



ARTIST IMPRESSION 3

B	22/11/16	ISSUED FOR INFORMATION
A	17/11/16	ISSUED FOR INFORMATION
ISSUE	DATE	REVISION

DO NOT SCALE FROM DRAWING. USE FIGURED DIMENSIONS ONLY. CHECK ALL DIMENSIONS ON SITE BEFORE ANY MANUFACTURE OR CONSTRUCTION.

Goulburn Performing Art Centre

Goulburn Mulwaree Council

Artist Impression 3

A302 rev B

project : 21616 print date : 11/22/16
drawn : checked :
scale :




first floor
4-14 foster st, surry hills nsw 2010
t: 02 8231 7100
www.brewsterhjorth.com.au


nominated architects
ian brewster reg 5561
larry melocco reg 5481
andrew hjorth reg 5413

© Copyright of Brewster Hjorth Pty Limited
ACN 002 513 753
All rights reserved. Figure dimensions shall be taken in preference to scaling.
The Contractor shall check all dimensions on site before commencing work.
Brewster Hjorth Architects is a division of Brewster Hjorth Pty Limited.


21616 - 4000 Coversheet / Site plan.vsw

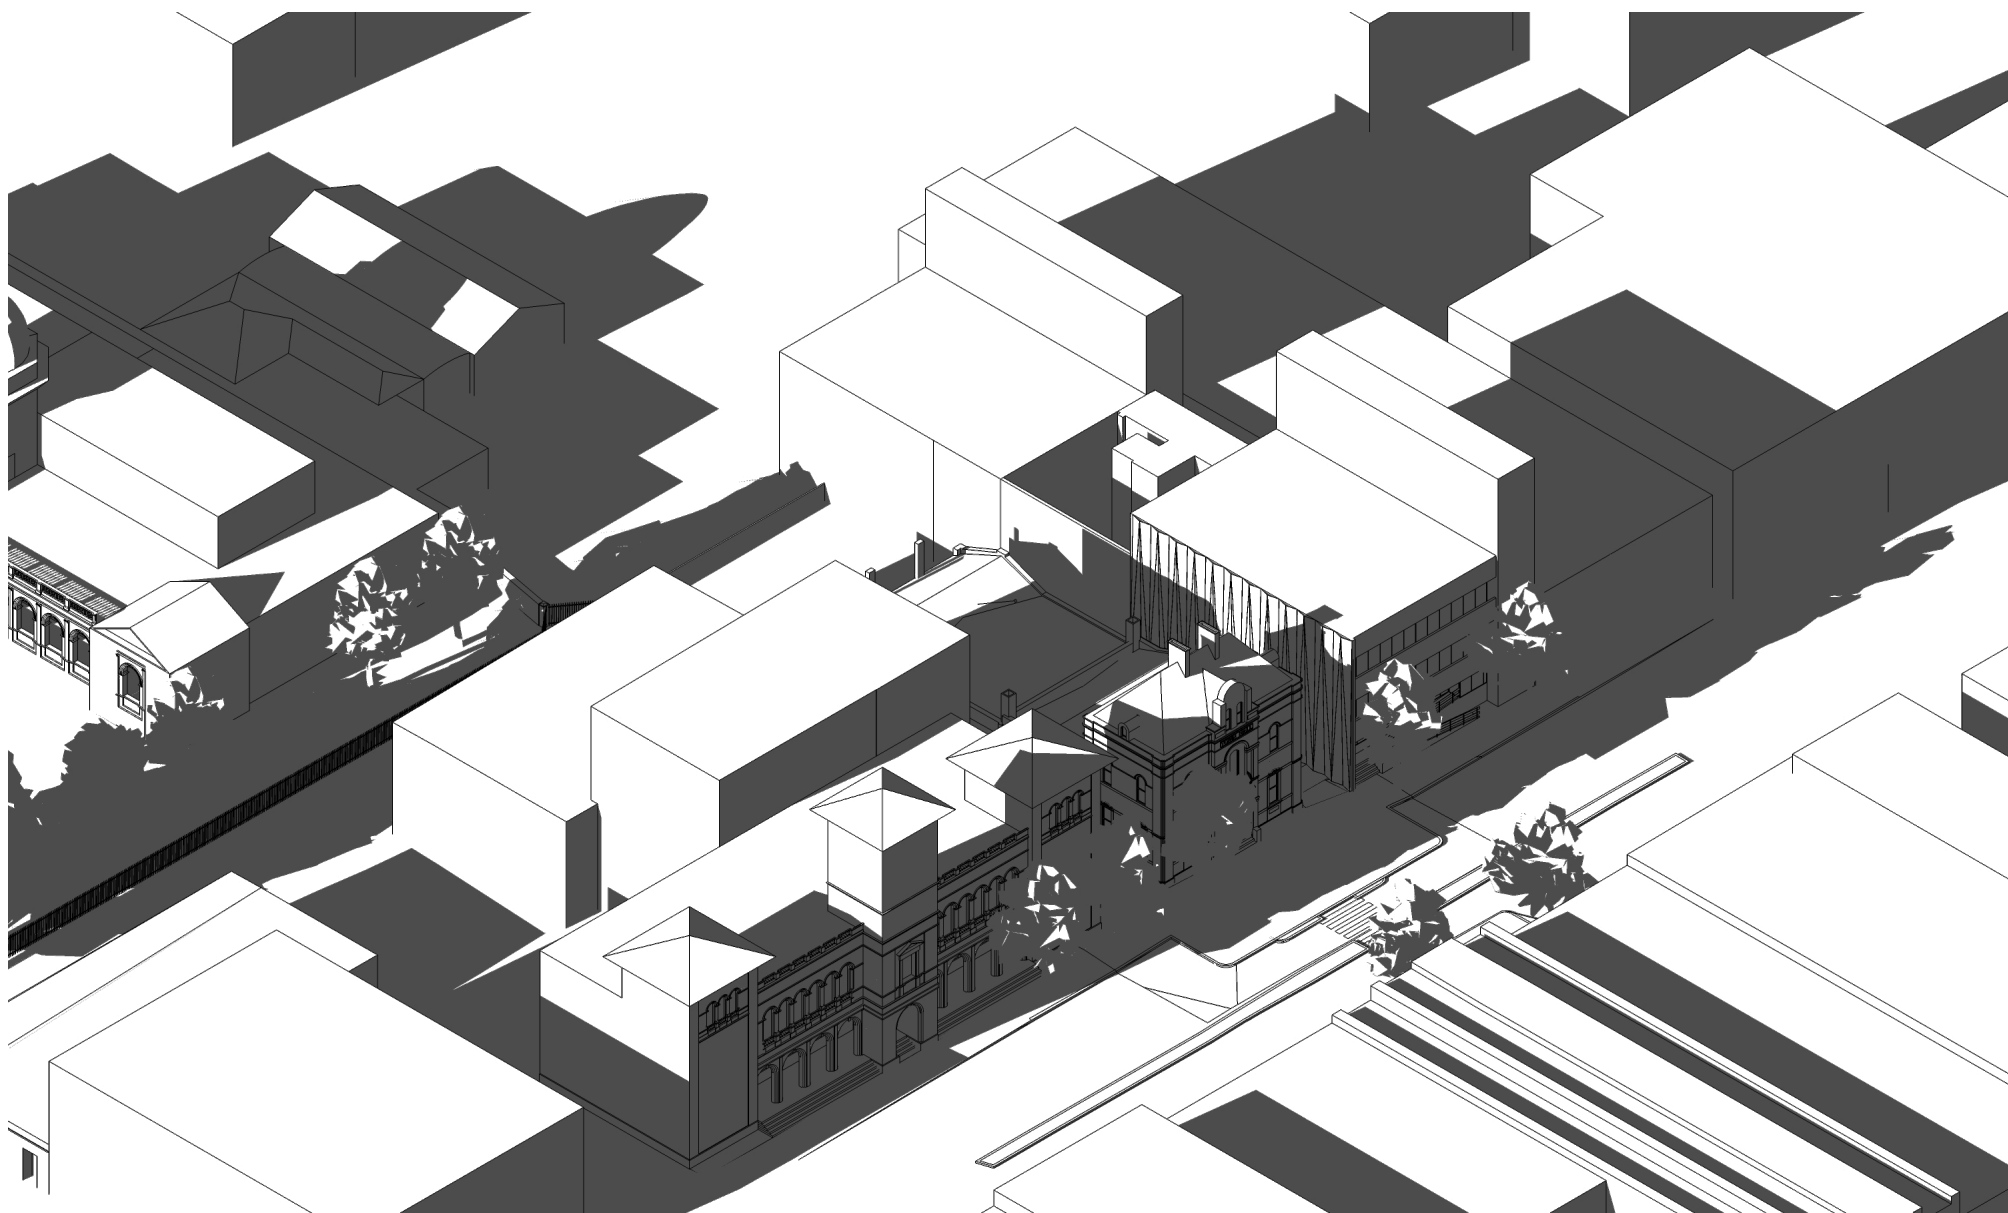


ACTUAL SHADOWS on 21st JUNE at 9 AM

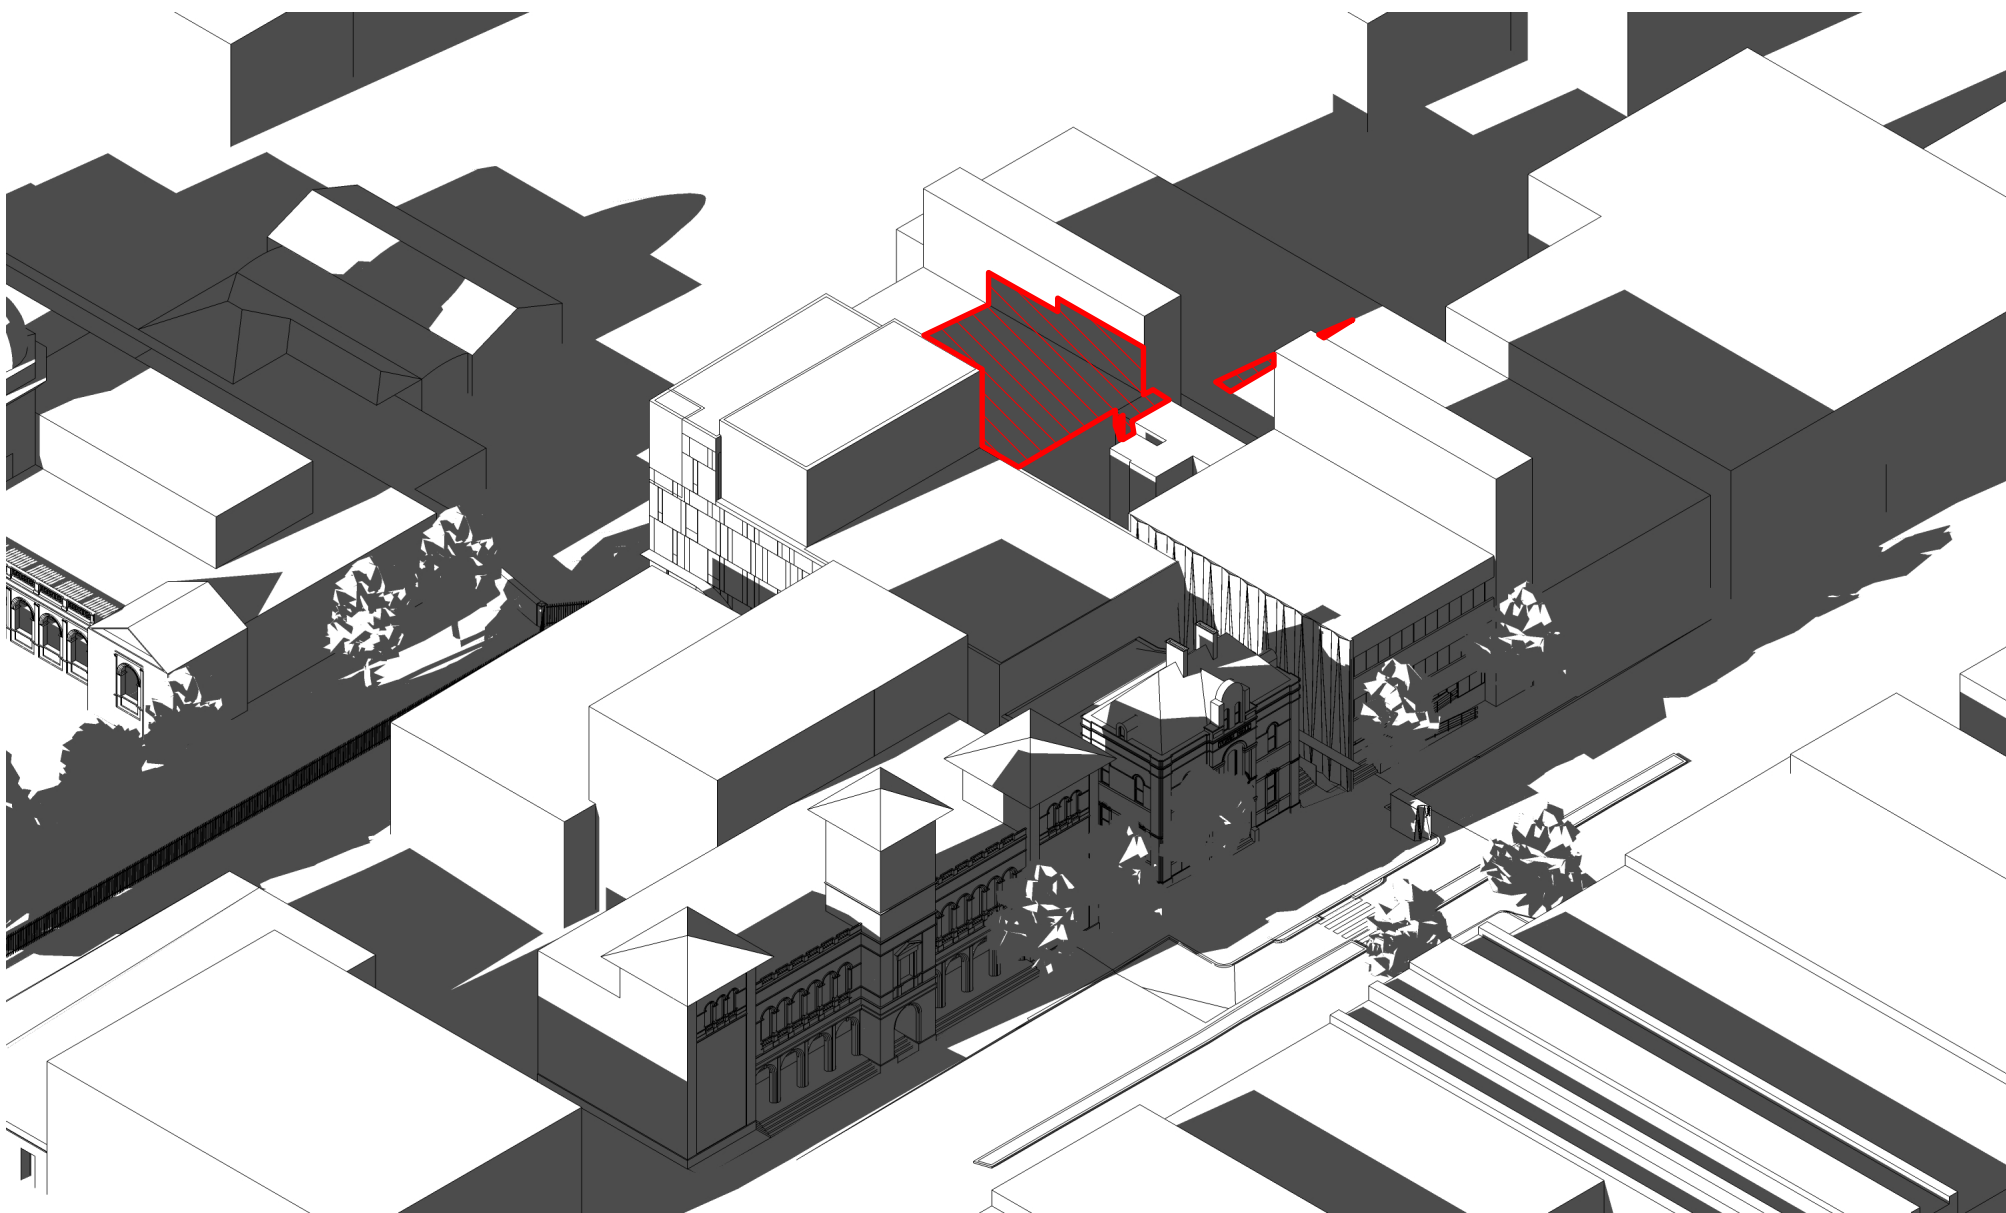


SHADOW OF PROPOSED BUILDING on 21st JUNE at 9 AM

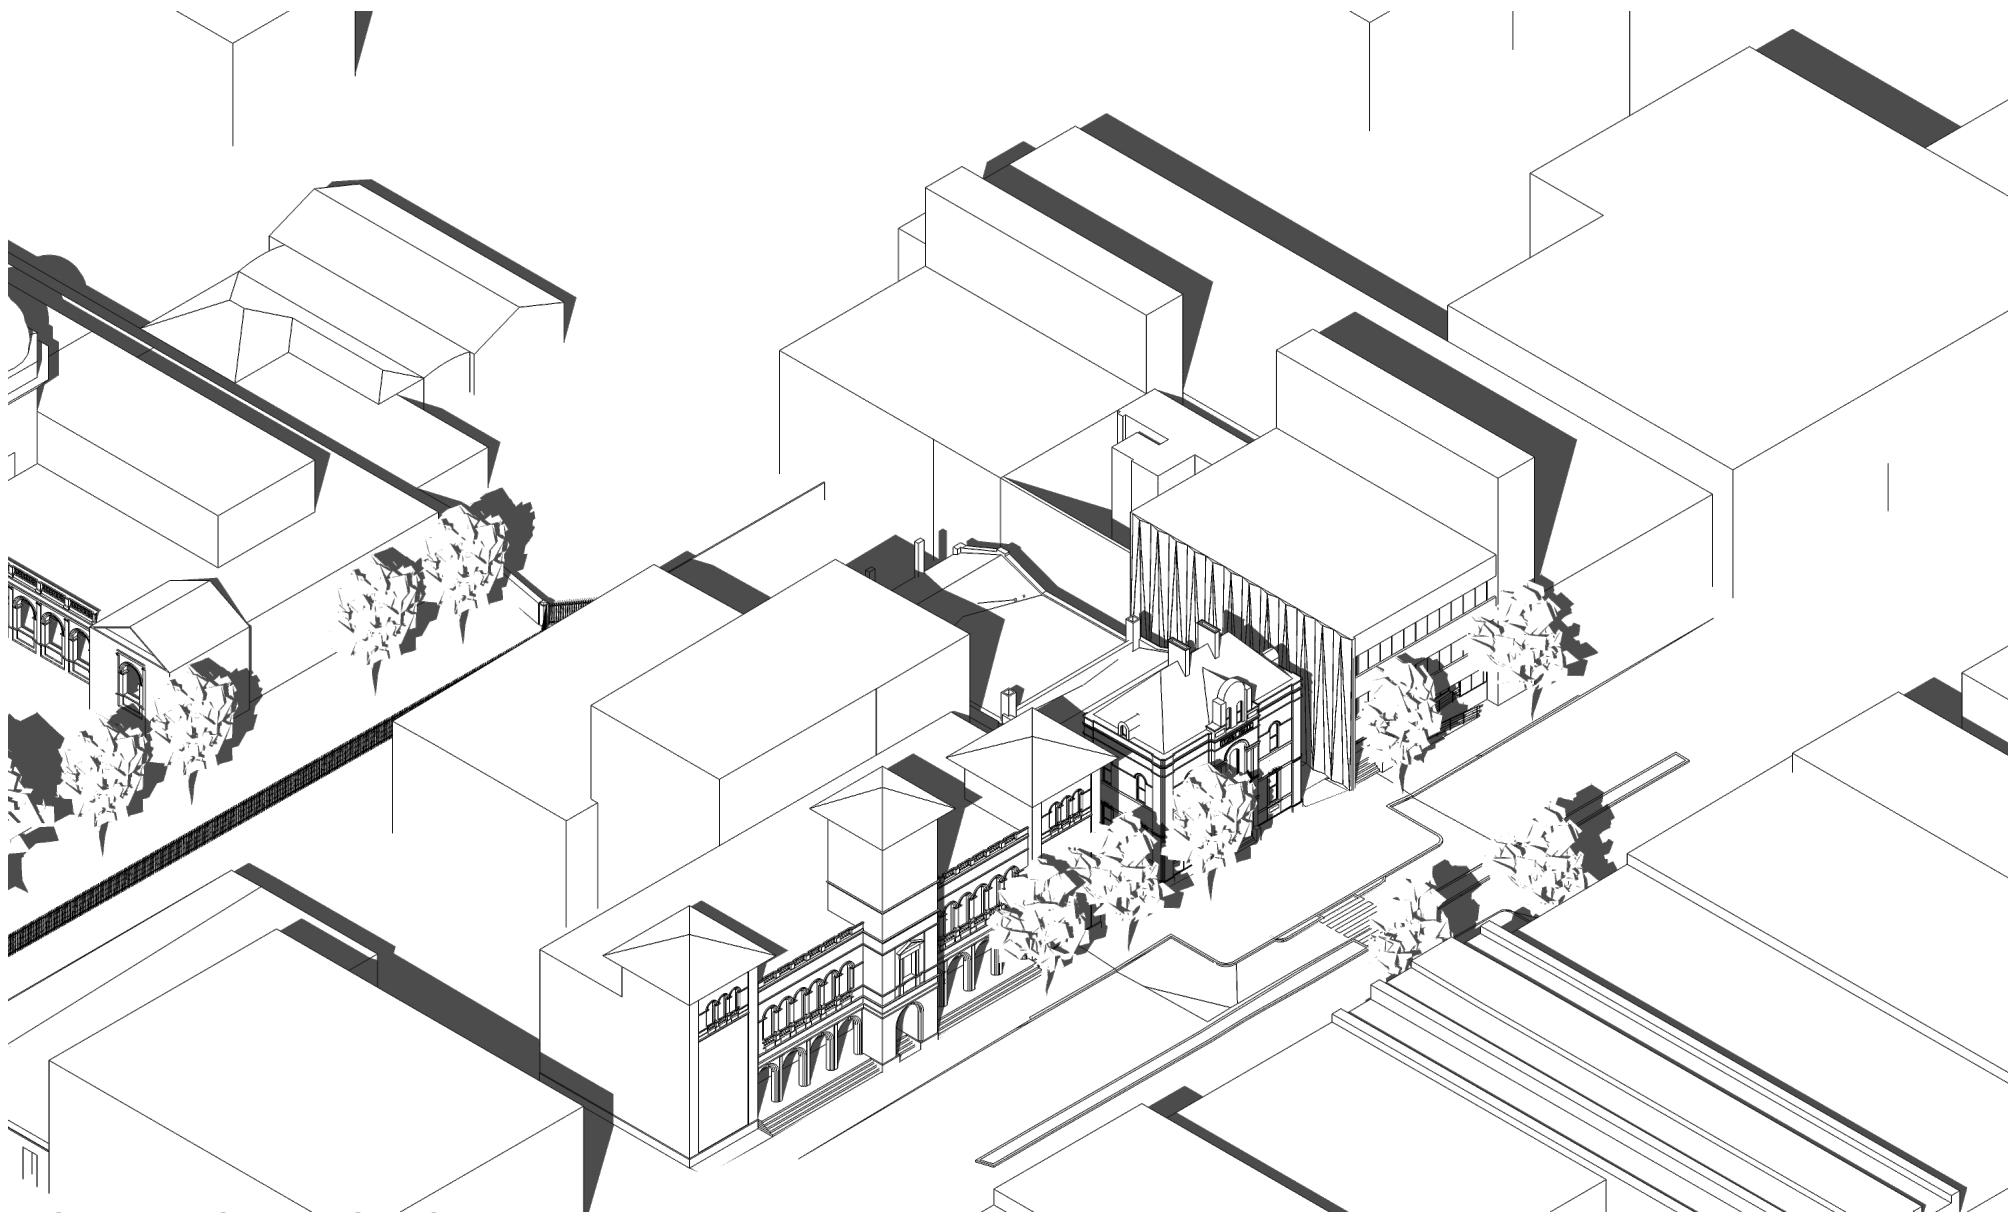


ACTUAL SHADOWS on 21st JUNE at 12 PM

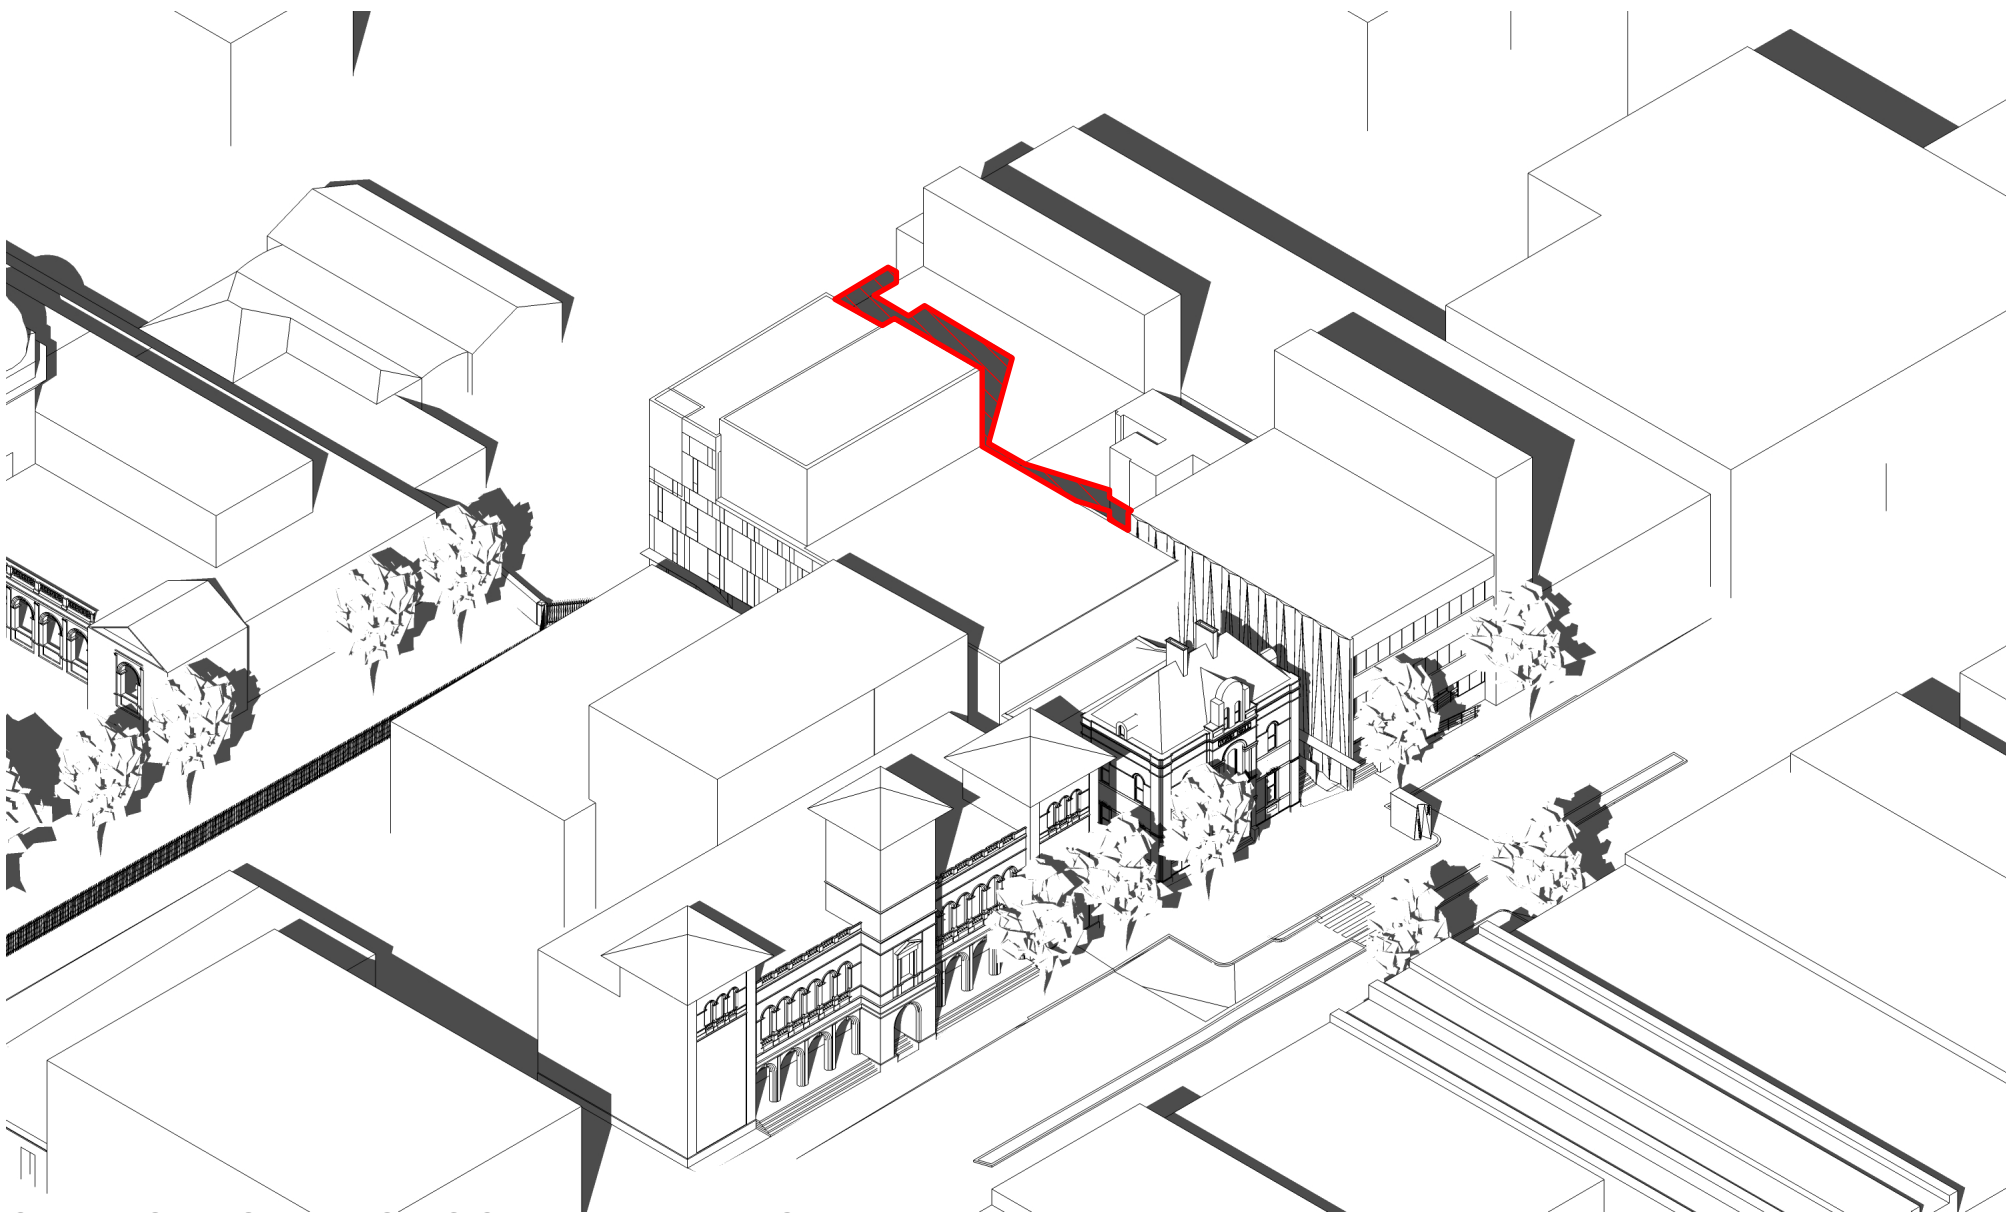

SHADOW OF PROPOSED BUILDING on 21st JUNE at 12 PM

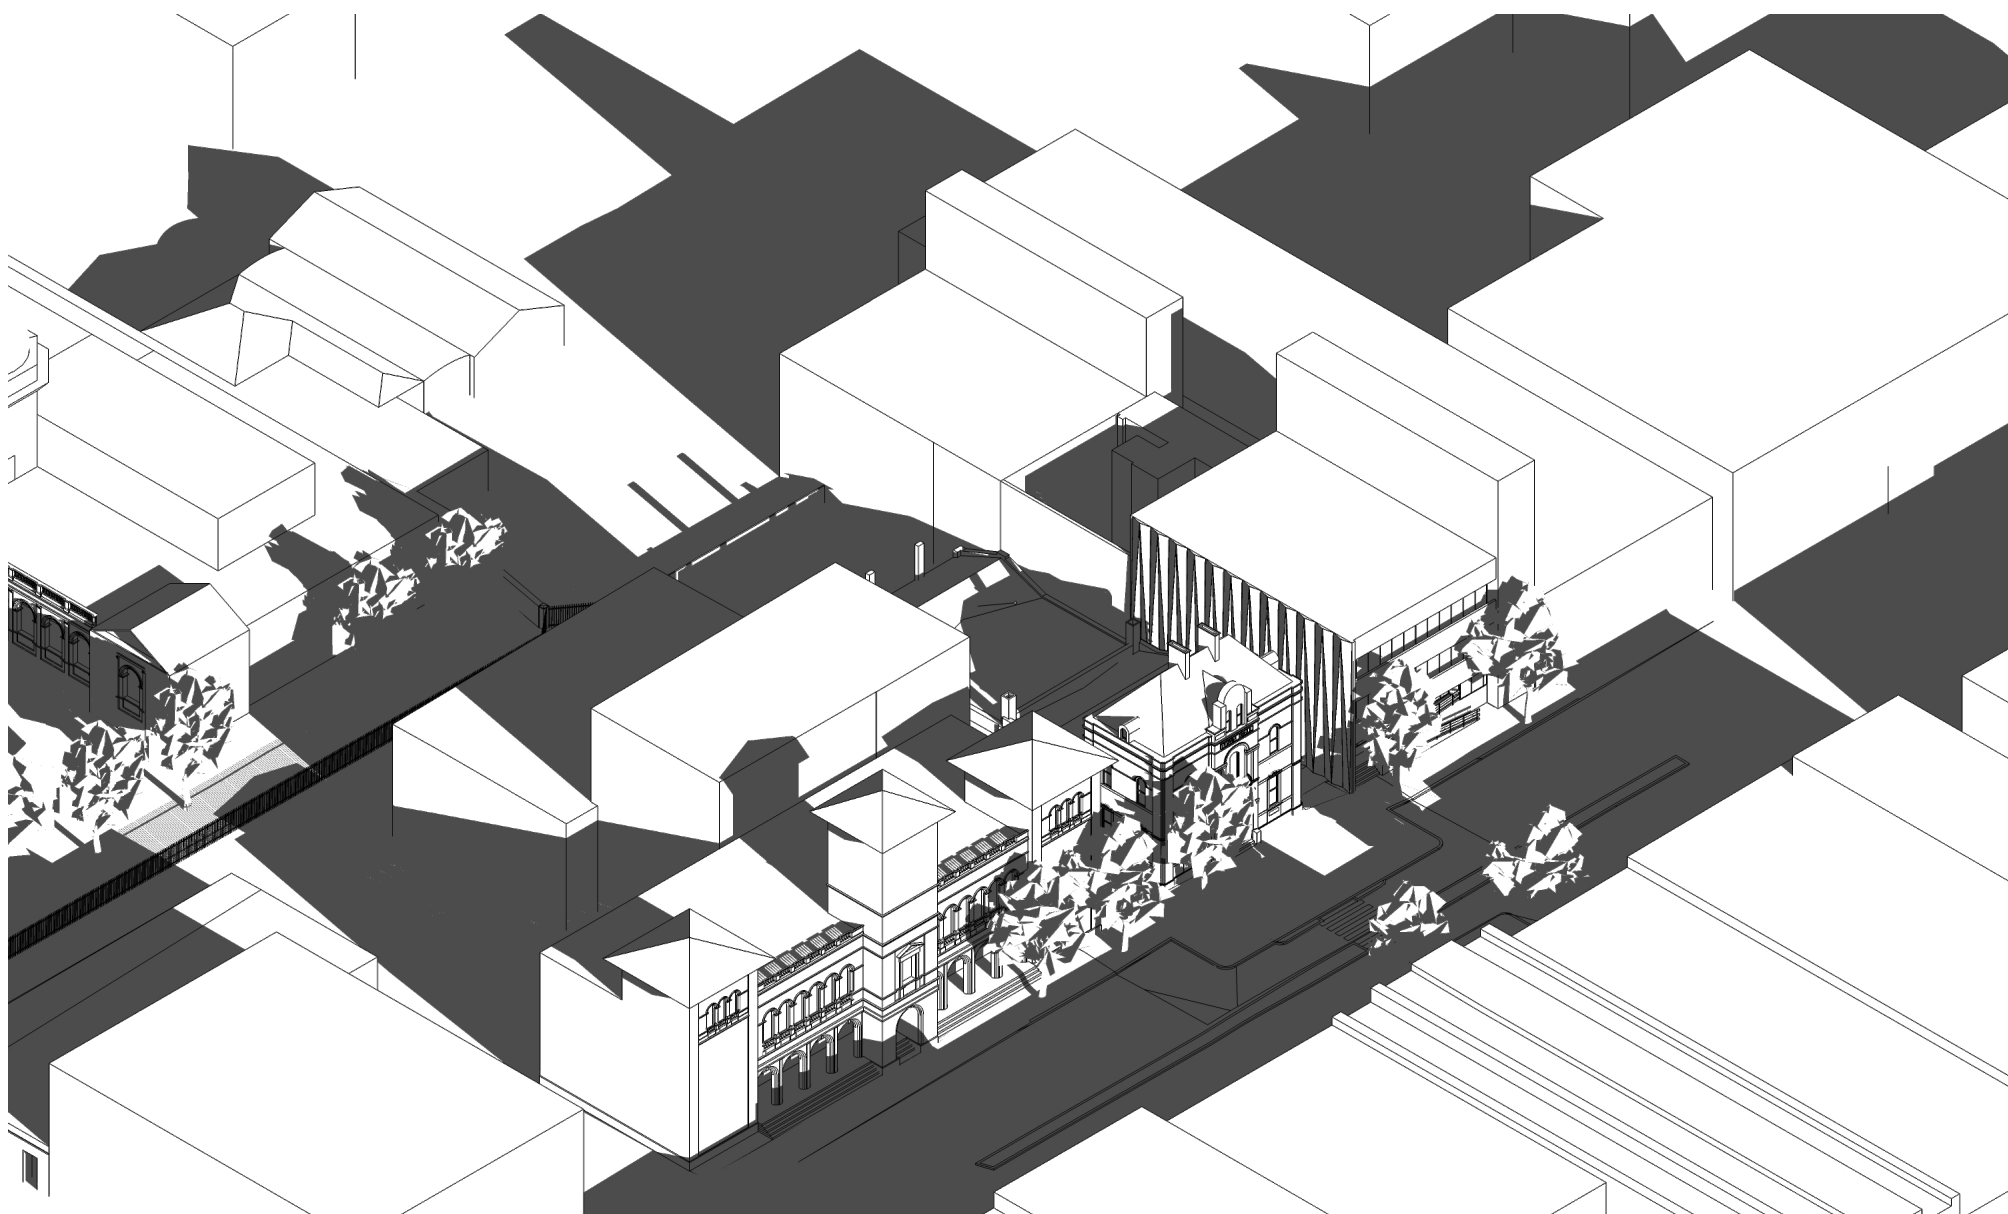

ACTUAL SHADOWS on 21st JUNE at 3 PM

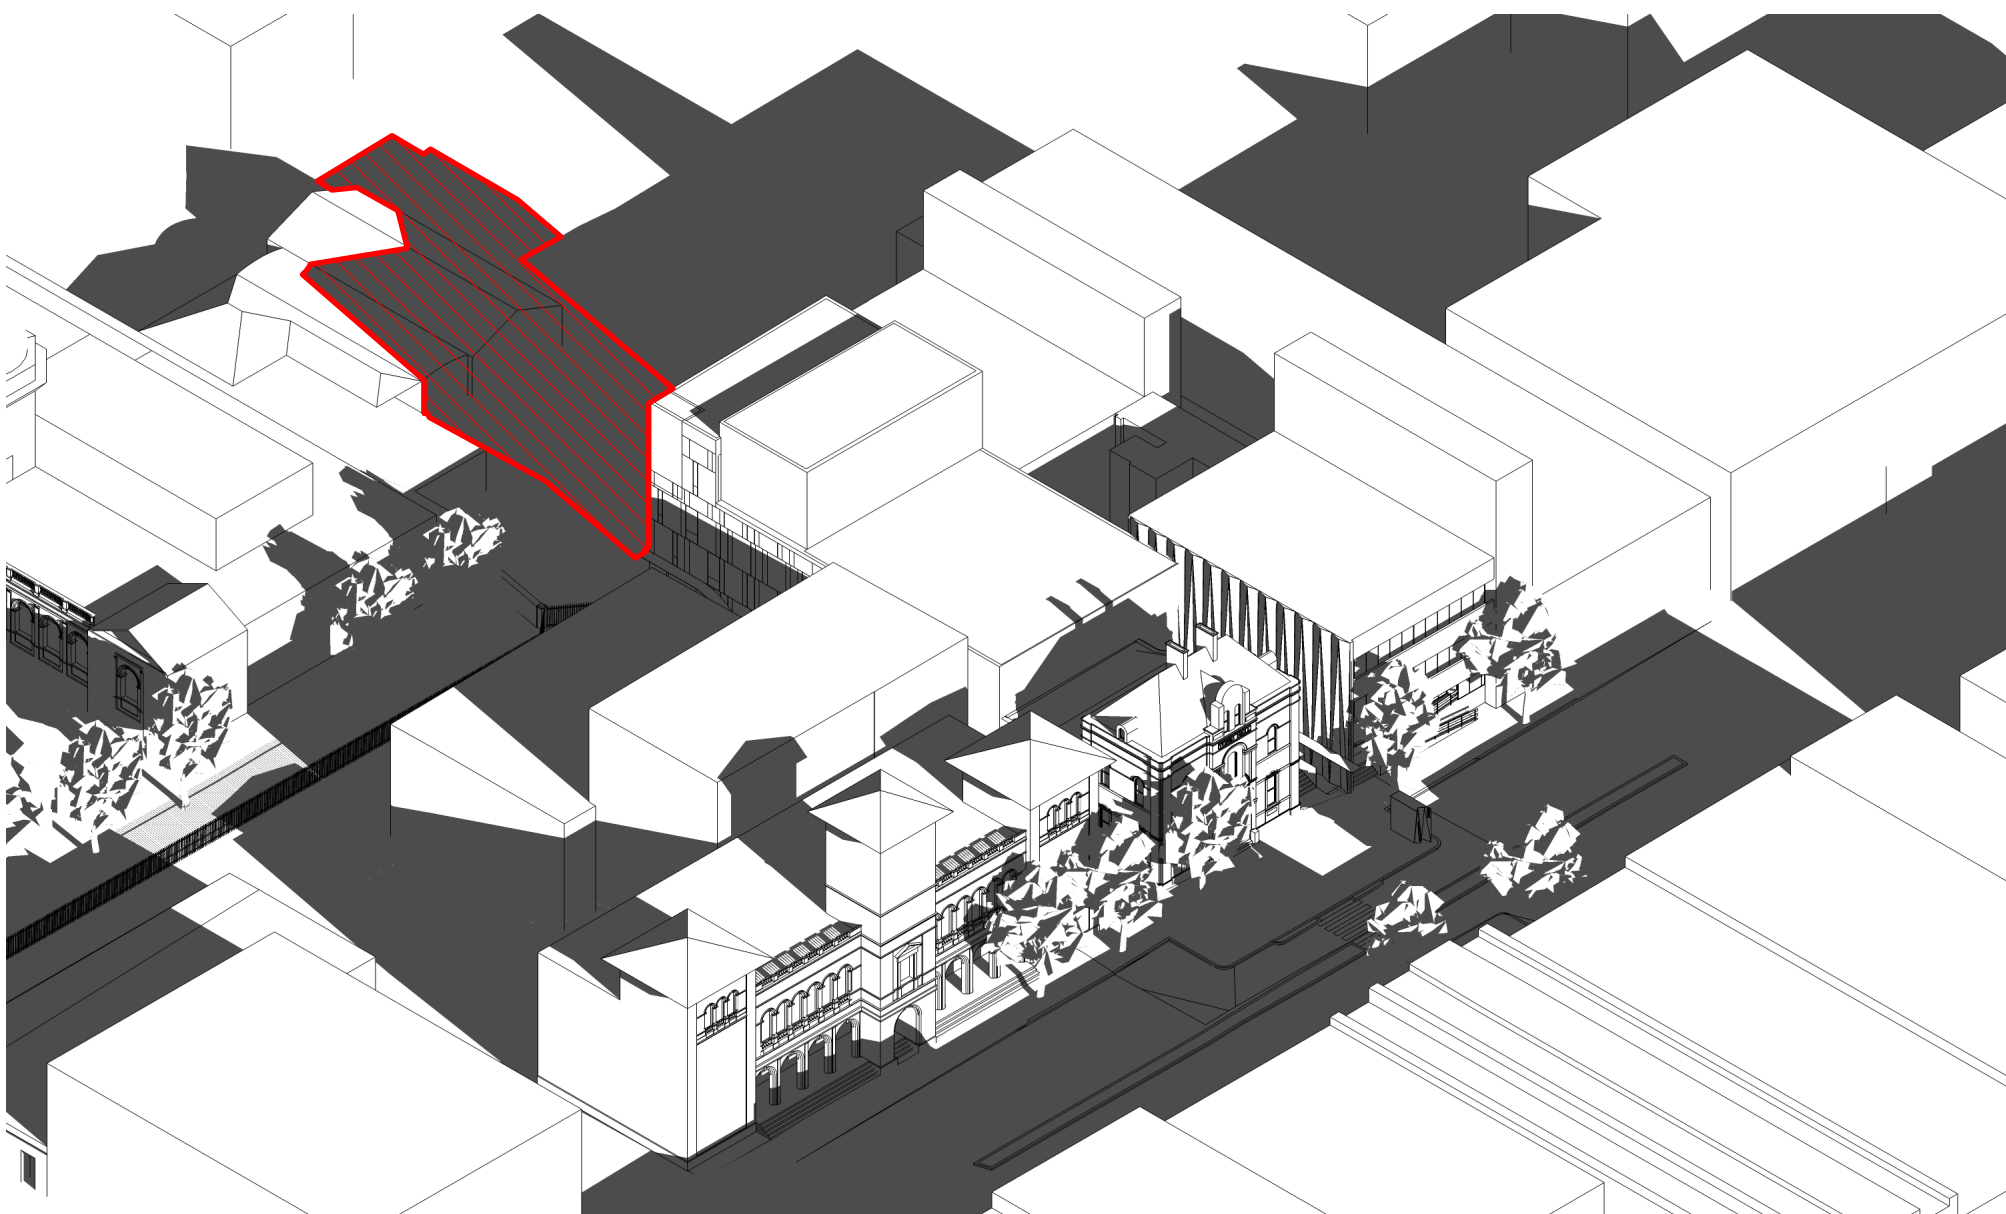

SHADOW OF PROPOSED BUILDING on 21st JUNE at 3 PM

SHADOWS DIAGRAMS

LEGEND :
EXTENT OF SHADOWS
CREATED BY NEW
BUILDING

B	22/11/16	ISSUED FOR INFORMATION
A	17/11/16	ISSUED FOR INFORMATION
ISSUE	DATE	REVISION

DO NOT SCALE FROM DRAWING. USE FIGURED
DIMENSIONS ONLY. CHECK ALL DIMENSIONS ON SITE
BEFORE ANY MANUFACTURE OR CONSTRUCTION

Goulburn Performing Art
Centre

Goulburn Mulwaree
Council

Shadow Diagrams

A400 rev B

project : 21616 print date :12/7/16
drawn : checked:
scale :

brewster
horth
architects

first floor
4-14 foster st, surry hills nsw 2010
t: 02 8231 7100
www.brewsterhorth.com.au

nominated architects
ian brewster reg 5561
larry melocco reg 5481
andrew horth reg 5413

© Copyright of Brewster Horth Pty Limited
ACN 002 513 153
All rights reserved. Figured dimensions shall be taken in
reference to scaling.
The Contractor shall check all dimensions on site before
commencing work.
Brewster Horth Architects is a division of Brewster Horth
Pty Limited.

21616 - A400 Coversheet / Site plan vvw