



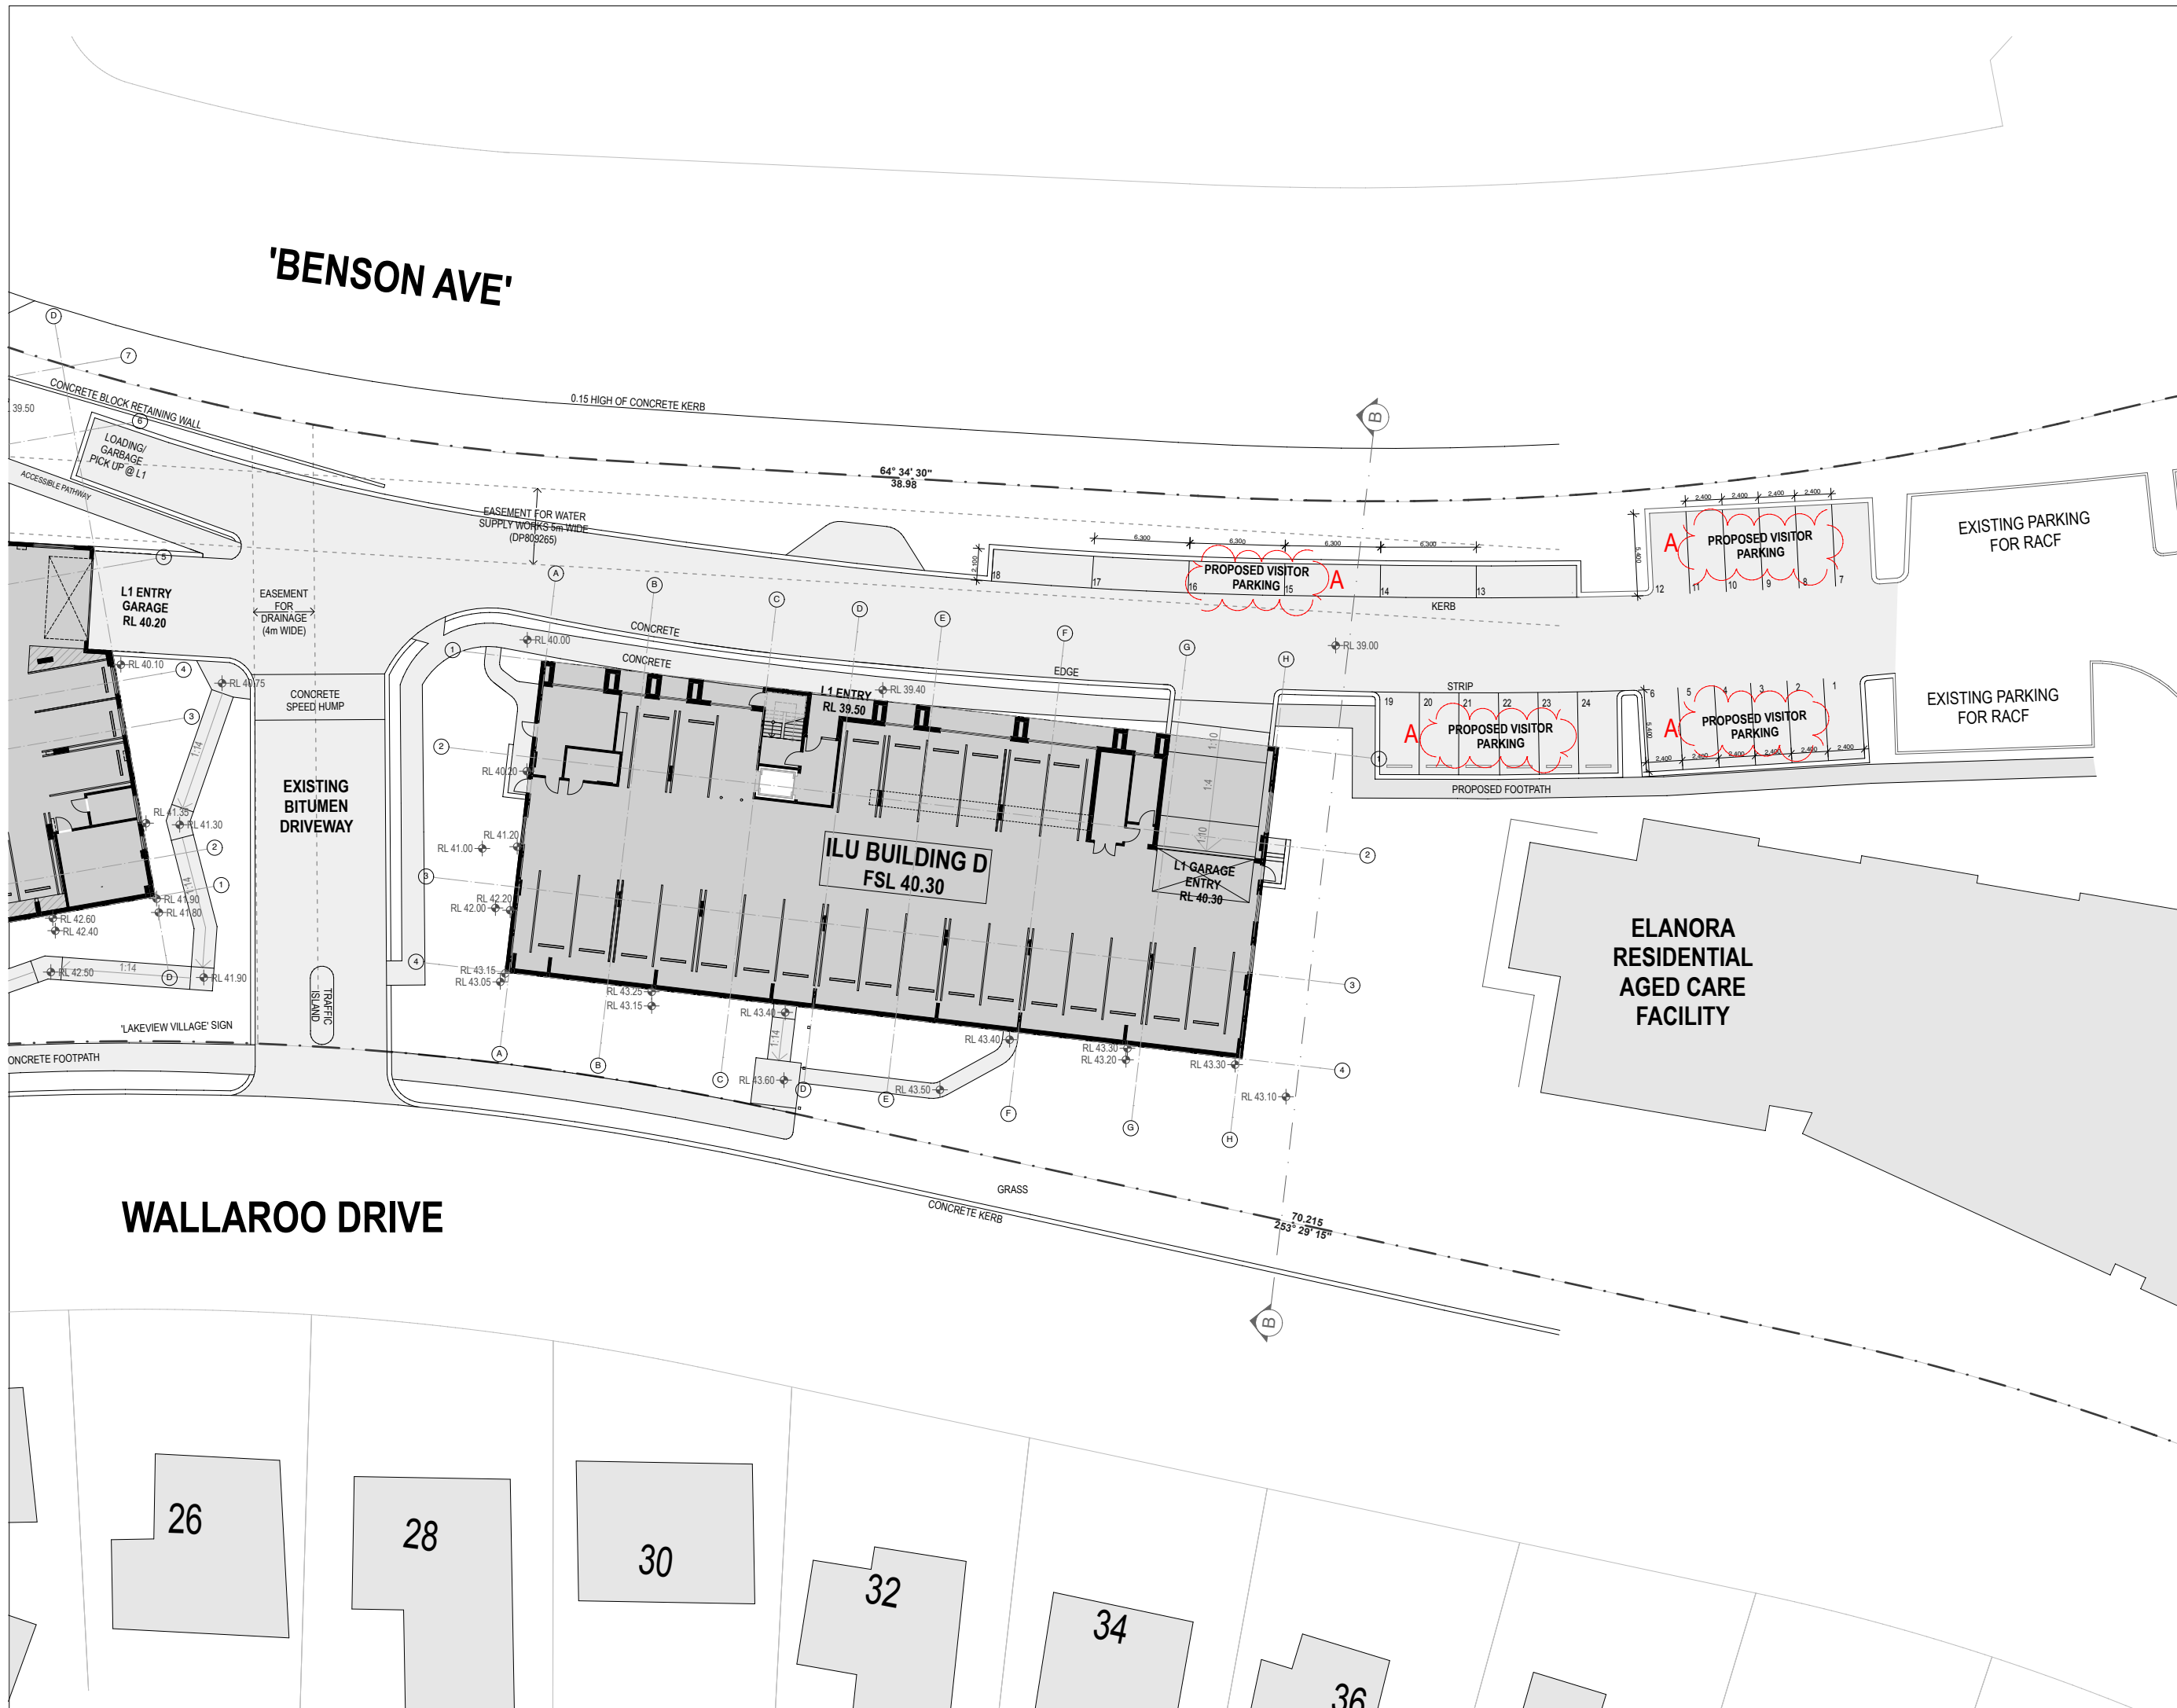

2	RE-ISSUED FOR S96	05.10.17	CY
A	NOTATION TO PARKING TEXT ADDED	05.10.17	CY
1	ISSUE FOR S96	26.05.17	CY
Issue	Description	Date	Auth

 

Project North

These designs and plans are copyright and are not to be used or reproduced wholly or in part without the written permission of YOUNG+METCALF Architects. Do not scale from the drawing. Verify all dimensions on site.

Project
UCA WALLAROO DRIVE - SHELLHARBOUR
Client

Uniting

Architect
young:metcalf
architects
4.01, 55 Miller Street
Pyrmont NSW
T: 02 9566 4798
ABN 53 002 802 128
Berade Pty Ltd Trading as Young + Metcalf Architects
www.youngandmetcalf.com.au

Project Manager

Drawing Title:

SITE PLAN 2

Scale: 1:200 @A1 Drawing No.: **A103**

Drawn: XZ

Date: MAY 2017 Issue: **2**

Project No: **14080**

Plot Date: 5/10/17

