



1 BUILDING A - SOUTH ELEVATION  
1:200

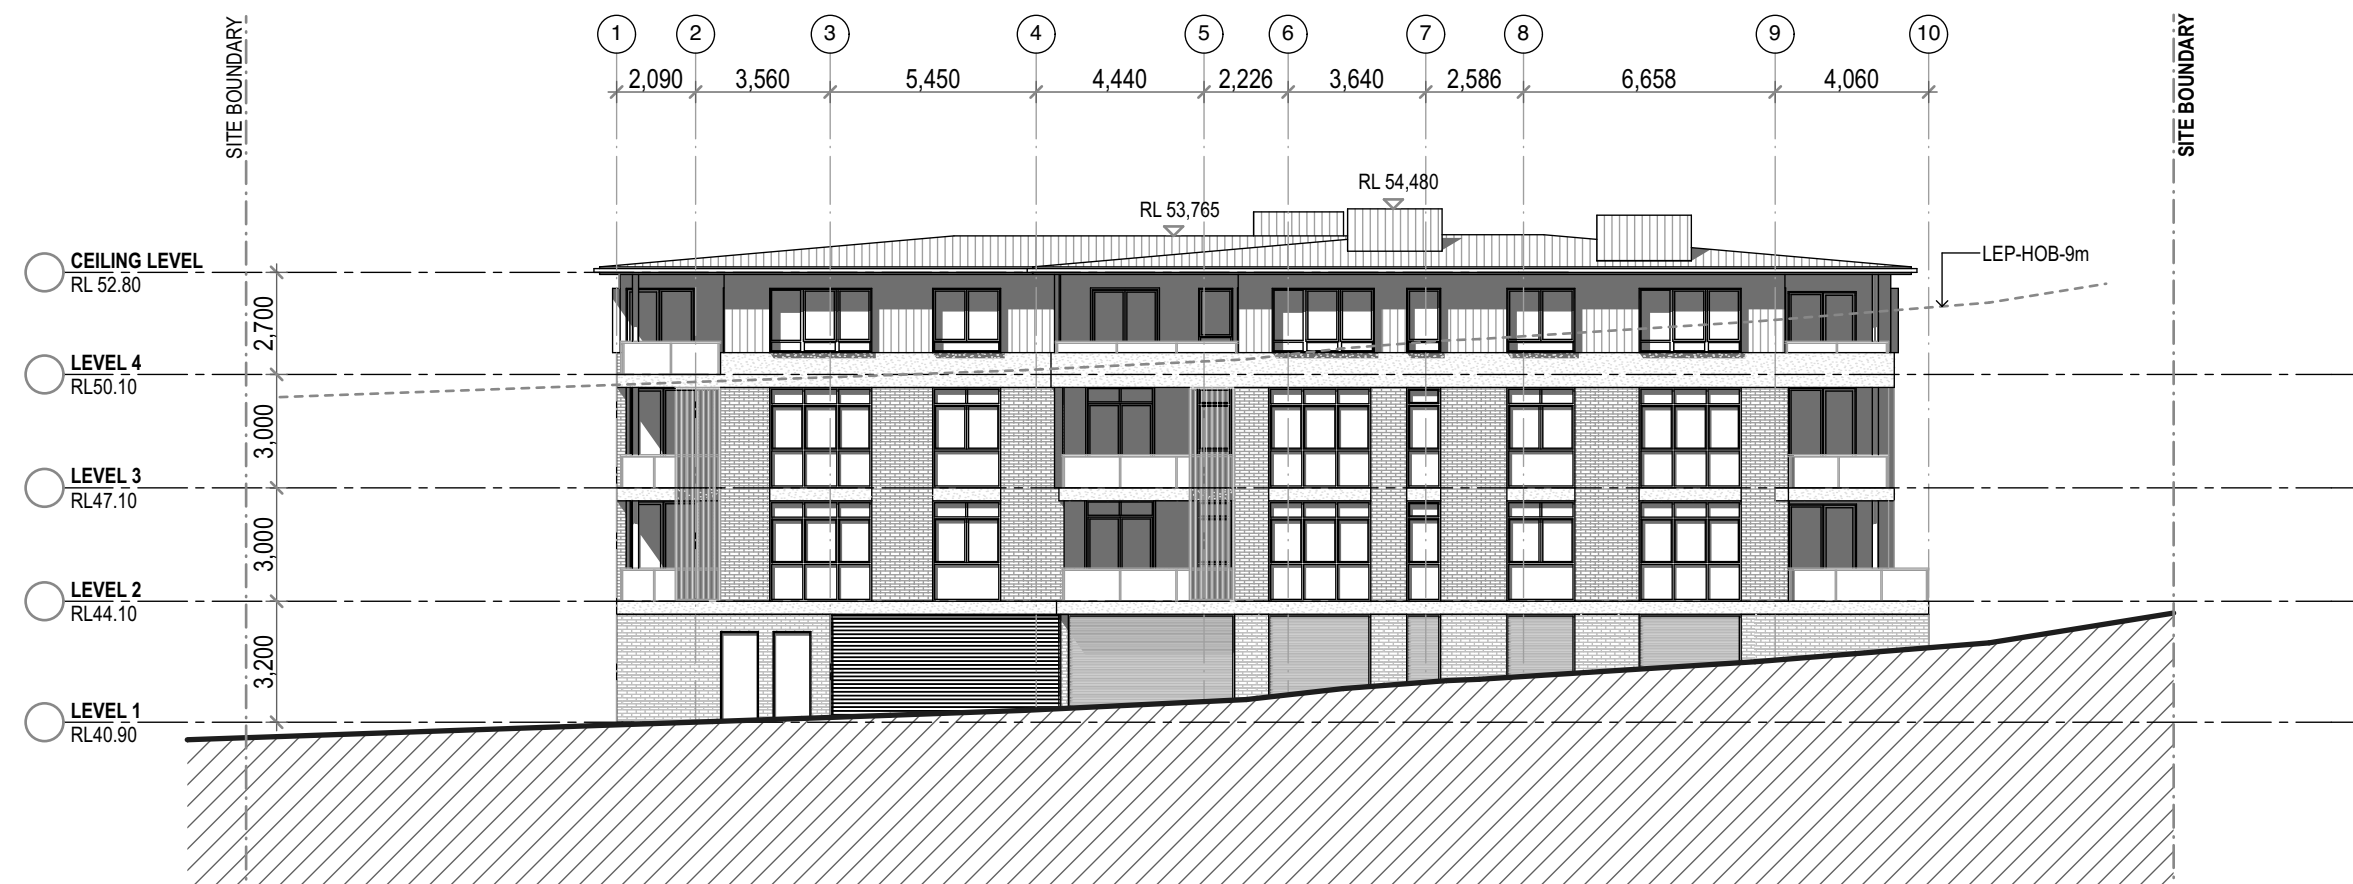

2 BUILDING A - WEST ELEVATION  
1:200

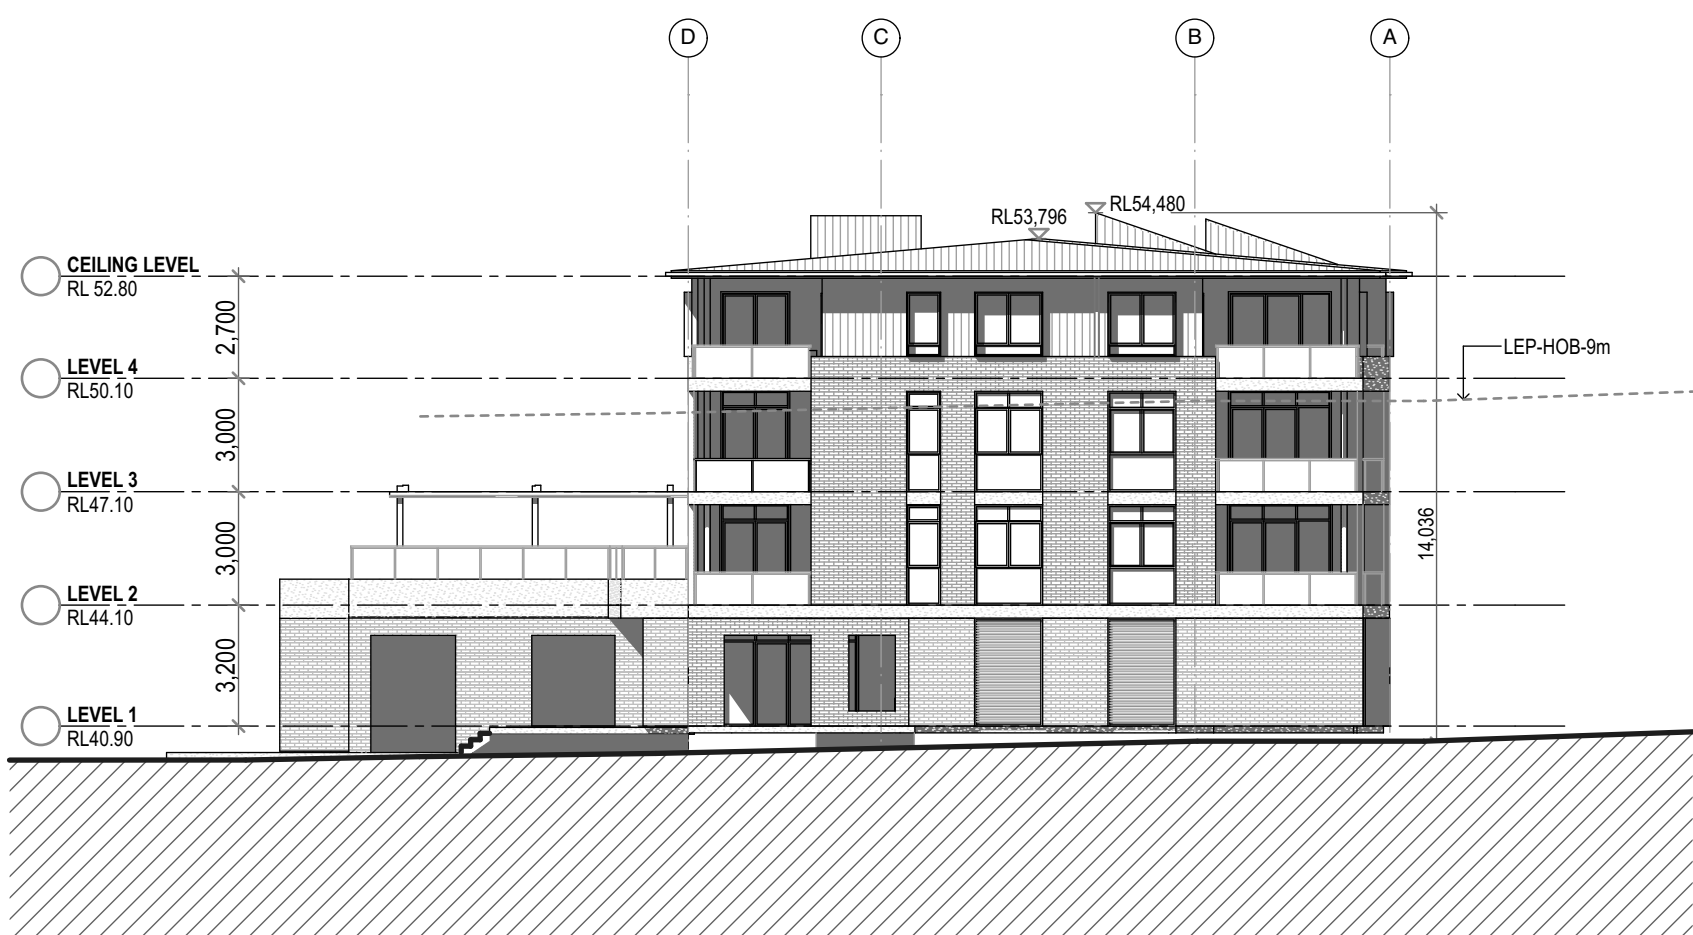

3 BUILDING A - NORTH ELEVATION  
1:200



4 BUILDING A - EAST ELEVATION  
1:200

2	ISSUE FOR S96 - JRP AMENDMENT	17.11.17	RB
1	ISSUE FOR S96	26.05.17	CY

Project North

These designs and plans are copyright and are not to be used or reproduced wholly or in part without the written permission of YOUNG+METCALF Architects. Do not scale from the drawing. Verify all dimensions on site.

Project  
WALLAROO DRIVE -  
SHELLHARBOUR  
Client

Uniting

Architect

young+metcalf  
architects

4.01, 55 Miller Street  
Pyrmont NSW  
T: 02 9566 4798  
ABN 53 002 802 128  
Berade Pty Ltd Trading as Young + Metcalf Architects  
www.youngandmetcalf.com.au

Project Manager

Drawing Title:

BUILDING A ELEVATIONS

Scale: 1:200 @A1

Drawn: KT

Date: MAY 2017

Project No: 14080

Plot Date:

Drawing No.:

A401

Issue:

2

17/11/17