


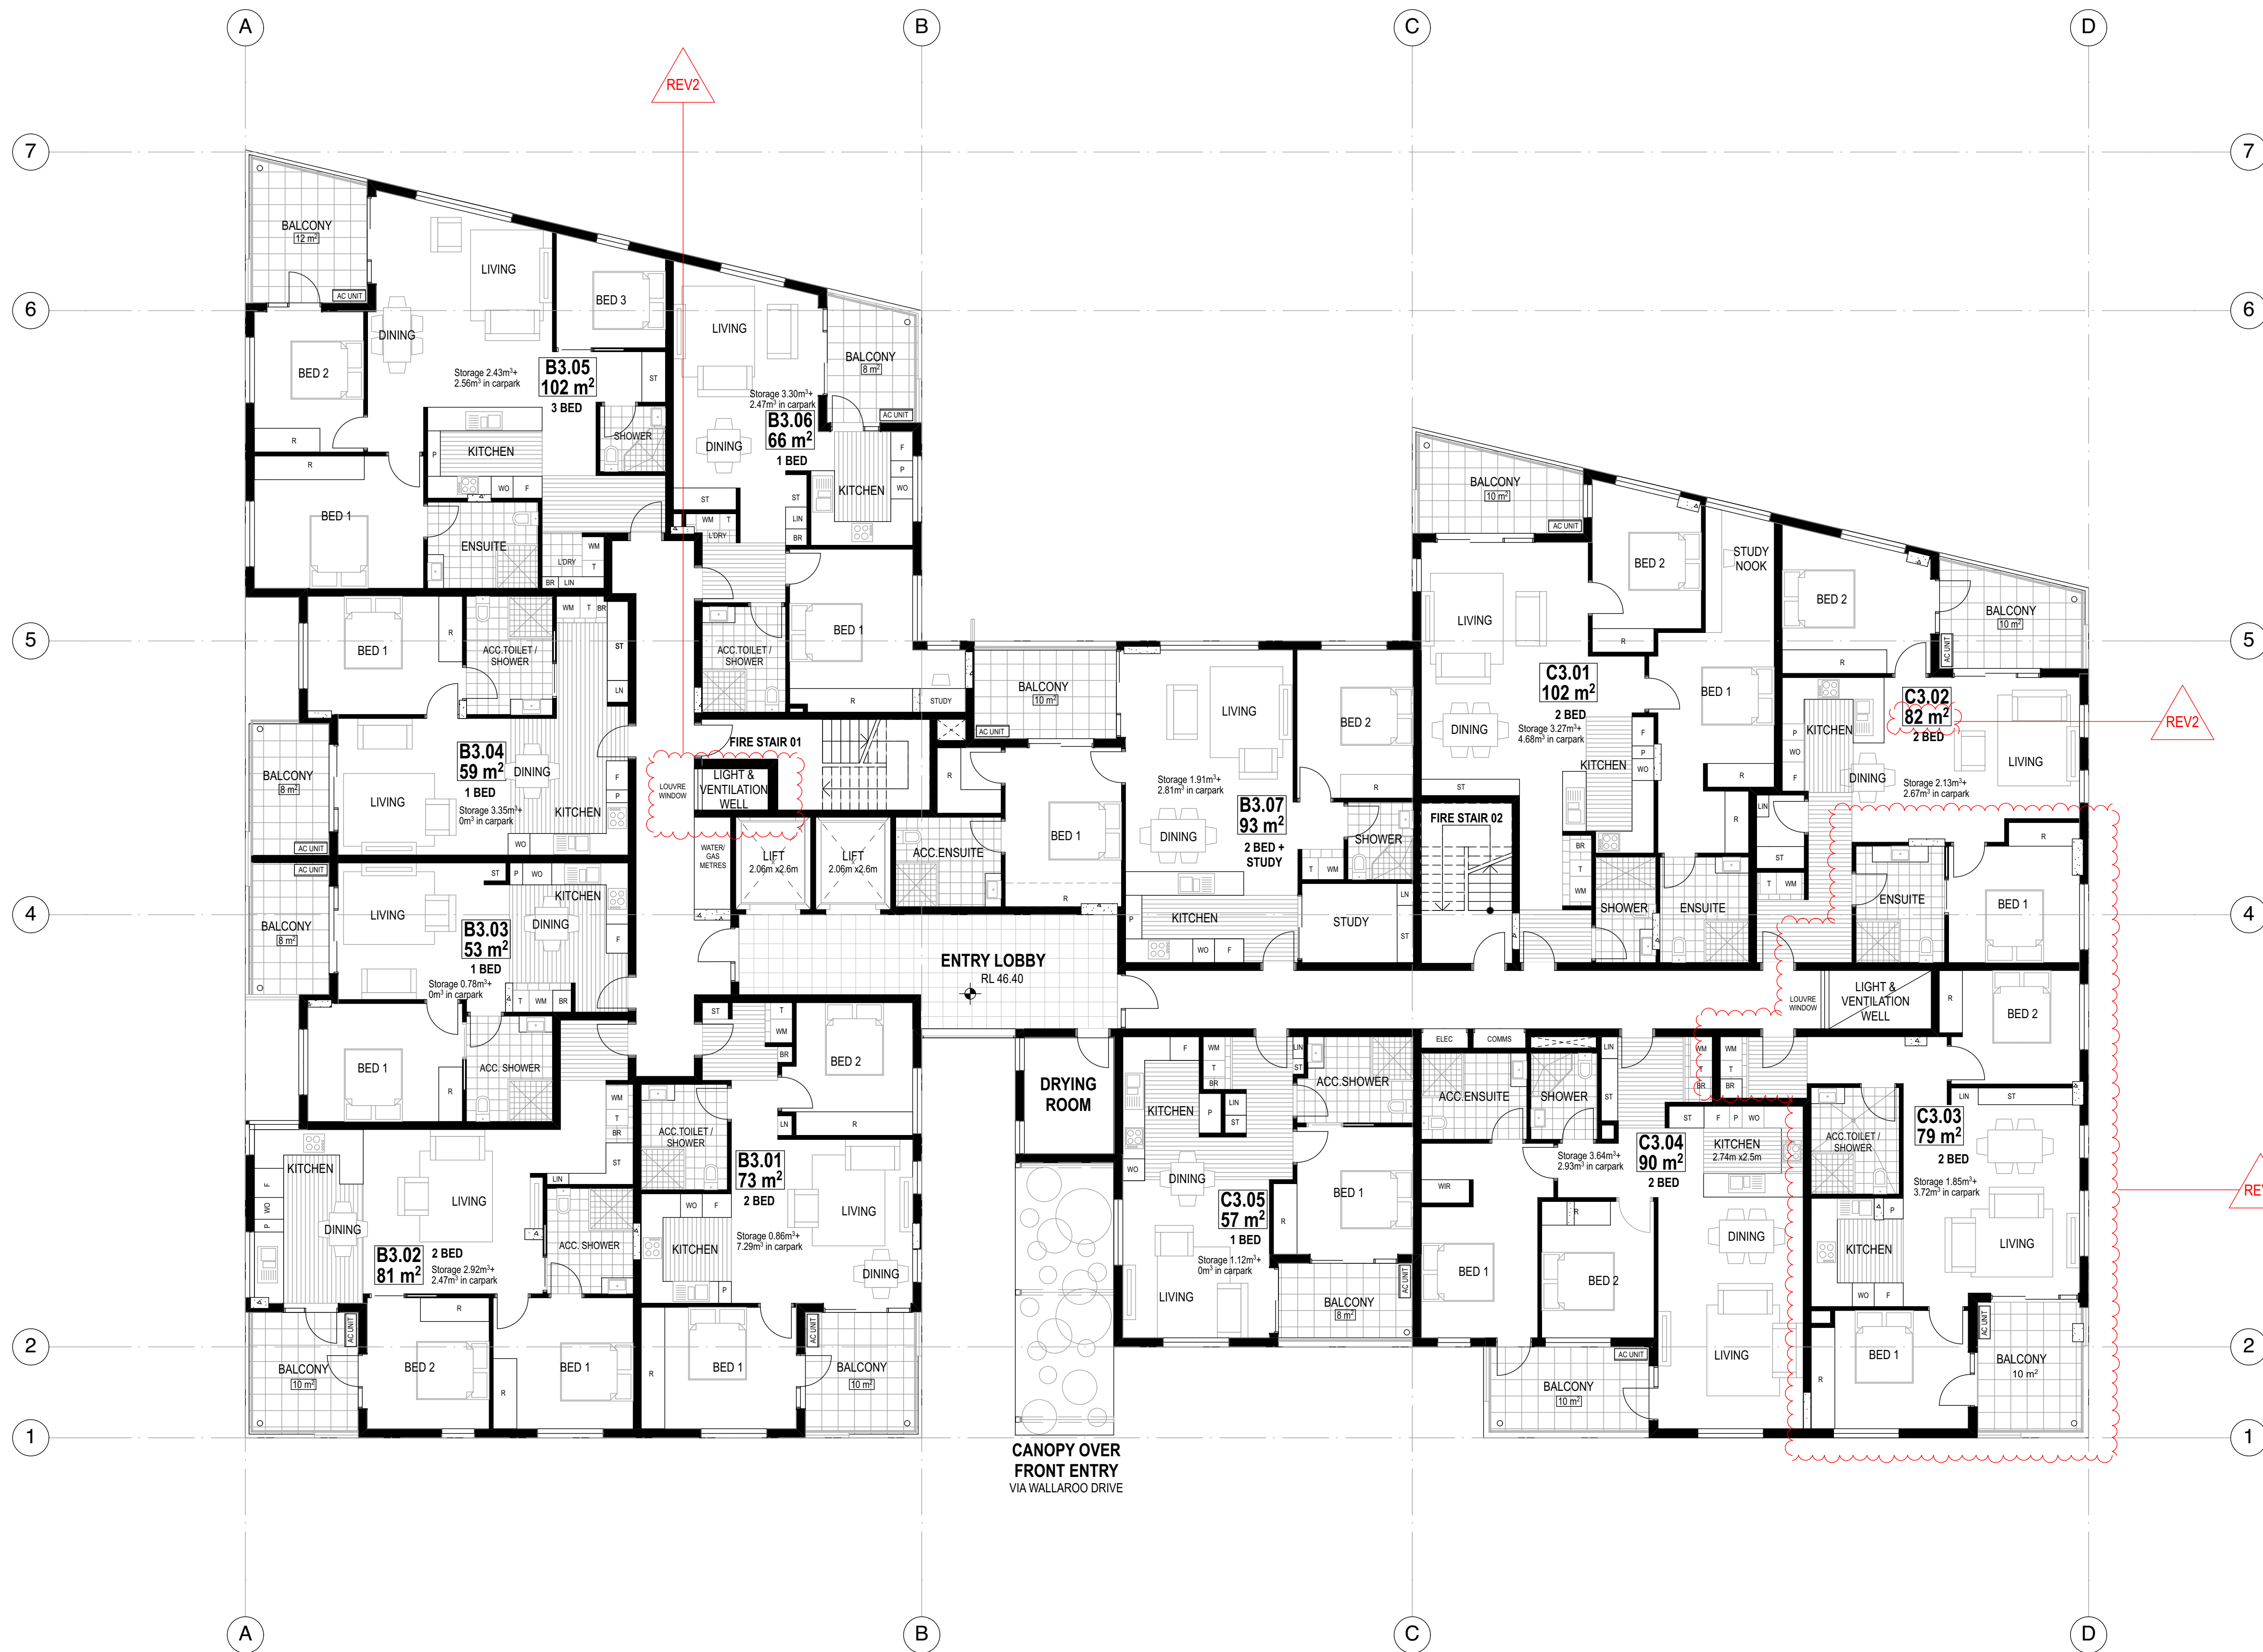

2	ISSUE FOR S96 - JRPP AMENDMENT	17.11.17	RB
1	ISSUE FOR S96	26.05.17	CY
Issue	Description	Date	Auth

Project North

These designs and plans are copyright and are not to be used or reproduced wholly or in part without the written permission of YOUNG+METCALF Architects. Do not scale from the drawing. Verify all dimensions on site.

Project
WALLAROO DRIVE - SHELLHARBOUR
Client

Architect
young+metcalf
architects

4.01, 55 Miller Street
Pyrmont NSW
T: 02 9566 4798
ABN 53 002 802 128
Berade Pty Ltd Trading as Young + Metcalf Architects
www.youngandmetcalf.com.au

Project Manager

Drawing Title:
BUILDINGS B+C LEVEL 3 FLOOR PLAN

Scale:	1:100 @A1	Drawing No.:	
Drawn:	XZ		A208
Date:	MAY 2017	Issue:	
Project No:	14080		2
Plot Date:			17/11/17