

HIMALAYA ESTATE


ALBURY WODONGA CLAY TARGET CLUB

EIGHT MILE CREEK

BURGESS QUARRY

NEXUS DEVELOPMENT

MODEL AERO CLUB

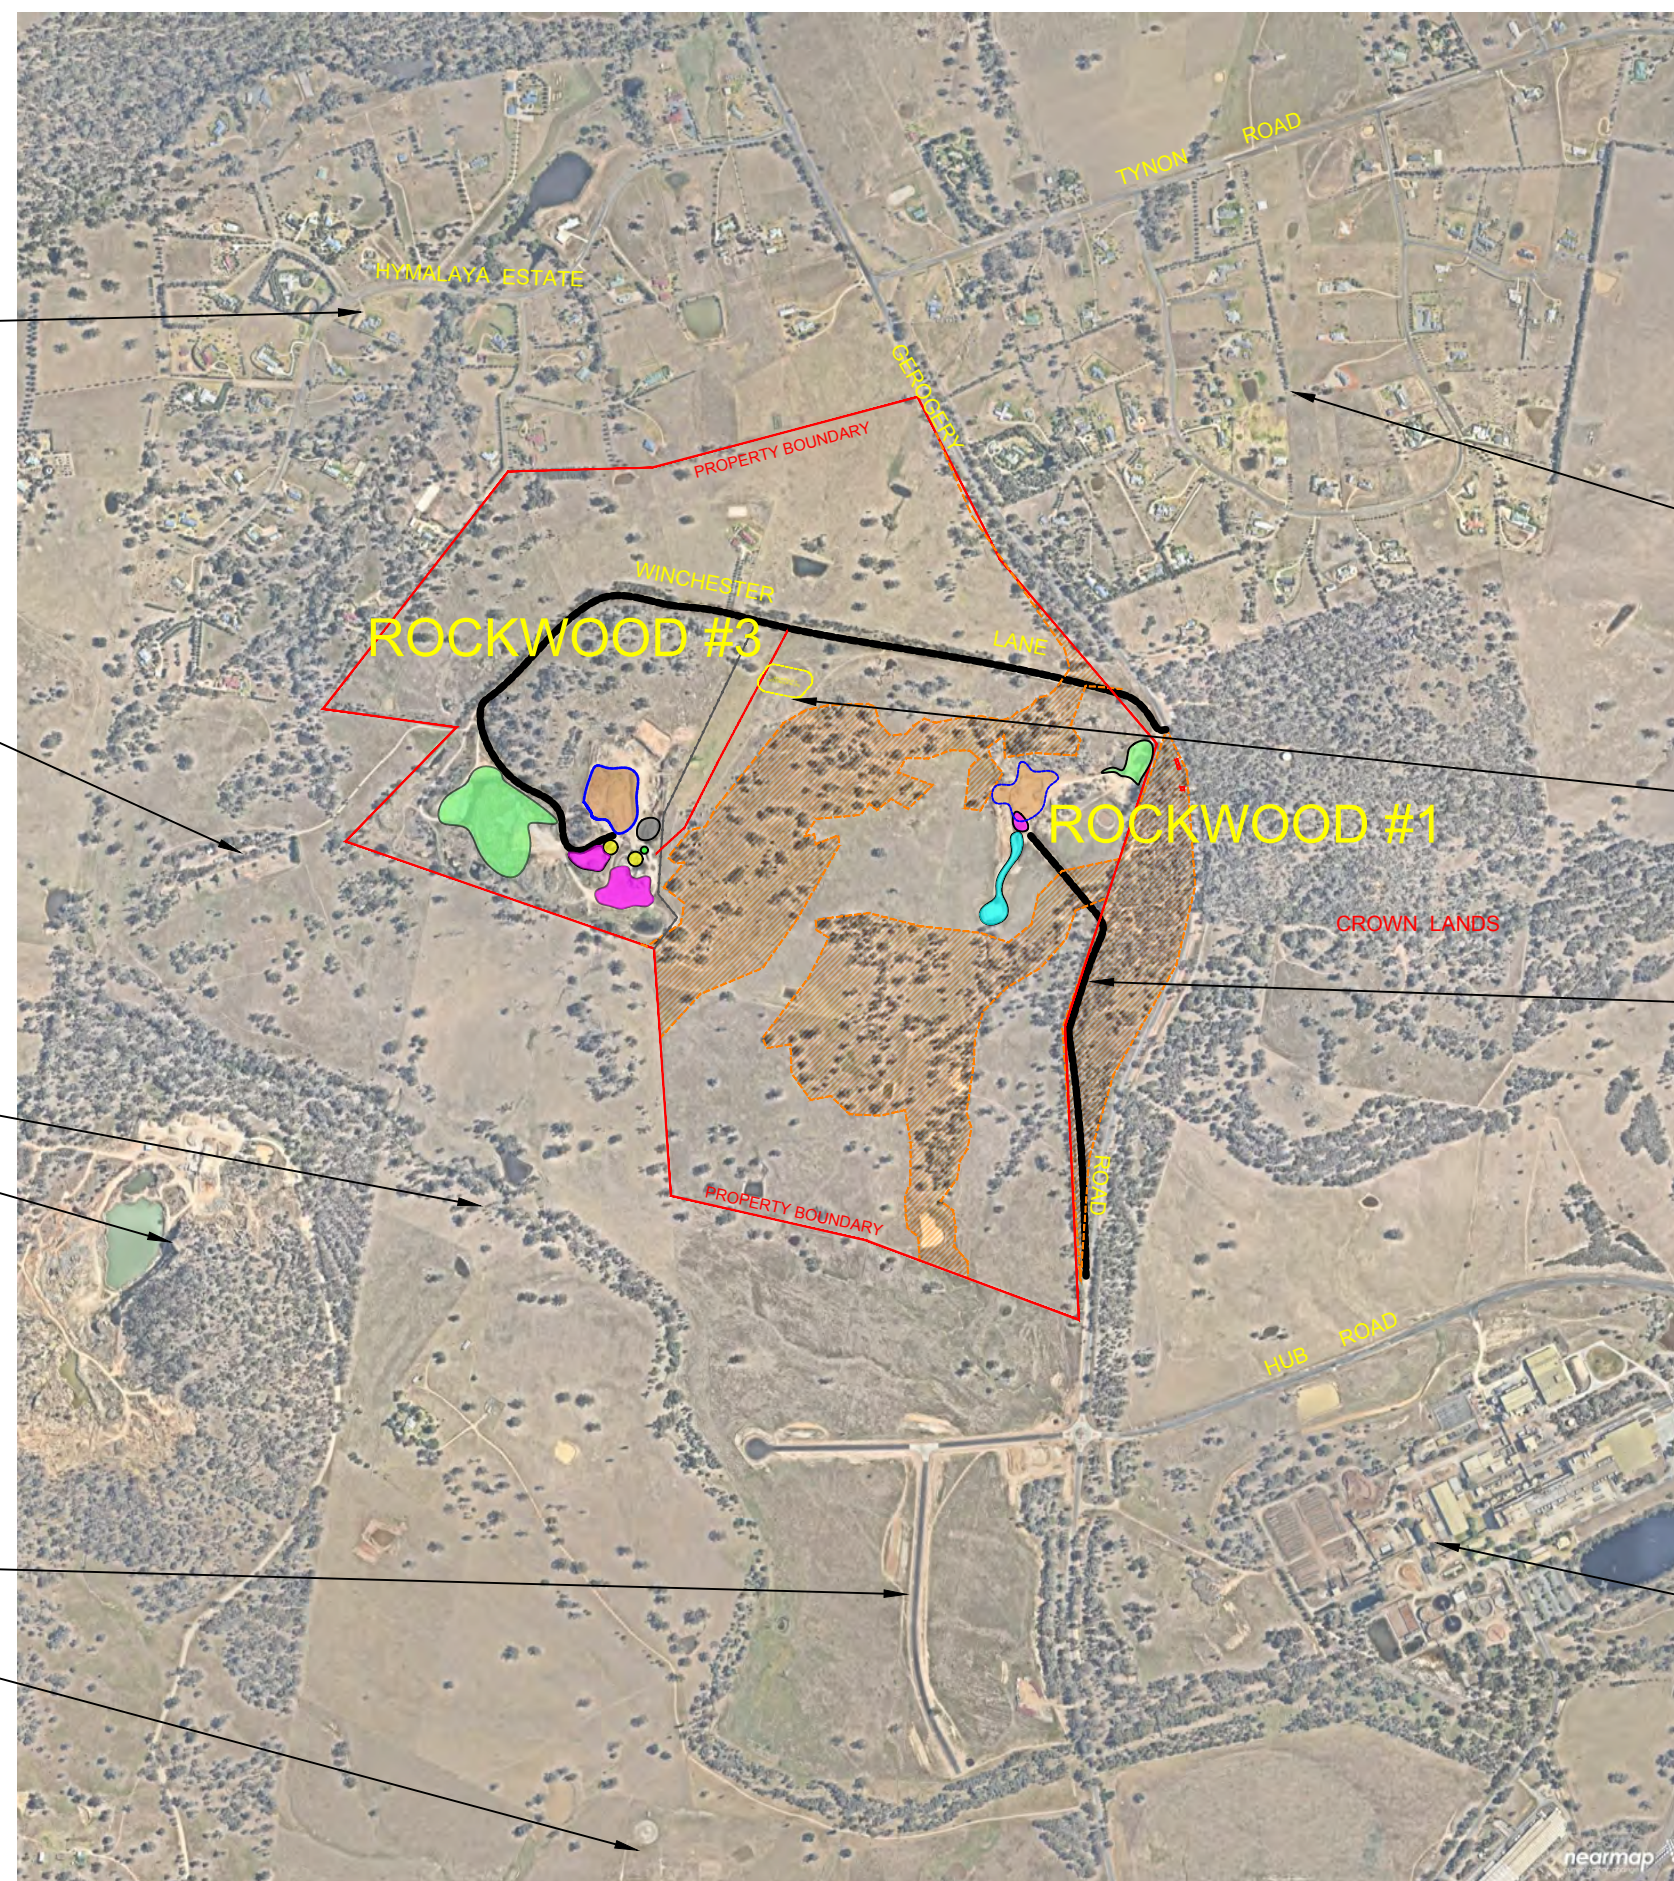

LEGEND

- ROCKWOOD PROPERTY BOUNDARY
- ▨ E3 ZONE
- ROAD / TRACK

CLAREMONT ESTATE


ROCKWOOD 2 (CLOSED)


CROWN TRAVELLING STOCK RESERVE

ETTAMOGAH INTERMODAL HUB

NORSKE SKOG PAPER MILL



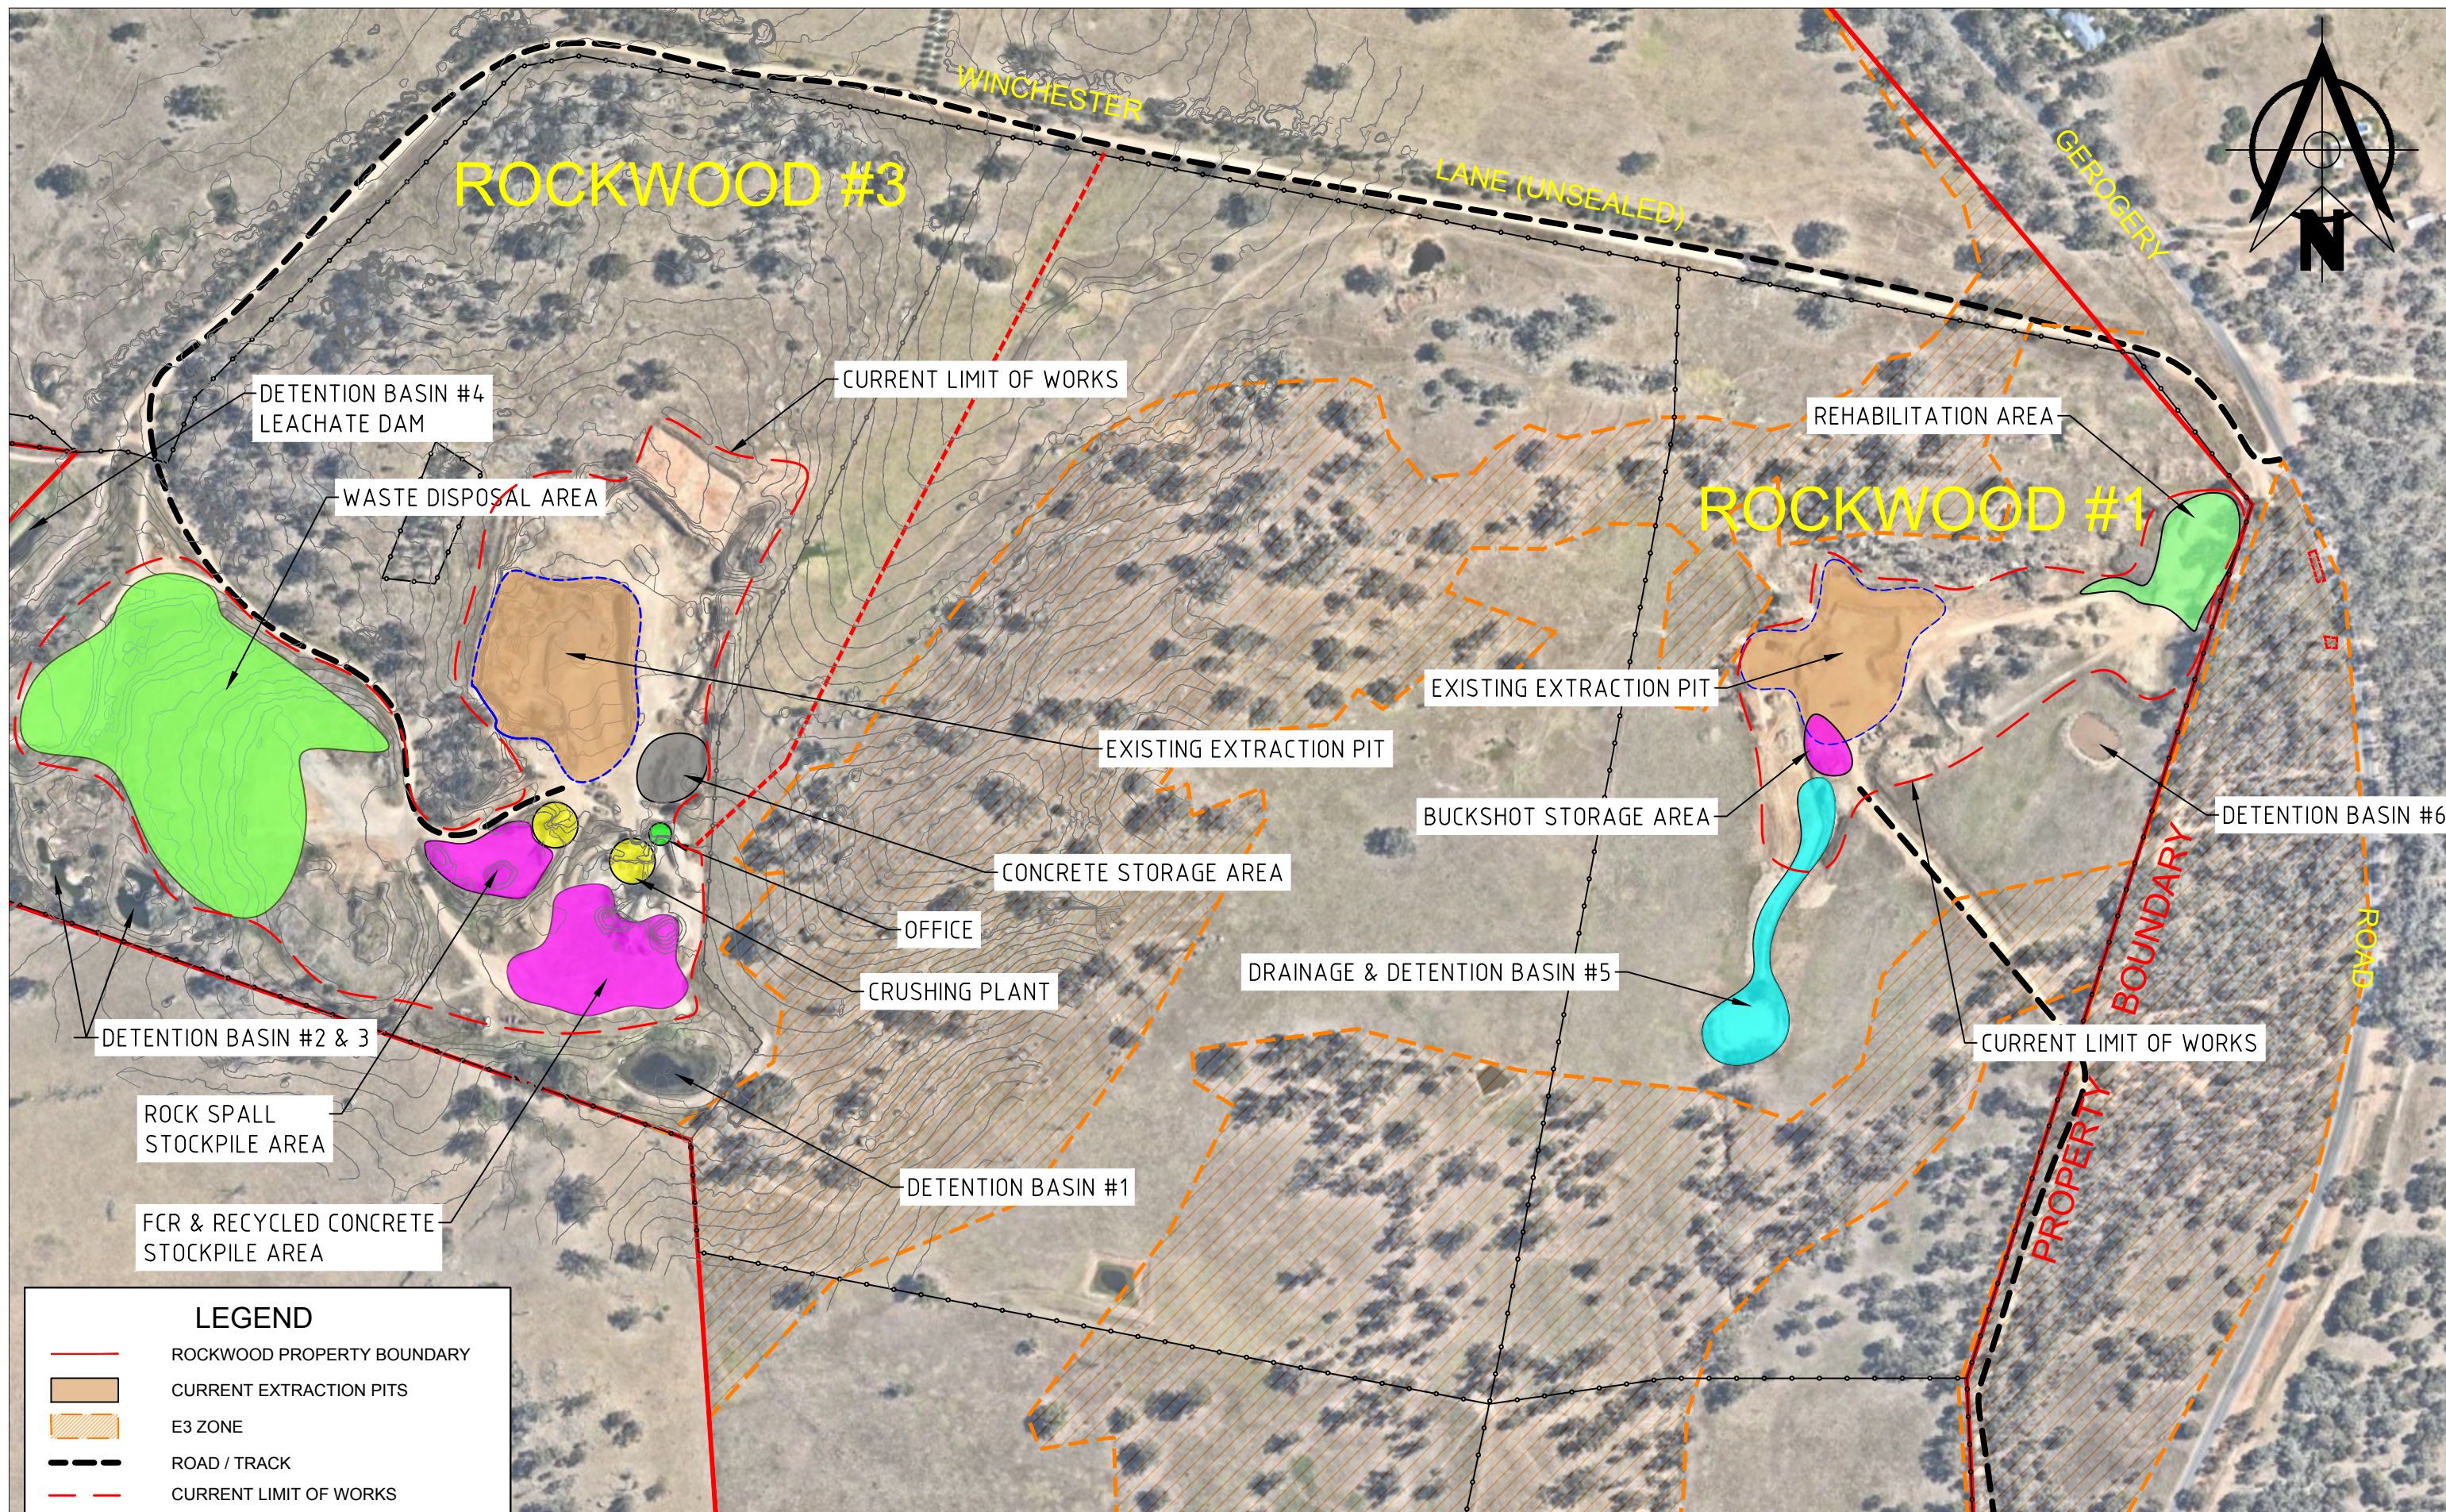

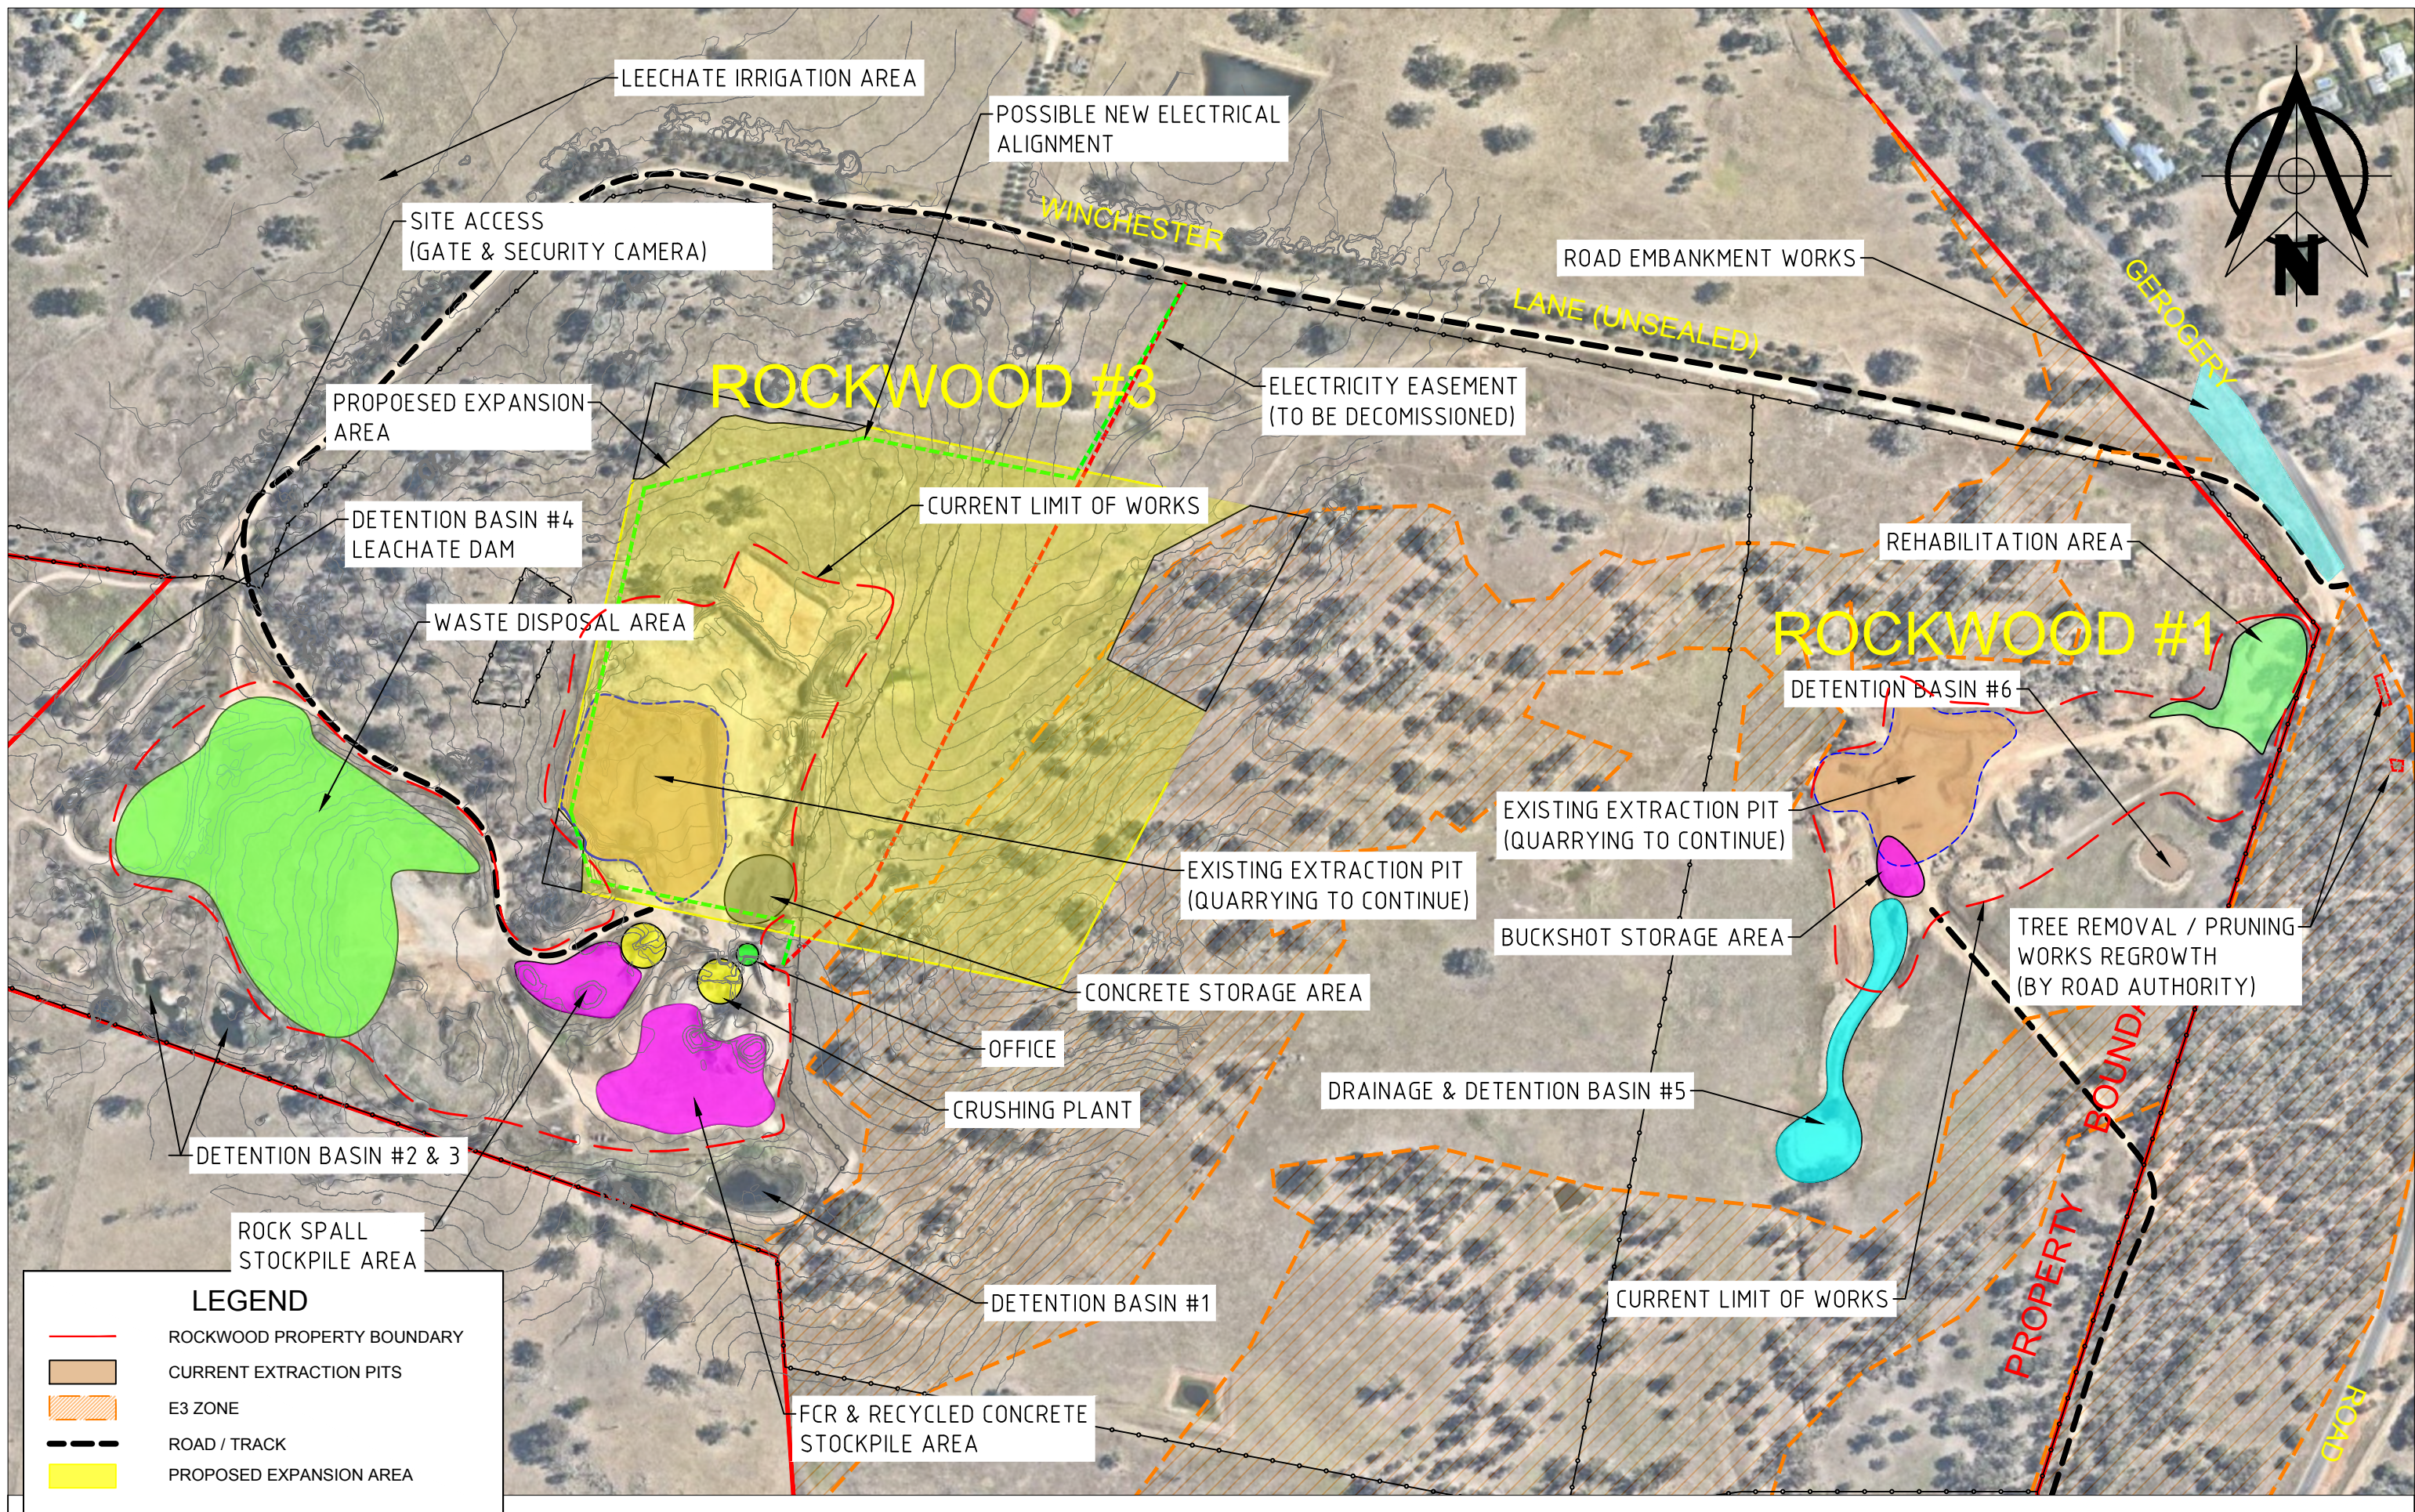


RW2018-002b PROPOSED LAYOUT
ROCKWOOD QUARRY
AP DELANEY PTY LTD
 SCALE 1 : 4000 @ A3



delaney & Co Pty Ltd
 CIVIL ENGINEERS AND CONTRACTORS




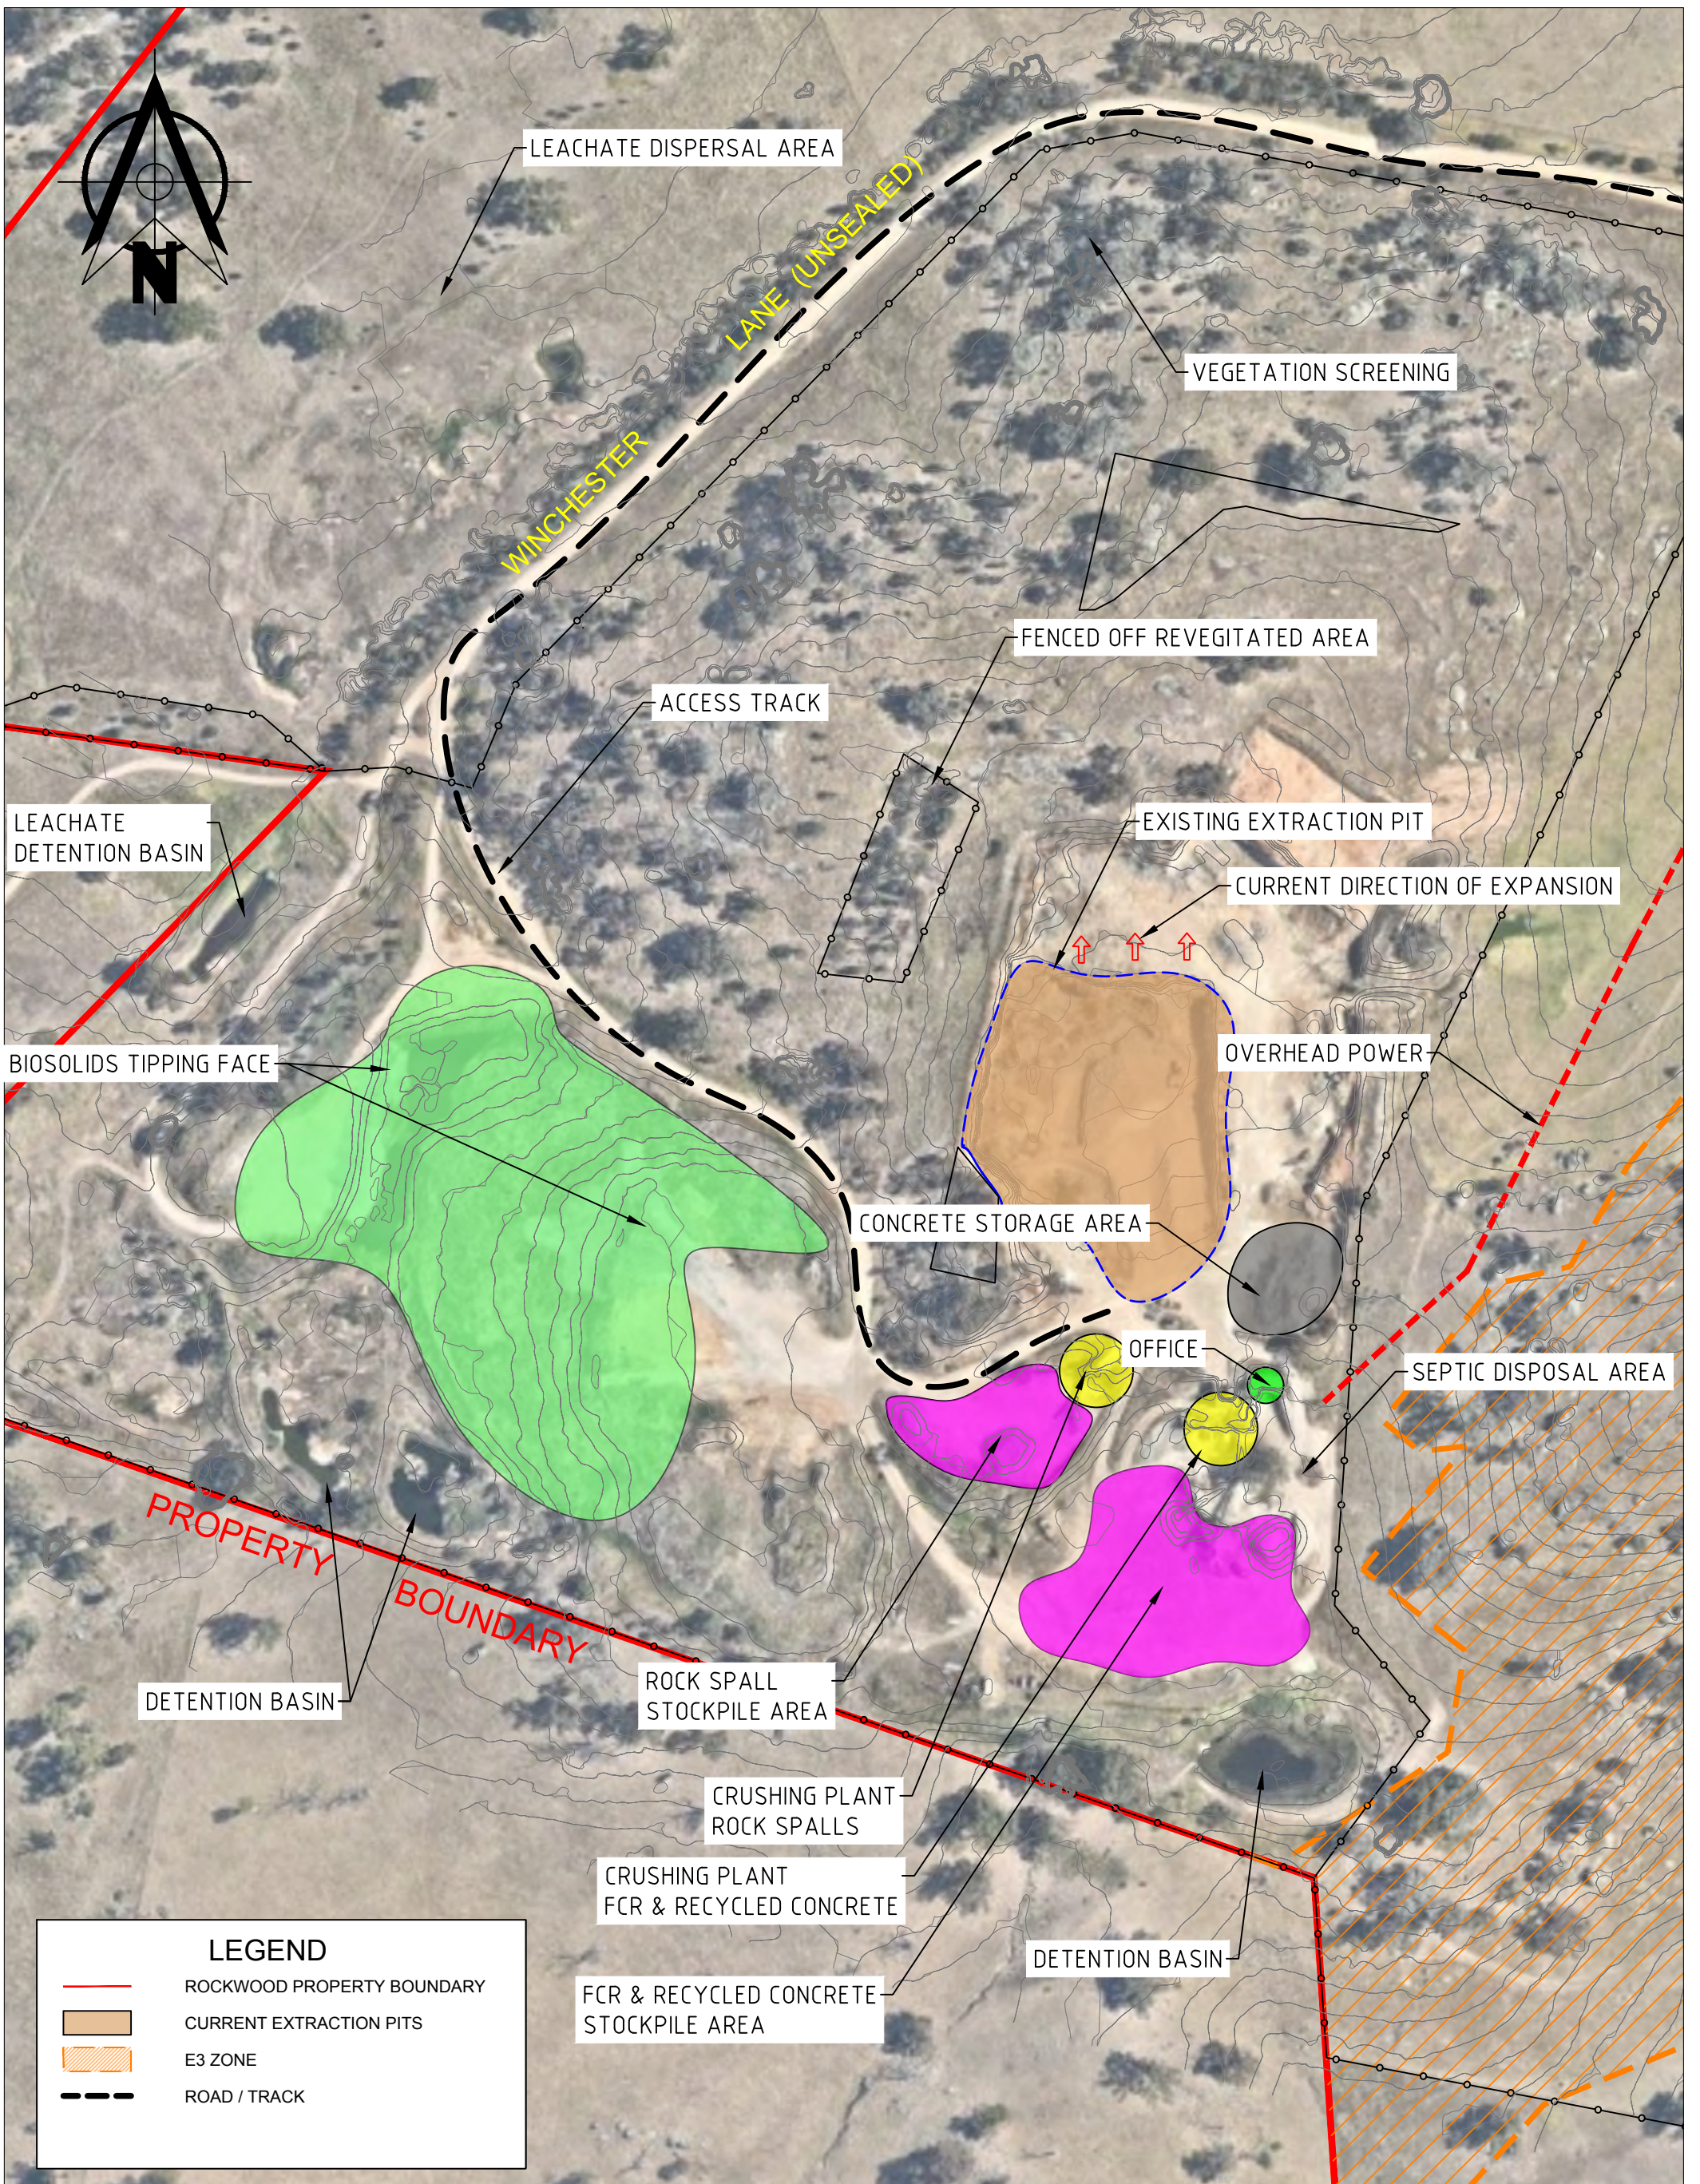

AP Delaney & Co Pty Ltd
CIVIL ENGINEERS AND CONTRACTORS




RW2018-003 EXISTING LAYOUT
ROCKWOOD 3 QUARRY
AP DELANEY PTY LTD
SCALE 1 : 2500 @ A3

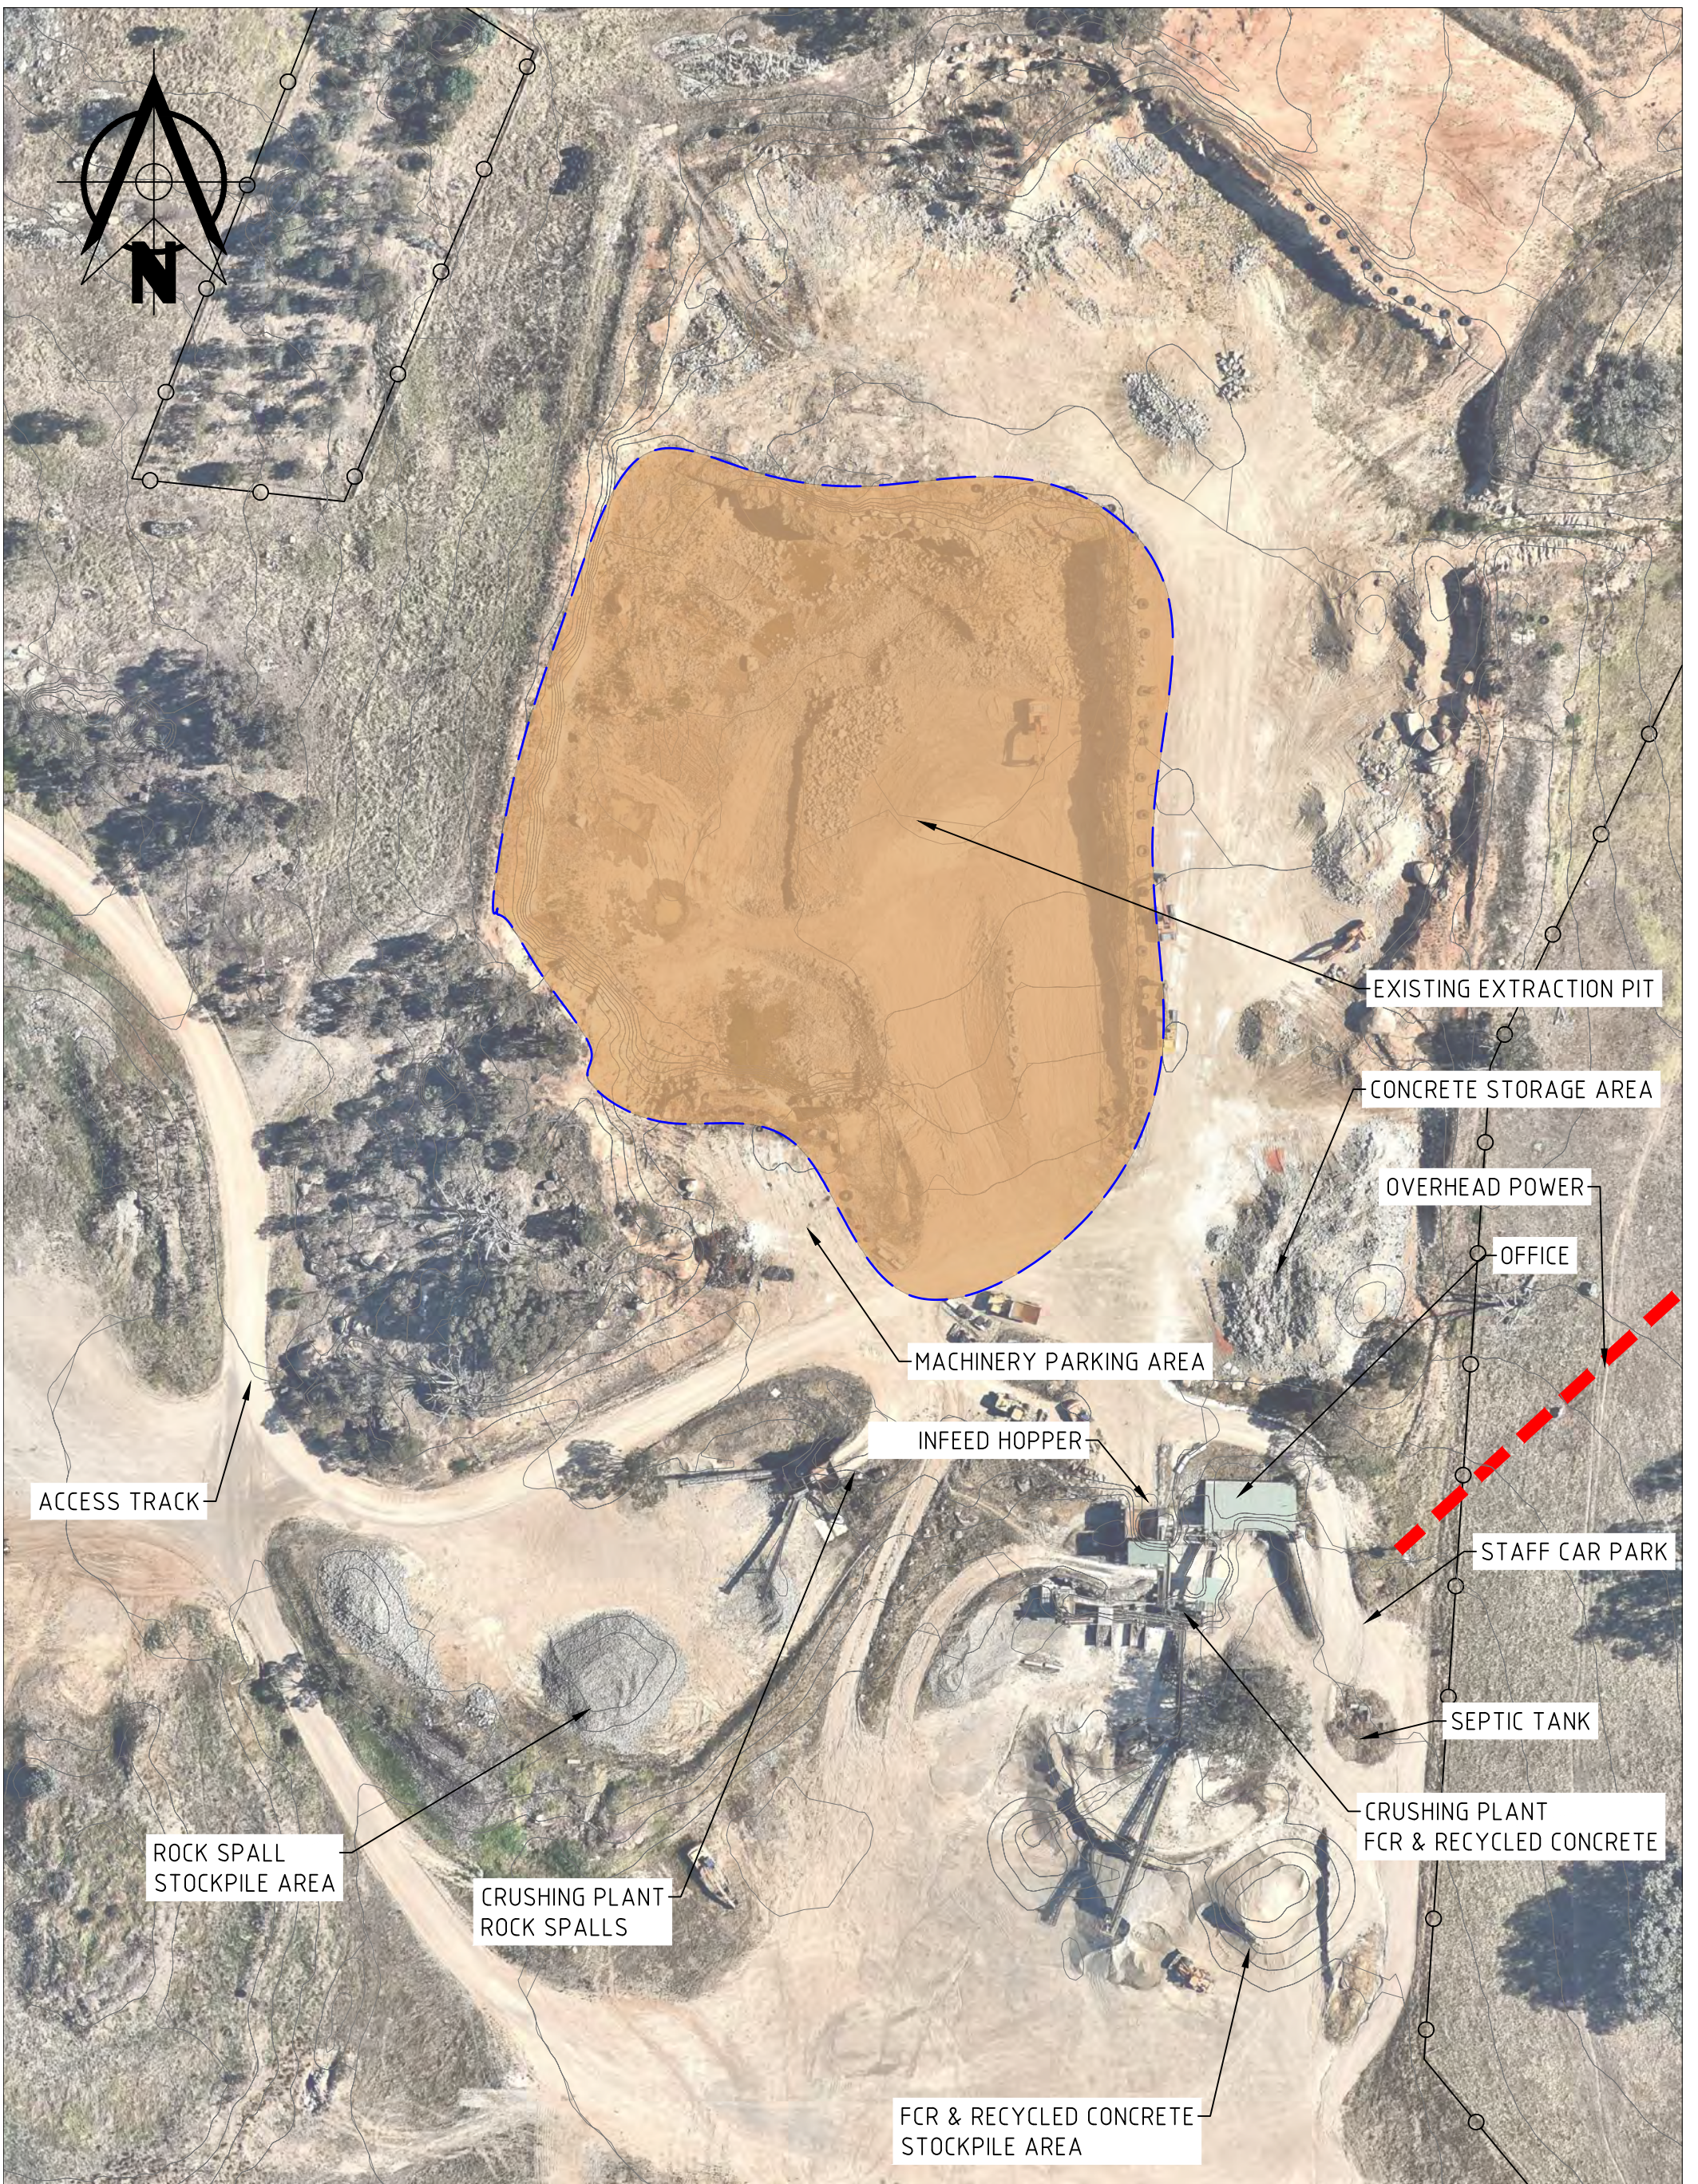

delaney & Co Pty Ltd
CIVIL ENGINEERS AND CONTRACTORS




RW 2018-05 EXISTING LAYOUT
ROCKWOOD 3 QUARRY
AP DELANEY PTY LTD
SCALE 1 : 1000 A3

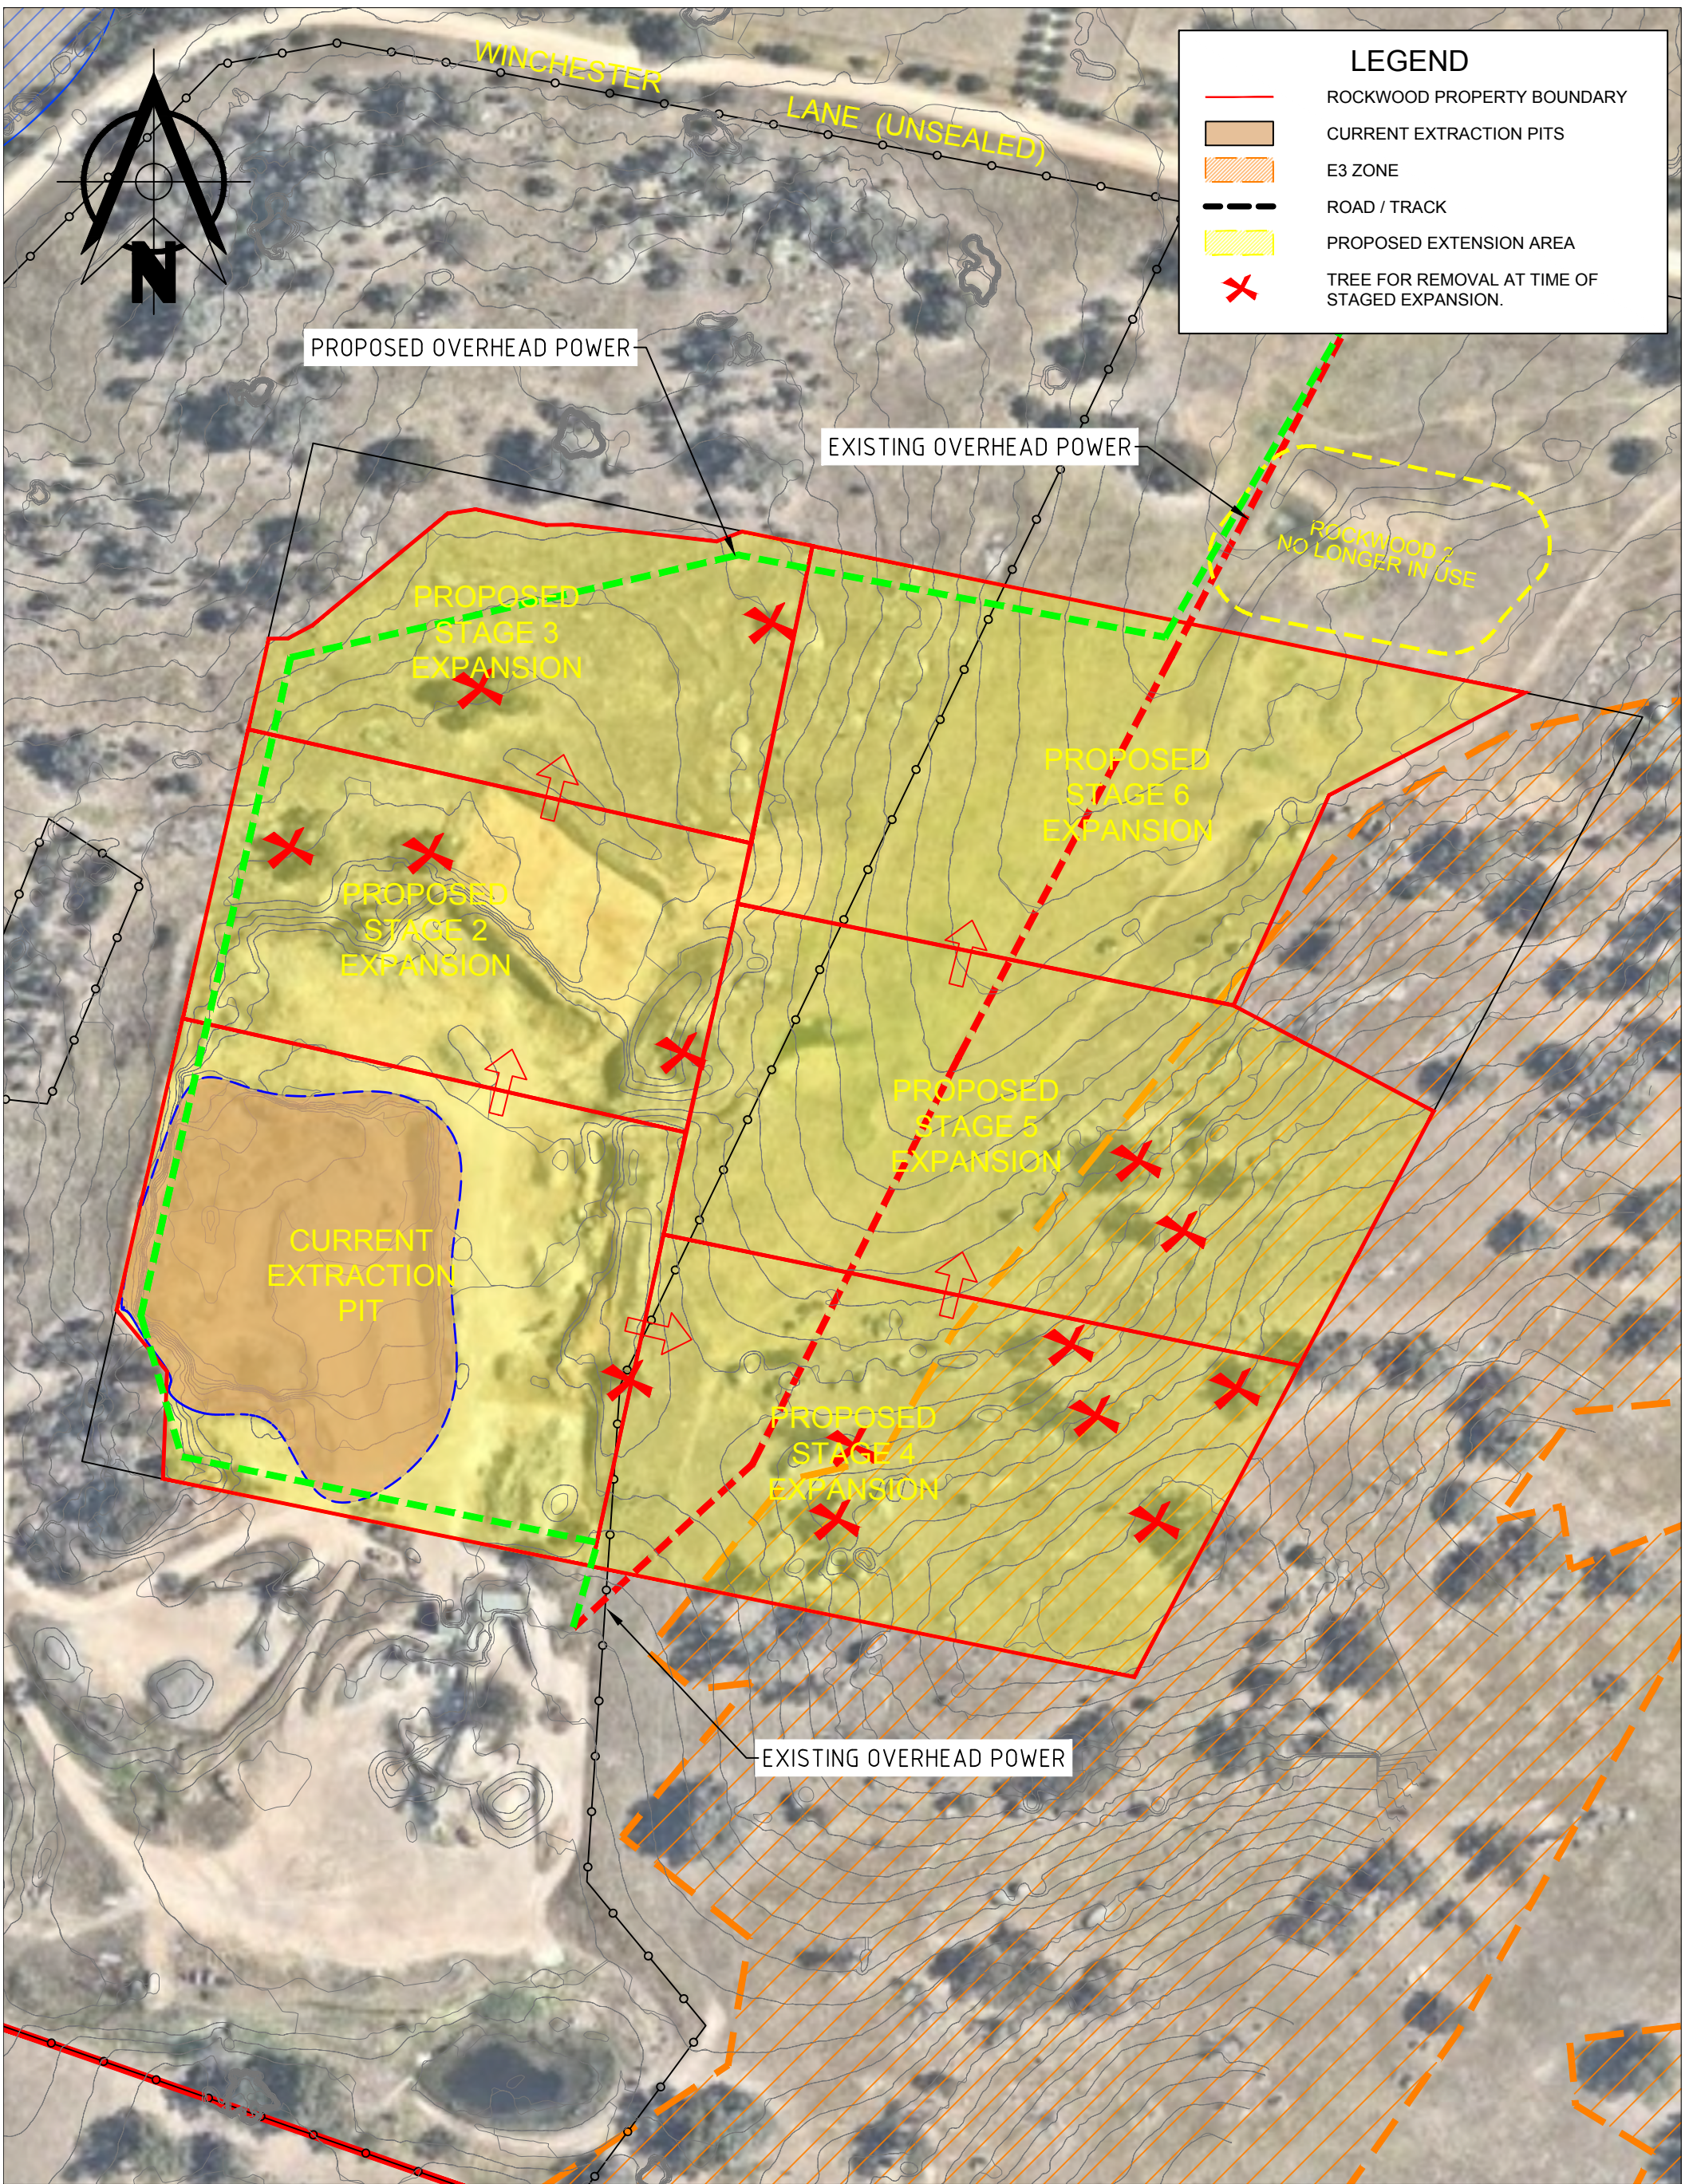

delaney & Co Pty Ltd
CIVIL ENGINEERS AND CONTRACTORS




**RW2018-004 SITE PLAN - PROPOSED
ROCKWOOD 3 QUARRY
AP DELANEY PTY LTD
SCALE 1 : 2000 @ A3**

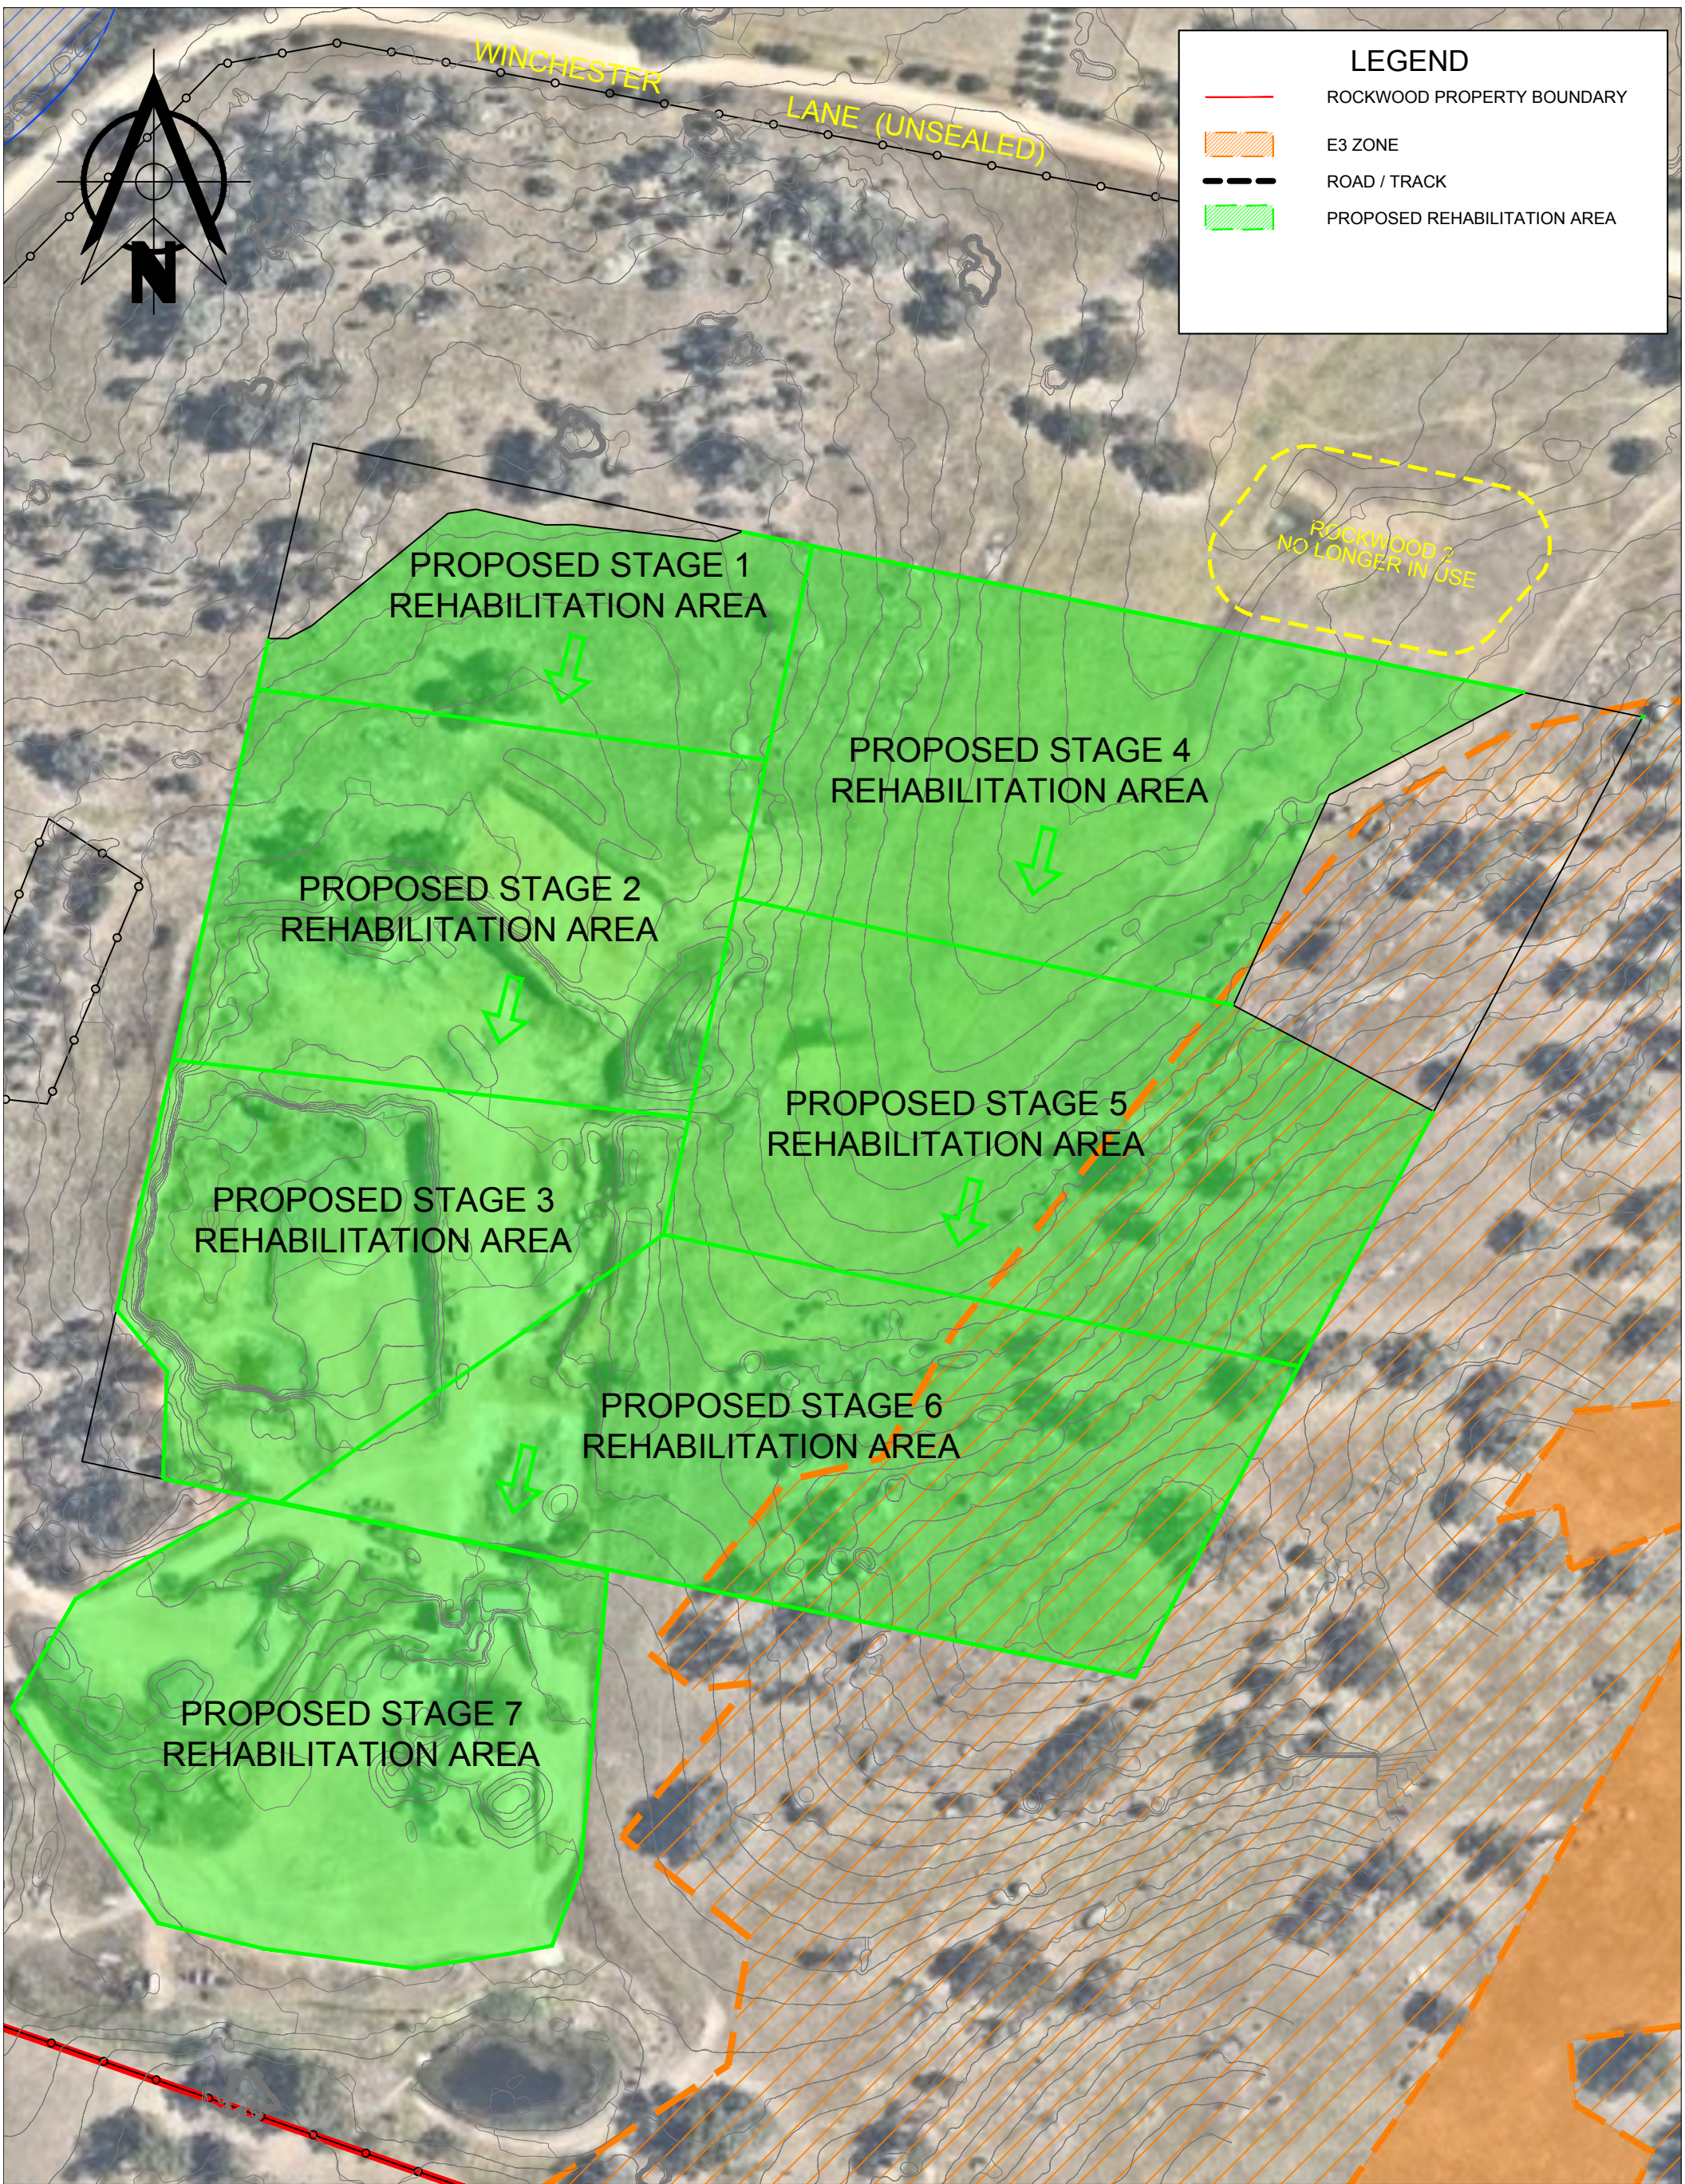

RW2018-010 PROPOSED PIT REHABILITATION SEQUENCE
ROCKWOOD 3 QUARRY
AP DELANEY PTY LTD
SCALE 1 : 2000 @ A3




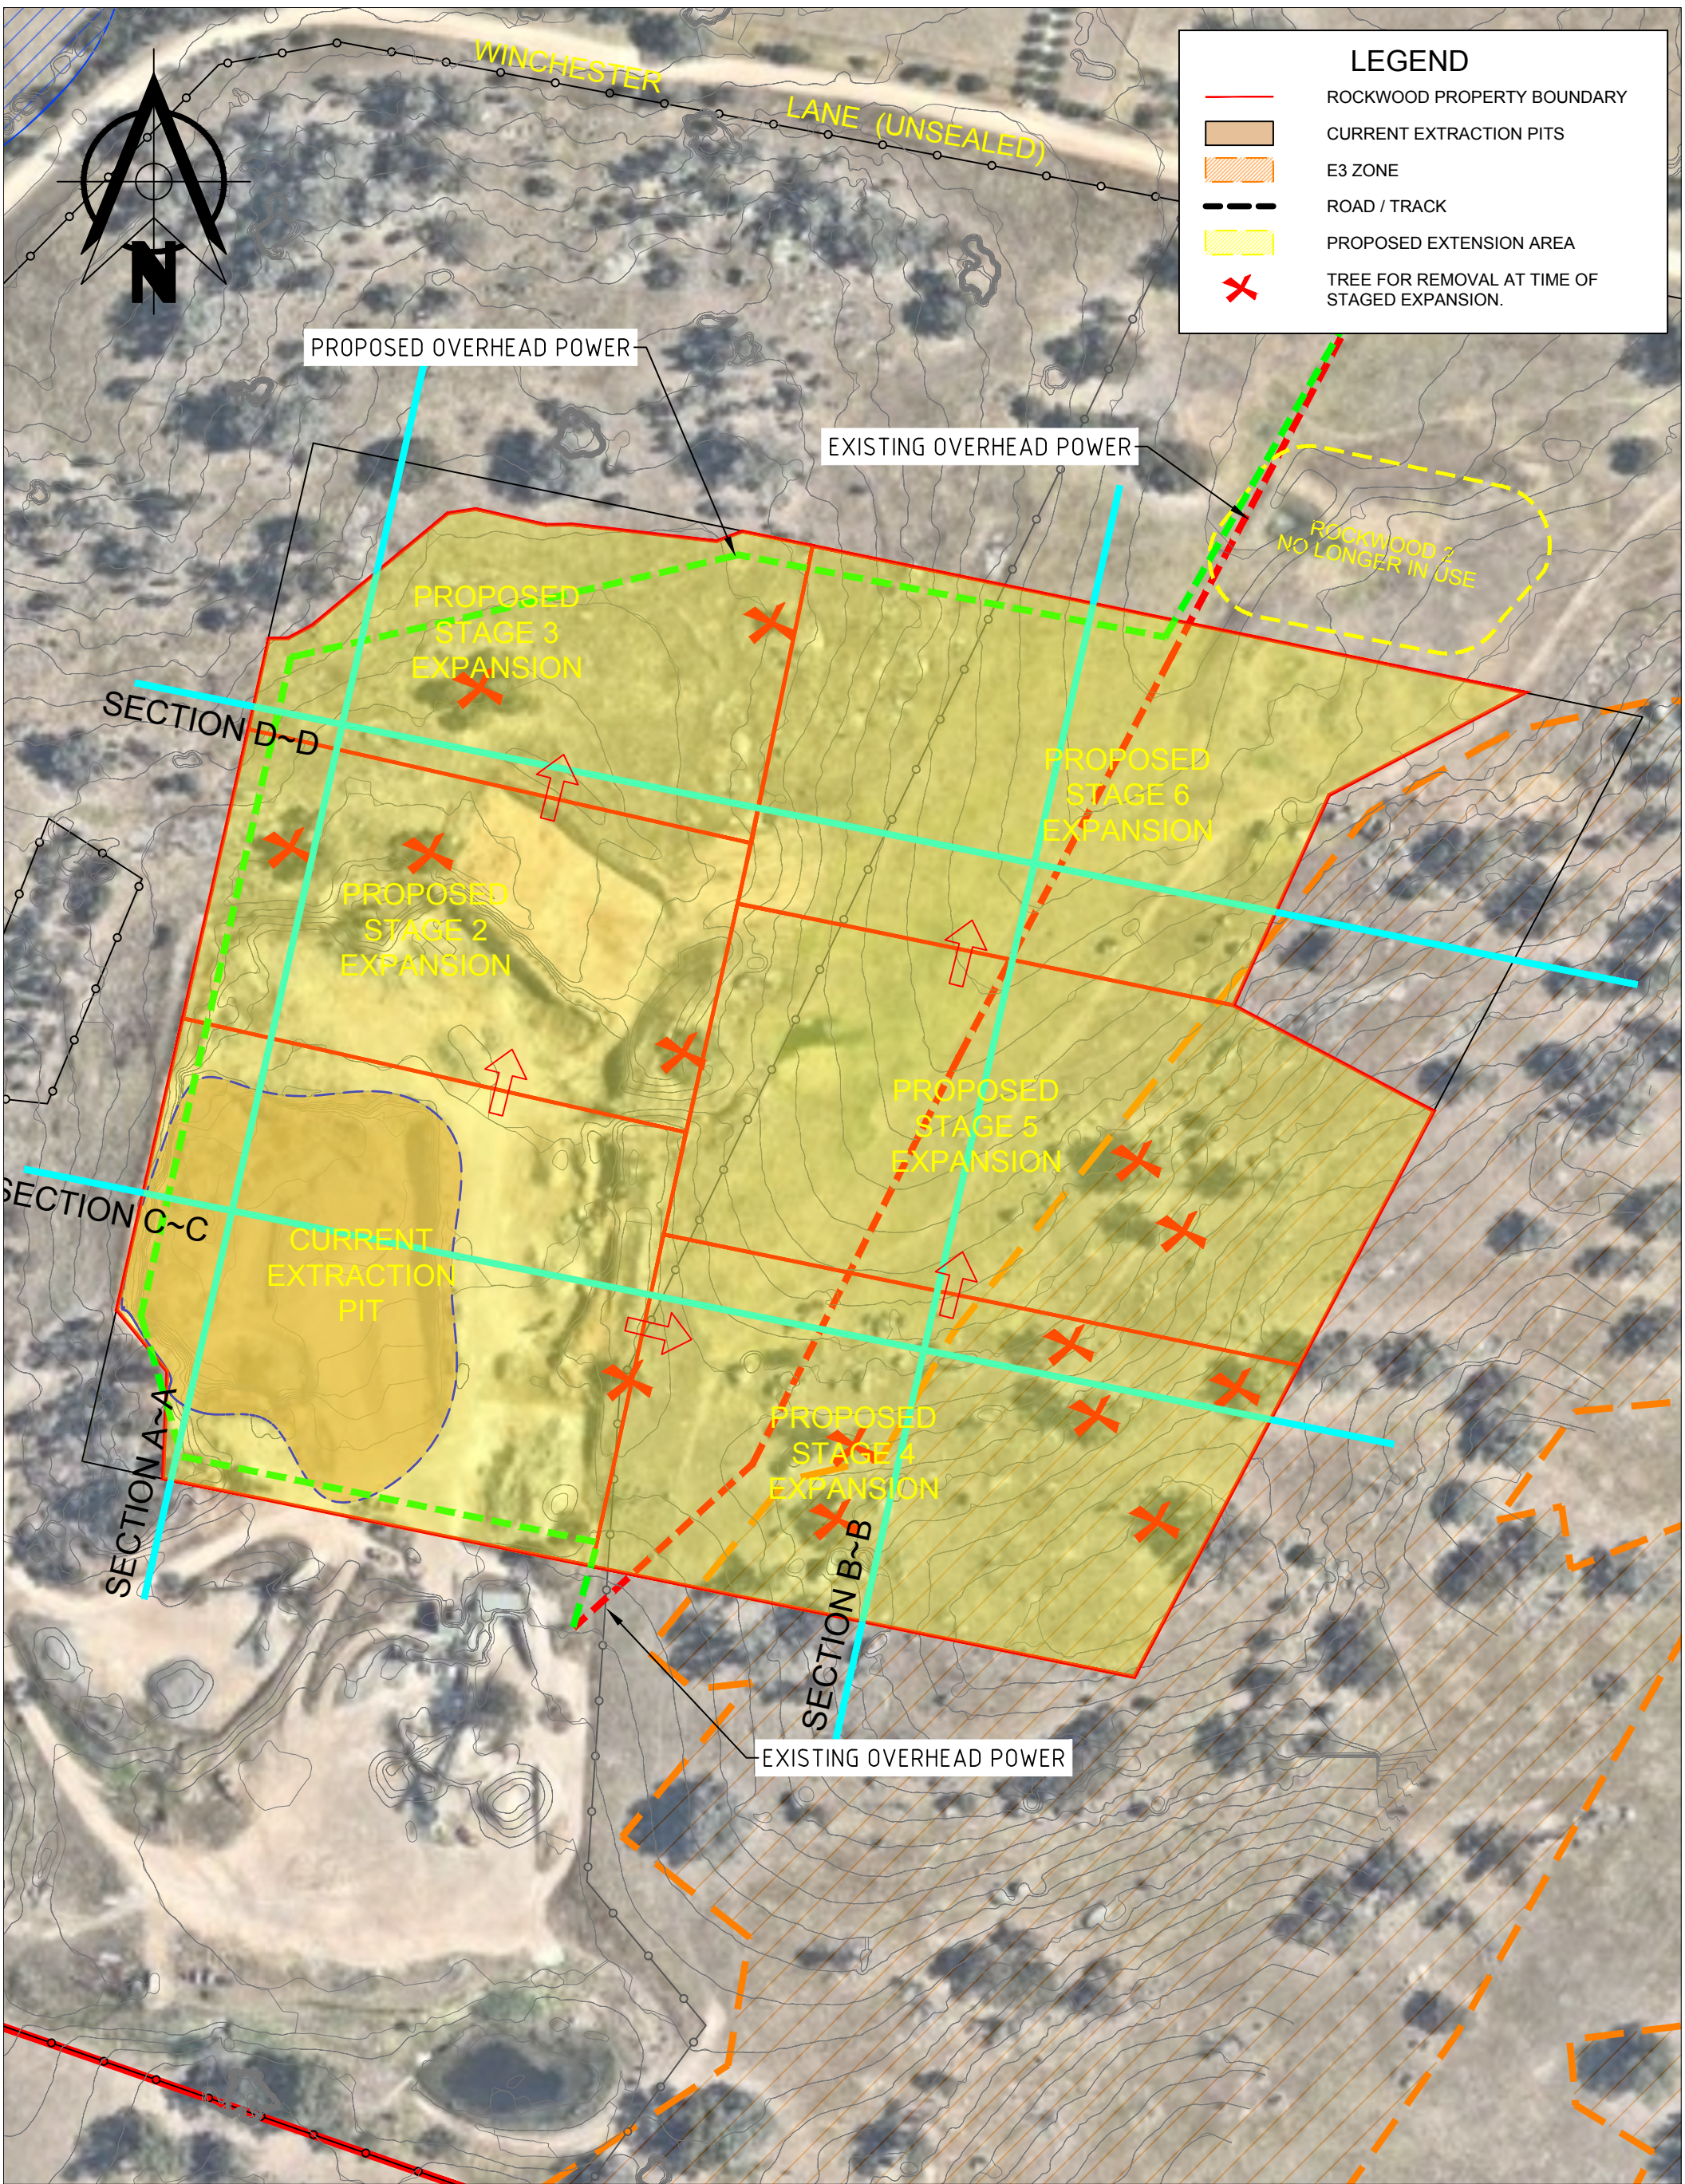


delaney & Co Pty Ltd
CIVIL ENGINEERS AND CONTRACTORS



RW2018-011 SECTION PLAN
ROCKWOOD 3 QUARRY
AP DELANEY PTY LTD
SCALE 1 : 2000 @ A3


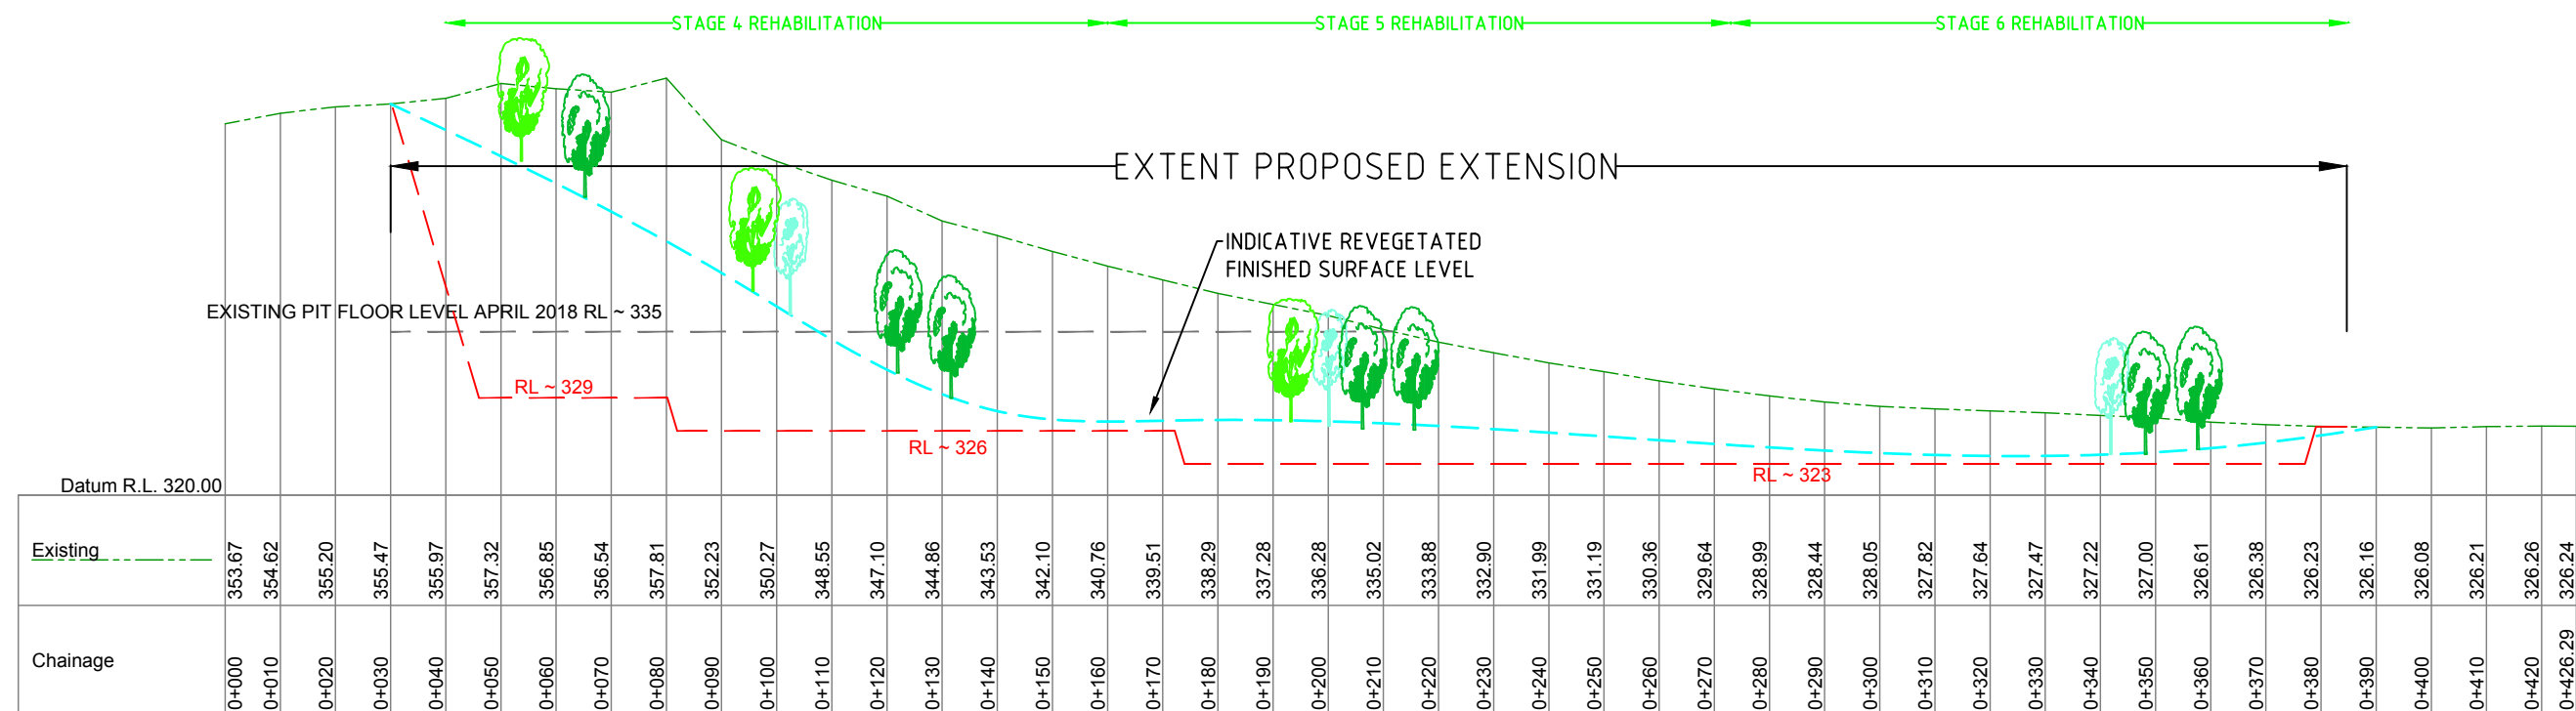



SECTION B ~ B

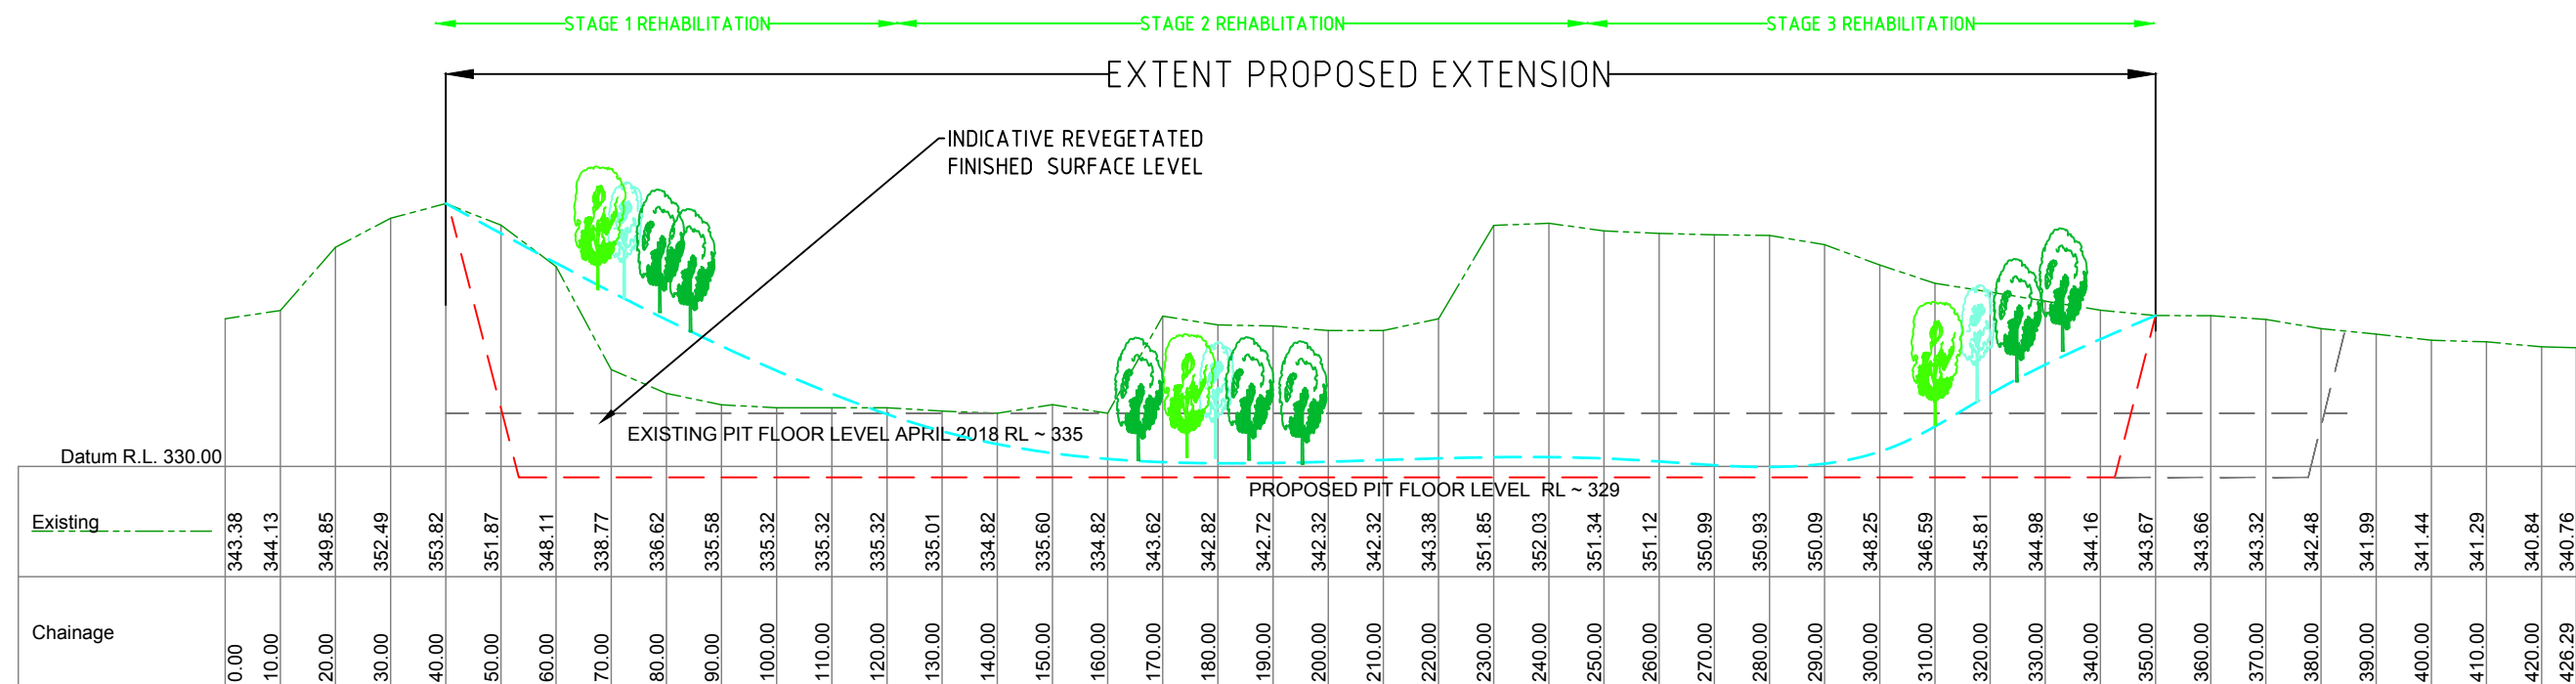

SECTION A ~ A



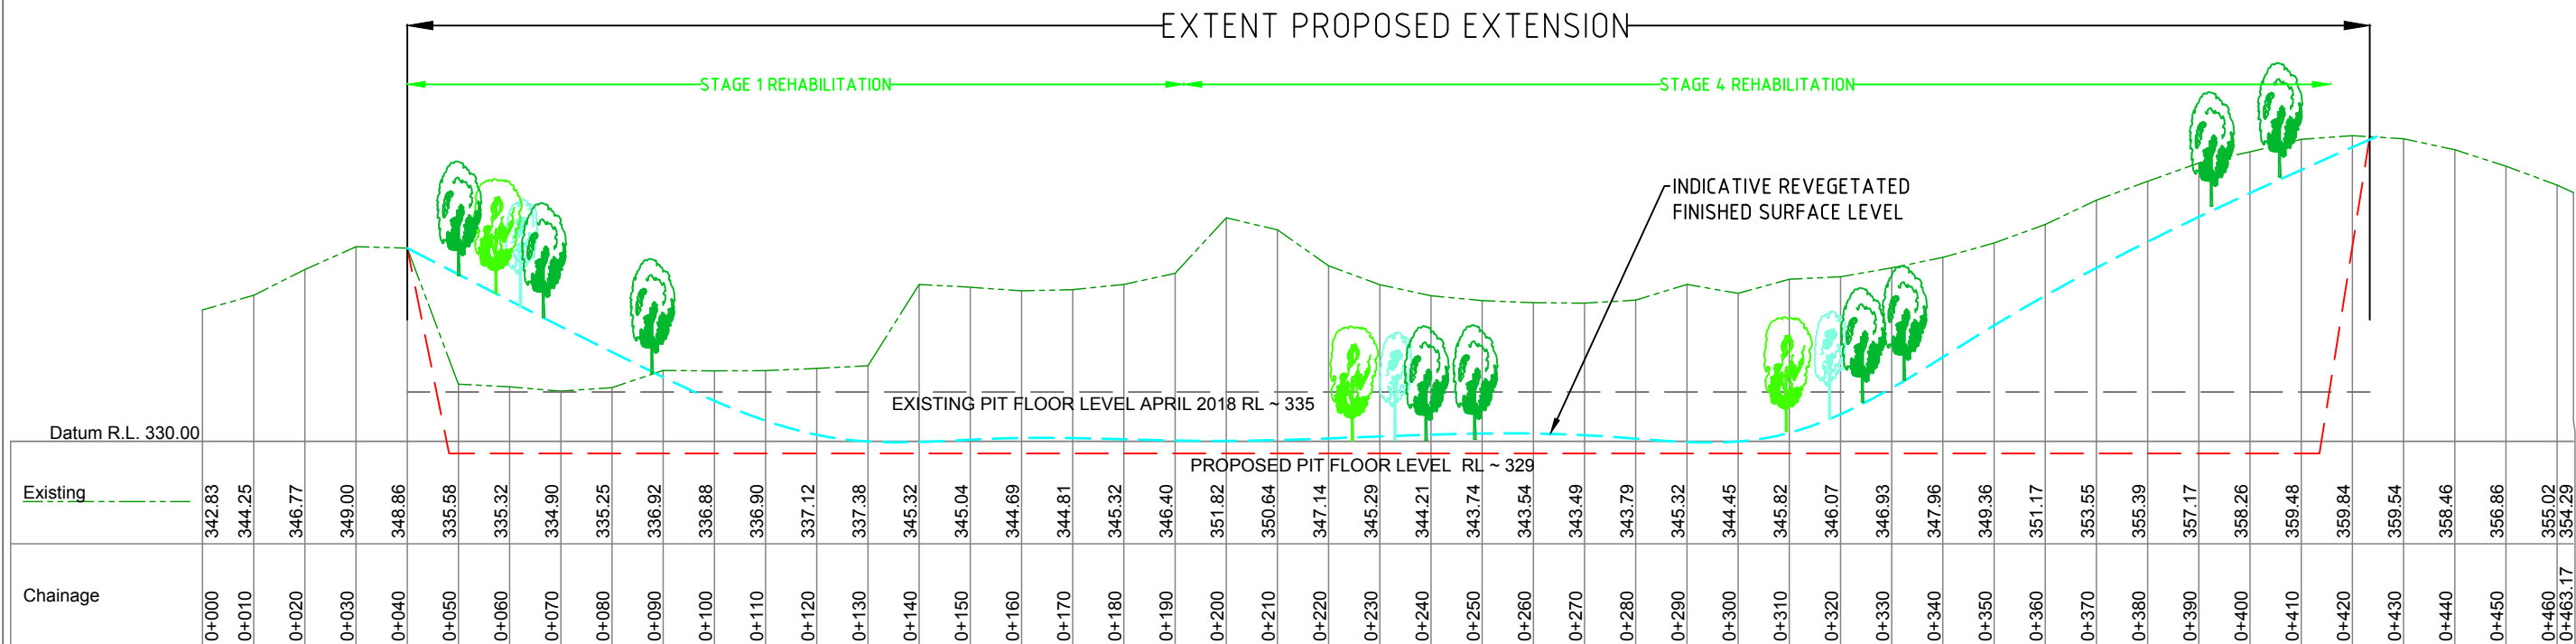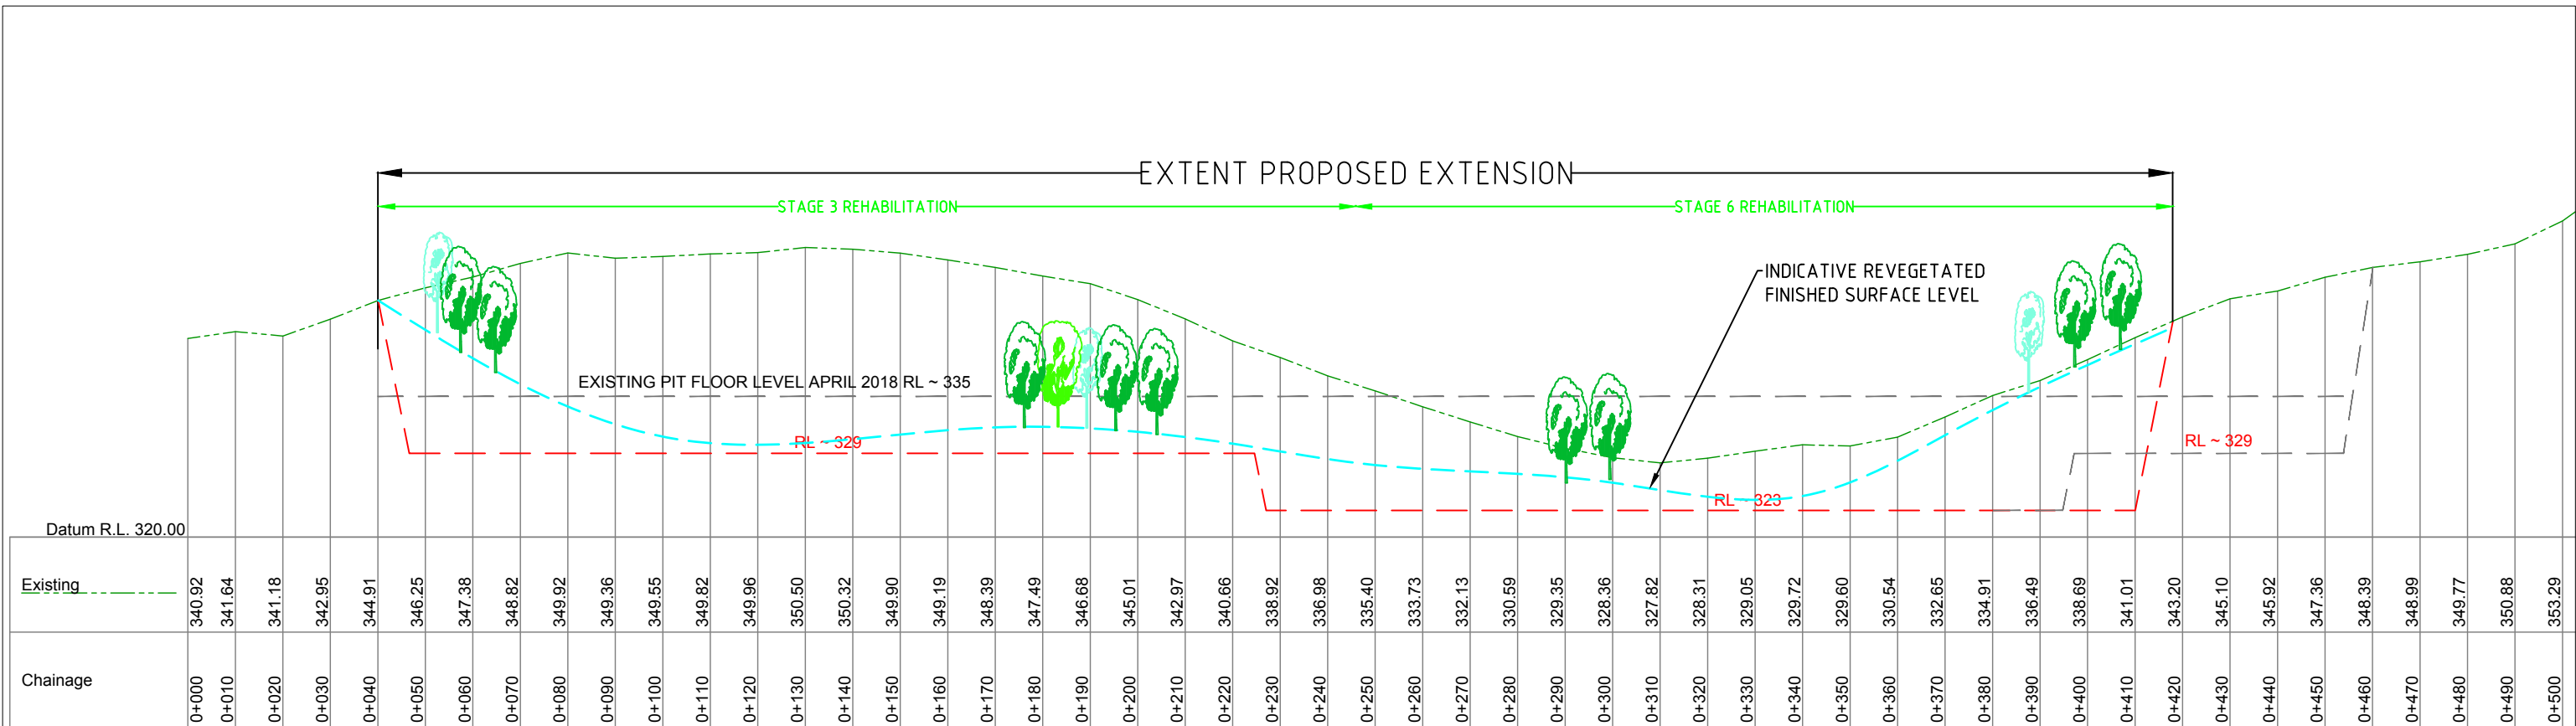


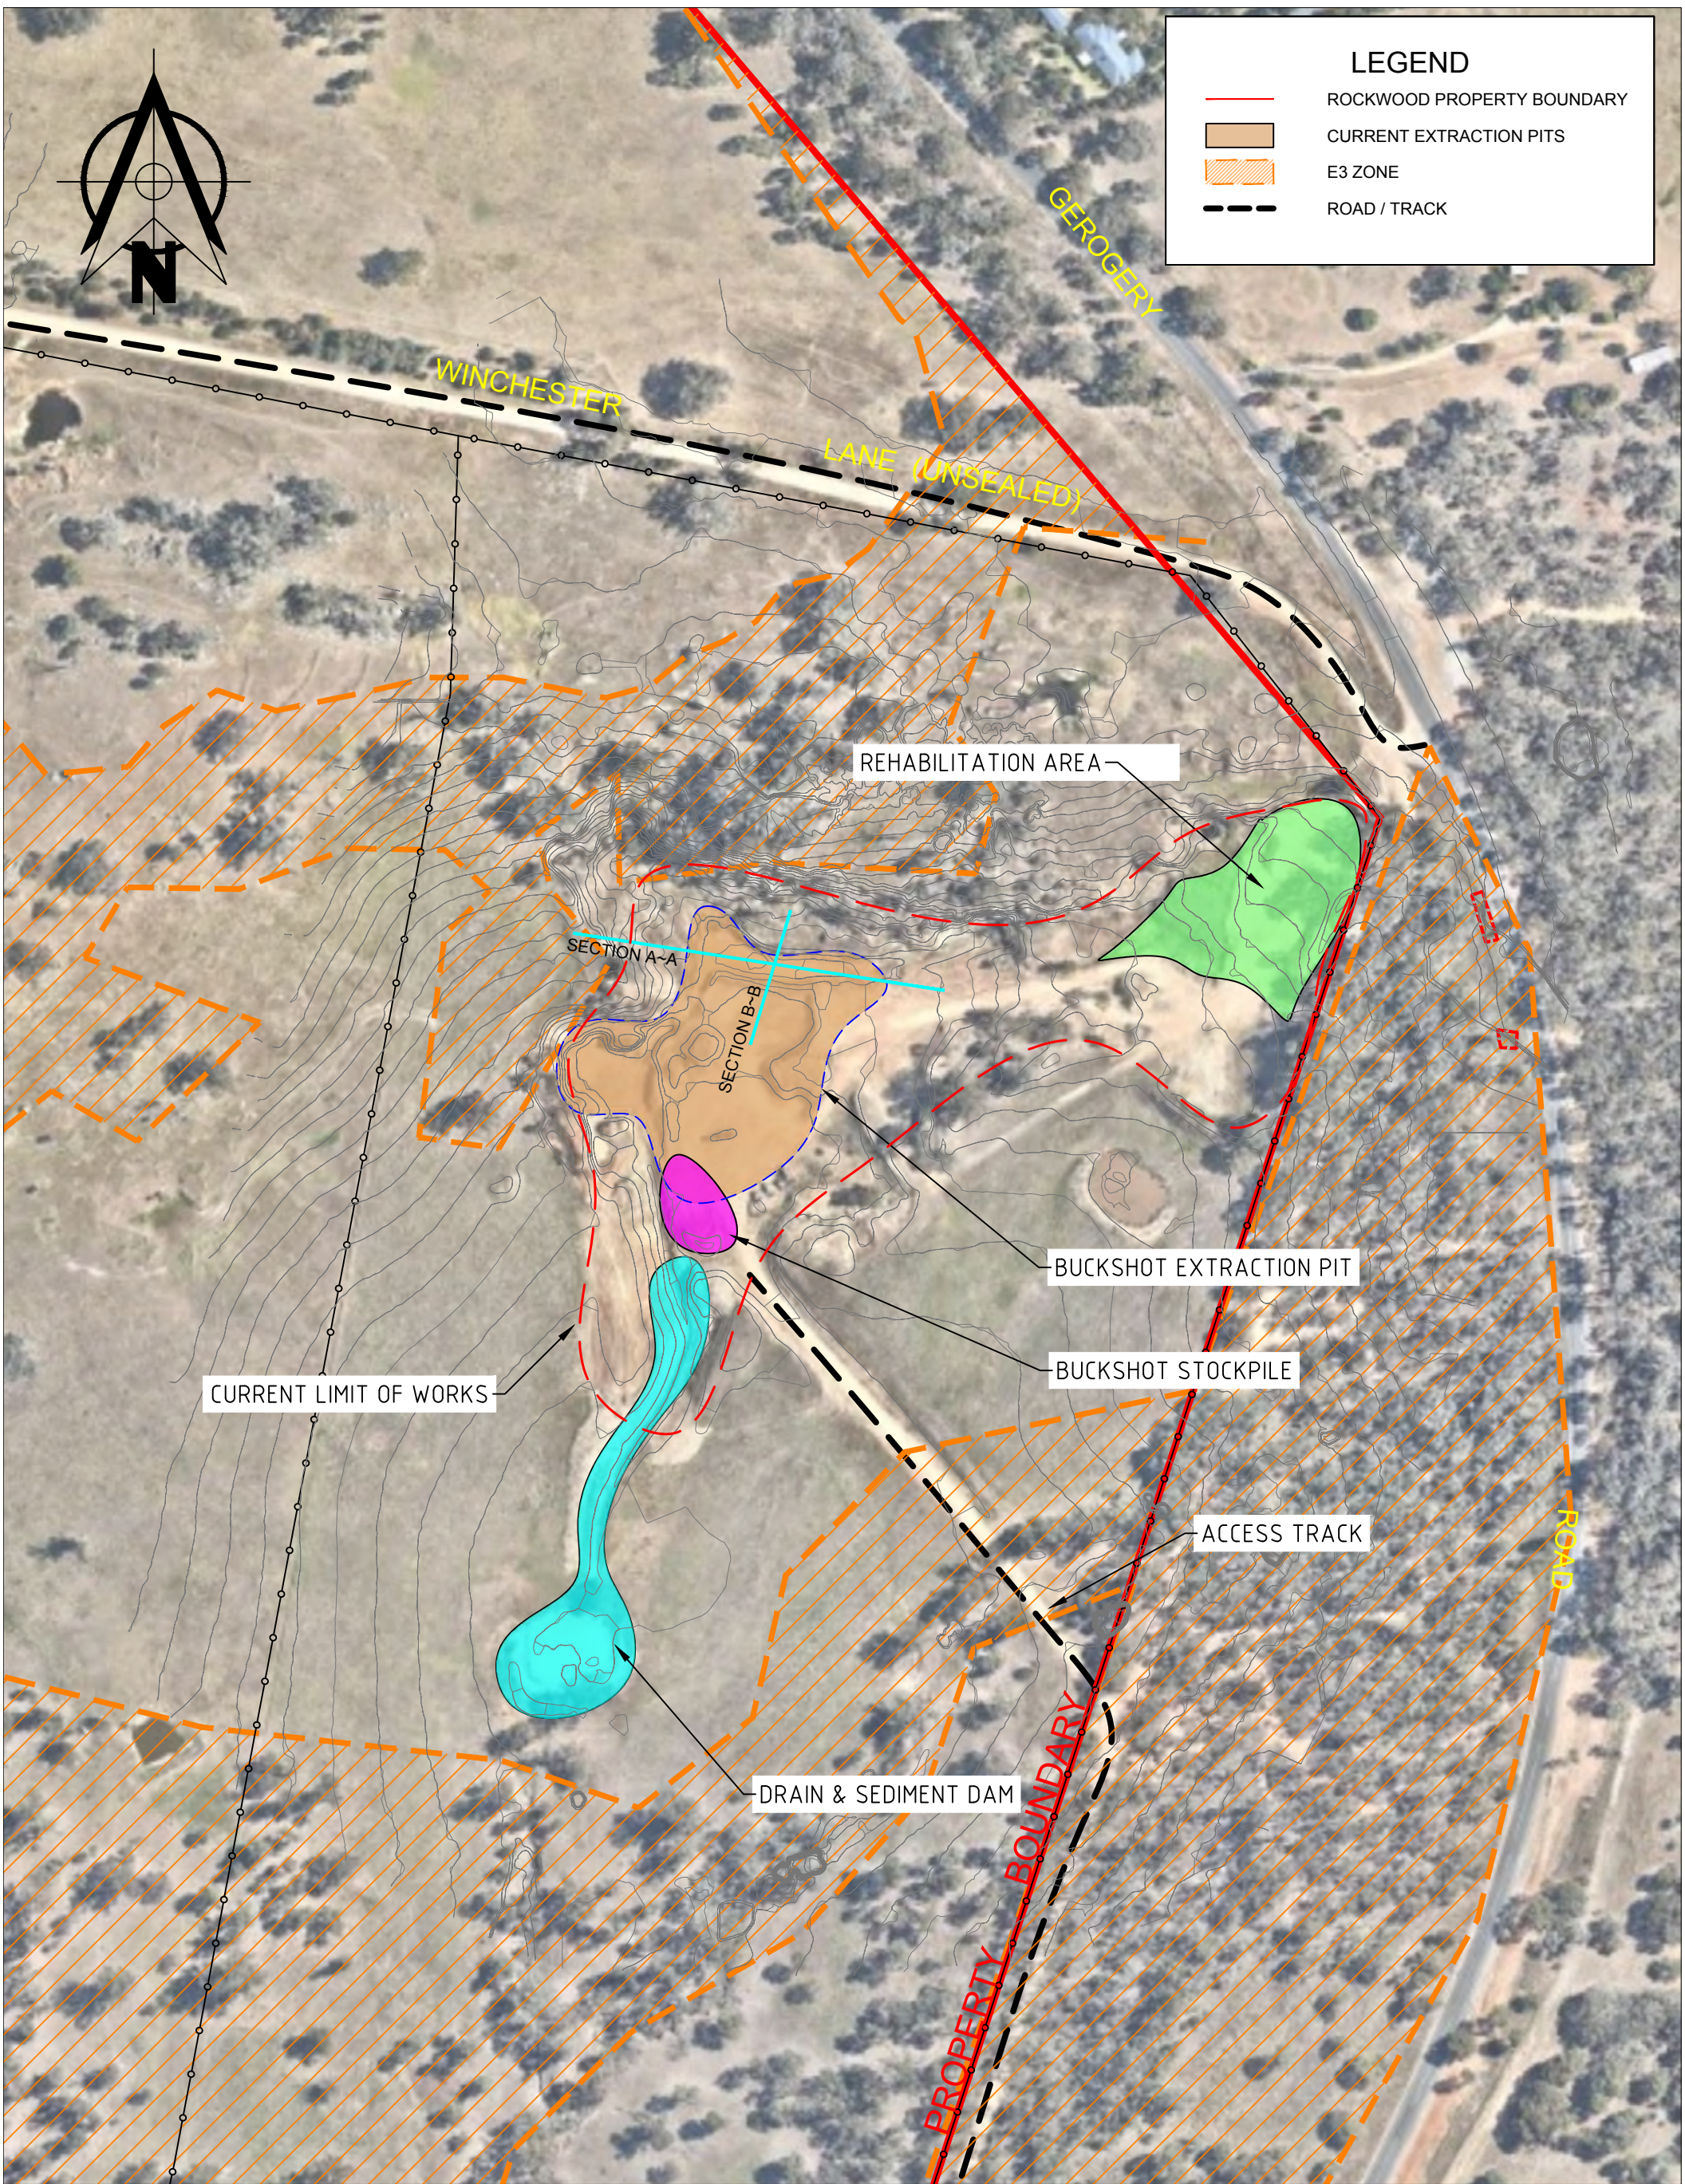


delaney & Co Pty Ltd
CIVIL ENGINEERS AND CONTRACTORS




RW2018-006 EXISTING & PROPOSED LAYOUT
ROCKWOOD 1 BUCKSHOT QUARRY
AP DELANEY PTY LTD
SCALE 1 : 2500 @ A3

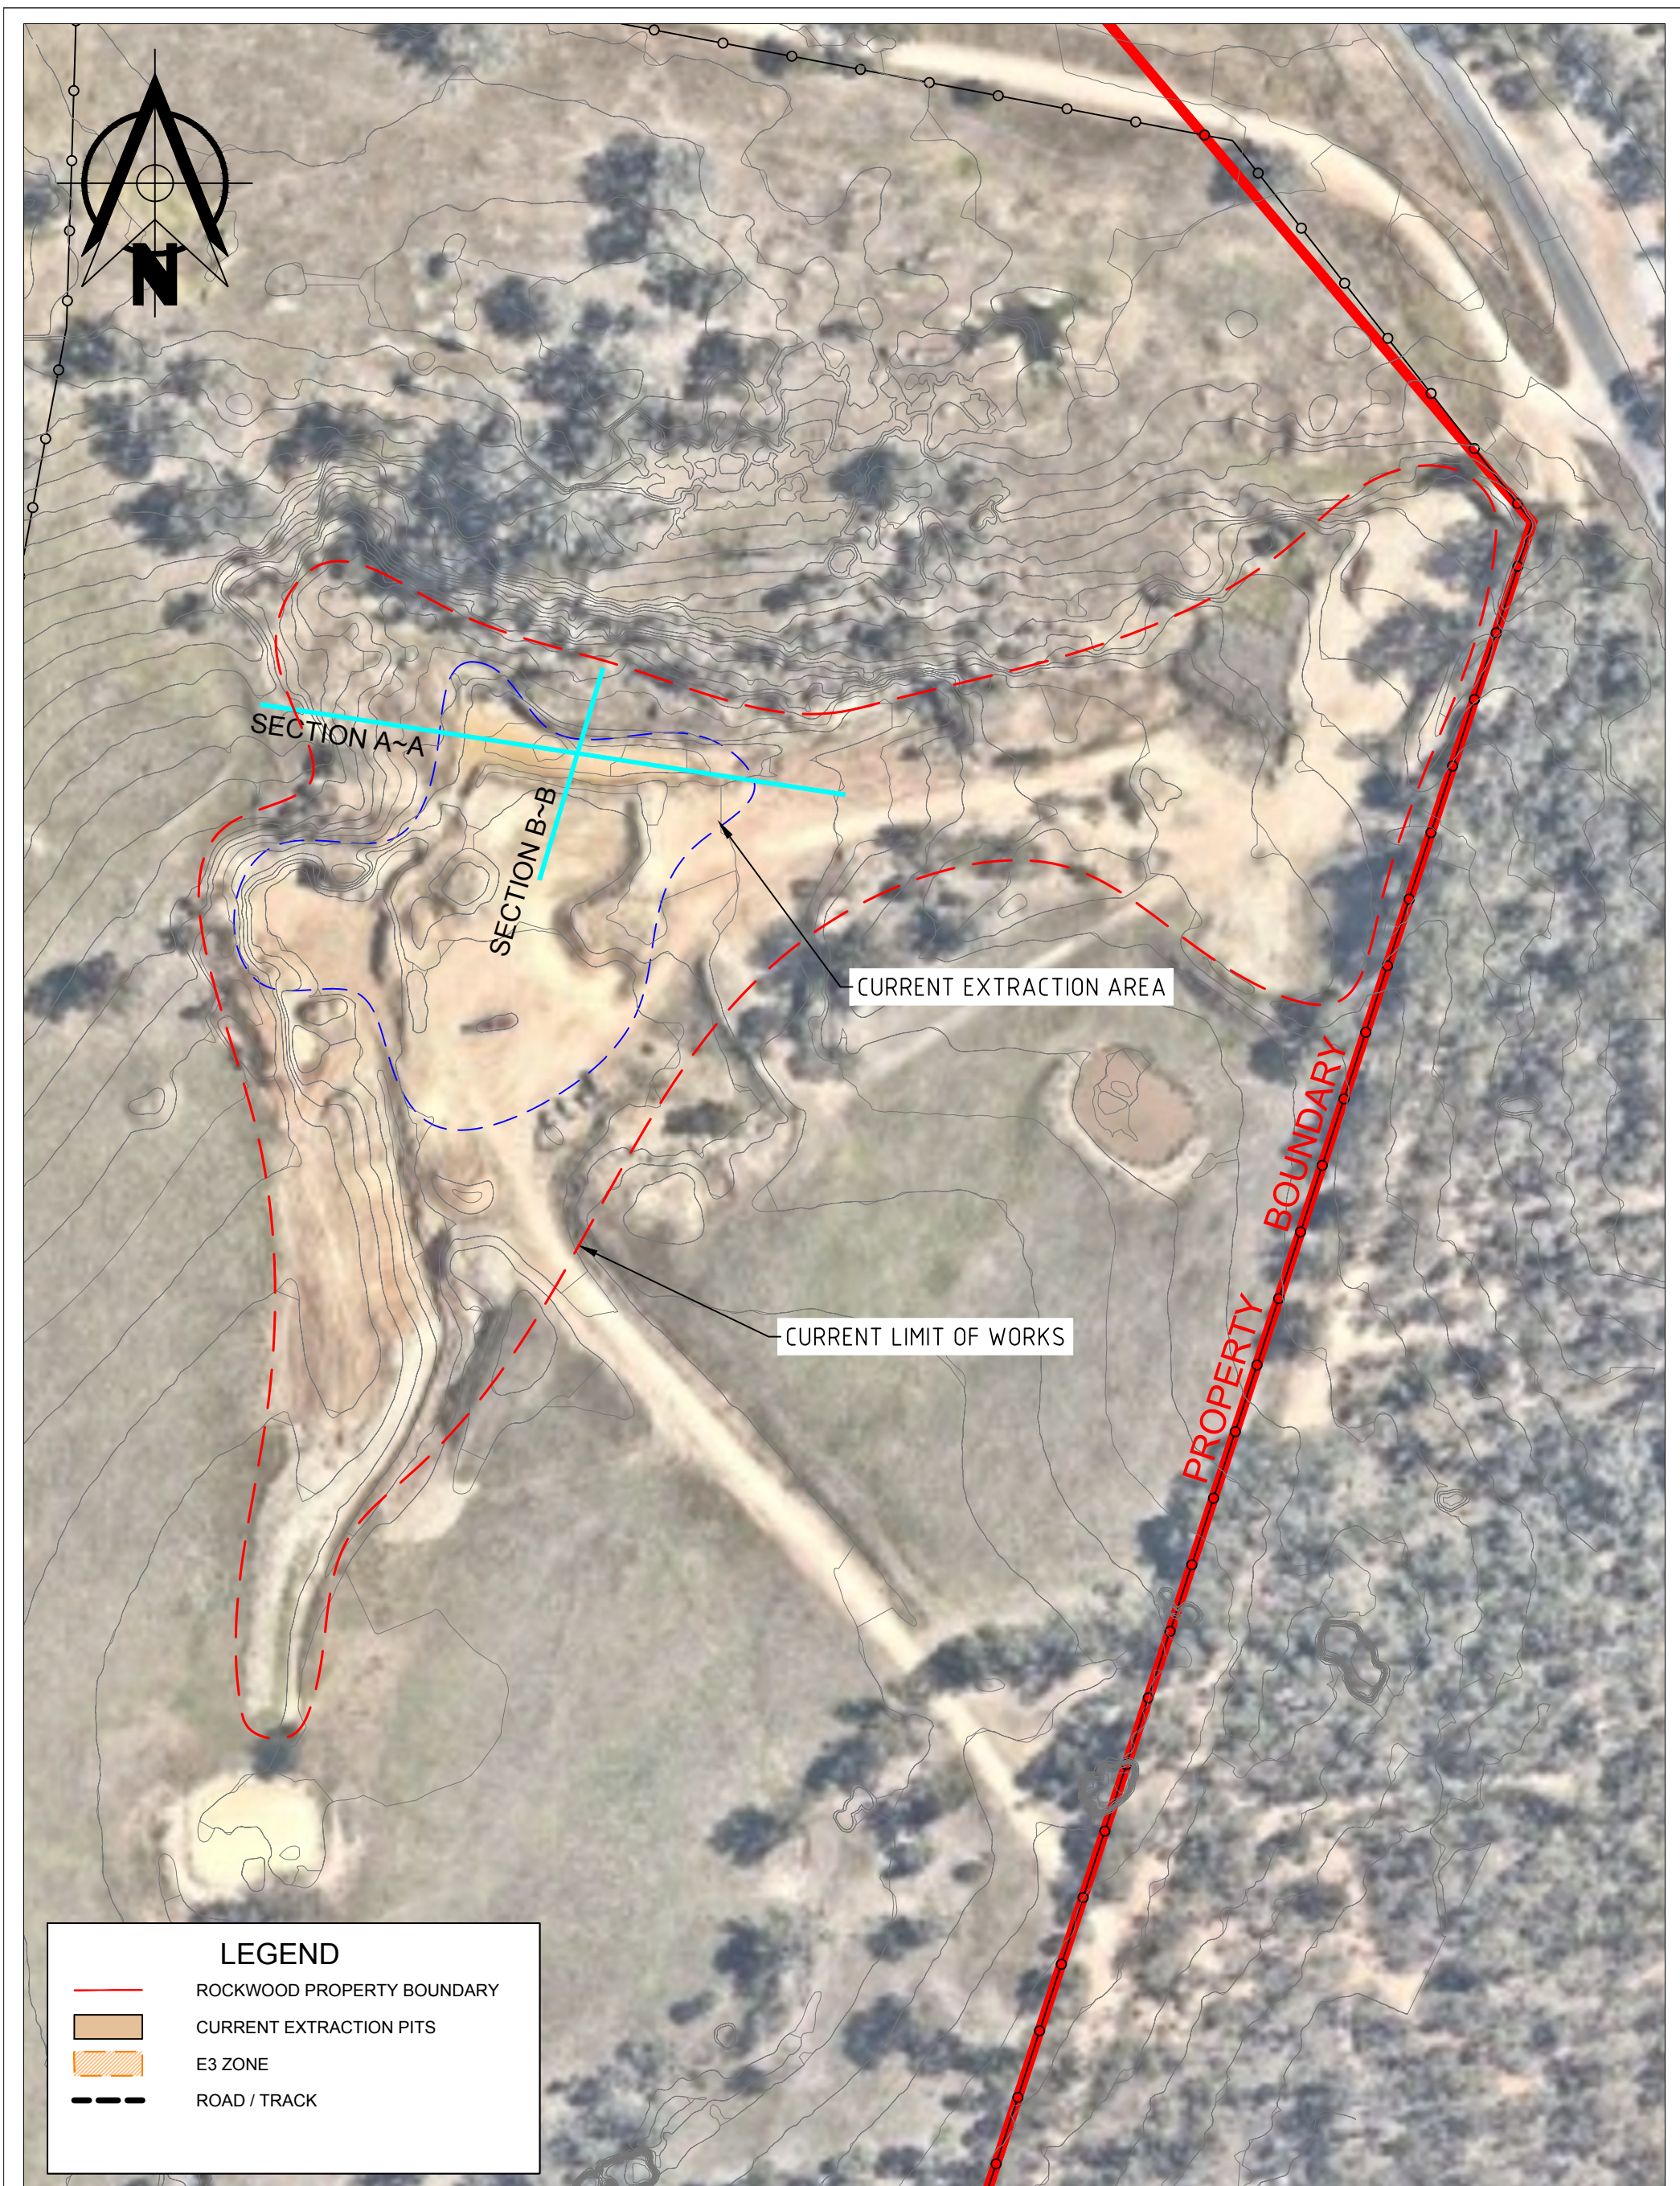

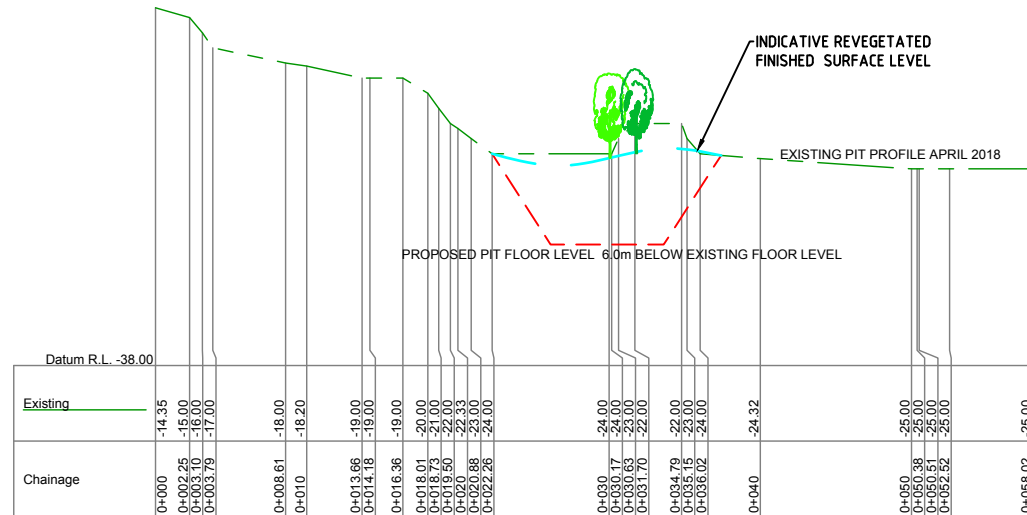



SECTION B ~ B


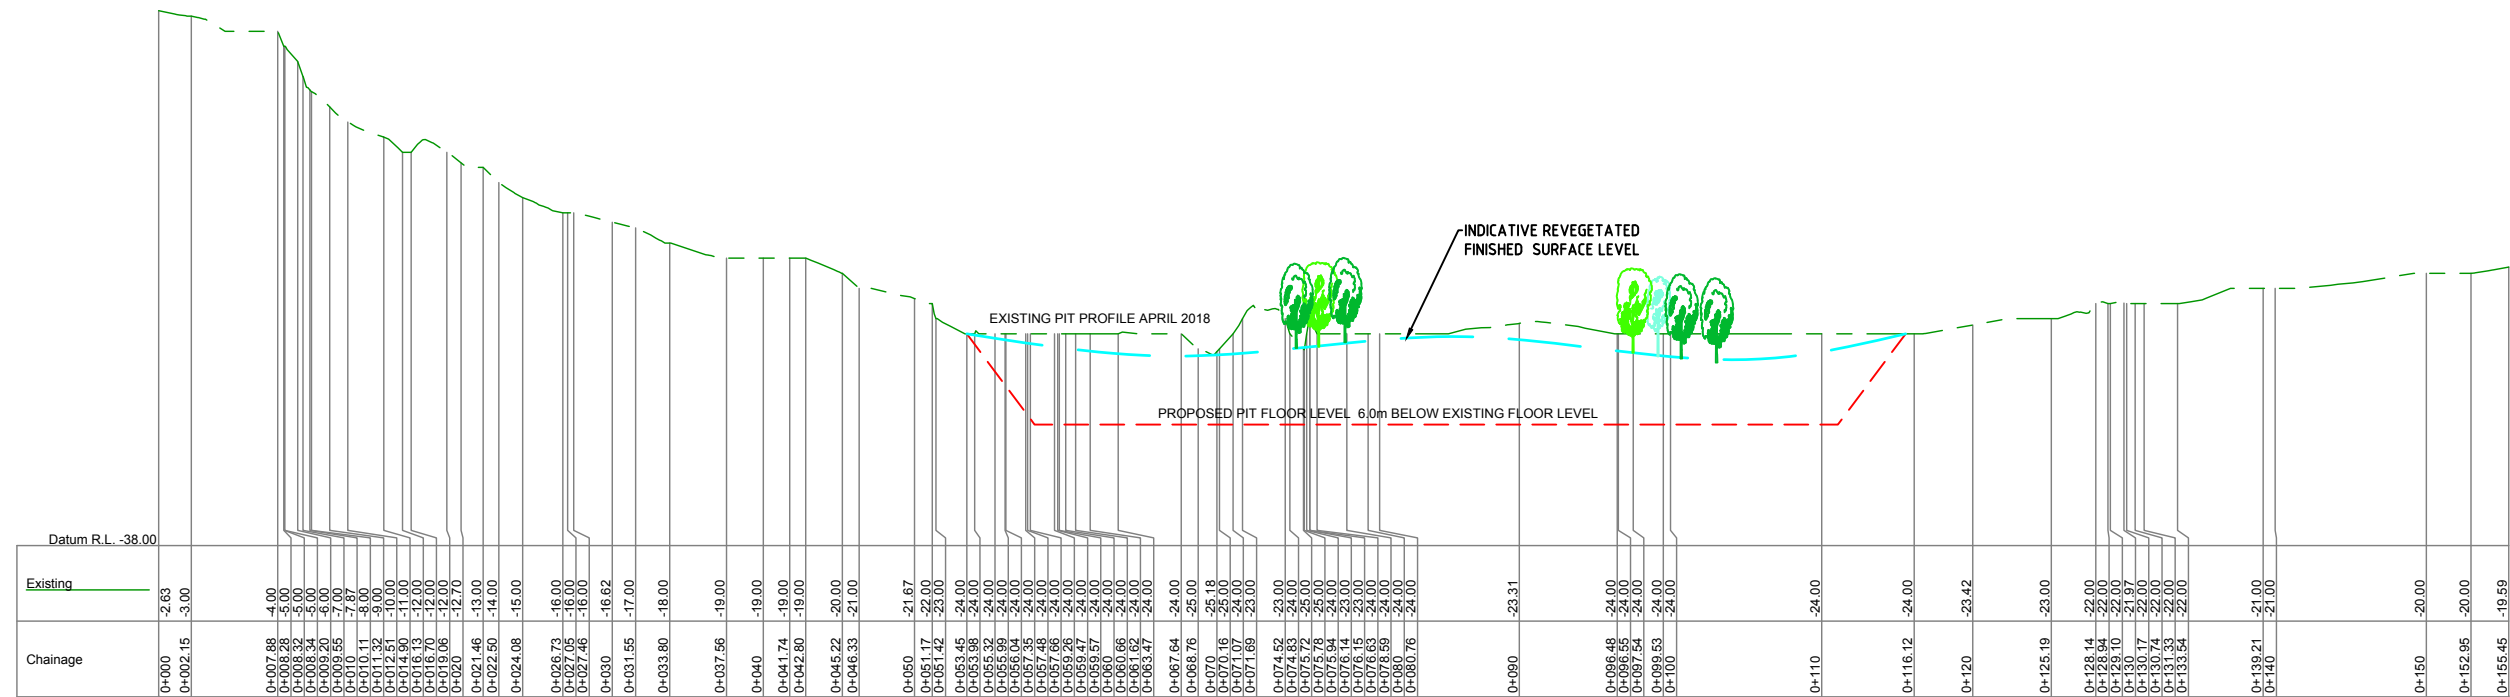


SECTION A ~ A




RW2018-012 CROSS SECTIONS
ROCKWOOD QUARRY
AP DELANEY PTY LTD
SCALE (NTS) @ A3

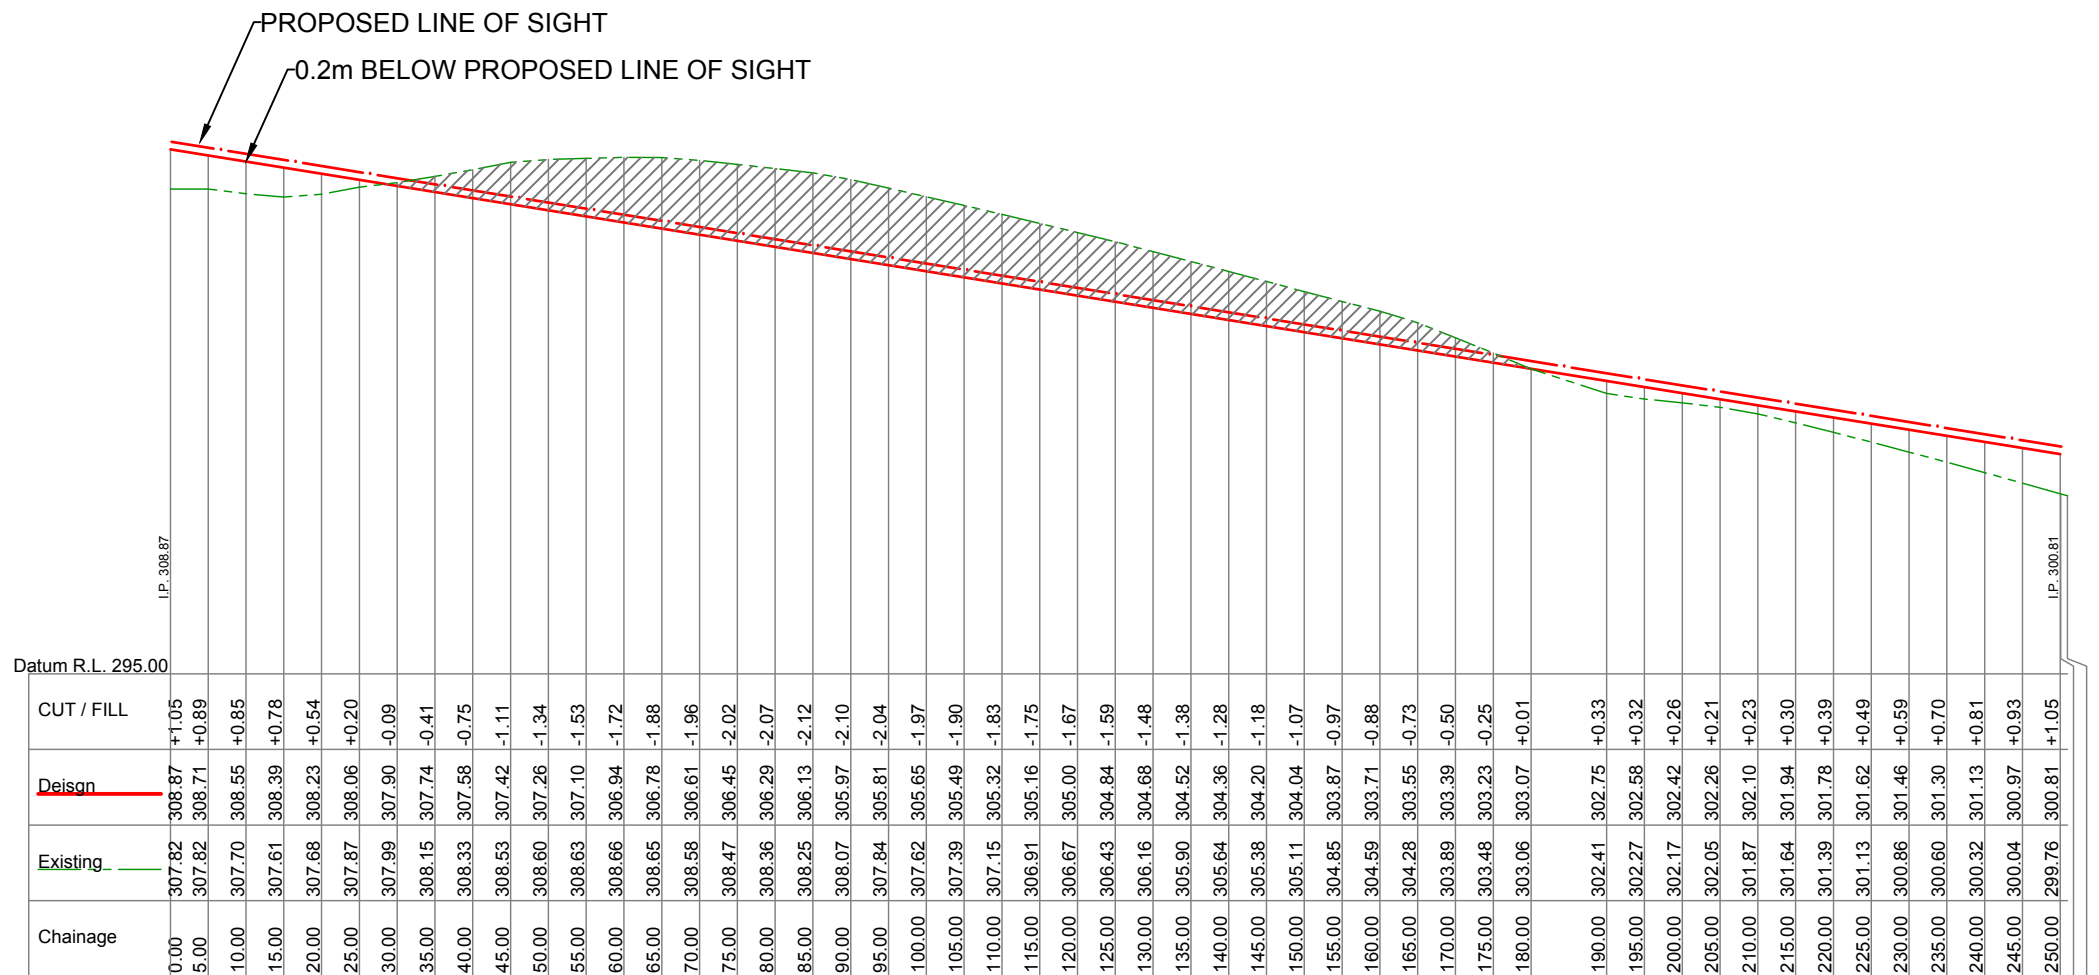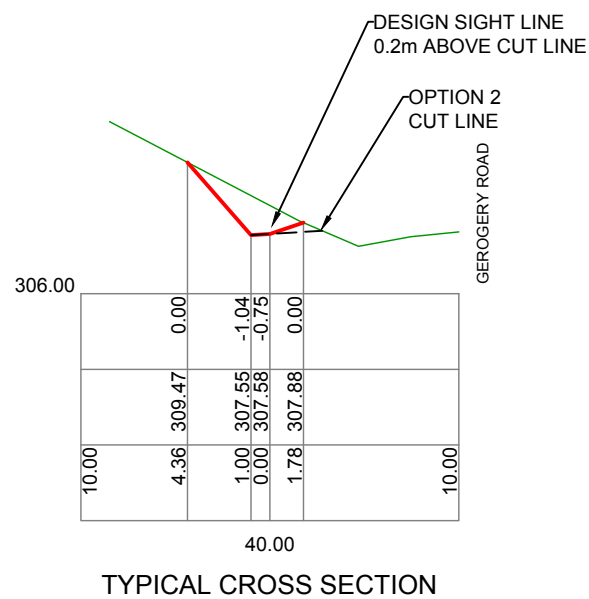

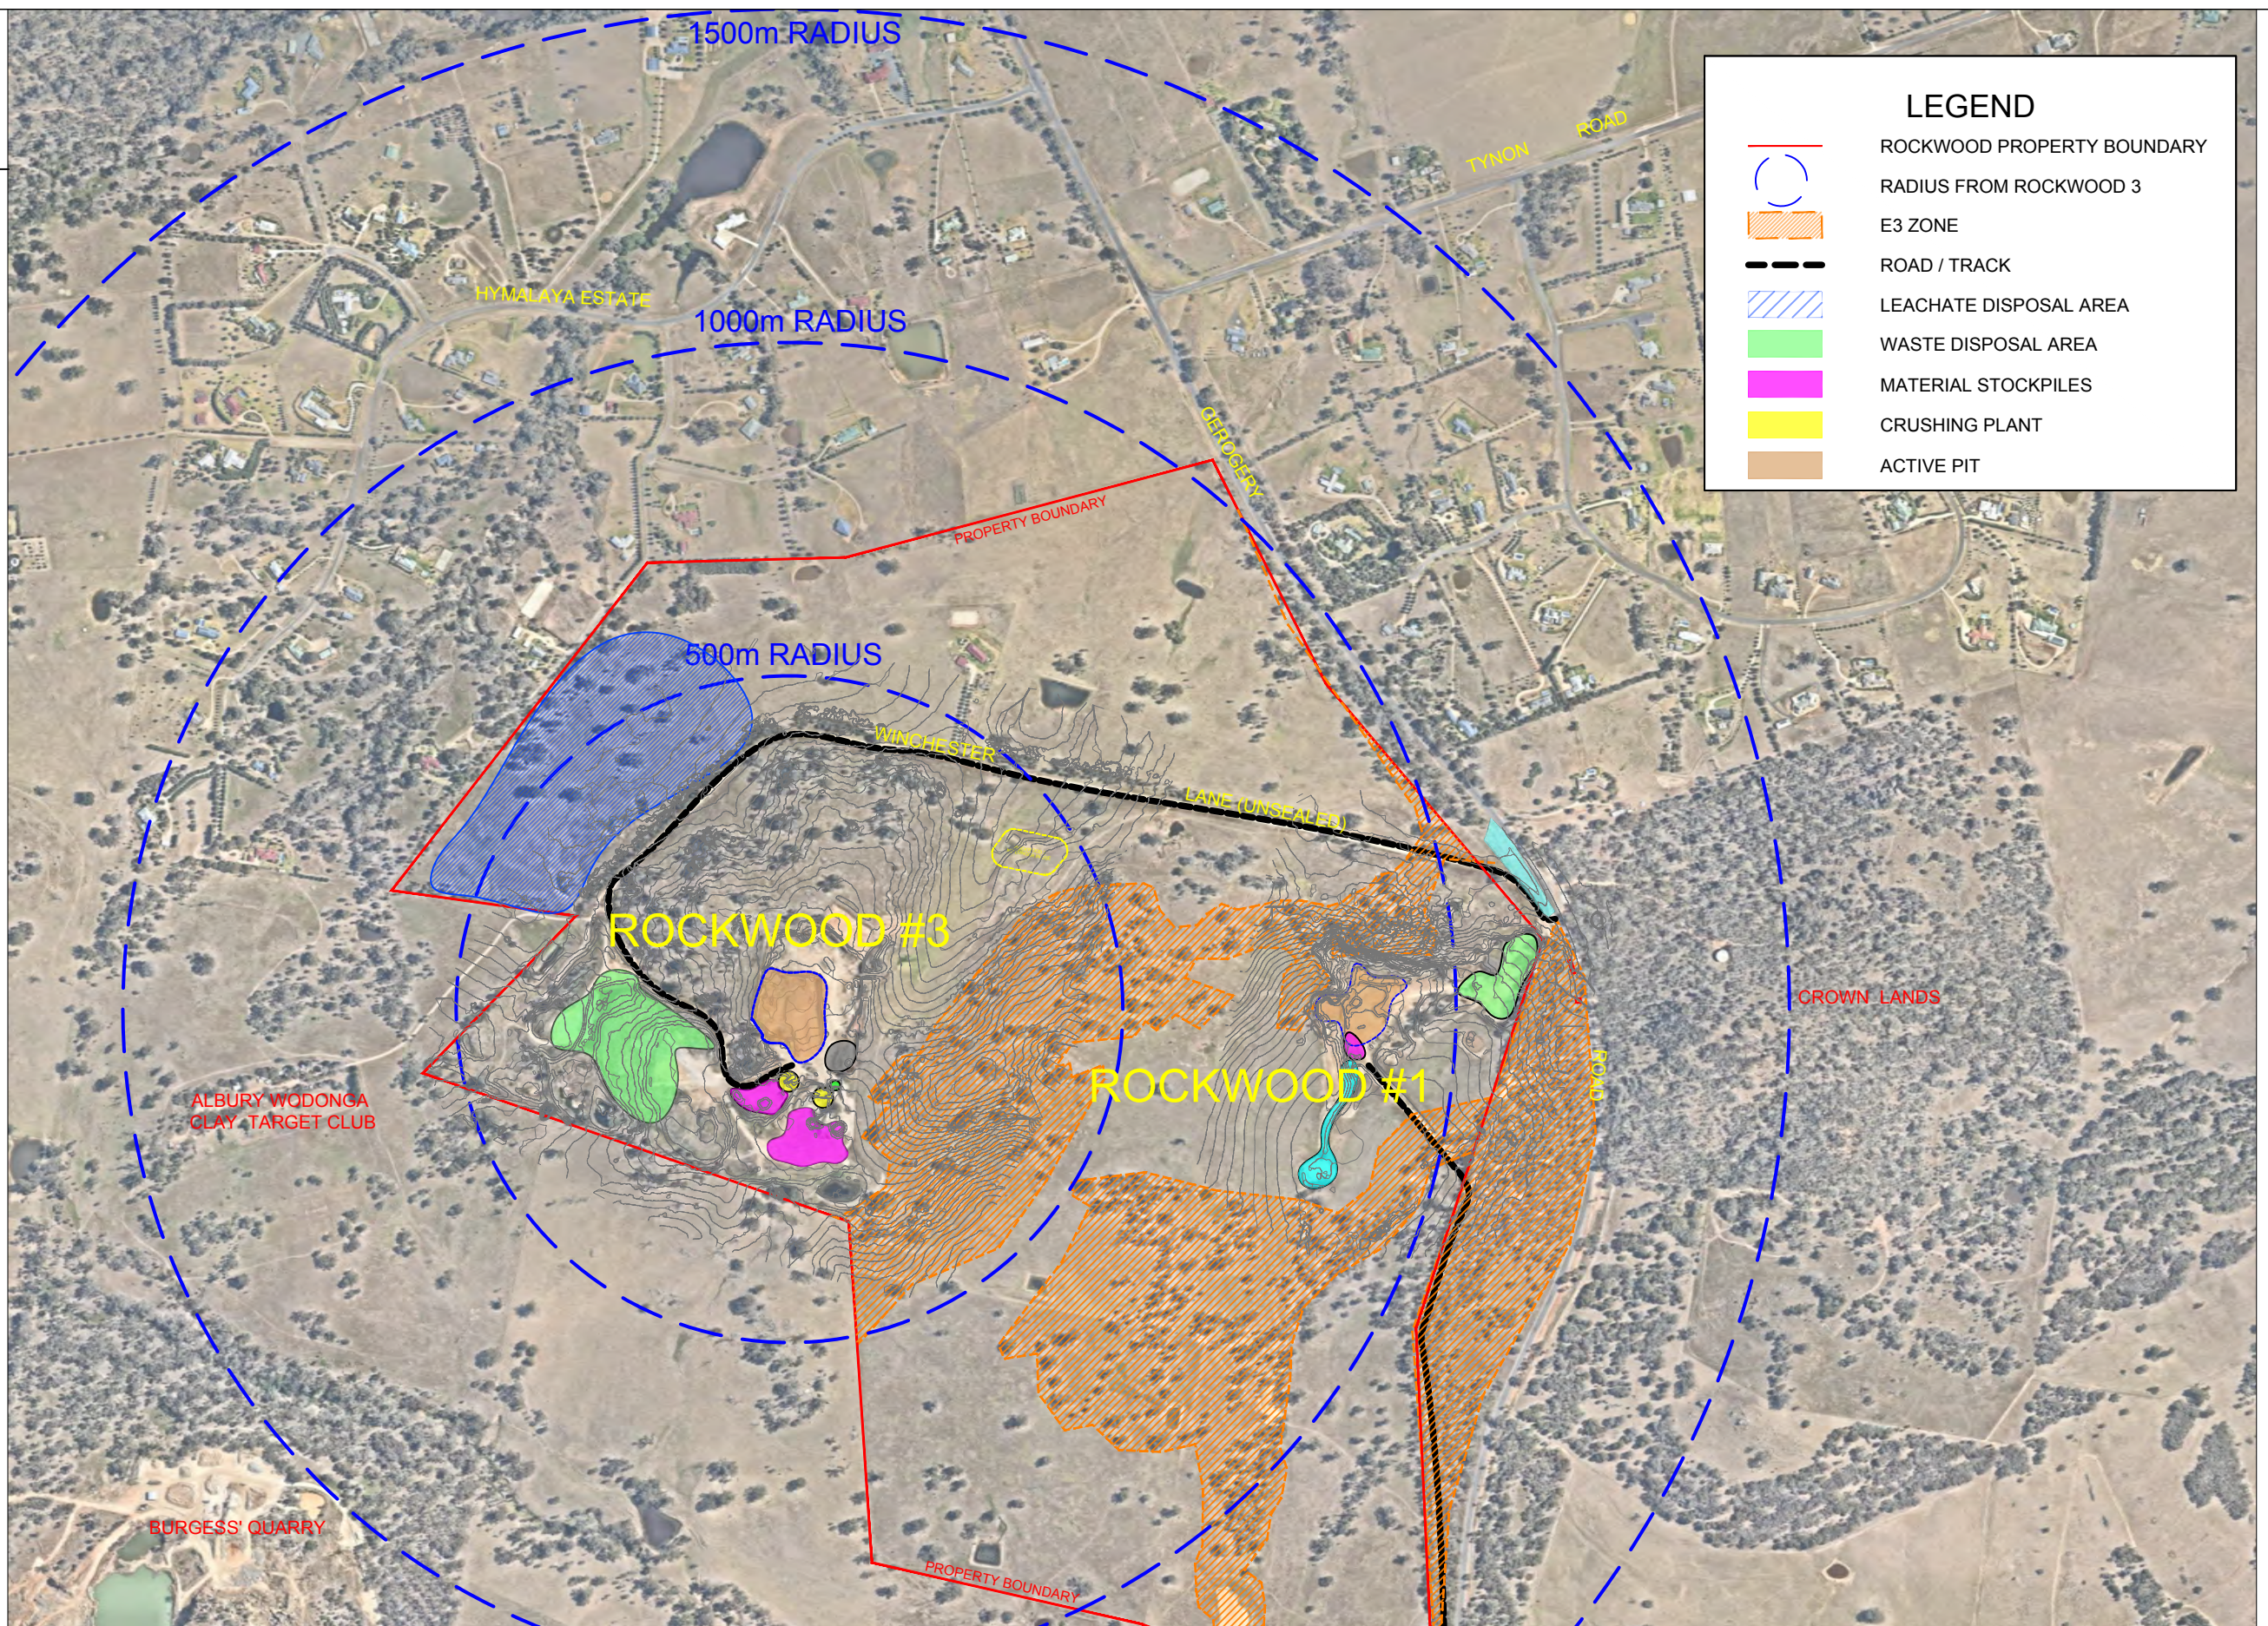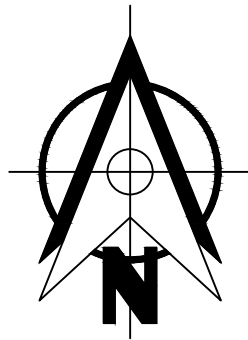

LEGEND	
	ROCKWOOD PROPERTY BOUNDARY
	RADIUS FROM ROCKWOOD 3
	E3 ZONE
	ROAD / TRACK
	LEACHATE DISPOSAL AREA
	WASTE DISPOSAL AREA
	MATERIAL STOCKPILES
	CRUSHING PLANT
	ACTIVE PIT

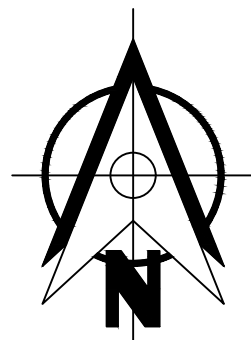

HIMALAYA ESTATE


ALBURY WODONGA CLAY TARGET CLUB

EIGHT MILE CREEK

BURGESS QUARRY

NEXUS DEVELOPMENT

MODEL AERO CLUB

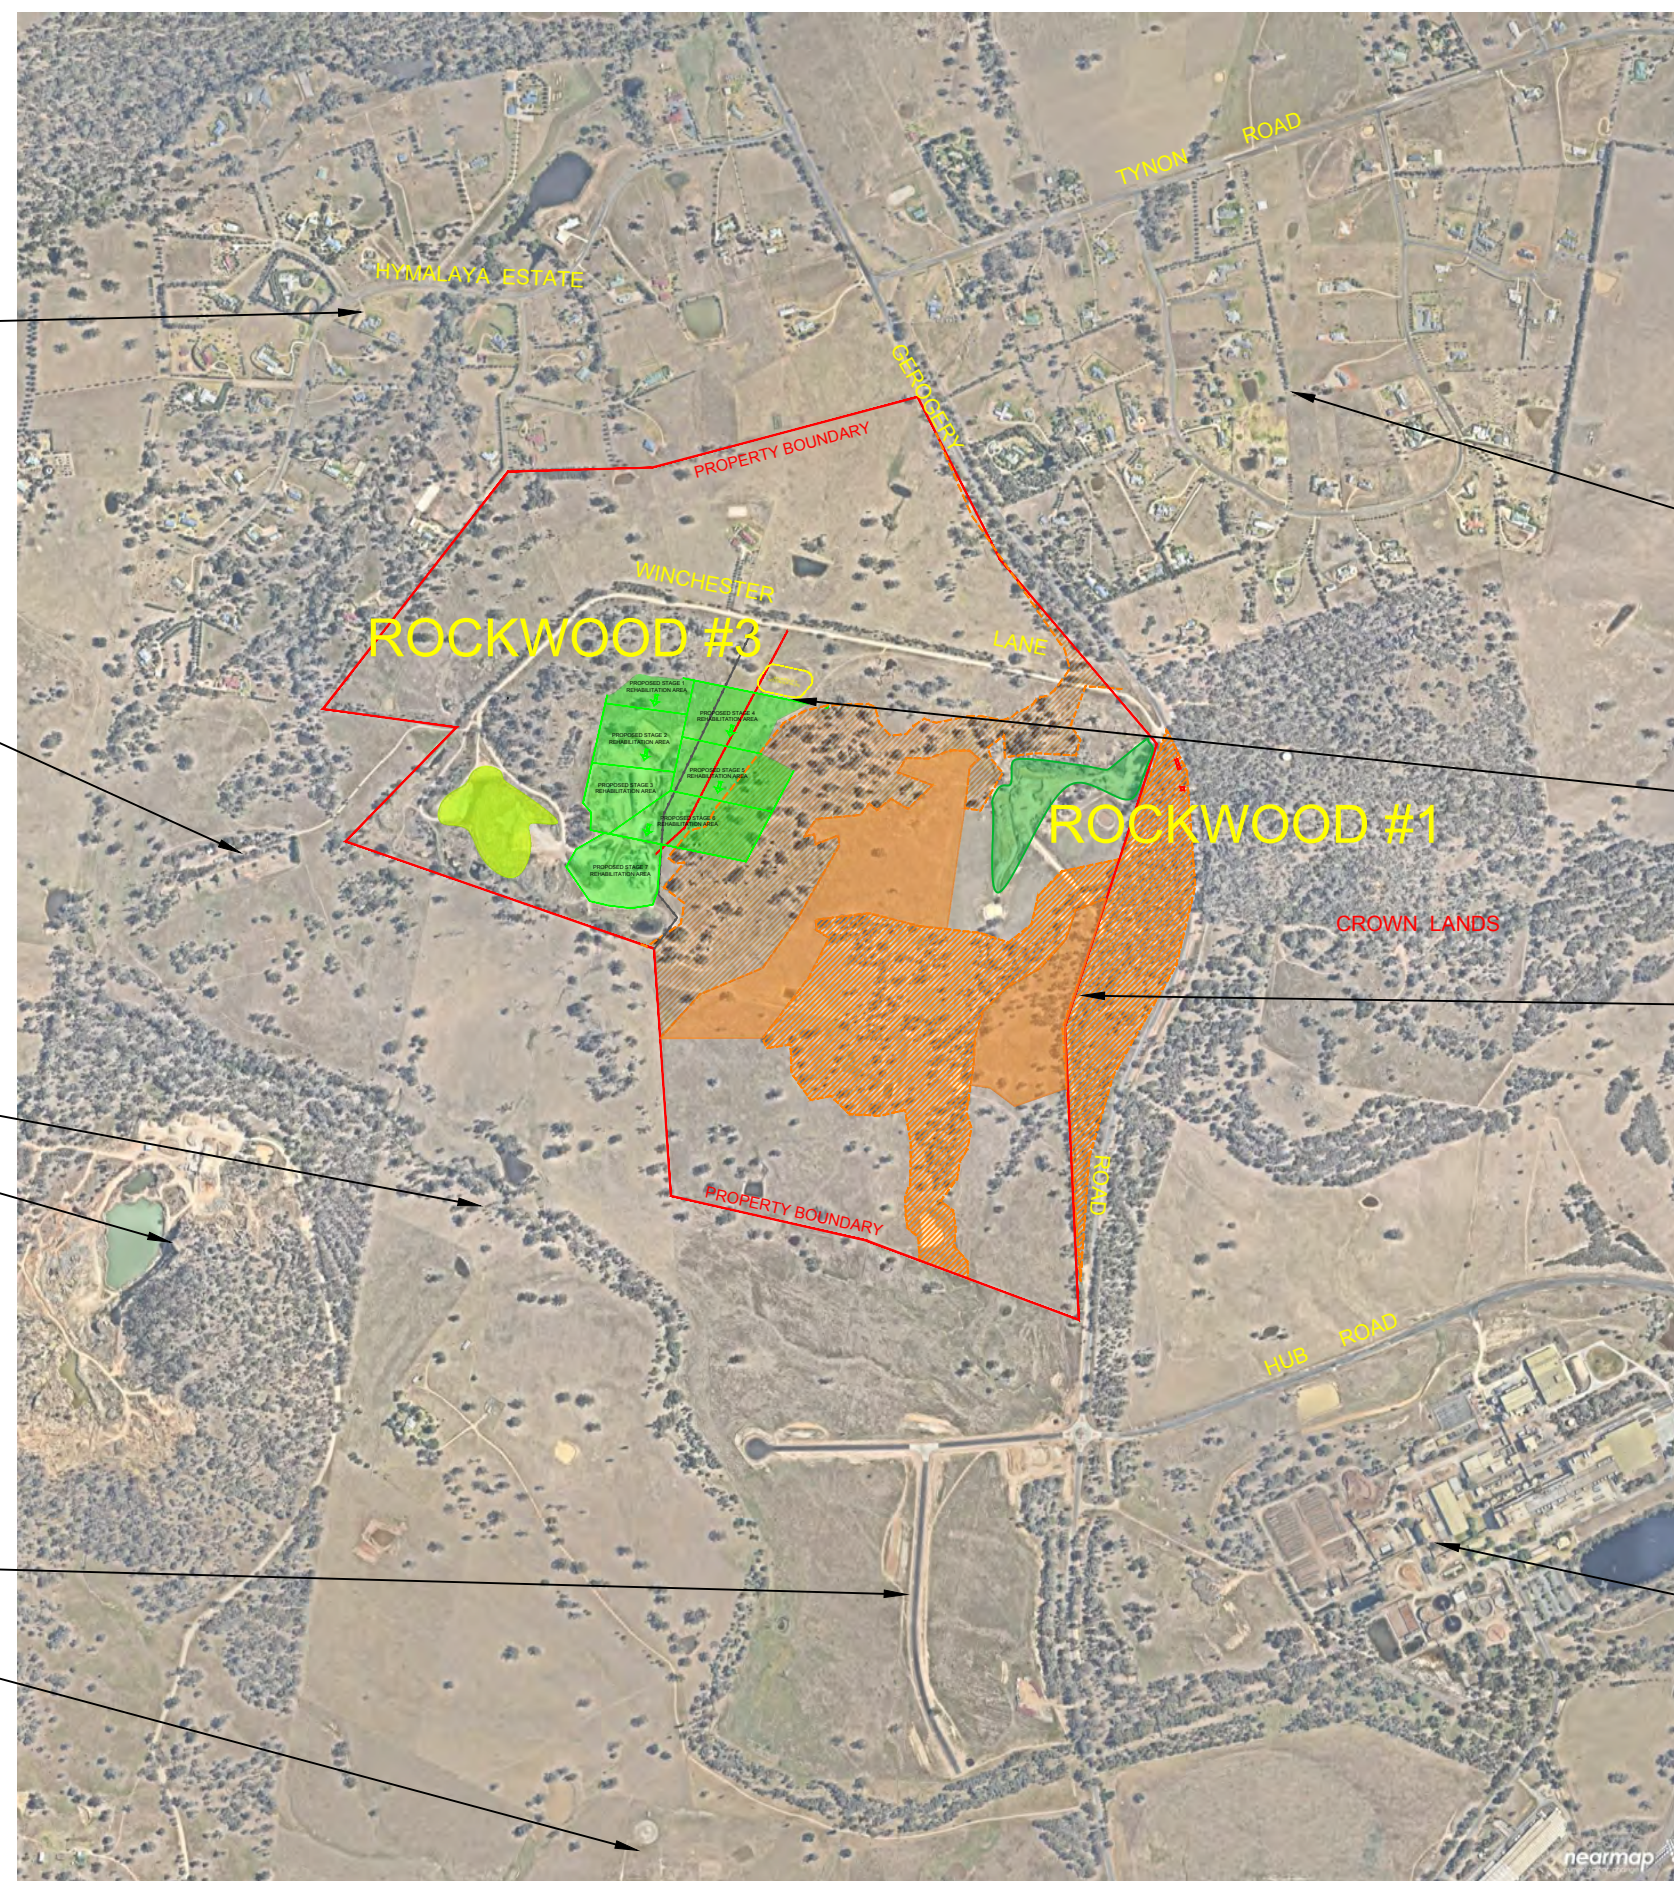

LEGEND


- ROCKWOOD PROPERTY BOUNDARY
- E3 ZONE
- ROAD / TRACK

REHABILITATION SCHEDULE

- Environment Protection / Vegetation Offset Area
- Rockwood 1 Rehabilitation Area
- Rockwood 3 Rehabilitation Area
- Waste Disposal Rehabilitation Area



SITE REHABILITATION WORKS
ROCKWOOD QUARRY
AP DELANEY PTY LTD
SCALE N.T.S @ A3

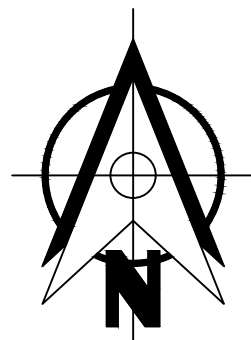

HIMALAYA ESTATE


ALBURY WODONGA CLAY TARGET CLUB

EIGHT MILE CREEK

BURGESS QUARRY

NEXUS DEVELOPMENT

MODEL AERO CLUB

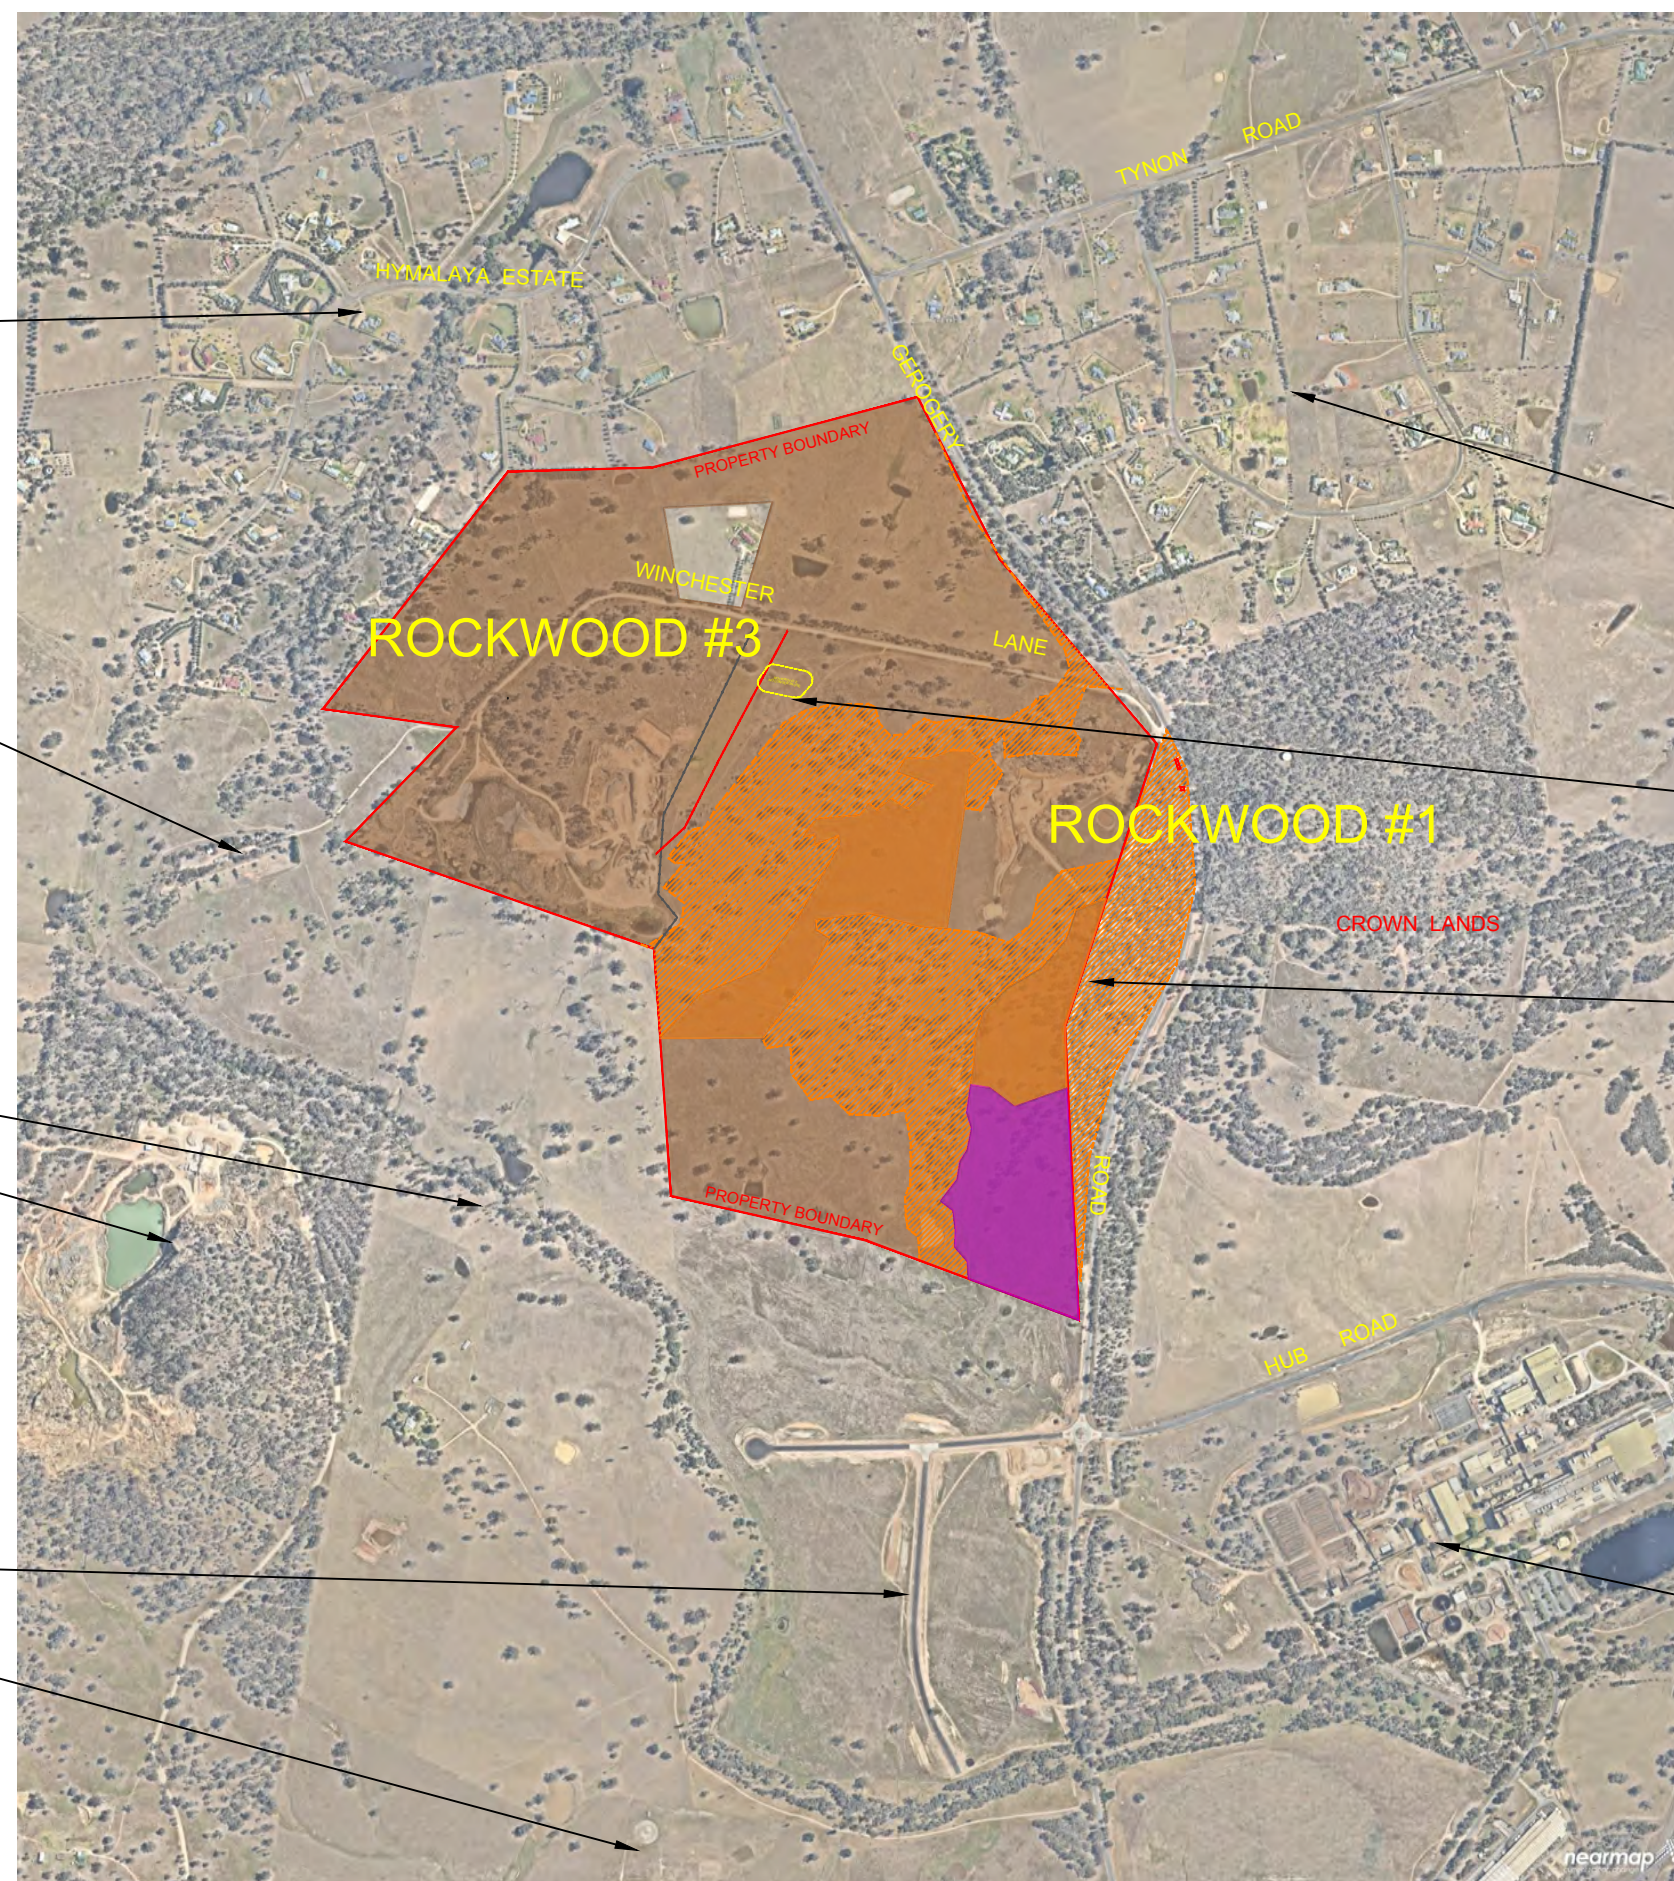

LEGEND

- ROCKWOOD PROPERTY BOUNDARY
- E3 ZONE
- ROAD / TRACK
- Broadacre Agriculture
- Environment Protection / Vegetation Offset Area
- General Industrial (To be Investigated)

CLAREMONT ESTATE

ROCKWOOD 2 (CLOSED)

CROWN TRAVELLING STOCK RESERVE

ETTAMOGAH INTERMODAL HUB

NORSKE SKOG PAPER MILL

