


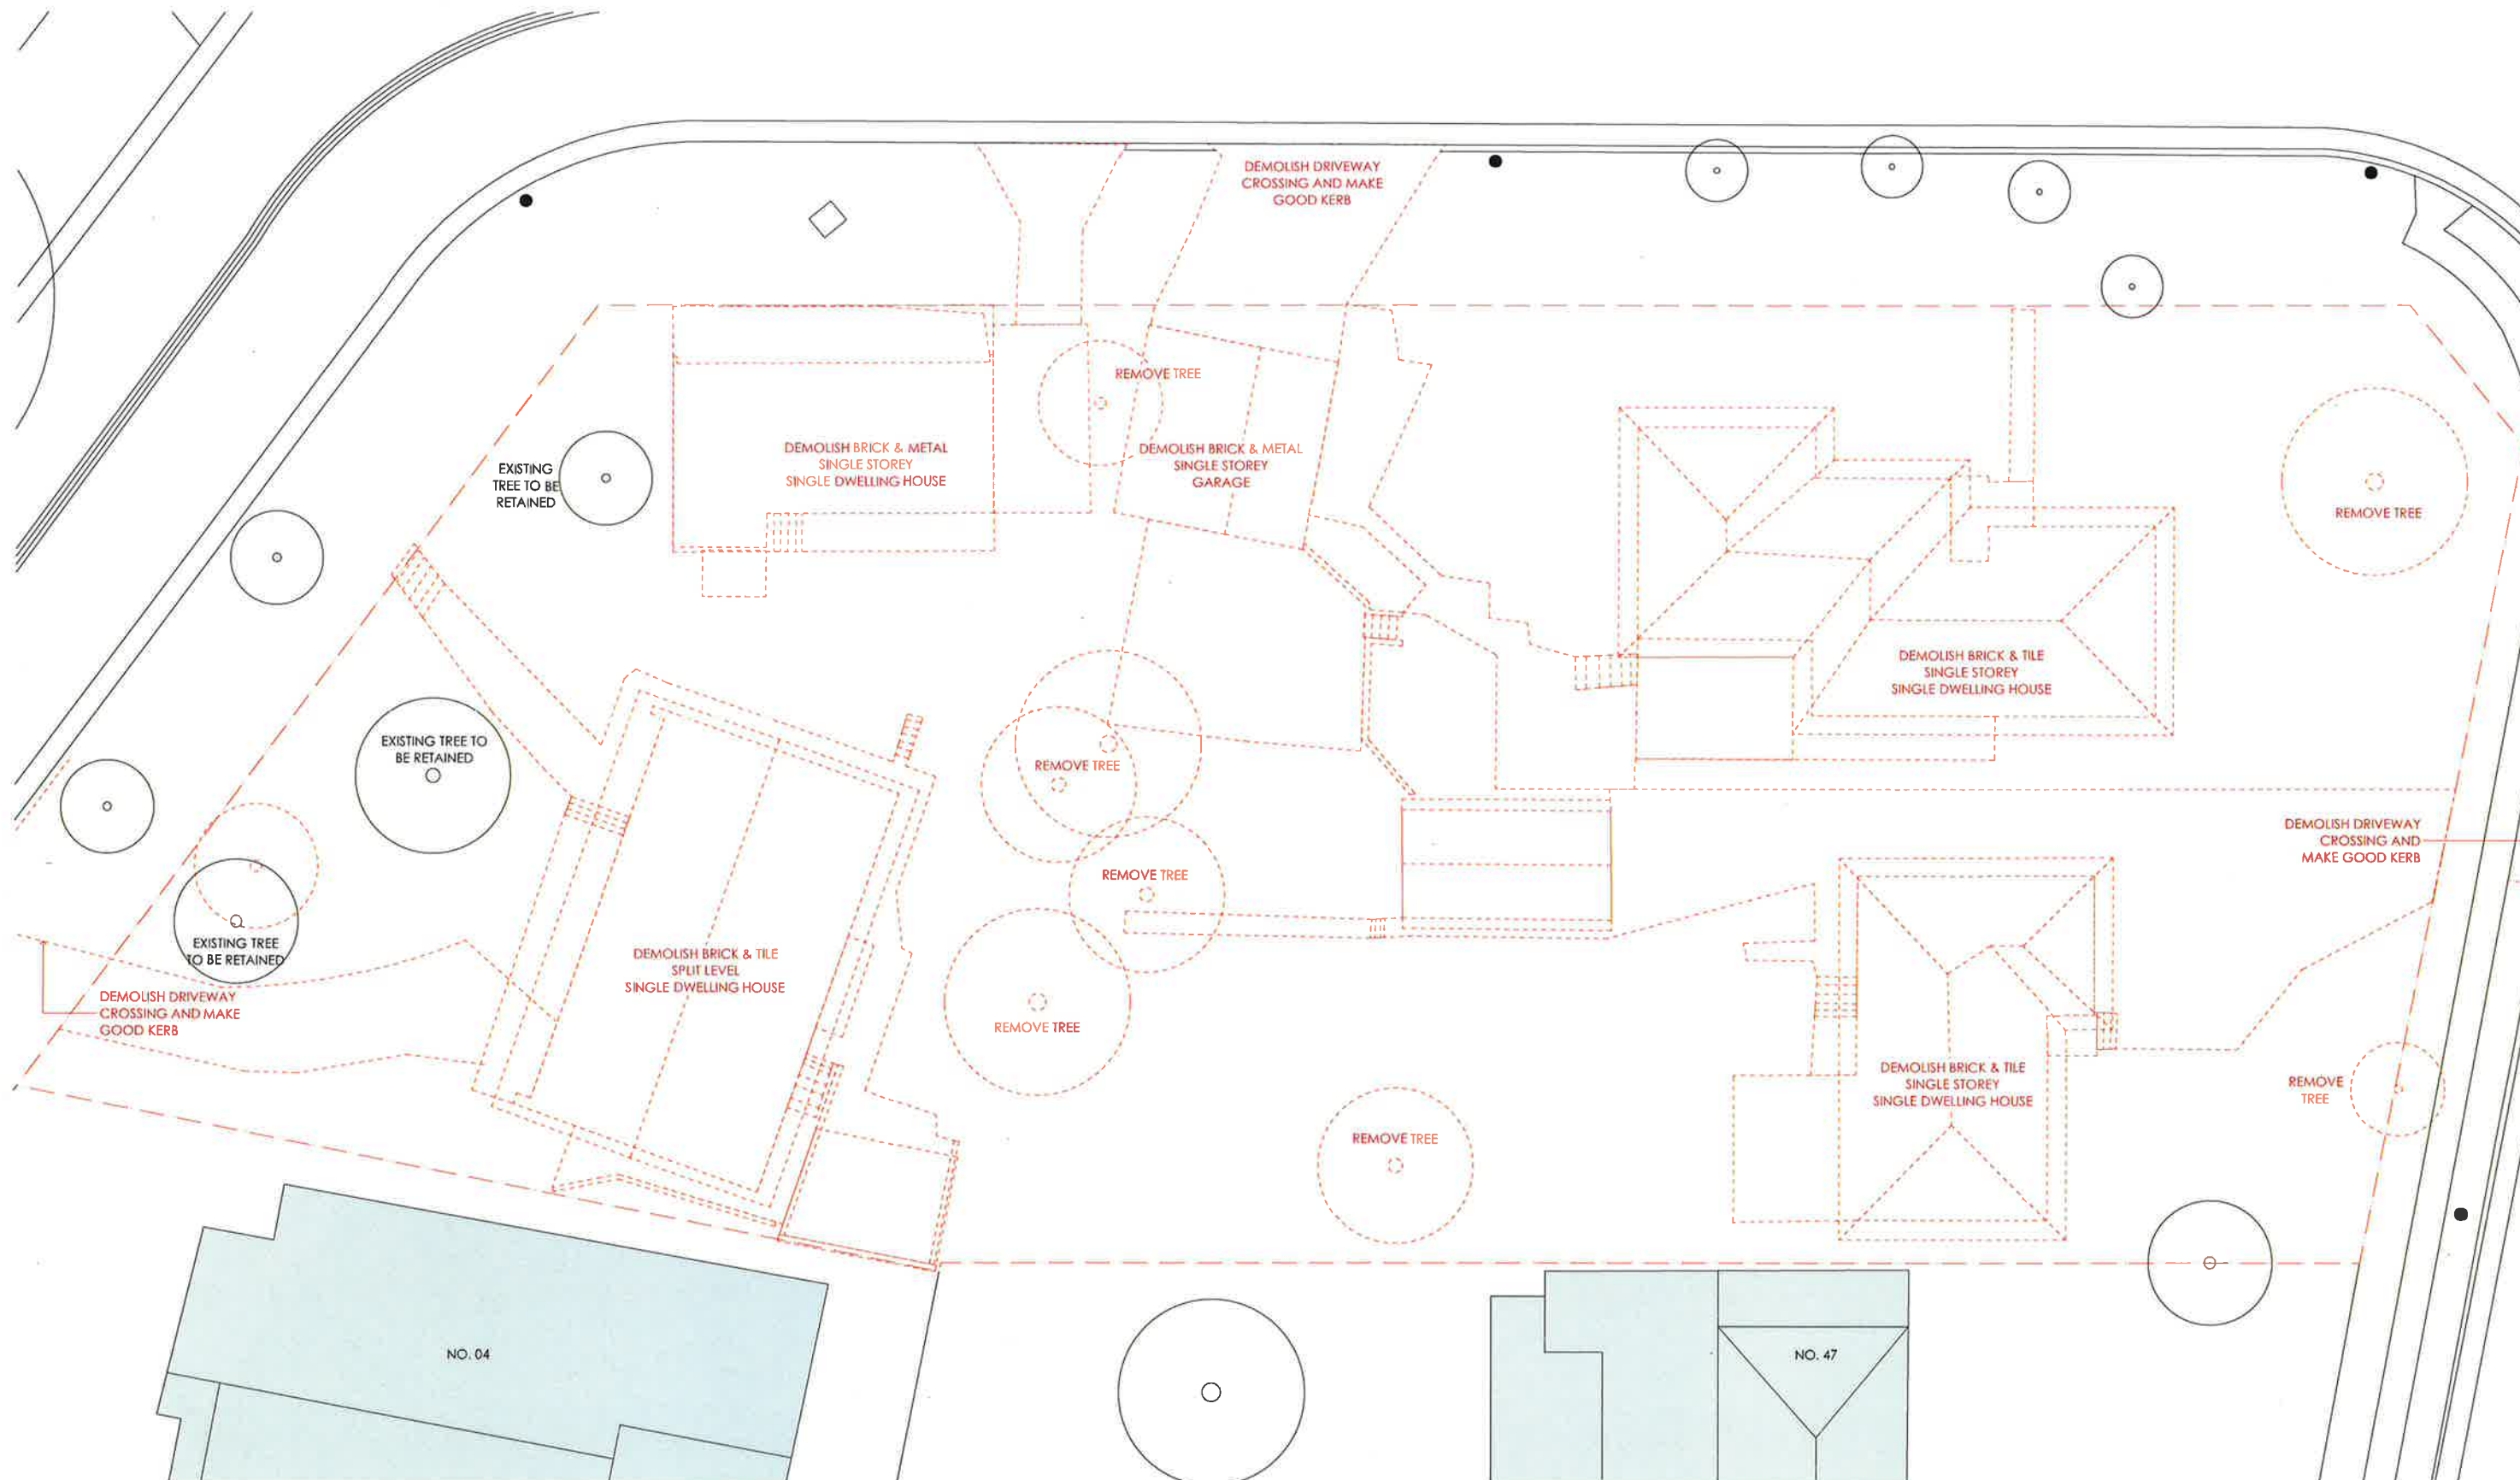

01 - DEMOLITION PLAN
1:100

PROJECT: HILLS ADASERV (EARLY CHILDREN'S CENTRE)
40 NORTH ROCKS ROAD
NORTH ROCKS NSW 2151
CLIENT: ANGSAH RANGE PTY LTD
SCALE: 1:100 @ A4
DATE: 14/12/17

ANGSAH RANGE PTY LTD
14/12/17

ANGSAH RANGE PTY LTD
14/12/17

GENERAL NOTES
SEE KEY TO THIS DRAWING

DEMOLITION KEY

EXISTING STRUCTURES/HARD SURFACES TO BE DEMOLISHED
EXISTING STRUCTURES/HARD SURFACES TO BE MAINTAINED
EXISTING NEIGHBOURS
EXISTING TREES TO BE DEMOLISHED
EXISTING TREES TO BE MAINTAINED
EXISTING TREES TO BE RETAINED
EXISTING TREES TO BE RETAINED

REV	DATE	ISSUE
1	14/12/17	FOR DEVELOPMENT APPLICATION
2	28/02/17	FOR INFORMATION ONLY
3	14/12/17	FOR DEVELOPMENT APPLICATION

PROJECT: HILLS ADASERV (EARLY CHILDREN'S CENTRE)
40 NORTH ROCKS ROAD
NORTH ROCKS NSW 2151
CLIENT: ANGSAH RANGE PTY LTD
SCALE: 1:100 @ A4
DATE: 14/12/17

ANGSAH RANGE PTY LTD
14/12/17

ANGSAH RANGE PTY LTD
14/12/17


DRAWING KEY

PROJECT: HILLS ADASERV (EARLY CHILDREN'S CENTRE)
40 NORTH ROCKS ROAD
NORTH ROCKS NSW 2151
CLIENT: ANGSAH RANGE PTY LTD
SCALE: 1:100 @ A4
DATE: 14/12/17

ANGSAH RANGE PTY LTD
14/12/17

ANGSAH RANGE PTY LTD
14/12/17

INTRODUCTORY DOCUMENTS
SITE DEMOLITION PLAN
DA-A02
DEVELOPMENT APPLICATION

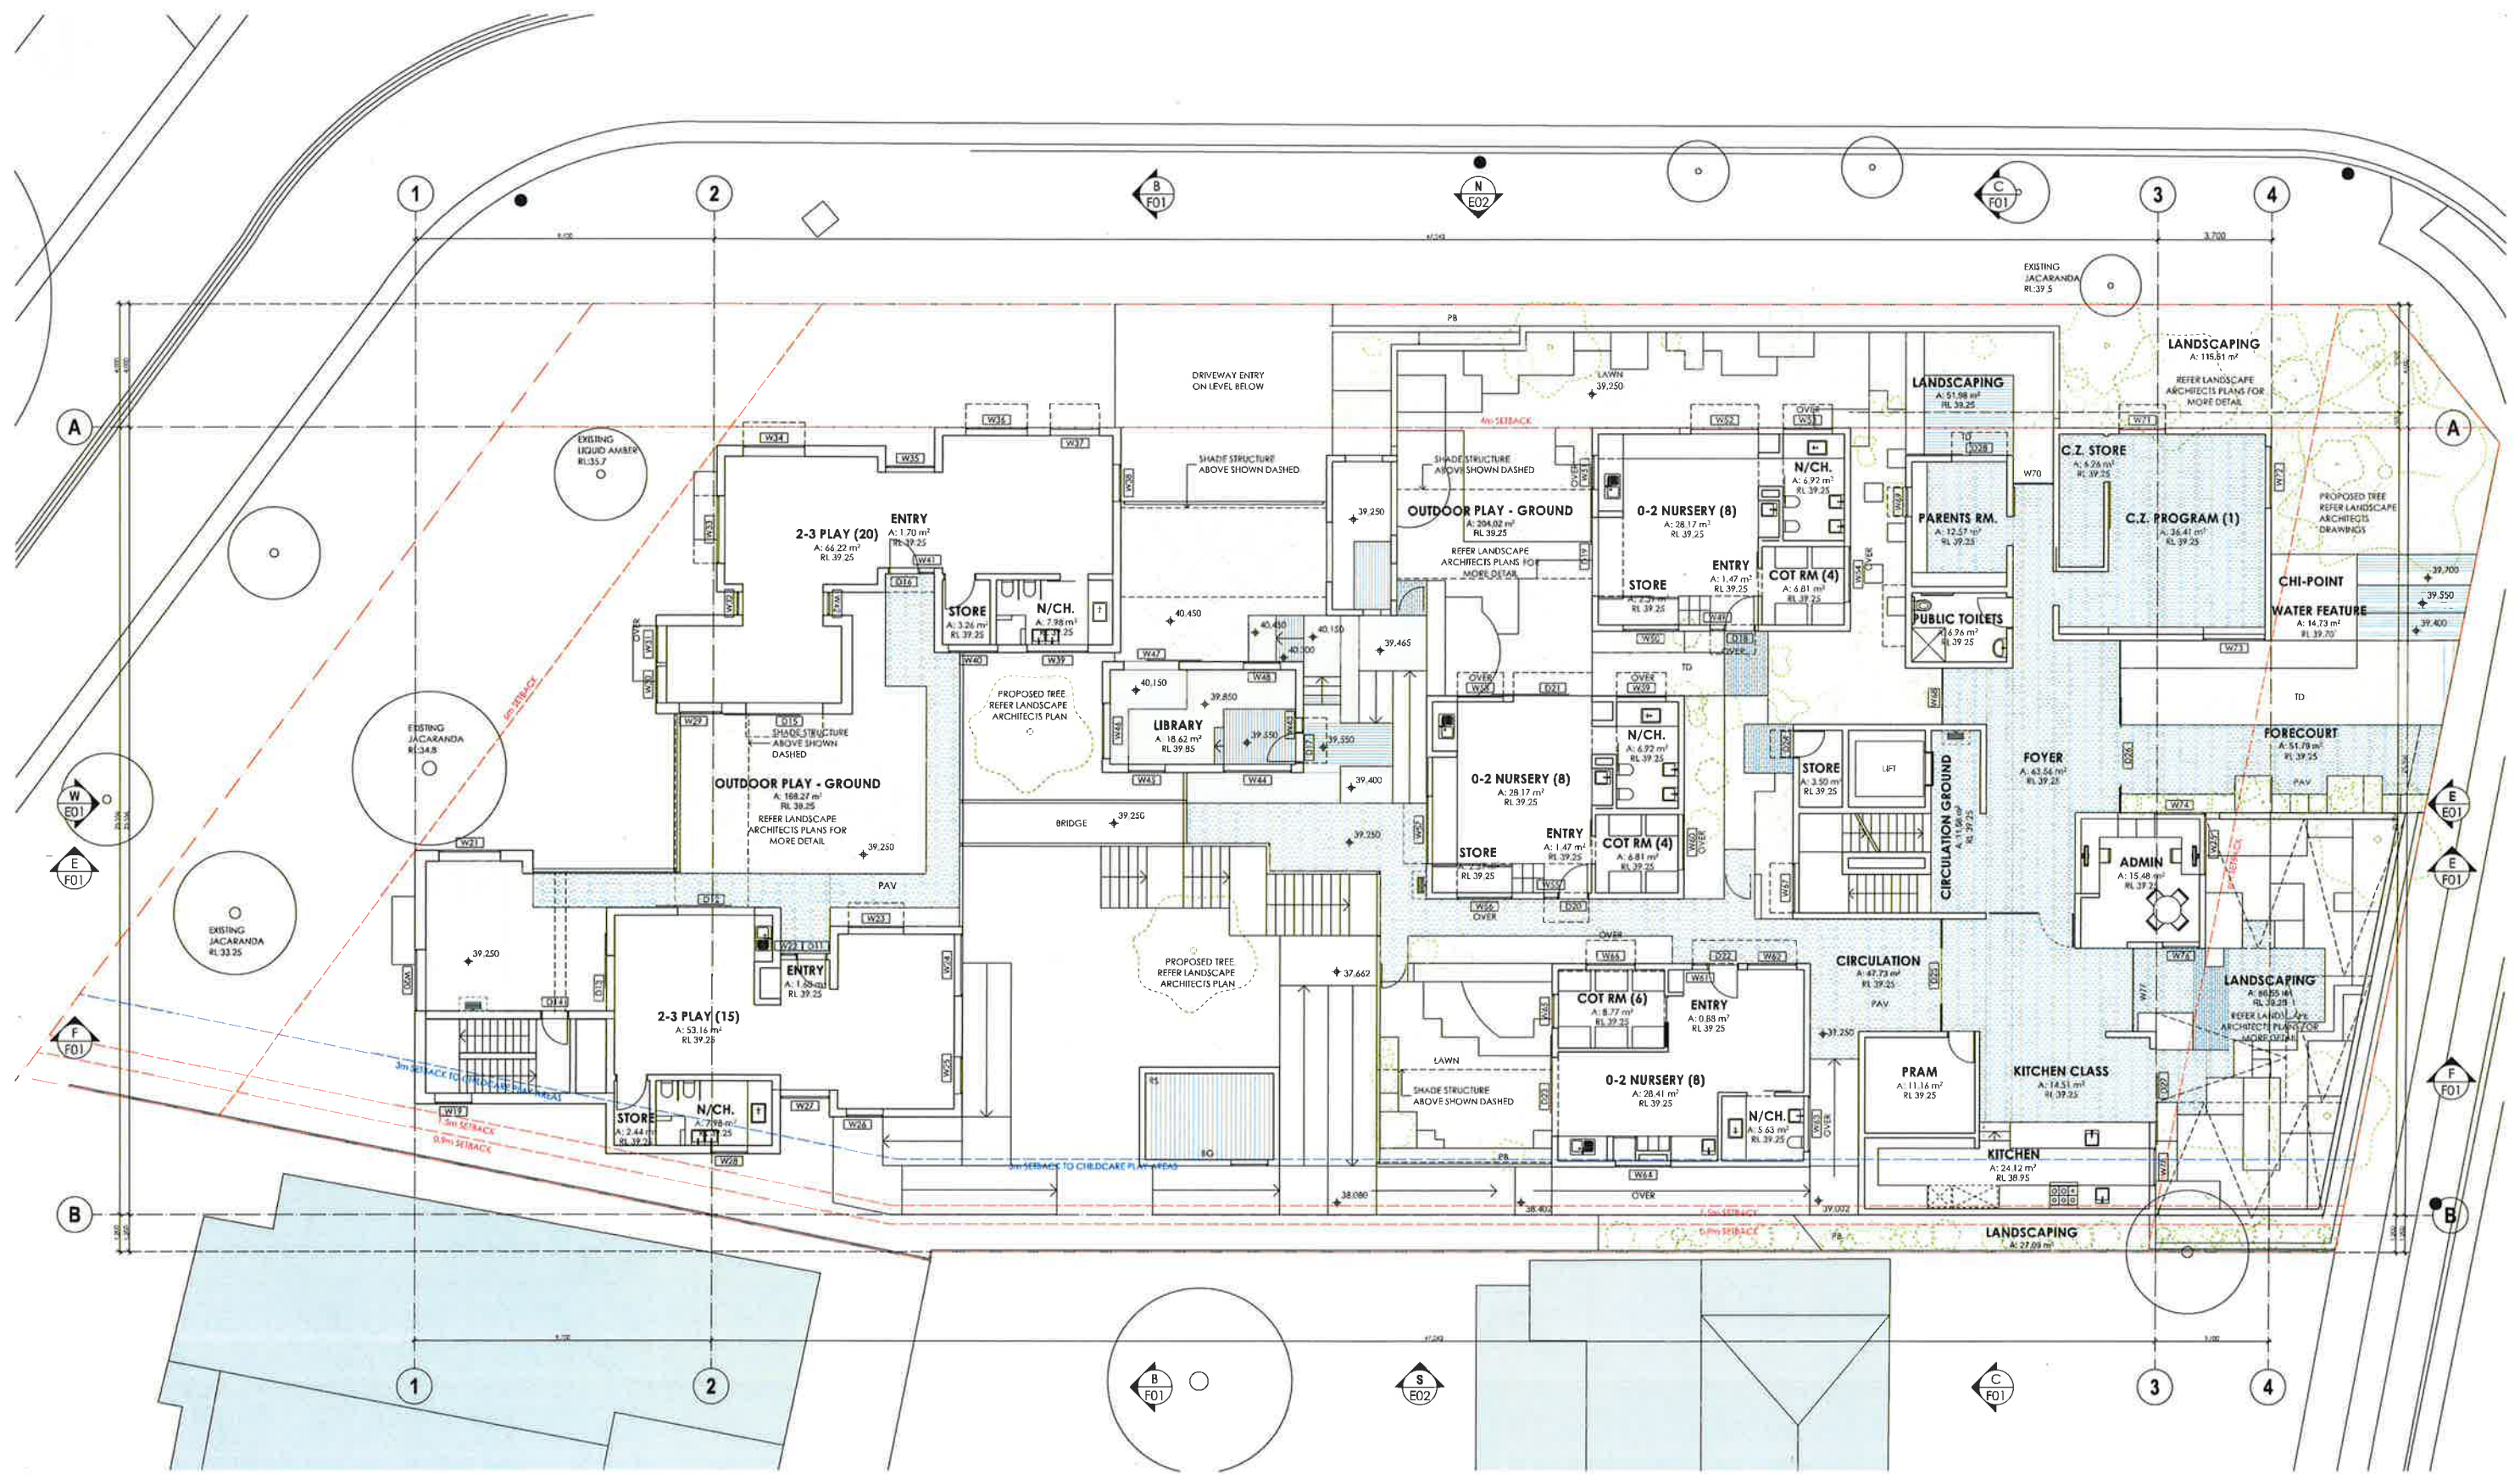

GENERAL NOTES

1. ALL WORK TO BE IN ACCORDANCE WITH THE CURRENT EDITIONS OF THE NATIONAL BUILDING REGULATIONS AND THE NATIONAL PLANNING SYSTEM (NPS) AND THE NATIONAL PLANNING SYSTEM (NPS) AND THE NATIONAL PLANNING SYSTEM (NPS).

2. ALL WORK TO BE IN ACCORDANCE WITH THE CURRENT EDITIONS OF THE NATIONAL BUILDING REGULATIONS AND THE NATIONAL PLANNING SYSTEM (NPS) AND THE NATIONAL PLANNING SYSTEM (NPS).

3. ALL WORK TO BE IN ACCORDANCE WITH THE CURRENT EDITIONS OF THE NATIONAL BUILDING REGULATIONS AND THE NATIONAL PLANNING SYSTEM (NPS) AND THE NATIONAL PLANNING SYSTEM (NPS).

GENERAL ARRANGEMENTS


DA-D03

DEVELOPMENT APPLICATION

GENERAL ARRANGEMENTS

DA-D03

DEVELOPMENT APPLICATION

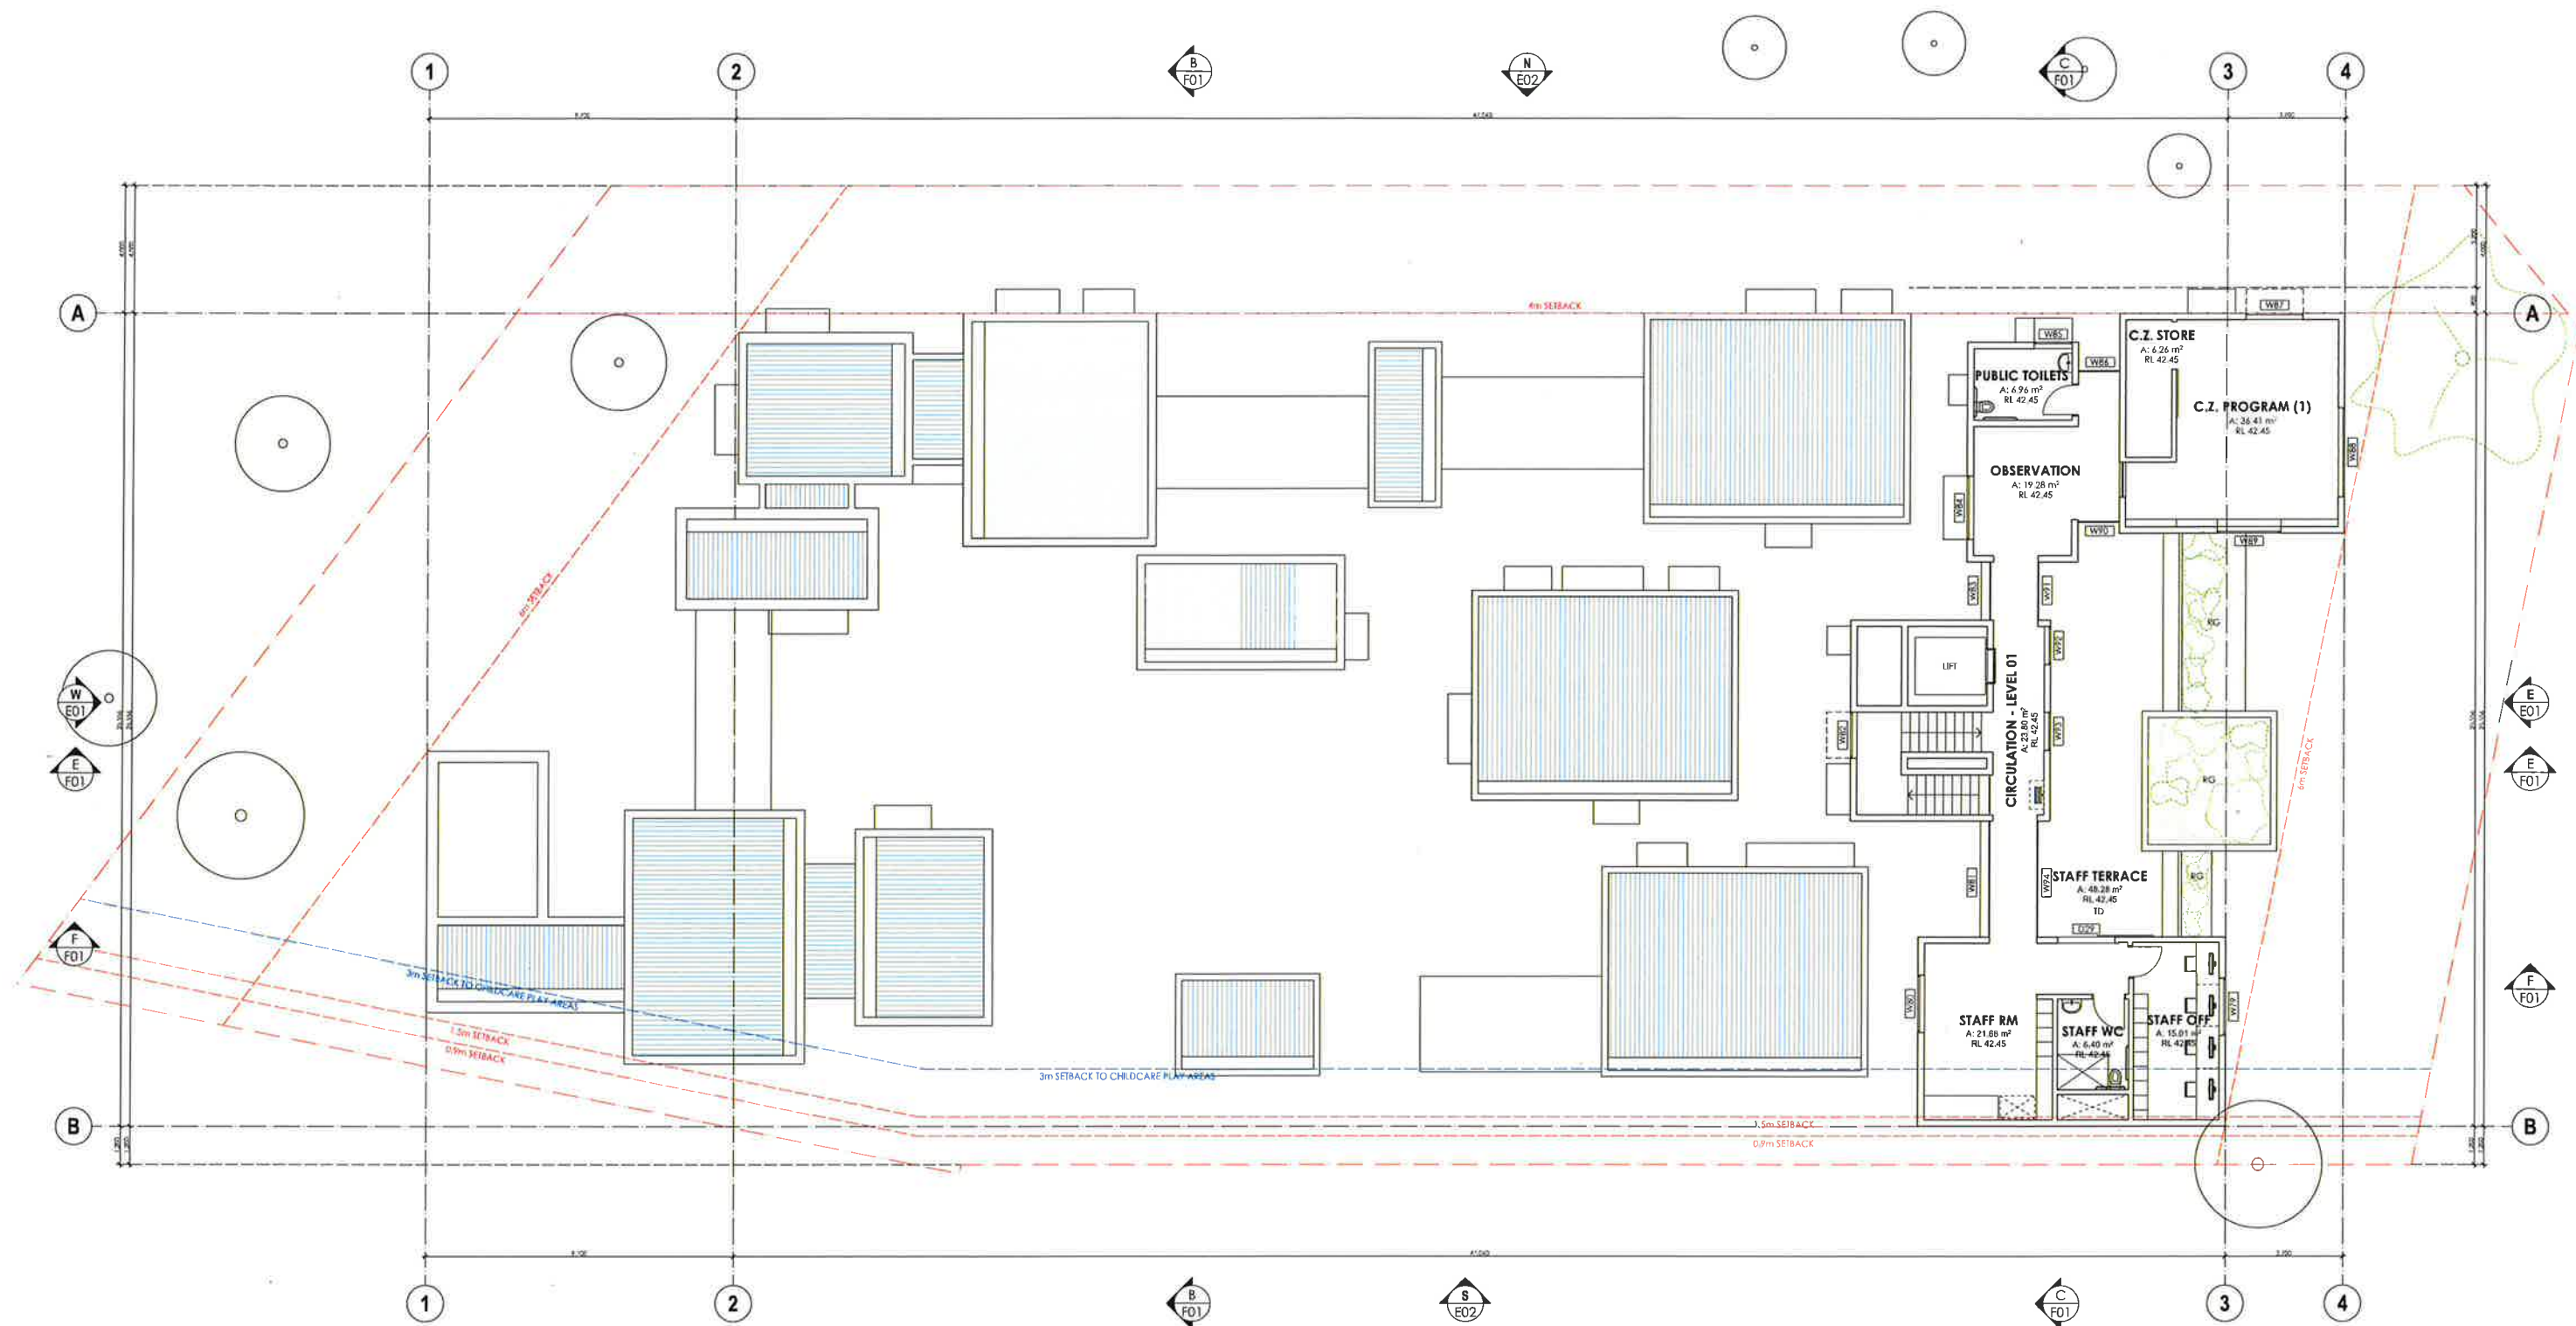

1:100
FIRST FLOOR PLAN

ARCHITECTS
ANDREW BURGESS ARCHITECTS
10/11-13/15 Market Street, Sydney NSW 2000
02 9231 1111
www.andrewburgess.com.au

CAPITAL
10/11-13/15 Market Street, Sydney NSW 2000
02 9231 1111
www.capital.com.au

DESIGNER
JPLS ACADEMY

PROJECT
JPLS ACADEMY
10/11-13/15 Market Street, Sydney NSW 2000
02 9231 1111
www.jpls.com.au

CLIENT
JPLS ACADEMY
10/11-13/15 Market Street, Sydney NSW 2000
02 9231 1111
www.jpls.com.au

DESIGNER
ANDREW BURGESS ARCHITECTS
10/11-13/15 Market Street, Sydney NSW 2000
02 9231 1111
www.andrewburgess.com.au

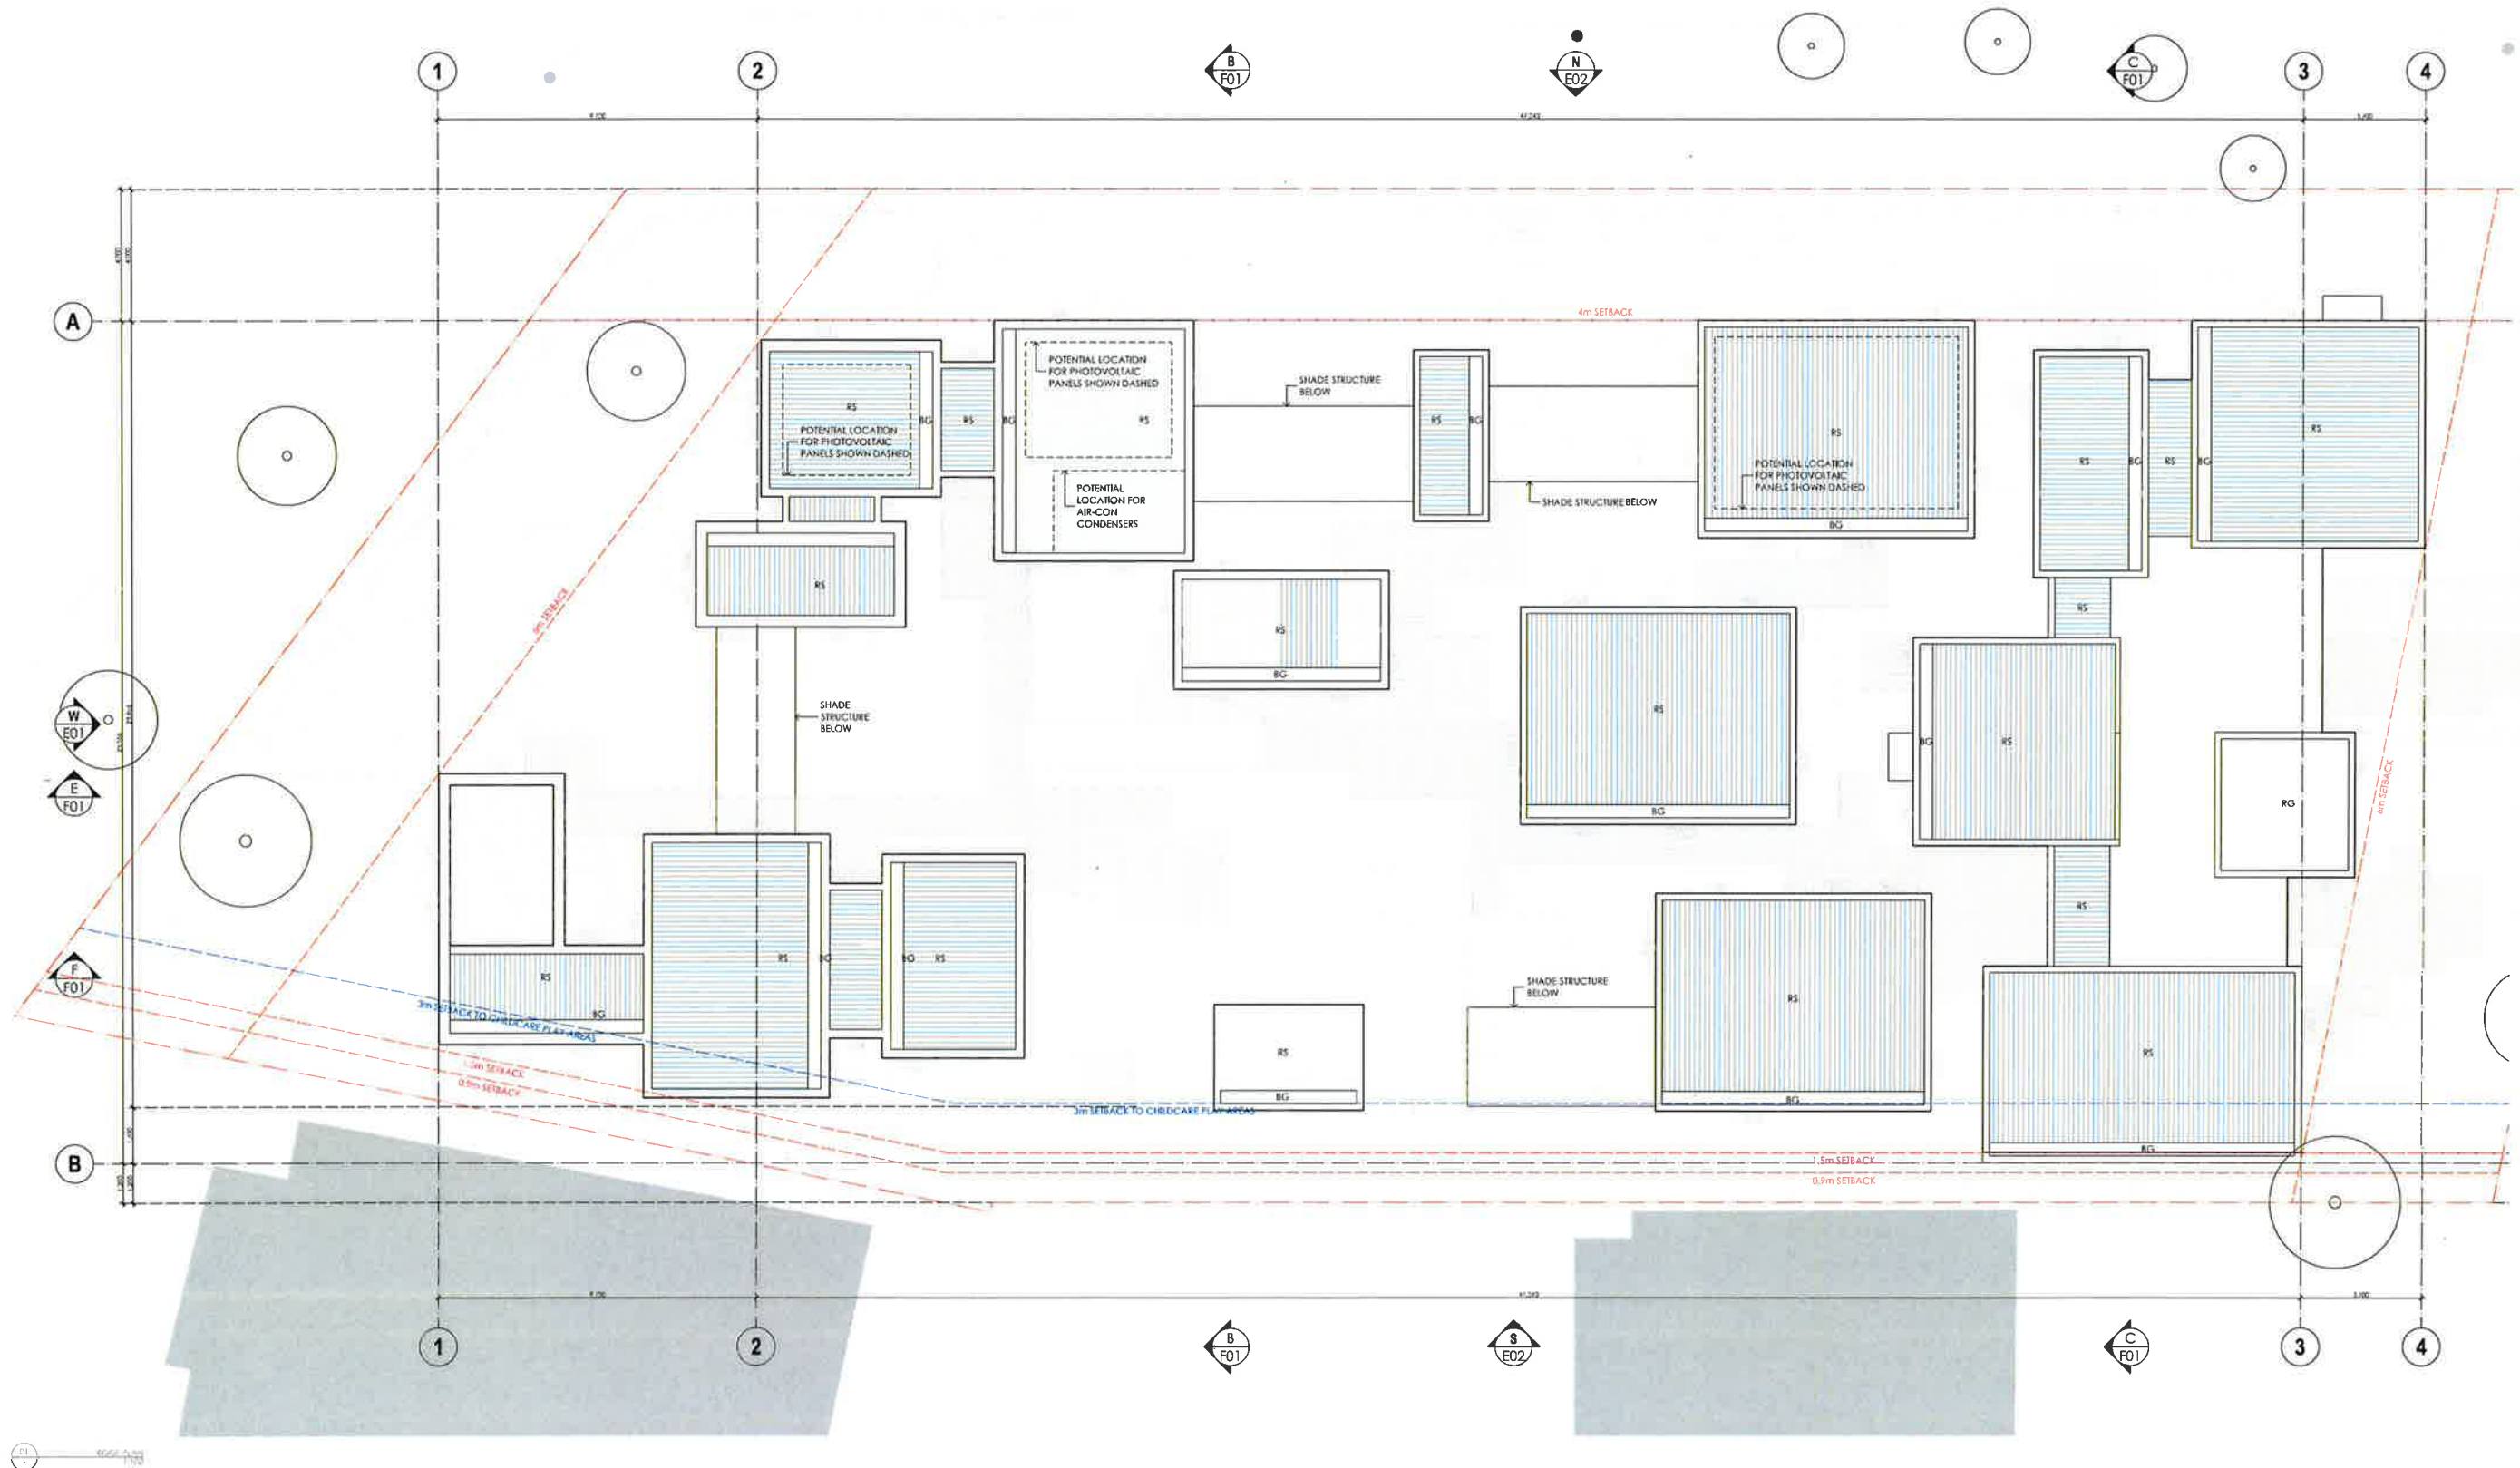

PROJECT INFORMATION

PROJECT NAME: HILLS ACADEMY EARLY CHILD CARE CENTRE
 49 NORTH ROCKS ROAD
 NORTH ROCKS NSW 2151

CLIENT
 ANGSA RANGE PTY LTD

DESIGNER
 CAPITAL BUILDING SOLUTIONS
 1/31A ADELAIDE STREET
 SYDNEY NSW 2000

REVISIONS

NO.	DATE	DESCRIPTION
1	10/10/2023	ISSUED FOR PERMIT
2	10/10/2023	ISSUED FOR PERMIT

GENERAL NOTES

1. ALL ROOFS TO BE CLIMB SAFE.	2. ALL ROOFS TO BE CLIMB SAFE.
3. ALL ROOFS TO BE CLIMB SAFE.	4. ALL ROOFS TO BE CLIMB SAFE.
5. ALL ROOFS TO BE CLIMB SAFE.	6. ALL ROOFS TO BE CLIMB SAFE.
7. ALL ROOFS TO BE CLIMB SAFE.	8. ALL ROOFS TO BE CLIMB SAFE.
9. ALL ROOFS TO BE CLIMB SAFE.	10. ALL ROOFS TO BE CLIMB SAFE.

STRUCTURAL NOTES

1. ALL ROOFS TO BE CLIMB SAFE.	2. ALL ROOFS TO BE CLIMB SAFE.
3. ALL ROOFS TO BE CLIMB SAFE.	4. ALL ROOFS TO BE CLIMB SAFE.
5. ALL ROOFS TO BE CLIMB SAFE.	6. ALL ROOFS TO BE CLIMB SAFE.
7. ALL ROOFS TO BE CLIMB SAFE.	8. ALL ROOFS TO BE CLIMB SAFE.
9. ALL ROOFS TO BE CLIMB SAFE.	10. ALL ROOFS TO BE CLIMB SAFE.

FINISHES

1. ALL ROOFS TO BE CLIMB SAFE.	2. ALL ROOFS TO BE CLIMB SAFE.
3. ALL ROOFS TO BE CLIMB SAFE.	4. ALL ROOFS TO BE CLIMB SAFE.
5. ALL ROOFS TO BE CLIMB SAFE.	6. ALL ROOFS TO BE CLIMB SAFE.
7. ALL ROOFS TO BE CLIMB SAFE.	8. ALL ROOFS TO BE CLIMB SAFE.
9. ALL ROOFS TO BE CLIMB SAFE.	10. ALL ROOFS TO BE CLIMB SAFE.

PROJECT INFORMATION

PROJECT NAME: HILLS ACADEMY EARLY CHILD CARE CENTRE
 49 NORTH ROCKS ROAD
 NORTH ROCKS NSW 2151

CLIENT
 ANGSA RANGE PTY LTD

DESIGNER
 CAPITAL BUILDING SOLUTIONS
 1/31A ADELAIDE STREET
 SYDNEY NSW 2000

REVISIONS

NO.	DATE	DESCRIPTION
1	10/10/2023	ISSUED FOR PERMIT
2	10/10/2023	ISSUED FOR PERMIT

GENERAL NOTES



1. ALL ROOFS TO BE CLIMB SAFE.	2. ALL ROOFS TO BE CLIMB SAFE.
3. ALL ROOFS TO BE CLIMB SAFE.	4. ALL ROOFS TO BE CLIMB SAFE.
5. ALL ROOFS TO BE CLIMB SAFE.	6. ALL ROOFS TO BE CLIMB SAFE.
7. ALL ROOFS TO BE CLIMB SAFE.	8. ALL ROOFS TO BE CLIMB SAFE.
9. ALL ROOFS TO BE CLIMB SAFE.	10. ALL ROOFS TO BE CLIMB SAFE.

STRUCTURAL NOTES

1. ALL ROOFS TO BE CLIMB SAFE.	2. ALL ROOFS TO BE CLIMB SAFE.
3. ALL ROOFS TO BE CLIMB SAFE.	4. ALL ROOFS TO BE CLIMB SAFE.
5. ALL ROOFS TO BE CLIMB SAFE.	6. ALL ROOFS TO BE CLIMB SAFE.
7. ALL ROOFS TO BE CLIMB SAFE.	8. ALL ROOFS TO BE CLIMB SAFE.
9. ALL ROOFS TO BE CLIMB SAFE.	10. ALL ROOFS TO BE CLIMB SAFE.

FINISHES

1. ALL ROOFS TO BE CLIMB SAFE.	2. ALL ROOFS TO BE CLIMB SAFE.
3. ALL ROOFS TO BE CLIMB SAFE.	4. ALL ROOFS TO BE CLIMB SAFE.
5. ALL ROOFS TO BE CLIMB SAFE.	6. ALL ROOFS TO BE CLIMB SAFE.
7. ALL ROOFS TO BE CLIMB SAFE.	8. ALL ROOFS TO BE CLIMB SAFE.
9. ALL ROOFS TO BE CLIMB SAFE.	10. ALL ROOFS TO BE CLIMB SAFE.

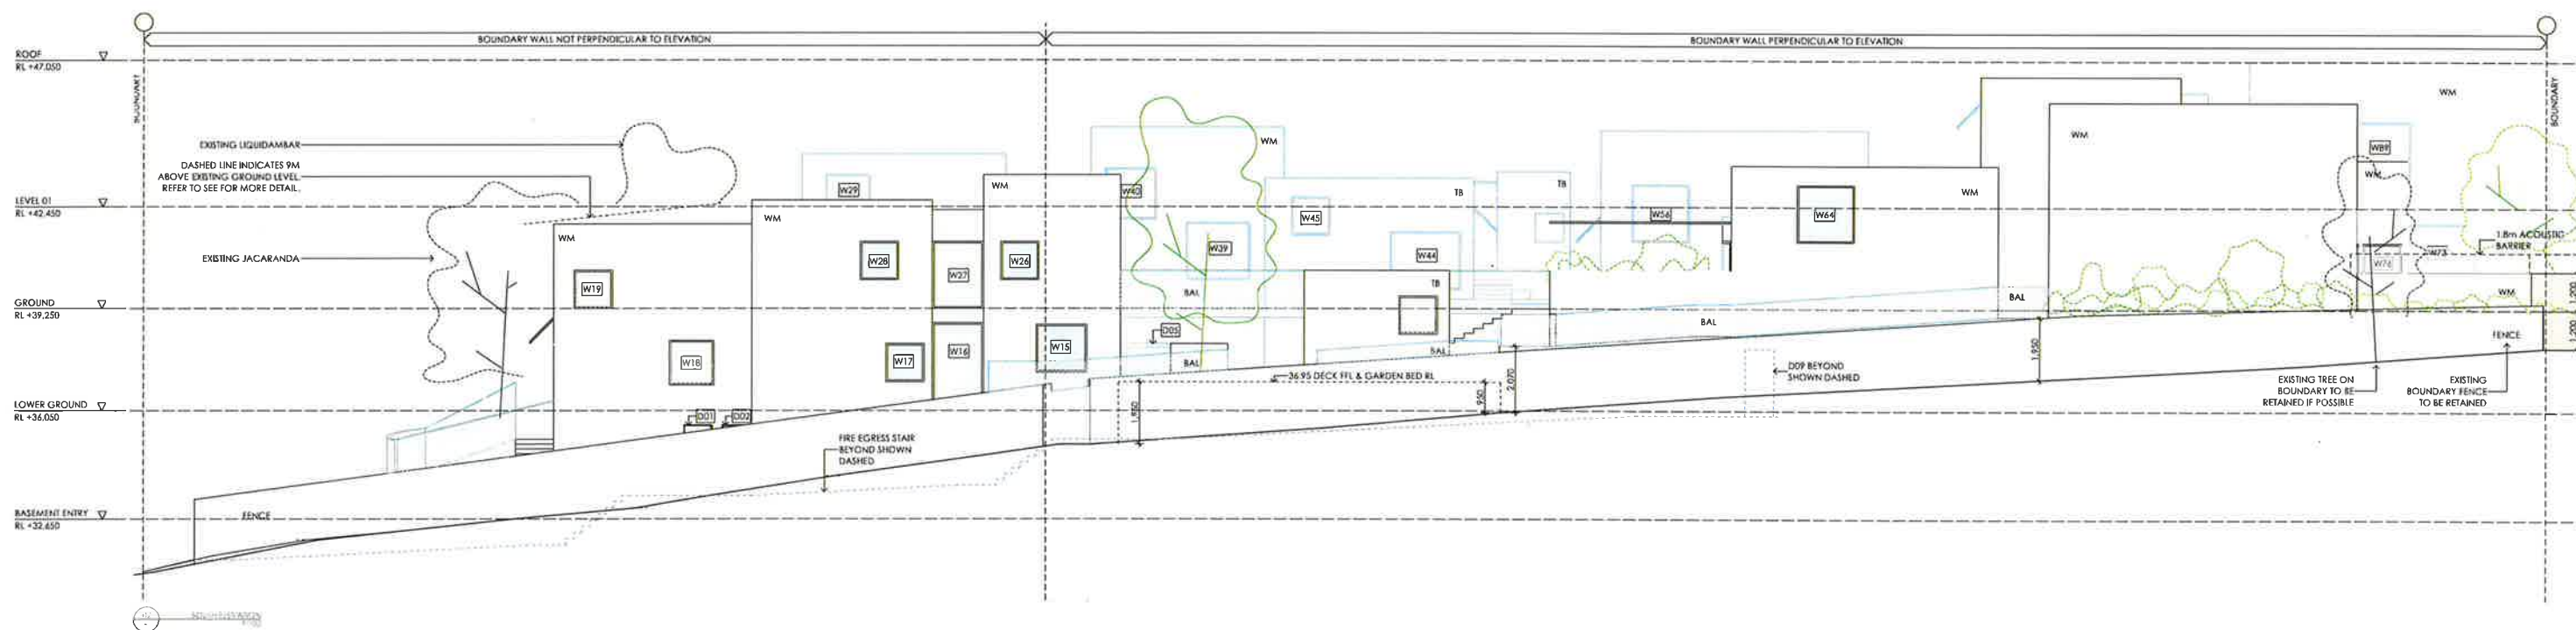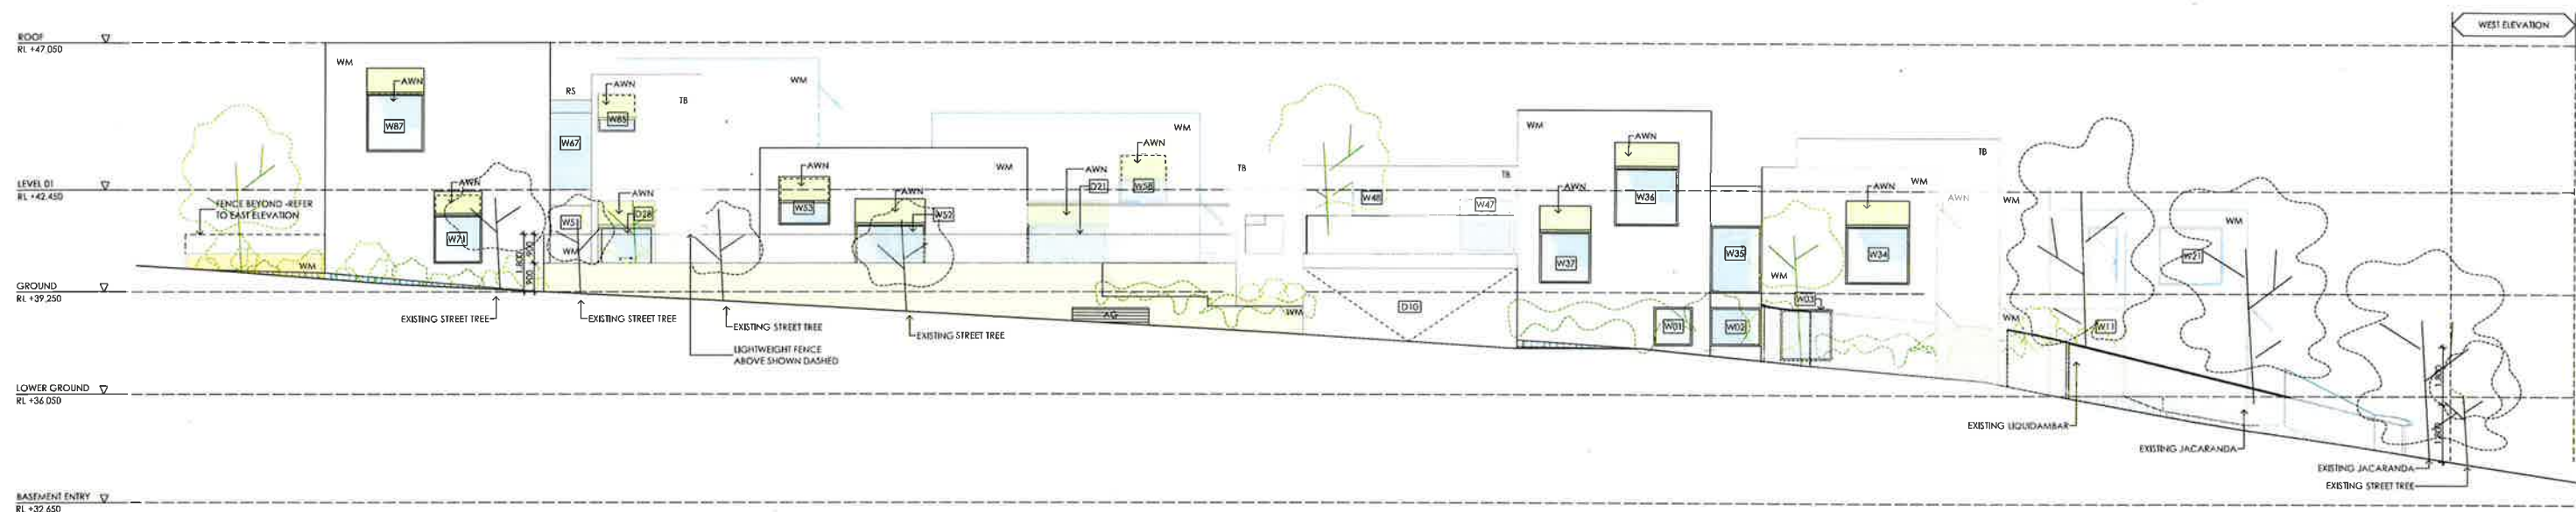

ARCHITECTS

ASB

CAPITAL

ARCHITECTS

CLIENTS

ANGSANA RANGE PTY LTD

ENGINEERS

ANGSANA RANGE PTY LTD

STRUCTURAL

ANGSANA RANGE PTY LTD

ELECTRICAL

ANGSANA RANGE PTY LTD

MECHANICAL

ANGSANA RANGE PTY LTD

PLANNING

ANGSANA RANGE PTY LTD

LANDSCAPE



ANGSANA RANGE PTY LTD



GENERAL ARRANGEMENTS

ANGSANA RANGE PTY LTD

GENERAL ARRANGEMENTS

ANGSANA RANGE PTY LTD

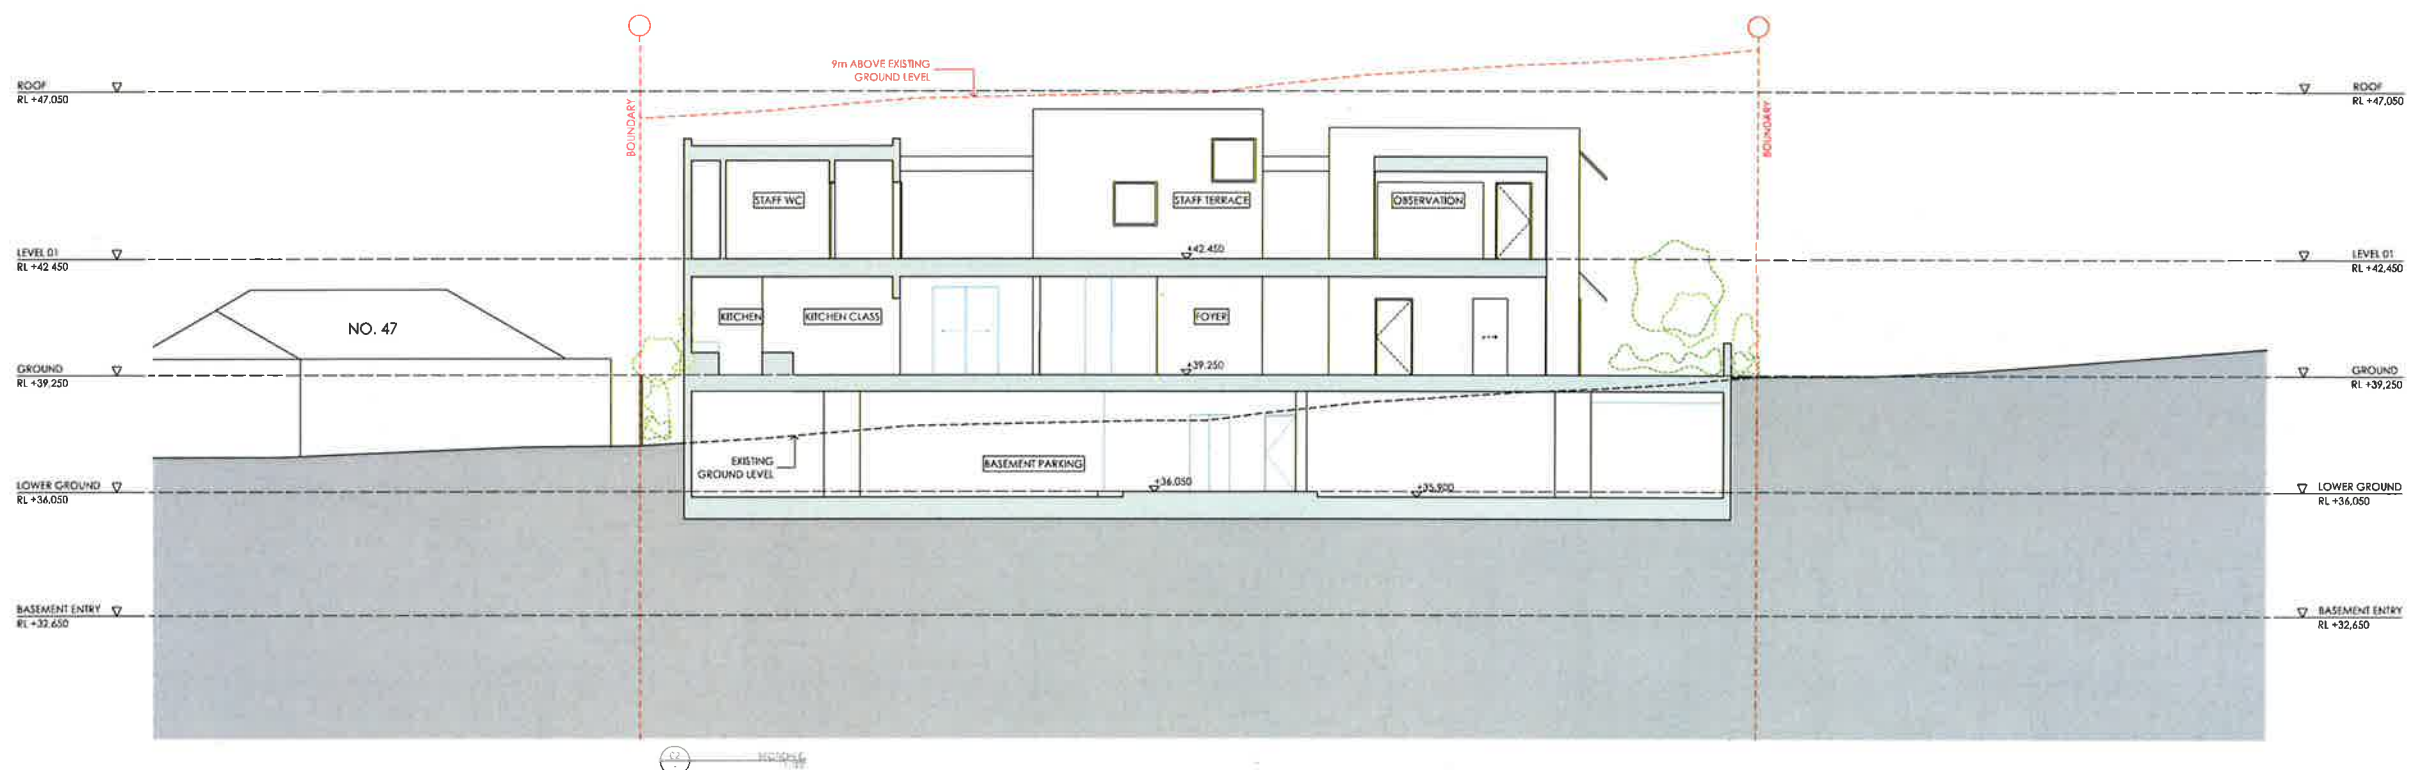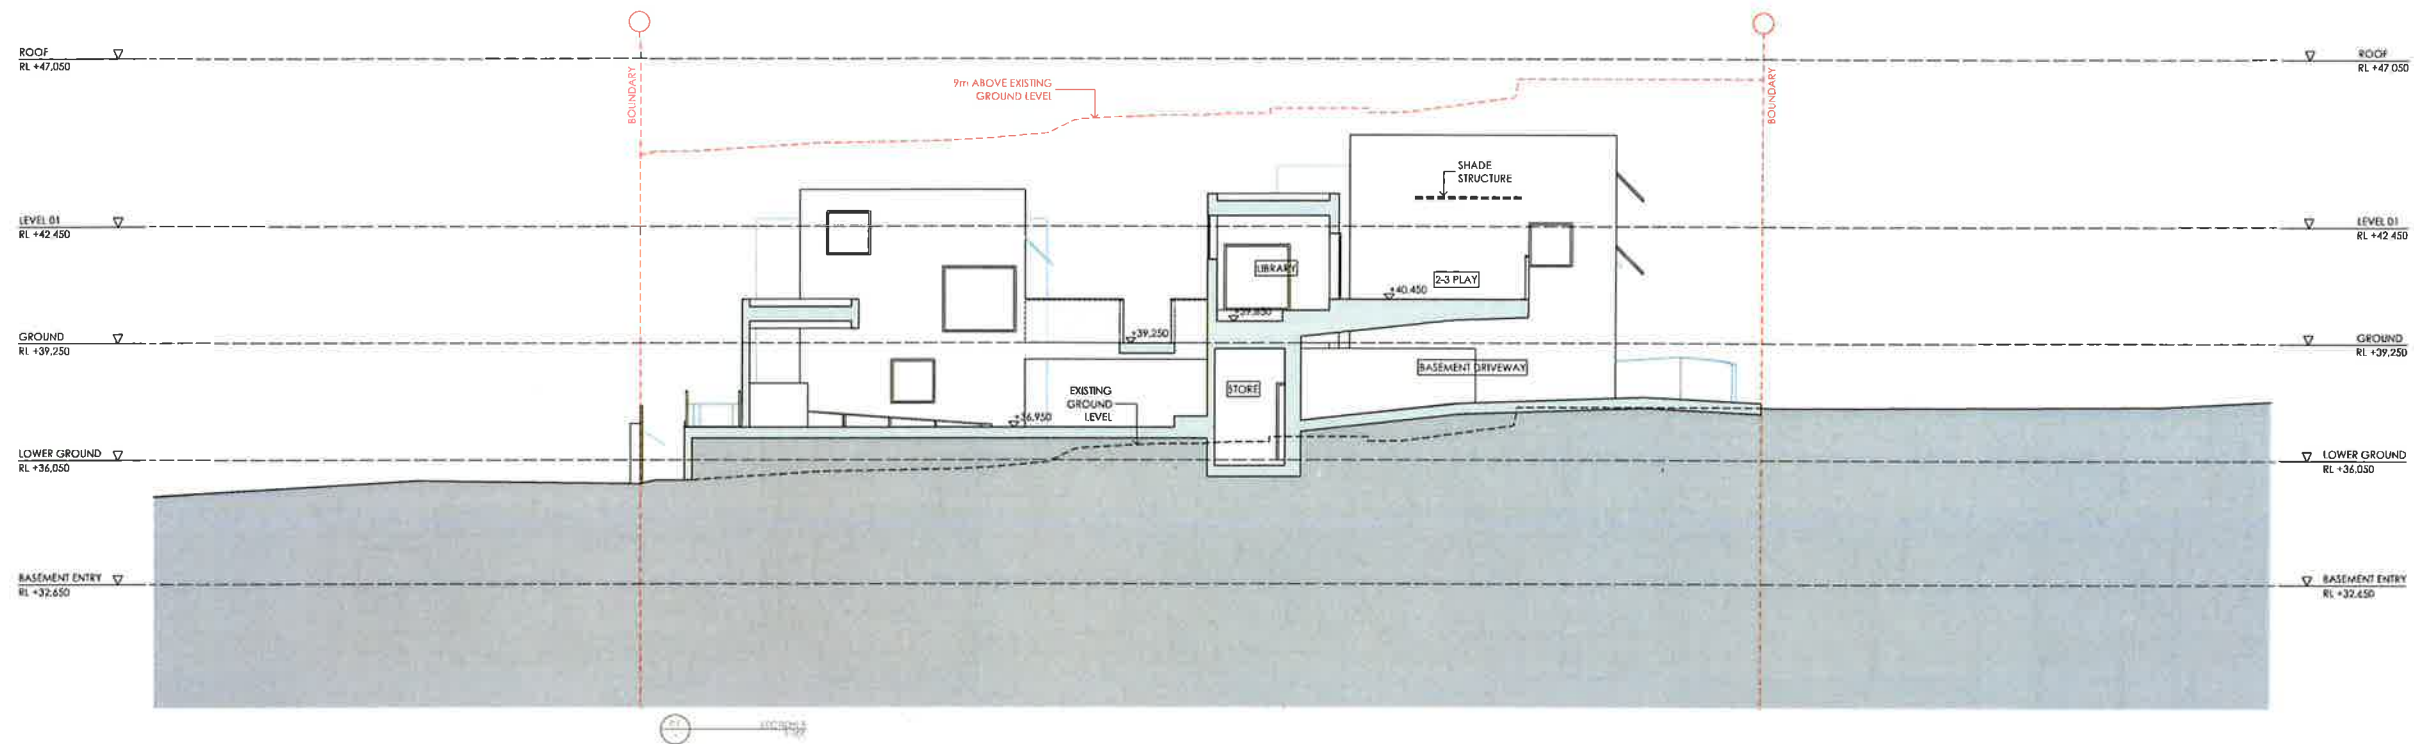

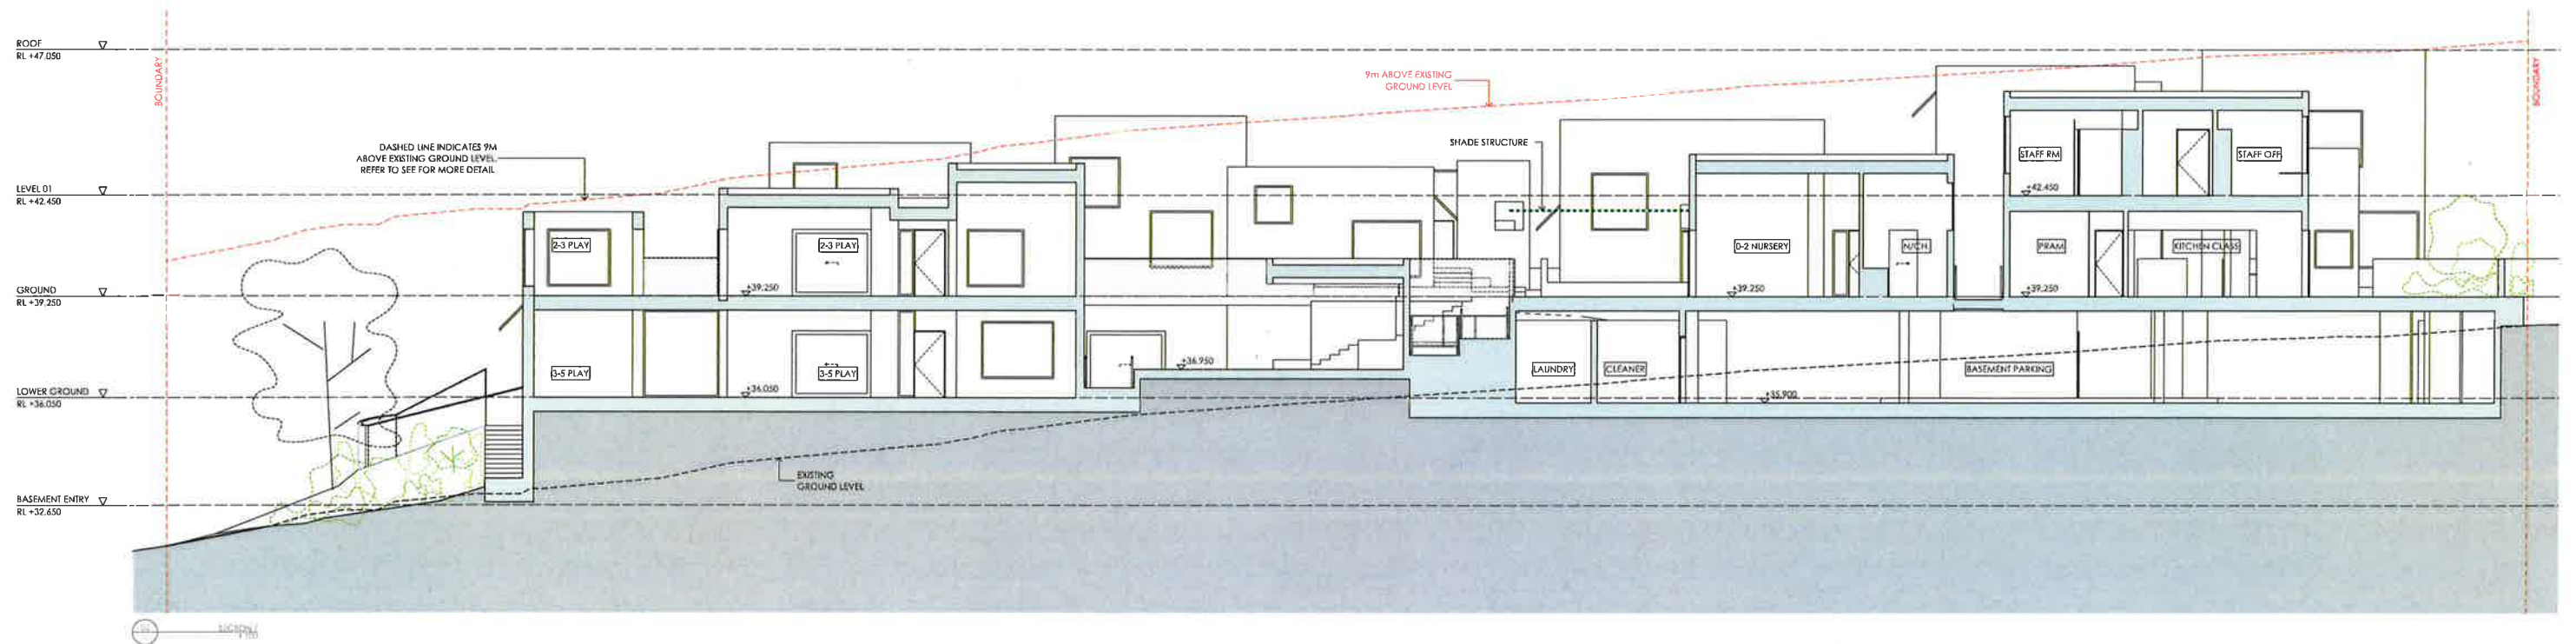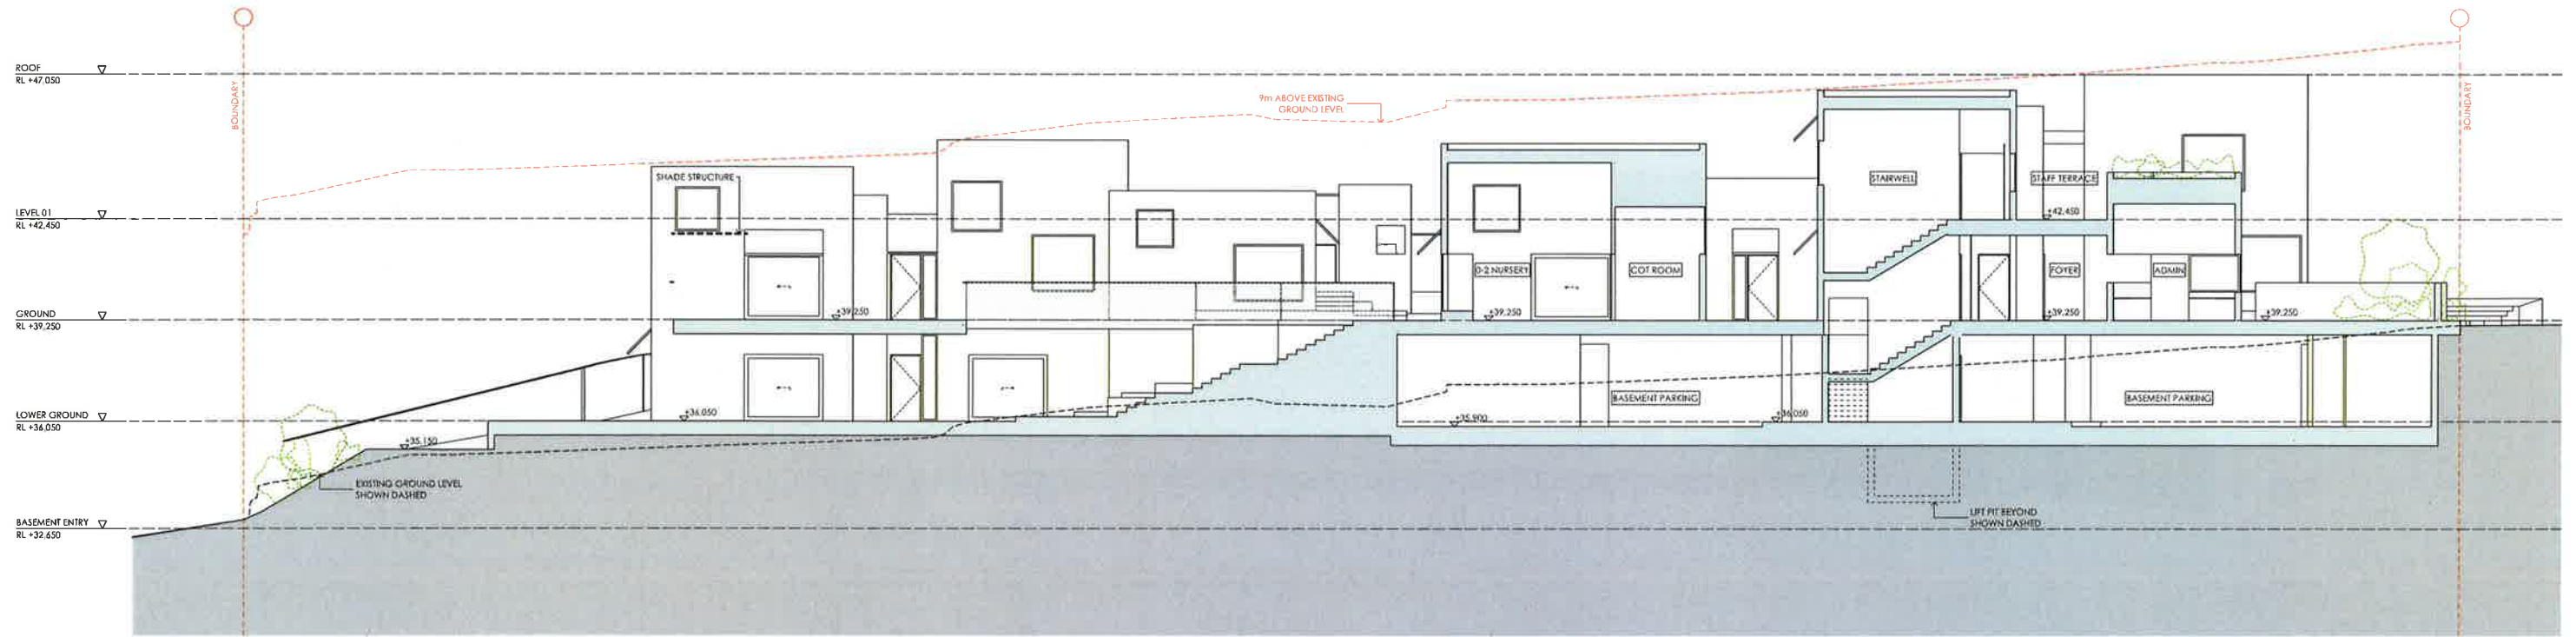

CLIENT
ANGARA RANGE PT LTD

DESIGNER
ANDREW BARNES ARCHITECTS

ENGINEER
CAPITAL BUILDING SOLUTIONS

PROJECT
ANGARA RANGE PT LTD
DA-F02

DATE
10/10/2023

SCALE
1:100

PROJECT
ANGARA RANGE PT LTD
DA-F02


DATE
10/10/2023

SCALE
1:100

GENERAL ARRANGEMENTS
SECTIONS E-F

DA-F02

DEVELOPMENT APPLICATION

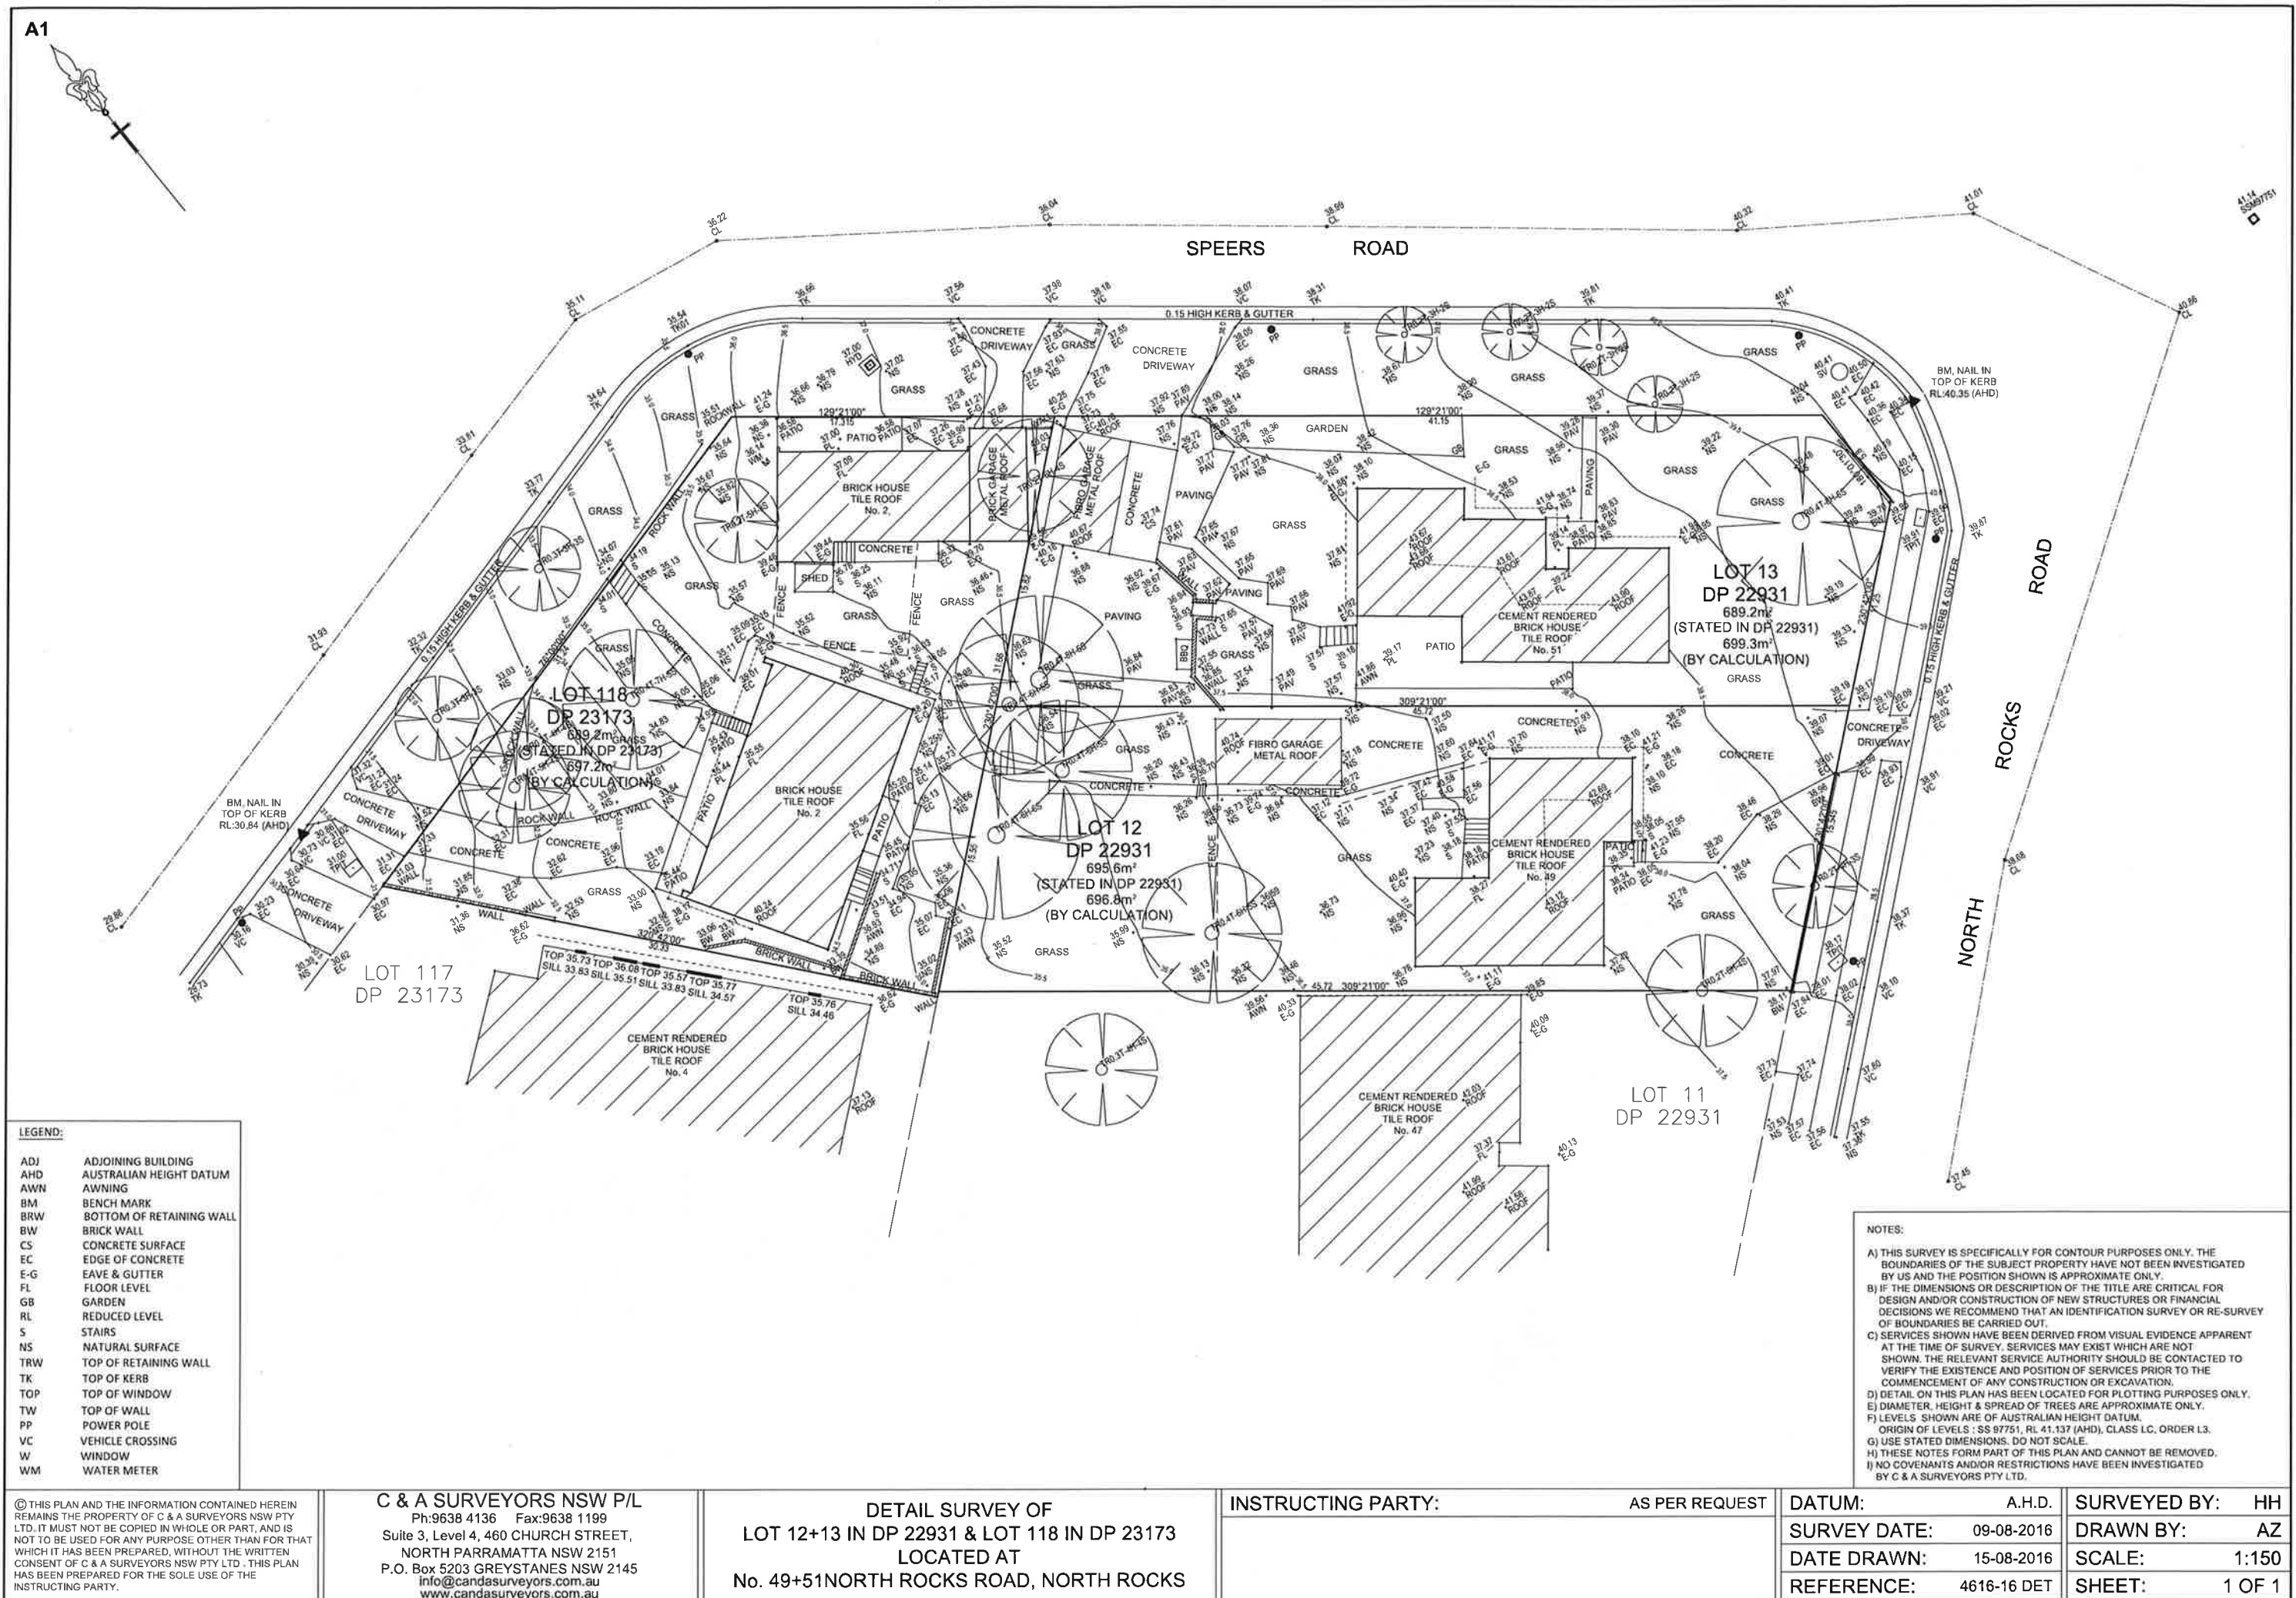



VIEW OF BUILDING (LOOK FROM NORTH-BLOCK ROAD)

IMAGES ARE INDICATIVE ONLY



VIEW OF BUILDING (LOOK FROM NORTH-BLOCK ROAD)

IMAGES ARE INDICATIVE ONLY

