




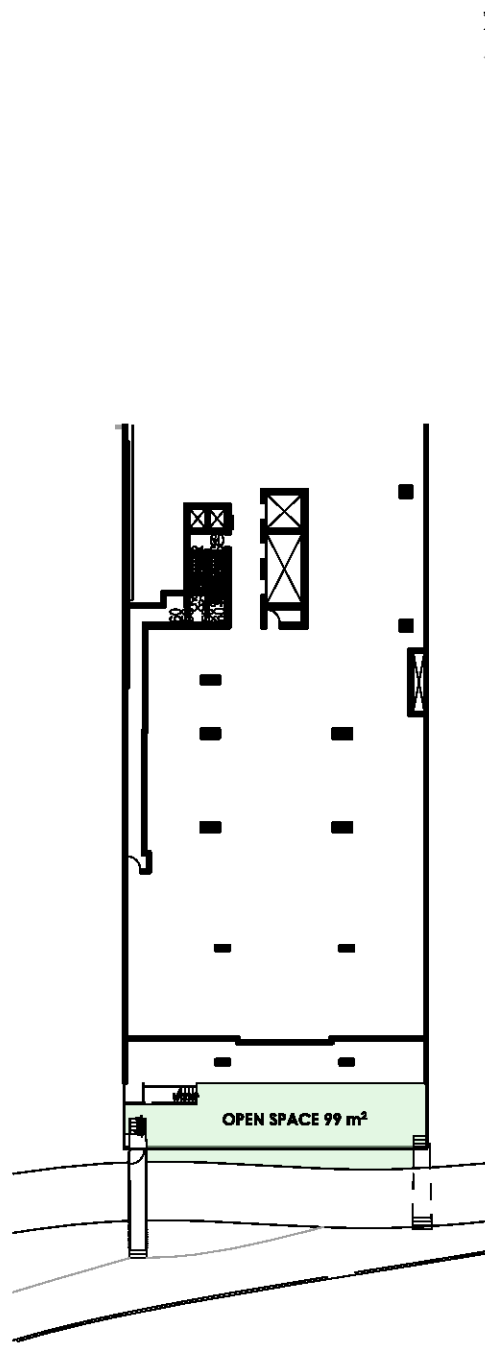


1 BASEMENT 1
1:500

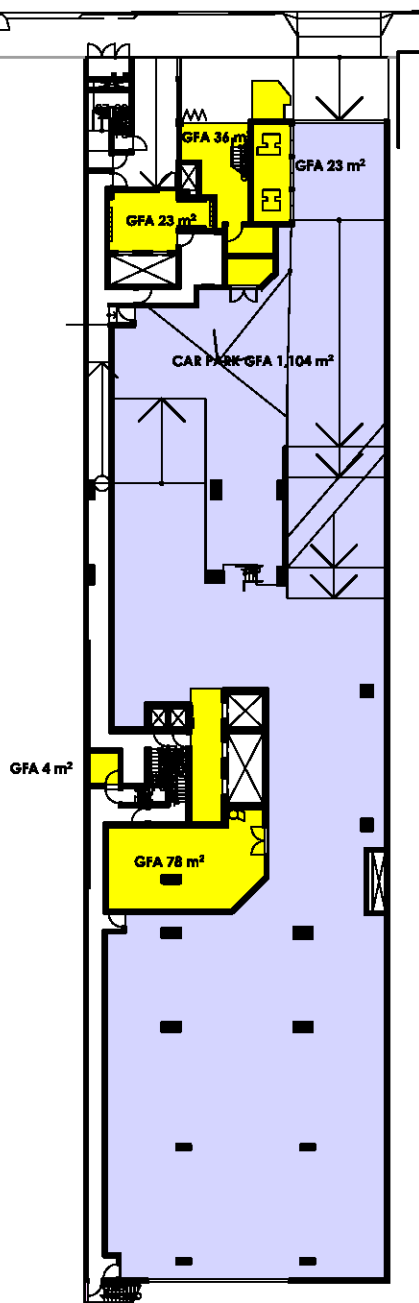


2 GROUND FLOOR
1:500

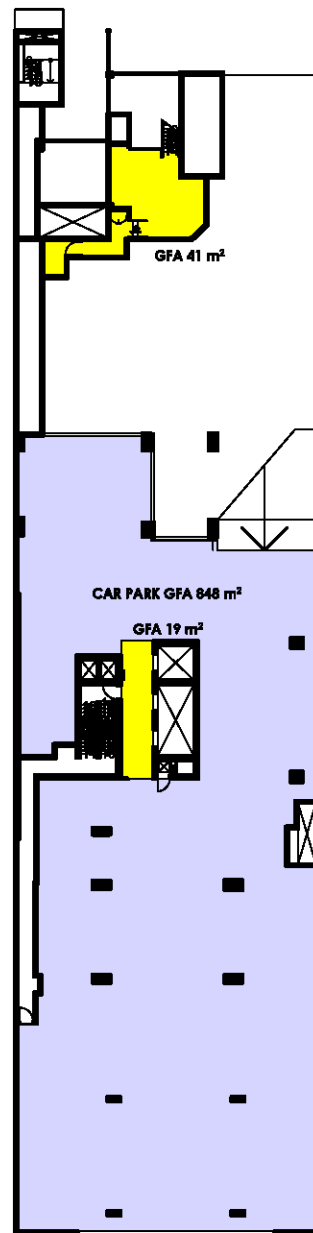


3 MEZZANINE
1:500

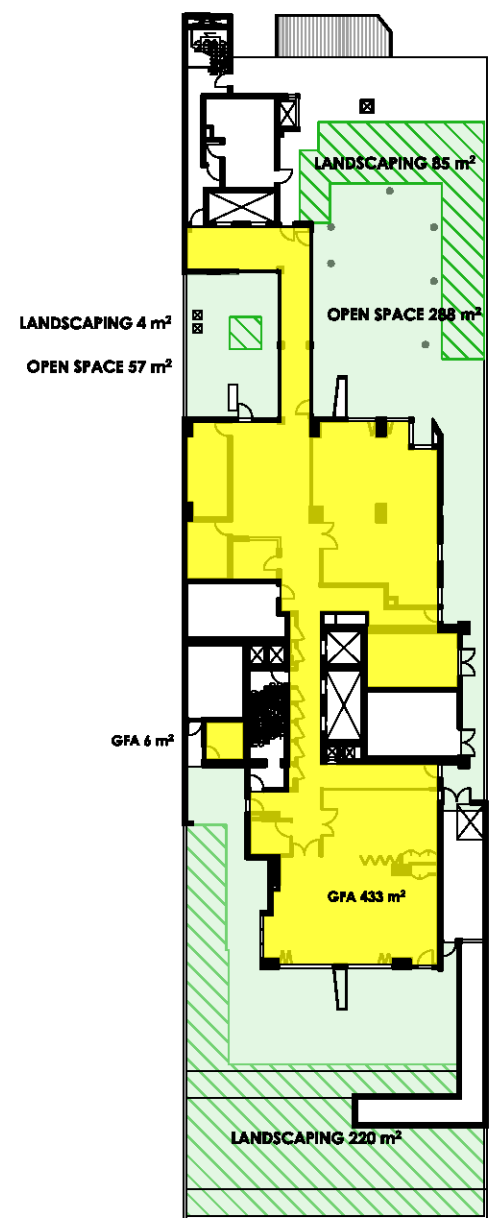


4 LEVEL 1- PODIUM
1:500

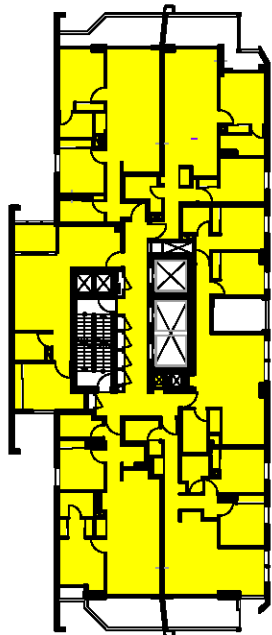


5 LEVELS 2 TO 33
1:500

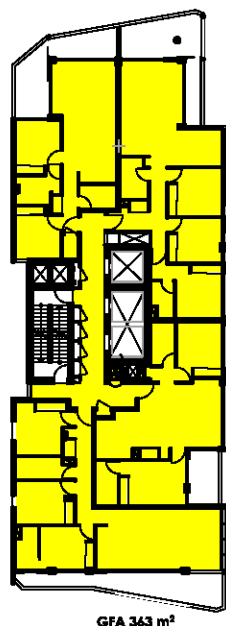

6 LEVELS 34 TO 41
1:500

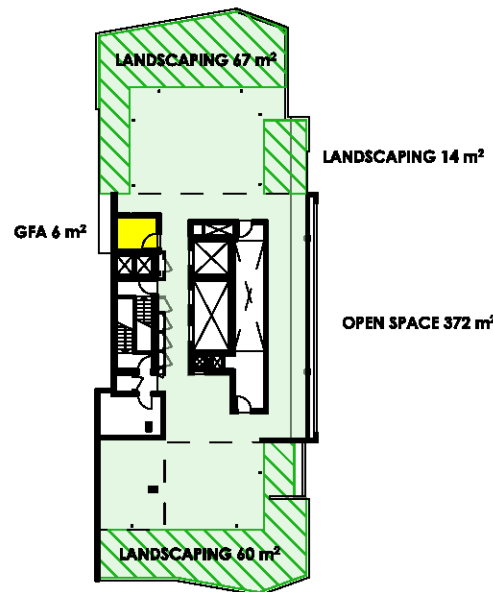

7 ROOF LEVEL
1:500

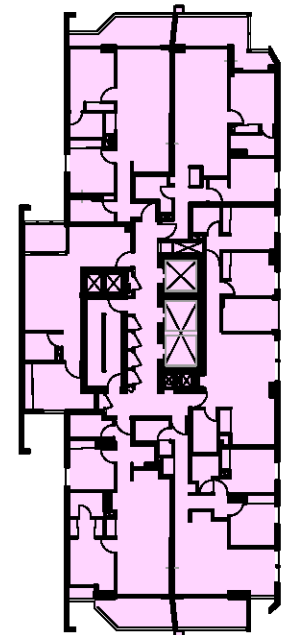

8 MAXIMUM FLOOR PLATE
1:500

SUMMARY

STOREYS	43
APARTMENT NUMBER	224
RETAIL AREA	77 sqm
APARTMENT MIX	1 BED- 14% 2 BED- 79% 3 BED- 7% POST ADAPTABLE- 10%

APARTMENT & CAR PARKING ALLOCATION

	APARTMENTS	CAR SPACES PROVIDED
1 BEDROOM	32	7
2 BEDROOM	176	171
3 BEDROOM	16	12
TOTAL APARTMENTS	224	
RETAIL	1	1
CAR SHARE		
TOTAL CAR SPACES		191 INCLUDING 12 ACCESSIBLE
BICYCLE PARKING		108
MOTORCYCLE PARKING		4
LOADING BAY		1

\$96 CHANGES

- TWO ADDITIONAL STOREYS ADDED ABOVE LEVEL 34
- TABLES ADJUSTED TO SUIT

GFA & FSR CALCULATIONS

	CALCULATION	PROVIDED
GROUND FLOOR	EXCLUDING ABOVE GROUND PARKING INCLUDING ABOVE GROUND PARKING	164 sqm 1268 sqm
MEZZANINE	EXCLUDING ABOVE GROUND PARKING INCLUDING ABOVE GROUND PARKING	60 sqm 908 sqm
LEVEL 1- PODIUM		439 sqm
LEVELS 2-33	32 LEVELS	14,528 sqm
LEVELS 34-39	6 LEVELS	2,904 sqm
ROOF LEVEL		6 sqm
TOTAL GFA	EXCLUDING ABOVE GROUND PARKING INCLUDING ABOVE GROUND PARKING	18,101 sqm 20,053 sqm
SITE AREA		1,782 sqm
FSR	EXCLUDING ABOVE GROUND PARKING INCLUDING ABOVE GROUND PARKING	10.1 : 1 11.2 : 1
LANDSCAPING	MINIMUM 2M WIDE	451 sqm (25%)
COMMUNAL OPEN SPACE		1,201 sqm (67%)

GFA AREA
ABOVE GROUND CAR PARKING AREA
COMMUNAL OPEN SPACE AREA
EXCLUDED FROM AREA CALCULATION
LANDSCAPING AREA
FLOOR PLATE AREA




Project Tourism International Architecture Pty Ltd
Level 10, 263 Clarence Street Sydney NSW 2000
T +61 2 9283 0860 www.ptigroup.com.au ABN 90 050 071 022
Nominated Registered Architect: Peter Israel (reg no. 5064)

REV	DESCRIPTION	BY	DATE
A	DEVELOPMENT APPLICATION	VD	30/01/15
B	AMENDMENT	VD	8/04/15
C	AMENDMENT	VD	26/05/15
D	SECTION 96(1A)	VD	23/02/17
E	SECTION 96	VD	24/02/17

CLIENT:
**SONENCO PARRAMATTA
+ SAAB PARRAMATTA**


PROJECT TITLE:
**PROPOSED MIXED USE
DEVELOPMENT
11 HASSALL ST, PARRAMATTA**

DRAWING TITLE:
PROJECT SUMMARY

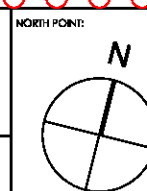

DATE: JANUARY 2015			
DRAWN BY: VD, MG			
CHECKED BY: PI, VD			
PROJECT No: P328.1	SCALE @ A3: 1:500		
A	DA	01	E
disc	stage	dwg no.	revision

S96 CHANGES
1. TWO ADDITIONAL STOREYS ADDED ABOVE LEVEL 34

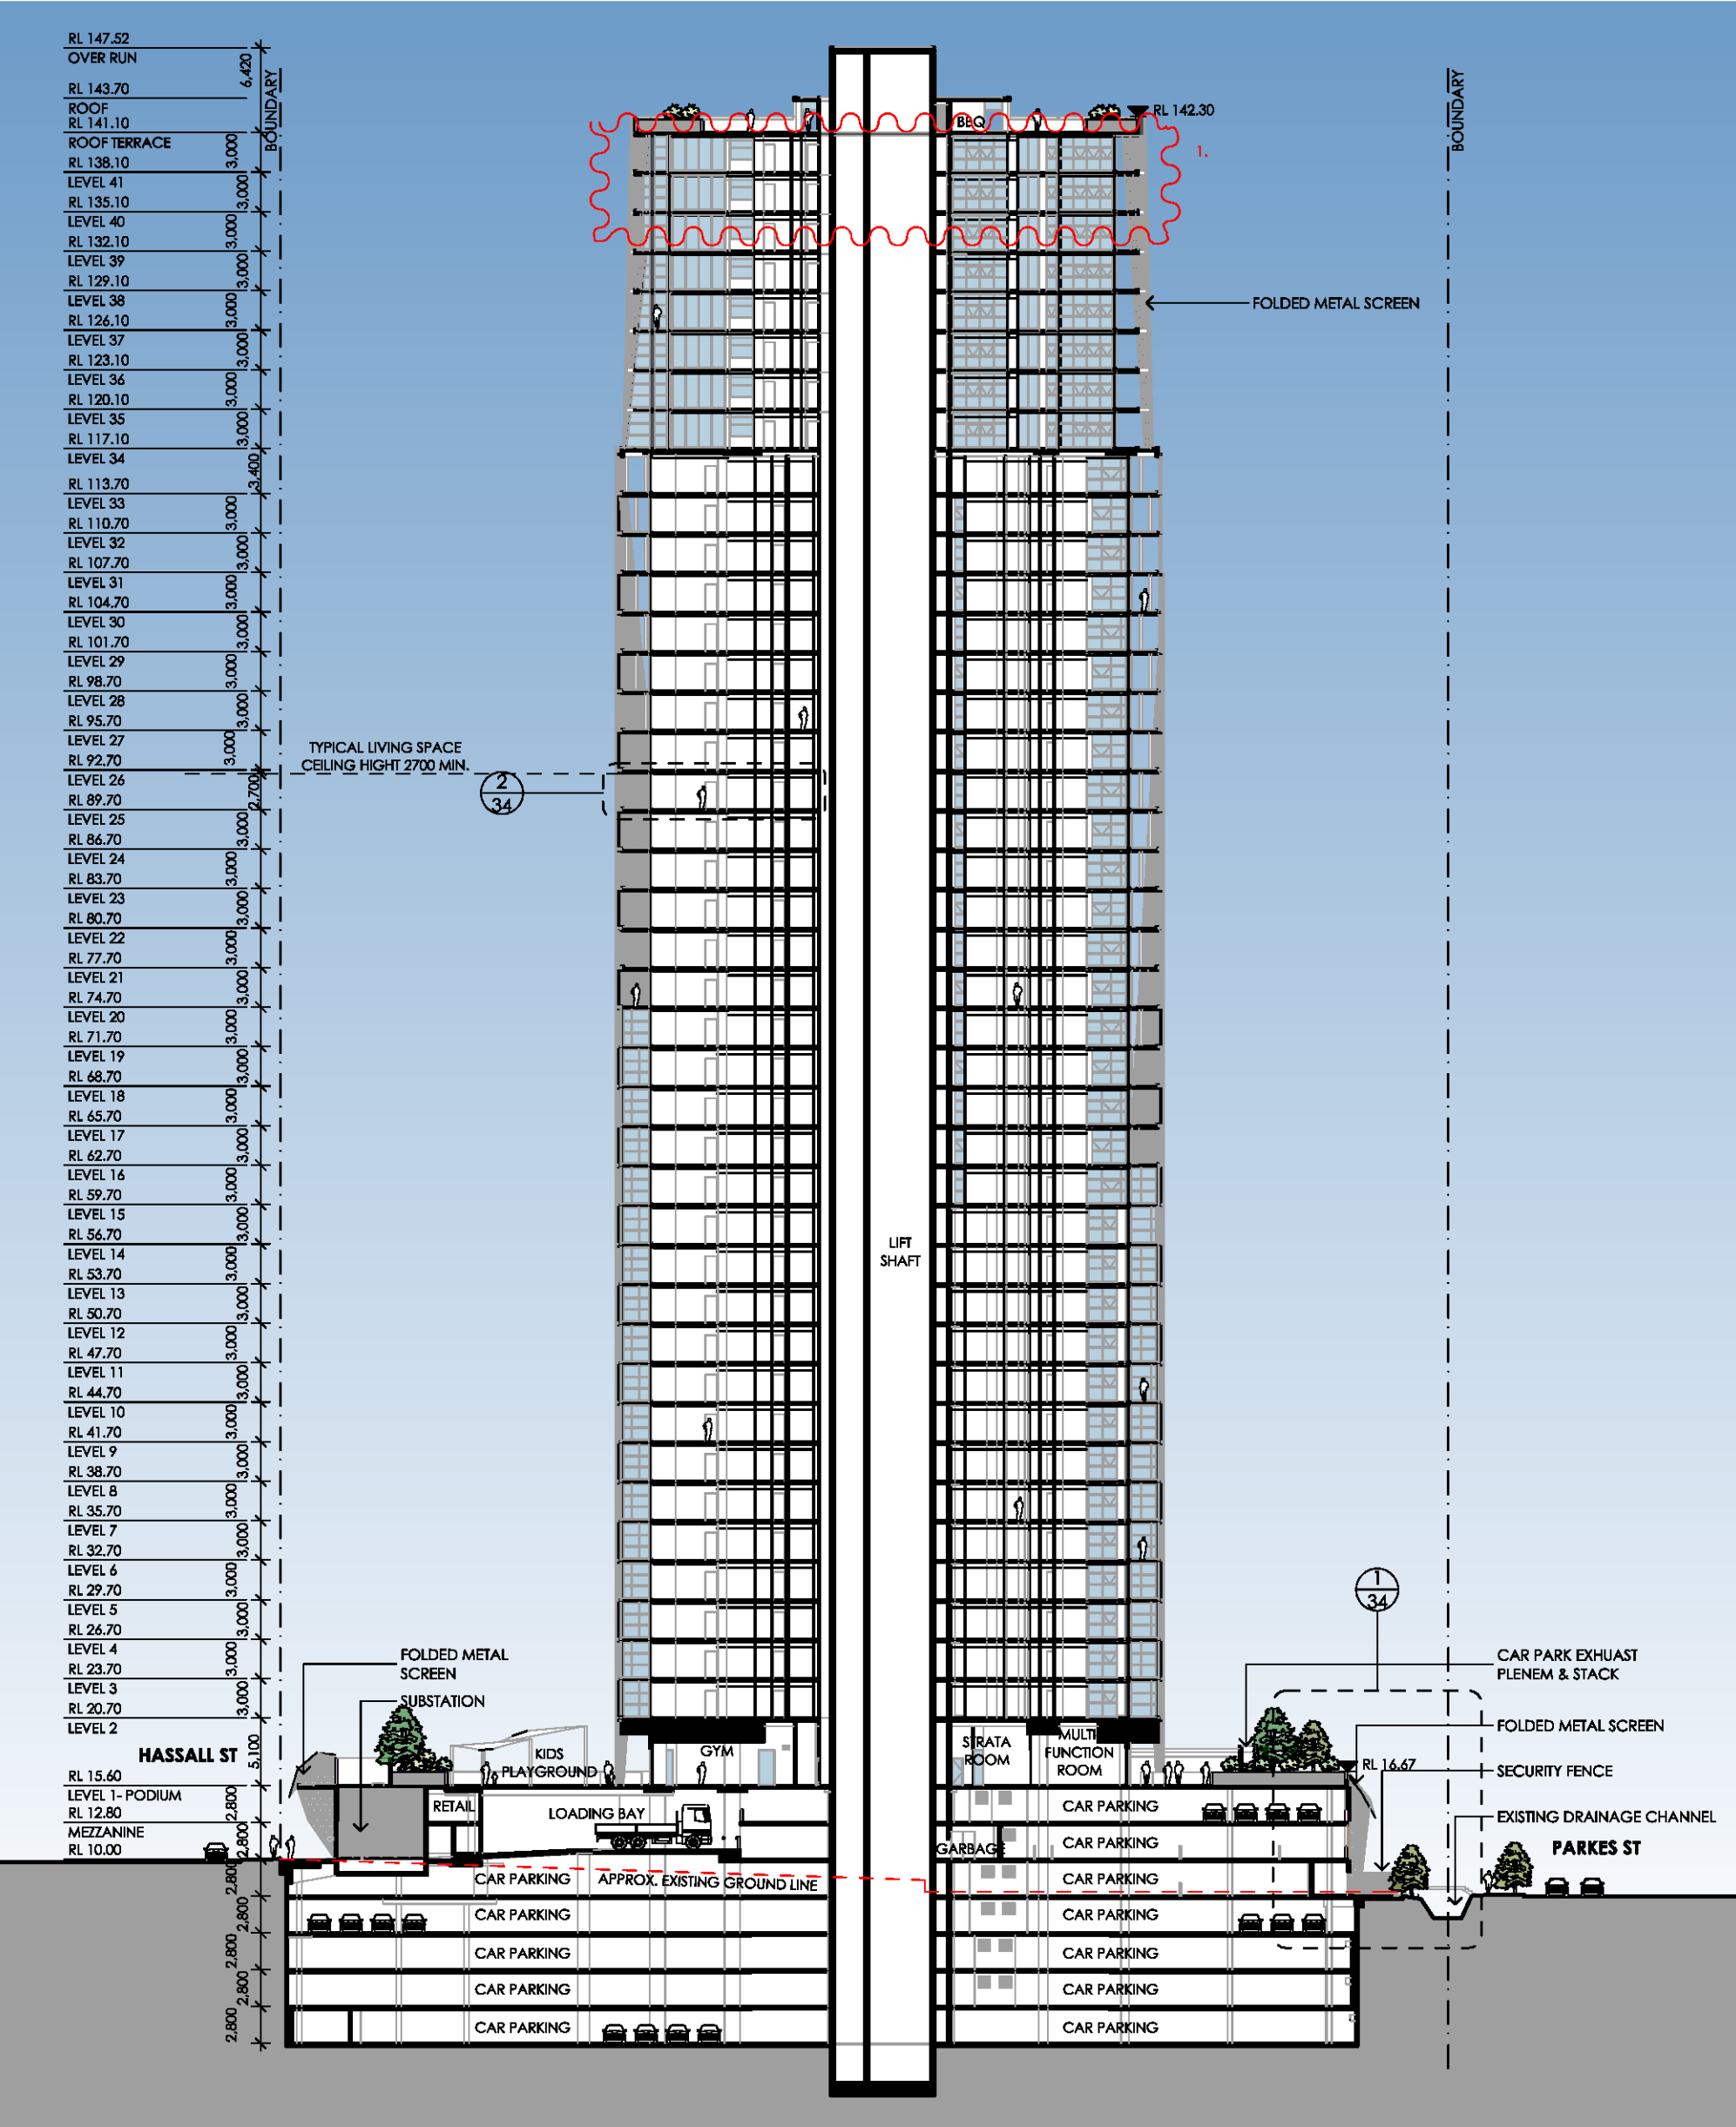


1 SECTION
1:500




Project Tourism International Architecture Pty Ltd
Level 10, 263 Clarence Street Sydney NSW 2000
T +61 2 9283 0860 www.ptigroup.com.au A/N 90 050 071 022
Nominated Registered Architect: Peter Israel (reg no. 5064)

A B C D E	DEVELOPMENT APPLICATION	VD	30/01/15	CLIENT: SONENCO PARRAMATTA + SAAB PARRAMATTA	PROJECT TITLE: PROPOSED MIXED USE DEVELOPMENT 11 HASSALL ST, PARRAMATTA	DRAWING TITLE: SECTION	NORTH POINT:	DATE: JANUARY 2015			
	AMENDMENT	VD	6/04/15					DRAWN BY: VD, MG			
	AMENDMENT	VD	26/05/15					CHECKED BY: PI, VD			
	SECTION 96(1A)	VD	23/02/17					PROJECT No: P328.1		SCALE @ A3: 1:500	
	SECTION 96	VD	24/02/17								
REV	DESCRIPTION	BY	DATE					A DA 15 E discstage.dwg no.revision			

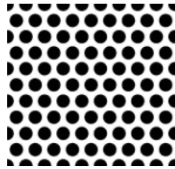


1. PERFORATED ALUMINIUM SCREEN
WHITE, ANODISED

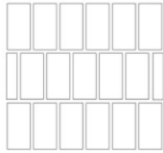


4. ALUMINIUM SCREEN/ FRAMING
WHITE, ANODISED



7. PRECAST CONCRETE
CHARCOAL GREY, PAINT

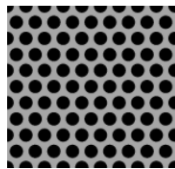


2. PERFORATED ALUMINIUM SCREEN
LIGHT GREY, ANODISED

 

5. PRECAST CONCRETE
WHITE, PAINT



8. GLASS BALUSTRADE

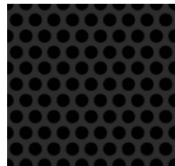


3. PERFORATED ALUMINIUM SCREEN
CHARCOAL, ANODISED



6. PRECAST CONCRETE
LIGHT GREY, PAINT




9. ALUMINIUM FRAMED GLAZING
BLACK, ANODISED

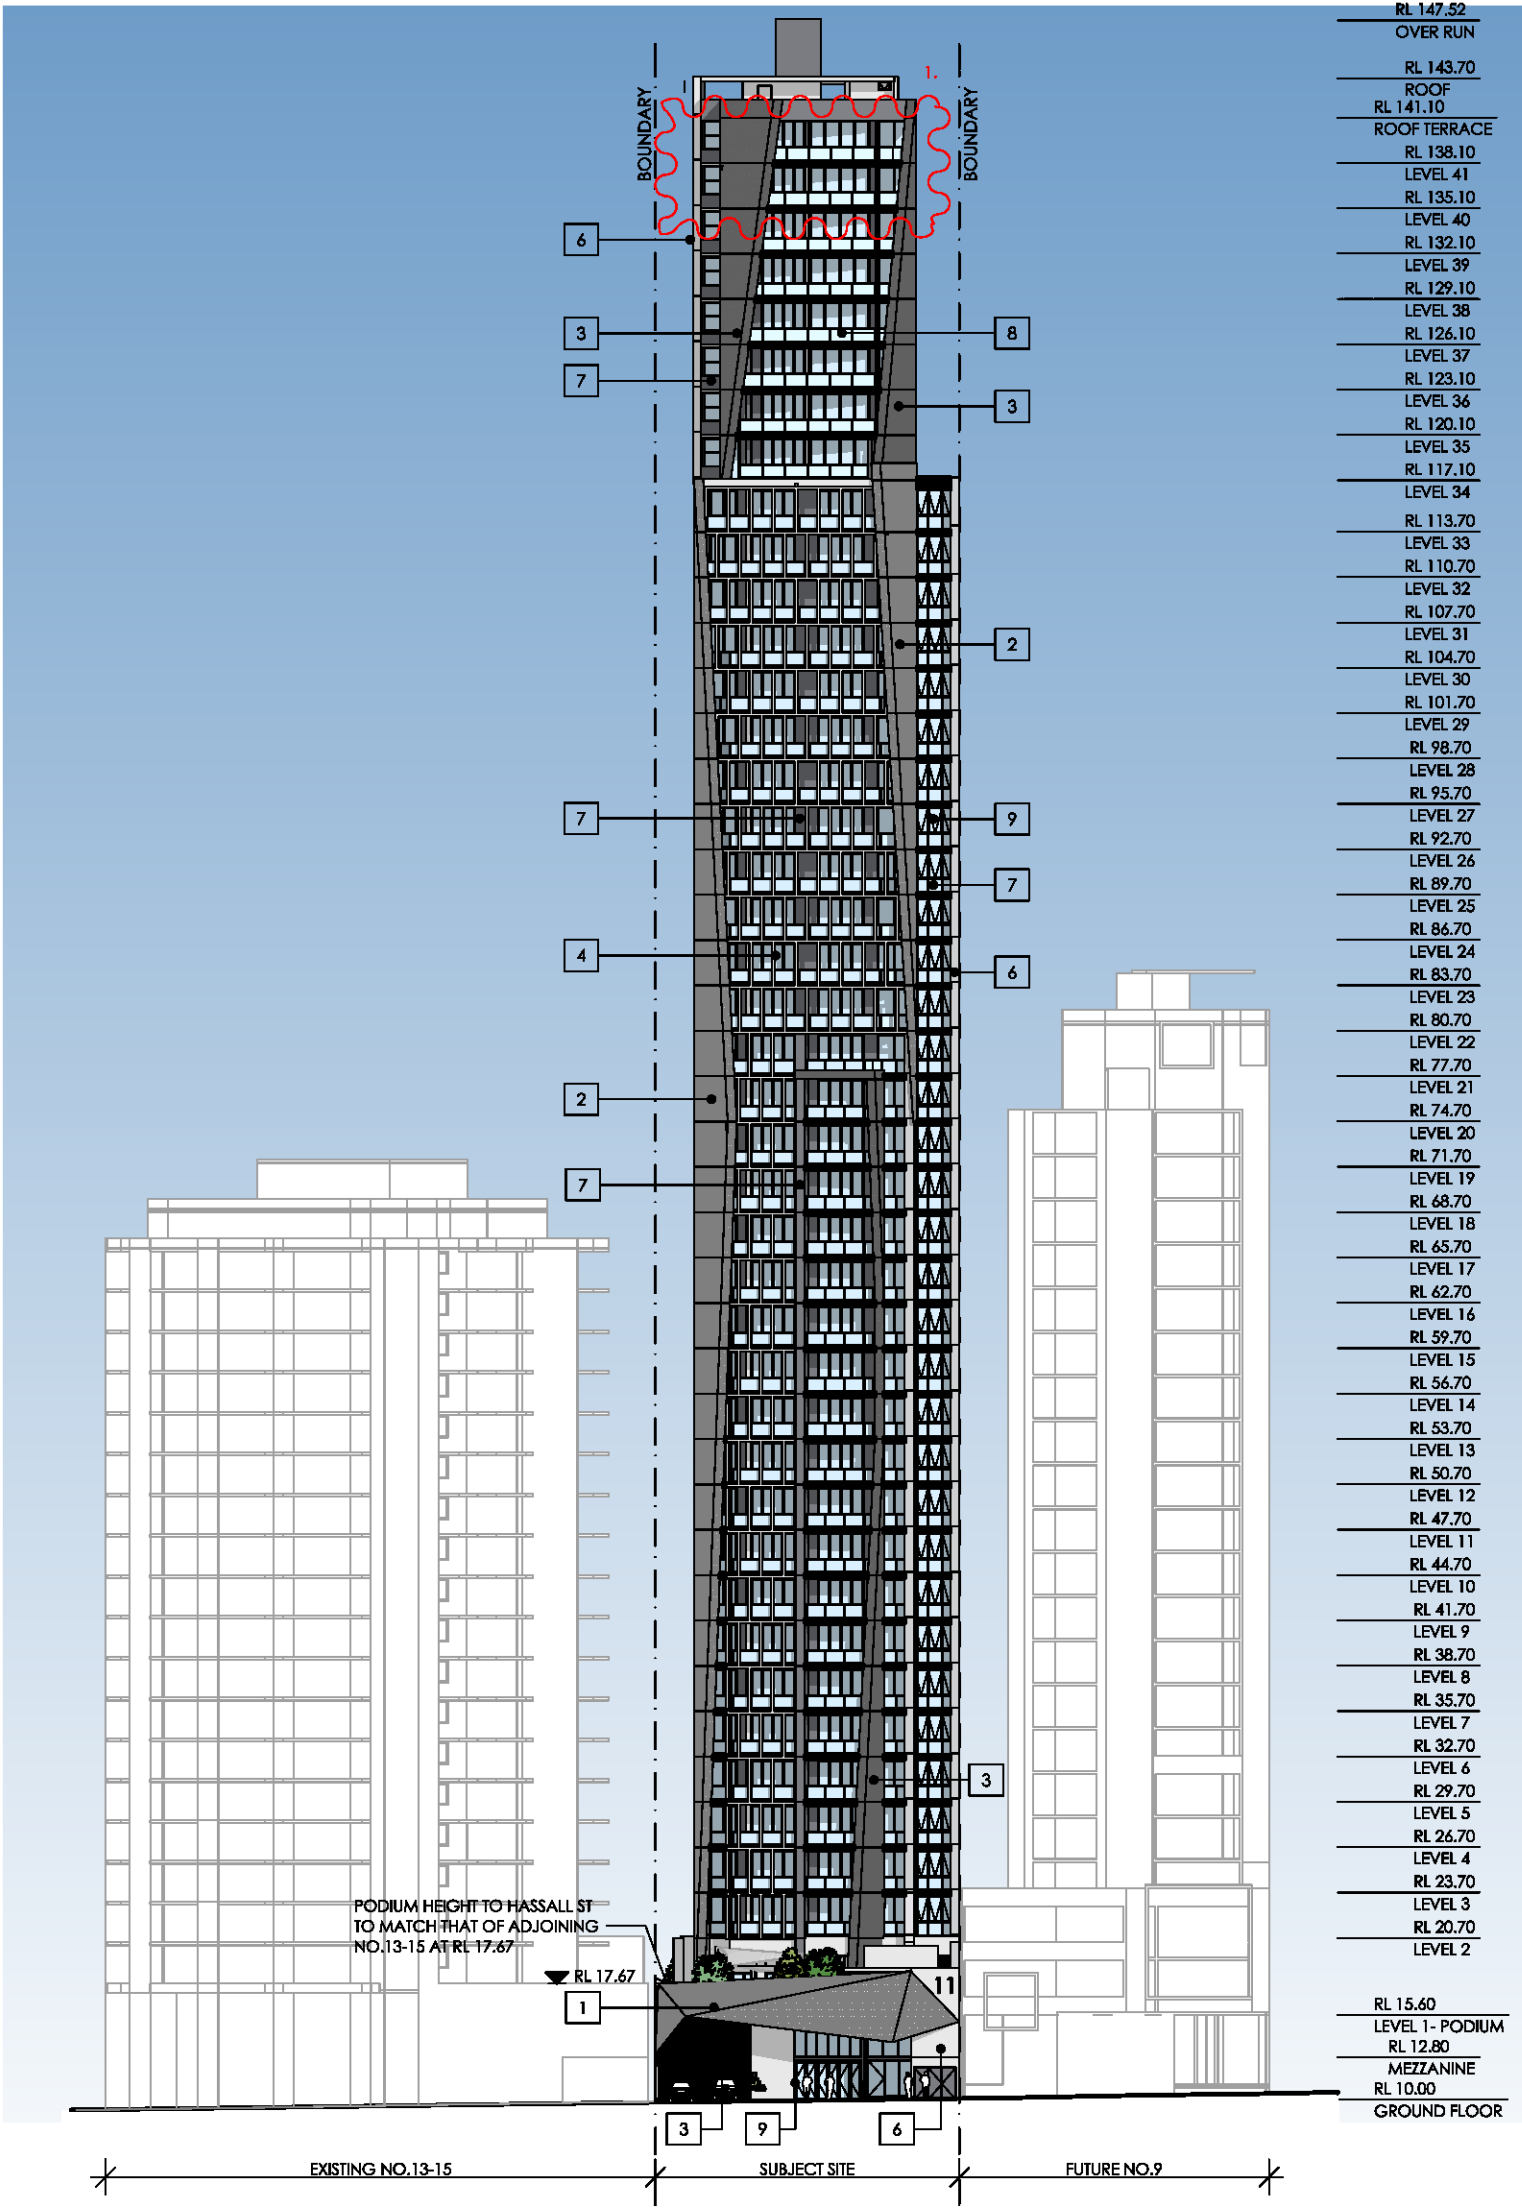


S96 CHANGES
**1. ADDITIONAL TWO STOREYS ADDED
ABOVE LEVEL 34**


A B C D E	DEVELOPMENT APPLICATION	VD	30/01/15	CLIENT: SONENCO PARRAMATTA + SAAB PARRAMATTA	PROJECT TITLE: PROPOSED MIXED USE DEVELOPMENT 11 HASSALL ST, PARRAMATTA	DRAWING TITLE: NORTH ELEVATION - HASSALL ST	NORTH POINT:	DATE: JANUARY 2015			
	AMENDMENT	VD	8/04/15					DRAWN BY: VD, MG			
	AMENDMENT	VD	26/05/15					CHECKED BY: PI, VD			
	SECTION 96(1A)	VD	23/02/17					PROJECT No: P328.1		SCALE @ A3: 1:500	
	SECTION 96	VD	24/02/17								
REV	DESCRIPTION	BY	DATE					A DA 16 E disc stage dwg no. revision			

 


A B C D	DEVELOPMENT APPLICATION AMENDMENT SECTION 94(1A) SECTION 96	VD VD VD VD	30/01/15 26/05/15 23/02/17 24/02/17	CLIENT: SONENCO PARRAMATTA + SAAB PARRAMATTA	PROJECT TITLE:	NORTH POINT:	DATE:	JANUARY 2015					
					DRAWN BY:		VD, MG						
					CHECKED BY:		PI, VD						
					PROJECT No:		P328.1	SCALE @ A3:	1:500				
REV	DESCRIPTION	RY	DATE		DRAWING TITLE:		A DA 17 D date stage dwg no. revision						
					PROPOSED MIXED USE DEVELOPMENT 11 HASSALL ST, PARRAMATTA EAST ELEVATION								

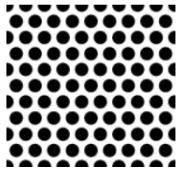


1. PERFORATED ALUMINIUM SCREEN
WHITE, ANODISED

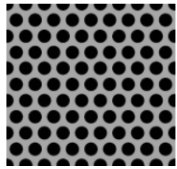

2. PERFORATED ALUMINIUM SCREEN
LIGHT GREY, ANODISED

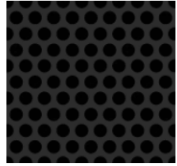

3. PERFORATED ALUMINIUM SCREEN
CHARCOAL, ANODISED

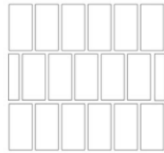

4. ALUMINIUM SCREEN/ FRAMING
WHITE, ANODISED



5. PRECAST CONCRETE
WHITE, PAINT




6. PRECAST CONCRETE
LIGHT GREY, PAINT



7. PRECAST CONCRETE
CHARCOAL GREY, PAINT



8. GLASS BALUSTRADE

 


9. ALUMINIUM FRAMED GLAZING
BLACK, ANODISED




10. VERTICAL TIMBER-LIKE BATTEN
SCREEN

PRELIMINARY

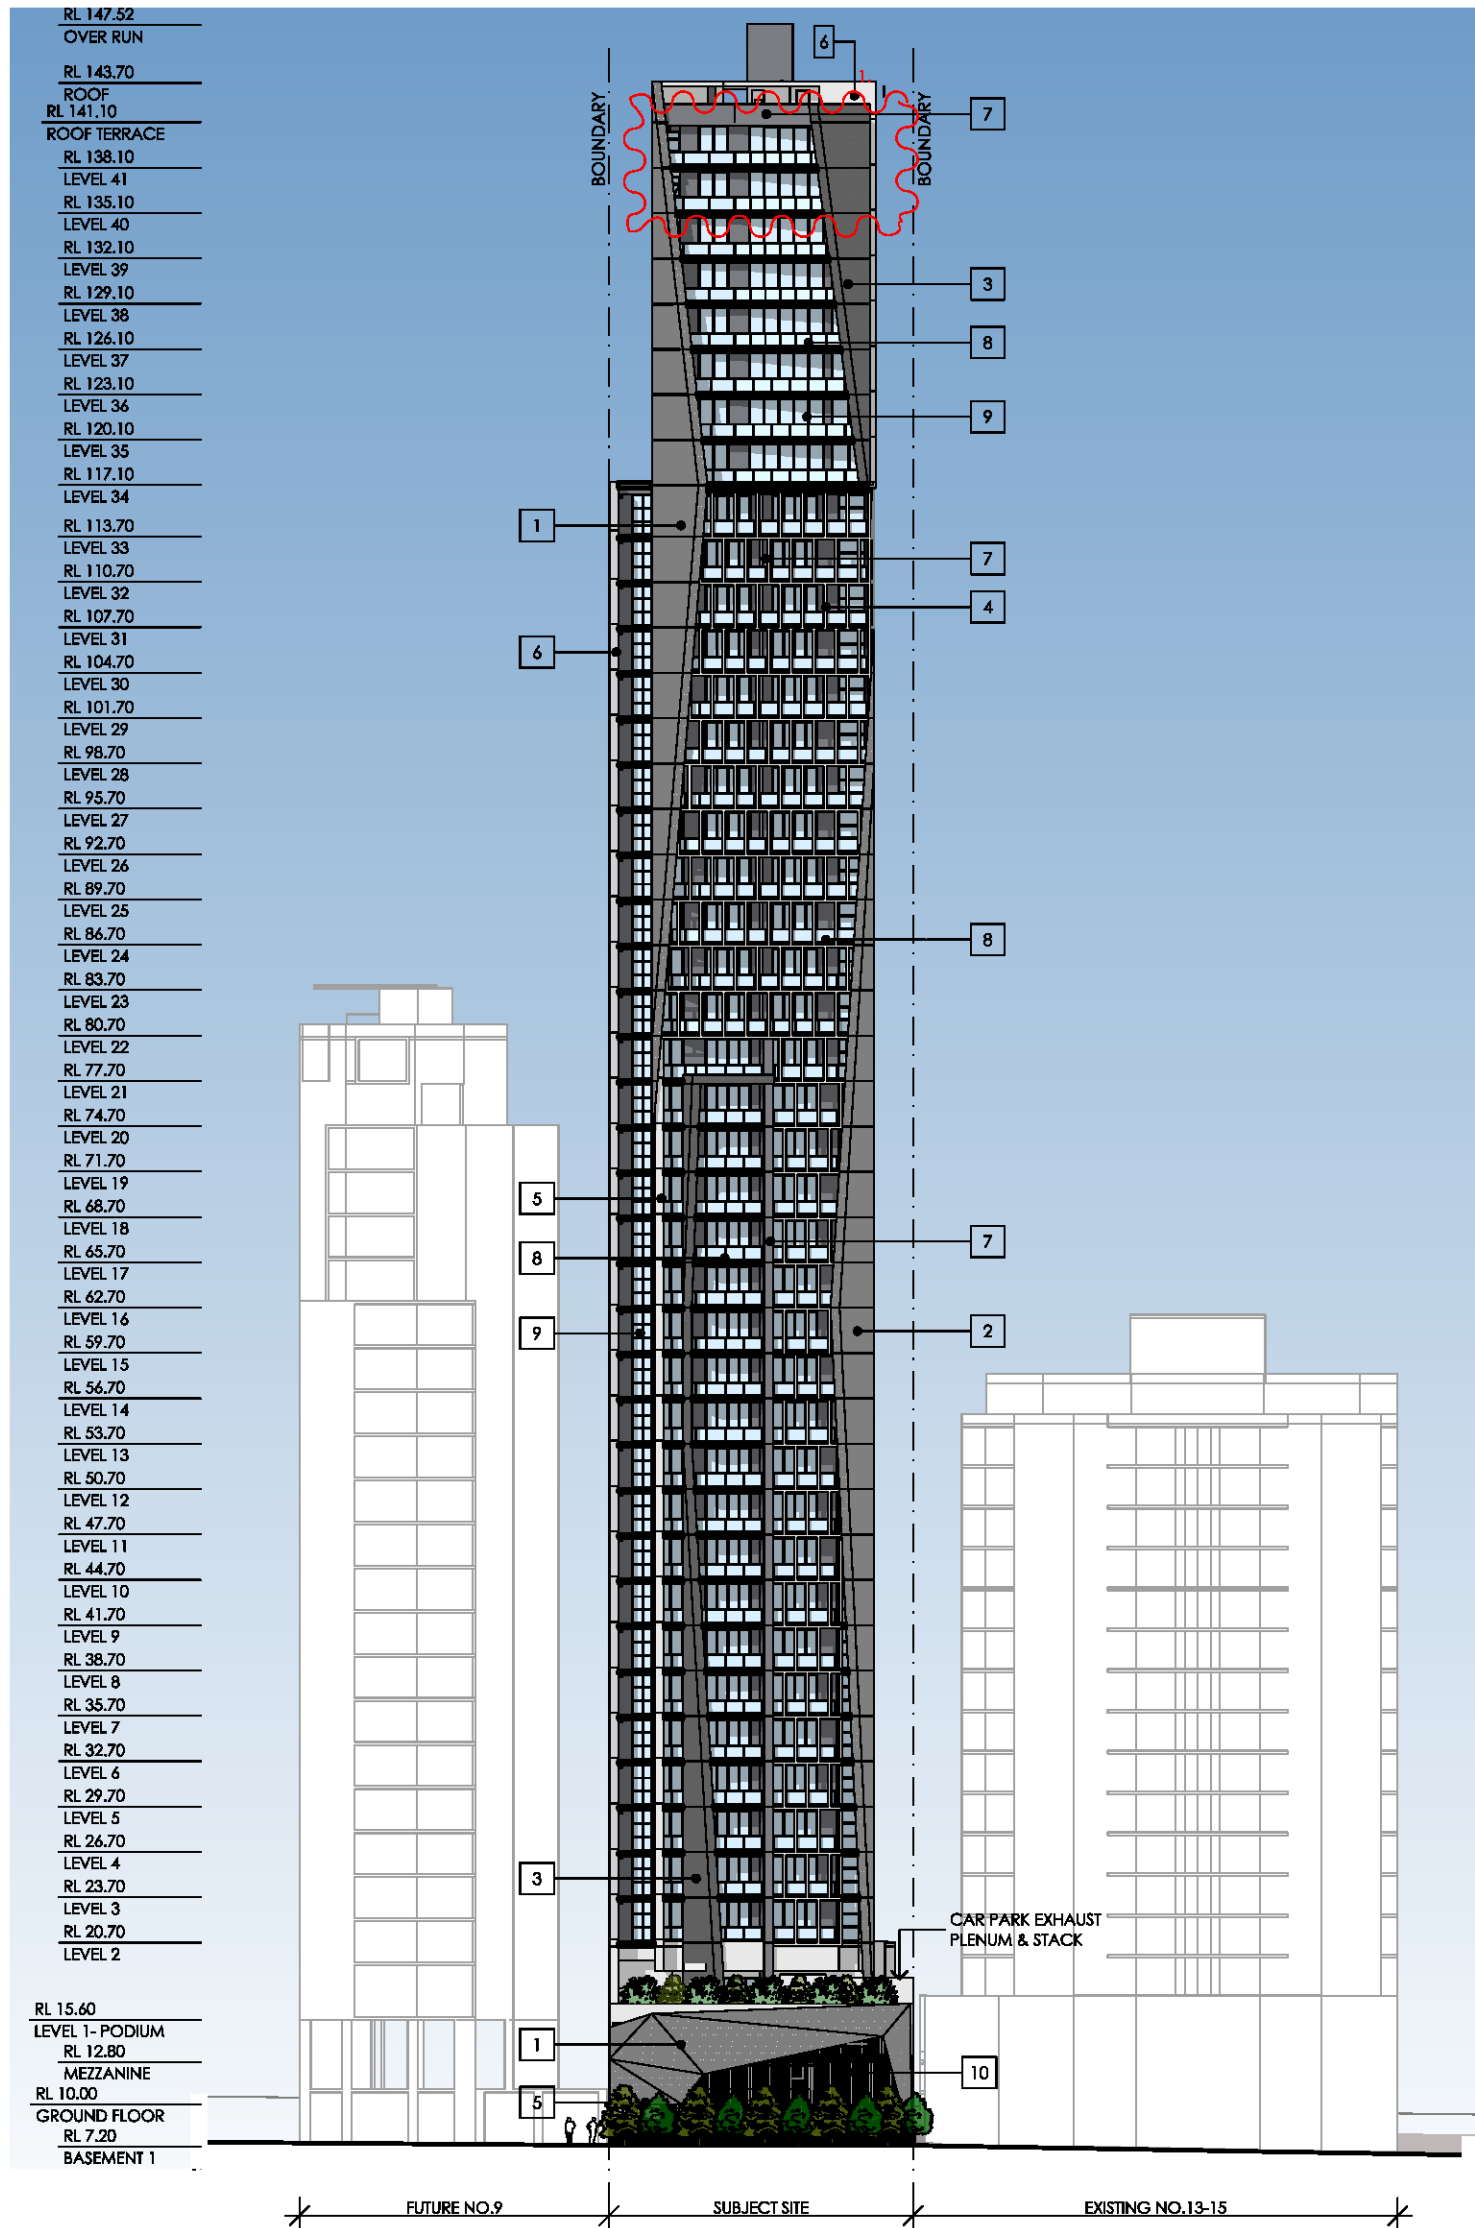

\$96 CHANGES
1. ADDITIONAL TWO STOREYS ADDED
ABOVE LEVEL 34


1. PERFORATED ALUMINIUM SCREEN
WHITE, ANODISED

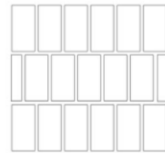

4. ALUMINIUM SCREEN/ FRAMING
WHITE, ANODISED




**7. PRECAST CONCRETE
CHARCOAL GREY, PAINT**

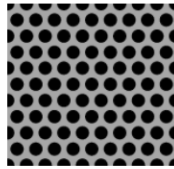

**2. PERFORATED ALUMINIUM SCREEN
LIGHT GREY, ANODISED**

5. PRECAST CONCRETE
WHITE, PAINT


8. GLASS BALUSTRADE

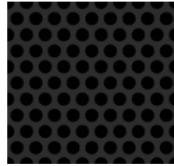

3. PERFORATED ALUMINIUM SCREEN
CHARCOAL, ANODISED




**6. PRECAST CONCRETE
LIGHT GREY, PAINT**

 

**9. ALUMINIUM FRAMED GLAZING
BLACK, ANODISED**


S96 CHANGES

1. ADDITIONAL TWO STOREYS ADDED ABOVE LEVEL 34

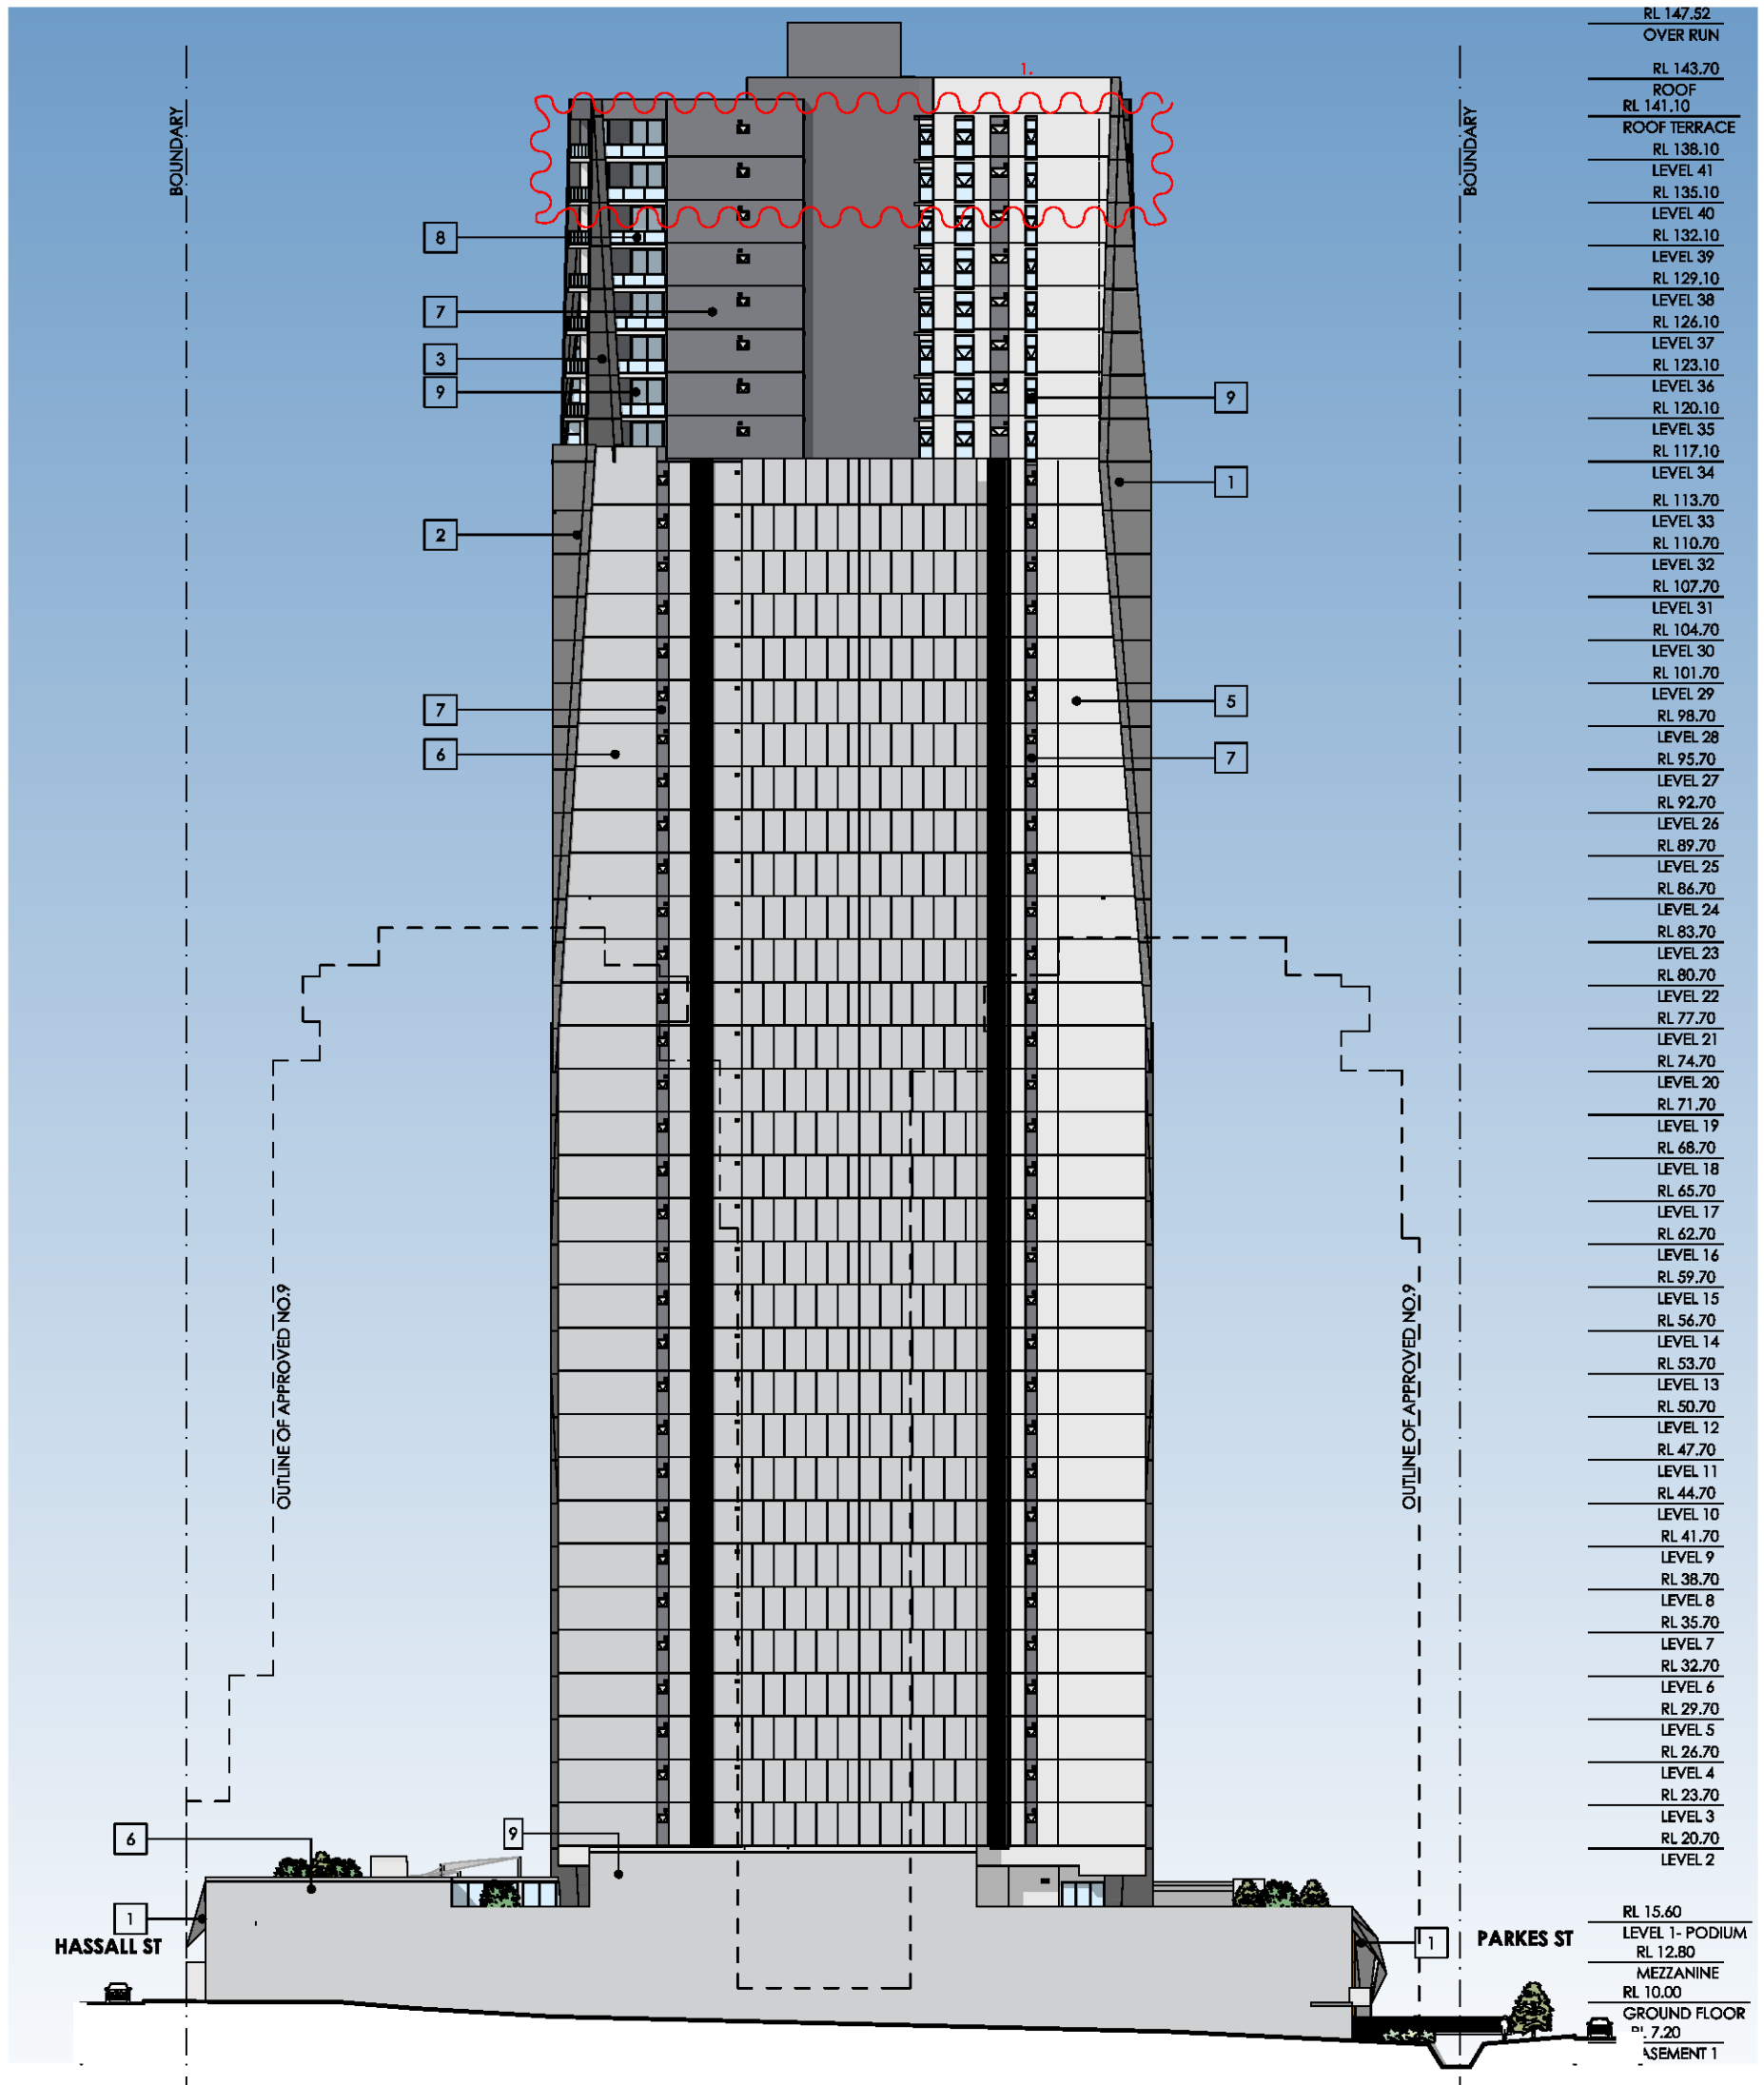


Project Tourism International Architecture Pty Ltd
Level 10, 263 Clarence Street Sydney NSW 2000
T +61 2 9283 0860 www.ptigroup.com.au ABN 90 050 071 022
Nominated Registered Architect: Peter Israel [reg no. 5064]


A B C D	DEVELOPMENT APPLICATION AMENDMENT SECTION 94(1A) SECTION 96	VD VD VD VD	30/01/15 26/05/15 23/02/17 24/02/17	CLIENT: SONENCO PARRAMATTA + SAAB PARRAMATTA PROJECT TITLE: PROPOSED MIXED USE DEVELOPMENT 11 HASSALL ST, PARRAMATTA DRAWING TITLE: WEST ELEVATION NORTH POINT:	DATE: JANUARY 2015 DRAWN BY: VD, MG CHECKED BY: PL, VD PROJECT No: P328.1 SCALE @ A3: 1:500 A DA 19 D disc stage dwg no. revision	
	REV	DESCRIPTION	RY			DATE

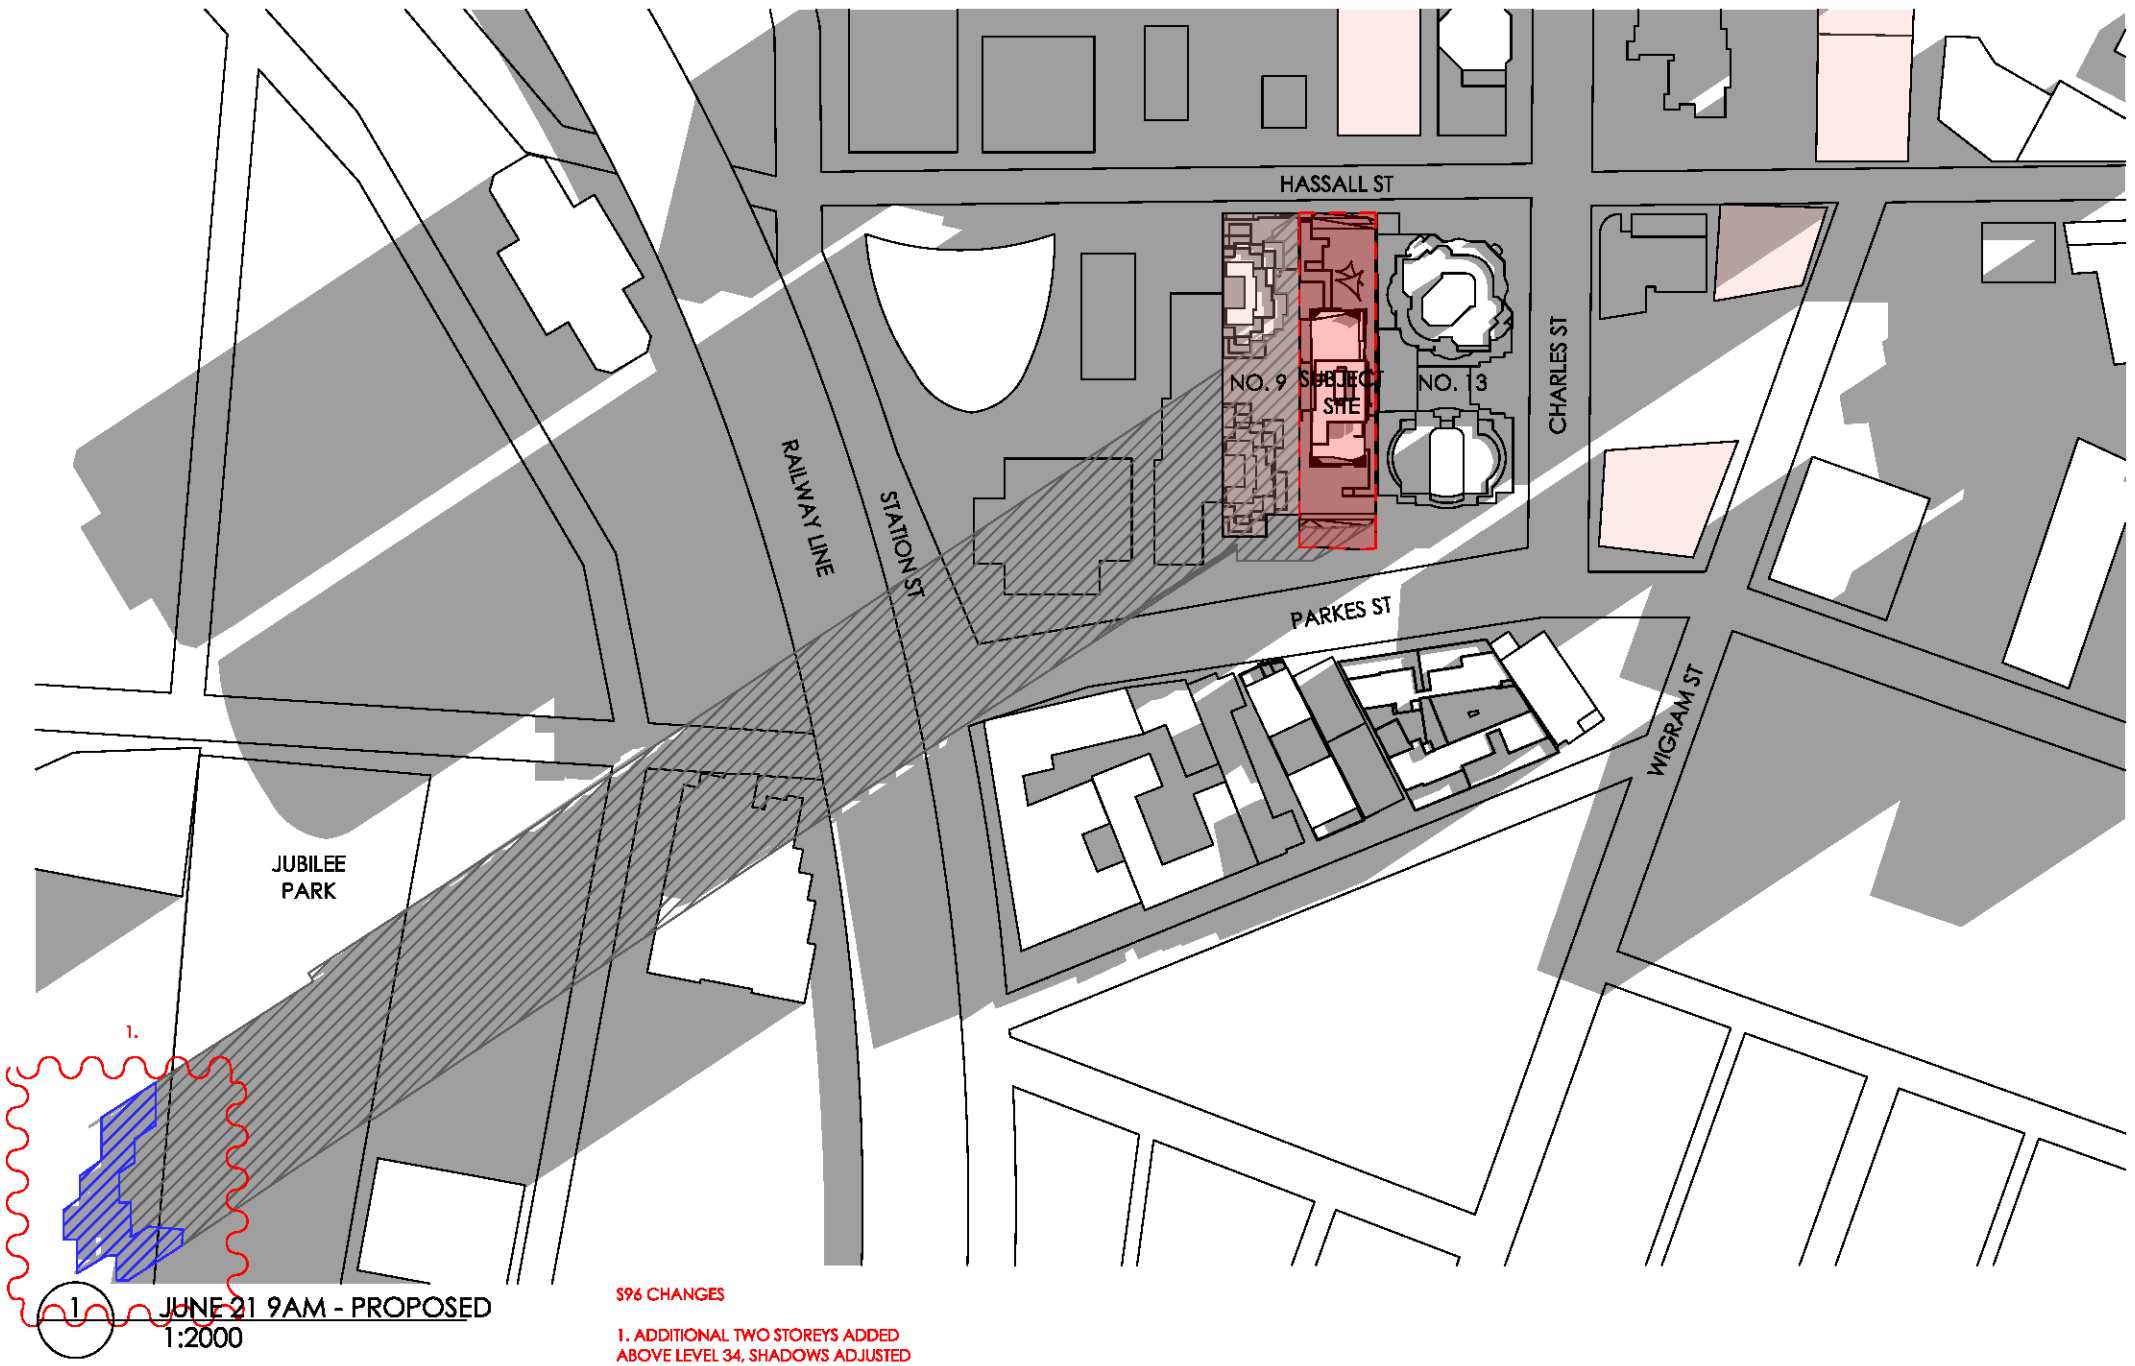

S96 CHANGES
1. ADDITIONAL TWO STOREYS ADDED
ABOVE LEVEL 34, SHADOWS ADJUSTED

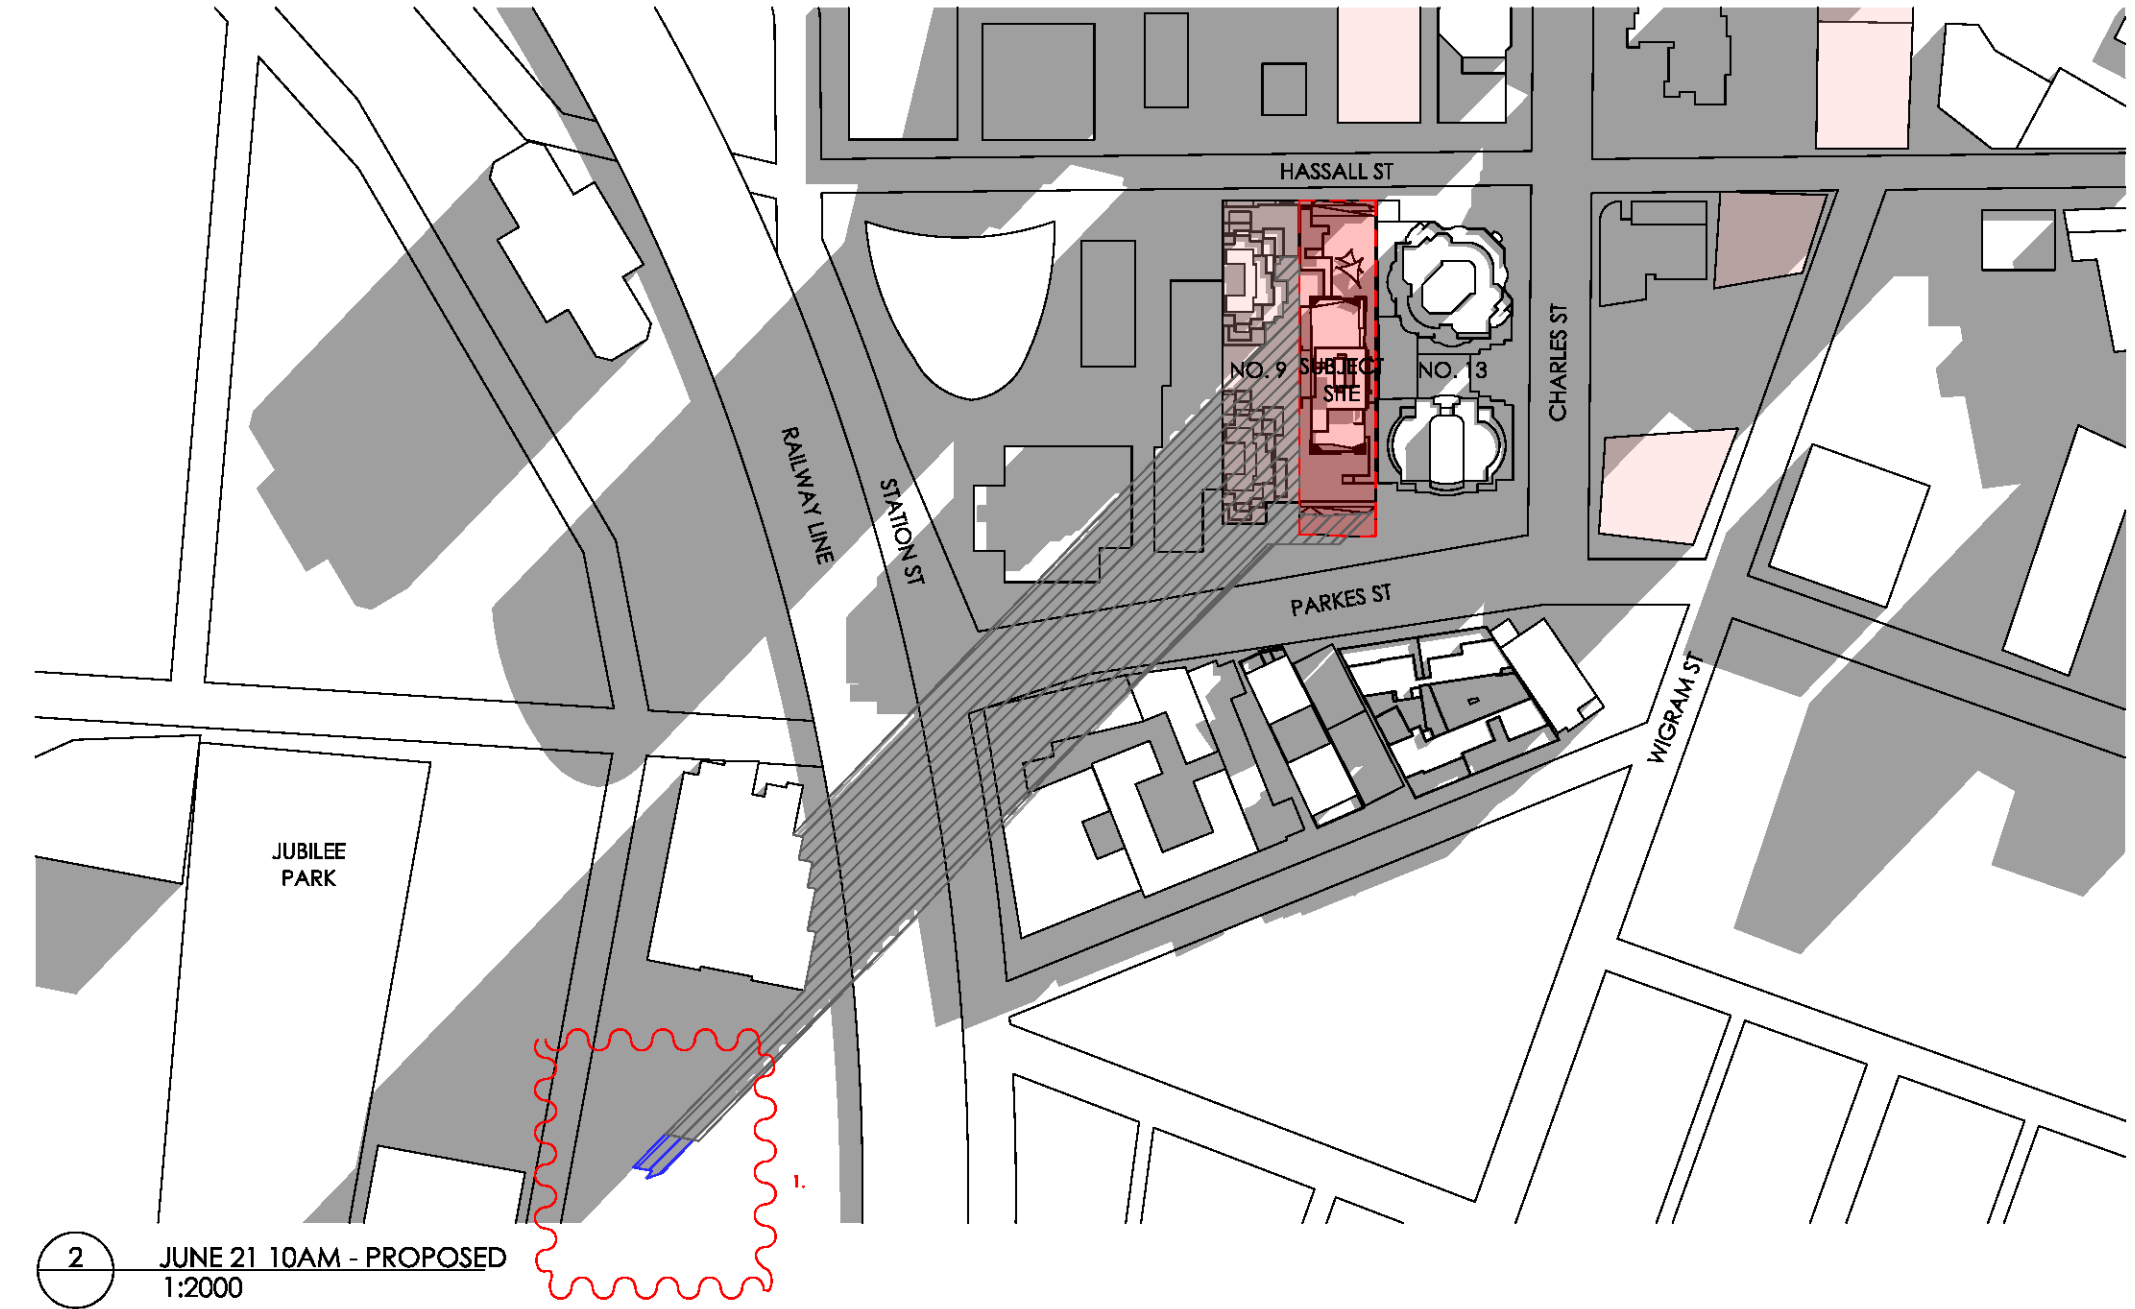

SUBJECT SITE SHADOW SHADOW CREATED BY SUBJECT DEVELOPMENT FUTURE DEVELOPMENT

 


Project Tourism International Architecture Pty Ltd
Level 10, 263 Clarence Street Sydney NSW 2000
T +61 2 9283 0860 www.ptigroup.com.au A/N 90 050 071 022
Nominated Registered Architect: Peter Israel (reg no. 5064)

A	DEVELOPMENT APPLICATION	VD	30/01/15	CLIENT:	SONENCO PARRAMATTA
B	AMENDMENT	VD	10/08/15		+ SAAB PARRAMATTA
C	SECTION 96	VD	23/02/17		
REV	DESCRIPTION	BY	DATE		

PROJECT TITLE:
PROPOSED MIXED USE
DEVELOPMENT
11 HASSALL ST, PARRAMATTA

DRAWING TITLE:
SHADOW DIAGRAMS - SHEET 1

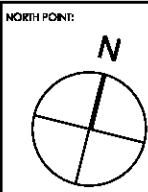

DATE:	JANUARY 2015		
DRAWN BY:	VD, MG		
CHECKED BY:	PI, VD		
PROJECT No:	P328.1	SCALE @ A3:	1:2000
A	DA	20	C
disc	stage	dwg no.	revision





1 JUNE 21 11AM - PROPOSED
1:2000

S96 CHANGES

1. ADDITIONAL TWO STOREYS ADDED
ABOVE LEVEL 34. SHADOWS ADJUSTED



2 JUNE 21 12PM - PROPOSED
1:2000

 
 


Project Tourism International Architecture Pty Ltd
Level 10, 263 Clarence Street Sydney NSW 2000
T +61 2 9283 0860 www.ptigroup.com.au ABN 90 050 071 022
Nominated Registered Architect: Peter Israel (reg no. 5064)


A	DEVELOPMENT APPLICATION	VD	30/01/15	CLIENT:	SONENCO PARRAMATTA
B	AMENDMENT	VD	10/08/15		+ SAAB PARRAMATTA
C	SECTION 96	VD	23/02/17		
REV	DESCRIPTION	BY	DATE		

PROJECT TITLE:	PROPOSED MIXED USE DEVELOPMENT
	11 HASSALL ST, PARRAMATTA
DRAWING TITLE:	SHADOW DIAGRAMS - SHEET 2

PROJECT TITLE:
PROPOSED MIXED USE DEVELOPMENT 11 HASSALL ST, PARRAMATTA
DRAWING TITLE:
SHADOW DIAGRAMS - SHEET 2

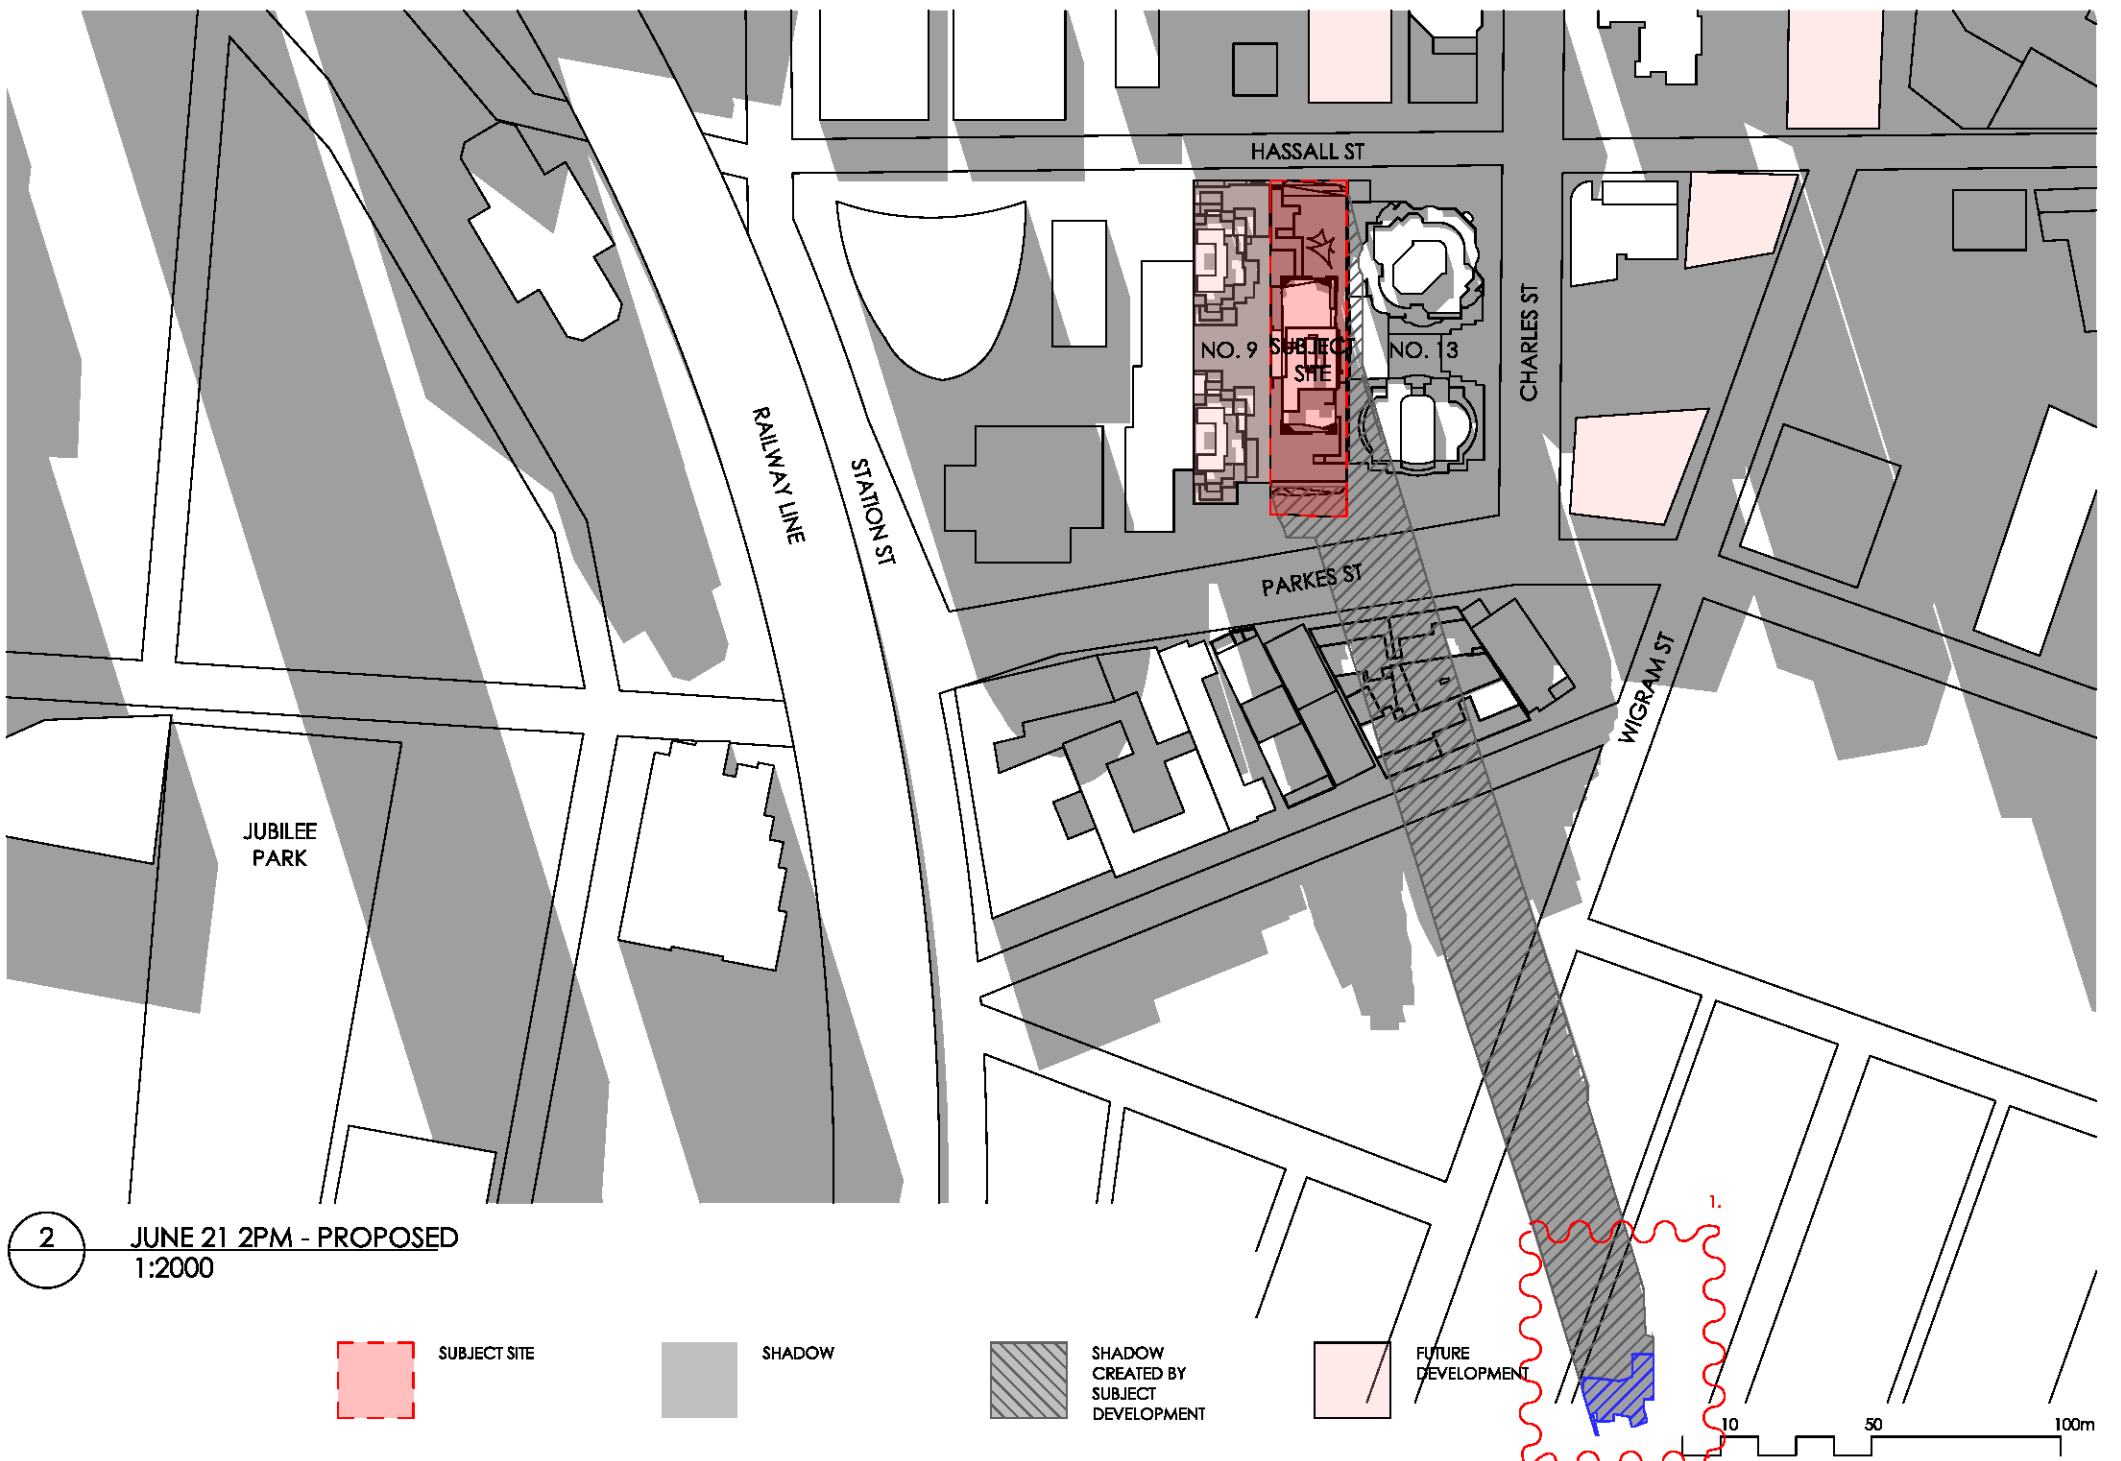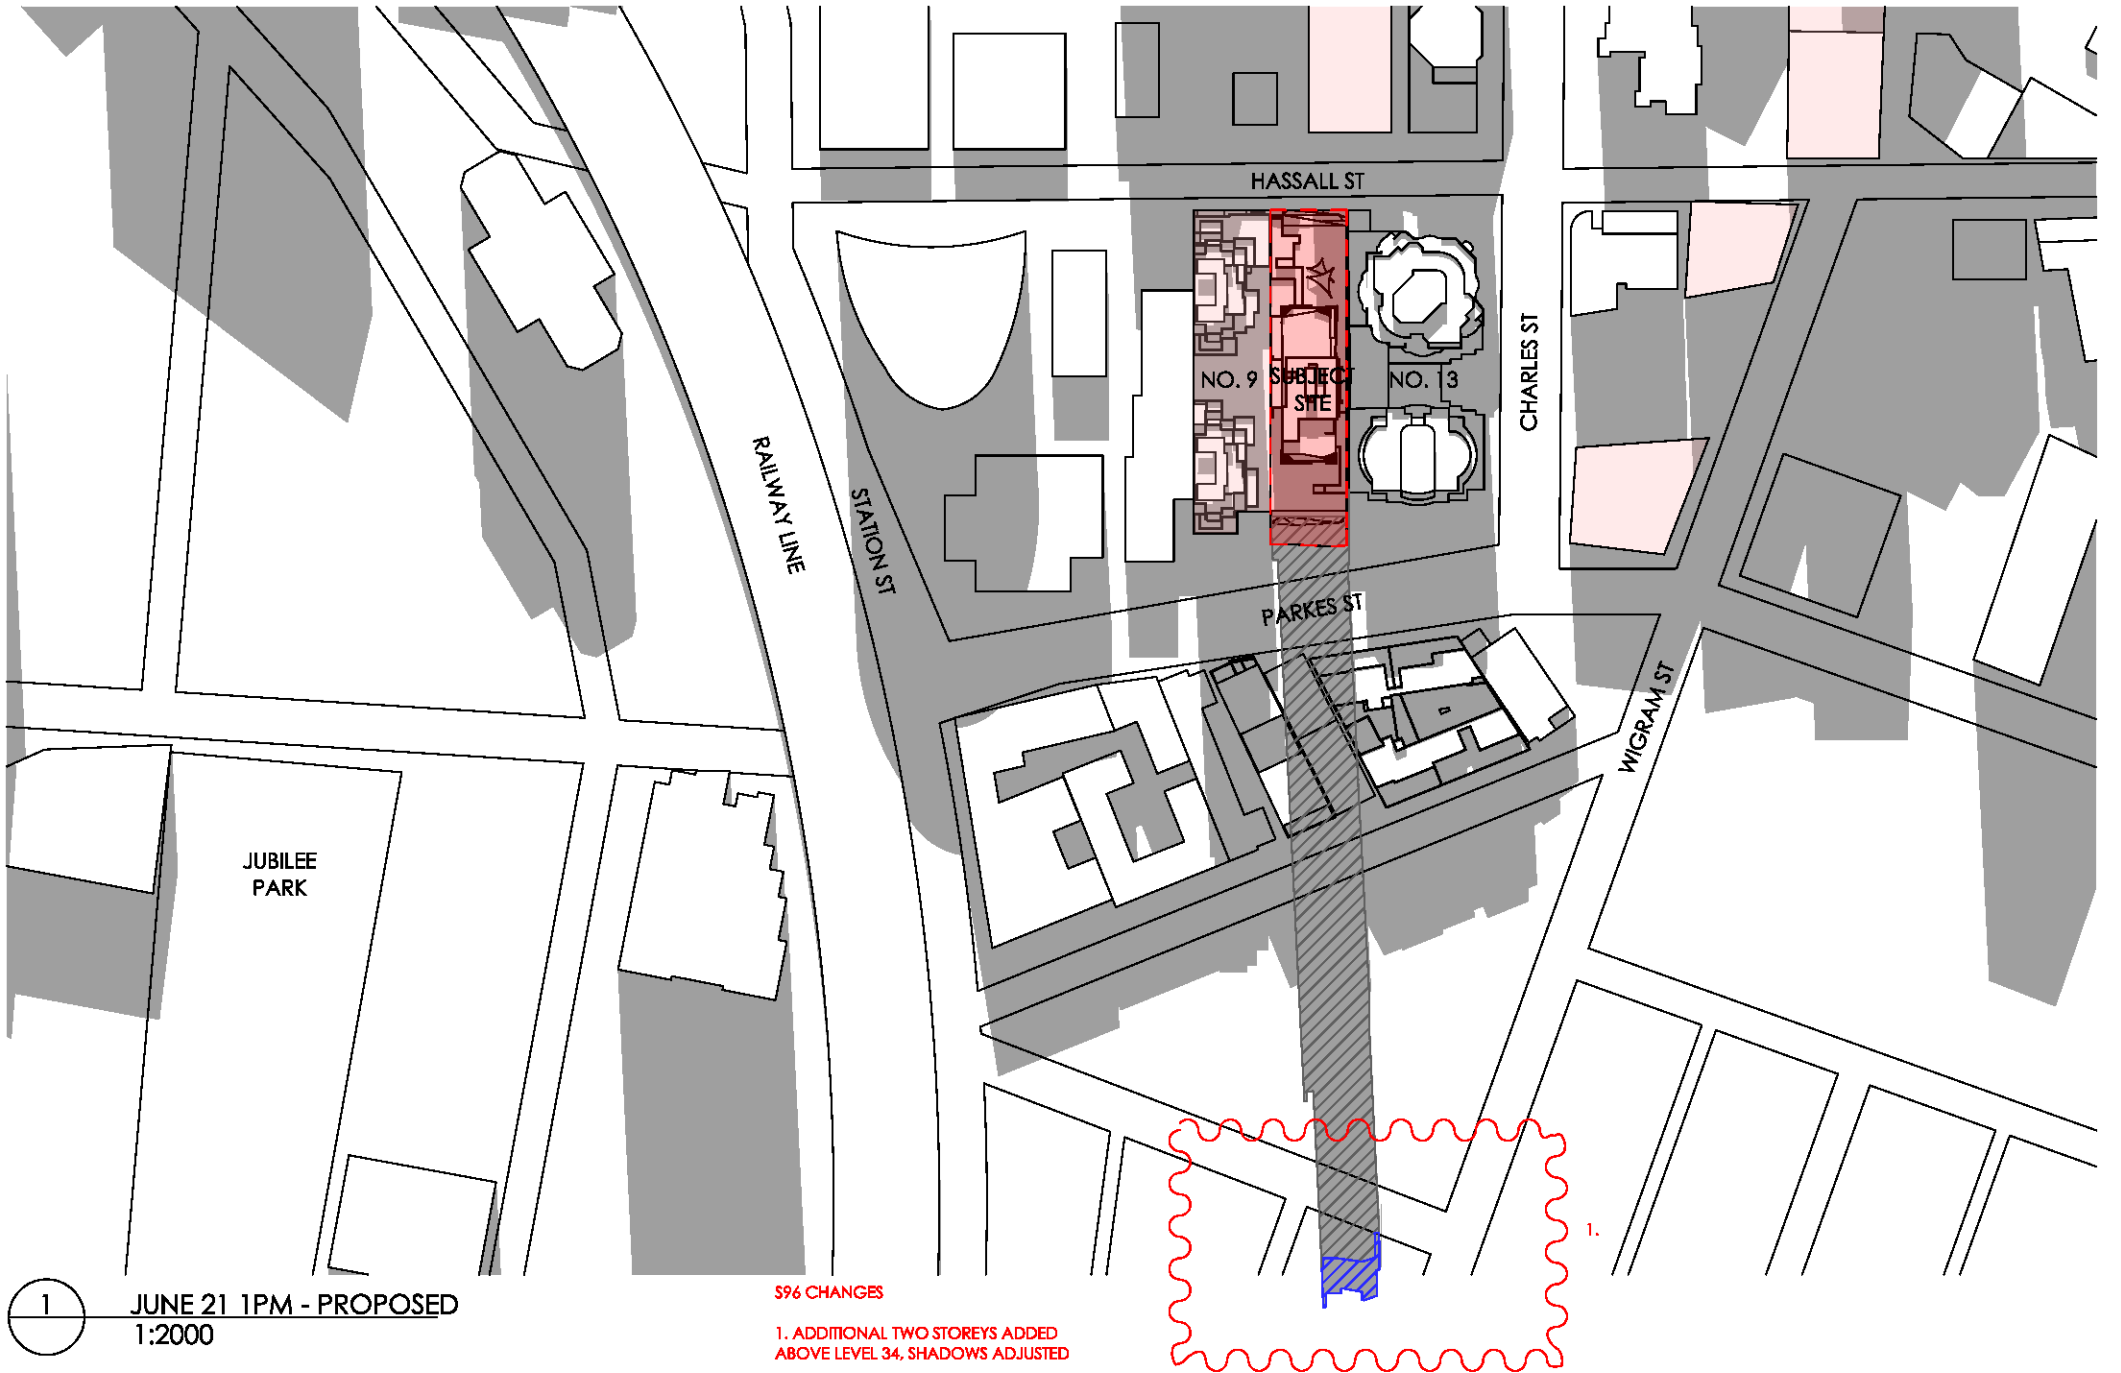

 Project Tourism International Architecture Pty Ltd Level 10, 263 Clarence Street Sydney NSW 2000 T +61 2 9283 0860 www.ptigroup.com.au ABN 90 050 071 022 Nominated Registered Architect: Peter Israel (reg no. 5064)	A	DEVELOPMENT APPLICATION	VD	30/01/15	CLIENT: SONENCO PARRAMATTA + SAAB PARRAMATTA	PROJECT TITLE: PROPOSED MIXED USE DEVELOPMENT 11 HASSALL ST, PARRAMATTA	NORTH POINT: 	DATE: JANUARY 2015								
	B	AMENDMENT	VD	10/08/15				DRAWN BY: VD, MG								
	C	SECTION 96	VD	23/02/17				CHECKED BY: PI, VD								
	PROJECT No: P328.1		SCALE @ A3: 1:2000													
REV	DESCRIPTION		BY	DATE	DRAWING TITLE: SHADOW DIAGRAMS - SHEET 3		<table><tr><td>A</td><td>DA</td><td>22</td><td>C</td></tr><tr><td>disc</td><td>stage.</td><td>dwg no.</td><td>revision</td></tr></table>		A	DA	22	C	disc	stage.	dwg no.	revision
A	DA	22	C													
disc	stage.	dwg no.	revision													

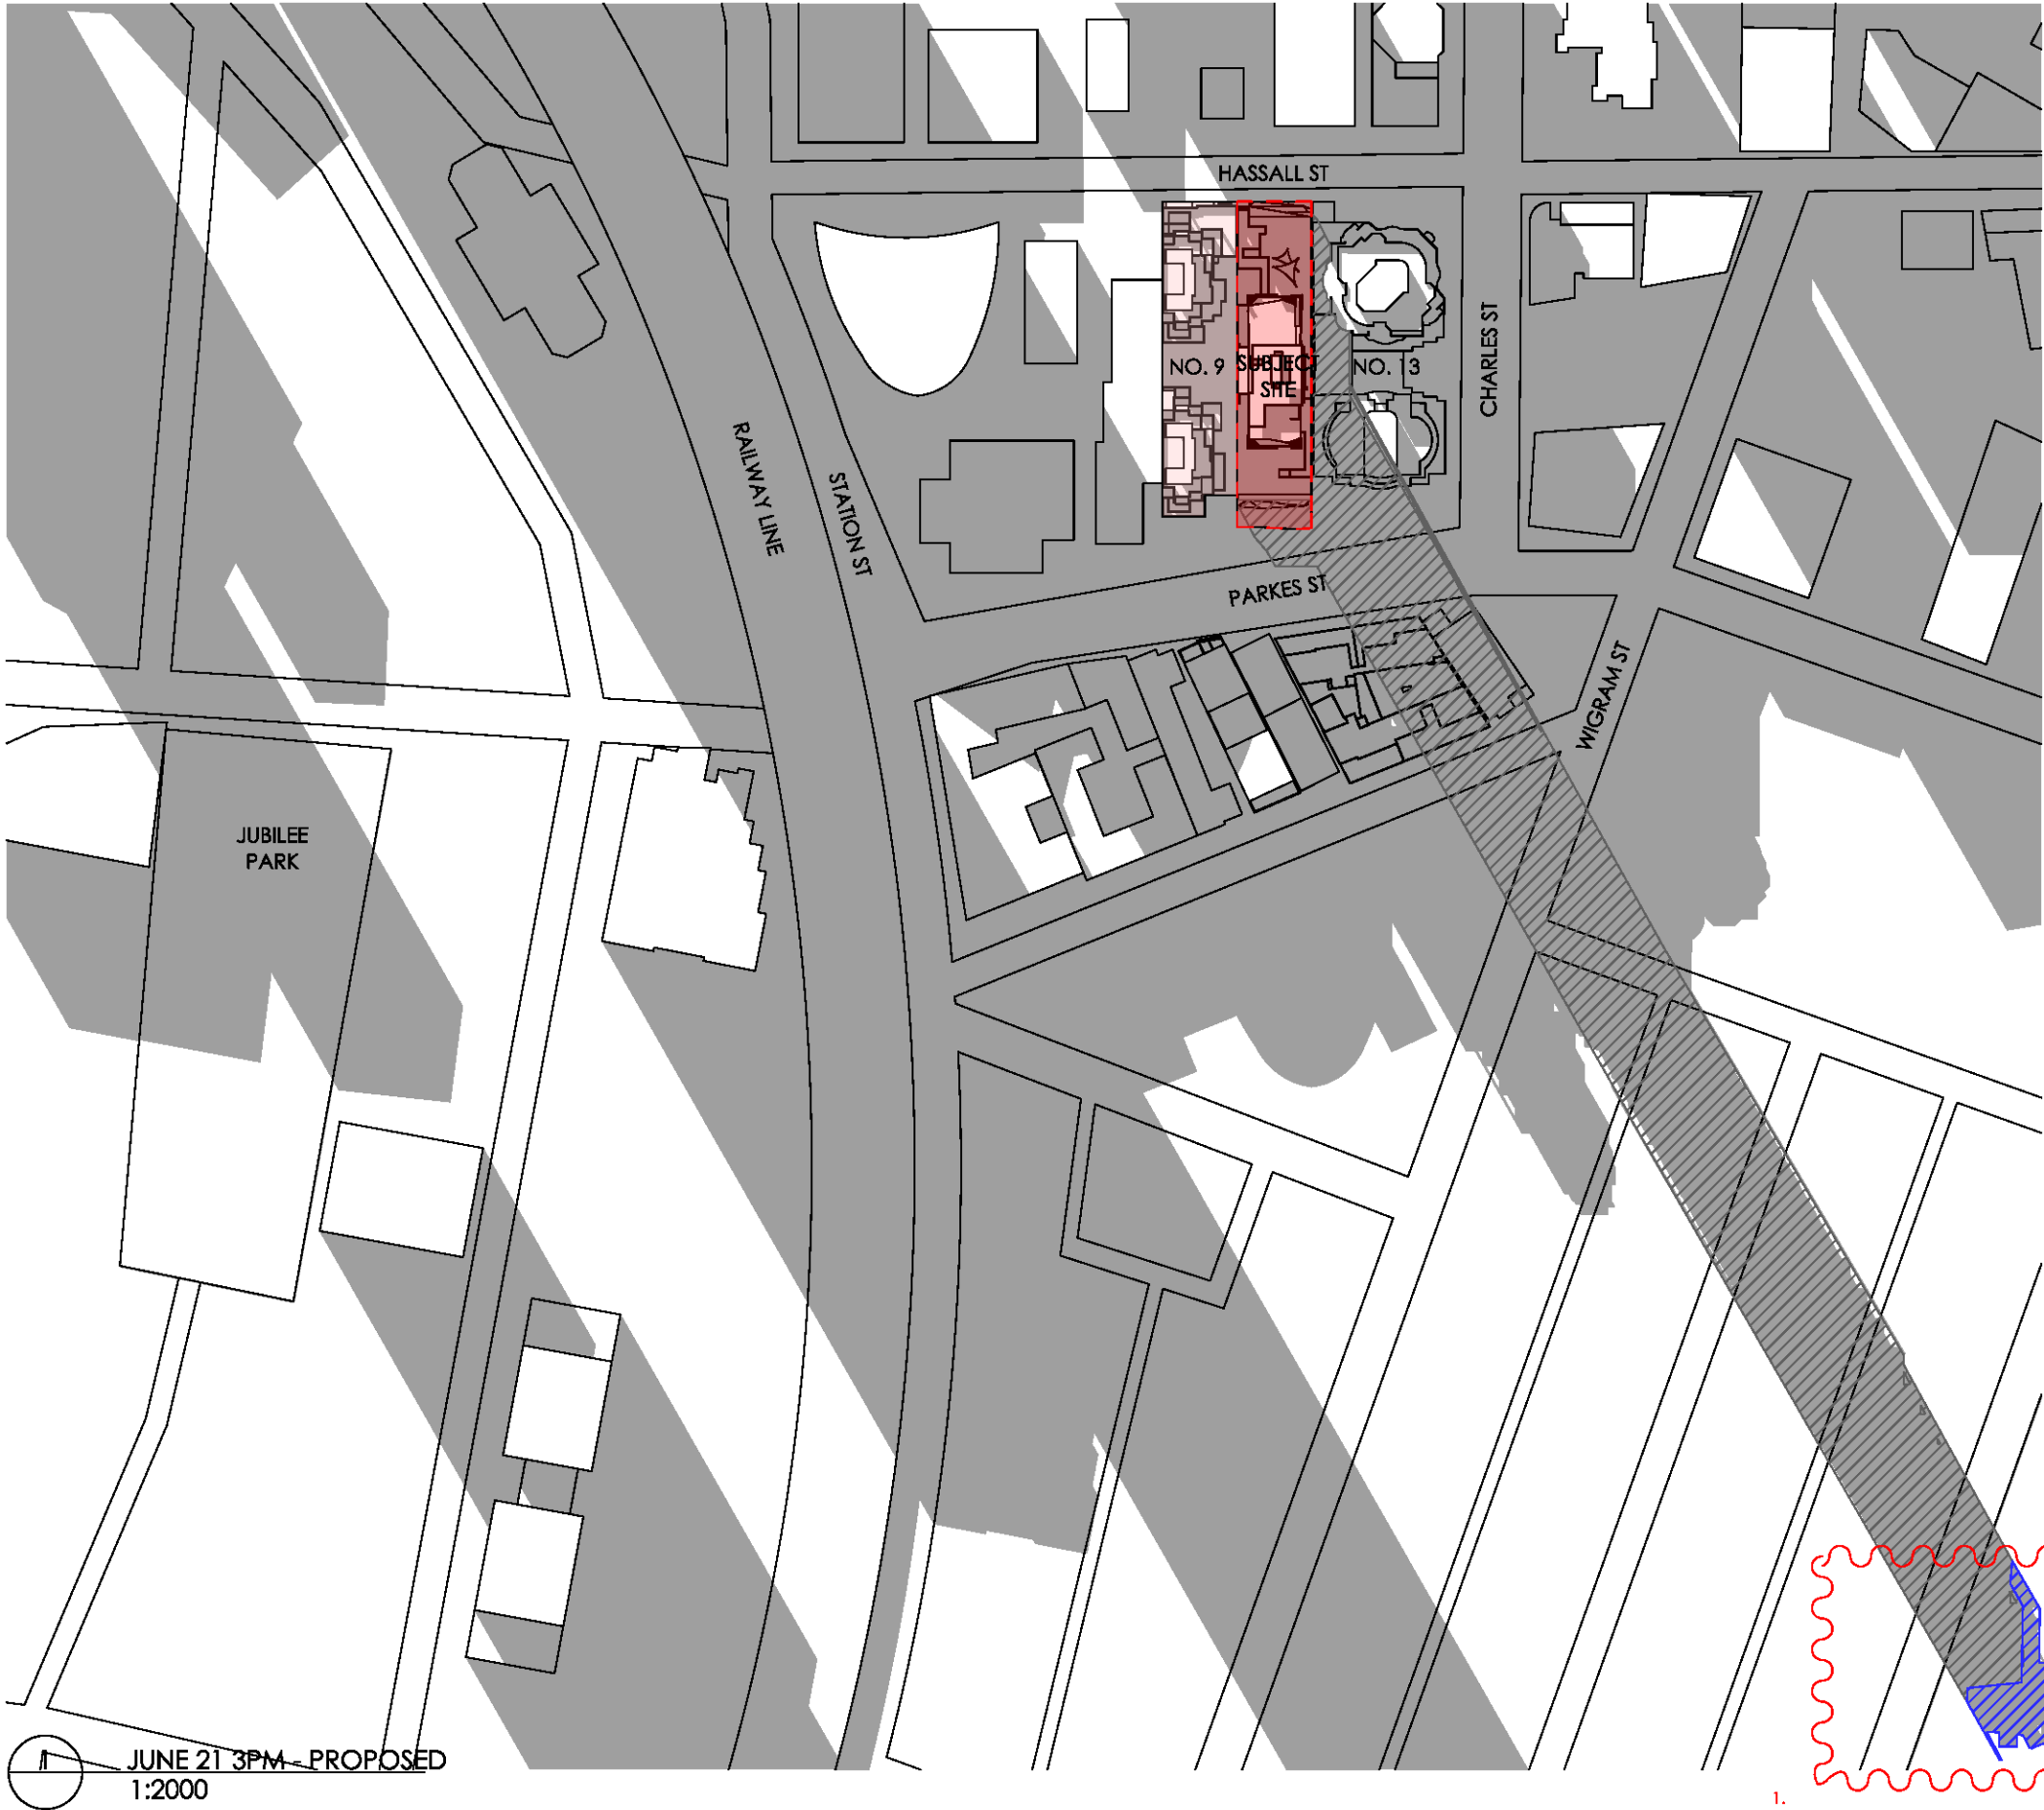

1.

S96 CHANGES
1. ADDITIONAL TWO STOREYS ADDED
ABOVE LEVEL 34, SHADOWS ADJUSTED



SUBJECT SITE




SHADOW



SHADOW
CREATED BY
SUBJECT
DEVELOPMENT



FUTURE
DEVELOPMENT

 


Project Tourism International Architecture Pty Ltd
Level 10, 263 Clarence Street Sydney NSW 2000
T +61 2 9283 0860 www.ptigroup.com.au A/N 90 050 071 022
Nominated Registered Architect: Peter Israel (reg no. 5064)

REV	DESCRIPTION	BY	DATE
A	DEVELOPMENT APPLICATION	VD	30/01/15
B	AMENDMENT	VD	10/08/15
C	SECTION 96	VD	23/02/17

CLIENT:
**SONENCO PARRAMATTA
+ SAAB PARRAMATTA**

PROJECT TITLE:
**PROPOSED MIXED USE
DEVELOPMENT
11 HASSALL ST, PARRAMATTA**
DRAWING TITLE:
SHADOW DIAGRAMS - SHEET 4

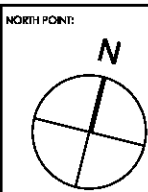

DATE:		JANUARY 2015	
DRAWN BY:		VD, MG	
CHECKED BY:		PI, VD	
PROJECT No:		P328.1	SCALE @ A3: 1:2000
A	DA	23	C
disc	stage.	dwg no.	revision

UNIT NO	CROSS VENTILATED	HOURS OF SUNLIGHT ON JUNE 21 WITH PROPOSED SURROUNDING CONTEXT						RECEIVES MINIMUM 3 HOURS OF SUNLIGHT
		9am-10am	10am-11am	11am-12pm	12pm-1pm	1pm-2pm	2pm-3pm	
Level 2								
201		0	1	0	0	1	0	
202		0	0.5	0.5	0	1	0	
203		0	0	0	0	0	0	
204		0	0	0	0	0	0	
205		0	0	0	0	0	0	
206		0	0	0	0.5	0.5	0	
Level 3								
301		0	1	0	0	1	0.5	
302		0	0.5	0.5	0	1	0	
303		0	0	0	0	0	0	
304		0	0	0	0	0	0	
305		0	0	0	0	0	0	
306		0	0	0	0.5	0.5	0	
Level 4								
401		0	1	0	0	1	1	
402		0	0.5	0.5	0	1	0.5	
403		0	0	0	0	0	0	
404		0	0	0	0	0	0	
405		0	0	0	0	0	0	
406		0	0	0	0.5	0.5	0	
Level 5								
501		0	1	0	0	1	1	
502		0	0.5	0.5	0	1	1	
503		0	0	0	0	0	0	
504		0	0	0	0	0	0	
505		0	0	0	0	0	0	
506		0	0	0	0.5	0.5	0	
Level 6								
601		0	1	0	0	1	1	
602		0	0.5	0.5	0	1	1	
603		0	0	0	0	0	0	
604		0	0	0	0	0	0	
605		0	0	0	0	0	0	
606		0	0	0	0.5	0.5	0	
Level 7								
701		0	1	0	0	1	1	
702		0	0.5	0.5	0	1	1	
703		0	0	0	0	0	0	
704		0	0	0	0	0	0	
705		0	0	0	0	0	0	
706		0	0	0	0.5	0.5	0	
Level 8								
801		0	1	0	0	1	1	
802		0	0.5	0.5	0	1	1	
803		0	0	0	0	0	0	
804		0	0	0	0	0	0	
805		0	0	0	0	0	0	
806		0	0	0	0.5	0.5	0	
Level 9								
901		0	1	0	0	1	1	
902		0	0.5	0.5	0	1	1	
903		0	0	0	0	0	0	
904		0	0	0	0	0	0	
905		0	0	0	0	0	0	
906		0	0	0	0.5	0.5	0	
Level 10								
1001		0	1	0	0	1	1	
1002		0	0.5	0.5	0	1	1	
1003		0	0	0	0	0	0	
1004		0	0	0	0	0	0	
1005		0	0	0	0	0	0	
1006		0	0	0	0.5	0.5	0	
Level 11								
1101		0	1	0	0	1	1	
1102		0	0.5	0.5	0	1	1	
1103		0	0	0	0	0	0	
1104		0	0	0.5	0	0	0	
1105		0	0	0	0	0	0	
1106		0	0	0	0.5	0.5	0	
Level 12								
1201		0	1	1	0	1	1	
1202		0	0.5	1	0.5	1	1	
1203		0	0	0	0	0	0	
1204		1	1	1	0	0	0	
1205		0	0	0	0	0	0	
1206		0	0	0	0.5	0.5	0	
Level 13								
1301		0	1	1	1	1	1	
1302		0	0.5	1	1	1	1	
1303		0	0	0.5	0	0	0	
1304		1	1	1	0	0	0	
1305		0	0	0	0	0	0	
1306		0	0	0	0.5	0.5	0	
Level 14								
1401		0	1	1	1	1	1	
1402		0	1	1	1	1	1	
1403		0	0.5	0.5	0	0	0	
1404		1	1	1	0	0	0	
1405		0	0	0	0	0	0	
1406		0	0	0	0.5	0.5	0	
Level 15								
1501		0	1	1	1	1	1	
1502		0.5	1	1	1	1	1	
1503		1	1	1	0	0	0	
1504		1	1	1	0	0	0	
1505		0	0	0	0	0	0	
1506		0	0	0	0.5	0.5	0	
Level 16								
1601		0	1	1	1	1	1	
1602		1	1	1	1	1	1	
1603		1	1	1	0	0	0	
1604		1	1	1	0	0	0	
1605		0	0	0	0	0	0	
1606		0	0	0	0.5	1	0	
Level 17								
1701		0	1	1	1	1	1	
1702		1	1	1	1	1	1	
1703		1	1	1	0	0	0	
1704		1	1	1	0	0	0	
1705		0	0	0	0	0	0	
1706		0	0	0	0.5	1	0	
Level 18								
1801		0	1	1	1	1	1	
1802		1	1	1	1	1	1	
1803		1	1	1	0	0	0	
1804		1	1	1	0	0	0	
1805		0	0	0	0	0	0	
1806		0	0	0	0.5	1	0	
Level 19								
1901		0	1	1	1	1	1	
1902		1	1	1	1	1	1	
1903		1	1	1	0	0	0	
1904		1	1	1	0	0	0	
1905		0	0	0	0	0	0	
1906		0	0	0	0.5	1	0	

HOURS OF SUNLIGHT ON JUNE 21 WITH EXISTING SURROUNDING CONTEXT						RECEIVES MINIMUM 3 HOURS OF SUNLIGHT
9am-10am	10am-11am	11am-12pm	12pm-1pm	1pm-2pm	2pm-3pm	
0	1	1	1	1	0	
0	0.5	1	1	1	0	
0	0	0	0	0	0	
0	0	0	0	0	0	
0	0	0	0	0	0	
0	0	0	0.5	1	1	
0	1	1	1	1	0.5	
0	0.5	1	1	1	0	
0	0	0	0	0	0	
0	0	0	0	0	0	
0	0	0	0	0	0	
0	0	0	0.5	1	1	
0	1	1	1	1	1	
0	0.5	1	1	1	1	
0	0	0	0	0	0	
0	0	0	0	0	0	
0	0	0	0	0	0	
0	0	0	0.5	1	1	
0	1	1	1	1	1	
0	0.5	1	1	1	1	
0	0	0	0	0	0	
0	0	0	0	0	0	
0	0	0	0	0	0	
0	0	0	0.5	1	1	
0	1	1	1	1	1	
0	0.5	1	1	1	1	
0	0	0	0	0	0	
0	0	0	0	0	0	
0	0	0	0	0	0	
0	0	0	0.5	1	1	
0	1	1	1	1	1	
0	0.5	1	1	1	1	
0	0	0	0	0	0	
0	0	0	0	0	0	
0	0	0	0	0	0	
0	0	0	0.5	1	1	
0	1	1	1	1	1	
0	0.5	1	1	1	1	
0	0	0	0	0	0	
0	0	0	0	0	0	
0	0	0	0	0	0	
0	0	0	0.5	1	1	
0	1	1	1	1	1	
0	0.5	1	1	1	1	
0	0	0	0	0	0	
0	0	0	0	0	0	
0	0	0	0	0	0	
0	0	0	0.5	1	1	
0	1	1	1	1	1	
0	0.5	1	1	1	1	
0	0	0	0	0	0	
0	0	0	0	0	0	
0	0	0	0	0	0	
0	0	0	0.5	1	1	
0	1	1	1	1	1	
0	0.5	1	1	1	1	
0	0	0	0	0	0	
0	0	0	0	0	0	
0	0	0	0	0	0	
0	0	0	0.5	1	1	
0	1	1	1	1	1	
0	0.5	1	1	1	1	
0	0	0	0	0	0	
0	0	0	0	0	0	
0	0	0	0	0	0	
0	0	0	0.5	1	1	
0	1	1	1	1	1	
0	0.5	1	1	1	1	
0	0	0	0	0	0	
0	0	0	0	0	0	
0	0	0	0	0	0	
0	0	0	0.5	1	1	
0	1	1	1	1	1	
0	0.5	1	1	1	1	
0	0	0	0	0	0	
0	0	0	0	0	0	
0	0	0	0	0	0	
0	0	0	0.5	1	1	
0	1	1	1	1	1	
0	0.5	1	1	1	1	
0	0	0	0	0	0	
0	0	0	0	0	0	
0	0	0	0	0	0	
0	0	0	0.5	1	1	
0	1	1	1	1	1	
0	0.5	1	1	1	1	
0	0	0	0	0	0	
0	0	0	0	0	0	
0	0	0	0	0	0	
0	0	0	0.5	1	1	
0	1	1	1	1	1	
0	0.5	1	1	1	1	
0						

UNIT NO.	POST ADAPTABLE	No. OF BEDS	ASPECT	UNIT INTERNAL AREA (m ²)	BALCONY AREA (m ²)	TOTAL UNIT AREA (m ²)	NUMBER OF CAR SPACES
----------	----------------	-------------	--------	--------------------------------------	--------------------------------	-----------------------------------	----------------------

GROUND FLOOR & MEZZANINE LEVEL

Retail			N	101		101	1
--------	--	--	---	-----	--	-----	---

APARTMENT LEVELS

Level 2

201		2	N	70	10	80	1
202		2	N	70	13	83	1
203		2	E	70	8	78	1
204		2	SE	71	9	80	1
205	1	2+S	S	70	10	80	1
206	1	1	N	50	5	55	1

Level 3

301		2	N	70	10	80	1
302		2	N	70	13	83	1
303		2	E	70	8	78	1
304		2	SE	71	9	80	1
305	1	2+S	S	70	10	80	1
306	1	1	N	50	5	55	1

Level 4

401		2	N	70	10	80	1
402		2	N	70	13	83	1
403		2	E	70	8	78	1
404		2	SE	71	9	80	1
405	1	2+S	S	70	10	80	1
406	1	1	N	50	5	55	1

Level 5

501		2	N	70	10	80	1
502		2	N	70	13	83	1
503		2	E	70	8	78	1
504		2	SE	71	9	80	1
505	1	2+S	S	70	10	80	1
506		1	N	50	5	55	

Level 6

601		2	N	70	10	80	1
602		2	N	70	13	83	1
603		2	E	70	8	78	1
604		2	SE	71	9	80	1
605	1	2+S	S	70	11	81	1
606		1	N	50	5	55	

Level 7

701		2	N	70	10	80	1
702		2	N	70	13	83	1
703		2	E	70	8	78	1
704		2	SE	71	9	80	1
705	1	2+S	S	70	11	81	1
706		1	N	50	5	55	

Level 8

801		2	N	70	10	80	1
802		2	N	70	13	83	1
803		2	E	70	8	78	1
804		2	SE	71	9	80	1
805	1	2+S	S	70	11	81	1
806		1	N	50	5	55	

Level 9

901		2	N	70	10	80	1
902		2	N	70	13	83	1
903		2	E	70	8	78	1
904		2	SE	71	9	80	1
905	1	2+S	S	70	11	81	1
906		1	N	50	5	55	

Level 10

1001		2	N	70	10	80	1
1002		2	N	70	13	83	1
1003		2	E	70	8	78	1
1004		2	SE	71	9	80	1
1005	1	2+S	S	70	11	81	1
1006		1	N	50	5	55	

Level 11

1101		2	N	70	10	80	1
1102		2	N	70	13	83	1
1103		2	E	70	8	78	1
1104		2	SE	71	9	80	1
1105	1	2+S	S	70	11	81	1
1106		1	N	50	5	55	

Level 12

1201		2	N	70	10	80	
1202		2	N	70	13	83	1
1203		2	E	70	8	78	1
1204		2	SE	71	9	80	1
1205	1	2+S	S	70	11	81	1
1206		1	N	50	5	55	

Level 13

1301		2	N	70	10	80	1
1302		2	N	70	13	83	1
1303		2	E	70	8	78	1
1304		2	SE	71	9	80	1
1305	1	2+S	S	70	11	81	1
1306		1	N	50	5	55	

Level 14

1401		2	N	70	10	80	1
1402		2	N	70	13	83	1
1403		2	E	70	8	78	1
1404		2	SE	71	9	80	1
1405	1	2+S	S	70	11	81	1
1406		1	N	50	5	55	

Level 15

1501		2	N	70	10	80	1
1502		2	N	70	13	83	1
1503		2	E	70	8	78	1
1504		2	SE	71	9	80	1
1505	1	2+S	S	70	11	81	1
1506		1	N	50	5	55	

Level 16

1601		2	N	70	10	80	1
1602		2	N	70	13	83	1
1603		2	E	70	8	78	1
1604		2	SE	71	12	83	1
1605	1	2+S	S	70	11	81	1
1606		1	N	50	5	55	

Level 17

1701		2	N	70	10	80	1
1702		2	N	70	13	83	1
1703		2	E	70	8	78	1
1704		2	SE	71	12	83	1
1705	1	2+S	S	70	11	81	1
1706		1	N	50	5	55	

Level 18

1801		2	N	70	10	80	1
1802		2	N	70	13	83	1
1803		2	E	70	8	78	1
1804		2	SE	71	12	83	1
1805	1	2+S	S	70	11	81	1
1806		1	N	50	5	55	

Level 19

1901		2	N	70	10	80	1
1902		2	N	70	13	83	1
1903		2	E	70	8	78	1
1904		2	SE	71	12	83	1
1905		2+S	S	70	11	81	1
1906		1	N	50	5	55	

Level 20

2001		2	N	70	10	80	1
2002		2	N	70	13	83	1
2003		2	E	70	8	78	1
2004		2	SE	71	13	84	1
2005		2+S	S	70	11	81	1
2006		1	N	50	5	55	

Level 21

2101		2	N	70	10	80	1
2102		2	N	70	13	83	1
2103		2	E	70	8	78	1
2104		2	SE	71	13	84	1
2105		2+S	S	70	11	81	1
2106		1	N	50	5	55	

Level 22

2201		2	N	70	13	83	1
2202		2	N	70	16	86	1
2203		2	E	70	8	78	1
2204		2	SE	71	12	83	1
2205		2+S	S	70	16	86	1
2206		1	N	50	5	55	

Level 23

2301		2	N	70	14	84	1
2302		2	N	70	15	85	1
2303		2	E	70	8	78	1
2304		2	SE	71	13	84	1
2305		2+S	S	70	14	84	1
2306		1	N	50	5	55	1

Level 24

2401		2	N	70	14	84	1
2402		2	N	70	17	87	1
2403		2	E	70	8	78	1
2404		2	SE	71	12	83	1
2405		2+S	S	70	16	86	1
2406		1	N	50	5	55	1

Level 25

2501		2	N	70	14	84	1
2502		2	N	70	16	86	1
2503		2	E	70	8	78	1
2504		2	SE	71	13	84	1
2505		2+S	S	70	15	85	1
2506		1	N	50	5	55	

Level 26

2601		2	N	70	13	83	1
2602		2	N	70	18	88	1
2603		2	E	70	8	78	1
2604		2	SE	71	12	83	1
2605		2+S	S	70	16	86	1
2606		1	N	50	5	55	

Level 27

2701		2	N	70	14	84	1
2702		2	N	70	17	87	1
2703		2	E	70	8	78	1
2704		2	SE	71	14	85	1
2705		2+S	S	70	14	84	1
2706		1	N	50	5	55	

Level 28

2801		2	N	70	13	83	1
2802		2	N	70	18	88	1
2803		2	E	70	8	78	1
2804		2	SE	71	12	83	1
2805		2+S	S	70	15	85	1
2806		1	N	50	5	55	1

Level 29

2901		2	N	70	14	84	1
2902		2	N	70	17	87	1
2903		2	E	70	8	78	1
2904		2	SE	71	13	84	1
2905		2+S	S	70	13	83	1
2906		1	N	50	5	55	

Level 30

3001		2	N	70	12	82	1
3002		2	N	70	18	88	1
3003		2	E	70	8	78	1
3004		2	SE	71	12	83	1
3005		2+S	S	70	14	84	1
3006		1	N	50	5	55	

Level 31