

GPO Box 769, Mascot NSW 2020 P: 1800 464 207 M: 0407 061 386 E: landscape@greenplan.net.au W: www.greenplan.net.au

DRAWING NOTES

DHAWING NO IES

1. DO NOT SCALE DRAWINGS, WRITTEN DIMENSIONS GOVERN.

2. ALL DIMENSIONS ARE IN MILLIMETRES UNLESS NOTED OTHERWISE.

3. ALL DIMENSIONS SHALL BE VERIFIED ON SITE BEFORE PROCEEDING WITH THE WORK.

4. THIS DRAWING MUST BE READ IN CONJUNCTION WITH ALL RELEVANT CONTRACTS, SPECIFICATIONS AND DRAWINGS,

5. THE LEVELS SHOWN ON THIS PLAN HAVE BEEN BASED ON SURVEY BY CEDAR SURVEYING, DATED APRIL 2012.

THIS DRAWING IS AN UNCONTROLLED COPY, UNLESS NOTED OTHERWISE,

				1
	С	FOR DEVELOPMENT APPLICATION	31/05/18	
	В	FOR INFORMATION	30/03/18	
	A	FOR INFORMATION	19/03/18	
	REV	DESCRIPTION	DATE	
_				_



PLANNING DIRECTION

Sulte 10 241-243 Pennant Hills Road Tel 02 9871 4988

C&M CONSULTING ENGINEERS Suite 26,11-13 Brookhollow Av Baulkham Hills NSW 2153 Tel 02 9680 3100

Wickwood Property Group PO Box 9387 Harris Park NSW 2150 Mr Noell Haddad

ARCHITECT

CAD Plans

39 Cumberland Road Auburn NSW 2144 Tel 02 8068 2177

RESIDENTIAL APARTMENTS SITE 1

59 CUDGEGONG RD ROUSE HILL

DRAWING TITLE

LANDSCAPE SITE PLAN

SCALE STATUS DESIGNED/DRAWN 1:200 @ A1 / 1:400 @ A3 DEVELOPMENT APPLICATION HG/CD VER**IFI**ED DATE


JOB NUMBER 18708

10/03/2018

DRAWING NUMBER

LSDA-101

ISSUE С

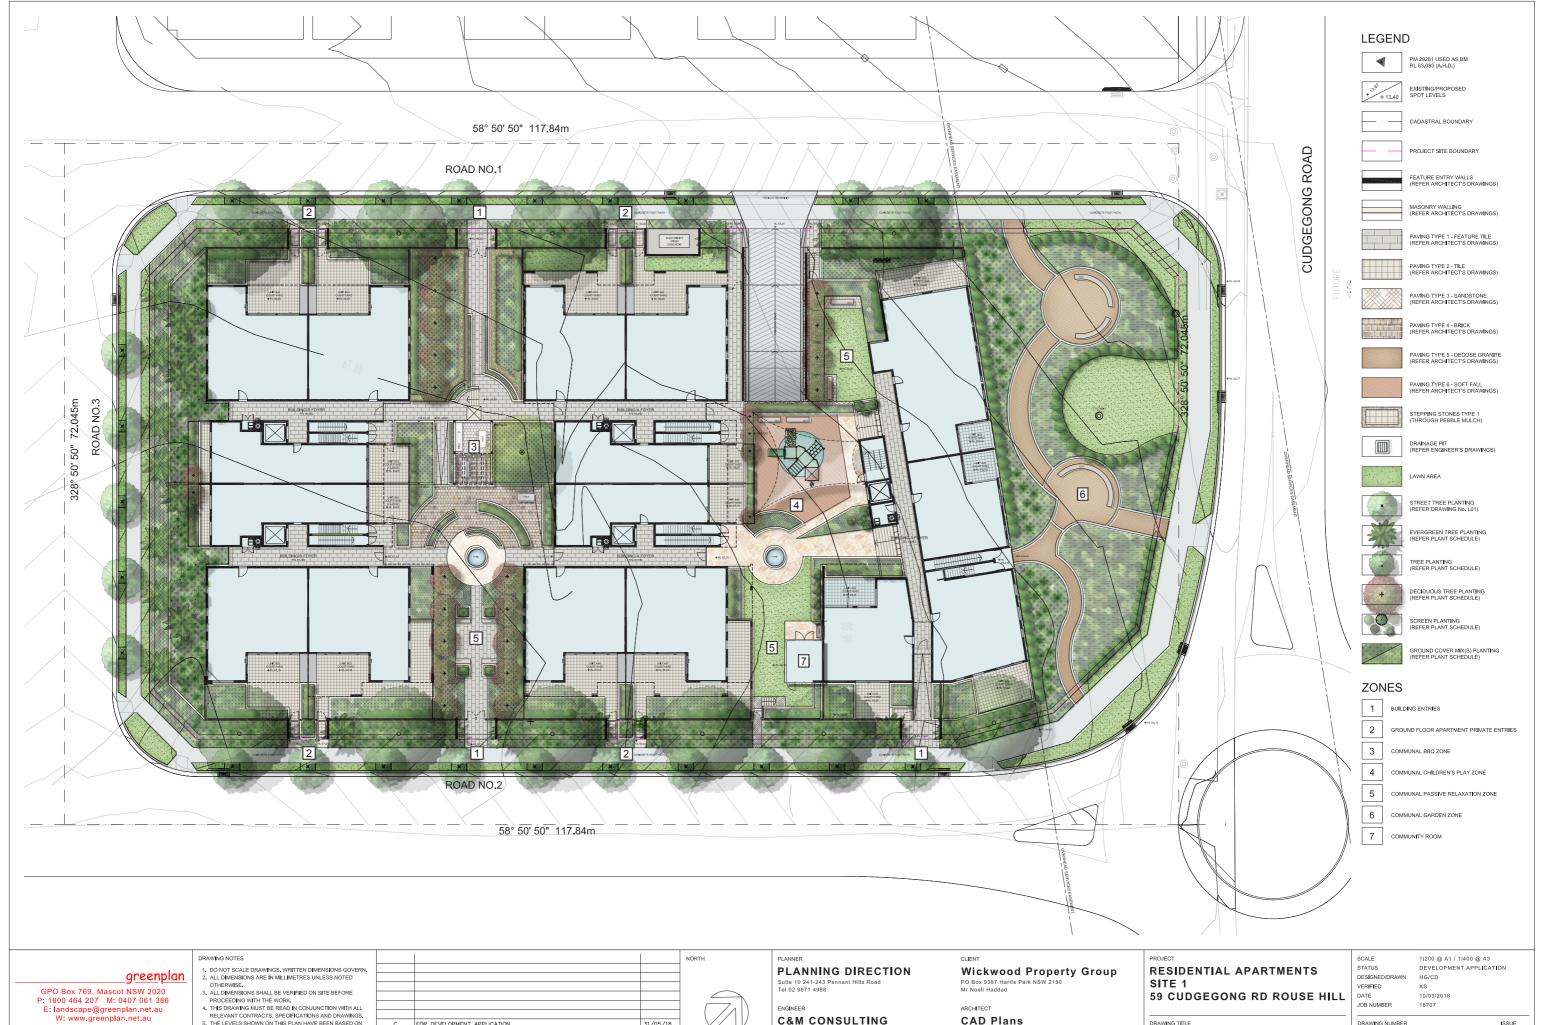

3. ALL DIMENSIONS SHALL BE VERIFIED ON SITE BEFORE PROCEEDING WITH THE WORK.

4. THIS DRAWING MUST BE READ IN CONJUNCTION WITH ALL RELEVANT CONTRACTS, SPECIFICATIONS AND DRAWINGS, 5. THE LEVELS SHOWN ON THIS PLAN HAVE BERD BASED ON SURVEY BY CEDAR SURVEYING, DATED APRIL 2012. C FOR DEVELOPMENT APPLICATION
B FOR INFORMATION
A FOR INFORMATION
REV DESCRIPTION 19/03/18 THIS DRAWING IS AN UNCONTROLLED COPY, UNLESS NOTED OTHERWISE.



C&M CONSULTING ENGINEERS Suite 26,11-13 Brookhollow Av Baulkham Hills NSW 2153 Tel 02 9680 3100 CAD Plans

39 Cumberland Road Auburn NSW 2144 Tel 02 8068 2177

DRAWING TITLE

LANDSCAPE CONCEPT PLAN

DRAWING NUMBER LSDA-301 ISSUE С

_AN	NT SCHEDULE							SETBACK	SSETBACK	E SETBACK	W SETBACH	ENTRIES	COMMUNA	
ΛB.	BOTANICAL NAME NTING	COMMON NAME	CENTRES	POT	HT / SP *	TOTAL	NATIVE	z	S	Ш	>	á	ŏ	-
Sa.	ACER PALMATUM	JAPANESE MAPLE	SITE SETOUT	45lt	3-8 x 3-5m	20	N		Ε.			Y		
20	ACMENA SMITHII	LILLY PILLY	SITE SETOUT	45lt	4-8 x 2-4m	3	Y		H	-	Y	 	-	
-	CERATOPETALUM GUMMIFERUM	CHRISTMAS BUSH	SITE SETOUT	45lt	5-8 x 3-5m	15	Y		Y	-	Y	-	-	-
	CORYMBIA CITRIODORA	LEMON SCENTED GUM				4	Y	 Y	T	-	+	-	Ë	-
			SITE SETOUT	45lt	20-35 x 15-20m	+ -	<u> </u>	+	-		 -	\vdash	-	-
	CORYMBIA MACULATA	SPOTTED GUM	SITE SETOUT	45lt	20-35 x 15-20m	6	Y		Y	-	-	-	-	-
	ELAEOCARPUS EUMUNDII	SMOOTH QUANDONG	SITE SETOUT	75lt	8-13 x 1-3m	13	Y		 -	-	Y	-	Y	_
	ELAEOCARPUS RETICULATUS	BLUEBERRY ASH	SITE SETOUT	45lt	5-10 x 4-8m	3	Y		-	-	Y	-	-	
33	GLOCHIDION FERDINANDI	CHEESE TREE	SITE SETOUT	45lt	4-8 x 3-10m	3	Y		-	-	Y	-	-	
	LIVISTONA AUSTRALIS	CABBAGE PALM	SITE SETOUT	Ex Gmd	VARIABLE	17	Y	-	-	-	<u> </u>	¥		
1	LAGERSTROEMIA 'SIOUX'	CREPE MYRTLE	SITE SETOUT	75lt	5-8 x 3-4m	4	N					'	Y	
	MAGNOLIA SOULANGEANA	CHINESE MAGNOLIA	SITE SETOUT	75lt	3-6 x 3-4m	10	N			-	-		Υ	
	MAGNOLIA 'LITTLE GEM'	LITTLE GEM MAGNOLIA	SITE SETOUT	75lt	3-5 x 2-3m	5	N	-	-	-	-	-	Υ	
	PYRUS CALLERYANA 'CAPITAL'	ORNAMENTAL PEAR	SITE SETOUT	75lt	8-13 x 1-2m	9	N	-	l	-	-		Υ	-
	ULMUS PARVIFOLIA	CHINESE ELM	SITE SETOUT	100lt	8-12 x 8-10m	1	N		-	-	l		Y	1
EENIC	PLANTING					1 .		_	_		_			-
	ACMENA 'HEDGE MASTER'	LILLY DILLY OLI TRAD	700mm	300mm	1 x 1m **	68	Y						Y	7
4		LILLY PILLY CULTIVAR					_	+-	-	-	 -	H	_	-
7	BANKSIA ROBUR	SWAMP BANKSIA	800mm	200mm	1-1.5 x 2m	55	Y			-	-	-		_
	BUXUS JAPONICA	JAPANESE BOX HEDGE	400mm	140mm	1 x 1m **	350	N	-		-	ᆣ		Y	_
	CAMELLIA 'PLANTATION PINK'	SASANQUA CAMELLIA	800mm	300mm	2-3 x1m **	15	N	-		-	-		Y	_
100	DURANTA 'SHEENA'S GOLD'	GOLDEN DEWDROP	1000mm	200mm	1-3 x 3m	74	N			-	-		Υ	
	LOROPETALUM 'PLUM GORGEOUS'	PLUM GORGEOUS	800mm	200mm	3 x 2m	101	N	Υ	Y	-	-		-	
	MICHELIA FIGO	PORT WINE MAGNOLIA	800mm	300mm	4 x 2m	15	N	-	Y		-	-	Υ	
-	MURRAYA 'MIN-A-MIN'	DWARF ORANGE JESSAMINE	600mm	200mm	1 x 1m **	27	N		-		-		Υ	1
	MURRAYA PANICULATA	ORANGE JESSAMINE	800mm	300mm	2-3 x 1-2m	53	N	Υ	Y	-	-		-	Ī
	RHAPHIOLEPIS INDICA	INDIAN HAWTHORN	1000mm	300mm	2-3 x 2m	38	N	-	İ.	-	-		-	1
49	RHAPIS EXCELSA	I ADY PAI M	1000mm	300mm	VARIABLE	15	N						Y	1
200	SYZYGIUM 'RESILIENCE'	LILLY PILLY CULTIVAR	800mm	300mm	2-3 x 2m	38	Y	-	-	-	1		Y	-
	PLANTING	EILET PIEET COLTIVAR	COOMING	30011111	2-0 X 2111	30	'							_
ENIF			T	T	T	T.,	T	_	_		_	_		-
-	ACER PALMATUM 'ATROPURPUREUM'	RED JAPANESE MAPLE	RANDOM	75lt	VARIABLE	12	N	-	-				-	_
0.0	ALCANTAREA IMPERIALIS	GIANT BROMELIAD	RANDOM	200mm	VARIABLE	24	N		-			Y		_
4 0	ASPLENIUM NIDUS	BIRD'S NEST FERN	RANDOM	200mm	VARIABLE	64	Y	-				Y	-	
0.0	BLECHNUM 'SILVER LADY'	SILVER LADY FERN	RANDOM	200mm	VARIABLE	124	Y	-	-	-	Υ	Y	Υ	
100	CRASSULA OVATA 'GOLLUM'	GOLLUM JADE	RANDOM	200mm	VARIABLE	24	N	-	-			Υ		
440	CRASSULA OVATA 'MINIMA'	MINIATURE LEAF JADE	RANDOM	200mm	VARIABLE	24	N	-	-			-	-	1
100	CYATHEA COOPERII	STRAW TREE FERN	RANDOM	45lt	VARIABLE	35	N	-	-		Y		Υ	Ī
3	CYCAS REVOLUTA	SAGO PALM	RANDOM	45lt	VARIABLE	40	Y	-	Ι-		-	Υ		1
	DORYANTHES EXCELSA	GYMEA LILY	RANDOM	200mm	VARIABLE	220	Y	Y	Y	Y	Y		Y	Ī
	DRACAENA 'MARGINATA'	VARIEGATED DRAGON TREE	1000mm	25lt	VARIABLE	12	N	H:	<u> </u>	<u> </u>	!	-	-	-
E LINID	COVER PLANTING	VARIEDATED DIGGORY TREE	100011111	2011	VAINABLE	12							_	_
UND		T	T	T	T	T		_	_		_	_		
1	AGAPANTHUS 'SNOW STORM'	DWARF WHITE AGGY	5/m2	140mm	350 x 400mm	132	N	-	-			1	-	-
000	AJUGA REPTANS	BUGLE WEED	5/m2	140mm	150 x 400mm	64	N	 -	<u> -</u>	<u> </u>	 -		-	4
+ +	ANIGOZANTHOS FLAVIDUS 'BUSH PEARL'	HOT PINK KANGAROO PAW	5/m2	140mm	600 x 400mm	862	Y	-	1-	-	<u> -</u>	-	-	_
200	ANIGOZANTHOS FLAVIDUS 'BUSH LANTERN'	YELLOW KANGAROO PAW	5/m2	140mm	600 x 400mm	624	Y		-	-	-	-		
+++	CLIVEA MINIATA 'YELLOW'	YELLOW CLIVEA	3/m2	140mm	600 x 600mm	96	N				-		-	
000	DIANELLA CAERULEA	BLUE FLAX LILY	4/m2	140mm	500 x 500mm	472	Y		-		-	-	-	
-	DIANELLA CAERULEA 'CASSA BLUE'	BLUE LEAF DIANELLA	4/m2	140mm	450 x 400mm	386	Y		-			_		
0.0	GREVILLEA POORINDA 'ROYAL MANTLE'	PROSTRATE GREVILLEA	3/m2	140mm	100 x 1000mm	62	Y		-		-	-	-	
1-1	HARDENBERGIA VIOLACEAE	PURPLE TWINING PEA	3/m2	140mm	300 x 600mm	68	Y		-	-	-	-	-	-
4.0	HEMEROCALLIS FULVA	DAY LILY	4/m2	140mm	450 x 400mm	346	N	1_	!				-	-
	ISOLEPIS NODOSA	KNOBBY CLUB RUSH	4/m2	140mm	500 x 400mm	186	Y	-	-	-	1	-	-	-
10.1							_	- -	-	-	 		-	-
4 -	LOMANDRA 'TANIKA'	DWARF BASKET GRASS	3/m2	140mm	450 x 450mm	1042	Y	+		-		-	-	_
200	LOROPETALUM 'PURPLE PIXIE'	DWARF LOROPETALUM	3/m2	140mm	600 x 700mm	224	N	 -		-	 -	-	_	4
000	METROSIDEROS MINI CHRISTMAS	DWARF CHRISTMAS BUSH	800mm	140mm	1000 x 1000mm	36	N			-		-	-	_
+1+1	PHILODENDRON 'XANADU'	XANADU	3/m2	140mm	600 x 600mm	432	N			-	-	_	-	
-	PHORMIUM TENAX 'ATROPURPUREUM'	DWARF RED NZ FLAX	3/m2	140mm	600 x 600mm	38	N			-	-	-	-	
+1+1	RHAPHIOLEPIS 'BALLERINA'	DWARF PINK HAWTHORN	3/m2	140mm	600 x 600mm	124	N			-	-	-	-	
300	RHAPHIOLEPIS 'COSMIC WHITE'	DWARF WHITE HAWTHORN	3/m2	140mm	600 x 600mm	156	N		-	-	-	-	-	İ
+ +	TRACHELOSPERMUM JASMINOIDES	CHINESE STAR JASMINE	3/m2	140mm	500 x 500mm	224	N	-		-	-	-	-	-
000	TRACHELOSPERMUM 'TRICOLOUR'	VARIEGATED STAR JASMINE	3/m2	140mm	500 x 500mm	364	N	H		-		-	-	
		VANILOATED STAR JASWINE	JIIIZ	14011111		307	_	-	+	<u> </u>	-	لـــّــا	-	4
-	VIOLA HEDERACEA	NATIVE VIOLET	3/m2	TUBE	100 x 800mm	1102	Y	l	l		l	l I	l	- 6

** MAINTAIN TO NOTED HEIGHT.

TREE PLANTING

























SCREEN PLANTING

















ACCENT PLANTING



















GROUND COVER PLANTING

























Hemerocallus fulva DAY LILY

DRAWING NOTES

<u>greenplan</u>

GPO Box 769, Mascot NSW 2020 P: 1800 464 207 M: 0407 061 386 E: landscape@greenplan.net.au W: www.greenplan.net.au

 DO NOT SCALE DRAWINGS. WRITTEN DIMENSIONS GOVERN. 				
2. ALL DIMENSIONS ARE IN MILLIMETRES UNLESS NOTED				
OTHERWISE.				
ALL DIMENSIONS SHALL BE VERIFIED ON SITE BEFORE PROCEEDING WITH THE WORK				
4 THIS DRAWING MUST BE READ IN CONJUNCTION WITH ALL				
RELEVANT CONTRACTS, SPECIFICATIONS AND DRAWINGS.				
5. THE LEVELS SHOWN ON THIS PLAN HAVE BEEN BASED ON				
SURVEY BY CEDAR SURVEYING, DATED APRIL 2012.				
DRAWING IC AN UNICONTROLLED CODY	A	FOR DEVELOPMENT APPLICATION	30/03/18	
THIS DRAWING IS AN UNCONTROLLED COPY. UNLESS NOTED OTHERWISE.	REV	DESCRIPTION	DATE	
				-



NORTH

PLANNING DIRECTION

Suite 10 241-243 Pennant Tel 02 9871 4988

C&M CONSULTING **ENGINEERS** Suite 26,11-13 Brookhollow Av Baulkham Hills NSW 2153 Tel 02 9680 3100 **Wickwood Property Group**

CAD Plans

RESIDENTIAL APARTMENTS SITE 1 59 CUDGEGONG RD ROUSE HILL

DRAWING TITLE

LANDSCAPE DETAILS PLANTING SCHEDULE

NOT APPLICABLE DESIGNED/DRAWN HG/CD DATE 10/03/2018

DRAWING NUMBER LSDA-501

JOB NUMBER

Α

CONSTRUCTION NOTES

HARD LANDSCAPE

FENCING

REFER TO ARCHITECTURAL PLANS AND SPECIFICATION.

RETAINING WALLS
LOCATIONS AND FINISH AS PER ARCHITECTURAL
SETOUT PLANS, CONSTRUCTION AND WATER
PROOFING AS PER ENGINEERING DETAILS AND SPECIFICATION.

FOOTPATHS

LOCATIONS AND FINISH AS PER ARCHITECTURAL SETOUT PLANS. CONSTRUCTION AS PER ENGINEERING DETAILS AND SPECIFICATION.

LOCATIONS AND FINISH AS PER ARCHITECTURAL SETOUT PLANS.

TIMBER GARDEN EDGE

TIMBER EDGE - 75x25mm HARDWOOD WITH 50x50mm HARDWOOD PEGS IN EACH CORNER.

SOFT LANDSCAPE

STANDARDS

STORAGE AND HANDLING OF PESTICIDES TO AS 2507. SITE AND IMPORTED TOPSOIL TO AS 4419.
COMPOSTS, SOIL CONDITIONERS AND MULCHES TO

SUBMISSIONS

SOIL: TESTS FOR IMPORTED TOPSOIL WITH SOIL: 1ESTS FOR IMPORTED TOPSOIL WITH ACCEPTIFICATE NOTING THE SUITABILITY OF EACH SOIL TYPE FOR ITS SPECIFIED USE, SIMILARITY TO NATURALLY OCCURRING LOCAL SOIL, SUITABILITY OF OR ESTABLISHMENT AND ON-GOING VIABILITY OF THE SITE SPECIFIED VEGETATION, AND ABSENCE OF ANY WEFE DRODAY BUT ES OF CONTAMINANCE. OF ANY WEED PROPAGULES OR CONTAMINANTS SAMPLES: SUBMIT REPRESENTATIVE SAMPLES OF FACH MATERIAL PACKED TO PREVENT CONTAMINATION AND LABELLED TO INDICATE
SOURCE AND CONTENT. SAMPLES TO REMAIN ON
SITE FOR THE DURATION OF THE CONSTRACT

PLANTING MEDIA

IMPORTED TOPSOIL AND/OR TOPSOIL WON AND STOCKPILED ON SITE, TOPSOIL TO BE OF A
FRIABLE, PORUS NATURE, FREE FROM WEEDS AND FRIABLE, PORUS NATURE: FREE FROM WEEDS AND WEED SEDS, BULBS, CORMS AND VEGETABLE PROPAGULES. FREE FROM REFUSE OR MATERIALS TOXIC TO HUMANS, ANIMALS OR PLANTS, FREE FROM STUMPS, ROOTS, CLAY LUMPS OR STONES LARGER THEN 50 mm IN SIZE, pH RANGE 5.5 to 7.5. MAXIMUM SOLUBLE SALT CONTENT 0.06% BY MASS. MINIMUM ORGANIC CONTENT 3% BY MASS

PLANTING MEDIA TYPE A TO BE LIGHT WEIGHT

PLANTING MEDIA TYPE B TO BE INORGANIC LIGHT WEIGHT PLANTER BOX MIX WITHOUT CLAY FINES OR ORGANIC MATTER.

PLANTING MEDIA TYPE C TO BE LIGHT WEIGHT PLANTER BOX MIX WITHOUT CLAY FINES AND SUITABLE FOR TURF UNDERLAY.

PLANTING MEDIA TYPE D TO BE ORGANIC GARDEN MIX AS PER AS 4419.

PLANTING MEDIA TYPE E TO BE TURF UNDERLAY

FERTILISER

ORGANIC TYPE. 6.3:1.8:2.8
NITROGEN:PHOSPHORUS:POTASSIUM RATIO.

MULCH

ORGANIC HORTICULTURAL PINE BARK LANDSCAPE MULCH. 20 mm GRADED.

INORGANIC PEBBLE MULCH 5-40mm GRADED.

HARDWOOD STAKES AND TIES

FOR ADVANCED STOCK, 2 STAKES, 25 x 25 x 2000 mm, SHARPENED AT ONE END DRIVEN INTO THE GROUND 1/3 OF OVERALL LENGTH, SECURE HESSIAN WEBBING IN A FIGURE OF EIGHT. STAPELLED TO STAKES.

PLANT MATERIALS
TURF: SIR WALTER BUFFALO, FREE FROM WEEDS,
SOIL PESTS AND DISEASE, 25 mm DEPTH OF DENSE,
WELL ROOTED, VIGOROUS GRASS GROWTH WITH 25 mm DEPTH OF TOPSOIL, SUPPLY SOUND UNBROKEN ROLLS IN STANDARY INDUSTRY UNBROKEN ROLES IN STANDART INDUSTRY
LENGTHS AND 300 mm WIDTH.
CONTAINER STOCK: SPECIES AS PER SCHEDULE
AND CLEARLY LABELLED. HEALTHY, OF GOOD
FORM AND NOT SOFT OR FORCED, LARGE ROBUST ROOT SYSTEM, NOT ROOT BOUND, FREE FROM DISEASE AND INSECT PESTS. TREE STOCK SHOULD HAVE A SINGLE LEADING SHOOT.

GARDEN BED AREAS ON GRADE

PREPARATION: TRIM SUBGRADE TO BULK EARTH WORKS LEVELS AS REQUIRED BY FINISHED SURFACE LEVELS, HERBICIDE TREATMENT TO UPPLIER'S INSTRUCTIONS, 2 WEEKS PRIOR TO

PLANTING. SOIL CONDITIONING: TO SOIL TESTING RESULTS.

RIPPING AND CULTIVATION: RIP THE SURFACE AT 500 mm CENTRES TO A DEPTH OF 300 mm AND BREAK THE TOP 200mm OF PLANTING BED BY PLANTING MEDIA: APPLY 300 mm DEPTH OF APPROVED TOPSOIL IN UNIFORM 100 mm DEPTH LAYERS CULTIVATING THE FIRST 100 mm INTO THE SUB-GRADE, THEN LIGHTLY COMPACTING EACH OTHER LAYER TO MAKE UP THE NECESSARY GRADES. ENSURE FINISHED SOIL LEVEL ALLOWS FOR APPLICATION OF MULCH.

PLANT: PLANTING HOLE SHALL BE 2 TIMES

ROOTBALL WIDTH. PLACE PLANT IN HOLE TO FINISH TOP OF ROOTBALL FLUSH WITH SORROUNDING GARDEN BED AND BACKELL WITH TOPSOIL ADD APPROVED SLOW RELEASE FERTILISER, WATER

IMMEDIATELY.

MULCH: PLACE APPROVED MULCH AT 75 mm DEPTH
TO ENTIRE GARDEN BED, DISHED AROUND PLANT
STEMS TO PREVENT COLLAR ROT. ENSURE FINISHED MULCH LEVEL IS 25 mm BELOW PAVED AREAS, KERBS OR GARDEN EDGING. RAISED GARDEN BED: SAME AS ABOVE, ENSURE WATER PROOF MEMBRANE TO REAR OF WALL AND AGRICULTURAL DRAIANGE TO BASE OF WALL IS

RAISED GARDEN BED AREAS ON CONCRETE SLAB PREPARATION: CONCRETE SCREED.

WATERPROOFING, PROTECTION BOARDING. DRAINAGE CELL AND CLEAR CONNECTION TO SITE DRAINAGE CELL AND CLEAR CONNECTION TO STE STORMWATER SYSTEM TO ENGINEER'S DETAILS AND SPECIFICATION. PLANTING MEDIA: LIGHT WEIGHT PLANTER BOX MIX

INSTALLED IN 100 mm LAYERS, LIGHTLY COMPACTED TO MAKE UP PROVIDED DEPTHS ALLOWABLE, ENSURE FINISHED SOIL LEVEL

ALLOWASIE. ENSURE FINISHED SOIL LEVEL
ALLOWS FOR MULCH.
PLANT: PLANTING HOLE SHALL BE 2 TIMES
ROOTBALL WIDTH. PLACE PLANT IN HOLE TO FINISH
TOP OF ROOTBALL FLUSH WITH SORROUNDING
GARDEN BED AND BACKFILL WITH TOPSOIL, ADD APPROVED SLOW RELEASE FERTILISER, WATER IMMEDIATELY. ENSURE WATER PROOF MEMBRANE

MULCH: PLACE APPROVED MULCH AT 75 mm DEPTH TO ENTIRE GARDEN BED, DISHED AROUND PLANT STEMS TO PREVENT COLLAR ROT. ENSURE FINISHED MULCH LEVEL IS 25 mm BELOW PLANTER

IRRIGATION


FULLY AUTOMATIC DRIP IRRIGATION TO BE PROVIDED FOR ALL GARDEN BED AND LAWN AREAS. DESIGN AND CONSTRUCT TO MEET SYDNEY WATER REQUIREMENTS AND ALL


FOR ALL COMMUNAL GARDEN AREAS CONNECT THE IRRIGATION SYSTEM TO THE RAIN WATER TANK AND SUPPLEMENT WITH TOWN WATER WHEN REQUIRED


ALL PRIVATE GARDEN AREAS TO BE IRRIGATED BY TOWN WATER ONLY.


PLANTING ESTABLISHMENT


52 WEEK PLANTING ESTABLISHMENT PERIOD. WATERING AS PER SEASONAL REQUIREMENTS DICTATE, WEEDING AS NECESSARY, REPLACEMENT OF DAMAGED, STOLEN OR FAILED PLANTS, LAWN OF DAMAGED, STOLEN OR PAILED PLANTS. LAWN MOWING ON A WEEKLY BASIS, WITH TOP DRESSING AT THE END OF PLANTING ESTABLISHMENT PERIOD. REMOVE STAKES AND TIES.

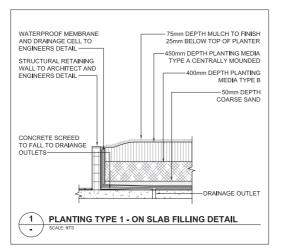


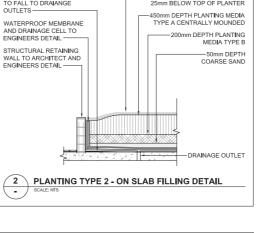


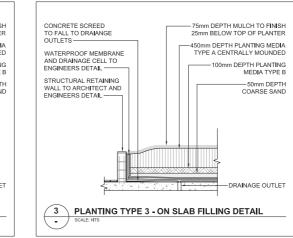


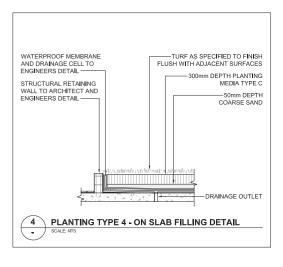


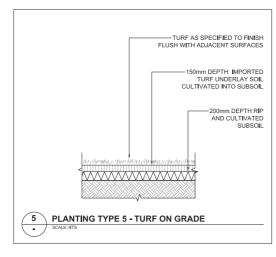


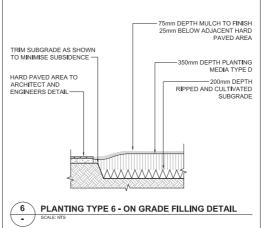

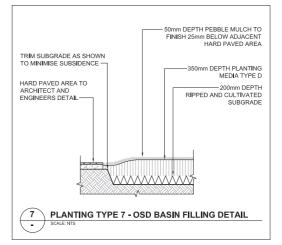

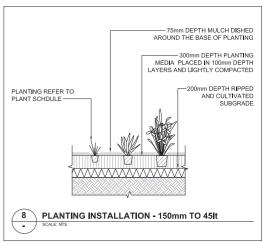

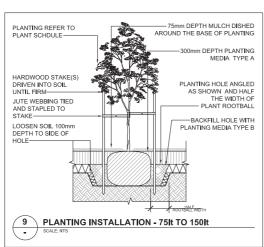

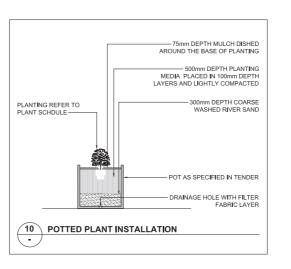

greenplan

GPO Box 769, Mascot NSW 2020 P: 1800 464 207 M: 0407 061 386 E: landscape@greenplan.net.au W: www.greenplan.net.au

- DRAWING NOTES . DO NOT SCALE DRAWINGS, WRITTEN DIMENSIONS GOVERN. ALL DIMENSIONS ARE IN MILLIMETRES UNLESS NOTED
- OTHERWISE. . ALL DIMENSIONS SHALL BE VERIFIED ON SITE BEFORE PROCEEDING WITH THE WORK
- I. THIS DRAWING MUST BE READ IN CONJUNCTION WITH ALL RELEVANT CONTRACTS, SPECIFICATIONS AND DRAWINGS.
 THE LEVELS SHOWN ON THIS PLAN HAVE BEEN BASED ON

THIS DRAWING IS AN UNCONTROLLED COPY

SURVEY BY CEDAR SURVEYING, DATED APRIL 2012. FOR DEVELOPMENT APPLICATION DESCRIPTION



PLANNING DIRECTION

Tel 02 9871 4988

ENGINEER. **C&M CONSULTING ENGINEERS**

Sulte 26,11-13 Bro Fel 02 9680 3100

Wickwood Property Group

ARCHITECT

CAD Plans

งษ Cumberland Road Auburn NSW 2144 Tel 02 8068 2177

RESIDENTIAL APARTMENTS SITE 1 59 CUDGEGONG RD ROUSE HILL

DRAWING TITLE LANDSCAPE DETAILS

TYPICAL CONSTRUCTION

SCALE NOT TO SCALE DEVELOPMENT APPLICATION DESIGNED/DE HG/CD VERIFIED DATE 10/03/2018

DRAWING NUMBER LSDA-502

JOB NUMBER

18708

ISSUE Α