


1 SOUTH ELEVATION - A1 B1 C1

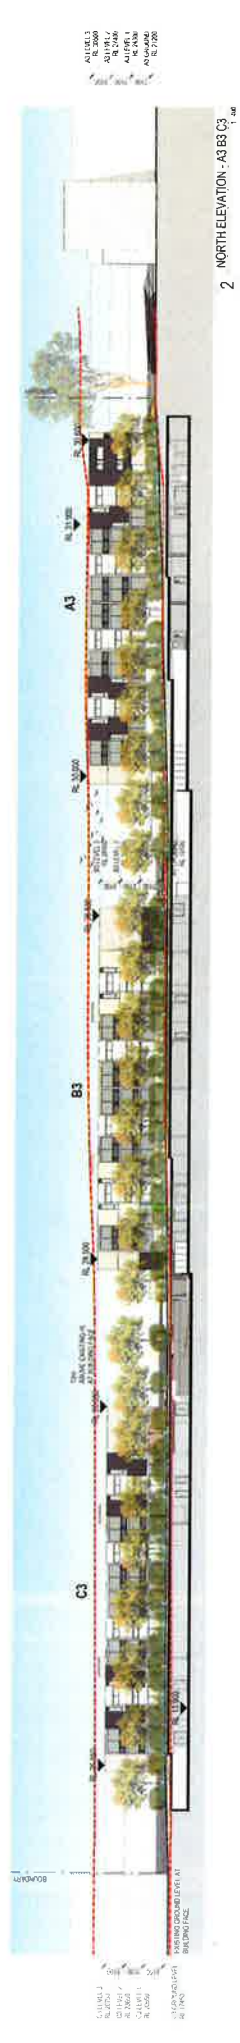

2 NORTH ELEVATION - A3 B3 C3




3 NORTH ELEVATION - A4 B4 C4 C2



4 SOUTH ELEVATION - A2 B4 C2 C4

Drawing Title: ALL BUILDINGS ELEVATION SHEET 02
 Scale: 1:400 @A1
 Drawing No: DA3101
 Project: 1A Queen Street Auburn, Sydney
 Architect: A+J
 79 Myra Street, Chippendale NSW 2008 AUSTRALIA
 ph +61 2 9311 8222, fx +61 2 9311 6200
 Email: info@ajc.com.au
 Level 21, 1 Ferner Place Sydney NSW 2000 AUSTRALIA
 EG
 Date: 10/11/2020
 By: [Signature]
 Checked: [Signature]
 Approved: [Signature]
 Not for Construction

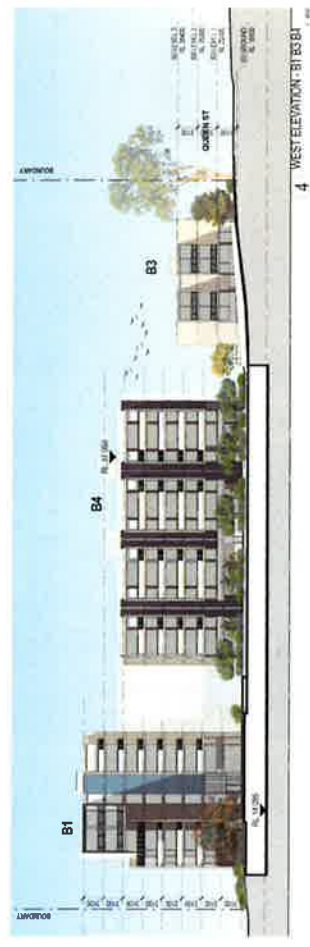



1 NORTH ELEVATION - A1




2 EAST ELEVATION - A1



3 SOUTH ELEVATION - A1



4 WEST ELEVATION - A1

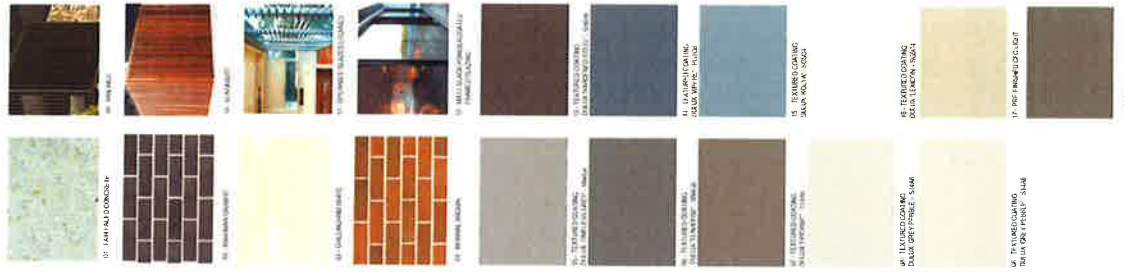

Scale
As indicated
@A1

Building Name
BUILDING A1 ELEVATIONS

Project
1A Queen Street
Adelaide, Australia

Architect
AJ+C
79 Myrle Street, Chippendale NSW 2008 AUSTRALIA
ph +61 2 9211 9222 fr +61 2 9211 5000
adn 21 300 782 220

Level 21, 1 Finner Place
Sydney NSW 2000
AUSTRALIA


EG

Not for Construction




Revision
No. Date
1. 10/10/2017
2. 10/10/2017


Decision
Client Approval
Approved



Page No. 10/11

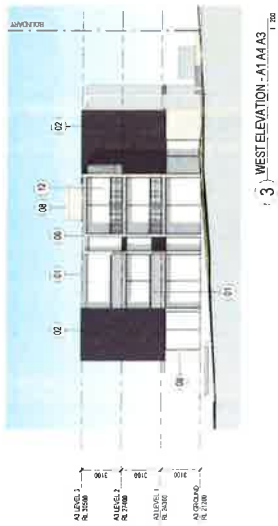

Project Name 1A Queen Street Auburn, Sydney File No. 10011	Architect AJC 70 Myrtle Street, Chippendale NSW 2008 AUSTRALIA PH: +61 2 9551 1822 F: +61 2 9311 6800 PO BOX 500 762 220	Client Level 21, 1 Farrer Place Sydney NSW 2000 AUSTRALIA	Design Date BUILDING A3 ELEVATIONS	As indicated @A1	DA3105	NOT FOR CONSTRUCTION	Scale 1:200	Page 2
--	---	---	--	--------------------------------	---------------	-----------------------------	---------------------------	----------------------

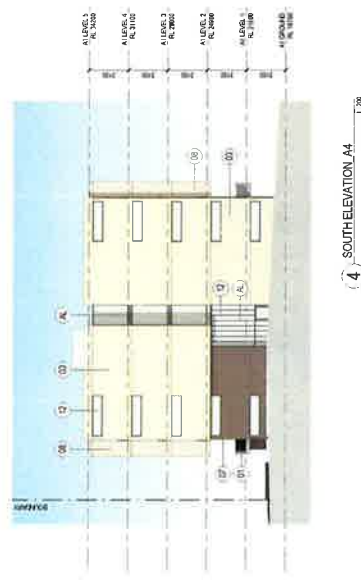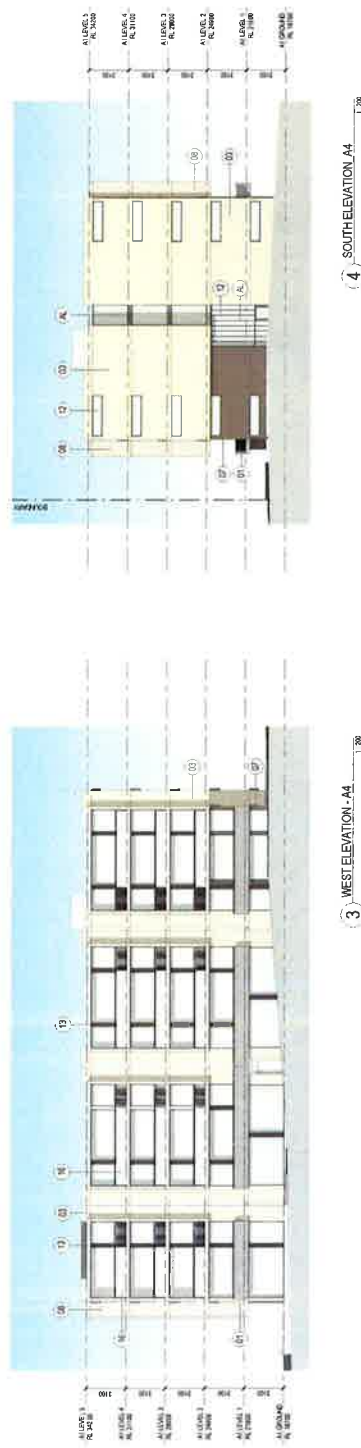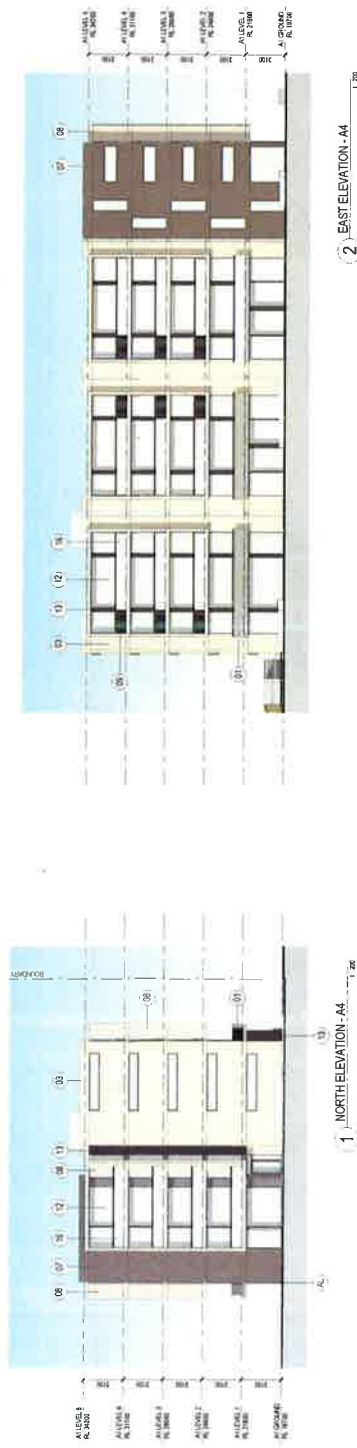

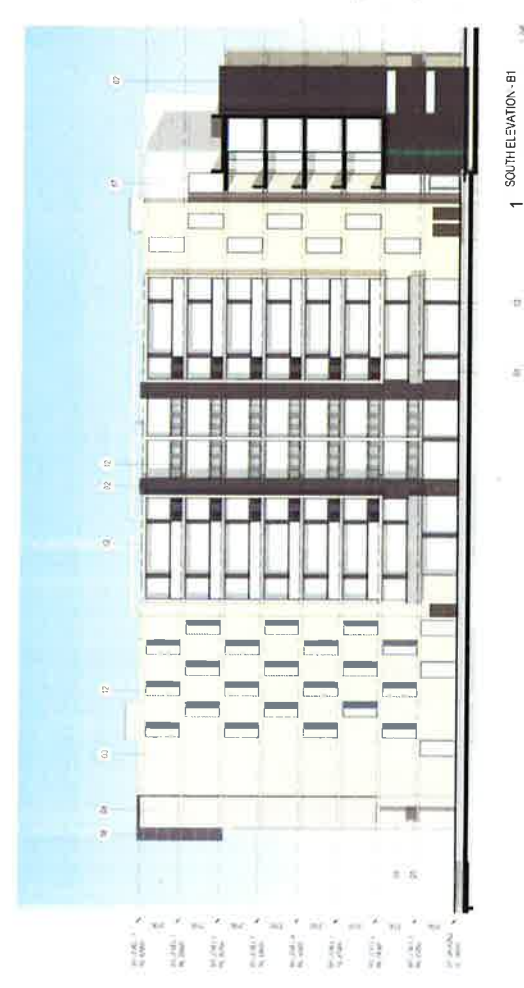


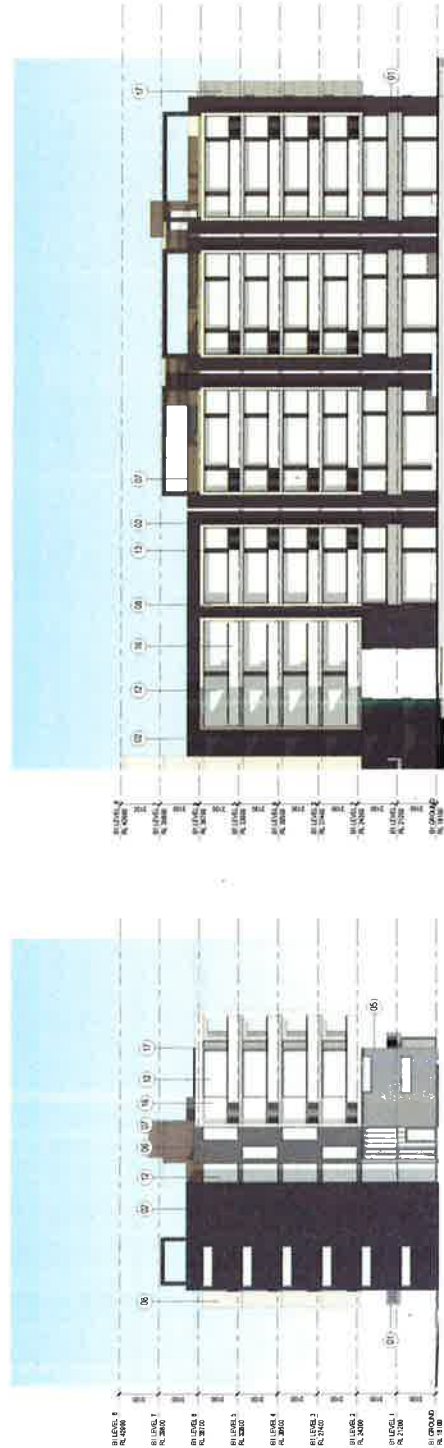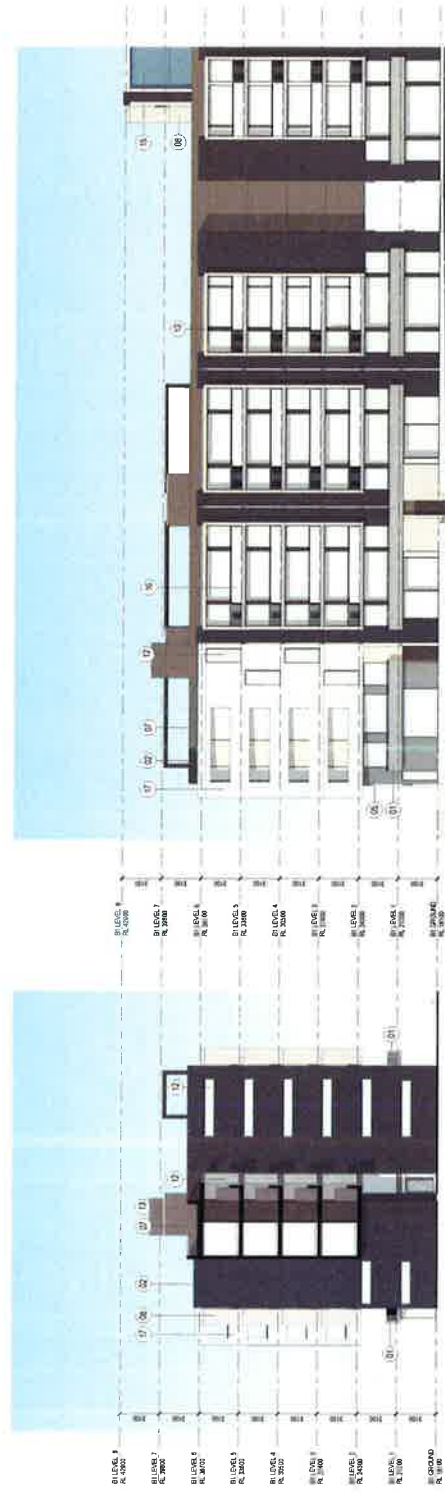






3 EAST ELEVATION - B4

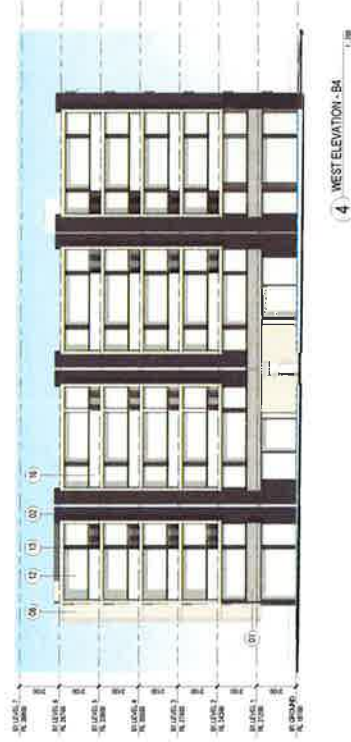

4 WEST ELEVATION - B4



1 NORTH ELEVATION - B4

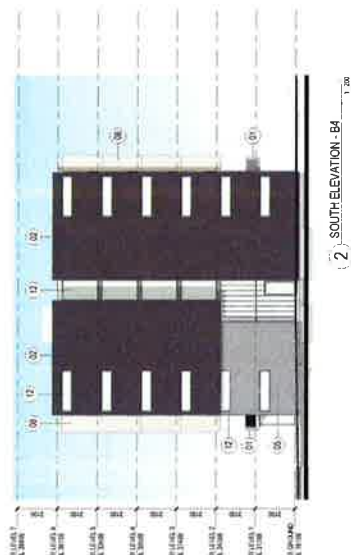

2 SOUTH ELEVATION - B4

Source: No. 1000	Var. App'd	Key	Client	Architect	Project	Drawing Title	Scale	Drawing No.
Description: Level 21, 1 Ferrer Place Sydney NSW 2000 AUSTRALIA			EG	AJ+C 79 Myrtle Street, Chippendale NSW 2008 AUSTRALIA Ph: 02 9331 8222 F: 02 9331 8200 A/N: 02 9331 7252	1A Queen Street Adelaide, Australia	BUILDING B4 ELEVATIONS	As indicated @A1	DA3110
								2




3. EAST ELEVATION - C1




WEST ELEVATION - C1



1 NORTH ELEVATION - C1

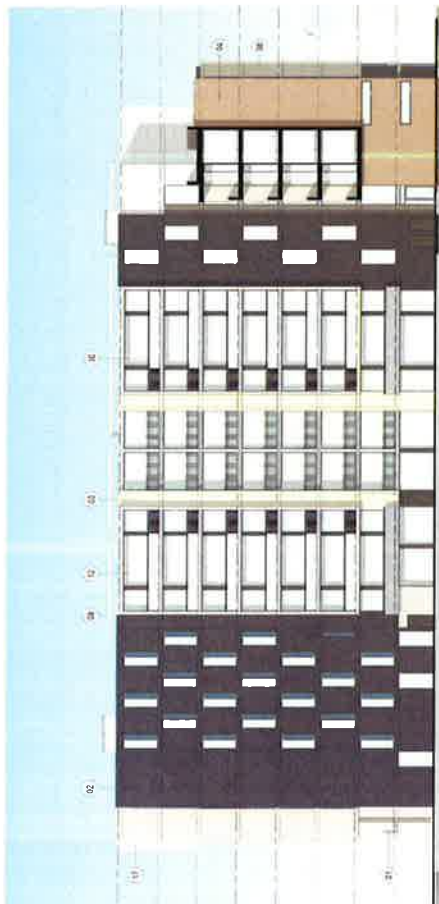


SOUTH ELEVATION - C1

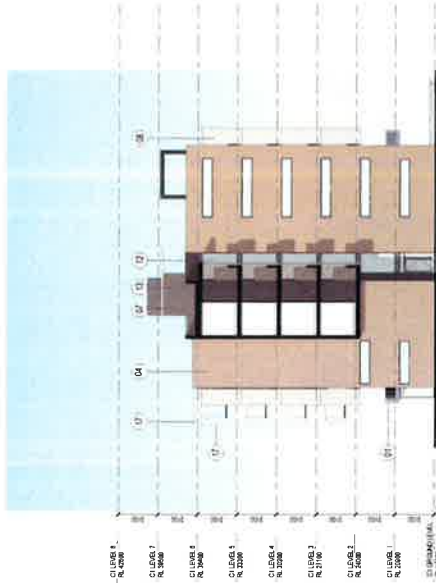

1 NORTH ELEVATION - C2 1:200



3 EAST ELEVATION - C2 1:200

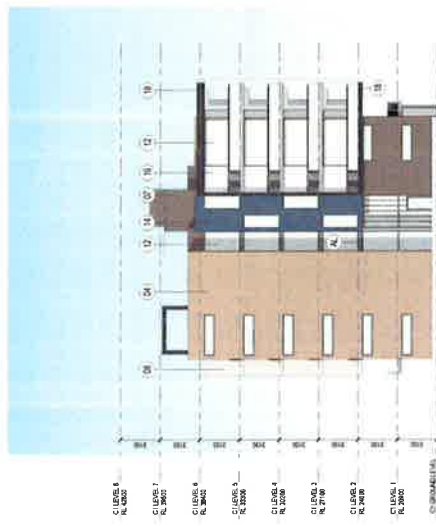



2 SOUTH ELEVATION - C2 1:200



4 WEST ELEVATION - C2 1:200



Project	1A Queen Street Adelaide	Architect	AJ+C 79 Myrtle Street, Chippendale NSW 2008 AUSTRALIA ph +61 2 9317 5522 n +61 2 9311 6300 ad@aj+c.com.au	Client	Level 21, 1 Finner Place Sydney NSW 2000 AUSTRALIA	Key	Val	App	Description	Revision	Drawn	Checked	Scale	As indicated @A1	Drawing No.	DA3112	Page	2
NOT FOR CONSTRUCTION																		

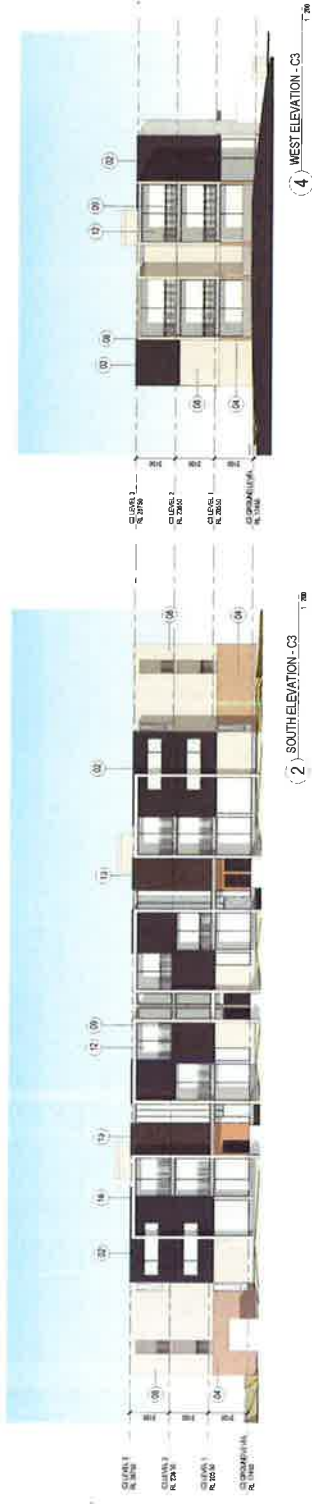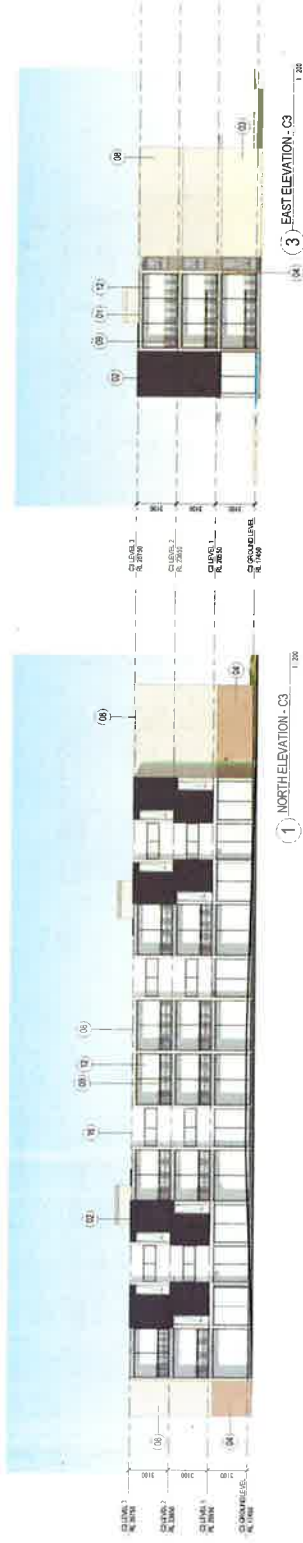

4 WEST ELEVATION - C3

3 EAST ELEVATION - C3

Project Name	1A Queen Street Adelaide, Australia	Client	Level 21, 1 Farmer Place Sydney NSW 2000 AUSTRALIA	Architect	AJ+C 79 Myrie Street, Chippendale NSW 2005 AUSTRALIA ph +61 2 9211 8222 n +61 2 9211 8330 ad@aj+c.com.au	Scale	As indicated @A1	Drawing No.	DA3113	Sheet	2
NOT FOR CONSTRUCTION

