

MAIN SUBURBAN RAILWAY LINE (WESTERN LINE)



Drawing Title GROUND FLOOR PLAN (OVERALL)		Drawing No. 1-400 @A1 DA2012		Sheet 2	
Project 1A Queen Street Adelaide, South Australia		Architect AJ+C 78 Myrtle Street, Adelaide, SA 5000 Tel: 08 833 3333 Fax: 08 833 3334		Level 21, 1 Prince Place Sydney NSW 2000 Australia	
Client EG		Date 14/01/2012		Version 1.0	
Drawing No. 1-400 @A1 DA2012		Drawing Title GROUND FLOOR PLAN (OVERALL)		Drawing No. 1-400 @A1 DA2012	
NOT FOR CONSTRUCTION					



Scale	Clustering No	Issue
1 400 @A1	DA2013	2

LEVEL 01 FLOOR PLAN
(OVERALL)

11A Queen Street
Sydney

AJ+C
Arlene + Jim + Christine

79 Myrtle Street Chippendale NSW 2008 AUSTRALIA
ph +61 2 9311 8222 fx +61 2 9311 8200

Level 21, 1 Farrer Place
Sydney NSW 2000

Key	Quest
	

4

1

ANP 200A
 ANP 200B
 ANP 200C

14.01
02.17
20.29.7

1



LEGEND
 ROOM TYPE
 1 BD
 2 BD
 3 BD
 AMBULATORY STORAGE
 BENTLEY

Project: 1A Queen Street Sydney, NSW 2000		Client: AECOM		Architect: AJ+C 79 Wyllie Street, Chippendale NSW 2008 AUSTRALIA PH +61 2 9371 8222 FAX +61 2 9371 8220 AUST 02 935 762 255		Level 02, 1 Farrer Place Sydney NSW 2000 AUST 02 9241 1000		Scale: 1:400 @ A1 Drawing No: DA2014		Sheet: 2	
Drawing Title: LEVEL 02 FLOOR PLAN (OVERALL)											
Drawing Status: NOT FOR CONSTRUCTION											





Project: 1A Queen Street Apartment, Sydney Page No: 15011	Overall Title: LEVEL 08 FLOOR PLAN (OVERALL)	Overall No: 1-400 @A1 DA2018	
--	---	-------------------------------------	--	---	-------------------------------------	--	---	-------------------------------------

AJC

78 Myrtle Street, Chippendale NSW 2008 AUSTRALIA
 Ph: +61 2 8511 8222 K: +61 2 9311 6000
 Fax: +61 2 8511 6250

Level 21, 1 Finner Place
 Sydney NSW 2000
 AUSTRALIA

EG



Scale: 1:400

Drawn by: [Name]

Checked by: [Name]

Approved by: [Name]

Date: [Date]

Sheet: [Number]

Project: [Project Name]

Location: [Location]

Scale: [Scale]



Project: 7A Queen Street Adrian Sydney		Scale: 1:200 @A1 DA2100		Sheet: 2	
Client: A1+C A1+C New Colling		Architect: A1+C 79 Myrtle Street, Chippendale NSW 2008 AUSTRALIA ph +61 2 9371 5222 x 412 9371 8200 a1+c 303 102 220		Project: 7A Queen Street Adrian Sydney	
Level 21, 1 Finner Place Sydney NSW 2000 AUS 1000		EG		NOT FOR CONSTRUCTION	



LEGEND ROOM TYPE 1 BED 2 BED 3 BED 4 BED COMMON SERVICE		Drawing No. 1:200 @ A1 DA2101	Sheet 2
Project 1A Queen Street Sydney, Australia		Drawing Title LEVEL 01 FLOOR PLAN A1/A2/A3/A4	
Architect AJC 79 Myrtle Street, Chippendale NSW 2008 AUSTRALIA PH +61 2 9311 8222, FX +61 2 9311 8200 AWA 00 000 742 255		Client EG Level 24, 1 Finner Place Sydney NSW 2000 AUSTRALIA	
Date 10/11		Not for Construction	



Scale: 1:200 @ A1

DA2103

LEVEL 03 FLOOR PLAN
A1, A2, A3, A4

1A Queen Street
Auburn, Sydney

Level 21, 1 Farmer Place
Sydney NSW 2000
AUS PT 404

EG



DATE: 10/10/2011

BY: [Signature]

FOR: [Signature]

PROJECT: 1A Queen Street

CLIENT: [Signature]

DESIGNER: [Signature]

DATE: 10/10/2011

BY: [Signature]

FOR: [Signature]

PROJECT: 1A Queen Street

CLIENT: [Signature]

DESIGNER: [Signature]

DATE: 10/10/2011

BY: [Signature]

FOR: [Signature]

NOT FOR CONSTRUCTION

1A Queen Street
Auburn, Sydney

Level 21, 1 Farmer Place
Sydney NSW 2000
AUS PT 404

EG

EG



DATE: 10/10/2011

BY: [Signature]

FOR: [Signature]

PROJECT: 1A Queen Street

CLIENT: [Signature]

DESIGNER: [Signature]

DATE: 10/10/2011

BY: [Signature]

FOR: [Signature]

PROJECT: 1A Queen Street

CLIENT: [Signature]

DESIGNER: [Signature]

DATE: 10/10/2011

BY: [Signature]

FOR: [Signature]




Project: 1A Queen Street Auburn, Sydney Client: AJC 79 Myrtle Street, Chippendale NSW 2008 AUSTRALIA ph +61 2 8311 8222 fx +61 2 8311 8200 asin 3 003 762 226 Level 21, 1 Fater Place Sydney NSW 2000 AUSTRALIA EG		Drawing Title: LEVEL 05 FLOOR PLAN A1, A2, A3, A4 Scale: 1:200 @ A1 Sheet: 2
NOT FOR CONSTRUCTION		DA2105



Level 07 - Floor Plan A1, A2, A3, A4	70 North Street, Chippendale NSW 2008 AUSTRALIA PH: +61 2 9211 8221 K: +61 2 9211 8200 ASB: 53 003 782 250	1A Queen Street Auburn, Sydney	Level 07 Floor Plan A1, A2, A3, A4	1:200 @ A1 DA2107	2
--	--	--	--	---	---

NOT FOR CONSTRUCTION

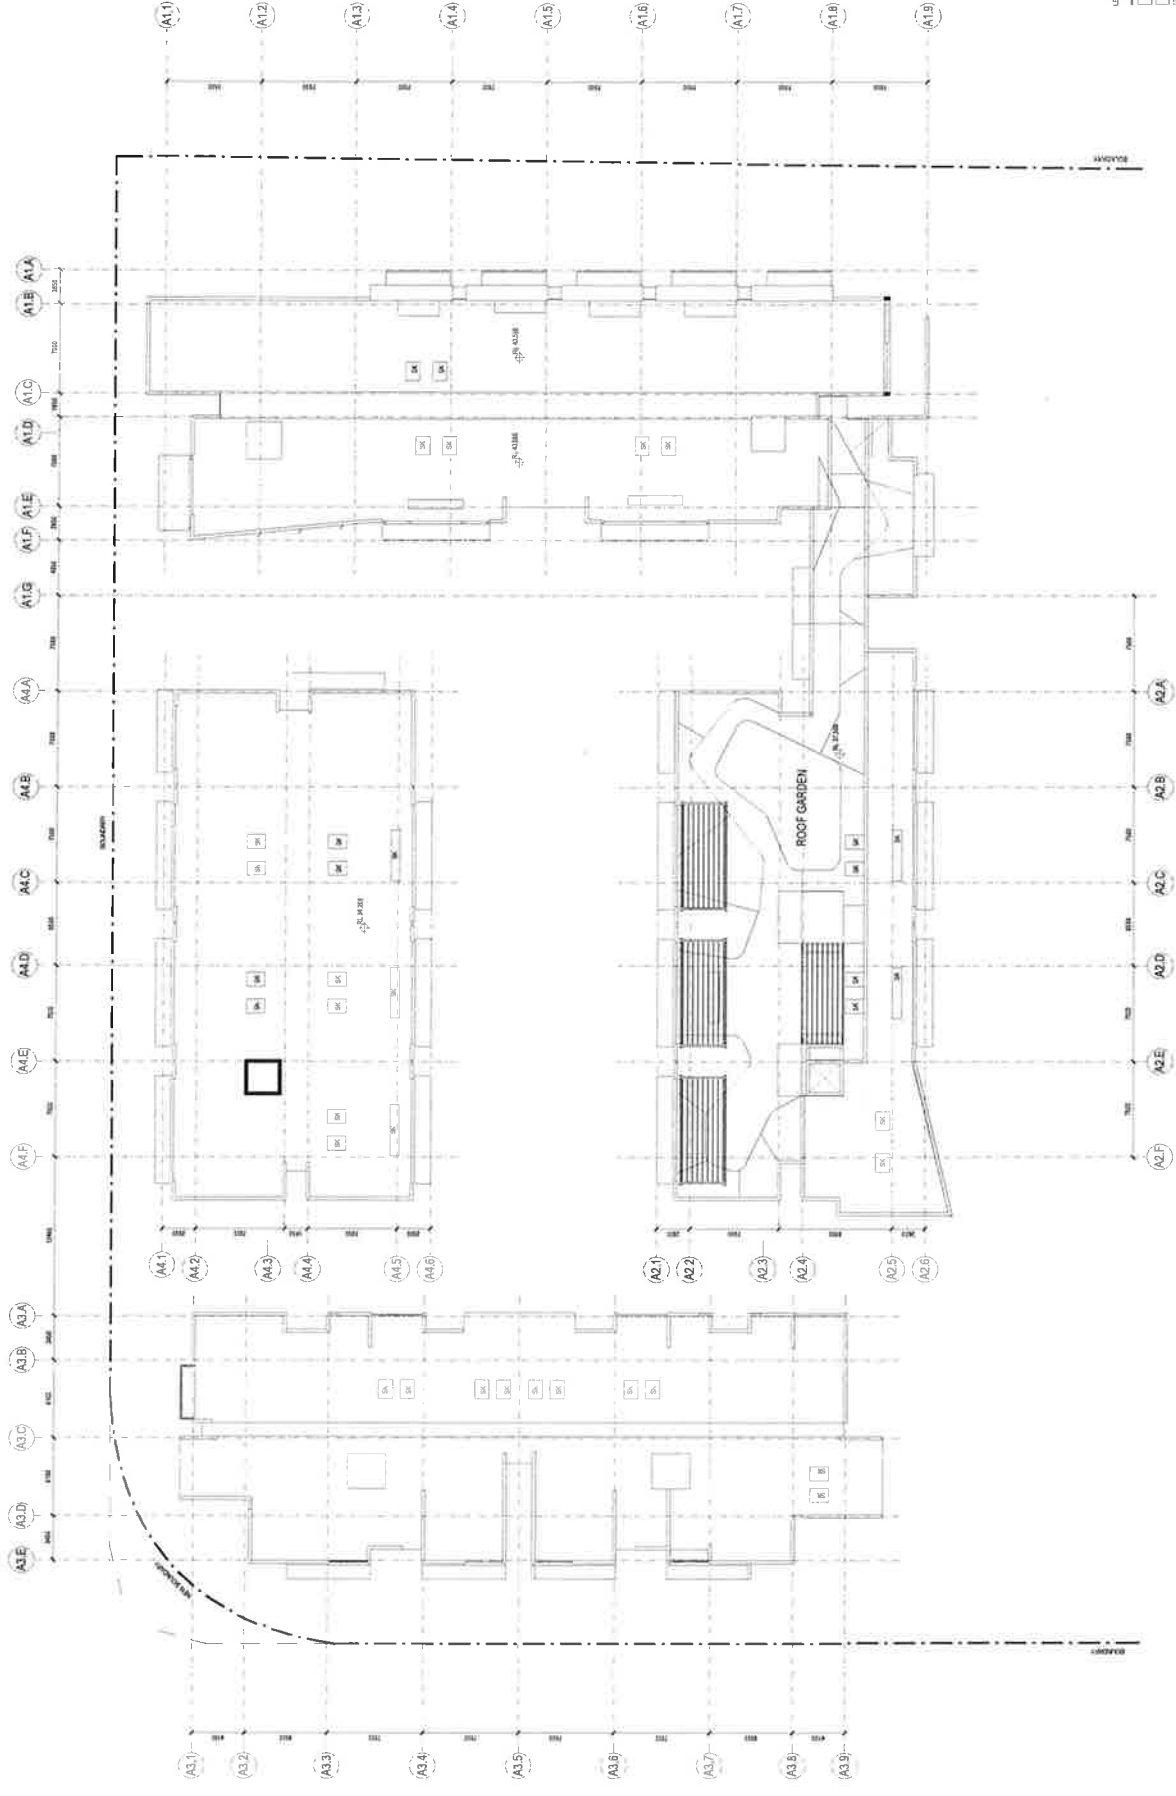

- LEGEND
- BOUNDARY
 - LEVEL
 - STORAGE

Project 1A Queen Street Adelaide, South Australia	Client A+C 79 Myrtle Street, Adelaide, SA 5000 Phone: 08 8232 1234 Fax: 08 8232 1235	Architect EG Level 21, 1 Flinders Place Sydney, NSW 2000 Phone: 02 9232 1234 Fax: 02 9232 1235	Scale 1:200 @ A1	Sheet No. DA2108	Page 2
NOT FOR CONSTRUCTION					



LEGEND

1 BED	2 BED	3 BED	APARTMENT STORAGE	SWITCH
[Yellow]	[Orange]	[Red]	[Red]	[Red]

Scale: 1:200 @A1
Drawing No: DA2110
Issue: 1

Project: 1A Queen Street
Auburn, Sydney
Drawing Title: GROUND FLOOR PLAN
B1, B2, B3, B4
NOT FOR CONSTRUCTION

Architect: A+J+C
70 Maple Street, Chippendale NSW 2008 AUSTRALIA
PH: +61 2 8511 8222 FAX: +61 2 8511 8200
ABN 53 023 782 250

Client: Level 23, 1 Sydenham Place
Sydney NSW 2000
AUSTRALIA



Revising	Date	Description
1	10/10/18	Issue for construction



Project: 7A Queen Street Auburn Sydney Architect: AJC 7/3 Myrtle Street Chippendale NSW 2008 AUSTRALIA PH: +61 2 9311 8222 +61 2 9311 8200 AUS: 33 333 742 250 Client: EG Scale: 1:200 @A1 Sheet: 1 Level: 01	Level 01 FLOOR PLAN B1 B2 B3 B4 NOT FOR CONSTRUCTION
---	--




LEGEND	BOUNDARY	HALL	KITCHEN	LIVING	APARTMENT	SERVICE	STAIR

Scale: 1:200 @ A1
Drawing No: DA2114
Issue: 1


Level 04 FLOOR PLAN
B1.02 B3.04
NOT FOR CONSTRUCTION

Project: 1A Queen Street
Architect: A+C
79 Myrtle Street, Chippendale NSW 2008 AUSTRALIA
ph +61 2 9111 6222 fx +61 2 9111 6200
a+c@acgroup.com.au

Level 04, 1 Queen Place
Sydney NSW 2000
AUSTRALIA

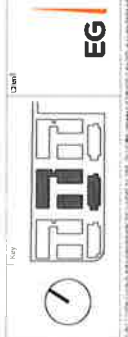


Author: [Name]
Check: [Name]
Date: [Date]
Description: [Description]

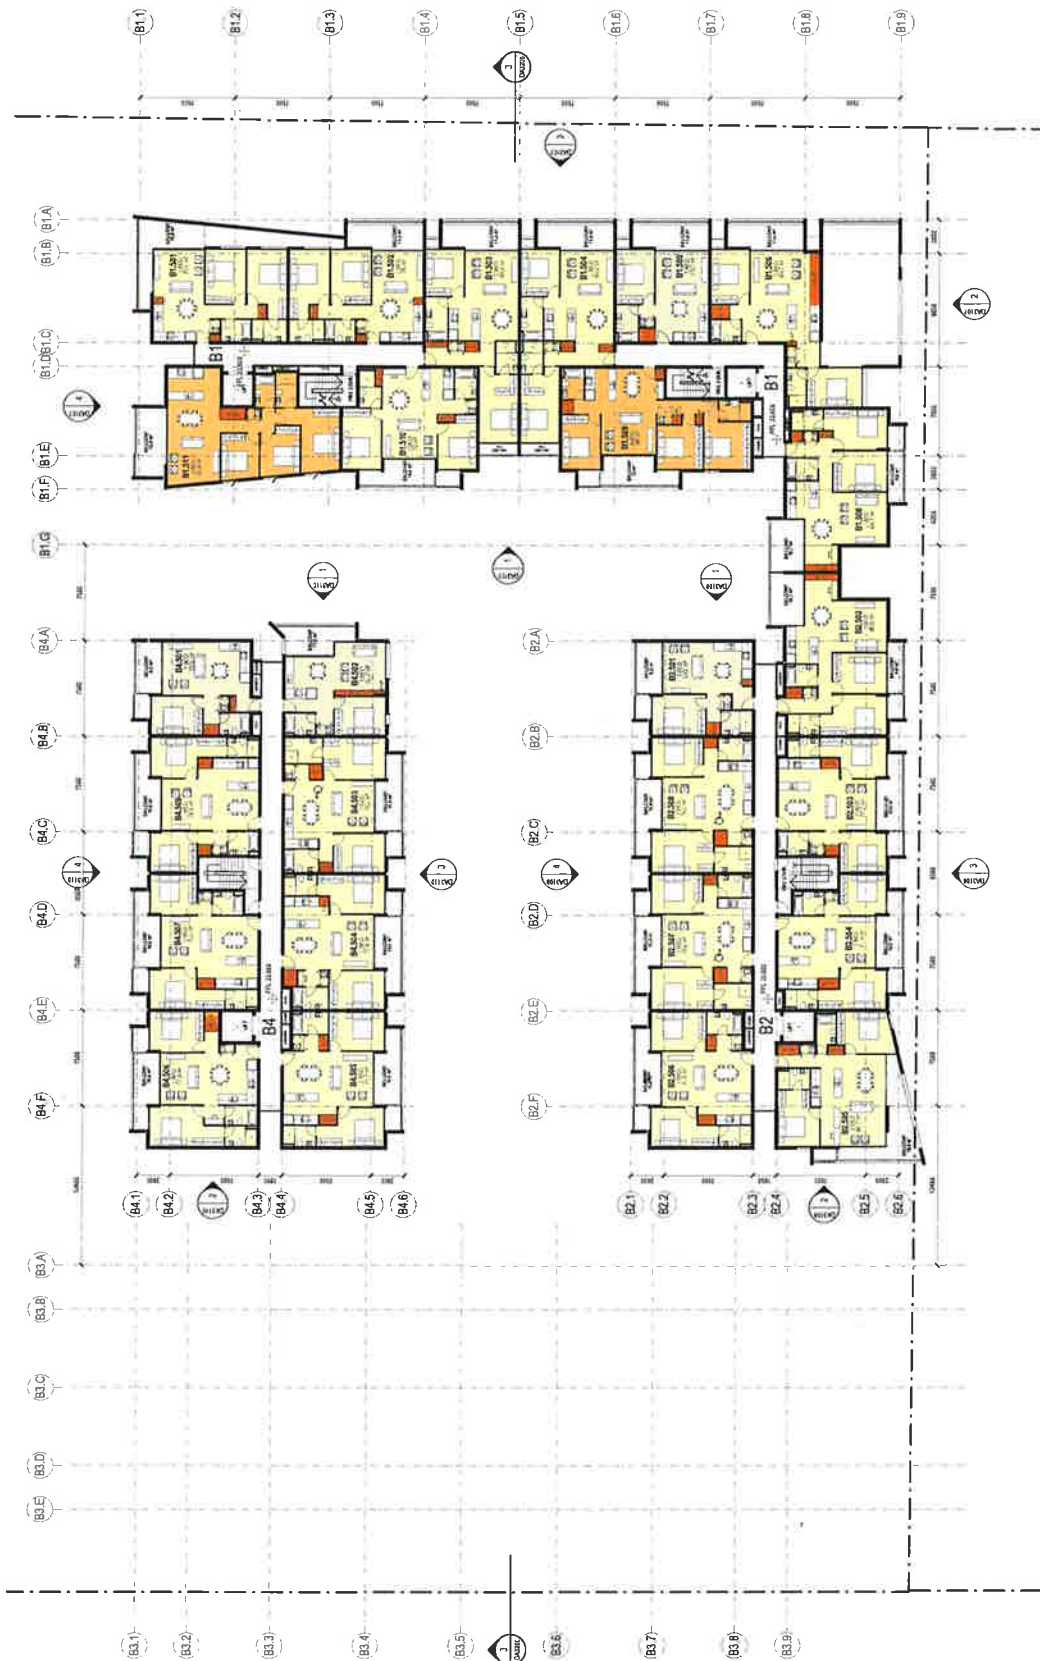

LEGEND
 1 BED
 2 BED
Project: 1A Queen Street Sydney, Australia Client: AJC 78 Myrtle Street, Chippendale NSW 2008 AUSTRALIA PH: +61 2 9371 6222 FX: +61 2 9371 8200 AIN: 03 003 72220 Level 21, 1 Farringham Place Sydney NSW 2000 AUSTRALIA EG	Drawn by: B1, B2, B5, B4 Scale: 1:200 @ A1 Sheet: DA2115 Version: 1
NOT FOR CONSTRUCTION	

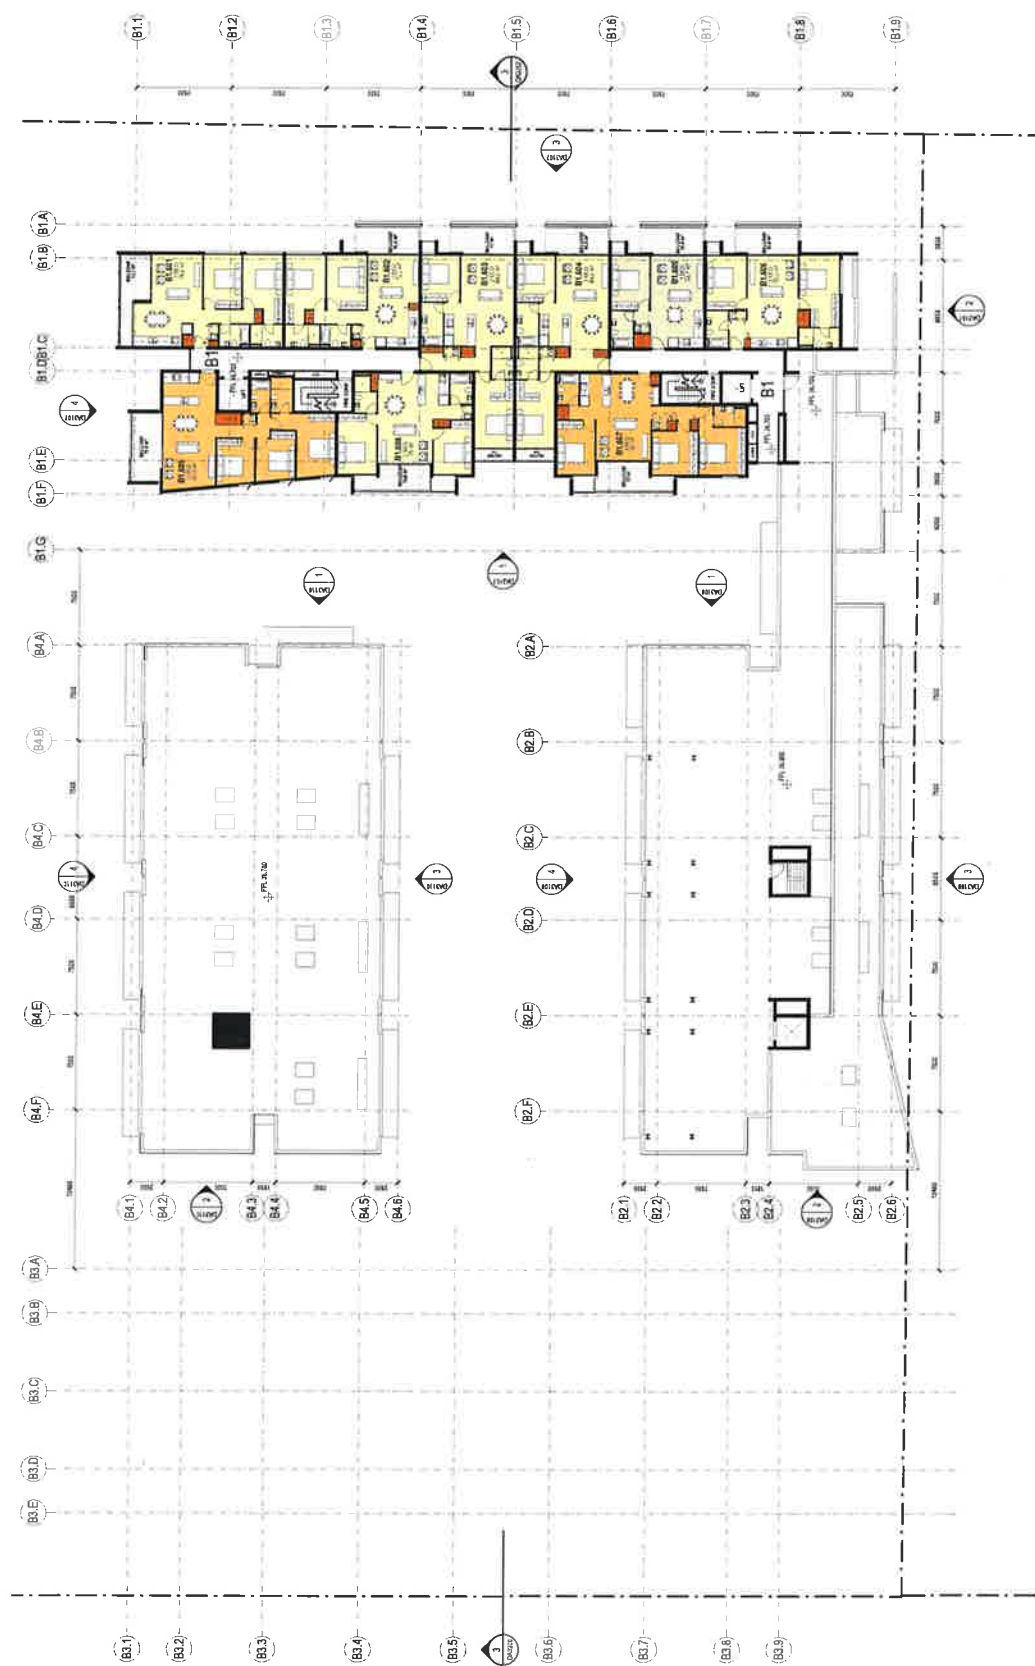

LEGEND

	BOUNDARY
	1 BED
	2 BED
	3 BED
	APARTMENT STORAGE
	SKYLIGHT

Revised Date: 1/10/24 Drawn: C. J. J. J.	Year: 2024	Year: 2024		Client: EG	Architect: AJC ARCHITECTS 79 Myrtle Street Chippendale NSW 2008 AUSTRALIA ph +61 2 9311 8222 fx +61 2 9311 8200 ASN 3 0037 742 250	Address: 1A Queen Street Auburn Sydney	Planning Name: LEVEL 06 FLOOR PLAN B1, B2, B3, B4	Planning No: 1:200 @A1 DA2116	Issue: 1
				Planning Name: NOT FOR CONSTRUCTION					



Revisors No.	Date	Description

484

Key



EG

Level 21, 1 Farrer Place
Sydney NSW 2000

Accepted

A|J+C

79 Myrtle Street Chippendale NSW 2008 AUSTRALIA
ph +61 2 9311 6222 fx +61 2 9311 6200


100%

Drawing Title
LEVEL 07 FLOOR PLAN

Drawing Status
NOT FOR CONSTRUCTION

Quantity	Ordering No.
1:200@A1	DA2117

1

 

Order No.	Ordering No.	Issue
1:200@A1	DA2118	1

Drawing Title
ROOF PLAN B1, B2, B3 B4

1A Queen Street
Sydney

AJ+C
All in One Centre
79 Myrtle Street, Chippendale NSW 2008 AUSTRALIA
ph +61 2 9311 8222 fx +61 2 9311 6200

Level 21, 1 Farrer Place
Sydney NSW 2000

5



for April

Provisions		Description
Id	Date	
1	15.03.86	CA 165, 21.19.141E

Drawing Status
NOT FOR CONSTRUCTION

Proc. No. 15011

ABN 53 003 762 250



LEGEND	BOUNDARY
	BRICK
	CONCRETE
	SLAB

			EG	Level 21, 1 Farrer Place Sydney NSW 2000 AUSTRALIA	AJ+C 79 Myrtle Street, Chippendale NSW 2008 AUSTRALIA PH: +61 2 9211 8222 FX: +61 2 9211 0000 AFS: 25 000 782 230	Project: 1A Queen Street Auburn, Sydney	Drawing Title: GROUND FLOOR PLAN C1/C2/C3/C4	Scale: 1:200 @ A1	Drawing No.: DA2120	Total: 1
							Drawing Status: NOT FOR CONSTRUCTION			




USE	DESCRIPTION
1B2	1B2
2B2	2B2
4B2	4B2
4B3	4B3
4B4	4B4
4B5	4B5
4B6	4B6
4B7	4B7
4B8	4B8
4B9	4B9
4B10	4B10
4B11	4B11
4B12	4B12
4B13	4B13
4B14	4B14
4B15	4B15
4B16	4B16
4B17	4B17
4B18	4B18
4B19	4B19
4B20	4B20

Drawing Title: LEVEL 01 FLOOR PLAN
 Drawing No: DA2121
 Scale: 1:200 @A1
 Date: 1/1/2021

Project: 1A Queen Street
 Address: Auburn, Sydney
 Architect: AJC
 79 Maple Street, Chippendale NSW 2008 AUSTRALIA
 PH: +61 2 9111 6222 FAX: +61 2 9111 6200
 A/N: 53 903 782 220

Level 01, 1 Floor Plan
 Sydney NSW 2000
 AUSTRALIA

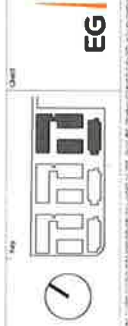

Drawing Date: 1/1/2021
 Drawing No: DA2121
 Drawing Title: LEVEL 01 FLOOR PLAN
 Drawing No: DA2121
 Scale: 1:200 @A1
 Date: 1/1/2021

NOT FOR CONSTRUCTION




LEGEND	SYMBOL
STANDARD	Yellow
STORAGE	Orange
STORAGE	Red

	Level C3, 1 Storey Plan Sydney NSW 2000 AUSTRALIA	79 JAMES STREET CHIPPENDALE NSW 2008 AUSTRALIA PH: +61 2 9311 8222 FX: +61 2 9311 6000 ASB: 53 003 782 250	1A Queen Street Sydney NSW 2000 AUSTRALIA	Project: 1A Queen Street Drawing Title: LEVEL C3 FLOOR PLAN C1 C2 C3 C4	Scale: 1:200 @ A1	Drawing No: DA2123	Issue: 1	NOT FOR CONSTRUCTION



Onwning Status
NOT FOR CONSTRUCTION

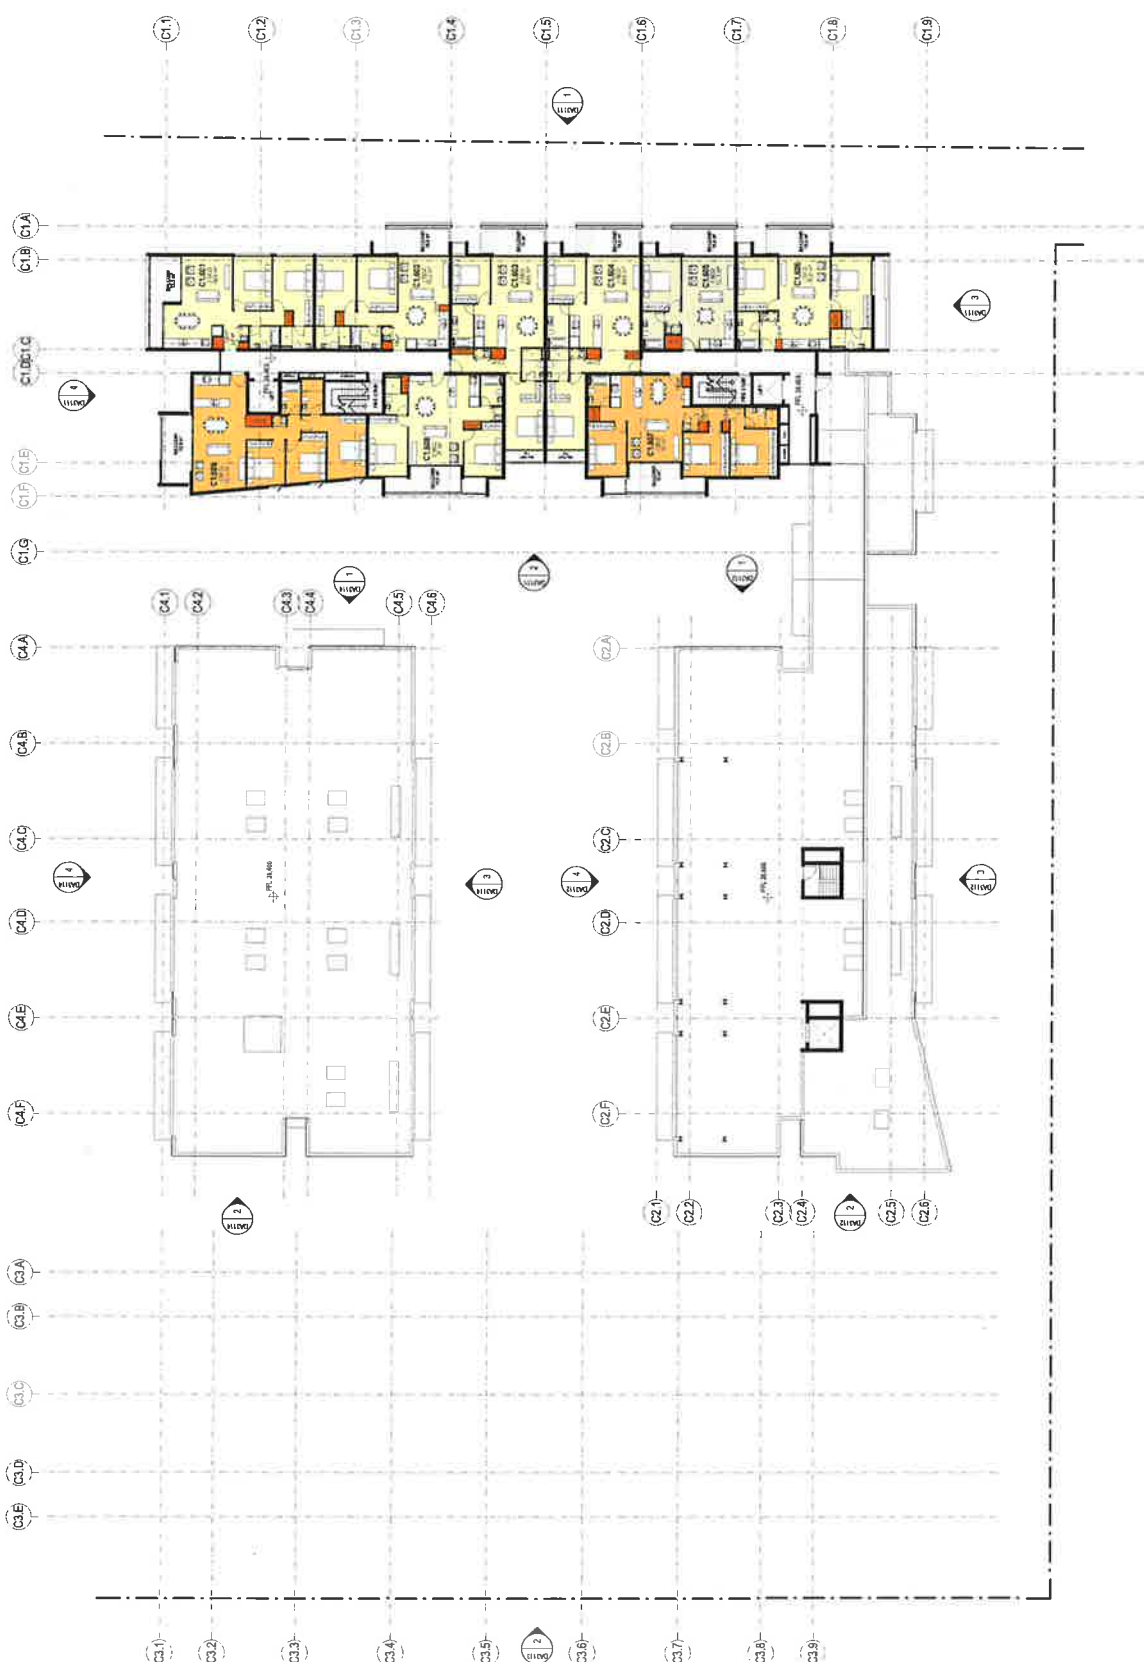

Revision No.	1	Revision Description	1
Author	1A Queen Street Auburn, Sydney	Client	Level 21, 1 Finner Place Sydney NSW 2000 AUSTRALIA
Project	79 Myrtle Street, Chippendale NSW 2008 AUSTRALIA ph: +61 2 9311 6222, n: +61 2 9311 0000 fax: +61 2 9311 0220	Architect	AJ+C ARCHITECTS 79 Myrtle Street, Chippendale NSW 2008 AUSTRALIA ph: +61 2 9311 6222, n: +61 2 9311 0000 fax: +61 2 9311 0220
Scale	1:200 @ A1	DA2126	1
Drawing Title	LEVEL 06 FLOOR PLAN	C1.02, C3.04	
Drawing Status	NOT FOR CONSTRUCTION		

