



1

SITE PLAN

1:600


THIS DRAWING AND DESIGN IS SUBJECT TO COPYRIGHT AND MAY NOT BE REPRODUCED WITHOUT PRIOR WRITTEN CONSENT. DETAIL DRAWINGS ARE TO BE TAKEN IN PREFERENCE TO MORE GENERAL DRAWINGS. ALL DIMENSIONS TO BE VERIFIED ON SITE PRIOR TO COMMENCEMENT OF ANY WORK. ANY DISCREPANCIES TO BE REFERRED TO THE ARCHITECT.

2

LOCATION PLAN

NTS

Rev.	Amendment	Date
Project		
HAKE HARRIS REFURBISHMENT		
Client		
THE KING'S SCHOOL		
Drawing		
SITE PLAN		
BUTLER & CO ARCHITECTS Pty Ltd		
ARCHITECTS & INTERIOR DESIGNERS		
27 Albert Ave. Chatswood NSW 2067		
Phone (02) 9411 7311 Fax (02) 9419 2868		
Drawn	Approved	Date
SM		20 SEP. 17
Scale	Drawing No.	Revision
1:600 @A1	1727 DA01	-
1:1200 @A3		

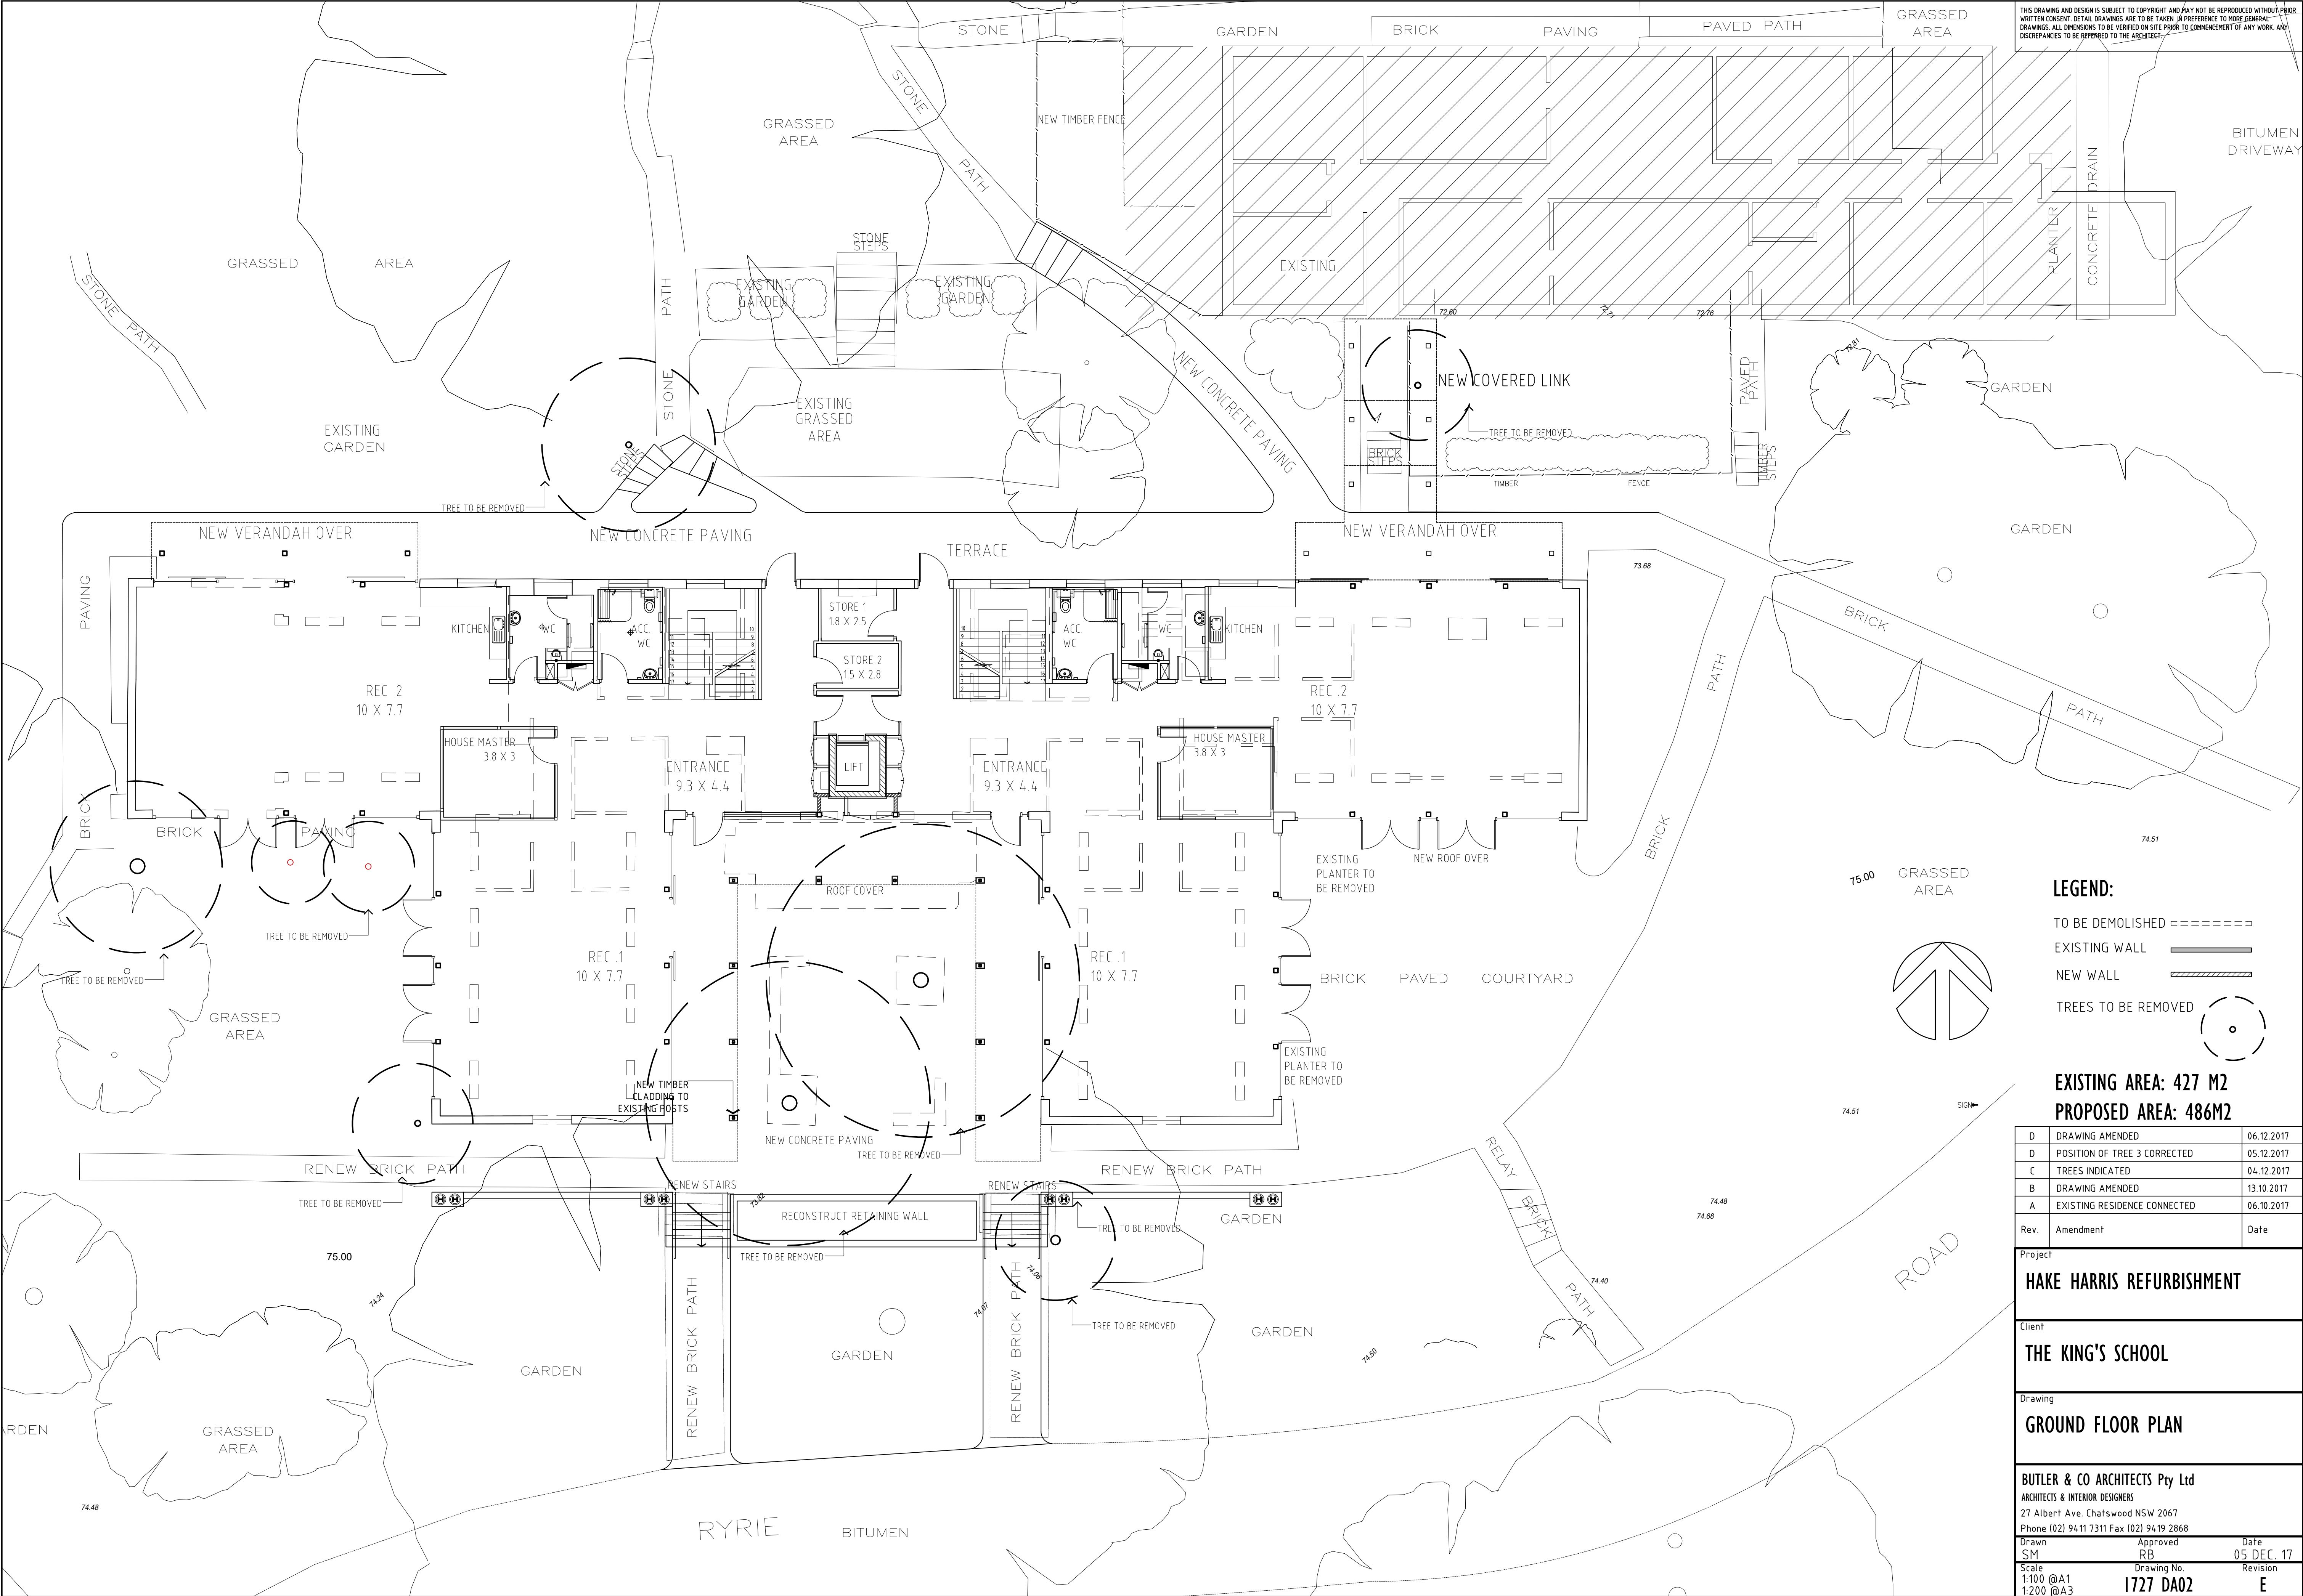

THIS DRAWING AND DESIGN IS SUBJECT TO COPYRIGHT AND MAY NOT BE REPRODUCED WITHOUT PRIOR WRITTEN CONSENT. DETAIL DRAWINGS ARE TO BE TAKEN IN PREFERENCE TO MORE GENERAL DRAWINGS. ALL DIMENSIONS TO BE VERIFIED ON SITE PRIOR TO COMMENCEMENT OF ANY WORK. ANY DISCREPANCIES TO BE REFERRED TO THE ARCHITECT.

LEGEND:

- TO BE DEMOLISHED -----
- EXISTING WALL =====
- NEW WALL =====
- TREES TO BE REMOVED (circle with dot)

EXISTING AREA: 427 M2
PROPOSED AREA: 486M2

D	DRAWING AMENDED	06.12.2017
D	POSITION OF TREE 3 CORRECTED	05.12.2017
C	TREES INDICATED	04.12.2017
B	DRAWING AMENDED	13.10.2017
A	EXISTING RESIDENCE CONNECTED	06.10.2017
Rev.	Amendment	Date


Project
HAKE HARRIS REFURBISHMENT

Client
THE KING'S SCHOOL

Drawing
GROUND FLOOR PLAN

BUTLER & CO ARCHITECTS Pty Ltd
ARCHITECTS & INTERIOR DESIGNERS
27 Albert Ave. Chatswood NSW 2067
Phone (02) 9411 7311 Fax (02) 9419 2868


Drawn SM	Approved RB	Date 05 DEC. 17
Scale 1:100 @A1 1:200 @A3	Drawing No. 1727 DA02	Revision E

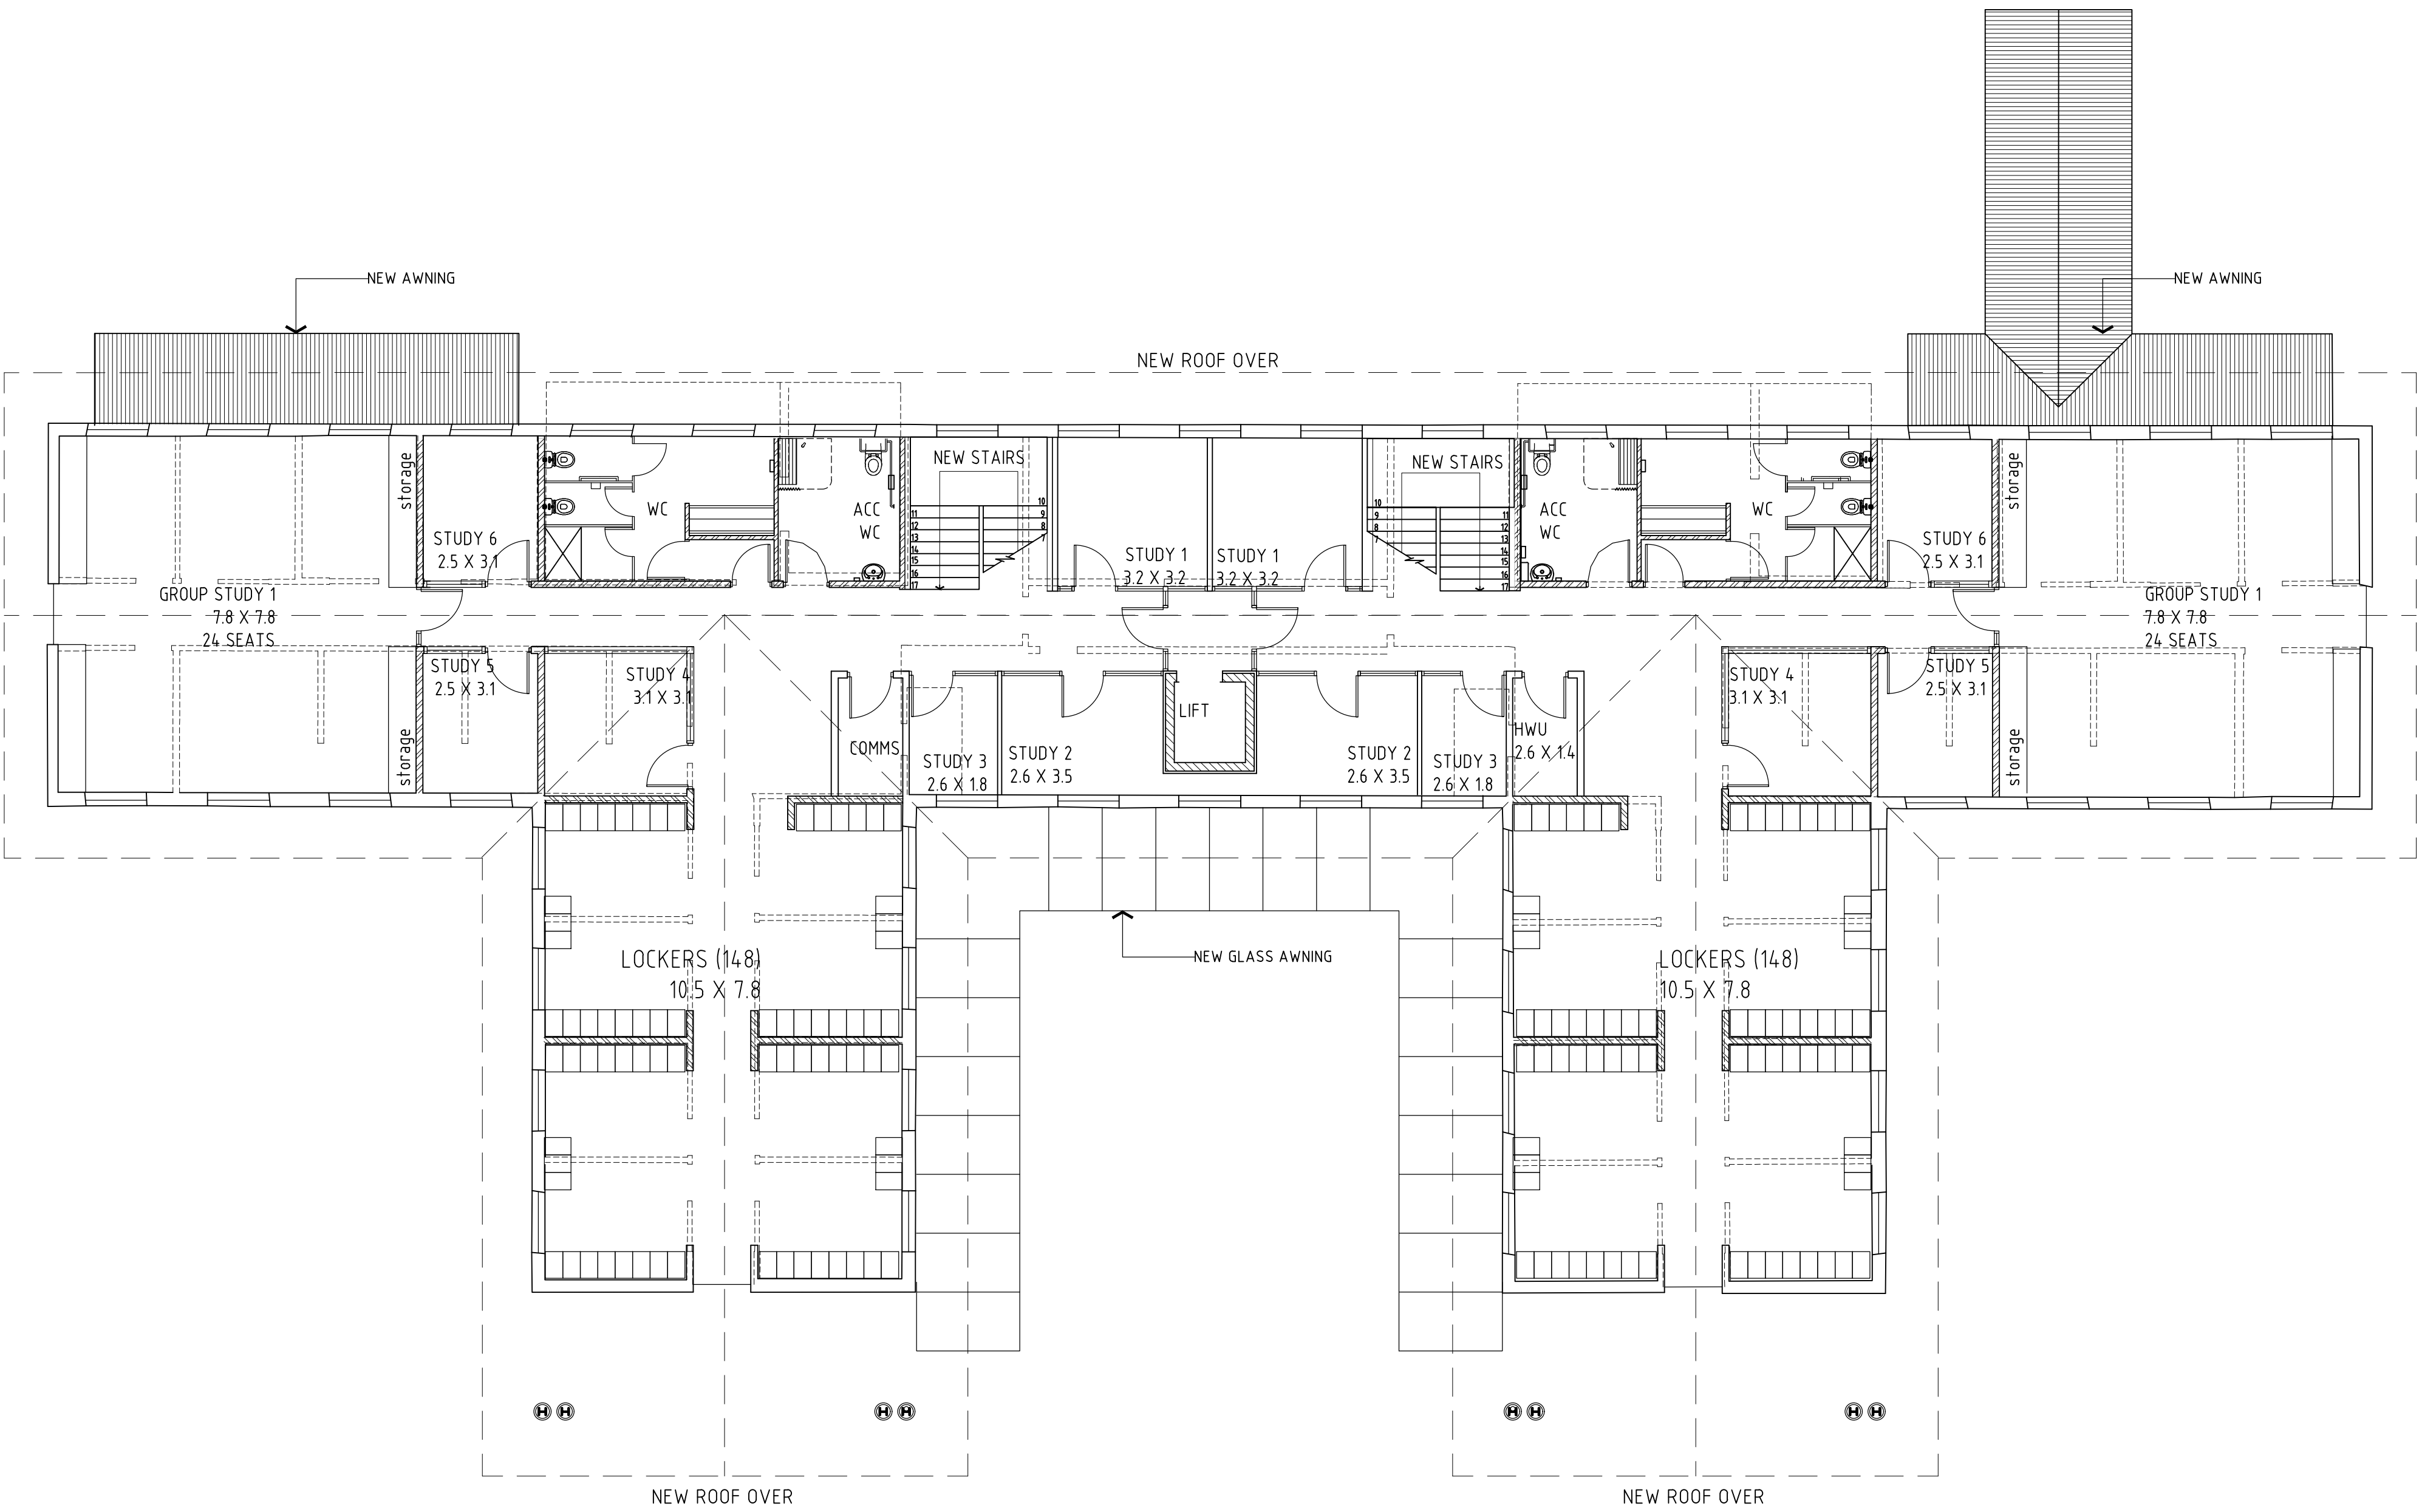

LEGEND:

TO BE DEMOLISHED: - - - - -
EXISTING: = = = = =
NEW WALL: // // //

EXISTING AREA: 519 M2
PROPOSED AREA: 500 M2

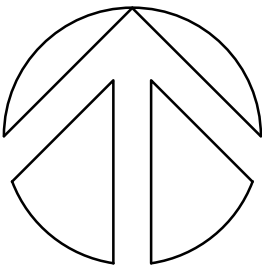

B	DRAWING AMENDED	06.12.2017
A	NOTATION ADDED	06.10.2017
Rev.	Amendment	Date
Project		
HAKE HARRIS REFURBISHMENT		
Client		
THE KING'S SCHOOL		
Drawing		
FIRST FLOOR PLAN		
BUTLER & CO ARCHITECTS Pty Ltd ARCHITECTS & INTERIOR DESIGNERS 27 Albert Ave. Chatswood NSW 2067 Phone (02) 9411 7311 Fax (02) 9419 2868		
Drawn SM	Approved	Date 06 OCT. 17
Scale 1:100 @A1 1:200 @A3	Drawing No. 1727 DA03	Revision B

THIS DRAWING AND DESIGN IS SUBJECT TO COPYRIGHT AND MAY NOT BE REPRODUCED WITHOUT PRIOR WRITTEN CONSENT. DETAIL DRAWINGS ARE TO BE TAKEN IN PREFERENCE TO MORE GENERAL DRAWINGS. ALL DIMENSIONS TO BE VERIFIED ON SITE PRIOR TO COMMENCEMENT OF ANY WORK. ANY DISCREPANCIES TO BE REFERRED TO THE ARCHITECT.



RL'S AND DIMENSIONS ARE APPROXIMATE ONLY AND ARE SUBJECT TO DETAIL DESIGN

D	RIDGE HEIGHT ADDED	19.12.2017
C	DRAWING AMENDED	06.12.2017
B	DRAWING AMENDED	17.10.2017
A	NOTATION ADDED	06.10.2017
Rev.	Amendment	Date


Project
HAKE HARRIS REFURBISHMENT

Client
THE KING'S SCHOOL


Drawing
ELEVATIONS

BUTLER & CO ARCHITECTS Pty Ltd ARCHITECTS & INTERIOR DESIGNERS 27 Albert Ave. Chatswood NSW 2067 Phone (02) 9411 7311 Fax (02) 9419 2868		
Drawn SM	Approved RB	Date 19 DEC. 17
Scale 1:100 @A1 1:200 @A3	Drawing No. 1727 DA04	Revision D


THIS DRAWING AND DESIGN IS SUBJECT TO COPYRIGHT AND MAY NOT BE REPRODUCED WITHOUT PRIOR WRITTEN CONSENT. DETAIL DRAWINGS ARE TO BE TAKEN IN PREFERENCE TO MORE GENERAL DRAWINGS. ALL DIMENSIONS TO BE VERIFIED ON SITE PRIOR TO COMMENCEMENT OF ANY WORK. ANY DISCREPANCIES TO BE REFERRED TO THE ARCHITECT.

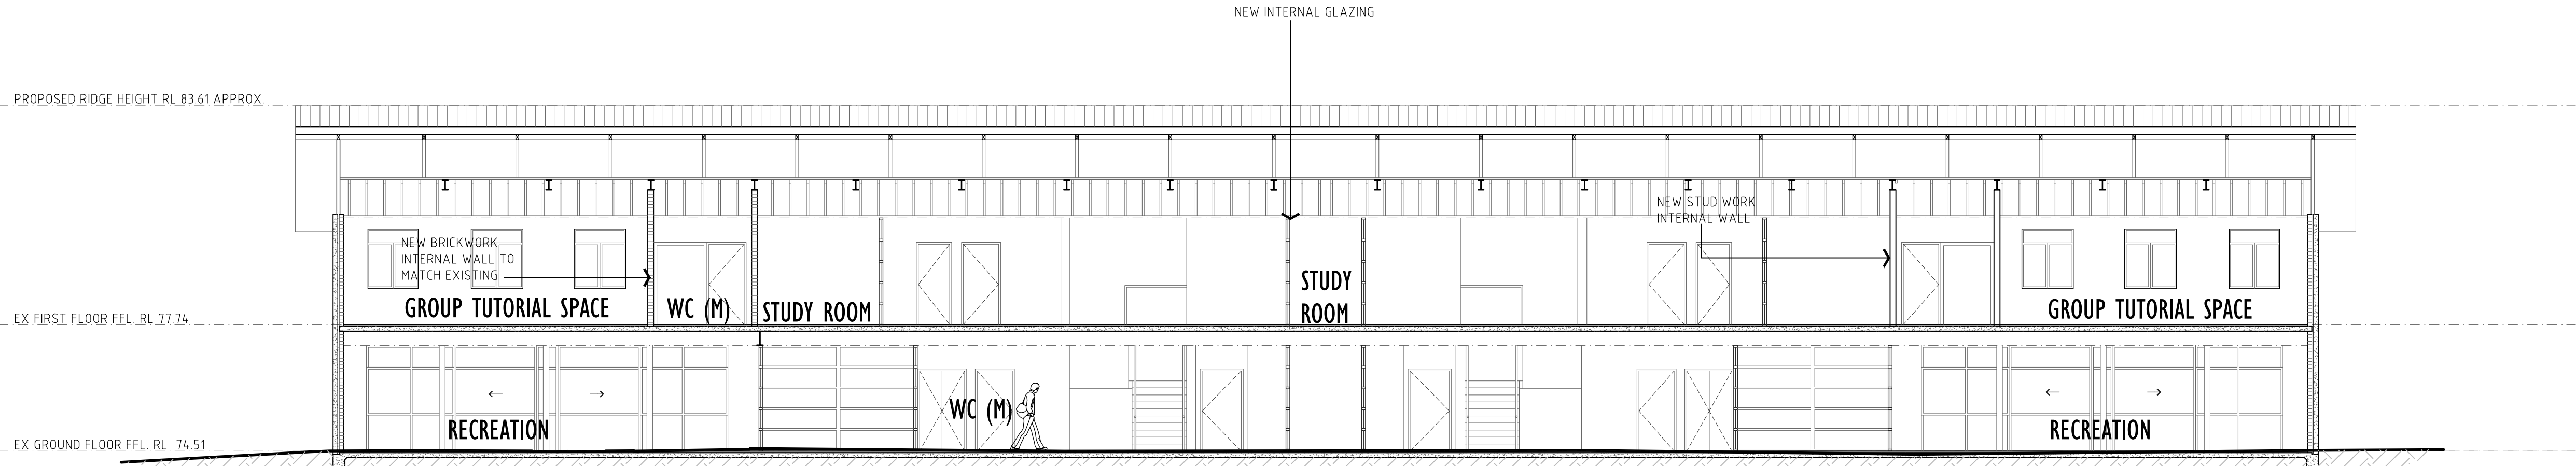

SECTION A-A

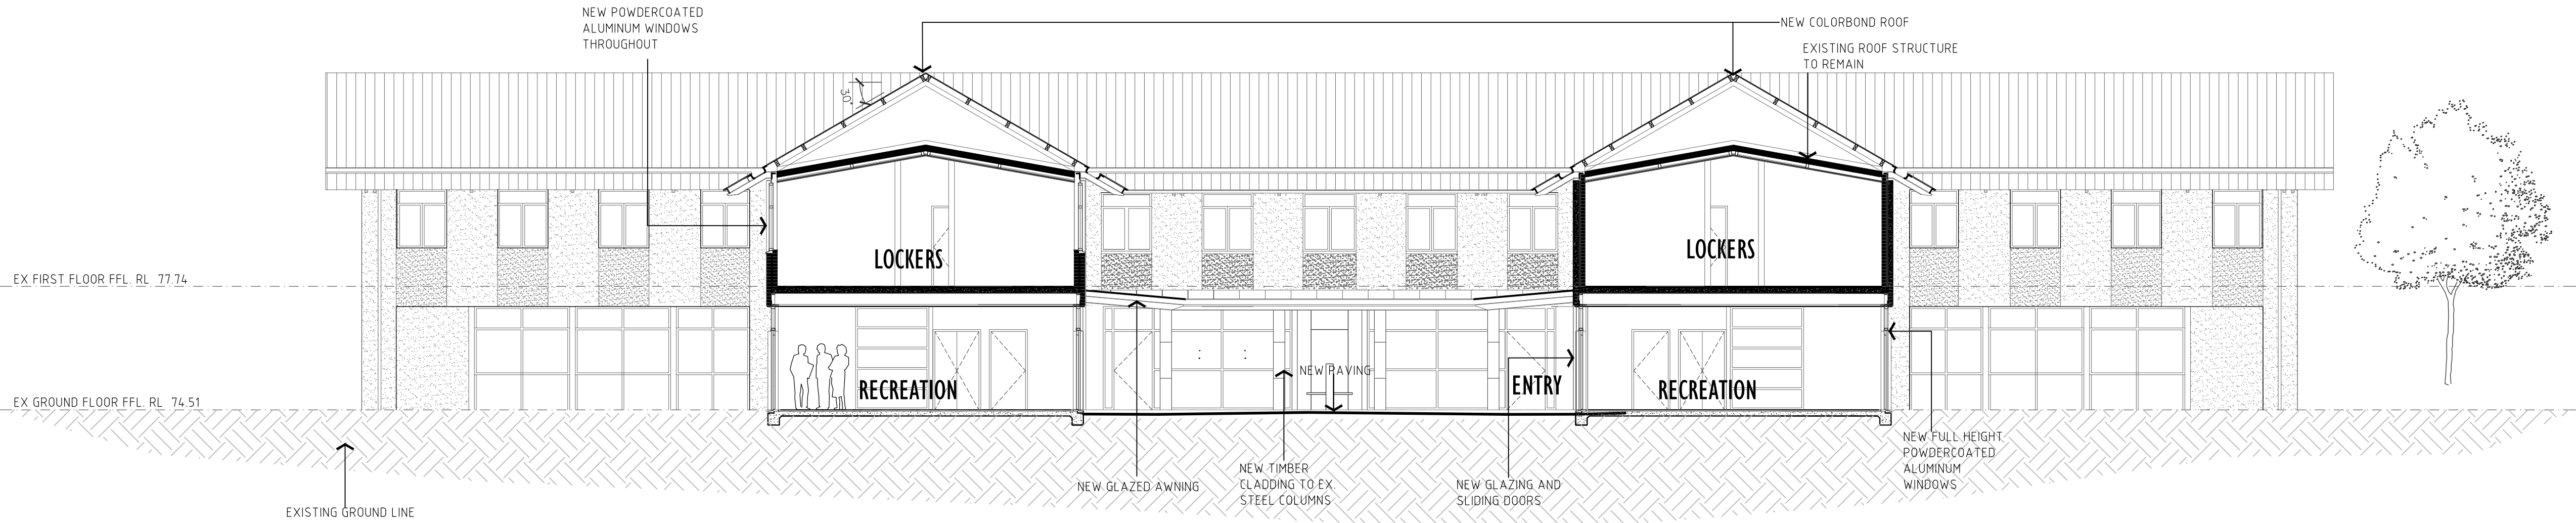

SECTION B-B

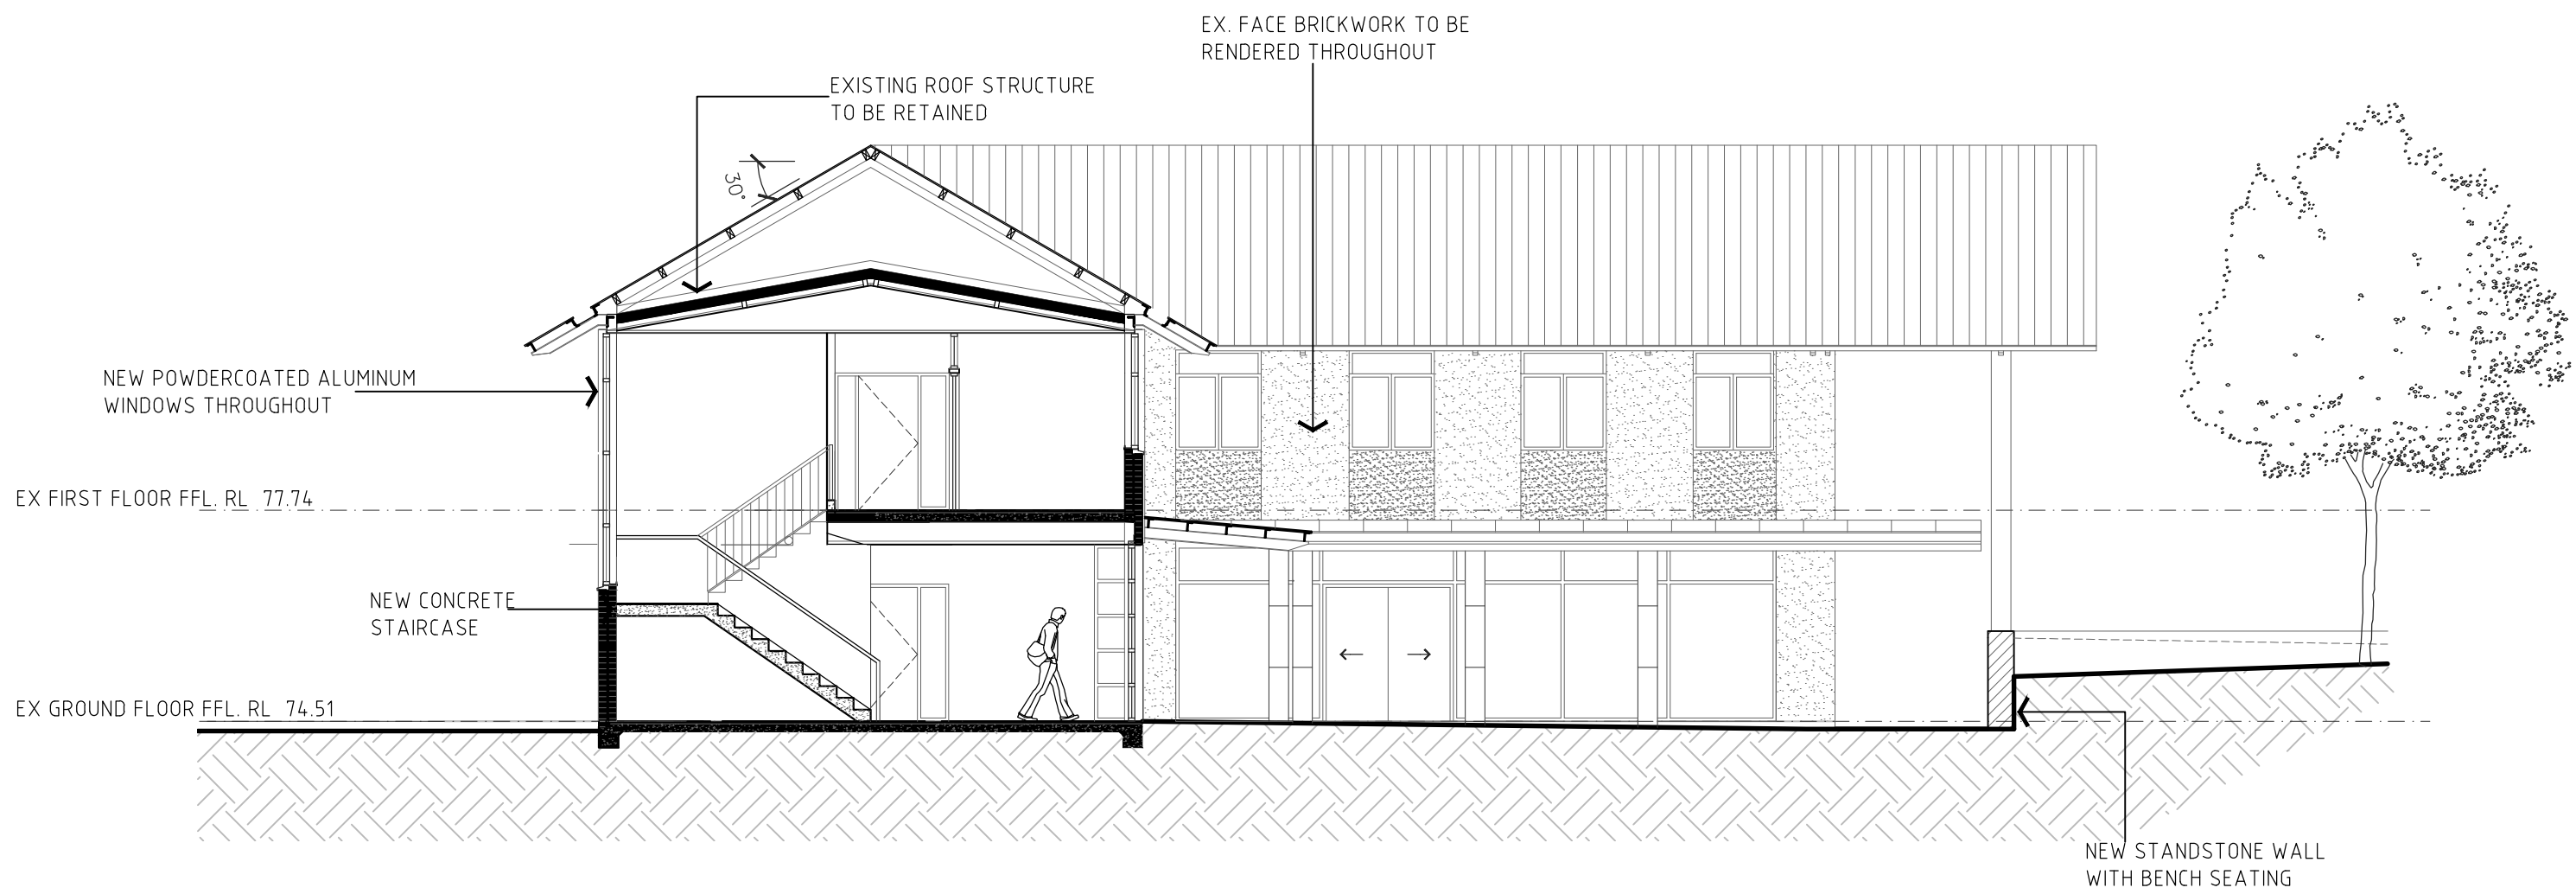

SECTION C-C

RL'S AND DIMENSIONS ARE APPROXIMATE ONLY AND ARE SUBJECT TO DETAIL DESIGN

D	RIDGE HEIGHT ADDED	19.12.2017
C	DRAWING AMENDED	06.12.2017
B	DRAWING AMENDED	17.10.2017
A	NOTATION ADDED	06.10.2017
Rev.	Amendment	Date

Project
HAKE HARRIS REFURBISHMENT

Client
THE KING'S SCHOOL


Drawing
SECTIONS

BUTLER & CO ARCHITECTS Pty Ltd
ARCHITECTS & INTERIOR DESIGNERS
27 Albert Ave. Chatswood NSW 2067
Phone (02) 9411 7311 Fax (02) 9419 2868

Drawn SM	Approved RB	Date 19 DEC. 17
Scale 1:100 @A1 1:200 @A3	Drawing No. 1727 DA05	Revision D




1 SITE PLAN
1:600

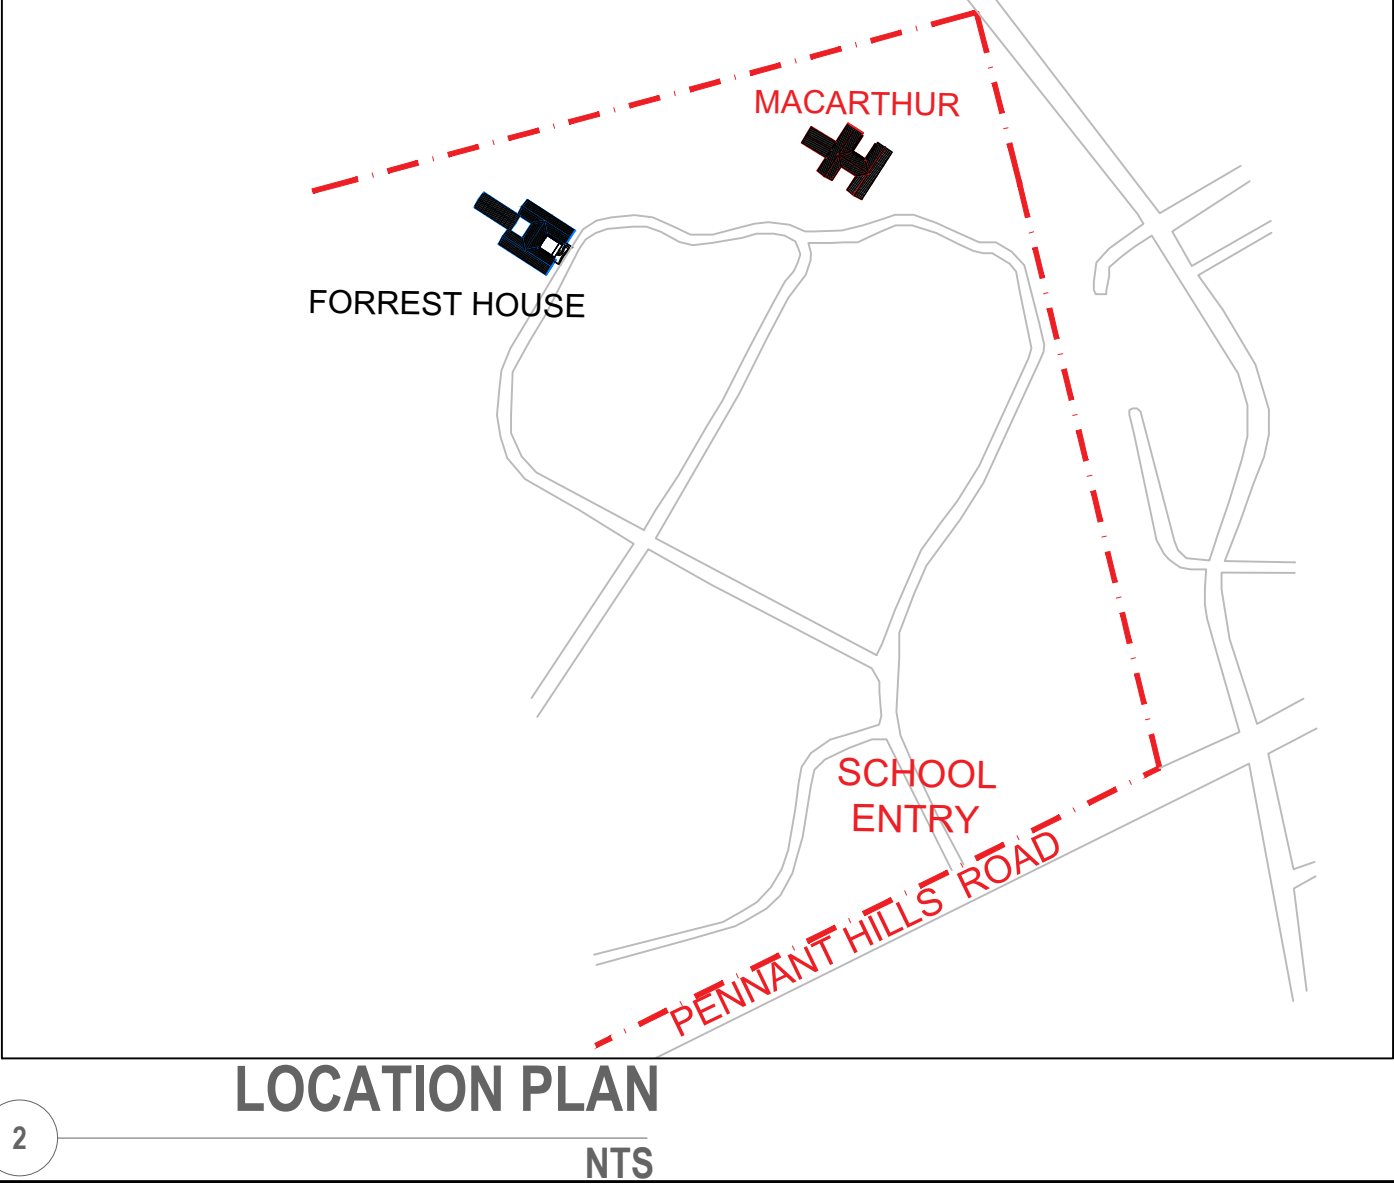


2 LOCATION PLAN
NTS

THIS DRAWING AND DESIGN IS SUBJECT TO COPYRIGHT AND MAY NOT BE REPRODUCED WITHOUT PRIOR WRITTEN CONSENT. DETAIL DRAWINGS ARE TO BE TAKEN IN PREFERENCE TO MORE GENERAL DRAWINGS. ALL DIMENSIONS TO BE VERIFIED ON SITE PRIOR TO COMMENCEMENT OF ANY WORK. ANY DISCREPANCIES TO BE REFERRED TO THE ARCHITECT.

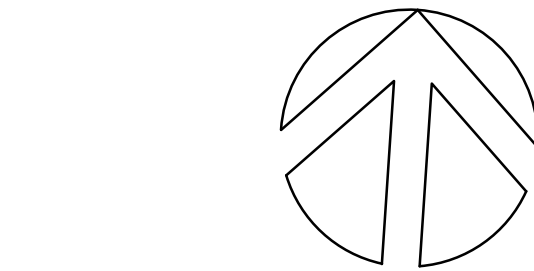

-	-	-
-	-	-
Rev.	Amendment	Date
Project		
MACARTHUR REFURBISHMENT		
Client		
THE KING'S SCHOOL		
Drawing		
SITE PLAN		
BUTLER & CO ARCHITECTS Pty Ltd ARCHITECTS & INTERIOR DESIGNERS 27 Albert Ave. Chatswood NSW 2067 Phone (02) 9411 7311 Fax (02) 9419 2868		
Drawn SM	Approved RB	Date 20 SEP. 17
Scale 1:600 @A1 1:1200 @A3	Drawing No. 1728 DA01	Revision -

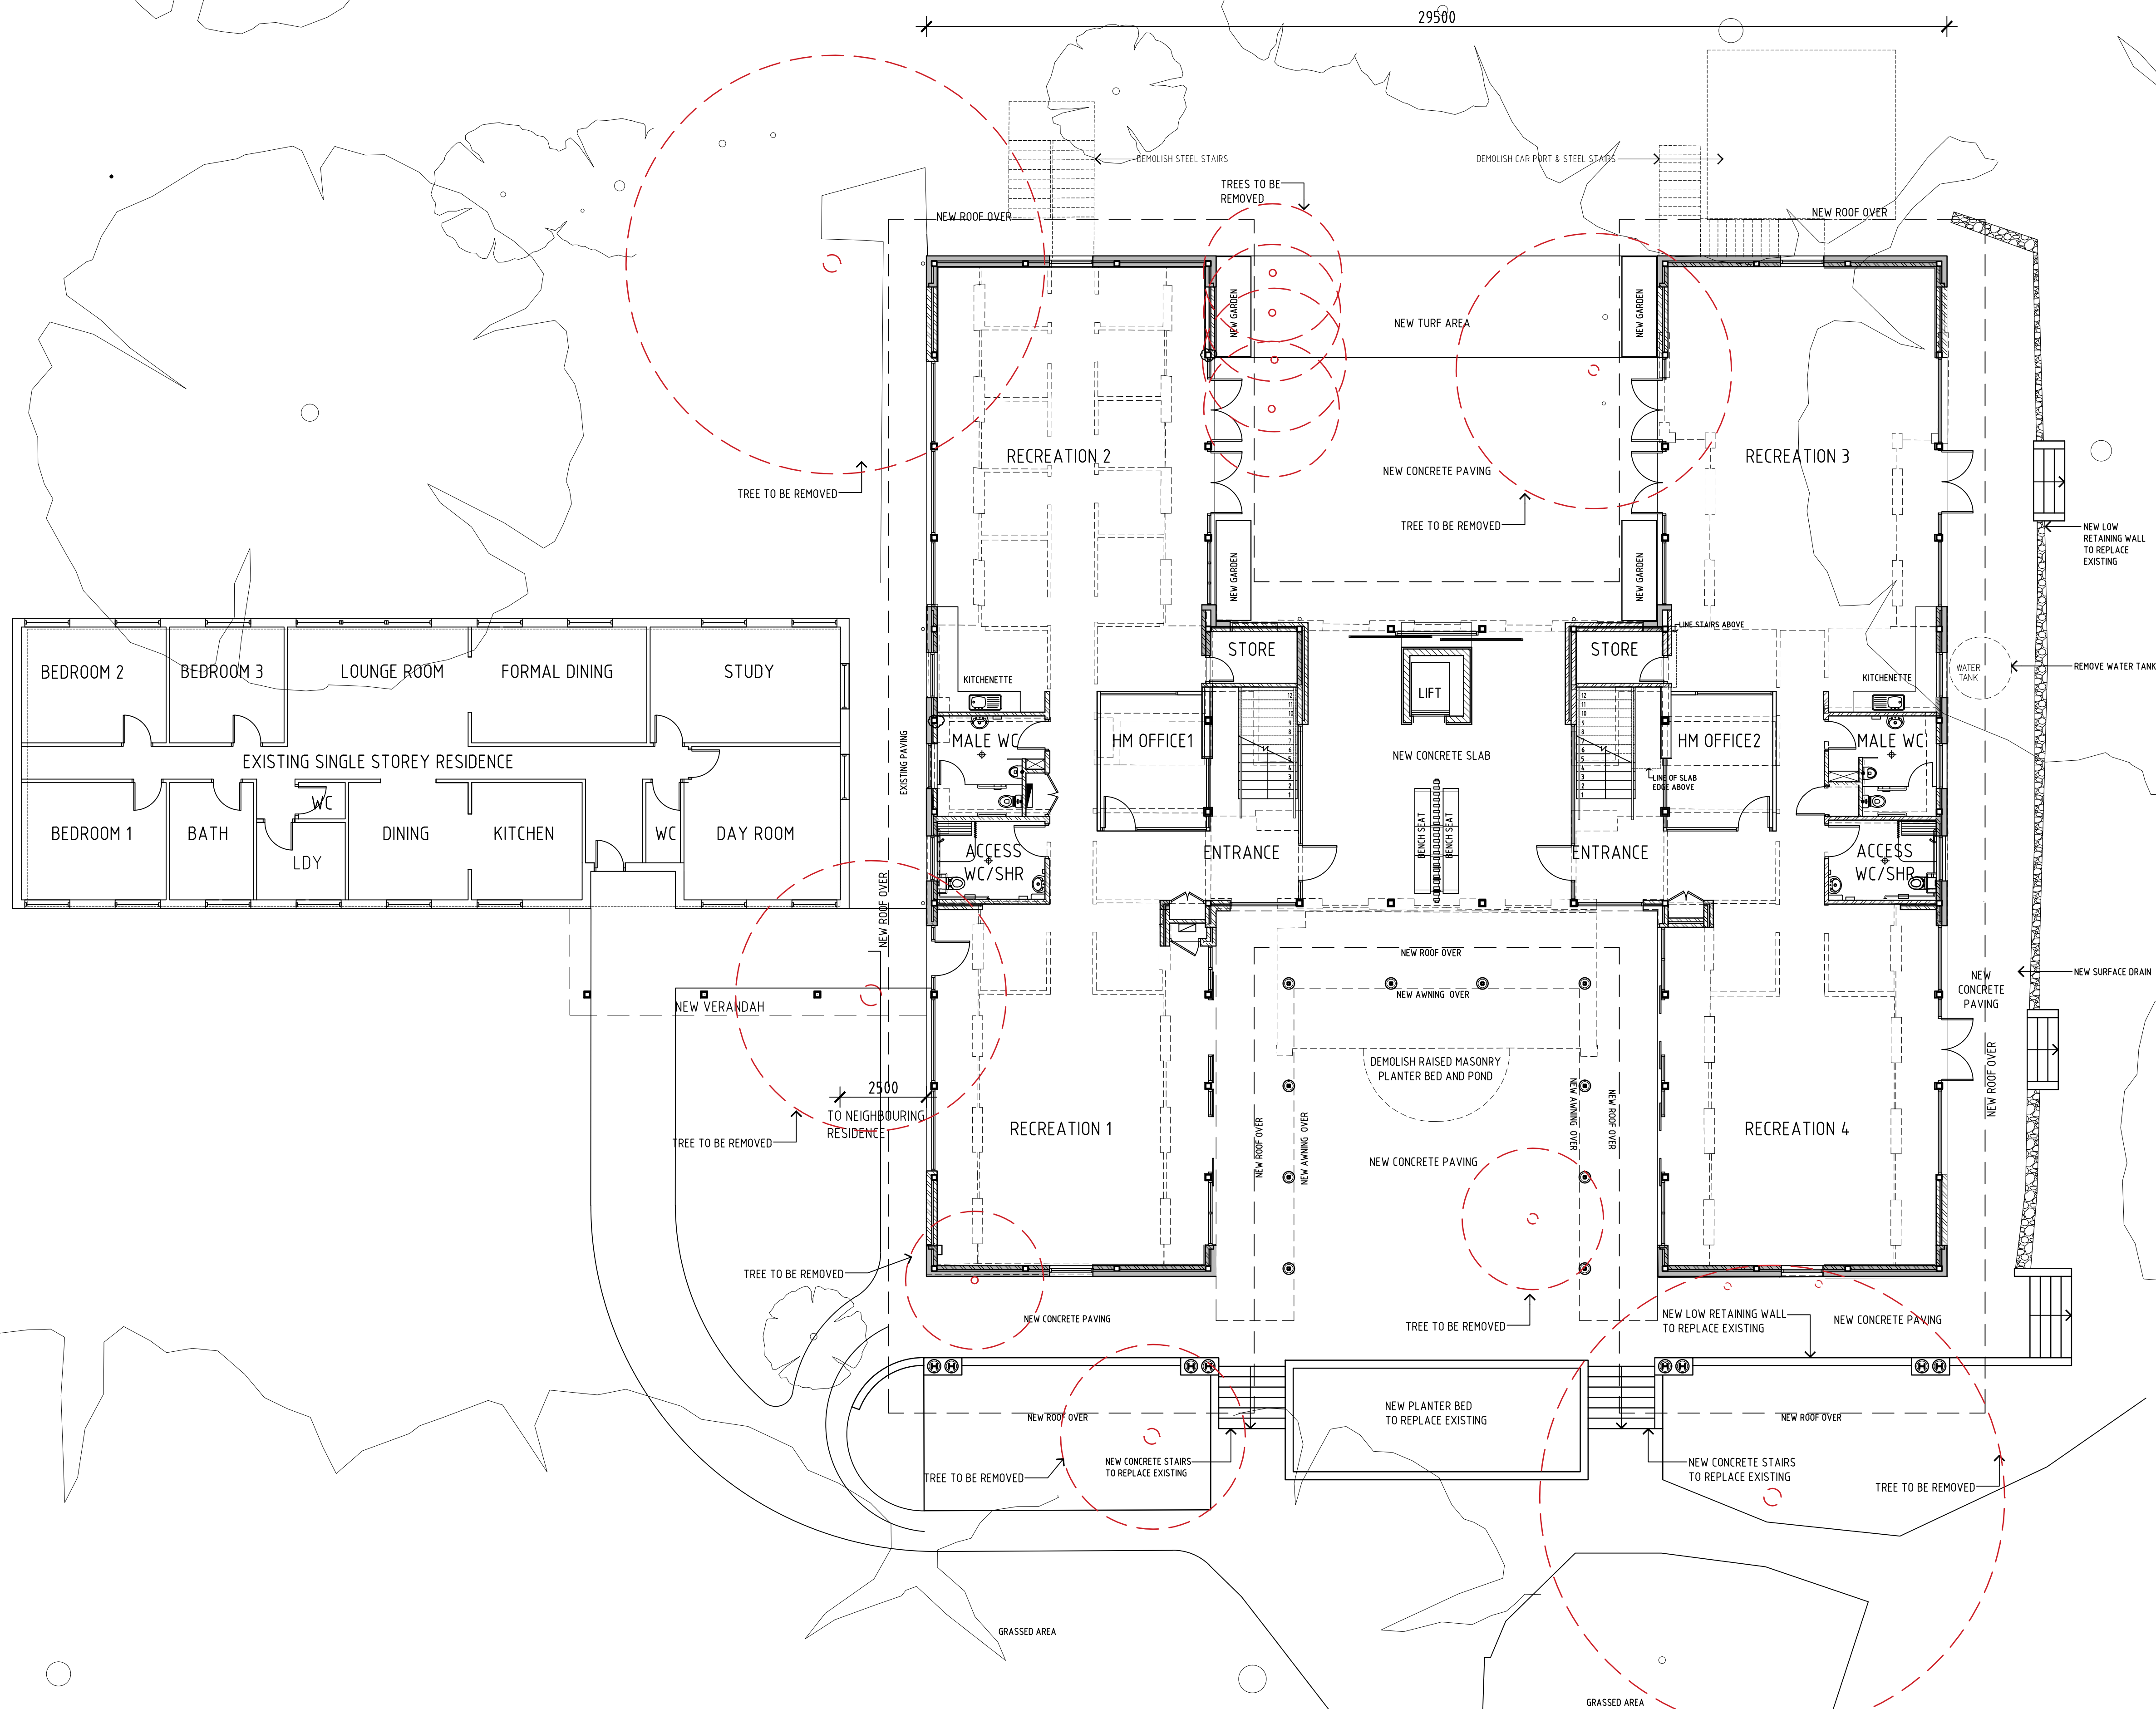

LEGEND:

- TO BE DEMOLISHED
- EXISTING WALL
- NEW WALL
- TREES TO BE REMOVED

EXISTING AREA: 438 M2
PROPOSED AREA: 452M2

F	DRAWING AMENDED	06.12.2017
E	REMOVAL TREES INDICATED	04.12.2017
D	DRAWING AMENDED	27.11.2017
C	EXTERNAL GLAZING AMENDED	15.11.2017
B	DRAWING AMENDED	13.10.2017
A	NOTATION ADDED	06.10.2017
Rev.	Amendment	Date


Project
MACARTHUR REFRUBISHMENT

Client
THE KING'S SCHOOL

Drawing
GROUND FLOOR PLAN

BUTLER & CO ARCHITECTS Pty Ltd
ARCHITECTS & INTERIOR DESIGNERS
27 Albert Ave. Chatswood NSW 2067
Phone (02) 9411 7311 Fax (02) 9419 2868


Drawn	Approved	Date
SM	RB	06 DEC. 17
Scale	Drawing No.	Revision
1:100 @A1 1:200 @A3	1728 DA02	F

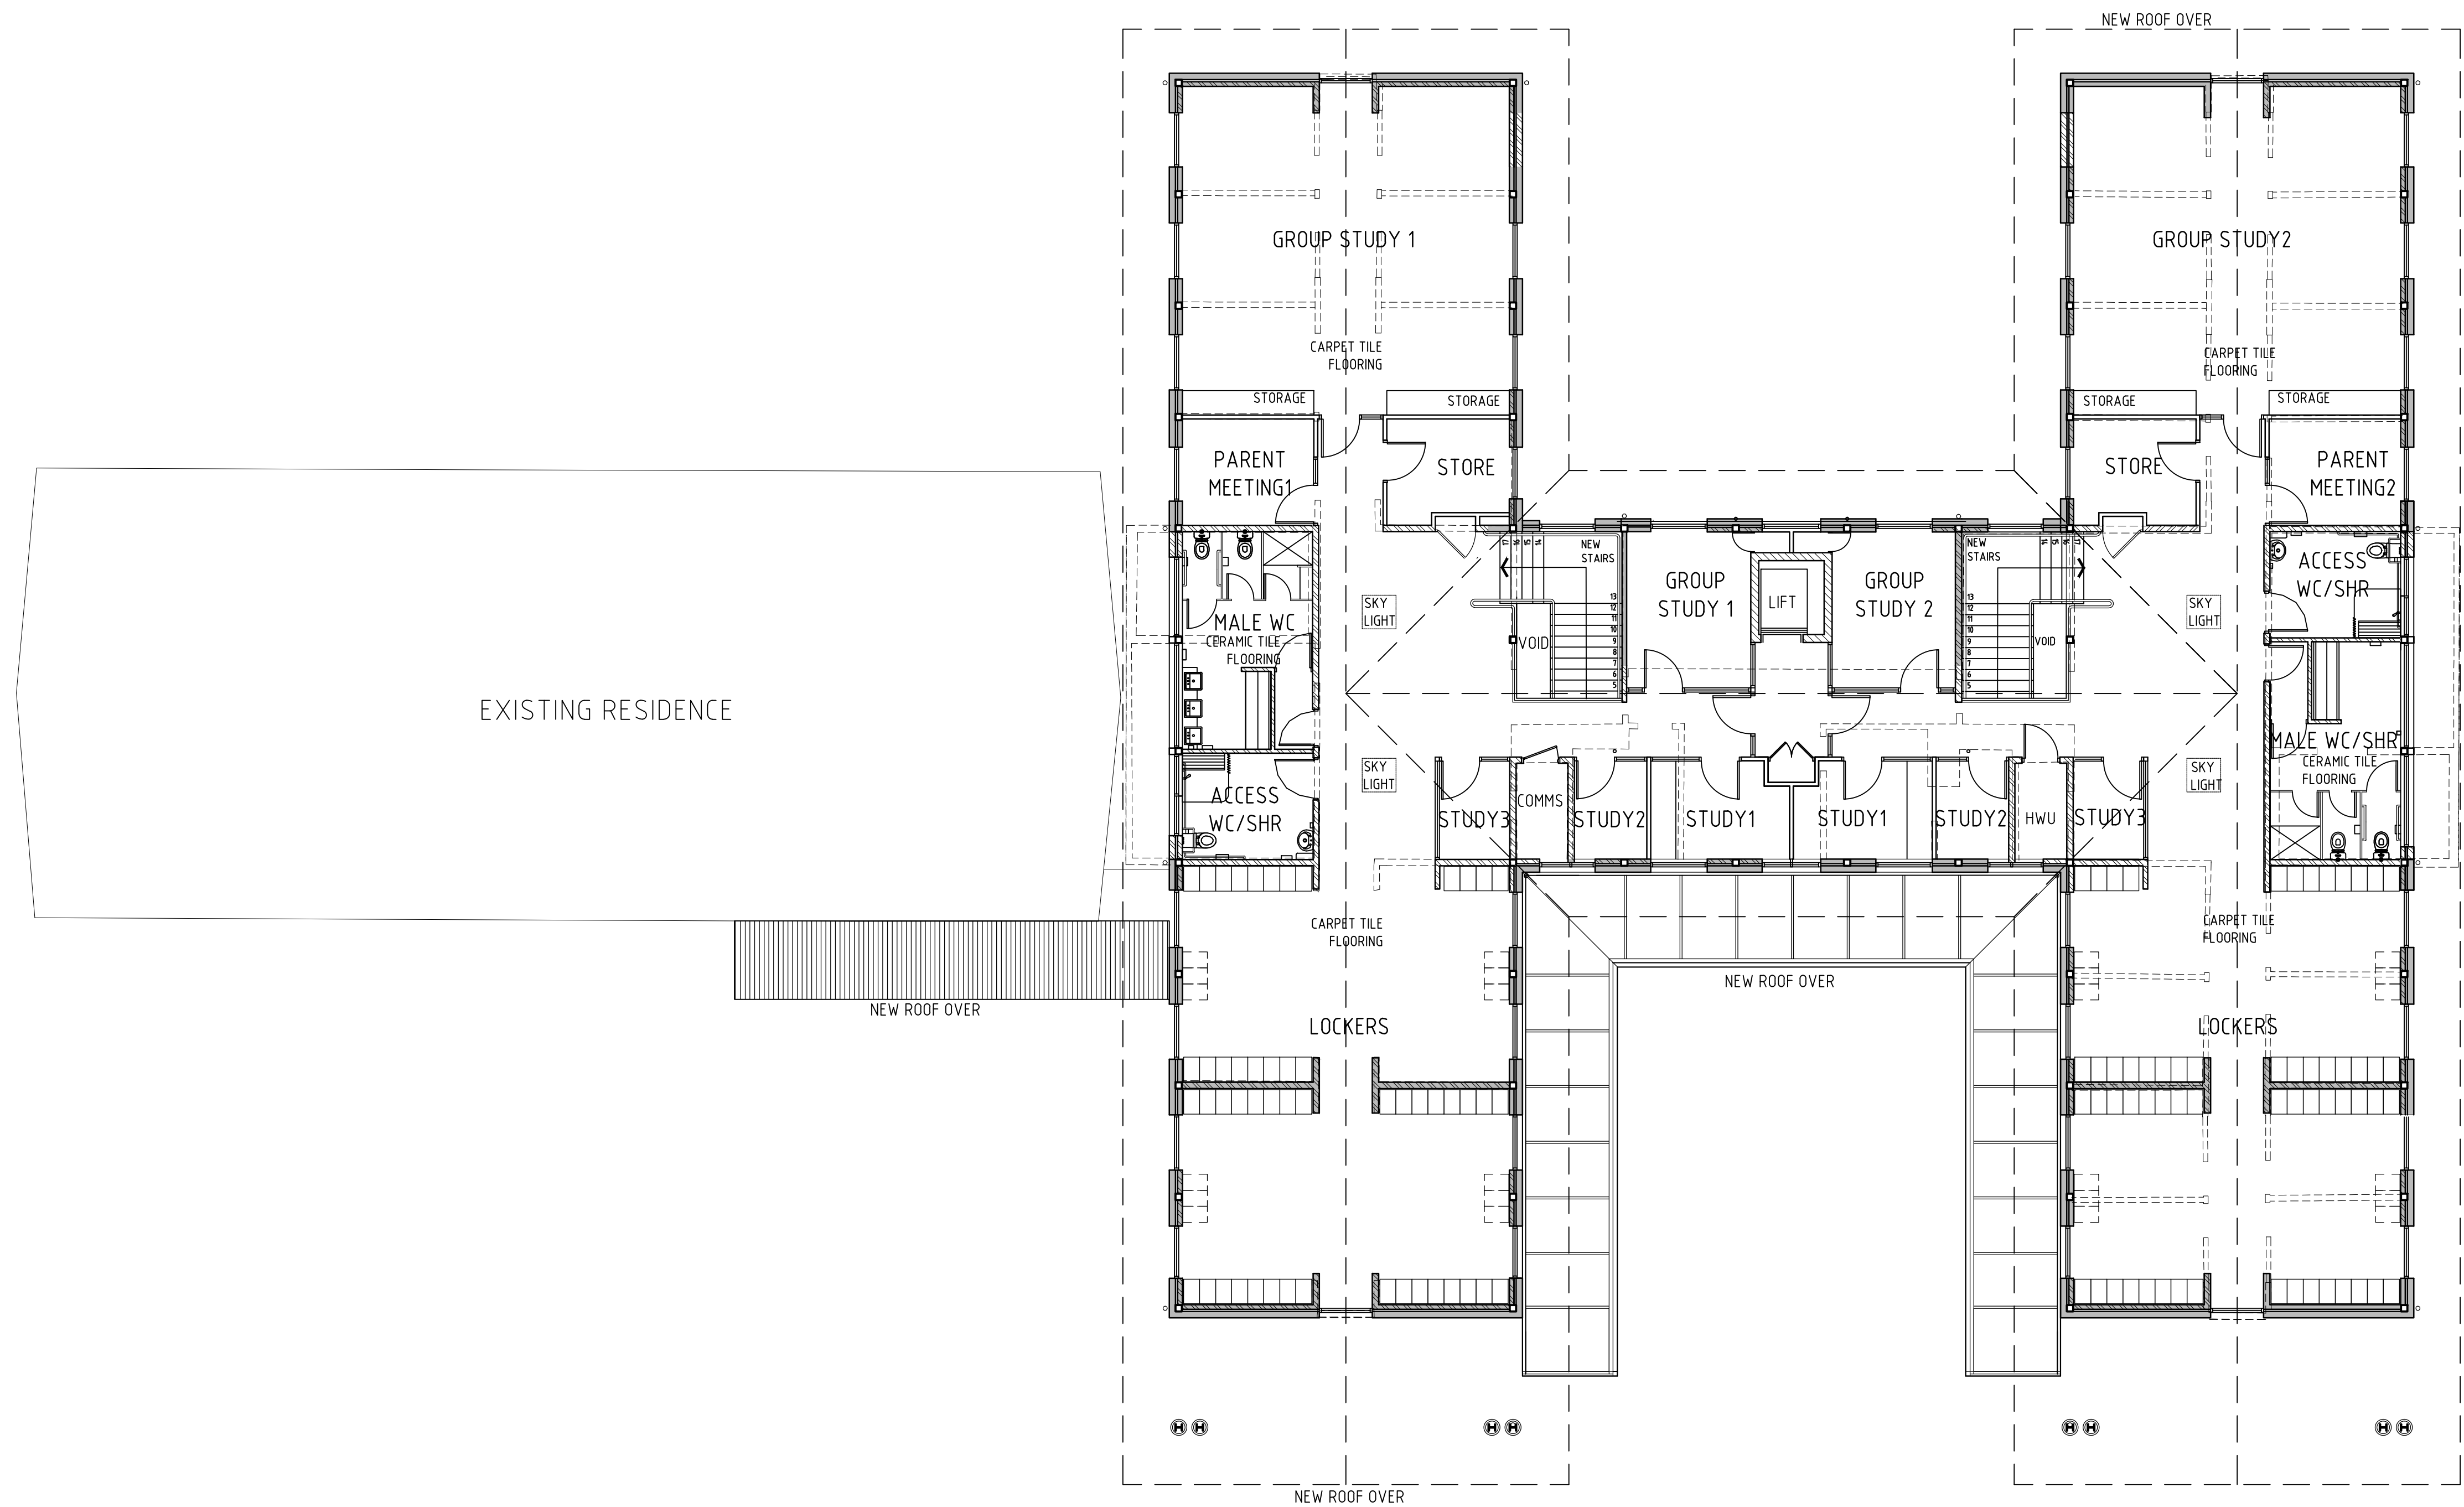

LEGEND:

TO BE DEMOLISHED =====
EXISTING =====
NEW WALL =====

EXISTING AREA: 505 M2
PROPOSED AREA: 500 M2

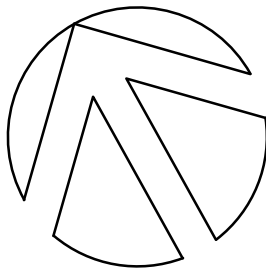


B	DRAWING AMENDED	06.12.2017
A	NOTATION ADDED	06.10.2017
Rev.	Amendment	Date

Project
MACARTHUR REFURBISHMENT
Client
THE KING'S SCHOOL
Drawing
FIRST FLOOR PLAN

BUTLER & CO ARCHITECTS Pty Ltd ARCHITECTS & INTERIOR DESIGNERS 27 Albert Ave. Chatswood NSW 2067 Phone (02) 9411 7311 Fax (02) 9419 2868		
Drawn SM	Approved RB	Date 06 DEC 17
Scale 1:100 @A1 1:200 @A3	Drawing No. 1728-DA03	Revision B

THIS DRAWING AND DESIGN IS SUBJECT TO COPYRIGHT AND MAY NOT BE REPRODUCED WITHOUT PRIOR WRITTEN CONSENT. DETAIL DRAWINGS ARE TO BE TAKEN IN PREFERENCE TO MORE GENERAL DRAWINGS. ALL DIMENSIONS TO BE VERIFIED ON SITE PRIOR TO COMMENCEMENT OF ANY WORK. ANY DISCREPANCIES TO BE REFERRED TO THE ARCHITECT.

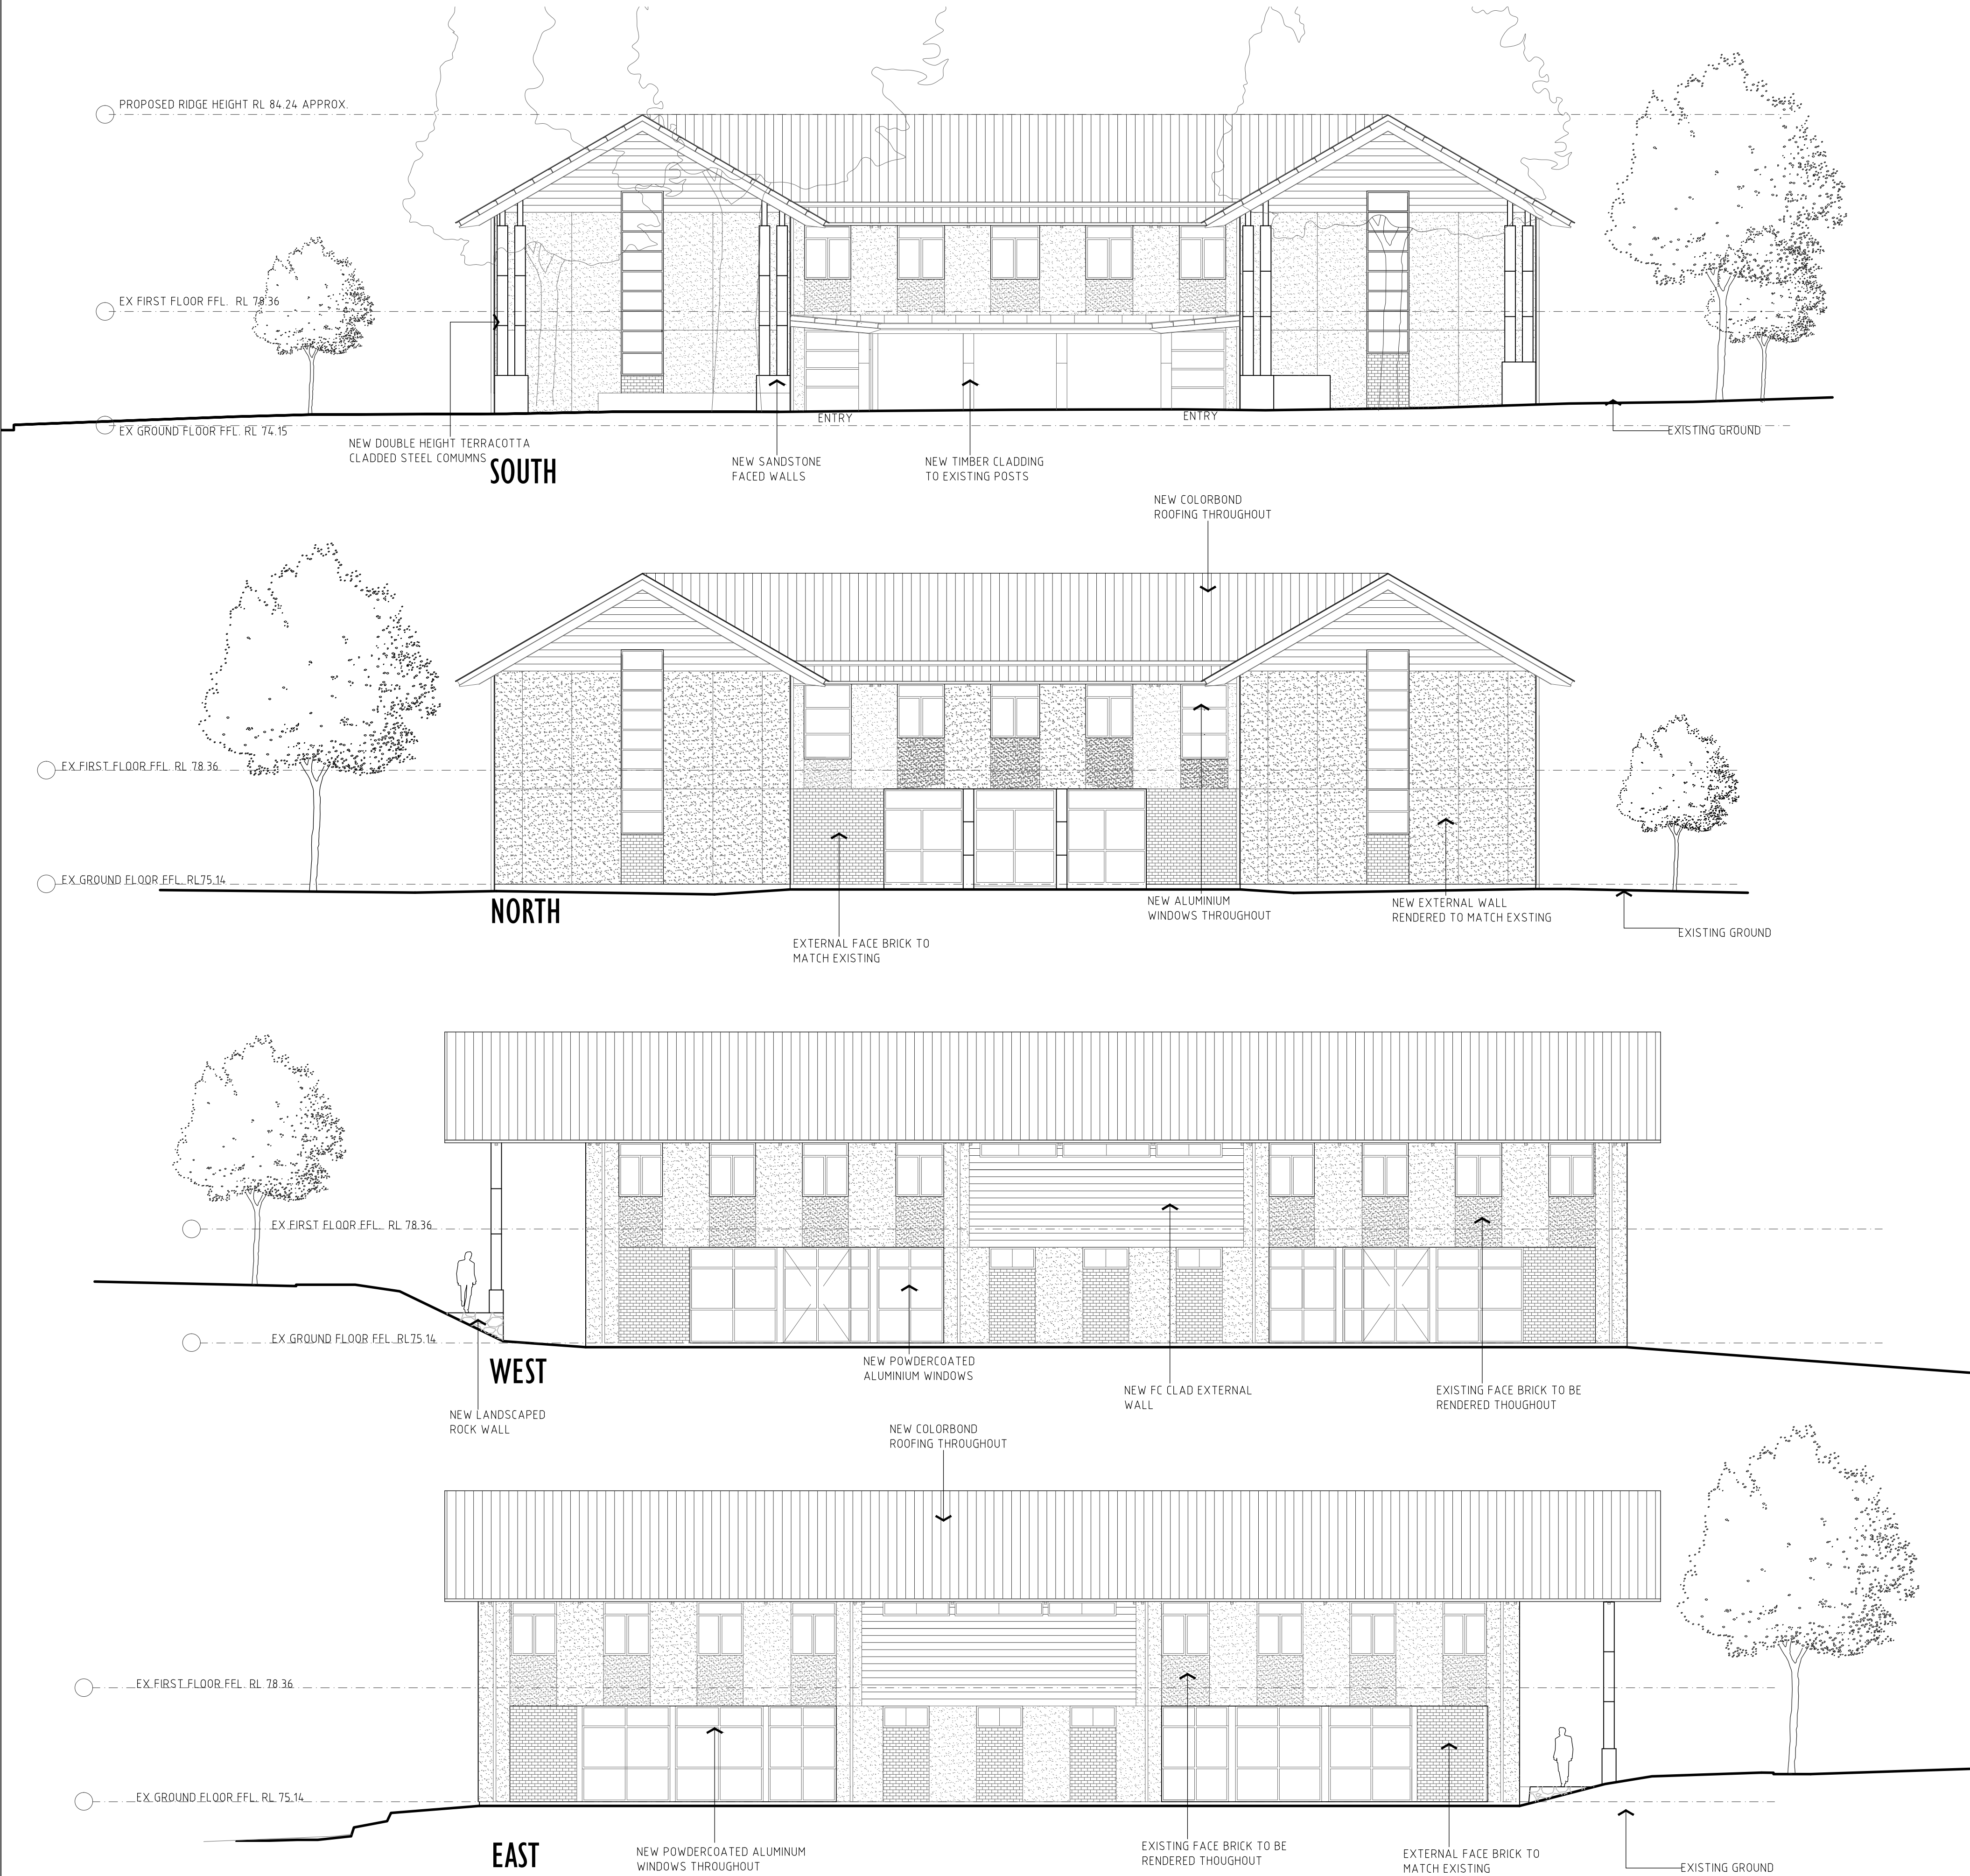

RL'S AND DIMENSIONS ARE APPROXIMATE ONLY AND ARE SUBJECT TO DETAIL DESIGN

D	RIDGE HEIGHT ADDED	19.12.2017
C	DRAWING AMENDED	06.12.2017
B	EXTENAL GLAZING AMENDED	15.11.2017
A	NOTATION ADDED	06.10.2017
Rev.	Amendment	Date

Project
MACARTHUR REFURBISHMENT


Client
THE KING'S SCHOOL

Drawing
ELEVATIONS


BUTLER & CO ARCHITECTS Pty Ltd
ARCHITECTS & INTERIOR DESIGNERS
27 Albert Ave. Chatswood NSW 2067
Phone (02) 9411 7311 Fax (02) 9419 2868

Drawn SM	Approved RB	Date 19 DEC. 17
Scale 1:100 @A1 1:200 @A3	Drawing No. 1728 DA04	Revision D


THIS DRAWING AND DESIGN IS SUBJECT TO COPYRIGHT AND MAY NOT BE REPRODUCED WITHOUT PRIOR WRITTEN CONSENT. DETAIL DRAWINGS ARE TO BE TAKEN IN PREFERENCE TO MORE GENERAL DRAWINGS. ALL DIMENSIONS TO BE VERIFIED ON SITE PRIOR TO COMMENCEMENT OF ANY WORK. ANY DISCREPANCIES TO BE REFERRED TO THE ARCHITECT.

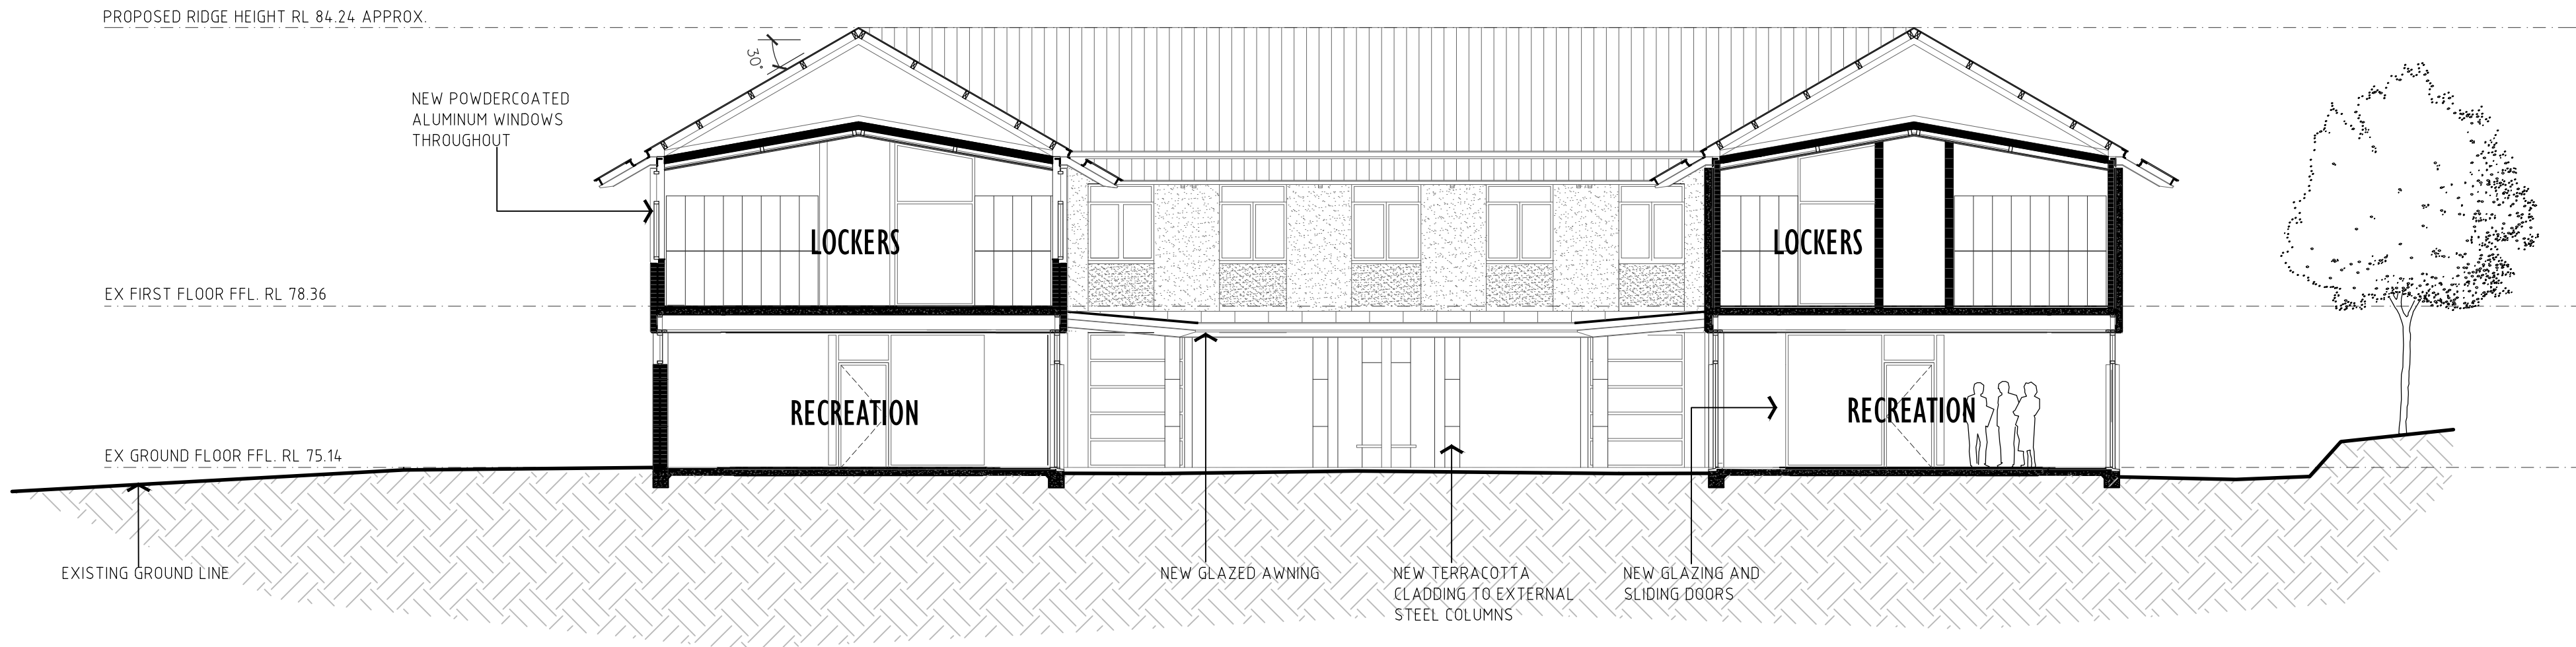

SECTION A-A

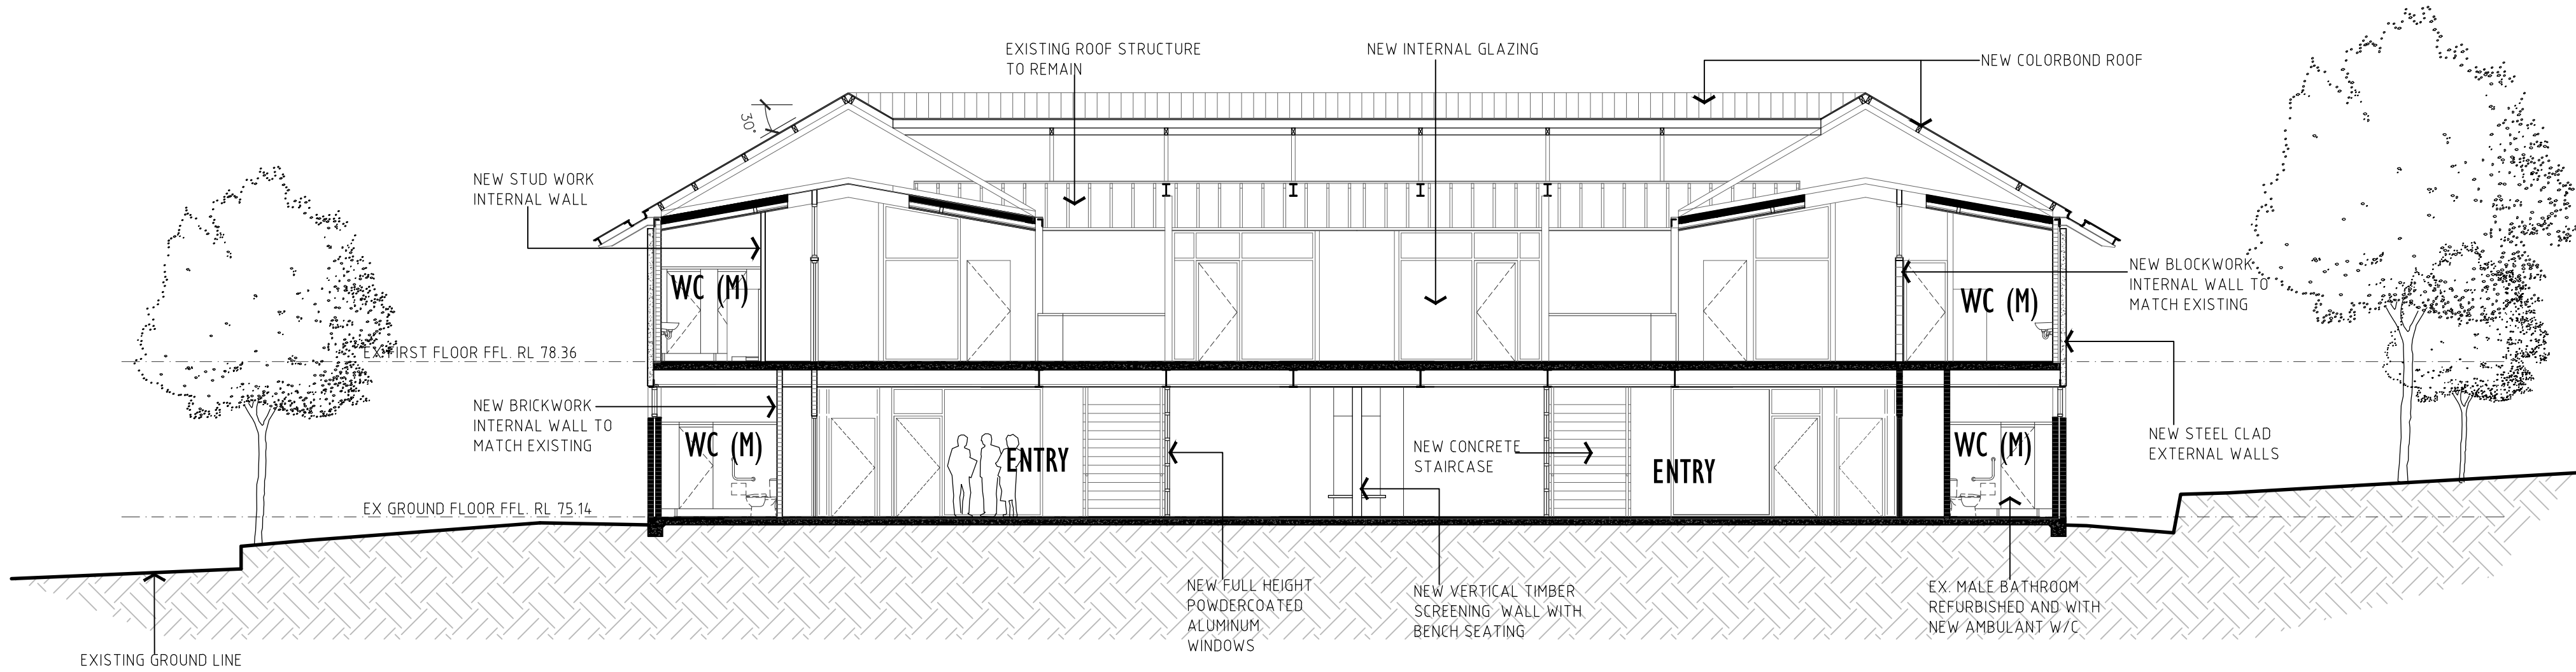

SECTION B-B

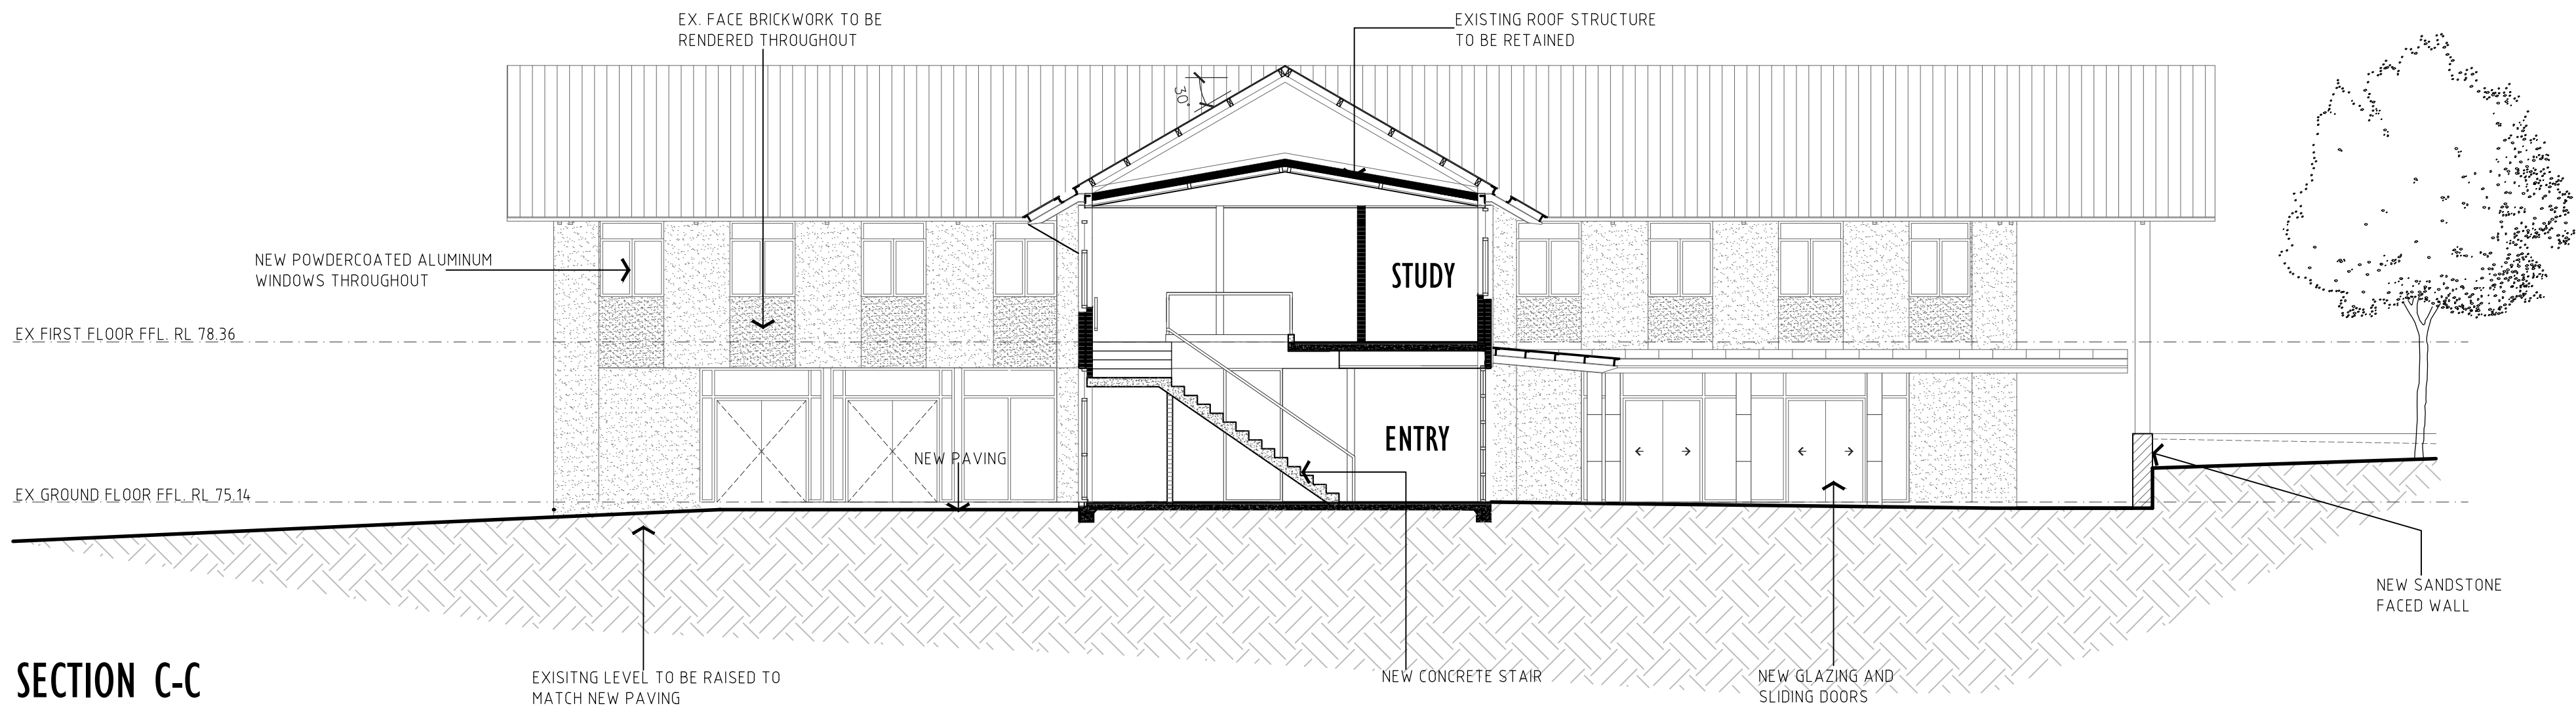

SECTION C-C

RL'S AND DIMENSIONS ARE APPROXIMATE ONLY AND ARE SUBJECT TO DETAIL DESIGN

C	RIDGE HEIGHT ADDED	19.12.2017
B	DRAWING AMENDED	06.12.2017
A	NOTATION ADDED	06.10.2017

Rev.	Amendment	Date
------	-----------	------

Project

MACARTHUR REFURBISHMENT

Client

THE KING'S SCHOOL

Drawing

SECTIONS

BUTLER & CO ARCHITECTS Pty Ltd
ARCHITECTS & INTERIOR DESIGNERS
27 Albert Ave. Chatswood NSW 2067
Phone (02) 9411 7311 Fax (02) 9419 2868

Drawn SM	Approved RB	Date 19 DEC. 17
Scale 1:100 @A1 1:200 @A3	Drawing No. 1728 DA05	Revision C