


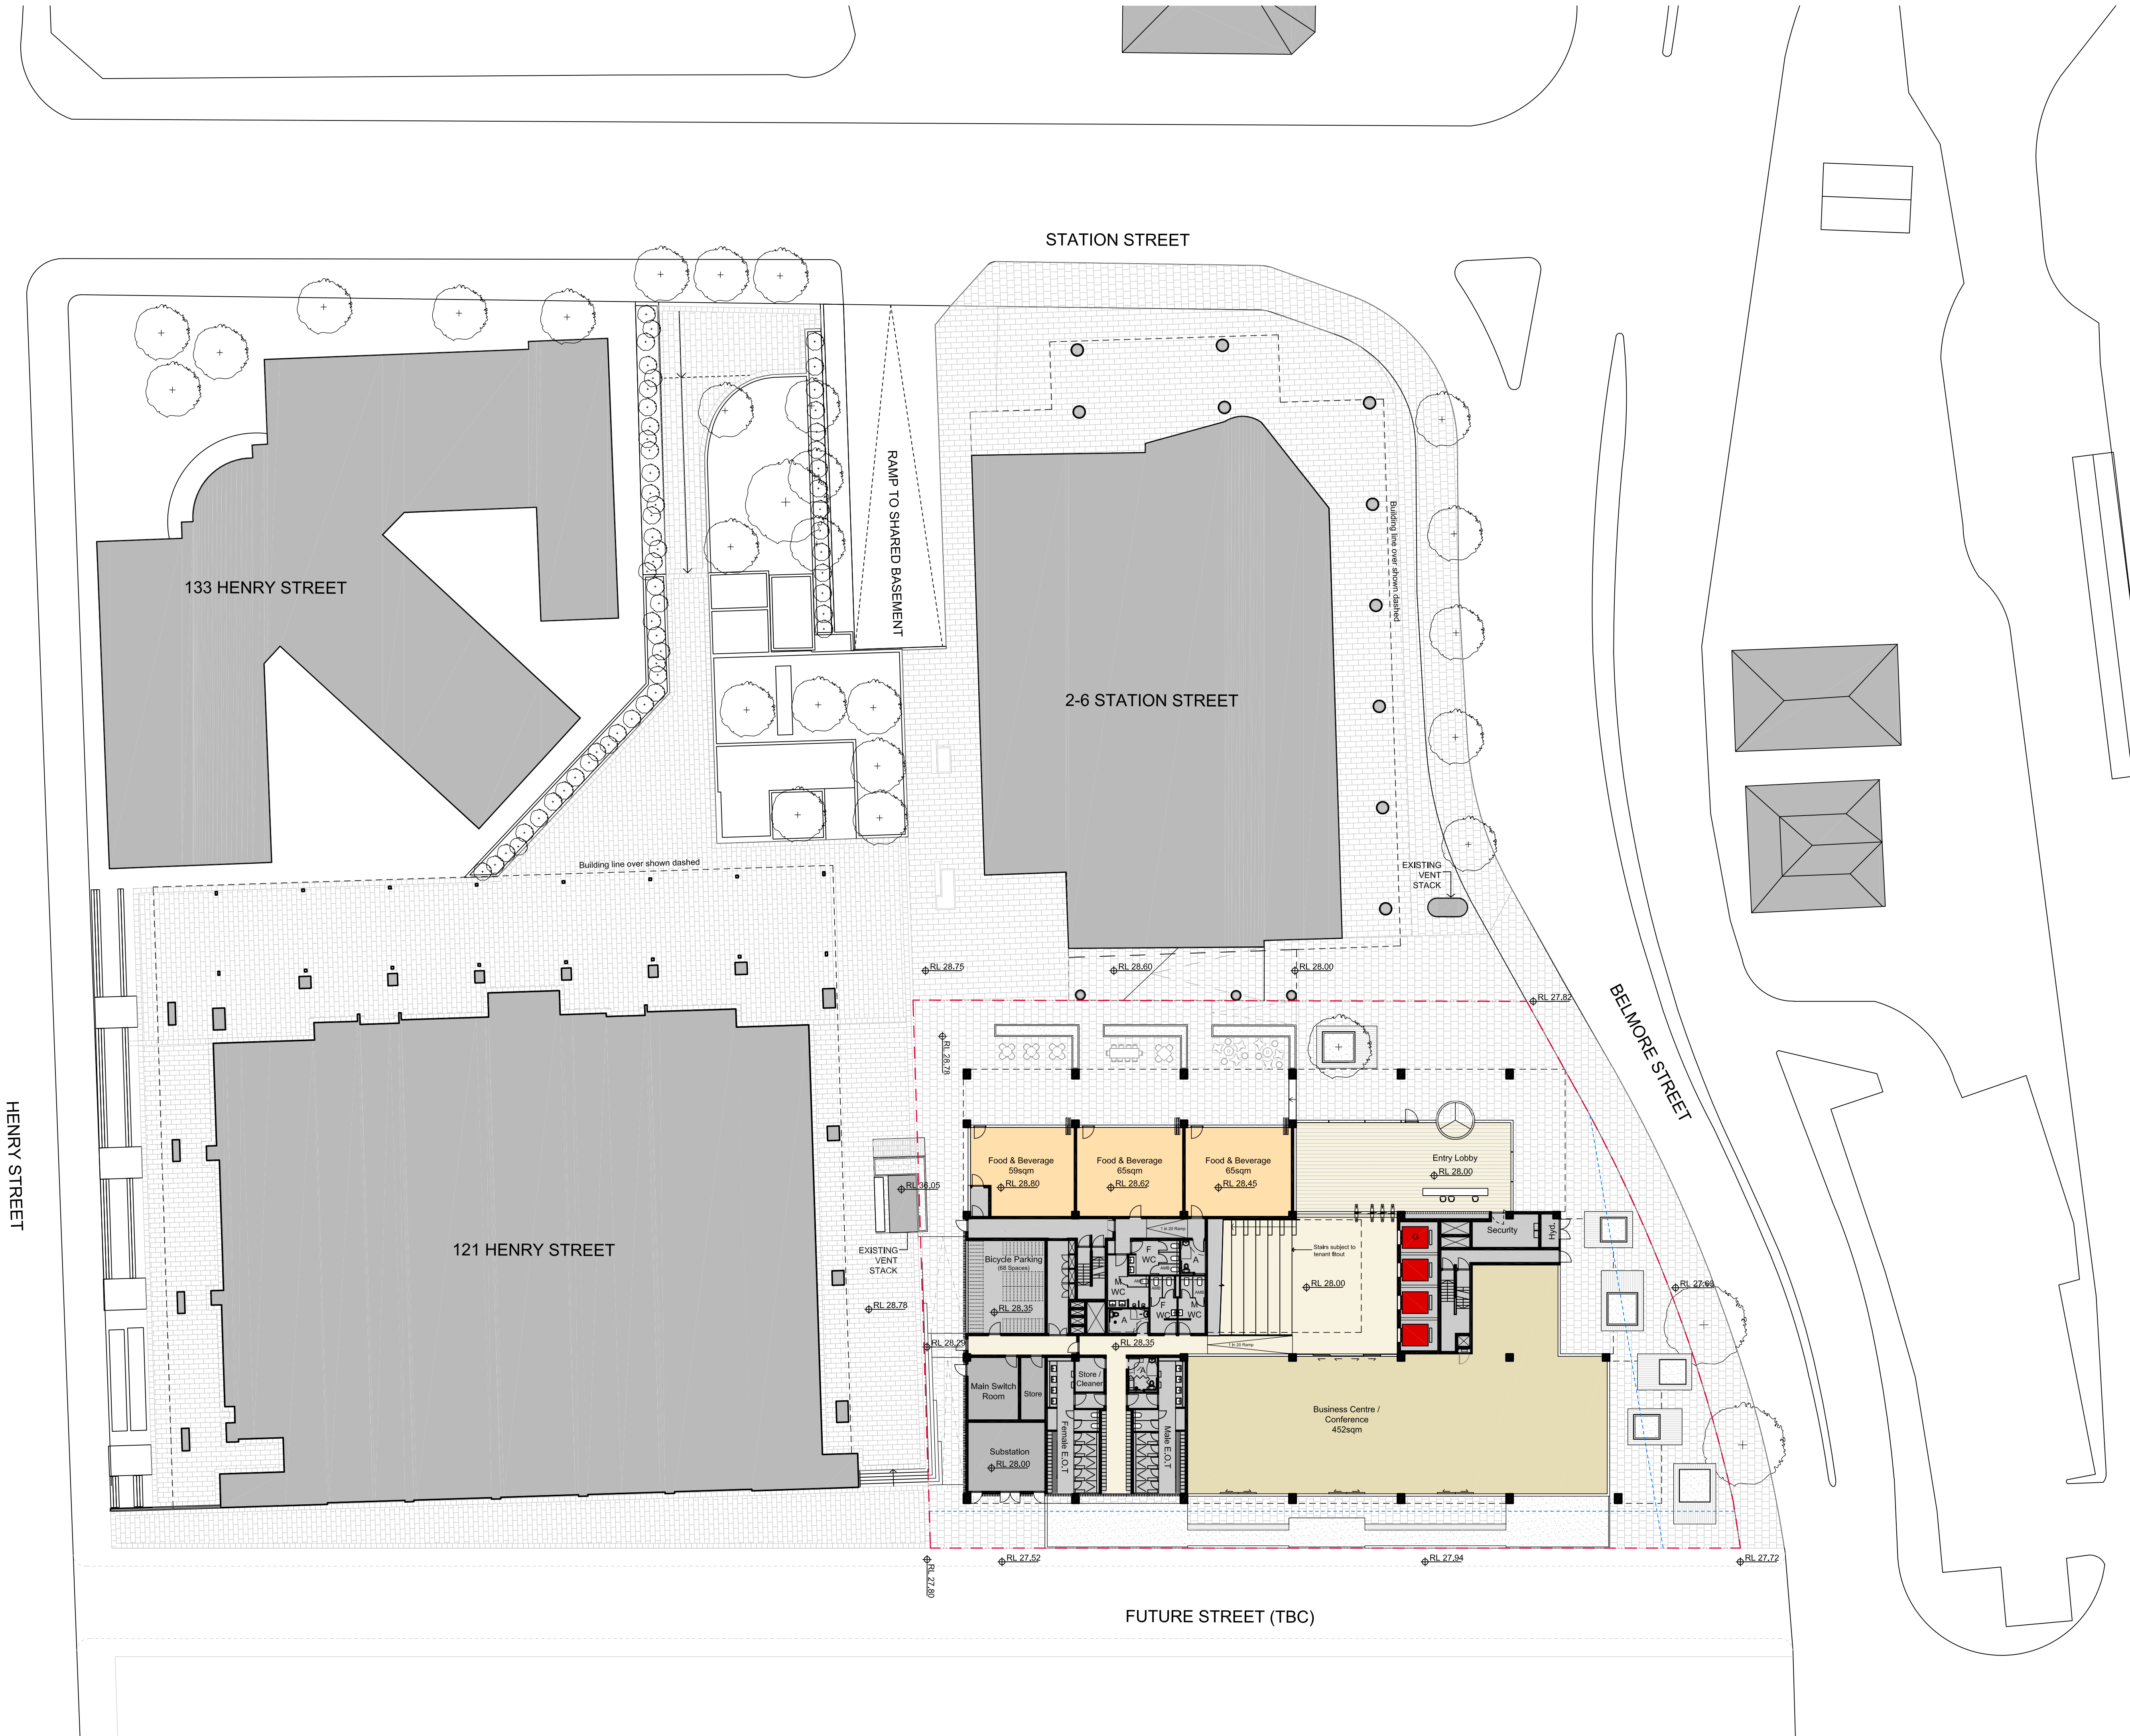

Check all dimensions and site conditions prior to commencement of any work, the purchase or ordering of any materials, fittings, plant, services or equipment and the preparation of shop drawings and/or the fabrication of any components.

All drawings to be read in conjunction with all architectural documents and all other consultants documents.

Do not scale drawings - refer to figured dimensions only. Any discrepancies shall immediately be referred to the architect for clarification.

All drawings may not be reproduced or distributed without prior permission from the architect.

D	16.02.2017	For Information	BS	BS
C	16.12.2016	For Information	BS	BS
B	13.12.2016	For Information	BS	BS
A	01.12.2016	For Information	BS	BS
Revision	Date	Description	Initial	Checked

46-50 Belmore Street Penrith

Site Plan

Scale	1:250@A1	1:500@A3
Drawn	BS	Checked BS
Project No.	S12022	
Status	DA	
Plot Date	9/6/2017 4:07 PM	
Plot File	S:\12000-12099\12022_sandran_penrith70_CAD\Plots\DA\DA01.01[D].dwg	
Drawing No.	DA01.01[D]	[Revision]

Melbourne 1 Nicholson Street
Melbourne VIC 3000 Australia
T 03 8664 6200 F 03 8664 6300
email melb@batessmart.com.au
http://www.batessmart.com.au

Sydney 43 Brisbane Street
Surry Hills NSW 2010 Australia
T 02 8354 5100 F 02 8354 5199
email syd@batessmart.com.au
http://www.batessmart.com.au

Bates Smart Architects Pty Ltd ABN 68 094 740 986



Check all dimensions and site conditions prior to commencement of any work, the purchase or ordering of any materials, fittings, plant, services or equipment and the preparation of shop drawings and/or the fabrication of any components.

All drawings to be read in conjunction with all architectural documents and all other consultants documents.

Do not scale drawings - refer to figured dimensions only. Any discrepancies shall immediately be referred to the architect for clarification.

All drawings may not be reproduced or distributed without prior permission from the architect.

D	15.02.2017	For Information	BS	BS
C	16.12.2016	For Information	BS	BS
B	13.12.2016	For Information	BS	BS
A	01.12.2016	For Information	BS	BS
Revision	Date	Description	Initial	Checked

46-50 Belmore Street Penrith

Ground Floor Plan

Scale	1:125@A1	1:250@A3
Drawn	BS	Checked BS
Project No.	S12022	
Status	DA	
Plot Date	9/6/2017 4:04 PM	
Plot File	S:\12000-12099\s12022_sandran_penrith70_CAD\Plots\DA\DA... ...3.00[D].dwg	
Drawing No.		[Revision]

DA03.00[D]

Melbourne 1 Nicholson Street
Melbourne VIC 3000 Australia
T 03 8664 6200 F 03 8664 6300
email melb@batessmart.com.au
http://www.batessmart.com.au

Sydney 43 Brisbane Street
Surry Hills NSW 2010 Australia
T 02 8354 5100 F 02 8354 5199
email syd@batessmart.com.au
http://www.batessmart.com.au

Bates Smart Architects Pty Ltd ABN 68 094 740 986



Check all dimensions and site conditions prior to commencement of any work, the purchase or ordering of any materials, fittings, plant, services or equipment and the preparation of shop drawings and/or the fabrication of any components.

All drawings to be read in conjunction with all architectural documents and all other consultants documents.

Do not scale drawings - refer to figured dimensions only. Any discrepancies shall immediately be referred to the architect for clarification.

All drawings may not be reproduced or distributed without prior permission from the architect.

D	15.02.2017	For Information	BS	BS
C	16.12.2016	For Information	BS	BS
B	13.12.2016	For Information	BS	BS
A	01.12.2016	For Information	BS	BS
Revision	Date	Description	Initial	Checked

46-50 Belmore Street
Penrith

Level 1
Plan

Scale	1:125@A1	1:250@A3
Drawn	BS	Checked BS
Project No.	S12022	
Status	DA	
Plot Date	9/6/2017 4:04 PM	
Plot File	S:\12000-12099\12022_sandran_penrith\70_CAD\Plots\DA\DA1... ...3.01[D].dwg	
Drawing No.		[Revision]

DA03.01[D]

Melbourne 1 Nicholson Street
Melbourne VIC 3000 Australia
T 03 8664 6200 F 03 8664 6300
email melb@batessmart.com.au
http://www.batessmart.com.au

Sydney 43 Brisbane Street
Surry Hills NSW 2010 Australia
T 02 8354 5100 F 02 8354 5199
email syd@batessmart.com.au
http://www.batessmart.com.au


Bates Smart Architects Pty Ltd ABN 68 094 740 986

Check all dimensions and site conditions prior to commencement of any work, the purchase or ordering of any materials, fittings, plant, services or equipment and the preparation of shop drawings and/or the fabrication of any components.

All drawings to be read in conjunction with all architectural documents and all other consultants documents.

Do not scale drawings - refer to figured dimensions only. Any discrepancies shall immediately be referred to the architect for clarification.

All drawings may not be reproduced or distributed without prior permission from the architect.

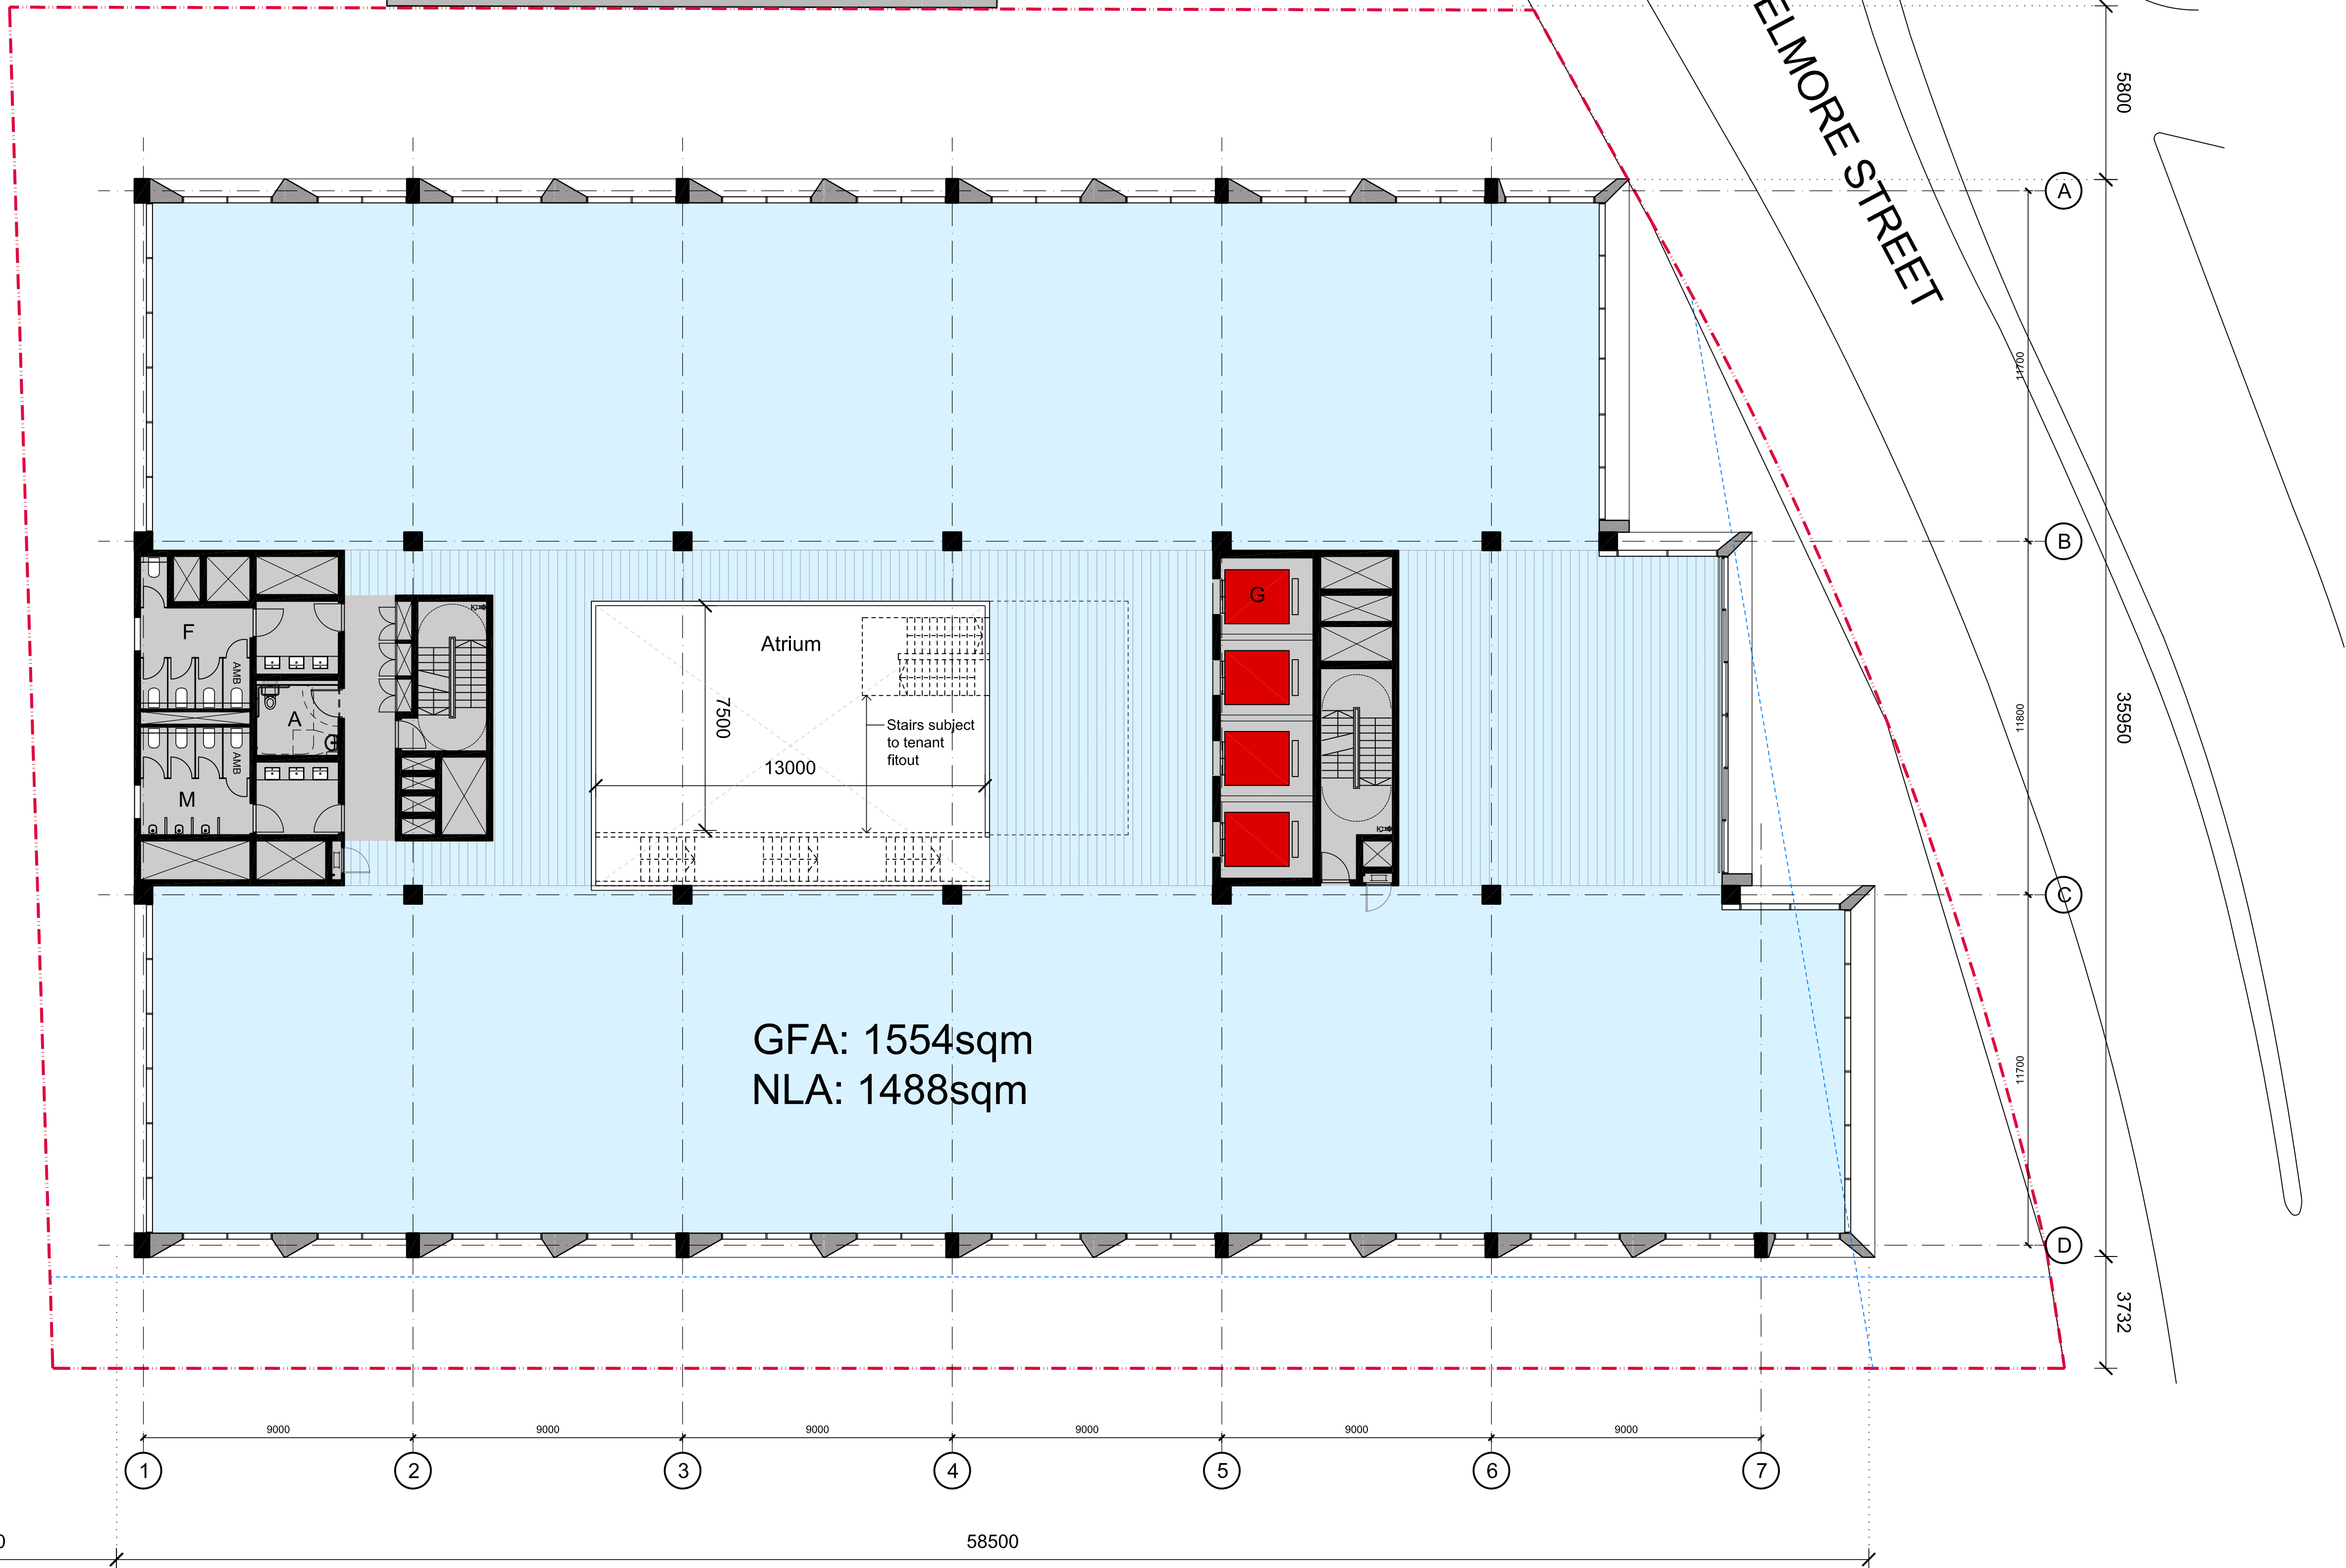

D	15.02.2017	For Information	BS	BS
C	16.12.2016	For Information	BS	BS
B	13.12.2016	For Information	BS	BS
A	01.12.2016	For Information	BS	BS
Revision	Date	Description	Initial	Checked

46-50 Belmore Street Penrith

Level 2 Plan



Scale	1:125@A1	1:250@A3
Drawn	BS	Checked BS
Project No.	S12022	
Status	DA	
Plot Date	9/6/2017 4:04 PM	
Plot File	S:\12000-12099\12022_sandran_penrith\70_CAD\Plots\DA\DA03.02[D].dwg	
Drawing No.	DA03.02[D]	[Revision]

Melbourne 1 Nicholson Street
Melbourne VIC 3000 Australia
T 03 8664 6200 F 03 8664 6300
email melb@batessmart.com.au
http://www.batessmart.com.au

Sydney 43 Brisbane Street
Surry Hills NSW 2010 Australia
T 02 8354 5100 F 02 8354 5199
email syd@batessmart.com.au
http://www.batessmart.com.au


Bates Smart Architects Pty Ltd ABN 68 094 740 986

Check all dimensions and site conditions prior to commencement of any work, the purchase or ordering of any materials, fittings, plant, services or equipment and the preparation of shop drawings and/or the fabrication of any components.

All drawings to be read in conjunction with all architectural documents and all other consultants documents.

Do not scale drawings - refer to figured dimensions only. Any discrepancies shall immediately be referred to the architect for clarification.

All drawings may not be reproduced or distributed without prior permission from the architect.

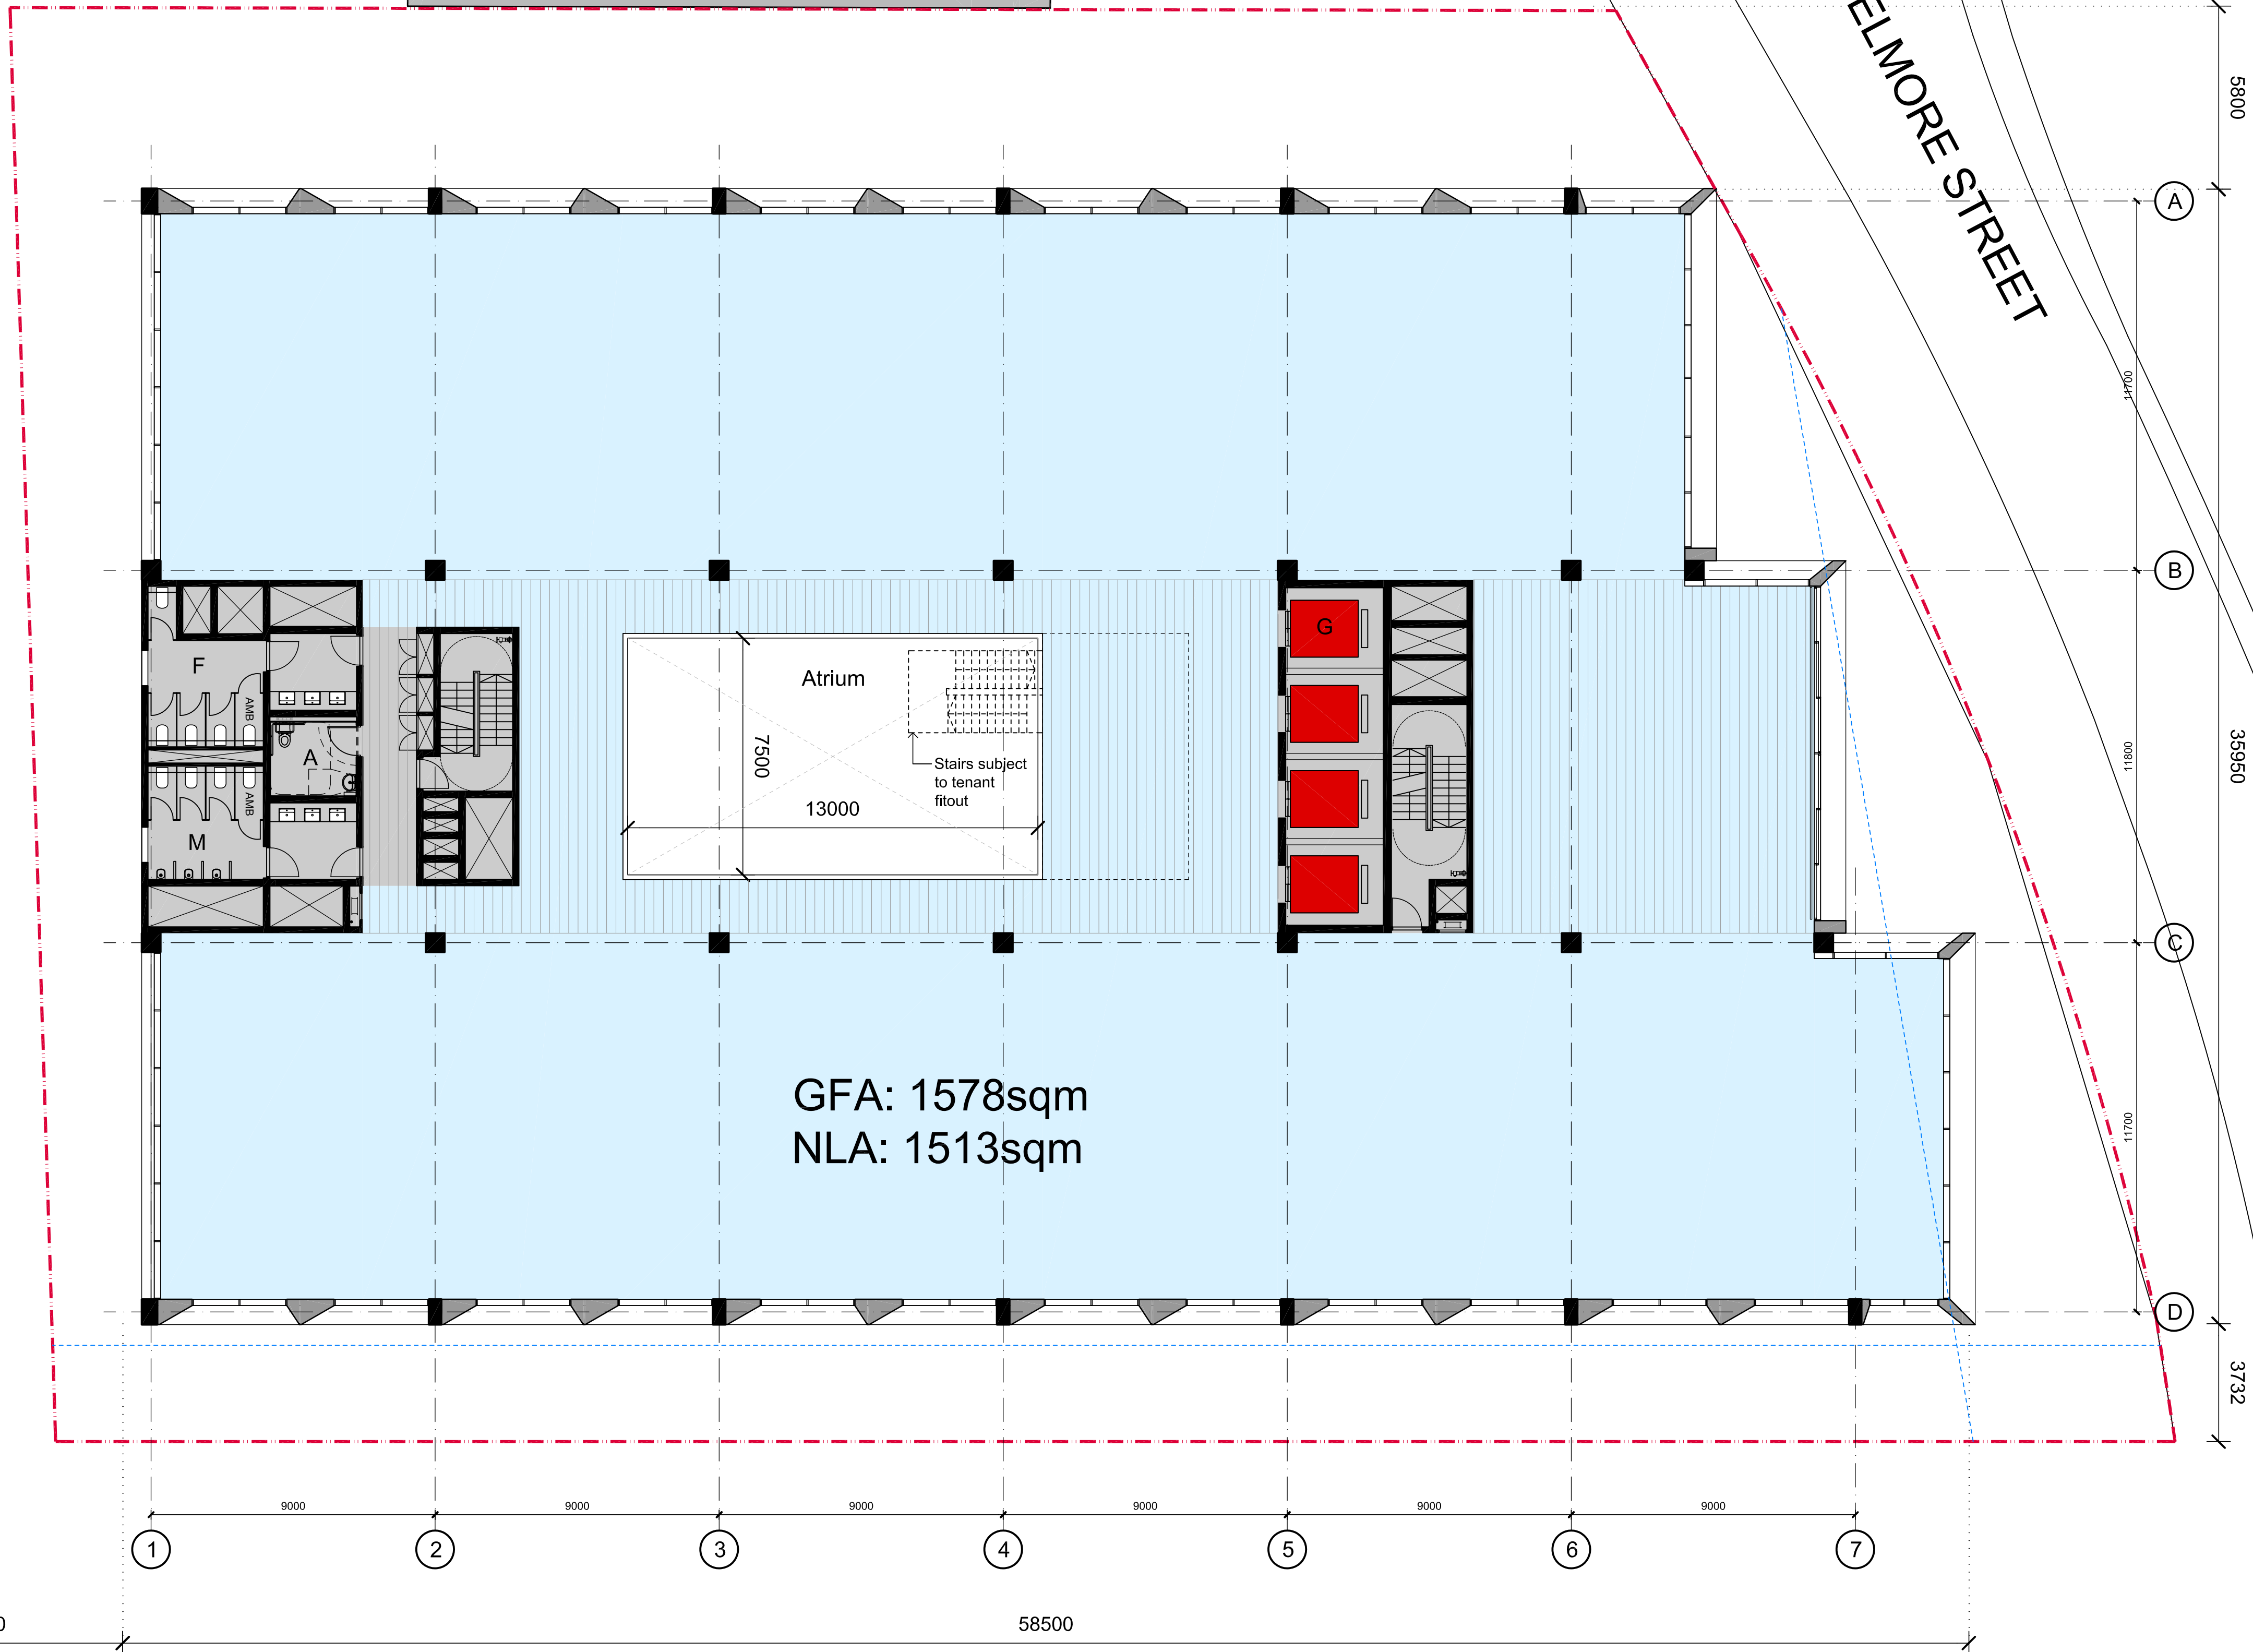

D	15.02.2017	For Information	BS	BS
C	16.12.2016	For Information	BS	BS
B	13.12.2016	For Information	BS	BS
A	01.12.2016	For Information	BS	BS
Revision	Date	Description	Initial	Checked

46-50 Belmore Street Penrith

Level 03-06
Plan


Scale	1:125@A1	1:250@A3
Drawn	BS	Checked BS
Project No.	S12022	
Status	DA	
Plot Date	9/6/2017 4:05 PM	
Plot File	S:\12000-12099\12022_sandran_penrith\70_CAD\Plots\DA\DA03.03[D].dwg	
Drawing No.	[Revision]	

DA03.03[D]

Melbourne 1 Nicholson Street
Melbourne VIC 3000 Australia
T 03 8664 6200 F 03 8664 6300
email melb@batessmart.com.au
http://www.batessmart.com.au

Sydney 43 Brisbane Street
Surry Hills NSW 2010 Australia
T 02 8354 5100 F 02 8354 5199
email syd@batessmart.com.au
http://www.batessmart.com.au

Bates Smart Architects Pty Ltd ABN 68 094 740 986

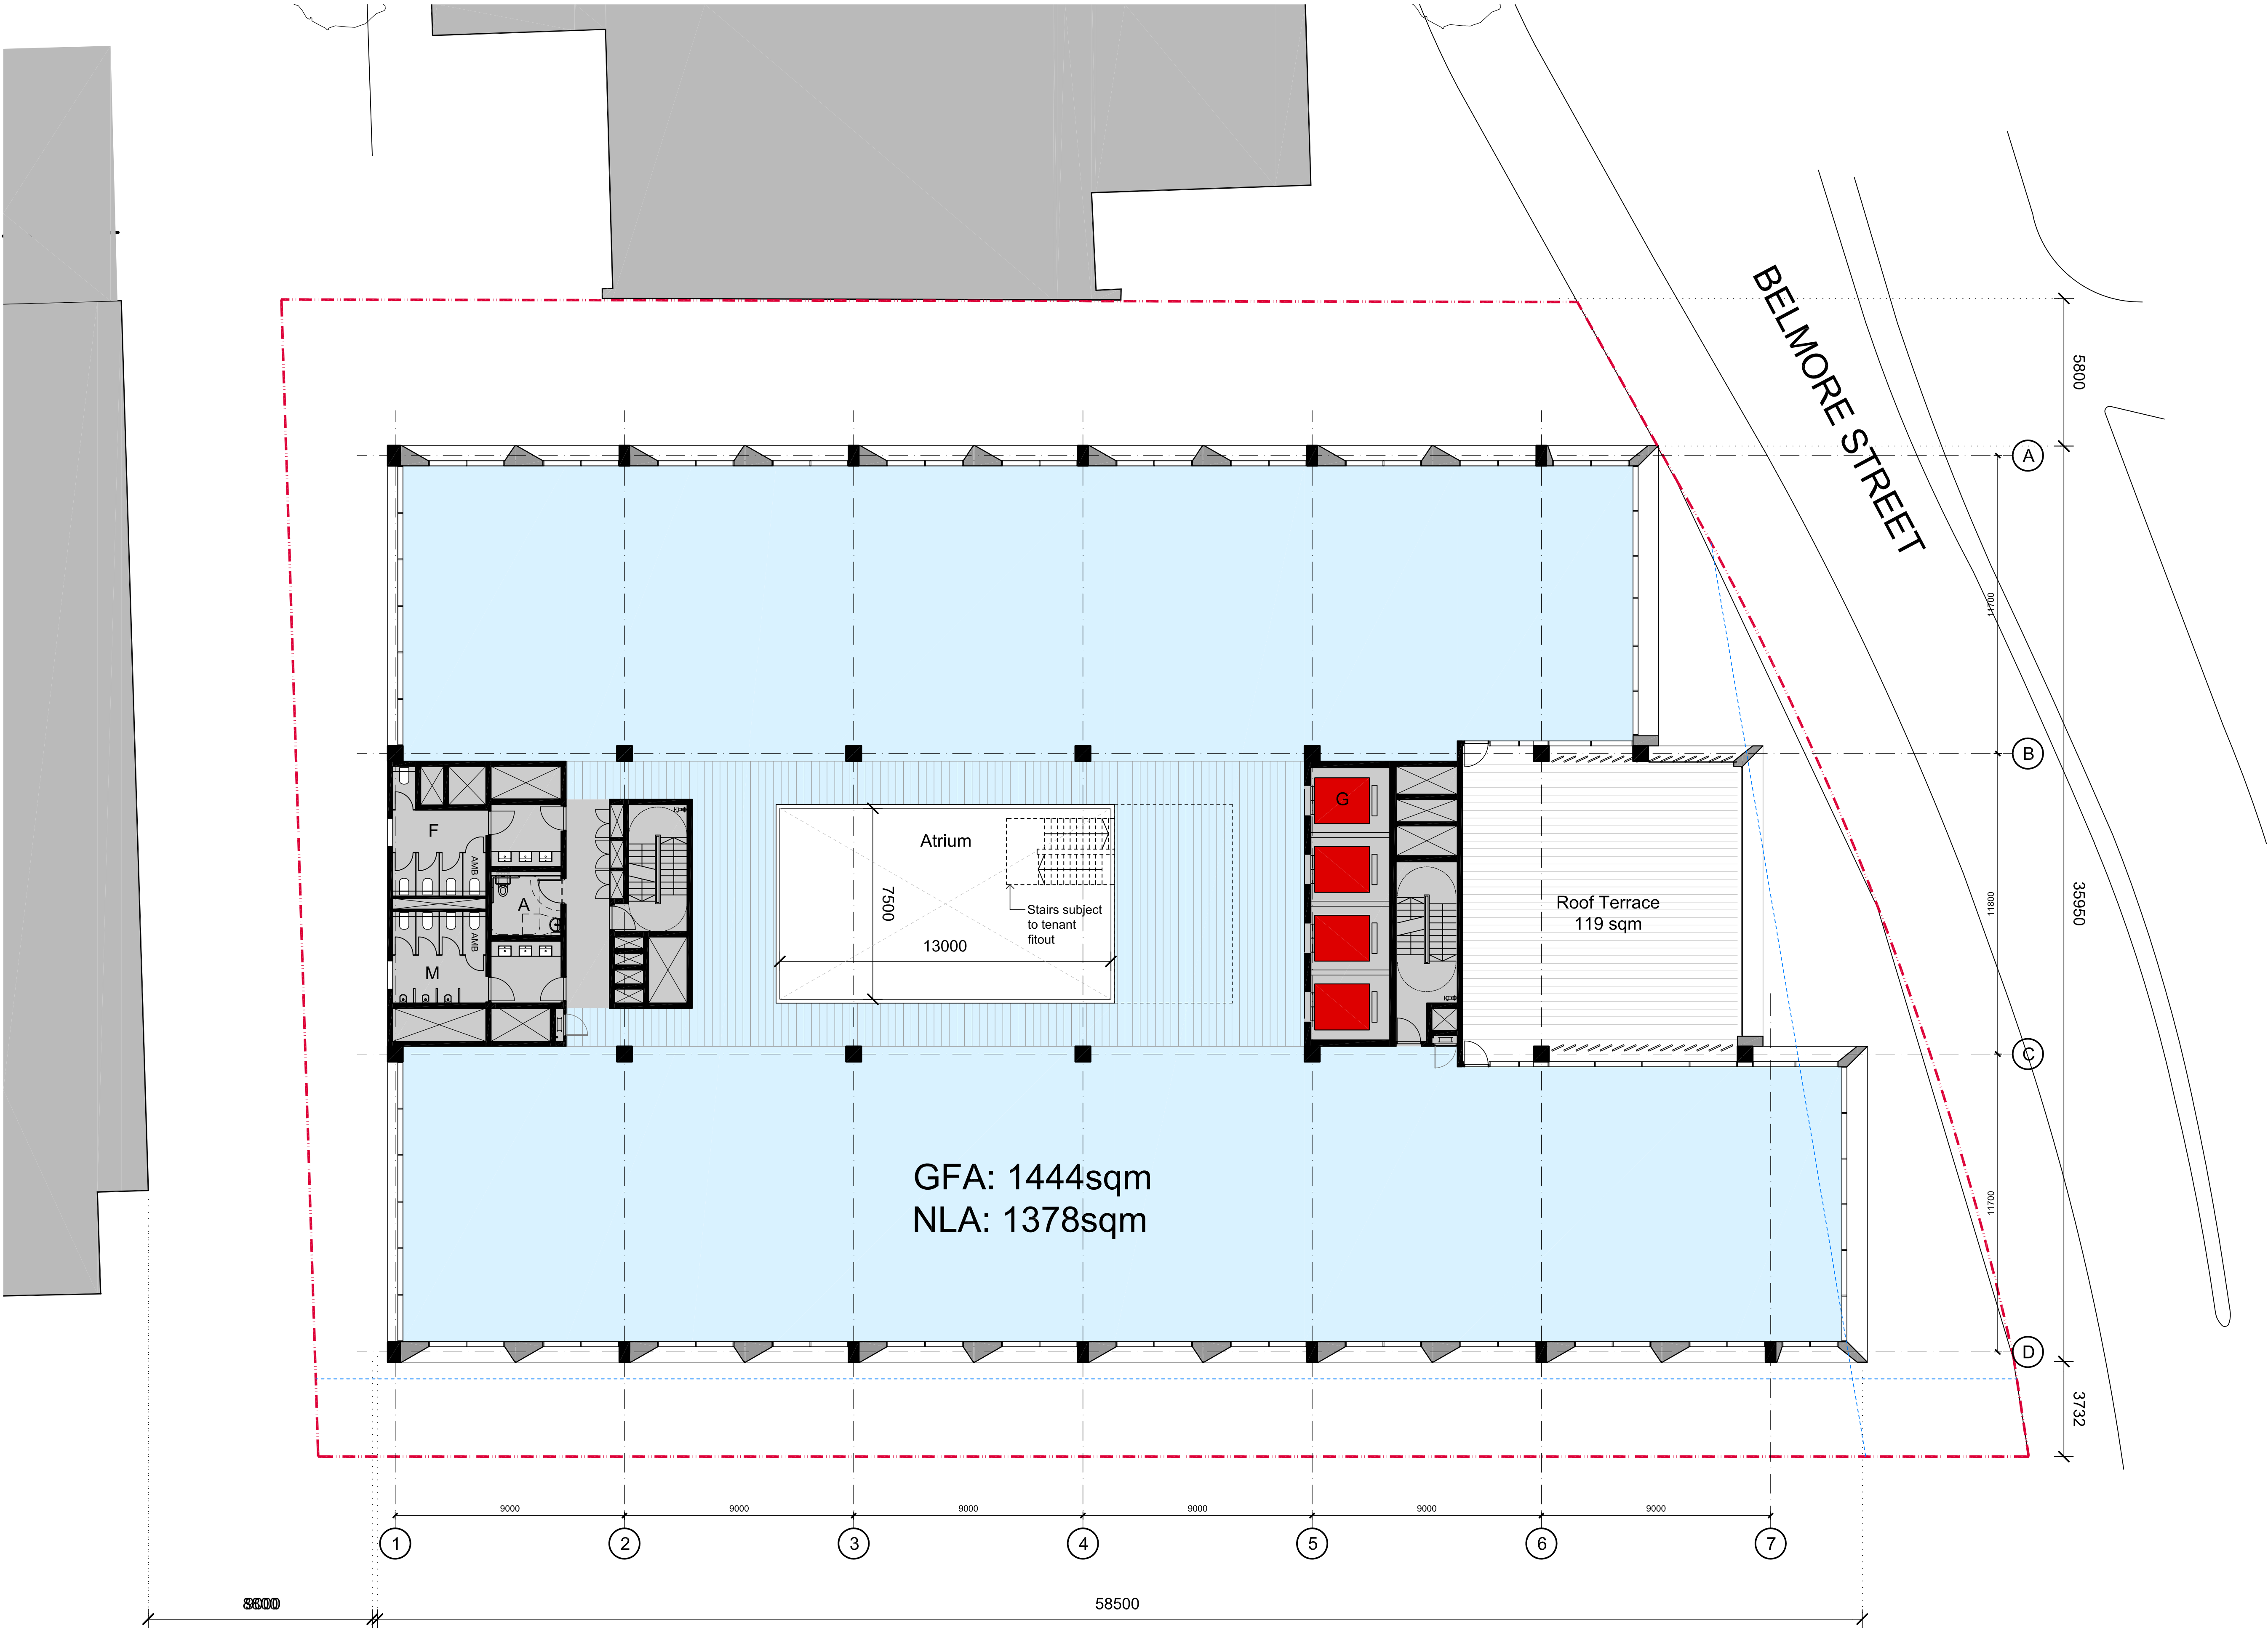

Check all dimensions and site conditions prior to commencement of any work, the purchase or ordering of any materials, fittings, plant, services or equipment and the preparation of shop drawings and/or the fabrication of any components.

All drawings to be read in conjunction with all architectural documents and all other consultants documents.

Do not scale drawings - refer to figured dimensions only. Any discrepancies shall immediately be referred to the architect for clarification.

All drawings may not be reproduced or distributed without prior permission from the architect.

D	15.02.2017	For Information	BS	BS
C	16.12.2016	For Information	BS	BS
B	13.12.2016	For Information	BS	BS
A	01.12.2016	For Information	BS	BS
Revision	Date	Description	Initial	Checked

46-50 Belmore Street
Penrith

Level 7
Plan


Scale	1:125@A1	1:250@A3
Drawn	BS	Checked BS
Project No.	S12022	
Status	DA	
Plot Date	9/6/2017 4:05 PM	
Plot File	S:\12000-12099\12022_sandran_penrith\70_CAD\Plots\DA\DA03.04[D].dwg	
Drawing No.		[Revision]

DA03.04[D]

Melbourne 1 Nicholson Street
Melbourne VIC 3000 Australia
T 03 8664 6200 F 03 8664 6300
email melb@batessmart.com.au
http://www.batessmart.com.au

Sydney 43 Brisbane Street
Surry Hills NSW 2010 Australia
T 02 8354 5100 F 02 8354 5199
email syd@batessmart.com.au
http://www.batessmart.com.au

Bates Smart Architects Pty Ltd ABN 68 094 740 986

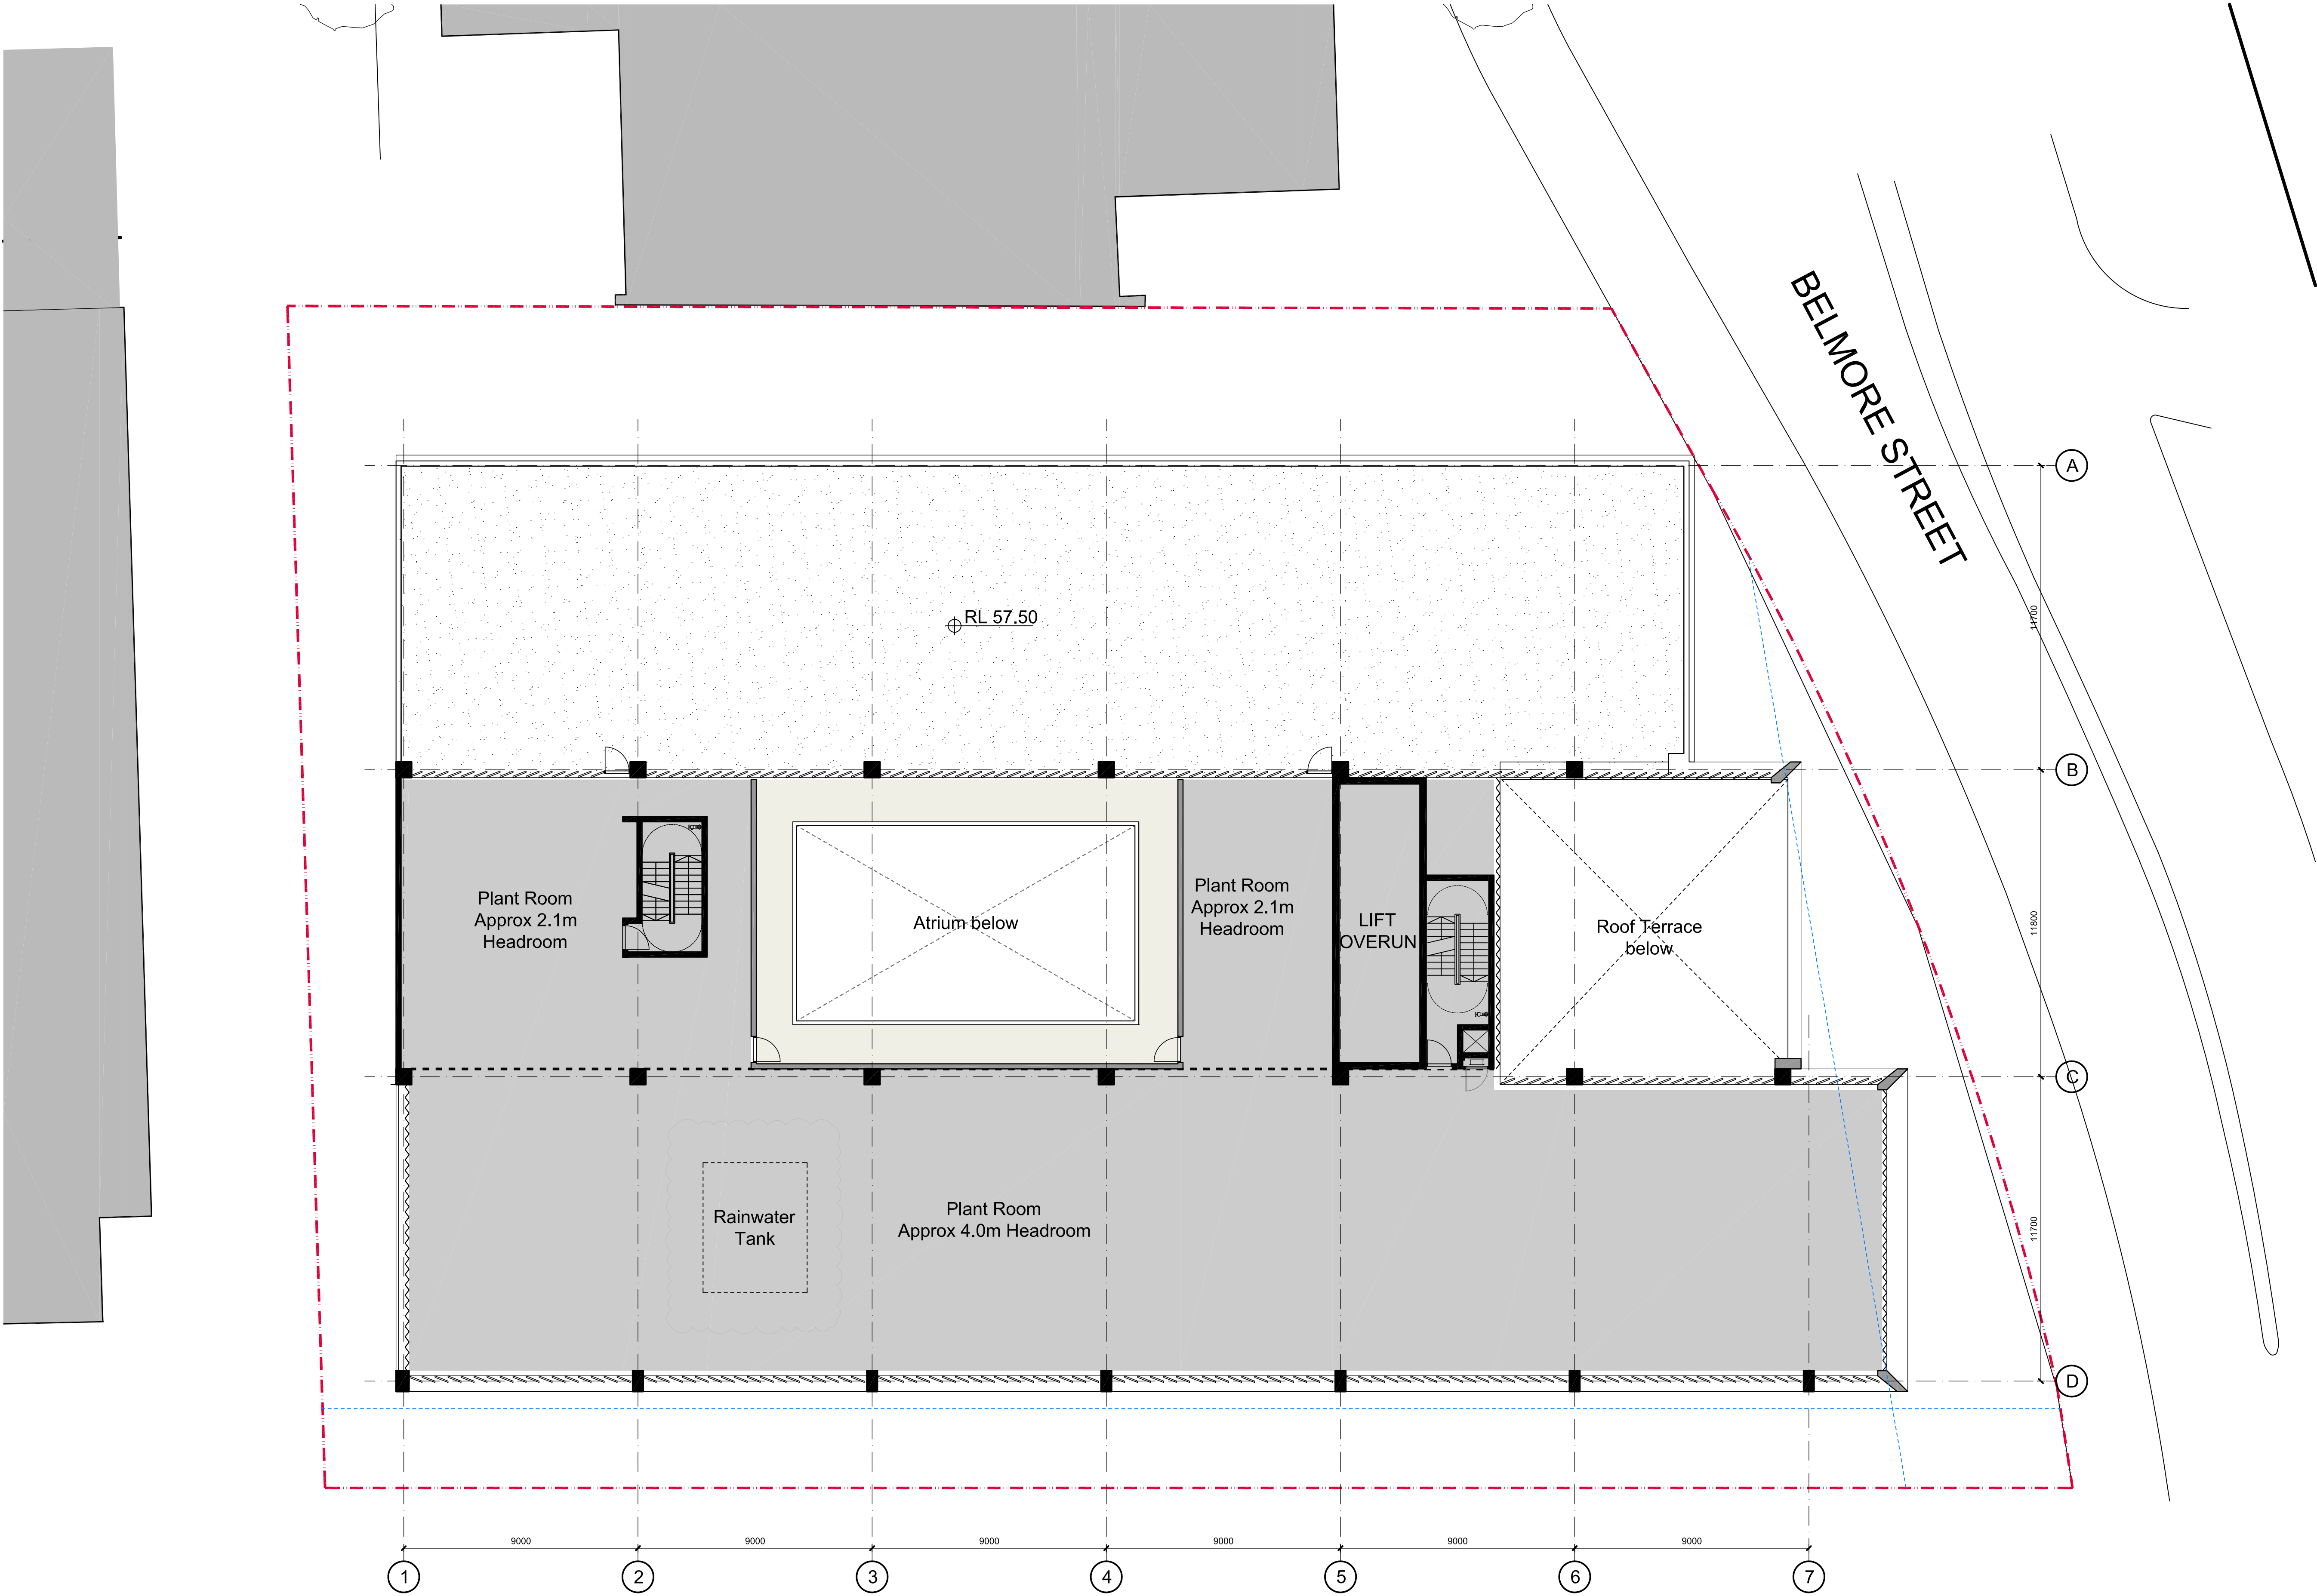

Check all dimensions and site conditions prior to commencement of any work, the purchase or ordering of any materials, fittings, plant, services or equipment and the preparation of shop drawings and/or the fabrication of any components.

All drawings to be read in conjunction with all architectural documents and all other consultants documents.

Do not scale drawings - refer to figured dimensions only. Any discrepancies shall immediately be referred to the architect for clarification.

All drawings may not be reproduced or distributed without prior permission from the architect.

E	01.06.2017	For Information	BS	BS
D	15.02.2017	For Information	BS	BS
C	16.12.2016	For Information	BS	BS
B	13.12.2016	For Information	BS	BS
A	01.12.2016	For Information	BS	BS
Revision	Date	Description	Initial	Checked

46-50 Belmore Street
Penrith

Level 8
Plan




Scale	1:125@A1	1:250@A3
Drawn	BS	Checked BS
Project No.	S12022	
Status	DA	
Plot Date	9/6/2017 4:05 PM	
Plot File	S:\12000-12099\12022_sandran_penrith\70_CAD\Plots\DA\DA03.05[E].dwg	
Drawing No.	[Revision]	

DA03.05[E]

Melbourne 1 Nicholson Street
Melbourne VIC 3000 Australia
T 03 8664 6200 F 03 8664 6300
email melb@batessmart.com.au
http://www.batessmart.com.au

Sydney 43 Brisbane Street
Surry Hills NSW 2010 Australia
T 02 8354 5100 F 02 8354 5199
email syd@batessmart.com.au
http://www.batessmart.com.au

Bates Smart Architects Pty Ltd ABN 68 094 740 986

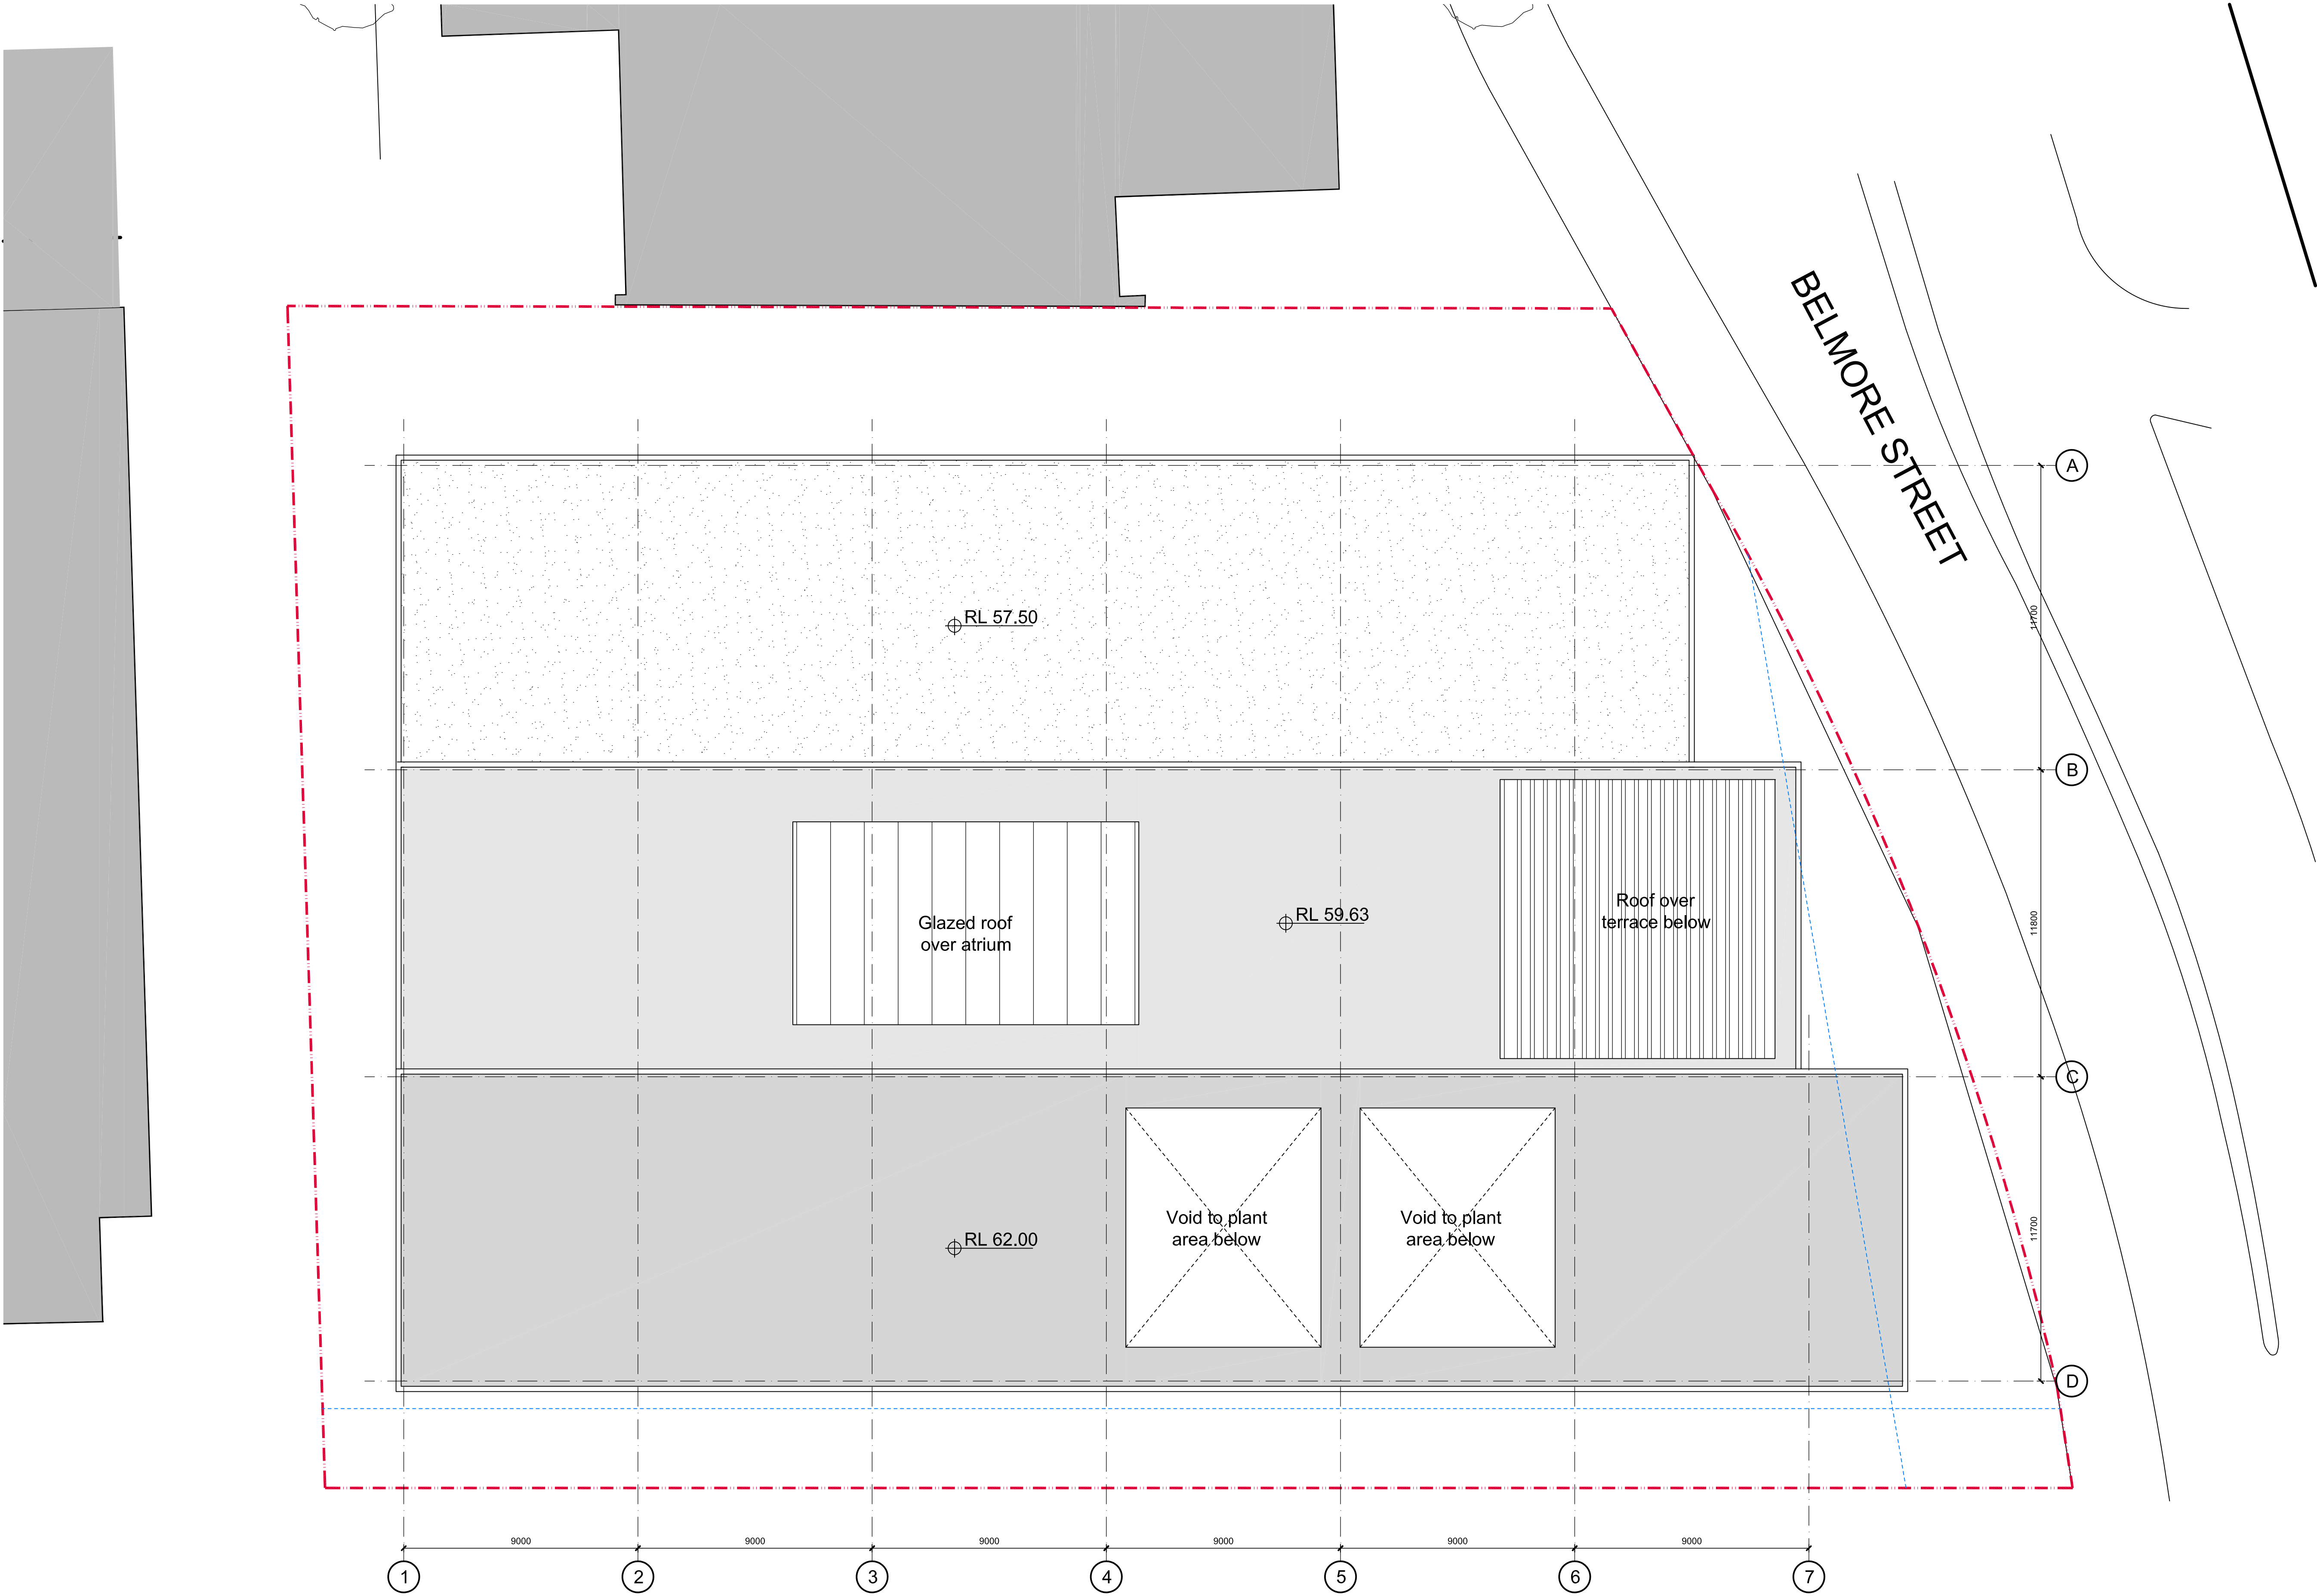

Check all dimensions and site conditions prior to commencement of any work, the purchase or ordering of any materials, fittings, plant, services or equipment and the preparation of shop drawings and/or the fabrication of any components.

All drawings to be read in conjunction with all architectural documents and all other consultants documents.

Do not scale drawings - refer to figured dimensions only. Any discrepancies shall immediately be referred to the architect for clarification.

All drawings may not be reproduced or distributed without prior permission from the architect.

D	15.02.2017	For Information	BS	BS
C	16.12.2016	For Information	BS	BS
B	13.12.2016	For Information	BS	BS
A	01.12.2016	For Information	BS	BS
Revision	Date	Description	Initial	Checked

46-50 Belmore Street
Penrith

Roof
Plan


Scale	1:125@A1	1:250@A3
Drawn	BS	Checked BS
Project No.	S12022	
Status	DA	
Plot Date	9/6/2017 4:05 PM	
Plot File	S:\12000-12099\12022_sandran_penrith\70_CAD\Plots\DA\DA03.06[D].dwg	
Drawing No.		[Revision]

DA03.06[D]

Melbourne 1 Nicholson Street
Melbourne VIC 3000 Australia
T 03 8664 6200 F 03 8664 6300
email melb@batessmart.com.au
http://www.batessmart.com.au

Sydney 43 Brisbane Street
Surry Hills NSW 2010 Australia
T 02 8354 5100 F 02 8354 5199
email syd@batessmart.com.au
http://www.batessmart.com.au

Bates Smart Architects Pty Ltd ABN 68 094 740 986

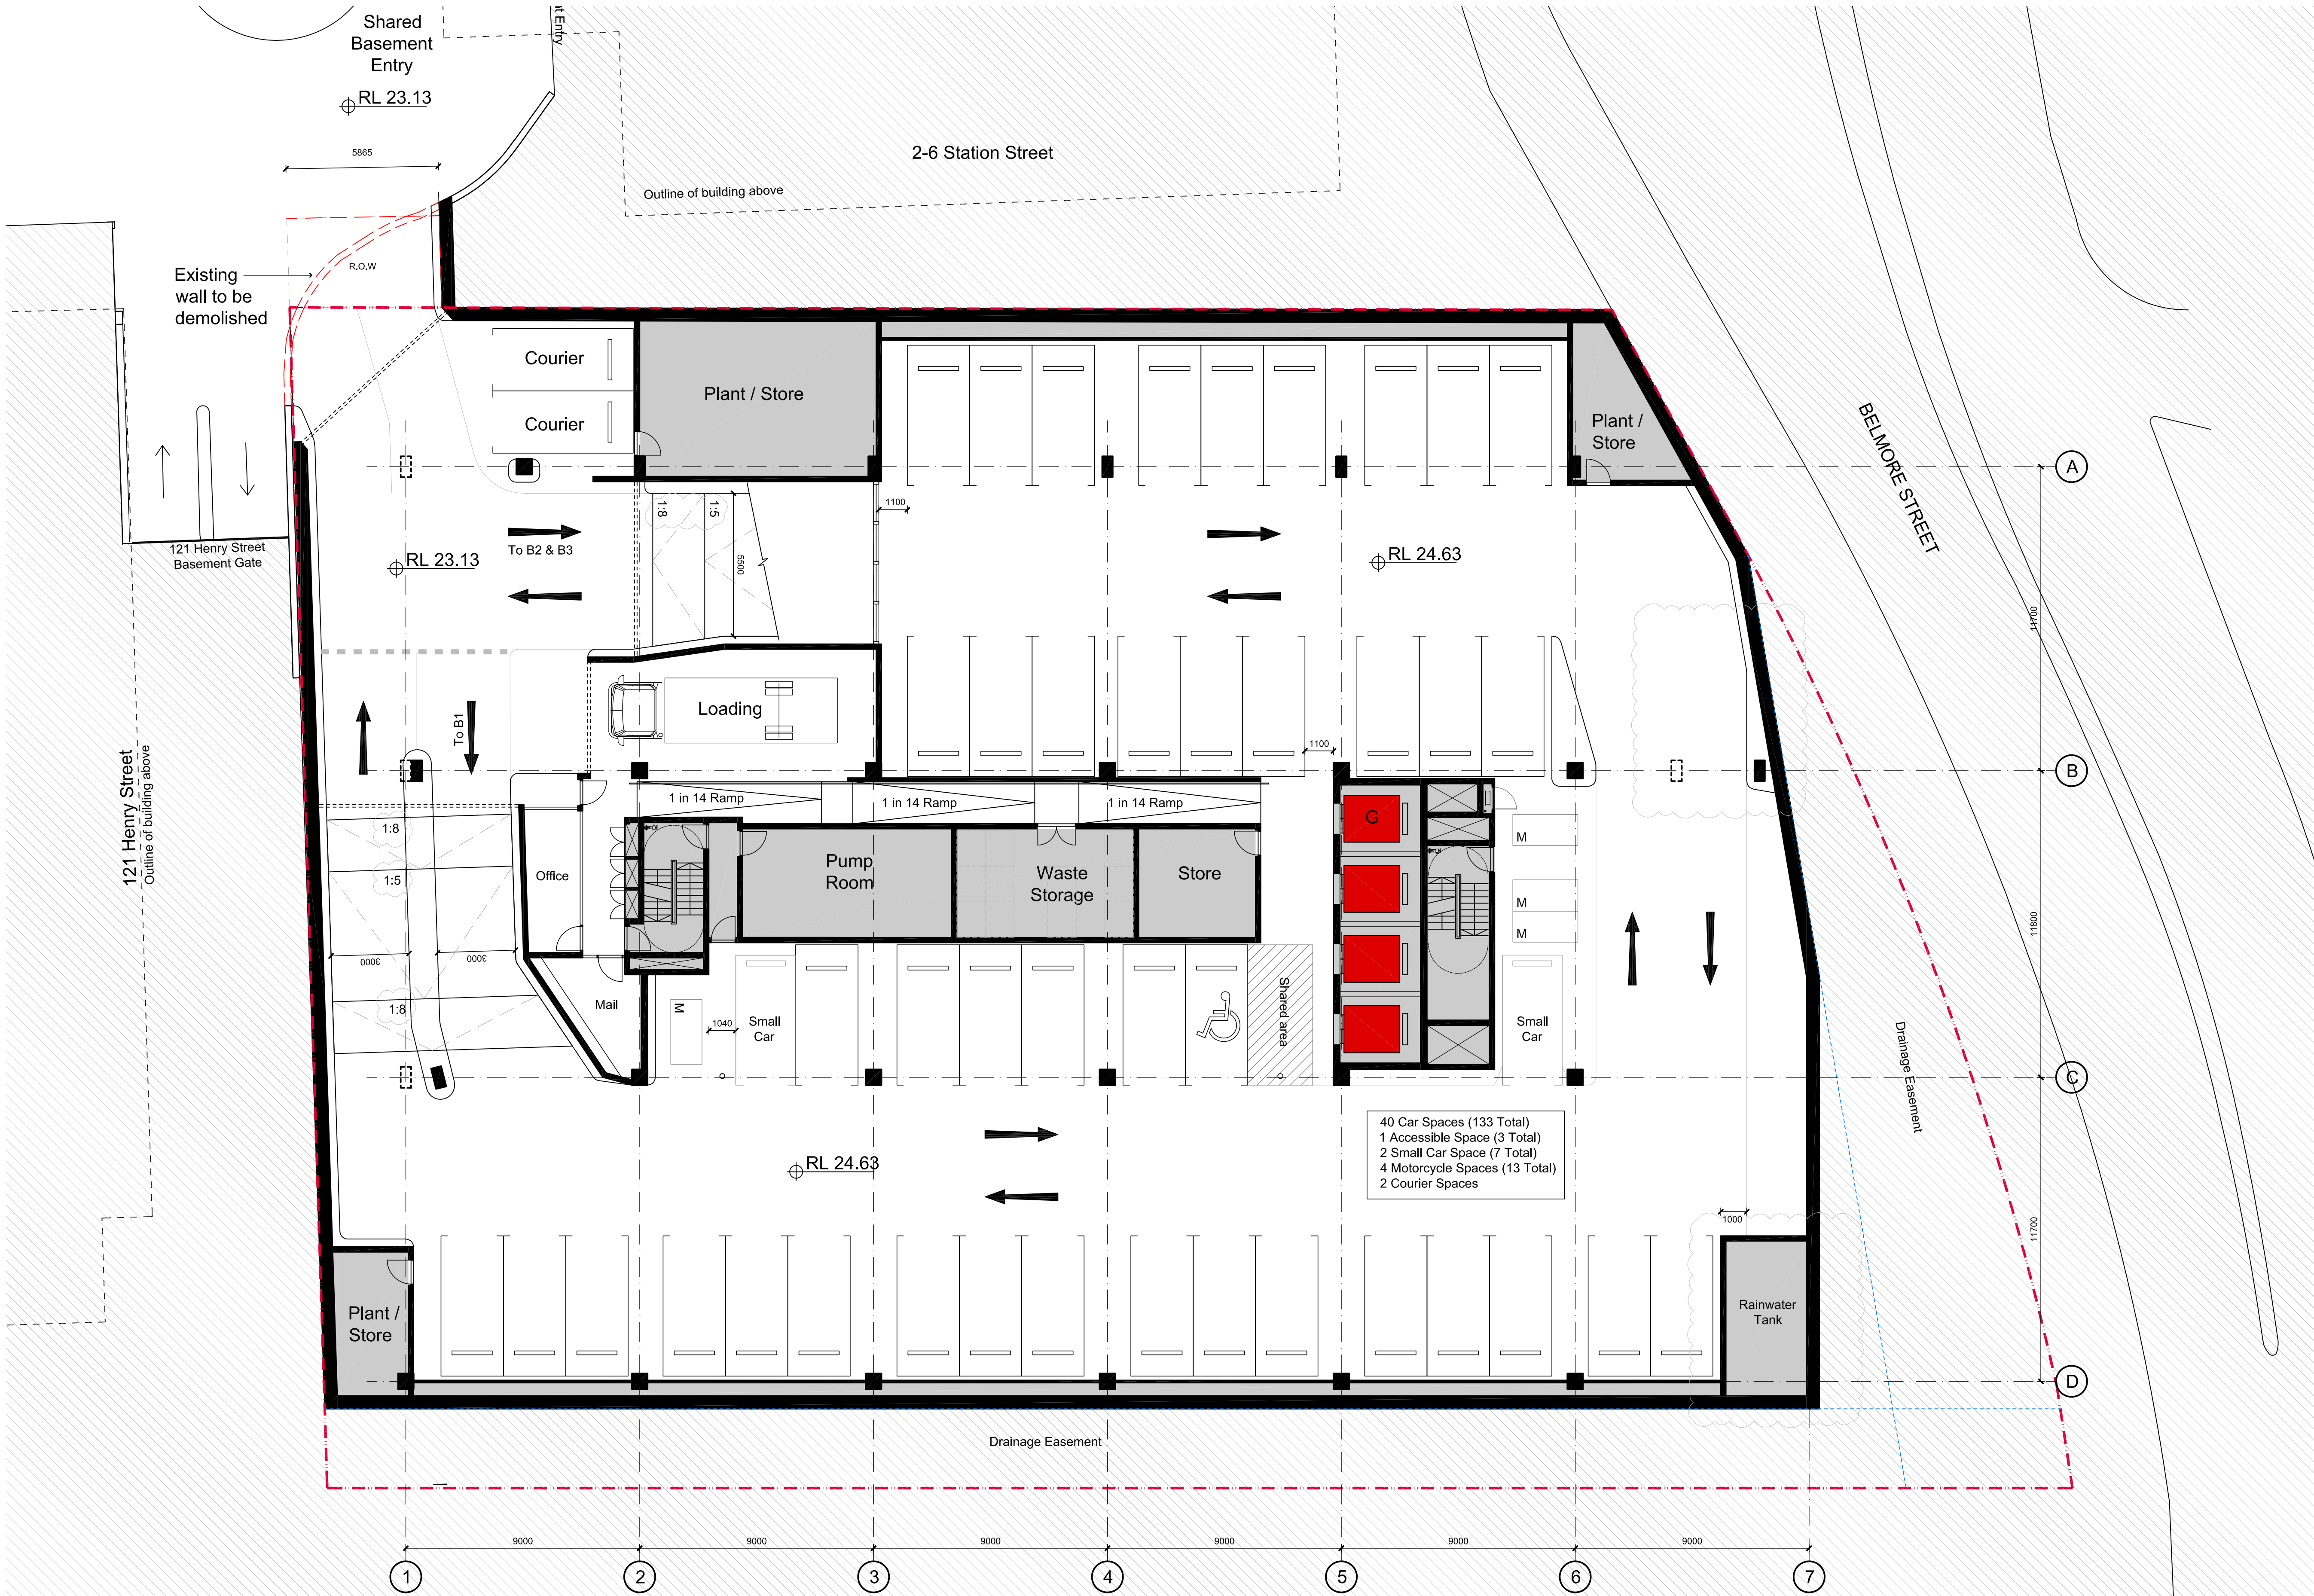

Check all dimensions and site conditions prior to commencement of any work, the purchase or ordering of any materials, fittings, plant, services or equipment and the preparation of shop drawings and/or the fabrication of any components.

All drawings to be read in conjunction with all architectural documents and all other consultants documents.

Do not scale drawings - refer to figured dimensions only. Any discrepancies shall immediately be referred to the architect for clarification.

All drawings may not be reproduced or distributed without prior permission from the architect.

F	01.06.2017	For Information	BS	BS
E	15.02.2017	For Information	BS	BS
D	20.12.2016	For Information	BS	BS
C	16.12.2016	For Information	BS	BS
B	13.12.2016	For Information	BS	BS
A	01.12.2016	For Information	BS	BS
Revision	Date	Description	Initial	Checked

46-50 Belmore Street Penrith

Basement B1 Plan

Scale	1:125@A1	1:250@A3
Drawn	BS	Checked BS
Project No.	S12022	
Status	DA	
Plot Date	9/6/2017 4:04 PM	
Plot File	S:\12000-12099\12022_sandran_penrith\70_CAD\Plots\DA\DA... ...33.B1[F].dwg	
Drawing No.	[Revision]	


DA03.B1[F]

Melbourne 1 Nicholson Street
Melbourne VIC 3000 Australia
T 03 8664 6200 F 03 8664 6300
email mel@batessmart.com.au
http://www.batessmart.com.au

Sydney 43 Brisbane Street
Surry Hills NSW 2010 Australia
T 02 8354 5100 F 02 8354 5199
email syd@batessmart.com.au
http://www.batessmart.com.au

Bates Smart Architects Pty Ltd ABN 68 094 740 986

All drawings may not be reproduced or distributed without prior permission from the architect.

 

F	01.06.2017	For Information	BS	BS
E	15.02.2017	For Information	BS	BS
D	20.12.2016	For Information	BS	BS
C	16.12.2016	For Information	BS	BS
B	13.12.2016	For Information	BS	BS
A	01.12.2016	For Information	BS	BS
Revision	Date	Description	Initial	Checked

46-50 Belmore Street
Penrith

Basement B2
Plan



Scale	1:125@A1	1:250@A3
Drawn	BS	Checked BS
Project No.	S12022	
Status	DA	
Plot Date	9/6/2017 4:04 PM	
Plot File	S:\12009-12099\s12022_xeandran_penrith\70_CAD\Plots\DA\DA\DA\33.B2.DWG	
Drawing No.	[Revision]	

DA03.B2[F]

Melbourne 1 Nicholson Street
Melbourne VIC 3000 Australia
T 03 8664 6200 F 03 8664 6300
email melb@batessmart.com.au
<http://www.batessmart.com.au>

Sydney 43 Brisbane Street
Surry Hills NSW 2010 Australia
T 02 8354 5100 F 02 8354 5199
email syd@batessmart.com.au
<http://www.batessmart.com.au>


Bates Smart Architects Pty Ltd ABN 68 094 740 986

Check all dimensions and site conditions prior to commencement of any work, the purchase or ordering of any materials, fittings, plant, services or equipment and the preparation of shop drawings and/or the fabrication of any components.

All drawings to be read in conjunction with all architectural documents and all other consultants documents.

Do not scale drawings - refer to figured dimensions only. Any discrepancies shall immediately be referred to the architect for clarification.

All drawings may not be reproduced or distributed without prior permission from the architect.

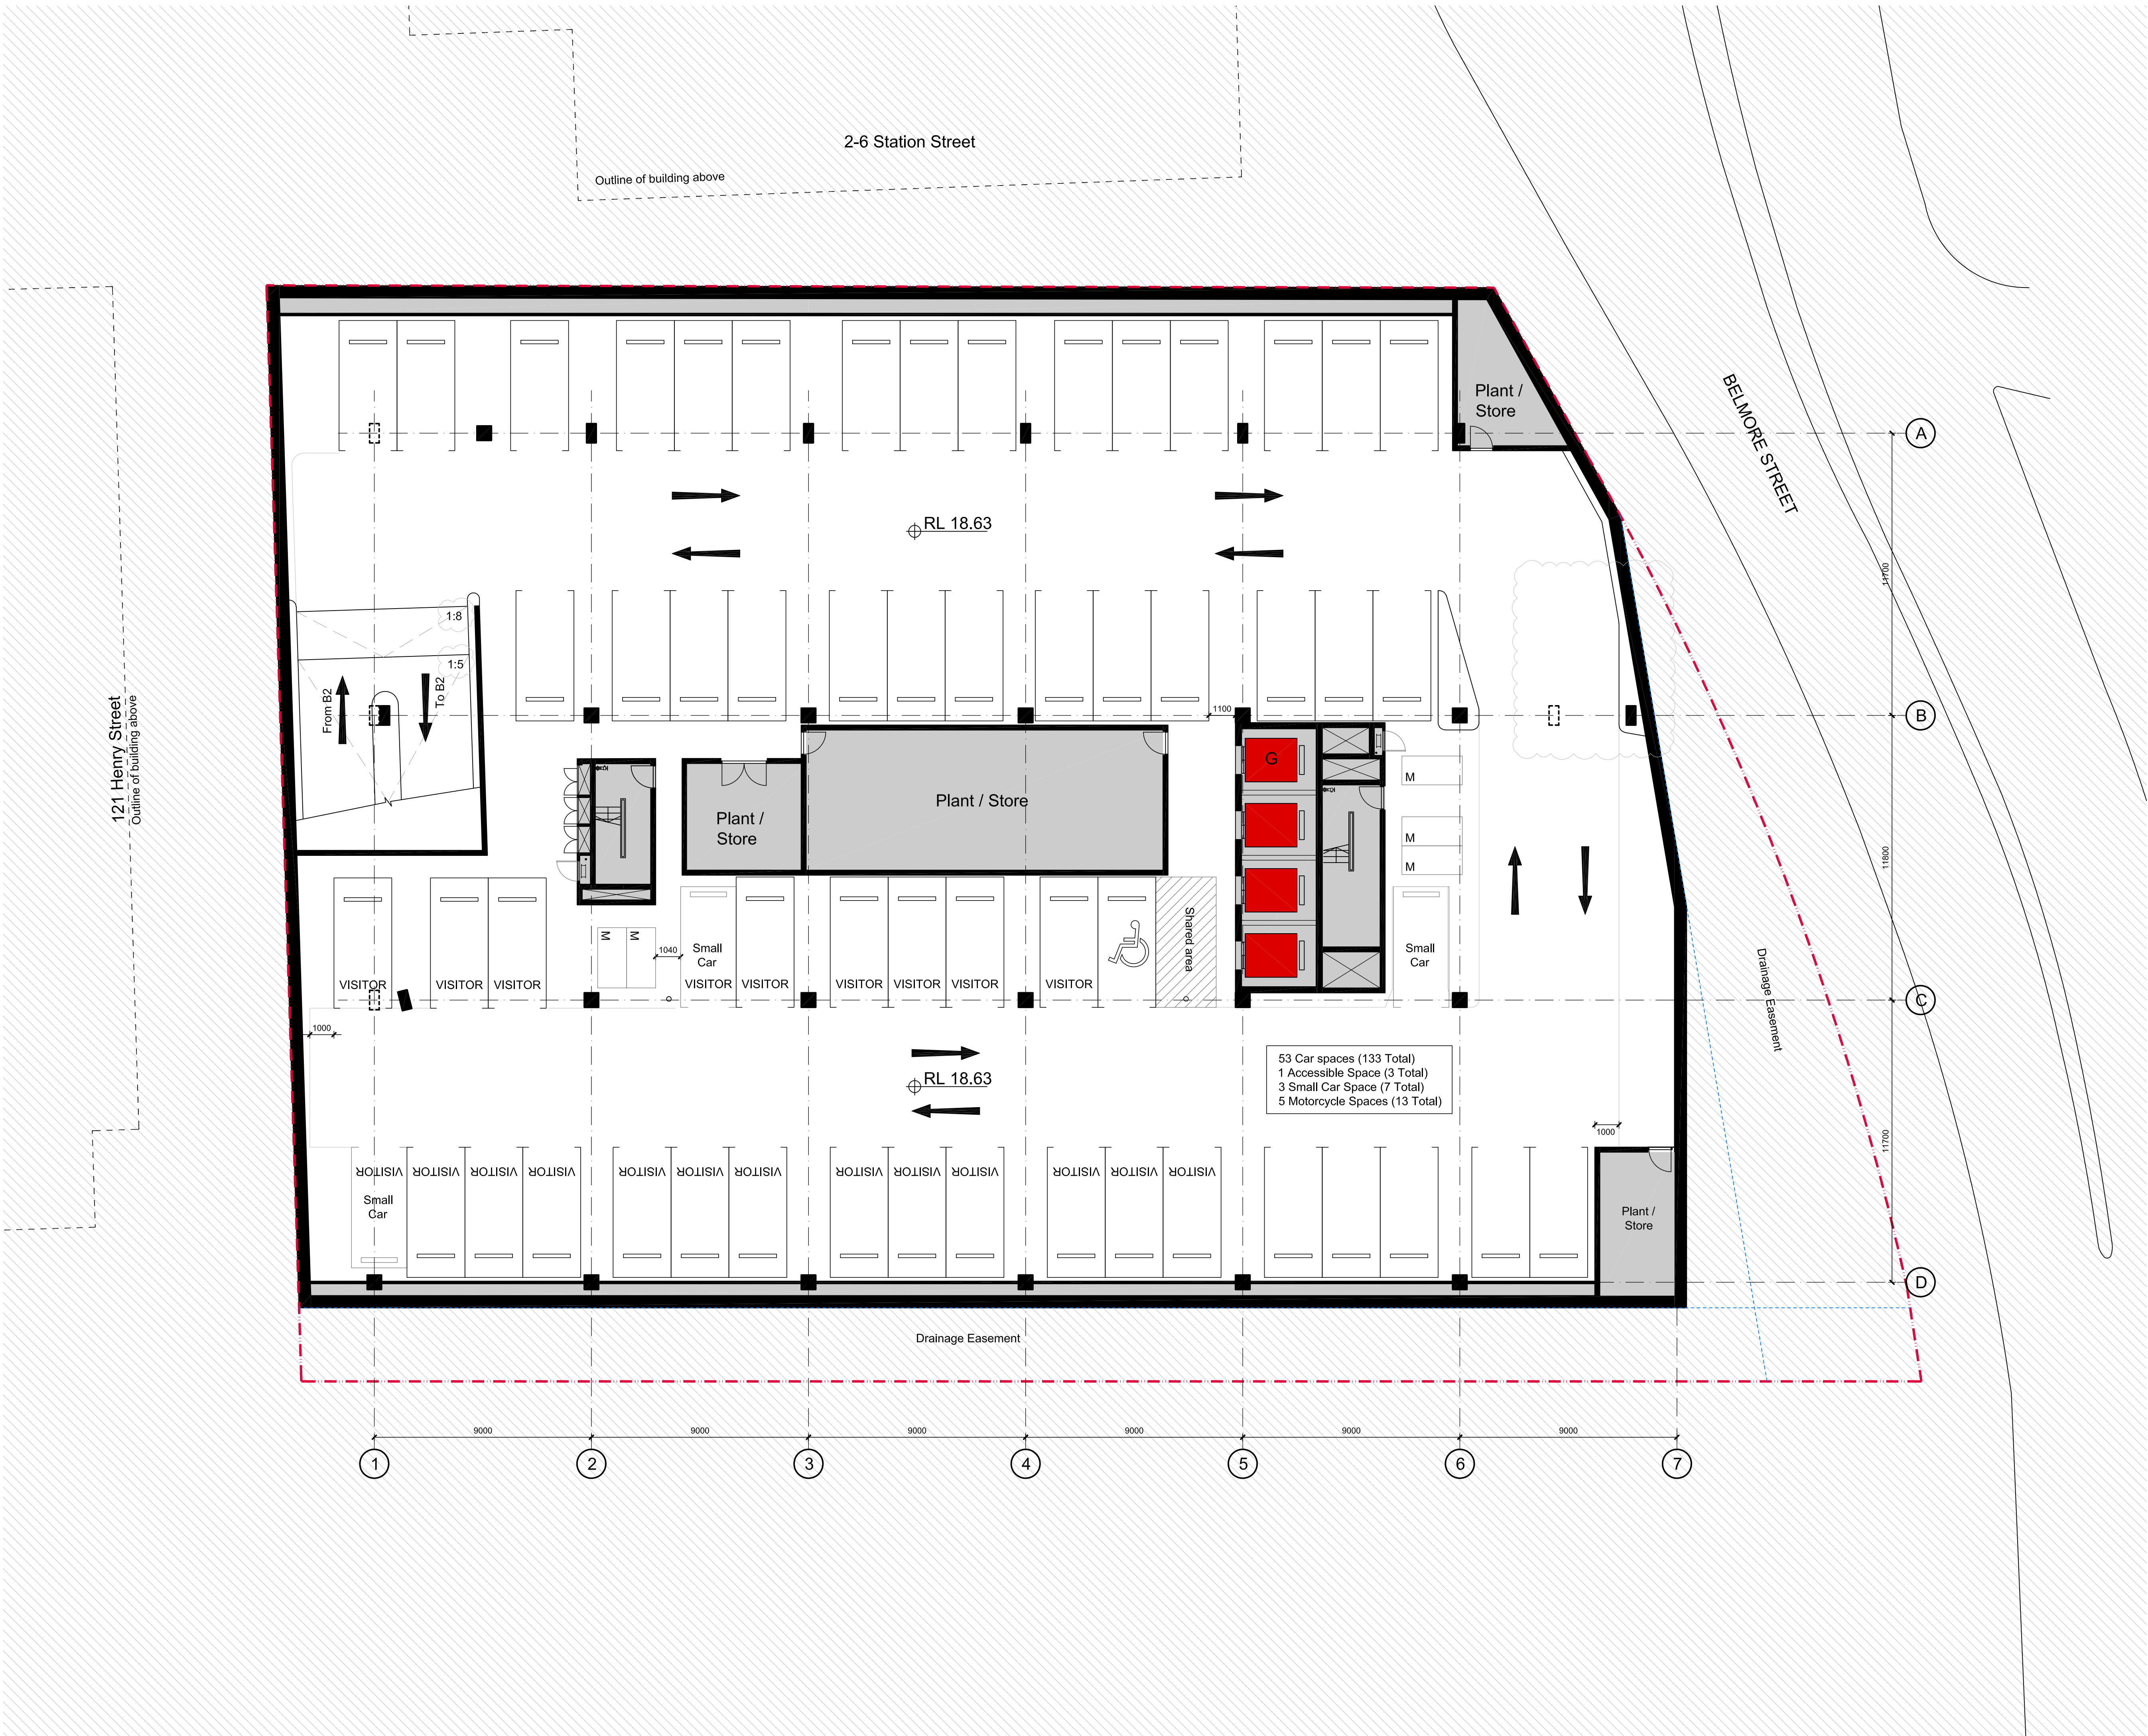

E	01.06.2017	For Information	BS	BS
D	15.02.2017	For Information	BS	BS
C	20.12.2016	For Information	BS	BS
B	16.12.2016	For Information	BS	BS
A	13.12.2016	For Information	BS	BS
Revision	Date	Description	Initial	Checked

46-50 Belmore Street Penrith

Basement B3 Plan

Scale	1:125@A1	1:250@A3
Drawn	BS	Checked BS
Project No.	S12022	
Status	DA	
Plot Date	9/6/2017 4:04 PM	
Plot File	S:\12000-12099\12022_sandran_penrith70_CAD\Plots\DA\DA... ...3.B3[E].dwg	
Drawing No.	[Revision]	

DA03.B3[E]

Melbourne 1 Nicholson Street
Melbourne VIC 3000 Australia
T 03 8664 6200 F 03 8664 6300
email melb@batessmart.com.au
http://www.batessmart.com.au

Sydney 43 Brisbane Street
Surry Hills NSW 2010 Australia
T 02 8354 5100 F 02 8354 5199
email syd@batessmart.com.au
http://www.batessmart.com.au

Bates Smart Architects Pty Ltd ABN 68 094 740 986

BATESSMART

Check all dimensions and site conditions prior to commencement of any work, the purchase or ordering of any materials, fittings, plant, services or equipment and the preparation of shop drawings and/or the fabrication of any components.

All drawings to be read in conjunction with all architectural documents and all other consultants documents.

Do not scale drawings - refer to figured dimensions only. Any discrepancies shall immediately be referred to the architect for clarification.

All drawings may not be reproduced or distributed without prior permission from the architect.



Materials legend

1. Exposed concrete frame

2. Bronze aluminium infill panel

3. Profiled bronze aluminium cladding

4. Bronze aluminium louvres/cladding

5. Bronze aluminium sunshade

6. Dark Framed vision glass

7. Obscured glass
8. Metal balustrade behind glass

9. Operable aluminium louvered roof

10. Retractable fabric awning

11. Aluminium clad shopfront signage zone

12. Building signage

13. Glass louvres

D	15.02.2017	For Information	BS	BS
C	16.12.2016	For Information	BS	BS
B	13.12.2016	For Information	BS	BS
A	01.12.2016	For Information	BS	BS
Revision	Date	Description	Initial	Checked

46-50 Belmore Street
Penrith
North Elevation

Scale	1:200@A1	1:400@A3
Drawn	BS	Checked BS
Project No.	S12022	
Status	DA	
Plot Date	9/6/2017 4:05 PM	
Plot File	S:\12000-12099\s12022_sandran_penrith\70_CAD\Plots\DA\DA... ...77.91[D].dwg	
Drawing No.		[Revision]

DA07.01[D]

Melbourne 1 Nicholson Street
Melbourne VIC 3000 Australia
T 03 8664 6200 F 03 8664 6300
email melb@batessmart.com.au
http://www.batessmart.com.au

Sydney 43 Brisbane Street
Surry Hills NSW 2010 Australia
T 02 8354 5100 F 02 8354 5199
email syd@batessmart.com.au
http://www.batessmart.com.au

Bates Smart Architects Pty Ltd ABN 68 094 740 986

Check all dimensions and site conditions prior to commencement of any work, the purchase or ordering of any materials, fittings, plant, services or equipment and the preparation of shop drawings and/or the fabrication of any components.

All drawings to be read in conjunction with all architectural documents and all other consultants documents.

Do not scale drawings - refer to figured dimensions only. Any discrepancies shall immediately be referred to the architect for clarification.

All drawings may not be reproduced or distributed without prior permission from the architect.



D	15.02.2017	For Information	BS	BS
C	16.12.2016	For Information	BS	BS
B	13.12.2016	For Information	BS	BS
A	01.12.2016	For Information	BS	BS
Revision	Date	Description	Initial	Checked

46-50 Belmore Street Penrith

East Elevation

Scale	1:200@A1	1:400@A3
Drawn	BS	Checked BS
Project No.	S12022	
Status	DA	
Plot Date	9/6/2017 4:05 PM	
Plot File	S:\12000-12099\12022_sandran_penrith\70_CAD\Plots\DA\DA07.02[D].dwg	
Drawing No.	[Revision]	

DA07.02[D]

Melbourne 1 Nicholson Street
Melbourne VIC 3000 Australia
T 03 8664 6200 F 03 8664 6300
email melb@batessmart.com.au
http://www.batessmart.com.au

Sydney 43 Brisbane Street
Surry Hills NSW 2010 Australia
T 02 8354 5100 F 02 8354 5199
email syd@batessmart.com.au
http://www.batessmart.com.au

Bates Smart Architects Pty Ltd ABN 68 094 740 986

BATESSMART

Check all dimensions and site conditions prior to commencement of any work, the purchase or ordering of any materials, fittings, plant, services or equipment and the preparation of shop drawings and/or the fabrication of any components.

All drawings to be read in conjunction with all architectural documents and all other consultants documents.

Do not scale drawings - refer to figured dimensions only. Any discrepancies shall immediately be referred to the architect for clarification.

All drawings may not be reproduced or distributed without prior permission from the architect.



D	15.02.2017	For Information	BS	BS
C	16.12.2016	For Information	BS	BS
B	13.12.2016	For Information	BS	BS
A	01.12.2016	For Information	BS	BS
Revision	Date	Description	Initial	Checked

46-50 Belmore Street Penrith

South Elevation

Scale	1:200@A1	1:400@A3
Drawn	BS	Checked BS
Project No.	S12022	
Status	DA	
Plot Date	9/6/2017 4:05 PM	
Plot File	S:\12000-12099\12022_sandran_penrith\70_CAD\Plots\DA\DA07.03[D].dwg	
Drawing No.	DA07.03[D]	[Revision]

Melbourne 1 Nicholson Street
Melbourne VIC 3000 Australia
T 03 8664 6200 F 03 8664 6300
email melb@batessmart.com.au
http://www.batessmart.com.au

Sydney 43 Brisbane Street
Surry Hills NSW 2010 Australia
T 02 8354 5100 F 02 8354 5199
email syd@batessmart.com.au
http://www.batessmart.com.au

Bates Smart Architects Pty Ltd ABN 68 094 740 986


BATESSMART

Check all dimensions and site conditions prior to commencement of any work, the purchase or ordering of any materials, fittings, plant, services or equipment and the preparation of shop drawings and/or the fabrication of any components.

All drawings to be read in conjunction with all architectural documents and all other consultants documents.

Do not scale drawings - refer to figured dimensions only. Any discrepancies shall immediately be referred to the architect for clarification.

All drawings may not be reproduced or distributed without prior permission from the architect.

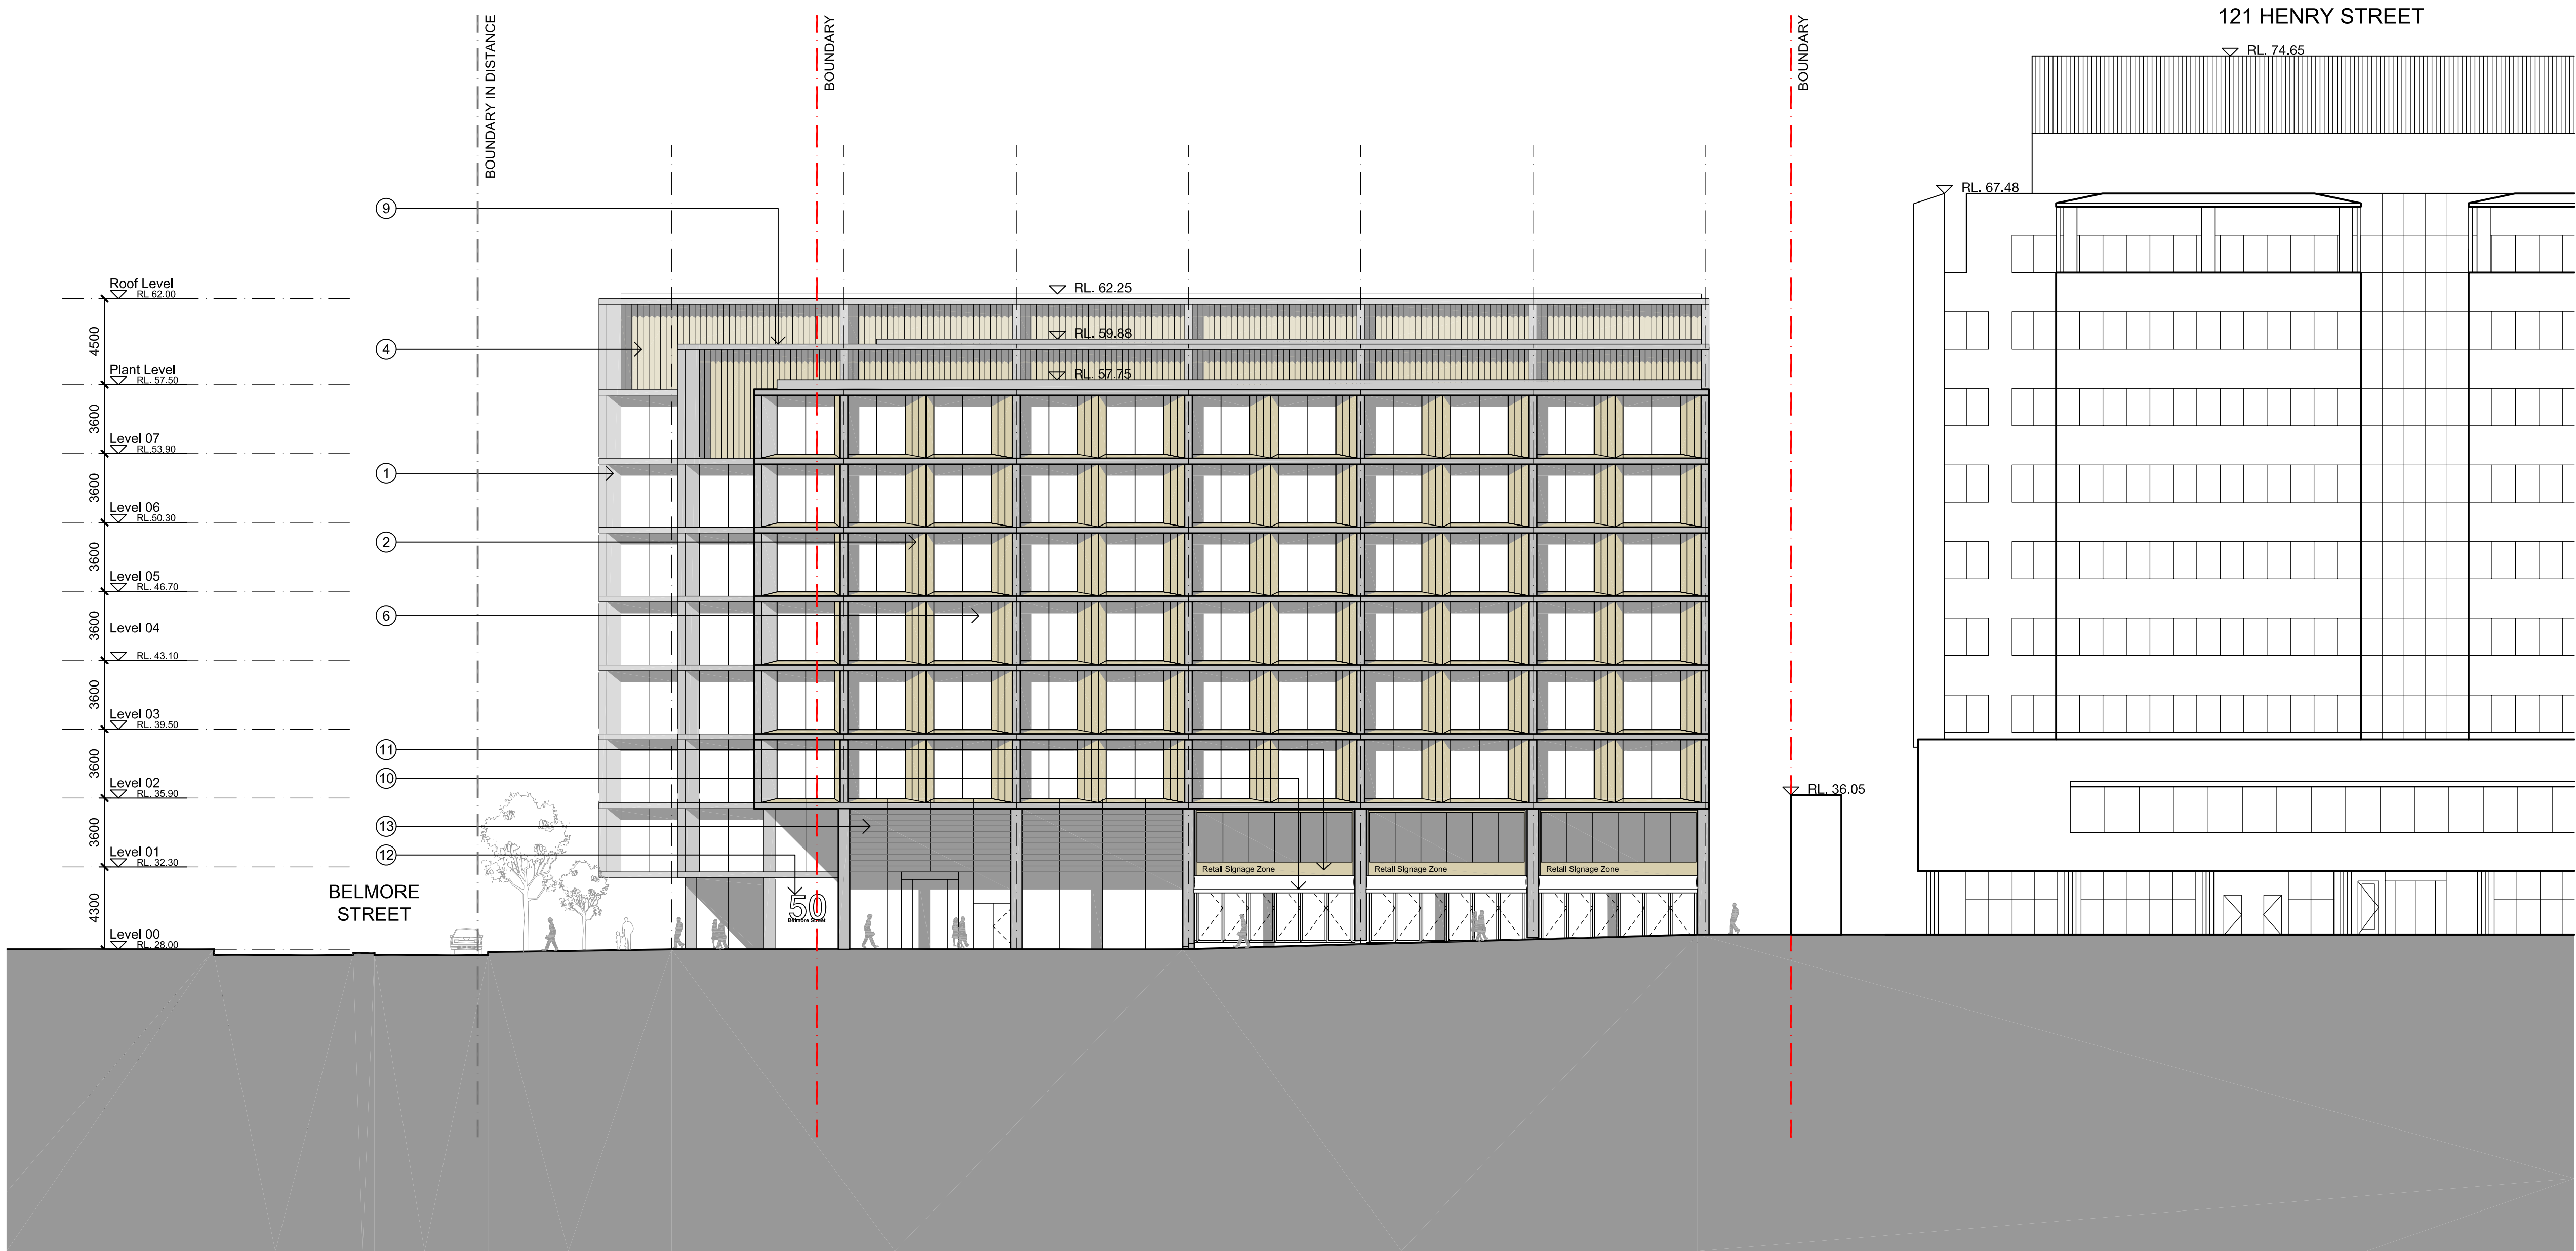

D	15.02.2017	For Information	BS	BS
C	16.12.2016	For Information	BS	BS
B	13.12.2016	For Information	BS	BS
A	01.12.2016	For Information	BS	BS
Revision	Date	Description	Initial	Checked

46-50 Belmore Street Penrith West Elevation

Scale	1:200@A1	1:400@A3
Drawn	BS	Checked BS
Project No.	S12022	
Status	DA	
Plot Date	9/6/2017 4:05 PM	
Plot File	S:\12000-12099\12022_sandran_penrith\70_CAD\Plots\DA\DA07.04[D].dwg	
Drawing No.		[Revision]

DA07.04[D]

Melbourne 1 Nicholson Street
Melbourne VIC 3000 Australia
T 03 8664 6200 F 03 8664 6300
email melb@batessmart.com.au
http://www.batessmart.com.au

Sydney 43 Brisbane Street
Surry Hills NSW 2010 Australia
T 02 8354 5100 F 02 8354 5199
email syd@batessmart.com.au
http://www.batessmart.com.au

Bates Smart Architects Pty Ltd ABN 68 094 740 986


BATESSMART

Check all dimensions and site conditions prior to commencement of any work, the purchase or ordering of any materials, fittings, plant, services or equipment and the preparation of shop drawings and/or the fabrication of any components.

All drawings to be read in conjunction with all architectural documents and all other consultants documents.

Do not scale drawings - refer to figured dimensions only. Any discrepancies shall immediately be referred to the architect for clarification.

All drawings may not be reproduced or distributed without prior permission from the architect.

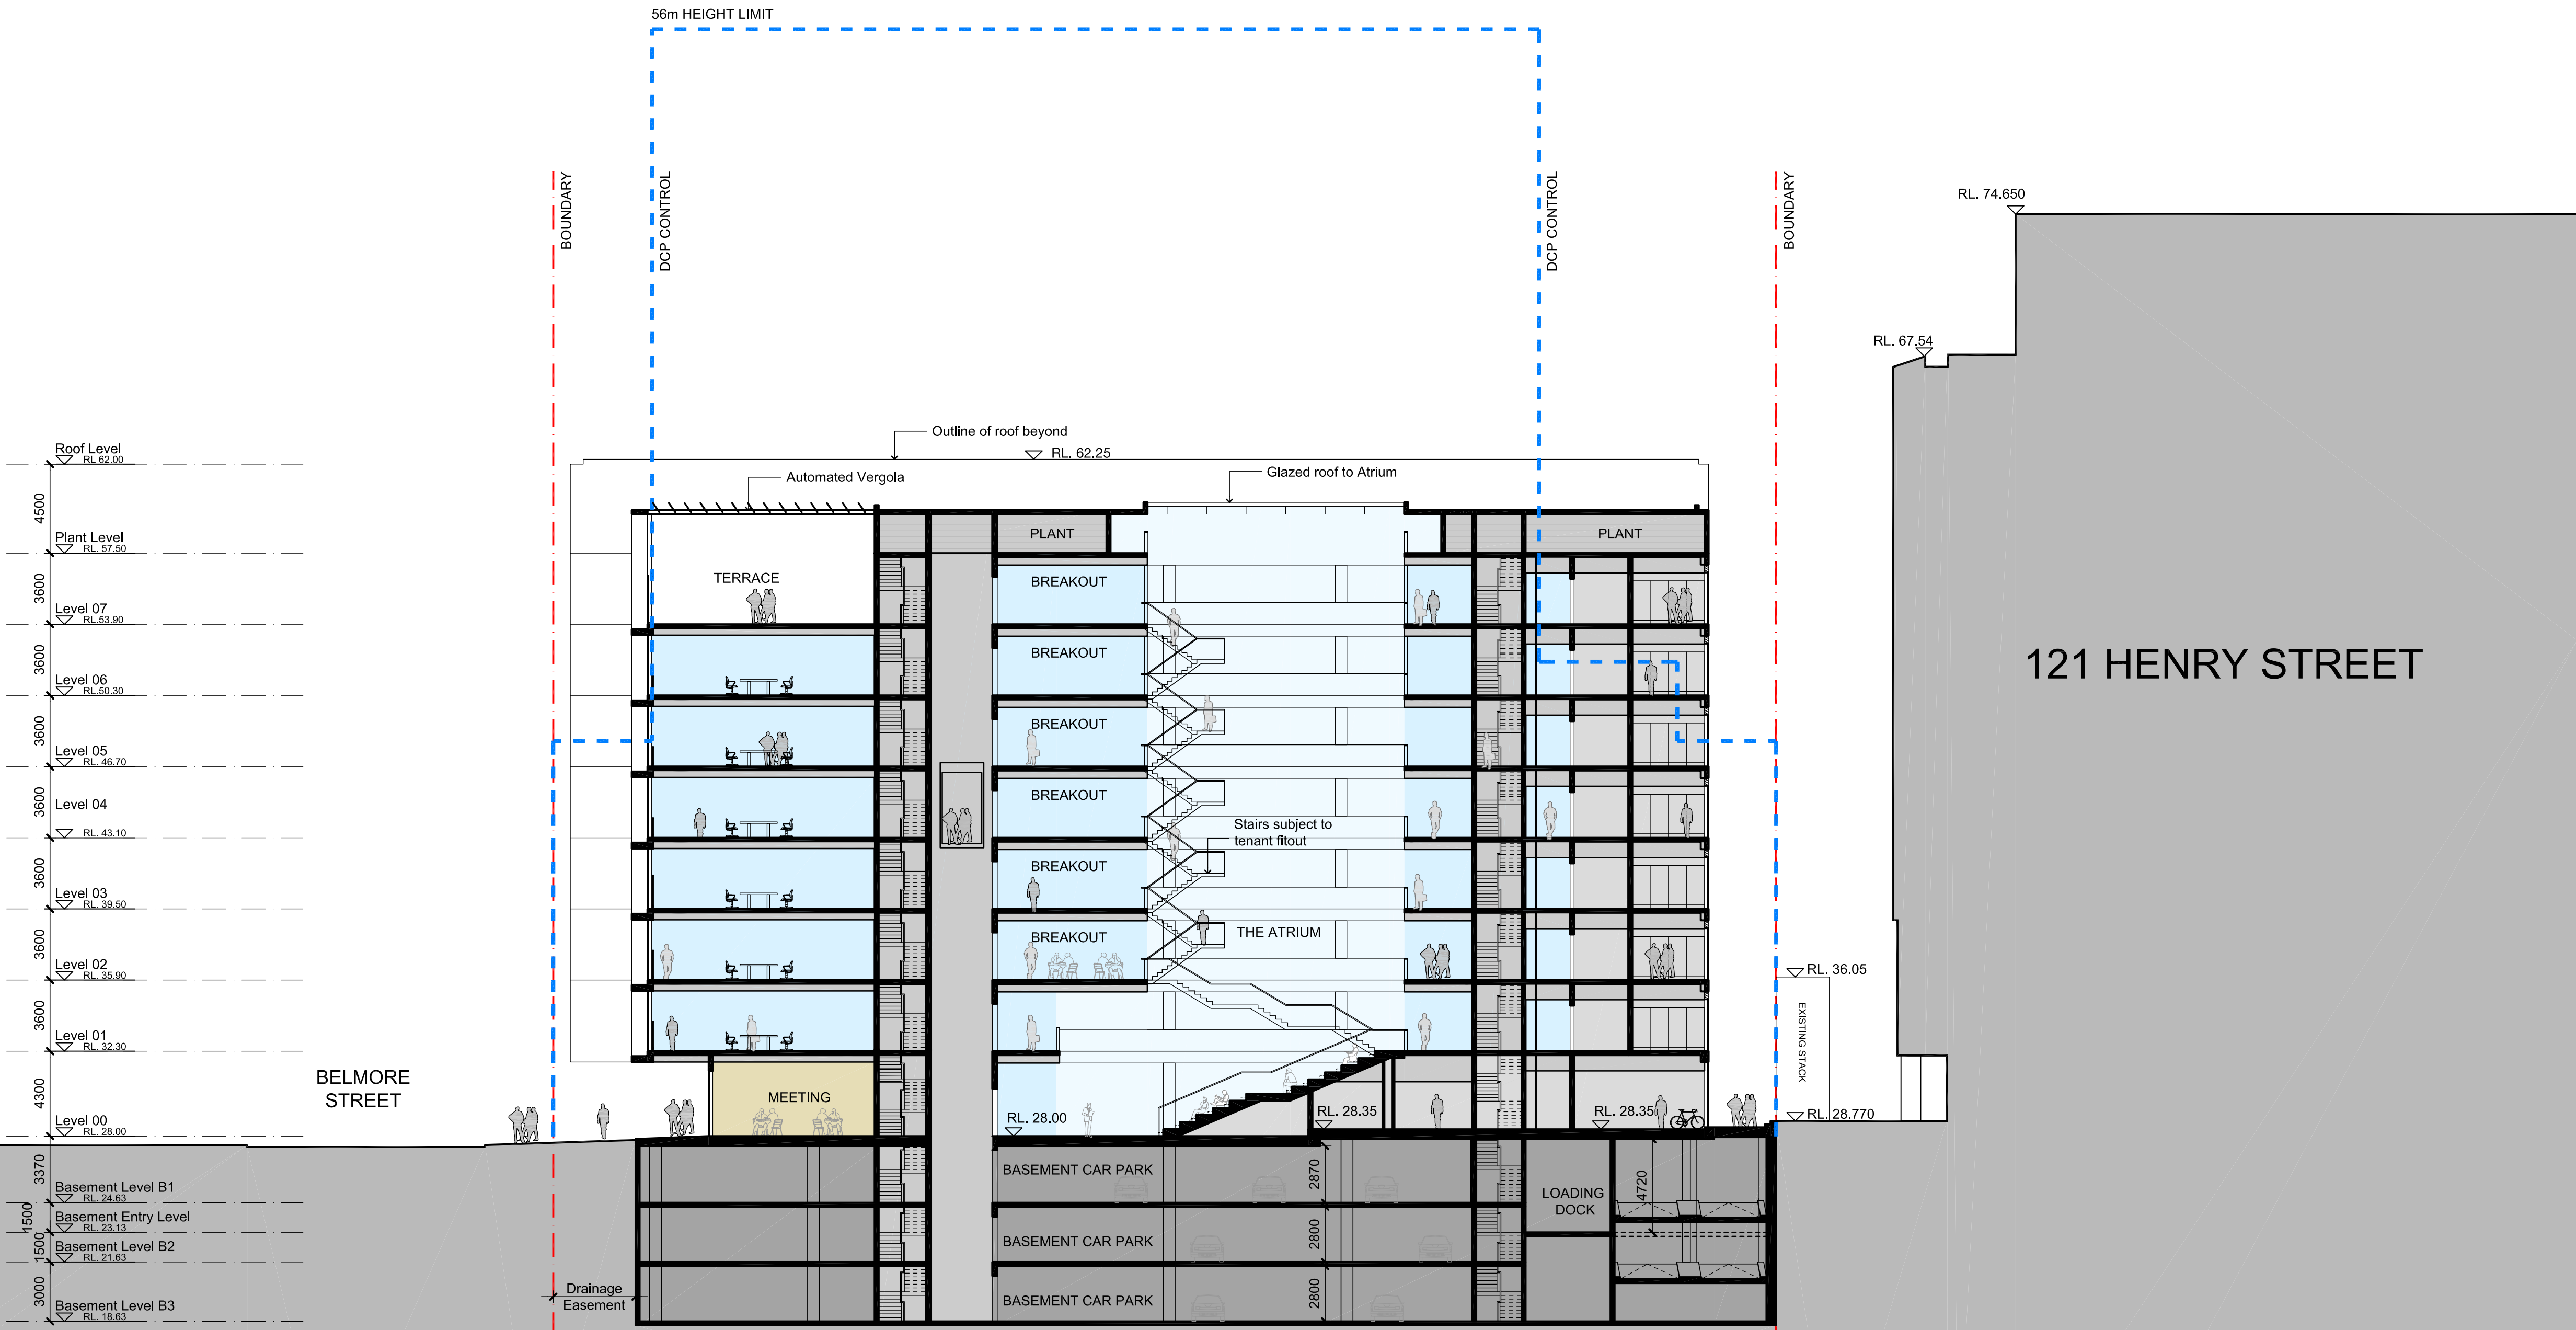

D	15.02.2017	For Information	BS	BS
C	16.12.2016	For Information	BS	BS
B	13.12.2016	For Information	BS	BS
A	01.12.2016	For Information	BS	BS
Revision	Date	Description	Initial	Checked

46-50 Belmore Street Penrith

Section BB

Scale	1:200@A1	1:400@A3
Drawn	BS	Checked BS
Project No.	S12022	
Status	DA	
Plot Date	9/6/2017 4:05 PM	
Plot File	S:\12000-12099\12022_sandran_penrith\70_CAD\Plots\DA\DA... ..._08.01[D].dwg	
Drawing No.	[Revision]	

DA08.01[D]

Melbourne 1 Nicholson Street
Melbourne VIC 3000 Australia
T 03 8664 6200 F 03 8664 6300
email melb@batesmart.com.au
http://www.batesmart.com.au

Sydney 43 Brisbane Street
Surry Hills NSW 2010 Australia
T 02 8354 5100 F 02 8354 5199
email syd@batesmart.com.au
http://www.batesmart.com.au

Bates Smart Architects Pty Ltd ABN 68 094 740 986


BATESSMART

Check all dimensions and site conditions prior to commencement of any work, the purchase or ordering of any materials, fittings, plant, services or equipment and the preparation of shop drawings and/or the fabrication of any components.

All drawings to be read in conjunction with all architectural documents and all other consultants documents.

Do not scale drawings - refer to figured dimensions only. Any discrepancies shall immediately be referred to the architect for clarification.

All drawings may not be reproduced or distributed without prior permission from the architect.

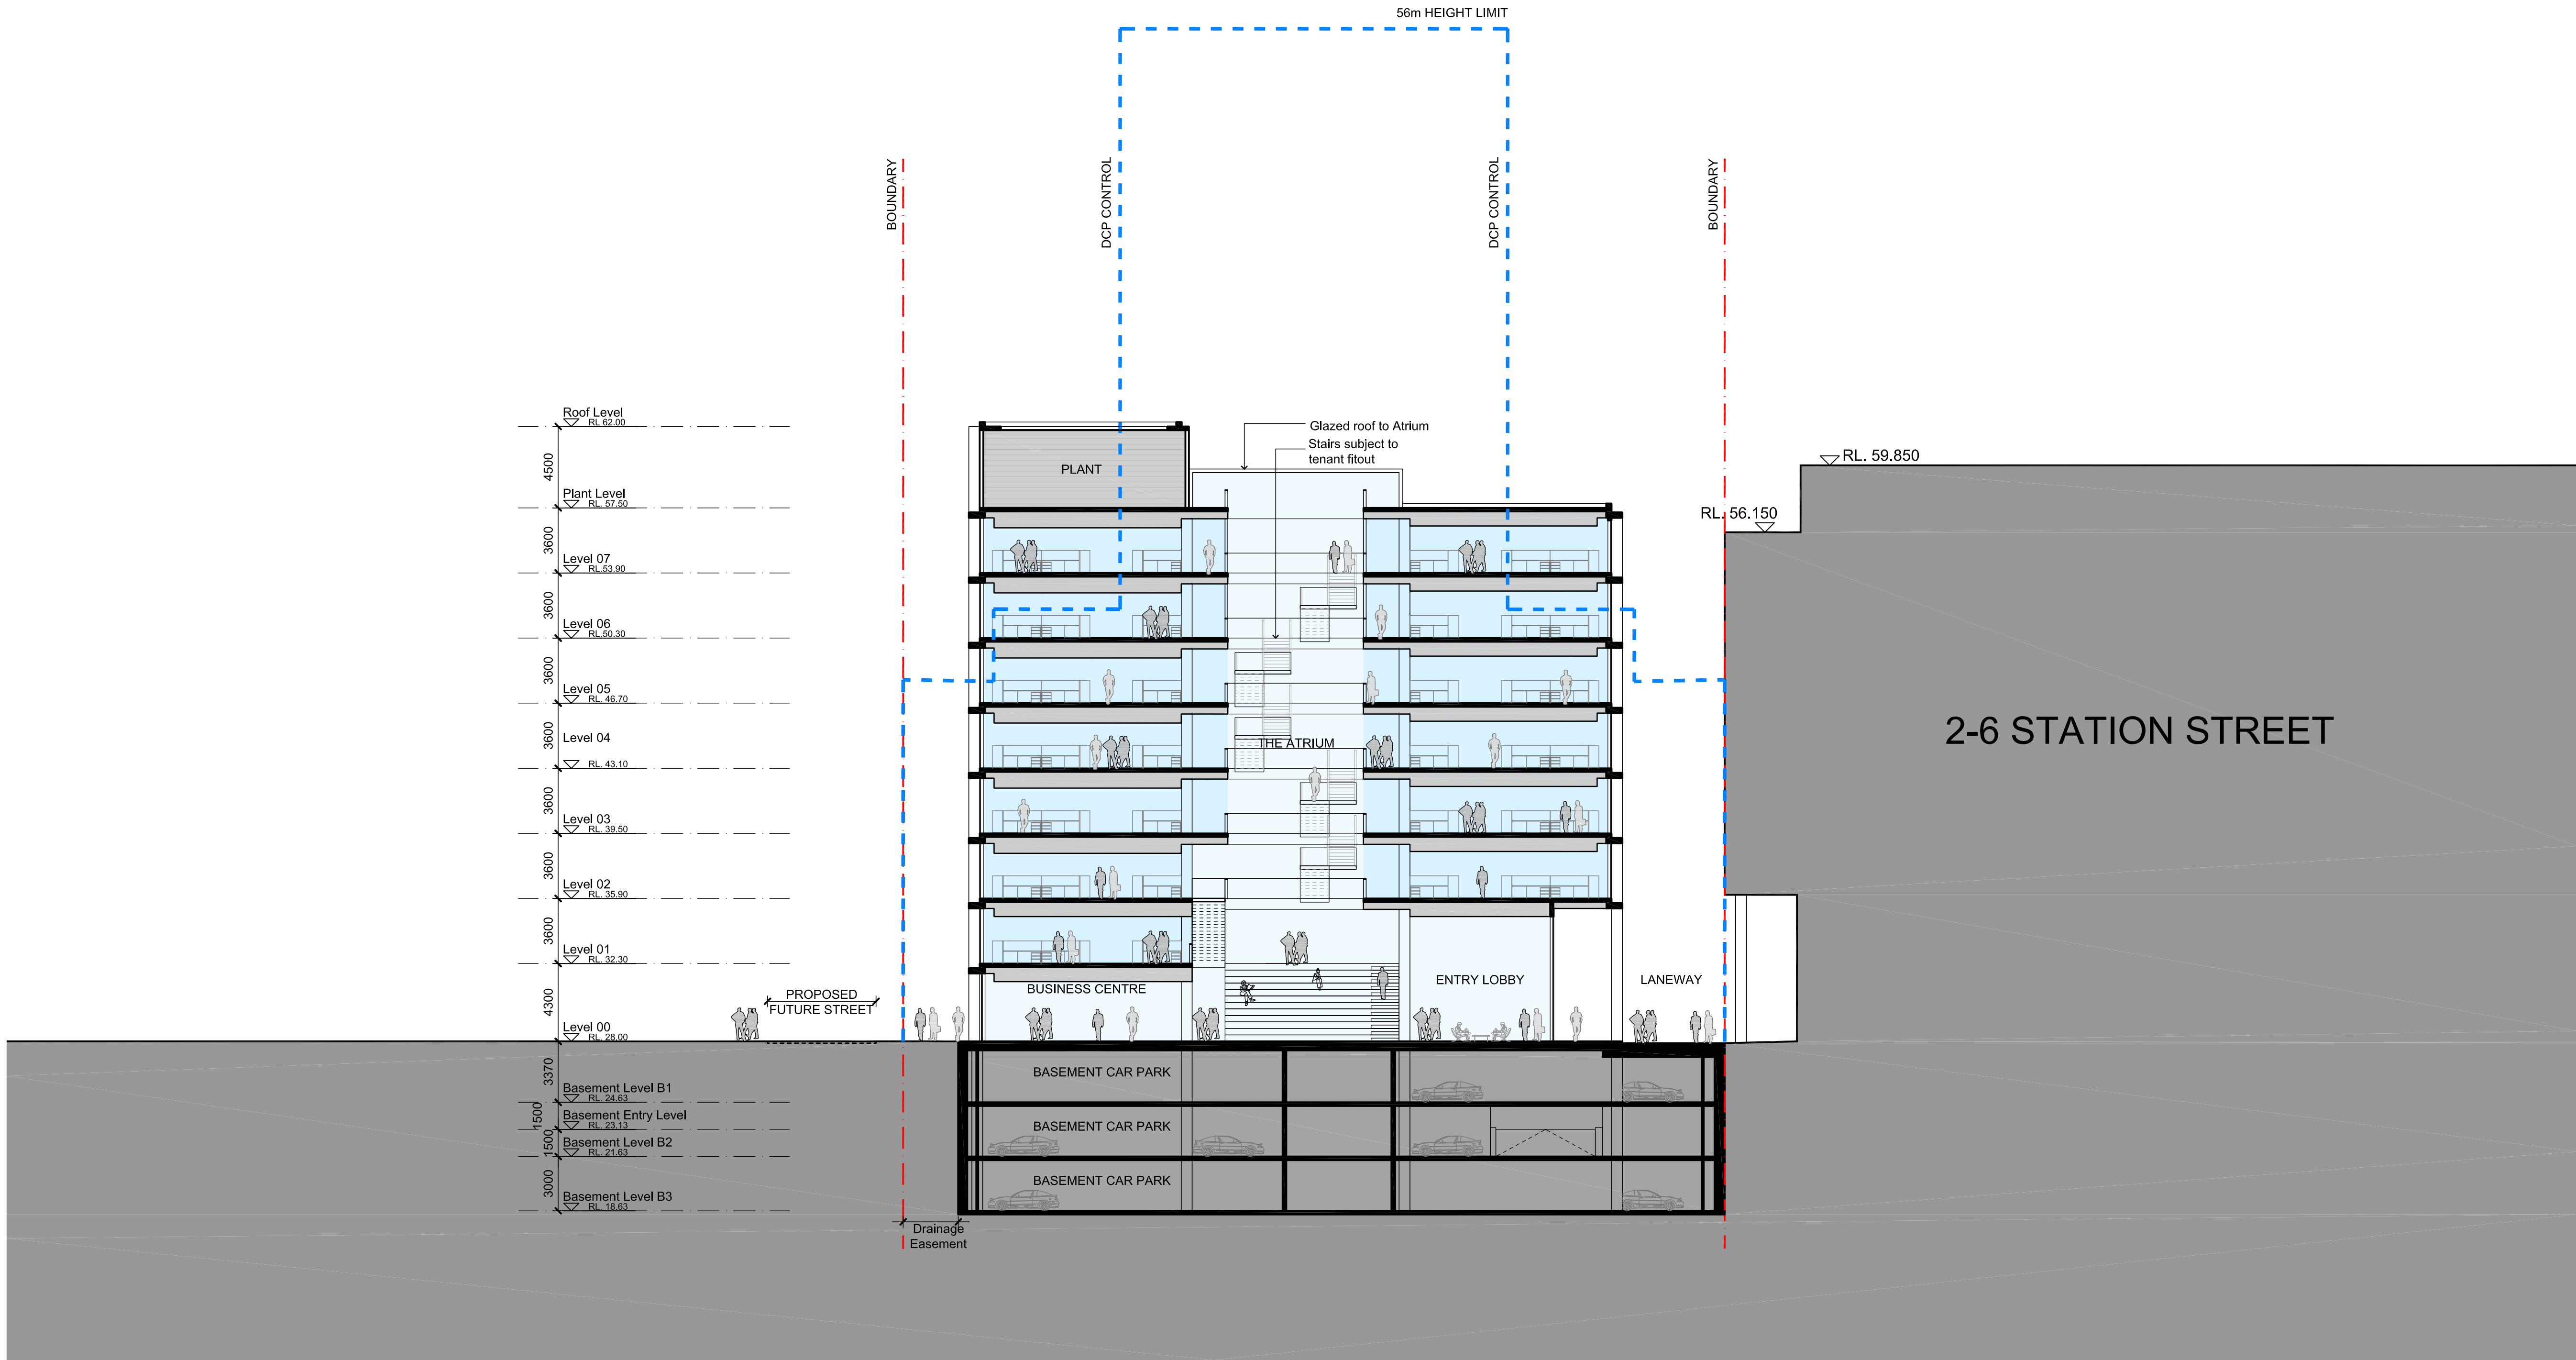

D	15.02.2017	For Information	BS	BS
C	16.12.2016	For Information	BS	BS
B	13.12.2016	For Information	BS	BS
A	01.12.2016	For Information	BS	BS
Revision	Date	Description	Initial	Checked

46-50 Belmore Street Penrith

Section AA

Scale	1:200@A1	1:400@A3
Drawn	BS	Checked BS
Project No.	S12022	
Status	DA	
Plot Date	9/6/2017 4:05 PM	
Plot File	S:\12000-12099\12022_sandran_penrith\70_CAD\Plots\DA\DA08.02[D].dwg	
Drawing No.	DA08.02[D]	[Revision]

Melbourne 1 Nicholson Street
Melbourne VIC 3000 Australia
T 03 8664 6200 F 03 8664 6300
email melb@batessmart.com.au
http://www.batessmart.com.au

Sydney 43 Brisbane Street
Surry Hills NSW 2010 Australia
T 02 8354 5100 F 02 8354 5199
email syd@batessmart.com.au
http://www.batessmart.com.au

Bates Smart Architects Pty Ltd ABN 68 094 740 986

BATESSMART

All drawings may not be reproduced or distributed without prior permission from the architect.



46-50 Belmore Street
Penrith

Section CC
Loading Dock Section


DA08.03[A]

Bates Smart Architects Pty Ltd ABN 68 094 740 986

GBA

GFA

NLA

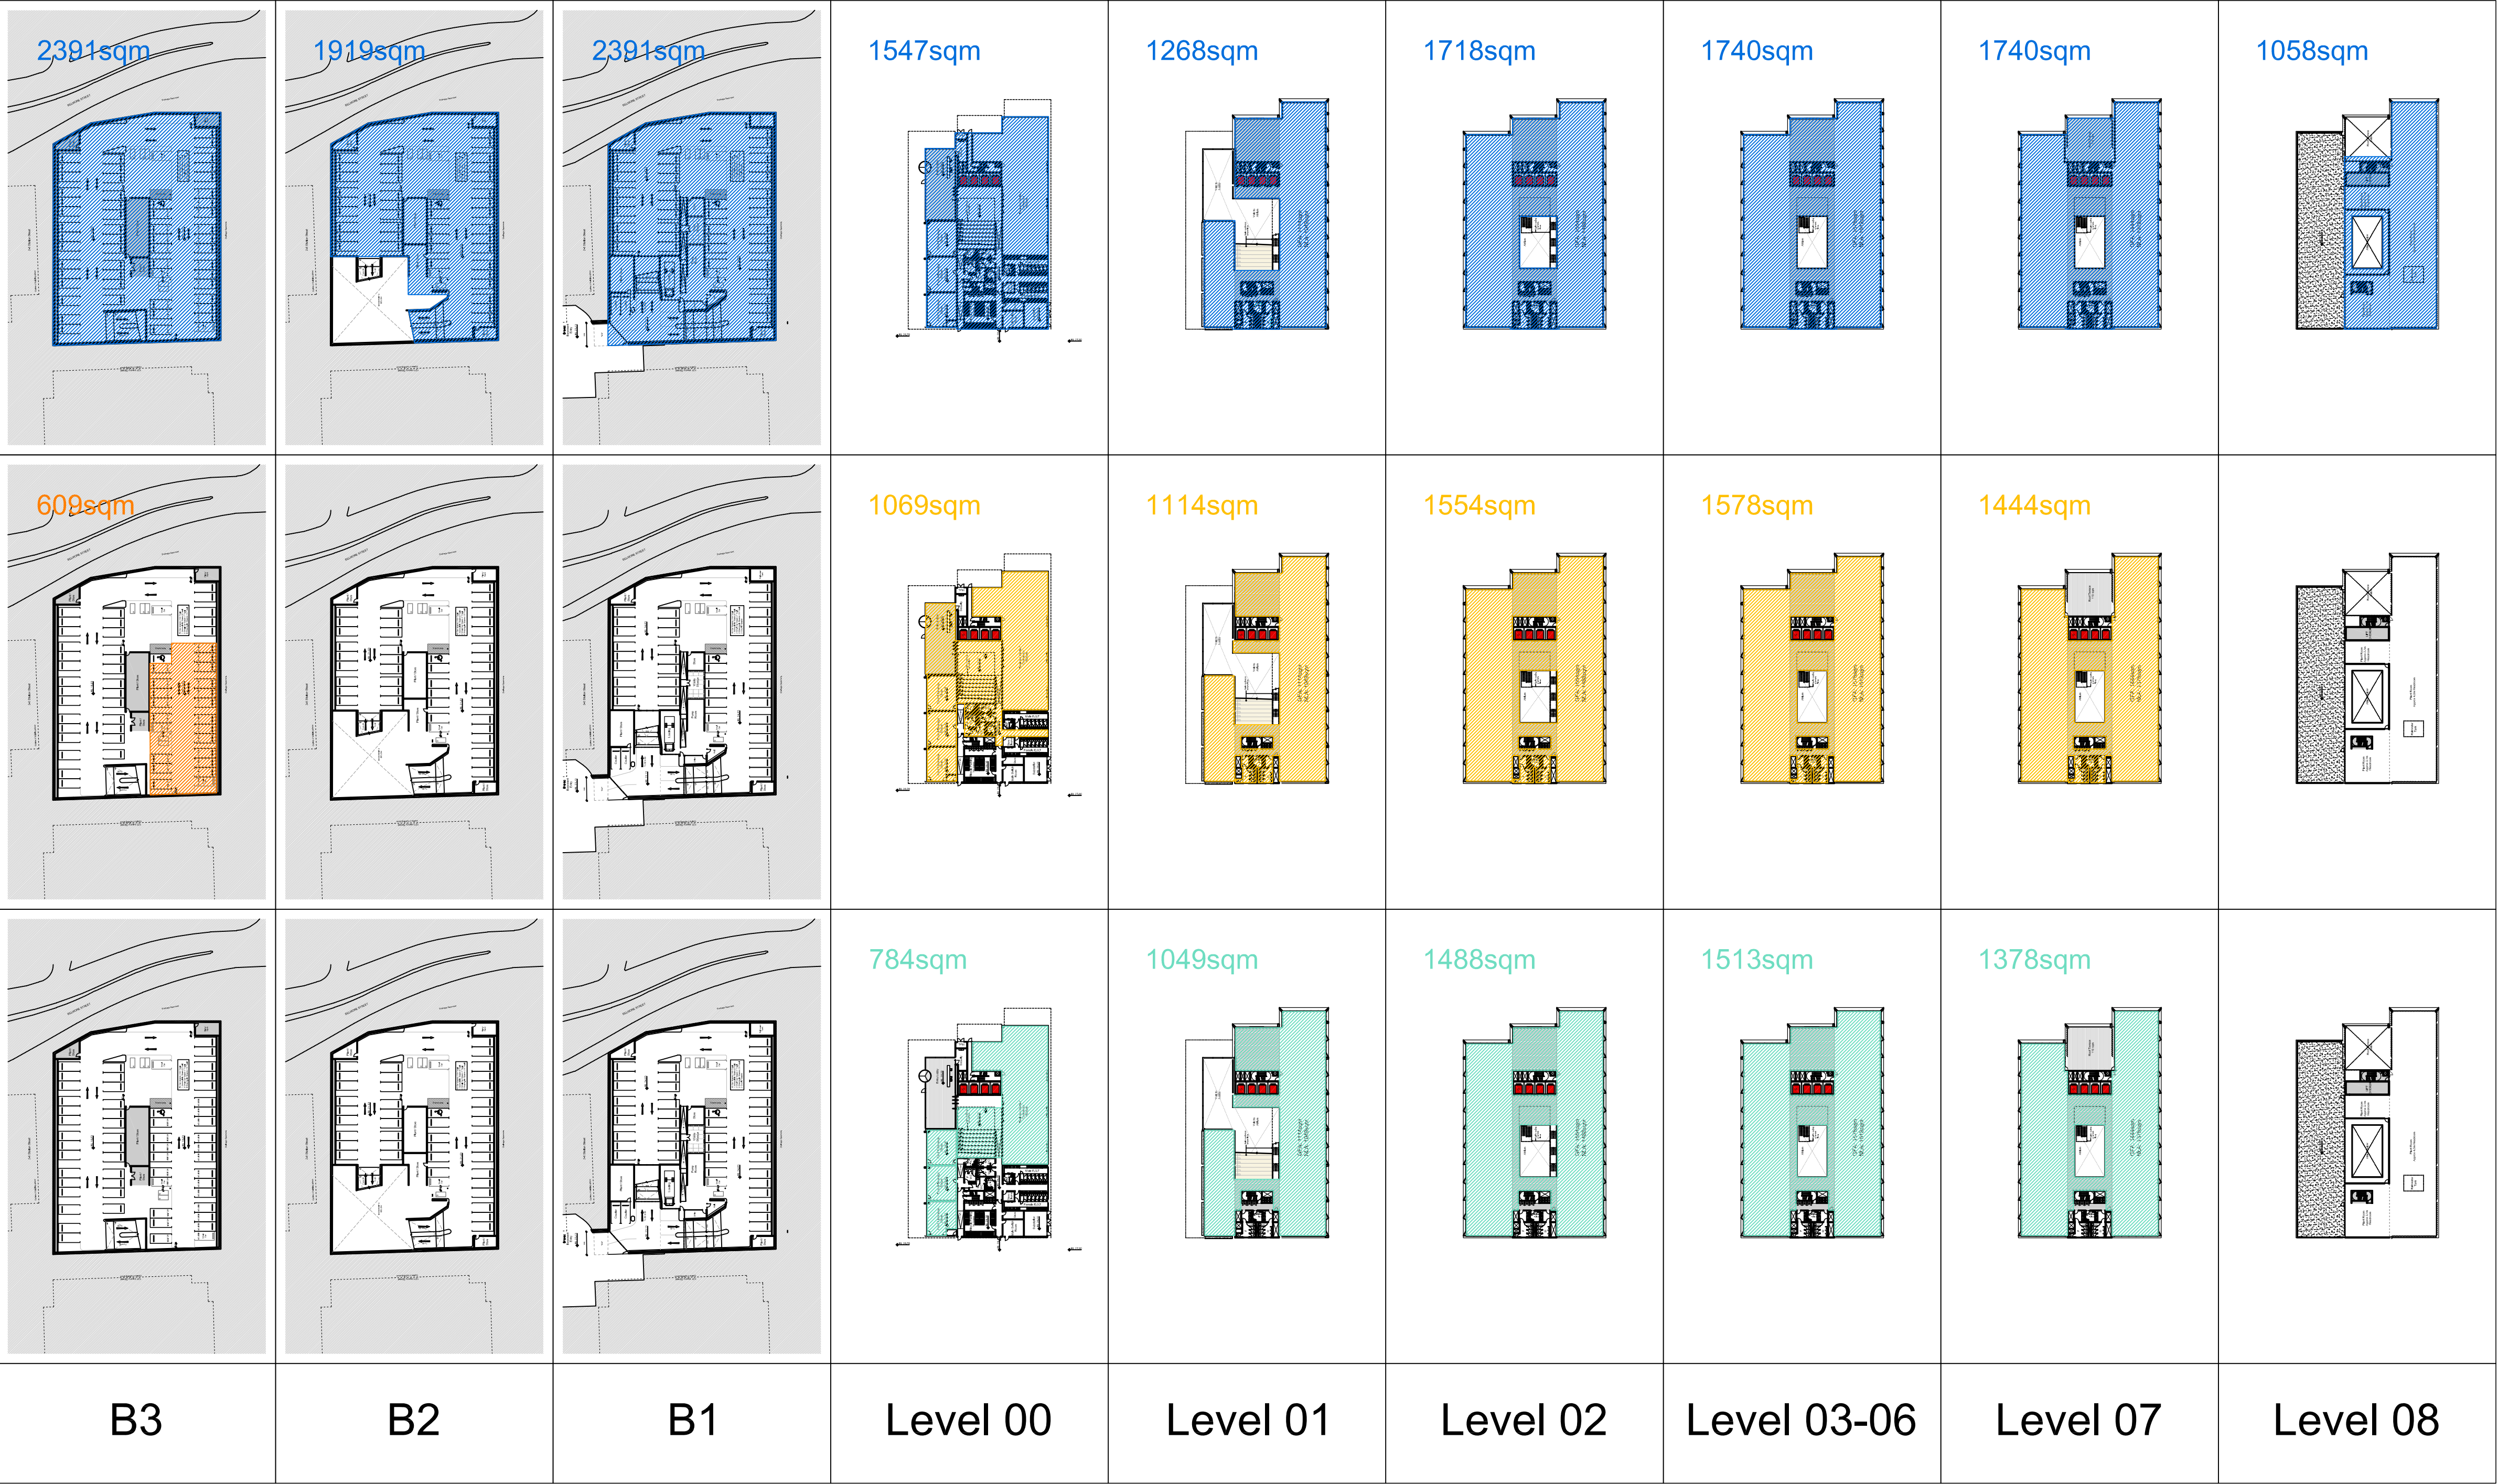

Check all dimensions and site conditions prior to commencement of any work, the purchase or ordering of any materials, fittings, plant, services or equipment and the preparation of shop drawings and/or the fabrication of any components.

All drawings to be read in conjunction with all architectural documents and all other consultants documents.

Do not scale drawings - refer to figured dimensions only. Any discrepancies shall immediately be referred to the architect for clarification.

All drawings may not be reproduced or distributed without prior permission from the architect.

D	01.06.2017	For Information	BS	BS
C	15.02.2017	For Information	BS	BS
B	16.12.2016	For Information	BS	BS
A	01.12.2016	For Information	BS	BS
Revision	Date	Description	Initial	Checked

46-50 Belmore Street
Penrith
Area Plan

Scale	N.T.S	Checked	BS
Drawn	BS		
Project No.	S12022		
Status	DA		
Plot Date	9/6/2017 4:05 PM		
Plot File	S:\12000-12099\12022_sandran_penrith\70_CAD\Plots\DA\DA50.00[D].dwg		
Drawing No.	DA50.00[D]	[Revision]	

Melbourne 1 Nicholson Street
Melbourne VIC 3000 Australia
T 03 8664 6200 F 03 8664 6300
email melb@batessmart.com.au
http://www.batessmart.com.au

Sydney 43 Brisbane Street
Surry Hills NSW 2010 Australia
T 02 8354 5100 F 02 8354 5199
email syd@batessmart.com.au
http://www.batessmart.com.au

Bates Smart Architects Pty Ltd ABN 68 094 740 986

BATESSMART