



- LEGEND**
- EXISTING TREES TO BE RETAINED
  - EXISTING TREES TO BE REMOVED DUE TO DEVELOPMENT
  - EXISTING TREES TO BE REMOVED DUE TO HEALTH
  - ASSET PROTECTION ZONE (APZ)
  - GROUNDWATER MONITORING WELLS
  - SCULPTURE. REFER FJLA DRAWINGS FOR FURTHER DETAILS
  - GABION WALL ALONG PARK ROAD FRONTAGE

- PROPOSED PLANTING:**  
(REFER BOTANICA DWG'S L505, L506 & L507 FOR DETAILS)
- SCREEN PLANTING
  - RIPARIAN PLANTING - SWALE
  - EXISTING EPHEMERAL MARSH WETLAND
  - PROPOSED WETLAND 3A
  - POND TO BE REMODELLED AND RETAINED
  - WETLAND TO BE REMOVED
  - BIORETENTION SYSTEM (EPHEMERAL MARSH FILTER)
  - SCREEN PLANTING (REFER DWG'S L505 & L506)
  - PLANTING BETWEEN TIERED RETAINING WALLS (REFER DWG L509)
  - NATIVE GRASSES TO EASEMENT A

- EEC REGENERATION AREAS:**
- CUMBERLAND PLAIN WOODLAND FOREST
  - RIVER FLAT EUCALYPT FOREST ON COASTAL FLOODPLAINS
  - CUMBERLAND PLAIN WOODLAND (NO MID-STORY VEGETATION)

- REVEGETATION AREAS:**
- RIVER FLAT EUCALYPT FULL REVEGETATION
  - CUMBERLAND PLAIN WOODLAND FULL REVEGETATION


NOTE: REFER TRAVERS 'FLORA & FAUNA SURVEY REPORT AND RESULTS' FOR DETAILS ON ALL REVEGETATION AND REGENERATION WORKS ON SITE


| Issue: | Rev: | Description:              | Date:    |
|--------|------|---------------------------|----------|
| DA     | A    | ISSUE FOR COUNCIL         | 24.10.17 |
| DA     | B    | ISSUE FOR COUNCIL         | 17.04.18 |
| DA     | C    | ISSUE FOR COUNCIL         | 28.09.18 |
| DA     | D    | ISSUE FOR COUNCIL         | 21.12.20 |
| DA     | E    | TREES IN PARK RD RETAINED | 23.03.21 |



**Project title:**  
AMENDMENT TO WALLACIA MEMORIAL PARK DA17/1092

**Drawing title:**  
SITE PLAN 2 of 2

N A R E L L E S O N T E R  
**BOTANICA**  
LANDSCAPE AND HORTICULTURAL SPECIALISTS
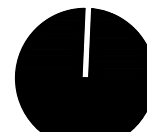
|                                                                        |                                                                                       |                |
|------------------------------------------------------------------------|---------------------------------------------------------------------------------------|----------------|
| PO Box 611 Avalon NSW 2107<br>Tel: (02) 9918 4018 Mobile: 0419 501 144 |                                                                                       |                |
| Job no: 170925                                                         |  |                |
| Drawn by: EH                                                           |                                                                                       |                |
| Checked by: NS                                                         |                                                                                       |                |
| Scale: 1:1000 @ A1                                                     |                                                                                       | Drw no: L502/E |
| CAD file name:                                                         |                                                                                       |                |
| Plot date:                                                             |                                                                                       | Sheet no: 2/17 |

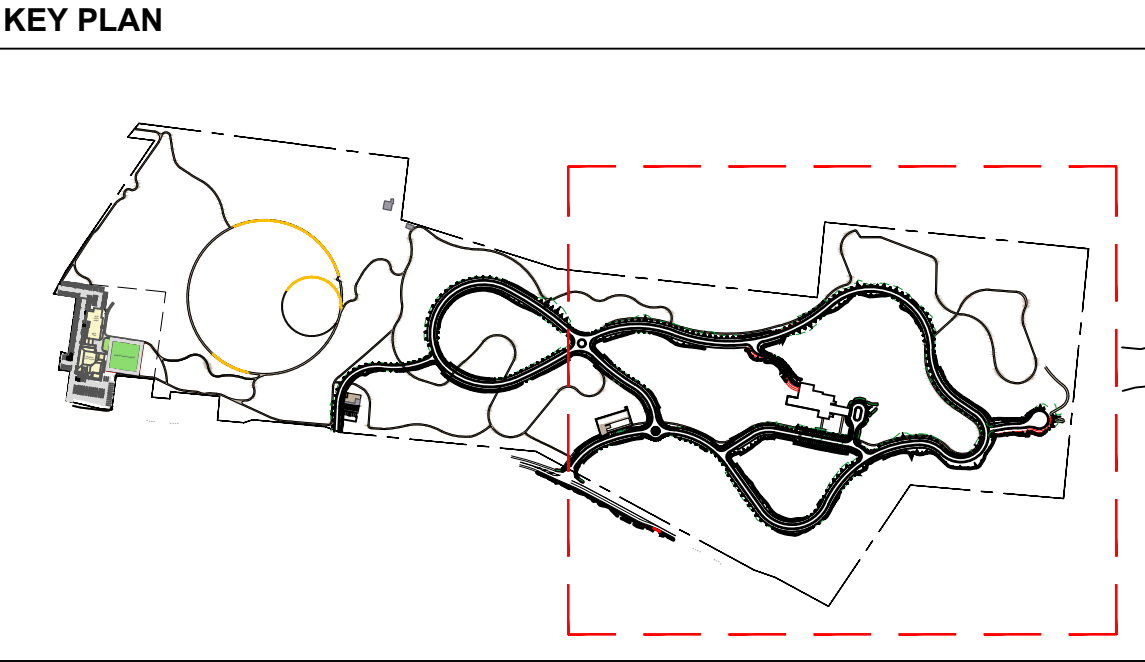


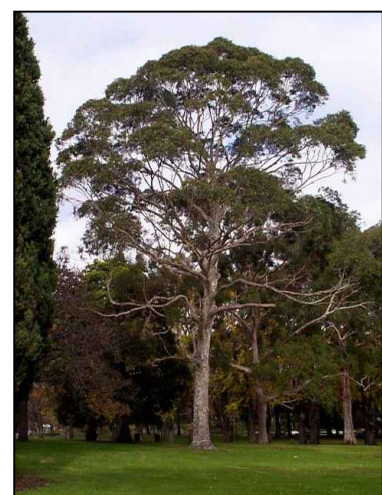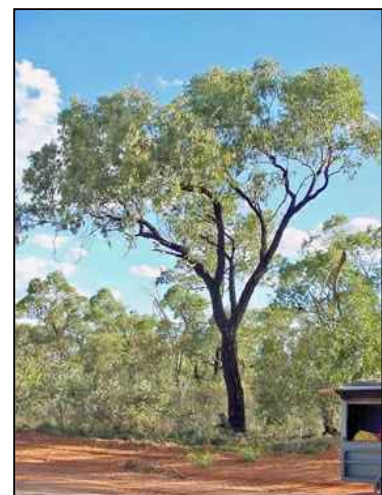

#### TREE PLANTING SCHEDULE

| Botanical Name   | Common Name          | Mat Ht | Pot Size  |
|---|----------------------|--------|-----------|
|  <i>Eucalyptus sideroxylon</i>         | Mugga Ironbark       | 25m    | 200 litre |
|  <i>Corymbia maculata</i>              | Spotted Gum          | 30m    | 200 litre |
|  <i>Melaleuca linariifolia</i>         | Snow In Summer       | 8m     | 200 litre |
|  <i>Lagerstroemia indica 'Natchez'</i> | Natchez Crepe Myrtle | 8m     | 200 litre |
|  <i>Hymenosporum flavum</i>            | Native Frangipani    | 12m    | 200 litre |

#### KEY PLAN

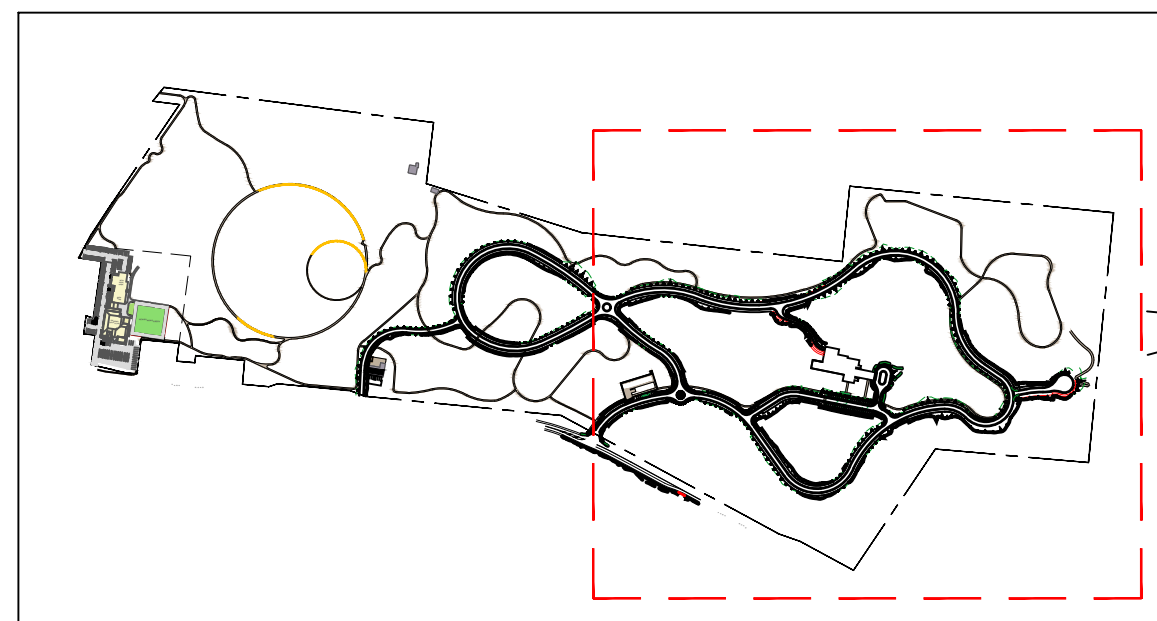

#### LEGEND

-  STREET TREE. REFER PLANT SCHEDULE FOR FURTHER DETAILS
-  EXISTING TREES TO BE RETAINED
-  EXISTING TREES TO BE REMOVED DUE TO DEVELOPMENT
-  EXISTING TREES TO BE REMOVED DUE TO HEALTH
-  ASSET PROTECTION ZONE (APZ)


| Issue: | Rev: | Description:              | Date:    |
|--------|------|---------------------------|----------|
| DA     | A    | ISSUE FOR COUNCIL         | 24.10.17 |
| DA     | B    | ISSUE FOR COUNCIL         | 17.04.18 |
| DA     | C    | ISSUE FOR COUNCIL         | 28.09.18 |
| DA     | D    | ISSUE FOR COUNCIL         | 21.12.20 |
| DA     | E    | TREES IN PARK RD RETAINED | 23.03.21 |


Project title:  
AMENDMENT TO WALLACIA  
MEMORIAL PARK DA17/1092

Drawing title:  
STREET TREE PLAN 2 of 2

NARELLE SONTERR  
**BOTANICA**  
LANDSCAPE AND HORTICULTURAL SPECIALISTS

P.O. Box 911 Avalon NSW 2107  
Tel: (02) 9918 4016 Mobile: 0419 501 144
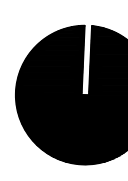
|                    |                                                                                       |
|--------------------|---------------------------------------------------------------------------------------|
| Job no: 170925     |  |
| Drawn by: EH       |                                                                                       |
| Checked by: NS     | Drw no:<br>L504/E                                                                     |
| Scale: 1:1000 @ A1 |                                                                                       |
| CAD file name:     | Sheet no:<br>4/17                                                                     |
| Plot date:         |                                                                                       |

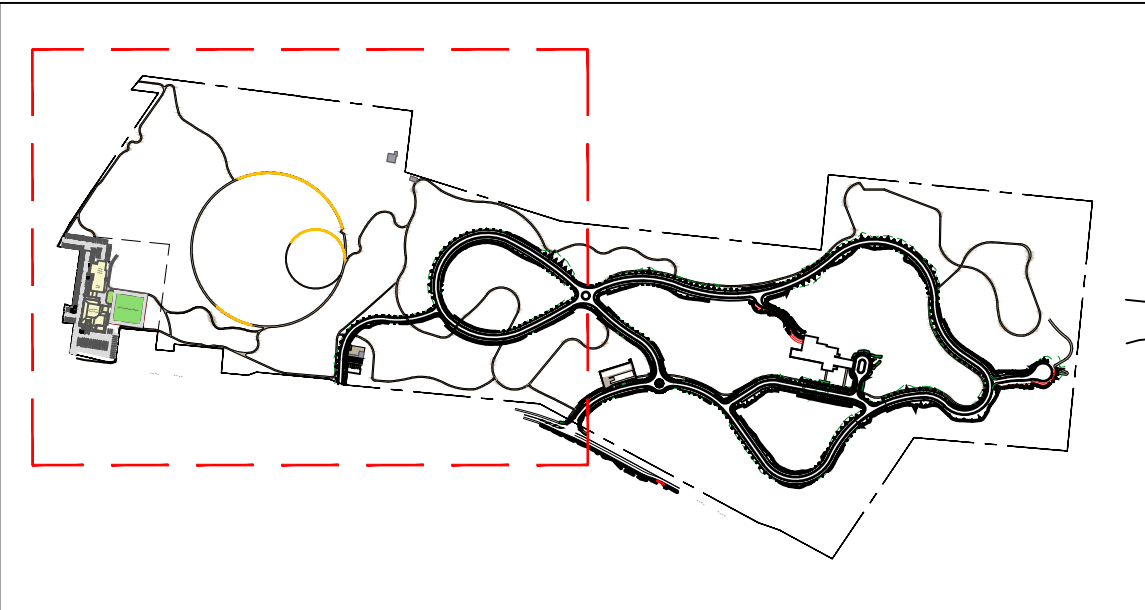

KEY PLAN

LEGEND

- EXISTING TREES TO BE RETAINED
- EXISTING TREES TO BE REMOVED DUE TO DEVELOPMENT
- EXISTING TREES TO BE REMOVED DUE TO HEALTH
- ASSET PROTECTION ZONE (APZ)

REVEGETATION AREAS:

- RIVER FLAT EUCALYPT FULL REVEGETATION
- CUMBERLAND PLAIN WOODLAND FULL REVEGETATION
- CUMBERLAND PLAIN WOODLAND (NO MID STOREY)

NOTE: REFER TRAVERS 'FLORA & FAUNA SURVEY REPORT AND RESULTS' FOR DETAILS ON ALL REVEGETATION AND REGENERATION WORKS ON SITE

VEGETATION BOUNDARY BUFFERS:

- PARK ROAD TYPE 1 - Proposed Indigenous Planting (CPW Canopy), Filtered views into site
- PARK ROAD TYPE 2 - Existing Trees Retained, Proposed Indigenous Infill Planting, Filtered views into site
- BOUNDARY TYPE 3 - Proposed Indigenous Screen Planting (CPW Canopy), to block views of headstones from Park Road and from Golf Course
- BOUNDARY TYPE 4 - Existing Trees Retained, Proposed Indigenous Infill Planting with Screen Species (CPW Canopy)
- BOUNDARY TYPE 5 - Adjacent to Residential Lots (Reduced Fuel)
- BOUNDARY TYPE 6 - Low Planting to Retain Views into Site
- NATIVE GRASSES TO EASEMENT A

PROPOSED PLANTING: (REFER BOTANICA DWG L507 FOR DETAILS)

- RIPARIAN PLANTING - SWALE
- PROPOSED WETLAND RETARDING BASIN 3B
- BIORETENTION SYSTEM (EPHEMERAL MARSH FILTER)

| Issue: | Rev: | Description:         | Date:    |
|--------|------|----------------------|----------|
| DA     | A    | ISSUE FOR COUNCIL    | 24.10.17 |
| DA     | B    | ISSUE FOR COUNCIL    | 17.04.18 |
| DA     | C    | ISSUE FOR COUNCIL    | 28.09.18 |
| DA     | D    | ISSUE FOR COUNCIL    | 21.12.20 |
| DA     | E    | AMENDMENTS FOR COURT | 23.03.21 |

Project title:  
AMENDMENT TO WALLACIA MEMORIAL PARK DA17/1092

Drawing title:  
VEGETATION BUFFER PLAN 1 of 2

N A R E L L E S O N T E R

**BOTANICA**

LANDSCAPE AND HORTICULTURAL SPECIALISTS

P.O. Box 911 Avalon NSW 2107  
Tel: (02) 9918 4016 Mobile: 0419 501 144

Job no: 170925

Drawn by: EH

Checked by: NS


Scale: 1:1000 @ A1

CAD file name:

Plot date:

Drw no:  
L505/E

Sheet no:  
5/17

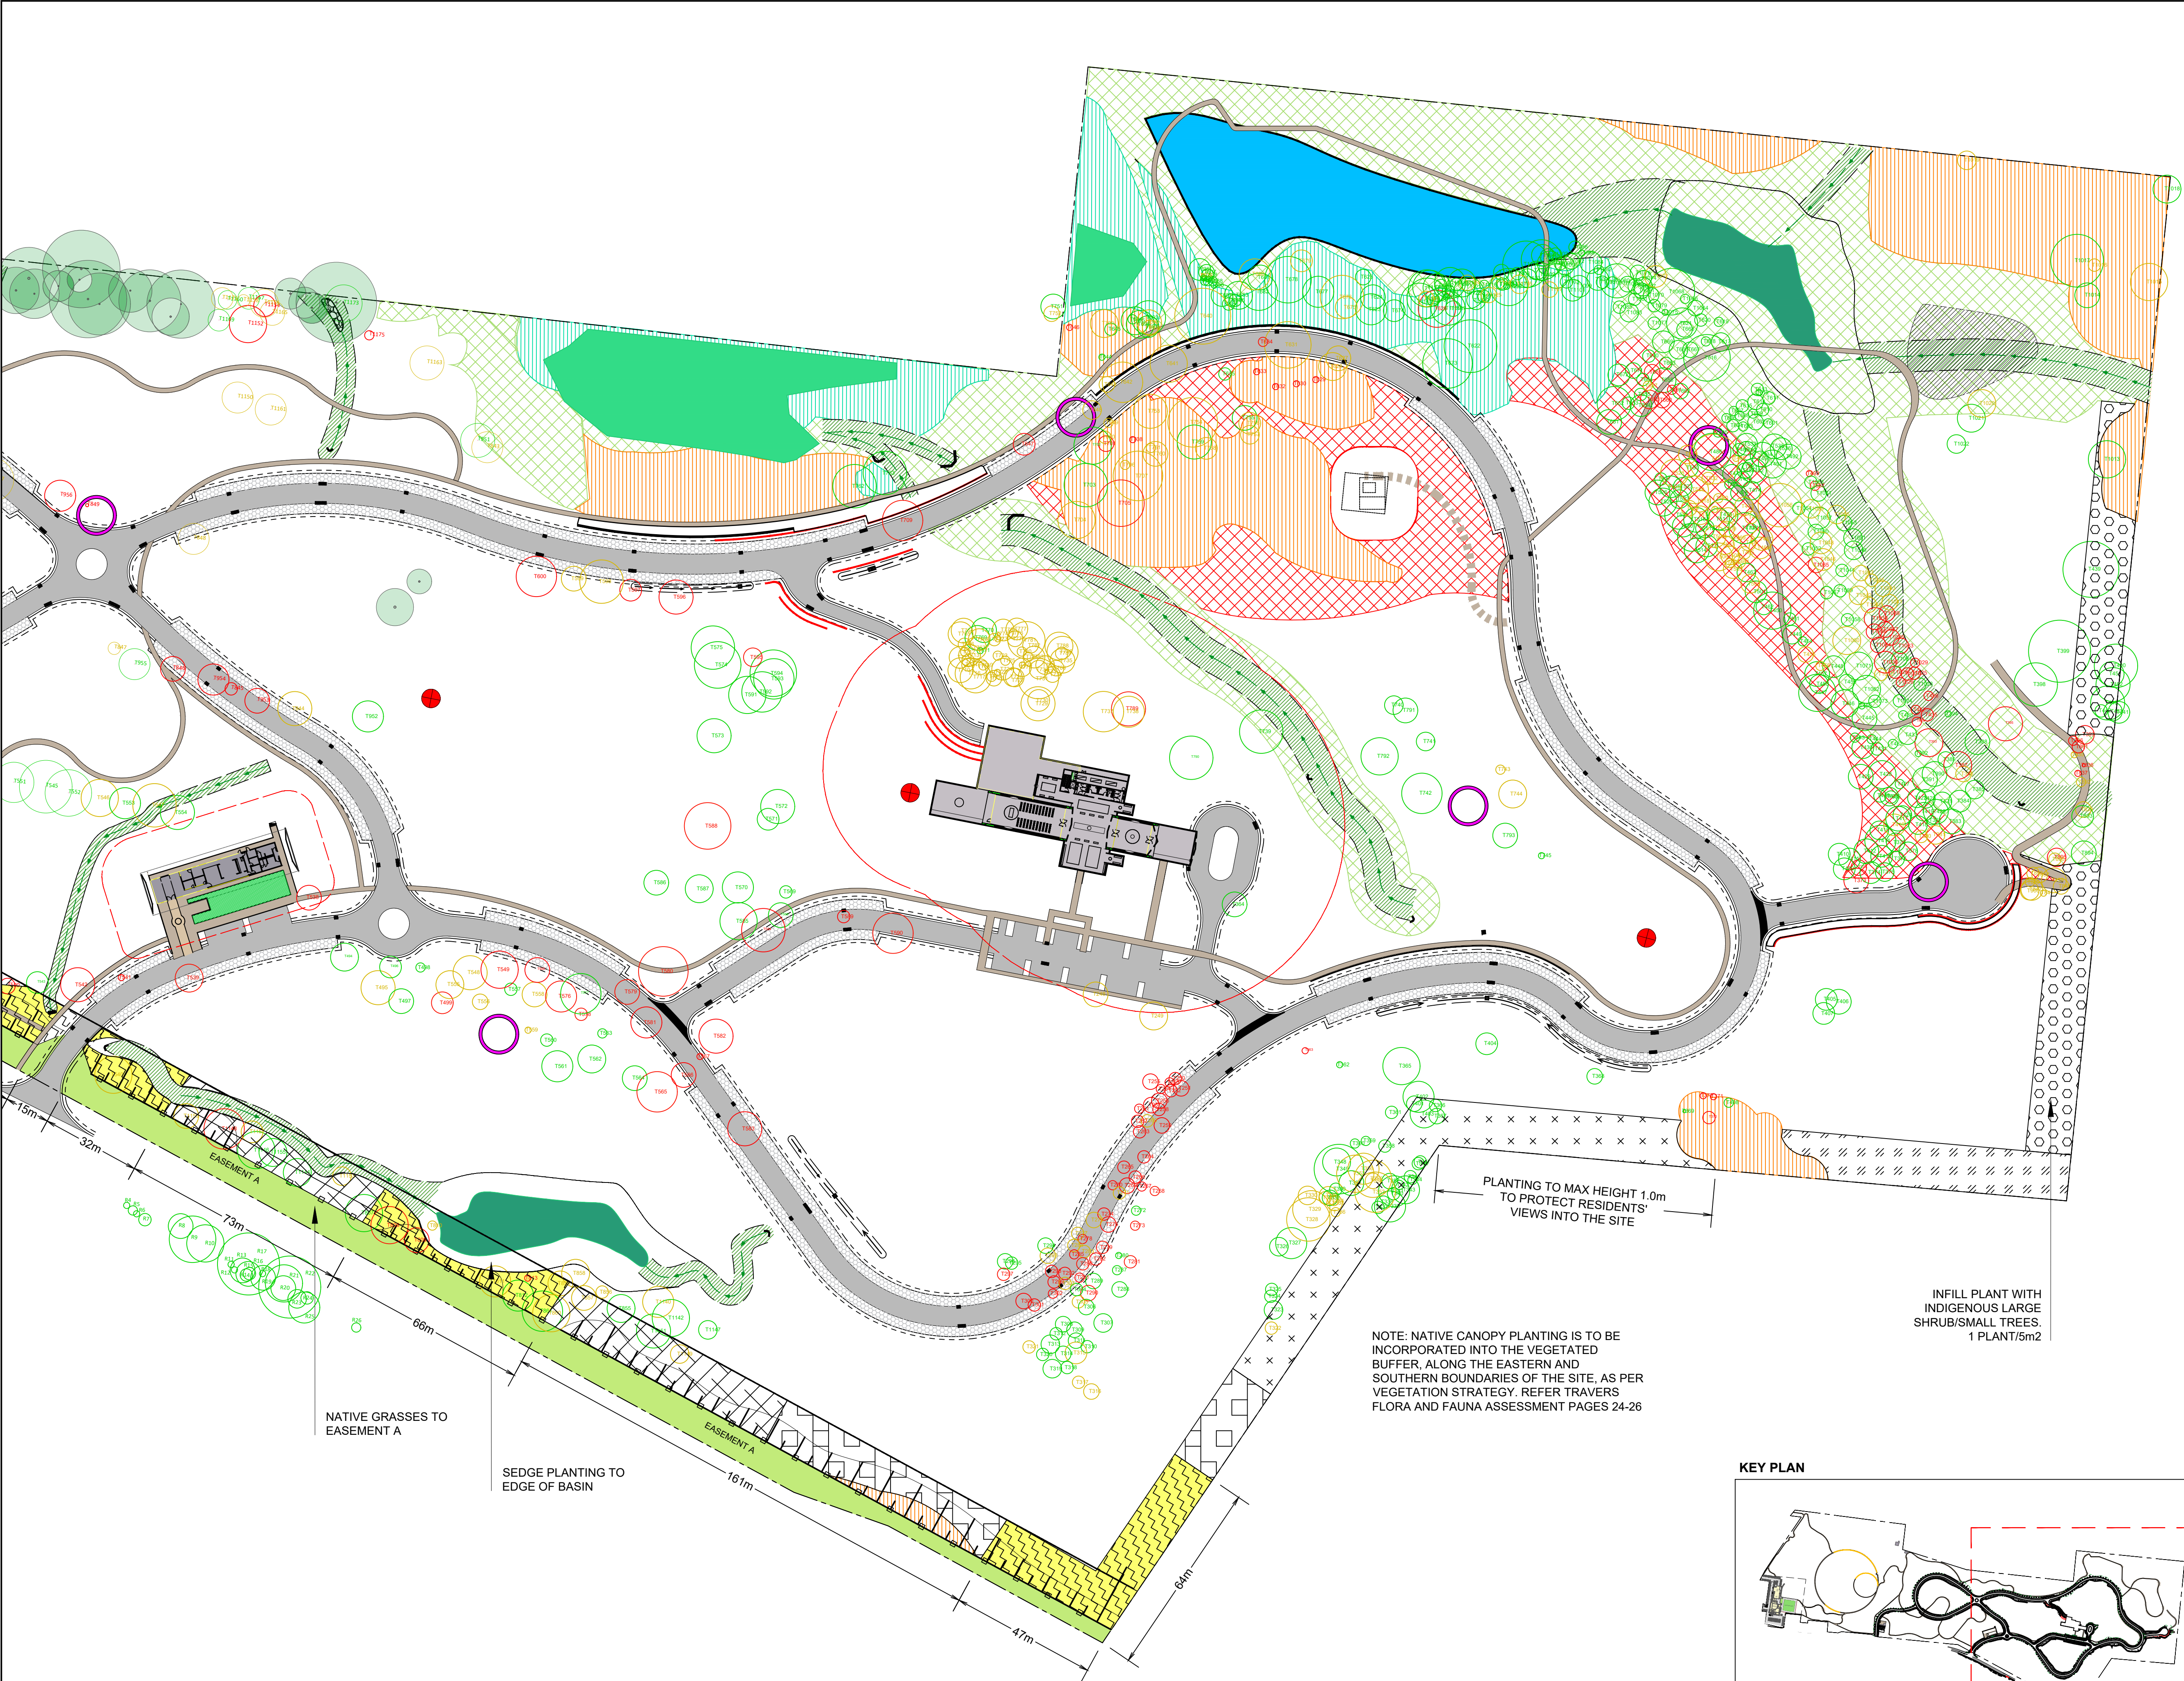

LEGEND

- EXISTING TREES TO BE RETAINED
- EXISTING TREES TO BE REMOVED DUE TO DEVELOPMENT
- EXISTING TREES TO BE REMOVED DUE TO HEALTH
- ASSET PROTECTION ZONE (APZ)

REVEGETATION AREAS:

- RIVER FLAT EUCALYPT FULL REVEGETATION
- CUMBERLAND PLAIN WOODLAND FULL REVEGETATION

NOTE: REFER TRAVERS 'FLORA & FAUNA SURVEY REPORT AND RESULTS' FOR DETAILS ON ALL REVEGETATION AND REGENERATION WORKS ON SITE

VEGETATION BOUNDARY BUFFERS:

- PARK ROAD TYPE 1 - Proposed Indigenous Planting (CPW Canopy), Filtered views into site
- PARK ROAD TYPE 2 - Existing Trees Retained. Proposed Indigenous Infill Planting Filtered views into site
- BOUNDARY TYPE 3 - Proposed Indigenous Screen Planting (CPW Canopy), to block views of headstones from Park Road and from Golf Course
- BOUNDARY TYPE 4 - Existing Trees Retained. Proposed Indigenous Infill Planting with Screen Species (CPW Canopy)
- BOUNDARY TYPE 5 - Adjacent to Residential Lots (Reduced Fuel)
- BOUNDARY TYPE 6 - Low Planting to Retain Views Into Site
- NATIVE GRASSES TO EASEMENT A

PROPOSED PLANTING: (REFER BOTANICA DWG L507 FOR DETAILS)


- RIPARIAN PLANTING - SWALE
- EXISTING EPHEMERAL MARSH WETLAND
- PROPOSED EPHEMERAL MARSH
- POND TO BE REMODELLED AND RETAINED
- WETLAND TO BE REMOVED
- BIORETENTION SYSTEM (EPHEMERAL MARSH FILTER)

| Issue: | Rev: | Description:         | Date:    |
|--------|------|----------------------|----------|
| DA     | A    | ISSUE FOR COUNCIL    | 24.10.17 |
| DA     | B    | ISSUE FOR COUNCIL    | 17.04.18 |
| DA     | C    | ISSUE FOR COUNCIL    | 28.09.18 |
| DA     | D    | ISSUE FOR COUNCIL    | 21.12.20 |
| DA     | E    | AMENDMENTS FOR COURT | 23.03.21 |


Project title:  
AMENDMENT TO WALLACIA MEMORIAL PARK DA17/1092

Drawing title:  
VEGETATION BUFFER PLAN 2 of 2

|   |                   |
|---|-------------------|
| NARELLE SONTERR<br>BOTANICA<br>LANDSCAPE AND HORTICULTURAL SPECIALISTS<br>P.O. Box 911 Avalon NSW 2107<br>Tel: (02) 9918 4016 Mobile: 0419 501 144 |                   |
| Job no: 170925   |                   |
| Drawn by: EH   |                   |
| Checked by: NS   | Drw no:<br>L506/E |
| Scale: 1:1000 @ A1   |                   |
| CAD file name:   | Sheet no:<br>6/17 |
| Plot date:   |                   |

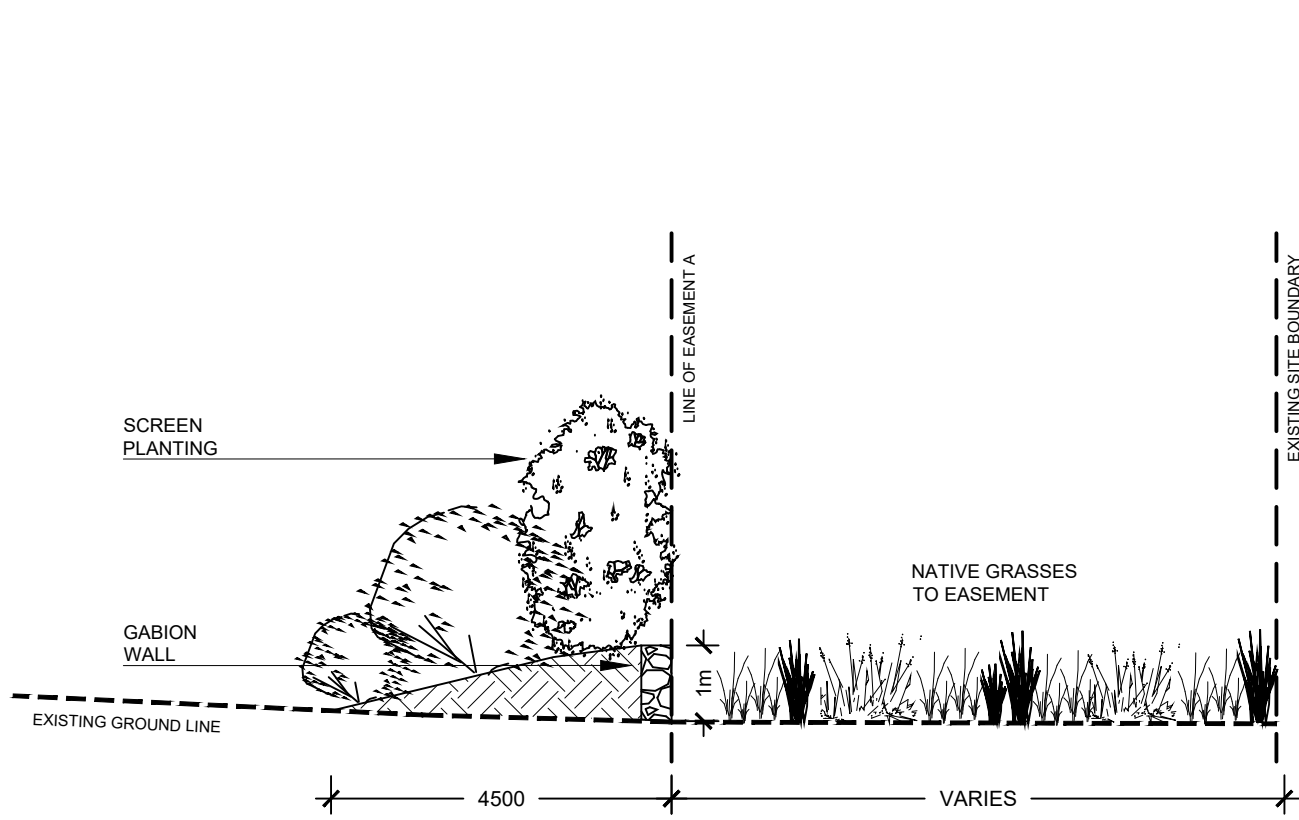

**TYPE A - BOUNDARY TREATMENT (REFER FJLA PLANS)**  
1:100


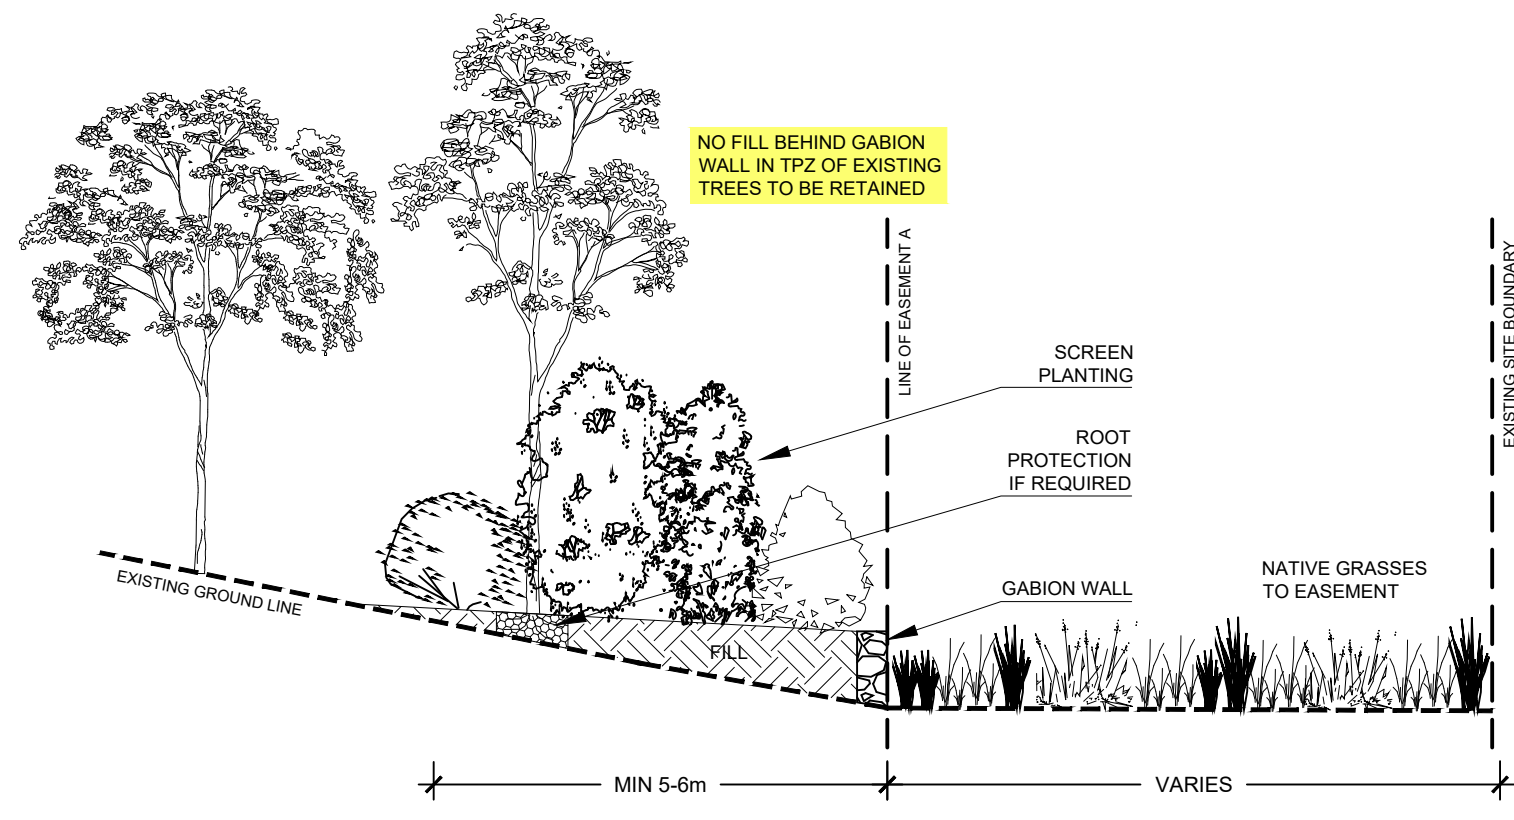


**TYPE B - BOUNDARY TREATMENT (REFER FJLA PLANS BOUNDARY PLANTING TYPE 4)**  
1:100


#### INDICATIVE LANDSCAPE BUFFER PLANTING SCHEDULE

| Key                     | Botanical Name                   | Common Name            | Mat Ht | Pot Size | Shrubs and Accent Plants                |                          |        |          |
|-------------------------|----------------------------------|------------------------|--------|----------|-----------------------------------------|--------------------------|--------|----------|
| Trees                   | *Acacia decurrens                | Black Wattle           | 15m    | 75 litre | CC Callistemon citrinus                 | Crimson Bottlebrush      | 3m     | 25 litre |
|                         | *Acacia implexa                  | Lightwood              | 10-15m | 75 litre | CS Callistemon salignus                 | Willow Bottlebrush       | 3-4m   | 25 litre |
|                         | *Corymbia maculata               | Spotted Gum            | 15-22m | 75 litre | DE Doryanthes excelsa                   | Gymea Lily               | 1-2m   | 25 litre |
|                         | *Eucalyptus crebra               | Narrow-Leaved Ironbark | 25-35m | 75 litre | GM Grevillea 'Moonglow'                 | Moon Glow Grevillea      | 3m     | 25 litre |
|                         | *Eucalyptus fibrosa              | Red Ironbark           | 25-30m | 75 litre | KA Kunzea ambigua                       | Tick Bush                | 3m     | 25 litre |
|                         | *Eucalyptus eugenioides          | Thin-Leaved Stringbark | 30m    | 75 litre |                                         |                          |        |          |
|                         | *Eucalyptus moluccana            | Grey Box               | 25m    | 75 litre |                                         |                          |        |          |
|                         | *Eucalyptus punctata             | Grey Gum               | 25-35m | 75 litre |                                         |                          |        |          |
|                         | *Eucalyptus tereticornis         | Forest Red Gum         | 25m    | 75 litre |                                         |                          |        |          |
|                         | *Excoecarpus cupressiformis      | Native Cherry          | 8-10m  | 75 litre |                                         |                          |        |          |
| Large Shrubs            | BS Banksia spinulosa             | Hairpin Banksia        | 2m     | 25 litre | BT Baloskion tetraphyllum 'Feather Top' | Feather Top              | 0.75m  | 150mm    |
|                         | BSN *Bursaria spinosa            | Blackthorn             | 2-3m   | 25 litre | DC Dianella caerulea                    | Blue Flax Lily           | 0.5m   | 150mm    |
|                         | DV *Dodonea viscosa              | Hop Bush               | 2m     | 25 litre | LT Lomandra 'Tanika'                    | Tanika Mai-Rush          | 1m     | 150mm    |
|                         | HL Hakea laurina                 | Pin Cushion Hakea      | 3m     | 25 litre | PN Pennisetum 'Nafray'                  | Nafray Pennisetum        | 0.6m   | 150mm    |
|                         | HS Hakea sericea                 | Needle-Bush            | 3m     | 25 litre | PLE Poa labillardieri 'Eskdale'         | Eskdale Poa              | 0.6m   | 150mm    |
|                         | JS Jacksonia scoparia            | Dogwood                | 3m     | 25 litre |                                         |                          |        |          |
|                         | PL Persoonia linearis            | Narrow-Leaf Geebung    | 2-3m   | 25 litre |                                         |                          |        |          |
|                         |                                  |                        |        |          |                                         |                          |        |          |
| Small and Medium Shrubs | CLJ Callistemon 'Little John'    | Little John            | 1m     | 5 litre  | BVN Babingtonia virgata 'Nana'          | Dwarf Baeckea            | 0.5m   | 150mm    |
|                         | CSU Callistemon subulatus        | Dwarf Bottlebrush      | 1-2m   | 5 litre  | GBR Grevillea 'Bronze Rambler'          | Bronze Rambler Grevillea | 0.2m   | 150mm    |
|                         | EA Eriostemon australasius       | Pink Wax Flower        | 1-2m   | 5 litre  | GMT Grevillea 'Mount Tamboritha'        | Mt. Tamboritha Grevillea | 0.2m   | 150mm    |
|                         | GJ Grevillea juniperina          | Prickly Spider Flower  | 2m     | 5 litre  | HV Hardenbergia violacea                | Native Sarsparilla       | 1-1.5m | 150mm    |
|                         | GMU Grevillea mucronulata        | Green Spider Flower    | 1-2m   | 5 litre  |                                         |                          |        |          |
|                         | GO *Goodenia ovata               | Goodenia               | 1.5m   | 5 litre  |                                         |                          |        |          |
|                         | GS Grevillea sericea             | Pink Spider Flower     | 1-2m   | 5 litre  |                                         |                          |        |          |
|                         | IA Indigophora australis         | Native Indigo          | 1.5m   | 5 litre  |                                         |                          |        |          |
|                         | STT Syzygium 'Tiny Trev'         | Tiny Trev              | 1m     | 5 litre  |                                         |                          |        |          |
|                         | SC Syzygium 'Cascade'            | Cascade Lilly Pilly    | 3m     | 25 litre |                                         |                          |        |          |
| Groundcovers, Climbers  | SPD Syzygium paniculatum 'Dwarf' | Dwarf Magenta Cherry   | 2-3m   | 25 litre |                                         |                          |        |          |
|                         | WAB Westringia 'Aussie Box'      | Aussie Box             | 1m     | 5 litre  |                                         |                          |        |          |


#### LEGEND

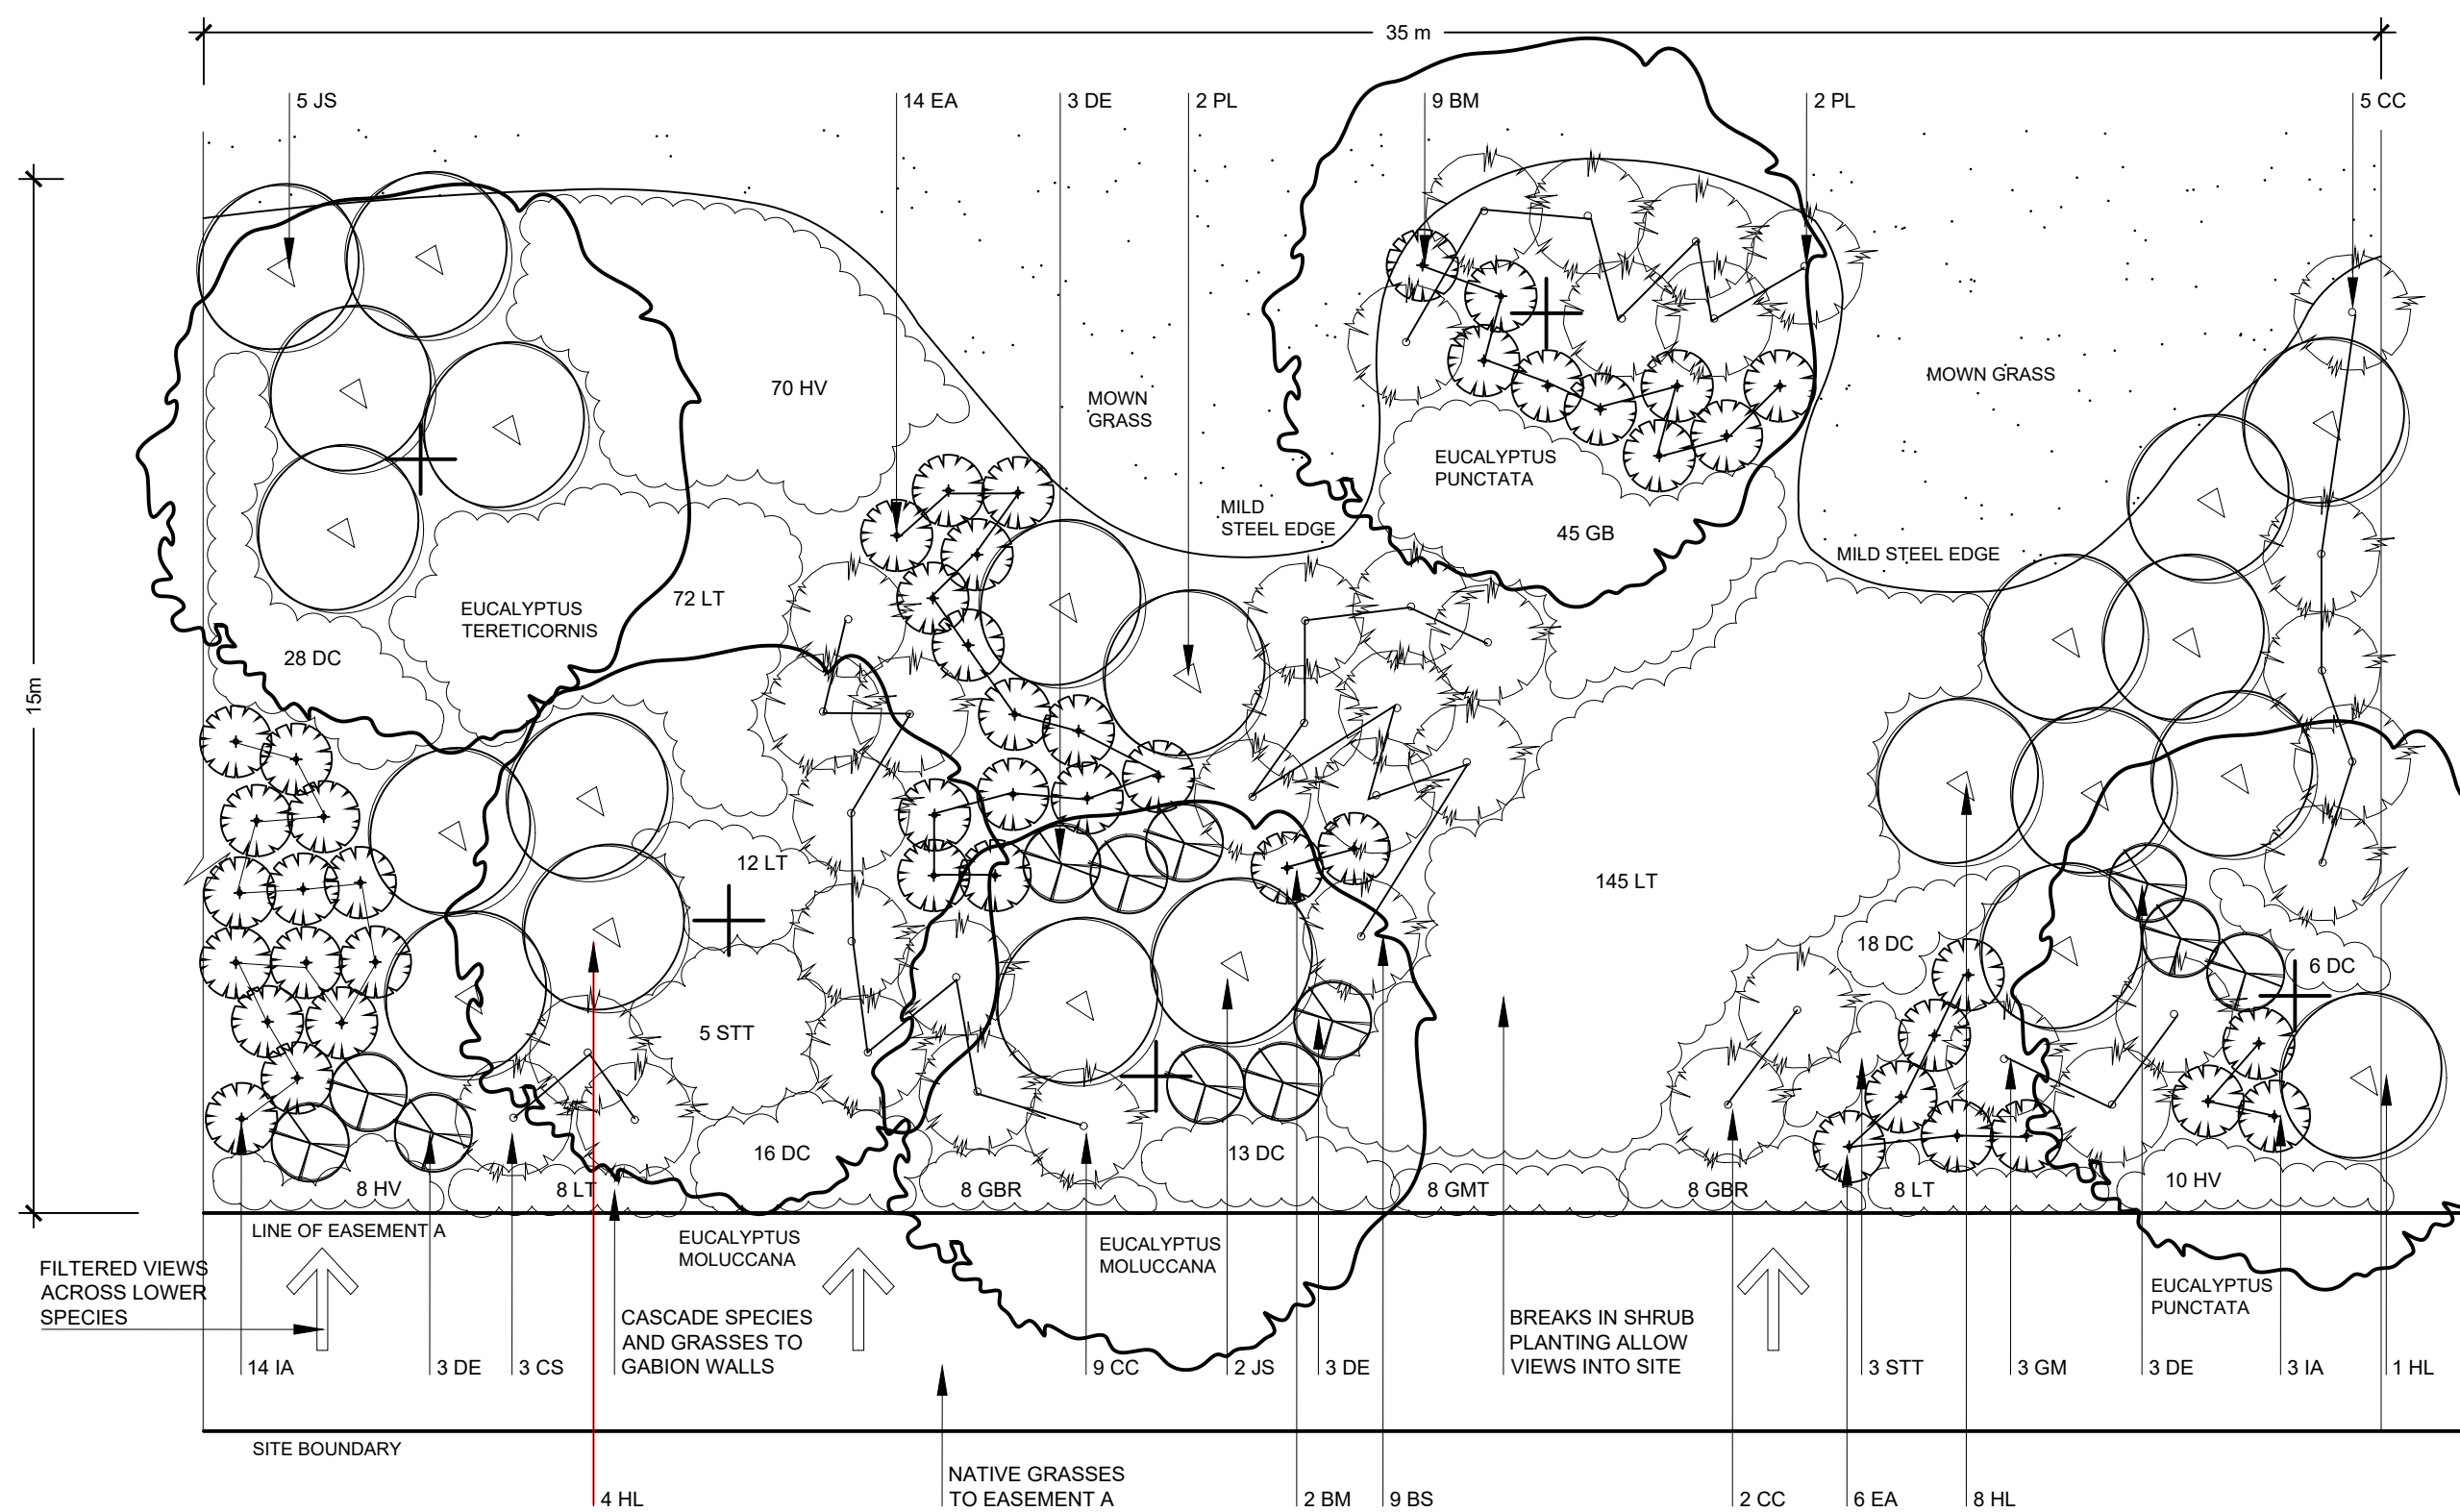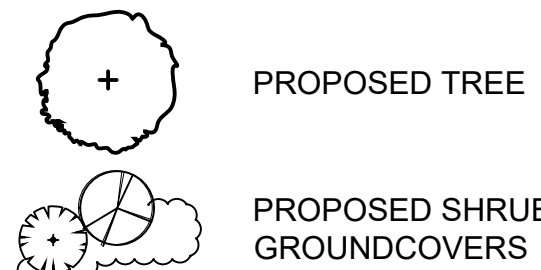


**TYPE 1 & 2 - TYPICAL BUFFER PLANTING TO PARK ROAD (TYPE 2 IS IN AREAS OF RETAINED TREES)**  
1:100

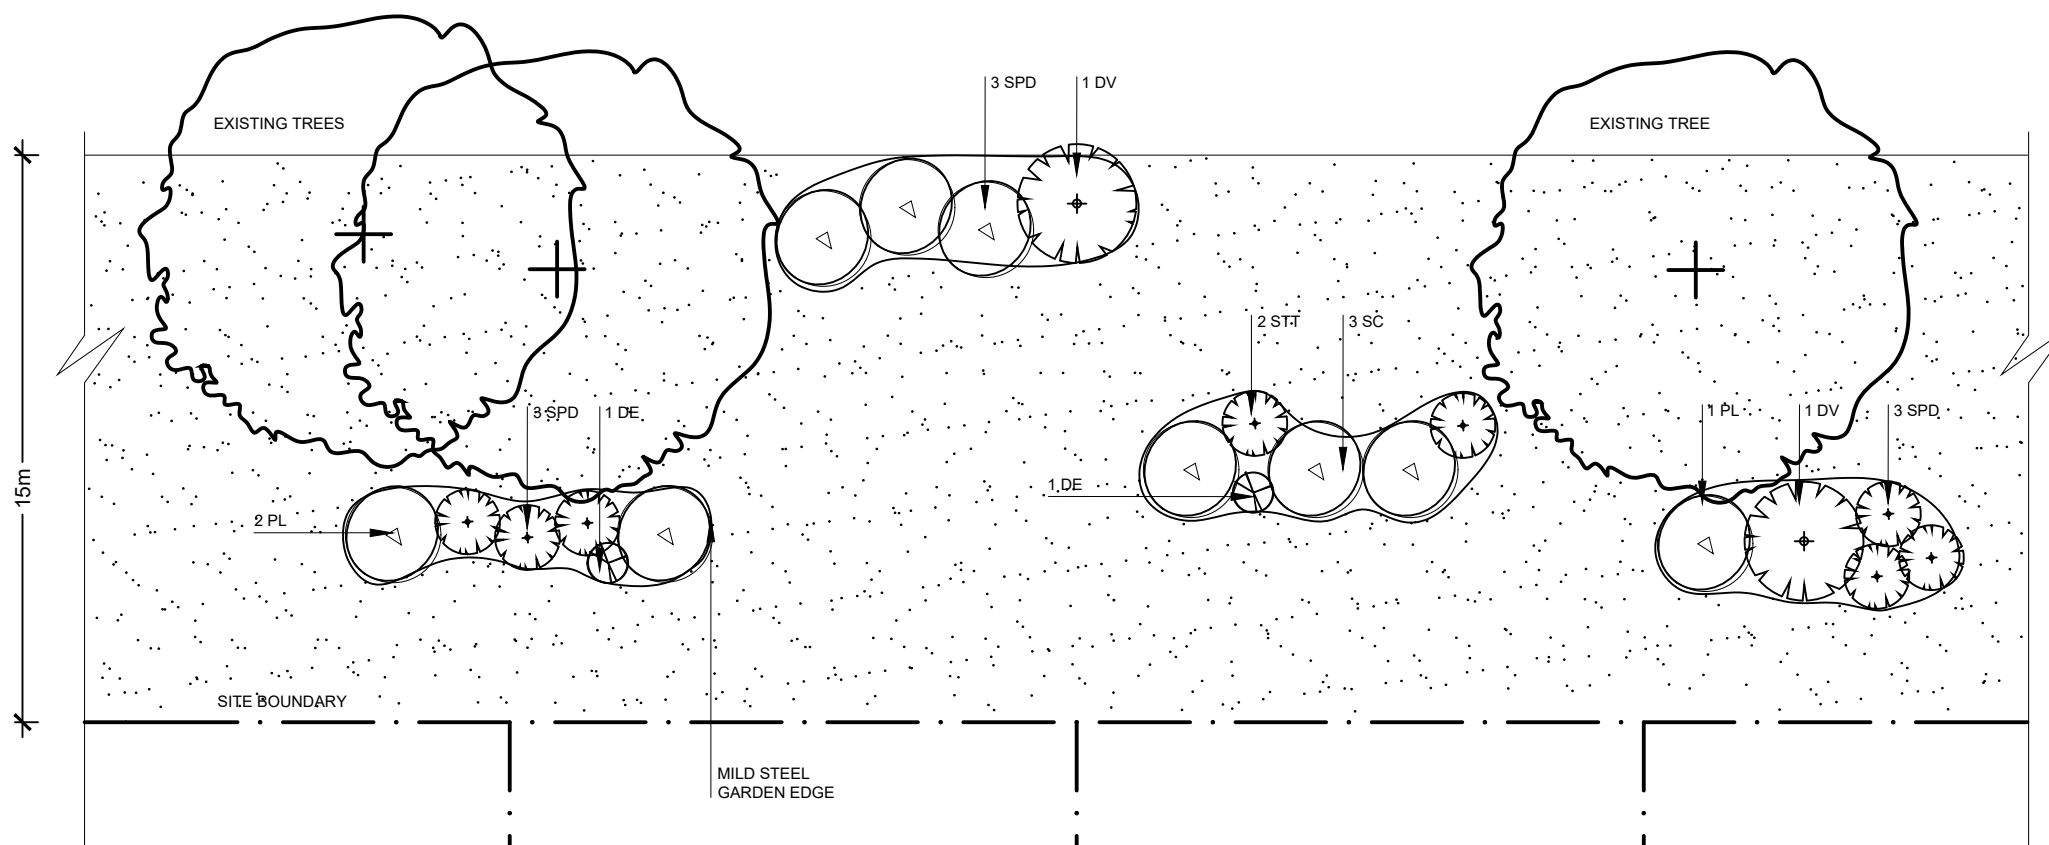

**TYPE 5 - LANDSCAPED BUFFER ADJACENT TO RESIDENTIAL BOUNDARIES (REDUCED FUEL LOAD)**  
1:200

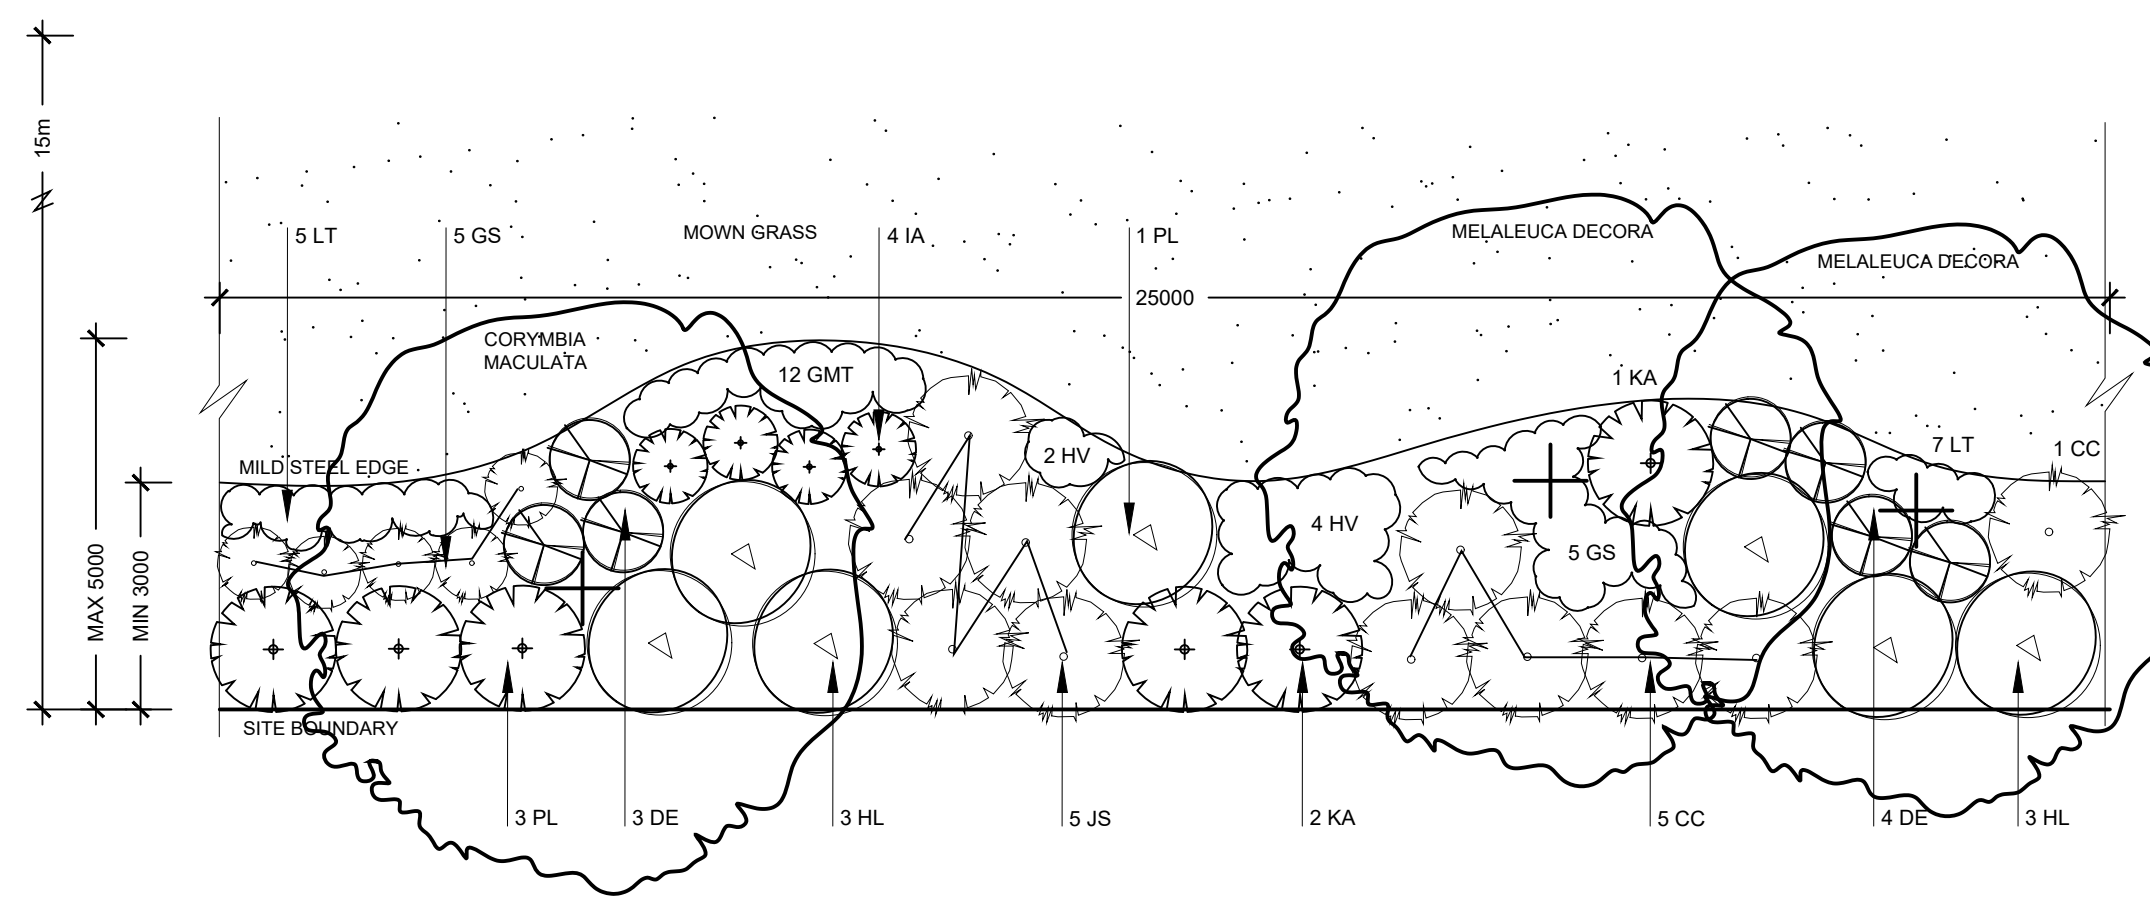

**TYPE 3 - TYPICAL SCREEN PLANTING**  
1:100

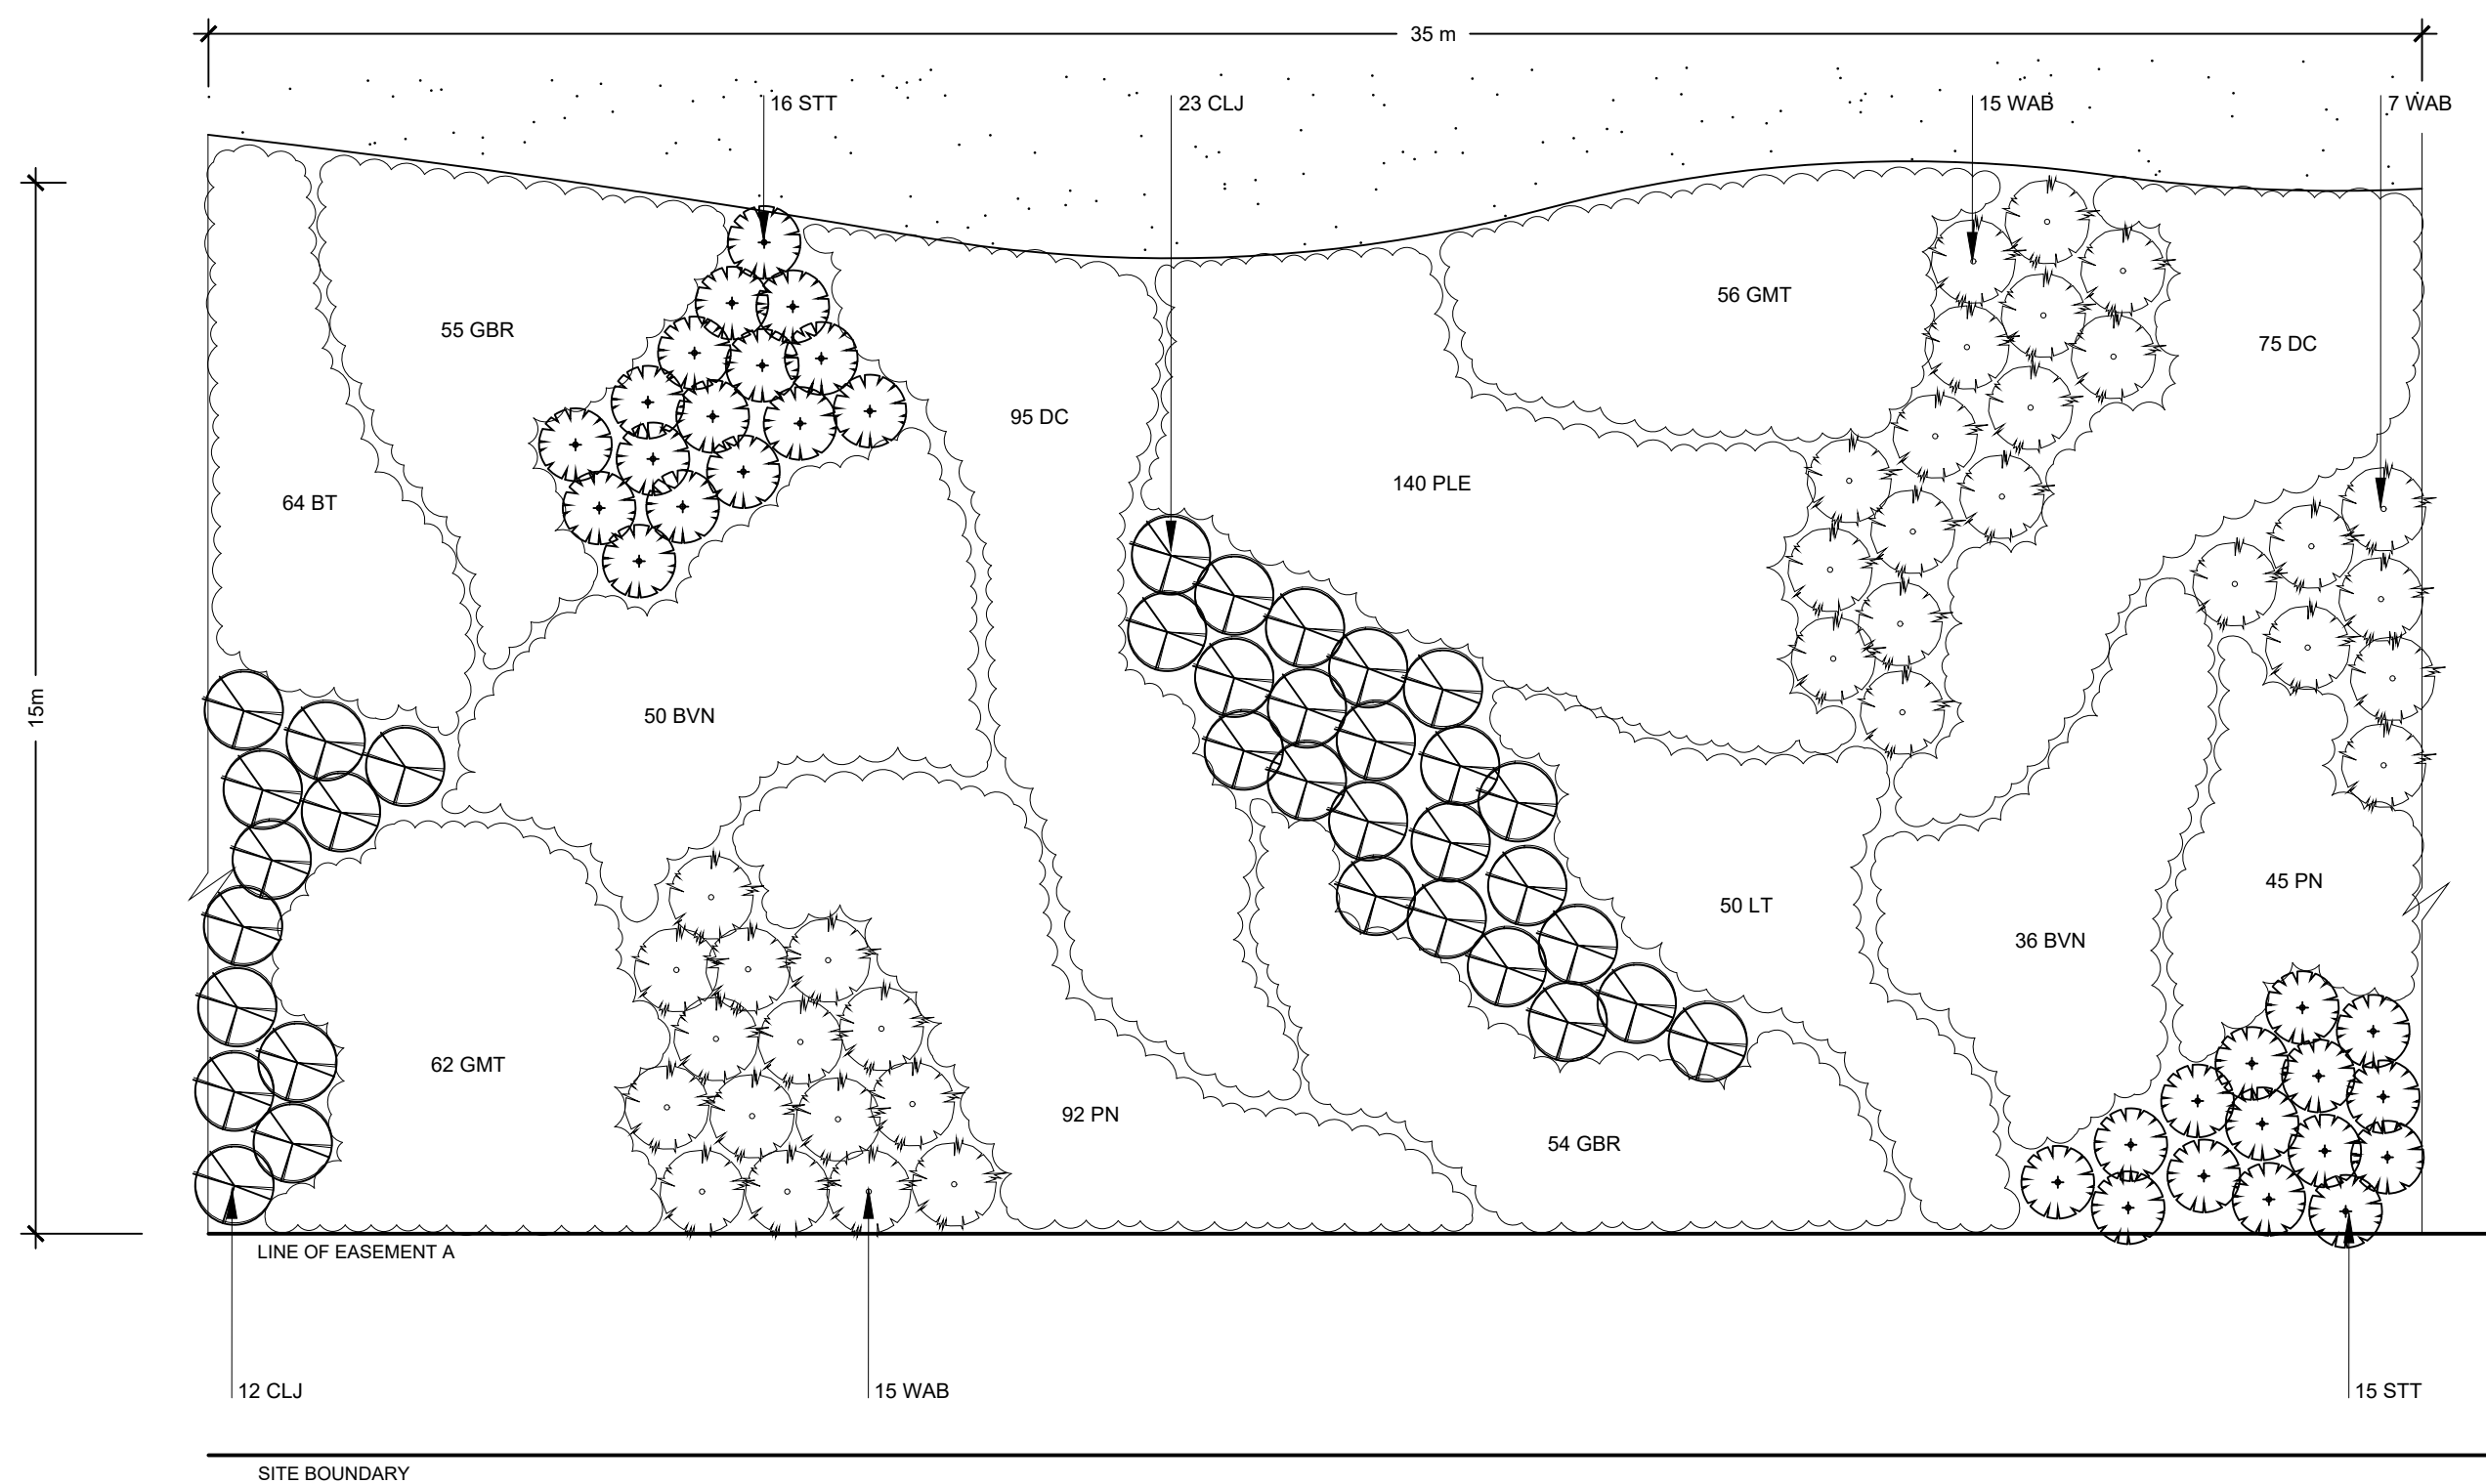

**TYPE 6 - LOW PLANTING TO RETAIN EXISTING VIEWS INTO SITE**  
1:200

| Issue: | Rev: | Description:         | Date:    |
|--------|------|----------------------|----------|
| DA     | A    | ISSUE FOR COUNCIL    | 24.10.17 |
| DA     | B    | ISSUE FOR COUNCIL    | 17.04.18 |
| DA     | C    | ISSUE FOR COUNCIL    | 28.09.18 |
| DA     | D    | ISSUE FOR COUNCIL    | 21.12.20 |
|        | E    | ISSUE FOR JC         | 04.03.21 |
|        | F    | AMENDMENTS FOR COURT | 23.03.21 |


**Project title:**  
AMENDMENT TO WALLACIA  
MEMORIAL PARK DA17/1092

**Drawing title:**  
VEGETATION BUFFER DETAILS

NARELLE SONTÉ  
**BOTANICA**  
LANDSCAPE AND HORTICULTURAL SPECIALISTS

PO Box 811 Avalon NSW 2107  
Tel: (02) 9918 4016 Mobile: 0419 501 144

|                       |                       |
|-----------------------|-----------------------|
| <b>Job no:</b> 170925 |                       |
| <b>Drawn by:</b> EH   |                       |
| <b>Checked by:</b> NS |                       |
| <b>Scale:</b> Varies  | <b>Drw no:</b>        |
| <b>CAD file name:</b> | L507/F                |
| <b>Plot date:</b>     | <b>Sheet no:</b> 7/17 |

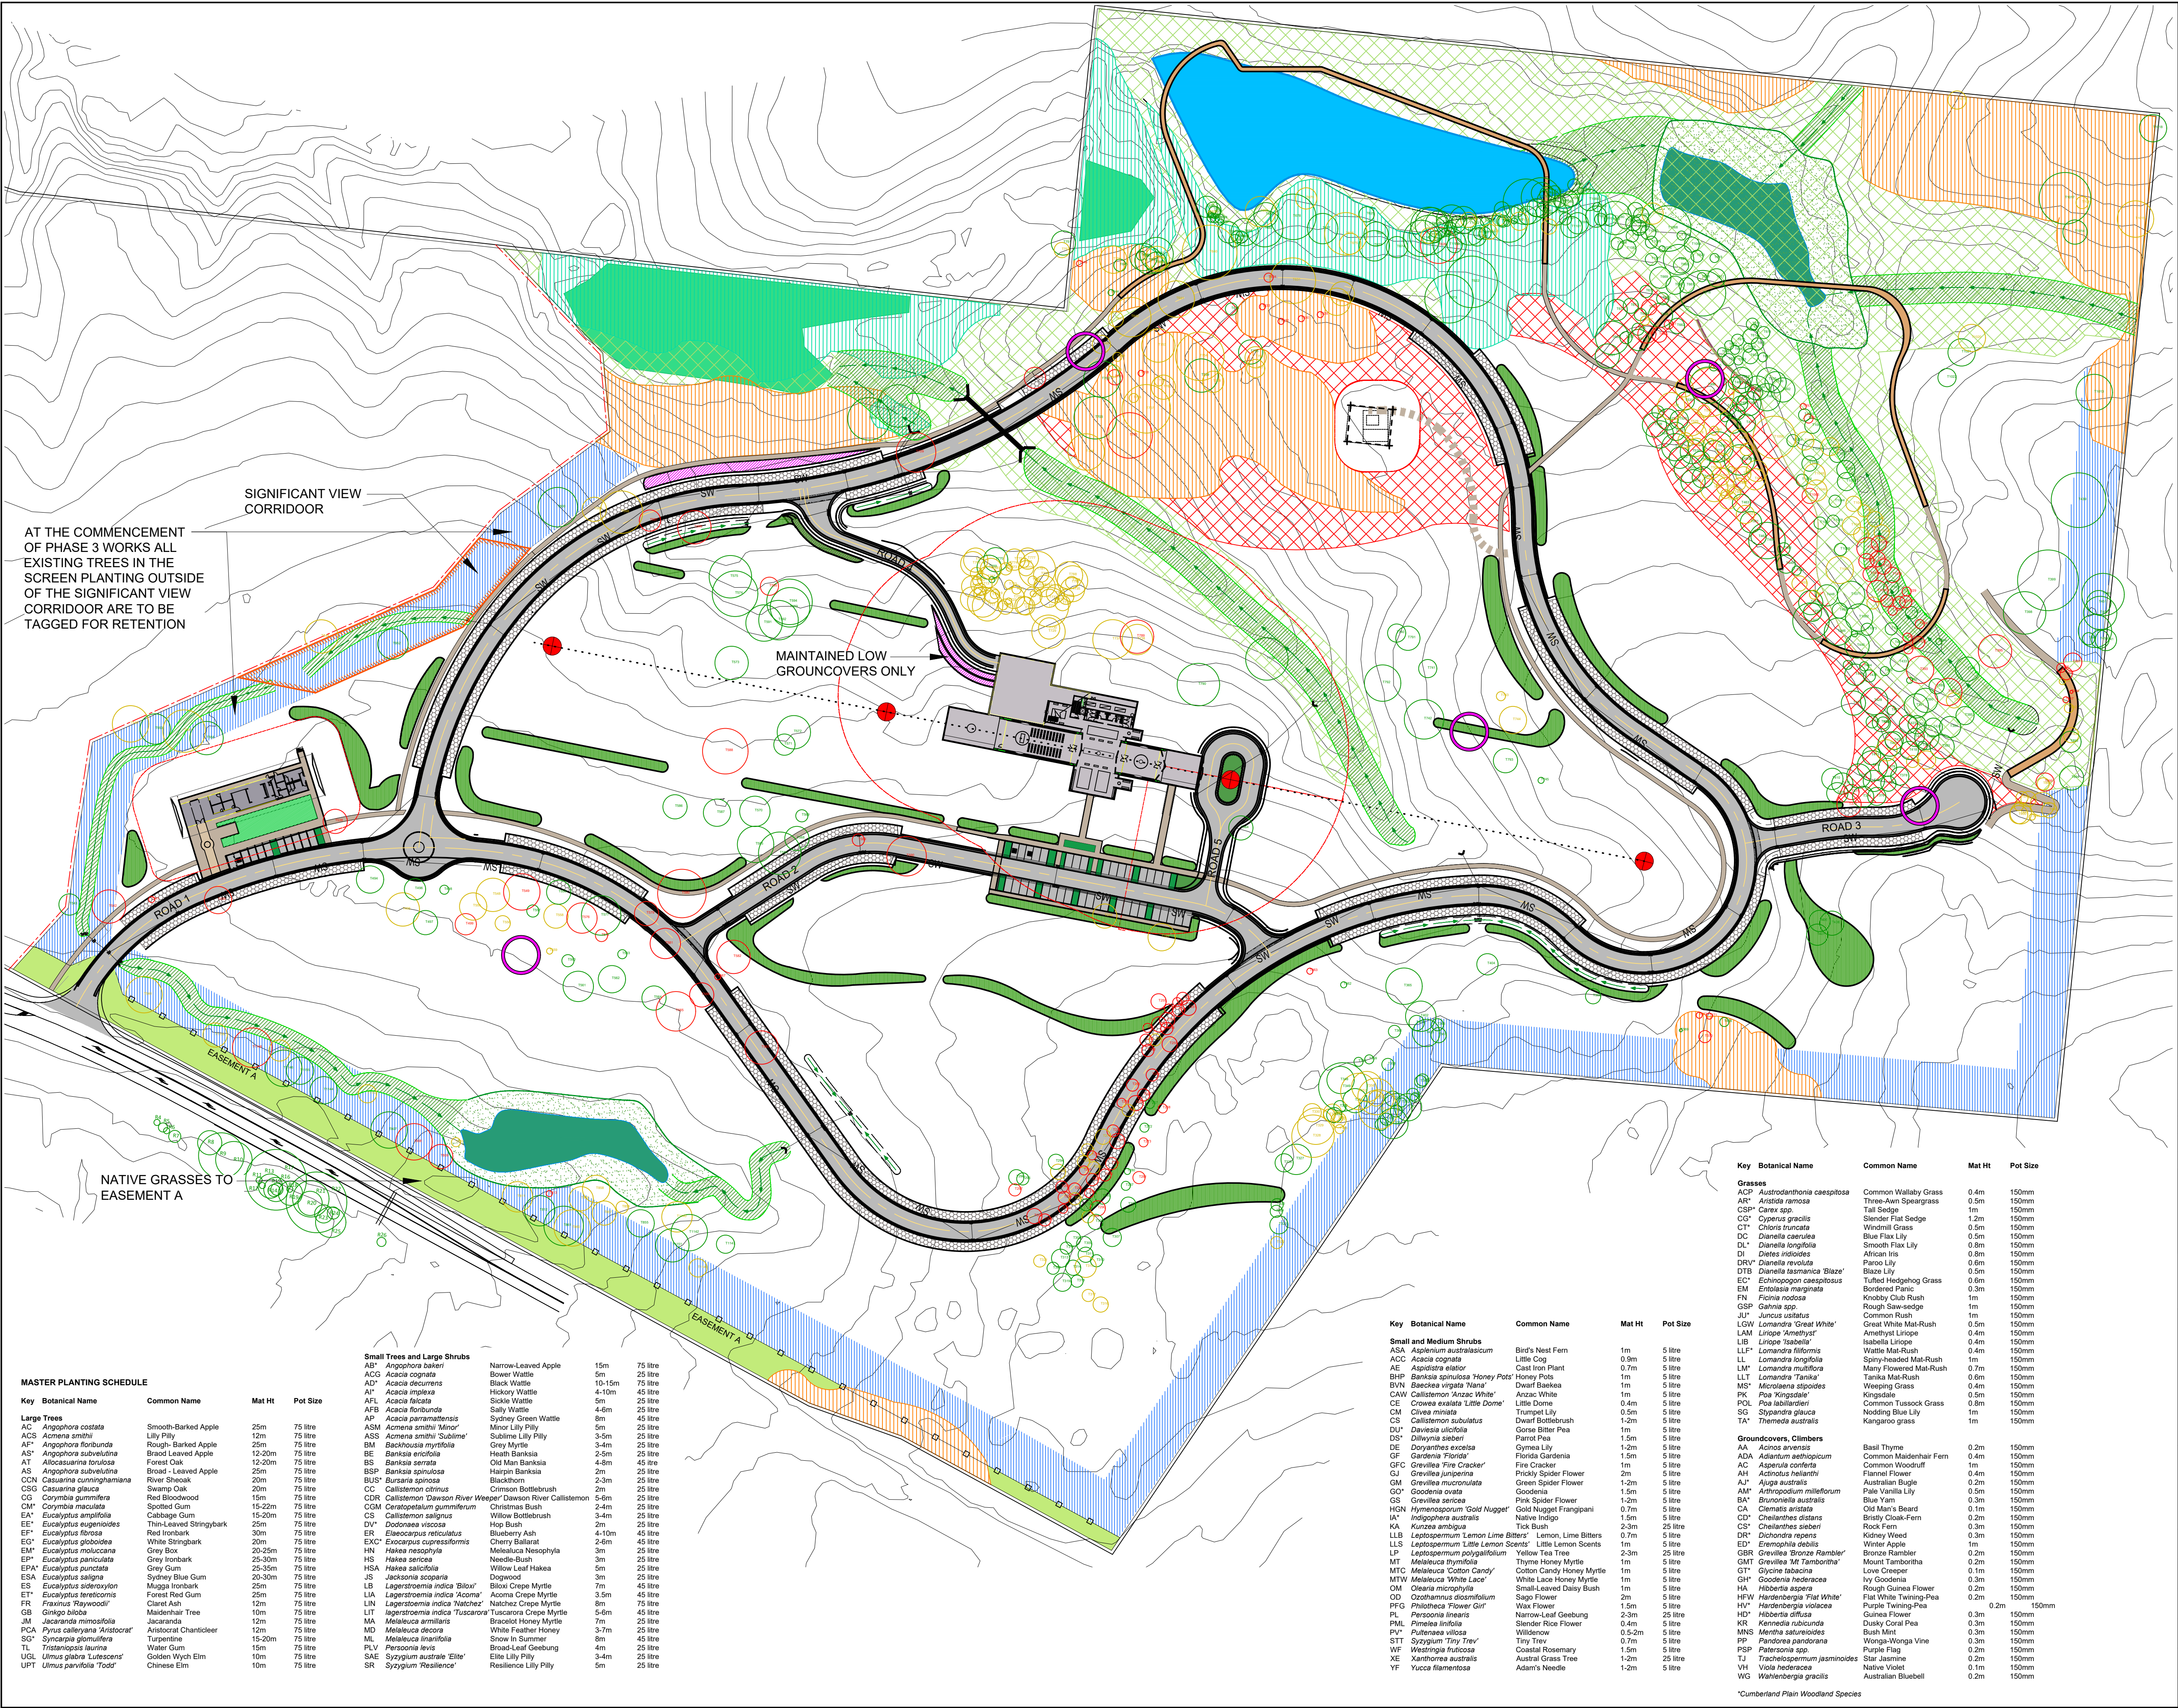

LEGEND

EXISTING TREES TO BE RETAINED

EXISTING TREES TO BE REMOVED DUE TO DEVELOPMENT

EXISTING TREES TO BE REMOVED DUE TO HEALTH

SCULPTURE. REFER FJLA DRAWINGS FOR FURTHER DETAILS

GROUNDWATER MONITORING WELLS

ASSET PROTECTION ZONE (APZ)

GABION WALL ALONG PARK ROAD FRONTAGE

PROPOSED PLANTING:  
(REFER BOTANICA DWGS FOR DETAILS)

SCREEN PLANTING

RIPARIAN PLANTING - SWALE

EXISTING EPHEMERAL MARSH WETLAND

PROPOSED EPHEMERAL MARSH

SCREEN PLANTING (REFER L506 & L507)

SIGNIFICANT VIEW CORRIDOR - EX TREES TO BE REMOVED IN PHASE 3 WORKS

PLANTING BETWEEN TIERED RETAINING WALLS (REFER L509)

NATIVE GRASSES TO EASEMENT A

EEC REGENERATION AREAS:

CUMBERLAND PLAIN WOODLAND FOREST

RIVER FLAT EUCALYPT FOREST ON COASTAL FLOODPLAINS

CUMBERLAND PLAIN WOODLAND (NO MID-STORY VEGETATION)

REVEGETATION AREAS:

RIVER FLAT EUCALYPT FULL REVEGETATION

CUMBERLAND PLAIN WOODLAND FULL REVEGETATION

NOTE: REFER TRAVERS 'FLORA & FAUNA SURVEY REPORT AND RESULTS' FOR DETAILS ON ALL REVEGETATION AND REGENERATION WORKS ON SITE

| Issue: | Rev: | Description:      | Date:    |
|--------|------|-------------------|----------|
| DA     | A    | FOR COURT         | 18.03.21 |
| DA     | B    | AMENDED FOR COURT | 23.03.21 |

Project title:

AMENDED WALLACIA MEMORIAL PARK PHASE 2 - EAST

Drawing title:

SITE PLAN

Principal consultant:

Client:

Florence Jaquet

Landscape architect

A: 9 Royell Avenue, Camberwell 3124

E: flo@fjllc.com.au

M: 0419 983 641

NARELLE SONTERR

BOTANICA

LANDSCAPE AND HORTICULTURAL SPECIALISTS

PO Box 811 Avalon NSW 2107

Tel: (02) 9918 4016 Mobile: 0419 991 144

Job no: 170925

Drawn by: EH

Checked by: NS

Scale: 1:1000 @ A1

CAD file name:

Plot date:

Drw no:

L518/B

Sheet no:

18/18