


WEST ELEVATION
SCALE 1:100 (A3)

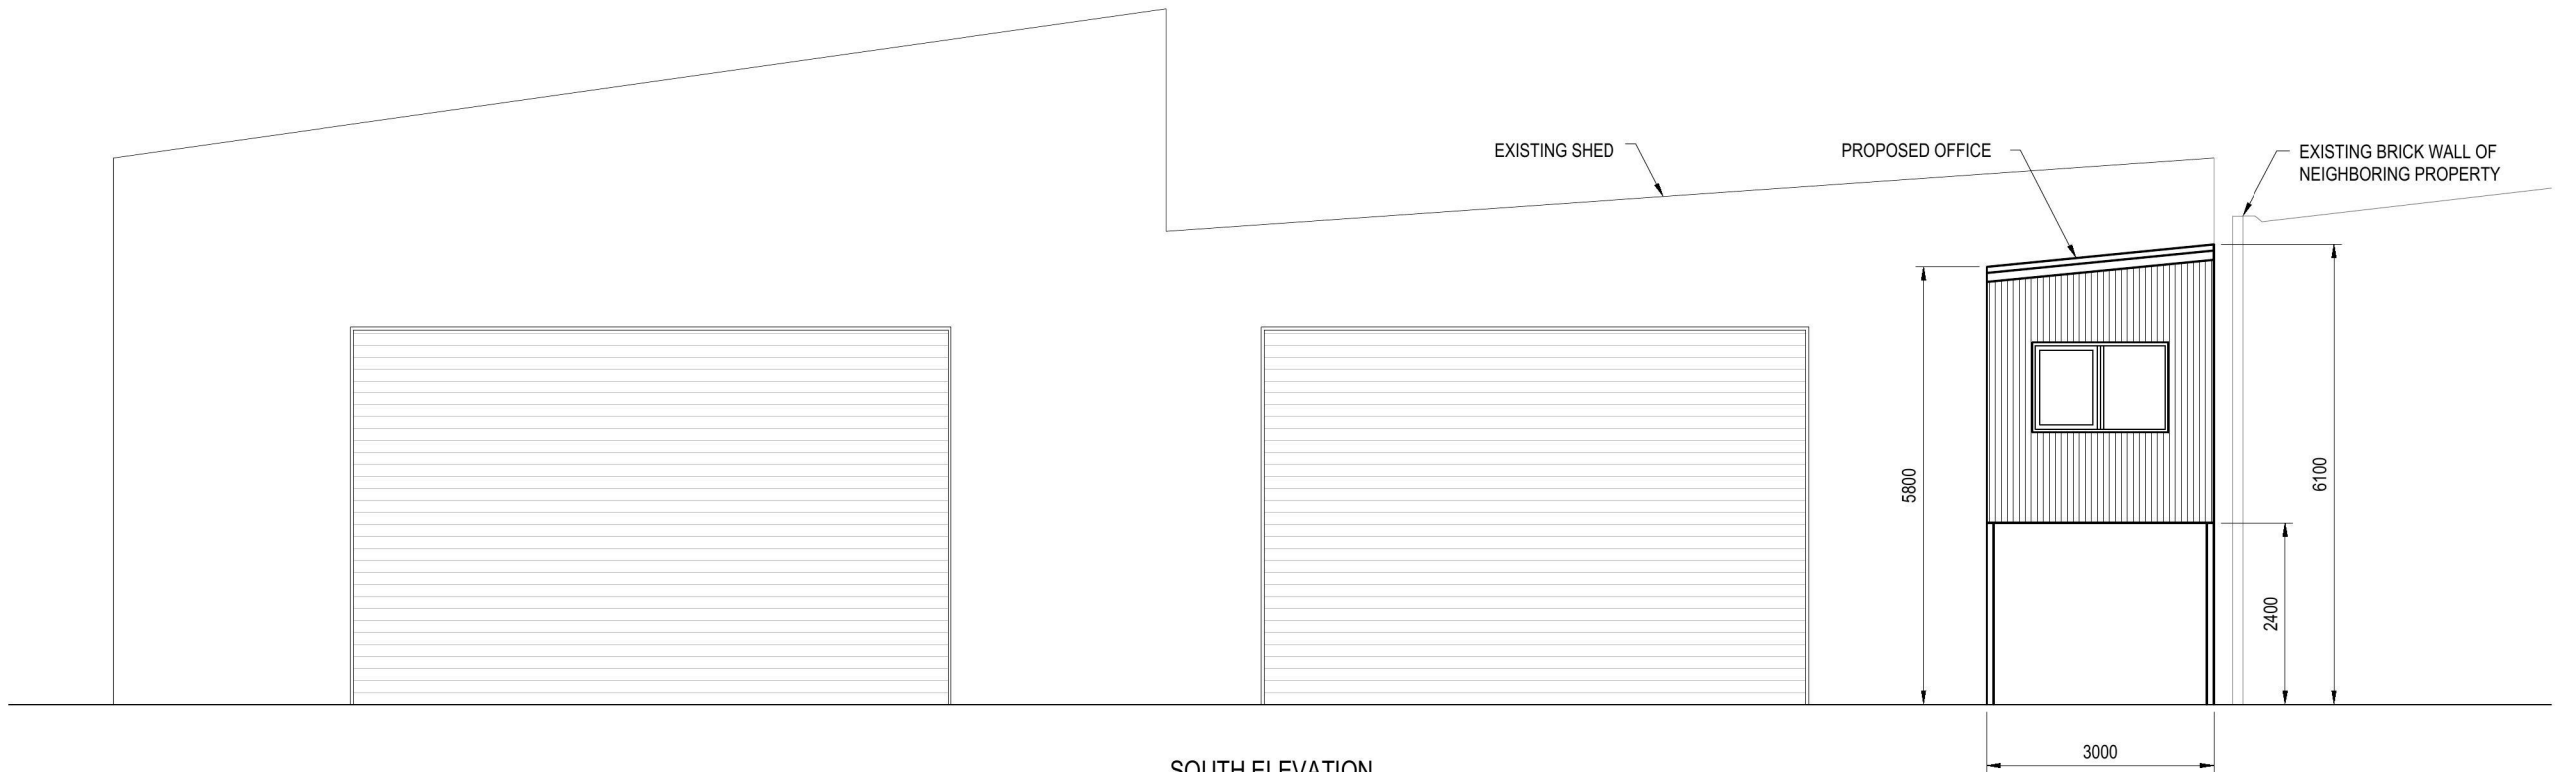

SOUTH ELEVATION
SCALE 1:100 (A3)

REFERENCE FILES ATTACHED:						SCALE (PLOTTED FULL SIZE)			SHEET SIZE			CLIENT		DRAWING TITLE	
DRAWING REVISION HISTORY						AS SHOWN (A3)			A3			MCLEANS WASTE MANAGEMENT		PROPOSED SITE OFFICE	
No.	DESCRIPTION	DRAWN	DESIGNED	REVIEWED	DATE	APPROVED			PROJECT			33-37 PLASSER CRESCENT		ELEVATIONS	
						ORIGINAL COPY ON FILE			LAUNCESTON OFFICE Ph. (03) 6323 1900			DATUMS:		AHD / MGA	
						"e" SIGNED BY			113 Cimilere Street Fax. (03) 63344 651			DRAWING No.		SY17065-P2	
						SIGNED			Launceston www.pittsherry.com.au			STATUS		FOR APPROVAL	
						DATE			Tasmania 7250 AHDN 67 140 184 309			Nov. 2, 17 - 12:27:47 Name: SY17065-P2.dwg Updated By: Eric Fanning			
		E.FANNING	A.PANIKKAR	A.PANIKKAR	02-11-17				© 2010 PITT & SHERRY. THIS DOCUMENT IS AND SHALL REMAIN THE PROPERTY OF PITT & SHERRY. THE DOCUMENT MAY ONLY BE USED FOR THE PURPOSE FOR WHICH IT WAS COMMISSIONED AND IN ACCORDANCE WITH THE TERMS OF ENGAGEMENT FOR THE COMMISSION. UNAUTHORISED USE OF THIS DOCUMENT IN ANY FORM IS PROHIBITED.						