



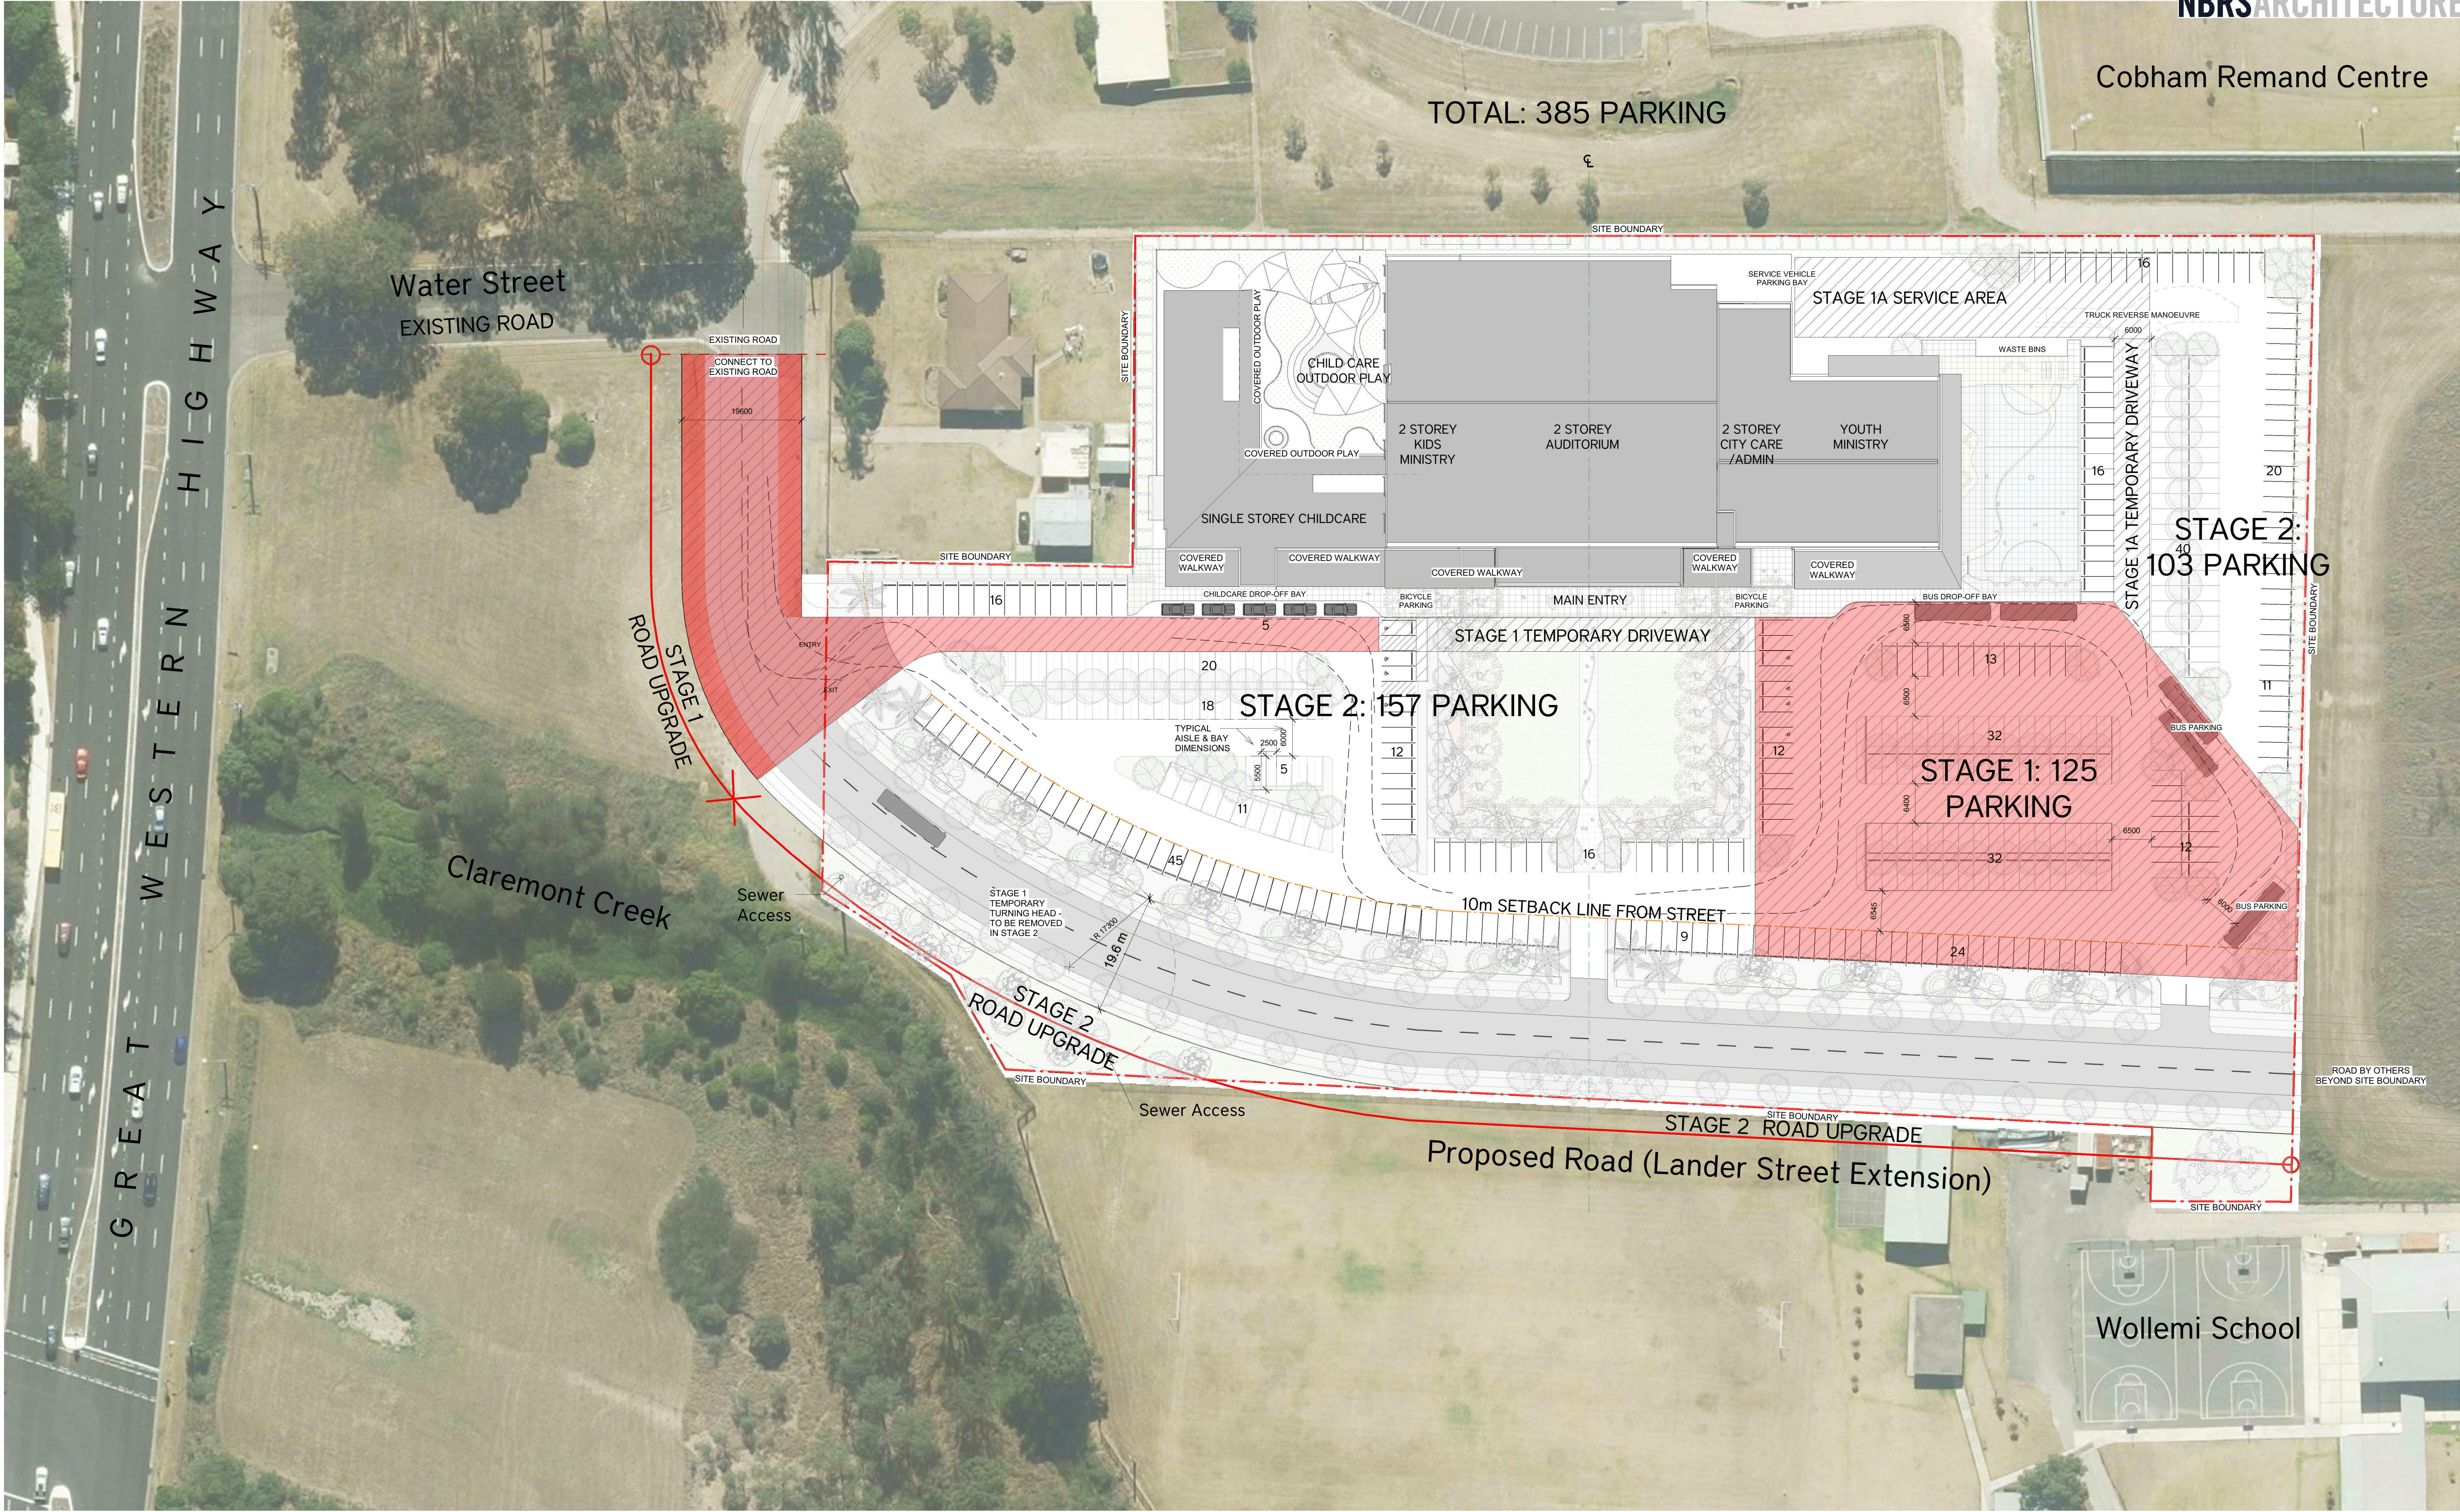

| Issue No. | Date       | Description                   | Child |
|-----------|------------|-------------------------------|-------|
| 1         | 03/05/2017 | Draft Development Application | AD    |
| 2         | 22/09/2017 | For Client Review             | AD    |
| 3         | 27/10/2017 | Site Plan Consultant Issue    | AD    |
| 4         | 31/10/2017 | Development Application       | AD    |

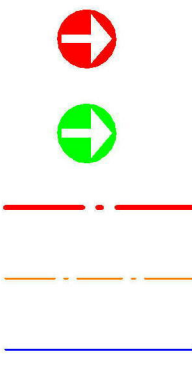


Vehicle Access

Pedestrian Access

Site Boundary

Site Setback

Extent of Carpark & Road Stages

 

Stage 1 Road & Parking

Stage 1 temporary vehicular access

Development Application

Building

Drawing Title  
Proposed Site Plan

Project & Client  
Hillsong Greater West Development  
at  
1 WATER STREET, WERRINGTON, 2747


for  
HILLSONG CHURCH

Architect  
**NBRSEARCHITECTURE.**  
Sydney  
61 2 9922 2344  
nbrsarchitecture.com  
Any form of replication of this drawing in full or in part without the written permission of NBRSPARTNERS Pty Ltd constitutes an infringement of the copyright.  
ABN 16 002 247 565  
Nominated Architects: Geoffrey Deane 3766; Andrew Duffin 5602; Garry Hoddinett 5286


Drawing Reference  
15467 - 101

Date 20/11/2017 9:58:18 AM  
Scale: 500@A1 or 1000@A3  
0 5m 10m 15m 20m 25m 30m


Revision  
4

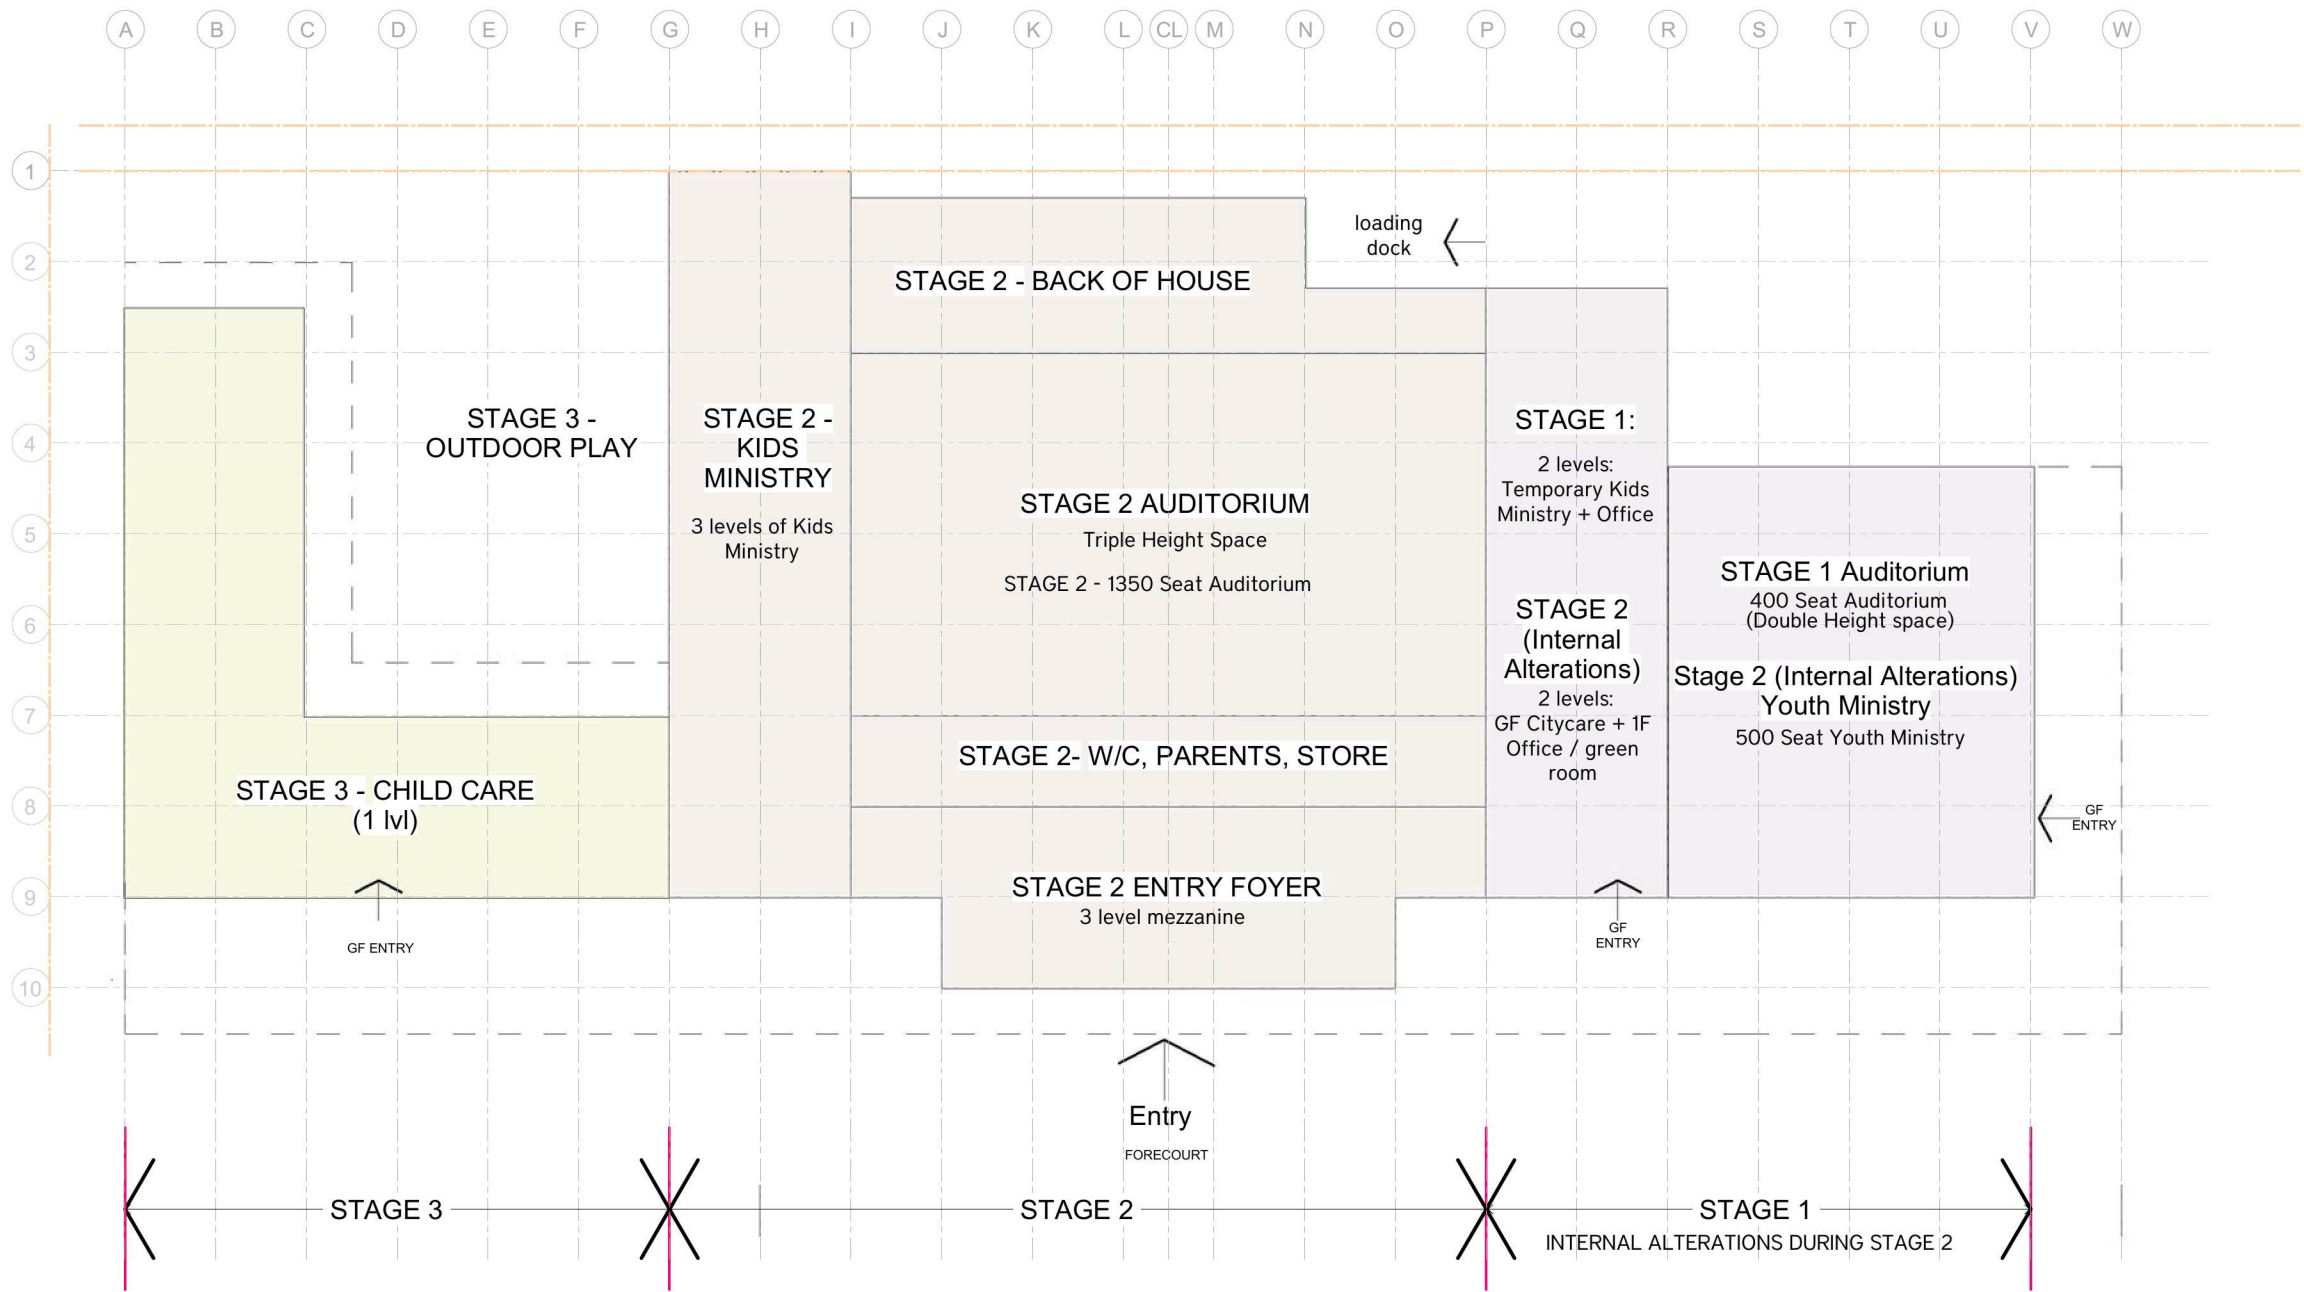


Staging Plan

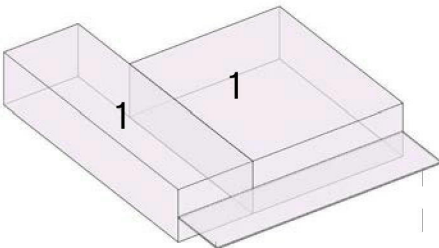

Stage 1  
400 Seat Auditorium, Temporary  
Kids Ministry, Administration & Office.

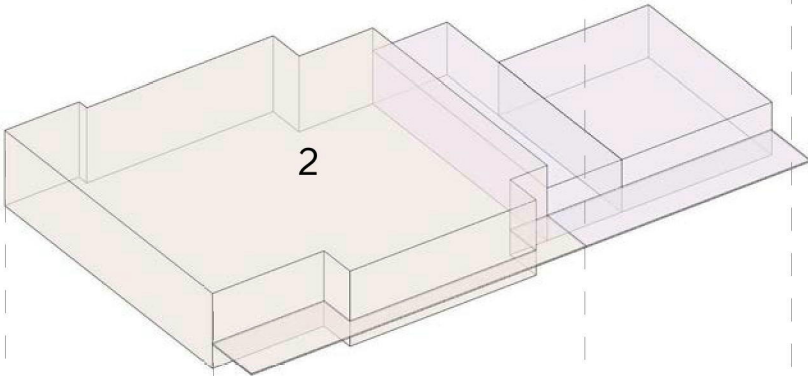

Stage 1 with internal alterations  
City Care, Office Space, Green room, youth ministry  
Stage 2  
1350 Seat Auditorium, Kids, Youth, Administration.

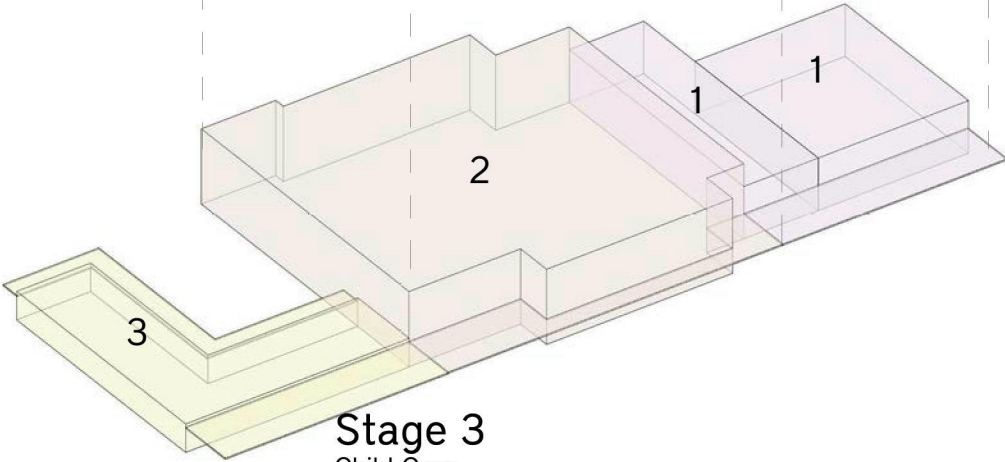

Stage 3  
Child Care.

| Issue No. | Date       | Description                   | Chkd |
|-----------|------------|-------------------------------|------|
| 1         | 03/05/2017 | Draft Development Application | AD   |
| 2         | 22/09/2017 | For Client Review             | AD   |
| 4         | 31/10/2017 | Development Application       | AD   |

C:\Users\miki.mcbride\Documents\R1715467-DA-R17\_miki.mcbride.rvt


Development Application

Building  
  
Drawing Title  
Staging Diagram

Project & Client  
Hillsong Greater West Development  
at  
1 WATER STREET, WERRINGTON, 2747  
  
for  
HILLSONG CHURCH

Architect  
**NBRSEARCHITECTURE.**  
Sydney  
61 2 9922 2344  
nbrsarchitecture.com  
Any form of replication of this drawing in full or in part without the written permission of NBRSEARCHITECTURE Pty Ltd constitutes an infringement of the copyright.  
ABN 16 002 247 565  
Nominated Architects: Geoffrey Deane 3766; Andrew Duffin 5602; Garry Hoddinett 5286

Date 31/10/2017 5:36:36 PM  
Scale: 250@A1 or 500@A3  
0 2.5m 5m 7.5m 10m 12.5m 15m  
Drawing Reference  
15467 - 106  
Revision  
4

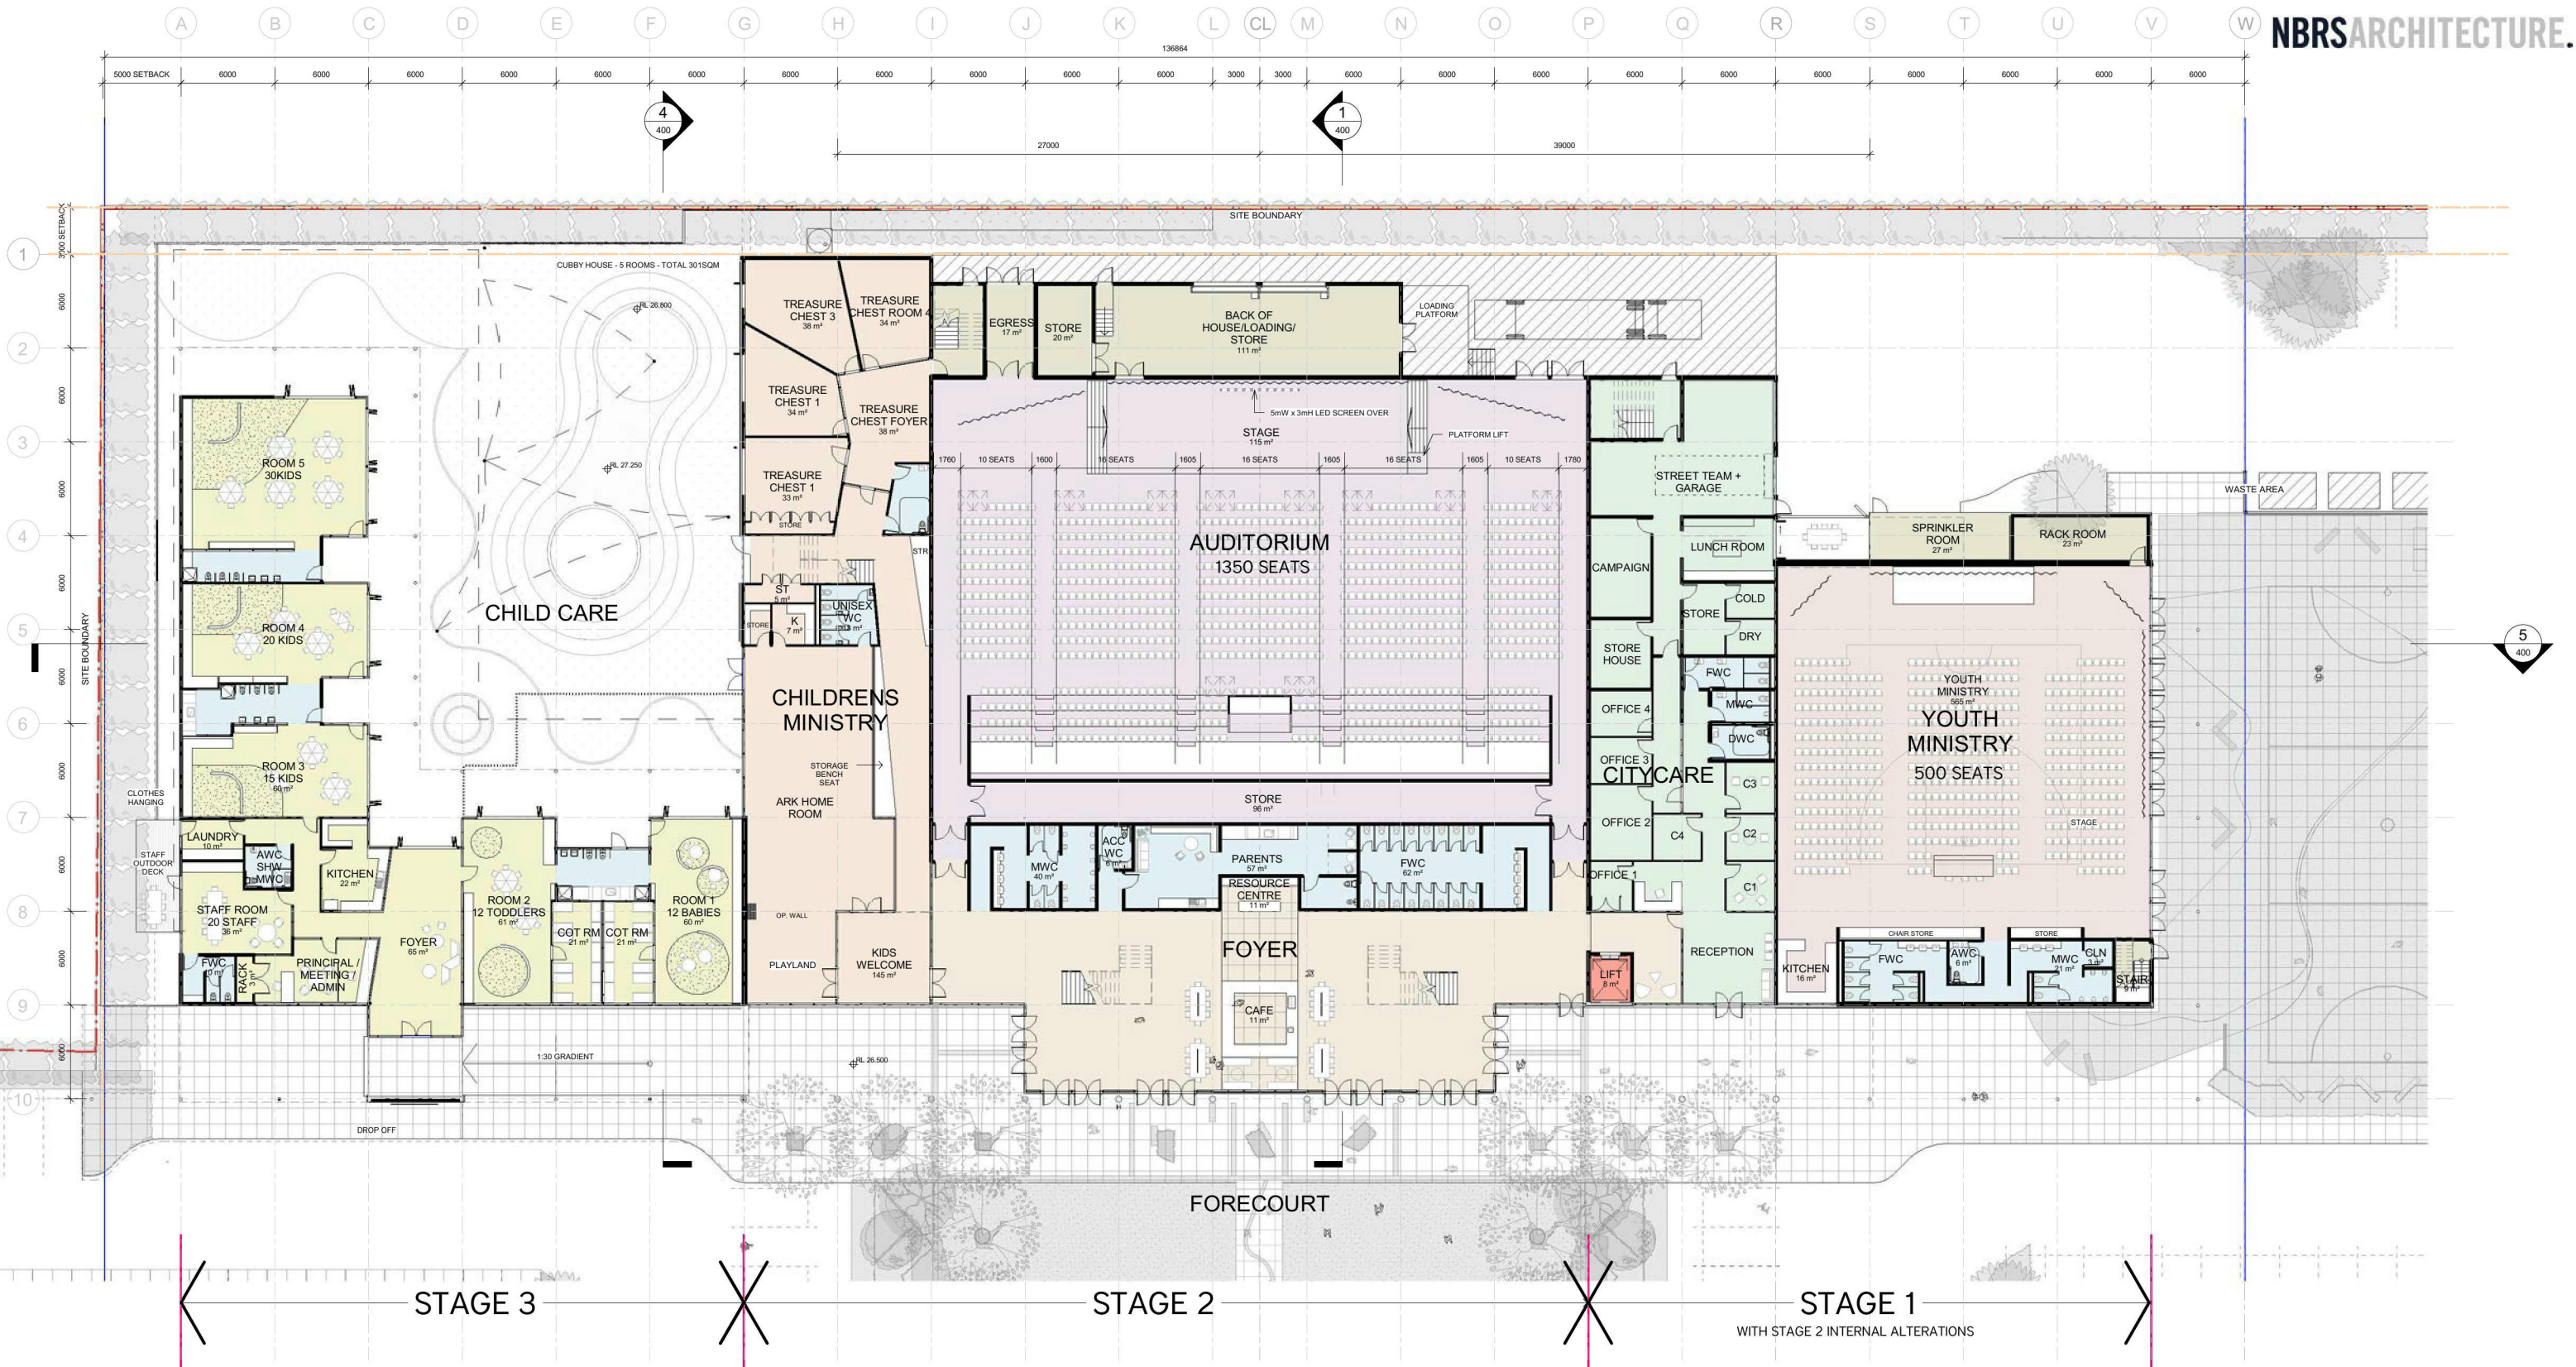






| Childcare Calculations |           |       |       |      |                           |                            |
|------------------------|-----------|-------|-------|------|---------------------------|----------------------------|
|                        | Age Group | Ratio | Staff | Kids | Indoor play area required | Outdoor play area required |
| ROOM 1                 | 0-1 Yrs   | 1:4   | 3     | 12   | 39m <sup>2</sup>          | 84m <sup>2</sup>           |
| ROOM 2                 | 1-2 Yrs   | 1:4   | 3     | 12   | 39m <sup>2</sup>          | 84m <sup>2</sup>           |
| ROOM 3                 | 2-3 Yrs   | 1:5   | 3     | 15   | 49m <sup>2</sup>          | 105m <sup>2</sup>          |
| ROOM 4                 | 3-4 Yrs   | 1:10  | 2     | 20   | 65m <sup>2</sup>          | 140m <sup>2</sup>          |
| ROOM 5                 | 4-5 Yrs   | 1:10  | 3     | 30   | 98m <sup>2</sup>          | 210m <sup>2</sup>          |
| TOTAL                  |           |       | 12    | 89   | 290m <sup>2</sup>         | 623m <sup>2</sup>          |

| Issue No. | Date       | Description                   | Child |
|-----------|------------|-------------------------------|-------|
| 1         | 03/05/2017 | Draft Development Application | AD    |
| 2         | 22/09/2017 | For Client Review             | AD    |
| 4         | 31/10/2017 | Development Application       | AD    |

Project & Client  
Hillsong Greater West Development  
at  
1 WATER STREET, WERRINGTON, 2747  
for  
HILLSONG CHURCH

Architect  
**NBRSEARCHITECTURE.**  
Sydney  
61 2 9922 2344  
nbrsarchitecture.com  
Any form of replication of this drawing in full or in part without the written permission of NBRSEARCHITECTURE Pty Ltd constitutes an infringement of the copyright.  
ABN 16 002 247 565  
© 2016  
Nominated Architects: Geoffrey Deane 3766; Andrew Duffin 5602; Garry Hoddinett 5286

Date 31/10/2017 5:36:38 PM  
Scale: 100@A1 or 200@A3  
0 1m 2m 3m 4m 5m 6m  
Drawing Reference  
15467 - 110  
Revision  
4

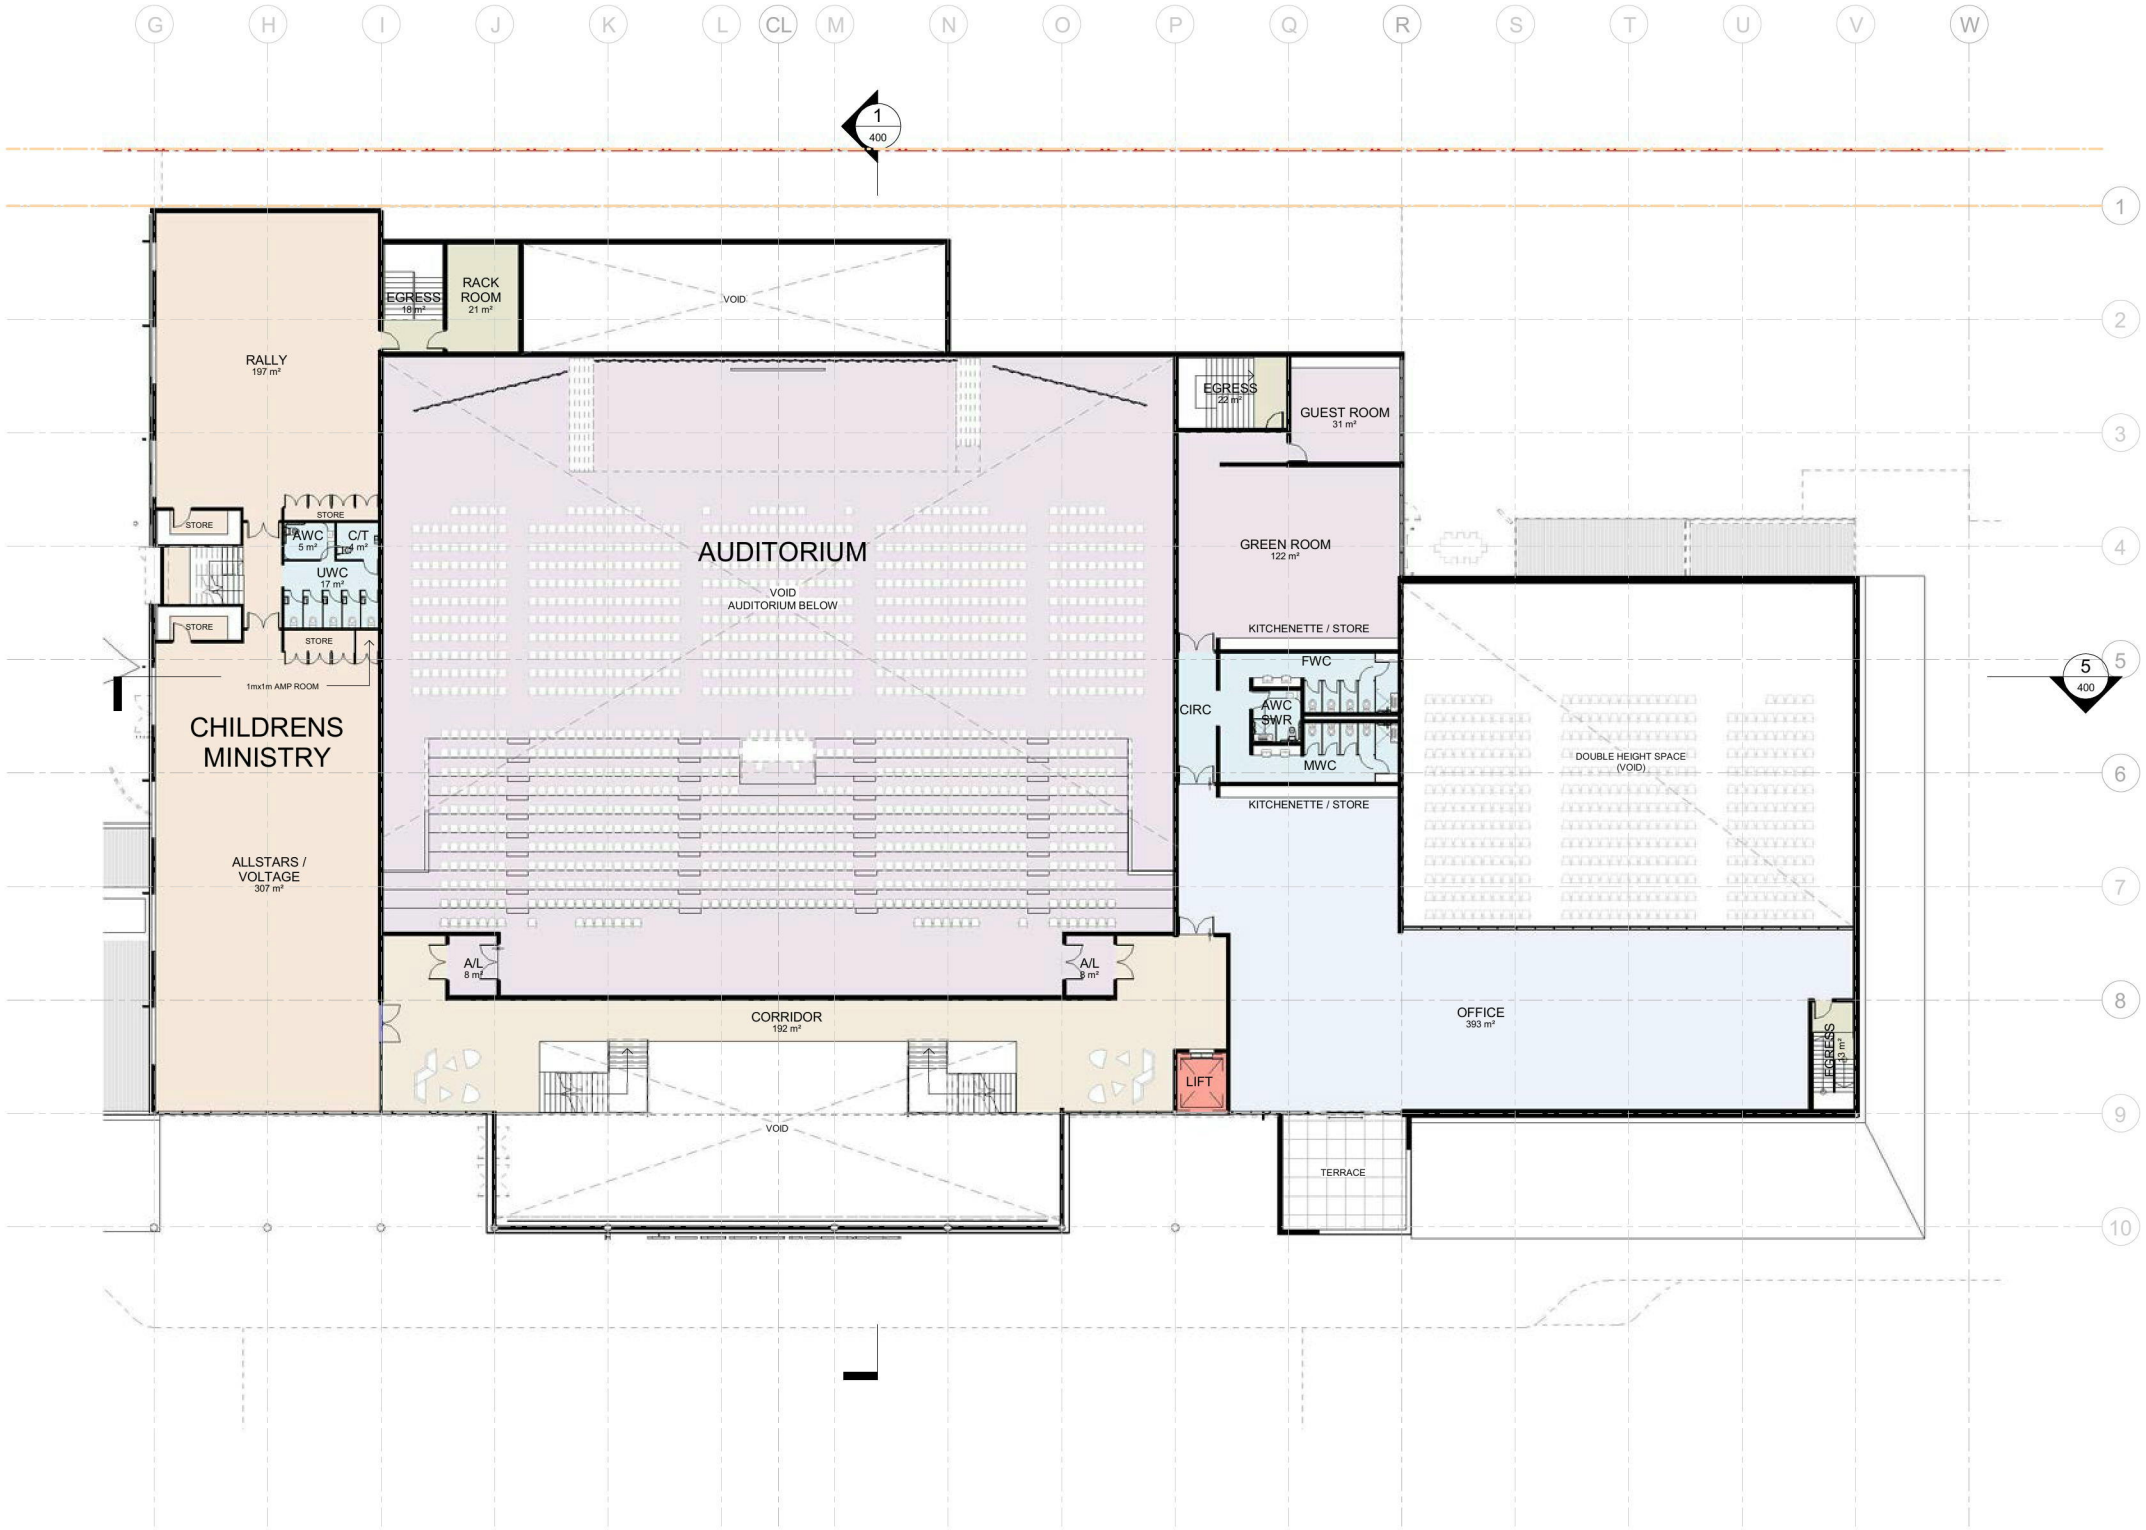

| Issue No. | Date       | Description                   | Chkd |
|-----------|------------|-------------------------------|------|
| 1         | 03/05/2017 | Draft Development Application | AD   |
| 2         | 22/09/2017 | For Client Review             | AD   |
| 4         | 31/10/2017 | Development Application       | AD   |

- ① METAL ROOF

② FC PAINTED

③ ALPOLIC 01

④ ALPOLIC 02

⑤ GLASS

⑥ POWDERCOAT

⑦ PAVING 01
- ⑧ PAVING 02

⑨ POWDER COAT FENCE

⑩ STAINLESS STEEL FINISH

⑪ TIMBER FINISH

⑫ SOFTFALL

⑬ SYNTHETIC GRASS

⑭ PRECAST CONCRETE

2100 mm HIGH FENCE  
EXISTING GROUND LEVEL /  
MAXIMUM HEIGHT LIMIT

Development Application

Building

Drawing Title  
L1 ALL STAGES PLAN

Project & Client  
Hillsong Greater West Development  
at  
1 WATER STREET, WERRINGTON, 2747

for  
HILLSONG CHURCH

Architect  
**NBRSARCHITECTURE.**  
Sydney  
61 2 9922 2344  
Any form of replication of this drawing in full or in part without the written permission of NBRS+PARTNERS Pty Ltd constitutes an infringement of the copyright.  
ABN 16 002 247 565  
Nominated Architects: Geoffrey Deane 3766; Andrew Duffin 5602; Garry Hoddinett 5286


nbrsarchitecture.com  
© 2016



Date 31/10/2017 5:36:30 PM  
Scale: 200@A1 or 400@A3  
0 2m 4m 6m 8m 10m 12m

Drawing Reference  
15467 - 102.4

Revision  
4

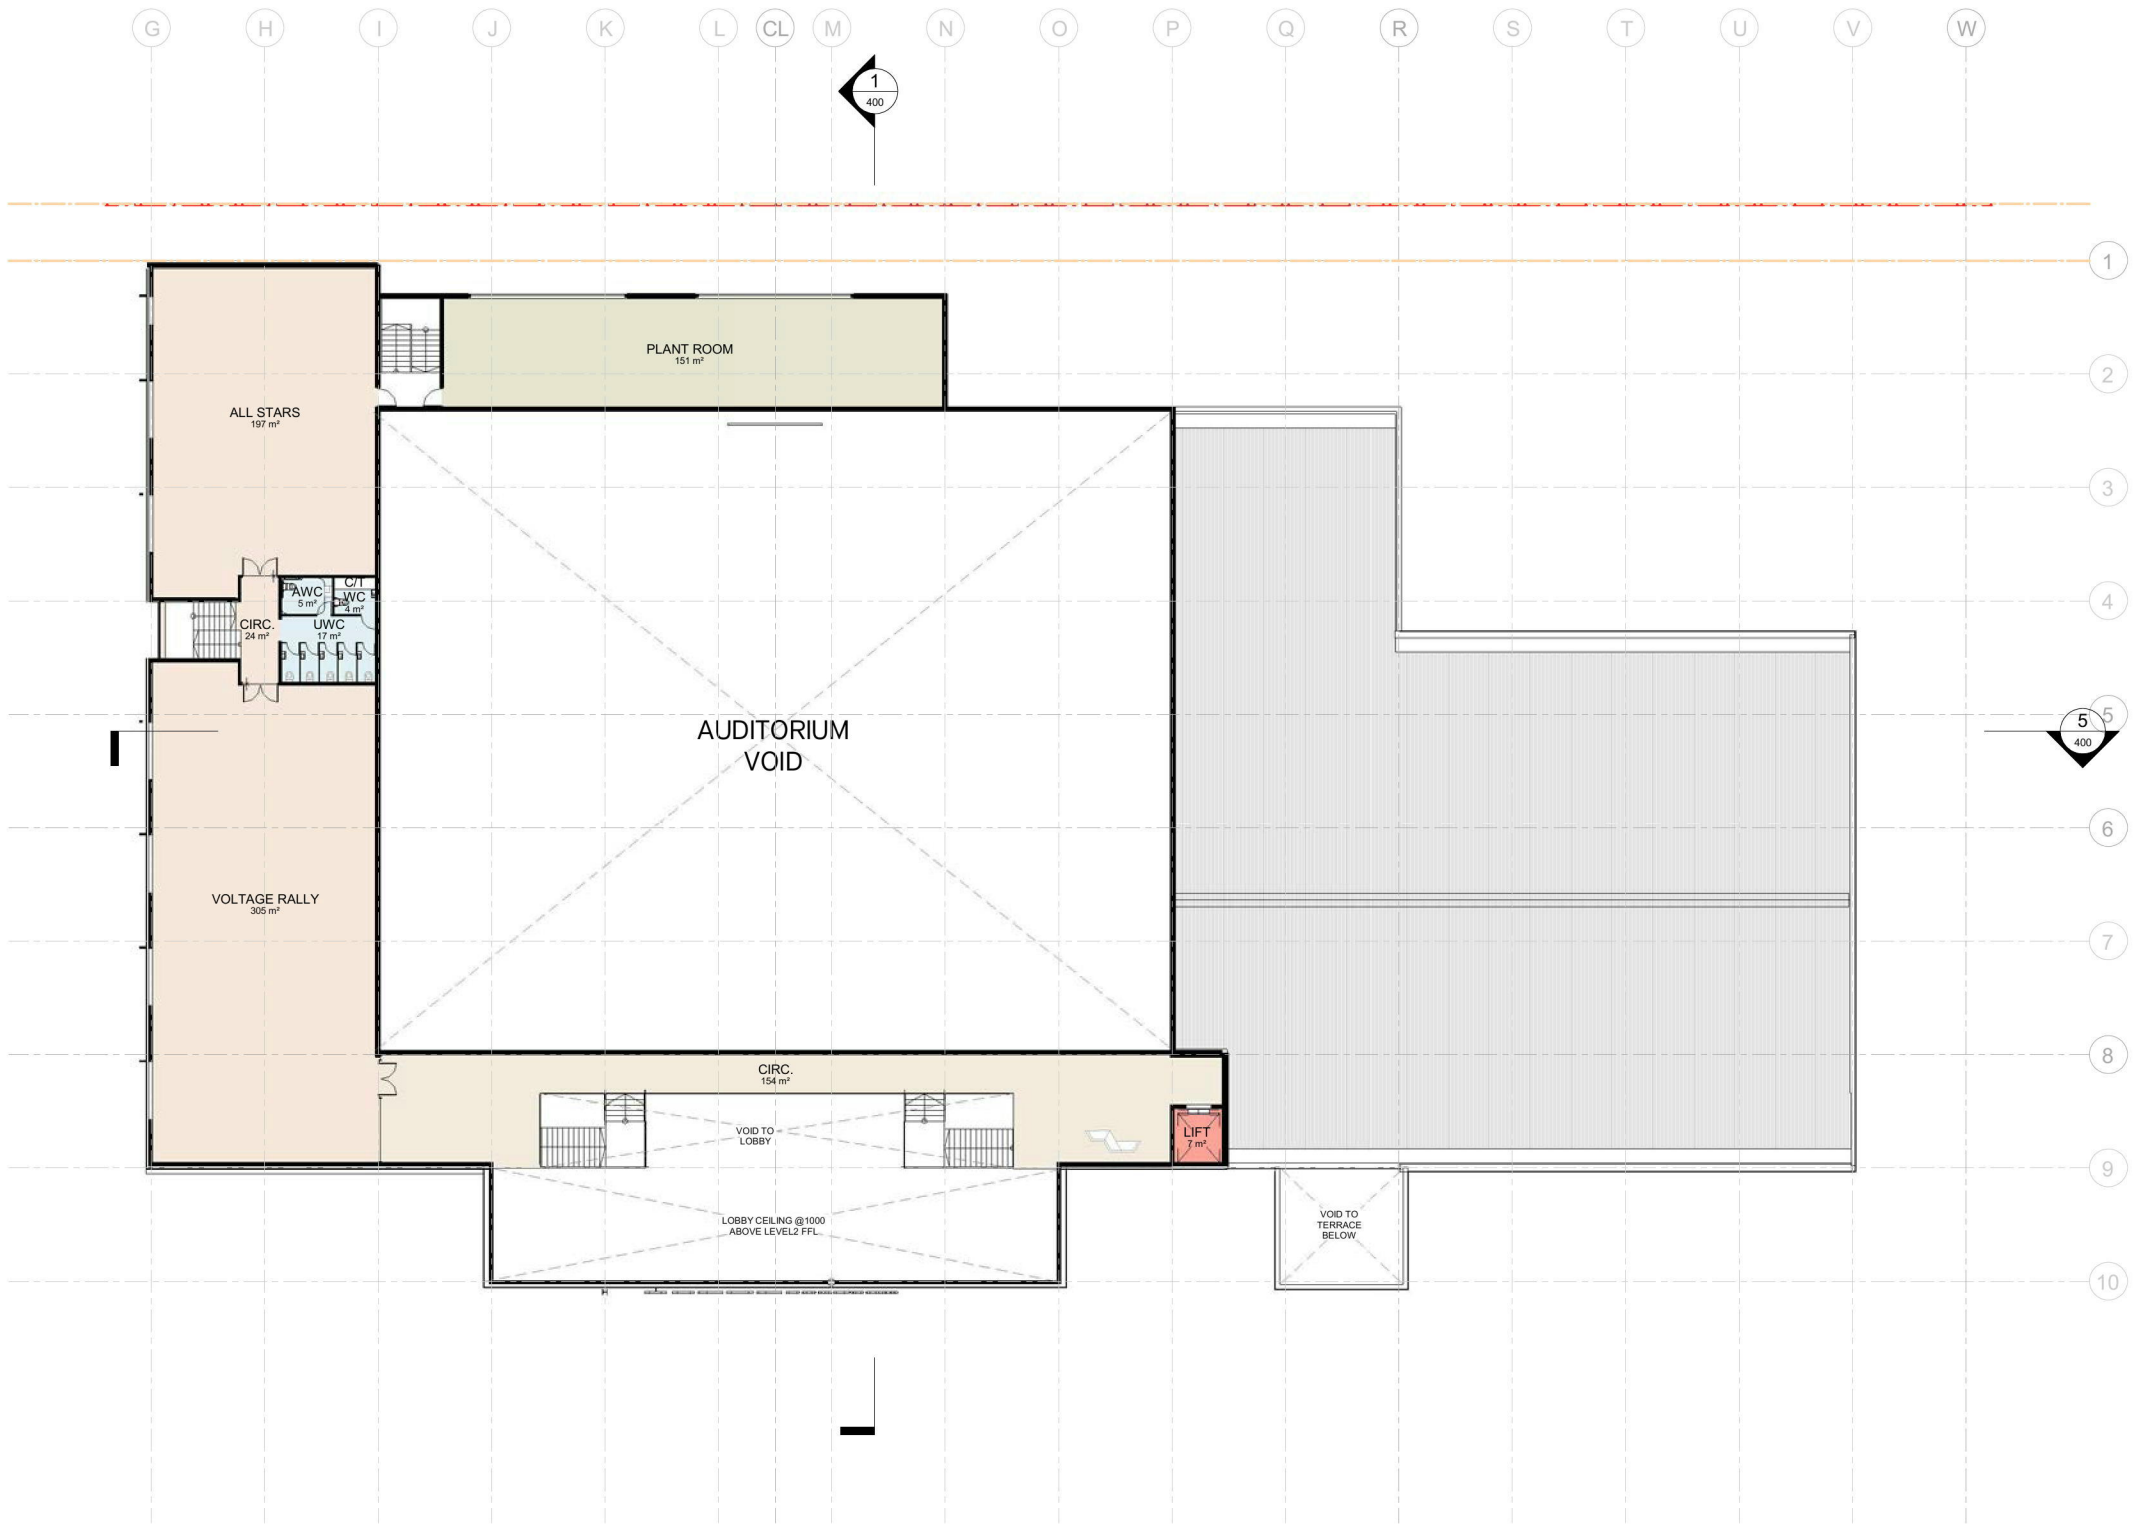

| Issue No. | Date       | Description             | Chkd |
|-----------|------------|-------------------------|------|
| 4         | 31/10/2017 | Development Application | AD   |

C:\Users\miki.mcbride\Documents\R1715467-DA-R17\_miki.mcbride.rvt

Development Application

Building

Drawing Title  
L2 ALL STAGES PLAN

Project & Client  
Hillsong Greater West Development  
at  
1 WATER STREET, WERRINGTON, 2747

for  
HILLSONG CHURCH

Architect  
**NBRSARCHITECTURE.**  
Sydney  
61 2 9922 2344  
nbrsarchitecture.com  
Any form of replication of this drawing in full or in part without the written permission of NBRS+PARTNERS Pty Ltd constitutes an infringement of the copyright.  
ABN 16 002 247 565  
© 2016  
Nominated Architects: Geoffrey Deane 3766; Andrew Duffin 5602; Garry Hoddinett 5286

Date 31/10/2017 5:36:30 PM  
Scale: 100@A1 or 200@A3  
0 1m 2m 3m 4m 5m 6m

Drawing Reference  
15467 - 102.5

Revision  
4

1 Auditorium Section - Stage 2  
1 : 200

Architectural section drawing of the Child Care Section. The drawing shows a long, low building with a covered walkway on the left, labeled 'COVERED WALKWAY'. The building has large windows and is divided into sections labeled 'COT RM 21 m²', 'INFANT AMENITIES', and 'NAPPY CHANGE 60 m²'. To the right of the building is an 'OUTDOOR PLAY' area with a dashed line indicating the 'EXISTING GROUND LINE'. A 'RETAINING WALL' is shown on the right side of the outdoor play area. The drawing includes a grid of vertical lines numbered 1 to 10 and a horizontal line indicating the 'EXISTING GROUND LINE'. The building has a flat roof and large windows. The outdoor play area is located in front of the building, and the retaining wall is on the right side. The drawing is labeled 'Child Care Section' and '1 : 200'.

Labels on the right side of the drawing include:

- Auditorium Parapet RL38.750
- Entry Parapet RL36.095
- Level 2 RL33.700
- Level 1 RL30.100
- Childcare Ground RL26.850
- Ground Floor RL26.500
- 2400 HIGH COLOURBOND FENCE

Labels on the left side of the drawing include:

- COVERED WALKWAY
- COT RM 21 m²
- INFANT AMENITIES
- NAPPY CHANGE 60 m²
- OUTDOOR PLAY
- EXISTING GROUND LINE
- RETAINING WALL

Section Title: **Child Care Section**

Scale: **1 : 200**

Architectural elevation drawing of the proposed childcare facility. The drawing shows a long, single-story building with a grid of windows. A 'SITE BOUNDARY' line is marked on the left. A '2400 HIGH COLOURBOND FENCE' is indicated at the bottom left. The area in front of the building is labeled 'CHILDCARE OUTDOOR PLAY' and contains silhouettes of children playing. A specific room is labeled 'ROOM 1 12 BABIES 60 m²'. The drawing is divided into ten vertical sections numbered 1 through 10 at the top.

5 Long Section  
1:200

YOUTH MINISTRY 565 m²

ADMIN / OFFICE

AUDITORIUM 345 m²

KIDS MINISTRY 145 m²

CHILD CARE 20 KIDS

YOUTH MINISTRY 565 m²

FWC 20 m²

CIRC 17 m²

DRY 7 m²

STORE 12 m²

STORE HOUSE 16 m²

VOLTAGE RALLY 308 m²

ALLSTARS VOLTAGE 307 m²

KIDS WELCOME 145 m²

UNISEX WC 13 m²

K 7 m²

ROOM 4 20 KIDS

CHILD CARE OUTDOOR PLAY

2400 HIGH COLOURBOND FENCE

Auditorium Parapet RL38.750

Entry Parapet RL36.095

Level 2 RL33.700

Level 1 RL30.100

Childcare Ground RL26.850

Ground Floor RL26.500

SITE BOUNDARY

| Issue |            |                               |      |
|-------|------------|-------------------------------|------|
| No.   | Date       | Description                   | Chkd |
| 1     | 03/05/2017 | Draft Development Application | AD   |
| 4     | 31/10/2017 | Development Application       | AD   |

- |              |                           |  |
|--------------|---------------------------|--|
| 1 METAL ROOF | 8 PAVING 02               |  |
| 2 FC PAINTED | 9 POWDER COAT FENCE       |  |
| 3 ALPOLIC 01 | 10 STAINLESS STEEL FINISH |  |
| 4 ALPOLIC 02 | 11 TIMBER FINISH          |  |
| 5 GLASS      | 12 SOFTFALL               |  |
| 6 POWDERCOAT | 13 SYNTHETIC GRASS        |  |
| 7 PAVING 01  | 14 PRECAST CONCRETE       |  |
- 2100 mm HIGH FENCE
- EXISTING GROUND LEVEL  
MAXIMUM HEIGHT LIMIT

Development Application

| Building

## Sections

Project & Client  
Hillsong Greater West Development  
at  
1 WATER STREET, WERRINGTON, 2747


for  
HILLSONG CHURCH

Architect  
**NBR**SARCHITECTURE.  
Sydney  
61 2 9922 2344  
nbrsarchitecture.com  
Any form of replication of this drawing in full or in part without the written permission of NBR+PARTNERS Pty Ltd constitutes an infringement of the copyright.  
ABN 16 002 247 565 © 2016  
Nominated Architects: Geoffrey Deane 3766; Andrew Duffin 5602; Gary Doddington 52

Date 31/10/2017 5:37:10 PM  
Scale: 200@A1 or 400@A3  
0 2m 4m 6m 8m 10m 12m

Drawing Reference  
15467 - 400


Revision  
4

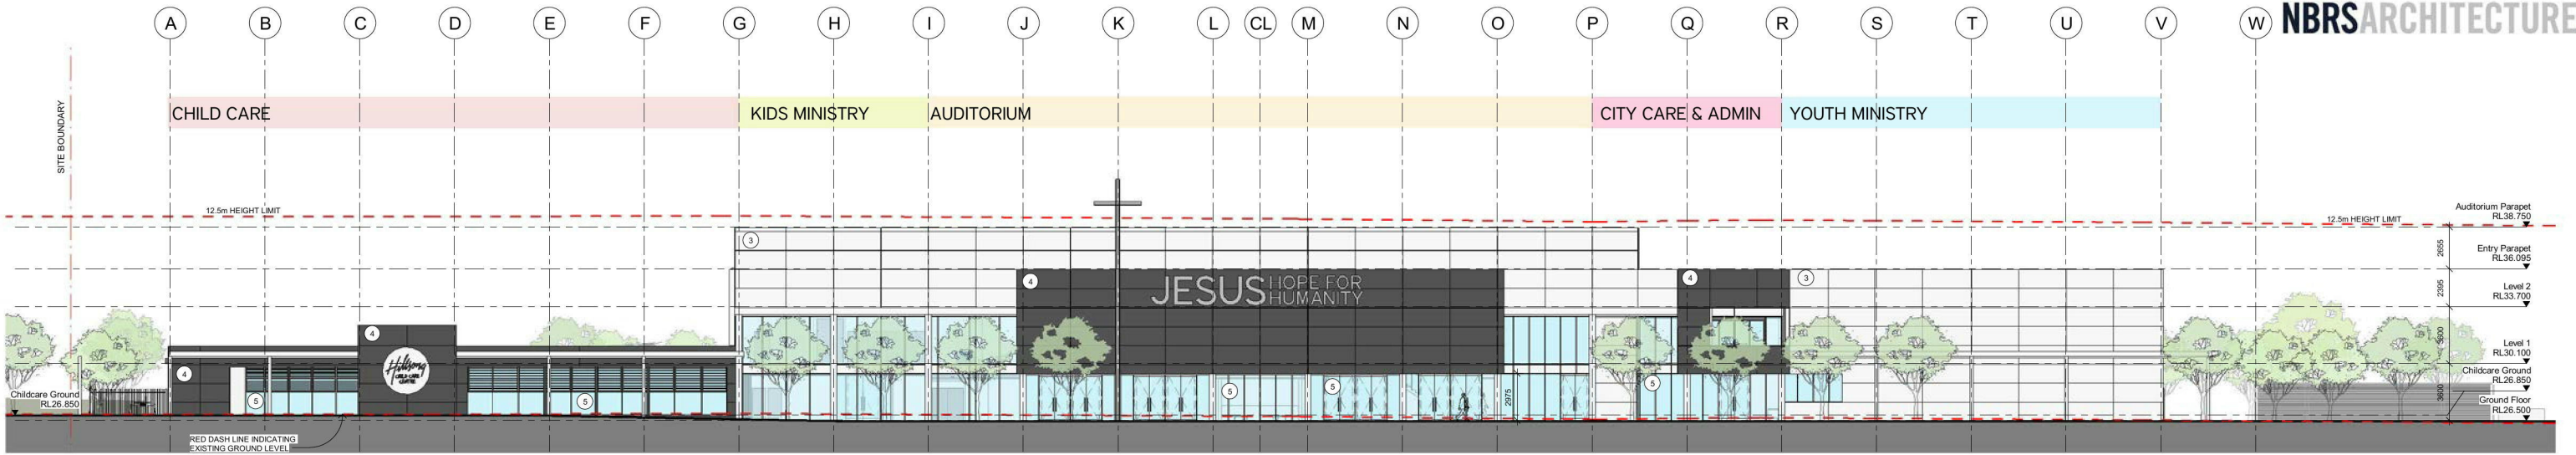


1 East Elevation  
1 : 200



2 West Elevation  
1 : 200

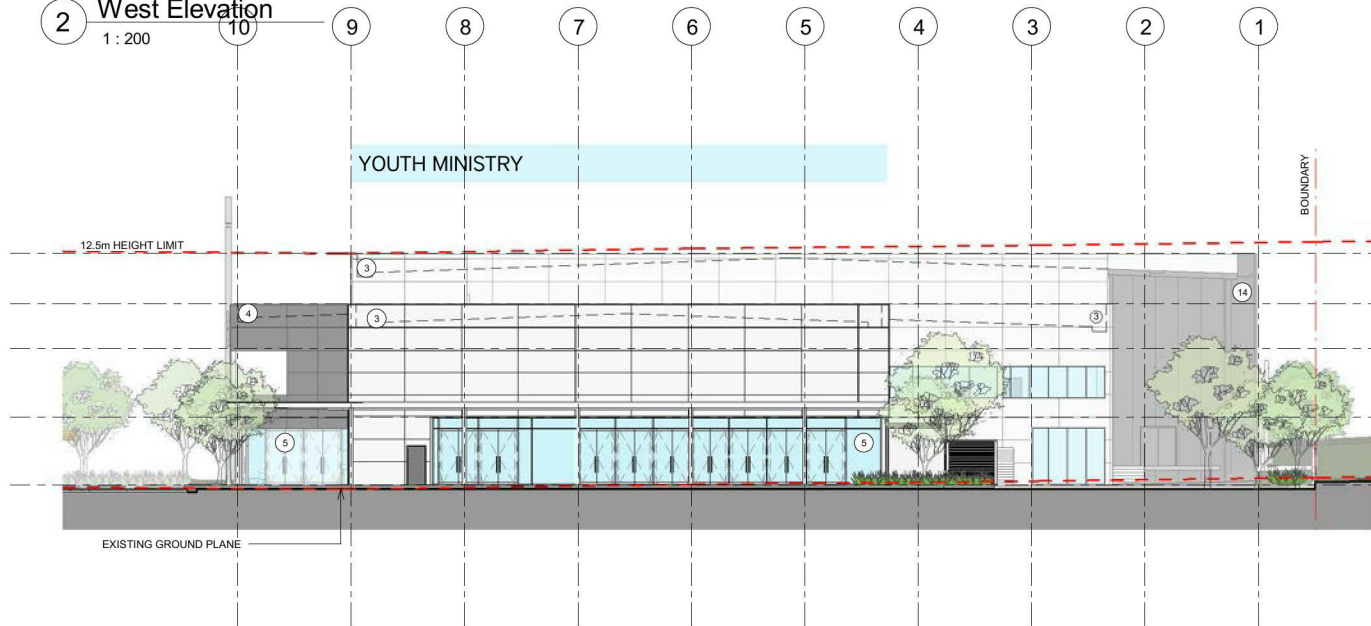

3 North Elevation  
1 : 200

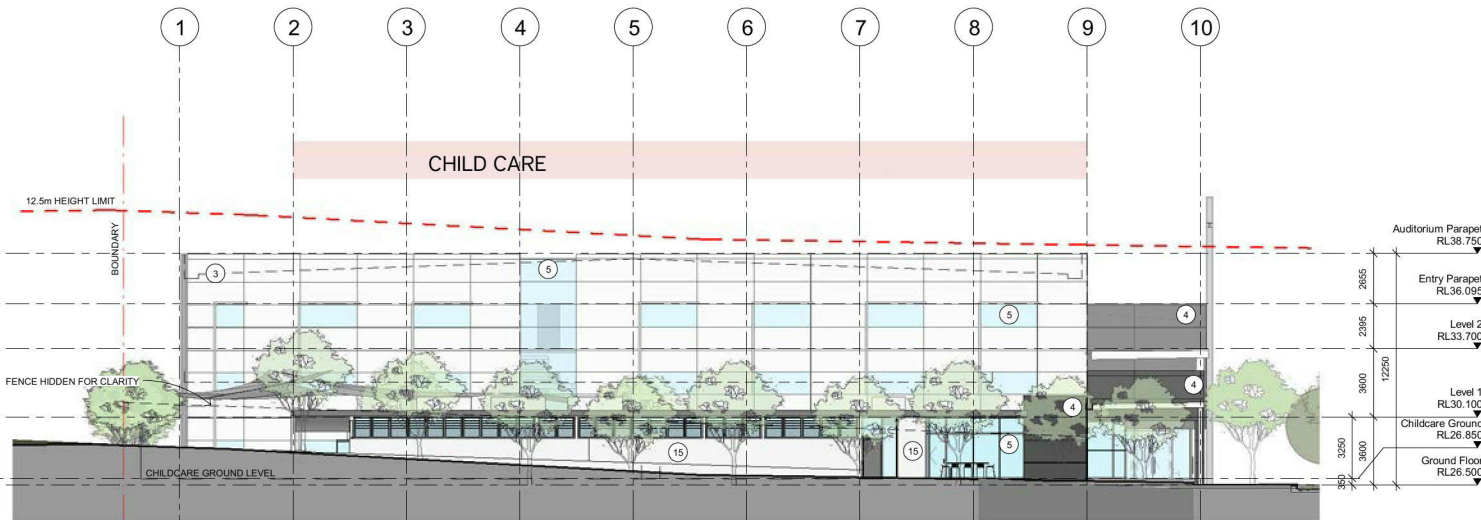

4 South Elevation  
1 : 200

| Issue No. | Date       | Description                   | Chkd |
|-----------|------------|-------------------------------|------|
| 1         | 03/05/2017 | Draft Development Application | AD   |
| 4         | 31/10/2017 | Development Application       | AD   |

- 1 METAL ROOF
- 2 FC PAINTED
- 3 ALPOLIC 01
- 4 ALPOLIC 02
- 5 GLASS
- 6 POWDERCOAT
- 7 PAVING 01
- 8 PAVING 02
- 9 POWDER COAT FENCE
- 10 STAINLESS STEEL FINISH
- 11 TIMBER FINISH
- 12 SOFTFALL
- 13 SYNTHETIC GRASS
- 14 PRECAST CONCRETE
- 15 2100 mm HIGH FENCE
- 16 EXISTING GROUND LEVEL / MAXIMUM HEIGHT LIMIT

Development Application

Building

Drawing Title  
Elevations

Project & Client  
Hillsong Greater West Development  
at  
1 WATER STREET, WERRINGTON, 2747

for  
HILLSONG CHURCH

Architect  
**NBRSEARCHITECTURE.**  
Sydney  
61 2 9922 2344  
Any form of replication of this drawing in full or in part without the written permission of NBRSEARCHITECTURE Pty Ltd constitutes an infringement of the copyright.  
ABN 16 002 247 565  
Nominated Architects: Geoffrey Deane 3766; Andrew Duffin 5602; Garry Hoddinett 5286  
nbsarchitecture.com  
© 2016

Date 31/10/2017 5:36:57 PM  
Scale: 200@A1 or 400@A3  
0 2m 4m 6m 8m 10m 12m

Drawing Reference  
15467 - 300

Revision  
4