


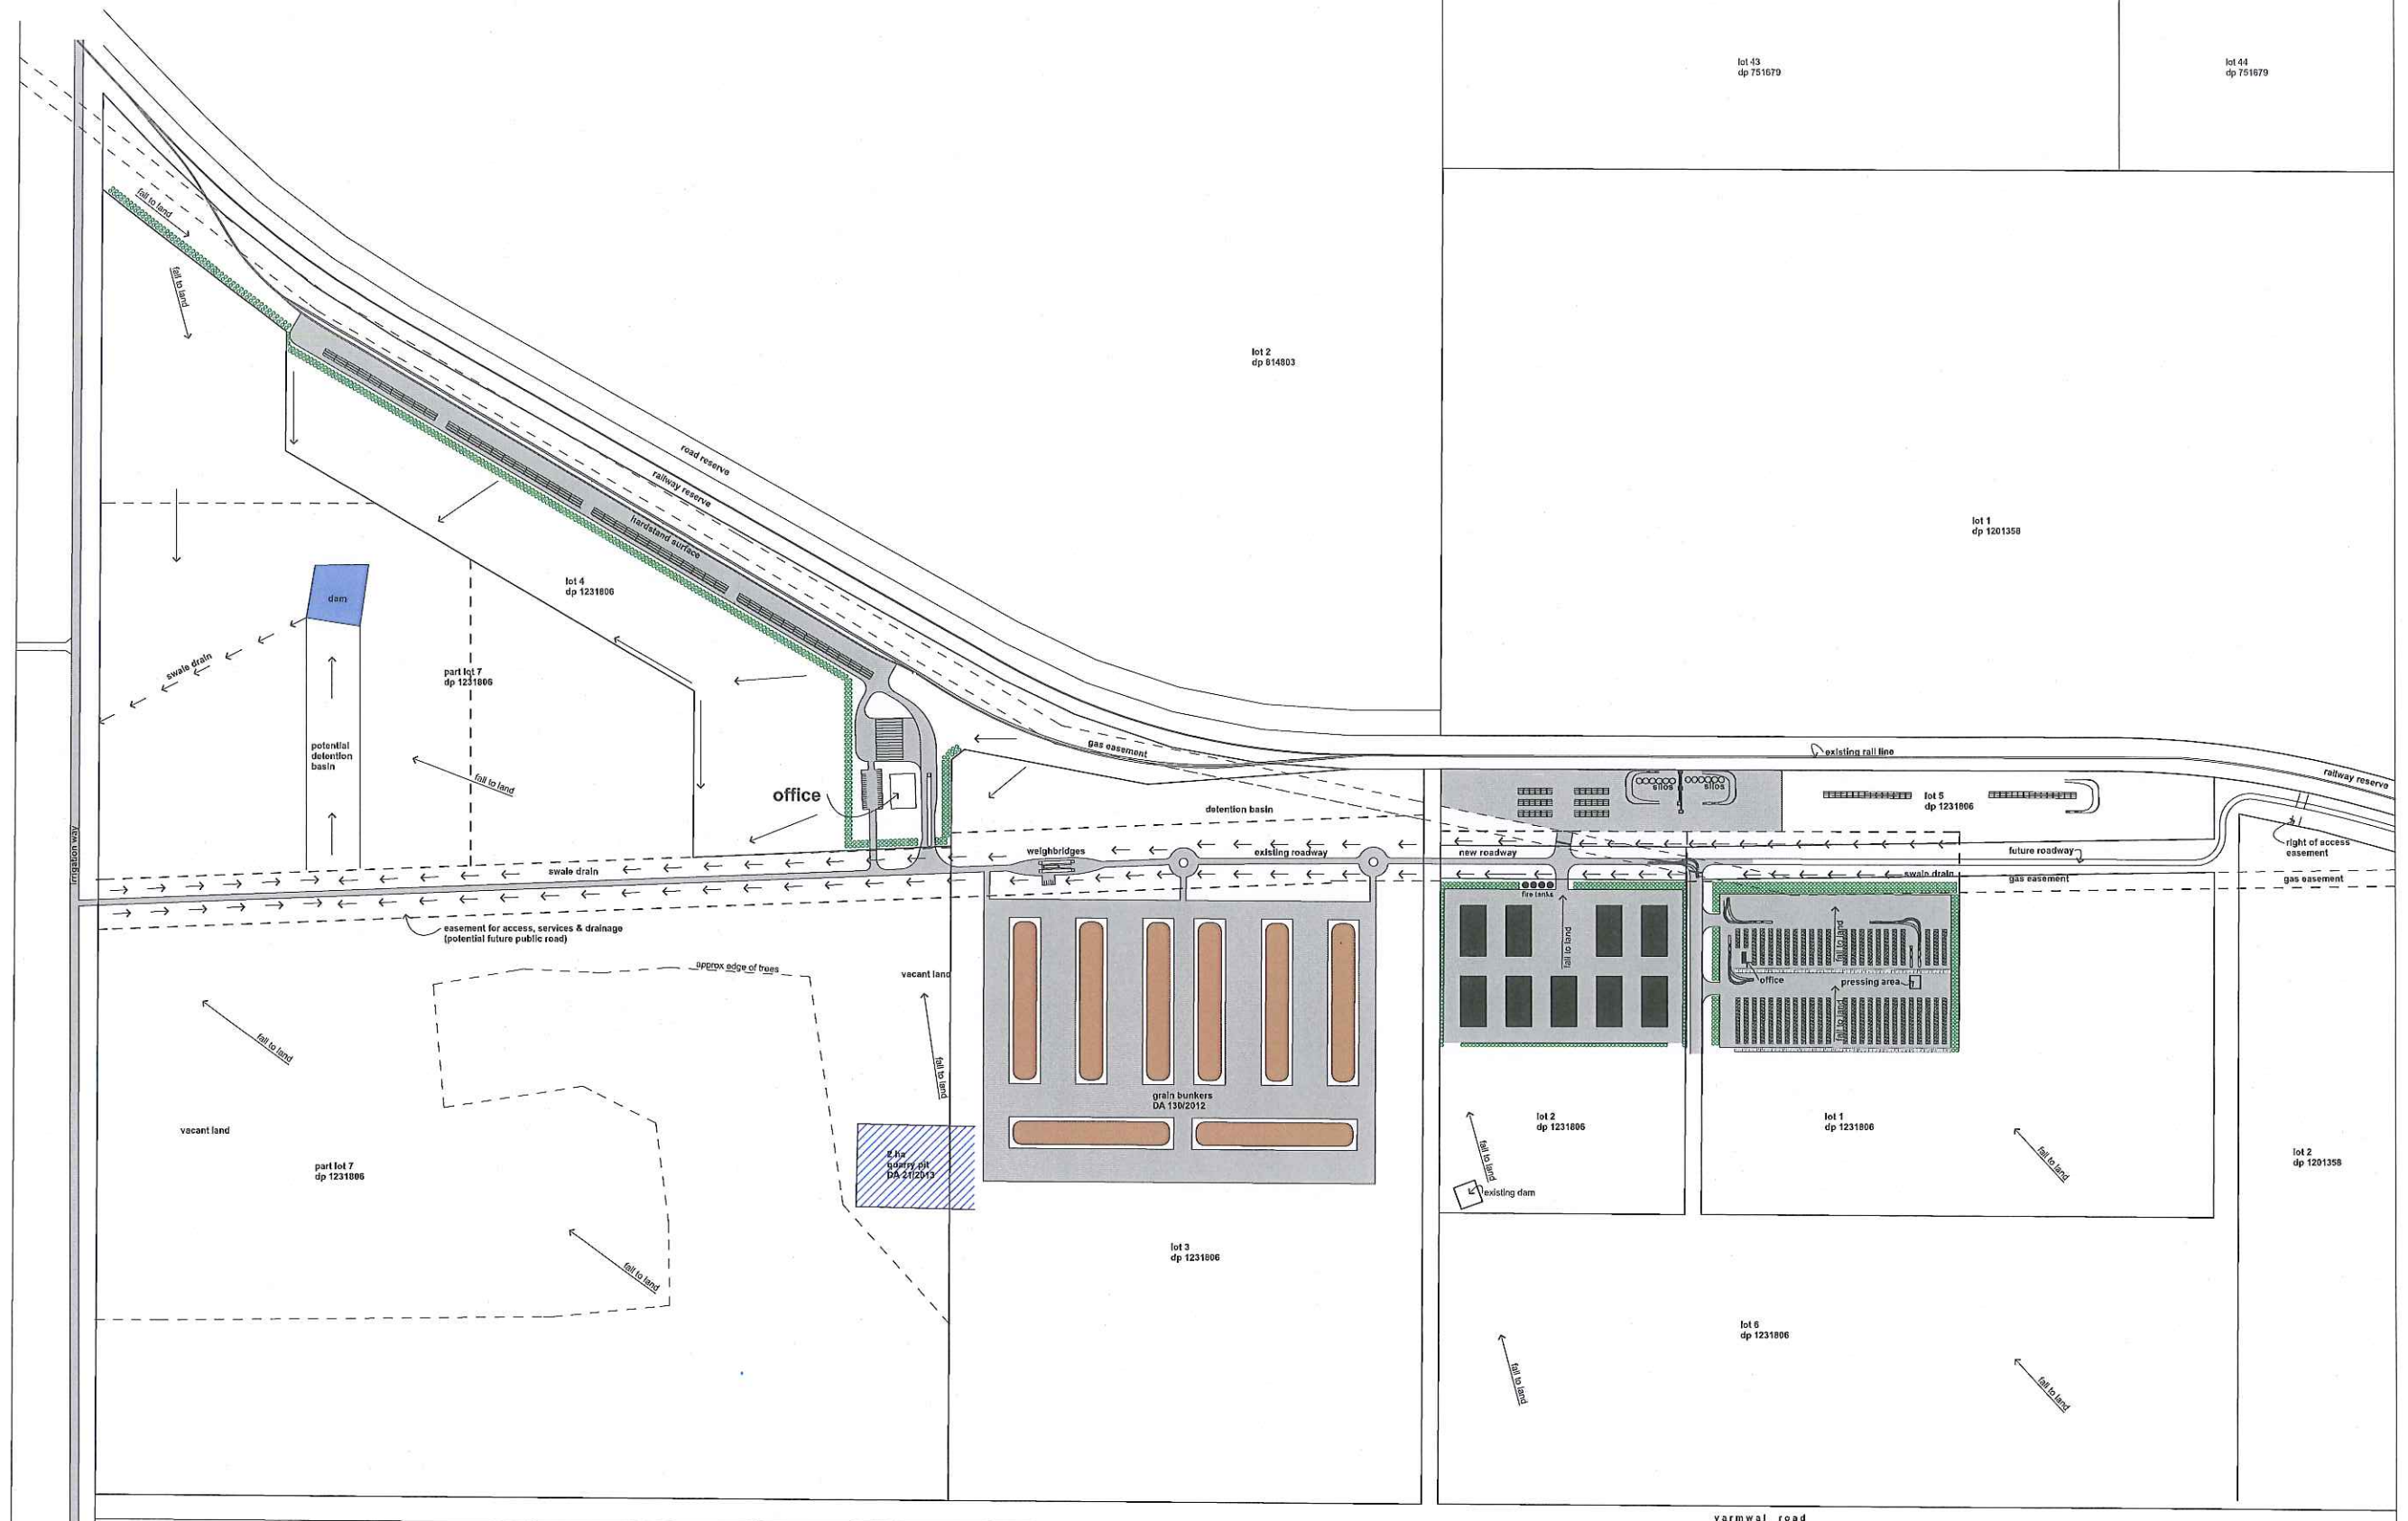

proposed layout - freight terminal

note: the location of boundaries and areas of proposed allotments are approximate only and subject to confirmation on the Plan of Subdivision prepared by a registered surveyor

- vehicle crossing over gas pipeline
- building
- landscaped treatment
- cotton modules storage area

lot 81
dp 751679



lot 80
dp 751679

lot 80
dp 751679

lot 79
dp 751679


lot 78
dp 751679


Planningmatters
DEVELOPMENT SERVICE
27 HOOVER'S STREET
9111111, NSW 2160
ph: 02 5922 2699
email: info@planningmatters.net.au
pda number: 201220

miestudio
24 GARDEN STREET
9111111, NSW 2160
ph: 02 5922 2699
email: info@miestudio.com.au

drawing:
proposed layout - freight terminal
site:
lot 4 dp 1231806
irrigation way, wumbulgal

project no: 112017
date: 24.08.2017
issue: da
drawing no: da 01

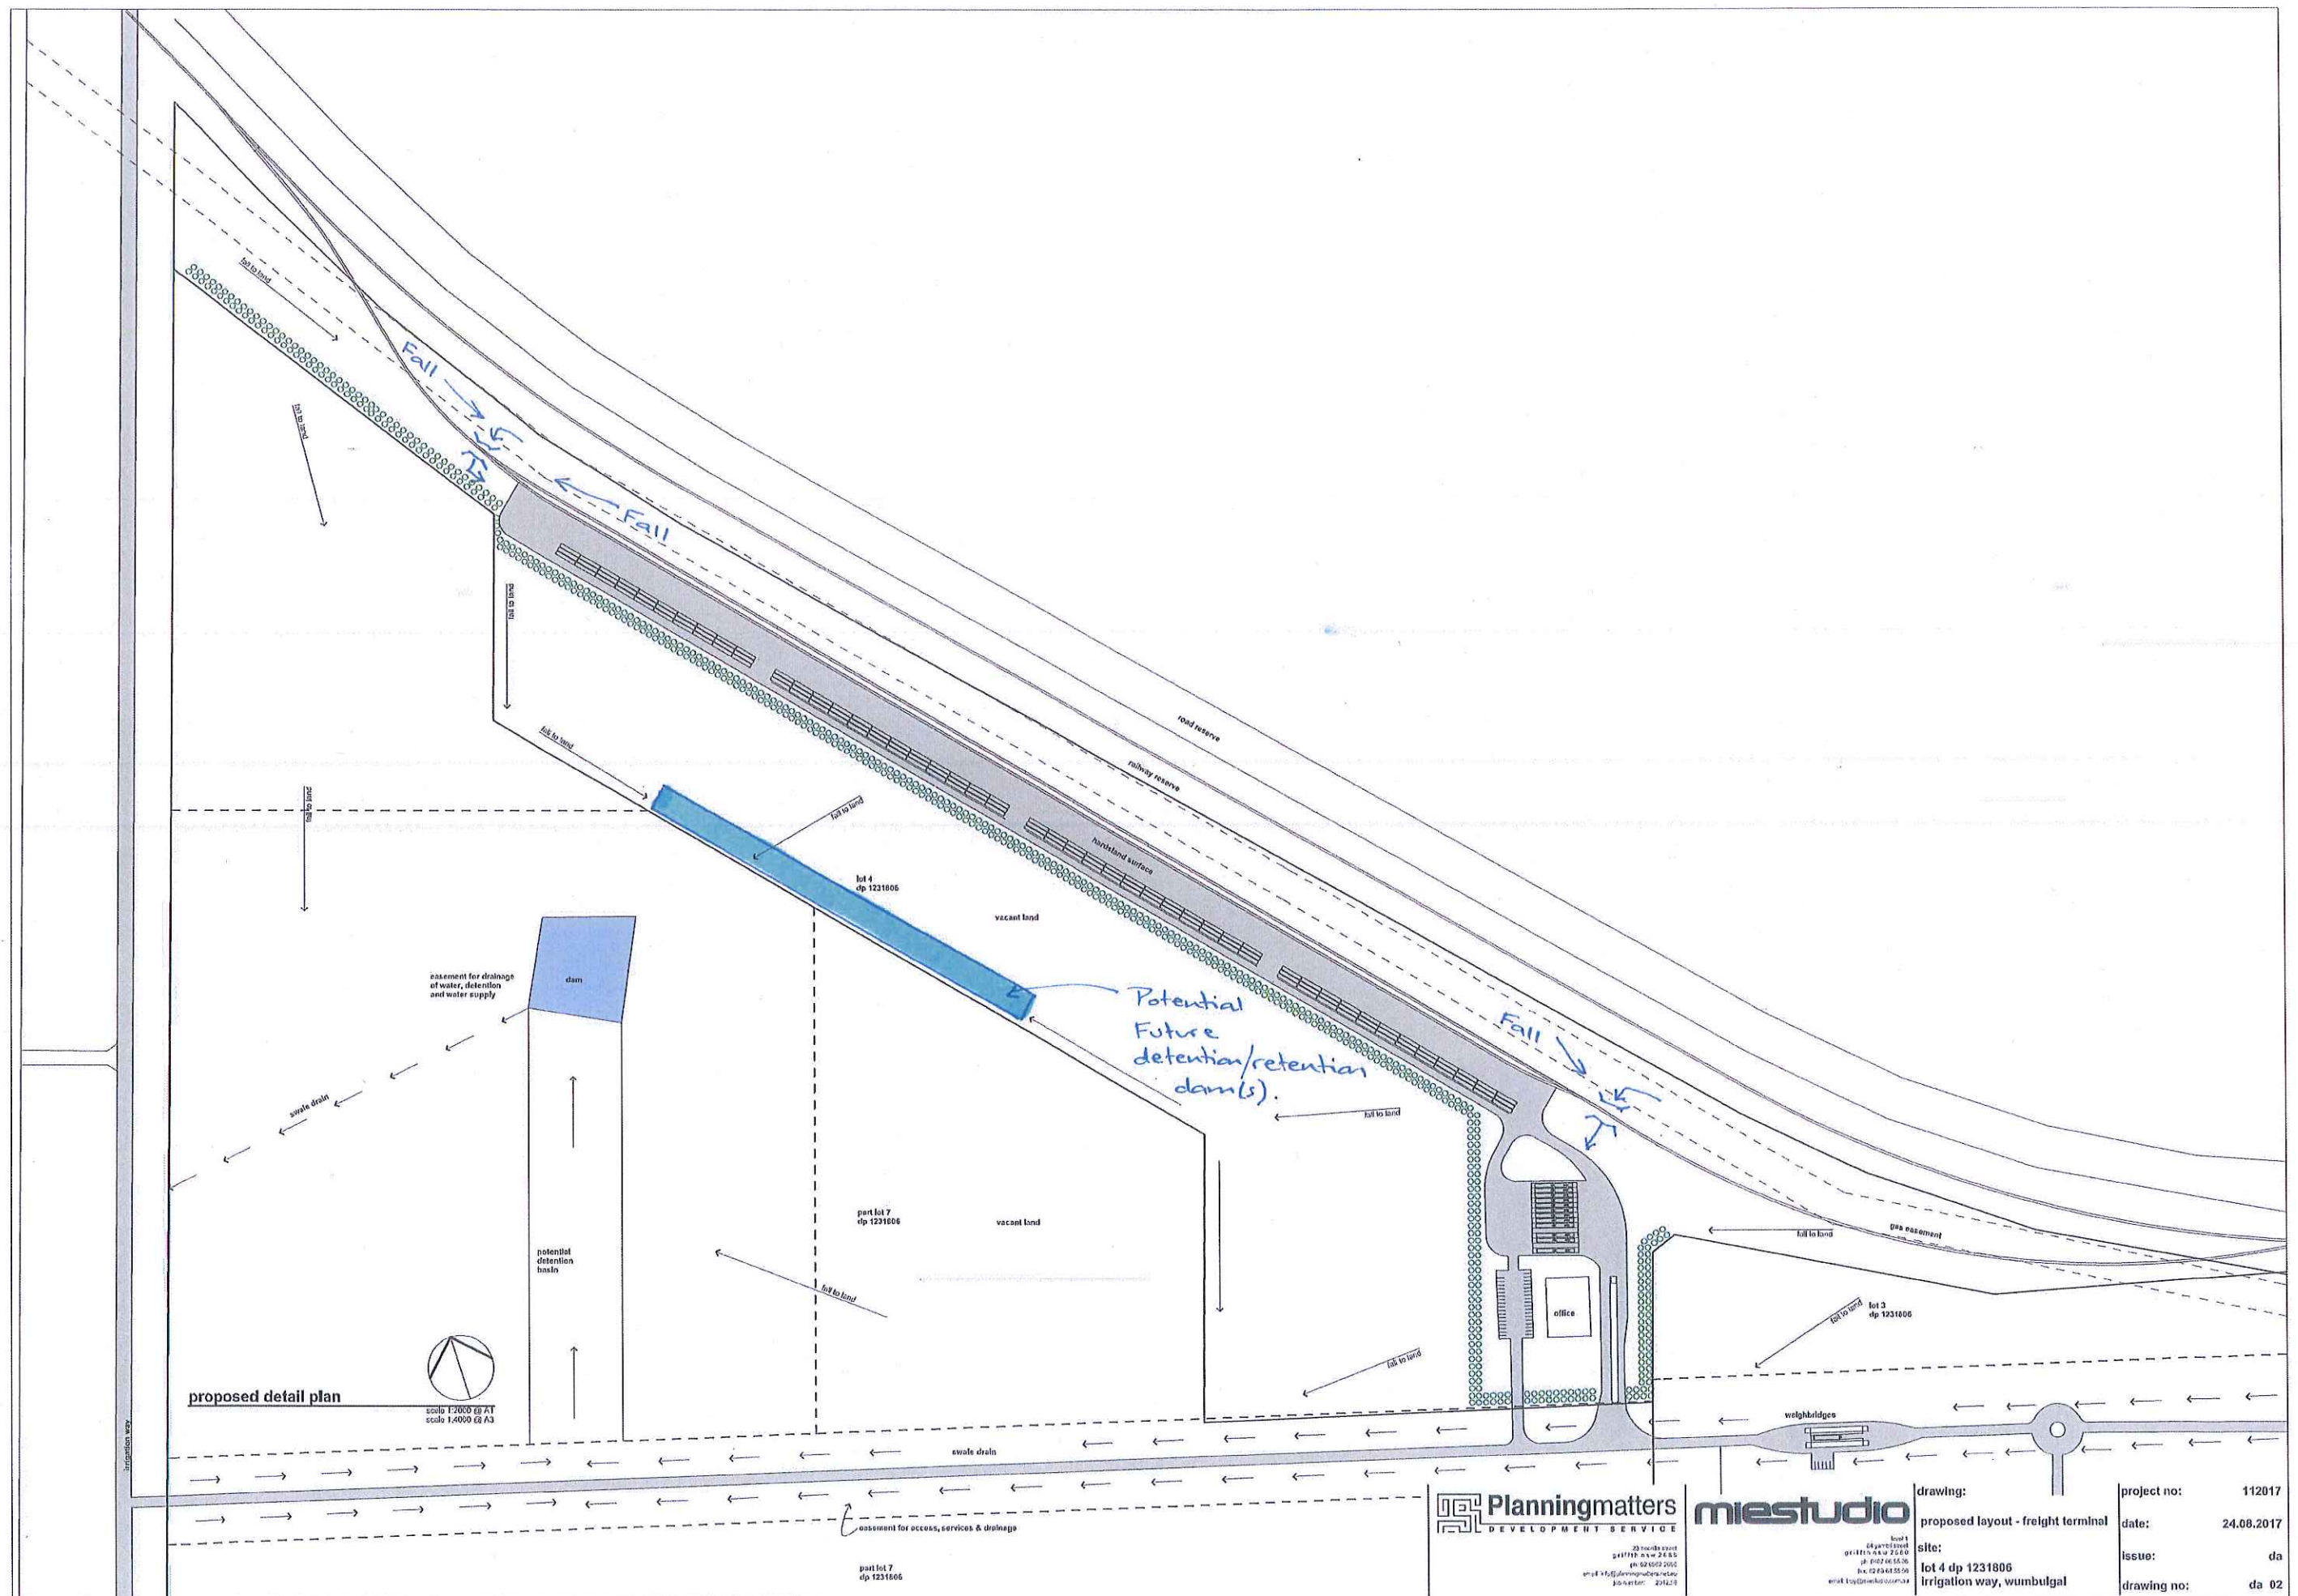

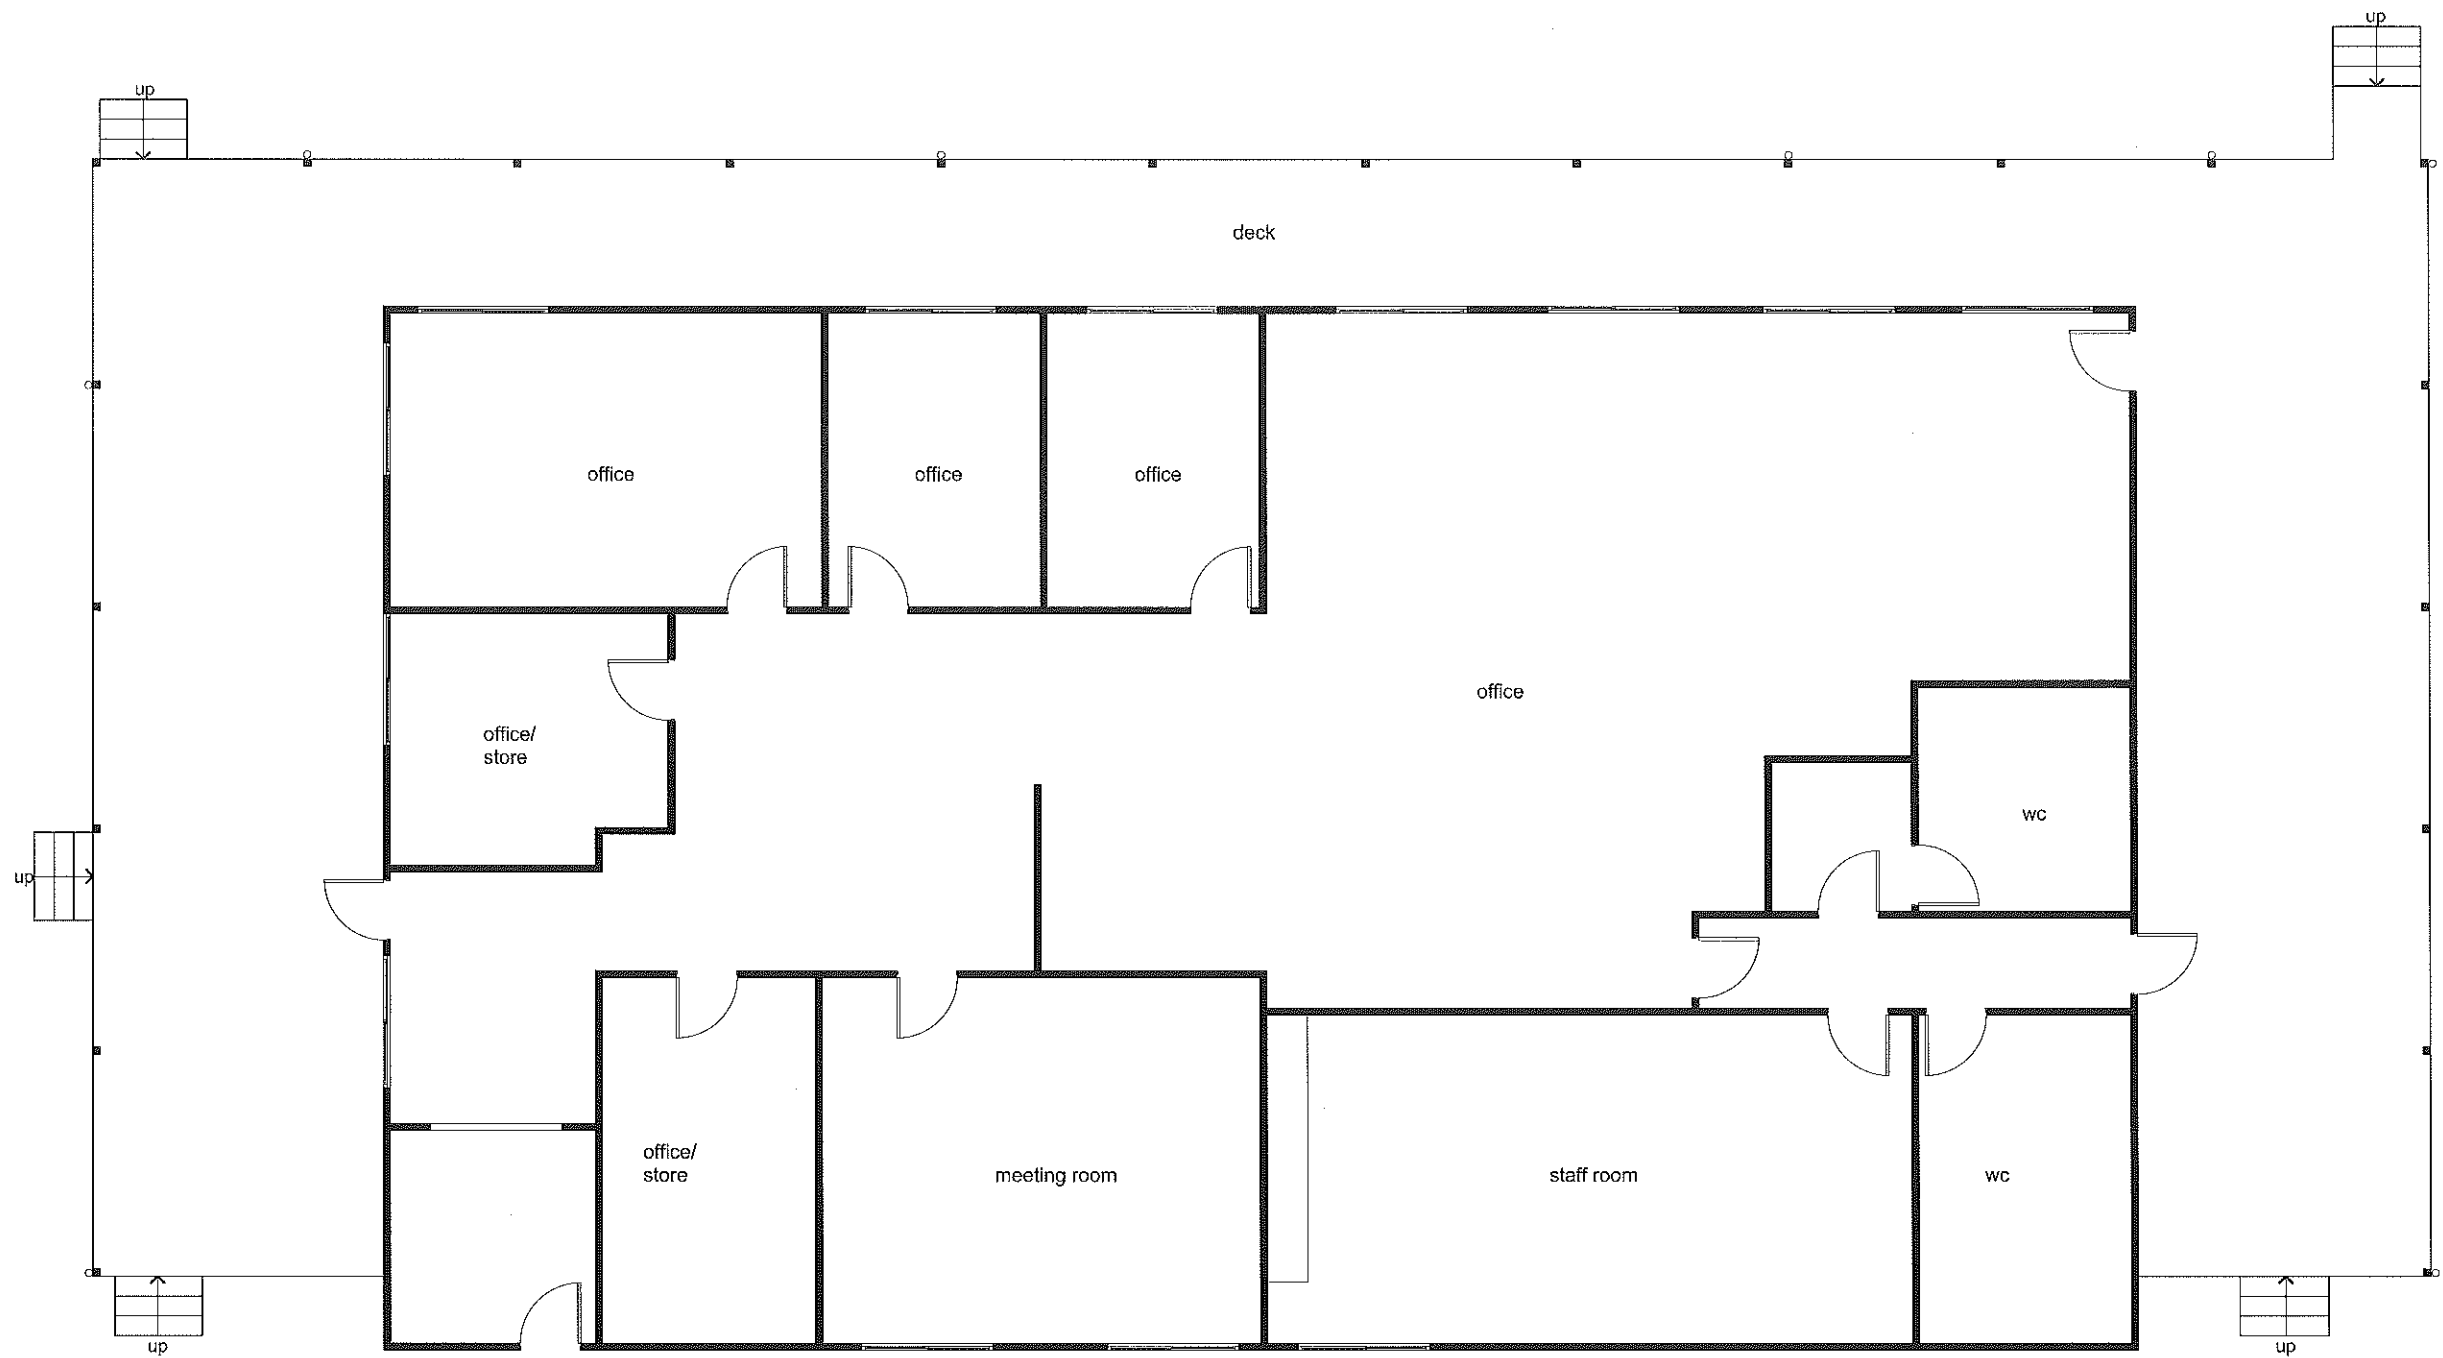

floor plan - offices

scale 1:100 @ A3



23 noorilla street
griffith nsw 2680
ph: 02 6962 2696
email: info@planningmatters.net.au
job number: 2012.59




ph: 0407 06 55 06
fax: 02 69 64 55 06
email: troy@miestudio.com.au

drawing:
floor plan - office


project:
lot 4 dp 1231806
irrigation way, wumbulgal

project no: 112017
date: 04.08.2017
issue: a
drawing no: da 03

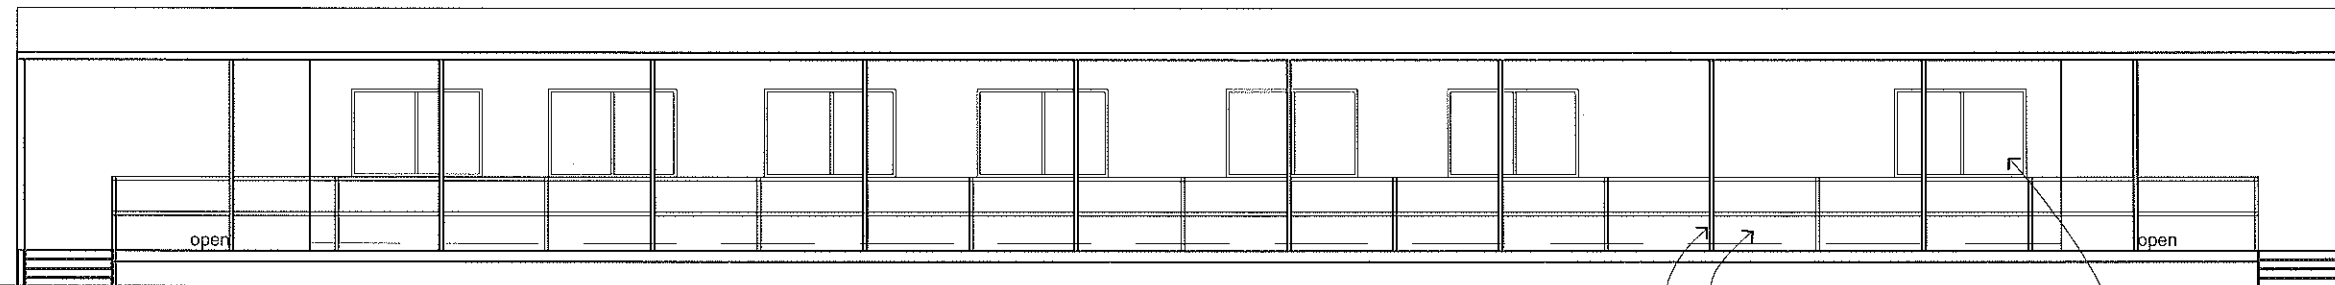


elevation a

scale 1:100 @ A3

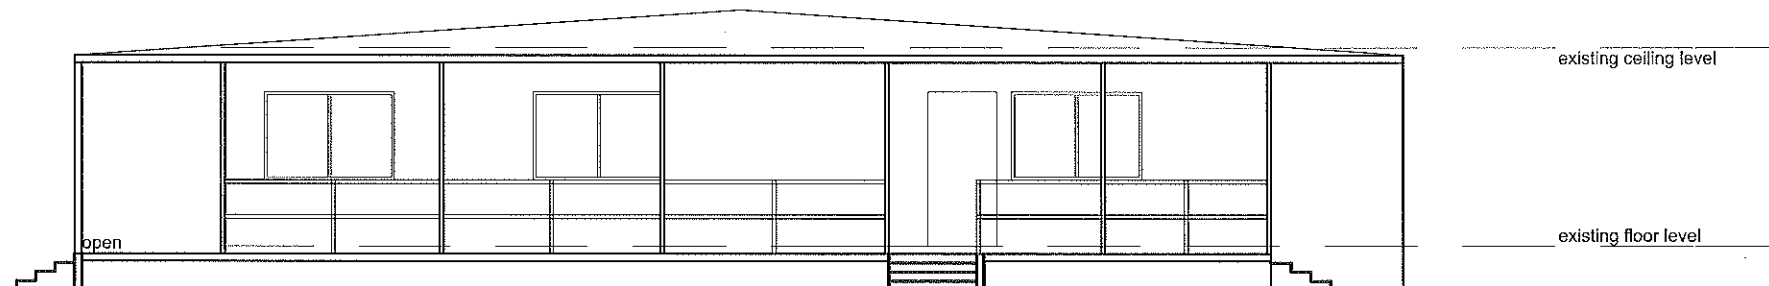


elevation b

scale 1:100 @ A3

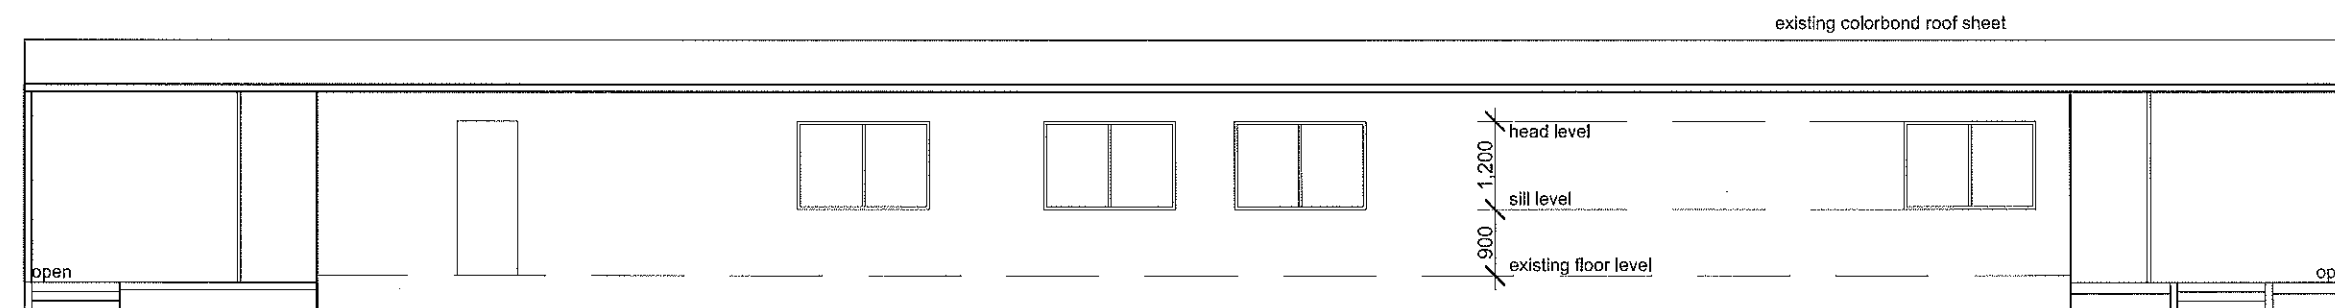

elevation c

scale 1:100 @ A3

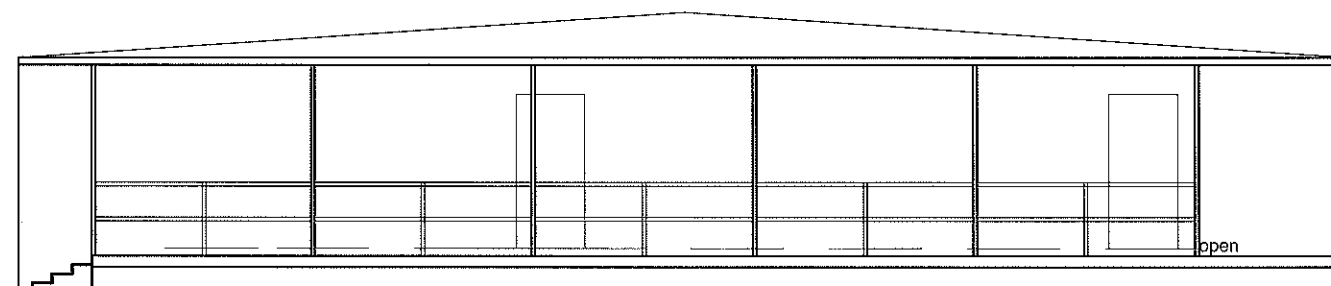

elevation d

scale 1:100 @ A3



23 noorilla street
griffith nsw 2680
ph: 02 6962 2696
email: info@planningmatters.net.au
job number: 2012.59




ph: 0407 06 55 06
fax: 02 69 64 55 06
email: troy@miestudio.com.au

drawing:
elevations - office


project:
lot 4 dp 1231806
irrigation way, wumbulgal

project no: 112017
date: 04.08.2017
issue: a
drawing no: da 04

This drawing remains the property of Miestudio. Transfer of the license is prohibited. Miestudio reserves the right to terminate the license. Reproduction of this drawing in whole or part is prohibited. Copyright reserved by Miestudio.

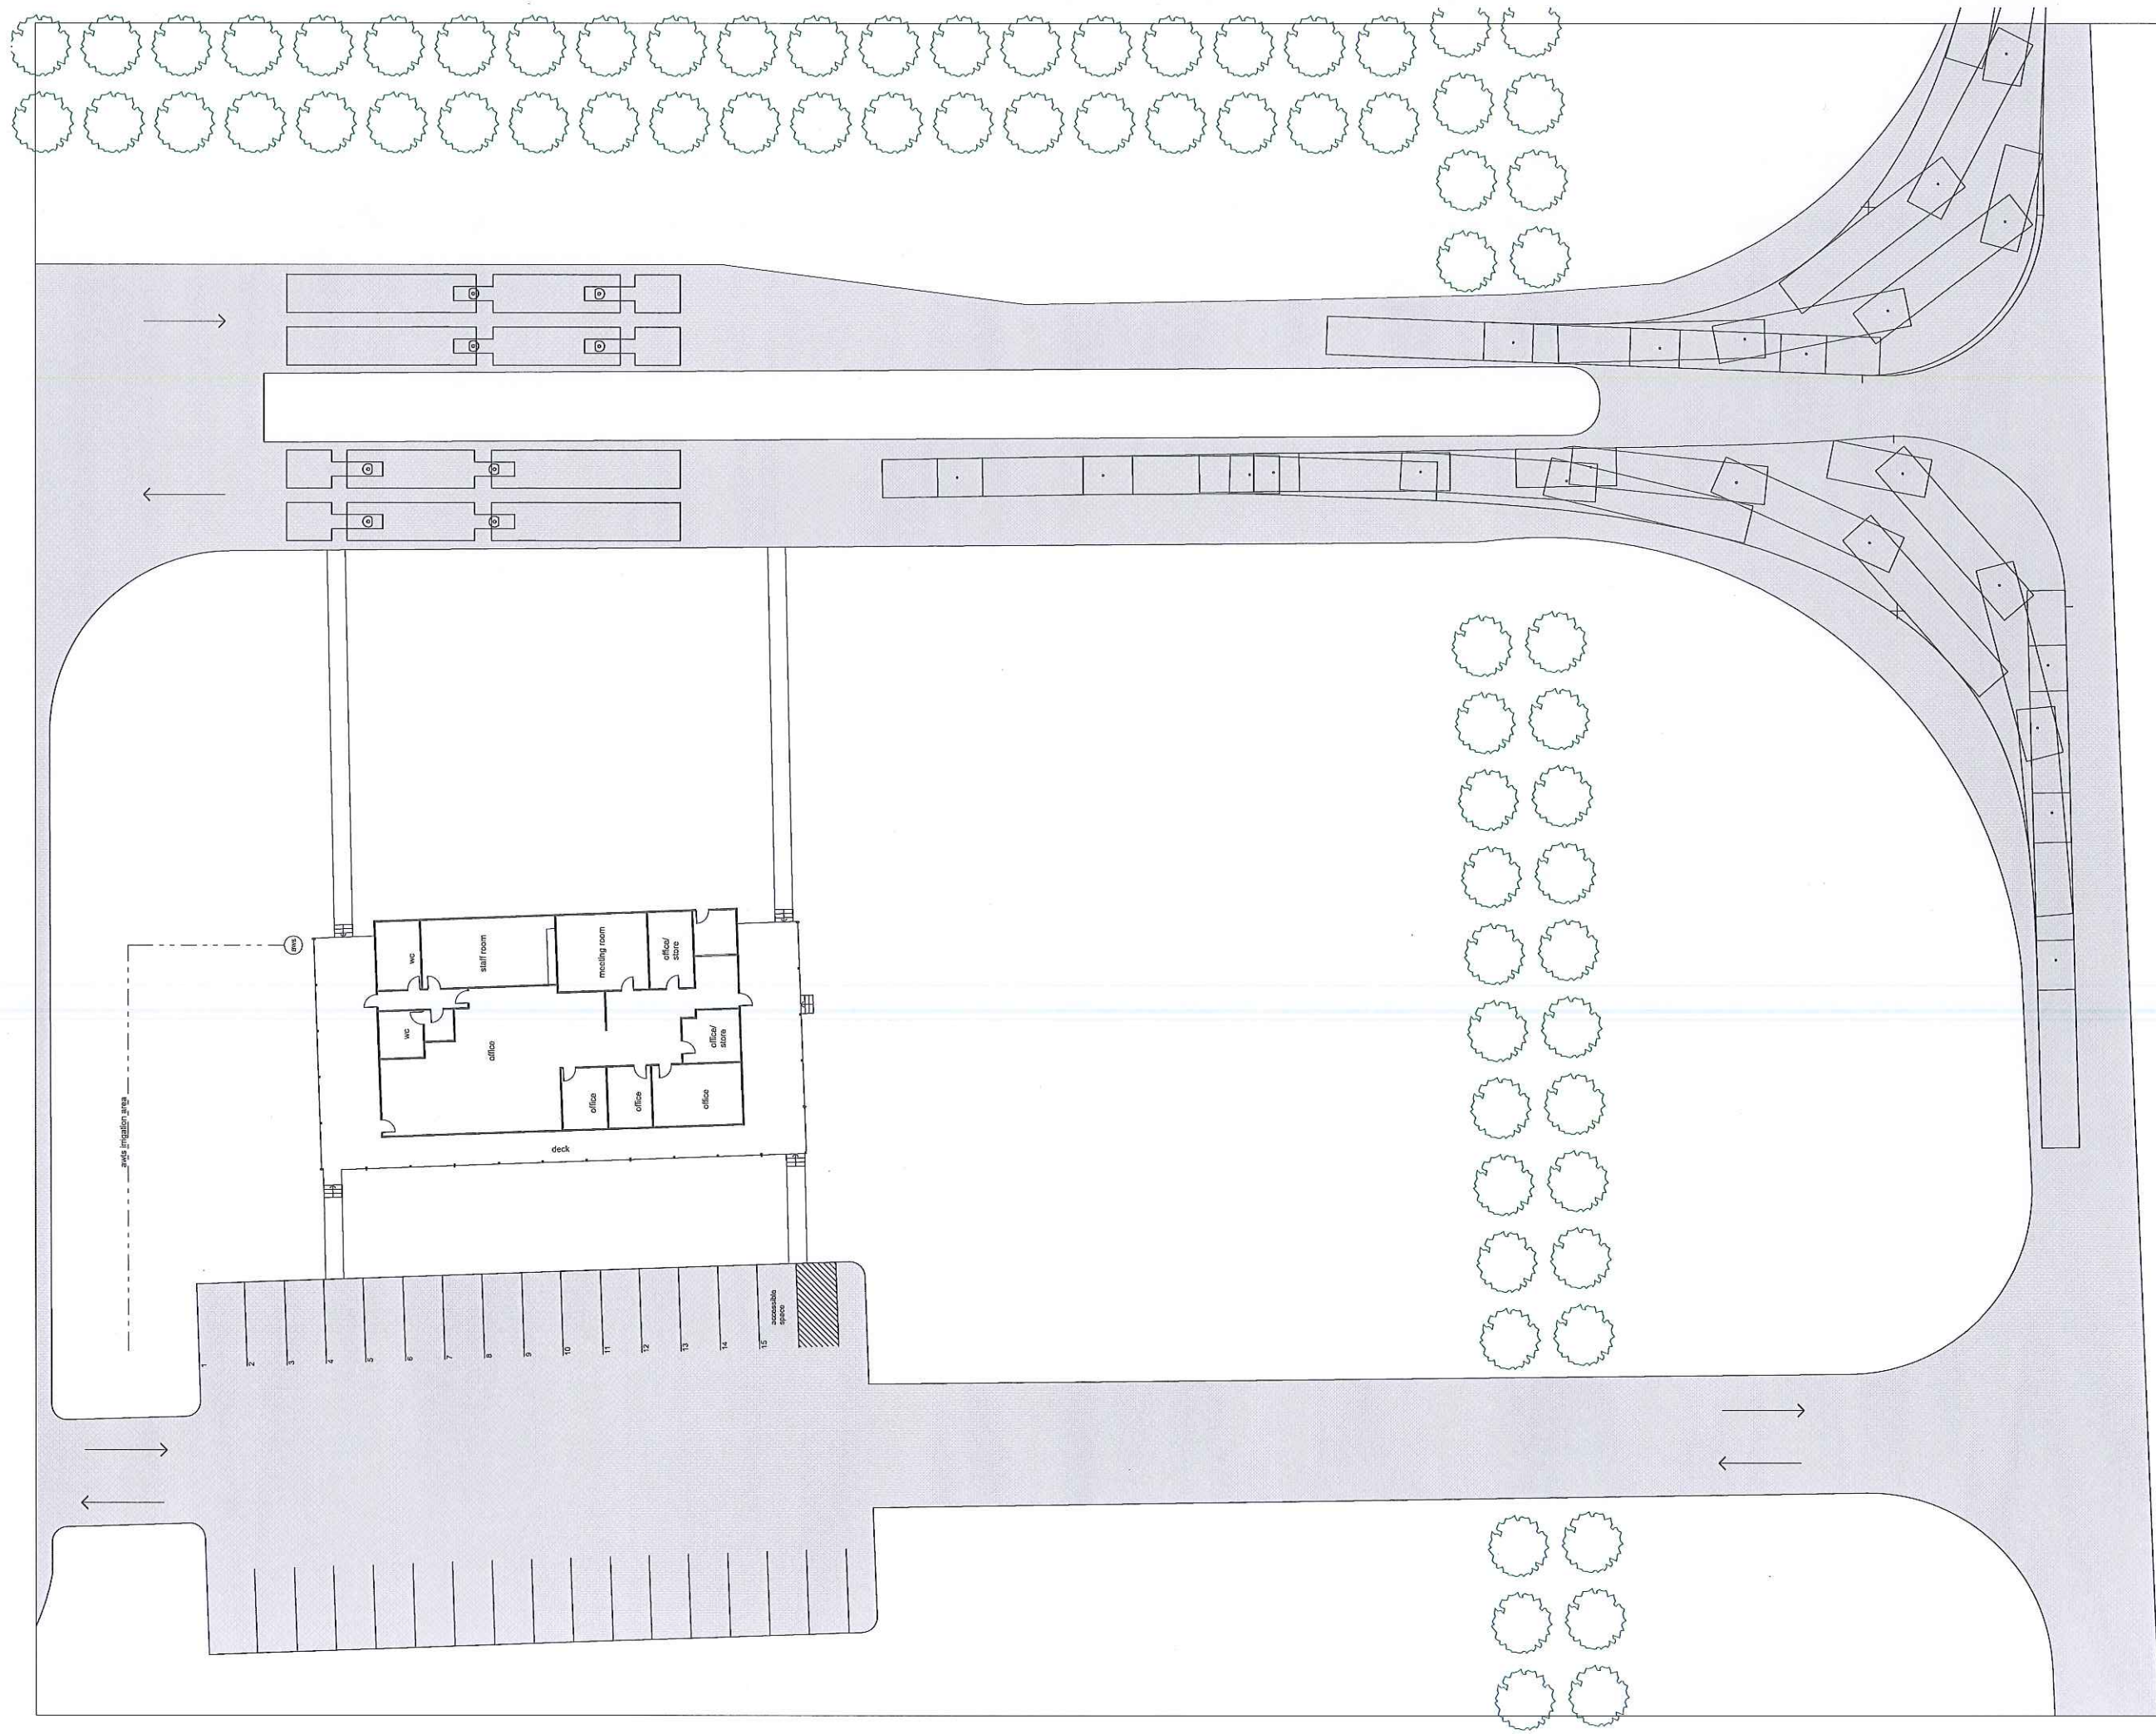

detail plan - turning path: B-triple
scale 1:400 @ A3

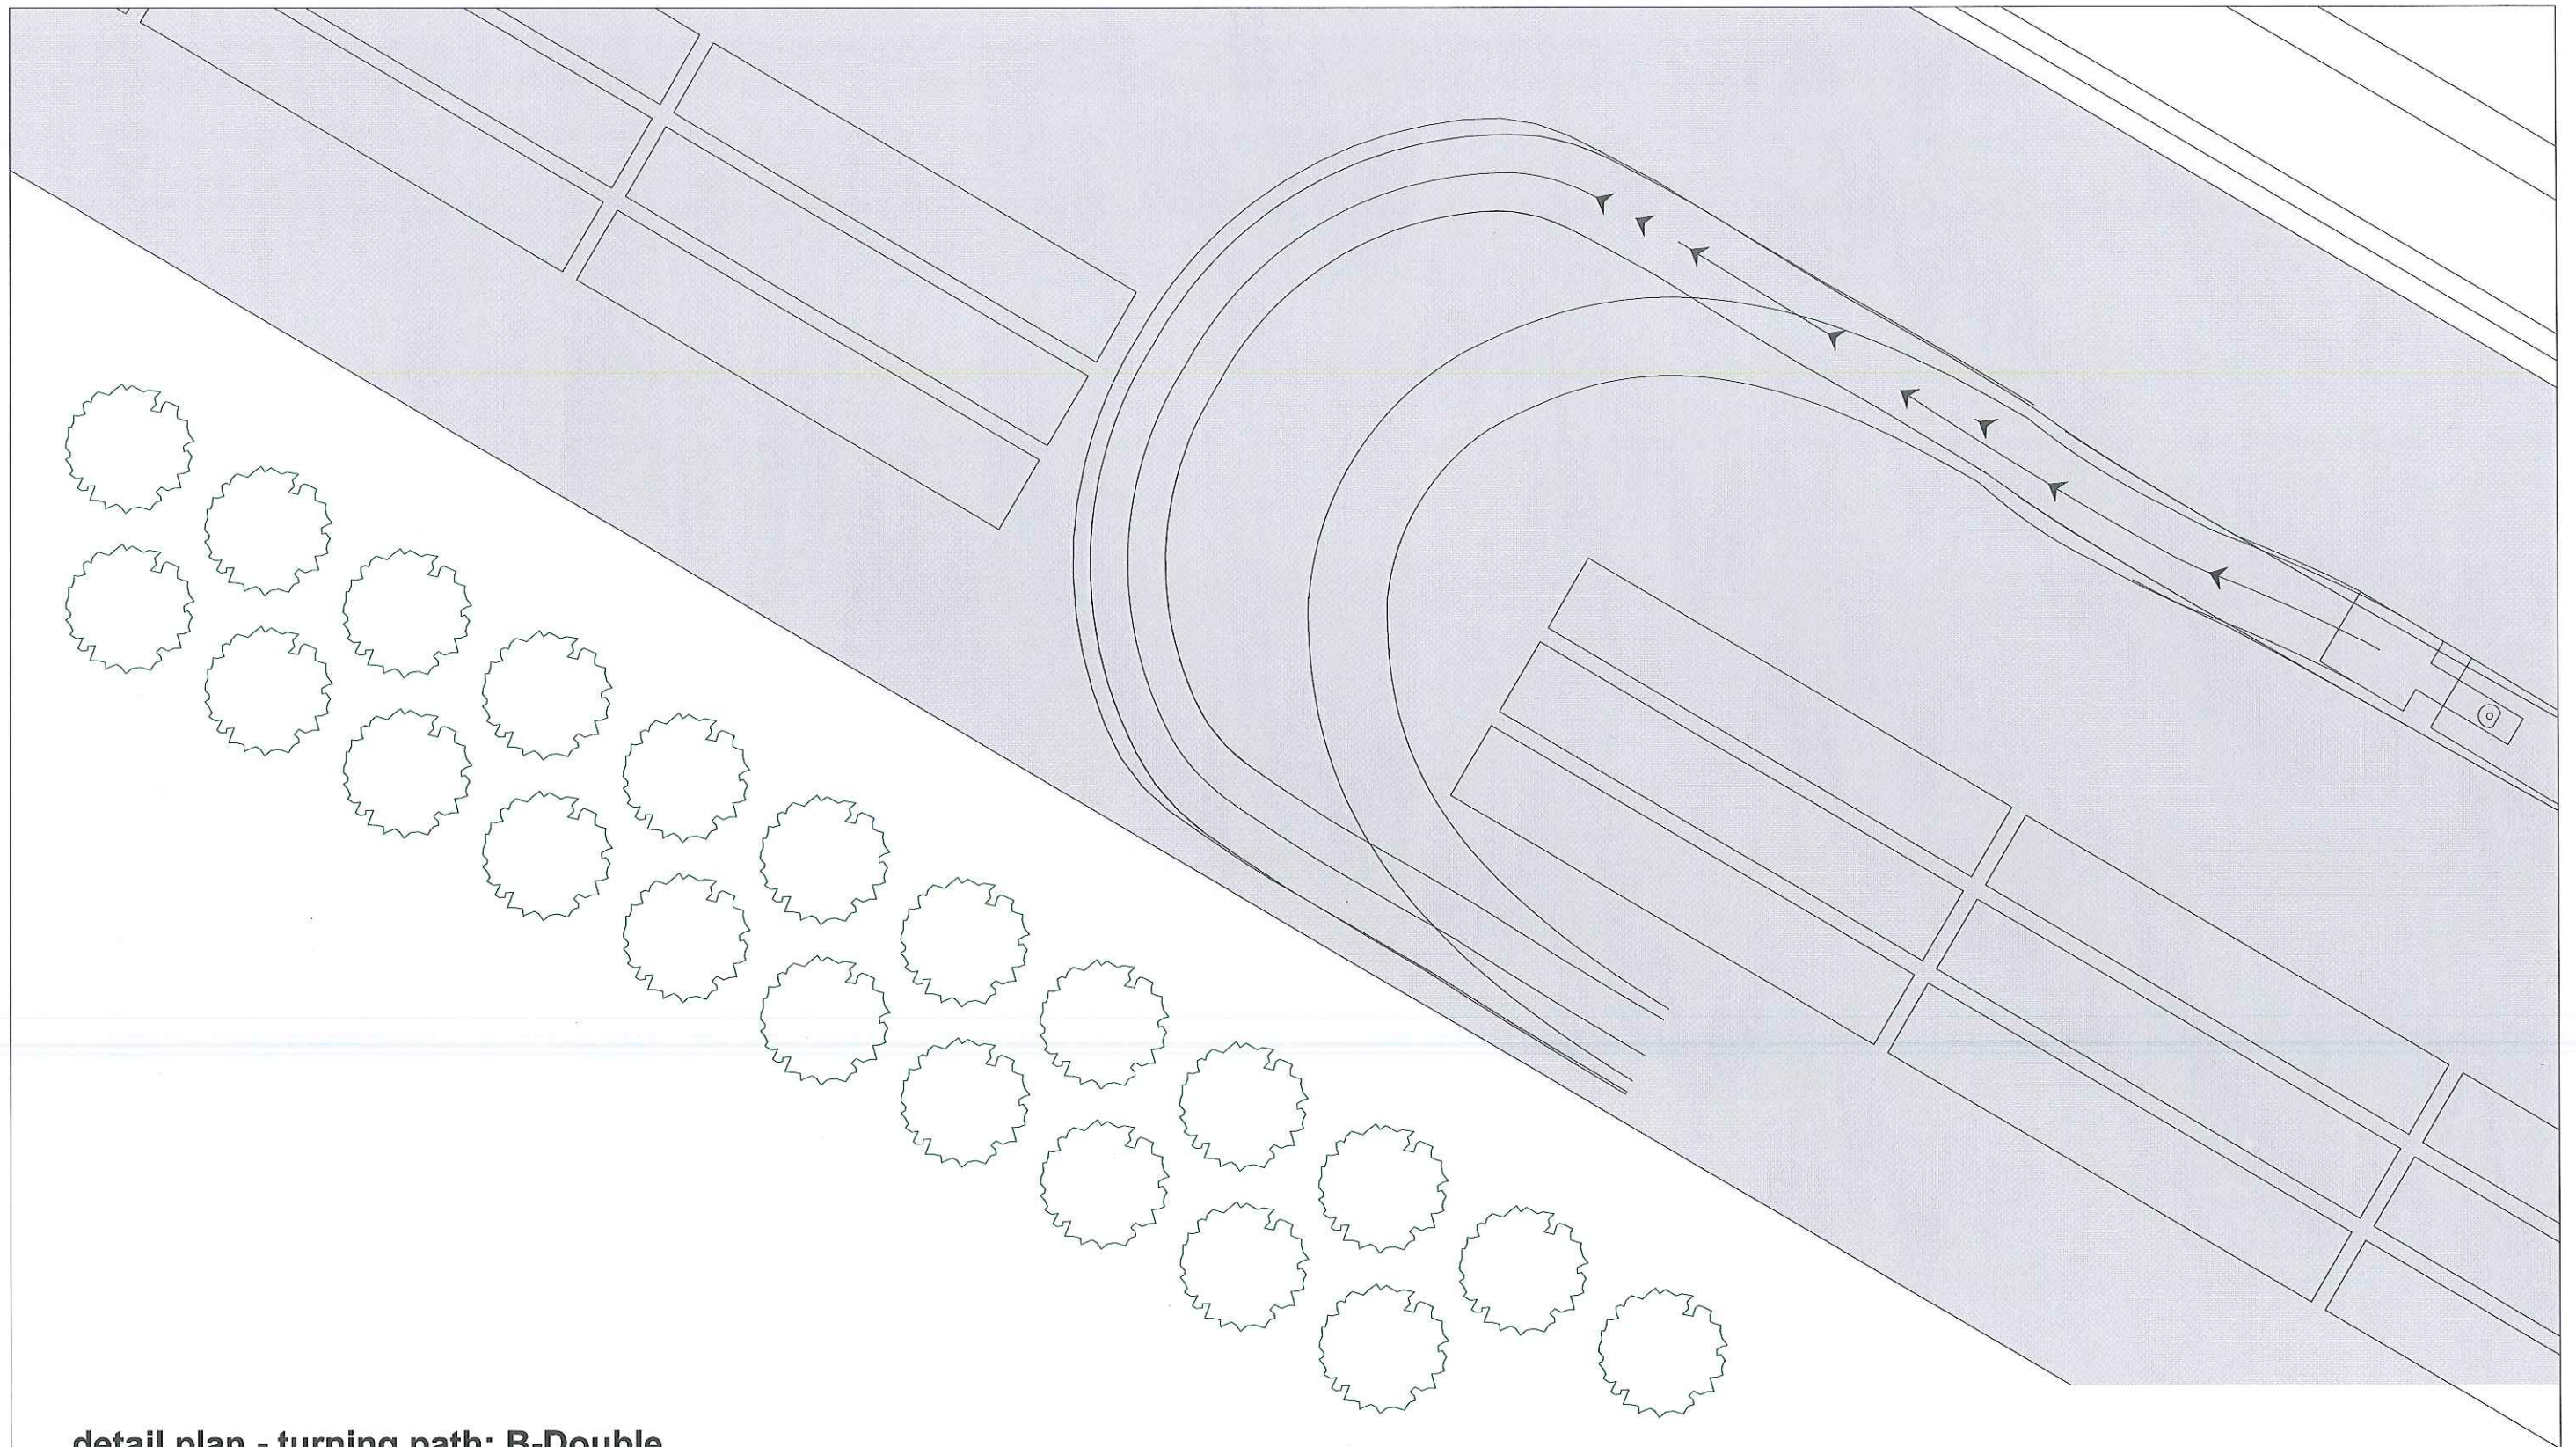

detail plan - turning path: B-Double



23 noorilla street
griffith nsw 2680
ph: 02 6962 2696
email: info@planningmatters.net.au
job number: 2012.59

miestudio

ph: 0407 06 55 06
email: troy@miestudio.com.au

drawing:

freight terminal
turning diagram sheet 04

site:

lot 5 dp 1201358
irrigation way, wumbulgal

project no:

112017

date:


04.08.2017

issue:

da

drawing no:

da 08

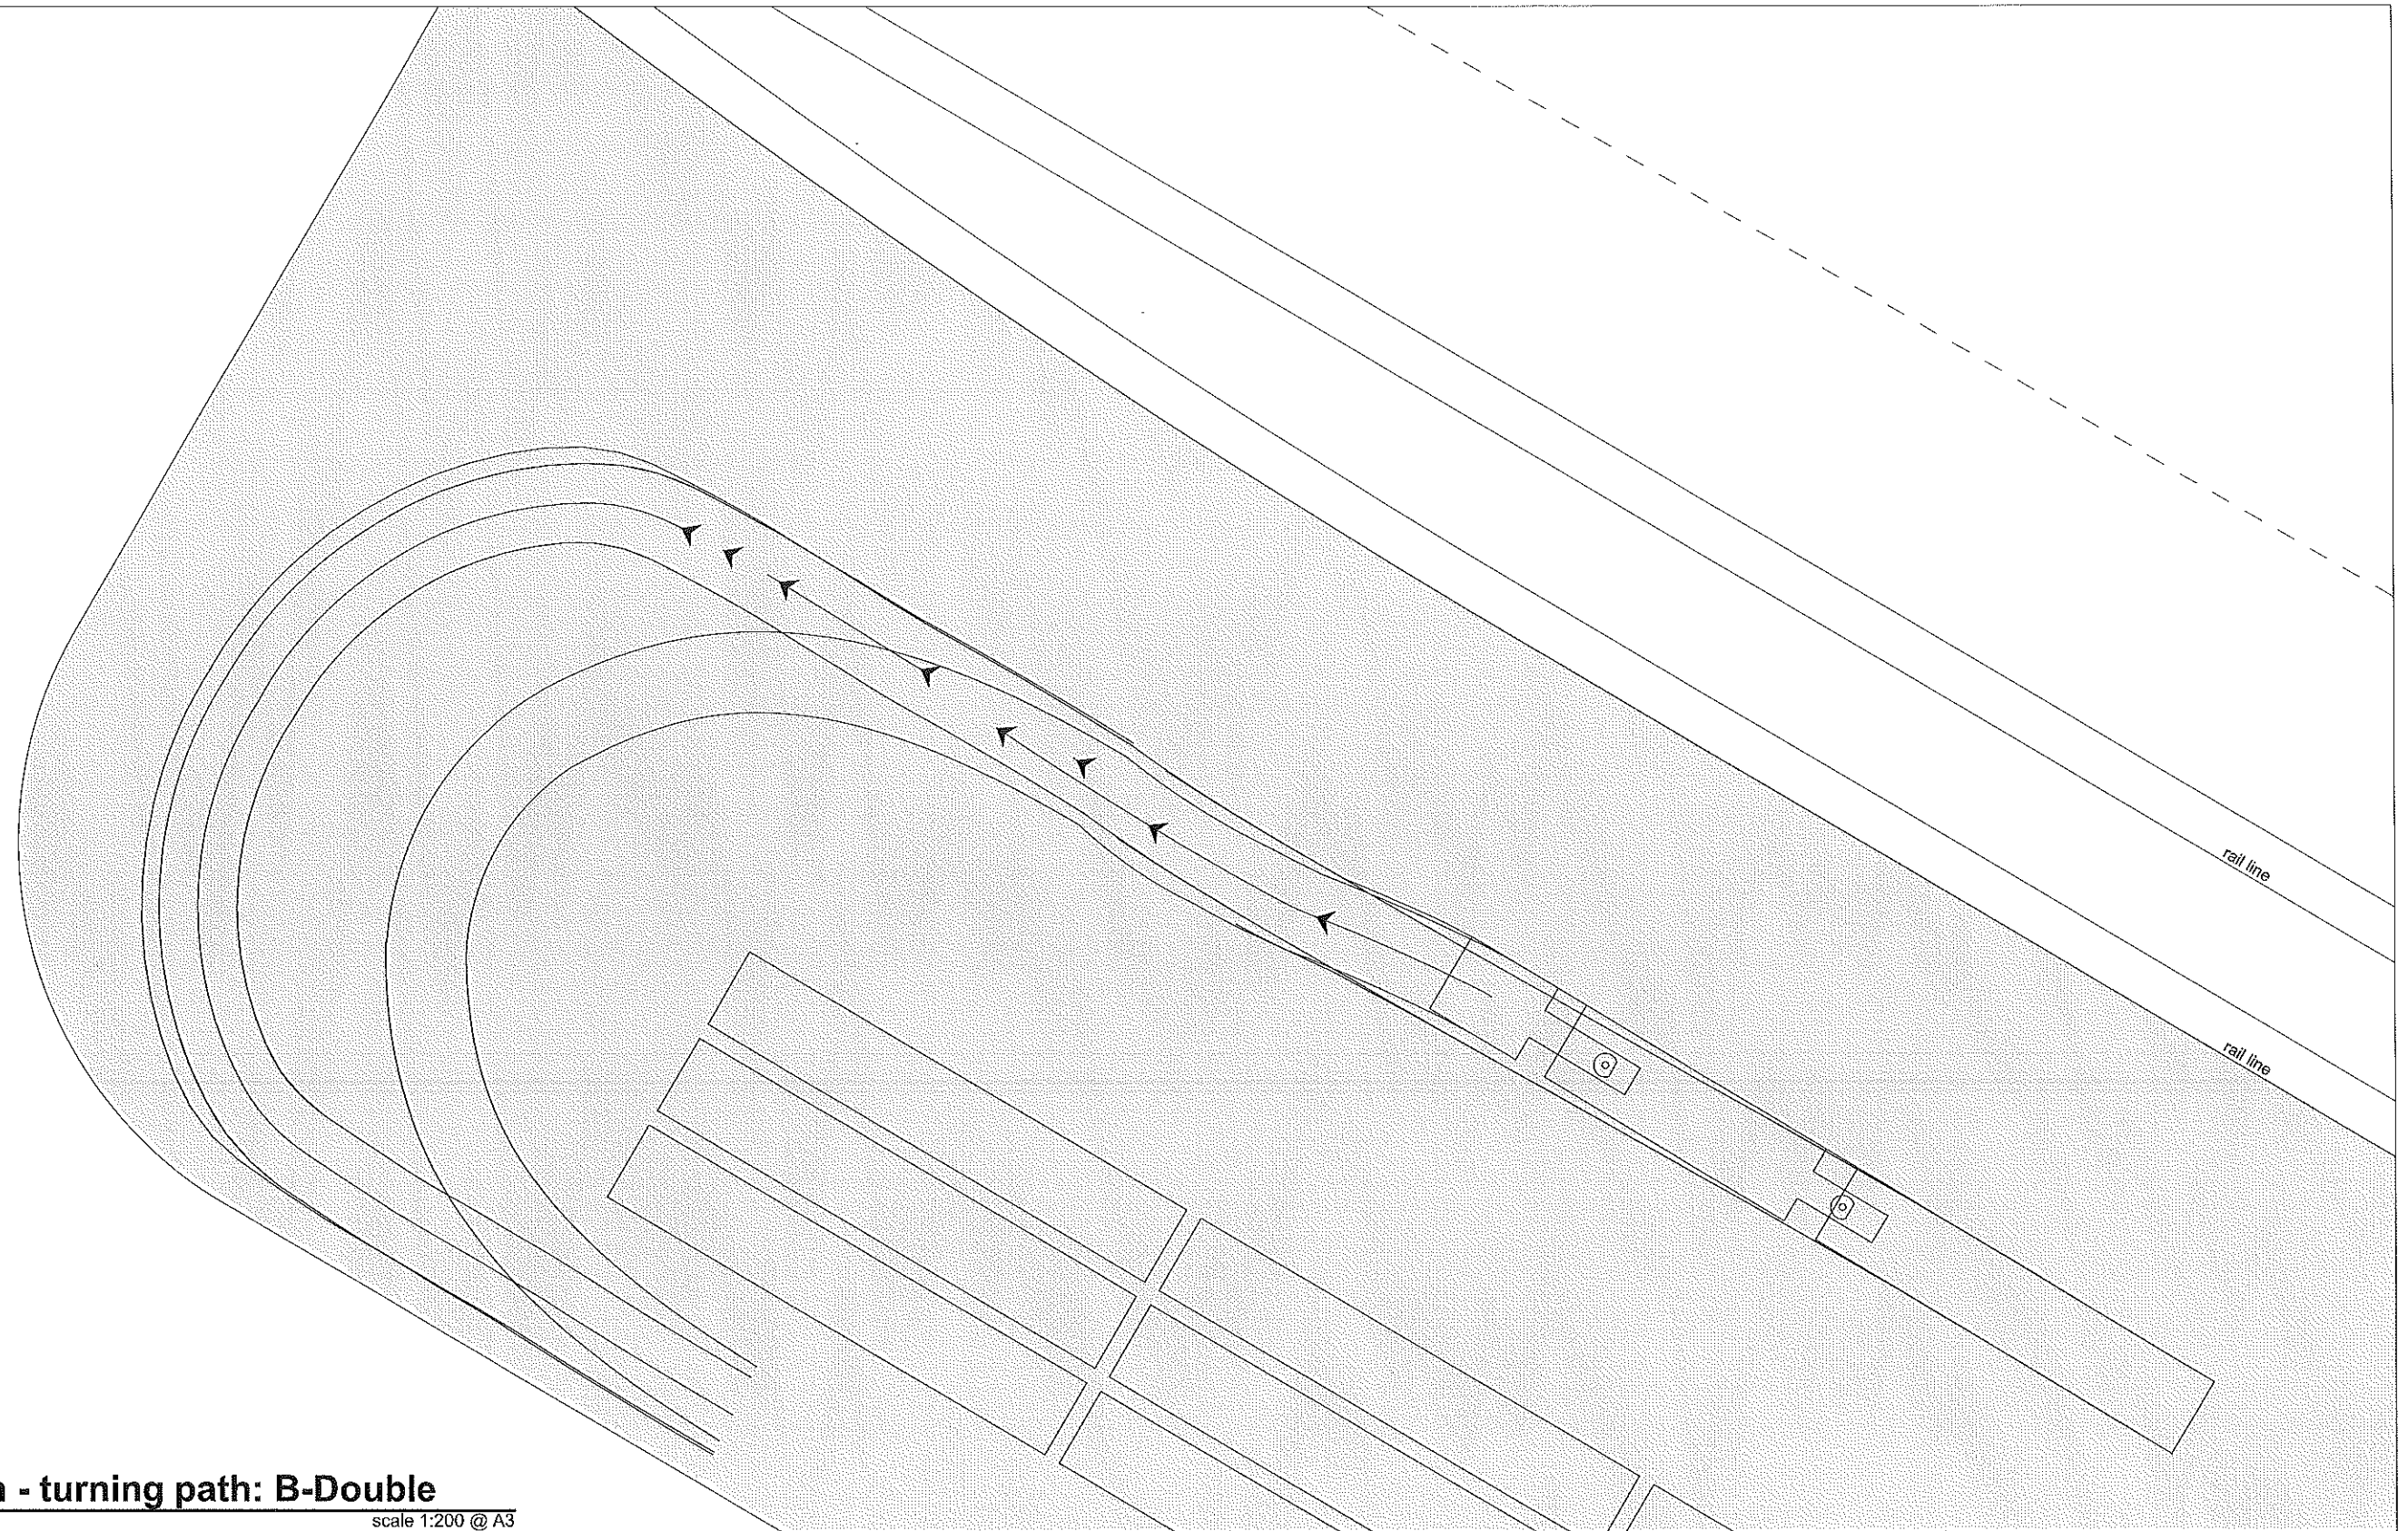

detail plan - turning path: B-Double

scale 1:200 @ A3



23 noorilla street
griffith nsw 2680
ph: 02 6962 2696
email: info@planningmatters.net.au
job number: 2012.59




ph: 0407 06 55 06
email: troy@miestudio.com.au

drawing:
freight terminal
turning diagram sheet 05

site:
lot 5 dp 1201358
irrigation way, wumbulgal

project no:	112017
date:	04.08.2017
issue:	da
drawing no:	da 09

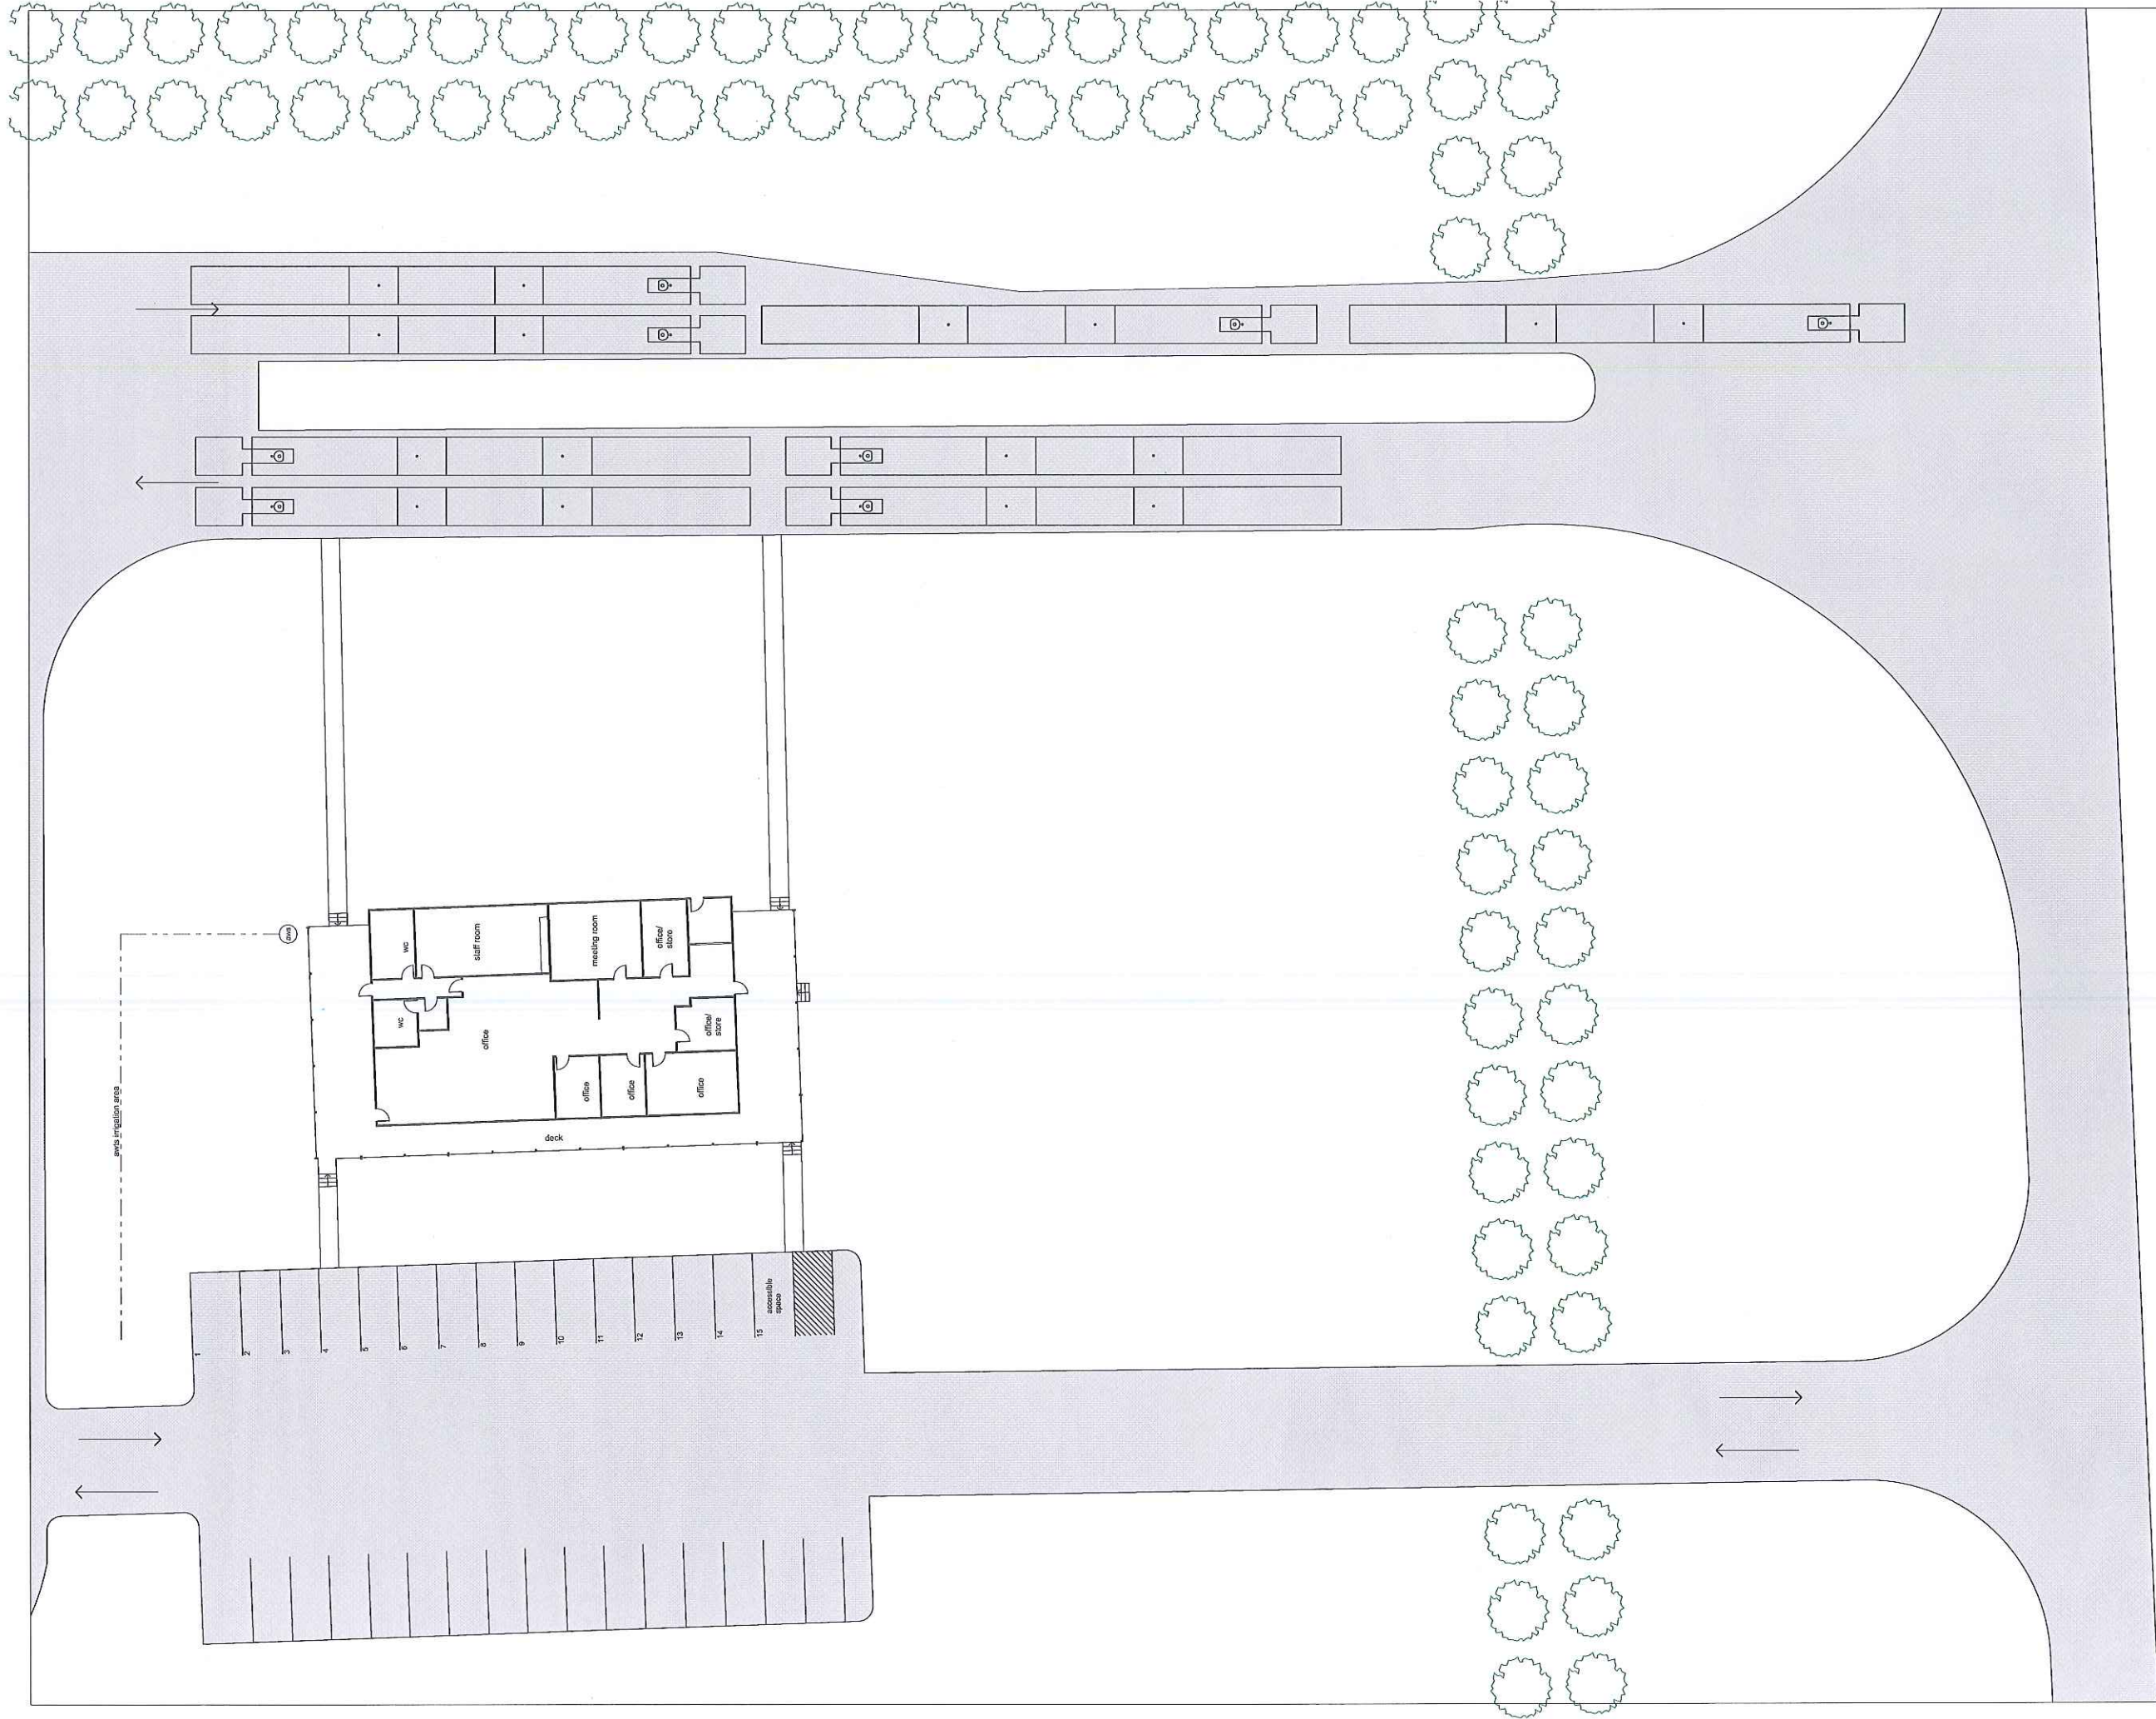

detail plan - vehicle stacking at entry: B-Triple

scale 1:200 @ A1
scale 1:400 @ A3

Planningmatters
DEVELOPMENT SERVICE

23 Healds Street
Sydney NSW 1585
email: info@planningmatters.com.au
ph: 0027 06 00 200

miestudio

drawing:
freight terminal
stacking diagram sheet 02

project no: 112017


date: 04.08.2017

issue: da

drawing no: da 11

site: lot 4 dp 1231806
irrigation way, wumbulgal

ph: 0027 06 00 200
email: info@planningmatters.com.au

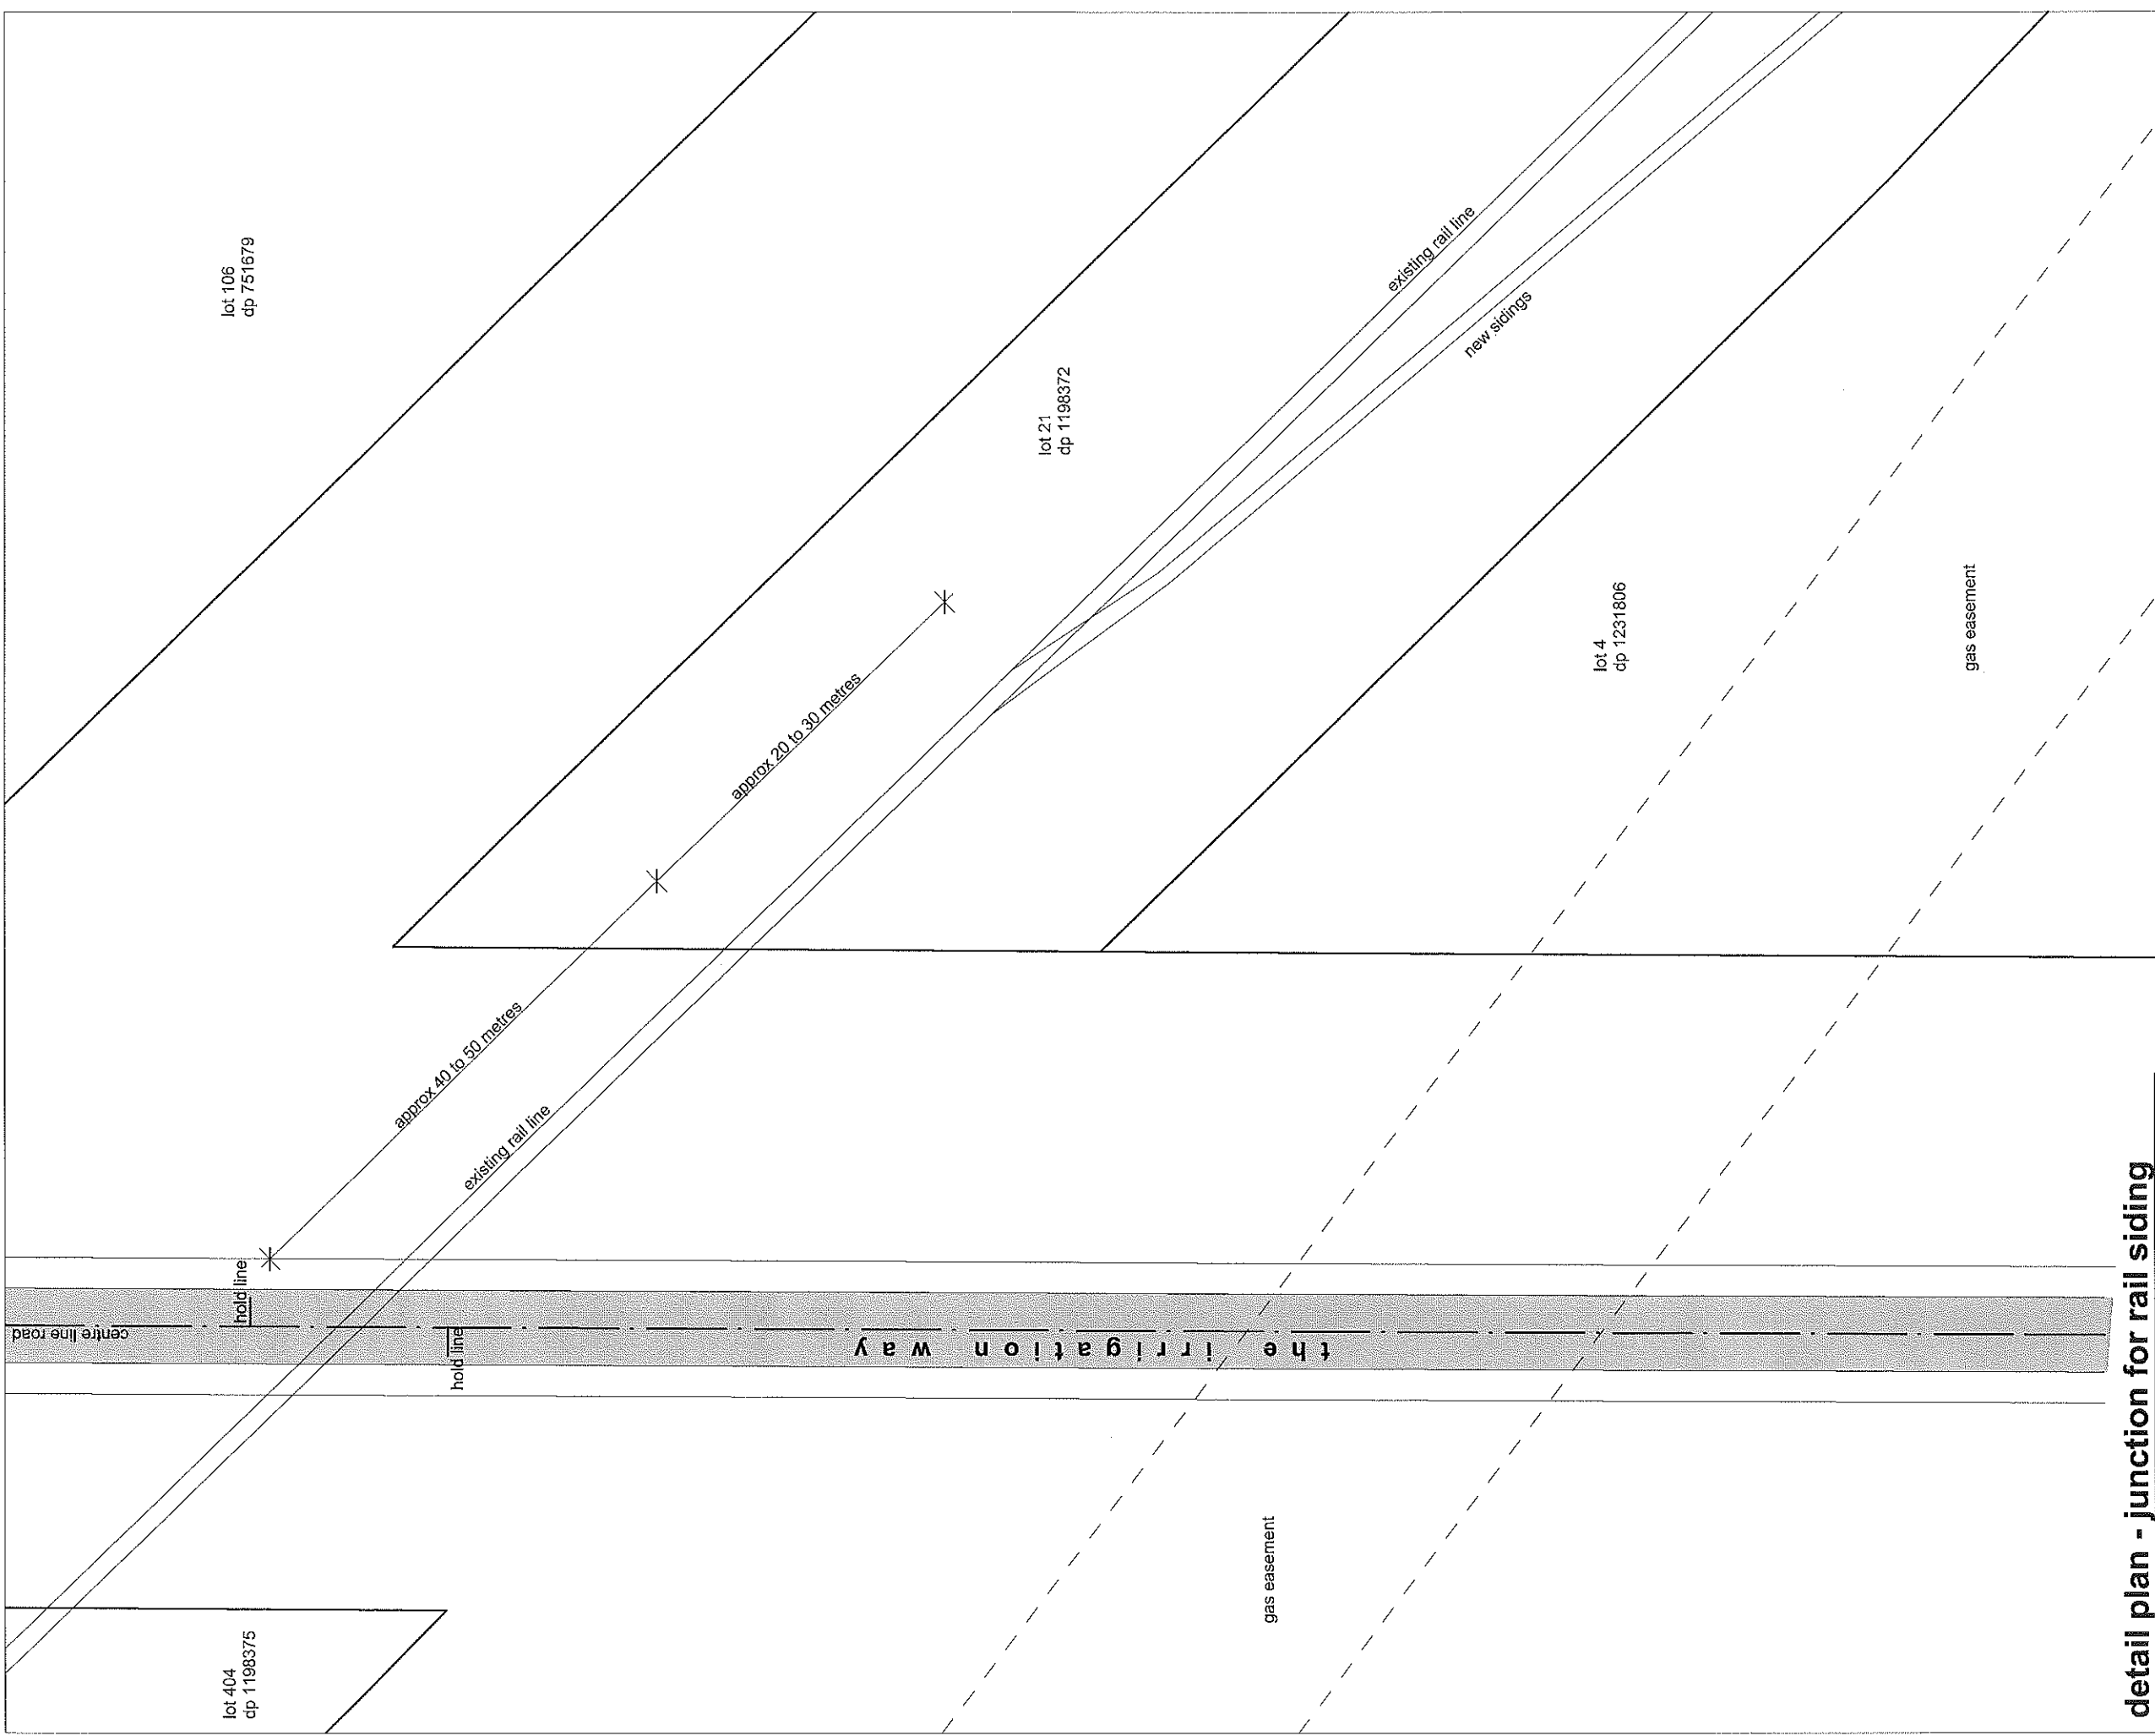

detail plan - junction for rail siding
scale 1:500 @ A3




23 norilla street
griffith nsw 2680
ph: 02 6962 2696
email: info@planningmatters.net.au
job number: 2012.59




ph: 0407 06 55 06
email: troy@miestudio.com.au

drawing: freight terminal junction for rail siding	project no: 112017
site: lot 4 dp 1231806 irrigation way, wumbulgal	date: 04.08.2017
	issue: da
	drawing no: da 12

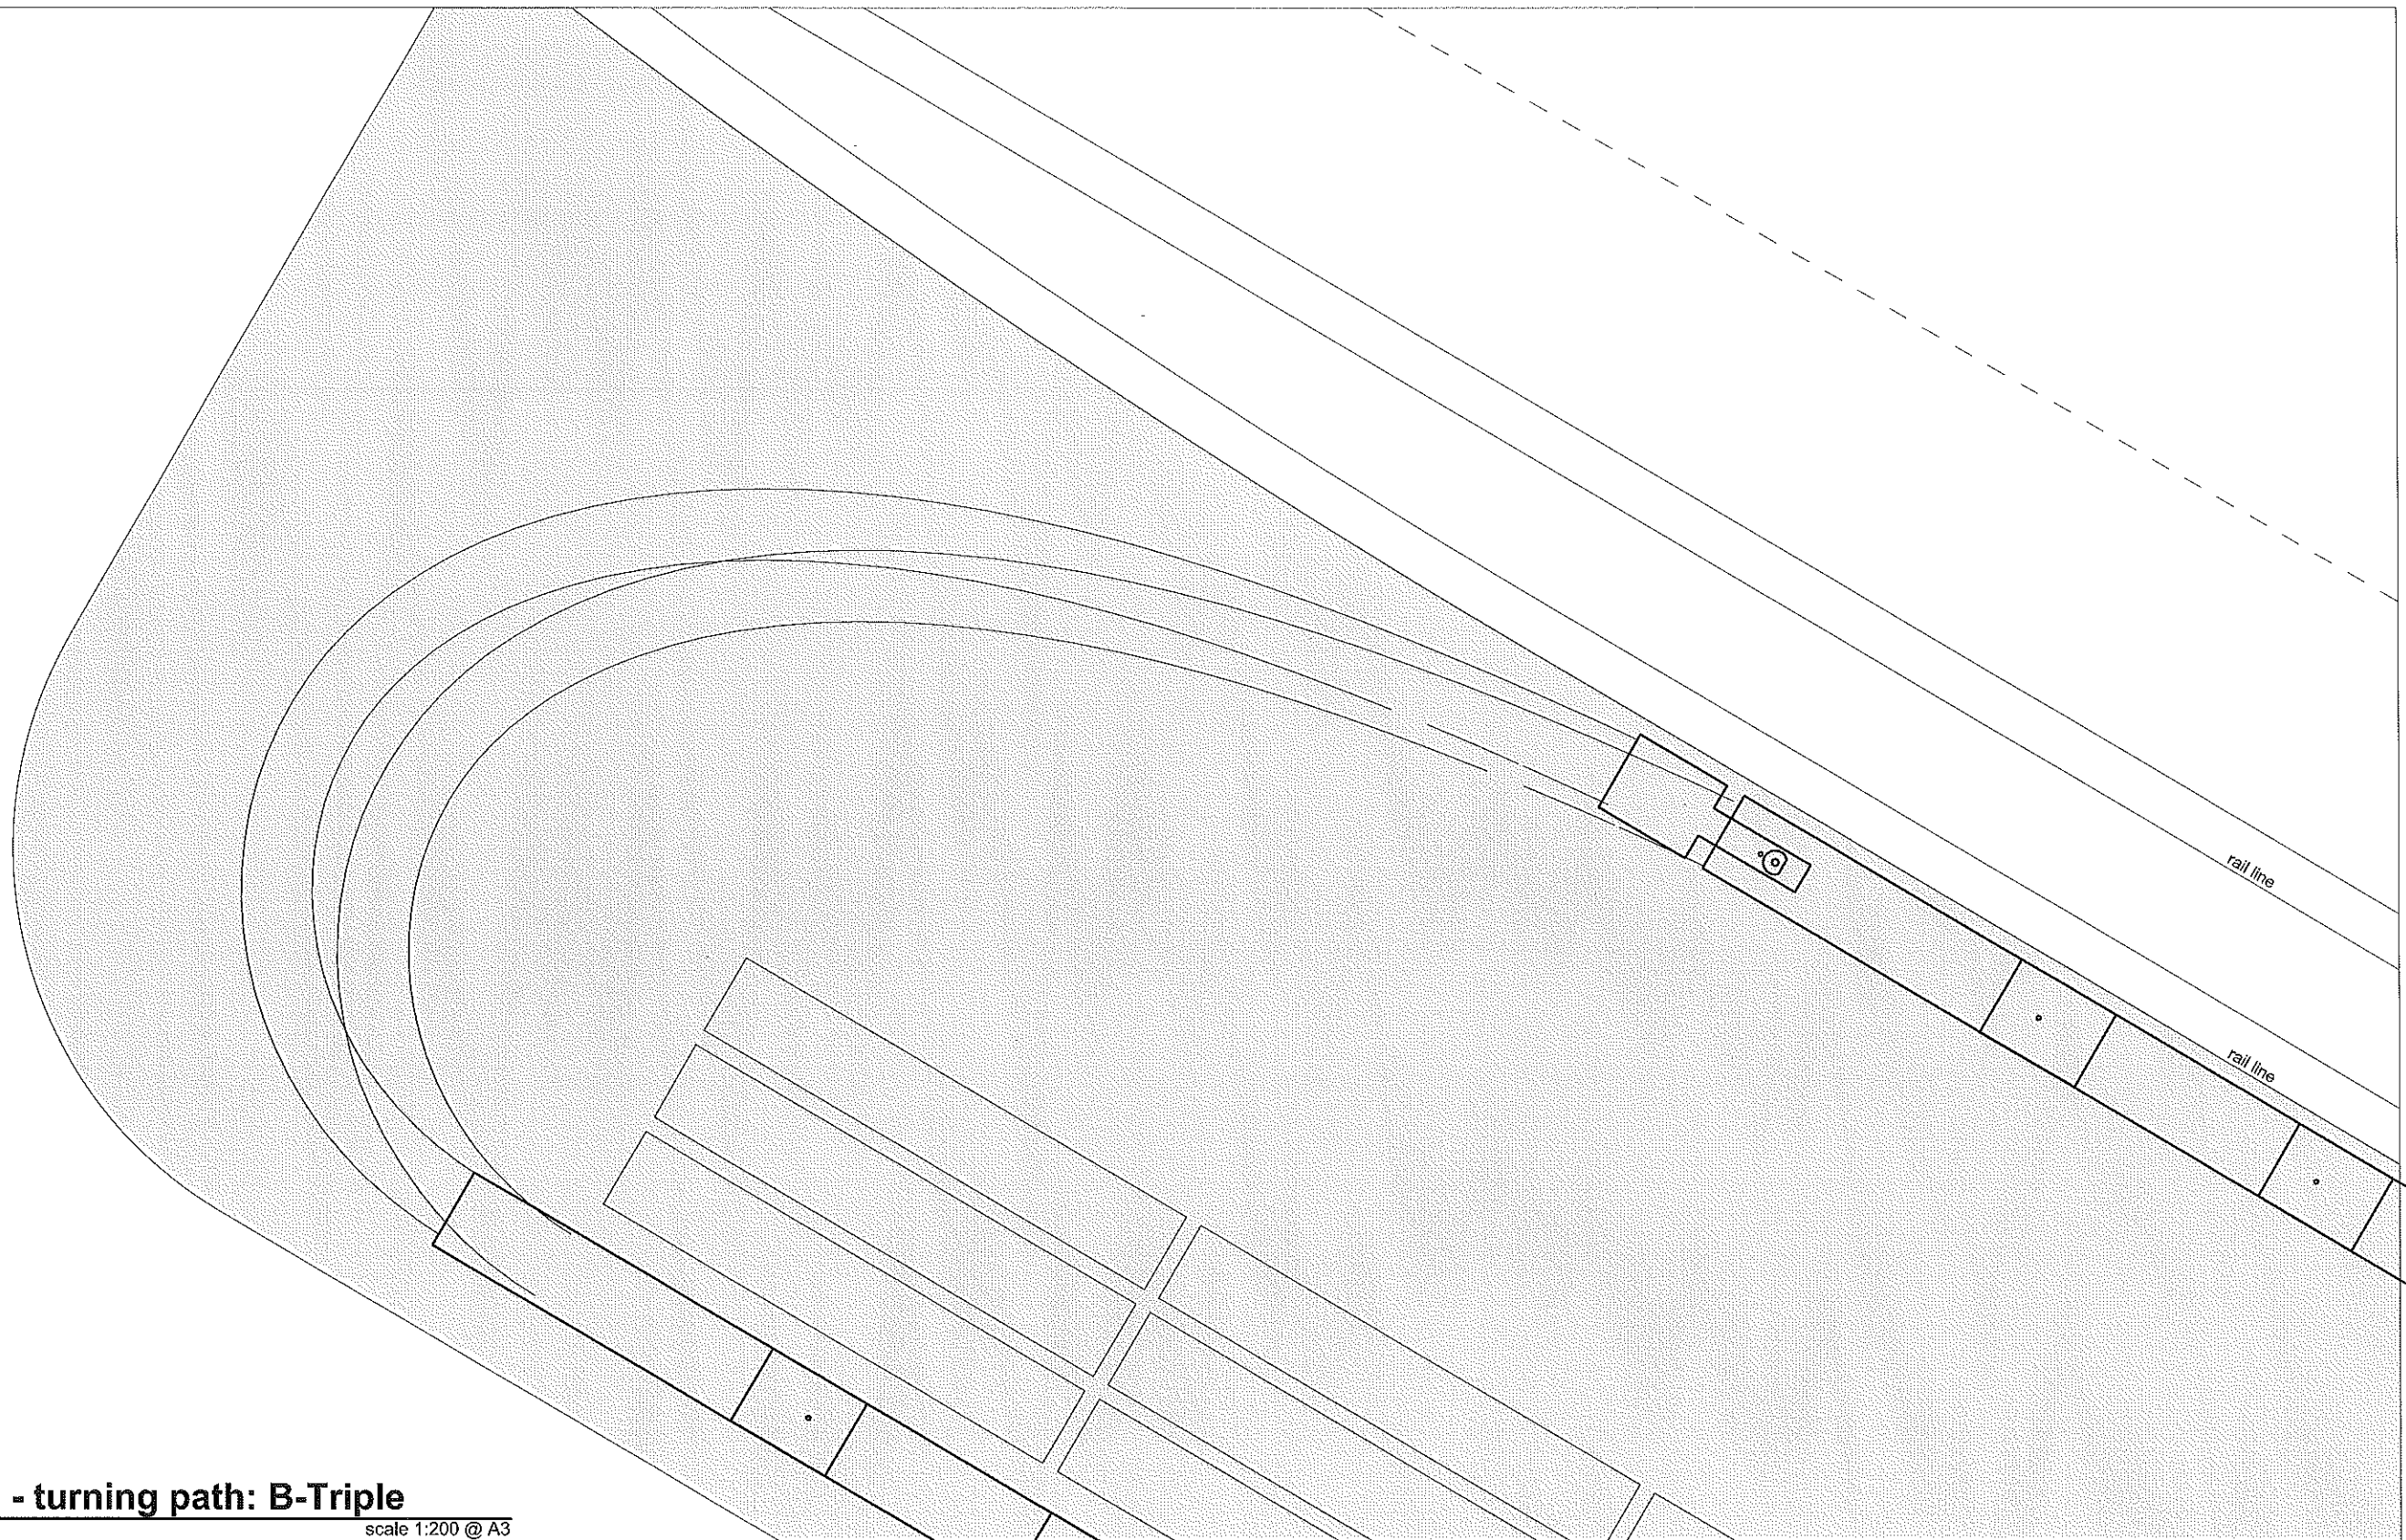

detail plan - turning path: B-Triple
scale 1:200 @ A3

 **Planningmatters**
DEVELOPMENT SERVICE

23 noorilla street
griffith nsw 2680
ph: 02 6962 2696
email: info@planningmatters.net.au
job number: 2012.59


miestudio

ph: 0407 06 55 06
email: troy@miestudio.com.au

drawing:
freight terminal
turning diagram sheet 06

site:
lot 5 dp 1201358
irrigation way, wumbulgal

project no:	112017
date:	04.08.2017
issue:	da
drawing no:	da 13

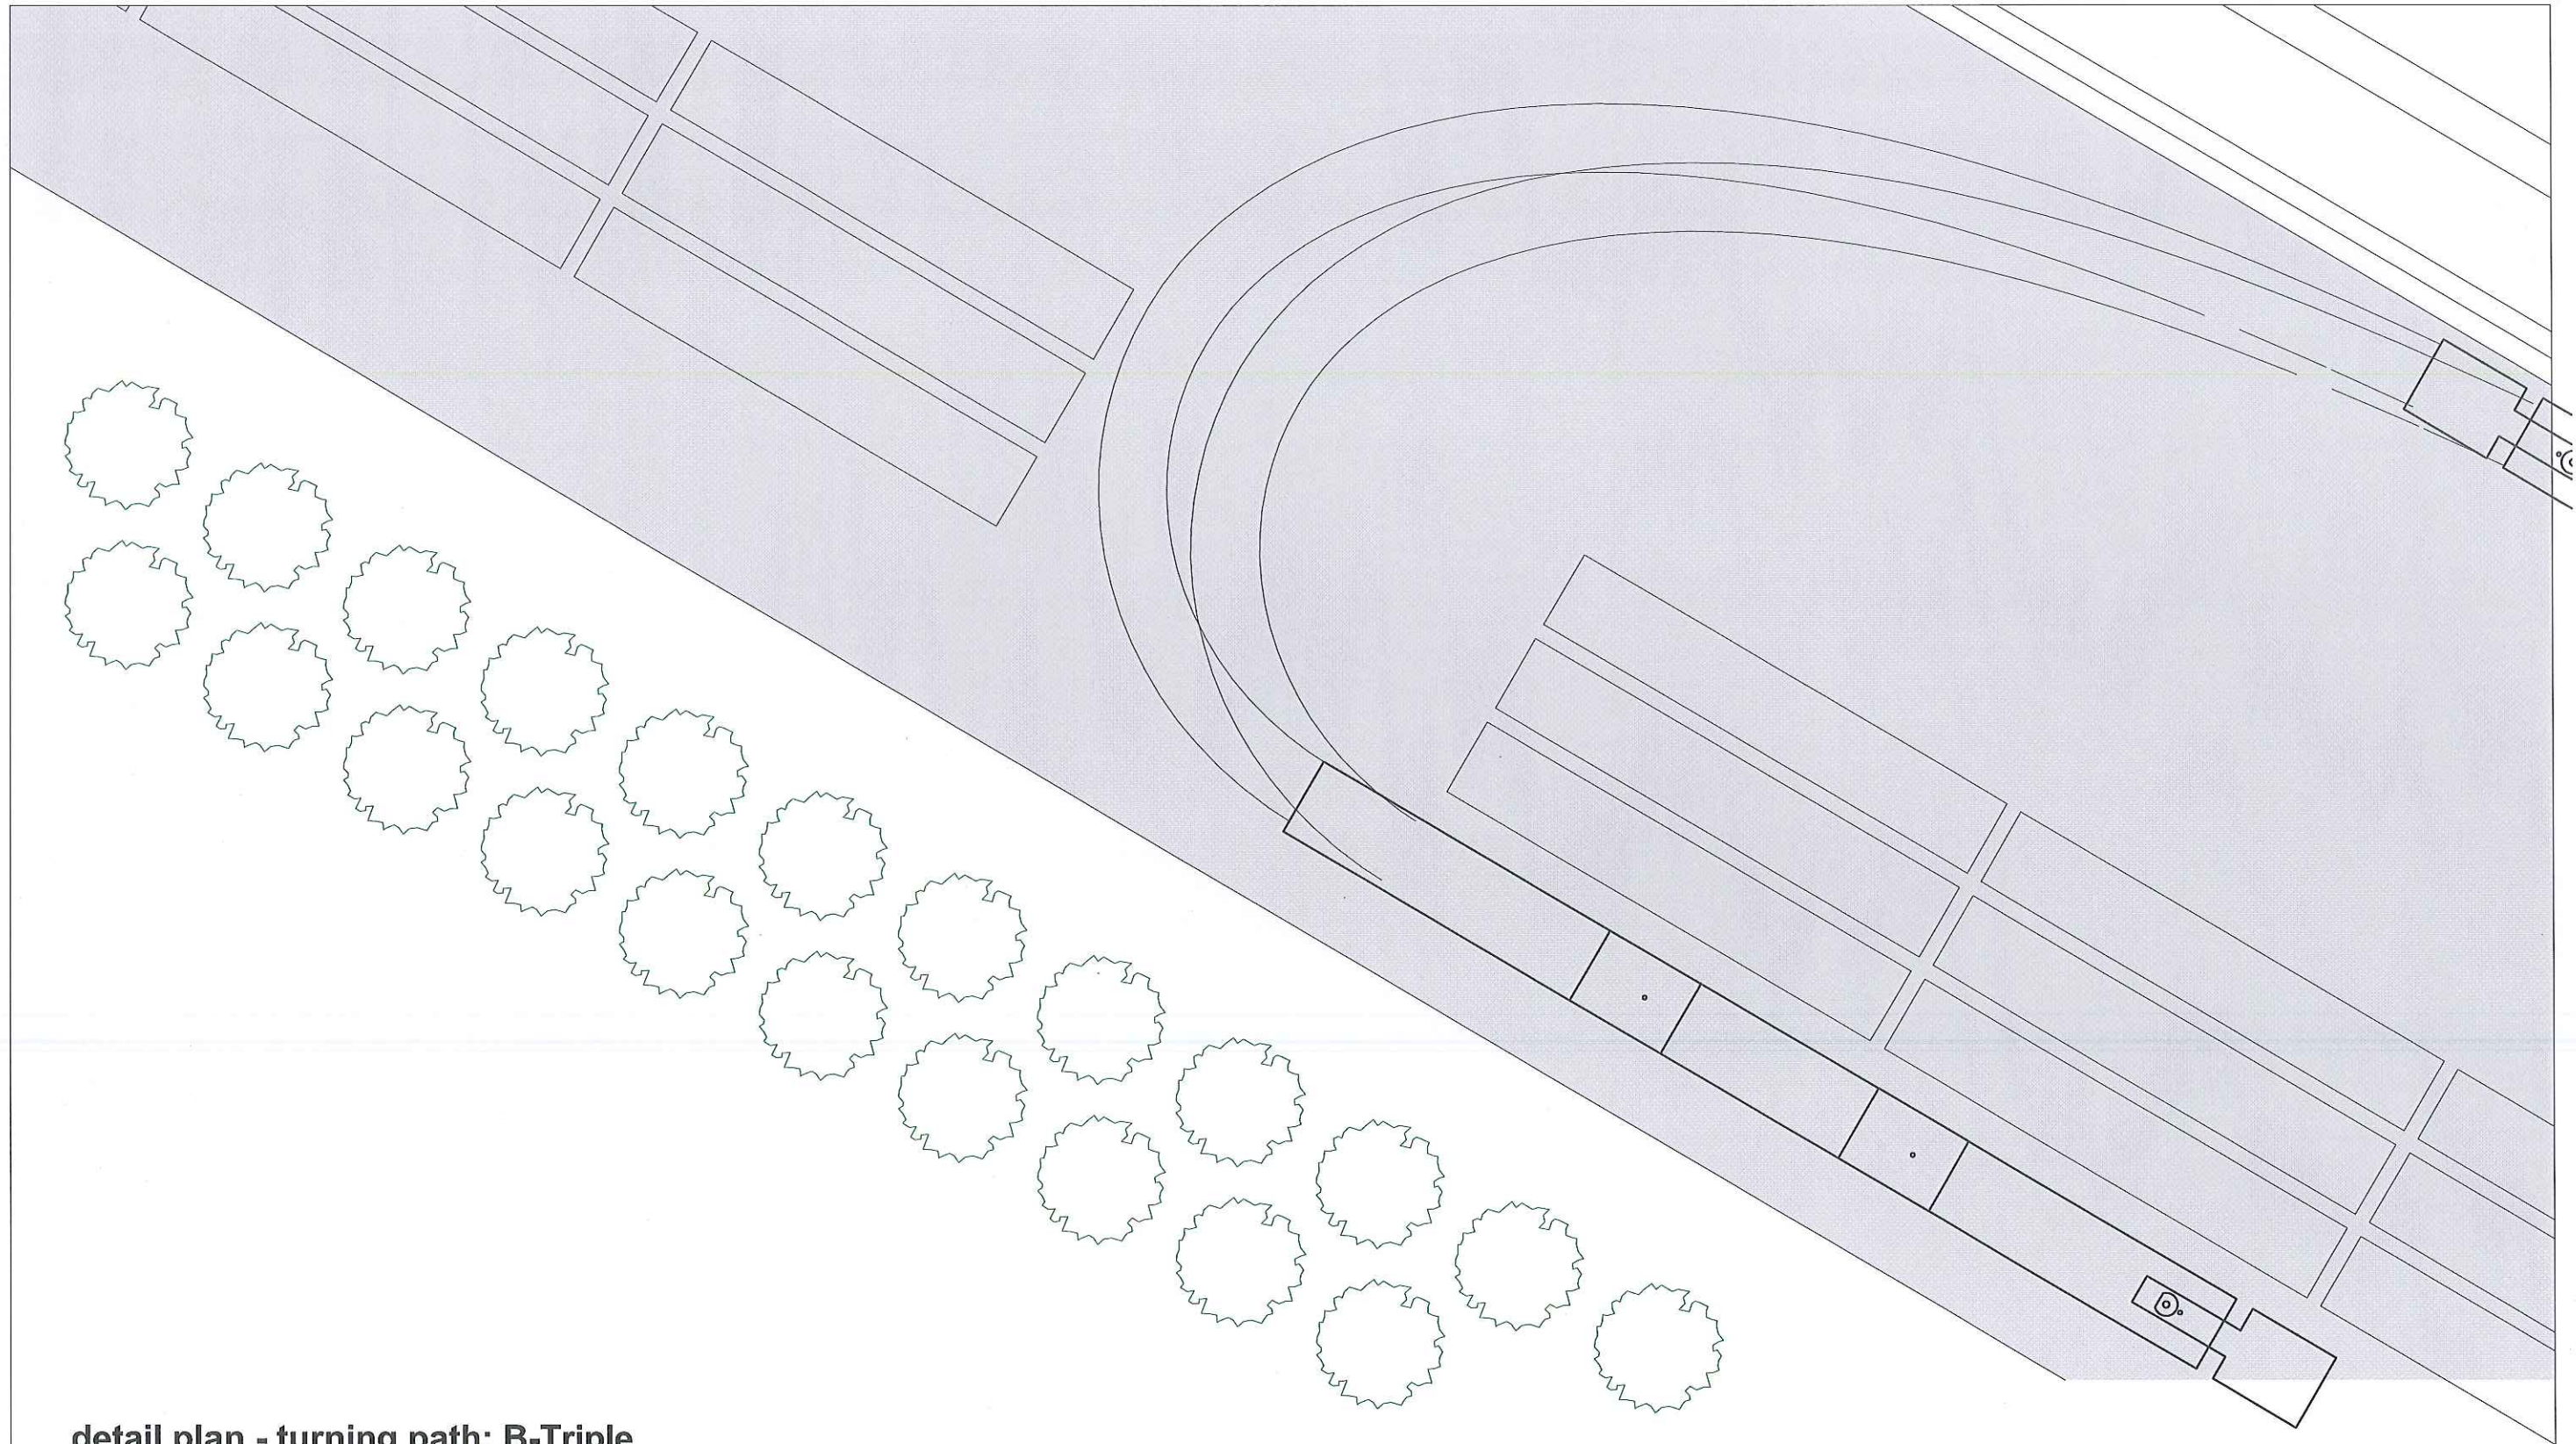

detail plan - turning path: B-Triple



Planningmatters
DEVELOPMENT SERVICE

23 noorilla street
griffith nsw 2680
ph: 02 6962 2696
email: info@planningmatters.net.au
job number: 2012.59

miestudio

ph: 0407 06 55 06
email: troy@miestudio.com.au

drawing:
freight terminal
turning diagram sheet 07

site:
lot 5 dp 1201358
irrigation way, wumbulgal

project no:	112017
date:	04.08.2017
issue:	da
drawing no:	da 14