


CONTRACTORS MUST VERIFY ALL DIMENSIONS ON SITE BEFORE COMMENCING ANY WORK OR PREPARING SHOP DRAWINGS

All Architectural drawing sheets to be cross-referenced with other relevant disciplines.

Rev	Description	Date
1	PARTIAL RETENTION OF EXISTING FACADE TO WARNE ST. RECONSTRUCT PLANT ROOM. ADD NEW PARTY ROOM. REPOSITION LBS POOL + SHED STRUCTURE.	18.01.2018

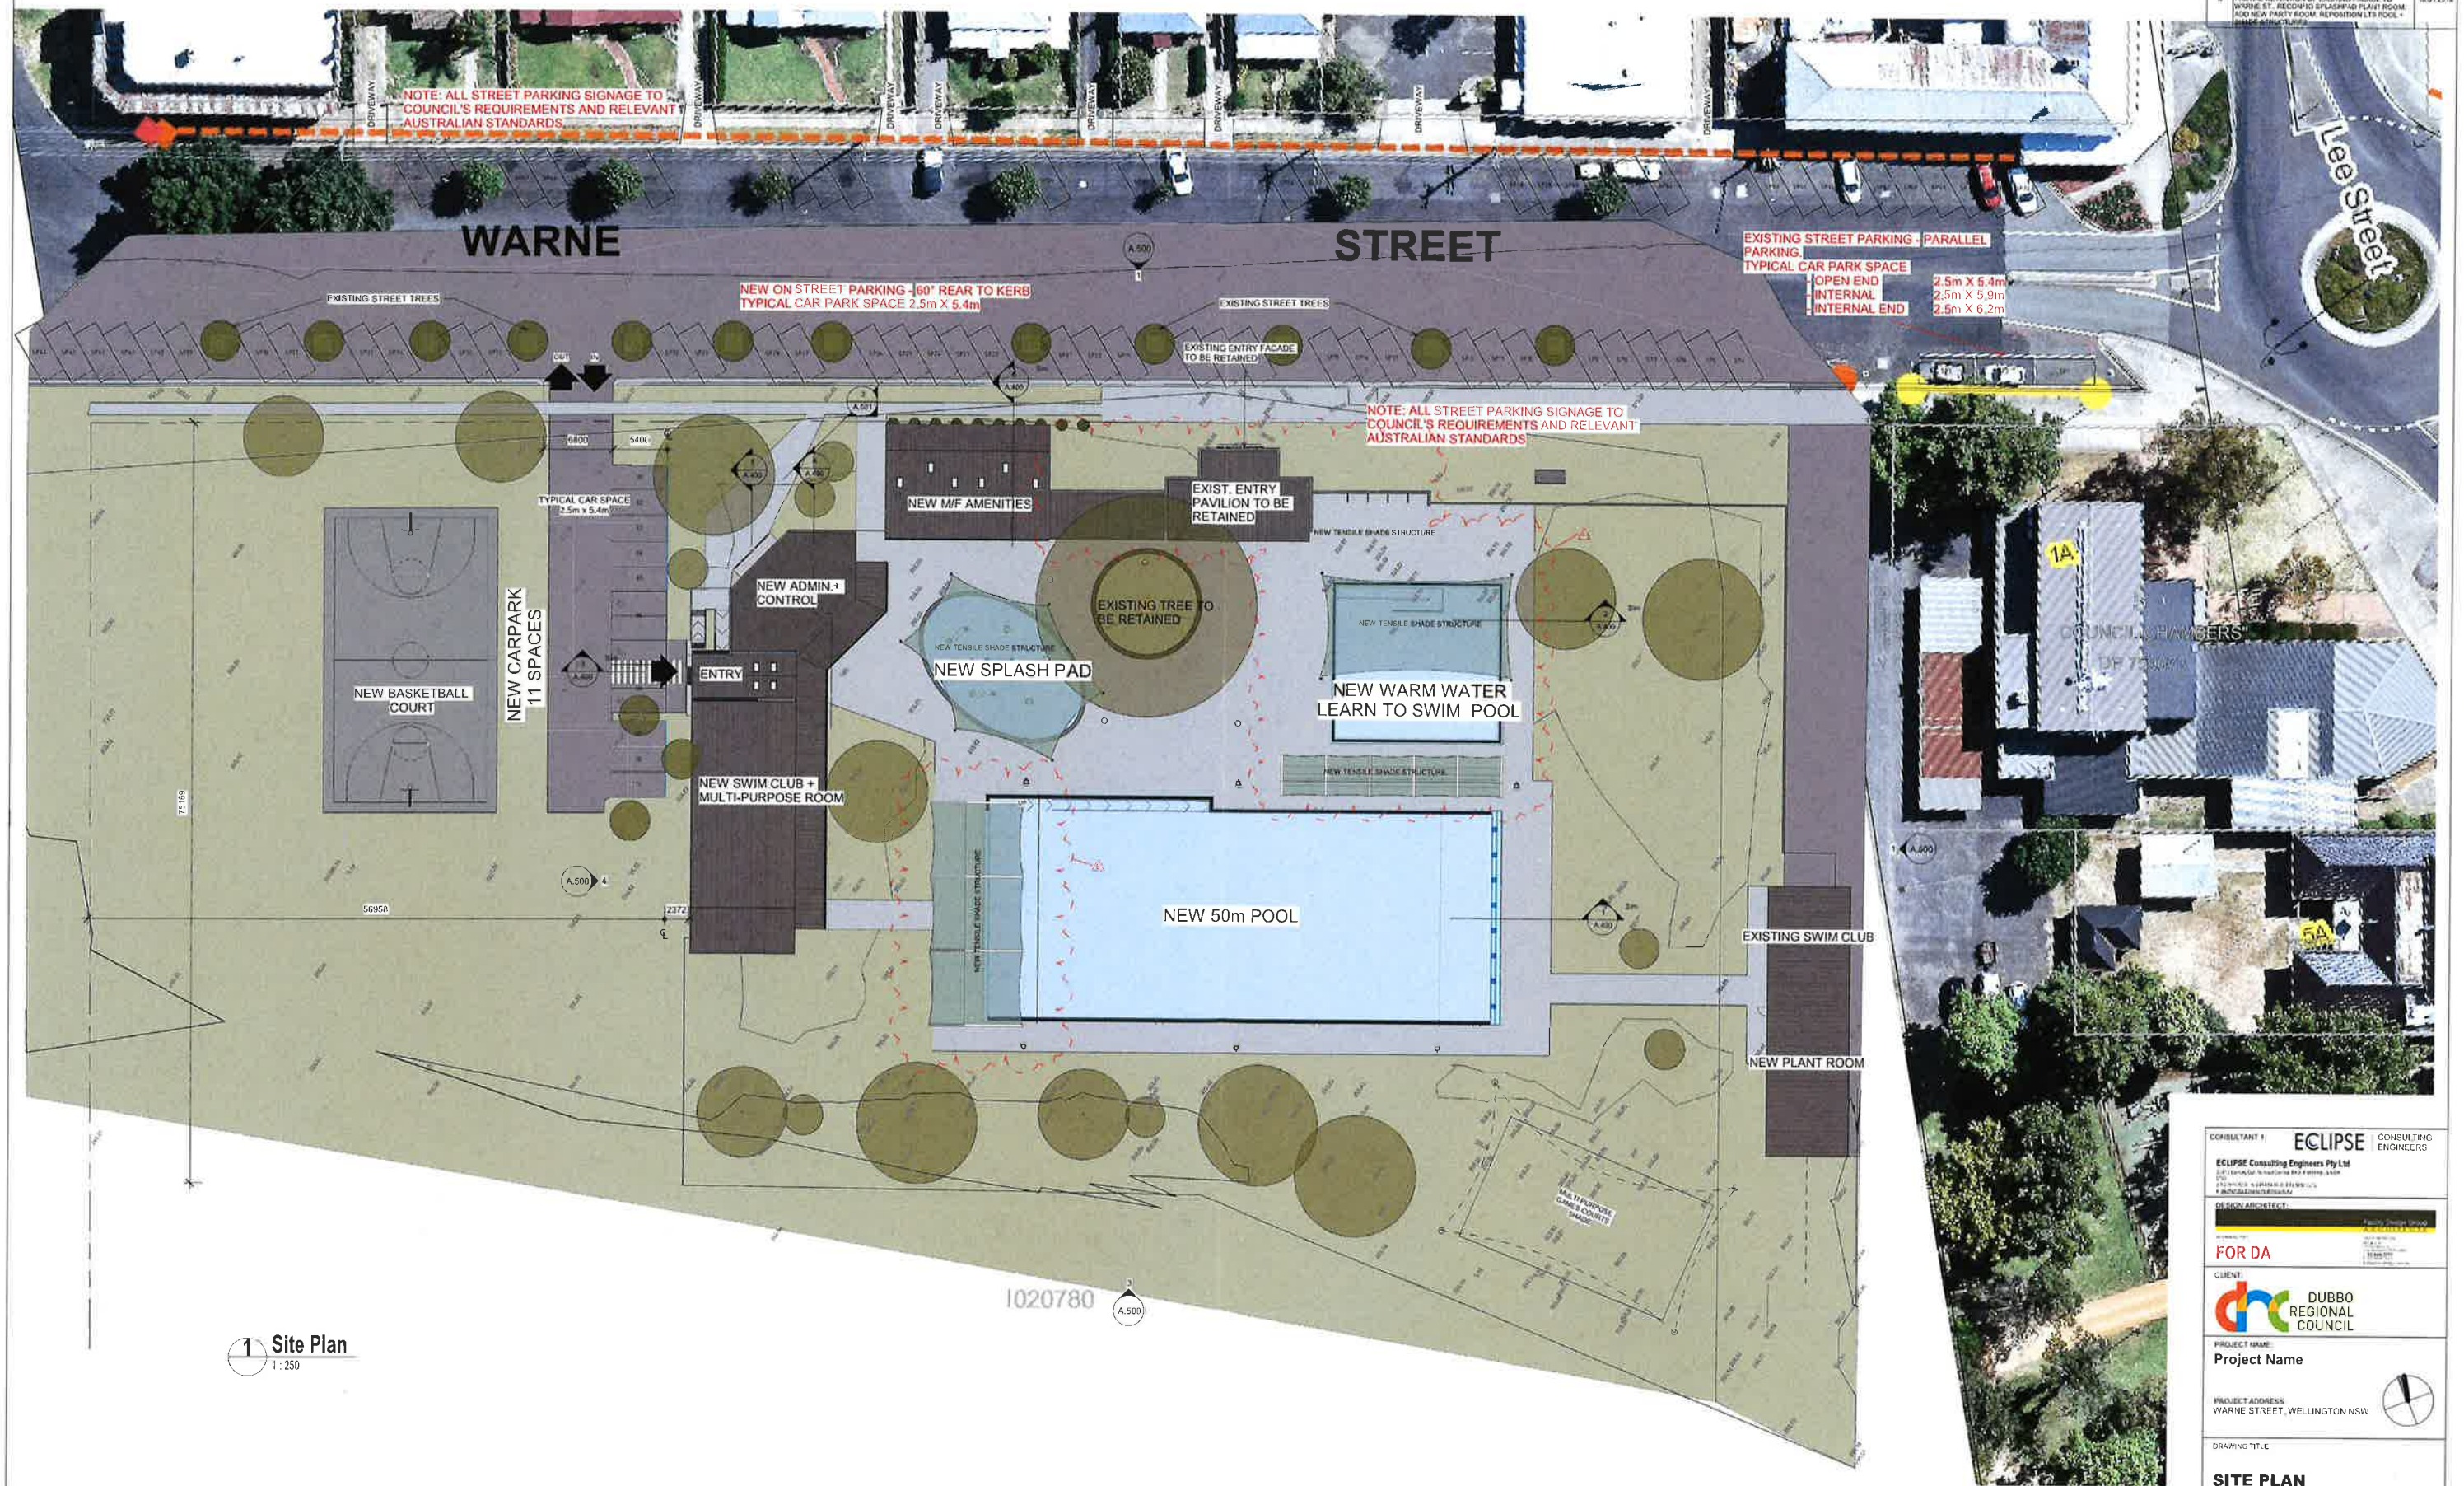

1 Site Plan
1:250

CONSULTANT 1: **ECLIPSE** CONSULTING ENGINEERS
ECLIPSE Consulting Engineers Pty Ltd
2/111 Macquarie Street, Sydney NSW 2000
02 9550 1234
www.eclipse-engineers.com.au

DESIGN ARCHITECT:
FOR DA

CLIENT:
DUBBO REGIONAL COUNCIL

PROJECT NAME:
Project Name

PROJECT ADDRESS:
WARNE STREET, WELLINGTON NSW

DRAWING TITLE:
SITE PLAN


81 PRINT SIZE

SHEET ISSUE DATE: 30.09.2017
REVISION DATE: 18.01.2018
SCALE: 1:250 @ 81
JOB NO.: W245

DRAWN: AT
CHECKED BY: S. JOHANSSON

DRAWING NO. REV. A.010 B


23/01/2018 2:18:21 PM

 

CONTRACTORS MUST VERIFY ALL DIMENSIONS ON SITE BEFORE COMMENCING ANY WORK OR PREPARING SHOP DRAWINGS

All Architectural drawing sheets to be cross-referenced with other relevant disciplines.

Rev	Description	Date
B	PARTIAL RETENTION OF EXISTING FACADE TO WARNE ST. RECONSTRUCT PLANT ROOM. ADD NEW PARTY ROOM. REPOSITION TO POOL + SHADE STRUCTURES	18.01.2018

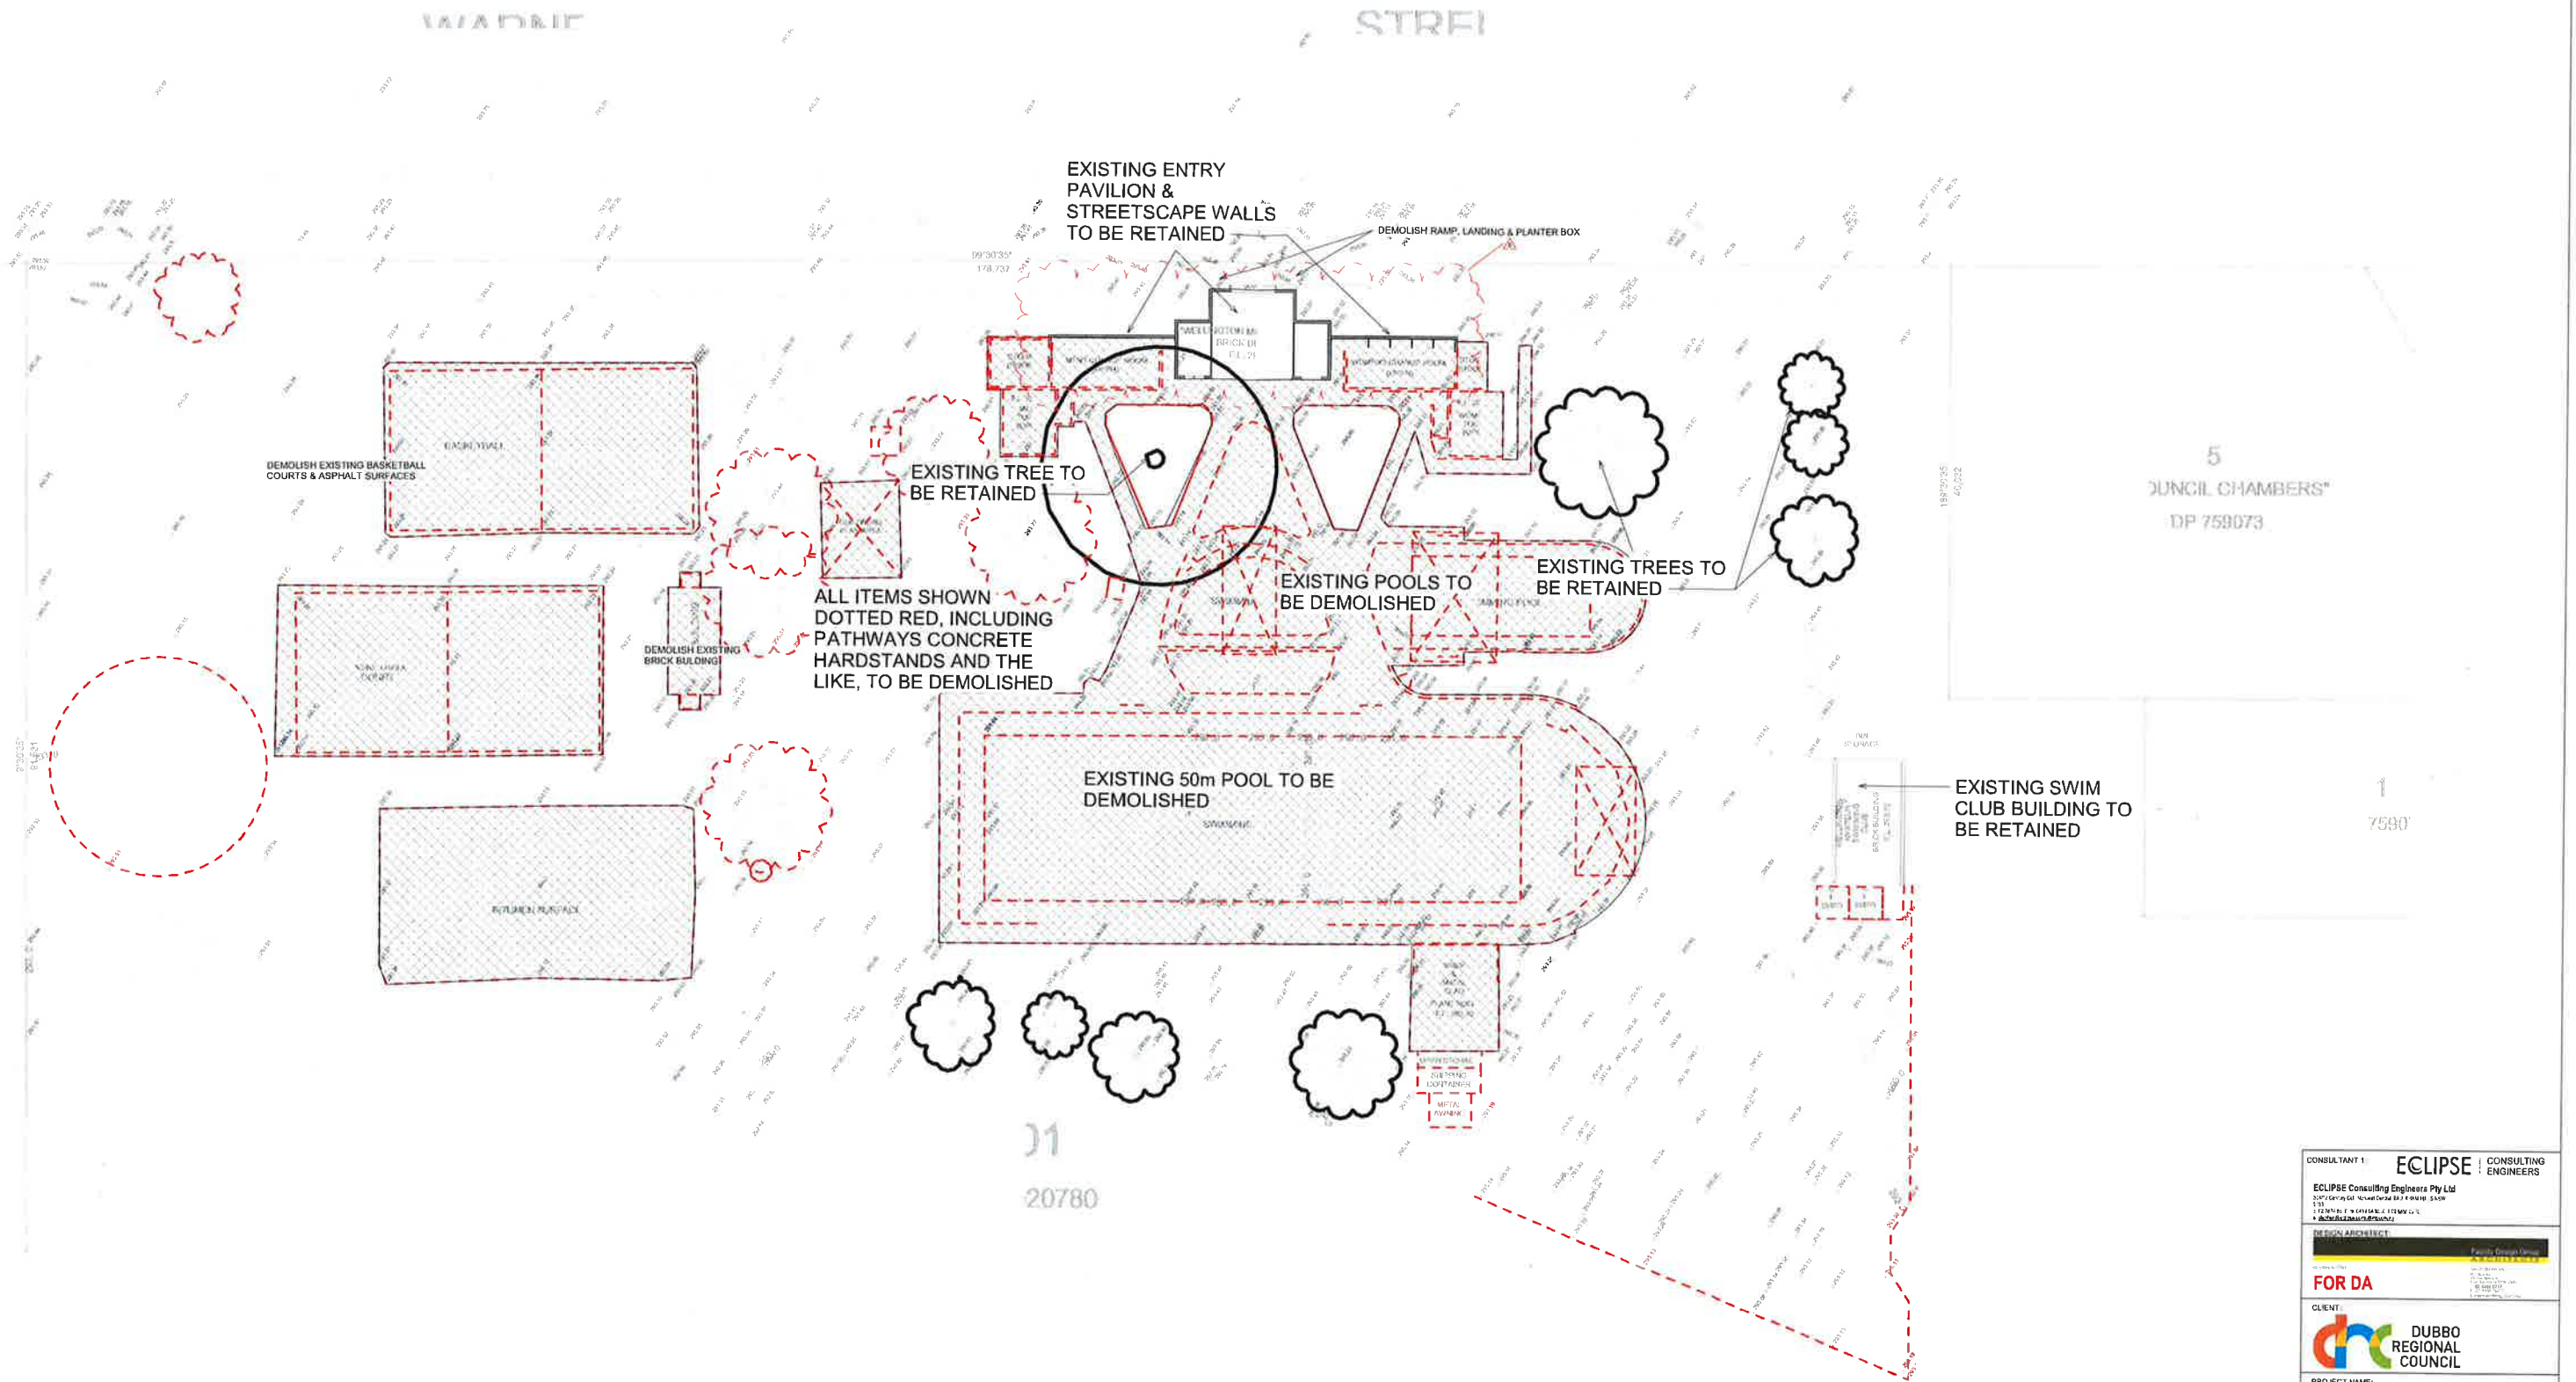


1 DEMOLITION PLAN

1:250

CONSULTANT 1	ECLIPSE CONSULTING ENGINEERS
ECLIPSE Consulting Engineers Pty Ltd 3/470 George St, Newcastle NSW 2300 131 131 www.eclipse-engineers.com.au	
DESIGN ARCHITECT	Facility Design Group
FOR DA	
CLIENT	DUBBO REGIONAL COUNCIL
PROJECT NAME	Project Name
PROJECT ADDRESS	WARNE STREET, WELLINGTON NSW
DRAWING TITLE	DEMOLITION PLAN
B1 PRINT SIZE	
SHEET ISSUE DATE: 30.09.2017	DRAWING NO. REV.
REVISION DATE: 18.01.2018	A.011 B
SCALE: 1:250 @ B1	
JOB NO.: W245	
DRAWN BY: AT	CHECKED BY: S. JOHANSSON
COPYRIGHT FACILITY DESIGN GROUP PTY LIMITED. ALL RIGHTS RESERVED. SCALE OFF DRAWINGS. WORK TO FIGURED DIMENSIONS ONLY. VERIFY DIMENSIONS ON SITE PRIOR TO COMMENCING WORK.	

23/01/2018 12:22:47 PM

CONTRACTORS MUST VERIFY ALL DIMENSIONS ON SITE BEFORE COMMENCING ANY WORK OR PREPARING SHOP DRAWINGS		
All Architectural drawing sheets to be cross-referenced with other relevant disciplines.		
Rev	Description	Date
A	REVISED CAR PARK LAYOUT INCLUDING STREET PARKING PORTION OF EXISTING ENTRY FACADE RETAINED	15.12.2017
B	PARTIAL RETENTION OF EXISTING FACADE TO WARNE ST. RECORDING PLANNING FROM RETAIN PORTION EXISTING ENTRY PAVILION. REPOSITIONING POOL & SHADE STRUCTURES AND NEW BASKETBALL COURT WEST OF CARPARK	18.01.2018

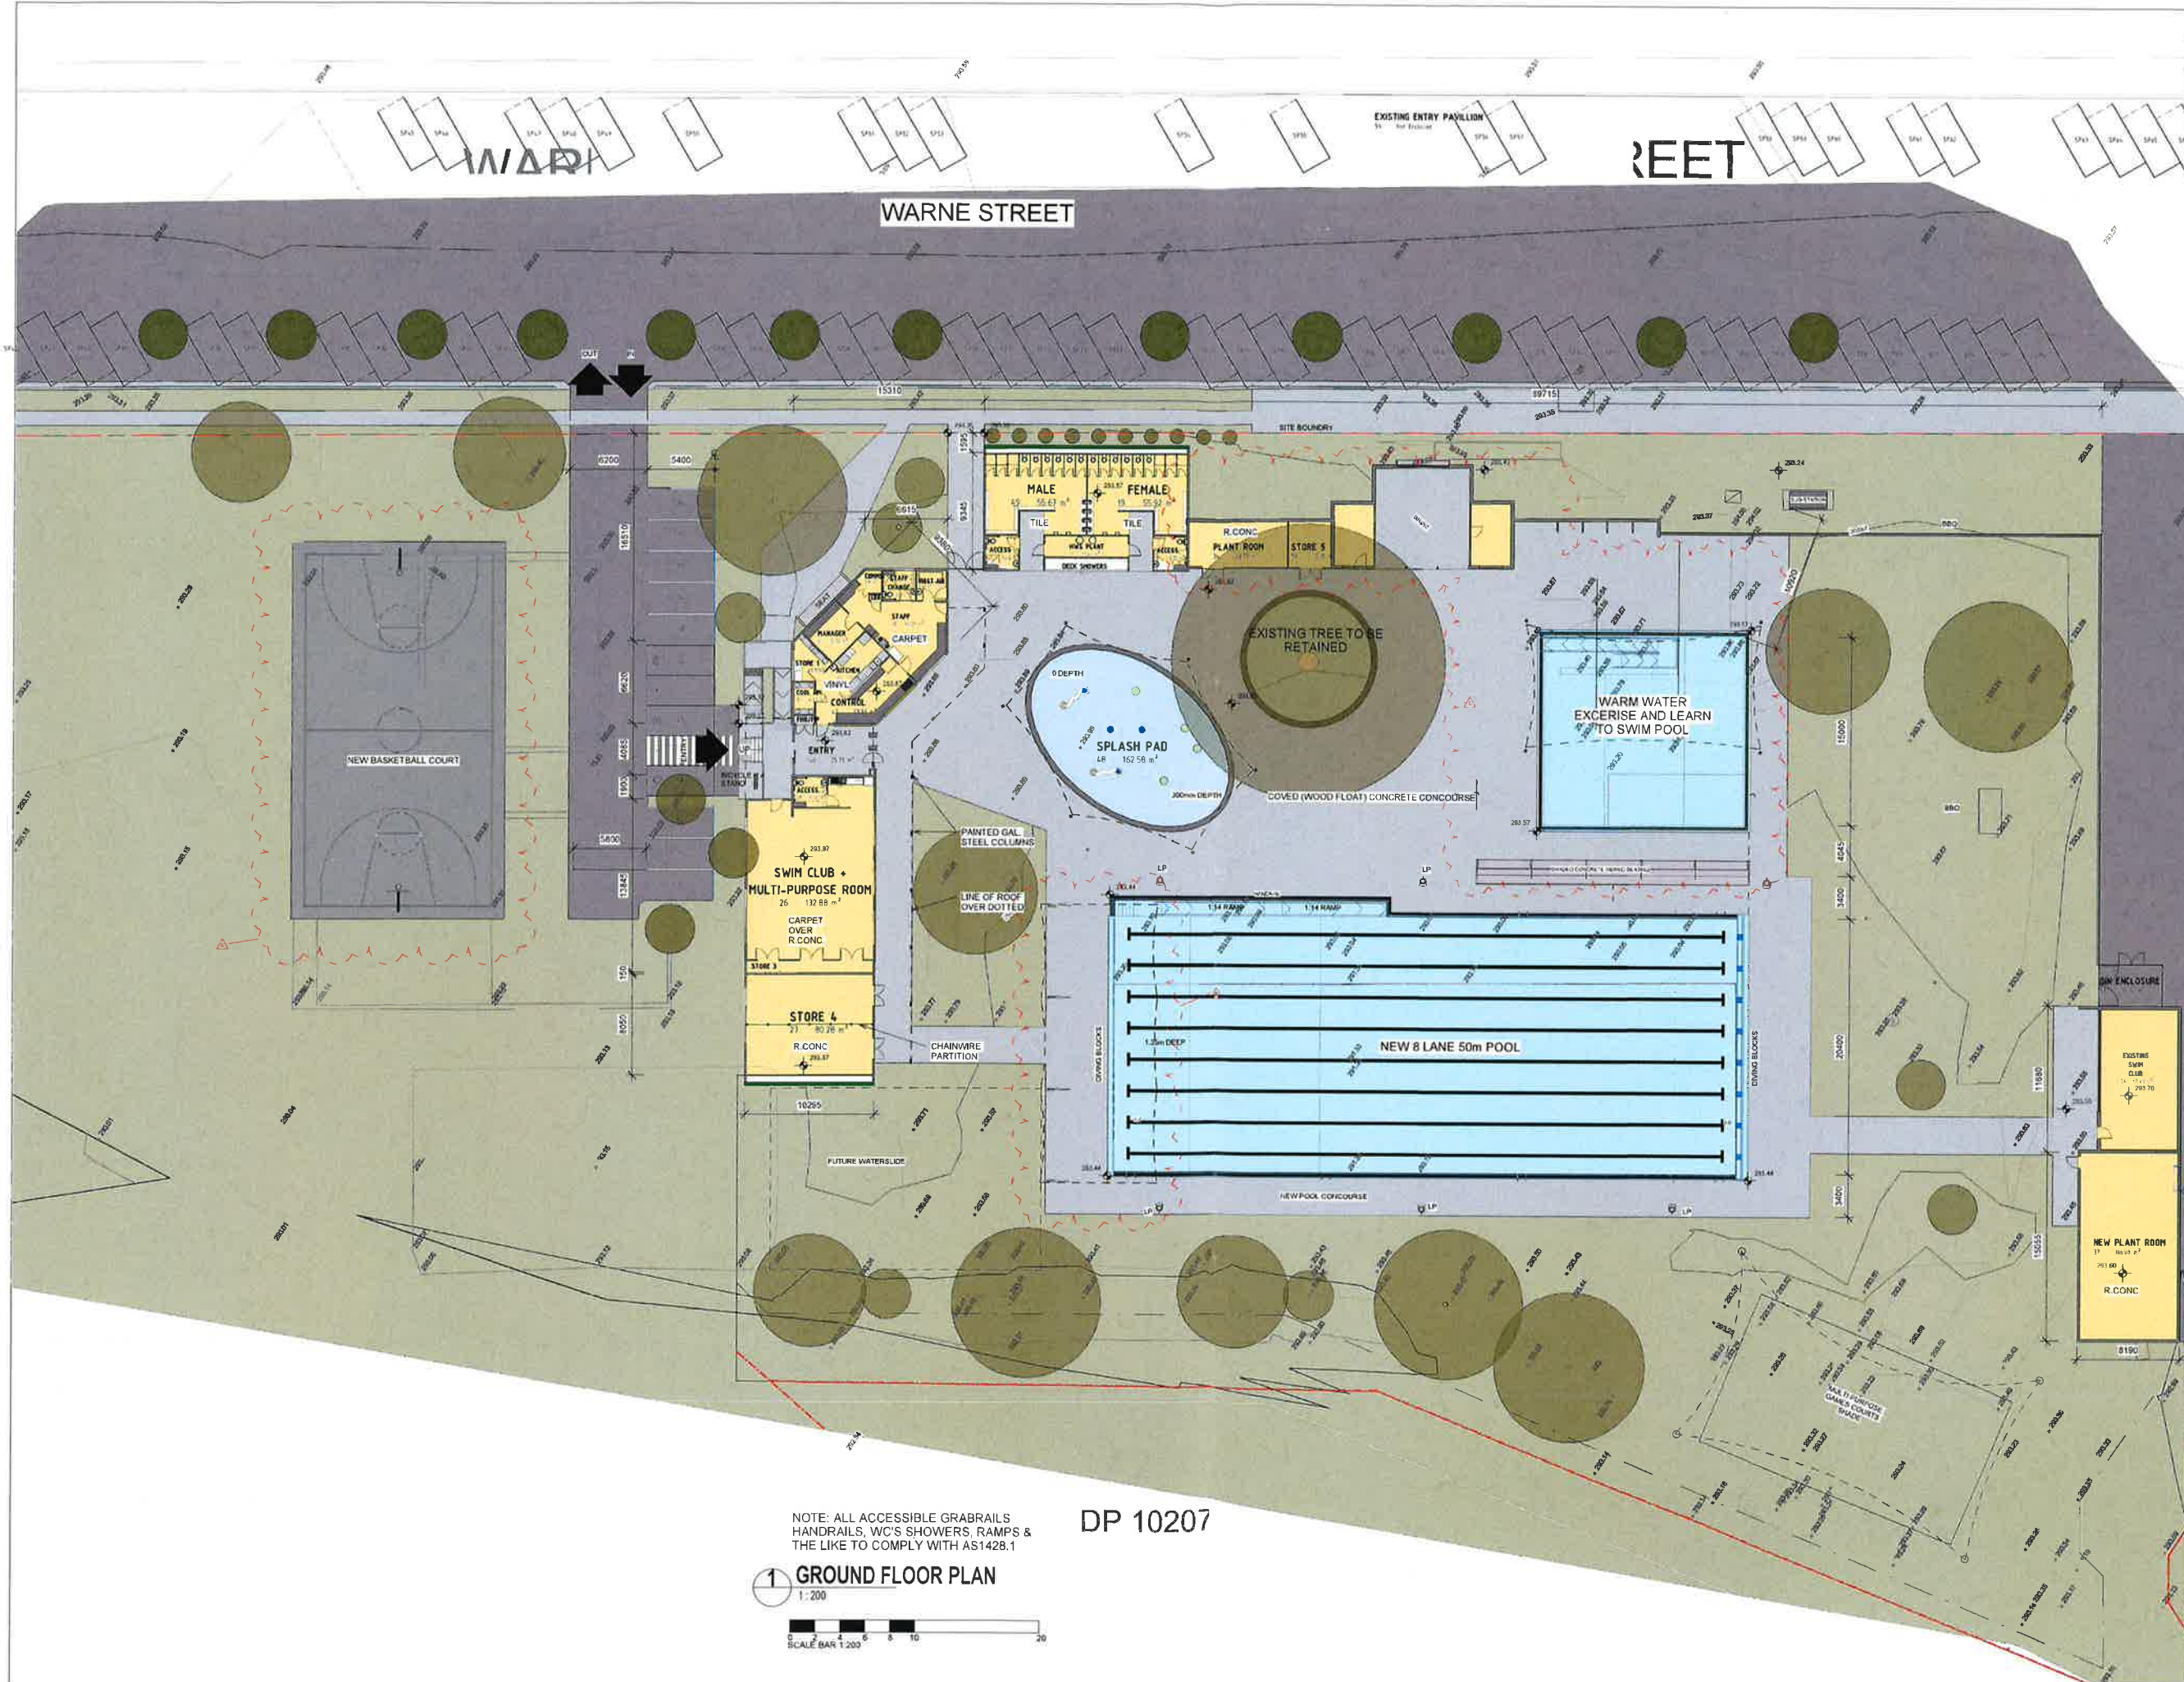



CONSULTANT: ECLIPSE CONSULTING ENGINEERS	
ECLIPSE Consulting Engineers Pty Ltd	
DESIGN ARCHITECT: FOR DA	
CLIENT: DUBBO REGIONAL COUNCIL	
PROJECT NAME: Project Name	
PROJECT ADDRESS: WARNE STREET, WELLINGTON NSW	
DRAWING TITLE: GROUND FLOOR PLAN	
SHEET ISSUE DATE: 30.09.2017	
REVISION DATE: 18.01.2018	
SCALE: 1:200 @ B1	
JOB NO.: W245	
DRAWN BY: AT	
CHECKED BY: S. JOHANSSON	
B1 PRINT SIZE	
DRAWING NO.	REV.
A.100	B
COPYRIGHT 2017 ECLIPSE CONSULTING ENGINEERS PTY LTD. ALL RIGHTS RESERVED. NO PART OF THIS DOCUMENT IS TO BE REPRODUCED OR TRANSMITTED IN ANY FORM OR BY ANY MEANS, ELECTRONIC OR MECHANICAL, INCLUDING PHOTOCOPYING, RECORDING, OR BY ANY INFORMATION STORAGE AND RETRIEVAL SYSTEM, WITHOUT PERMISSION IN WRITING FROM ECLIPSE CONSULTING ENGINEERS PTY LTD.	
24-Jan-18 6:43:03 AM	

1000

CONTRACTORS MUST VERIFY ALL DIMENSIONS ON SITE BEFORE COMMENCING ANY WORK OR PREPARING SHOP DRAWINGS.

All Architectural drawing sheets to be cross-referenced with other relevant disciplines.

Rev	Description	Date
A	REVISION: CAR PARK LAYOUT INCLUDING STREET PARKING PORTION OF EXISTING ENTRY FACADE RETAINED	15.12.2017
B	PARTIAL RETENTION OF EXISTING FACADE TO WARNE ST. RECONFG SPLASHPAD PLANT ROOM ADD NEW PARTY ROOM, REPOSITION LITS POOL + SHADE STRUCTURES	18.01.2018

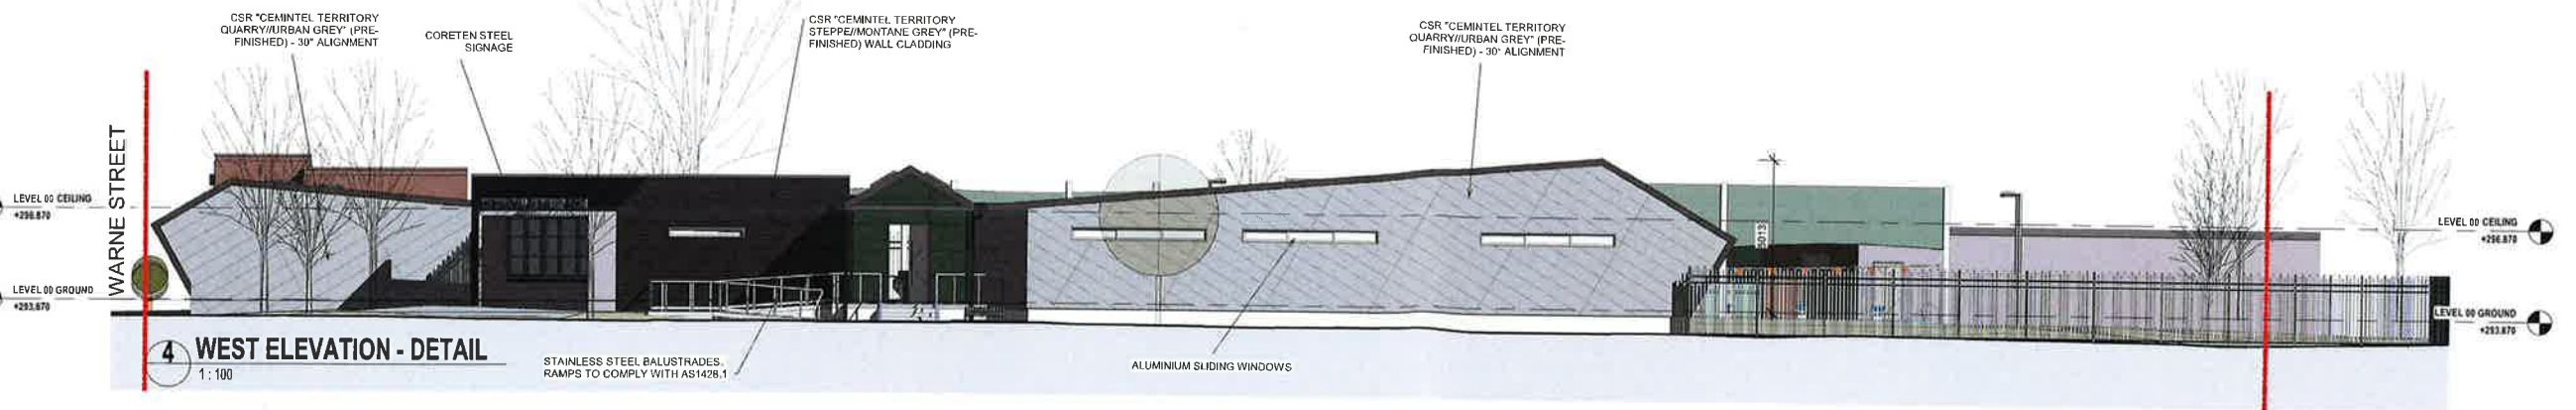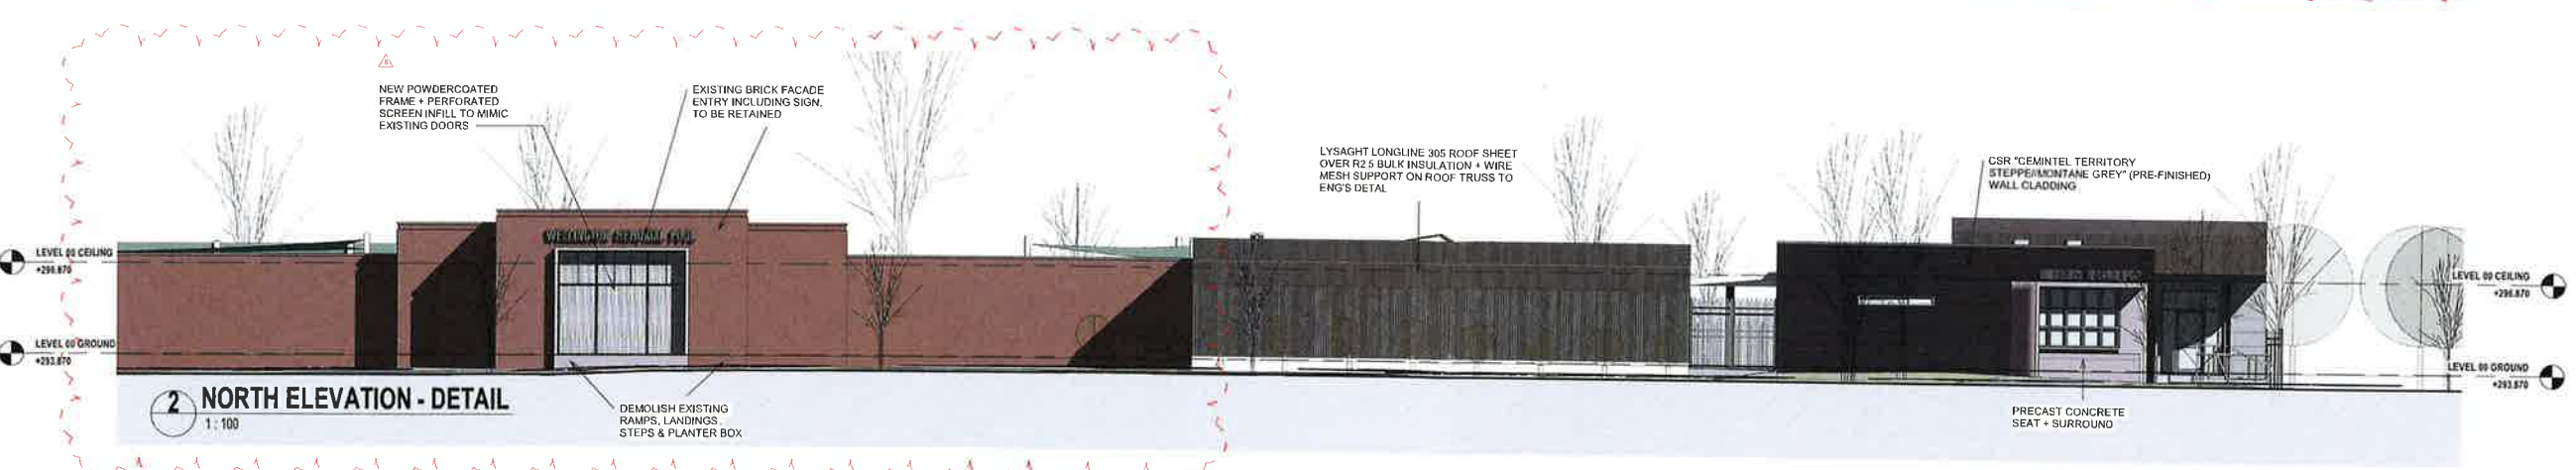

CONSULTANT: ECLIPSE CONSULTING ENGINEERS

ECLIPSE Consulting Engineers Pty Ltd
2/27 Conyngham Avenue, Dubbo NSW 2880
T: 02 9422 1111
F: 02 9422 1112
E: info@eclipse-engineers.com.au

DESIGN ARCHITECT: [Redacted]

FOR DA

CLIENT: DUBBO REGIONAL COUNCIL

PROJECT NAME: Project Name

PROJECT ADDRESS: WARNE STREET, WELLINGTON NSW

DRAWING TITLE

DETAIL ELEVATIONS

B1 PRINT SIZE			
SHEET ISSUE DATE: 30.09.2017	DRAWING NO:	REV.	
REVISION DATE: 18.01.2018	SCALE: 1:100 @ B1	A.501	B
JOB NO.: W245	DRAWN AT	CHECKED BY: S. JOHANSSON	


Copyright Facility Design Group Pty Limited. All Rights Reserved. No part of this drawing may be reproduced without the written permission of Facility Design Group Pty Limited. Verify dimensions on site prior to commencing work.

23/01/2018 12:24:57 PM


Finishes Legend

1:50

- 1 CSR "CEMINTEL TERRITORY QUARRY/URBAN GREY" (PRE-FINISHED) - PANEL DETAIL - 30° ALIGNMENT
- 2 TYPICAL FINISH EFFECT
- 3 CSR "CEMINTEL TERRITORY STEPPE/MONTANE GREY" (PRE-FINISHED) - PANEL DETAIL ADMIN/CONTROL BUILDING
- 4 LYSAGHT LONGLINE 305 @ - ROOF PANEL PROFILE
- 5 LYSAGHT LONGLINE 305 @ - ROOF TO WALL JUNCTION
- 6 LYSAGHT LONGLINE 305 @ - RIB + COLOUR - WOODLAND GREY
- 7 LYSAGHT - WOODLAND GREY FLASHINGS + CAPPINGS & THE LIKE
- 8 CLEAR ANODISED ALUMINIUM WINDOWS + DOORS
- 9 DULUX - DOMINO PG1A8 - COLUMNS DOWNPIPES, GUTTERS + BOX GUTTERS + TRIM
- 10 STAINLESS STEEL BALUSTRADES + GRABRAILS TO COMPLY WITH AS1428.1
- 11 CORTEN STEEL SIGN
- 12 PRECAST CONCRETE AWNING + SEAT
- 13 COVED (WOOD FLOAT) CONCRETE CONCOURSE
- 14 TENSILE FABRIC ROOF

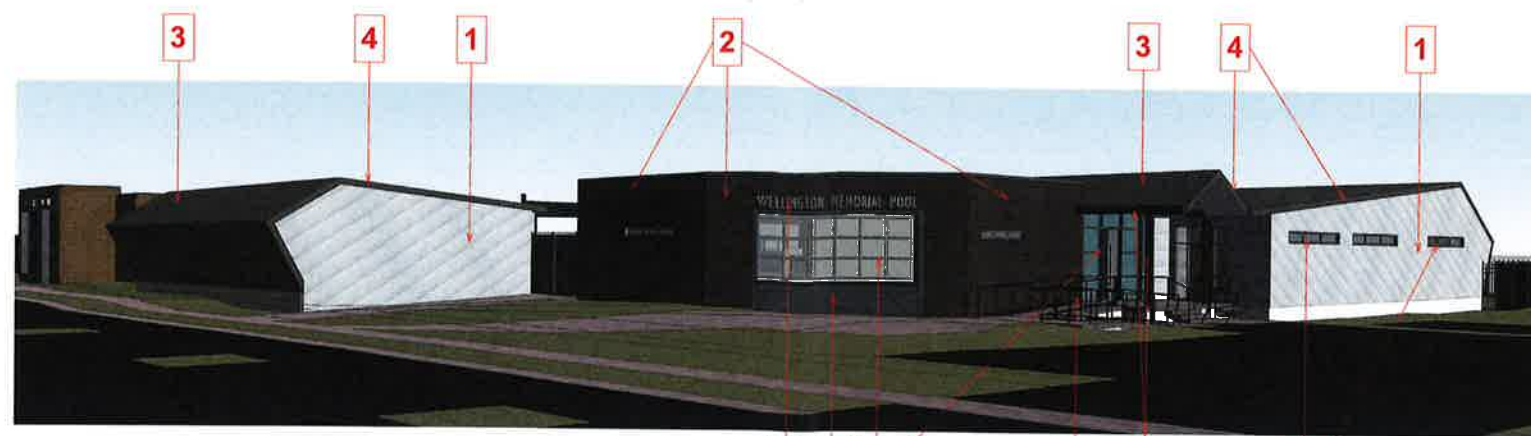

1 3D View 1

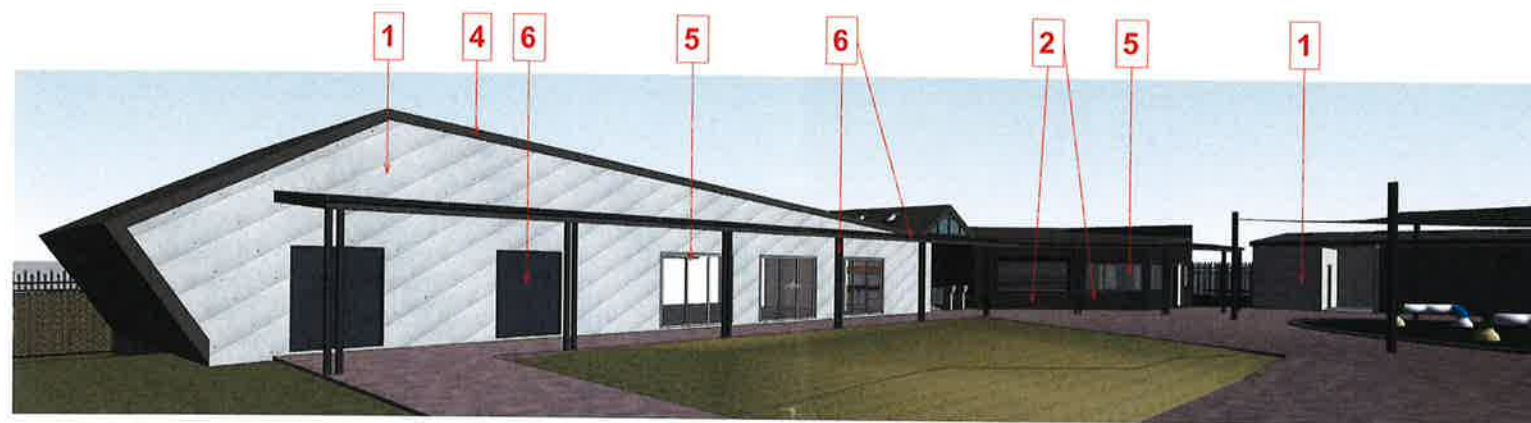

2 3D View 2

CONTRACTORS MUST VERIFY ALL DIMENSIONS ON SITE BEFORE COMMENCING ANY WORK OR PREPARING SHOP DRAWINGS

All Architectural drawing sheets to be cross-referenced with other relevant disciplines.

Rev	Description	Date
A	REVISED CAR PARK LAYOUT INCLUDING STREET PARKING PORTION OF EXISTING ENTRY FACADE RETAINED	15.12.2017
B	PARTIAL RETENTION OF EXISTING FACADE TO WARNE ST. RECONFIGURED PLAY AREA ADD NEW PARTY ROOM, REPOSITIONED POOL + BRIDGE STRUCTURES	18.01.2018

CONSULTANT 1:	ECLIPSE CONSULTING ENGINEERS
ECLIPSE Consulting Engineers Pty Ltd 2/177 Macquarie Street, Sydney NSW 2000 T: 02 9550 1111 F: 02 9550 1112 E: info@eclipseeng.com.au	
DESIGN ARCHITECT:	Facility Design Group 1/111 Macquarie Street, Sydney NSW 2000 T: 02 9550 1111 F: 02 9550 1112 E: info@fdg.com.au
FOR DA	
CLIENT:	DUBBO REGIONAL COUNCIL PROJECT NAME: Project Name PROJECT ADDRESS: WARNE STREET, WELLINGTON NSW
DRAWING TITLE	EXTERNAL FINISHES
DATE: 30.09.2017	DRAWING NO. REV.
REVISION DATE: 18.01.2018	A.1010 B
SCALE: 1:50 @ B1	
JOB NO.: W245	
DRAWN AT	CHECKED BY: S. JOHANSSON
BY:	
COPYRIGHT FACILITY DESIGN GROUP PTY. LIMITED. ALL RIGHTS RESERVED. SCALE OFF DRAWINGS. WORK TO DIMENSIONS ONLY. VERIFY DIMENSIONS ON SITE PRIOR TO COMMENCEMENT OF WORK.	

23/01/2018 12:25:20 PM