CUMBERLAND HIGHWAY

SITE PLAN-STAGE 2

PROPOSED DEVELOPMENT AT WOODPARK RD,
SMITHFIELD FOR SNOWSIDE PTY LTD
DATE: APR'18
DRAWN: LSA

TOTAL SITE AREA = $67,478 \text{ m}^2$ SITE AREA STAGE 2 = $49,694 \text{ m}^2$

TOTAL GFA = $24,063 \text{ m}^2$ FSR MAX 1:1 (0.48:1 - FSR)

TOTAL CARPARKING (1:40)

= 594 SPACES

(INCLUDING 13 ACCESSIBLE)



THIS DRAWING AND DESIGN IS SUBJECT TO COPYRIGHT AND MAY NOT BE REPRODUCED WITHOUT PRIOR WRITTEN CONSENT OF LEFFLER SIMES PTY LTD

> Member Australian Institute of Architects

DATE CHK'D

04.04.18 MSL

06.07.18 MSL

28.08.18 MSL

21.06.18

green building council australia

ISSUE AMENDMENT


PRE-DA SUBMISSIONS

DA SUBMISSION

D ISSUED FOR STAGE 2 DA


ISSUED FOR INFORMATION

20 40 60 80 SCALE 100 1:1000 @ B1

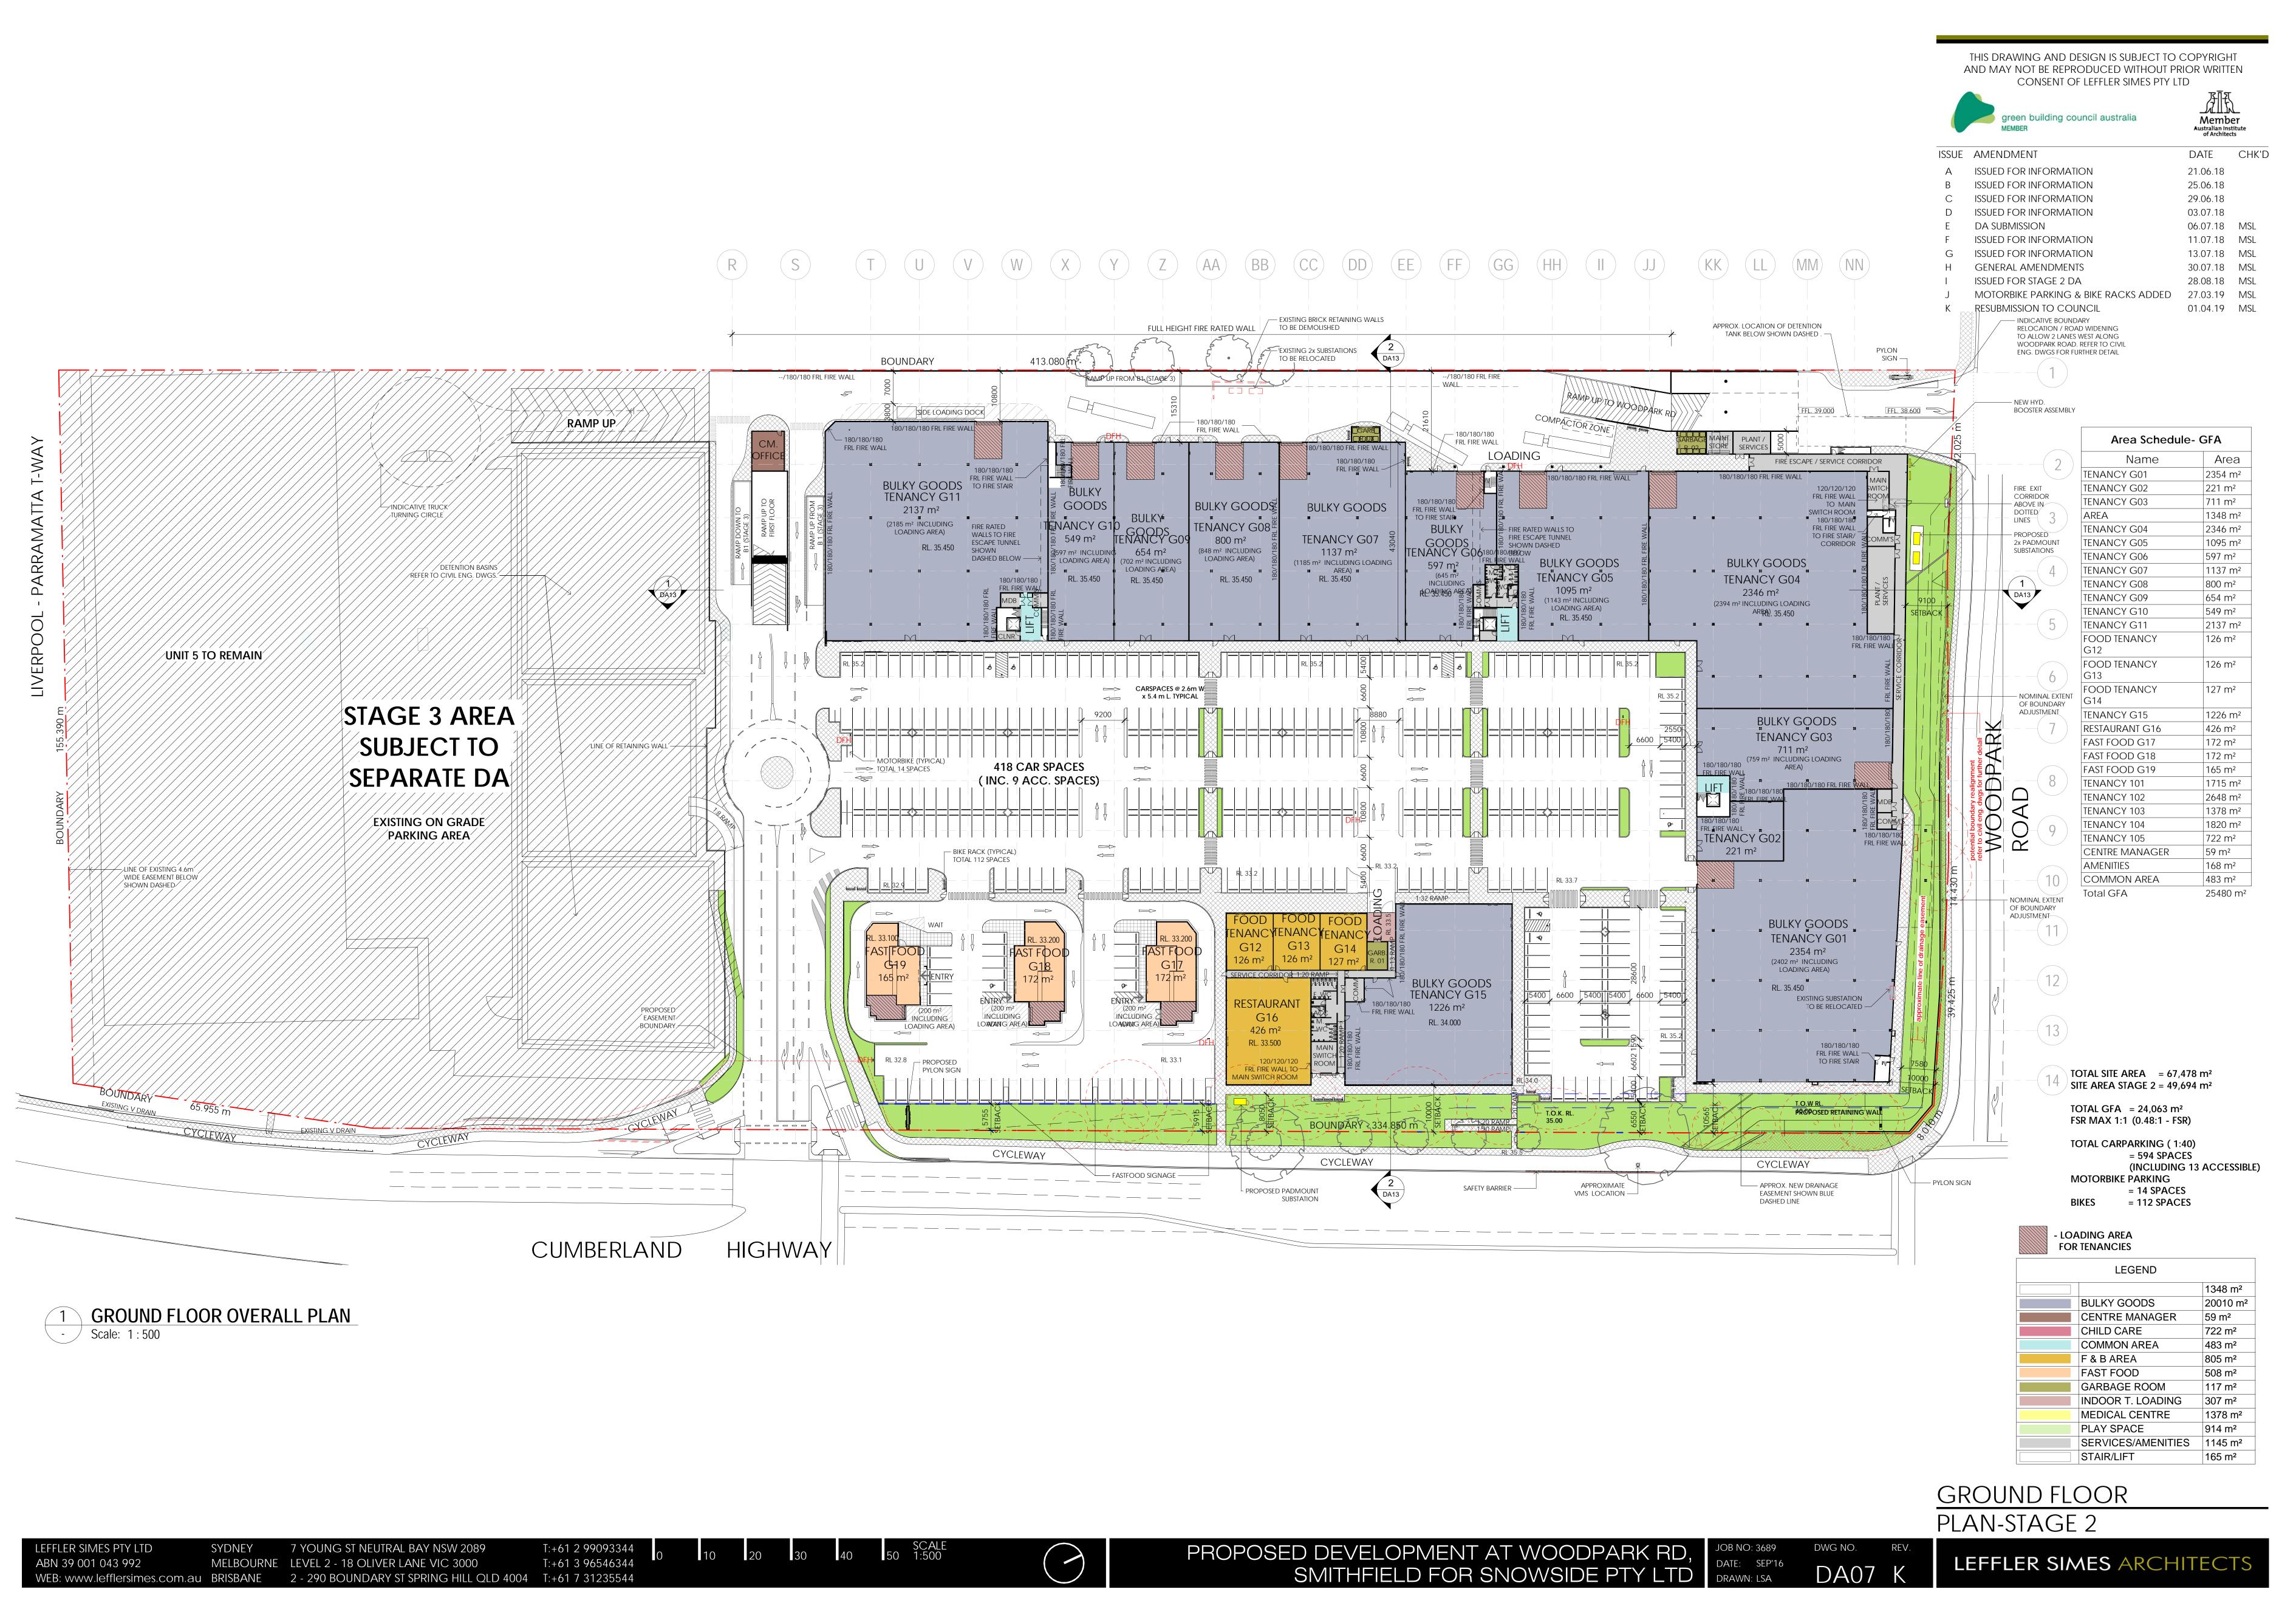





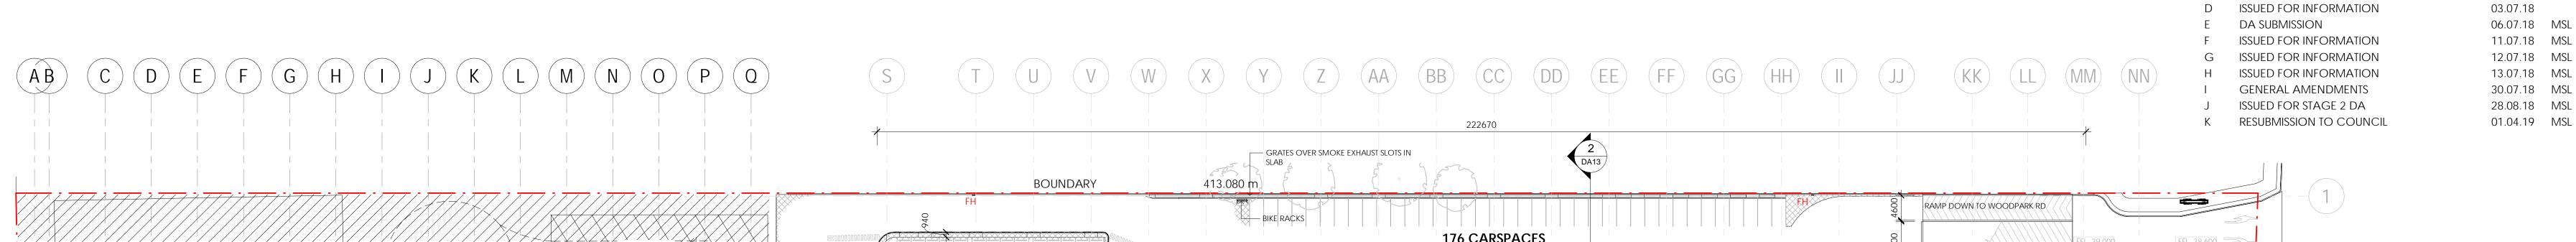

176 CARSPACES RAMP DOWN TO GROUND FLOOR RAMP UP (INC. 4 ACC. SPACES) Area Schedule- GFA RAMP UP TO FIRST FLOOR Name TENANCY G01 TENANCY G02 INDOOR CAR TURNING ZONE HATCHED -TRUCK TENANCY G03 AREA LOADING TURNING CIRCLE TENANCY G04 268 m² F **BULKY GOODS** MEDICAL CENTER TENANCY G05 TENANCY 104 TENANCY 103 TENANCY G06 1820 m² 1378 m² **BULKY GOODS TENANCY G07** ´ / DETENTION BAŞINS´ , (1910 m² INCLUDING (1378 m² INCLUDING TENANCY 102 LOADING AREA) LOADING AREA) TENANCY G08 RL. 41.500 RL. 41.500 2648 m² TENANCY G09 180/180/180 (2648 m² INCLUDING FRL FIRE WALL FRL FIRE WALL TENANCY G10 LOADING AREA) RL. 41.500 TENANCY G11 FOOD TENANCY **/UNIT 5 TO REMAIN** FOOD TENANCY FOOD TENANCY TENANCY G15 STAGE 3 AREA **RESTAURANT G16** FAST FOOD G17 SUBJECT TO FAST FOOD G18 FAST FOOD G19 TENANCY 101 SEPARATE DA TENANCY 102 TRUCK TURNING AREA TENANCY 103 TENANCY 104 HATCHED -TENANCY 105 EXISTING ON GRADE RETRACTABLE CENTRE MANAGER /PARKING AREA/ AMENITIES AWNING OVER SHOWN DASHED COMMON AREA Total GFA ZONESHOWN FOOD & BEVERAGE **BULKY GOODS** TENANCY 101 BUILDING BELOW 1715 m² (1763 m² INCLUDING LOADING AREA) / EASEMENT/ BOUNDARY RL. 41.500 334.850 m TOTAL GFA = $24,063 \text{ m}^2$ FSR MAX 1:1 (0.48:1 - FSR) BOUNDARY **TOTAL CARPARKING (1:40)** APPROXIMATE CUMBERLAND VMS LOCATION -**MOTORBIKE PARKING**

127 m² 1226 m² 426 m² 172 m² 172 m² 165 m² 1715 m² 2648 m² 1378 m² 1820 m² 722 m² 59 m² 168 m² 483 m² 25480 m²

Area

2354 m²

221 m²

711 m²

1348 m²

2346 m²

1095 m²

597 m²

1137 m²

800 m²

654 m²

549 m²

126 m²

126 m²

2137 m²

TOTAL SITE AREA = $67,478 \text{ m}^2$ SITE AREA STAGE 2 = 49,694 m²

= 594 SPACES (INCLUDING 13 ACCESSIBLE)

= 14 SPACES = 112 SPACES

- LOADING AREA FOR TENANCIES


LEGEND 1348 m² BULKY GOODS 20010 m² CENTRE MANAGER CHILD CARE 722 m² COMMON AREA 483 m² F & B AREA 805 m² FAST FOOD 508 m² GARBAGE ROOM 117 m² INDOOR T. LOADING MEDICAL CENTRE PLAY SPACE SERVICES/AMENITIES 1145 m² STAIR/LIFT 165 m²

FIRST FLOOR PLAN-STAGE 2

FIRST FLOOR OVERALL PLAN

- Scale: 1:500

HIGHWAY

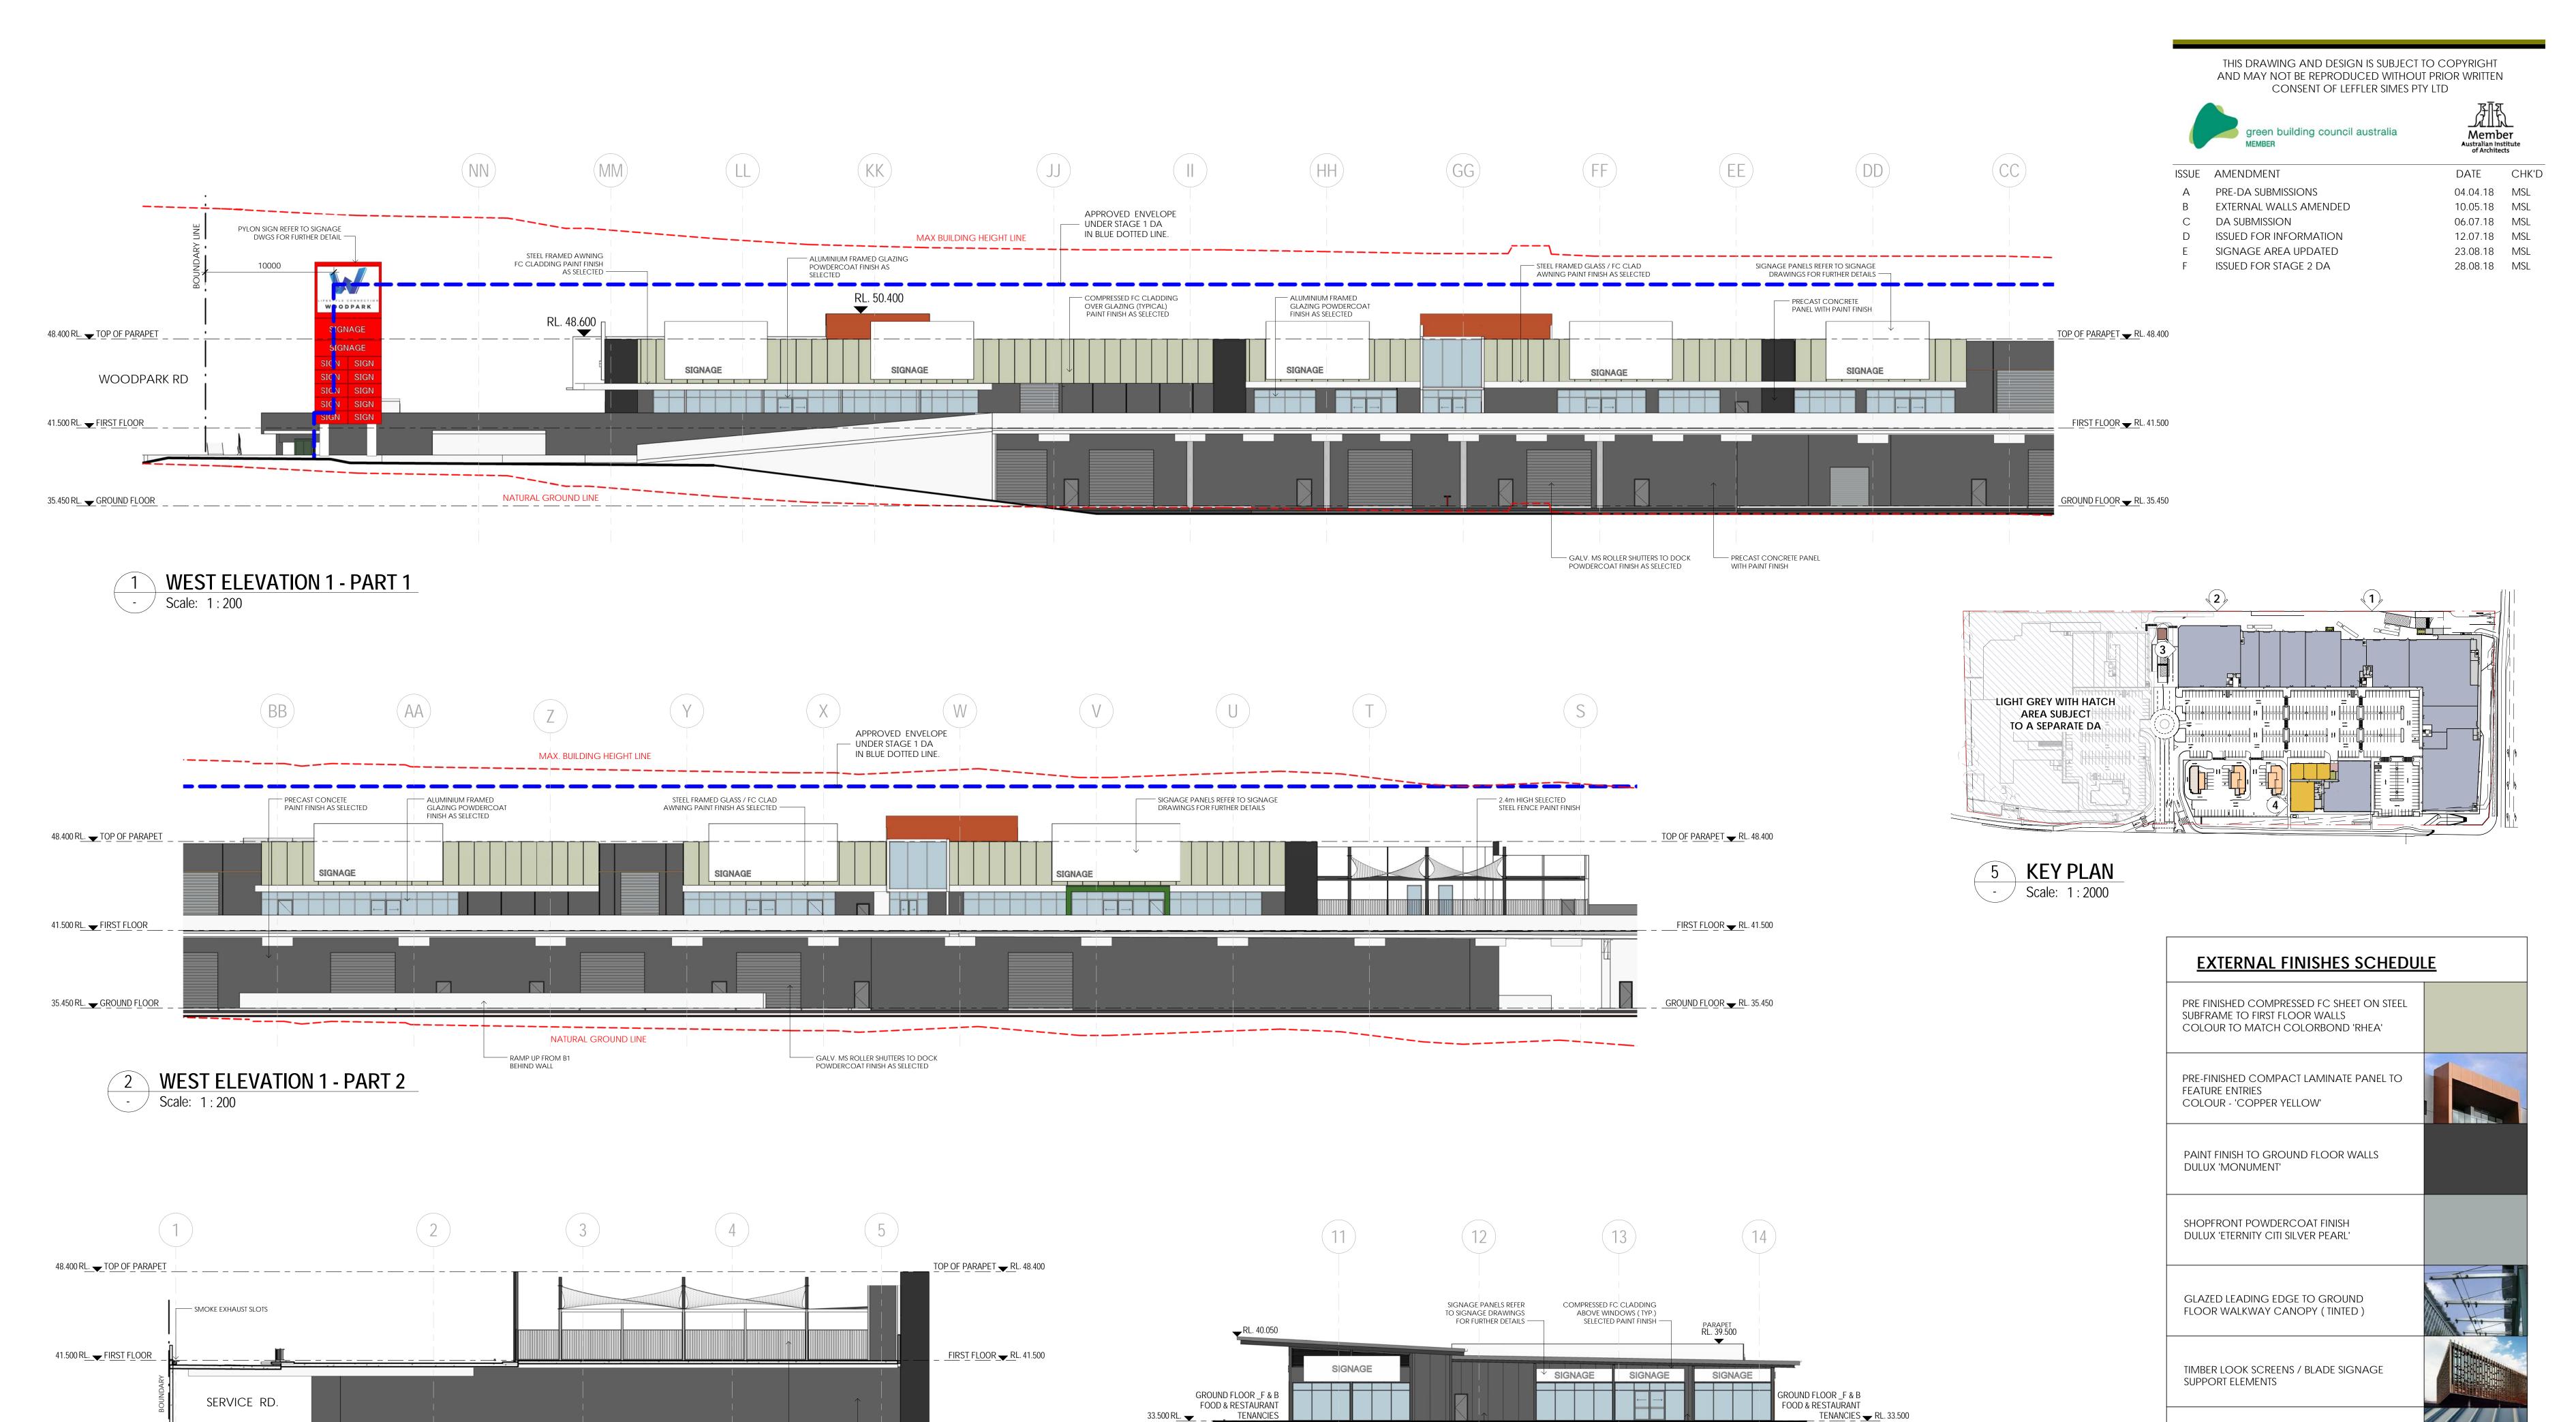

METAL DECK ROOFING

COLORBOND 'SURFMIST'

ETERNITY CITI SILVER PEARL'

METAL LOUVRES DULUX POWDERCOAT FINISH

GROUND FLOOR → RL. 35.450

PRECAST CONCRETE PANELS

TO STRUCTURAL ENG. DETAILS.

— PRECAST CONCRETE PANELS —

TO STRUCTURAL ENG. DETAILS.

SOUTH ELEVATION 1 - PART 2


SOUTH ELEVATION 1 - PART 1


Scale: 1:200

2.4m HIGH SELECTED STEEL —

FENCE PAINT FINISH


RAMP UP FROM B1 — BEHIND WALL

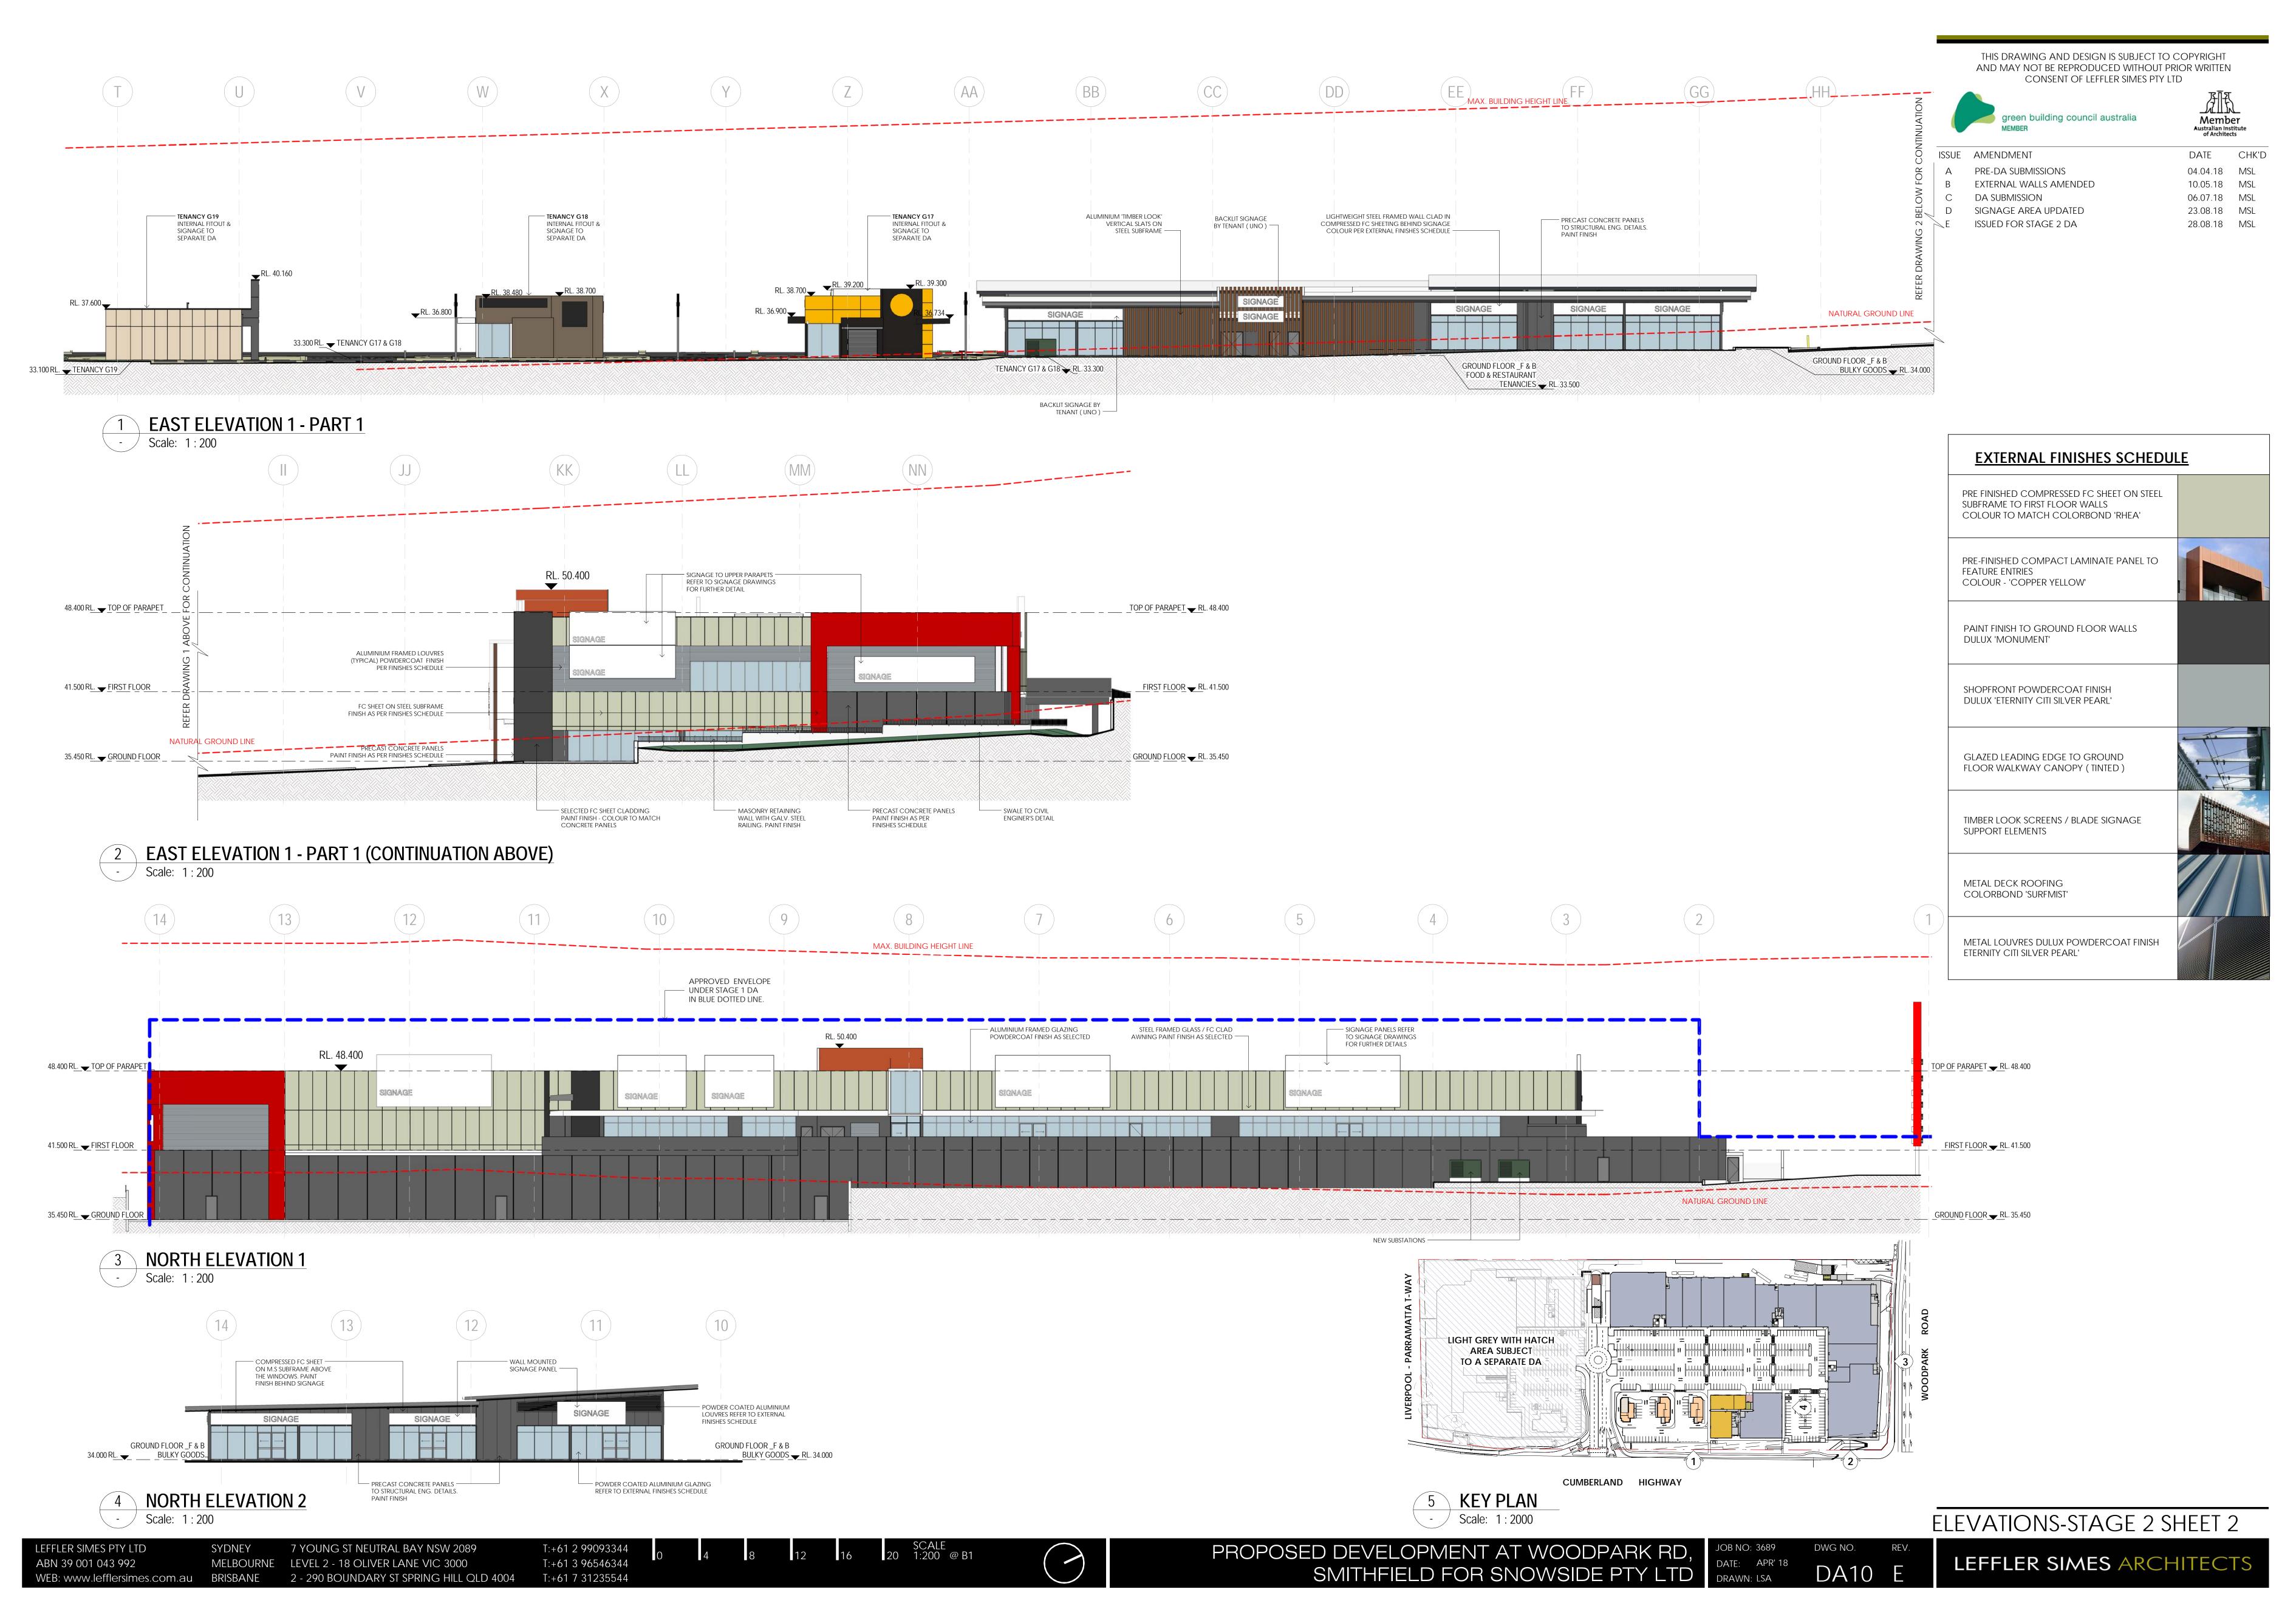


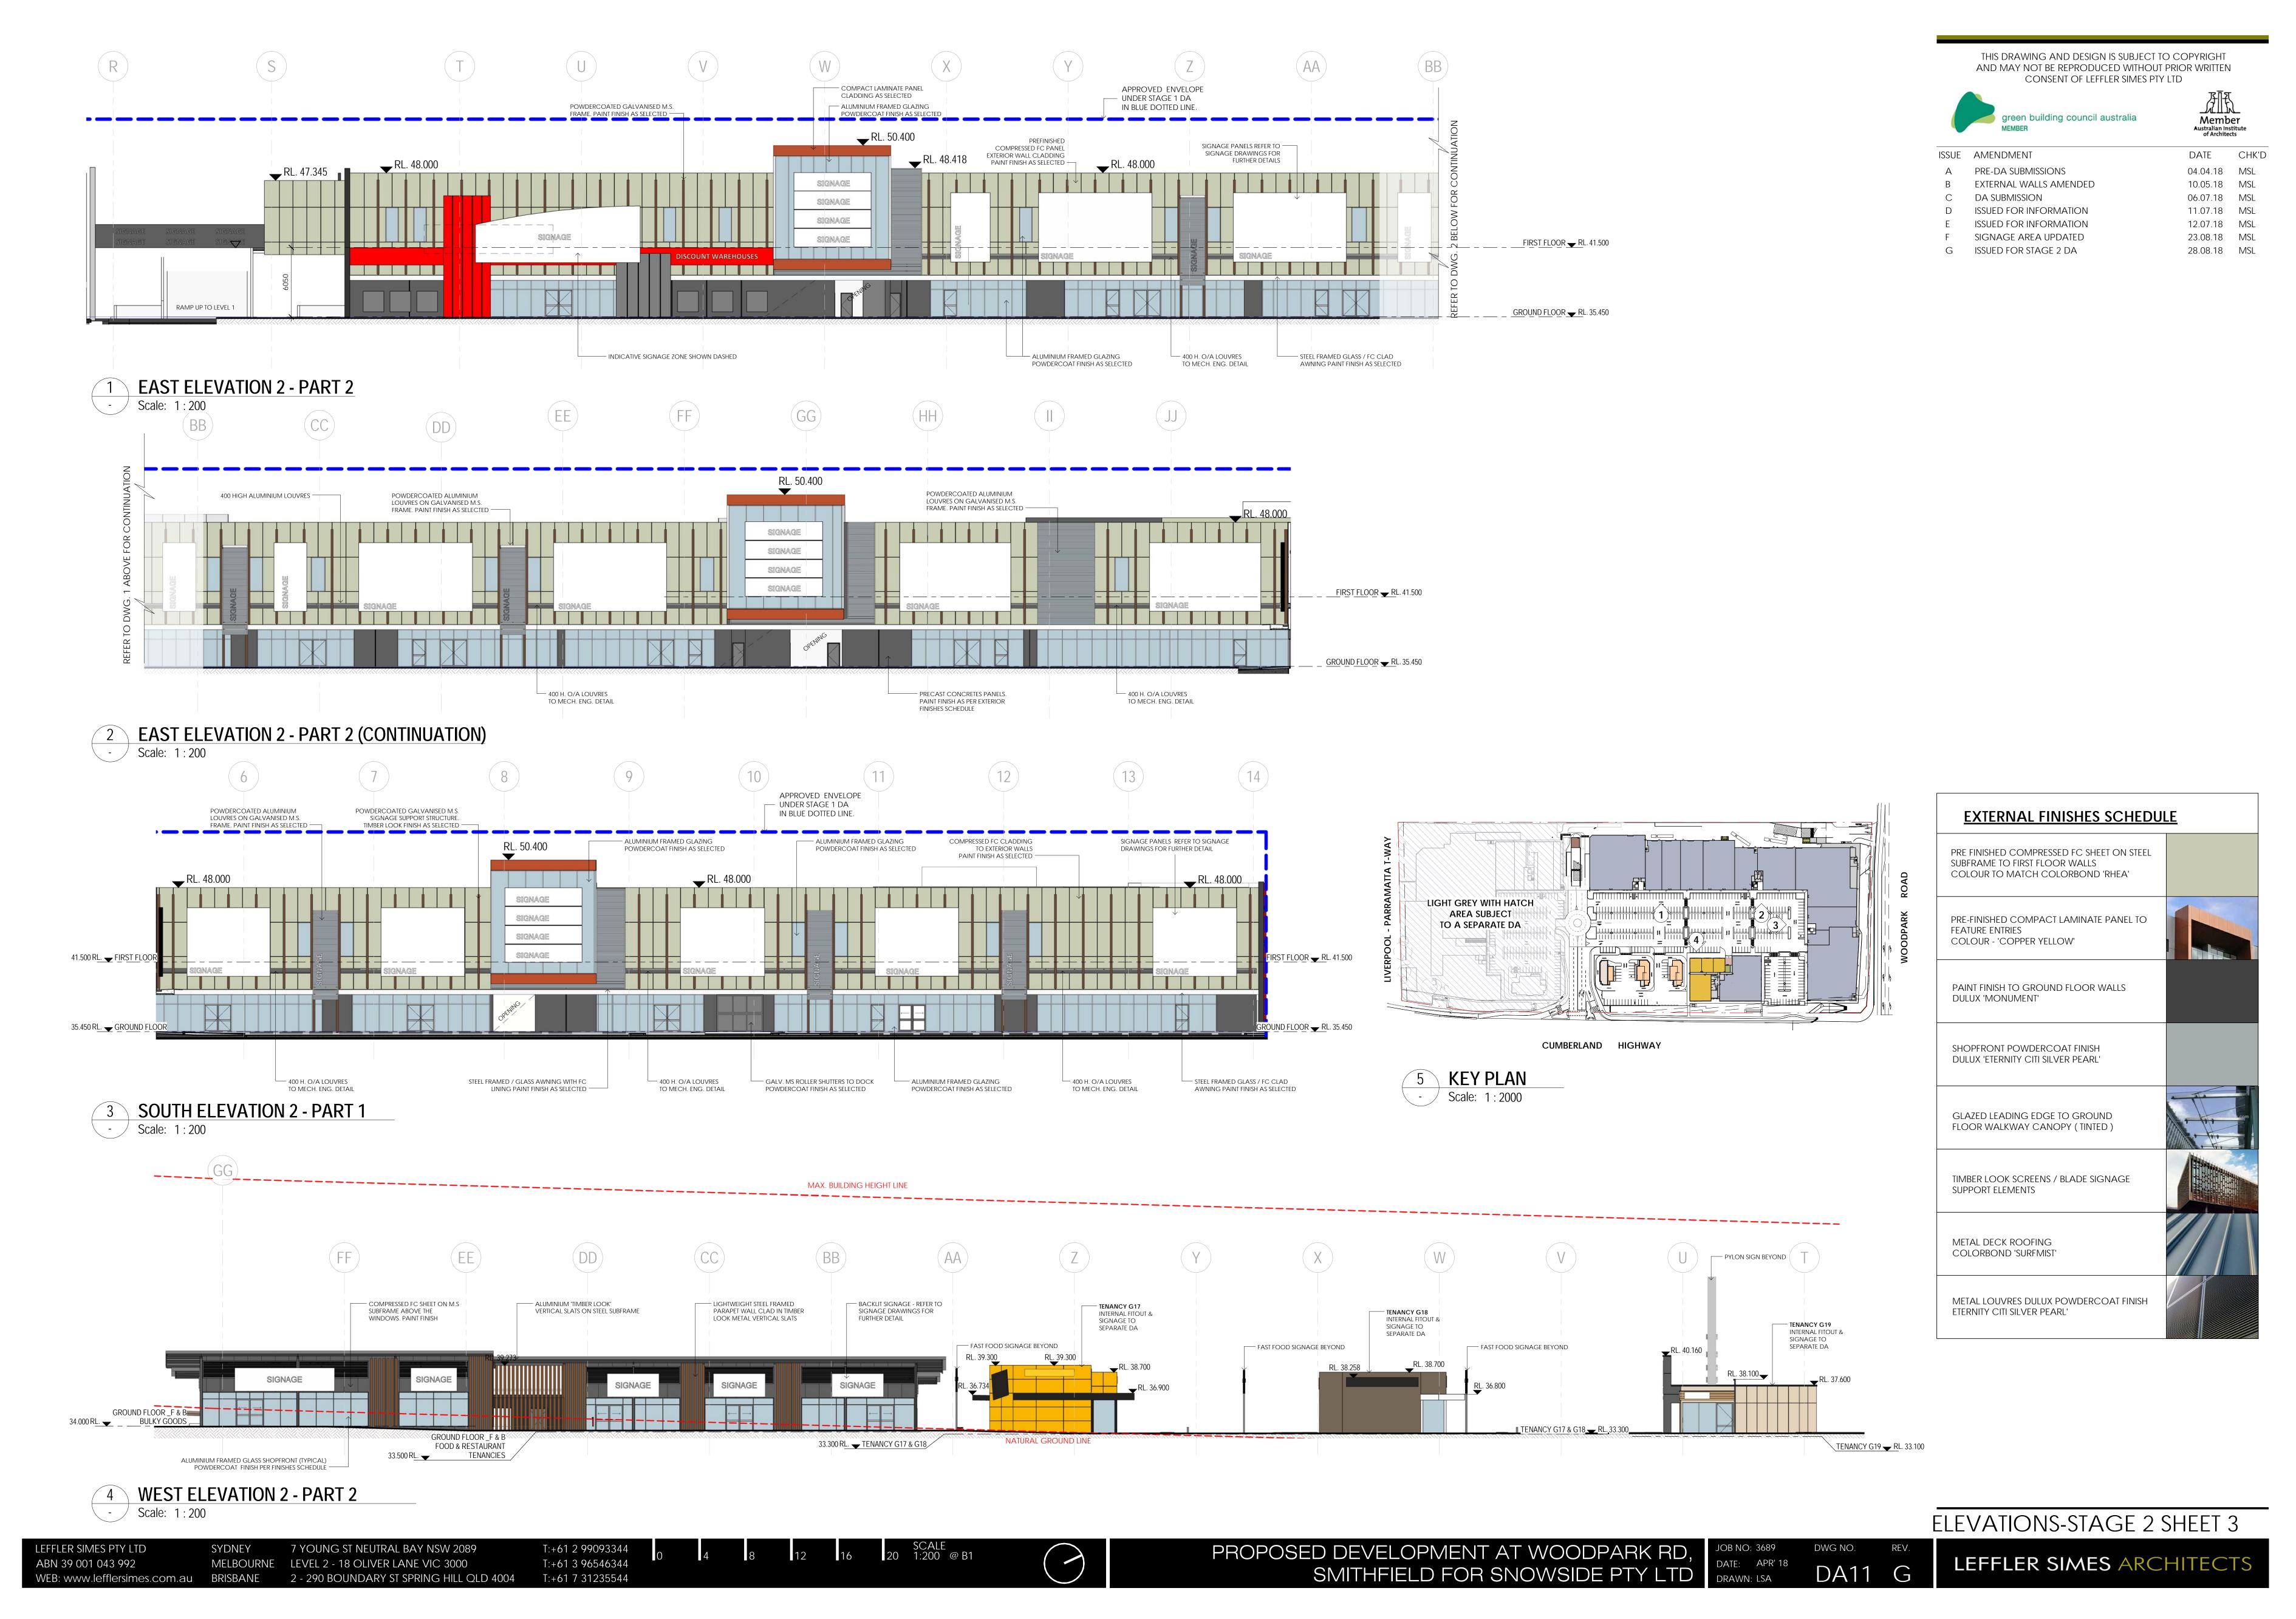


ISSUED FOR STAGE 2 DA


28.08.18 MSL

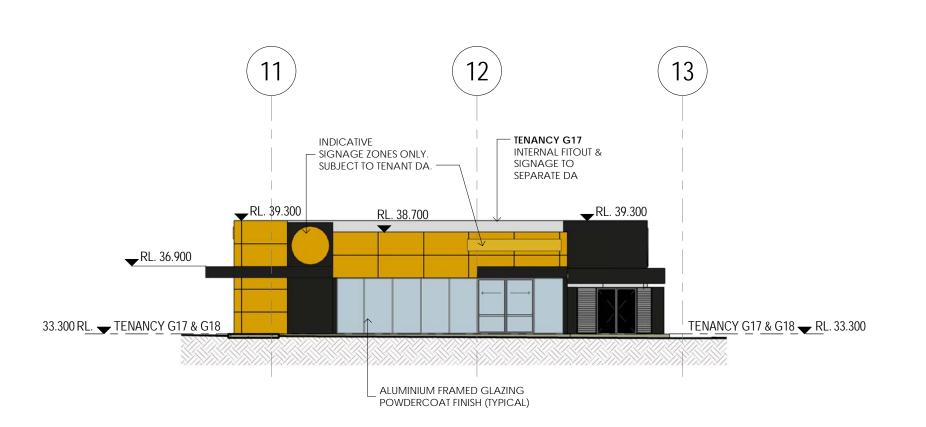


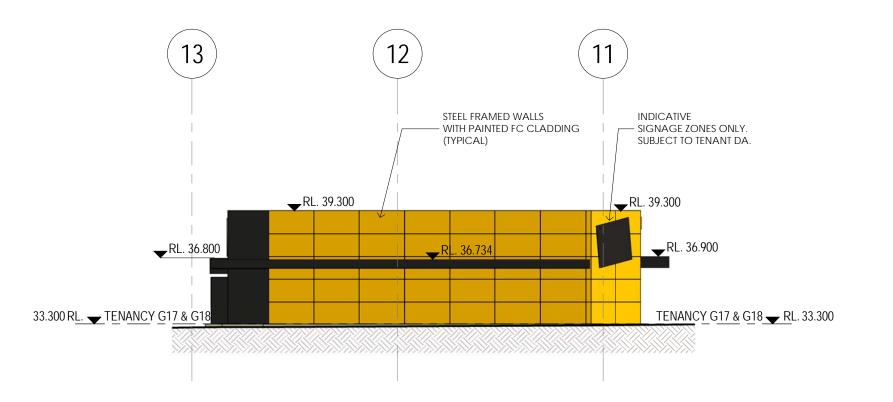


TENANCY G17 SOUTH ELEVATION - Scale: 1:200

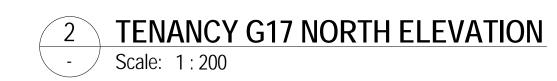


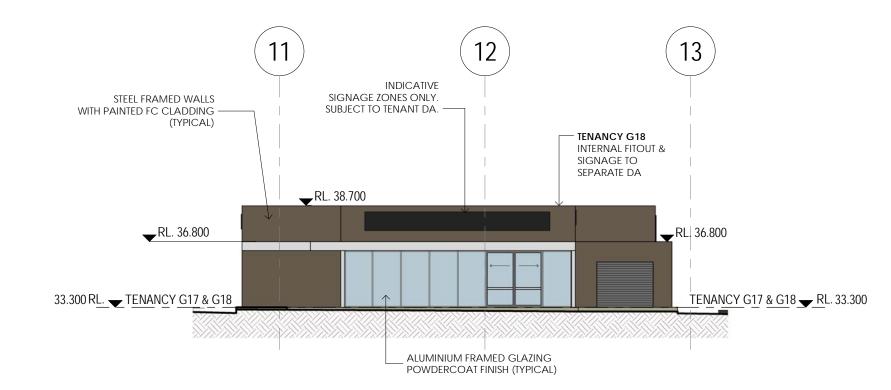


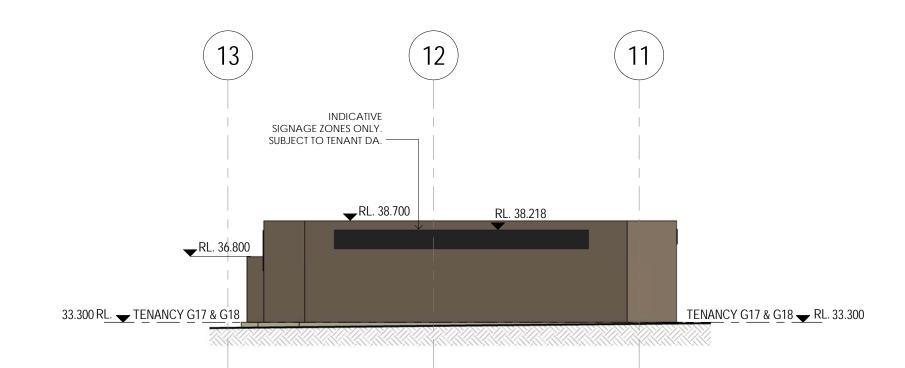

TENANCY G18 SOUTH ELEVATION - Scale: 1:200

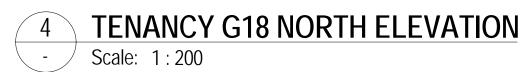


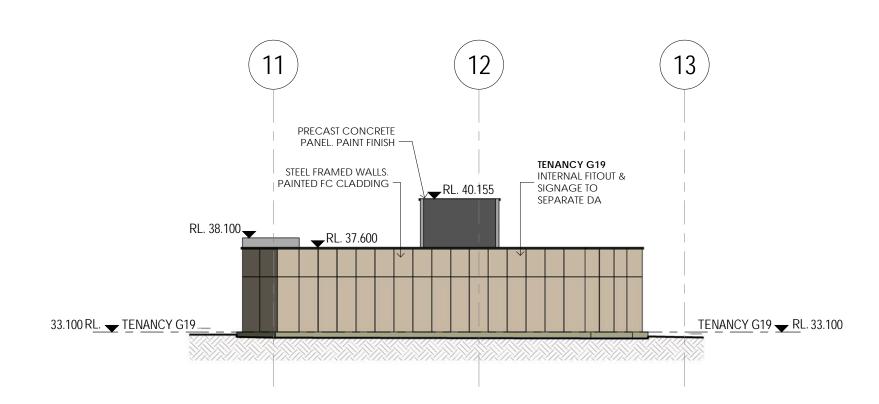


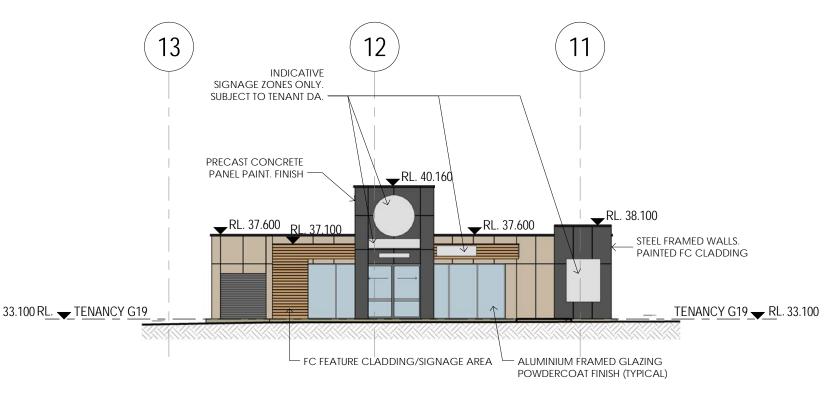

TENANCY G19 SOUTH ELEVATION - Scale: 1:200

TENANCY G19 NORTH ELEVATION Scale: 1:200

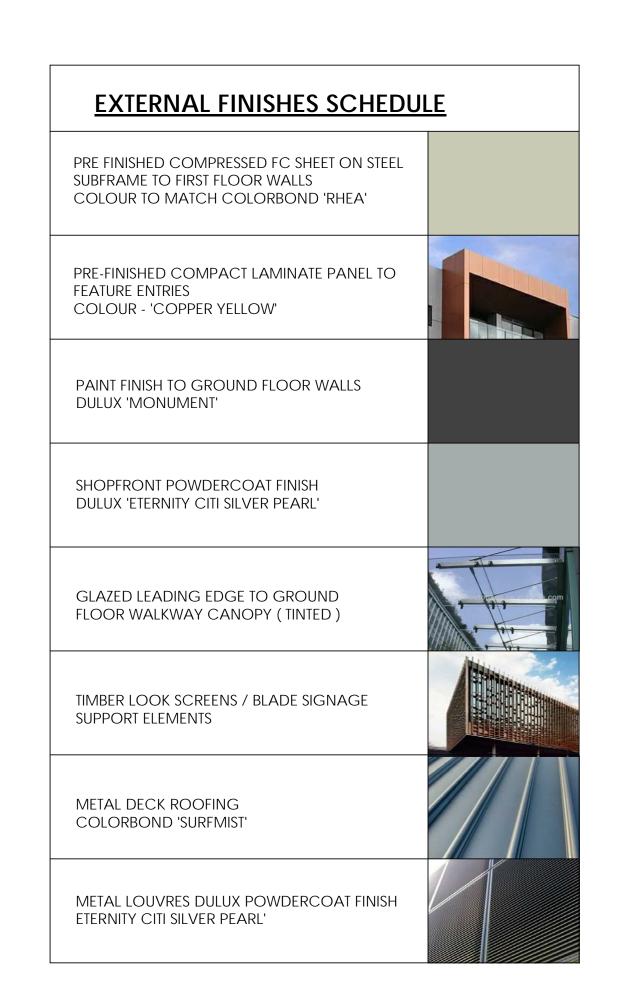


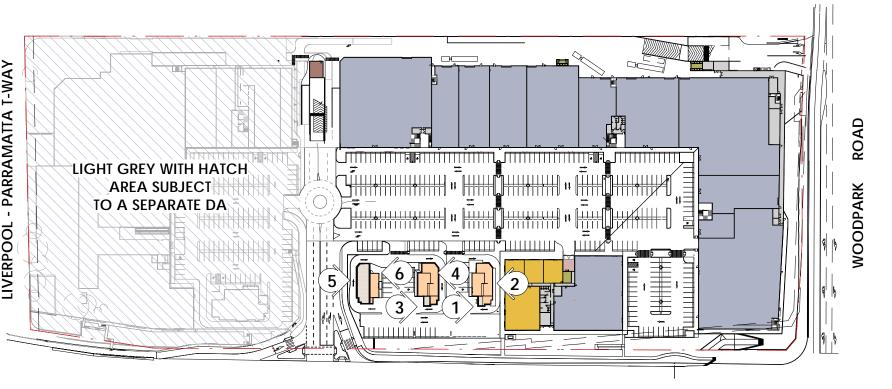


CUMBERLAND HIGHWAY

KEY PLAN DA09 Scale: 1:2000

ELEVATIONS-STAGE 2 SHEET 4

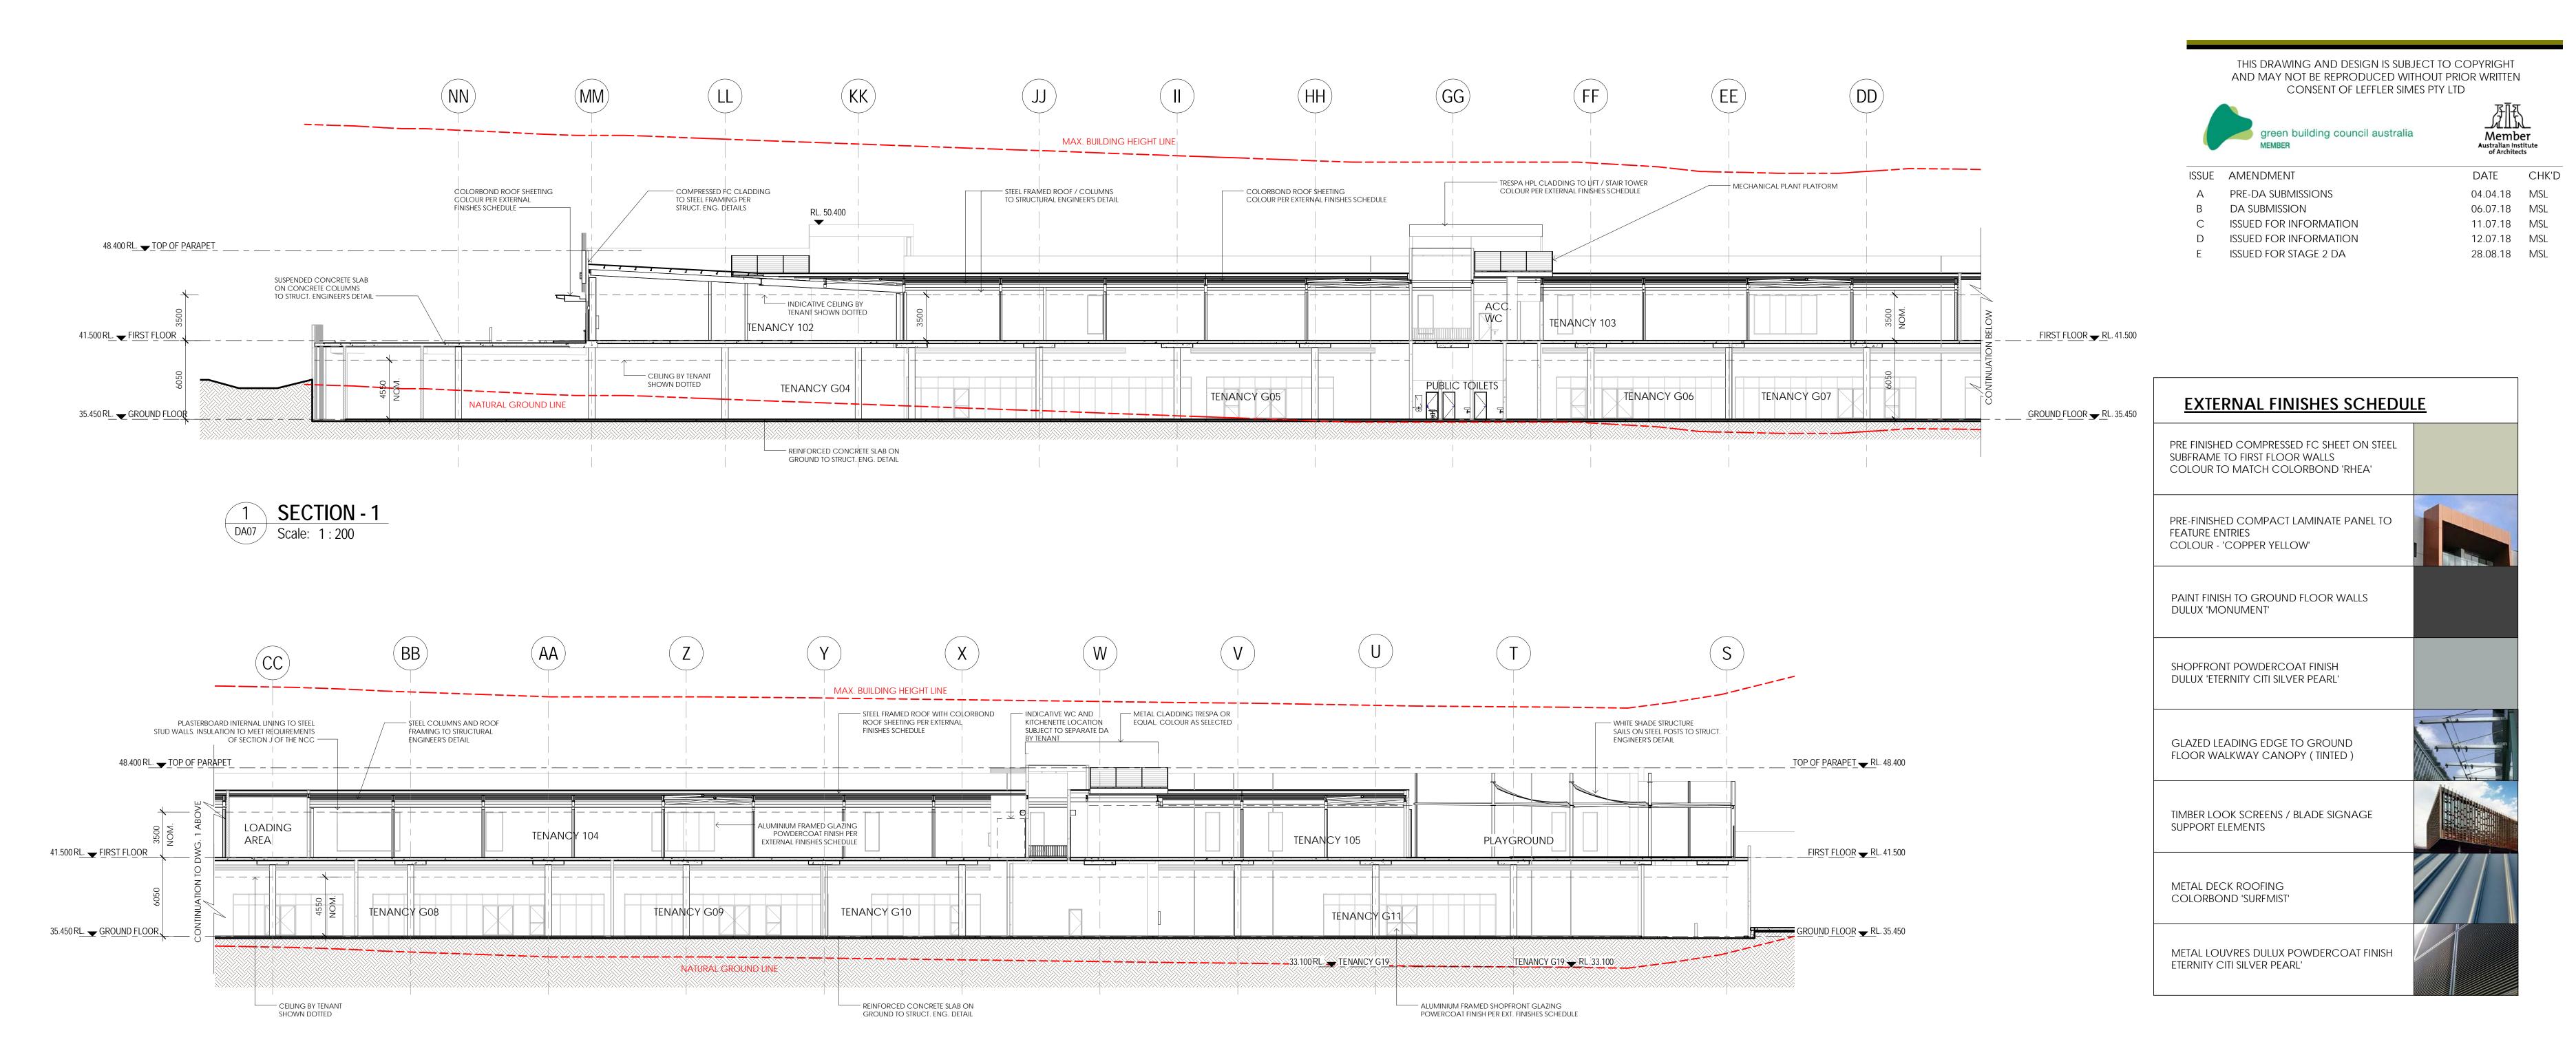

1. SECTION - 1 (CONTINUATION)
Scale: 1:200

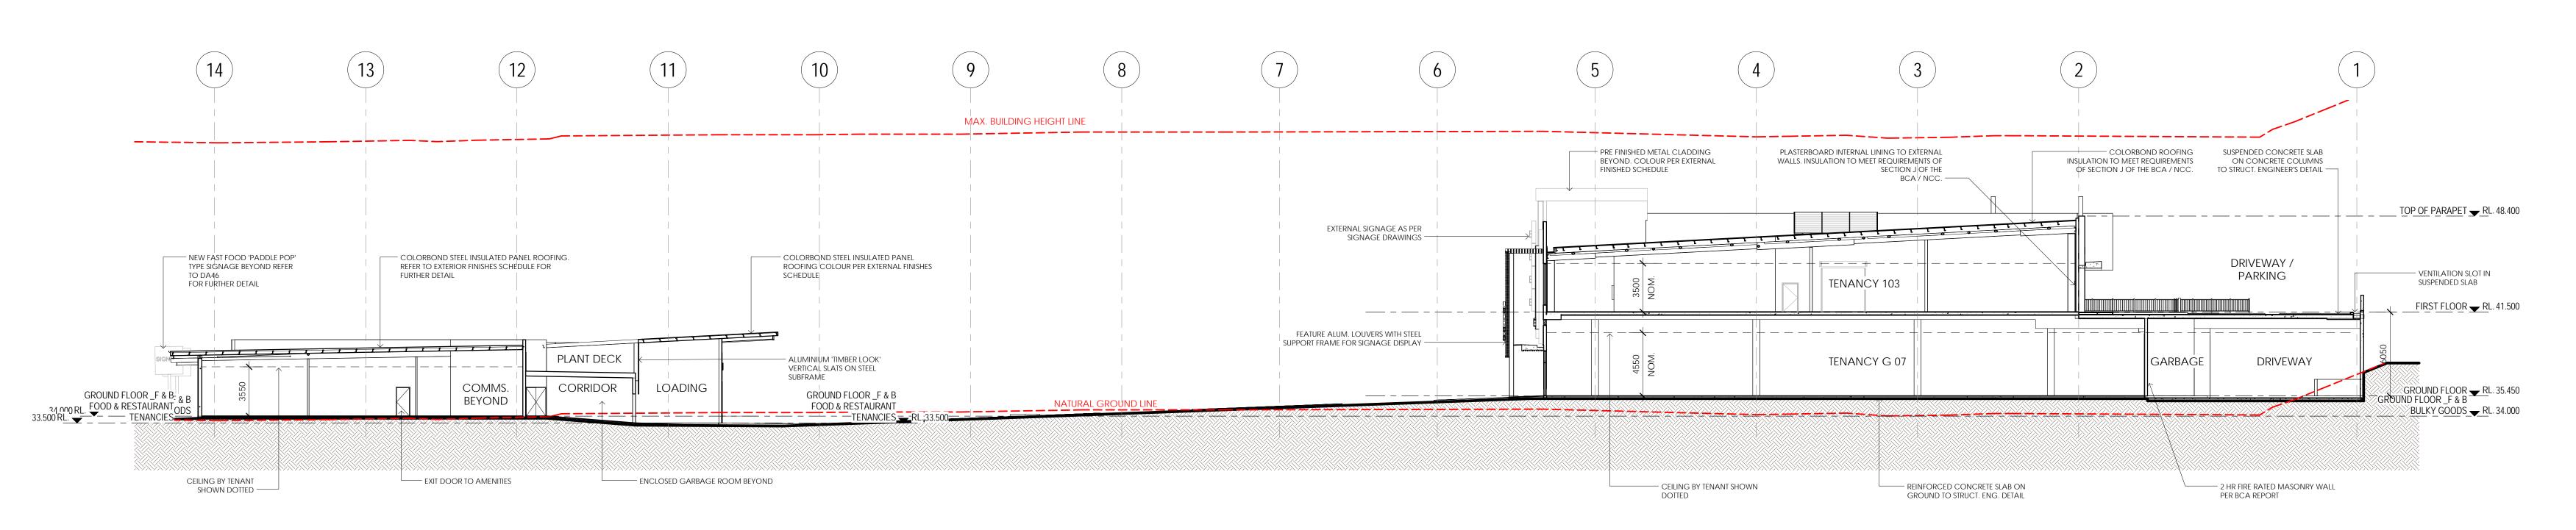


2 SECTION - 2
DA07 Scale: 1:200

SECTIONS- STAGE 2

ISSUED FOR STAGE 2 DA

28.08.18 MSL

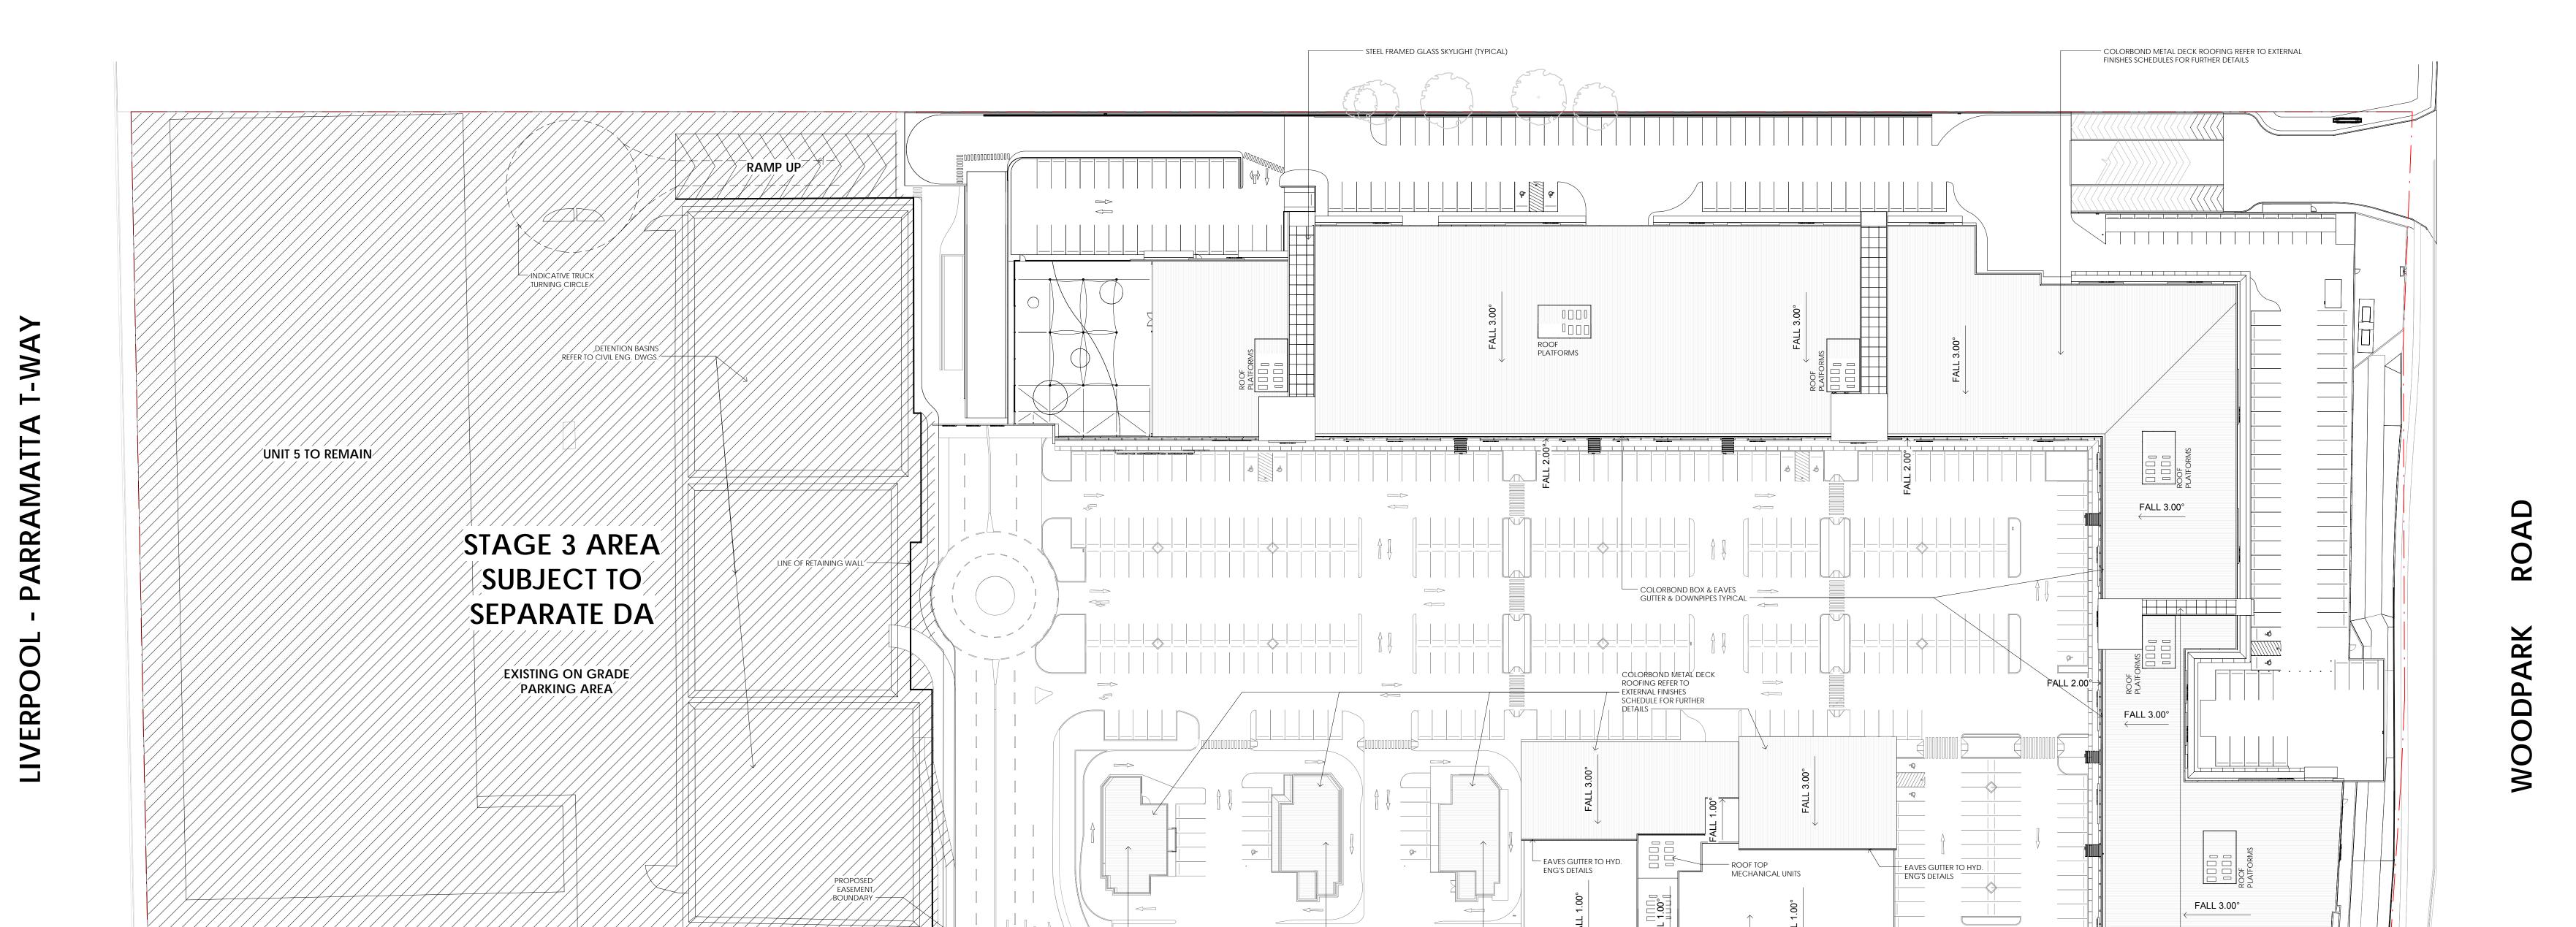

CUMBERLAND **HIGHWAY**


— Internal fitout & Signage Subject to Separate da


SUBMISSIONS —

ROOF PLAN


COLORBOND STEEL
INSULATED PANEL ROOFING
REFER TO EXTERIOR FINISHES
SCHEDULE FOR FURTHER
DETAIL

STEEL FRAMED GLASS SKYLIGHT (TYPICAL)

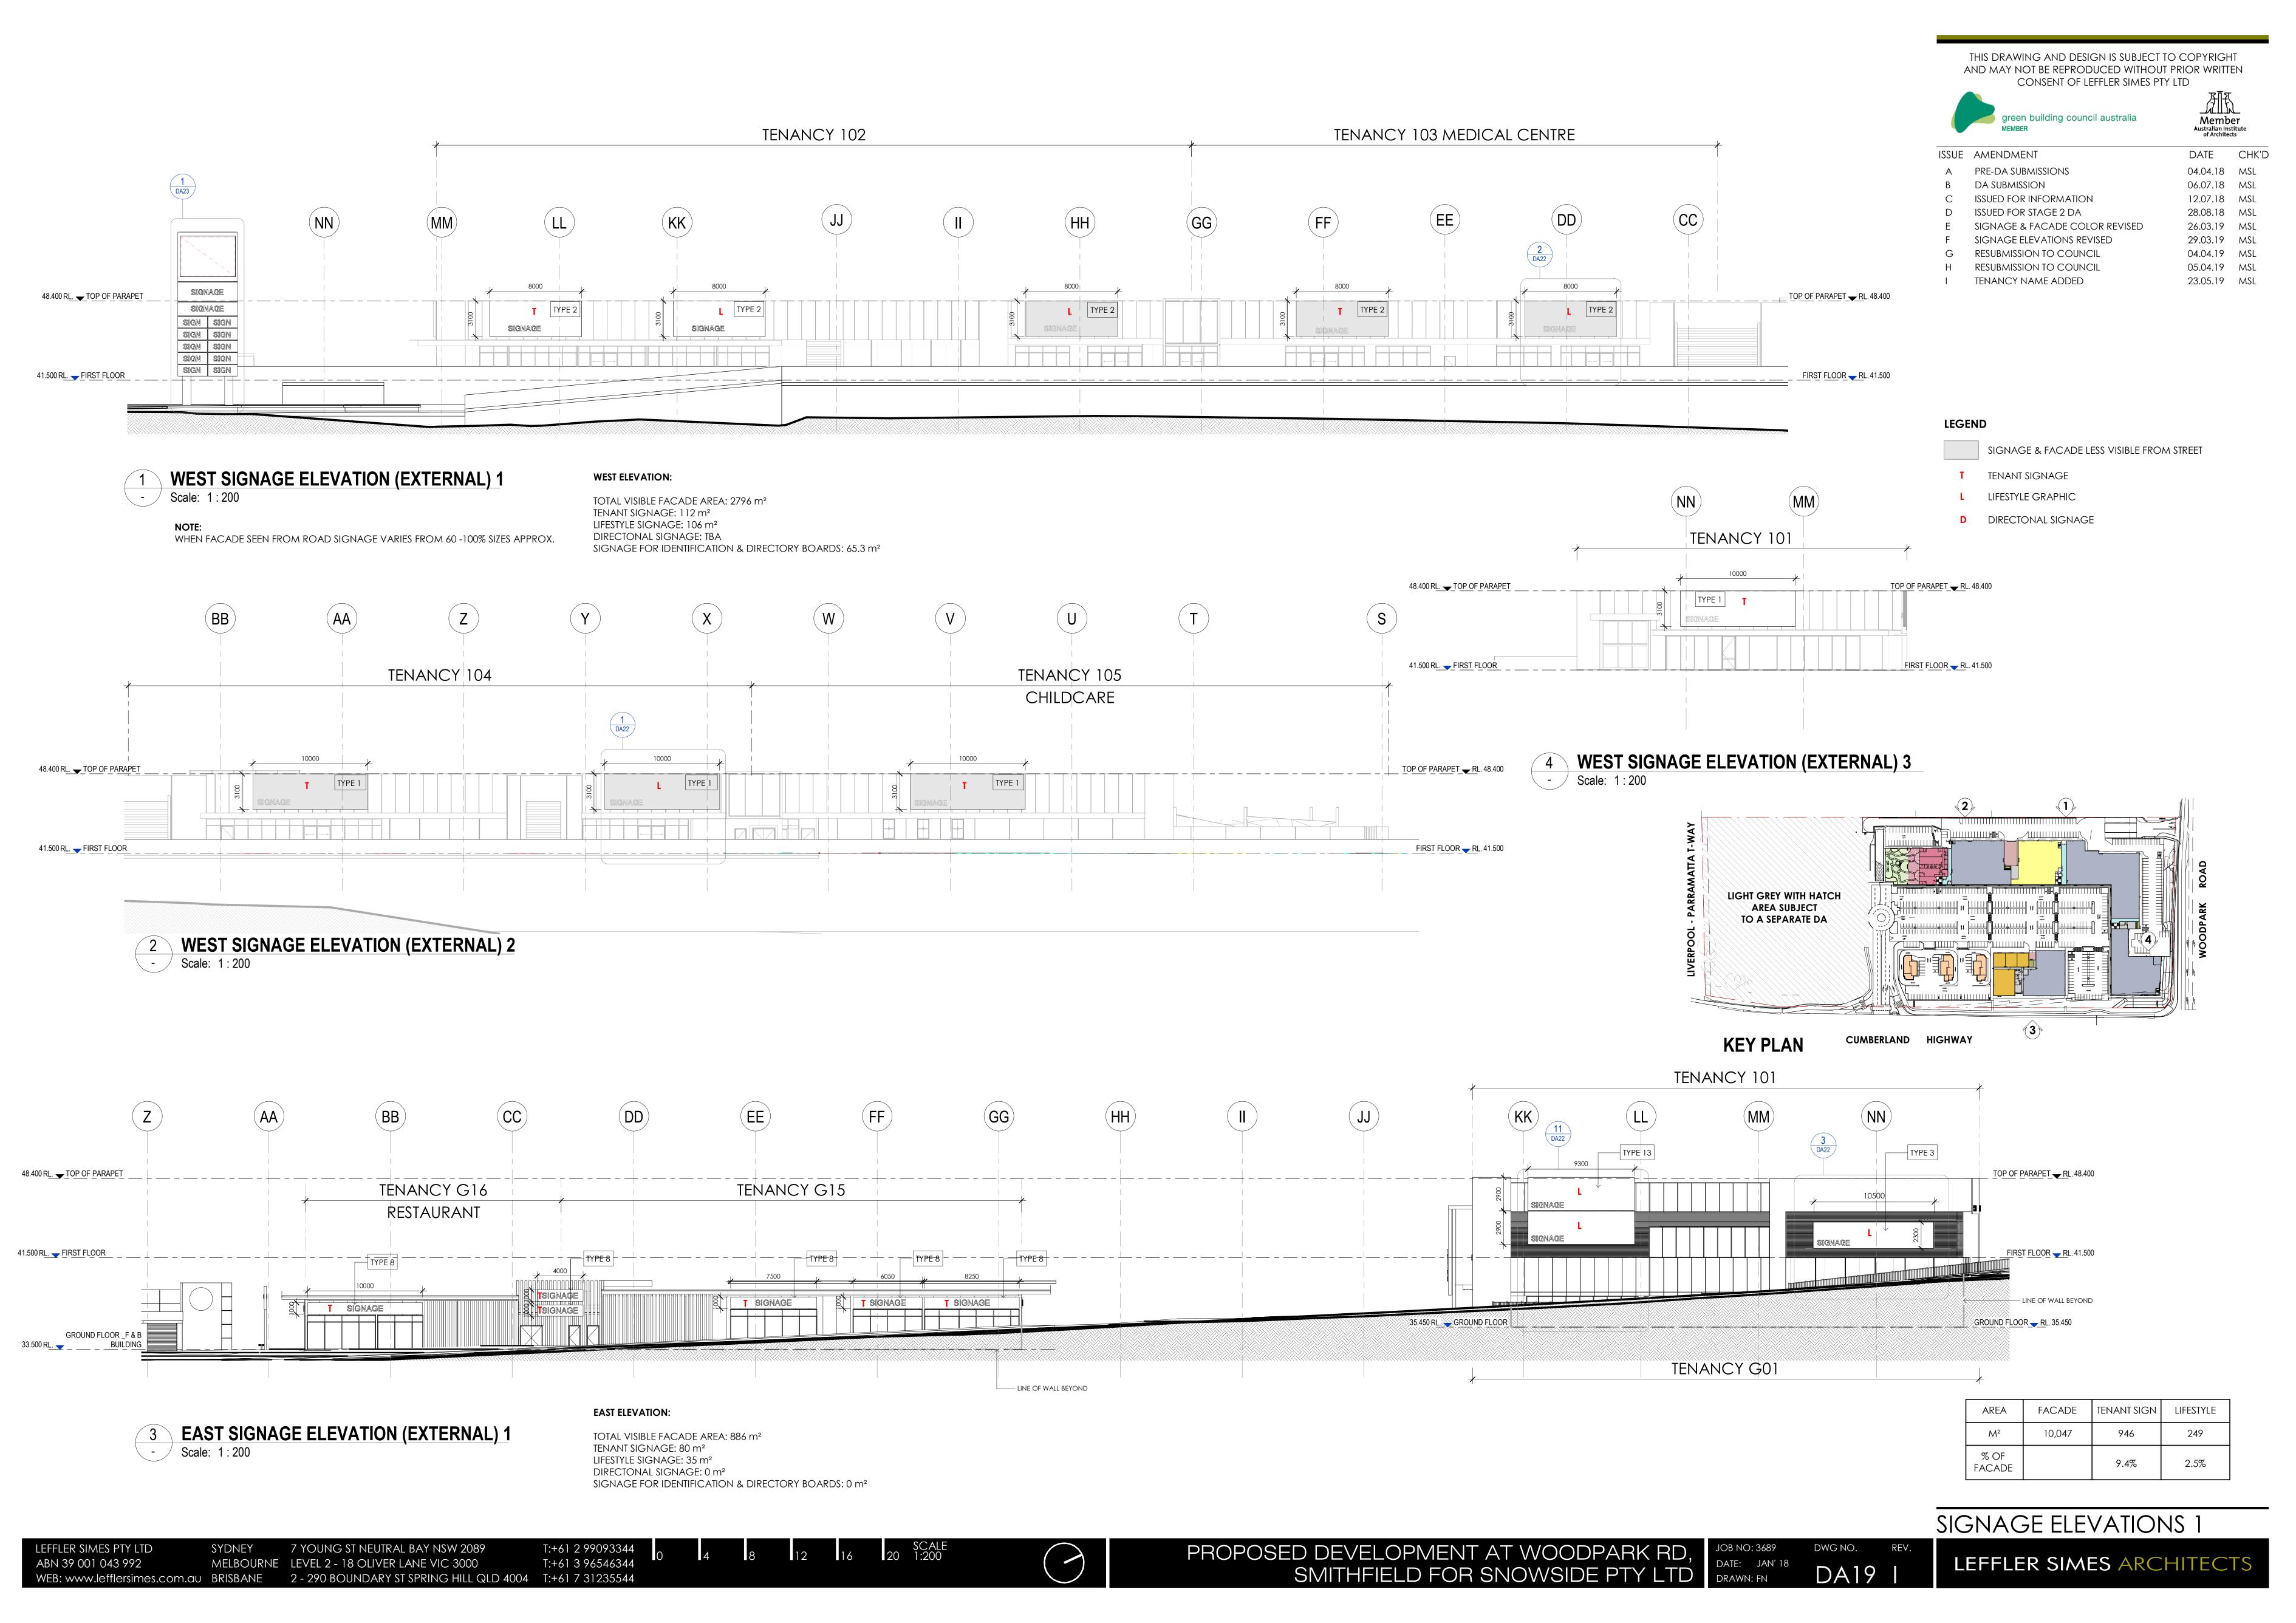

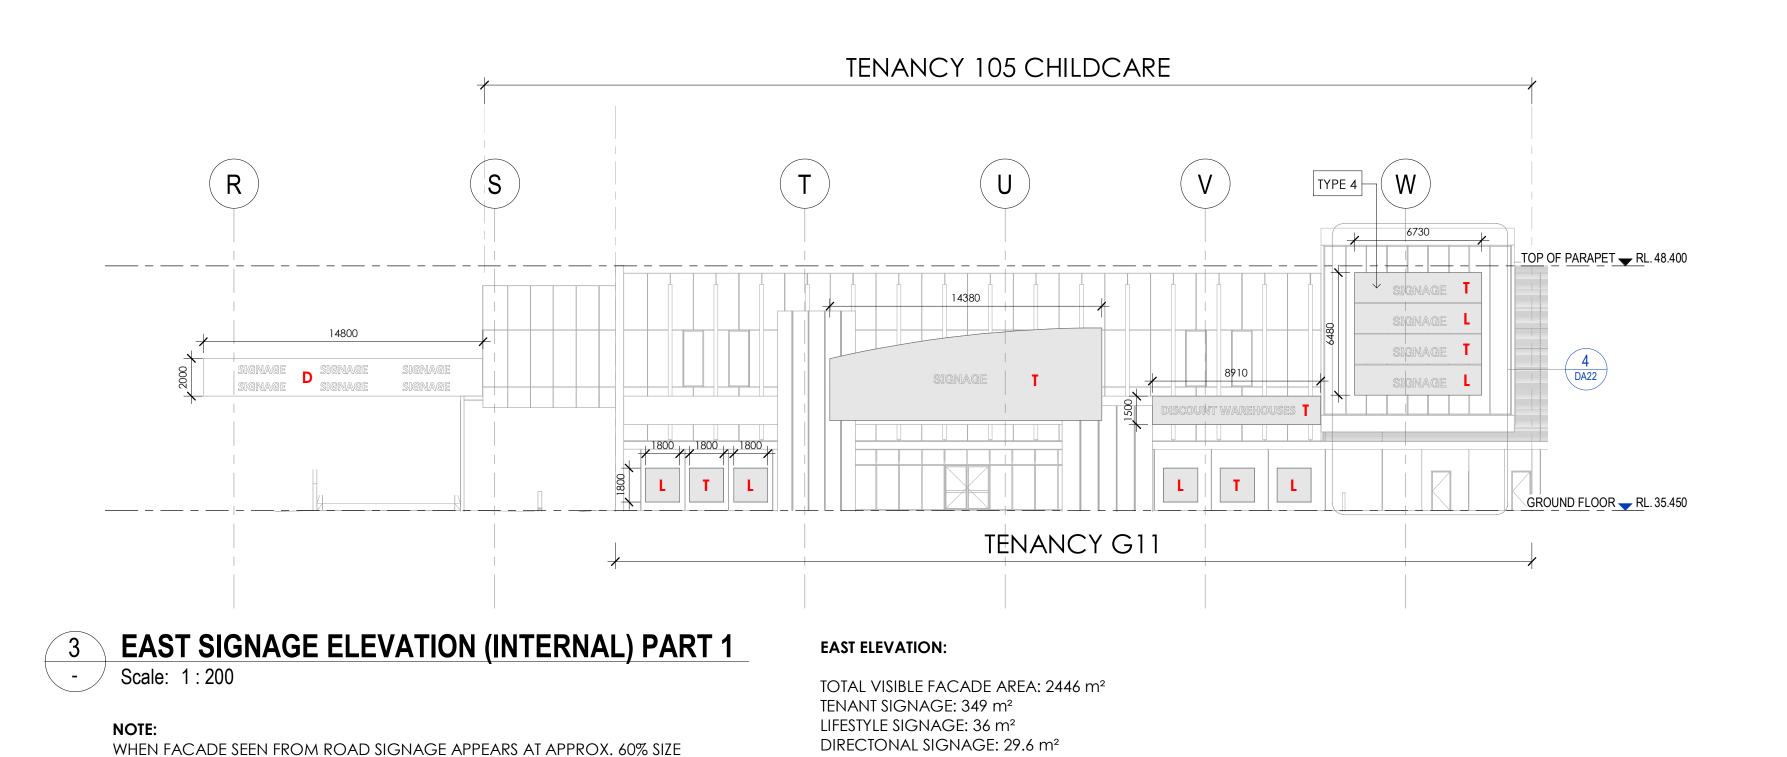

SIGNAGE FOR IDENTIFICATION & DIRECTORY BOARDS: 0 m²

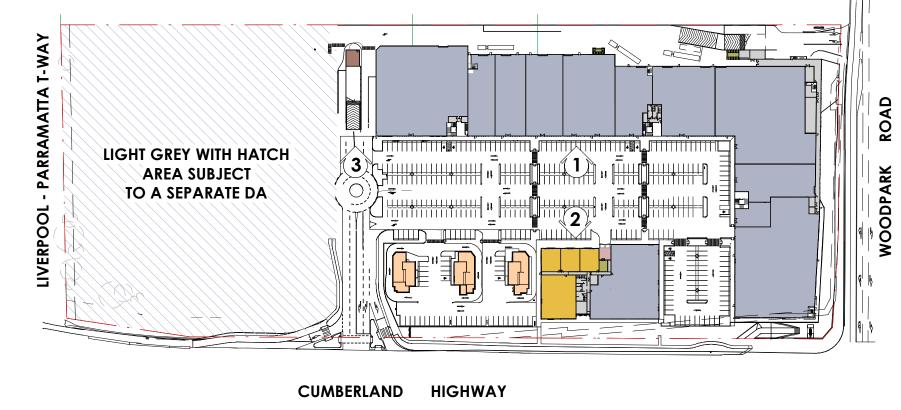

THIS DRAWING AND DESIGN IS SUBJECT TO COPYRIGHT AND MAY NOT BE REPRODUCED WITHOUT PRIOR WRITTEN CONSENT OF LEFFLER SIMES PTY LTD

Member green building council australia

ISSUE AMENDMENT DATE CHK'D 04.04.18 MSL PRE-DA SUBMISSIONS DA SUBMISSION ISSUED FOR INFORMATION 12.07.18 MSL ISSUED FOR STAGE 2 DA 28.08.18 MSL SIGNAGE & FACADE COLOR REVISED 26.03.19 MSL

29.03.19 MSL

04.04.19 MSL


23.05.19 MSL

SIGNAGE ELEVATIONS REVISED

RESUBMISSION TO COUNCIL

TENANCY NAME ADDED


KEY PLAN

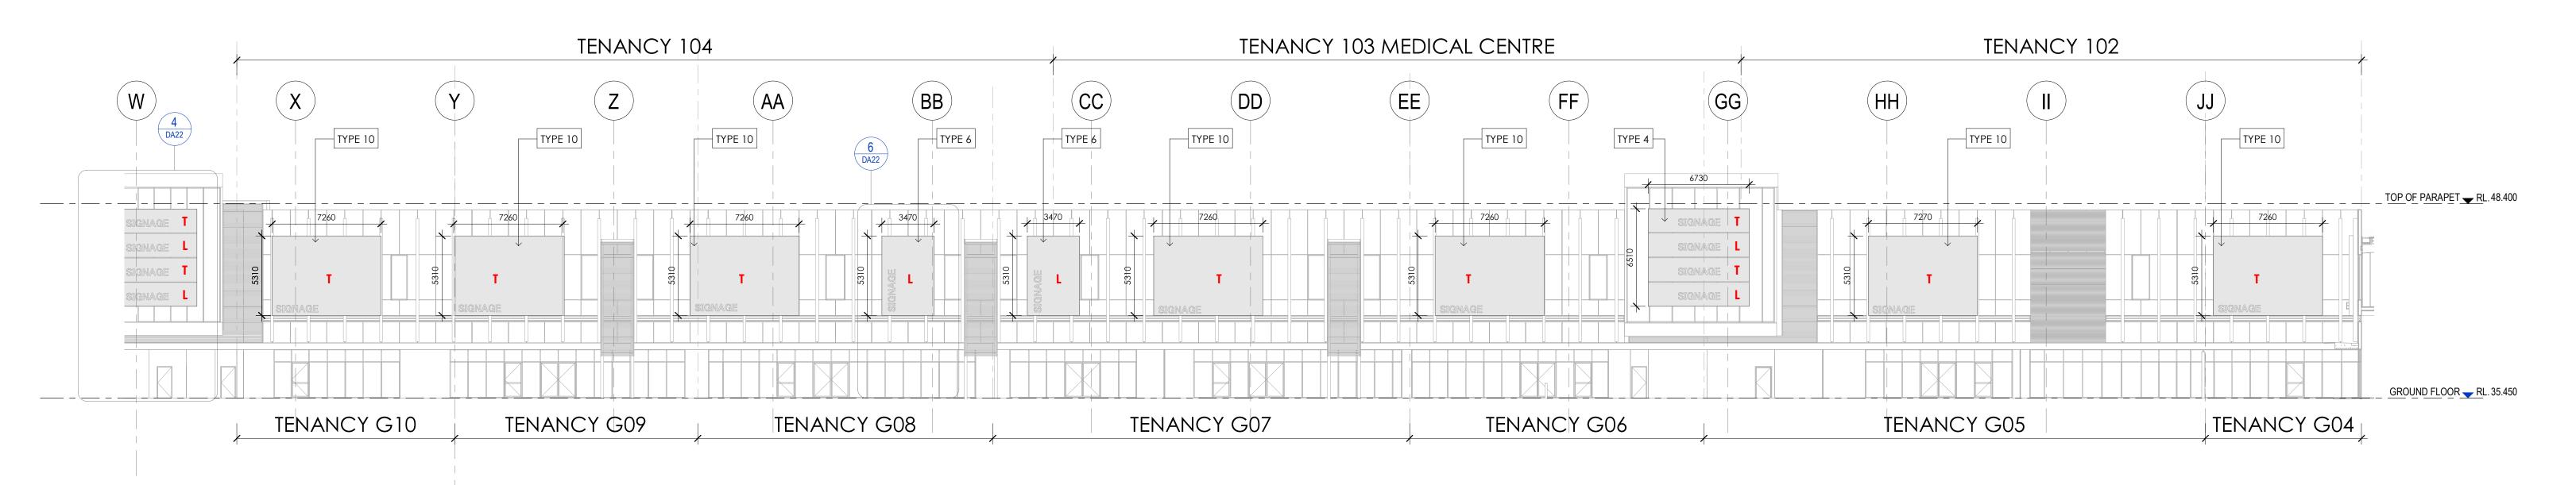

EAST SIGNAGE ELEVATION (INTERNAL) PART 2

Scale: 1:200

- Scale: 1:200

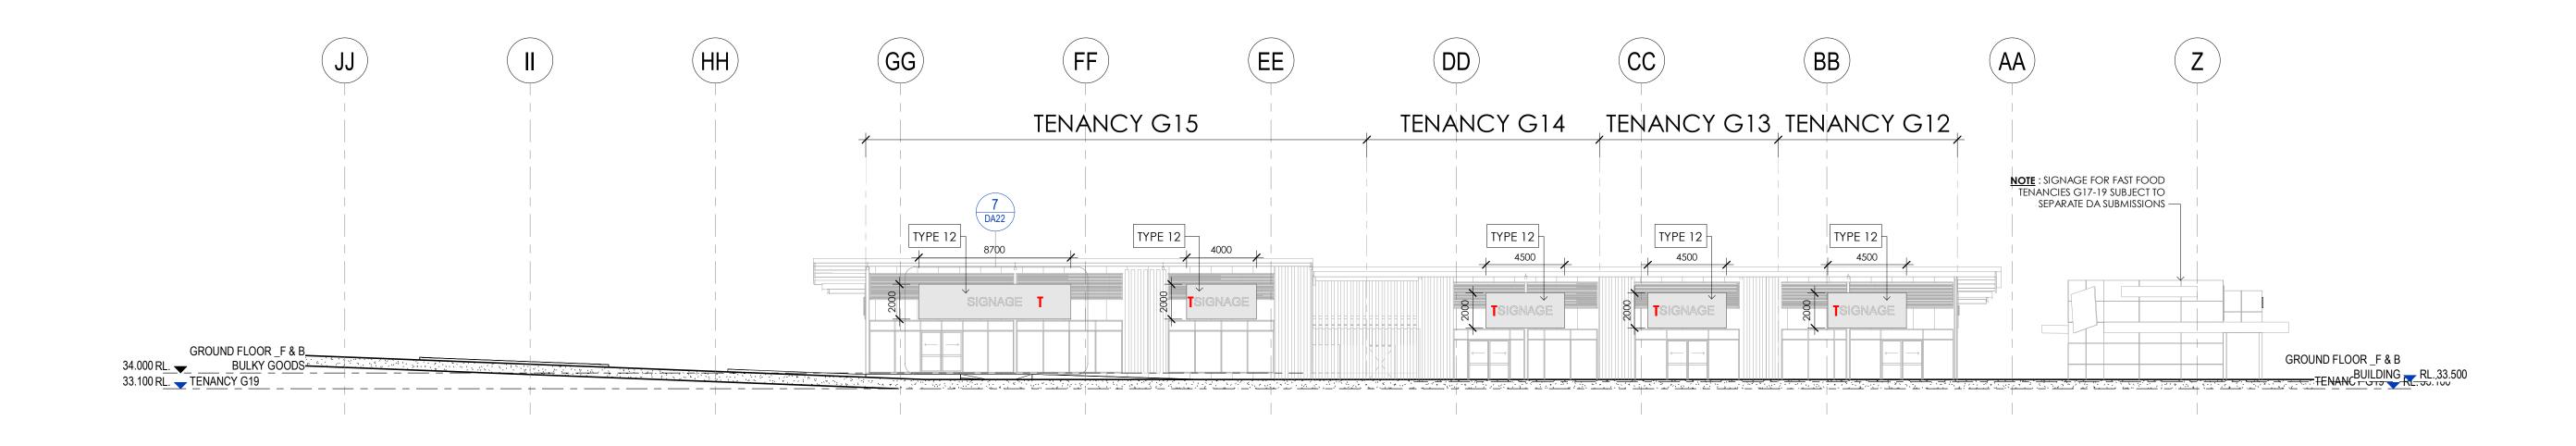

LEGEND

SIGNAGE & FACADE LESS VISIBLE FROM STREET

TENANT SIGNAGE

LIFESTYLE GRAPHIC

D DIRECTONAL SIGNAGE

AREA	FACADE	TENANT SIGN	LIFESTYLE
M^2	10,047	946	249
% OF FACADE		9.4%	2.5%

SIGNAGE ELEVATIONS 2

TOTAL VISIBLE FACADE AREA: 409 m² TENANT SIGNAGE: 52 m² LIFESTYLE SIGNAGE: 0 m² DIRECTONAL SIGNAGE: 0 m²

SIGNAGE FOR IDENTIFICATION & DIRECTORY BOARDS: 0 m²

WEST ELEVATION:

WEST SIGNAGE ELEVATION (INTERNAL)





SIGNAGE ELEVATIONS REVISED


RESUBMISSION TO COUNCIL

TENANCY NAME ADDED



29.03.19 MSL

04.04.19 MSL 23.05.19 MSL

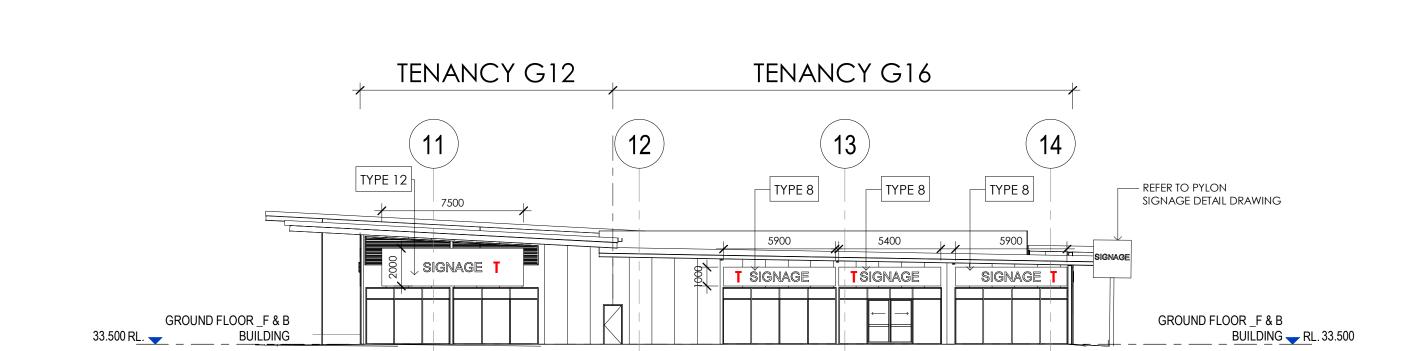

NORTH SIGNAGE ELEVATION Scale: 1:200

TYPE 8

T SIGNAGE

GROUND FLOOR _F & B

NORTH ELEVATION:

TENANCY G15

T SIGNAGE

13

TOTAL VISIBLE FACADE AREA: 211 m² TENANT SIGNAGE: 25 m² LIFESTYLE SIGNAGE: 8 m² DIRECTONAL SIGNAGE: 0 m² SIGNAGE FOR IDENTIFICATION & DIRECTORY BOARDS: 0 m²

NORTH ELEVATION:

TENANT SIGNAGE: 156 m²

LIFESTYLE SIGNAGE: 39 m²

DIRECTONAL SIGNAGE: 0 m²


TOTAL VISIBLE FACADE AREA: 1656 m²

SIGNAGE FOR IDENTIFICATION & DIRECTORY BOARDS: 0 m²


2 SOUTH SIGNAGE ELEVATION (INTERNAL) - Scale: 1:200

SOUTH ELEVATION:

TOTAL VISIBLE FACADE AREA: 207 m² TENANT SIGNAGE: 27 m² LIFESTYLE SIGNAGE: 6 m² DIRECTONAL SIGNAGE: 0 m² SIGNAGE FOR IDENTIFICATION & DIRECTORY BOARDS: 0 m²

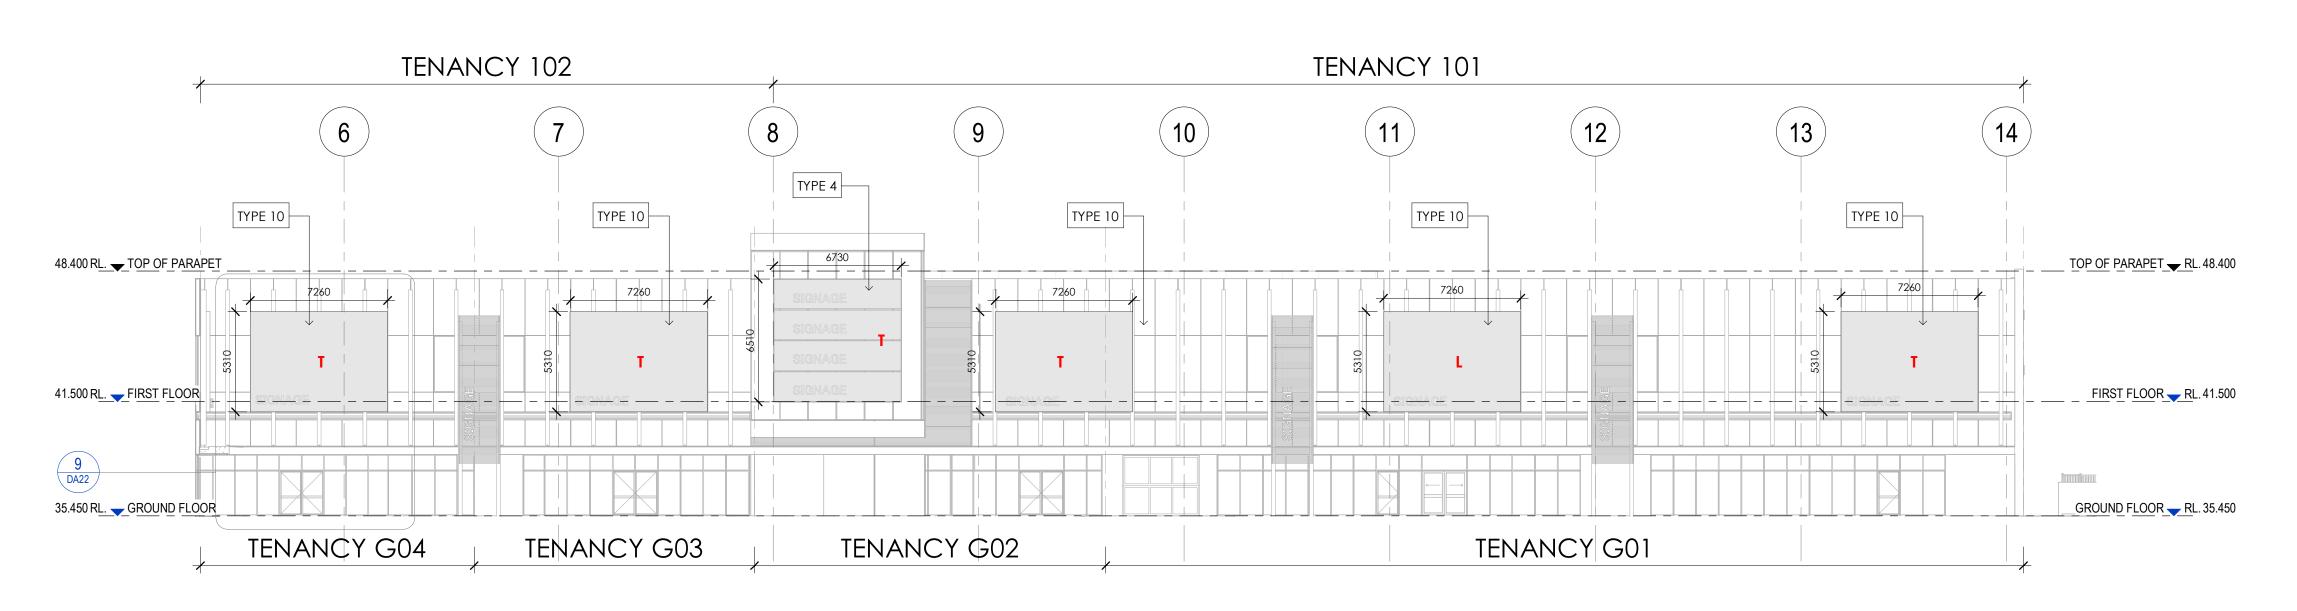

GROUND FLOOR _F & B
BULKY GOODS __ RL. 34.000

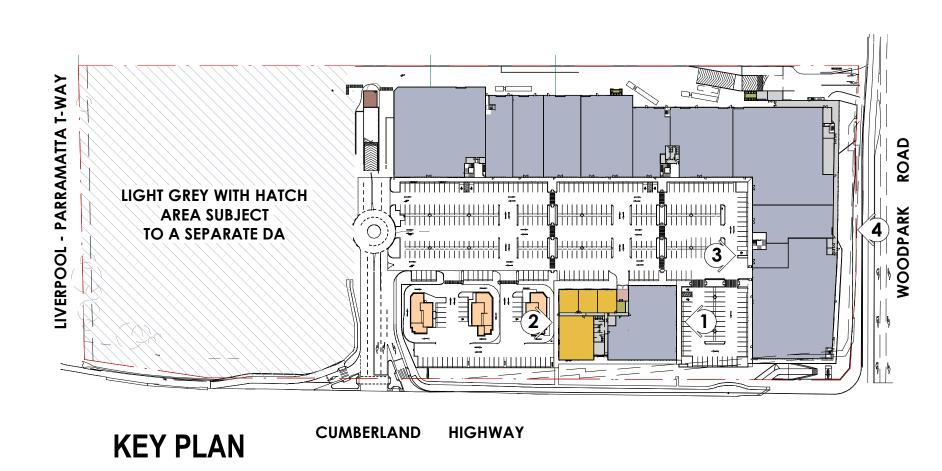

LEGEND

SIGNAGE & FACADE LESS VISIBLE FROM STREET

TENANT SIGNAGE

L LIFESTYLE GRAPHIC

D DIRECTONAL SIGNAGE

TENANCY 101 TENANCY 102 2 9 (10) TYPE 9 TYPE 1 REFER TO PYLON SIGNAGE DETAILS 10000 48.400 RL. ▼ TOP OF PARAPET TOP OF PARAPET — RL. 48.400 SIGNAGE SIGNAGE FIRST FLOOR RL. 41.500 LINE OF WALL BEYOND — TENANCY G01 TENANCY G04 TENANCY G03

NORTH SIGNAGE ELEVATION (EXTERNAL) Scale: 1:200

SOUTH SIGNAGE ELEVATION (INTERNAL)

WHEN FACADE SEEN FROM ROAD SIGNAGE VARIES FROM


Scale: 1:200

60 -100% SIZES APPROX.

NORTH ELEVATION: TOTAL VISIBLE FACADE AREA: 1436 m² TENANT SIGNAGE: 145 m² LIFESTYLE SIGNAGE: 19 m²

DIRECTONAL SIGNAGE: 0 m² SIGNAGE FOR IDENTIFICATION & DIRECTORY BOARDS: 0 m²

AREA	FACADE	TENANT SIGN	LIFESTYLE
ARLA	TACADL	ILIVAINI SIOIN	LII LOTTEL
M^2	10,047	946	249
% OF FACADE		9.4%	2.5%

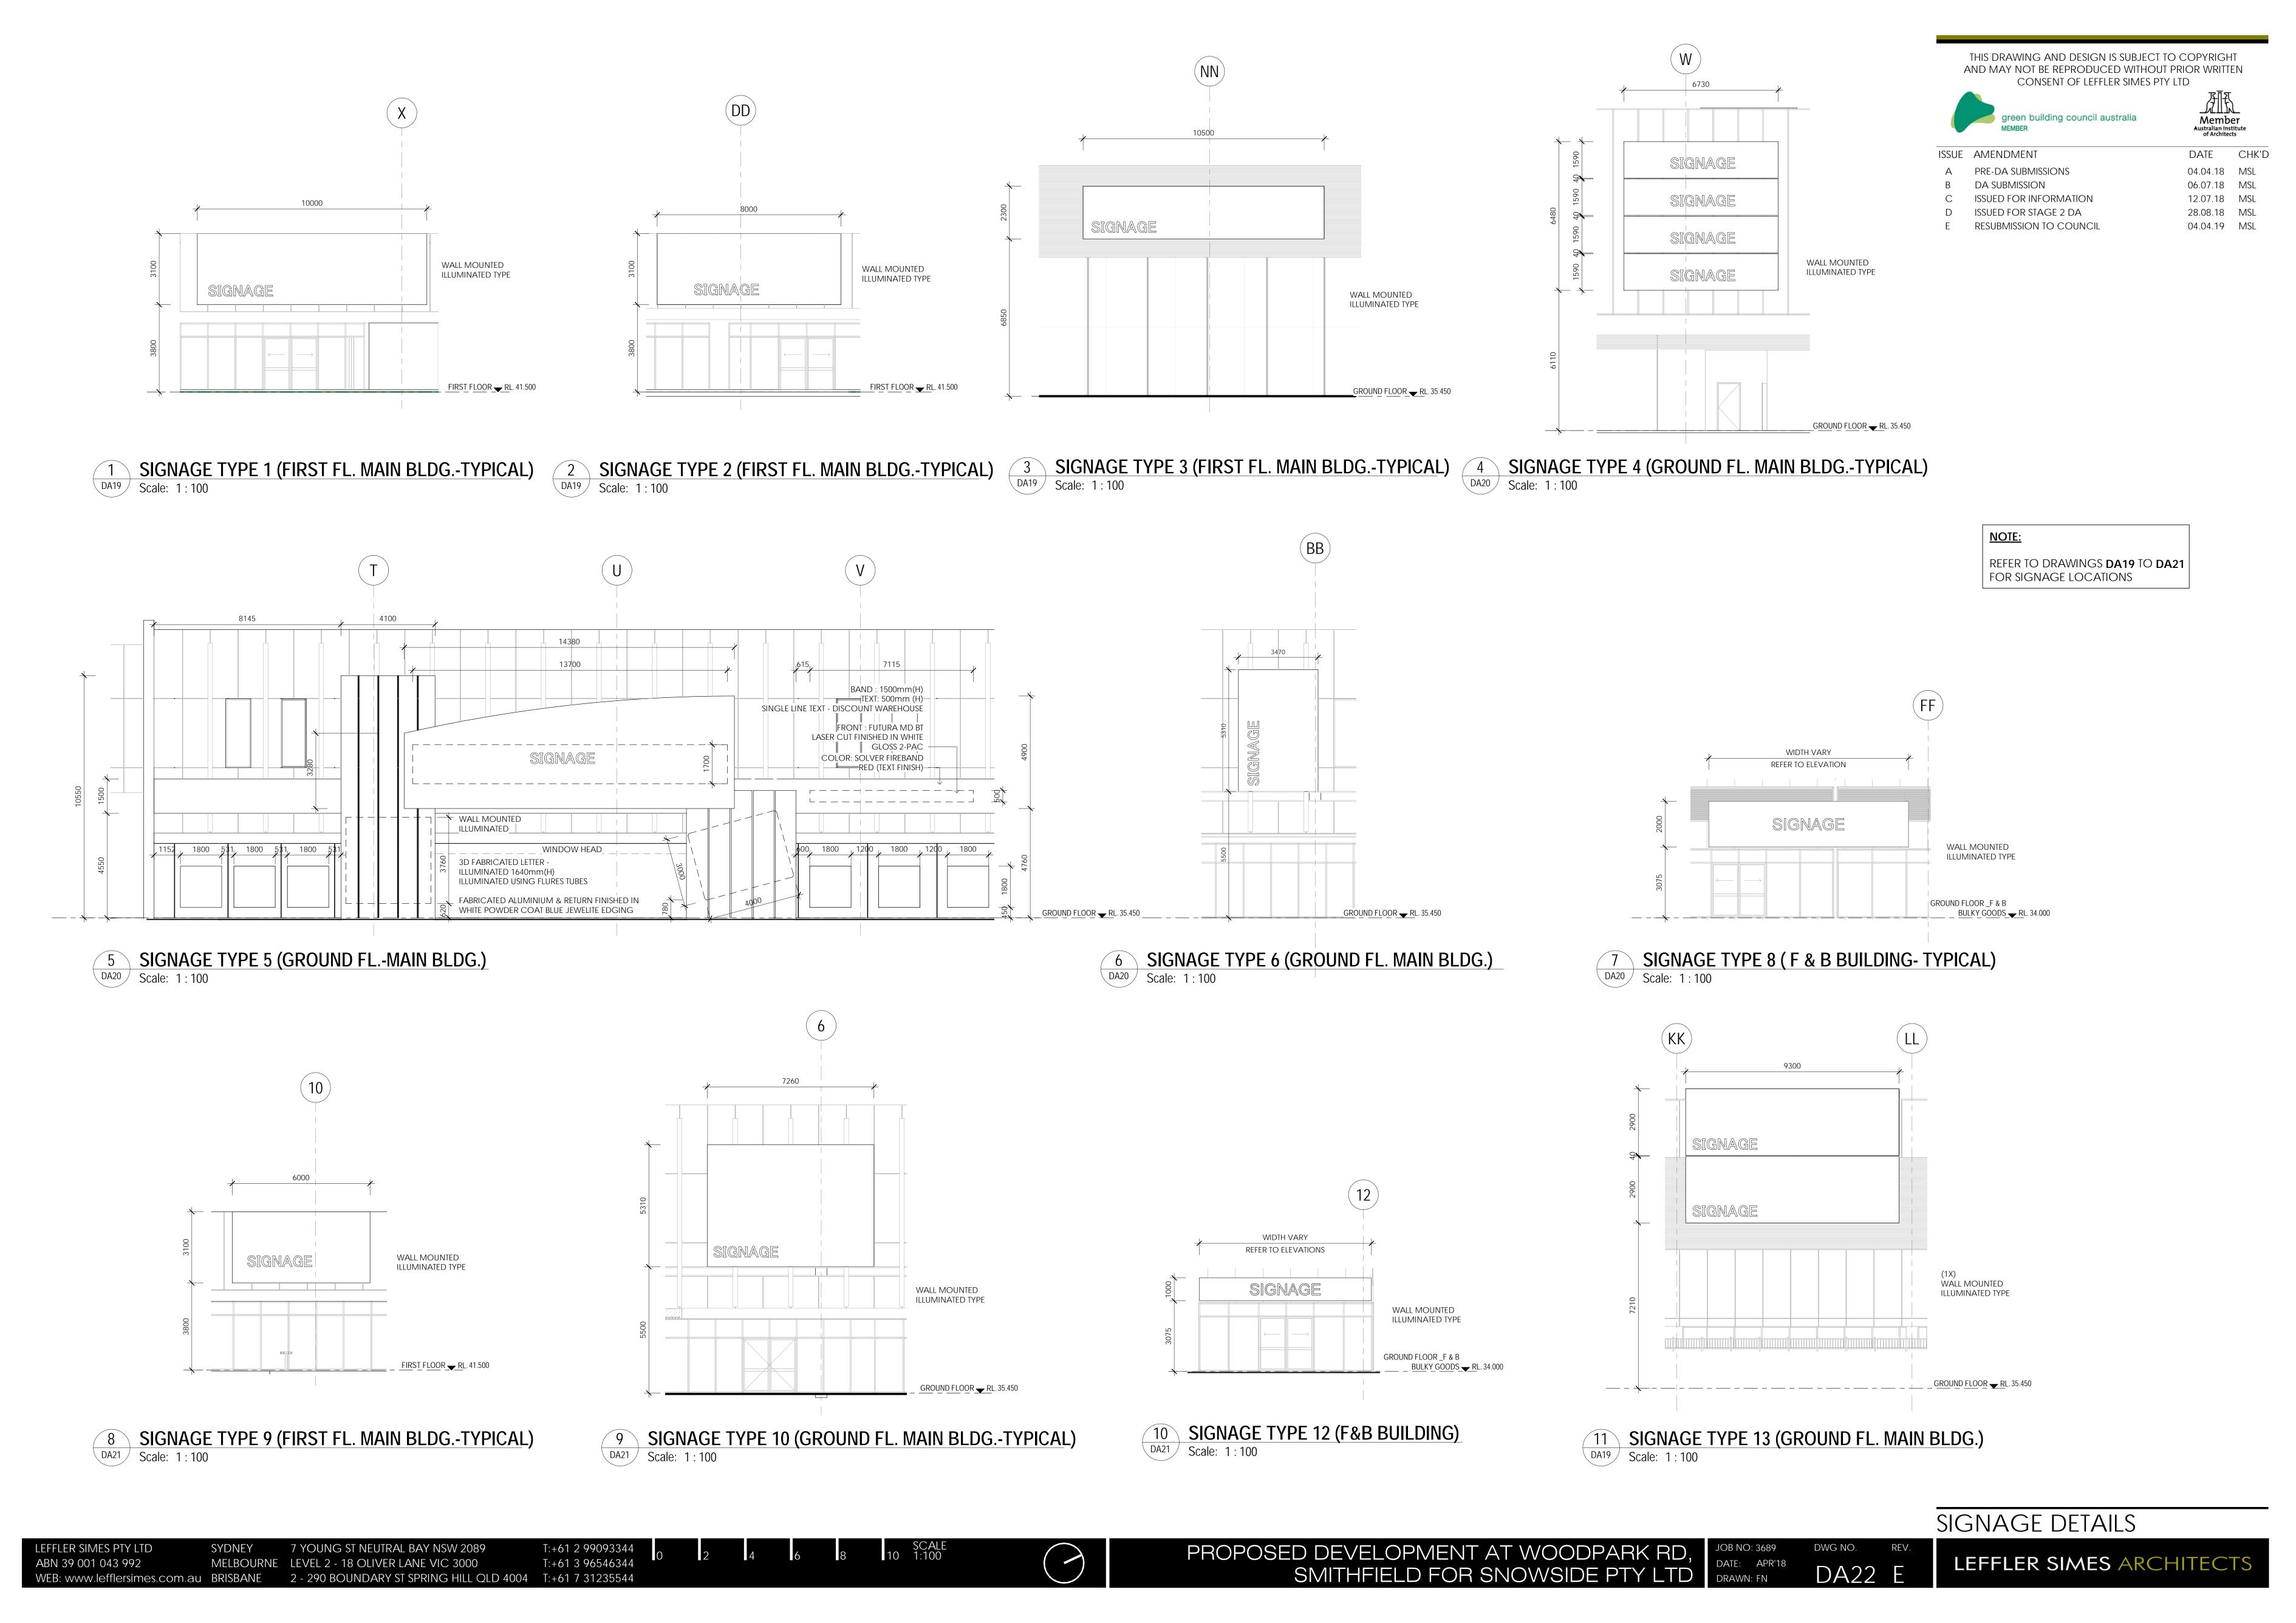



	MEMBER

.0002	,
Α	PRE-DA SUBMIS
_	


DA SUBMISSION ISSUED FOR INFORMATION


DATE CHK'D 04.04.18 MSL 06.07.18 MSL 12.07.18 MSL 28.08.18 MSL


ISSUE AMENDMENT ISSUED FOR STAGE 2 DA


LIGHT GREY WITH HATCH AREA SUBJECT TO A SEPARATE DA CUMBERLAND HIGHWAY

KEY PLAN

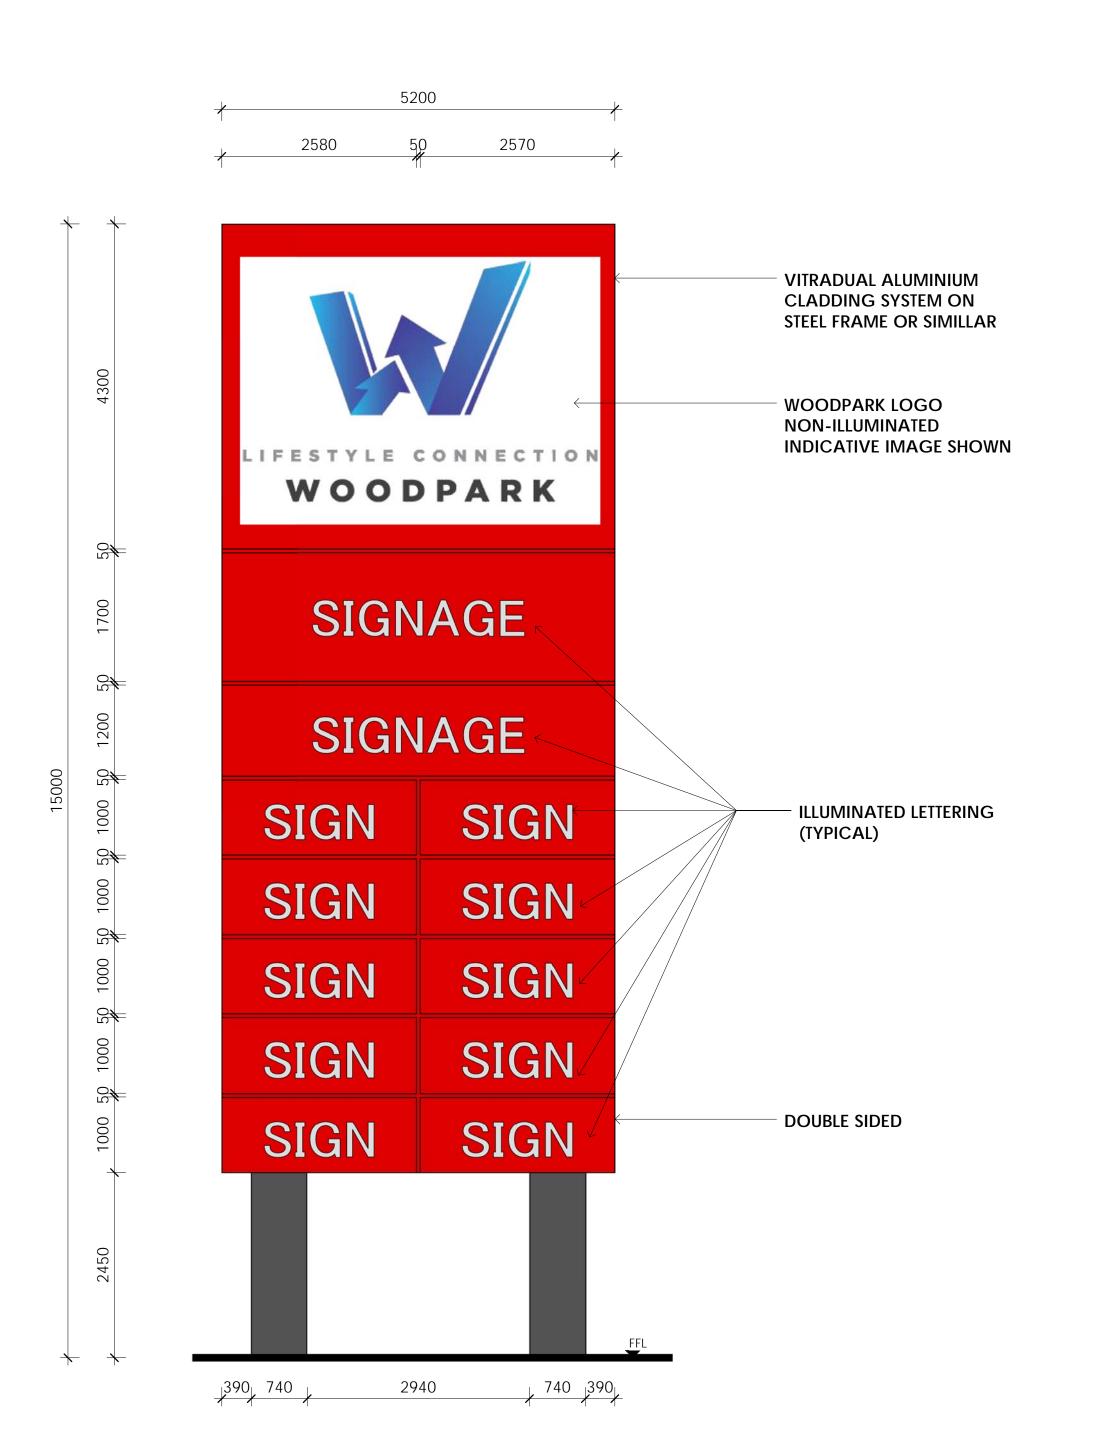

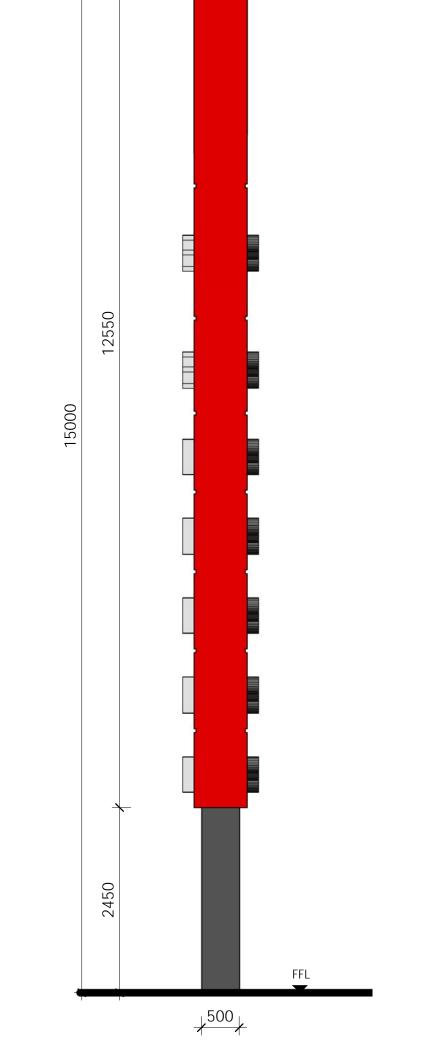

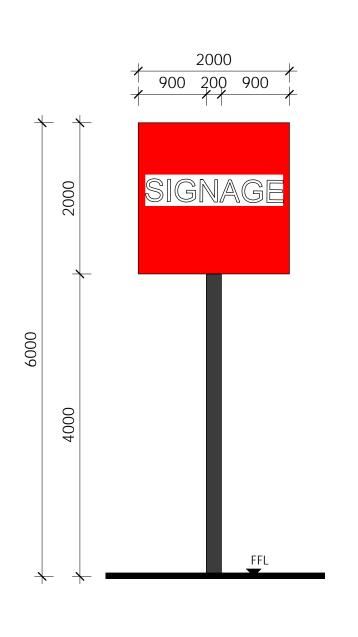

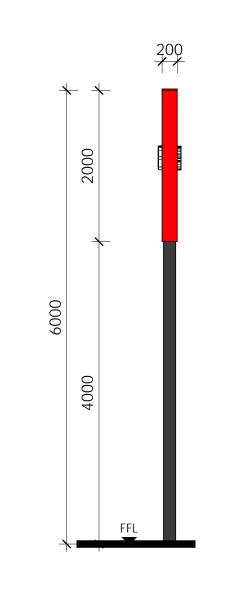

3 PADDLE POP SIGNAGE
Scale: 1:50 (3 OFF) (3 OFF)

2 EAST ENTRANCE PYLON SIDE ELEVATION
- Scale: 1:50


4 PADDLE POP SIGNAGE SIDE ELEVATION
Scale: 1:50

NOTE: PYLON DESIGN SUBJECT TO COUNCIL APPROVAL

PYLON SIGNAGE - DETAILS

1 EAST ENTRANCE PYLON (CUMBERLAND HWY)
- Scale: 1:50 (3 OFF)

(3 OFF)

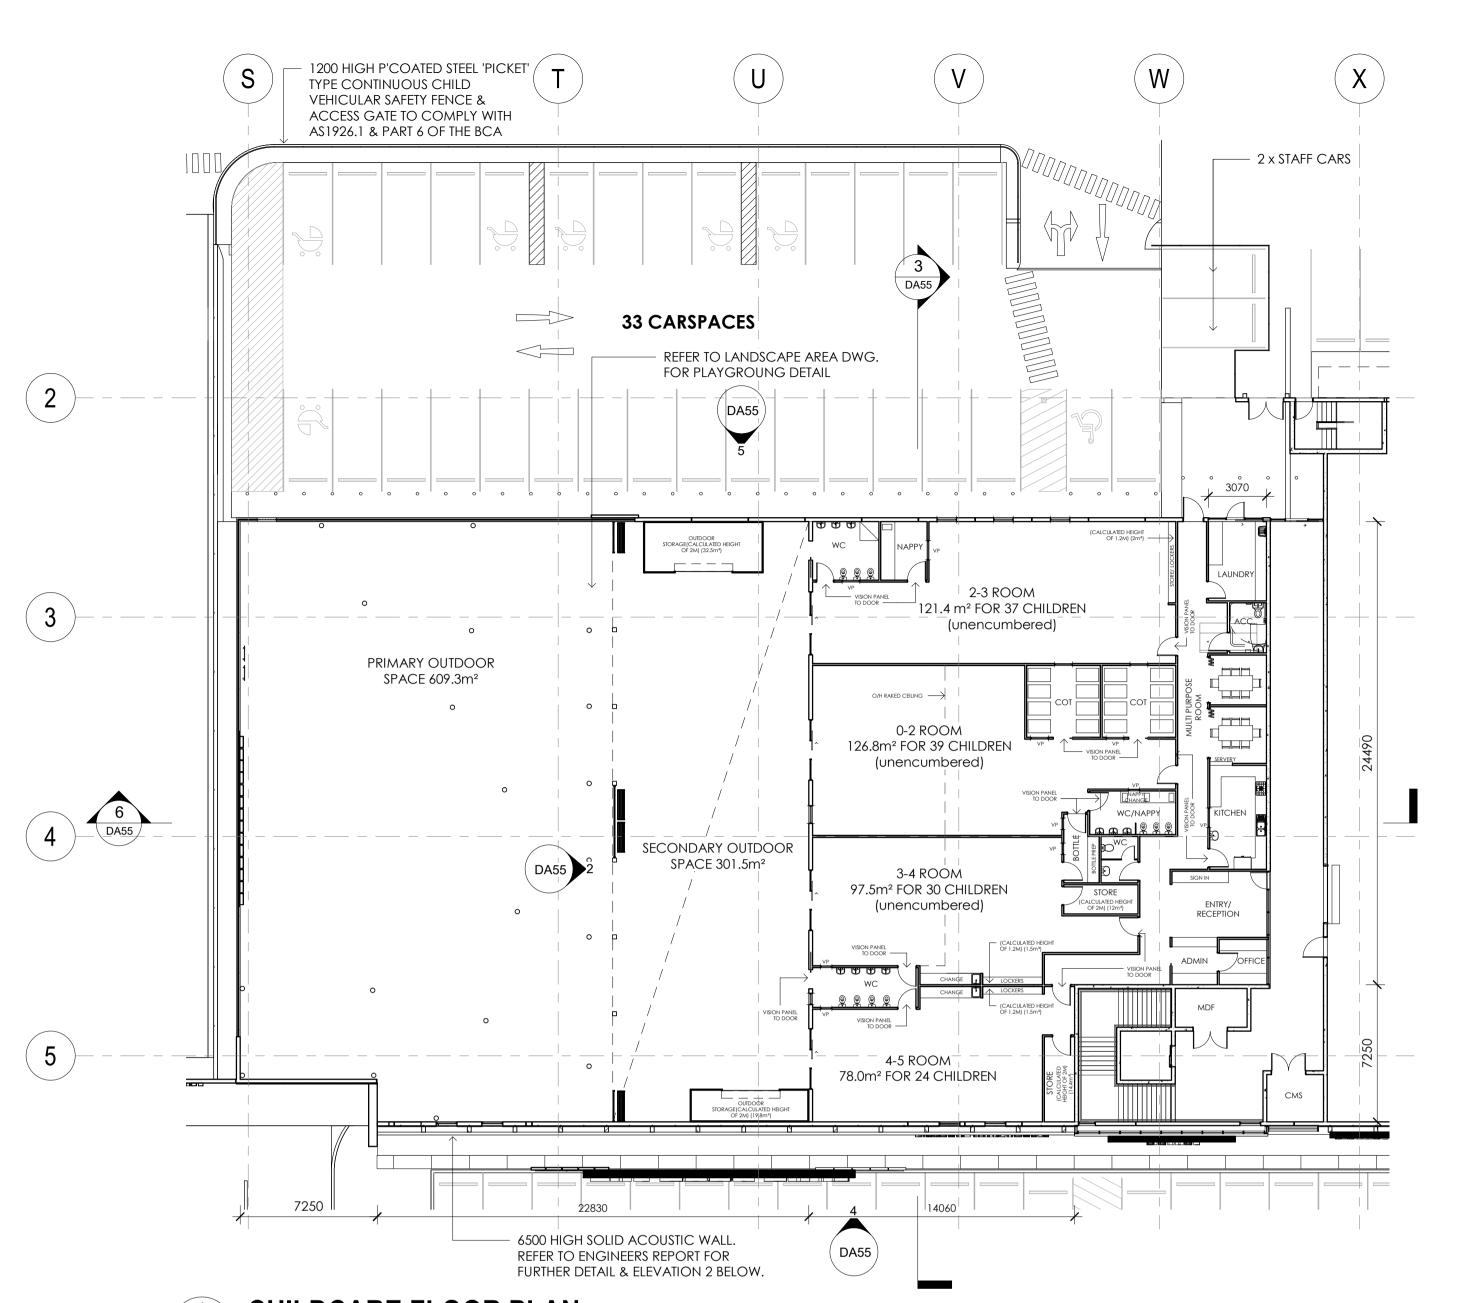

CHILDCARE FLOOR PLAN Scale: 1:200

NOTE: ALL INTERNAL WALLS TO BE STEEL STUD WITH PLASTERBOARD LINING UNLESS NOTED OTHERWISE


OUTDOOR STORAGE INDOOR STORAGE SPACE REQUIRED - 26m³ SPACE REQUIRED - 39m³ SPACE PROVIDED - 31m³ | SPACE PROVIDED - 52m³

ZONE	AREA (Min. 3.25m²/ Child)
2-3 ROOM	121.4m² = 37 CHILDREN
0-2 ROOM	126.8m ² = 39 CHILDREN
3-4 ROOM	97.5m² = 30 CHILDREN
4-5 ROOM	78.0m² = 24 CHILDREN
TOTAL CHILDREN	130

GFA	692 m²		
OUTDOOR PLAY AREA 7M ² /CHILD	REQUIRED: 7 x 130 = 910 PROVIDED: 609.3 + 301.5 = 910.8		
CAR SPACES	REFER TO TRAFFIC ENG. REPORT FOR FURTHER DETAIL		





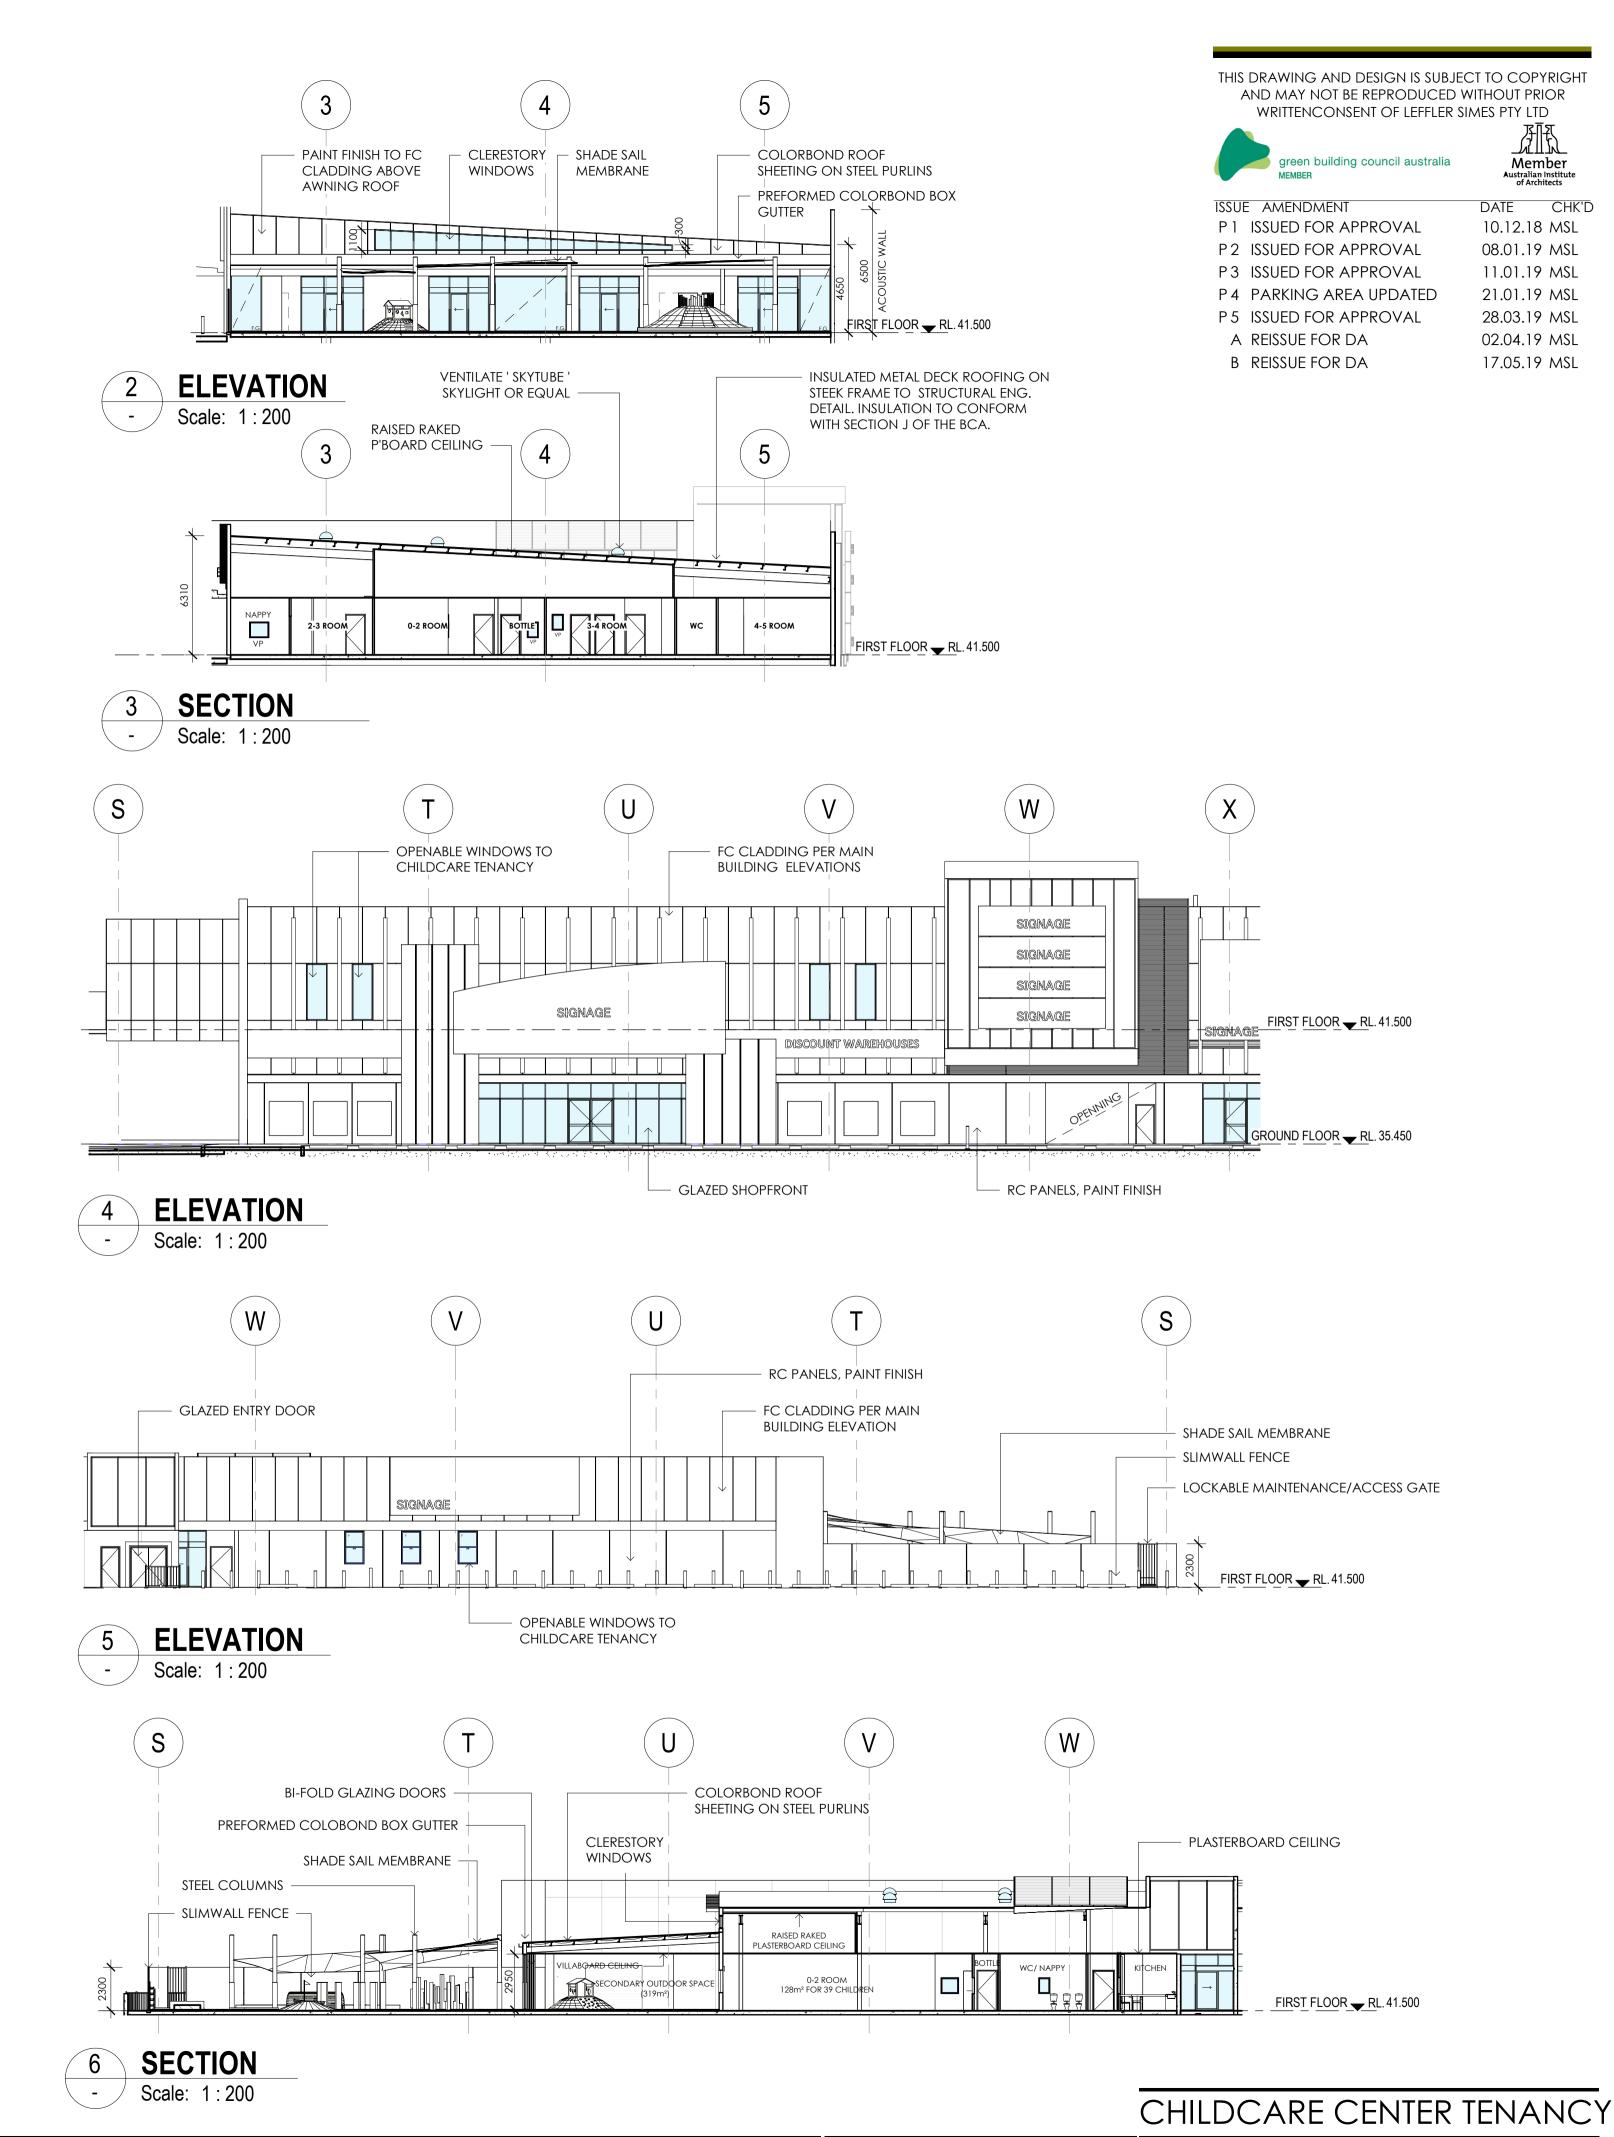




17.05.19 MSL

ISSUE AMENDMENT

A ISSUE FOR DA

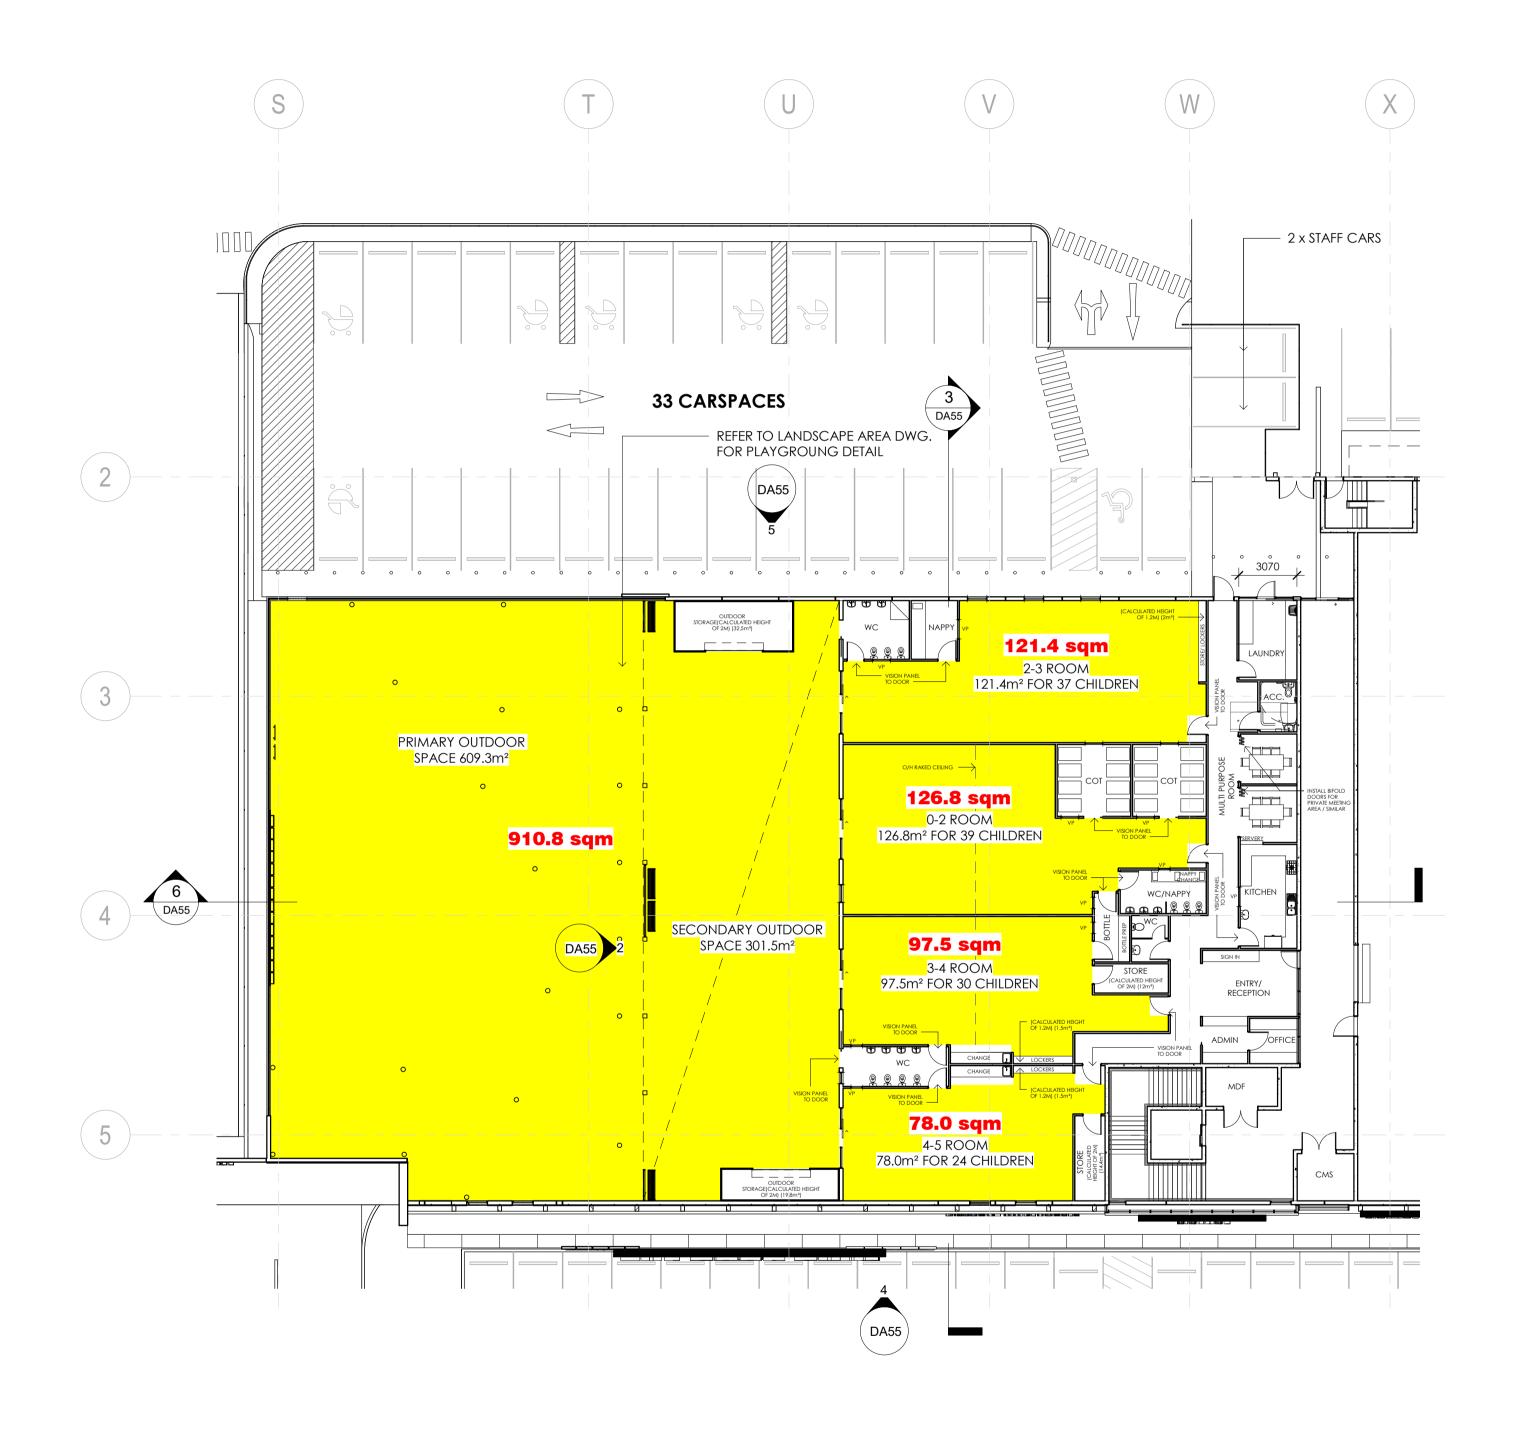

3.00° VENTILATED 'SKYTUBE' SKYLIGHT OR EQUAL (TYPICAL) ROOF 3.00°

CHILDCARE UNENCUMBERED AREA PLAN Scale: 1:200

CHILDCARE ROOF PLAN Scale: 1:200

> CHILDCARE UNENCUMBERED FLOOR & ROOF PLAN







TYPICAL LIFESTYLE IMAGE 2



TYPICAL LIFESTYLE IMAGE 3



TYPICAL LIFESTYLE IMAGE 4



TYPICAL LIFESTYLE IMAGE 5



TYPICAL LIFESTYLE IMAGE 6




TYPICAL LIFESTYLE IMAGE 7



TYPICAL LIFESTYLE IMAGE 9




TYPICAL LIFESTYLE IMAGE 10

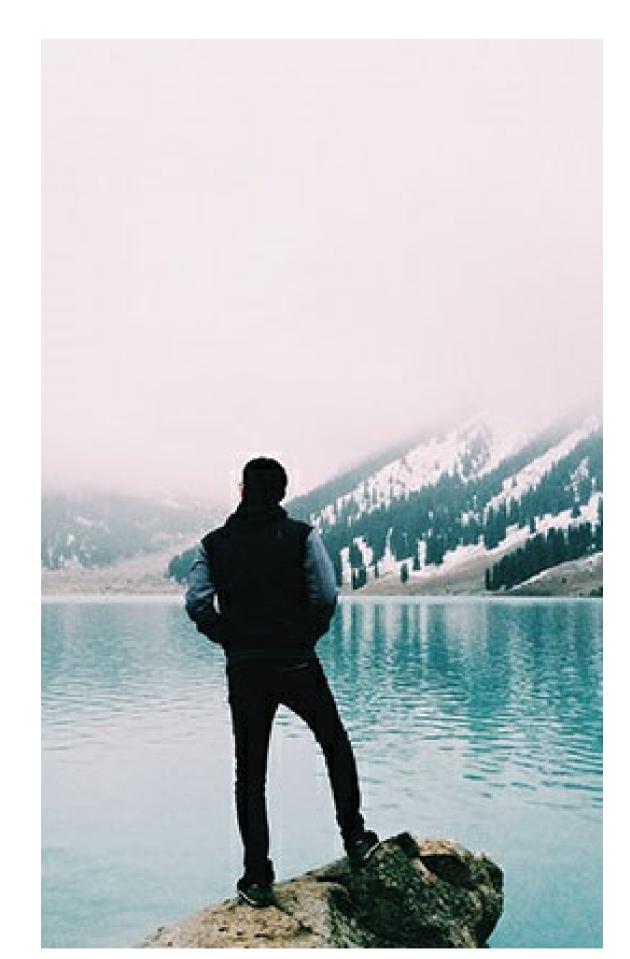



TYPICAL LIFESTYLE IMAGES


17.05.19 MSL


A ISSUE FOR DA

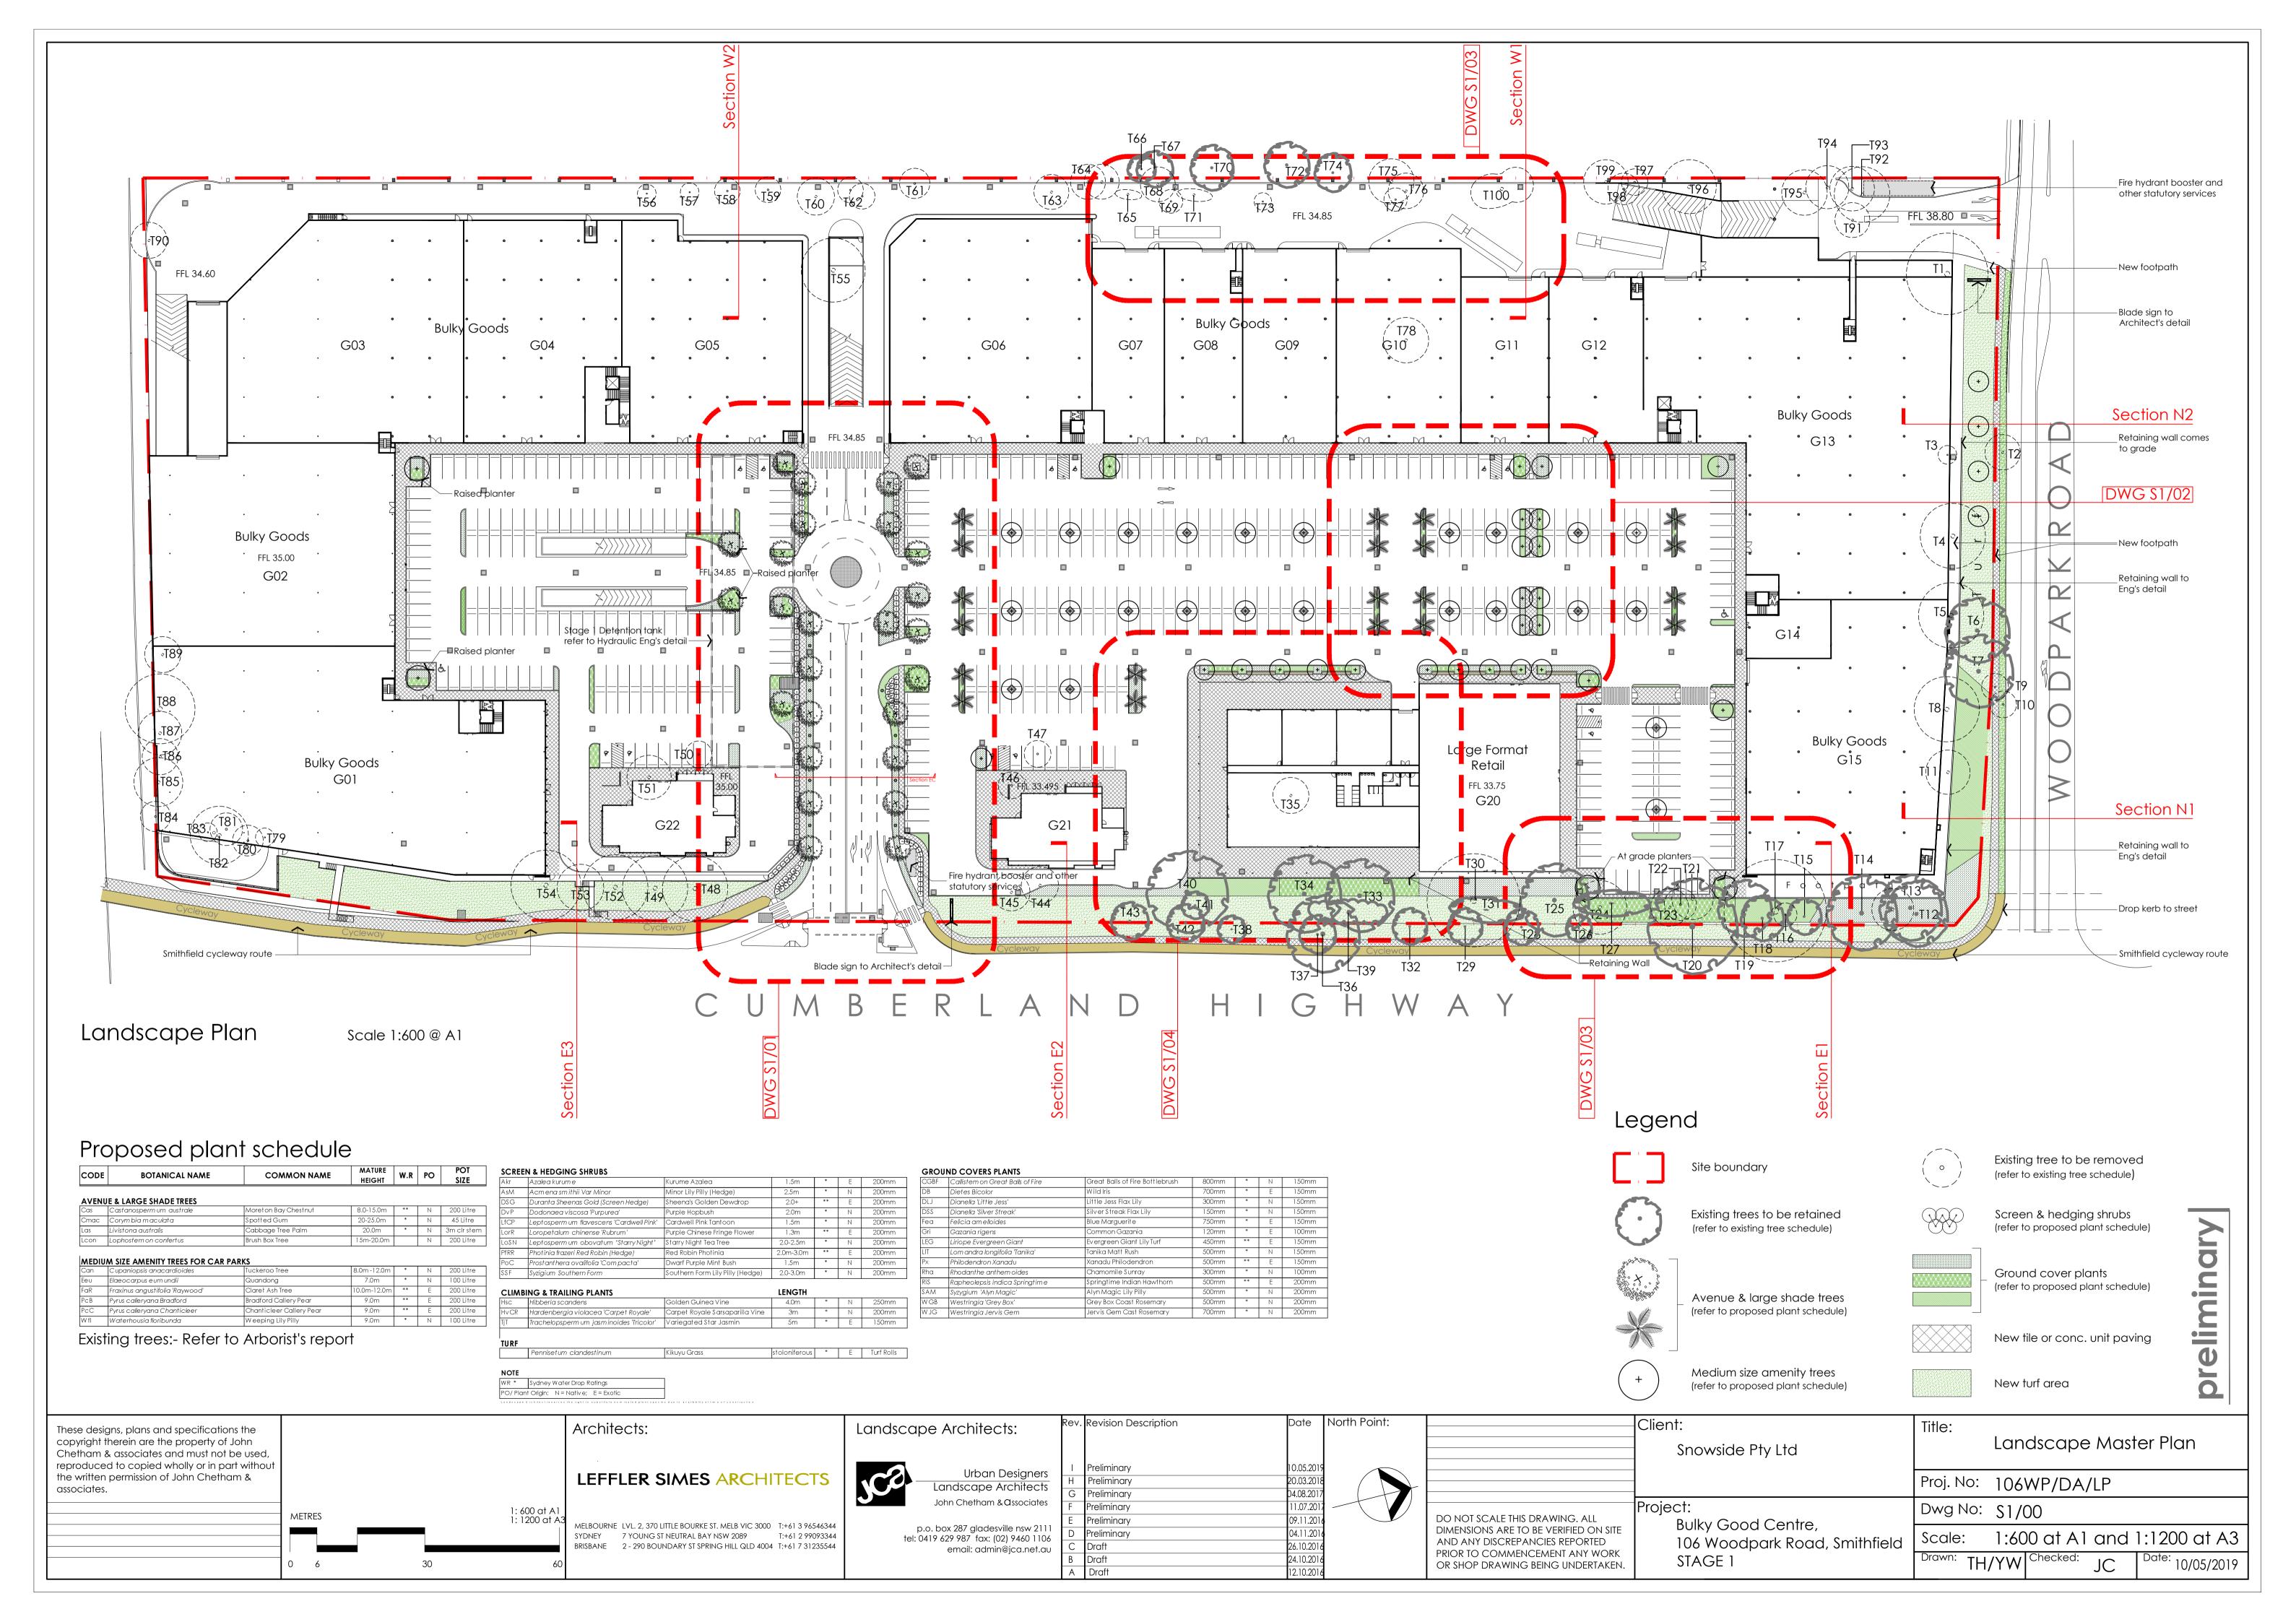


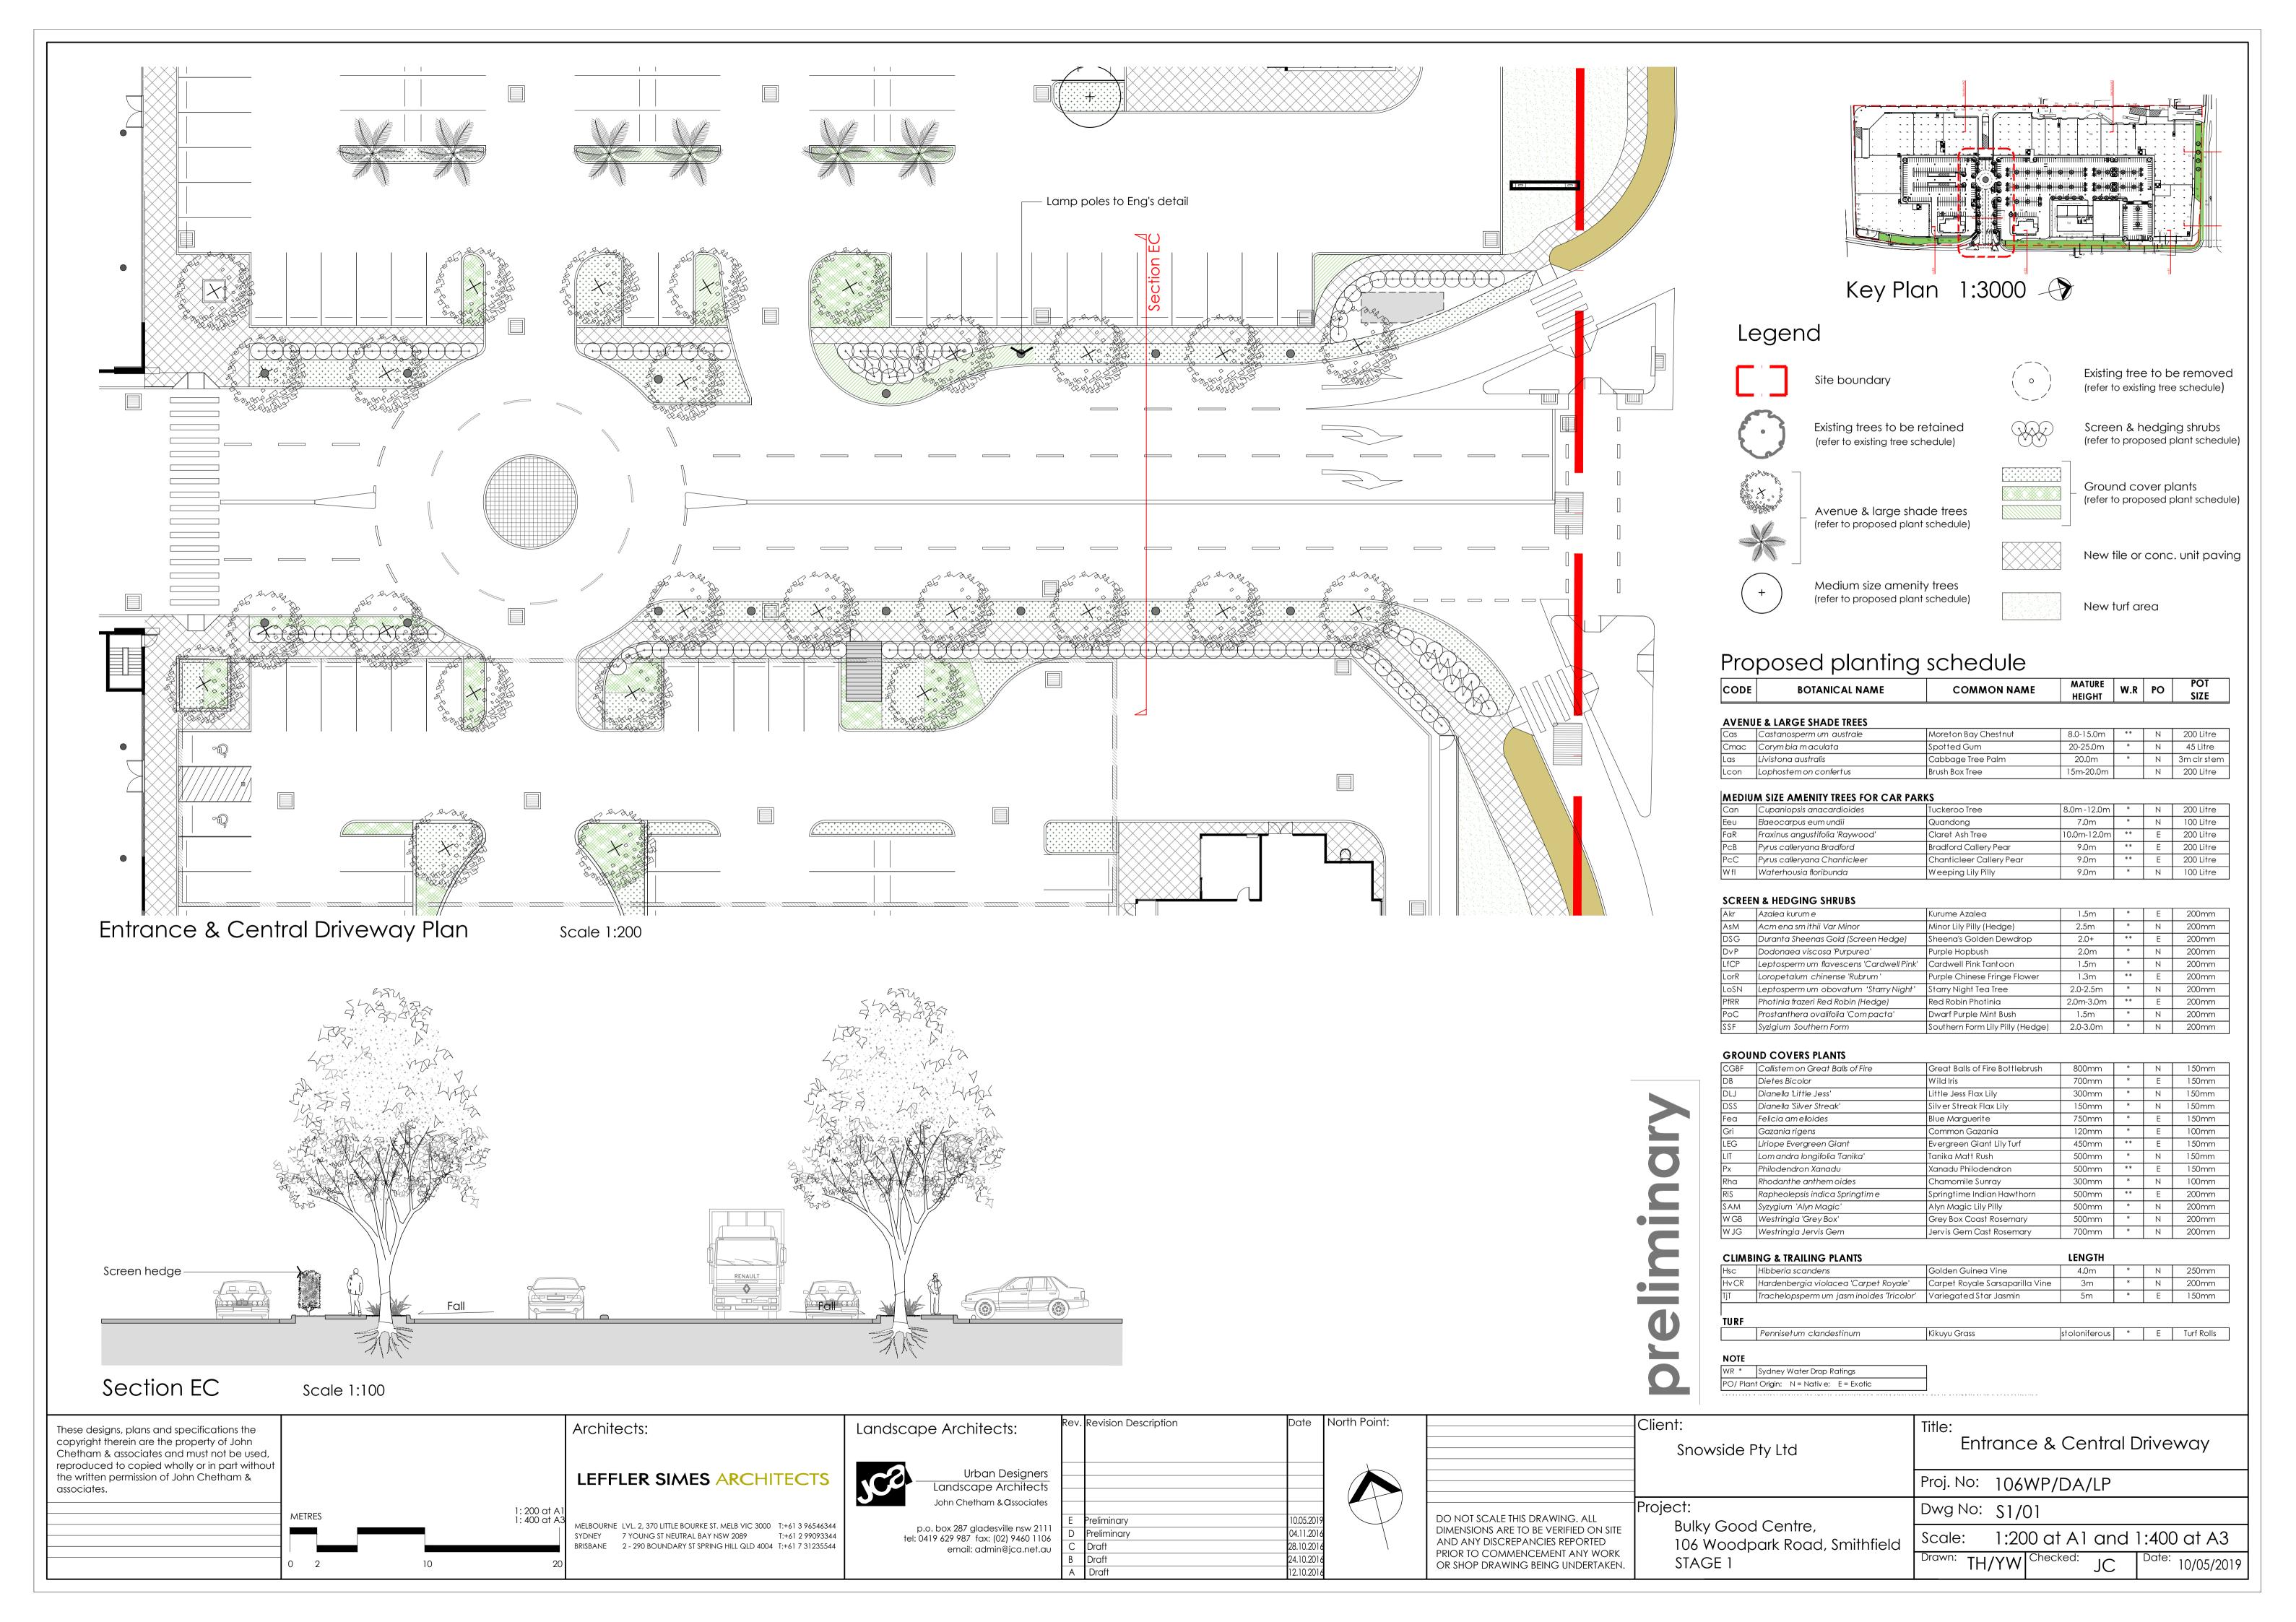

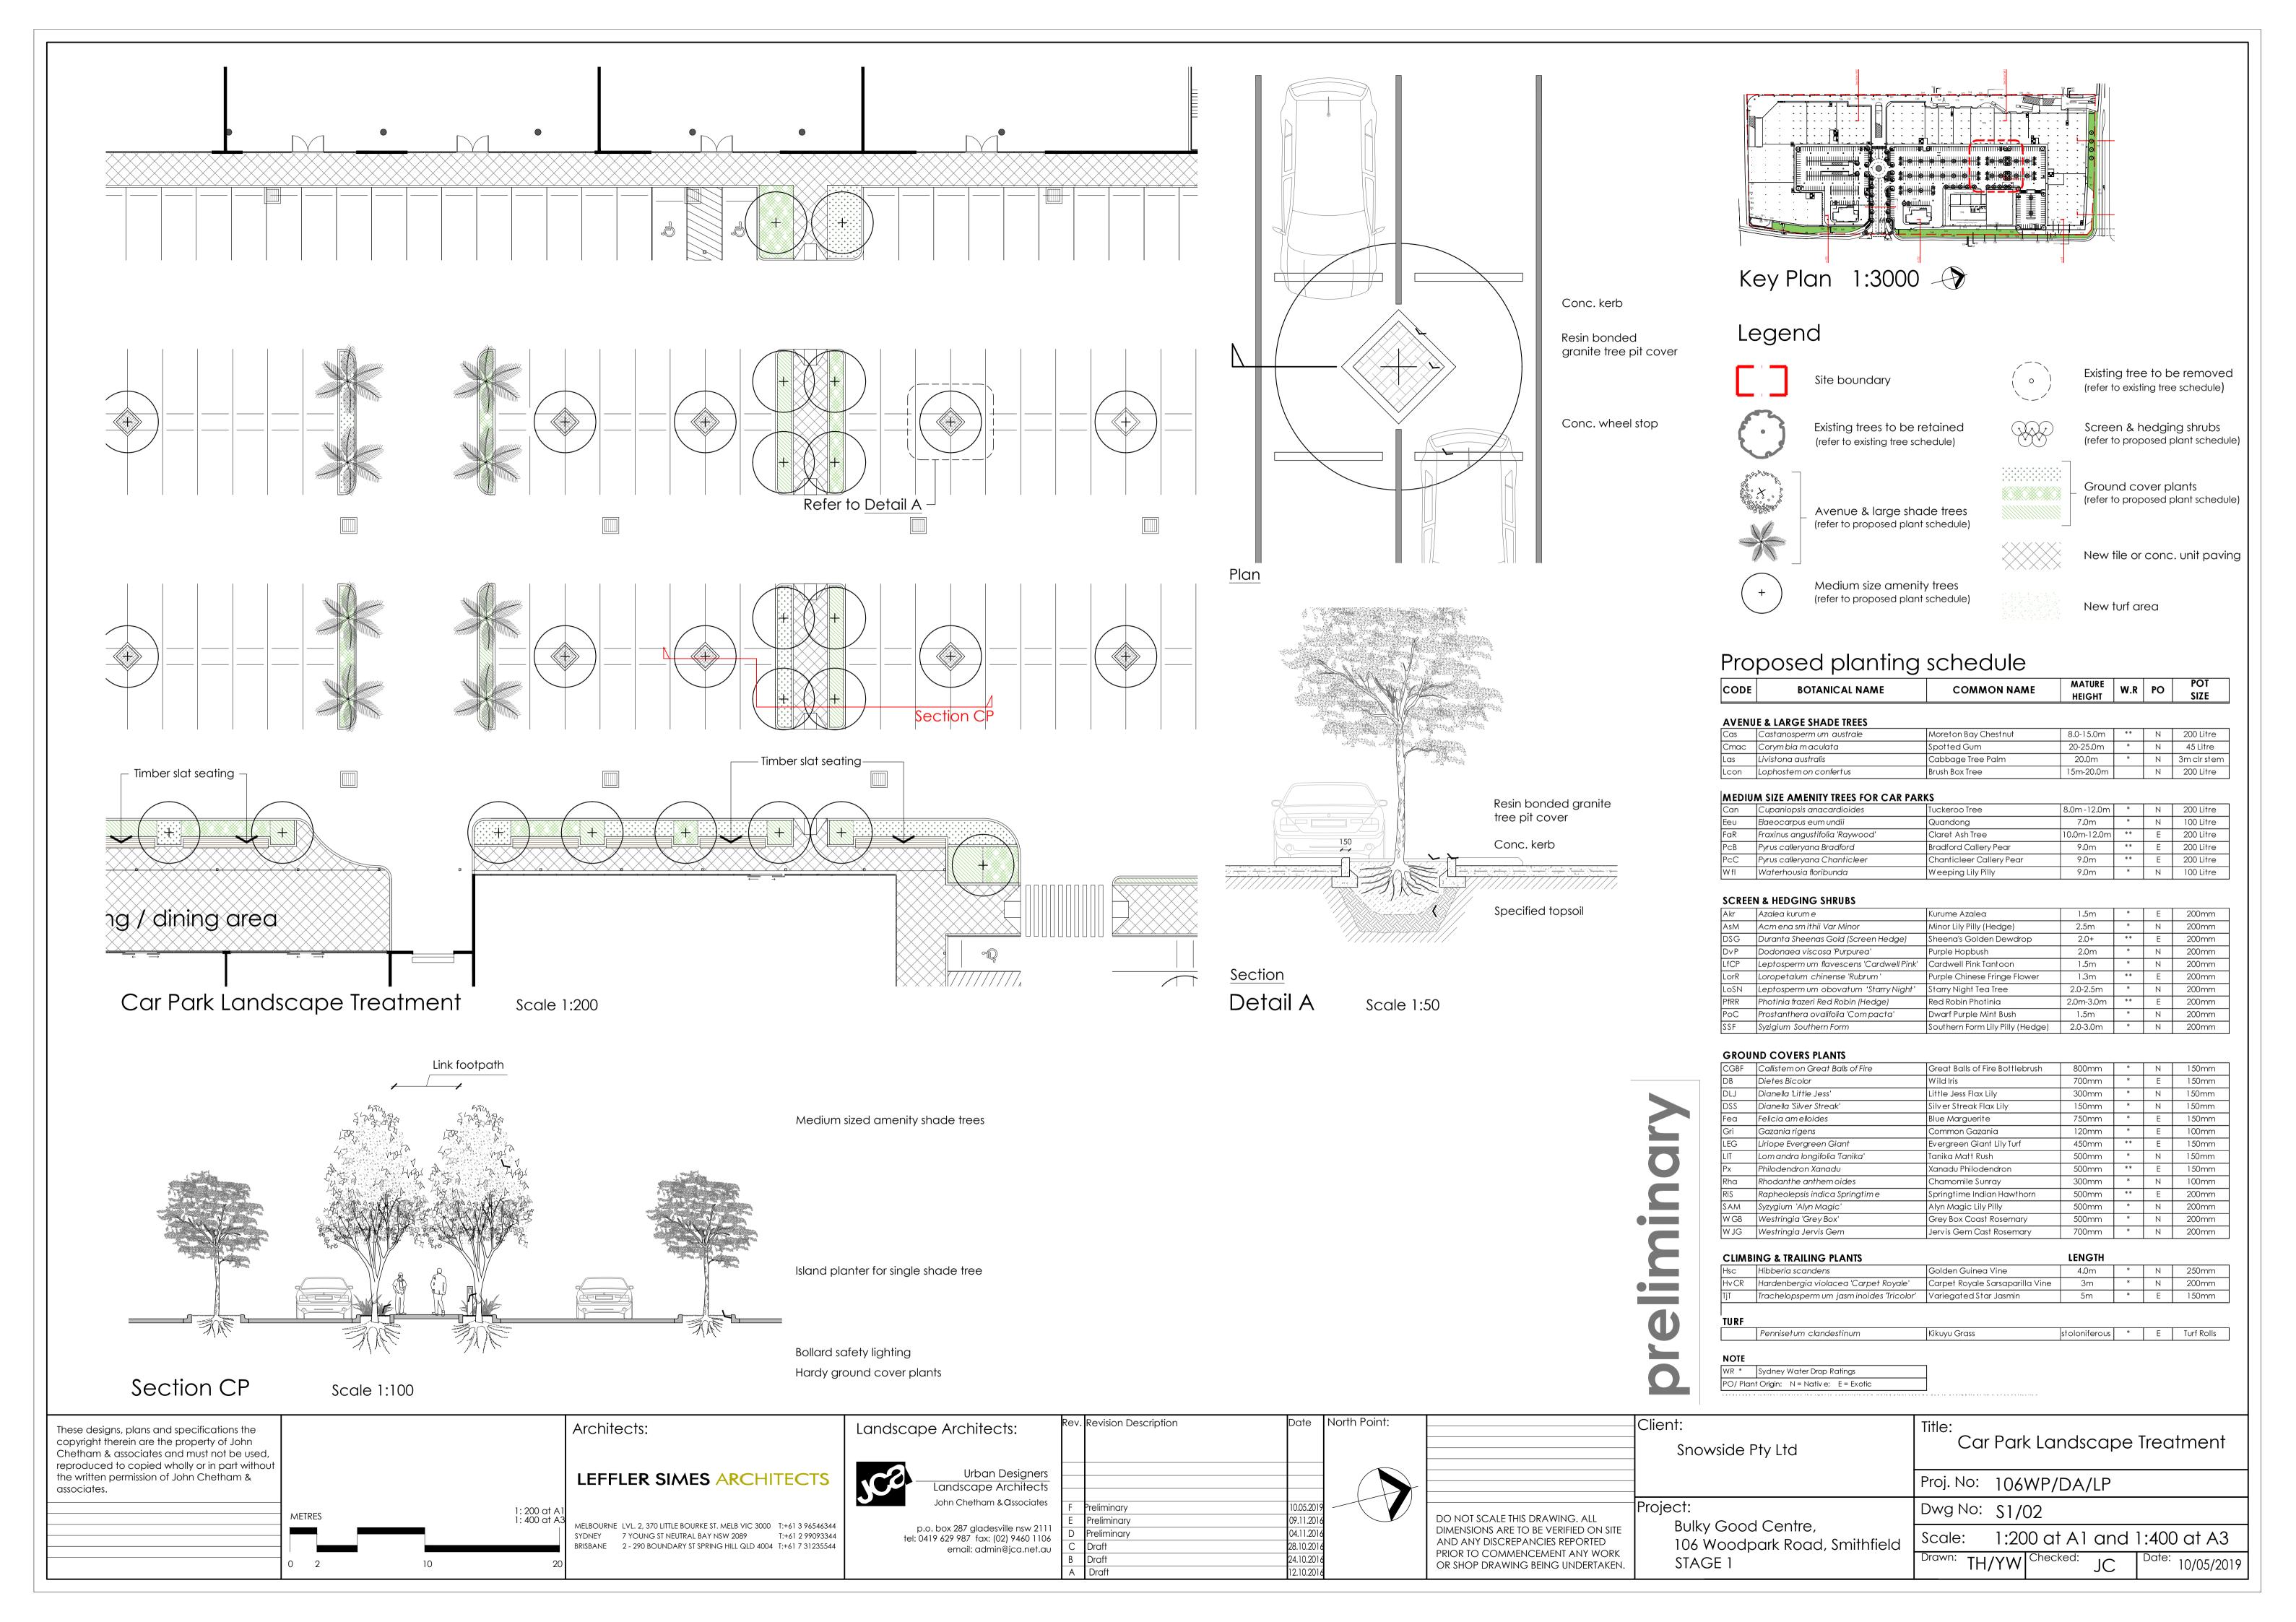

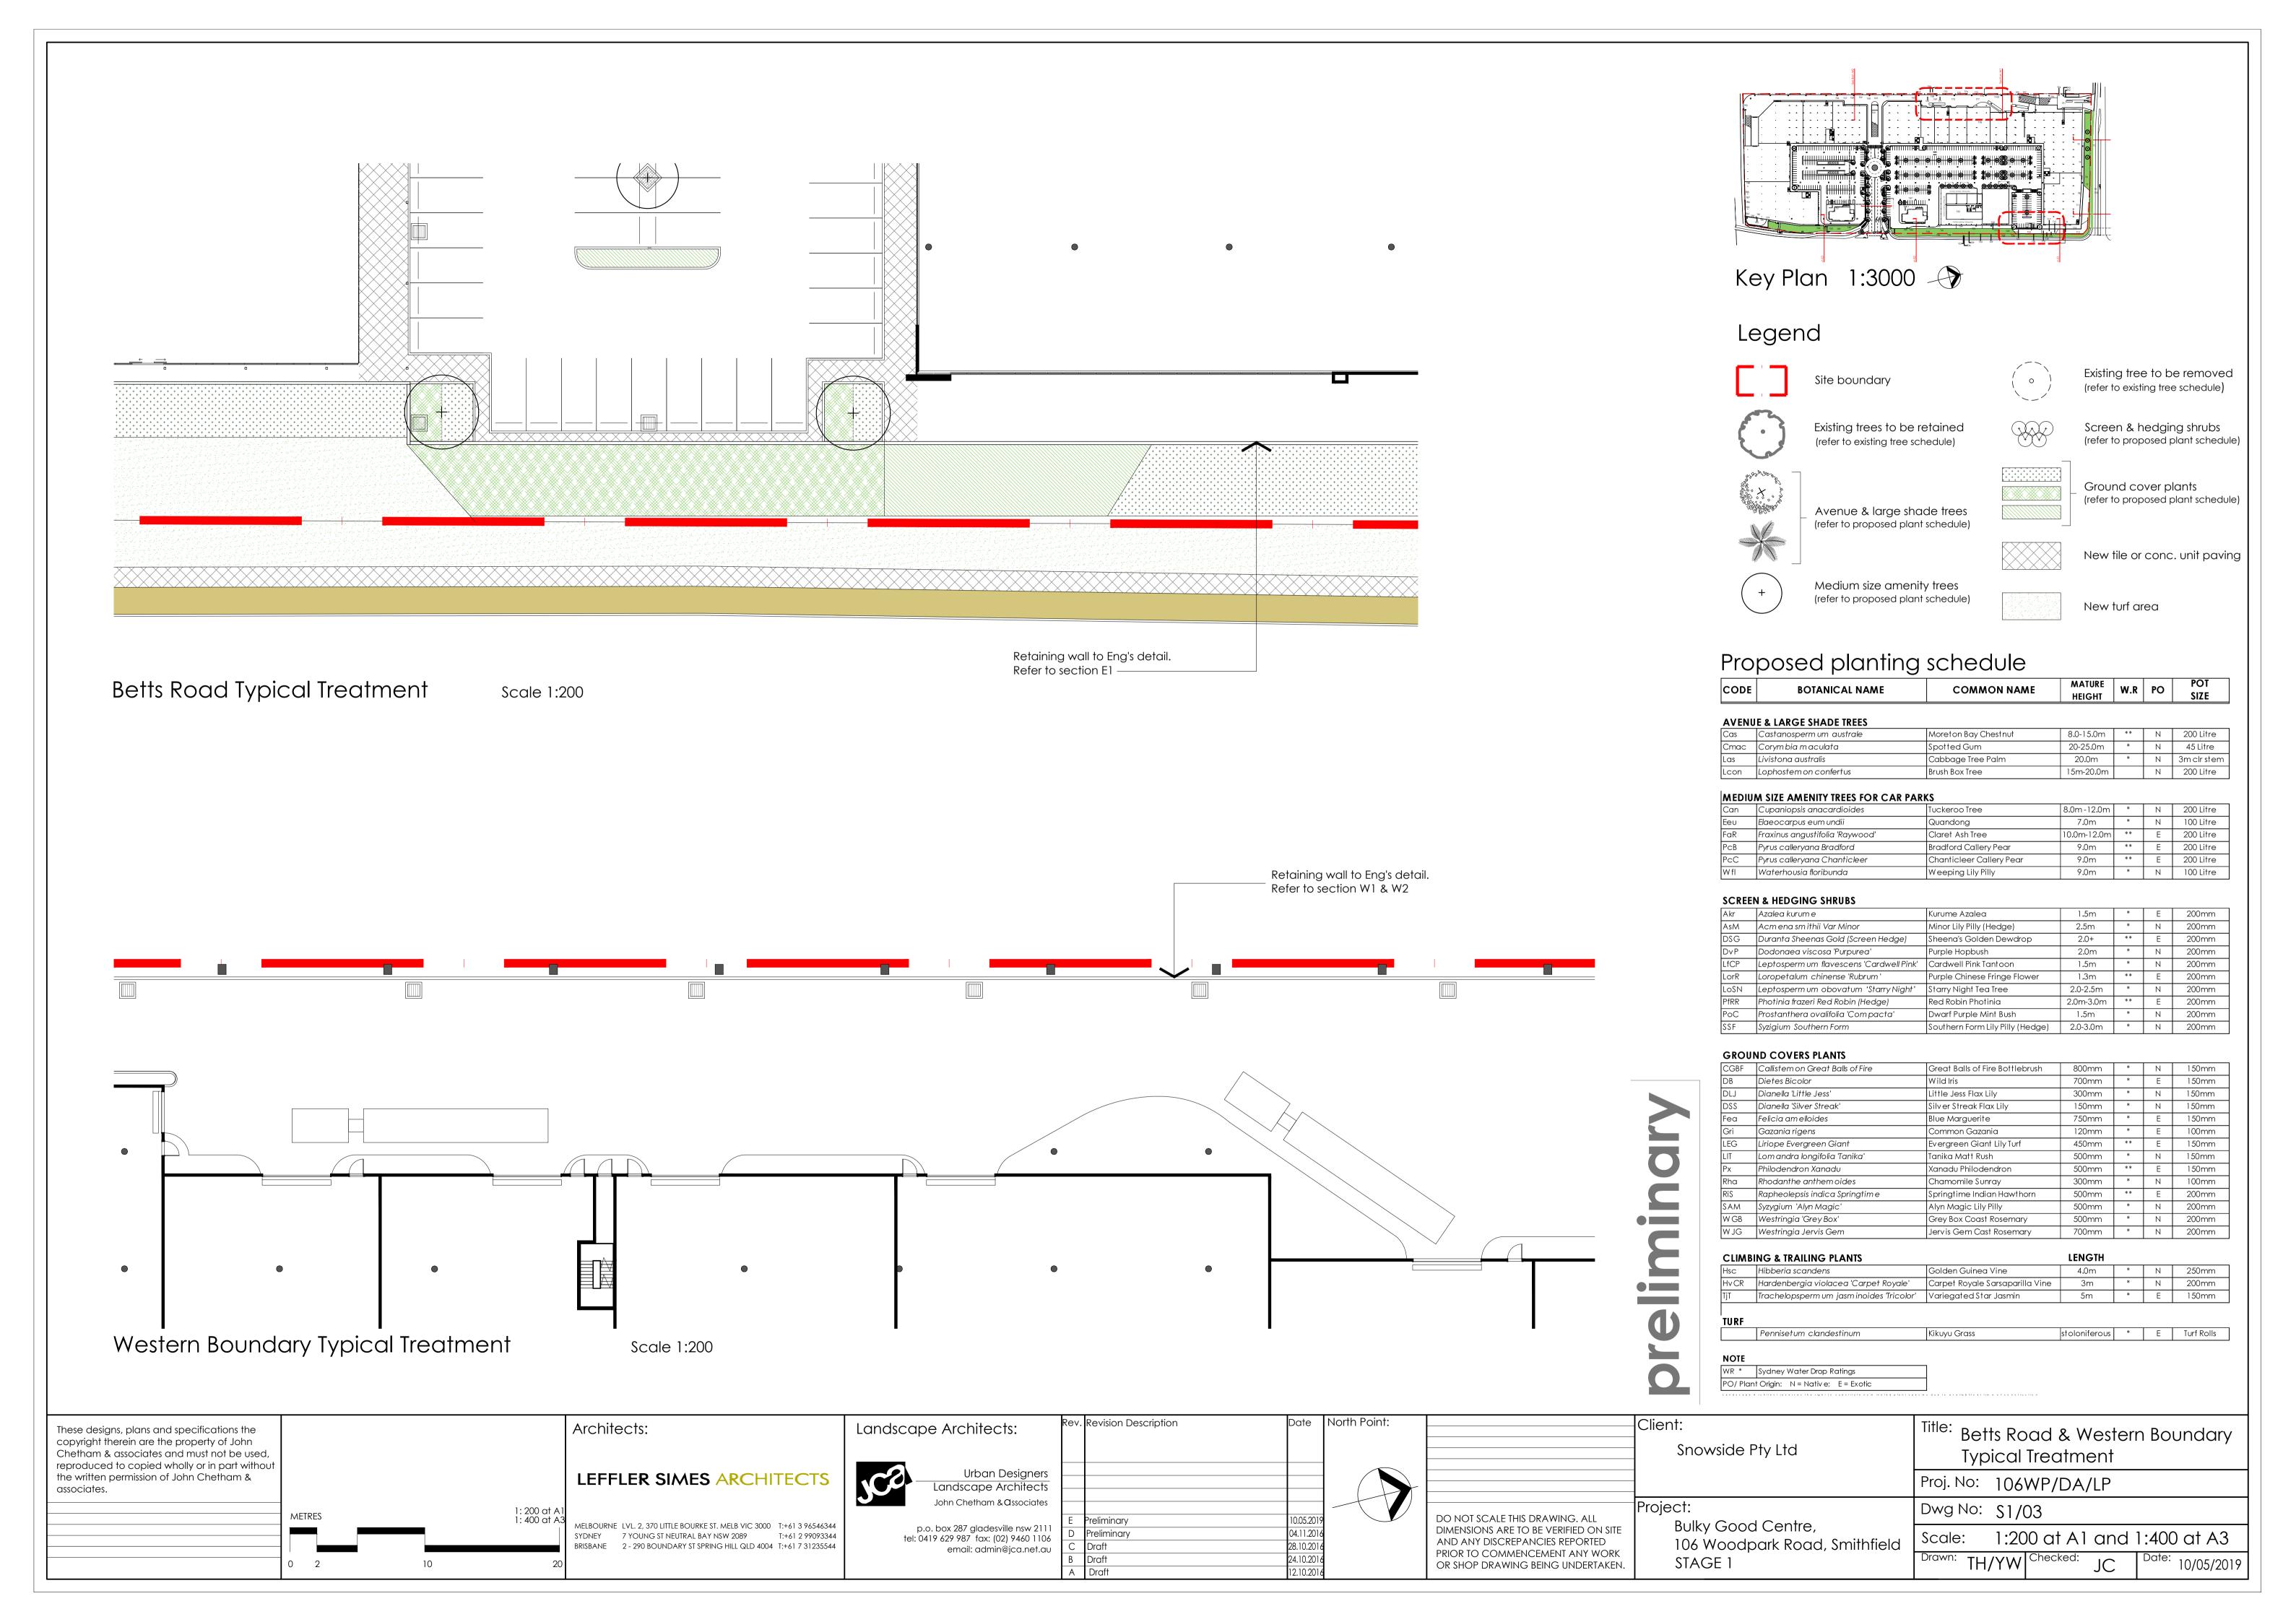

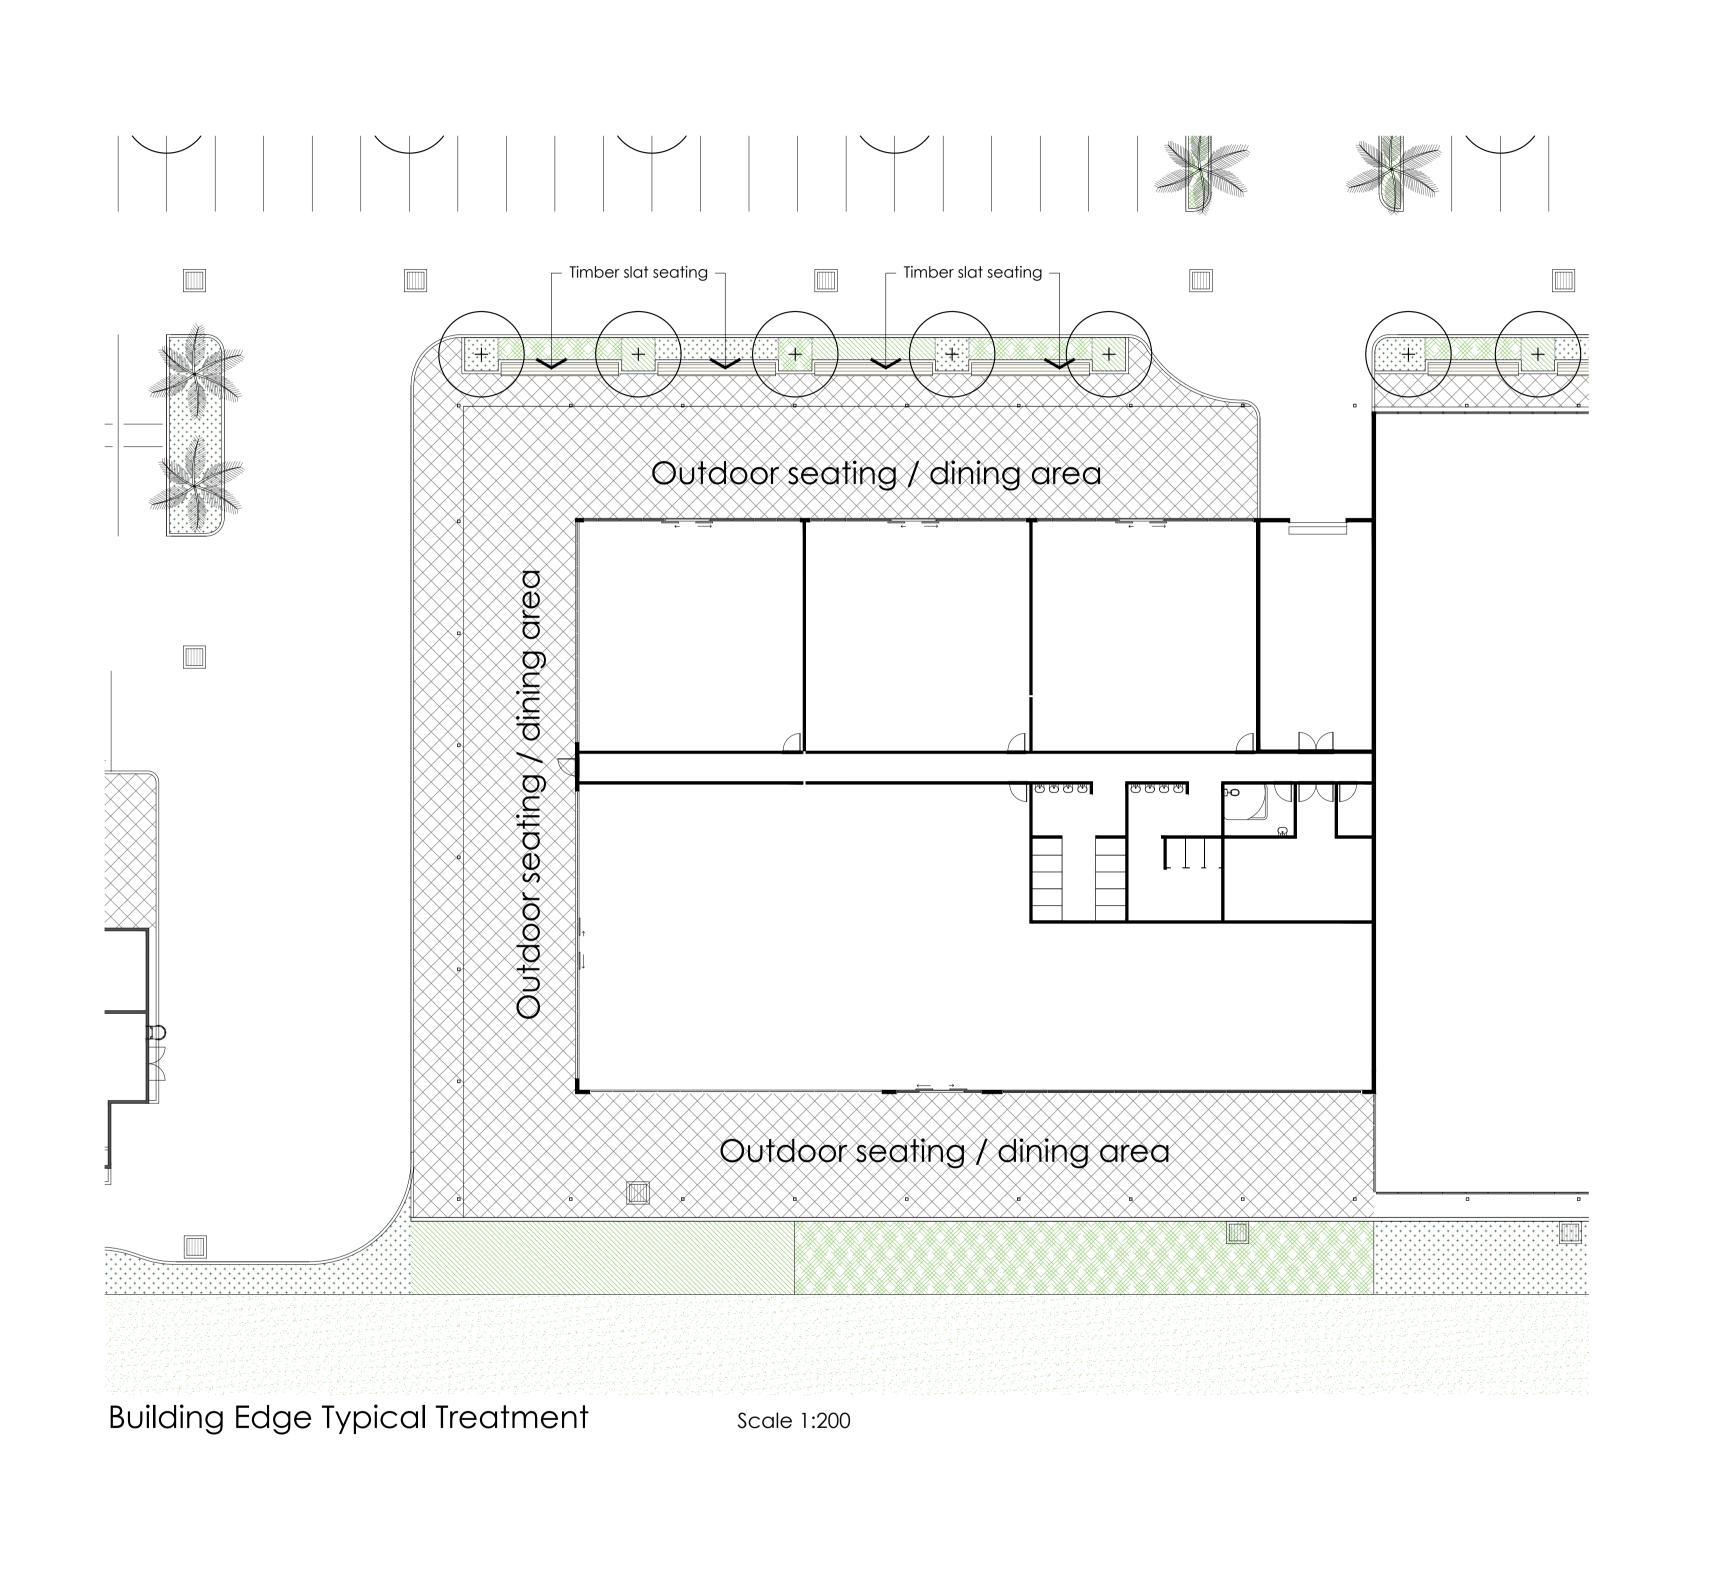

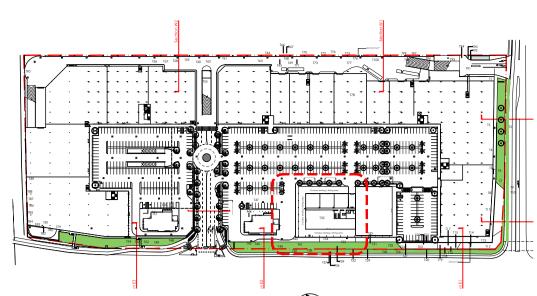

Key Plan 1:3000 ->

Legend



Site boundary

Existing tree to be removed (refer to existing tree schedule)




Existing trees to be retained (refer to existing tree schedule)



Screen & hedging shrubs (refer to proposed plant schedule)



Avenue & large shade trees (refer to proposed plant schedule)

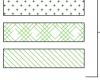

Ground cover plants (refer to proposed plant schedule)

New tile or conc. unit paving



Medium size amenity trees (refer to proposed plant schedule)



New turf area



1.	 5.5	 4	100
			200
2.3			9
. 131			1.51
			4.59

Proposed planting schedule

CODE	BOTANICAL NAME	COMMON NAME	MATURE HEIGHT	W.R	РО	POT SIZE
AVENU	JE & LARGE SHADE TREES					
Cas	Castanosperm um australe	Moreton Bay Chestnut	8.0-15.0m	**	Ν	200 Litre
Cmac	Corym bia m aculata	Spotted Gum	20-25.0m	*	Ν	45 Litre
Las	Livistona australis	Cabbage Tree Palm	20.0m	*	Ν	3m clr stem
Lcon	Lophostem on confertus	Brush Box Tree	15m-20.0m		N	200 Litre

MEDIUM SIZE AMENITY TREES FOR CAR PARKS

Can	Cupaniopsis anacardioides	Tuckeroo Tree	8.0m - 12.0m	*	Ν	200 Litre
Eeu	Elaeocarpus eum undii	Quandong	7.0m	*	Z	100 Litre
FaR	Fraxinus angustifolia 'Raywood'	Claret Ash Tree	10.0m-12.0m	**	Е	200 Litre
РсВ	Pyrus calleryana Bradford	Bradford Callery Pear	9.0m	**	Е	200 Litre
PcC	Pyrus calleryana Chanticleer	Chanticleer Callery Pear	9.0m	**	Е	200 Litre
W fl	Waterhousia floribunda	Weeping Lily Pilly	9.0m	*	Z	100 Litre

SCREEN & HEDGING SHRUBS

Akr	Azalea kurum e	Kurume Azalea	1.5m	*	E	200mm
AsM	Acm ena sm ithii Var Minor	Minor Lily Pilly (Hedge)	2.5m	*	Ν	200mm
DSG	Duranta Sheenas Gold (Screen Hedge)	Sheena's Golden Dewdrop	2.0+	**	Е	200mm
DvP	Dodonaea viscosa 'Purpurea'	Purple Hopbush	2.0m	*	Ν	200mm
LfCP	Leptosperm um flavescens 'Cardwell Pink'	Cardwell Pink Tantoon	1.5m	*	N	200mm
LorR	Loropetalum chinense 'Rubrum'	Purple Chinese Fringe Flower	1.3m	**	Е	200mm
LoSN	Leptospermum obovatum 'Starry Night'	Starry Night Tea Tree	2.0-2.5m	*	Ν	200mm
PfRR	Photinia frazeri Red Robin (Hedge)	Red Robin Photinia	2.0m-3.0m	**	Е	200mm
PoC	Prostanthera ovalifolia 'Compacta'	Dwarf Purple Mint Bush	1.5m	*	Ν	200mm
SSF	Syzigium Southern Form	Southern Form Lily Pilly (Hedge)	2.0-3.0m	*	N	200mm

GROUND COVERS PLANTS

CGBF	Callistem on Great Balls of Fire	Great Balls of Fire Bottlebrush	800mm	*	Ν	1 <i>5</i> 0mm
DB	Dietes Bicolor	Wild Iris	700mm	*	Е	1 <i>5</i> 0mm
DLJ	Dianella 'Little Jess'	Little Jess Flax Lily	300mm	*	Ν	150mm
DSS	Dianella 'Silver Streak'	Silver Streak Flax Lily	150mm	*	Ν	150mm
Fea	Felicia am elloides	Blue Marguerite	750mm	*	Е	1 <i>5</i> 0mm
Gri	Gazania rigens	Common Gazania	120mm	*	Е	100mm
LEG	Liriope Evergreen Giant	Evergreen Giant Lily Turf	450mm	**	Е	1 <i>5</i> 0mm
LIT	Lom andra longifolia 'Tanika'	Tanika Matt Rush	500mm	*	Ν	1 <i>5</i> 0mm
Px	Philodendron Xanadu	Xanadu Philodendron	500mm	**	Е	1 <i>5</i> 0mm
Rha	Rhodanthe anthemoides	Chamomile Sunray	300mm	*	Ν	100mm
RiS	Rapheolepsis indica Springtim e	Springtime Indian Hawthorn	500mm	**	Е	200mm
SAM	Syzygium 'Alyn Magic'	Alyn Magic Lily Pilly	500mm	*	Ν	200mm
W GB	Westringia 'Grey Box'	Grey Box Coast Rosemary	500mm	*	Ν	200mm
WJG	Westringia Jervis Gem	Jervis Gem Cast Rosemary	700mm	*	Ν	200mm

CLIMBING & TRAILING PLANTS		LENGTH					
Hsc	Hibberia scandens	Golden Guinea Vine	4.0m	*	Ν	250mm	
H∨ CR	Hardenbergia violacea 'Carpet Royale'	Carpet Royale Sarsaparilla Vine	3m	*	Ν	200mm	
TjT	Trachelopsperm um jasm inoides 'Tricolor'	Variegated Star Jasmin	5m	*	Е	150mm	

stoloniferous * E Turf Rolls Kikuyu Grass Pennisetum clandestinum

Snowside Pty Ltd

Client:

WR * Sydney Water Drop Ratings PO/ Plant Origin: N = Native; E = Exotic

These designs, plans and specifications the copyright therein are the property of John Chetham & associates and must not be used, reproduced to copied wholly or in part without the written permission of John Chetham & associates.

Architects:

LEFFLER SIMES ARCHITECTS

MELBOURNE LVL. 2, 370 LITTLE BOURKE ST. MELB VIC 3000 T:+61 3 96546344 SYDNEY 7 YOUNG ST NEUTRAL BAY NSW 2089 T:+61 2 99093344 BRISBANE 2 - 290 BOUNDARY ST SPRING HILL QLD 4004 T:+61 7 31235544 Landscape Architects: Urban Designers Landscape Architects John Chetham & Associates

p.o. box 287 gladesville nsw 2111 tel: 0419 629 987 fax: (02) 9460 1106

email: admin@jca.net.au

28.10.201 24.10.201

Rev. Revision Description


Date North Point:


DO NOT SCALE THIS DRAWING. ALL DIMENSIONS ARE TO BE VERIFIED ON SITE AND ANY DISCREPANCIES REPORTED PRIOR TO COMMENCEMENT ANY WORK OR SHOP DRAWING BEING UNDERTAKEN.


Bulky Good Centre, 106 Woodpark Road, Smithfield STAGE 1

Building Planters Proj. No: 106WP/DA/LP Dwg No: \$1/04

1:200 at A1 and 1:400 at A3 Date: 10/05/2019

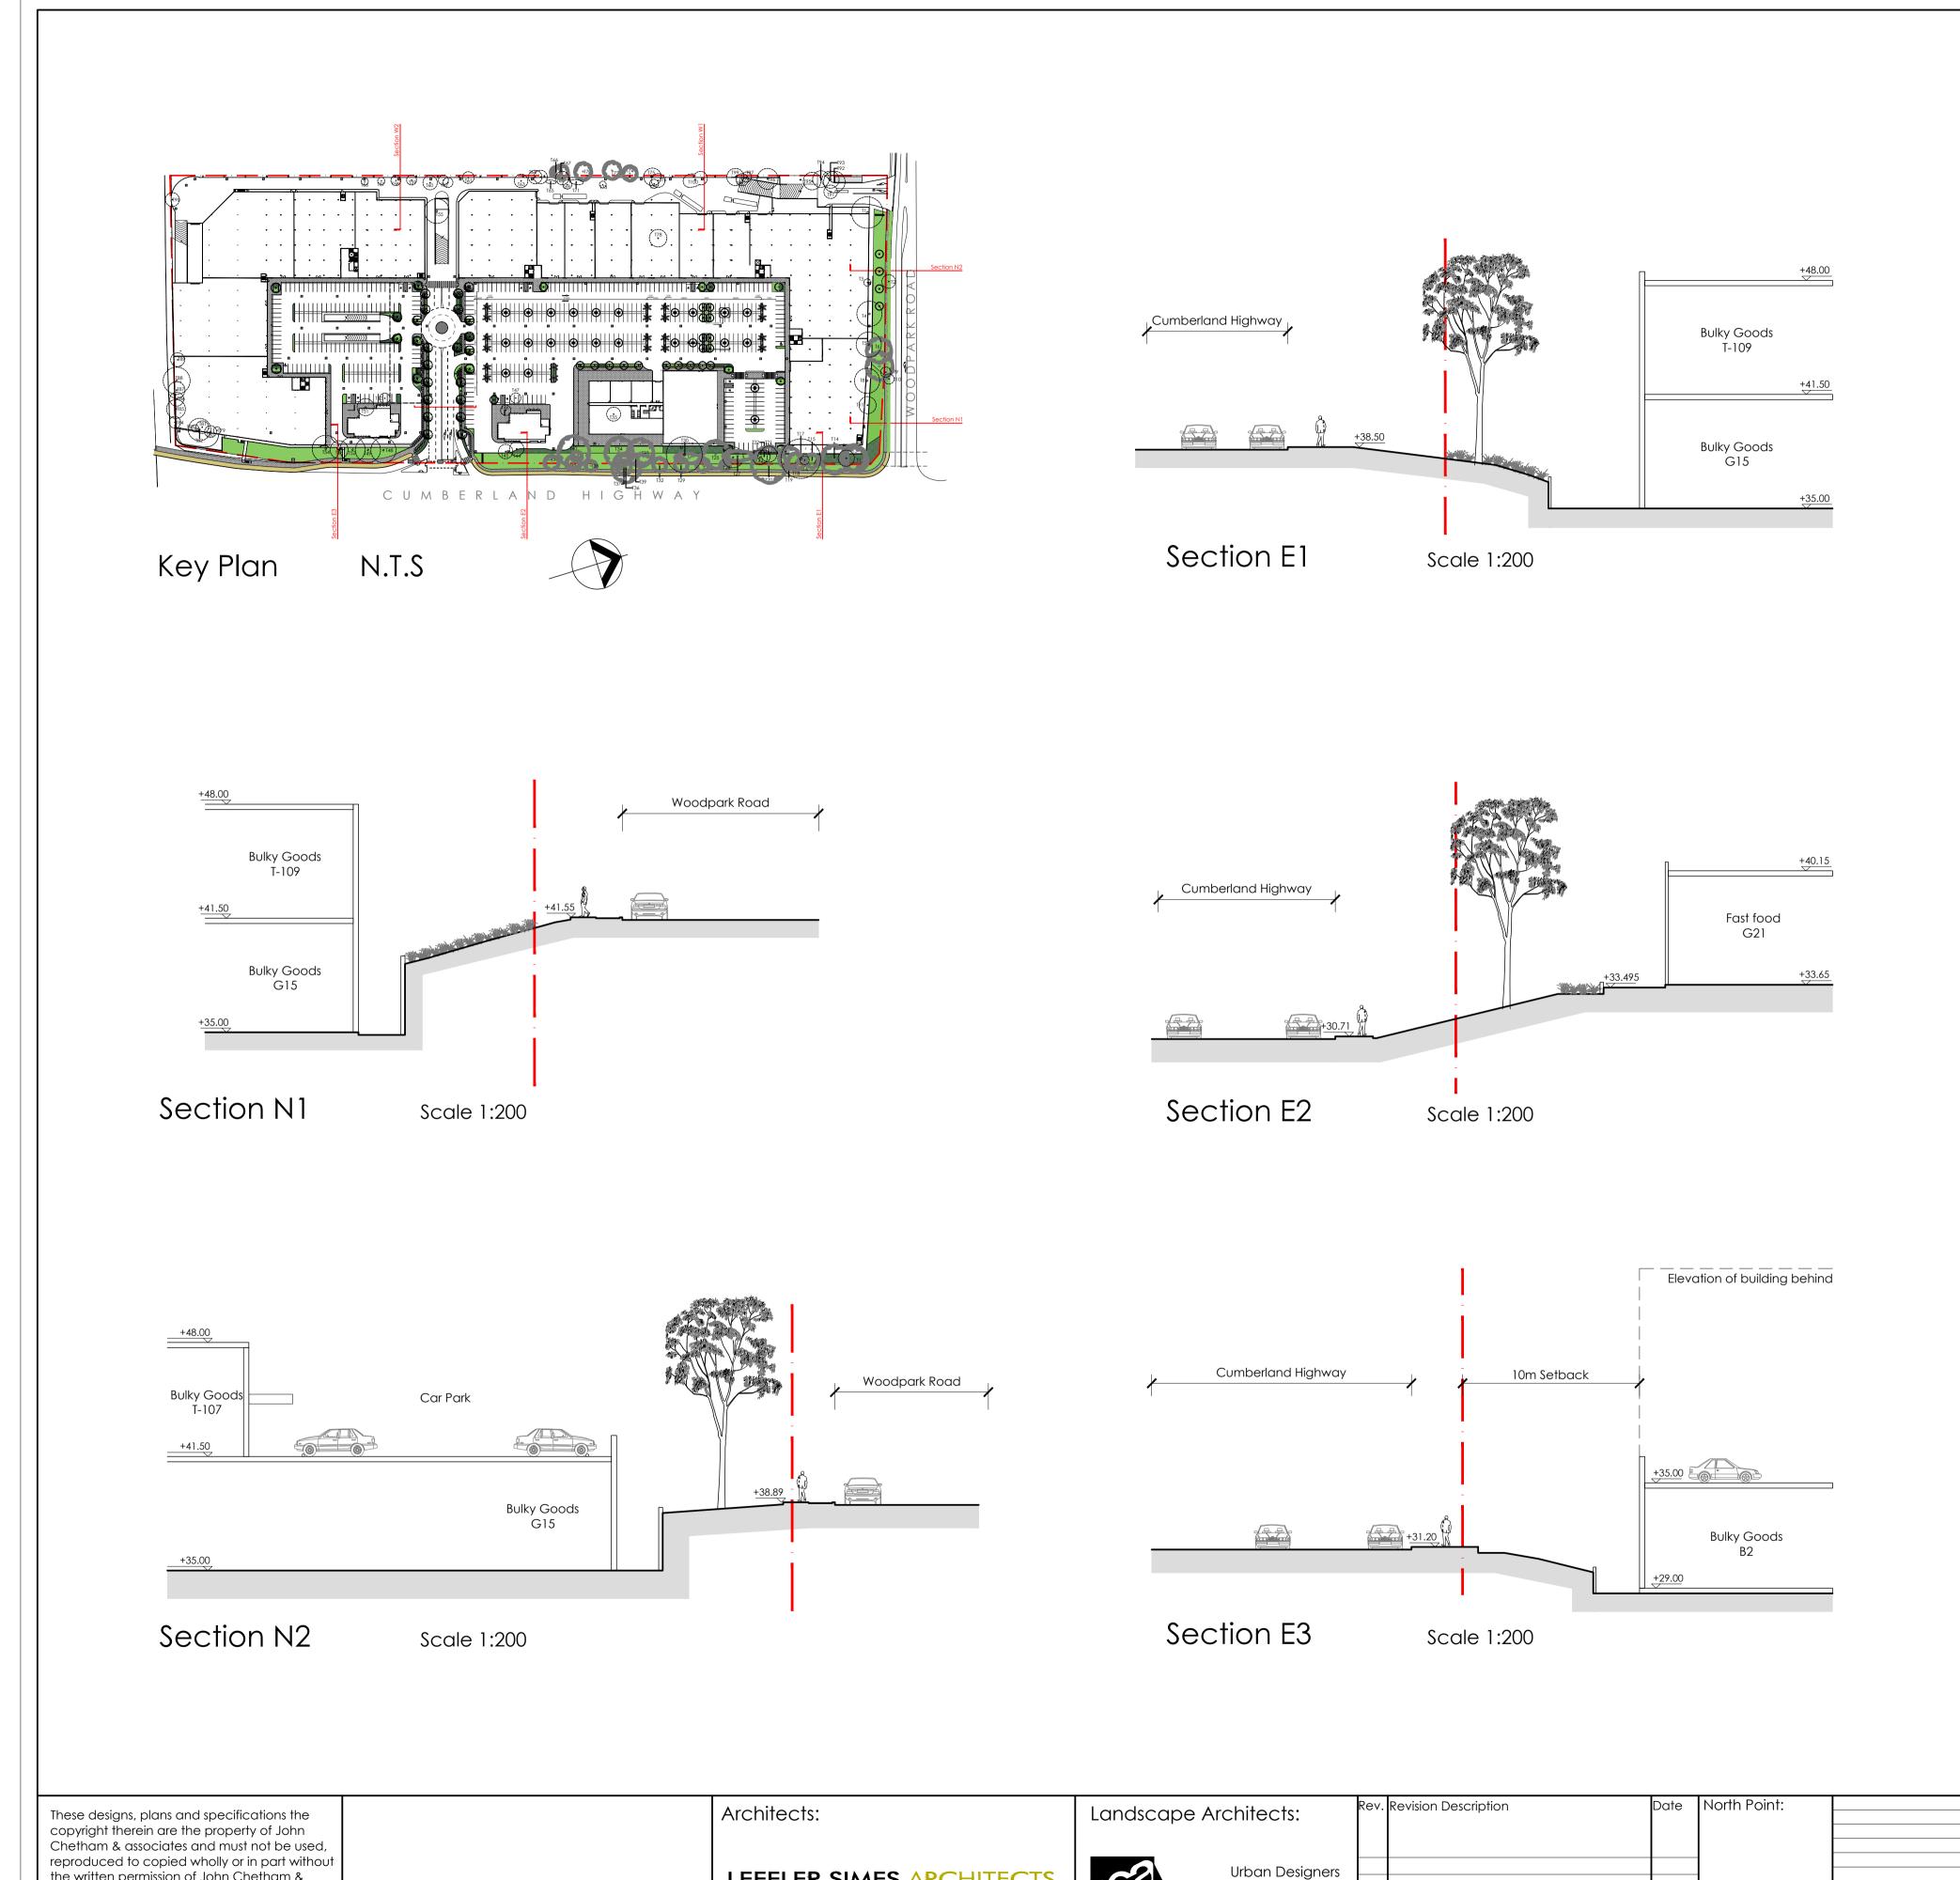

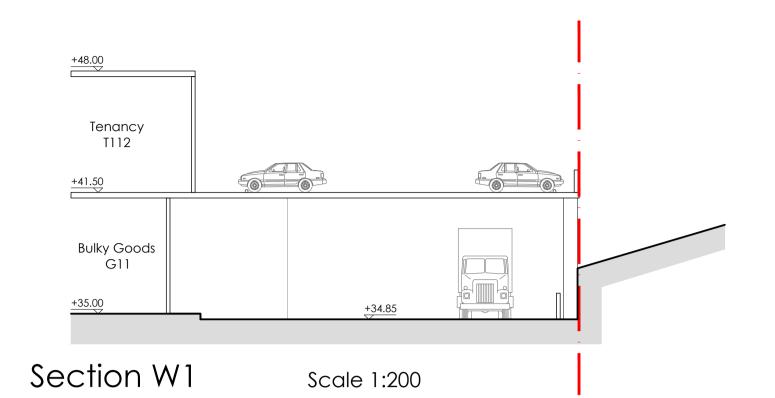


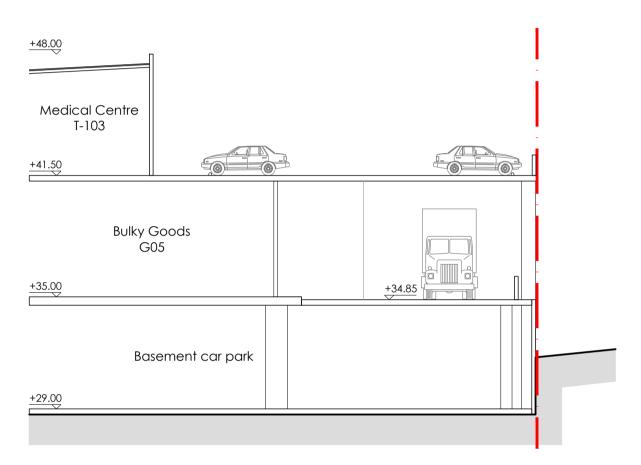

Section W2 Scale 1:200

preliminary

These designs, plans and specifications the copyright therein are the property of John Chetham & associates and must not be used,		Architects:	Landscape Architects:	Rev. Revision Description Da	te North Point:		Client: Snowside Pty Ltd	Title: Landscape Sections
reproduced to copied wholly or in part without the written permission of John Chetham & associates.		LEFFLER SIMES ARCHITECTS	Urban Designers Landscape Architects					Proj. No: 106WP/DA/LP
M	METRES 1: 200 at A1 1: 400 at A3	MELBOURNE LVL. 2, 370 LITTLE BOURKE ST. MELB VIC 3000 T:+61 3 96546344 SYDNEY 7 YOUNG ST NEUTRAL BAY NSW 2089 T:+61 2 99093344	John Chetham & Associates p.o. box 287 gladesville nsw 2111 tel: 0419 629 987 fax: (02) 9460 1106	E Preliminary 10.0 D Preliminary 04.1	5.2019 1.201 <i>6</i> 0.201 <i>6</i>	DO NOT SCALE THIS DRAWING. ALL DIMENSIONS ARE TO BE VERIFIED ON SITE AND ANY DISCREPANCIES REPORTED	Project: Bulky Good Centre, 106 Woodpark Road, Smithfield	Dwg No: \$1/05 Scale: 1:200 at A1 and 1:400 at A3
0	0 2 10 20	BRISBANE 2 - 290 BOUNDARY ST SPRING HILL QLD 4004 T:+61 7 31235544	email: admin@jca.net.au	B Draft 28.1 A Draft 12.1		PRIOR TO COMMENCEMENT ANY WORK OR SHOP DRAWING BEING UNDERTAKEN.	STAGE 1	Drawn: TH/YW Checked: JC Date: 10/05/2019

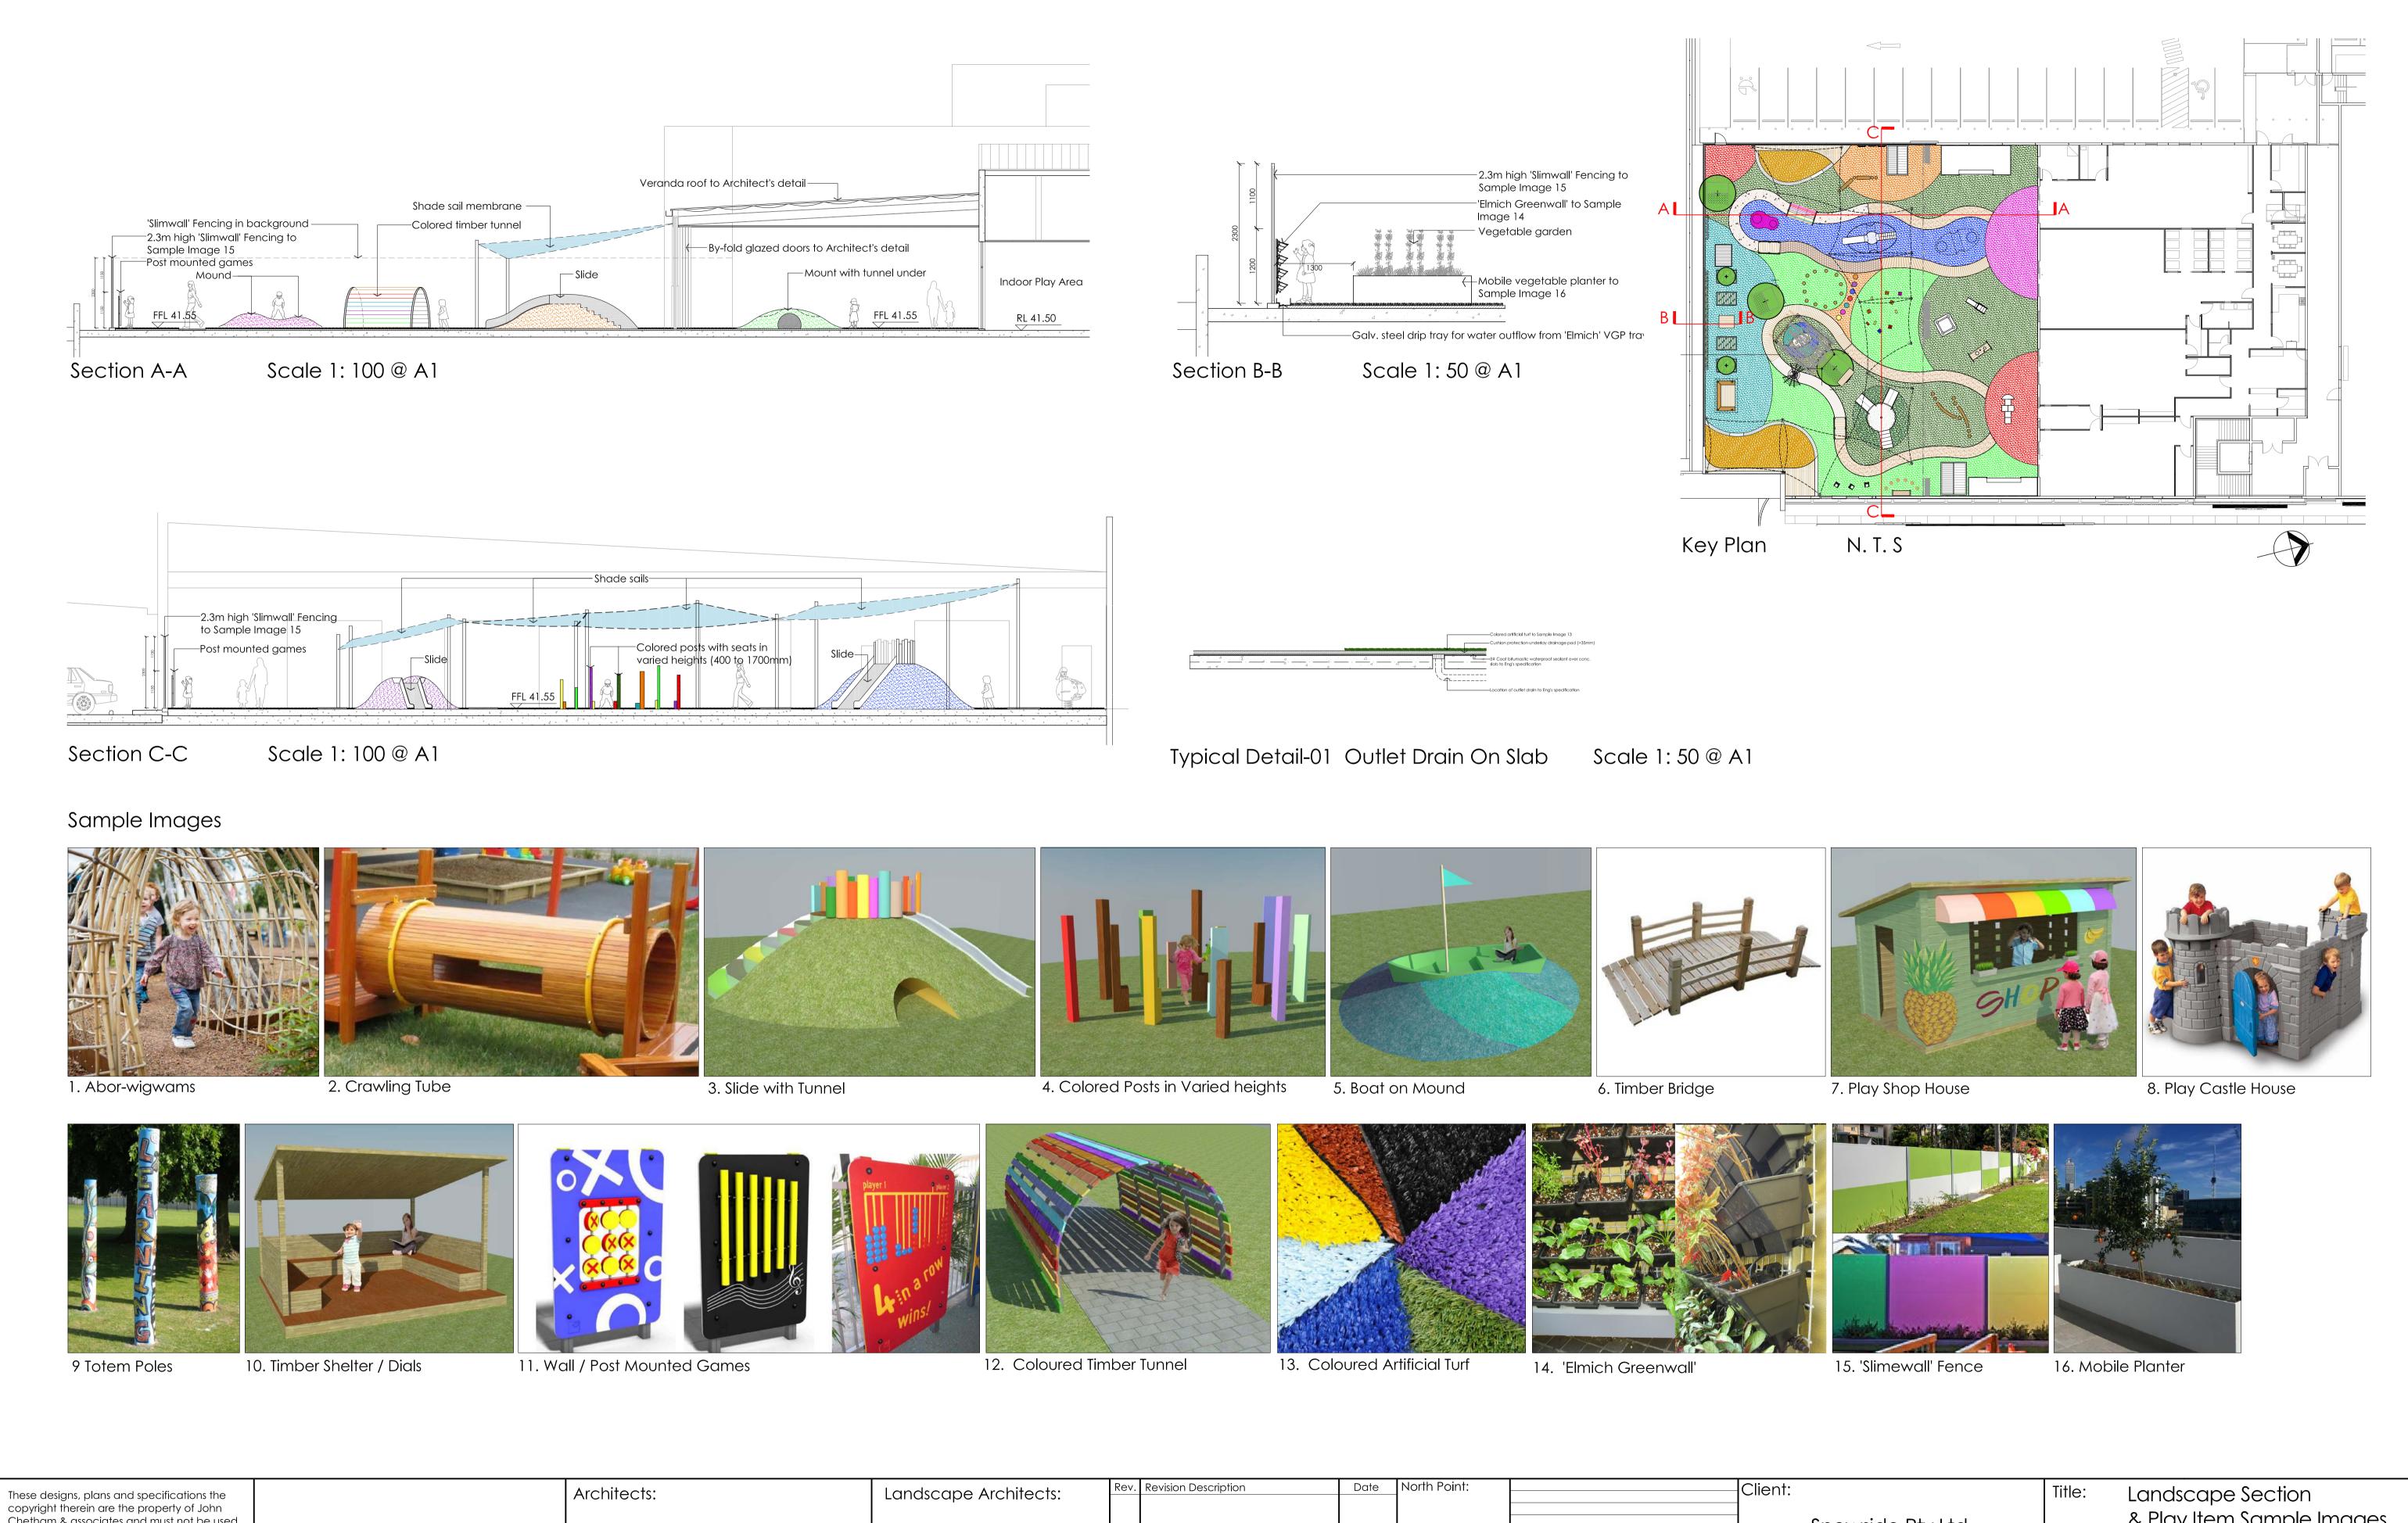

& Play Item Sample Images Chetham & associates and must not be used, Snowside Pty Ltd reproduced to copied wholly or in part without LEFFLER SIMES ARCHITECTS Urban Designers Proj. No: 106WR/CRC/LP/DA the written permission of John Chetham & Landscape Architects associates. 1: 100 at A1 1: 200 at A3 John Chetham & Associates Dwg No: 106WR/CRC/LP/02 Project: DA Resubmission 29/05/19 DO NOT SCALE THIS DRAWING. ALL 04/04/19 A Resubmission MELBOURNE LVL. 2, 370 LITTLE BOURKE ST. MELB VIC 3000 T:+61 3 96546344 106 Woodpark Road p.o. box 287 gladesville nsw 2111 tel: 0419 629 987 fax: (02) 9460 1106 DIMENSIONS ARE TO BE VERIFIED ON SITE 1:200 @ A3 1:100 @ A1 01/04/19 SYDNEY 7 YOUNG ST NEUTRAL BAY NSW 2089 T:+61 2 99093344 DA Resubmission AND ANY DISCREPANCIES REPORTED BRISBANE 2 - 290 BOUNDARY ST SPRING HILL QLD 4004 T:+61 7 31235544 29/03/19 A Resubmission email: admin@jca.net.au Child Care Centre PRIOR TO COMMENCEMENT ANY WORK OR SHOP DRAWING BEING UNDERTAKEN. Drawn: YD/YW Date: 29/05/2019 17/12/18 14/12/18

