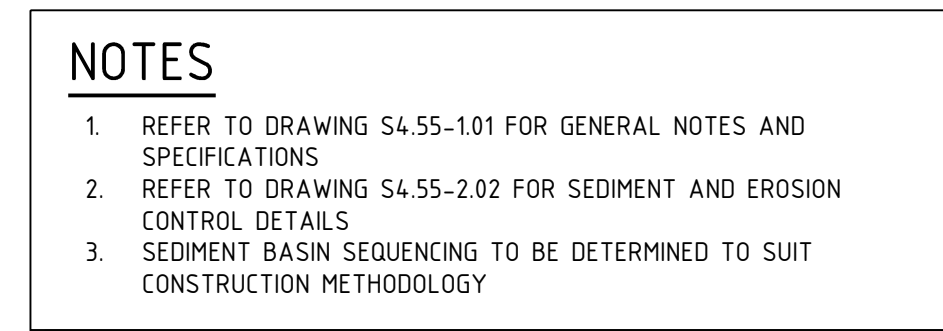


NOTES

1. REFER TO DRAWING S4.55-4.01 FOR LEGEND AND NOTES

REFER S4.55-4.01 FOR CONTINUATION

TRUCK EXIT WITH
SECURITY GATEPOWER POLE TO
BE RELOCATEDTRUCK ENTRY WITH
SECURITY GATEPOWER POLE TO
BE RELOCATEDSIGHT LINES TO AS
2890.1-2004 TO ALL
DRIVEWAYSTRUCK EXIT WITH
SECURITY GATEPOWER POLE TO
BE RELOCATED

CAR ENTRY/EXIT

TYPICAL SIG
PYLON
REF TO: A60
100YR ARI
FLOOD LEVEL
15.500mAH100YR ARI
FLOOD LEVEL
15.000mAH

AC AREA

FOLDED METAL
PROFILED RIDGE CAP

PAVED WALKWAY

SITE BOUNDARY

STEEL COLUMN
TO ENG. DETAIL
FUTURE STAGE 2 WORKSPRECAST CONCRETE
DADO WALL PANEL
WITH METAL CLADDING
FIXED TO STRUCTURAL
STEELINDICATIVE RACKING
LAYOUT

ICES AREA

REFER S4.55-4.03 FOR CONTINUATION

1. DO NOT SCALE OFF THIS DRAWING. USE DIMENSIONS & ARCHITECTURAL DRAWINGS ONLY. 2. DIMENSIONS TO FACE UNLESS OTHERWISE SPECIFIED. 3. LEVELS ARE INDICATIVE ONLY AND ARE TO BE CHECKED PRIOR TO COMMENCEMENT OF ANY WORK. 4. ACTIVITIES AND/OR EXISTING SERVICES ARE TO BE LOCATED AND CHECKED PRIOR TO COMMENCEMENT OF ANY WORK. 5. COMPLETION OF THE QUALITY RECORD IS EVIDENCE THAT THE DESIGN AND DRAWING HAVE BEEN VERIFIED.		CHECKED DATE APPROVED DATE AD 21 JAN 2019		NORTH POINT 		DATE No AMENDMENT INIT REV 20.08.18 PRELIMINARY DESIGN ISSUE BB 1 24.08.18 90% DESIGN PROGRESS ISSUE DL 2 05.09.18 ISSUED FOR S4.55 BB 3 21.01.19 RE-ISSUED FOR S4.55 BB 4		DATE No AMENDMENT INIT REV		CLIENT FIFE CAPITAL		PROJECT INDUSTRIAL DEVELOPMENT LOTS 3 & 12, 7 DURSLEY ROAD, YENNORA NSW		DRAWING TITLE CIVIL DESIGN CONCEPT STORMWATER MANAGEMENT PLAN SHEET 2		SPARKS+PARTNERS CONSULTING ENGINEERS HYDRAULIC CIVIL FIFE Level 1, 91 George Street (Parramatta) NSW 2150 P 02 9691 5533 F 02 9691 5986 E admin@sparkspartners.com.au DATE JAN 2019 DESIGNED DL SCALE 1:250m @A0 DL JOB NO 1726084.55-4.02 OF 4	
DISTRIBUTION COMPLETION OF THE QUALITY RECORD IS EVIDENCE THAT THE DESIGN HAS BEEN VERIFIED AS CONFORMING TO THE REQUIREMENTS OF THE PROJECT QUALITY PLAN DRAWING NO. DATE FOR APPROVAL FOR REVIEW FOR CONSTRUCTION		THE INFORMATION ON THIS DRAWING REMAINS THE PROPERTY OF SPARKS+PARTNERS UNLESS THE EXPLICIT PERMISSION OF THE REGISTERED PROFESSIONAL ENGINEER IS OBTAINED BY THE CLIENT DATE		SCALE 0 5 10 15 20 METERS						ARCHITECT REID CAMPBELL Architecture, Interiors, Project Management LOCALISED COORDINATE: 4994.08 517 898.875							

RE-ISSUED FOR S4.55

NOTES
1. REFER TO DRAWING S4.55-4.01 FOR LEGEND AND NOTES

REFER S4.55-4.04 FOR CONTINUATION

REFER S4.55-4.02 FOR CONTINUATION

FUTURE STAGE 2 WORKS

FUTURE STAGE 2 WORKS

3000x1000 DIVERSION PIT WITH
900x900 SEALED ACCESS
OPENING CLASS 'D' BENCHING AND
INTERNAL WEIR TO SPLIT FLOWS
BETWEEN TREATMENT UNITS

2x STORMWATER360
VORTECHS 16000 GPT UNIT
OR APPROVED EQUIVALENT

1200x1200 JUNCTION PIT WITH
900x900 SEALED ACCESS
OPENING CLASS 'D'

FS14.478

IL₁ 11.460

FS14.540

IL₂ 11.460

FS15.080

IL₃ 11.190

EXISTING Ø1350 PIPE

Ø825 RCP HIGH FLOW PIPE

1550x1200 JUNCTION PIT WITH
900x900 SEALED ACCESS
OPENING CLASS 'D'

1850x1250 JUNCTION PIT WITH
900x900 SEALED ACCESS
OPENING CLASS 'D'

100YR ARI
FLOOD LEVEL
12.300m AHD

RIPIARIAN 20m PROTECTION ZONE

RIPIARIAN 20m PROTECTION ZONE

E2 ZONE AS PER HCC2013 LEP

BOUNDARY

BOUNDARY

PROSPECT

CREEK

1. DO NOT SCALE OFF THIS DRAWING. USE DIMENSIONS & ARCHITECTURAL DRAWING ONLY. 2. DIMENSIONS TO FACE UNLESS OTHERWISE SPECIFIED. 3. LEVELS ARE INDICATIVE ONLY AND ARE TO BE CHECKED PRIOR TO COMMENCEMENT OF ANY WORK. 4. ACTIVITIES, BANKS AND/OR EXISTING SERVICES ARE TO BE LOCATED AND CHECKED PRIOR TO COMMENCEMENT OF ANY WORK. 5. COMPLETION OF THE QUALITY RECORD IS EVIDENCE THAT THE DESIGN AND DRAWING HAVE BEEN VERIFIED. 6. THE INFORMATION ON THIS DRAWING REMAINS THE PROPERTY OF SPARKS+PARTNERS. UNLESS THE OPERATOR OBTAINS PERMISSION OF THE REGISTERED PROFESSIONAL ENGINEER, NO PART OF THIS DOCUMENT IS TO BE REPRODUCED OR COPIED FOR ANY PURPOSE. 7. THIS DRAWING IS THE PROPERTY OF SPARKS+PARTNERS. UNLESS THE OPERATOR OBTAINS PERMISSION OF THE REGISTERED PROFESSIONAL ENGINEER, NO PART OF THIS DOCUMENT IS TO BE REPRODUCED OR COPIED FOR ANY PURPOSE. 8. THIS DRAWING IS THE PROPERTY OF SPARKS+PARTNERS. UNLESS THE OPERATOR OBTAINS PERMISSION OF THE REGISTERED PROFESSIONAL ENGINEER, NO PART OF THIS DOCUMENT IS TO BE REPRODUCED OR COPIED FOR ANY PURPOSE.		CHECKED DATE APPROVED DATE A01 January 21, 2019		NORTH POINT 175° 7685		DATE No AMENDMENT INIT REV 20.08.18 PRELIMINARY DESIGN ISSUE BB 1 24.08.18 90% DESIGN PROGRESS ISSUE DL 2 05.09.18 ISSUED FOR S4.55 BB 3 21.01.19 RE-ISSUED FOR S4.55 BB 4		DATE No AMENDMENT INIT REV		CLINT FIFE CAPITAL		PROJECT INDUSTRIAL DEVELOPMENT LOTS 3 & 12, 7 DURSLEY ROAD, YENNORA NSW		DRAWING TITLE CIVIL DESIGN CONCEPT STORMWATER MANAGEMENT PLAN SHEET 3		DATE JAN 2019 DESIGNED BY DL SCALE 1:250m @A0 DRAWN BY DL JOB NO 1726084.55-4.03 OF 4	
175 7685		175 7685		175 7685		175 7685		175 7685		175 7685		175 7685		175 7685		175 7685	
175 7685		175 7685		175 7685		175 7685		175 7685		175 7685		175 7685		175 7685		175 7685	
& ARCHITECTURAL DRAWING ONLY. DRAWINGS TO BE READ IN CONJUNCTION WITH SPECIFICATION. DIMENSIONS INDICATE ONLY AND ARE NOT A SUBSTITUTE FOR THE COMPLETION OF ANY WORK. DIMENSIONS SHOWN SHOULD EXISTING SERVICES ARE TO BE LOCATED AND CHECKED PRIOR TO CONSTRUCTION. CONSULT THE DESIGNER FOR ANY CHANGES TO THE DESIGN OR DRAWINGS. CONSULT THE DESIGNER FOR														
---	--	--	--	--	--	--	--	--	--	--	--	--	--	--


LEGEND

- IMPERVIOUS CATCHMENT AREA = 22,991m²
- PERVIOUS CATCHMENT AREA = 1,418m²
- ROOF CATCHMENT AREA = 69,423m²
- IMPERVIOUS BYPASS AREA = 2,537m²
- PERVIOUS BYPASS AREA = 5,441m²

TOTAL SITE AREA = 101,810m²

NOTES

- REFER TO DRAWING S4.55-101 FOR GENERAL NOTES AND SPECIFICATIONS
- CATCHMENTS FOR FUTURE WORKS SUBJECT TO DA SUBMISSION
- ON-SITE DETENTION DESIGNED FOR TOTAL SITE CATCHMENT

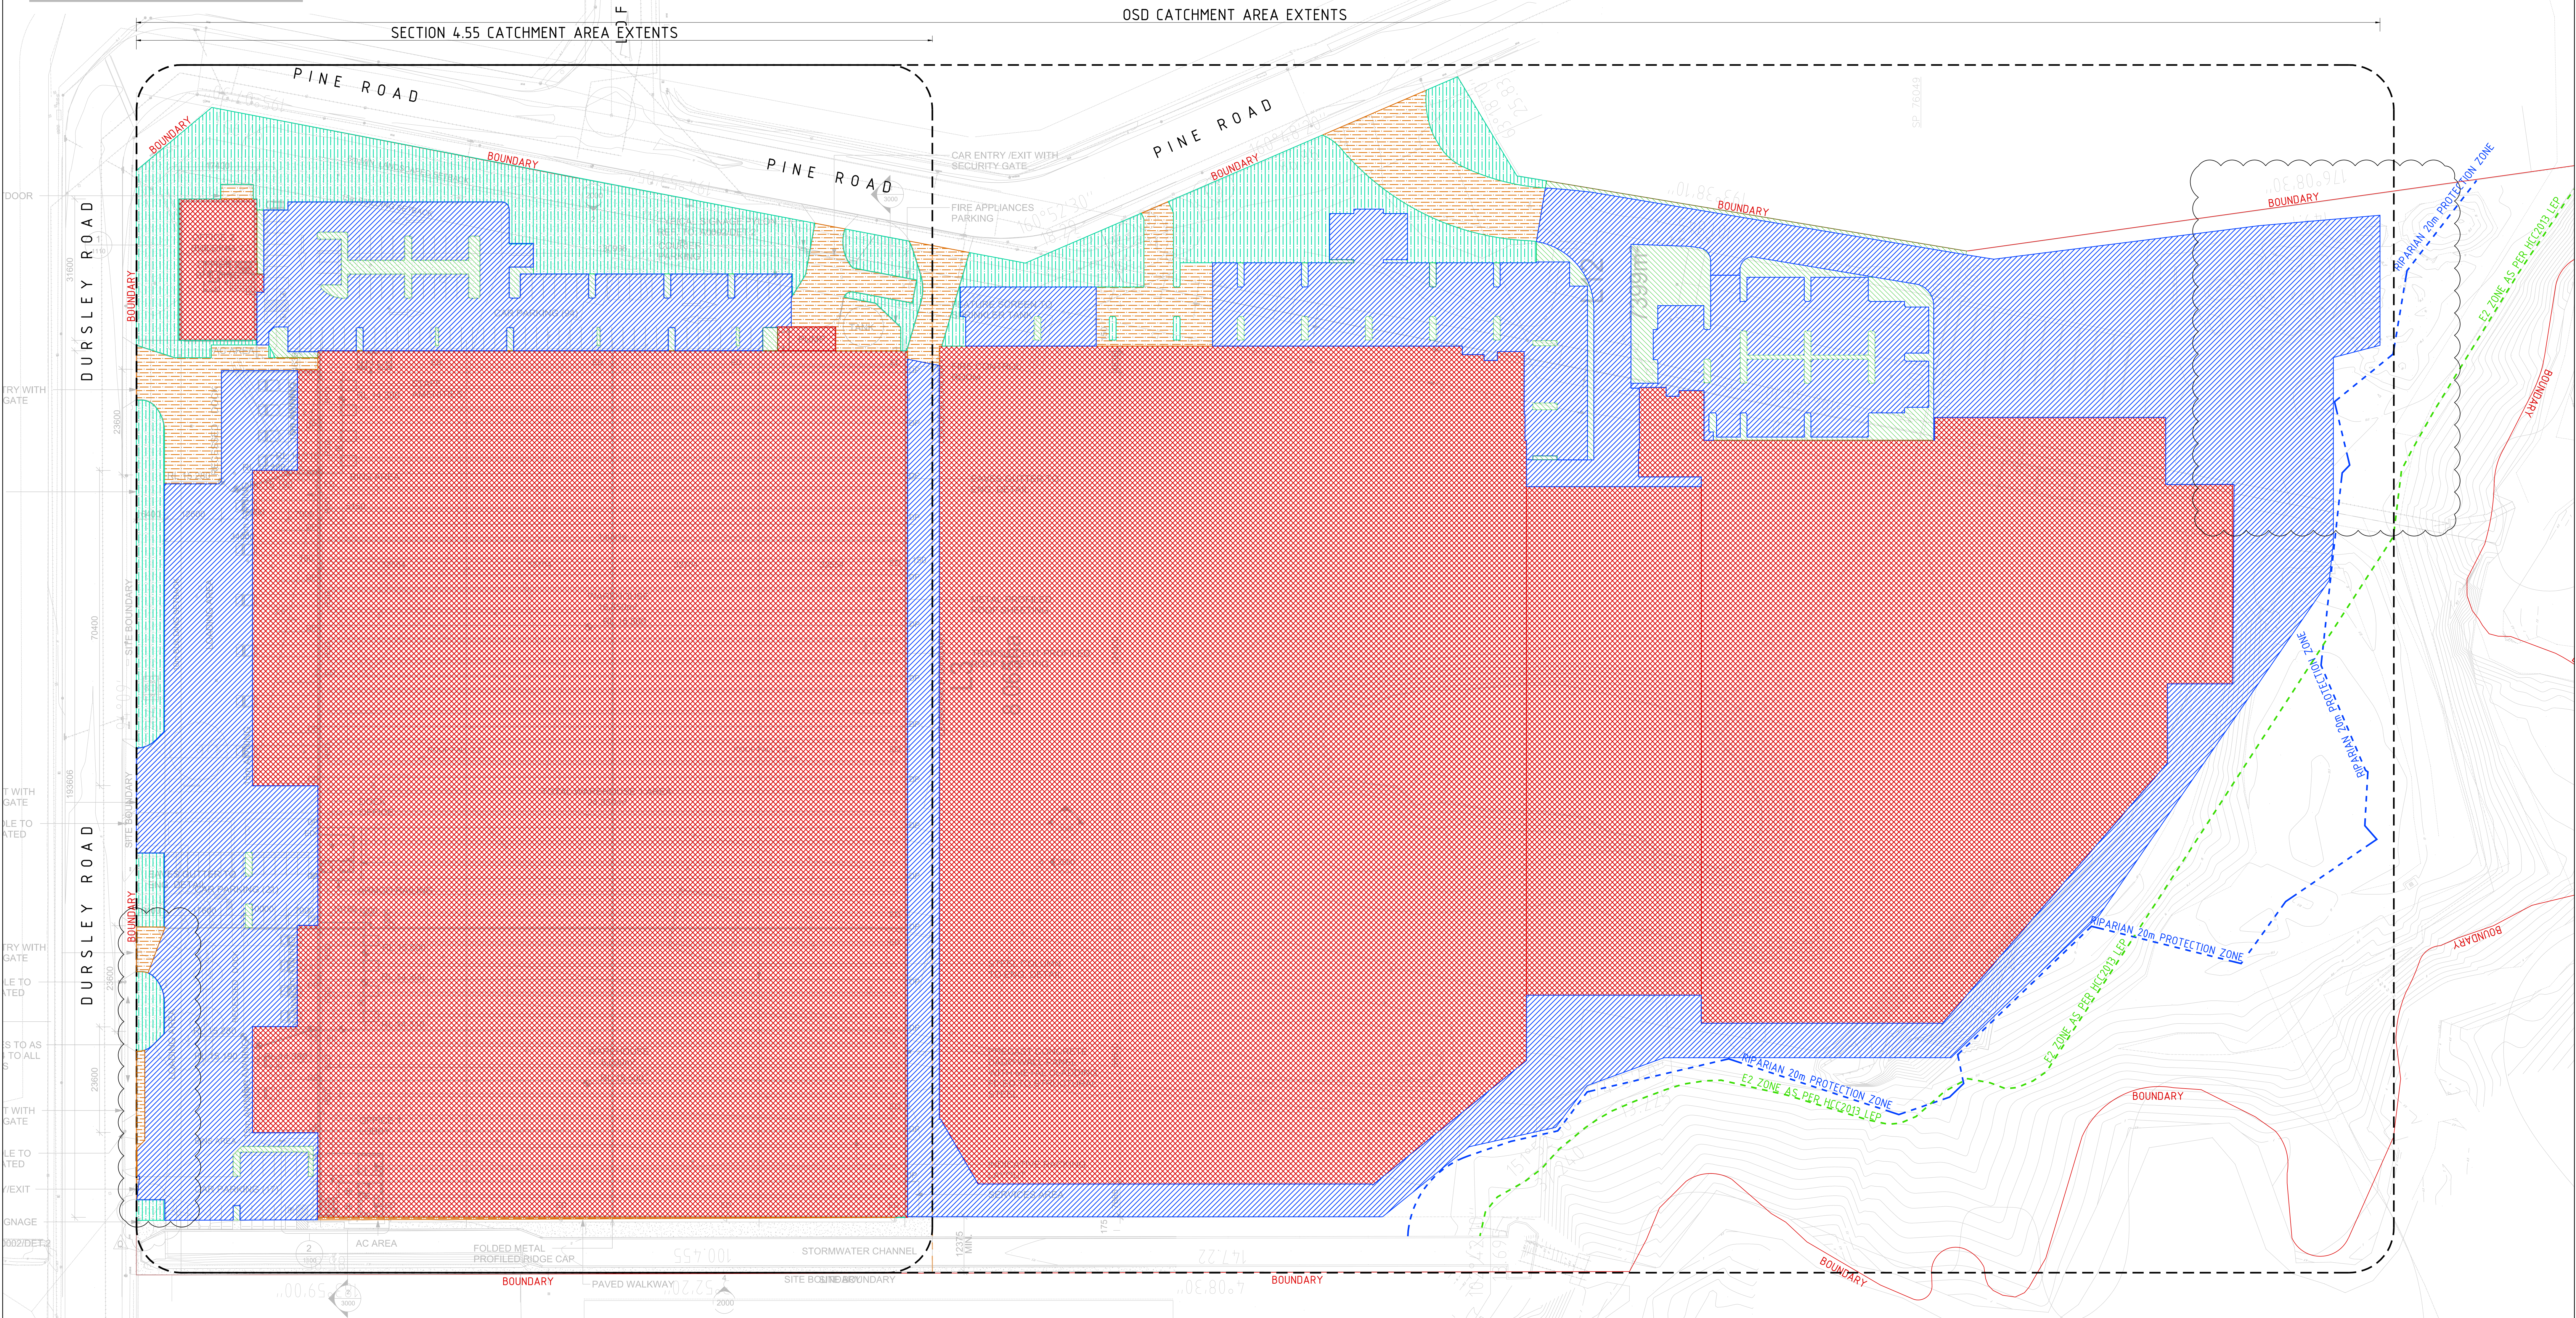

1. DO NOT SCALE OFF THIS DRAWING. USE DIMENSIONS & ARCHITECTURAL DRAWINGS ONLY

2. DIMENSIONS TO THE FACE OF CONSTRUCTION UNLESS SPECIFIED OTHERWISE

3. LEVELS ARE INDICATED ONLY AND ARE TO BE CHECKED PRIOR TO COMMENCEMENT OF ANY WORK

4. AUTHORISED ENGINEERING AND DESIGN SERVICES ARE TO BE OBTAINED AND CHECKED PRIOR TO COMMENCEMENT OF ANY WORK

5. COMPLETION OF THE QUALITY RECORD IS EVIDENCE THAT THE DESIGN AND DRAWING HAVE BEEN VERIFIED

6. THE INFORMATION ON THIS DRAWING REMAINS THE PROPERTY OF REID CAMPBELL. IT IS TO BE USED ONLY FOR THE PROJECT AND NOT TO BE REPRODUCED OR COPIED FOR ANY OTHER PURPOSE WITHOUT THE WRITTEN PERMISSION OF REID CAMPBELL

7. FOR ANY AMENDMENTS TO THIS DRAWING, REFER TO THE REVISIONS TABLE

CHECKED: [Signature] DATE: [Date]

APPROVED: [Signature] DATE: [Date]

PROJECT DATE: [Date]

SCALE: 1:500

DATE	No	AMENDMENT	INIT	REV
24.08.18	1	90% DESIGN PROGRESS ISSUE	DL	1
05.09.18	2	ISSUED FOR S4.55	BB	2
21.01.19	3	RE-ISSUED FOR S4.55	BB	3

DATE	No	AMENDMENT	INIT	REV

CLIENT: FIFE CAPITAL

ARCHITECT: REID CAMPBELL

PROJECT: INDUSTRIAL DEVELOPMENT, LOTS 3 & 12, 7 DURSLEY ROAD, YENNORA NSW

DRAWING TITLE: CIVIL DESIGN CONCEPT STORMWATER CATCHMENT PLAN


DATE: JAN 2019

SCALE: 1:500m @A0


REVISION: 1726064.55-4.05

PAGE: 3

RE-ISSUED FOR \$4.55

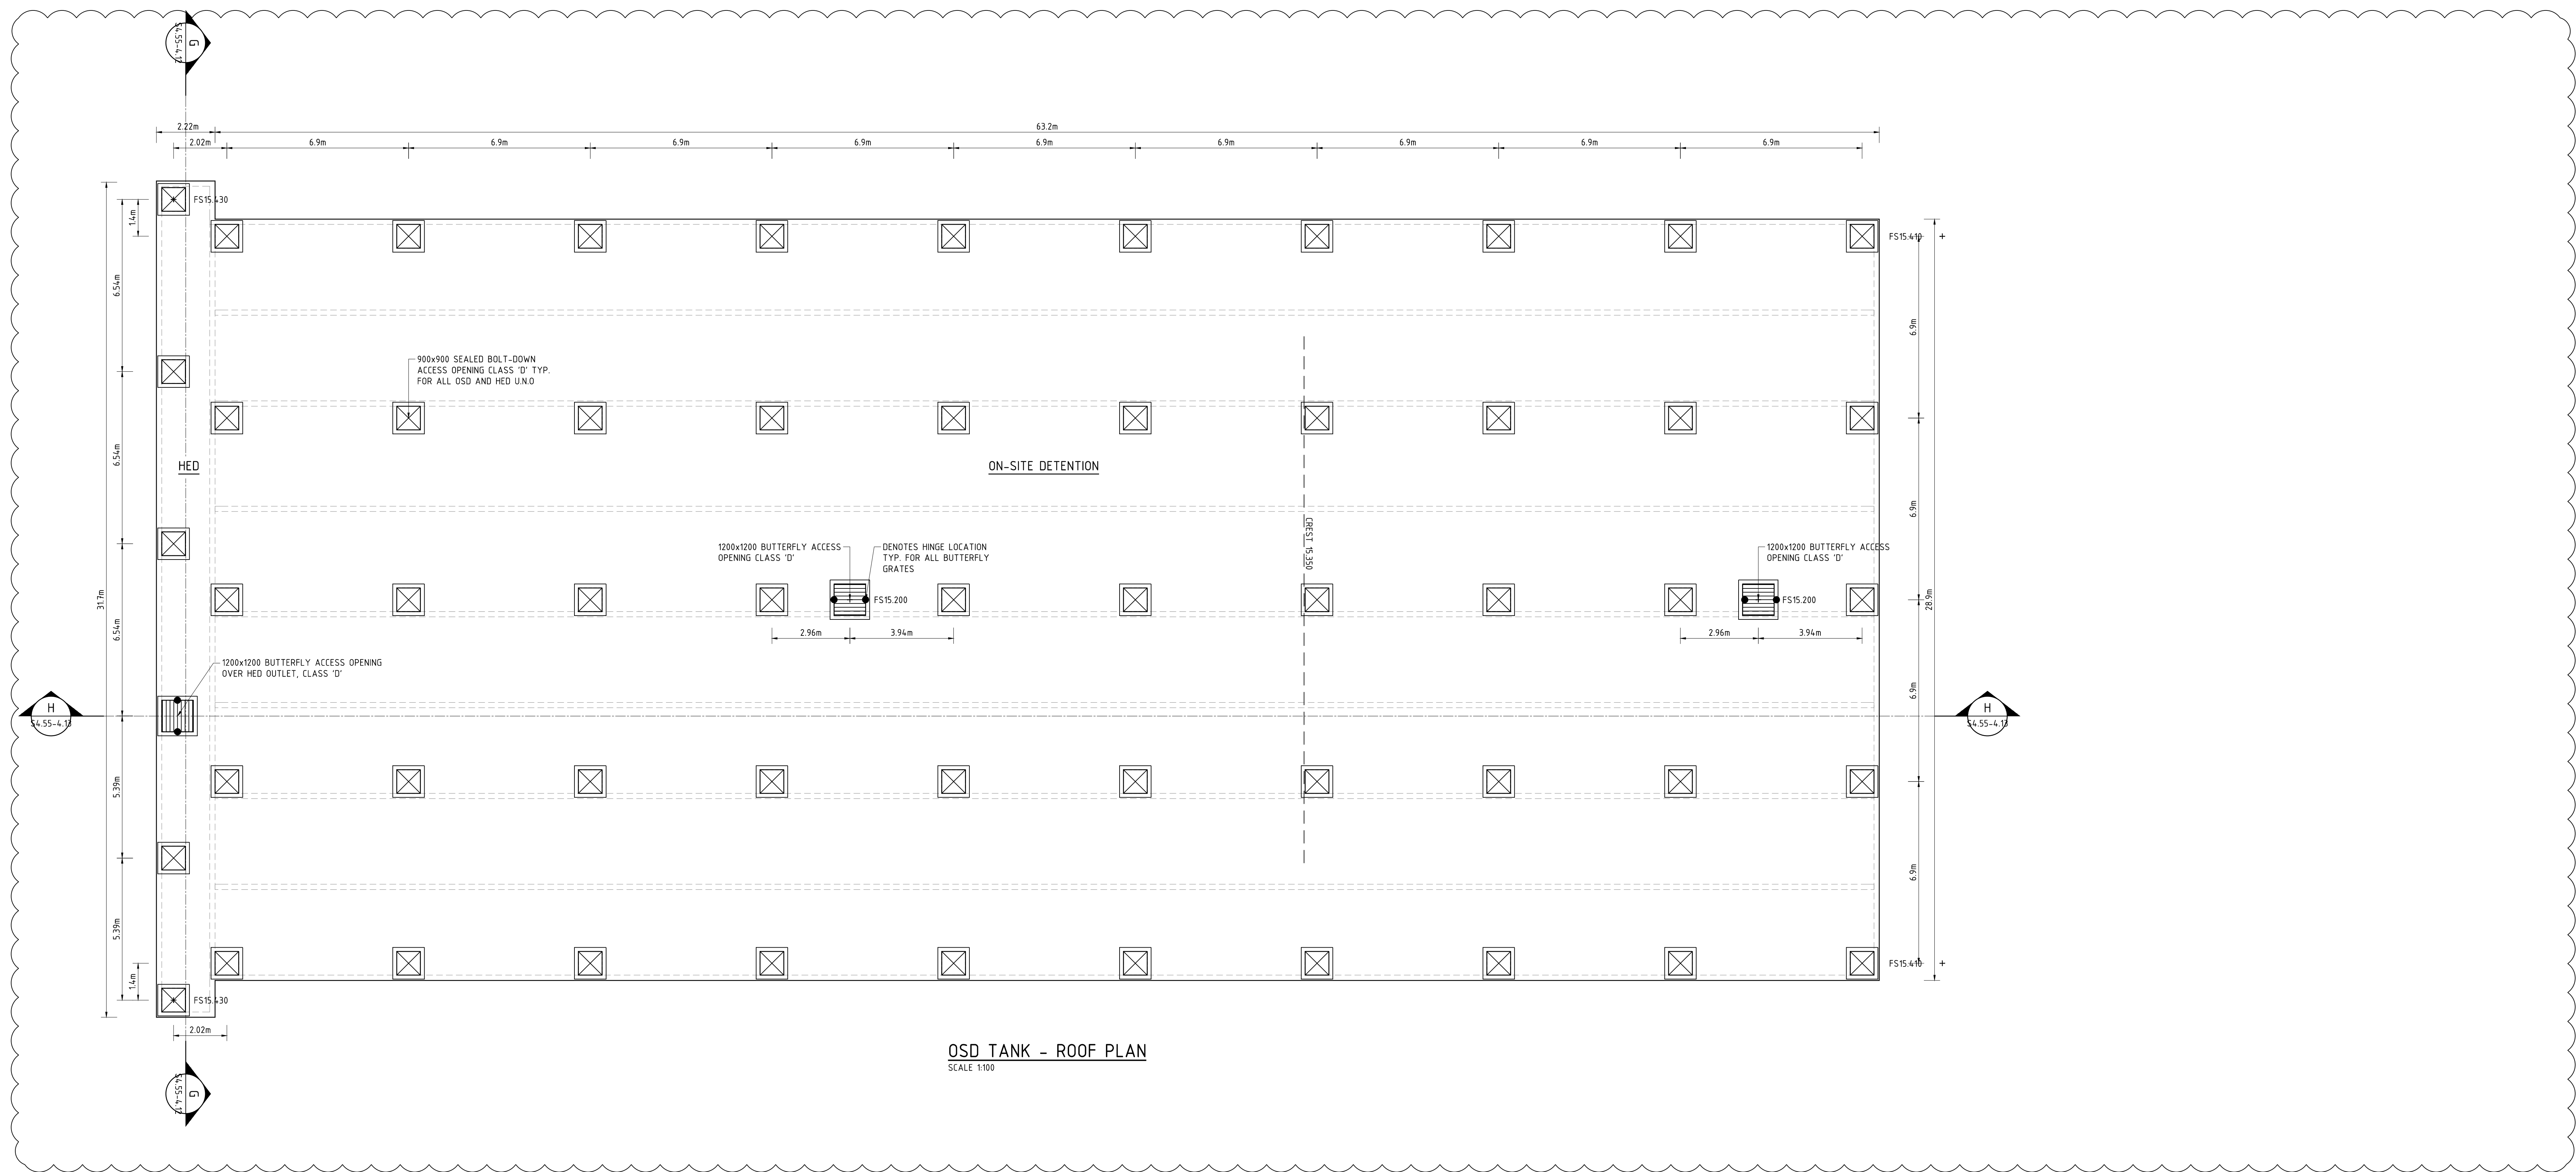

OSD TANK - ROOF PLAN
SCALE 1:100

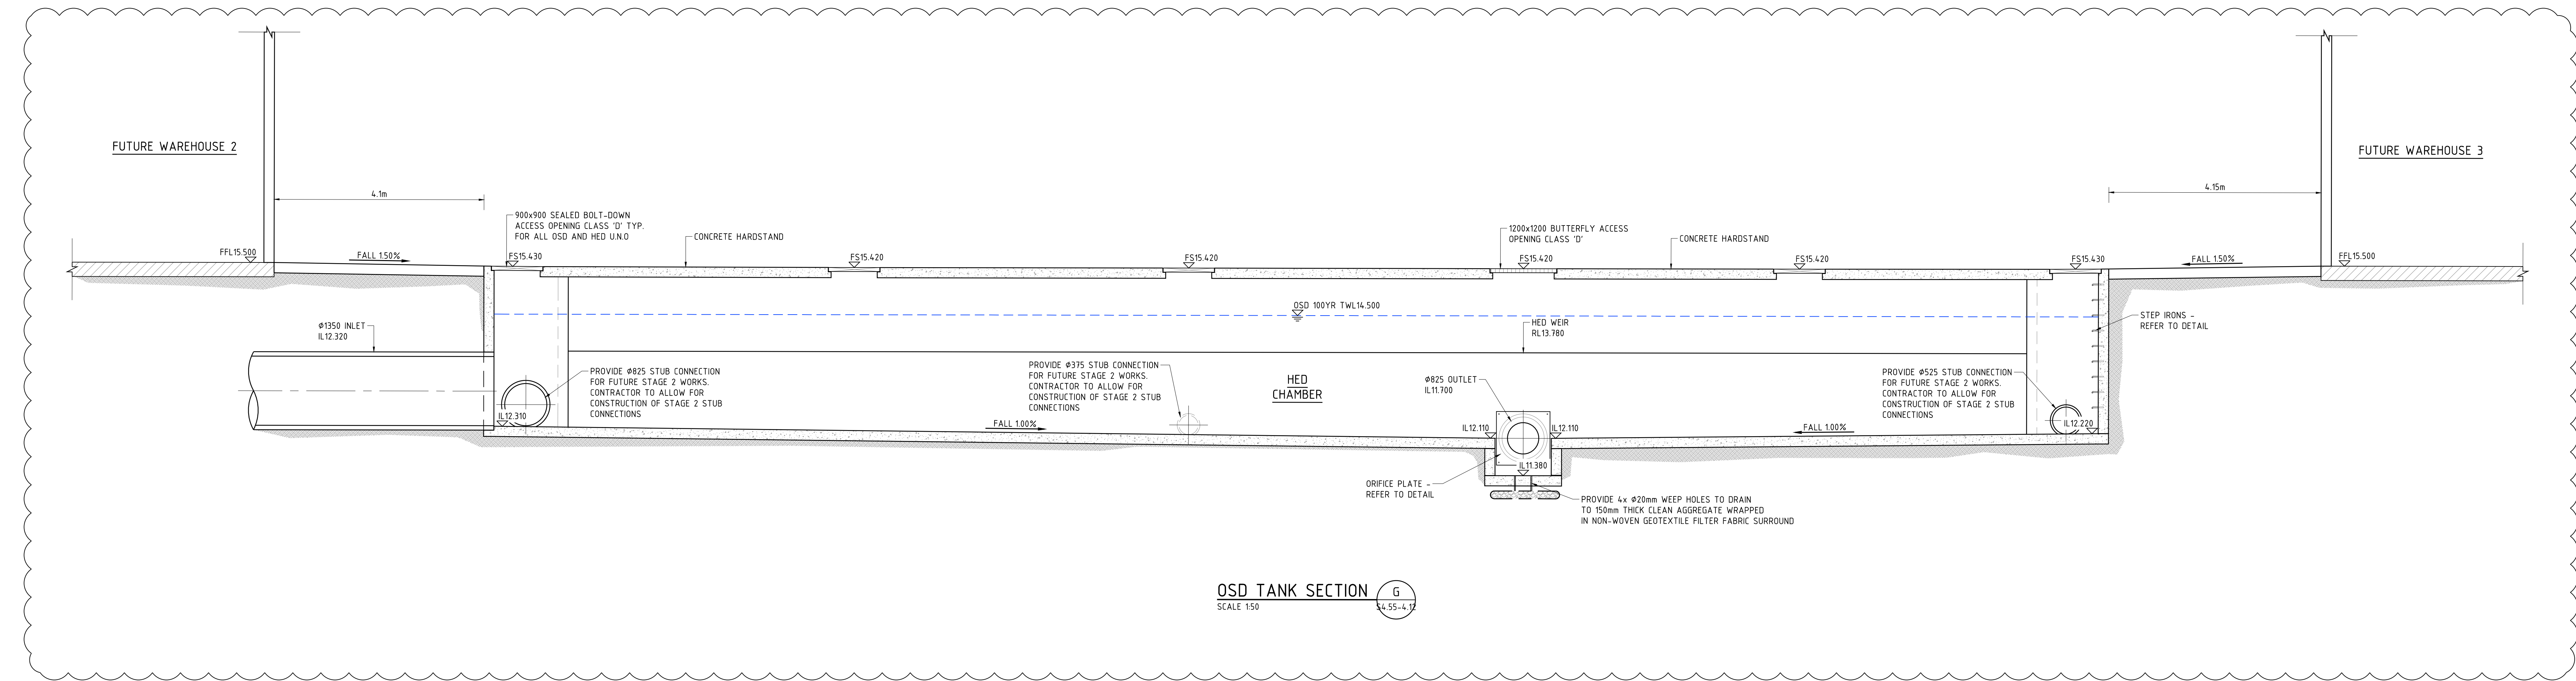

OSD TANK SECTION
SCALE 1:50

