



LOCATION MAP



STREET MONTAGE

DRAWING LIST		
SHEET NUMBER	SHEET NAME	DATE
DA000	Coverpage	14.05.19
DA011	Site Plan	14.05.19
DA012	Ground Floor Plan	14.05.19
DA014	Roof Plan	14.05.19
DA015	Warehouse 1 Plan	14.05.19
DA016	Warehouse 2 Plan	14.05.19
DA020	Street Elevations	14.05.19
DA021	Warehouse 1 Elevations	14.05.19
DA022	Warehouse 2 Elevations	14.05.19
DA030	Sections	14.05.19
DA080	Signage Schedule	14.05.19
DA111	Office 1A Plans	14.05.19
DA112	Office 1B Plans	14.05.19
DA113	Office 1C Plans	14.05.19
DA114	Office 1D Plans	14.05.19
DA115	Office 2A Plans	14.05.19
DA116	Office 2B Plans	14.05.19
DA117	Office 2C Plans	14.05.19
DA118	Office 2D Plans	14.05.19
DA221	Office 1A Elevations	14.05.19
DA222	Office 1B Elevations	14.05.19
DA223	Office 1C Elevations	14.05.19
DA224	Office 1D Elevations	14.05.19
DA225	Office 2A Elevations	14.05.19
DA226	Office 2B Elevations	14.05.19
DA227	Office 2C Elevations	14.05.19
DA228	Office 2D Elevations	14.05.19



1 Site Plan
1 : 750

19/06/2019 3:54:17 PM C:\NETTLETON\DA011\0803_Smithfield_Dist_Centre.dwg

Client



Issue	Description	Date
8	PEDESTRIAN PATH ADDED	19.05.19
7	NOISE BARRIER ADDED	29.05.19
6	ISSUE FOR TENDER	14.05.19
5	UPDATED FOR AMENDED DA	07.05.19
4	UPDATED FOR DA ISSUE	18.04.19
3	DRAFT DA ISSUE	05.04.19
2	ISSUED FOR DA	12.03.19
1	ISSUED FOR DA	07.03.19


Builder and/or subcontractors shall verify all project dimensions before commencing on-site work or off-site fabrication. Figured dimensions shall take precedence over scaled dimensions. This drawing is copyright and cannot be reproduced in whole or in part or by any medium without the written permission of Nettleton Tribe Partnership Pty Ltd.

LEGEND:

- EXISTING TREE TO BE RETAINED
- EXISTING TREE TO BE REMOVED
- LANDSCAPED AREA
- NEW HARDSTAND

Project Name
Smithfield Distribution Centre
Project Address
149 McCredie Road, Smithfield

Key Plan

 

Drawing Title:
Site Plan

Author:
MK
Drawing Number:
10803_DA011

Checker:
DC

Sheet Size:

Scale:
1 : 750

Issue:
8

nettletontribe

nettleton tribe partnership pty ltd ABN 58 161 683 122
Level 5, 344 Queen Street, Brisbane, QLD 4000
t +61 7 3239 2444
e: brisbane@nettletontribe.com.au w: nettletontribe.com.au

DEVELOPMENT AREA SCHEDULE		
UNIT		AREA
OFFICE 1A		662 m ²
WAREHOUSE 1A		7110 m ²
		7772 m ²
OFFICE 1B		378 m ²
WAREHOUSE 1B		3798 m ²
		4176 m ²
LOBBY		164 m ²
OFFICE 1C		369 m ²
WAREHOUSE 1C		5572 m ²
		6106 m ²
OFFICE 1D		392 m ²
WAREHOUSE 1D		5332 m ²
		5725 m ²
LOBBY		222 m ²
OFFICE 2A		345 m ²
WAREHOUSE 2A		5699 m ²
		6266 m ²
OFFICE 2B		411 m ²
WAREHOUSE 2B		4312 m ²
		4723 m ²
OFFICE 2C		493 m ²
WAREHOUSE 2C		5695 m ²
		6188 m ²
OFFICE 2D		435 m ²
WAREHOUSE 2D		4313 m ²
		4749 m ²
Grand total		45704 m ²




Issue	Description	Date
11	PEDESTRIAN PATH ADDED	19.06.19
10	NOISE BARRIER ADDED	29.05.19
9	ISSUE FOR TENDER	14.06.19
8	UPDATED FOR AMENDED DA	07.05.19
7	UPDATED FOR DA ISSUE	18.04.19
6	DRAFT DA ISSUE	05.04.19
5	FOR REVIEW	12.03.19
4	DRIVEWAY UPDATED	22.11.18
3	RECESSED DOCK UPDATED	23.10.18
2	ISSUED FOR DA	12.09.18
1	ISSUED FOR DA	07.09.18

Builder and/or subcontractors shall verify all project dimensions before commencing on-site work or off-site fabrication. Figured dimensions shall take precedence over scaled dimensions. This drawing is copyright and cannot be reproduced in whole or in part or by any medium without the written permission of Nettleton Tribe Partnership Pty Ltd.

Key Plan

0 15000 37500

 

Author: MSS Checker: DC Sheet Size:
 Drawing Number: **10803_DA012**

Scale:
As
indicated
Issue:
11





nettletontribe





Level 5, 344 Queen Street, Brisbane, QLD 4000
t +61 7 3239 2444
e: brisbane@nettletontribe.com.au w: nettletontribe.com.au








1 Roof Plan
1 : 750

nettleton tribe partnership Pty Ltd ABN 58 161 683 122
Level 5, 344 Queen Street, Brisbane, QLD 4000
t +61 7 3239 2444
e: brisbane@nettletontribe.com.au w: nettletontribe.com.au

    

    

    

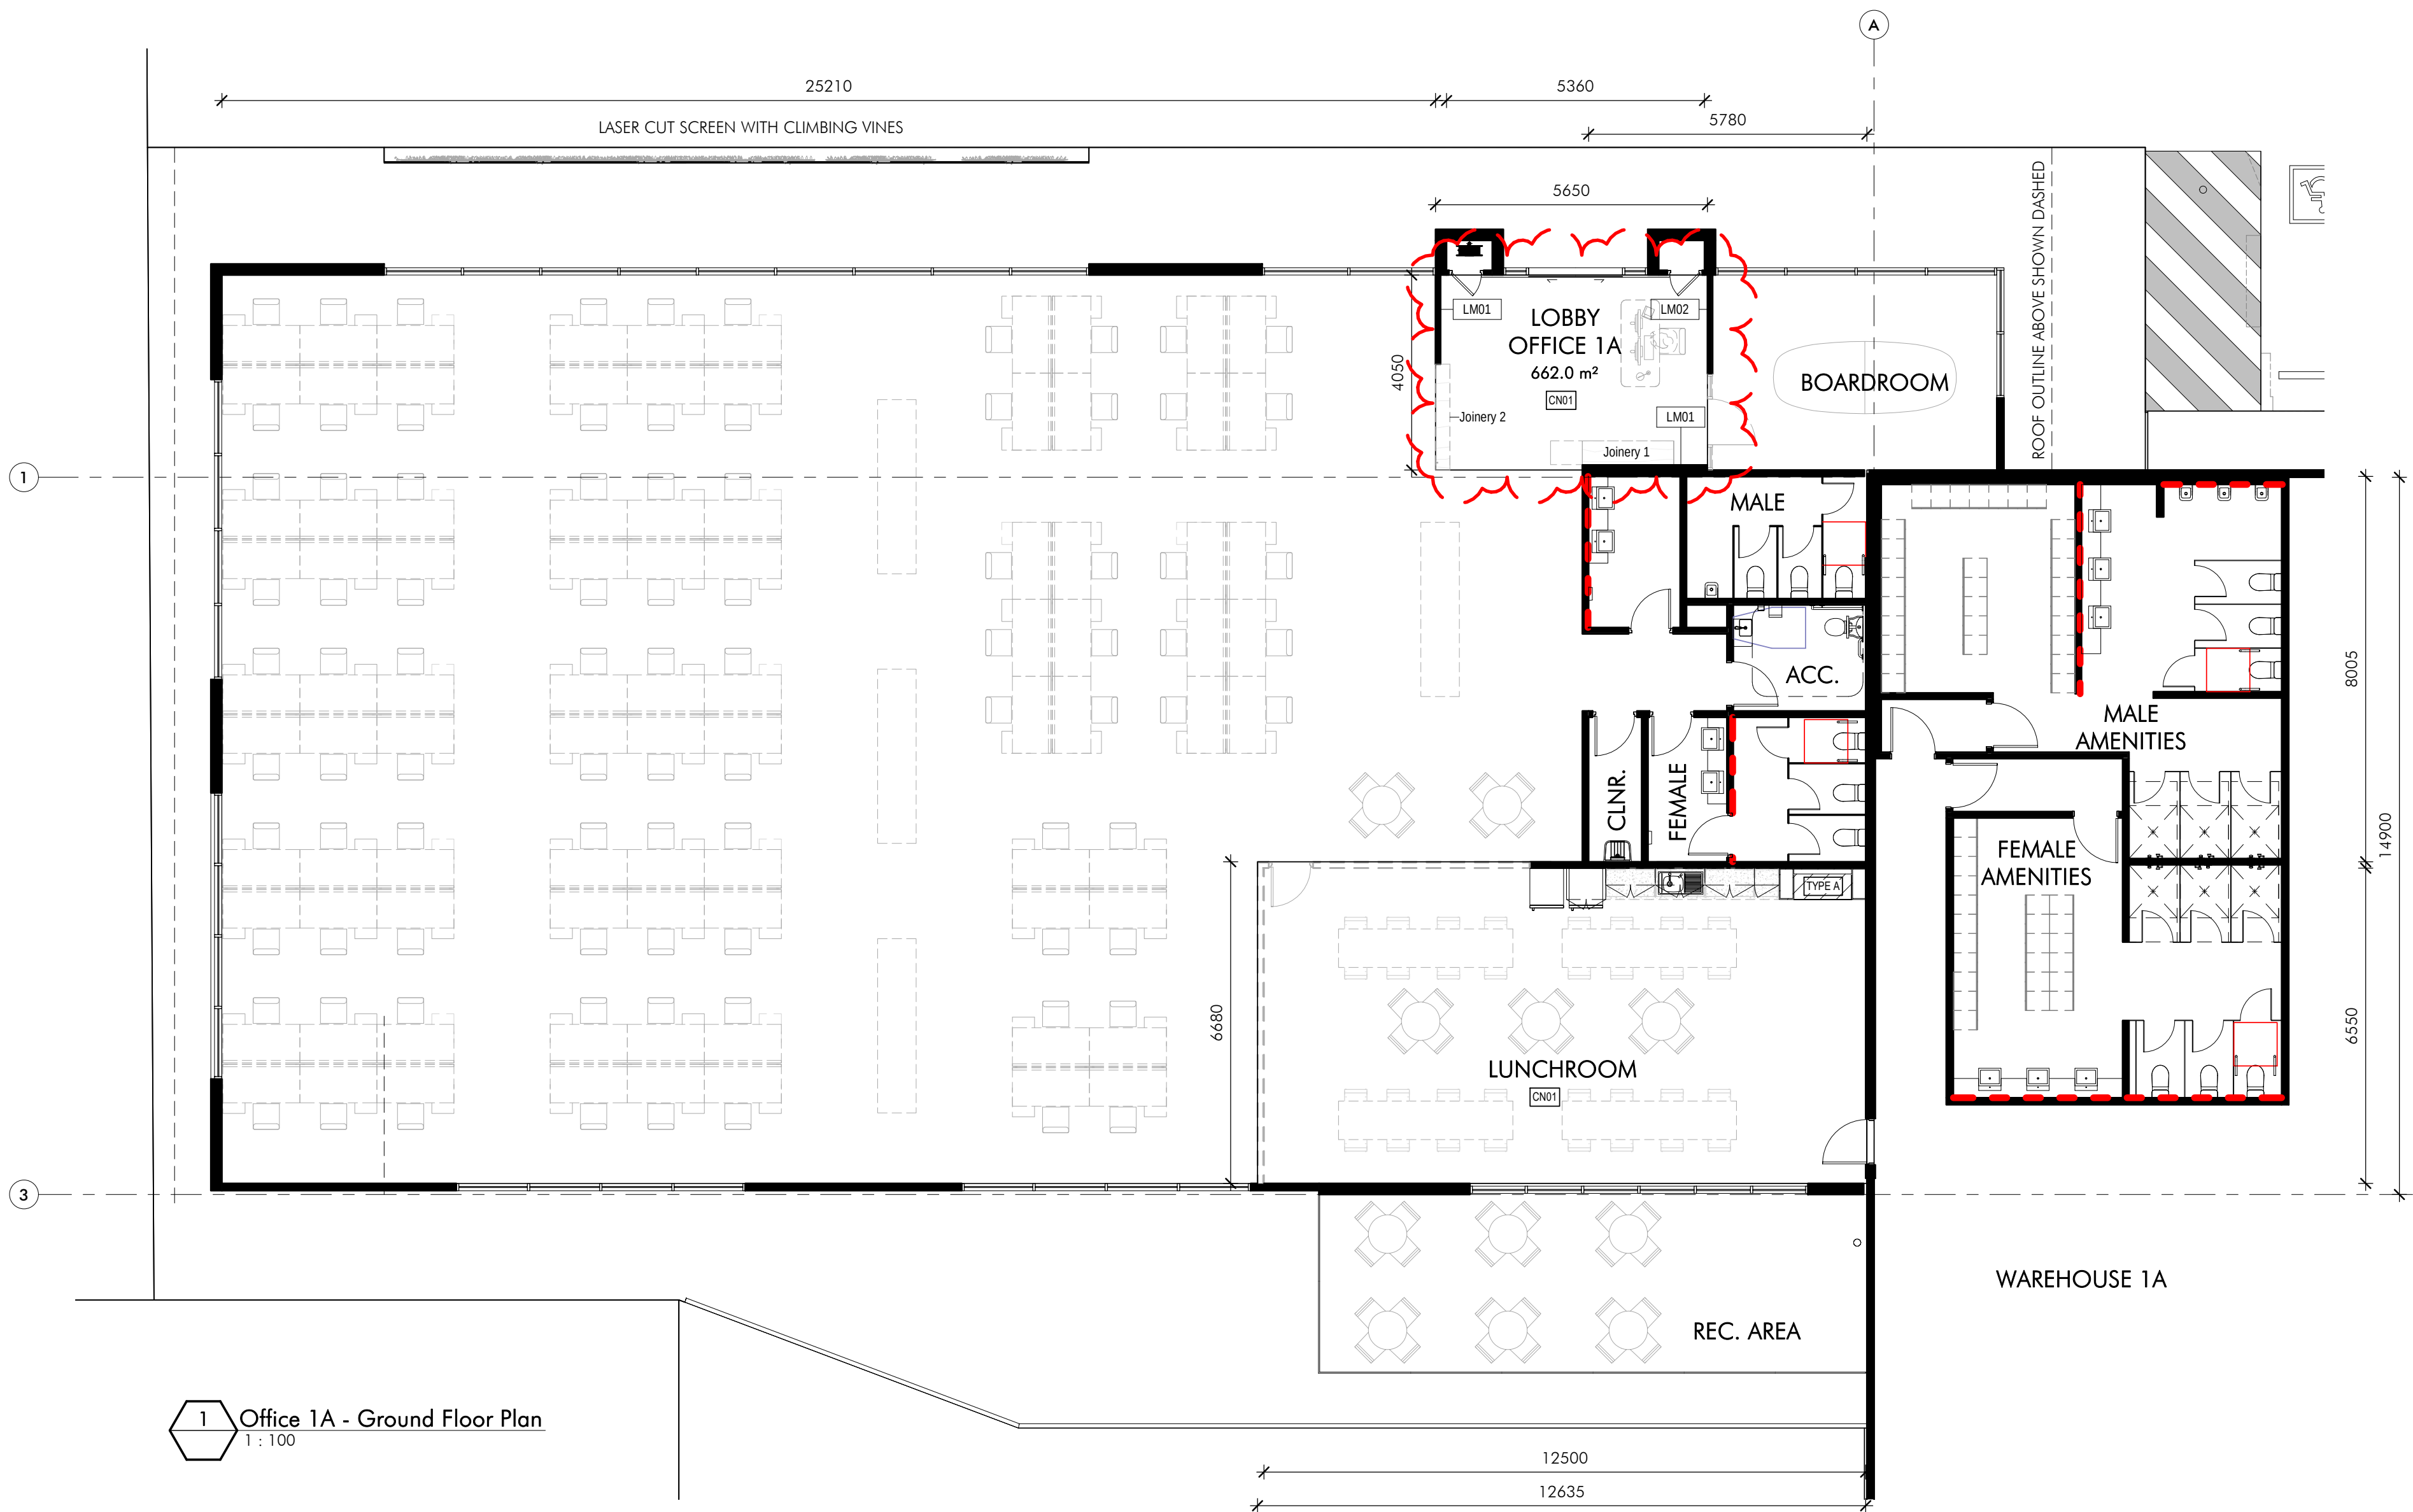

Unit 1A GFA	
Name	Area
WAREHOUSE 1A	7110 m ²
OFFICE 1A	662 m ²
	7772 m ²

NOTES:

WALL FINISH



- TL02 FEATURE WALL TILES (AMENITIES)
- LM01 COMPACT LAMINATE 'PLYWOOD LOOK'
- LM02 COMPACT LAMINATE 'BLACK MATT'
- LM03 PLYWOOD

REFER TO SK034-SK040 FOR JOINERY TYPE & DETAILS

Issue	Description	Date
11	LOBBY WALL TAGS ADDED	21.05.19
10	ISSUE FOR TENDER	14.05.19
9	UPDATED FOR AMENDED DA	07.05.19
8	UPDATED FOR DA ISSUE	18.04.19
7	DRAFT DA ISSUE	05.04.19
6	FOR REVIEW	12.03.19
5	FOR REVIEW	01.03.19
4	PAVED HATCH ADDED	30.10.18
3	LANDSCAPE AREA ADDED	20.10.18
2	ISSUED FOR DA	12.09.18
1	ISSUED FOR DA	07.09.18

Builder and/or subcontractors shall verify all project dimensions before commencing on-site work or off-site fabrication. Figured dimensions shall take precedence over scaled dimensions. This drawing is copyright and cannot be reproduced in whole or in part or by any medium without the written permission of Nettleton Tribe Partnership Pty Ltd.

Project Name
Smithfield Distribution Centre
Project Address
149 McCredie Road, Smithfield

  

Drawing Title:
Office 1A Plans


Author: MSS / DS
Checker: DC
Sheet Size:
Drawing Number:
10803_DA111

Scale:
As indicated
Issue:
11

nettletontribe

nettleton tribe partnership Pty Ltd ABN 58 161 683 122
117 Willoughby Road, Crows Nest, NSW 2065
t +61 2 9431 6431
e: sydney@nettletontribe.com.au w: nettletontribe.com.au



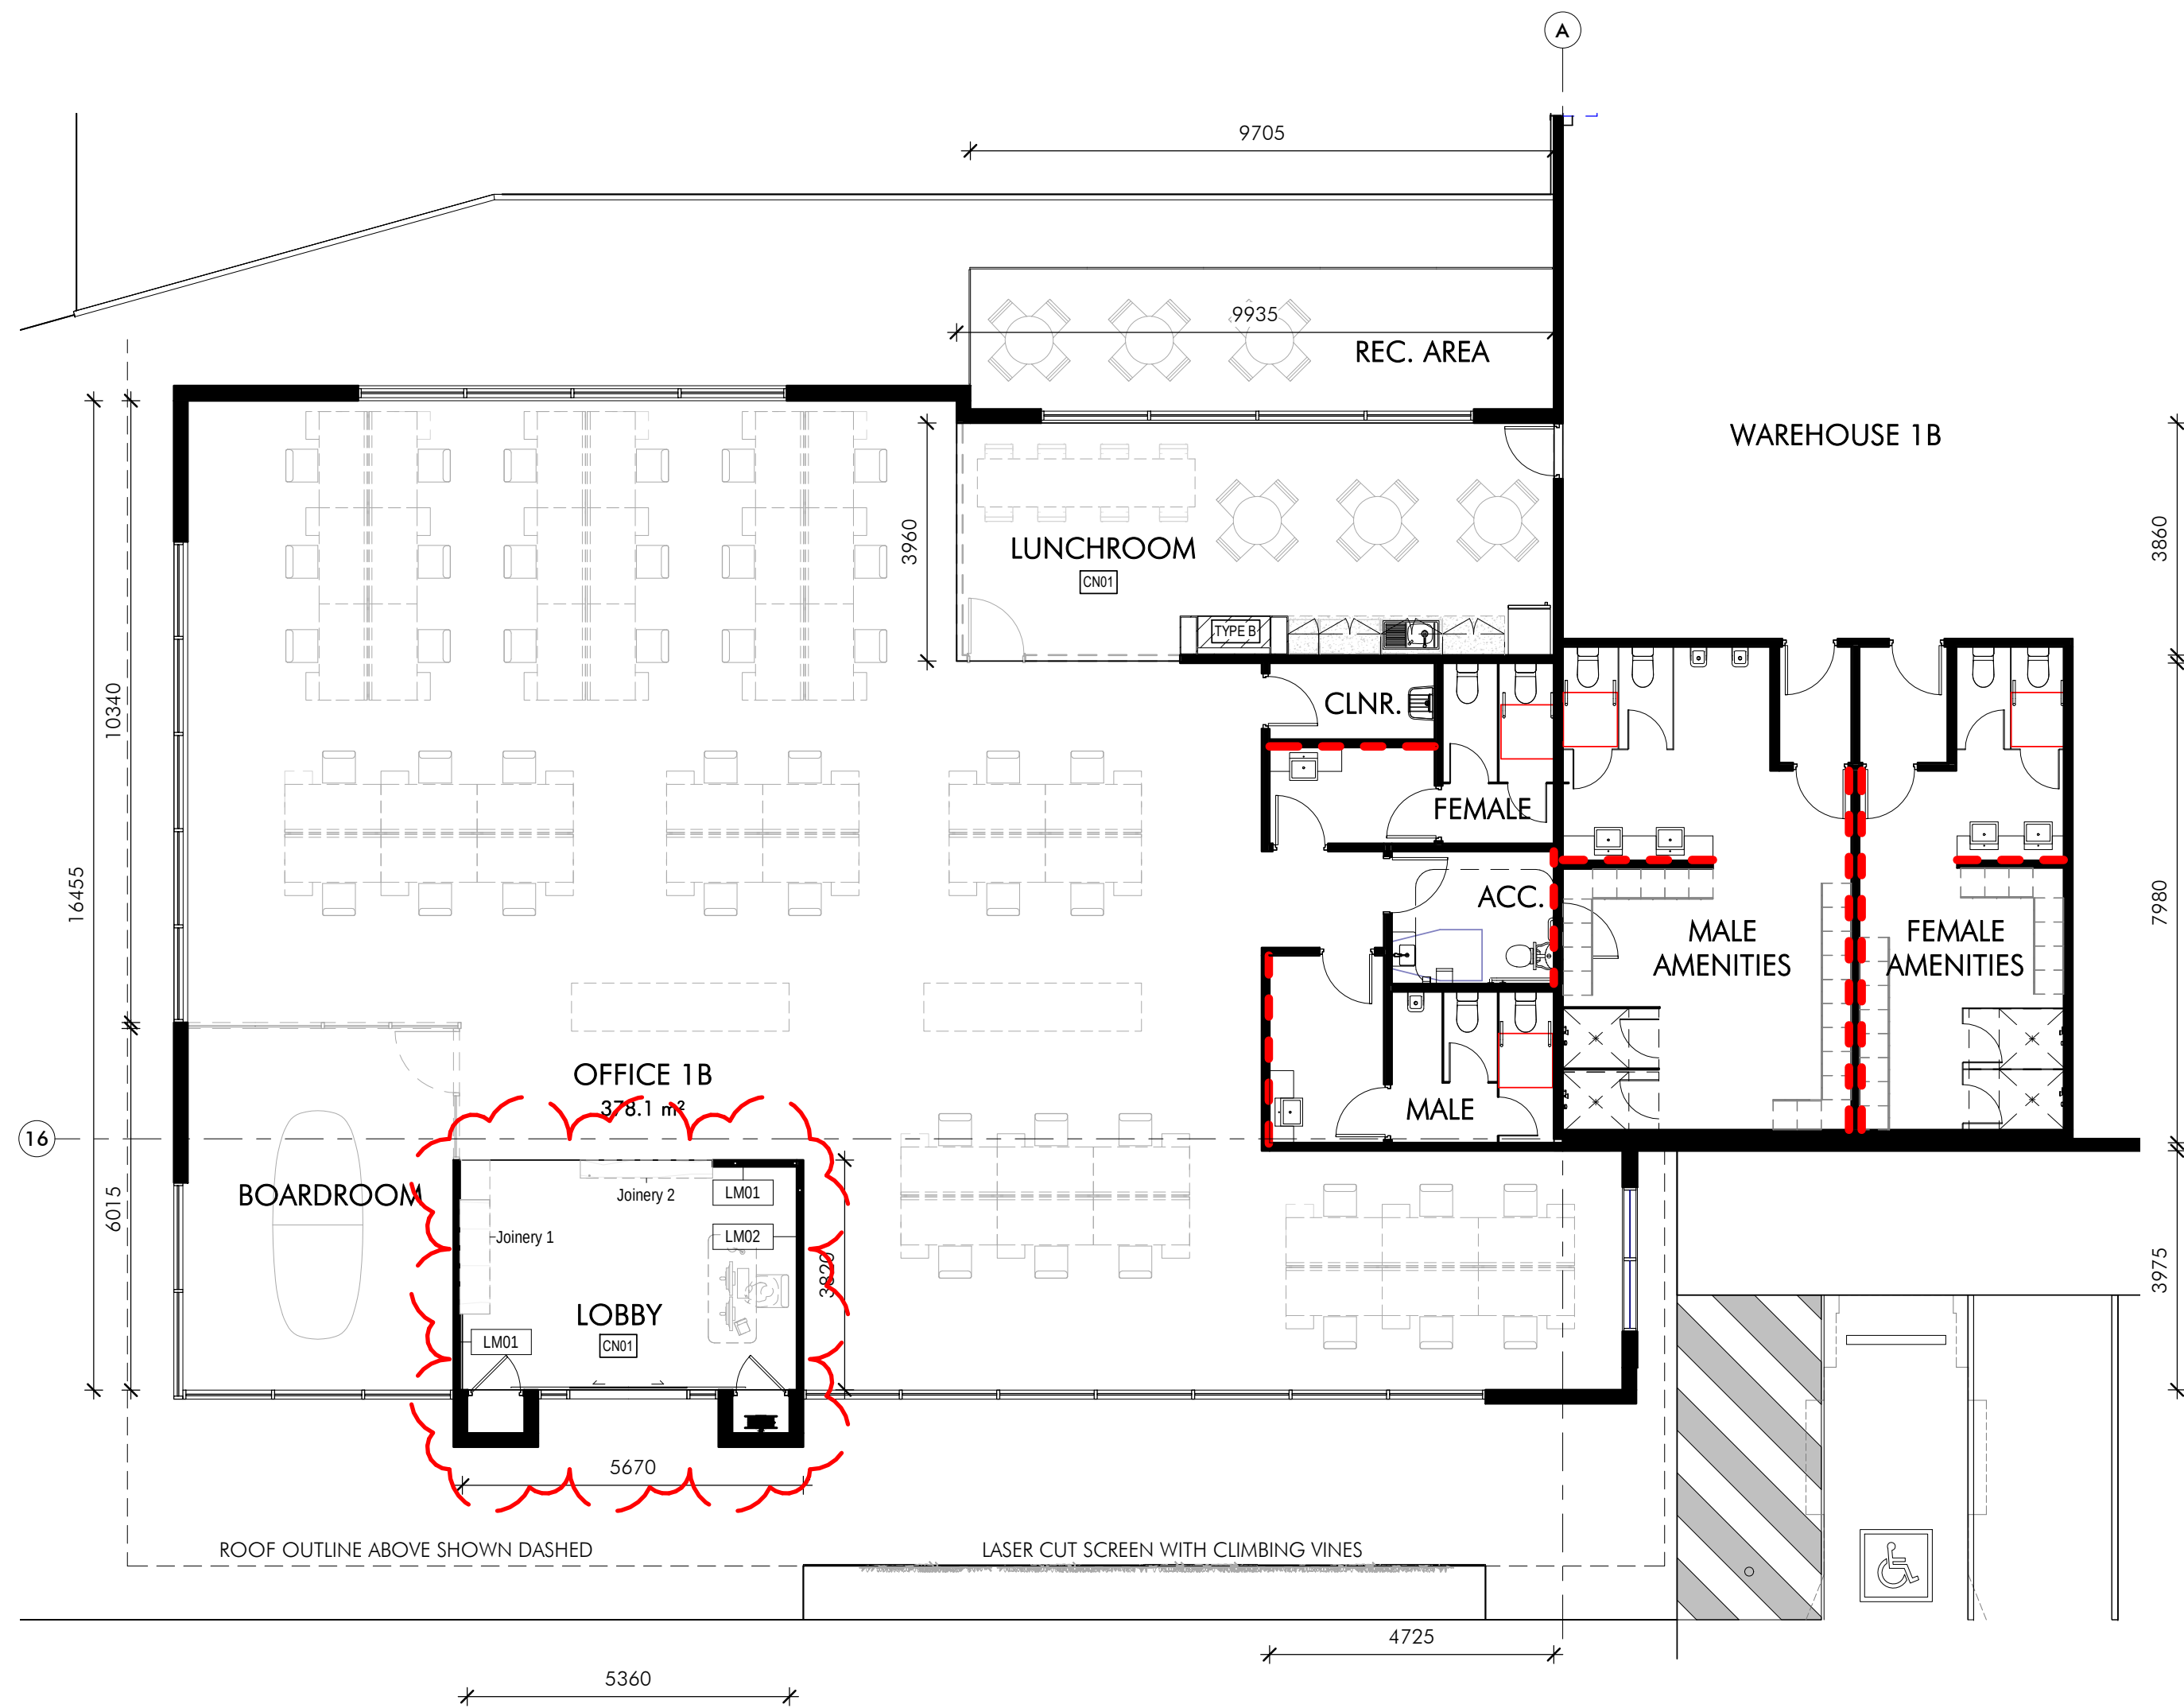

2 Office 1B - Ground Floor Plan
1 : 100

Unit 1B GFA	
Name	Area
WAREHOUSE 1B	3798 m ²
OFFICE 1B	378 m ²
	4176 m ²

NOTES:

WALL FINISH



- TL02 FEATURE WALL TILES (AMENITIES)
- LM01 COMPACT LAMINATE 'PLYWOOD LOOK'
- LM02 COMPACT LAMINATE 'BLACK MATT'
- LM03 PLYWOOD

REFER TO SK034-SK040 FOR JOINERY TYPE & DETAILS

Issue	Description	Date
10	LOBBY WALL TAGS ADDED	21.06.19
9	ISSUE FOR TENDER	14.05.19
8	UPDATED FOR AMENDED DA	07.05.19
7	UPDATED FOR DA ISSUE	18.04.19
6	DRAFT DA ISSUE	05.04.19
5	FOR REVIEW	12.03.19
4	FOR REVIEW	01.03.19
3	PAVED HATCH ADDED	30.10.18
2	ISSUED FOR DA	12.09.18
1	ISSUED FOR DA	07.09.18

Builder and/or subcontractors shall verify all project dimensions before commencing on-site work or off-site fabrication. Figured dimensions shall take precedence over scaled dimensions. This drawing is copyright and cannot be reproduced in whole or in part or by any medium without the written permission of Nettleton Tribe Partnership Pty Ltd.

Project Name
Smithfield Distribution Centre
Project Address
149 McCredie Road, Smithfield

  


Drawing Title:
Office 1B Plans

Author: MSS / DC
Drawing Number: **10803_DA112**

Scale: As indicated
Issue: **10**

nettletontribe

nettleton tribe partnership Pty Ltd ABN 58 161 683 122
117 Willoughby Road, Crows Nest, NSW 2065
t +61 2 9431 6431
e: sydney@nettletontribe.com.au w: nettletontribe.com.au

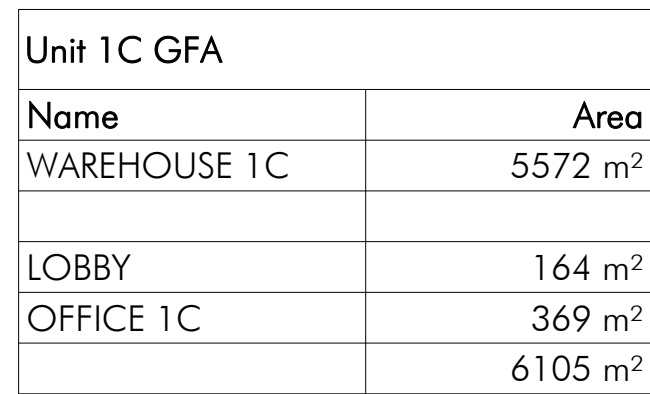

TL02	FEATURE WALL TILES (AMENITIES)
LM01	COMPACT LAMINATE 'PLYWOOD LOOK'
LM02	COMPACT LAMINATE 'BLACK MATT'
LM03	PLYWOOD


REFER TO SK034-SK040 FOR JOINERY TYPE & DETAILS



Unit 1C GFA	
Name	Area
WAREHOUSE 1C	5572 m ²
LOBBY	164 m ²
OFFICE 1C	369 m ²
	6105 m ²

TL02	FEATURE WALL TILES (AMENITIES)
LM01	COMPACT LAMINATE 'PLYWOOD LOOK'
LM02	COMPACT LAMINATE 'BLACK MATT'
LM03	PLYWOOD

REFER TO SK034-SK040 FOR JOINERY TYPE & DETAILS

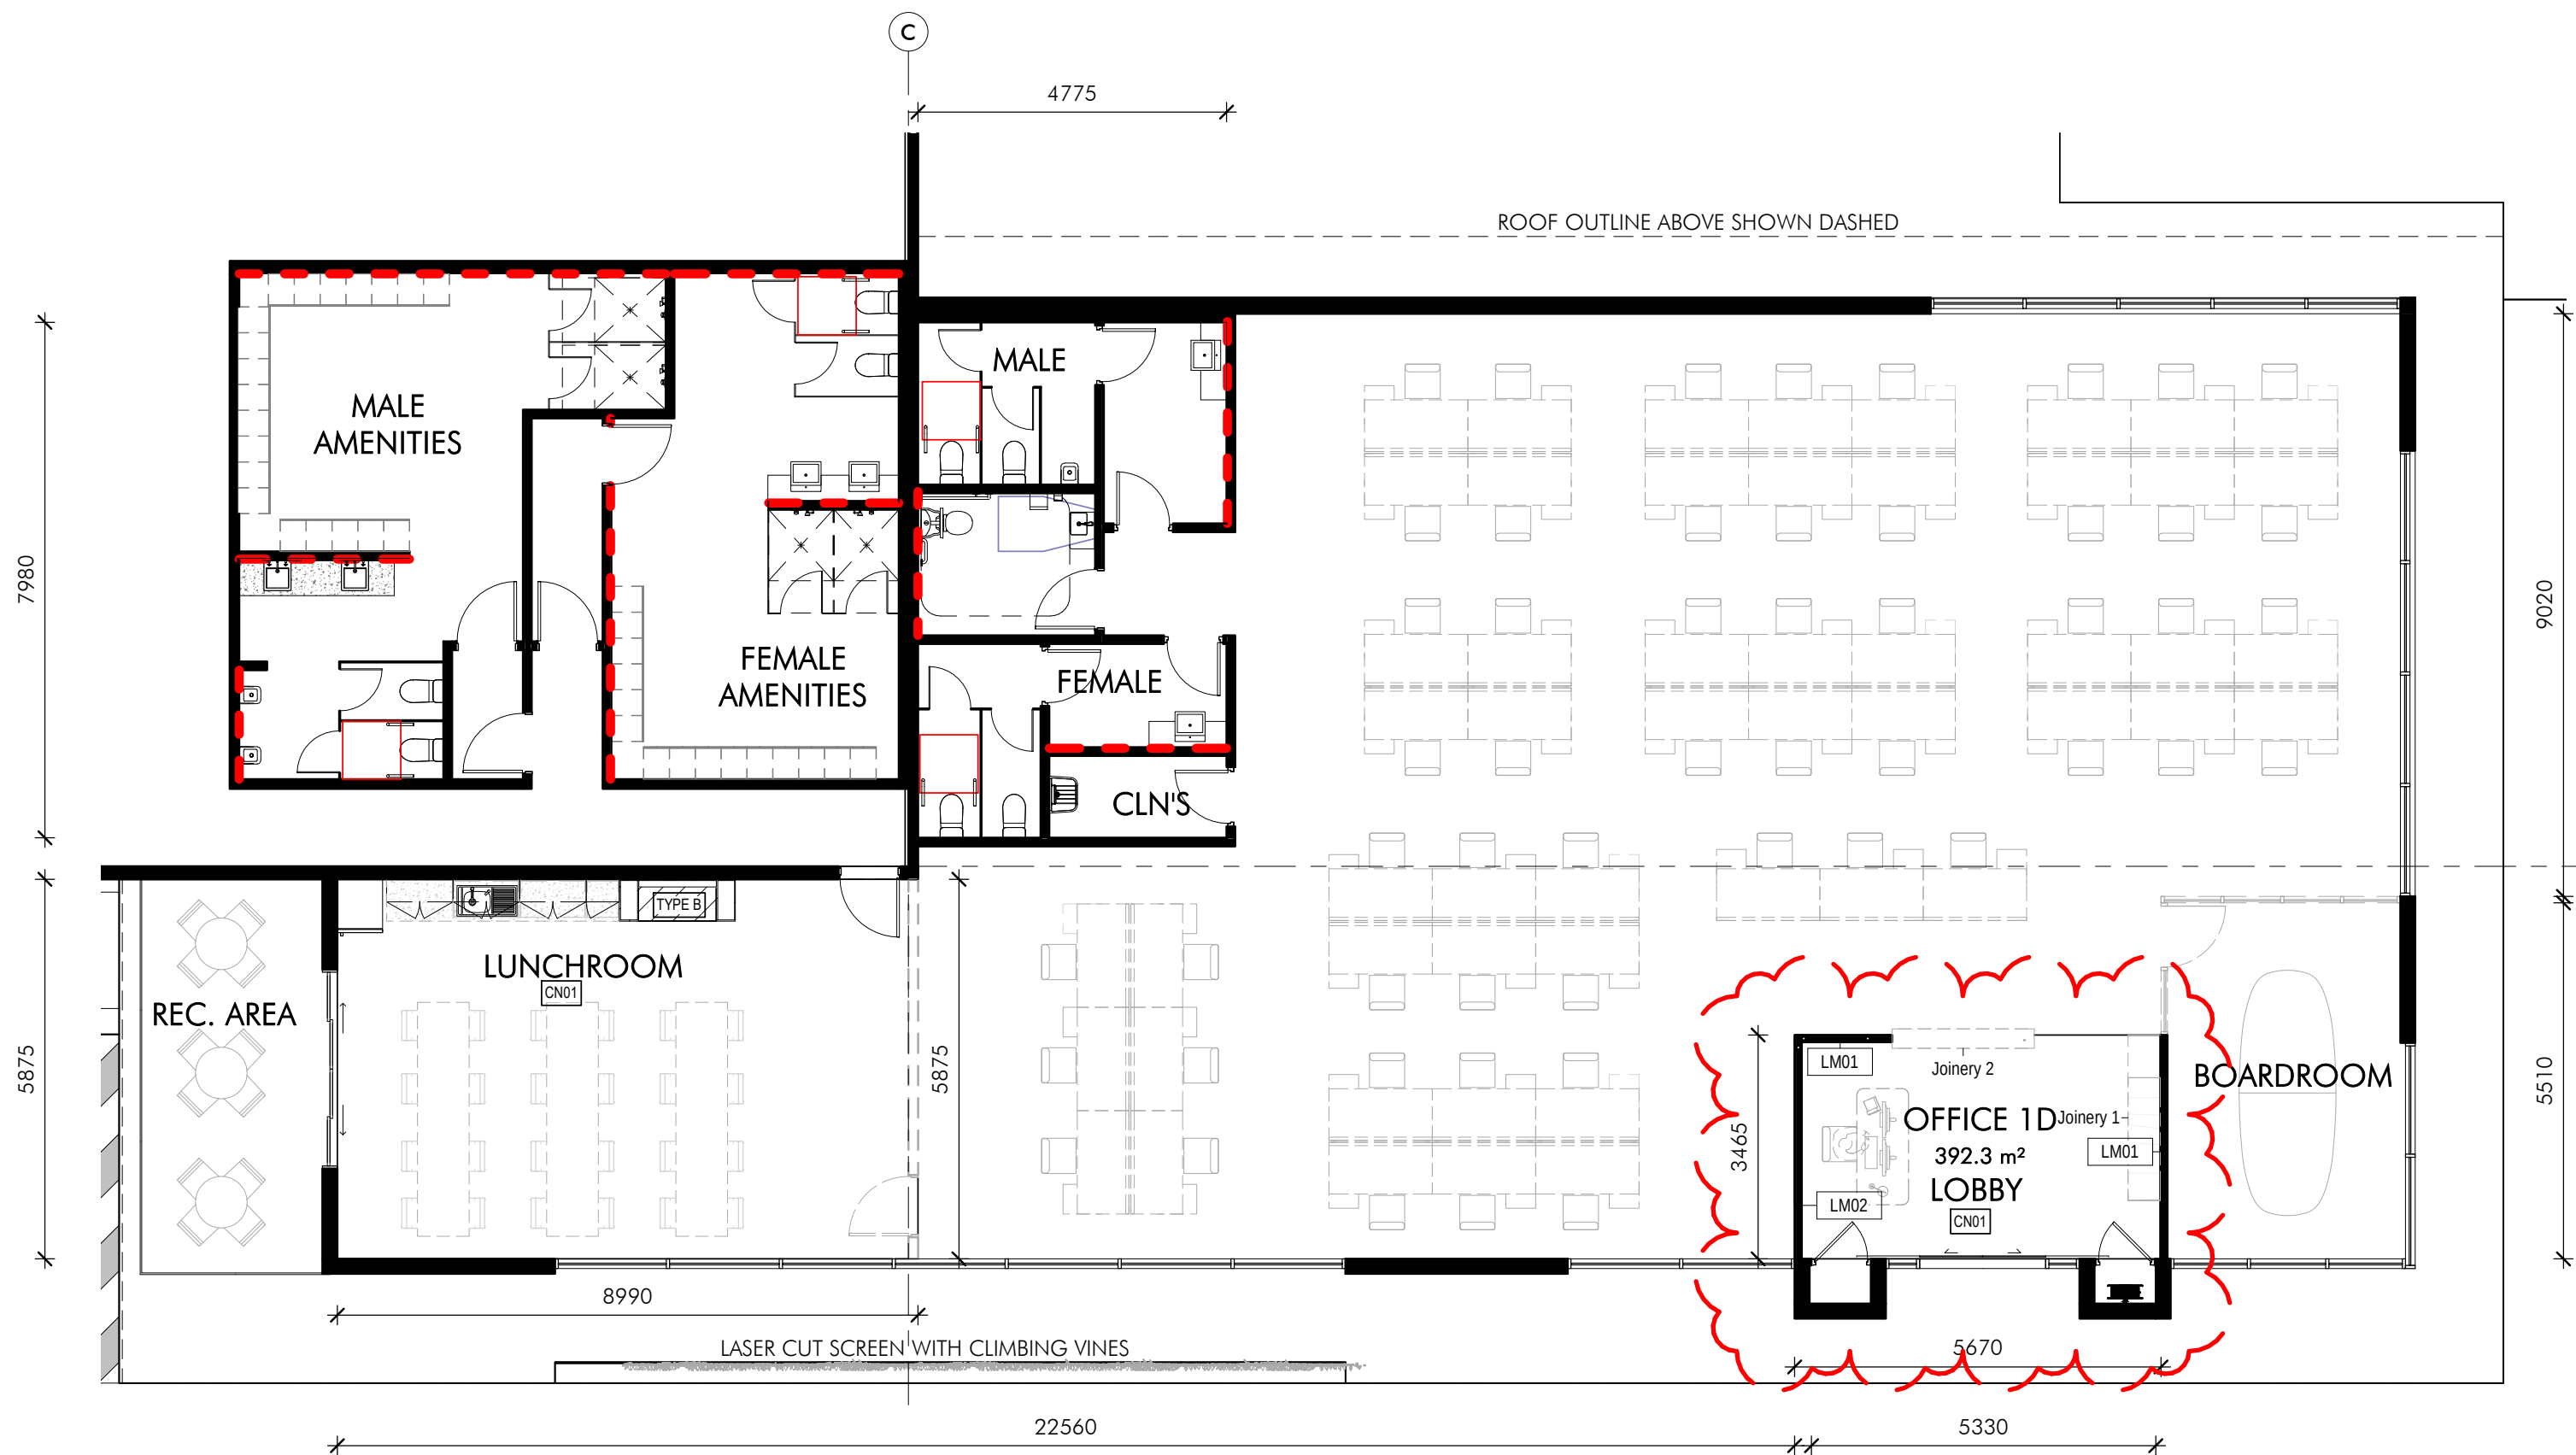

1 Office 1D - Ground Floor Plan
1 : 100

Unit 1D GFA	
Name	Area
WAREHOUSE 1D	5332 m ²
OFFICE 1D	392 m ²
	5725 m ²

NOTES:

WALL FINISH

- TL02 FEATURE WALL TILES (AMENITIES)
- LM01 COMPACT LAMINATE 'PLYWOOD LOOK'
- LM02 COMPACT LAMINATE 'BLACK MATT'
- LM03 PLYWOOD


REFER TO SK034-SK040 FOR JOINERY TYPE & DETAILS

21/06/2019 13:43:29 C:\B\10\1000\10001 - Smithfield_Draft_1000000.dwg

Rev	Description	Date
10	LOBBY WALL TAGS ADDED	21.06.19
9	ISSUE FOR TENDER	14.05.19
8	UPDATED FOR AMENDED DA	07.05.19
7	UPDATED FOR DA ISSUE	18.04.19
6	DRAFT DA ISSUE	05.04.19
5	FOR REVIEW	12.03.19
4	FOR REVIEW	01.03.19
3	PAVED HATCH ADDED	30.10.18
2	ISSUED FOR DA	12.09.18
1	ISSUED FOR DA	07.09.18

Builder and/or subcontractors shall verify all project dimensions before commencing on-site work or off-site fabrication. Figured dimensions shall take precedence over scaled dimensions. This drawing is copyright and cannot be reproduced in whole or in part or by any medium without the written permission of Nettleton Tribe Partnership Pty Ltd.

Project Name
Smithfield Distribution Centre
Project Address
149 McCredie Road, Smithfield

 



Drawing Title:
Office 1D Plans

Author: MSS / DC
Drawing Number: **10803_DA114**

Scale: As indicated
Issue: **10**

nettletontribe

nettleton tribe partnership Pty Ltd ABN 58 161 683 122
117 Willoughby Road, Crows Nest, NSW 2065
t +61 2 9431 6431
e: sydney@nettletontribe.com.au w: nettletontribe.com.au

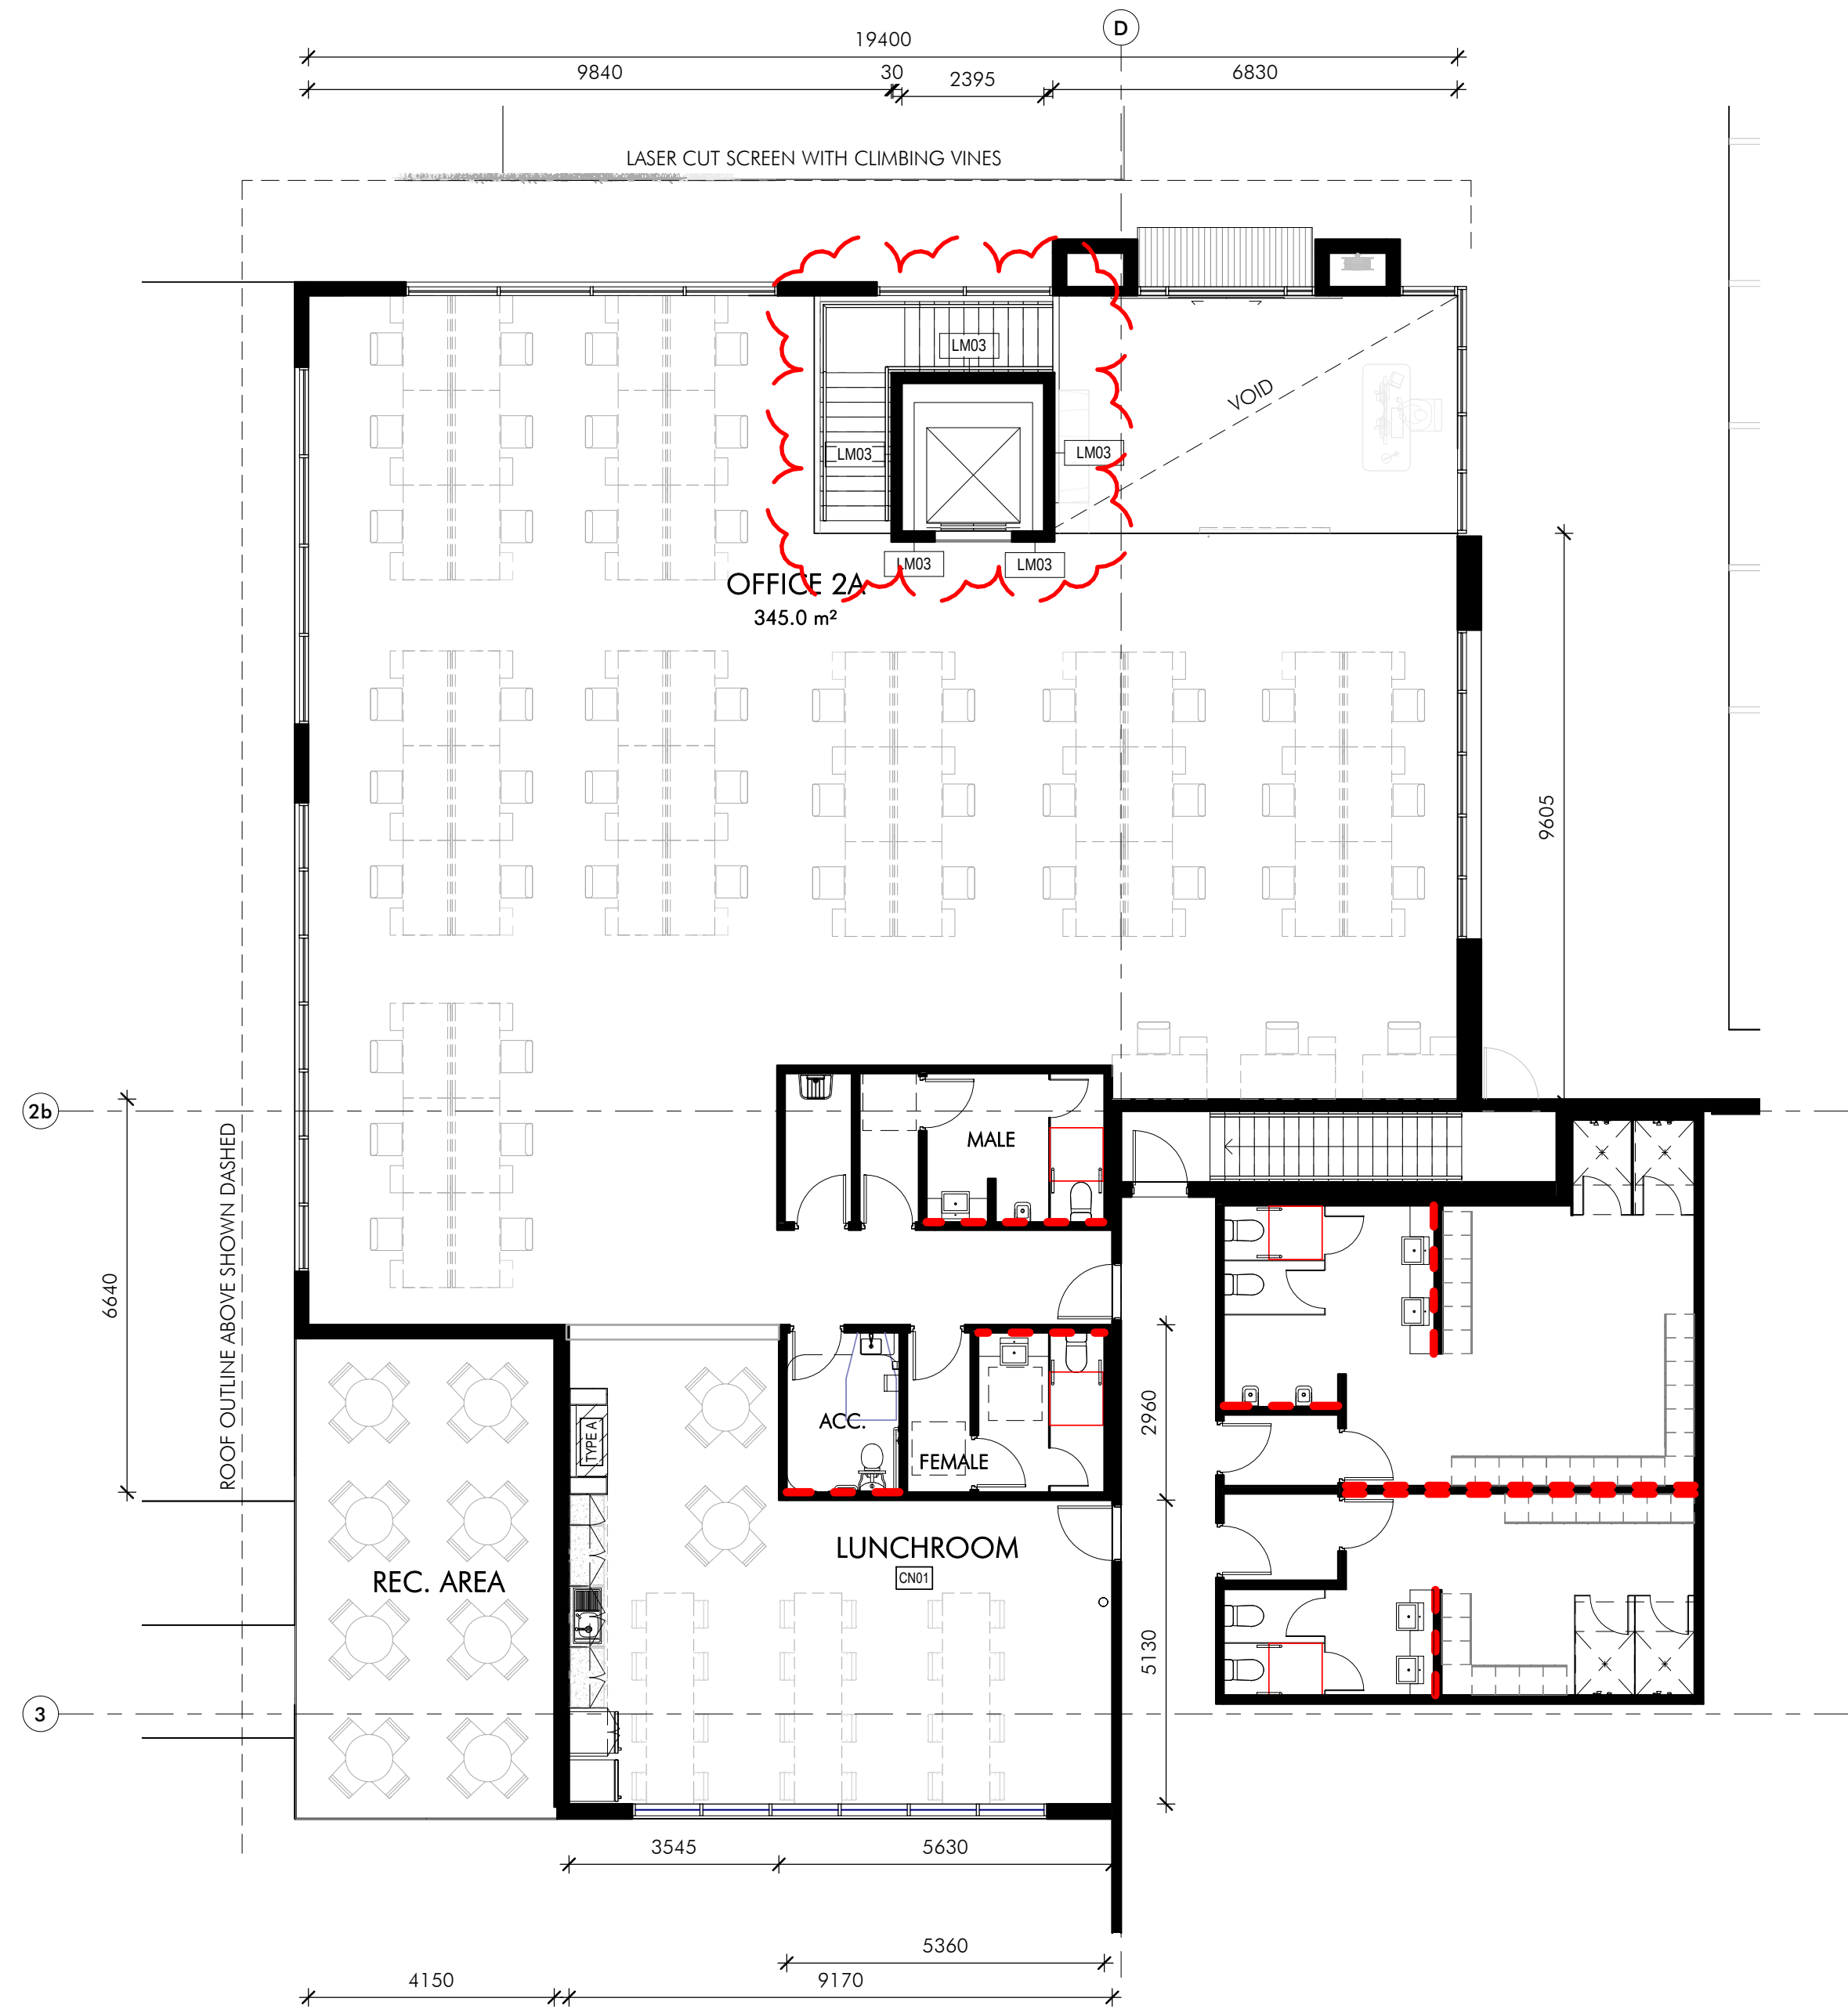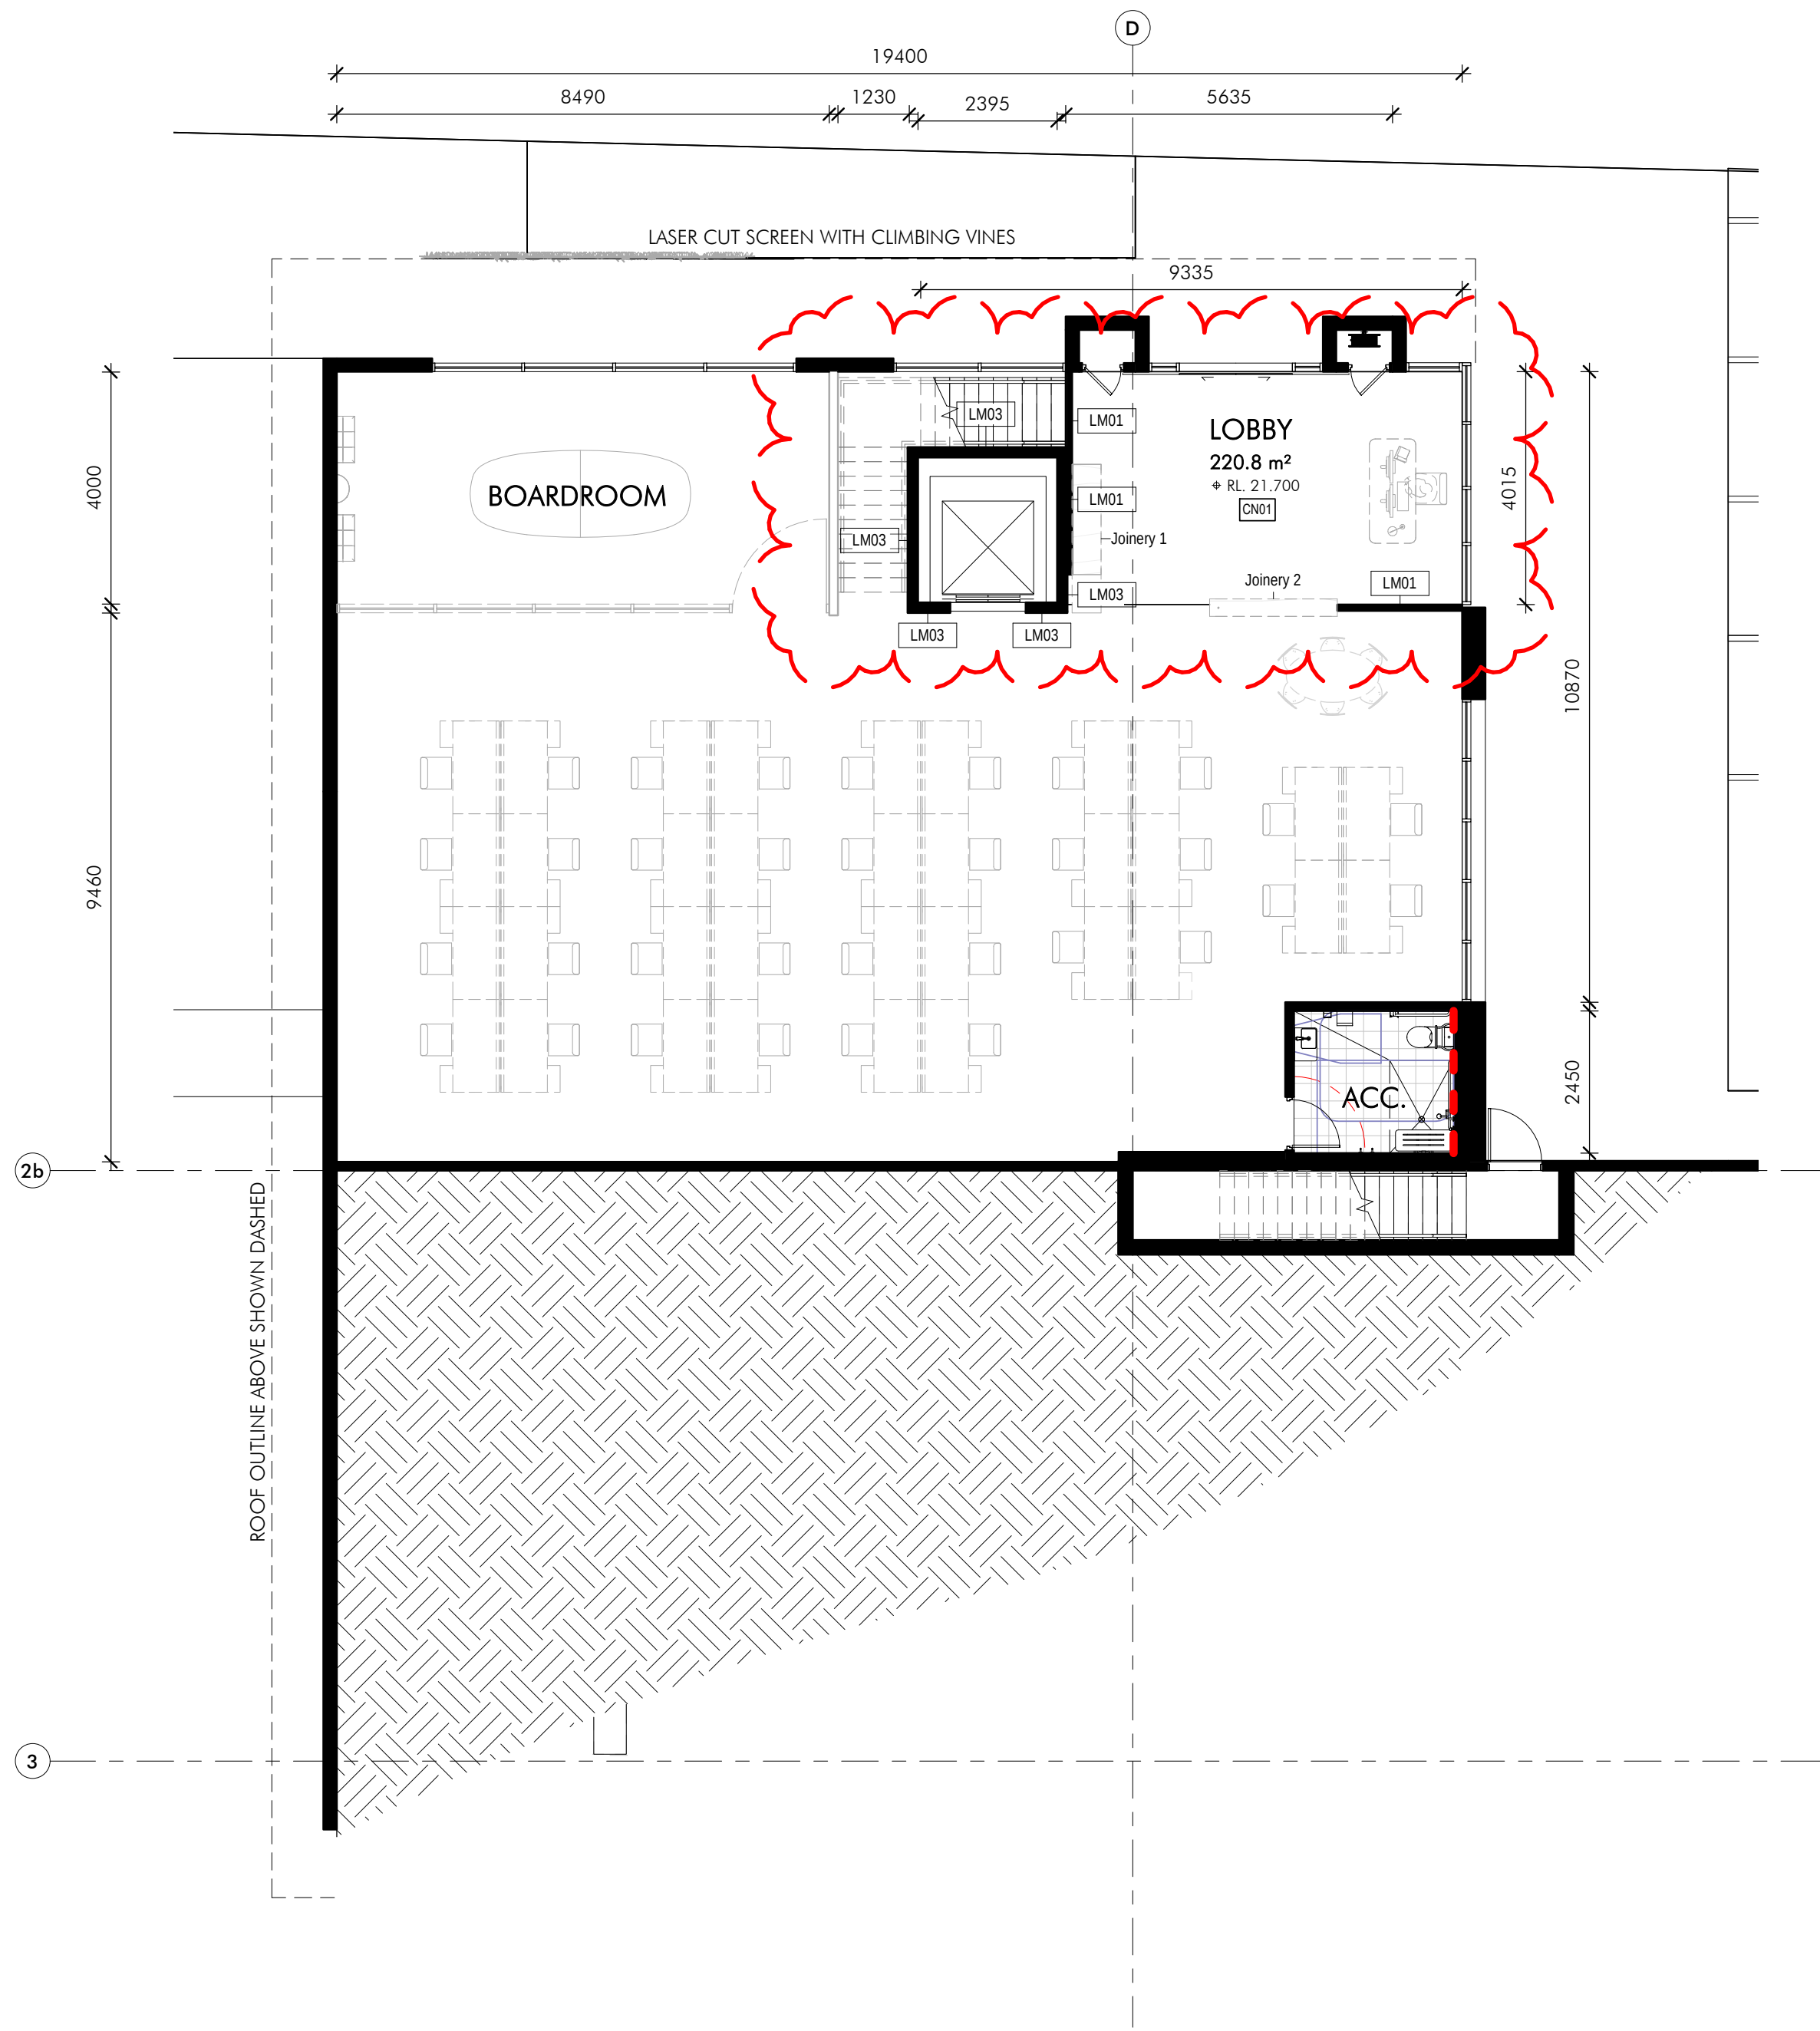

Unit 2A GFA	
Name	Area
WAREHOUSE 2A	5699 m²
OFFICE 2A	345 m²
LOBBY	221 m²
	6264 m²

NOTES:

WALL FINISH

- TL02 FEATURE WALL TILES (AMENITIES)
- LM01 COMPACT LAMINATE 'PLYWOOD LOOK'
- LM02 COMPACT LAMINATE 'BLACK MATT'
- LM03 PLYWOOD

REFER TO SK034-SK040 FOR JOINERY TYPE & DETAILS

21/06/2019 13:42 PM C:\BENTON\COLOURS\10803_Smithfield_Dist_Centre.dwg

Client





Issue	Description	Date
12	LOBBY WALL TAGS ADDED	21.06.19
11	FINISHES/NOTES UPDATED	19.06.19
10	ISSUE FOR TENDER	14.05.19
9	UPDATED FOR AMENITIES DA	09.05.19
8	UPDATED FOR AMENITIES DA	07.05.19
7	UPDATED FOR DA ISSUE	15.04.19
6	FOR REVIEW	12.03.19
5	FOR REVIEW	01.03.19
4	PAVED HATCH ADDED	30.10.18
3	LANDSCAPE AREA ADDED	29.10.18
2	ISSUED FOR DA	22.09.18
1	ISSUED FOR DA	07.09.18

Builder and/or subcontractors shall verify all project dimensions before commencing on-site work or off-site fabrication. Figured dimensions shall take precedence over scaled dimensions. This drawing is copyright and cannot be reproduced in whole or in part or by any medium without the written permission of Nettleton Tribe Partnership Pty Ltd.

Project Name
Smithfield Distribution Centre
Project Address
149 McCredie Road, Smithfield

Key Plan

  


Drawing Title:
Office 2A Plans

Author: MSS / DC
Drawing Number: **10803_DA115**

Scale: As indicated
Issue: **12**

nettletontribe

nettleton tribe partnership Pty Ltd ABN 58 161 683 122
117 Willoughby Road, Crows Nest, NSW 2065
t +61 2 9431 6431
e: sydney@nettletontribe.com.au w: nettletontribe.com.au

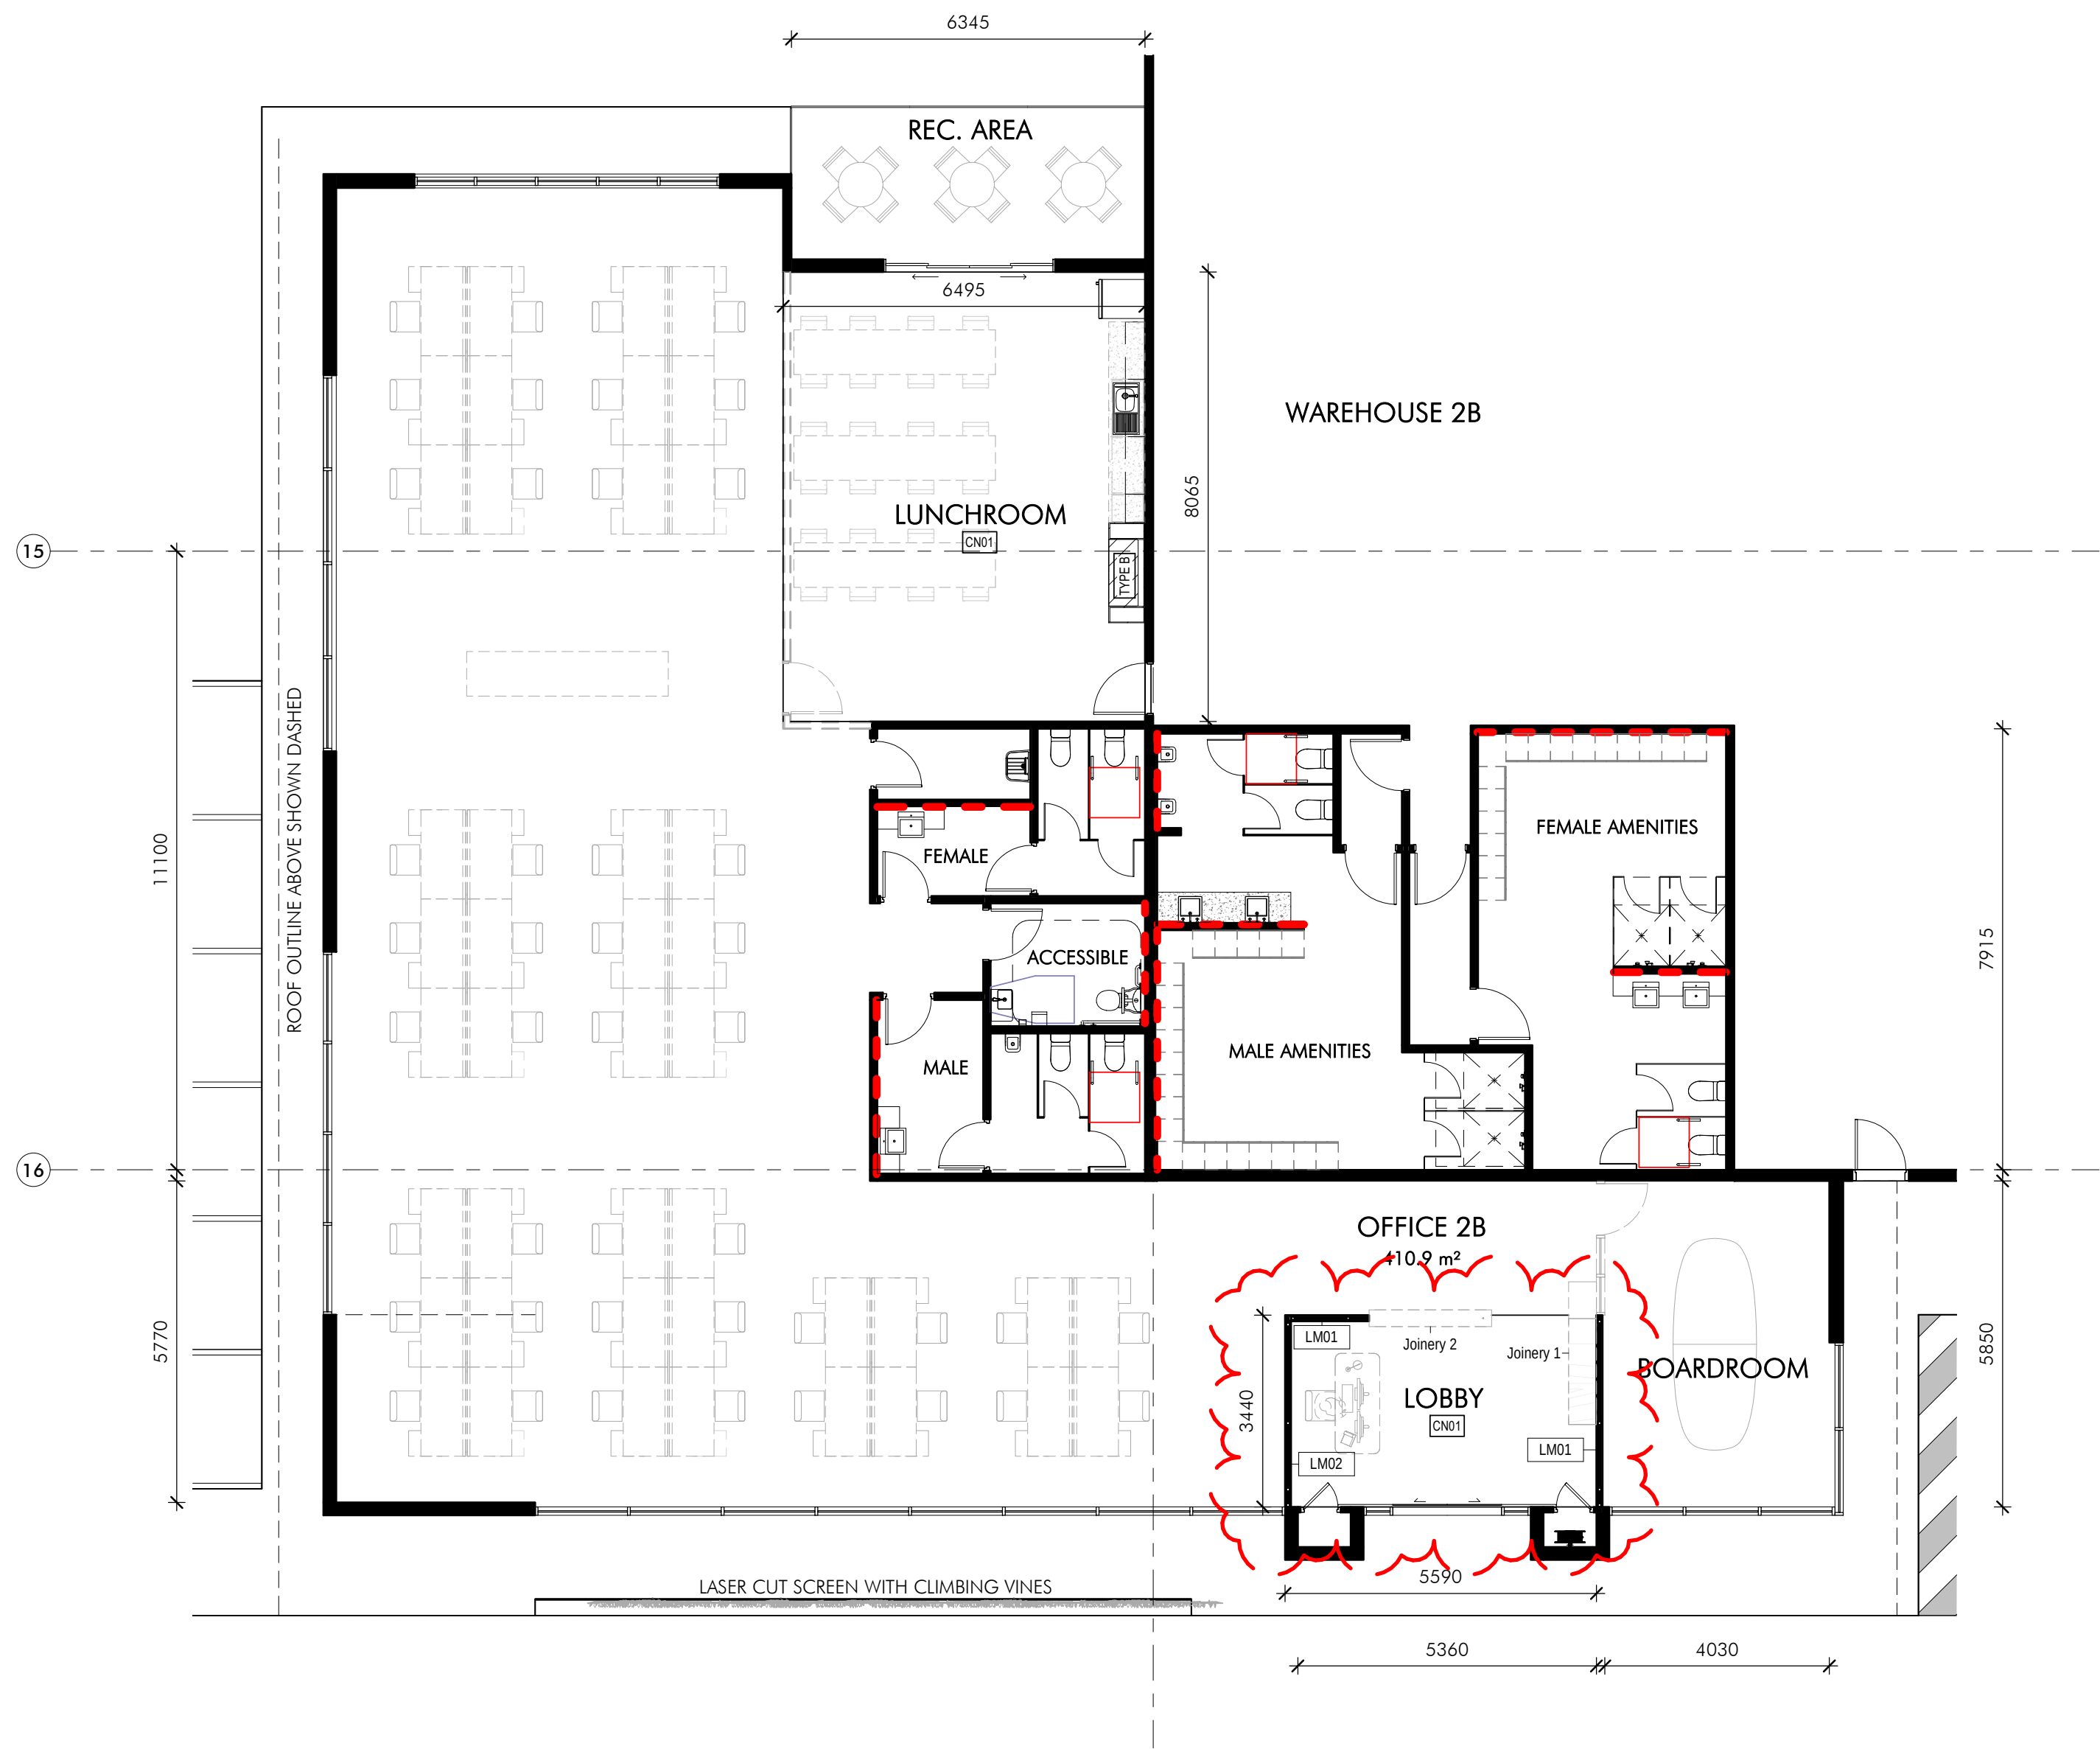

Unit 2B GFA	
Name	Area
WAREHOUSE 2B	4312 m ²
OFFICE 2B	411 m ²
	4723 m ²

NOTES:

WALL FINISH

- TL02 FEATURE WALL TILES (AMENITIES)
- LM01 COMPACT LAMINATE 'PLYWOOD LOOK'
- LM02 COMPACT LAMINATE 'BLACK MATT'
- LM03 PLYWOOD

REFER TO SK034-SK040 FOR JOINERY TYPE & DETAILS


1 Office 2B - Ground Floor Plan
1 : 100

21/06/2019 13:45:39 C:\BVT\DC\DA\10803 - Smithfield DA\10803.dwg

Issue	Description	Date
10	LOBBY WALL TAGS ADDED	21.06.19
9	ISSUE FOR TENDER	14.05.19
8	UPDATED FOR AMENDED DA	07.05.19
7	UPDATED FOR DA ISSUE	18.04.19
6	DRAFT DA ISSUE	05.04.19
5	FOR REVIEW	12.03.19
4	FOR REVIEW	01.03.19
3	PAVED HATCH ADDED	30.10.18
2	ISSUED FOR DA	12.09.18
1	ISSUED FOR DA	07.09.18

Builder and/or subcontractors shall verify all project dimensions before commencing on-site work or off-site fabrication. Figured dimensions shall take precedence over scaled dimensions. This drawing is copyright and cannot be reproduced in whole or in part or by any medium without the written permission of Nettleton Tribe Partnership Pty Ltd.

Project Name
Smithfield Distribution Centre
Project Address
149 McCredie Road, Smithfield

 


Drawing Title:
Office 2B Plans

Author: MSS / DC
Drawing Number: **10803_DA116**

Scale: As indicated
Issue: **10**

nettletontribe

nettleton tribe partnership Pty Ltd ABN 58 161 683 122
117 Willoughby Road, Crows Nest, NSW 2065
t +61 2 9431 6431
e: sydney@nettletontribe.com.au w: nettletontribe.com.au

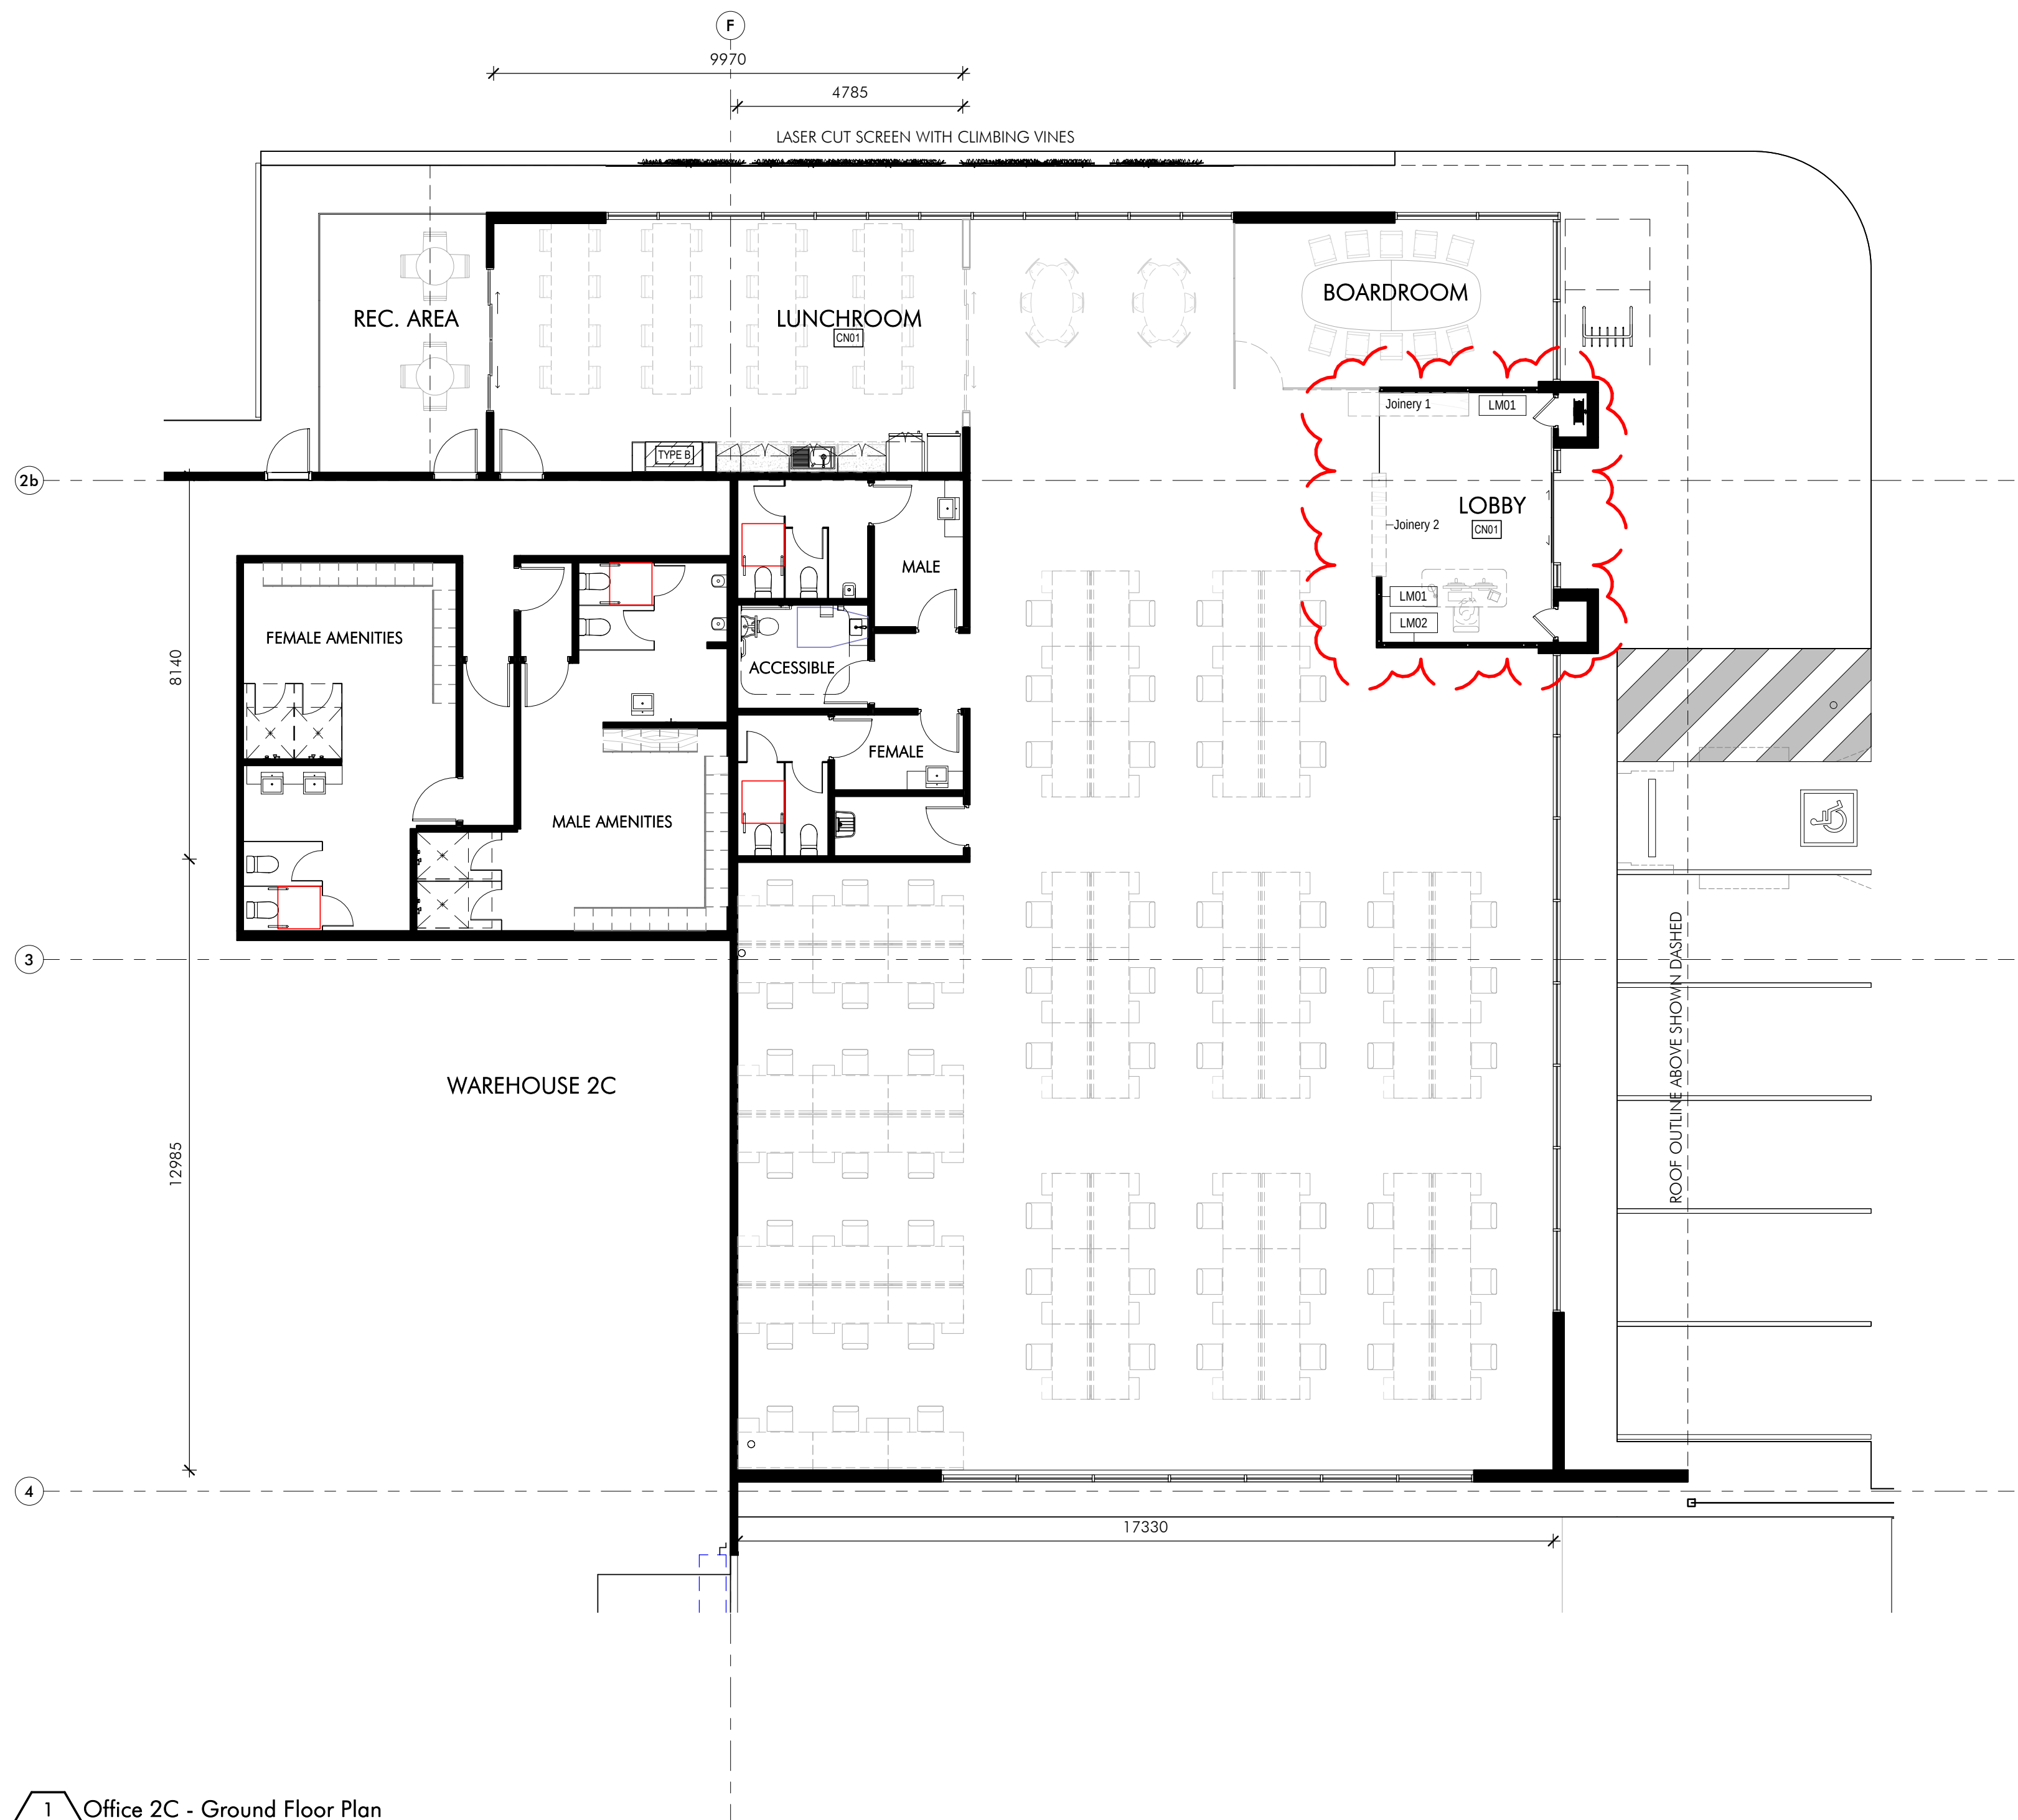

Unit 2C GFA		
Name	Area	
WAREHOUSE 2C	5696 m ²	
OFFICE 2C	493 m ²	
	6189 m ²	

NOTES:

WALL FINISH

- TL02 FEATURE WALL TILES (AMENITIES)
- LM01 COMPACT LAMINATE 'PLYWOOD LOOK'
- LM02 COMPACT LAMINATE 'BLACK MATT'
- LM03 PLYWOOD

REFER TO SK034-SK040 FOR JOINERY TYPE & DETAILS

1 Office 2C - Ground Floor Plan
1 : 100

Builder and/or subcontractors shall verify all project dimensions before commencing on-site work or off-site fabrication. Figured dimensions shall take precedence over scaled dimensions. This drawing is copyright and cannot be reproduced in whole or in part or by any medium without the written permission of Nettleton Tribe Partnership Pty Ltd.

Project Name
Smithfield Distribution Centre
Project Address
149 McCredie Road, Smithfield



Drawing Title:
Office 2C Plans

Author: MSS / DC
Drawing Number: **10803_DA117**


Scale: As indicated
Issue: **11**

nettletontribe

nettleton tribe partnership Pty Ltd ABN 58 161 683 122
117 Willoughby Road, Crows Nest, NSW 2065
t +61 2 9431 6431
e: sydney@nettletontribe.com.au w: nettletontribe.com.au



Issue	Description	Date
11	LOBBY WALL TAGS ADDED	21.06.19
10	ISSUE FOR TENDER	14.05.19
9	UPDATED FOR AMENDED DA	07.05.19
8	UPDATED FOR DA ISSUE	18.04.19
7	DRAFT DA ISSUE	05.04.19
6	FOR REVIEW	12.03.19
5	FOR REVIEW	01.03.19
4	PAVED HATCH ADDED	30.10.18
3	LANDSCAPE AREA ADDED	20.10.18
2	ISSUED FOR DA	12.09.18
1	ISSUED FOR DA	07.09.18

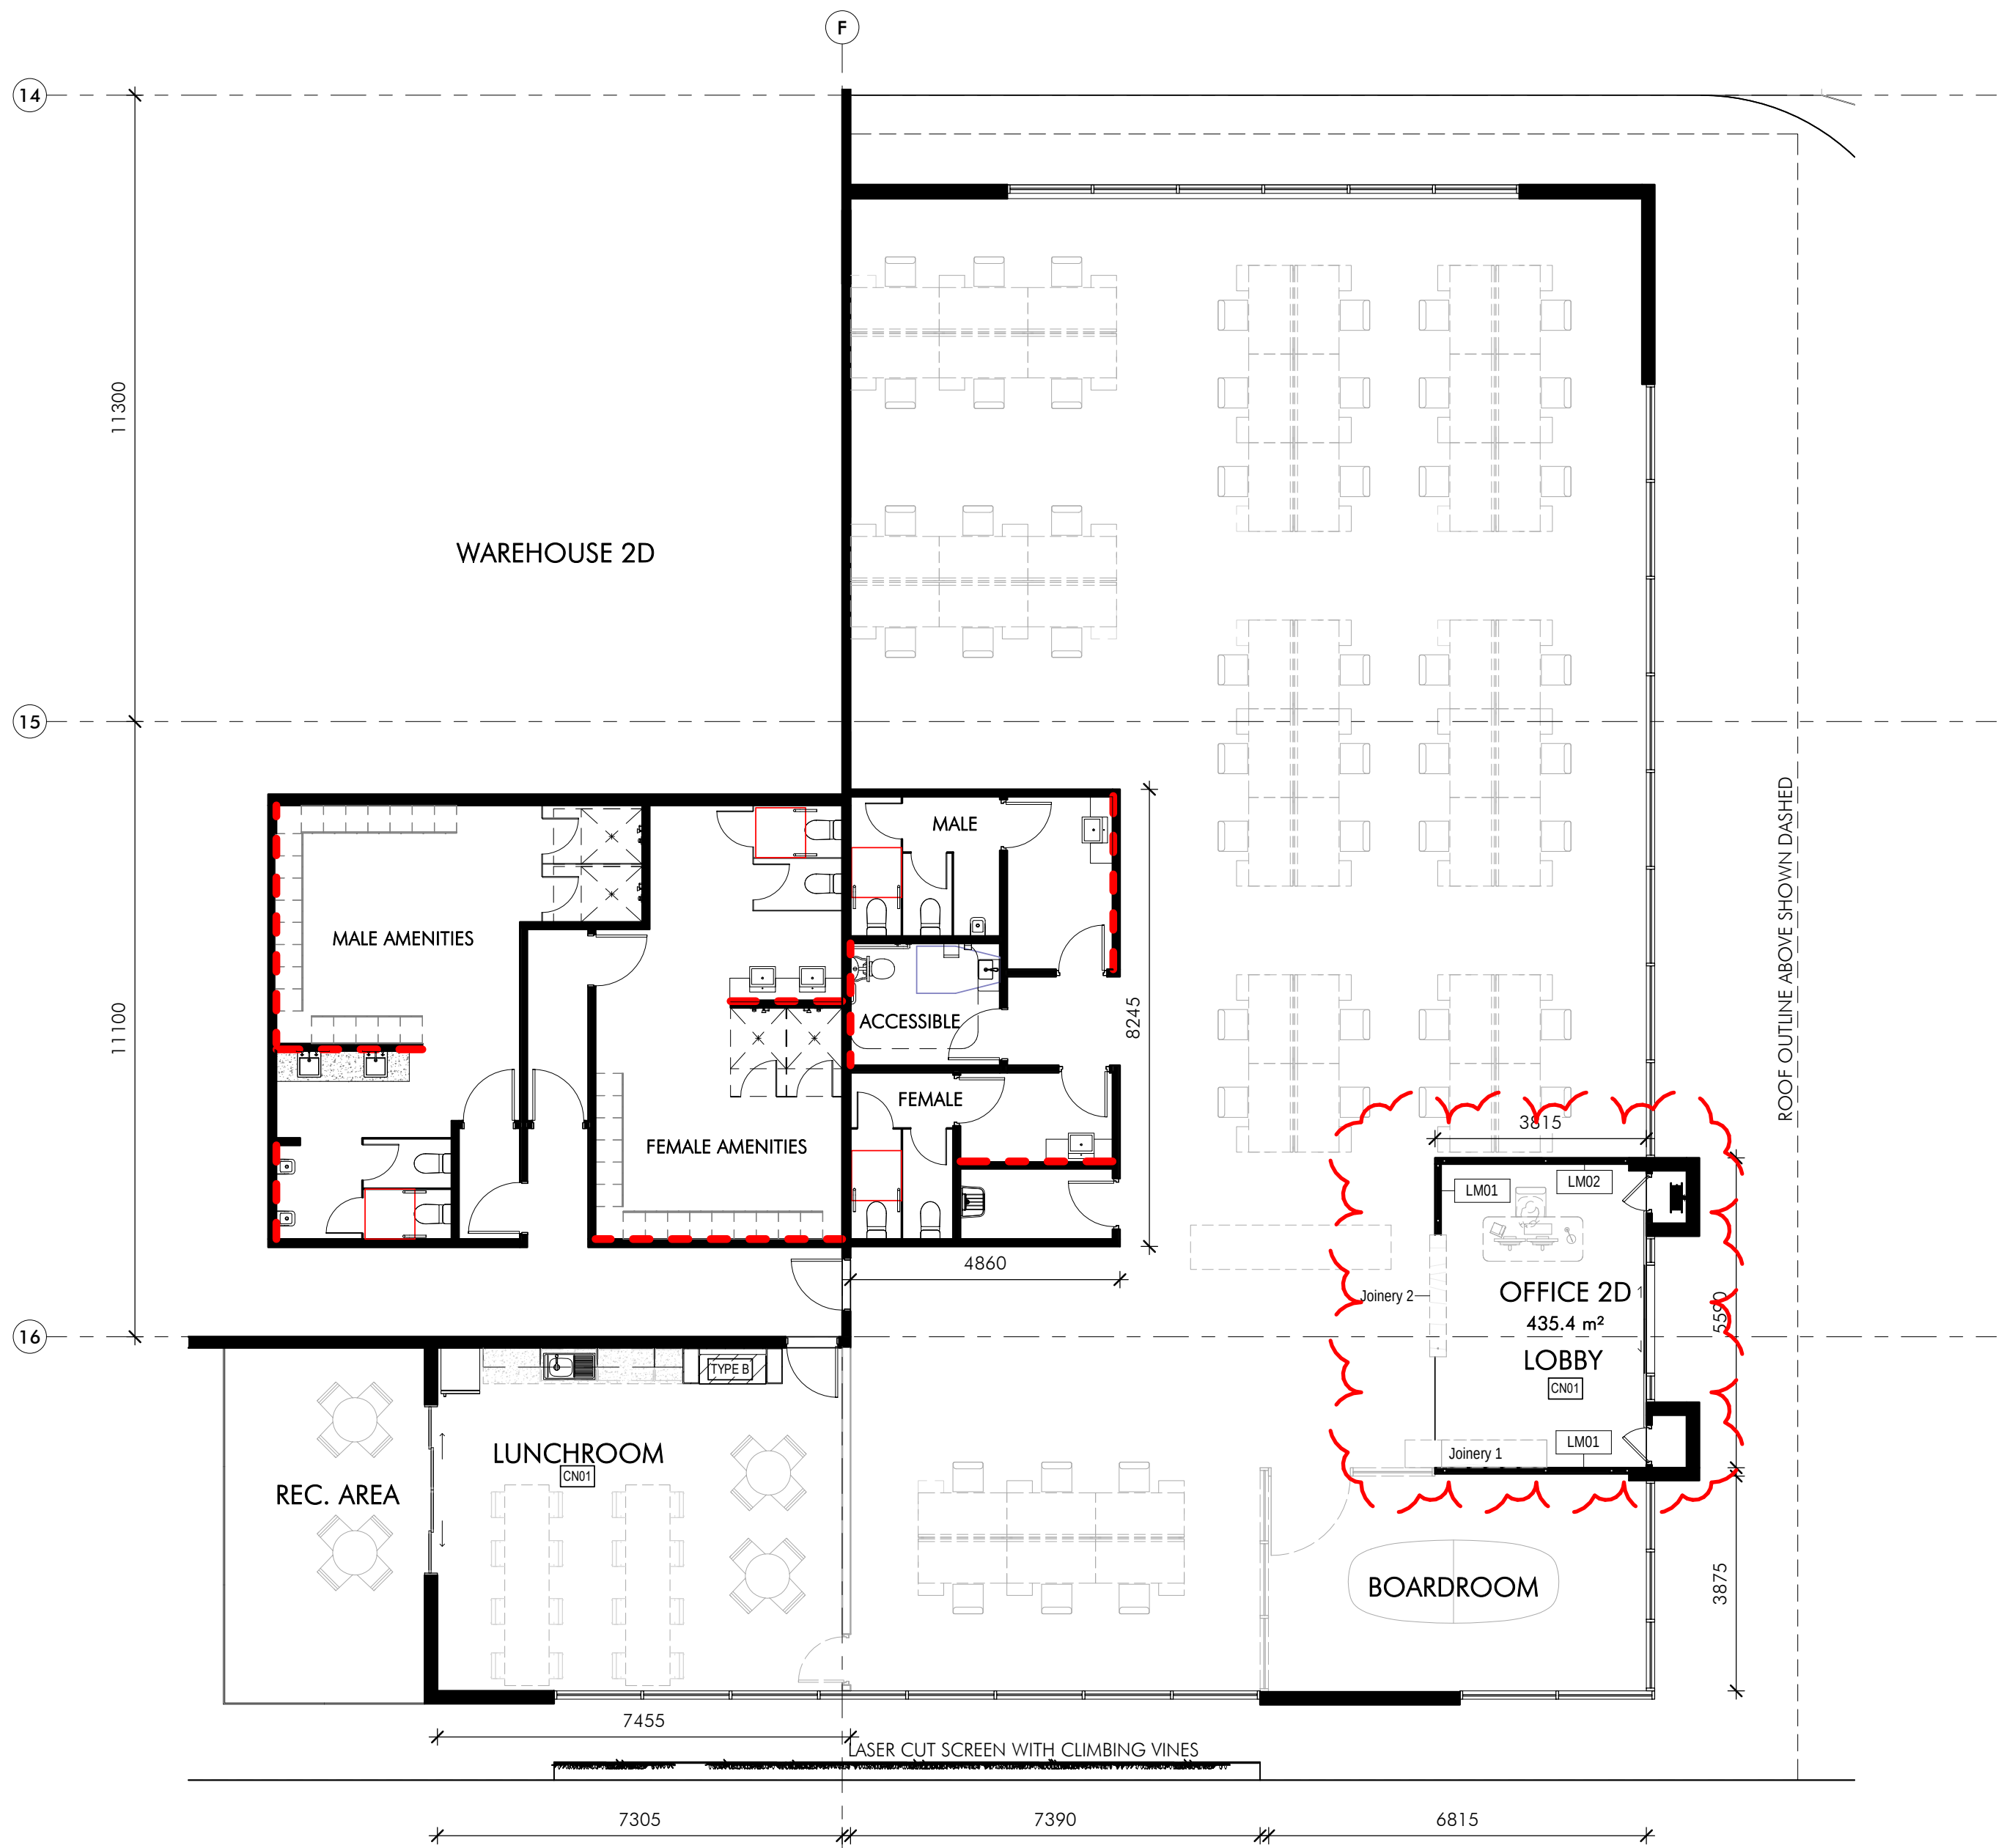

1 Office 2D - Ground Floor Plan
1 : 100

Unit 2D GFA	
Name	Area
WAREHOUSE 2D	4313 m ²
OFFICE 2D	435 m ²
	4749 m ²

NOTES:

WALL FINISH

TL02	FEATURE WALL TILES (AMENITIES)
LM01	COMPACT LAMINATE 'PLYWOOD LOOK'
LM02	COMPACT LAMINATE 'BLACK MATT'
LM03	PLYWOOD

REFER TO SK034-SK040 FOR JOINERY TYPE & DETAILS

21/06/2019 1:05:19 PM C:\BENTON\COLOURS\10803 - Smithfield_Draft_10803.dwg


Client



Issue	Description	Date
10	LOBBY WALL TAGS ADDED	21.06.19
9	ISSUE FOR TENDER	14.05.19
8	UPDATED FOR AMENDED DA	07.05.19
7	UPDATED FOR DA ISSUE	18.04.19
6	DRAFT DA ISSUE	05.04.19
5	FOR REVIEW	12.03.19
4	FOR REVIEW	01.03.19
3	PAVED HATCH ADDED	30.10.18
2	ISSUED FOR DA	12.09.18
1	ISSUED FOR DA	07.09.18

Builder and/or subcontractors shall verify all project dimensions before commencing on-site work or off-site fabrication. Figured dimensions shall take precedence over scaled dimensions. This drawing is copyright and cannot be reproduced in whole or in part or by any medium without the written permission of Nettleton Tribe Partnership Pty Ltd.

Project Name
Smithfield Distribution Centre
Project Address
149 McCredie Road, Smithfield

 

Drawing Title:
Office 2D Plans

Author:
MSS /
DS
Drawing Number:
10803_DA118

Checker:
DC

Sheet Size:

Scale:





As

indicated


Issue:
10

nettletontribe

nettleton tribe partnership Pty Ltd ABN 58 161 683 122
117 Willoughby Road, Crows Nest, NSW 2065
t +61 2 9431 6431
e: sydney@nettletontribe.com.au w: nettletontribe.com.au

    

- | | | | |
|---|---|---|---|
|  | 11. FACE BRICK |  | 15. POWDERCOATED ALUMINIUM SLATS - "TERRAIN" OR SIMILAR |
|  | 12. PRECAST CONCRETE WALL - RAW FINISH WITH FALSE JOINT |  | 16. LASER CUT ALUMINIUM PANELS |
|  | 13. METAL WALL CLADDING "LONGLINE" - WOODLAND GREY |  | 17. COMPRESSED FC "CONCRETE LOOK" LIGHT GREY |
|  | 14. ALUMINIUM FRAME GLAZING | | |

 [illegible]

Builder and/or subcontractors shall verify all project dimensions before commencing on-site work or off-site fabrication. Figured dimensions shall take precedence over scaled dimensions. This drawing is copyright and cannot be reproduced in whole or in part or by any medium without the written permission of Nettleton Tribe Partnership Pty Ltd.

Project Name
Smithfield Distribution Centre

Project Address
149 McCredie Road, Smithfield



Author: CR Checker: DC Sheet Size:

Drawing Number:
10803 DA221


Scale:
1 : 100

Issue: **7**

nettleton tribe partnership Pty Ltd ABN 58 161 683 122
117 Willoughby Road, Crows Nest, NSW 2065
t +61 2 9431 6431
e: sydney@nettletontribe.com.au w: nettletontribe.com.au



1 Office 1B - East Elevation
1 : 100

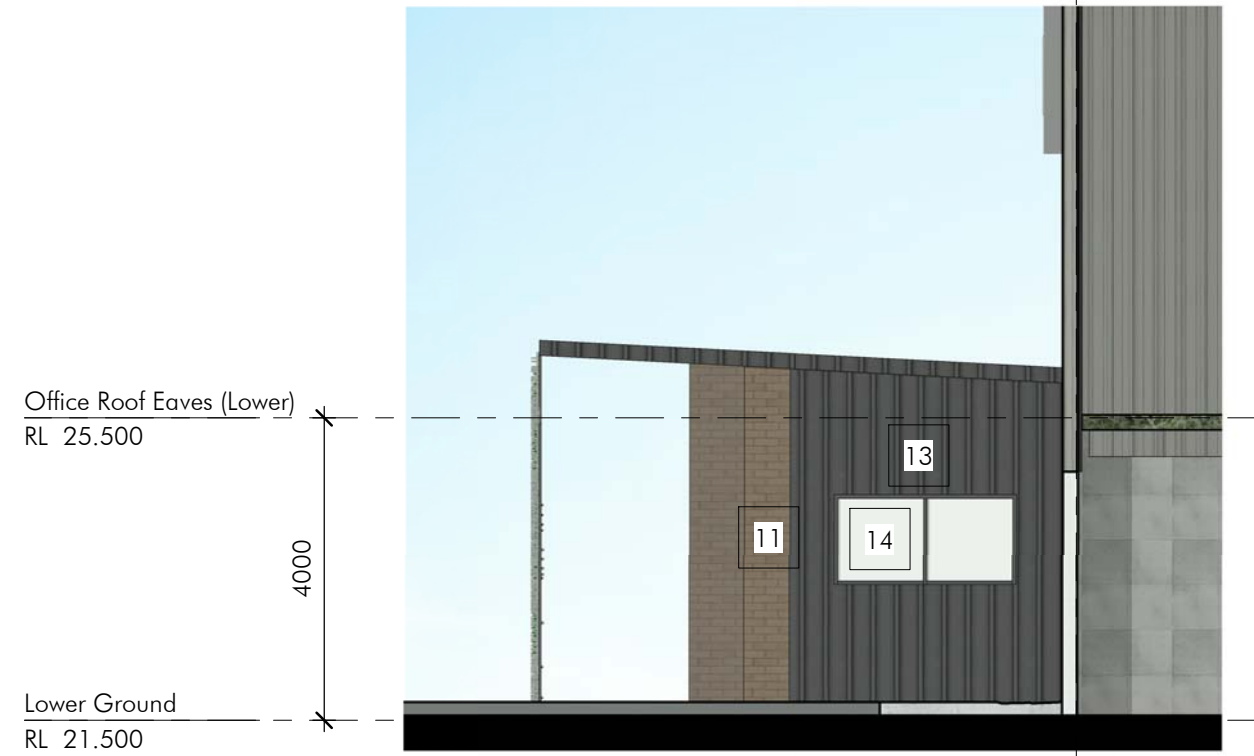

3 Office 1B - North Elevation
1 : 100



2 Office 1B - South Elevation
1 : 100




5 Office 1B - West Elevation
1 : 100



4 Office 1B Perspectives
1 : 100

OFFICE FINISHES SCHEDULE

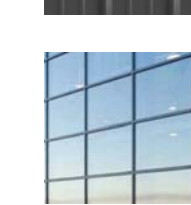	11. FACE BRICK		15. POWDERCOATED ALUMINIUM SLATS - "TERRAIN" OR SIMILAR
	12. PRECAST CONCRETE WALL - RAW FINISH WITH FALSE JOINT		16. LASER CUT ALUMINIUM PANELS
	13. METAL WALL CLADDING "LONGLINE" - WOODLAND GREY		17. COMPRESSED FC "CONCRETE LOOK" LIGHT GREY
	14. ALUMINIUM FRAME GLAZING		

Project Name
Smithfield Distribution Centre
Project Address
149 McCredie Road, Smithfield

Key Plan
0 2000 5000

Drawing Title:
Office 1B Elevations

Author: CR
Checker: DC
Sheet Size:

Drawing Number:
10803_DA222

Scale:
1 : 100

Issue:
8

nettletontribe

nettleton tribe partnership Pty Ltd ABN 58 161 683 122
117 Willoughby Road, Crows Nest, NSW 2065
t +61 2 9431 6431
e: sydney@nettletontribe.com.au w: nettletontribe.com.au



1 Office 1C - West Elevation
1 : 100



5 Office 1C - East Elevation
1 : 100



2 Office 1C - North Elevation
1 : 100




3 Office 1C - South Elevation
1 : 100



4 Office 1C Perspectives
1 : 100



OFFICE FINISHES SCHEDULE

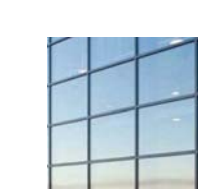	11. FACE BRICK		15. POWDERCOATED ALUMINIUM SLATS - "TERRAIN" OR SIMILAR
	12. PRECAST CONCRETE WALL - RAW FINISH WITH FALSE JOINT		16. LASER CUT ALUMINIUM PANELS
	13. METAL WALL CLADDING "LONGLINE" - WOODLAND GREY		17. COMPRESSED FC "CONCRETE LOOK" LIGHT GREY
	14. ALUMINIUM FRAME GLAZING		

14/09/2019 3:03:45 PM C:\Users\Brent\Documents\10803_Smithfield_Dist_Centre.dwg


Client



Issue	Description	Date
10	ISSUE FOR TENDER	14.05.19
9	UPDATED FOR AMEND E DA	09.05.19
8	UPDATED FOR AMEND E DA	07.05.19
7	UPDATED FOR DA ISSUE	18.04.19
6	DRAFT DA ISSUE	05.04.19
5	FOR REVIEW	01.01.19
4	OFFICE ELEVATIONS FINISHES UPDATED	07.01.19
3	MATERIAL TAG ADDED	23.10.18
2	ISSUED FOR DA	12.09.18
1	ISSUED FOR DA	07.09.18

Builder and/or subcontractors shall verify all project dimensions before commencing on-site work or off-site fabrication. Figured dimensions shall take precedence over scaled dimensions. This drawing is copyright and cannot be reproduced in whole or in part or by any medium without the written permission of Nettleton Tribe Partnership Pty Ltd.

Project Name
Smithfield Distribution Centre
Project Address
149 McCredie Road, Smithfield

 

Drawing Title:
Office 1C Elevations


Author: CR
Checker: DC
Drawing Number:
10803_DA223

Scale:
1 : 100
Issue:
10

nettletontribe
nettleton tribe partnership Pty Ltd ABN 58 161 683 122
117 Willoughby Road, Crows Nest, NSW 2065
t +61 2 9431 6431
e: sydney@nettletontribe.com.au w: nettletontribe.com.au



1 Office 1D - East Elevation
1 : 100

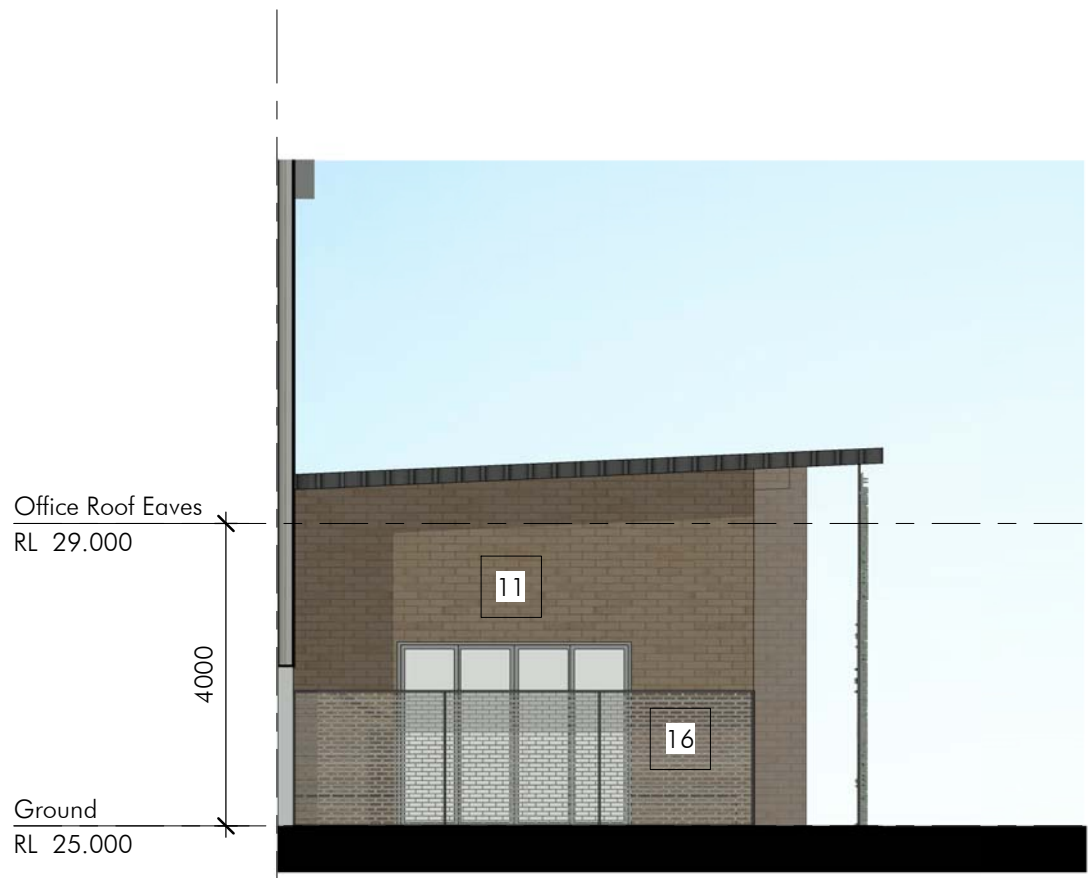

3 Office 1D - South Elevation
1 : 100



2 Office 1D - North Elevation
1 : 100




5 Office 1D - West Elevation
1 : 100



4 Office 1D Perspectives
1 : 100



OFFICE FINISHES SCHEDULE

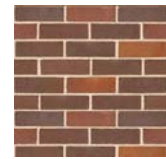


11. FACE BRICK



12. PRECAST CONCRETE WALL -
RAW FINISH WITH FALSE JOINT



13. METAL WALL CLADDING "LONGLINE" -
WOODLAND GREY

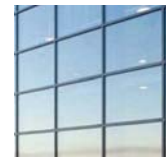

14. ALUMINIUM FRAME GLAZING



15. POWDERCOATED ALUMINIUM
SLATS - "TERRAIN" OR SIMILAR



16. LASER CUT ALUMINIUM PANELS



17. COMPRESSED FC "CONCRETE
LOOK" LIGHT GREY

4 Office 1D Perspectives
1 : 100



1 Office 2A - West Elevation
1 : 100



5 Office 2A - East Elevation
1 : 100



2 Office 2A - South Elevation
1 : 100




3 Office 2A - North Elevation
1 : 100



4 Office 2A Perspectives
1 : 100



OFFICE FINISHES SCHEDULE

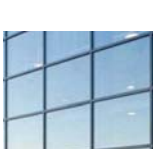	11. FACE BRICK		15. POWDERCOATED ALUMINIUM SLATS - 'TERRAIN' OR SIMILAR
	12. PRECAST CONCRETE WALL - RAW FINISH WITH FALSE JOINT		16. LASER CUT ALUMINIUM PANELS
	13. METAL WALL CLADDING 'LONGLINE' - WOODLAND GREY		17. COMPRESSED FC 'CONCRETE LOOK' LIGHT GREY
	14. ALUMINIUM FRAME GLAZING		

14/09/2019 2:06:52 PM C:\Users\Brent\Documents\10803_Smithfield_Dist_Centre.dwg


Client



Issue	Description	Date
10	ISSUE FOR TENDER	14.05.19
9	UPDATED FOR AMENDED DA	09.05.19
8	UPDATED FOR AMENDED DA	07.05.19
7	UPDATED FOR DA ISSUE	18.04.19
6	DRAFT DA ISSUE	15.04.19
5	DRAFT DA ISSUE	05.04.19
4	OFFICE ELEVATIONS FINISHES UPDATED	07.01.19
3	MATERIAL TAG ADDED	23.10.18
2	ISSUED FOR DA	12.09.18
1	ISSUED FOR DA	07.09.18

Builder and/or subcontractors shall verify all project dimensions before commencing on-site work or off-site fabrication. Figured dimensions shall take precedence over scaled dimensions. This drawing is copyright and cannot be reproduced in whole or in part or by any medium without the written permission of Nettleton Tribe Partnership Pty Ltd.

Project Name
Smithfield Distribution Centre
Project Address
149 McCredie Road, Smithfield

 

Drawing Title:
Office 2A Elevations

Author:
CR
Drawing Number:
10803_DA225

Checker:
DC






Sheet Size:

Scale:
1 : 100

Issue:
10

nettletontribe

nettleton tribe partnership pty ltd ABN 58 161 683 122
117 Willoughby Road, Crows Nest, NSW 2065
t +61 2 9431 6431
e: sydney@nettletontribe.com.au w: nettletontribe.com.au

     

11. FACE BRICK

12. PRECAST CONCRETE WALL -
RAW FINISH WITH FALSE JOINT

13. METAL WALL CLADDING "LONGLINE" -
WOODLAND GREY

14. ALUMINIUM FRAME GLAZING

- 

15. POWDERCOATED ALUMINIUM SLATS - 'TERRAIN' OR SIMILAR
- 

16. LASER CUT ALUMINIUM PANELS
- 

17. COMPRESSED FC "CONCRETE LOOK" LIGHT GREY

[illegible]

Builder and/or subcontractors shall verify all project dimensions before commencing on-site work or off-site fabrication. Figured dimensions shall take precedence over scaled dimensions. This drawing is copyright and cannot be reproduced in whole or in part or by any medium without the written permission of Nettleton Tribe Partnership Pty Ltd.

Project Name
Smithfield Distribution Centre

Project Address
149 McCredie Road, Smithfield





Author: CR Checker: DC Sheet Size:
 Drawing Number: **10803_DA226**

Scale:
1 : 100






Issue:
8

nettleontribe

nettleton tribe partnership Pty Ltd ABN 58 161 683 122
117 Willoughby Road, Crows Nest, NSW 2065
t +61 2 9431 6431
e: sydney@nettletontribe.com.au w. nettletontribe.com.au

    

nettleton tribe partnership Pty Ltd ABN 58 161 683 122
117 Willoughby Road, Crows Nest, NSW 2065
t +61 2 9431 6431
e: sydney@nettletontribe.com.au w: nettletontribe.com.au

     

Builder and/or subcontractors shall verify all project dimensions before commencing on-site work or off-site fabrication. Figured dimensions shall take precedence over scaled dimensions. This drawing is copyright and cannot be reproduced in whole or in part or by any medium without the written permission of Nettleton Tribe Partnership Pty Ltd.

Project Name
Smithfield Distribution Centre

Project Address
149 McCredie Road, Smithfield

Key Plan

0 1000 2000 3000 4000 5000

Drawing Title:
Office 2D Elevations

Author: CR Checker: DC Sheet Size:
 Drawing Number:
 10803_DA228

Scale:
1 : 100

Issue:
7

nettleontribe

nettleton tribe partnership Pty Ltd ABN 58 161 683 122
117 Willoughby Road, Crows Nest, NSW 2065
t +61 2 9431 6431
e: sydney@nettletontribe.com.au w: nettletontribe.com.au

