

Do not scale off this drawing. Use figured dimensions only. Resolve discrepancies with The Architect before proceeding. Copyright of this drawing and designs executed remains vested in Dyldam Developments.

SECTION 4.55 (2)

Page 10

LEGEND

EXTERNAL FINISHES SCHEDULE	
P1	PAINT FINISH 1 Dulux White Duck Quarter P16B10
P2	PAINT FINISH 2 Lexicon Half PN2A1
P3	PAINT FINISH 3 Dulux Timeless Grey PG1F4
P4	PAINT FINISH 4 Peppercorn Rent P12A9
PC1	POWDERCOAT FINISH 1 Xtreme White Satin 9641157M
M1	METAL FINISH 1 Alucobond - Brilliant Metallic 602
M2	METAL FINISH 2 Alucobond - PE Black 326



1 Block B - South Elevation
1:100



architex

Ryeford Pty Ltd t/as Architex
abn 32 003 315 142
Parramatta NSW 2150

T : 9633 5888
M : 0418 402 919

email@architex.com.au
www.architex.com.au

CLIENT
Good Luck Plaza
(Blacktown) Pty
Ltd



PROJECT

Retail / Residential
Development at No. 1,3 & 5
Zoe Place, Mount Druitt

PROJECT NUMBER
2315

REV.No	REVISION DESCRIPTION	REV.DAT
B	Section 4.55(2) Issued	27.09.18
A	Section 4.55 (2) Issued for information	23.08.18

SCALE @ A1
1:100

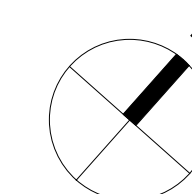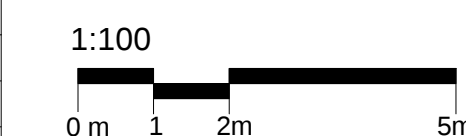


DRAWN BY
JD
CHECKED BY

DRAWING NUMBER	DRAWING
300 - B	Block B - South Elevation
REVISION	
B	

SECTION 4.55 (2)

Section 4.55 (2)

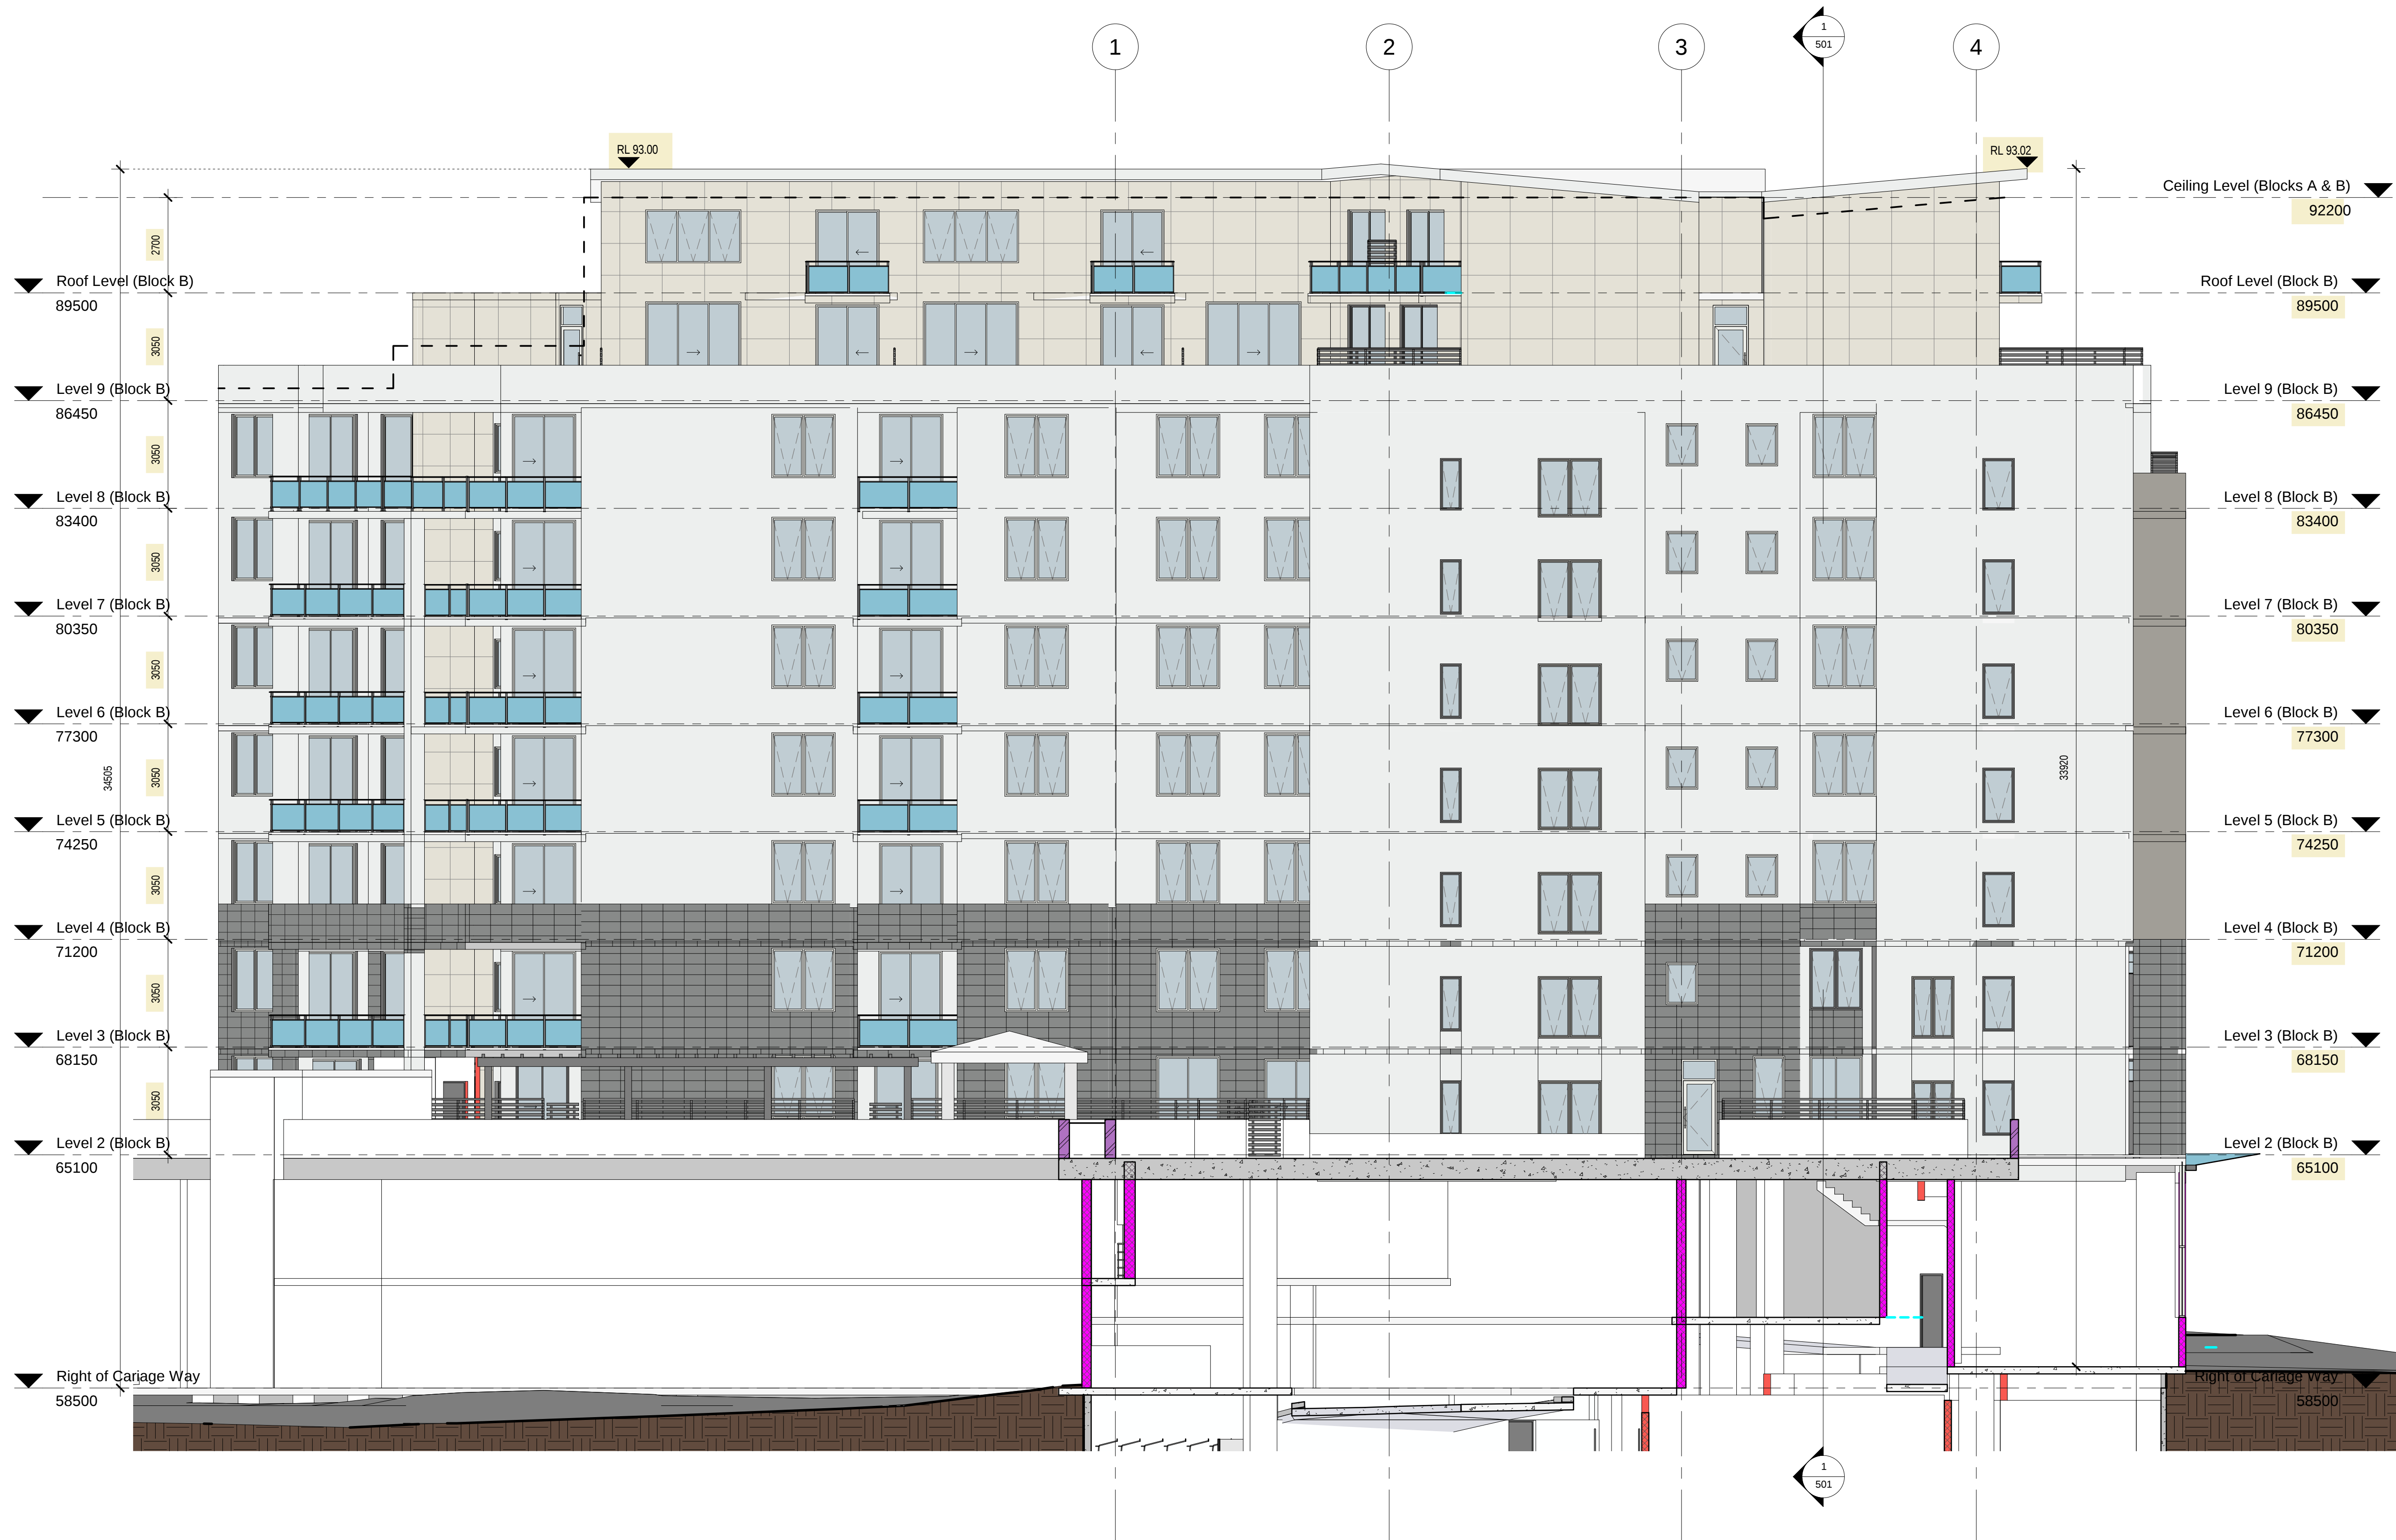

LEGEND		
EXTERNAL FINISHES SCHEDULE		
P1	PAINT FINISH 1	Dulux White Duck Quarter P16B1Q
P2	PAINT FINISH 2	Lexicon Half PN2A1
P3	PAINT FINISH 3	Dulux Timeless Grey PG1F4
P4	PAINT FINISH 4	Peppercom Rent P12A9
PC1	POWDERCOAT FINISH 1	Xtreme White Satin 9641157M
M1	METAL FINISH 1	Alucobond - Brilliant Metallic 602
M2	METAL FINISH 2	Alucobond - PE Black 326

1 Block B - West Elevation
1 : 100



architex
Ryleton Pty Ltd t/as Architex
abn 32 003 315 142
Parramatta NSW 2150
T : 9633 5888
M : 0418 402 919
email@architex.com.au
www.architex.com.au


CLIENT
Good Luck Plaza
(Blacktown) Pty
Ltd

PROJECT
Retail / Residential
Development at No. 1,3 & 5
Zoe Place, Mount Druitt

PROJECT NUMBER
2315

REV.No	REVISION DESCRIPTION	REV.DATE
B	Section 4.55(2) Issued	27.09.18
A	Section 4.55 (2) Issued for information	23.08.18


SCALE @ A1
1:100
1:200
0 m 2 4m 10m

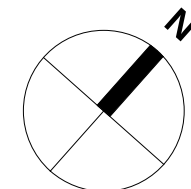

DRAWN BY
JD
CHECKED BY

DRAWING NUMBER
303 - B
DRAWING
Block B - West
Elevation
REVISION
B

SECTION 4.55 (2)

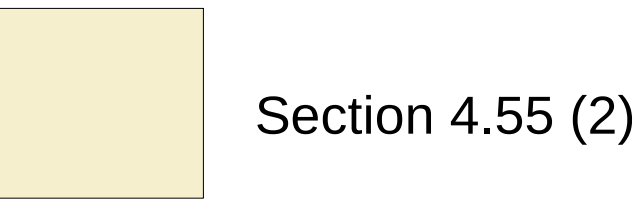

LEGEND	
EXTERNAL FINISHES SCHEDULE	
	P1 PAINT FINISH 1 Dulux White Duck Quarter P16B1Q
	P2 PAINT FINISH 2 Lexicon Half PN2A1
	P3 PAINT FINISH 3 Dulux Timeless Grey PG1F4
	P4 PAINT FINISH 4 Peppercom Rent P12A9
	PC1 POWDERCOAT FINISH 1 Xtreme White Satin 9641157M
	M1 METAL FINISH 1 Alucobond - Brilliant Metallic 602
	M2 METAL FINISH 2 Alucobond - PE Black 326



1 Block C - East Elevation
1 : 100



architex
Ryleton pty ltd t/as Architex
abn 32 003 315 142
Parramatta NSW 2150
T : 9633 5888
M : 0418 402 919
email@architex.com.au
www.architex.com.au


CLIENT
Good Luck Plaza
(Blacktown) Pty
Ltd

PROJECT
Retail / Residential
Development at No. 1,3 & 5
Zoe Place, Mount Druitt

PROJECT NUMBER
2315

REV.No	REVISION DESCRIPTION	REV.DATE
B	Section 4.55(2) Issued	27.09.18
A	Section 4.55 (2) Issued for information	23.08.18

SCALE @ A1
1:100
0 m 1 2m 5m

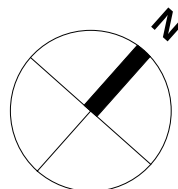



DRAWN BY
Author
CHECKED BY
Checker

DRAWING NUMBER
403 - C
REVISION
B
DRAWING
Block C - East
Elevation

SECTION 4.55 (2)

Section 4.55 (2)

 LEGEND		
EXTERNAL FINISHES SCHEDULE		
	P1	PAINT FINISH 1 Dulux White Duck Quarter P16B1Q
	P2	PAINT FINISH 2 Lexicon Half PN2A1
	P3	PAINT FINISH 3 Dulux Timeless Grey PG1F4
	P4	PAINT FINISH 4 Peppercorn Rent P12A9
	PC1	POWDERCOAT FINISH 1 Xtreme White Satin 9641157M
	M1	METAL FINISH 1 Alucobond - Brilliant Metallic 602
	M2	METAL FINISH 2 Alucobond - PE Black 326

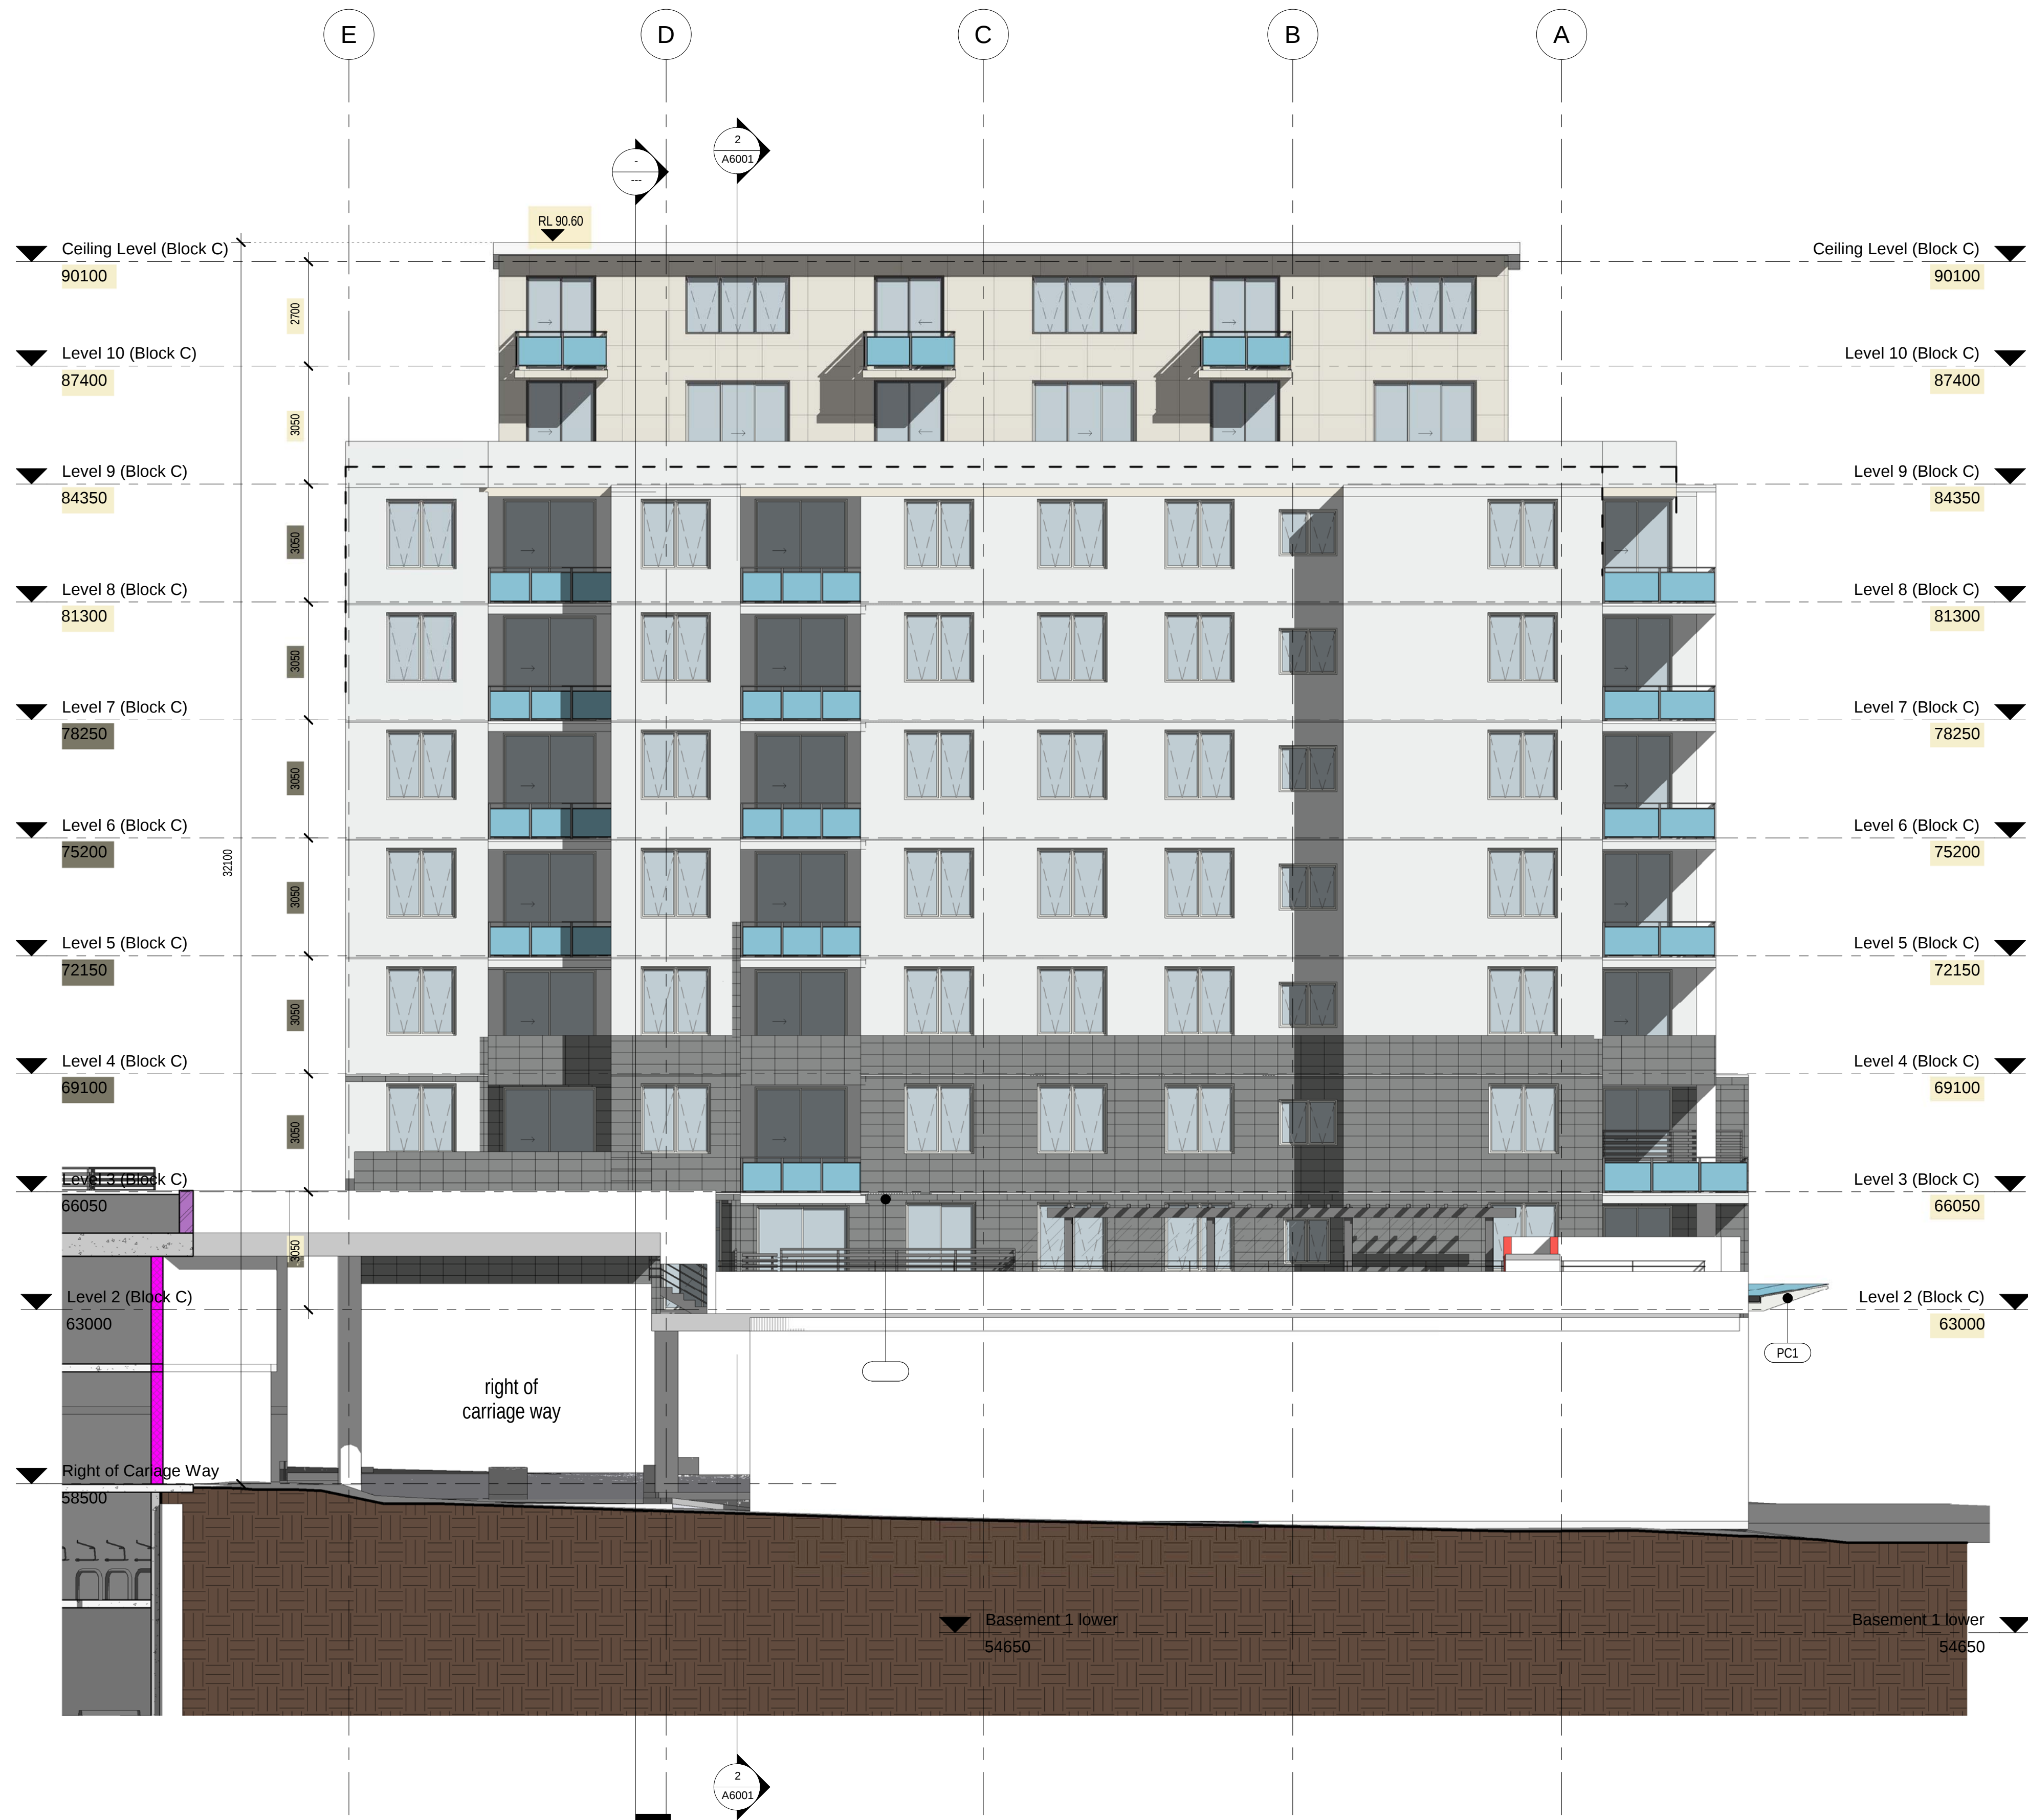

1 Block C - North Elevation



architex
Ryleton Pty Ltd t/as Architex
abn 32 003 315 142
Parramatta NSW 2150
T: 9633 5888
M: 0418 402 919
email@architex.com.au
www.architex.com.au


CLIENT
Good Luck Plaza
(Blacktown) Pty
Ltd

PROJECT
Retail / Residential
Development at No. 1,3 & 5
Zoe Place, Mount Druitt

PROJECT NUMBER
2315

REV.No	REVISION DESCRIPTION	REV.DATE
B	Section 4.55(2) Issued	27.09.18
A	Section 4.55 (2) Issued for information	23.08.18

SCALE @ A1
1:100
0 m 1 2m 5m

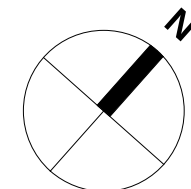


DRAWN BY
JD
CHECKED BY

DRAWING NUMBER
402 - C
REVISION
B
DRAWING
Block C - North
Elevation

SECTION 4.55 (2)

Section 4.55 (2)

LEGEND		
EXTERNAL FINISHES SCHEDULE		
	P1	PAINT FINISH 1 Dulux White Duck Quarter P16B1Q
	P2	PAINT FINISH 2 Lexicon Half PN2A1
	P3	PAINT FINISH 3 Dulux Timeless Grey PG1F4
	P4	PAINT FINISH 4 Peppercorn Rent P12A9
	PC1	POWDERCOAT FINISH 1 Xtreme White Satin 9641157M
	M1	METAL FINISH 1 Alucobond - Brilliant Metallic 602
	M2	METAL FINISH 2 Alucobond - PE Black 326

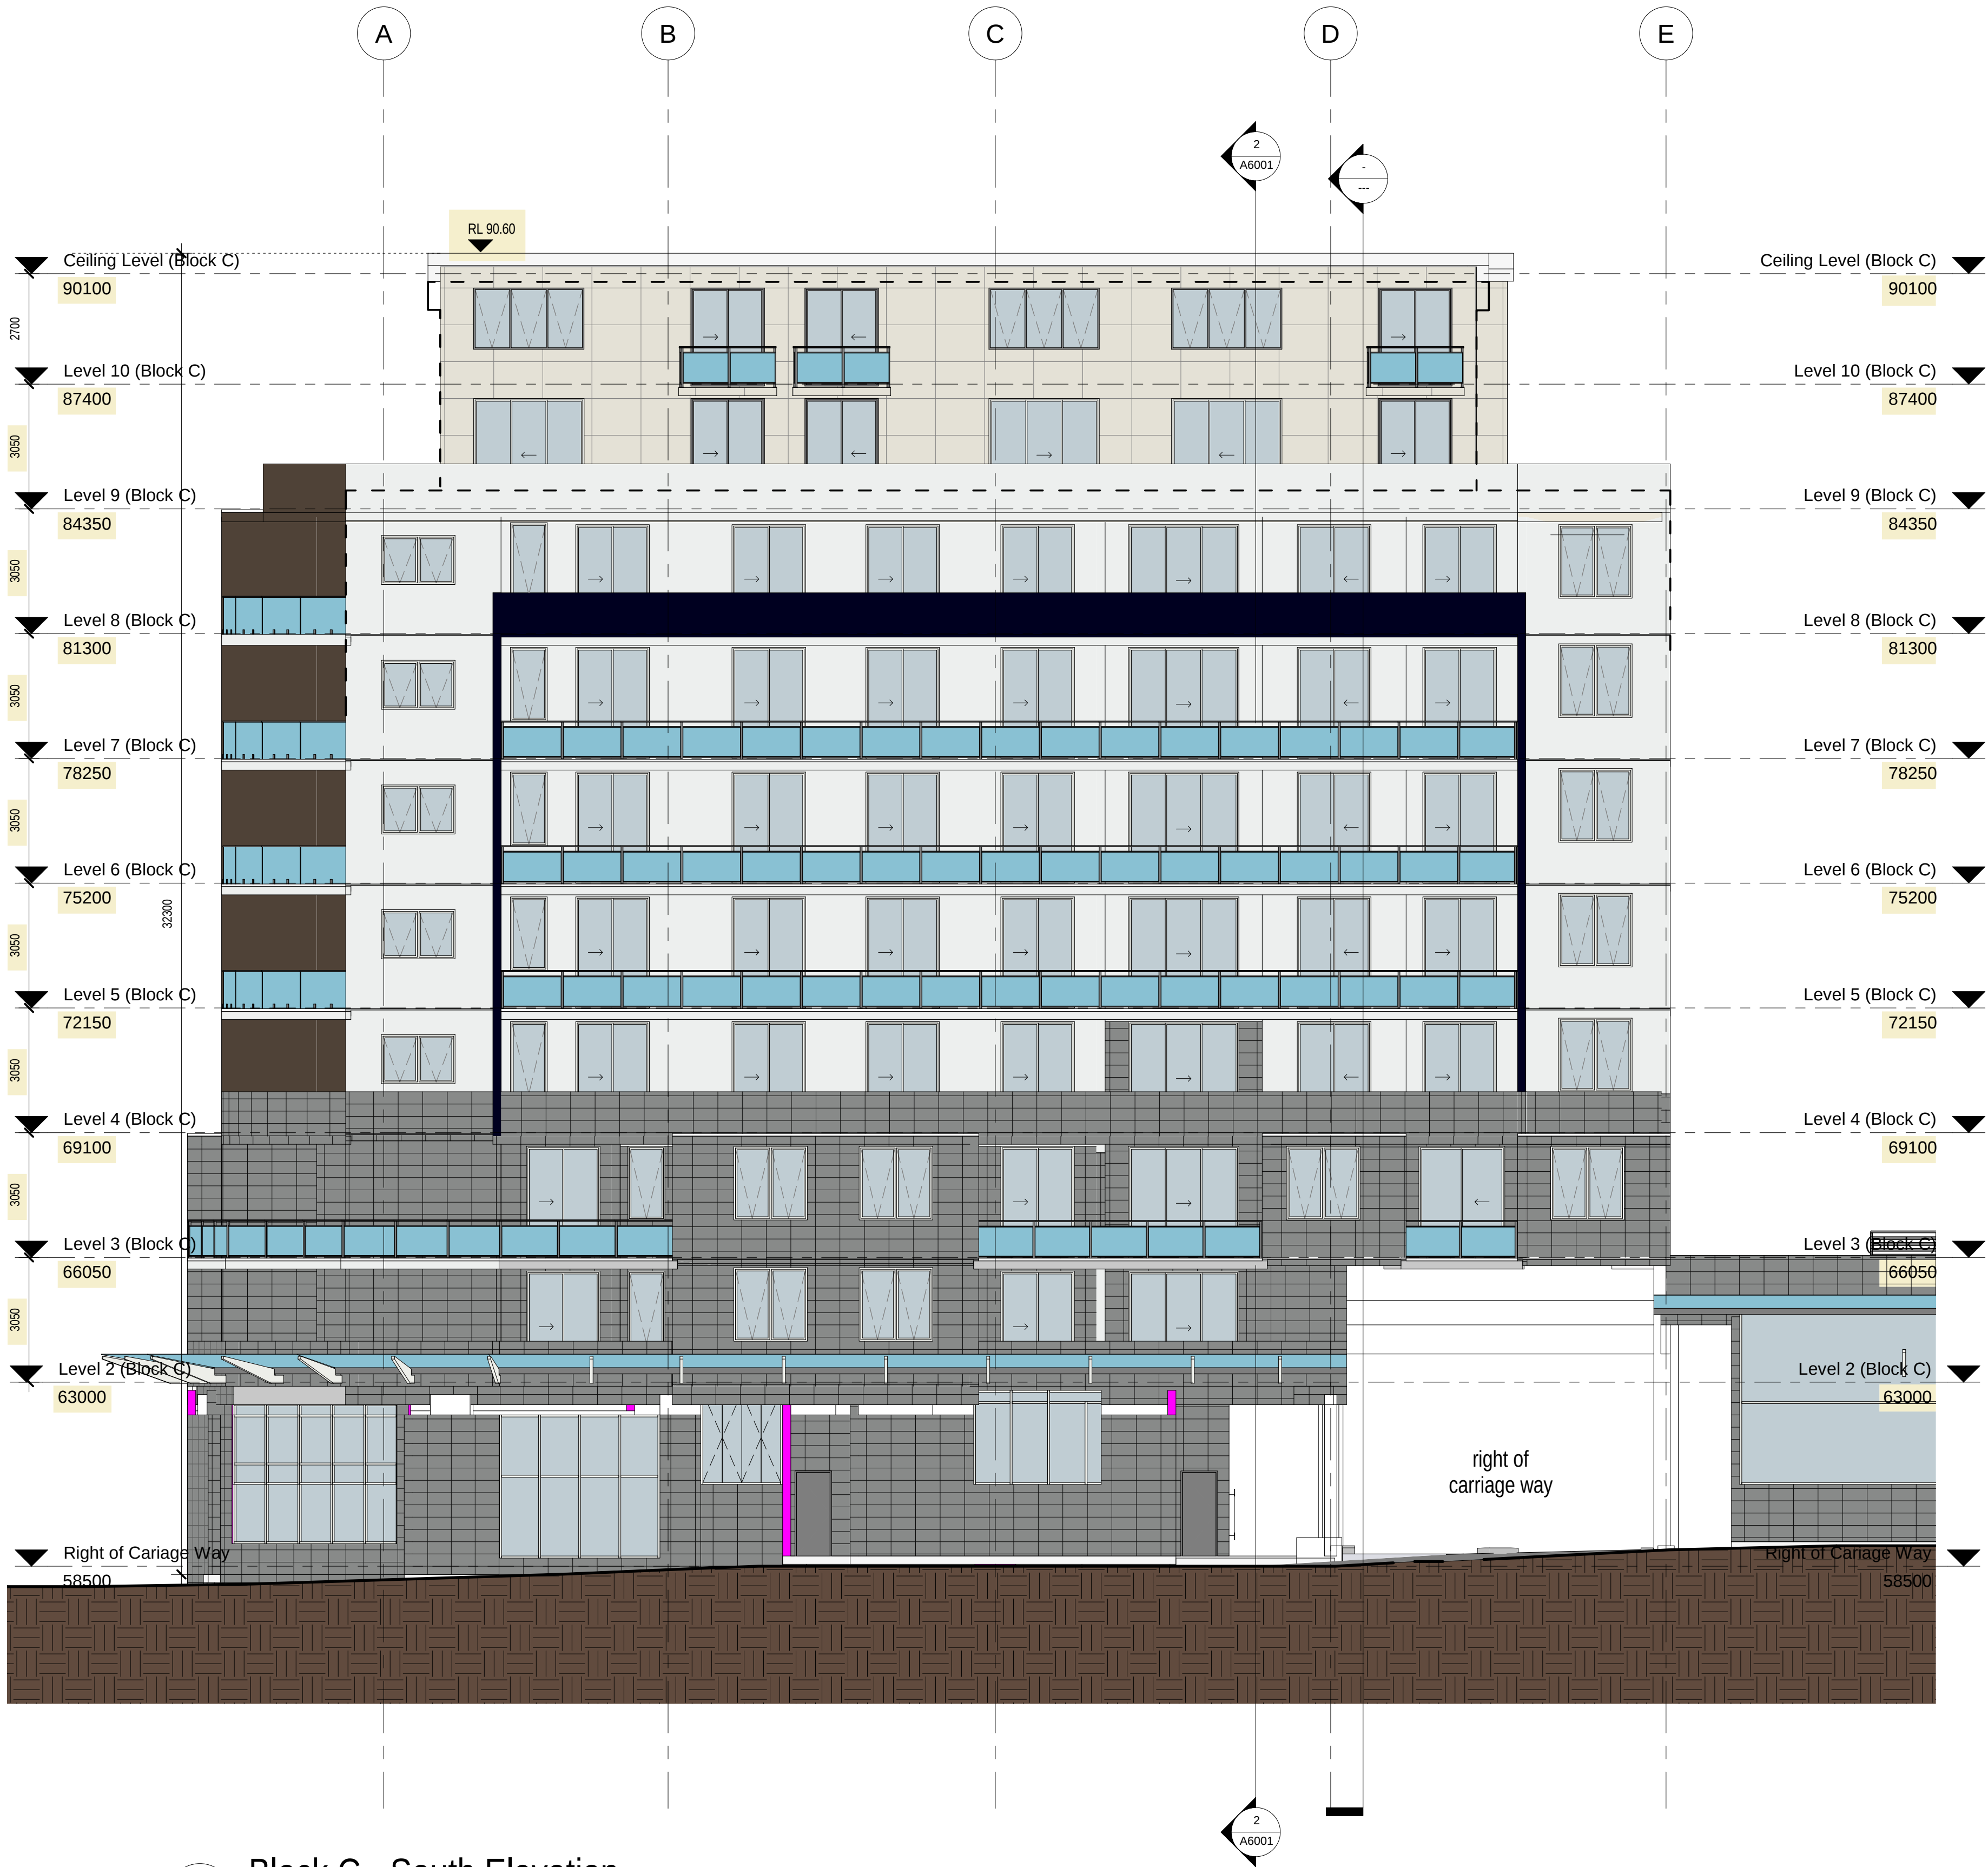

1 Block C - South Elevation
1 : 100



architex
Ryleton Pty Ltd t/as Architex
abn 32 003 315 142
Parramatta NSW 2150
T : 9633 5888
M : 0418 402 919
email@architex.com.au
www.architex.com.au


CLIENT
Good Luck Plaza
(Blacktown) Pty
Ltd

PROJECT
Retail / Residential
Development at No. 1,3 & 5
Zoe Place, Mount Druitt

PROJECT NUMBER
2315

REV.No	REVISION DESCRIPTION	REV.DATE
B	Section 4.55(2) Issued	27.09.18
A	Section 4.55 (2) Issued for information	23.08.18


SCALE @ A1
1:100
0 m 1 2m 5m

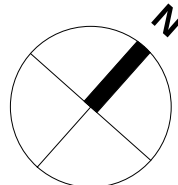

DRAWN BY
JD
CHECKED BY

DRAWING NUMBER
400 - C
REVISION
B
DRAWING
Block C - South
Elevation

SECTION 4.55 (2)

 

Section 4.55 (2)

LEGEND		
EXTERNAL FINISHES SCHEDULE		
	P1	PAINT FINISH 1 Dulux White Duck Quarter P16B1Q
	P2	PAINT FINISH 2 Lexicon Half PN2A1
	P3	PAINT FINISH 3 Dulux Timeless Grey PG1F4
	P4	PAINT FINISH 4 Peppercom Rent P12A9
	PC1	POWDERCOAT FINISH 1 Xtreme White Satin 9641157M
	M1	METAL FINISH 1 Alucobond - Brilliant Metallic 602
	M2	METAL FINISH 2 Alucobond - PE Black 326



Ryleton pty ltd t/as Architex
abn 32 003 315 142
Parramatta NSW 2150
T : 9633 5888
M : 0418 402 919
email@architex.com.au
www.architex.com.au


CLIENT
Good Luck Plaza
(Blacktown) Pty
Ltd

PROJECT
Retail / Residential
Development at No. 1,3 & 5
Zoe Place, Mount Druitt

PROJECT NUMBER
2315

REV.No	REVISION DESCRIPTION	REV.DATE
B	Section 4.55(2) Issued	27.09.18
A	Section 4.55 (2) Issued for information	23.08.18


SCALE @ A1
1:100
0 m 1 2m 5m

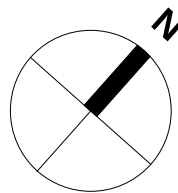


DRAWN BY
Author
CHECKED BY
Checker

DRAWING NUMBER
401 - C
REVISION
B
DRAWING
Block C - West
Elevation

SECTION 4.55 (2)

 

Section 4.55 (2)

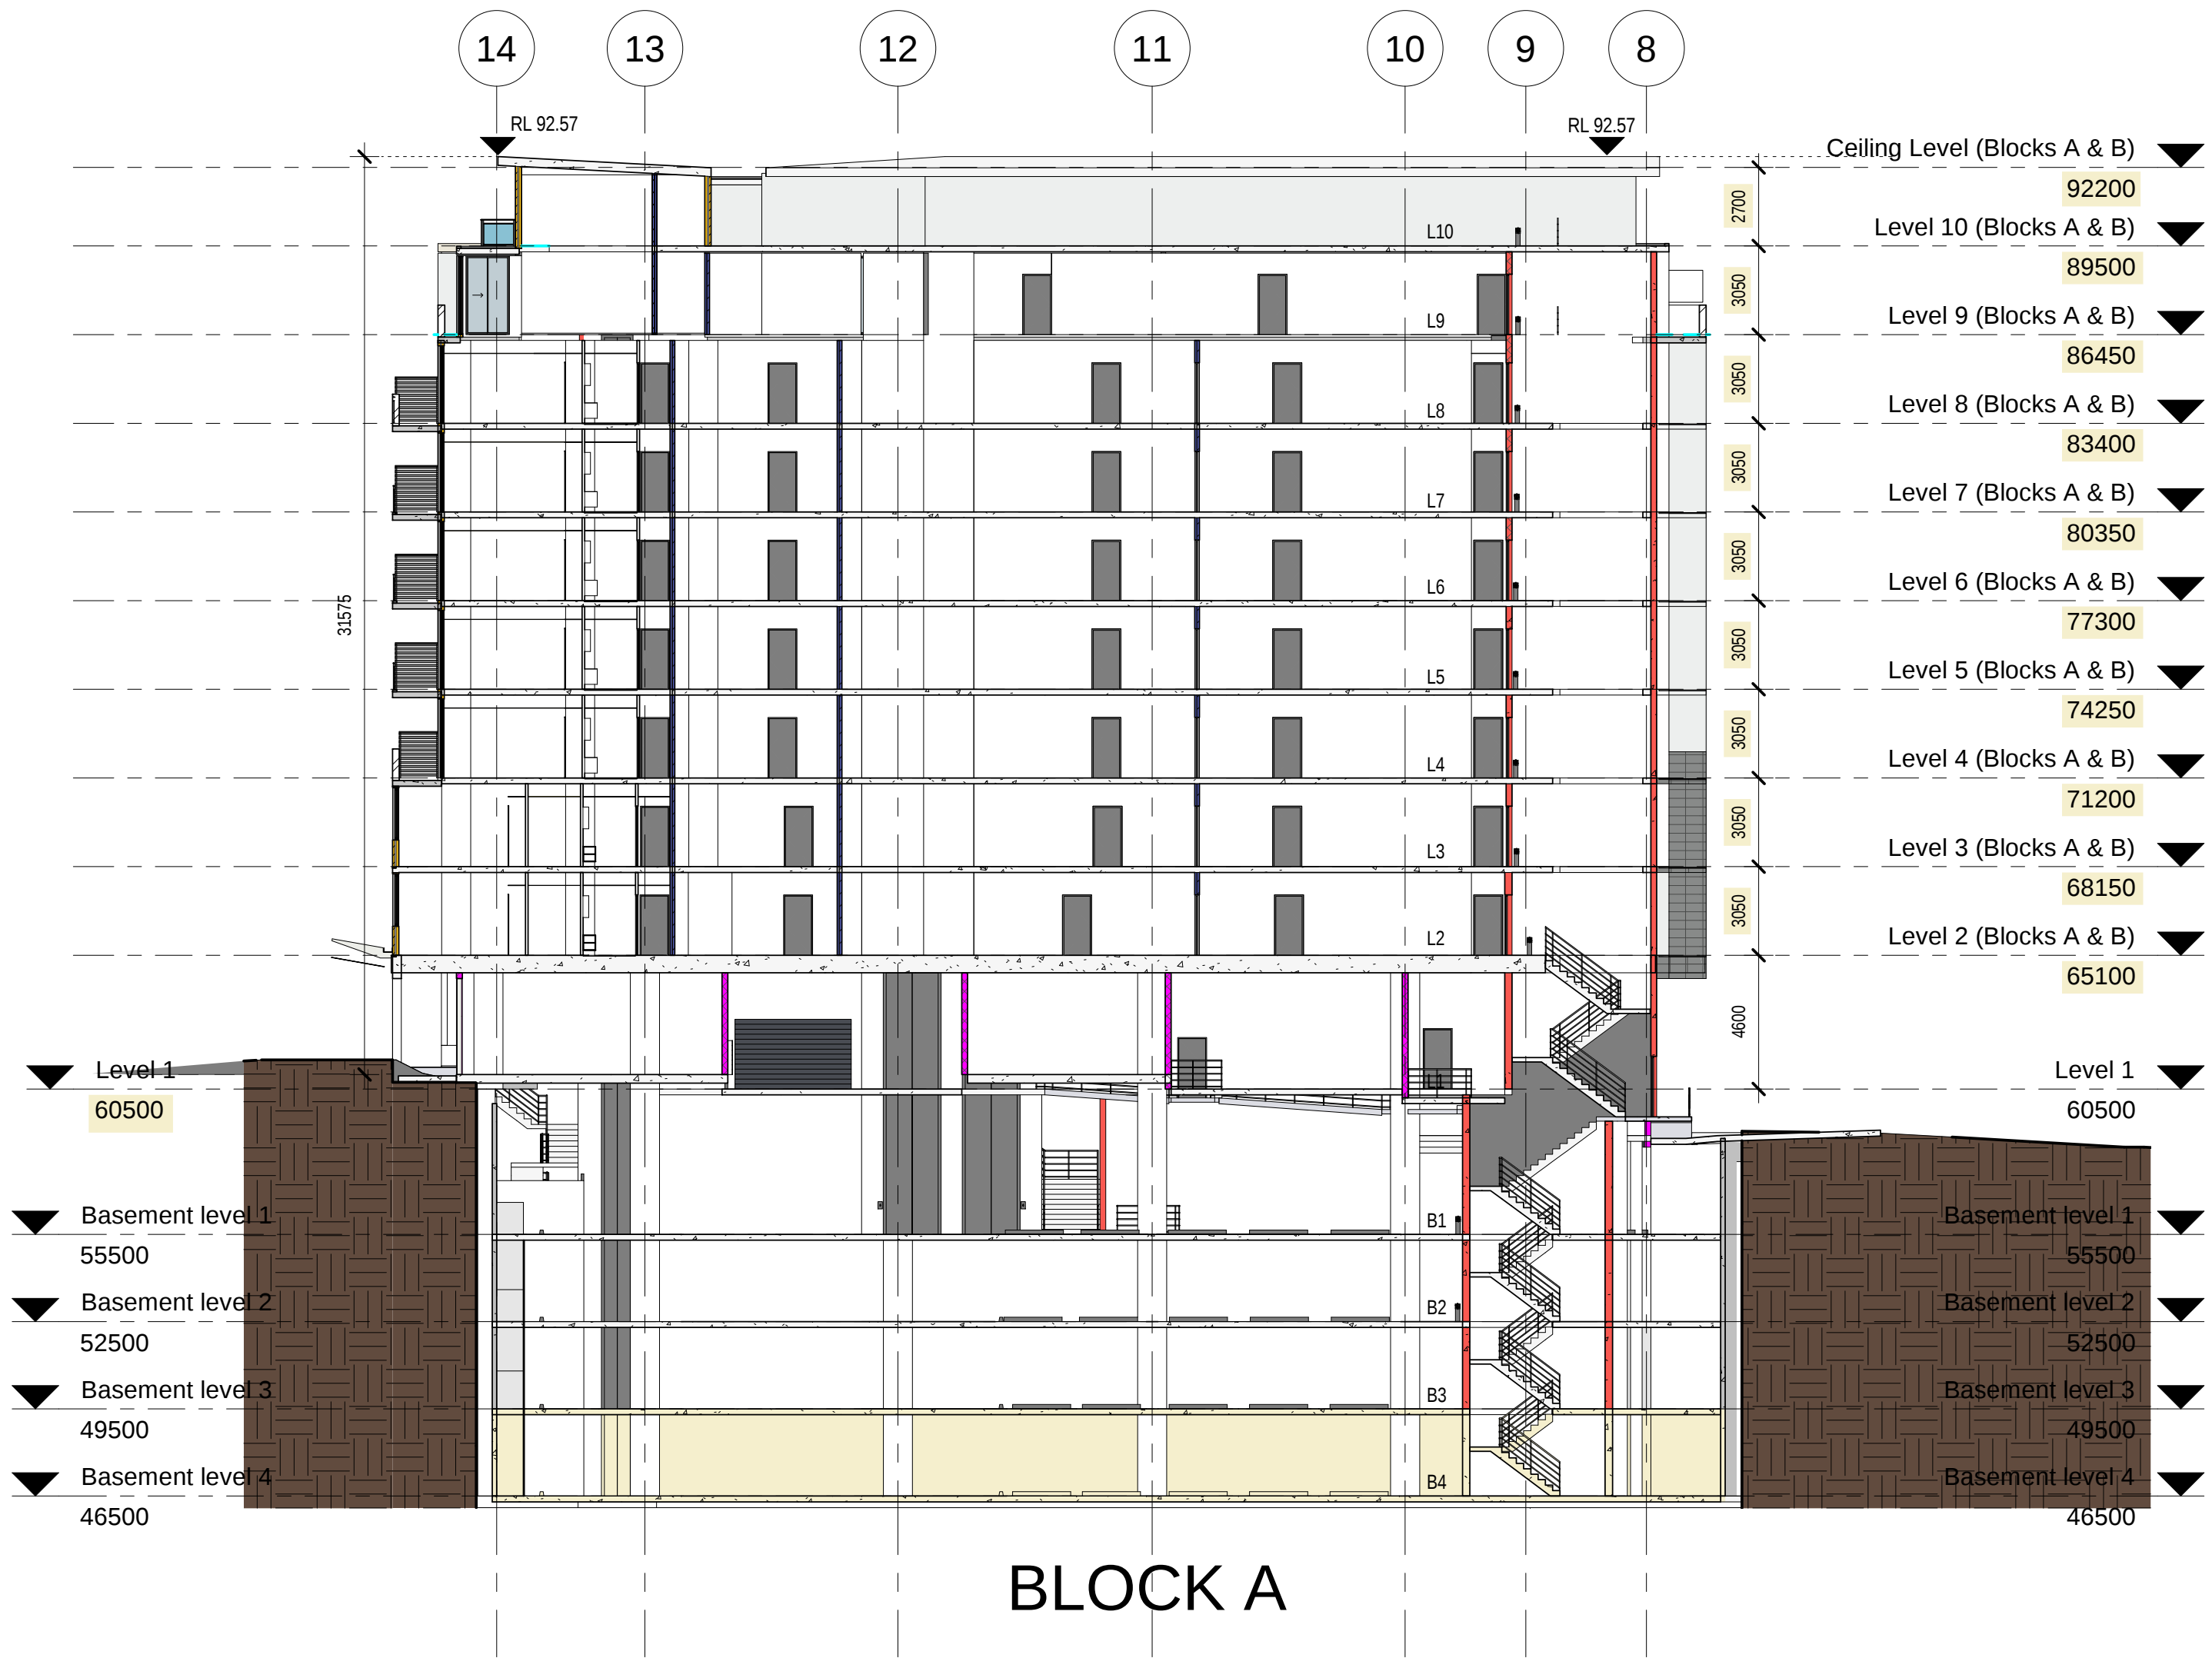

1 Block A Section
1 : 200



architex

Ryleton Pty Ltd t/as Architex
abn 32 003 315 142
Parramatta NSW 2150
T : 9633 5888
M : 0418 402 919
email@architex.com.au
www.architex.com.au

CLIENT
Good Luck Plaza
(Blacktown) Pty
Ltd

PROJECT
Retail / Residential
Development at No. 1,3 & 5
Zoe Place, Mount Druitt

PROJECT NUMBER
2315

REV.No	REVISION DESCRIPTION	REV.DATE
B	Section 4.55(2) Issued	27.09.18
A	Section 4.55 (2) Issued for information	23.08.18


SCALE @ A1
1:200
0 m 2 4m 10m

DRAWN BY
JD
CHECKED BY


DRAWING NUMBER
500
REVISION
B

DRAWING
Building
Sections
(Sheet 1)

SECTION 4.55 (2)

 

Section 4.55 (2)

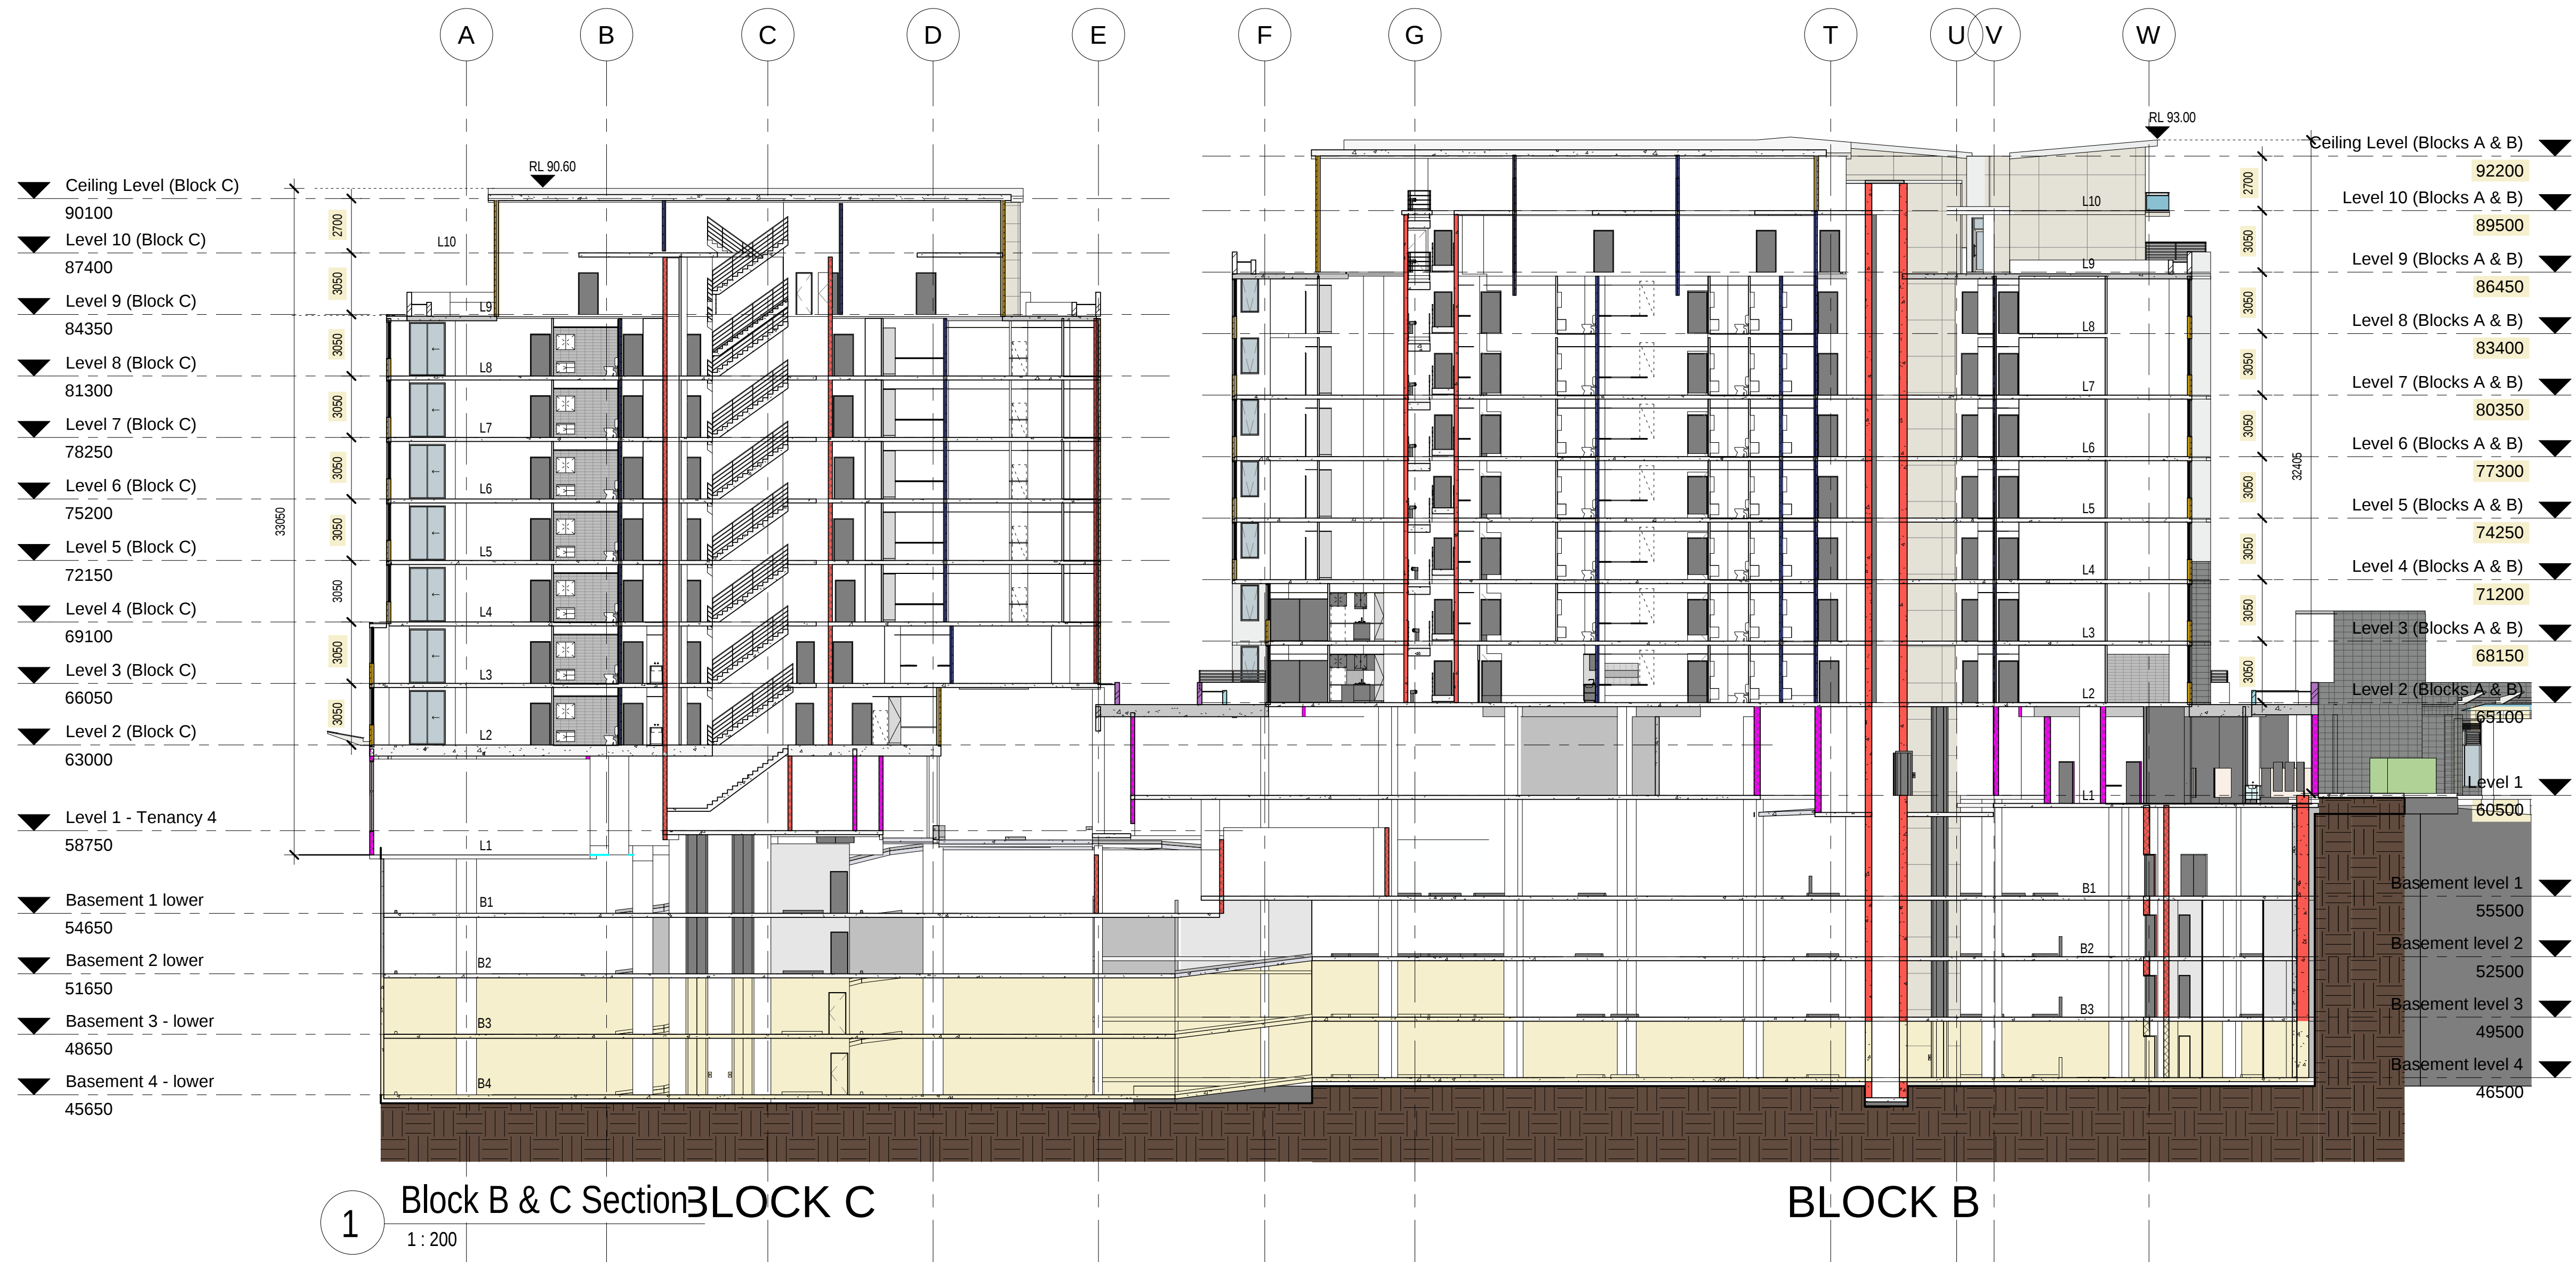

architex

Ryleton Pty Ltd t/as Architex
abn 32 003 315 142
Parramatta NSW 2150
T : 9633 5888
M : 0418 402 919
email@architex.com.au
www.architex.com.au

CLIENT
Good Luck Plaza
(Blacktown) Pty
Ltd

PROJECT
Retail / Residential
Development at No. 1,3 & 5
Zoe Place, Mount Druitt

PROJECT NUMBER
2315

REV.No	REVISION DESCRIPTION	REV.DATE
B	Section 4.55(2) Issued	27.09.18
A	Section 4.55 (2) Issued for information	23.08.18




SCALE @ A1
1:200
0 m 2 4m 10m

DRAWN BY
JD
CHECKED BY

DRAWING NUMBER
501
REVISION
B

DRAWING
Building
Sections
(Sheet 2)

SECTION 4.55 (2)

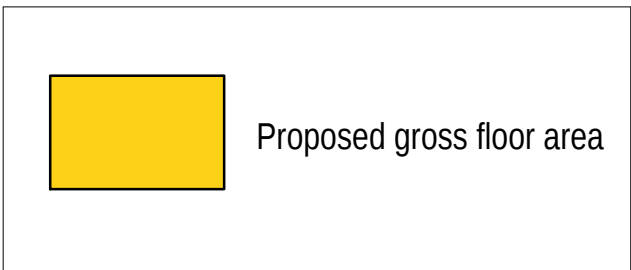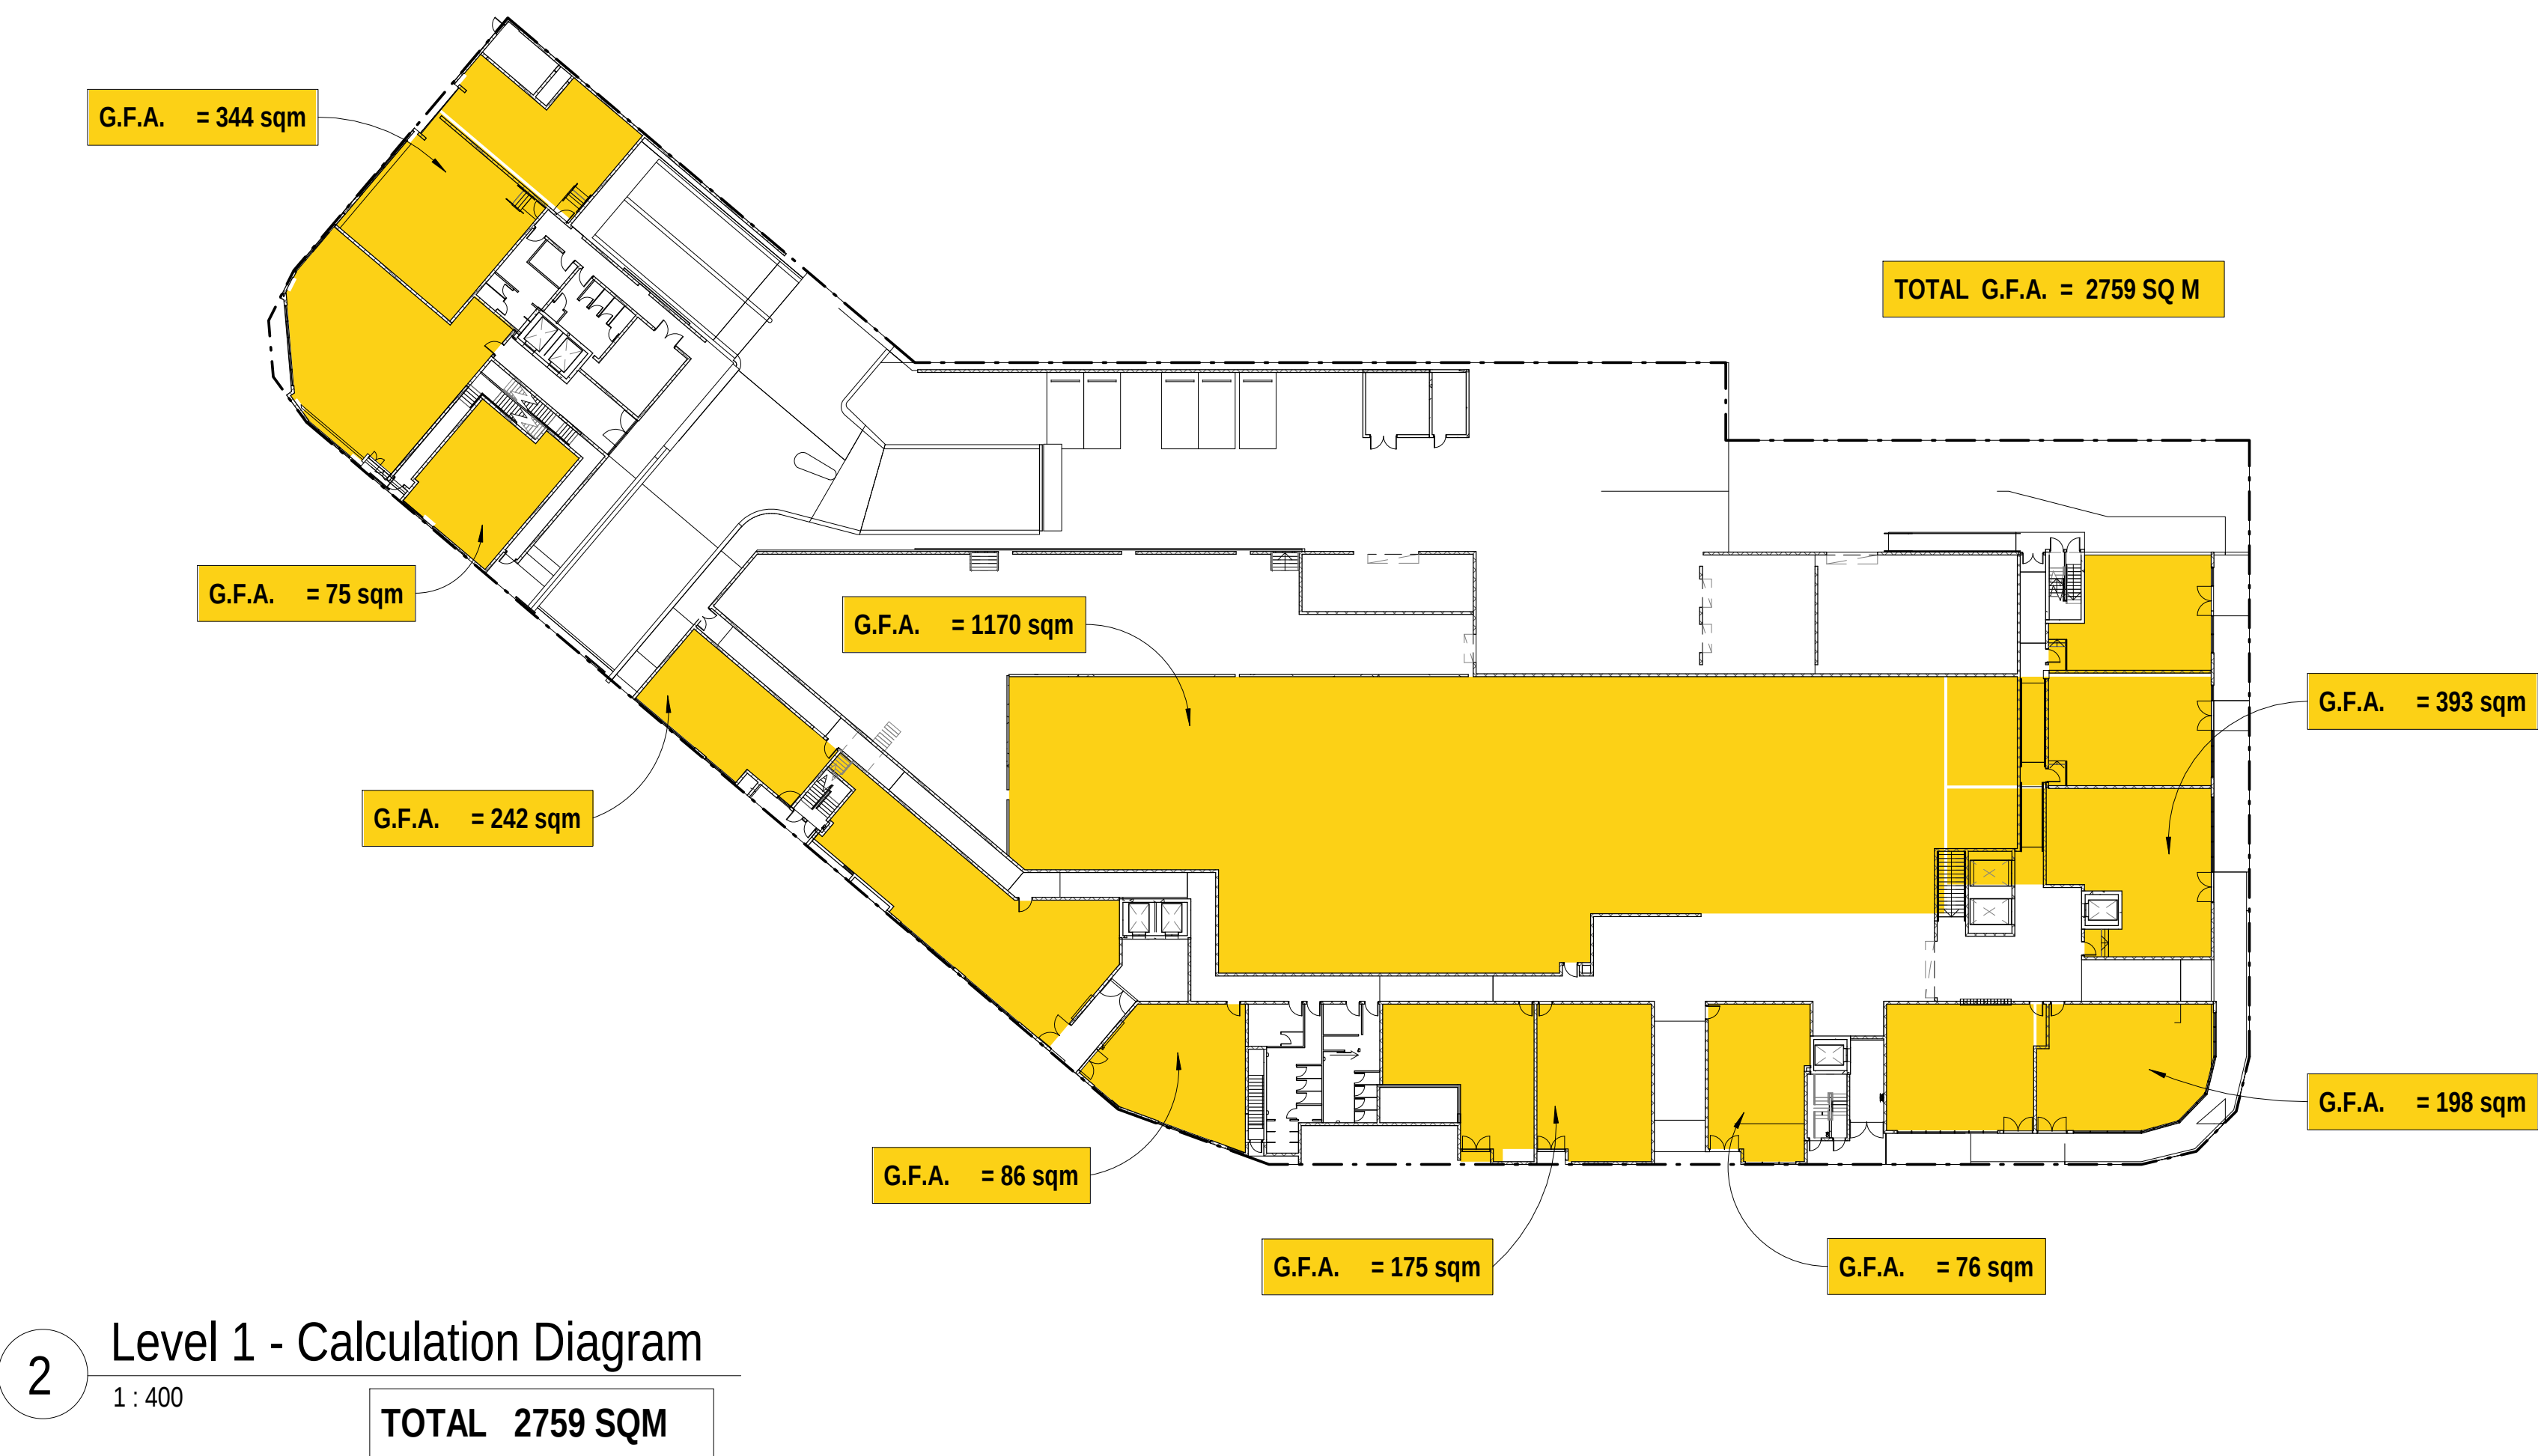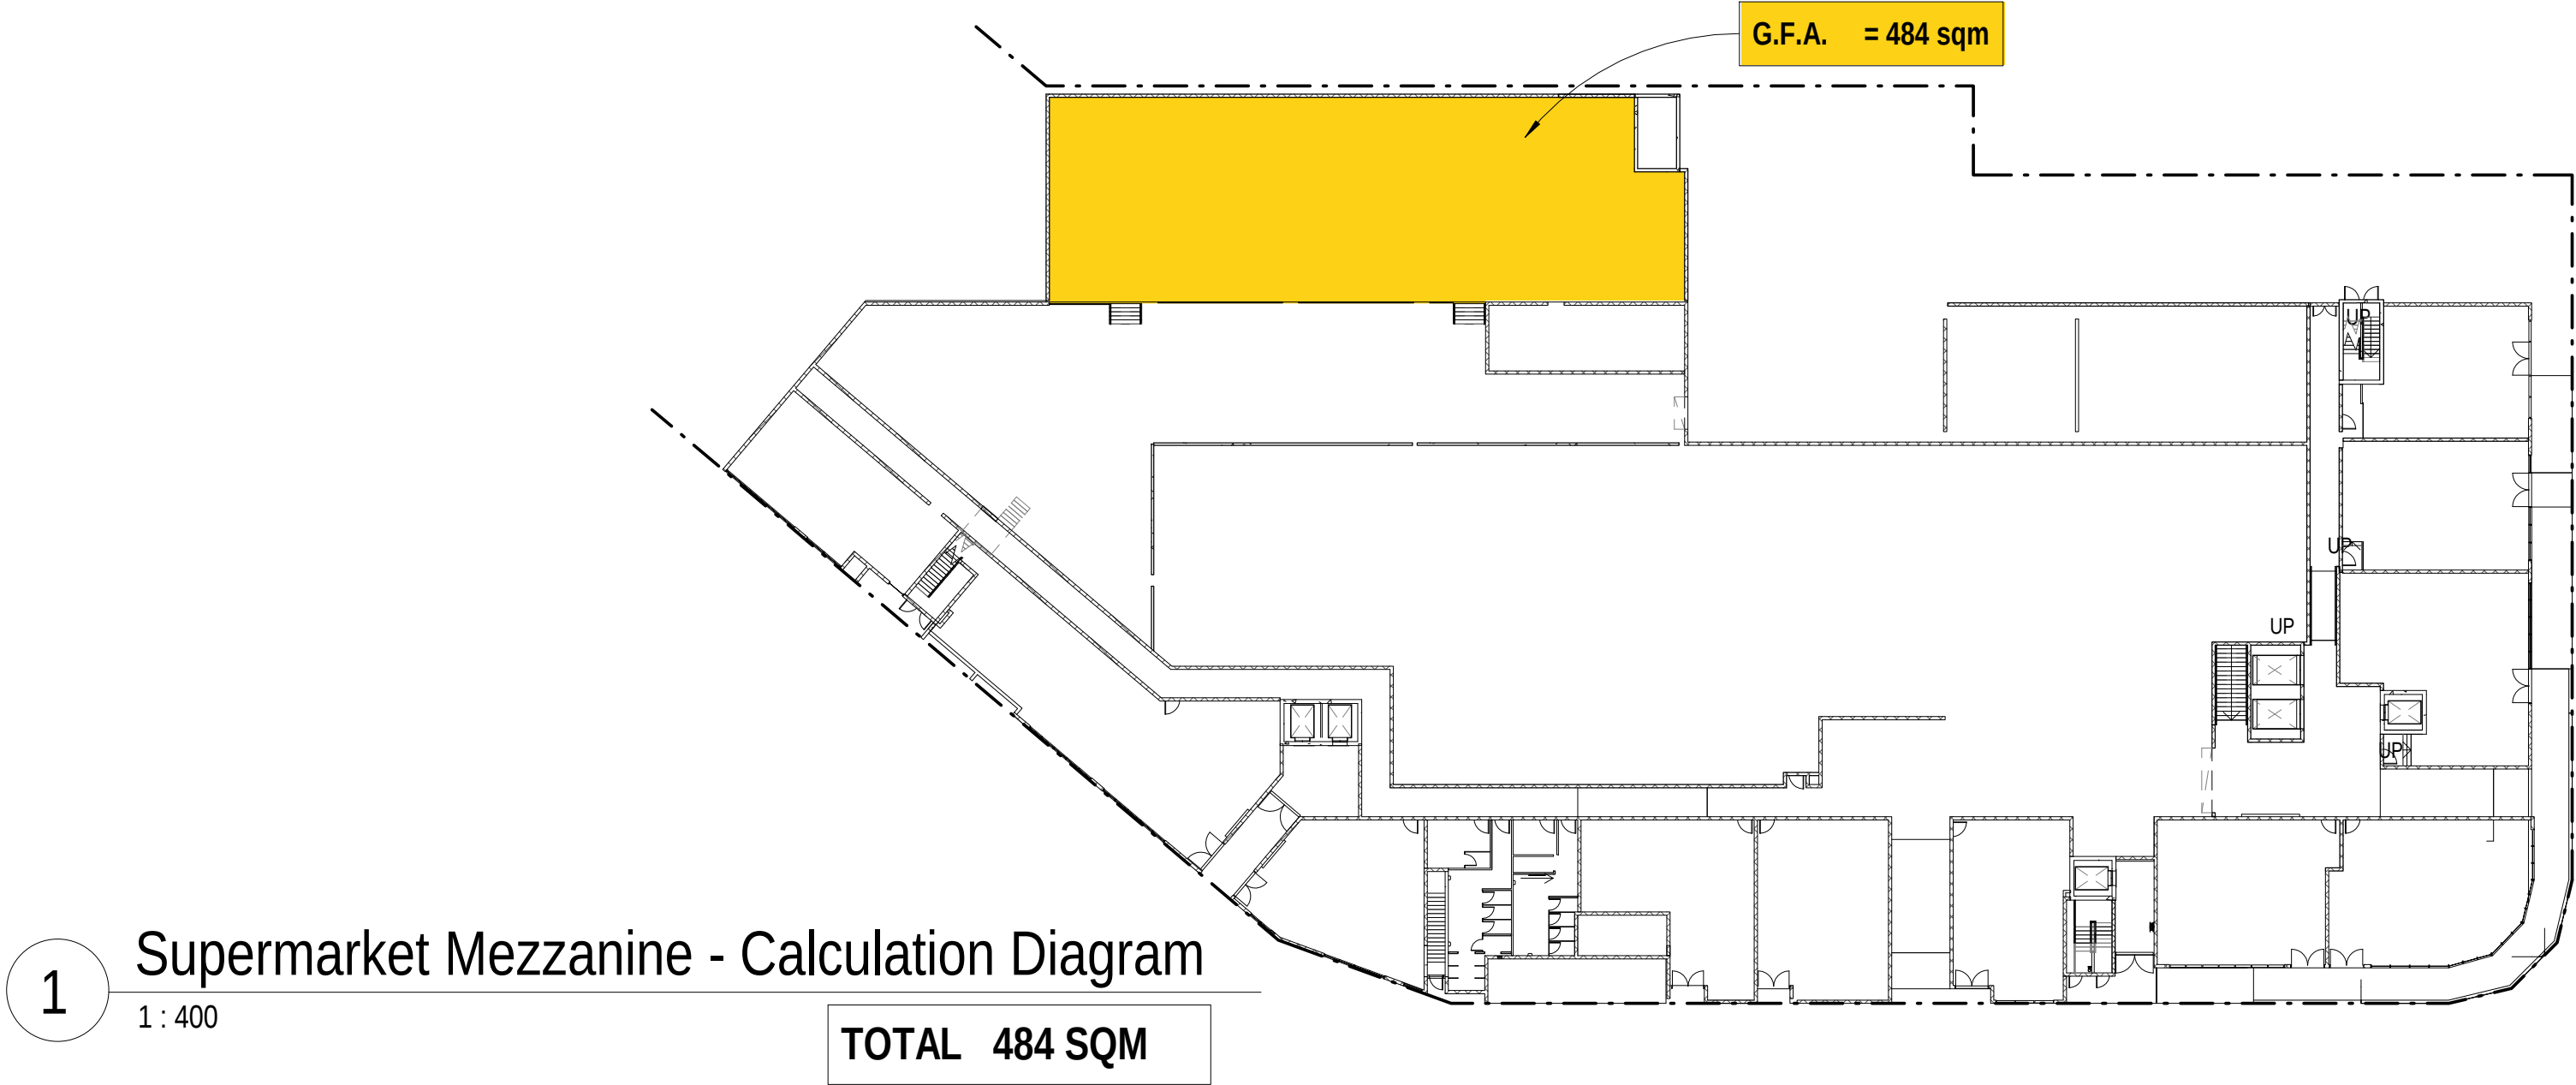

NOTE:
See Sheet No. A2007 for
Calculation Totals





architex
Ryleton pty ltd t/as Architex
abn 32 003 315 142
Parramatta NSW 2150
T : 9633 5888
M : 0418 402 919
email@architex.com.au
www.architex.com.au

CLIENT
Good Luck Plaza
(Blacktown) Pty
Ltd

PROJECT
Retail / Residential
Development at No. 1,3 & 5
Zoe Place, Mount Druitt

PROJECT NUMBER
2315

REV.No	REVISION DESCRIPTION	REV.DATE
B	Section 4.55(2) Issued	27.09.18
A	Section 4.55 (2) Issued for information	23.08.18

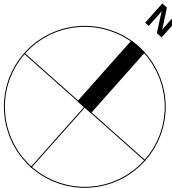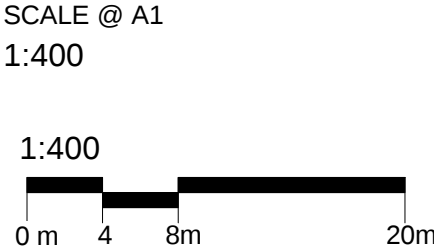


DRAWN BY
JD
CHECKED BY

DRAWING NUMBER
600
REVISION
B

DRAWING
FSR
Calculation
Diagrams
(Sheet 1)

SECTION 4.55 (2)

Section 4.55 (2)

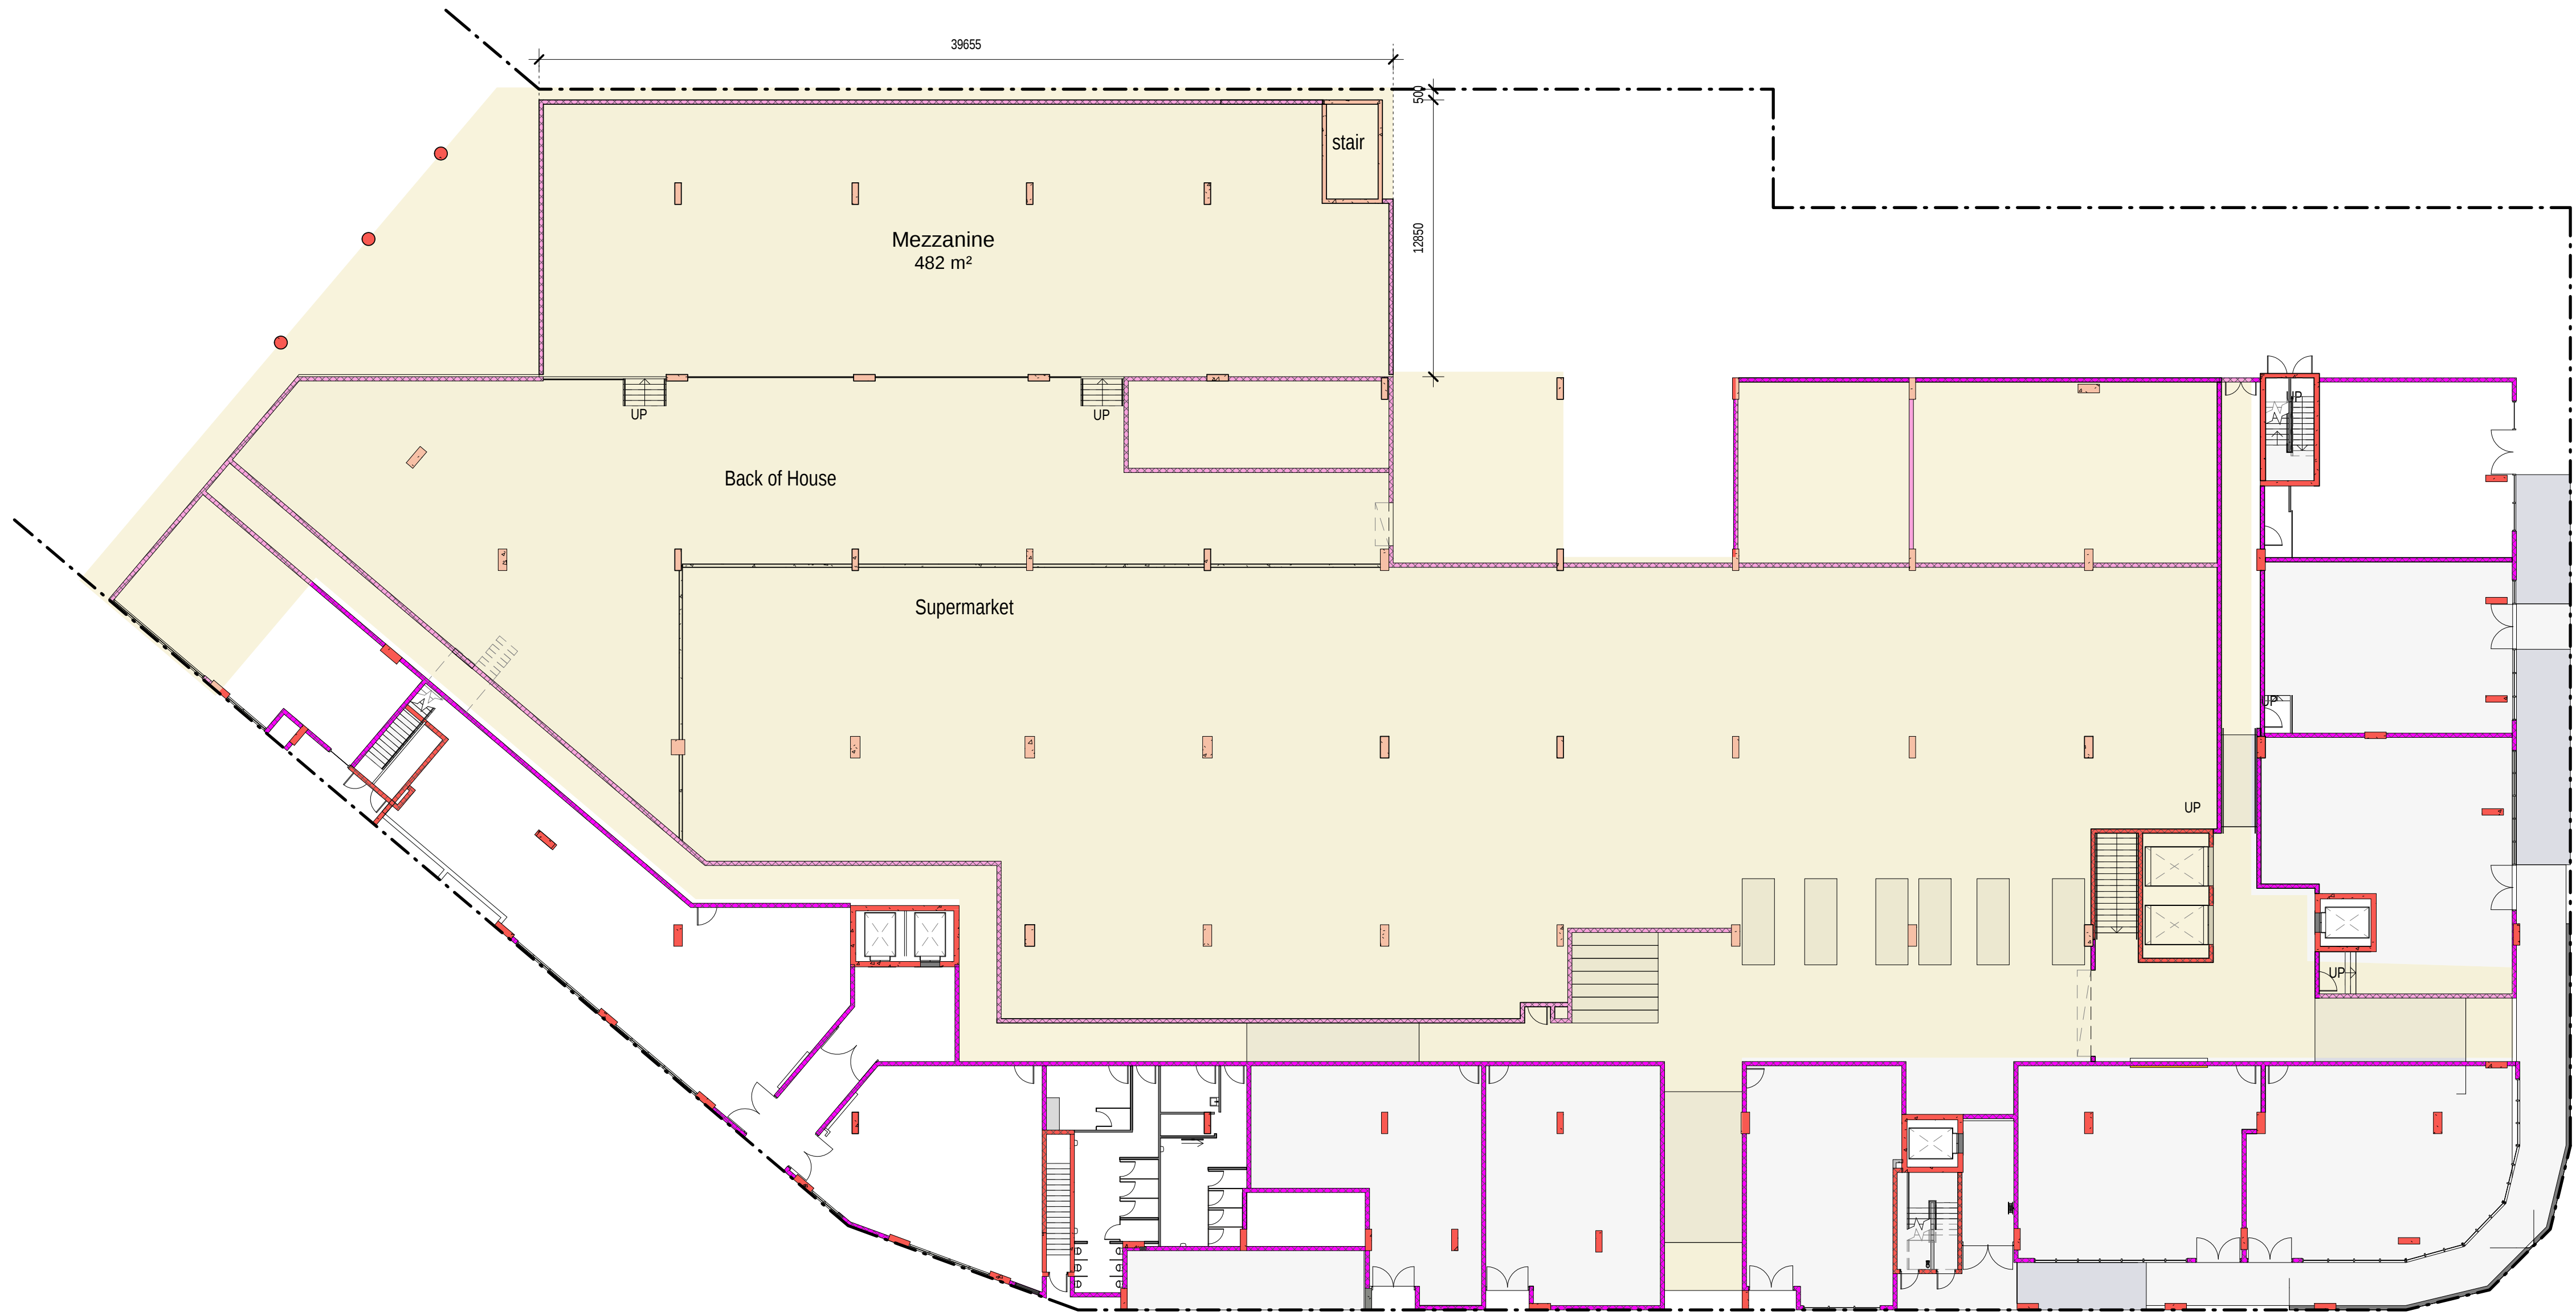

1 Supermarket Mezzanine
1 : 200



architex

Ryleton pty ltd t/as Architex
abn 32 003 315 142
Parramatta NSW 2150
T : 9633 5888
M : 0418 402 919
email@architex.com.au
www.architex.com.au


CLIENT
Good Luck Plaza
(Blacktown) Pty
Ltd

PROJECT
Retail / Residential
Development at No. 1,3 & 5
Zoe Place, Mount Druitt

PROJECT NUMBER
2315

REV.No	REVISION DESCRIPTION	REV.DATE
B	Section 4.55(2) Issued	27.09.18
A	Section 4.55 (2) Issued for information	23.08.18

SCALE @ A1
1:200
0 m 2 4m 10m

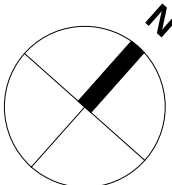

DRAWN BY
JD
CHECKED BY

DRAWING NUMBER
105
REVISION
B

DRAWING
Supermarket
mezzanine