

# PROPOSED NURSING HOME



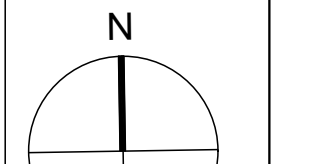
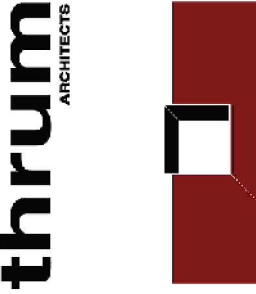
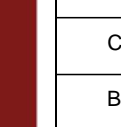


Location:  
45 HILLVIEW STREET  
WOY WOY  
(source: Google Maps 2018)

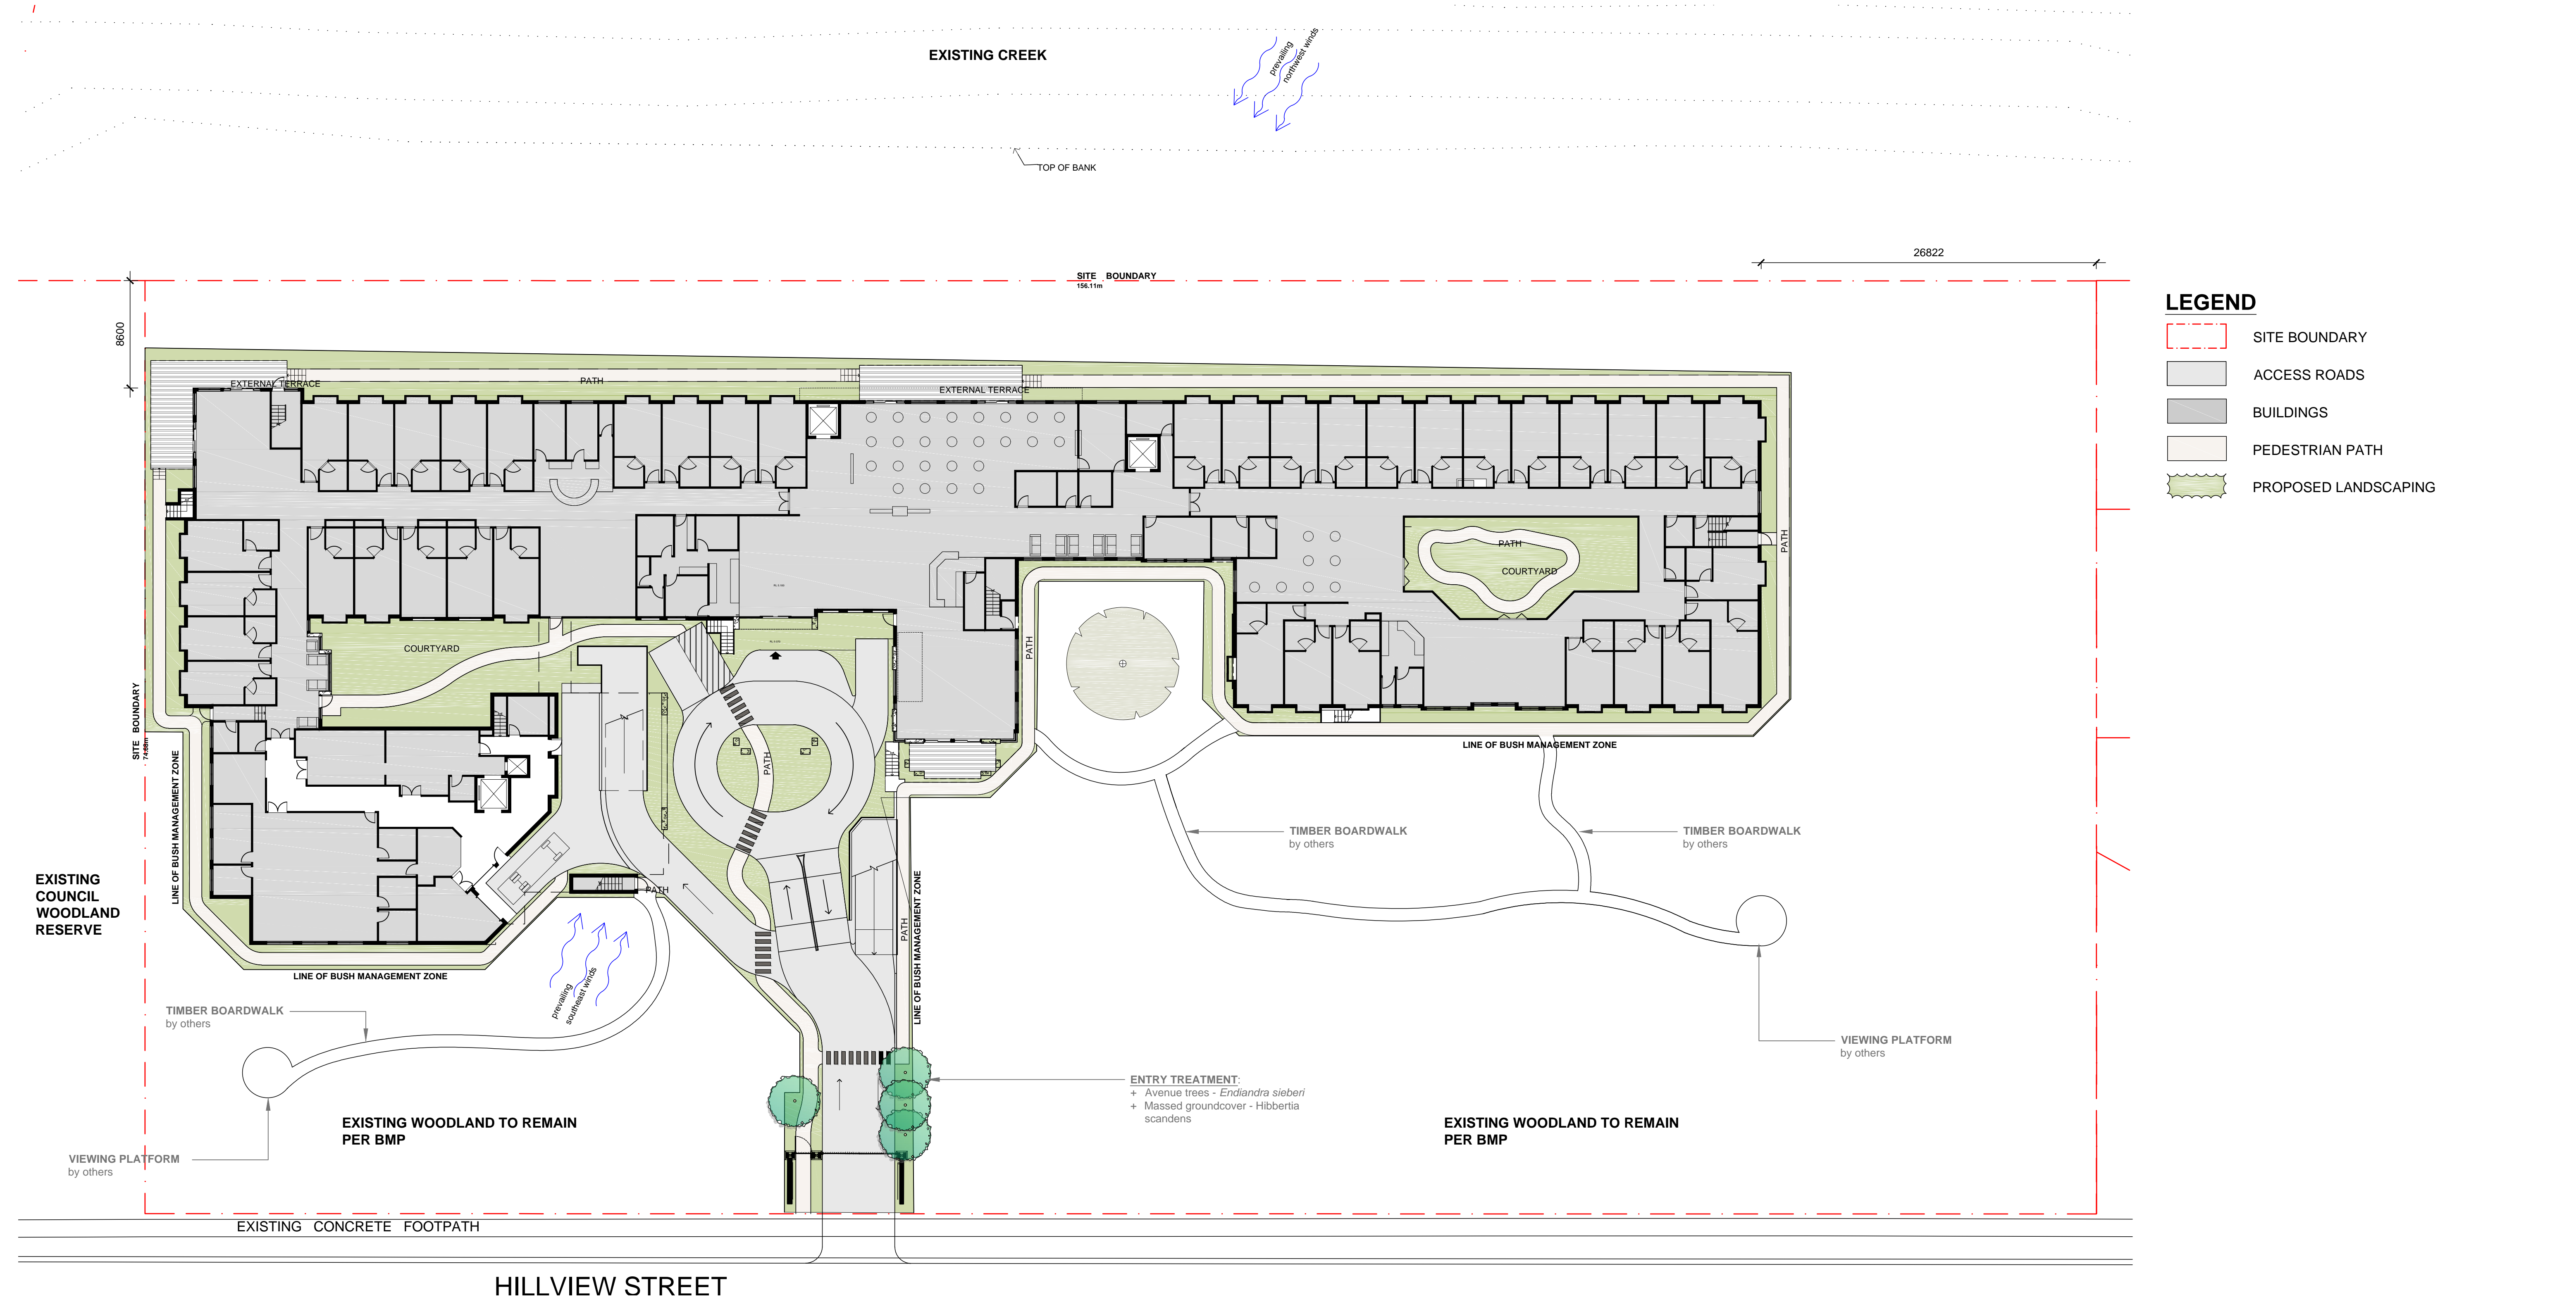
## DRAWING SCHEDULE

- LDA00 - Cover Sheet
- LDA01 - Site Plan
- LDA02 - Landscape Plan South
- LDA03 - Landscape Plan North
- LDA04 - Landscape Details and Plant schedule

NOT FOR CONSTRUCTION

LANDSCAPE ARCHITECT:				ASPECT:	CLIENT:	ARCHITECT:	E 28/09/18 <i>Angophora costata</i> added			PROJECT:	TITLE:		STATUS:		Page:				
<div><div><b>Conus Landscape Architecture</b> 158 Grandview Rd, New Lambton Hts, NSW 2305.  p. 02 4950 9195 e. info@conuslandscape.com.au w. conuslandscape.com.au abn. 52 144 562 756</div></div> <div>Registered Landscape Architect: Anton Conus AILA No. 8420</div>		<div><div>Australian Institute of Landscape Architects</div></div>	<div></div>	Thompson Health Care	<div><p>Thrum Architects Pty Limited Level 3, 80 Clarence Street Sydney NSW 2000</p><p>tel 02 9262 4455 fax 02 9298 1824</p><p>info@thrumarchitects.com.au www.thrumarchitects.com.au</p><p>NSW Board of Architects: 06220 ABA 21 278 897 200 ABA 201 186 204</p></div> <div></div> <div></div>	D 17/09/18 Final Submission- plants revised	C 04/09/18 Preliminary Revised Submission	B 15/03/17 Final Submission	A 09/12/16 Preliminary concept issued for review	REV DATE NOTATION/ AMENDMENT		DO NOT SCALE DRAWINGS. CHECK ALL DIMENSIONS. FIGURED DIMENSIONS TAKE PRECEDENCE. THESE DRAWINGS ARE NOT FOR CONSTRUCTION		Proposed Nursing Home		COVER SHEET		DEVELOPMENT APPLICATION SECTION 96	
							45 Hillview Street Woy Woy NSW			ISSUE: E		DWG No: LDA00	PLOTTED: 2	DRAWN: TT	CHECKED: AC	JOB No: 16:50	APPROVED: AC		





NOT FOR CONSTRUCTION

LANDSCAPE ARCHITECT:			BAR SCALE:	ASPECT:	CLIENT:	ARCHITECT:	E			PROJECT:		TITLE:		STATUS:		Page:							
<div><div><div></div><div>Conus Landscape Architecture</div><div>158 Grandview Rd, New Lambton Hts, NSW 2305.</div><div>p. 02 4950 9195</div><div>e. info@conuslandscape.com.au</div><div>w. conuslandscape.com.au</div><div>abn. 52 144 562 756</div></div></div>		<div><div><div></div><div>Australian Institute of Landscape Architects</div></div></div>	<div><div><div></div><div>05</div><div>10</div><div>25M</div></div><div>1:250 @ A1</div></div>	<div><div><div></div><div>N</div><div>E</div><div>S</div><div>W</div></div></div>	Thompson Health Care	<div><div>Thrum Architects Pty Limited</div><div>Level 3, 30 Clarence Street</div><div>Sydney NSW 2000</div><div>tel 02 9262 4465</div><div>fax 02 9269 1524</div><div>info@thrumarchitects.com.au</div><div>www.thrumarchitects.com.au</div><div>NSW Board of Architects: 06290</div><div>488 21 278 897 200 ADN 001 956 354</div></div> <div><div>thrum</div><div>ARCHITECTS</div></div>	<div><div></div><div></div></div>			Proposed Nursing Home		SITE PLAN		DEVELOPMENT APPLICATION SECTION 96		1/4							
						D			45 Hillview Street Woy Woy NSW				SCALE:		DATE:		JOB No:						
						C					1:250 @ A1		28/09/18		16:50								
						B																	
						A																	
						REV			DATE			NOTATION/ AMENDMENT											
															ISSUE:		DRAWN:		CHECKED:		APPROVED:		
									E			LDA01			2			TT		AC		AC	
</																							





LANDSCAPE ARCHITECT:		BAR SCALE:		ASPECT:		CLIENT:		ARCHITECT:		E		PROJECT:		TITLE:		STATUS:		Page:	
<div><div>conus</div><div>LANDSCAPE ARCHITECTURE</div></div> <div><b>Conus Landscape Architecture</b> 158 Grandview Rd, New Lambton Hts, NSW 2305.  p. 02 4950 9195 e. info@conuslandscape.com.au w. conuslandscape.com.au abn. 52 144 562 756</div> <div><div><div></div><div>Australian Institute of Landscape Architects</div></div></div>		<div><div><div></div><div>012345678910</div></div><div>1:100 @ A1</div></div>		<div><div><div></div><div>N</div></div></div>		<div>Thompson Health Care</div>		<div><div>Thrum Architects Pty Limited Level 3, 80 Clarence Street Sydney NSW 2000  tel 02 9262 4455 fax 02 9299 1524  info@thrumarchitects.com.au www.thrumarchitects.com.au  NSW Board of Architects: 06020 ARN 21 378 857 200 ADN 001 955 354</div><div><div>thrum</div><div>ARCHITECTS</div></div><div><div></div></div></div>		<div><div>D</div><div>17/09/18</div><div>Final Submission- plants revised</div></div> <div><div>C</div><div>04/09/18</div><div>Preliminary Revised Submission</div></div> <div><div>B</div><div>15/03/17</div><div>Final Submission</div></div> <div><div>A</div><div>09/12/16</div><div>Preliminary concept issued for review</div></div> <div><div>REV</div><div>DATE</div><div>NOTATION/ AMENDMENT</div></div>		<div><b>Proposed Nursing Home</b></div> <div>45 Hillview Street Woy Woy NSW</div>		<div><b>LANDSCAPE PLAN SOUTH</b></div>		<div><div>DEVELOPMENT APPLICATION SECTION 96</div><div>SCALE: 1:100 @ A1</div><div>DATE: 28/09/18</div><div>JOB No: 16:50</div></div>		<div><div>ISSUE: E</div><div>DWG No: LDA02</div><div>PLOTTED: 2</div></div> <div><div>DRAWN: TT</div><div>CHECKED: AC</div><div>APPROVED: AC</div></div>	





**Conus Landscape Architecture**  
158 Grandview Rd, New Lambton Hts, NSW 2305.

**conus**  
LANDSCAPE ARCHITECTURE

**p.** 02 4950 9195  
**e.** [info@conuslandscape.com.au](mailto:info@conuslandscape.com.au)  
**w.** [conuslandscape.com.au](http://conuslandscape.com.au)  
**abn.** 52 144 562 756

**Registered Landscape Architect: Anton Conus AILA No. 8420**



PLANT SCHEDULE				
Botanic Name	Common Name	Size (m)	Pot Size	Spacing
<b>Trees</b>				
Acer palmatum 'Senkaki'	Coral-barked Maple	6H x 5W	25L	As shown
Allocasuarina torulosa *	Forest Oak	10H x 6W	200mm	As shown
Angophora costata	Smooth-Barked Apple	20H x 12W	100L	As shown
Banksia integrifolia *	Coastal Banksia	9H x 5W	200mm	As shown
Eleoacarpus reticulatus *	Blueberry Ash	8H x 3W	25L	As shown
Endiandra sieberi	Corkwood	10H x 6W	200mm	As shown
Glochidion ferdinandi *	Cheese Tree	9H x 6W	200mm	As shown
Melaleuca quinquenervia *	Broad-leaved Paperbark	15H x 8W	200mm	As shown
Pyrus calleryana 'Capital'	Ornamental Pear 'Narrow Form'	9H x 3W	25L	As shown
Rapanea variabilis *	Muttonwood	6H x 4W	200mm	As shown
<b>Accent plants</b>				
Crinum pedunculatum	Crinum Lily	1.5W x 1.5W	200mm	1m
Macrozamia communis *	Burrawang	2.5H x 2.5W	200mm	2m
Xanthorrhoea arborea *	Grass Tree	3H x 2W	300mm	2m
<b>Shrubs</b>				
Acacia suaveolens *	Sweet Wattle	1.5H x 1.5W	200mm	1m
Azalea indica 'Magnifica'	Azalea	1.5H x 1.5W	200mm	1.2m
Banksia ericifolia *	Heath-leaved Banksia	3.5H x 3.5W	200mm	3m
Buxus microphylla	Japanese Box	0.6H x 0.6W	200mm	0.5m
Dodonaea triquetra *	Hop Bush	2.5H x 2W	200mm	1.5m
Eriostemon australasicus *	Wax Flower	1.5H x 1W	200mm	1m
Gardenia augusta 'Florida'	Gardenia	1.5H x 1.5W	200mm	1m
Leptospermum polygalifolium *	Yellow Tea Tree	4H x 3.5W	200mm	3m
Leptospermum trinervium *	Paperbark Tea Tree	4H x 3W	200mm	2.5m
Notolaea longifolia *	Large Mock Olive	4.5H x 4W	200mm	3.5m
Podocarpus spinulosus *	Dwarf Plum Pine	2H x 2W	200mm	1.5m
<b>Groundcovers</b>				
Dianella caerulea *	Blue Flax Lily	0.8H x 0.8W	tube	0.5m
Hibbertia scandens *	Snake Vine	0.4H x 3W	140mm	2.5m
Isolepis nodosa *	Knobbly Club Rush	0.8H x 0.8W	140mm	0.6m
Liriope muscari 'Evergreen Giant'	Giant Liriope	0.6m x 0.6W	140mm	0.5m
Lomandra longifolia *	Mattrush Grass	1.2m x 1.2m	140mm	0.7m
Themeda australis *	Kangaroo Grass	0.8H x 0.6W	tube	0.5m
Trachelospermum jasminoides	Chinese Star Jasmine	0.4H x 3W	200mm	1m
* Endemic species to Umina Coastal Sandplain Woodland				

NOTES:

1. All garden beds to contain premium imported garden mix
2. Provide slow-release fertiliser to each plant to manufacturer's instructions
3. All garden beds to contain 80mm depth ANL 'Forest Fines' native hardwoodchip mulch
4. All trees to be staked by 1800 x 50 x 50mm hardwood timber stakes fastened with hessian ties
5. All trees to comply with NATSPEC specifications
6. Turf to be 'Sir Walter' Buffalo
7. All garden bed edges to be galvanised steel



NATURAL GROWTH HABIT



'CORKY' TRUNK

ENDIANDRA SIEBERI IMAGES



ACACIA SUAVEOLENS



ERIOSTEMON AUSTRALASICUS



CRINUM PEDUNCULATUM



BANKSIA ERICIFOLIA



IOLEPIS NODOSA



ELAEOCARPUS RETICULATUS



HIBBERTIA SCANDENS

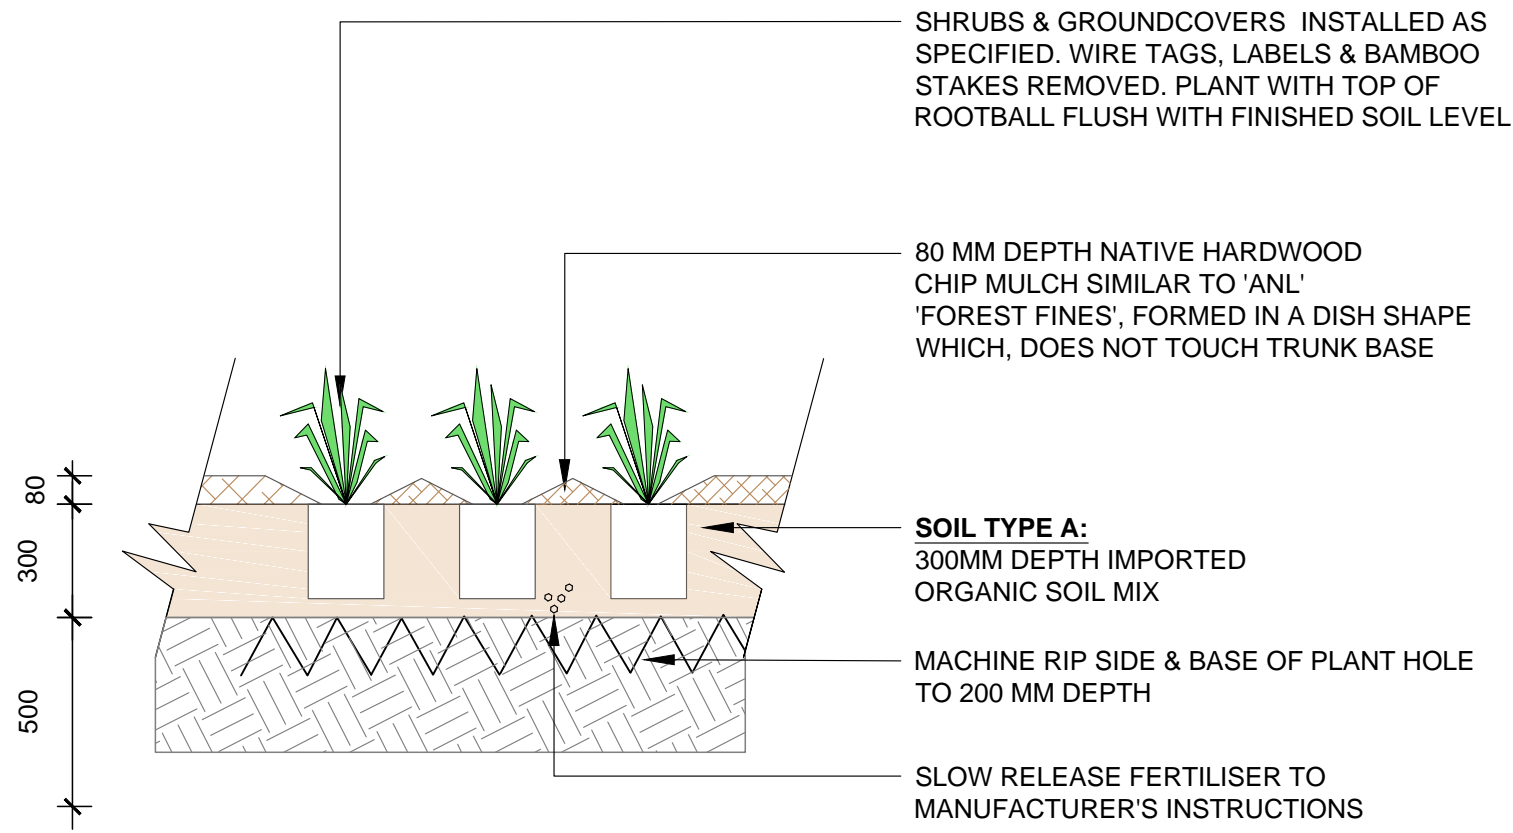


LEPTOSPERMUM TRINERVIUM

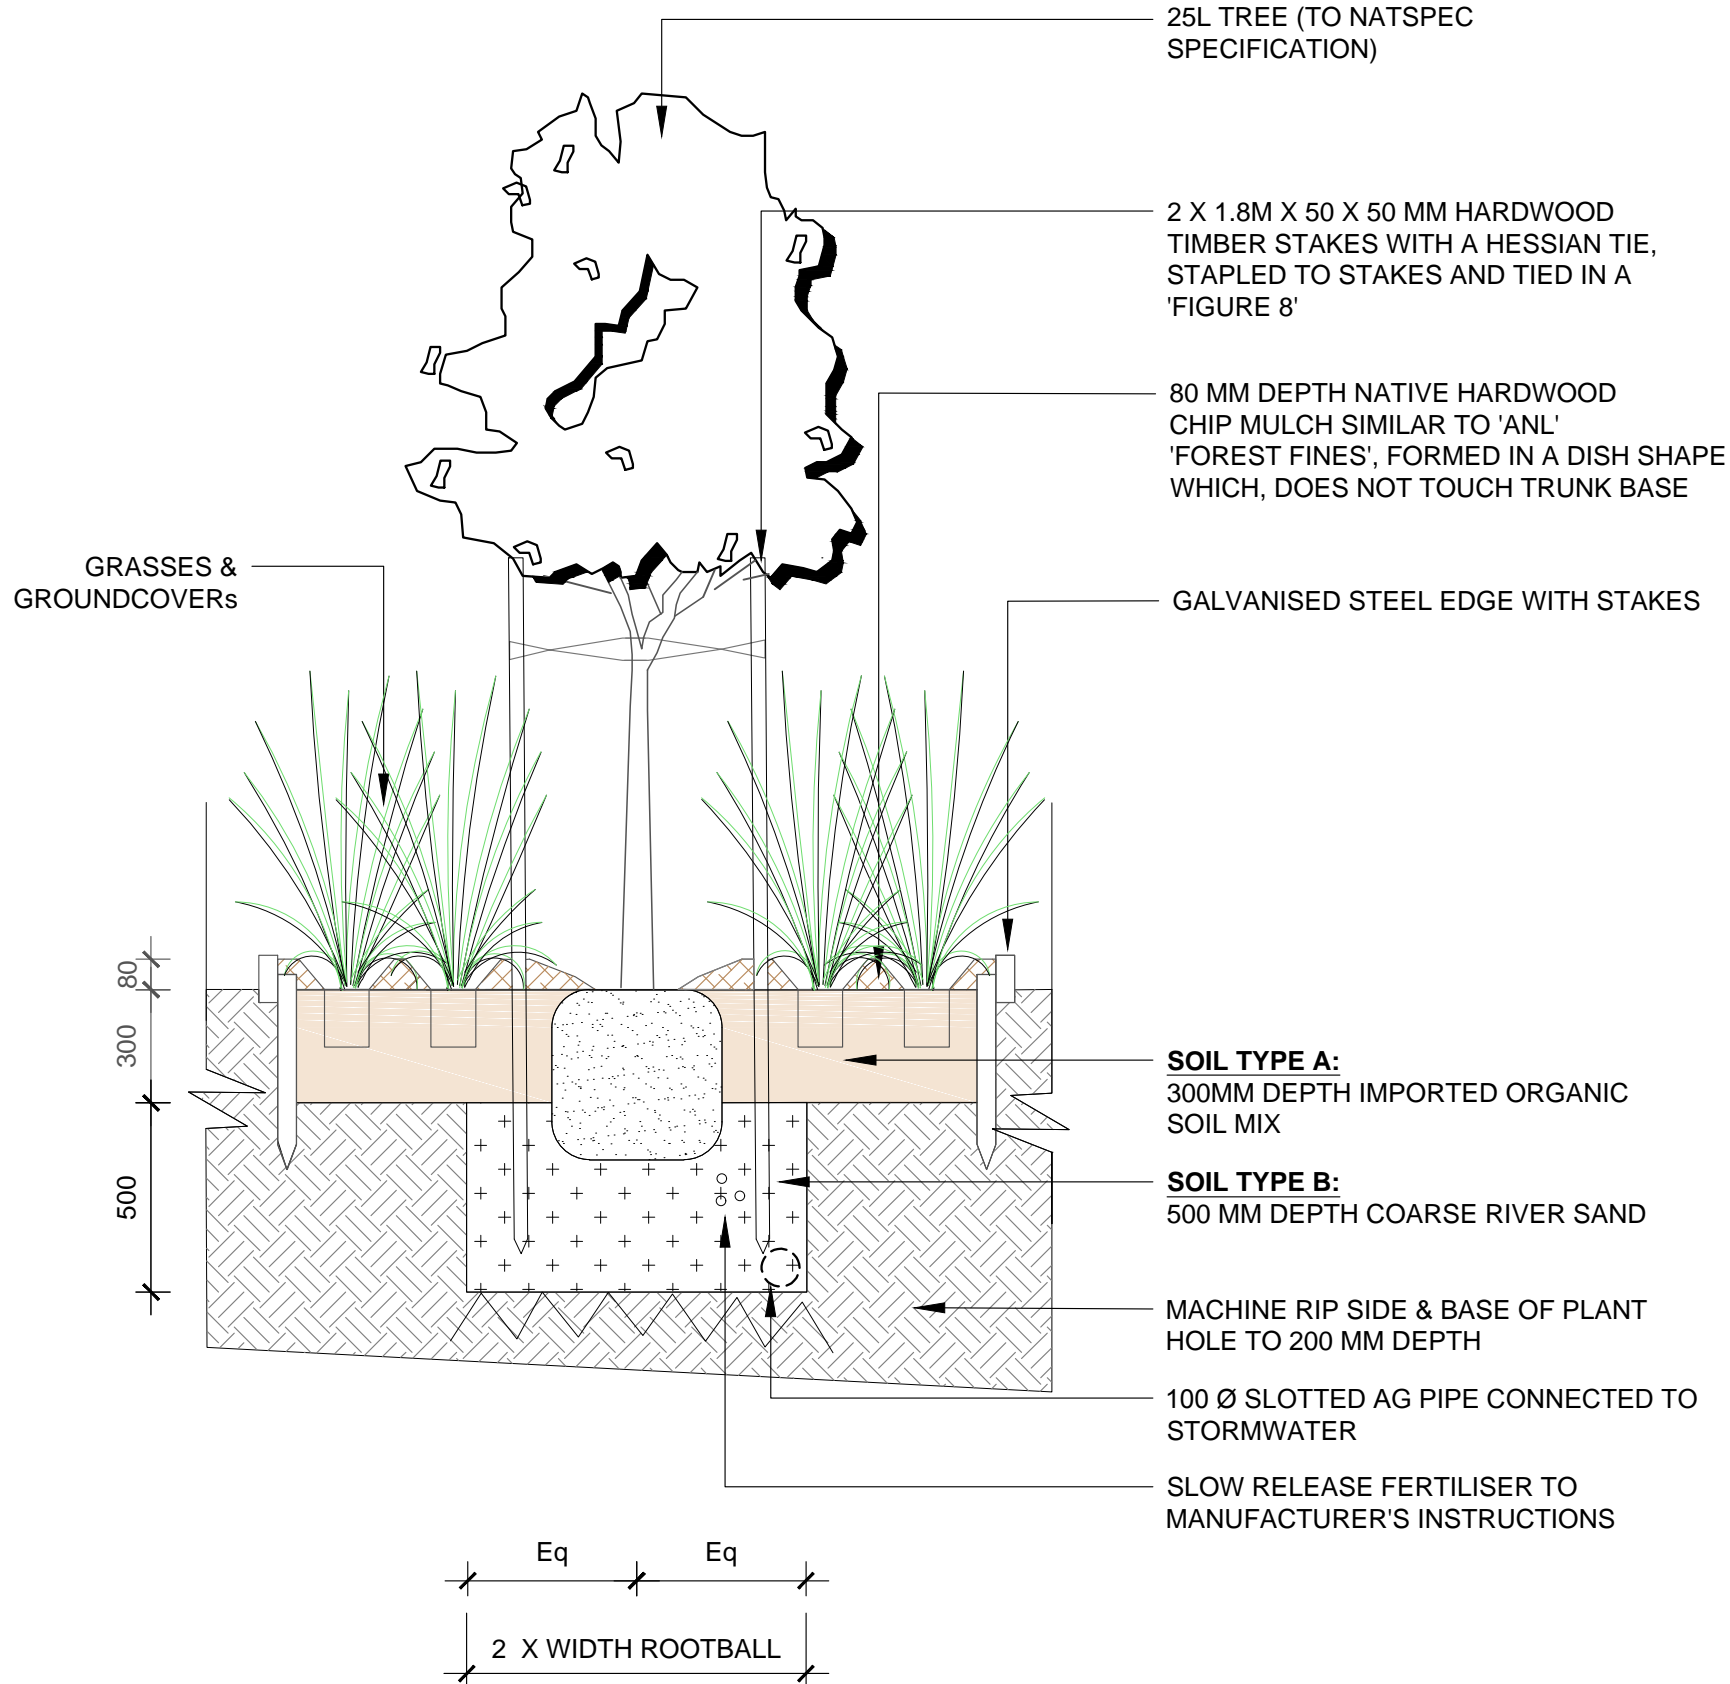


PYRUS CALLERYANA 'CAPITAL'

INDICATIVE PLANT IMAGES




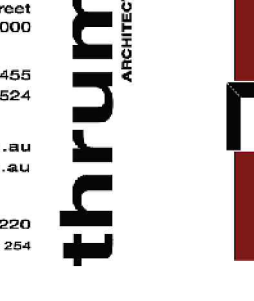


1 PLANTING DETAIL 1:20  
04 TYPICAL MASS PLANTING



2 TREE DETAIL 1:20  
04 TYPICAL TREE W MASS PLANTING

NOT FOR CONSTRUCTION

LANDSCAPE ARCHITECT:		BAR SCALE:	ASPECT:	CLIENT:	ARCHITECT:	E	28/09/18	Angophora costata added	PROJECT:	TITLE:	STATUS:	Page:			
<div><div><b>Conus Landscape Architecture</b> 158 Grandview Rd, New Lambton Hts, NSW 2305.  p. 02 4950 9195 e. info@conuslandscape.com.au w. conuslandscape.com.au abn. 52 144 562 756  Registered Landscape Architect: Anton Conus AILA No. 8420</div></div>	<div><div>Australian Institute of Landscape Architects</div></div>	<div><div>0 .2 1 2M 1:20 @ A1</div></div>		Thompson Health Care	<div>Thrum Architects Pty Limited Level 3, 80 Clarence Street Sydney NSW 2000  tel 02 9262 4465 fax 02 9299 1524  info@thrumarchitects.com.au www.thrumarchitects.com.au  NSW Board of Architects: 06290 488 21 278 897 200 AIN 001 956 354</div> <div></div>	D	17/09/18	Final Submission- plants revised	<b>Proposed Nursing Home</b>  45 Hillview Street Woy Woy NSW	<b>LANDSCAPE DETAILS &amp; PLANT SCHEDULE</b>	<b>DEVELOPMENT APPLICATION SECTION 96</b>	<b>4/4</b>			
C	04/09/18	Preliminary Revised Submission													
B	15/03/17	Final Submission													
A	09/12/16	Preliminary concept issued for review													
REV	DATE	NOTATION/ AMENDMENT													
DO NOT SCALE DRAWINGS. CHECK ALL DIMENSIONS. FIGURED DIMENSIONS TAKE PRECEDENCE. THESE DRAWINGS ARE NOT FOR CONSTRUCTION										ISSUE:	DWG No:	PLOTTED:	DRAWN:	CHECKED:	APPROVED:
E	LDA04	2	TT	AC	AC										