

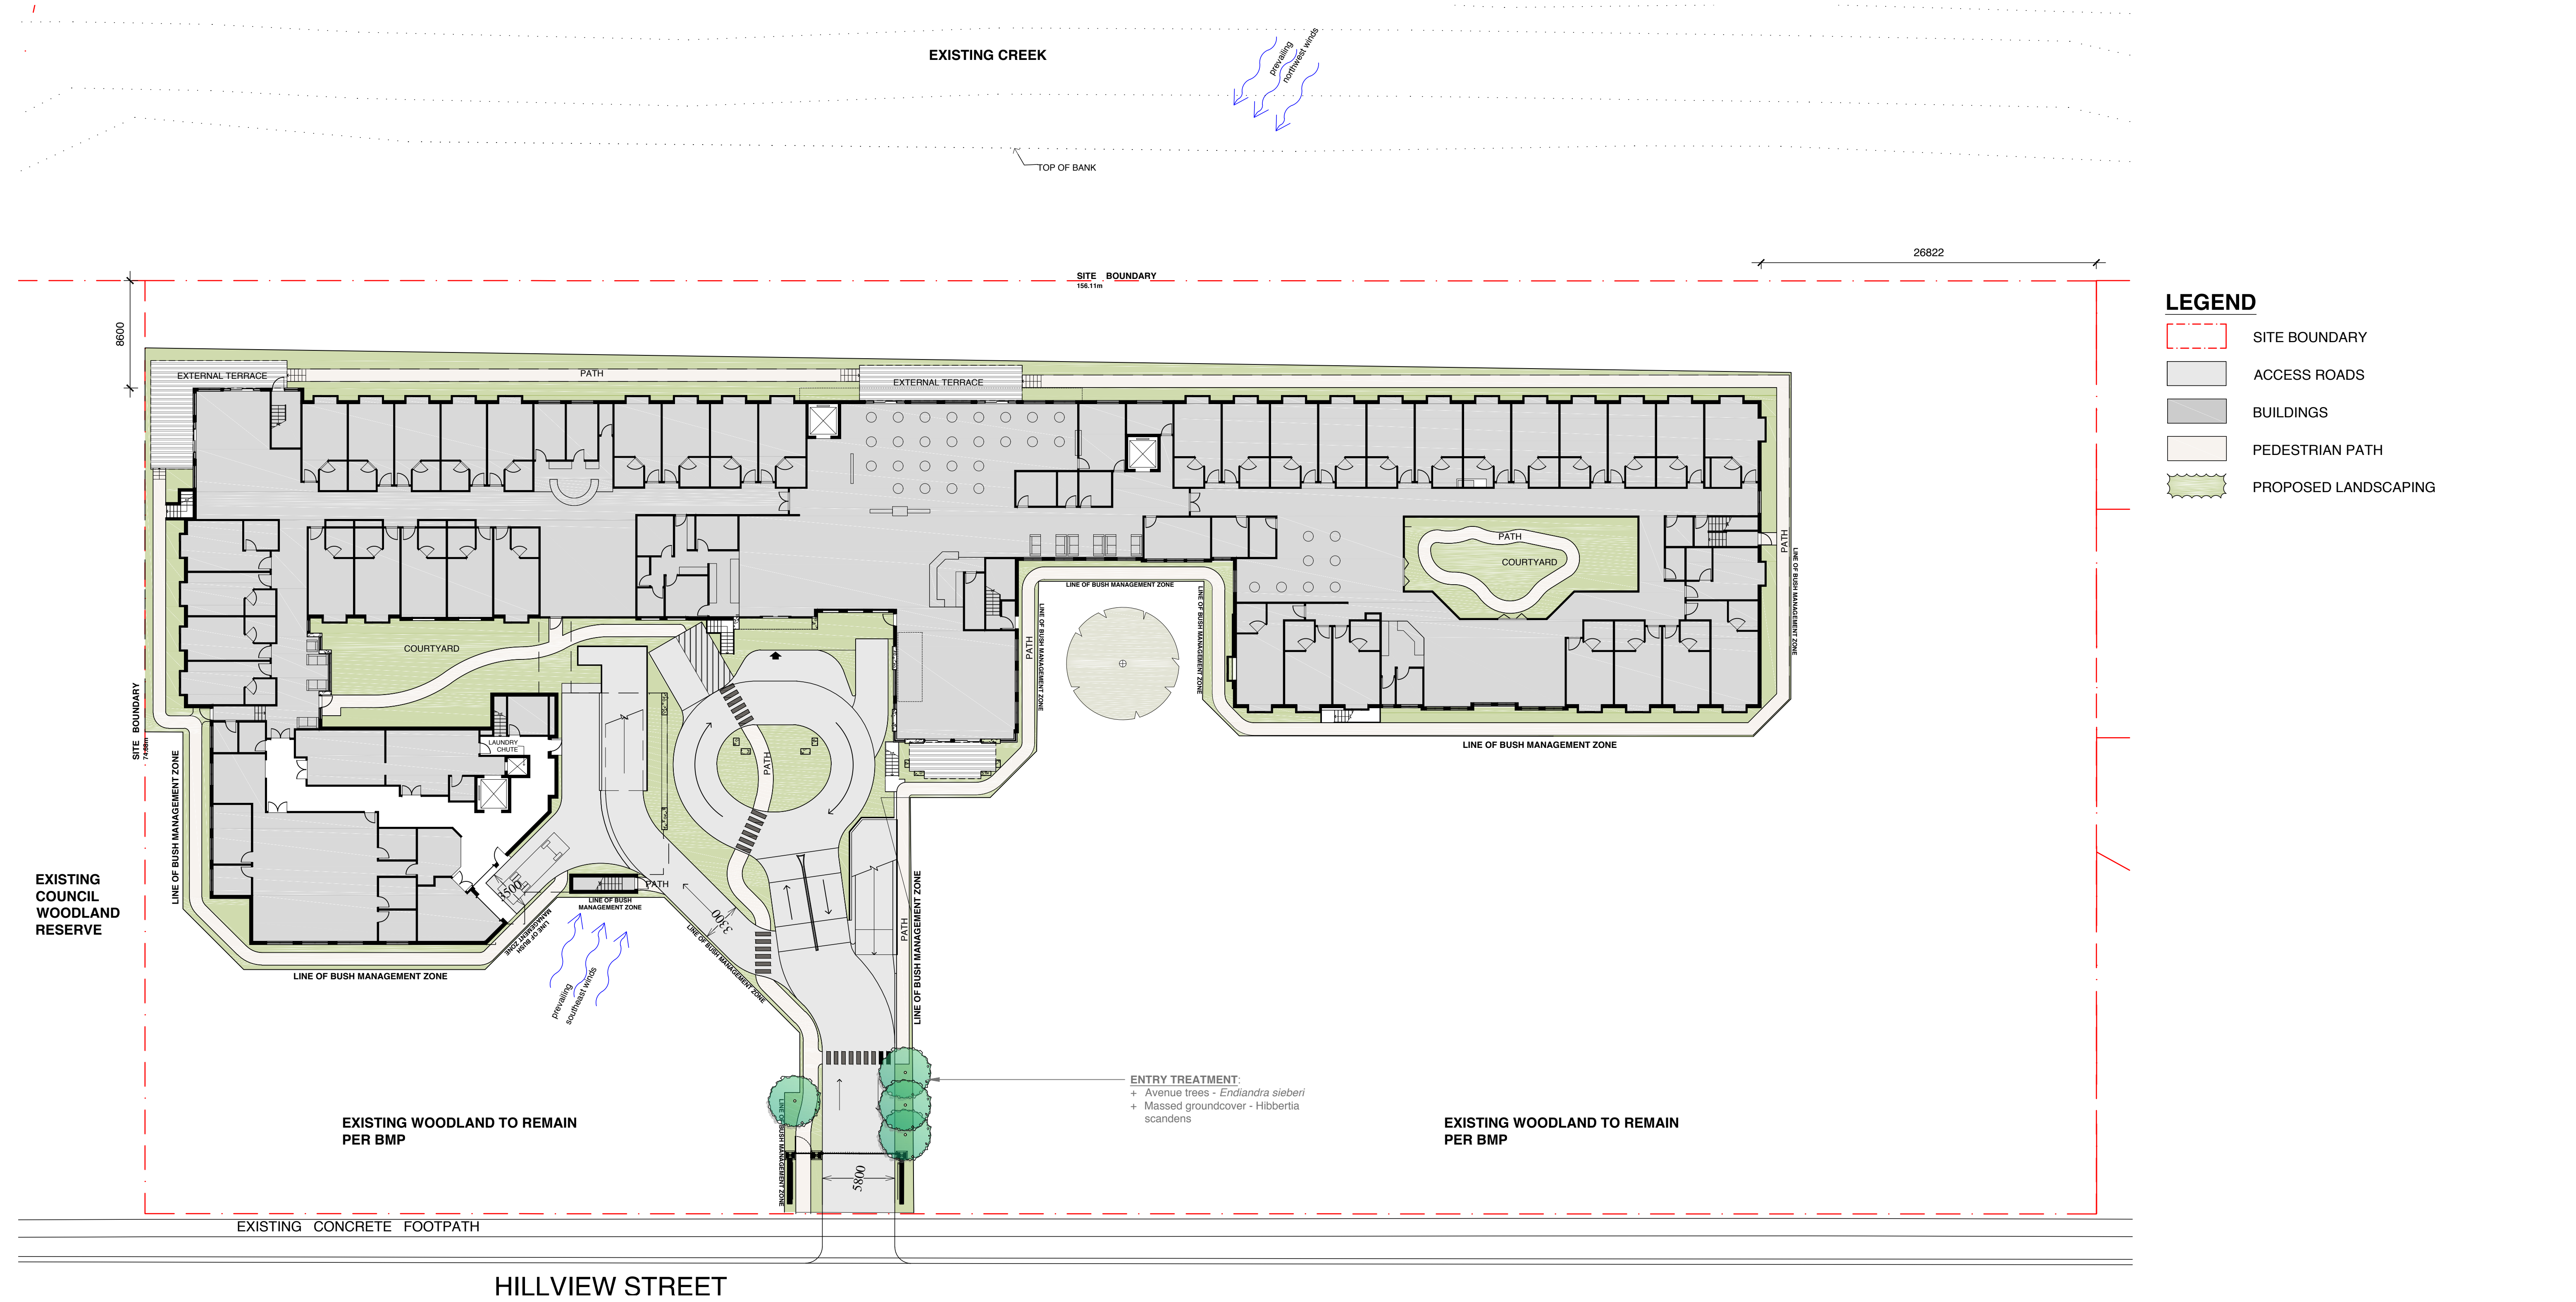
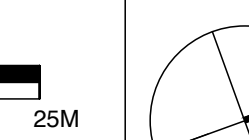
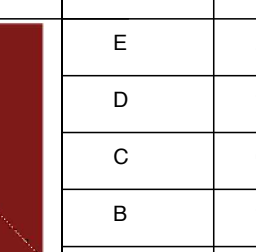
 


 

NOT FOR CONSTRUCTION








LANDSCAPE ARCHITECT:			BAR SCALE:	ASPECT:	CLIENT:	ARCHITECT:	F	01/03/19	Revised Site & Landscape Plan	PROJECT: Proposed Nursing Home 45 Hillview Street Woy Woy NSW	TITLE: SITE PLAN	STATUS:		Page:
 Conus Landscape Architecture 158 Grandview Rd, New Lambton Hts, NSW 2305. p. 02 4950 9195 e. info@conuslandscape.com.au w. conuslandscape.com.au abn. 52 144 562 756 Registered Landscape Architect: Anton Conus AILA No. 8420	 Australian Institute of Landscape Architects	 1:250 @ A1		Thompson Health Care	Thrum Architects Pty Limited Level 5, 30 Clarence Street Sydney NSW 2000 tel 02 9262 4465 fax 02 9299 1524 info@thrumarchitects.com.au www.thrumarchitects.com.au NSW Board of Architects: 06020 ABN 21 278 897 200 ADN 001 955 354 	E	28/09/18	Angophora costata added	DEVELOPMENT APPLICATION SECTION 96			1/4		
						D	17/09/18	Final Submission- plants revised	SCALE:			DATE:	JOB No:	
						C	04/09/18	Preliminary Revised Submission	1:250 @ A1			01/03/19	16:50	
						B	15/03/17	Final Submission						
						A	09/12/16	Preliminary concept issued for review						
						REV DATE NOTATION/AMENDMENT								
DO NOT SCALE DRAWINGS. CHECK ALL DIMENSIONS. FIGURED DIMENSIONS TAKE PRECEDENCE. THESE DRAWINGS ARE NOT FOR CONSTRUCTION														
ISSUE:		DWG No:	PLOTTED:	DRAWN:	CHECKED:	APPROVED:								
F		LDA01	2	TT	AC	AC								

 


LANDSCAPE ARCHITECT:		BAR SCALE:		ASPECT:		CLIENT:		ARCHITECT:		F		01/03/19		Revised Site & Landscape Plan		PROJECT:		TITLE:		STATUS:		Page:					
 Conus Landscape Architecture 158 Grandview Rd, New Lambton Hts, NSW 2305. p. 02 4950 9195 e. info@conuslandscape.com.au w. conuslandscape.com.au abn. 52 144 562 756 Registered Landscape Architect: Anton Conus AILA No. 8420		 Australian Institute of Landscape Architects		 1:100 @ A1		Thompson Health Care		Thrum Architects Pty Limited Level 5, 80 Clarence Street Sydney NSW 2000 tel. 02 9252 4455 fax 02 9259 1524 info@thrumarchitects.com.au www.thrumarchitects.com.au NSW Board of Architects: 062920 AIA 21 278 867 200 AIA 001 964 264 thrum ARCHITECTS 		E		28/09/18		Angophora costata added		Proposed Nursing Home 45 Hillview Street Woy Woy NSW		LANDSCAPE PLAN SOUTH		DEVELOPMENT APPLICATION SECTION 96		2/4					
										D		17/09/18		Final Submission- plants revised										SCALE:		DATE:	
										C		04/09/18		Preliminary Revised Submission													
										B		15/03/17		Final Submission													
										A		09/12/16		Preliminary concept issued for review													
										REV		DATE		NOTATION/ AMENDMENT													
														DO NOT SCALE DRAWINGS. CHECK ALL DIMENSIONS. FIGURED DIMENSIONS TAKE PRECEDENCE. THESE DRAWINGS ARE NOT FOR CONSTRUCTION													
																ISSUE:		DWG No:		PLOTTED:		DRAWN:		CHECKED:		APPROVED:	
																F		LDA02		2		TT		AC		AC	

Botanic Name	Common Name	Size (m)	Pot Size	Spacing
<i>Trees</i>				
Acer palmatum ' <i>Senkaki</i> '	Coral-barked Maple	6H x 5W	25L	As shown
Allocasuarina torulosa *	Forest Oak	10H x 6W	200mm	As shown
Angophora costata	Smooth-Barked Apple	20H x 12W	100L	As shown
Banksia integrifolia *	Coastal Banksia	9H x 5W	200mm	As shown
Eleocharis reticulatus *	Blueberry Ash	8H x 3W	25L	As shown
Endiandra sieberi	Corkwood	10H x 6W	200mm	As shown
Glochidion ferdinandi *	Cheese Tree	9H x 6W	200mm	As shown
Melaleuca quinquenervia *	Broad-leaved Paperbark	15H x 8W	200mm	As shown
Pyrus calleryana ' <i>Capital</i> '	Ornamental Pear 'Narrow Form'	9H x 3W	25L	As shown
Rapanea variabilis *	Muttonwood	6H x 4W	200mm	As shown
<i>Accent plants</i>				
Crinum pedunculatum	Crinum Lily	1.5W x 1.5W	200mm	1m
Macrozamia communis *	Burawang	2.5H x 2.5W	200mm	2m
Xanthorrhoea arborea *	Grass Tree	3H x 2W	300mm	2m
<i>Shrubs</i>				
Acacia suaveolens *	Sweet Wattle	1.5H x 1.5W	200mm	1m
Azalea indica ' <i>Magnifica</i> '	Azalea	1.5H x 1.5W	200mm	1.2m
Banksia ericifolia *	Heath-leaved Banksia	3.5H x 3.5W	200mm	3m
Buxus microphylla	Japanese Box	0.6H x 0.6W	200mm	0.5m
Dodonaea triquetra *	Hop Bush	2.5H x 2W	200mm	1.5m
Eriostemon australasicus *	Wax Flower	1.5H x 1W	200mm	1m
Gardenia augusta ' <i>Florida</i> '	Gardenia	1.5H x 1.5W	200mm	1m
Leptospermum polygalifolium *	Yellow Tea Tree	4H x 3.5W	200mm	3m
Leptospermum trinervium *	Paperbark Tea Tree	4H x 3W	200mm	2.5m
Notolaea longifolia *	Large Mock Olive	4.5H x 4W	200mm	3.5m
Podocarpus spinulosus *	Dwarf Plum Pine	2H x 2W	200mm	1.5m
<i>Groundcovers</i>				
Dianella caerulea *	Blue Flax Lily	0.8H x 0.8W	tube	0.5m
Hibbertia scandens *	Snake Vine	0.4H x 3W	140mm	2.5m
Isolepis nodosa *	Knobby Club Rush	0.8H x 0.8W	140mm	0.6m
Liriope muscari ' <i>Evergreen Giant</i> '	Giant Liriope	0.6m x 0.6W	140mm	0.5m
Lomandra longifolia *	Matrush Grass	1.2m x 1.2m	140mm	0.7m
Themeda australis *	Kangaroo Grass	0.8H x 0.6W	tube	0.5m
Trachelospermum jasminoides	Chinese Star Jasmine	0.4H x 3W	200mm	1m
* Endemic species to Umina Coastal Sandplain Woodland				

1. All garden beds to contain premium imported garden mix
2. Provide slow-release fertiliser to each plant to manufacturer's instructions
3. All garden beds to contain 80mm depth ANL 'Forest Fines' native hardwoodchip mulch
4. All trees to be staked by 1800 x 50 x 50mm hardwood timber stakes fastened with hessian ties
5. All trees to comply with NATSPEC specifications
6. Turf to be 'Sir Walter' Buffalo
7. All garden bed edges to be galvanised steel

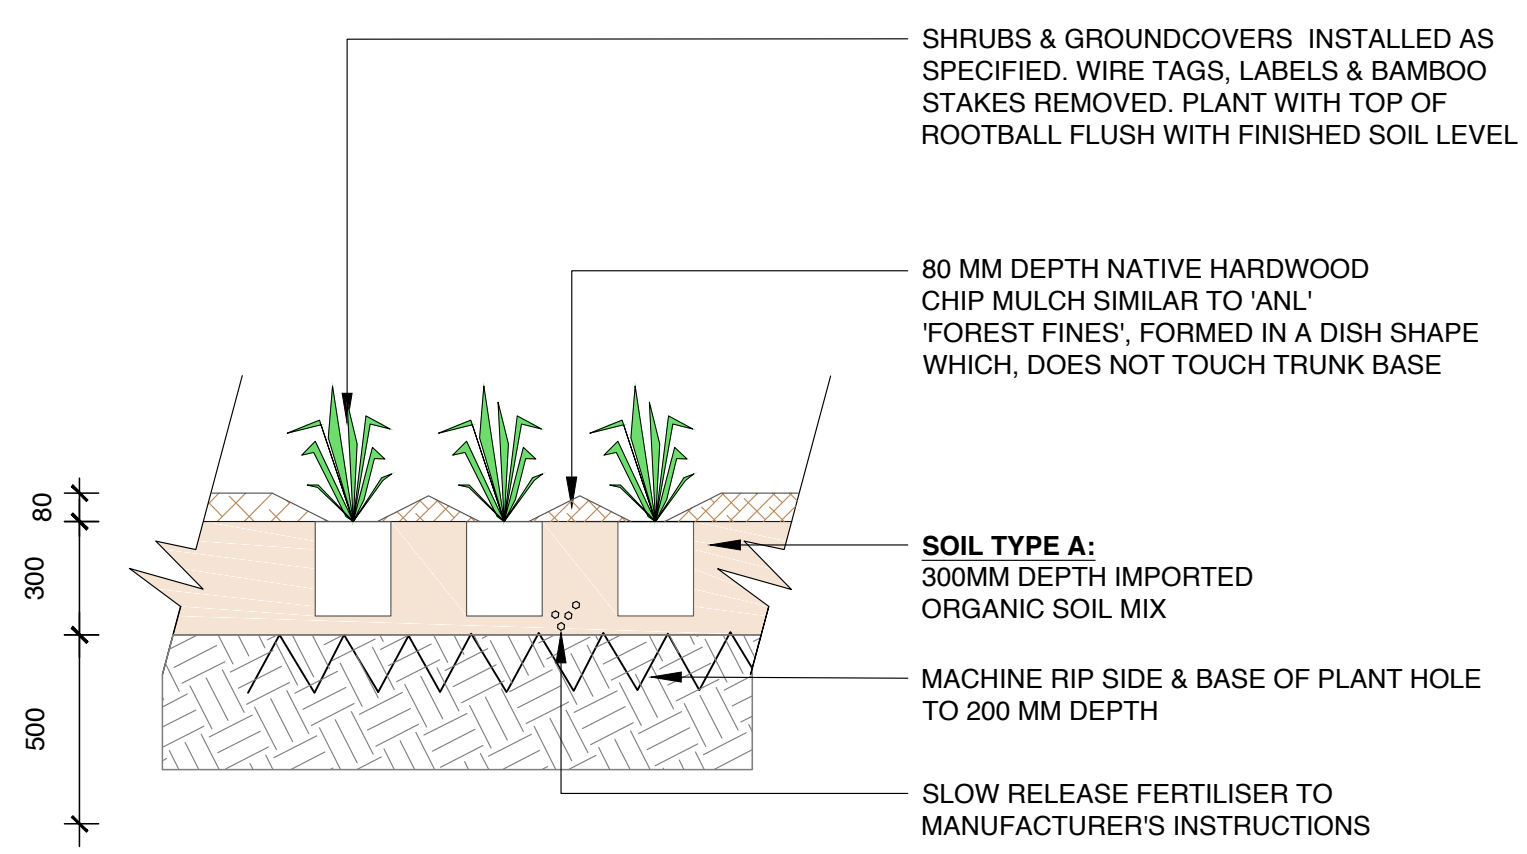      

04 TYPICAL MASS PLANTING

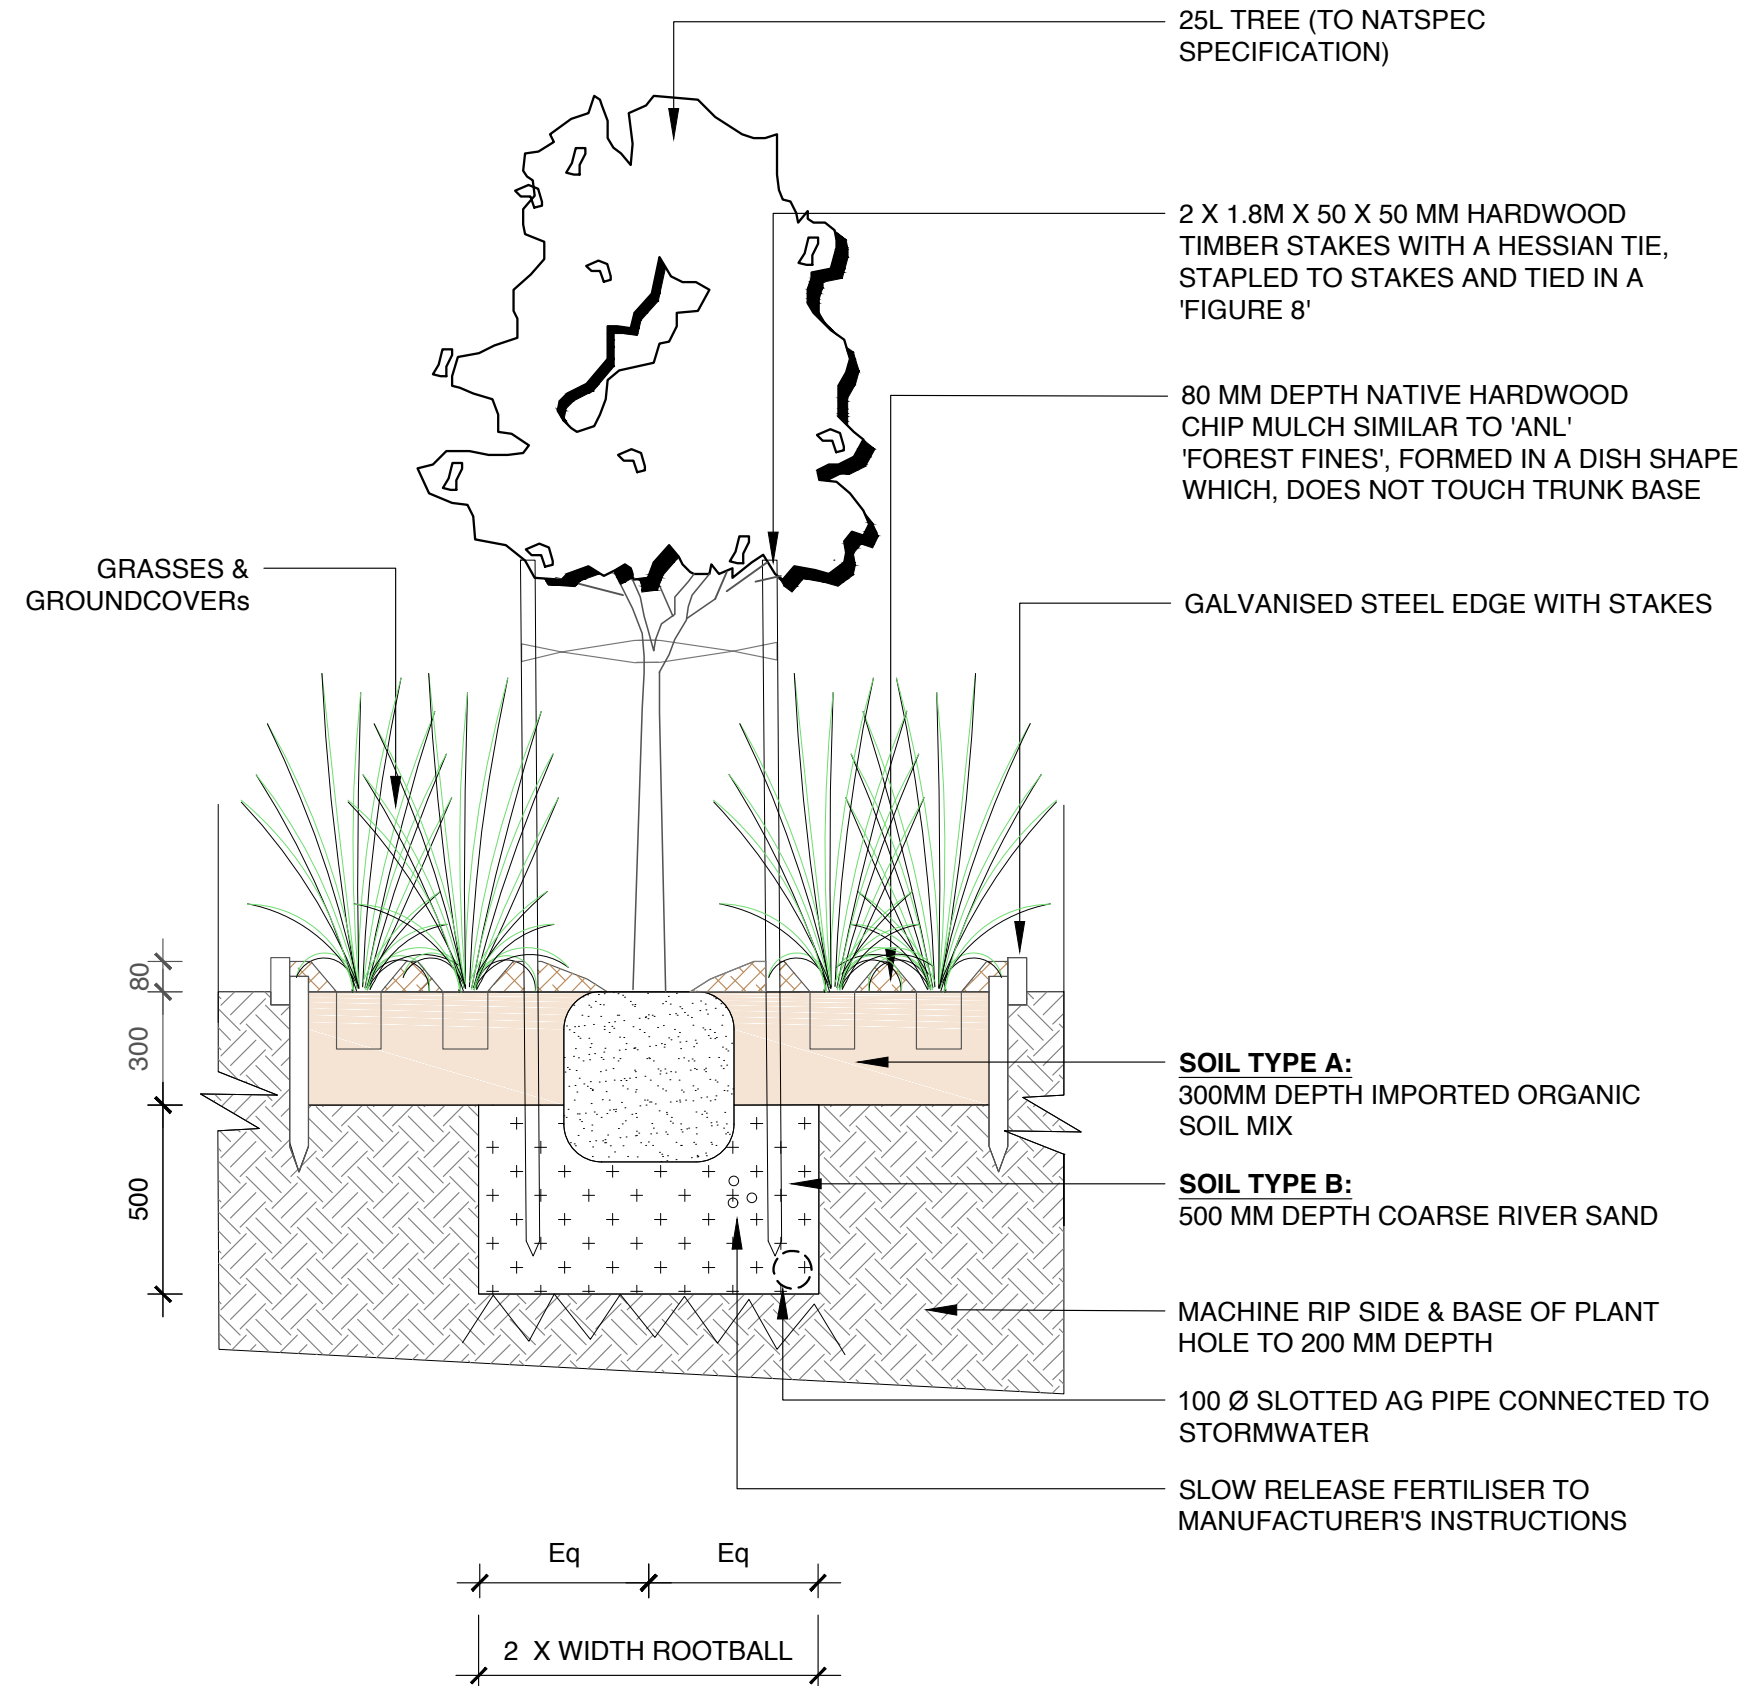

04 TYPICAL TREE W/ MASS PLANTING

LANDSCAPE ARCHITECT:		BAR SCALE:		ASPECT:		CLIENT:		ARCHITECT:		F		01/03/19		Revised Site & Landscape Plan		PROJECT:		TITLE:		STATUS:		Page:									
 Conus Landscape Architecture 158 Grandview Rd, New Lambton Hts, NSW 2305. p. 02 4950 9195 e. info@conuslandscape.com.au w. conuslandscape.com.au abn. 52 144 562 756 Registered Landscape Architect: Anton Conus AILA No. 8420		 Australian Institute of Landscape Architects		 1:20 @ A1		Thompson Health Care		Thrum Architects Pty Limited Level 3, 80 Clarence Street Sydney NSW 2000 tel 02 9252 4455 fax 02 9259 1554 info@thrumarchitects.com.au www.thrumarchitects.com.au NSW Board of Architects: 065250 ARN 21 278 857 200 AON 001 986 264 		E 28/09/18 Angophora costata added		D 17/09/18 Final Submission- plants revised		C 04/09/18 Preliminary Revised Submission		B 15/03/17 Final Submission		A 09/12/16 Preliminary concept issued for review		REV DATE NOTATION/AMENDMENT		DO NOT SCALE DRAWINGS. CHECK ALL DIMENSIONS. FIGURED DIMENSIONS TAKE PRECEDENCE. THESE DRAWINGS ARE NOT FOR CONSTRUCTION		Proposed Nursing Home		LANDSCAPE DETAILS & PLANT SCHEDULE		DEVELOPMENT APPLICATION SECTION 96		4/4	
																45 Hillview Street Woy Woy NSW				SCALE: 1:20 @ A1		DATE: 01/03/19		JOB No: 16:50							
ISSUE: F		DWG No: LDA04		PLOTTED: 2		DRAWN: TT		CHECKED: AC		APPROVED: AC																					