



BIRUBI INFORMATION CENTRE

WORIMI CONSERVATION LANDS

CONTENTS

DA-000	COVER PAGE
DA-001	SITE ANALYSIS
DA-002	SITE PLAN
DA-101	GROUND FLOOR PLAN - DETAILED
DA-201	ELEVATIONS - SHEET 1
DA-202	SECTIONS - SHEET 1
DA-203	ELEVATION & SECTION - DETAILED
DA-301	3D IMPRESSION - 'GATEWAY' TO WORIMI CONSERVATION LANDS
DA-302	3D IMPRESSION - APPROACH FROM COACH DROP-OFF
DA-303	3D IMPRESSION - 'ARRIVAL POINT'
DA-304	MATERIAL PALLETE
DA-401	NOTIFICATION PLAN
DA-402	NOTIFICATION ELEVATIONS


CONTACTS

ARCHITECTURE CHROFI C: ANDREW LAMOND T: +61 2 8096800 E: andrew@chrofi.com A: 3/1 THE CORSO, MANLY, NSW 2095	LANDSCAPE & ECOLOGY MCGREGOR COXALL C: BENJAMIN NORRIS T: +61 2 91887500 E: benjamin.norris@mcgregorcoxall.com A: 21C WHISTLER STREET, MANLY, NSW 2095
PLANNING, COASTAL MANAGEMENT & ENGINEERING ROYAL HASKONING DHV C: NICK LEWIS T: +61 2 42948416 E: nick.lewis@rhdhv.com A: LEVEL 14, 56 BERRY STREET, NORTH SYDNEY, NSW 2060	TRAFFIC ROYAL HASKONING DHV C: ALEX VAN GENT T: +61 2 42948416 E: alex.van.gent@rhdhv.com A: LEVEL 14, 56 BERRY STREET, NORTH SYDNEY, NSW 2060
QUANTITY SURVEYOR MBM PLANNING C: MATTHEW MEAD T: +61 2 92701067 E: Matthew.Mead@mbmpl.com.au A: LEVEL 7, 68 PITT STREET, SYDNEY, NSW 2000	

NOT FOR CONSTRUCTION



ISSUE	DATE	DESCRIPTION	ISSUE	DATE	DESCRIPTION	ARCHITECT	PROJECT	NORTH	SHEET TITLE	PROJECT NUMBER	PLOT DATE	DRAWN	CHECKED	SHEET SCALE	SHEET SIZE	SHEET NUMBER	ISSUE
01	19.06.18	DRAFT ISSUE FOR REVIEW				CHROFI	BIRUBI INFORMATION CENTRE		COVER PAGE	1752	21/5/19	EJ	AL		A3		
02	20.06.18	DRAFT ISSUE FOR REVIEW				3/1 THE CORSO MANLY NSW 2095 AUSTRALIA T +61 2 8096 8500 F +61 2 8007 0411 E info@chrofi.com	WORIMI CONSERVATION LANDS										
03	27.06.18	ISSUED FOR DA LODGEMENT															
04	17.05.19	DRAFT REVISED DA FOR CO-ORDINATION															
05	21.05.19	REVISED DEVELOPMENT APPLICATION															
						CHOI ROPHA FIGHERA P/L ACN 144 714 885 ATF CHOI ROPHA FIGHERA UNIT TRUST T/A CHROFI ABN 22 385 257 187											
						NOMINATED ARCHITECT JOHN CHOI 8706 TAI ROPHA 6568 STEVEN FIGHERA 6609											
						THIS DRAWING SHOULD BE READ IN CONJUNCTION WITH ALL RELEVANT CONTRACTS, SPECIFICATION, REPORT AND DRAWINGS.											
						DO NOT SCALE DRAWINGS. DIMENSIONS GOVERN. VERIFY ALL DIMENSIONS ON SITE BEFORE CONSTRUCTION.											
						COPYRIGHT OF THIS DRAWING IS VESTED IN CHROFI.											

DA-000 05

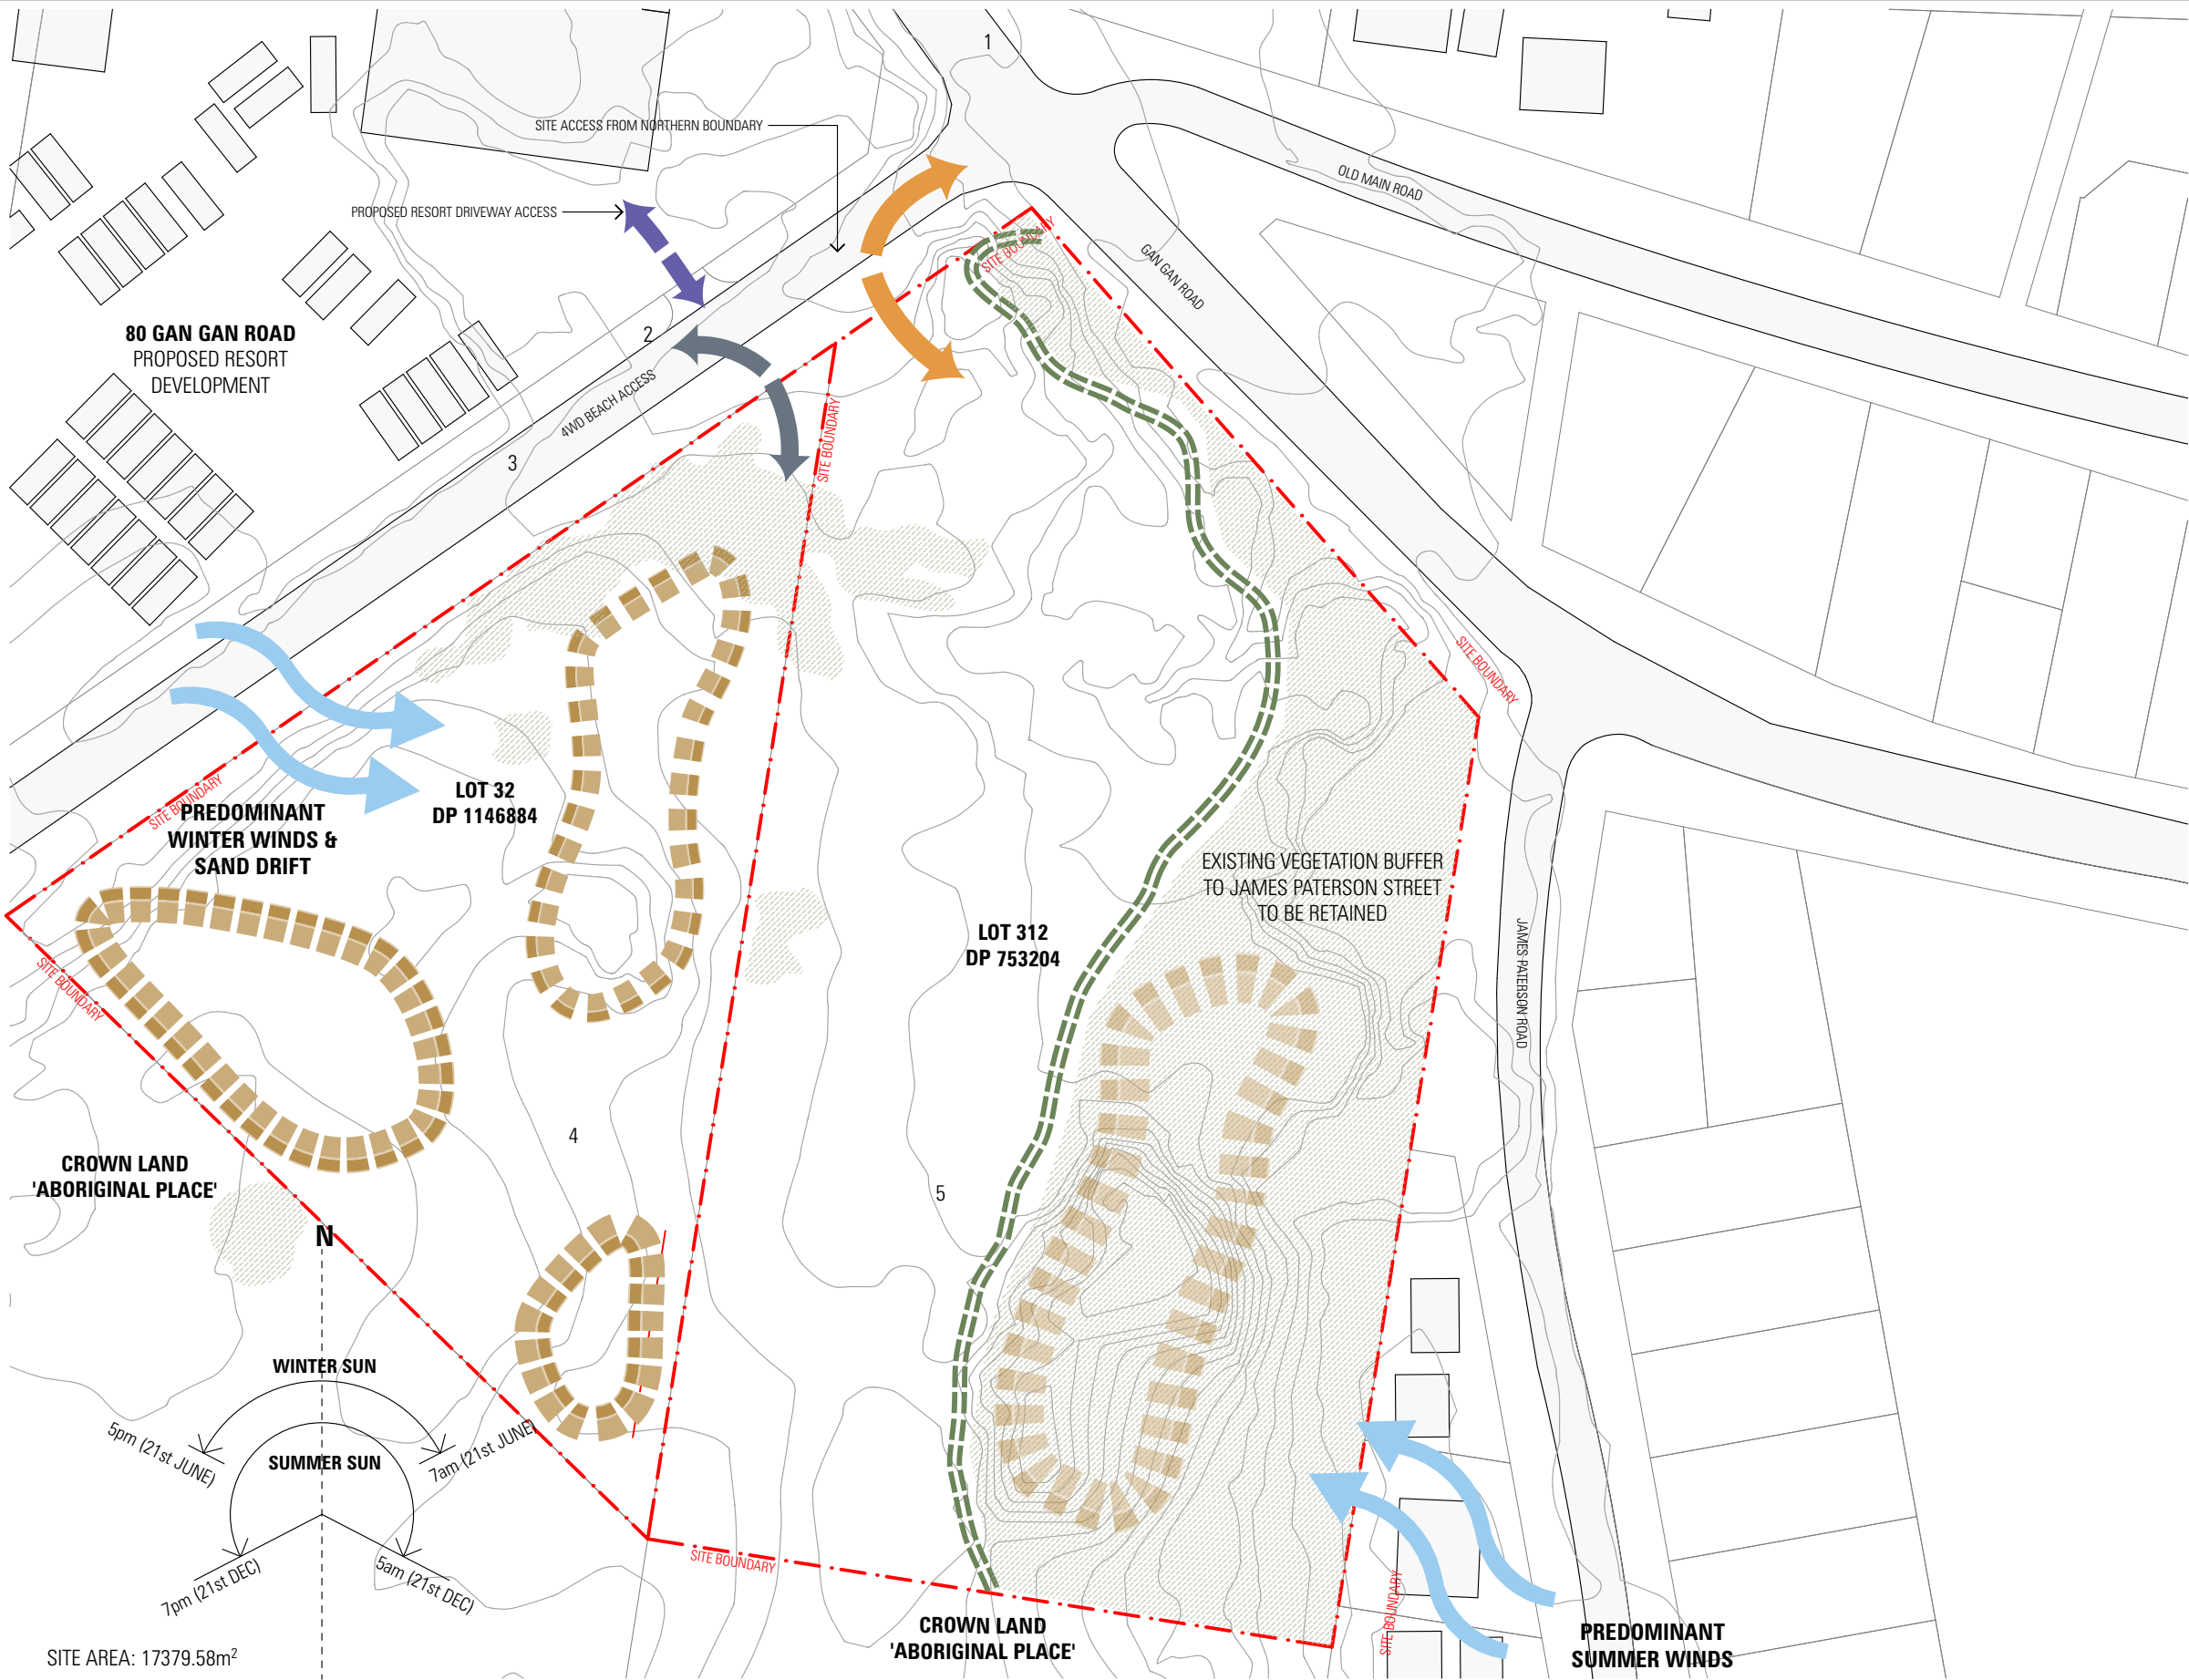

NOT FOR CONSTRUCTION

ISSUE			ISSUE			ARCHITECT					PROJECT					NORTH		SHEET TITLE	
01	19.06.18	DRAFT ISSUE FOR REVIEW				CHROFI					BIRUBI INFORMATION CENTRE					N		SITE ANALYSIS	
02	20.06.18	DRAFT ISSUE FOR REVIEW				3/1 THE CORSO MANLY NSW 2095 AUSTRALIA T +61 2 8096 8500 F +61 2 8007 0411 E info@chrofi.com					WORIMI CONSERVATION LANDS					☐			
03	27.06.18	ISSUED FOR DA LODGEMENT				CHOI ROPHA FIGHERA P/L ACN 144 714 885 ATF CHOI ROPHA FIGHERA UNIT TRUST T/A CHROFI ABN 22 385 257 187					PROJECT NUMBER	PLOT DATE	DRAWN	CHECKED	SHEET SCALE	SHEET SIZE	SHEET NUMBER	DA-001	06
04	29.04.19	DRAFT REVISED DA FOR CO-ORDINATION				NOMINATED ARCHITECT JOHN CHOI 8706 TAI ROPHA 6568 STEVEN FIGHERA 6609					1752	21/5/19	EJ	AL	1:1000	A3			
05	29.04.19	DRAFT REVISED DA FOR CO-ORDINATION				THIS DRAWING SHOULD BE READ IN CONJUNCTION WITH ALL RELEVANT CONTRACTS, SPECIFICATION, REPORT AND DRAWINGS.													
06	21.05.19	REVISED DEVELOPMENT APPLICATION				DO NOT SCALE DRAWINGS. DIMENSIONS GOVERN. VERIFY ALL DIMENSIONS ON SITE BEFORE CONSTRUCTION. COPYRIGHT OF THIS DRAWING IS VESTED IN CHROFI.													

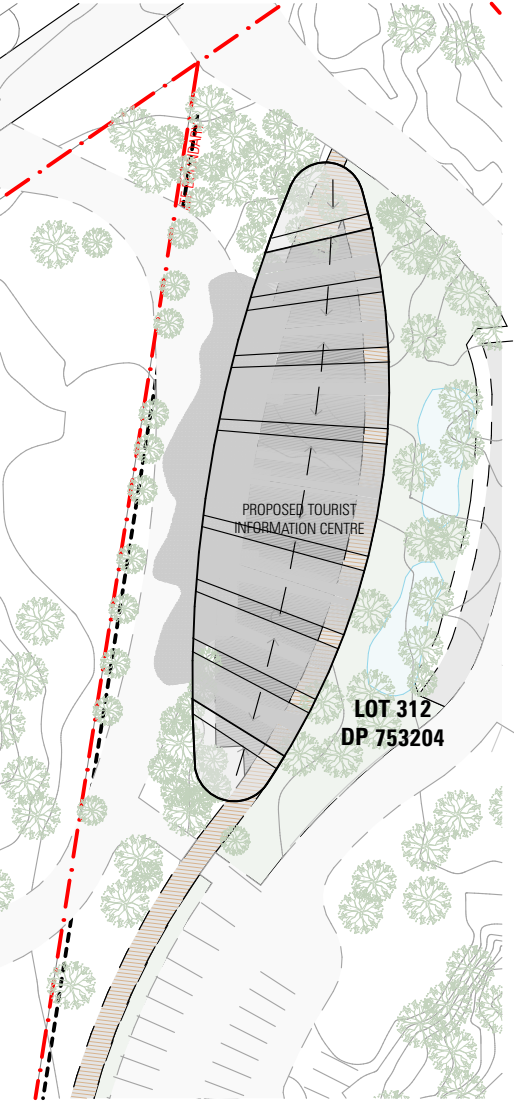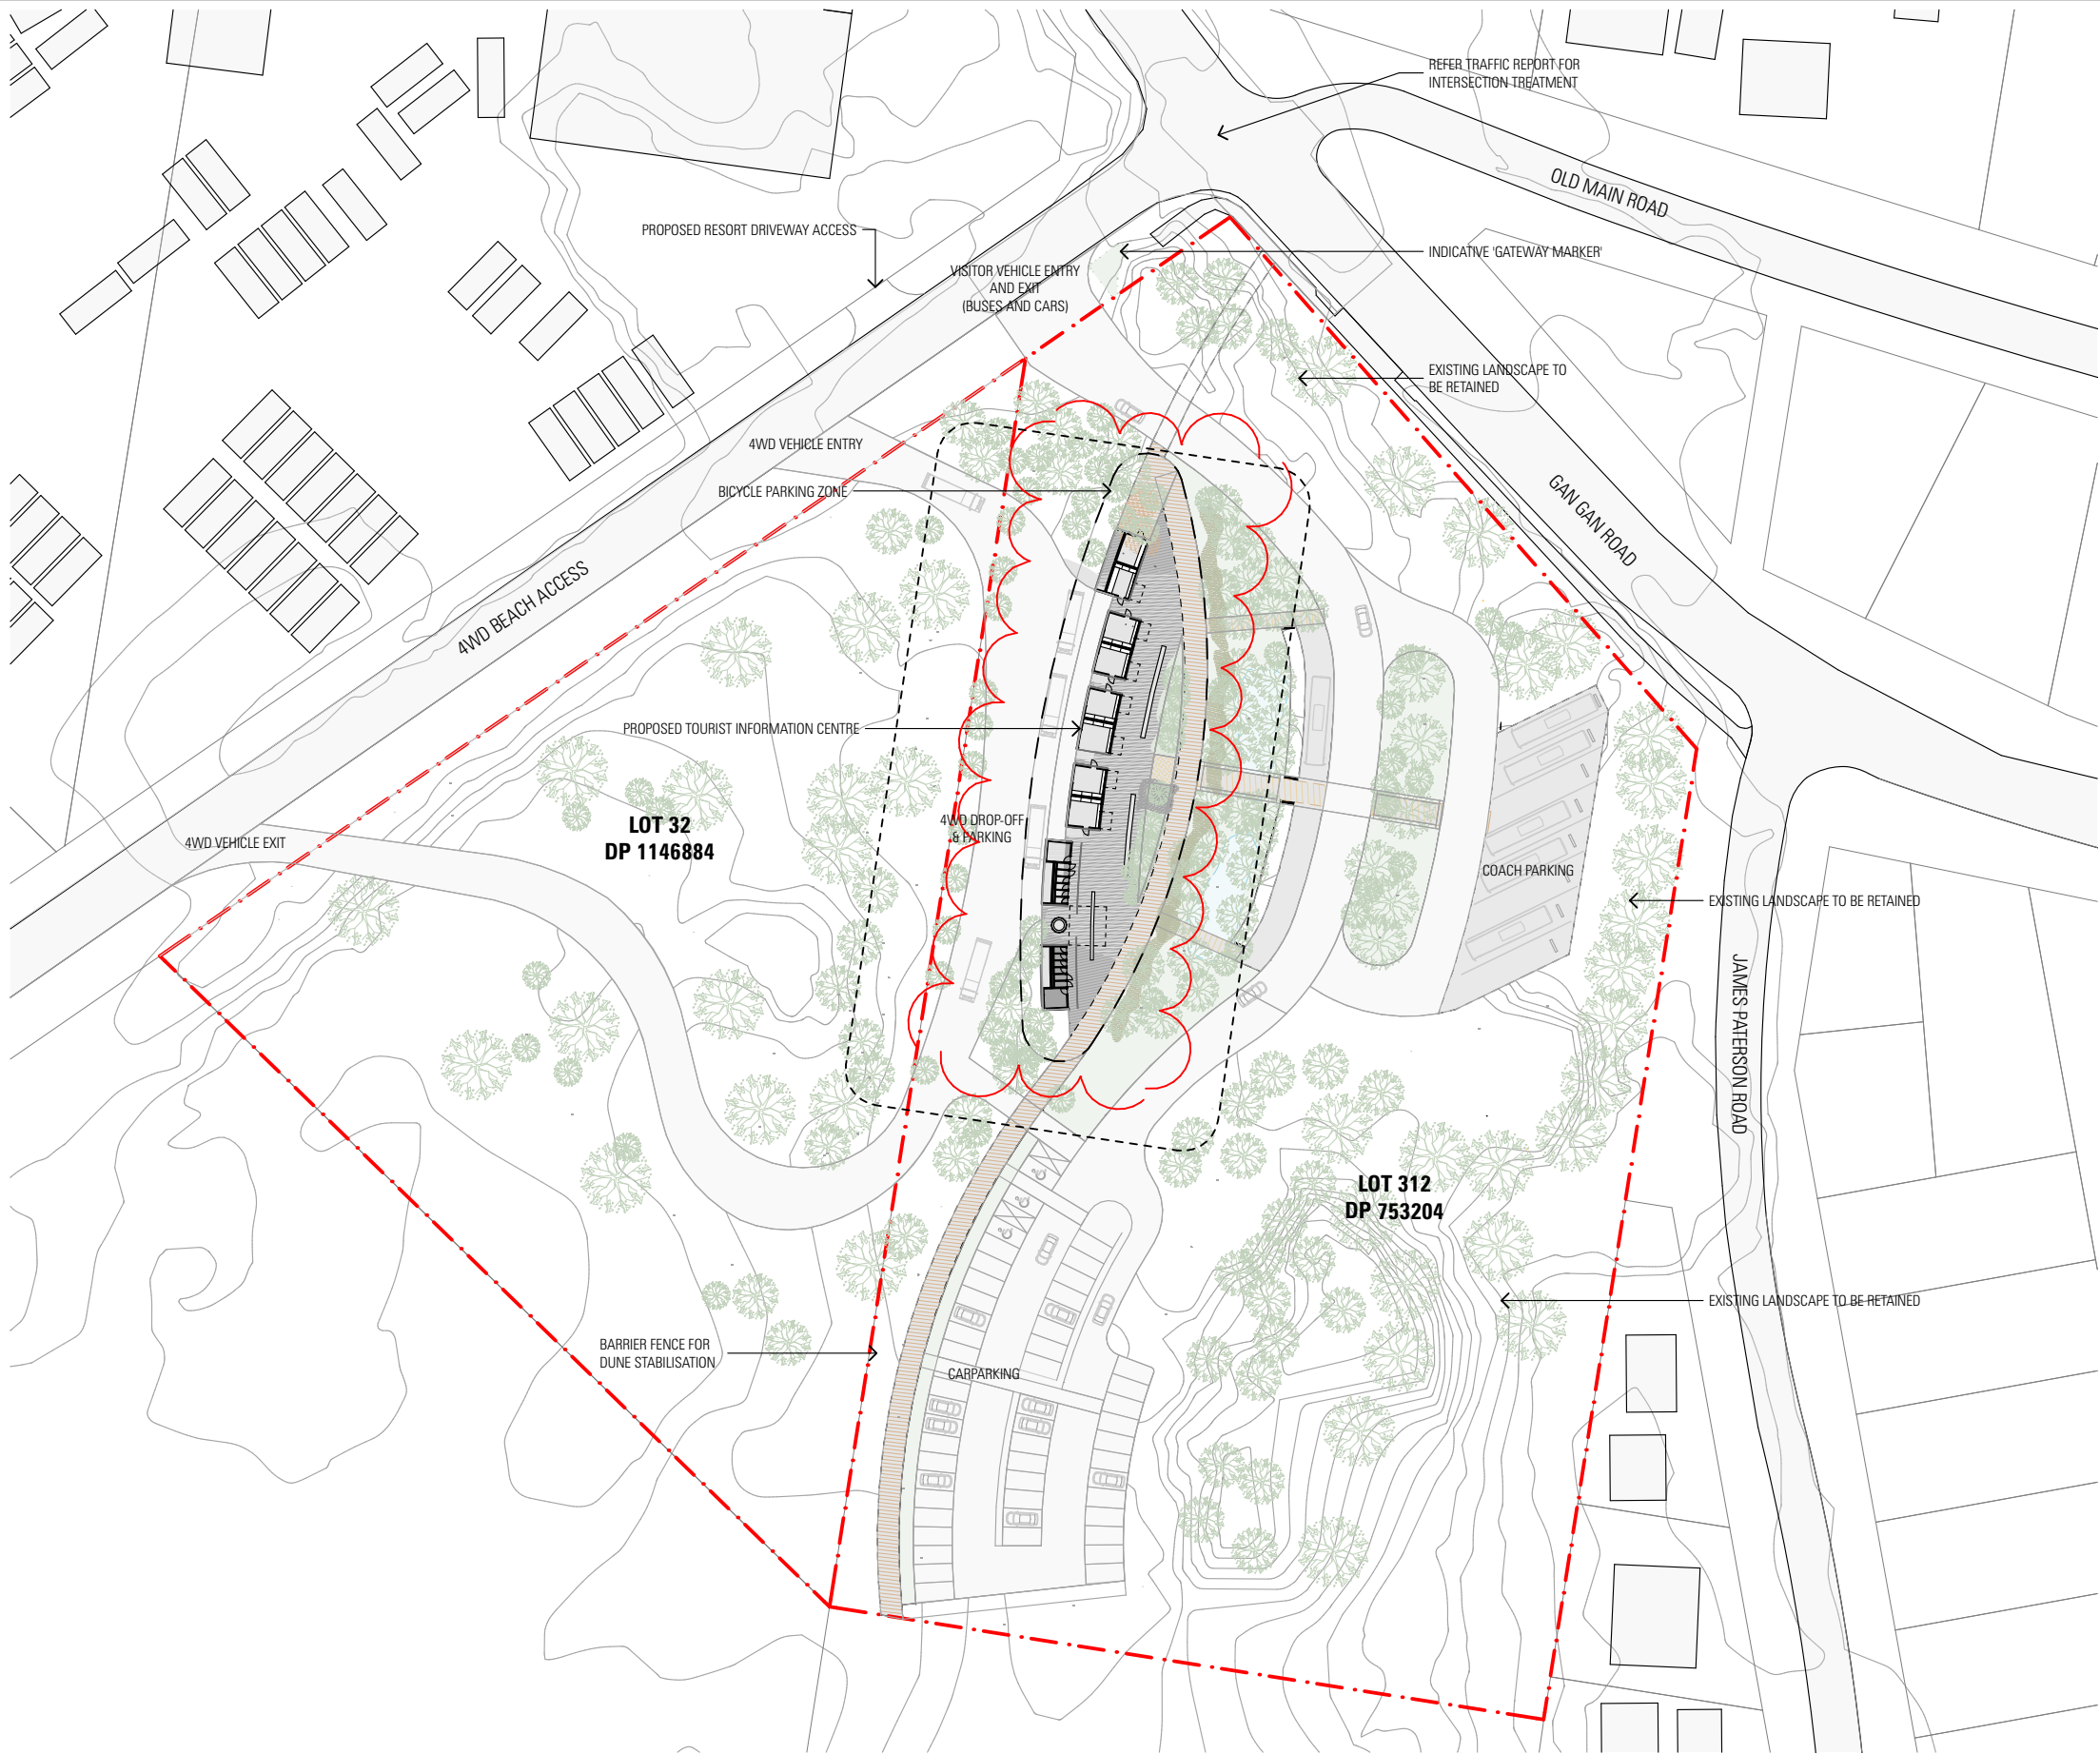


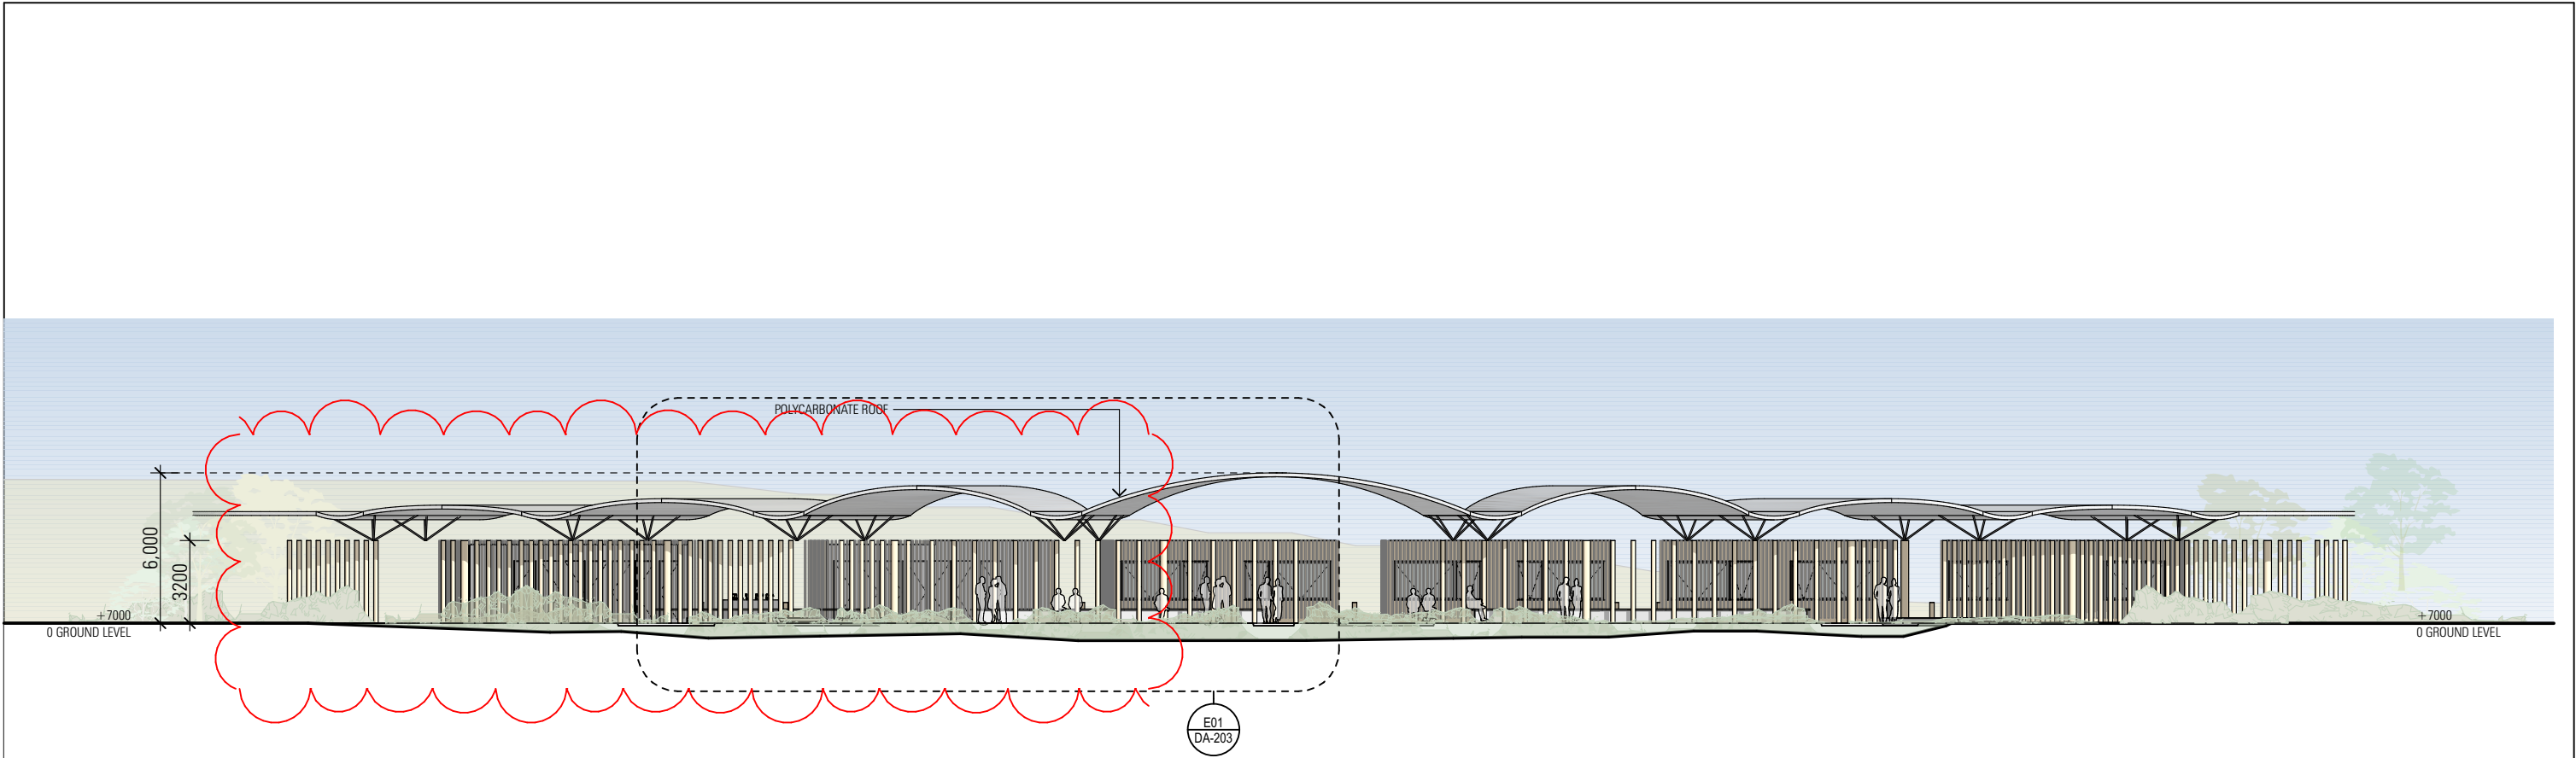
NOTES

REFER TO LANDSCAPE PLAN FOR FURTHER SITE LEVELS AND PLANTING OR PAVEMENT DETAILS




NOT FOR CONSTRUCTION

ISSUE			DATE			DESCRIPTION			ISSUE	DATE	DESCRIPTION	PROJECT					NORTH	SHEET TITLE	
01	19.06.18	DRAFT ISSUE FOR REVIEW				ARCHITECT						CHROFI 3/1 THE CORSO MANLY NSW 2095 AUSTRALIA T +61 2 8096 8500 F +61 2 8007 0411 E info@chrofi.com						SITE PLAN	
02	20.06.18	DRAFT ISSUE FOR REVIEW																	
03	27.06.18	ISSUED FOR DA LODGEMENT																	
04	24.04.19	DRAFT REVISED DA FOR CO-ORDINATION																	
05	13.05.19	DRAFT REVISED DA FOR CO-ORDINATION				CHOI ROPHA FIGHERA P/L ACN 144 714 885 ATF CHOI ROPHA FIGHERA UNIT TRUST T/A CHROI ABN 22 365 257 187						PROJECT NUMBER	PLOT DATE	DRAWN	CHECKED	SHEET SCALE	SHEET SIZE	SHEET NUMBER	ISSUE
06	17.05.19	DRAFT REVISED DA FOR CO-ORDINATION				NOMINATED ARCHITECT JOHN CHOI 8706 TAI ROPHA 6568 STEVEN FIGHERA 6609						1752	21/5/19	EJ	AL	1:1000	A3		
07	21.05.19	REVISED DEVELOPMENT APPLICATION				THIS DRAWING SHOULD BE READ IN CONJUNCTION WITH ALL RELEVANT CONTRACTS, SPECIFICATION, REPORT AND DRAWINGS. DO NOT SCALE DRAWINGS. DIMENSIONS GOVERN. VERIFY ALL DIMENSIONS ON SITE BEFORE CONSTRUCTION. COPYRIGHT OF THIS DRAWING IS VESTED IN CHROFI.													



E-01 EASTERN ELEVATION
1:250

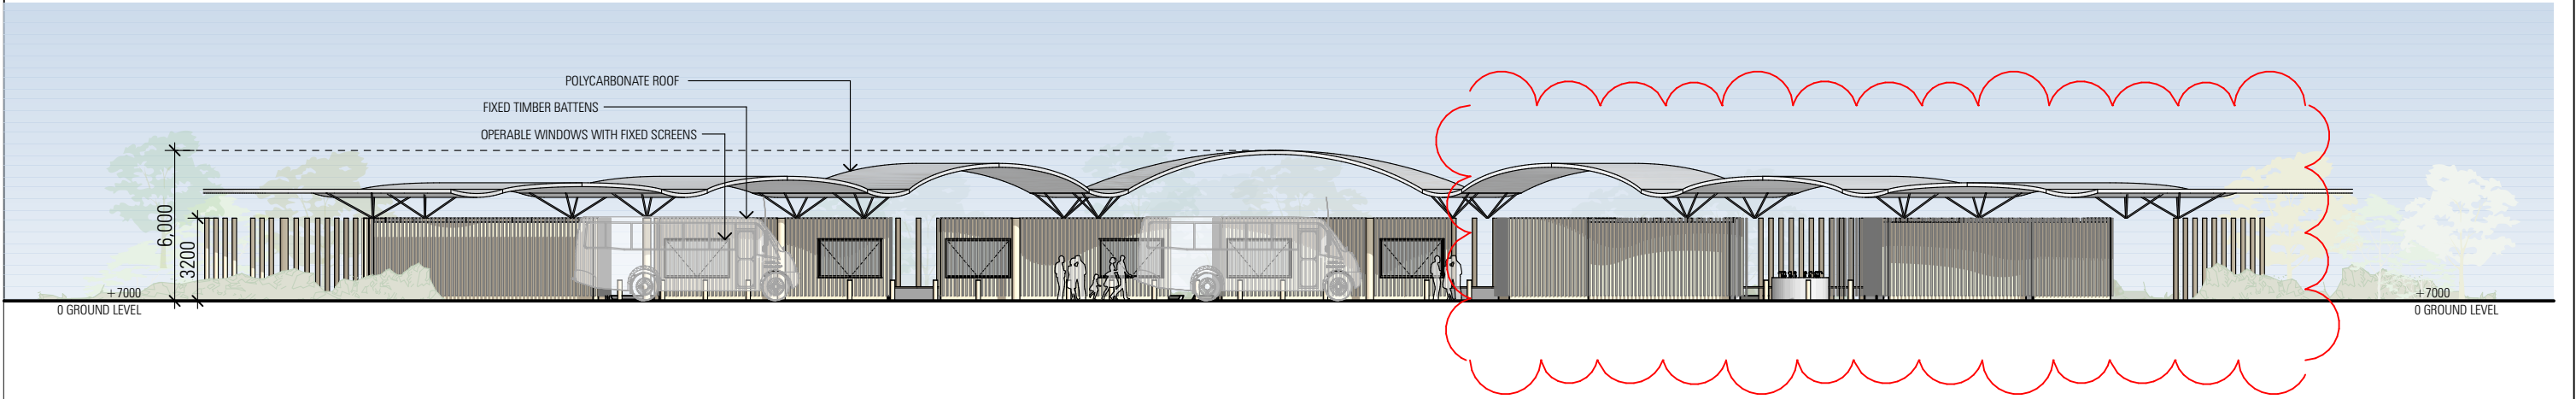


E-02 WESTERN ELEVATION
1:250




NOT FOR CONSTRUCTION


ISSUE			ISSUE			ARCHITECT					PROJECT					SHEET TITLE	
01	19.06.18	DRAFT ISSUE FOR REVIEW				CHROFI					BIRUBI INFORMATION CENTRE					ELEVATIONS - SHEET 1	
02	20.06.18	DRAFT ISSUE FOR REVIEW				3/1 THE CORSO MANLY NSW 2095 AUSTRALIA T +61 2 8096 8500 F +61 2 8007 0411 E info@chrofi.com					WORIMI CONSERVATION LANDS						
03	27.06.18	ISSUED FOR DA LODGEMENT				CHOI ROPHA FIGHERA P/L ACN 144 714 885 ATF CHOI ROPHA FIGHERA UNIT TRUST T/A CHROFI ABN 22 365 257 187					PROJECT NUMBER	PLOT DATE	DRAWN	CHECKED	SHEET SCALE	SHEET SIZE	SHEET NUMBER
04	17.05.19	DRAFT REVISED DA FOR CO-ORDINATION				NOMINATED ARCHITECT JOHN CHOI 8706 TAI ROPHA 6568 STEVEN FIGHERA 6609					1752	21/5/19	EJ	AL	1:250	A3	
05	21.05.19	REVISED DEVELOPMENT APPLICATION				THIS DRAWING SHOULD BE READ IN CONJUNCTION WITH ALL RELEVANT CONTRACTS, SPECIFICATION, REPORT AND DRAWINGS. DO NOT SCALE DRAWINGS. DIMENSIONS GOVERN. VERIFY ALL DIMENSIONS ON SITE BEFORE CONSTRUCTION. COPYRIGHT OF THIS DRAWING IS VESTED IN CHROFI.											

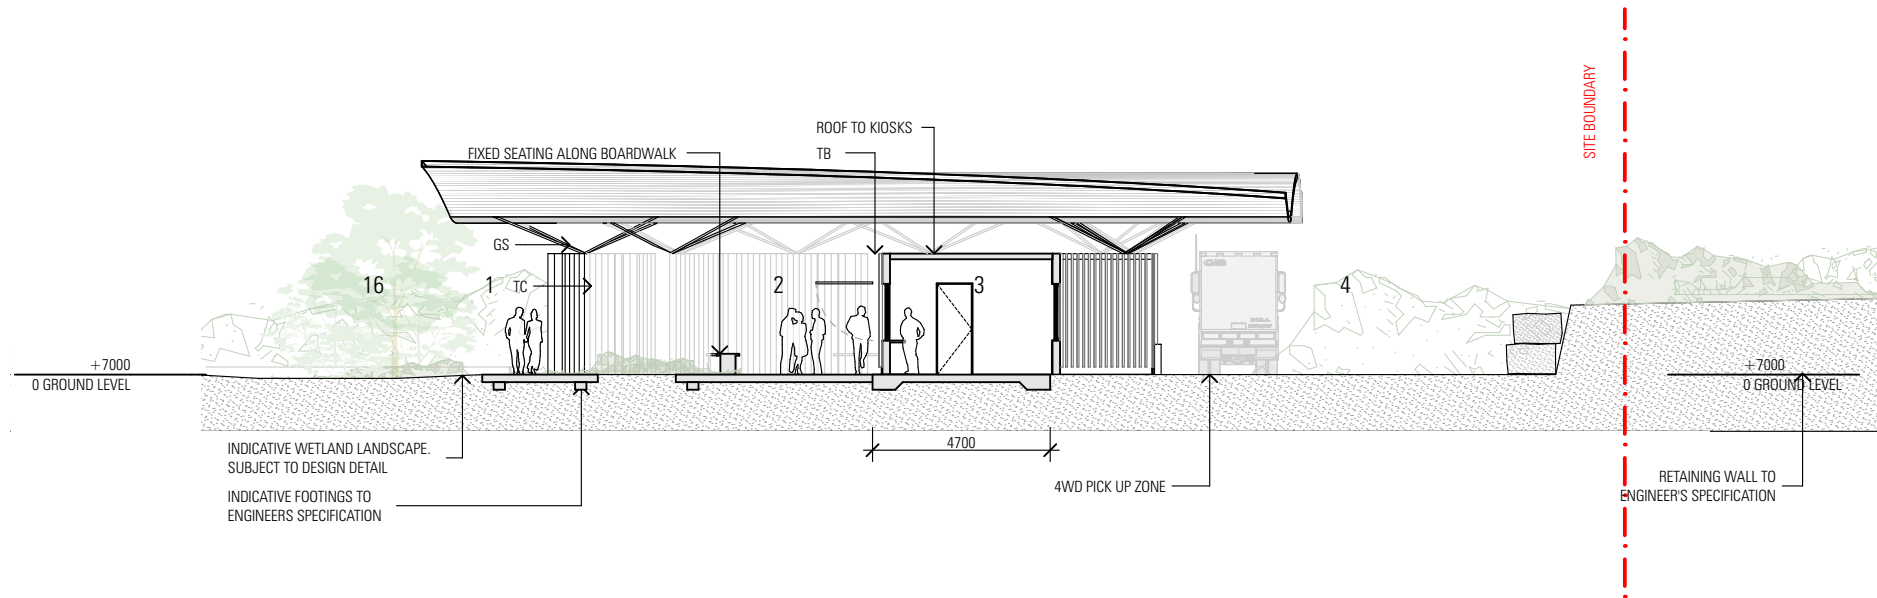

S-01 E-W SECTION
1:200

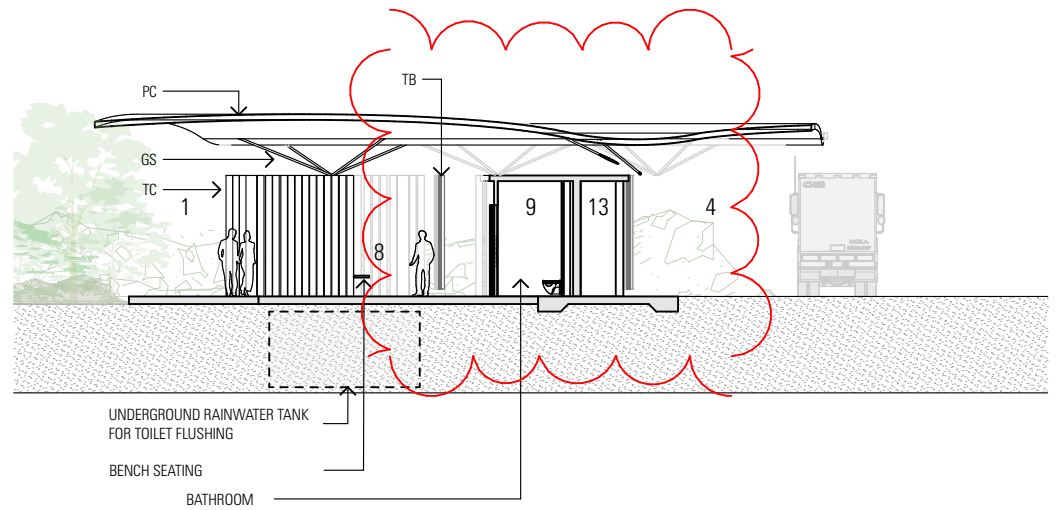

S-03 E-W SECTION
1:200

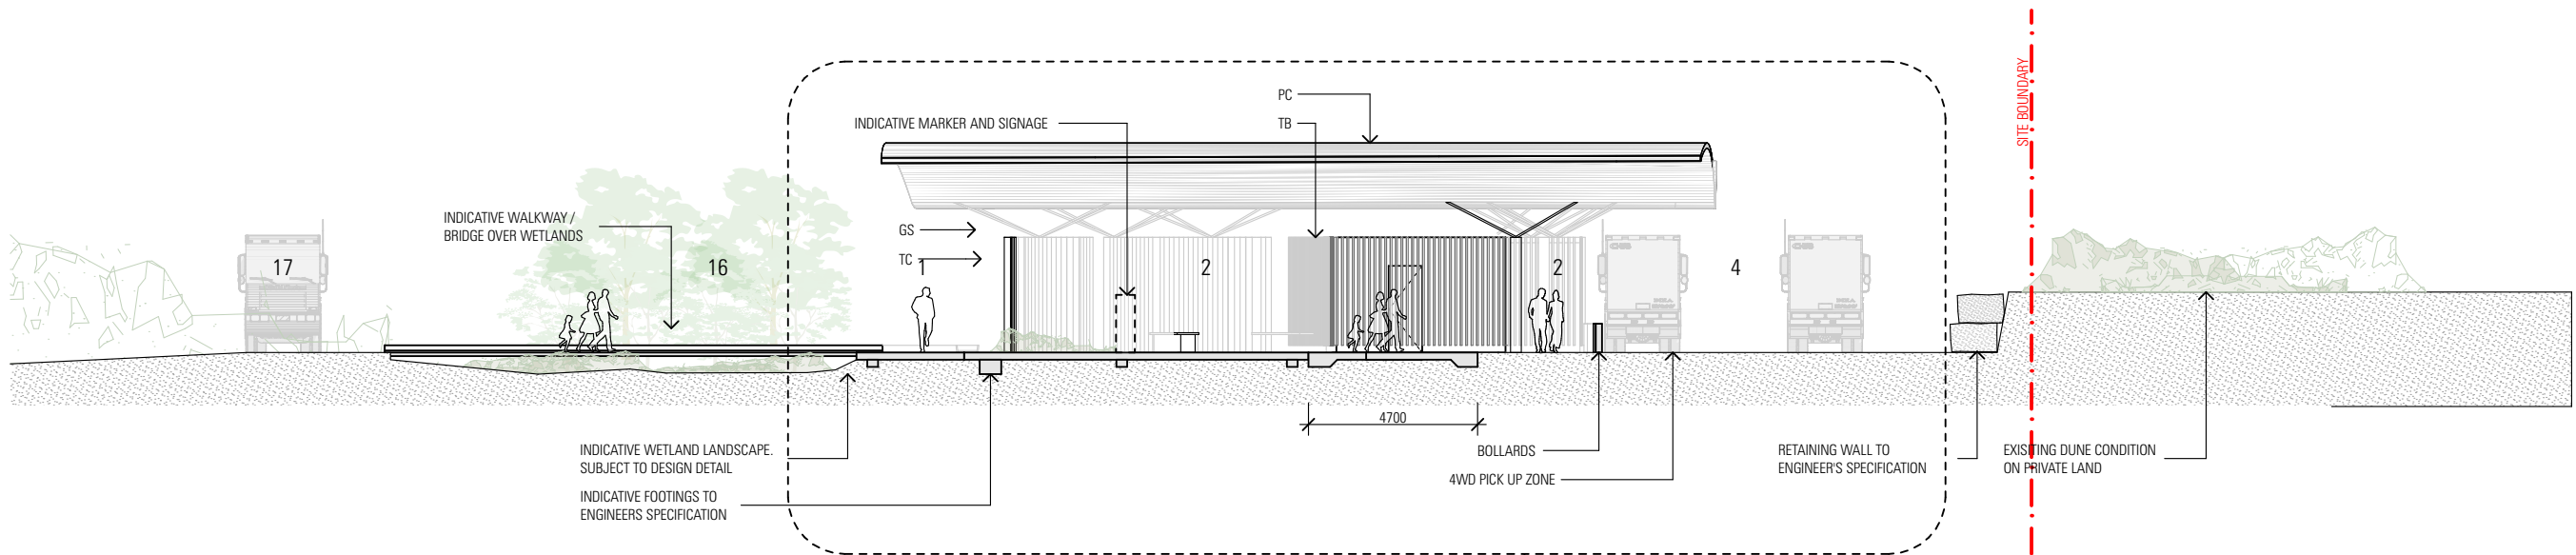

S-02 E-W SECTION
1:200

- | | | | |
|----|------------------------------|----|--|
| 1 | BOARDWALK - 'ARRIVAL POINT' | 11 | COMMUNAL HANDWASH ZONE |
| 2 | WAITING ZONE FOR TOUR GROUPS | 12 | BOARDWALK CONNECTION TO ABORIGINAL PLACE |
| 3 | TOUR OPERATOR KIOSKS | 13 | BIN STORE + SERVICES |
| 4 | TOUR DEPARTURE ZONE | 14 | LANDSCAPING |
| 5 | FOOD KIOSK | 15 | PATH TO / FROM COACH PARKING |
| 6 | SITE MANAGEMENT OFFICE | 16 | LANDSCAPING - WETLANDS AREA |
| 7 | KIOSK SEATING | 17 | COACH DROP OFF ZONE |
| 8 | FEMALE WC | 18 | RAIN WATER TANK |
| 9 | MALE WC | 19 | BICYCLE PARKING |
| 10 | ACCESSIBLE WC | | |

KEY	
PC	POLYCARBONATE ROOF WITH PERFORATED METAL SOFFIT LINING
GS	GALVANISED STEELWORK
TB	TIMBER BATTEN
TC	TIMBER COLUMN
GL	GLASS

0

1

5

10

NOT FOR CONSTRUCTION

ISSUE	DATE	DESCRIPTION	ISSUE	DATE	DESCRIPTION	PROJECT					NORTH	SHEET TITLE	
01	19.06.18	DRAFT ISSUE FOR REVIEW				ARCHITECT CHROFI 3/1 THE CORSO MANLY NSW 2095 AUSTRALIA T +61 2 8096 8500 F +61 2 8007 0411 E info@chrofi.com						SECTIONS - SHEET 1	
02	20.06.18	DRAFT ISSUE FOR REVIEW											
03	27.06.18	ISSUED FOR DA LODGEMENT											
04	17.05.19	DRAFT REVISED DA FOR CO-ORDINATION											
05	21.05.19	REVISED DEVELOPMENT APPLICATION				CHOI ROPHA FIGHERA P/L ACN 144 714 885 ATF CHOI ROPHA FIGHERA UNIT TRUST T/A CHROFI ABN 22 385 257 187 NOMINATED ARCHITECT JOHN CHOI 8706 TAI ROPHA 6568 STEVEN FIGHERA 6609 THIS DRAWING SHOULD BE READ IN CONJUNCTION WITH ALL RELEVANT CONTRACTS, SPECIFICATION, REPORT AND DRAWINGS. DO NOT SCALE DRAWINGS. DIMENSIONS GOVERN. VERIFY ALL DIMENSIONS ON SITE BEFORE CONSTRUCTION. COPYRIGHT OF THIS DRAWING IS VESTED IN CHROFI.						DA-202	
						PROJECT NUMBER	PLOT DATE	DRAWN	CHECKED	SHEET SCALE	SHEET SIZE	SHEET NUMBER	ISSUE
						1752	21/5/19	EJ	AL	1:200	A3		05

DA-202 05



E01 ELEVATION 01



S01 SECTION 01

KEY

PC

POLYCARBONATE ROOF WITH PERFORATED METAL SOFFIT LINING

GS

GALVANISED STEELWORK

TB

TIMBER BATTEN

TC

TIMBER COLUMN

GL

GLASS

0

1

2

5

NOT FOR CONSTRUCTION

ISSUE			DATE			DESCRIPTION			ISSUE	DATE	DESCRIPTION	ARCHITECT	PROJECT					NORTH	SHEET TITLE	
01			19.06.18			DRAFT ISSUE FOR REVIEW						CHROFI	BIRUBI INFORMATION CENTRE						ELEVATION & SECTION - DETAILED	
02			20.06.18			DRAFT ISSUE FOR REVIEW						3/1 THE CORSO MANLY NSW 2095 AUSTRALIA T +61 2 8096 8500 F +61 2 8007 0411 E info@chrofi.com	WORIMI CONSERVATION LANDS							
03			27.06.18			ISSUED FOR DA LODGEMENT														
04			17.05.19			DRAFT REVISED DA FOR CO-ORDINATION														
05			21.05.19			REVISED DEVELOPMENT APPLICATION						CHOI ROPHA FIGHERA P/L ACN 144 714 885 ATF CHOI ROPHA FIGHERA UNIT TRUST T/A CHROFI ABN 22 365 257 187	PROJECT NUMBER	PLOT DATE	DRAWN	CHECKED	SHEET SCALE	SHEET SIZE	SHEET NUMBER	
												NOMINATED ARCHITECT JOHN CHOI 8706 TAI ROPHA 6568 STEVEN FIGHERA 6609	1752	21/5/19	EJ	AL		A3		
												THIS DRAWING SHOULD BE READ IN CONJUNCTION WITH ALL RELEVANT CONTRACTS, SPECIFICATION, REPORT AND DRAWINGS.								
												DO NOT SCALE DRAWINGS. DIMENSIONS GOVERN. VERIFY ALL DIMENSIONS ON SITE BEFORE CONSTRUCTION.								
												COPYRIGHT OF THIS DRAWING IS VESTED IN CHROFI.								
																		DA-203	05	



'GATEWAY' TO WORIMI CONSERVATION LANDS

NOT FOR CONSTRUCTION

ISSUE			DATE	DESCRIPTION	ISSUE			DATE	DESCRIPTION	ARCHITECT					PROJECT					NORTH		SHEET TITLE								
01	19.06.18	DRAFT ISSUE FOR REVIEW								CHROFI 3/1 THE CORSO MANLY NSW 2095 AUSTRALIA T +61 2 8096 8500 F +61 2 8007 0411 E info@chrofi.com					BIRUBI INFORMATION CENTRE WORIMI CONSERVATION LANDS							3D IMPRESSION - 'GATEWAY' TO WORIMI CONSERVATION LANDS								
02	20.06.18	DRAFT ISSUE FOR REVIEW																												
03	27.06.18	ISSUED FOR DA LODGEMENT																												
04	17.05.19	DRAFT REVISED DA FOR CO-ORDINATION																												
05	21.05.19	REVISED DEVELOPMENT APPLICATION																												
										CHOI ROPHA FIGHERA P/L ACN 144 714 885 ATF CHOI ROPHA FIGHERA UNIT TRUST T/A CHROFI ABN 22 385 257 187 NOMINATED ARCHITECT JOHN CHOI 8706 TAI ROPHA 6568 STEVEN FIGHERA 6609 THIS DRAWING SHOULD BE READ IN CONJUNCTION WITH ALL RELEVANT CONTRACTS, SPECIFICATION, REPORT AND DRAWINGS. DO NOT SCALE DRAWINGS. DIMENSIONS GOVERN. VERIFY ALL DIMENSIONS ON SITE BEFORE CONSTRUCTION. COPYRIGHT OF THIS DRAWING IS VESTED IN CHROFI.					PROJECT NUMBER		PLOT DATE		DRAWN		CHECKED		SHEET SCALE		SHEET SIZE		SHEET NUMBER		ISSUE	
										1752					21/5/19		EJ		AL				DA-301		05					



APPROACH FROM COACH DROP-OFF

NOT FOR CONSTRUCTION


ISSUE			DATE			DESCRIPTION			ISSUE	DATE	DESCRIPTION	PROJECT					NORTH	SHEET TITLE	
01	19.06.18	DRAFT ISSUE FOR REVIEW				ARCHITECT					BIRUBI INFORMATION CENTRE						3D IMPRESSION - APPROACH FROM COACH DROP-OFF		
02	20.06.18	DRAFT ISSUE FOR REVIEW				CHROFI					WORIMI CONSERVATION LANDS								
03	27.06.18	ISSUED FOR DA LODGEMENT				3/1 THE CORSO MANLY NSW 2095 AUSTRALIA T +61 2 8096 8500 F +61 2 8007 0411 E info@chrofi.com													
04	17.05.19	DRAFT REVISED DA FOR CO-ORDINATION																	
05	21.05.19	REVISED DEVELOPMENT APPLICATION				CHOI ROPHA FIGHERA P/L ACN 144 714 885 ATF CHOI ROPHA FIGHERA UNIT TRUST T/A CHROFI ABN 22 385 257 187					PROJECT NUMBER	PLOT DATE	DRAWN	CHECKED	SHEET SCALE	SHEET SIZE	SHEET NUMBER	ISSUE	
						NOMINATED ARCHITECT JOHN CHOI 8706 TAI ROPHA 6568 STEVEN FIGHERA 6609					1752	21/5/19	EJ	AL			DA-302	05	
						THIS DRAWING SHOULD BE READ IN CONJUNCTION WITH ALL RELEVANT CONTRACTS, SPECIFICATION, REPORT AND DRAWINGS.													
						DO NOT SCALE DRAWINGS. DIMENSIONS GOVERN. VERIFY ALL DIMENSIONS ON SITE BEFORE CONSTRUCTION.													
						COPYRIGHT OF THIS DRAWING IS VESTED IN CHROFI.													



'ARRIVAL POINT'

NOT FOR CONSTRUCTION

ISSUE			DATE			DESCRIPTION				ISSUE			DATE			DESCRIPTION				PROJECT					NORTH	SHEET TITLE	
01	19.06.18					DRAFT ISSUE FOR REVIEW														BIRUBI INFORMATION CENTRE						3D IMPRESSION - 'ARRIVAL POINT'	
02	20.06.18					DRAFT ISSUE FOR REVIEW														WORIMI CONSERVATION LANDS							
03	27.06.18					ISSUED FOR DA LODGEMENT																					
04	17.05.19					DRAFT REVISED DA FOR CO-ORDINATION																					
05	21.05.19					REVISED DEVELOPMENT APPLICATION																					

 

NOT FOR CONSTRUCTION

ISSUE	DATE	DESCRIPTION	ISSUE	DATE	DESCRIPTION	ARCHITECT CHROFI 3/1 THE CORSO MANLY NSW 2095 AUSTRALIA T +61 2 8096 8500 F +61 2 8007 0411 E info@chrofi.com	PROJECT BIRUBI INFORMATION CENTRE WORIMI CONSERVATION LANDS					NORTH	SHEET TITLE MATERIAL PALLETE		
01	19.06.18	DRAFT ISSUE FOR REVIEW					CHOI ROPHA FIGHERA P/L ACN 144 714 885 ATF CHOI ROPHA FIGHERA UNIT TRUST T/A CHROI ABN 22 365 257 187 NOMINATED ARCHITECT JOHN CHOI 8706 TAI ROPHA 8568 STEVEN FIGHERA 6609 THIS DRAWING SHOULD BE READ IN CONJUNCTION WITH ALL RELEVANT CONTRACTS, SPECIFICATION, REPORT AND DRAWINGS. DO NOT SCALE DRAWINGS. DIMENSIONS GOVERN. VERIFY ALL DIMENSIONS ON SITE BEFORE CONSTRUCTION. COPYRIGHT OF THIS DRAWING IS VESTED IN CHROI.	PROJECT NUMBER	PLOT DATE	DRAWN	CHECKED	SHEET SCALE	SHEET SIZE	SHEET NUMBER	ISSUE
02	20.06.18	DRAFT ISSUE FOR REVIEW						1752	21/5/19	EJ	AL		A3	DA-304	05
03	27.06.18	ISSUED FOR DA LODGEMENT													
04	17.05.19	DRAFT REVISED DA FOR CO-ORDINATION													
05	21.05.19	REVISED DEVELOPMENT APPLICATION													