



B	07-11-18	REVISED DA SUBMISSION
A	19-10-18	DA SUBMISSION
ISSUE	DATE	DESCRIPTION



CLIENT:
MultiPart Property Group

ARCHITECT:
PBD | ARCHITECTS
ABN 36 147 035 550
P - 02 9698 8140 E - info@pbdarchitects.com.au W - www.pbdarchitects.com.au
Level 2, 52 Albion Street, Surry Hills NSW 2010

PROJECT:
PROPOSED RESIDENTIAL DEVELOPMENT
10 DANGAR ST, WICKHAM

MAY 2018
DRAWING TITLE:
PHOTOMONTAGE 1
HANNELL ST LOOKING EAST

SCALE: NTS	DRAWING NO: DA403	ISSUE: B
PROJECT NO: 1825		

NOT FOR CONSTRUCTION



A	07-11-18	DA SUBMISSION
ISSUE	DATE	DESCRIPTION



CLIENT:
MultiPart Property Group


ARCHITECT:
PBD | ARCHITECTS
ABN 36 147 035 550
P - 02 9698 8140 E - info@pbdarchitects.com.au W - www.pbdarchitects.com.au
Level 2, 52 Albion Street, Surry Hills NSW 2010

PROJECT:
PROPOSED RESIDENTIAL DEVELOPMENT
10 DANGAR ST, WICKHAM

MAY 2018
DRAWING TITLE:
PHOTOMONTAGE 2
CHARLES ST LOOKING EAST


SCALE: NTS	DRAWING NO: DA404	ISSUE: A
PROJECT NO: 1825		

NOT FOR CONSTRUCTION

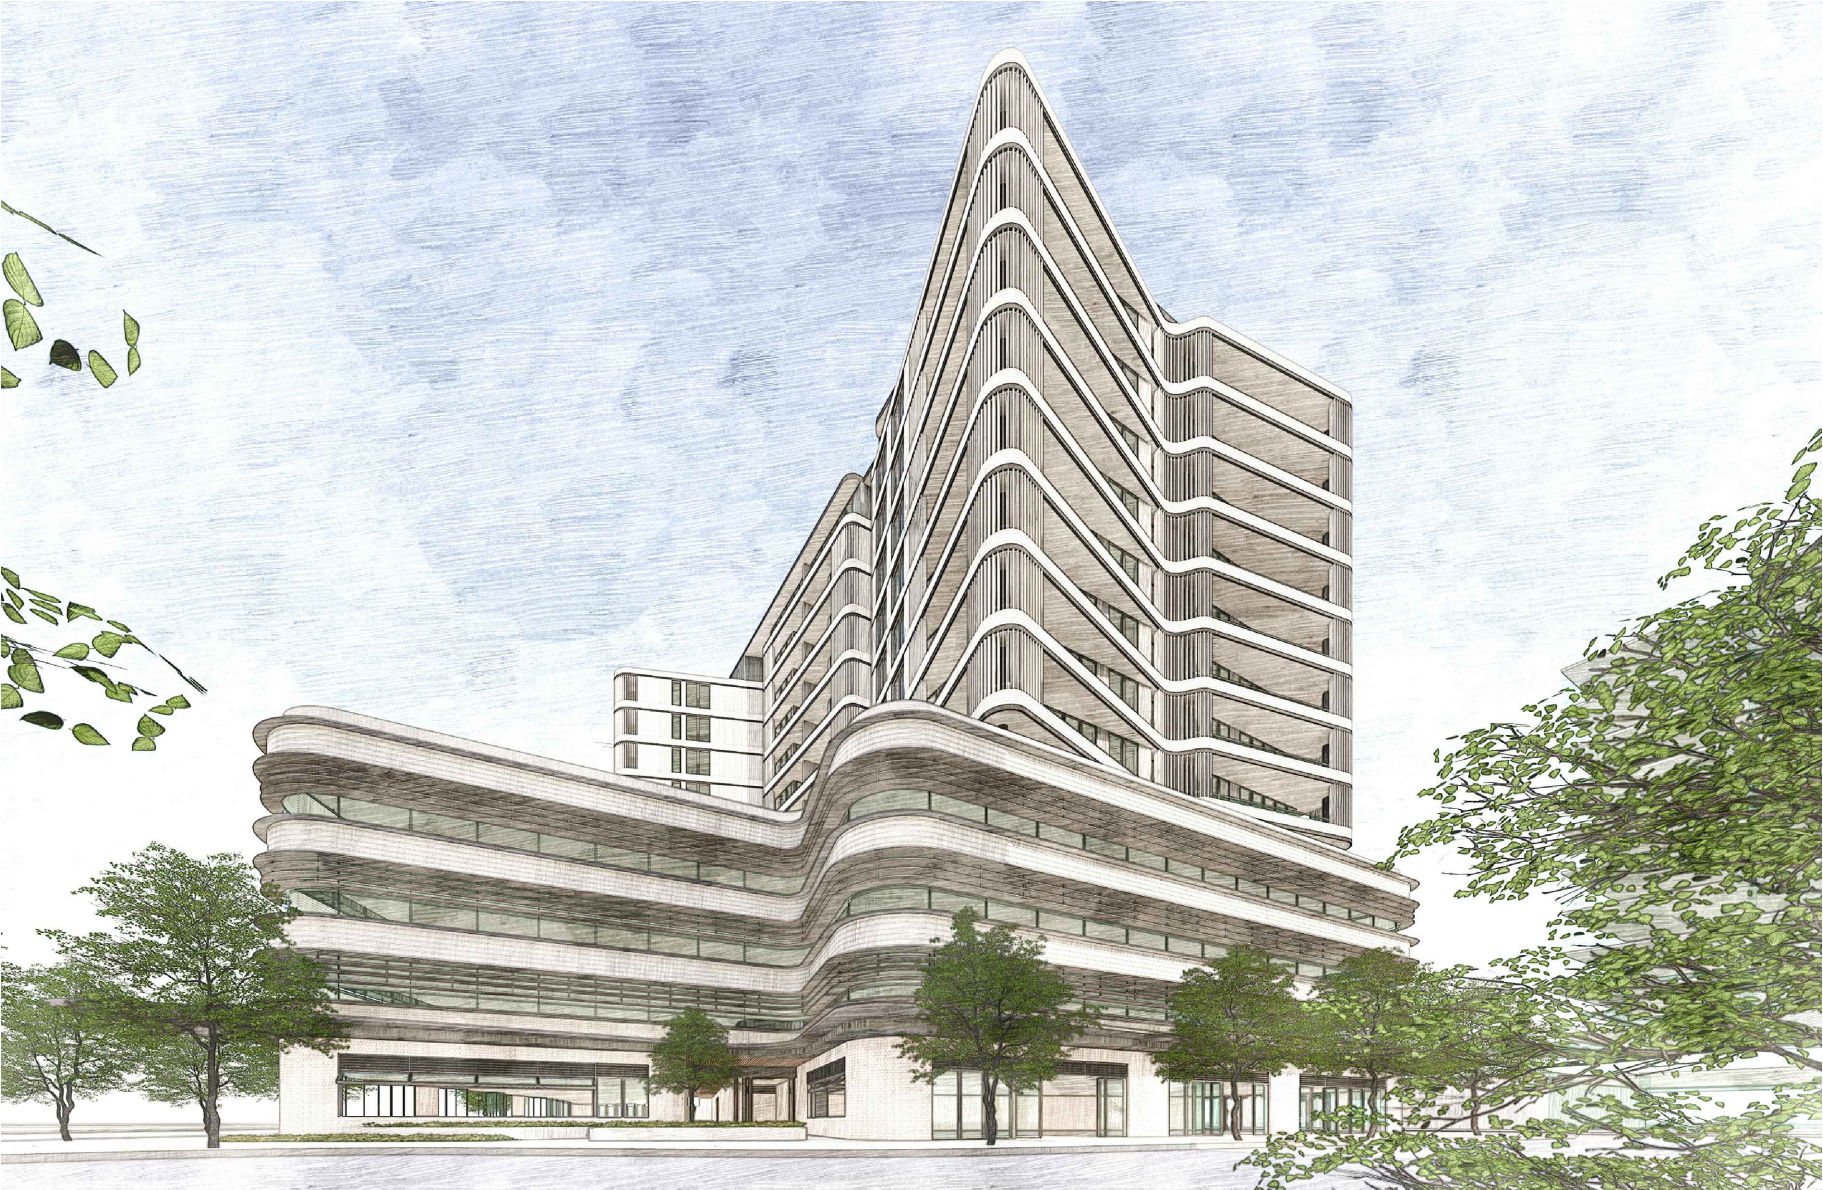

DA 000	COVER SHEET
DA 001	SITE ANALYSIS & SITE PLAN
DA 002	DEMOLITION PLAN
DA 100	BASEMENT 2 PLAN
DA 101	BASEMENT 1 PLAN
DA 102	GROUND FLOOR PLAN
DA 103	LEVELS 1-3 PLAN
DA 104	LEVEL 4 PODIUM
DA 105	LEVELS 5-12 PLAN
DA 106	LEVEL 13 PLAN
DA 107	ROOF PLAN
DA 200	NORTH ELEVATION
DA 201	SOUTH ELEVATION
DA 202	EAST ELEVATION
DA 203	WEST ELEVATION
DA 300	SECTION A
DA 301	SECTION B
DA 400	MATERIAL SCHEDULE
DA 401	VISUAL IMPACT ANALYSIS 1
DA 402	VISUAL IMPACT ANALYSIS 2
DA 403	PHOTOMONTAGE 1
DA 404	PHOTOMONTAGE 2
DA 500	GFA DIAGRAM
DA 510	APARTMENT MIX
DA 520	PRIVATE & COMMUNAL OPEN SPACE
DA 530	STORAGE DIAGRAM
DA 540	CROSS VENTILATION DIAGRAM
DA 550	45M HEIGHT PLANE DIAGRAM
DA 600	SOLAR STUDY (21st JUNE 9AM - 12PM)
DA 601	SOLAR STUDY (21st JUNE 1PM - 3PM)
DA 610	SHADOW DIAGRAM (21st JUNE 9AM - 12PM)
DA 611	SHADOW DIAGRAM (21st JUNE 1PM - 3PM)

A	19-10-18	DA SUBMISSION
ISSUE	DATE	DESCRIPTION
CLIENT: MultiPart Property Group		
ARCHITECT: PBD ARCHITECTS ABN 36 147 035 650 P - 02 9698 8140 E - info@pbdarchitects.com.au W - www.pbdarchitects.com.au Level 2, 52 Albion Street, Surry Hills NSW 2010		
PROJECT: PROPOSED RESIDENTIAL DEVELOPMENT 10 DANGAR ST, WICKHAM		
SEPT 2018		
DRAWING TITLE: COVER PAGE		
SCALE: N/A	DRAWING NO: DA000	ISSUE: A
PROJECT NO: 1825		

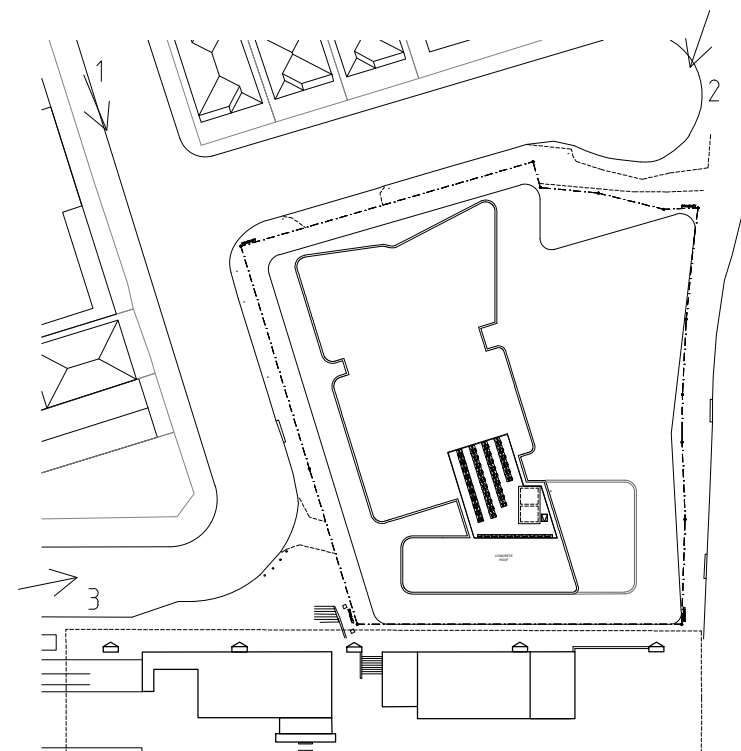

A	19-10-18	DA SUBMISSION
ISSUE	DATE	DESCRIPTION



CLIENT:

MultiPart Property Group

ARCHITECT:

PBD | ARCHITECTS

ABN 36 147 035 5
P - 02 9698 8140 E - info@pbdarchitects.com.au W - www.pbdarchitects.com
Level 2, 52 Albion Street, Surry Hills NSW 20

PROJECT:



PROPOSED RESIDENTIAL DEVELOPMENT
10 DANGAR ST, WICKHAM

MAY 2018

DRAWING TITLE:

VISUAL IMPACT ANALYSIS 1

SCALE: NTS	DRAWING NO: DA401	ISSUE: A
PROJECT NO: 1825		

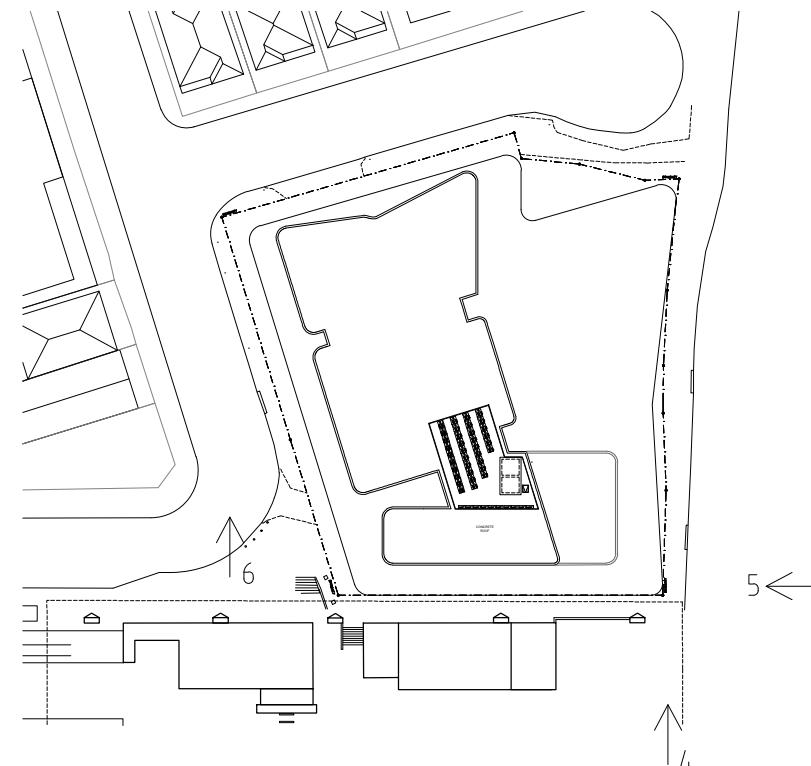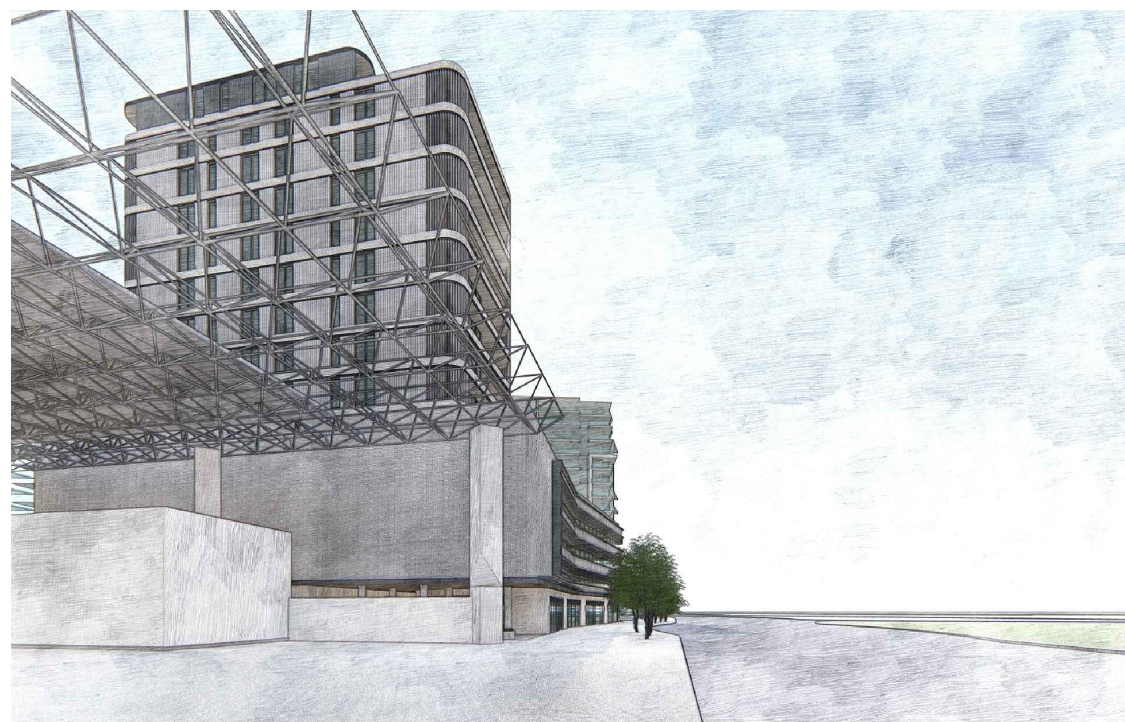

A	19-10-18	DA SUBMISSION
ISSUE	DATE	DESCRIPTION



CLIENT:

MultiPart Property Group

ARCHITECT:

PBD | ARCHITECTS

ABN 36 147 035 550
P - 02 9698 8140 E - info@pbdarchitects.com.au W - www.pbdarchitects.com.au
Level 2, 52 Albion Street, Surry Hills NSW 2010

PROJECT:

PROPOSED RESIDENTIAL DEVELOPMENT
10 DANGAR ST, WICKHAM

MAY 2018

DRAWING TITLE:

VISUAL IMPACT ANALYSIS 2

SCALE: NTS	DRAWING NO: DA402	ISSUE: A
PROJECT NO: 1825		