

BALLINA INDOOR SPORTS CENTRE



22/03/2018 11:50:48 AM

COPYRIGHT

All rights reserved. This work is copyright and cannot be reproduced or copied in any form or by any means (graphic, electronic or mechanical, including photocopying) without the written permission of pdt architects. Any licence, express or implied, to use the document for any purpose whatsoever is restricted to the terms of the agreement or implied agreement with PDT Architects.

DIMENSIONS

Use figured dimensions only. DO NOT SCALE. Check all dimensions on site prior to fabrication or setout.

012345m

SCALE 1:100

for approval

drawing authors

sheet setup date

dwg authors

project leader

M. SEVILLA

O. THESSMAN

authorised for issue by project leader

signature			date	
amendments			checked by	
date	issue	description	auth	prjldr
10.11.17	1	DRAFT PRELIMINARY ISSUE	MS	OT
15.11.17	2	REVISED DRAFT PRELIM ISSUE	MS	OT
24.11.17	3	DA ISSUE	MS	OT
11.12.17	4	DA ISSUE	MS	OT
19.01.18	5	UPDATED DA ISSUE	MS	OT
22.03.18	6	REVISED DA ISSUE	CH	OT

ballina shire council

pdt.

architects

www.pdt.com.au

level 3, 100 mcclachlan street fortitude valley 4006
po box 607 fortitude valley qld 4006

1 +61 7 3232 1300
quality assurance AS/NZS ISO 9001

project details

BALLINA INDOOR SPORTS CENTRE

40 CHERRY STREET BALLINA NSW

sheet title

COVER SHEET & DRAWING LIST

issue date

22.03.18

scale @ A1

stage

SD

job no.

8385

dwg no.

A 00-01

revision

6

original sheet size A1 (594 x 841mm)



22/03/2018 11:53:59 AM

Copyright

All rights reserved. This work is copyright and cannot be reproduced or copied in any form or by any means (graphic, electronic or mechanical, including photocopying) without the written permission of pdt architects. Any licence, express or implied, to use the document for any purpose whatsoever is restricted to the terms of the agreement or implied agreement with PDT Architects.

Dimensions

Use figured dimensions only. DO NOT SCALE. Check all dimensions on site prior to fabrication or setout.

01530456075

m

Scale 1:1500

for approval

drawing authors	
sheet setup date	11/10/17
dwg authors	M. SEVILLA
project leader	O. THESSMAN
authorised for issue by project leader	

signature	date
-----------	------

amendments	date	issue	description	checked by	auth	proj	ldr
10.11.17	1		DRAFT PRELIMINARY ISSUE	MS	OT		
15.11.17	2		REVISED DRAFT PRELIM ISSUE	MS	OT		
24.11.17	3		DA ISSUE	MS	OT		
11.12.17	4		DA ISSUE	MS	OT		
19.01.18	5		UPDATED DA ISSUE	MS	OT		
22.03.18	6		REVISED DA ISSUE	CH	OT		

pdt.

architects

www.pdt.com.au

level 3, 100 mcclachlan street fortitude valley 4006

po box 607 fortitude valley qld 4006

+61 7 3232 1300

quality assurance AS/NZS ISO 9001

project details

BALLINA INDOOR SPORTS CENTRE

40 CHERRY STREET BALLINA NSW

sheet title

LOCALITY PLAN

issue date	scale @ A1	stage
22.03.18	1 : 1500	SD
job no.	dwg no.	revision
8385	A 01-01	6

original sheet size A1 (594 x 841mm)



for approval

drawing authors	
sheet setup date	09.11.17
dwg authors	M. SEVILLA
project leader	O. THESSMAN
authorised for issue by project leader	

signature	date
-----------	------

amendments		checked by	
date	issue	auth	prj ldr
10.11.17	1	MS	OT
15.11.17	2	MS	OT
24.11.17	3	MS	OT
11.12.17	4	MS	OT
19.01.18	5	MS	OT
13.03.18	6	MS	OT
23.03.18	7	CH	OT



BALLINA INDOOR SPORTS CENTRE
40 CHERRY STREET BALLINA NSW

sheet title
SITE PLAN OVERALL

issue date	scale @ A1	stage
23.03.18	As indicated	SD
job no.	dwg no.	revision
8385	A 01-02	7

original sheet size A1 (594 x 841mm)

GENERAL NOTES

- ALL DRAWINGS ARE TO BE READ IN CONJUNCTION WITH THE GENERAL NOTES, **DWG. A 00-02**
- USE FIGURED DIMENSIONS ONLY. DO NOT SCALE FROM DRAWINGS. CHECK ALL DIMENSIONS ON SITE BEFORE SETOUT OR FABRICATION.
- THE CONTRACTOR MUST VERIFY AND CHECK ALL SITE CONDITIONS INCLUDING CEILING HEIGHTS AND DIMENSIONS BEFORE COMMENCING WORK ON SITE.

COPYRIGHT
All rights reserved. This work is copyright and cannot be reproduced or copied in any form or by any means (graphic, electronic or mechanical, including photocopying) without the written permission of pdt architects. Any licence, express or implied, to use the document for any purpose whatsoever is restricted to the terms of the agreement or implied agreement with PDT Architects.

DIMENSIONS
Use figured dimensions only. DO NOT SCALE. Check all dimensions on site prior to fabrication or setout.

0 2 4 6 8 10 m

SCALE 1:200

for approval

drawing authors

sheet setup date	11/27/17
dwg authors	Author
project leader	O. THESSMAN

authorised for issue by project leader

signature _____ date _____

amendments		description	checked by	
date	issue		auth	prj ldr
11.12.17	1	DA ISSUE	MS	OT
19.01.18	2	UPDATED DA ISSUE	MS	OT
13.03.18	3	CHANGES TO CARPARK	MS	OT
22.03.18	4	REVISED DA ISSUE	CH	OT



pdt.
architects

www.pdt.com.au
level 3, 100 mcclachlan street fortitude valley 4006 1 +61 7 3232 1300
po box 607 fortitude valley qld 4006 quality assurance AS/NZS ISO 9001


project details

BALLINA INDOOR SPORTS CENTRE
40 CHERRY STREET BALLINA NSW

sheet title
SITE PLAN - SHEET 1

issue date	scale @ A1	stage
22.03.18	As indicated	SD
job no.	dwg no.	revision
8385	A 01-03	4

original sheet size A1 (594 x 841mm)

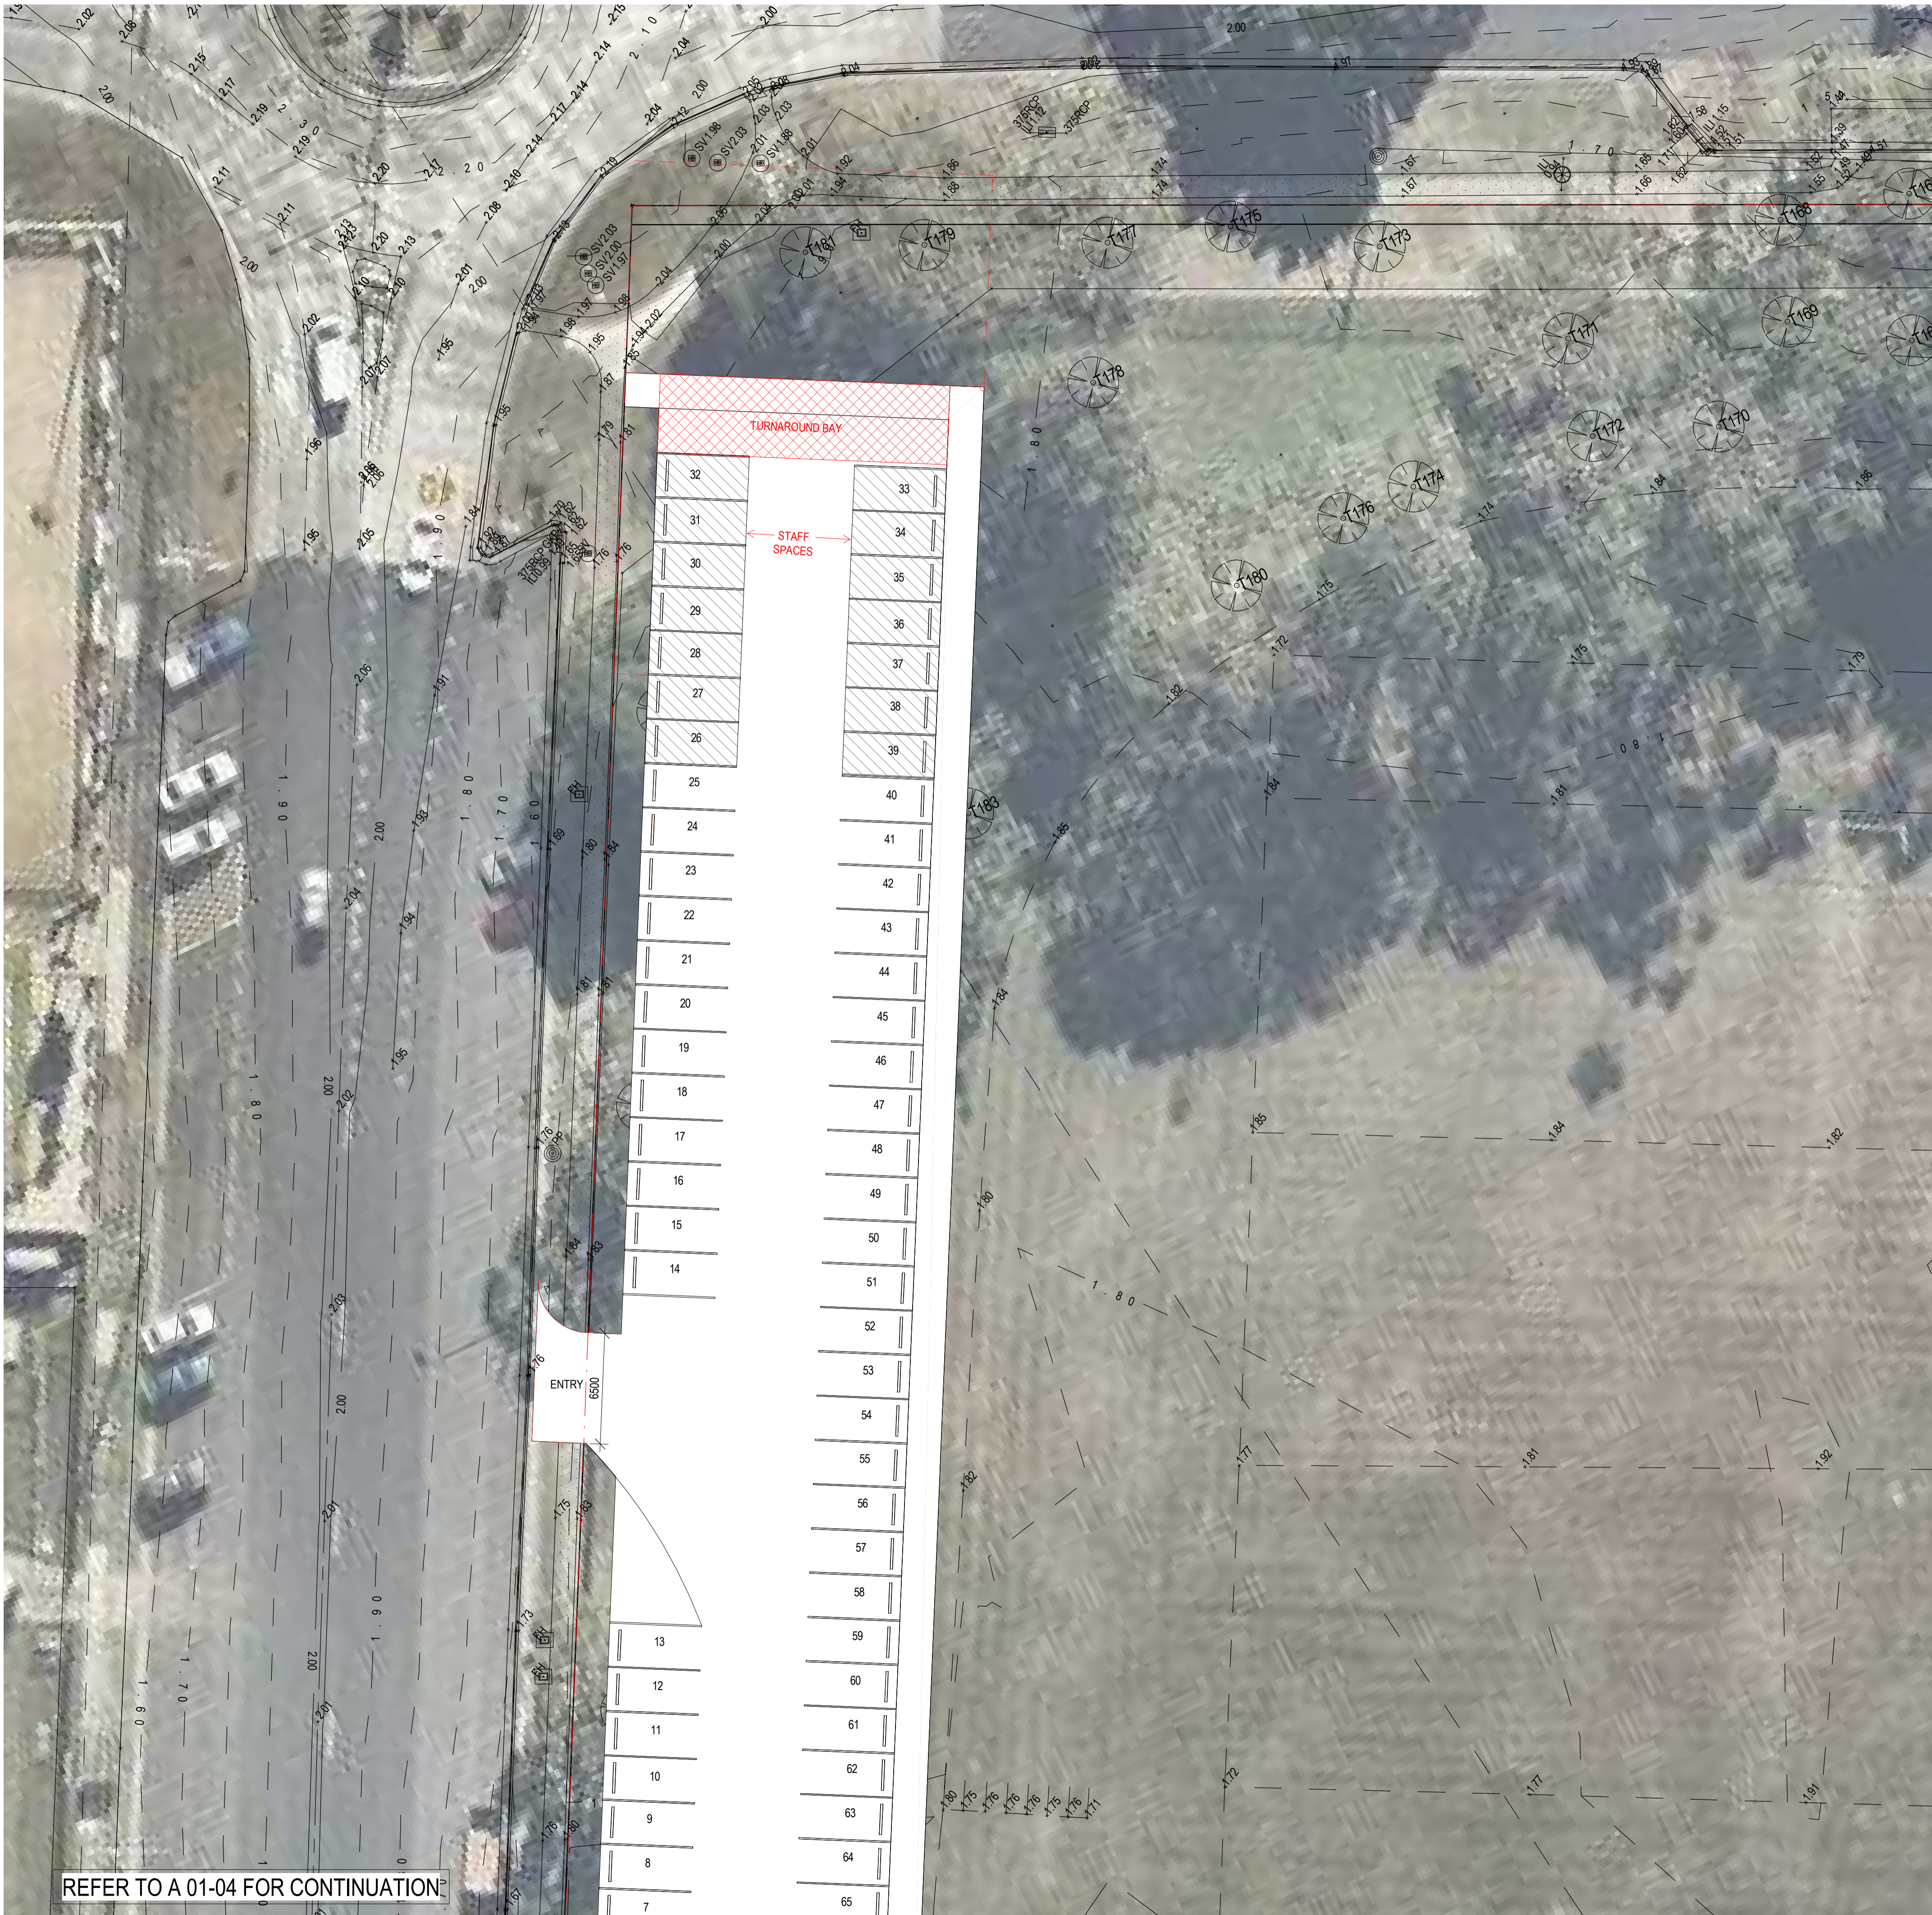

78 TOTAL CARPARK SPACES REQUIRED

47 SPACES REQUIRED BY THE HIGH SCHOOL CONSENT
31 SPACES REQUIRED BY BISC (14 SPACES FOR STAFF)

GENERAL NOTES

- ALL DRAWINGS ARE TO BE READ IN CONJUNCTION WITH THE GENERAL NOTES, **DWG. A 00-02**
- USE FIGURED DIMENSIONS ONLY. DO NOT SCALE FROM DRAWINGS. CHECK ALL DIMENSIONS ON SITE BEFORE SETOUT OR FABRICATION.
- THE CONTRACTOR MUST VERIFY AND CHECK ALL SITE CONDITIONS INCLUDING CEILING HEIGHTS AND DIMENSIONS BEFORE COMMENCING WORK ON SITE.

COPYRIGHT
All rights reserved. This work is copyright and cannot be reproduced or copied in any form or by any means (graphic, electronic or mechanical, including photocopying) without the written permission of pdt architects. Any licence, express or implied, to use the document for any purpose whatsoever is restricted to the terms of the agreement or implied agreement with PDT Architects.

DIMENSIONS
Use figured dimensions only. DO NOT SCALE. Check all dimensions on site prior to fabrication or setout.

0 2 4 6 8 10 m

SCALE 1:200

for approval

drawing authors


sheet setup date	
dwg authors	M. SEVILLA
project leader	O. THESSMAN

authorised for issue by project leader

signature	date
-----------	------

amendments		description	checked by	
date	issue		auth	proj ldr
10.11.17	1	DRAFT PRELIMINARY ISSUE	MS	OT
15.11.17	2	REVISED DRAFT PRELIM ISSUE	MS	OT
24.11.17	3	DA ISSUE	MS	OT
11.12.17	4	DA ISSUE	MS	OT
19.01.18	5	UPDATED DA ISSUE	MS	OT
13.03.18	6	CHANGES TO CARPARK	MS	OT
23.03.18	7	REVISED DA ISSUE	CH	OT

A 00-00 ROOM SCHEDULE		
NUMBER	NAME	AREA
G.000	ENTRY	171.13 m ²
G.001	FOYER	285.97 m ²
G.002	SPORTS COURTS	1871.00 m ²
G.003	RETRACTABLE SEATING STORAGE	62.03 m ²
G.004	STORAGE	95.55 m ²
G.010	REFEREE CHANGE	12.12 m ²
G.011	FIRST AID	6.91 m ²
G.012	MALE TOILET	Redundant Room
G.013	CHANGE ROOM 1A	28.29 m ²
G.014	CHANGE ROOM 1B	28.29 m ²
G.016	PWD TOILET & SHOWER	7.60 m ²
G.017	PWD TOILET & SHOWER	Not Placed
G.018	CLEANERS	2.76 m ²
G.019	CHANGE ROOM 2A	28.29 m ²
G.020	CHANGE ROOM 2B	28.29 m ²
G.021	FEMALE TOILET	18.87 m ²
G.022	MEETING ROOM 2	45.28 m ²
G.023	CONSULT ROOM 2	18.92 m ²
G.024	EQUIPMENT STORAGE	43.33 m ²
G.025	PASSAGE / LINK	106.54 m ²
G.027	MEETING ROOM 1	25.23 m ²
G.028	CONSULT ROOM 1	18.51 m ²
G.029	STORAGE	6.88 m ²
G.030	STORAGE	9.91 m ²
G.031	BIN ENCLOSURE	10.36 m ²
G.032	COMMS	7.10 m ²
G.033	KIOSK	17.20 m ²
G.034	STORAGE	6.84 m ²
G.035	RECEPTION / BOX OFFICE	17.88 m ²
G.036	MALE TOILET	18.87 m ²

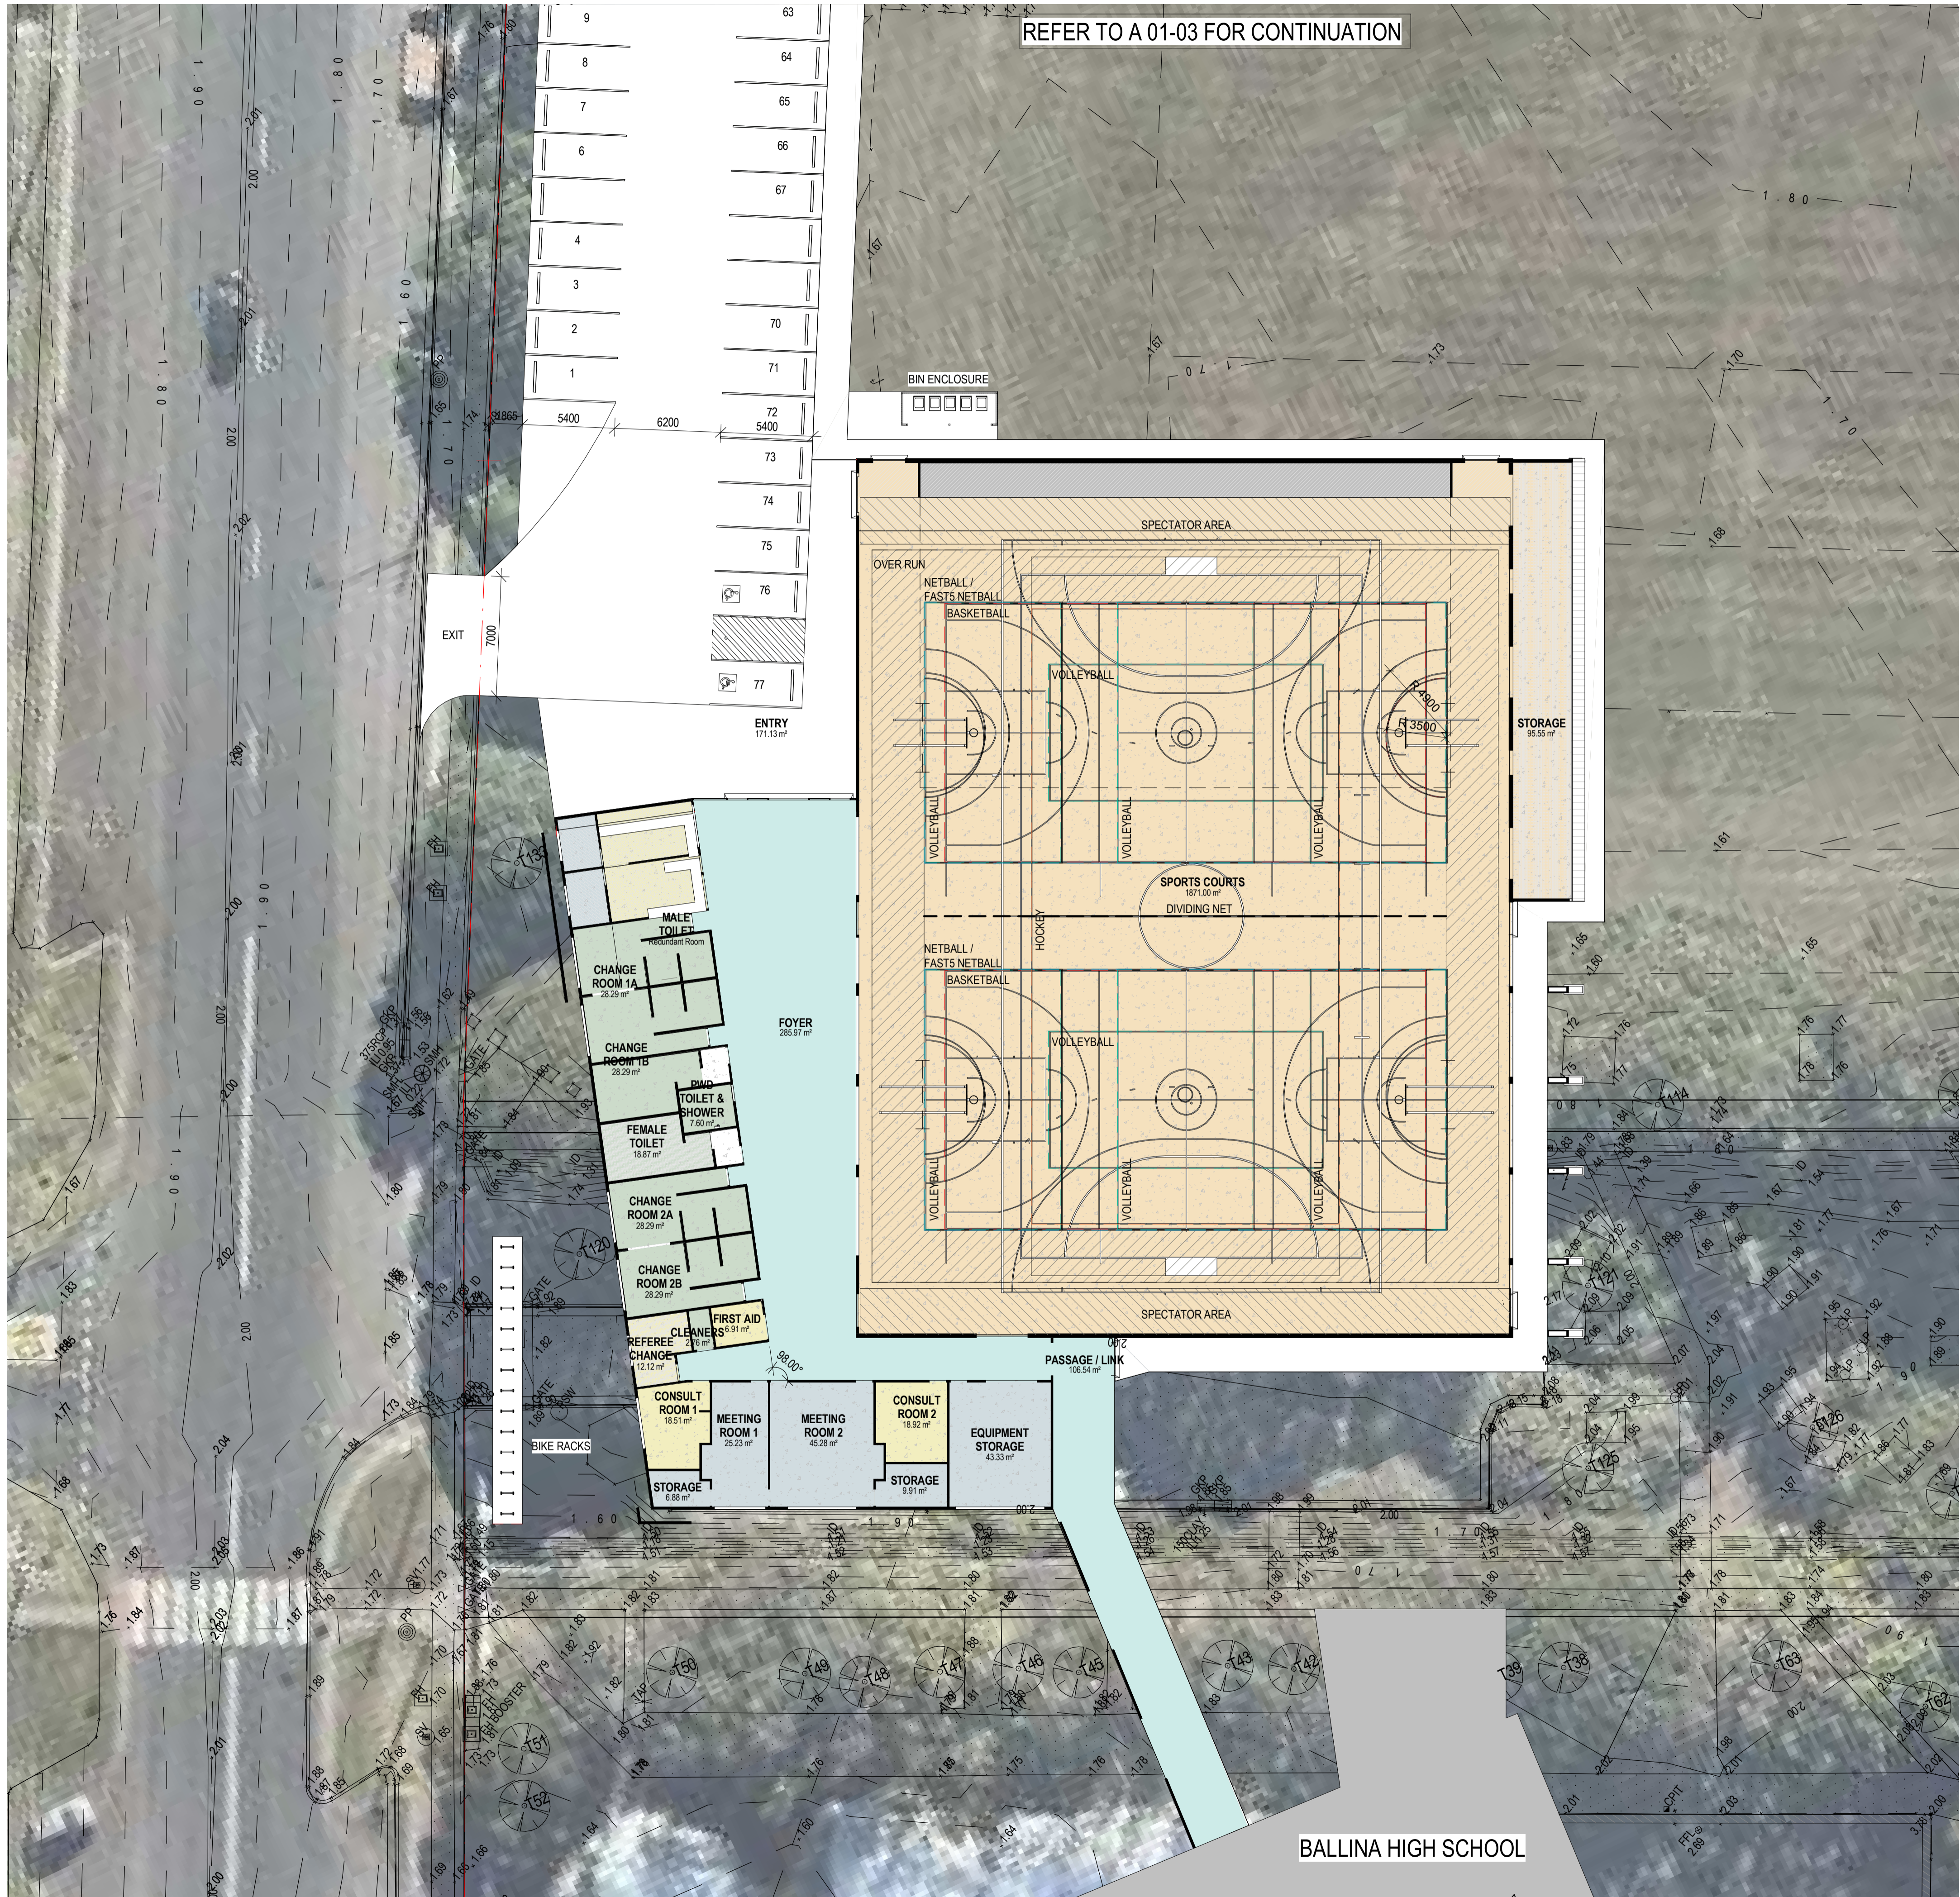

pdt.
architects

www.pdt.com.au
level 3, 100 mcclachlan street fortitude valley 4006 1+61 7 3232 1300
po box 607 fortitude valley qld 4006 quality assurance AS/NZS ISO 9001

project details

BALLINA INDOOR SPORTS CENTRE
40 CHERRY STREET BALLINA NSW

sheet title
SITE PLAN - SHEET 2

issue date	scale @ A1	stage
23.03.18	As indicated	SD
job no.	dwg no.	revision
8385	A 01-04	7


original sheet size A1 (594 x 841mm)

GENERAL NOTES

- ALL DRAWINGS ARE TO BE READ IN CONJUNCTION WITH THE GENERAL NOTES. **DWG. A 00-02**
- USE FIGURED DIMENSIONS ONLY. DO NOT SCALE FROM DRAWINGS. CHECK ALL DIMENSIONS ON SITE BEFORE SETOUT OR FABRICATION.
- THE CONTRACTOR MUST VERIFY AND CHECK ALL SITE CONDITIONS INCLUDING CEILING HEIGHTS AND DIMENSIONS BEFORE COMMENCING WORK ON SITE.

COPYRIGHT
All rights reserved. This work is copyright and cannot be reproduced or copied in any form or by any means (graphic, electronic or mechanical, including photocopying) without the written permission of pdt architects. Any licence, express or implied, to use the document for any purpose whatsoever is restricted to the terms of the agreement or implied agreement with PDT Architects.

DIMENSIONS
Use figured dimensions only. DO NOT SCALE. Check all dimensions on site prior to fabrication or setout.

 


for approval

drawing authors	
sheet setup date	08.03.18
dwg authors	C.HILLS
project leader	O. THESSMAN


authorised for issue by project leader

signature	date
-----------	------


amendments date	issue	description	checked by	
			auth	prj ldr
09.03.18	1	DA RFI RESPONSE	MS & CH	OT
22.03.18	2	REVISED DA ISSUE	CH	OT

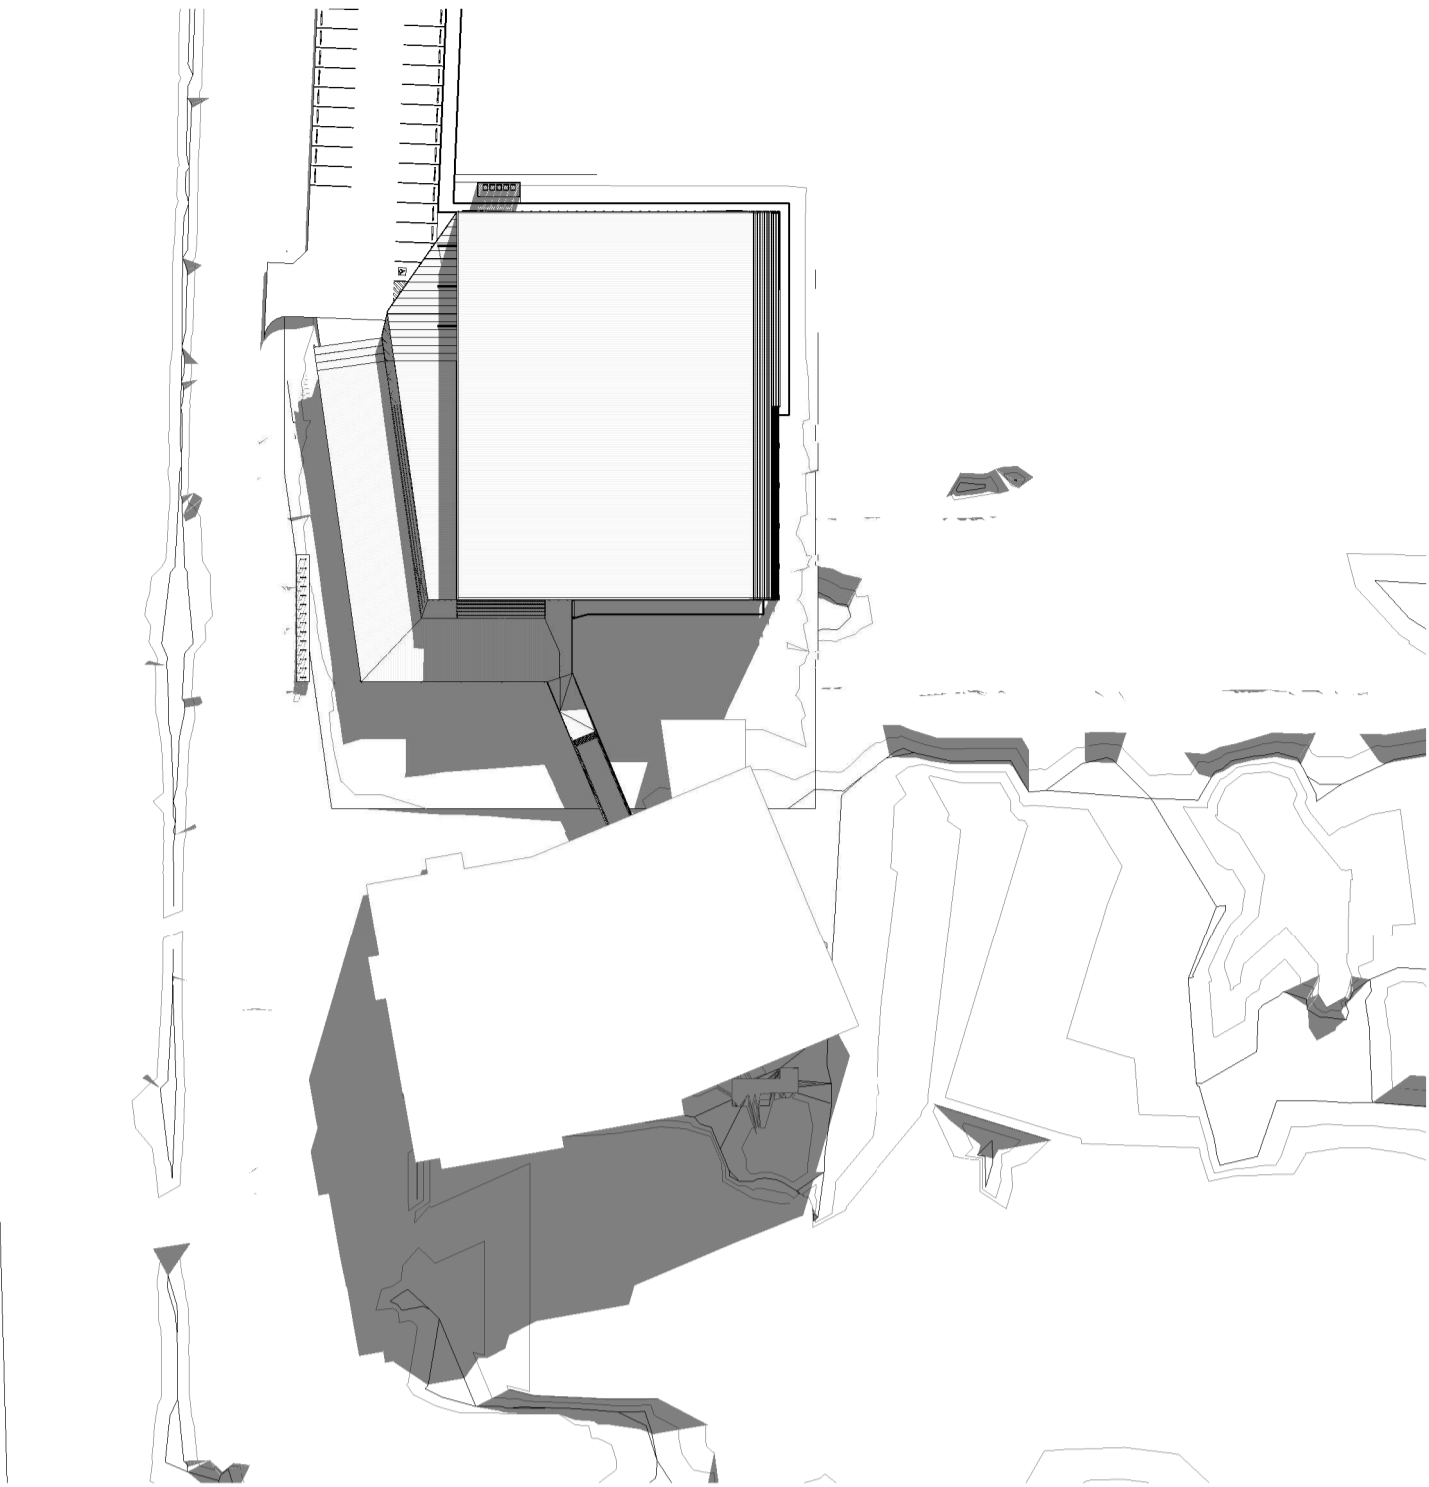


1 WINTER SOLSTICE 9am
SCALE

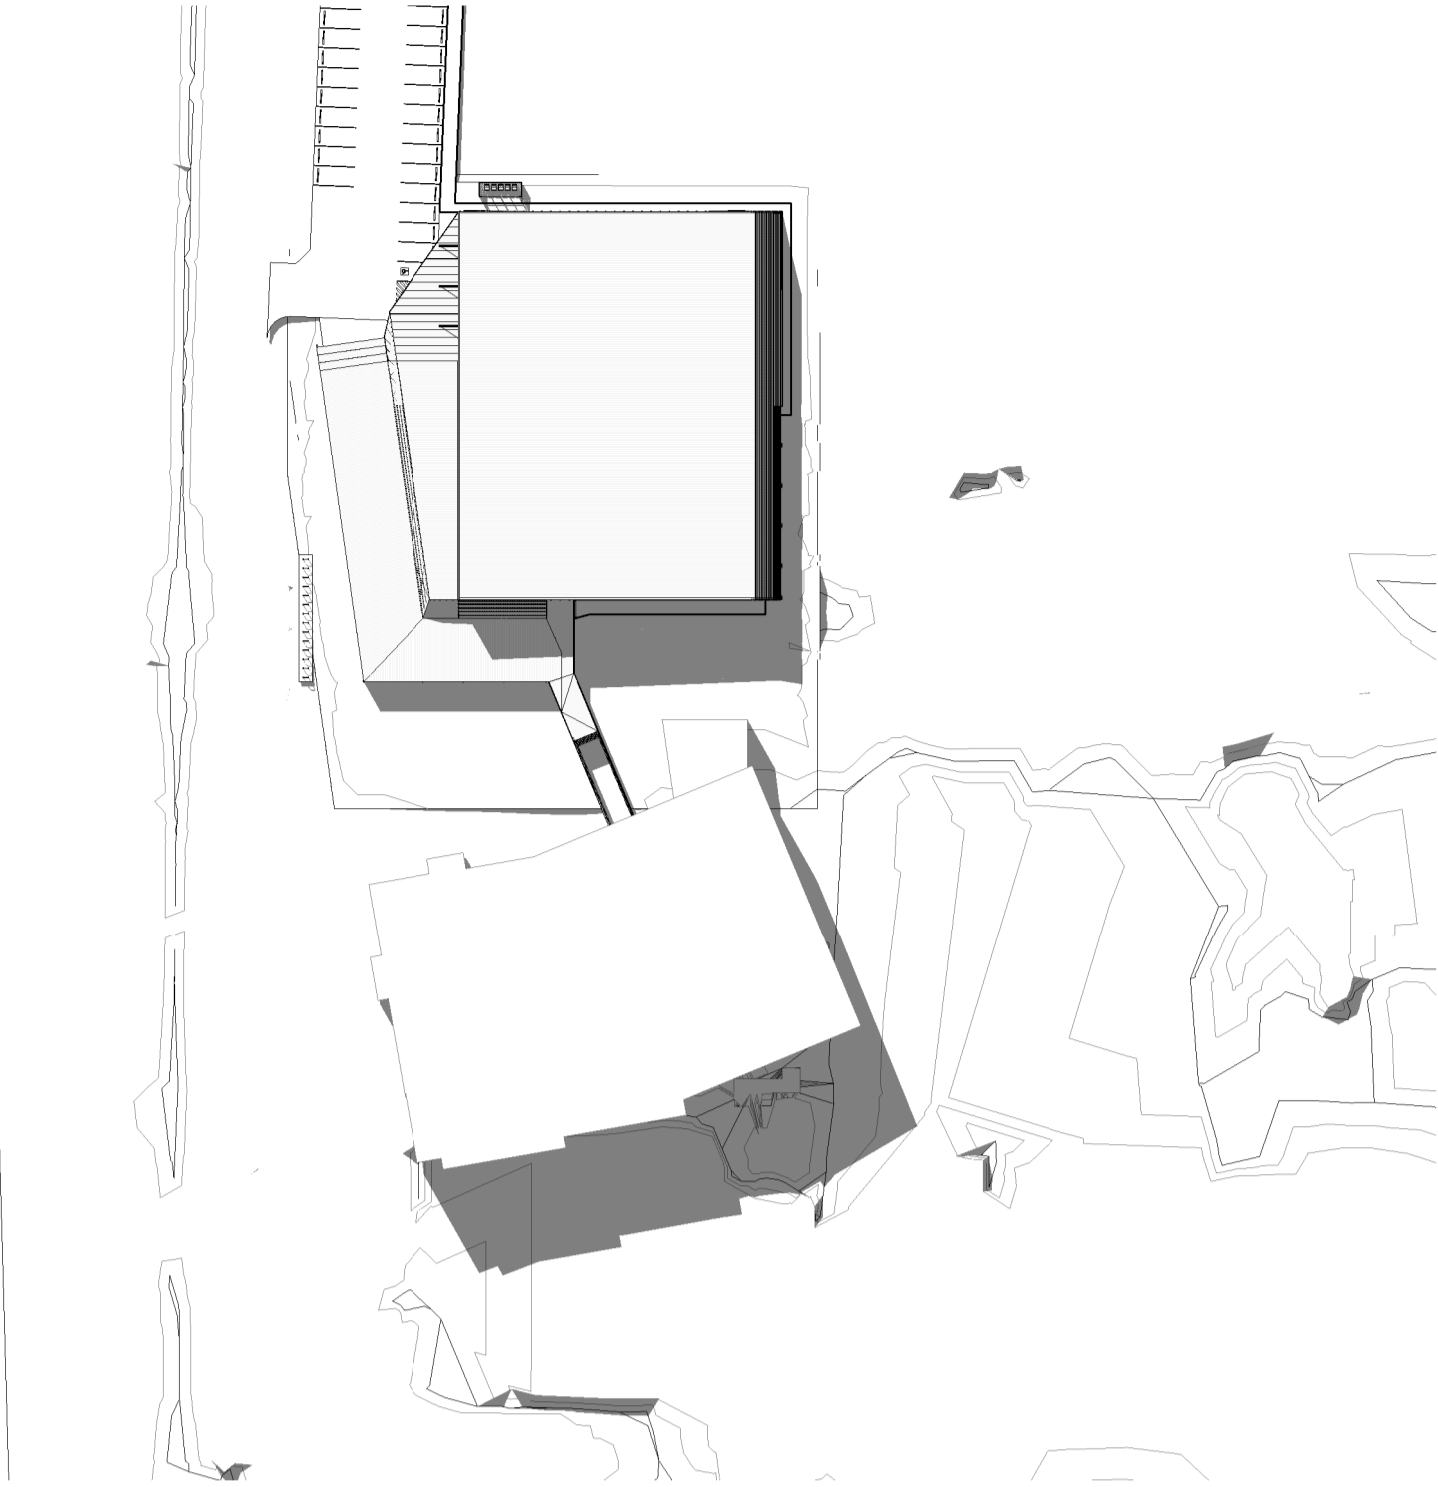


2 WINTER SOLSTICE 12pm
SCALE

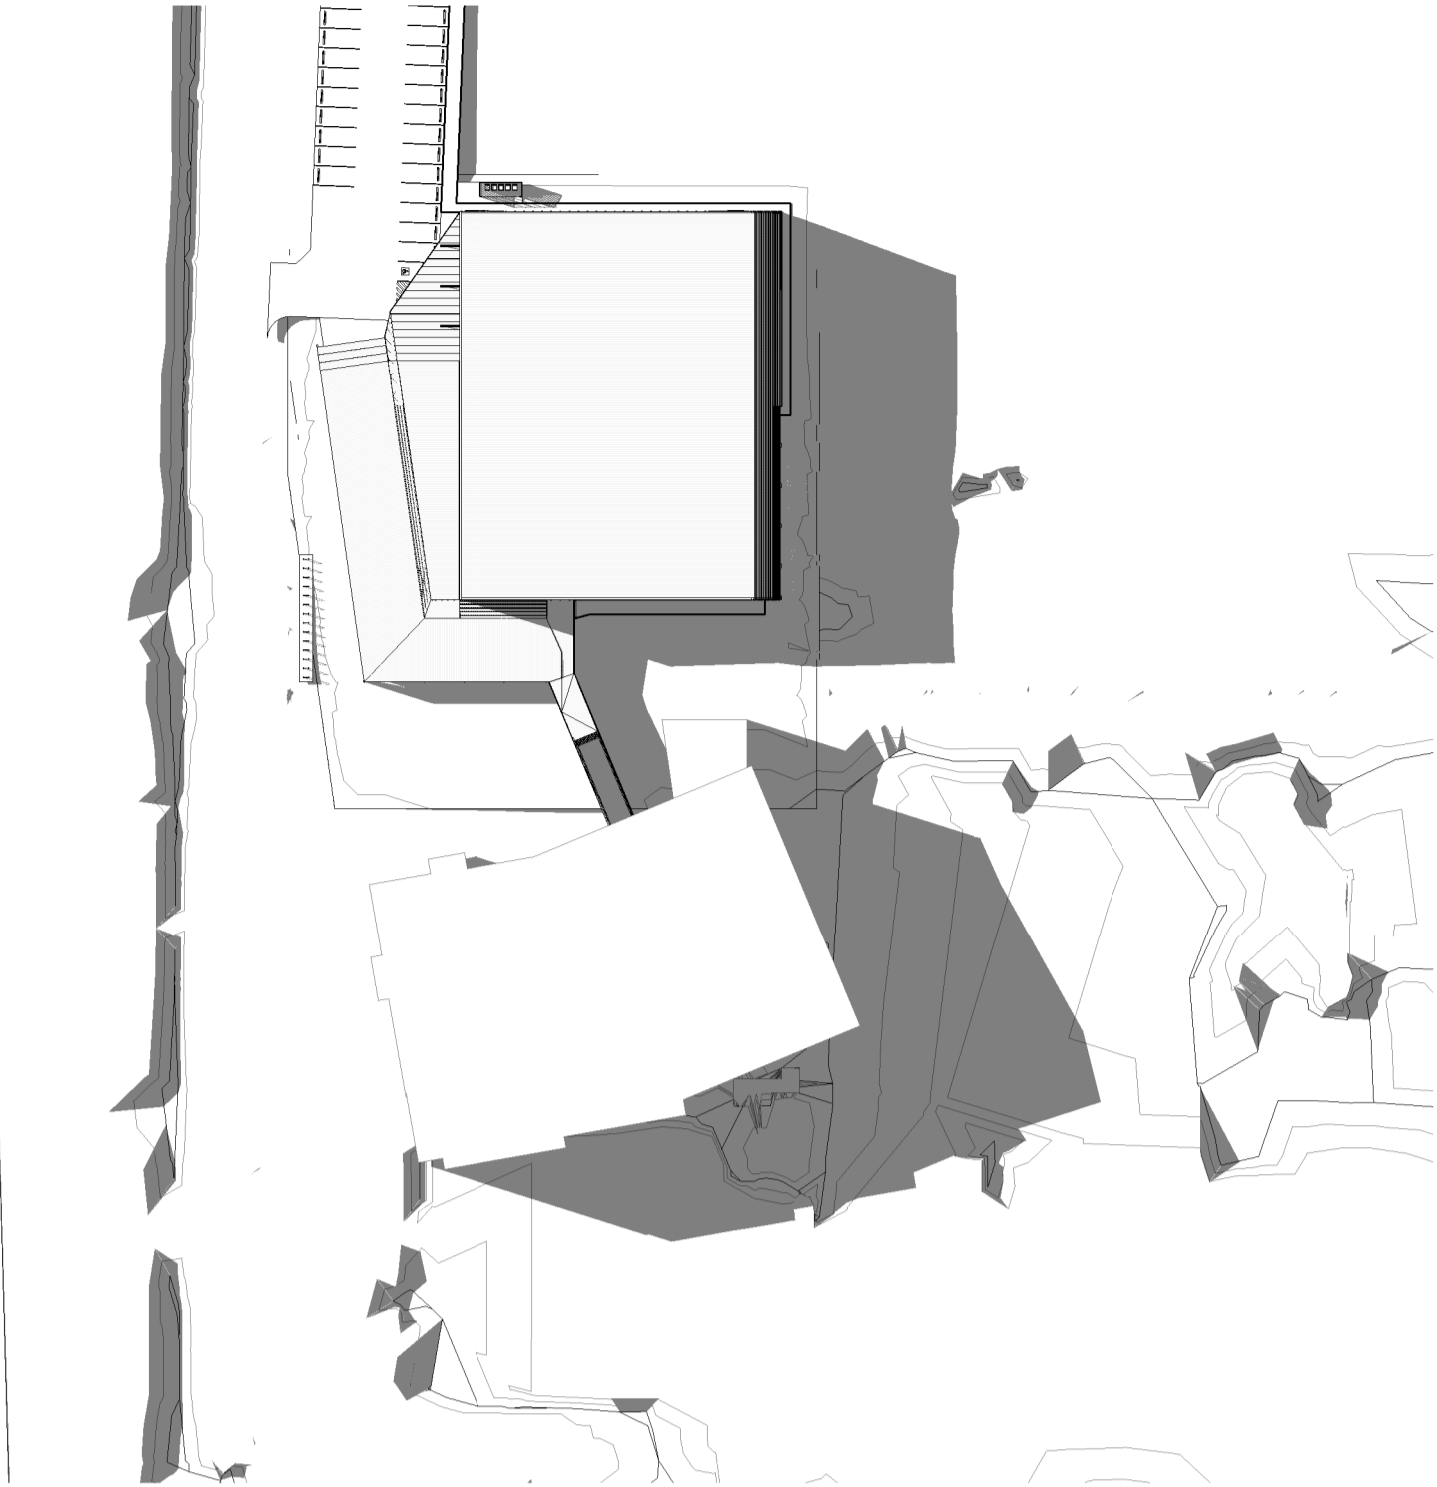


3 WINTER SOLSTICE 3pm
SCALE

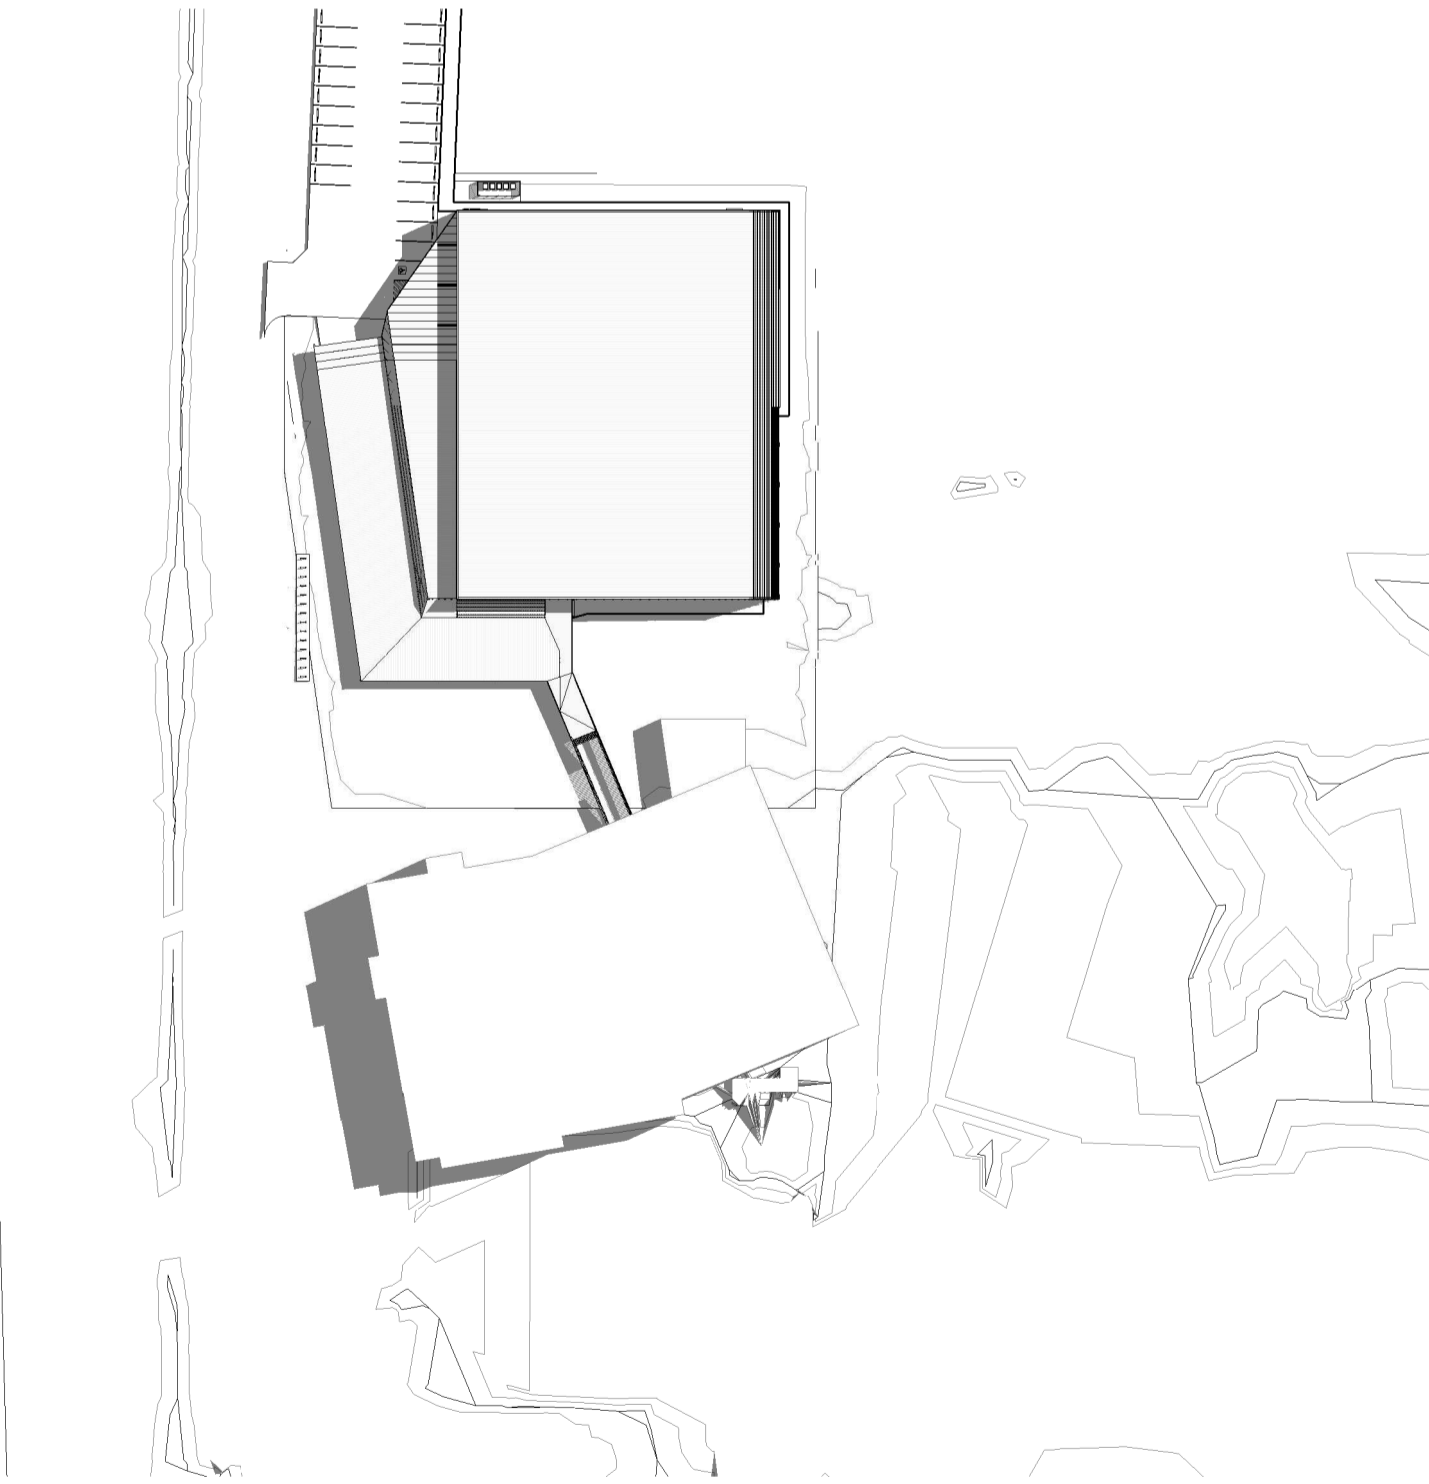

4 SUMMER SOLSTICE 9am
SCALE

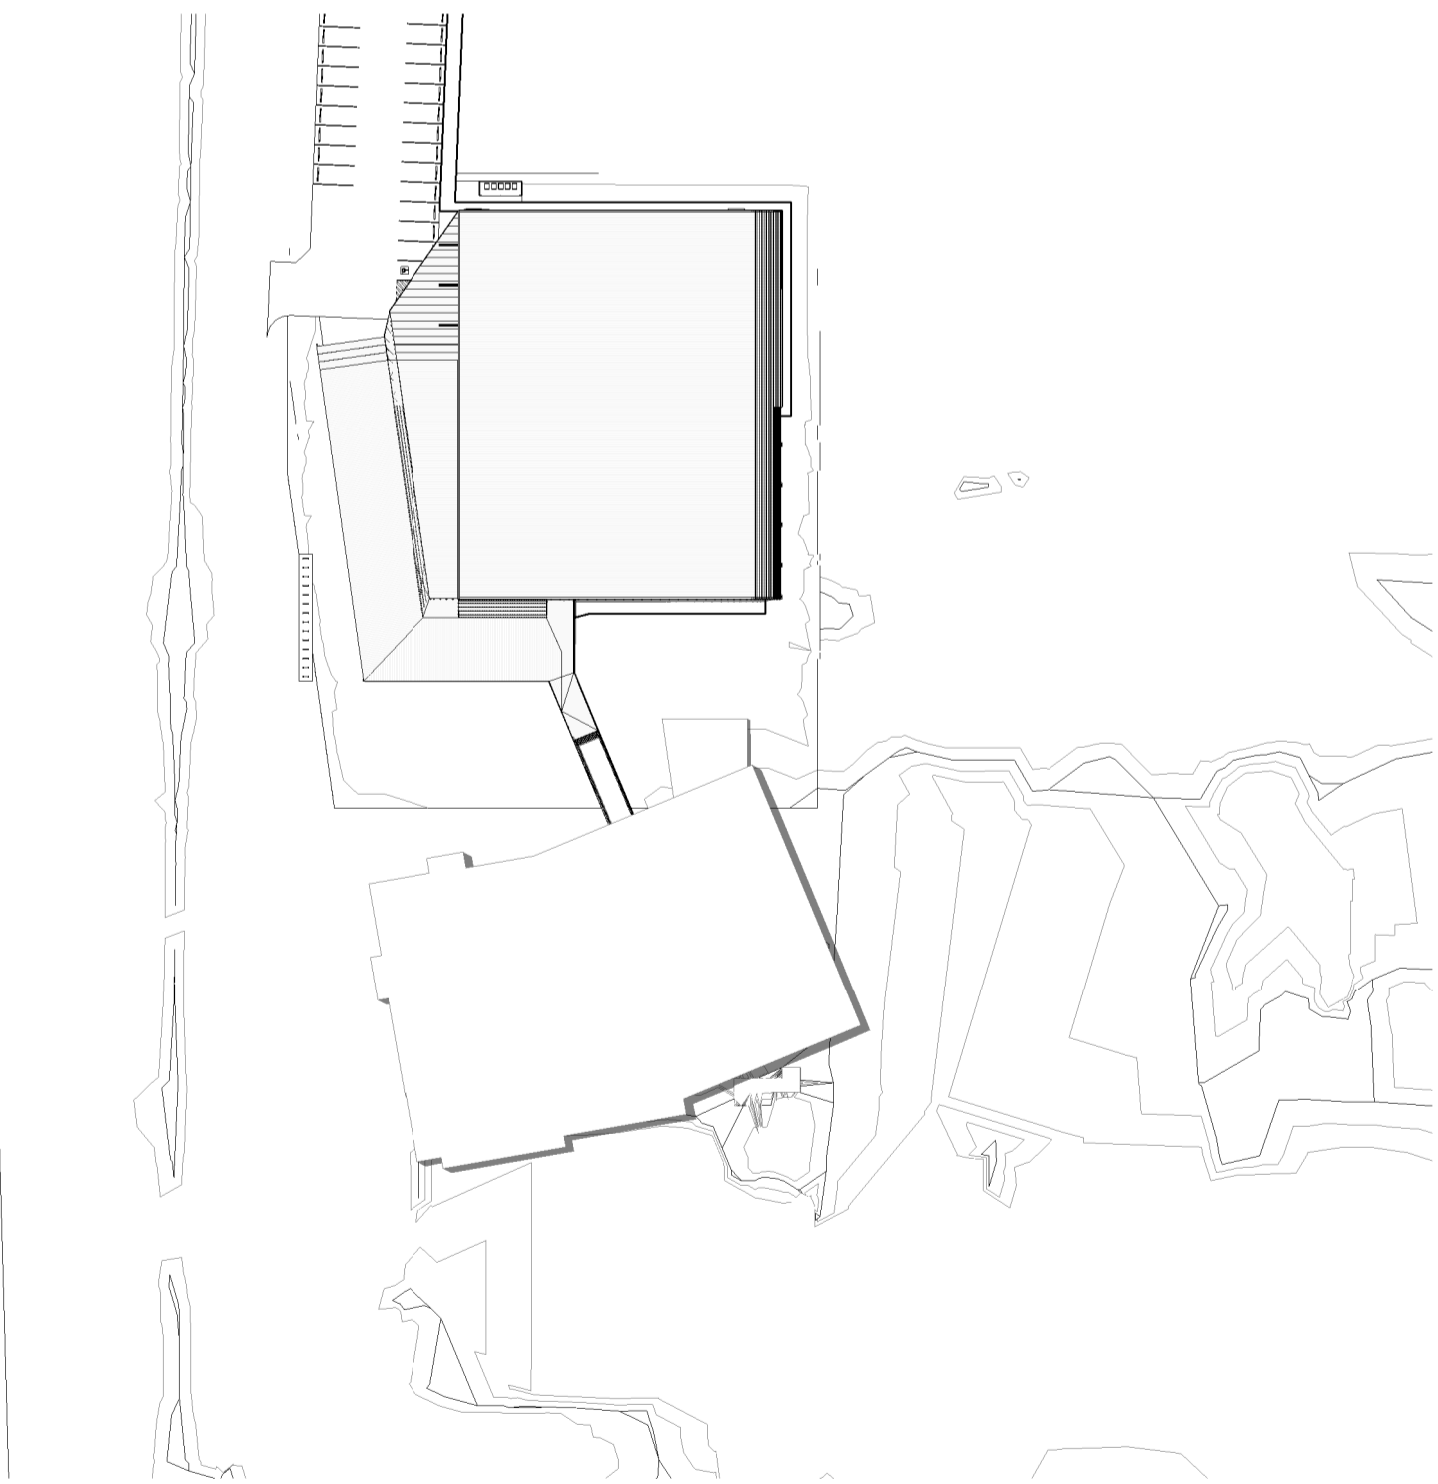

5 SUMMER SOLSTICE 12pm
SCALE

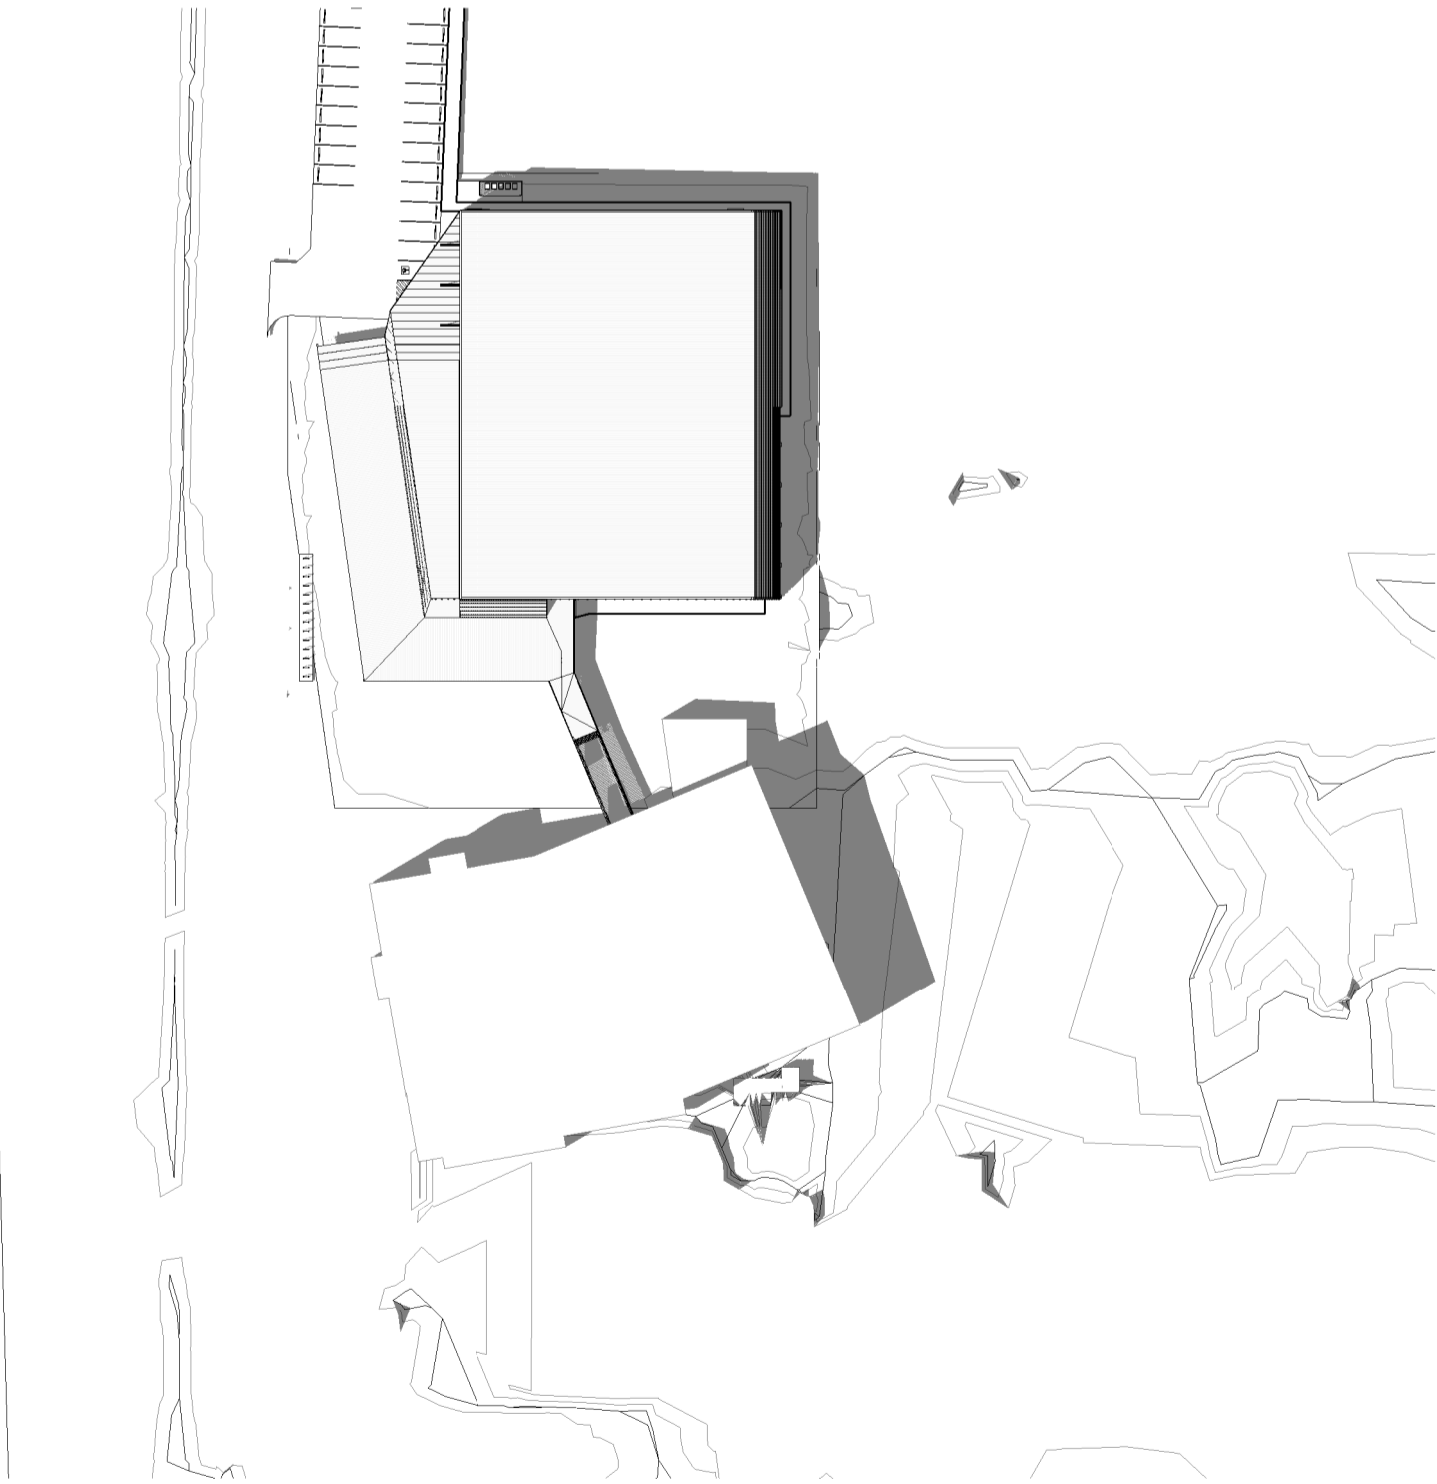

6 SUMMER SOLSTICE 3pm
SCALE



pdt.
architects

www.pdt.com.au
level 3, 100 mcleachlan street fortitude valley 4006 1 +61 7 3232 1300
po box 607 fortitude valley qld 4006 quality assurance AS/NZS ISO 9001

project details
BALLINA INDOOR SPORTS CENTRE
40 CHERRY STREET BALLINA NSW

sheet title
SOLAR STUDY

issue date	scale @ A1	stage
22.03.18		SD
job no.	dwg no.	revision
8385	A 01-11	2

original sheet size A1 (594 x 841mm)

ABBREVIATIONS

HWN	HIGH LEVEL WINDOW
LV	GLASS LOUVRES
LVISC	SAFETY LOUVRES WITH POWDERCOATED SECURITY SCREEN
RD	POWDERCOATED ROLLER DOOR
RS	POWDERCOATED ROLLER SHUTTER
RWT	RAINWATER TANK - CONNECT ROOF WATER DRAINAGE TO RWT, REFER TO HYDRAULIC ENGINEER
WN	WINDOW

COPYRIGHT

All rights reserved. This work is copyright and cannot be reproduced or copied in any form or by any means (graphic, electronic or mechanical, including photocopying) without the written permission of pdt architects. Any licence, express or implied, to use the document for any purpose whatsoever is restricted to the terms of the agreement or implied agreement with PDT Architects.

DIMENSIONS

Use figured dimensions only. DO NOT SCALE. Check all dimensions on site prior to fabrication or setout.

0 1 2 3 4 5 m

SCALE 1:100

for approval

drawing authors

sheet setup date	
dwg authors	M. SEVILLA
project leader	O. THESSMAN

authorised for issue by project leader

signature _____ date _____

amendments

date	issue	description	checked by	auth	proj	ldr
10.11.17	1	DRAFT PRELIMINARY ISSUE	MS	OT		
15.11.17	2	REVISED DRAFT PRELIM ISSUE	MS	OT		
24.11.17	3	DA ISSUE	MS	OT		
11.12.17	4	DA ISSUE	MS	OT		
19.01.18	5	UPDATED DA ISSUE	MS	OT		
22.03.18	6	REVISED DA ISSUE	CH	OT		

COURT MARKING NOTES

- ALL BASKETBALL LINE MARKINGS, CLEARANCES AND EQUIPMENT TO COMPLY WITH THE INTERNAL BASKETBALL FEDERATION (FIBA) STANDARDS, RULES AND REGULATIONS.
- ALL NETBALL LINE MARKINGS, OVERRUN CLEARANCES AND EQUIPMENT TO COMPLY WITH THE INTERNATIONAL NETBALL FEDERATION (INF) STANDARDS, RULES AND REGULATIONS.

GENERAL NOTES

- ALL DRAWINGS ARE TO BE READ IN CONJUNCTION WITH THE GENERAL NOTES, **DWG. A 00-02**
- USE FIGURED DIMENSIONS ONLY. DO NOT SCALE FROM DRAWINGS. CHECK ALL DIMENSIONS ON SITE BEFORE SETOUT OR FABRICATION.
- THE CONTRACTOR MUST VERIFY AND CHECK ALL SITE CONDITIONS INCLUDING CEILING HEIGHTS AND DIMENSIONS BEFORE COMMENCING WORK ON SITE.

OCCUPANCY

- AMENITIES
- FOYER / CIRCULATION
- KIOSK / OFFICE
- SPORTING FACILITY



pdt.
architects

www.pdt.com.au
level 3, 100 mcclachlan street fortitude valley 4006 1 +61 7 3232 1300
po box 607 fortitude valley qld 4006 quality assurance AS/NZS ISO 9001

project details


BALLINA INDOOR SPORTS CENTRE
40 CHERRY STREET BALLINA NSW

sheet title

GENERAL ARRANGEMENT PLAN (PART A)

issue date	scale @ A1	stage
22.03.18	1 : 100	SD
job no.	dwg no.	revision
8385	A 02-21	6

original sheet size A1 (594 x 841mm)

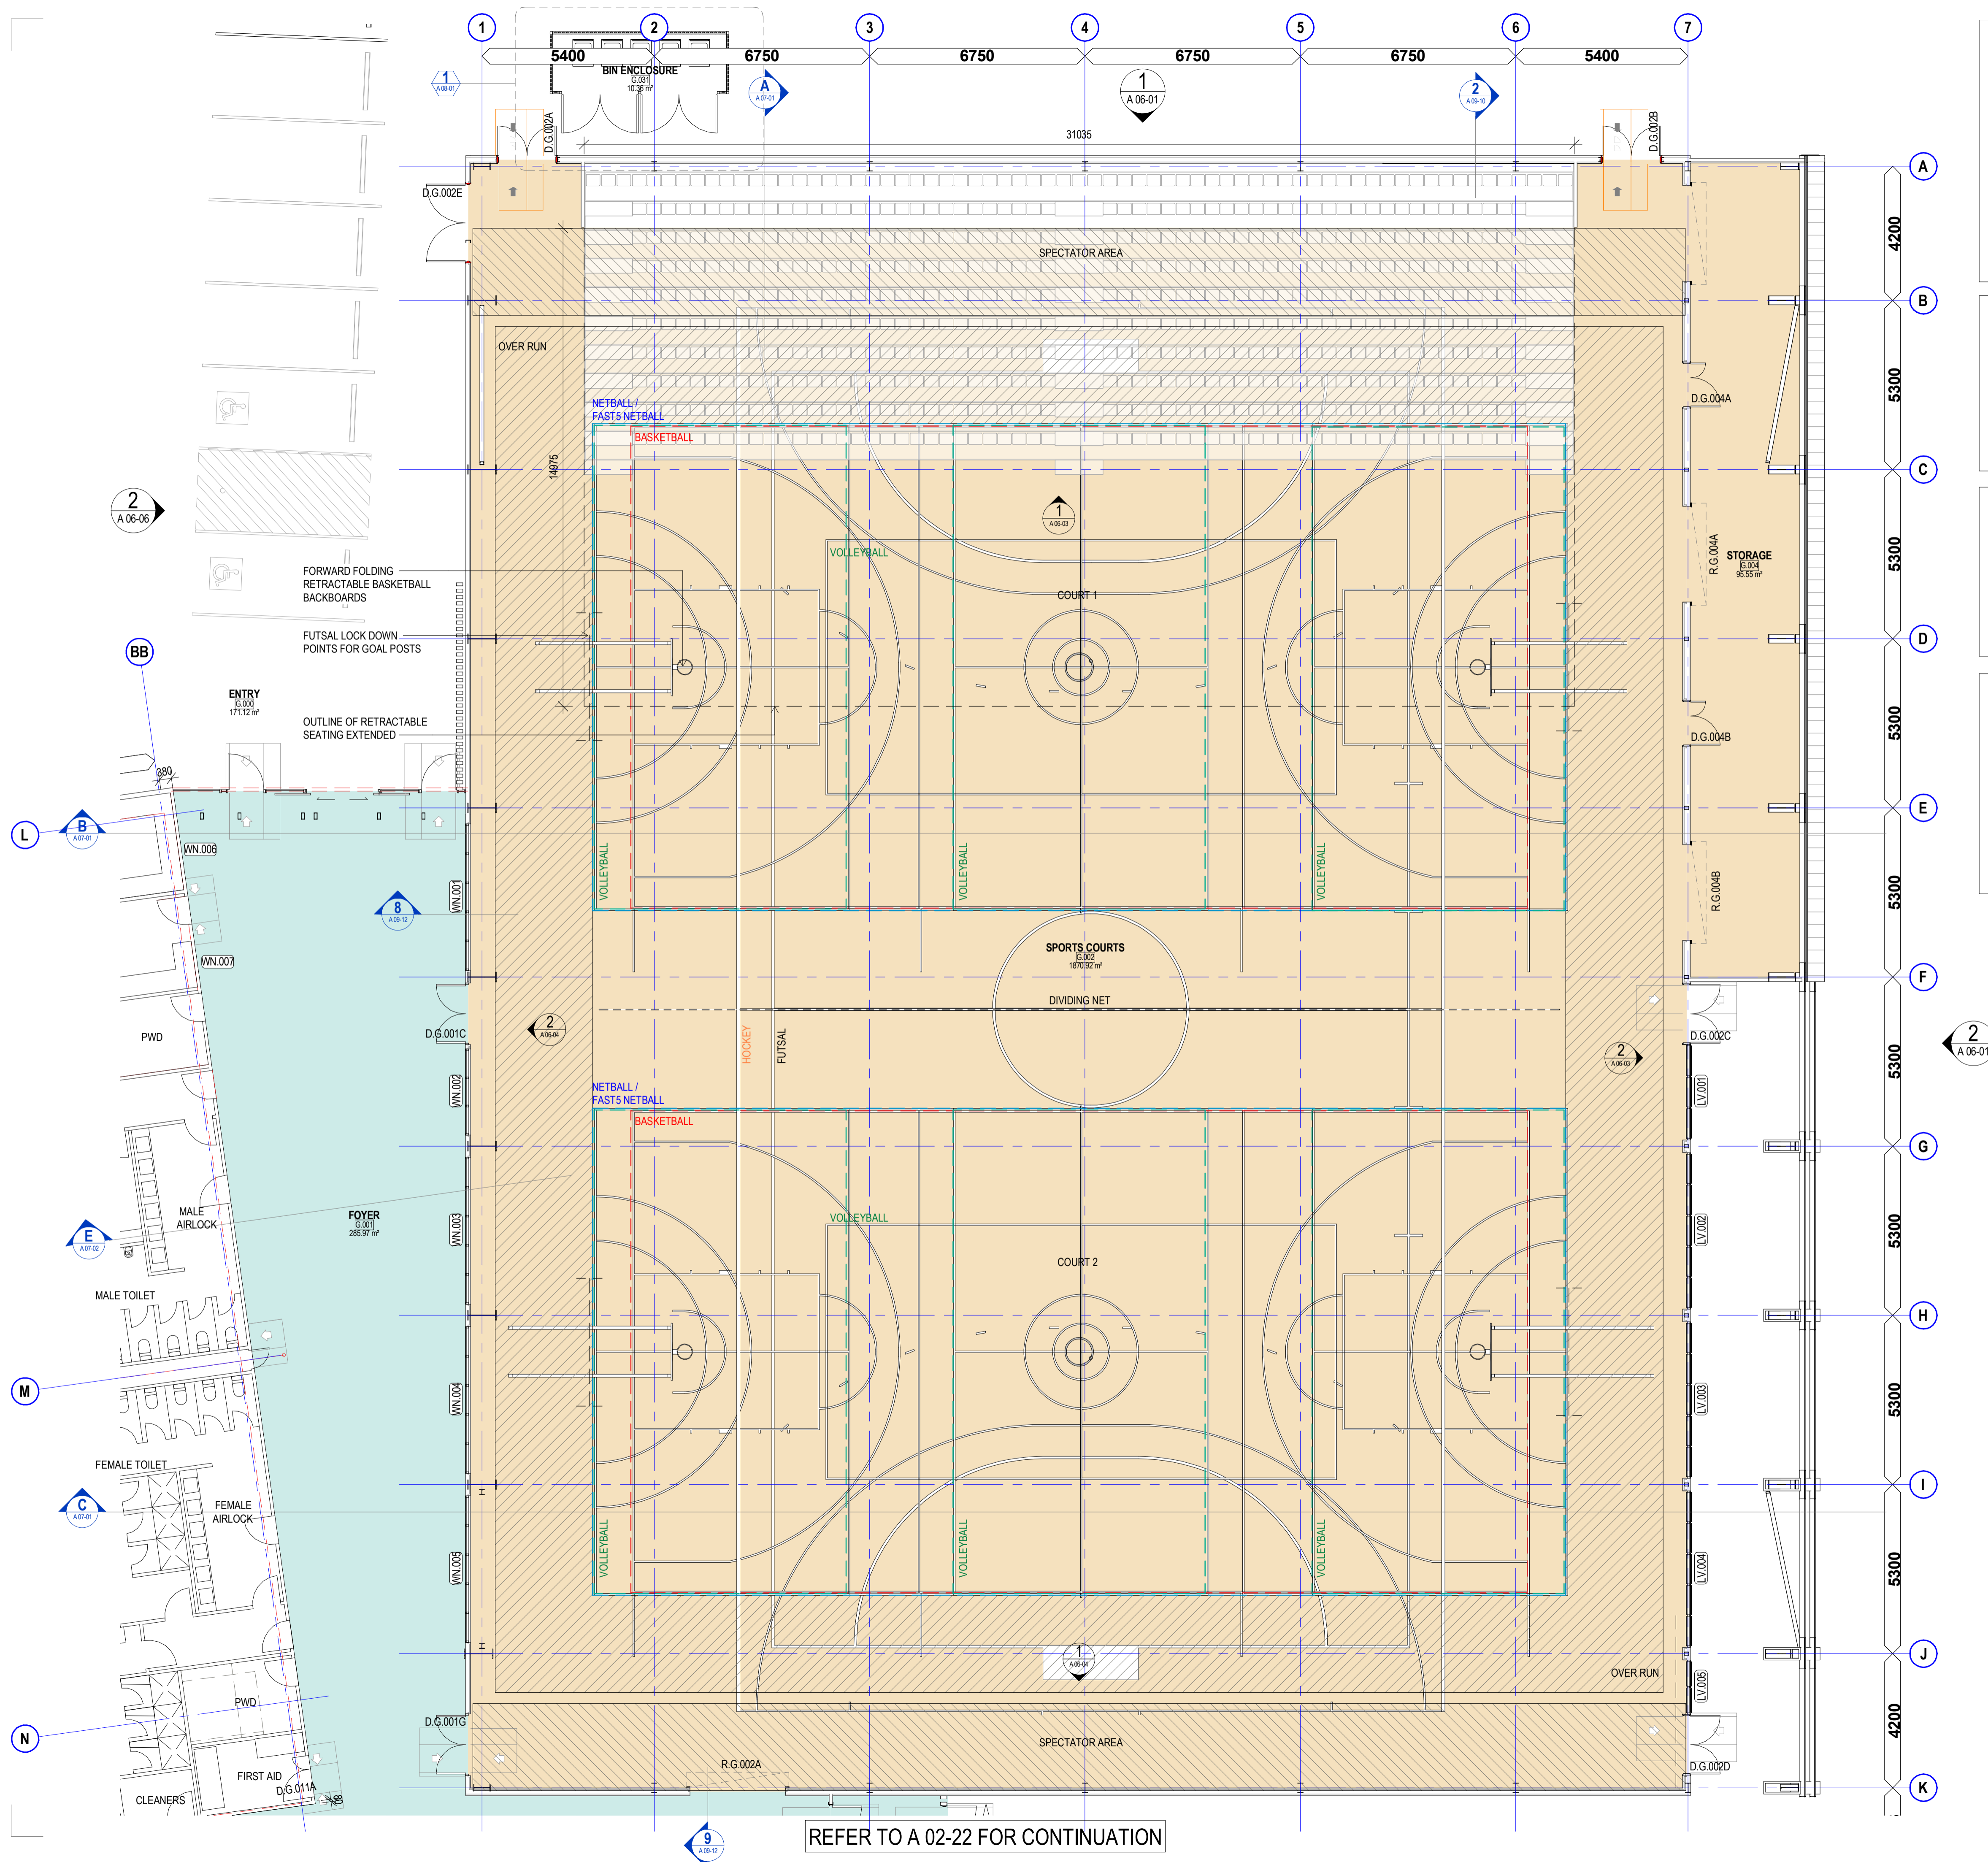

COPYRIGHT
All rights reserved. This work is copyright and cannot be reproduced or copied in any form or by any means (graphic, electronic or mechanical, including photocopying) without the written permission of pdt architects. Any licence, express or implied, to use the document for any purpose whatsoever is restricted to the terms of the agreement or implied agreement with PDT Architects.

DIMENSIONS
Use figured dimensions only. DO NOT SCALE. Check all dimensions on site prior to fabrication or setout.

0 1 2 3 4 5 m

SCALE 1:100

for approval

drawing authors


sheet setup date	
dwg authors	M. SEVILLA
project leader	O. THESSMAN

authorised for issue by project leader

signature _____ date _____

amendments	date	issue	description	checked by	auth	proj	ldr
10.11.17	1		DRAFT PRELIMINARY ISSUE	MS	OT		
15.11.17	2		REVISED DRAFT PRELIM ISSUE	MS	OT		
24.11.17	3		DA ISSUE	MS	OT		
11.12.17	4		DA ISSUE	MS	OT		
19.01.18	5		UPDATED DA ISSUE	MS	OT		
22.03.18	6		REVISED DA ISSUE	CH	OT		

REFER TO A 02-21 FOR CONTINUATION

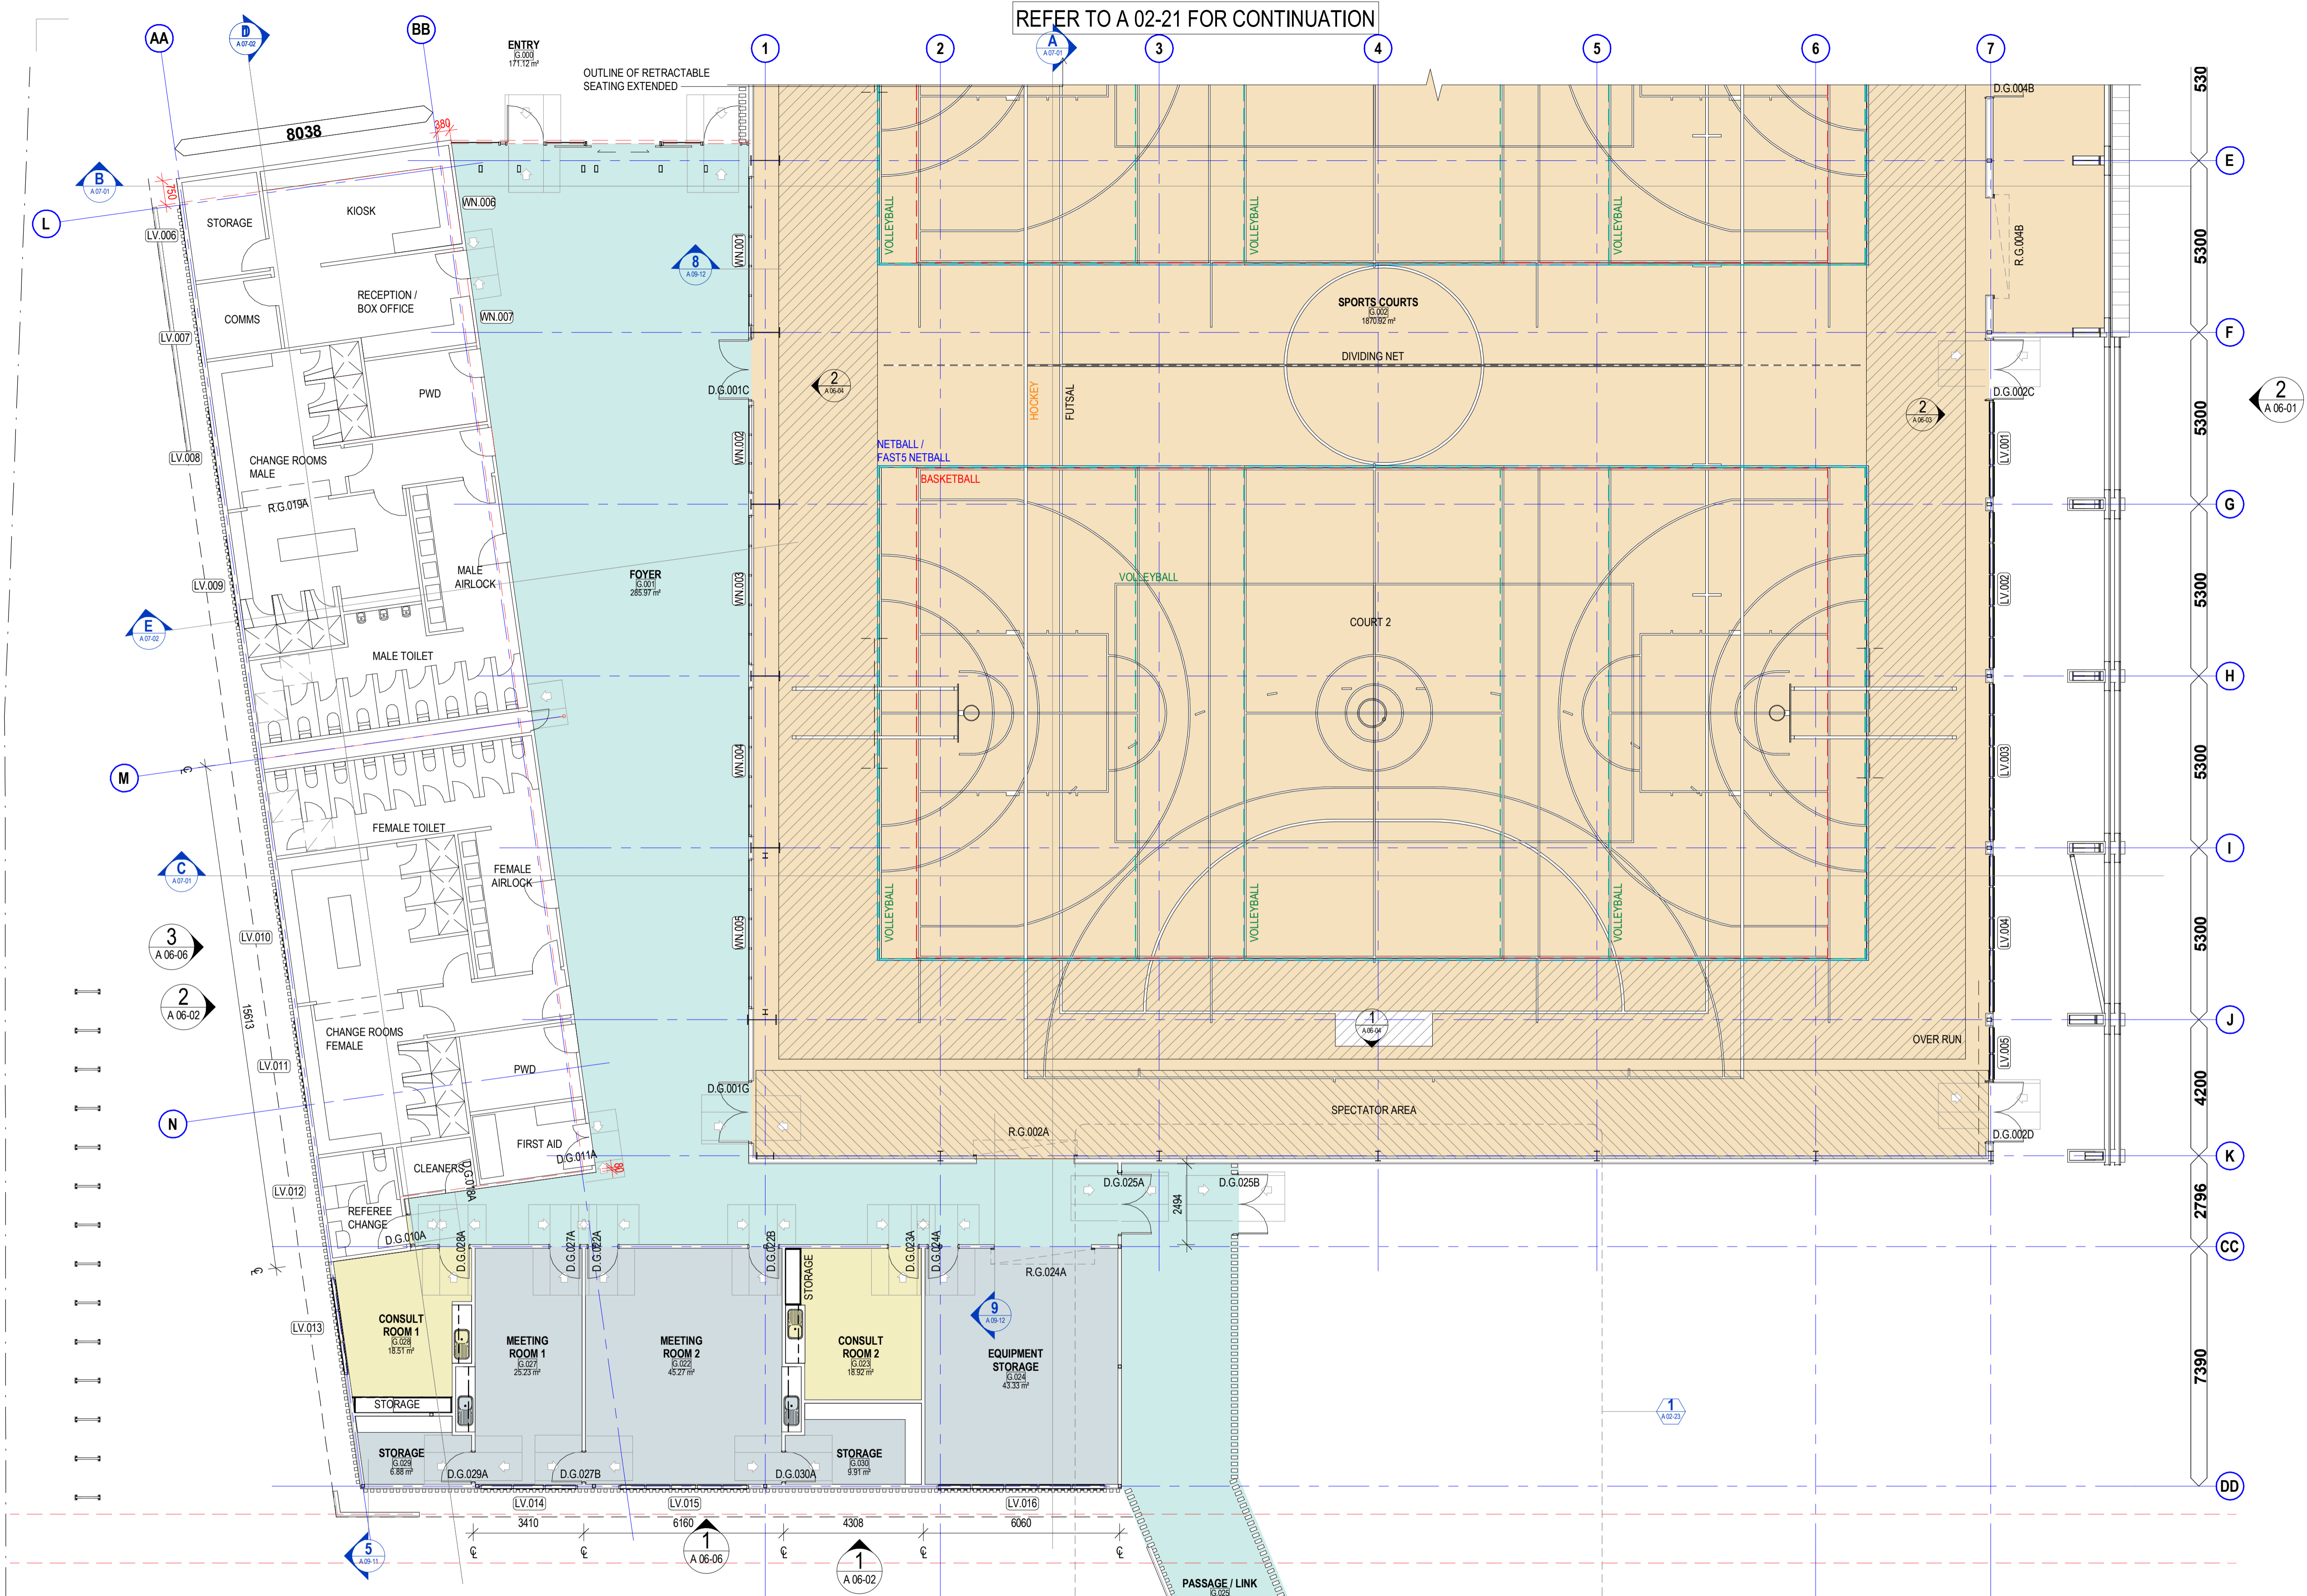

REFER TO PART PLAN A 02-23 FOR CONTINUATION



pdt.
architects

www.pdt.com.au
level 3, 100 mcclachlan street fortitude valley 4006 t +61 7 3232 1300
po box 607 fortitude valley qld 4006 quality assurance AS/NZS ISO 9001

project details

BALLINA INDOOR SPORTS CENTRE
40 CHERRY STREET BALLINA NSW

sheet title

GENERAL ARRANGEMENT PLAN (PART B)

issue date	scale @ A1	stage
22.03.18	1 : 100	SD
job no.	dwg no.	revision
8385	A 02-22	6

original sheet size A1 (594 x 841mm)

COPYRIGHT
All rights reserved. This work is copyright and cannot be reproduced or copied in any form or by any means (graphic, electronic or mechanical, including photocopying) without the written permission of pdt architects. Any licence, express or implied, to use the document for any purpose whatsoever is restricted to the terms of the agreement or implied agreement with PDT Architects.

DIMENSIONS
Use figured dimensions only. DO NOT SCALE. Check all dimensions on site prior to fabrication or setout.

0 1 2 3 4 5 m

SCALE 1:100

for approval


drawing authors

sheet setup date	
dwg authors	M. SEVILLA
project leader	O. THESSMAN


authorised for issue by project leader

signature _____ date _____

amendments			checked by	
date	issue	description	auth	prj ldr
19.01.18	1	UPDATED DA ISSUE	MS	OT
22.03.18	2	REVISED DA ISSUE	CH	OT

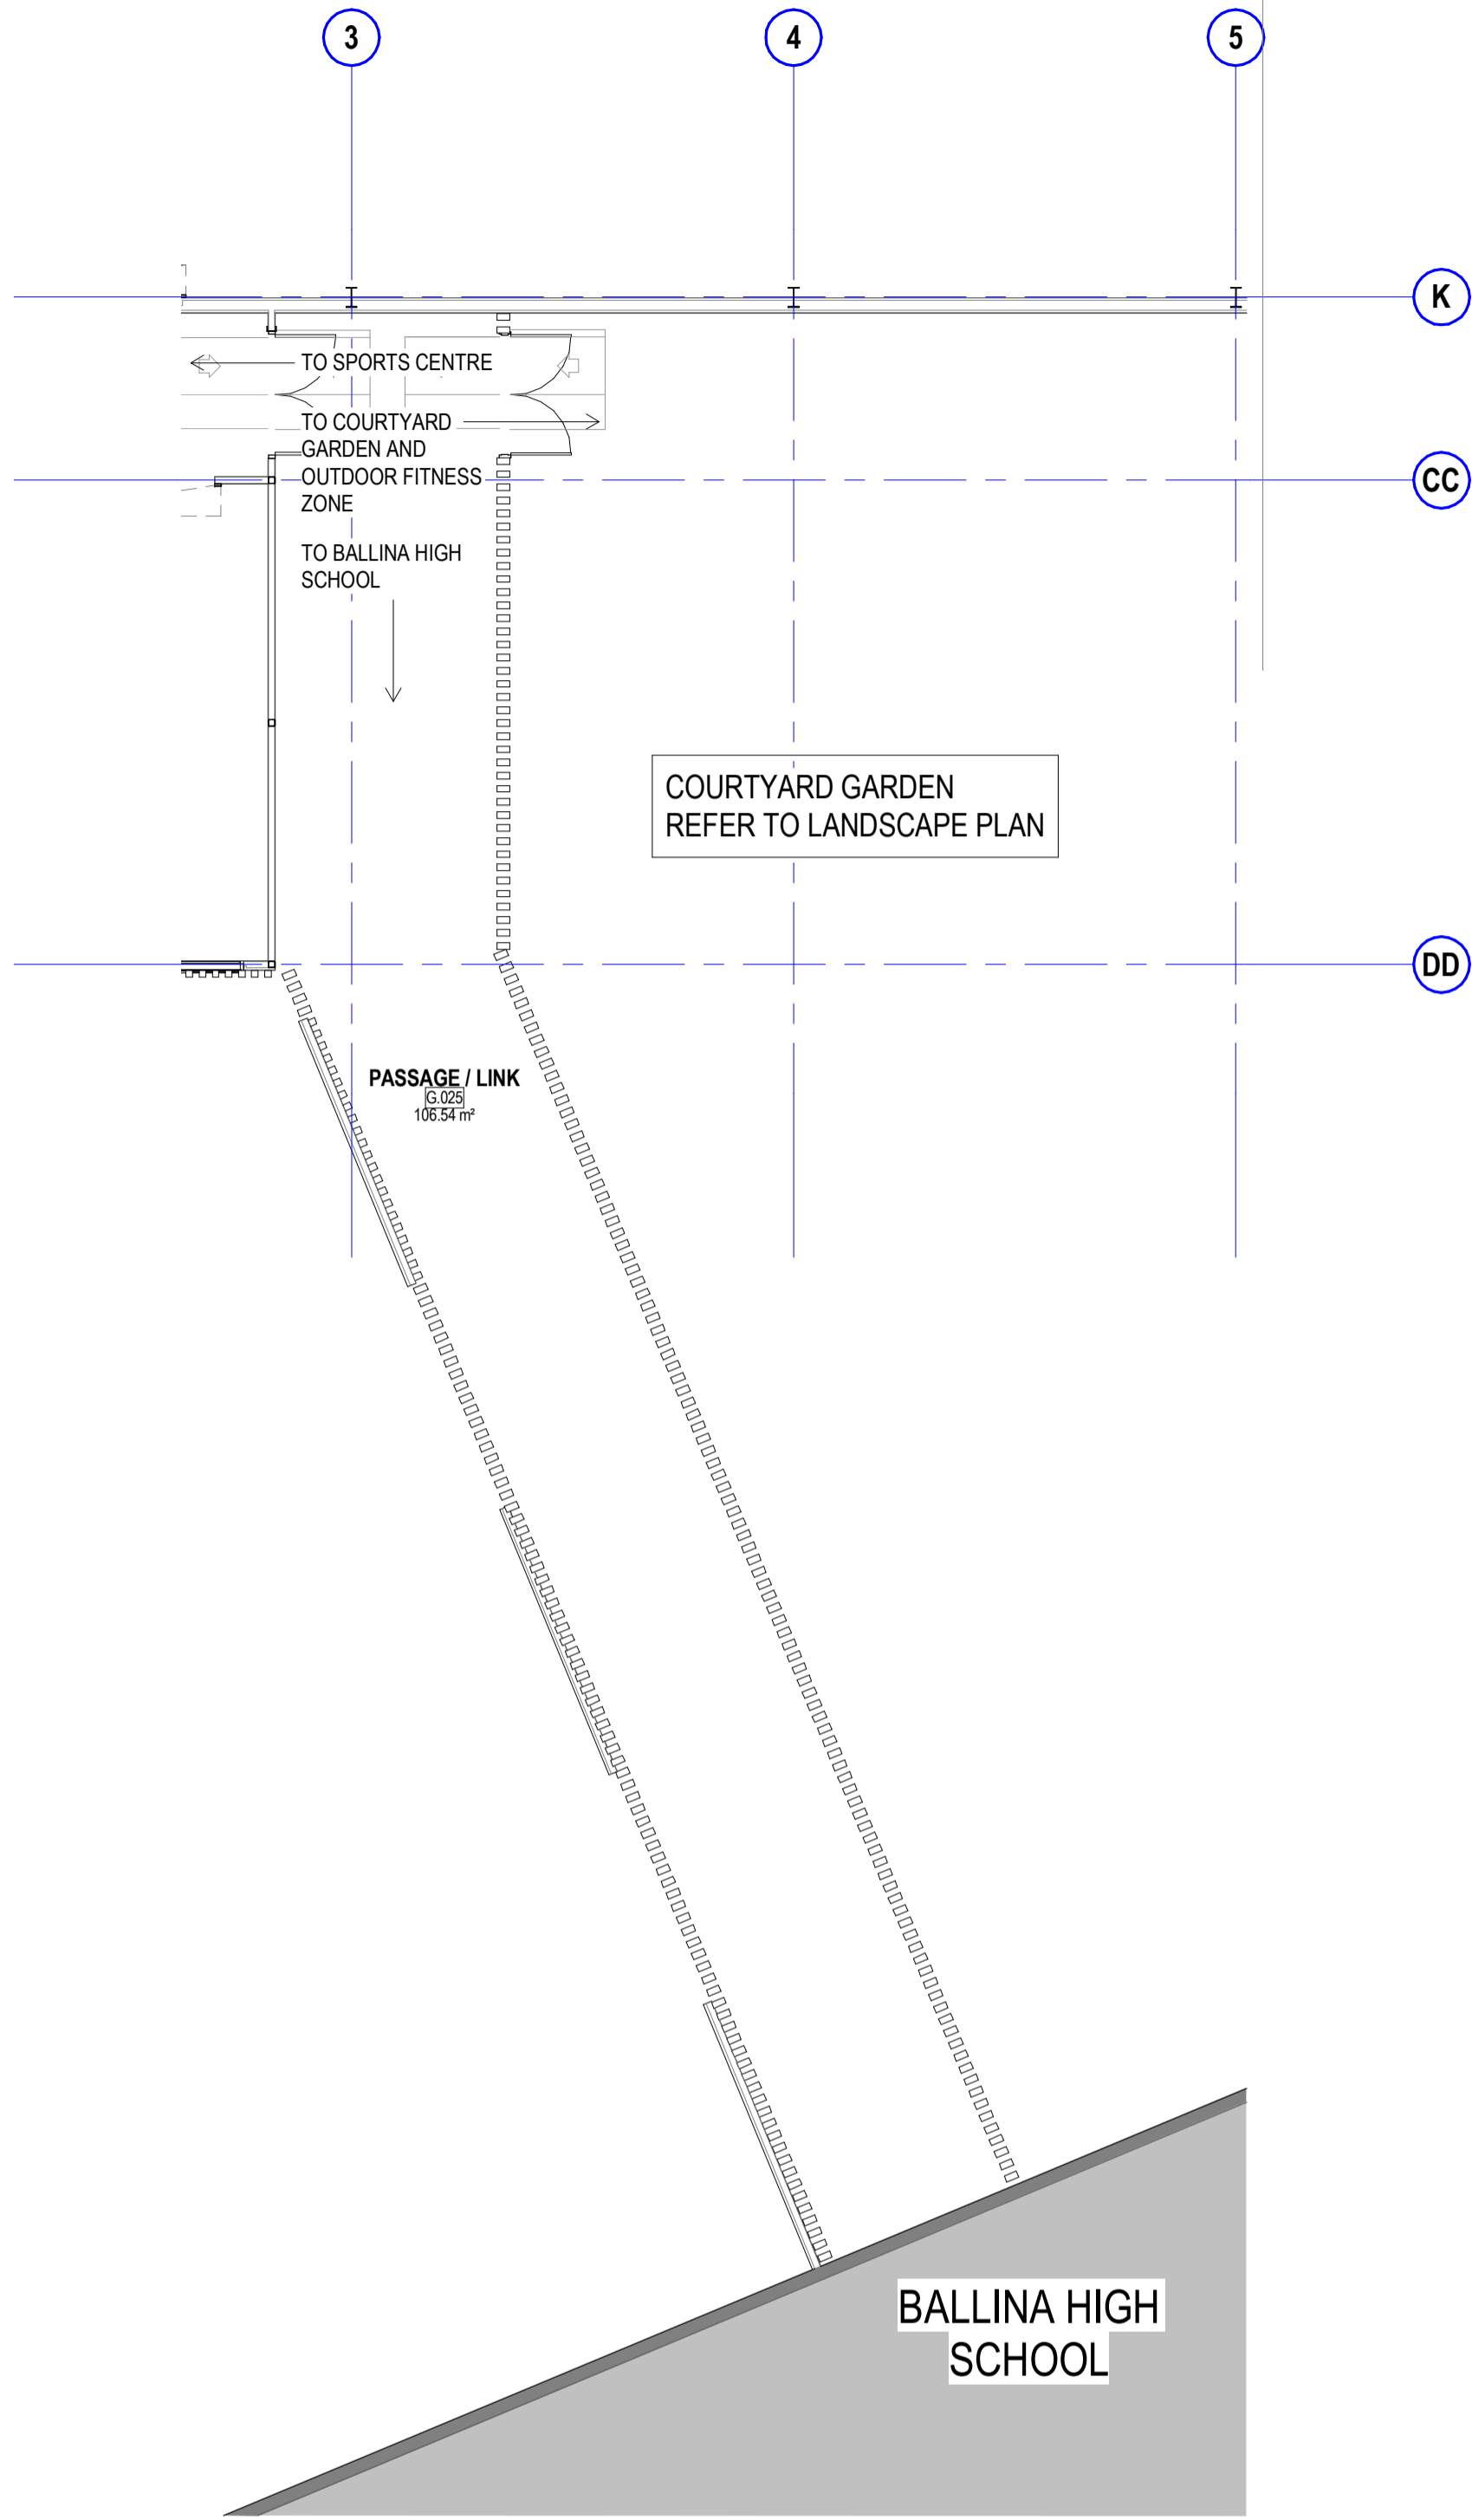

1 GA GROUND - PASSAGE / LINK
SCALE 1:100

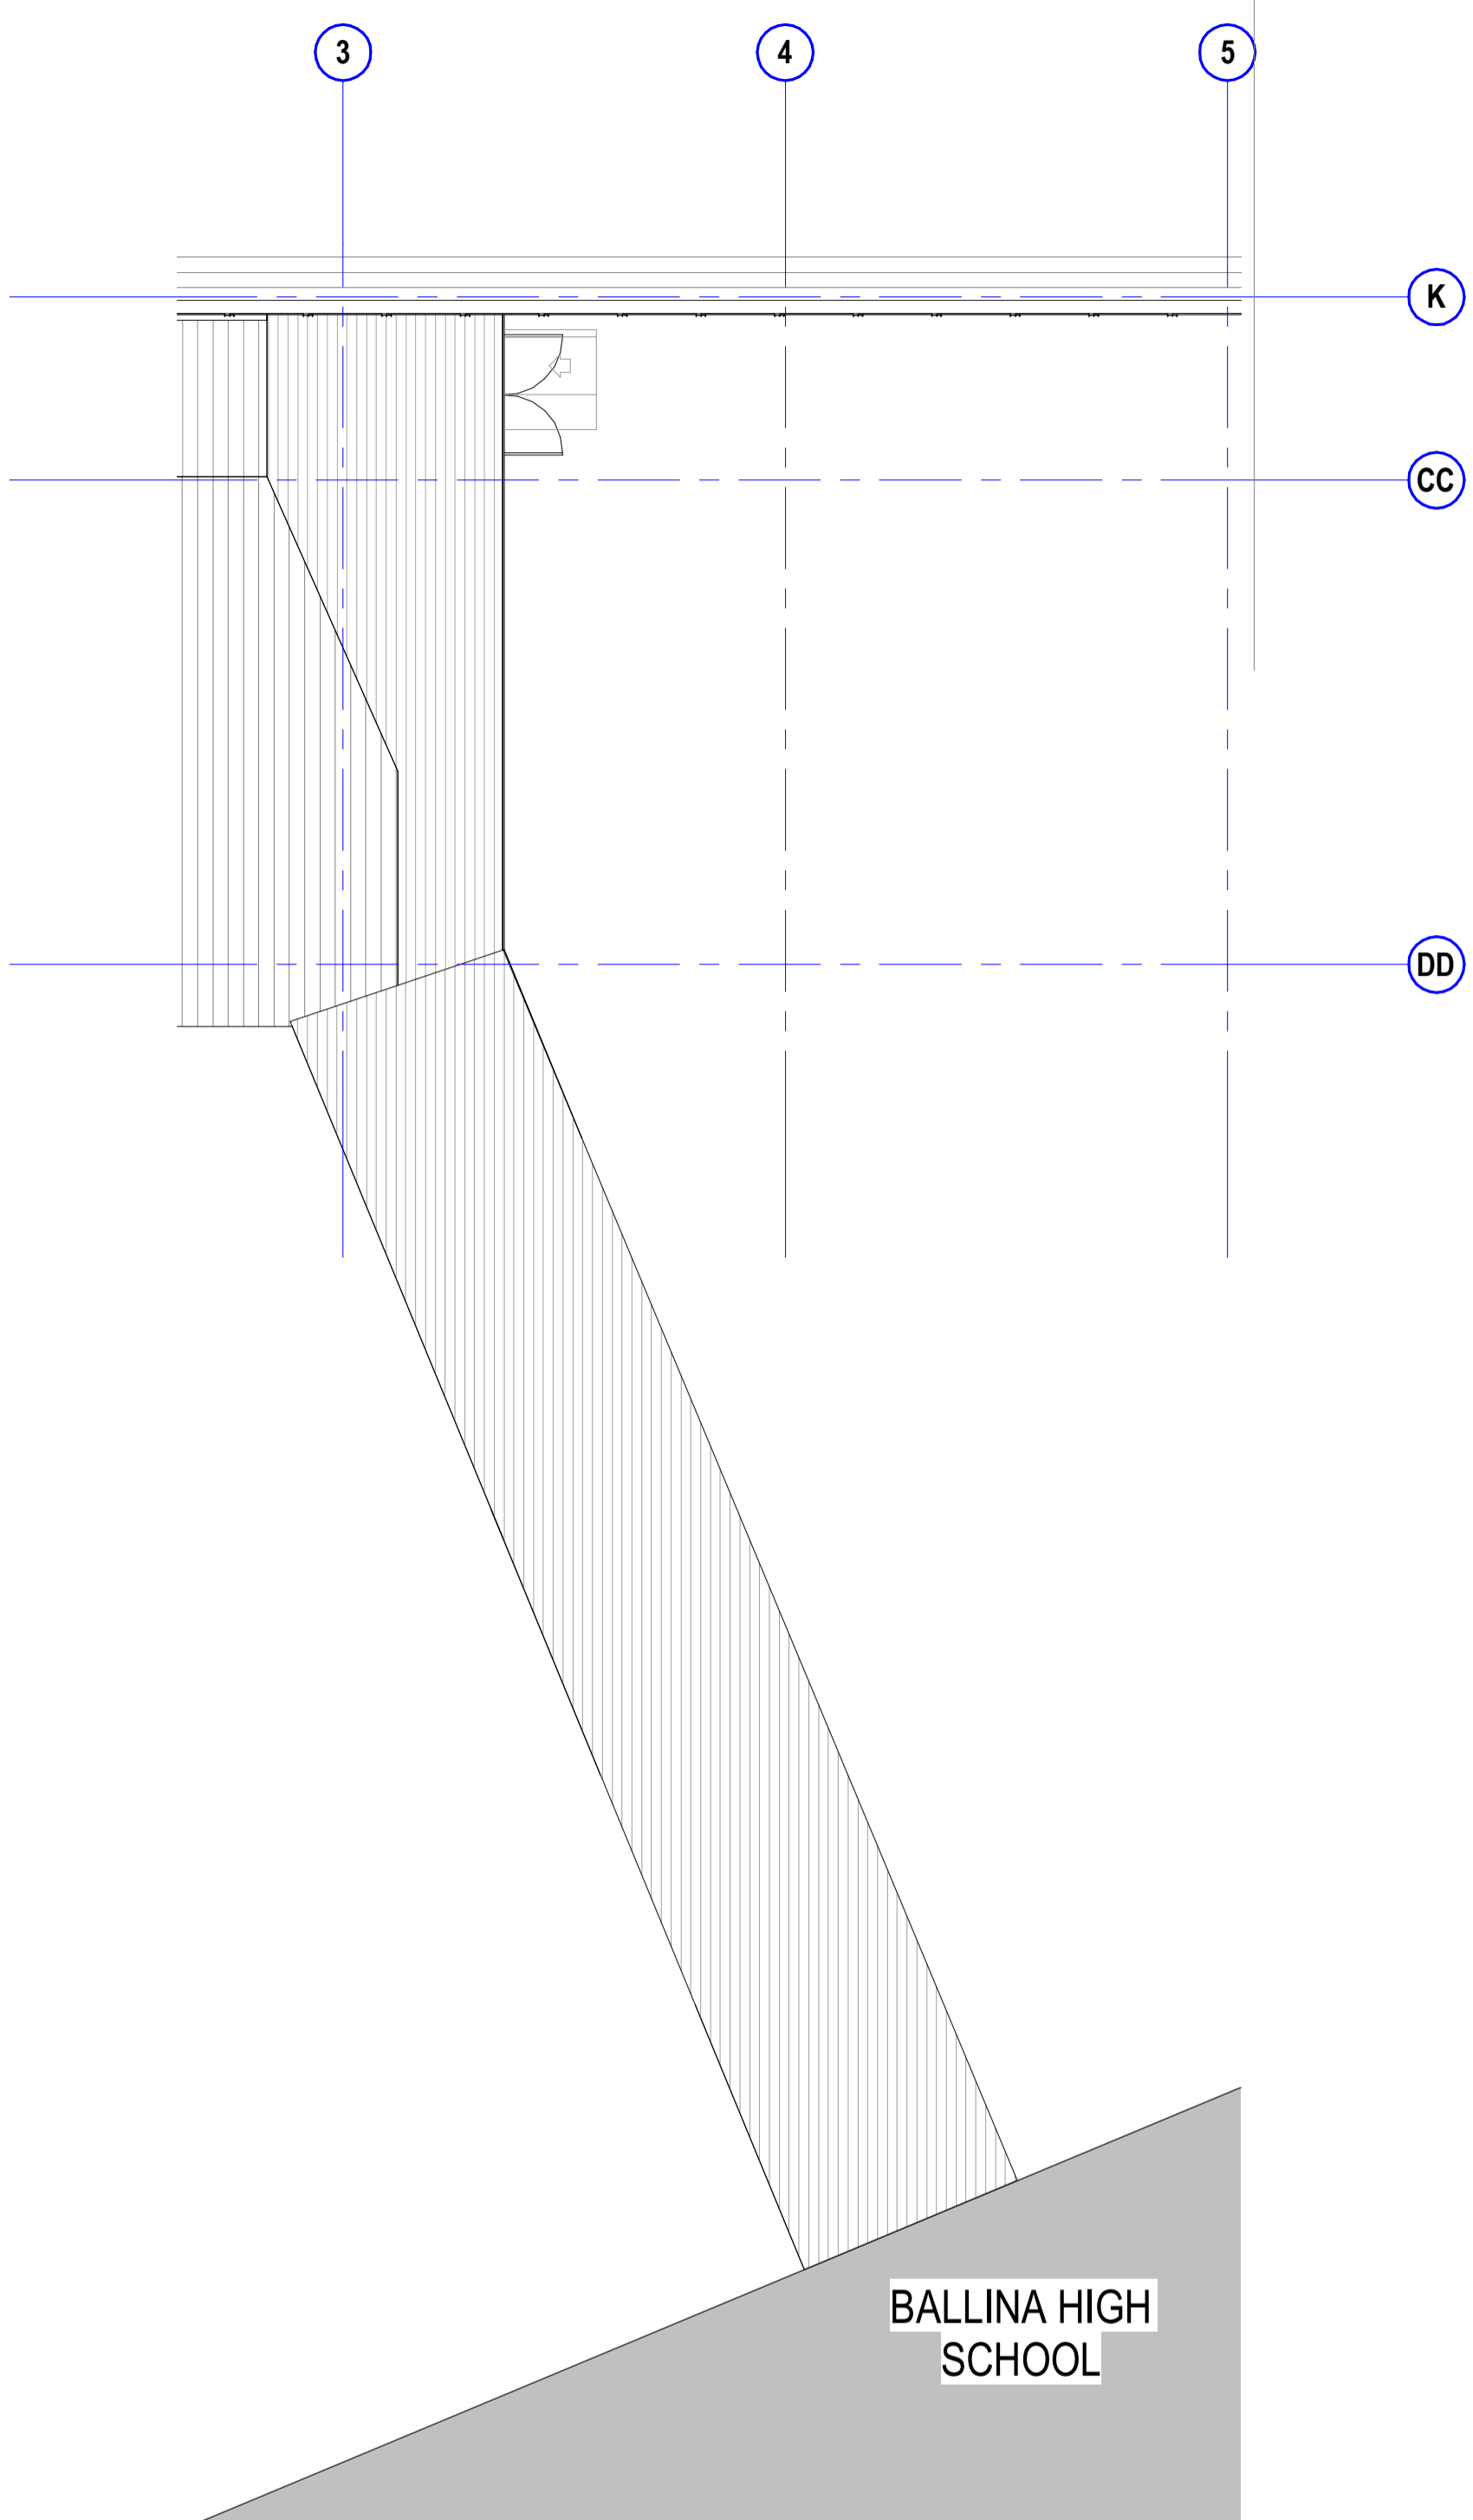

2 ROOF PLAN - PASSAGE / LINK
SCALE 1:100



pdt.
architects

www.pdt.com.au
level 3, 100 mcclachlan street fortitude valley 4006 1 +61 7 3232 1300
po box 607 fortitude valley qld 4006 quality assurance AS/NZS ISO 9001

project details
BALLINA INDOOR SPORTS CENTRE
40 CHERRY STREET BALLINA NSW

sheet title
**GENERAL ARRANGEMENT
PART PLAN - LINK**

issue date	scale @ A1	stage
22.03.18	1 : 100	SD
job no.	dwg no.	revision
8385	A 02-23	2

original sheet size A1 (594 x 841mm)

COPYRIGHT
All rights reserved. This work is copyright and cannot be reproduced or copied in any form or by any means (graphic, electronic or mechanical, including photocopying) without the written permission of pdt architects. Any licence, express or implied, to use the document for any purpose whatsoever is restricted to the terms of the agreement or implied agreement with PDT Architects.

DIMENSIONS
Use figured dimensions only. DO NOT SCALE. Check all dimensions on site prior to fabrication or setout.

0 1 2 3 4 5 m

SCALE 1:100

for approval


drawing authors

sheet setup date	
dwg authors	M. SEVILLA
project leader	O. THESSMAN

authorised for issue by project leader

signature _____ date _____

amendments date	issue	description	checked by	
			auth	prj ldr
10.11.17	1	DRAFT PRELIMINARY ISSUE	MS	OT
15.11.17	2	REVISED DRAFT PRELIM ISSUE	MS	OT
24.11.17	3	DA ISSUE	MS	OT
11.12.17	4	DA ISSUE	MS	OT
19.01.18	5	UPDATED DA ISSUE	MS	OT
22.03.18	6	REVISED DA ISSUE	CH	OT

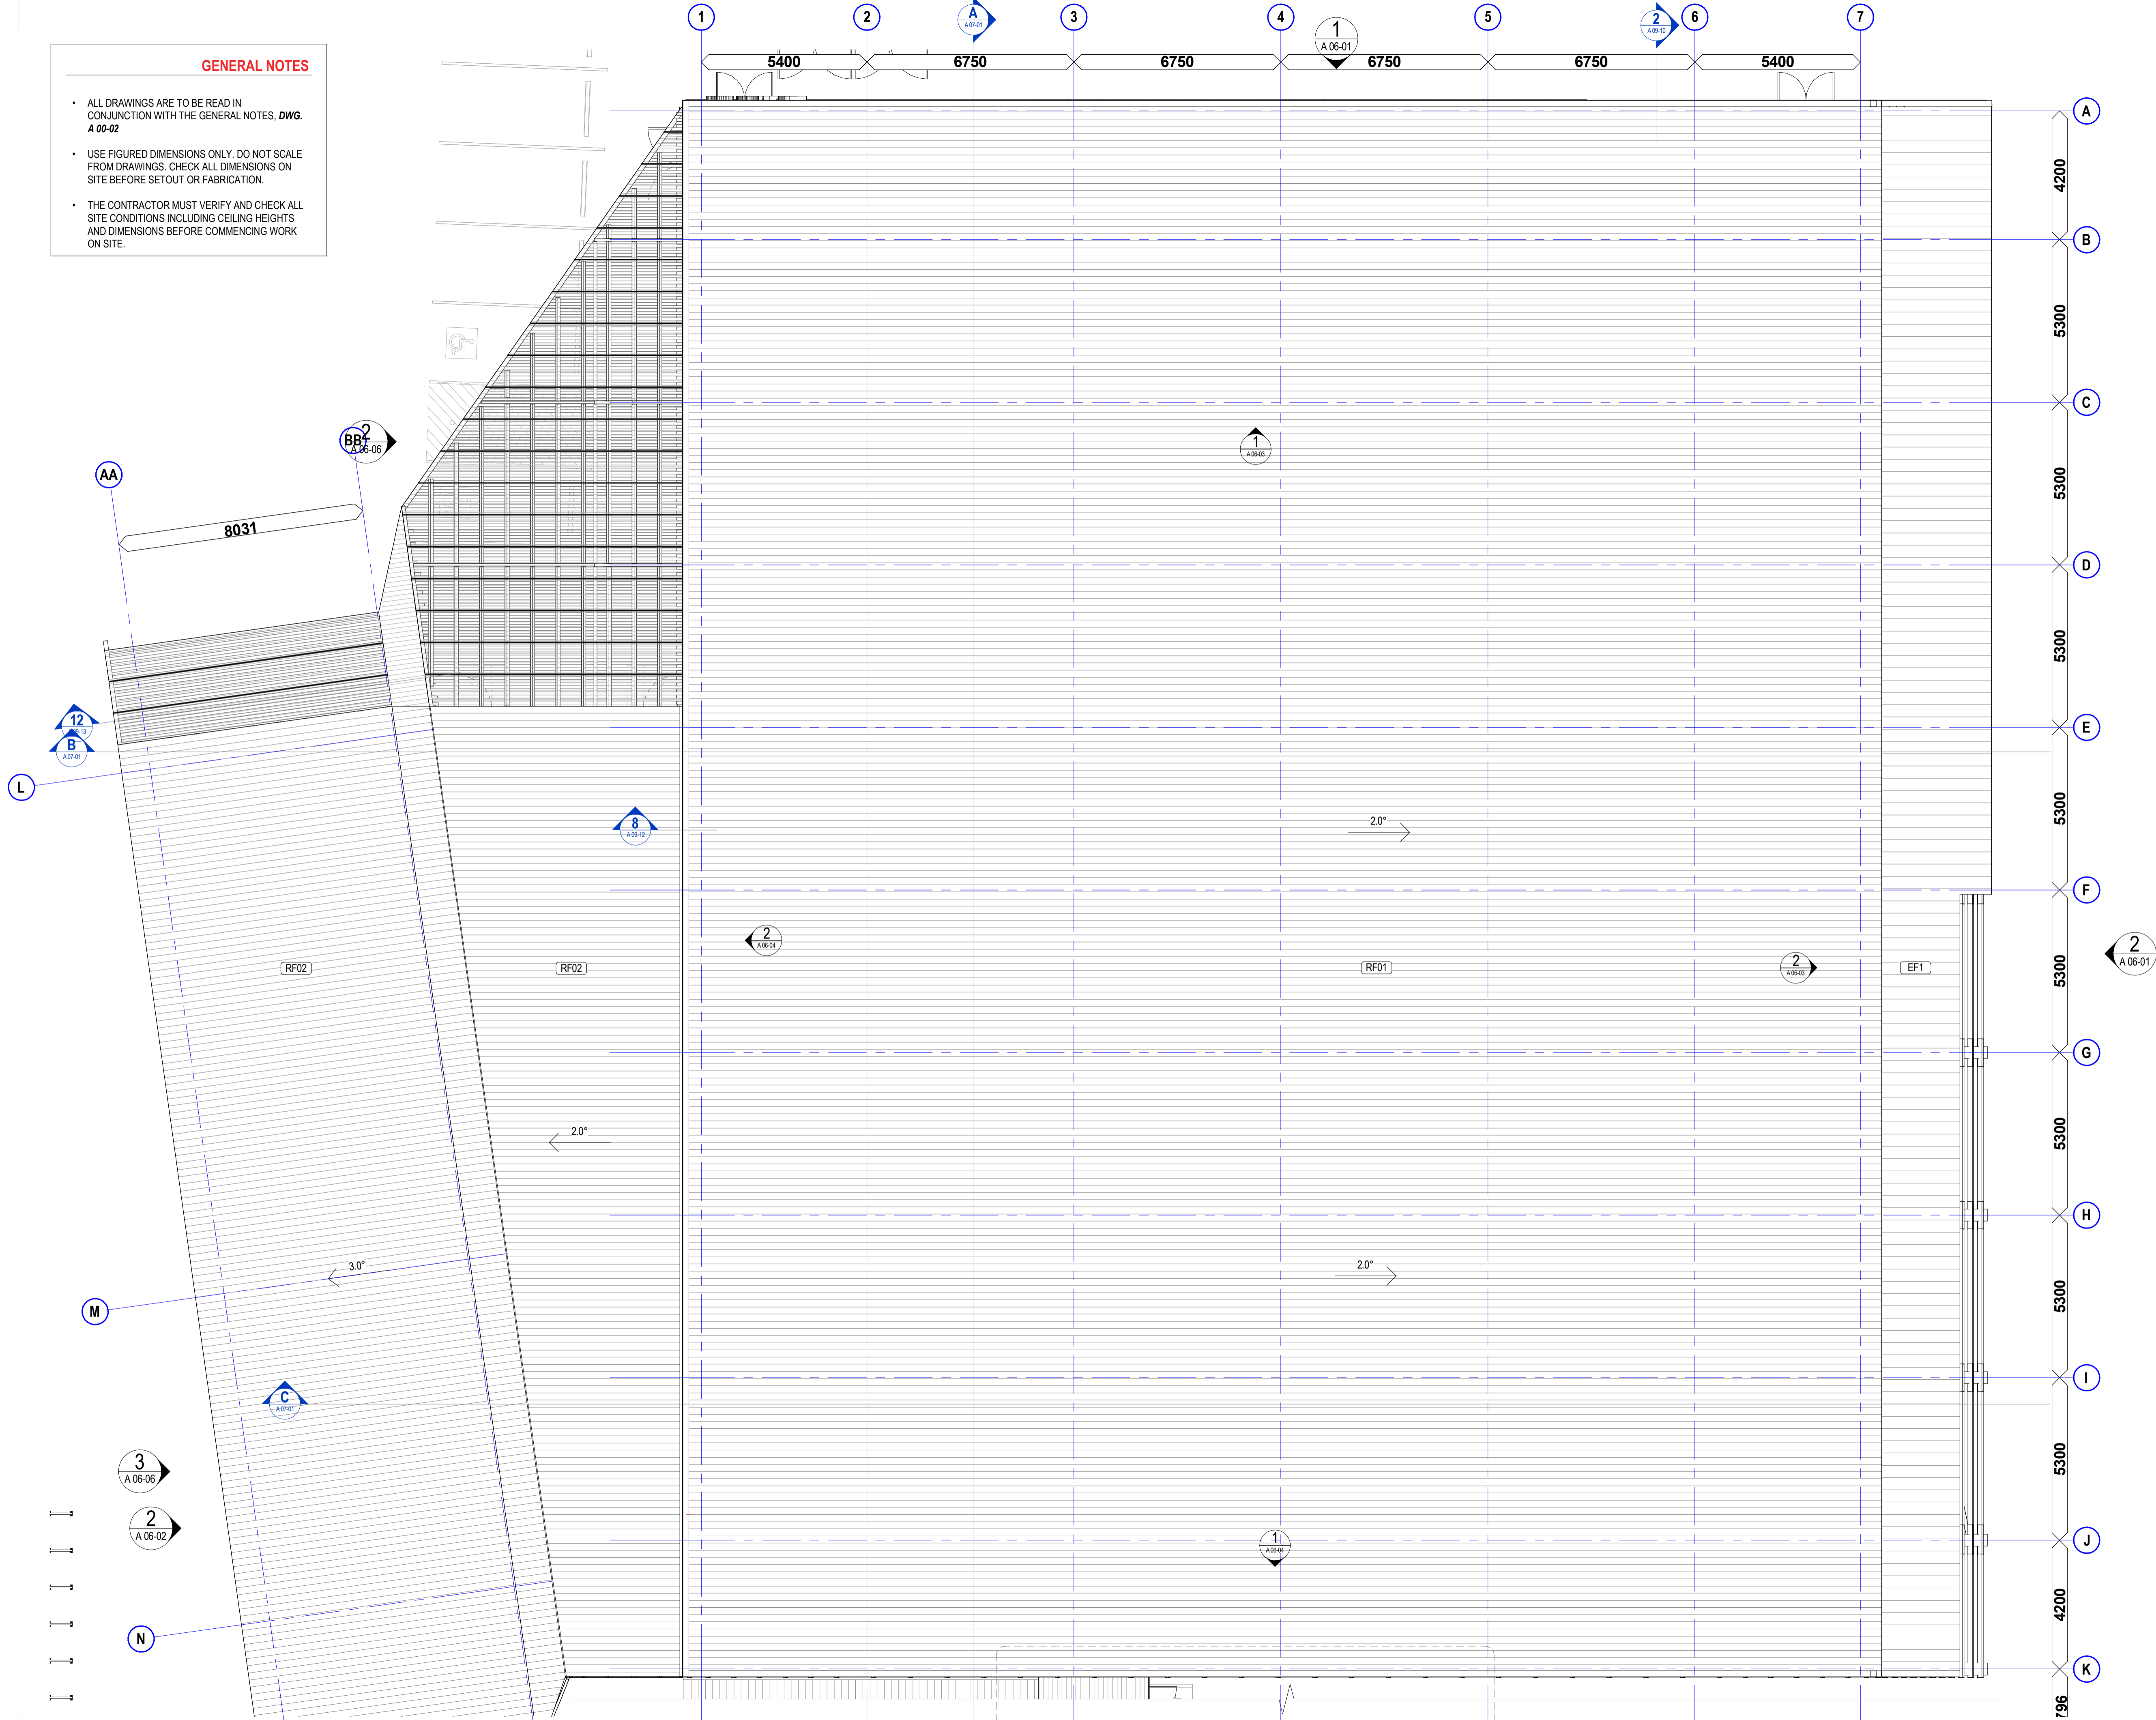

pdt.
architects

www.pdt.com.au
level 3, 100 mcclachlan street fortitude valley 4006
po box 607 fortitude valley qld 4006

project details
BALLINA INDOOR SPORTS CENTRE
40 CHERRY STREET BALLINA NSW

sheet title
ROOF PLAN (PART A)

issue date	scale @ A1	stage
22.03.18	1 : 100	SD
job no.	dwg no.	revision
8385	A 02-24	6

original sheet size A1 (594 x 841mm)

COPYRIGHT
All rights reserved. This work is copyright and cannot be reproduced or copied in any form or by any means (graphic, electronic or mechanical, including photocopying) without the written permission of pdt architects. Any licence, express or implied, to use the document for any purpose whatsoever is restricted to the terms of the agreement or implied agreement with PDT Architects.

DIMENSIONS
Use figured dimensions only. DO NOT SCALE. Check all dimensions on site prior to fabrication or setout.

0 1 2 3 4 5 m

SCALE 1:100

for approval

drawing authors

sheet setup date	
dwg authors	M. SEVILLA
project leader	O. THESSMAN

authorised for issue by project leader

signature	date
-----------	------

amendments date	issue	description	checked by	
			auth	prj ldr
10.11.17	1	DRAFT PRELIMINARY ISSUE	MS	OT
15.11.17	2	REVISED DRAFT PRELIM ISSUE	MS	OT
24.11.17	3	DA ISSUE	MS	OT
11.12.17	4	DA ISSUE	MS	OT
19.01.18	5	UPDATED DA ISSUE	MS	OT
22.03.18	6	REVISED DA ISSUE	CH	OT



pdt.
architects

www.pdt.com.au
level 3, 100 mclellan street fortitude valley 4006 1 +61 7 3232 1300
po box 607 fortitude valley qld 4006 quality assurance AS/NZS ISO 9001


project details

BALLINA INDOOR SPORTS CENTRE
40 CHERRY STREET BALLINA NSW

sheet title
ROOF PLAN (PART B)

issue date	scale @ A1	stage
22.03.18	1 : 100	SD
job no.	dwg no.	revision
8385	A 02-25	6

original sheet size A1 (594 x 841mm)

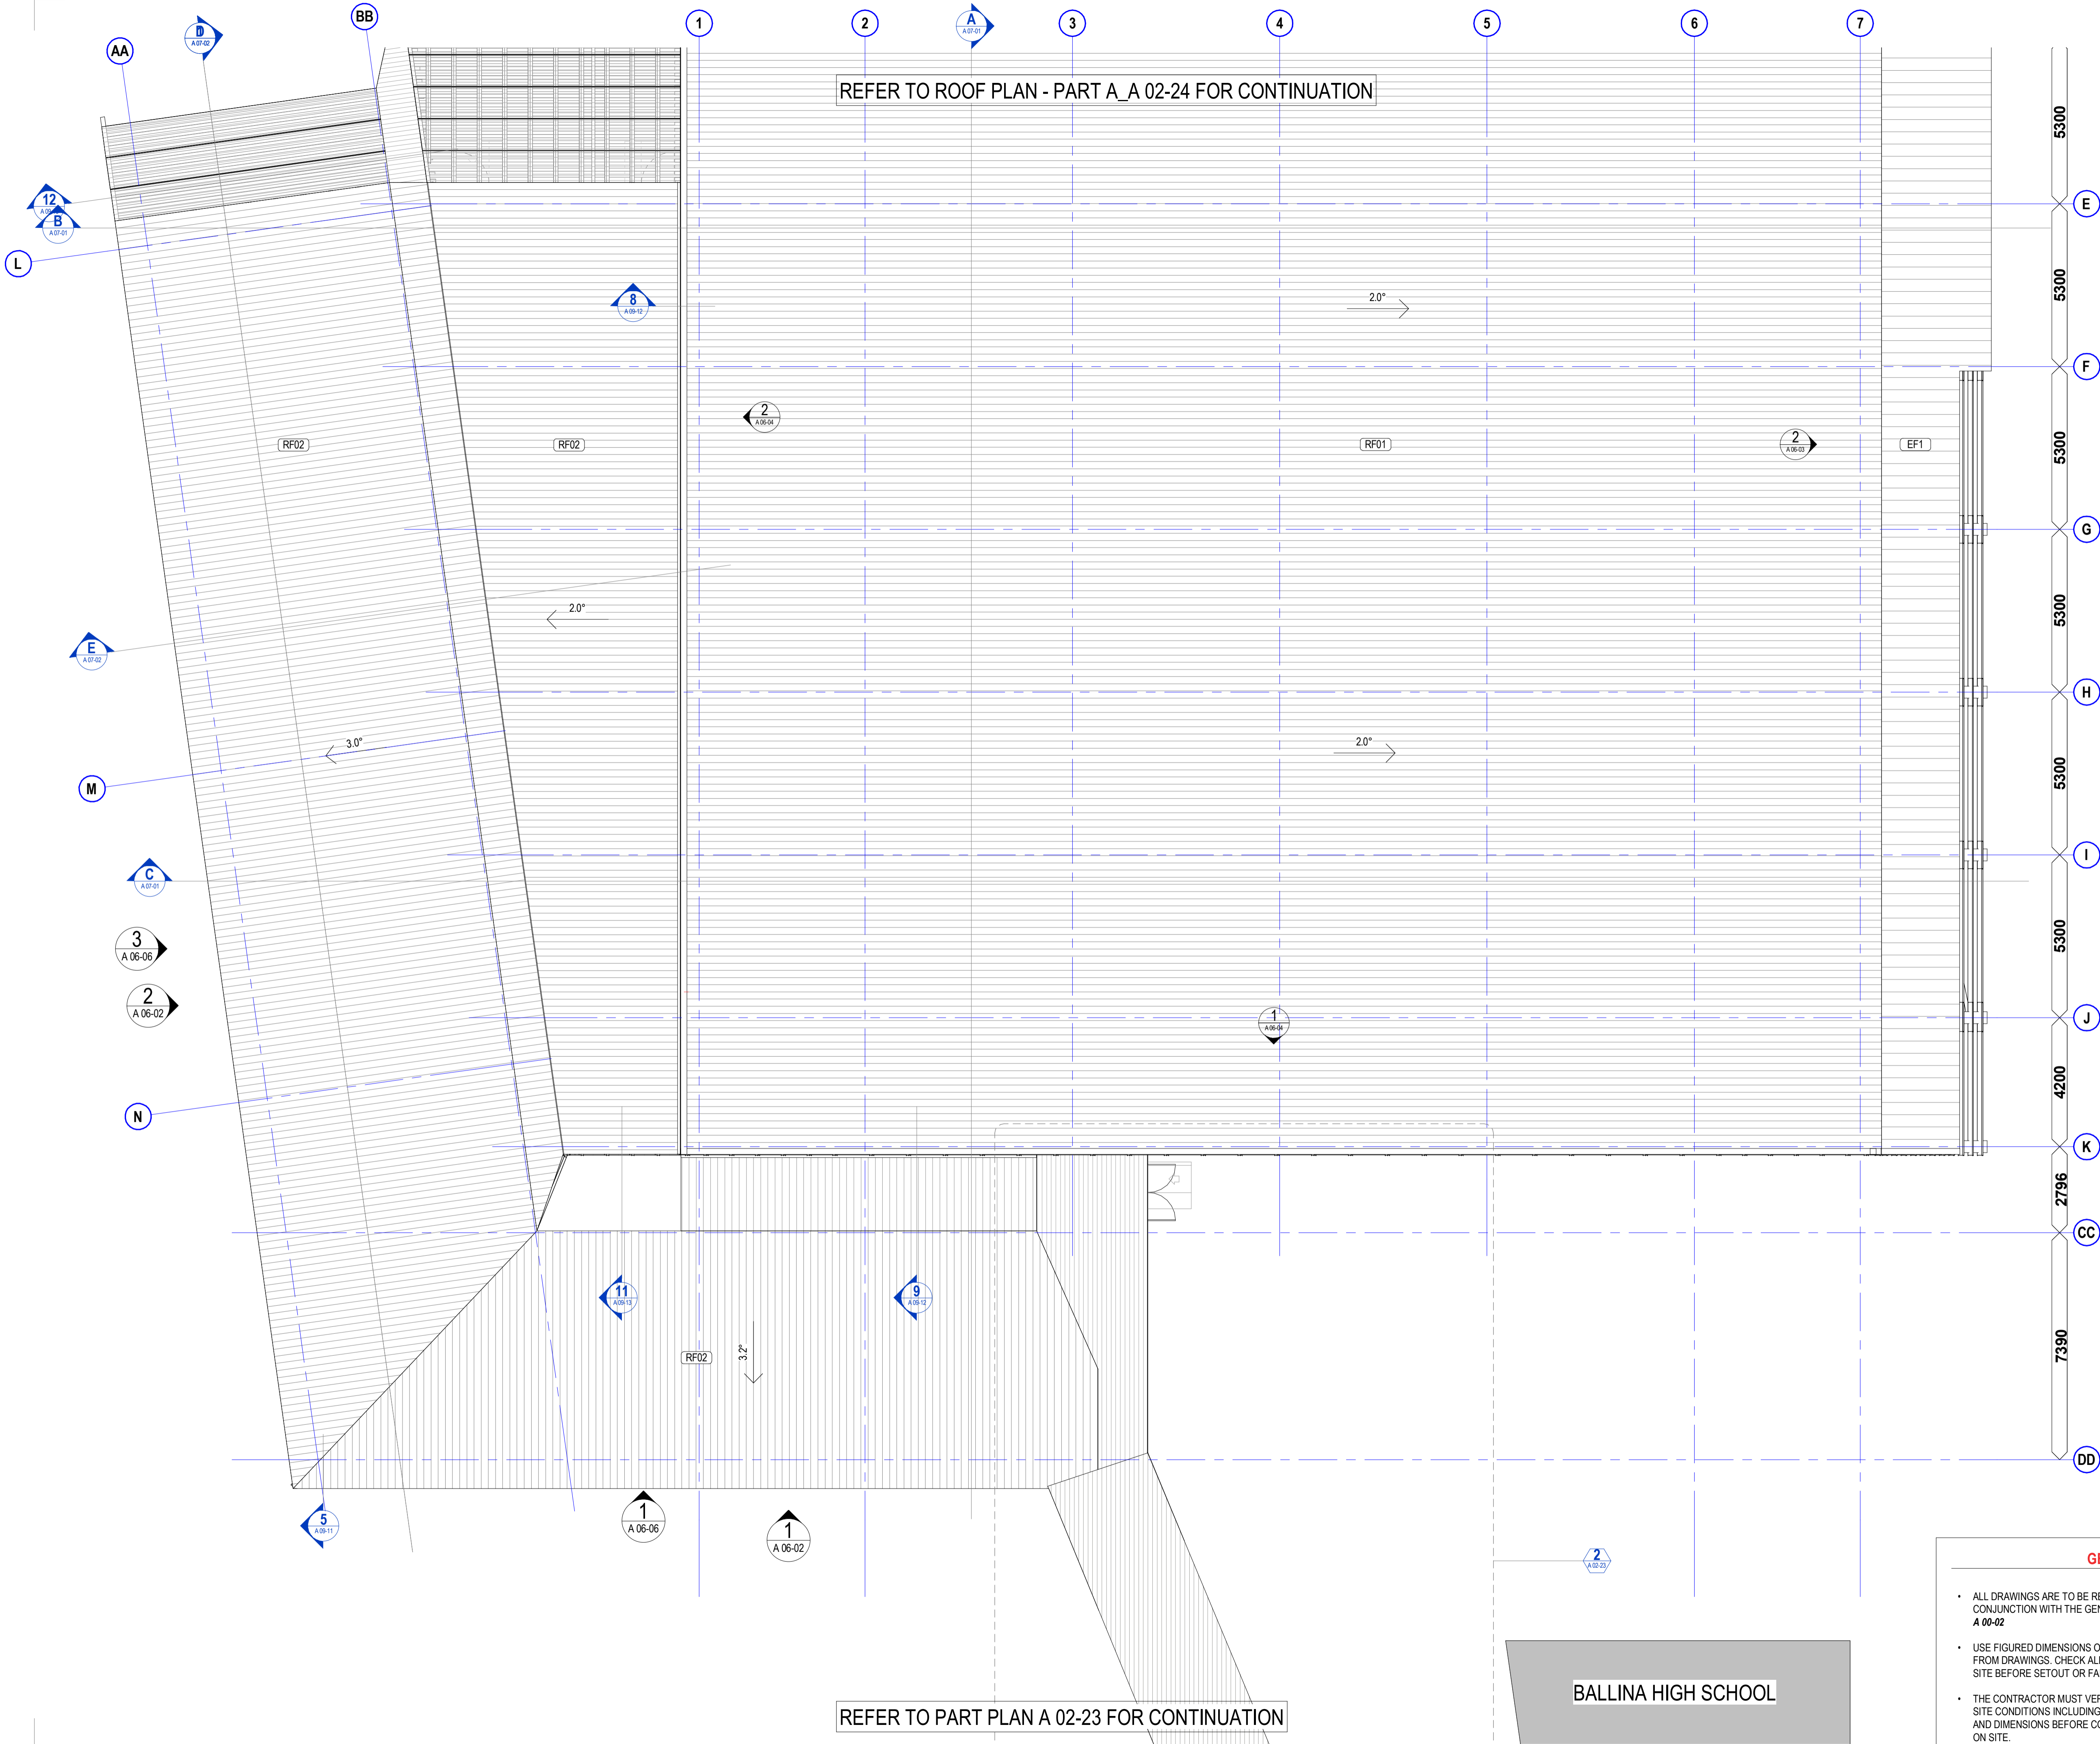

COPYRIGHT
All rights reserved. This work is copyright and cannot be reproduced or copied in any form or by any means (graphic, electronic or mechanical, including photocopying) without the written permission of pdt architects. Any licence, express or implied, to use the document for any purpose whatsoever is restricted to the terms of the agreement or implied agreement with PDT Architects.

DIMENSIONS
Use figured dimensions only. DO NOT SCALE. Check all dimensions on site prior to fabrication or setout.

0 1 2 3 4 5 m

SCALE 1:100

for approval

drawing authors

sheet setup date	
dwg authors	M. SEVILLA
project leader	O. THESSMAN

authorised for issue by project leader

signature _____ date _____

amendments	date	issue	description	checked by	auth	proj ldr
26.02.18	1		PRELIMINARY ISSUE	CH	OT	
22.03.18	2		REVISED DA ISSUE	CH	OT	



pdt.
architects

www.pdt.com.au
level 3, 100 mcclachlan street fortitude valley 4006 1+61 7 3232 1300
po box 607 fortitude valley qld 4006 quality assurance AS/NZS ISO 9001

project details

BALLINA INDOOR SPORTS CENTRE
40 CHERRY STREET BALLINA NSW

sheet title
COURT MARKING PLAN

issue date	scale @ A1	stage
22.03.18	1 : 100	SD
job no.	dwg no.	revision
8385	A 05-03	2

original sheet size A1 (594 x 841mm)

COURT MARKING NOTES

- ALL BASKETBALL LINE MARKINGS, CLEARANCES AND EQUIPMENT TO COMPLY WITH THE INTERNATIONAL BASKETBALL FEDERATION (FIBA) STANDARDS, RULES AND REGULATIONS.
- ALL NETBALL LINE MARKINGS, OVERRUN CLEARANCES AND EQUIPMENT TO COMPLY WITH THE INTERNATIONAL NETBALL FEDERATION (INF) STANDARDS, RULES AND REGULATIONS.

- DENOTES EXTENT OF BASKETBALL RUN-OFF
- DENOTES EXTENT OF NETBALL RUN-OFF
- DENOTES EXTENT OF FUTSAL RUN-OFF

GENERAL NOTES

- ALL DRAWINGS ARE TO BE READ IN CONJUNCTION WITH THE GENERAL NOTES, *DWG. A 00-02*
- USE FIGURED DIMENSIONS ONLY. DO NOT SCALE FROM DRAWINGS. CHECK ALL DIMENSIONS ON SITE BEFORE SETOUT OR FABRICATION.
- THE CONTRACTOR MUST VERIFY AND CHECK ALL SITE CONDITIONS INCLUDING CEILING HEIGHTS AND DIMENSIONS BEFORE COMMENCING WORK ON SITE.

original sheet size A1 (594 x 841 mm)



- ALL DRAWINGS ARE TO BE READ IN CONJUNCTION WITH THE GENERAL NOTES, **DWG. A 00-02**
- USE FIGURED DIMENSIONS ONLY. DO NOT SCALE FROM DRAWINGS. CHECK ALL DIMENSIONS ON SITE BEFORE SETOUT OR FABRICATION.
- THE CONTRACTOR MUST VERIFY AND CHECK ALL SITE CONDITIONS INCLUDING CEILING HEIGHTS AND DIMENSIONS BEFORE COMMENCING WORK ON SITE.

COPYRIGHT
All rights reserved. This work is copyright and cannot be reproduced or copied in any form or by any means (graphic, electronic or mechanical, including photocopying) without the written permission of pdt architects. Any licence, express or implied, to use the document for any purpose whatsoever is restricted to the terms of the agreement or implied agreement with PDT Architects.

DIMENSIONS
Use figured dimensions only. DO NOT SCALE. Check all dimensions on site prior to fabrication or setout.

0 1 2 3 4 5 m

SCALE 1:100

for approval

drawing authors

sheet setup date



dwg authors

project leader

authorised for issue by project leader

signature date

amendments	date	issue	description	checked by	auth	proj	ldr
10.11.17	1	DRAFT PRELIMINARY ISSUE	MS	OT			
15.11.17	2	REVISED DRAFT PRELIMINARY ISSUE	MS	OT			
24.11.17	3	DA ISSUE	MS	OT			
11.12.17	4	DA ISSUE	MS	OT			
19.01.18	5	UPDATED DA ISSUE	MS	OT			
22.03.18	6	REVISED DA ISSUE	CH	OT			

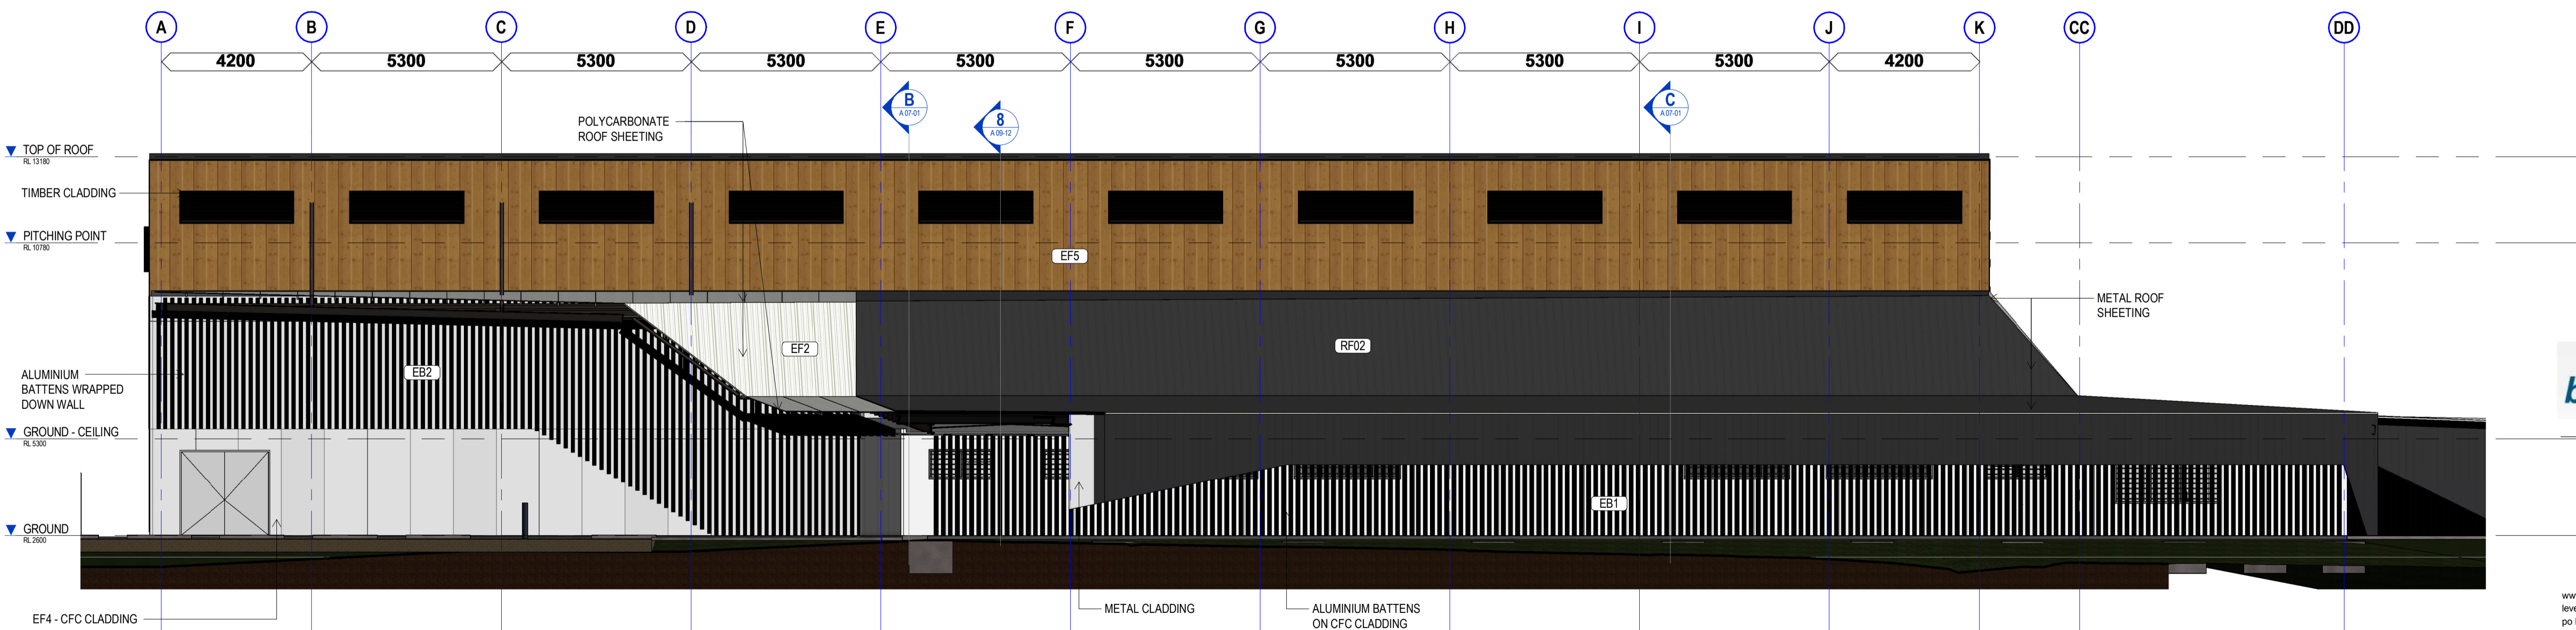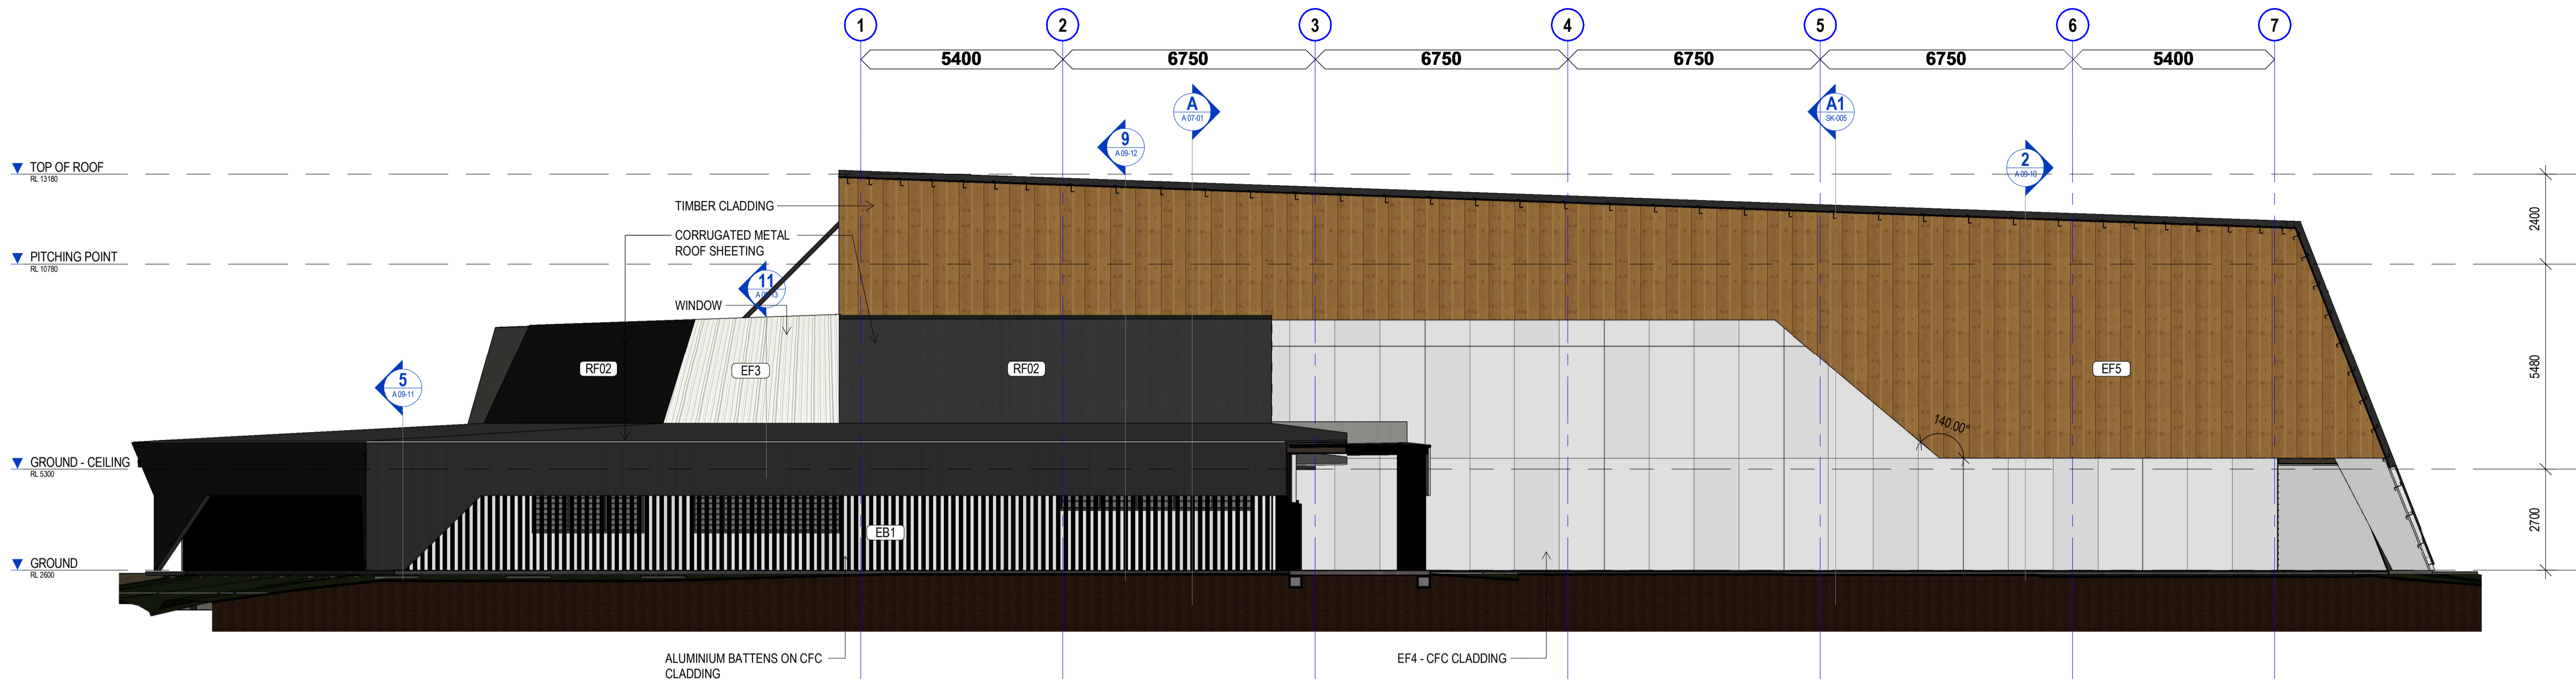

pdt.
architects

www.pdt.com.au
level 3, 100 mclean street fortitude valley 4006 t +61 7 3232 1300
po box 607 fortitude valley qld 4006 quality assurance AS/NZS ISO 9001

project details

BALLINA INDOOR SPORTS CENTRE
40 CHERRY STREET BALLINA NSW

sheet title


OVERALL BUILDING ELEVATIONS - SHEET 2

issue date	scale @ A1	stage
22.03.18	1:100	SD
job no.	dwg no.	revision
8385	A 06-02	6


original sheet size A1 (594 x 841mm)

GENERAL NOTES

- ALL DRAWINGS ARE TO BE READ IN CONJUNCTION WITH THE GENERAL NOTES. **DWG. A 00-02**
- USE FIGURED DIMENSIONS ONLY. DO NOT SCALE FROM DRAWINGS. CHECK ALL DIMENSIONS ON SITE BEFORE SETOUT OR FABRICATION.
- THE CONTRACTOR MUST VERIFY AND CHECK ALL SITE CONDITIONS INCLUDING CEILING HEIGHTS AND DIMENSIONS BEFORE COMMENCING WORK ON SITE.

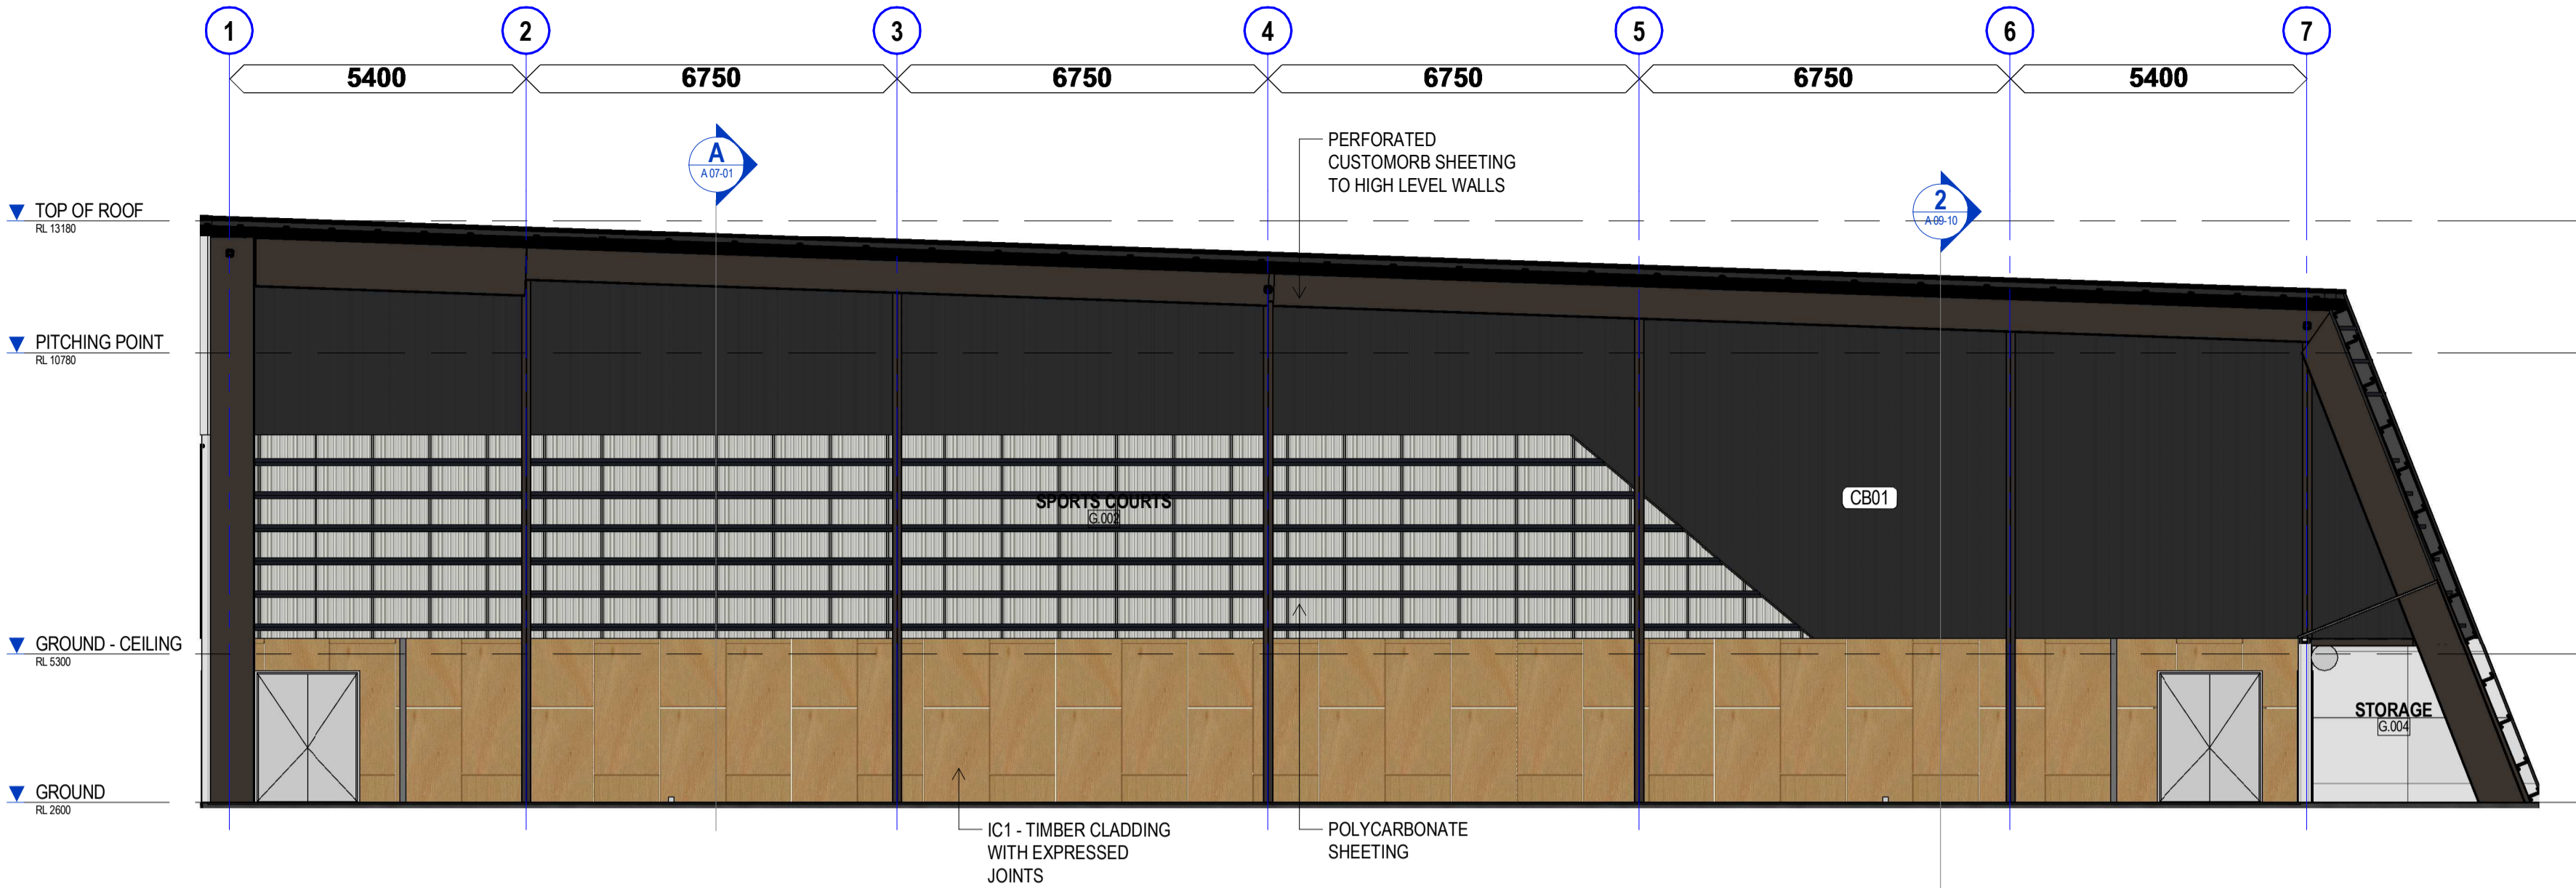

1 INTERNAL ELEVATION - NORTH
SCALE 1:100

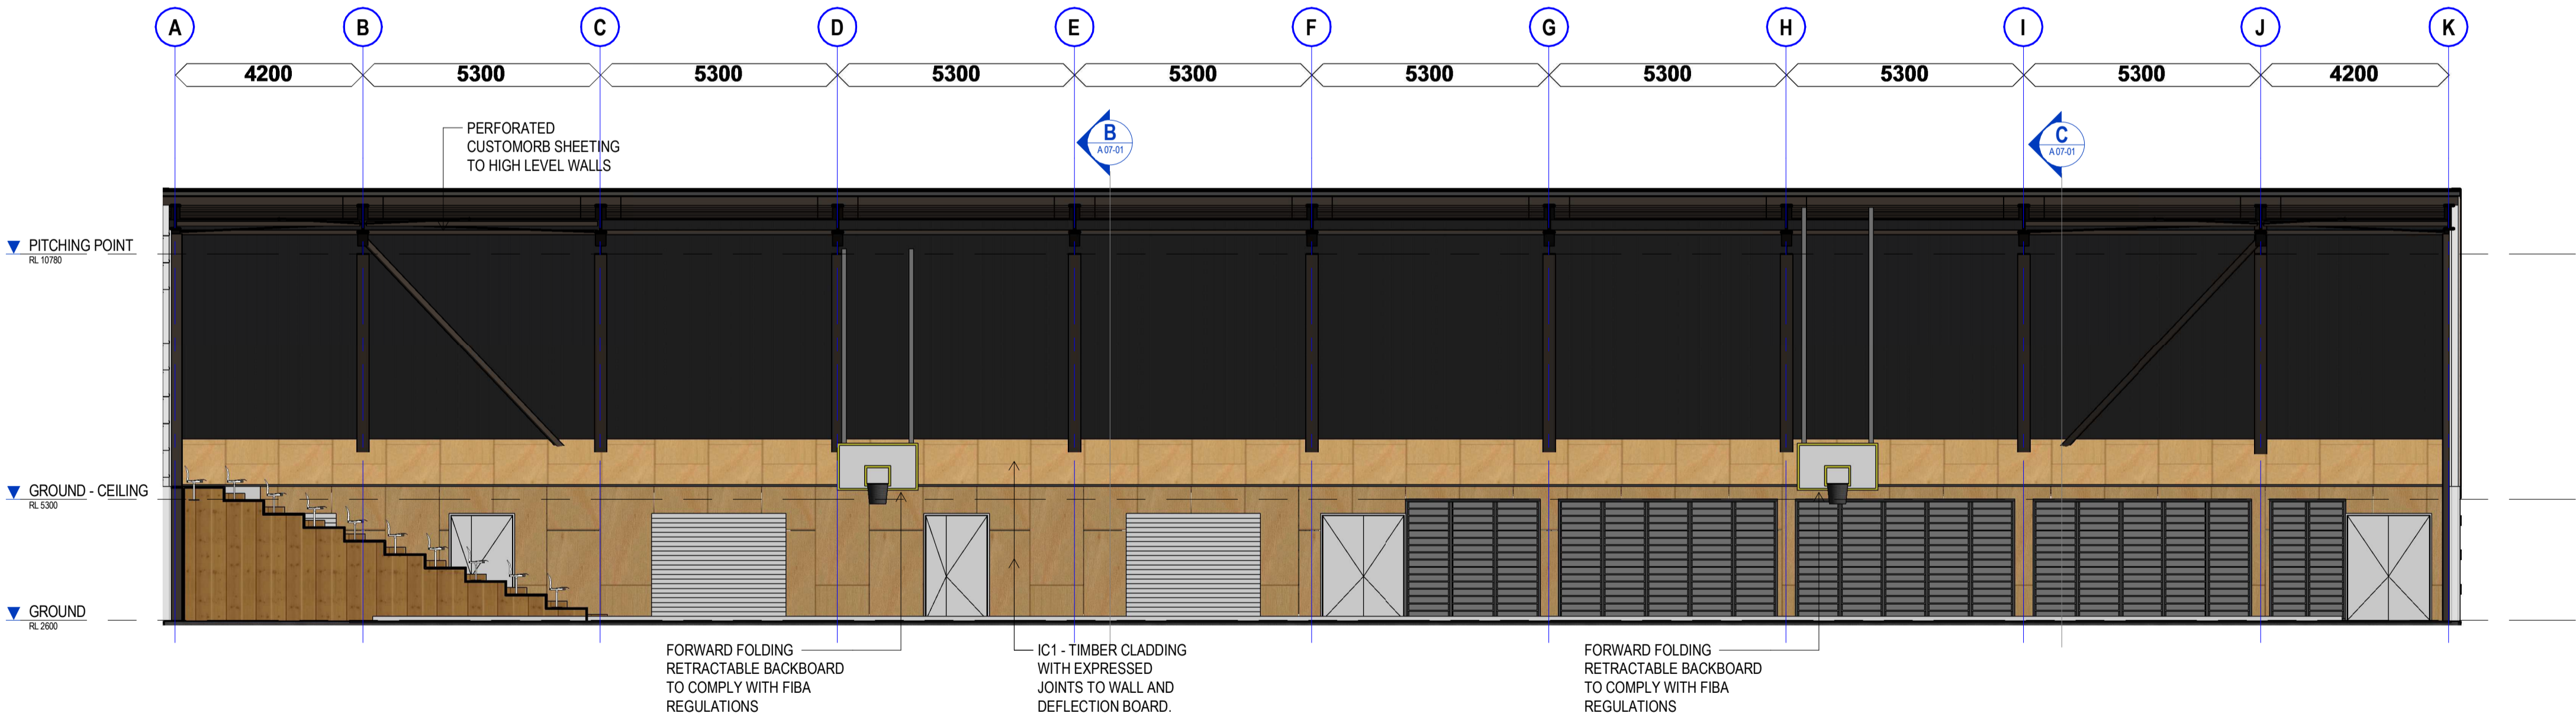

2 INTERNAL ELEVATION - EAST
SCALE 1:100

COPYRIGHT
All rights reserved. This work is copyright and cannot be reproduced or copied in any form or by any means (graphic, electronic or mechanical, including photocopying) without the written permission of pdt architects. Any licence, express or implied, to use the document for any purpose whatsoever is restricted to the terms of the agreement or implied agreement with PDT Architects.

DIMENSIONS
Use figured dimensions only. DO NOT SCALE. Check all dimensions on site prior to fabrication or setout.

0 1 2 3 4 5 m

SCALE 1:100

for approval

drawing authors

sheet setup date	
dwg authors	M. SEVILLA
project leader	O. THESSMAN

authorised for issue by project leader

signature _____ date _____

amendments		description	checked by	
date	issue		auth	proj ldr
15.11.17	1	REVISED DRAFT PRELIM ISSUE	MS	OT
24.11.17	2	DA ISSUE	MS	OT
11.12.17	3	DA ISSUE	MS	OT
19.01.18	4	UPDATED DA ISSUE	MS	OT
22.03.18	5	REVISED DA ISSUE	CH	OT



pdt.
architects

www.pdt.com.au
level 3, 100 mcclachlan street fortitude valley 4006 t +61 7 3232 1300
po box 607 fortitude valley qld 4006 quality assurance AS/NZS ISO 9001

project details

BALLINA INDOOR SPORTS CENTRE
40 CHERRY STREET BALLINA NSW


sheet title
INTERNAL BUILDING ELEVATIONS - SHEET 1

issue date	scale @ A1	stage
22.03.18	1 : 100	SD
job no.	dwg no.	revision
8385	A 06-03	5

original sheet size A1 (594 x 841mm)

GENERAL NOTES

- ALL DRAWINGS ARE TO BE READ IN CONJUNCTION WITH THE GENERAL NOTES. **DWG. A 00-02**
- USE FIGURED DIMENSIONS ONLY. DO NOT SCALE FROM DRAWINGS. CHECK ALL DIMENSIONS ON SITE BEFORE SETOUT OR FABRICATION.
- THE CONTRACTOR MUST VERIFY AND CHECK ALL SITE CONDITIONS INCLUDING CEILING HEIGHTS AND DIMENSIONS BEFORE COMMENCING WORK ON SITE.

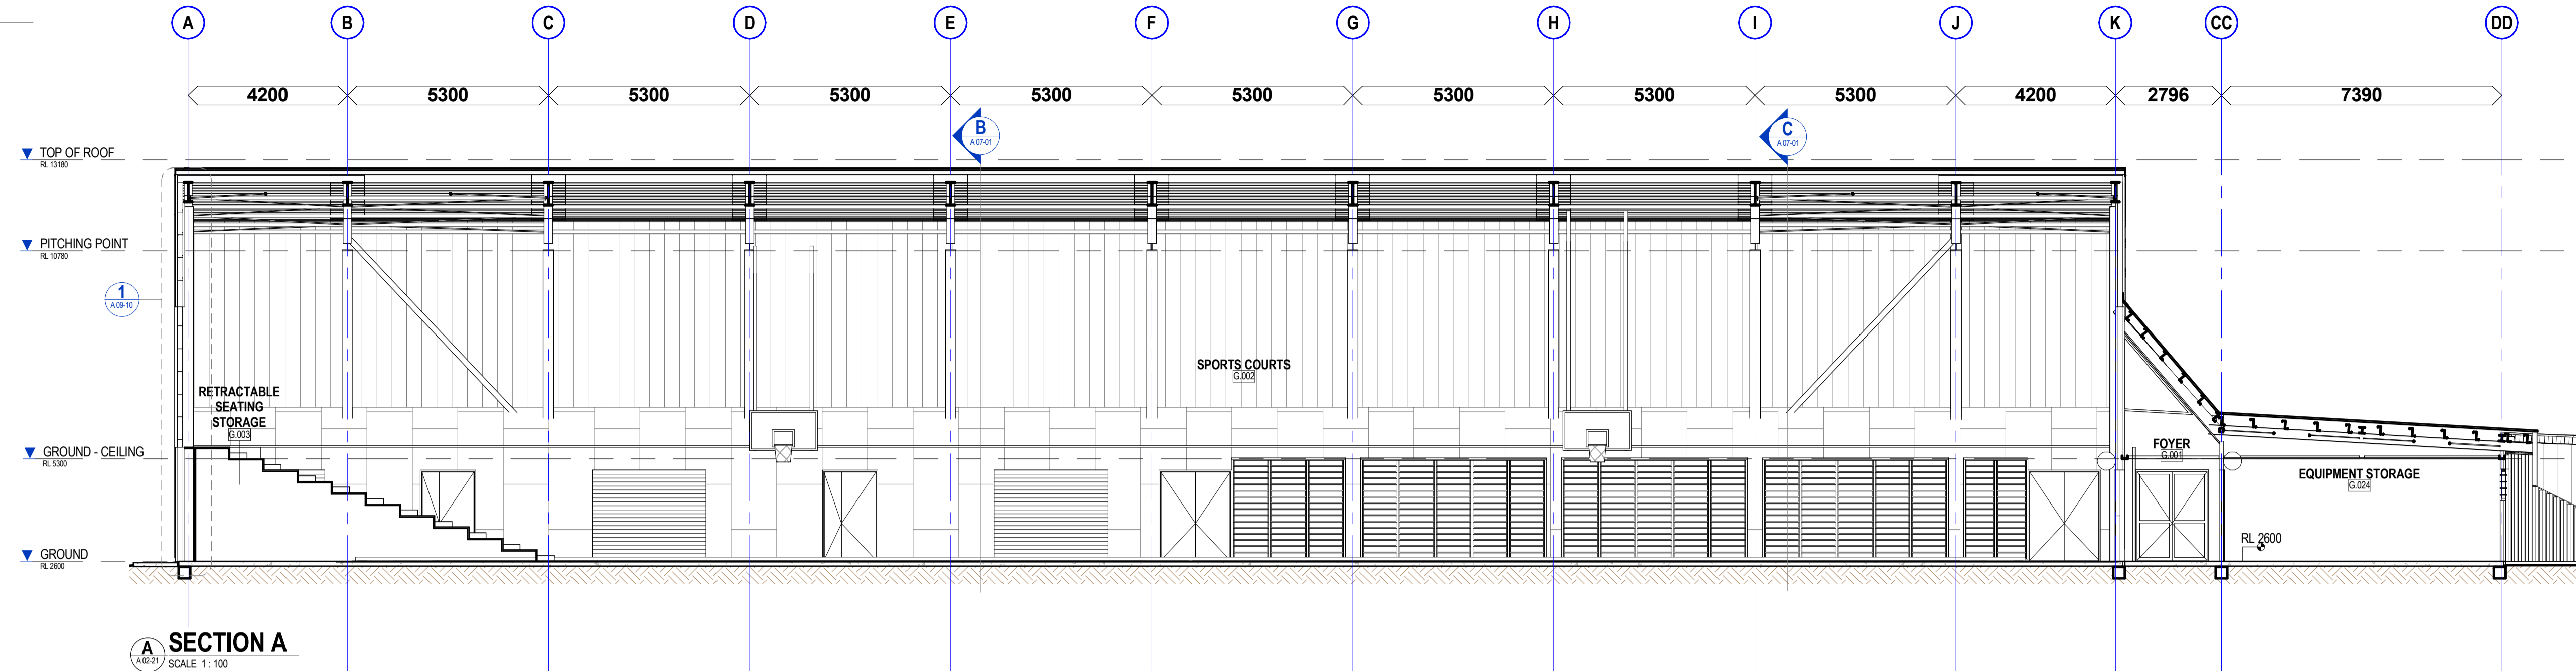

COPYRIGHT
All rights reserved. This work is copyright and cannot be reproduced or copied in any form or by any means (graphic, electronic or mechanical, including photocopying) without the written permission of pdt architects. Any licence, express or implied, to use the document for any purpose whatsoever is restricted to the terms of the agreement or implied agreement with PDT Architects.

DIMENSIONS
Use figured dimensions only. DO NOT SCALE. Check all dimensions on site prior to fabrication or setout.

0 1 2 3 4 5 m

SCALE 1:100

BALLINA HIGH

for approval

drawing authors

sheet setup date


dwg authors M. SEVILLA

project leader O. THESSMAN

authorised for issue by project leader

signature date


amendments	date	issue	description	checked by	auth	proj ldr
10.11.17	1	DRAFT PRELIMINARY ISSUE	MS	OT		
15.11.17	2	REVISED DRAFT PRELIM ISSUE	MS	OT		
24.11.17	3	DA ISSUE	MS	OT		
11.12.17	4	DA ISSUE	MS	OT		
19.01.18	5	UPDATED DA ISSUE	MS	OT		
22.03.18	6	REVISED DA ISSUE	CH	OT		

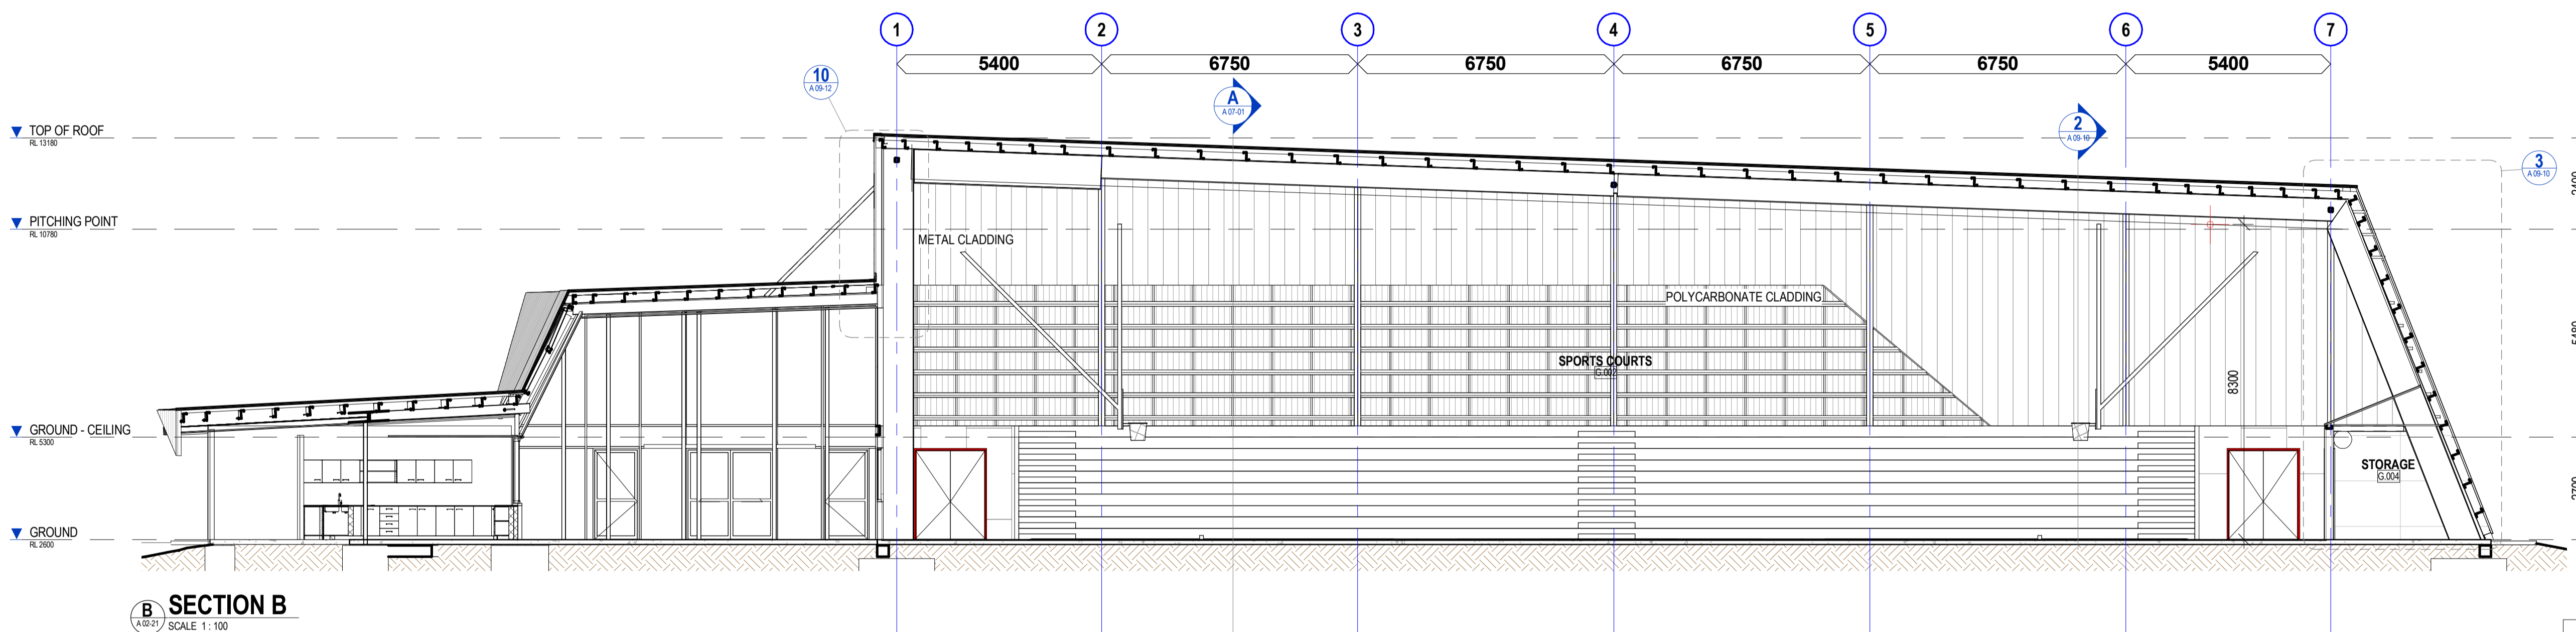

GENERAL NOTES

- ALL DRAWINGS ARE TO BE READ IN CONJUNCTION WITH THE GENERAL NOTES, **DWG. A 00-02**
- USE FIGURED DIMENSIONS ONLY. DO NOT SCALE FROM DRAWINGS. CHECK ALL DIMENSIONS ON SITE BEFORE SETOUT OR FABRICATION.
- THE CONTRACTOR MUST VERIFY AND CHECK ALL SITE CONDITIONS INCLUDING CEILING HEIGHTS AND DIMENSIONS BEFORE COMMENCING WORK ON SITE.

ballina shire council

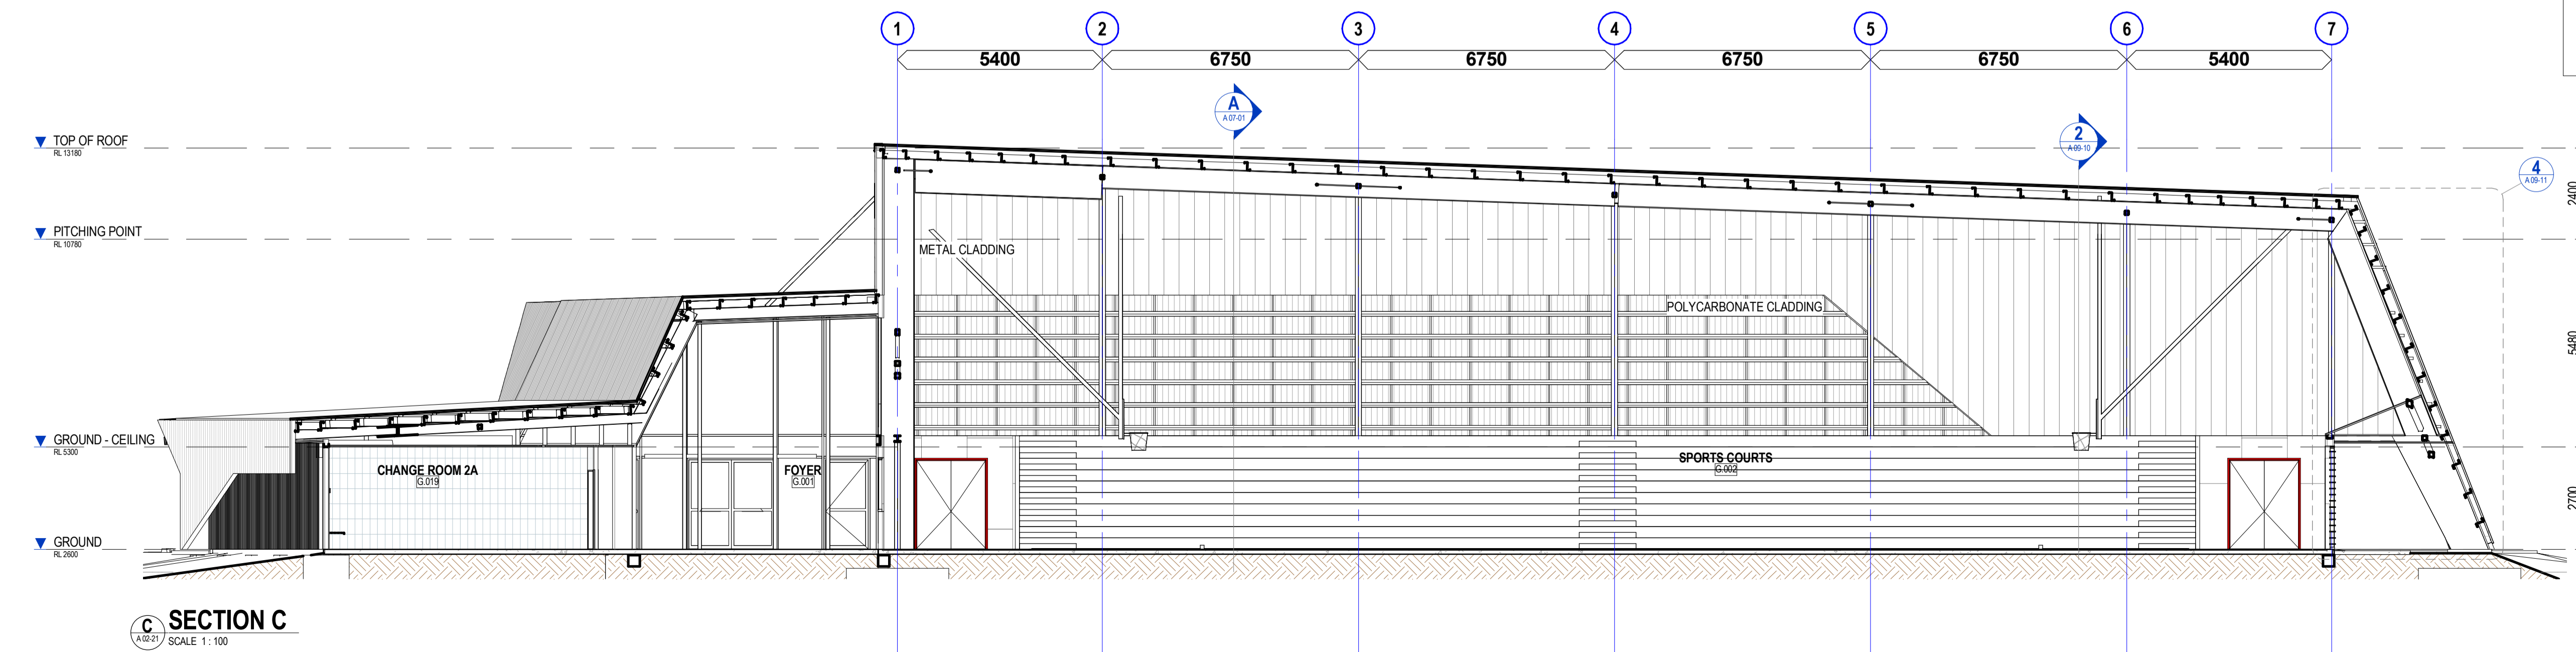

pdt.
architects

www.pdt.com.au
level 3, 100 mcbeath street fortitude valley 4006 t +61 7 3232 1300
po box 607 fortitude valley qld 4006 quality assurance AS/NZS ISO 9001

project details

BALLINA INDOOR SPORTS CENTRE
40 CHERRY STREET BALLINA NSW

sheet title

OVERALL SECTIONS - SHEET 1

issue date

22.03.18

scale @ A1

1 : 100

stage

SD

job no.

8385

dwg no.

A 07-01

revision

6

original sheet size A1 (594 x 841mm)

DIMENSIONS
Use figured dimensions only. DO NOT SCALE. Check all dimensions on site prior to fabrication or setout.



drawing author:

sheet setup date

dwg authors	M. SEVILLA
-------------	------------

authorised for issue by project leader

signature _____ date _____

amendments			checked by	auth
date	issue	description	proj	ldr
10.11.17	1	DRAFT PRELIMINARY ISSUE	MS	OT
15.11.17	2	REVISED DRAFT PRELIM ISSUE	MS	OT
24.11.17	3	DA ISSUE	MS	OT
11.12.17	4	DA ISSUE	MS	OT
19.01.18	5	UPDATED DA ISSUE	MS	OT
22.03.18	6	REVISED DA ISSUE	CH	OT

