



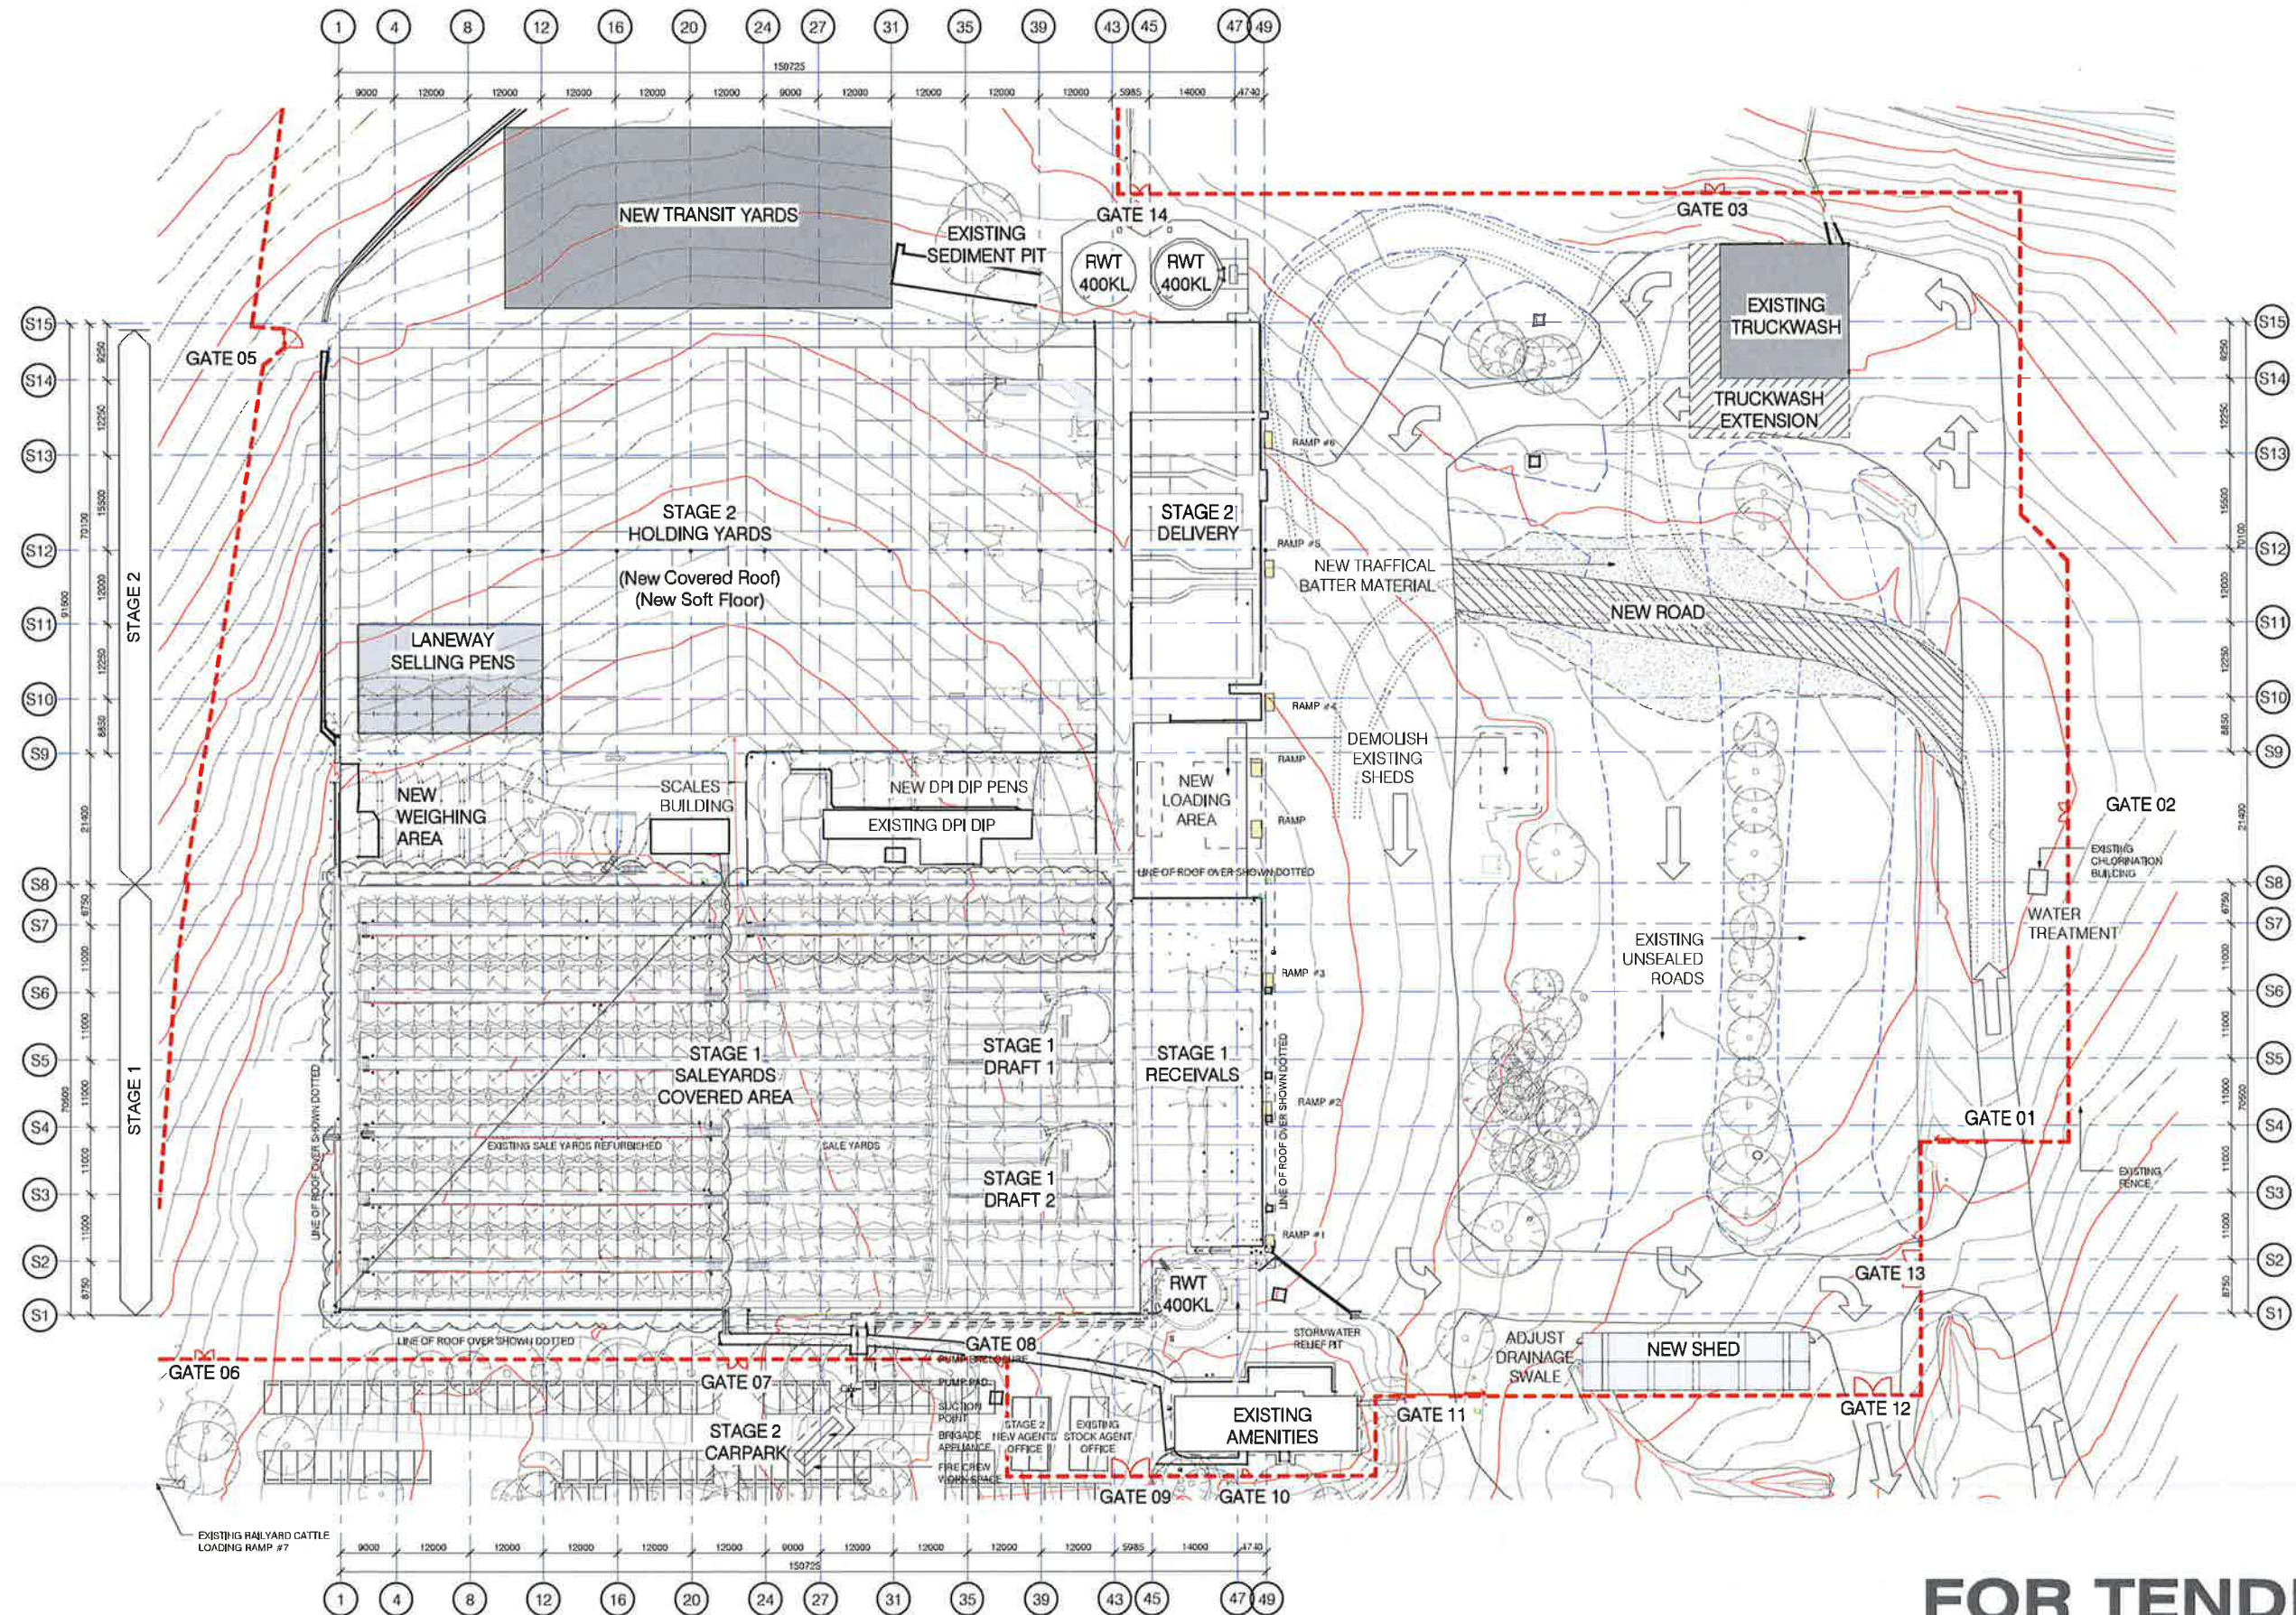

FOR TENDER

NRLX CASINO SALEYARDS REDEVELOPMENT SITE PLAN PROPOSED DETAIL

Project No - W15384
Dwg No - SK002 - 4
Date - 07/06/18

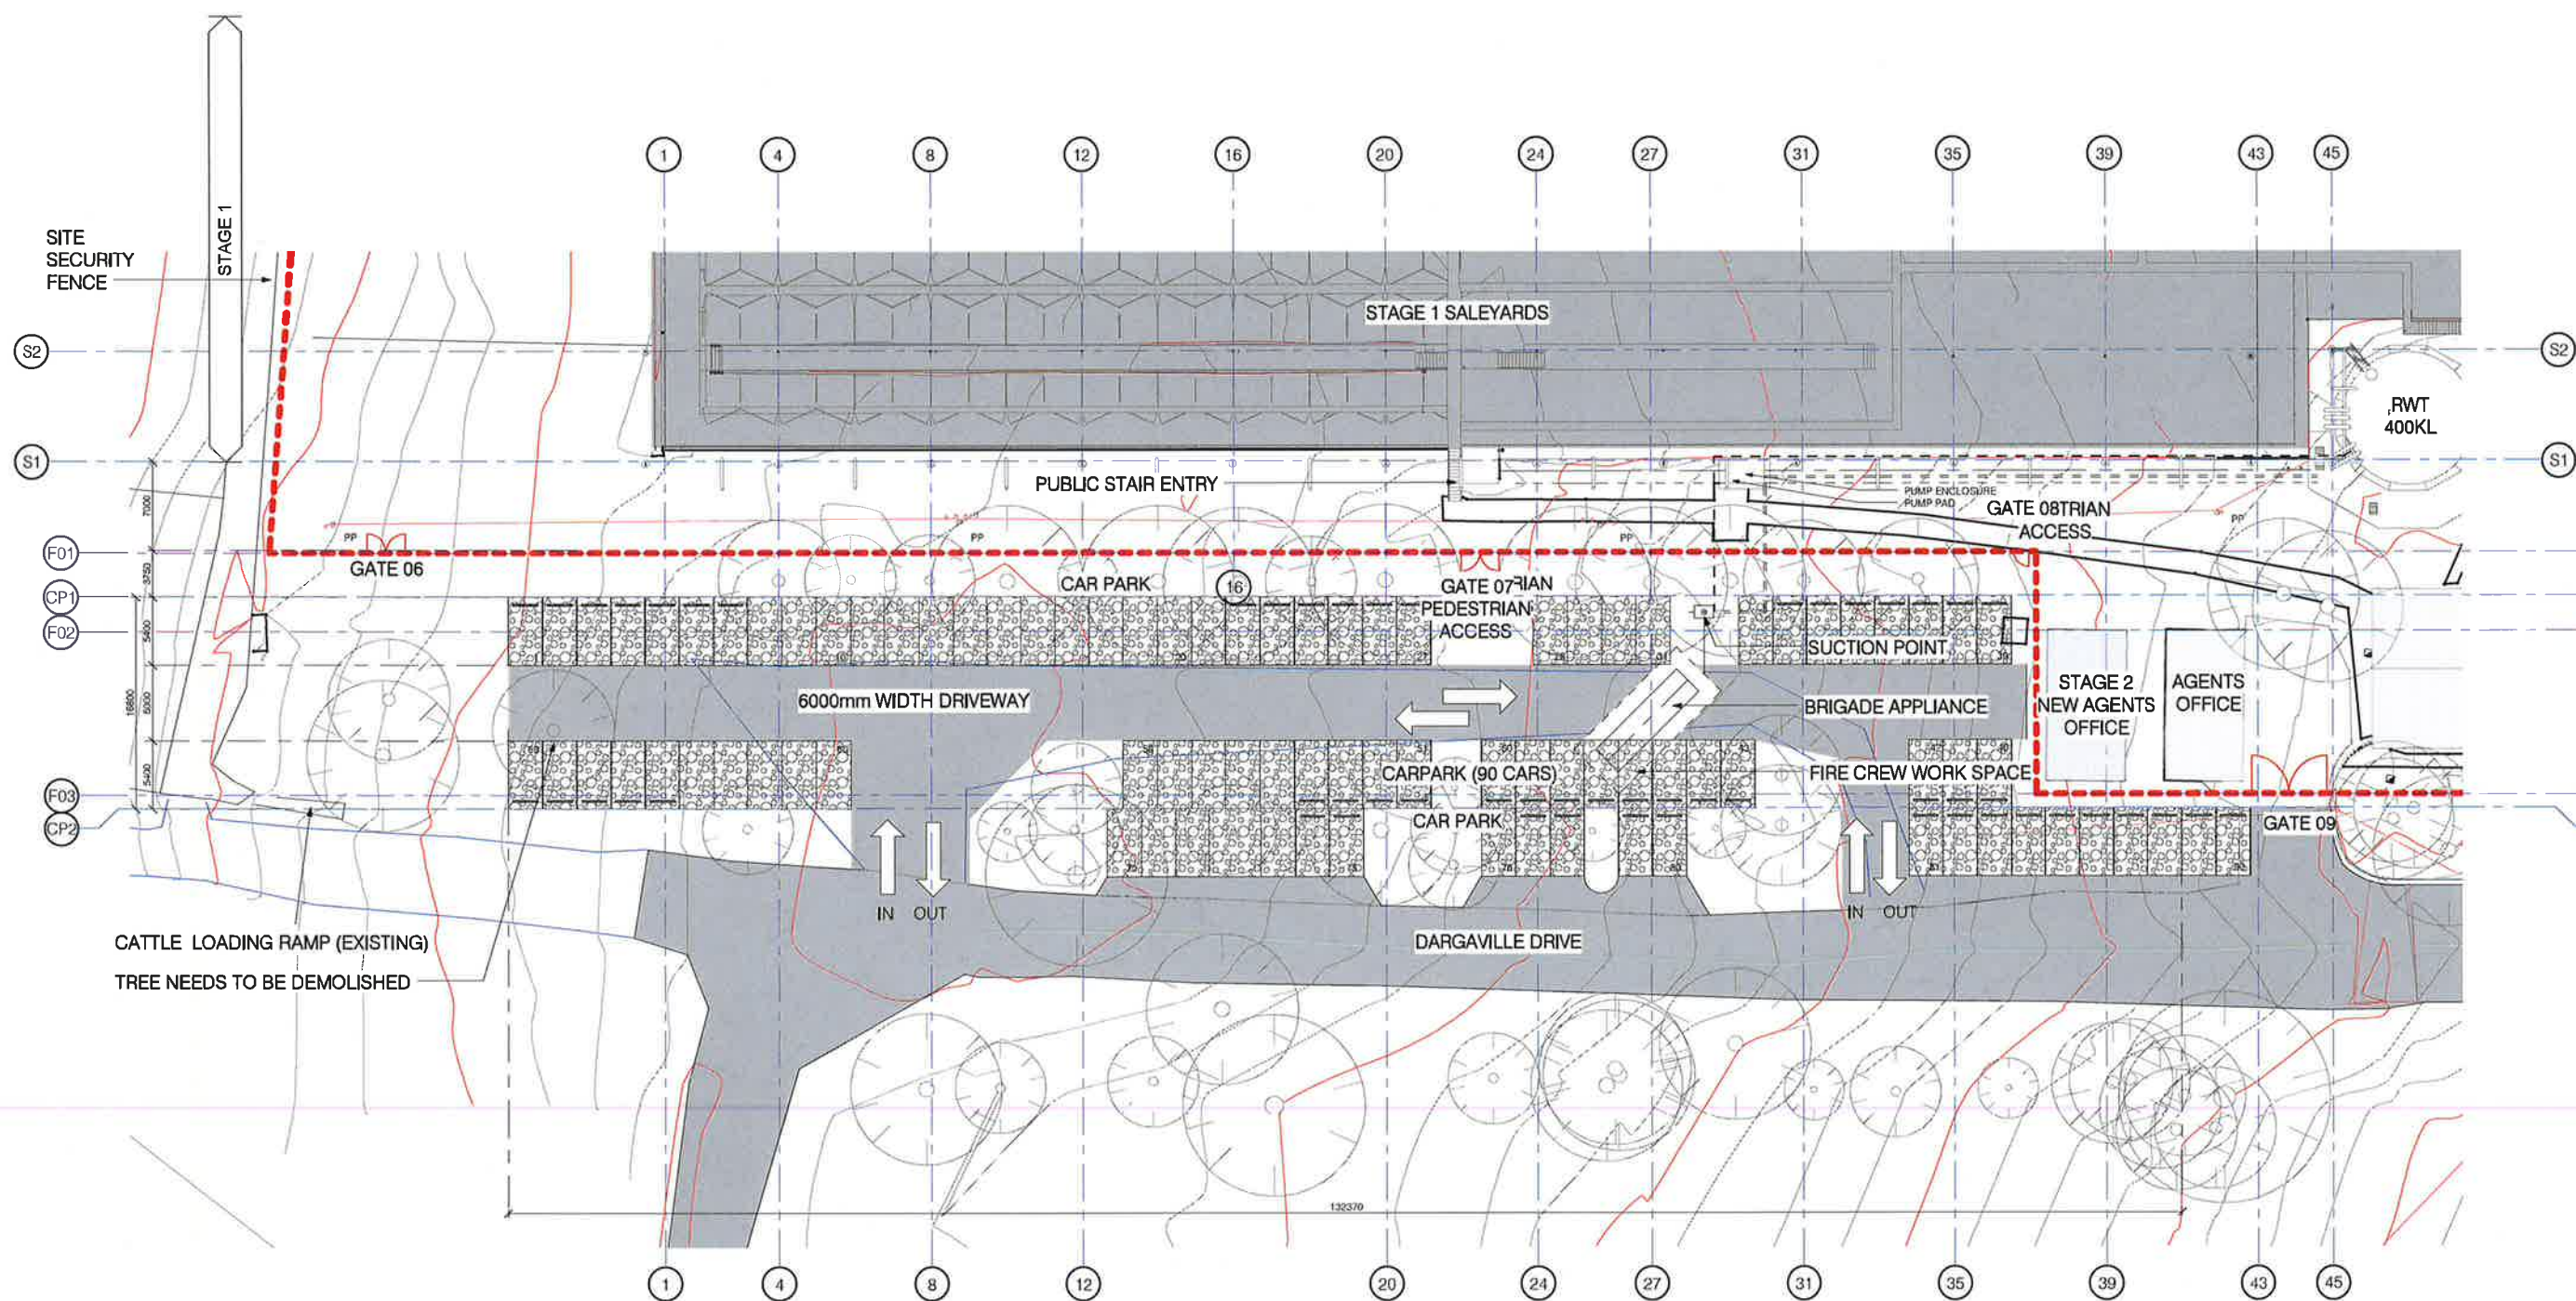

NOTES:
1. Carparking to AS 2890-2004
2. Carpark 5400 L x 2700 W (Total area : 2378sqm including driveway)
3. Aisle width 6000mm

A1 = 1:250 (A3 = 1:500) 0 2500 5000


FOR TENDER

NRLX CASINO SALEYARDS REDEVELOPMENT CARPARK LAYOUT


Richmond Valley Council
E council@richmondvalley.nsw.gov.au
W www.richmondvalley.nsw.gov.au

Casino Service Centre:
corner Walker Street & Graham Place
02 6560 0300
Events Head Service Centre:
corner Woodburn Street & School Lane
02 6560 0365


Dwg No - SK007 - 3
Date - 07/06/18

 

Dwg No - **SK009 - 3**
Date - **07/06/18**

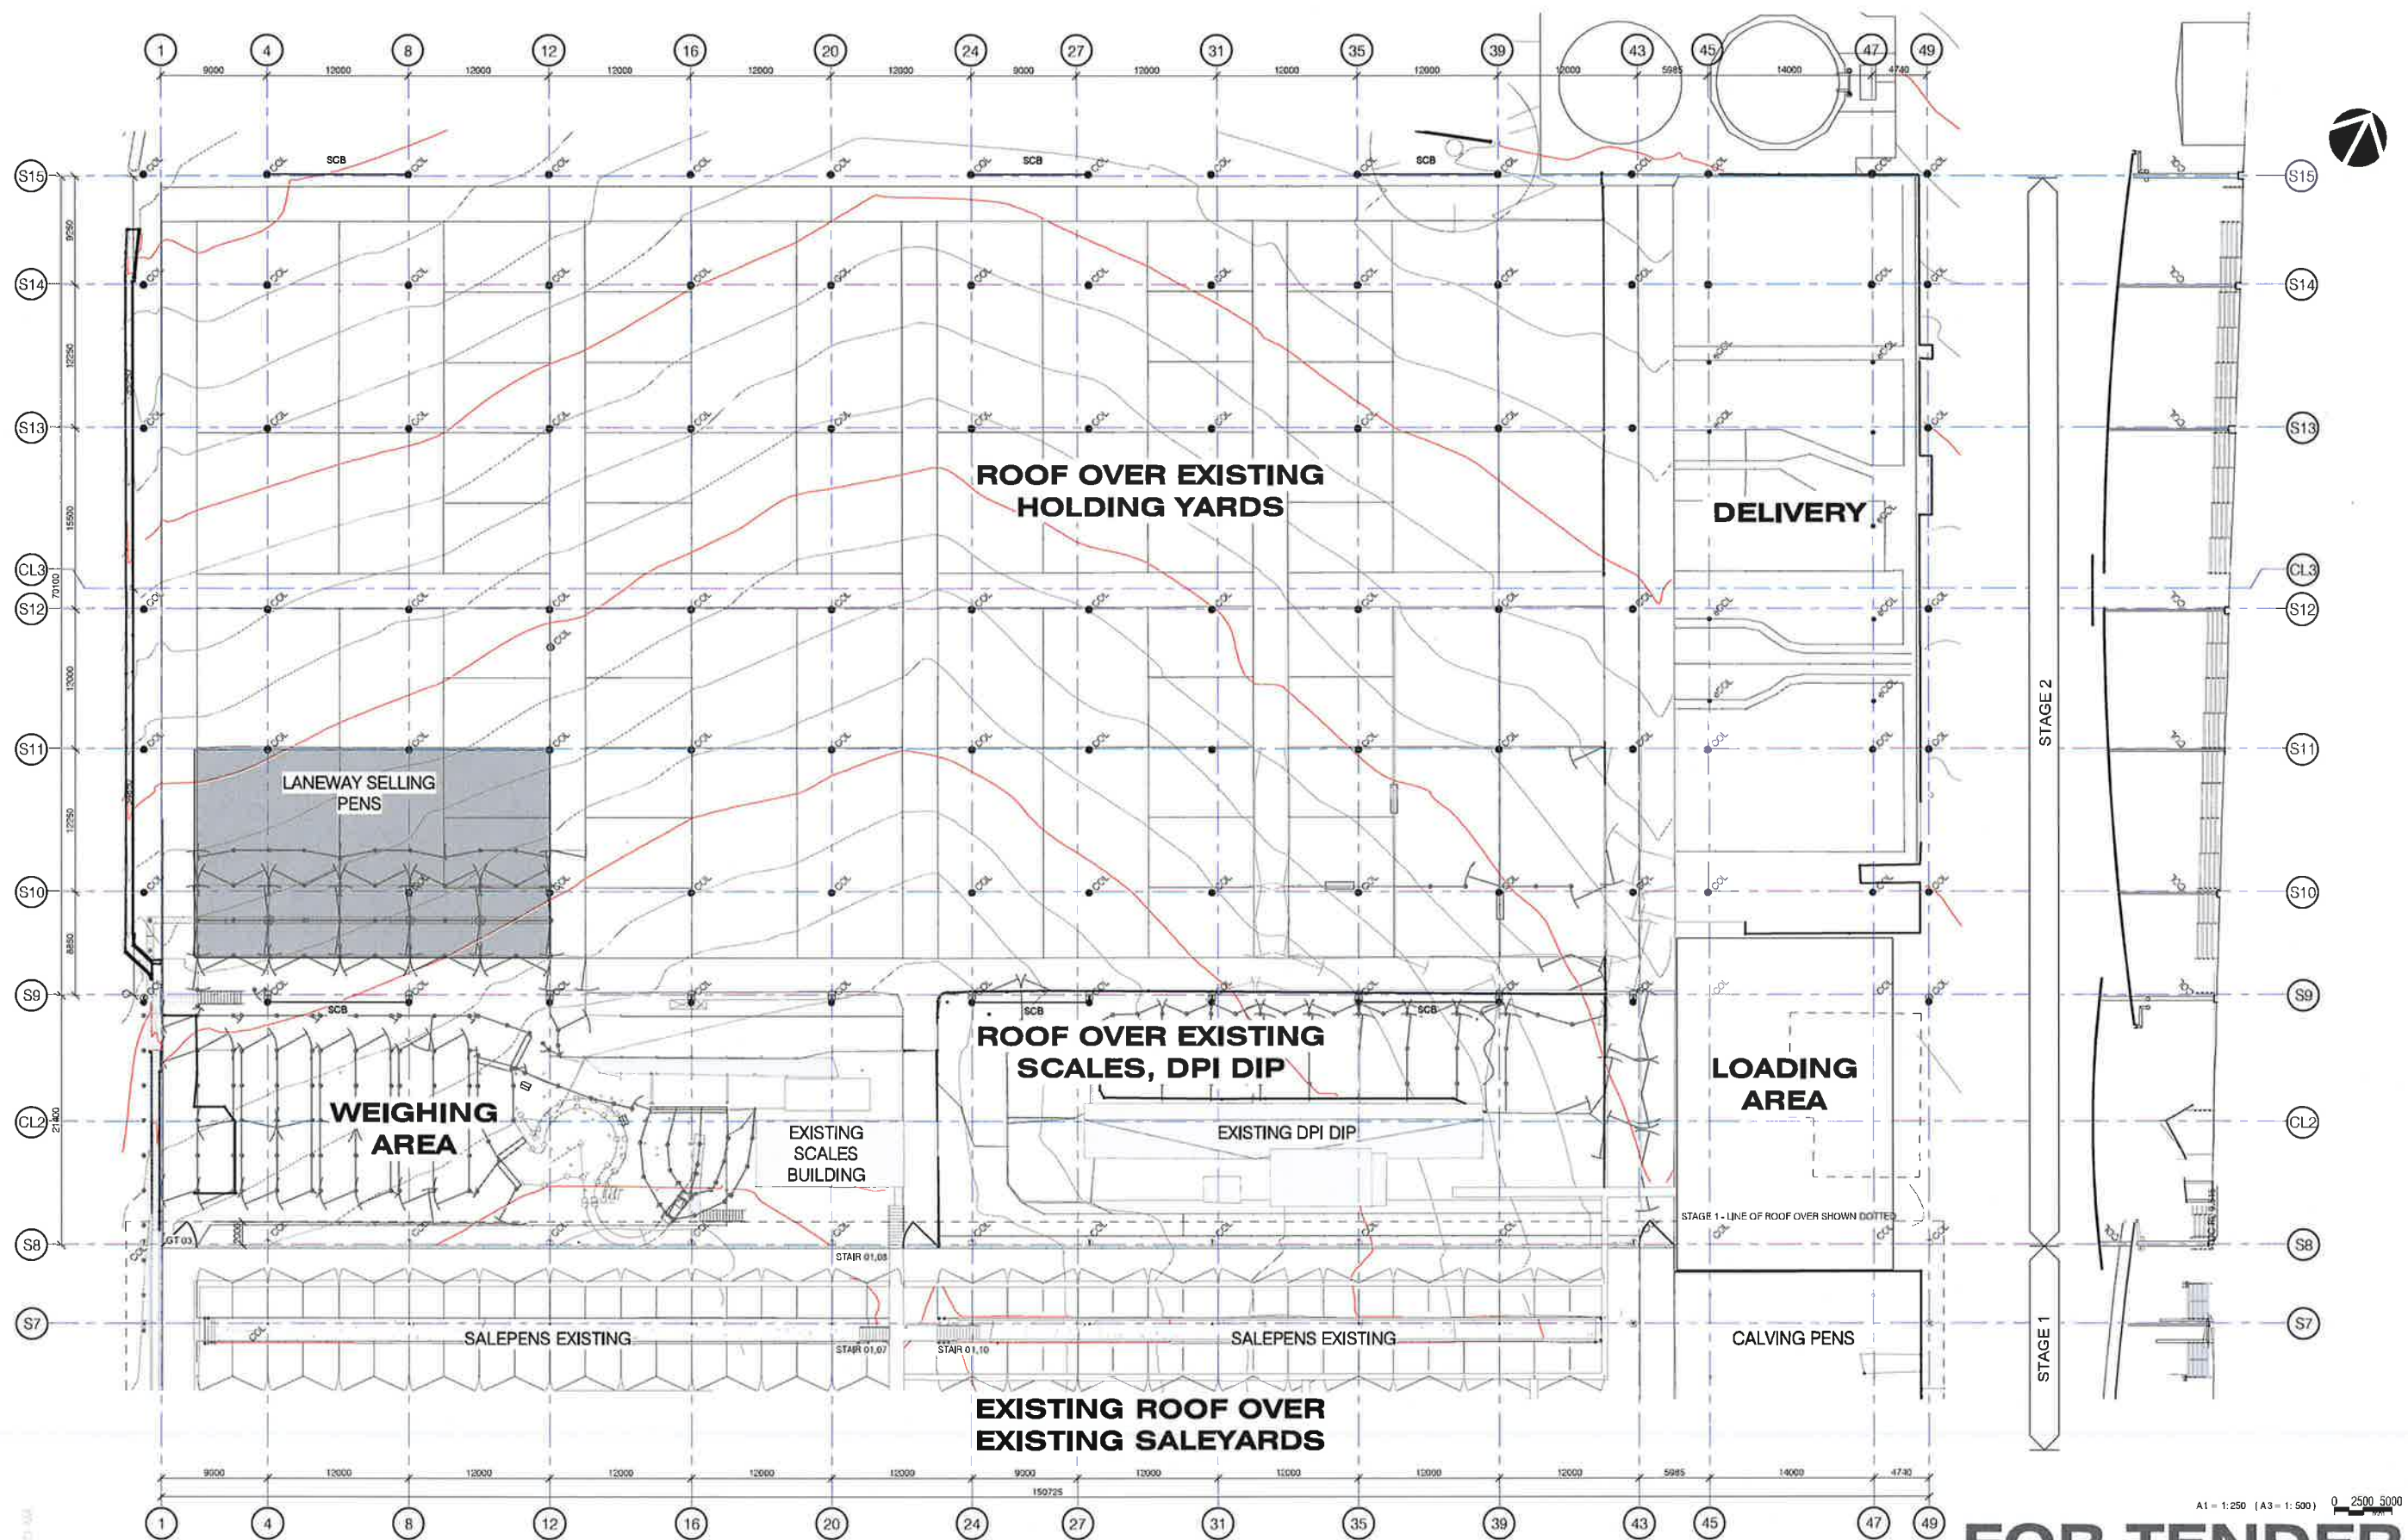


FOR TENDER

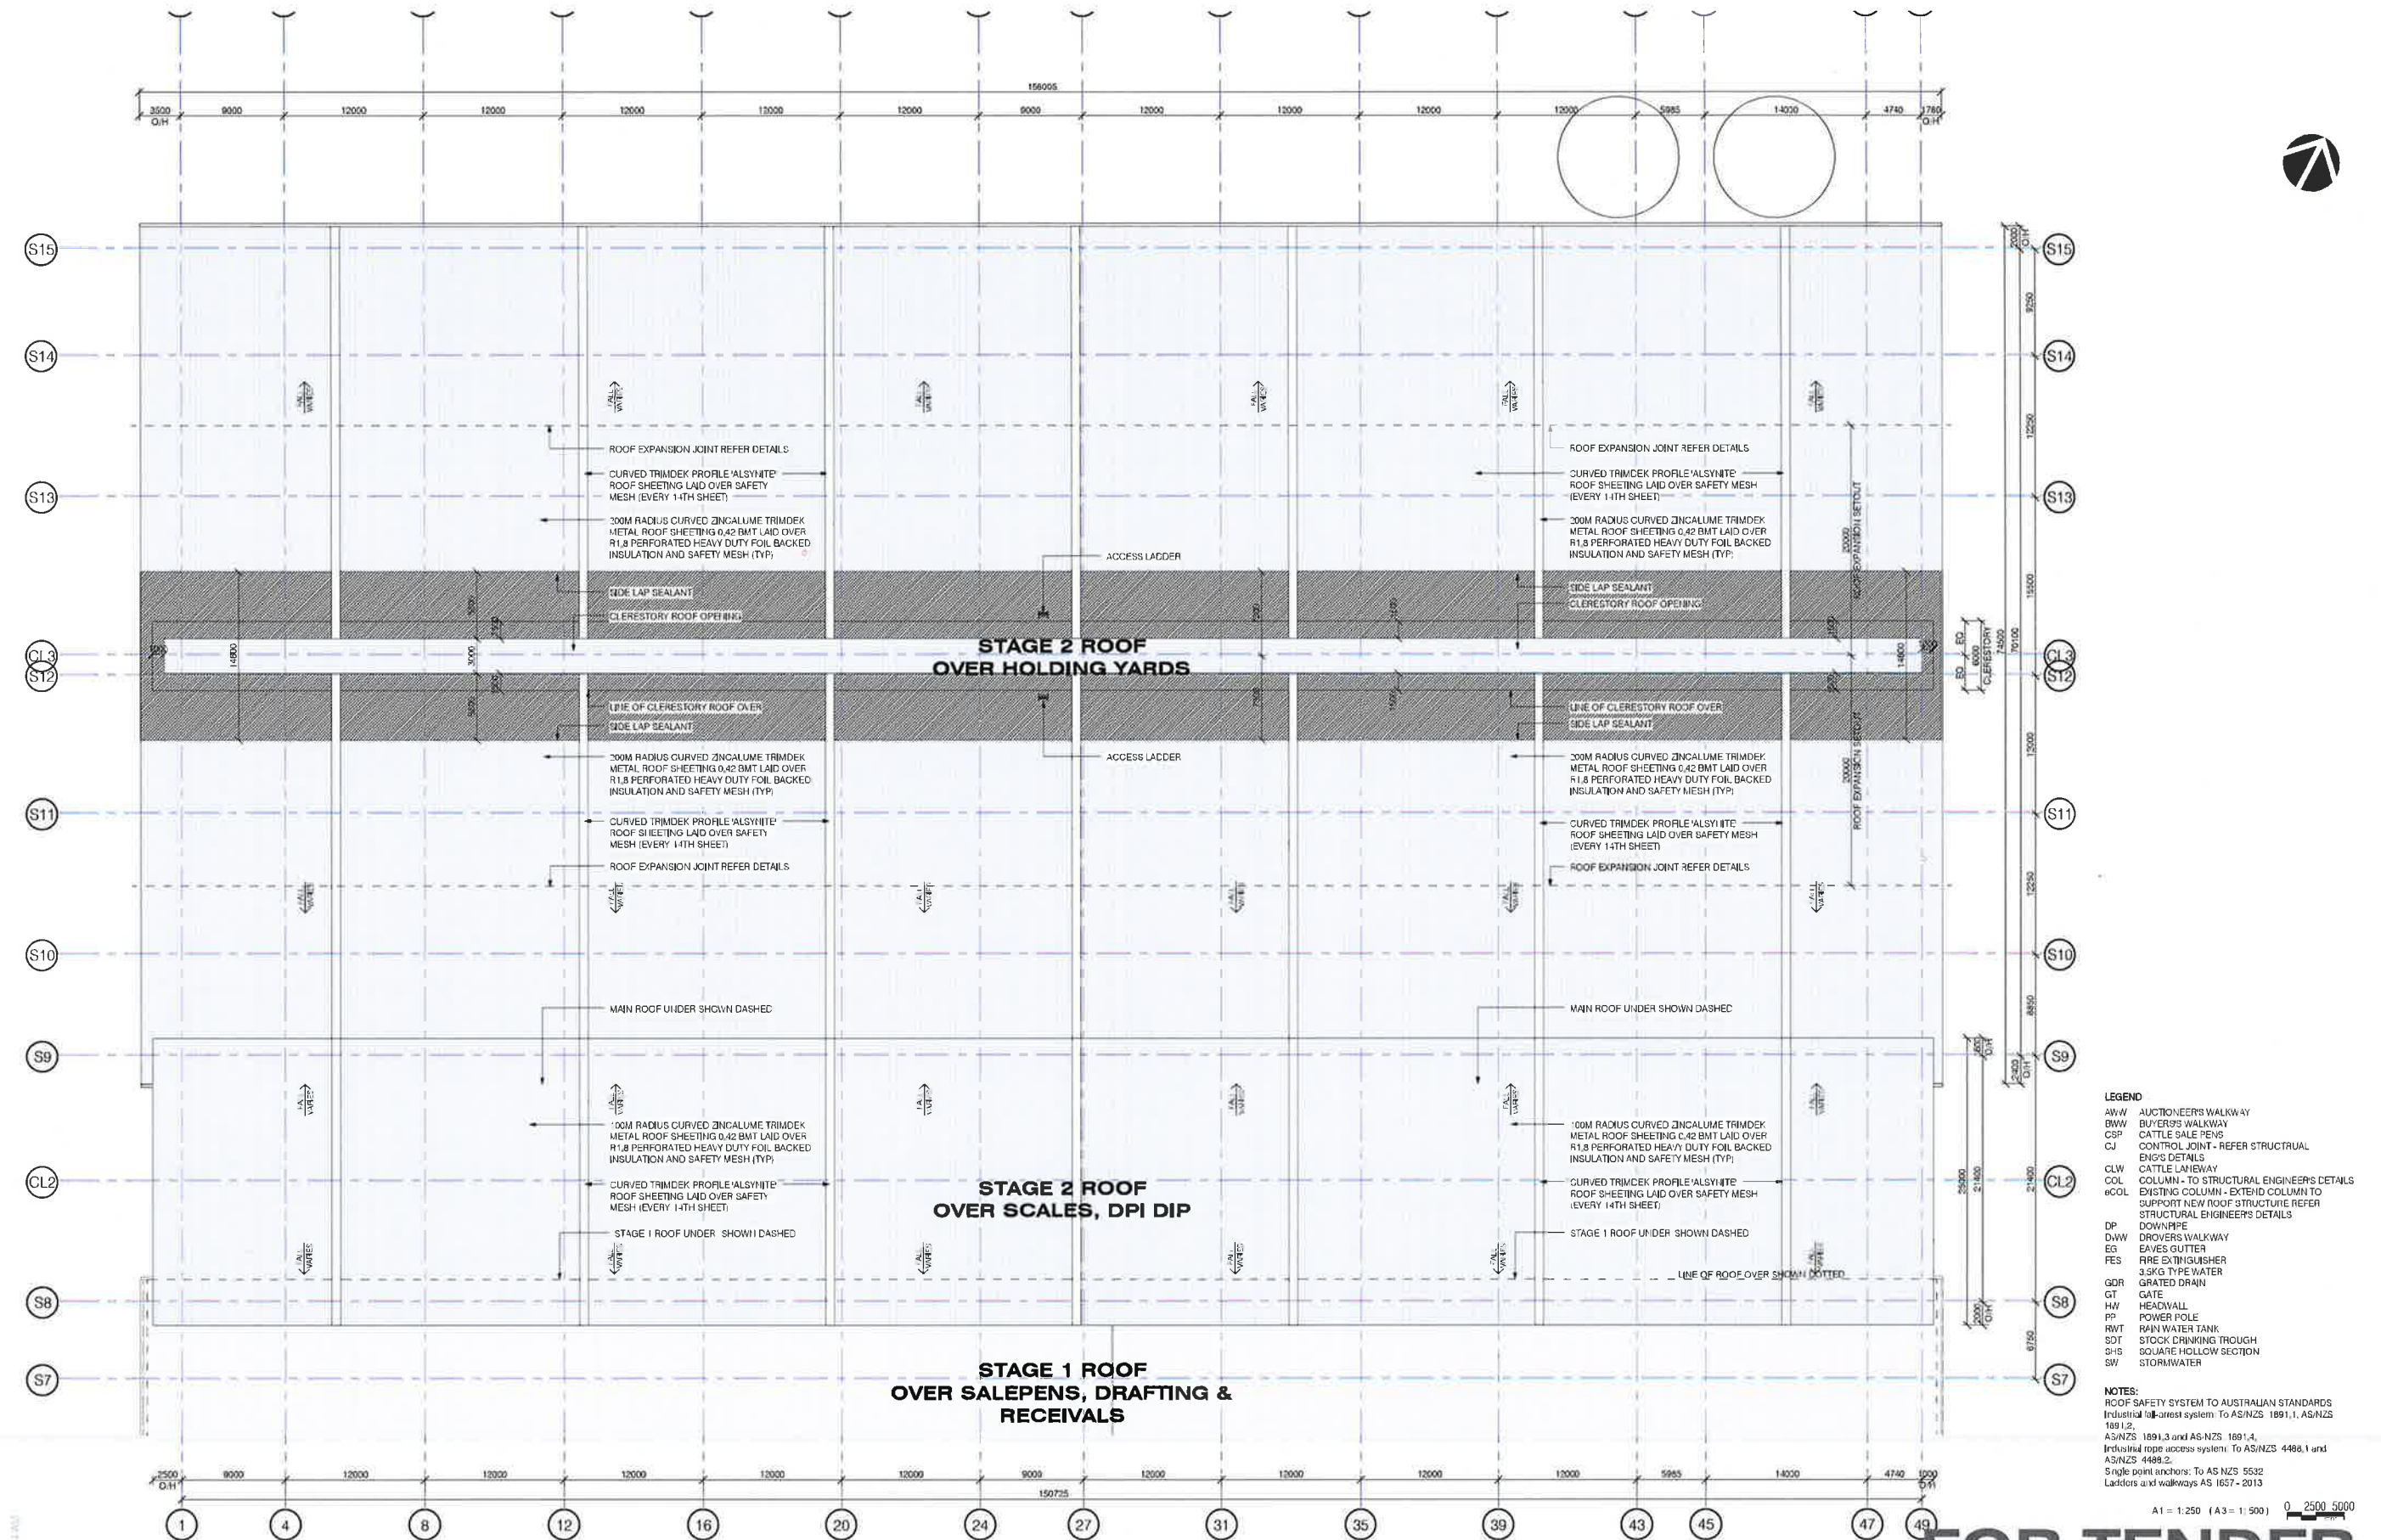


FOR TENDER

NRLX CASINO SALEYARDS REDEVELOPMENT HOLDING YARDS ROOF PLAN


Dwg No - SK011 - 4
Date - 07/06/18

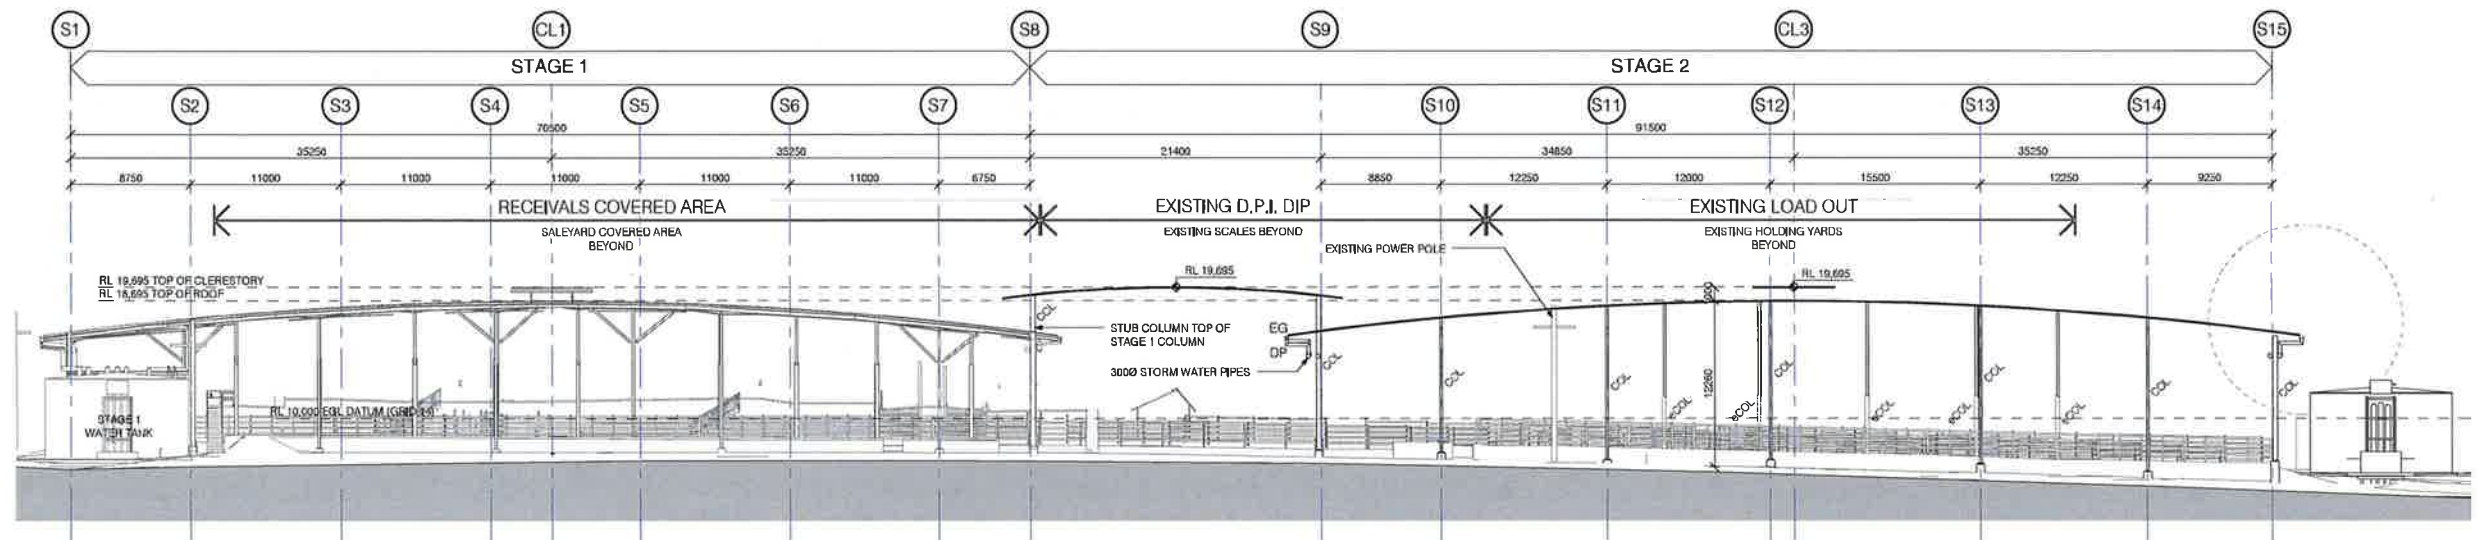

1 EAST ELEVATION
A1 = 1 : 250

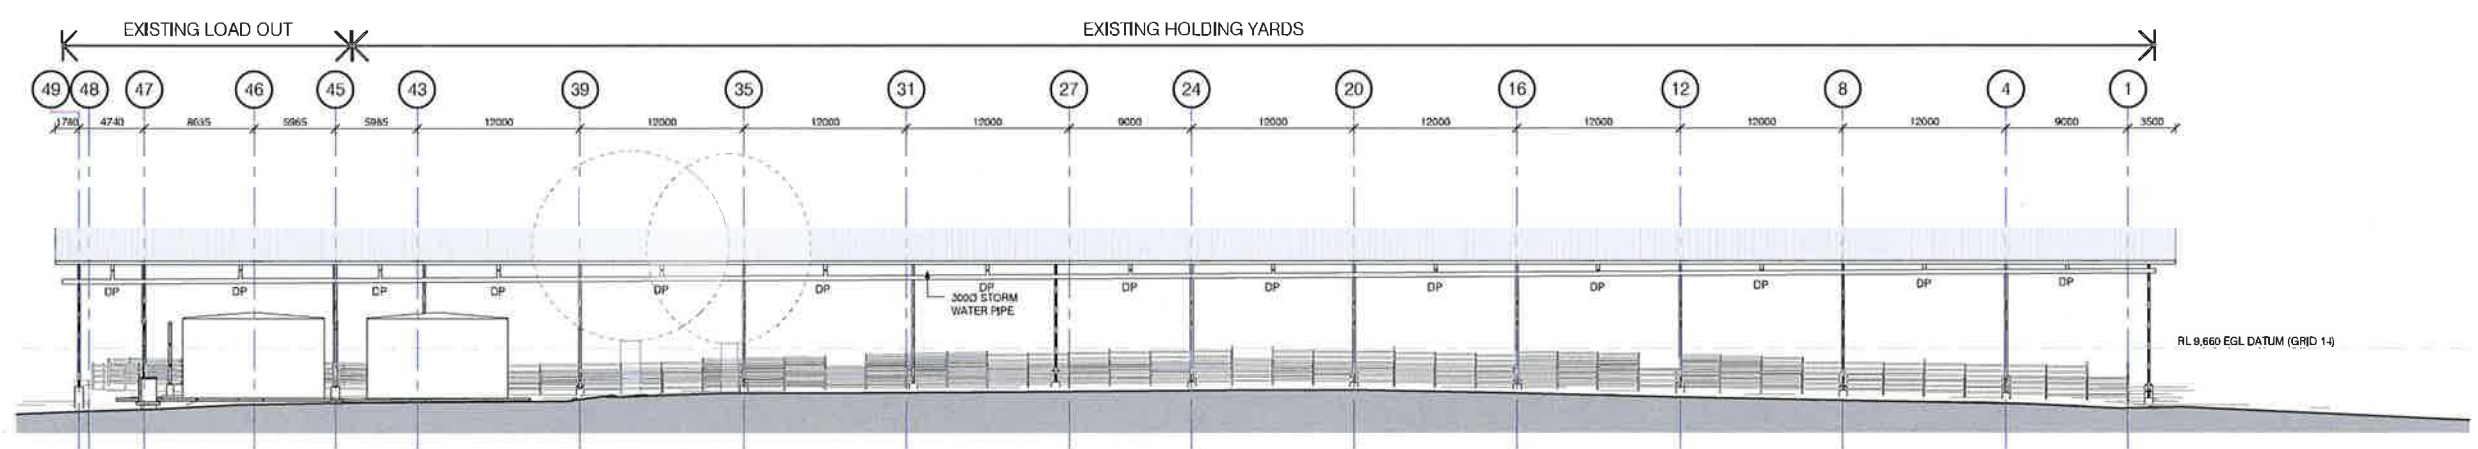

2 NORTH ELEVATION
A1 = 1 : 250

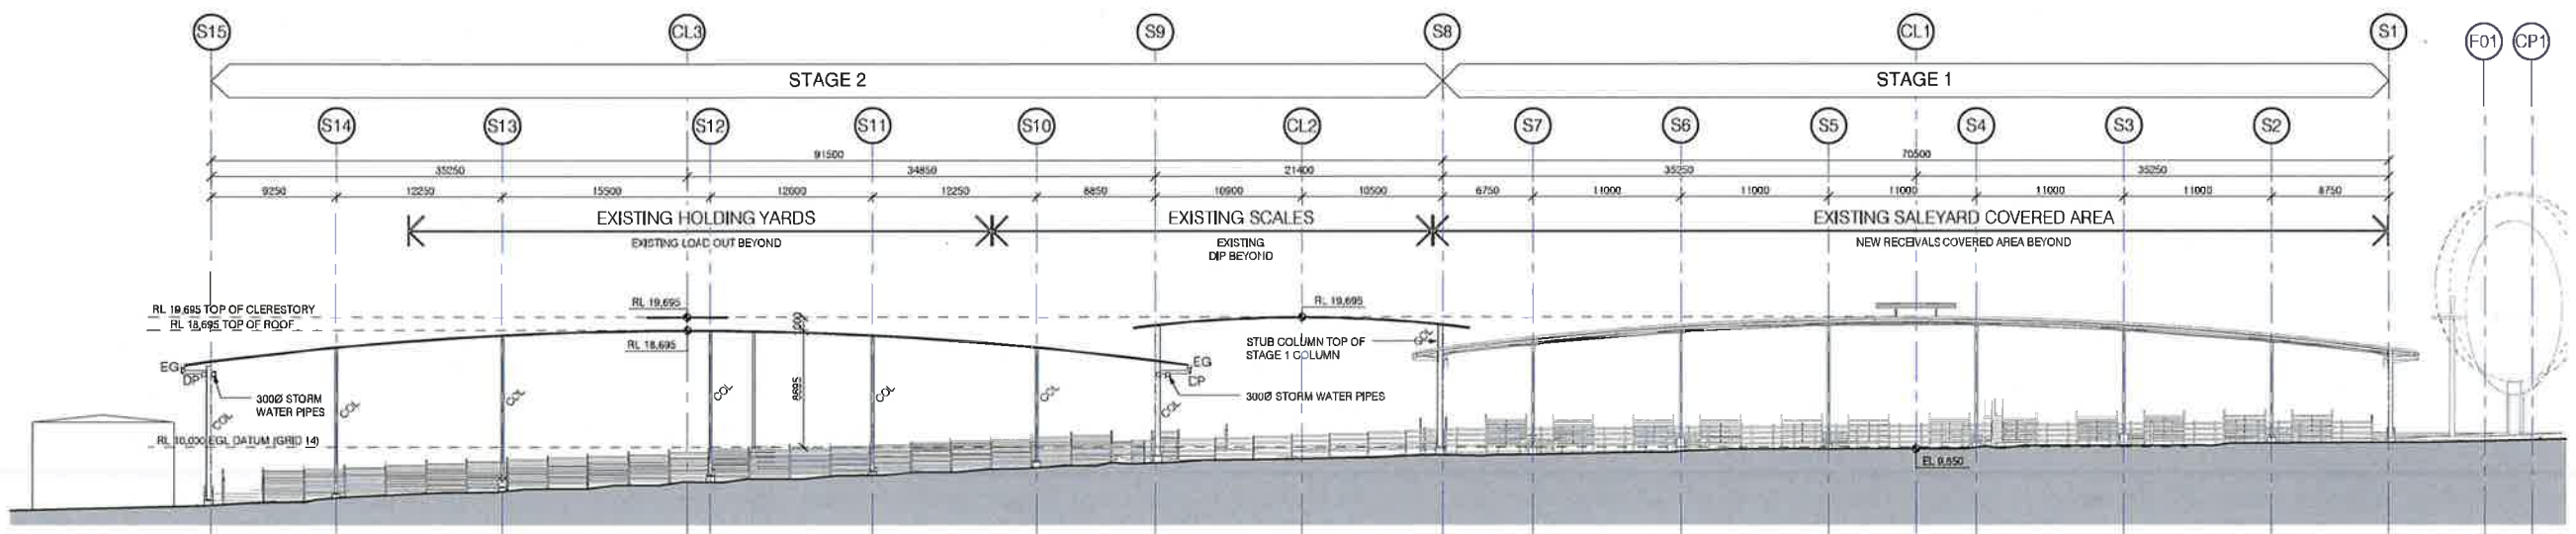

3 WEST ELEVATION
A1 = 1 : 250







A1 = 1:250 (A3 = 1:500) 0 2500 5000

FOR TENDER

NRLX CASINO SALEYARDS REDEVELOPMENT HOLDING YARDS ELEVATIONS

Dwg No - SK013 - 4
Date - 07/06/18


LEGEND
RD ROLLER DOOR
RHS RECTANGULAR HOLLOW SECTION
TRS TRANSLUCENT ROOF SHEETING

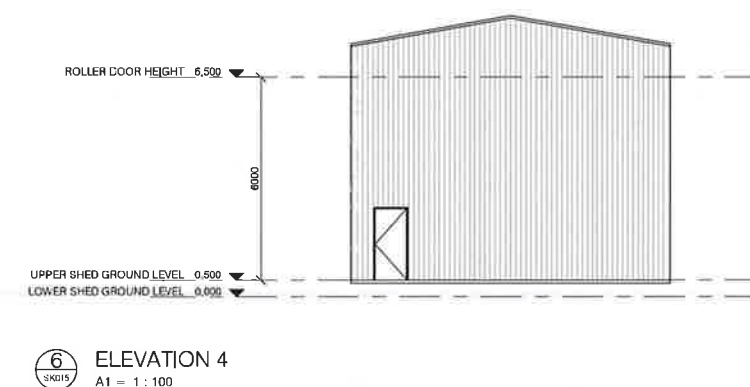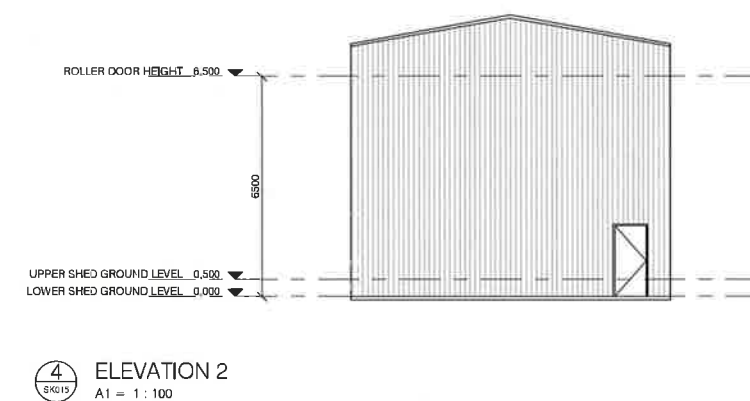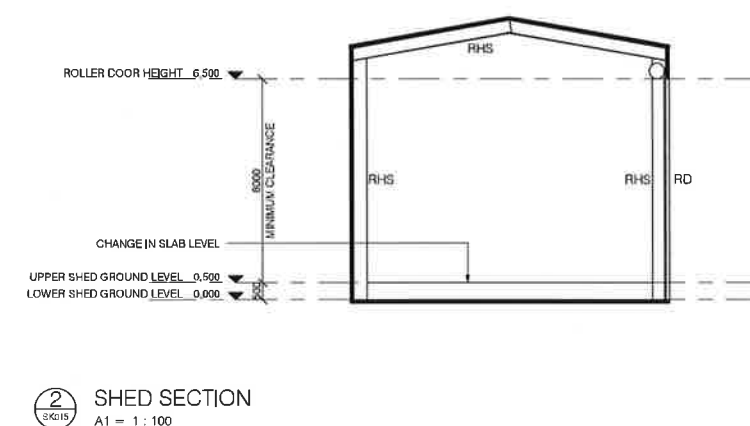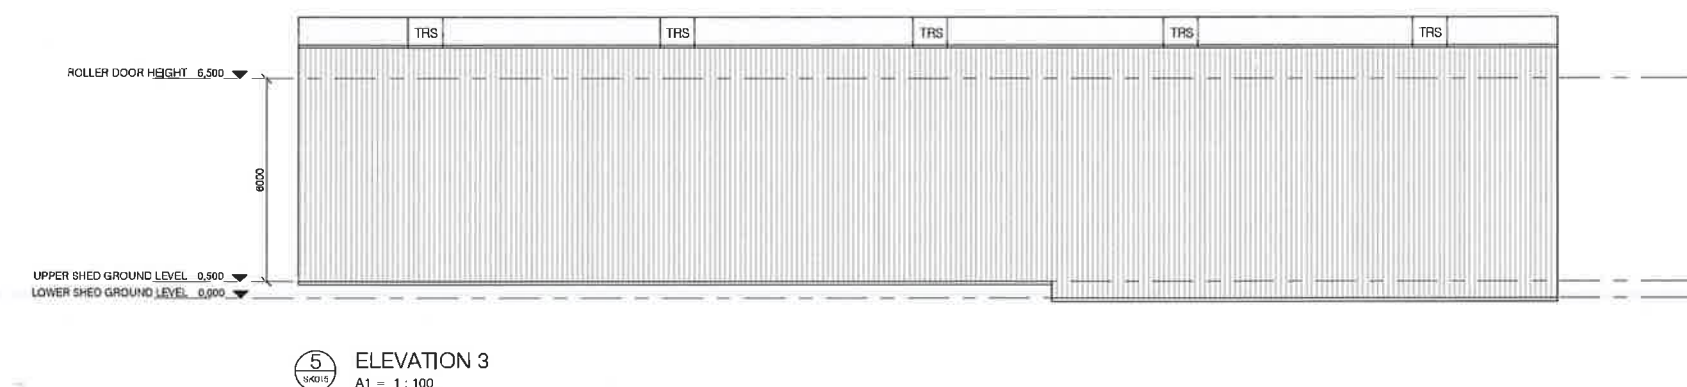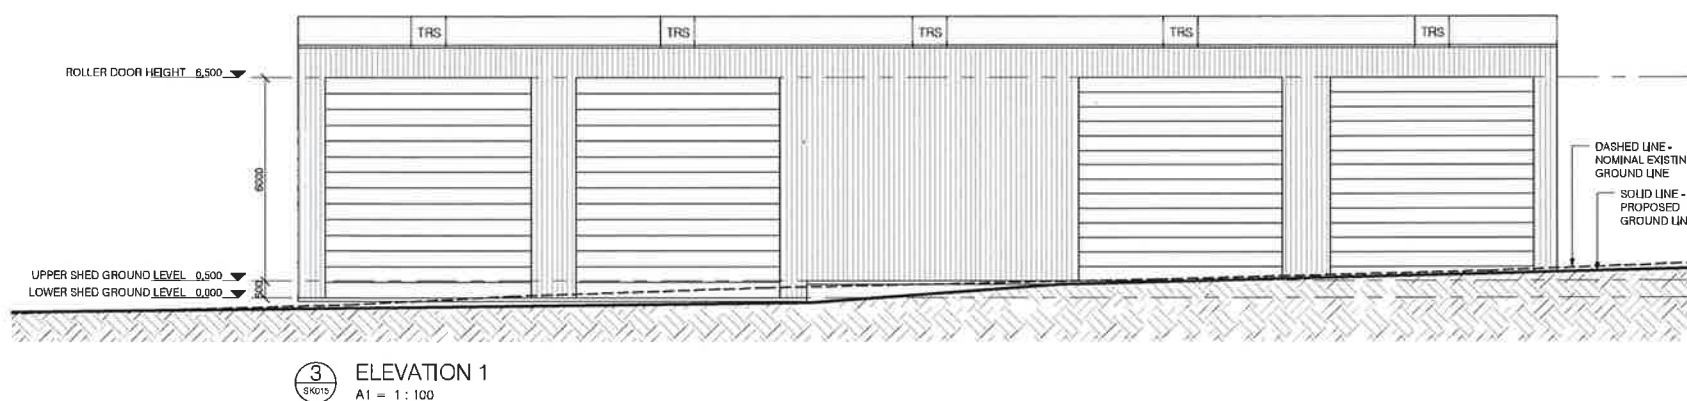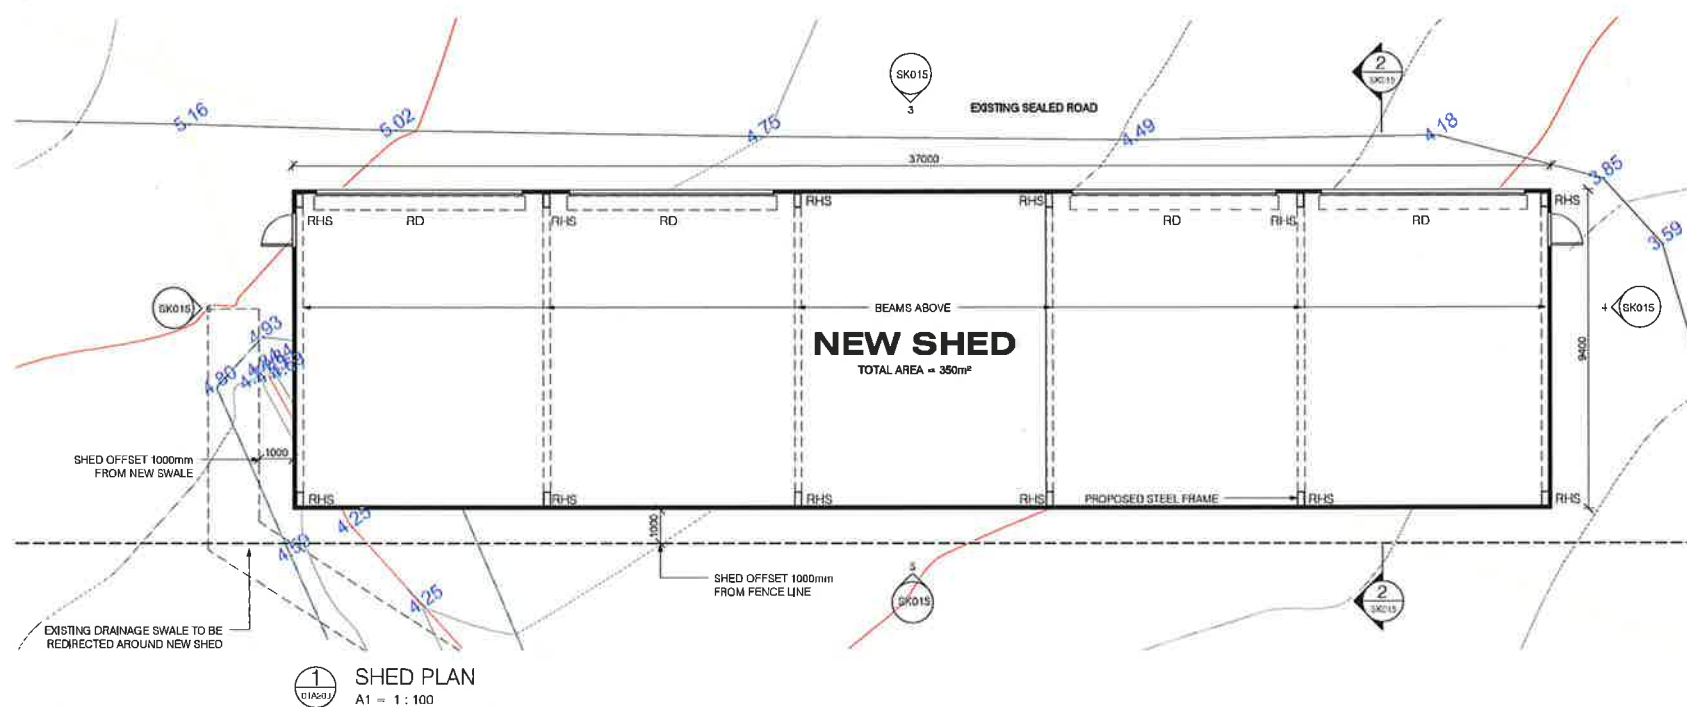

FOR TENDER

NRLX CASINO SALEYARDS REDEVELOPMENT NEW EQUIPMENT SHED

Dwg No - SK015 - 2
Date - 07/06/18

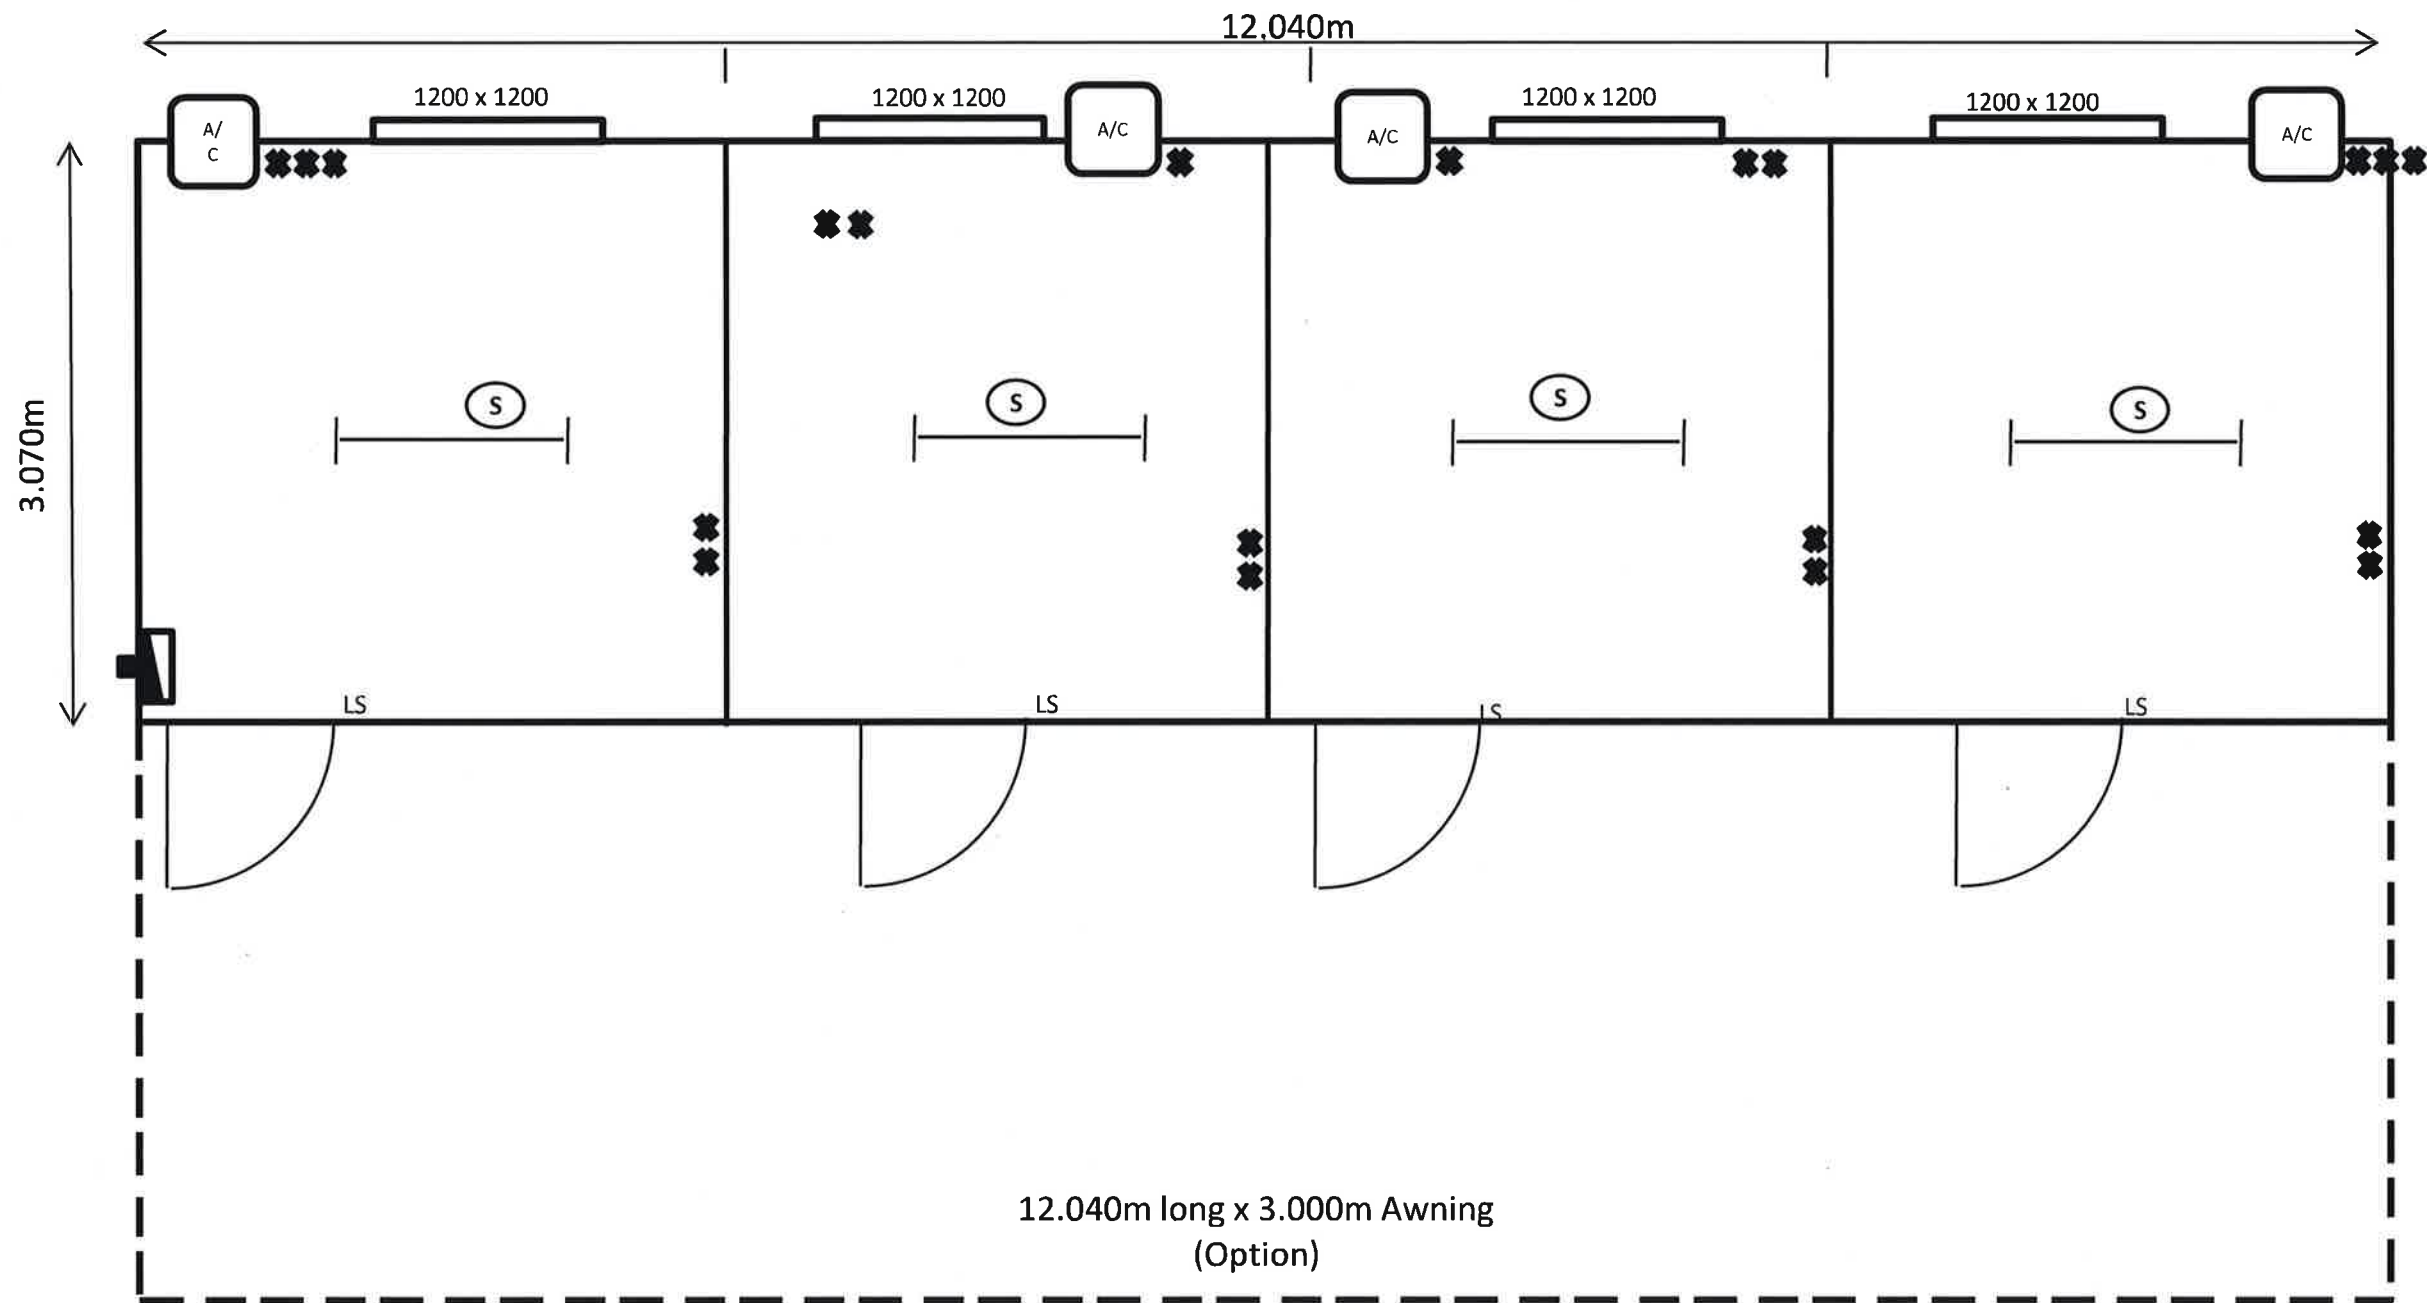


AUSSIE HIRE PTY LTD
 102 Viking Drive, Wacol Qld 4076
 P.O. Box 405 Inala Qld 4077
 Phone: 07)3241 4422 Fax: 07)3271 5943


LEDGEND:

Fibreglass Shower Cubicle
 Single Power Point
 Double Power Point
 Incandescent W/P Light
 Single Fluorescent Light
 Toilet
 SS Handbasin
 Pitchboard Point of Entry


DESCRIPTION: 12.040m x 3.070m Bunkhouse
 Please check the above plan and if correct, sign off and
 return by Fax or via Email
 Signature:.....date.../...../.....

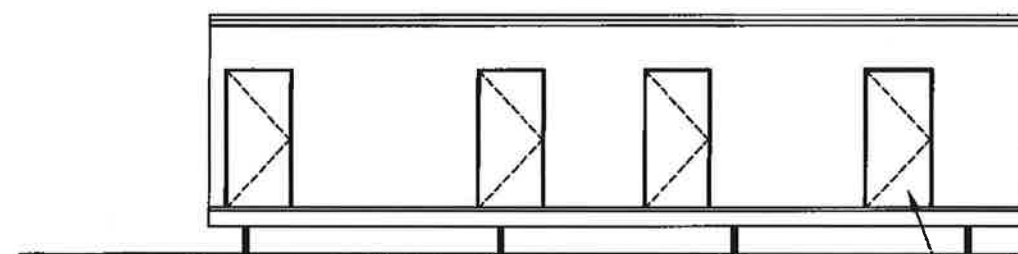


01 Elevation 1
SCALE 1:100

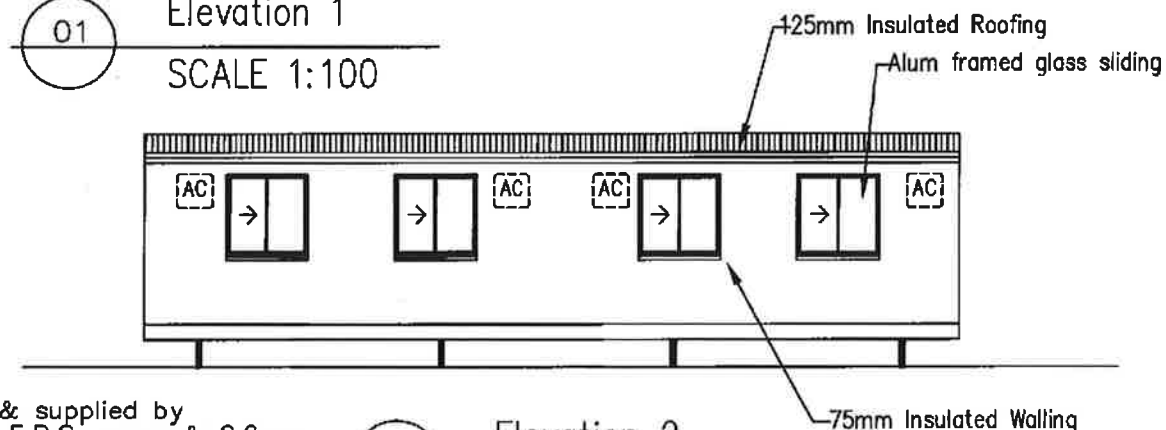

02 Elevation 2
SCALE 1:100

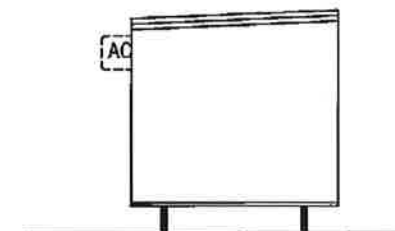


03 Elevation 3
SCALE 1:100

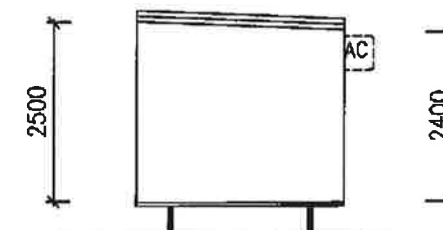

04 Elevation 4
SCALE 1:100

Notes:

1. All Panels to be Manufactured & supplied by Askin Performance Panels, with E.P.S. cores & 0.6mm colorbond skins to both faces, panel thickness shown on details

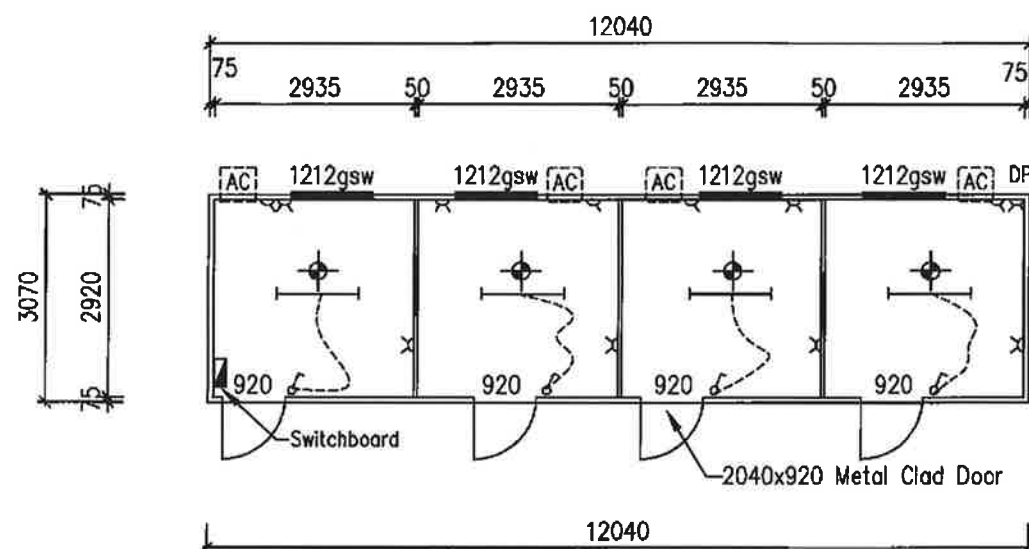

05 FLOOR & ROOF PLAN
SCALE 1:100


MEMBER SIZES (FLOOR)
B1 Bearer 200UB 18.2
B2 Spreader 75x50x3mm RHS
B3 Joists 50x50x2mm SHS
LP Lifting Joists 50x50x3mm SHS

DP Denotes position of Down Pipe

⊙ DENOTES SMOKE-ALARMS TO BE HARD WIRED AND TO COMPLY WITH PART 3.7.2 OF THE NCC

LEGEND

- ⊙ Smoke Alarm
- ⌵ Double GPO point
- ⌵ Single GPO point
- 1212 Alum framed sliding glass window
- ⌵ Light Switch
- ⌵ Fluorescent Light
- Batten Light
- SB Switch Board

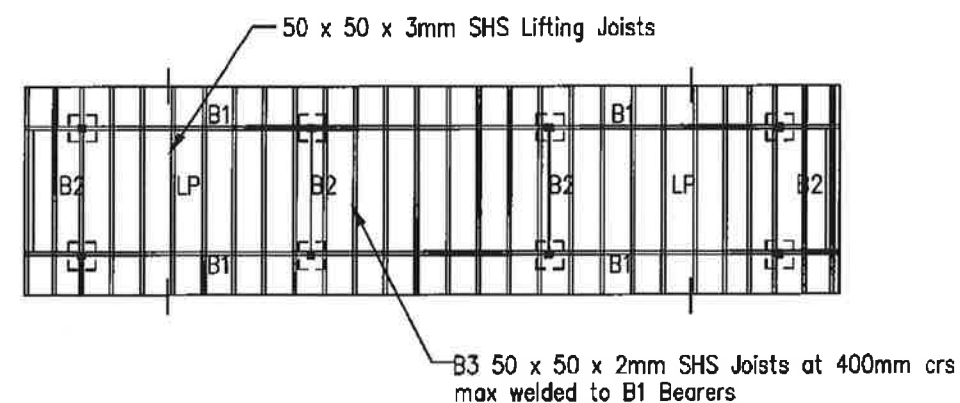

06 FLOOR FRAMING PLAN
SCALE 1:100

Design W41

Technical Data

R. Value 8 deg c = 50mm 1.61 75mm 2.26 100mm 2.66
R. Value 20 deg c = 50mm 1.59 75mm 2.22 100mm 2.59

© ALL DRAWINGS ARE COPYRIGHT AND REMAIN THE PROPERTY OF THE DESIGNER. THEY ARE NOT TO BE REPRODUCED WHOLLY OR IN PART WITHOUT CONSENT OF ROBERT EYRES

DO NOT SCALE FROM PLANS.
ALL DIMENSIONS AND LEVELS TO BE VERIFIED ON SITE AT SETOUT.

DRAWN BY Robert Eyres
15-11-17

Plan By
Robert Eyres Design & Drafting
1 Taupo Place,
Parkinson Qld 4115
Ph (07) 3272 8862
QBSA 74745
email admin@rededs.com.au

PANELFAB SALES
102 Viking Drive, Wacol Qld 4076
P.O. Box 405 Indla Qld 4077
Ph (07) 3271 4422
Fax (07) 3271 5943

PROPOSED 12.040 x 3.070 BUNKHOUSE
FOR Richmond Valley Council
AT Casion Saleyards Dargaville Drive,
Casion NSW 2470

PROJECT No.

8472

SHEET No.

1 of 2