

STAGE 2 DEVELOPMENT APPLICATION DRAWINGS

DA SHEET LIST			
SHEET NUMBER	SHEET NAME	Current Revision Date	Current Revision
DA-D-01	COVER SHEET	03.10.18	3
DA-D-02	SITE PLAN	03.10.18	3
DA-D-02-1	DA PLAN - STAGE 2A LEVEL 01	20.08.18	1
DA-D-02-2	DA PLAN - STAGE 2A LEVEL 02	20.08.18	1
DA-D-02-3	DA PLAN - STAGE 2A ROOF	20.08.18	1
DA-D-02-4	DA ELEVATIONS	20.08.18	3
DA-D-02-5	DA SECTIONS	20.08.18	3
DA-D-02-6	WATERWAYS LEGEND	20.08.18	1



Telephone +61 7 3852 2522
Facsimile +61 7 3852 2544
www.bym.com.au

INTELLECTUAL PROPERTY

COPYRIGHT BIN, ARCHITECTURE PTY LIMITED. UNLESS OTHERWISE AGREED IN WRITING, RIGHTS TO THIS DOCUMENT ARE SUBJECT TO PAYMENT IN FULL OF ALL BIL CHARGES. THIS DOCUMENT MAY ONLY BE USED FOR THE EXPRESS PURPOSE AND PROJECT FOR WHICH IT HAS BEEN CREATED AND DELIVERED, AS NOTIFIED IN WRITING BY BIN, AND THIS DOCUMENT MAY NOT BE OTHERWISE USED, OR COPIED, ANY UNAUTHORIZED USE OF THIS DOCUMENT IS AT THE USER'S SOLE RISK AND WITHOUT LIMITING BIN'S RIGHTS THE USER RELEASES AND INDEMNIFIES BIN FROM AND AGAINST ALL FURTHER ARISING.

NOT

CONTRACTOR TO CHECK AND VERIFY ALL DIMENSIONS ON SITE PRIOR TO COMMENCEMENT OF WORK OR PREPARATION OF SHOP DRAWINGS. POINTS SHALL BE TRUE POSITION.

ISSUE	DATE	FOR
1	20.09.18	Development Application
2	27.09.18	Development Application
3	03.10.18	Development Application

CONSULTANT
CIVIL/STRUCTURAL CONSULTANTS
TTW ENGINEERS TEL 02 9439 7288

CONSULTANT
SERVICES CONSULTANTS
ARUP ENGINEERS TEL 02 9320 9320

CONSULTANT
LANDSCAPE CONSULTANT
OCULUS TEL 02 9557 5533

PROJECT MANAGER
PROJECT MANAGER
SAVILLS TEL

CLIENT

 Charles Sturt
University

CHARLES STURT UNIVERSITY

CLIENT NUMBER

CLIENT 1705012.000

PORT MACQUARIE STAGE 2
CSU PORT MACQUARIE
BVN PROJECT NUMBER

1705012
DRAWING KEY

TRUE NORTH PROJECT NORTH

GRAPHIC SCALE

0 0 0

SCALE

@A1

STATUS

TENDER

DRAWING

COVER SHEET	ISSUE
AR-DA-A01-01	3



INTELLECTUAL PROPERTY
COPYRIGHT BUN ARCHITECTURE PTY LIMITED. UNLESS OTHERWISE
AGREED IN WRITING, ALL RIGHTS TO THIS DOCUMENT ARE SUBJECT TO
PAYMENT IN FULL. OF ALL BUN CHARGES. THIS DOCUMENT MAY ONLY
BE USED FOR THE EXPRESS PURPOSE AND PROJECT FOR WHICH IT
HAS BEEN CREATED AND DELIVERED. AS NOTIFIED IN WRITING BY
BUN AND THIS DOCUMENT MAY NOT BE OTHERWISE USED, OR COPIED
ANY UNAUTHORISED USE OF THIS DOCUMENT IS AT THE USER'S SOLE
RISK AND WITHOUT LIMITING BUN'S RIGHTS THE USER RELEASES AND
WARRANTS BUN FROM AND AGAINST ALL LOSSES SO ARISING.

NOTE
CONTRACTOR TO CHECK AND VERIFY ALL DIMENSIONS ON SITE PRIOR
TO COMMENCEMENT OF WORK OR PREPARATION OF SHOP DRAWINGS.
DO NOT SCALE THIS DRAWING.

ISSUE	DATE	FOR
1	20.09.18	Development Application
2	27.09.18	Development Application
3	03.10.18	Development Application

CONSULTANT
CIVIL/STRUCTURAL CONSULTANTS
TTW ENGINEERS TEL 02 9439 7288

CONSULTANT
SERVICES CONSULTANTS
ARUP ENGINEERS TEL 02 9320 9320

CONSULTANT
LANDSCAPE CONSULTANT
OCULUS TEL 02 9557 5533

PROJECT MANAGER
PROJECT MANAGER
SAVILLS TEL

CLIENT

CHARLES STURT UNIVERSITY

CLIENT NUMBER

CLIENT 1705012.000

PORT MACQUARIE STAGE 2
CSU PORT MACQUARIE
RPN PROJECT NUMBER

1705012

DRAWING KEY

The diagram illustrates the relationship between True North and Project North. At the top, two circles represent the North Pole, with 'TRUE NORTH' on the left and 'PROJECT NORTH' on the right. Below these, a horizontal line represents the ground surface. A graphic scale is shown below the line, with markings at 0, 2000, and 5000. A north arrow is located below the scale, pointing towards the top right.


As indicated (1A1)

STATUS
<p>RECEIVED & APPROVED</p>

TENDER
DRAWING

SITE PLAN

AR-DA-A10-02	3
--------------	---

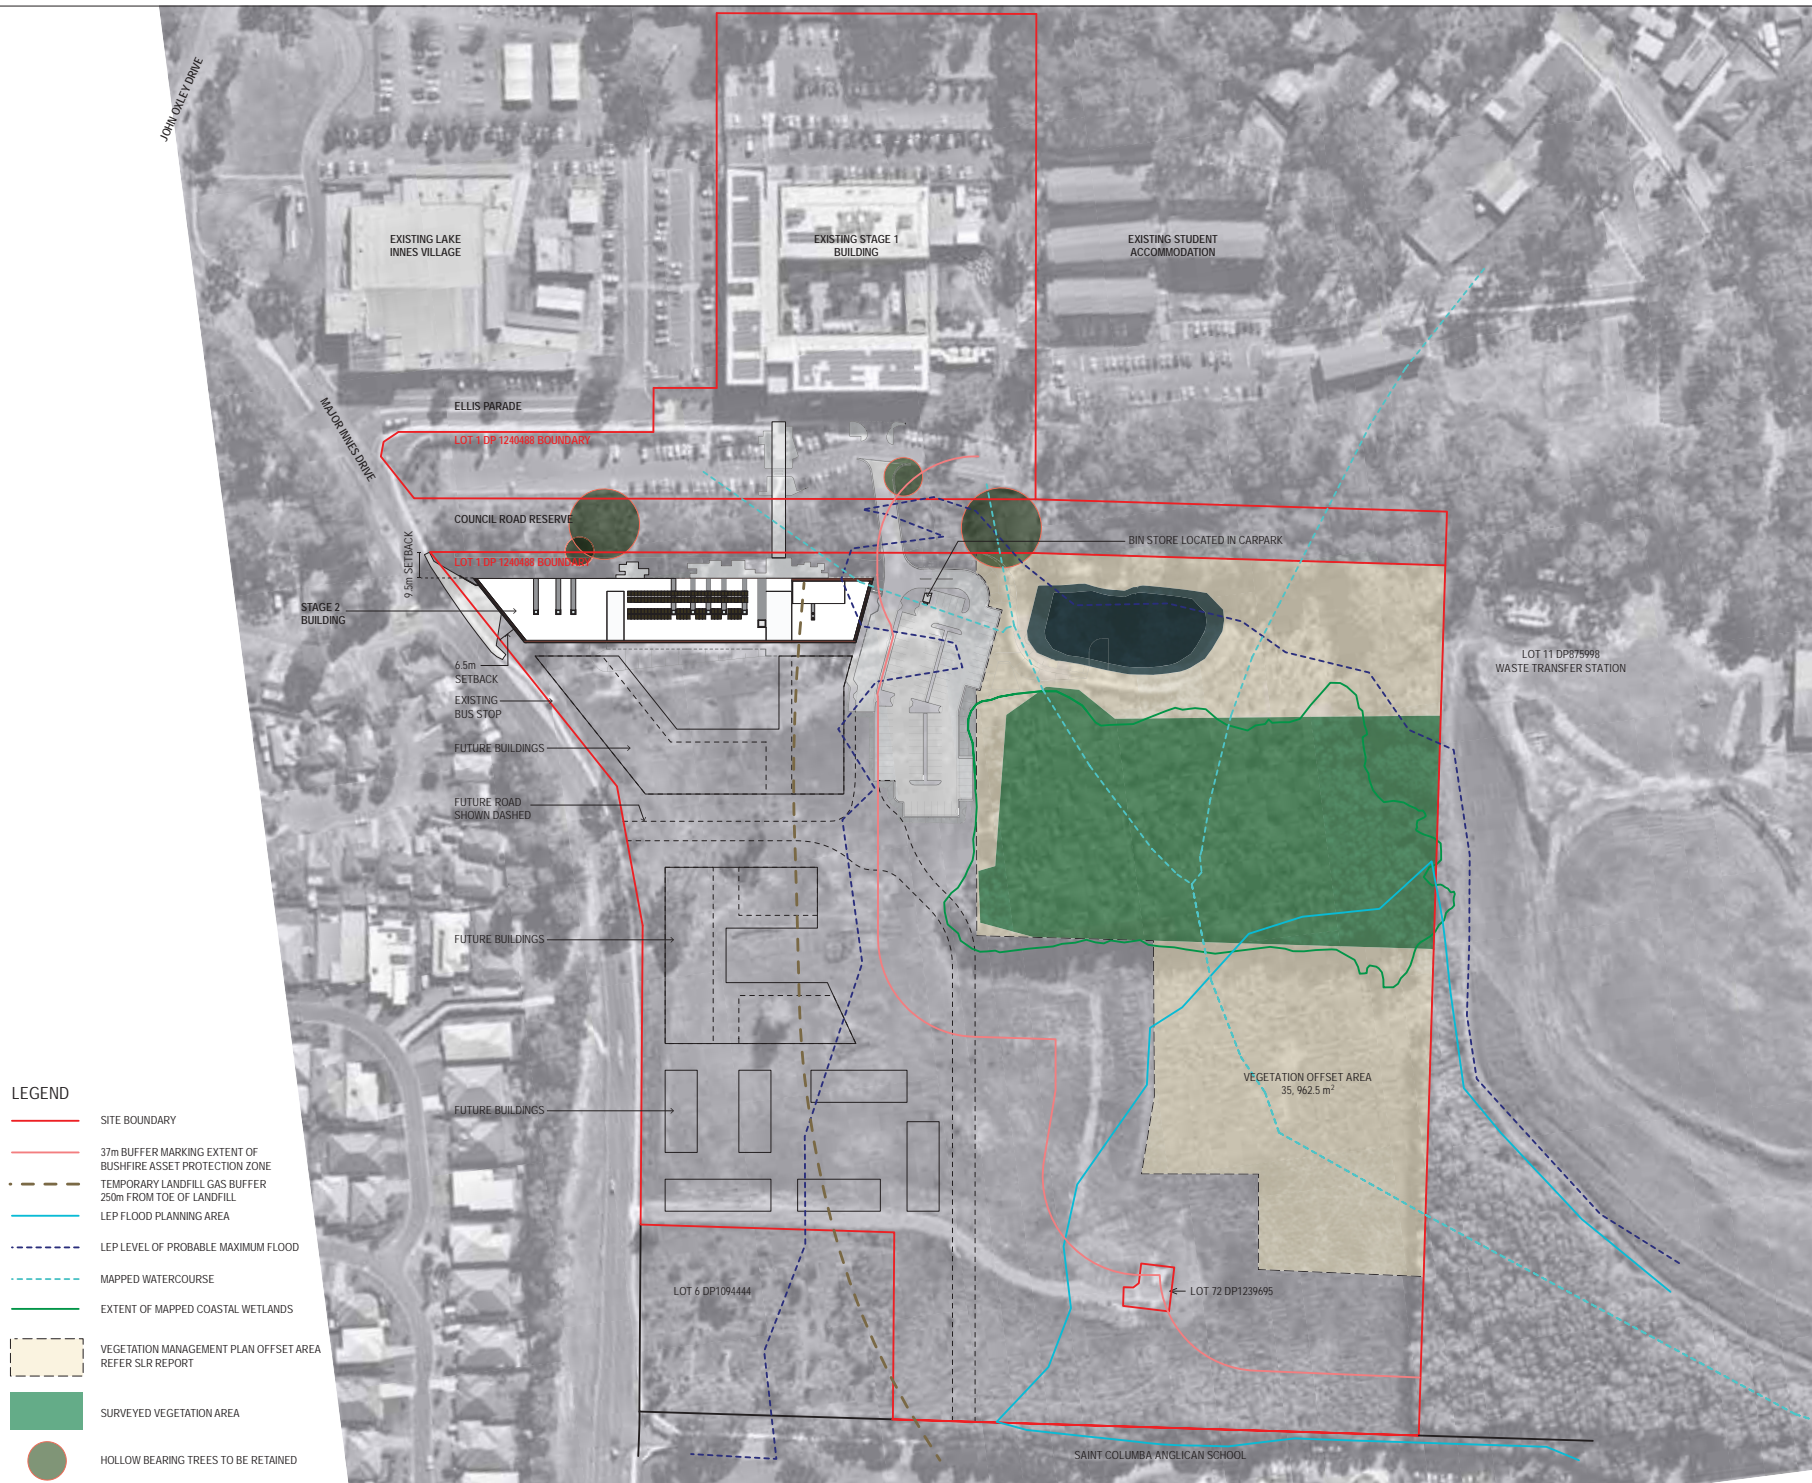

INTELLECTUAL PROPERTY
COPYRIGHT © BVN ARCHITECTURE PTY LIMITED. UNLESS OTHERWISE
AGREED IN WRITING, ALL RIGHTS TO THIS DOCUMENT ARE SUBJECT TO
PAYMENT IN FULL OF ALL BVN CHARGES. THIS DOCUMENT MAY ONLY
BE USED FOR THE SPECIFIC PROJECT AND PROJECT FOR WHICH IT
HAS BEEN CREATED AND CANNOT BE REPRODUCED OR COPIED IN ANY
MANNER WITHOUT THE WRITTEN PERMISSION OF BVN ARCHITECTURE PTY
LIMITED. ANY UNAUTHORIZED USE OF THIS DOCUMENT IS AT THE USER'S SOLE
RISK AND WITHOUT LIABILITY TO BVN ARCHITECTURE PTY LIMITED.

NOTE
CONTRACTOR TO CHECK AND VERIFY ALL DIMENSIONS ON SITE PRIOR
TO COMMENCEMENT OF WORK OR PREPARATION OF SHOP DRAWINGS.
DO NOT SCALE THE DRAWING.

ISSUE	DATE	FOR
1	20/05/18	Development Application

CONSULTANT
CIVIL/STRUCTURAL CONSULTANTS
TTW ENGINEERS TEL 02 9439 7288

CONSULTANT
SERVICES CONSULTANTS
ARUP ENGINEERS TEL 02 9320 9320

CONSULTANT
LANDSCAPE CONSULTANT
OCULUS TEL 02 9557 5533

PROJECT MANAGER
SAVILLS TEL

CLIENT


CHARLES STURT UNIVERSITY

CLIENT NUMBER

CLIENT 1705012.000
PROJECT

PORT MACQUARIE STAGE 2
CSU PORT MACQUARIE
BVN PROJECT NUMBER


1705012
DRAWING KEY

TRUE NORTH PROJECT NORTH

GRAPHIC SCALE
0 5000 12500
SCALE
1:2500M
STATUS
TENDER
DRAWING

DA PLAN - STAGE 2A LEVEL
01

AR-DA-B10-01

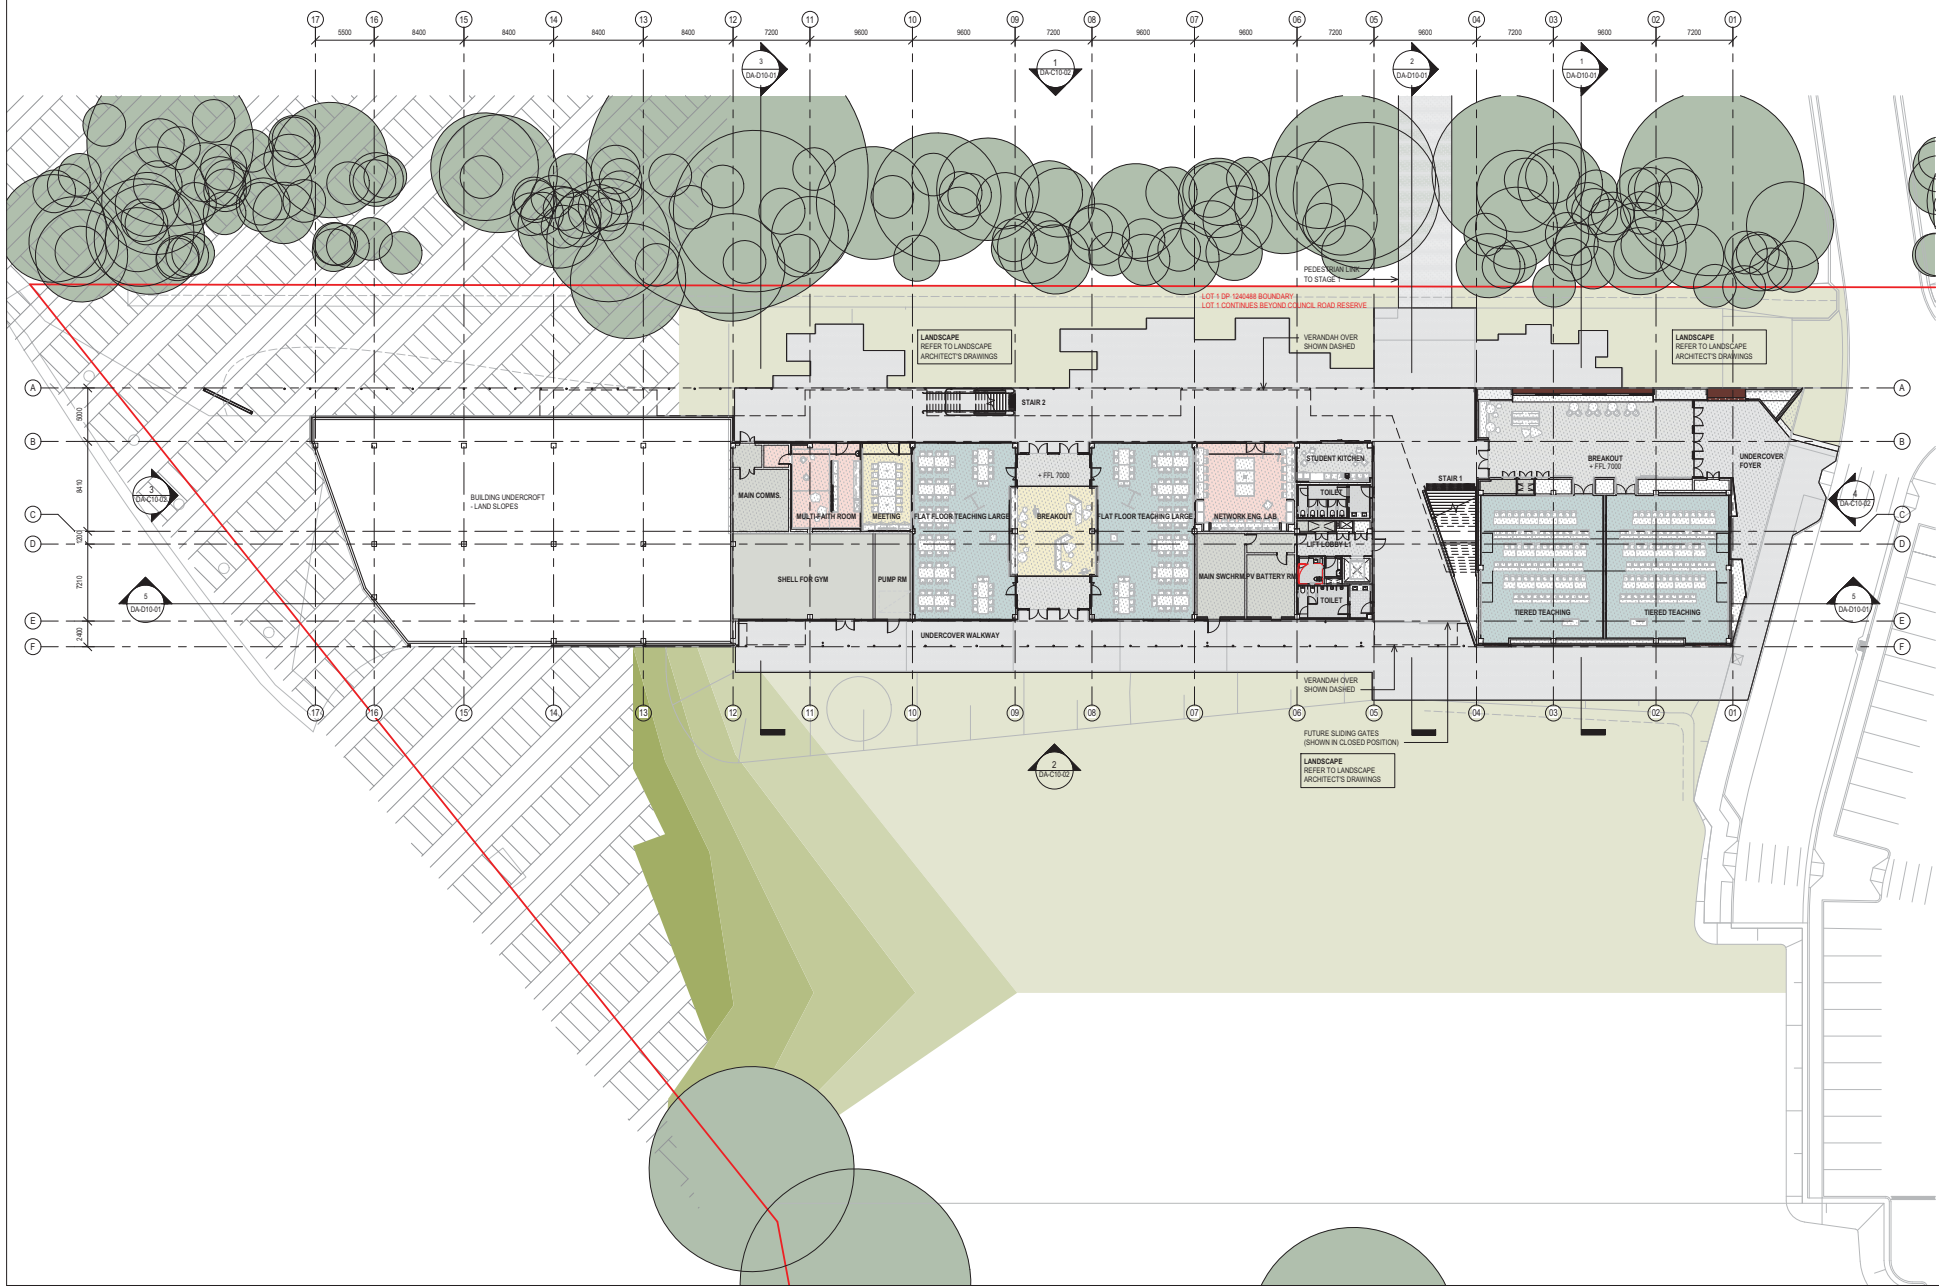ISSUE
1



INTELLECTUAL PROPERTY

CONTRACTOR'S INTELLECTUAL PROPERTY RIGHTS ARE RESERVED. ANY REUSE OR REPRODUCTION OF THIS DOCUMENT OR ANY PART THEREOF WITHOUT THE WRITTEN PERMISSION OF BUNNIPROJECT MANAGEMENT PTY LTD IS STRICTLY PROHIBITED. ANY UNAUTHORIZED USE OF THIS DOCUMENT IS AT THE USER'S SOLE RISK AND WITHOUT LIABILITY TO BUNNIPROJECT MANAGEMENT PTY LTD.

NOTE

CONTRACTOR TO CHECK AND VERIFY ALL DIMENSIONS ON SITE PRIOR TO COMMENCEMENT OF WORK OR PREPARATION OF SHOP DRAWINGS. DO NOT SCALE THE DRAWING.

ISSUE	DATE	FOR
1	20/05/18	Development Application

CONSULTANT
CIVIL/STRUCTURAL CONSULTANTS
TTW ENGINEERS TEL 02 9439 7288

CONSULTANT
SERVICES CONSULTANTS
ARUP ENGINEERS TEL 02 9320 9320

CONSULTANT
LANDSCAPE CONSULTANT
OCULUS TEL 02 9557 5533

PROJECT MANAGER
SAVILLS TEL

CLIENT




CHARLES STURT UNIVERSITY
CLIENT NUMBER

CLIENT 1705012.000
PROJECT

PORT MACQUARIE STAGE 2
CSU PORT MACQUARIE
BUNPROJECT NUMBER

1705012
DRAWING KEY

 


1:2500
STATUS


TENDER
DRAWING

DA PLAN - STAGE 2A LEVEL
02


AR-DA-B10-02
ISSUE
1



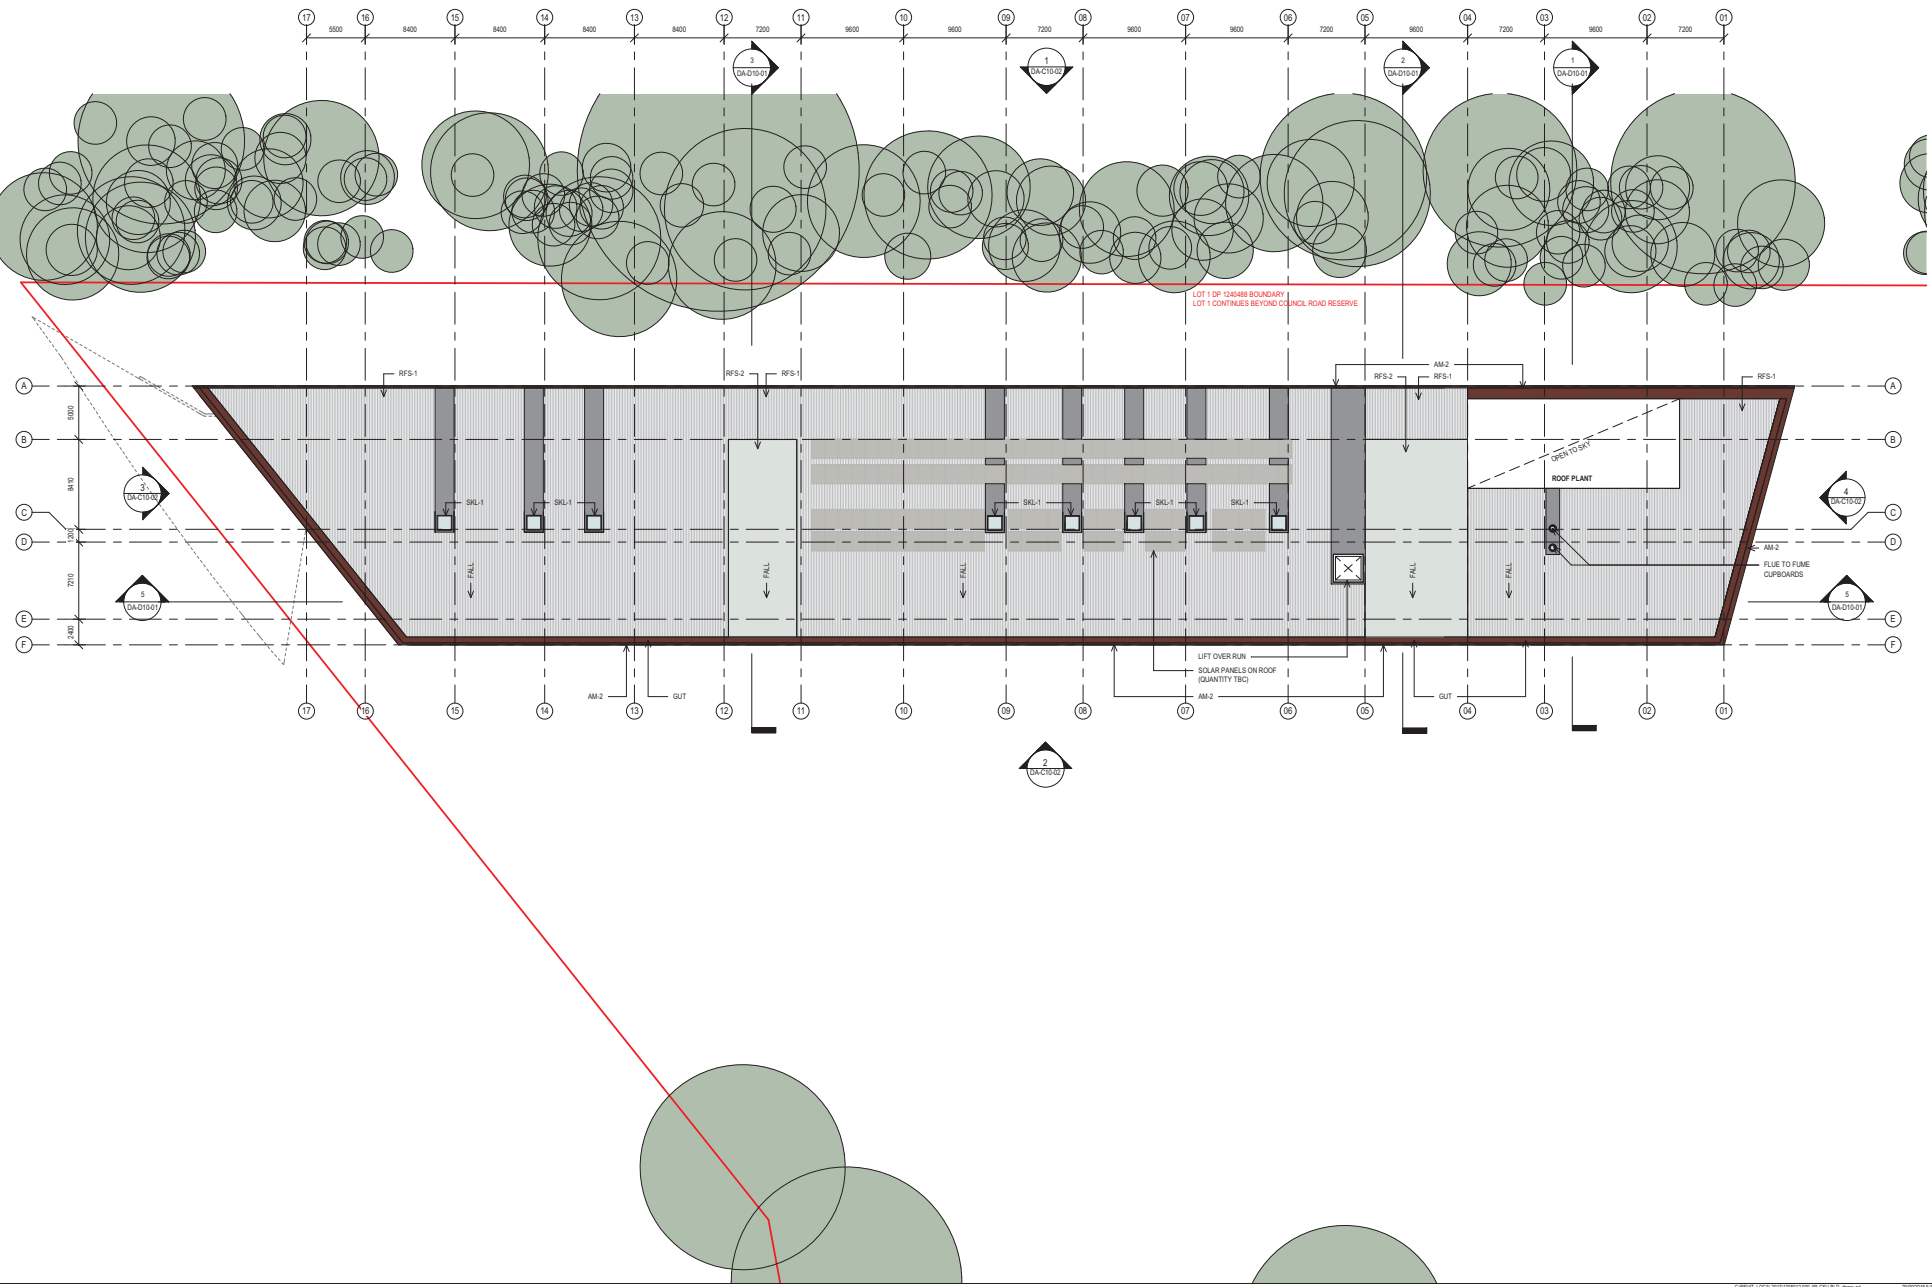


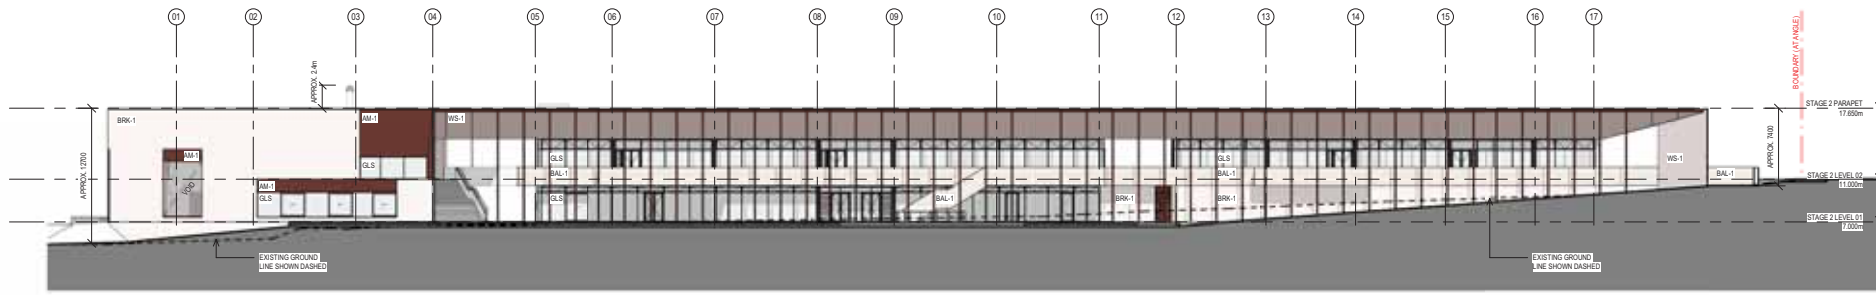

1 DA NORTH ELEVATION

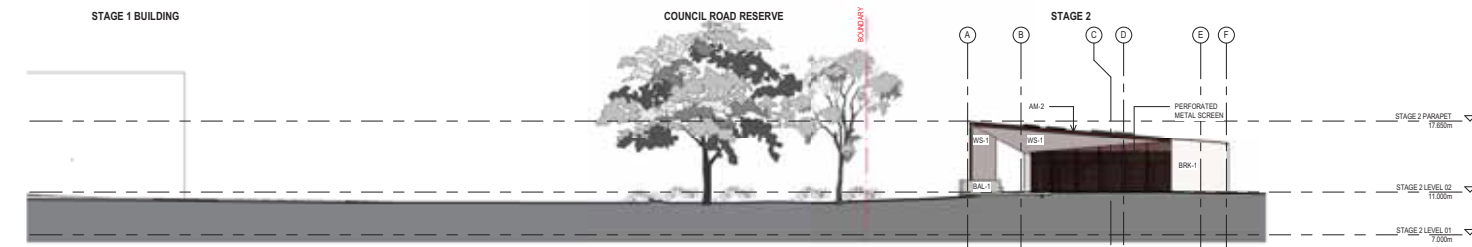

3 DA WEST ELEVATION

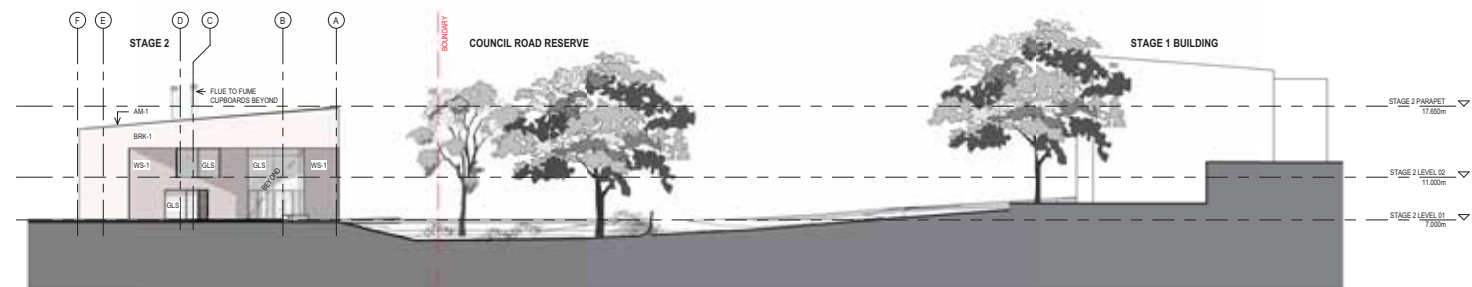

4 DA EAST ELEVATION

LEGEND - EXTERNAL MATERIALS


AM-1:	METAL REVEAL
AM-2:	METAL CAPPING
BAL-1:	TIMBER BALUSTRADE
BAL-2:	METAL BALUSTRADE
BRK-1:	BRICKWORK
CL-1:	TIMBER BATTEN SOFFIT
CON:	CONCRETE
DP:	DOWNPipes
GLS:	GLASS / WINDOWS
GUT:	GUTTERS
LVR-1:	ALUMINIUM LOUVER SOFFIT
LVR-2:	WEATHERPROOF LOUVRES
RFS-1:	METAL ROOF
RFS-2:	TRANSLUCENT ROOF
SKL-1:	SKYLIGHTS
WS-1:	LIGHT WEIGHT CLADDING
WS-2:	TIMBER CLADDING



2 DA SOUTH ELEVATION

COUNCIL ROAD RESERVE


STAGE 2

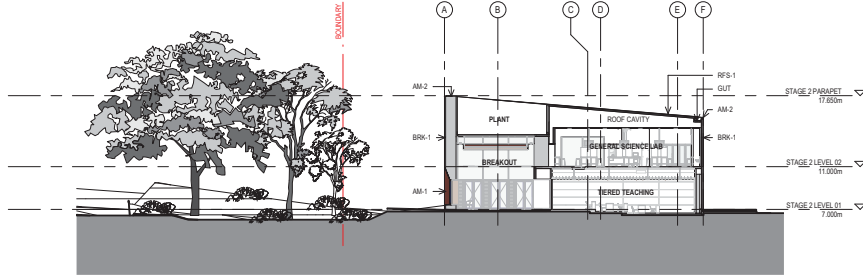

1 CROSS SECTION 1

COUNCIL ROAD RESERVE


STAGE 2

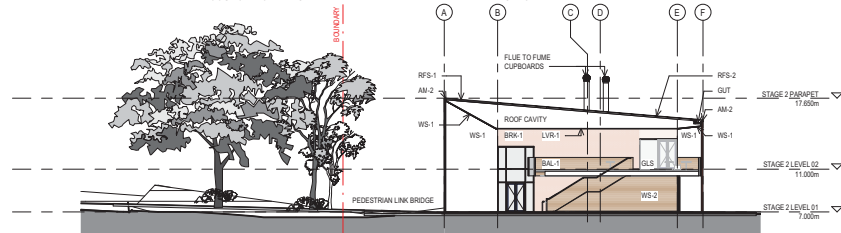


2 CROSS SECTION 2

COUNCIL ROAD RESERVE

STAGE 2

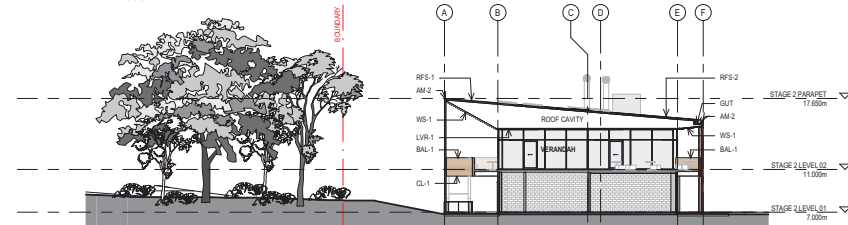

3 CROSS SECTION 3

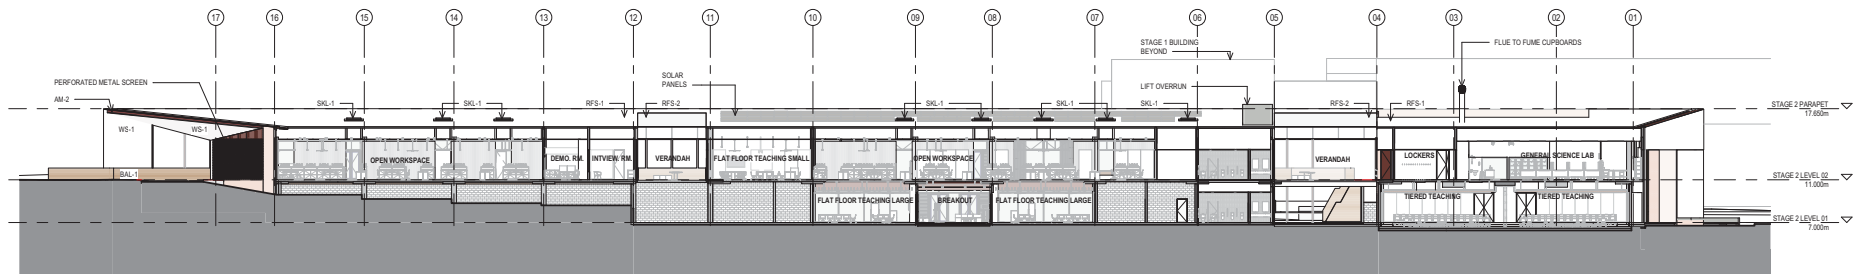

5 LONG SECTION 1

LEGEND - EXTERNAL MATERIALS

AM-1:	METAL REVEAL
AM-2:	METAL CAPPING
BAL-1:	TIMBER BALUSTRADE
BAL-2:	METAL BALUSTRADE
BRK-1:	BRICKWORK
CL-1:	TIMBER BATTEN SOFFIT
CON:	CONCRETE
DP:	DOWNPIPES
GLS:	GLASS / WINDOWS
GUT:	GUTTERS
LVR-1:	ALUMINIUM LOUVRE SOFFIT
LVR-2:	WEATHERPROOF LOUVRES
RFS-1:	METAL ROOF
RFS-2:	TRANSLUCENT ROOF
SKL-1:	SKYLIGHTS
WS-1:	LIGHT WEIGHT CLADDING
WS-2:	TIMBER CLADDING



Telephone +61 7 3852 2525
Facsimile +61 7 3852 2544
www.bvm.com.au

INTELLECTUAL PROPERTY

CONTRACTOR'S INTELLECTUAL PROPERTY RIGHTS ARE RESERVED. ANY REUSE OR REPRODUCTION OF THIS DOCUMENT WITHOUT THE WRITTEN PERMISSION OF BVM IS STRICTLY PROHIBITED. ANY UNAUTHORIZED USE OF THIS DOCUMENT IS AT THE USER'S SOLE RISK AND WITHOUT LIABILITY TO BVM. BVM DOES NOT WARRANT THE ACCURACY OR COMPLETENESS OF THE INFORMATION CONTAINED HEREIN.

NOTE

CONTRACTOR TO CHECK AND VERIFY ALL DIMENSIONS ON SITE PRIOR TO COMMENCEMENT OF WORK OR PREPARATION OF SHOP DRAWINGS. DISCREPANCIES SHALL BE REPORTED IMMEDIATELY.

ISSUE	DATE	FOR
1	20/05/18	Development Application

CONSULTANT
CIVIL/STRUCTURAL CONSULTANTS
TTW ENGINEERS TEL 02 9439 7288

CONSULTANT
SERVICES CONSULTANTS
ARUP ENGINEERS TEL 02 9320 9320

CONSULTANT
LANDSCAPE CONSULTANT
OCULUS TEL 02 9557 5533

PROJECT MANAGER
SAVILLS TEL

CLIENT
 Charles Sturt University

CHARLES STURT UNIVERSITY
CLIENT NUMBER

CLIENT 1705012.000
PROJECT

PORT MACQUARIE STAGE 2
CSU PORT MACQUARIE
BVM PROJECT NUMBER

1705012
DRAWING KEY

GRAPHIC SCALE
0 5000 12500
SCALE

As Issued (B1)
STATUS

TENDER
DRAWING

DA SECTIONS

AR-DA-D10-01
1

