
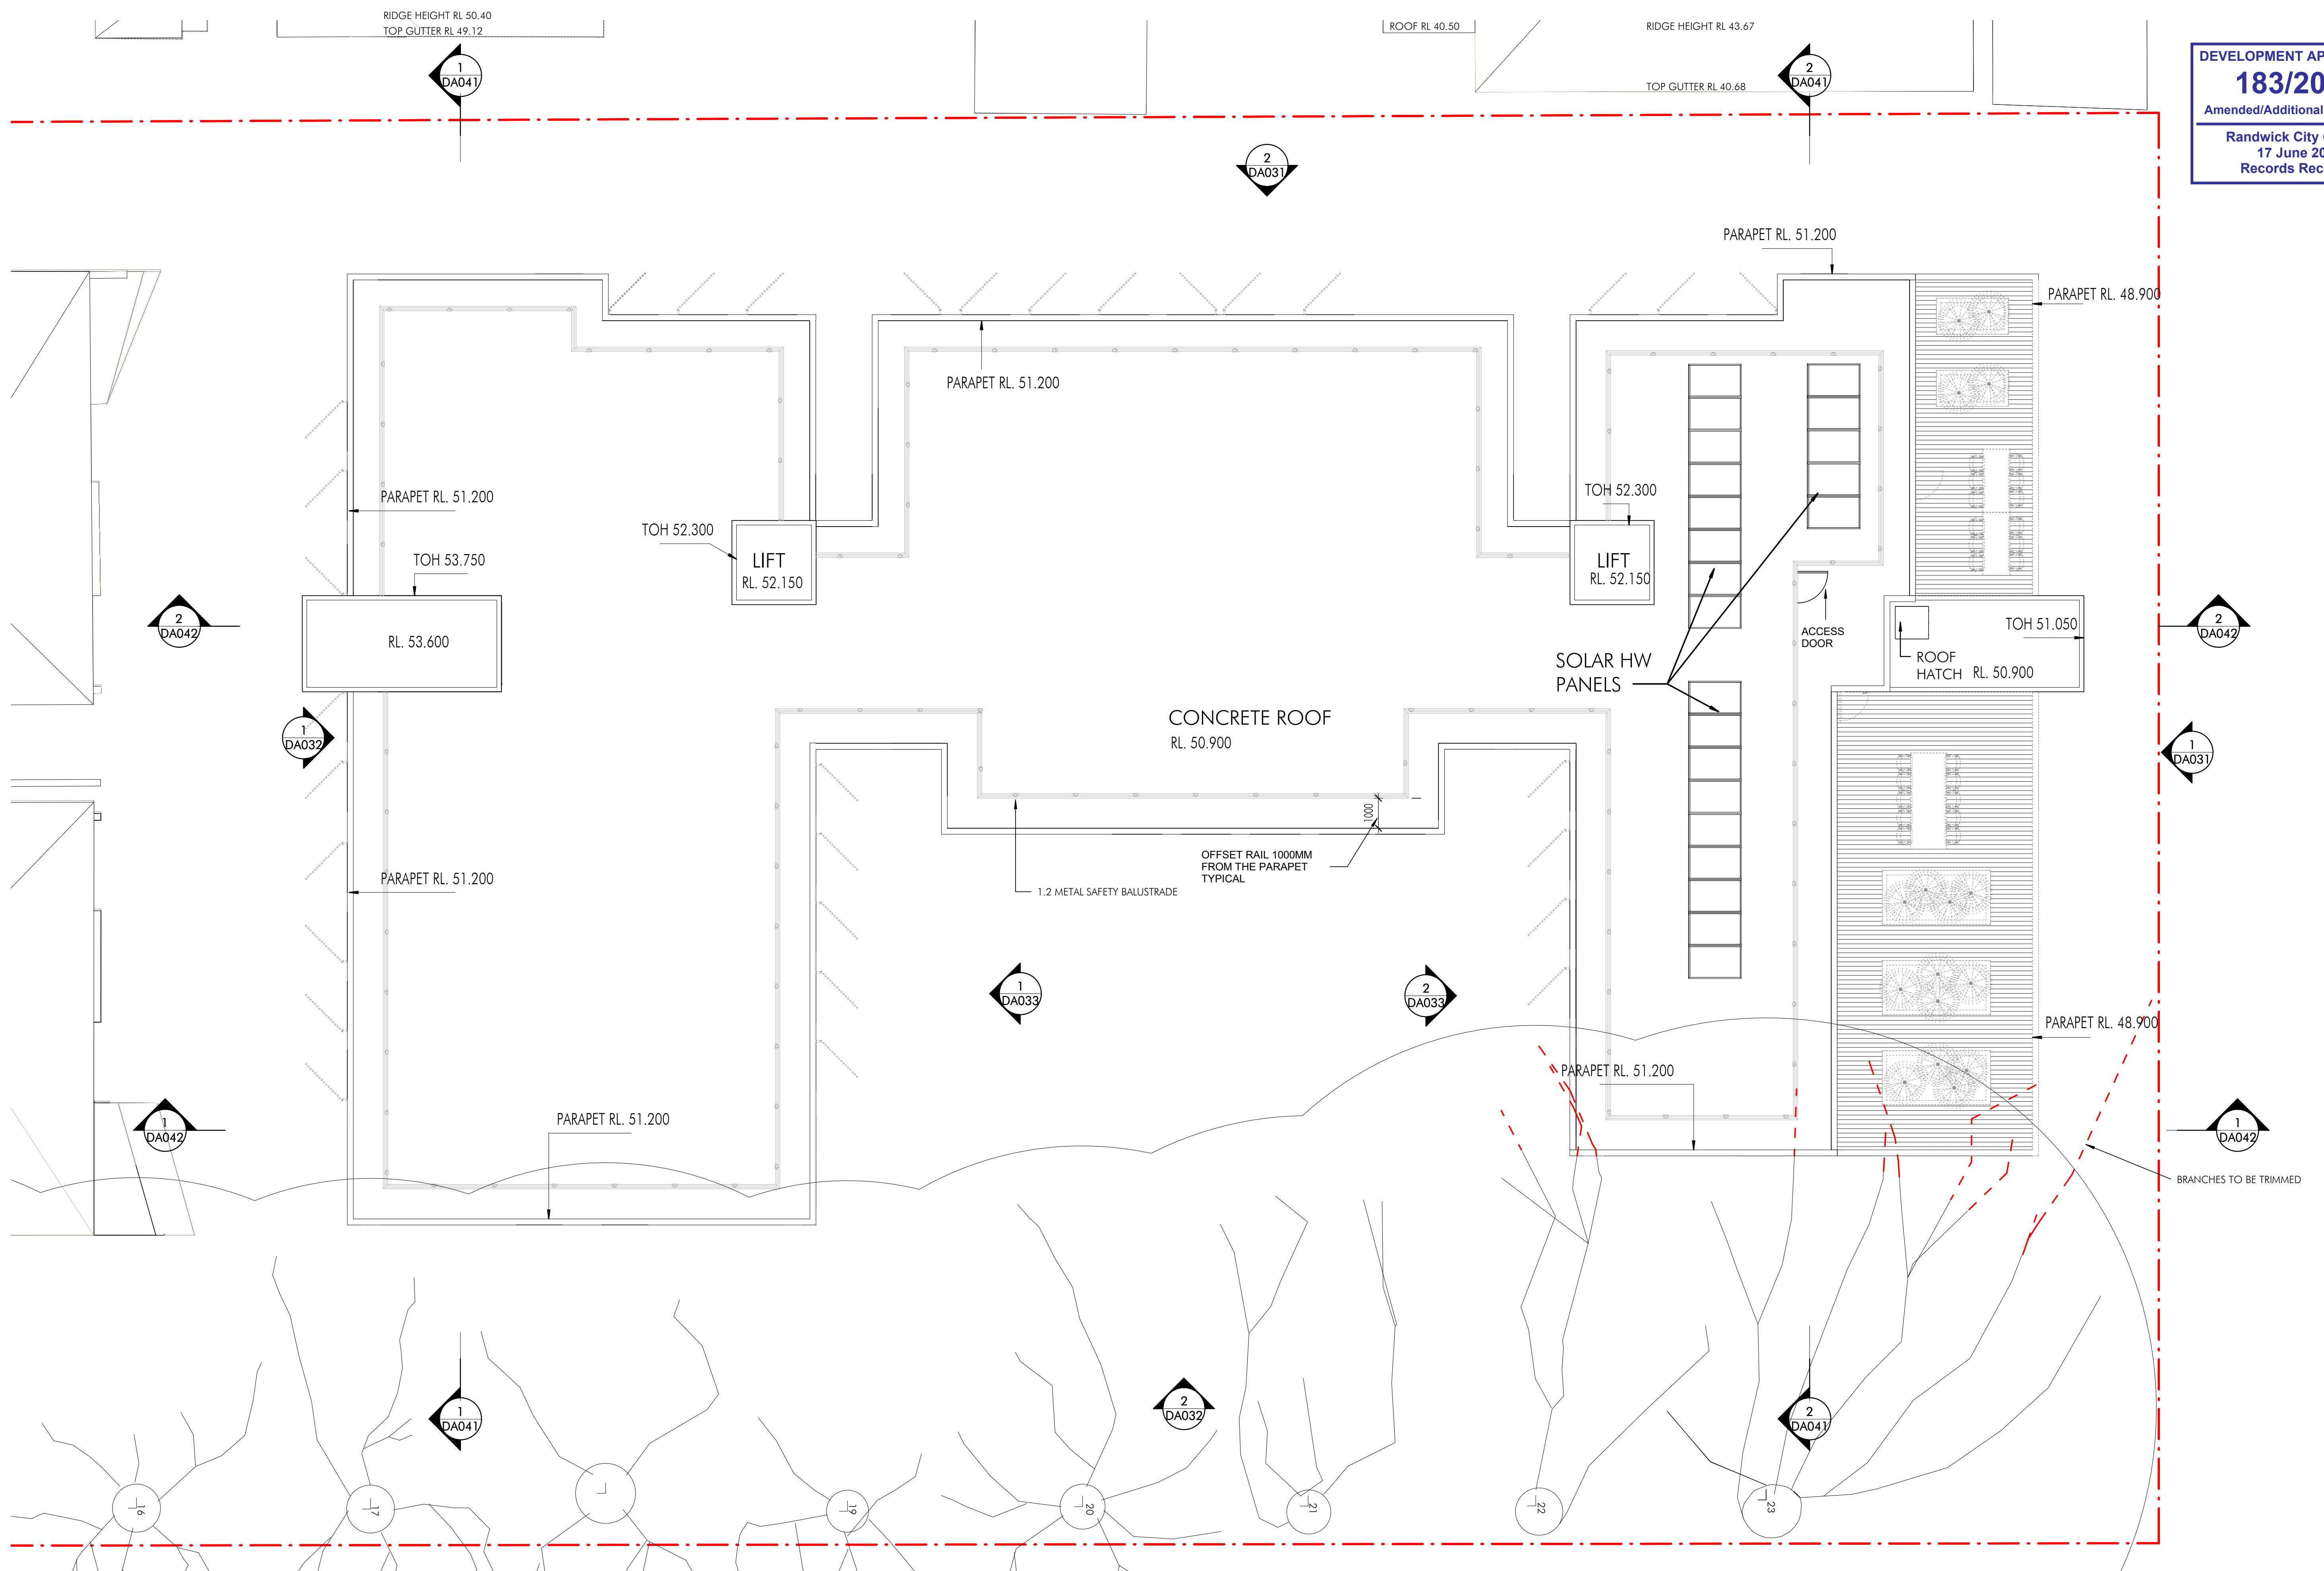


[illegible]

— — — FIG TREE BRANCHES TO BE TRIMMED

Project Name
University of NSW Mulwarree Apartments Student Housing (MASH)


Project Address
1 Cowper St, Randwick NSW 2031

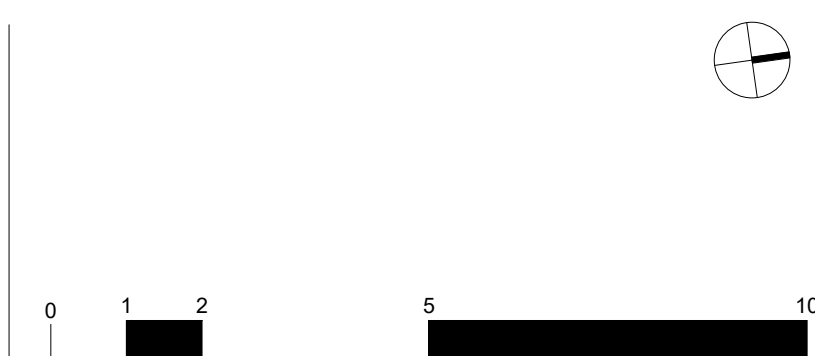

Drawing Title:			
Roof Plan			
Author:		Checker:	
YM		ML	
Sheet Size:		Scale:	
A3		1:200	
Drawing Number:		Issue:	
10606 DA014		C	

nettletontribe

nettleton tribe partnership Pty Ltd ABN 58 161 683 122
117 Willoughby Road, Crows Nest, NSW 2065
t +61 2 9431 6431
e: sydney@nettletontribe.com.au w: nettletontribe.com.au

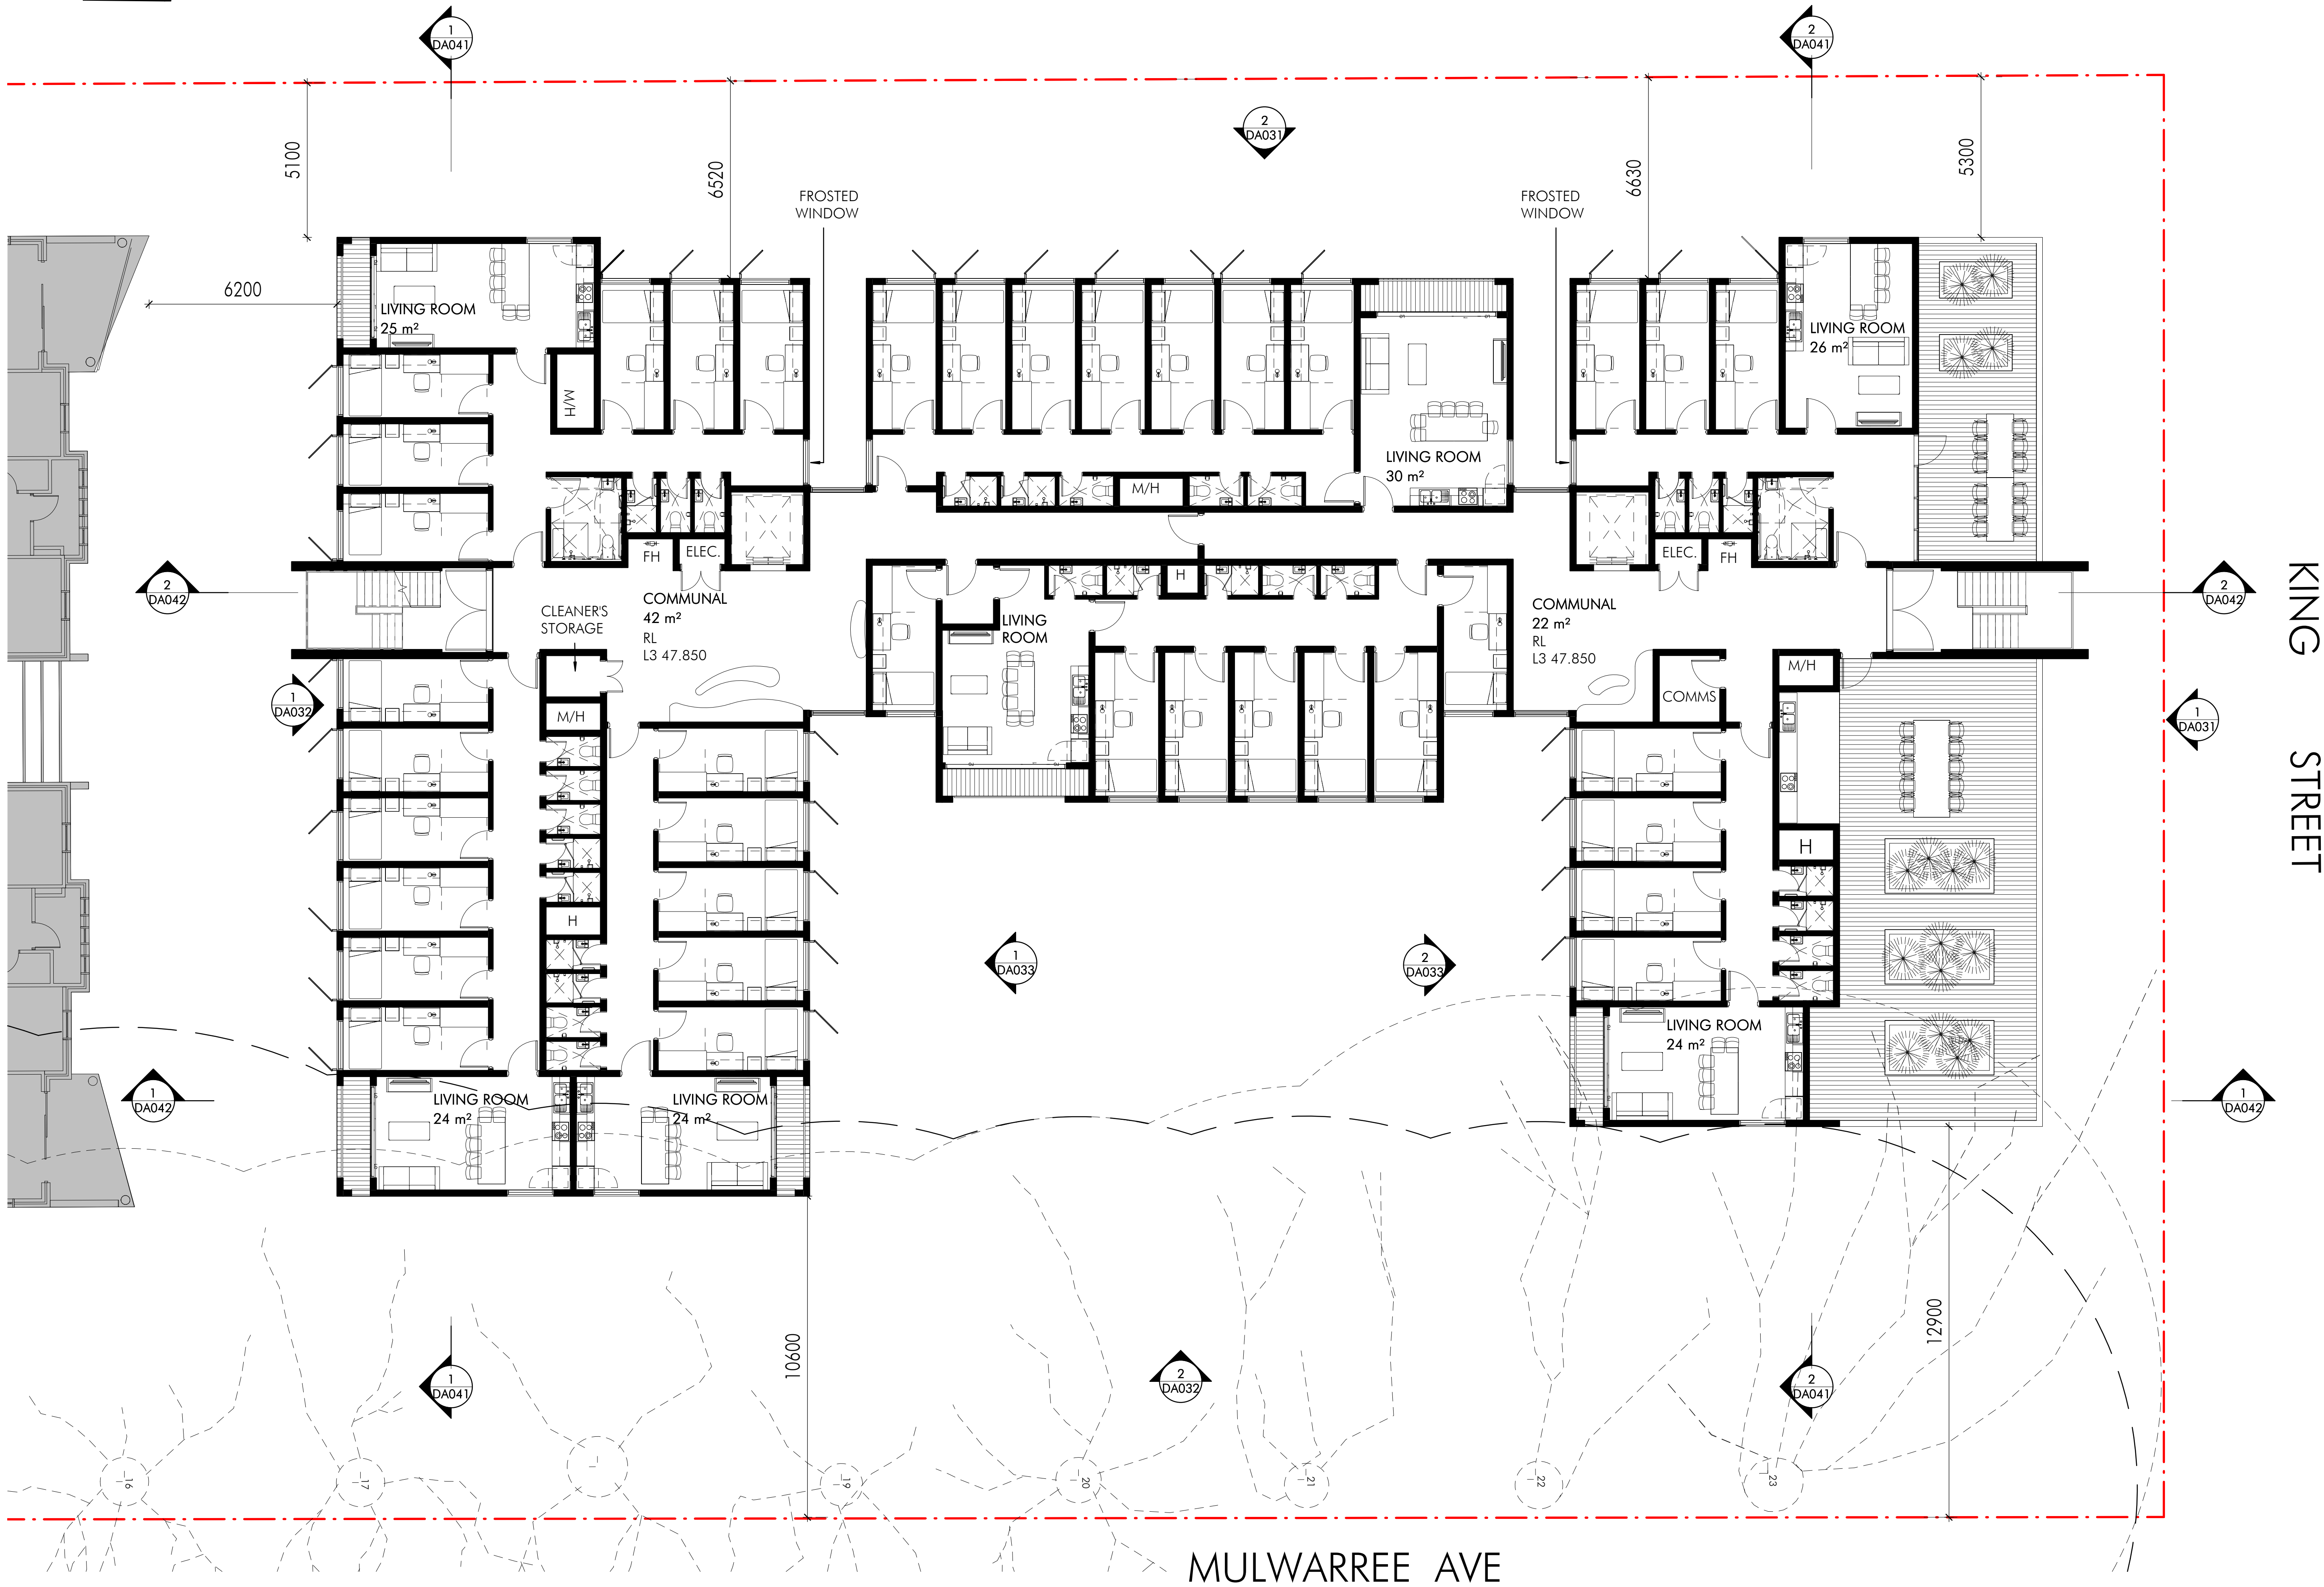

Client
21/05/2019 12:23:02 PM C:\Users\thomas\Documents\Bent Local Files\10606_MASH_Level3_FloorPlan.dwg



Issue	Description	Date
A	Issue for Revised DA	20/05/2019

DEVELOPMENT APPLICATION

183/2018

Amended/Additional Information

Randwick City Council

17 June 2019

Records Received

Project Name
University of NSW Mulwarree Apartments Student Housing (MASH)

Project Address
1 Cowper St, Randwick NSW 2031



Drawing Title:
Level 3 Floor Plan

Author:
YM

Checker:
ML

Sheet Size:
A3


Scale:
1:200

Drawing Number:
10606_DA015

Issue:
A



nettleton tribe partnership pty ltd ABN 58 161 683 122
117 Willoughby Road, Crows Nest, NSW 2065
t +61 2 9431 6431
e: sydney@nettletontribe.com.au w: nettletontribe.com.au

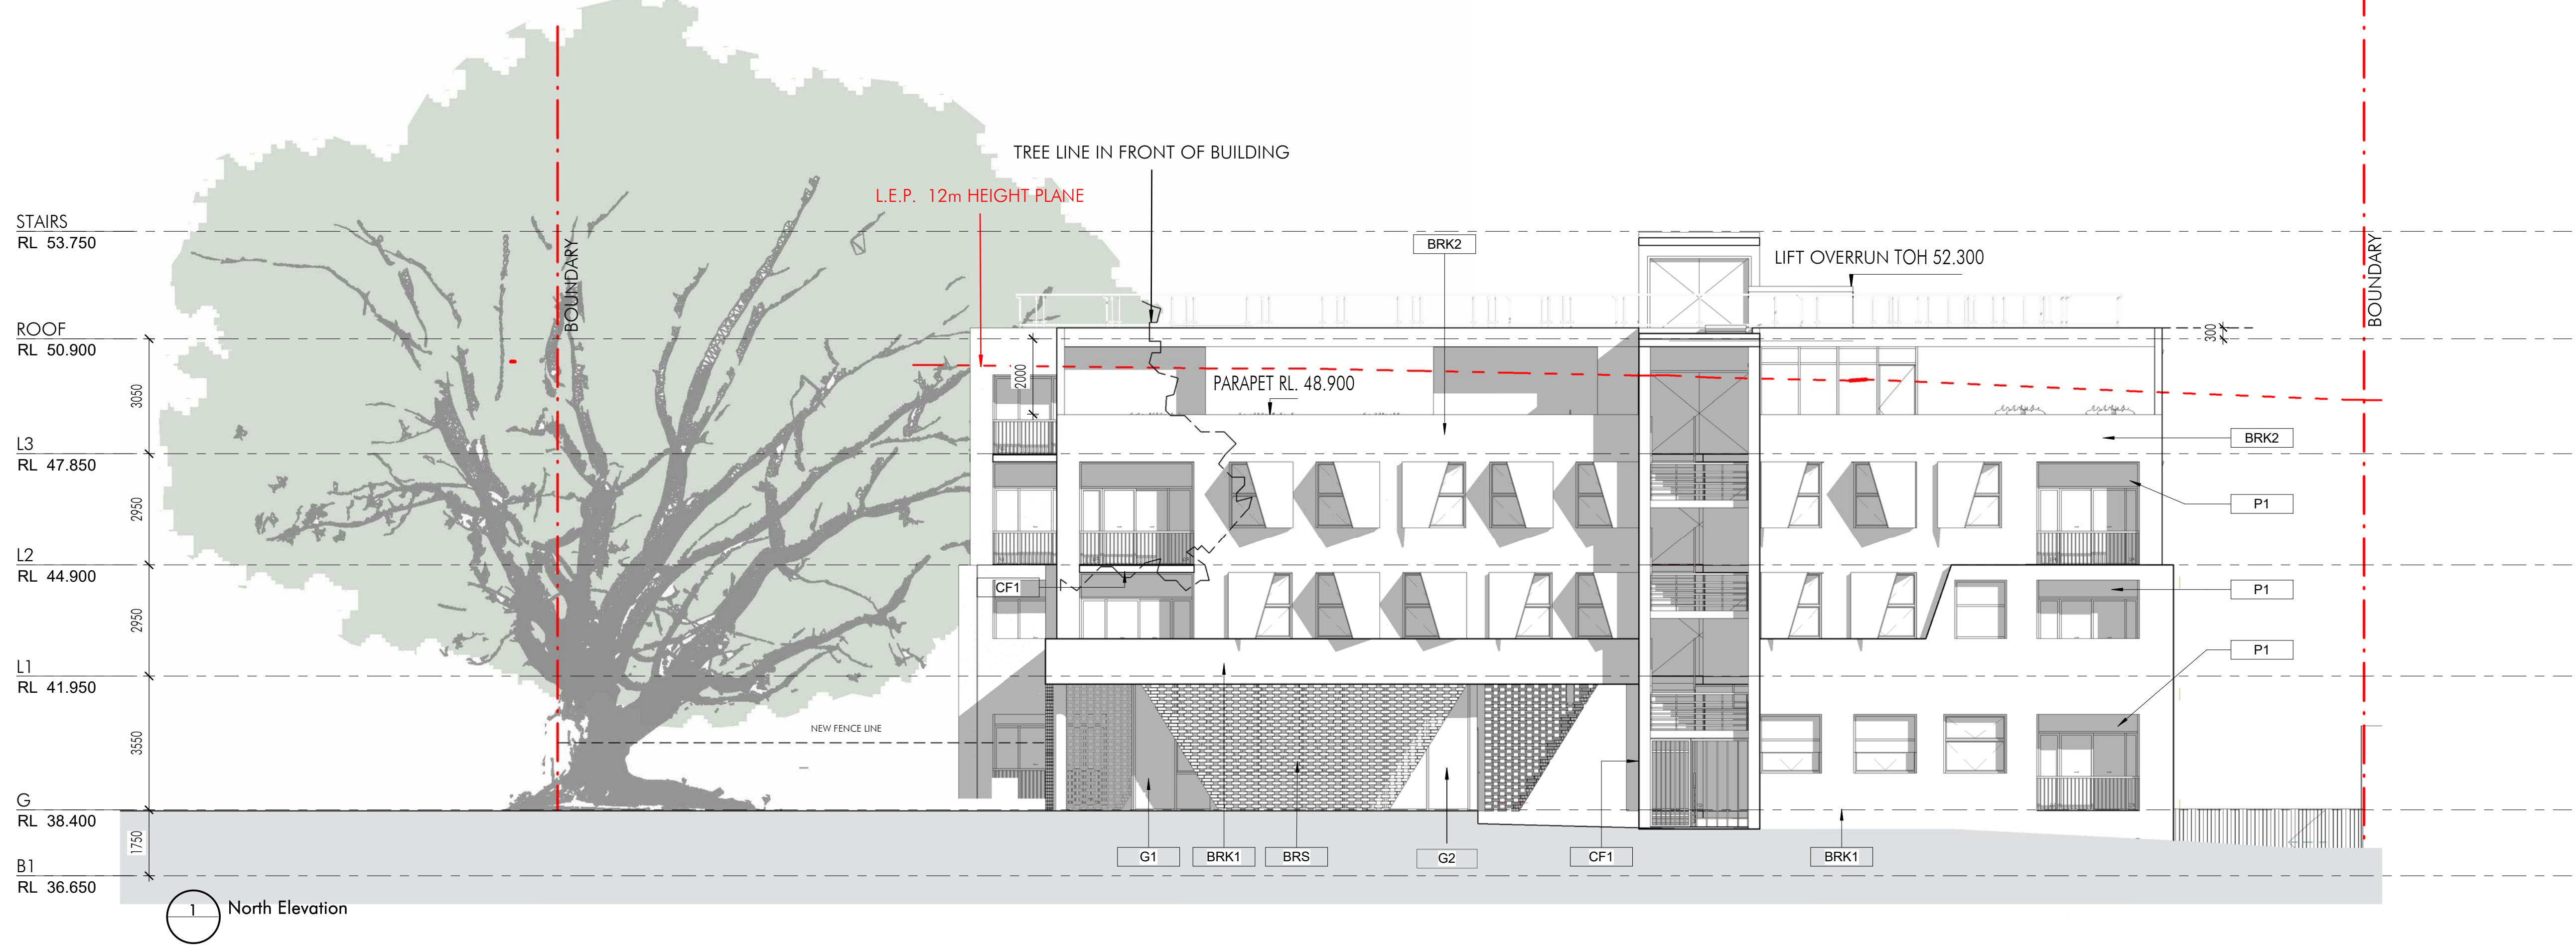

21/05/2019 12:28:02 PM C:\Users\jordan\Documents\Nettleton\10606_DA031_MASH_Thomson.rvt



Issue	Description	Date
C	Issue for Revised DA	20/05/2019
B	Issue for Revised DA	22/03/2019
A	Issue for DA	06.04.18

External Finishes Legend		External Finishes Legend	
BRK1	BRICKWORK TYPE 1	SB1	STEEL BALUSTRADE
BRK2	BRICKWORK TYPE 2		
BRS	BRICKWORK SCREEN		
CF1	NATURAL FINISHED CONCRETE CLADDING		
G1	VISION GLASS		
G2	COLOUR BACK GLASS SPANDREL		
P1	POWDER COATED METAL PANEL		
PMS	PERFORATED METAL SUNSHADE		

Project Name
University of NSW Mulwarree Apartments Student Housing (MASH)
Project Address
1 Cowper St, Randwick NSW 2031



Drawing Title: Elevations			
Author: MB	Checker: ML	Sheet Size: A3	Scale: 1:200
Drawing Number: 10606_DA031	Issue: C		

nettletontribe
nettleton tribe partnership Pty Ltd ABN 58 161 683 122
117 Willoughby Road, Crows Nest, NSW 2065
t +61 2 9431 6431
e: sydney@nettletontribe.com.au w: nettletontribe.com.au





20/05/2019 11:27:56 PM C:\Users\jthomas\Documents\Bent Local Plans\10306_MASH_Mulwarree\Drawings.dwg

Issue	Description	Date
C	Issue for Revised DA	20/05/2019
B	Issue for Revised DA	18/01/19
A	Issue for Revised DA	14/08/18

Project Name
University of NSW Mulwarree Apartments Student Housing (MASH)
Project Address
1 Cowper St, Randwick NSW 2031

Drawing Title:
Streetscape Elevations

Author:
YM

Checker:
ML


Sheet Size:
A3

Drawing Number:
10606_DA035

Scale:

Issue:
C

DEVELOPMENT APPLICATION
183/2018
Amended/Additional Information
Randwick City Council
17 June 2019
Records Received

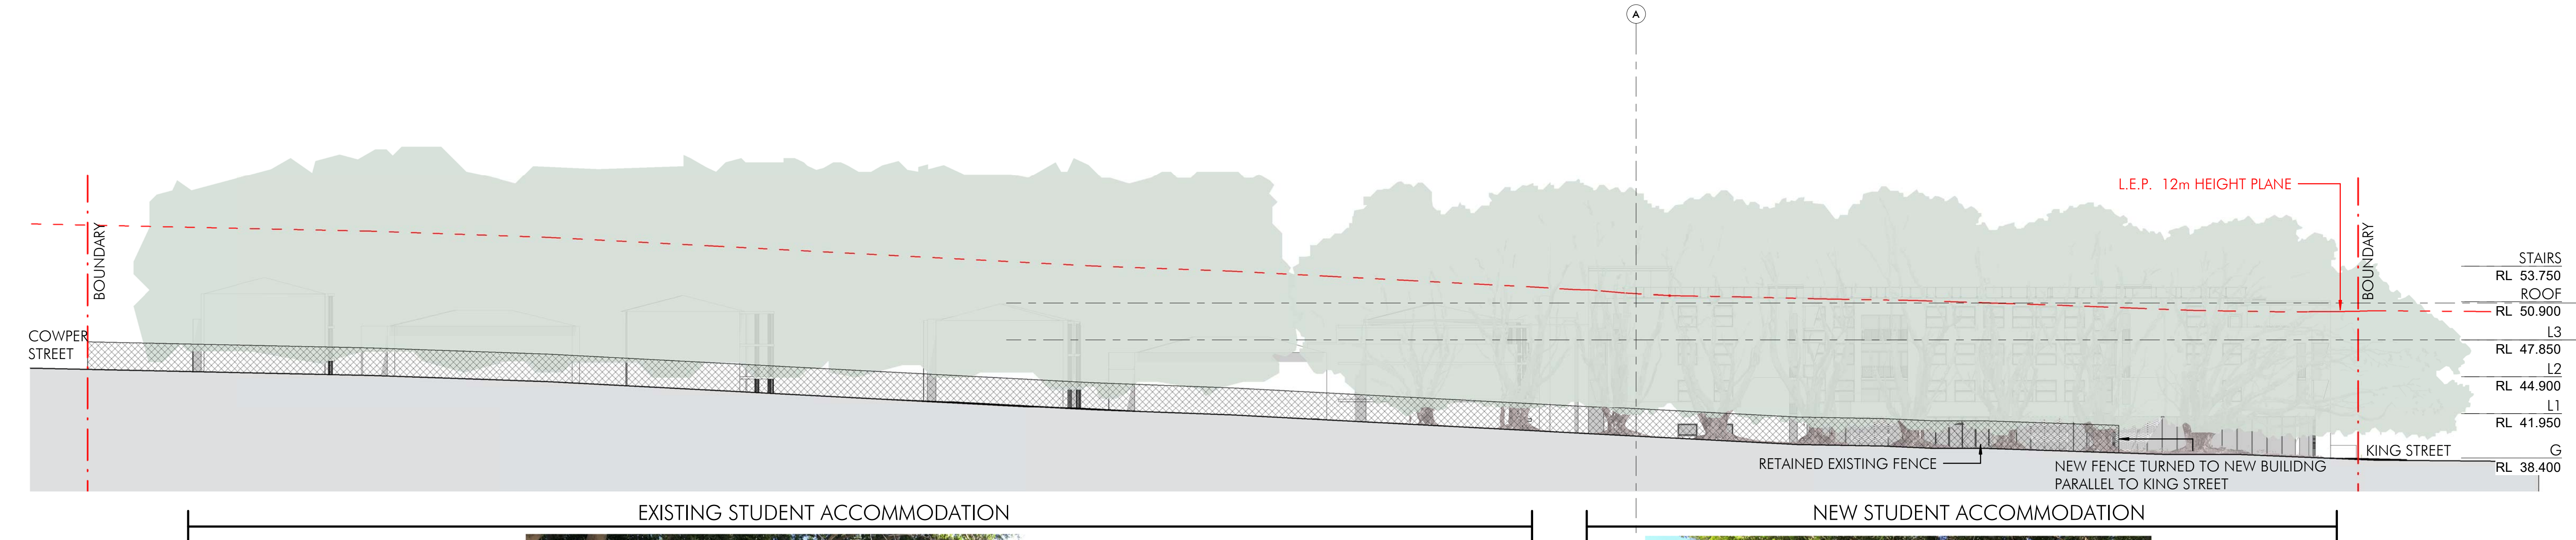


1 Streetscape Elevation along Mulwarree Ave



MULWARREE AVE EXISTING VIEW LOOKING SOUTH



MULWARREE AVE EXISTING VIEW LOOKING NORTH

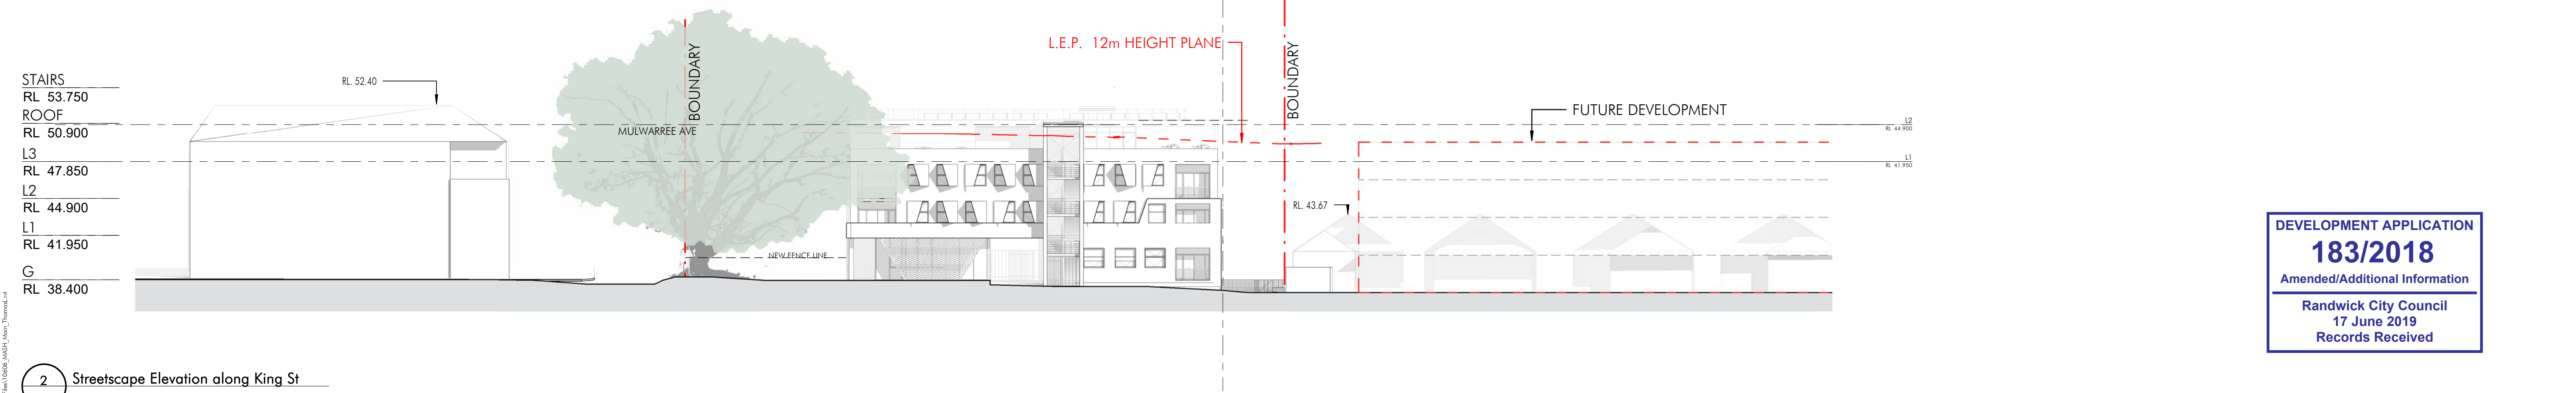

2 Streetscape Elevation along King St

