
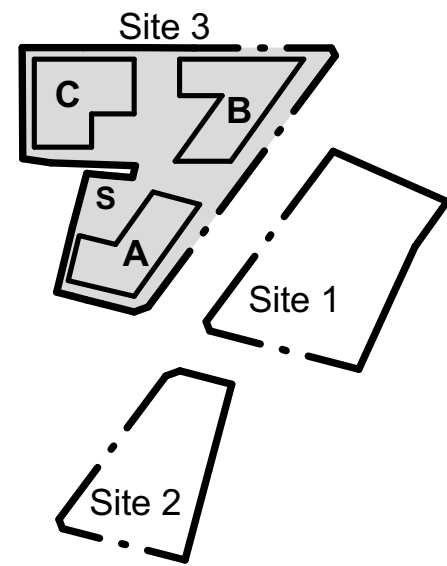


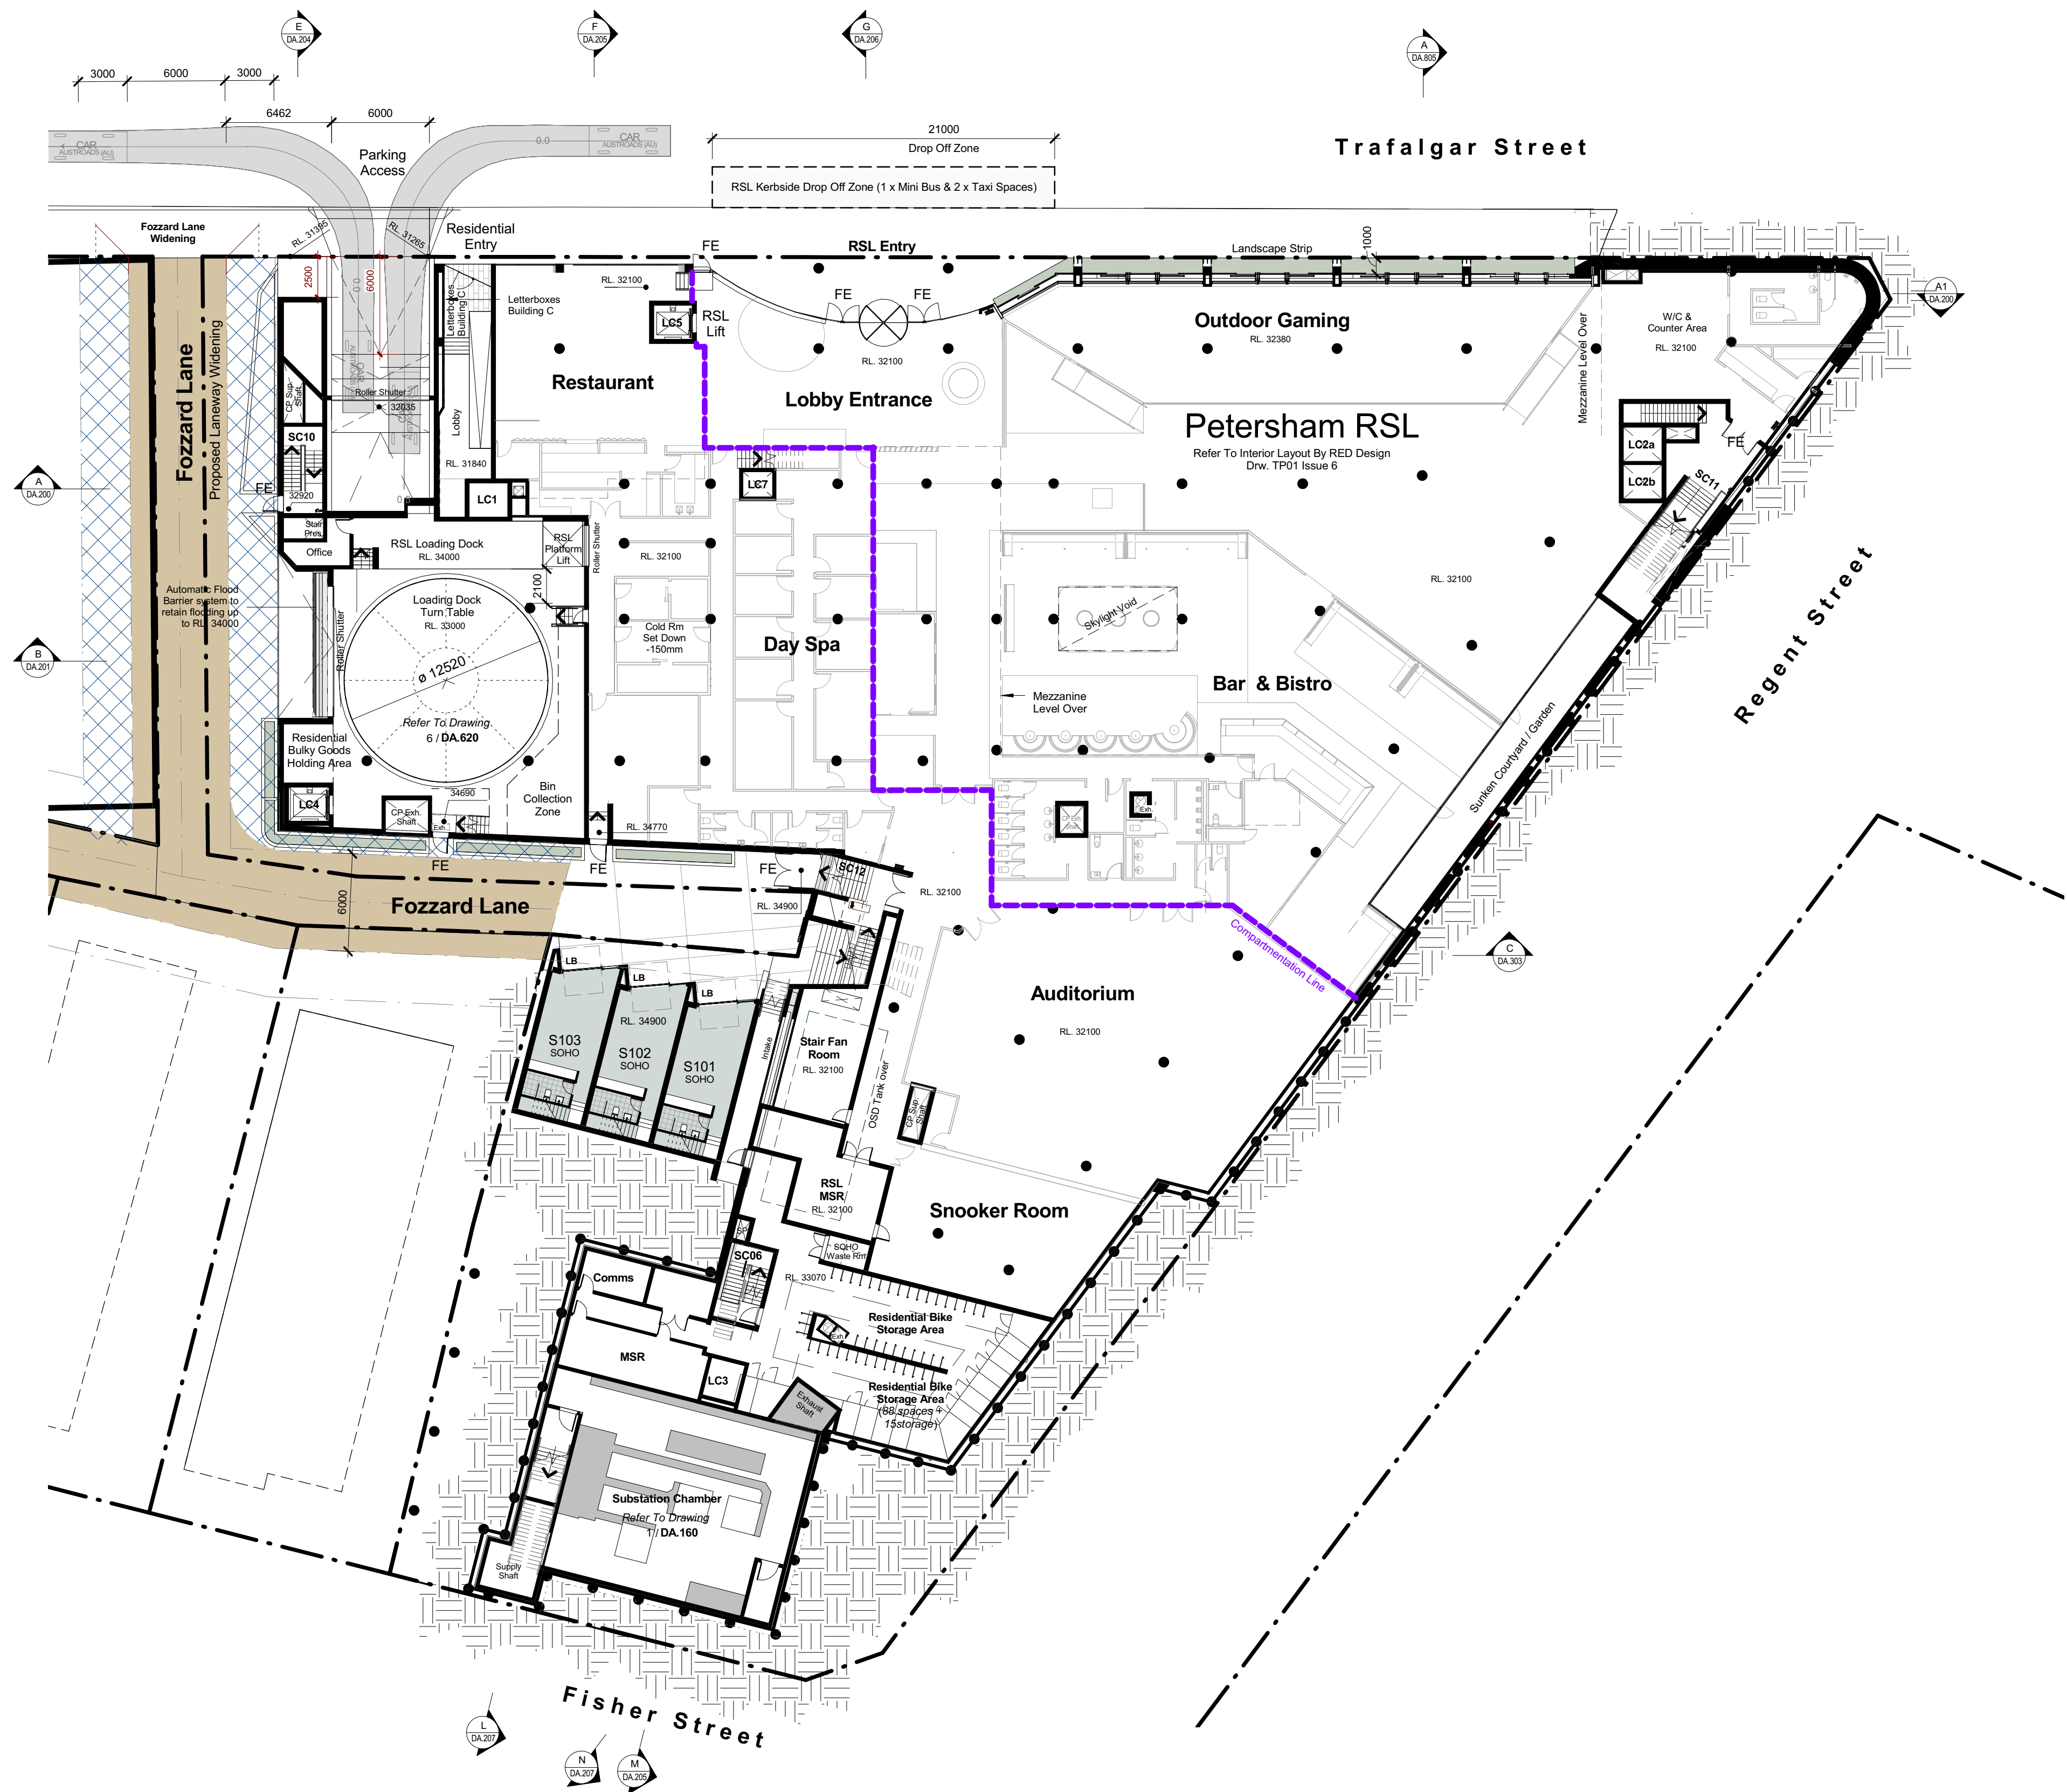

General Notes

Architectural Drawings To Be Read In Conjunction With All Other Design Consultants Detailed Drawings, Reports And Specifications.

Site Survey Based On Drawing Received By Petersham RSL Carried Out By Usher & Company Consulting Surveyors - Refer To Drawing 4566-DET

All Levels Indicated Taken To Australian Height Datum (AHD) Levels Prefixed With "RL" Are Interpreted From Existing Survey Information. Final Levels To Be Determined On Detail Review Of Existing Footpath Levels


Drawings Are Not To Be Scaled From. Use Only Figured Dimensions Where Indicated

Development Application

Rev	Description	Date
D	Updated DA Set Progress Issue For Coordination	17.08.28
E	DA Issue	17.11.24
F	Revised DA	18.02.15
G	DA Submission	18.03.16
H	DA Request For Additional Information Issue	18.10.31
J	DA Update Submission	19.03.29
K	GFA Recalculated	19.04.04
L	Landscaping Strip Illustrated To Front Of RSL Gaming Area Screen	19.05.08

Proposed Mixed Use Development - Site 3 - Trafalgar Street, PETERSHAM

C:\Local Files\DEI00614\DEI00614_DA Model_Central File_MR Local File_DA Revised Submission Model_190410.rvt

 

TITLE

Plan Level B1 - Ground Floor RSL

JOB No.	DEI00614
DATE	21.09.2015
SCALE	A1 @ As indicated
DWG No.	

DA.099 L



1 PROPOSED PLAN
1:100

PLANNING APPROVAL
NOT FOR CONSTRUCTION

0 5 10 20 40 60
SCALE IN METRES

Rev	Description	By	Date
1	PRELIMINARY ISSUE	LM	02.02.16
2	PRELIMINARY ISSUE	LM	27.03.16
3	PRELIMINARY ISSUE	LM	11.01.16
4	PRELIMINARY ISSUE	LM	11.01.16
5	PRELIMINARY ISSUE	LM	16.02.17
6	PRELIMINARY ISSUE	LM	13.01.17

Deicorp

**RED
DESIGN
GROUP**
Level 1/5, 140 Collins St
Melbourne VIC 3000
T: 03 9888 9999 F: 03 9888 1100
A/CN 102 882 644 [redesigngroup.com.au](mailto:info@redesigngroup.com.au)

Project Name
Petersham RSL

Site Address
3 TRAFALGAR STREET PETERSHAM

Drawing Title
PROPOSED GROUND FLOOR PLAN

Project No.
DCP0001

Date
JULY 2016

Scale
1:100 @ A0

Client
R. OVCARIC

Author
LM

Checker
CH

Revision
6