

DEVELOPMENT APPLICATION

WATERBROOK BAYVIEW


CABBAGE TREE ROAD, BAYVIEW

DA DRAWING LIST		
DWG NO.	TITLE	REV
DA0.00 PRELIMINARIES		
DA0.01	COVER SHEET	A
DA0.02	DEVELOPMENT DATA	A
DA0.07	BASIX Obligation	A
DA1.00 SITE ANALYSIS		
DA1.01	SITE BOUNDARY	A
DA1.02.1	SITE ANALYSIS 1	A
DA1.02.2	SITE ANALYSIS 2	A
DA1.02.03	SITE ANALYSIS 3	A
DA1.02.04	GOLF COURSE REDEVELOPMENT	A
DA1.03	ENVELOPE PLAN	A
DA1.04	ENVELOPE COMPARISON	A
DA1.06	SITE PLAN - ROOF PLAN	A
DA1.07.01	EXISTING MAINTENANCE SHED	A
DA1.07.02	DEMOLITION EXISTING MAINTENANCE SHED	A
DA1.07.03	NEW MAINTENANCE SHED AREA	A
DA1.07.04	NEW MAINTENANCE SHED ELEVATIONS	A
DA2.00 FLOOR PLANS		
DA2.01	KEY PLAN - BASEMENT 3	A
DA2.02	KEY PLAN - BASEMENT 2	A
DA2.03	KEY PLAN - BASEMENT 1	A
DA2.04	KEY PLAN - LEVEL GROUND	A
DA2.05	KEY PLAN - LEVEL 1	A
DA2.06	KEY PLAN - LEVEL 2	A
DA2.07	KEY PLAN - LEVEL 3	A
DA2.21	PLAN SECTION - ZONE A RL 6.20 - B3	A
DA2.22	PLAN SECTION - ZONE A RL 9.50	A
DA2.23	PLAN SECTION - ZONE A RL 13.00	A
DA2.24	PLAN SECTION - ZONE A RL 17.00	A
DA2.25	PLAN SECTION - ZONE A RL 21.50	A
DA2.26	PLAN SECTION - ZONE A RL PENTHOUSE	A
DA2.27	PLAN SECTION - ZONE B RL 10.70 - B2	A
DA2.28	PLAN SECTION - ZONE B RL 18.40-15.70 - B1	A
DA2.29	PLAN SECTION - ZONE B RL 21.50	A
DA2.30	PLAN SECTION - ZONE B RL 26.00	A
DA2.31	PLAN SECTION - ZONE B PENTHOUSE	A
DA3.00 ELEVATIONS		
DA3.01	SITE ELEVATIONS - NORTH	A
DA3.03	SITE ELEVATIONS - SOUTH	A
DA3.04	BUILDING ELEVATION - WEST	A
DA3.05	INTERIOR ELEVATION BLOCKS	A
DA4.00 SECTIONS		
DA4.01	SITE SECTION - SECTION 1-1	A
DA4.02	SITE SECTION - SECTION 2-2	A
DA4.03	SITE SECTION - SECTION 3-3	A
DA4.04	BLOCK D&5TH FAIRWAY SECTION	A
DA5.00 DATA		
DA5.01	JUNE 21ST SHADOW ANALYSIS - 9 am	A
DA5.02	JUNE 21ST SHADOW ANALYSIS - 12 pm	A


DA DRAWING LIST		
DWG NO.	TITLE	REV
DA5.03	JUNE 21ST SHADOW ANALYSIS - 3 pm	A
DA5.04	DECEMBER 21ST SHADOW ANALYSIS - 9 am	A
DA5.05	DECEMBER 21ST SHADOW ANALYSIS - 12 am	A
DA5.06	DECEMBER 21ST SHADOW ANALYSIS - 3 pm	A
DA5.10	SOLAR ACCESS_GROUND	A
DA5.11	SOLAR ACCESS_L1	A
DA5.12	SOLAR ACCESS_L2	A
DA5.13	SOLAR ACCESS_L3	A
DA5.14	CROSS VENTILATION_GROUND	A
DA5.15	CROSS VENTILATION_L1	A
DA5.16	CROSS VENTILATION_L2	A
DA5.17	CROSS VENTILATION_L3	A
DA5.18	GFA DIAGRAMS-BASEMENT	A
DA5.19	GFA DIAGRAMS-GROUND FLOOR	A
DA5.20	GFA DIAGRAMS-L1	A
DA5.21	GFA DIAGRAMS-L2	A
DA5.22	GFA DIAGRAMS-L3	A
DA5.23	HEIGHT LIMIT DIAGRAM	A
DA7.00 VIEWS & PHOTOMONTAGES		
DA7.01	VIEWS - ENTRY	A
DA7.02	PHOTOMONTAGES - DROP OFF AREA	A
DA7.03	PHOTOMONTAGES- COMMON SPACE AND GARDEN	A
DA7.04	PHOTOMONTAGE - FACILITIES LOBBY	A
DA7.05	PHOTOMONTAGES - EXTERIOR	A
DA8.00 MATERIAL BOARD		
DA8.02	EXTERIOR FINISHES	A




IMPORTANT NOTES: Do not scale from drawings. All dimensions to be checked on site before commencement of work. All discrepancies to be brought to the attention of the Architect. Larger scale drawings and written dimensions take preference. This drawing is copyright and the property of the author, and must not be retained, copied or used without the express authority of MARCHESE + PARTNERS INTERNATIONAL PTY. LTD. DEVELOPMENT APPLICATION	<table><tr><th>REVISION</th><th>DATE</th><th>DESCRIPTION</th><th>BY</th></tr><tr><td>A</td><td>29/11/2017</td><td>DA Issue</td><td>SM</td></tr></table>	REVISION	DATE	DESCRIPTION	BY	A	29/11/2017	DA Issue	SM	NOTES: - For all outdoor and external design intent please refer Landscape Drawings. - For Tree and vegetation management plan please refer Arborist and Ecologist report. - For all external works, stormwater and services refer Civil and Stormwater drawings.	marchesepartners Marchese Partners International Pty Ltd Level 1, 53 Walker Street, North Sydney, NSW 2060 Australia P +61 2 9922 4375 F +61 2 9929 5786 E info@marchesepartners.com www.marchesepartners.com Sydney · Brisbane · Canberra · Melbourne · Adelaide · Perth London · Kuala Lumpur · Auckland · Christchurch ABN 20 098 552 151	CLIENT WATERBROOK	DRAWING TITLE COVER SHEET			
	REVISION	DATE	DESCRIPTION	BY												
	A	29/11/2017	DA Issue	SM												
PROJECT WATERBROOK BAYVIEW CABBAGE TREE ROAD, BAYVIEW	SCALE NTS	DATE 29/11/2017	DRAWN BGA	CHECKED S.M&E.B.D												
JOB 14023	DRAWING DA0.01		REVISION A													

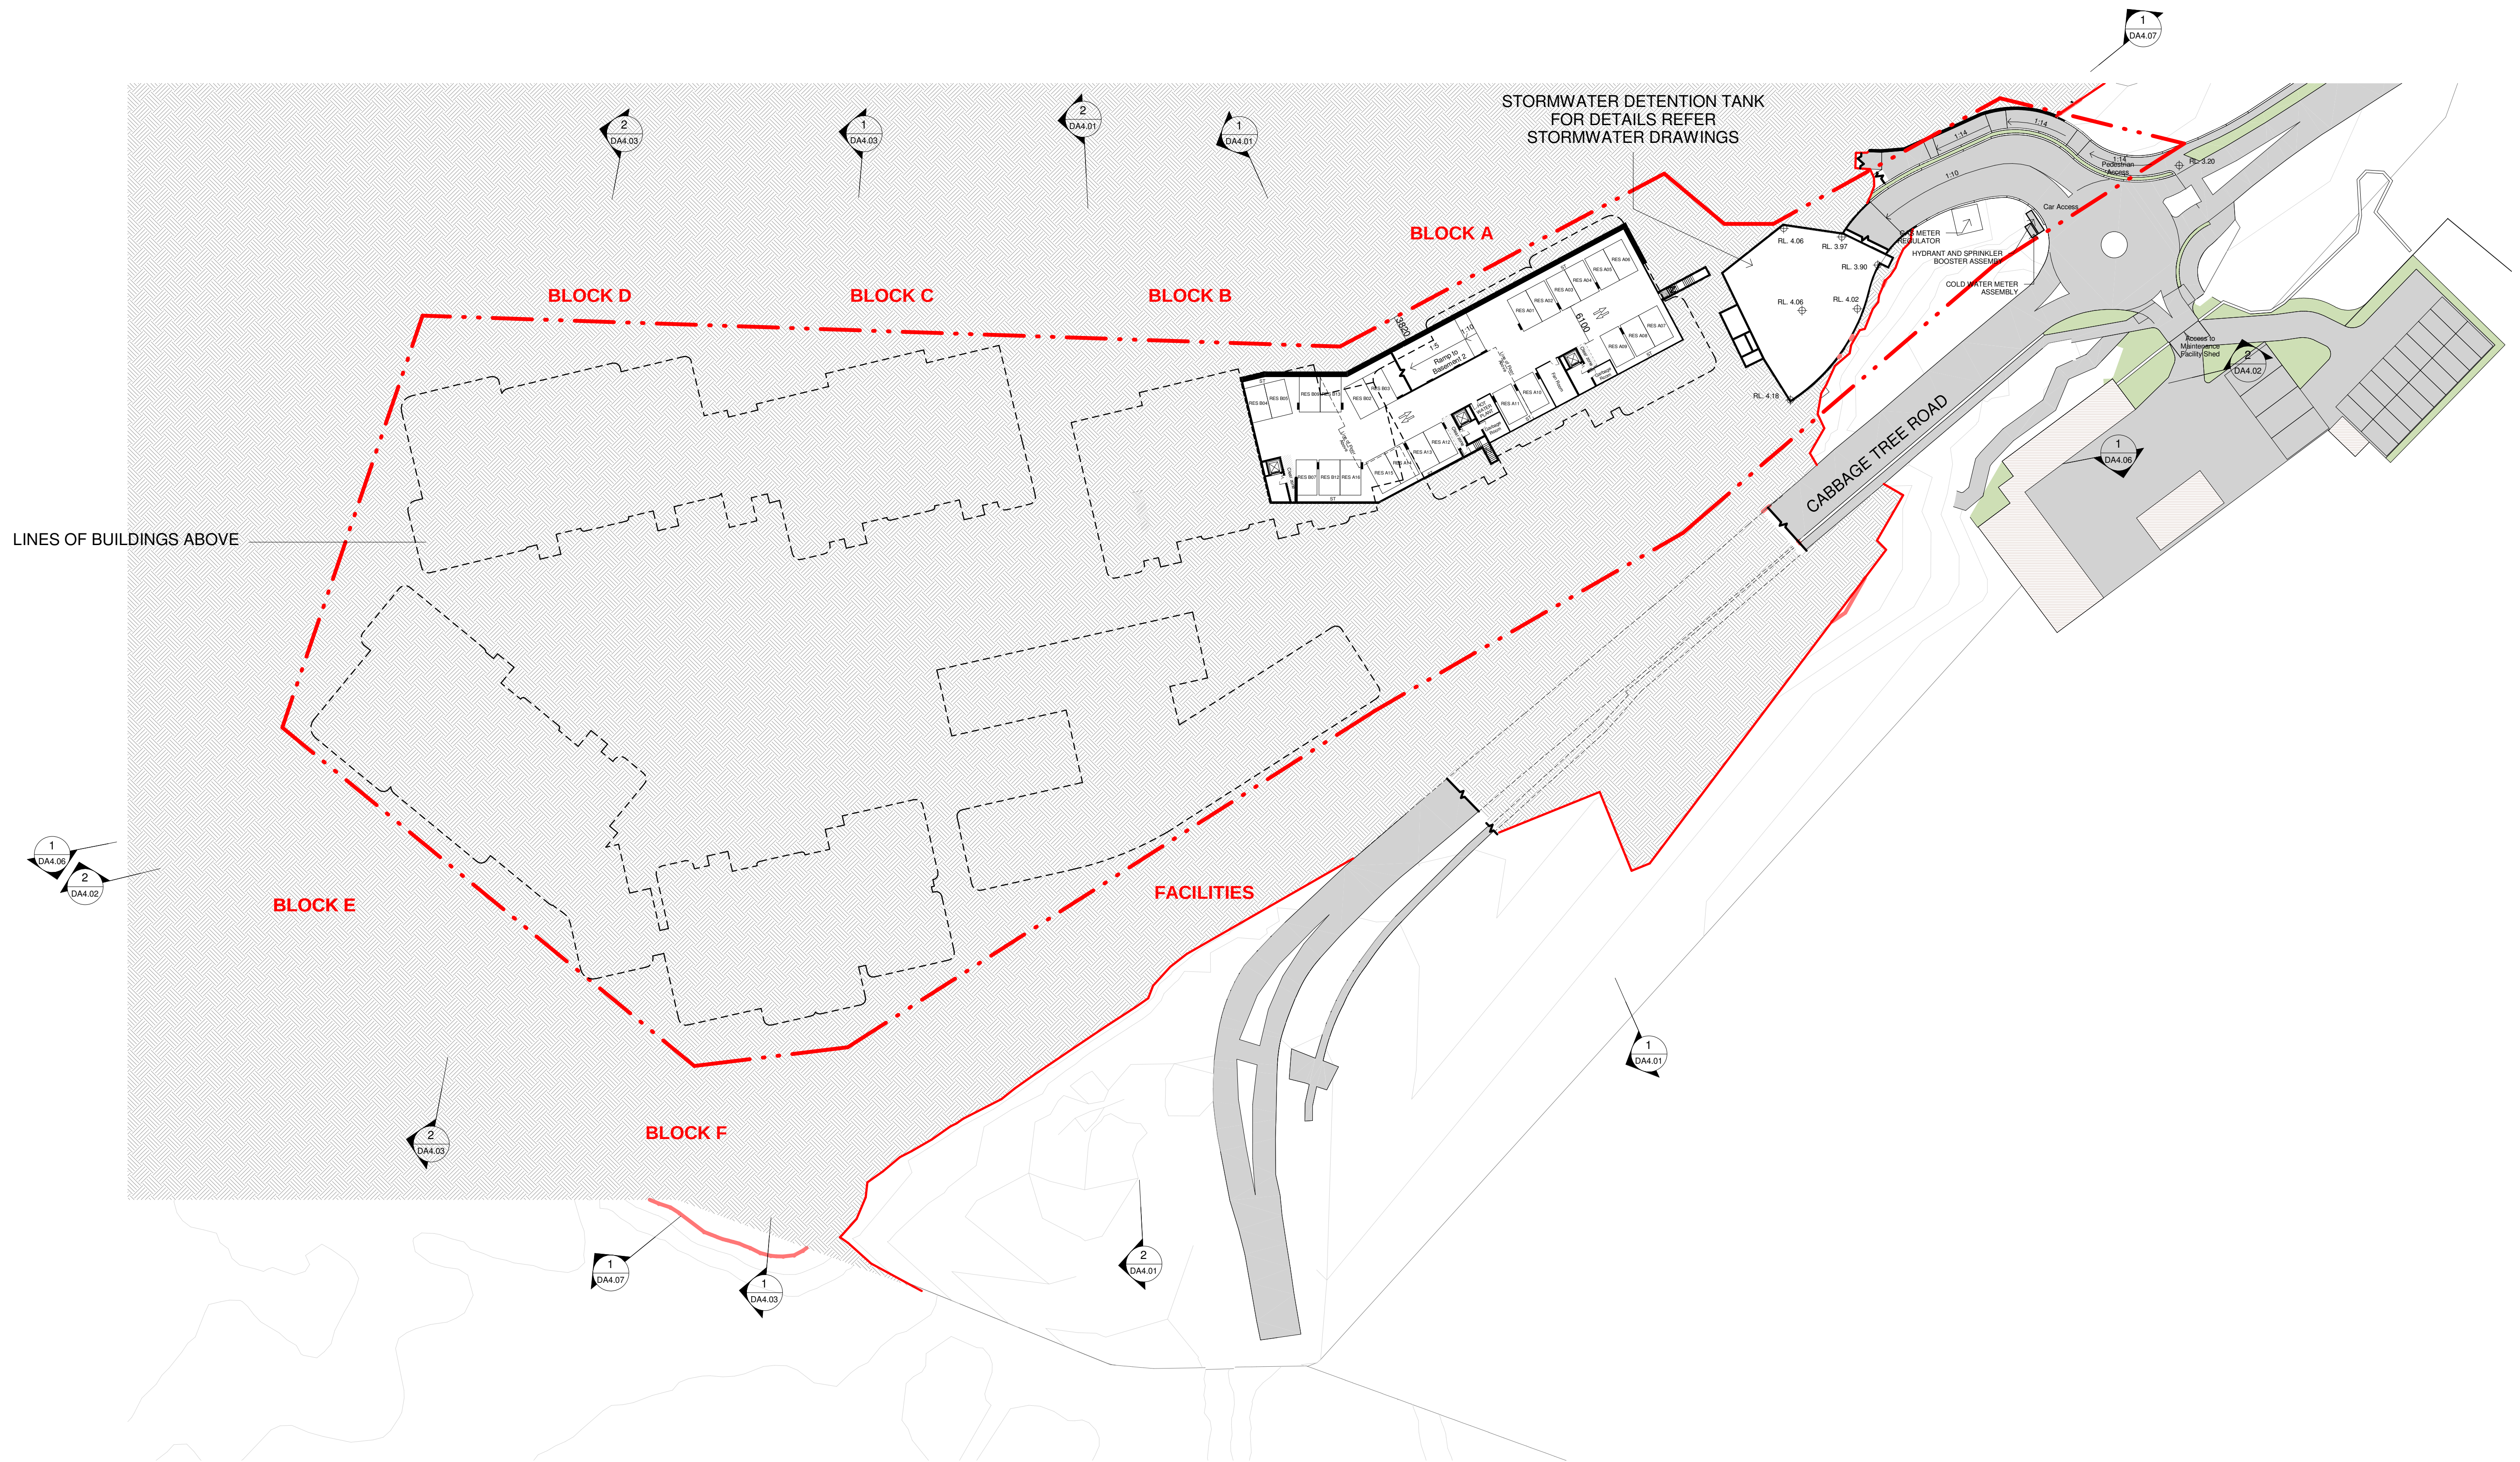

IMPORTANT NOTES: Do not scale from drawings. All dimensions to be checked on site before commencement of work. All discrepancies to be brought to the attention of the Architect. Larger scale drawings and written dimensions take preference. This drawing is copyright and the property of the author, and must not be retained, copied or used without the express authority of MARCHESE + PARTNERS INTERNATIONAL PTY. LTD. DEVELOPMENT APPLICATION	<table><tr><th>REVISION</th><th>DATE</th><th>DESCRIPTION</th><th>BY</th></tr><tr><td>A</td><td>29/11/2017</td><td>DA Issue</td><td>SM</td></tr></table>	REVISION	DATE	DESCRIPTION	BY	A	29/11/2017	DA Issue	SM	NOTES: - For all outdoor and external design intent please refer Landscape Drawings. - For Tree and vegetation management plan please refer Arborist and Ecologist report. - For all external works, stormwater and services refer Civil and Stormwater drawings.	marchesepartners Marchese Partners International Pty Ltd Level 1, 53 Walker Street, North Sydney, NSW 2060 Australia P +61 2 9922 4375 F +61 2 9929 5786 E info@marchesepartners.com www.marchesepartners.com Sydney · Brisbane · Canberra · Melbourne · Adelaide · Perth London · Kuala Lumpur · Auckland · Christchurch ABN 20 098 552 151		CLIENT WATERBROOK	DRAWING TITLE KEY PLAN - BASEMENT 3
	REVISION	DATE	DESCRIPTION	BY										
	A	29/11/2017	DA Issue	SM										
					PROJECT WATERBROOK BAYVIEW CABBAGE TREE ROAD, BAYVIEW	<table><tr><td>SCALE 1 : 500 @A1</td><td>DATE 29/11/2017</td><td>DRAWN BGA</td><td>CHECKED S.M&E.B.D</td></tr></table>	SCALE 1 : 500 @A1	DATE 29/11/2017	DRAWN BGA	CHECKED S.M&E.B.D				
SCALE 1 : 500 @A1	DATE 29/11/2017	DRAWN BGA	CHECKED S.M&E.B.D											
					<table><tr><td>JOB 14023</td><td>DRAWING DA2.01</td><td>REVISION A</td></tr></table>	JOB 14023	DRAWING DA2.01	REVISION A						
JOB 14023	DRAWING DA2.01	REVISION A												

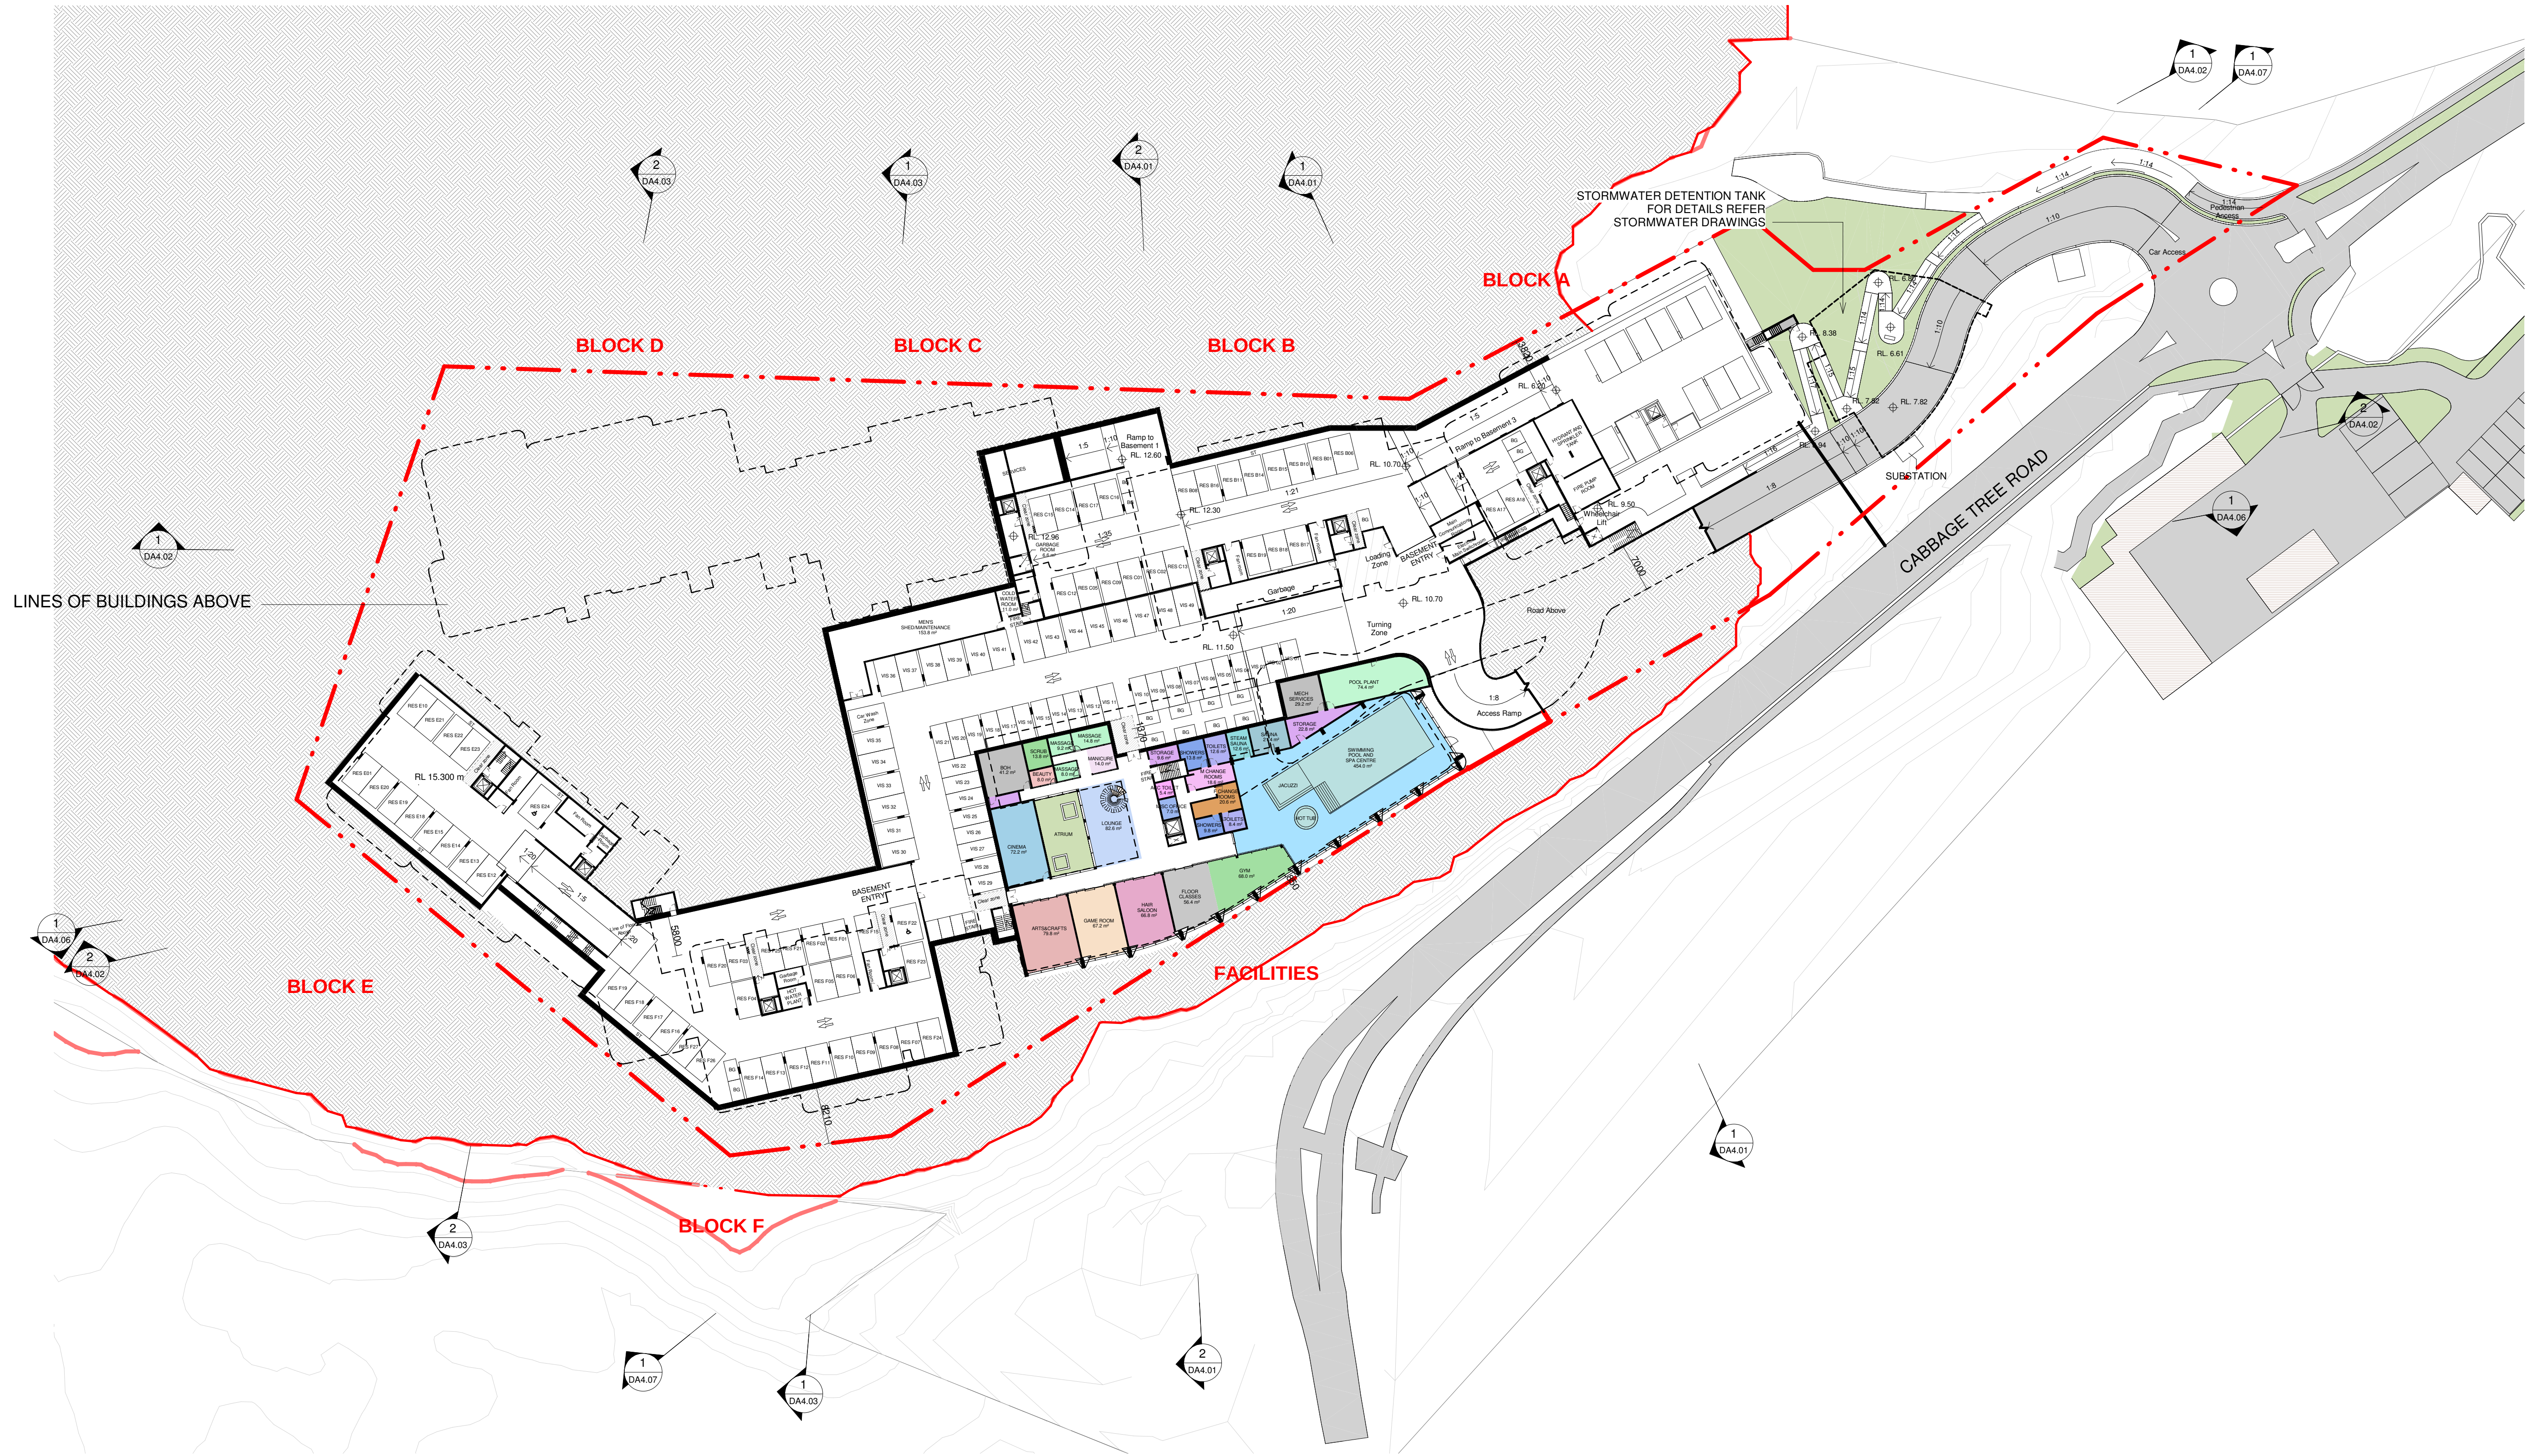

IMPORTANT NOTES: Do not scale from drawings. All dimensions to be checked on site before commencement of work. All discrepancies to be brought to the attention of the Architect. Larger scale drawings and written dimensions take preference. This drawing is copyright and the property of the author, and must not be retained, copied or used without the express authority of MARCHESE + PARTNERS INTERNATIONAL PTY. LTD. DEVELOPMENT APPLICATION	REVISION A		DATE 29/11/2017	DESCRIPTION DA Issue	BY SM	NOTES: For all outdoor and external design intent please refer Landscape Drawings. For Tree and vegetation management plan please refer Arborist and Ecologist report. For all external works, stormwater and services refer Civil and Stormwater drawings.	marchesepartners Marchese Partners International Pty Ltd Level 1, 53 Walker Street, North Sydney, NSW 2060 Australia P +61 2 9922 4375 F +61 2 9929 5786 E info@marchesepartners.com www.marchesepartners.com Sydney · Brisbane · Canberra · Melbourne · Adelaide · Perth London · Kuala Lumpur · Auckland · Christchurch ABN 20 098 552 151		CLIENT WATERBROOK	DRAWING TITLE KEY PLAN - BASEMENT 2			
	PROJECT WATERBROOK BAYVIEW CABBAGE TREE ROAD, BAYVIEW					SCALE 1 : 500 @A1	DATE 29/11/2017	DRAWN BGA	CHECKED S.M&E.B.D				
	JOB 14023	DRAWING DA2.02		REVISION A									

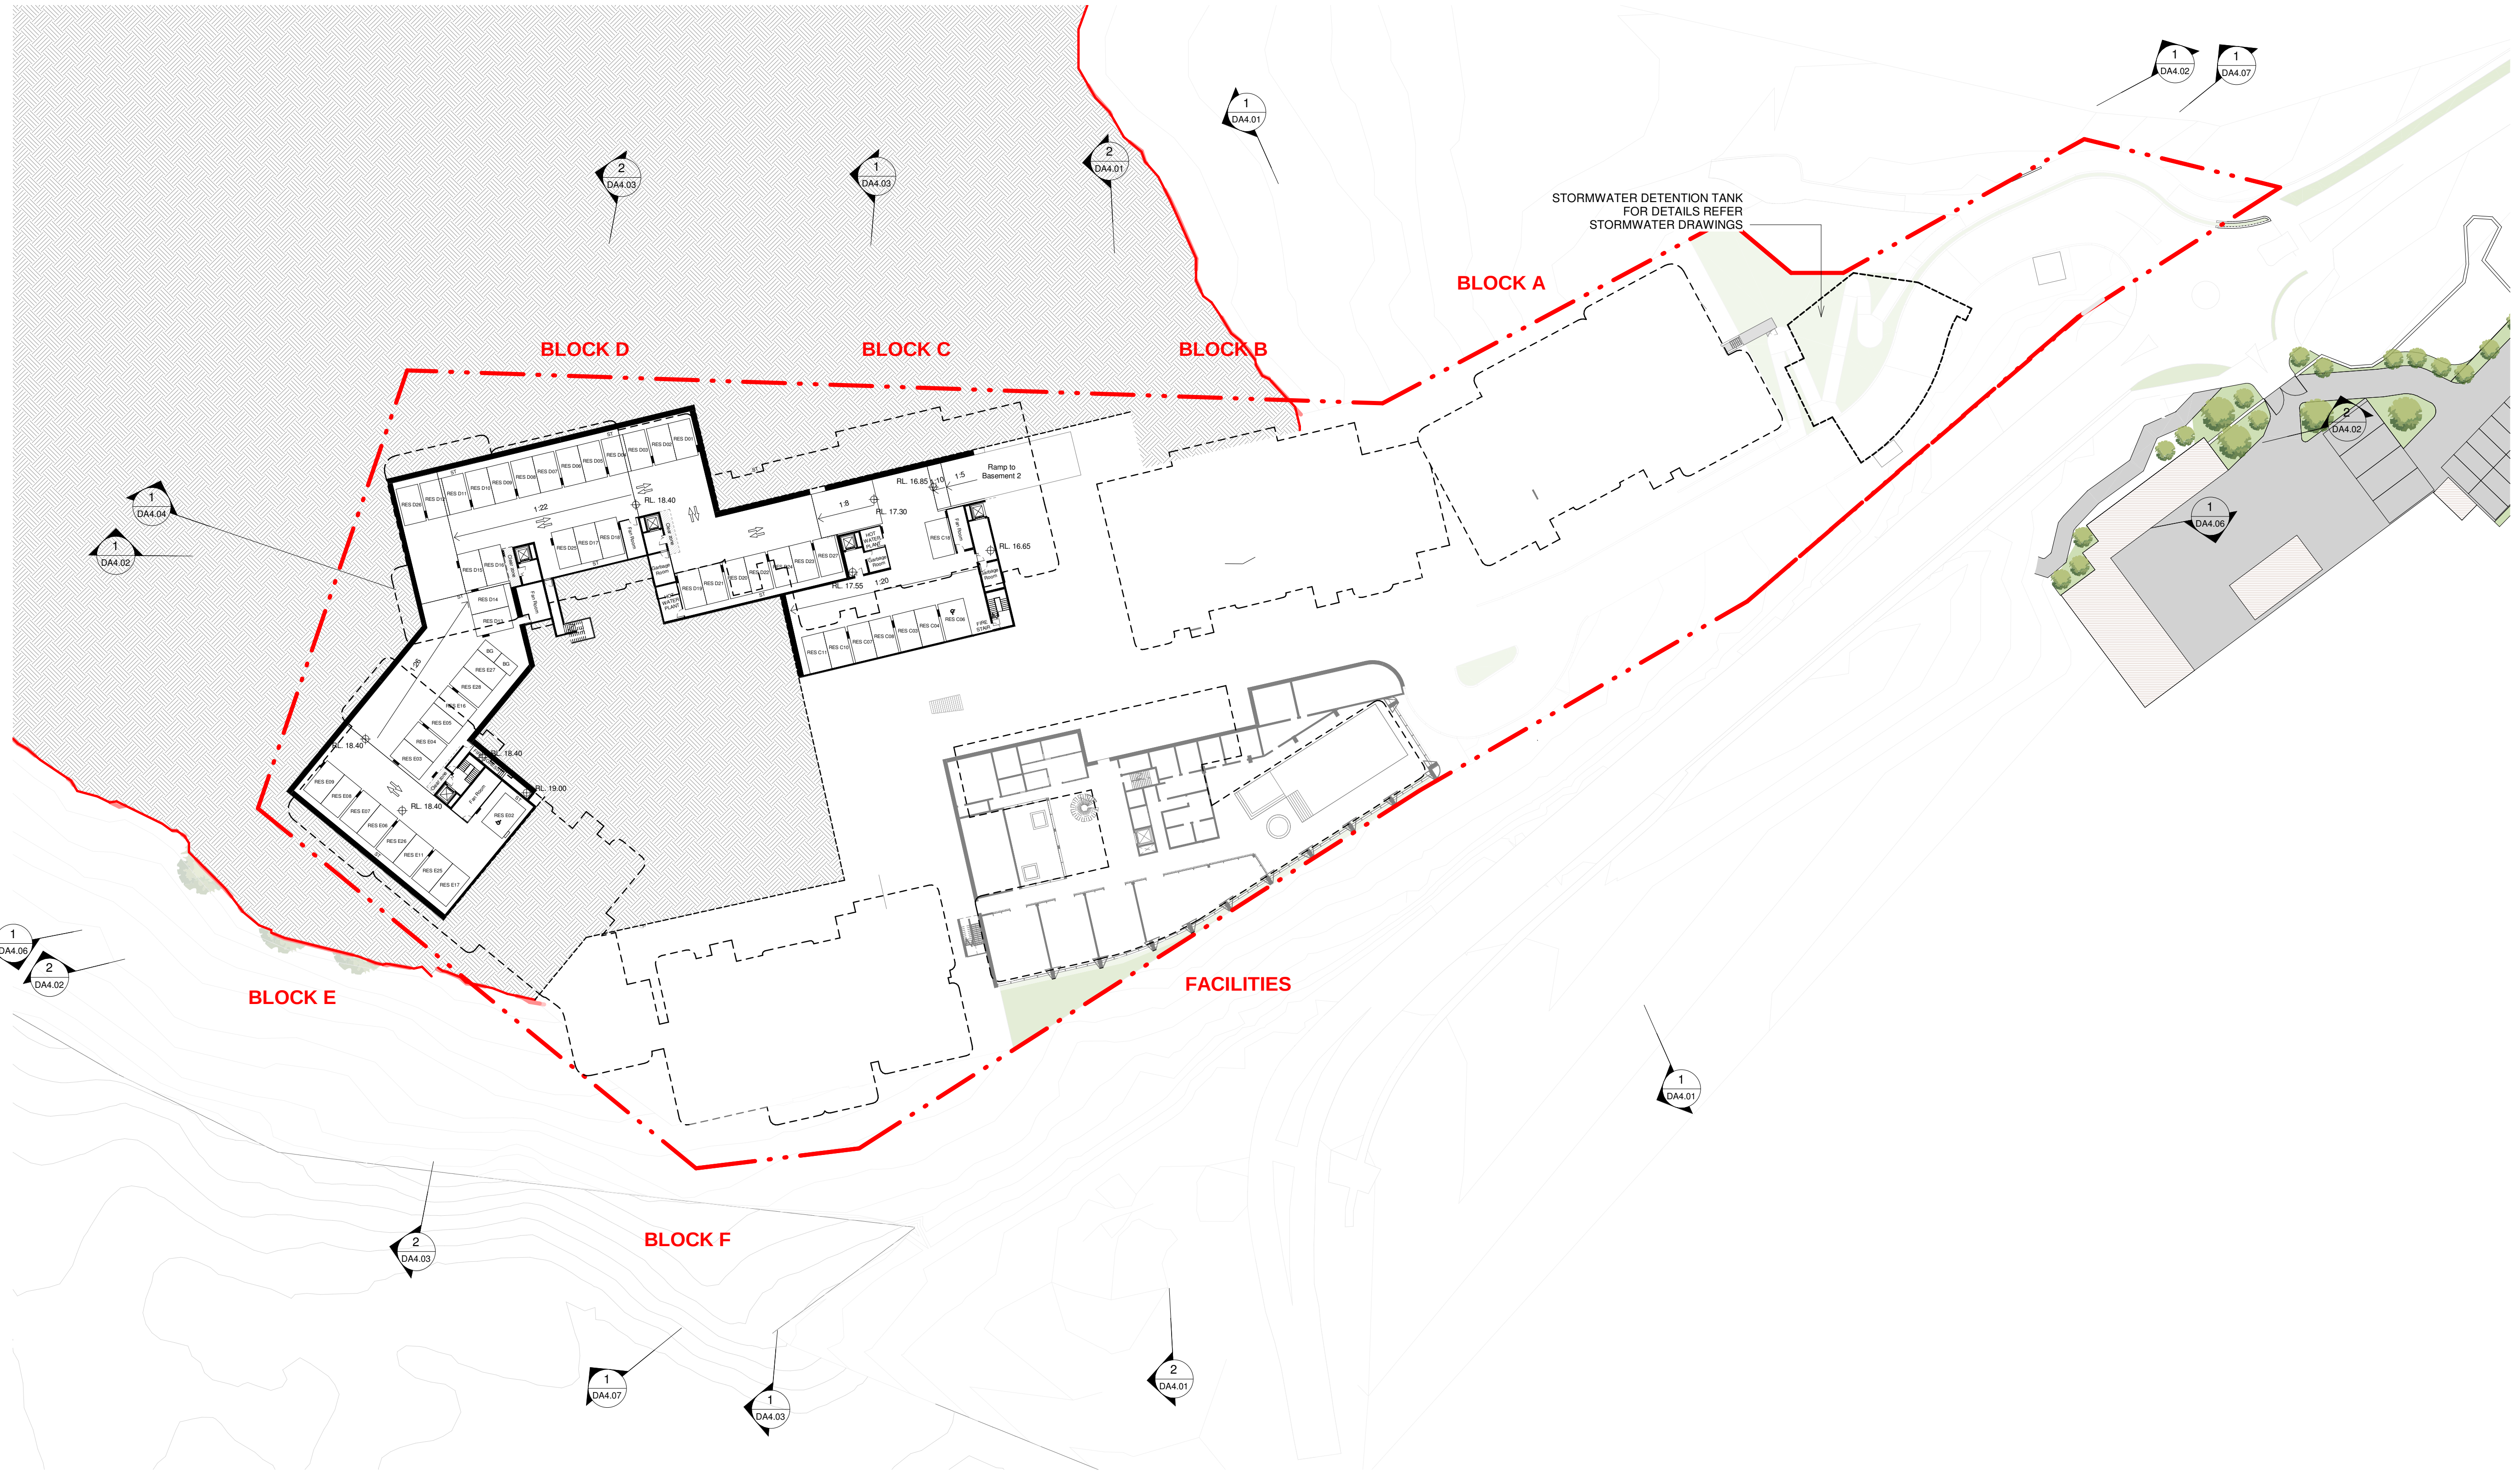

IMPORTANT NOTES: Do not scale from drawings. All dimensions to be checked on site before commencement of work. All discrepancies to be brought to the attention of the Architect. Larger scale drawings and written dimensions take preference. This drawing is copyright and the property of the author, and must not be retained, copied or used without the express authority of MARCHESE + PARTNERS INTERNATIONAL PTY. LTD. DEVELOPMENT APPLICATION	REVISION A	DATE 29/11/2017	DESCRIPTION DA Issue	BY SM	NOTES: For all outdoor and external design intent please refer Landscape Drawings. For Tree and vegetation management plan please refer Arborist and Ecologist report. For all external works, stormwater and services refer Civil and Stormwater drawings.	marchesepartners Marchese Partners International Pty Ltd Level 1, 53 Walker Street, North Sydney, NSW 2060 Australia P +61 2 9922 4375 F +61 2 9929 5786 E info@marchesepartners.com www.marchesepartners.com Sydney · Brisbane · Canberra · Melbourne · Adelaide · Perth London · Kuala Lumpur · Auckland · Christchurch ABN 20 098 552 151		CLIENT WATERBROOK	DRAWING TITLE KEY PLAN - BASEMENT 1			
								PROJECT WATERBROOK BAYVIEW CABBAGE TREE ROAD, BAYVIEW	SCALE 1 : 500 @A1	DATE 29/11/2017	DRAWN BGA	CHECKED S.M&E.B.D
									JOB 14023	DRAWING DA2.03	REVISION A	



IMPORTANT NOTES: Do not scale from drawings. All dimensions to be checked on site before commencement of work. All discrepancies to be brought to the attention of the Architect. Larger scale drawings and written dimensions take preference. This drawing is copyright and the property of the author, and must not be retained, copied or used without the express authority of MARCHESE + PARTNERS INTERNATIONAL PTY. LTD. DEVELOPMENT APPLICATION	<table><tr><th>REVISION</th><th>DATE</th><th>DESCRIPTION</th><th>BY</th></tr><tr><td>A</td><td>29/11/2017</td><td>DA Issue</td><td>SM</td></tr></table>			REVISION	DATE	DESCRIPTION	BY	A	29/11/2017	DA Issue	SM	NOTES: - For all outdoor and external design intent please refer Landscape Drawings. - For Tree and vegetation management plan please refer Arborist and Ecologist report. - For all external works, stormwater and services refer Civil and Stormwater drawings.			marchesepartners Marchese Partners International Pty Ltd Level 1, 53 Walker Street, North Sydney, NSW 2060 Australia P +61 2 9922 4375 F +61 2 9929 5786 E info@marchesepartners.com www.marchesepartners.com Sydney · Brisbane · Canberra · Melbourne · Adelaide · Perth London · Kuala Lumpur · Auckland · Christchurch ABN 20 098 552 151						CLIENT WATERBROOK			DRAWING TITLE KEY PLAN - LEVEL GROUND		
	REVISION	DATE	DESCRIPTION	BY																						
	A	29/11/2017	DA Issue	SM																						
PROJECT WATERBROOK BAYVIEW CABBAGE TREE ROAD, BAYVIEW						SCALE 1 : 500 @A1		DATE 29/11/2017		DRAWN BGA		CHECKED S.M&E.B.D														
JOB 14023						DRAWING DA2.04		REVISION A																		



IMPORTANT NOTES: Do not scale from drawings. All dimensions to be checked on site before commencement of work. All discrepancies to be brought to the attention of the Architect. Larger scale drawings and written dimensions take preference. This drawing is copyright and the property of the author, and must not be retained, copied or used without the express authority of MARCHESE + PARTNERS INTERNATIONAL PTY. LTD. DEVELOPMENT APPLICATION	REVISION DATE DESCRIPTION A29/11/2017DA Issue		BY SM	NOTES: • For all outdoor and external design intent please refer Landscape Drawings. • For Tree and vegetation management plan please refer Arborist and Ecologist report. • For all external works, stormwater and services refer Civil and Stormwater drawings.	marchesepartners Marchese Partners International Pty Ltd Level 1, 53 Walker Street, North Sydney, NSW 2060 Australia P +61 2 9922 4375 F +61 2 9929 5786 E info@marchesepartners.com www.marchesepartners.com Sydney · Brisbane · Canberra · Melbourne · Adelaide · Perth London · Kuala Lumpur · Auckland · Christchurch ABN 20 098 552 151		CLIENT WATERBROOK	DRAWING TITLE KEY PLAN - LEVEL 1			
	PROJECT WATERBROOK BAYVIEW CABBAGE TREE ROAD, BAYVIEW				SCALE 1 : 500 @A1	DATE 29/11/2017	DRAWN BGA	CHECKED S.M&E.B.D			
	JOB 14023	DRAWING DA2.05			REVISION A						



IMPORTANT NOTES: Do not scale from drawings. All dimensions to be checked on site before commencement of work. All discrepancies to be brought to the attention of the Architect. Larger scale drawings and written dimensions take preference. This drawing is copyright and the property of the author, and must not be retained, copied or used without the express authority of MARCHESE + PARTNERS INTERNATIONAL PTY. LTD. DEVELOPMENT APPLICATION	<table><tr><th>REVISION</th><th>DATE</th><th>DESCRIPTION</th><th>BY</th></tr><tr><td>A</td><td>29/11/2017</td><td>DA Issue</td><td>SM</td></tr></table>	REVISION	DATE	DESCRIPTION	BY	A	29/11/2017	DA Issue	SM	NOTES: - For all outdoor and external design intent please refer Landscape Drawings. - For Tree and vegetation management plan please refer Arborist and Ecologist report. - For all external works, stormwater and services refer Civil and Stormwater drawings.	marchesepartners Marchese Partners International Pty Ltd Level 1, 53 Walker Street, North Sydney, NSW 2060 Australia P +61 2 9922 4375 F +61 2 9929 5786 E info@marchesepartners.com www.marchesepartners.com Sydney · Brisbane · Canberra · Melbourne · Adelaide · Perth London · Kuala Lumpur · Auckland · Christchurch ABN 20 098 552 151		CLIENT WATERBROOK	DRAWING TITLE KEY PLAN - LEVEL 2
	REVISION	DATE	DESCRIPTION	BY										
	A	29/11/2017	DA Issue	SM										
PROJECT WATERBROOK BAYVIEW CABBAGE TREE ROAD, BAYVIEW														
SCALE 1 : 500 @A1		DATE 29/11/2017	DRAWN BGA	CHECKED S.M&E.B.D										
JOB 14023		DRAWING DA2.06		REVISION A										