



PAPWORTH + PARKER GOLF

TRADING AS:
GNP Golf Design Pty. Ltd.
Suite 3, 2 Coast Road, HASTINGS POINT NSW 2489
PHONE: 02 6676 2949
EMAIL: graham@gnpgolf.com.au
EMAIL: markpark@ozemail.com.au

DATE:
November 2017

DRAWING NO:
265.MP.02

MENS SCORECARD									
HOLE	PAR	BLACK	BLUE	WHITE	HOLE	PAR	BLACK	BLUE	WHITE
1	4	390	375	355	10	3	185	165	150
2	5	475	460	440	11	4	295	285	275
3	4	370	360	340	12	4	400	375	355
4	4	325	315	305	13	3	125	120	105
5	3	145	135	125	14	4	350	340	330
6	4	320	310	300	15	3	200	185	175
7	3	155	150	140	16	5	460	450	440
8	5	535	515	480	17	4	290	265	255
9	4	255	245	235	18	4	330	320	290
OUT	36	2970	2865	2720	IN	34	2635	2505	2375
					OUT	36	2970	2865	2720
					TOTAL	70	5605	5370	5095

LADIES SCORECARD									
HOLE	PAR	RED	GOLD	HOLE	PAR	RED	GOLD		
1	5	394	380	10	3	170	140		
2	5	450	415	11	4	270	250		
3	4	360	350	12	5	400	365		
4	4	310	290	13	3	111	100		
5	3	135	135	14	4	330	300		
6	4	300	270	15	4	200	190		
7	3	125	105	16	5	390	340		
8	5	470	440	17	4	280	270		
9	4	240	230	18	4	315	280		
OUT	37	2784	2615						
				OUT	37	2784	2615		
				TOTAL	73	5250	4850		

DEVELOPMENT APPLICATION


REVISION	DATE	DESCRIPTION	BY
A	17/11/2017	DA Issue	SM

- NOTES:**
- For all outdoor and external design intent please refer Landscape Drawings.
 - For Tree and vegetation management plan please refer Arborist and Ecologist report.
 - For all external works, stormwater and services refer Civil and Stormwater drawings.

marchesepartners

Marchese Partners International Pty Ltd
Level 1, 53 Walker Street, North Sydney, NSW 2060 Australia
P +61 2 9922 4375 F +61 2 9929 5786 E info@marchesepartners.com
www.marchesepartners.com

Sydney · Brisbane · Canberra · Melbourne · Adelaide · Perth
London · Kuala Lumpur · Auckland · Christchurch
ABN 20 098 552 151

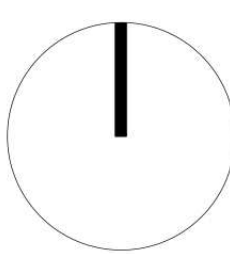


CLIENT
WATERBROOK


PROJECT
WATERBROOK BAYVIEW
CABBAGE TREE ROAD, BAYVIEW

DRAWING TITLE
GOLF COURSE
REDEVELOPMENT

SCALE	DATE	DRAWN	CHECKED
Graphic Scale	29/11/2017	P.L	E.B.D
JOB	DRAWING		REVISION
14023	DA1.02.04		A

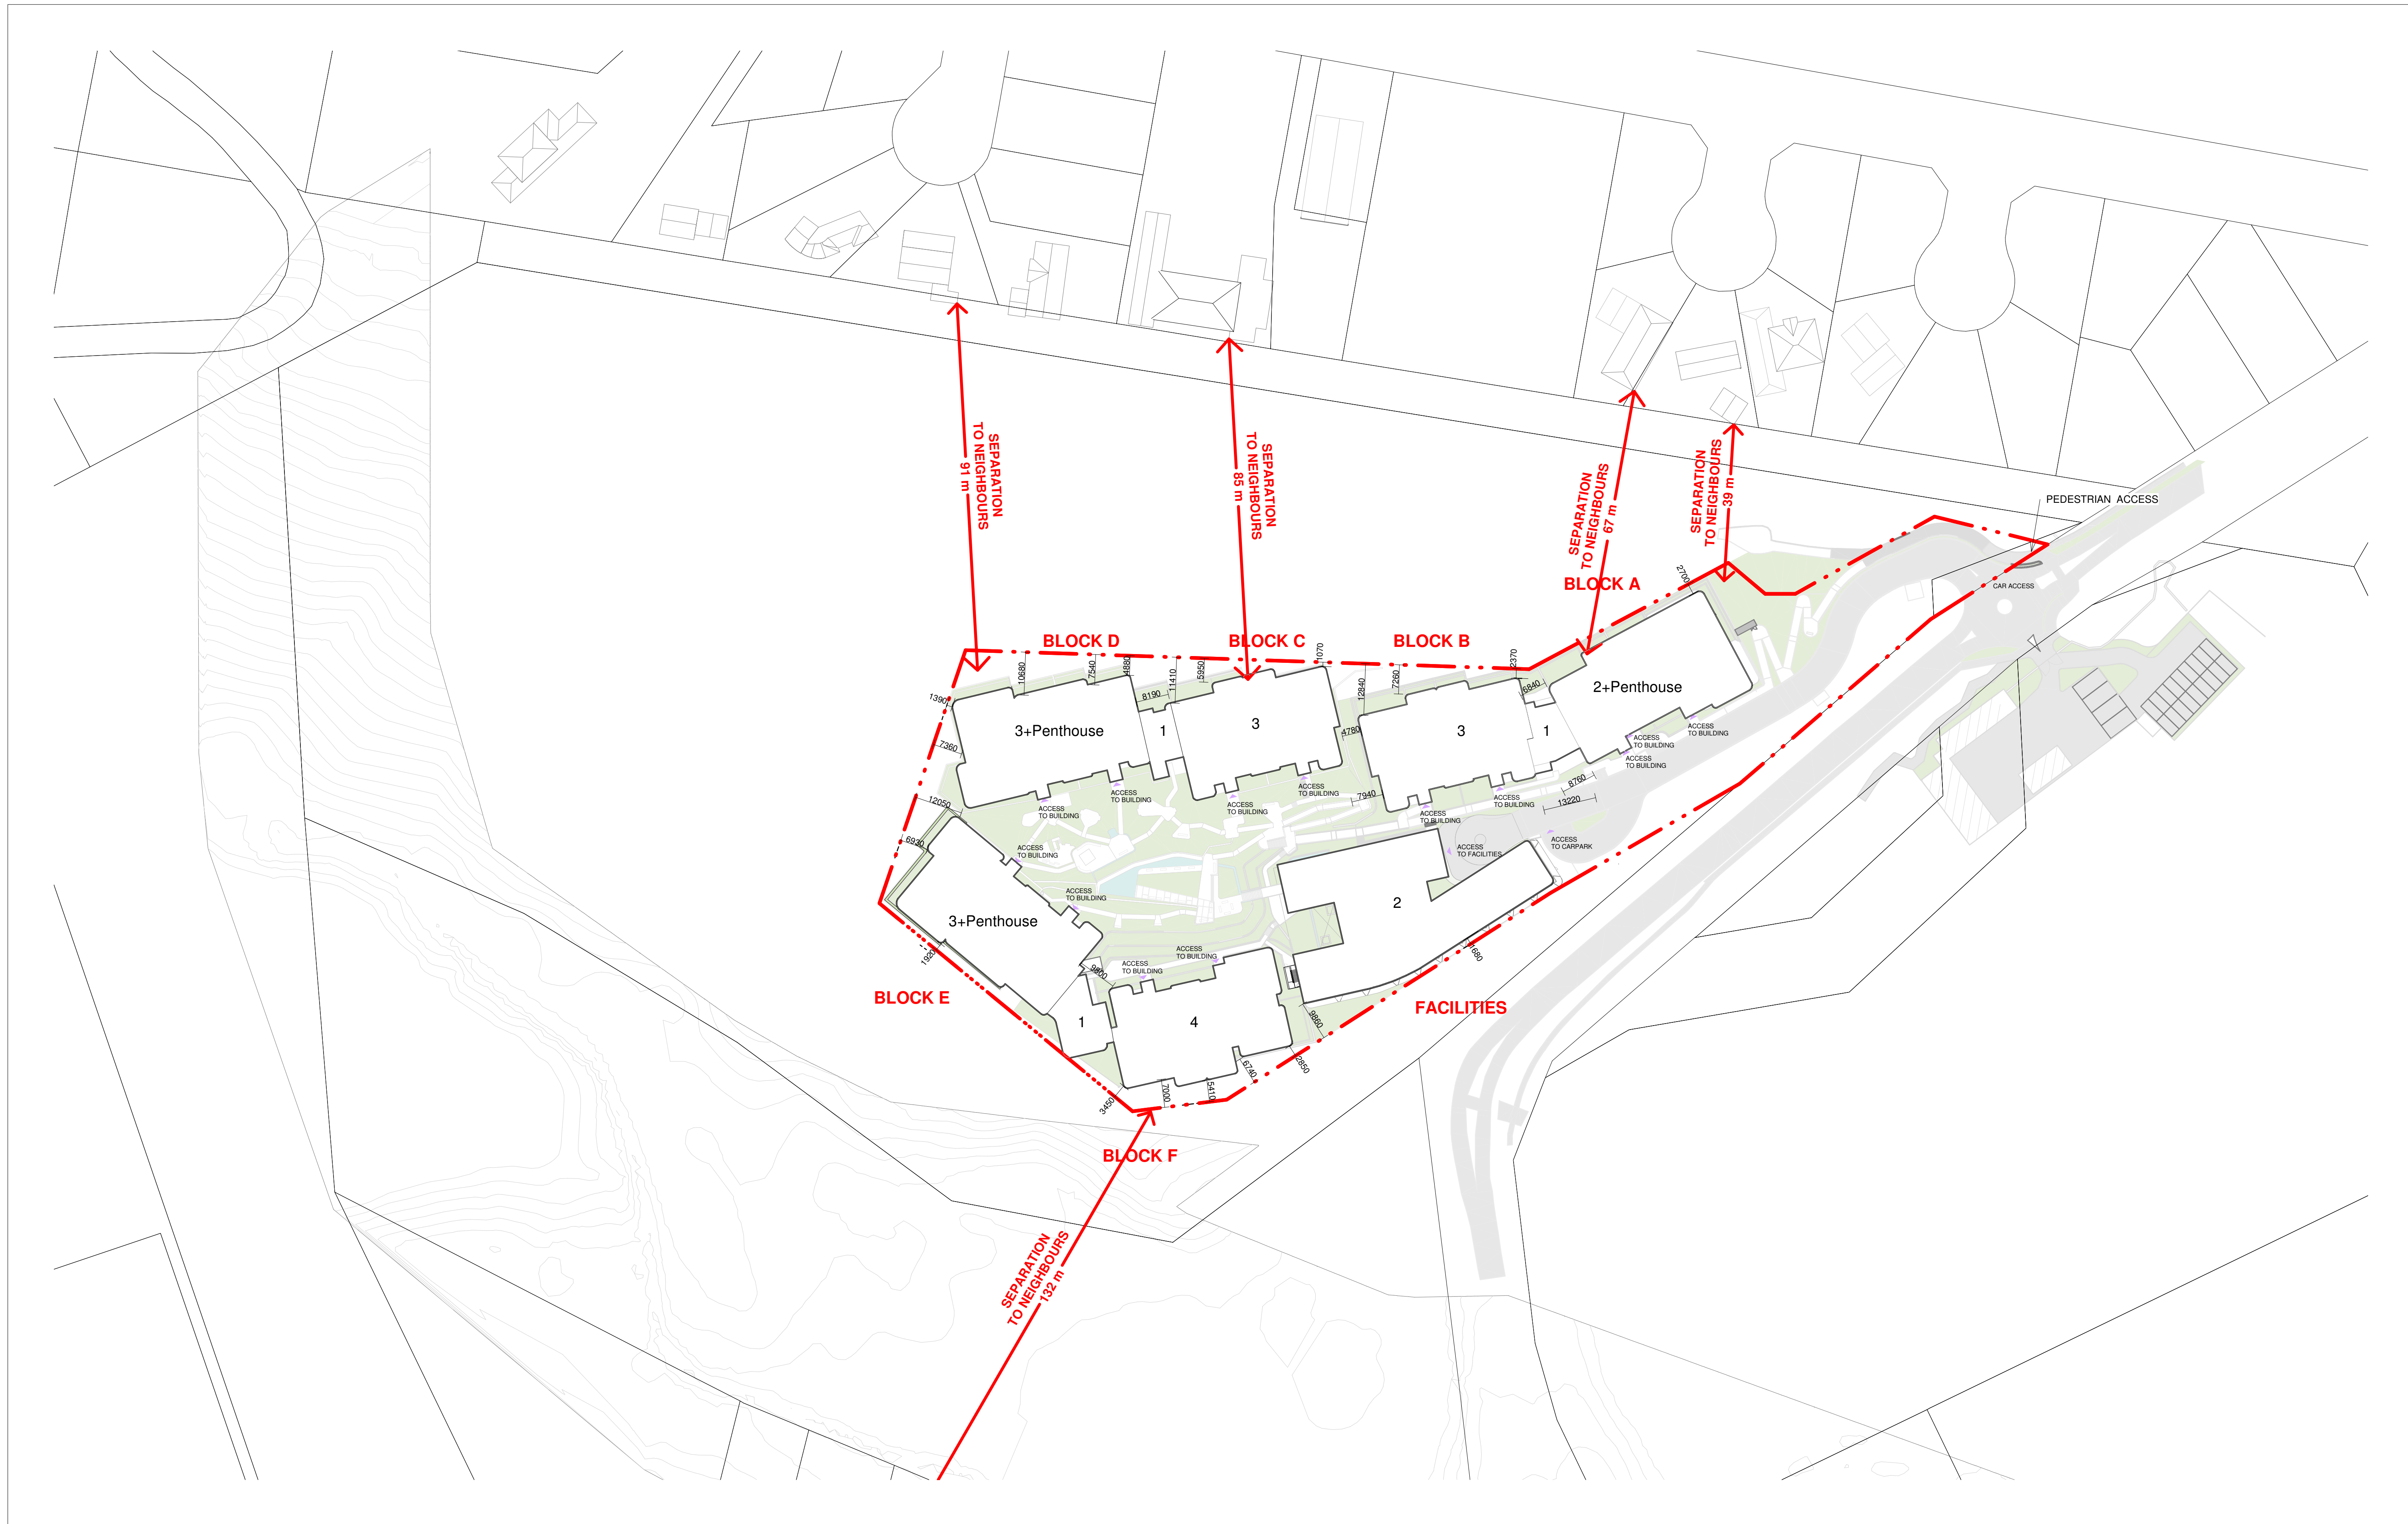

IMPORTANT NOTES: Do not scale from drawings. All dimensions to be checked on site before commencement of work. All discrepancies to be brought to the attention of the Architect. Larger scale drawings and written dimensions take preference. This drawing is copyright and the property of the author, and must not be retained, copied or used without the express authority of MARCHESE + PARTNERS INTERNATIONAL PTY. LTD. DEVELOPMENT APPLICATION	<table><tr><th>REVISION</th><th>DATE</th><th>DESCRIPTION</th><th>BY</th></tr><tr><td>A</td><td>29/11/2017</td><td>DA Issue</td><td>SM</td></tr></table>	REVISION	DATE	DESCRIPTION	BY	A	29/11/2017	DA Issue	SM	NOTES: - For all outdoor and external design intent please refer Landscape Drawings. - For Tree and vegetation management plan please refer Arborist and Ecologist report. - For all external works, stormwater and services refer Civil and Stormwater drawings.	marchesepartners Marchese Partners International Pty Ltd Level 1, 53 Walker Street, North Sydney, NSW 2060 Australia P +61 2 9922 4375 F +61 2 9929 5786 E info@marchesepartners.com www.marchesepartners.com Sydney · Brisbane · Canberra · Melbourne · Adelaide · Perth London · Kuala Lumpur · Auckland · Christchurch ABN 20 098 552 151		<table><tr><td colspan="4">CLIENT WATERBROOK</td></tr><tr><td colspan="4">PROJECT WATERBROOK BAYVIEW CABBAGE TREE ROAD, BAYVIEW</td></tr></table>	CLIENT WATERBROOK				PROJECT WATERBROOK BAYVIEW CABBAGE TREE ROAD, BAYVIEW				<table><tr><td colspan="4">DRAWING TITLE ENVELOPE PLAN</td></tr><tr><td>SCALE 1 : 750 @A1</td><td>DATE 29/11/2017</td><td>DRAWN BGA</td><td>CHECKED S.M&E.B.D</td></tr><tr><td>JOB 14023</td><td colspan="2">DRAWING DA1.03</td><td>REVISION A</td></tr></table>	DRAWING TITLE ENVELOPE PLAN				SCALE 1 : 750 @A1	DATE 29/11/2017	DRAWN BGA	CHECKED S.M&E.B.D	JOB 14023	DRAWING DA1.03		REVISION A
	REVISION	DATE	DESCRIPTION	BY																														
	A	29/11/2017	DA Issue	SM																														
CLIENT WATERBROOK																																		
PROJECT WATERBROOK BAYVIEW CABBAGE TREE ROAD, BAYVIEW																																		
DRAWING TITLE ENVELOPE PLAN																																		
SCALE 1 : 750 @A1	DATE 29/11/2017	DRAWN BGA	CHECKED S.M&E.B.D																															
JOB 14023	DRAWING DA1.03		REVISION A																															

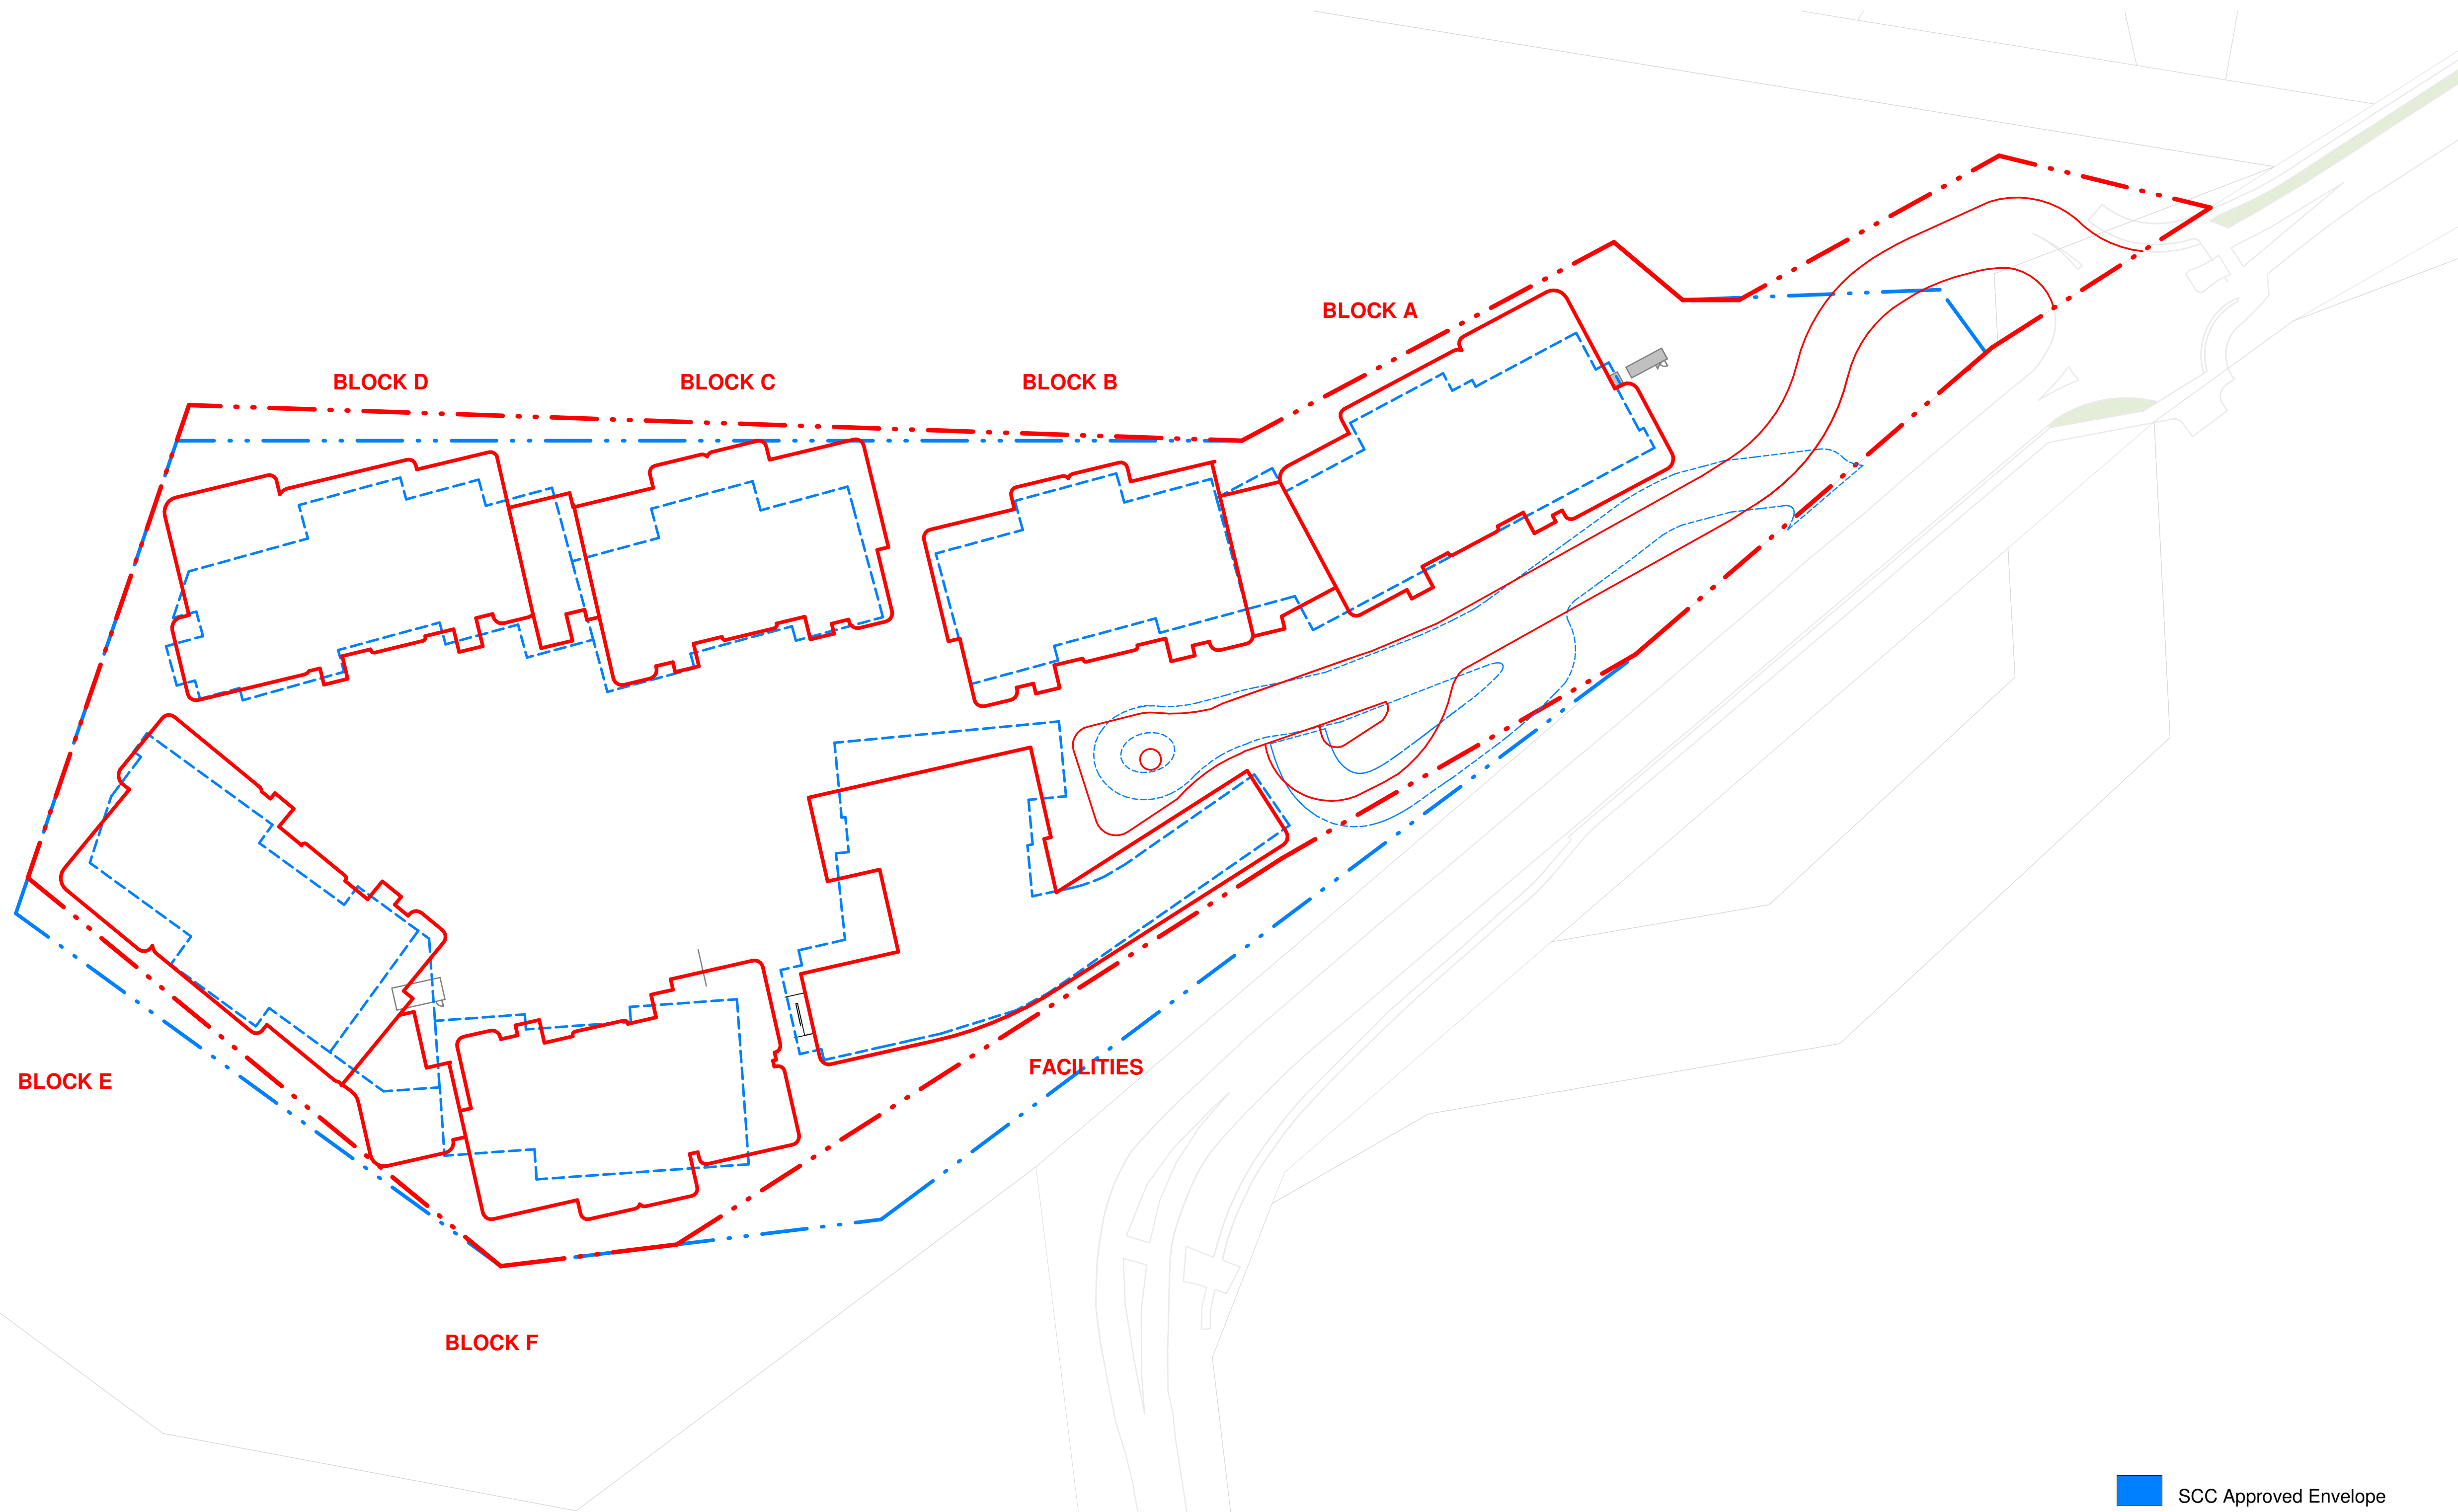

SCC Approved Envelope

Current Proposed Envelope

IMPORTANT NOTES:

Do not scale from drawings. All dimensions to be checked on site before commencement of work. All discrepancies to be brought to the attention of the Architect. Larger scale drawings and written dimensions take preference. This drawing is copyright and the property of the author, and must not be retained, copied or used without the express authority of MARCHESI + PARTNERS INTERNATIONAL PTY. LTD.

DEVELOPMENT APPLICATION

REVISION	DATE	DESCRIPTION	BY
A	29/11/2017	DA Issue	SM

NOTES:

- For all outdoor and external design intent please refer Landscape Drawings.
- For Tree and vegetation management plan please refer Arborist and Ecologist report.
- For all external works, stormwater and services refer Civil and Stormwater drawings.

marchesepartners

Marchese Partners International Pty Ltd
Level 1, 53 Walker Street, North Sydney, NSW 2060 Australia
P +61 2 9922 4375 **F** +61 2 9929 5786 **E** info@marchesepartners.com
www.marchesepartners.com

Sydney · Brisbane · Canberra · Melbourne · Adelaide · Perth
London · Kuala Lumpur · Auckland · Christchurch
ABN 20 098 552 151

CLIENT
WATERBROOK

PROJECT
**WATERBROOK BAYVIEW
CABBAGE TREE ROAD, BAYVIEW**

DRAWING TITLE ENVELOPE COMPARISON			
SCALE	DATE	DRAWN	CHECKED
1 : 500 @A1	29/11/2017	BGA	S.M&E.B.D
JOB	DRAWING	REVISION	
14023	DA1.04	A	




IMPORTANT NOTES:
Do not scale from drawings. All dimensions to be checked on site before commencement of work. All discrepancies to be brought to the attention of the Architect. Larger scale drawings and written dimensions take preference. This drawing is copyright and the property of the author, and must not be retained, copied or used without the express authority of MARCHESE + PARTNERS INTERNATIONAL PTY. LTD.

DEVELOPMENT APPLICATION

REVISION	DATE	DESCRIPTION	BY
A	29/11/2017	DA Issue	SM

- NOTES:
- For all outdoor and external design intent please refer Landscape Drawings.
 - For Tree and vegetation management plan please refer Arborist and Ecologist report.
 - For all external works, stormwater and services refer Civil and Stormwater drawings.

marchesepartners
Marchese Partners International Pty Ltd
Level 1, 53 Walker Street, North Sydney, NSW 2060 Australia
P +61 2 9922 4375 F +61 2 9929 5786 E info@marchesepartners.com
www.marchesepartners.com
Sydney · Brisbane · Canberra · Melbourne · Adelaide · Perth
London · Kuala Lumpur · Auckland · Christchurch
ABN 20 098 552 151

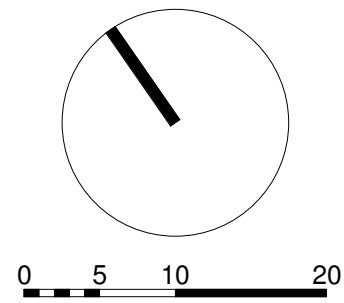

CLIENT
WATERBROOK

PROJECT
**WATERBROOK BAYVIEW
CABBAGE TREE ROAD, BAYVIEW**

DRAWING TITLE
SITE PLAN - ROOF PLAN

SCALE 1:500 @A1	DATE 29/11/2017	DRAWN BGA	CHECKED S.M&E.B.D
JOB 14023	DRAWING DA1.06	REVISION A	