



CAMMERAYGAL HIGH SCHOOL SENIOR CAMPUS

DEPARTMENT OF EDUCATION
149 WEST STREET, CROWS NEST NSW 2065
161028


DA ARCHITECTURAL DRAWING LIST

NO.	DRAWING NAME	SCALE	REVISION
AR.DA. .0000	COVER SHEET / LOCATION DIAGRAM / DRAWING LIST	NTS	D
AR.DA. .1001	PROPOSED SITE PLAN	1:500	E
AR.DA. .1002	SITE ANALYSIS	1:500	D
AR.DA. .2001	PROPOSED GROUND FLOOR PLAN	1:200	E
AR.DA. .2002	PROPOSED FIRST FLOOR PLAN	1:200	D
AR.DA. .2003	PROPOSED SECOND FLOOR PLAN	1:200	D
AR.DA. .2004	PROPOSED THIRD FLOOR PLAN	1:200	D
AR.DA. .3001	ELEVATIONS SHEET 01	1:200	E
AR.DA. .3101	SECTIONS SHEET 01	1:200	D
AR.DA. .4001	3D PERSPECTIVES	NTS	E
AR.DA. .7001	SHADOW DIAGRAMS - AUTUMN EQUINOX	1:1000	E
AR.DA. .7002	SHADOW DIAGRAMS - WINTER SOLSTICE	1:1000	D
AR.DA. .7003	SHADOW DIAGRAMS - SPRING EQUINOX	1:1000	D
AR.DA. .7004	SHADOW DIAGRAMS - SUMMER SOLSTICE	1:1000	E
AR.DA. .7010	SHADOW DIAGRAMS - No. 11 RODBOROUGH AVE ELEVATION	1:200	E
AR.DA. .7011	SHADOW DIAGRAMS - No.11 RODBOROUGH AVE	1:200	D
AR.DA. .7012	SHADOW DIAGRAMS - No.11 RODBOROUGH AVE ELEVATION	1:200	E
AR.DA. .7013	SHADOW DIAGRAMS - No.159 EARNEST ST ELEVATION	1:200	E
AR.DA. .7014	SHADOW DIAGRAMS - No. 346-360 MILLER ST ELEVATION	1:200	E
AR.DA. .7015	SHADOW DIAGRAMS - No. 346-360 MILLER ST ELEVATION	1:200	D
AR.DA. .7016	SHADOW DIAGRAMS - No.346-360 MILLER STREET	1:200	D
AR.DA. .7017	SHADOW DIAGRAMS - No. 346-360 MILLER ST ELEVATION	1:200	B
AR.DA. .7018	SHADOW DIAGRAMS- No.346-360 MILLER STREET ELEVATION		B

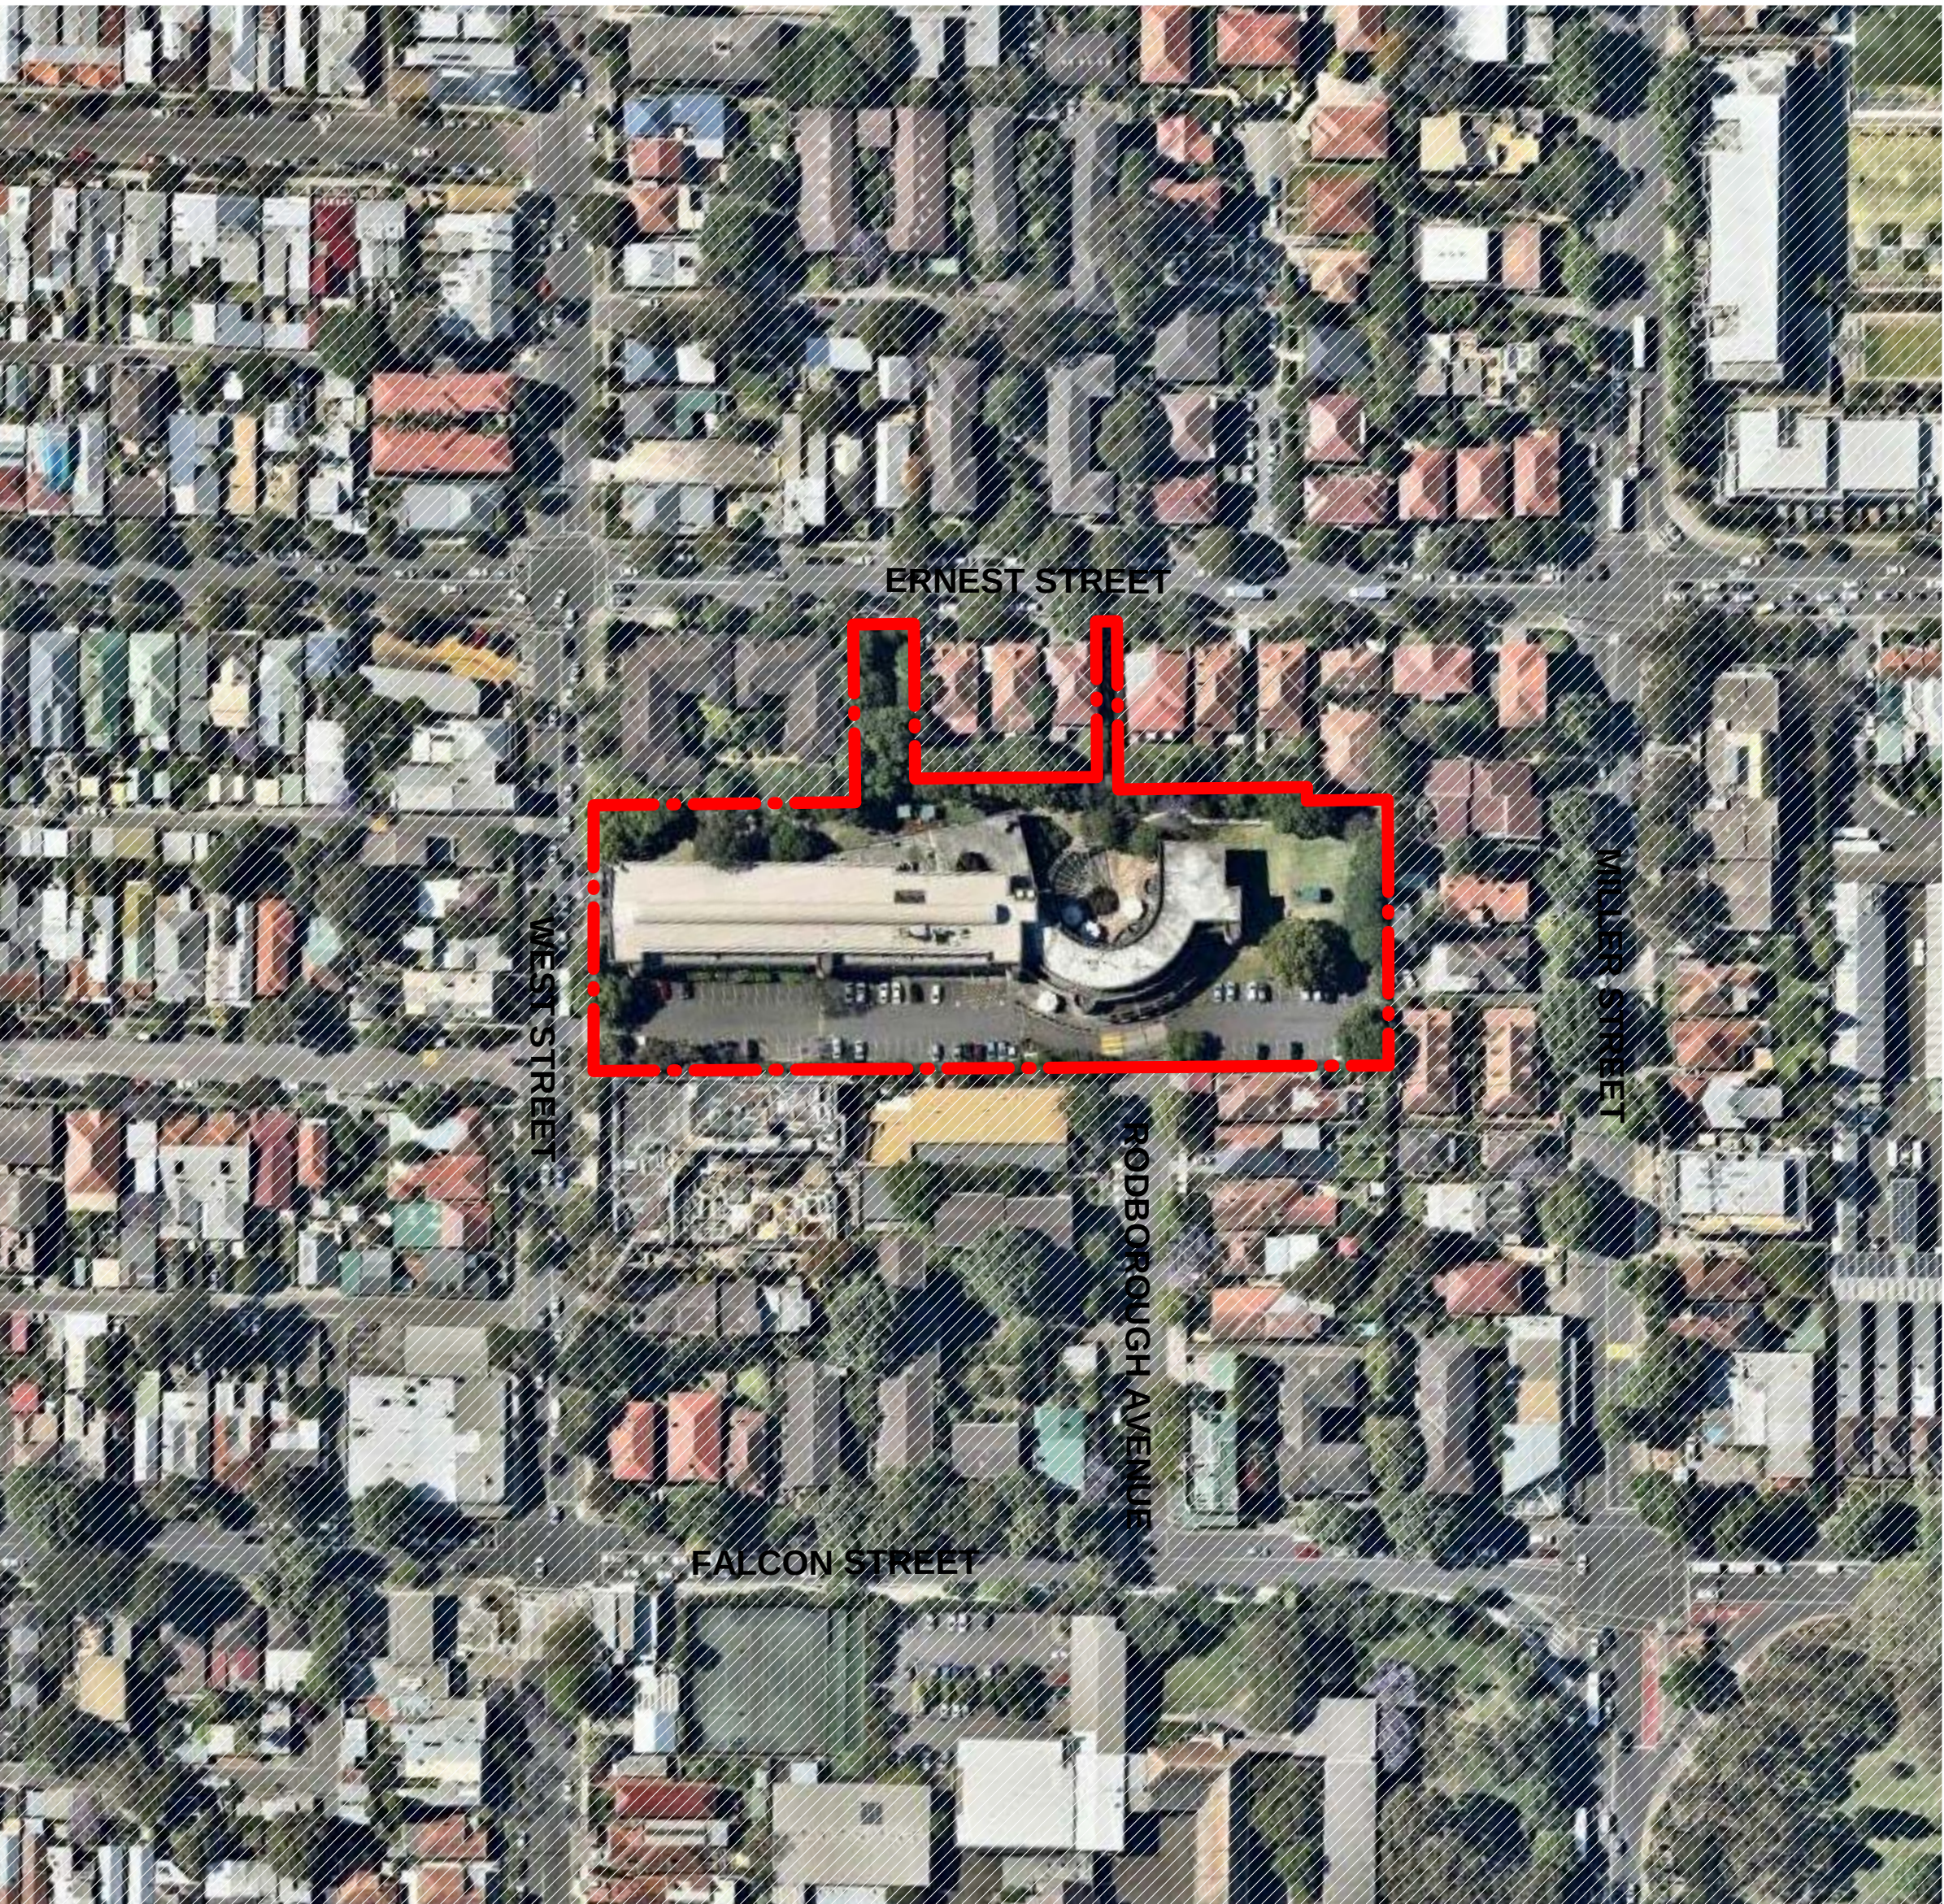

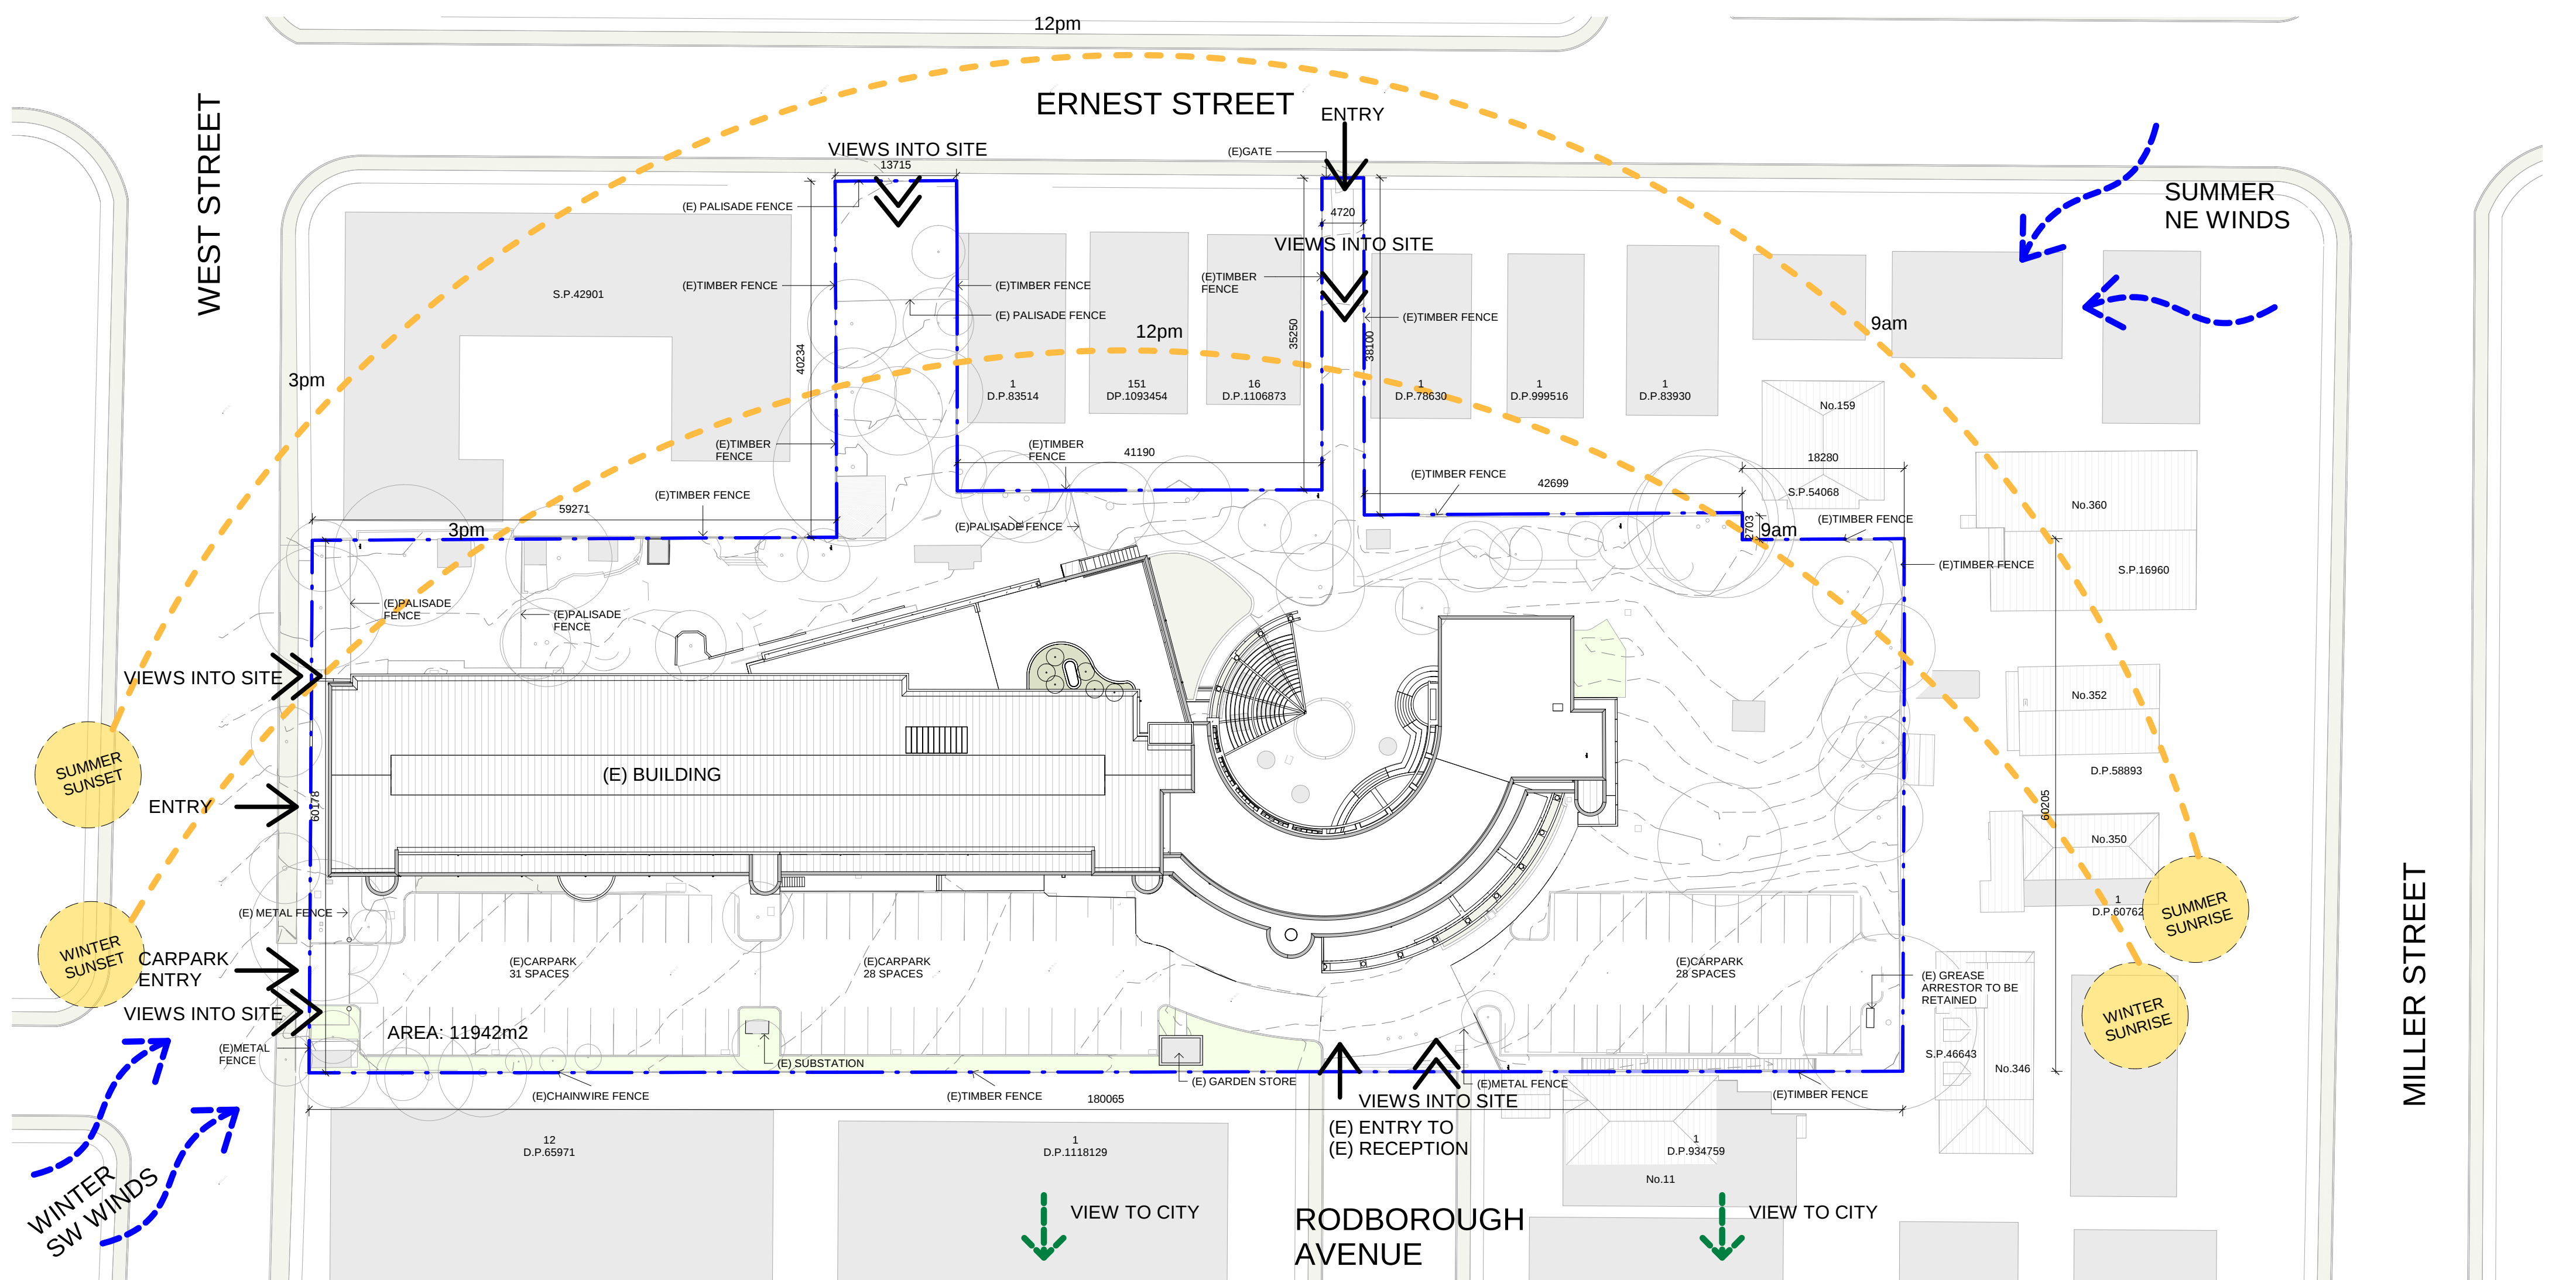

1 EXISTING SITE ANALYSIS
1:500

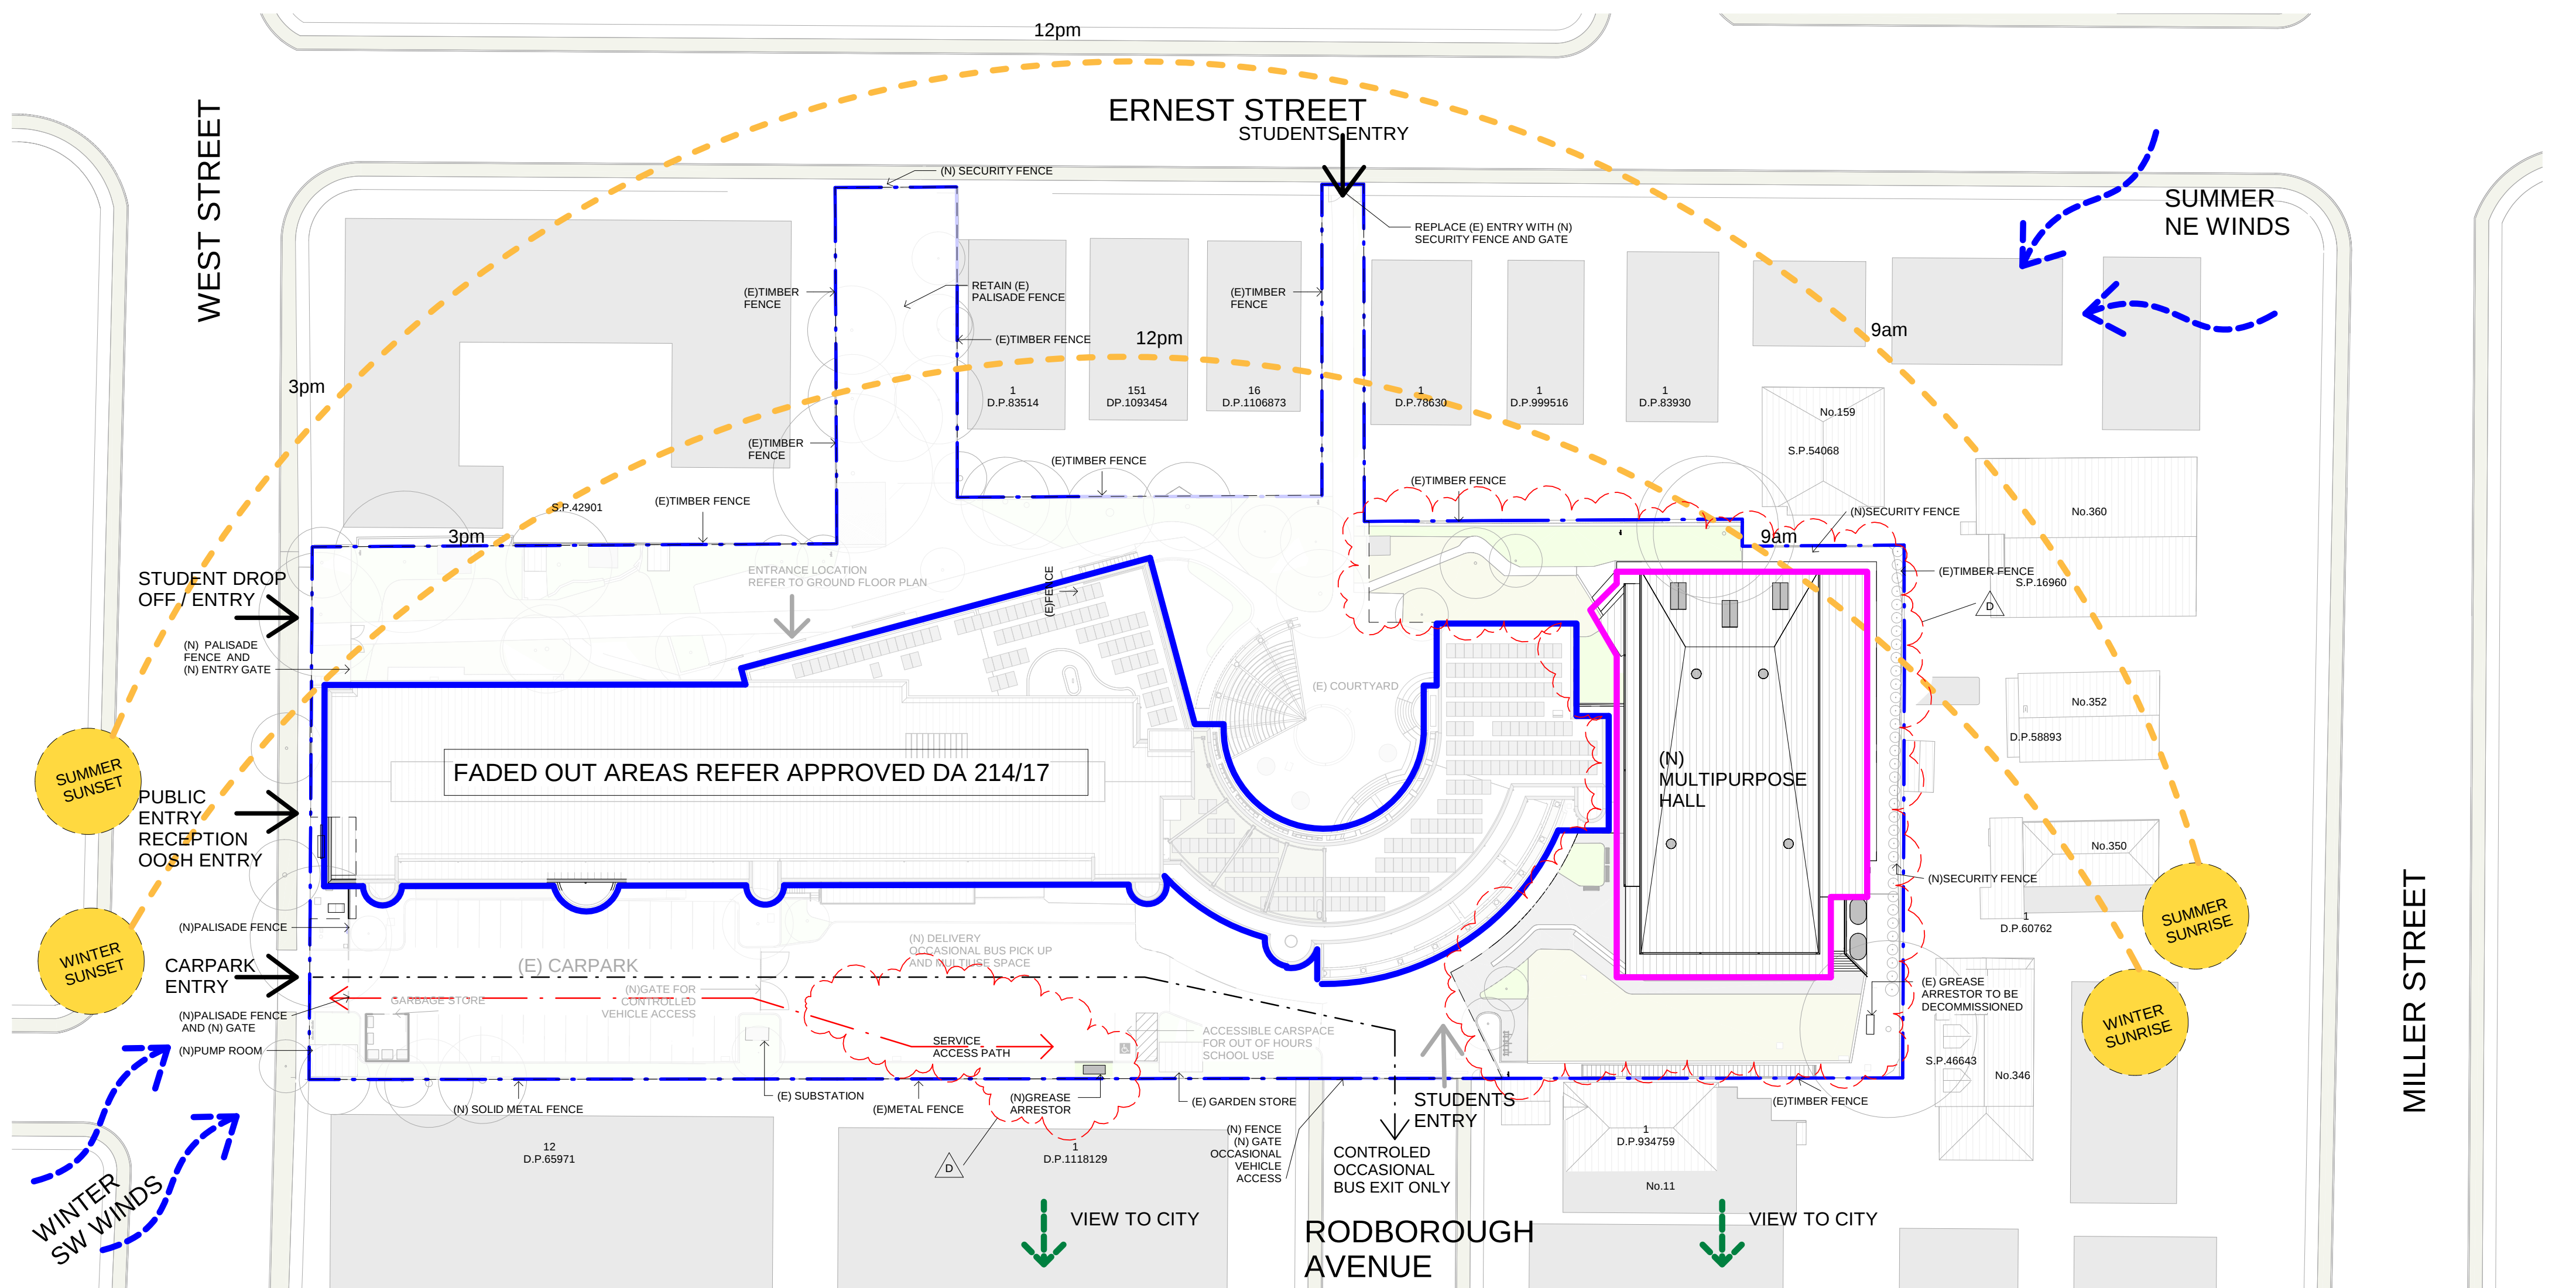

2 PROPOSED SITE ANALYSIS
1:500

NOT FOR CONSTRUCTION

LEGEND

- LIBRARY

CIRCULATION

TEACHING SPACES


ADMIN & STAFF

MULTIPURPOSE HALL

COVERED OUTDOOR AREA
- SERVICES

STORAGE

SHARED OPEN COLLABORATIVE SPACE

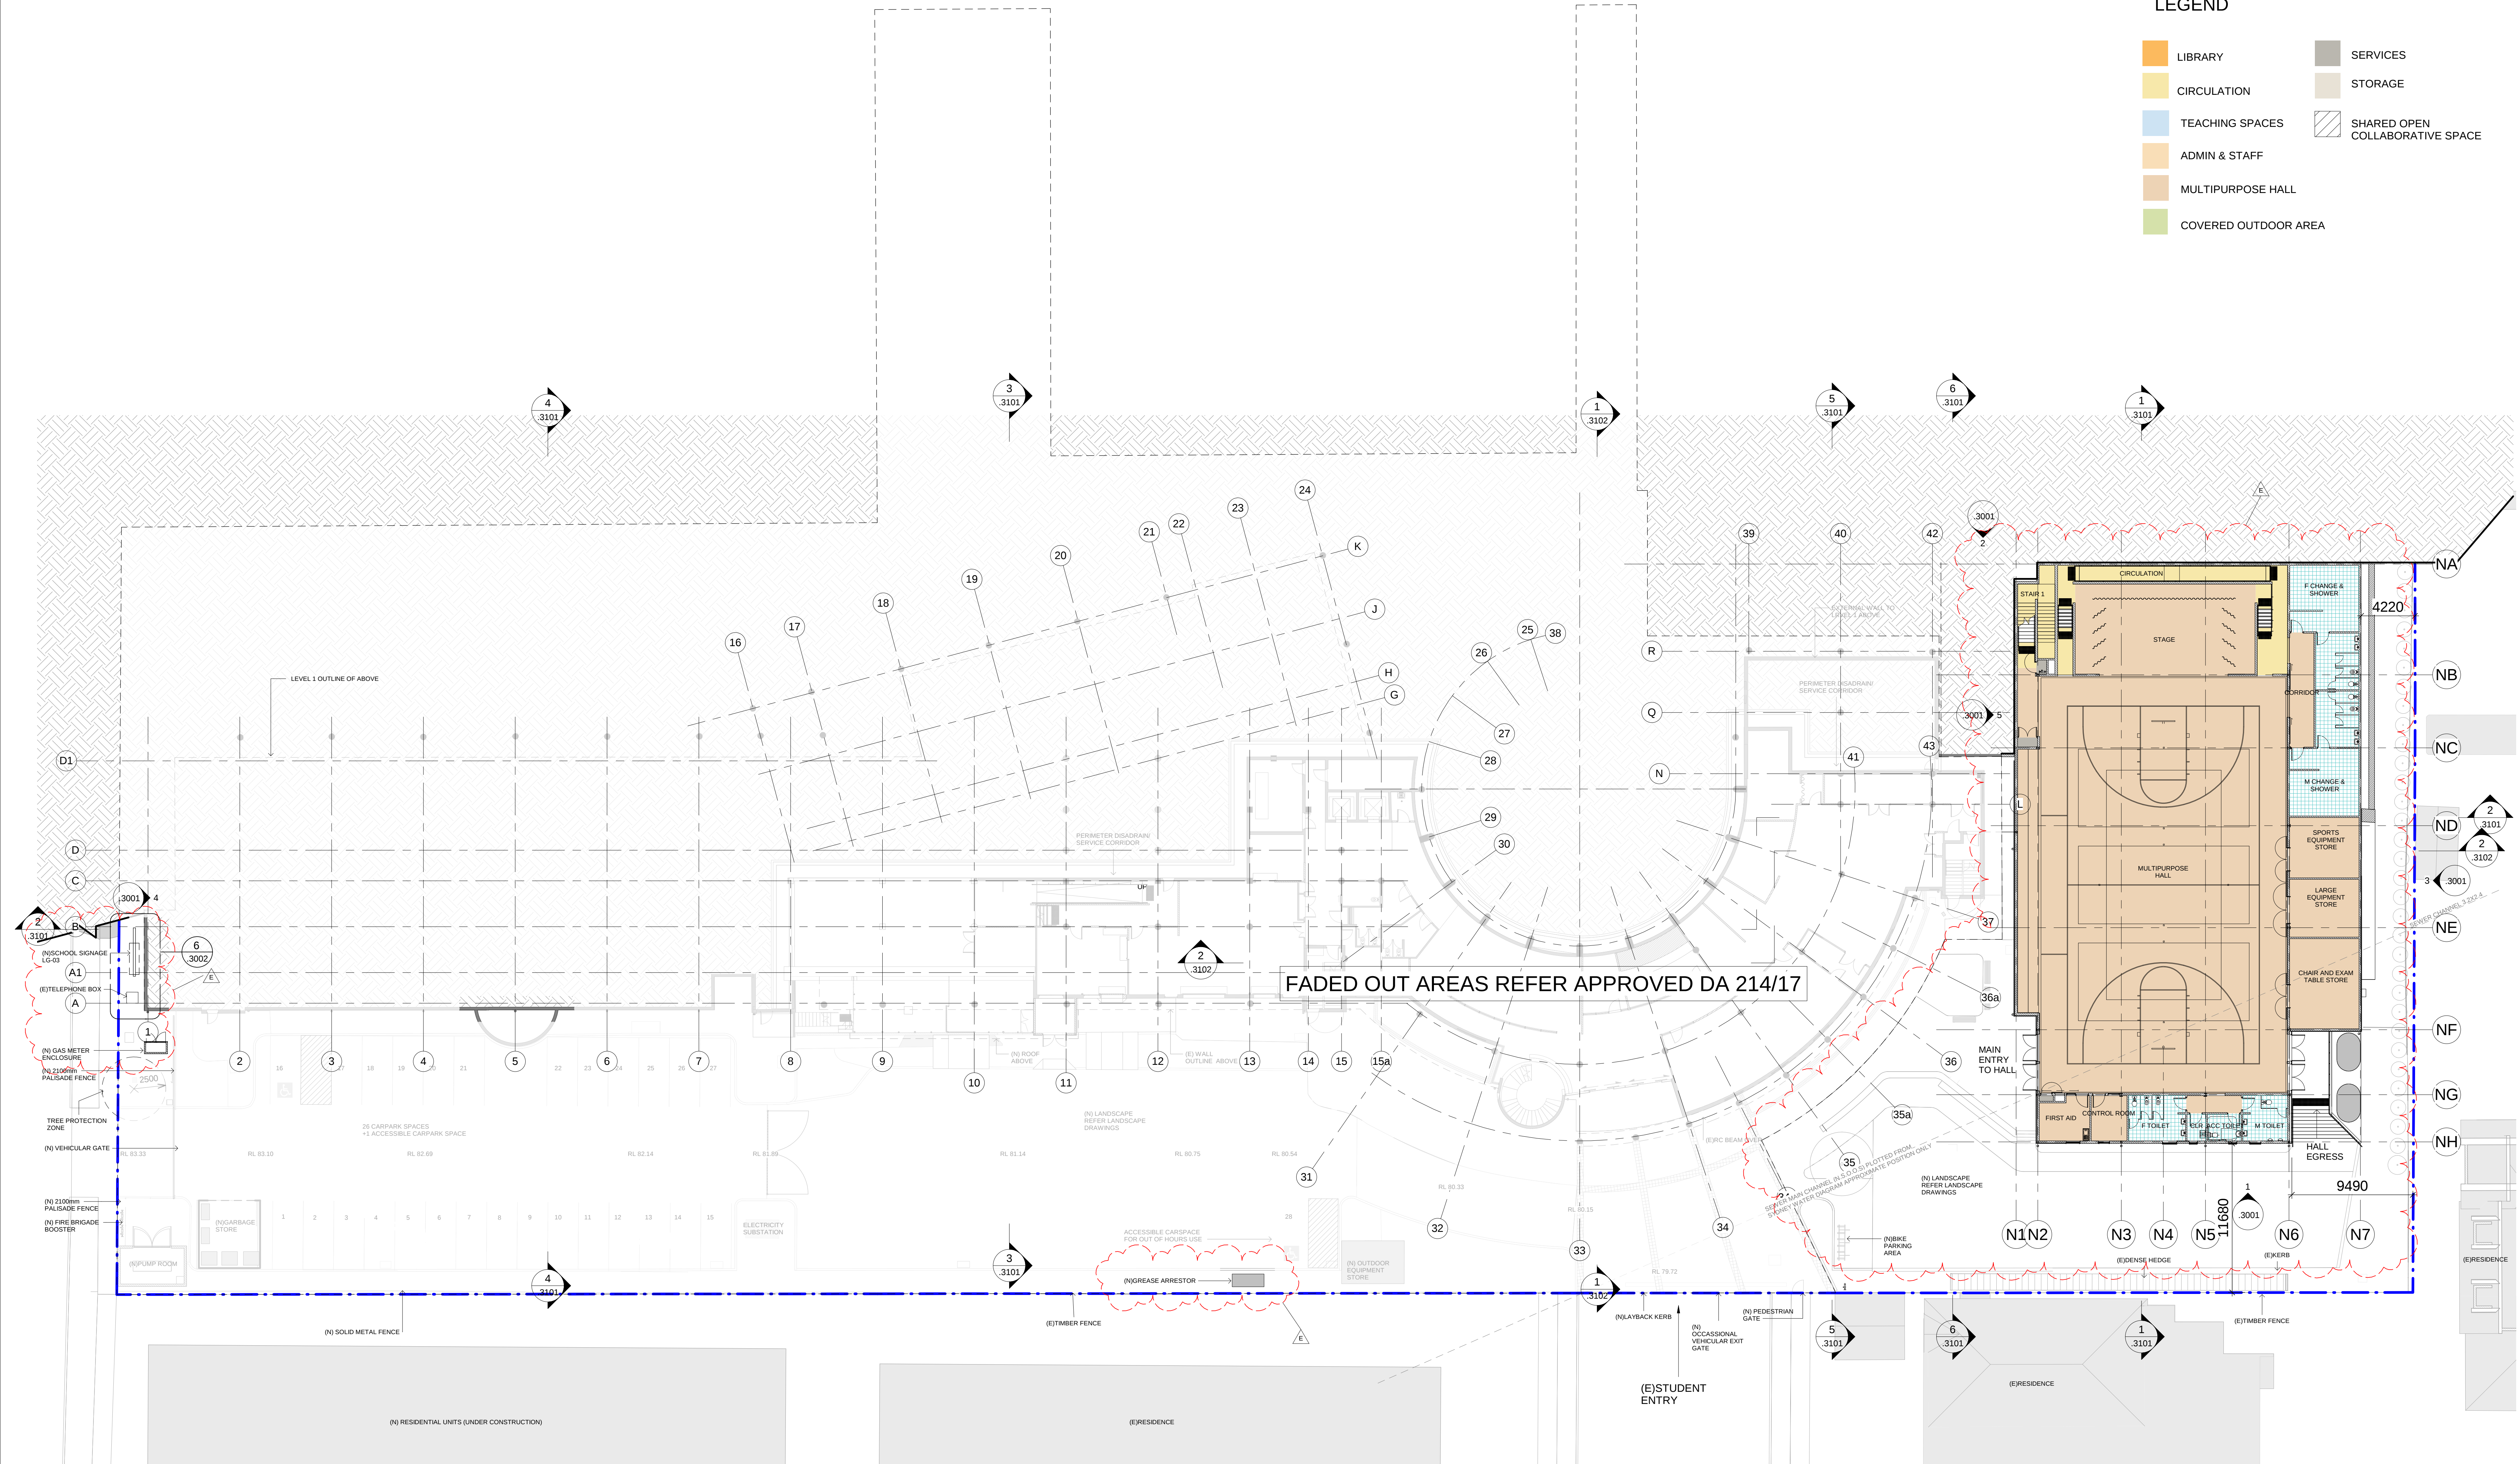

CLIENT

Department of Education
T + 61 2 95611927
F + 61 2 95619077



Education
Public Schools

PROJECT MANAGER
Coffey
T + 61 2 9406 1000

QUANTITY SURVEYOR
Slattery
T + 61 2 9423 8850

HYDRAULIC CONSULTANT
AJ Whipp Consulting Group
T + 61 2 8923 8444

LANDSCAPE CONSULTANT
Urbis
T + 61 2 8244 8900

STRUCTURAL & CIVIL CONSULTANT
Woolacotts
T + 61 2 9421 9900

ACOUSTIC CONSULTANT
Wilkinson Murray
T + 61 2 9437 4611

TOWN FACILITY PLANNER
Urbis
T + 61 2 8233 9927

MECH/ELECT/TRANSPORT ENGINEER
Shelmerdine Consulting Engineers
T + 61 2 9436 3021

TRAFFIC CONSULTANT
Trafix
T + 61 2 8324 8700

LEGEND

- EXISTING WALL / COLUMN TO REMAIN

NEW

SITE BOUNDARY

GRATED DRAIN

LEGEND

- LIBRARY

CIRCULATION

TEACHING SPACES

ADMIN & STAFF

MULTIPURPOSE HALL

COVERED OUTDOOR AREA

LEGEND

- SERVICES

STORAGE

SHARED OPEN COLLABORATIVE SPACE

Rev	Date	Description	Checked	Auth.
A	07/04/17	ISSUE FOR DA	AC	AK
B	19/05/17	ISSUE FOR DA	AC	AK
C	09/06/17	ISSUE FOR DA	AC	AK
D	08/08/17	ISSUE FOR DA	AC	AK
E	09/02/18	ISSUE FOR SECTION 96 APPLICATION OF DA214/17	AC	AK

NOT FOR CONSTRUCTION

Rev	Date	Description	Checked	Auth.
A	07/04/17	ISSUE FOR DA	AC	AK
B	19/05/17	ISSUE FOR DA	AC	AK
C	09/06/17	ISSUE FOR DA	AC	AK
D	08/08/17	ISSUE FOR DA	AC	AK
E	09/02/18	ISSUE FOR SECTION 96 APPLICATION OF DA214/17	AC	AK

Proj. Dir	Proj. Arch	Drawn
AK	AH/AC	Author
Job No.	Date	Scale
161028	NOV 16	1 : 200 @ B1

NSW Nominated Architects:
Robert Denton
Alex Kibble
Reg. No. 5782
Reg. No. 6035

Do not scale drawings. Verify all dimensions on site. Notify architect of all discrepancies.
Drawing to be printed and read in colour.

10 20 30 40 50

Project
CAMMERAYGAL HIGH SCHOOL
SENIOR CAMPUS
Drawing Title
PROPOSED GROUND FLOOR
PLAN


Drawing No.
AR.DA .2001

Revision
E

Tanner Kibble Denton Architects Pty Ltd
PO Box 660 Darlinghurst NSW 1300 Australia
Level 1, 19 Foster Street, Surry Hills NSW 2010 Australia
T +61 2 9281 4399
F +61 2 9281 4337
www.tkda.com.au



Tanner Kibble Denton

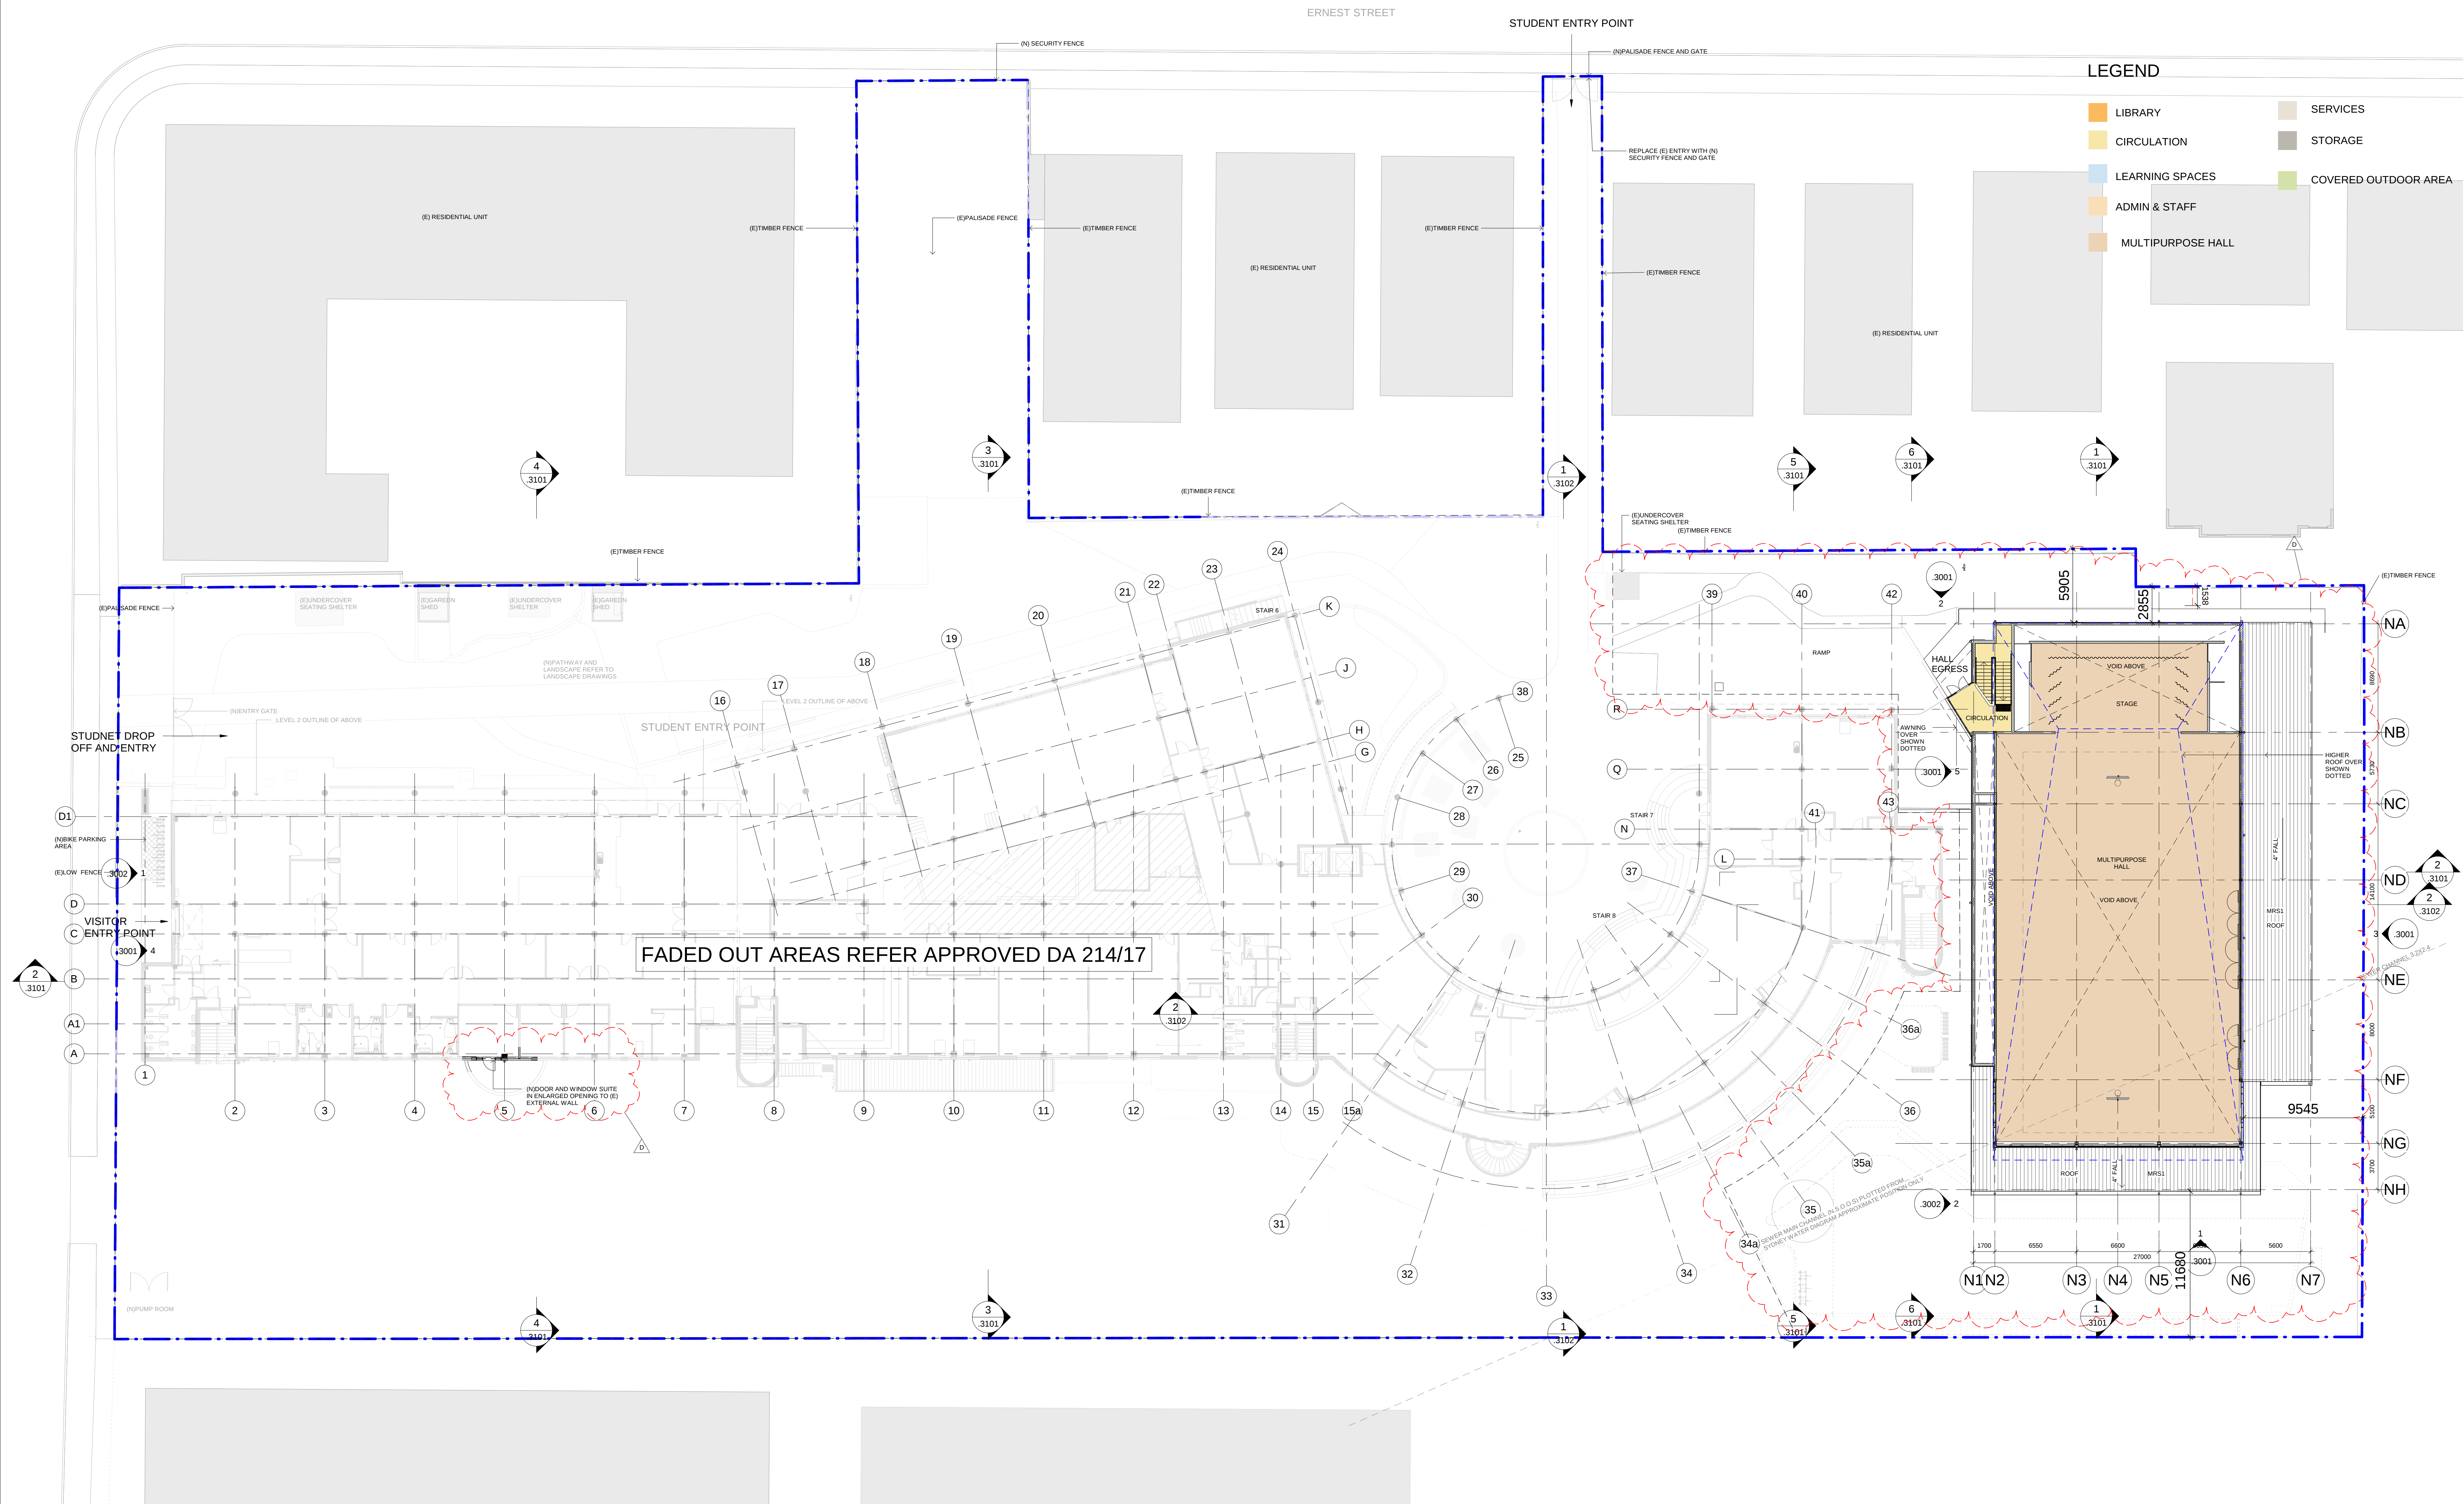

CLIENT

Department of Education
T + 61 2 95611927
F + 61 2 95619077



Education
Public Schools

PROJECT MANAGER

Coffey

T + 61 2 9406 1000

QUANTITY SURVEYOR

Slattery

T + 61 2 9423 8850

HYDRAULIC CONSULTANT

AJ Whipps Consulting Group

T + 61 2 8923 8444

LANDSCAPE CONSULTANT

Context

T + 61 2 8244 8900

STRUCTURAL & CIVIL CONSULTANT

Woolacotts

T + 61 2 8241 9900

ACOUSTIC CONSULTANT

Wilkinson Murray

T + 61 2 9437 4611

TOWN FACILITY PLANNER

Urbis

T + 61 2 8233 9927

MECH/ELECT/TRANSPORT ENGINEER

Shelmerdine Consulting Engineers

T + 61 2 9436 3021

TRAFFIC CONSULTANT

Trafix

T + 61 2 8324 8700

LEGEND

EXISTING WALL / COLUMN TO REMAIN
NEW SITE BOUNDARY
GRATED DRAIN

LEGEND

LIBRARY
CIRCULATION
LEARNING SPACES
ADMIN & STAFF
MULTIPURPOSE HALL
COVERED OUTDOOR AREA
SERVICES
STORAGE
SHARED OPEN COLLABORATIVE SPACE

Rev Date Description Checked Auth.

A	07/04/17	ISSUE FOR DA	AC	AK
B	19/05/17	ISSUE FOR DA	AC	AK
C	09/06/17	ISSUE FOR DA	AC	AK
D	09/02/18	ISSUE FOR SECTION 96 APPLICATION OF DA214/17	AC	AK

NOT FOR CONSTRUCTION

Rev Date Description Checked Auth.

A	07/04/17	ISSUE FOR DA	AC	AK
B	19/05/17	ISSUE FOR DA	AC	AK
C	09/06/17	ISSUE FOR DA	AC	AK
D	09/02/18	ISSUE FOR SECTION 96 APPLICATION OF DA214/17	AC	AK

Proj. Dir

AK

Job No. 161028

Date NOV 16

Scale 1 : 200 @ B1

NSW Nominated Architects:

Robert Denton Reg. No. 5782

Alex Kibble Reg. No. 6015

Do not scale drawings. Verify all dimensions on site. Notify architect of all discrepancies. Drawing to be printed and read in colour.

10 20 30 40 50

Project

CAMMERAYGAL HIGH SCHOOL

SENIOR CAMPUS

Drawing Title

PROPOSED FIRST FLOOR PLAN

Drawing No.

AR.DA .2002

Revision

D

Tanner Kibble Denton Architects Pty Ltd

PO Box 660 Darlinghurst NSW 1300 Australia

Level 1, 19 Foster Street, Surry Hills NSW 2010 Australia

T +61 2 9281 4399

F +61 2 9281 4337

www.tkda.com.au



Tanner Kibble Denton

LEGEND

- LIBRARY

CIRCULATION

TEACHING SPACES

ADMIN & STAFF

MULTIPURPOSE HALL

COVERED OUTDOOR AREA
- SERVICES

STORAGE

SHARED OPEN COLLABORATIVE SPACE

FADED OUT AREAS REFER APPROVED DA 214/17

LEGEND

- EXISTING WALL / COLUMN TO REMAIN

NEW

GD

SITE BOUNDARY

GRATED DRAIN

LEGEND

- LIBRARY

CIRCULATION

LEARNING SPACES

ADMIN & STAFF

MULTIPURPOSE HALL

COVERED OUTDOOR AREA
- SERVICES

STORAGE

SHARED OPEN COLLABORATIVE SPACE

Rev	Date	Description	Checked	Auth.
A	07/04/17	ISSUE FOR DA	AC	AK
B	19/05/17	ISSUE FOR DA	AC	AK
C	09/06/17	ISSUE FOR DA	AC	AK
D	09/02/18	ISSUE FOR SECTION 96 APPLICATION OF DA214/17	AC	AK

NOT FOR CONSTRUCTION

Rev	Date	Description	Checked	Auth.
A	07/04/17	ISSUE FOR DA	AC	AK
B	19/05/17	ISSUE FOR DA	AC	AK
C	09/06/17	ISSUE FOR DA	AC	AK
D	09/02/18	ISSUE FOR SECTION 96 APPLICATION OF DA214/17	AC	AK

Proj. Dir	Proj. Arch	Drawn
AK	AH/AC	Author
Job No.	Date	Scale
161028	NOV 16	1 : 200 @ B1

NSW Nominated Architects:
Robert Denton Reg. No. 5782
Alex Kibble Reg. No. 6015

Do not scale drawings. Verify all dimensions on site. Notify architect of all discrepancies.
Drawing to be printed and read in colour.

Project
CAMMERAYGAL HIGH SCHOOL
SENIOR CAMPUS

Drawing Title
PROPOSED SECOND FLOOR
PLAN

Drawing No.
AR.DA .2003

Revision
D

Tanner Kibble Denton Architects Pty Ltd
PO Box 660 Darlinghurst NSW 1300 Australia
Level 1, 19 Foster Street, Surry Hills NSW 2010 Australia
T +61 2 9281 4399
F +61 2 9281 4337
www.tkda.com.au



CLIENT

Department of Education
T + 61 2 95611927
F + 61 2 95619077



Education
Public Schools

PROJECT MANAGER

Coffey

T + 61 2 9406 1000

QUANTITY SURVEYOR

Slattery

T + 61 2 9423 8850

HYDRAULIC CONSULTANT

AJ Whipps Consulting Group

T + 61 2 8923 8444

LANDSCAPE CONSULTANT

Context

T + 61 2 8244 8900

STRUCTURAL & CIVIL CONSULTANT

Woolacotts

T + 61 2 8241 9900

ACOUSTIC CONSULTANT

Wilkinson Murray

T + 61 2 9437 4611

TOWN FACILITY PLANNER

Urbis

T + 61 2 8233 9927

MECH/ELECT/TRANSPORT ENGINEER


Shelmerdine Consulting Engineers

T + 61 2 9436 3021


TRAFFIC CONSULTANT

Trafix


T + 61 2 8324 8700

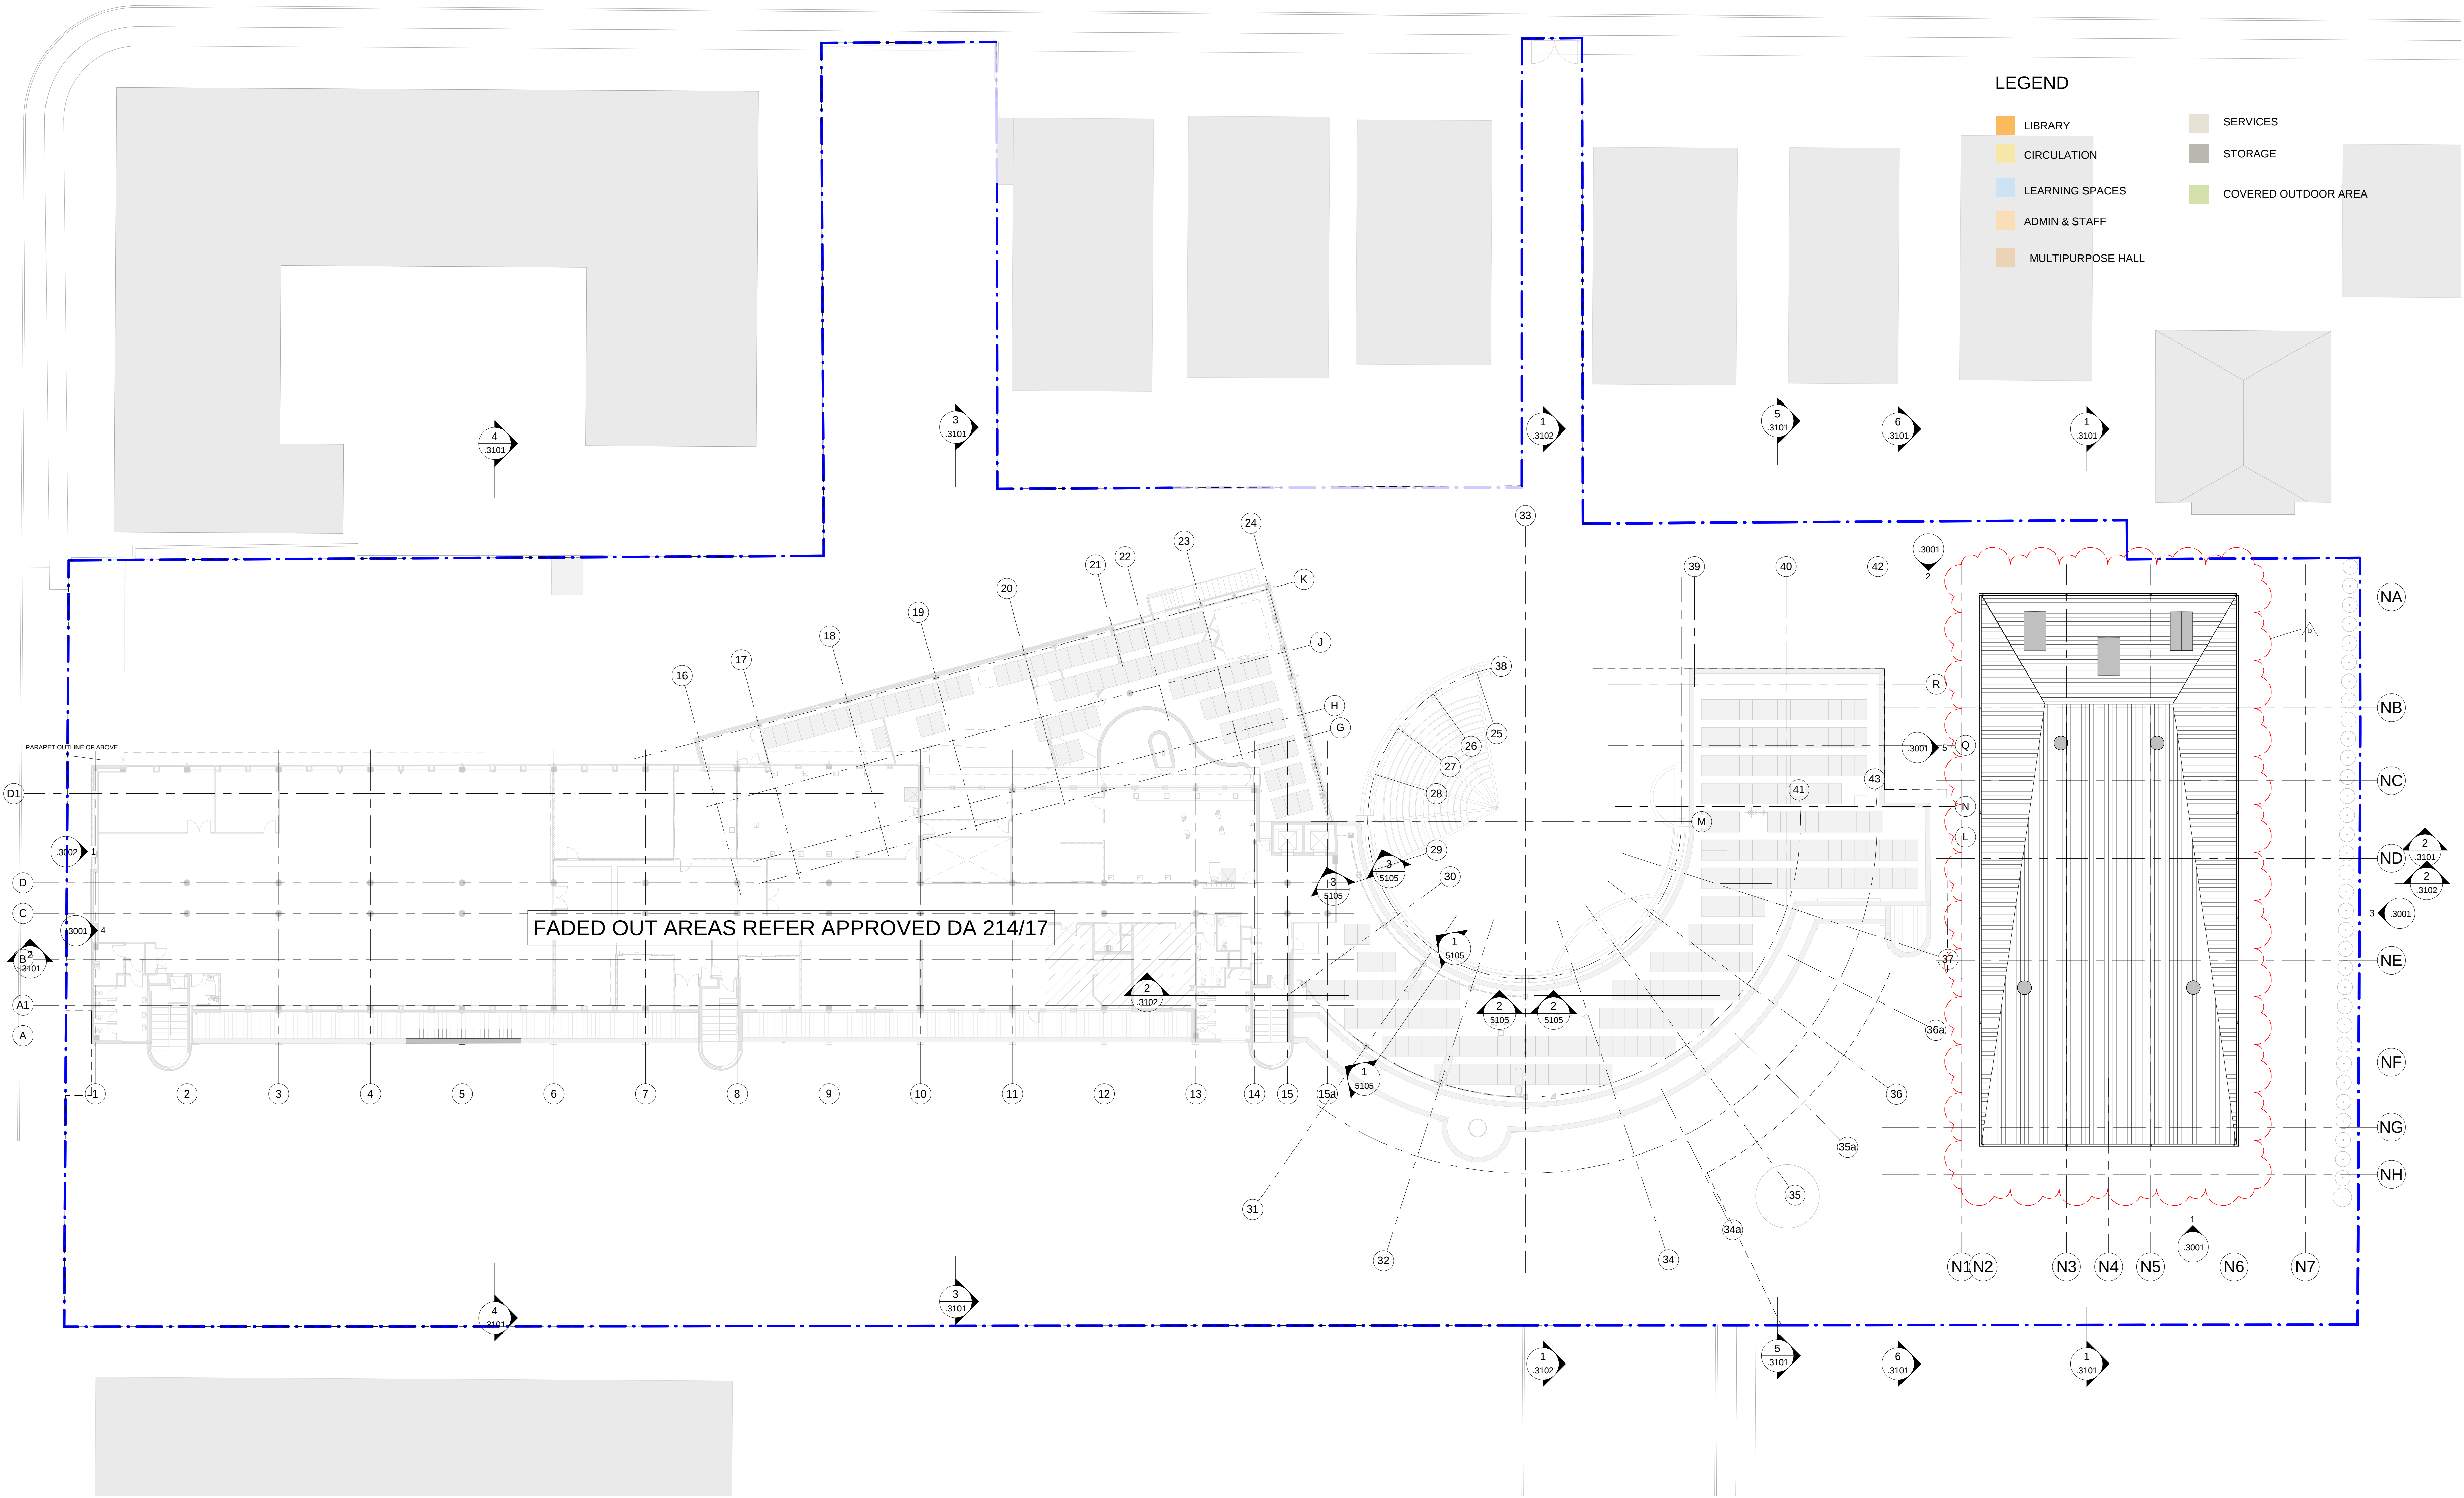


NOT FOR CONSTRUCTION

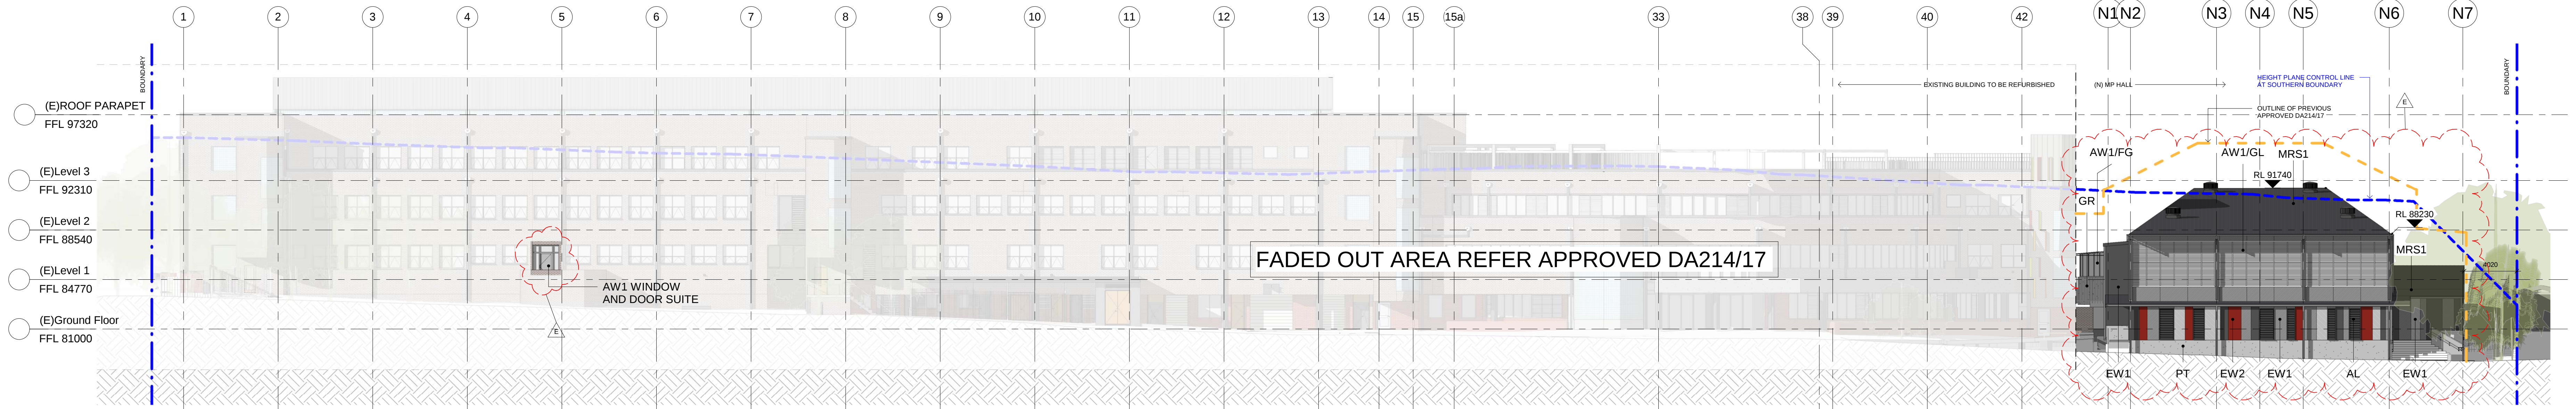


1 SOUTH ELEVATION
1:200

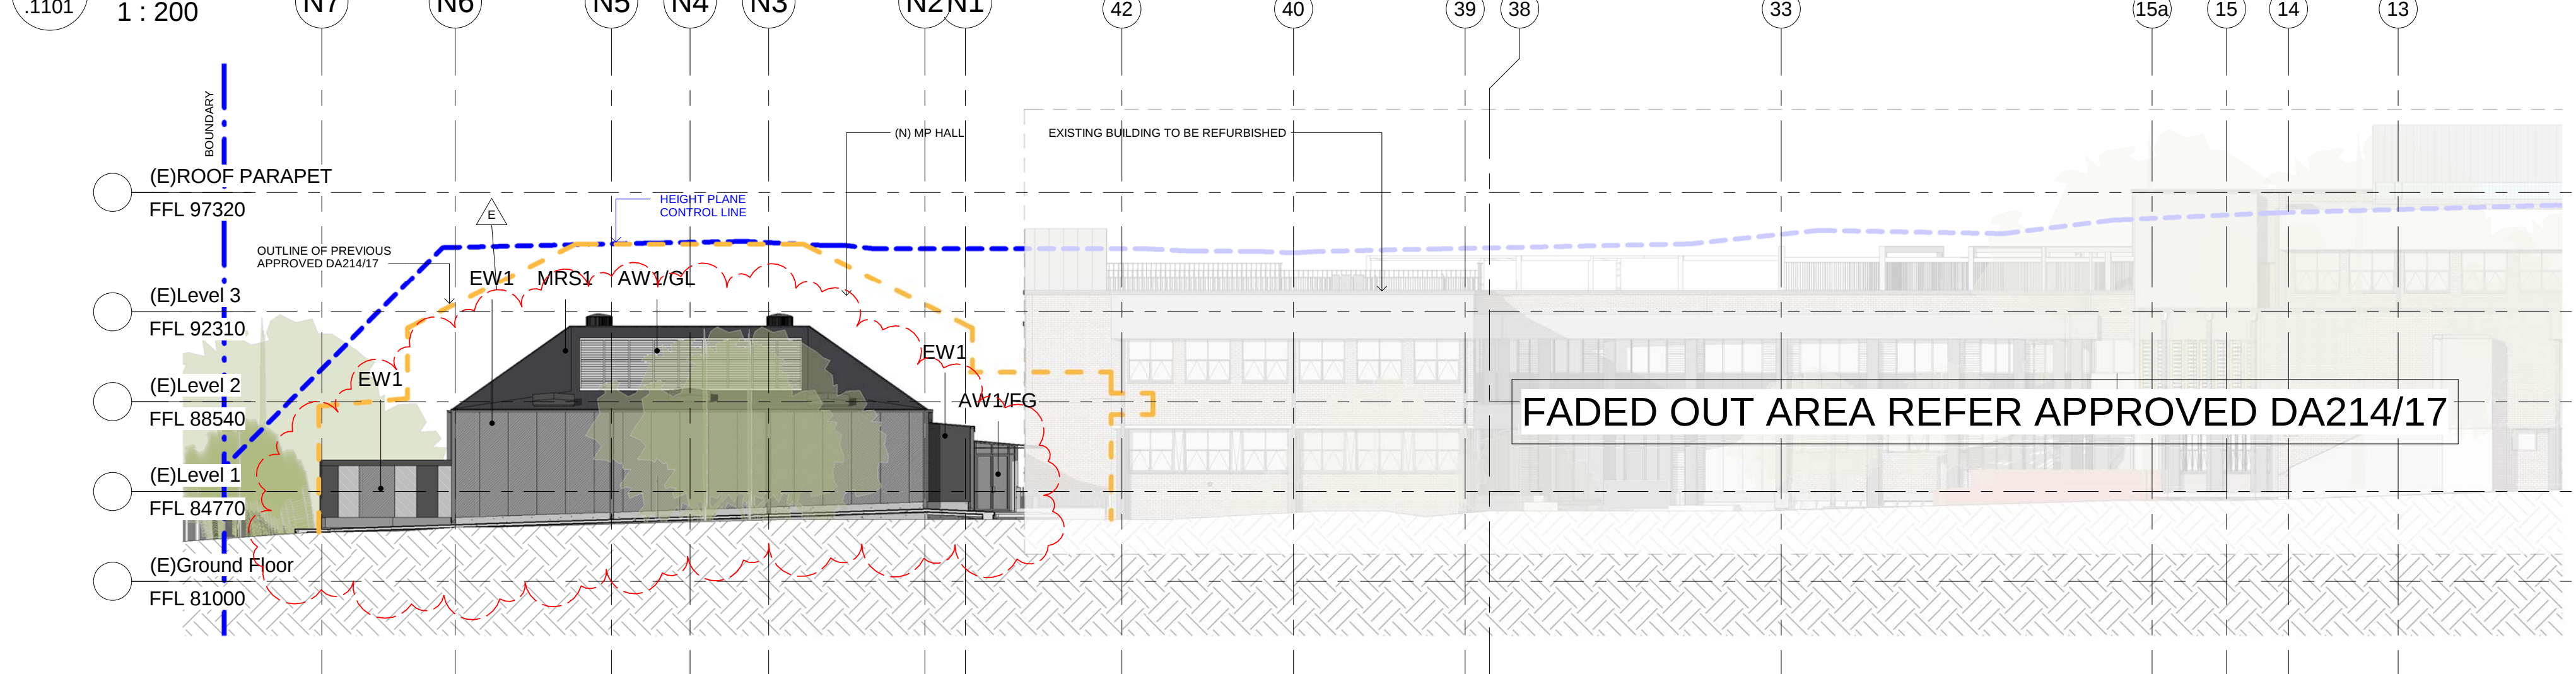


2 NORTH ELEVATION
1:200

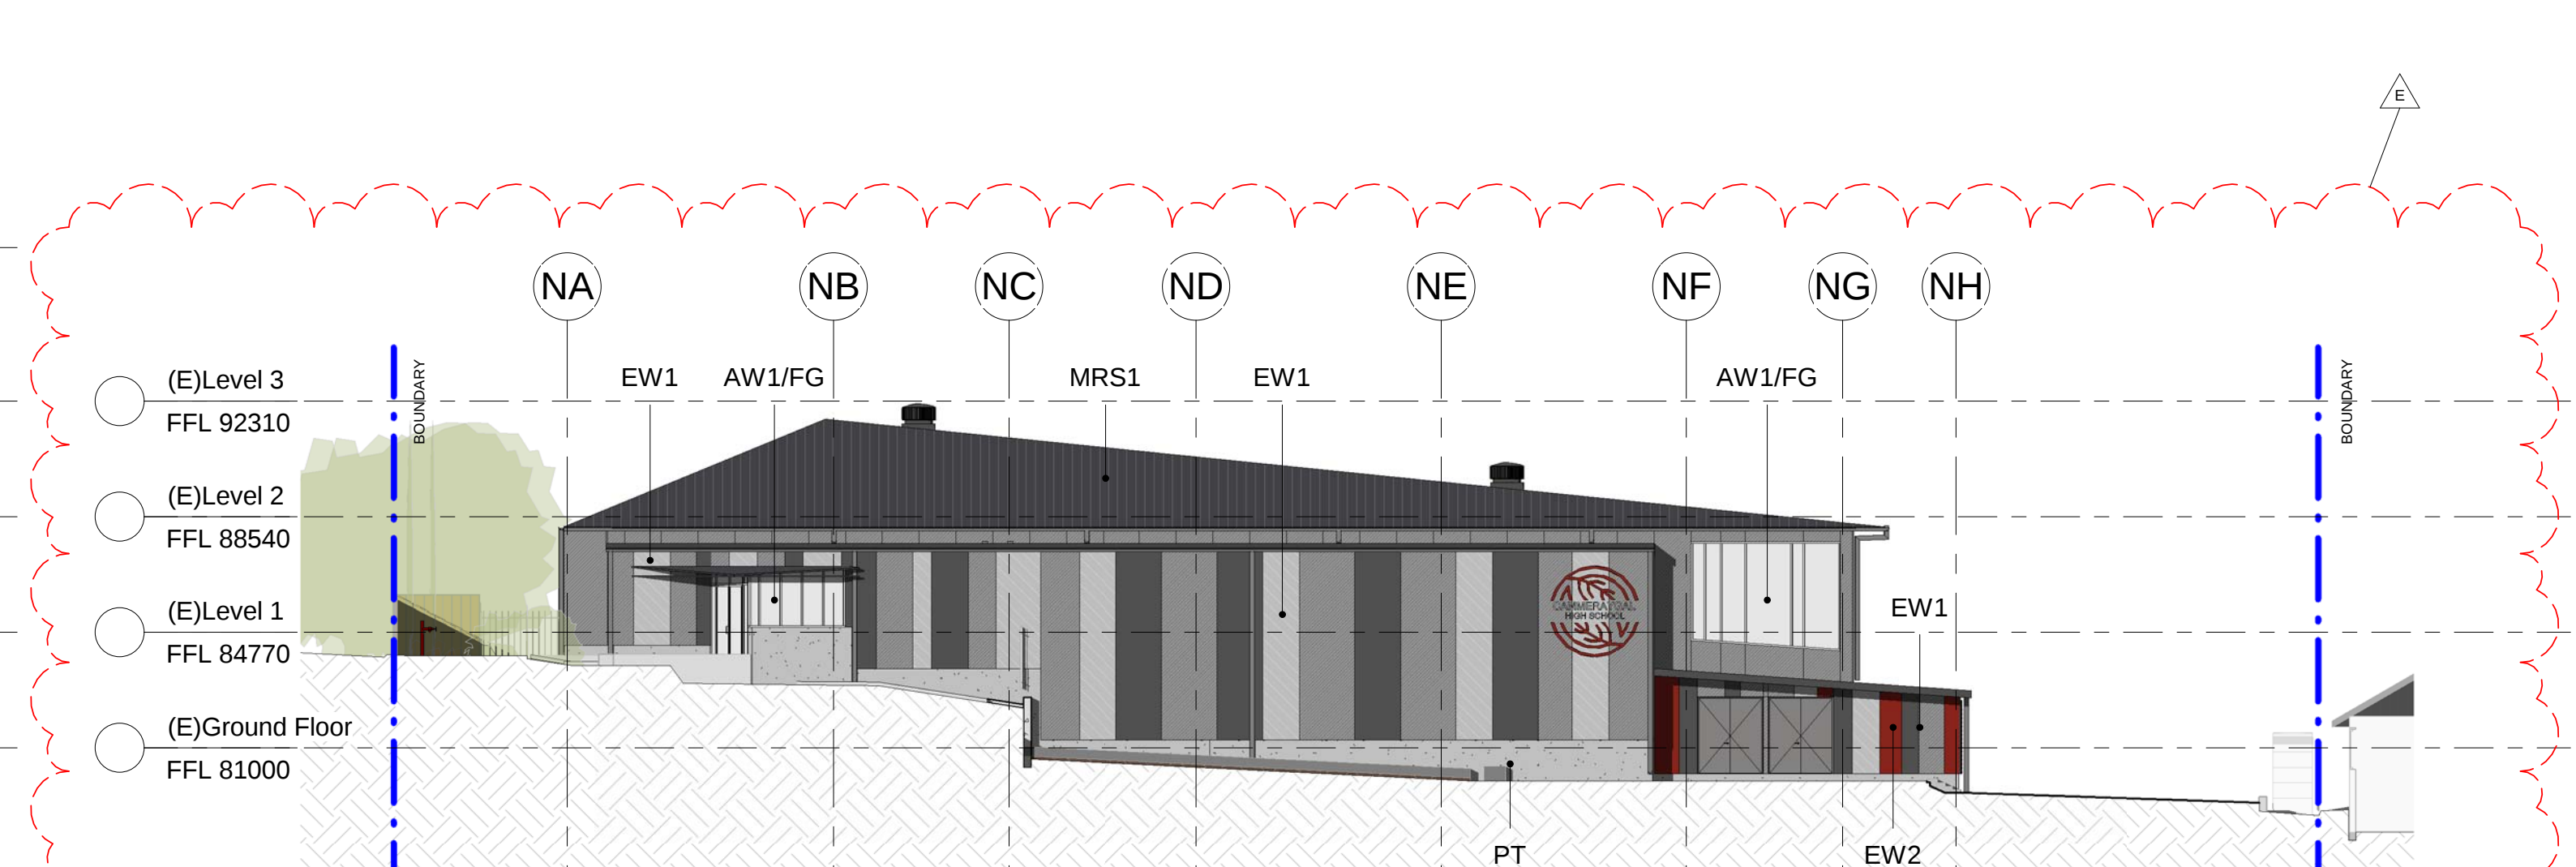

5 WEST ELEVATION
1:200

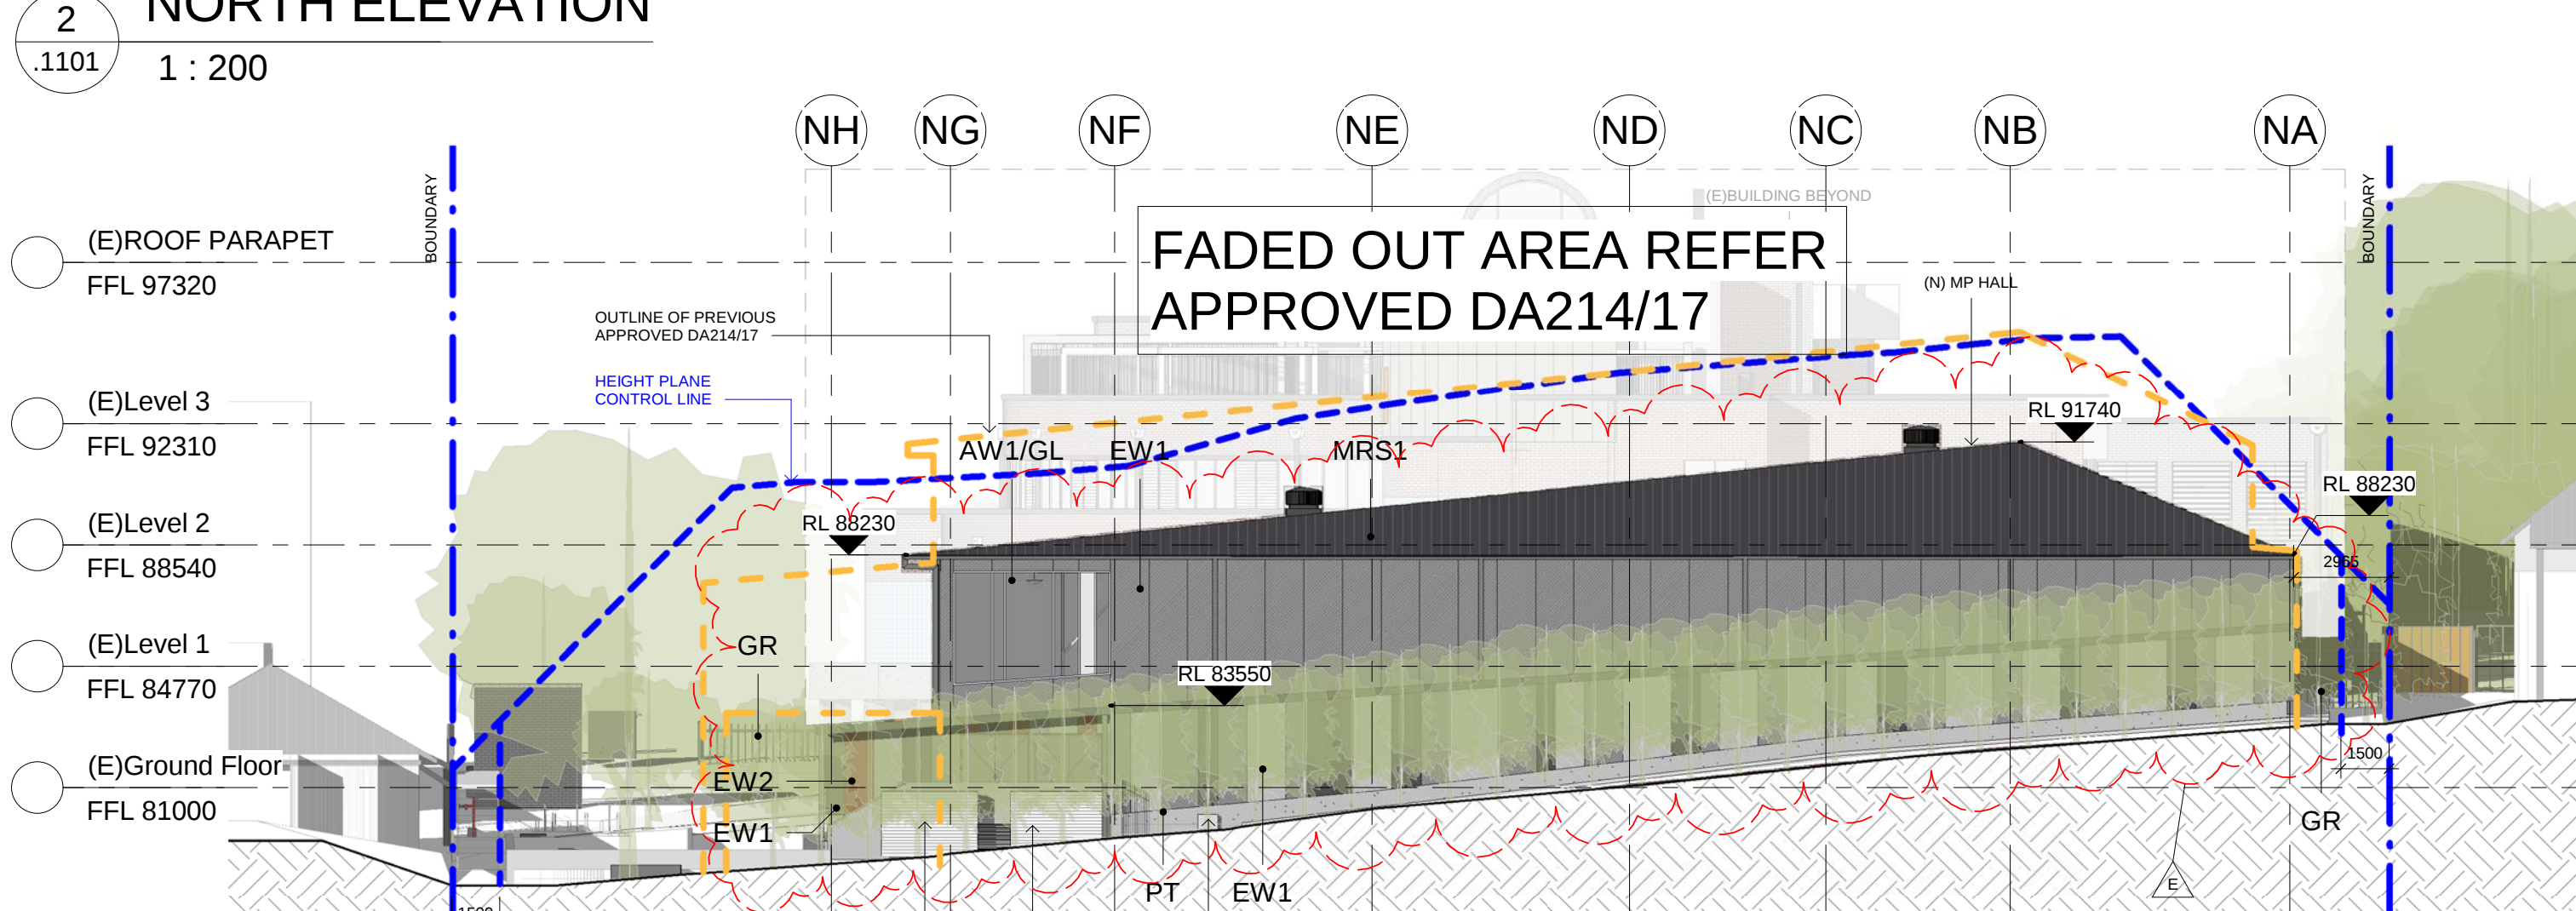


3 EAST ELEVATION
1:200

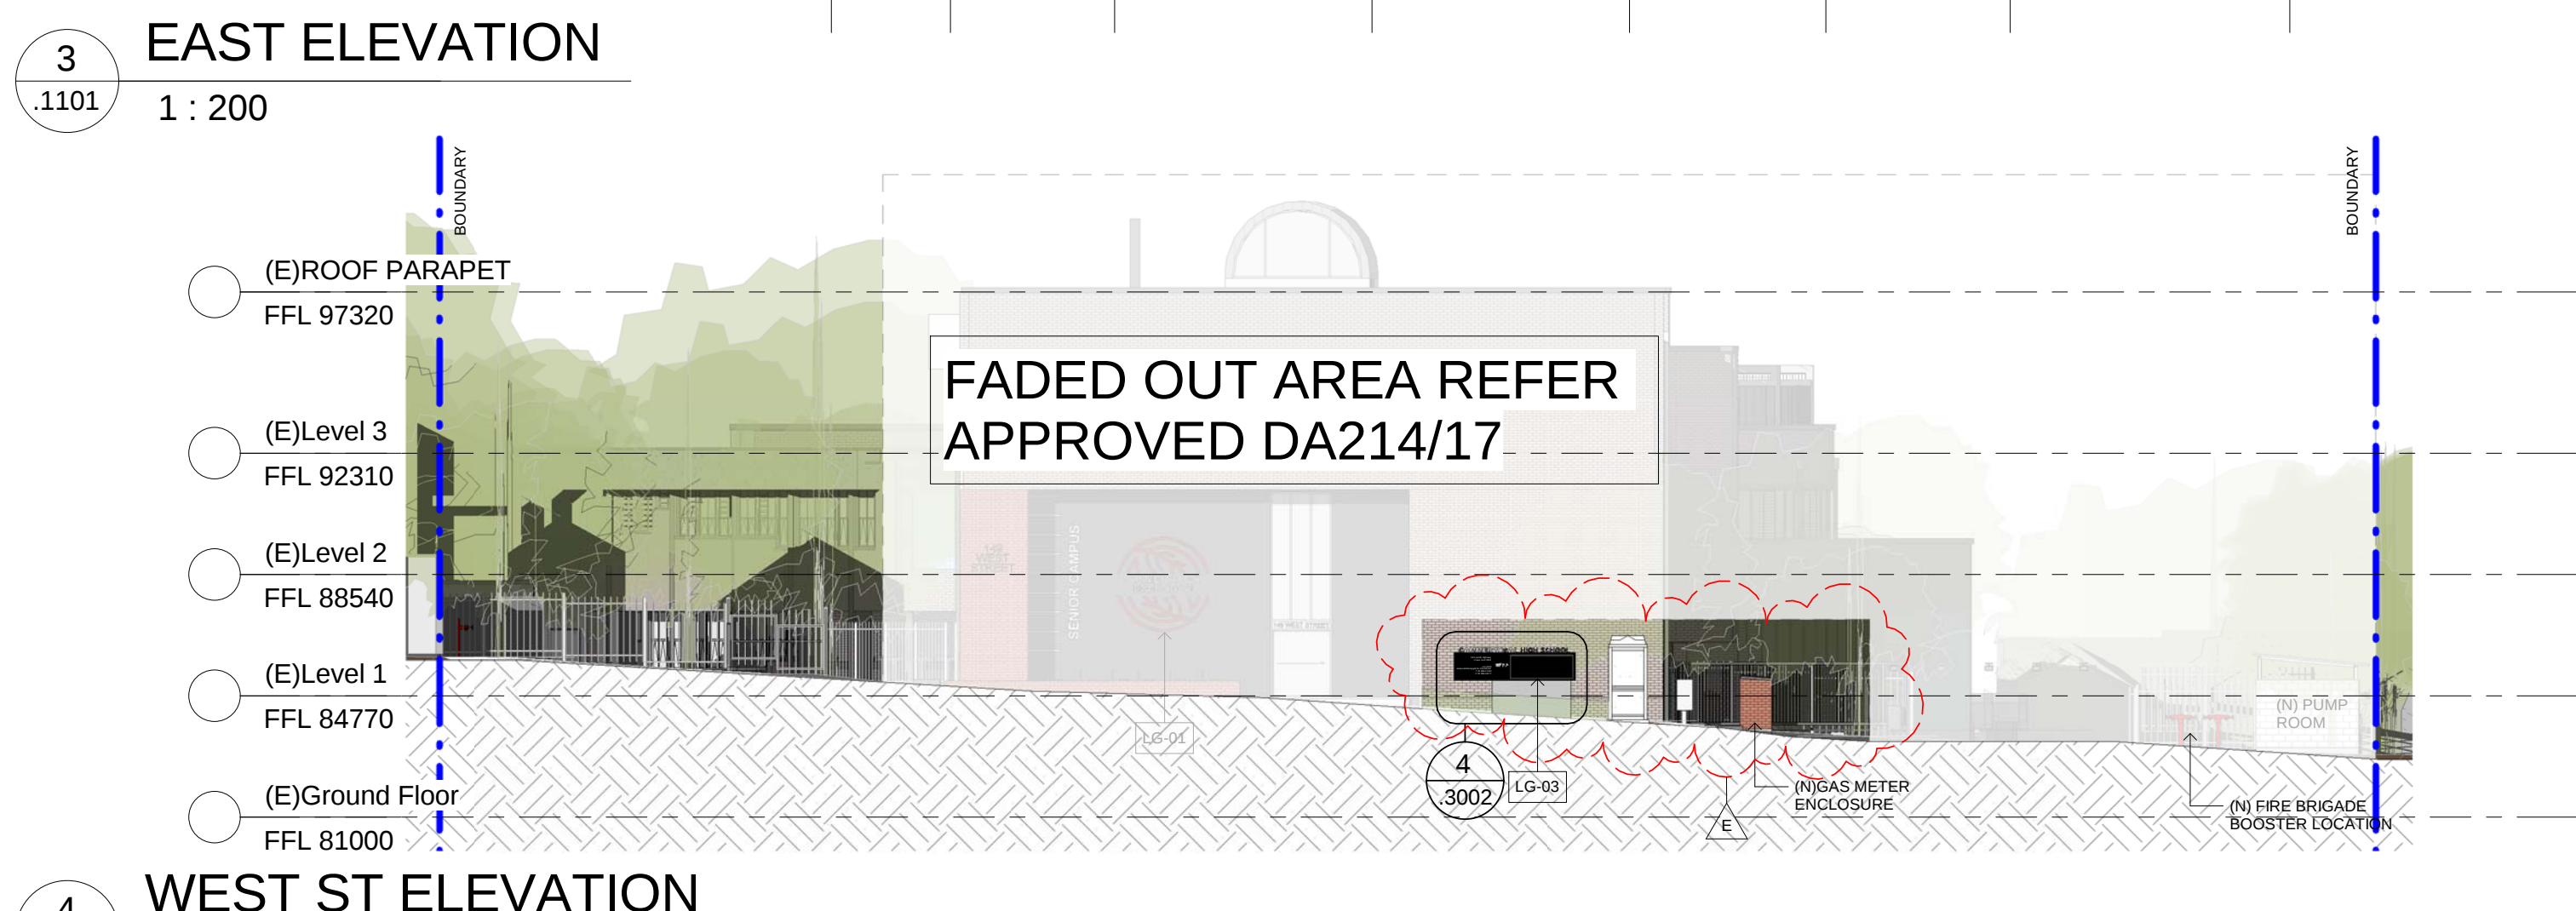

4 WEST ST ELEVATION
1:200

PROPOSED MATERIALS AND COLURS

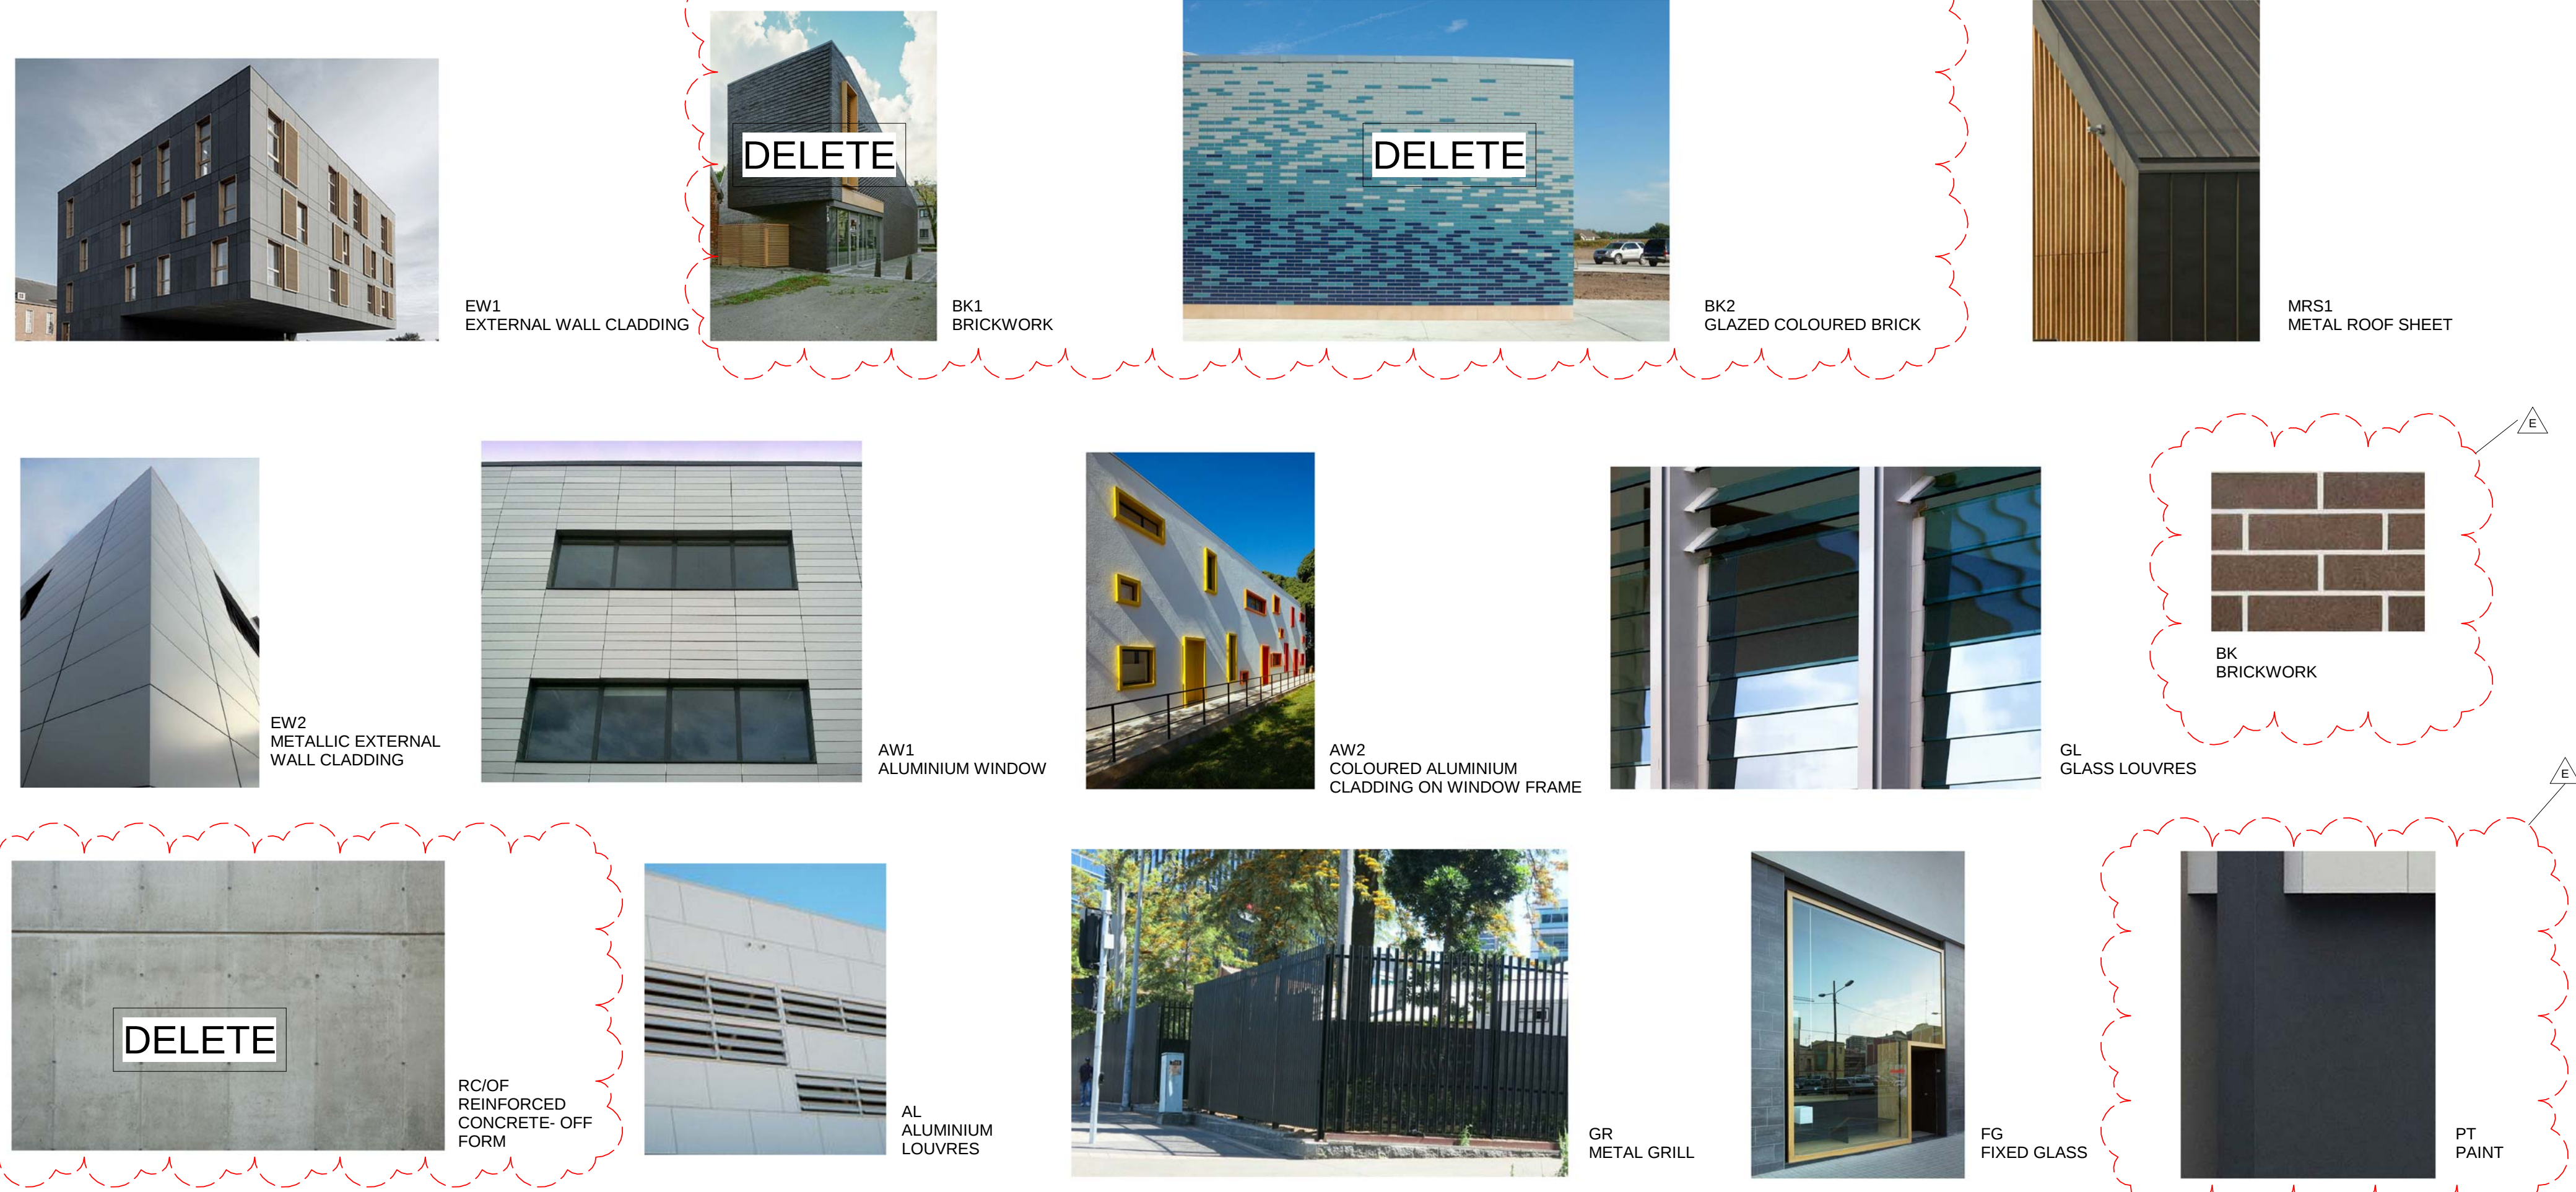

1 : 200

CLIENT

Department of Education

T + 61 2 95611927
F + 61 2 95619077

NSW GOVERNMENT

Education
Public Schools

PROJECT MANAGER
Coffey
T + 61 2 9406 1000

LANDSCAPE CONSULTANT
Context
T + 61 2 8244 8900

QUANTITY SURVEYOR
Slattery
T + 61 2 9423 8850

HYDRAULIC CONSULTANT
AJ Whippis Consulting Group
T + 61 2 8923 8444

TOWN FACILITY PLANNER
Urbis
T + 61 2 8233 9927

MECH/ELECT/TRANSPORT ENGINEER
Sheldermidines Consulting Engineers
T + 61 2 9436 3021

TRAFFIC CONSULTANT
Traffic
T + 61 2 8324 8700

RevDateDescriptionCheckedAuth.

A07/04/17ISSUE FOR DAACAK

B19/05/17ISSUE FOR DAACAK

C09/06/17ISSUE FOR DAACAK

D08/08/17ISSUE FOR DAACAK

E09/02/18ISSUE FOR SECTION 96 APPLICATION OF DA214/17ACAK

RevDateDescriptionCheckedAuth.

Proj. Dir
AK

Proj. Arch
AH/AC

Drawn
Author

Job No.
161028

Date
NOV 16

Scale
1 : 200 @ B1

NSW Nominated Architects:
Robert Denton Reg. No. 782,
Alex Kibble Reg. No. 6015

Do not scale drawings. Verify all dimensions on site. Notify architect of all discrepancies
Drawing to be printed and read in colour.

1020304050

Project
CAMMERAYGAL HIGH SCHOOL
SENIOR CAMPUS

Drawing Title
ELEVATIONS SHEET 01

Drawing No.
AR.DA .3001

Revision
E


Tanner Kibble Denton Architects Pty Ltd
PO Box 660 Darlinghurst NSW 1300 Australia
Level 1, 19 Foster Street, Surry Hills NSW 2010 Australia
T +61 2 9281 4399
F +61 2 9281 4337
www.tkda.com.au

TKDArchitects
Tanner Kibble Denton


NOT FOR CONSTRUCTION



1 SIGNAGE LG-01 ELEVATION
1 : 20

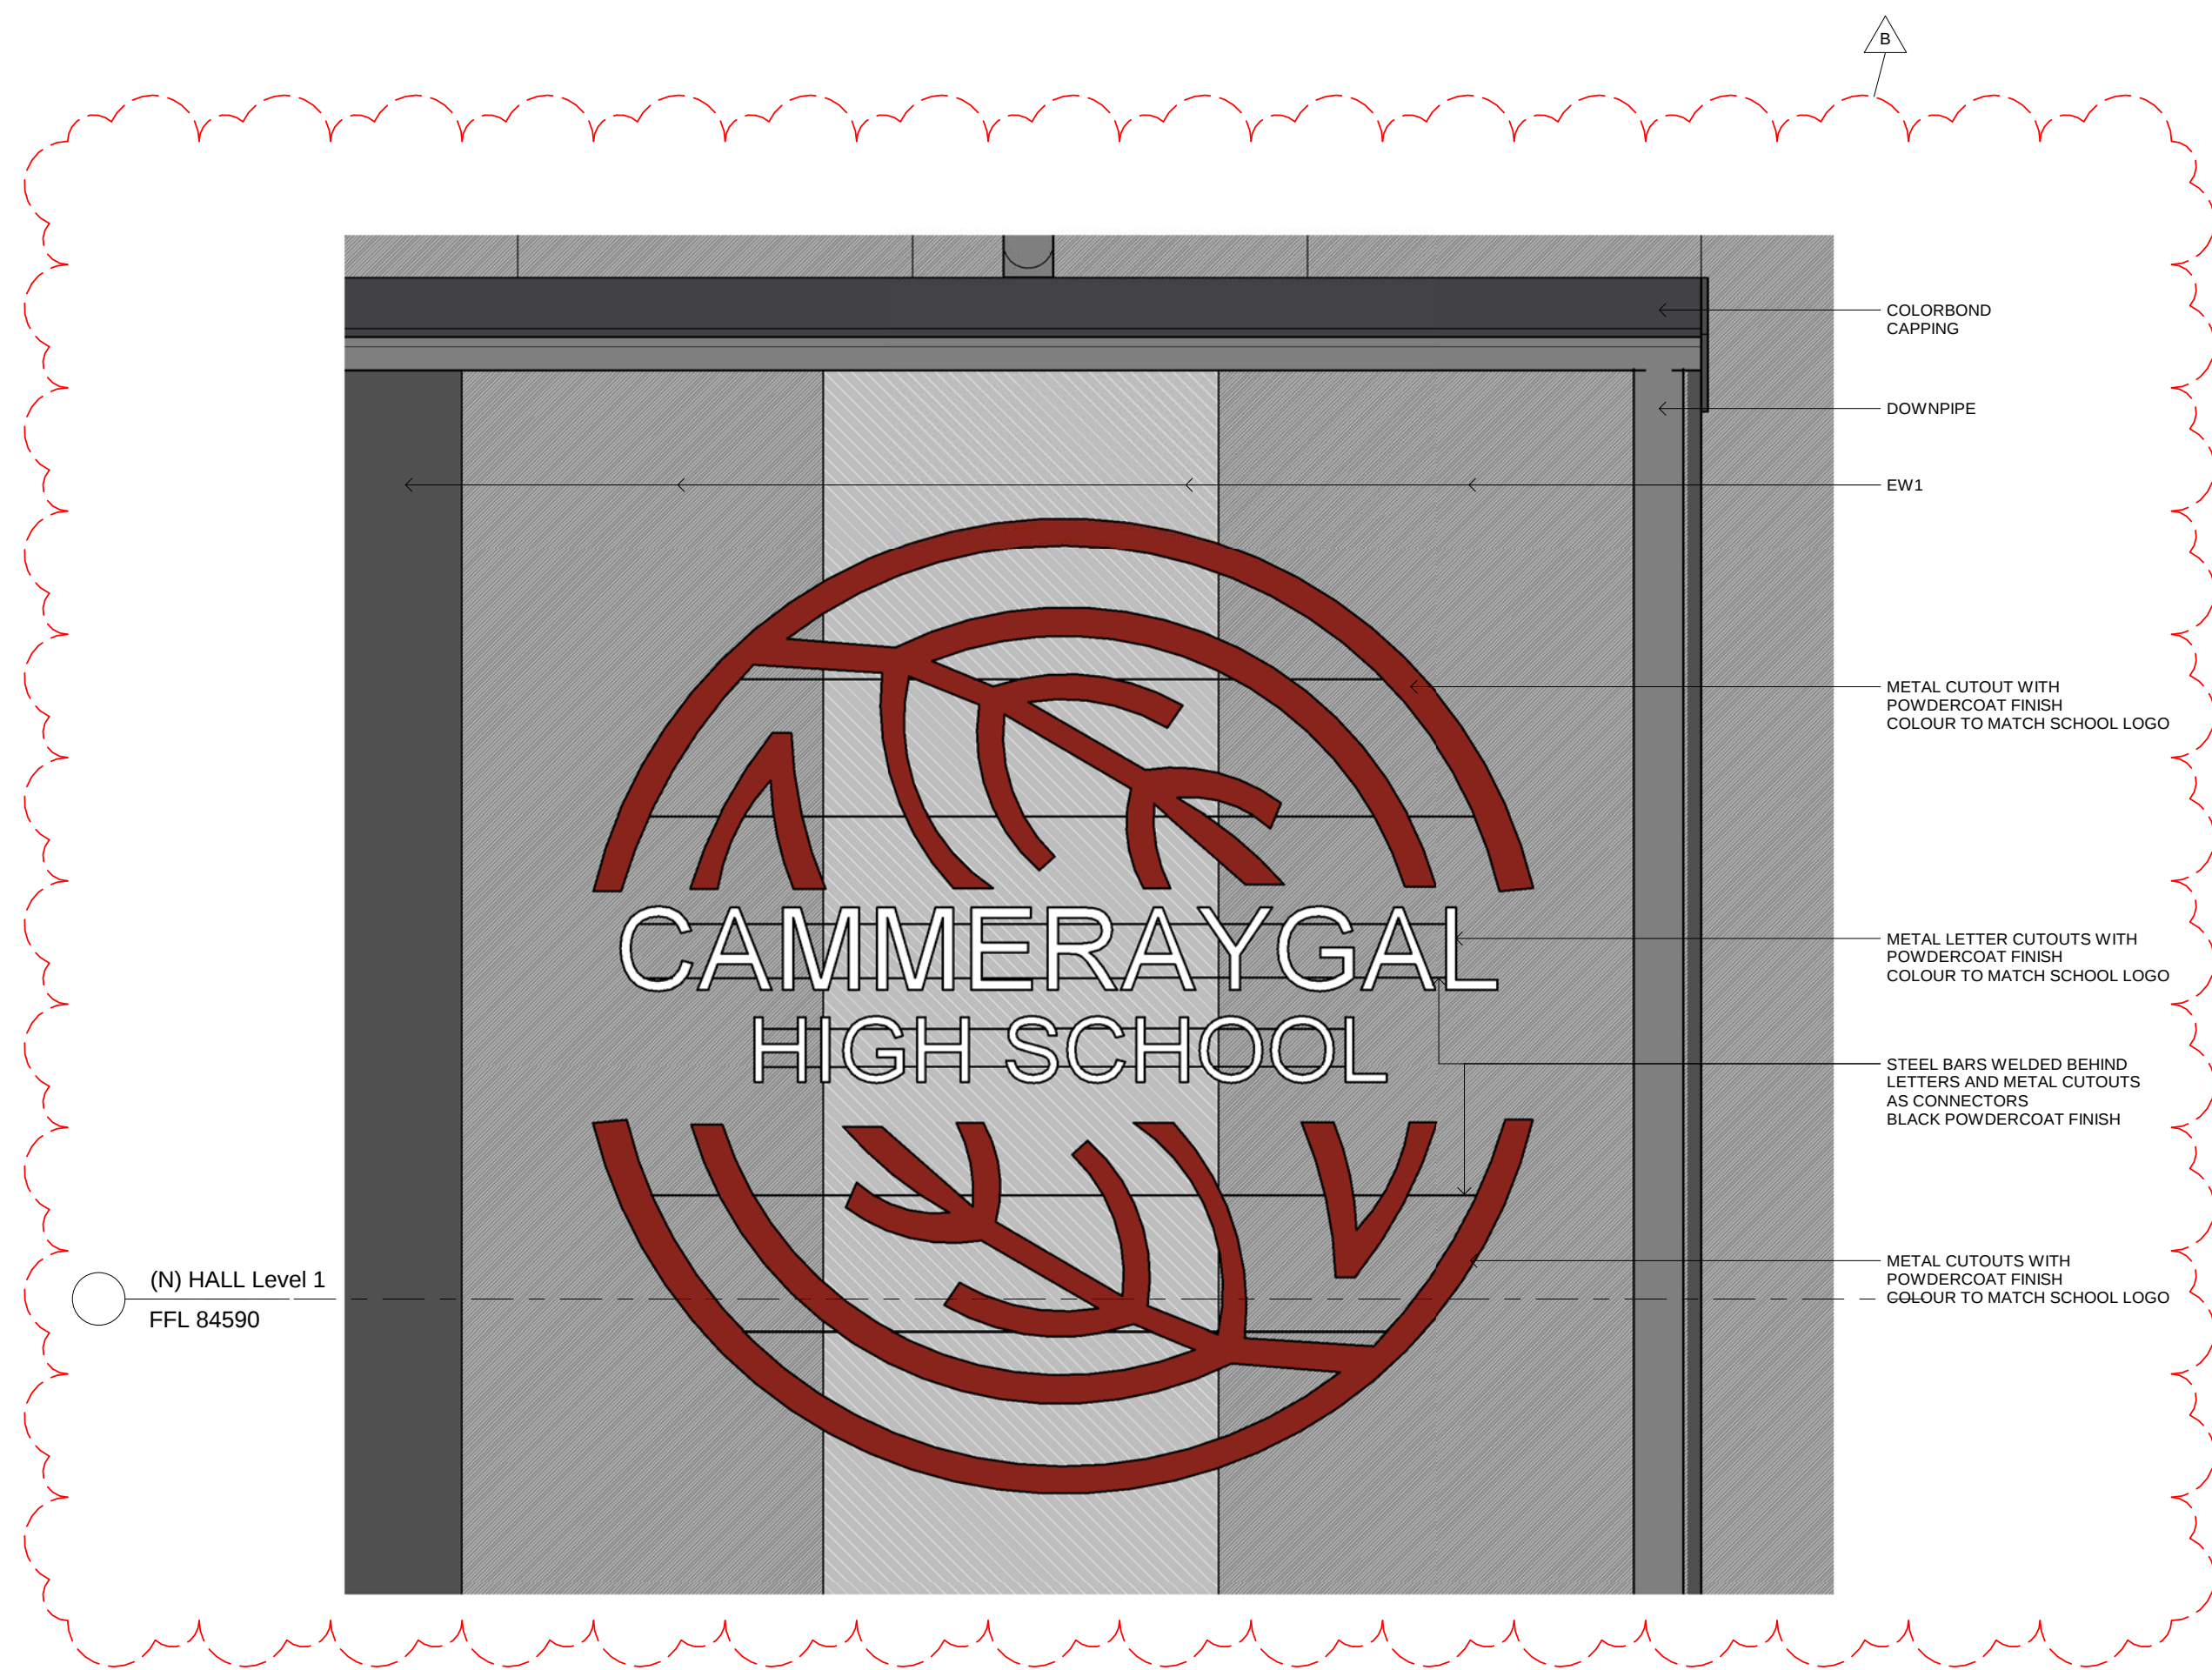


2 SIGNAGE LG-02 ELEVATION
1 : 20

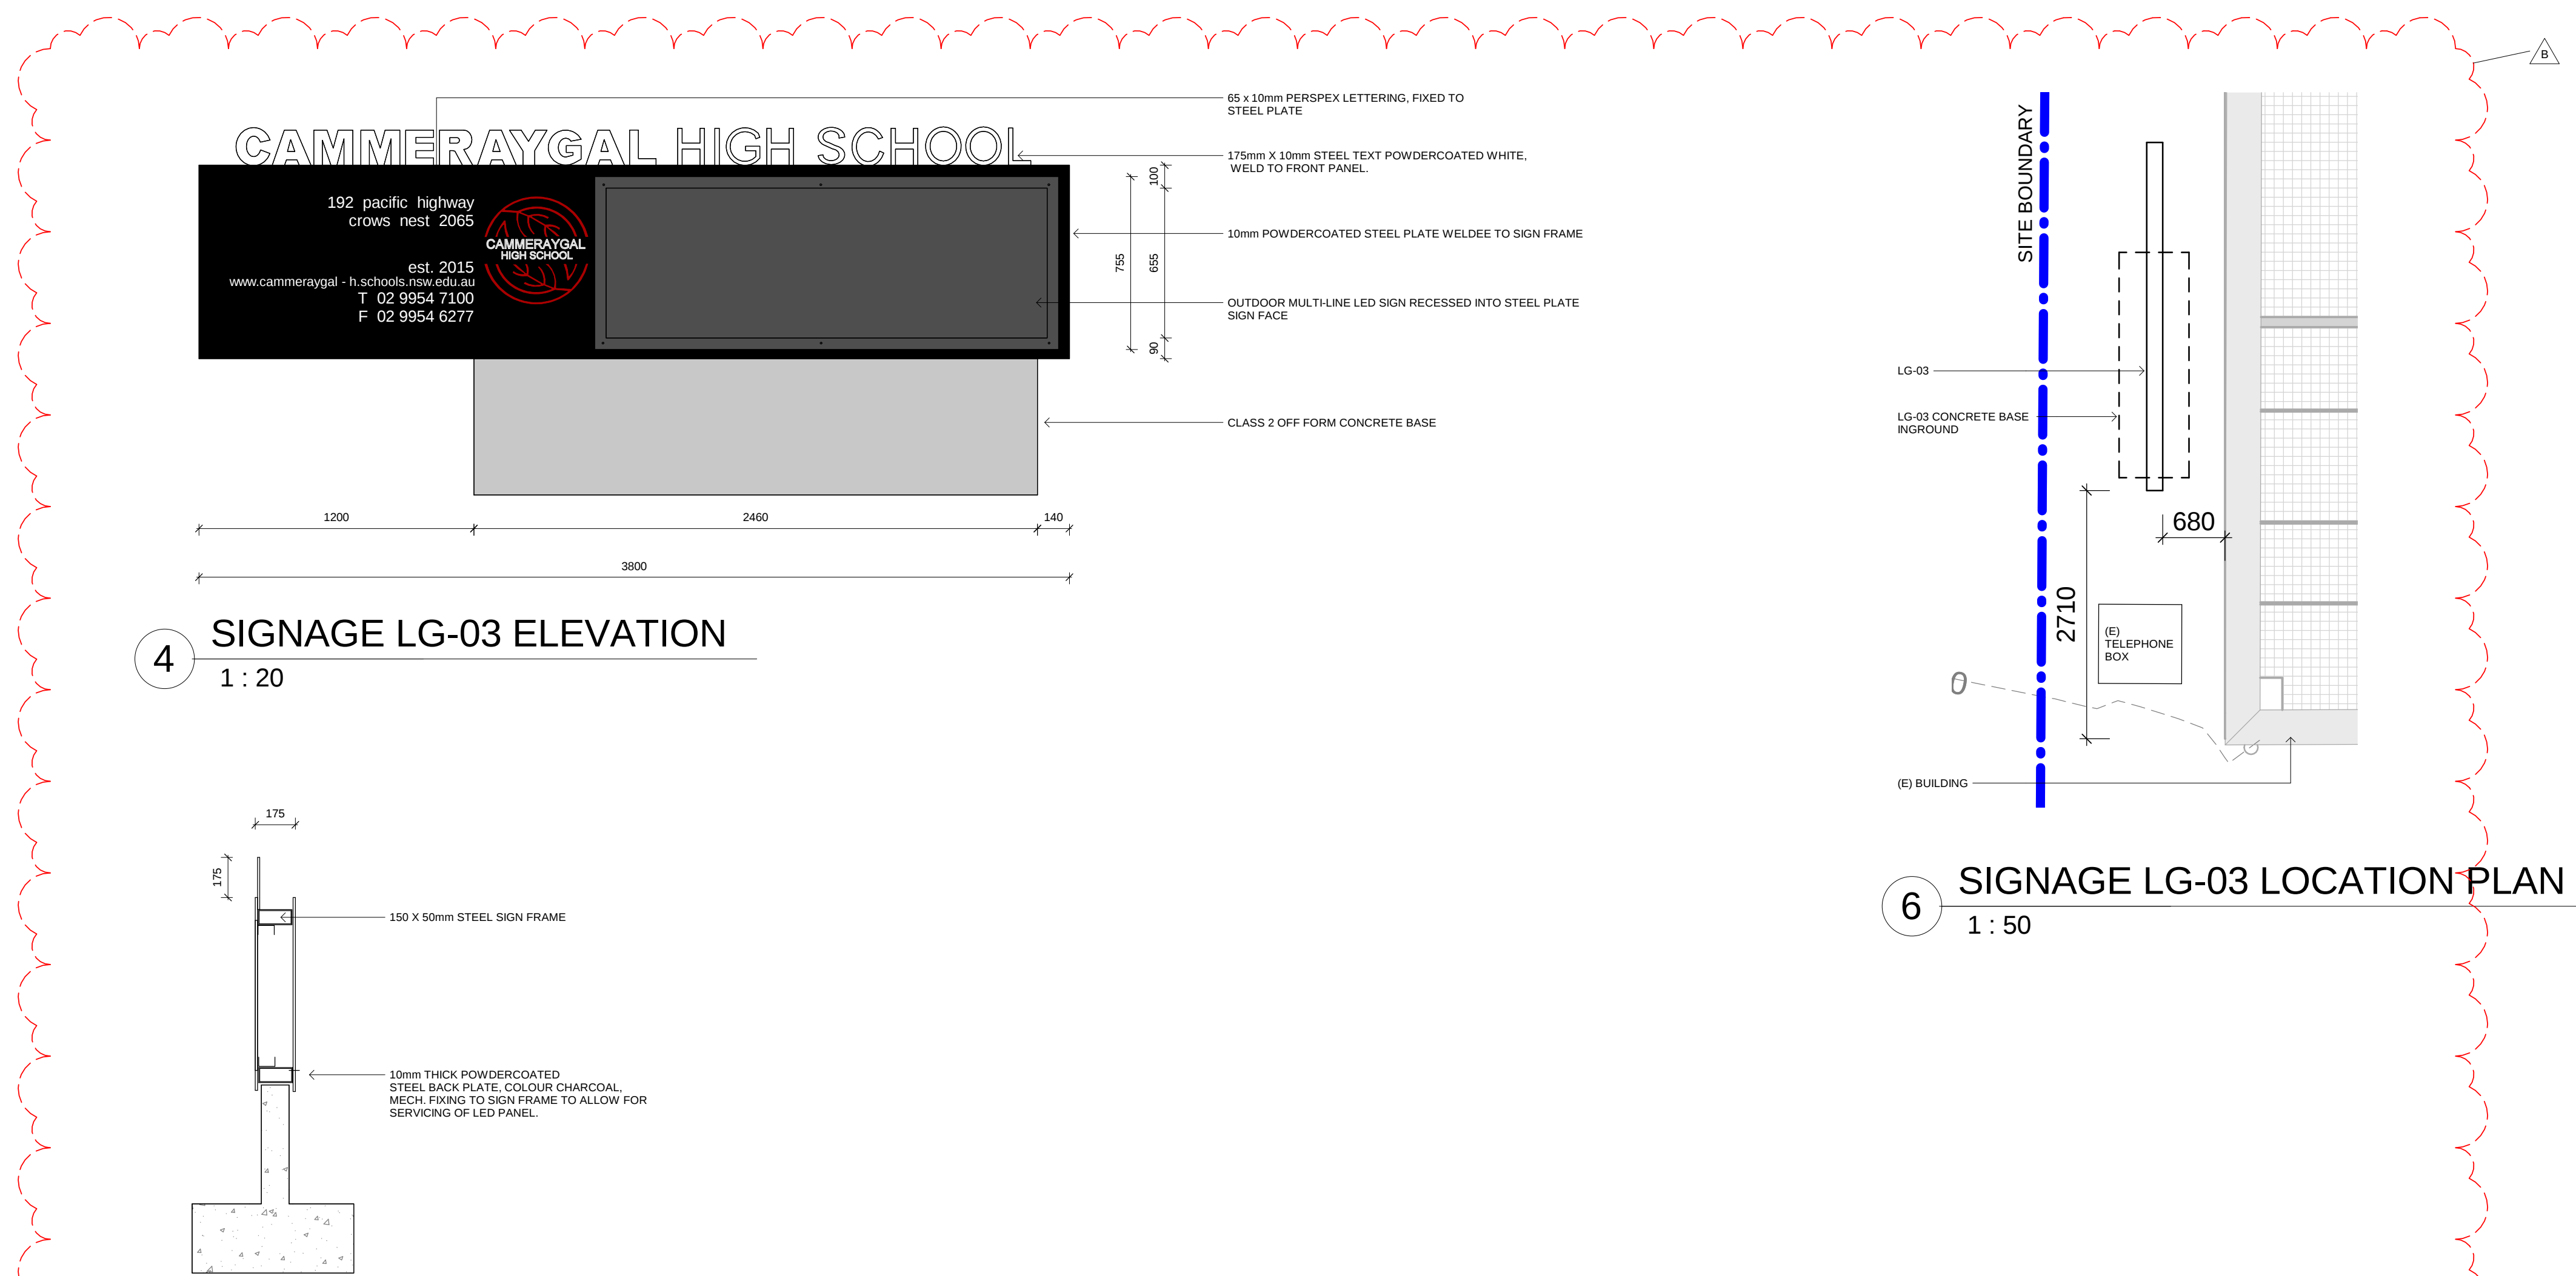


4 SIGNAGE LG-03 ELEVATION
1 : 20


5 SIGNAGE LG-03 SECTION
1 : 20

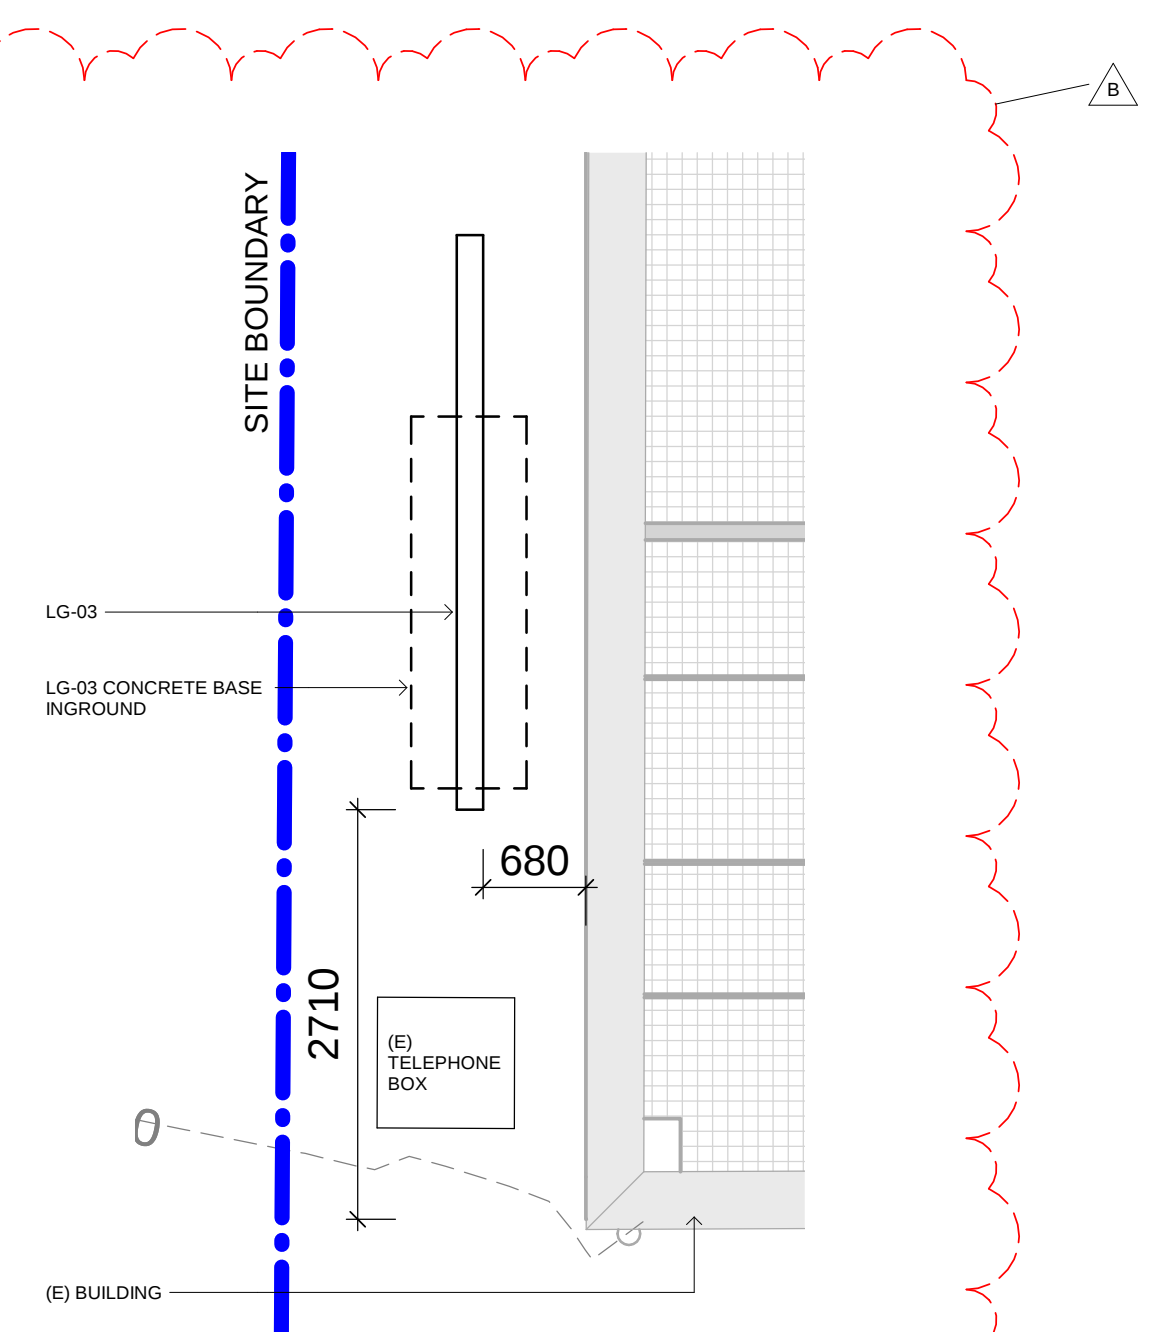


6 SIGNAGE LG-03 LOCATION PLAN
1 : 50


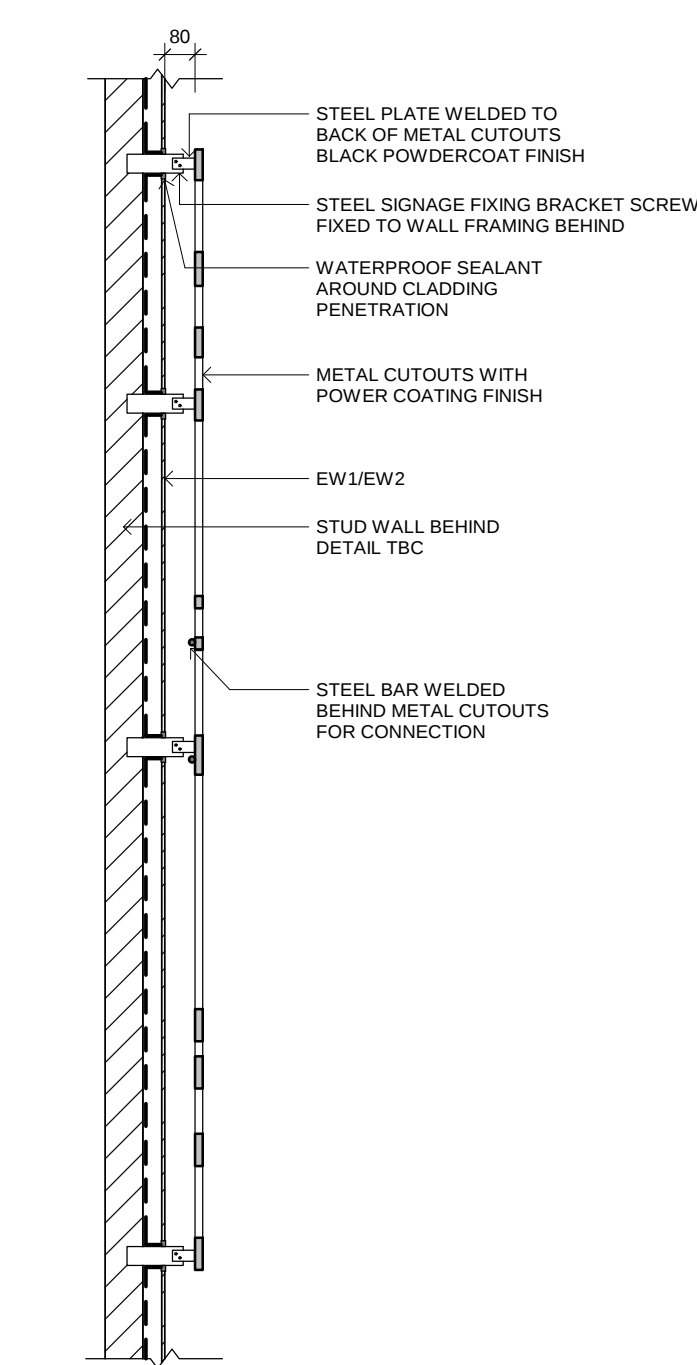


3 SIGNAGE LG-02 SECTION
1 : 20

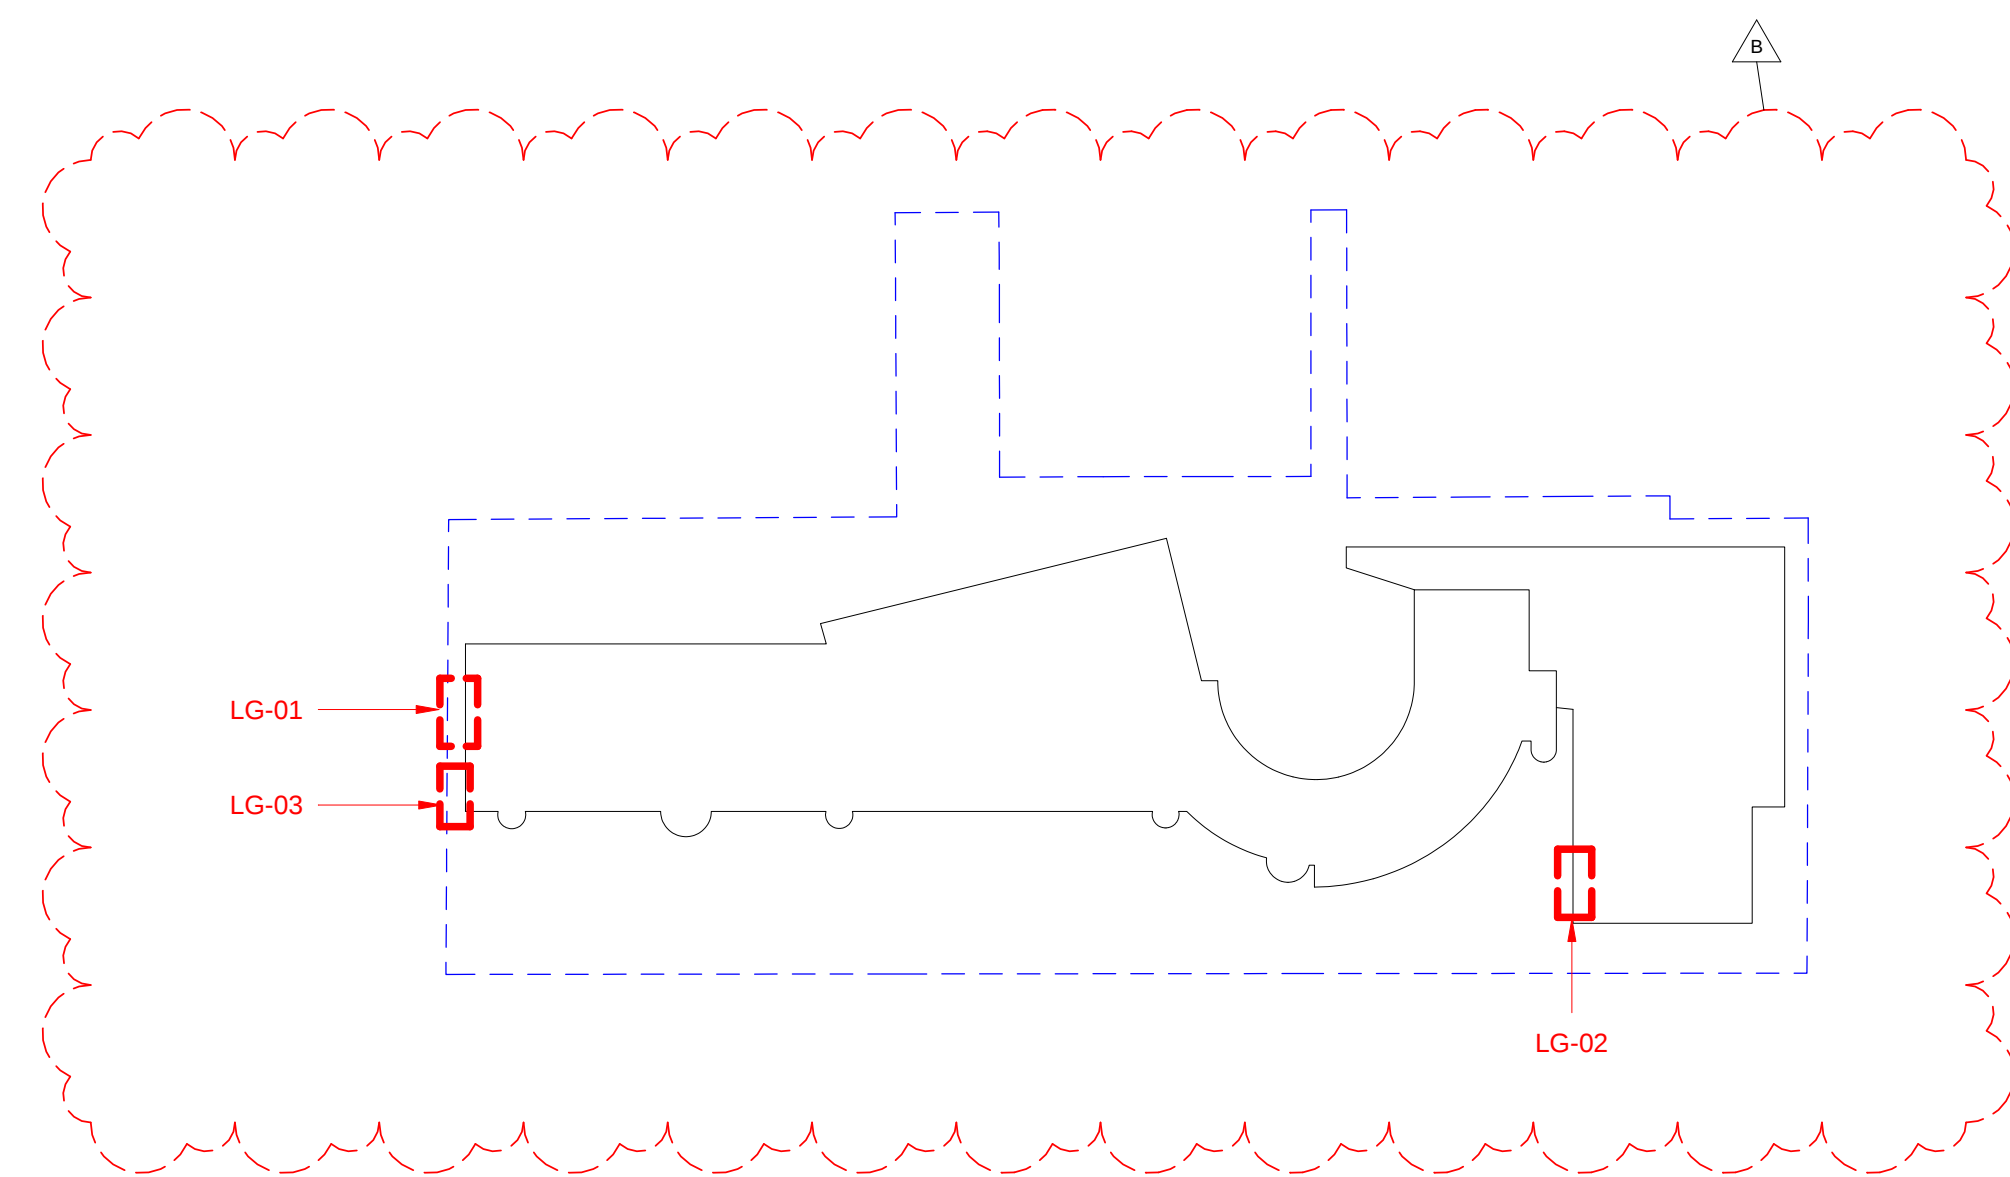

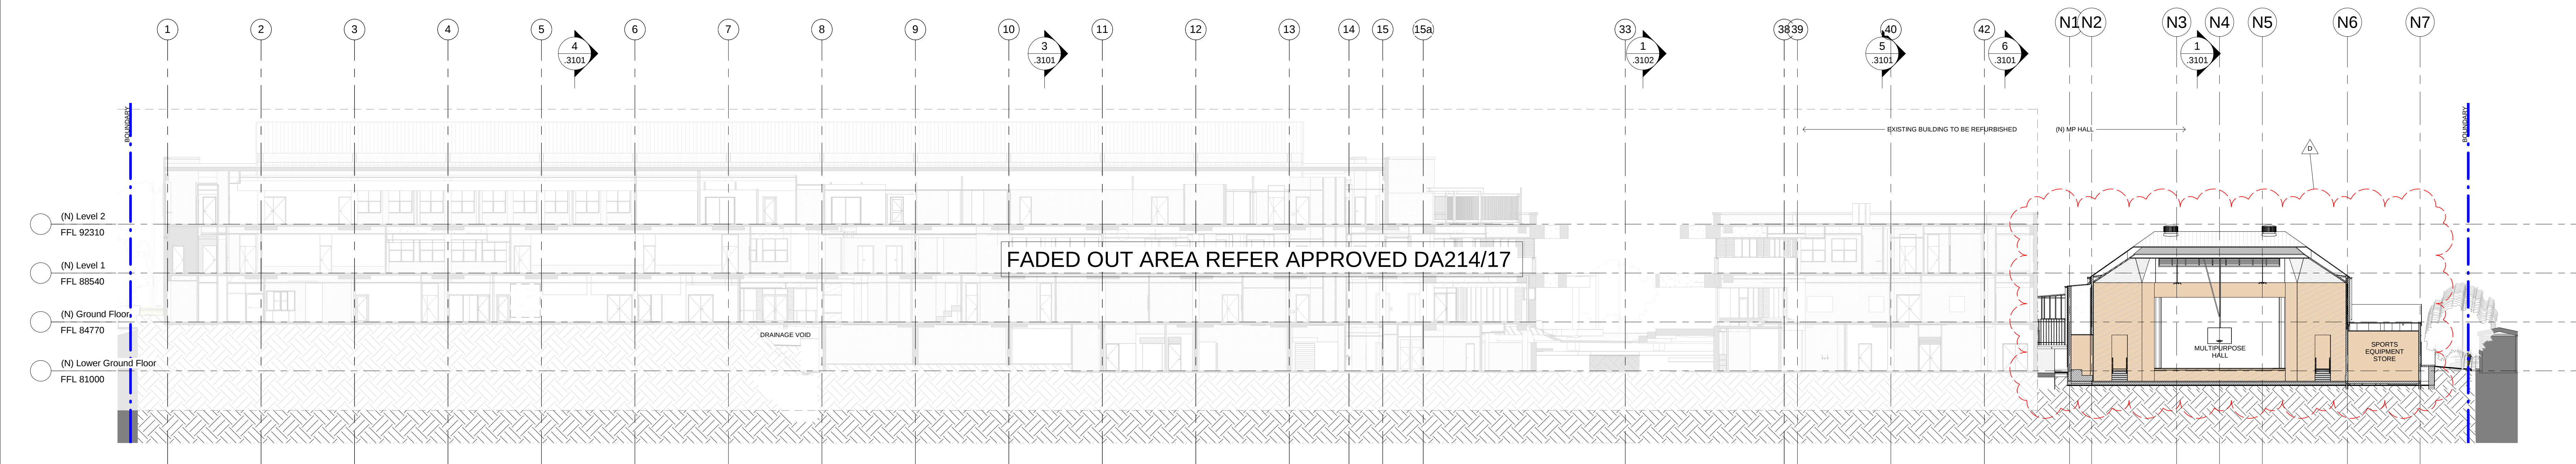


2 SECTION A
1 : 200

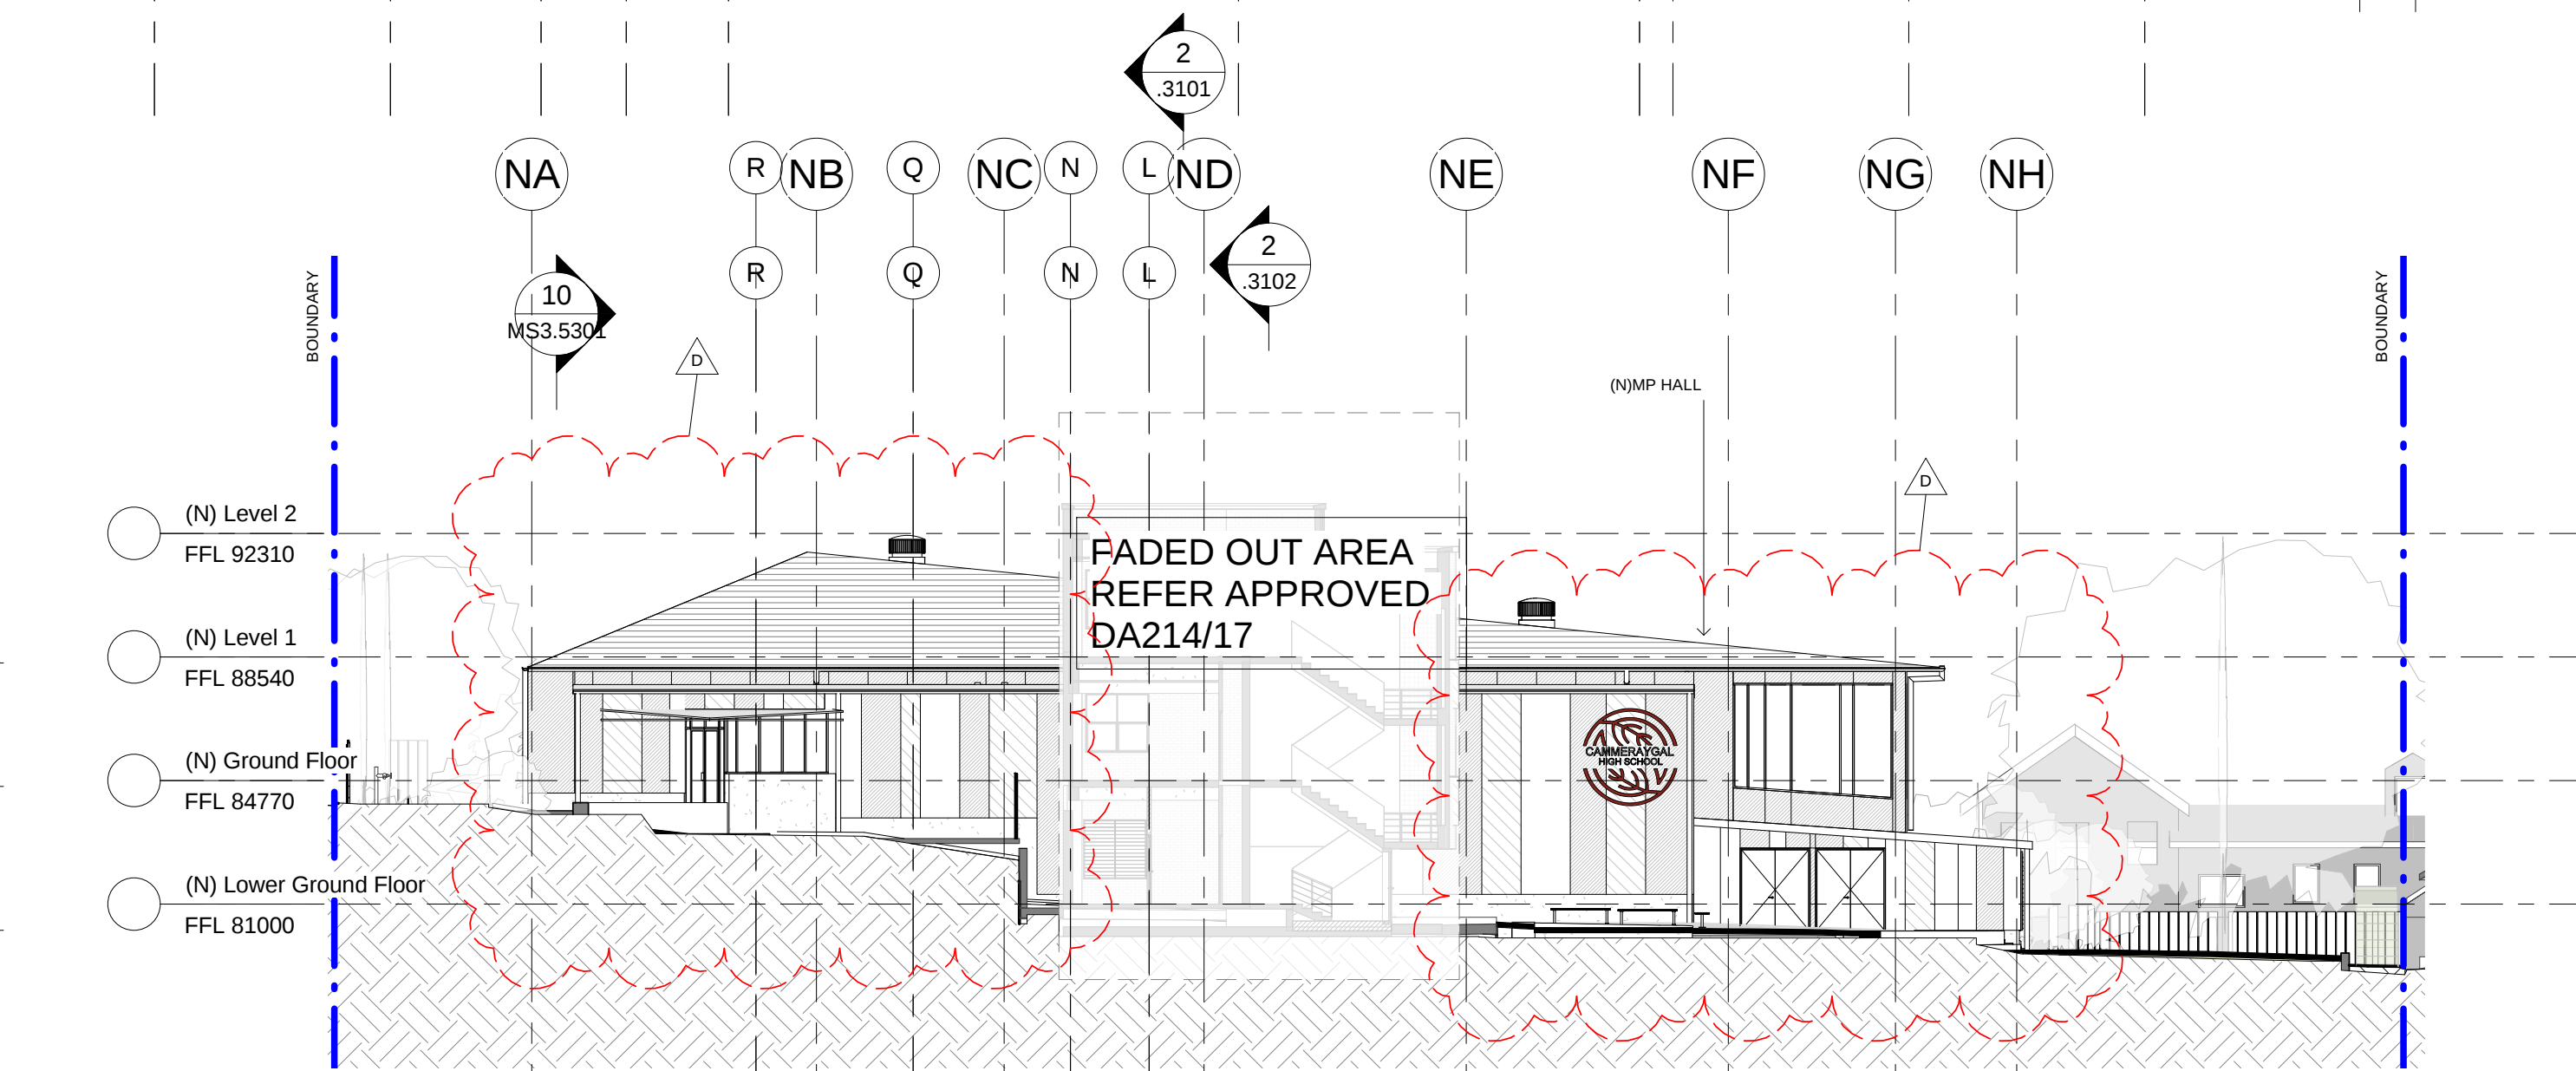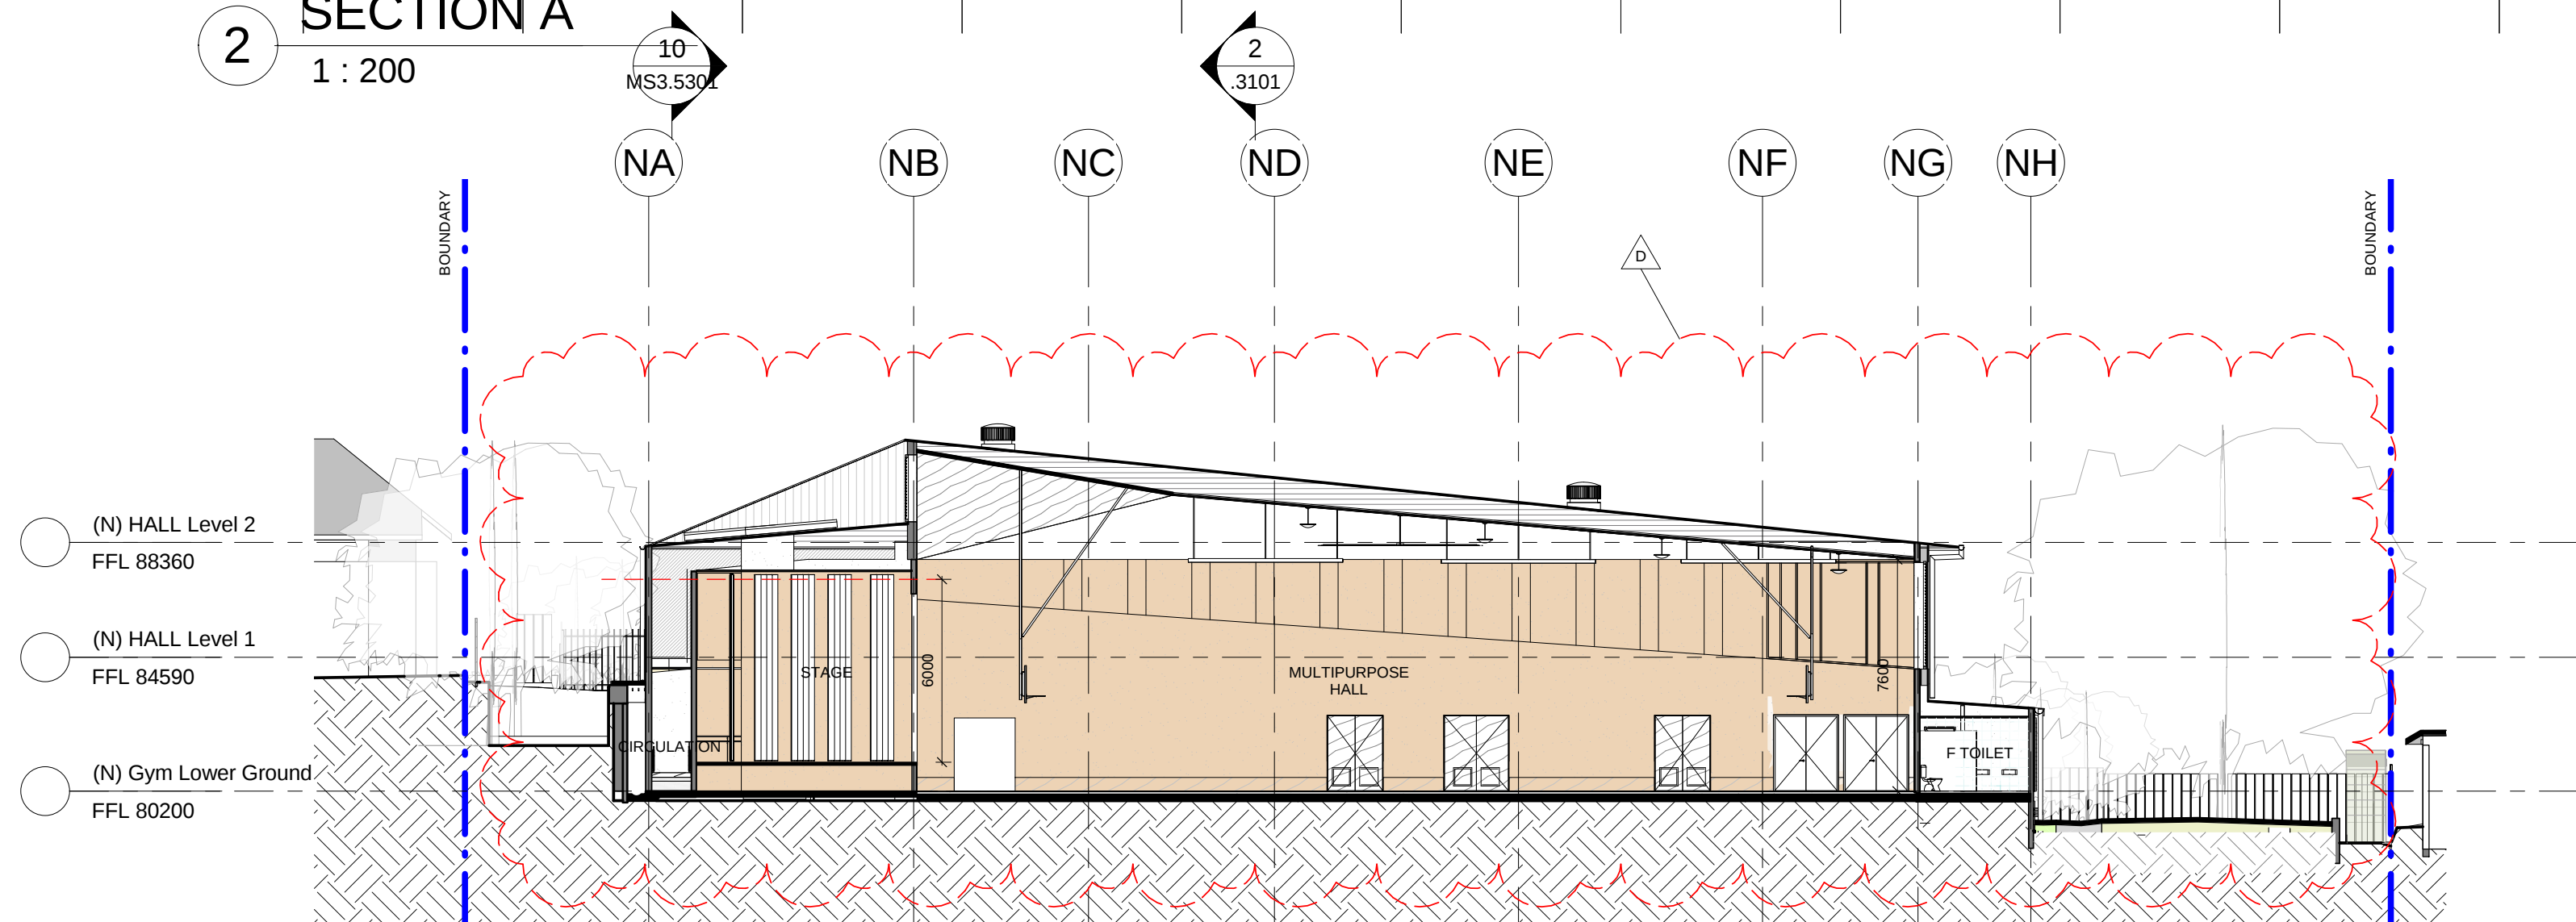



LEGEND

- LIBRARY
- CIRCULATION
- TEACHING SPACES
- ADMIN & STAFF
- MULTIPURPOSE HALL
- COVERED OUTDOOR AREA
- SERVICES
- STORAGE
- SHARED OPEN COLLABORATIVE SPACE

1 SECTION B
1 : 200

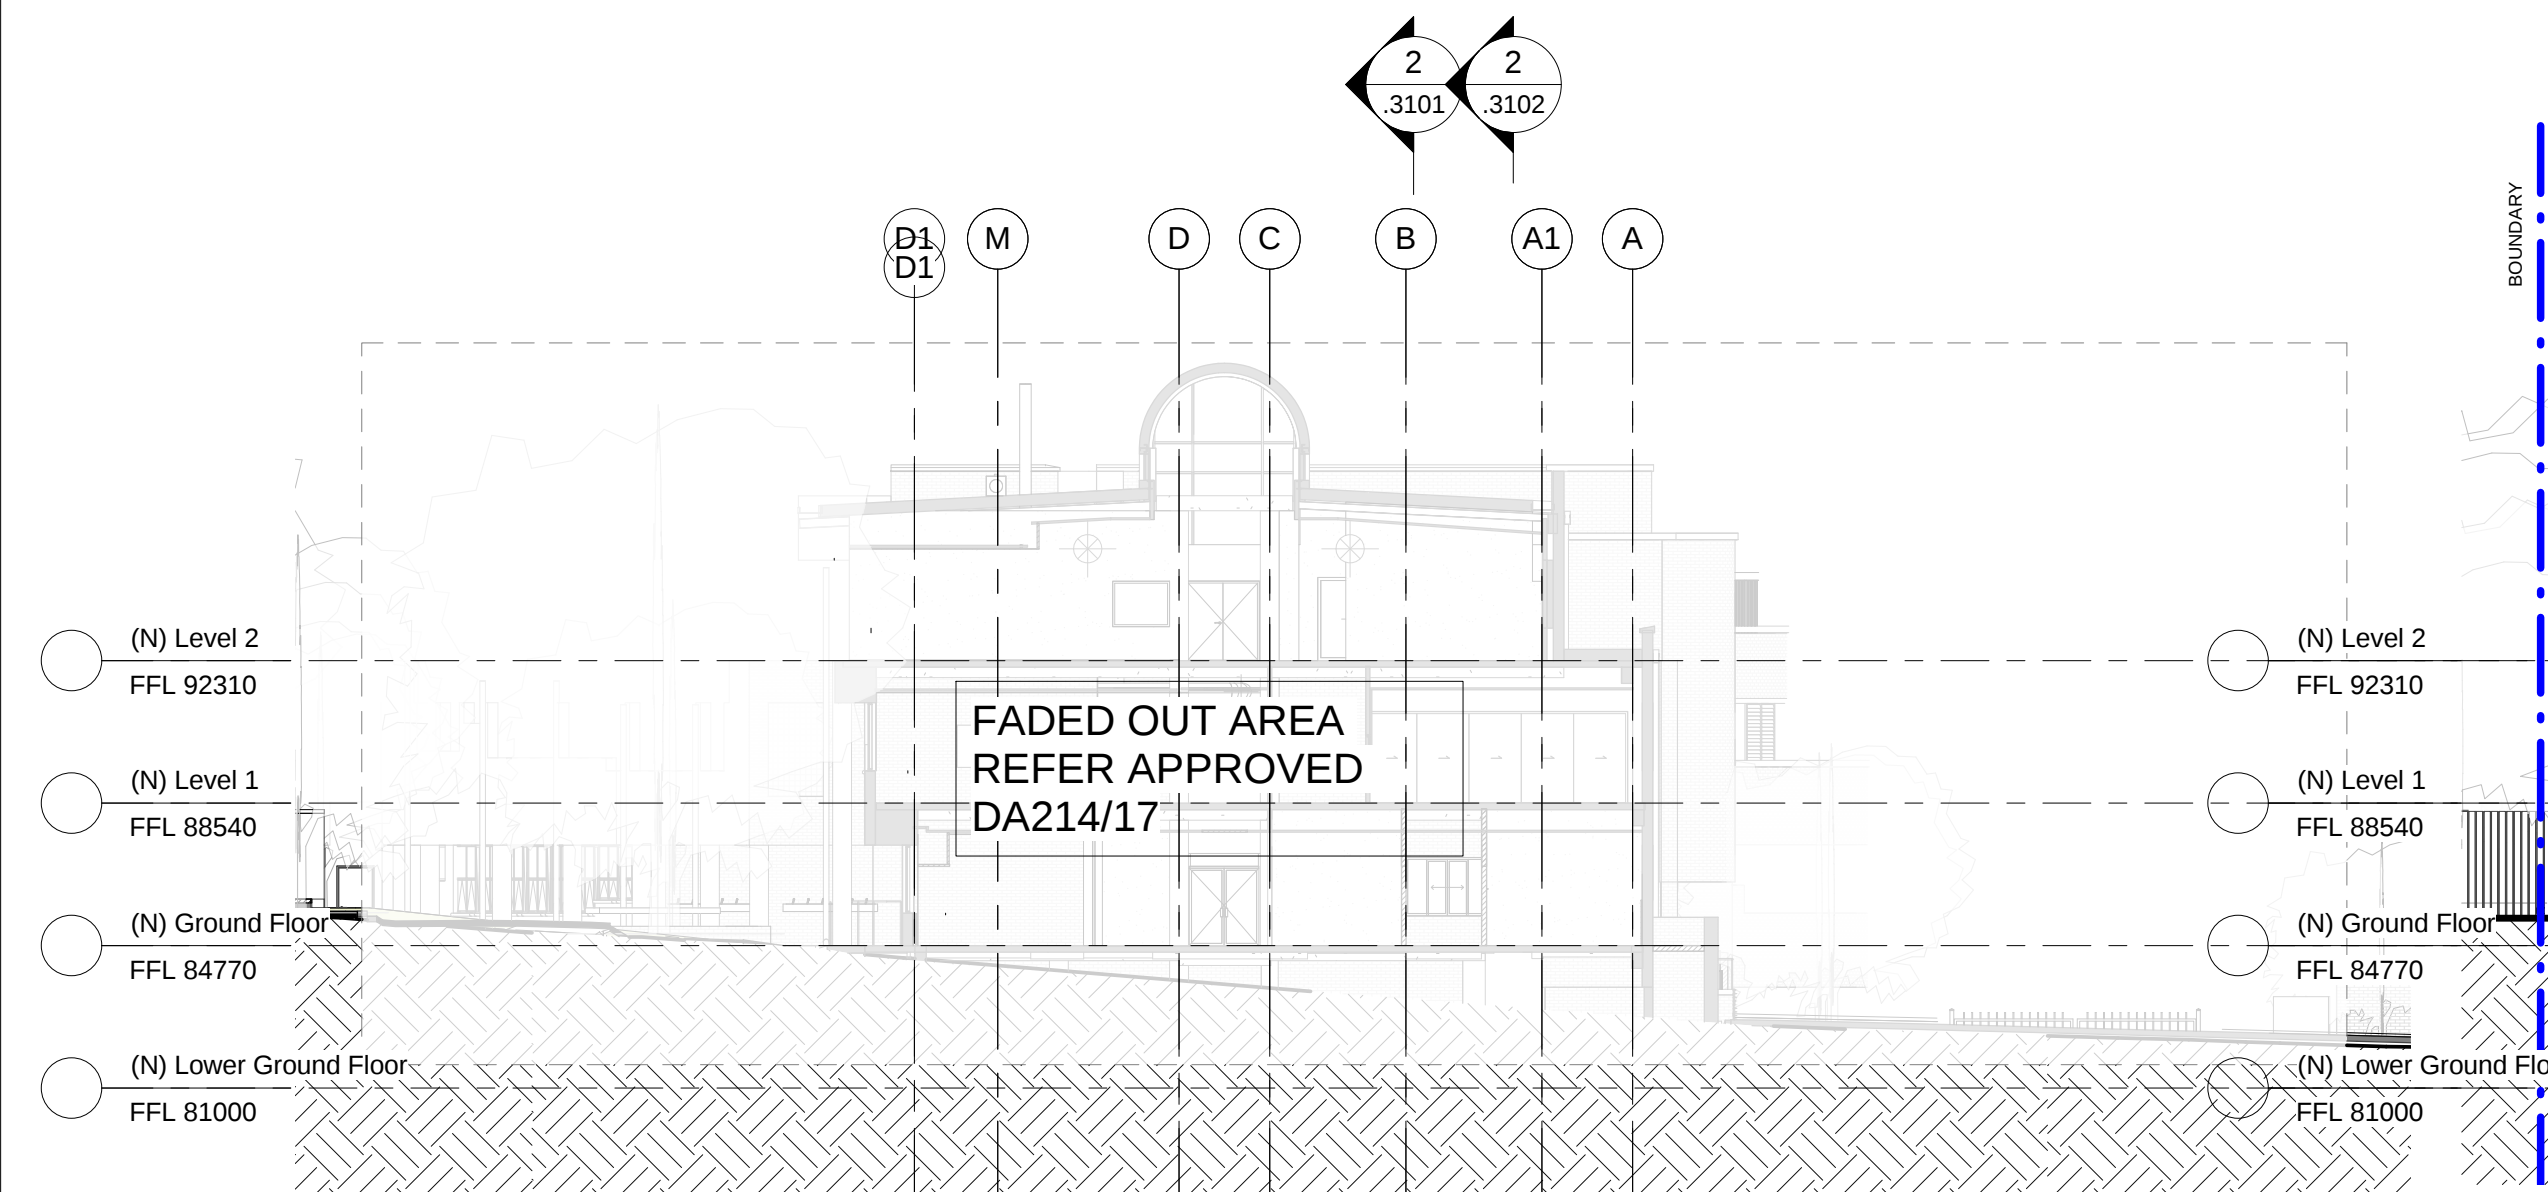

3 SECTION D
1 : 200

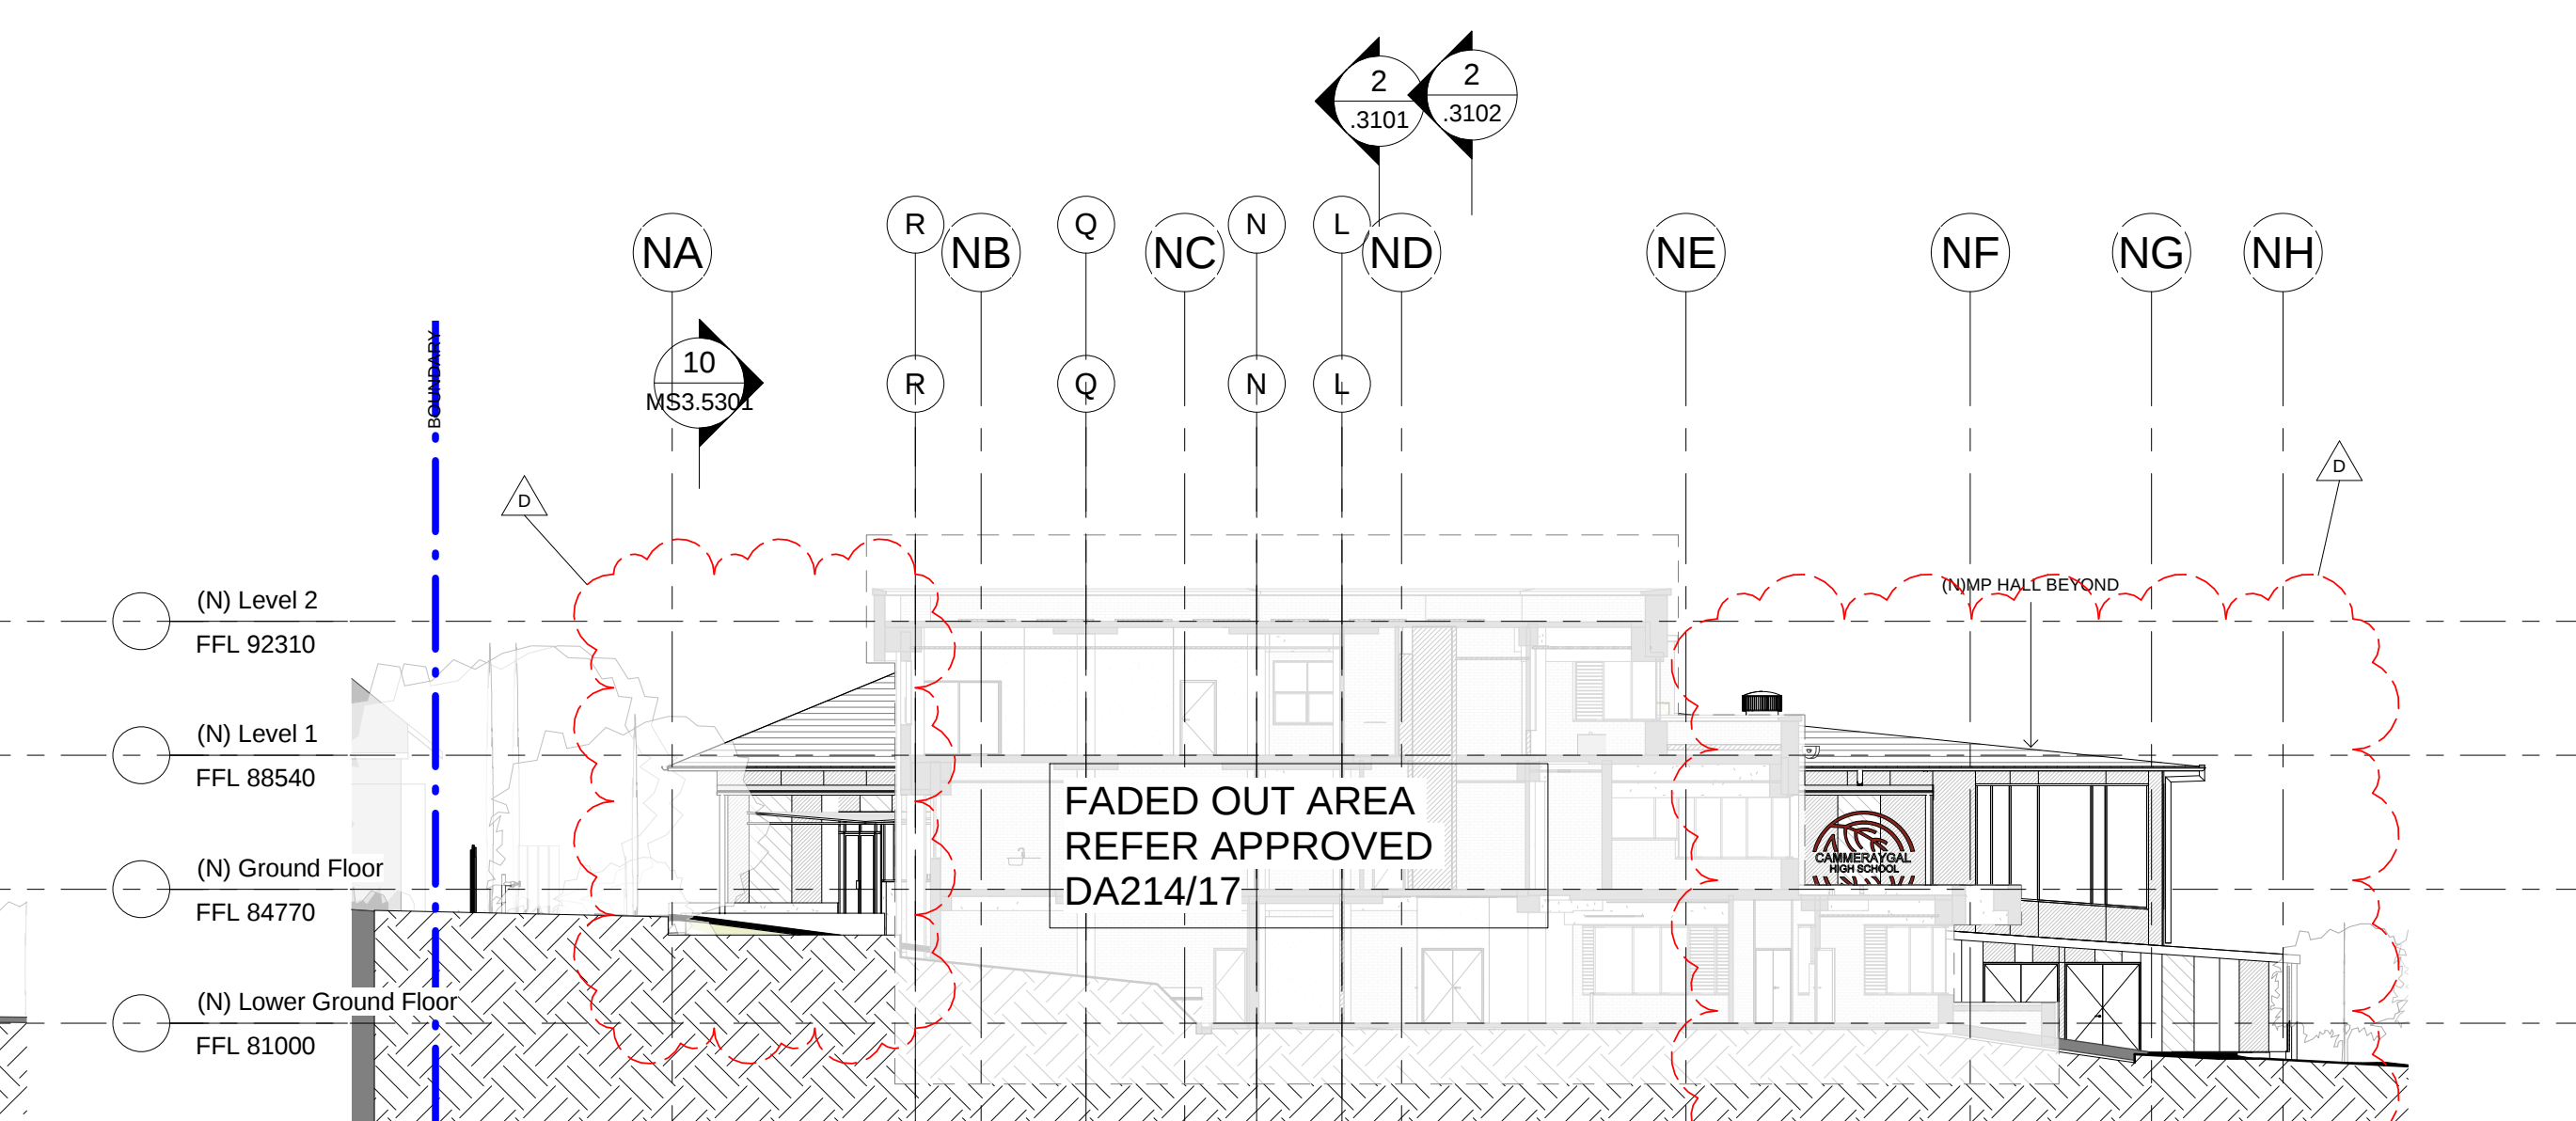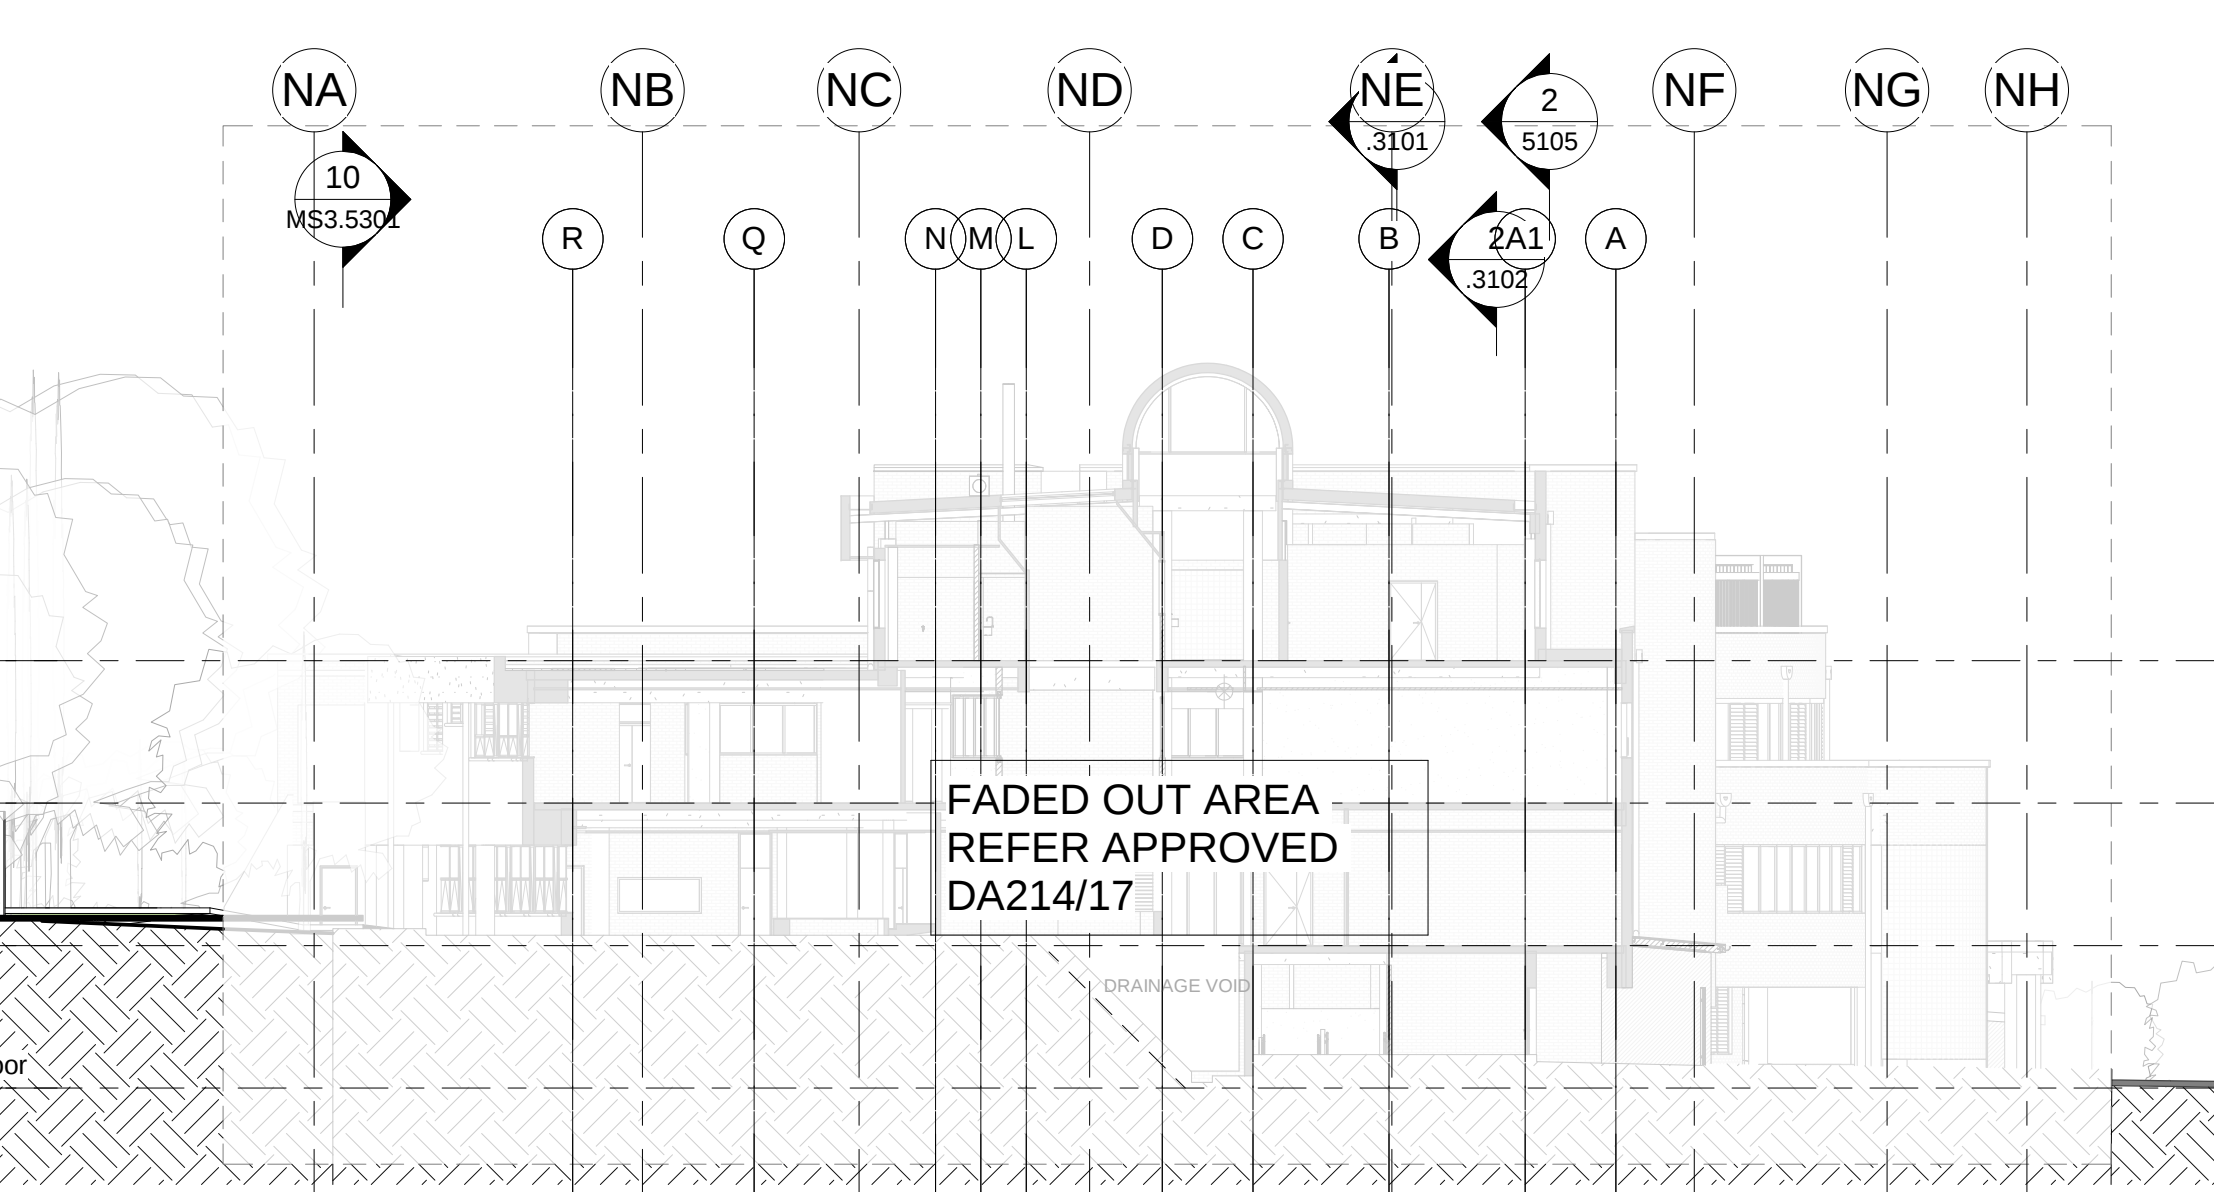

5 SECTION E
1 : 200

4 SECTION C
1 : 200

CLIENT

Department of Education
T + 61 2 95611927
F + 61 2 95619077



Education
Public Schools

PROJECT MANAGER

Coffey

T + 61 2 9406 1000

QUANTITY SURVEYOR

Slattery

T + 61 2 9423 8850

HYDRAULIC CONSULTANT

AJ Whipp Consulting Group

T + 61 2 8923 8444

LANDSCAPE CONSULTANT

Context

T + 61 2 8244 8900

STRUCTURAL & CIVIL CONSULTANT

Woolcotts

T + 61 2 9423 9900

ACOUSTIC CONSULTANT

Wilkinson Murray

T + 61 2 9437 4611

TOWN FACILITY PLANNER

Urbis

T + 61 2 8233 9927

MECH/ELECT/TRANSPORT ENGINEER

Shelmerdine Consulting Engineers

T + 61 2 9436 3021

TRAFFIC CONSULTANT

Traffic

T + 61 2 8324 8700

Rev	Date	Description	Checked	Auth.
A	07/04/17	ISSUE FOR DA	AC	AK
B	19/05/17	ISSUE FOR DA	AC	AK
C	09/06/17	ISSUE FOR DA	AC	AK
D	09/02/18	ISSUE FOR SECTION 96 APPLICATION OF DA214/17	AC	AK

NOT FOR CONSTRUCTION

Rev	Date	Description	Checked	Auth.
A	07/04/17	ISSUE FOR DA	AC	AK
B	19/05/17	ISSUE FOR DA	AC	AK
C	09/06/17	ISSUE FOR DA	AC	AK
D	09/02/18	ISSUE FOR SECTION 96 APPLICATION OF DA214/17	AC	AK

Proj. Dir	Proj. Arch	Drawn
AK	AH/AC	Author
Job No.	Date	Scale
161028	NOV 16	1 : 200 @ B1

NSW Nominated Architects:
Robert Denton Reg. No. 5782
Alex Kibble Reg. No. 6035
Do not scale drawings. Verify all dimensions on site. Notify architect of all discrepancies.
Drawing to be printed and read in colour.

10 20 30 40 50

Project
CAMMERAYGAL HIGH SCHOOL
SENIOR CAMPUS

Drawing Title
SECTIONS SHEET 01



Drawing No.
AR.DA .3101

Revision
D

Tanner Kibble Denton Architects Pty Ltd
PO Box 660 Darlinghurst NSW 1300 Australia
Level 1, 19 Foster Street, Surry Hills NSW 2010 Australia
T +61 2 9281 4399
F +61 2 9281 4337
www.tkda.com.au



Tanner Kibble Denton

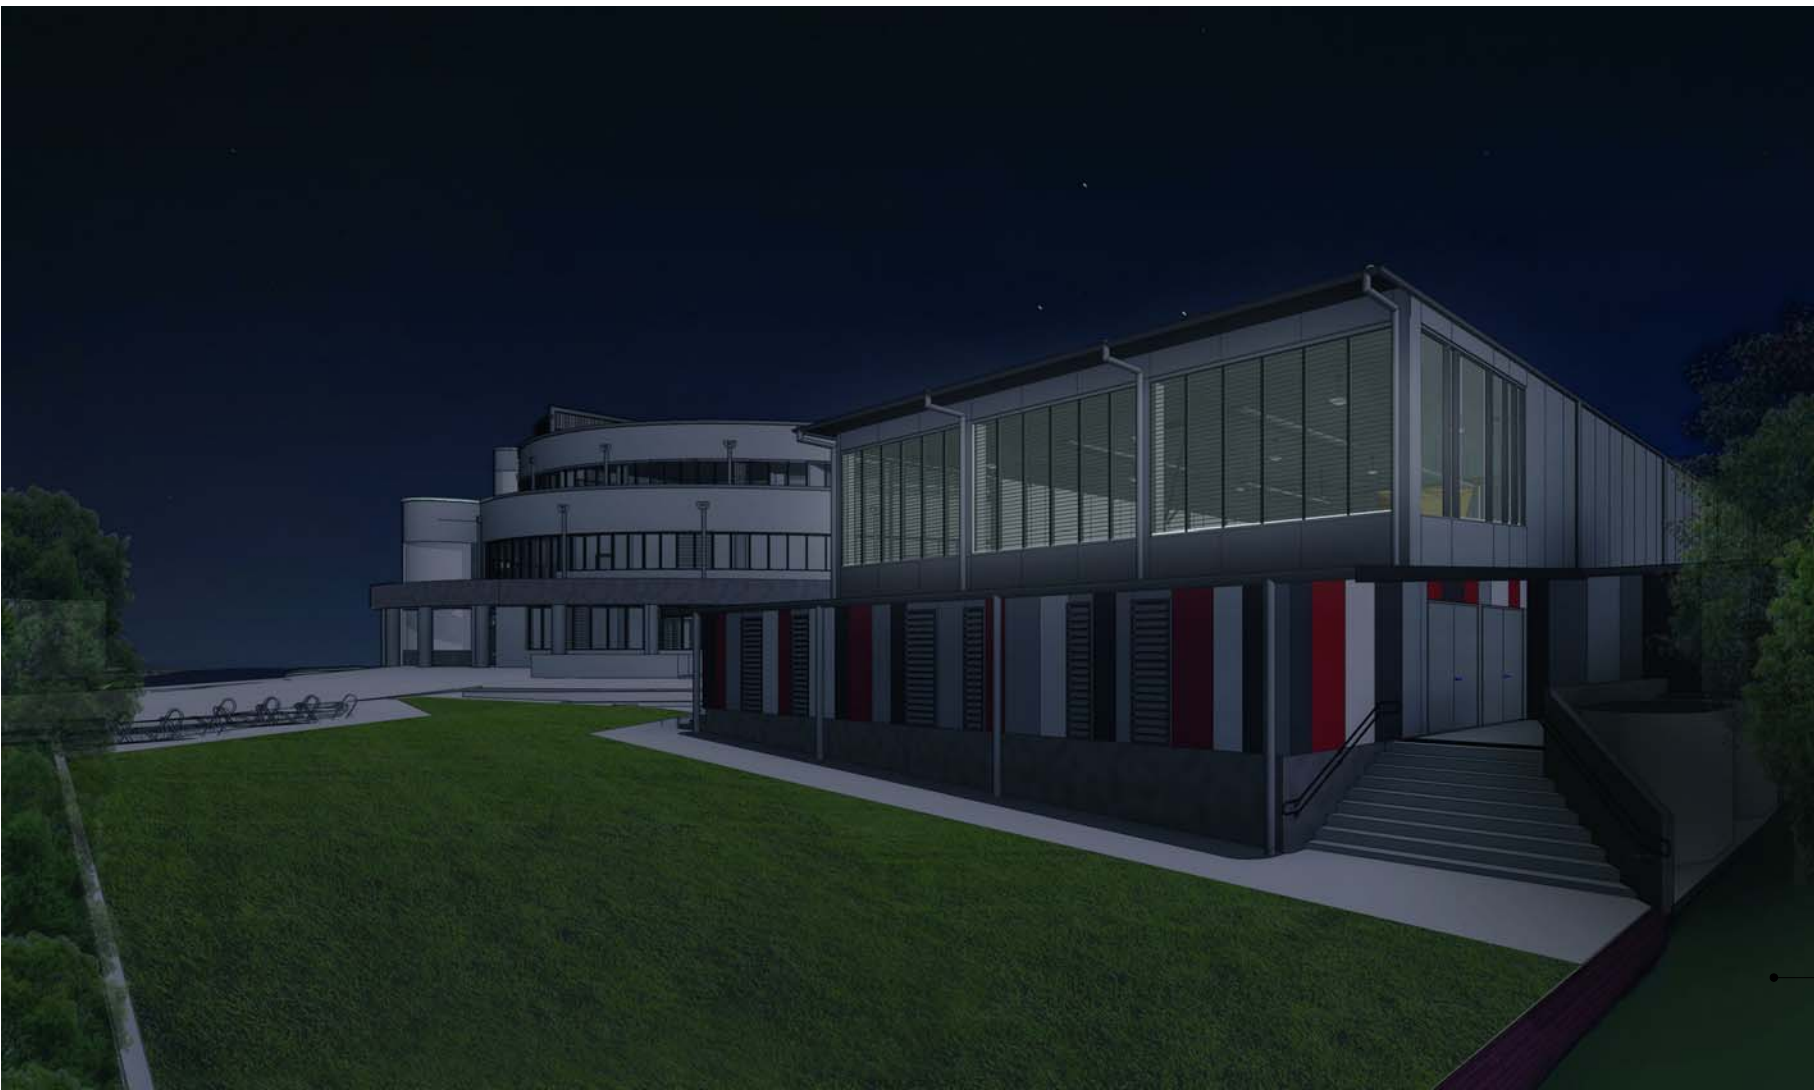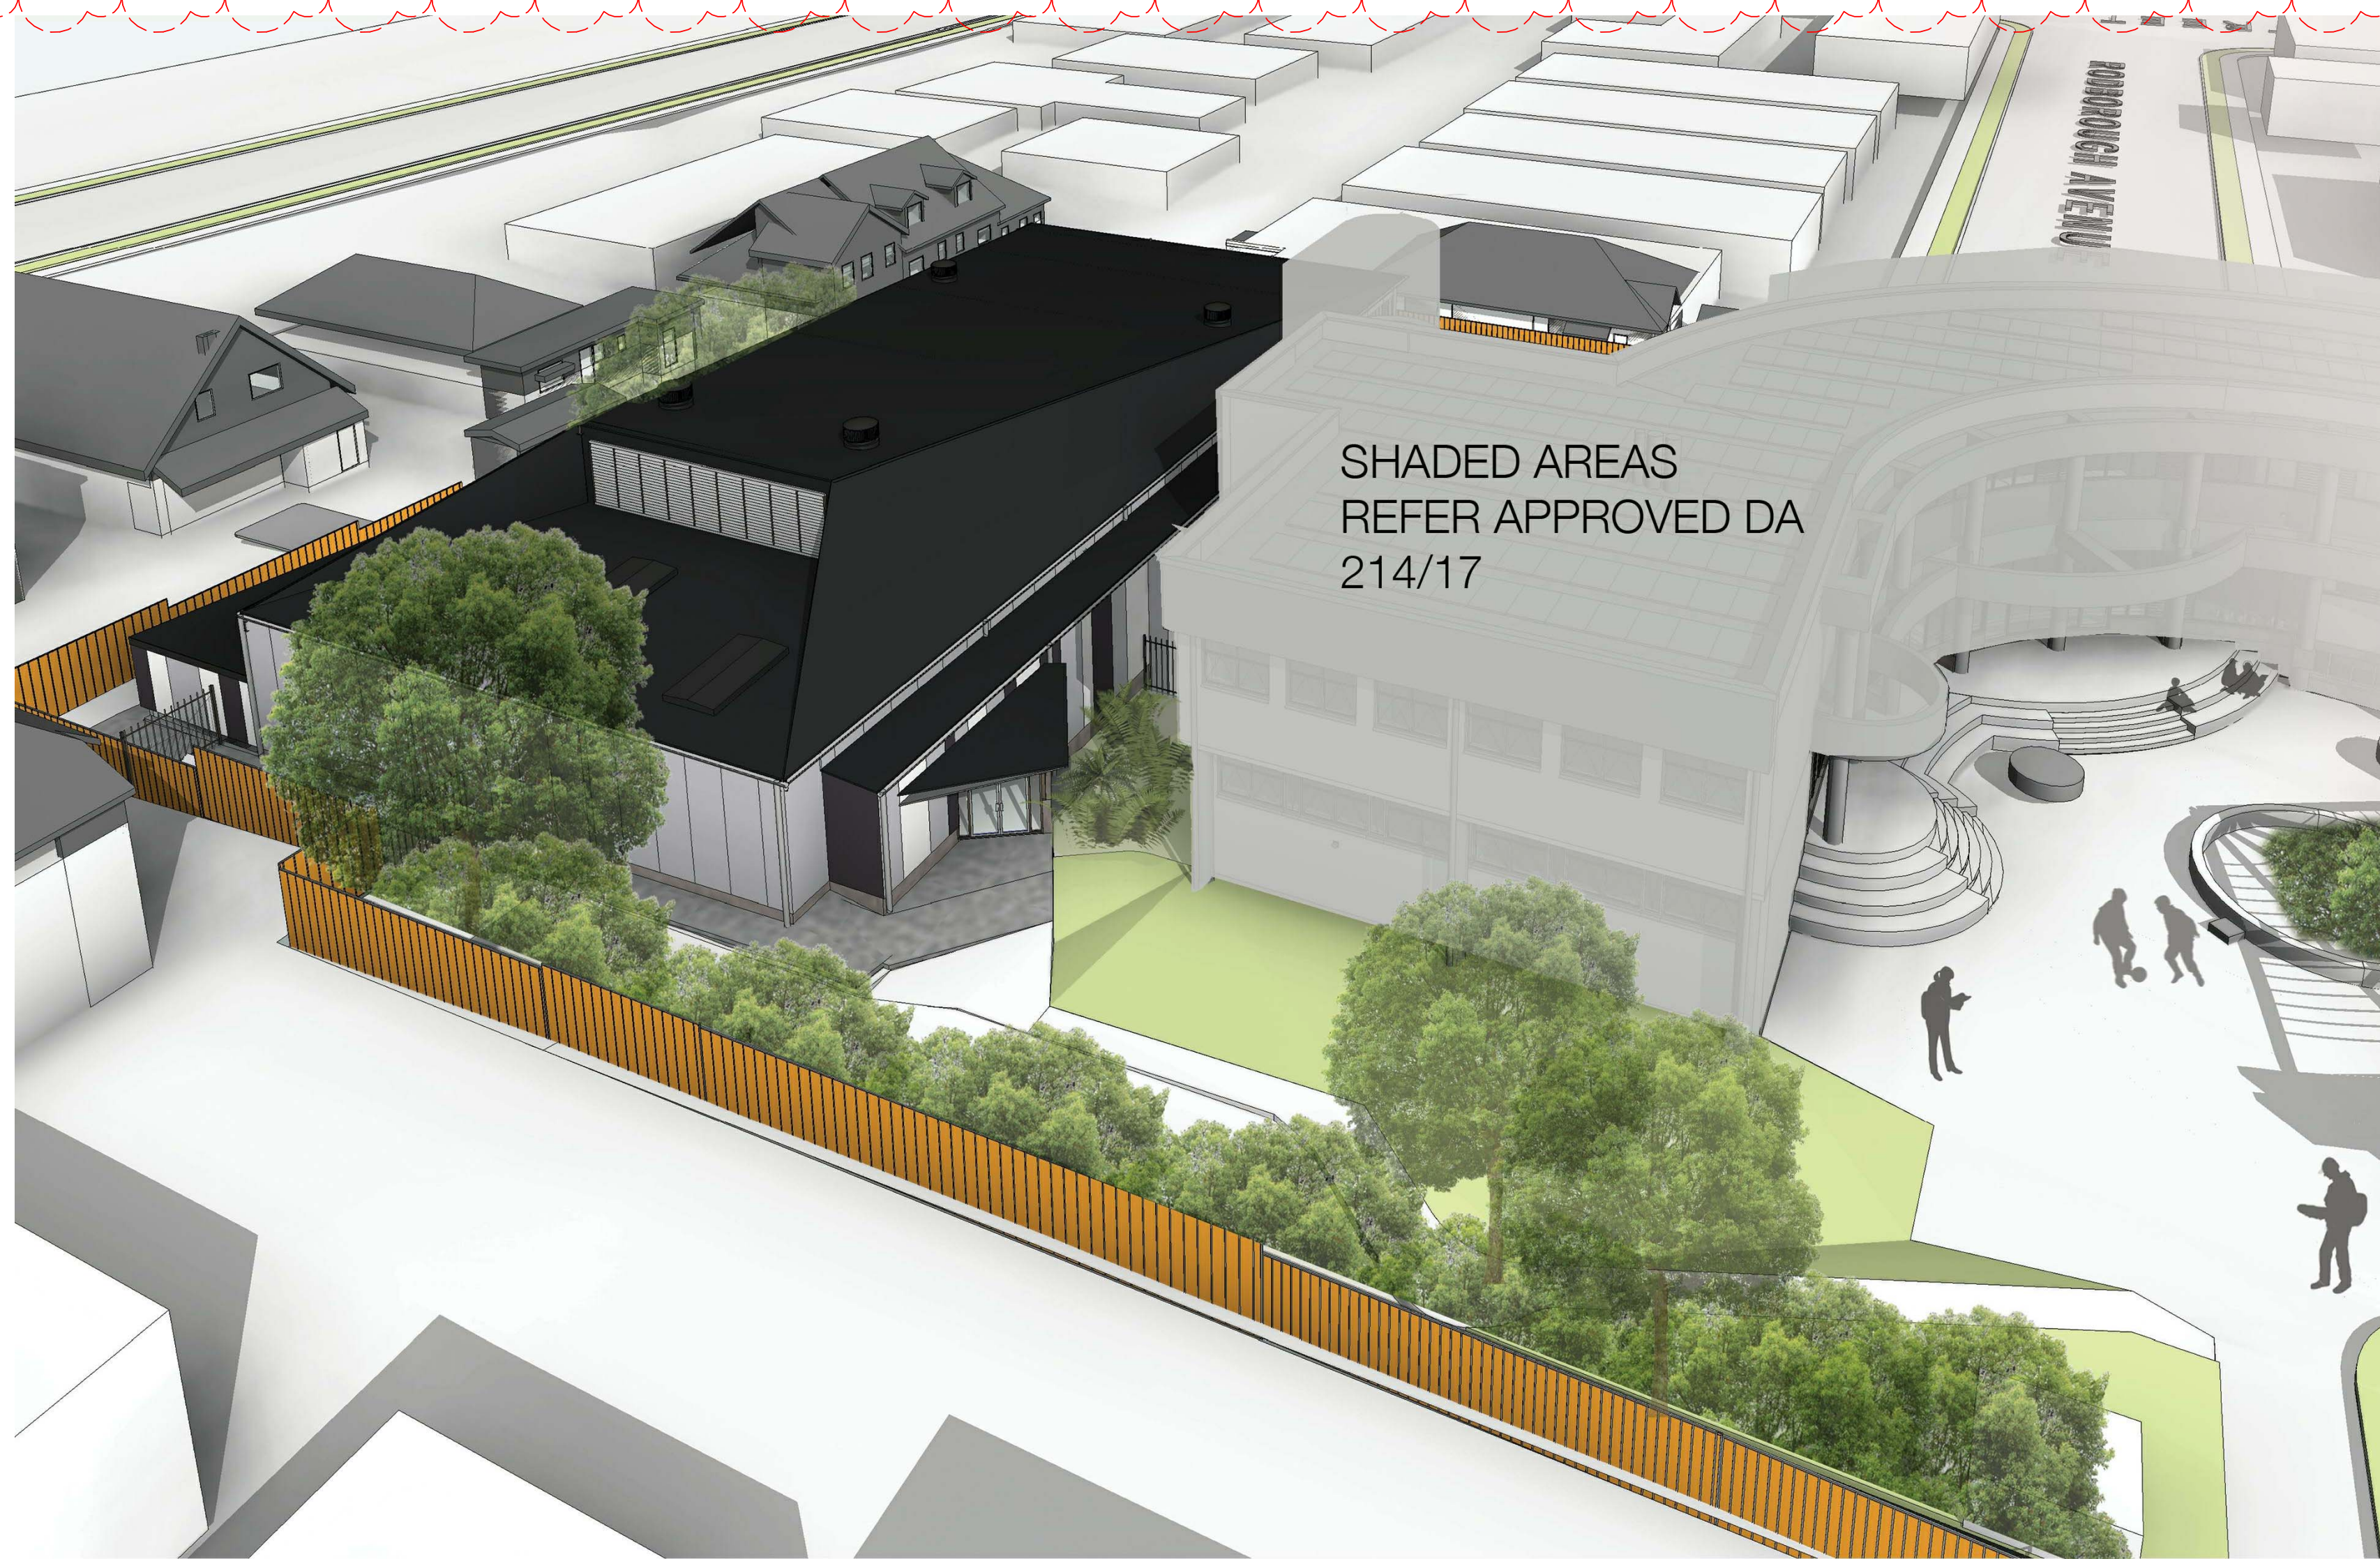

CLIENT

Department of Education
T + 61 2 95611927
F + 61 2 95619077



Education
Public Schools

PROJECT MANAGER

Coffey

T + 61 2 9406 1000

QUANTITY SURVEYOR

Slattery

T + 61 2 9423 8850

HYDRAULIC CONSULTANT

AJ Whipps Consulting Group

T + 61 2 8923 8444

LANDSCAPE CONSULTANT

Context

T + 61 2 8244 8900

STRUCTURAL & CIVIL CONSULTANT

Woolacotts

T + 61 2 8241 9900

ACOUSTIC CONSULTANT

Wilkinson Murray

T + 61 2 9437 4611

TOWN FACILITY PLANNER

Urbis

T + 61 2 8233 9927

MECH/ELECT/TRANSPORT ENGINEER

Shelmerdine Consulting Engineers

T + 61 2 8436 3021

TRAFFIC CONSULTANT

Traffic

T + 61 2 8324 8700

Rev	Date	Description	Checked	Auth.
A	07/04/17	ISSUE FOR DA	AC	AK
B	19/05/17	ISSUE FOR DA	AC	AK
C	09/06/17	ISSUE FOR DA	AC	AK
D	08/08/17	ISSUE FOR DA	AC	AK
E	09/02/18	ISSUE FOR SECTION 96 APPLICATION OF DA214/17	AC	AK

NOT FOR CONSTRUCTION

Rev	Date	Description	Checked	Auth.
A	07/04/17	ISSUE FOR DA	AC	AK
B	19/05/17	ISSUE FOR DA	AC	AK
C	09/06/17	ISSUE FOR DA	AC	AK
D	08/08/17	ISSUE FOR DA	AC	AK
E	09/02/18	ISSUE FOR SECTION 96 APPLICATION OF DA214/17	AC	AK

Proj. Dir	Proj. Arch	Drawn
AK	AH/AC	Author
Job No.	Date	Scale
161028	NOV 16	NTS

NSW Nominated Architects:
Robert Denton Reg. No. 5782
Alex Kibble Reg. No. 6015

Do not scale drawings. Verify all dimensions on site. Notify architect of all discrepancies.
Drawing to be printed and read in colour.

10 20 30 40 50

Project
**CAMMERAYGAL HIGH SCHOOL
SENIOR CAMPUS**

Drawing Title
3D PERSPECTIVES







Drawing No.
AR.DA .4001

Revision
E

Tanner Kibble Denton Architects Pty Ltd
PO Box 660 Darlinghurst NSW 1300 Australia
Level 1, 19 Foster Street, Surry Hills NSW 2010 Australia
T +61 2 9281 4399
F +61 2 9281 4337
www.tkda.com.au



Tanner Kibble Denton

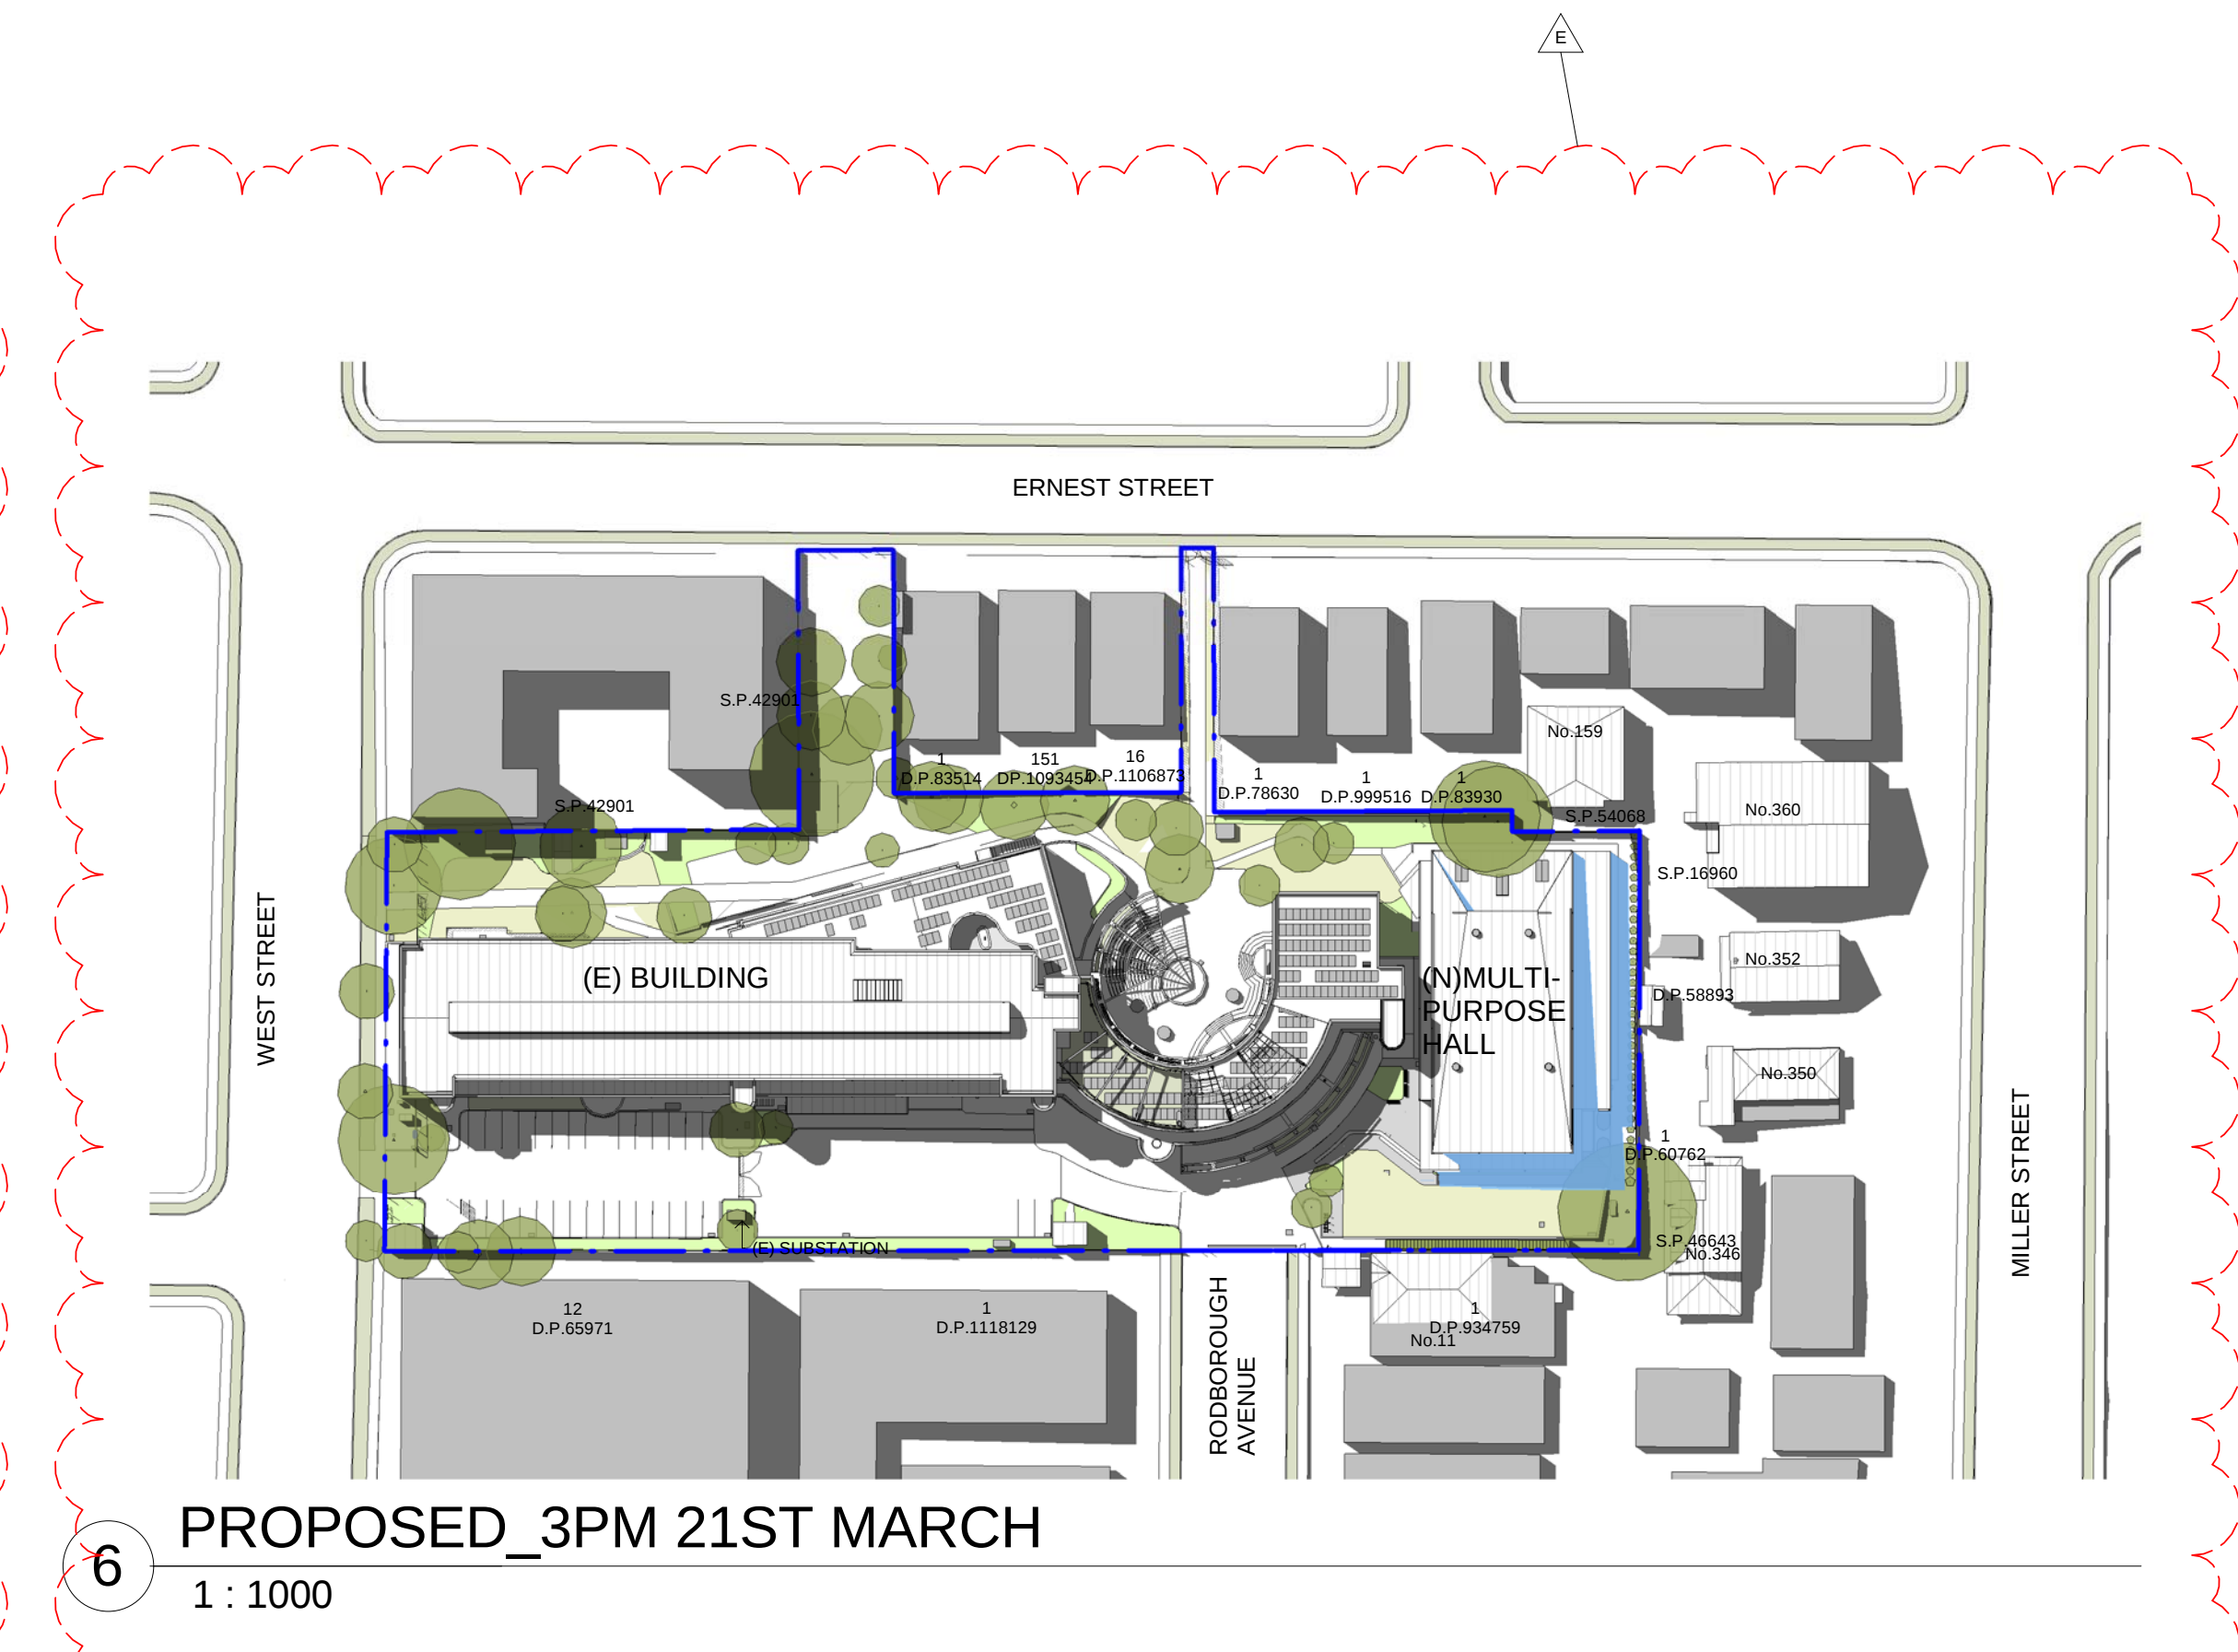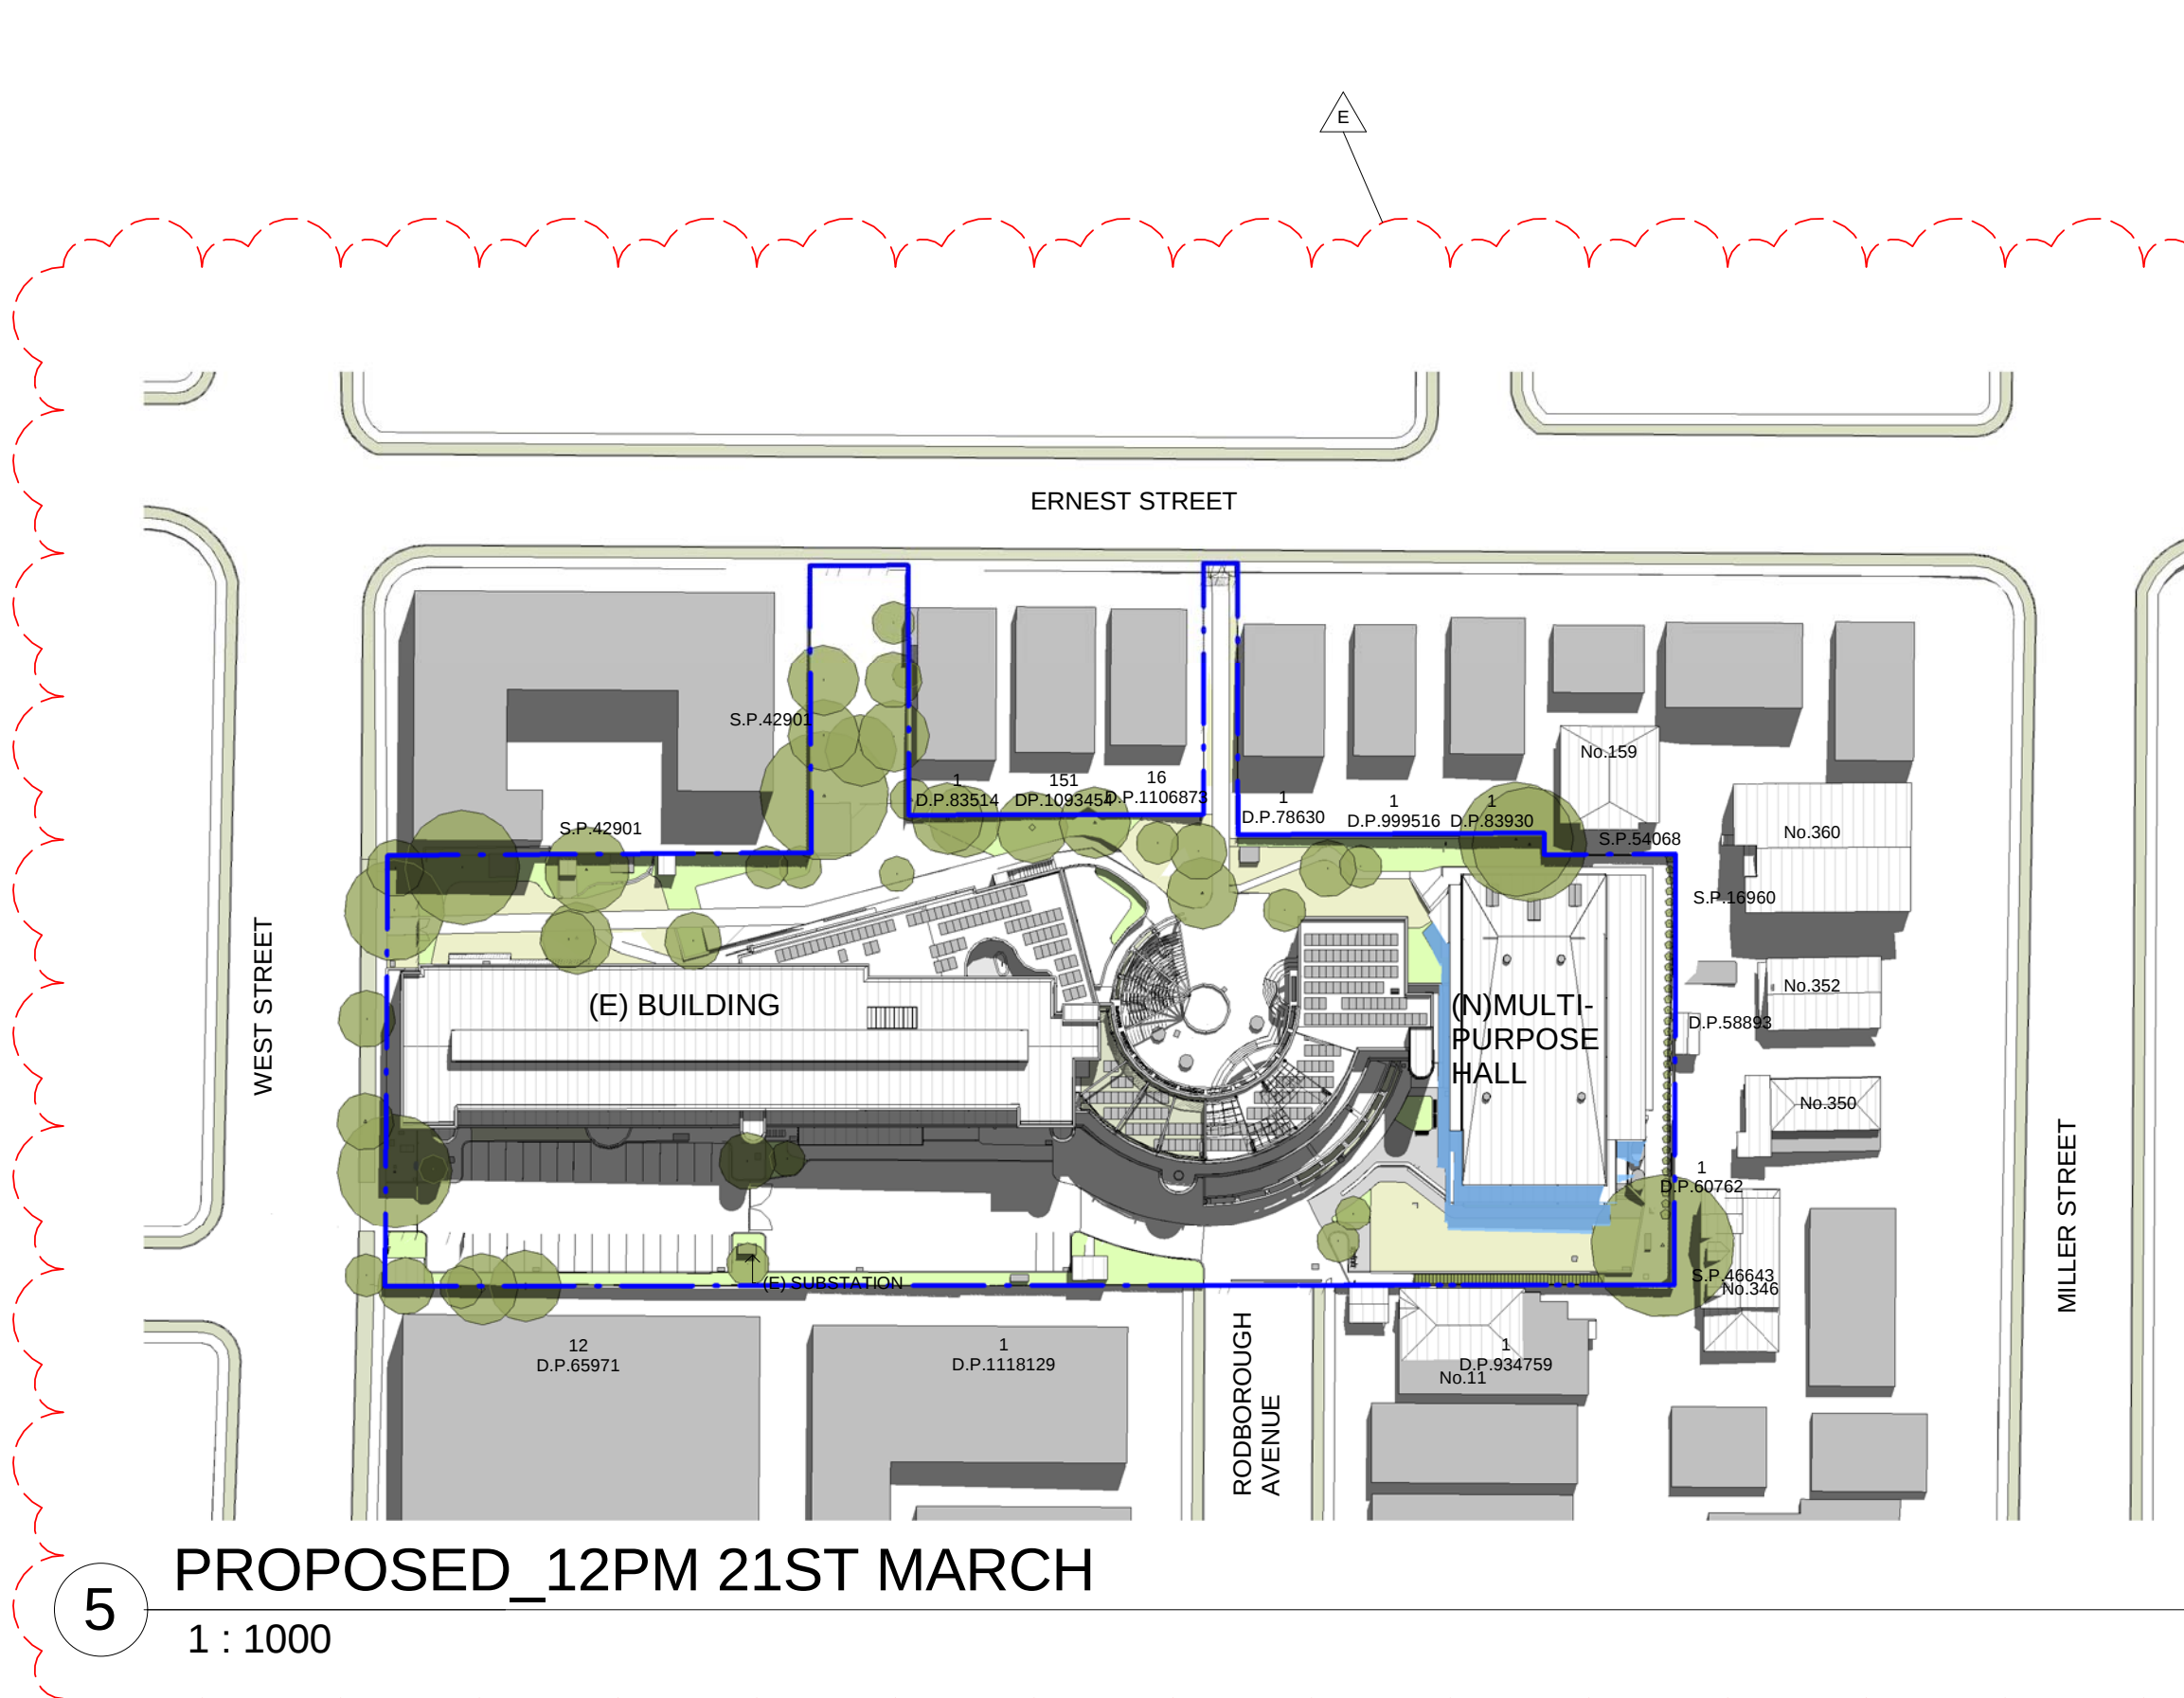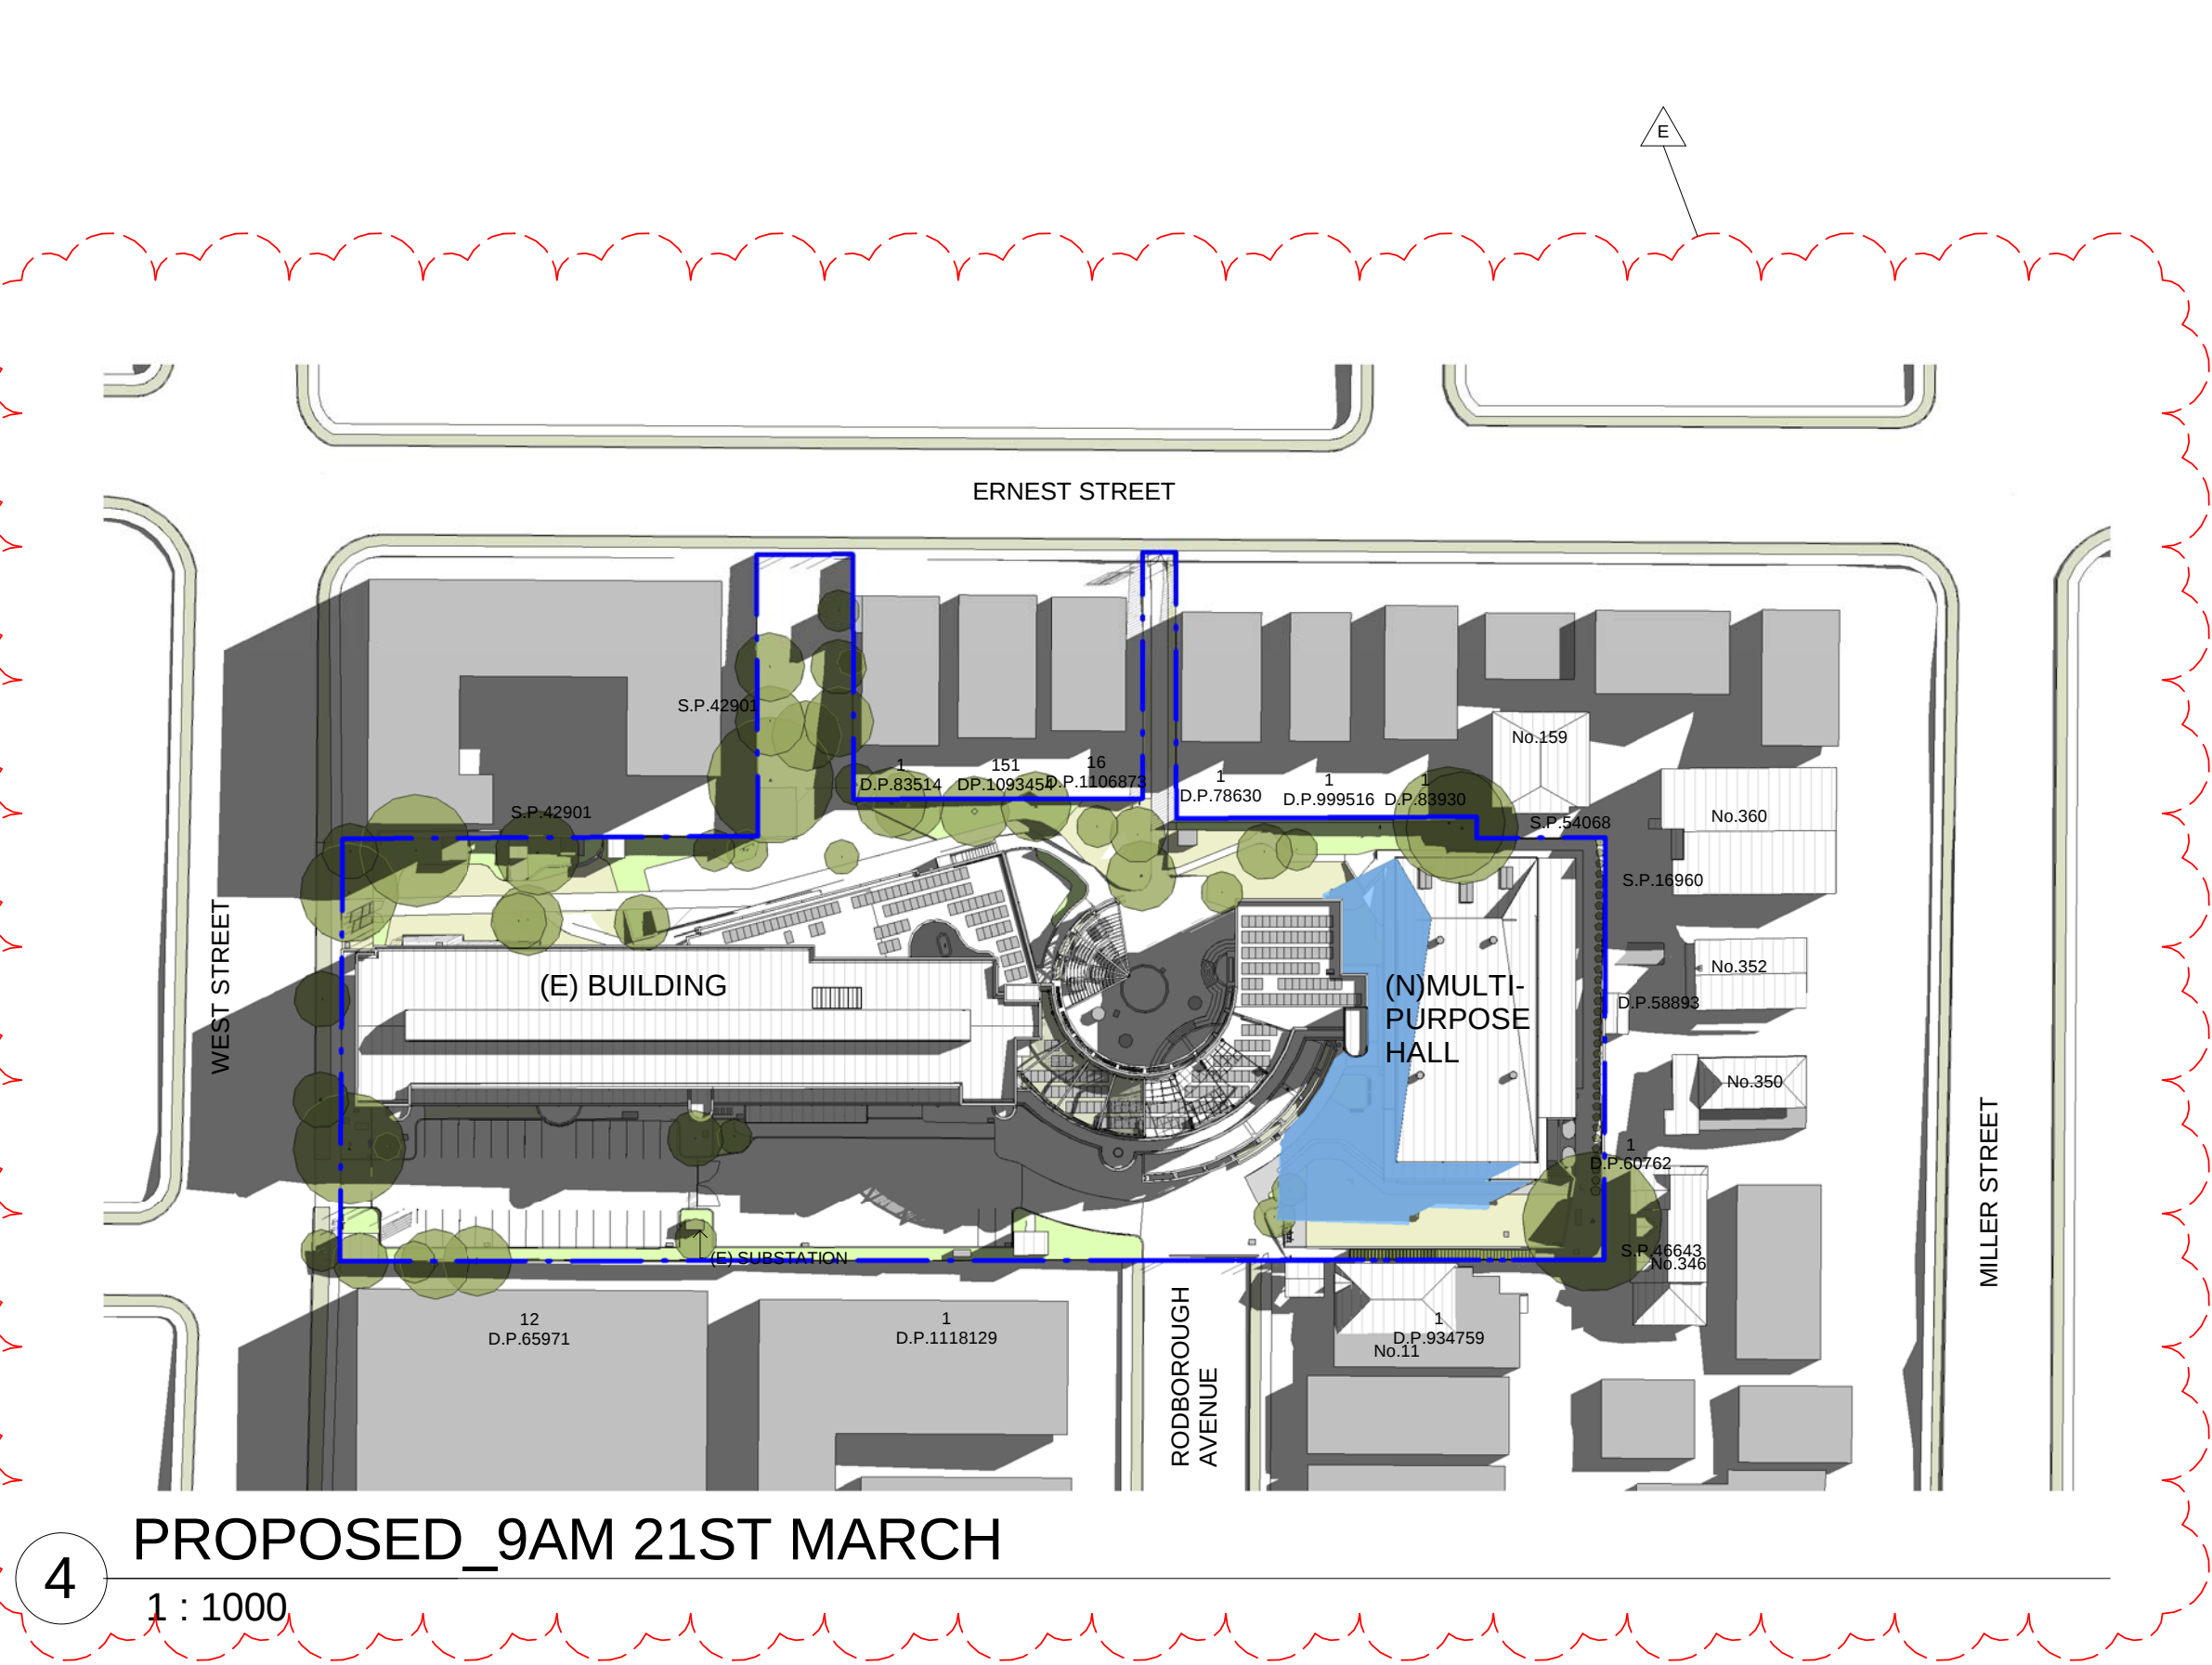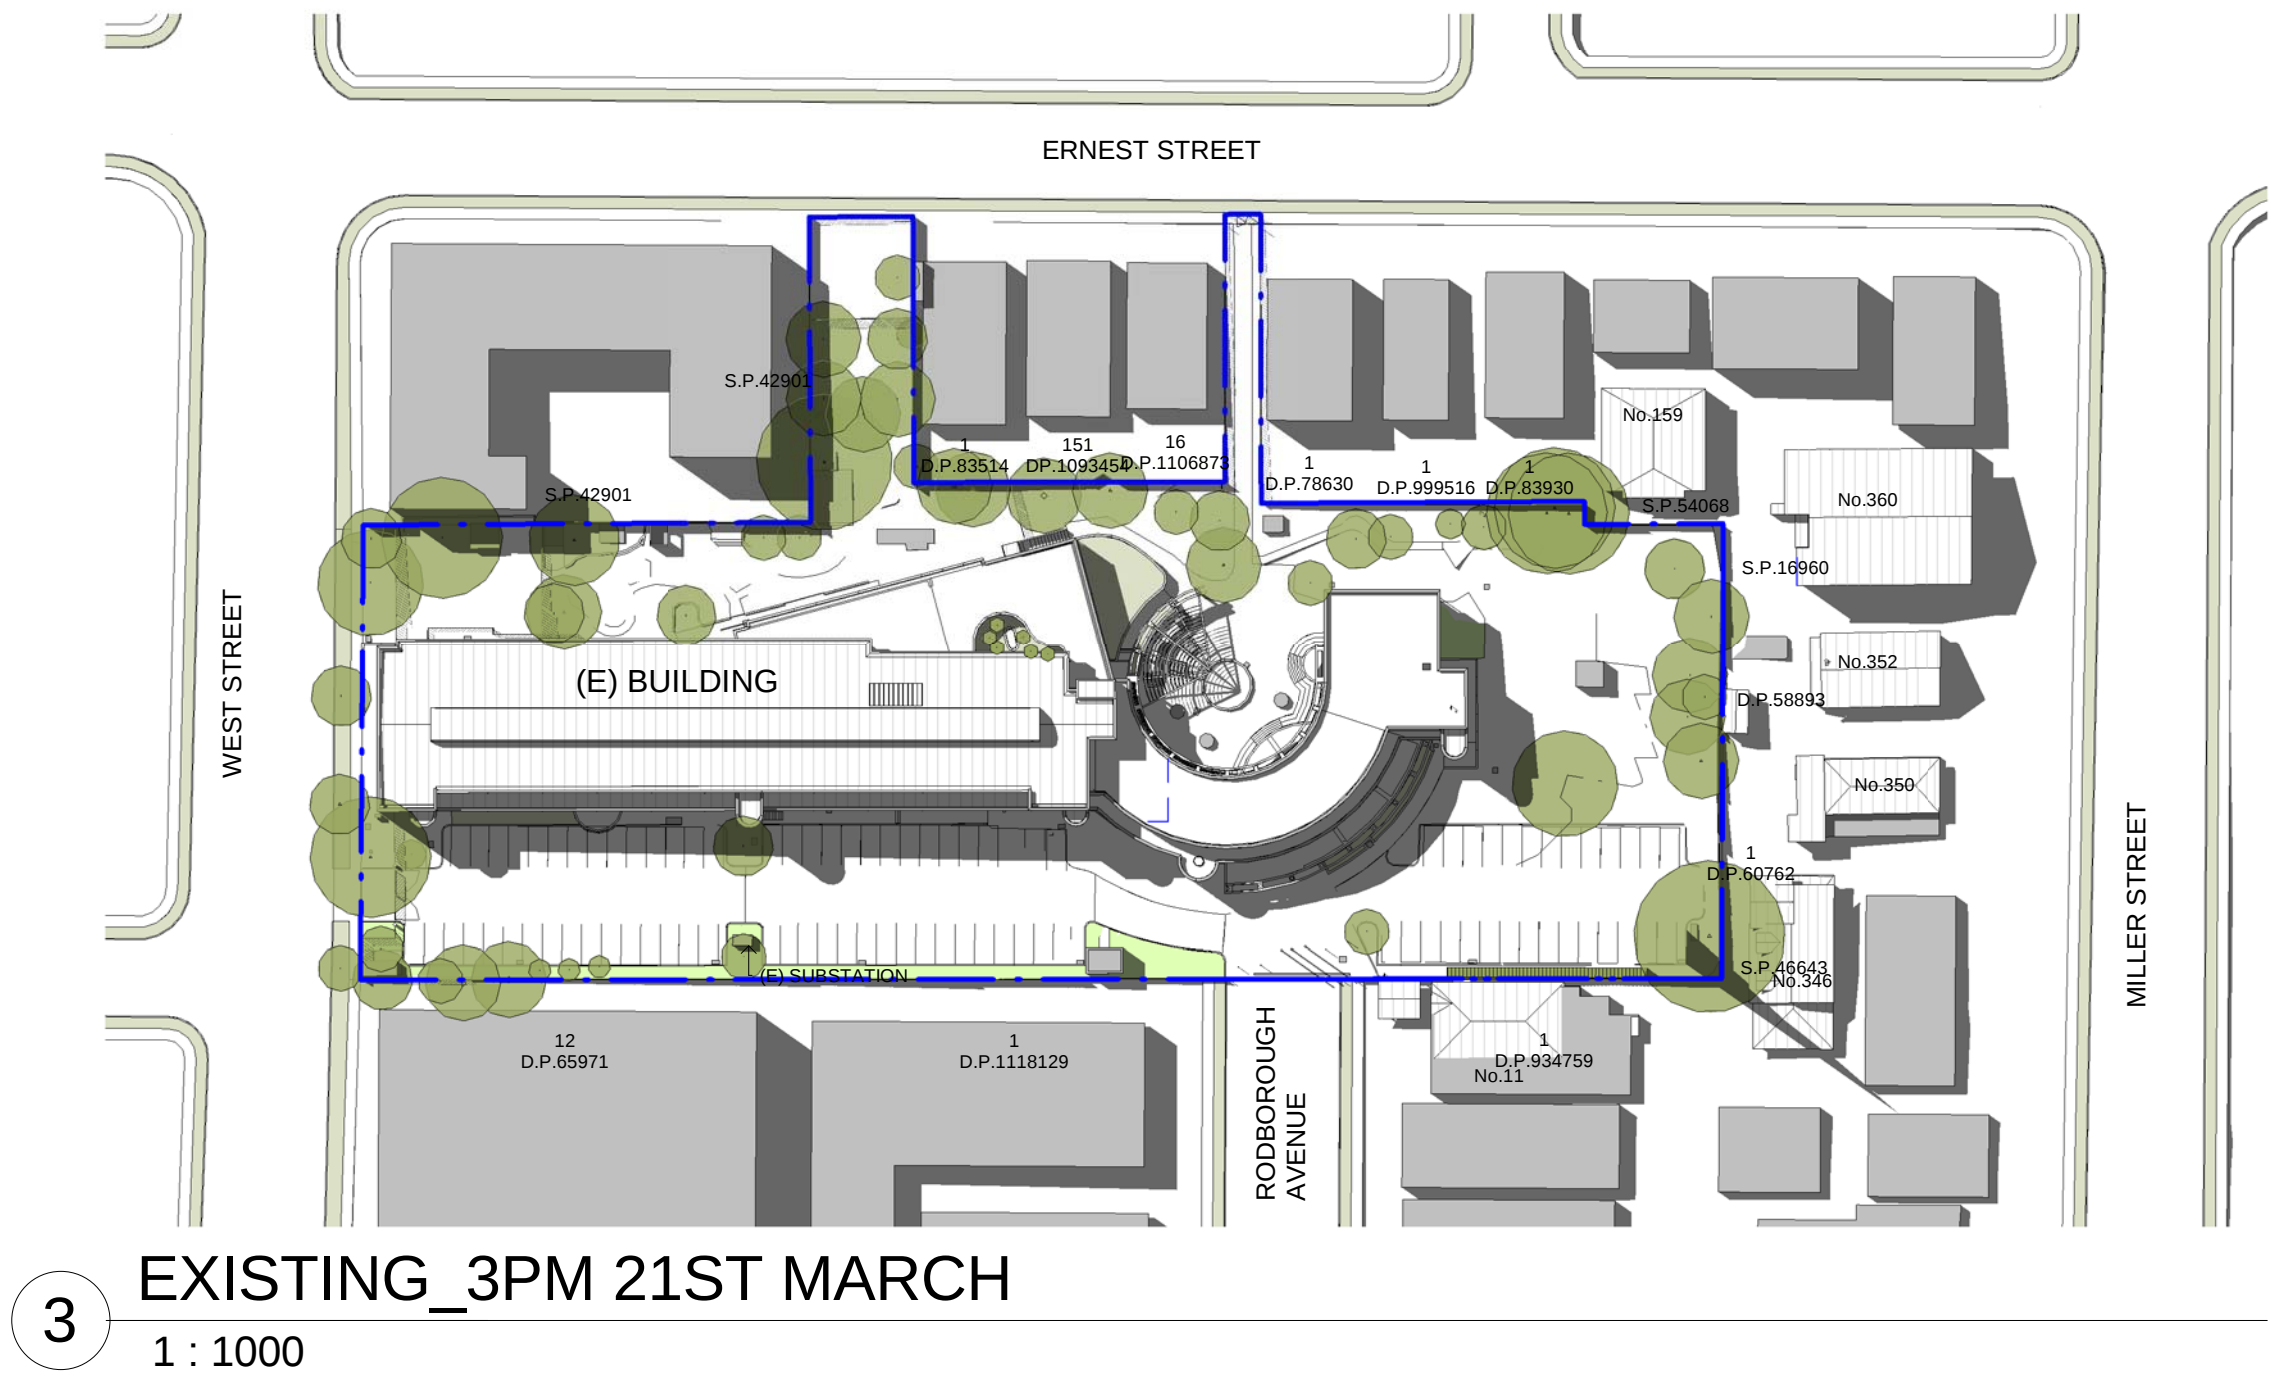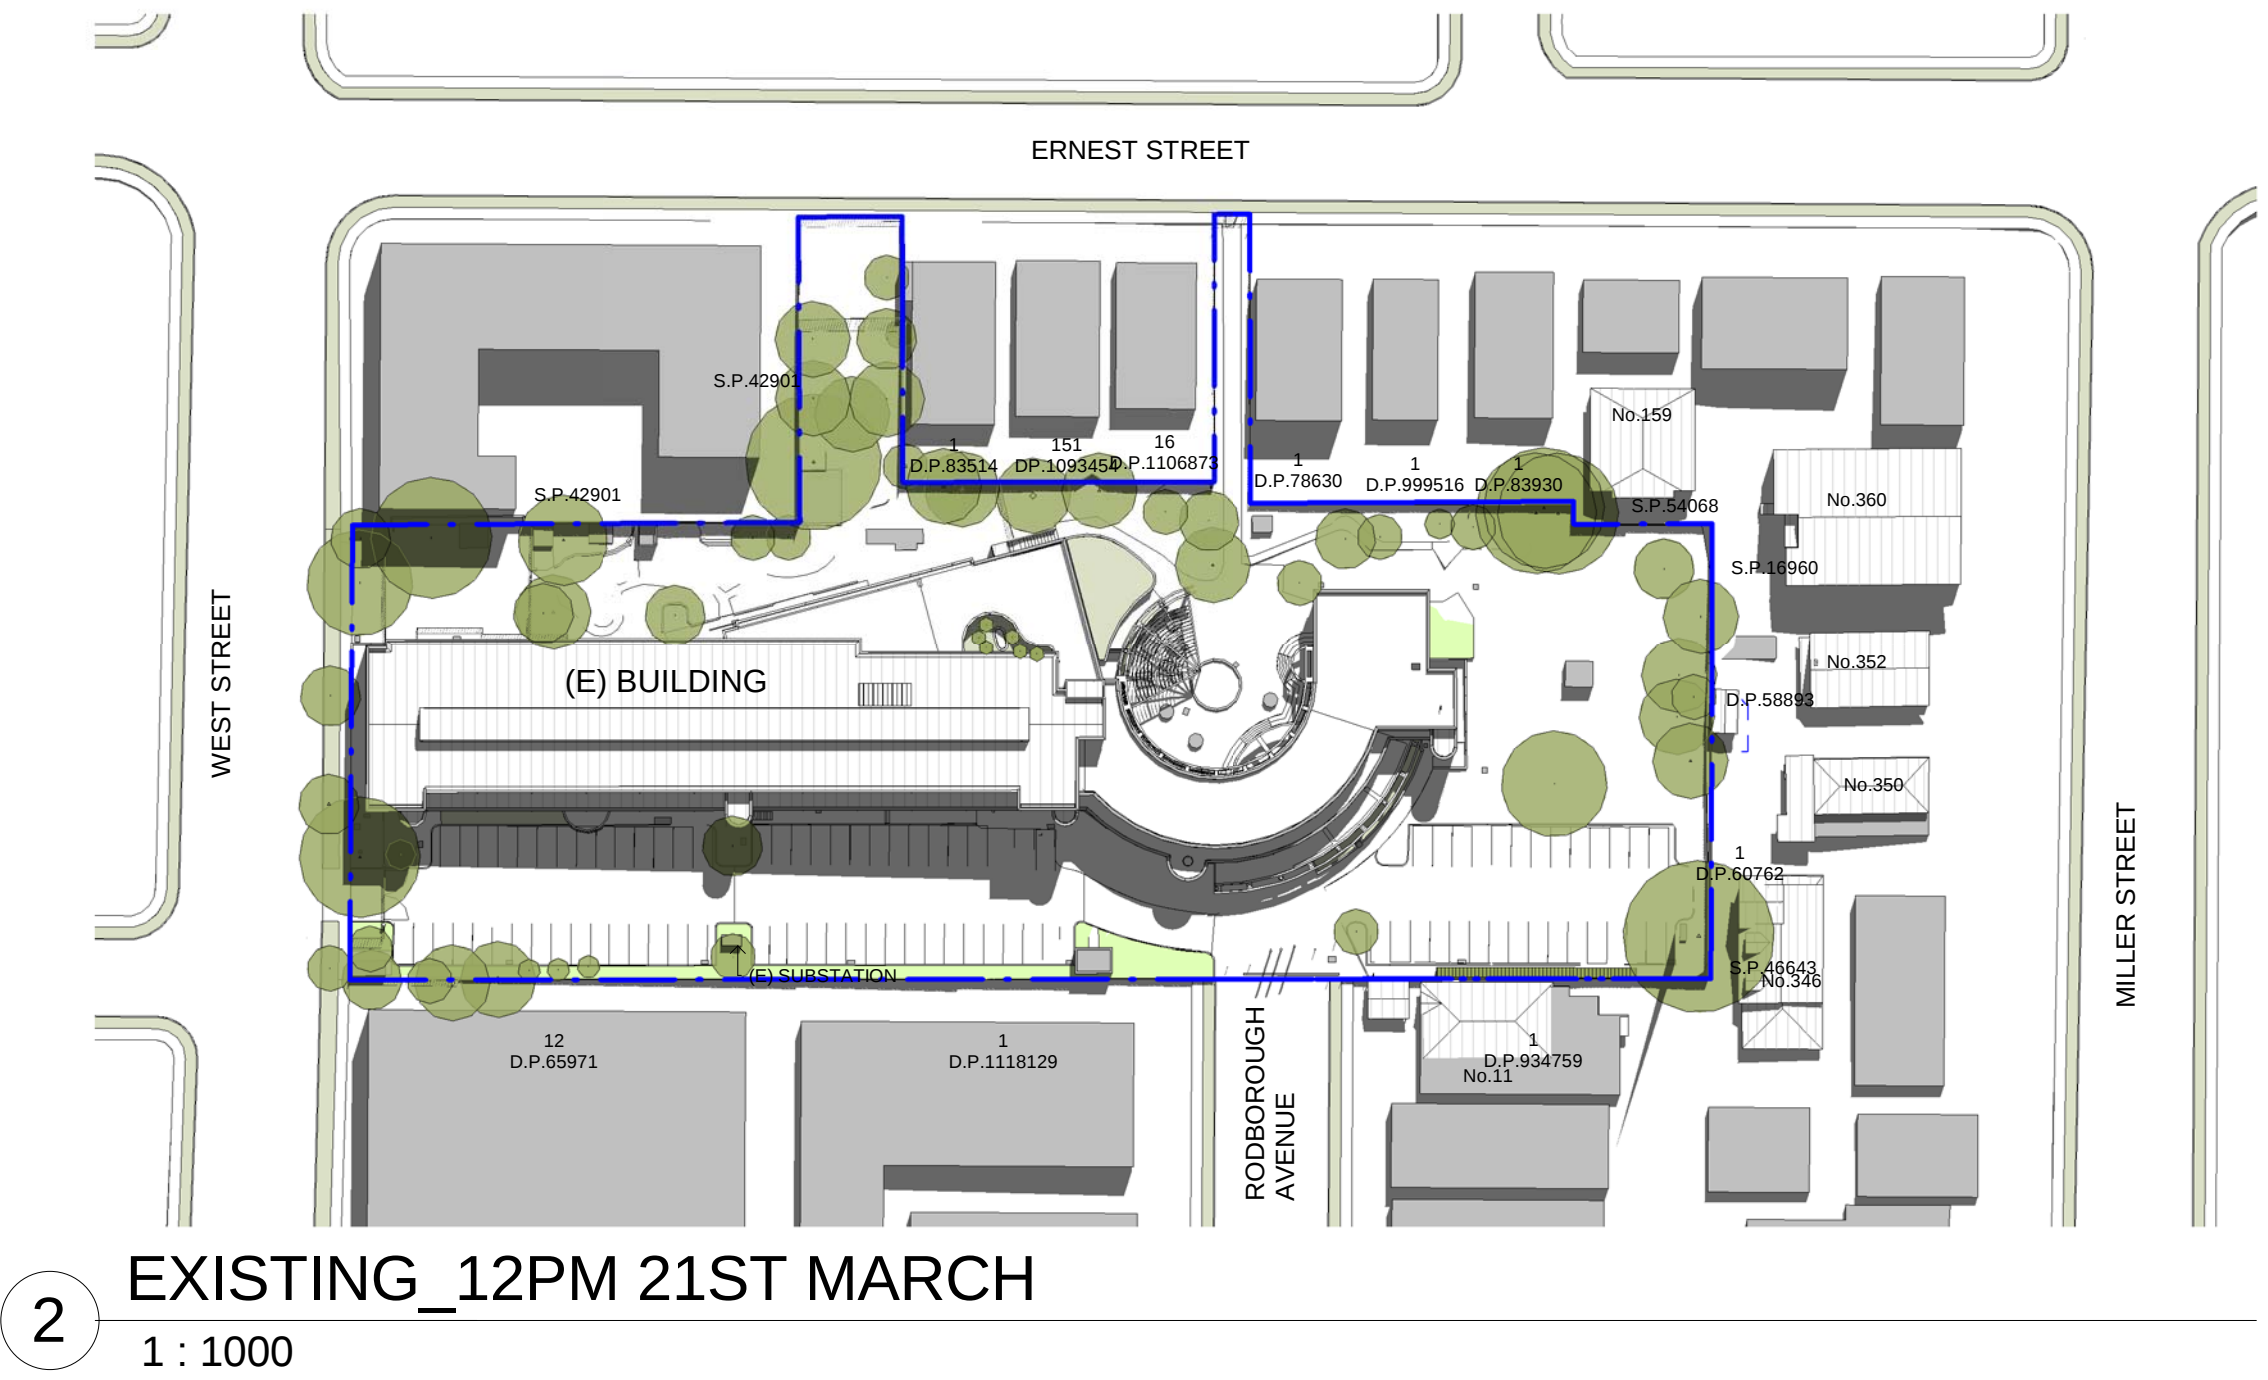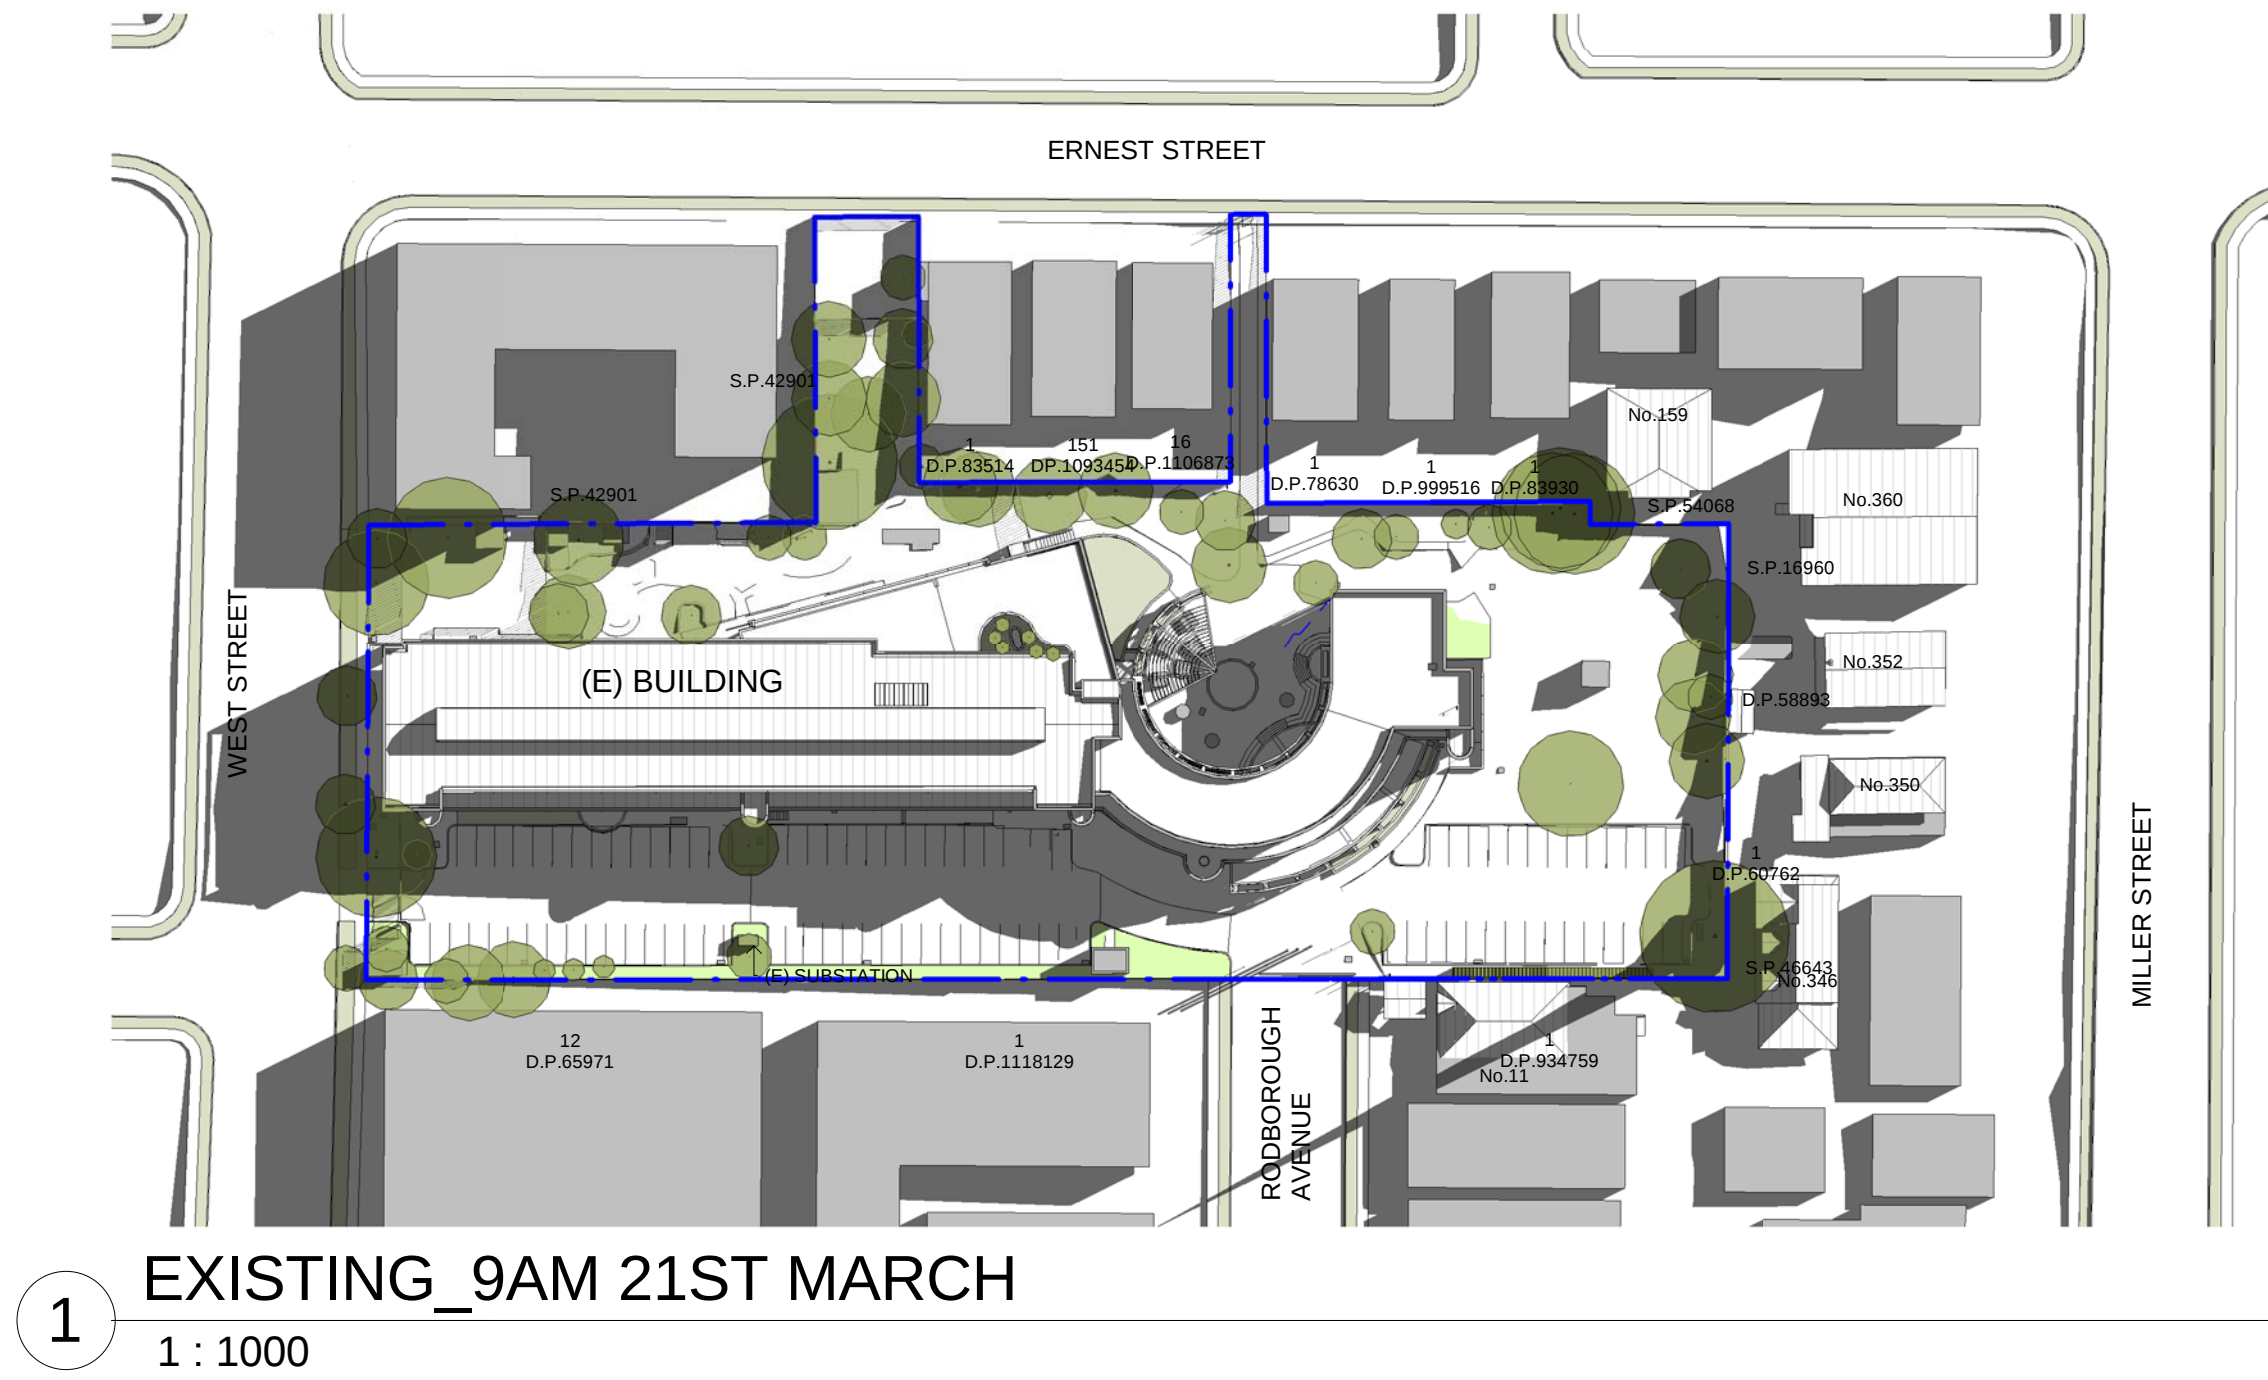

CLIENT

Department of Education
T + 61 2 95611927
F + 61 2 95619077



Education
Public Schools

PROJECT MANAGER

Coffey

T + 61 2 9406 1000

QUANTITY SURVEYOR

Slattery

T + 61 2 9423 8850

HYDRAULIC CONSULTANT

AJ Whipp Consulting Group

T + 61 2 8923 8444

LANDSCAPE CONSULTANT

Context

T + 61 2 8244 8900

STRUCTURAL & CIVIL CONSULTANT

Woolacotts

T + 61 2 8241 9900

ACOUSTIC CONSULTANT

Wilkinson Murray

T + 61 2 9437 4611

TOWN FACILITY PLANNER

Urbis

T + 61 2 8233 9927

MECH/ELECT/TRANSPORT ENGINEER

Sheldermid Consulting Engineers

T + 61 2 9436 3021

TRAFFIC CONSULTANT

Traffic

T + 61 2 8324 8700

LEGEND

■ ADDITIONAL SHADOW
■ EXISTING SHADOW

Rev	Date	Description	Checked	Auth.
A	07/04/17	ISSUE FOR DA	AC	AK
B	19/05/17	ISSUE FOR DA	AC	AK
C	09/06/17	ISSUE FOR DA	AC	AK
D	08/08/17	ISSUE FOR DA	AC	AK
E	09/02/18	ISSUE FOR SECTION 96 APPLICATION OF DA214/17	AC	AK

NOT FOR CONSTRUCTION

Rev	Date	Description	Checked	Auth.
A	07/04/17	ISSUE FOR DA	AC	AK
B	19/05/17	ISSUE FOR DA	AC	AK
C	09/06/17	ISSUE FOR DA	AC	AK
D	08/08/17	ISSUE FOR DA	AC	AK
E	09/02/18	ISSUE FOR SECTION 96 APPLICATION OF DA214/17	AC	AK

Proj. Dir	Proj. Arch	Drawn
AK	AH/AC	MB
Job No.	Date	Scale
161028	NOV 16	1 : 1000 @ B1

NSW Nominated Architects:
Robert Denton Reg. No. 5782
Alex Kibbide Reg. No. 6015

Do not scale drawings. Verify all dimensions on site. Notify architect of all discrepancies.
Drawing to be printed and read in colour.

10 20 30 40 50

Project
CAMMERAYGAL HIGH SCHOOL
SENIOR CAMPUS


Drawing Title
SHADOW DIAGRAMS - AUTUMN
EQUINOX

Drawing No.
AR.DA .7001


Revision
E

Tanner Kibble Denton Architects Pty Ltd
PO Box 660 Darlinghurst NSW 1300 Australia
Level 1, 19 Foster Street, Surry Hills NSW 2010 Australia
T +61 2 9281 4399
F +61 2 9281 4337
www.tkda.com.au


TKDArchitects
Tanner Kibble Denton

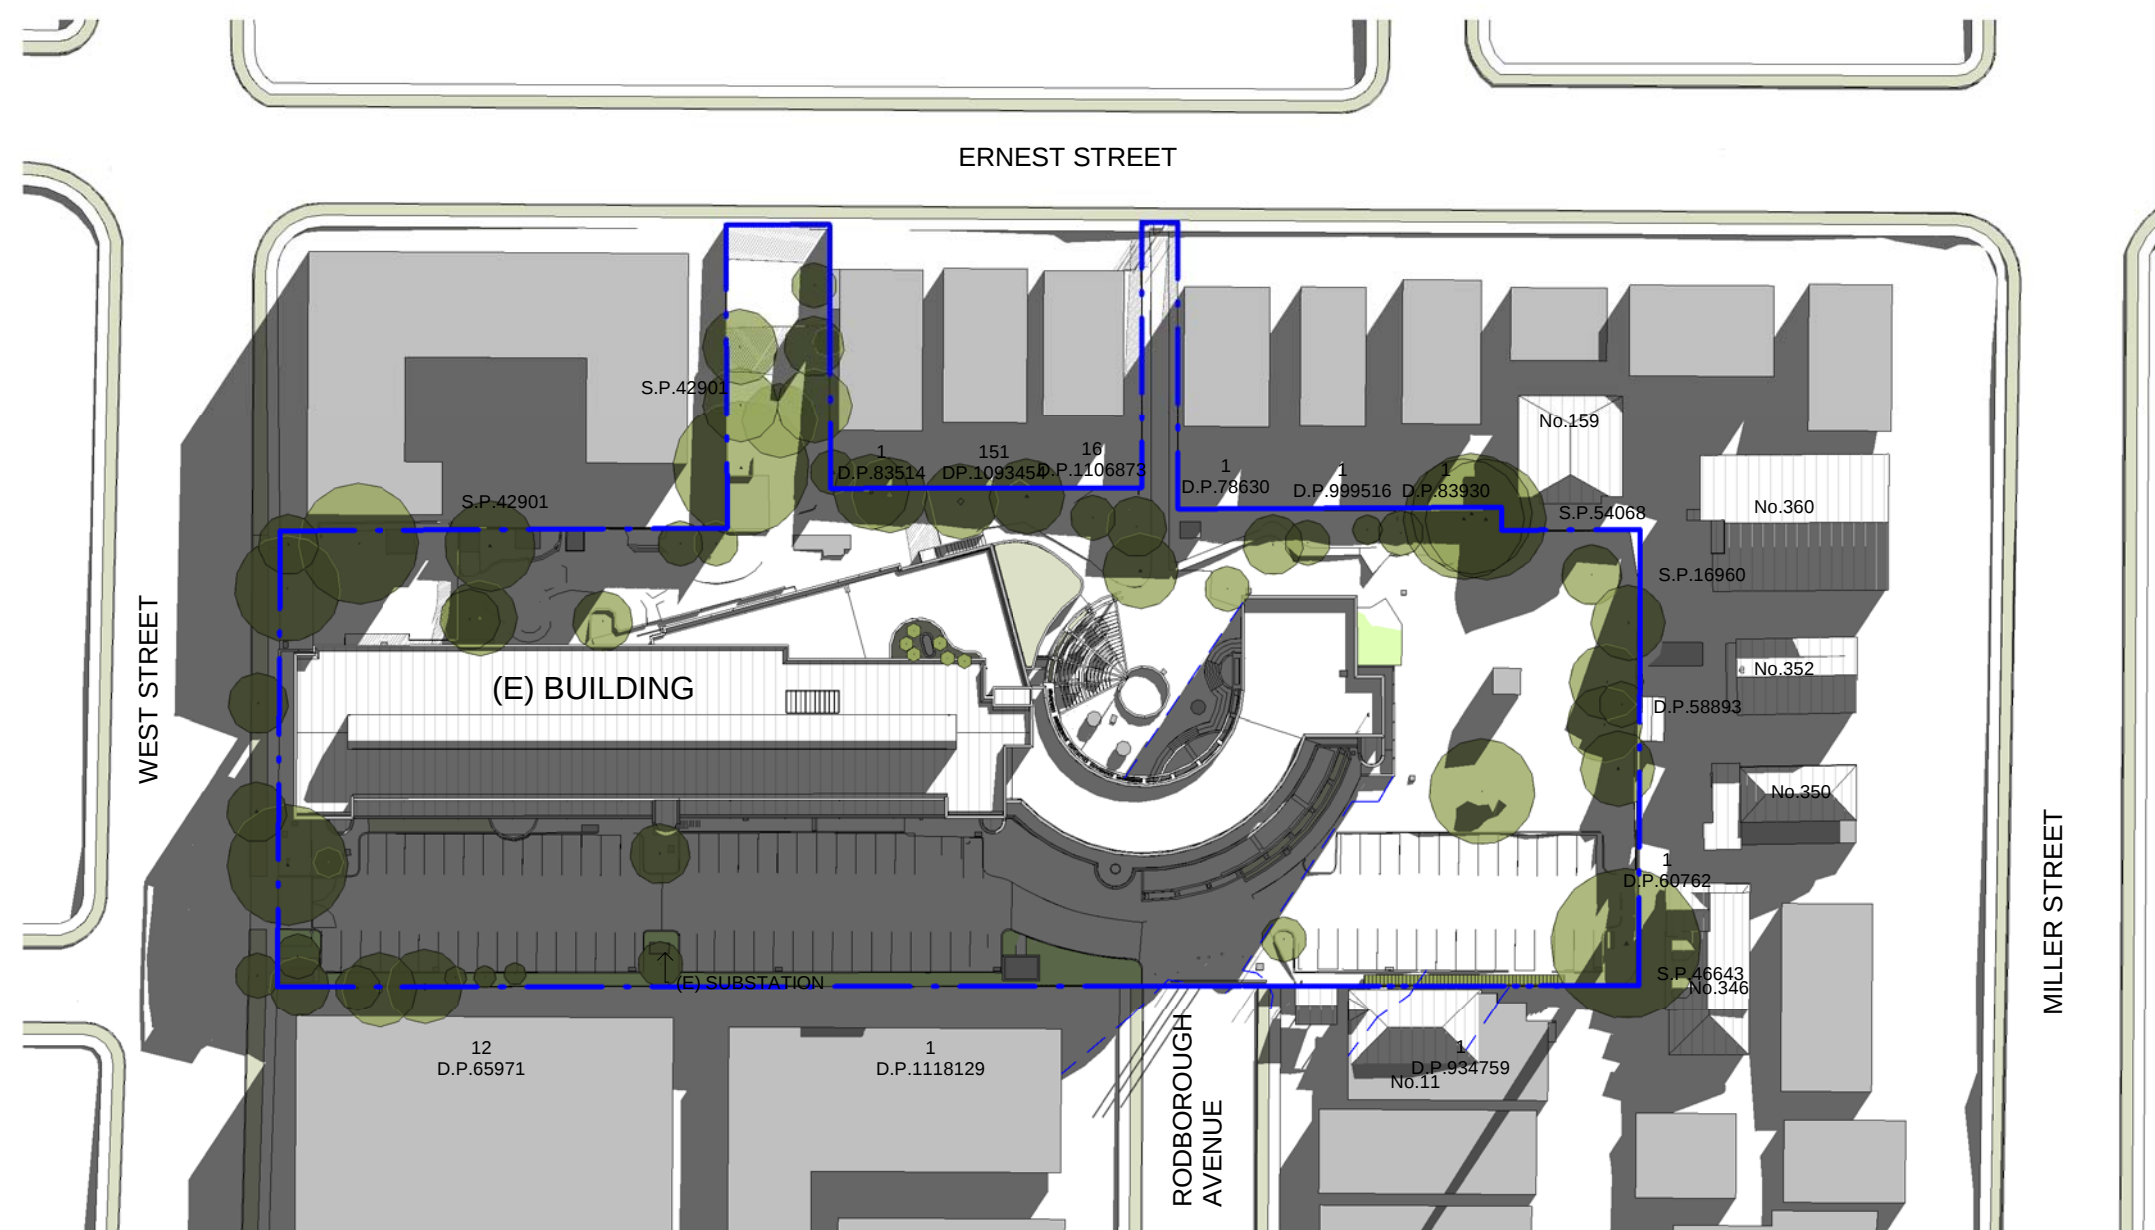


4 EXISTING_9AM 21ST JUNE
1 : 1000

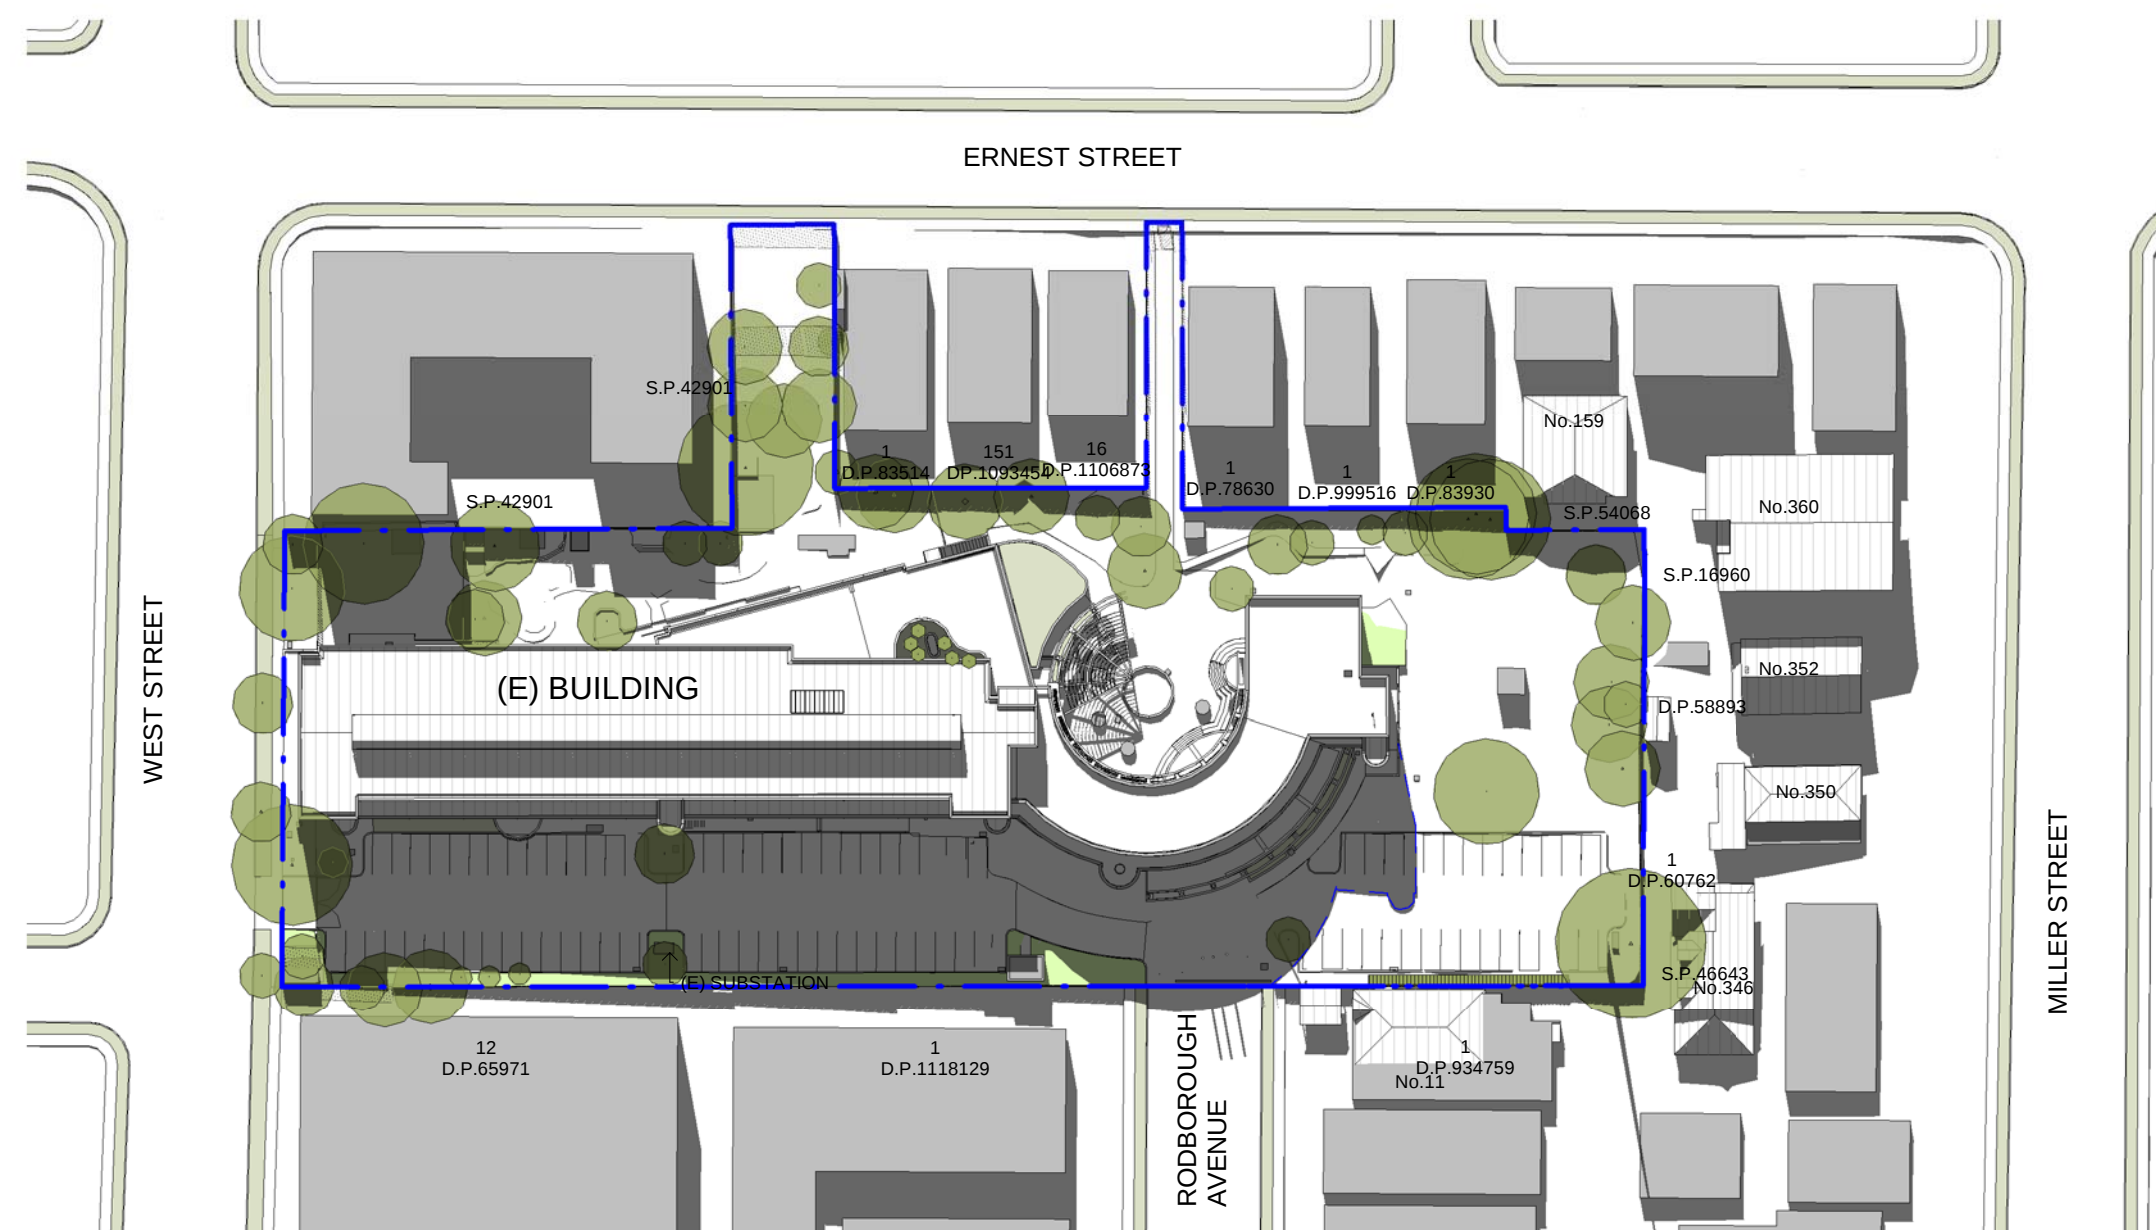


5 EXISTING_12PM 21ST JUNE
1 : 1000

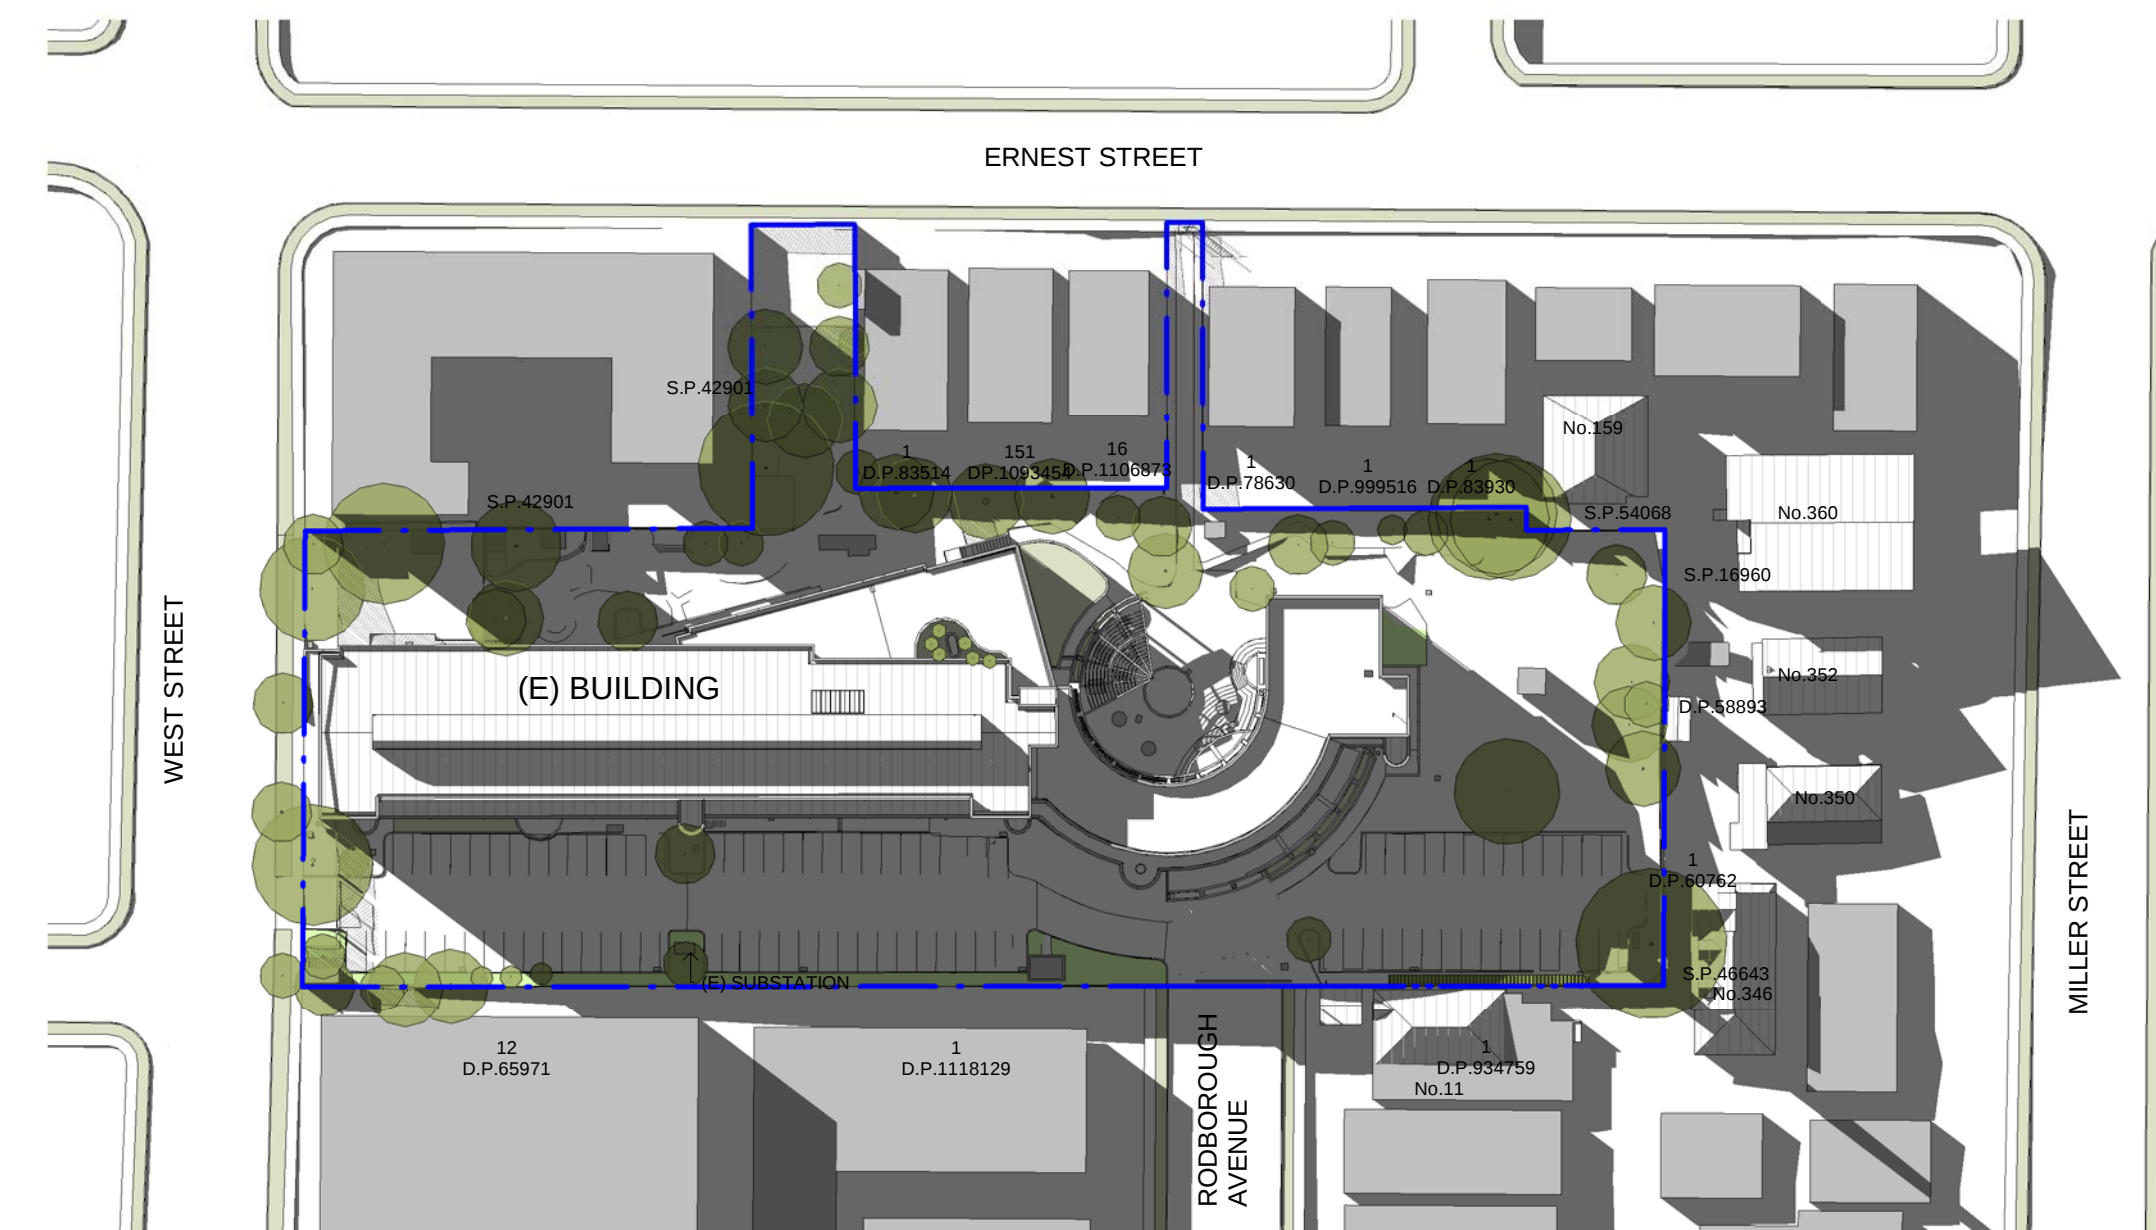


6 EXISTING_3PM 21ST JUNE
1 : 1000

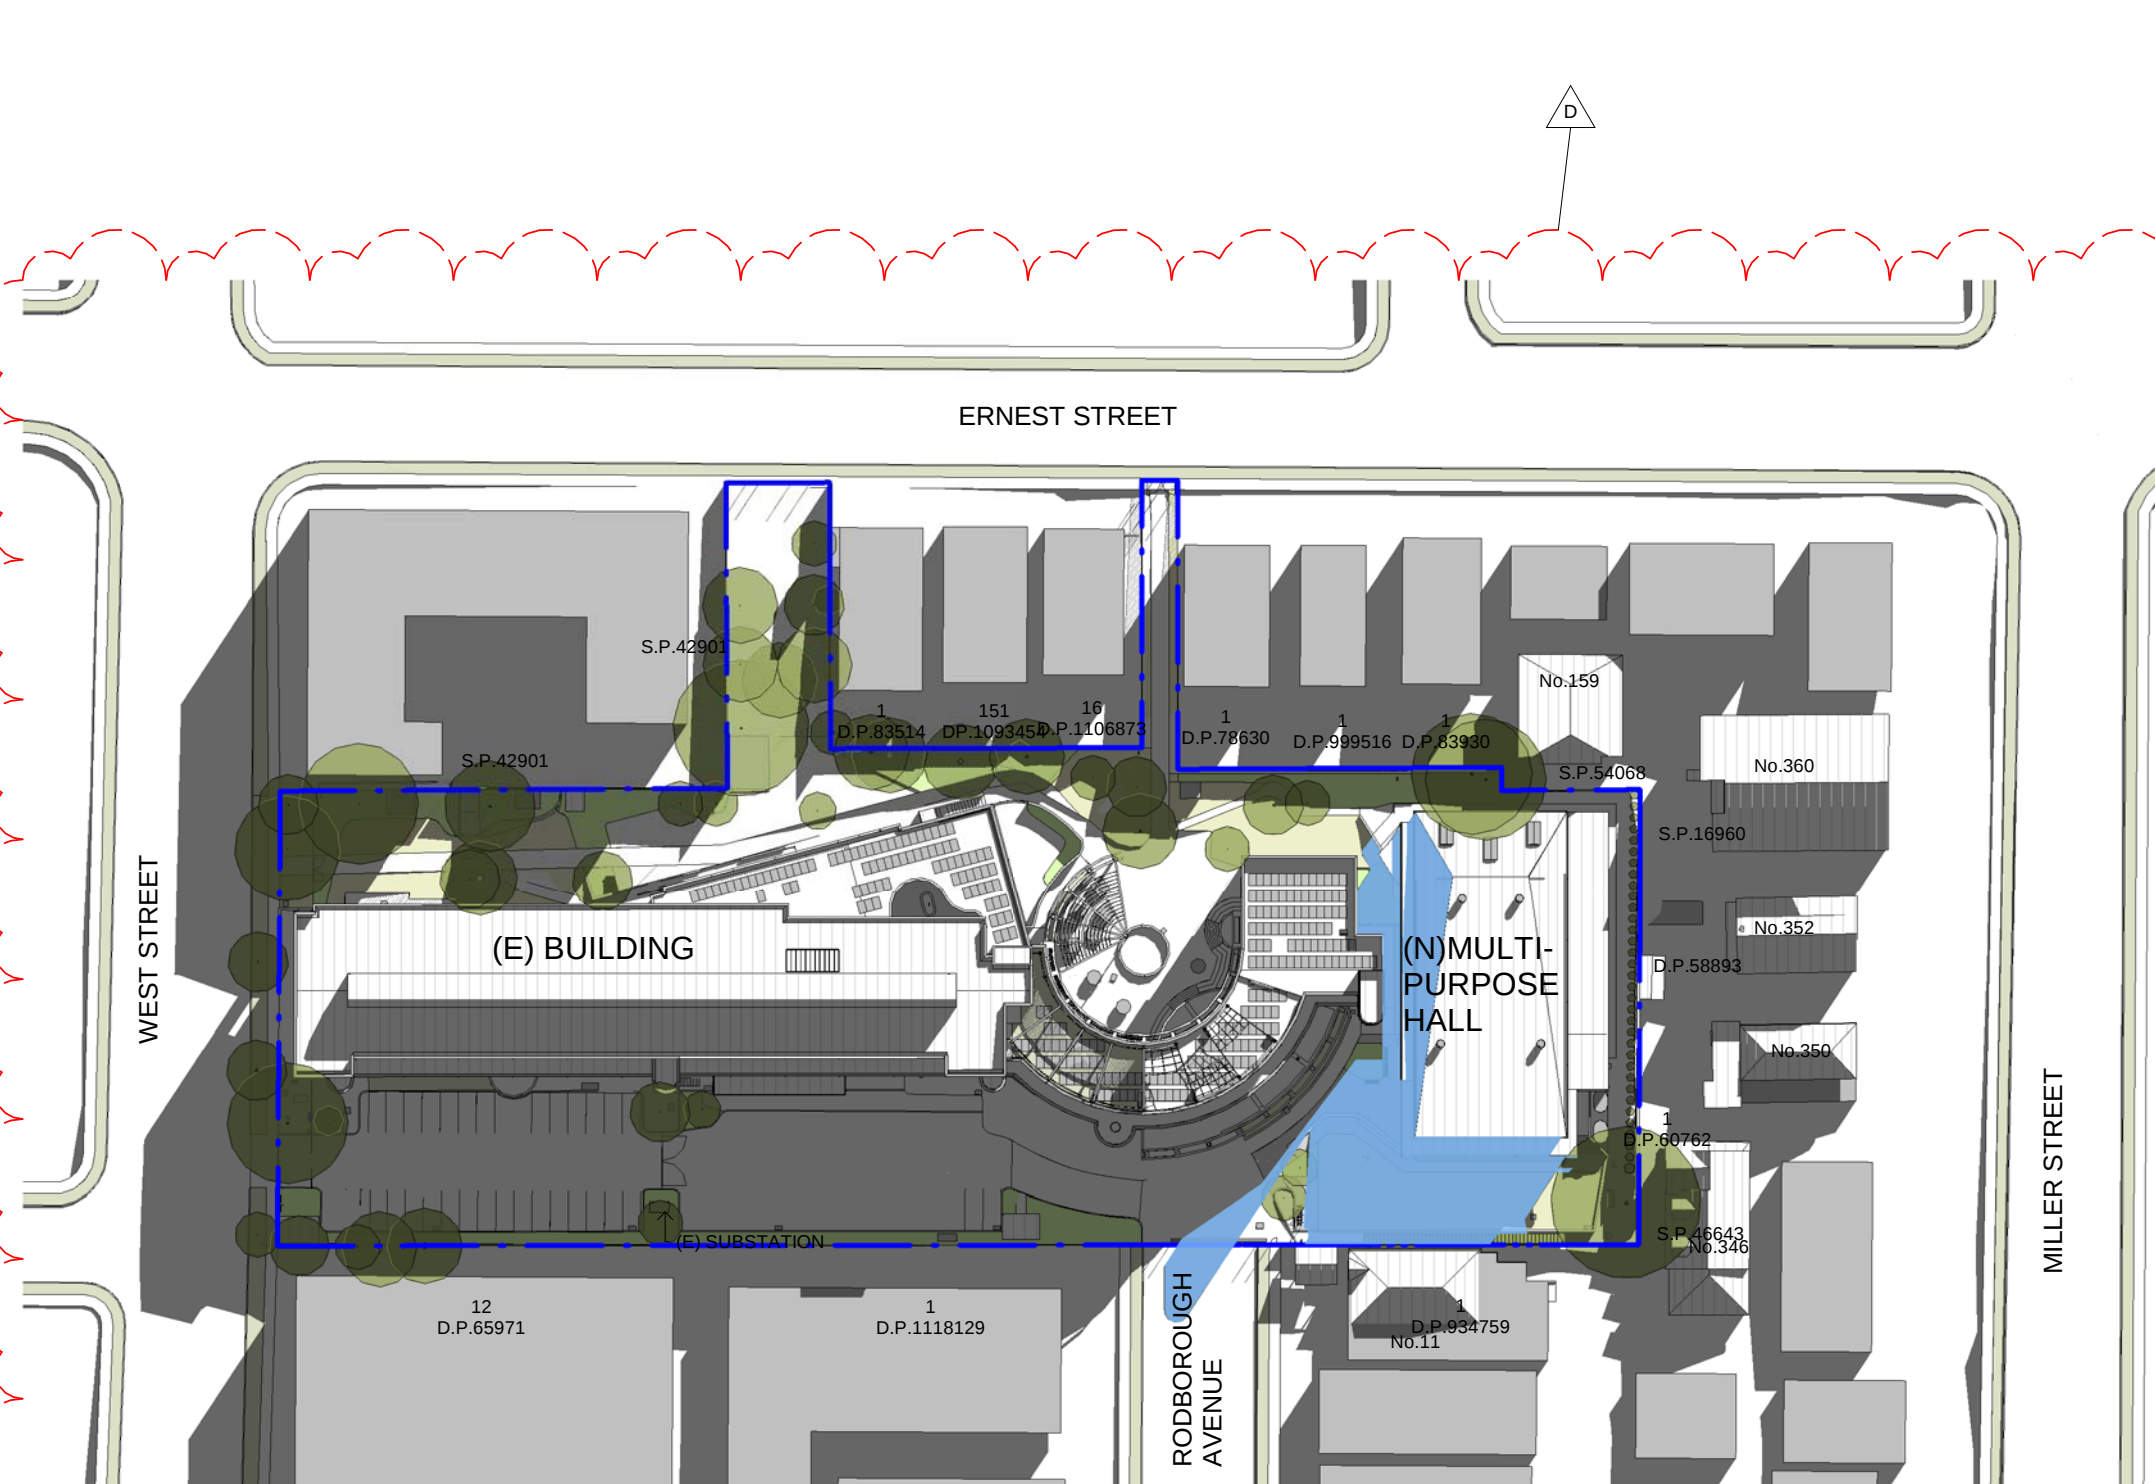


1 PROPOSED_9AM 21ST JUNE
1 : 1000

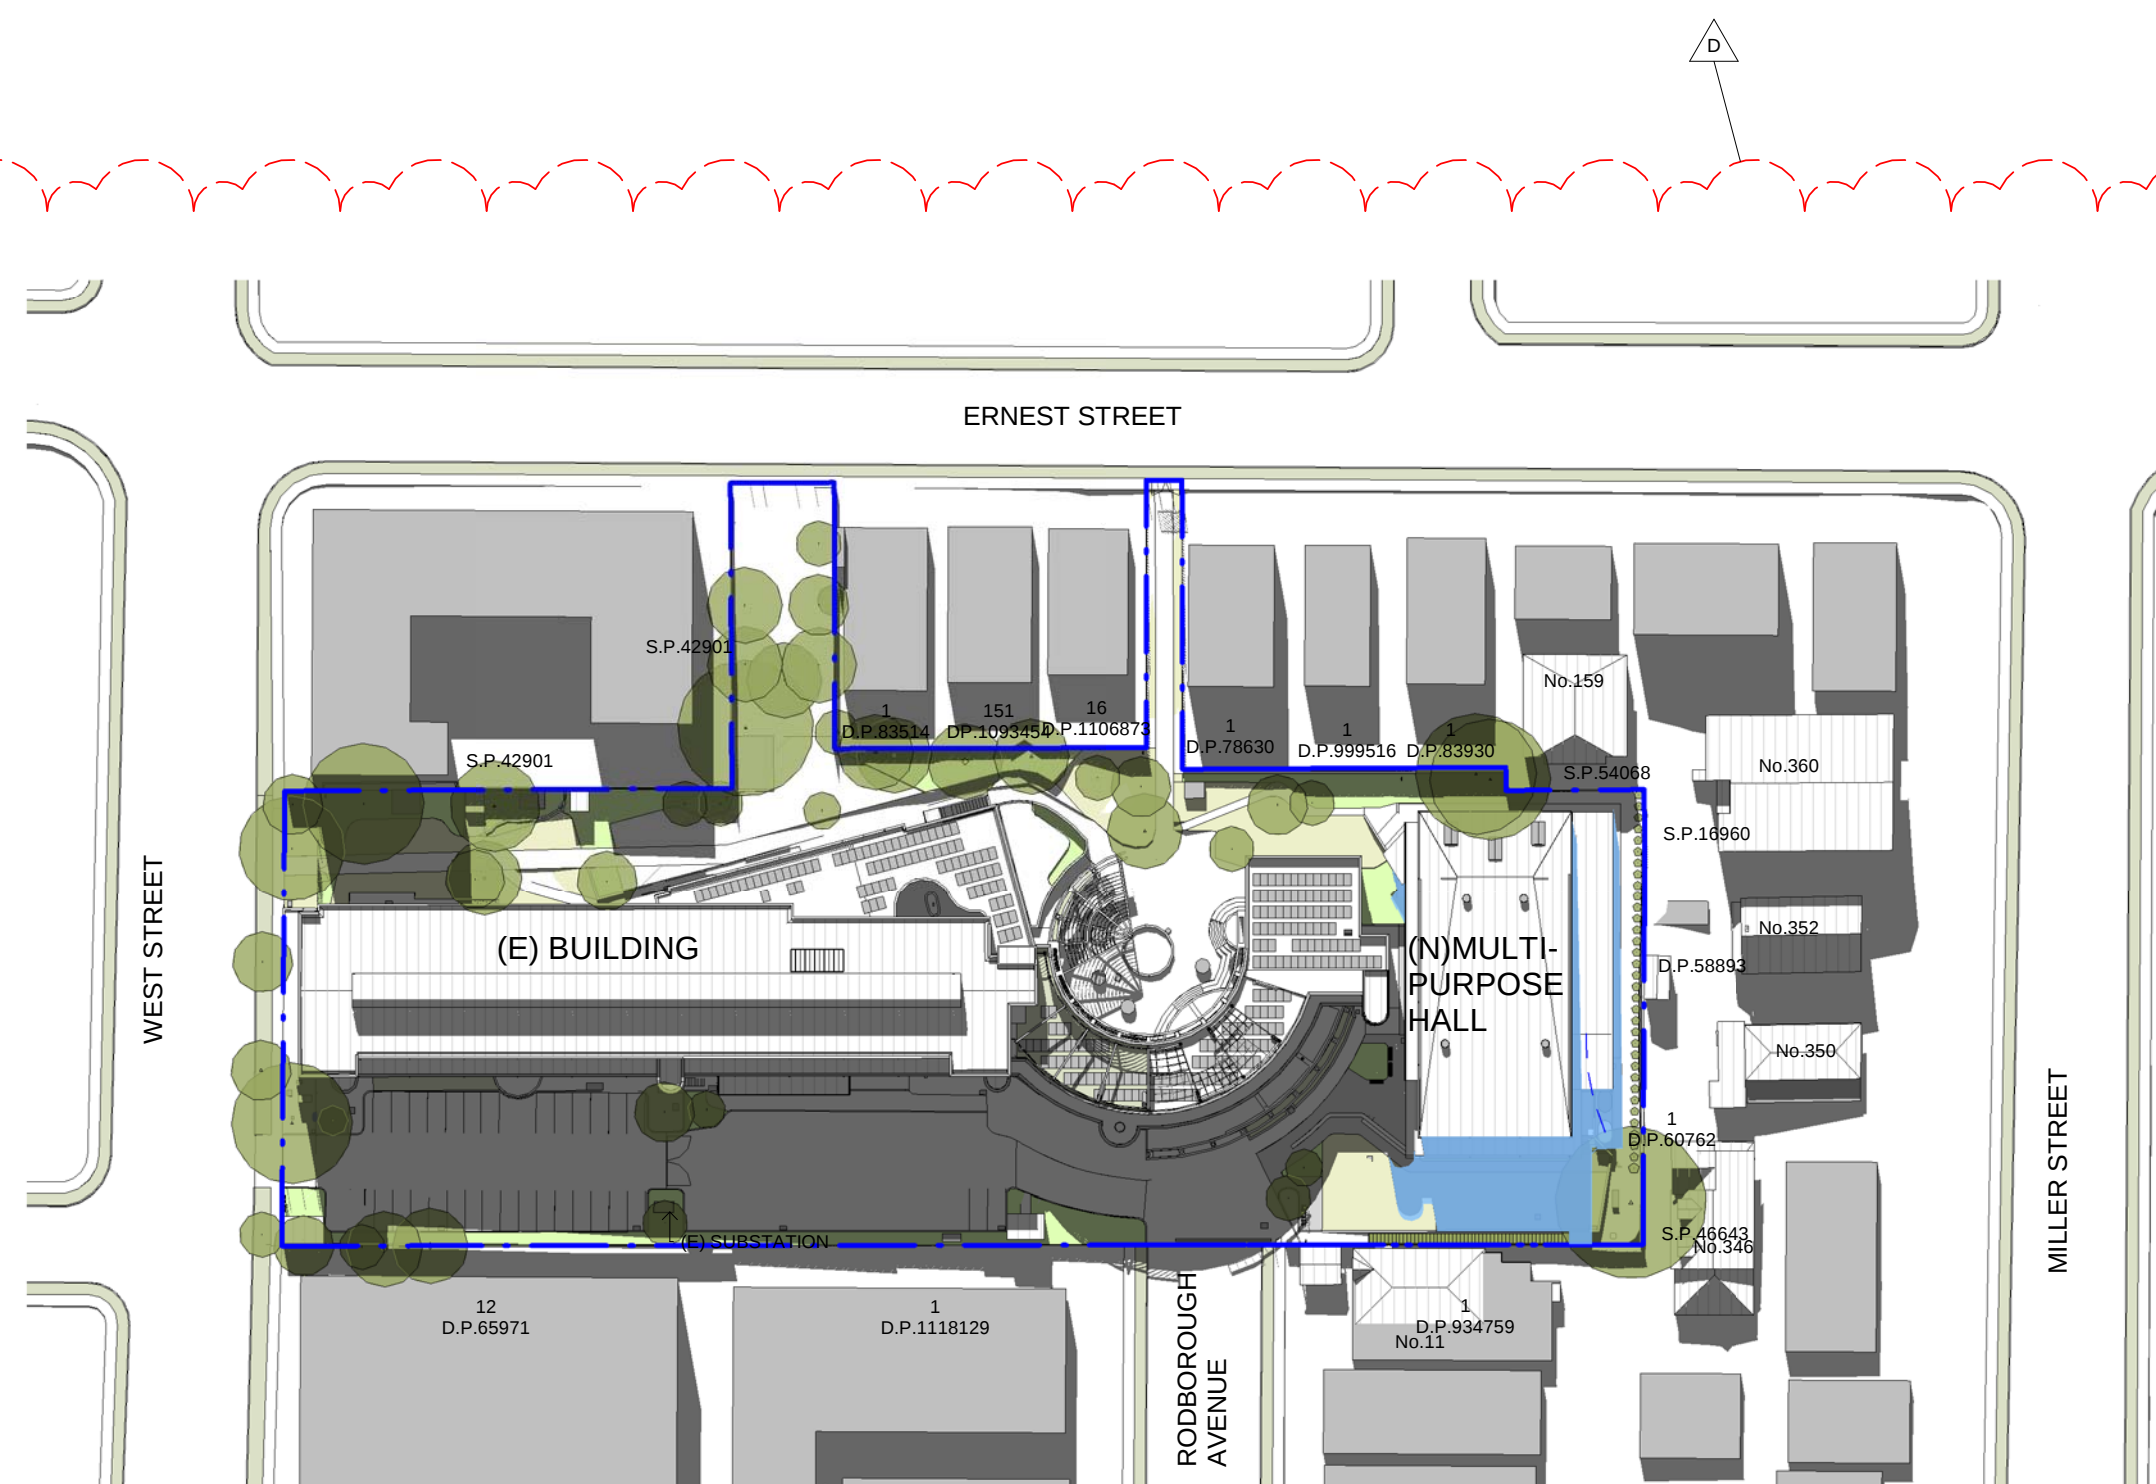


2 PROPOSED_12PM 21ST JUNE
1 : 1000

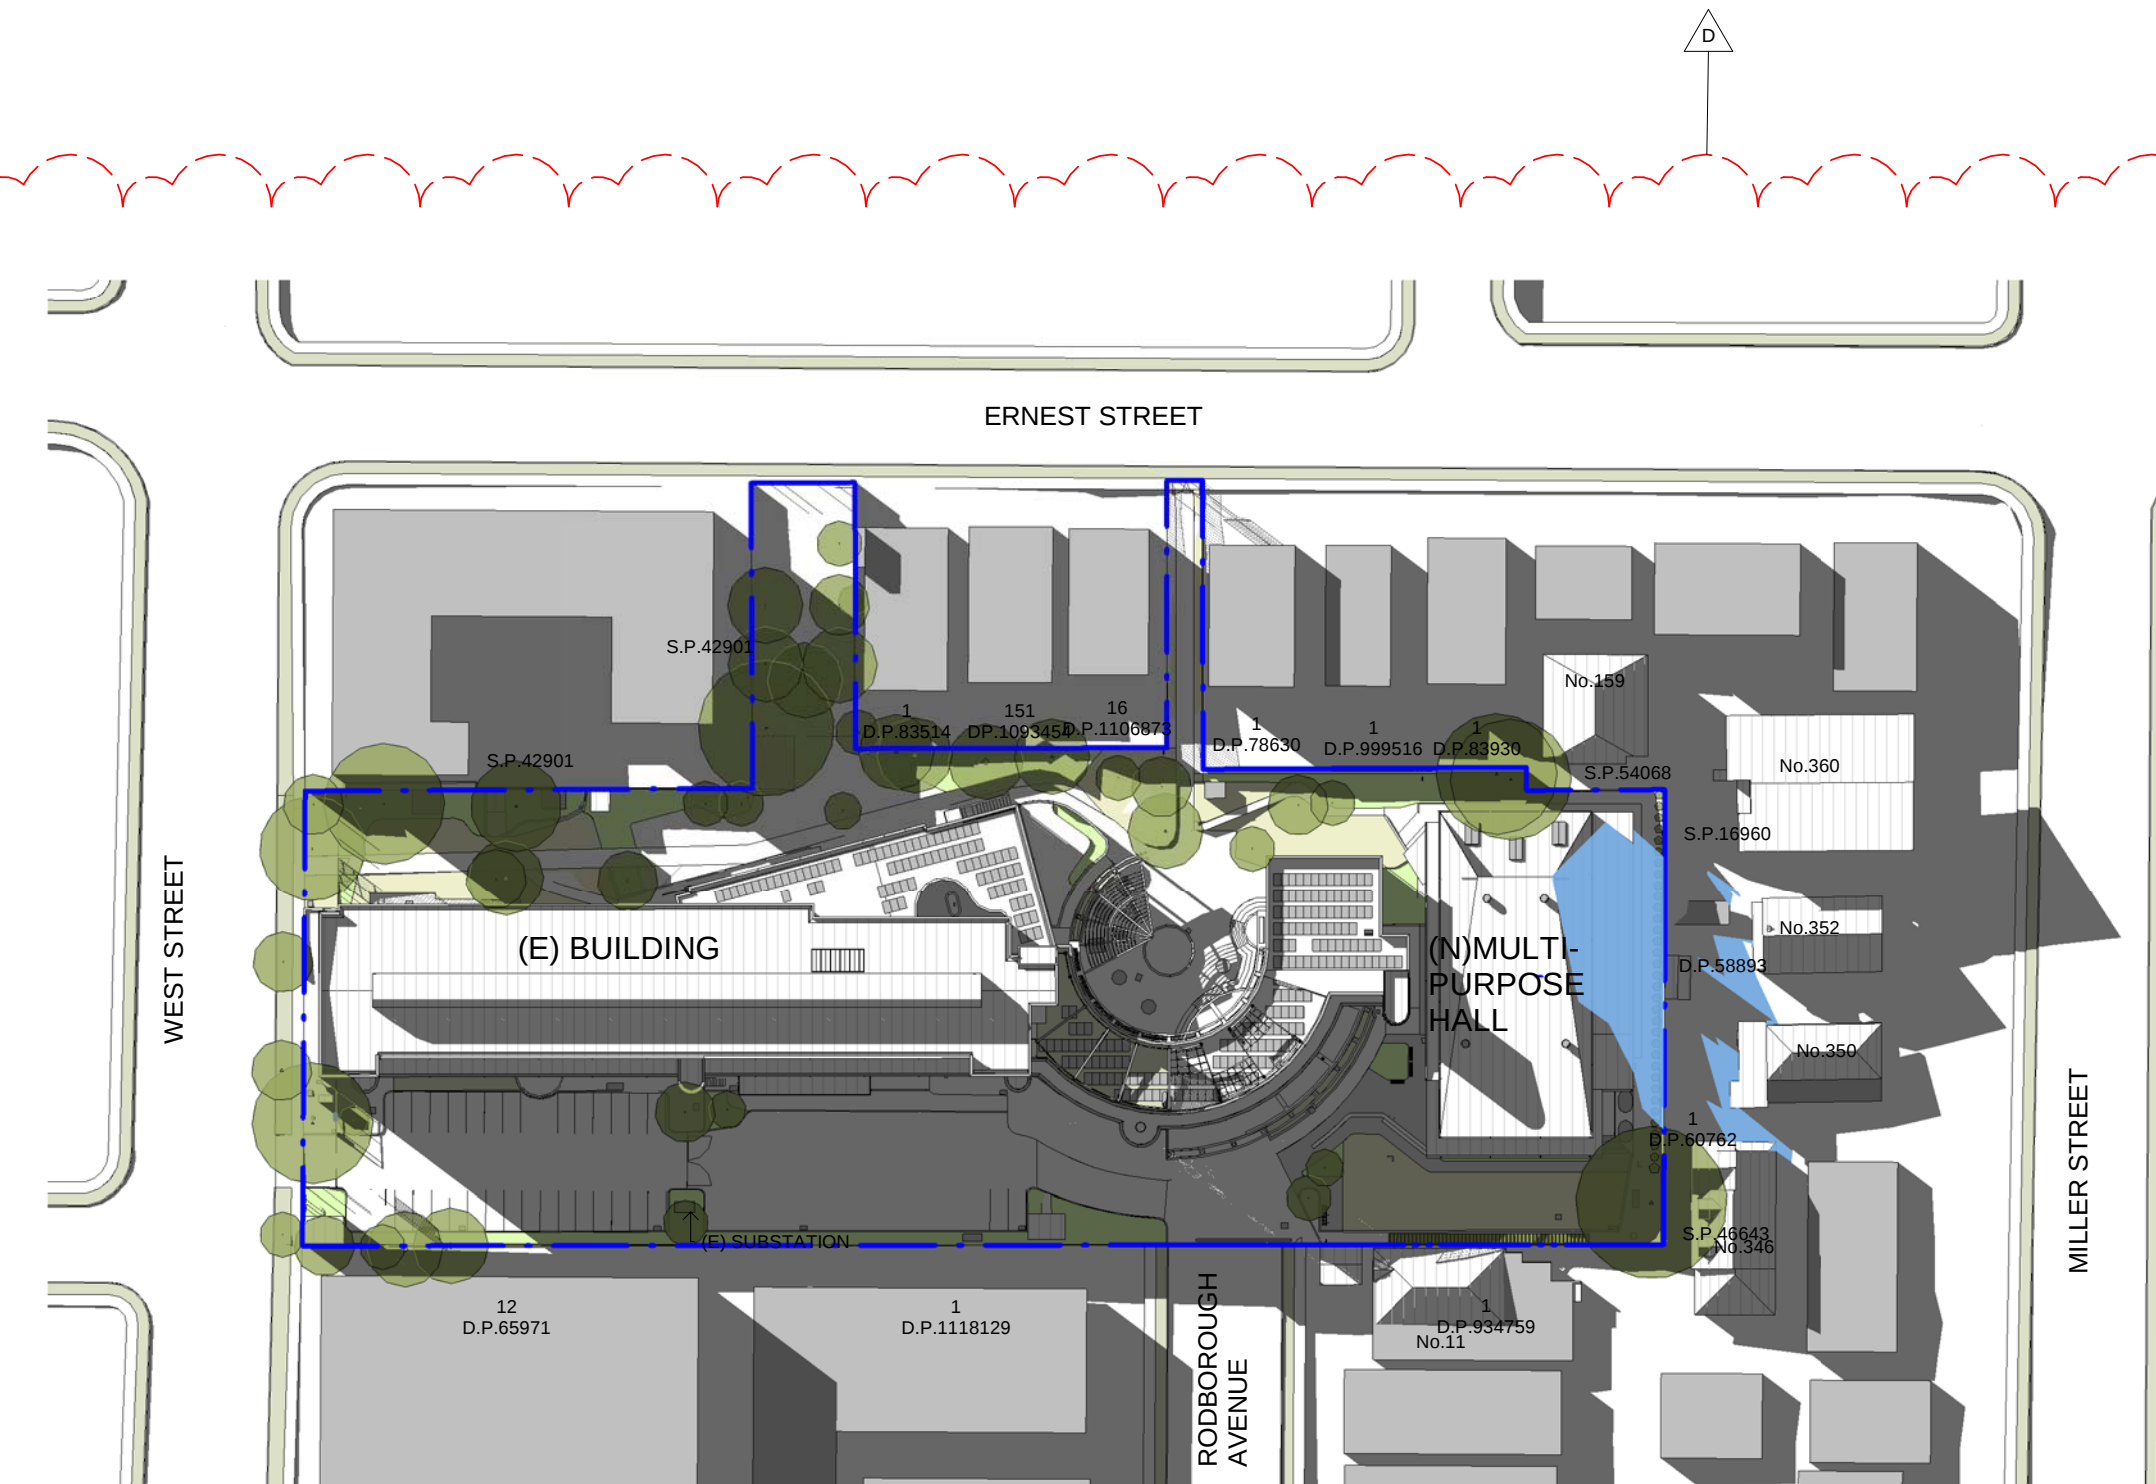


3 PROPOSED_3PM 21ST JUNE
1 : 1000

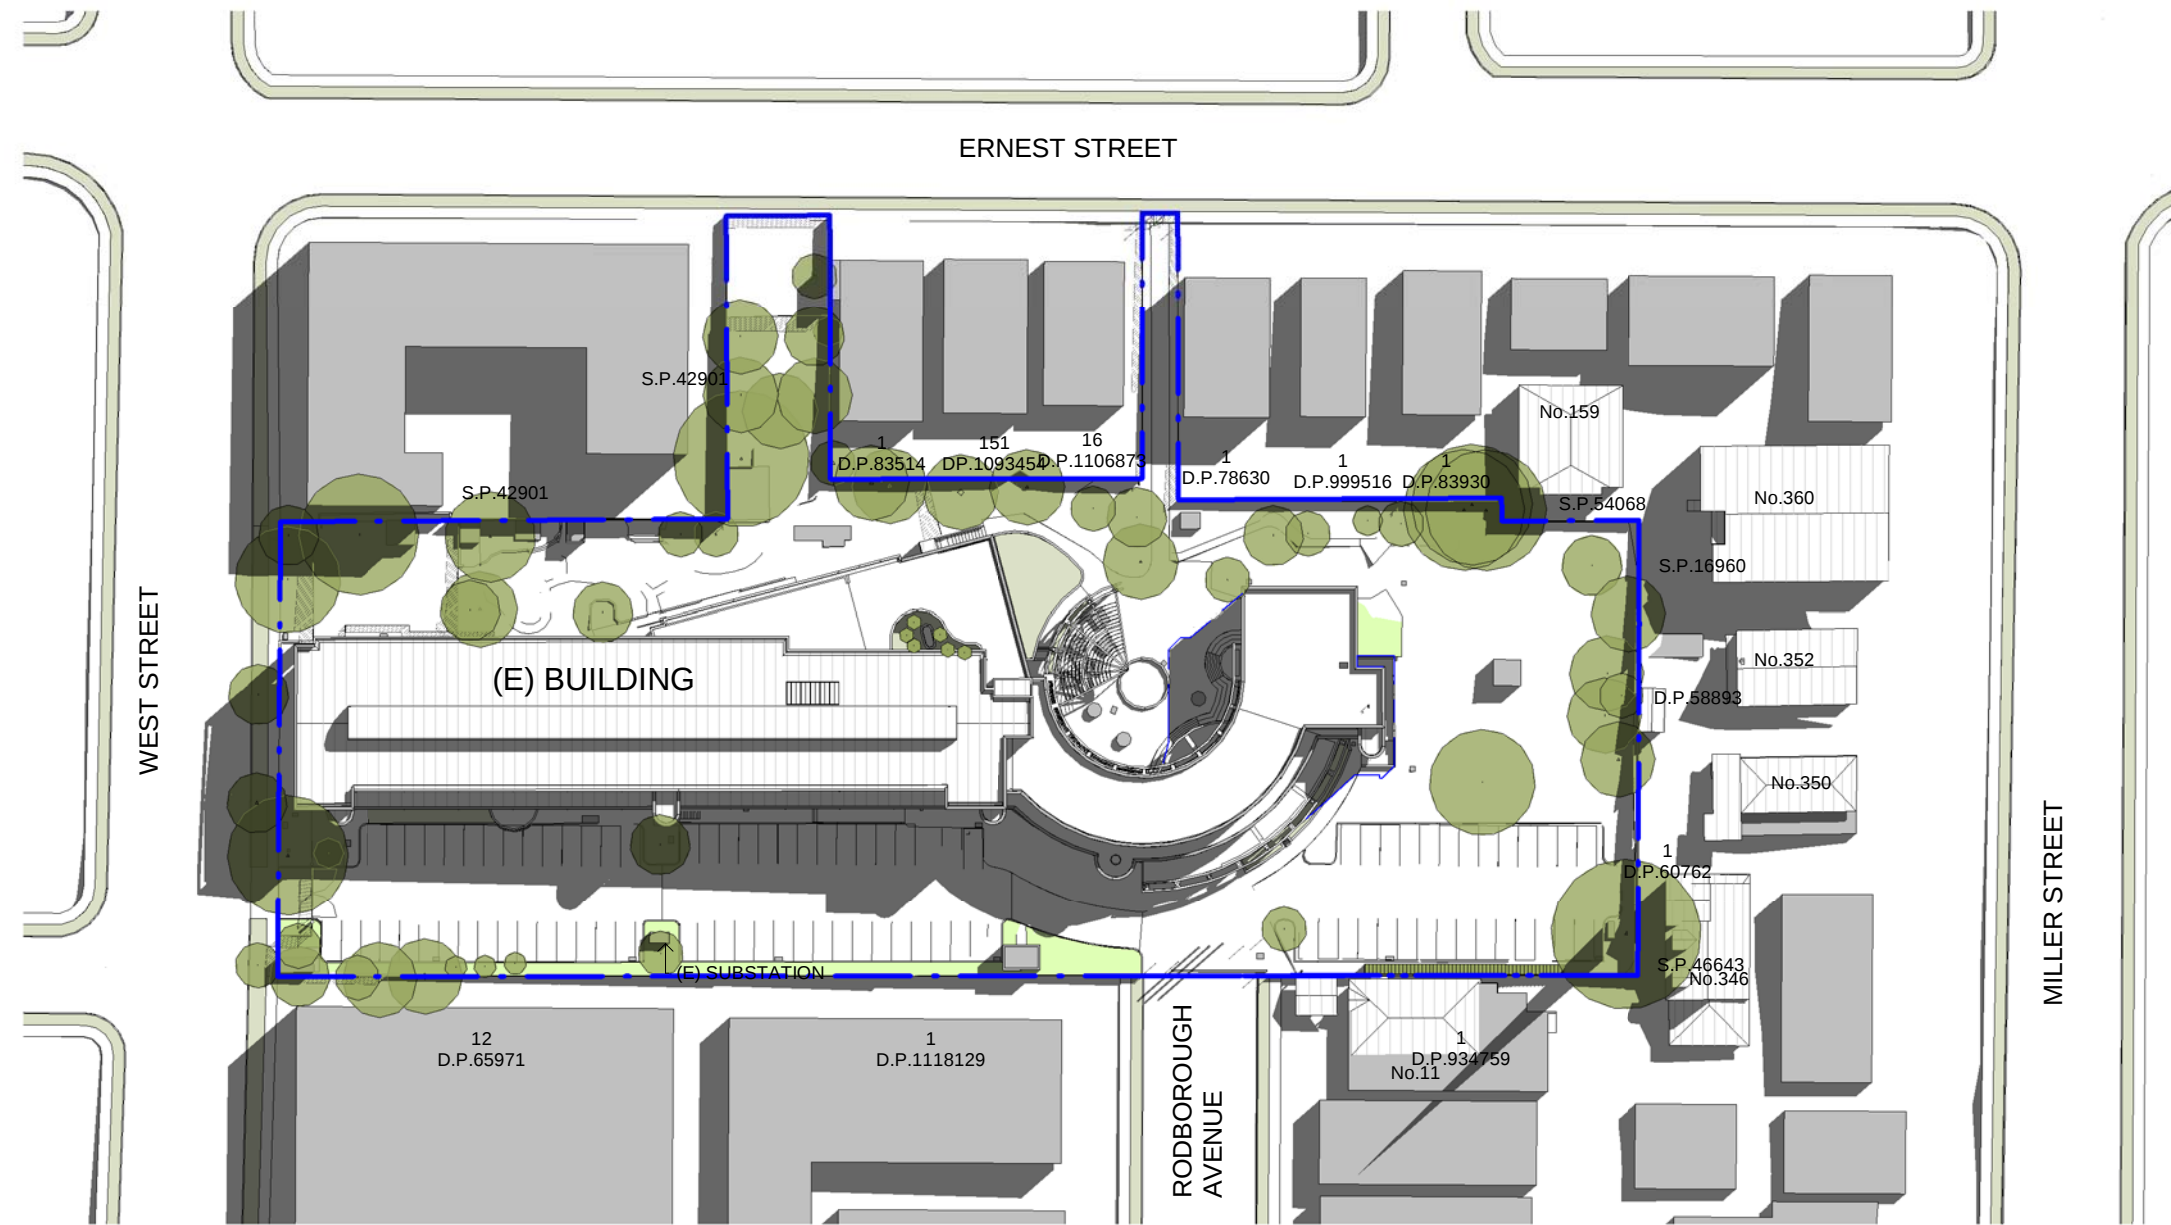


1 EXISTING_9AM 21ST SEPTEMBER
1 : 1000

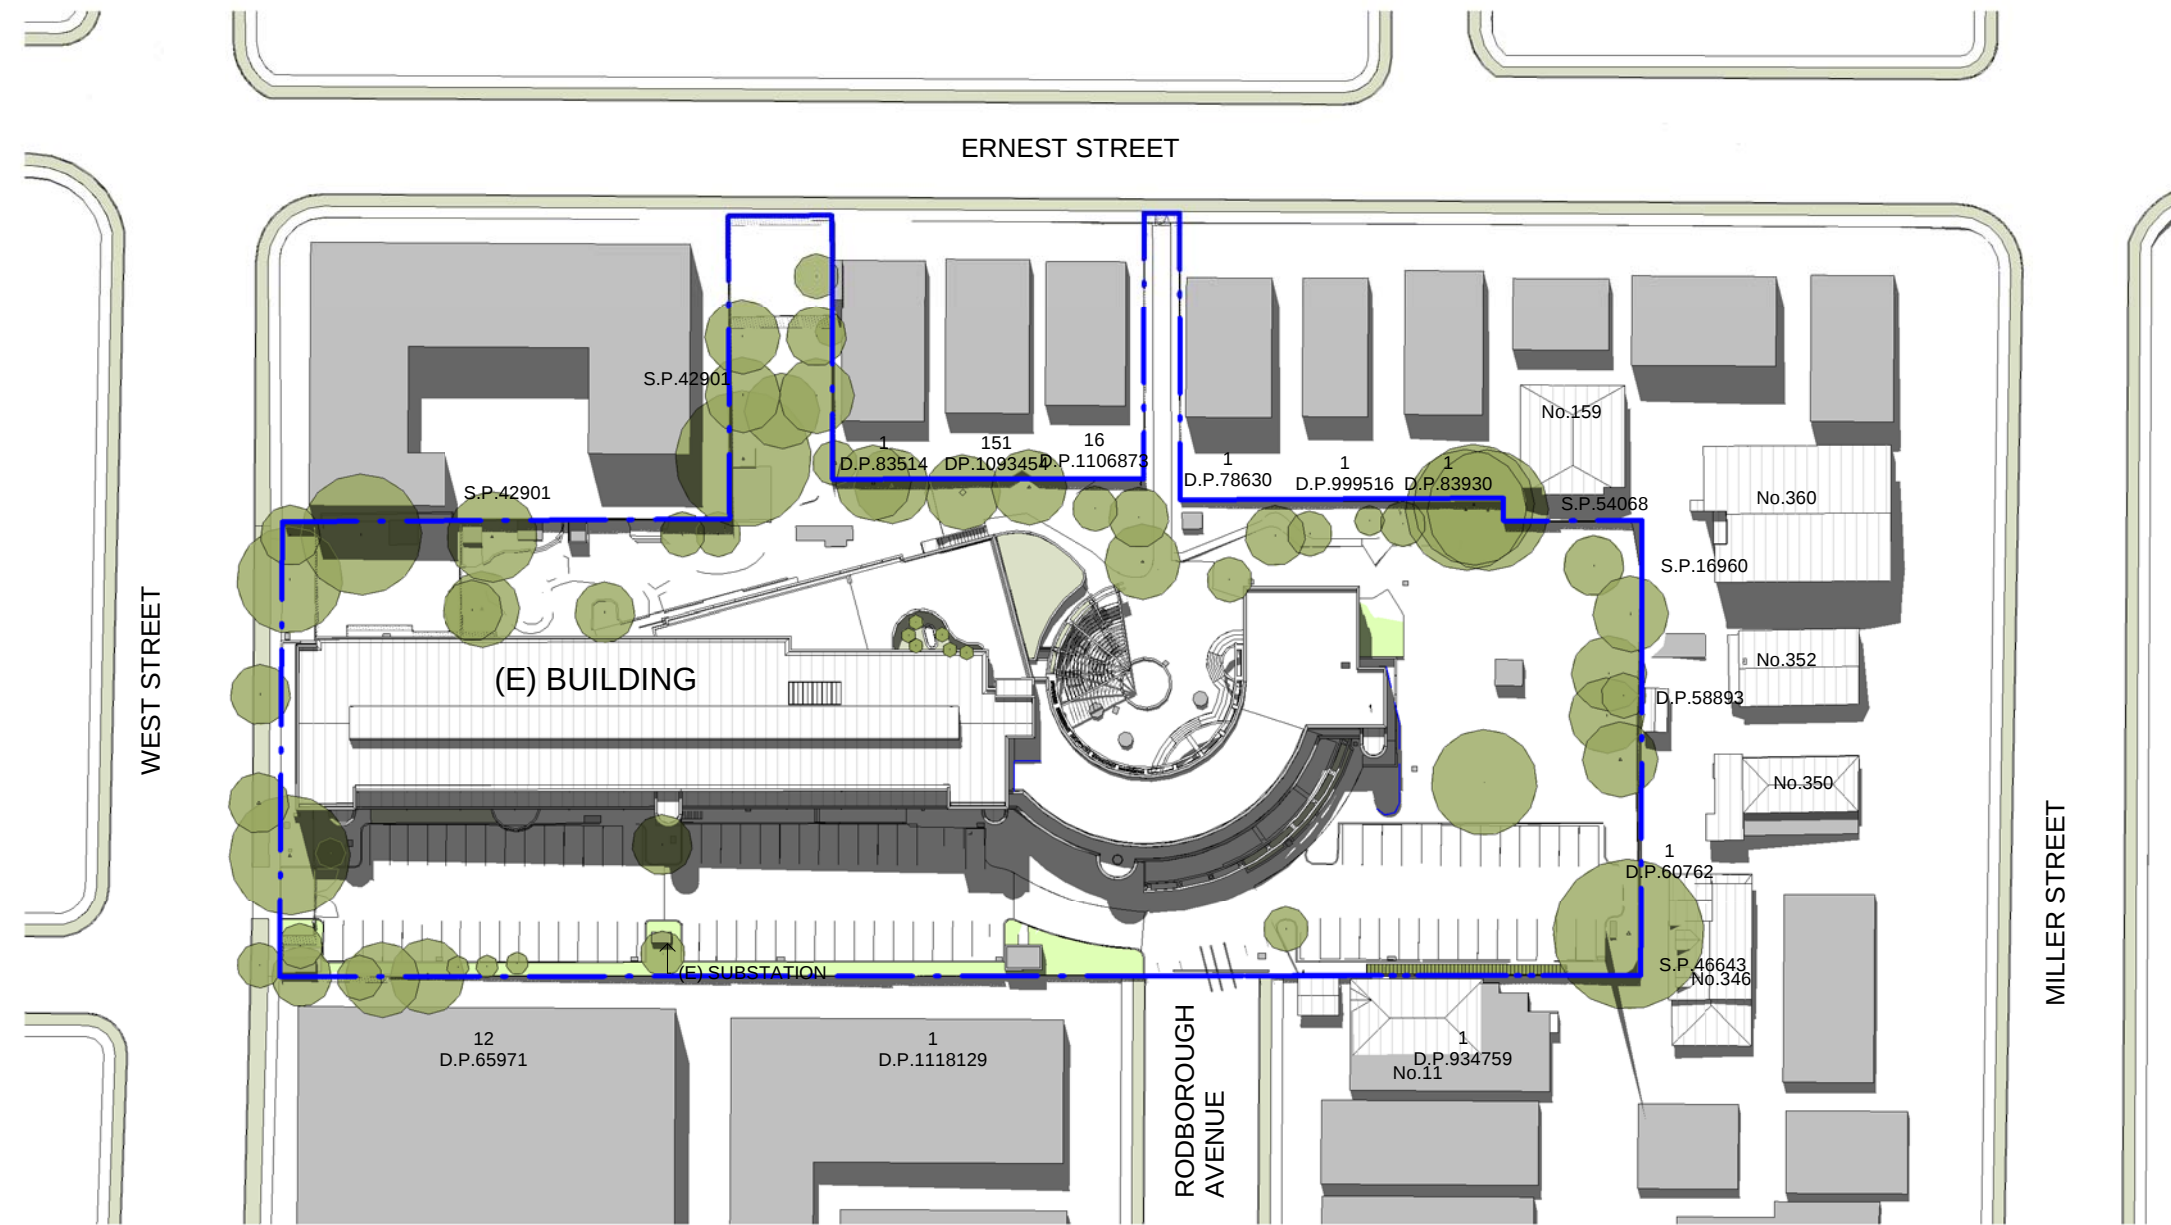


2 EXISTING_12PM 21ST SEPTEMBER
1 : 1000

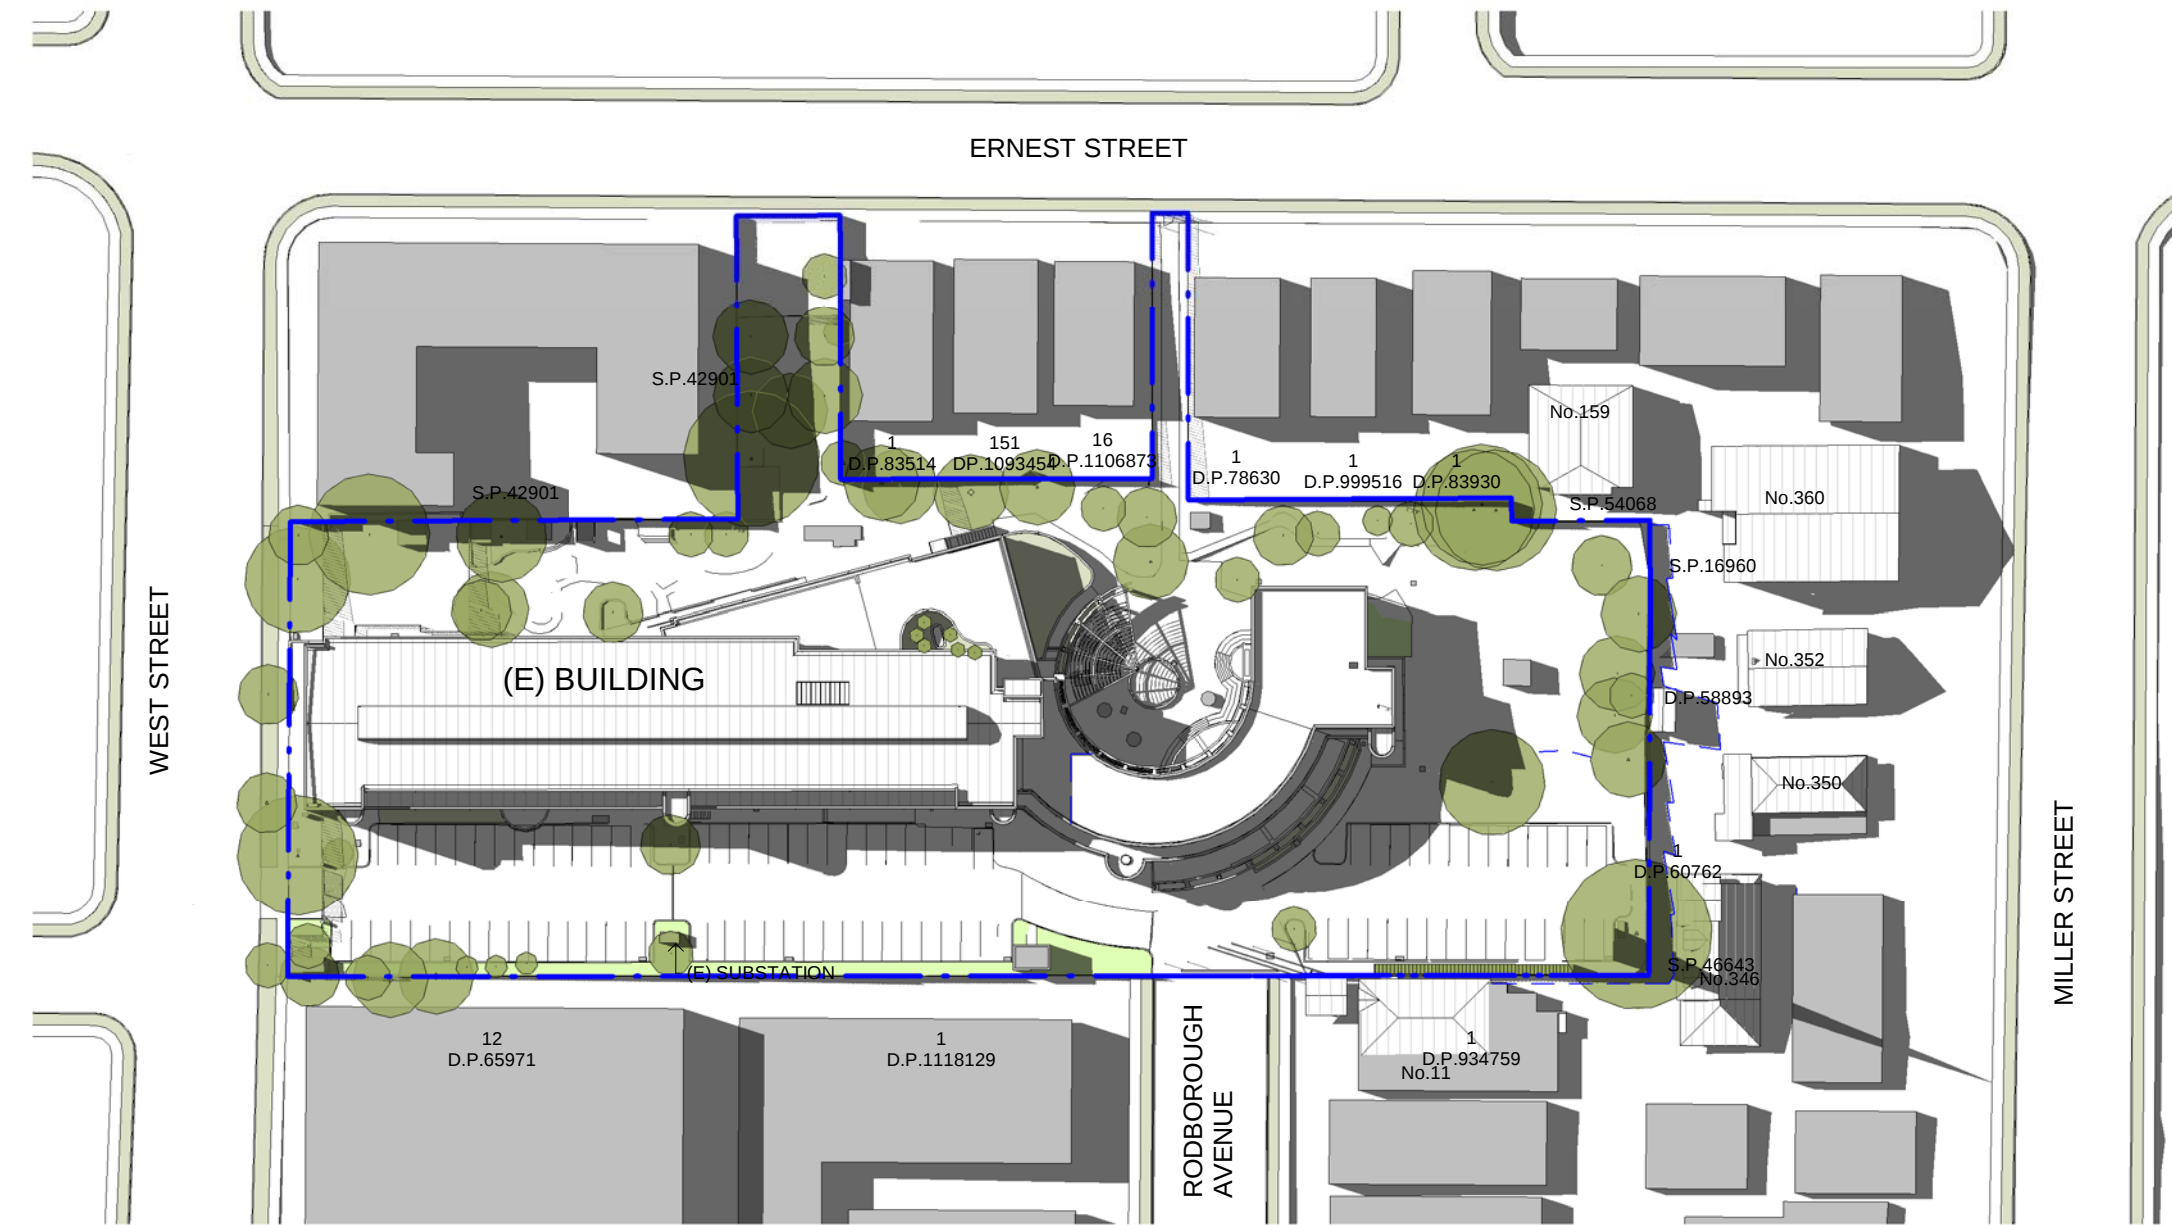


3 EXISTING_3PM 21ST SEPTEMBER
1 : 1000

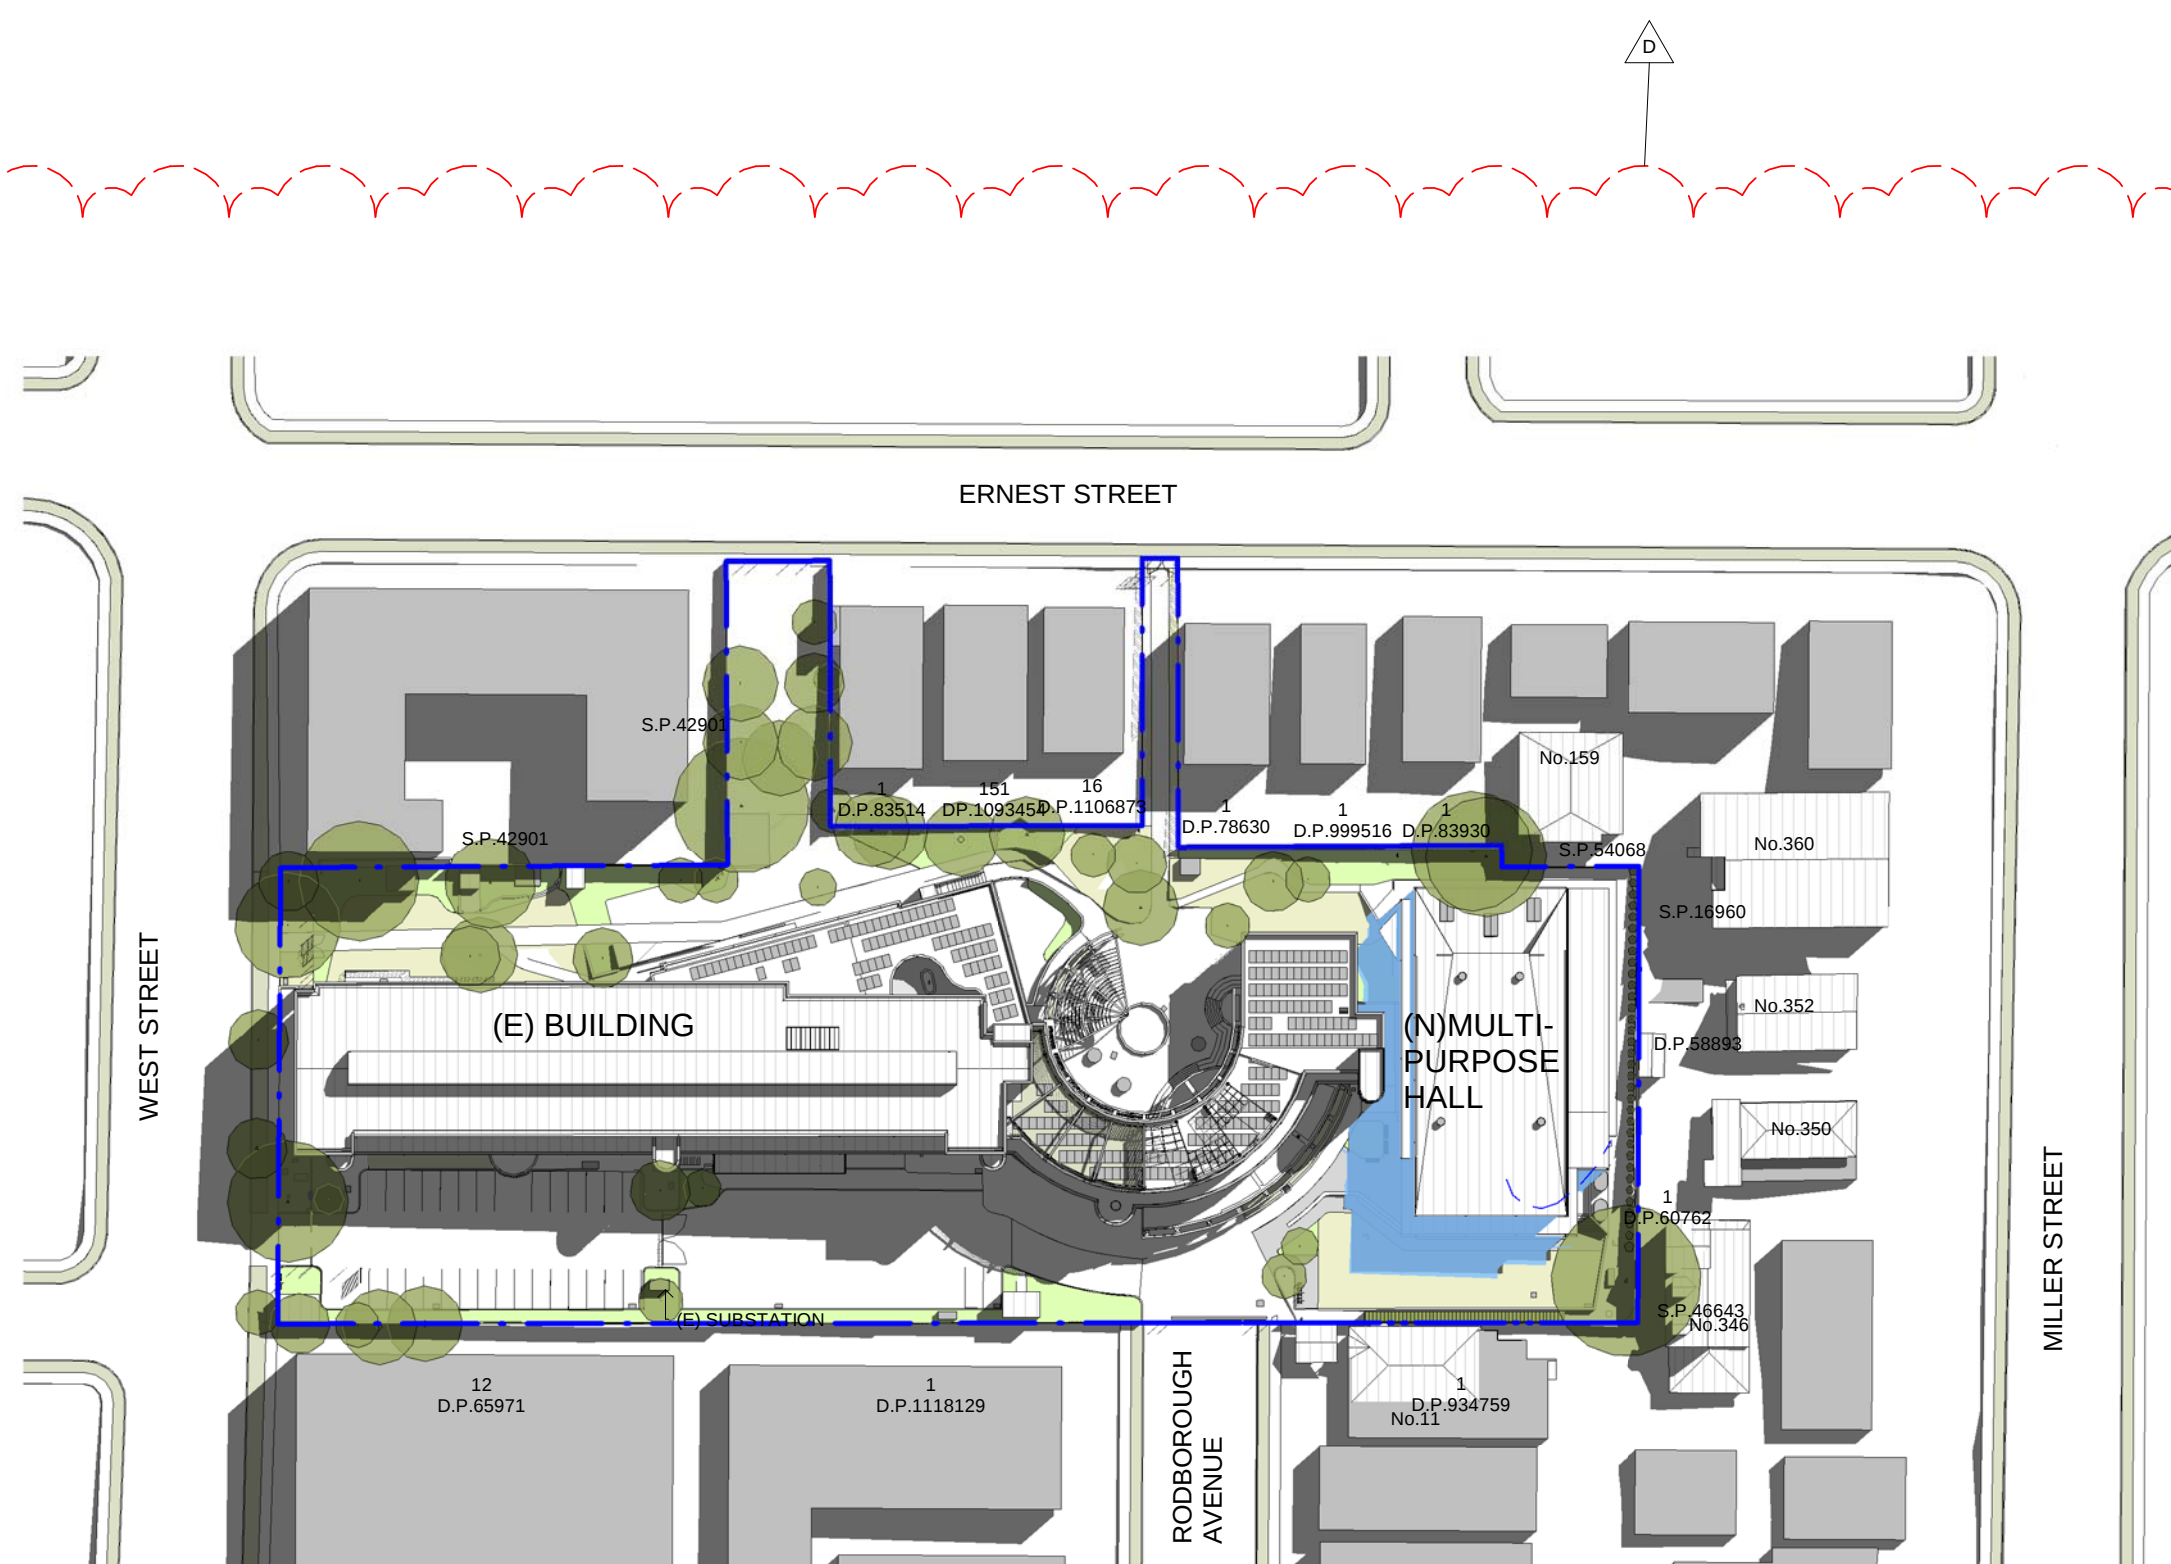

4 PROPOSED_9AM 21ST SEPTEMBER
1 : 1000

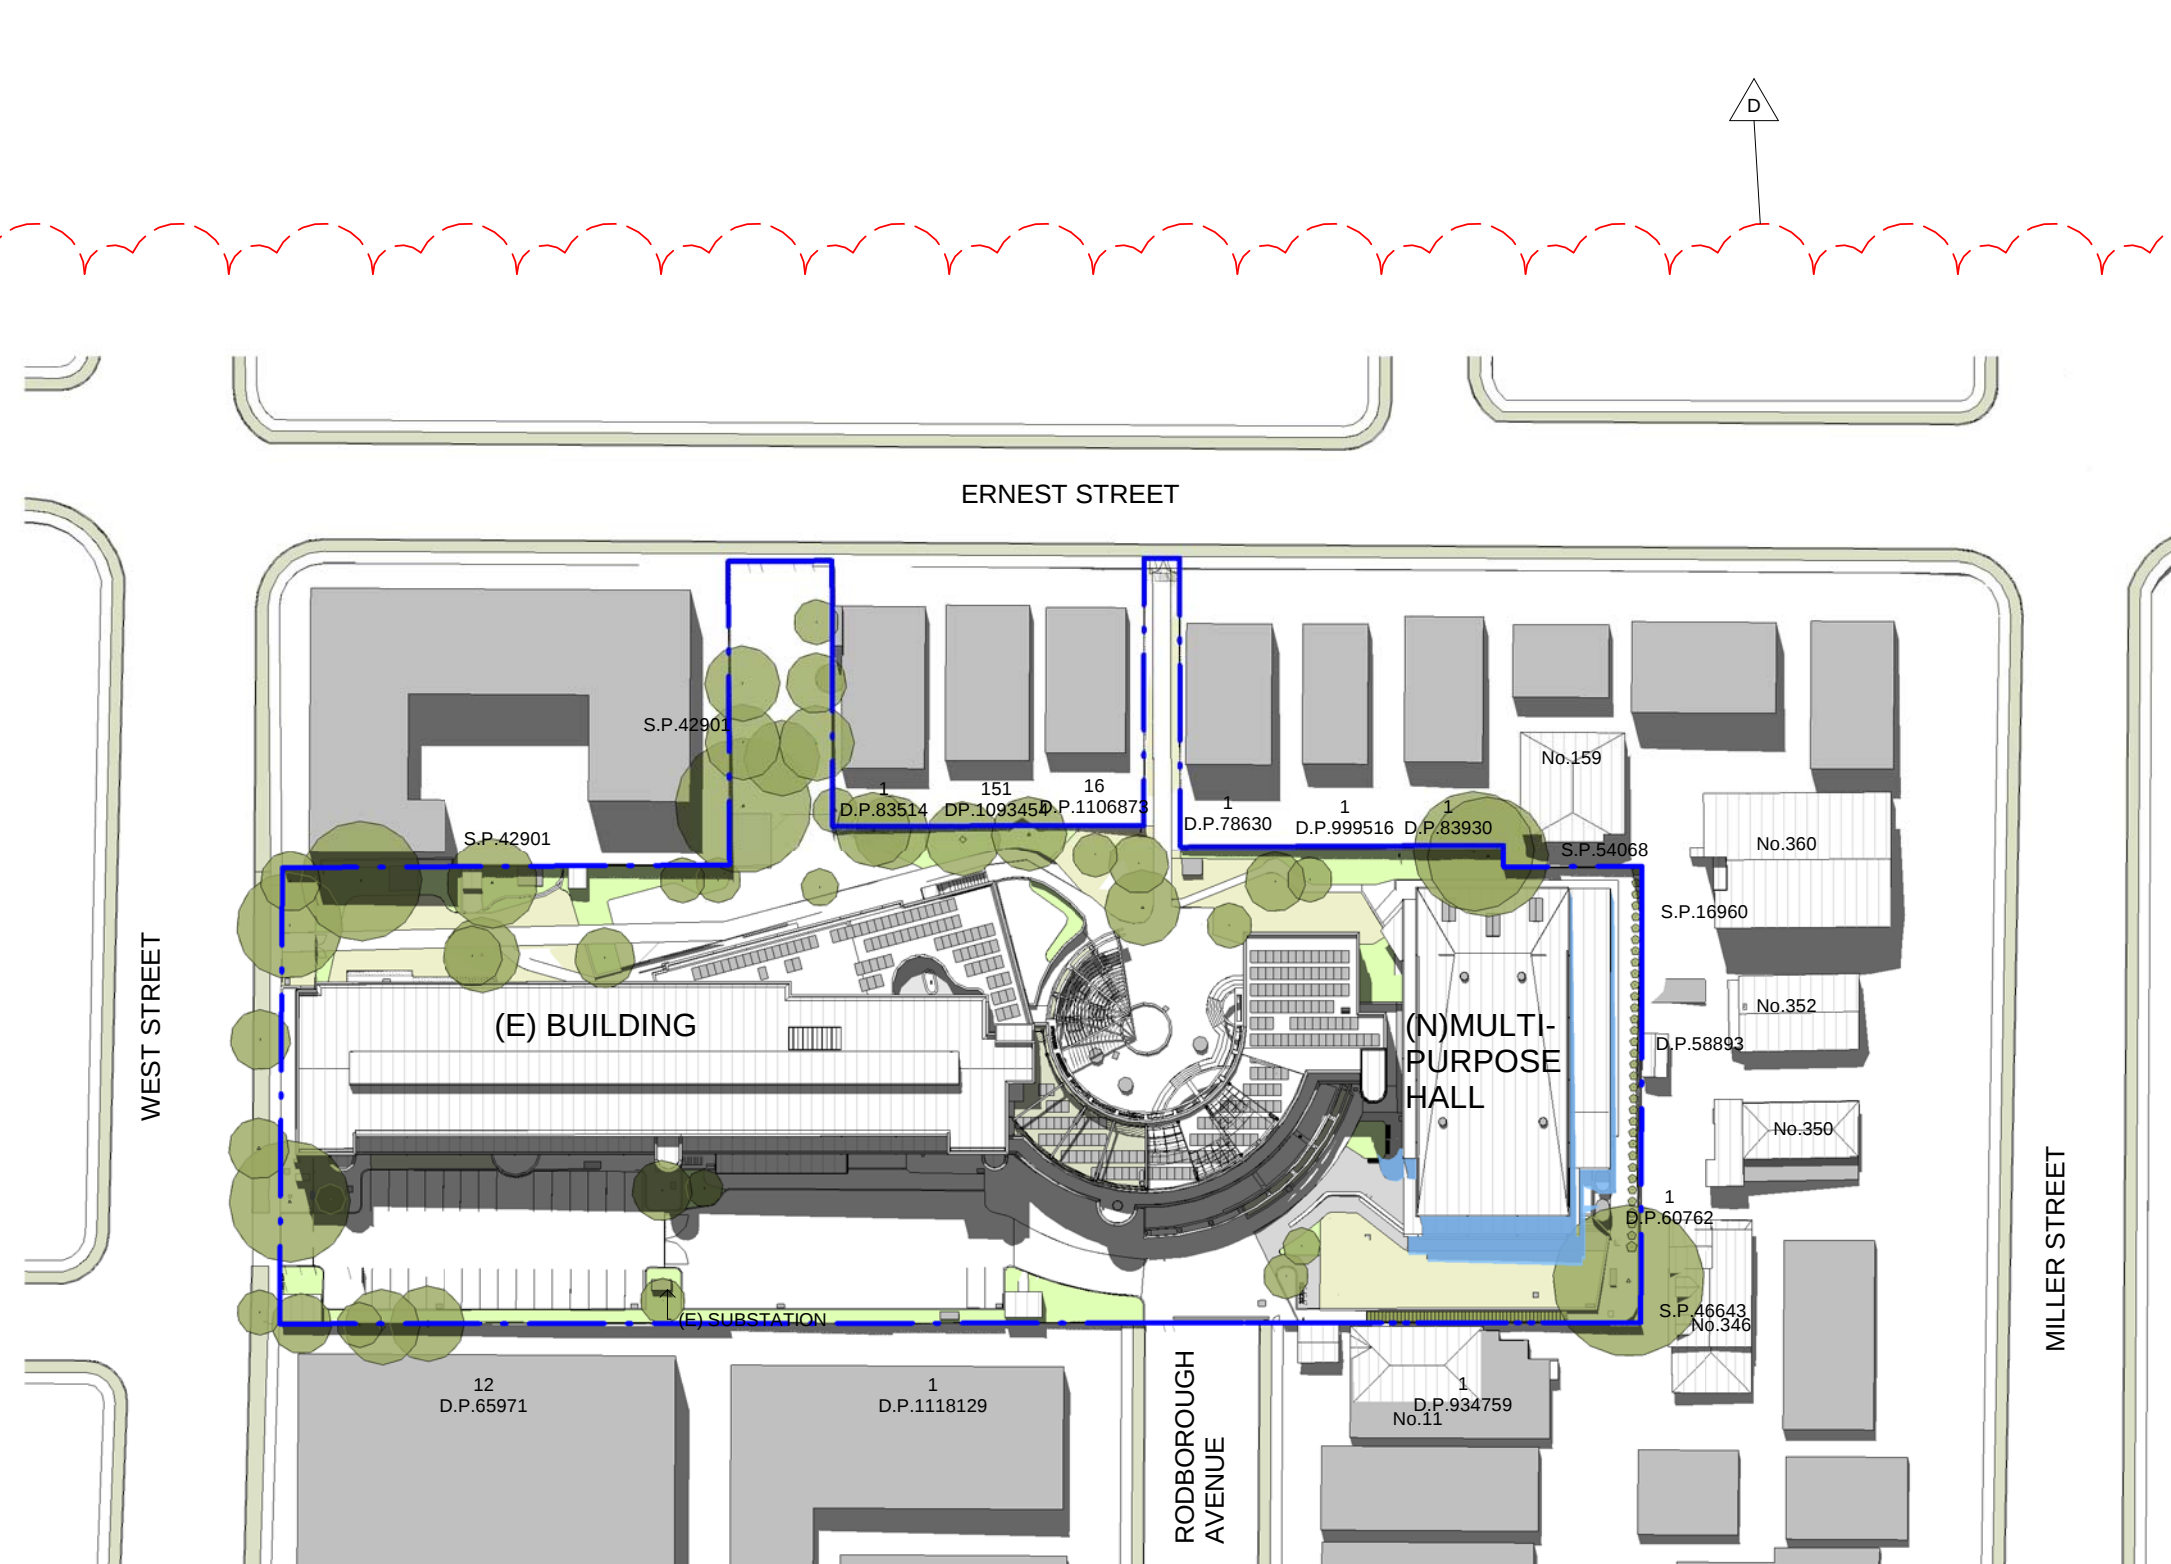

5 PROPOSED_12PM 21ST SEPTEMBER
1 : 1000

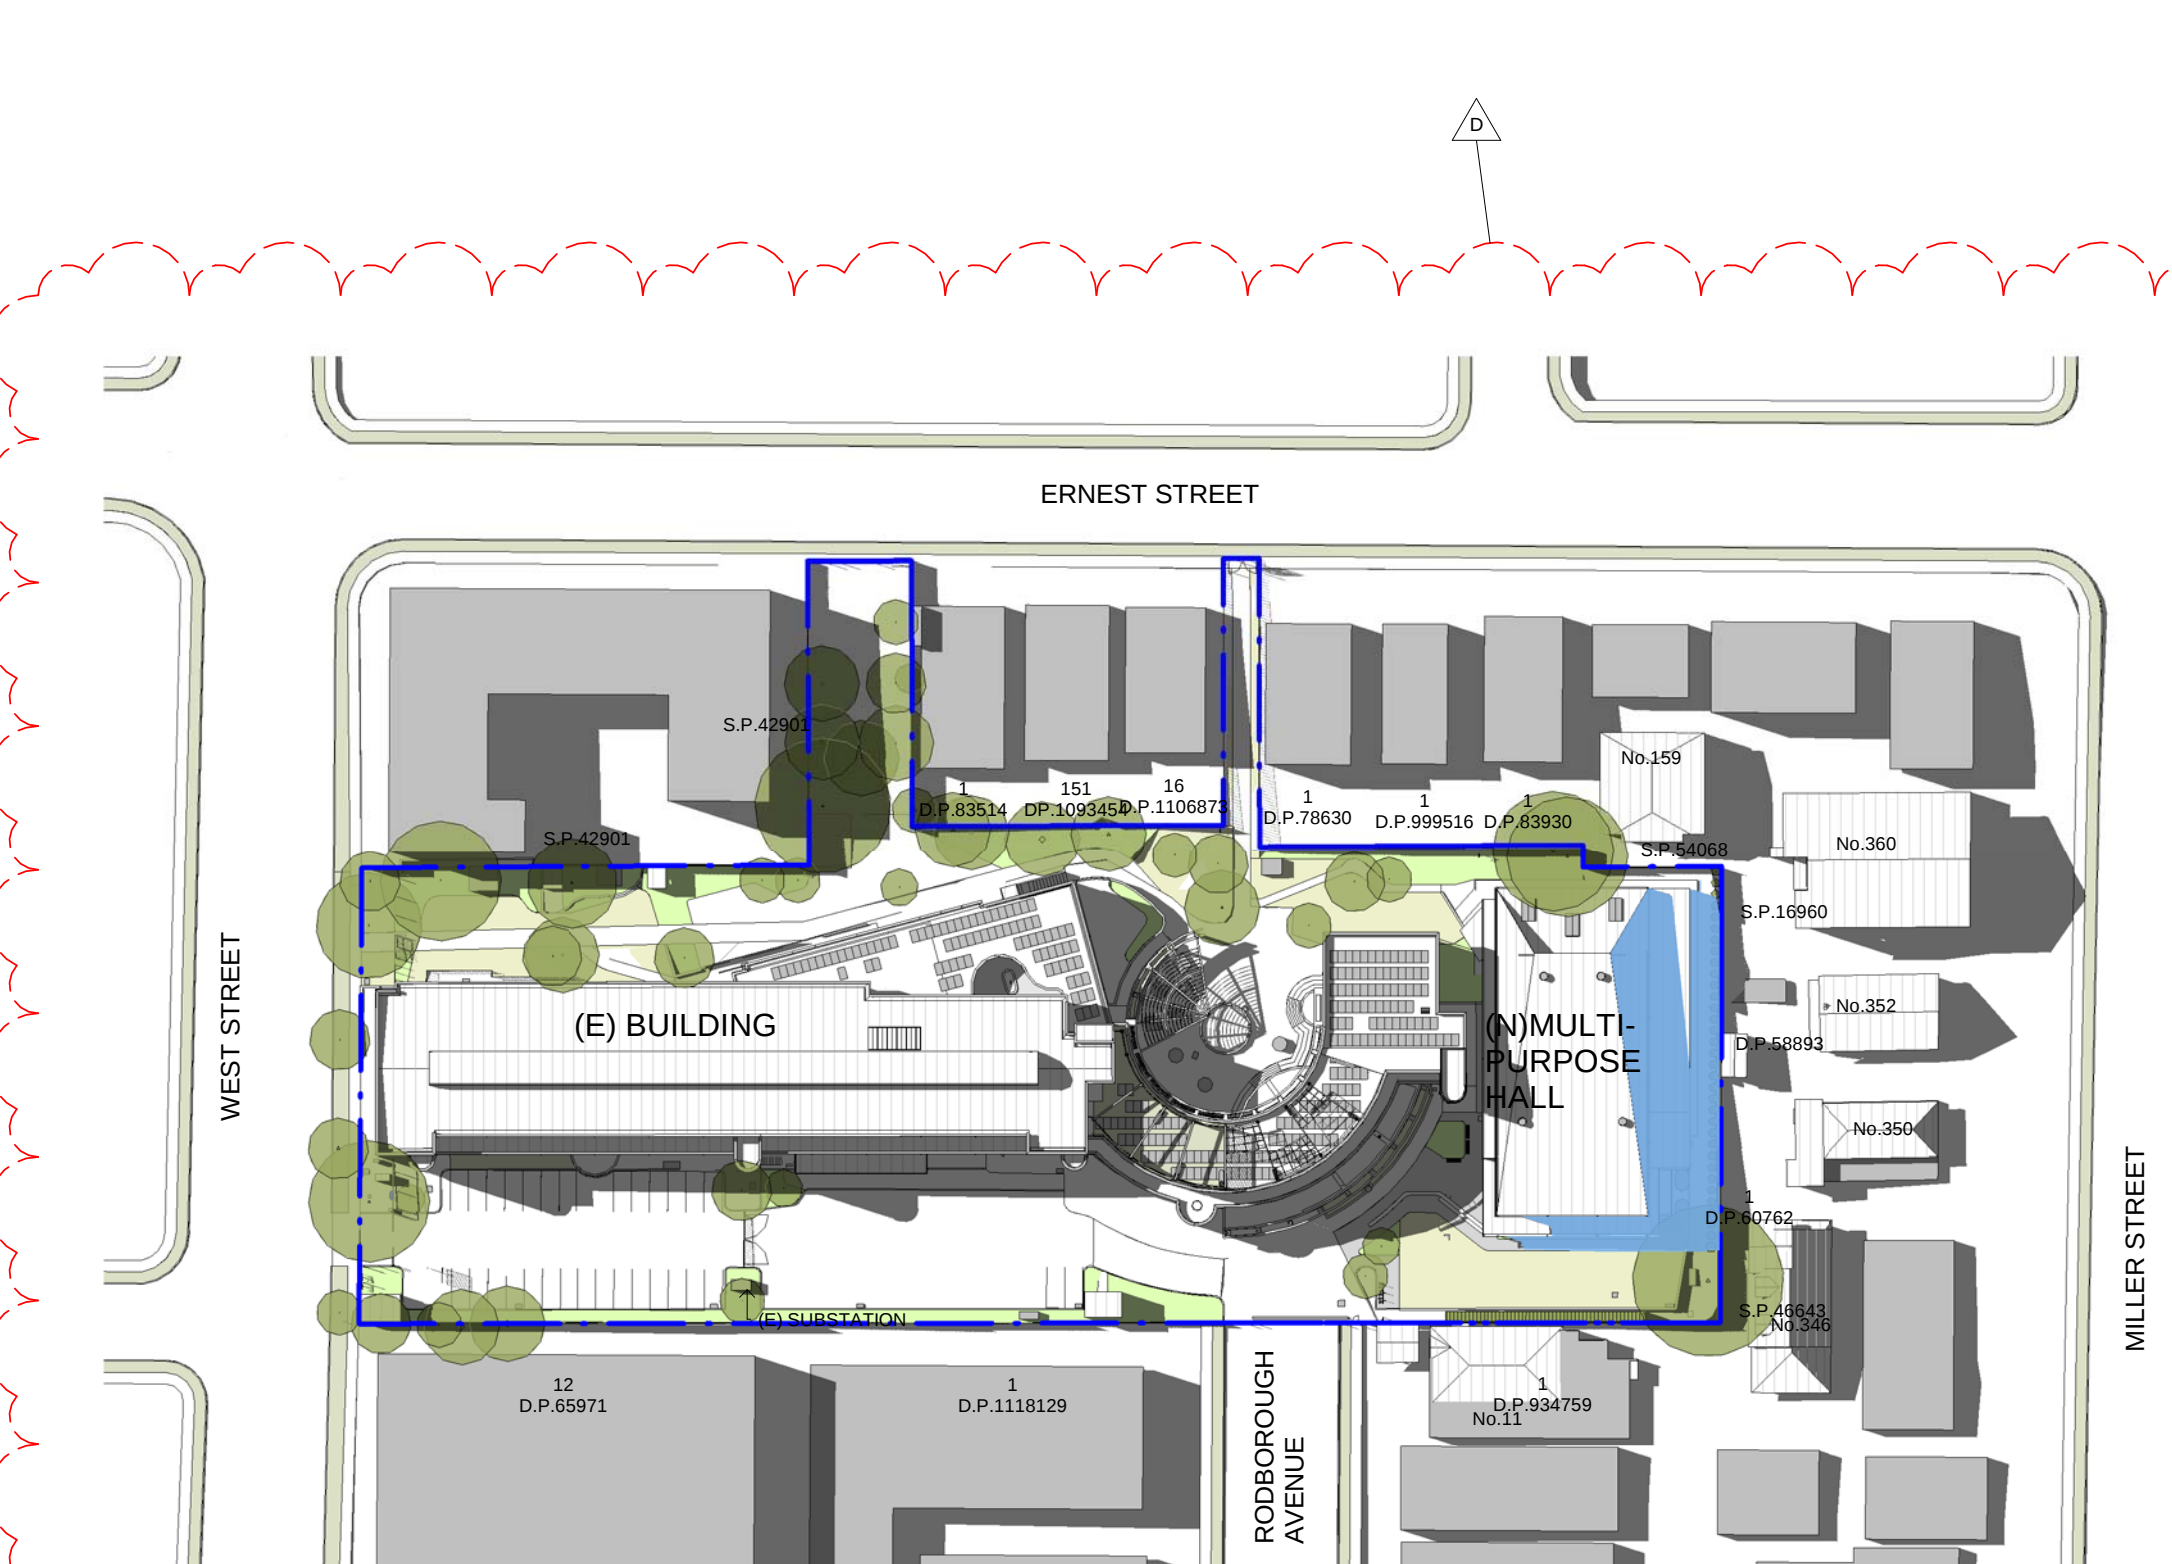

6 PROPOSED_3PM 21ST SEPTEMBER
1 : 1000

CLIENT

Department of Education
T + 61 2 95611927
F + 61 2 95619077



Education
Public Schools

PROJECT MANAGER

Coffey

T + 61 2 9406 1000

QUANTITY SURVEYOR

Slattery

T + 61 2 9423 8850

HYDRAULIC CONSULTANT

AJ Whipps Consulting Group

T + 61 2 8923 8444

LANDSCAPE CONSULTANT

Context

T + 61 2 8244 8900

STRUCTURAL & CIVIL CONSULTANT

Woolacotts

T + 61 2 9436 9900

ACOUSTIC CONSULTANT

Wilkinson Murray

T + 61 2 9437 4611

TOWN FACILITY PLANNER

Urbis

T + 61 2 8233 9927

MECH/ELECT/TRANSPORT ENGINEER

Sheldermid Consulting Engineers

T + 61 2 9436 3021

TRAFFIC CONSULTANT

Traffic

T + 61 2 8324 8700

LEGEND

- ADDITIONAL SHADOW
- EXISTING SHADOW

Rev	Date	Description	Checked	Auth.
A	07/04/17	ISSUE FOR DA	AC	AK
B	19/05/17	ISSUE FOR DA	AC	AK
C	09/06/17	ISSUE FOR DA	AC	AK
D	09/02/18	ISSUE FOR SECTION 96 APPLICATION OF DA214/17	AC	AK

NOT FOR CONSTRUCTION

Rev	Date	Description	Checked	Auth.
A	07/04/17	ISSUE FOR DA	AC	AK
B	19/05/17	ISSUE FOR DA	AC	AK
C	09/06/17	ISSUE FOR DA	AC	AK
D	09/02/18	ISSUE FOR SECTION 96 APPLICATION OF DA214/17	AC	AK

Proj. Dir	Proj. Arch	Drawn
AK	AH/AC	MB
Job No.	Date	Scale
161028	NOV 16	1 : 1000 @ B1

NSW Nominated Architects:
Robert Denton Reg. No. 5782
Alex Kibble Reg. No. 6015

Do not scale drawings. Verify all dimensions on site. Notify architect of all discrepancies. Drawing to be printed and read in colour.

10 20 30 40 50

Project
CAMMERAYGAL HIGH SCHOOL
SENIOR CAMPUS

Drawing Title
SHADOW DIAGRAMS - SPRING
EQUINOX


Drawing No.
AR.DA .7003

Revision
D


Tanner Kibble Denton Architects Pty Ltd
PO Box 660 Darlinghurst NSW 1300 Australia
Level 1, 19 Foster Street, Surry Hills NSW 2010 Australia
T +61 2 9281 4399
F +61 2 9281 4337
www.tkda.com.au




Tanner Kibble Denton

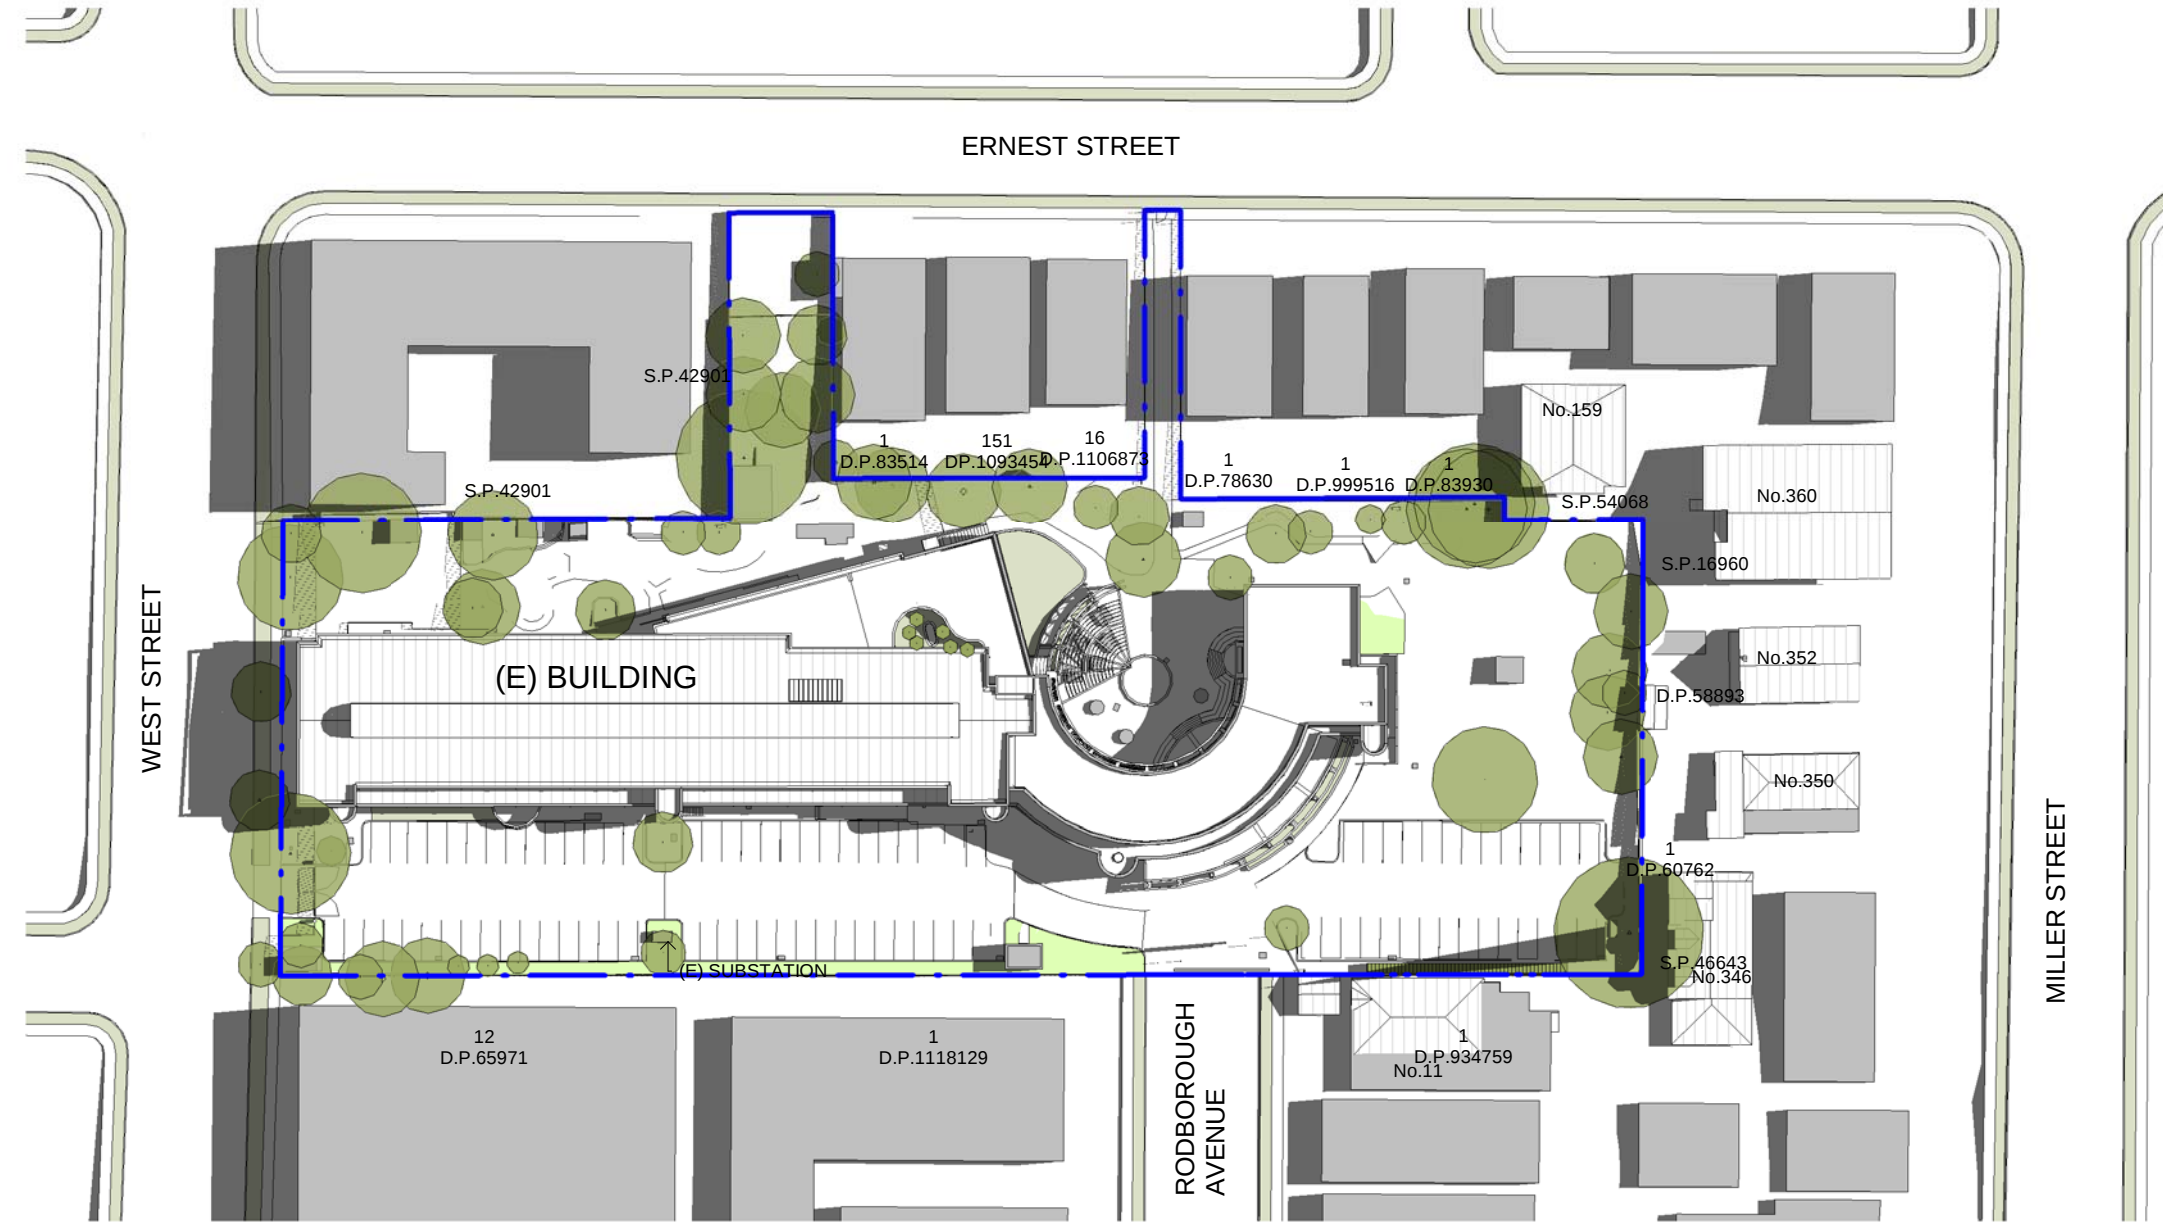


1 EXISTING_9AM 21ST DECEMBER
1 : 1000

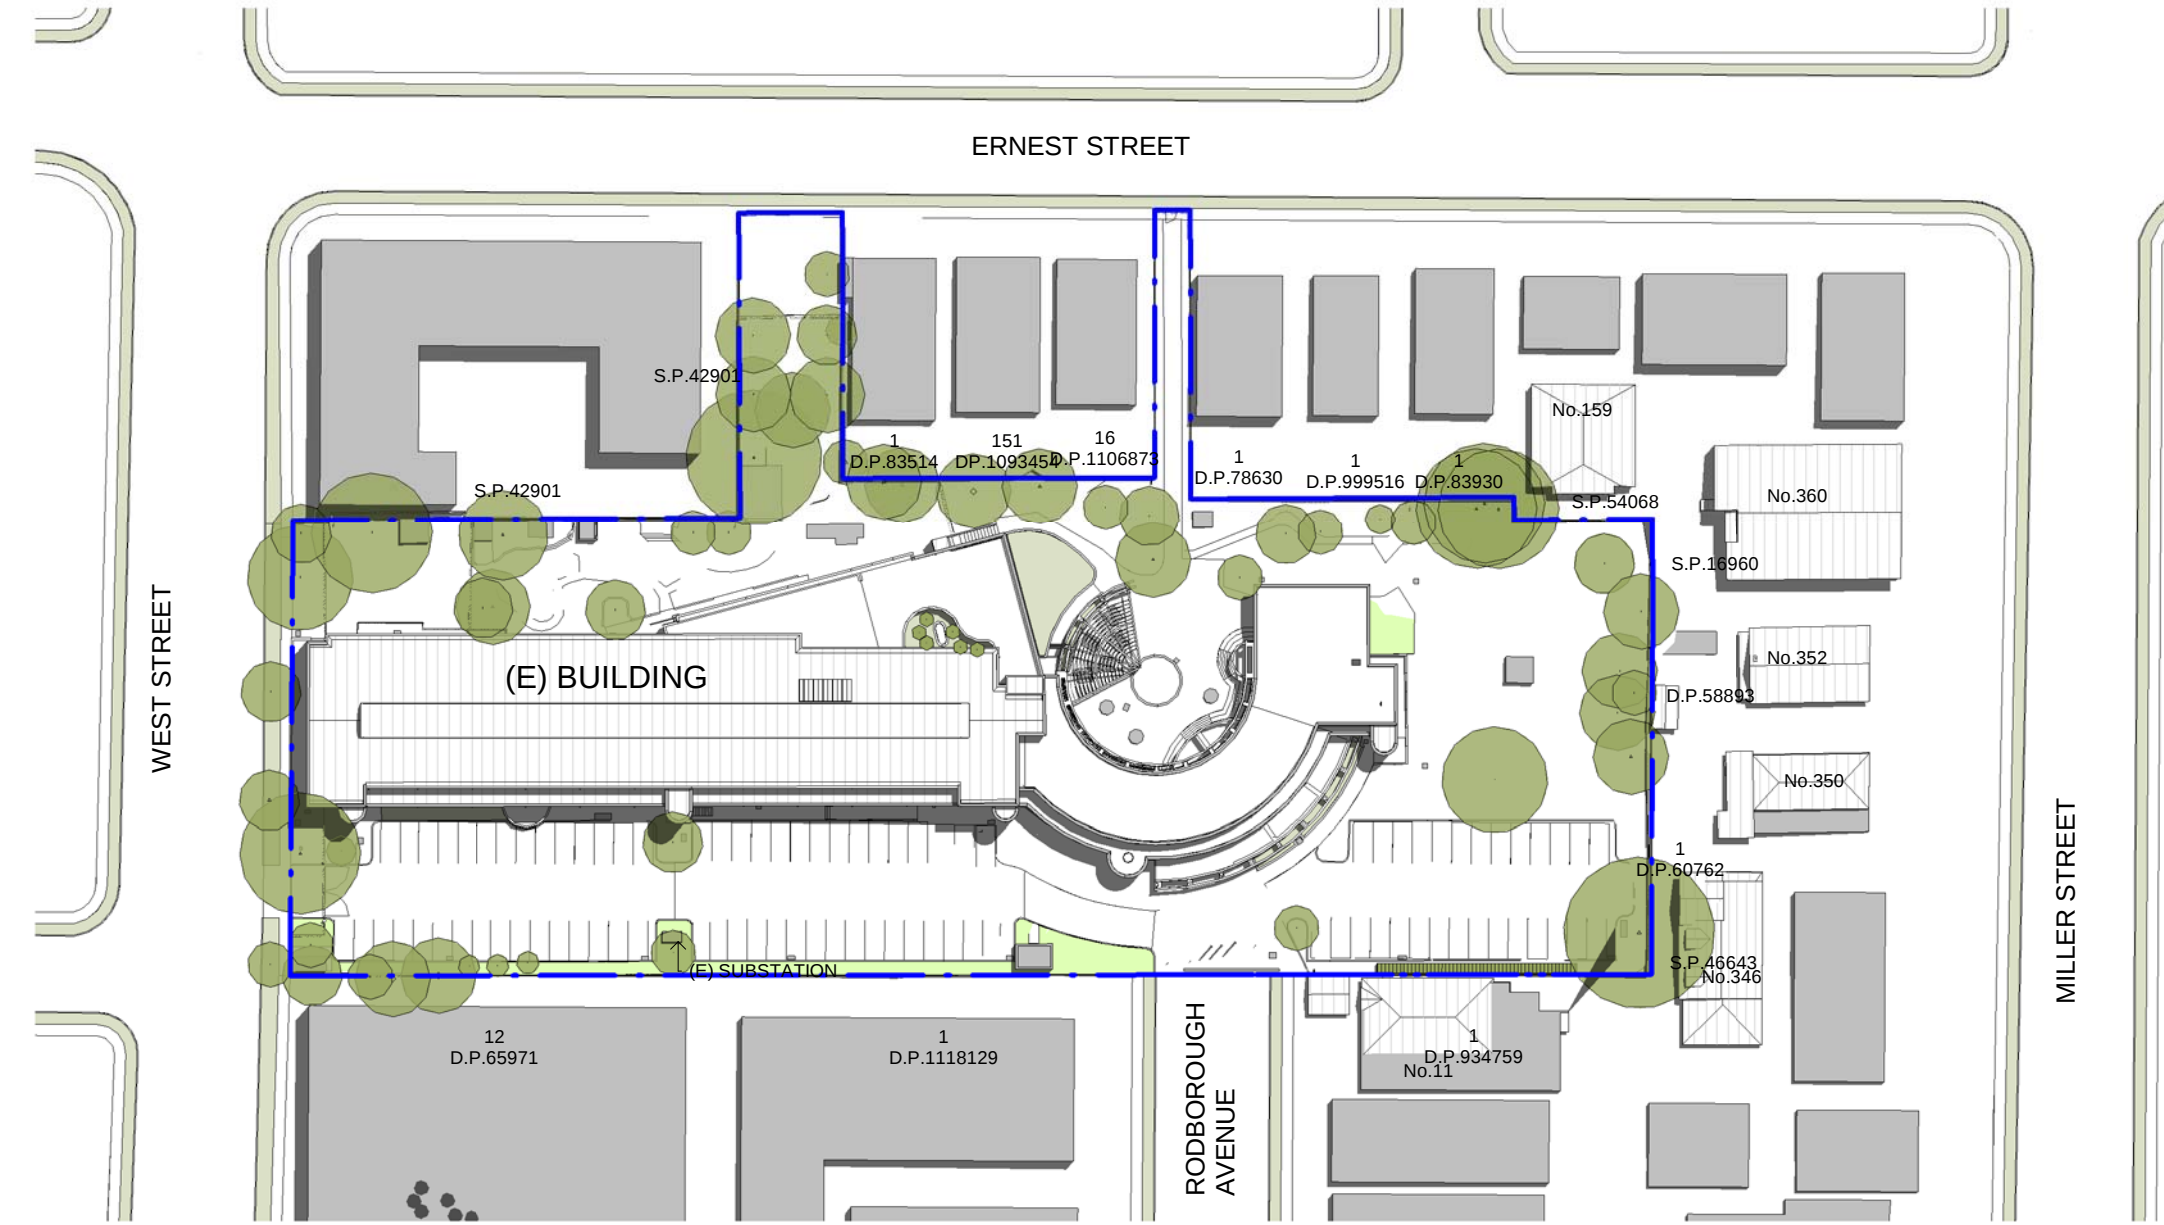


2 EXISTING_12PM 21ST DECEMBER
1 : 1000

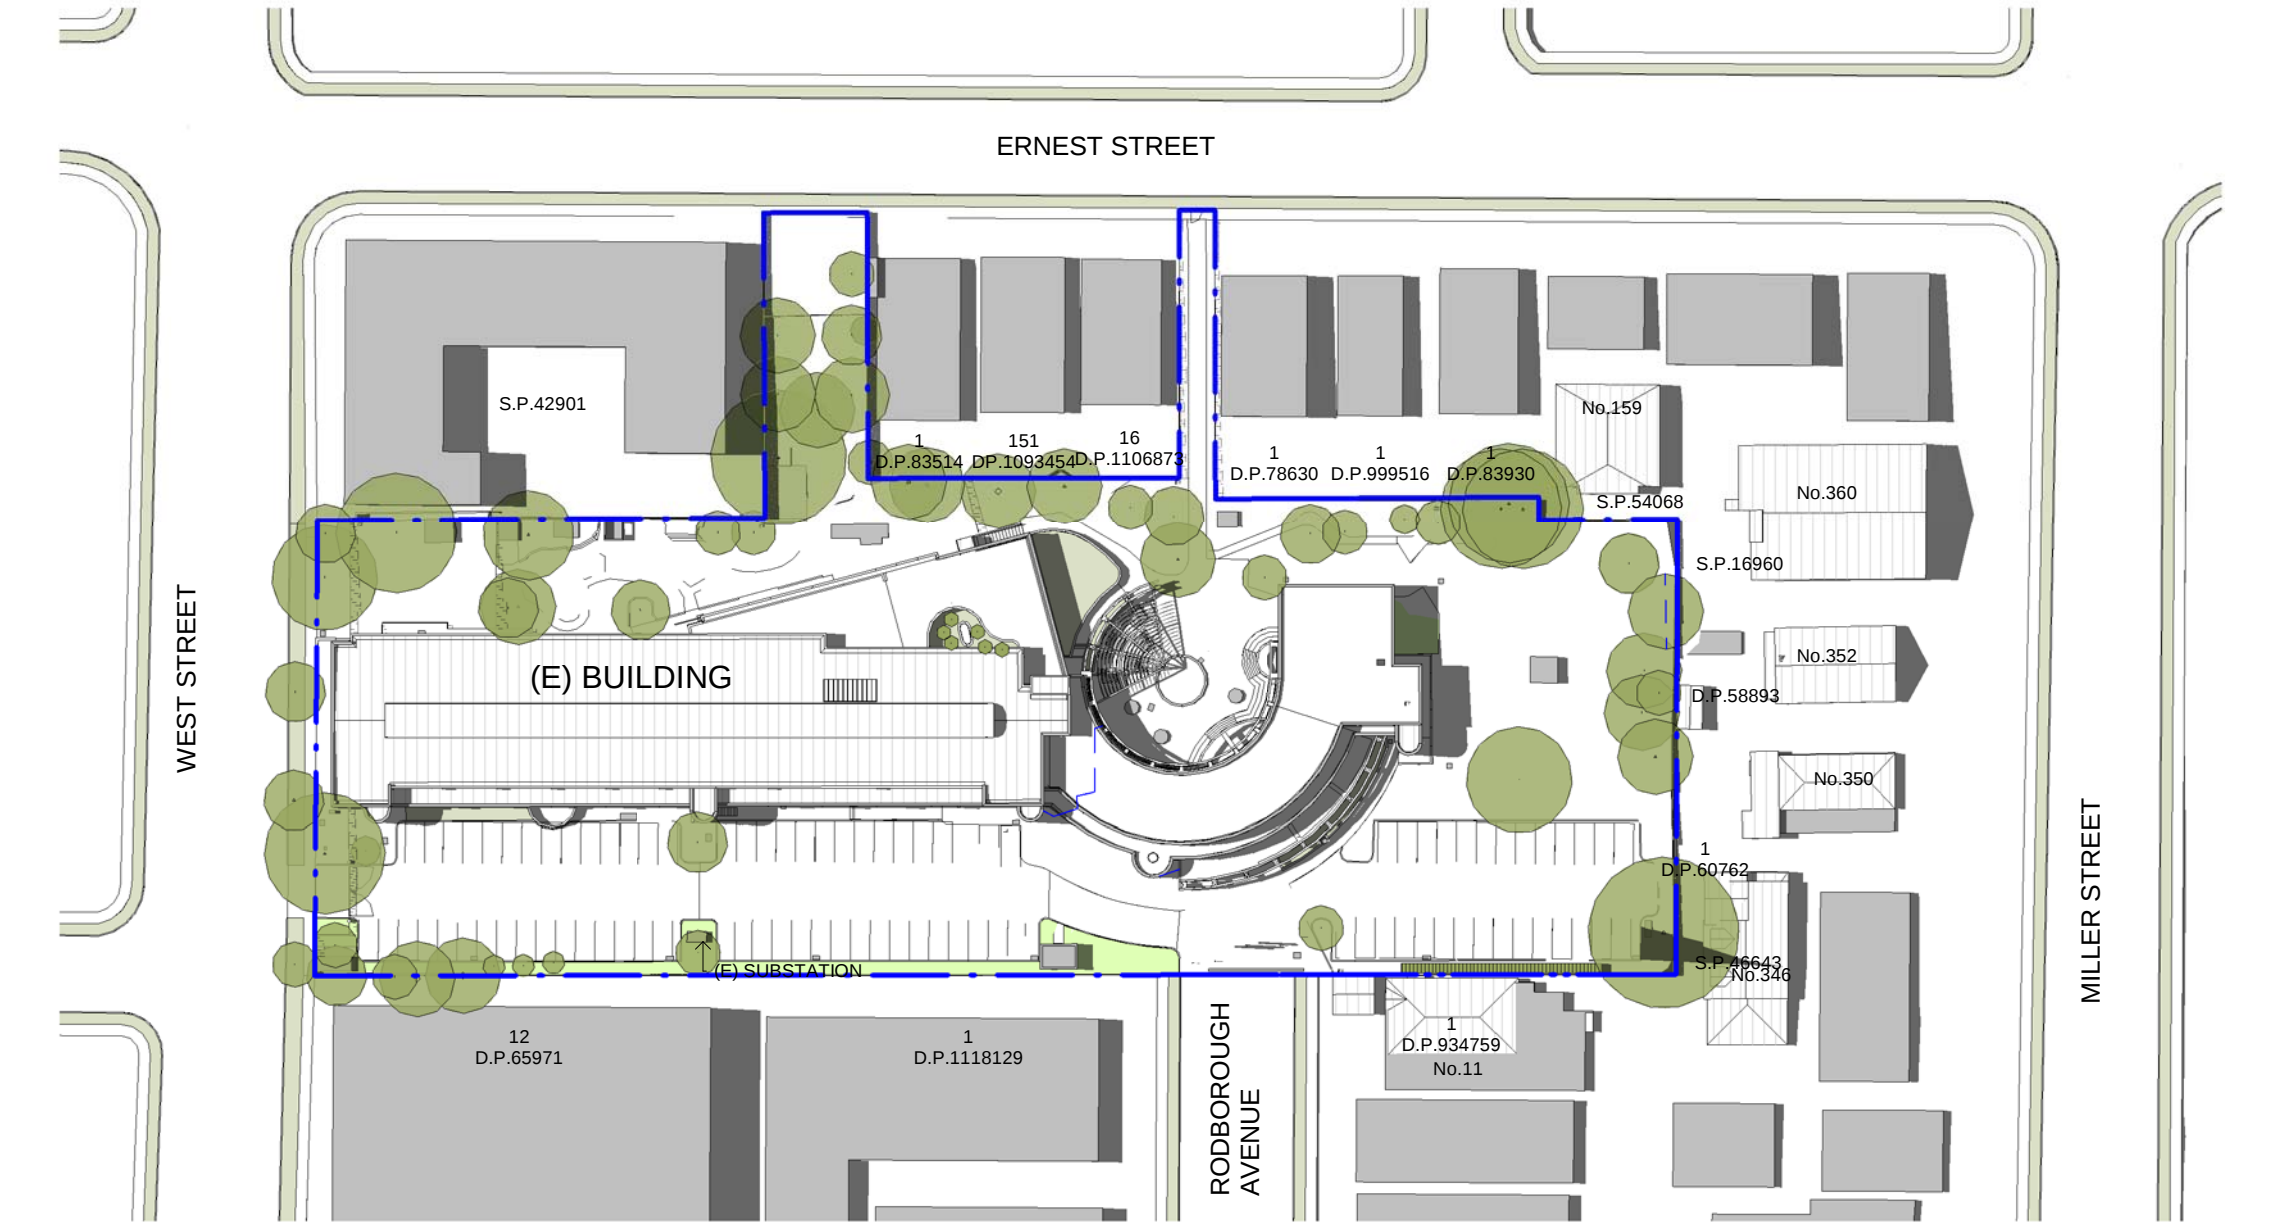


3 EXISTING_3PM 21ST DECEMBER
1 : 1000

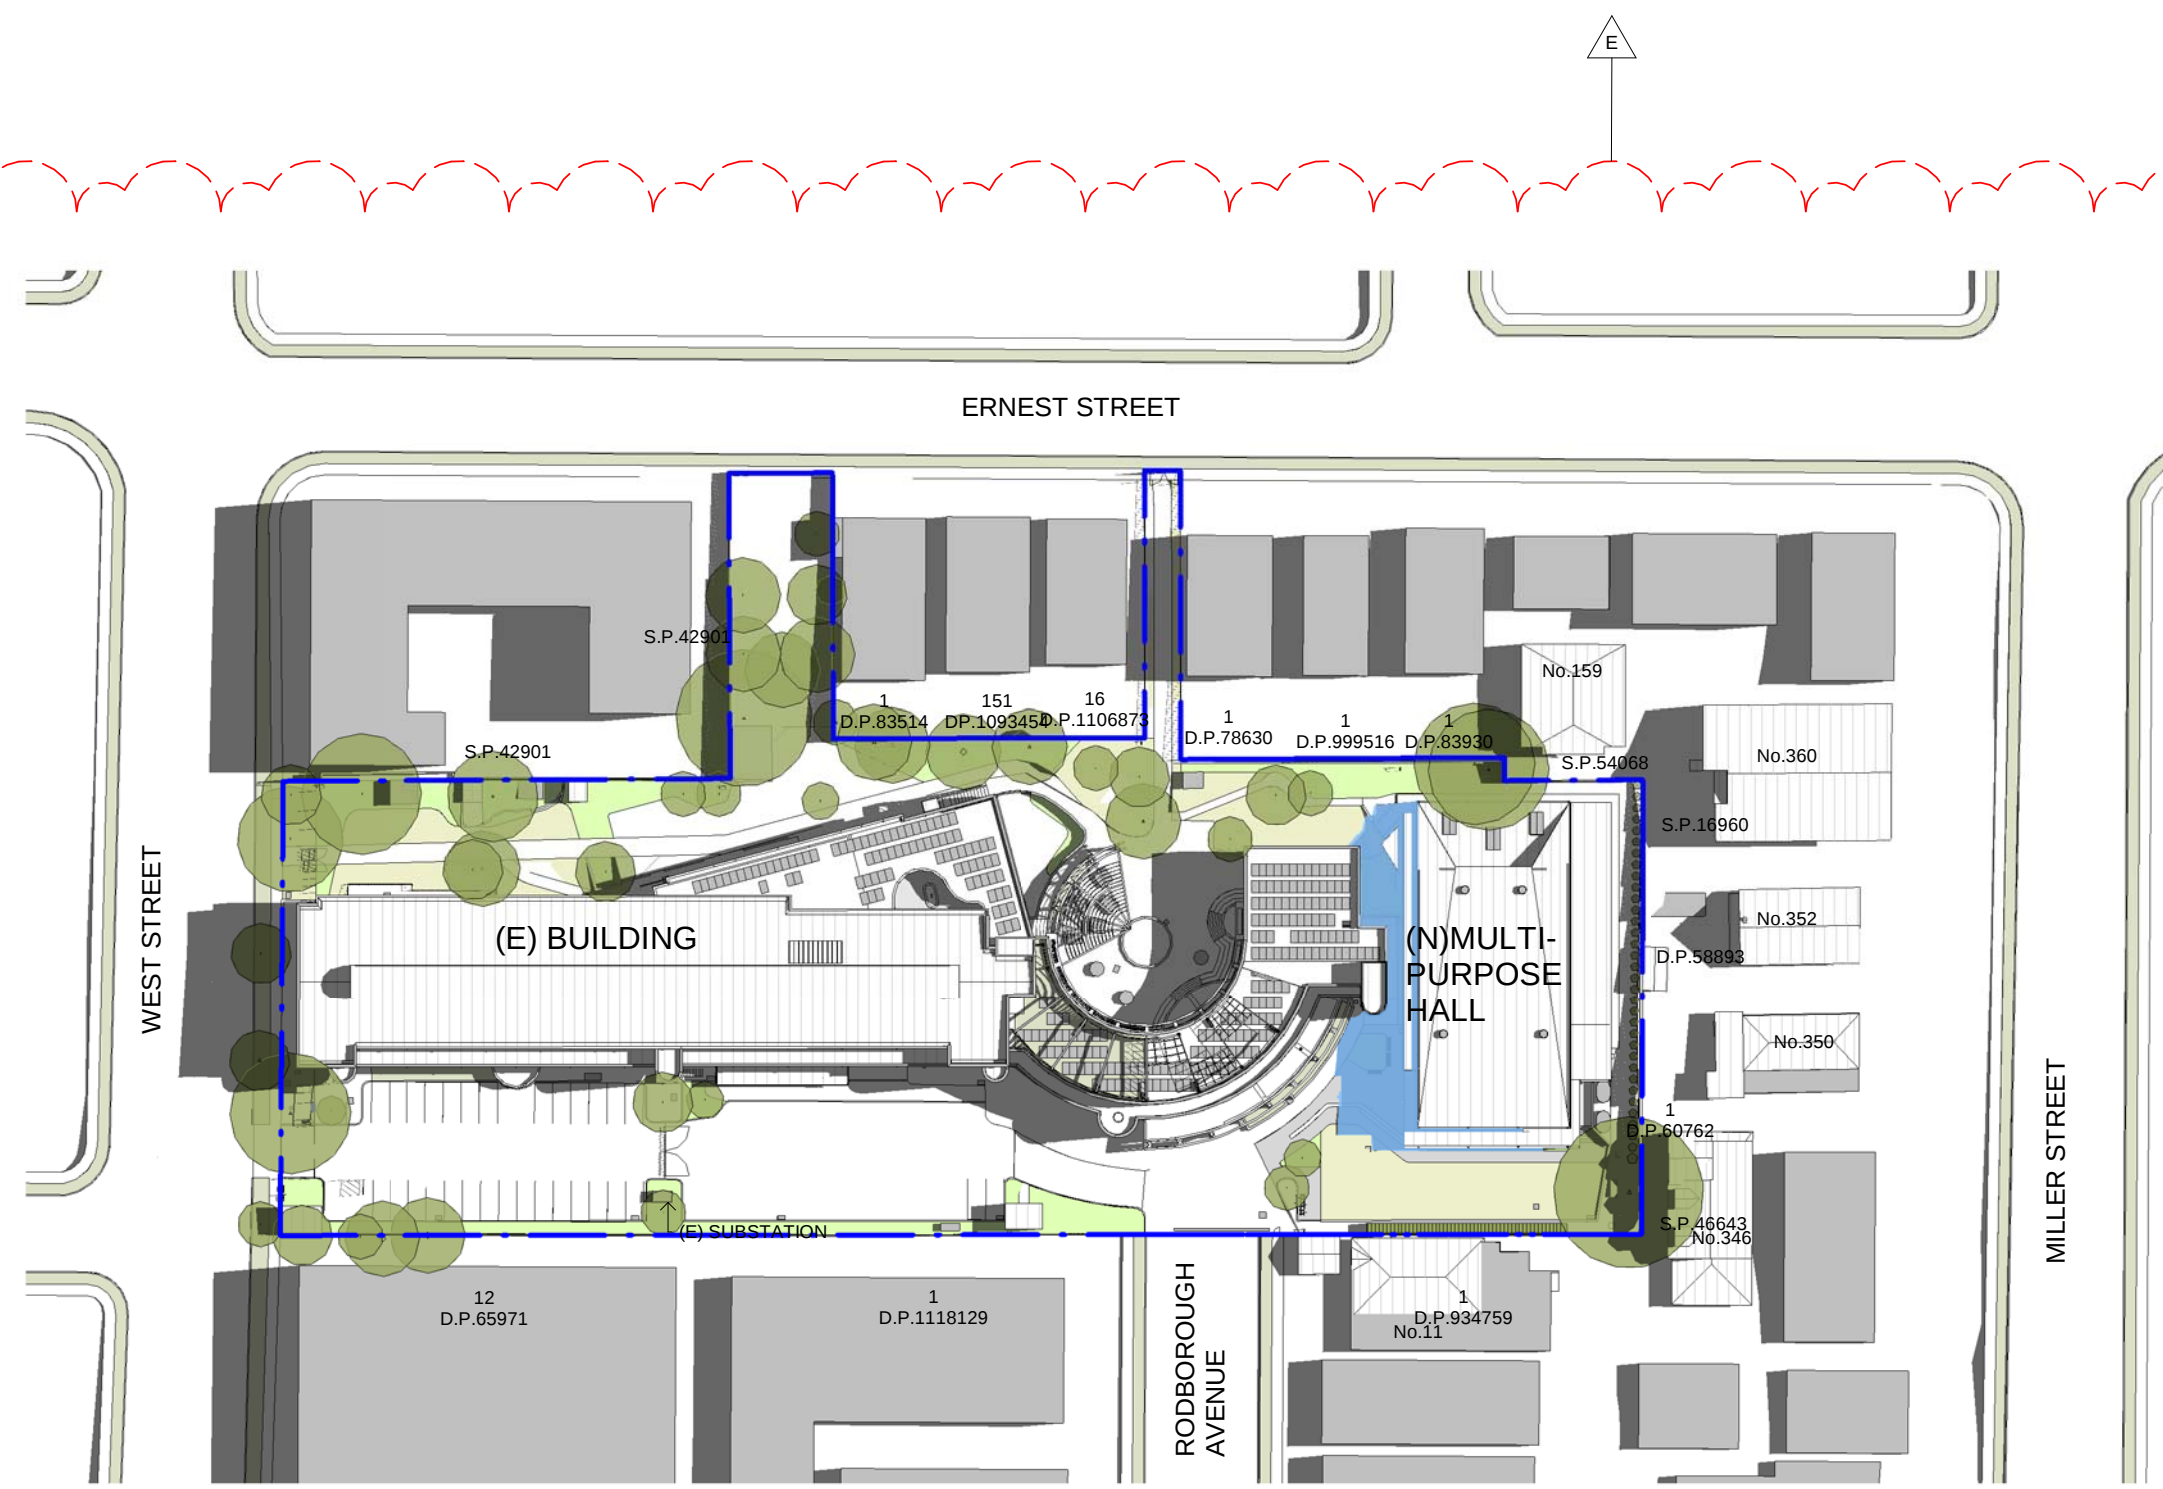

4 PROPOSED_9AM 21ST DECEMBER
1 : 1000

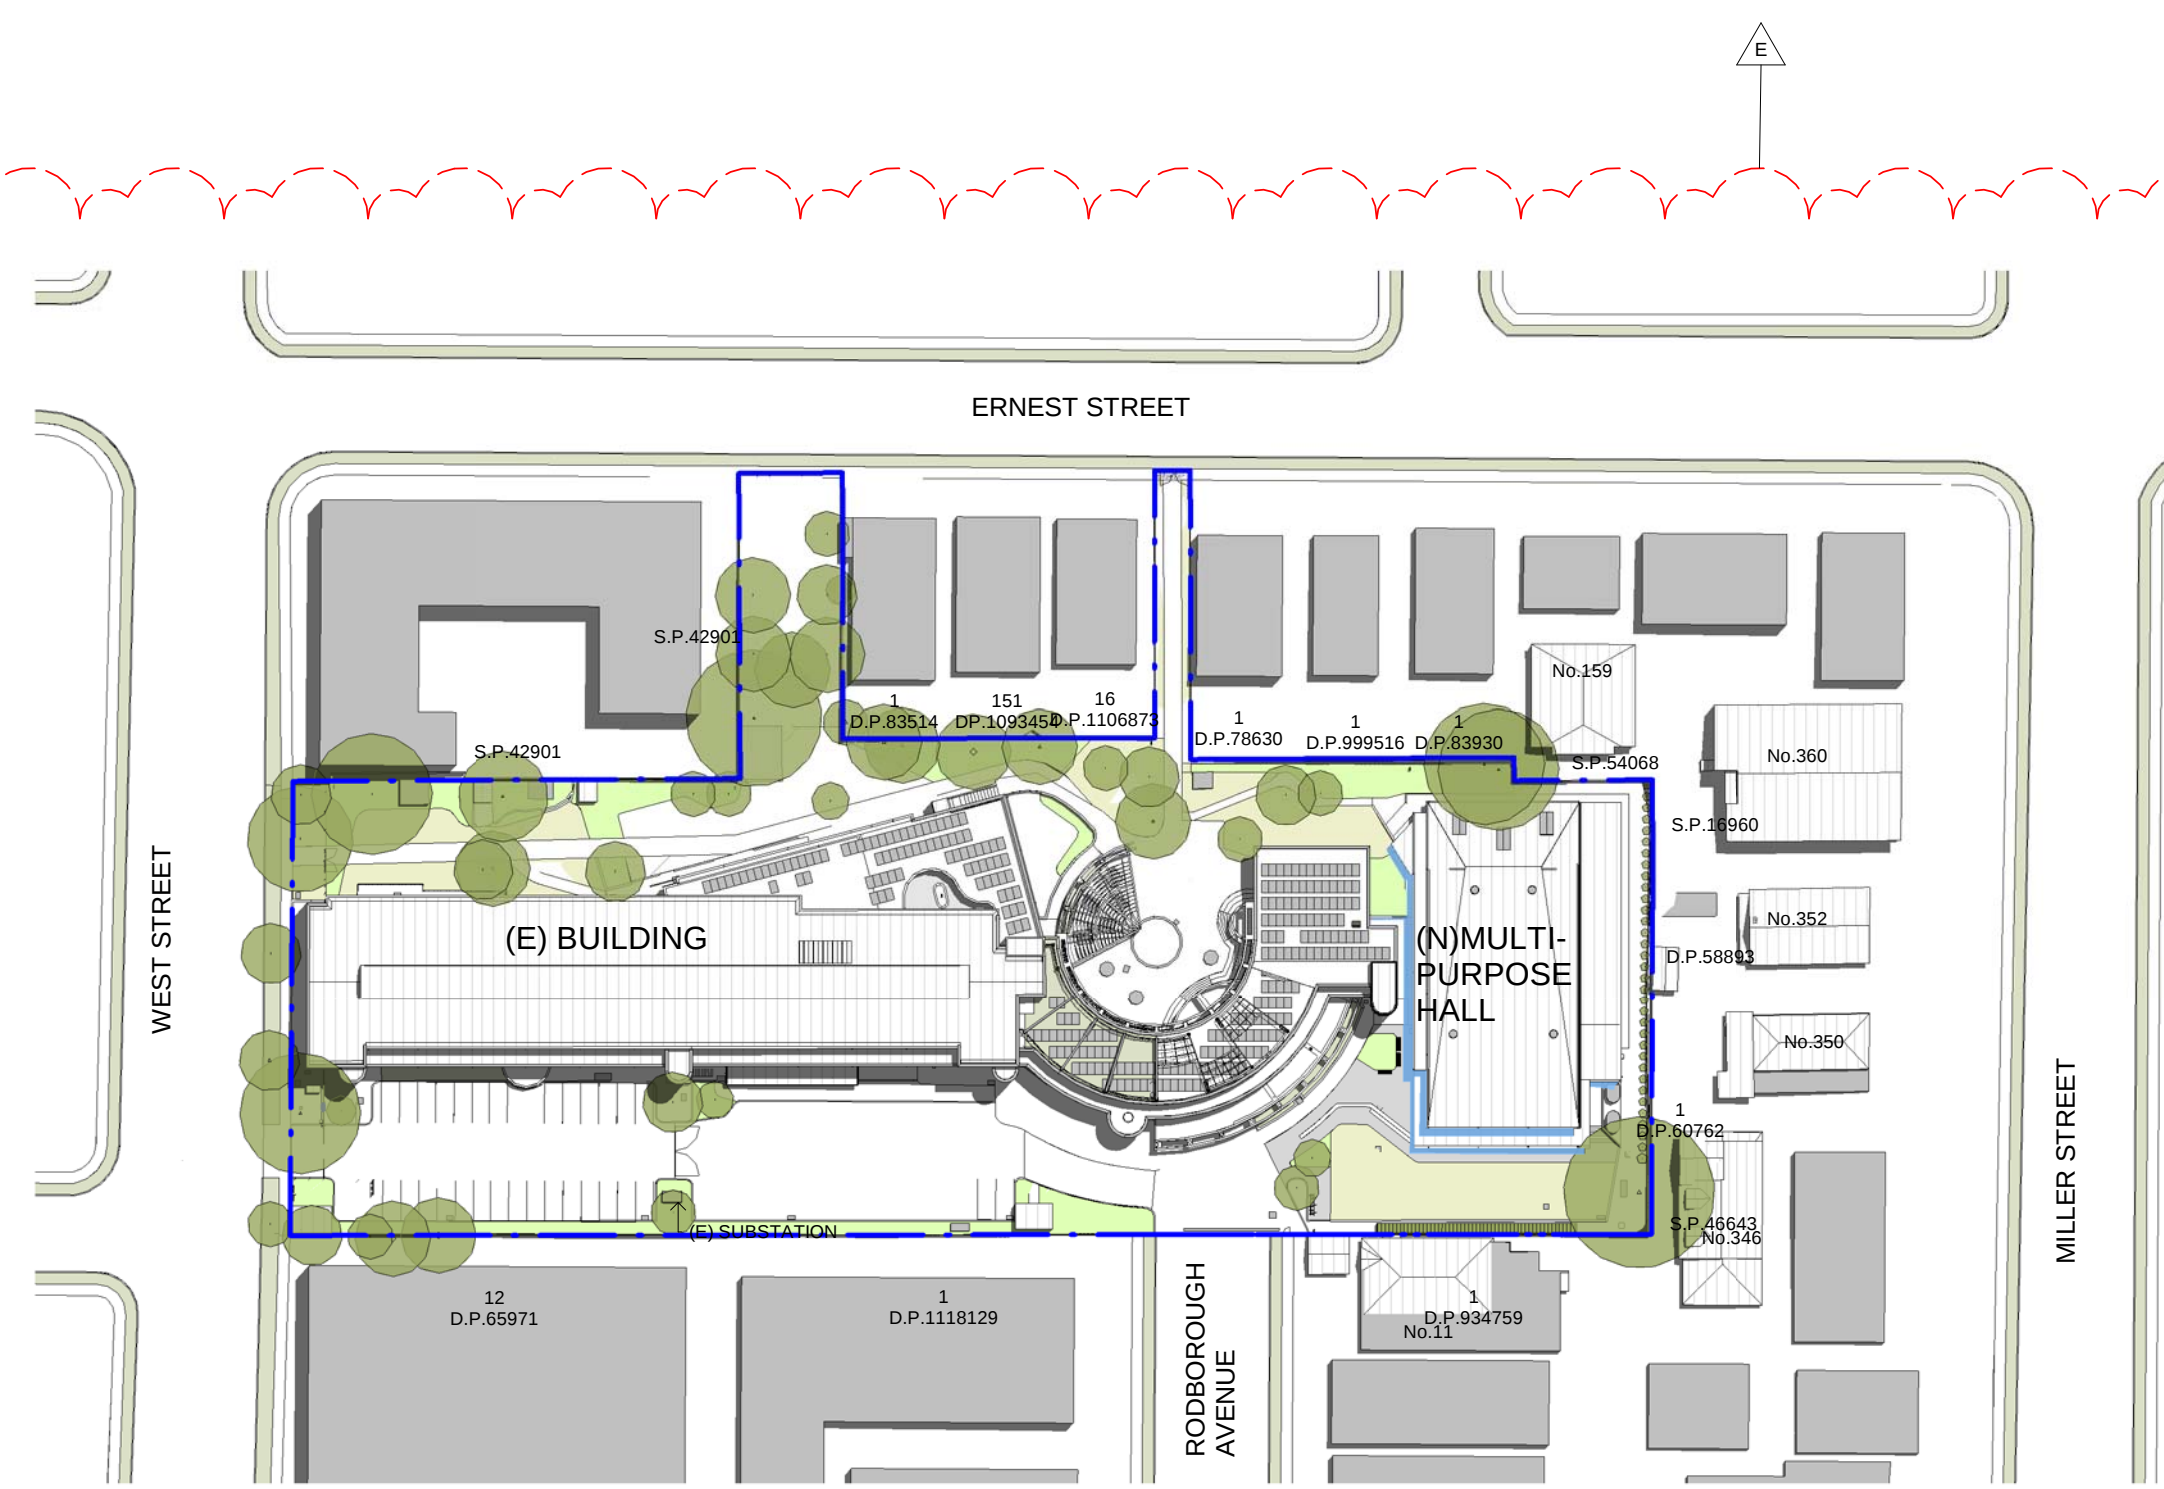

5 PROPOSED_12PM 21ST DECEMBER
1 : 1000

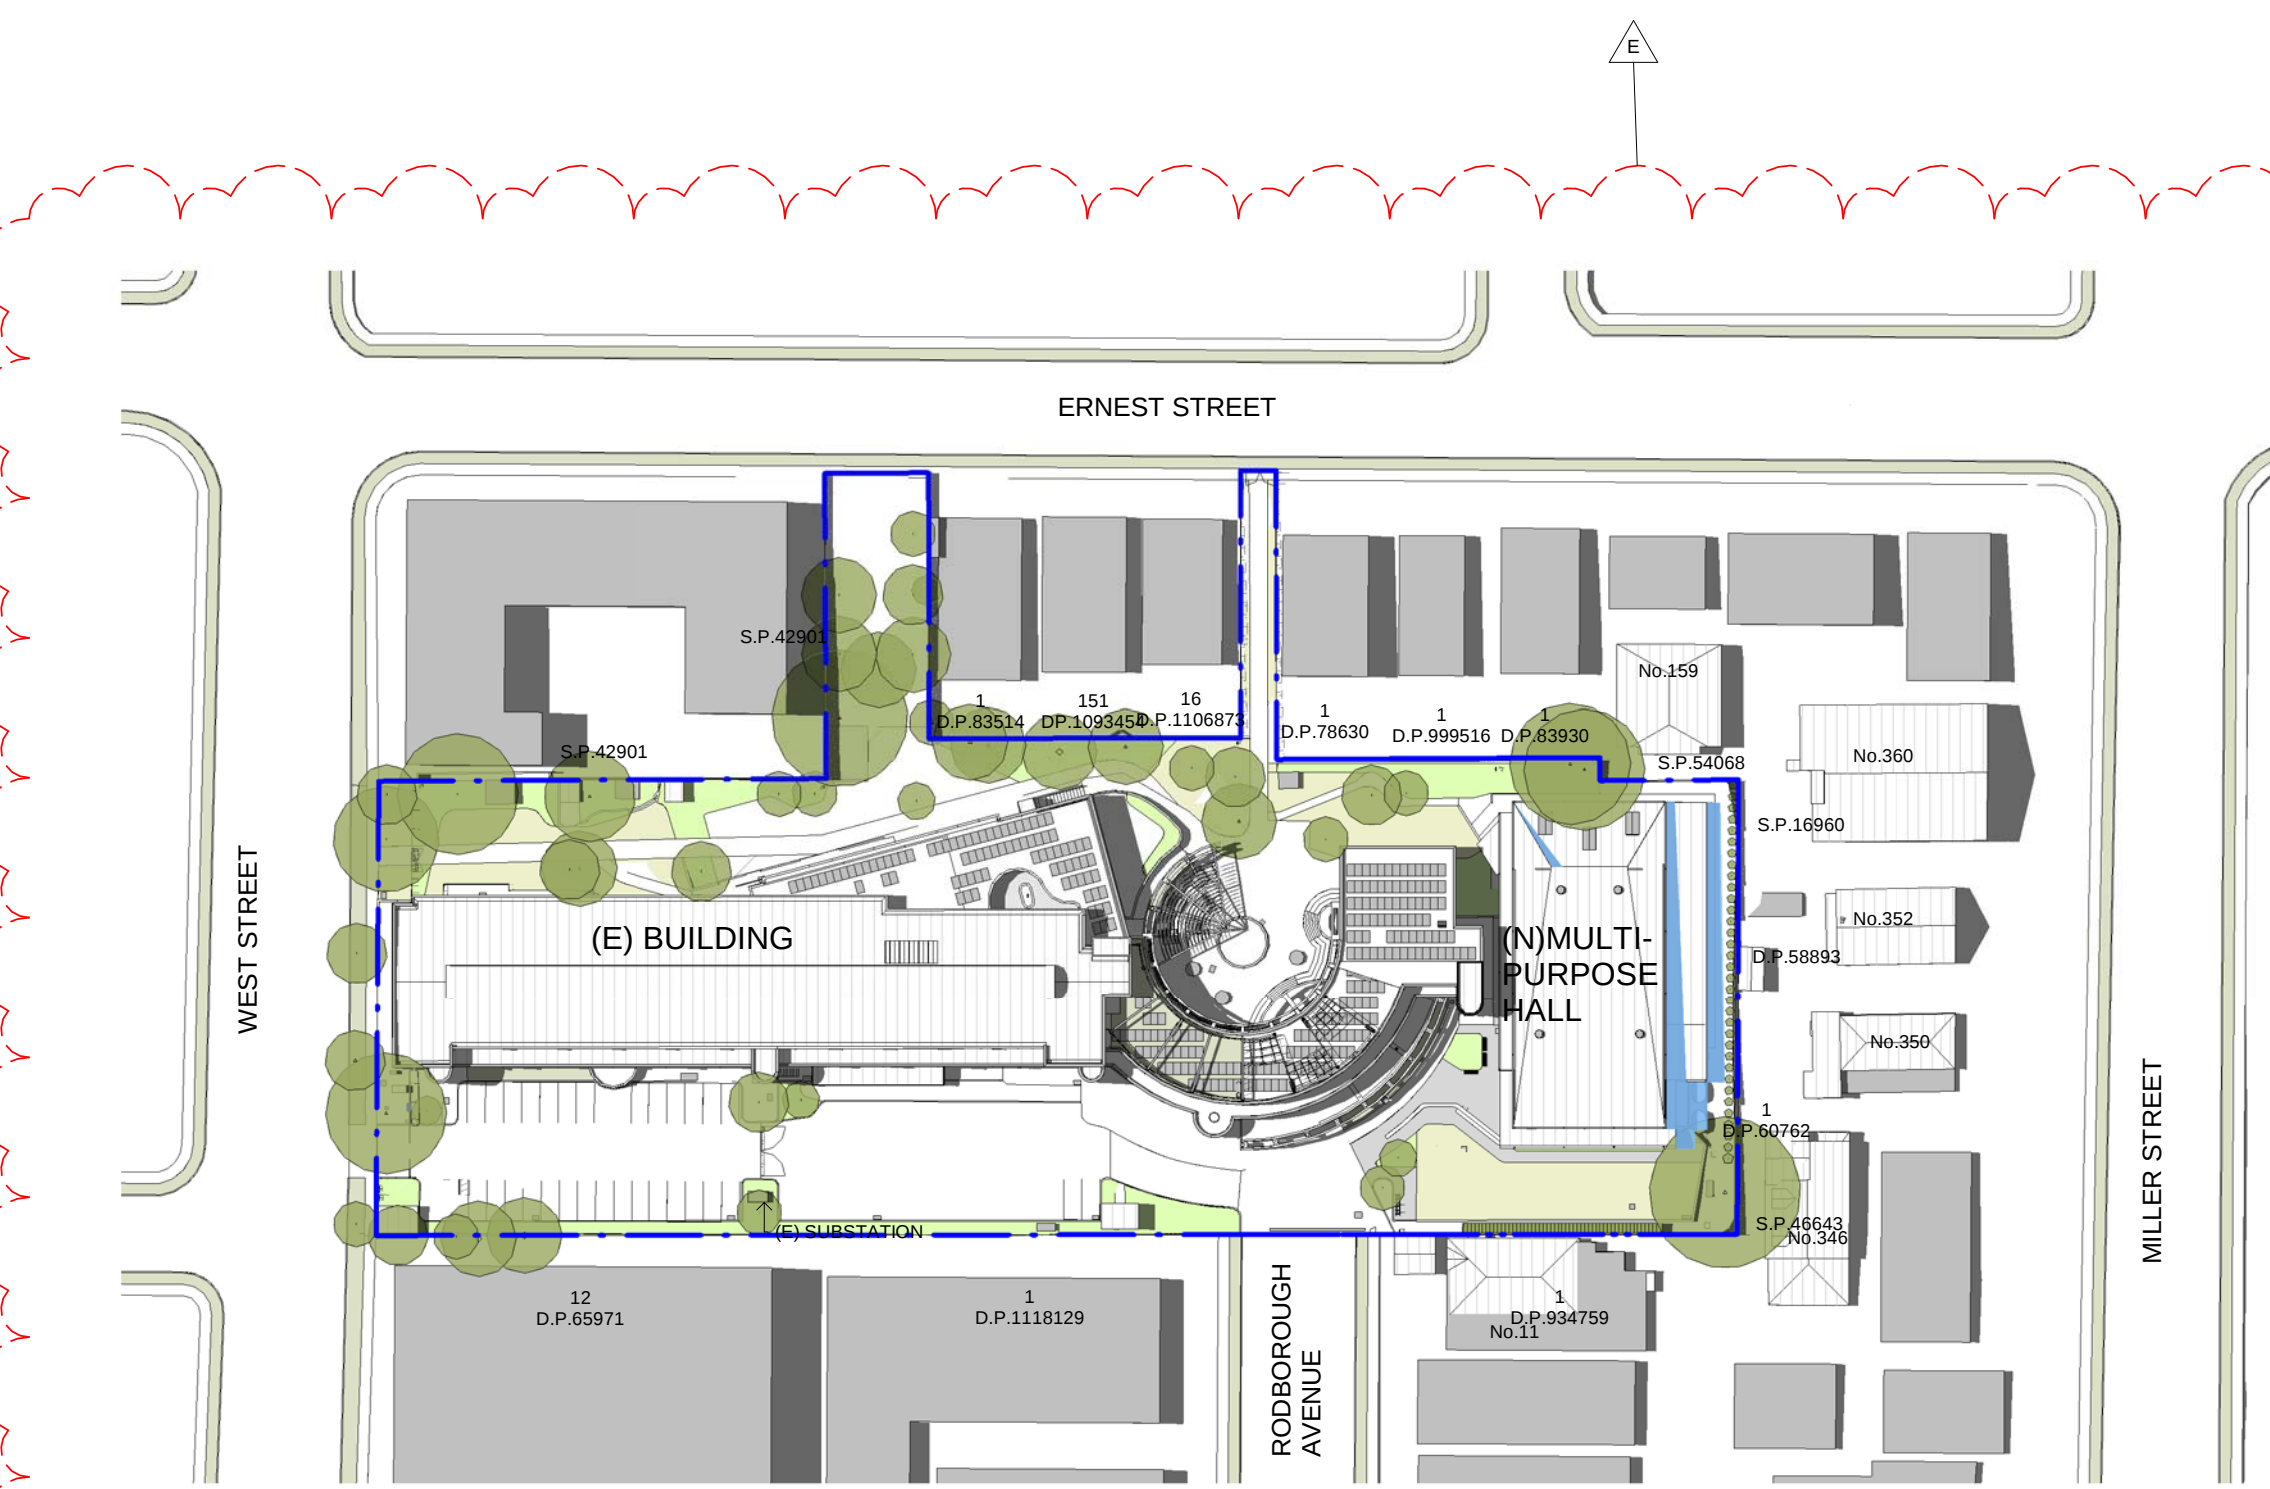

6 PROPOSED_3PM 21ST DECEMBER
1 : 1000

CLIENT

Department of Education
T + 61 2 95611927
F + 61 2 95619077



Education
Public Schools

PROJECT MANAGER

Coffey

T + 61 2 9406 1000

QUANTITY SURVEYOR

Slattery

T + 61 2 9423 8850

HYDRAULIC CONSULTANT

AJ Whipp Consulting Group

T + 61 2 8923 8444

LANDSCAPE CONSULTANT

Context

T + 61 2 8244 8900

STRUCTURAL & CIVIL CONSULTANT

Woolacotts

T + 61 2 8241 9900

ACOUSTIC CONSULTANT

Wilkinson Murray

T + 61 2 9437 4611

TOWN FACILITY PLANNER

Urbis

T + 61 2 8233 9927

MECH/ELECT/TRANSPORT ENGINEER

Sheldermid Consulting Engineers

T + 61 2 8436 3021

TRAFFIC CONSULTANT

Traffic

T + 61 2 8324 8700

LEGEND

- ADDITIONAL SHADOW
- EXISTING SHADOW

Rev Date Description Checked Auth.

A	07/04/17	ISSUE FOR DA	AC	AK
B	19/05/17	ISSUE FOR DA	AC	AK
C	09/06/17	ISSUE FOR DA	AC	AK
D	08/08/17	ISSUE FOR DA	AC	AK
E	09/02/18	ISSUE FOR SECTION 96 APPLICATION OF DA214/17	AC	AK

NOT FOR CONSTRUCTION

Rev Date Description Checked Auth.

Proj. Dir	Proj. Arch	Drawn
AK	AH/AC	MB
Job No.	Date	Scale
161028	NOV 16	1 : 1000 @ B1

NSW Nominated Architects

Robert Denton	Reg. No. 5782
Alex Kibble	Reg. No. 6035

Do not scale drawings. Verify all dimensions on site. Notify architect of all discrepancies. Drawing to be printed and read in colour.

10 20 30 40 50

Project

CAMMERAYGAL HIGH SCHOOL
SENIOR CAMPUS

Drawing Title

SHADOW DIAGRAMS - SUMMER
SOLSTICE

Drawing No.


AR.DA .7004

Tanner Kibble Denton Architects Pty Ltd


PO Box 660 Darlinghurst NSW 1300 Australia
Level 1, 19 Foster Street, Surry Hills NSW 2010 Australia
T +61 2 9281 4399
F +61 2 9281 4337
www.tkda.com.au




Tanner Kibble Denton

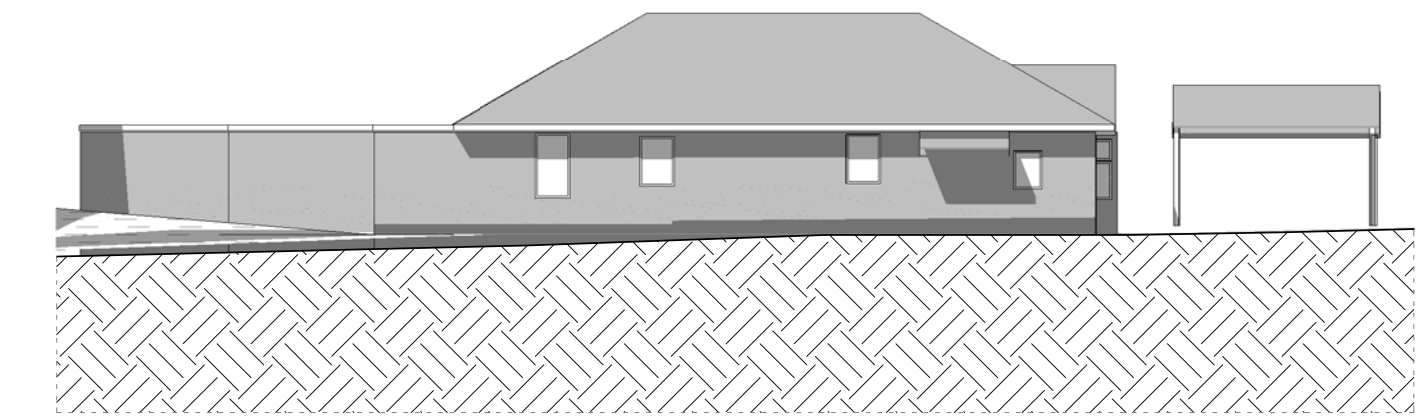


1 EXISTING_No.11 RODBOROUGH AVE_9AM 21ST MARCH

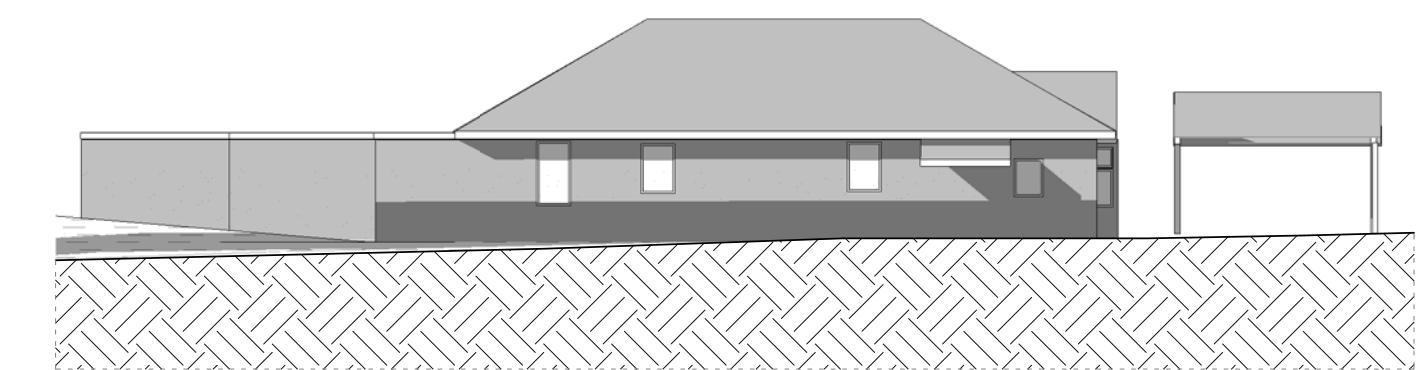


6 PROPOSED_No.11 RODBOROUGH AVE_9AM 21ST MARCH

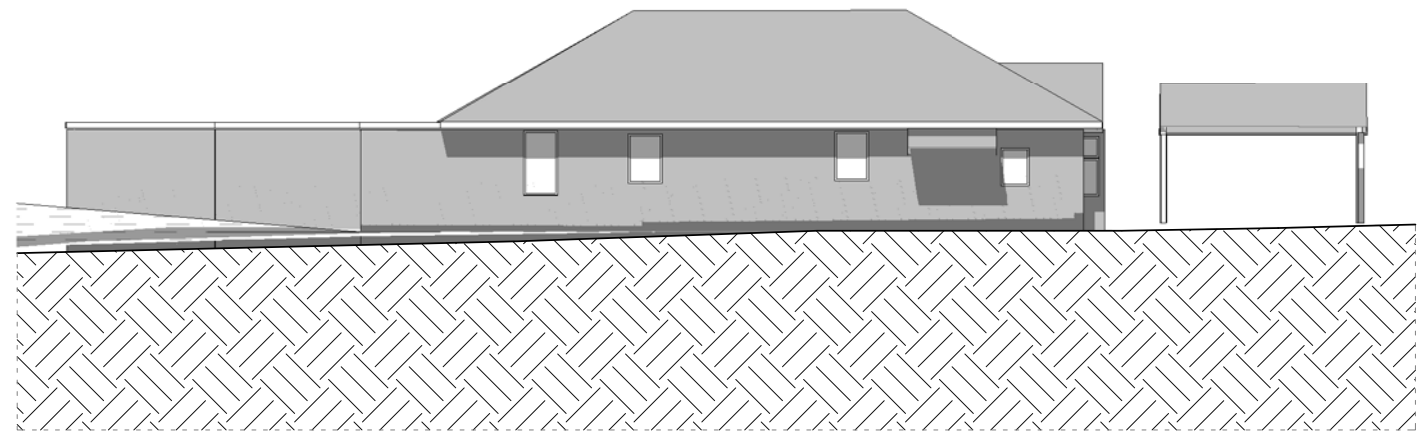


2 EXISTING_No.11 RODBOROUGH AVE_12PM 21ST MARCH

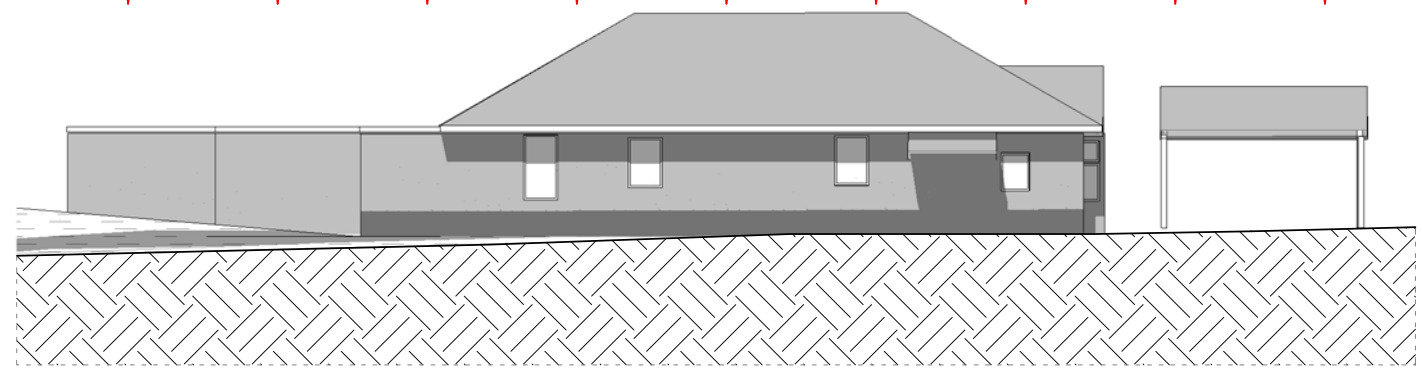

7 PROPOSED_No.11 RODBOROUGH AVE_12PM 21ST MARCH

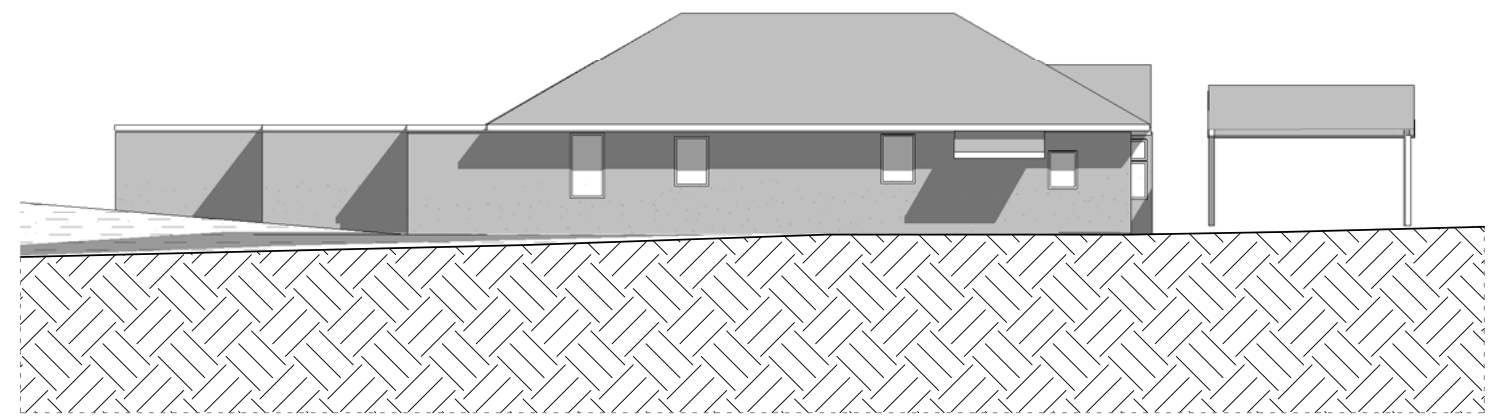

3 EXISTING_No.11 RODBOROUGH AVE_3PM 21ST MARCH

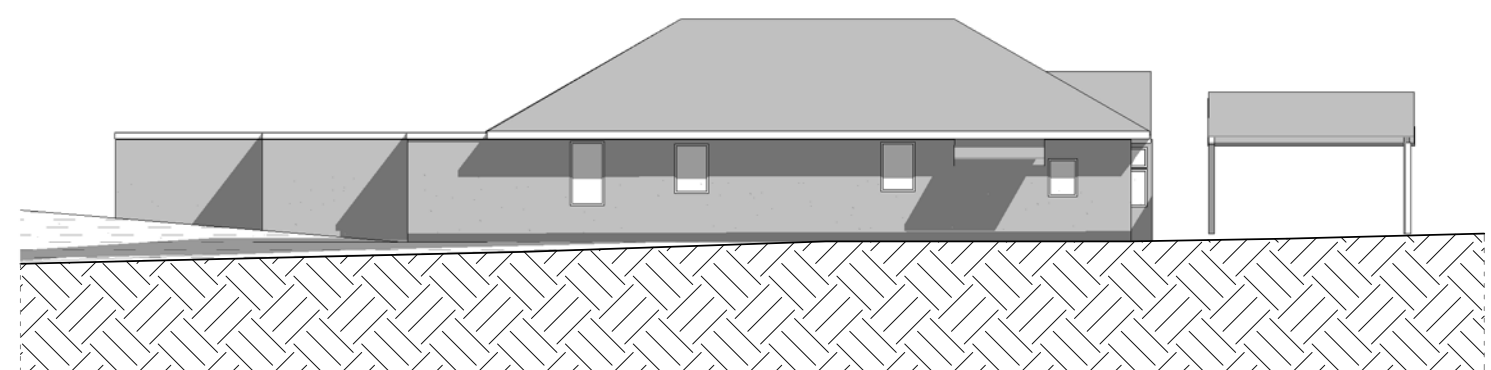

4 PROPOSED_No.11 RODBOROUGH AVE_3PM 21ST MARCH

CLIENT

Department of Education
T + 61 2 95611927
F + 61 2 95619077



Education
Public Schools

PROJECT MANAGER

Coffey

T + 61 2 9406 1000

QUANTITY SURVEYOR

Slattery

T + 61 2 9423 8850

HYDRAULIC CONSULTANT

AJ Whipps Consulting Group

T + 61 2 8923 8444

LANDSCAPE CONSULTANT

Context

T + 61 2 8244 8900

STRUCTURAL & CIVIL CONSULTANT

Woolacotts

T + 61 2 8241 9900

ACOUSTIC CONSULTANT

Wilkinson Murray

T + 61 2 9437 4611

TOWN FACILITY PLANNER

Urbis

T + 61 2 8233 9927

MECH/ELECT/TRANSPORT ENGINEER

Shelmerdines Consulting Engineers

T + 61 2 9436 3021

TRAFFIC CONSULTANT

Traffix

T + 61 2 8324 8700

Rev	Date	Description	Checked	Auth.
A	07/04/17	ISSUE FOR DA	AC	AK
B	19/05/17	ISSUE FOR DA	AC	AK
C	09/06/17	ISSUE FOR DA	AC	AK
D	08/08/17	ISSUE FOR DA	AC	AK
E	09/02/18	ISSUE FOR SECTION 96 APPLICATION OF DA214/17	AC	AK

NOT FOR CONSTRUCTION

Rev	Date	Description	Checked	Auth.
A	07/04/17	ISSUE FOR DA	AC	AK
B	19/05/17	ISSUE FOR DA	AC	AK
C	09/06/17	ISSUE FOR DA	AC	AK
D	08/08/17	ISSUE FOR DA	AC	AK
E	09/02/18	ISSUE FOR SECTION 96 APPLICATION OF DA214/17	AC	AK

Proj. Dir	Proj. Arch	Drawn
AK	AH/AC	MB
Job No.	Date	Scale
161028	NOV 16	1 : 200 @ B1

NSW Nominated Architects:
Robert Denton Reg. No. 5782
Alex Kibble Reg. No. 6015

Do not scale drawings. Verify all dimensions on site. Notify architect of all discrepancies.
Drawing to be printed and read in colour.

10 20 30 40 50

Project
CAMMERAYGAL HIGH SCHOOL
SENIOR CAMPUS

Drawing Title

SHADOW DIAGRAMS - No. 11
RODBOROUGH AVE ELEVATION


Drawing No.
AR.DA .7010

Revision
E


Tanner Kibble Denton Architects Pty Ltd
PO Box 660 Darlinghurst NSW 1300 Australia
Level 1, 19 Foster Street, Surry Hills NSW 2010 Australia
T +61 2 9281 4399
F +61 2 9281 4337
www.tkda.com.au




TKDArchitects
Tanner Kibble Denton

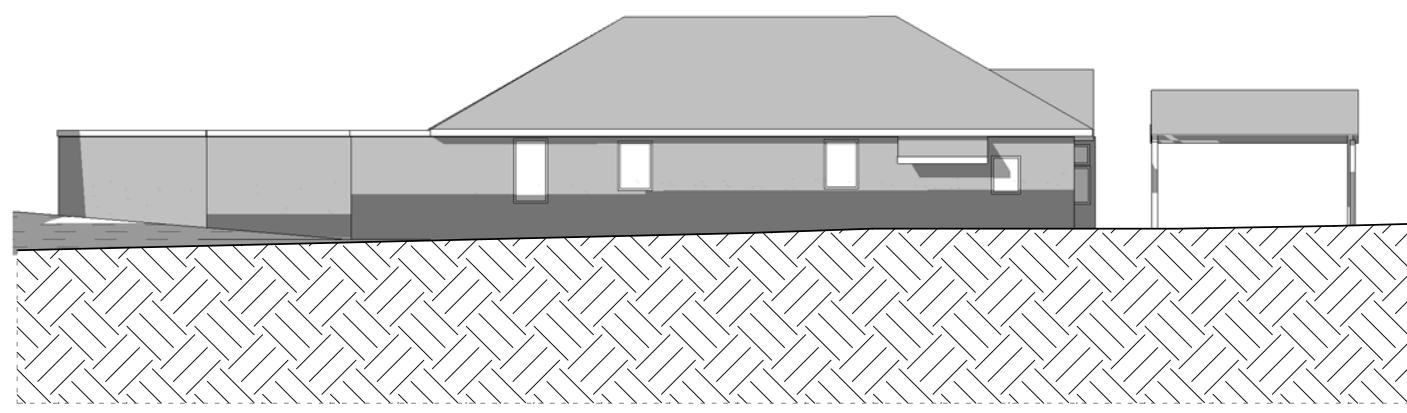


1 EXISTING_No.11 RODBOROUGH AVE_9AM 21ST JUNE

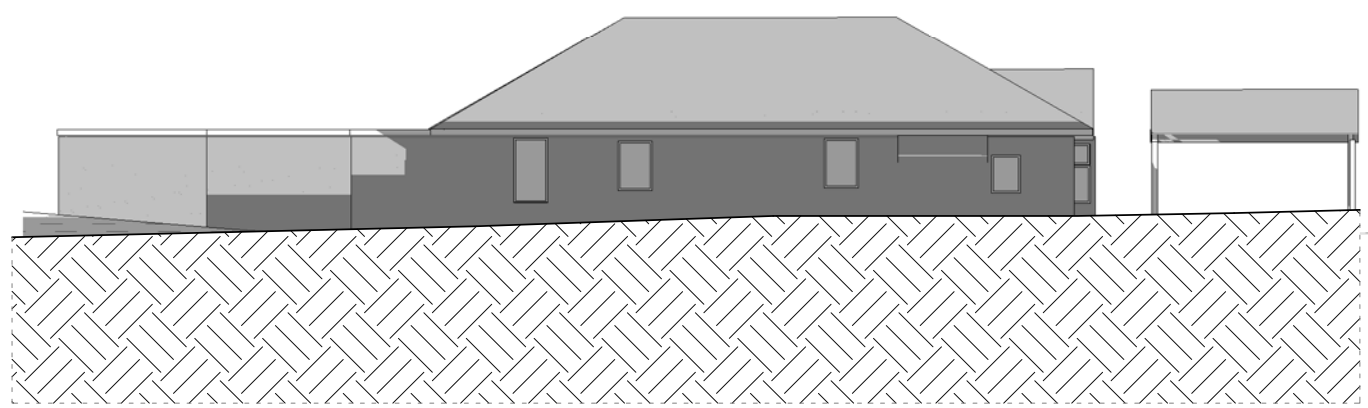


2 PROPOSED_No.11 RODBOROUGH AVE_9AM 21ST JUNE

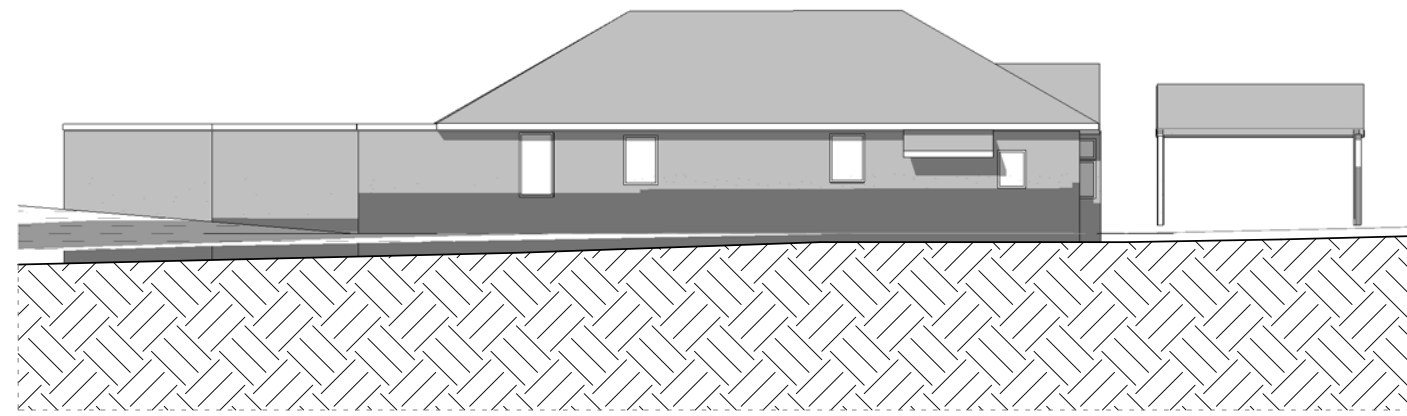


3 EXISTING_No.11 RODBOROUGH AVE_10AM 21ST JUNE

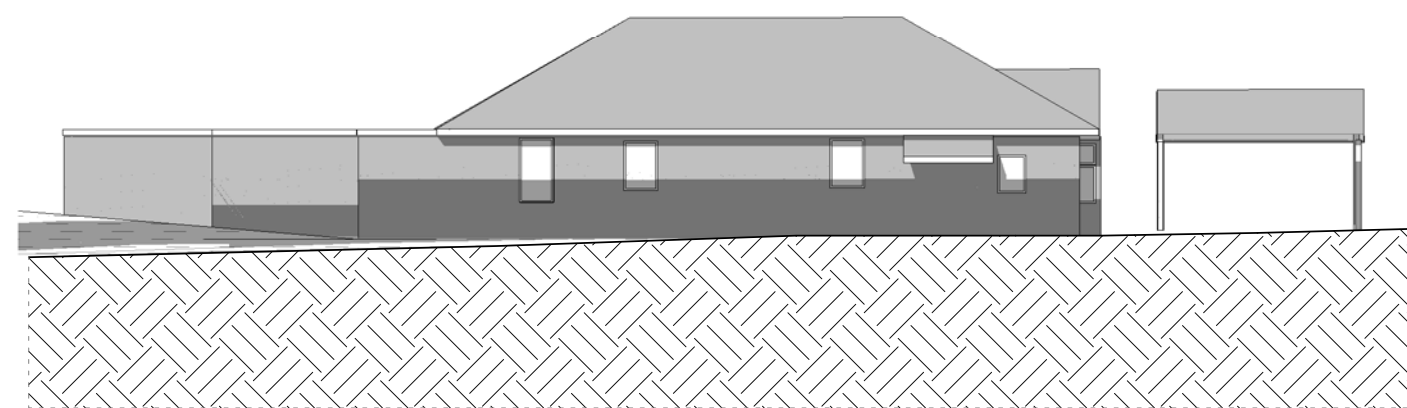


4 PROPOSED_No.11 RODBOROUGH AVE_10AM 21ST JUNE

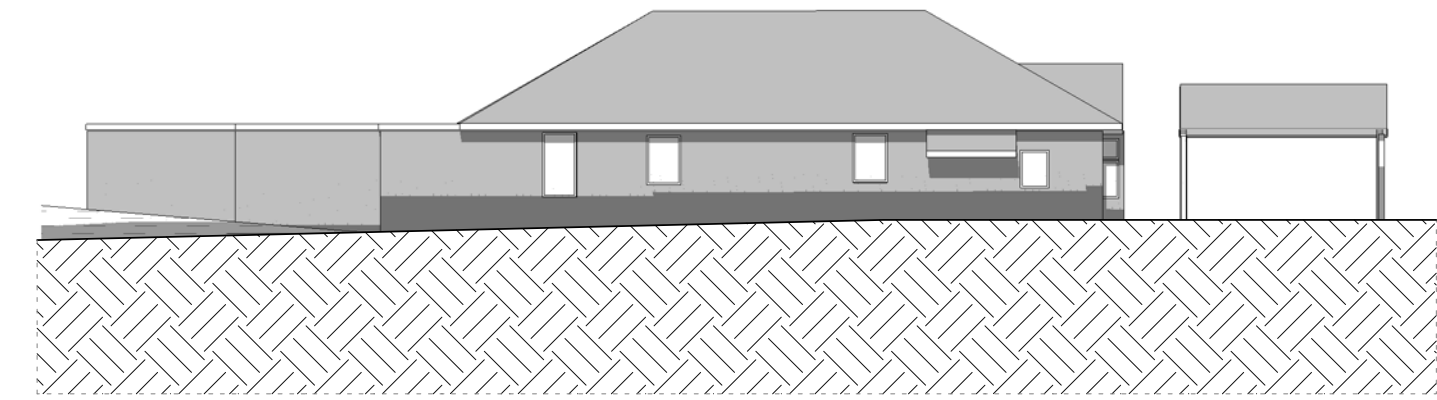


5 EXISTING_No.11 RODBOROUGH AVE_11AM 21ST JUNE

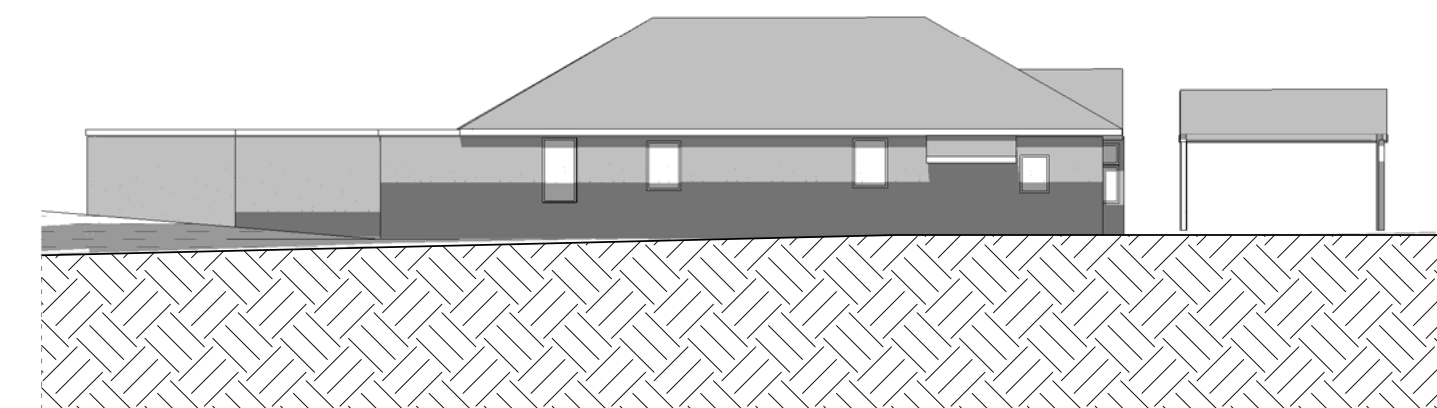


6 PROPOSED_No.11 RODBOROUGH AVE_11AM 21ST JUNE

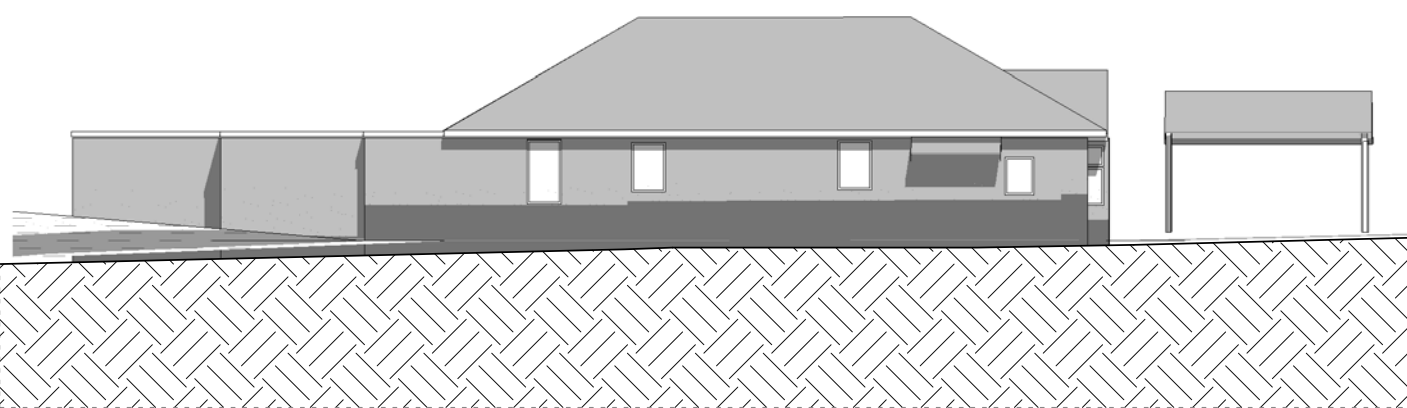


7 EXISTING_No.11 RODBOROUGH AVE_12PM 21ST JUNE

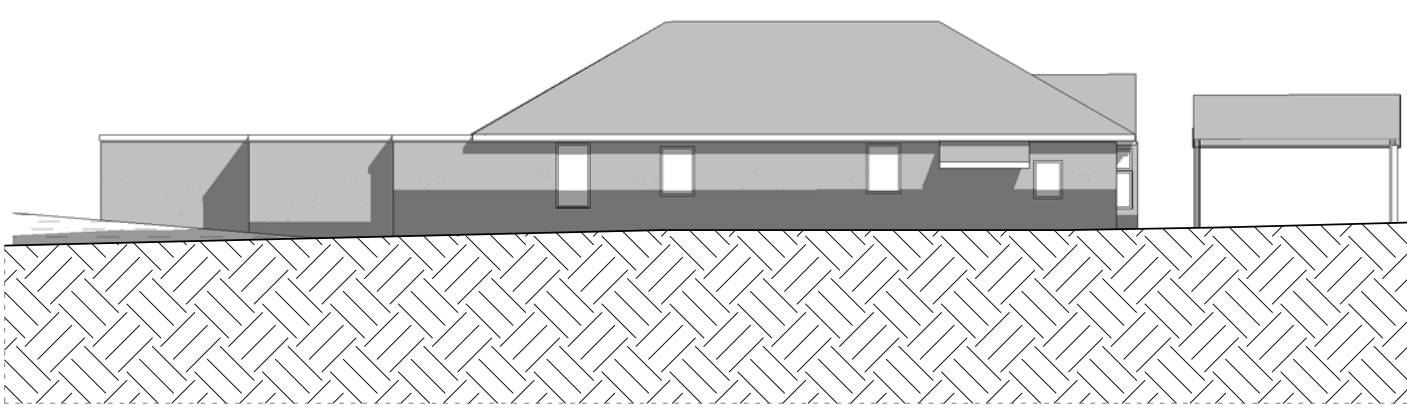


8 PROPOSED_No.11 RODBOROUGH AVE_12PM 21ST JUNE

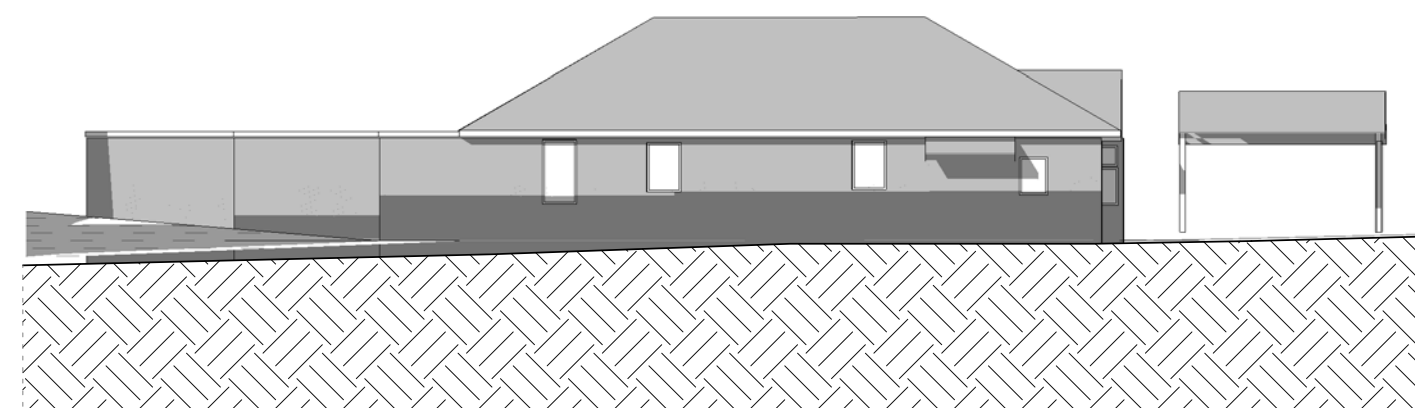


9 EXISTING_No.11 RODBOROUGH AVE_1PM 21ST JUNE

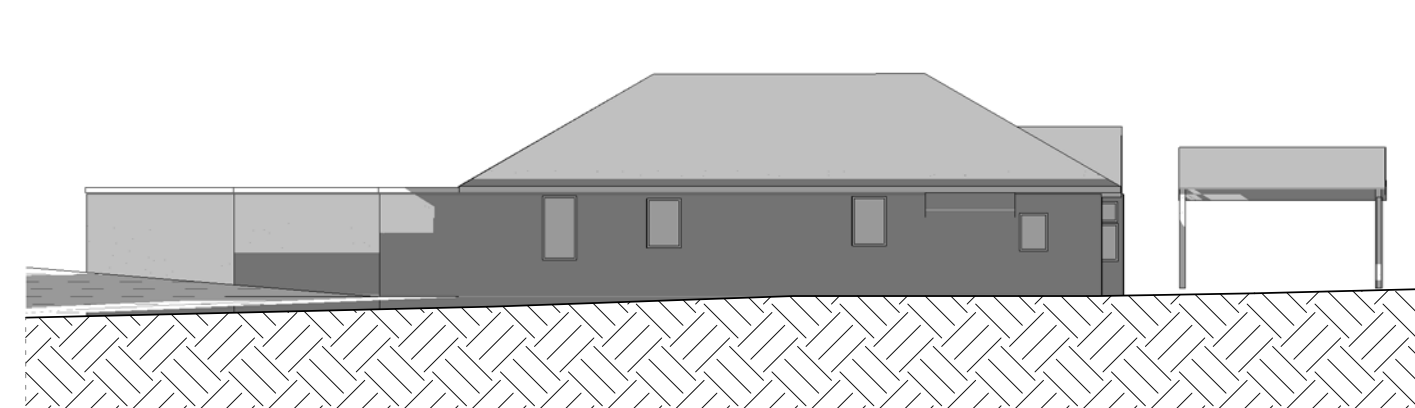


10 PROPOSED_No.11 RODBOROUGH AVE_1PM 21ST JUNE

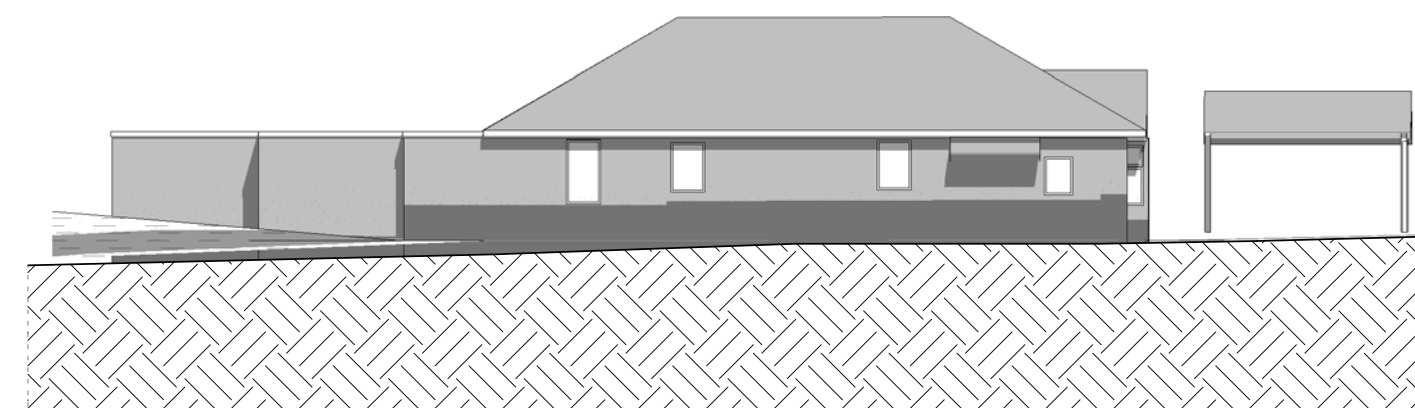


11 EXISTING_No.11 RODBOROUGH AVE_2PM 21ST JUNE

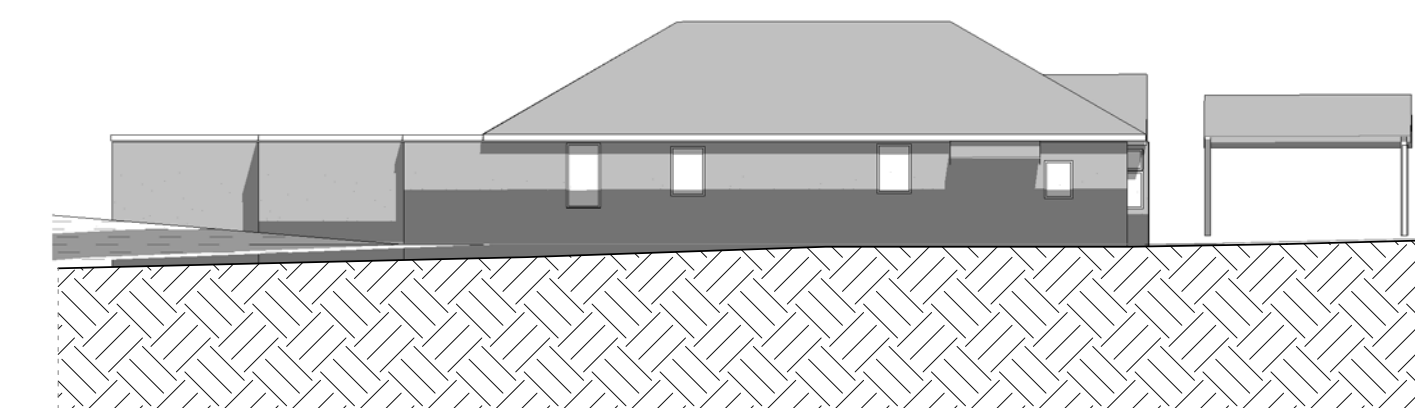

12 PROPOSED_No.11 RODBOROUGH AVE_2PM 21ST JUNE

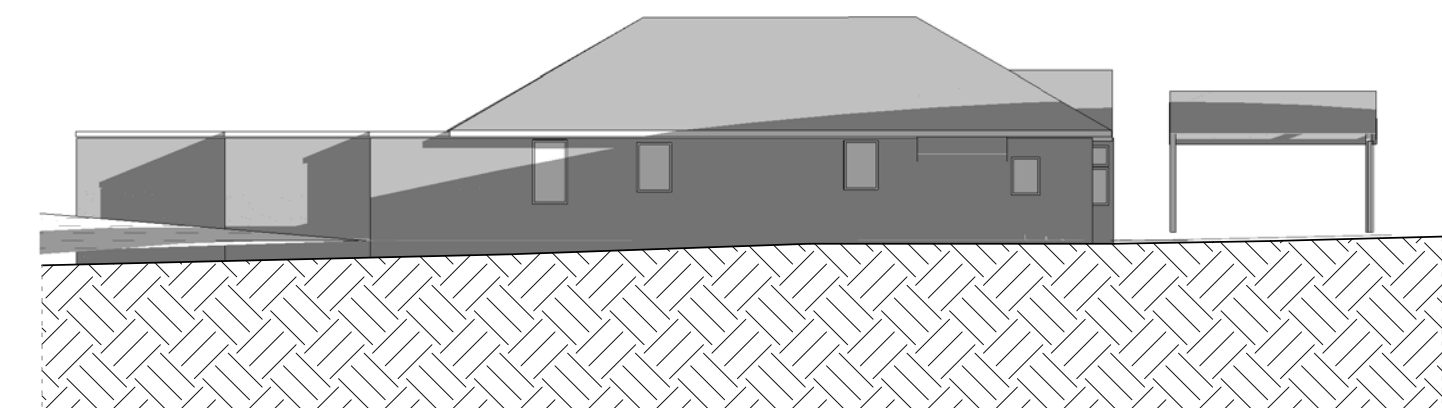

13 EXISTING_No.11 RODBOROUGH AVE_3PM 21ST JUNE

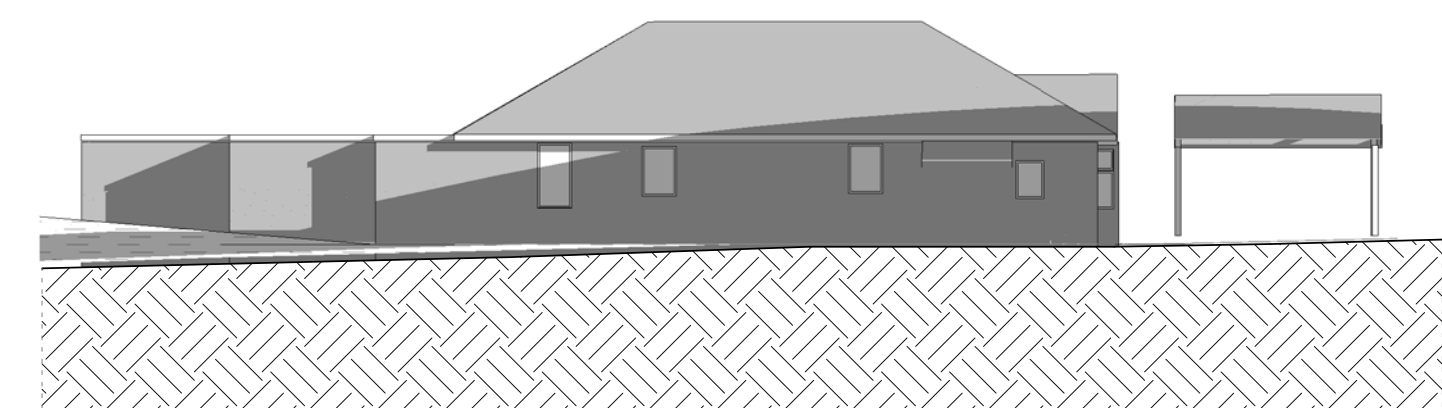

14 PROPOSED_No.11 RODBOROUGH AVE_3PM 21ST JUNE

CLIENT

Department of Education
T + 61 2 95611927
F + 61 2 95619077



Education
Public Schools

PROJECT MANAGER

Coffey

T + 61 2 9406 1000

QUANTITY SURVEYOR

Slattery

T + 61 2 9423 8850

HYDRAULIC CONSULTANT

AJ Whipp Consulting Group

T + 61 2 8923 8444

LANDSCAPE CONSULTANT

Context

T + 61 2 8244 8900

STRUCTURAL & CIVIL CONSULTANT

Woolacotts

T + 61 2 8241 9900

ACOUSTIC CONSULTANT

Wilkinson Murray

T + 61 2 9437 4611

TOWN FACILITY PLANNER

Urbis

T + 61 2 8233 9927

MECH/ELECT/TRANSPORT ENGINEER

Shelmerdine Consulting Engineers

T + 61 2 9436 3021

TRAFFIC CONSULTANT

Traffic

T + 61 2 8324 8700

Rev	Date	Description	Checked	Auth.
A	07/04/17	ISSUE FOR DA	AC	AK
B	19/05/17	ISSUE FOR DA	AC	AK
C	09/06/17	ISSUE FOR DA	AC	AK
D	09/02/18	ISSUE FOR SECTION 96 APPLICATION OF DA214/17	AC	AK

NOT FOR CONSTRUCTION

Rev	Date	Description	Checked	Auth.
A	07/04/17	ISSUE FOR DA	AC	AK
B	19/05/17	ISSUE FOR DA	AC	AK
C	09/06/17	ISSUE FOR DA	AC	AK
D	09/02/18	ISSUE FOR SECTION 96 APPLICATION OF DA214/17	AC	AK

Proj. Dir	Proj. Arch	Drawn
AK	AH/AC	Author
Job No.	Date	Scale
161028	NOV 16	1 : 200 @ B1

NSW Nominated Architects:
Robert Denton Reg. No. 5782
Alex Kibble Reg. No. 6035

Do not scale drawings. Verify all dimensions on site. Notify architect of all discrepancies.
Drawing to be printed and read in colour.

10 20 30 40 50

Project
CAMMERAYGAL HIGH SCHOOL
SENIOR CAMPUS

Drawing Title

SHADOW DIAGRAMS - No.11

RODBOROUGH AVE


Drawing No.
AR.DA .7011

Revision
D


Tanner Kibble Denton Architects Pty Ltd
PO Box 660 Darlinghurst NSW 1300 Australia
Level 1, 19 Foster Street, Surry Hills NSW 2010 Australia
T +61 2 9281 4399
F +61 2 9281 4337
www.tkda.com.au

TKDArchitects


Tanner Kibble Denton

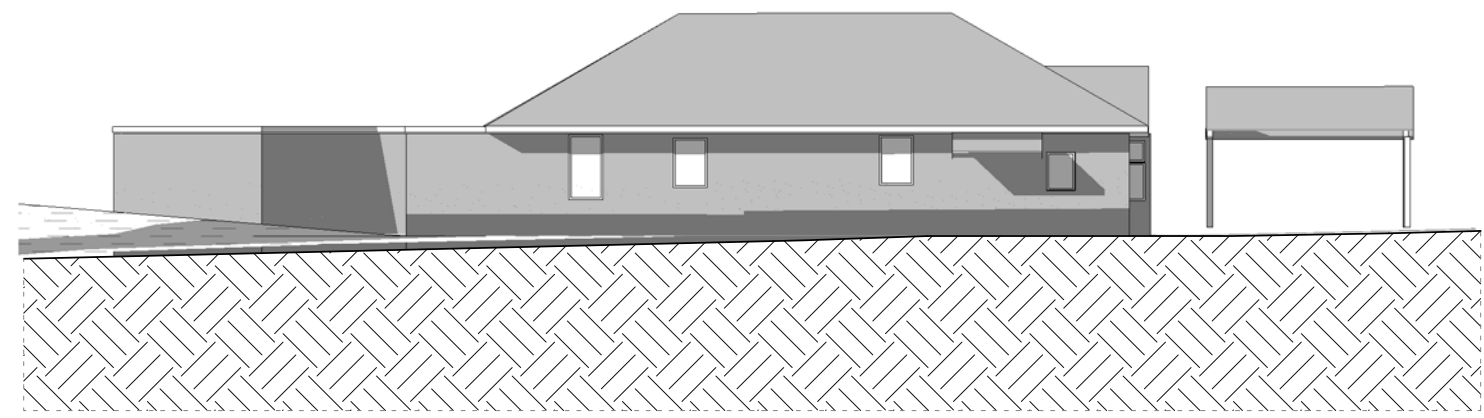


1 EXISTING_No.11 RODBOROUGH AVE_9AM 21ST SEPTEMBER

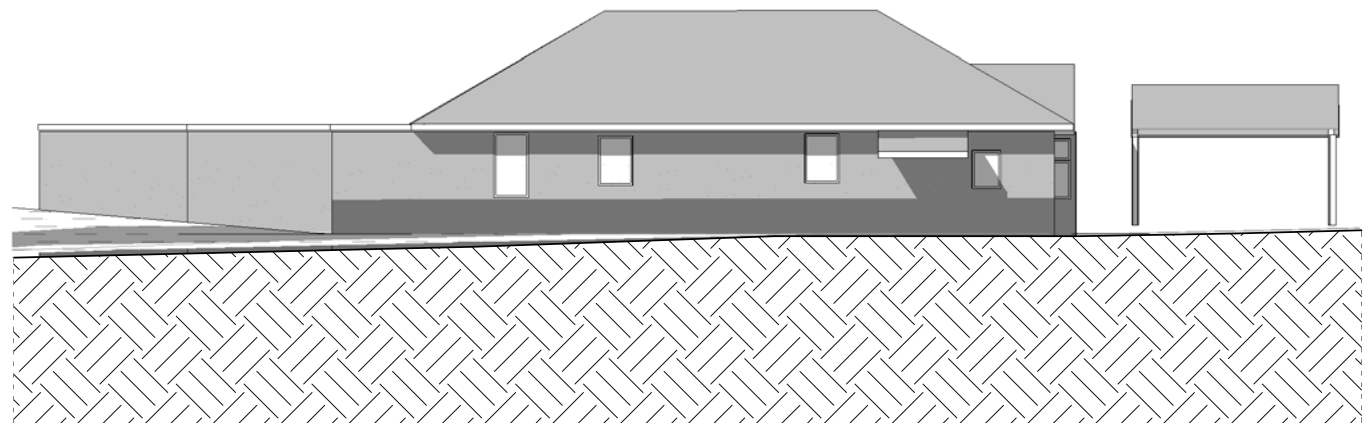


2 PROPOSED_No.11 RODBOROUGH AVE_9AM 21ST SEPTEMBER

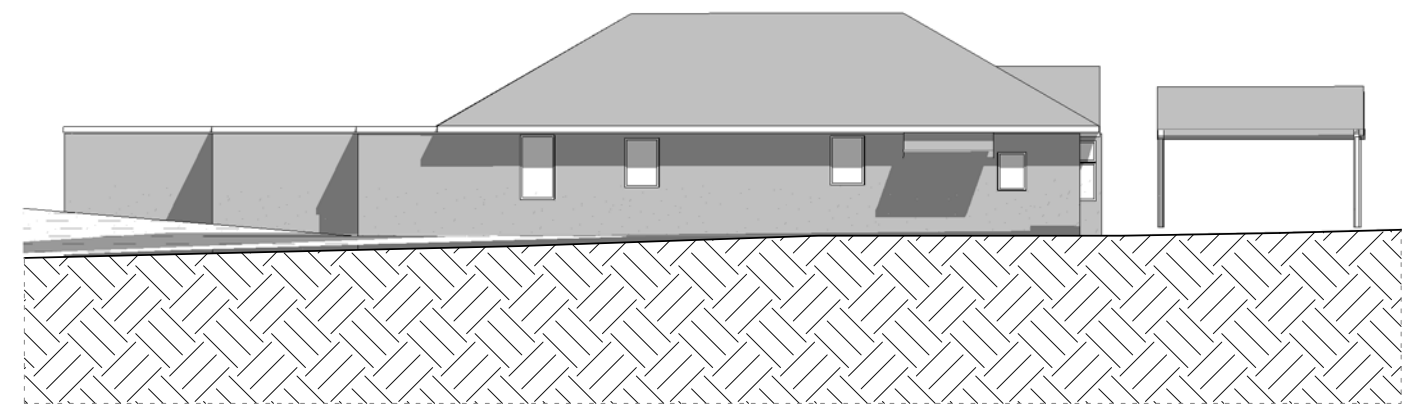


3 EXISTING_No.11 RODBOROUGH AVE_12PM 21ST SEPTEMBER

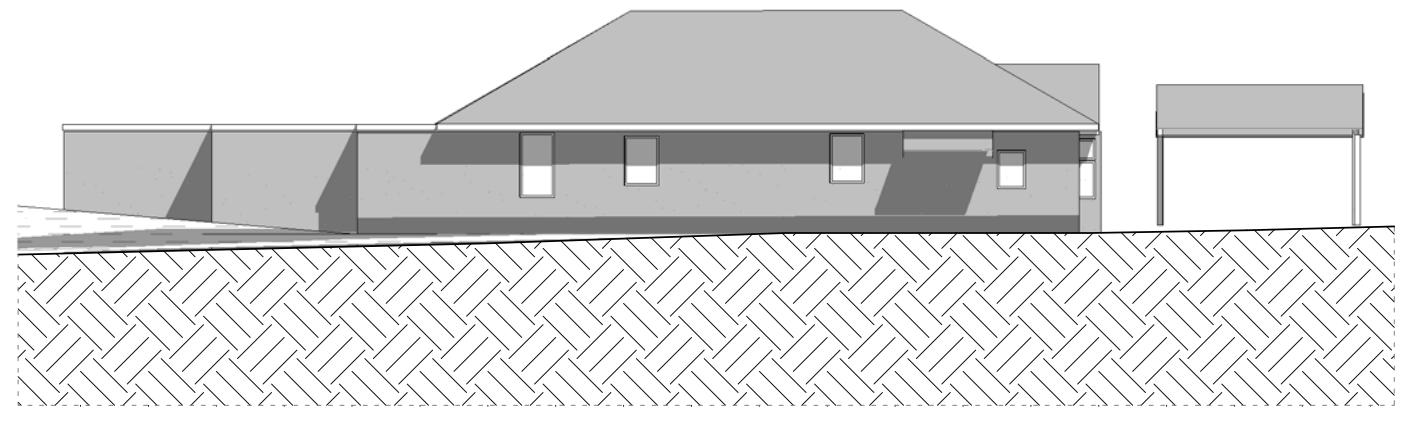


4 PROPOSED_No.11 RODBOROUGH AVE_12PM 21ST SEPTEMBER

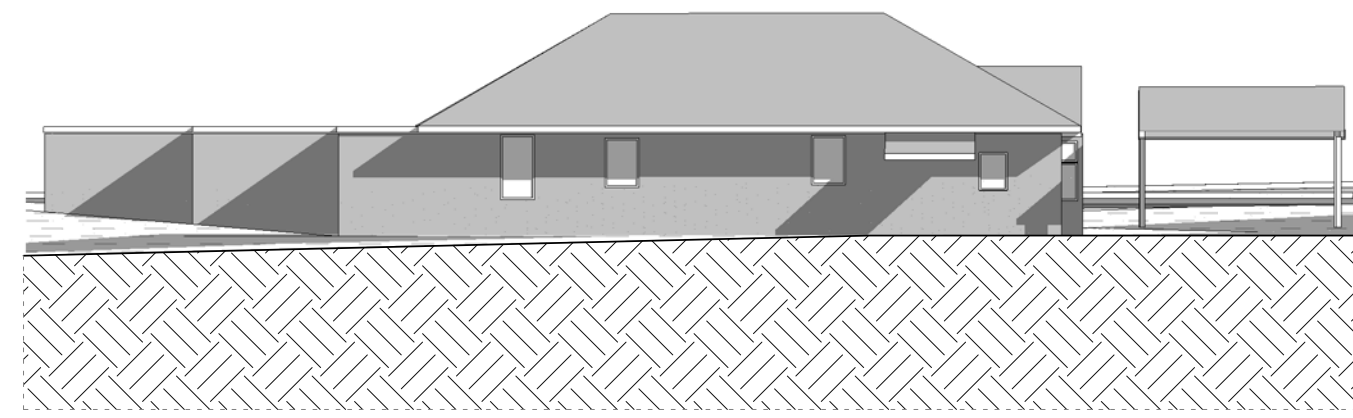


5 EXISTING_No.11 RODBOROUGH AVE_3PM 21ST SEPTEMBER

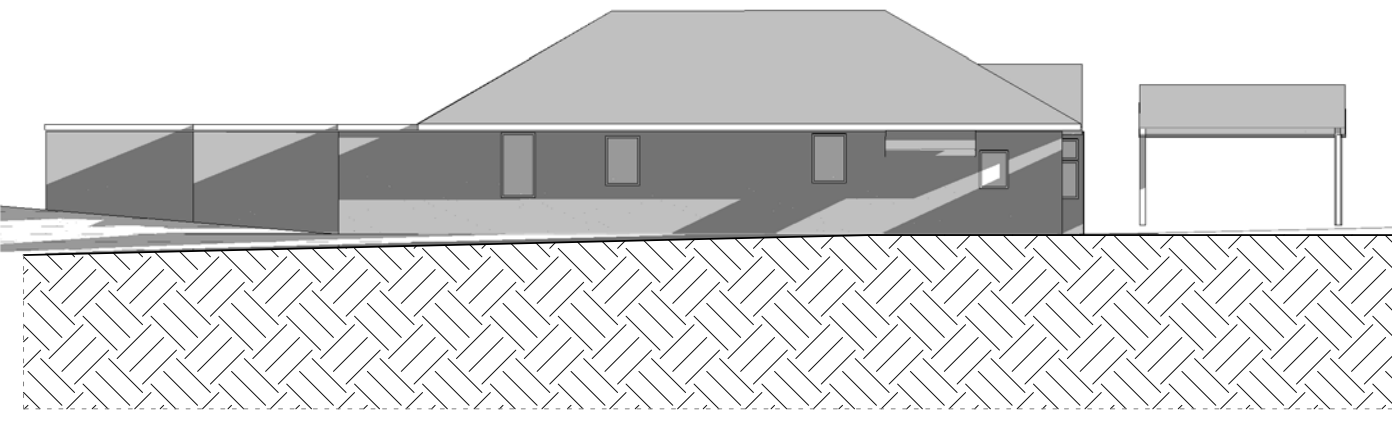


6 PROPOSED_No.11 RODBOROUGH AVE_3PM 21ST SEPTEMBER

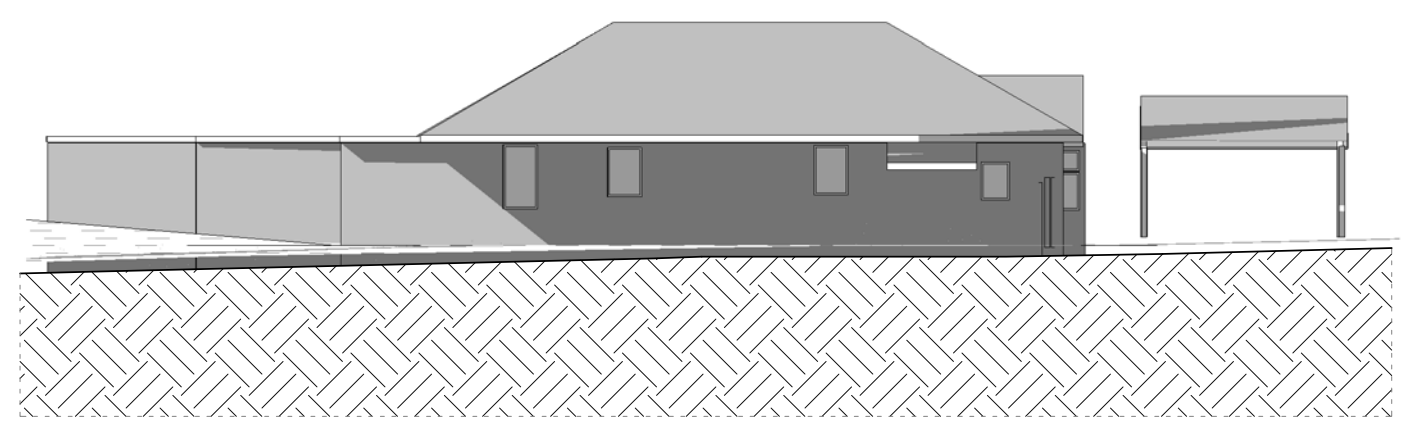


7 EXISTING_No.11 RODBOROUGH AVE_9AM 21ST DECEMBER

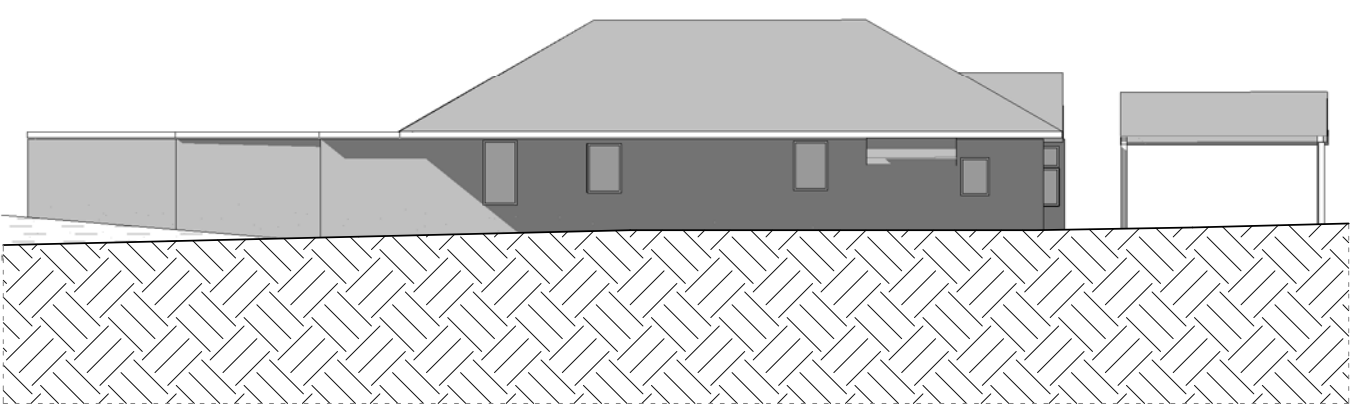


8 PROPOSED_No.11 RODBOROUGH AVE_9AM 21ST DECEMBER

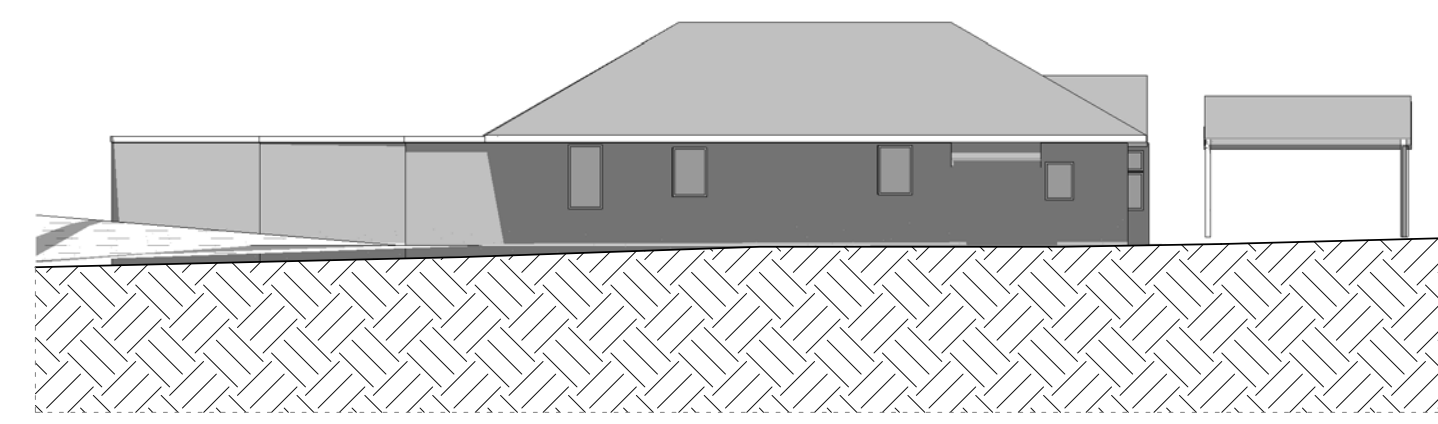


9 EXISTING_No.11 RODBOROUGH AVE_12PM 21ST DECEMBER

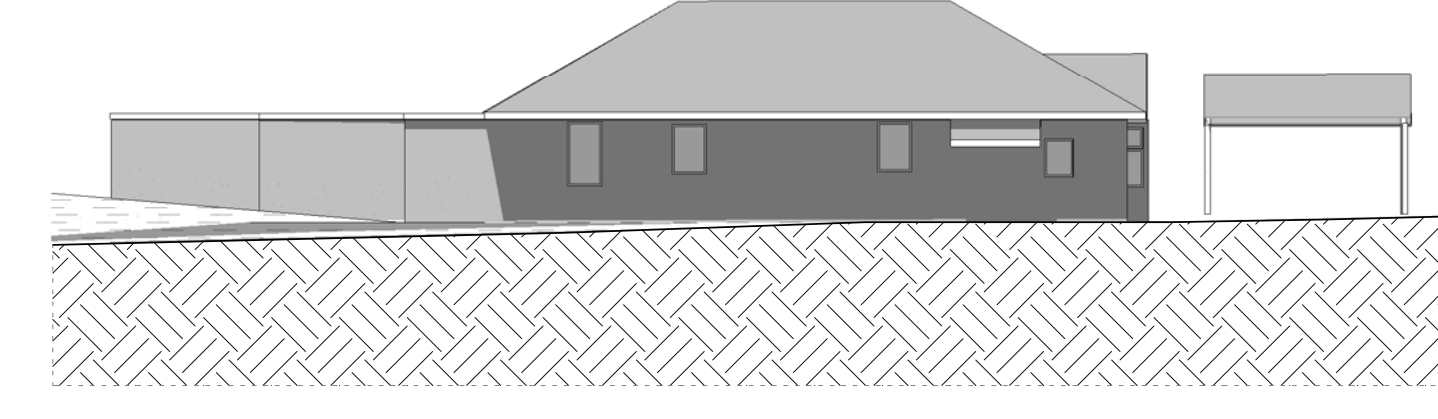

10 PROPOSED_No.11 RODBOROUGH AVE_12PM 21ST DECEMBER

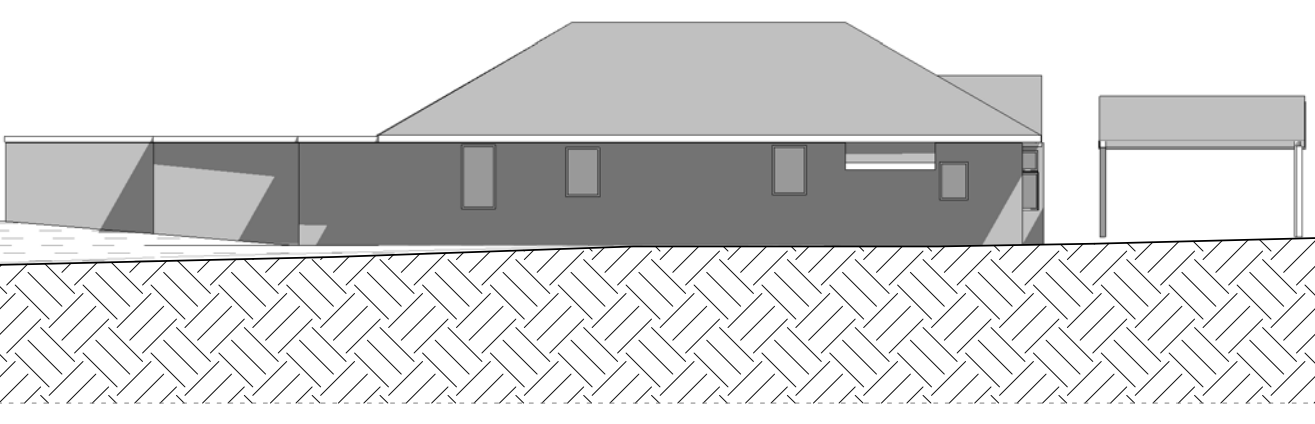

11 EXISTING_No.11 RODBOROUGH AVE_3PM 21ST DECEMBER

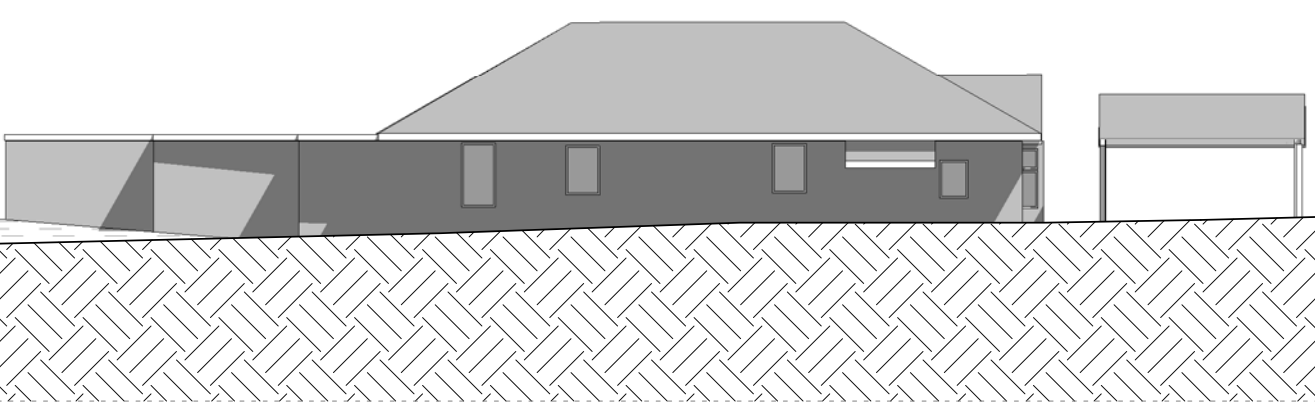

12 PROPOSED_No.11 RODBOROUGH AVE_3PM 21ST DECEMBER

CLIENT

Department of Education
T + 61 2 95611927
F + 61 2 95619077



Education
Public Schools

PROJECT MANAGER

Coffey

T + 61 2 9406 1000

QUANTITY SURVEYOR

Slattery

T + 61 2 9423 8850

HYDRAULIC CONSULTANT

AJ Whippis Consulting Group

T + 61 2 8923 8444

LANDSCAPE CONSULTANT

Context

T + 61 2 8244 8900

STRUCTURAL & CIVIL CONSULTANT

Woolacotts

T + 61 2 8241 9900

ACOUSTIC CONSULTANT

Wilkinson Murray

T + 61 2 9437 4611

TOWN FACILITY PLANNER

Urbis

T + 61 2 8233 9927

MECH/ELECT/TRANSPORT ENGINEER

Shelmerdines Consulting Engineers

T + 61 2 9436 3021

TRAFFIC CONSULTANT

Traffix

T + 61 2 8324 8700

Rev	Date	Description	Checked	Auth.
A	07/04/17	ISSUE FOR DA	AC	AK
B	19/05/17	ISSUE FOR DA	AC	AK
C	09/06/17	ISSUE FOR DA	AC	AK
D	08/08/17	ISSUE FOR DA	AC	AK
E	09/02/18	ISSUE FOR SECTION 96 APPLICATION OF DA214/17	AC	AK

NOT FOR CONSTRUCTION

Rev	Date	Description	Checked	Auth.
A	07/04/17	ISSUE FOR DA	AC	AK
B	19/05/17	ISSUE FOR DA	AC	AK
C	09/06/17	ISSUE FOR DA	AC	AK
D	08/08/17	ISSUE FOR DA	AC	AK
E	09/02/18	ISSUE FOR SECTION 96 APPLICATION OF DA214/17	AC	AK

Proj. Dir	Proj. Arch	Drawn
AK	AH/AC	MB
Job No.	Date	Scale
161028	NOV 16	1 : 200 @ B1
NSW Nominated Architects: Robert Denton Reg. No. 5782 Alex Kibble Reg. No. 6015		
Do not scale drawings. Verify all dimensions on site. Notify architect of all discrepancies. Drawing to be printed and read in colour.		

Proj.	Rev.
AR.DA .7012	E

Project
CAMMERAYGAL HIGH SCHOOL
SENIOR CAMPUS

Drawing Title
SHADOW DIAGRAMS - No.11
RODBOROUGH AVE ELEVATION


Drawing No.
AR.DA .7012

Revision
E

Tanner Kibble Denton Architects Pty Ltd
PO Box 660 Darlinghurst NSW 1300 Australia
Level 1, 19 Foster Street, Surry Hills NSW 2010 Australia
T +61 2 9281 4399
F +61 2 9281 4337
www.tkda.com.au




Tanner Kibble Denton

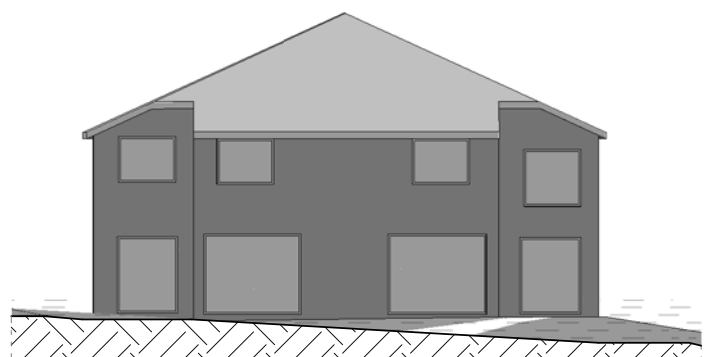


EXISTING_No.159 EARNEST
ST_9AM 21ST MARCH

1

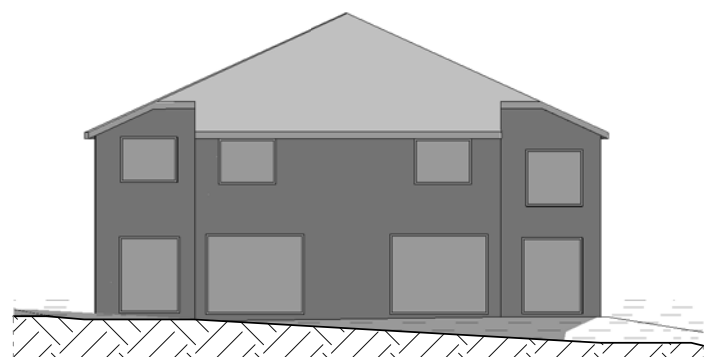


EXISTING_No.159 EARNEST
ST_12PM 21ST MARCH

2

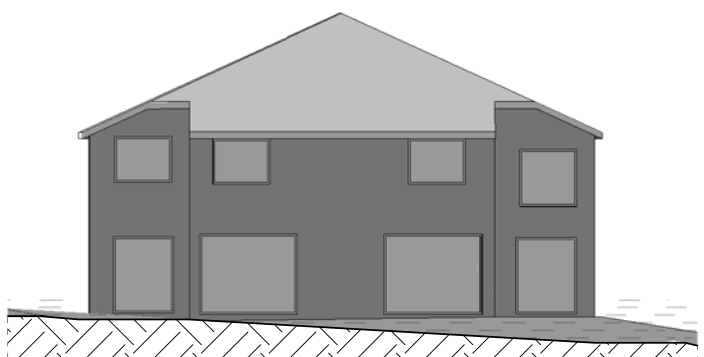


EXISTING_No.159 EARNEST
ST_3PM 21ST MARCH

3

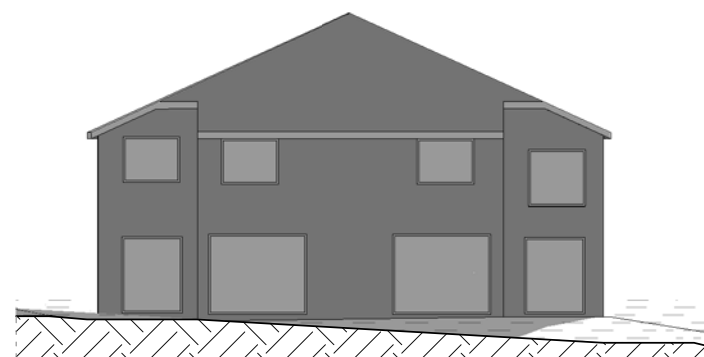


EXISTING_No.159 EARNEST
ST_9AM 21ST JUNE

7

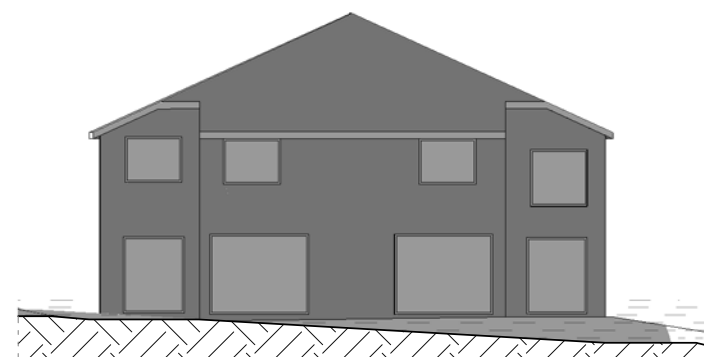


EXISTING_No.159 EARNEST
ST_12PM 21ST JUNE

8

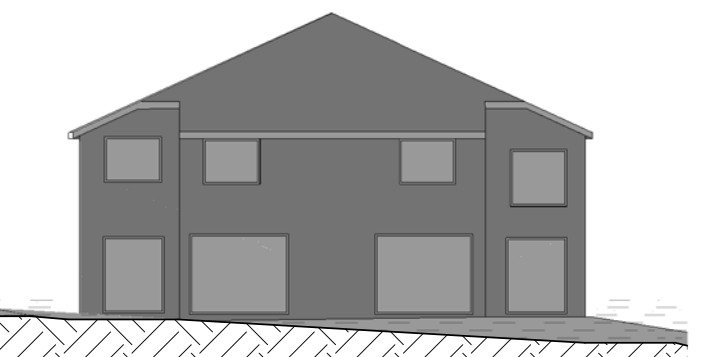


EXISTING_No.159 EARNEST
ST_3PM 21ST JUNE

9

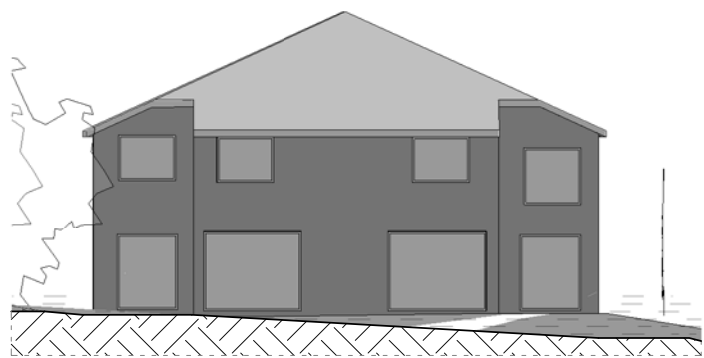


PROPOSED_No.159 EARNEST
ST_9AM 21ST MARCH

4

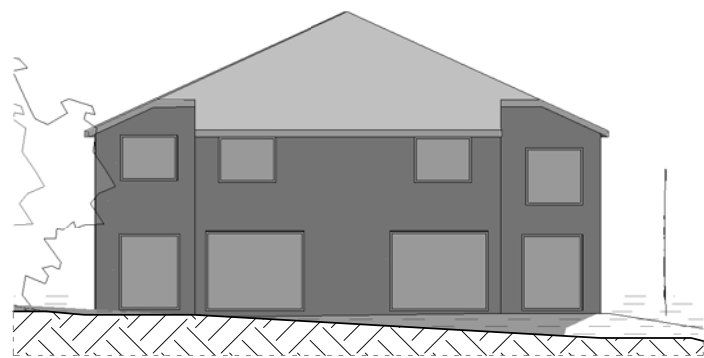


PROPOSED_No.159 EARNEST
ST_12PM 21ST MARCH

5

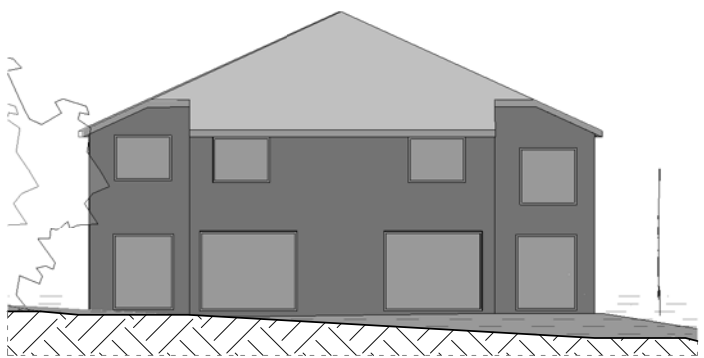


PROPOSED_No.159 EARNEST
ST_3PM 21ST MARCH

6

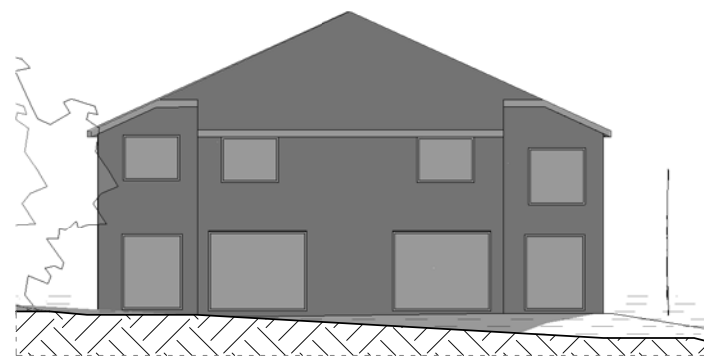


PROPOSED_No.159 EARNEST
ST_9AM 21ST JUNE

10

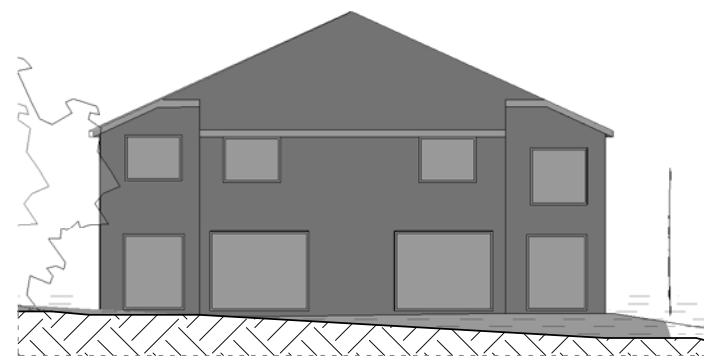


PROPOSED_No.159 EARNEST
ST_12PM 21ST JUNE

11

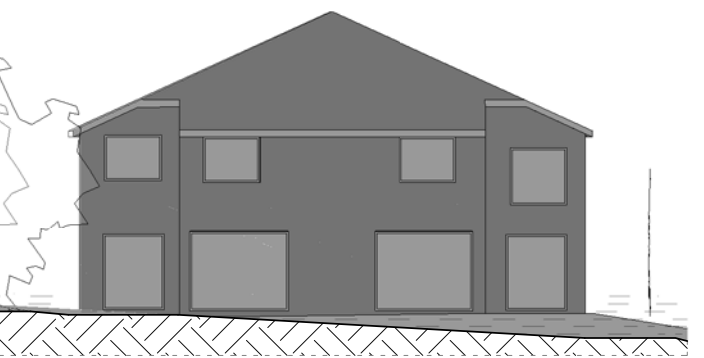


PROPOSED_No.159 EARNEST
ST_3PM 21ST JUNE

12

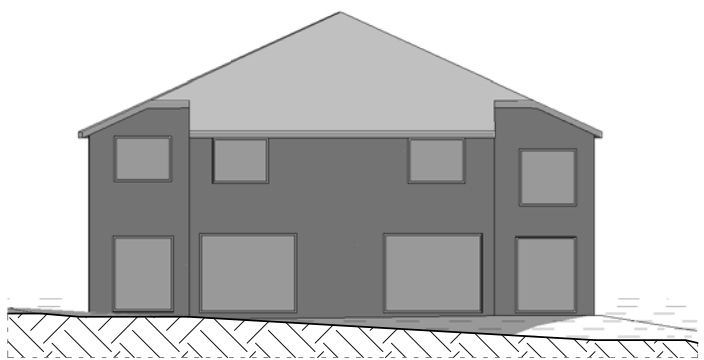


EXISTING_No.159 EARNEST
ST_9AM 21ST SEPTEMBER

13

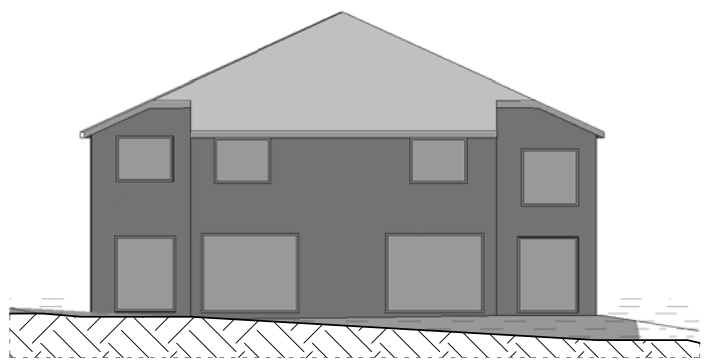


EXISTING_No.159 EARNEST
ST_12PM 21ST SEPTEMBER

14

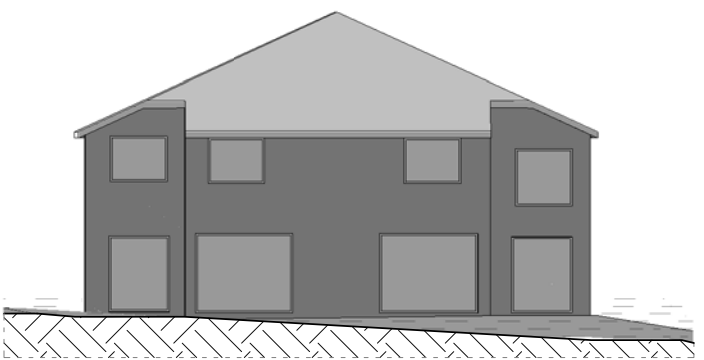


EXISTING_No.159 EARNEST
ST_3PM 21ST SEPTEMBER

15

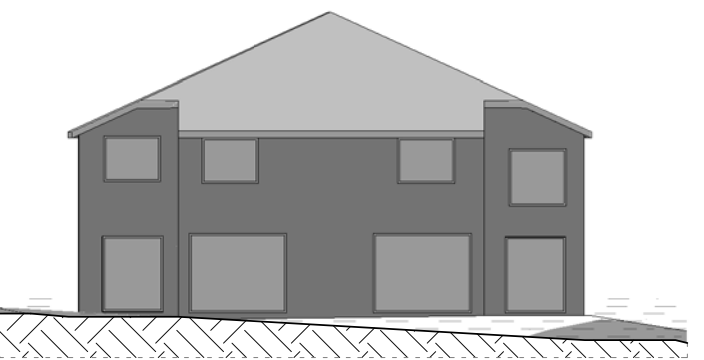


EXISTING_No.159 EARNEST
ST_9AM 21ST DECEMBER

19

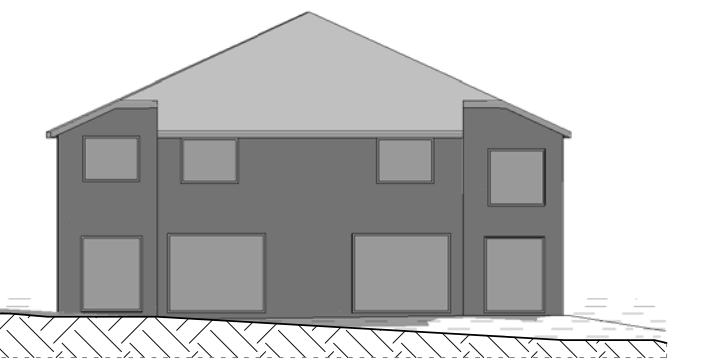


EXISTING_No.159 EARNEST
ST_12PM 21ST DECEMBER

20

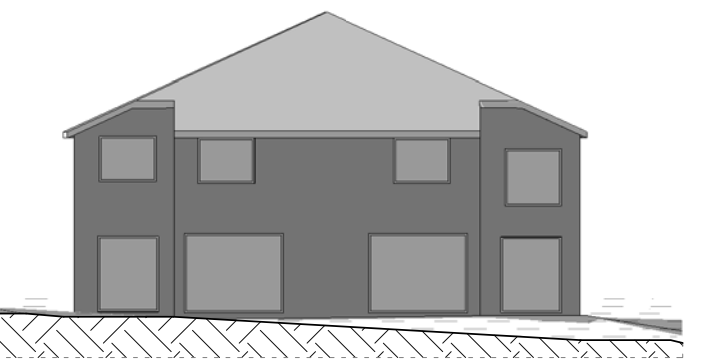


EXISTING_No.159 EARNEST
ST_3PM 21ST DECEMBER

21

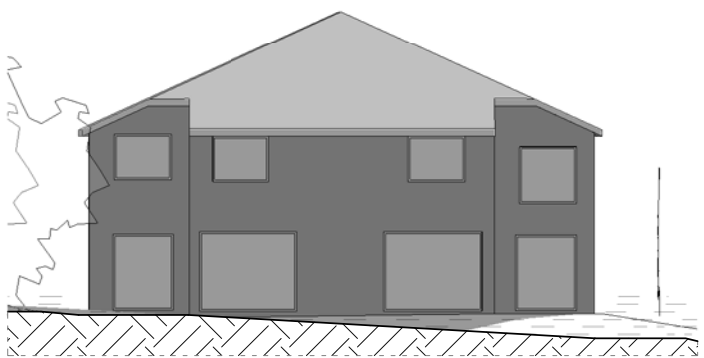


PROPOSED_No.159 EARNEST
ST_9AM 21ST SEPTEMBER

16

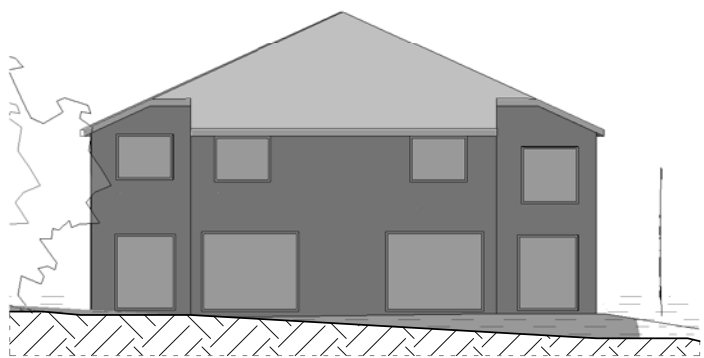


PROPOSED_No.159 EARNEST
ST_12PM 21ST SEPTEMBER

17

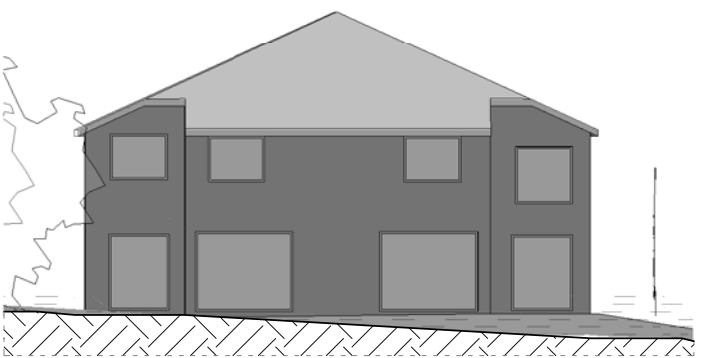


PROPOSED_No.159 EARNEST
ST_3PM 21ST SEPTEMBER

18

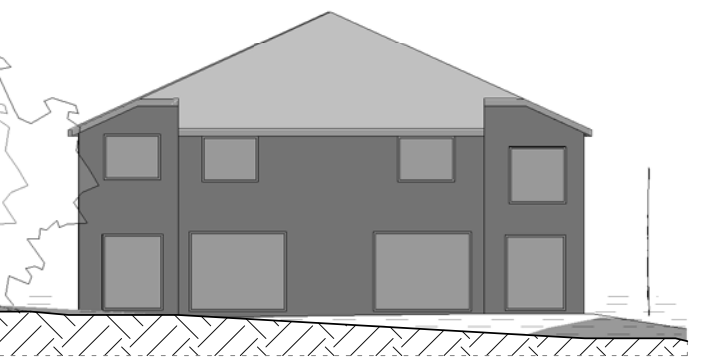


PROPOSED_No.159 EARNEST
ST_9AM 21ST DECEMBER

22

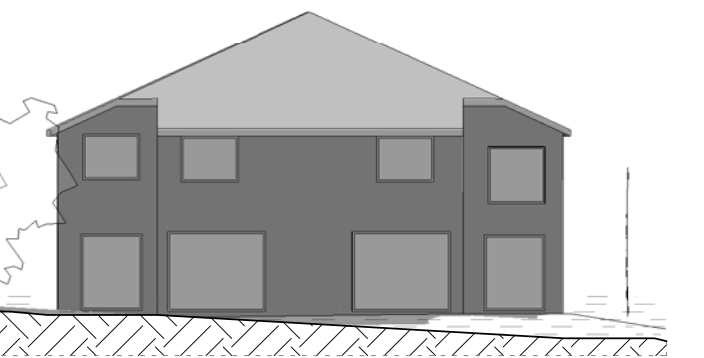

PROPOSED_No.159 EARNEST
ST_12PM 21ST DECEMBER

23

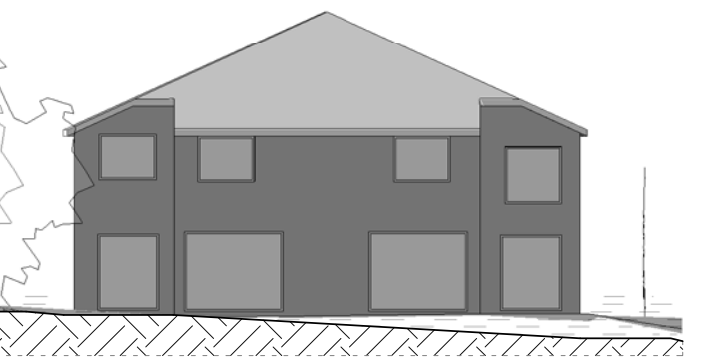

PROPOSED_No.159 EARNEST
ST_3PM 21ST DECEMBER

24

CLIENT

Department of Education
T + 61 2 95611927
F + 61 2 95619077



Education
Public Schools

PROJECT MANAGER

Coffey

T + 61 2 9406 1000

QUANTITY SURVEYOR

Slattery

T + 61 2 9423 8850

HYDRAULIC CONSULTANT

AJ Whipps Consulting Group

T + 61 2 8923 8444

LANDSCAPE CONSULTANT

Context

T + 61 2 8244 8900

STRUCTURAL & CIVIL CONSULTANT

Woolacotts

T + 61 2 9421 9900

ACOUSTIC CONSULTANT

Wilkinson Murray

T + 61 2 9437 4611

TOWN FACILITY PLANNER

Urbis

T + 61 2 8233 9927

MECH/ELECT/TRANSPORT ENGINEER

Shelmerdines Consulting Engineers

T + 61 2 9436 3021

TRAFFIC CONSULTANT

Traffix

T + 61 2 8324 8700

Rev	Date	Description	Checked	Auth.
A	07/04/17	ISSUE FOR DA	AC	AK
B	19/05/17	ISSUE FOR DA	AC	AK
C	09/06/17	ISSUE FOR DA	AC	AK
D	08/08/17	ISSUE FOR DA	AC	AK
E	09/02/18	ISSUE FOR SECTION 96 APPLICATION OF DA214/17	AC	AK

NOT FOR CONSTRUCTION

Rev	Date	Description	Checked	Auth.
A	07/04/17	ISSUE FOR DA	AC	AK
B	19/05/17	ISSUE FOR DA	AC	AK
C	09/06/17	ISSUE FOR DA	AC	AK
D	08/08/17	ISSUE FOR DA	AC	AK
E	09/02/18	ISSUE FOR SECTION 96 APPLICATION OF DA214/17	AC	AK

Proj. Dir	Proj. Arch	Drawn
AK	AH/AC	MB
Job No.	Date	Scale
161028	NOV 16	1 : 200 @ B1

NSW Nominated Architects:
Robert Denton Reg. No. 5782
Alex Kibble Reg. No. 6035

Do not scale drawings. Verify all dimensions on site. Notify architect of all discrepancies.
Drawing to be printed and read in colour.

10 20 30 40 50

Project
CAMMERAYGAL HIGH SCHOOL
SENIOR CAMPUS

Drawing Title
SHADOW DIAGRAMS - No.159
EARNEST ST ELEVATION


Drawing No.
AR.DA .7013

Revision
E


Tanner Kibble Denton Architects Pty Ltd
PO Box 660 Darlinghurst NSW 1300 Australia
Level 1, 19 Foster Street, Surry Hills NSW 2010 Australia
T +61 2 9281 4399
F +61 2 9281 4337
www.tkda.com.au




Tanner Kibble Denton

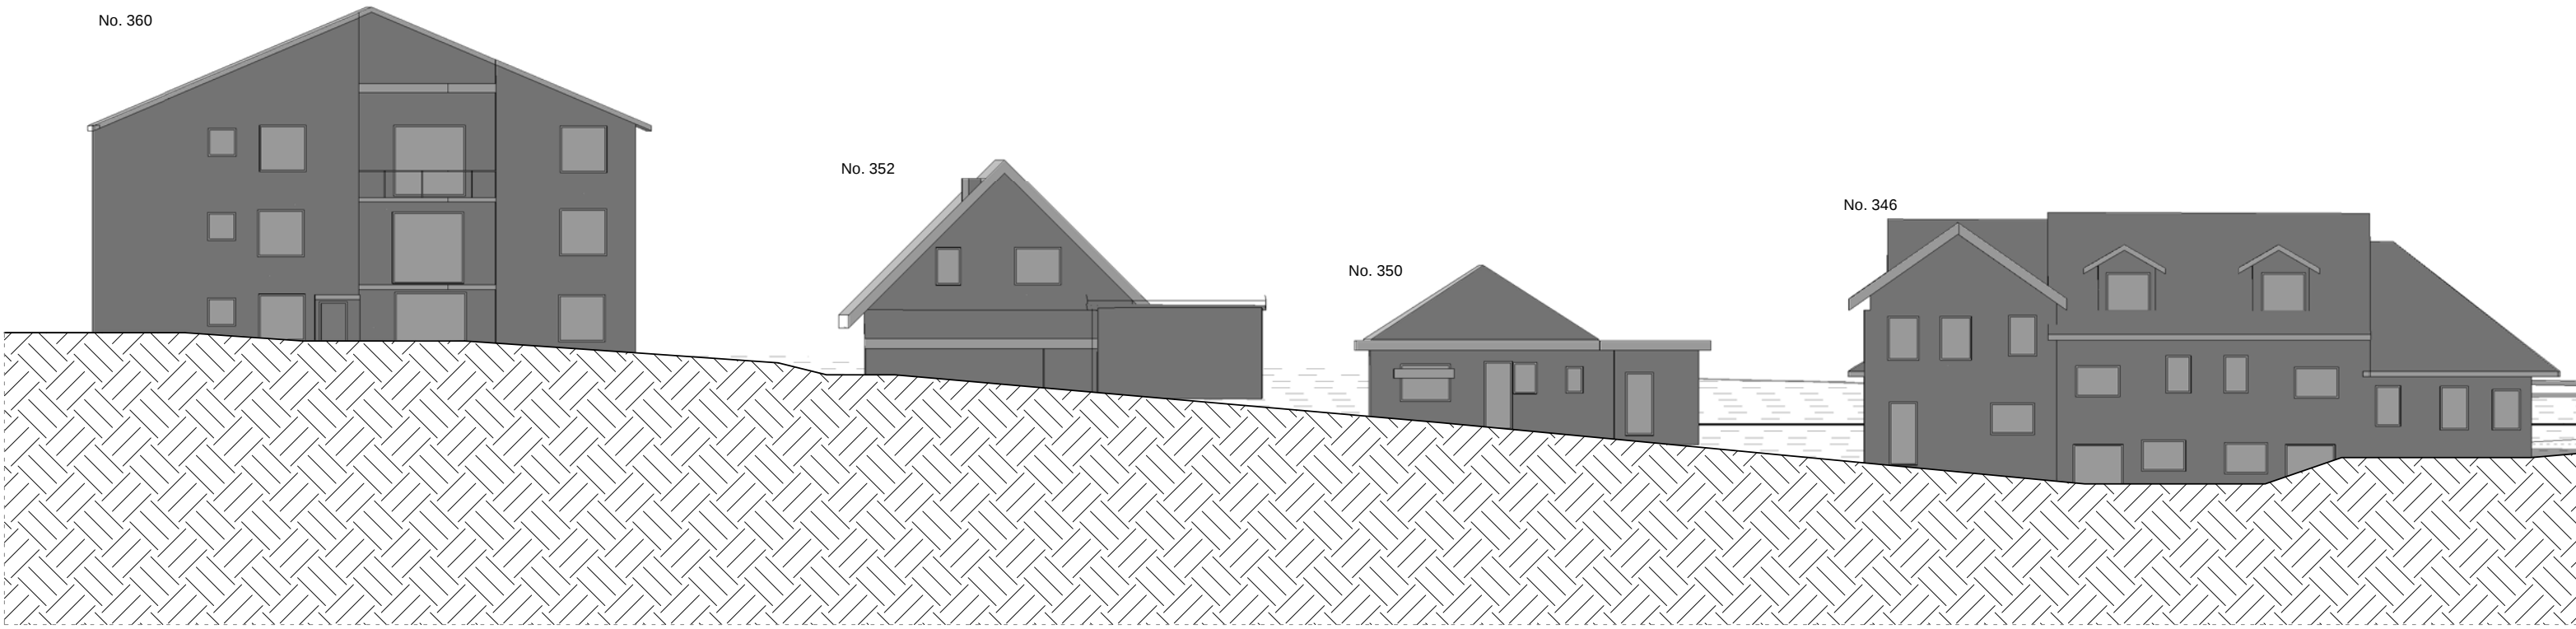


1 EXISTING_No. 346-360 MILLER ST_9AM 21ST MARCH

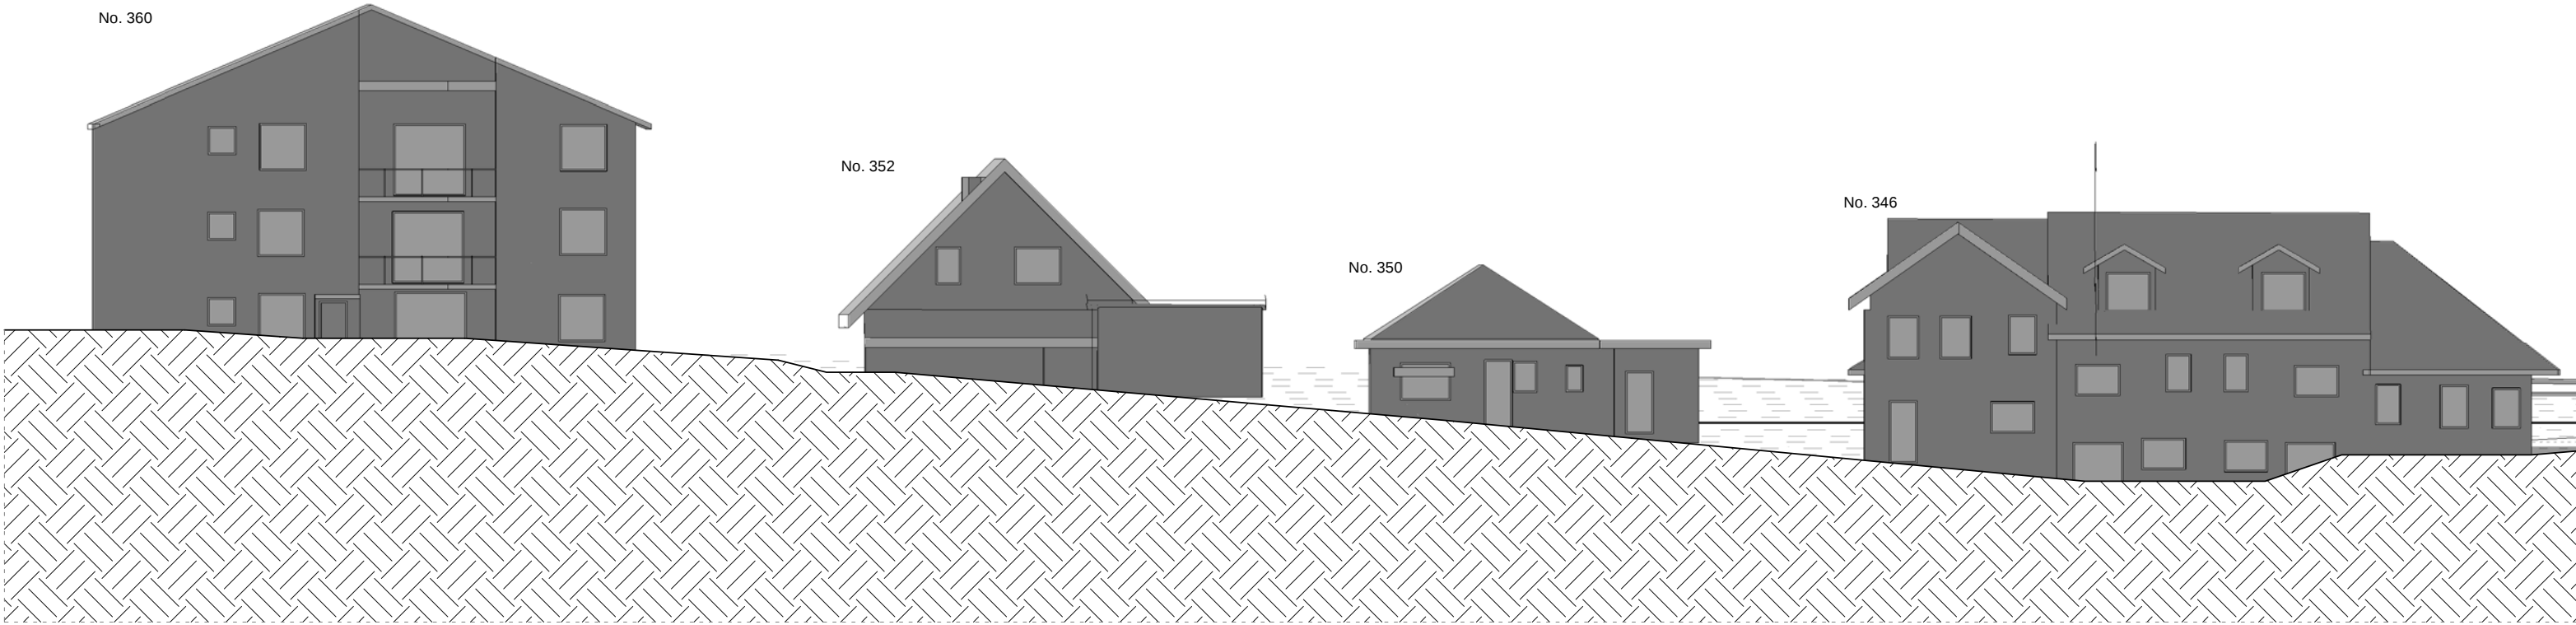


2 PROPOSED_No. 346-360 MILLER ST_9AM 21ST MARCH

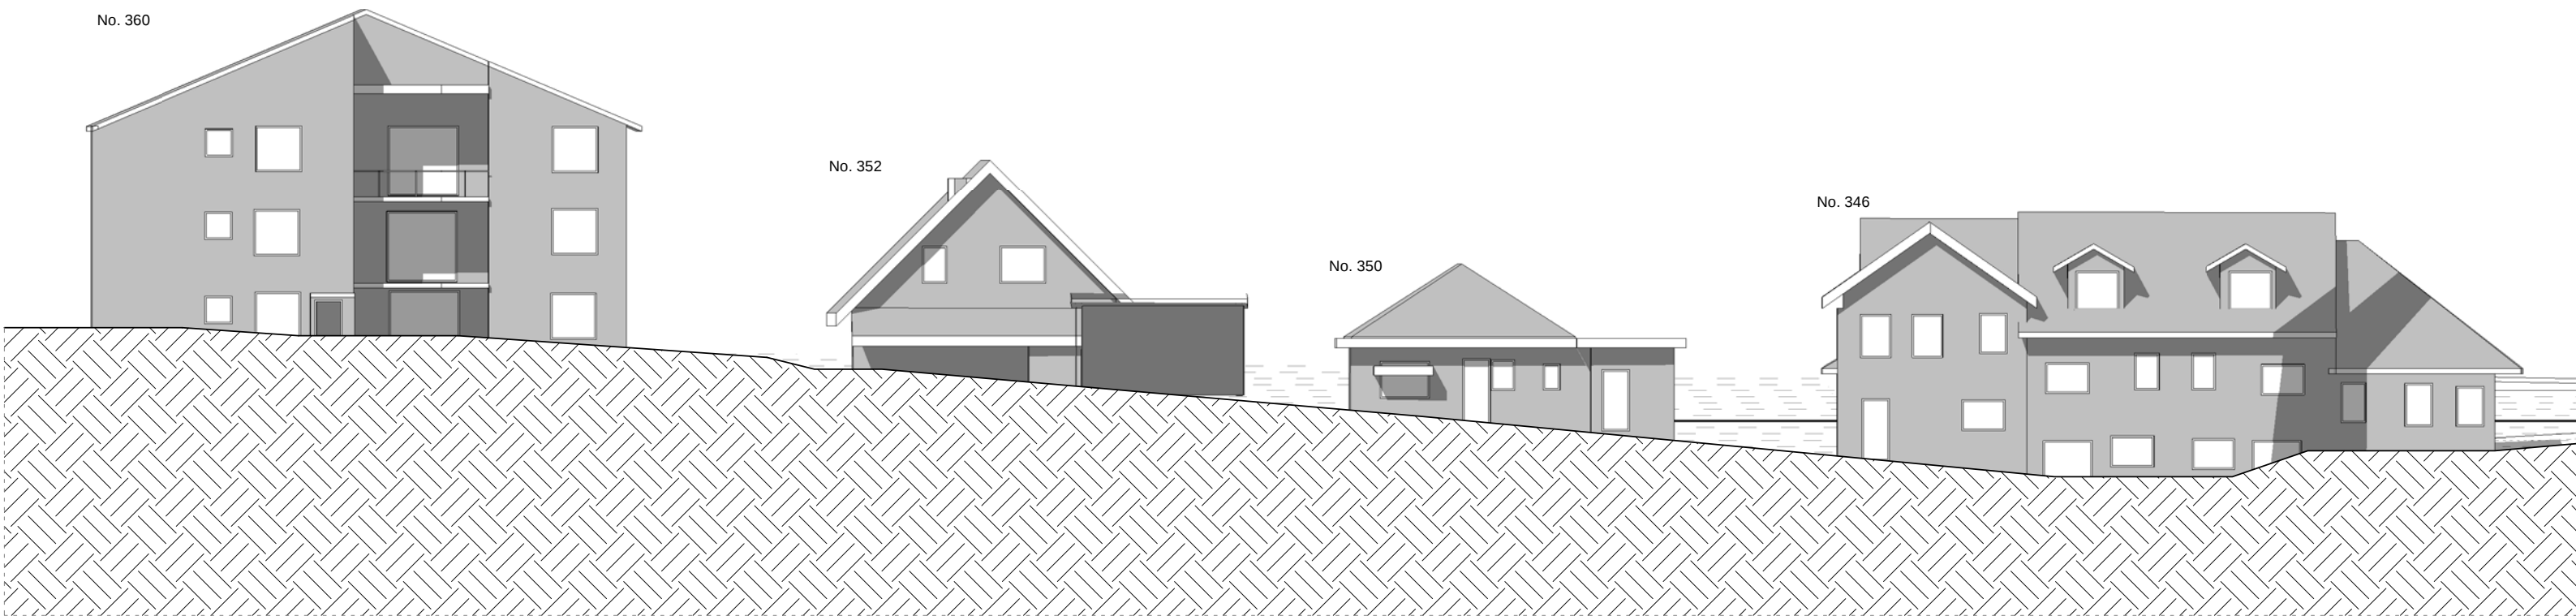


5 EXISTING_No. 346-360 MILLER ST_3PM 21ST MARCH

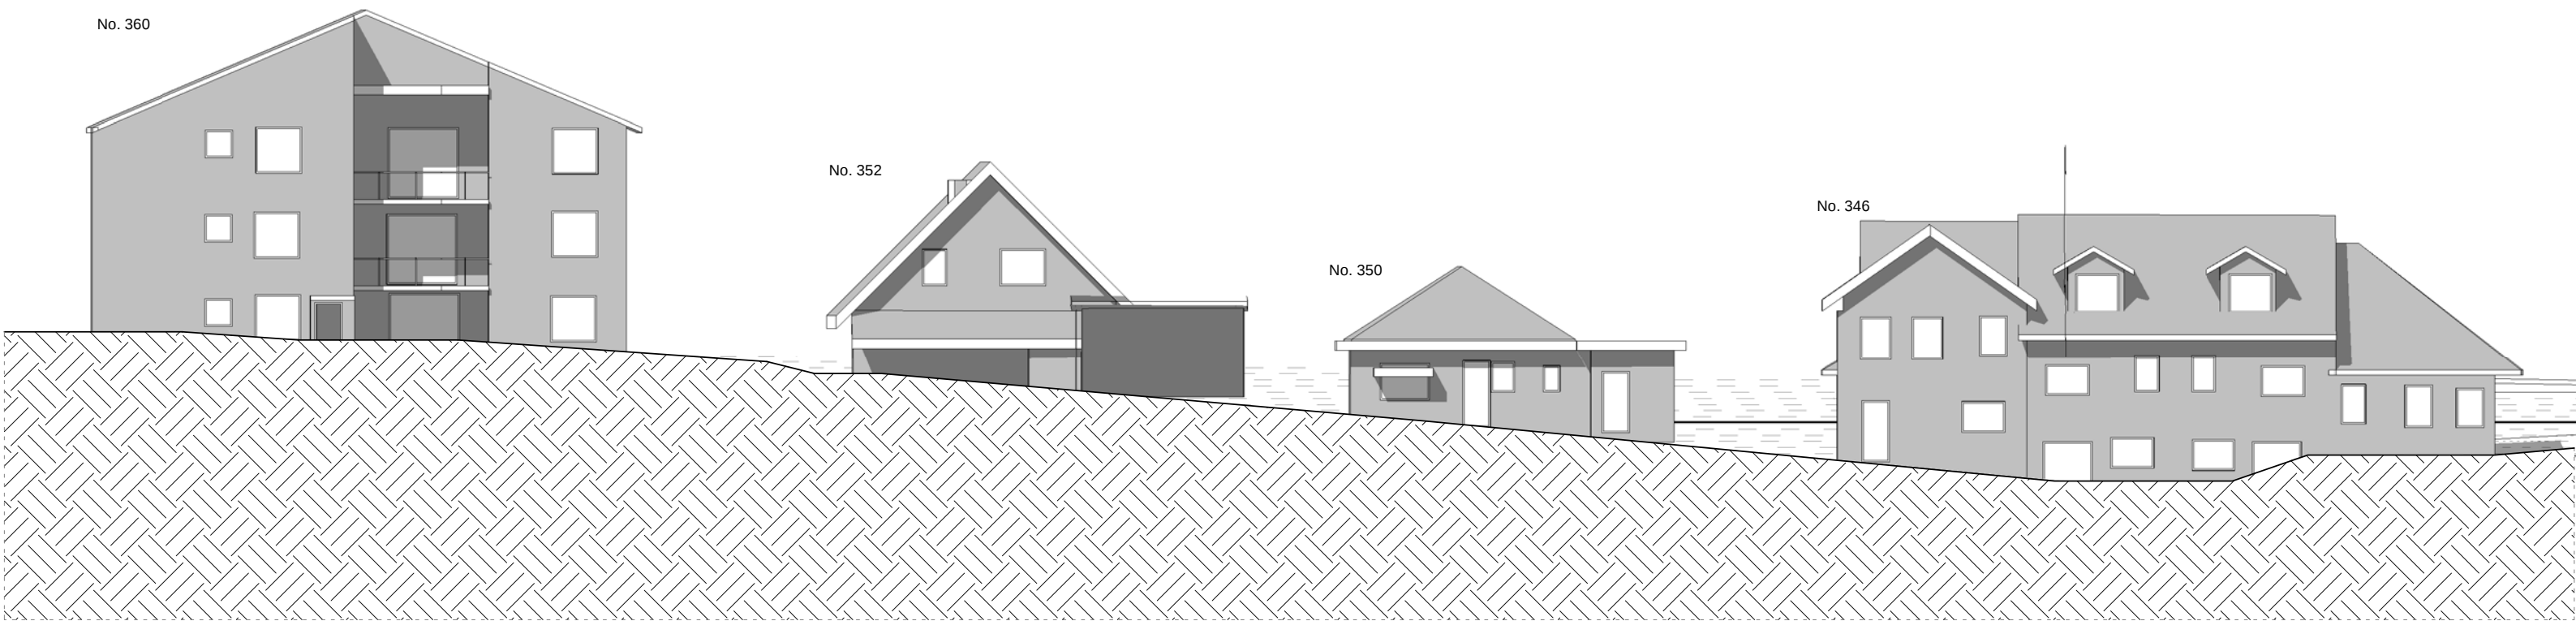


6 PROPOSED_No. 346-360 MILLER ST_3PM 21ST MARCH

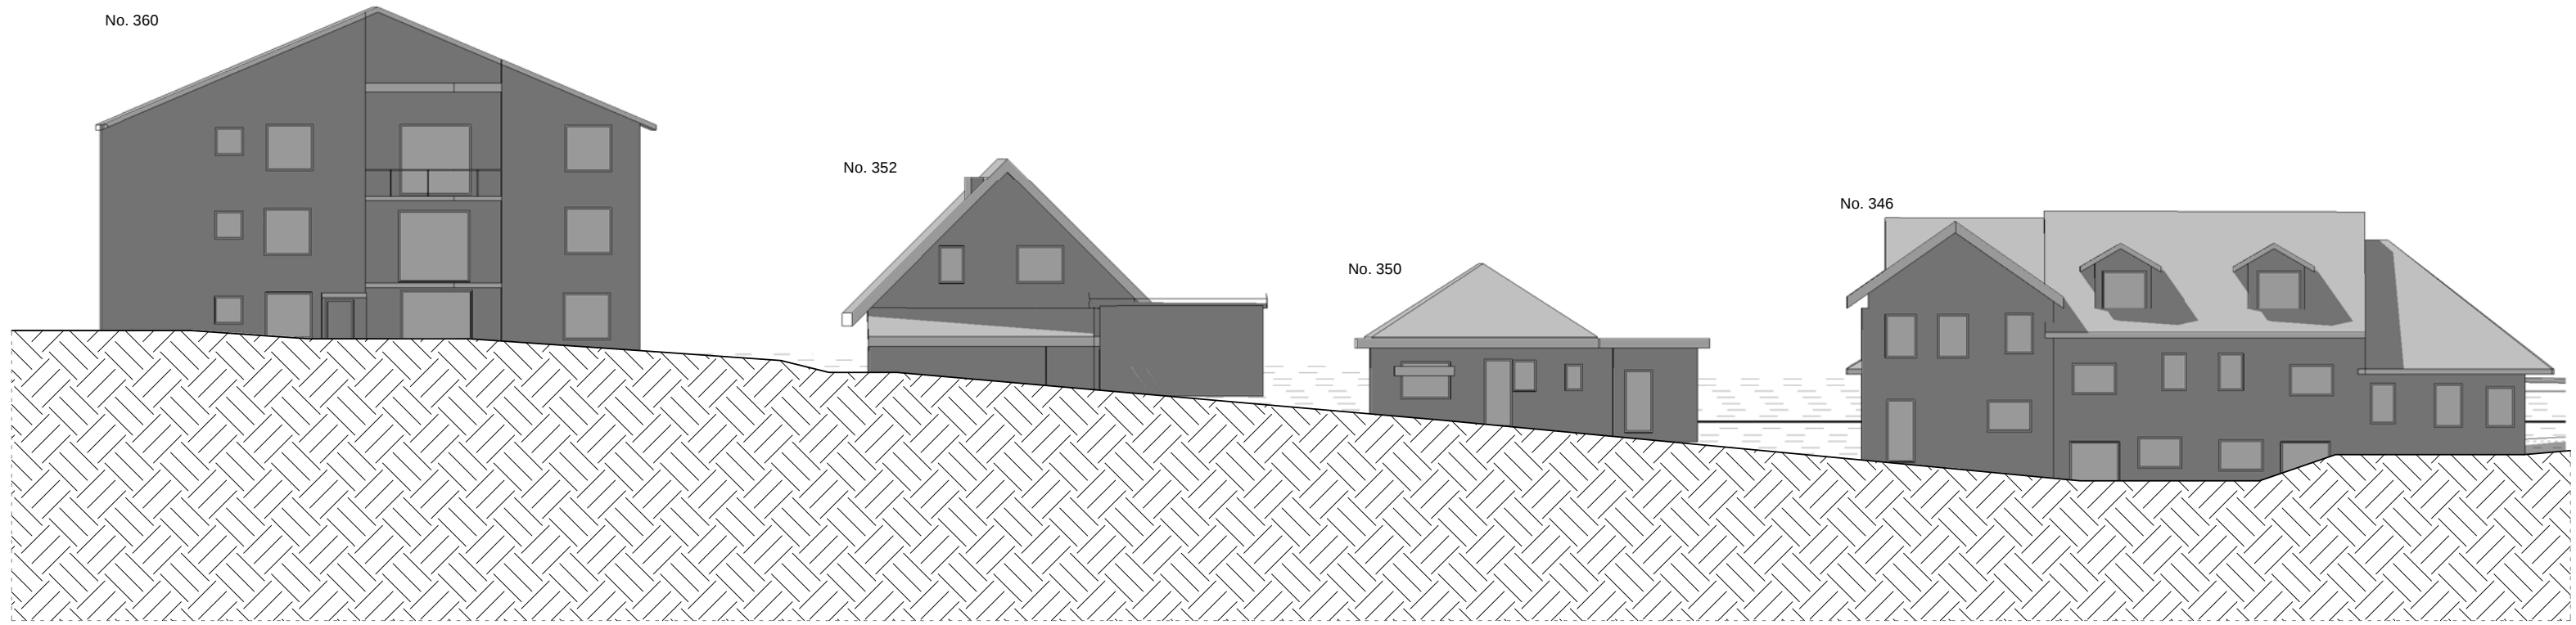


3 EXISTING_No. 346-360 MILLER ST_12PM 21ST MARCH

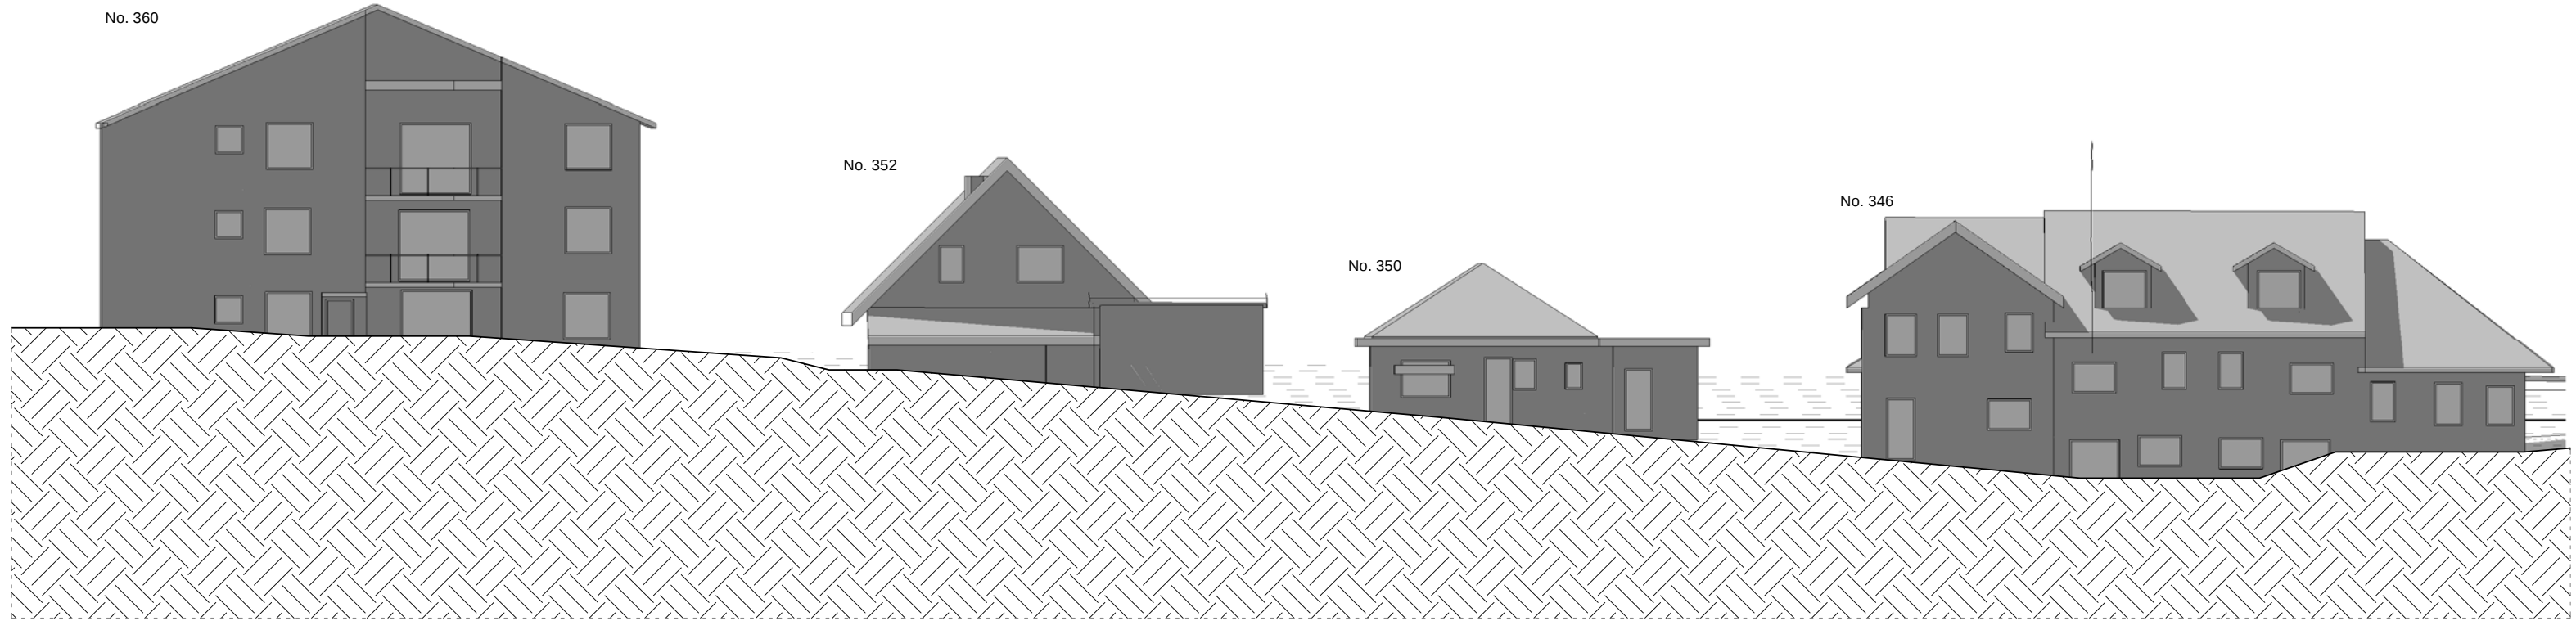


4 PROPOSED_No. 346-360 MILLER ST_12PM 21ST MARCH

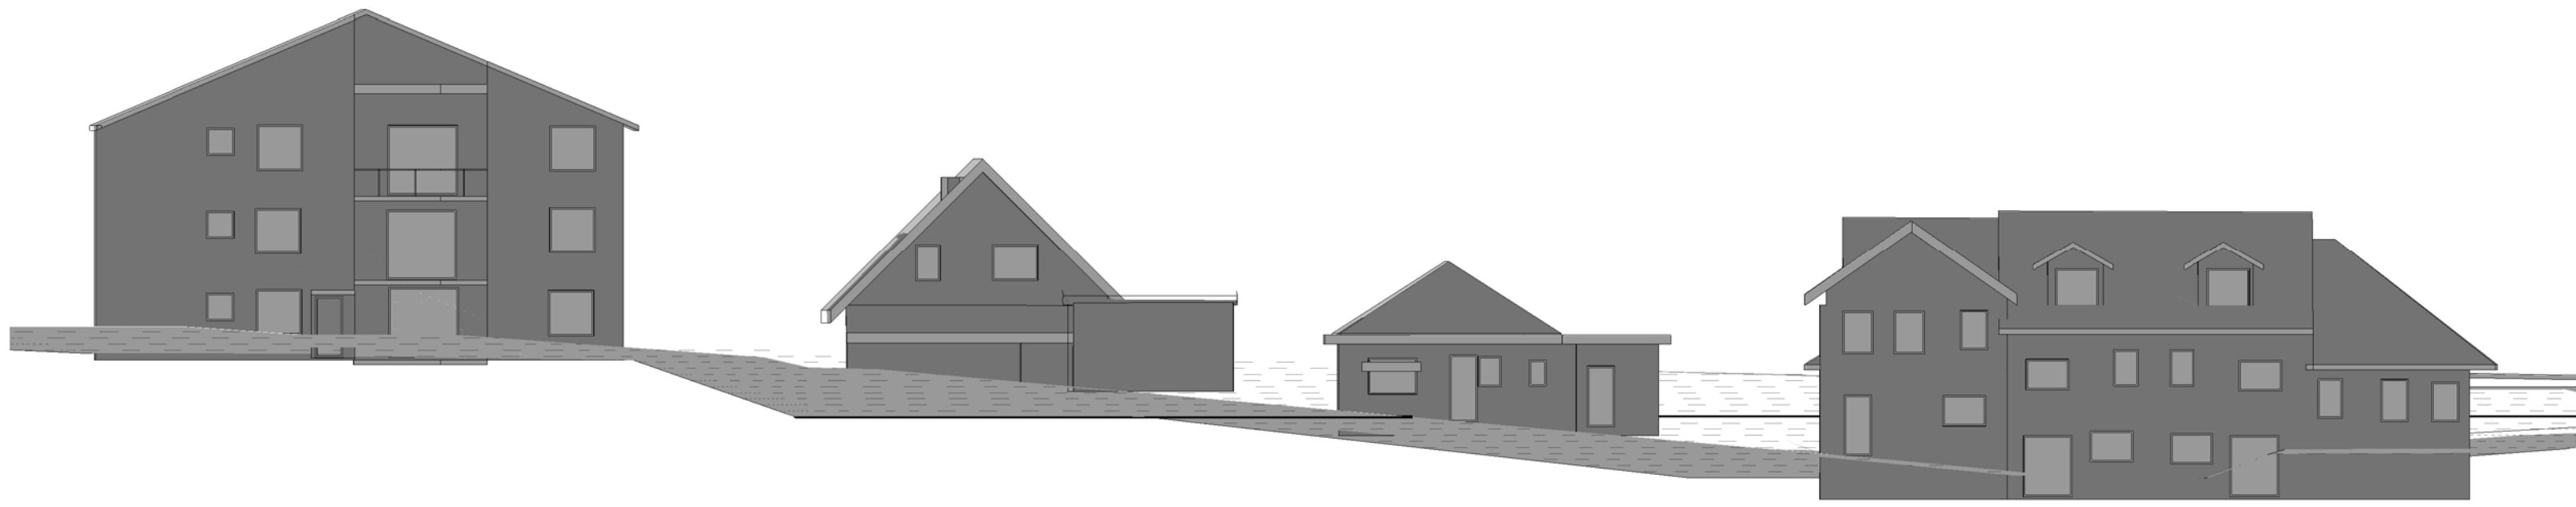


1 EXISTING_No. 346-360 MILLER ST_9AM 21ST JUNE

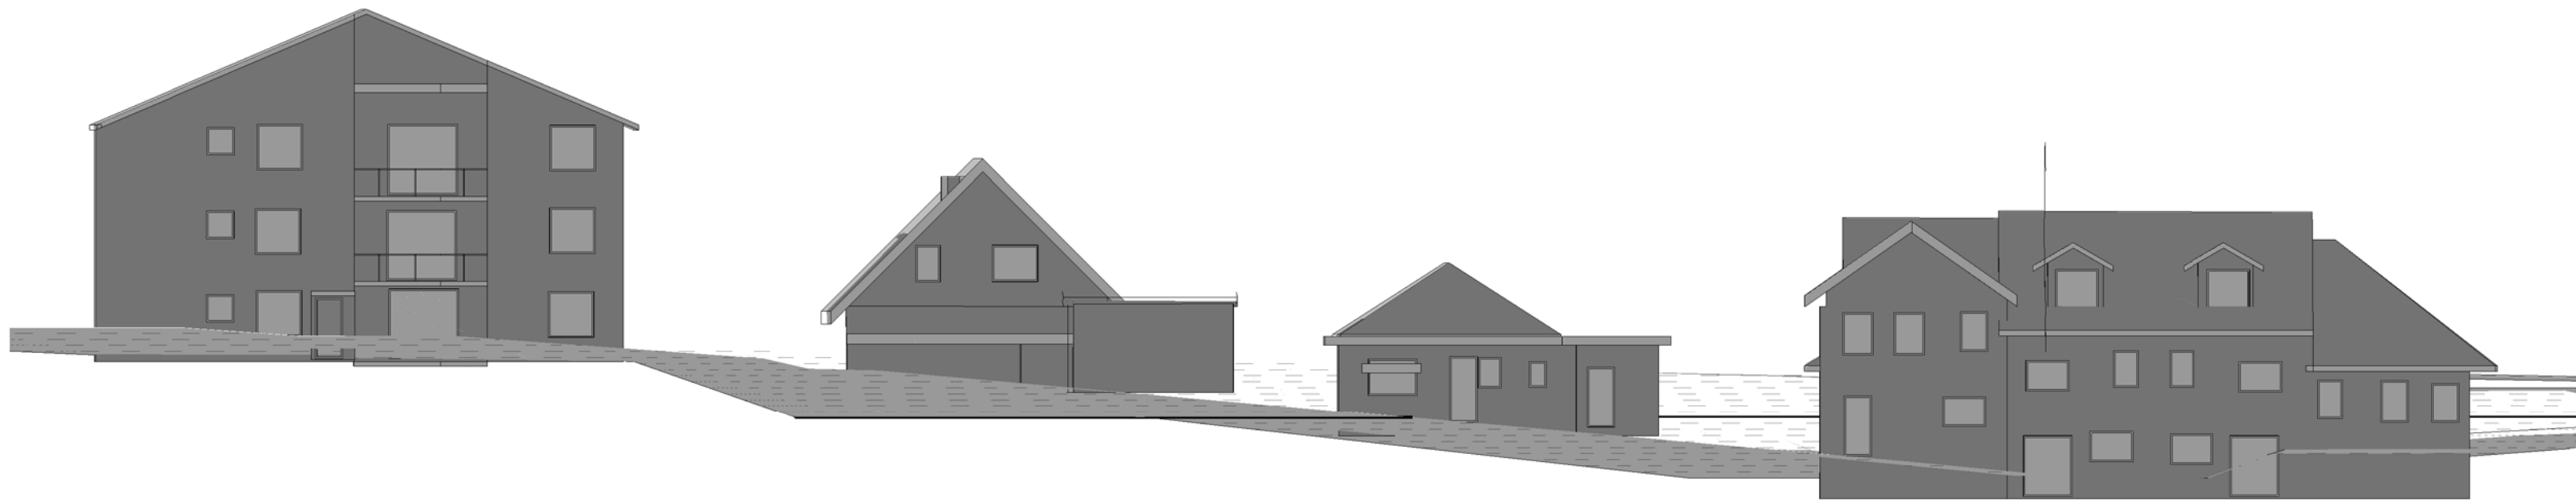


2 PROPOSED_No. 346-360 MILLER ST_9AM 21ST JUNE

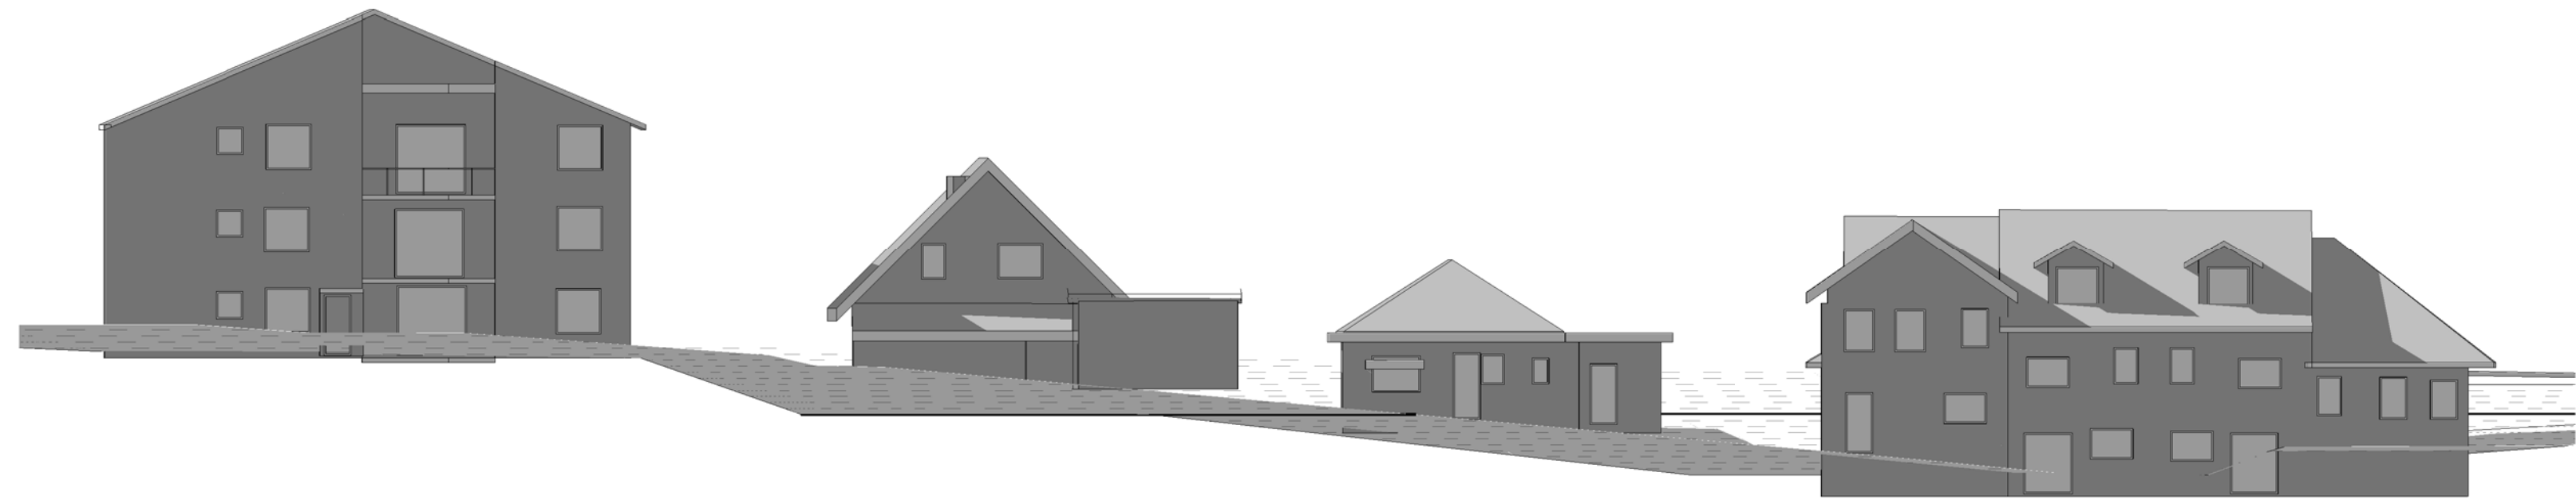


3 EXISTING_No. 346-360 MILLER ST_10AM 21ST JUNE

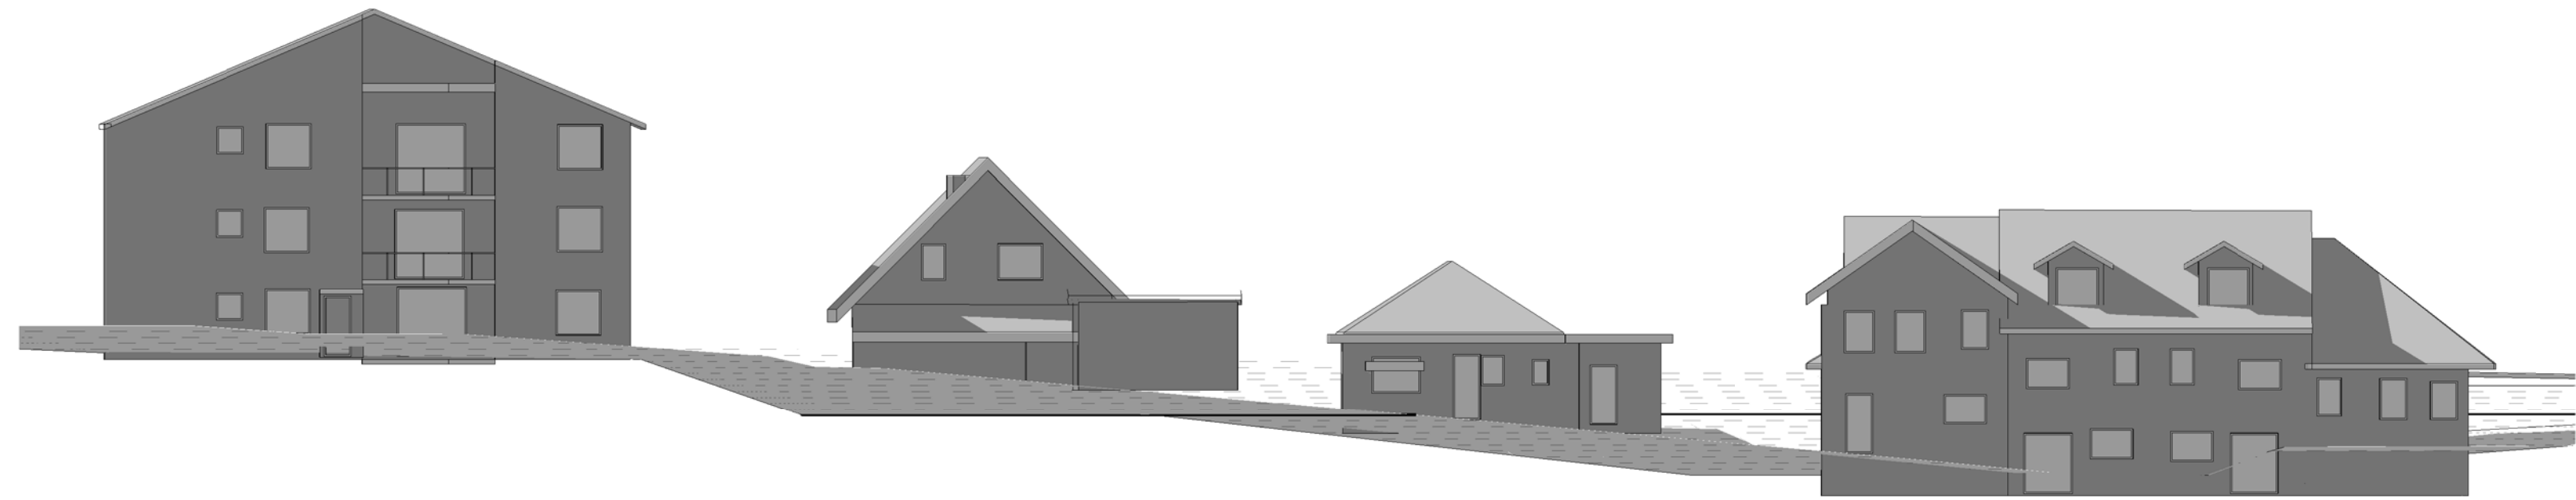


4 PROPOSED_No. 346-360 MILLER ST_10AM 21ST JUNE

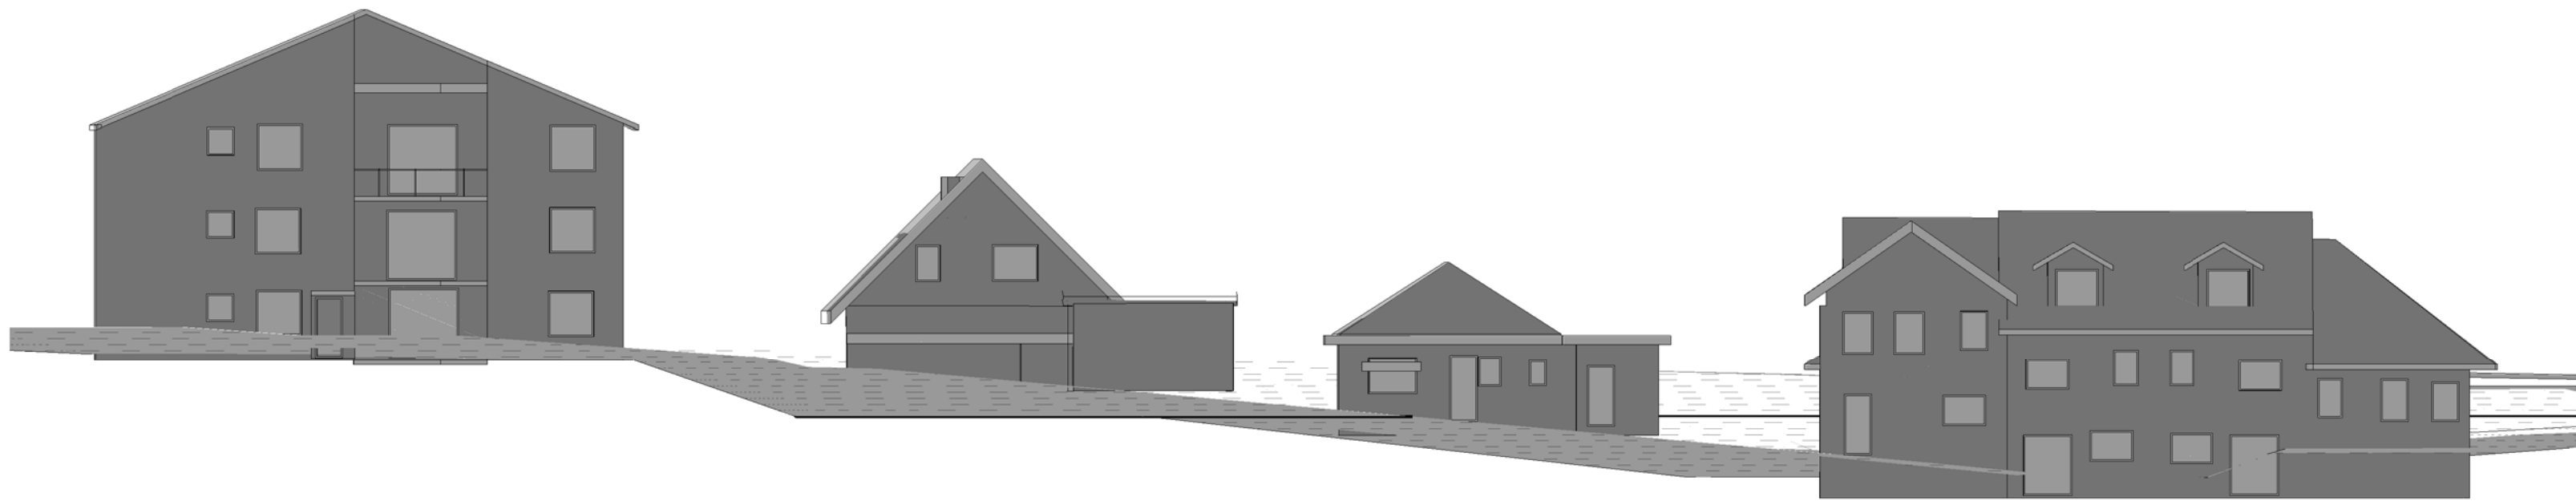


5 EXISTING_No. 346-360 MILLER ST_11AM 21ST JUNE

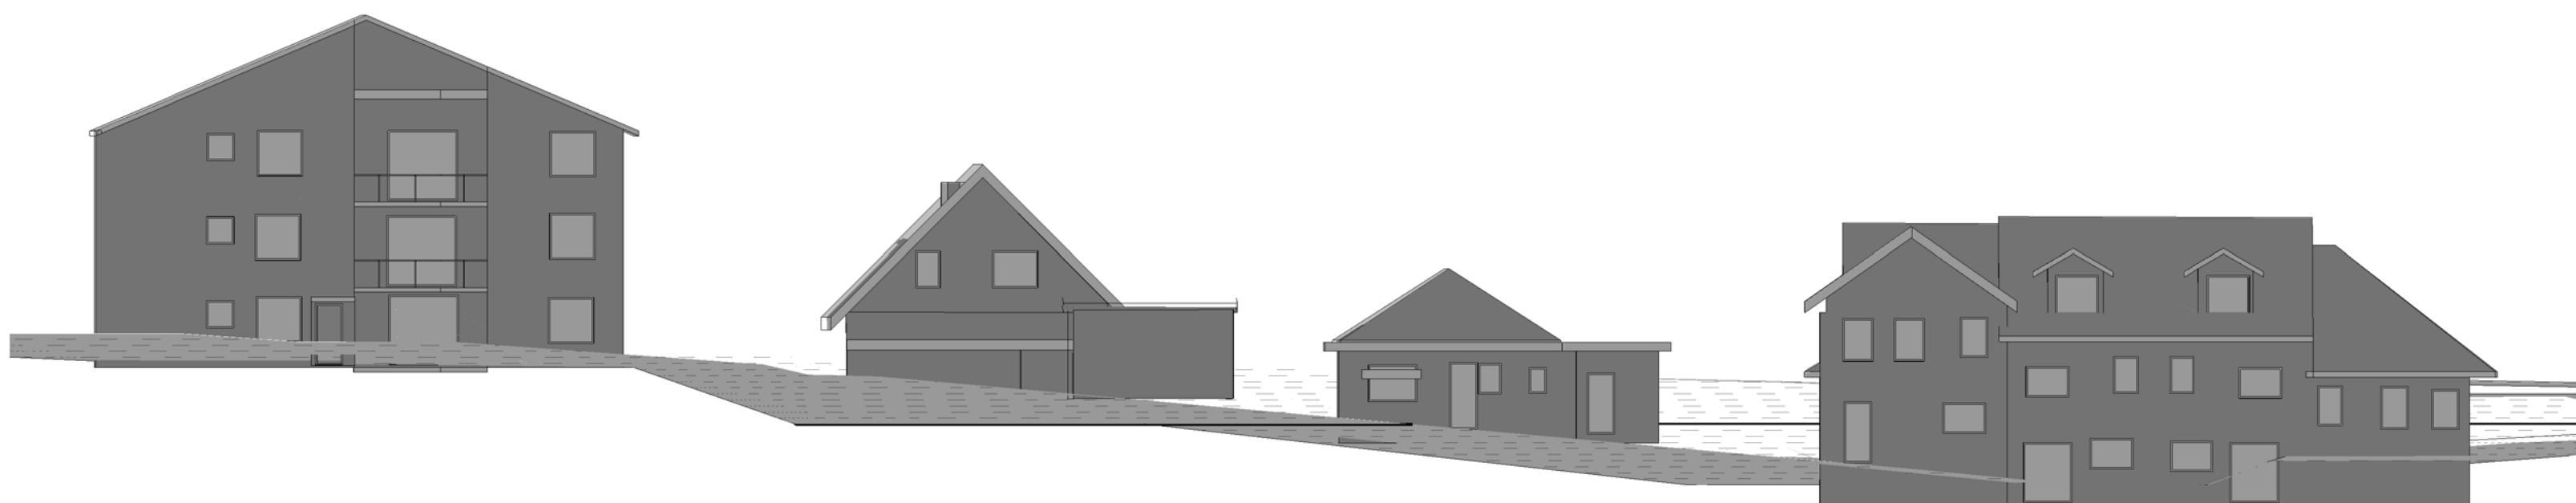


6 PROPOSED_No. 346-360 MILLER ST_11AM 21ST JUNE

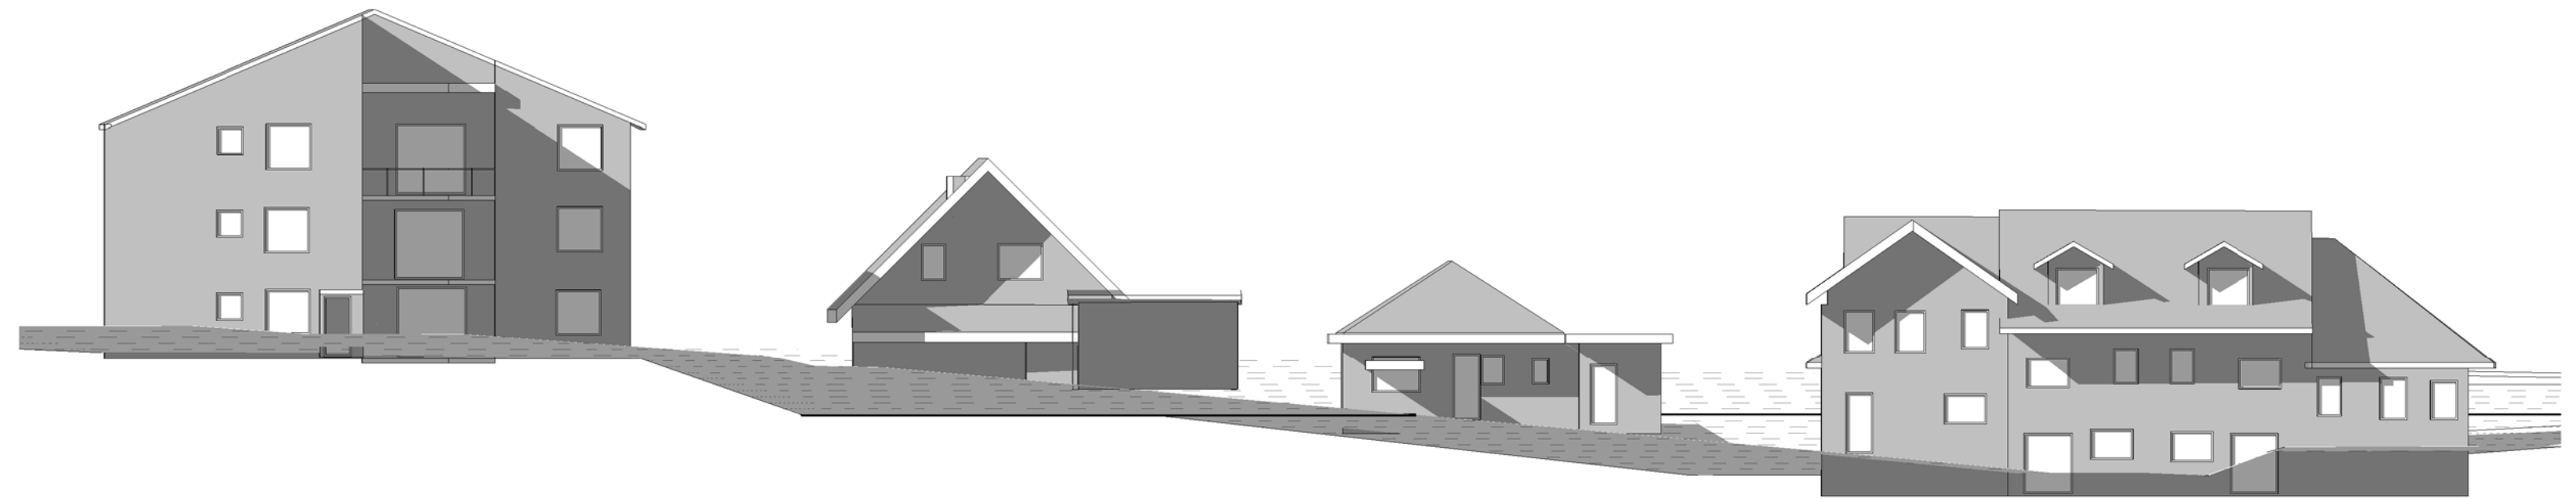


7 EXISTING_No. 346-360 MILLER ST_12PM 21ST JUNE

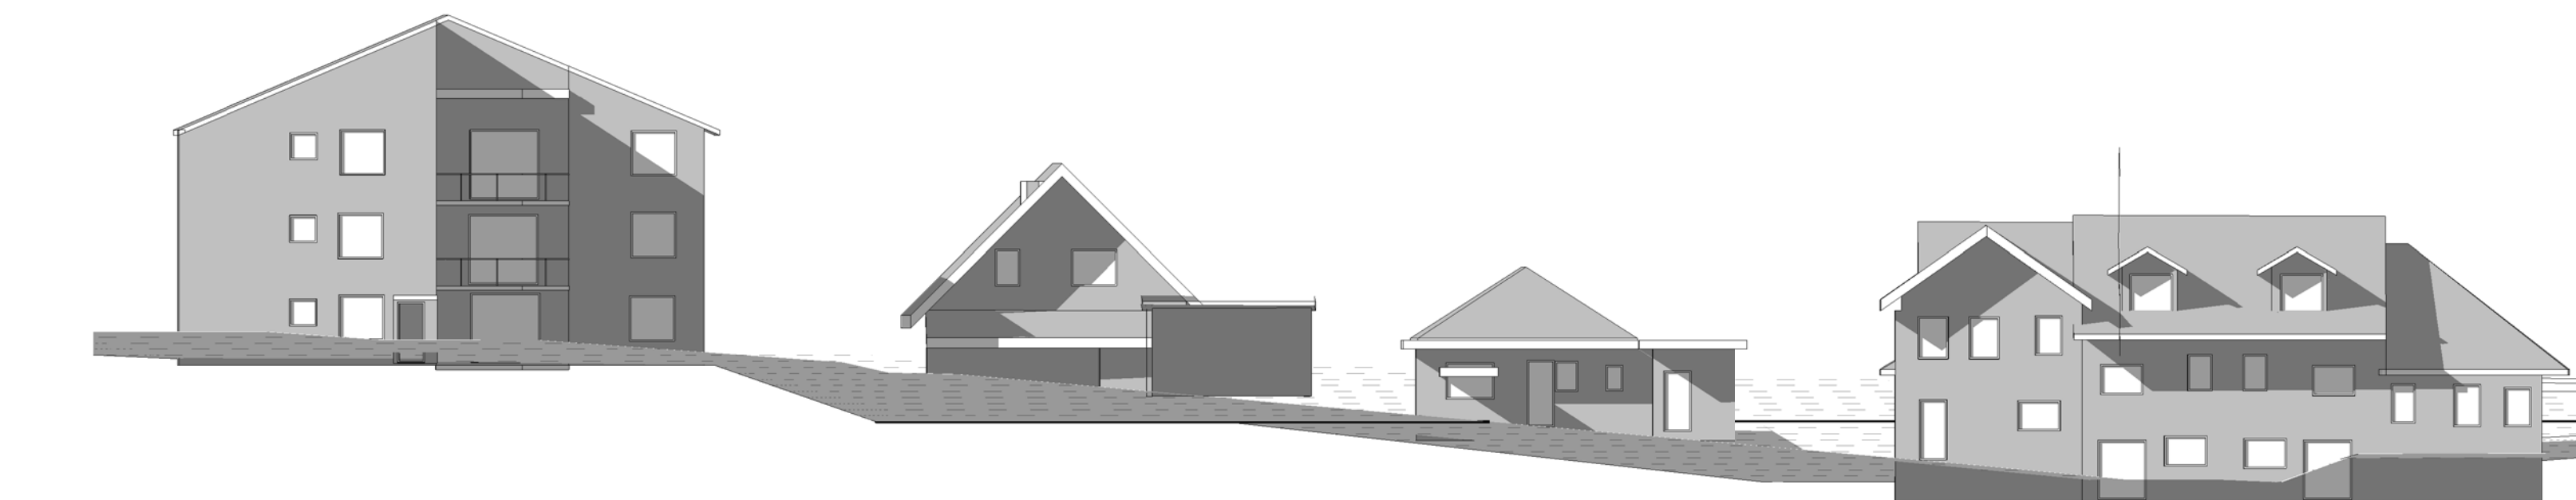


8 PROPOSED_No. 346-360 MILLER ST_12PM 21ST JUNE

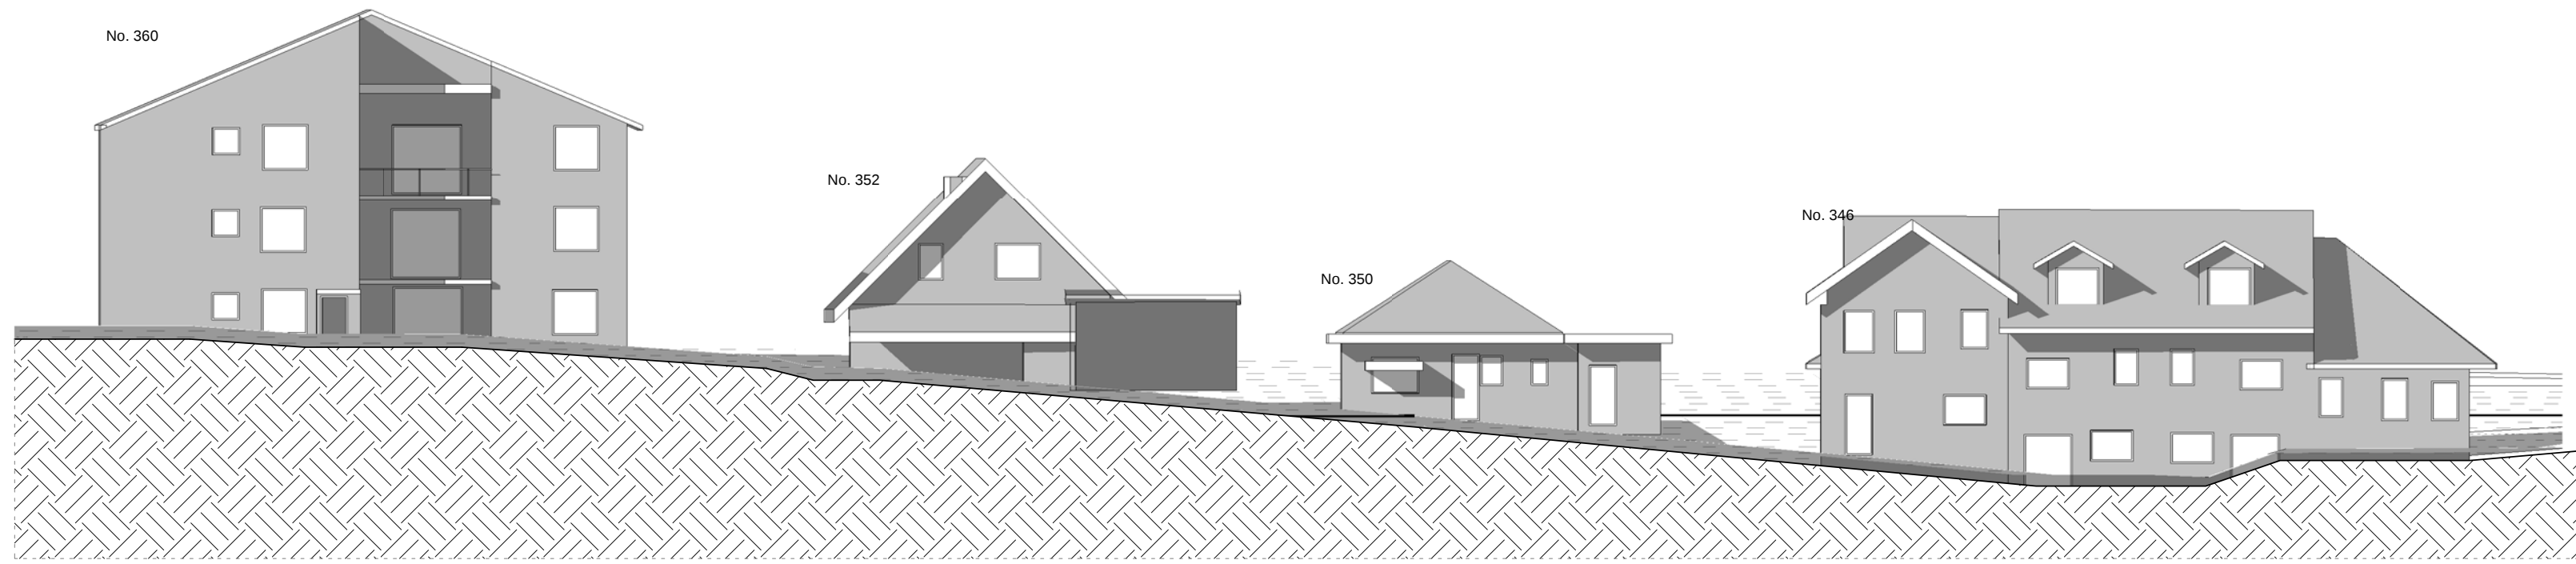


1 EXISTING_No. 346-360 MILLER ST_1PM 21ST JUNE

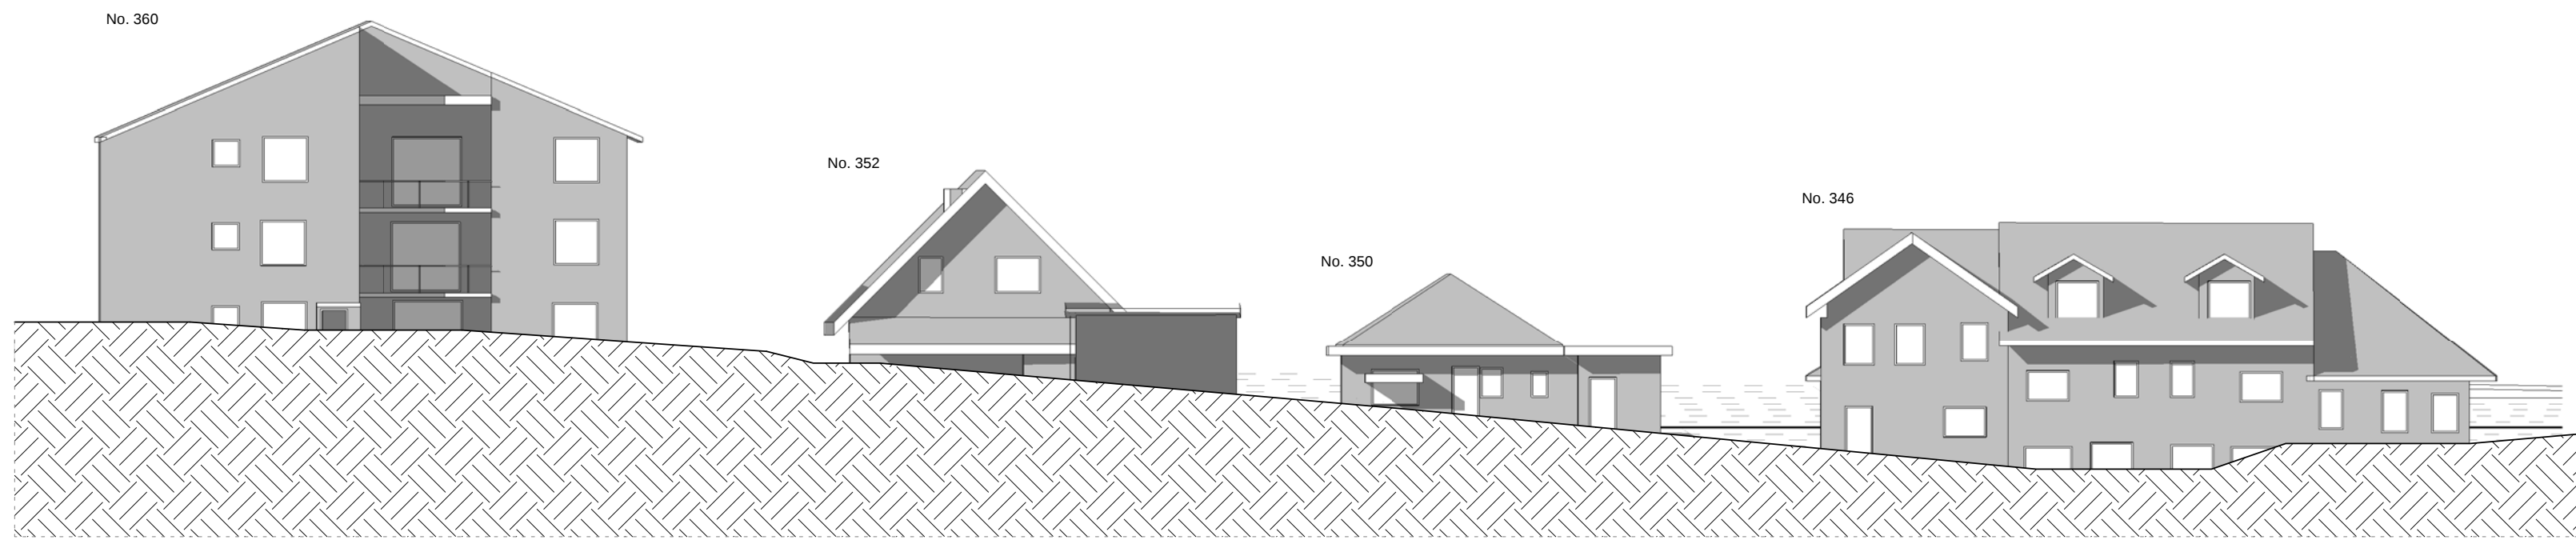


2 PROPOSED_No. 346-360 MILLER ST_1PM 21ST JUNE

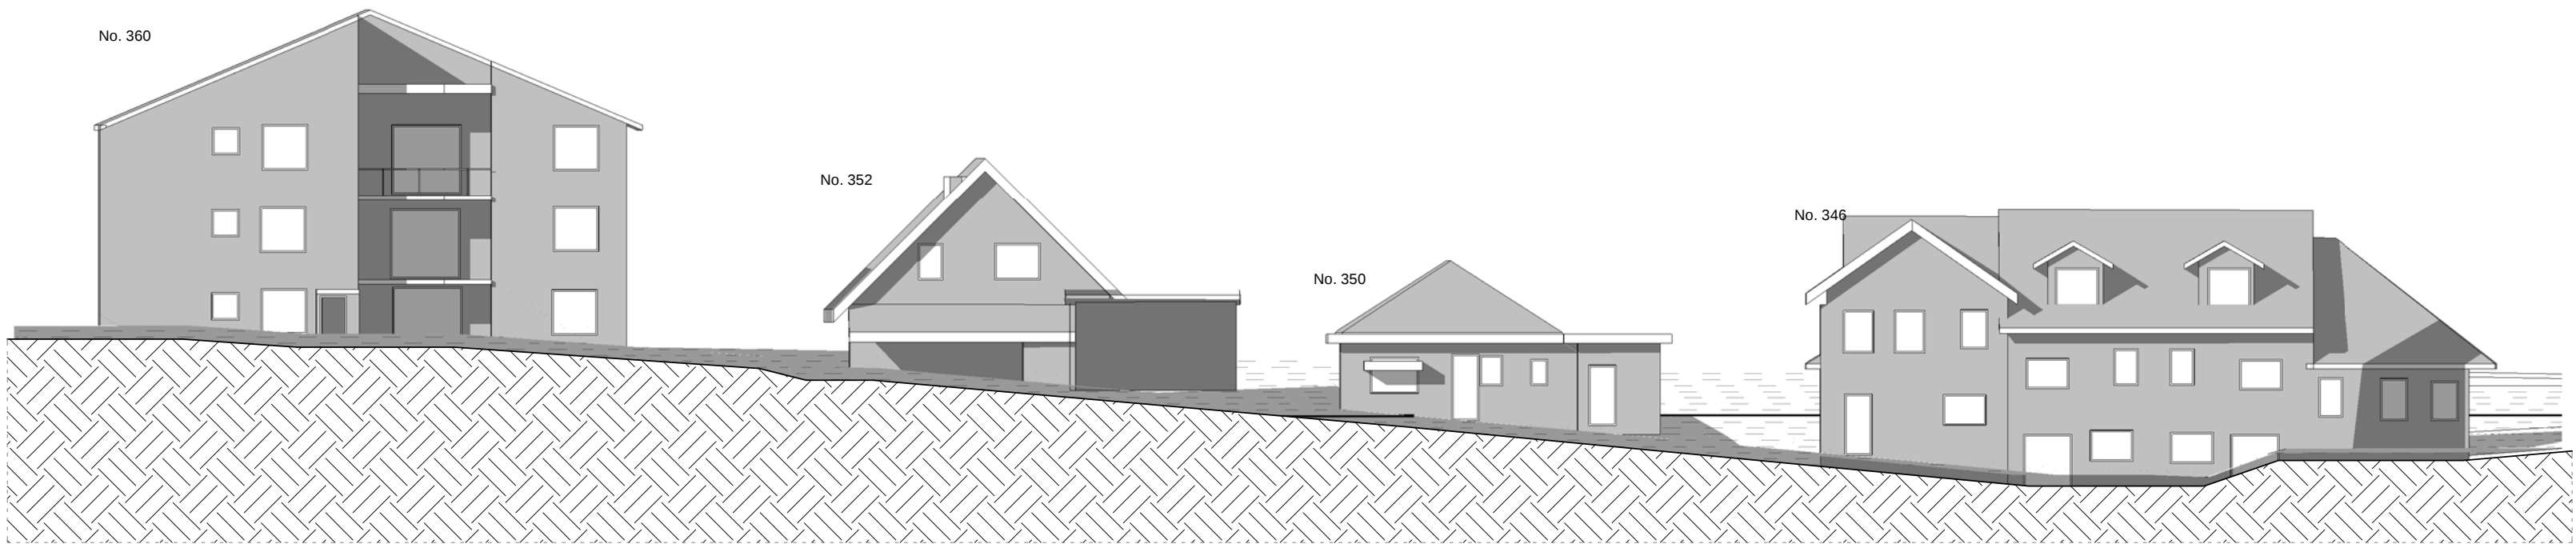


3 EXISTING_No. 346-360 MILLER ST_2PM 21ST JUNE

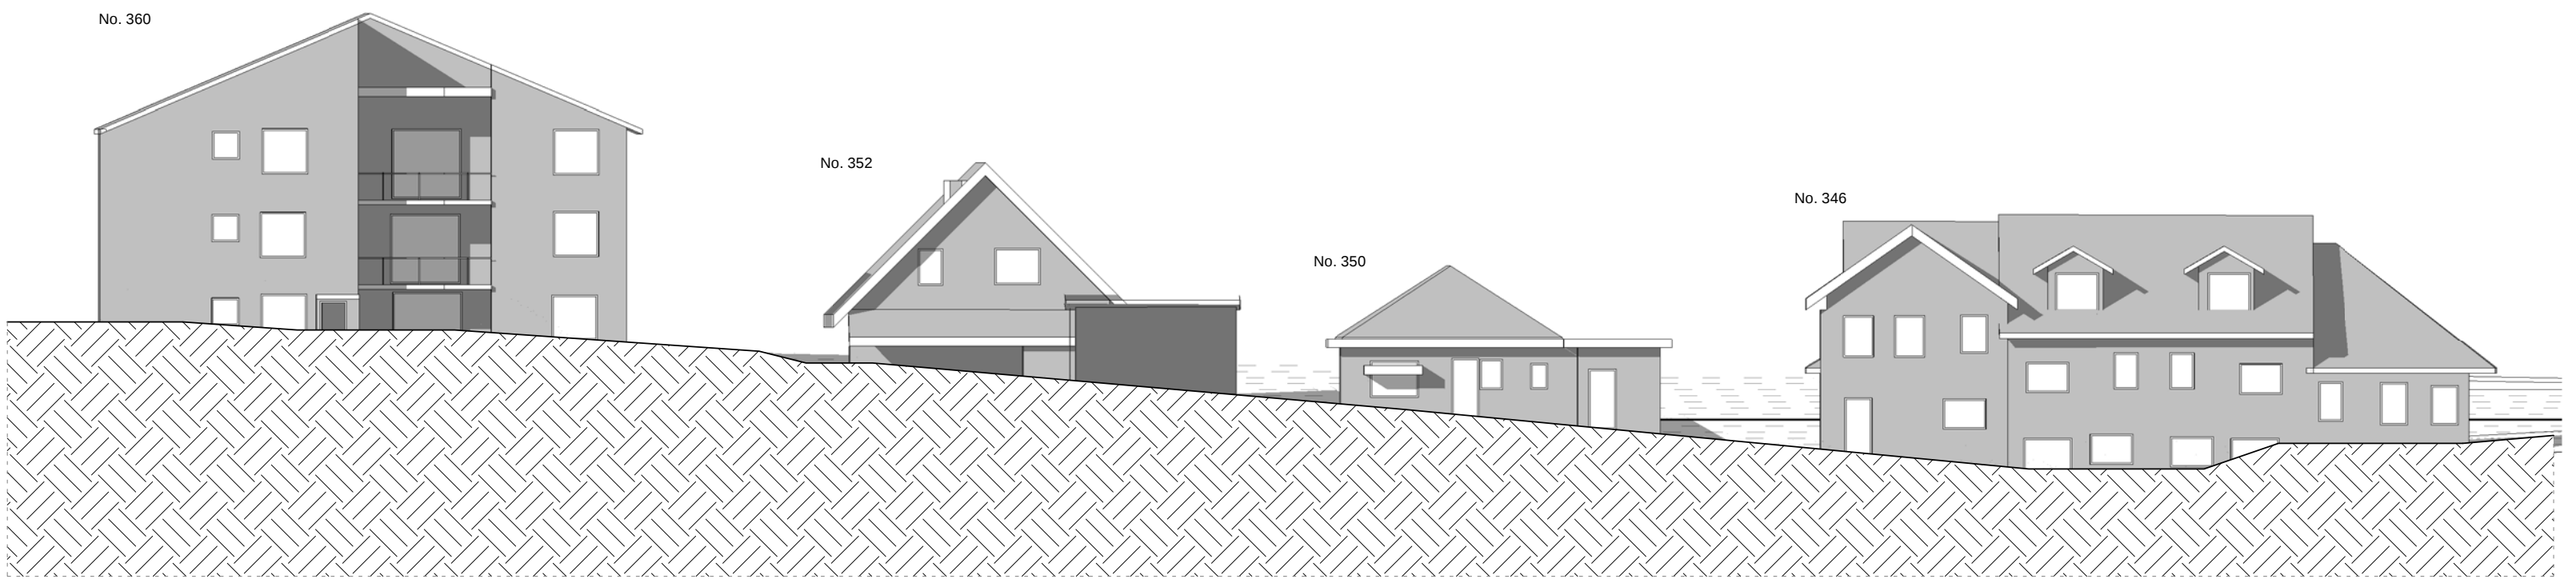


4 PROPOSED_No. 346-360 MILLER ST_2PM 21ST JUNE

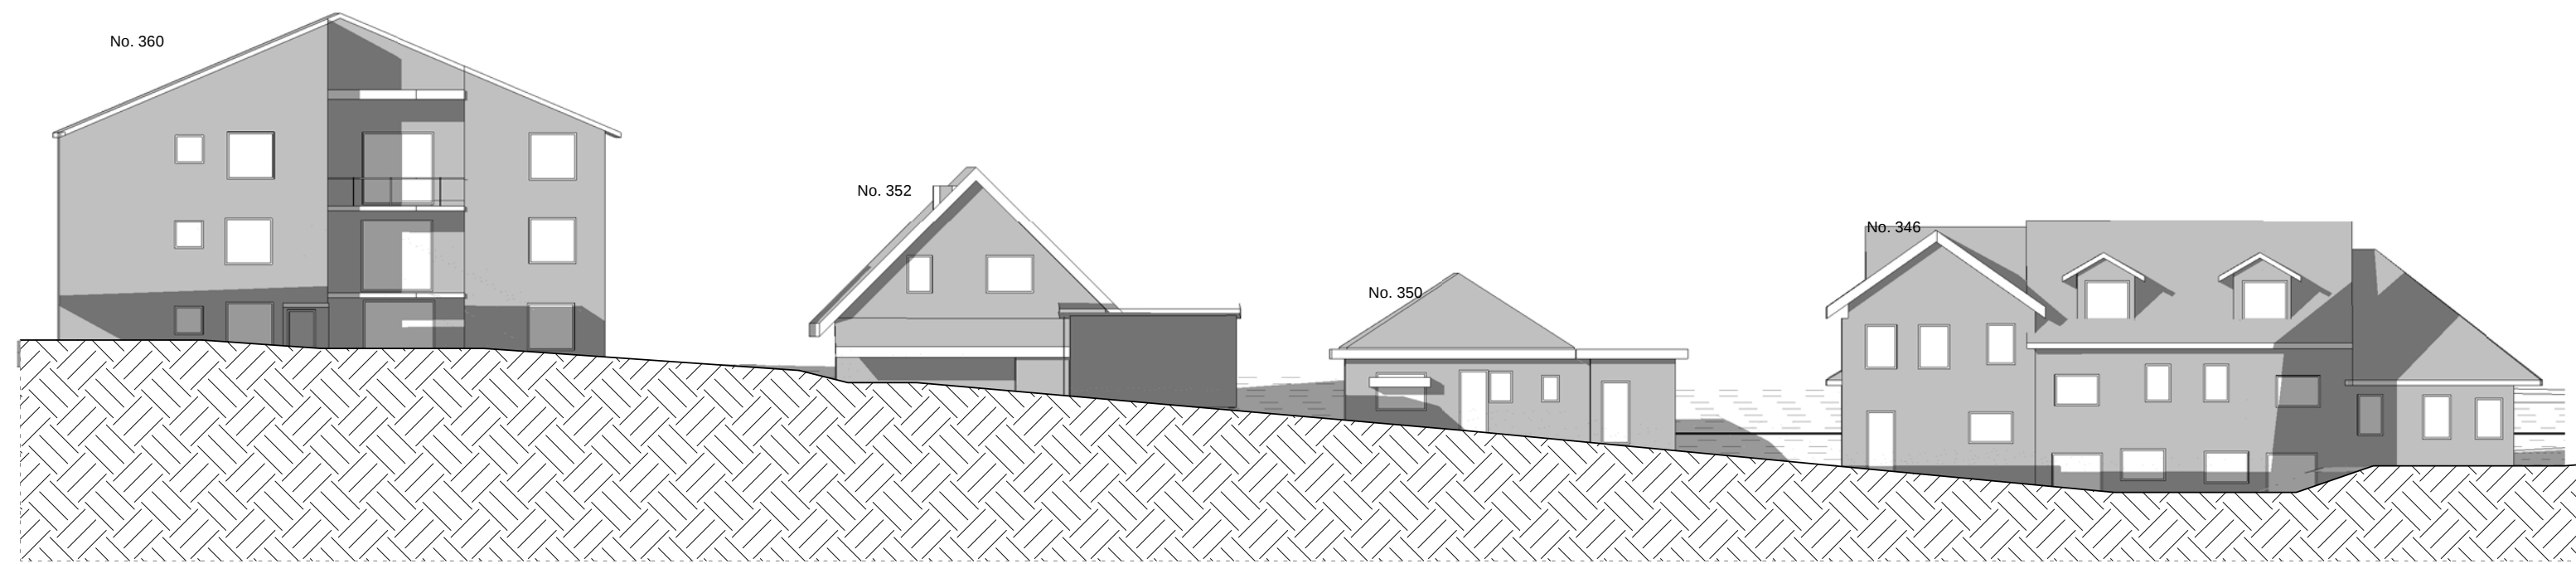

5 EXISTING_No. 346-360 MILLER ST_3PM 21ST JUNE

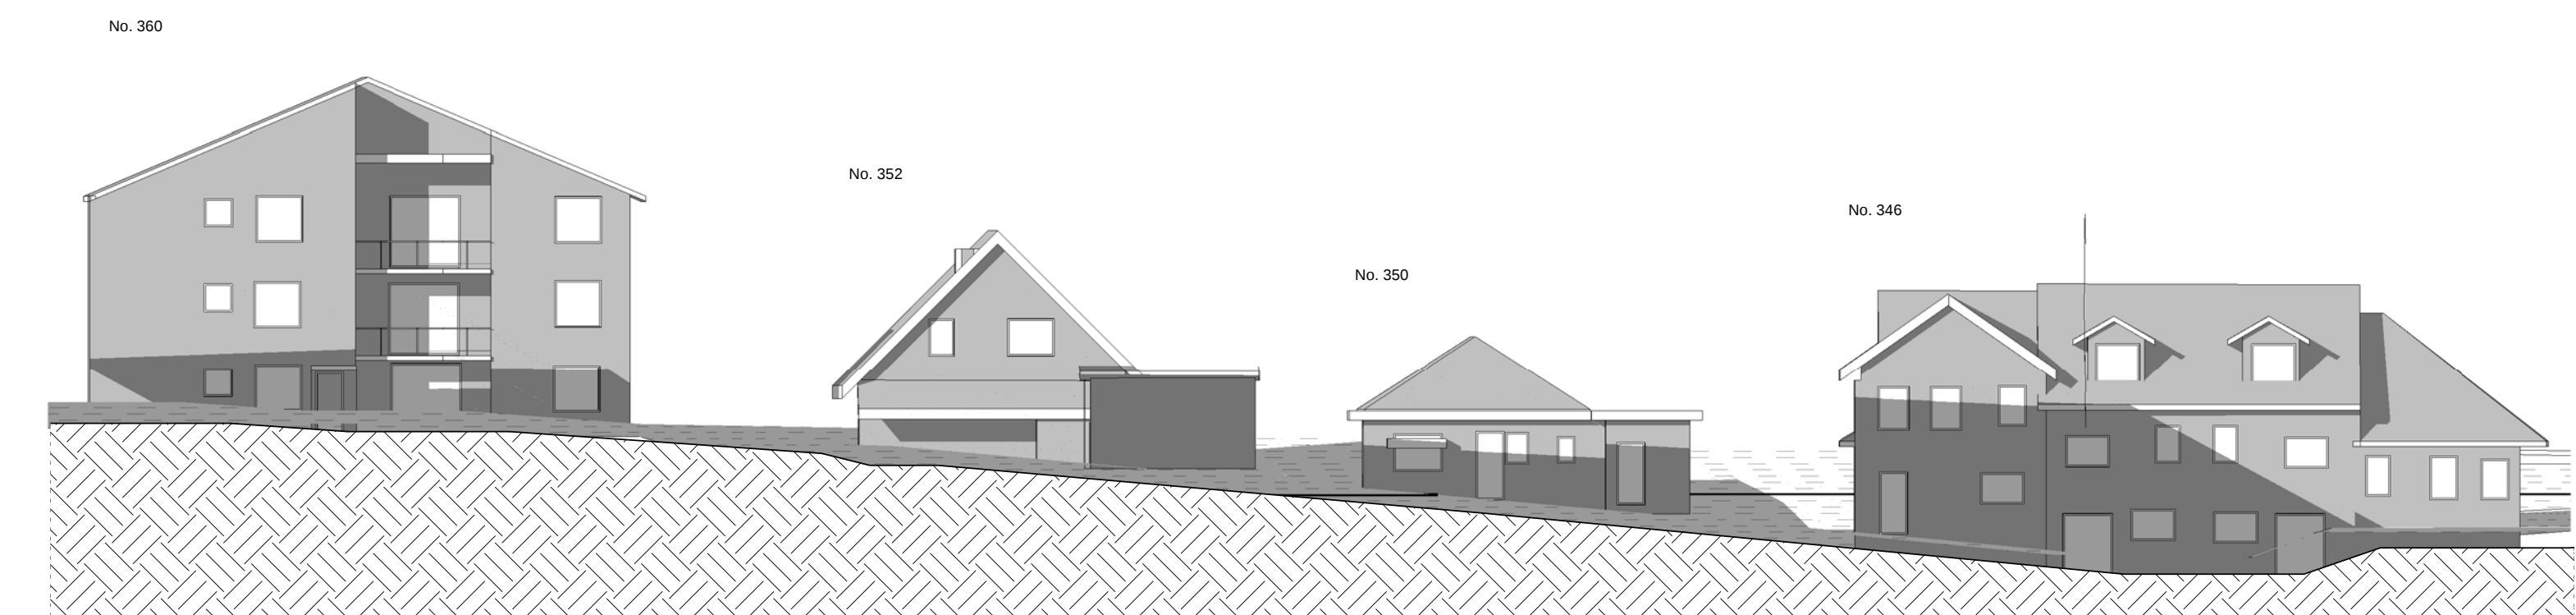


6 PROPOSED_No. 346-360 MILLER ST_3PM 21ST JUNE

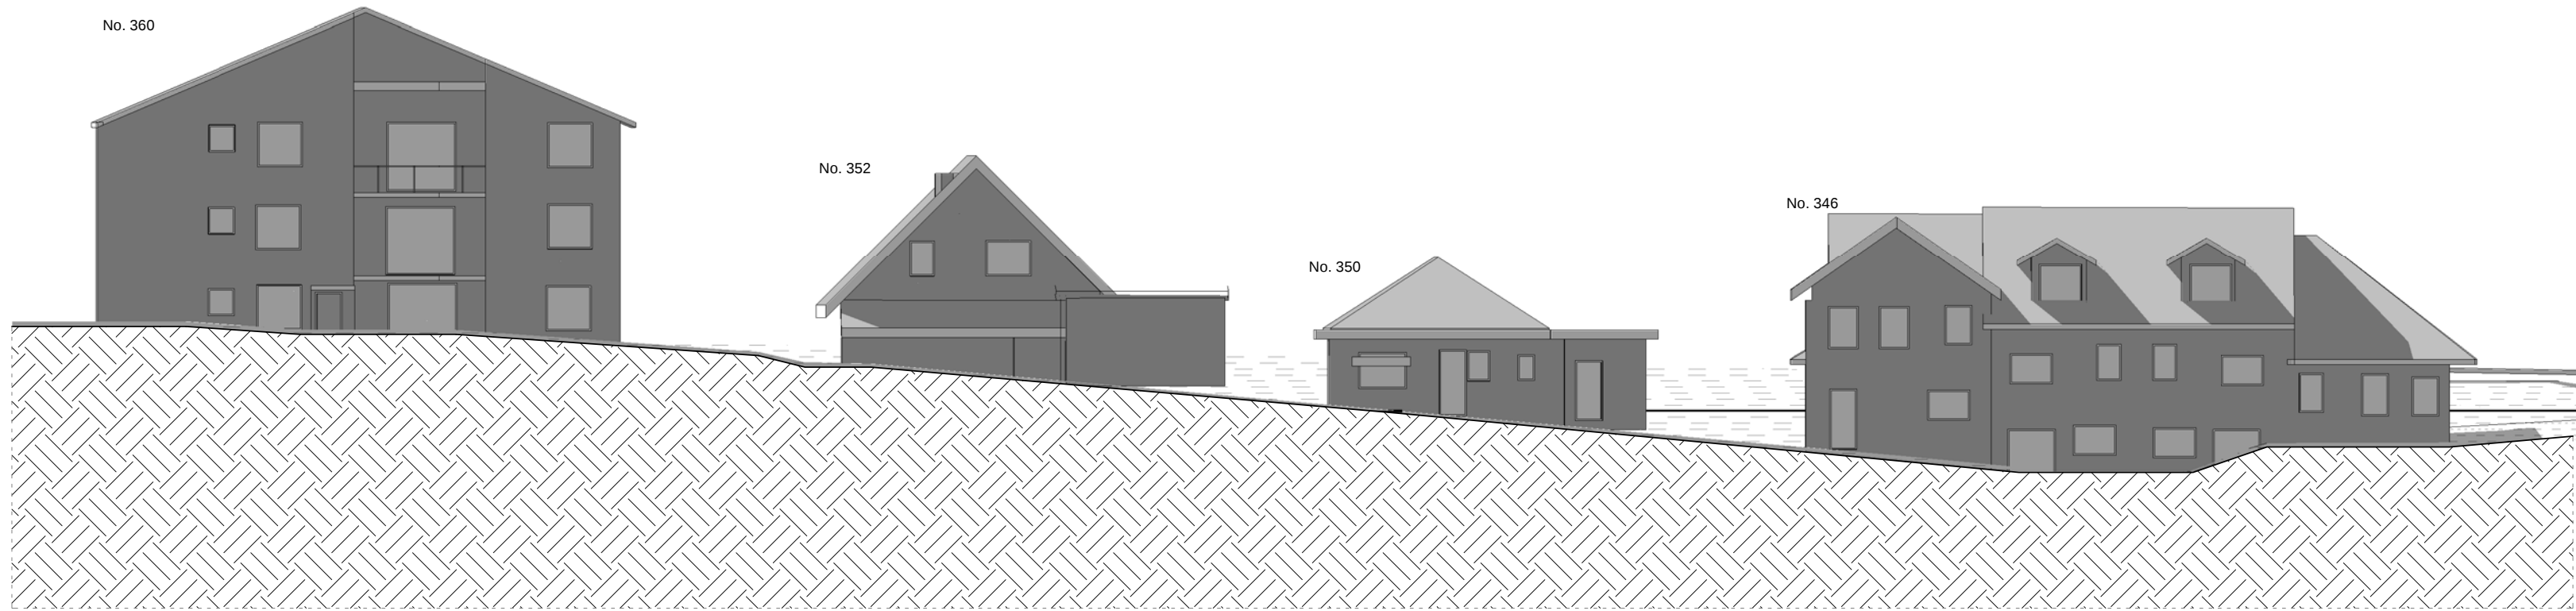


1 EXISTING_No. 346-360 MILLER ST_9AM 21ST SEPTEMBER




3 PROPOSED_No. 346-360 MILLER ST_9AM 21ST SEPTEMBER

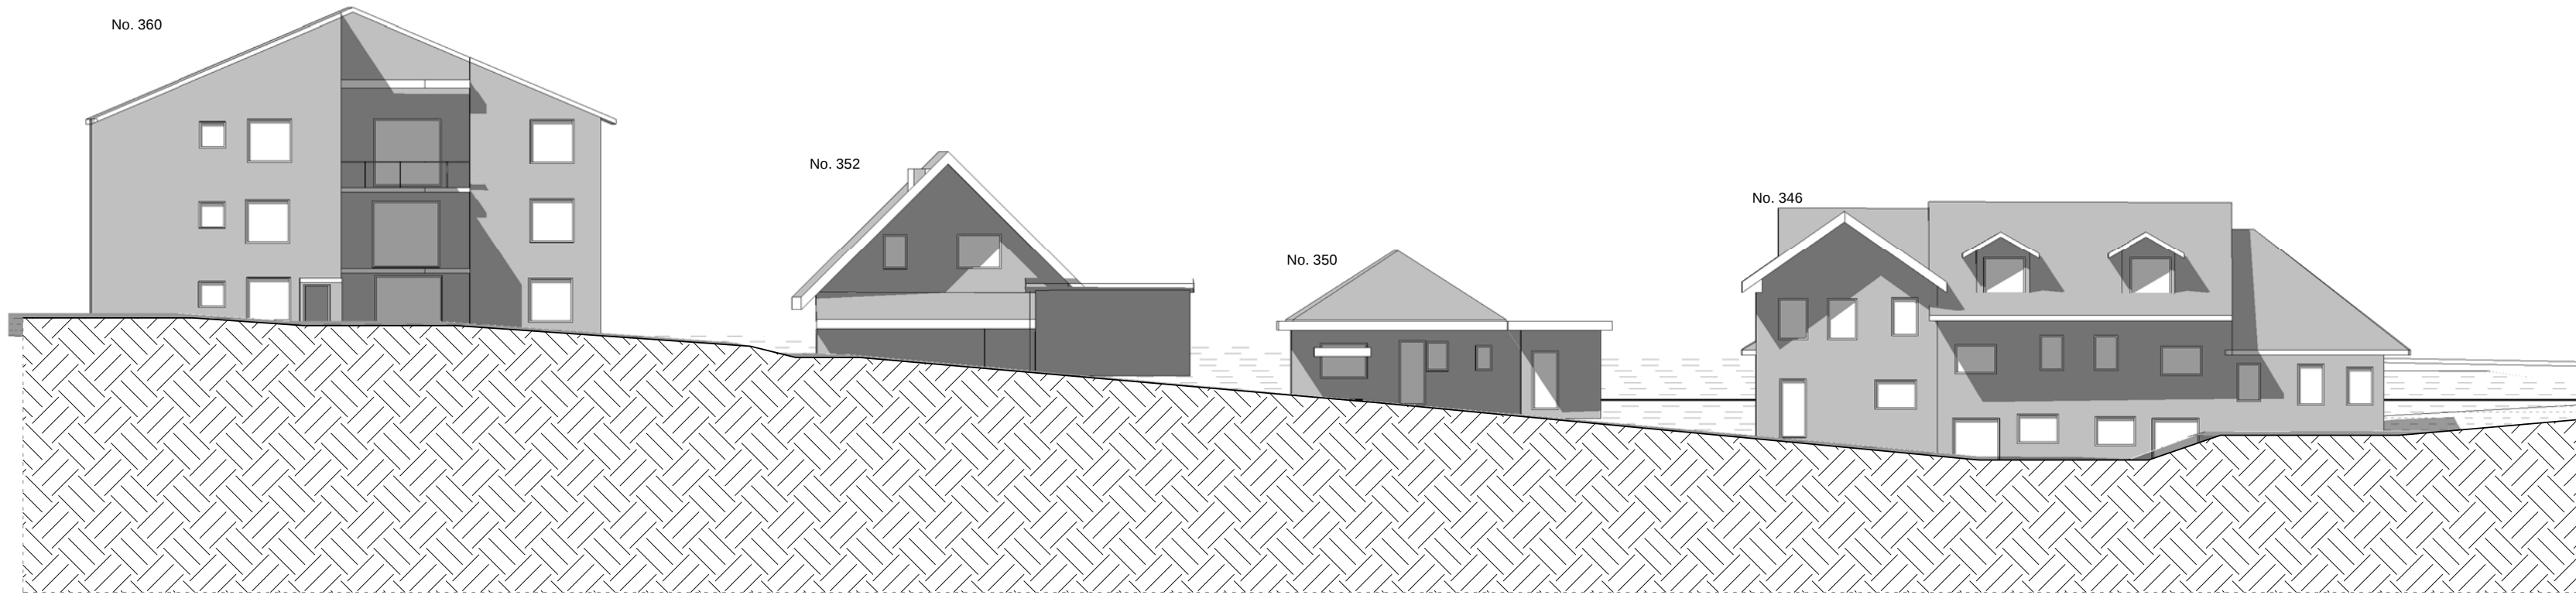


2 EXISTING_No. 346-360 MILLER ST_12PM 21ST SEPTEMBER

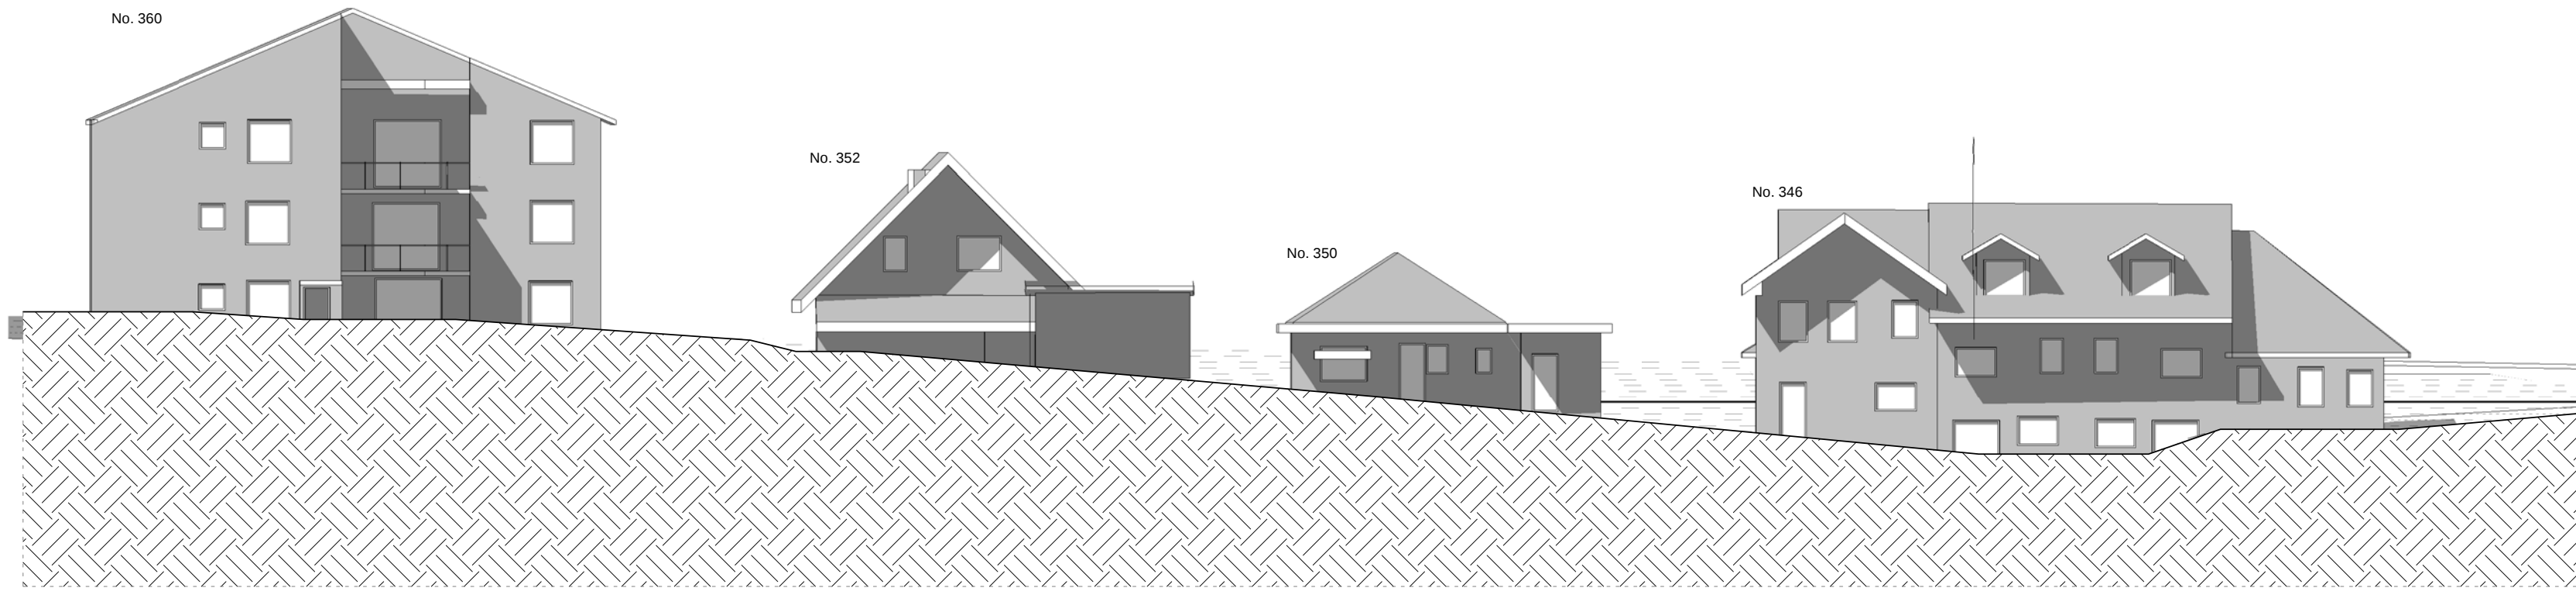


4 PROPOSED_No. 346-360 MILLER ST_12PM 21ST SEPTEMBER

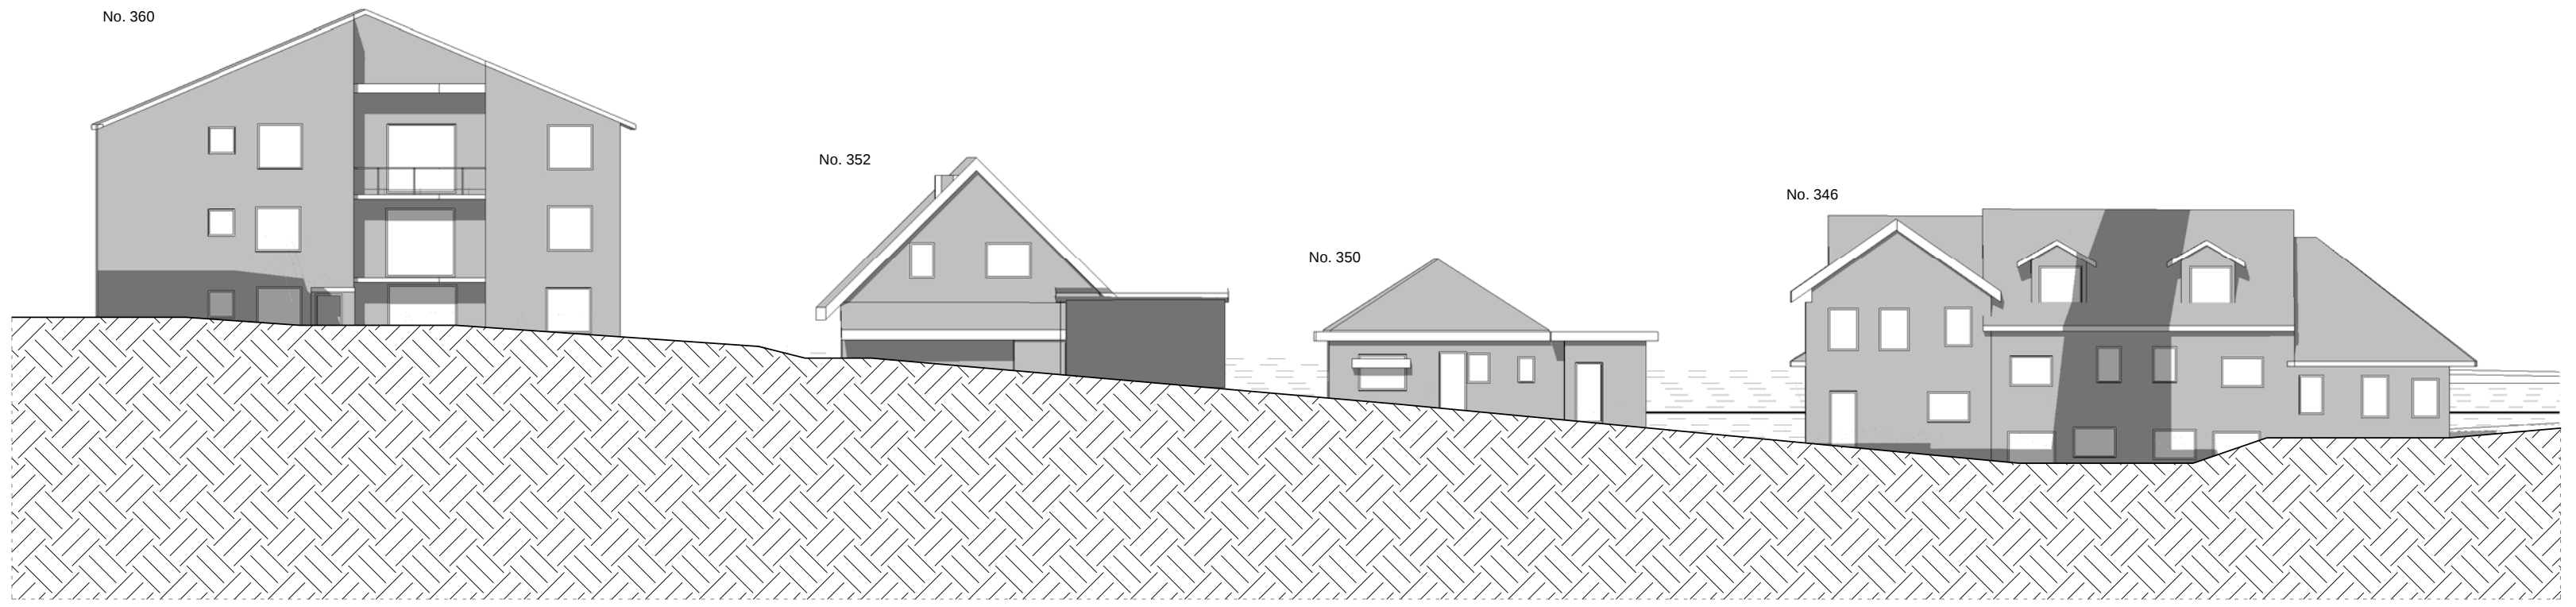


5 EXISTING_No. 346-360 MILLER ST_3PM 21ST SEPTEMBER

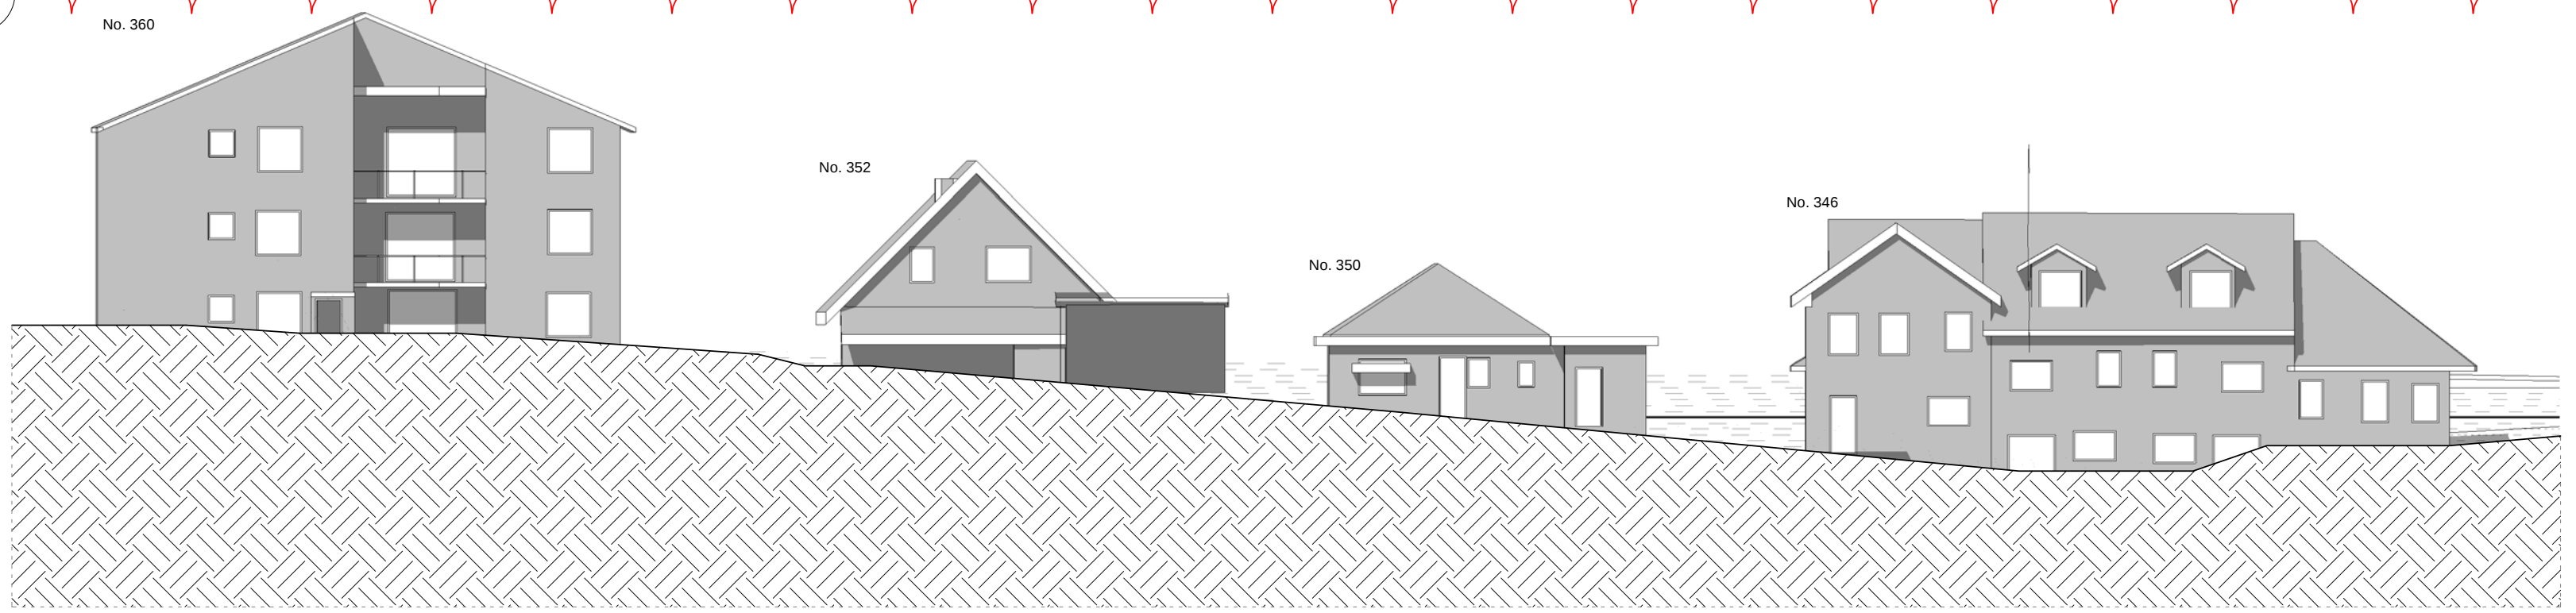


6 PROPOSED_No. 346-360 MILLER ST_3PM 21ST SEPTEMBER

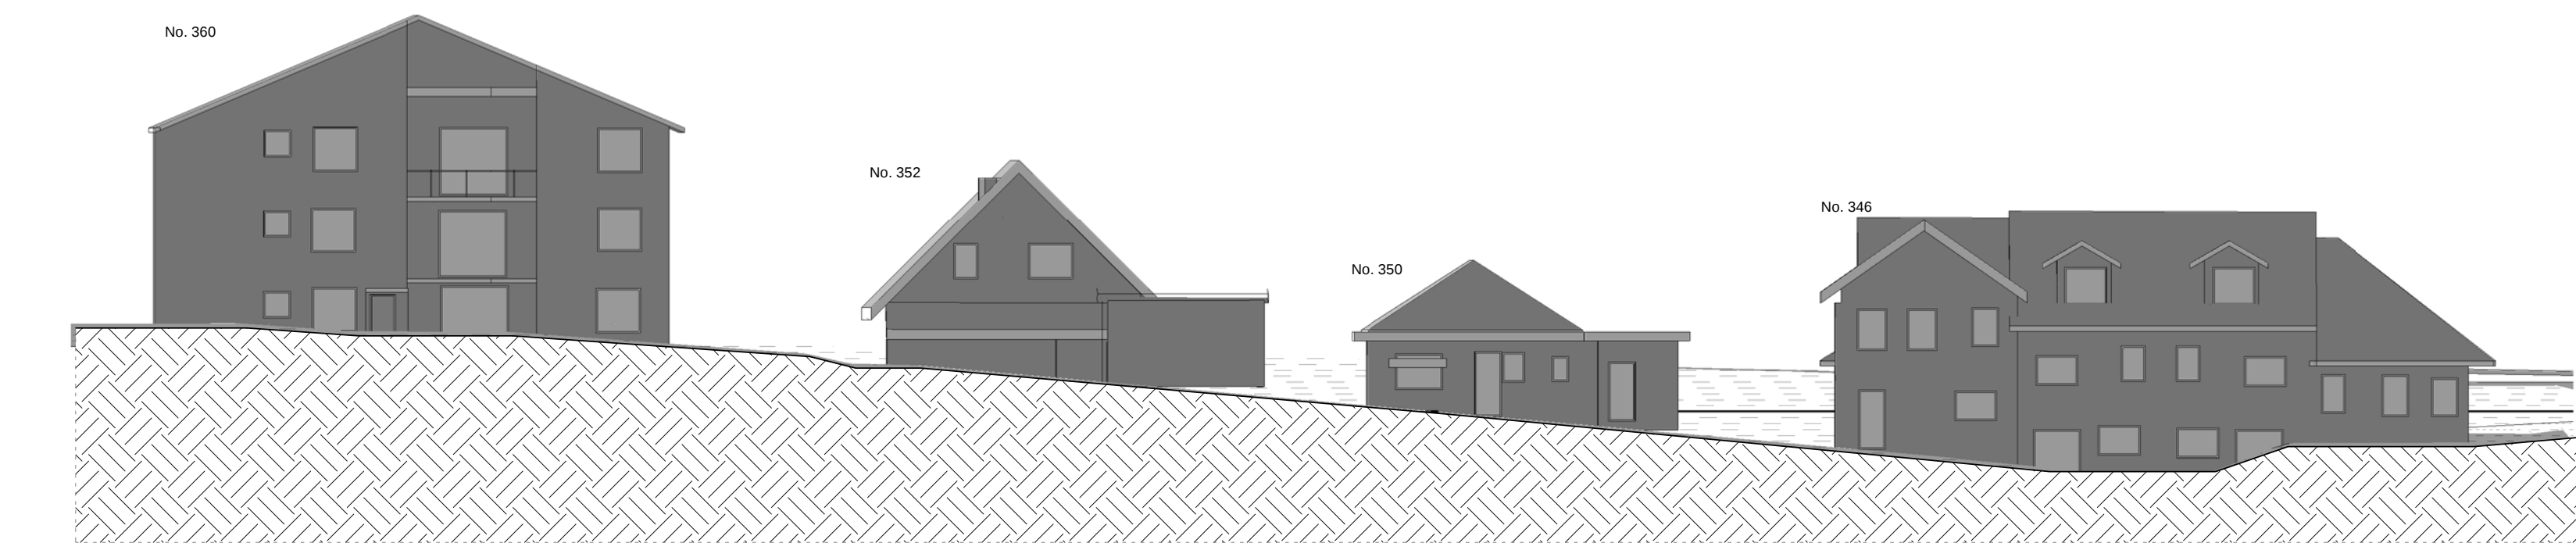


1 EXISTING_No. 346-360 MILLER ST_9AM 21ST DECEMBER

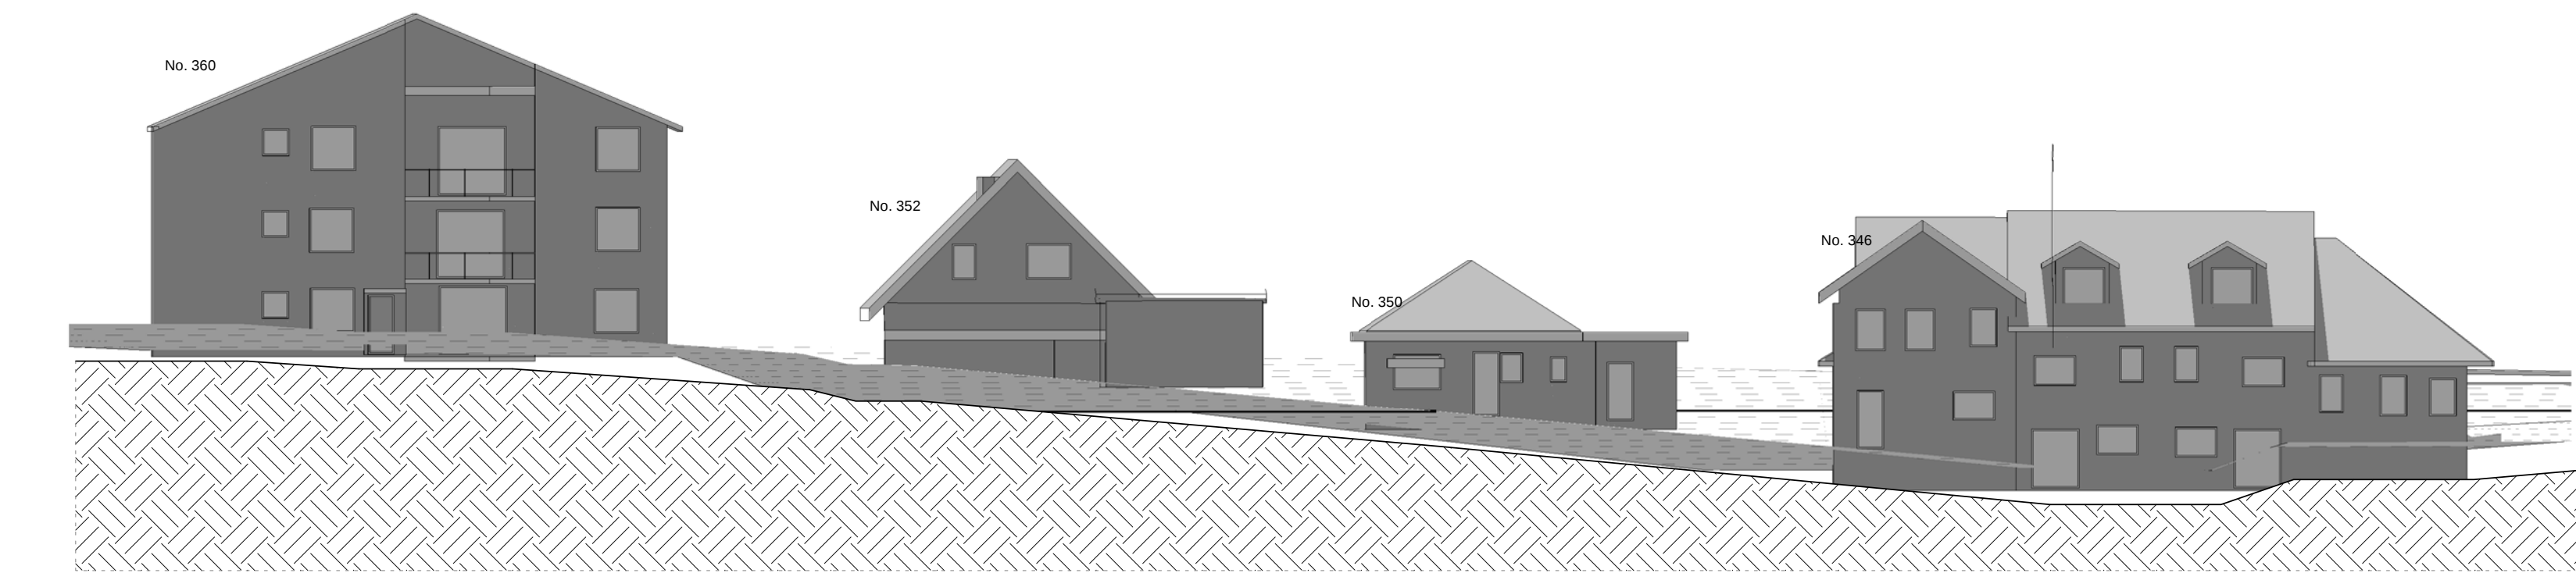


3 PROPOSED_No. 346-360 MILLER ST_9AM 21ST DECEMBER

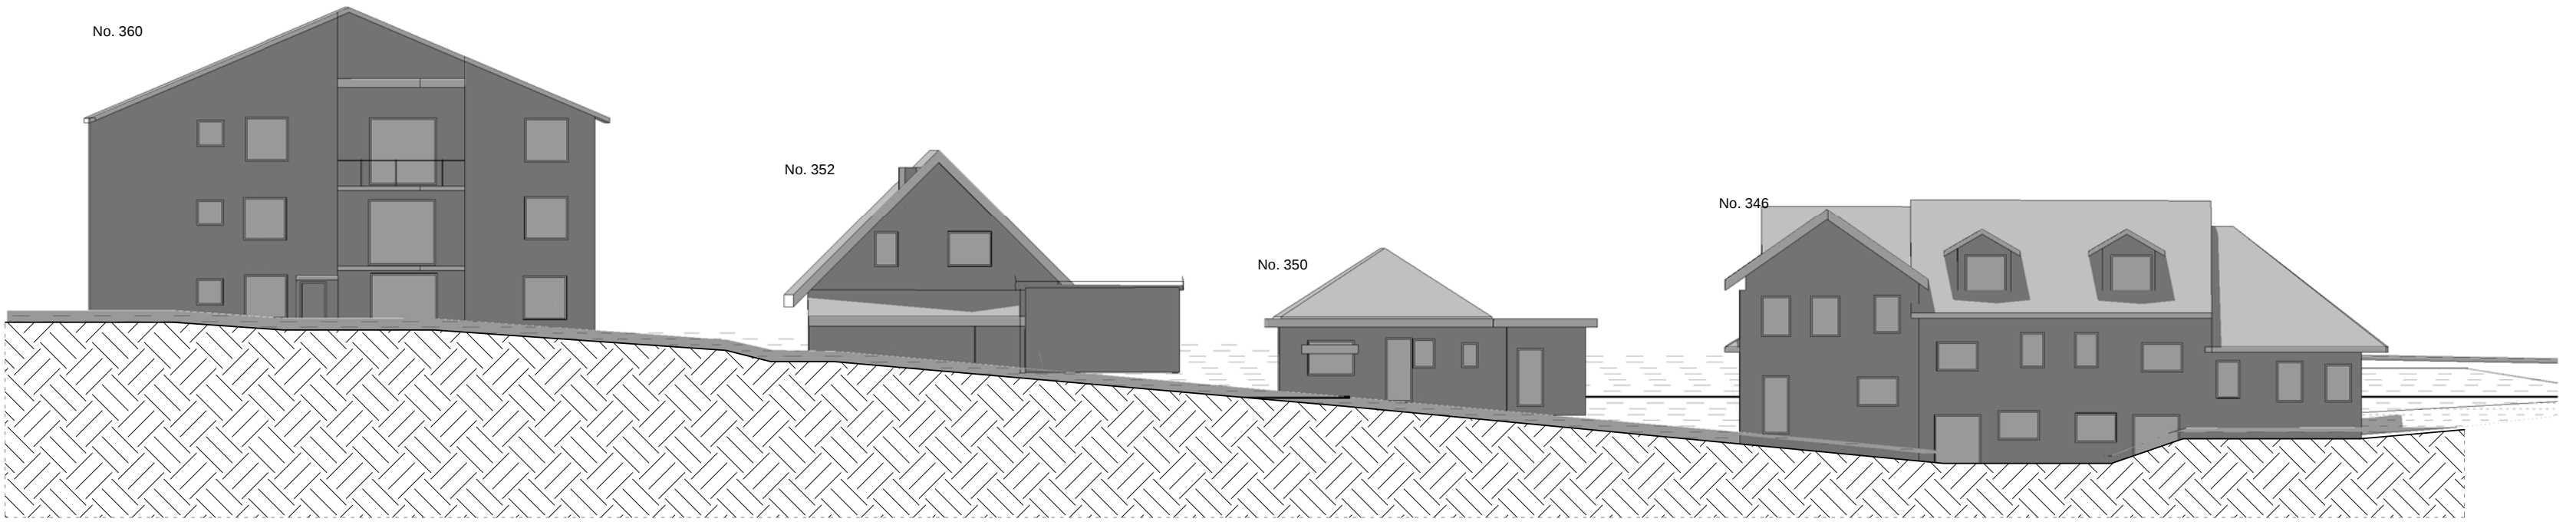


2 EXISTING_No. 346-360 MILLER ST_12PM 21ST DECEMBER

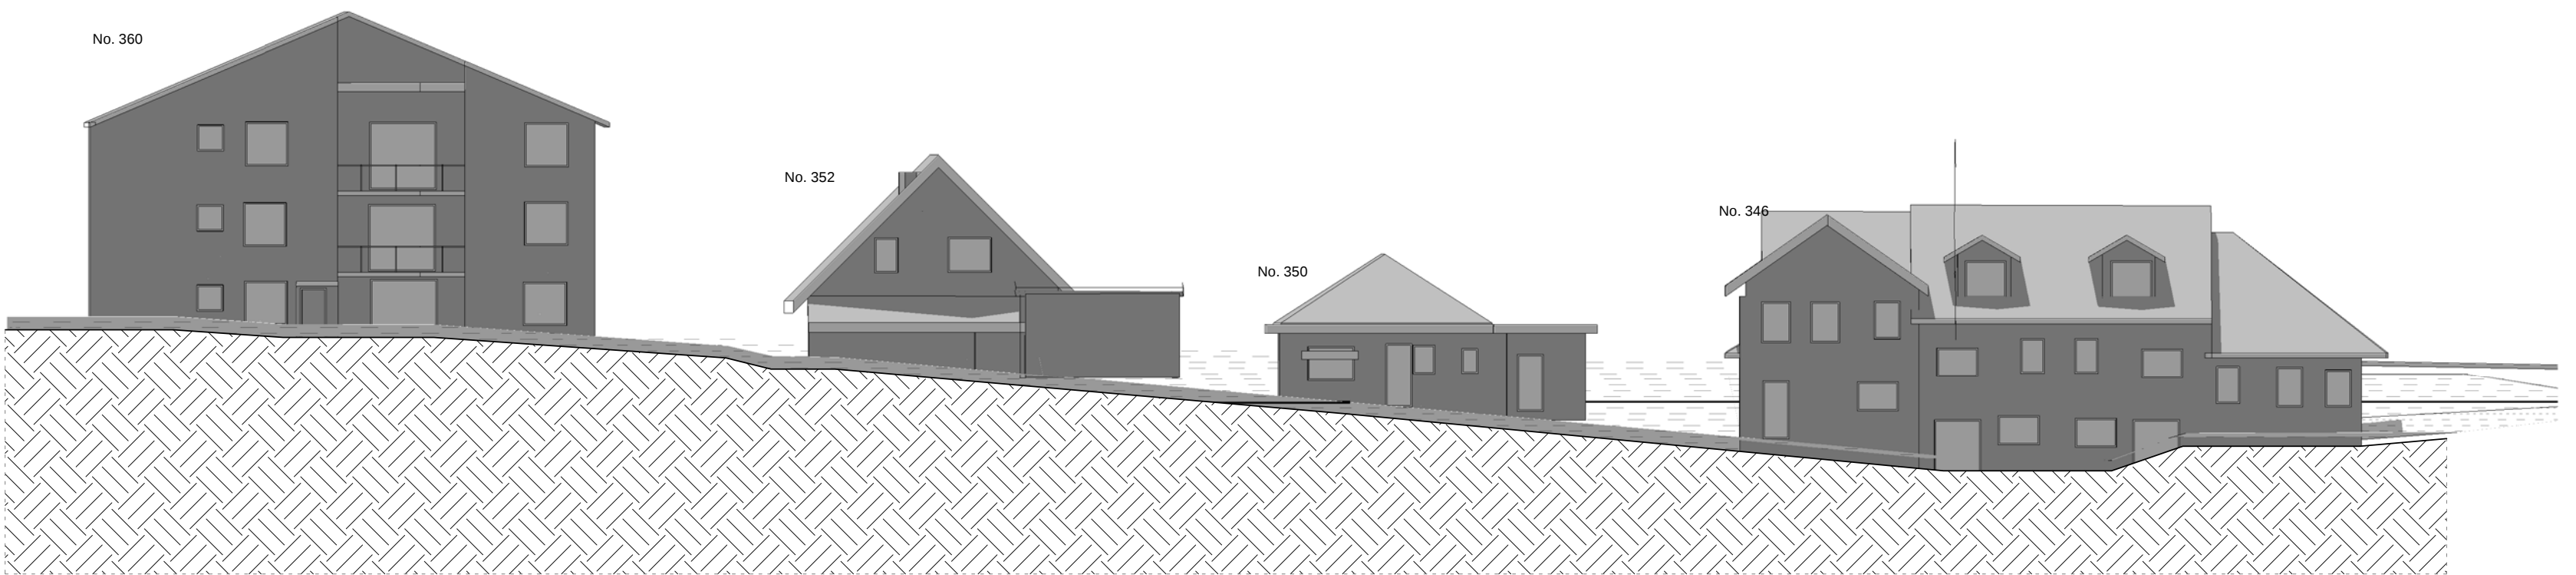

4 PROPOSED_No. 346-360 MILLER ST_12PM 21ST DECEMBER

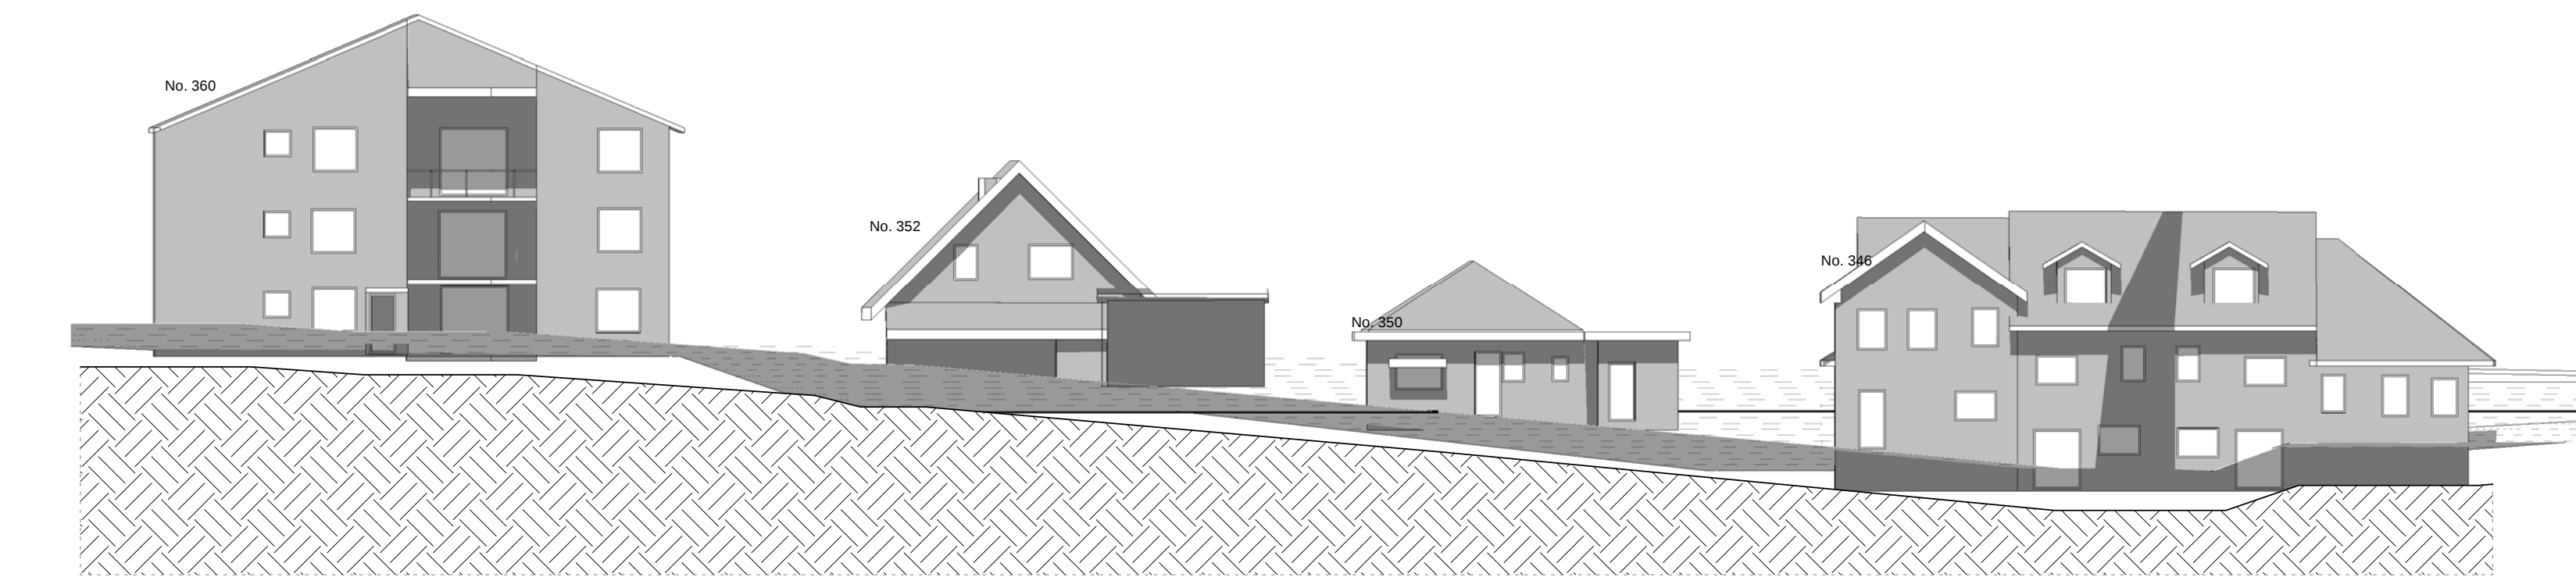

5 EXISTING_No. 346-360 MILLER ST_3PM 21ST DECEMBER

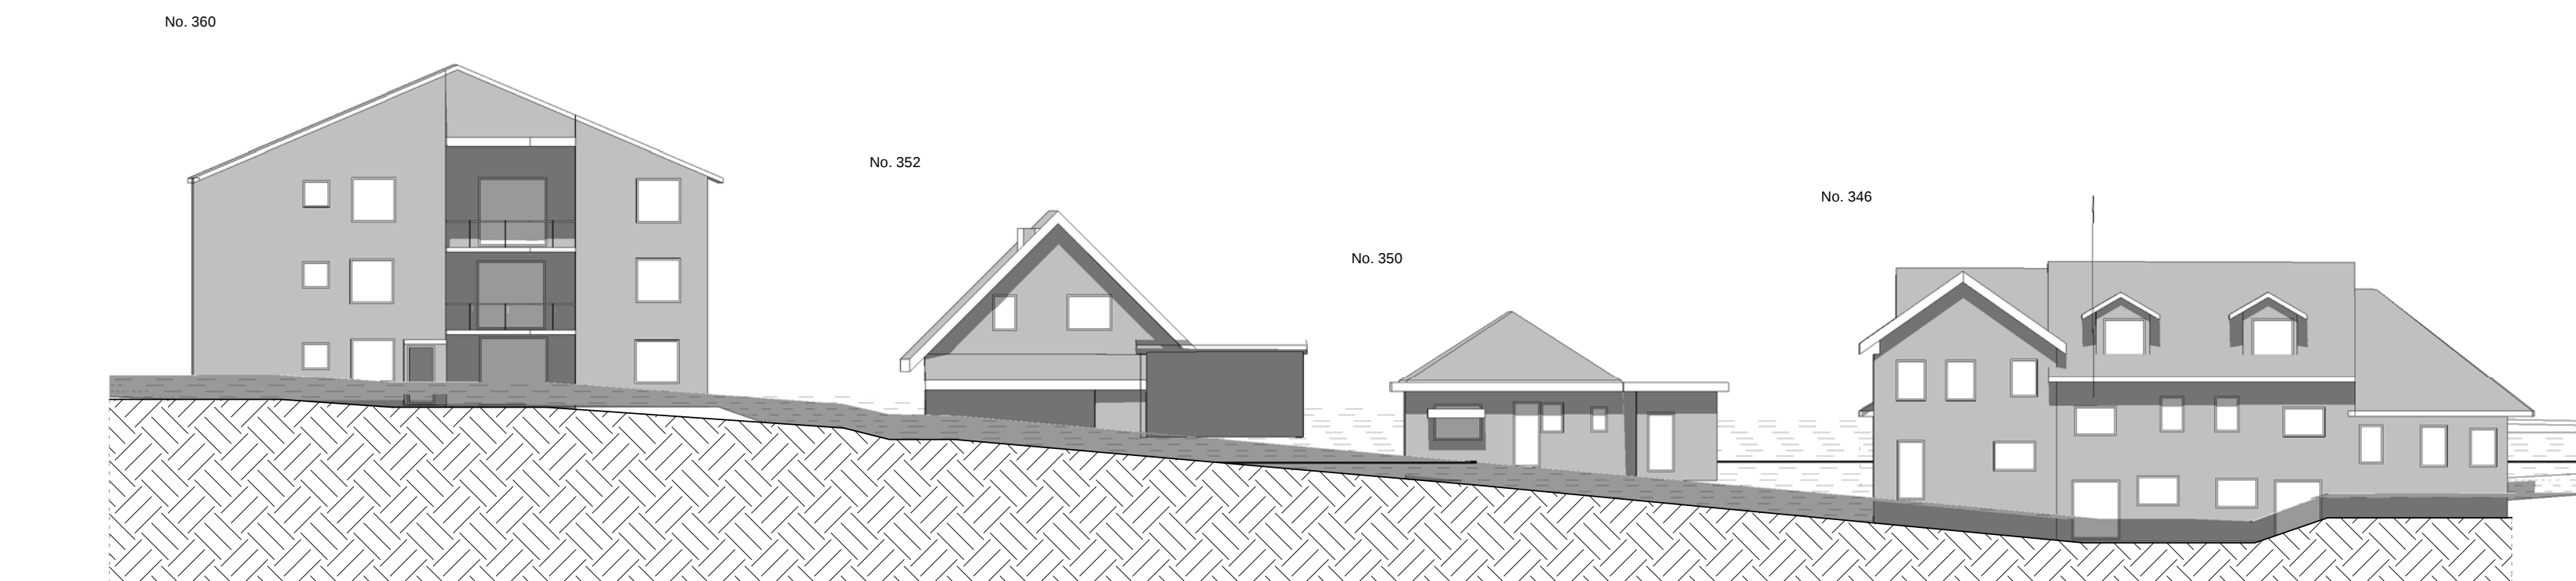

6 PROPOSED_No. 346-360 MILLER ST_3PM 21ST DECEMBER