



Rev	Issue	Date
1	Revised DA issue	14/06/2018
2	Revised DA issue	21/09/2018

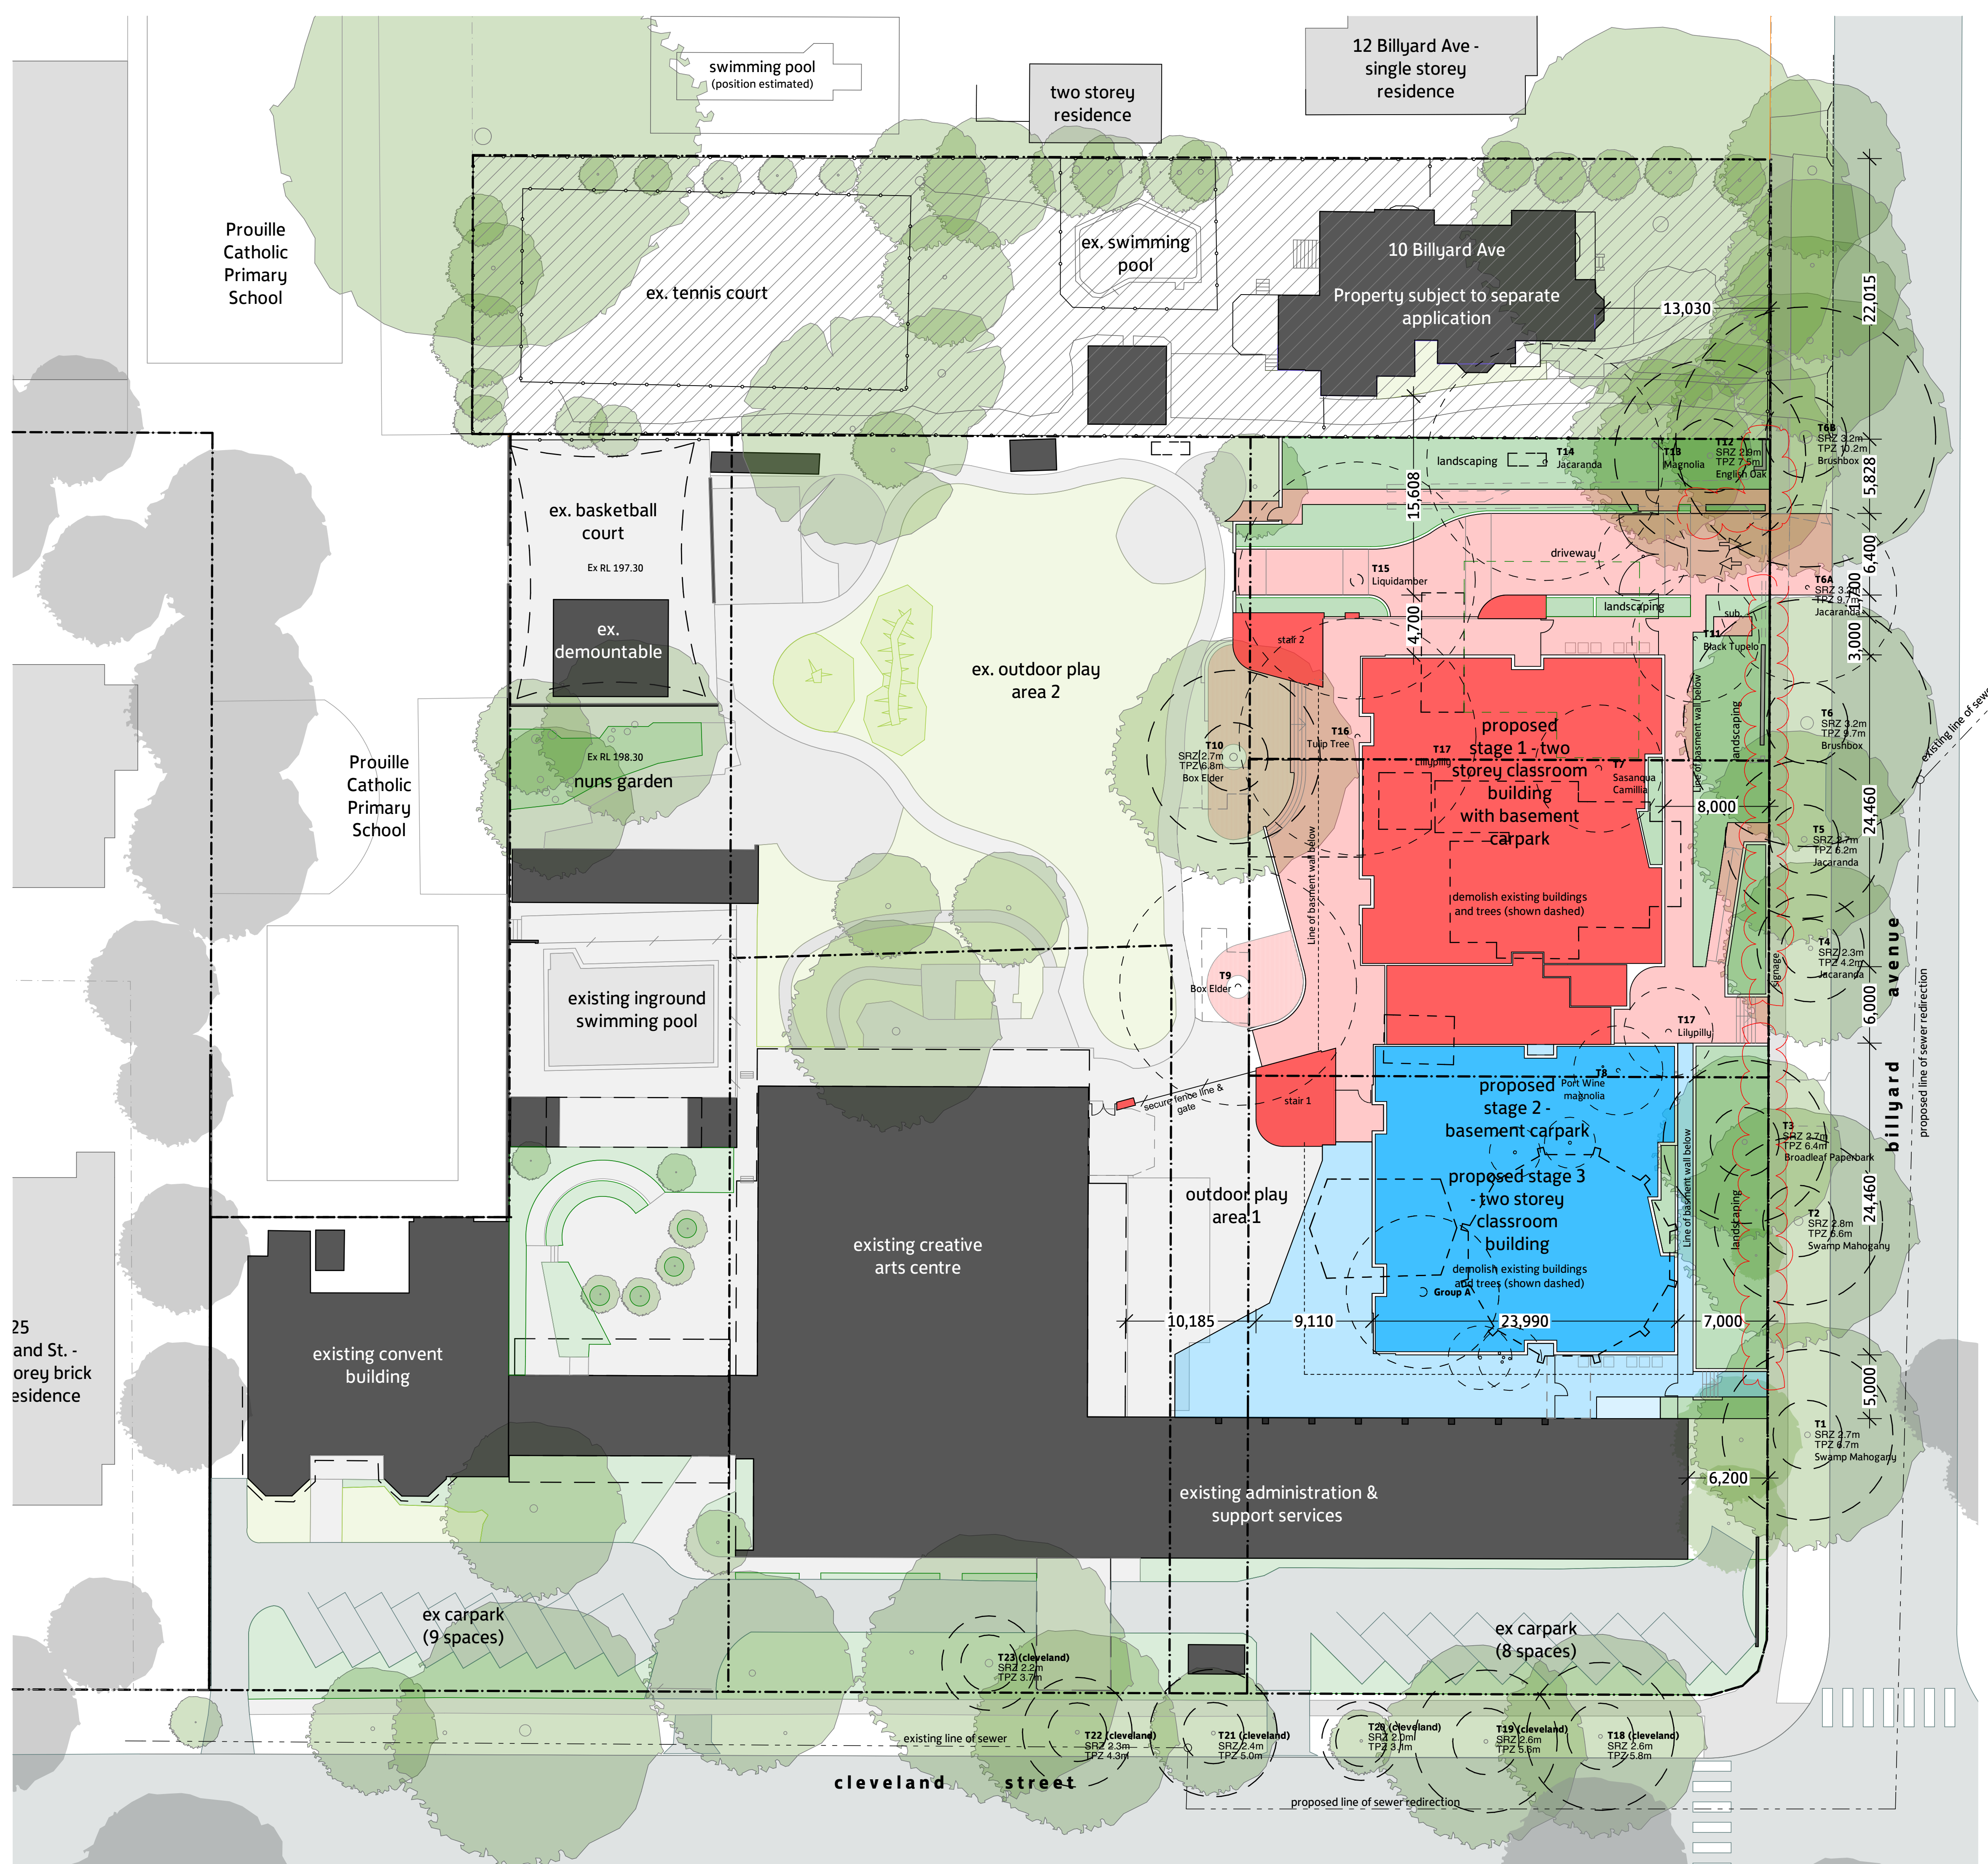

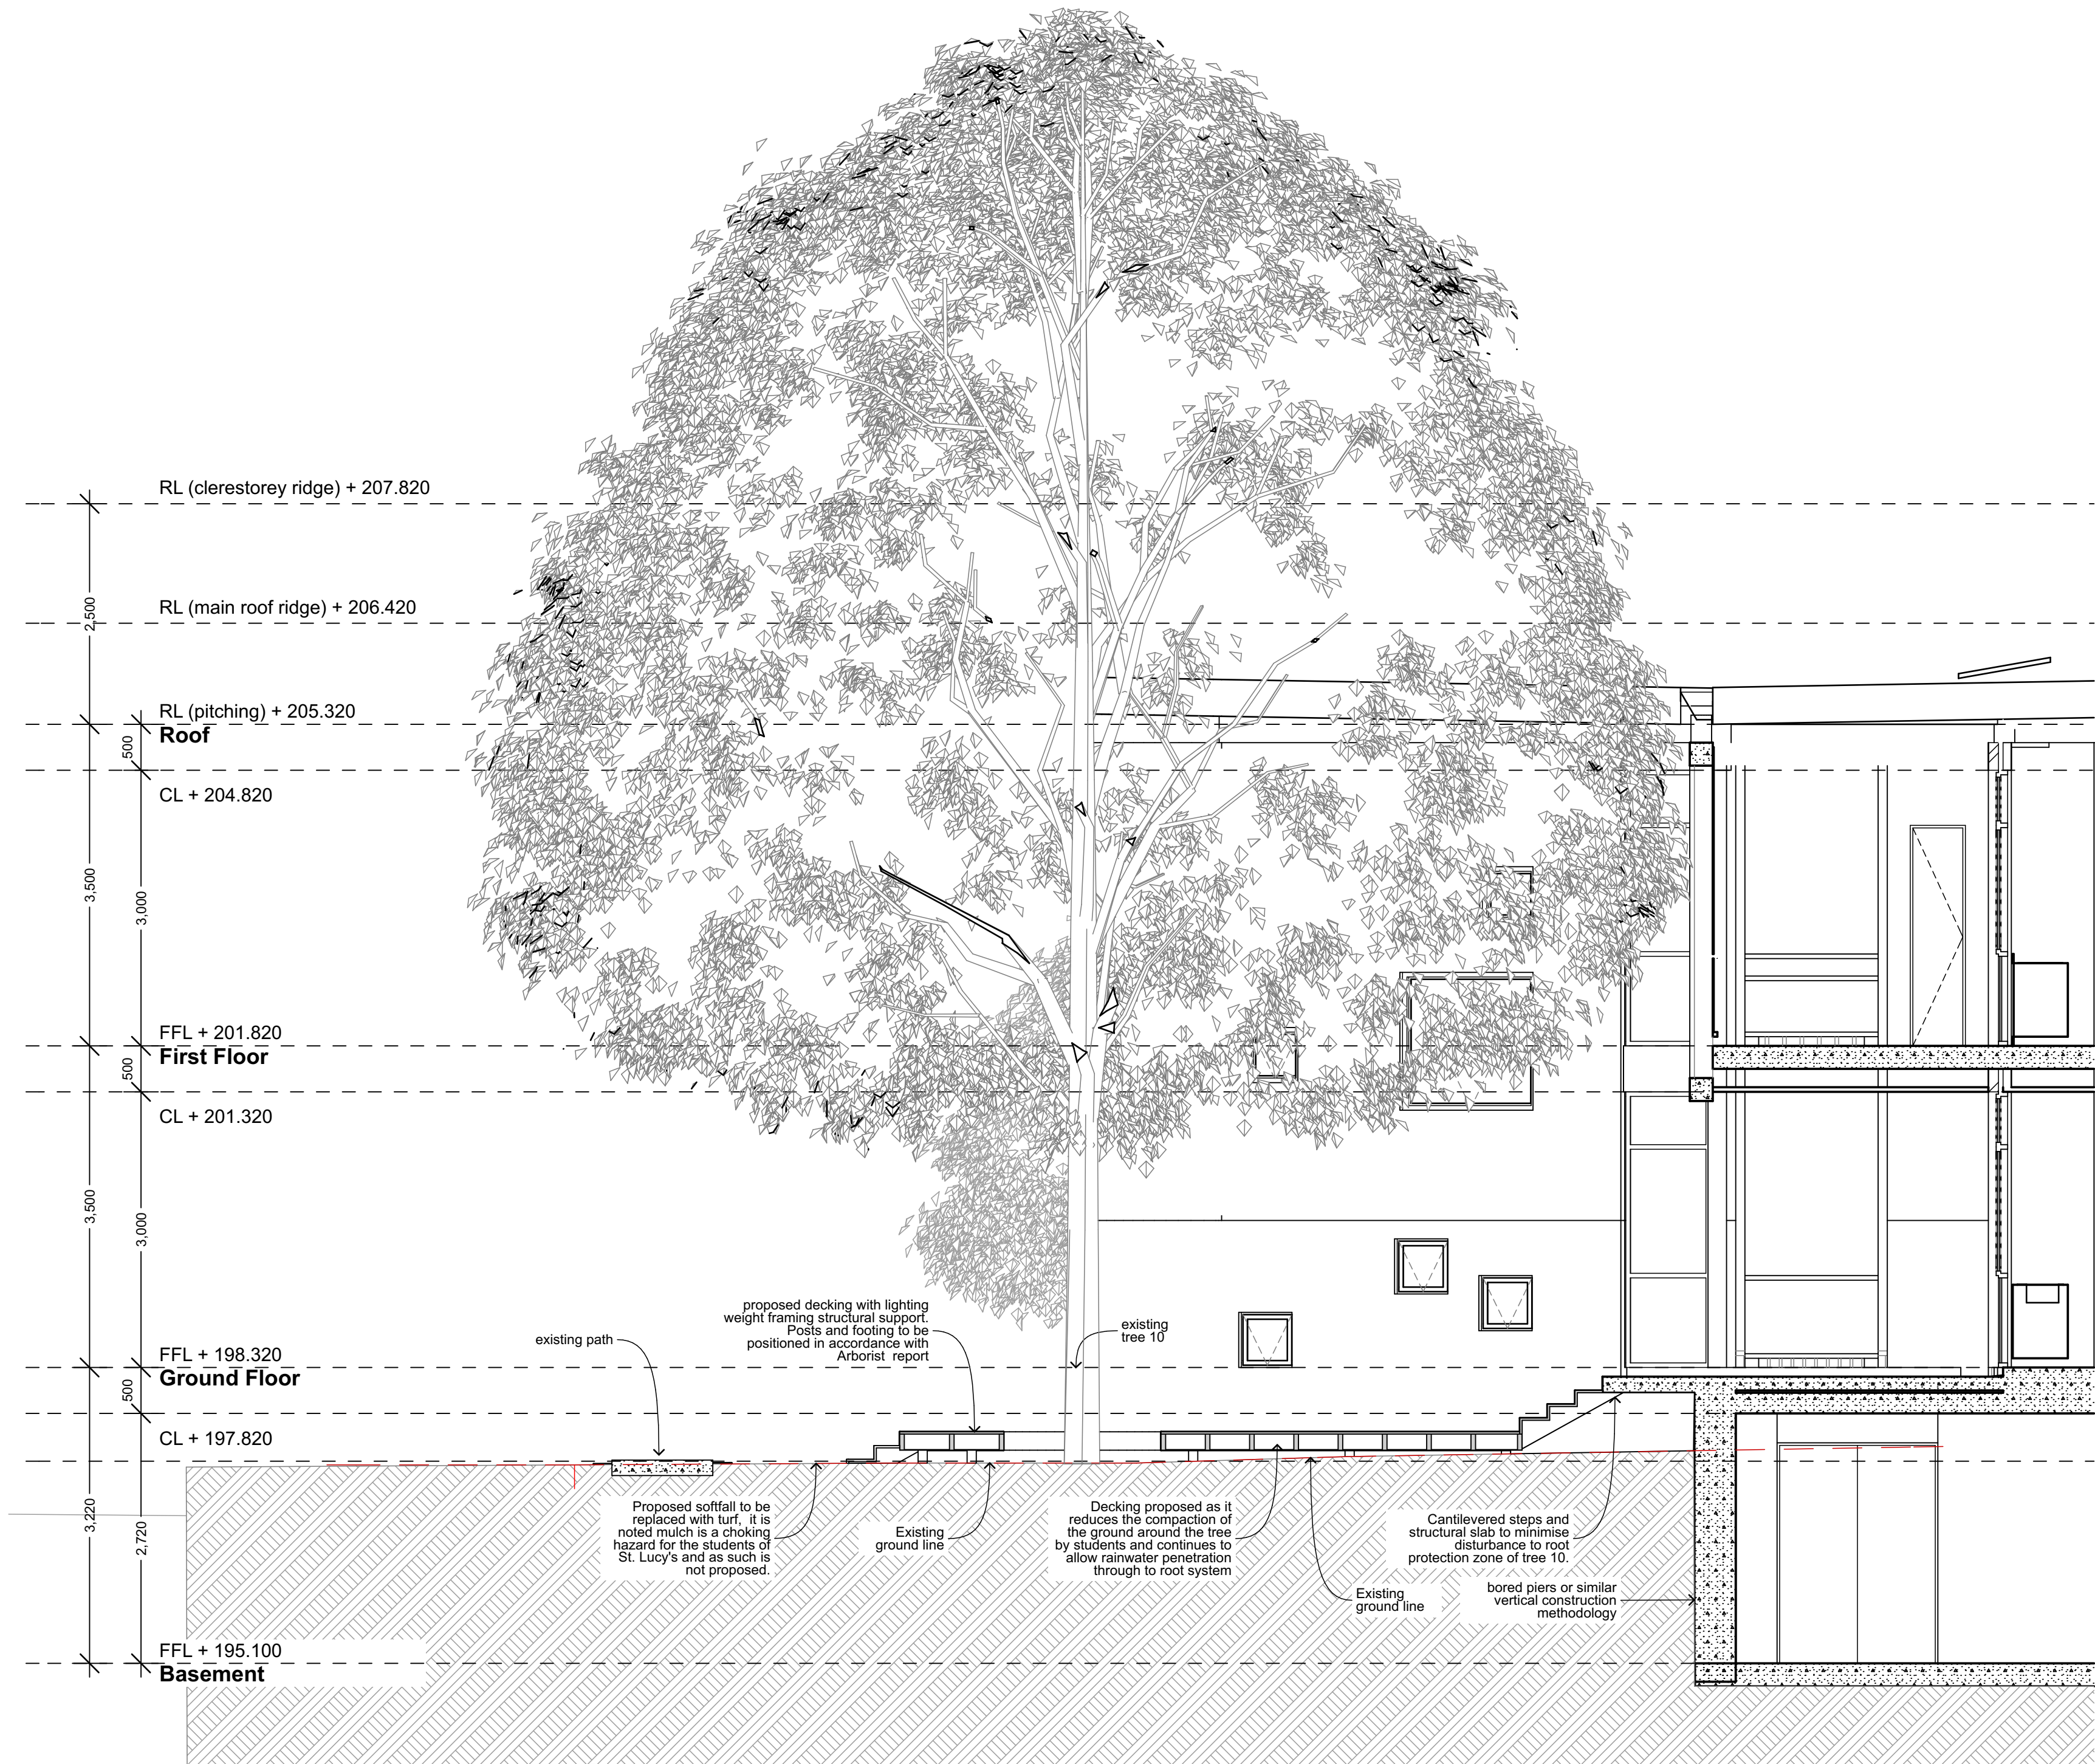

Section 03 - detail section through proposed deck

1:50

Rev	Issue	Date
1	Revised DA issue	17/09/2018

Architecture
Project management
Access consulting
Interior design



stanton dahl
architects

St Lucy's School

New classroom buildings with basement carparking (3 Stage construction)

21-23 Cleveland Street &
6-8 Billyard Avenue,
Wahroonga, NSW

Drawn; ke
Checked; cjh
Plot date; 14/9/18

Scale; 1:50 ± as noted @ A1

Project No;
2061.16

Drawing No; A02
Amendment#; /1

Detail Section

St Lucy's School, New classroom buildings with basement carparking (3 Stage construction)
21-23 Cleveland Street & 6-8 Billyard Avenue, Wahroonga, NSW




1 Billyard Ave- street view



2 Billyard Ave- street view
with proposed landscaping

- Legend
- existing buildings
 - neighbouring buildings
 - new construction works - stage 1
 - new construction works - stage 2
 - new construction works - stage 3
 - existing soft fall play areas & paving
 - grass area
 - existing pool
 - demolition works
 - construction access
 - buildings/trees to be demolished/removed

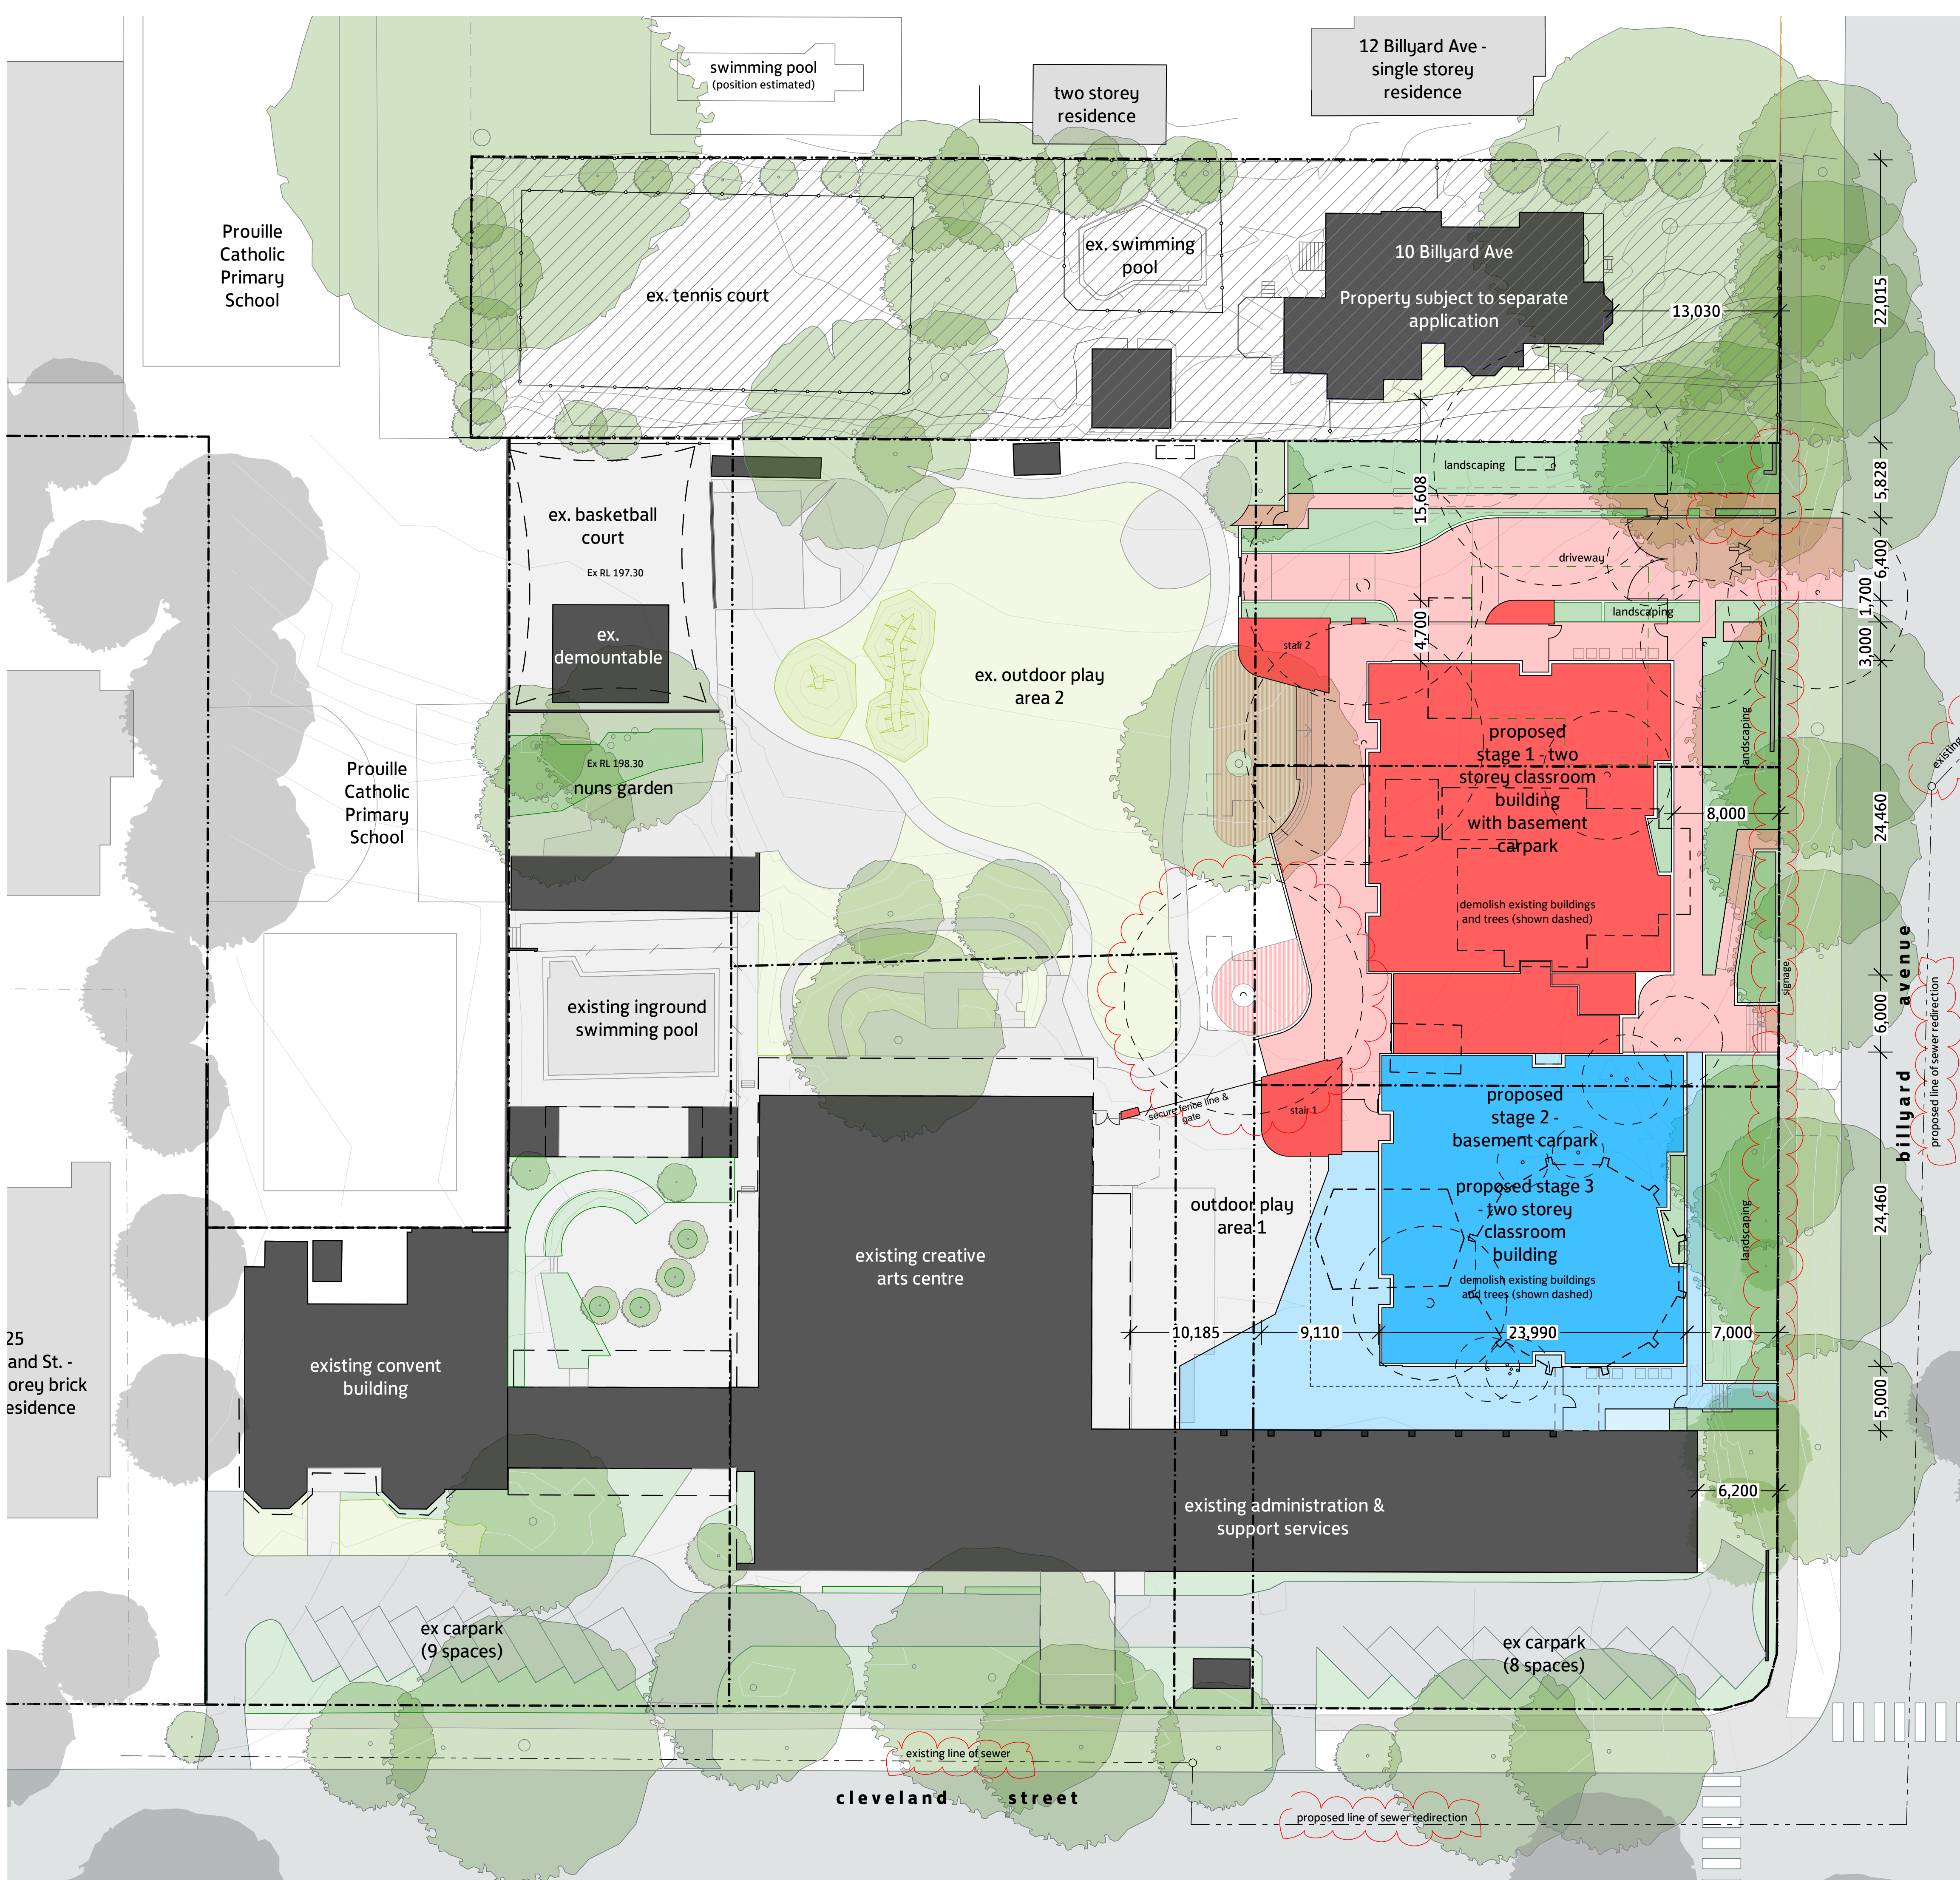

Stanton Dahl & Associates Pty Limited, ABN 32 002 762 796 Nominated Architects
GP Stanton 18 42, EC Patterson 6336, EC Meehan 7864, SM Evans 7686
© Copyright 2018 Stanton Dahl

Stanton Dahl Architects
PO Box 833, Epping, NSW 1710, Australia
Tel +61 2 8876 5300 Fax +61 2 9868 2624
www.stantondahl.com.au

All dimensions to be verified on site and any discrepancies referred to architect for determination. figured dimensions to take precedence over scaled dimensions.


This design including its associated drawings, images, etc. is the intellectual property of stanton dahl & associates pty limited and must not be referenced copied or used without written permission of stanton dahl & associates pty limited.

Rev	Issue	Date
1	DA issue	30/11/2017
2	Revised DA issue	14/06/2018

Architecture
Project management
Access consulting
Interior design



stanton dahl
architects

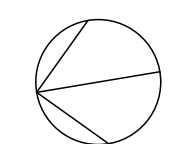

St Lucy's School

New classroom buildings with basement carparking (3 Stage construction)

21-23 Cleveland Street &
6-8 Billyard Avenue,
Wahroonga, NSW

Drawn; ke
Checked; cjh
Plot date; 15/6/18


Scale; 1:250 as noted @ A1

Project No;
2061.16

Drawing No; DA01
Amendment#; /2

site plan



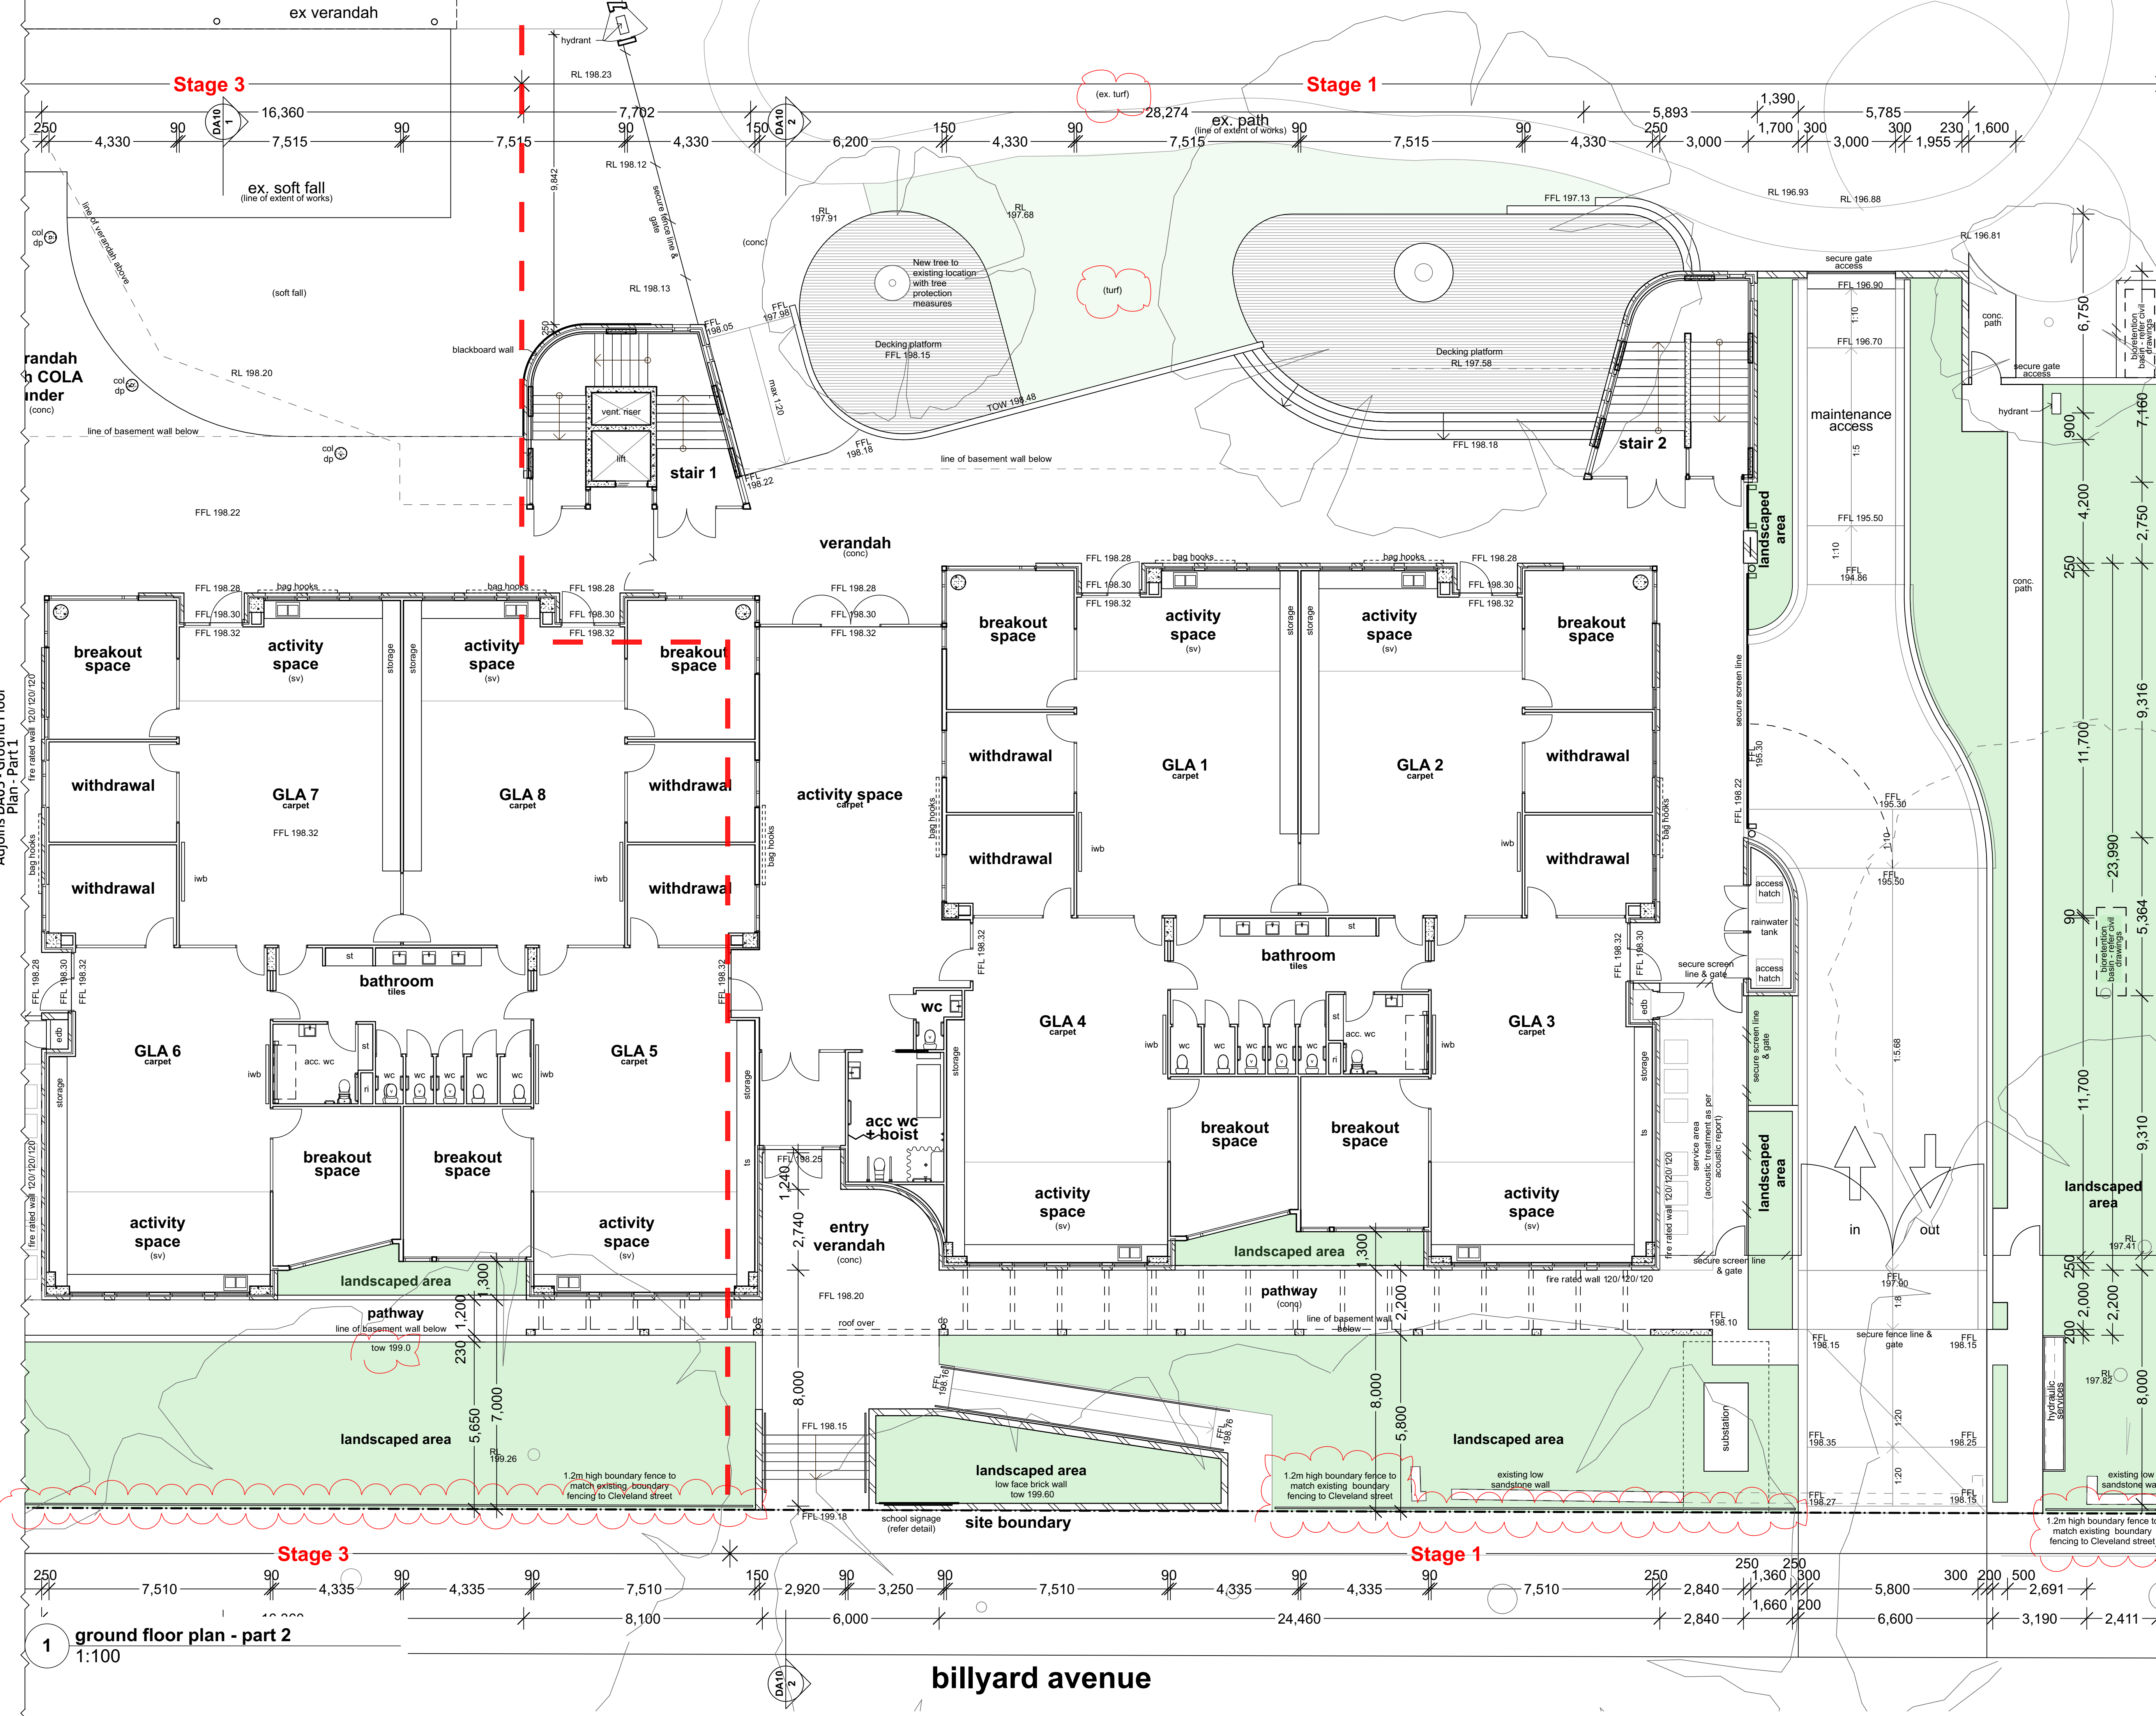

Adjoins DA03 - Ground Floor Plan - Part 1

1 ground floor plan - part 2
1:100

Stanton Dahl & Associates Pty Limited, ABN 32 902 762 796 Notified Architect
G.P. Stanton 18/42, E.C. Patterson 63/36, D.C. Meehan 78/4, S.M. Evans 78/8
© Copyright 2018 Stanton Dahl

Stanton Dahl Architects
PO Box 833, Epping, NSW 1710, Australia
Tel +61 2 8876 5300 Fax +61 2 9868 2624
www.stantondahl.com.au

All dimensions to be verified on site and any discrepancies referred to architect for determination. figured dimensions to take precedence over scaled dimensions.
This design including its associated drawings, images, etc. is the intellectual property of stanton dahl & associates pty limited and must not be referenced copied or used without written permission of stanton dahl & associates pty limited.

Rev	Issue	Date
1	DA issue	30/11/2017
2	Revised DA issue	14/06/2018
3	Revised DA issue	17/09/2018

Architecture
Project management
Access consulting
Interior design



stanton dahl
architects


St Lucy's School

New classroom buildings with basement carparking (3 Stage construction)
21-23 Cleveland Street & 6-8 Billyard Avenue, Wahroonga, NSW
Drawn; ke
Checked; cjh
Plot date; 14/9/18
Scale; 1:100 as noted @ A1

Project No;
2061.16
Drawing No;
DA04
Amendment#;
/3

ground floor plan - part 2

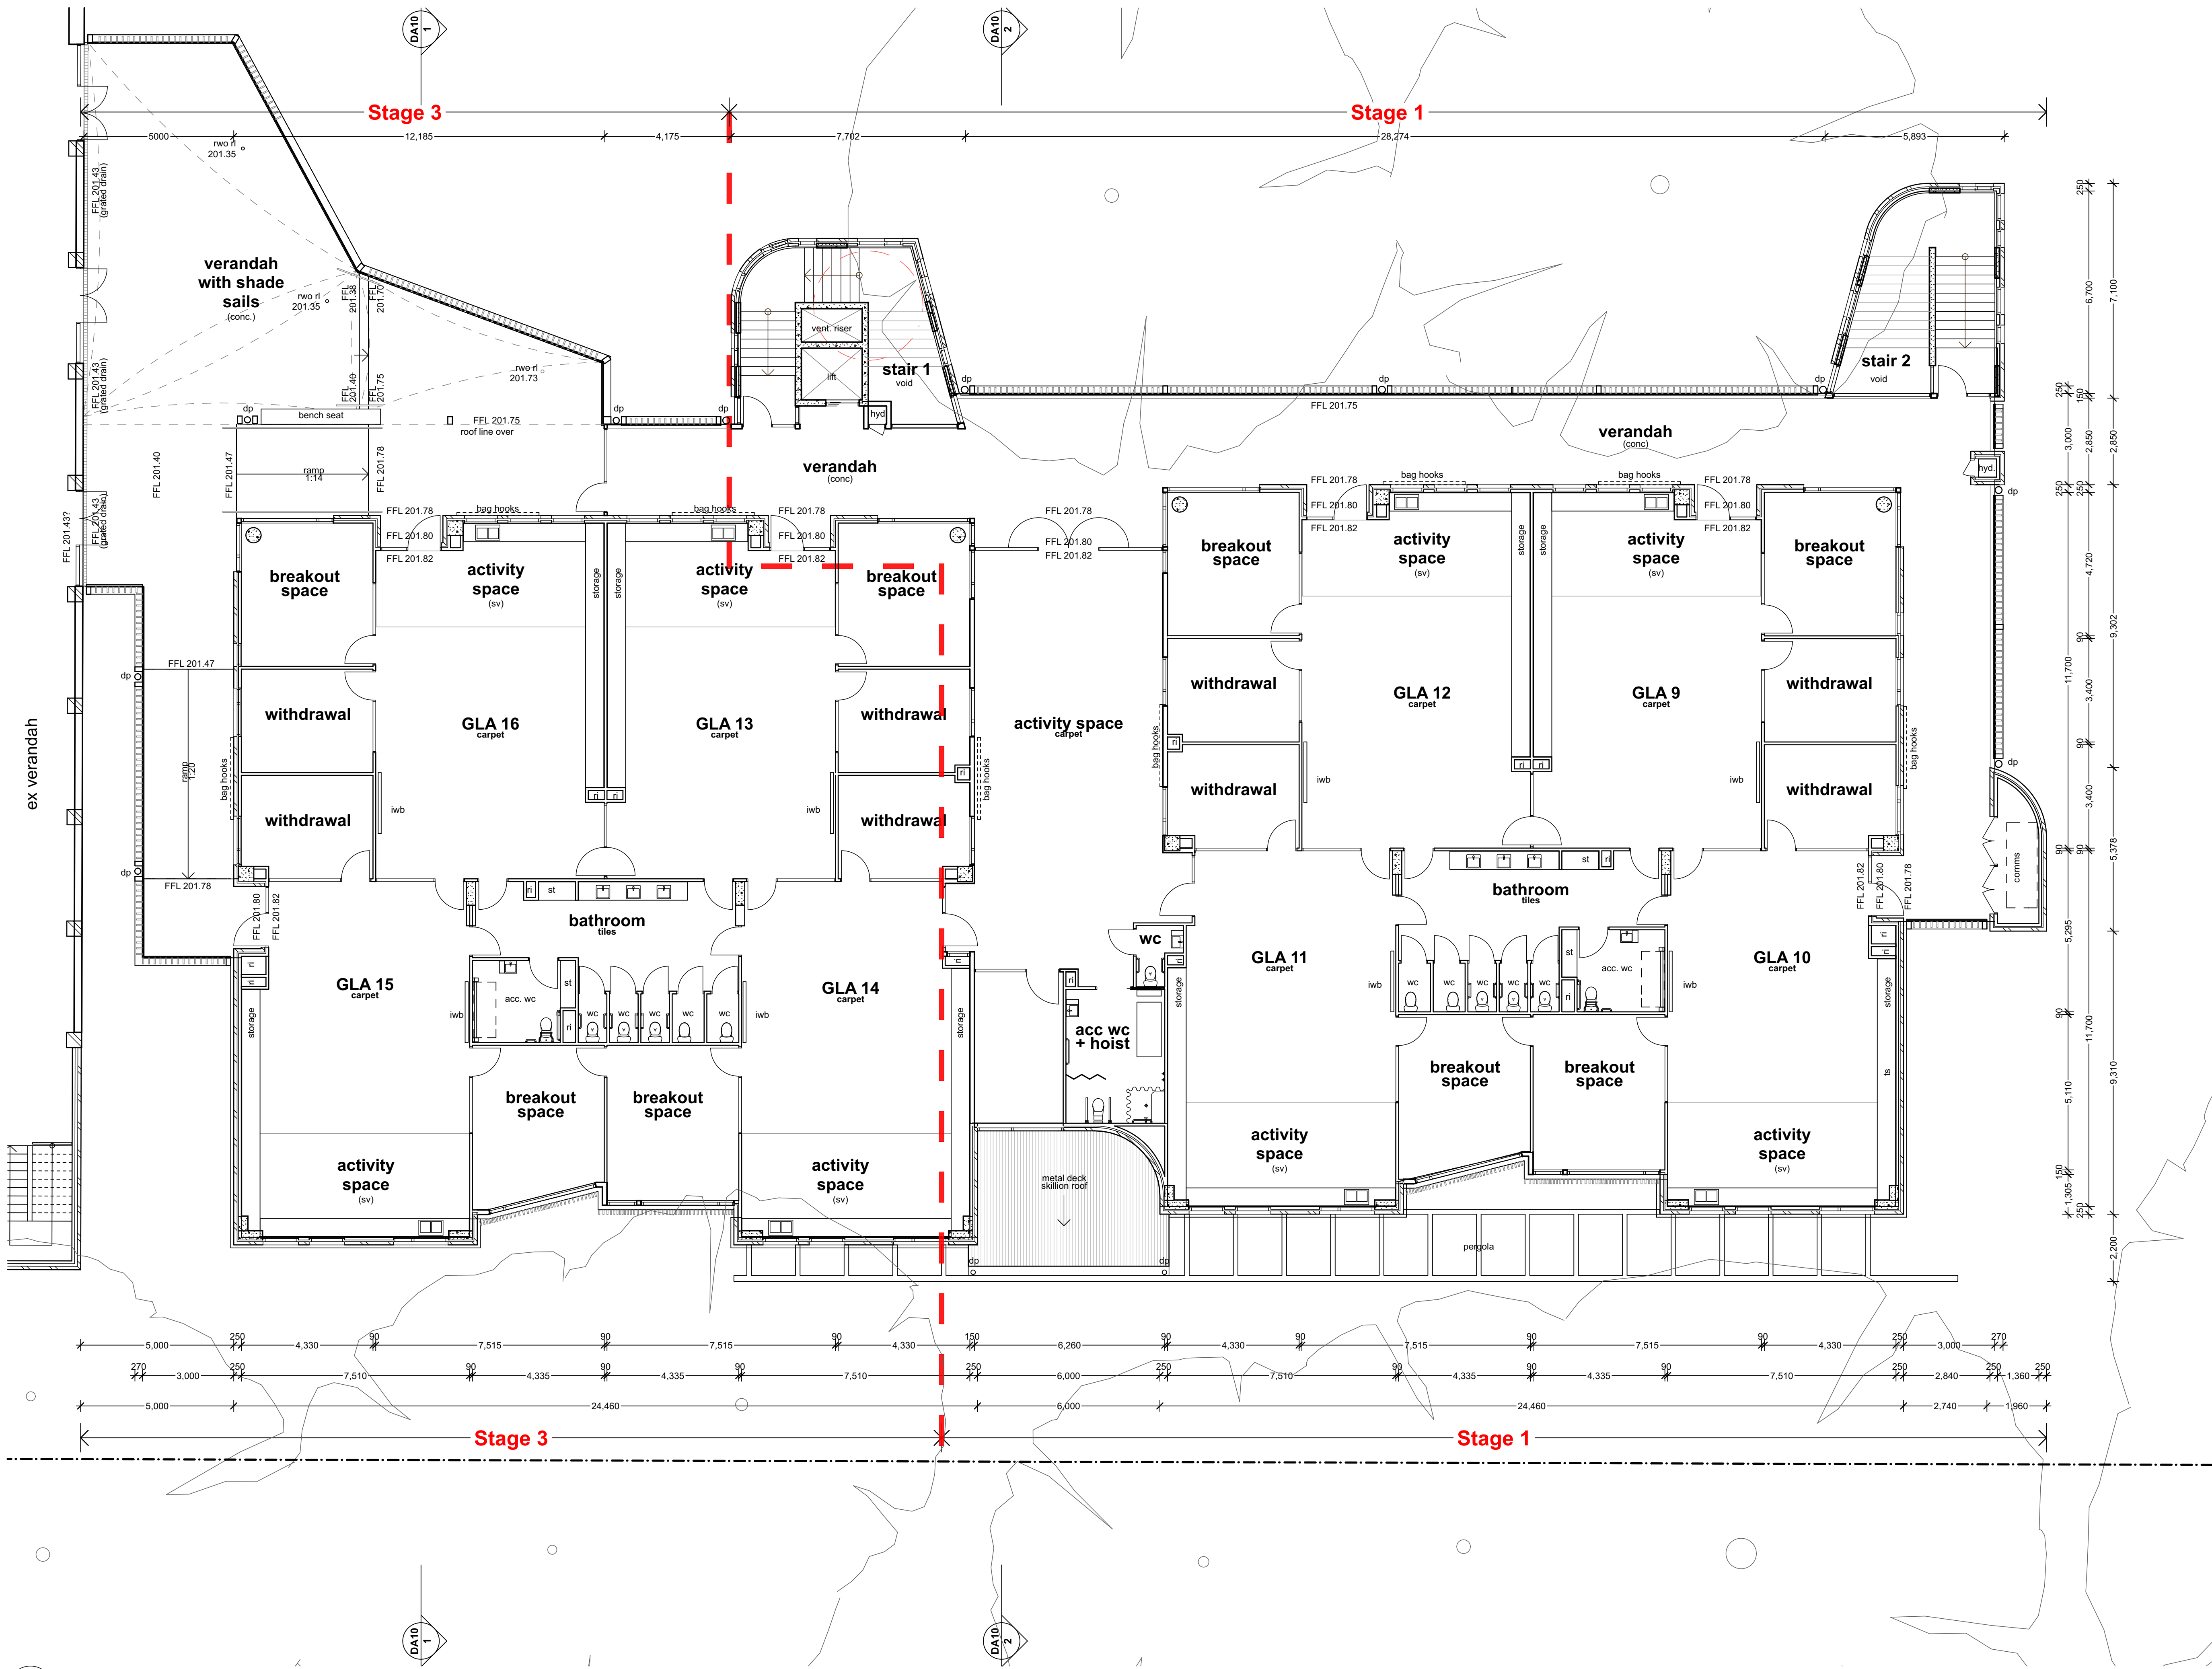

Stanton Dahl & Associates Pty Limited, ABN 32 002 262 796 Nominated Architects:
G.P. Stanton 18 42, E.C. Patterson 03 936, D.C. Meehan 7864, S.M. Evans 7686
© Copyright 2018 Stanton Dahl

Stanton Dahl Architects
PO Box 833, Epping, NSW 1710, Australia
Tel +61 2 8876 5300 Fax +61 2 9868 2624
www.stantondahl.com.au

All dimensions to be verified on site and any discrepancies referred to architect for determination.
figured dimensions to take precedence over scaled dimensions.


This design including its associated drawings, images, etc. is the intellectual property of stanton dahl & associates pty limited and must not be referenced copied or used without written permission of stanton dahl & associates pty limited.

Rev	Issue	Date
1	DA issue	30/11/2017

Architecture
Project management
Access consulting
Interior design



stanton dahl
architects

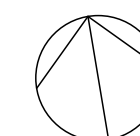

St Lucy's School

New classroom buildings with basement carparking (3 Stage construction)

21-23 Cleveland Street &
6-8 Billyard Avenue,
Wahroonga, NSW

Drawn; ke
Checked; cjh
Plot date; 30/11/17

Scale; 1:100 as noted @ A1

Project No;
2061.16


Drawing No;
DA05

Amendment#;
/1

first floor plan

1 first floor plan
1:100

0 1000 2000 3000 4000 5000 10000
scale: 1:100 @A1

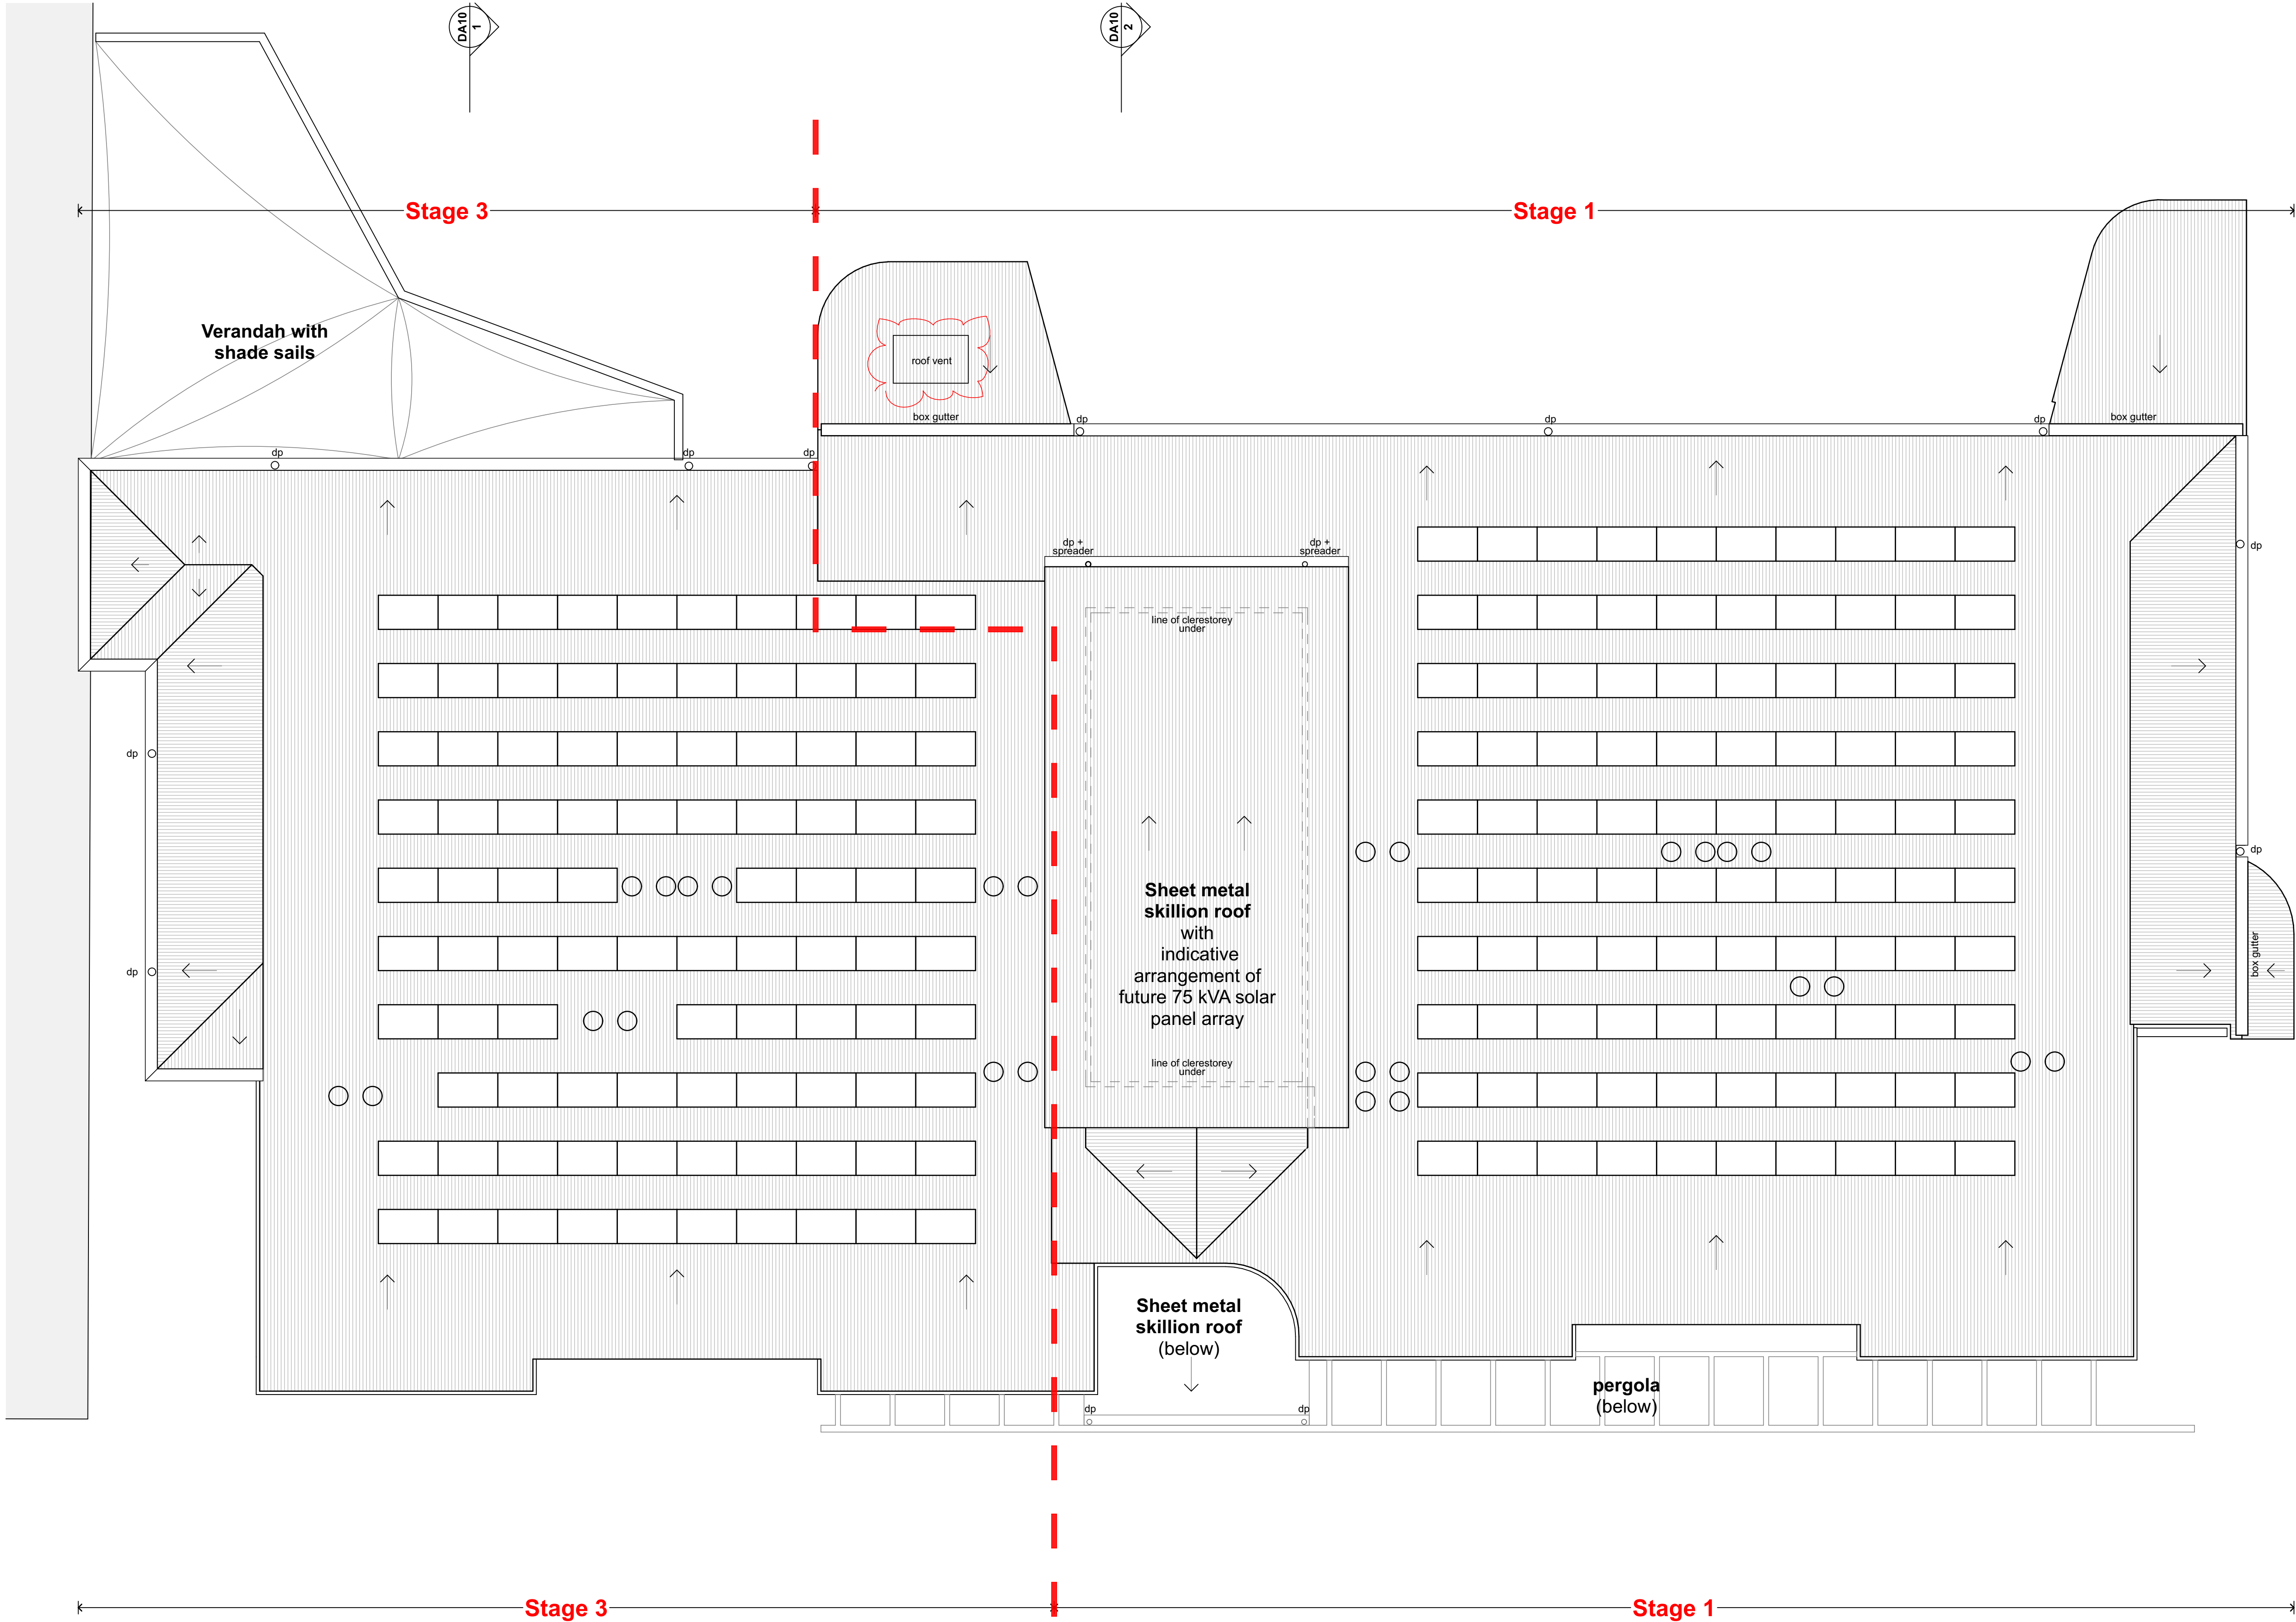

1 roof plan
1:100

0 1000 2000 3000 4000 5000 10 000
scale: 1:100 @A1

Stanton Dahl & Associates Pty Limited, ABN: 32 902 762 796 Nominated Architects:
D P Stanton 18 42, K C Patterson 6236, D C Meehan 7864, S M Evans 7686
© Copyright 2018 Stanton Dahl

Stanton Dahl Architects
PO Box 833, Epping, NSW 1710, Australia
Tel +61 2 8876 5300 Fax +61 2 9868 2624
www.stantondahl.com.au


All dimensions to be verified on site and any discrepancies referred to architect for determination, figured dimensions to take precedence over scaled dimensions.

This design including its associated drawings, images, etc. is the intellectual property of stanton dahl & associates pty limited and must not be referenced copied or used without written permission of stanton dahl & associates pty limited.

Rev	Issue	Date
1	DA issue	30/11/2017
2	Revised DA issue	14/06/2018

Architecture
Project management
Access consulting
Interior design

stanton dahl
architects

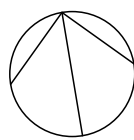

St Lucy's School

New classroom buildings with basement carparking (3 Stage construction)

21-23 Cleveland Street &
6-8 Billyard Avenue,
Wahroonga, NSW

Drawn; ke
Checked; cjh
Plot date; 15/6/18


Scale; 1:100 as noted @ A1

Project No;
2061.16

Drawing No; DA06
Amendment#; /2

roof plan

- Legend
- existing buildings
 - neighbouring buildings
 - new construction works - stage 1
 - new construction works - stage 2
 - new construction works - stage 3
 - existing soft fall play areas & paving
 - grass area
 - existing pool
 - demolition works
 - construction access

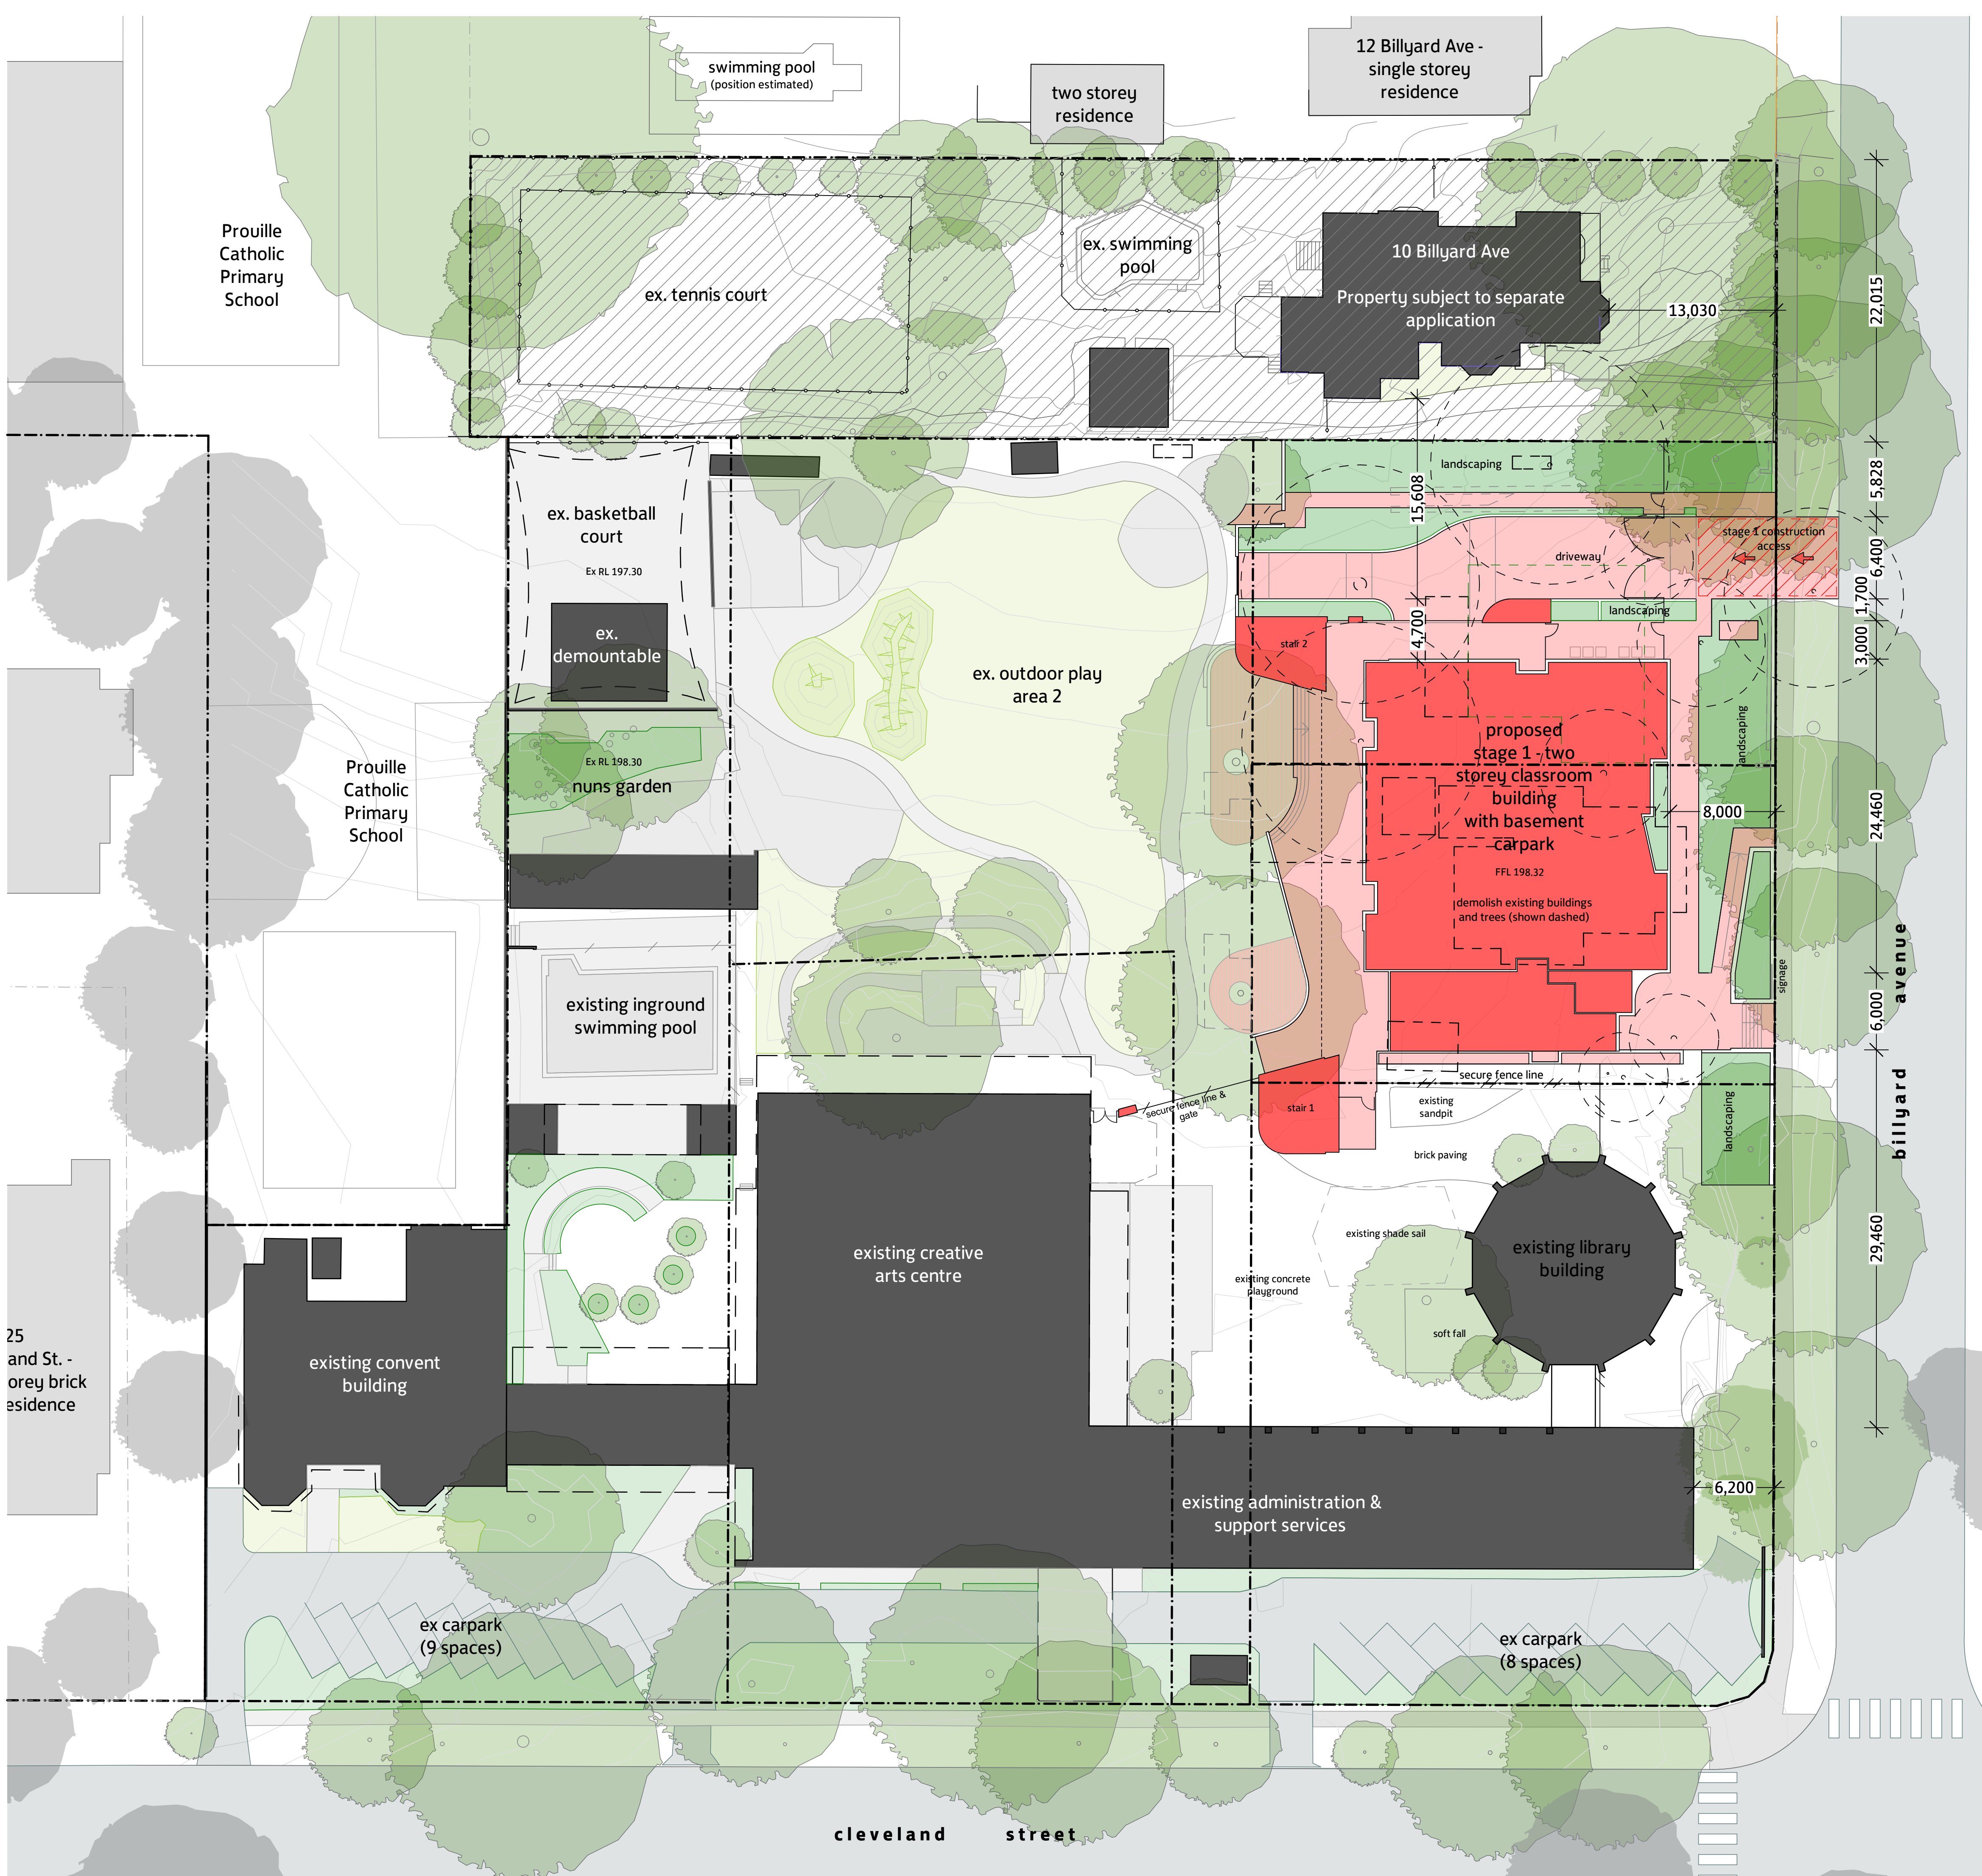

Stanton Dahl & Associates Pty Limited, ABN 32 002 762 796 Nominated Architects
G.P. Stanton 18/42, E.C. Patterson 63/36, D.C. Meehan 786/4, S.M. Evans 7686
© Copyright 2016 Stanton Dahl

Stanton Dahl Architects
PO Box 833, Epping, NSW 1710, Australia
Tel +61 2 8876 5300 Fax +61 2 9868 2624
www.stantondahl.com.au

All dimensions to be verified on site and any discrepancies referred to architect for determination. figured dimensions to take precedence over scaled dimensions.

This design including its associated drawings, images, etc. is the intellectual property of stanton dahl & associates pty limited and must not be referenced copied or used without written permission of stanton dahl & associates pty limited.

Rev	Issue	Date
1	DA issue	30/11/2017

Architecture
Project management
Access consulting
Interior design

stanton dahl
architects

St Lucy's School

New classroom buildings with basement carparking (3 Stage construction)

21-23 Cleveland Street & 6-8 Billyard Avenue, Wahroonga, NSW

Drawn; ke
Checked; cjh
Plot date; 30/11/17

Scale; 1:250 as noted @ A1


Project No;
2061.16

Drawing No;
DA11

Amendment#;
/1

site plan - stage 1

- Legend
- existing buildings
 - neighbouring buildings
 - new construction works - stage 1
 - new construction works - stage 2
 - new construction works - stage 3
 - existing soft fall play areas & paving
 - grass area
 - existing pool
 - demolition works
 - construction access

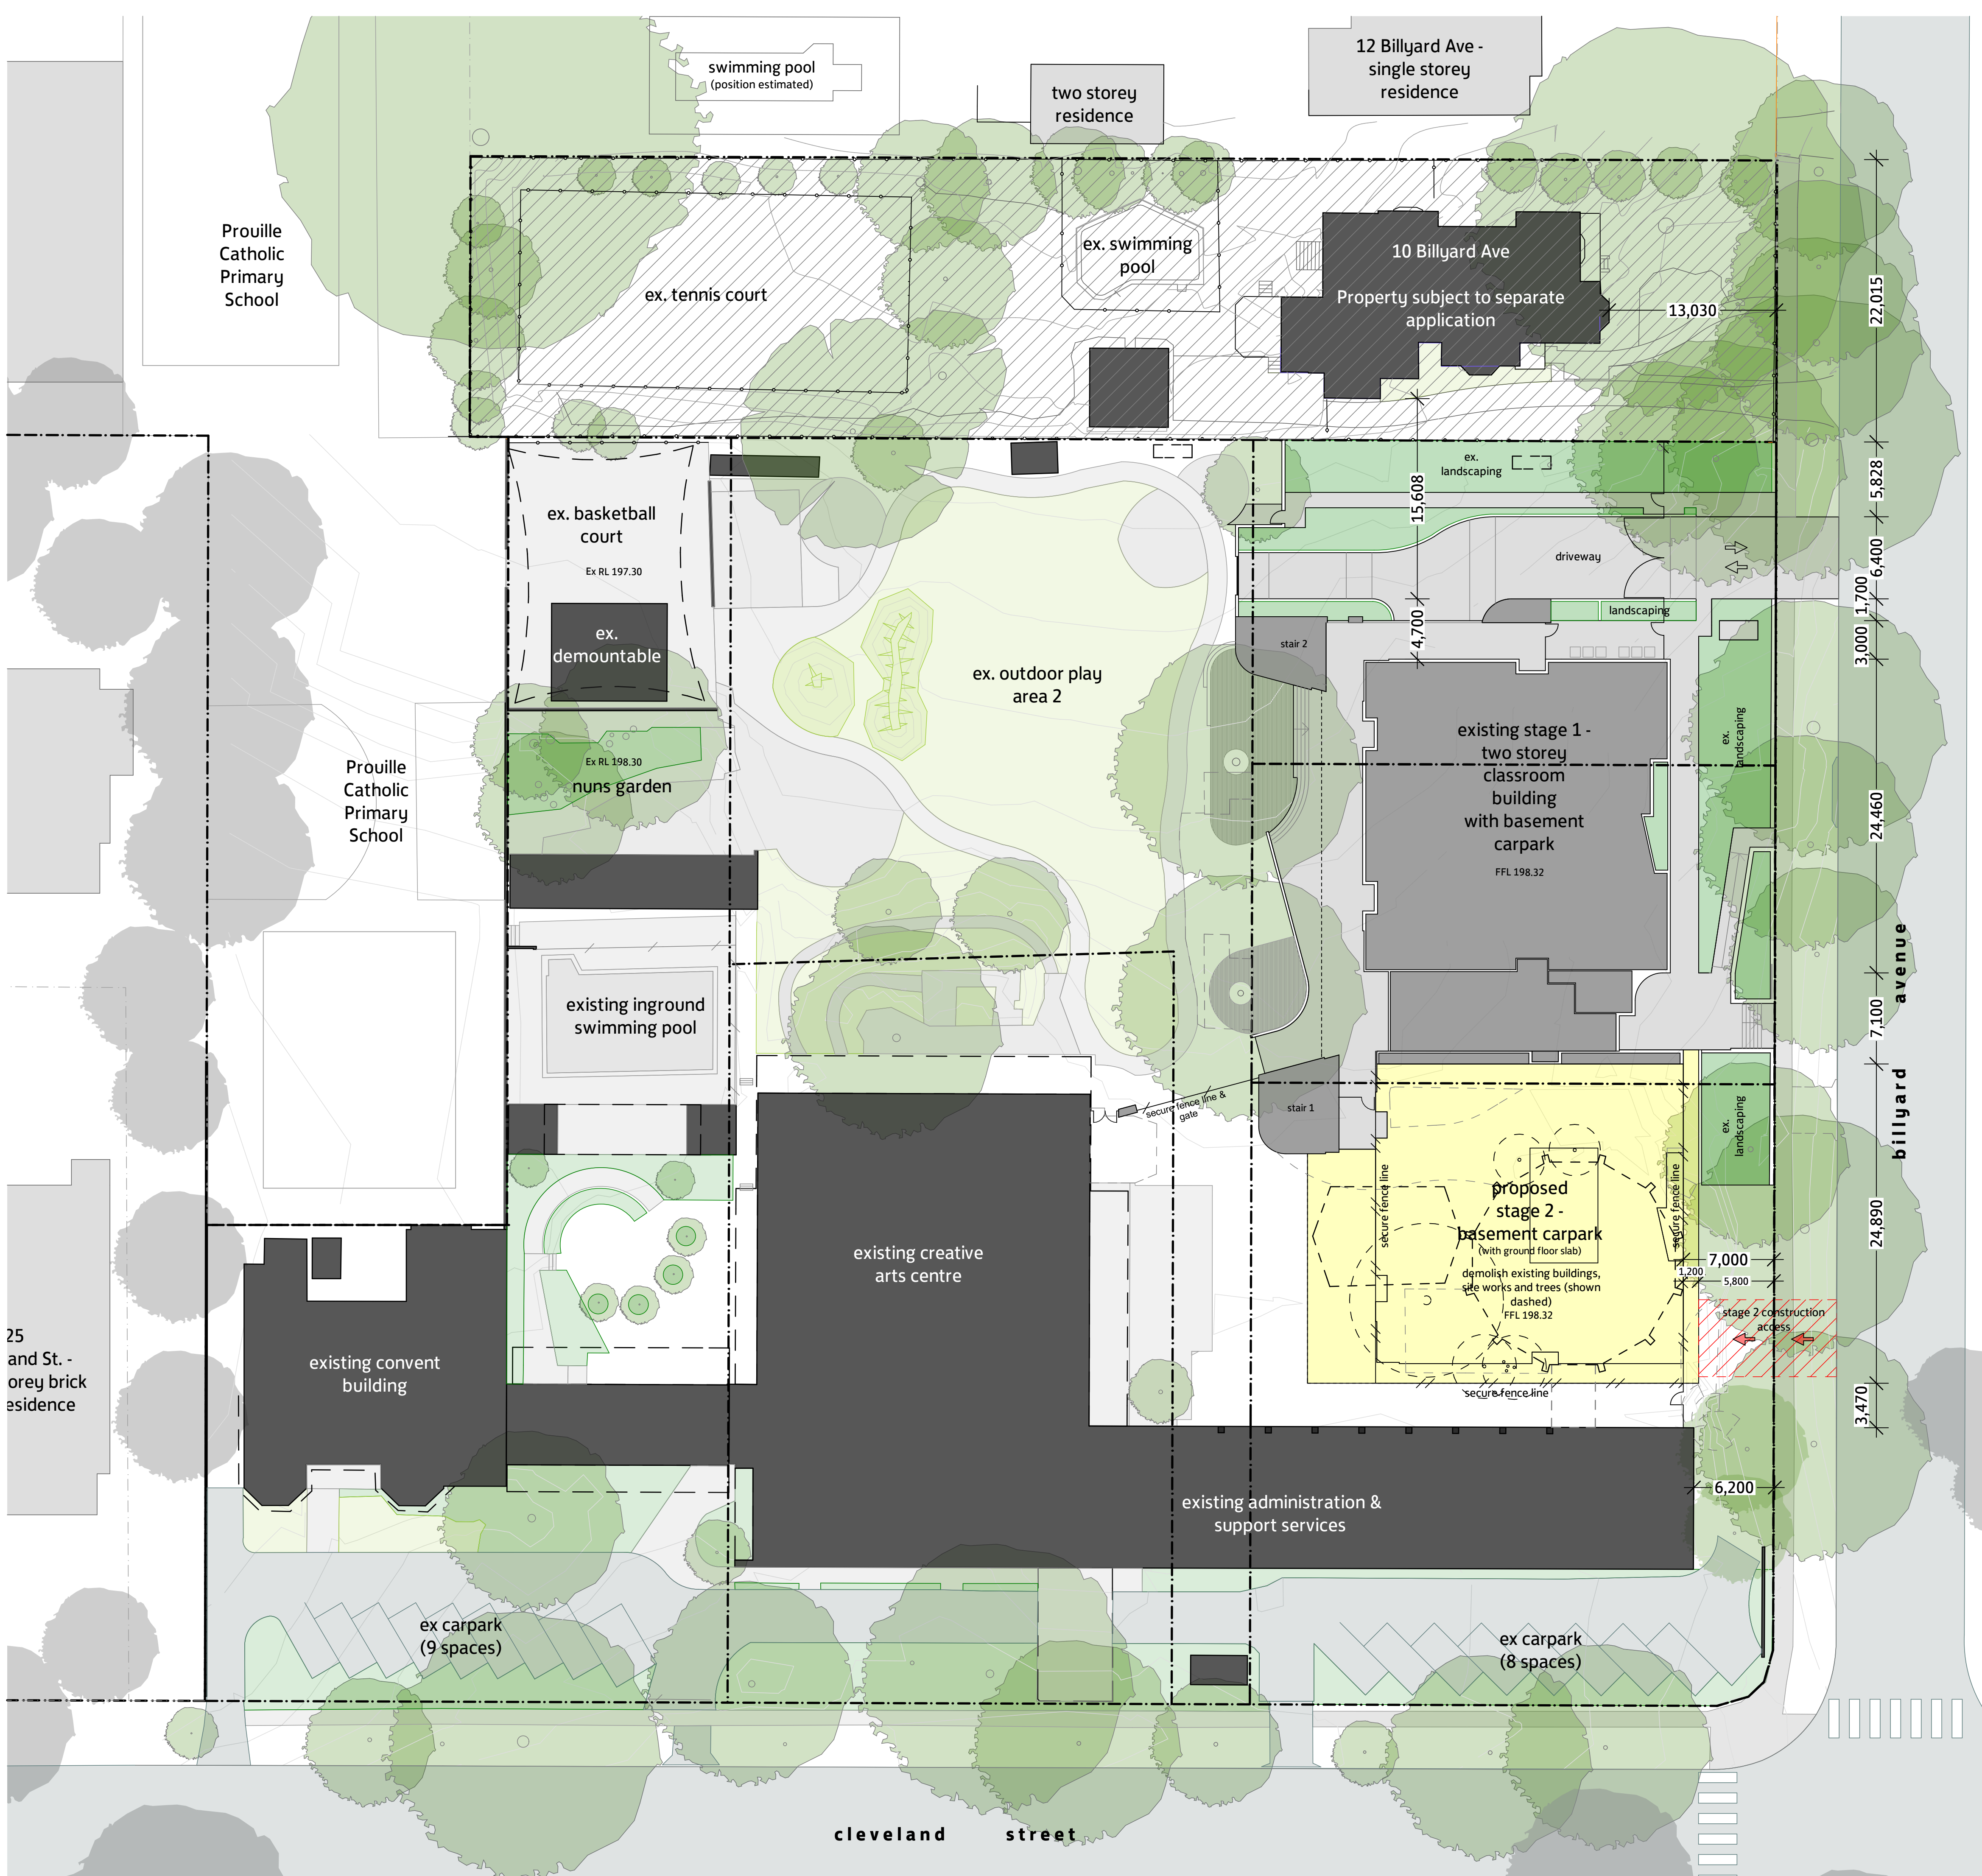

Stanton Dahl & Associates Pty Limited, ABN 32 002 762 796 Nominated Architects
GP Stanton 18 42, EC Patterson 6336, EC Meehan 7864, SM Evans 7686
© Copyright 2016 Stanton Dahl

Stanton Dahl Architects
PO Box 833, Epping, NSW 1710, Australia
Tel +61 2 8876 5300 Fax +61 2 9868 2624
www.stantondahl.com.au


All dimensions to be verified on site and any discrepancies referred to architect for determination. figured dimensions to take precedence over scaled dimensions.
This design including its associated drawings, images, etc. is the intellectual property of stanton dahl & associates pty limited and must not be referenced copied or used without written permission of stanton dahl & associates pty limited.

Rev	Issue	Date
1	DA issue	30/11/2017

Architecture
Project management
Access consulting
Interior design



stanton dahl
architects

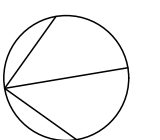

St Lucy's School

New classroom buildings with basement carparking (3 Stage construction)

21-23 Cleveland Street &
6-8 Billyard Avenue,
Wahroonga, NSW

Drawn: ke
Checked: cjh
Plot date: 30/11/17

Scale: 1:250 as noted @ A1


Project No:
2061.16

Drawing No: DA12
Amendment#: /1

site plan - stage 2

0 2000 4000 6000 8000 10 000 20 000
scale: 1:250 @ A1

- Legend
- existing buildings
 - neighbouring buildings
 - new construction works - stage 1
 - new construction works - stage 2
 - new construction works - stage 3
 - existing soft fall play areas & paving
 - grass area
 - existing pool
 - demolition works
 - construction access

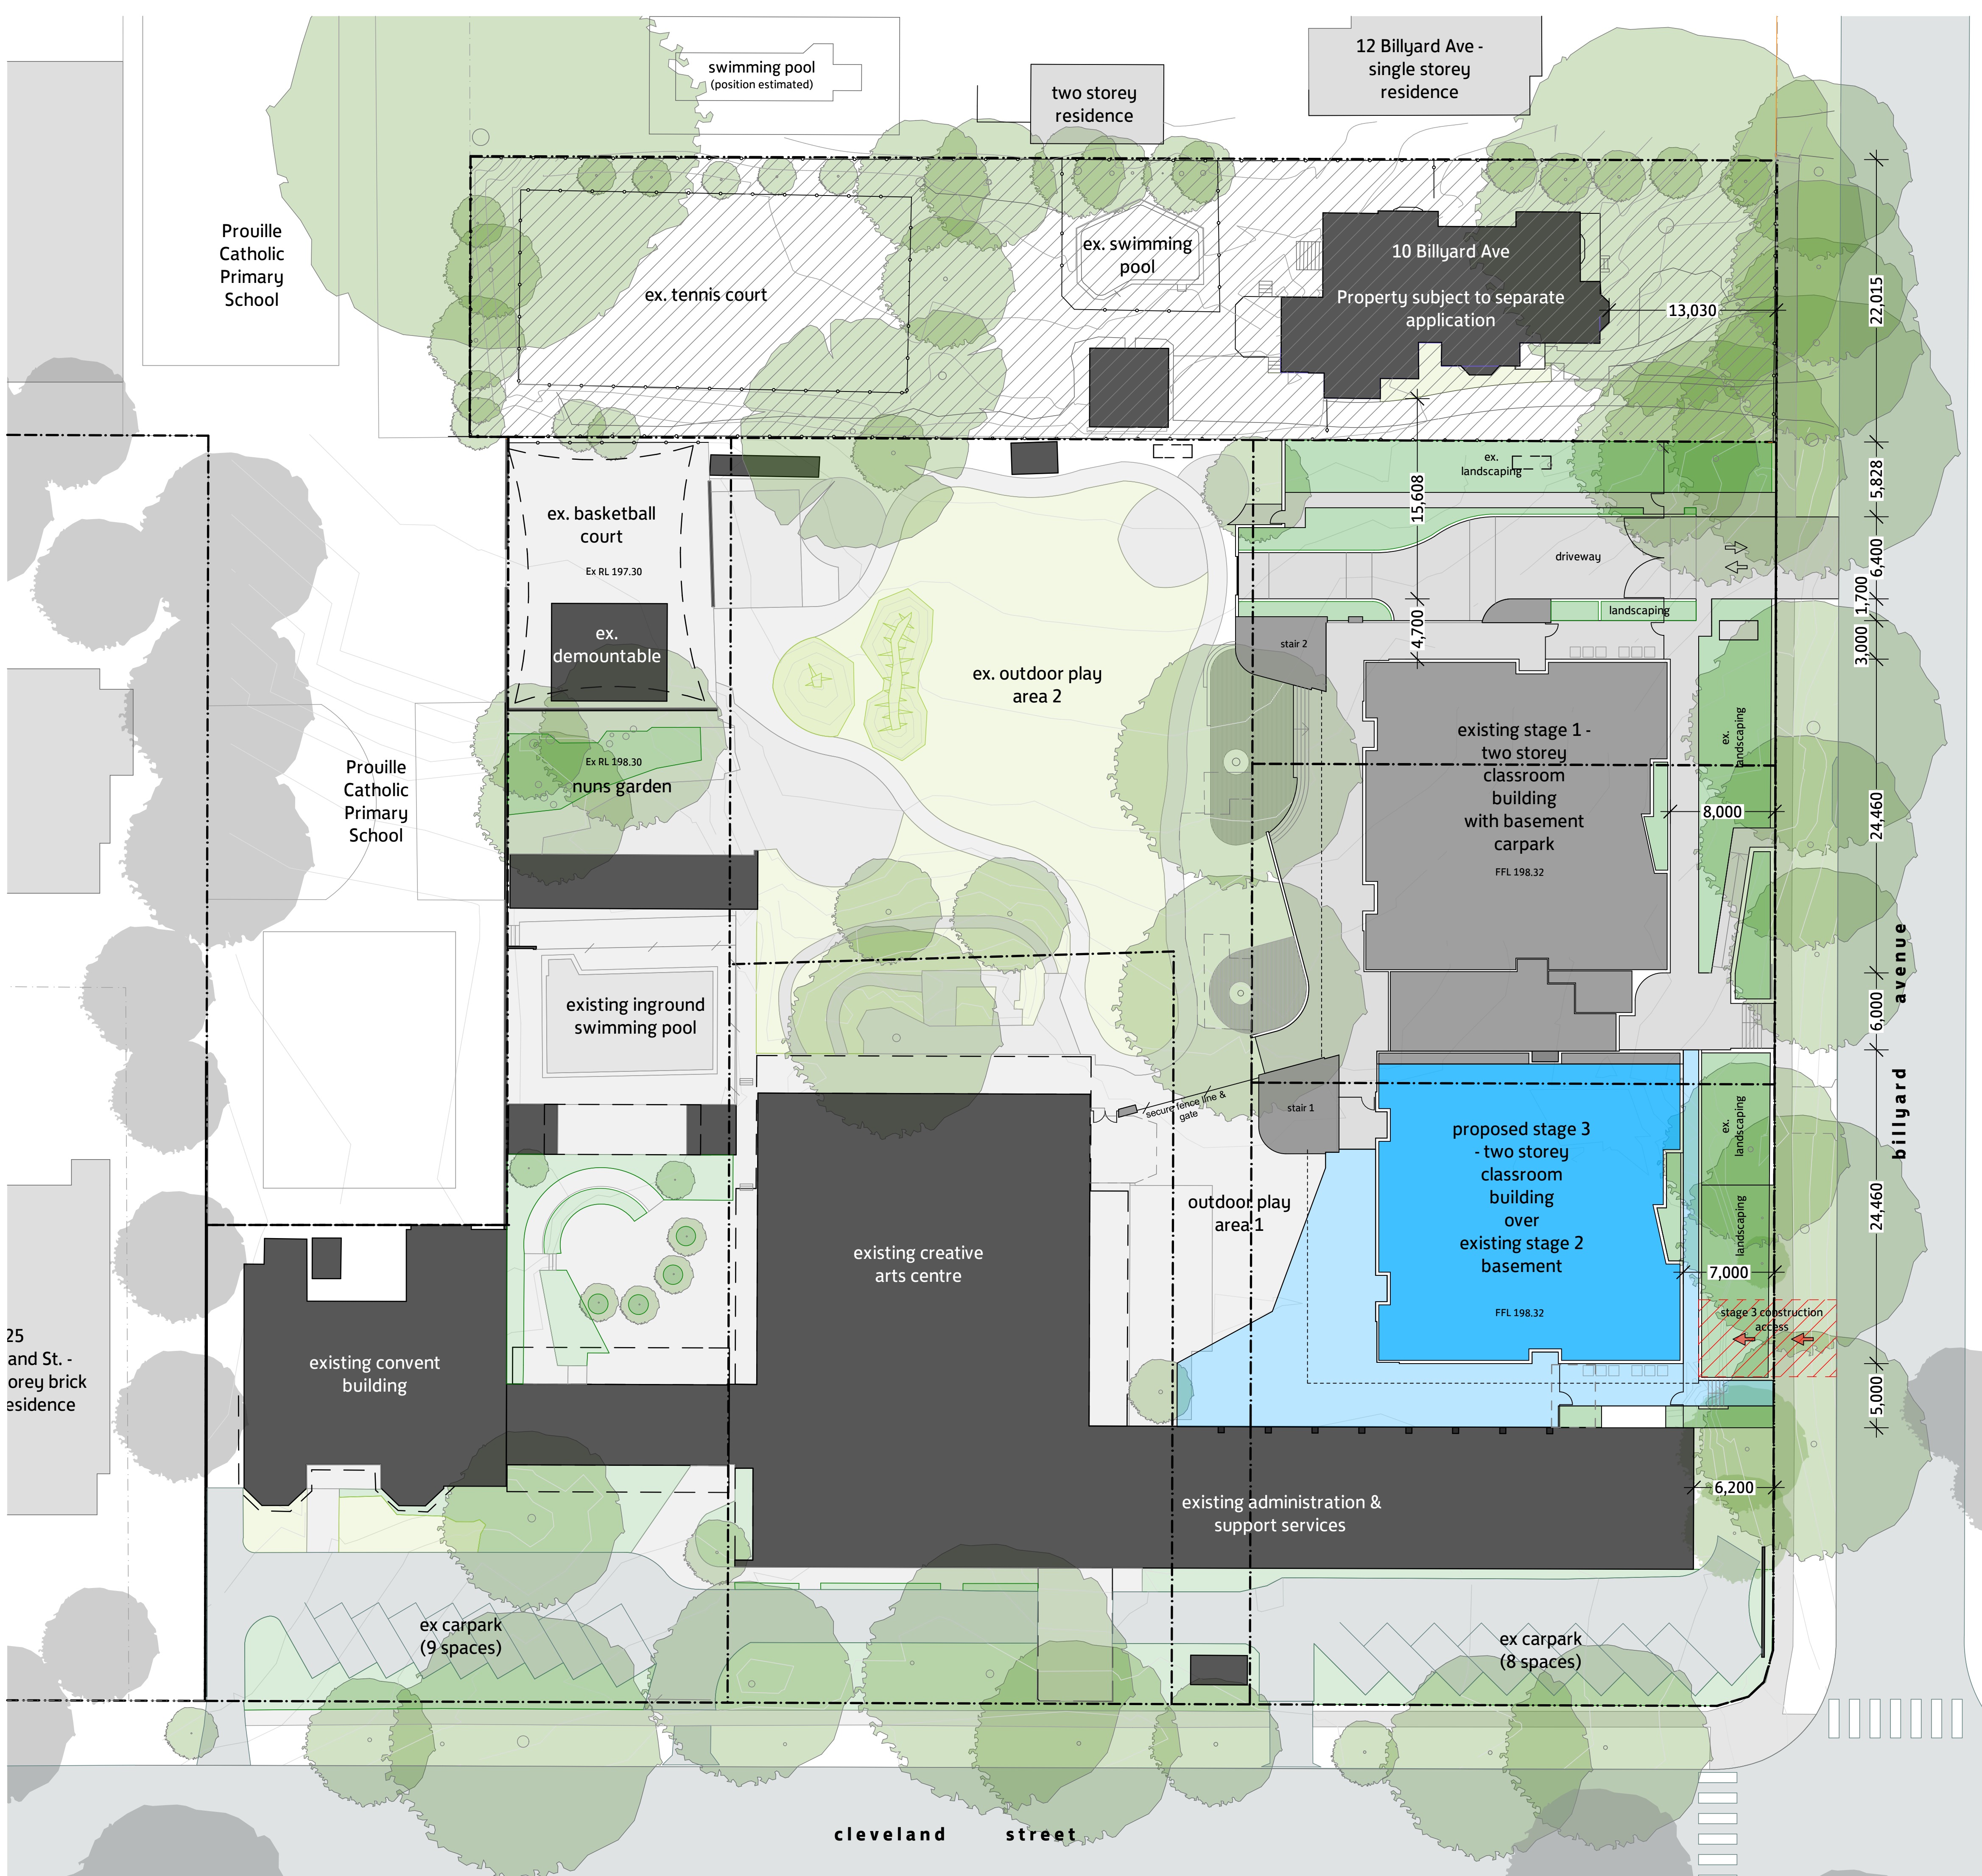

Stanton Dahl & Associates Pty Limited, ABN 32 002 762 796 Nominated Architects
G.P. Stanton 18/42, E.C. Patterson 63/36, D.C. Meehan 78/4, S.M. Evans 76/8
© Copyright 2016 Stanton Dahl

Stanton Dahl Architects
PO Box 833, Epping, NSW 1710, Australia
Tel +61 2 8876 5300 Fax +61 2 9868 2624
www.stantondahl.com.au

All dimensions to be verified on site and any discrepancies referred to architect for determination. figured dimensions to take precedence over scaled dimensions.
This design including its associated drawings, images, etc. is the intellectual property of stanton dahl & associates pty limited and must not be referenced copied or used without written permission of stanton dahl & associates pty limited.

Rev	Issue	Date
1	DA issue	30/11/2017

Architecture
Project management
Access consulting
Interior design

stanton dahl architects

St Lucy's School

New classroom buildings with basement carparking (3 Stage construction)

21-23 Cleveland Street & 6-8 Billyard Avenue, Wahroonga, NSW

Drawn; ke
Checked; cjh
Plot date; 30/11/17

Scale; 1:250 as noted @ A1

Project No;
2061.16

Drawing No;
DA13

Amendment#;
/1

site plan - stage 3



1 Billyard Ave- street view from west



2 Billyard Ave- street view from west with proposed landscaping



3 Billyard Ave- street view from east



4 Billyard Ave- street view from east with proposed landscaping



5 St. Lucy's playground view from west



6 St. Lucy's playground view from east with proposed landscaping

Stanton Dahl & Associates Pty Limited ABN 32 002 762 796 Nominated Architects
G.P. Stanton 18/42, E.C. Patterson 63/36, D.C. Meehan 786/4, S.M. Evans 7686
© Copyright 2018 Stanton Dahl

Stanton Dahl Architects
PO Box 833, Epping, NSW 1710, Australia
Tel +61 2 8876 5300 Fax +61 2 9868 2624
www.stantondahl.com.au

All dimensions to be verified on site and any discrepancies referred to architect for determination. figured dimensions to take precedence over scaled dimensions.

This design including its associated drawings, images, etc. is the intellectual property of stanton dahl & associates pty limited and must not be referenced copied or used without written permission of stanton dahl & associates pty limited.

Rev	Issue	Date
1	DA issue	30/11/2017
2	Revised DA issue	14/06/2018

Architecture
Project management
Access consulting
Interior design



stanton dahl
architects

St Lucy's School

New classroom buildings with basement carparking (3 Stage construction)

21-23 Cleveland Street &
6-8 Billyard Avenue,
Wahroonga, NSW

Drawn; ke
Checked; cjh
Plot date; 15/6/18


Scale; 1:142 as noted @ A1 xted @ A1

Project No;
2061.16

Drawing No; Amendment#;
DA14 /2

perspective views

- Legend
- existing buildings
 - neighbouring buildings
 - new construction works - stage 1
 - new construction works - stage 2
 - new construction works - stage 3
 - existing soft fall play areas & paving
 - grass area
 - existing pool
 - demolition works
 - construction access
 - buildings/trees to be demolished/removed

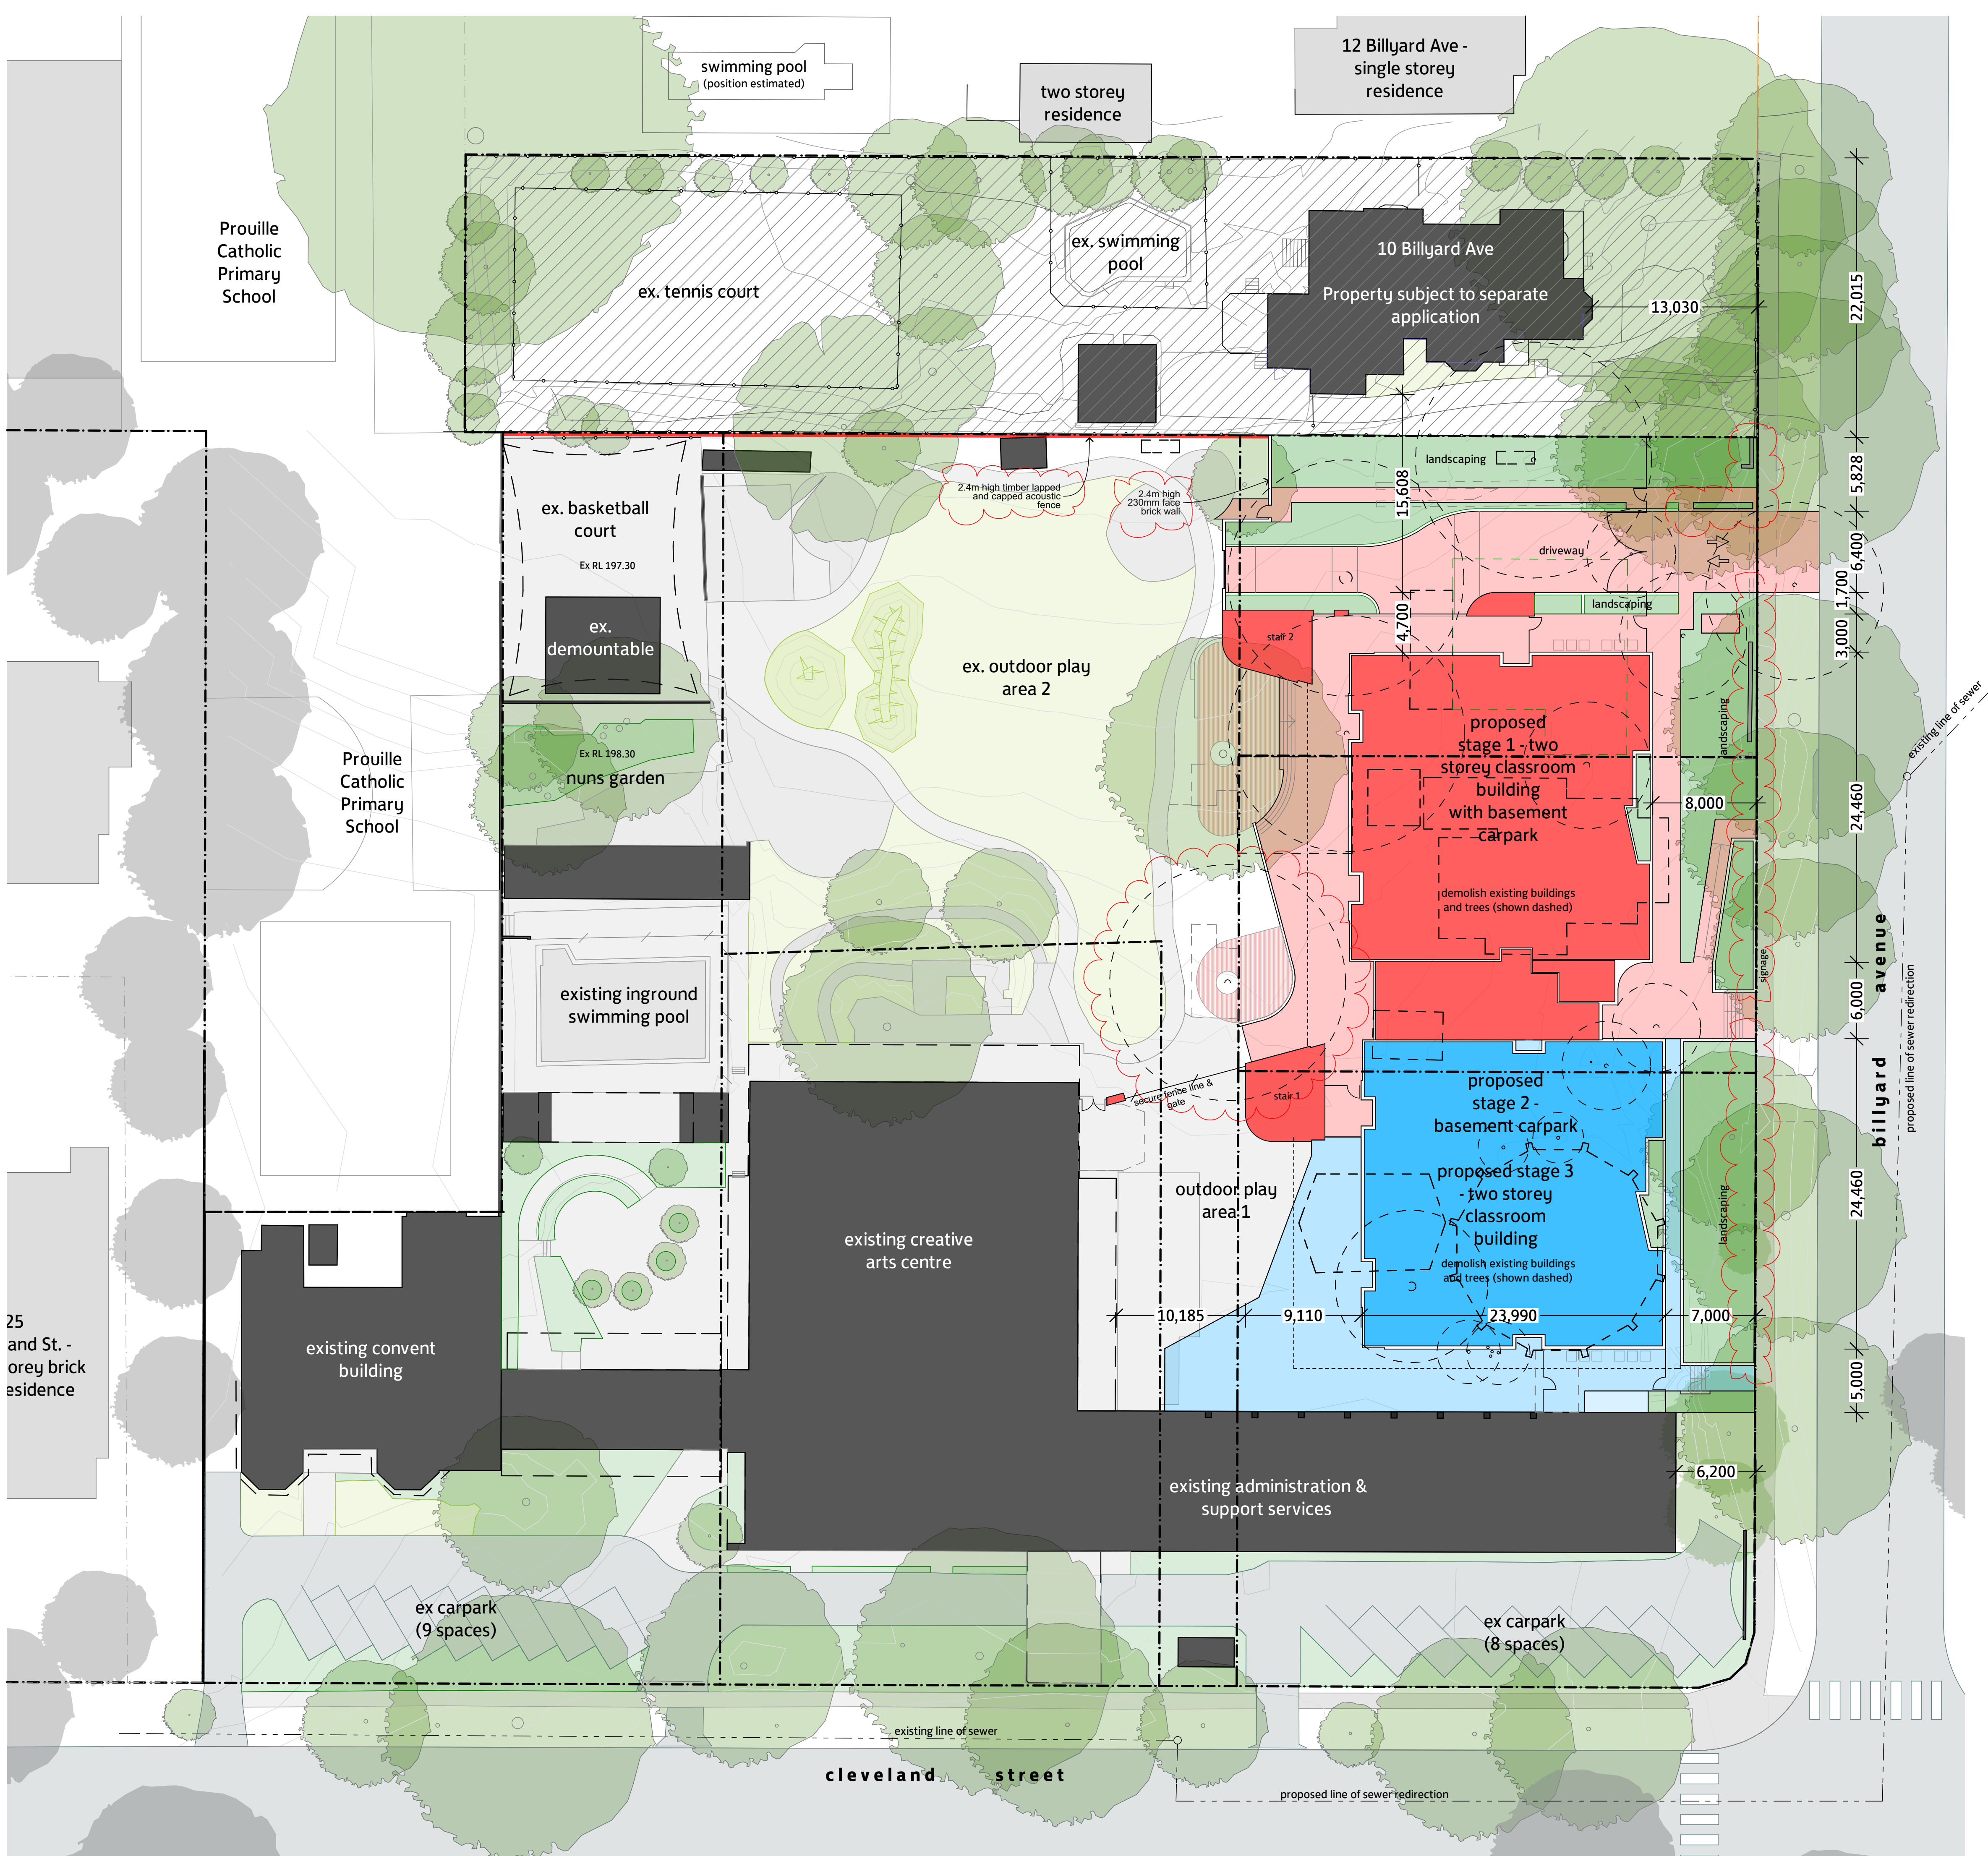

Stanton Dahl & Associates Pty Limited, ABN 32 002 762 796 Nominated Architects:
G.P. Stanton 18/42, E.C. Patterson 63/36, D.C. Meehan 786/4, S.M. Evans 7686
© Copyright 2018 Stanton Dahl

Stanton Dahl Architects
PO Box 833, Epping, NSW 1710, Australia
Tel +61 2 8876 5300 Fax +61 2 9868 2624
www.stantondahl.com.au

All dimensions to be verified on site and any discrepancies referred to architect for determination.
figured dimensions to take precedence over scaled dimensions.

This design including its associated drawings, images, etc. is the intellectual property of stanton dahl & associates pty limited and must not be referenced copied or used without written permission of stanton dahl & associates pty limited.

Rev	Issue	Date
1	Revised DA issue	14/06/2018

Architecture
Project management
Access consulting
Interior design

stanton dahl
architects

St Lucy's School

New classroom buildings with basement carparking (3 Stage construction)

21-23 Cleveland Street &
6-8 Billyard Avenue,
Wahroonga, NSW


Drawn; ke
Checked; cjh
Plot date; 15/6/18

Scale; 1:250 as noted @ A1

Project No;
2061.16

Drawing No; **DA15** Amendment#;
/1

site plan - fencing plan
10 Billyard.

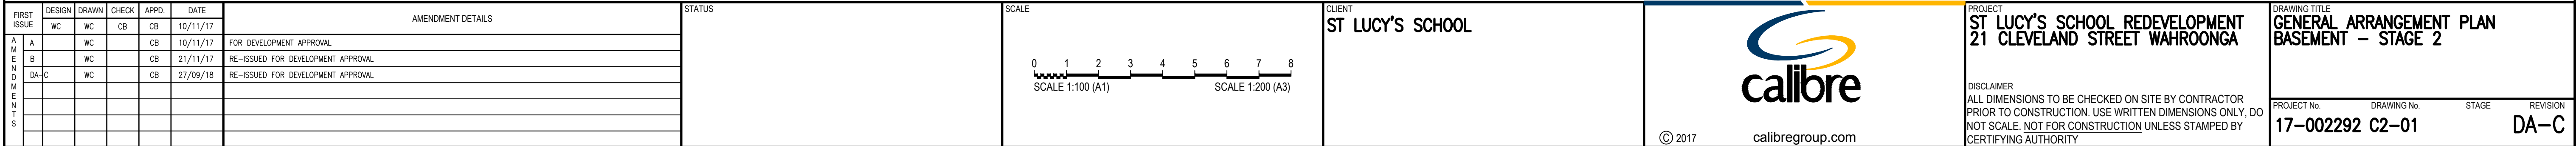



FILE: H:\1711-002292 ST LUCY'S SCHOOL REDEVELOPMENT\08 MODEL\AUTOCHVILDA DRAWINGS\22-02 (H) GENERAL ARRANGEMENT PLAN - GROUND FLOOR STAGE 1.DWG LAST SAVED BY CATHERINE PANGNABAN



* THIS IS A CHARGED DRAINAGE SYSTEM.
ALL STORMWATER PIPES BELOW LEVEL 1
AND GROUND FLOOR SLAB TO BE
COMPLETELY SEALED UP TO RL201m.


PIT SCHEDULE		
PIT NUMBER	PIT SIZE	LID/GRATE DETAILS
1/A	600x600	CAST IRON LID
1/B	900x900	CLASS 'B' GALVANISED GRATED PIT
1/C	900x900	CLASS 'B' GALVANISED GRATED PIT
2/C	450x450	CLASS 'B' GALVANISED GRATED PIT
1/D	600x600	CAST IRON LID
2/D	600x600	CAST IRON LID
3/D	600x600	CAST IRON LID

NOTE: ALL GRATES TO BE LOCKABLE.

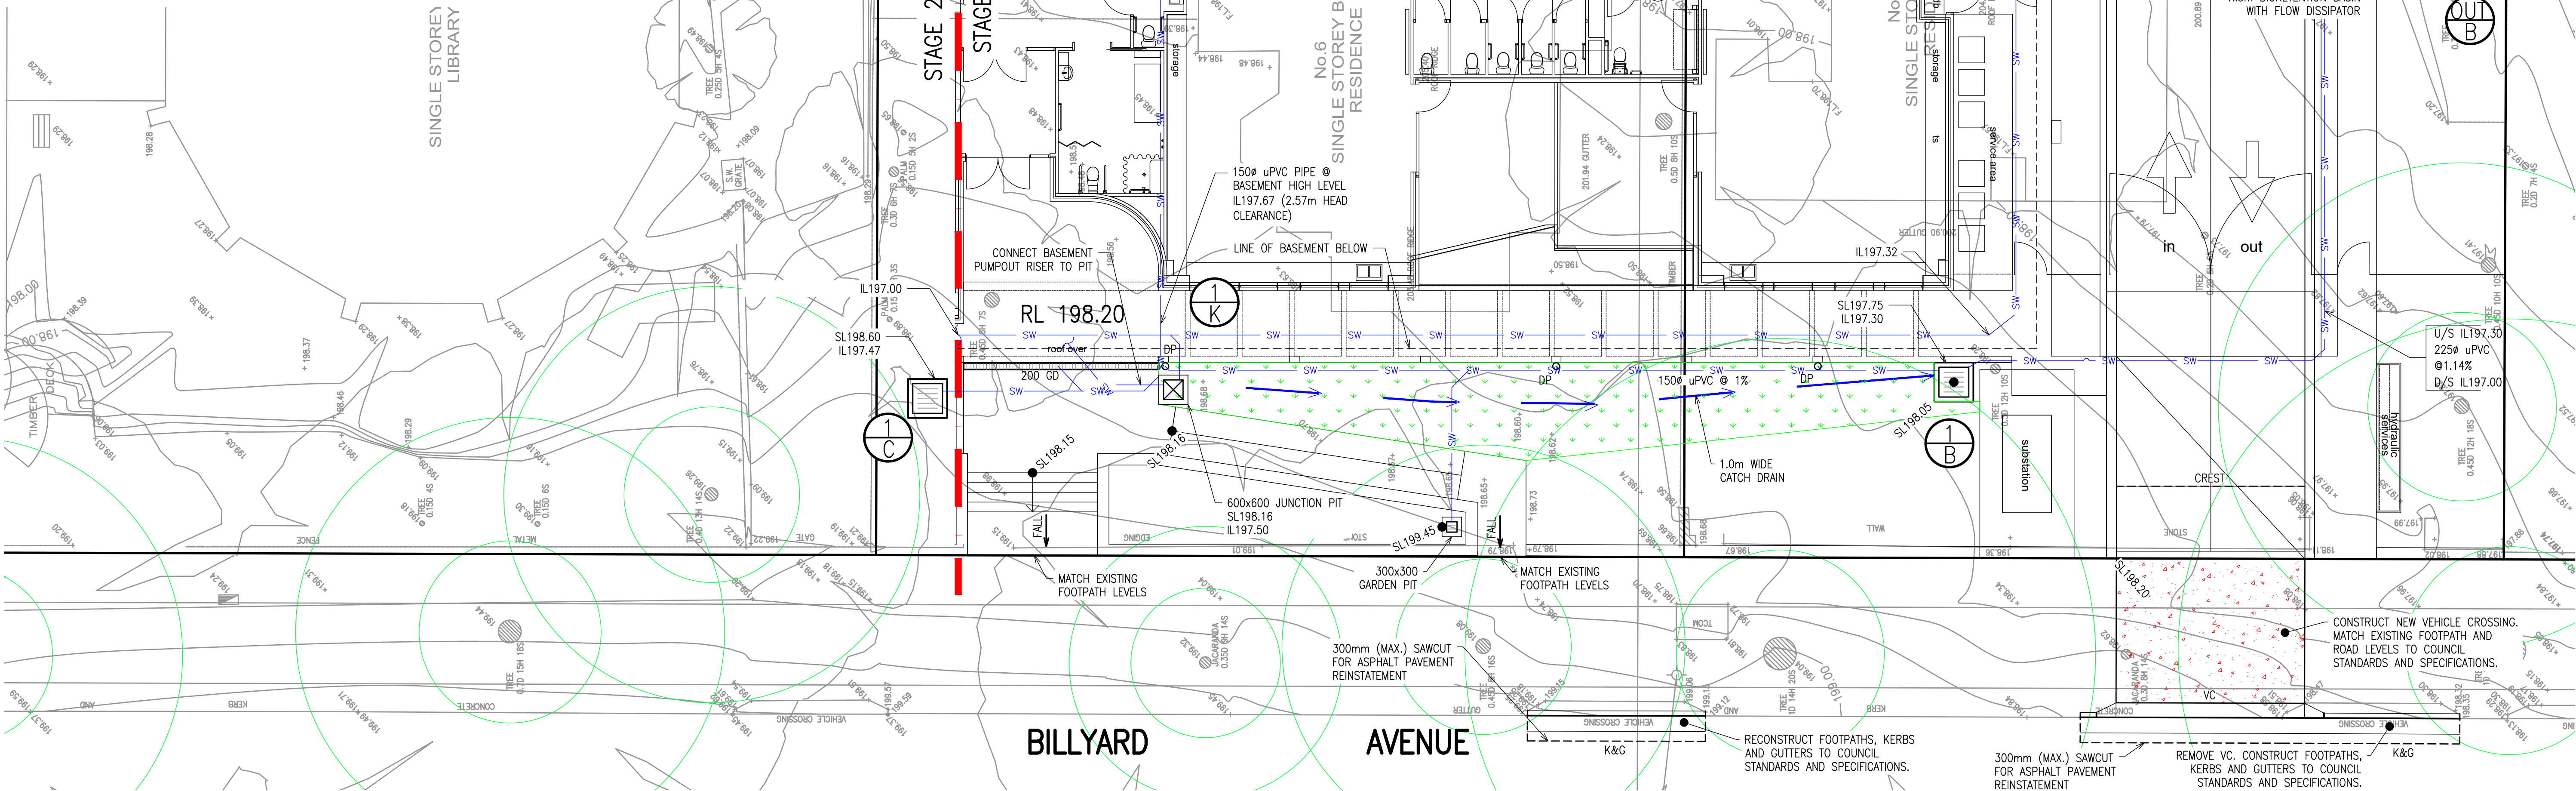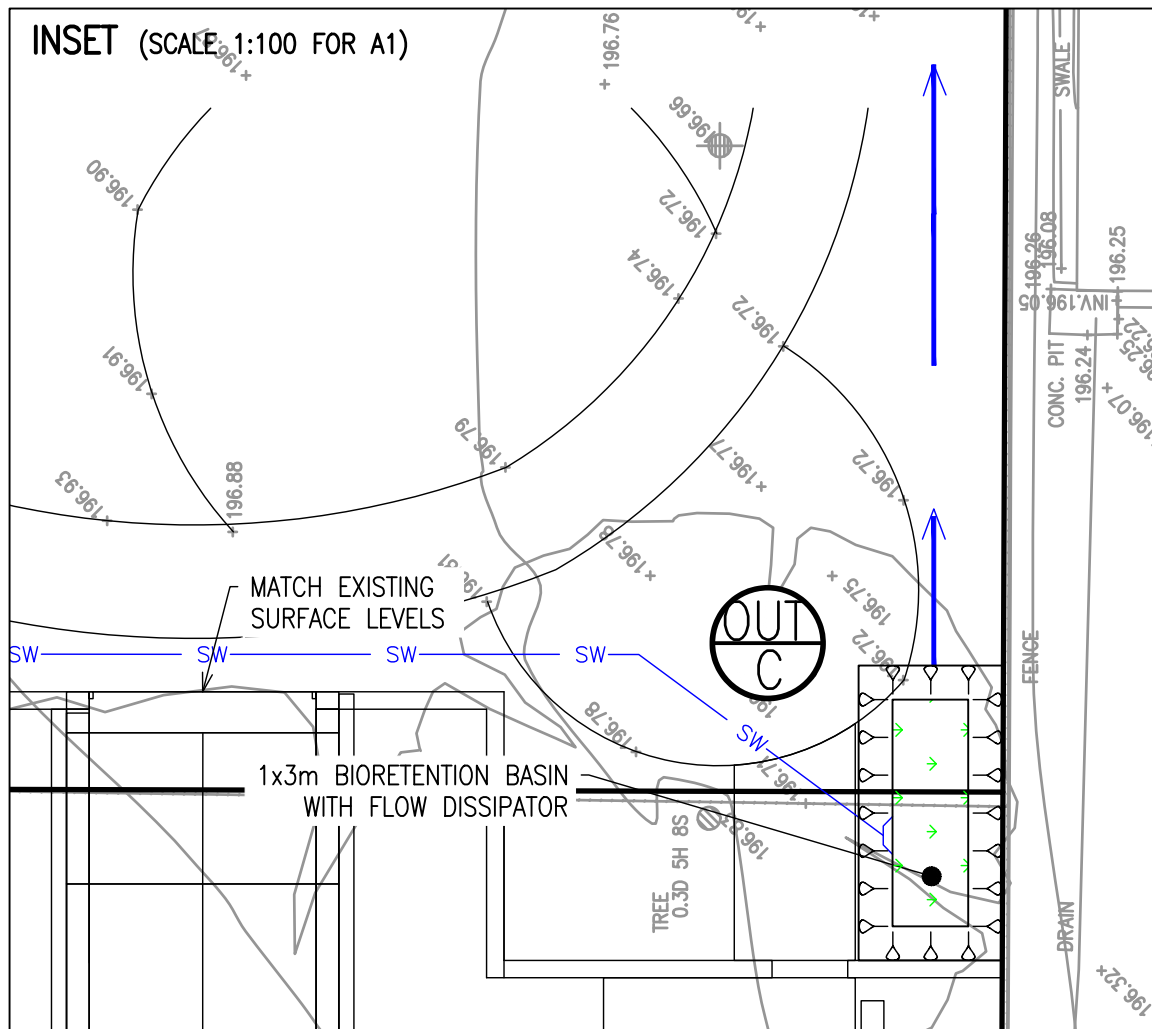

FIRST ISSUE	DESIGN	DRAWN	CHECK	APPRO	DATE
A	WC	WC	CB	CB	10/11/17
C	WC	WC	CB	CB	24/11/17
O	WC	WC	CB	CB	27/11/17
E	WC	WC	CB	CB	19/09/18
DA-F	WC	WC	CB	CB	20/09/18
DA-G	WC	WC	CB	CB	27/09/18
DA-H	WC	WC	CB	CB	28/09/18

AMENDMENT DETAILS		STATUS
1	REISSUED FOR DEVELOPMENT APPROVAL	
2	BIORETENTION BASIN LOCATION AMENDED	
3	REISSUED FOR DEVELOPMENT APPROVAL	
4	REISSUED FOR DEVELOPMENT APPROVAL	
5	REISSUED FOR DEVELOPMENT APPROVAL	
6	REISSUED FOR DEVELOPMENT APPROVAL	

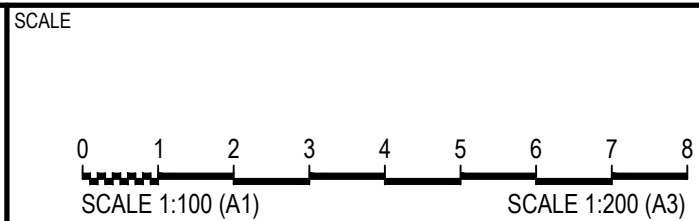

CLIENT
ST LUCY'S SCHOOL




PROJECT
ST LUCY'S SCHOOL REDEVELOPMENT
21 CLEVELAND STREET WAHROONGA

DISCLAIMER
ALL DIMENSIONS TO BE CHECKED ON SITE BY CONTRACTOR
PRIOR TO CONSTRUCTION. USE WRITTEN DIMENSIONS ONLY. DO
NOT SCALE. NOT FOR CONSTRUCTION UNLESS STAMPED BY
CERTIFYING AUTHORITY

DRAWING TITLE
GENERAL ARRANGEMENT PLAN
GROUND FLOOR - STAGE 1

PROJECT No. 17-002292 C2-02
DRAWING No. DA-H
STAGE
REVISION

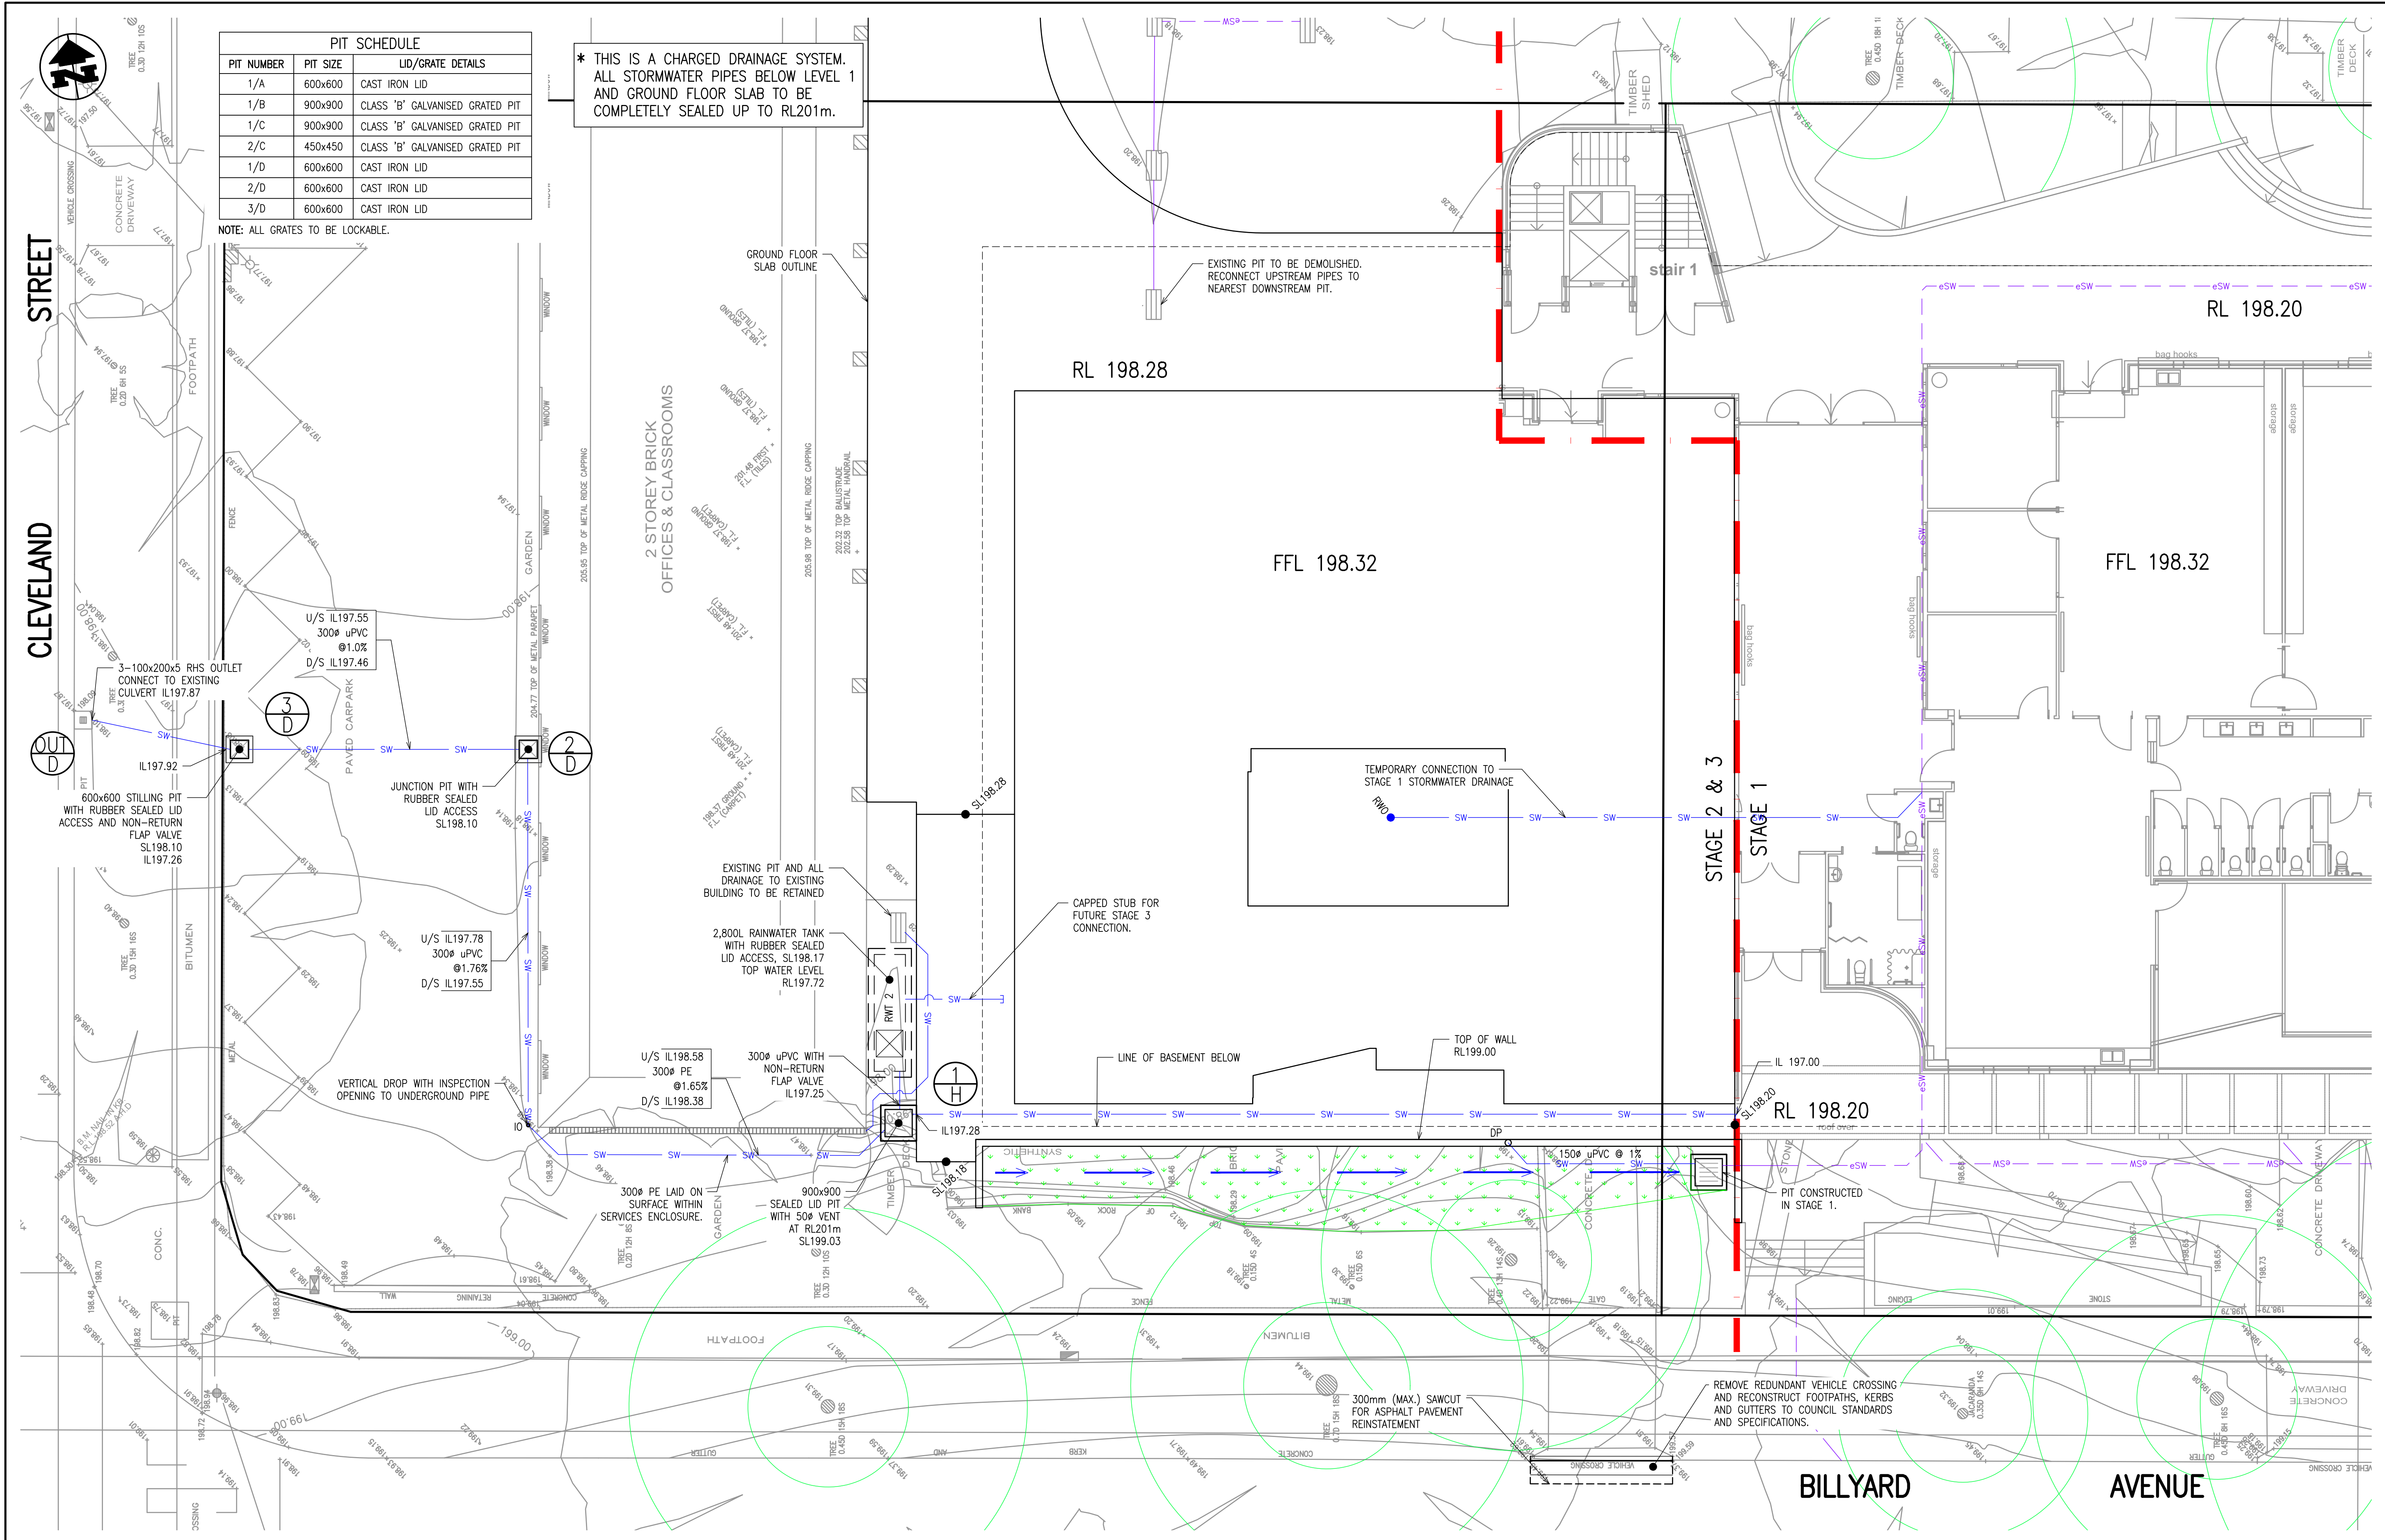

PIT SCHEDULE		
PIT NUMBER	PIT SIZE	LID/GRATE DETAILS
1/A	600x600	CAST IRON LID
1/B	900x900	CLASS 'B' GALVANISED GRATED PIT
1/C	900x900	CLASS 'B' GALVANISED GRATED PIT
2/C	450x450	CLASS 'B' GALVANISED GRATED PIT
1/D	600x600	CAST IRON LID
2/D	600x600	CAST IRON LID
3/D	600x600	CAST IRON LID

NOTE: ALL GRATES TO BE LOCKABLE.

* THIS IS A CHARGED DRAINAGE SYSTEM.
ALL STORMWATER PIPES BELOW LEVEL 1
AND GROUND FLOOR SLAB TO BE
COMPLETELY SEALED UP TO RL201m.

PROJECT
ST LUCY'S SCHOOL REDEVELOPMENT
21 CLEVELAND STREET WAHROONGA


DISCLAIMER
ALL DIMENSIONS TO BE CHECKED ON SITE BY CONTRACTOR
PRIOR TO CONSTRUCTION. USE WRITTEN DIMENSIONS ONLY, DO
NOT SCALE. NOT FOR CONSTRUCTION UNLESS STAMPED BY
CERTIFYING AUTHORITY

DRAWING TITLE
GENERAL ARRANGEMENT PLAN
GROUND FLOOR - STAGE 2

PROJECT No. 17-002292 C2-03
DRAWING No. DA-G
STAGE
REVISION

FIRST ISSUE	DESIGN				DATE	AMENDMENT DETAILS
	WC	WC	CB	CB		
A		WC		CB	10/11/17	FOR DEVELOPMENT APPROVAL
B		WC		CB	21/11/17	RE-ISSUED FOR DEVELOPMENT APPROVAL
C		WC		CB	28/11/17	RE-ISSUED FOR DEVELOPMENT APPROVAL
D		WC		CB	19/09/18	RE-ISSUED FOR DEVELOPMENT APPROVAL
DA-E		WC		CB	20/09/18	RE-ISSUED FOR DEVELOPMENT APPROVAL
DA-F		WC		CB	27/09/18	RE-ISSUED FOR DEVELOPMENT APPROVAL
DA-G		WC		CB	28/09/18	RE-ISSUED FOR DEVELOPMENT APPROVAL












STATUS	

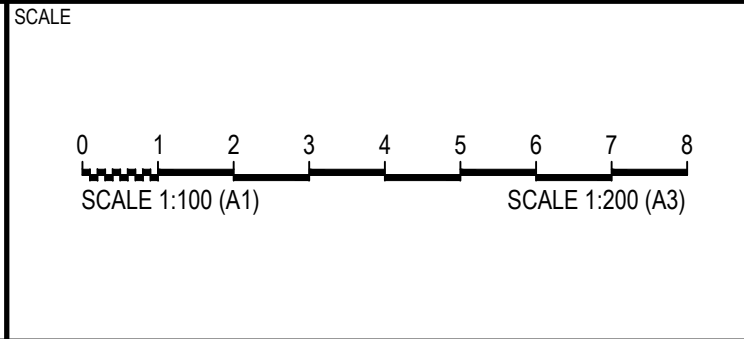

CLIENT
ST LUCY'S SCHOOL



FILE: H:\1717-002292 ST LUCY'S SCHOOL REDEVELOPMENT\108 MODEL\AUTOCAD\DWG\DETAILS - SHEET 1.DWG LAST SAVED BY: WILFREDO CABALLERO

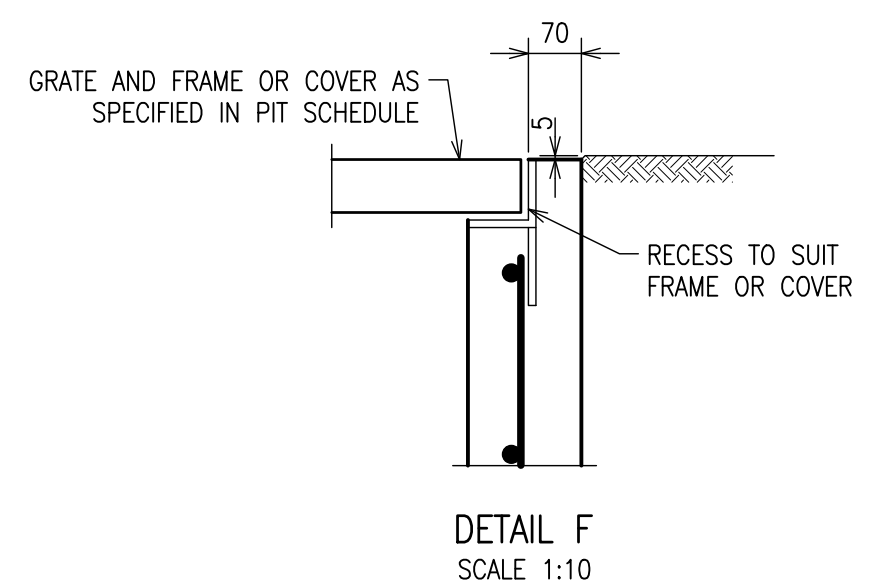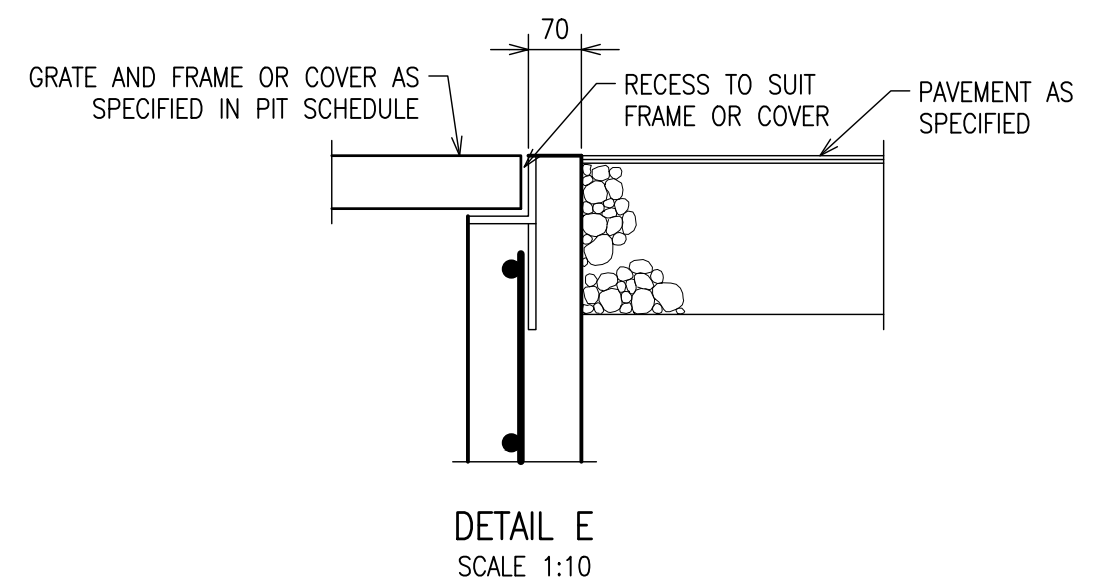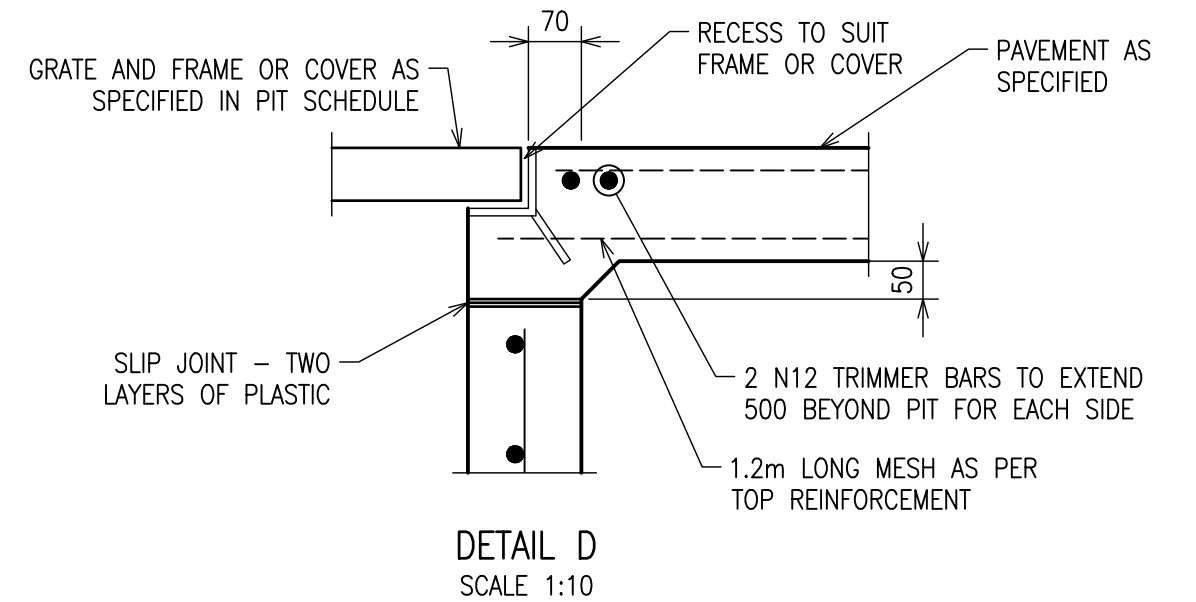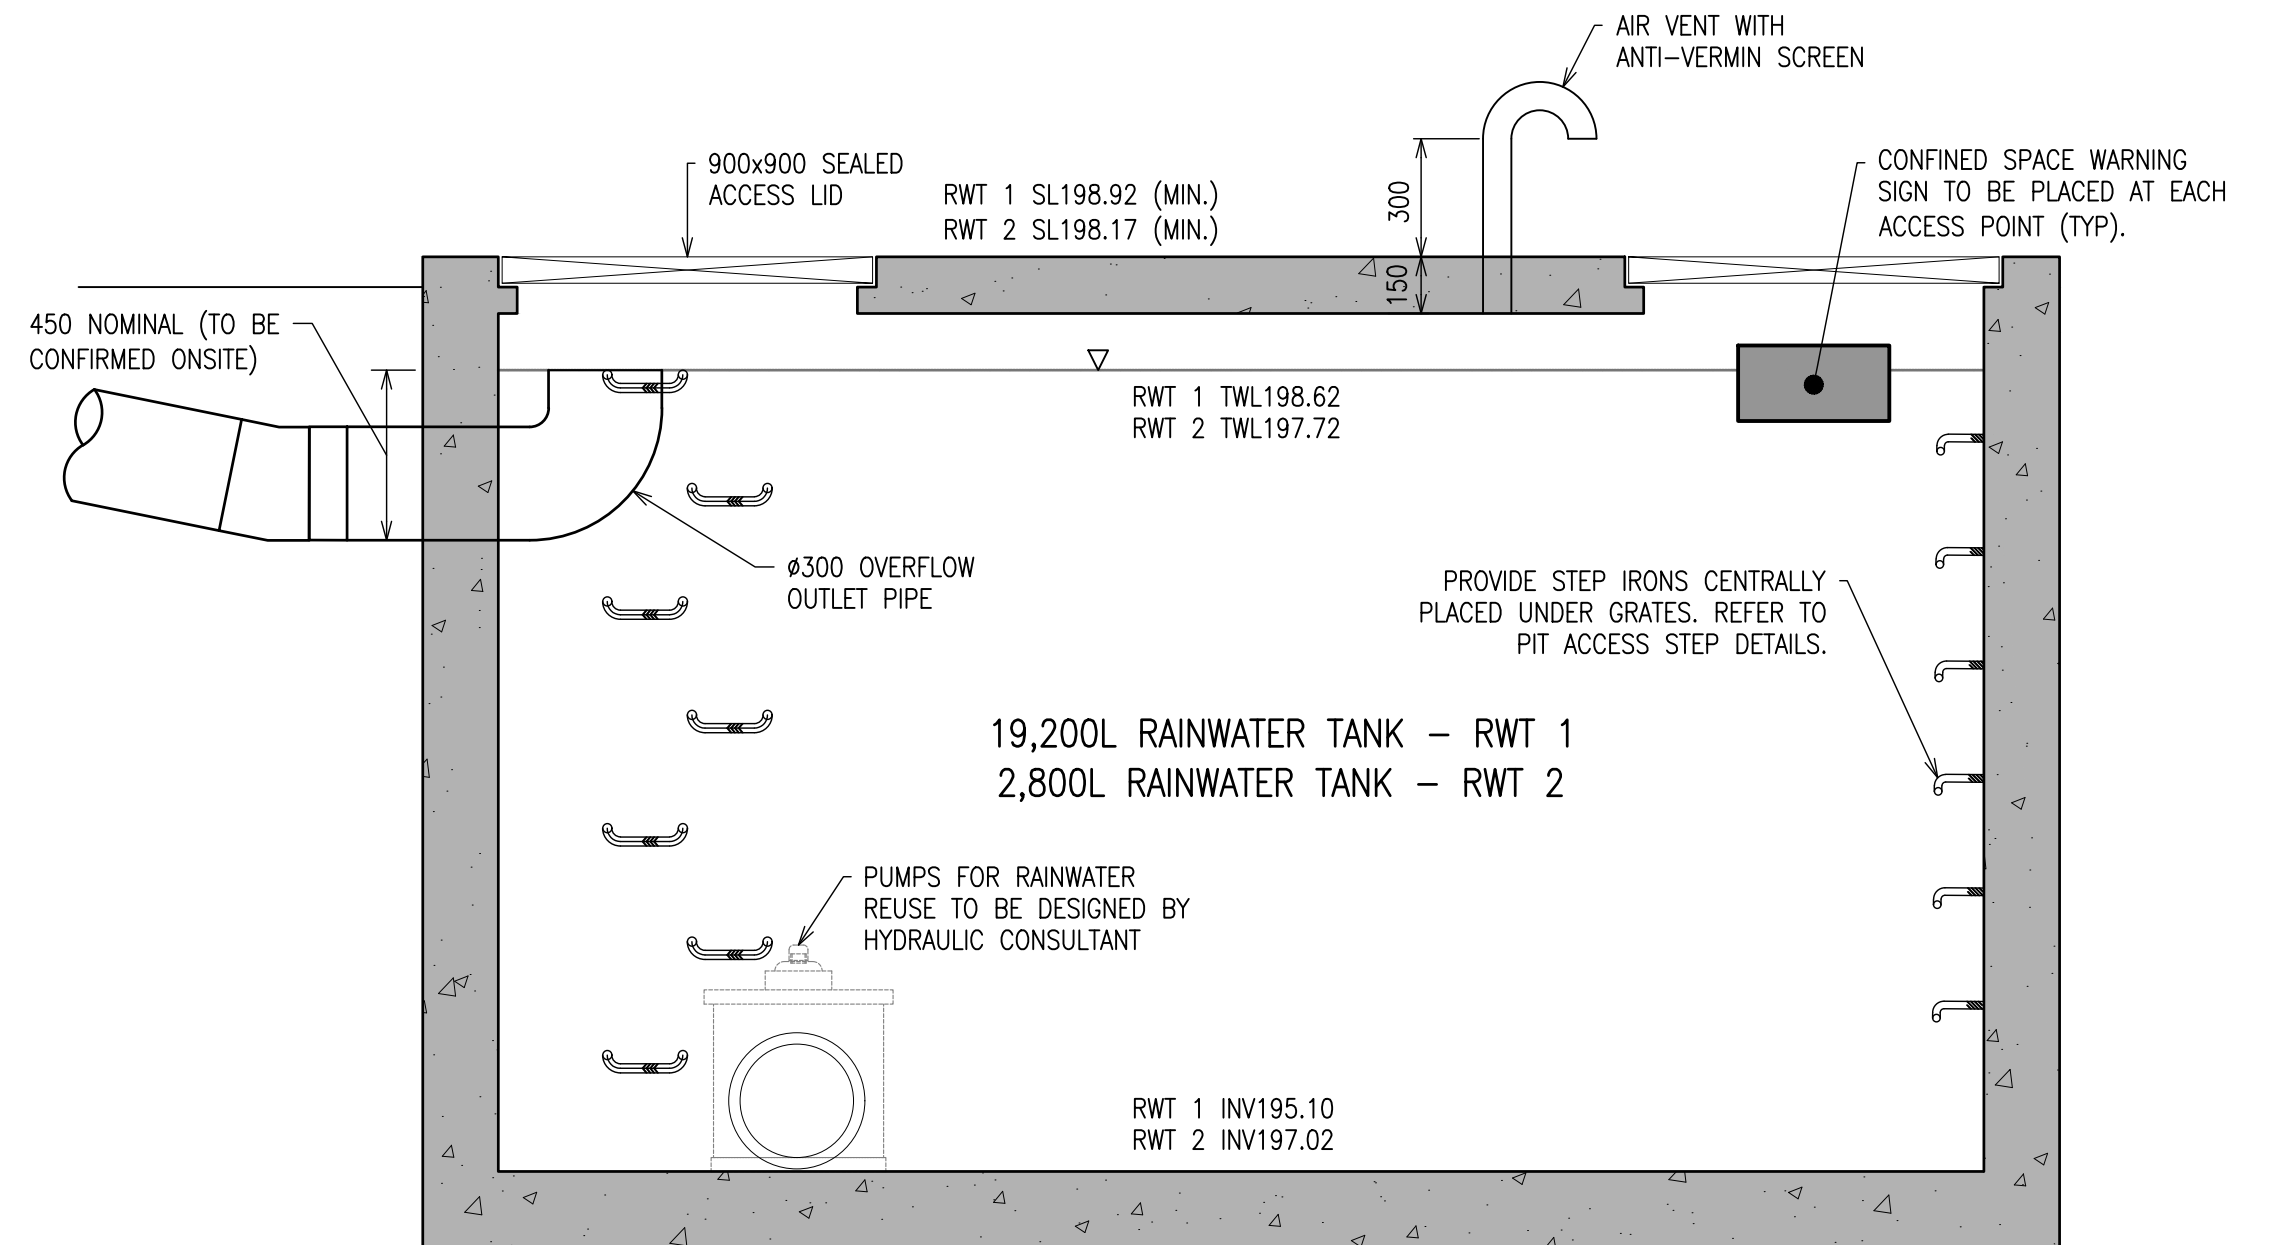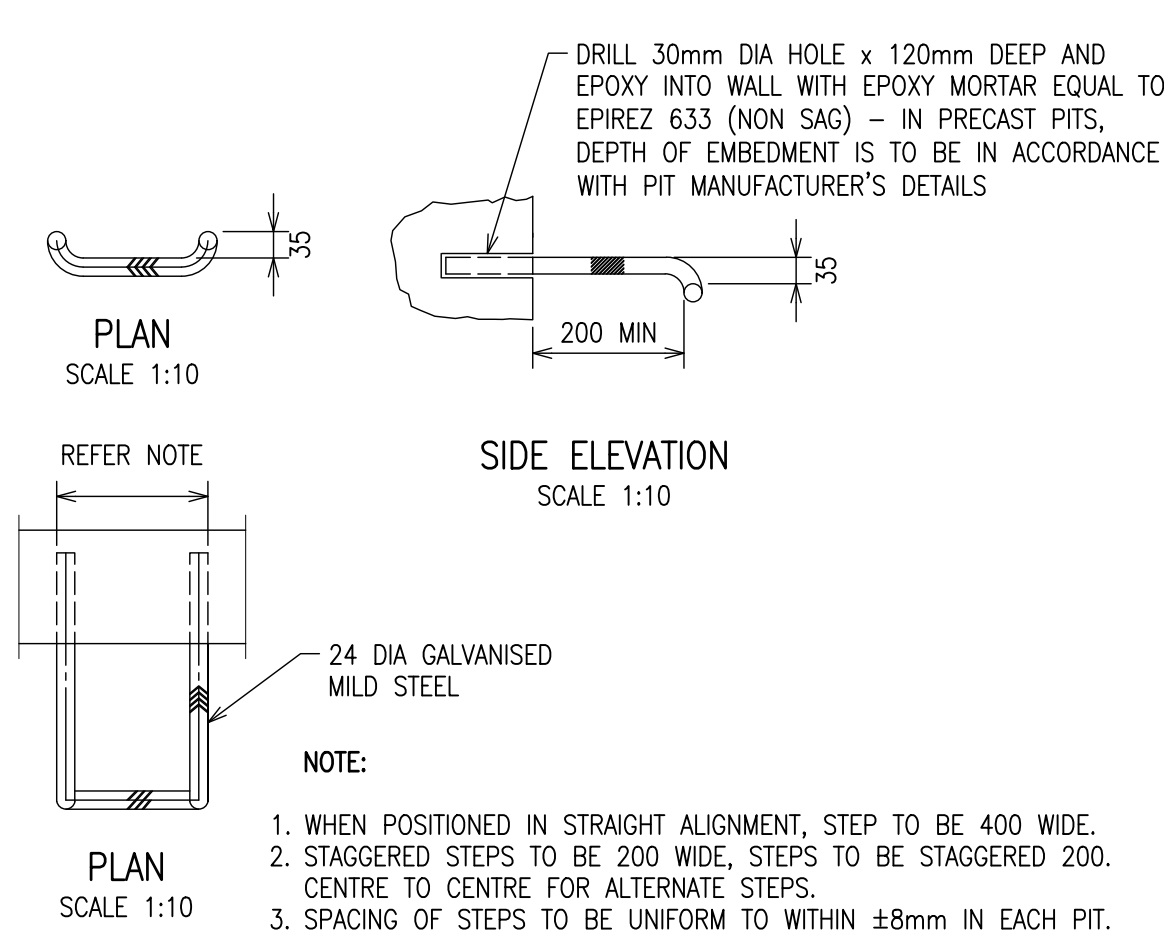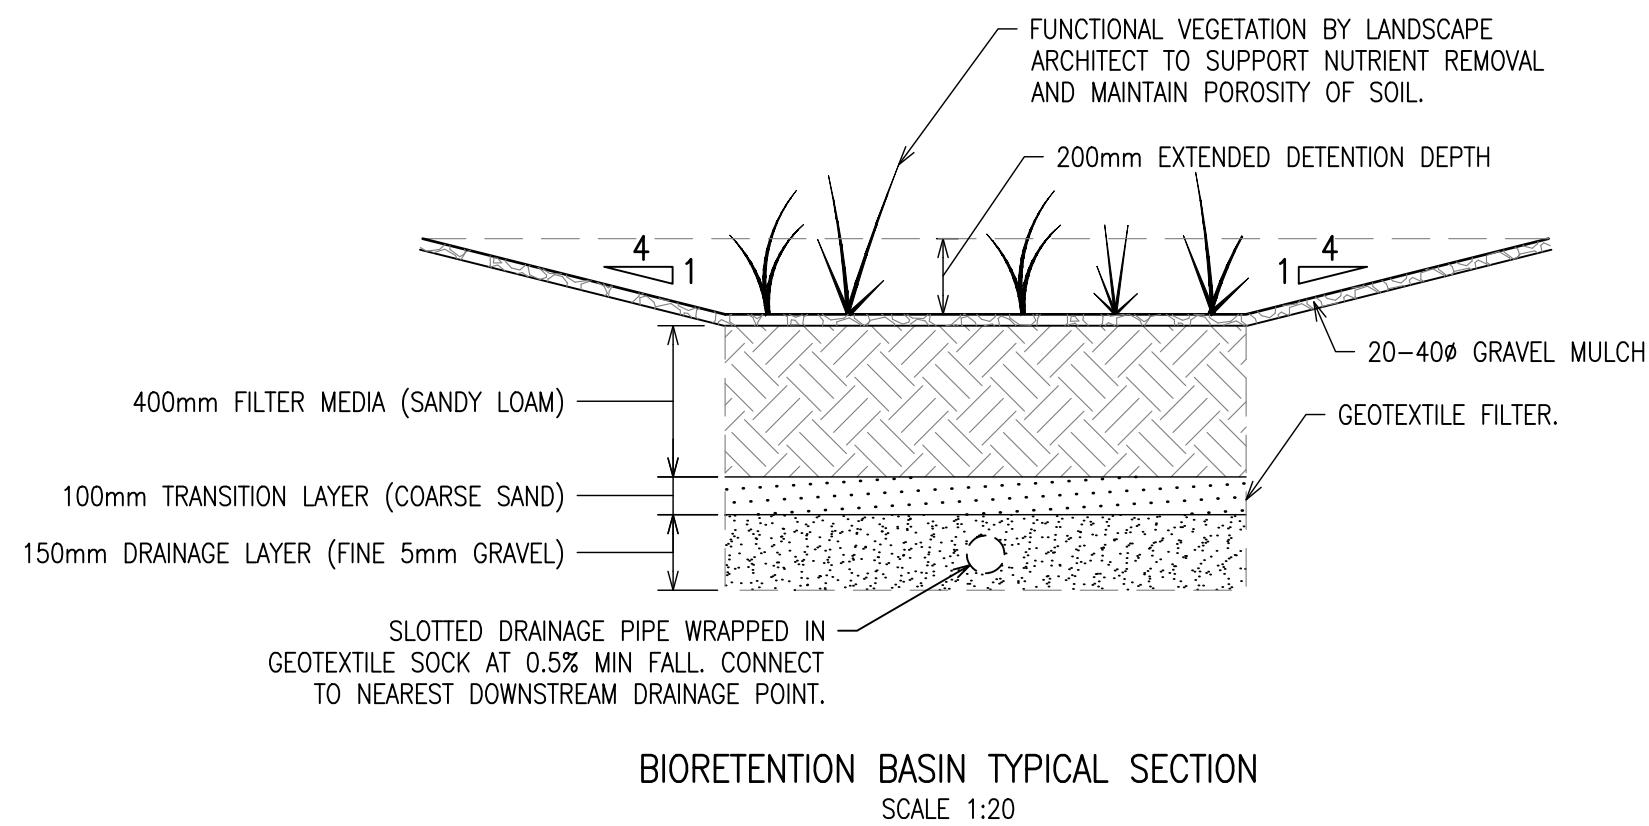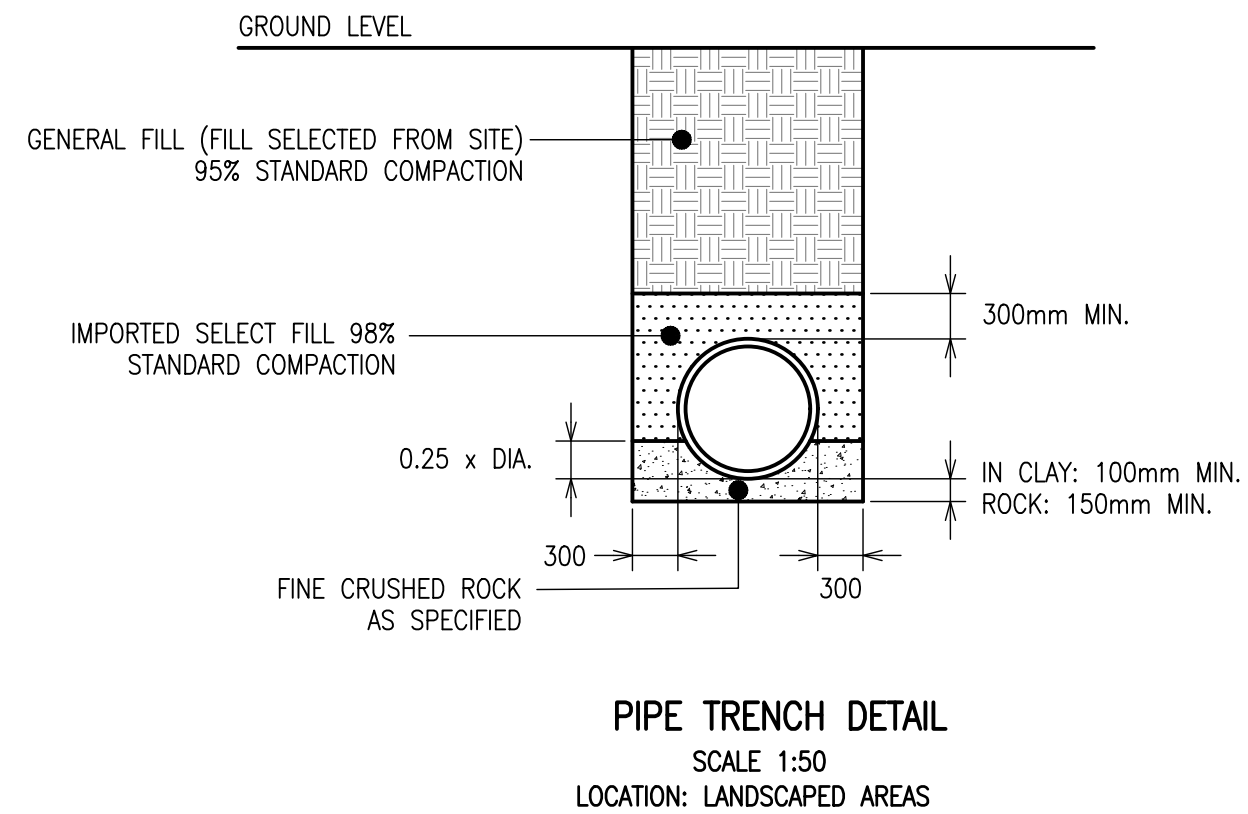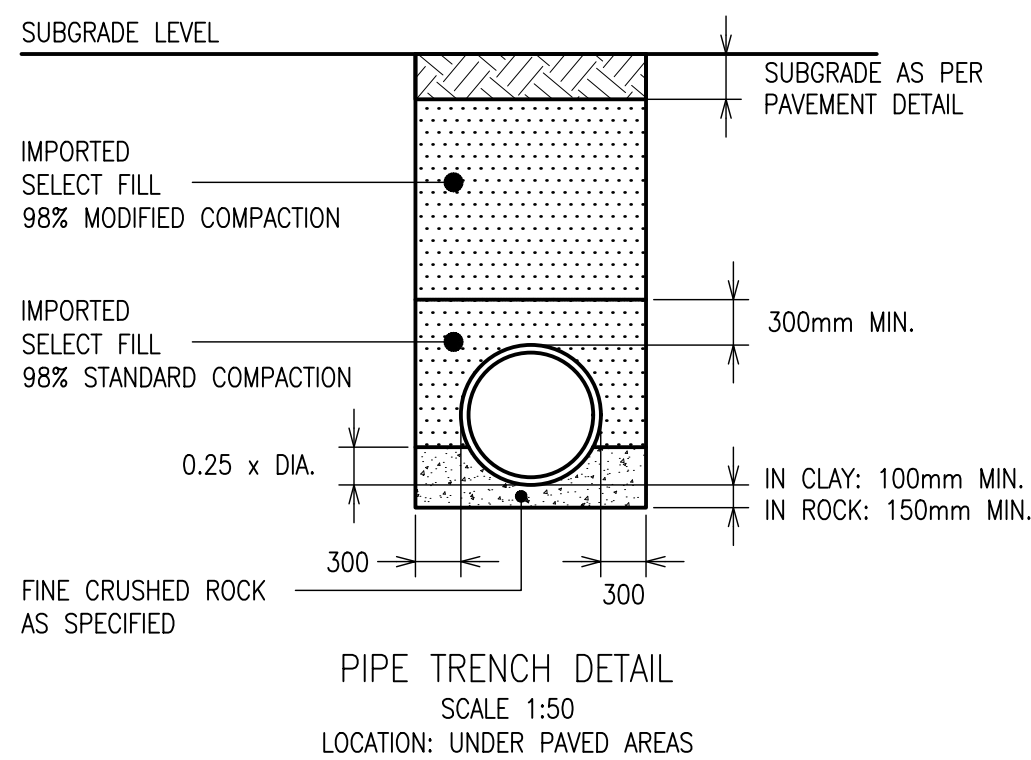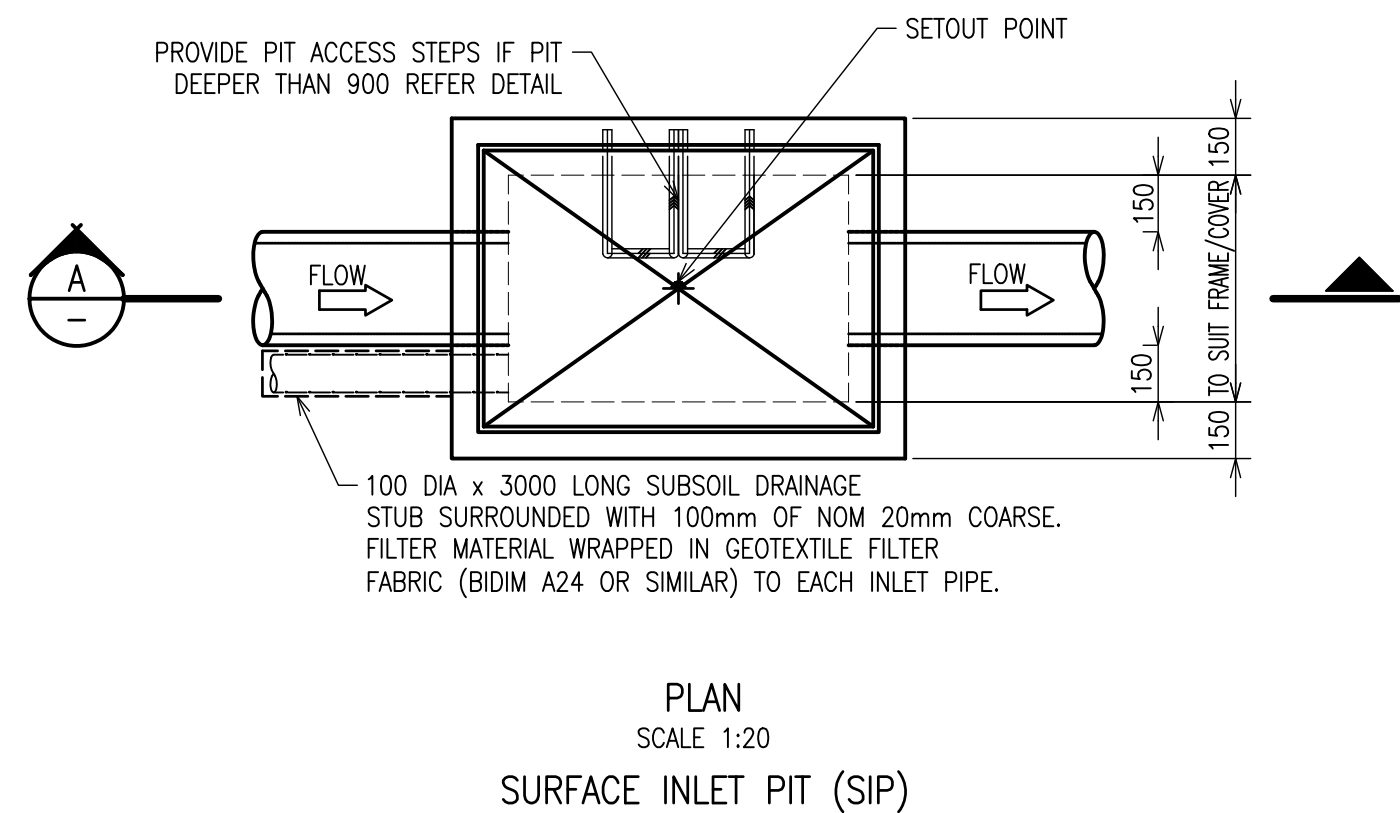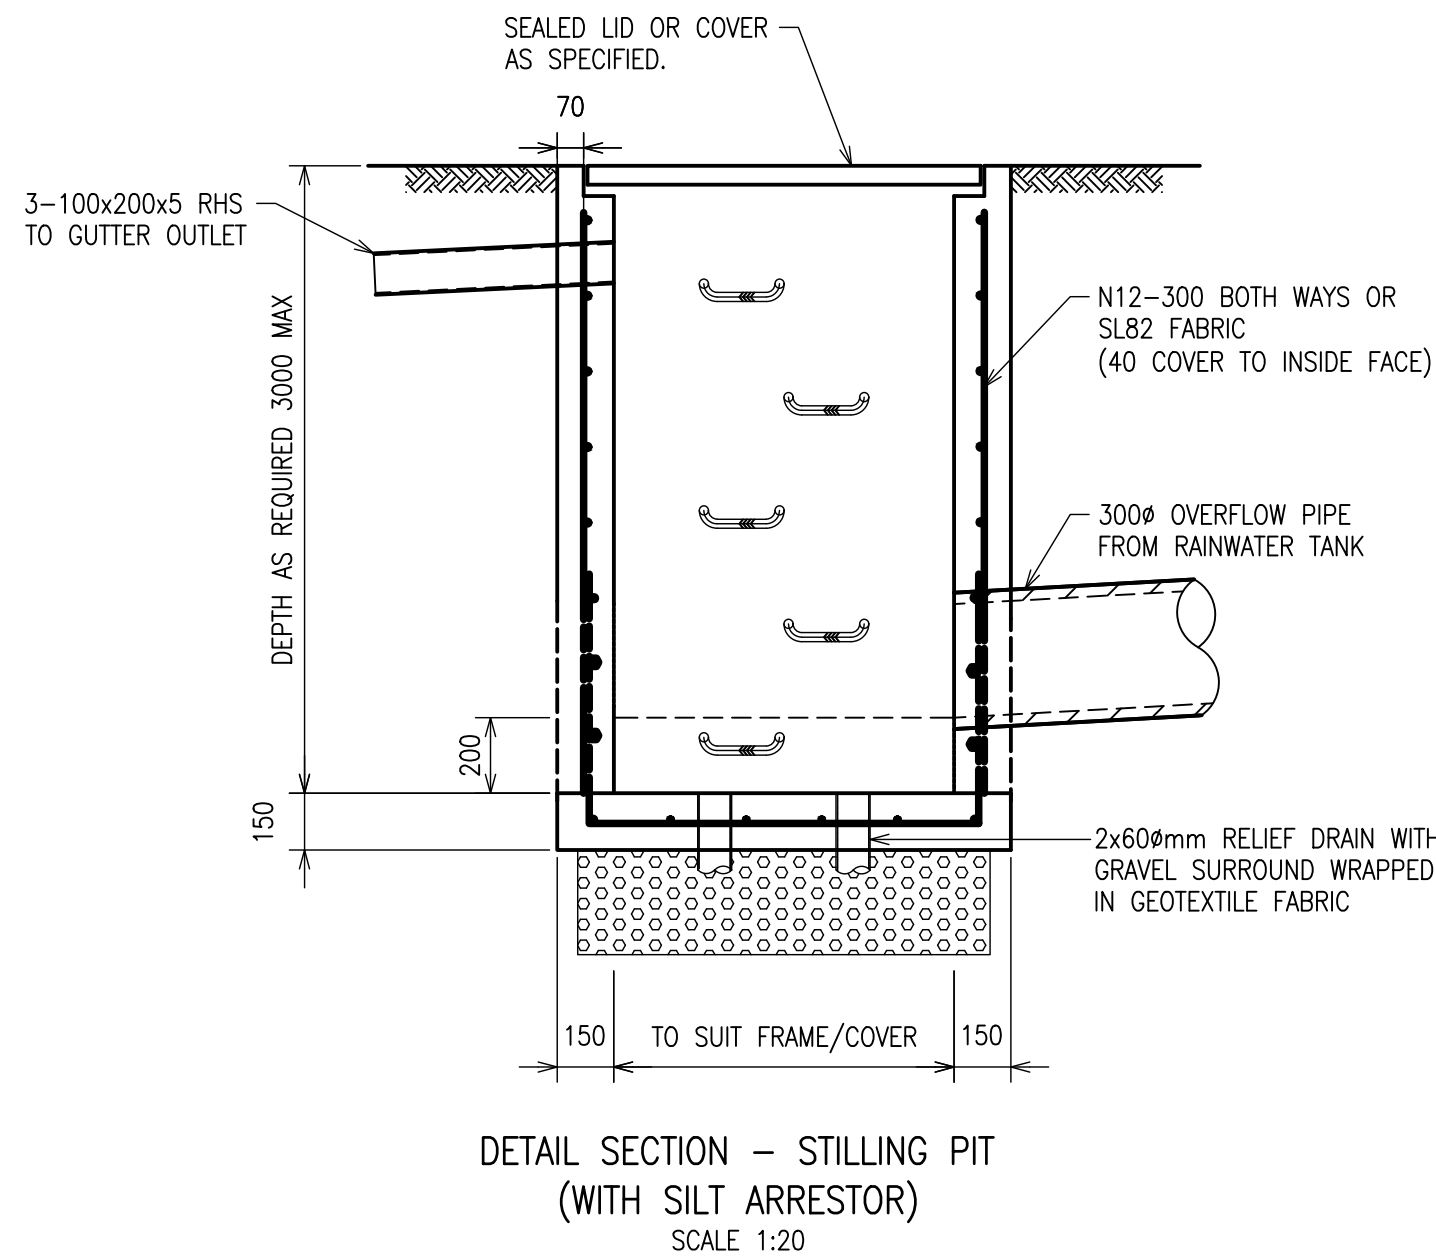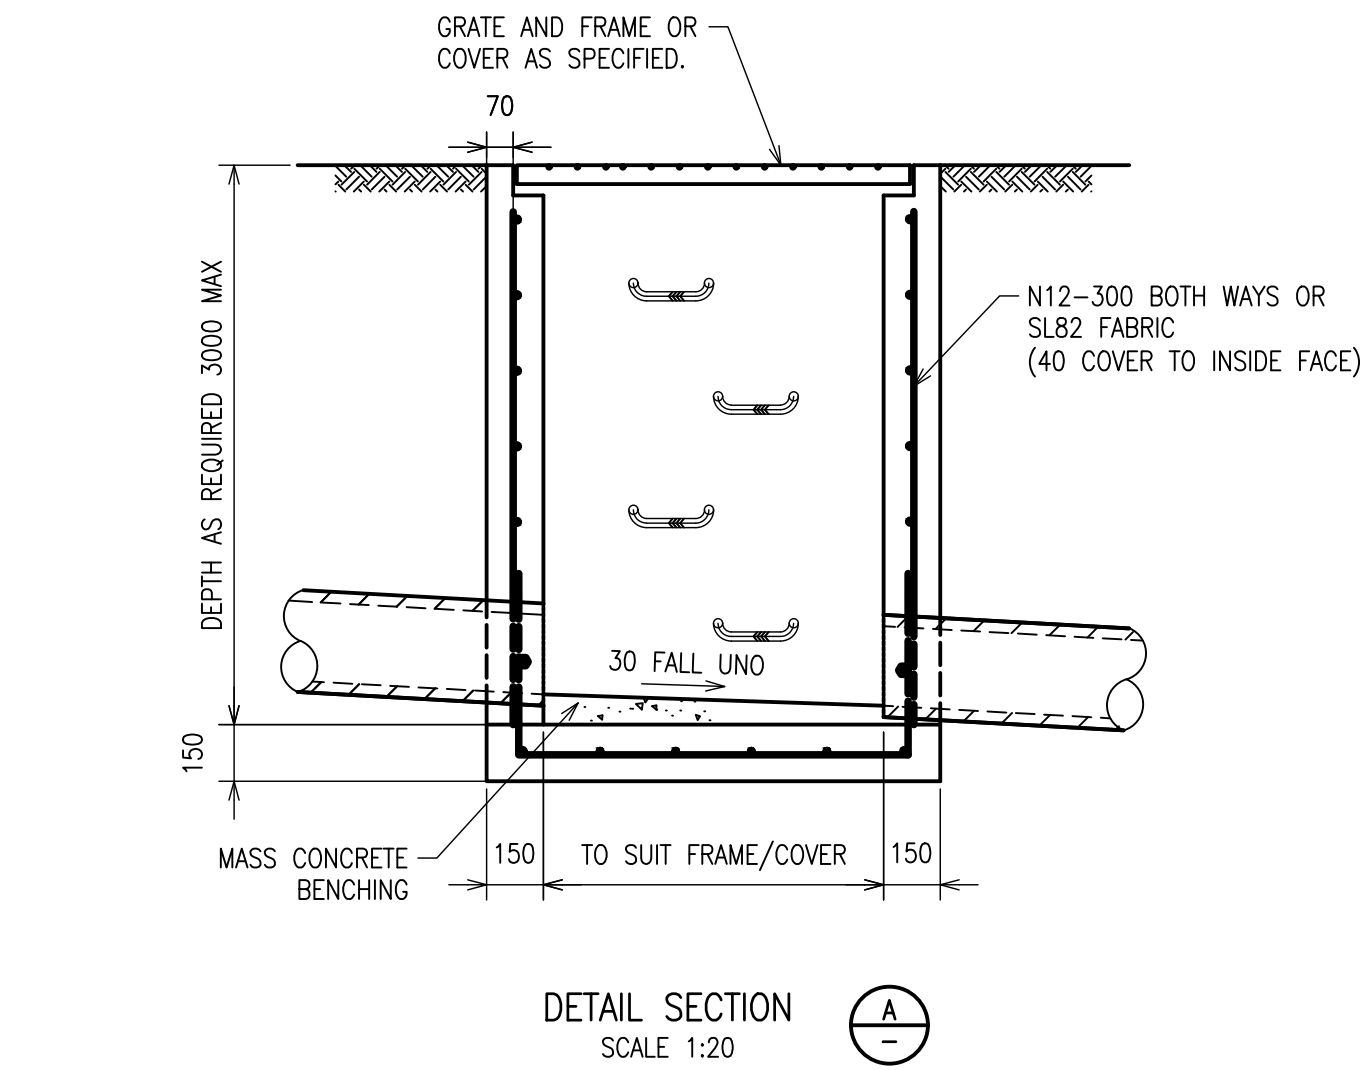

REV	DATE	BY	CHKD	APPD	DESCRIPTION
A	10/11/17	WC	CB	CB	FOR DEVELOPMENT APPROVAL
B	21/11/17	WC	CB	CB	RE-ISSUED FOR DEVELOPMENT APPROVAL
C	24/11/17	BY	CB	CB	RE-ISSUED FOR DEVELOPMENT APPROVAL
DA-D	19/09/18	WC	CB	CB	RE-ISSUED FOR DEVELOPMENT APPROVAL
DA-E	27/09/18	WC	CB	CB	RE-ISSUED FOR DEVELOPMENT APPROVAL

AMENDMENT DETAILS					STATUS
REV	DATE	BY	CHKD	APPD	
DA-D	19/09/18	WC	CB	CB	RE-ISSUED FOR DEVELOPMENT APPROVAL
DA-E	27/09/18	WC	CB	CB	RE-ISSUED FOR DEVELOPMENT APPROVAL

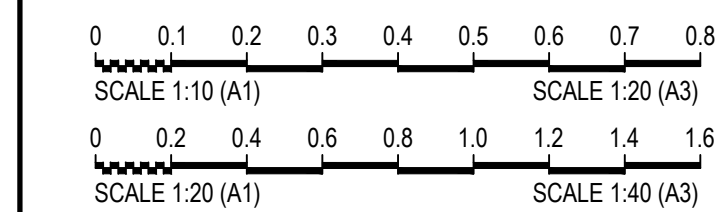

CLIENT
ST LUCY'S SCHOOL



PROJECT
ST LUCY'S SCHOOL REDEVELOPMENT
21 CLEVELAND STREET WAHROONGA

DISCLAIMER
ALL DIMENSIONS TO BE CHECKED ON SITE BY CONTRACTOR
PRIOR TO CONSTRUCTION. USE WRITTEN DIMENSIONS ONLY. DO
NOT SCALE. NOT FOR CONSTRUCTION UNLESS STAMPED BY
CERTIFYING AUTHORITY


DRAWING TITLE
STORMWATER DRAINAGE DETAILS
SHEET 1 OF 2

PROJECT No. 17-002292 C4-20

DRAWING No. DA-E

STAGE

REVISION

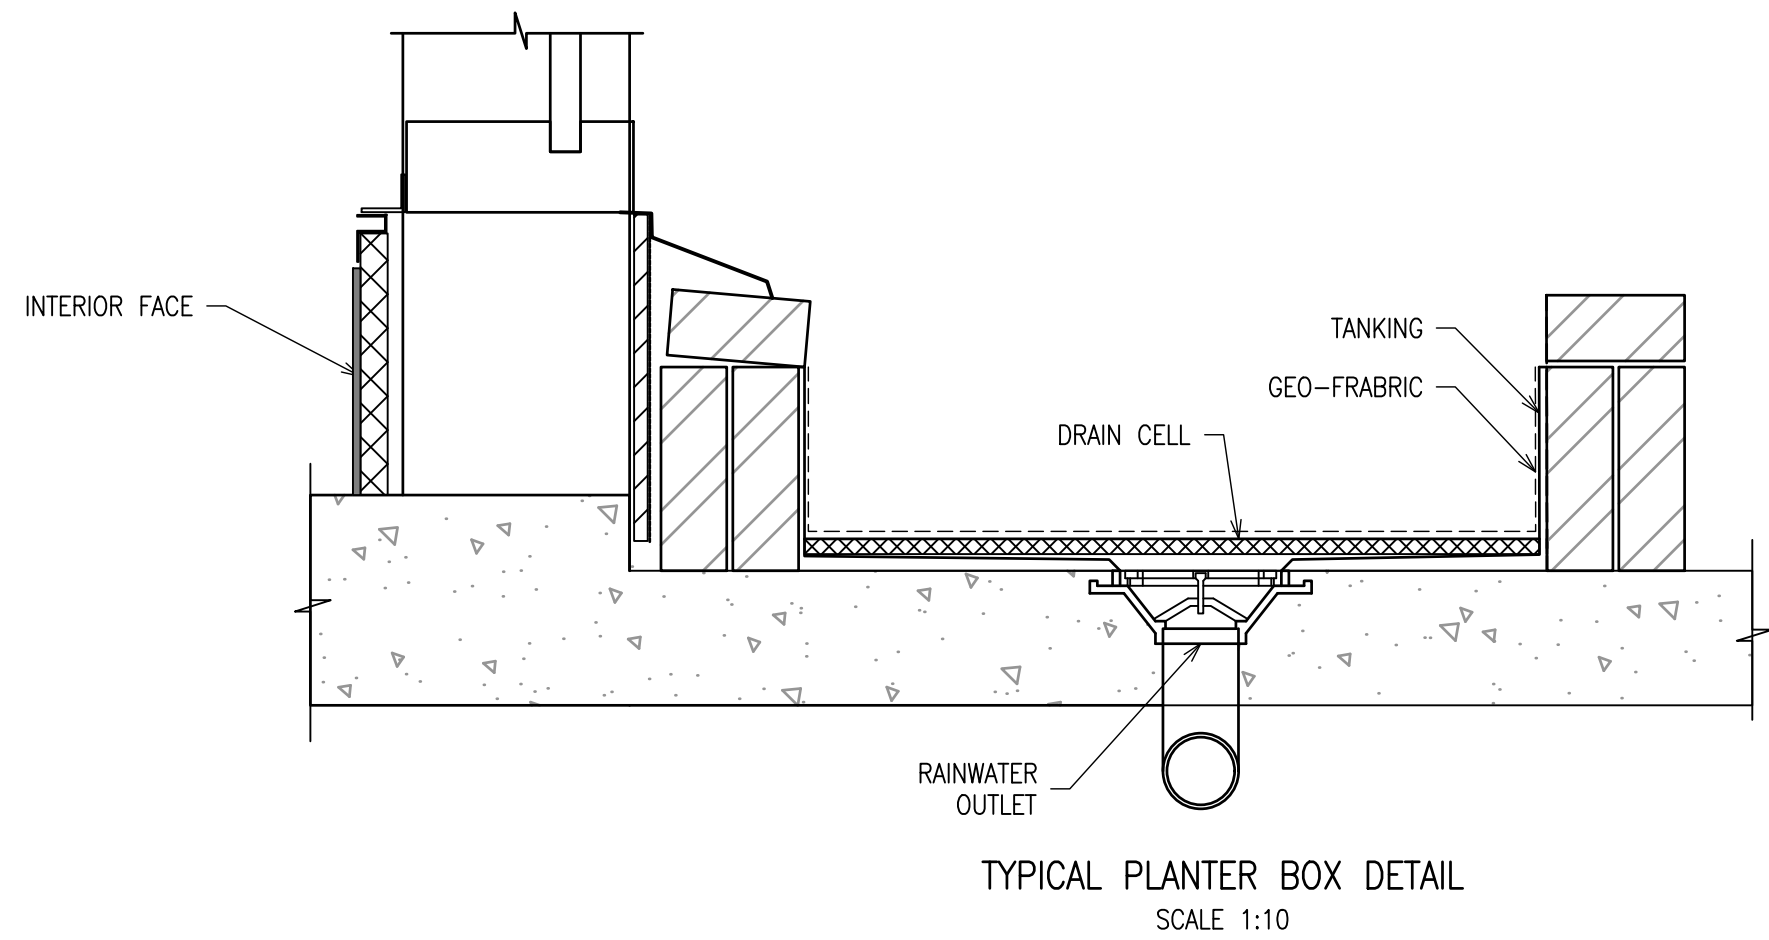



CONFINED SPACE DANGER SIGN

NOTES:
A CONFINED SPACE DANGER SIGN SHALL BE POSITIONED IN A LOCATION AT ALL ACCESS POINTS, SUCH THAT IT IS CLEARLY VISIBLE TO PERSONS PROPOSING TO ENTER THE BELOW GROUND TANKS/S CONFINED SPACE.

MINIMUM DIMENSIONS: 300mm x 450mm
(LARGE ENTRIES, SUCH AS DOORS)
250mm x 180mm
(SMALL ENTRIES SUCH AS GRATES & MANHOLES)

MATERIAL: COLOUR BONDED ALUMINUM OR POLYPROPYLENE.

FIXING: USE SCREWS AT EACH CORNER AND/OR SUITABLE EPOXY GLUE/CEMENT.

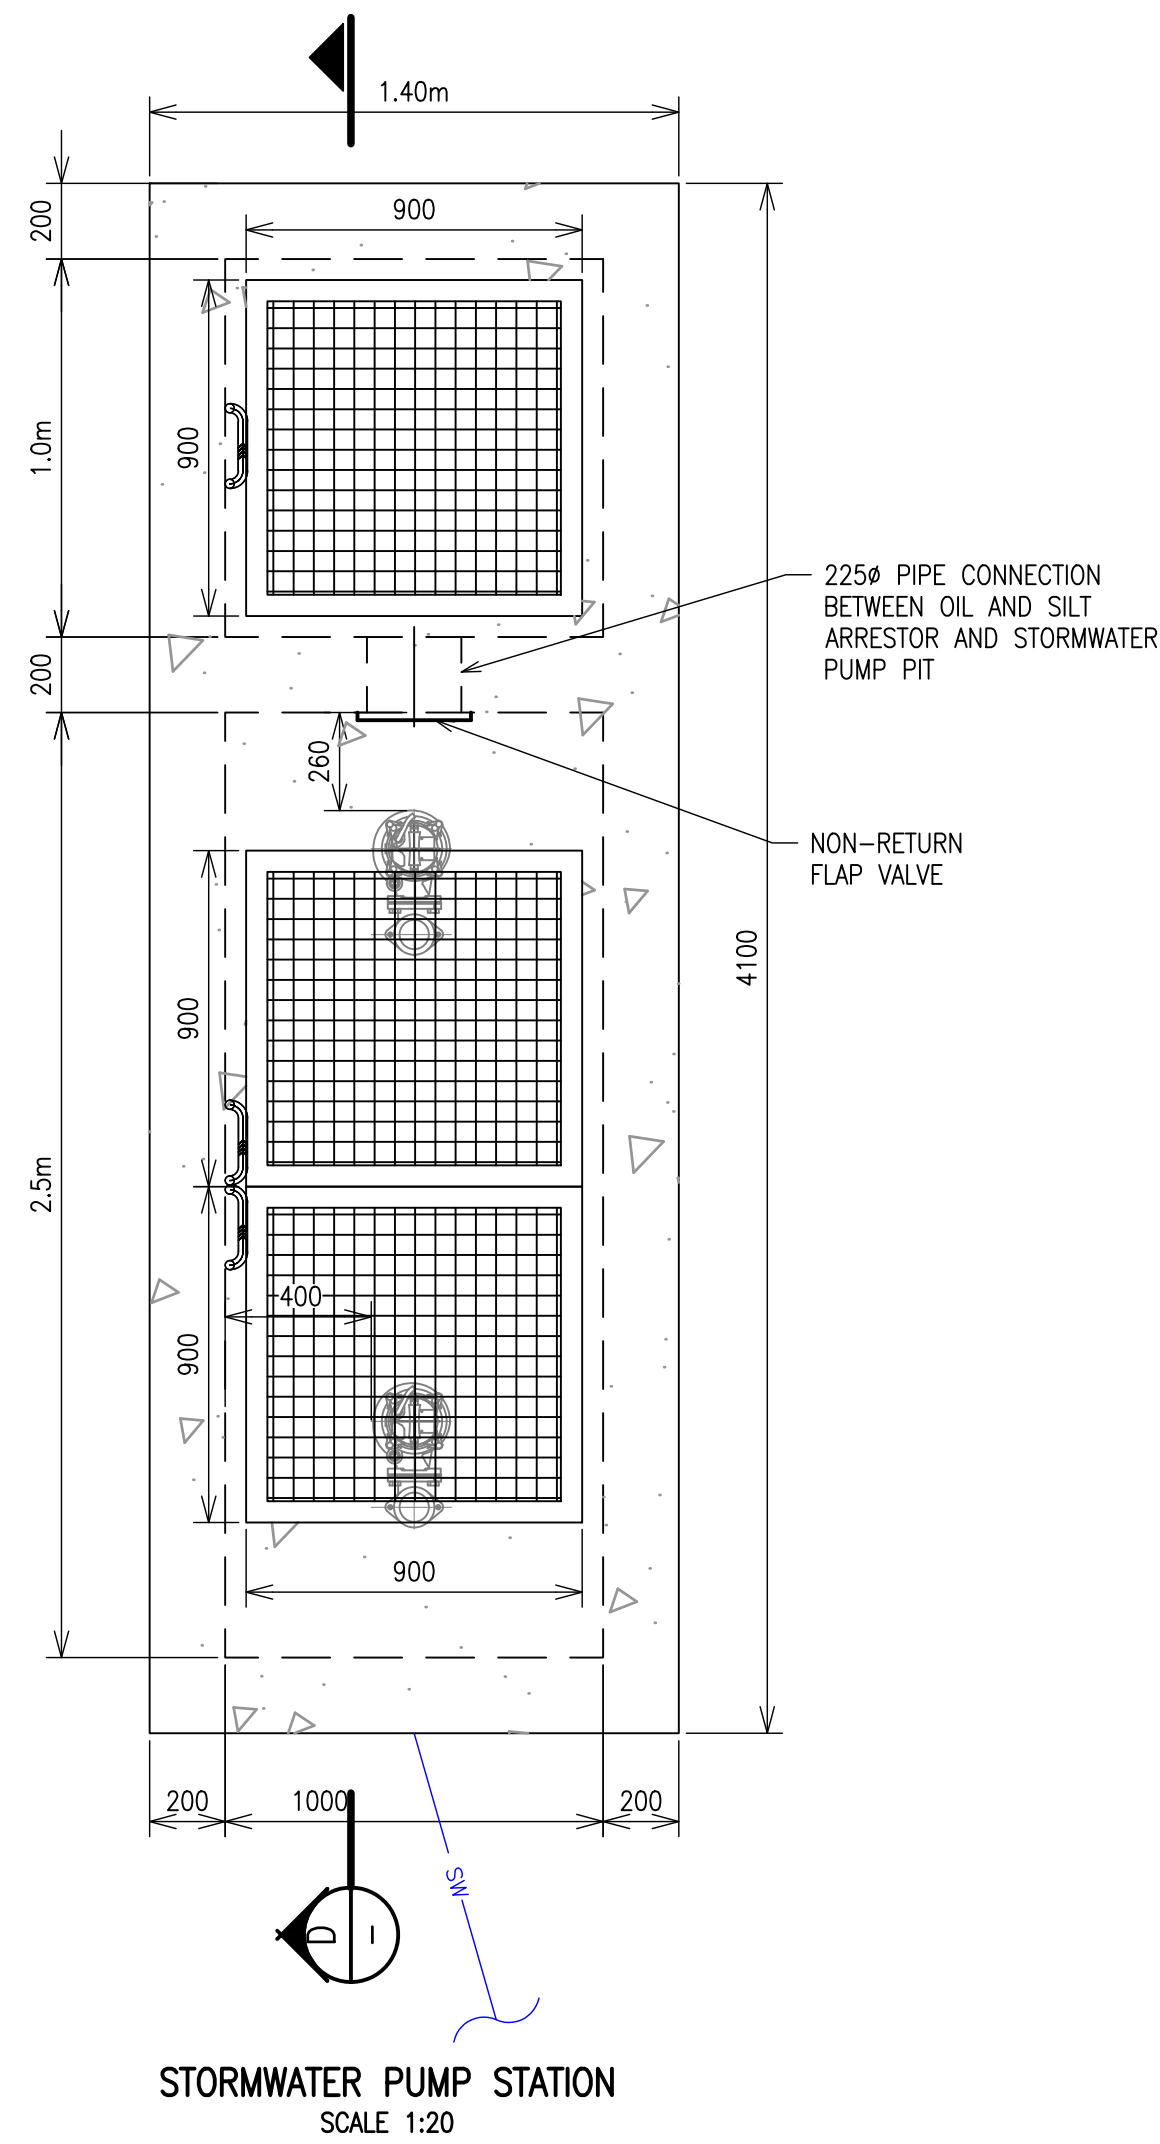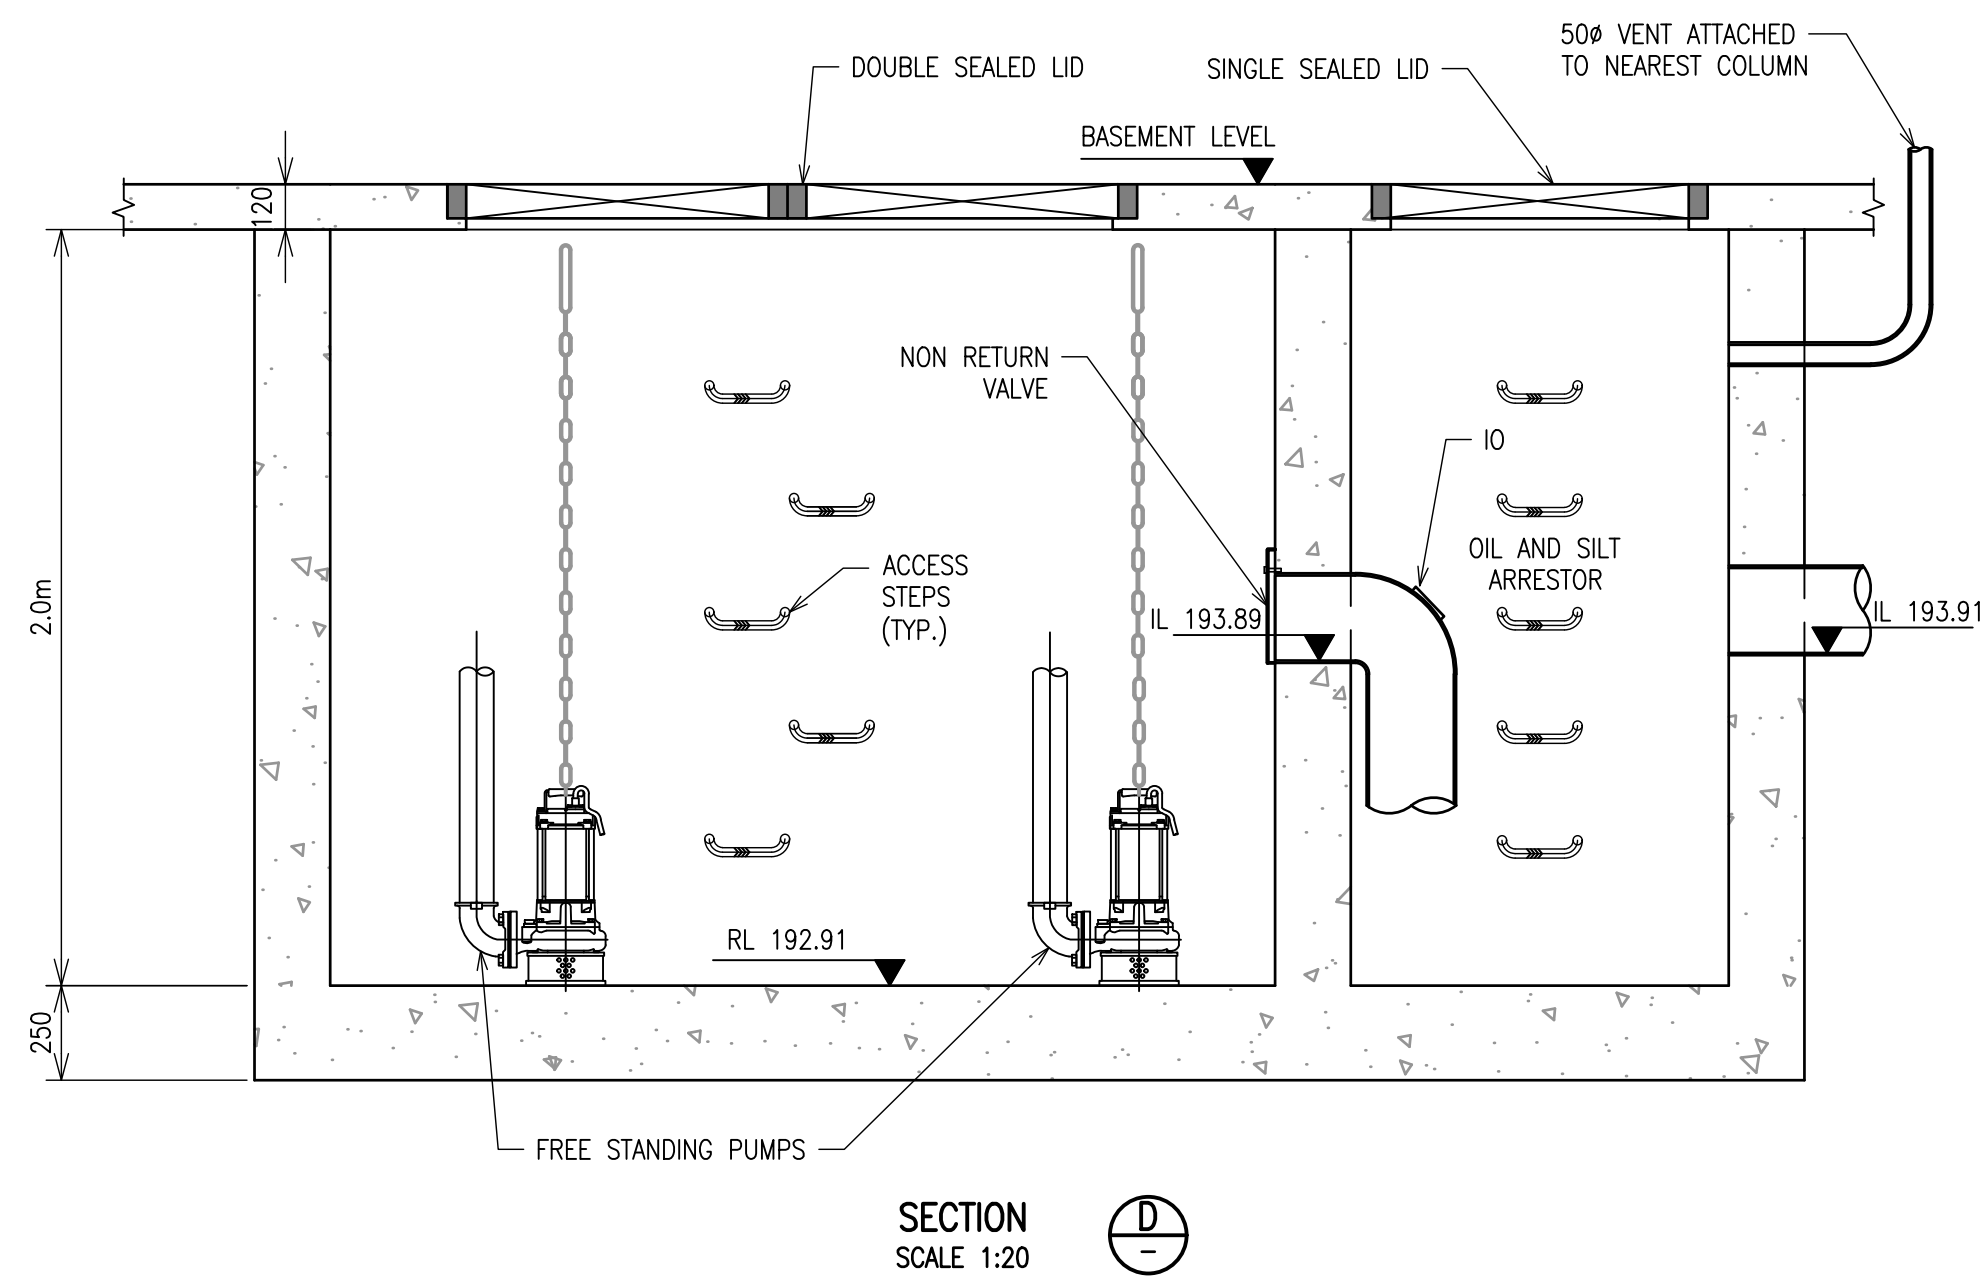

REFER TO STRUCTURAL DRAWINGS FOR
STRUCTURAL DETAILS

FILE: H:\1717-002292 ST LUCY'S SCHOOL REDEVELOPMENT\108 MODEL\AUTOCAD\DWG\108A DRAWINGS\108A-21 (D) STORMWATER DRAINAGE DETAILS - SHEET 2.DWG LAST SAVED BY CATHERINE PANGNIBAN

REV	DATE	BY	CHKD	APPD	DATE	REASON
1	27/09/18	WC	WC	CB	27/09/18	FOR DEVELOPMENT APPROVAL
2						
3						
4						
5						
6						
7						
8						
9						
10						

DESIGN	DRAWN	CHECK	APPD	DATE	AMENDMENT DETAILS
WC	WC	CB	CB	27/09/18	
WC	WC	CB	CB	27/09/18	

STATUS

SCALE
0 0.1 0.2 0.3 0.4 0.5 0.6 0.7 0.8 SCALE 1:10 (A1)
0 0.2 0.4 0.6 0.8 1.0 1.2 1.4 1.6 SCALE 1:20 (A1)
0 0.2 0.4 0.6 0.8 1.0 1.2 1.4 1.6 SCALE 1:40 (A3)

CLIENT
ST LUCY'S SCHOOL

PROJECT
ST LUCY'S SCHOOL REDEVELOPMENT 21 CLEVELAND STREET WAHROONGA

DRAWING TITLE
STORMWATER DRAINAGE DETAILS SHEET 2 OF 2

PROJECT No.	DRAWING No.	STAGE	REVISION
17-002292	C4-21		DA-A