


**2018SNH039 – Willoughby – DA2018/158
475-5011 Victoria Avenue Chatswood**

PLANS



Client

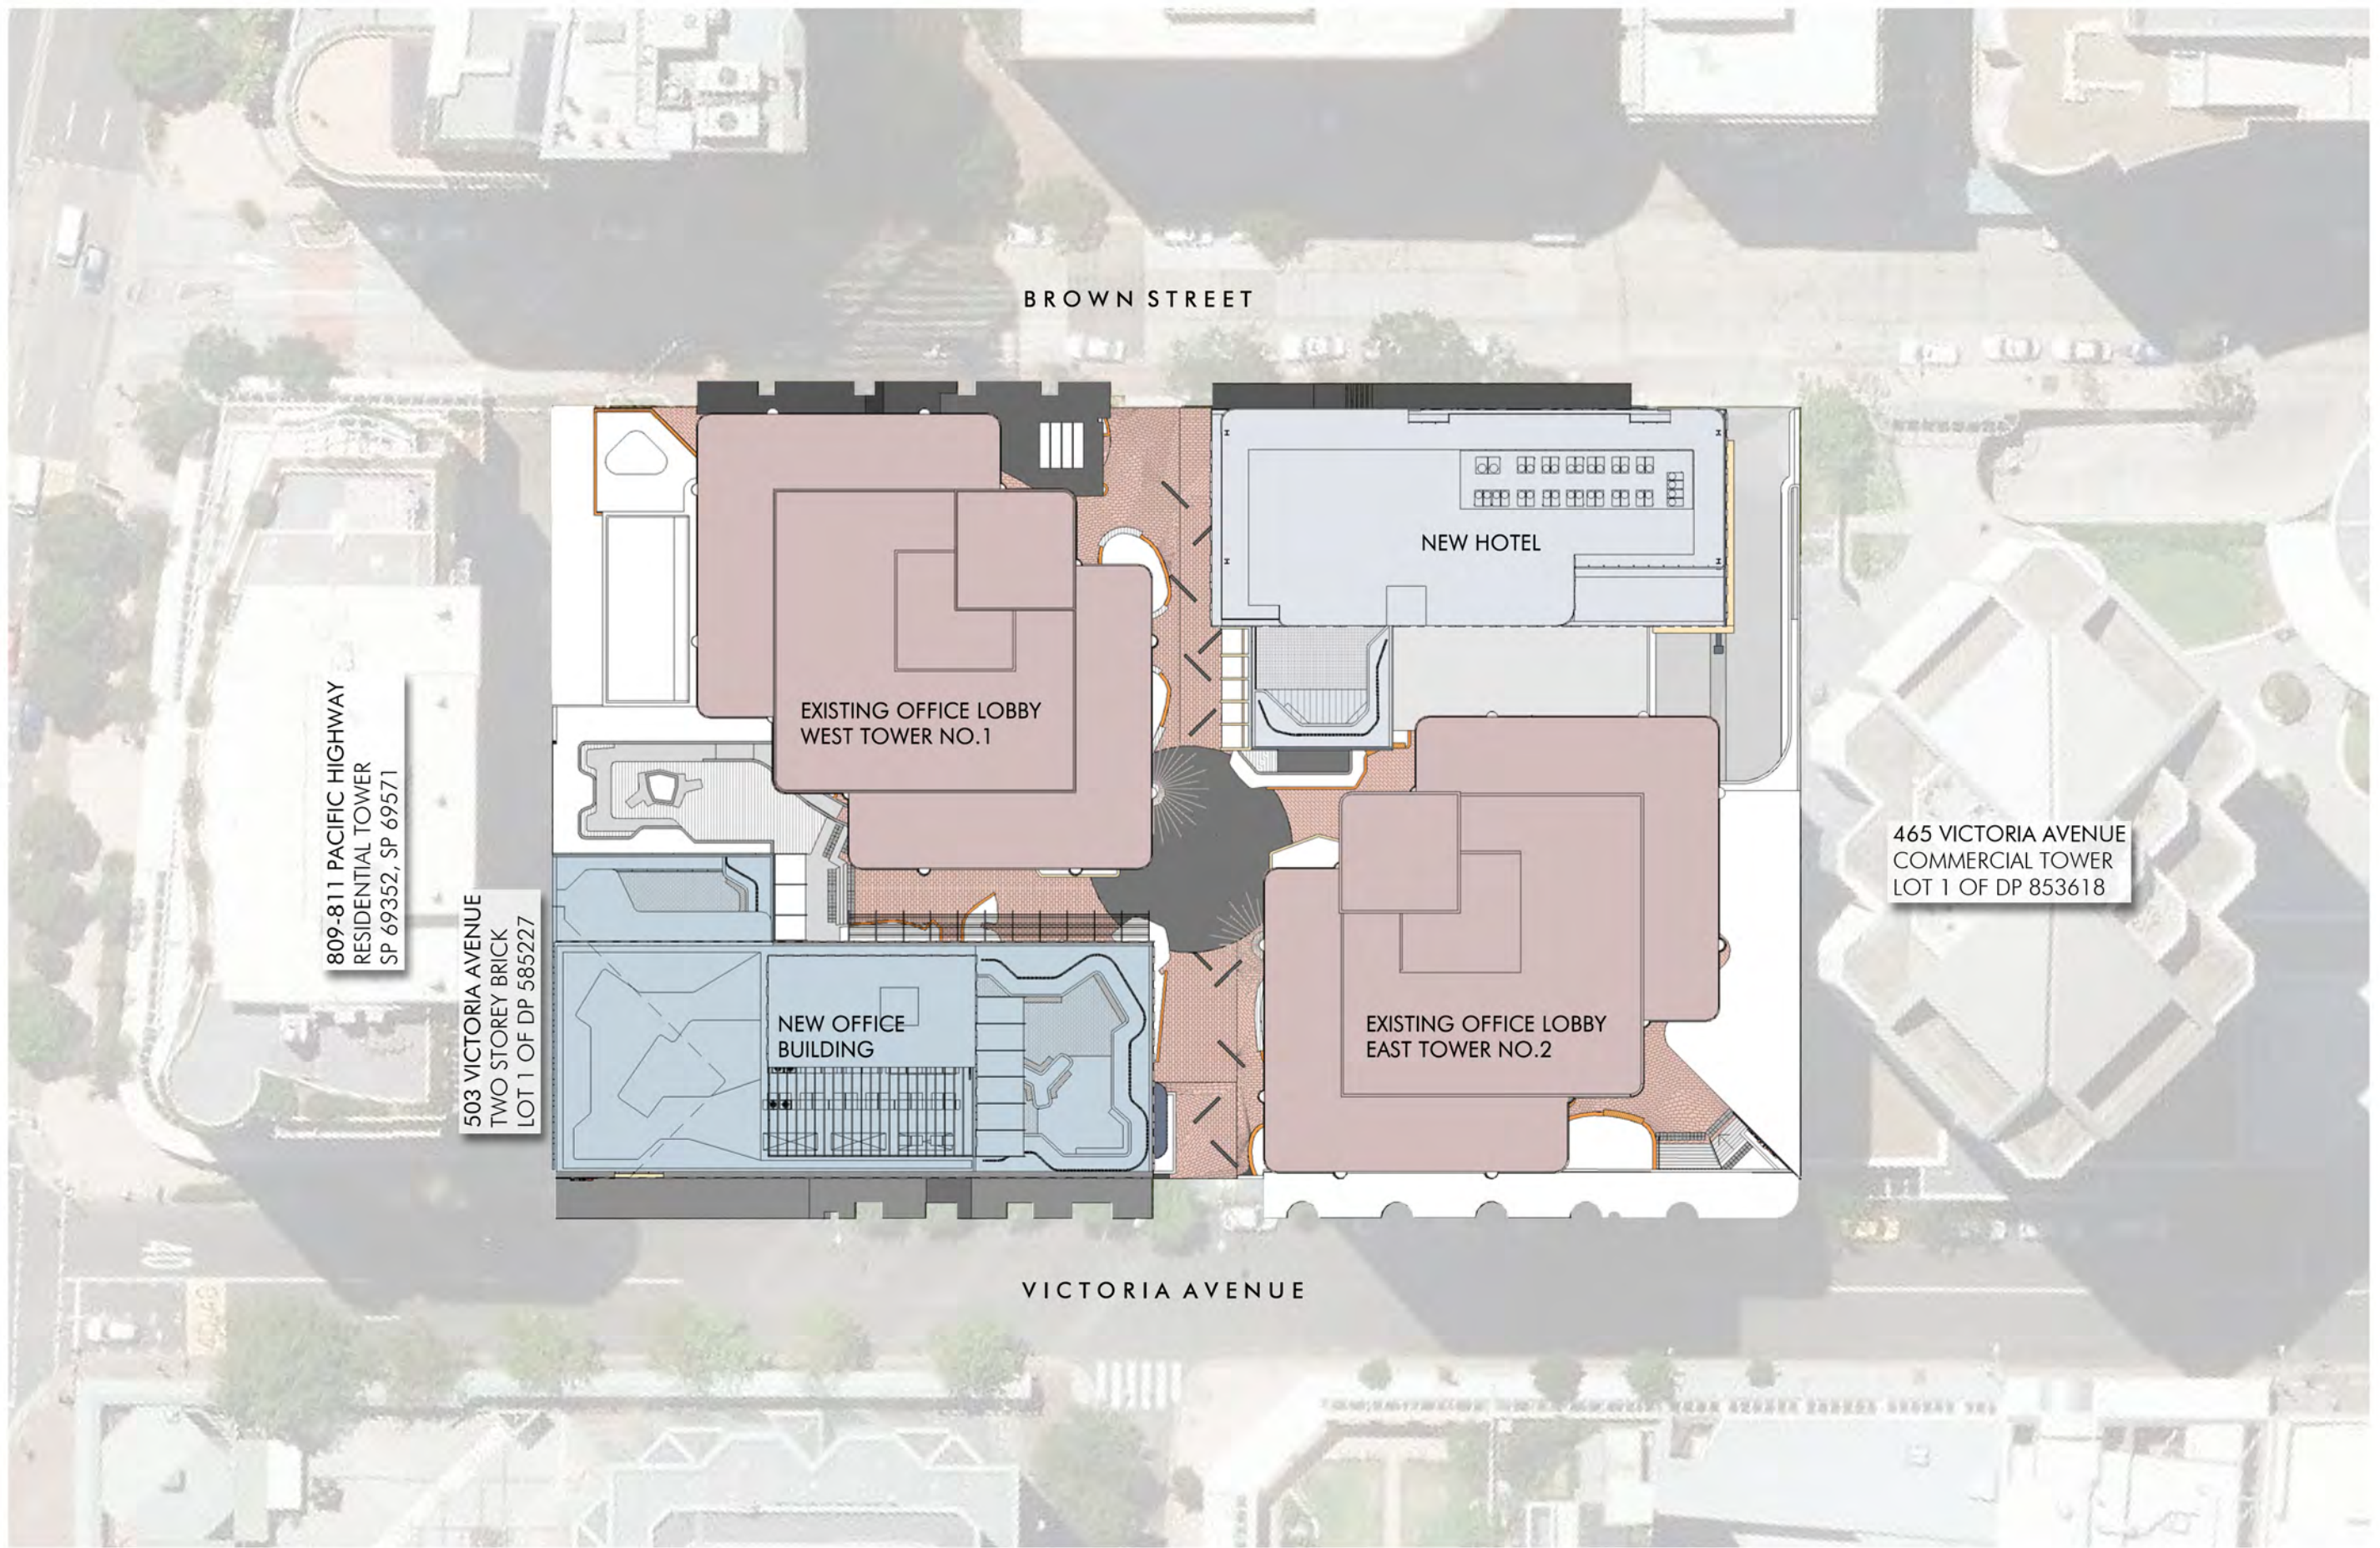

Project Name
Proposed Chatswood Development

Project Address
475 Victoria Ave, Chatswood NSW

DEVELOPMENT APPLICATION DRAWINGS

Drawing Title:
SITE PLAN

Date:
19.03.18
Drawing Number:
Q3294_DA0002

Sheet Size:
A3
Issue:
A

Scale:
1:500
0 2000



nettleontribe



PARKING SUMMARY: BASEMENT 3

EXISTING CAR PARKS = 134

REMAINING CAR PARKS = 112

Client



Project Name
Proposed Chatswood Development

Project Address
475 Victoria Ave, Chatswood NSW

DEVELOPMENT APPLICATION DRAWINGS

Drawing Title:
GA BASEMENT 3 PLAN PROPOSED

Date:
19.03.18

Sheet Size:
A3

Scale:
1:400

Drawing Number:
Q3294_DA0101

Issue:
A

0 2000

nettletontribe

19/03/2018 8:18:21 AM C:\Users\Ginat\Documents\Q3294_475 Victoria Ave Chatswood_[CF] SITE CLEAN_Ginat.rvt

19/03/2018 8:18:46 AM C:\Users\GinaT\Documents\Q3294_475 Victoria Ave Chatswood [CF] SITE CLEAN_GinaT.rvt

Client



Project Name
Proposed Chatswood Development

Project Address
475 Victoria Ave, Chatswood NSW

DEVELOPMENT APPLICATION DRAWINGS

Drawing Title:
GA BASEMENT 1 PLAN PROPOSED

Date:
19.03.18

Drawing Number:
Q3294_DA0103

Sheet Size:
A3

Issue:
A

Scale:
1:400

0 2000




nettleontribe



PARKING SUMMARY: BASEMENT 1

EXISTING CAR PARKS	= 101
COURIER	= 3
ACCESSIBLE	= 3
REMAINING CAR PARKS	= 61
COURIER	= 3
ACCESSIBLE	= 5

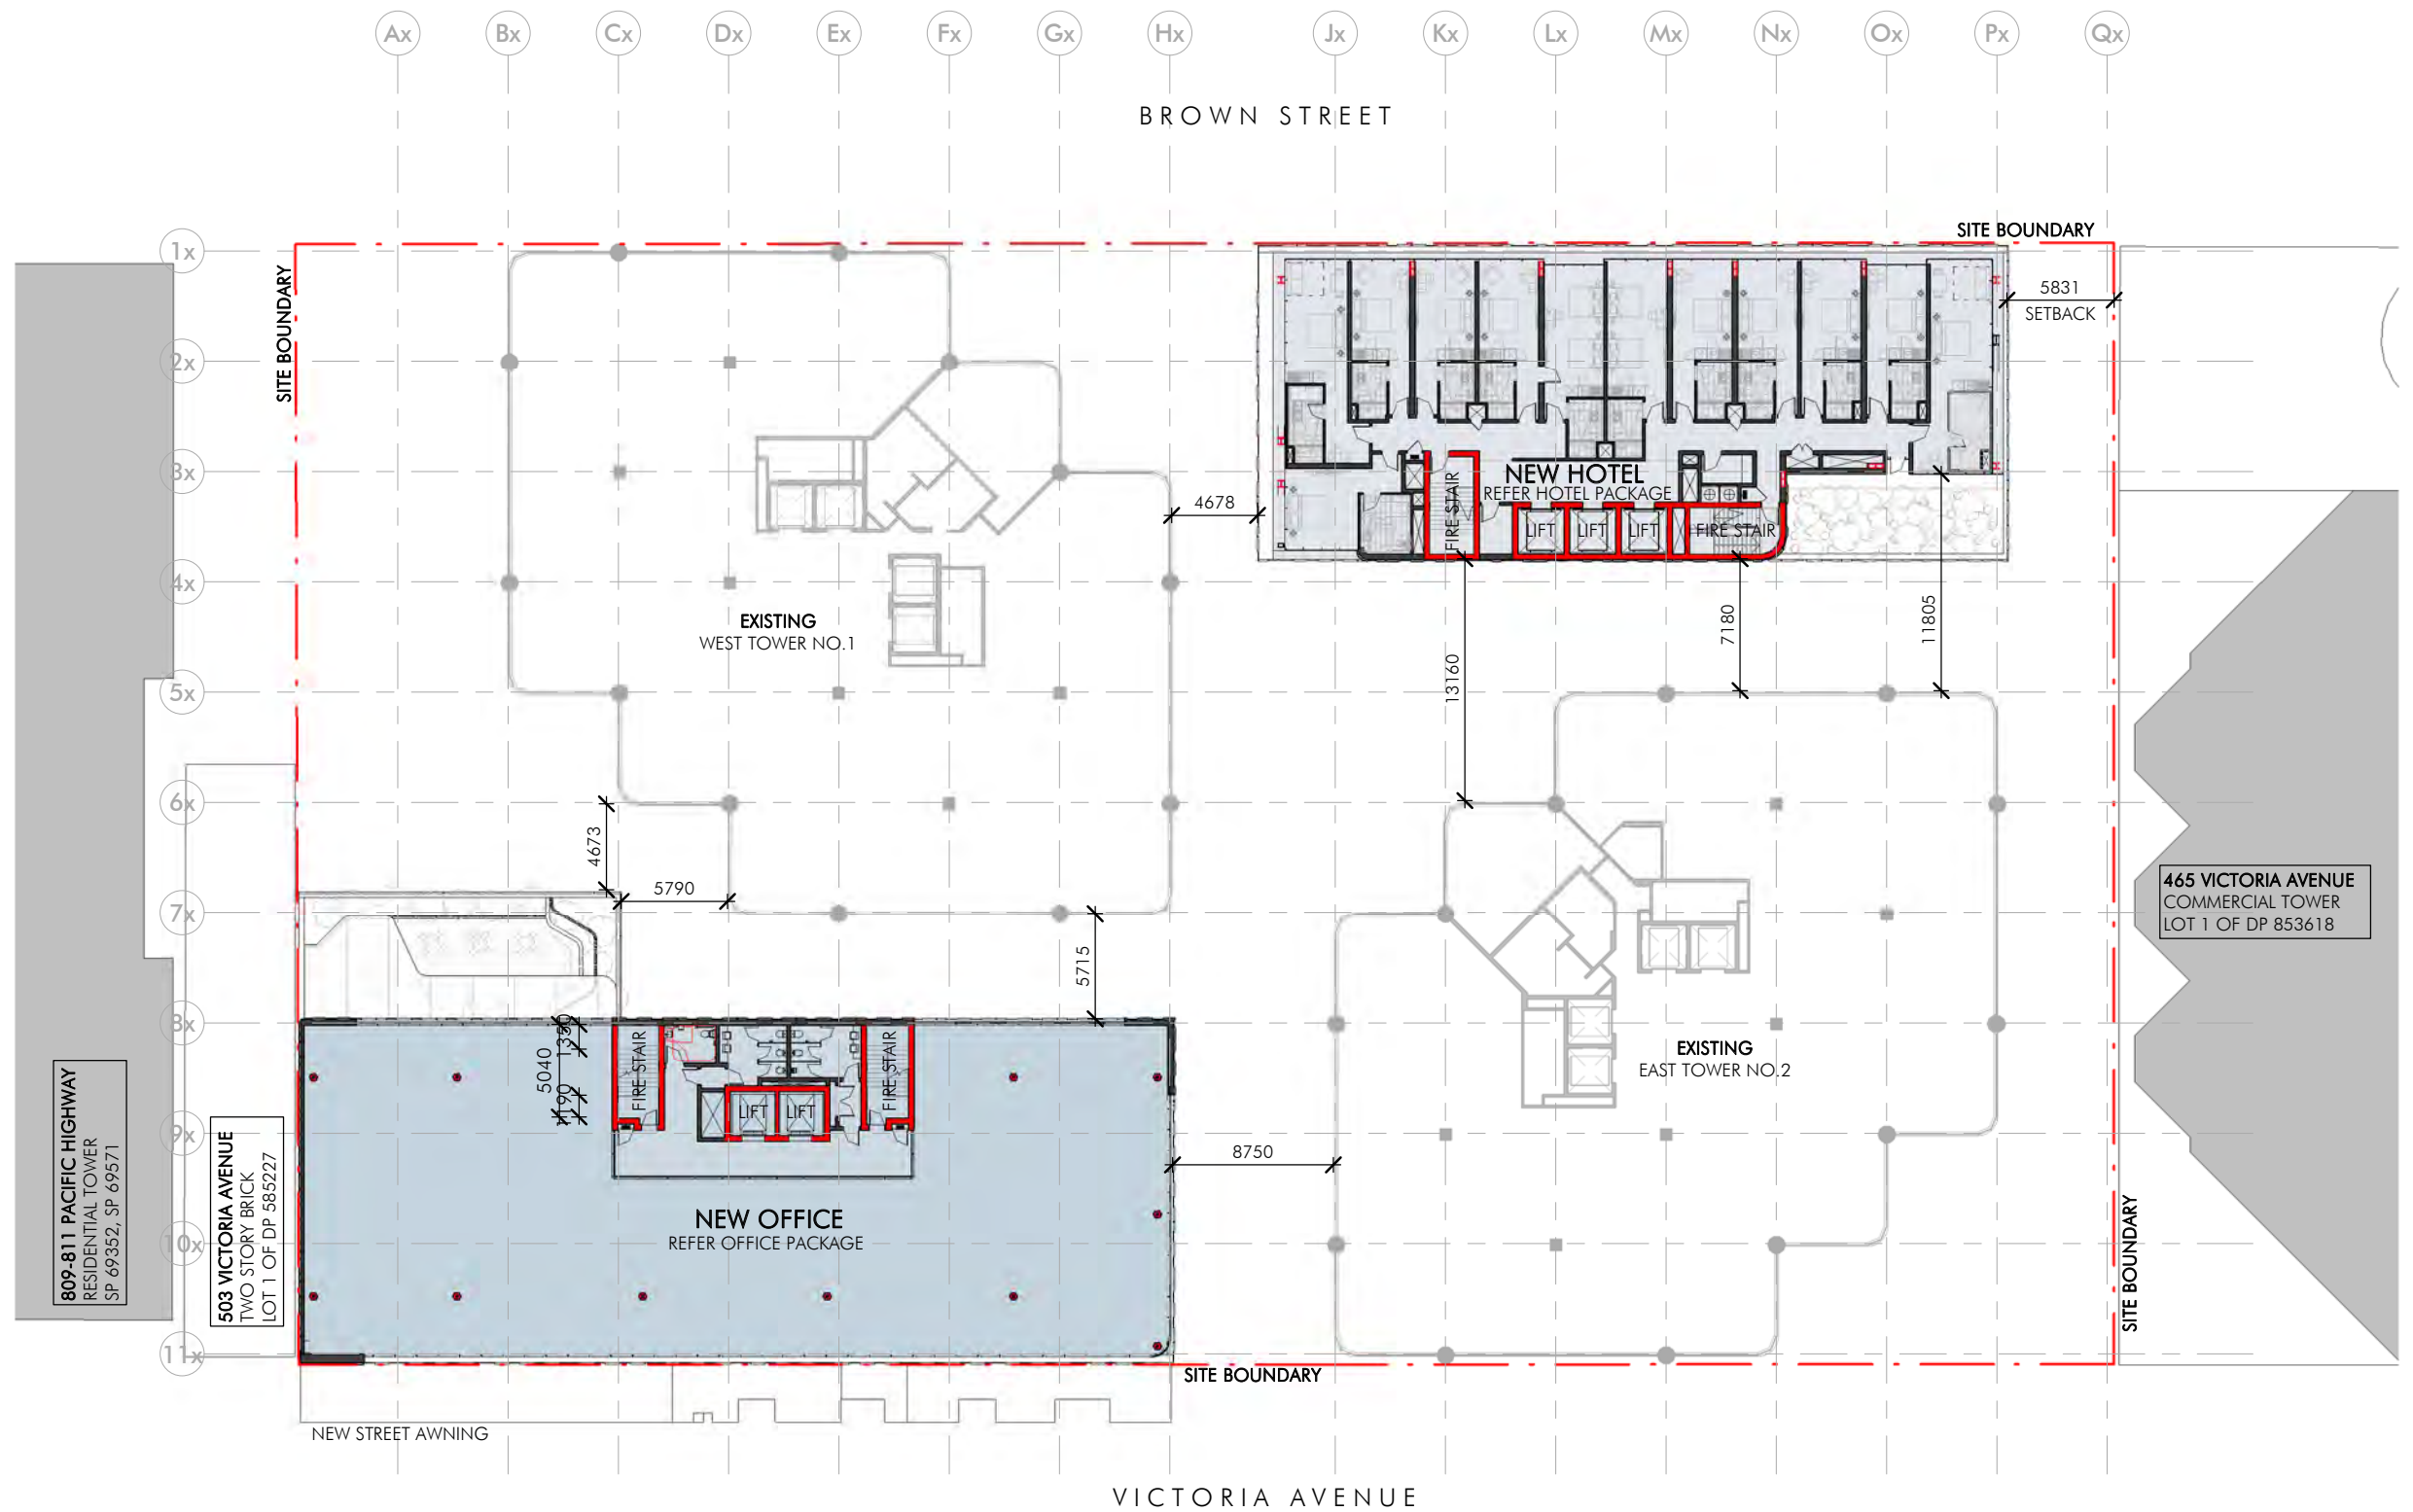

Client



Project Name
Proposed Chatswood Development

Project Address
475 Victoria Ave, Chatswood NSW

DEVELOPMENT APPLICATION DRAWINGS

Drawing Title:
GA OVERALL LEVEL 2

Date:
19.03.18

Drawing Number:
Q3294_DA0107


Sheet Size:
A3

Issue:
A

Scale:
1:400



nettleontribe

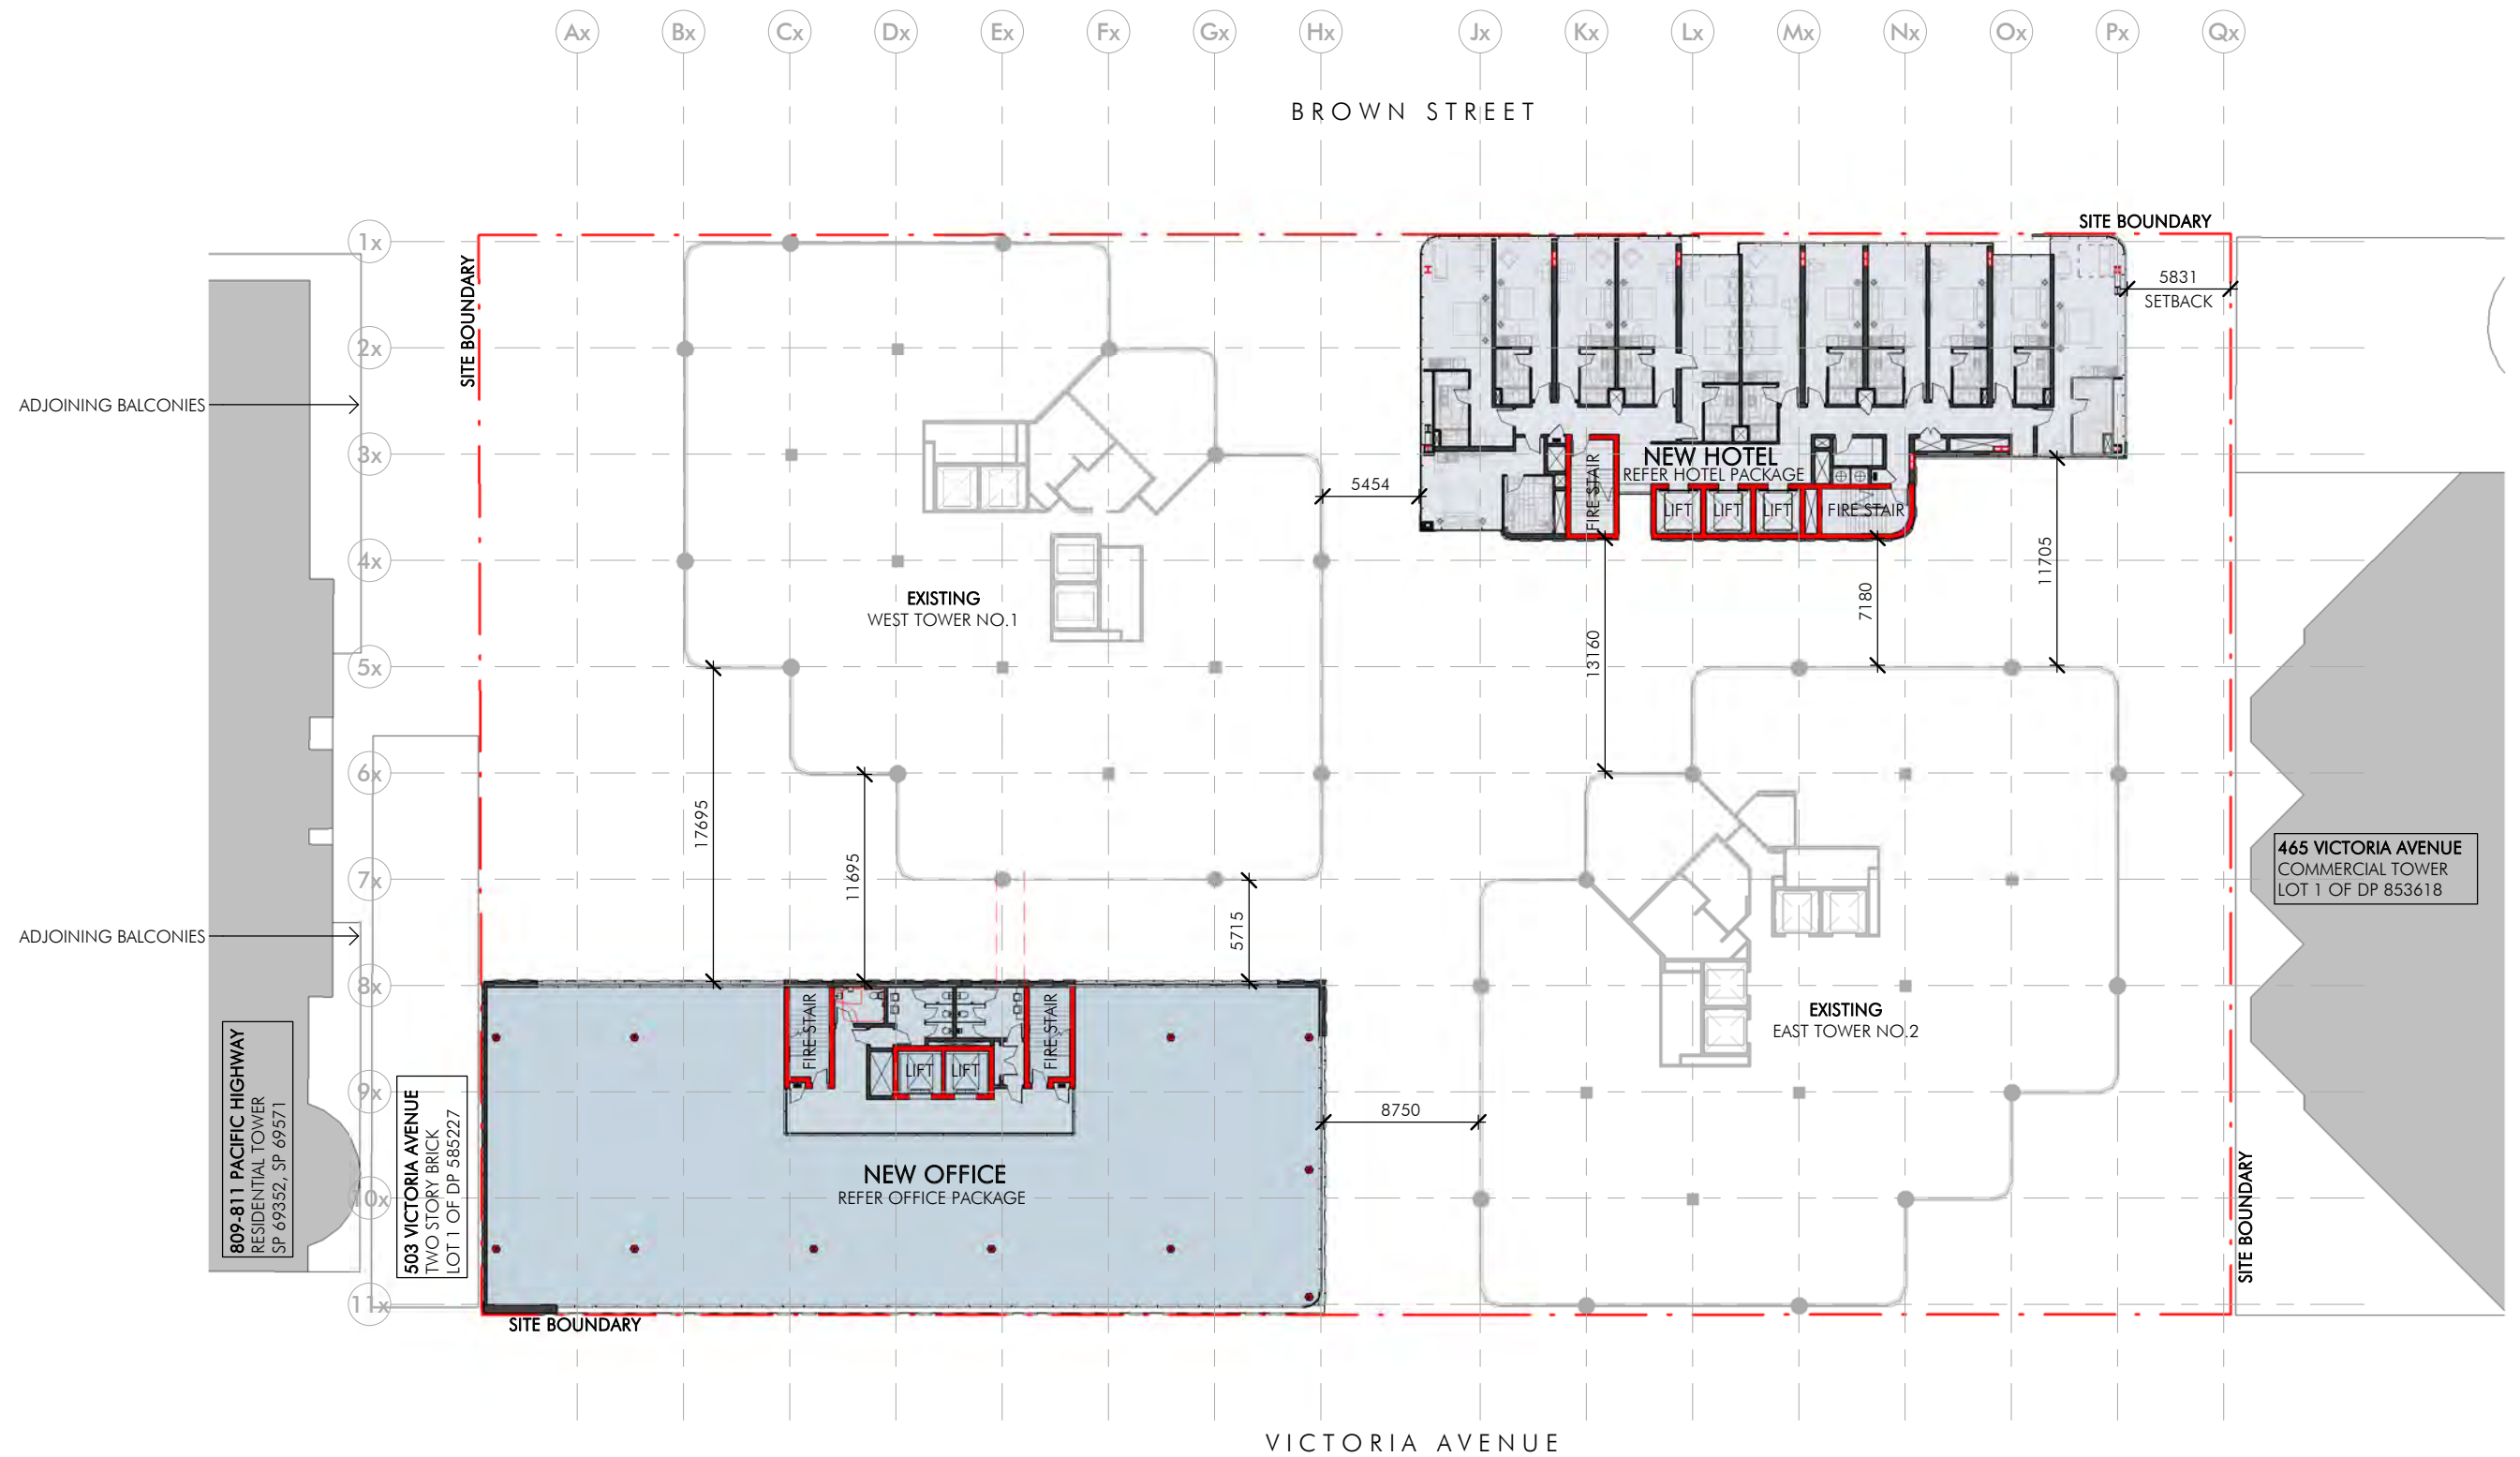

Client



Project Name
Proposed Chatswood Development

Project Address
475 Victoria Ave, Chatswood NSW

DEVELOPMENT APPLICATION DRAWINGS

Drawing Title:
GA OVERALL LEVEL 3


Date:
19.03.18

Drawing Number:
Q3294_DA0108


Sheet Size:
A3

Issue:
A

Scale:
1:400

 

nettleontribe

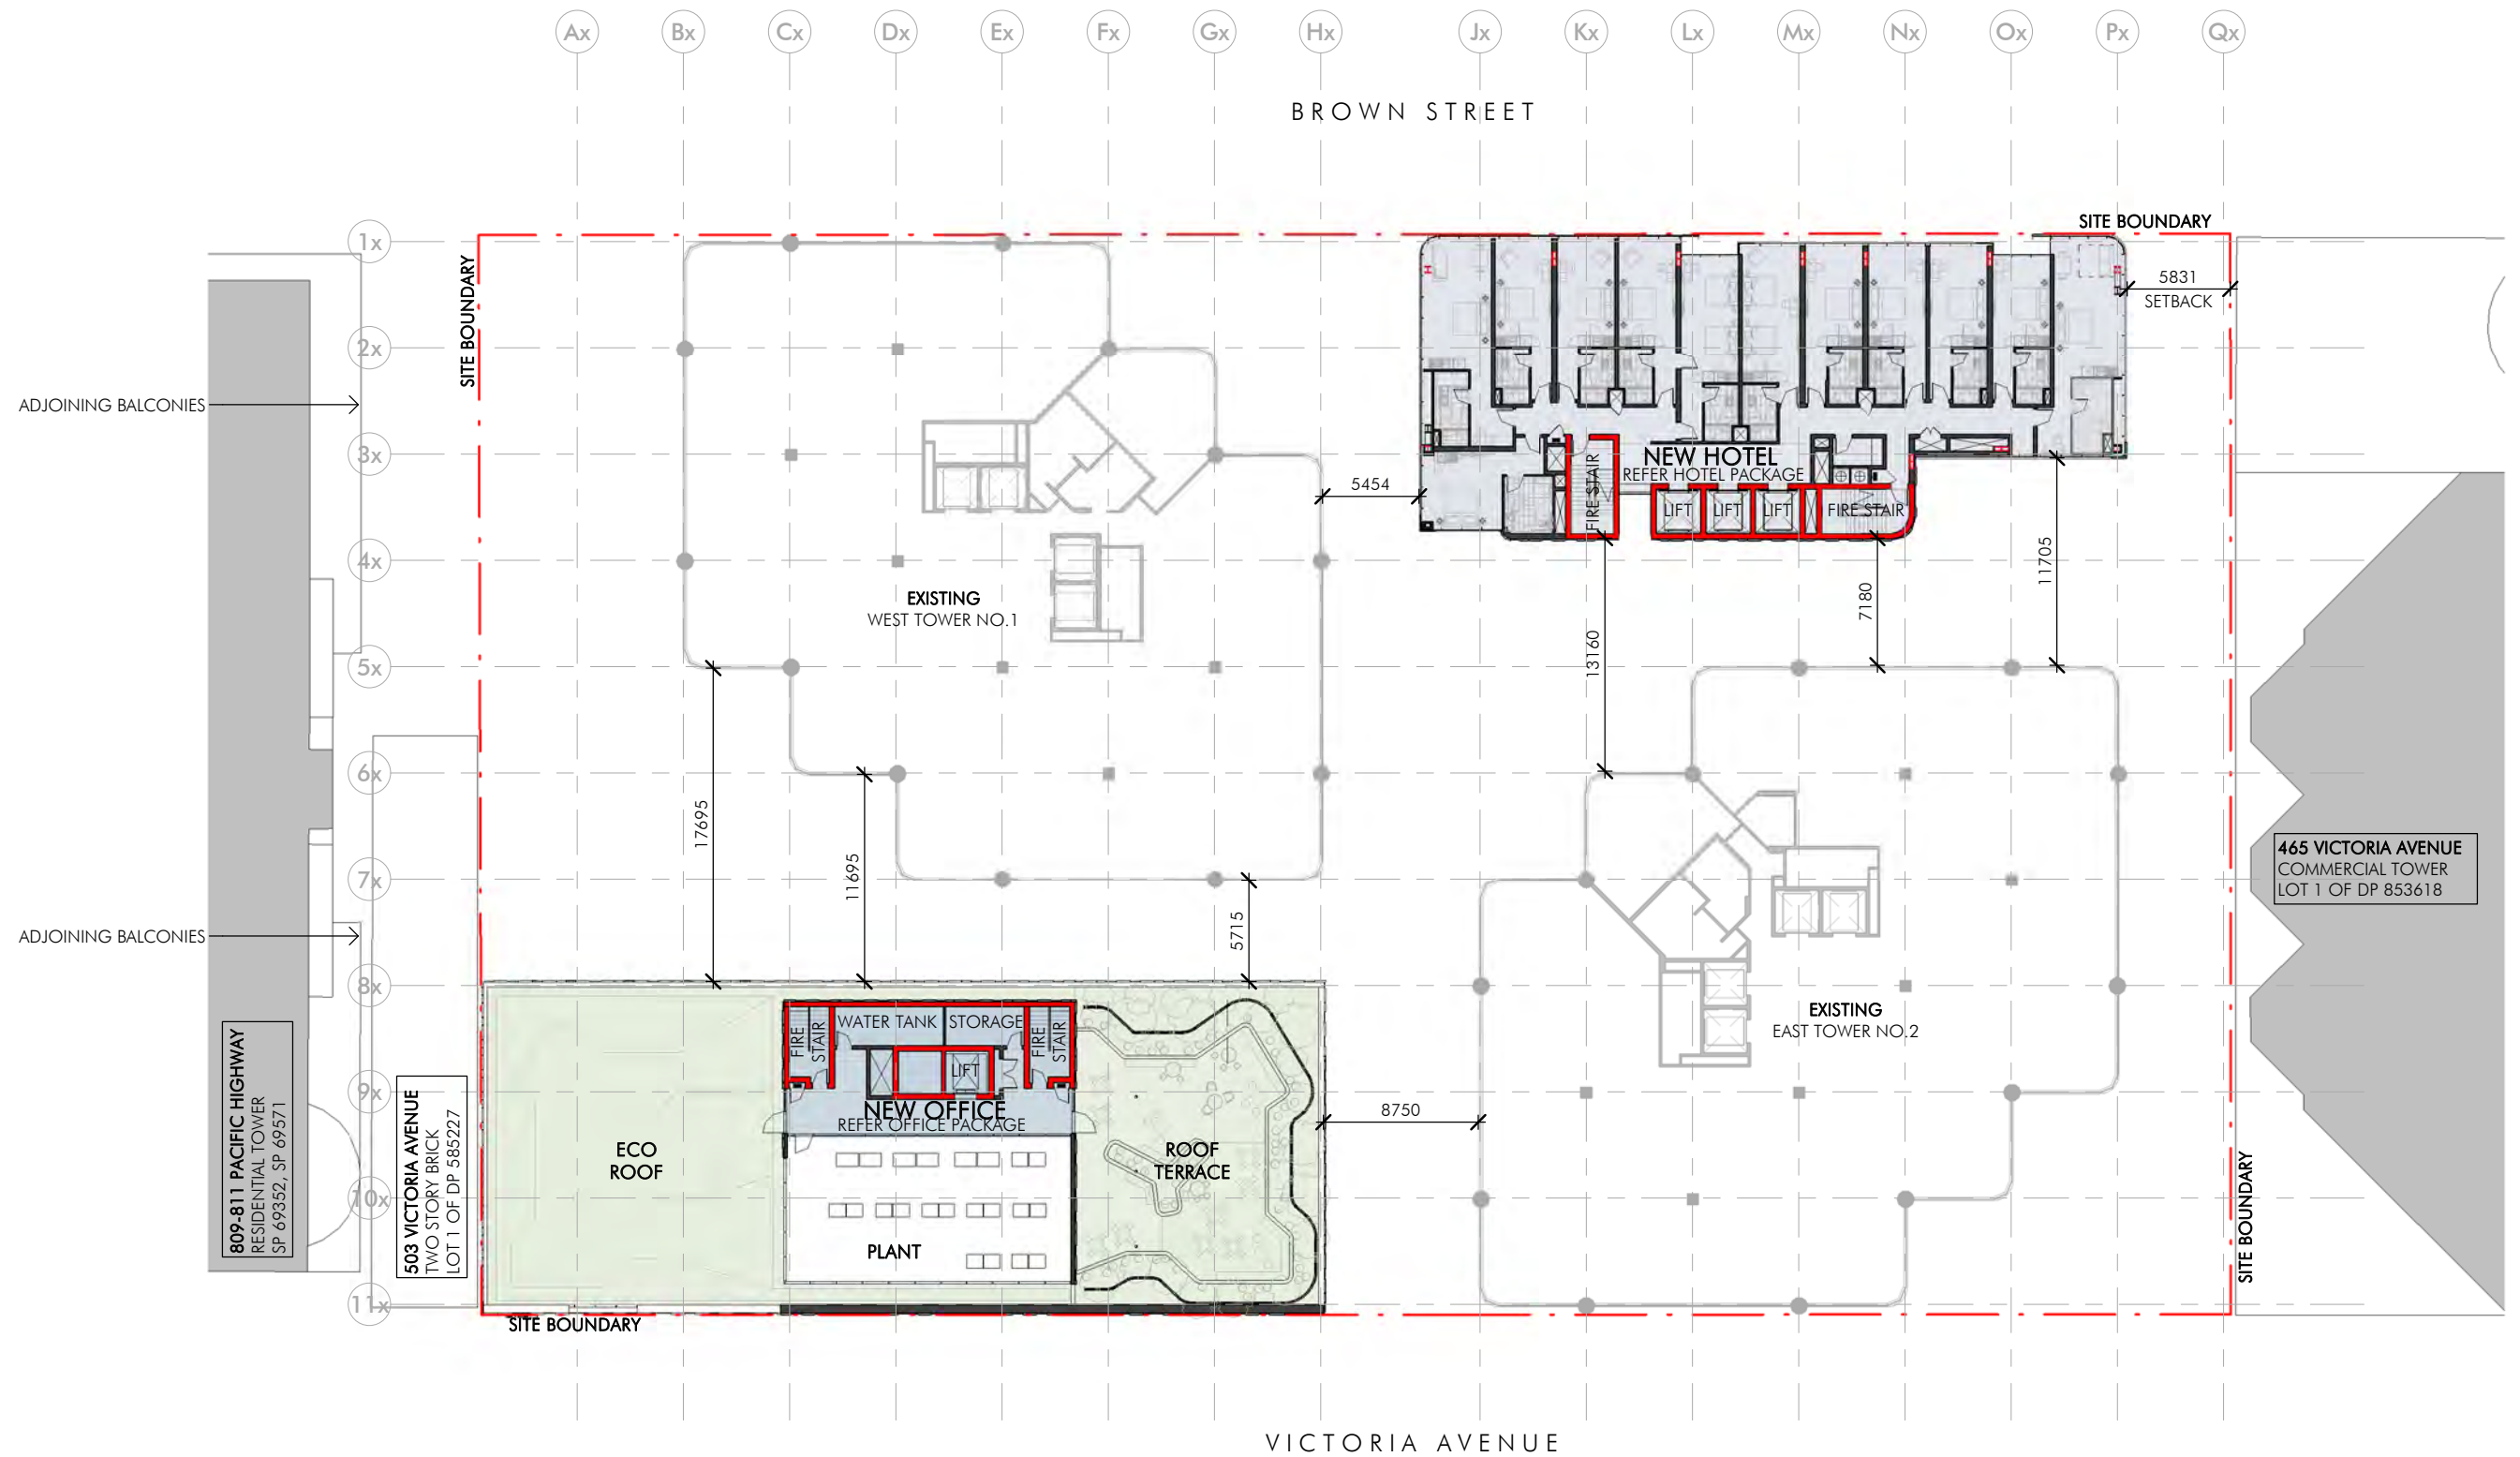

Client



Project Name
Proposed Chatswood Development

Project Address
475 Victoria Ave, Chatswood NSW

DEVELOPMENT APPLICATION DRAWINGS

Drawing Title:
GA OVERALL LEVEL 4


Date:
19.03.18

Drawing Number:
Q3294_DA0109

Sheet Size:
A3

Issue:
A

Scale:
1:400

 

nettleontribe

19/03/2018 8:16:06 AM C:\Users\GinaT\Documents\Q3294_475 Victoria Ave Chatswood [CF] SITE CLEAN_GinaT.rvt

THESE SPACES ARE REMAINING
AS STORAGE & ARE CURRENTLY
LEASED (FOR STORAGE)



EXISTING CAR PARK ANALYSIS - B1

STANDARD CAR SPACES	101
ACCESSIBLE	3
COURIER	3

TOTAL USABLE SPACES 101

Client



Project Name
Proposed Chatswood Development

Project Address
475 Victoria Ave, Chatswood NSW

DEVELOPMENT APPLICATION DRAWINGS

Drawing Title:
GA BASEMENT 1 PLAN EXISTING

Date:
19.03.18

Sheet Size:
A3

Scale:
1:400

Drawing Number:
Q3294_DA0150

Issue:
A

0 2000

nettleontribe

19/03/2018 8:16:19 AM C:\Users\GinaT\Documents\Q3294_475 Victoria Ave Chatswood_[CF] SITE CLEAN_GinaT.rvt

Client



Project Name
Proposed Chatswood Development

Project Address
475 Victoria Ave, Chatswood NSW

DEVELOPMENT APPLICATION DRAWINGS

Drawing Title:
GA BASEMENT 2 PLAN EXISTING

Date:
19.03.18


Drawing Number:
Q3294_DA0151

Sheet Size:
A3

Issue:
A

Scale:
1:400

0 2000

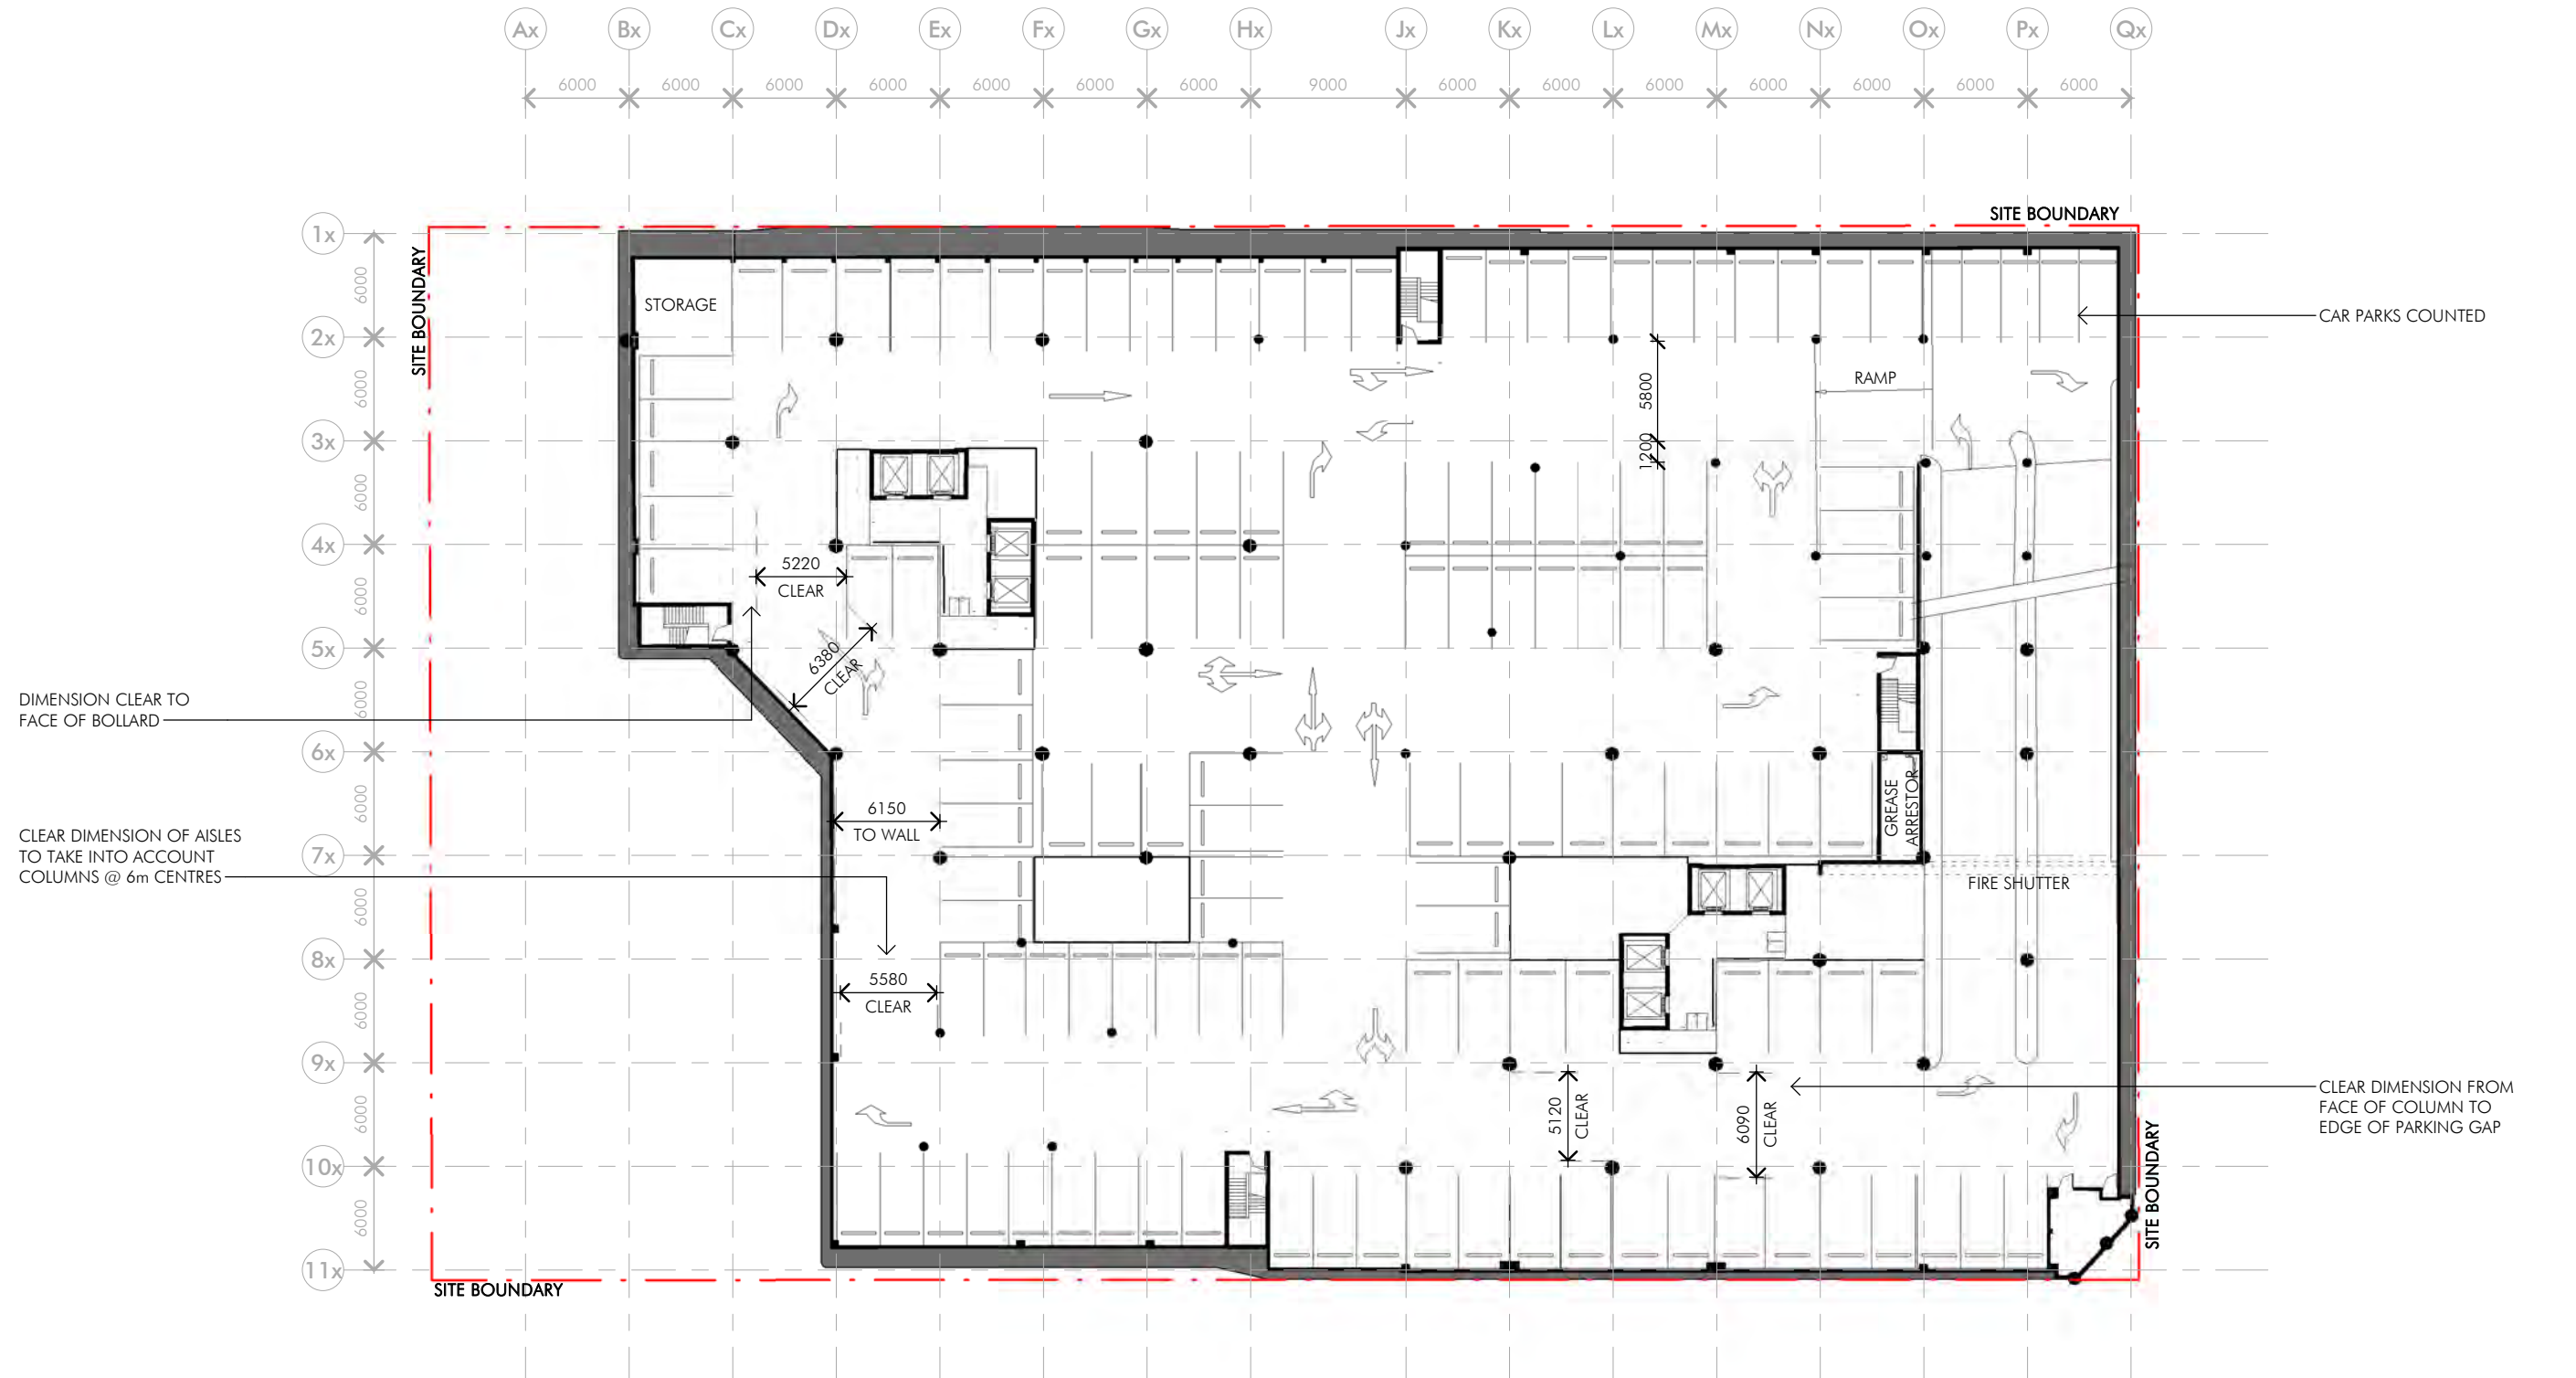

EXISTING CAR PARK ANALYSIS - B2
STANDARD CAR SPACES 130



EXISTING CAR PARK ANALYSIS - B3
STANDARD CAR SPACES 134

Client



Project Name
Proposed Chatswood Development

Project Address
475 Victoria Ave, Chatswood NSW

DEVELOPMENT APPLICATION DRAWINGS

Drawing Title:
GA BASEMENT 3 PLAN EXISTING


Date:
19.03.18

Sheet Size:
A3

Scale:
1:400



Drawing Number:
Q3294_DA0152

Issue:
A

 

nettleontribe

19/03/2018 8:16:27 AM C:\Users\Ginat\Documents\Q3294_475 Victoria Ave Chatswood_[CF] SITE CLEAN_Ginat.rvt

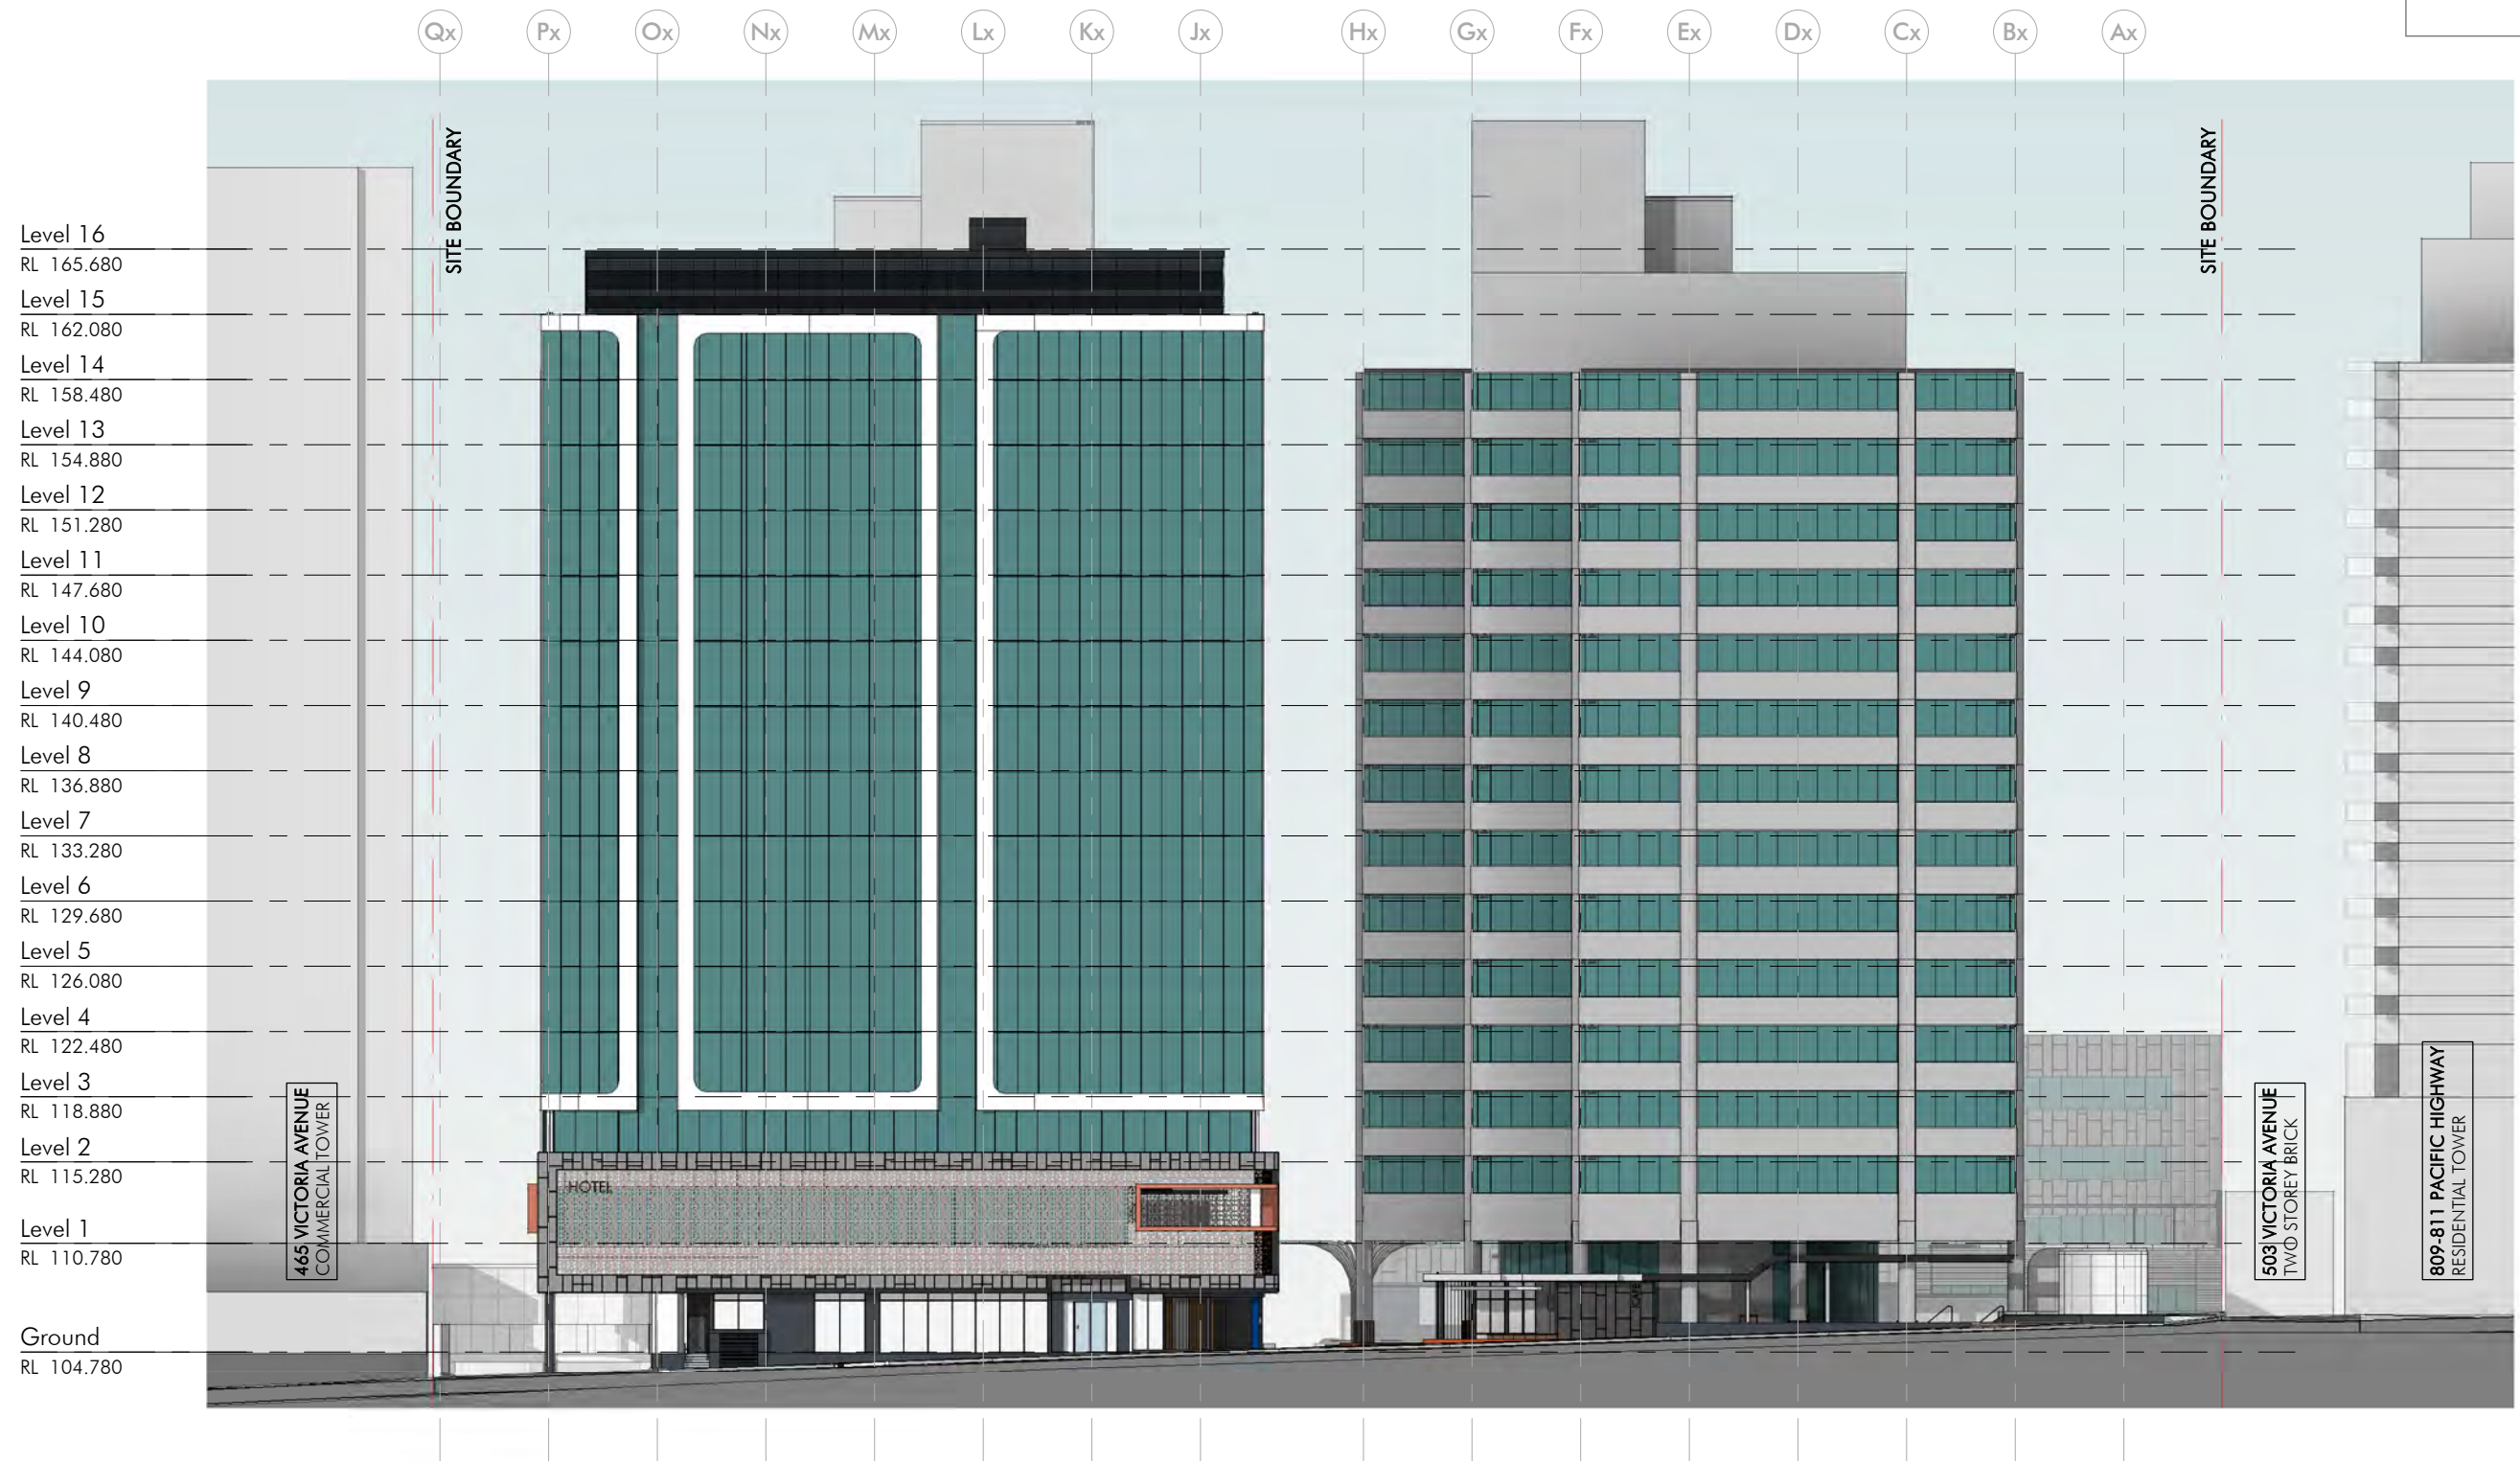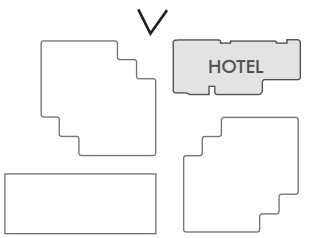

Client



Project Name
Proposed Chatswood Development

Project Address
475 Victoria Ave, Chatswood NSW

DEVELOPMENT APPLICATION DRAWINGS

Drawing Title:
BUILDING ELEVATION - BROWN ST

Date:
19.03.18

Sheet Size:
A3

Scale:
1:400

Drawing Number:
Q3294_DA0202

Issue:
A

0 2000

nettleontribe

19/03/2018 9:12:18 AM C:\Users\Gina\Documents\Q3294_475 Victoria Ave Chatswood_[CF] SITE CLEAN_GinaT.rvt

Client



Project Name
Proposed Chatswood Development

Project Address
475 Victoria Ave, Chatswood NSW

DEVELOPMENT APPLICATION DRAWINGS

Drawing Title:
GA HOTEL - BASEMENT 3


Date:
19.03.18

Drawing Number:
Q3294_DA1101


Sheet Size:
A3

Issue:
A

Scale:
1:200

 

nettleontribe

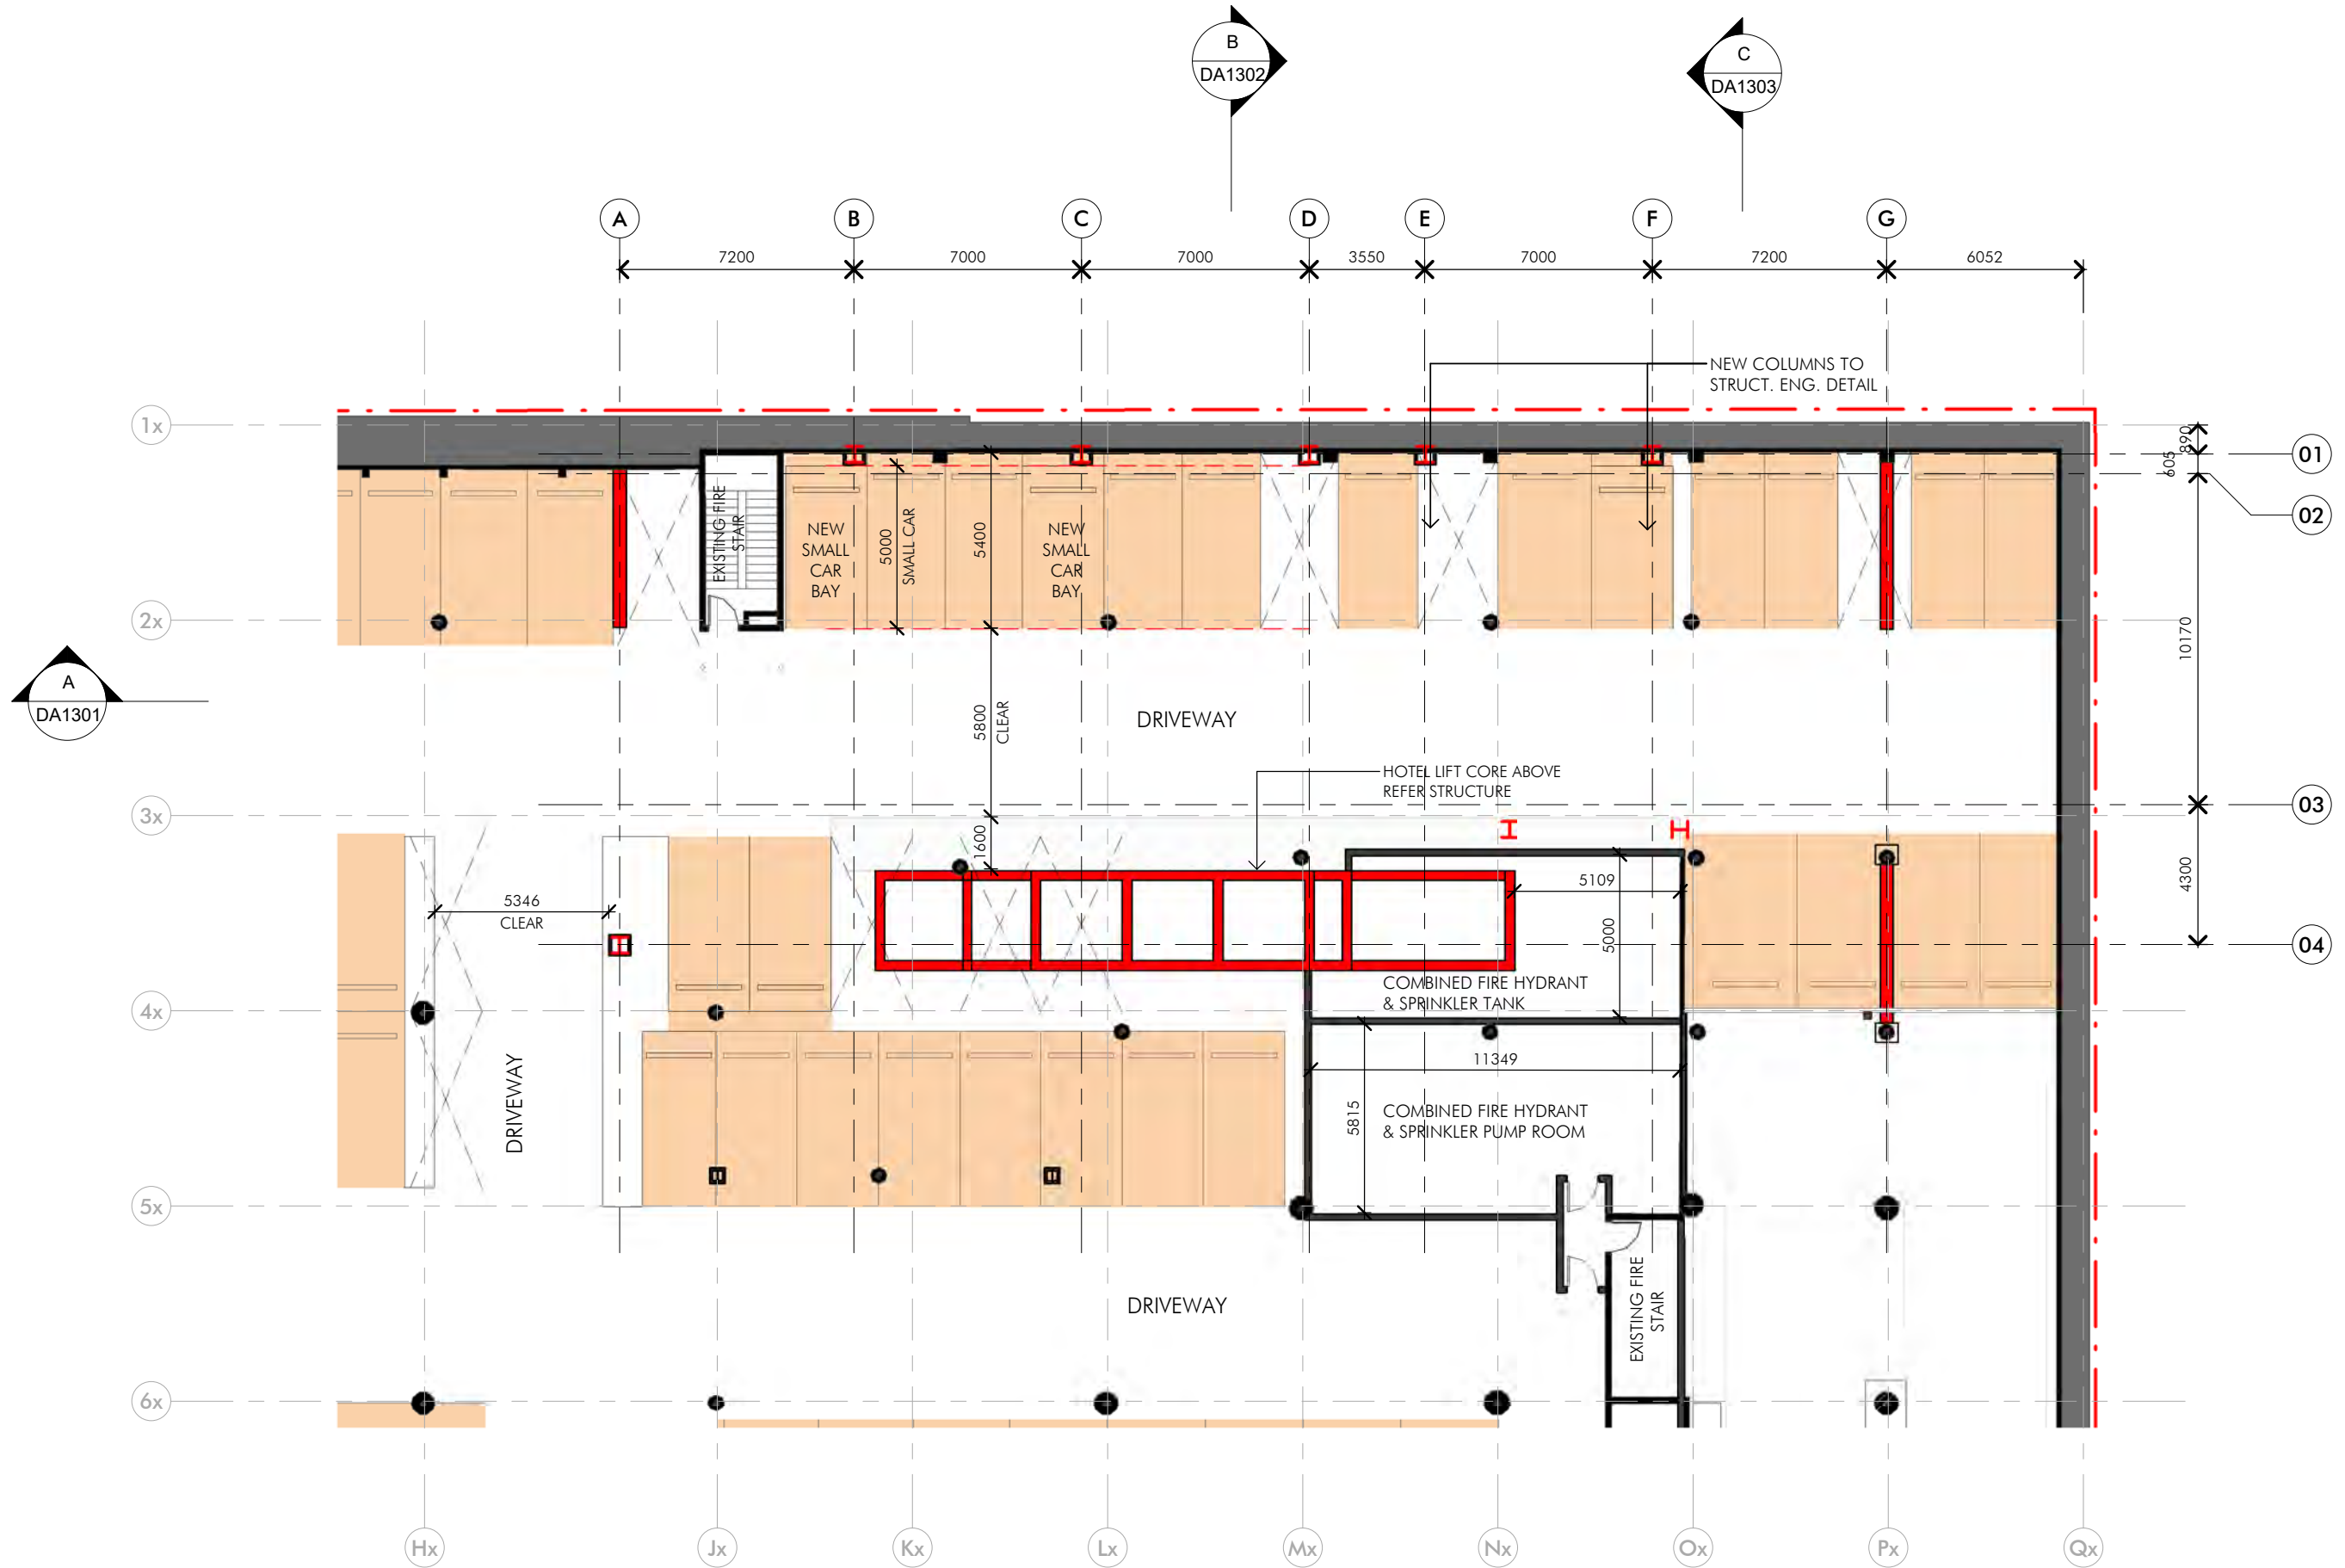

19/03/2018 9:12:53 AM C:\Users\GinaT\Documents\Q3294_475 Victoria Ave Chatswood_[CF] SITE CLEAN_GinaT.rvt



Client



Project Name
Proposed Chatswood Development

Project Address
475 Victoria Ave, Chatswood NSW

DEVELOPMENT APPLICATION DRAWINGS

Drawing Title:
GA HOTEL - BASEMENT 1

Date:
19.03.18

Sheet Size:
A3

Scale:
1:200

Drawing Number:
Q3294_DA1103

Issue:
A

0 4000

nettleontribe

19/03/2018 8:40:06 AM C:\Users\GinaT\Documents\Q3294_475 Victoria Ave Chatswood_[CF] SITE CLEAN_GinaT.rvt

Client



Project Name
Proposed Chatswood Development

Project Address
475 Victoria Ave, Chatswood NSW

DEVELOPMENT APPLICATION DRAWINGS

Drawing Title:
GA HOTEL - LEVEL 1 PLAN

Date:
19.03.18

Drawing Number:
Q3294_DA1106


Sheet Size:
A3


Issue:
A

Scale:
1:200

0 4000

nettleontribe

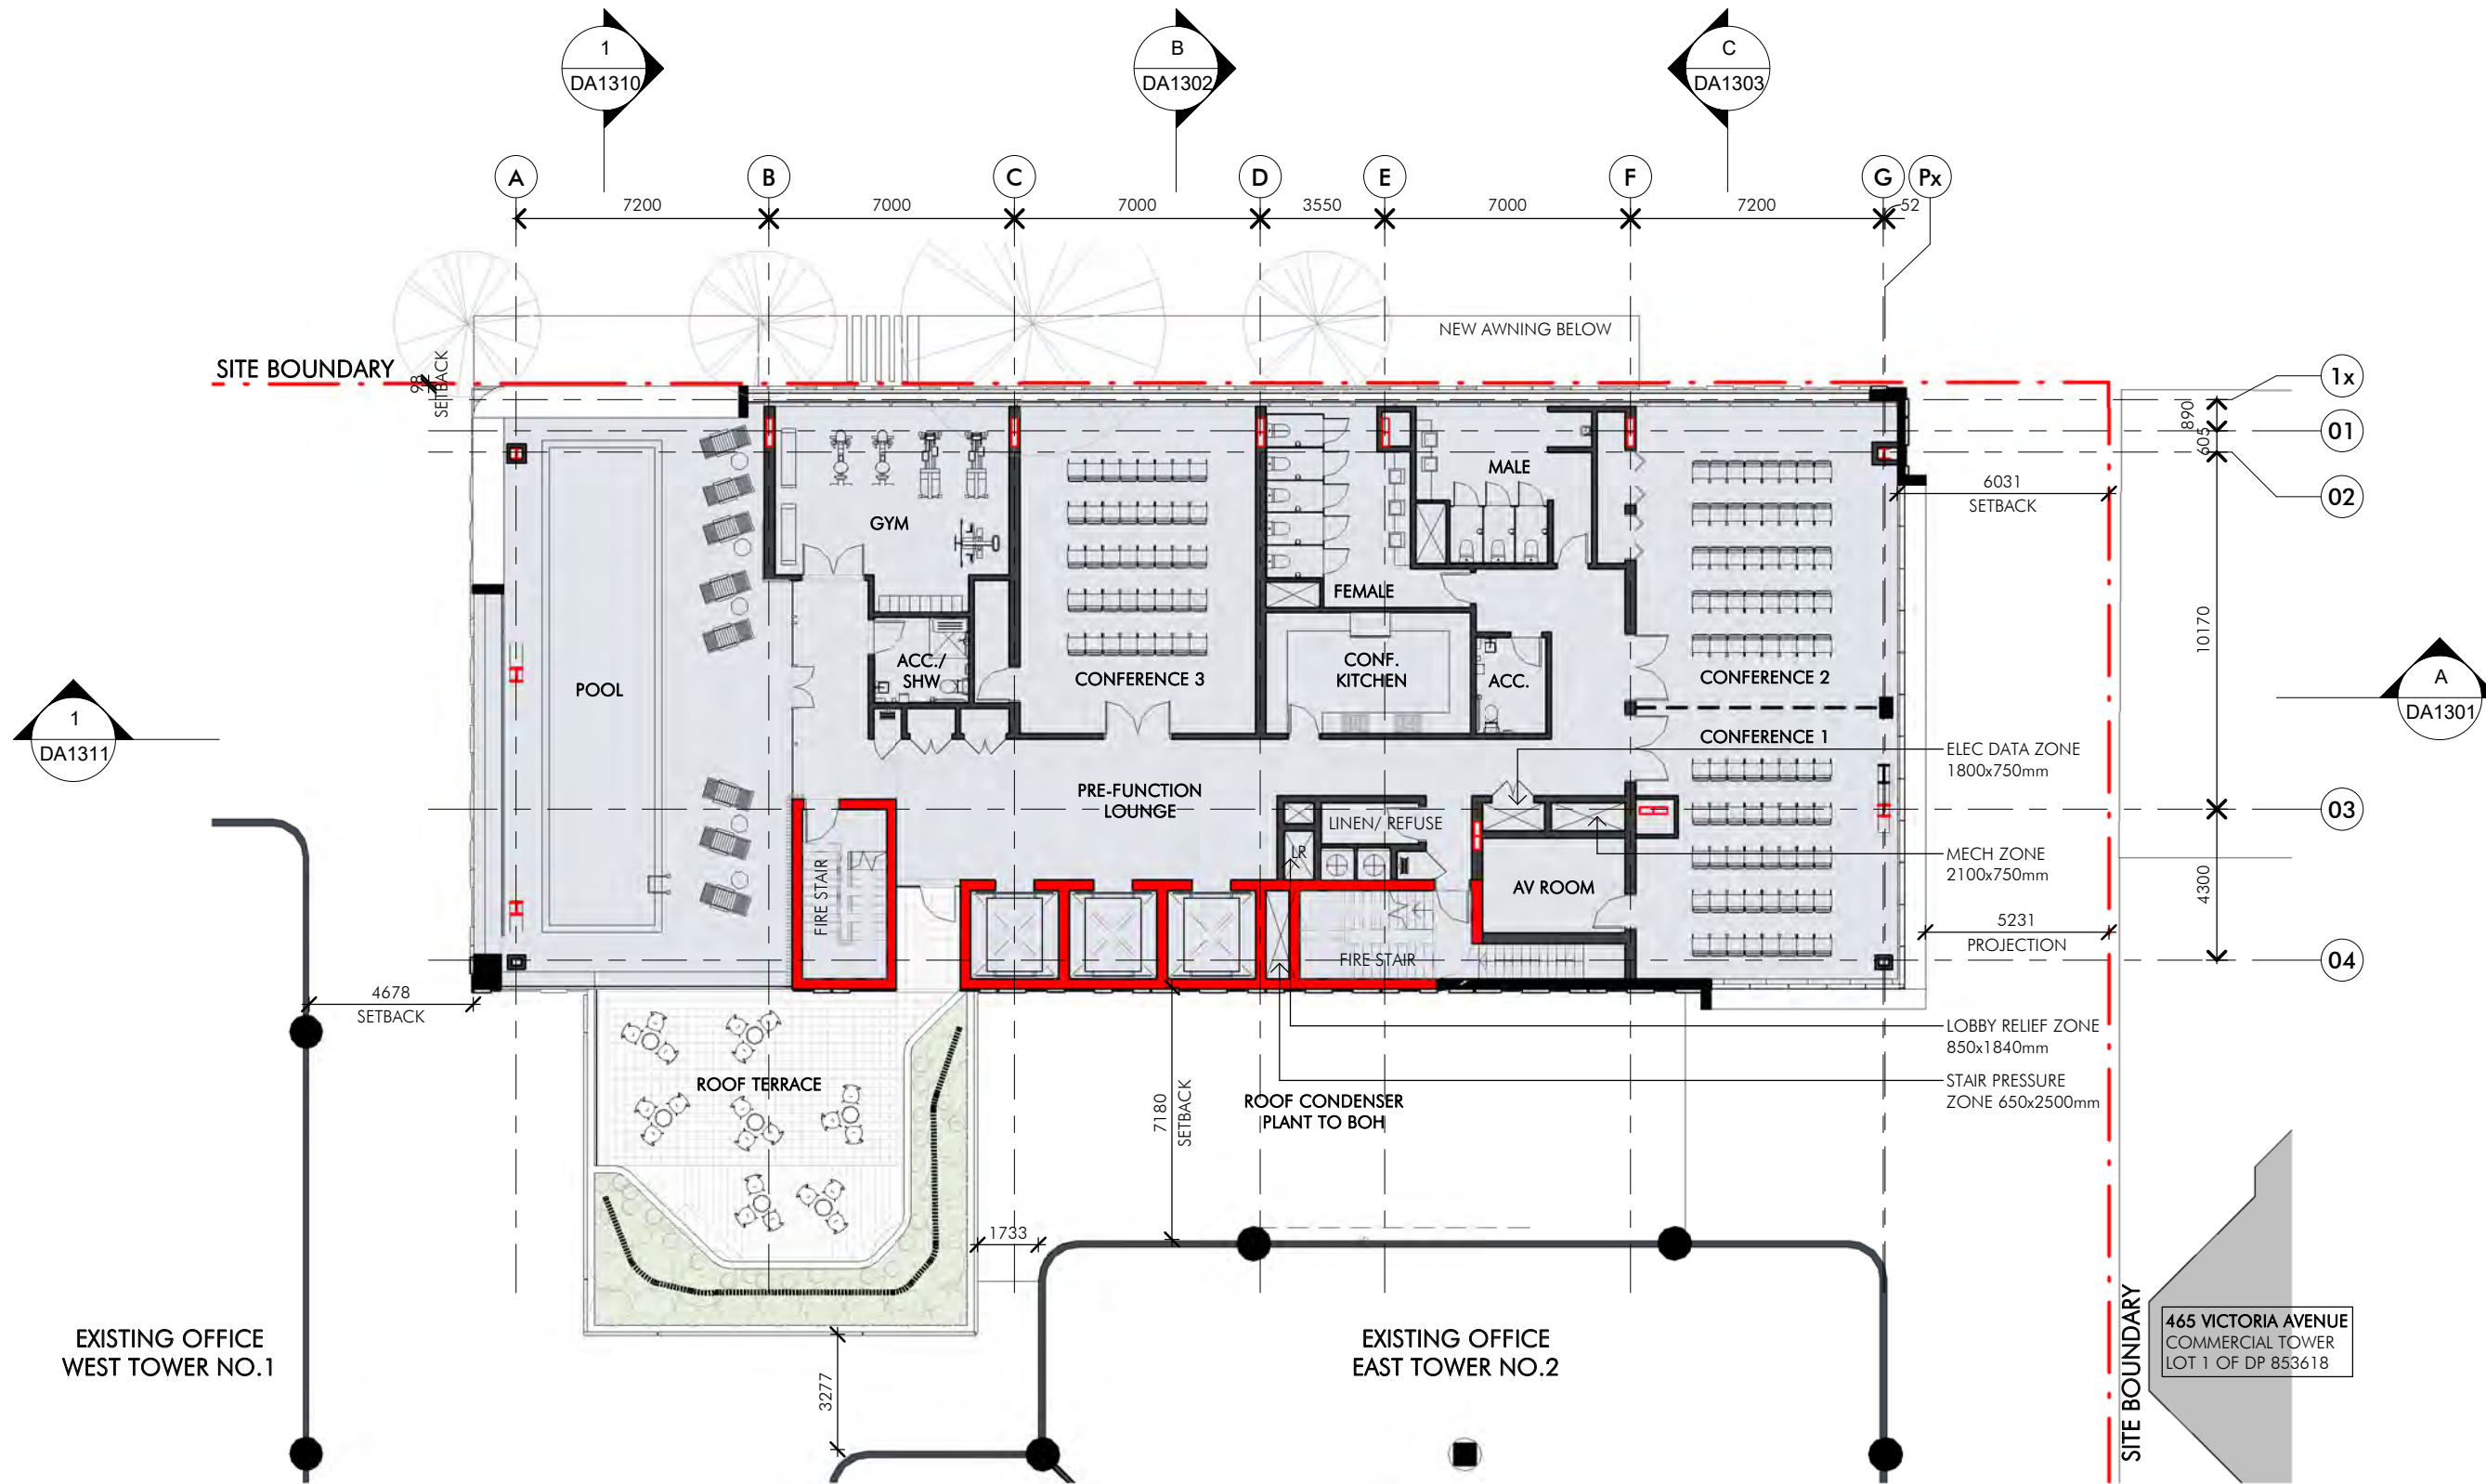

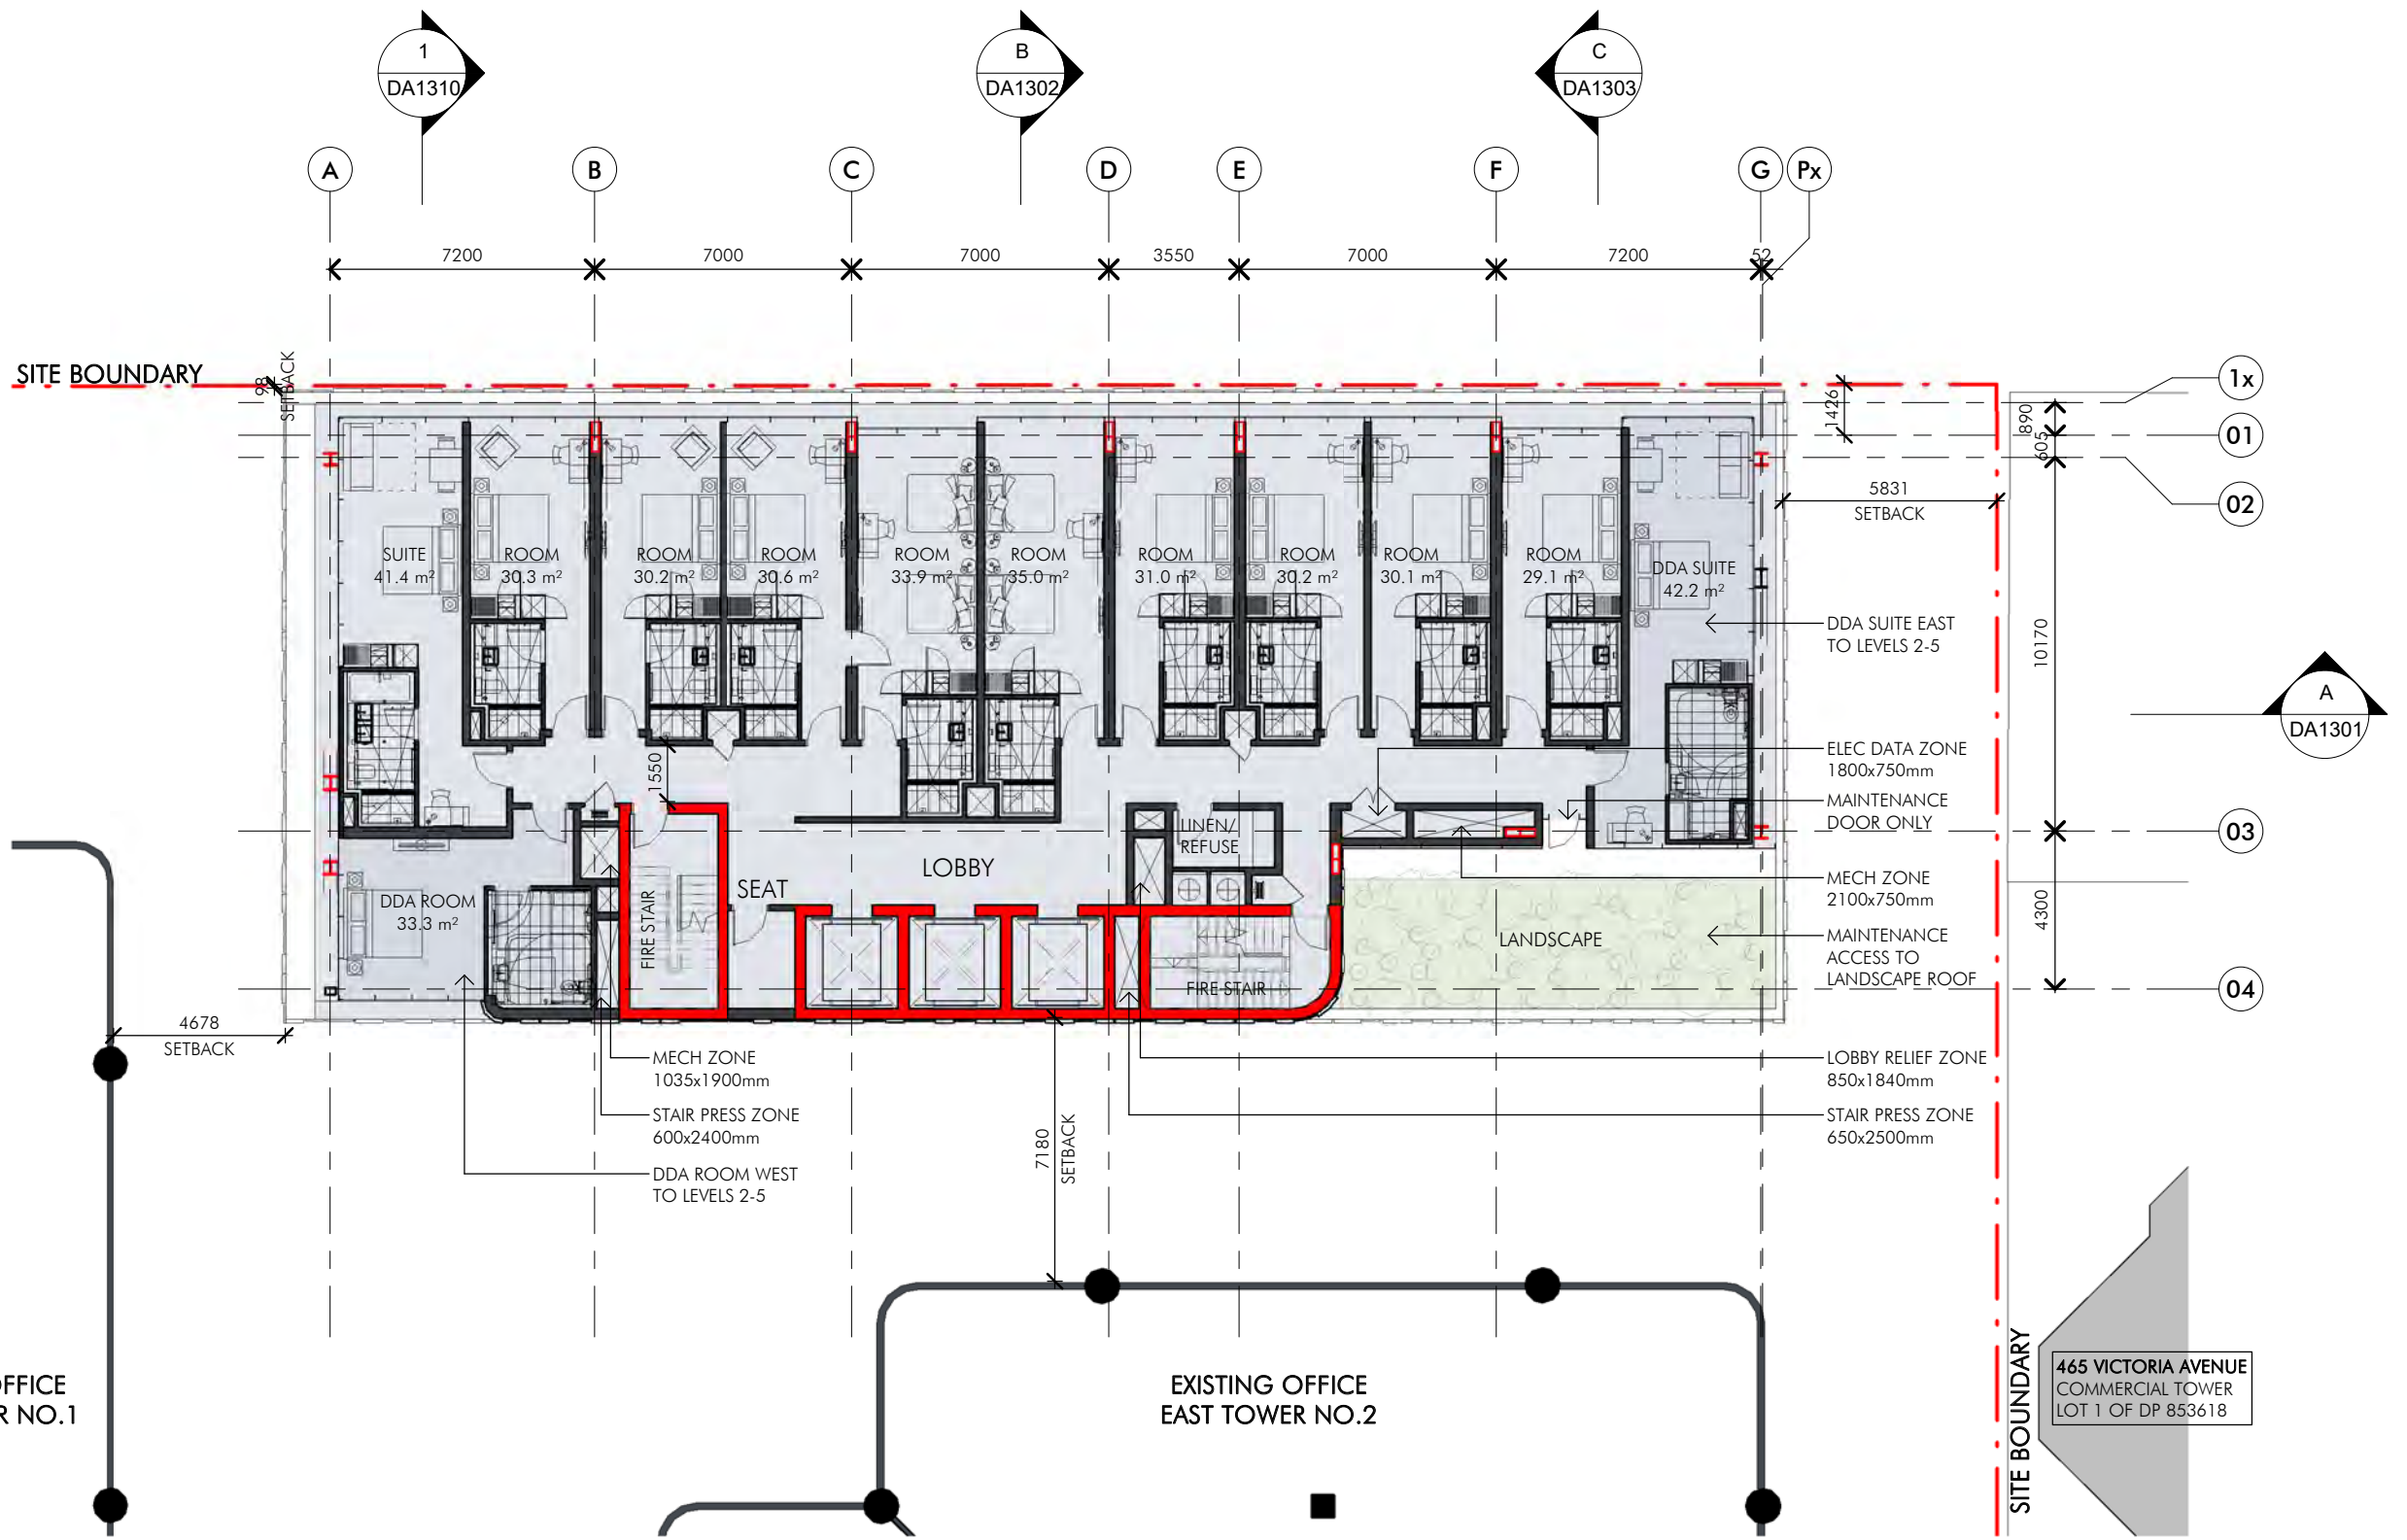

EXISTING OFFICE
WEST TOWER NO.1

EXISTING OFFICE
EAST TOWER NO.2

465 VICTORIA AVENUE
COMMERCIAL TOWER
LOT 1 OF DP 853618

Client



Project Name
Proposed Chatswood Development

Project Address
475 Victoria Ave, Chatswood NSW

DEVELOPMENT APPLICATION DRAWINGS

Drawing Title:
GA HOTEL - LEVEL 2 PLAN


Date:
19.03.18

Drawing Number:
Q3294_DA1107

Sheet Size:
A3


Issue:
A

Scale:
1:200

 

nettleontribe

19/03/2018 8:41:59 AM C:\Users\Gina\Documents\Q3294_475 Victoria Ave Chatswood_[CF] SITE CLEAN_GinaT.rvt

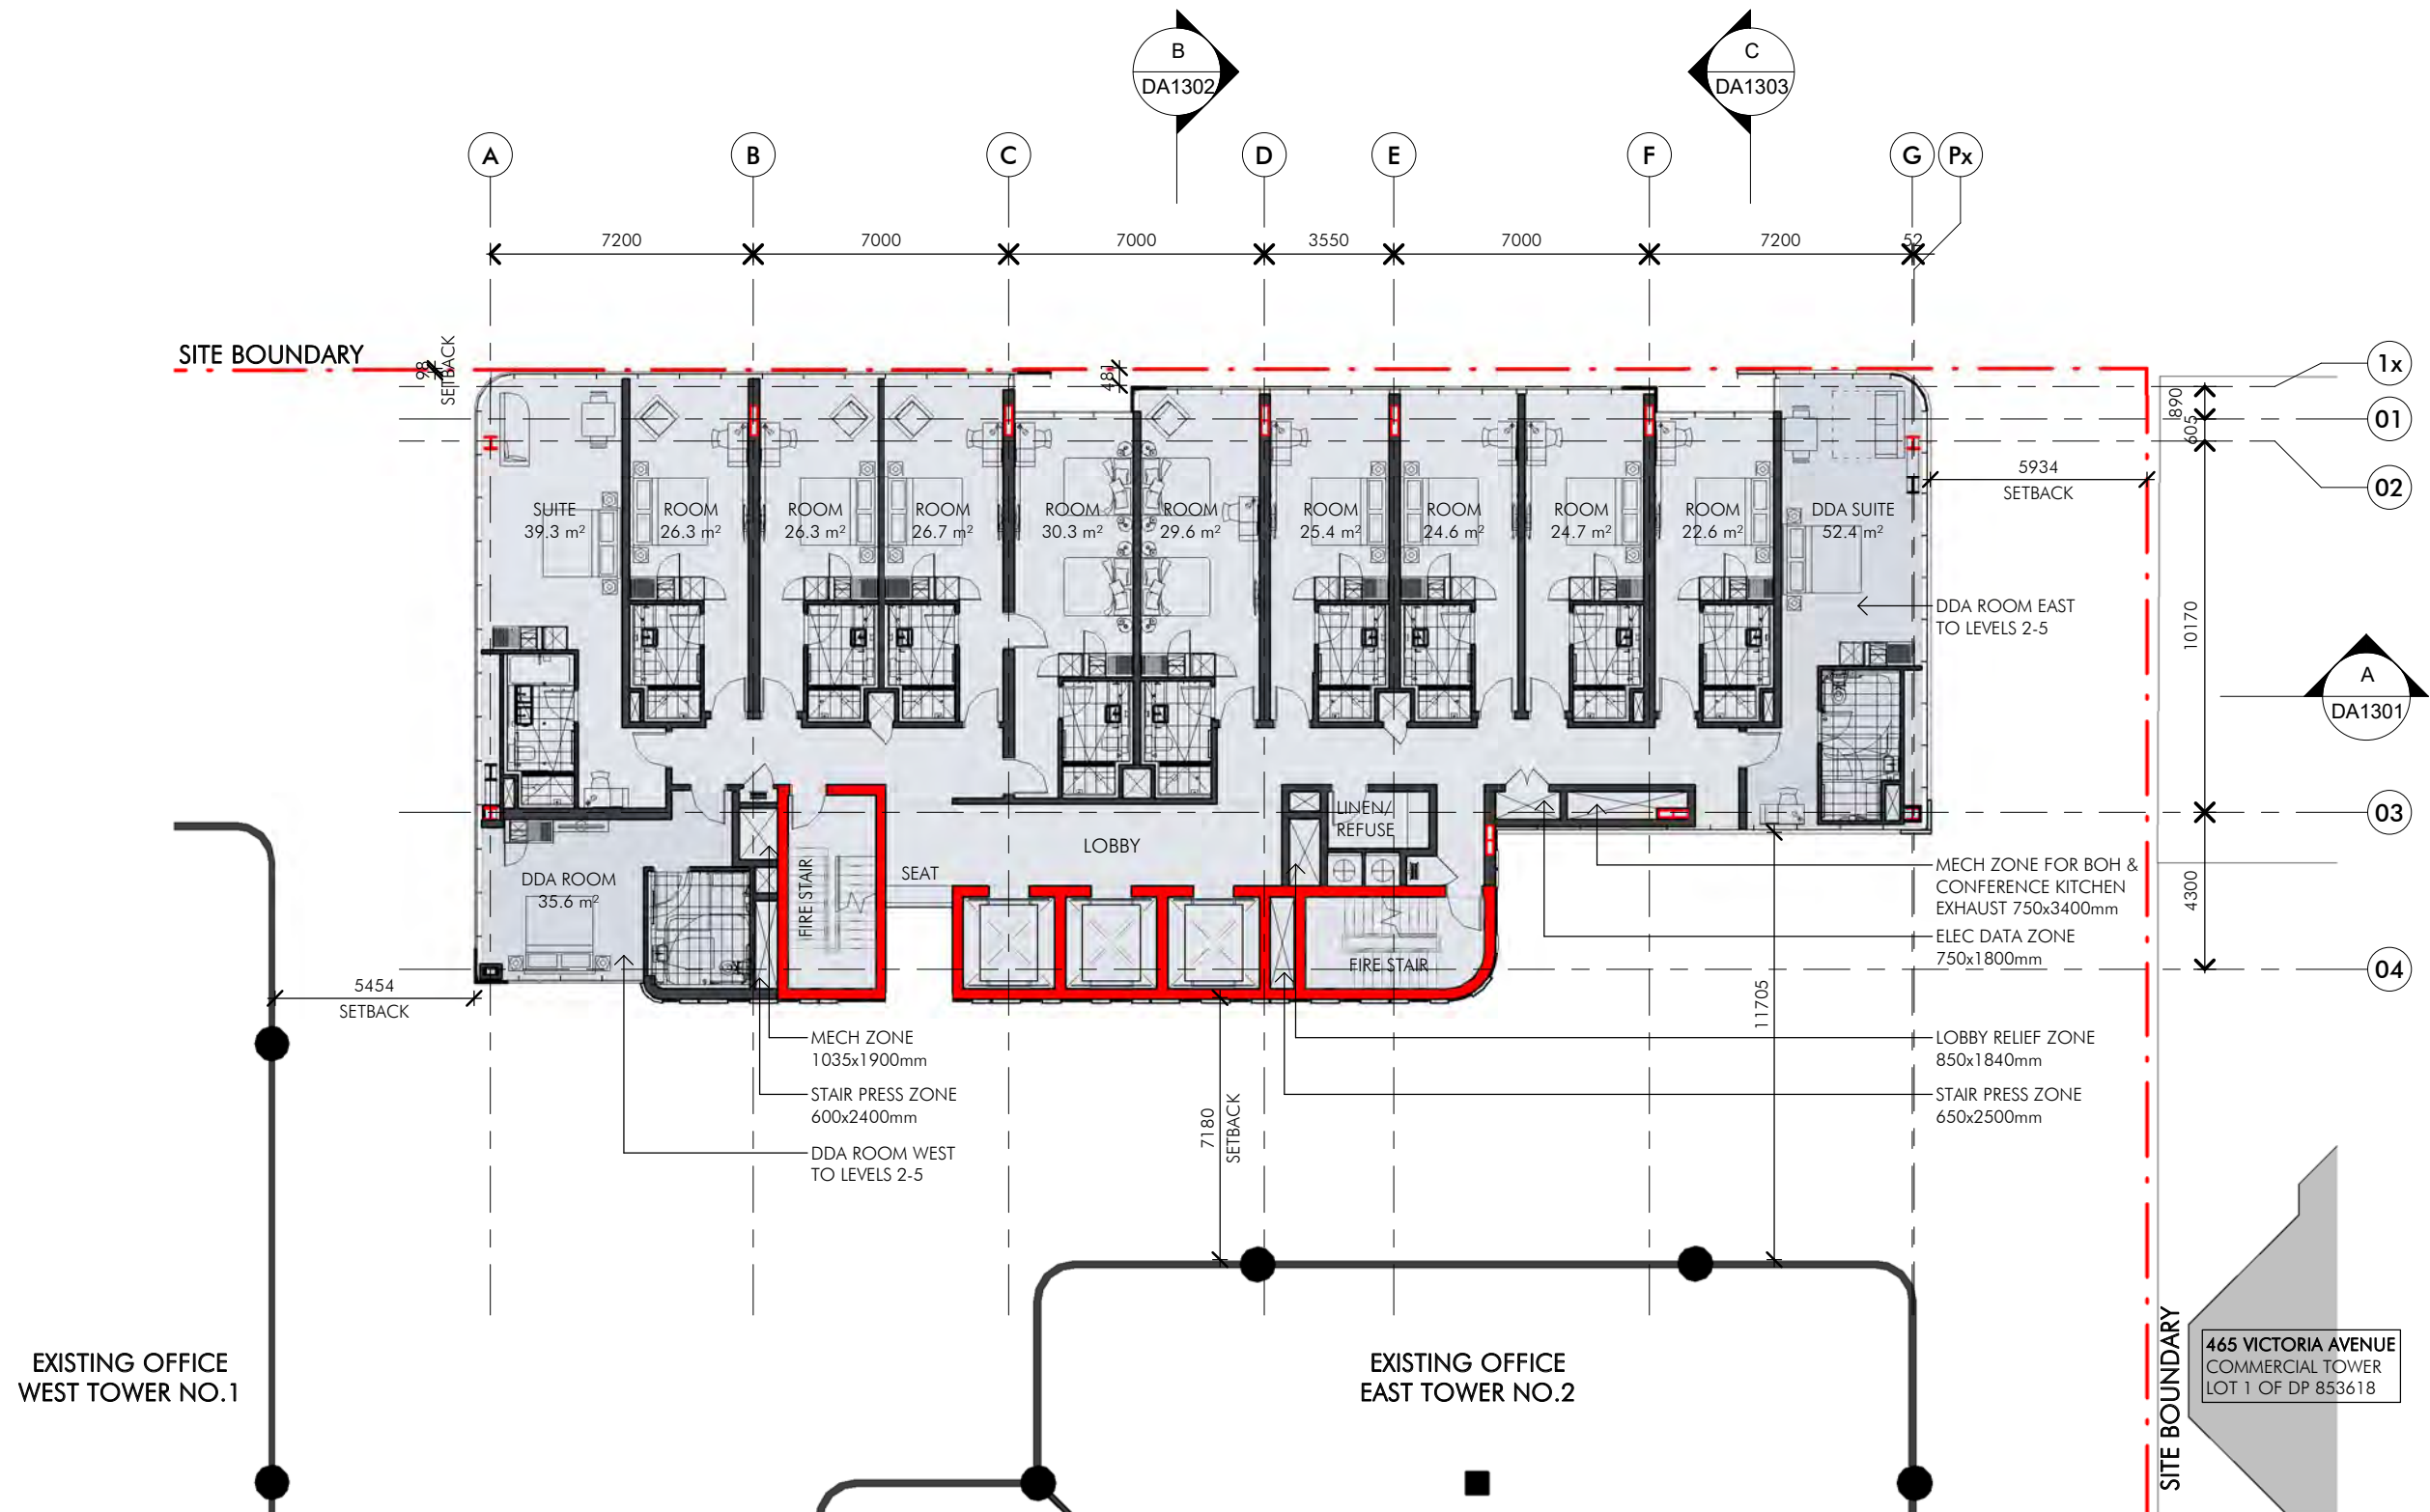

EXISTING OFFICE
WEST TOWER NO.1

EXISTING OFFICE
EAST TOWER NO.2

465 VICTORIA AVENUE
COMMERCIAL TOWER
LOT 1 OF DP 853618

Client



Project Name
Proposed Chatswood Development

Project Address
475 Victoria Ave, Chatswood NSW

DEVELOPMENT APPLICATION DRAWINGS

Drawing Title:
GA HOTEL - LEVELS 3-5 PLAN

Date:
19.03.18

Sheet Size:
A3

Scale:
1:200


Drawing Number:
Q3294_DA1108

Issue:
A

0 4000

nettleontribe

19/03/2018 8:42:40 AM C:\Users\Gina\Documents\Q3294_475 Victoria Ave Chatswood_[CF] SITE CLEAN_GinaT.rvt

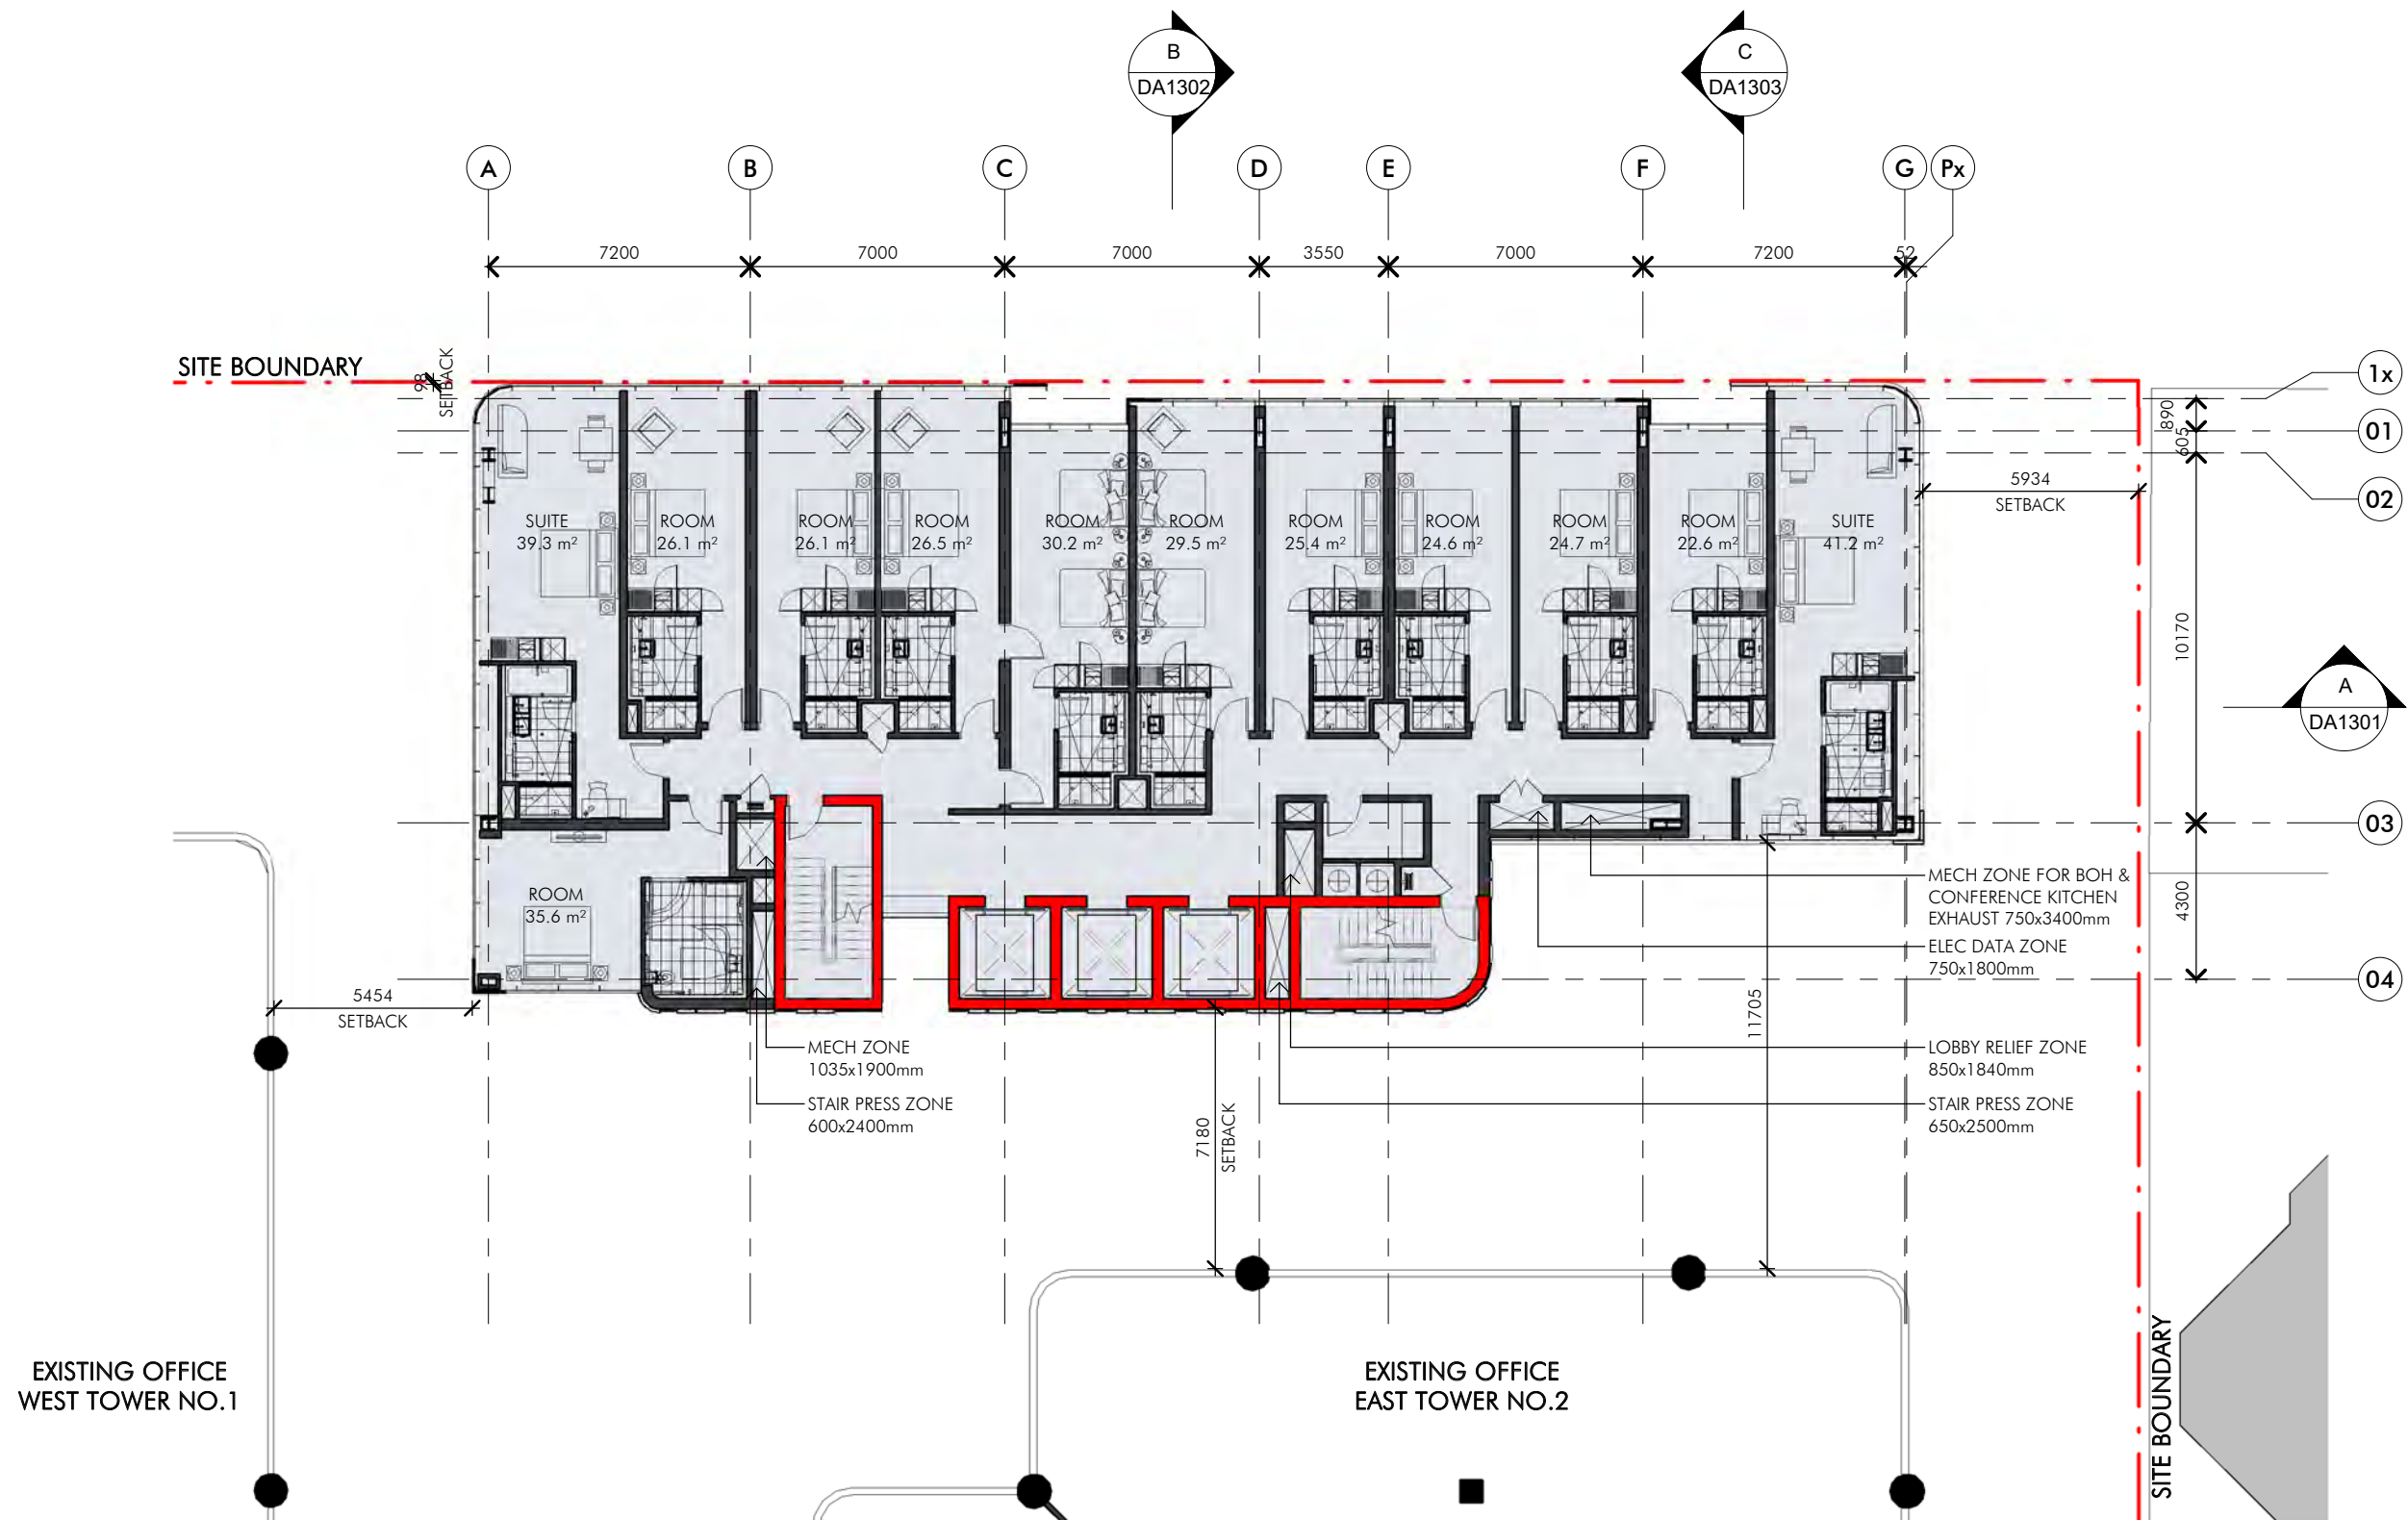

EXISTING OFFICE
WEST TOWER NO.1

EXISTING OFFICE
EAST TOWER NO.2

Client



Project Name
Proposed Chatswood Development

Project Address
475 Victoria Ave, Chatswood NSW

DEVELOPMENT APPLICATION DRAWINGS

Drawing Title:
GA HOTEL - LEVELS 6-14 TYPICAL PLAN

Date:
19.03.18

Sheet Size:
A3


Scale:
1:200

Drawing Number:
Q3294_DA1109

Issue:
A

0 4000

nettleontribe

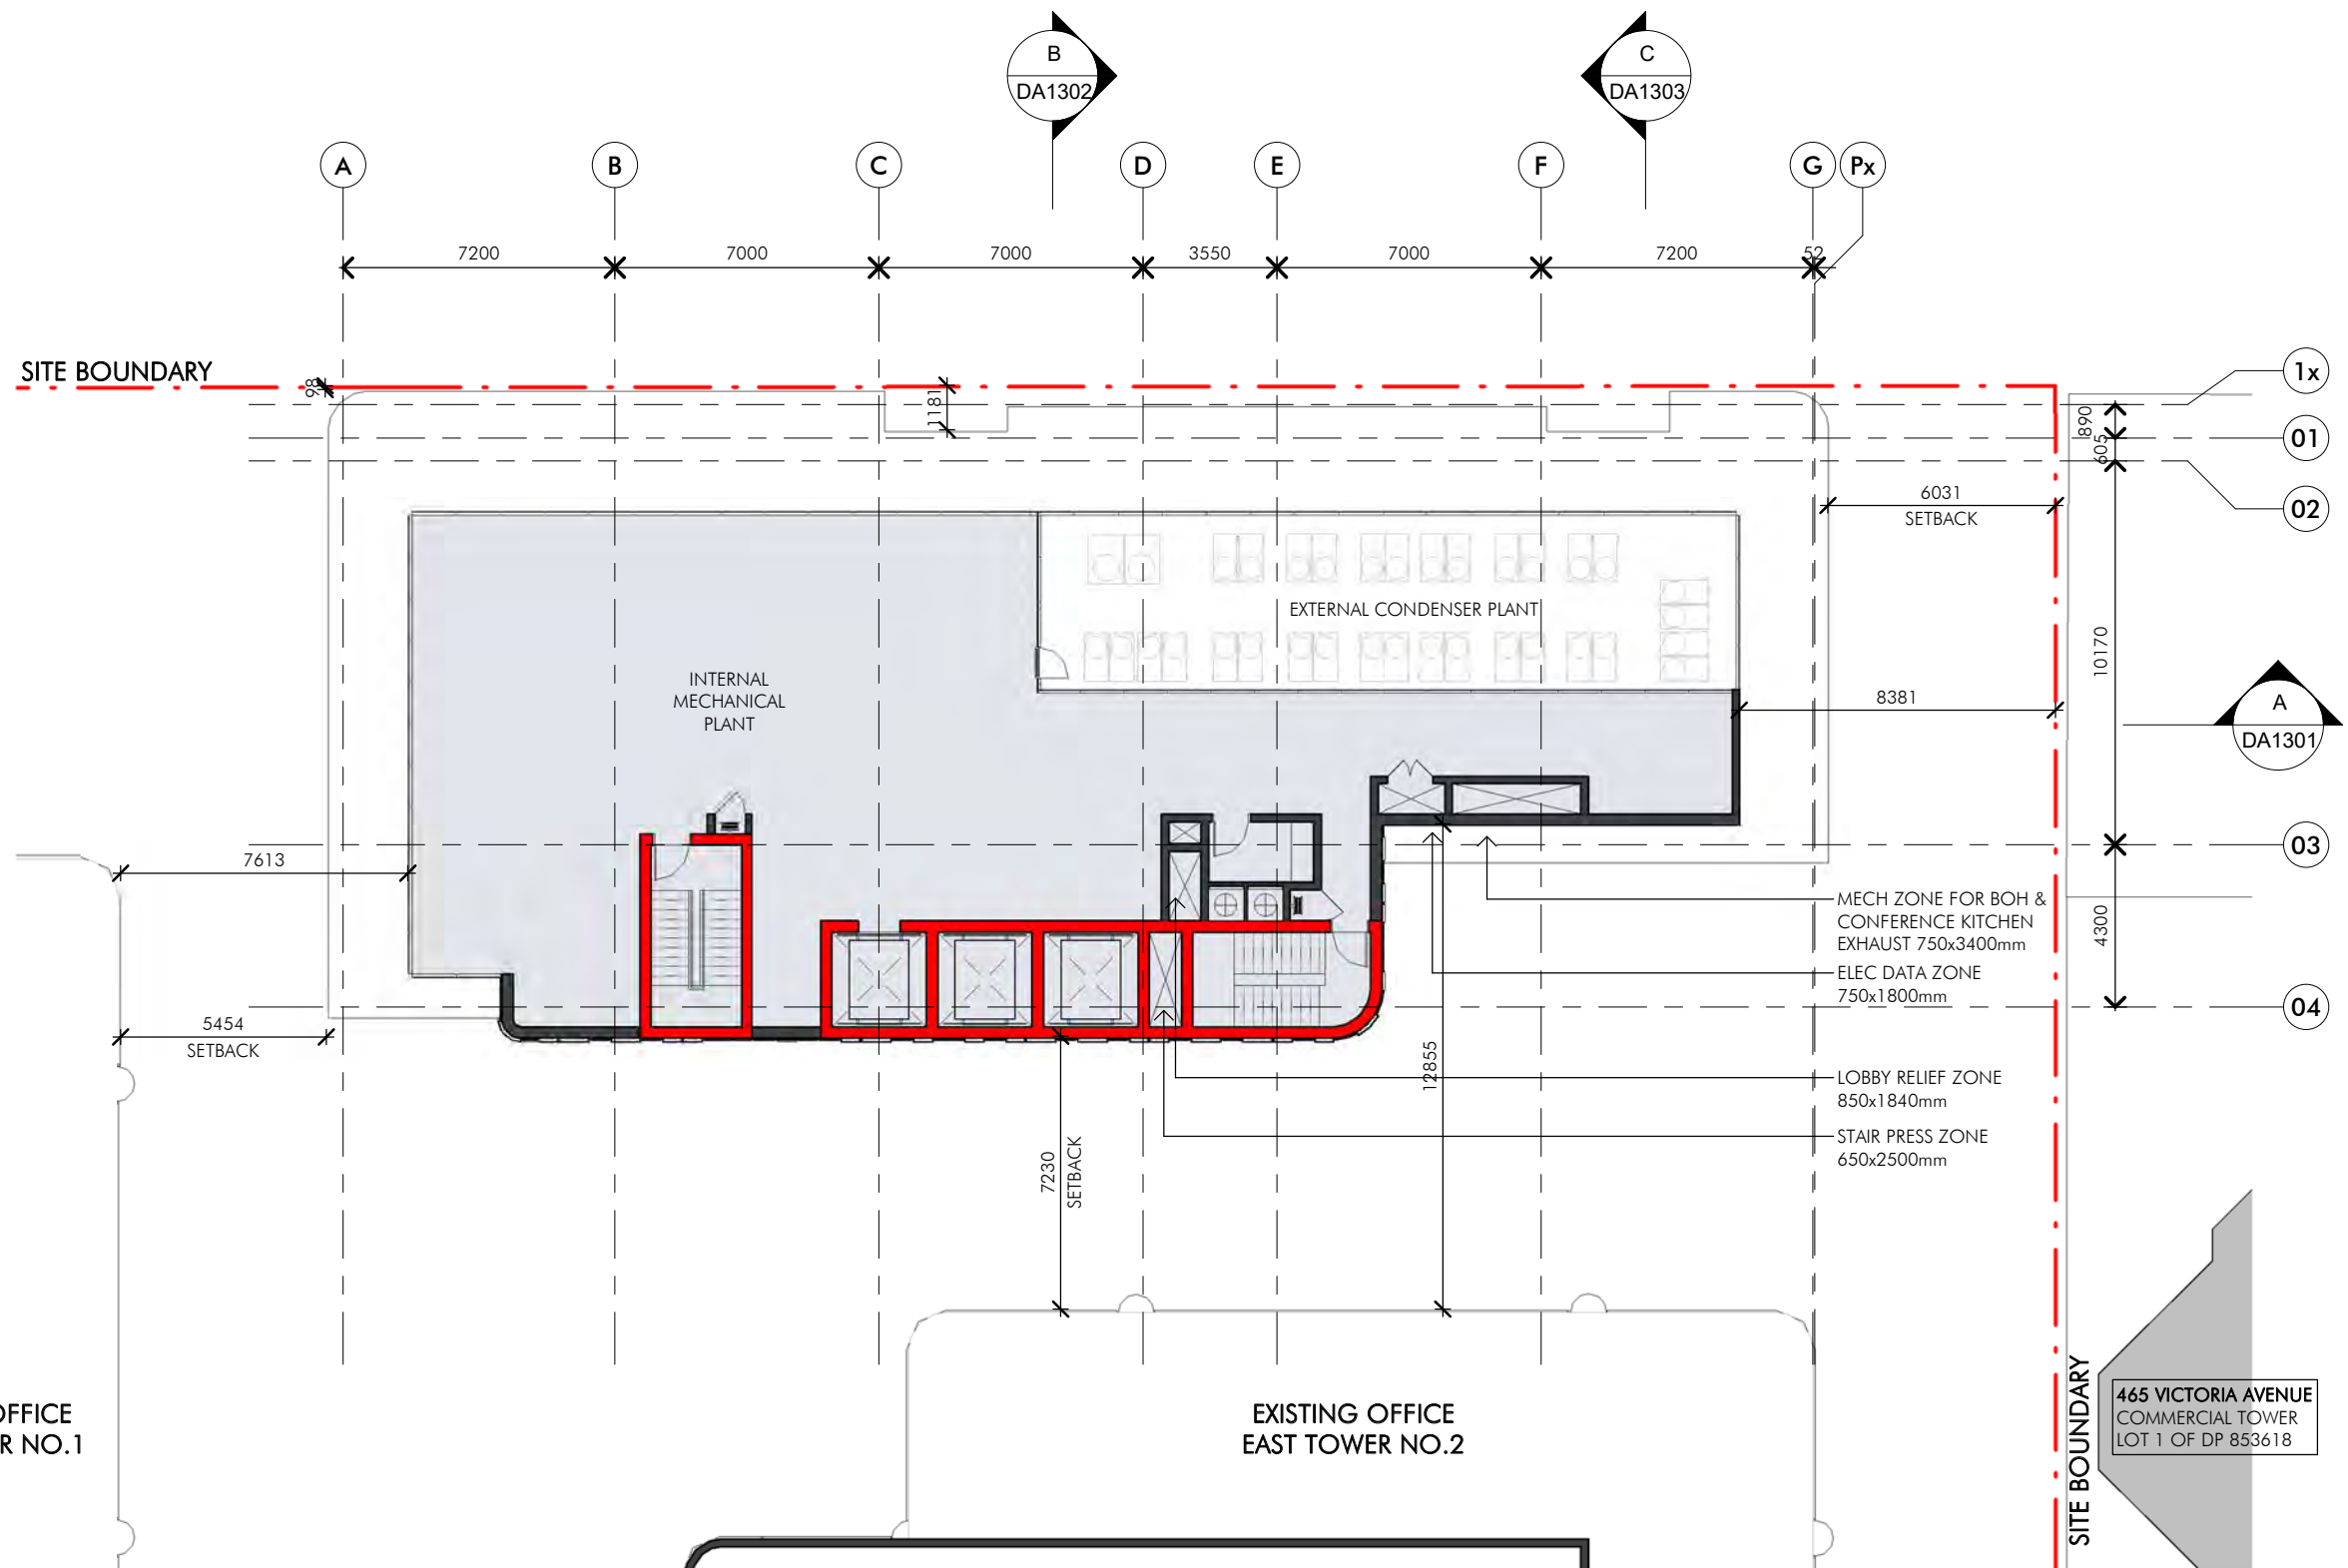

Client



Project Name
Proposed Chatswood Development

Project Address
475 Victoria Ave, Chatswood NSW

DEVELOPMENT APPLICATION DRAWINGS

Drawing Title:
GA HOTEL - ROOF PLANT

Date:
19.03.18

Sheet Size:
A3

Scale:
1:200

Drawing Number:
Q3294_DA1115






Issue:
A

0 4000


nettletontribe

465 VICTORIA AVENUE
COMMERCIAL TOWER
LOT 1 OF DP 853618

19/03/2018 8:55:35 AM C:\Users\Gina\Documents\Q3294_475 Victoria Ave Chatswood_[CF] SITE CLEAN_GinaT.rvt

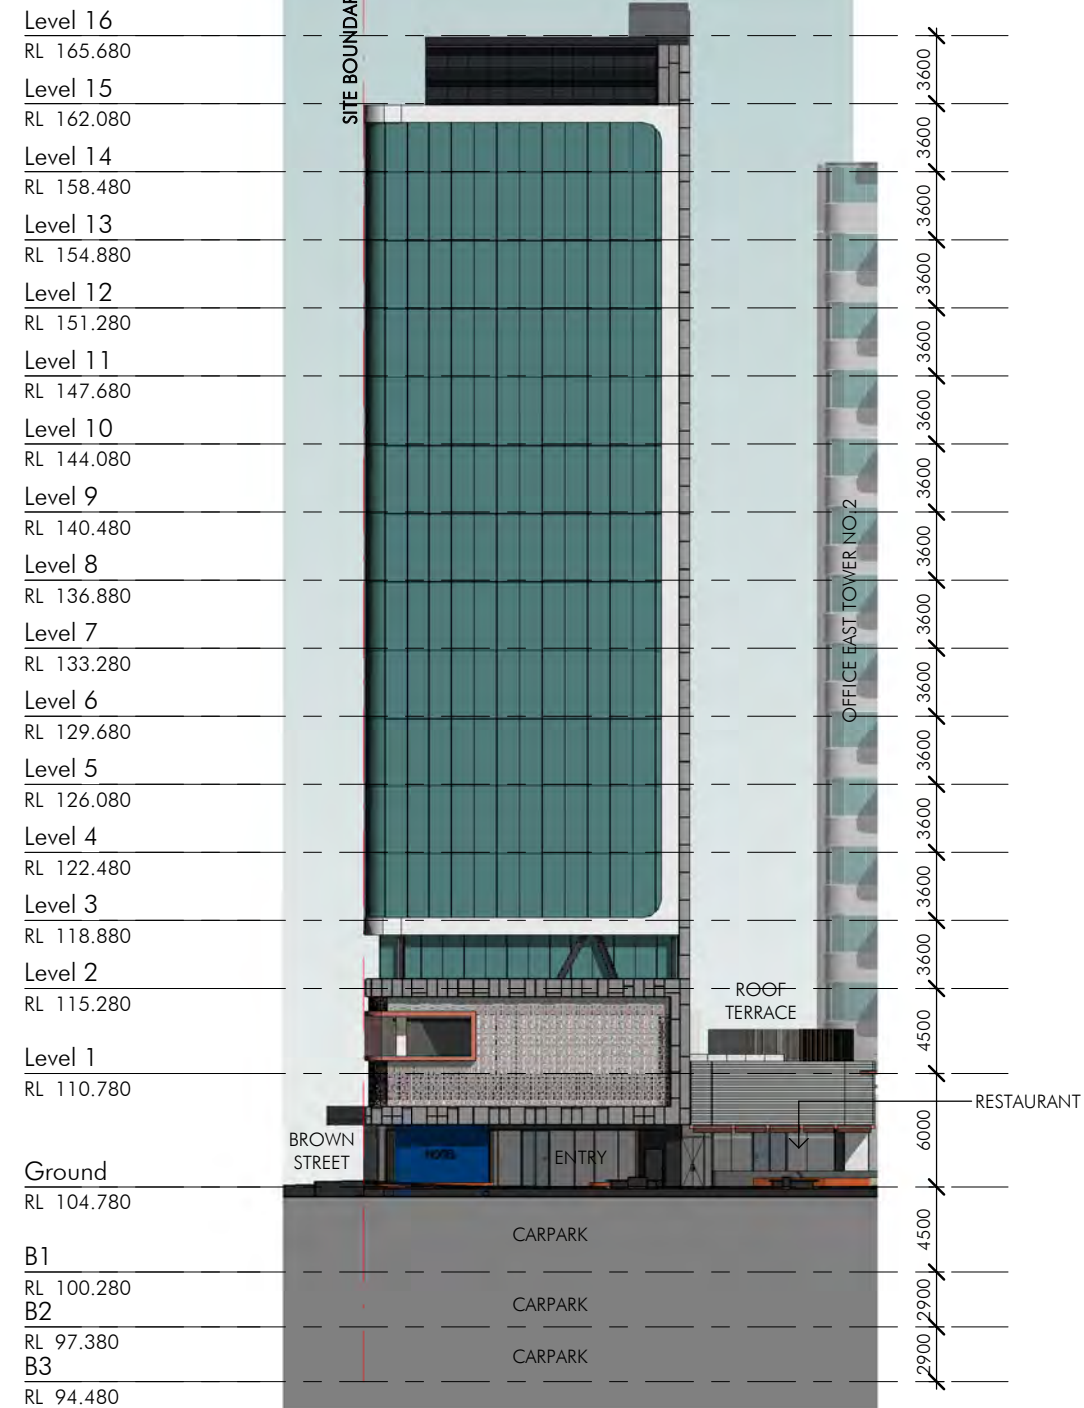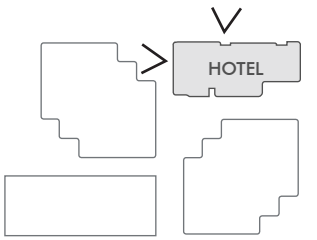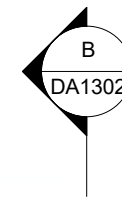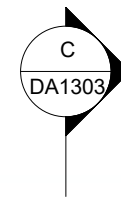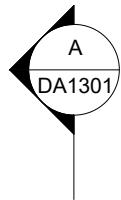

HOTEL CONTEXT ELEVATION 1 - WEST
1:400

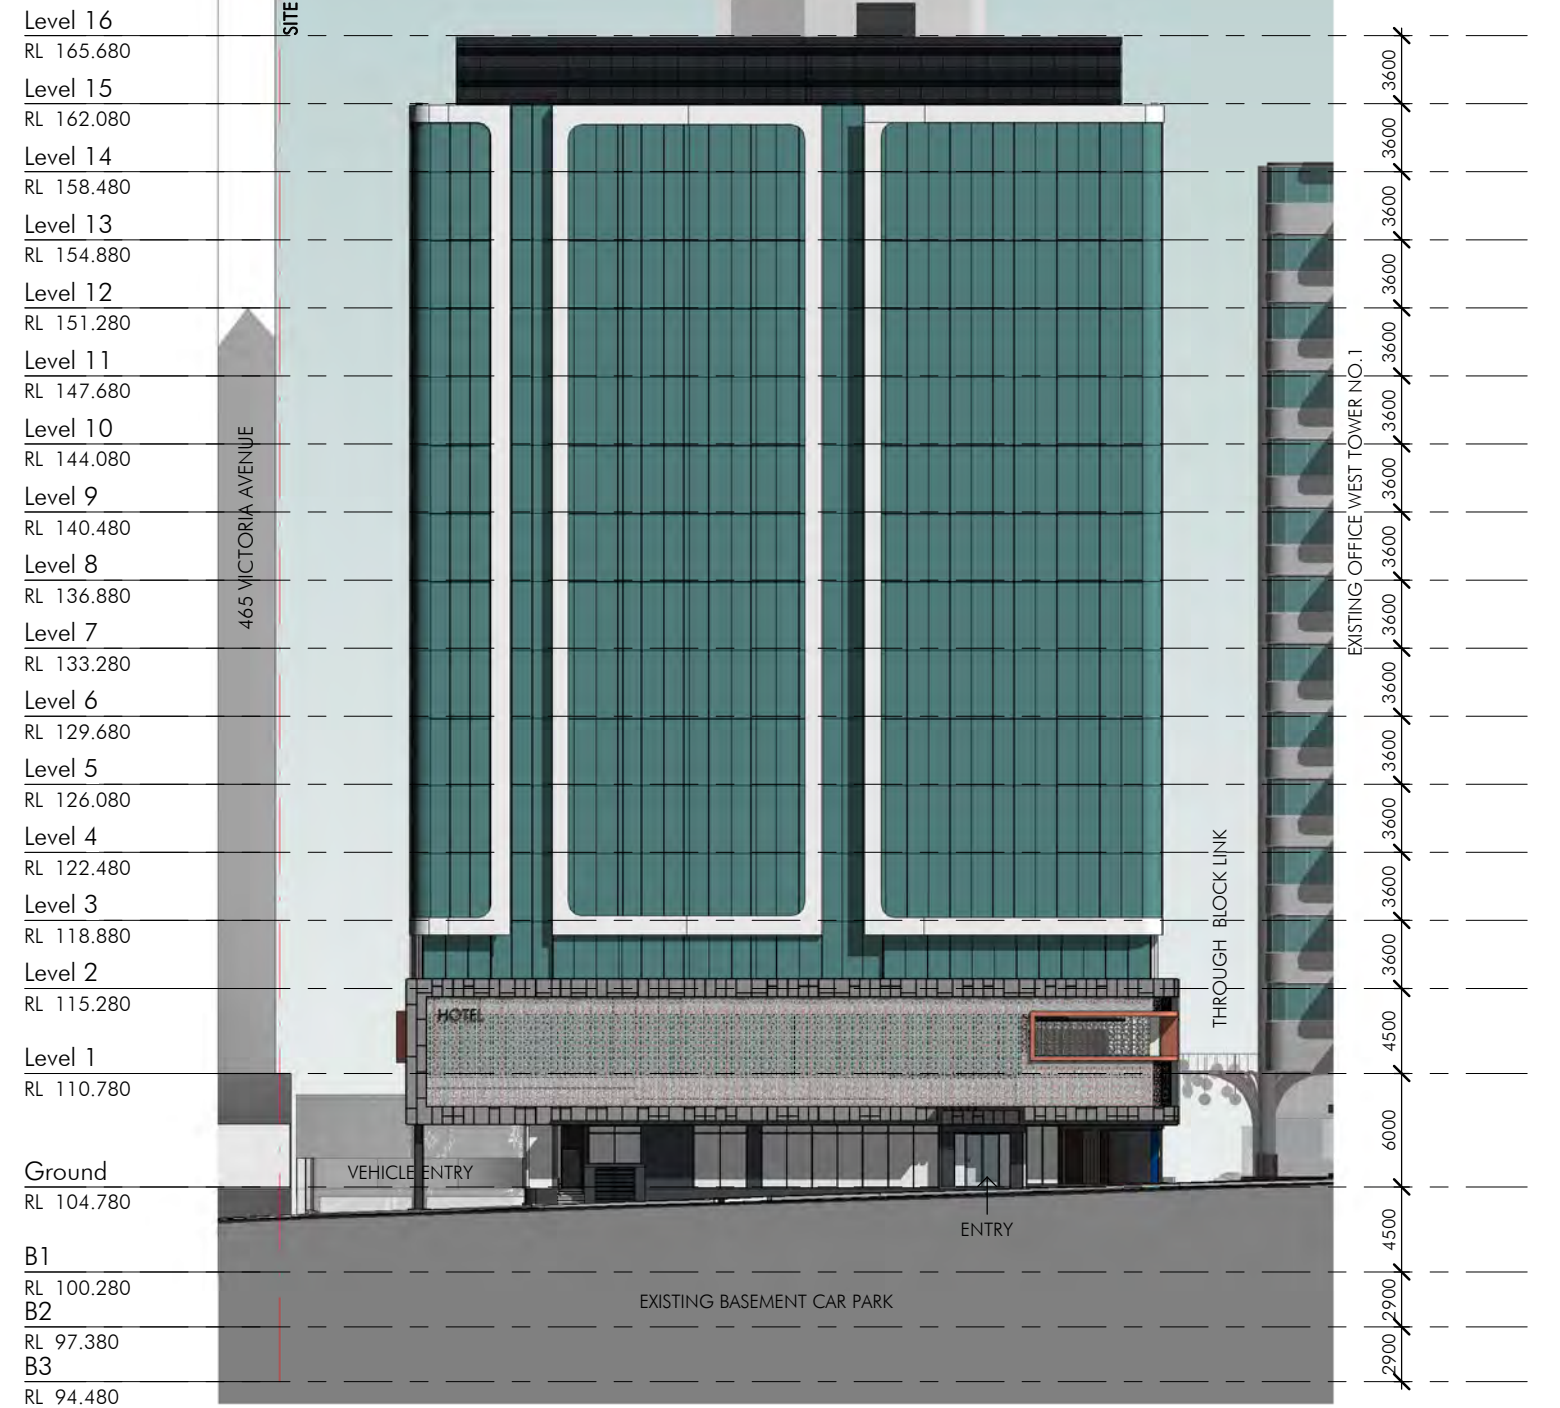

HOTEL CONTEXT ELEVATION 2 - BROWN STREET
1:400

Client



Project Name
Proposed Chatswood Development

Project Address
475 Victoria Ave, Chatswood NSW

DEVELOPMENT APPLICATION DRAWINGS

Drawing Title:
HOTEL CONTEXT ELEVATIONS - SHEET 1

Date:
19.03.18

Sheet Size:
A3

Scale:
1:400

Drawing Number:
Q3294_DA1201

Issue:
A

0 8000

nettleontribe

19/03/2018 1:32:16 PM C:\Users\Ginat\Documents\Q3294_475 Victoria Ave Chatswood [CF] SITE CLEAN_Ginat.rvt

Client



Project Name
Proposed Chatswood Development

Project Address
475 Victoria Ave, Chatswood NSW

DEVELOPMENT APPLICATION DRAWINGS

Drawing Title:
HOTEL CONTEXT ELEVATIONS - SHEET 2

Date:
19.03.18

Sheet Size:
A3


Scale:
1:400

Drawing Number:
Q3294_DA1202


Issue:
A



nettleontribe

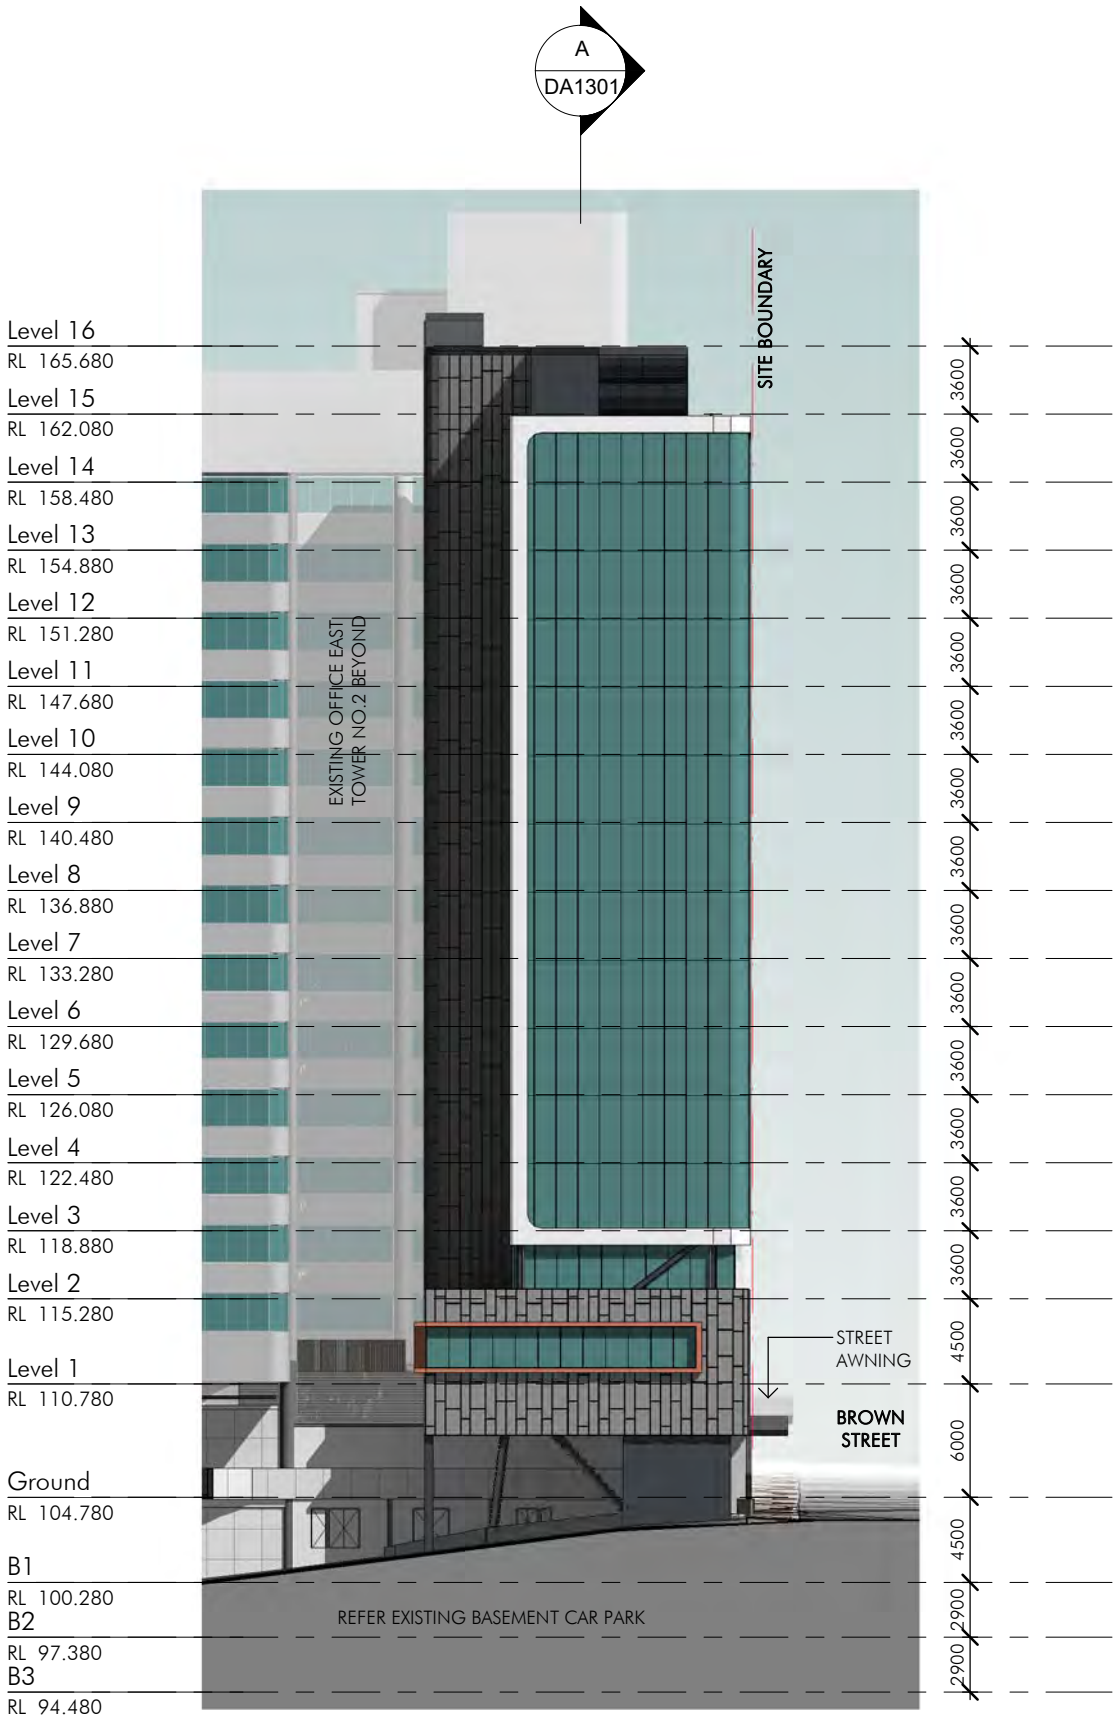


HOTEL CONTEXT ELEVATION - EAST
1:400

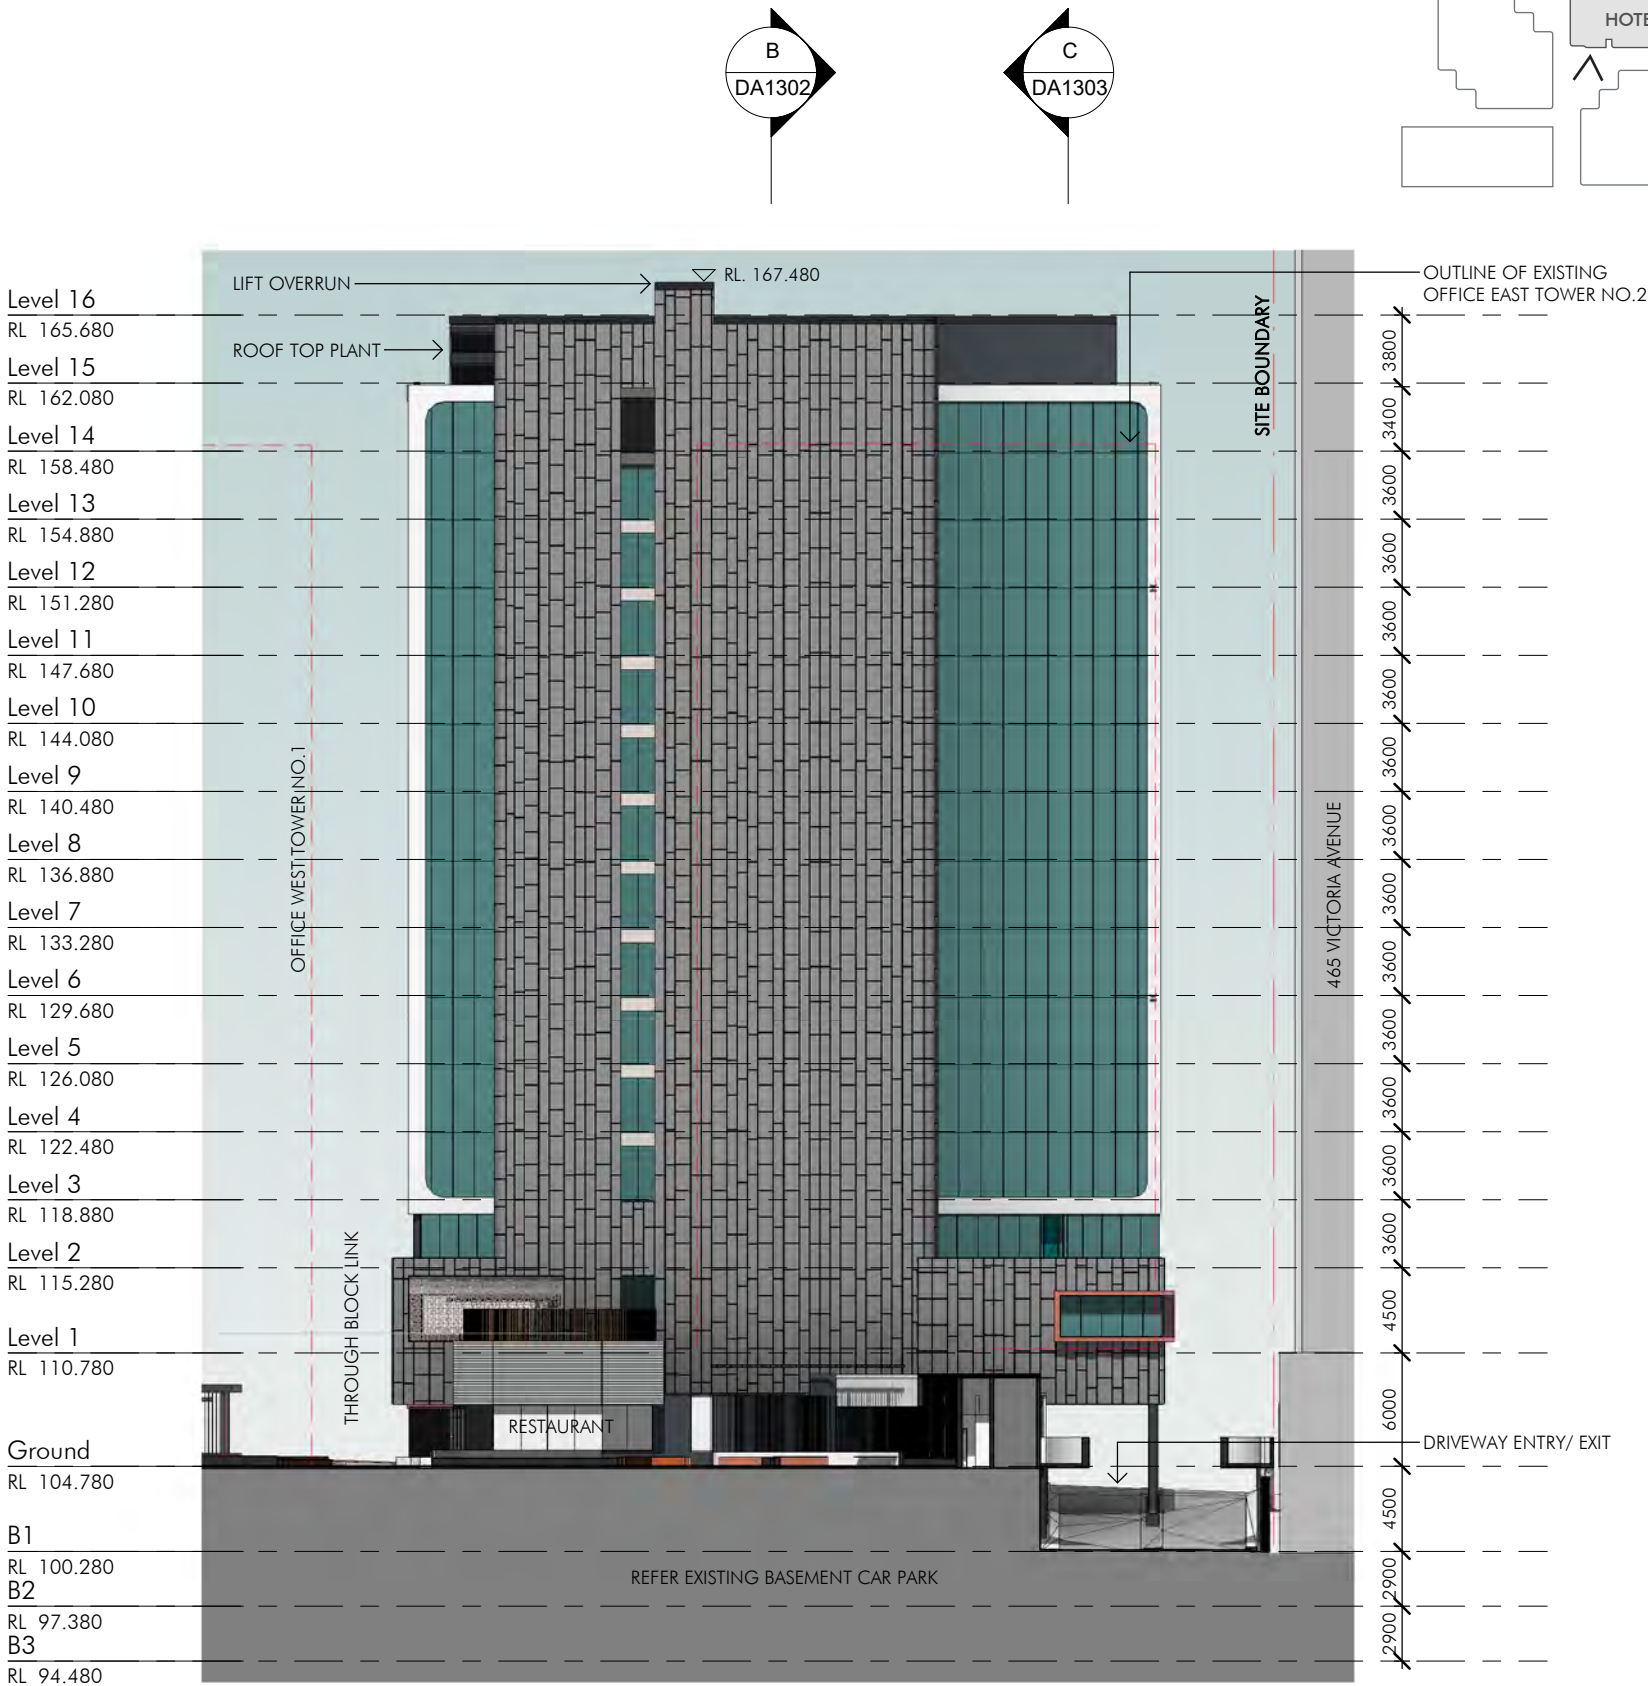

HOTEL CONTEXT ELEVATION 2 - BROWN STREET
1:400

19/03/2018 11:56:42 AM C:\Users\Ginat\Documents\Q3294_475 Victoria Ave Chatswood_[CF] SITE CLEAN_Ginat.rvt

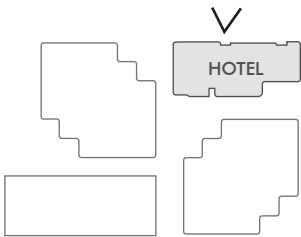

EXTERNAL FINISHES LEGEND

WALL FINISHES

- WF1** KINGSPAN BENCHMARK DRI-DESIGN CLADDING IN DARK GREY
- WF2** CONCRETE WITH CHARCOAL PAINT FINISH
- WF3** CONCRETE HORIZONTAL TIMBER FORMWORK

GLAZING + BALUSTRADES

- G1** CLEAR SHOPFRONT GLAZING POWDERCOAT ALUMINIUM FRAME
- G2** POWDERCOAT ALUMINIUM FRAME WITH GREEN TINTED STRUCTURAL DOUBLE GLAZING TO AUSTRALIAN STANDARDS
- G3** POWDERCOAT ALUMINIUM FRAME WITH GREEN TINTED STRUCTURAL DOUBLE GLAZING WITH WHITE SPANDREL GLAZING/ COMPOSITE PANEL TO AUSTRALIAN STANDARDS

ROOFING + SOFFITS

- RS1** FEATURE CANOPY ROOF DOUBLED-SIDED INSULATED PANEL
- RS2** POWDERCOAT STEEL FRAME AND GLASS ROOFING PANEL

ROOFING + SOFFITS

- SS1** POWDERCOAT BRONZE ALUMINIUM FEATURE METAL SCREEN
- SS2** POWDERCOAT BRONZE BOXED ALUMINIUM SUNHOOD FIXED TO WINDOW FRAME
- SS3** SINGLE STAGE VENTILATION LOUVRE POWDERCOAT FINISH MONUMENT

STREET AWNINGS

- SA1** STEEL FRAMED CHARCOAL PFC EDGE, BARESTONE FC SOFFIT AND FEATURE LIGHTING
- SA2** EXISTING WHITE STEEL FRAME AND CLEAR GLASS AWNING

Client



Project Name
Proposed Chatswood Development

Project Address
475 Victoria Ave, Chatswood NSW

DEVELOPMENT APPLICATION DRAWINGS

Drawing Title:
HOTEL - NORTH ELEVATION

Date:
19.03.18


Drawing Number:
Q3294_DA1205

Sheet Size:
A3

Issue:
A

Scale:
1:200
0 2000

nettleontribe

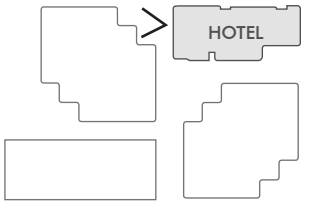

Client



Project Name
Proposed Chatswood Development

Project Address
475 Victoria Ave, Chatswood NSW

DEVELOPMENT APPLICATION DRAWINGS

Drawing Title:
HOTEL - WEST ELEVATION

Date:
19.03.18

Sheet Size:
A3


Scale:
1:200

Drawing Number:
Q3294_DA1206

Issue:
A

0 2000

nettleontribe

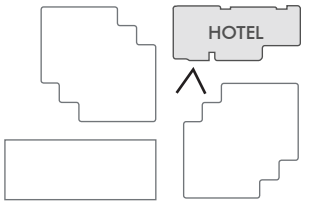

Client



Project Name
Proposed Chatswood Development

Project Address
475 Victoria Ave, Chatswood NSW

DEVELOPMENT APPLICATION DRAWINGS

Drawing Title:
HOTEL - SOUTH ELEVATION

Date:
19.03.18

Drawing Number:
Q3294_DA1207

Sheet Size:
A3



Issue:
A

Scale:
1:200

0 2000

nettleontribe

19/03/2018 5:13:59 PM C:\Users\Gina\Documents\Q3294_475 Victoria Ave Chatswood [CF] SITE CLEAN_Gina.Txd

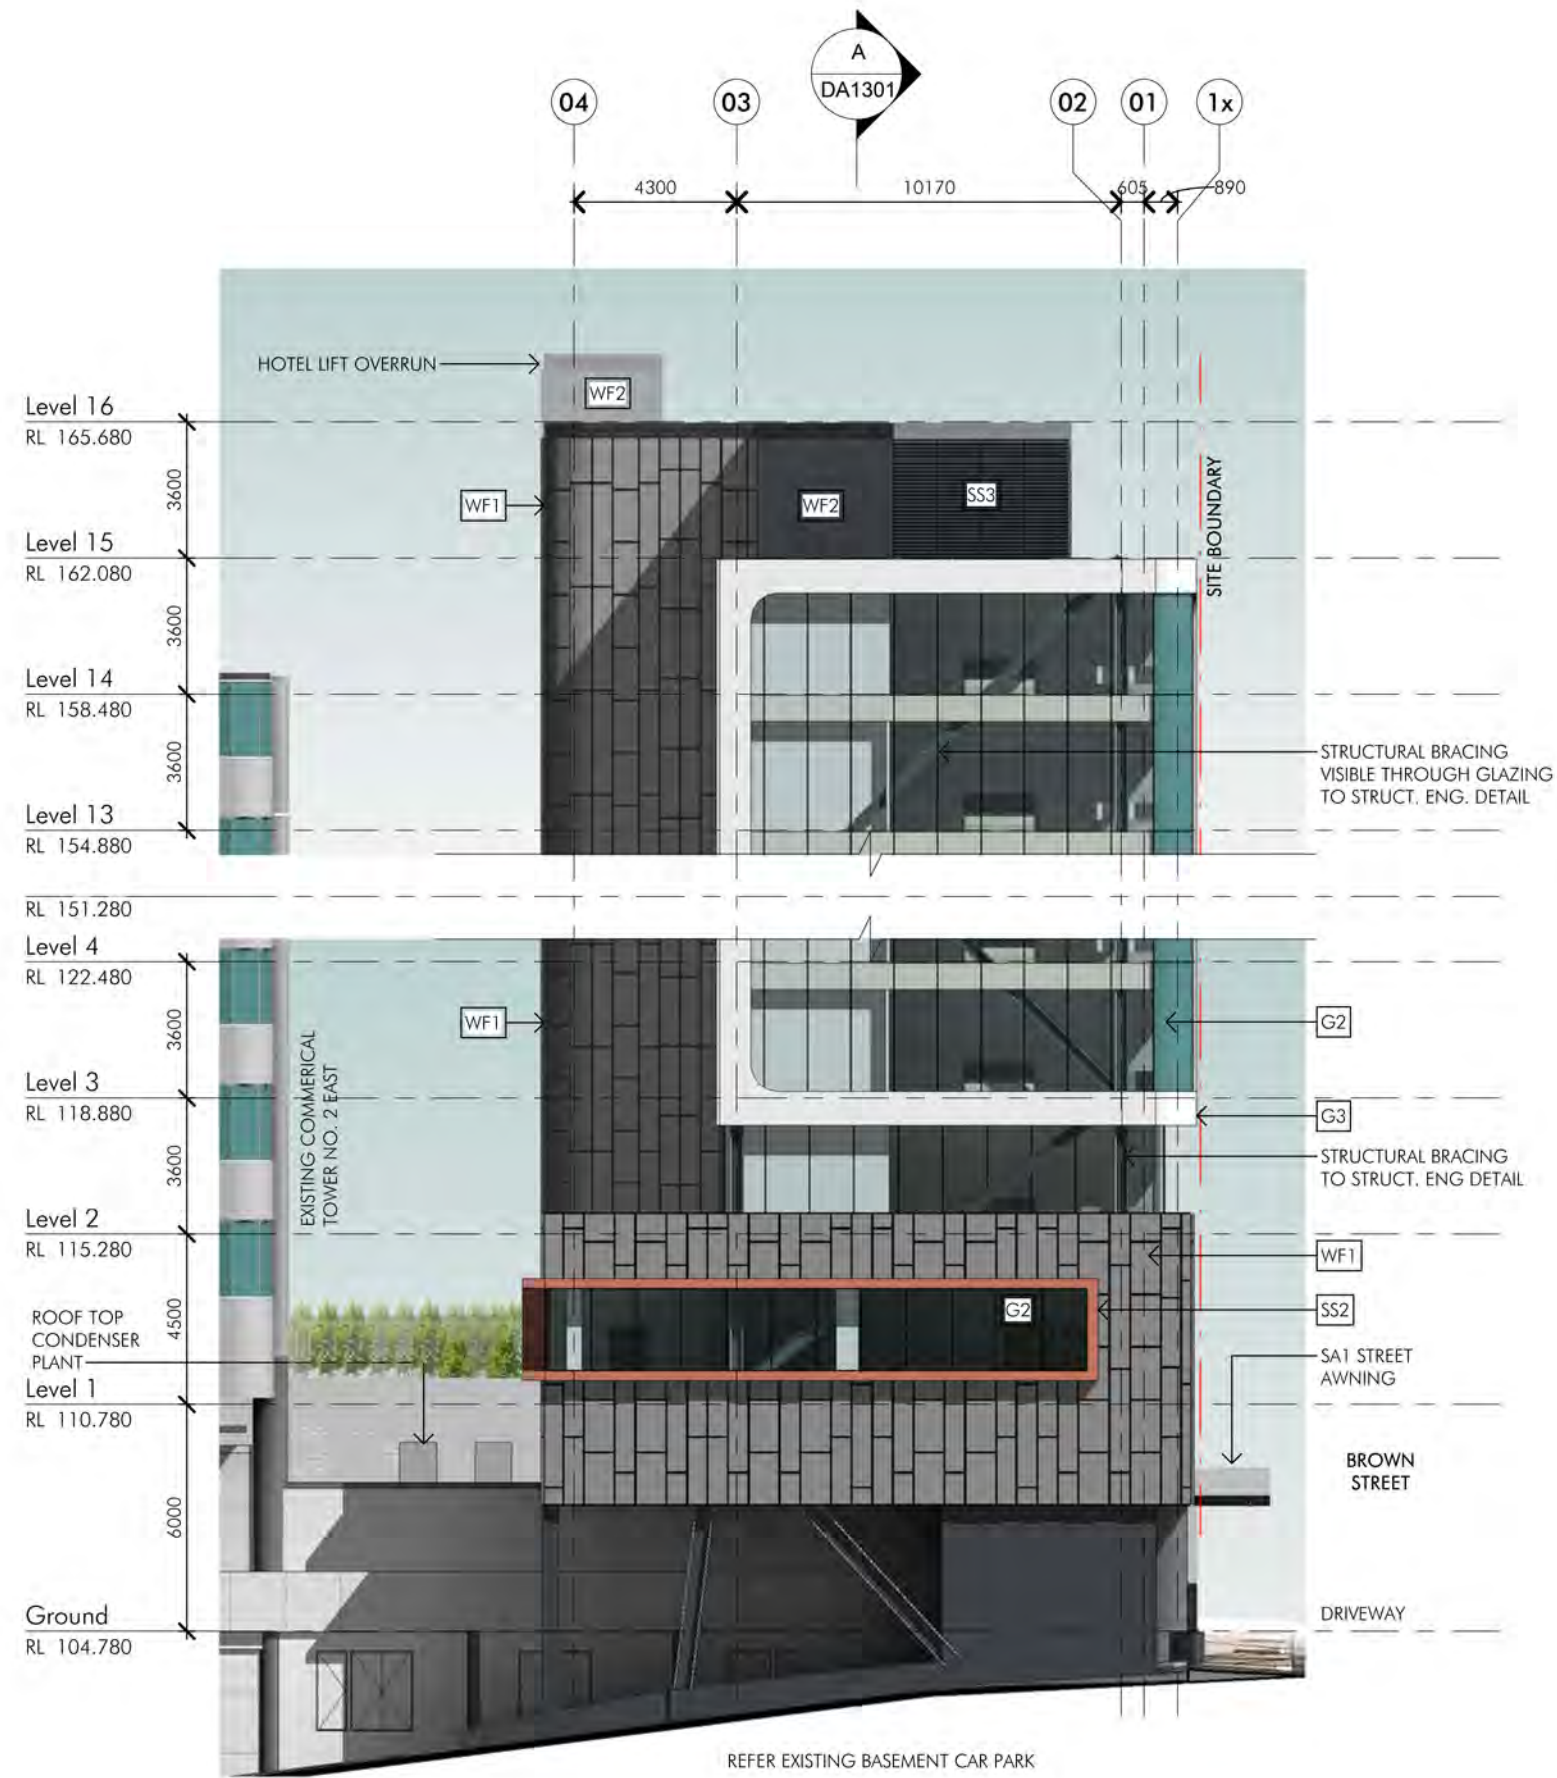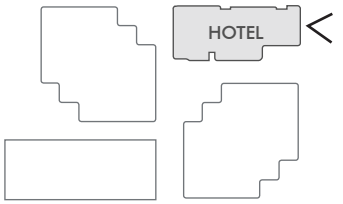

Client



Project Name
Proposed Chatswood Development

Project Address
475 Victoria Ave, Chatswood NSW

DEVELOPMENT APPLICATION DRAWINGS

Drawing Title:
HOTEL - EAST ELEVATION

Date:
19.03.18

Sheet Size:
A3



Scale:
1:200

Drawing Number:
Q3294_DA1208

Issue:
A

0 2000

nettleontribe

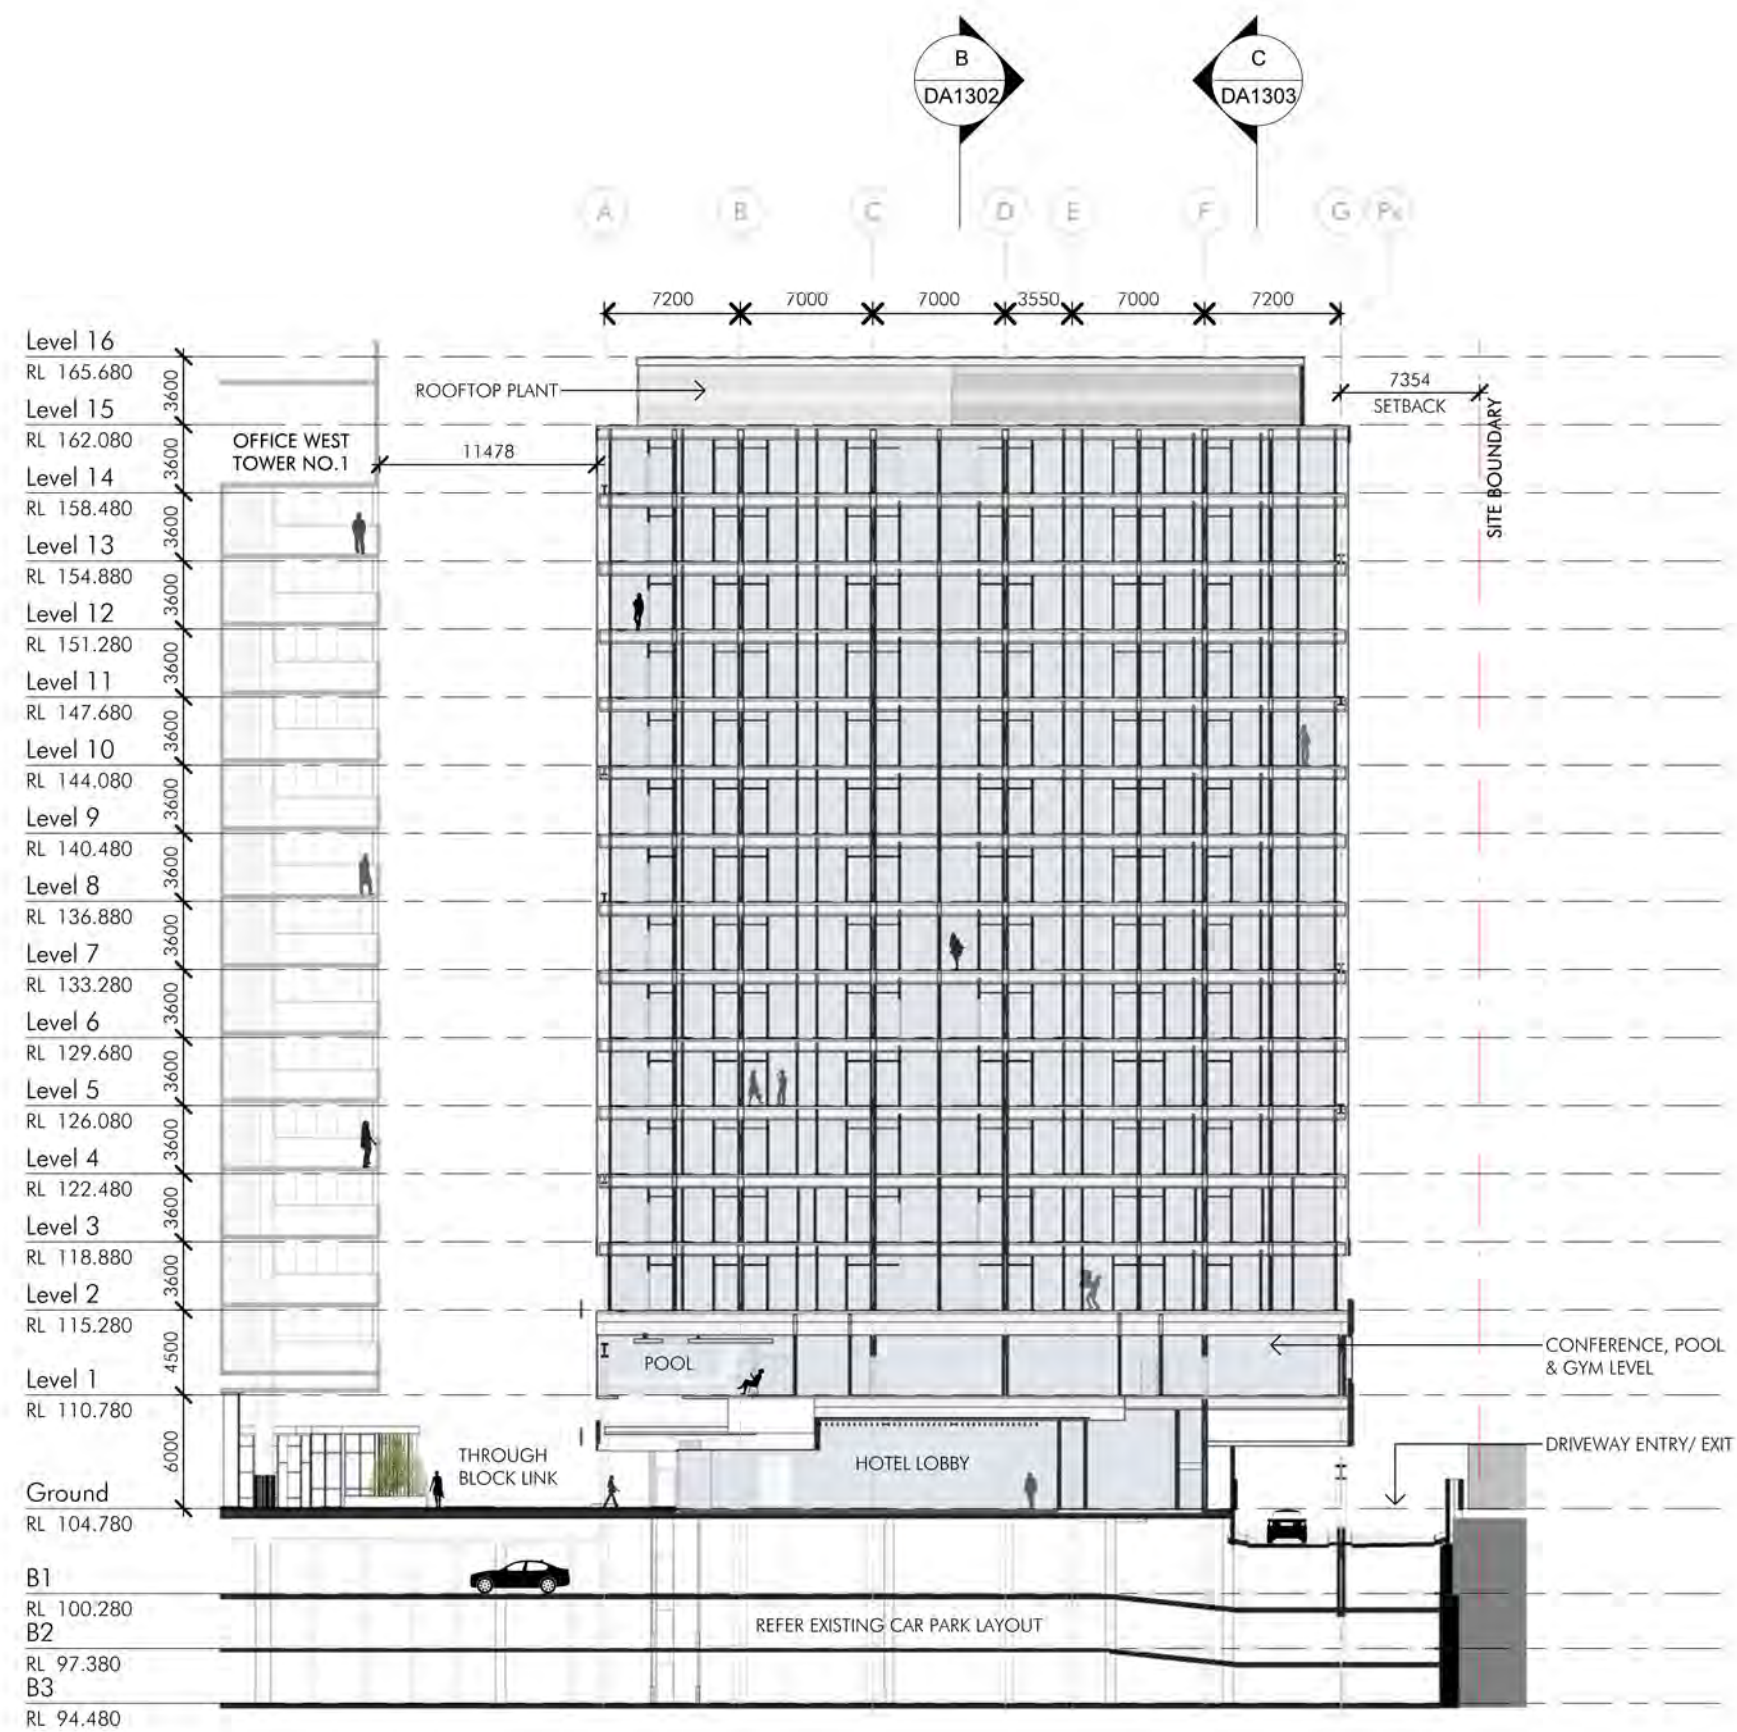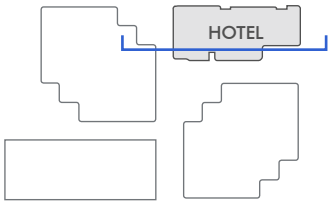

Client



Project Name
Proposed Chatswood Development

Project Address
475 Victoria Ave, Chatswood NSW

DEVELOPMENT APPLICATION DRAWINGS

Drawing Title:
HOTEL - SECTION A-A

Date:
19.03.18

Sheet Size:
A3


Scale:
1:400


Drawing Number:
Q3294_DA1301

Issue:
A

0 8000

nettleontribe

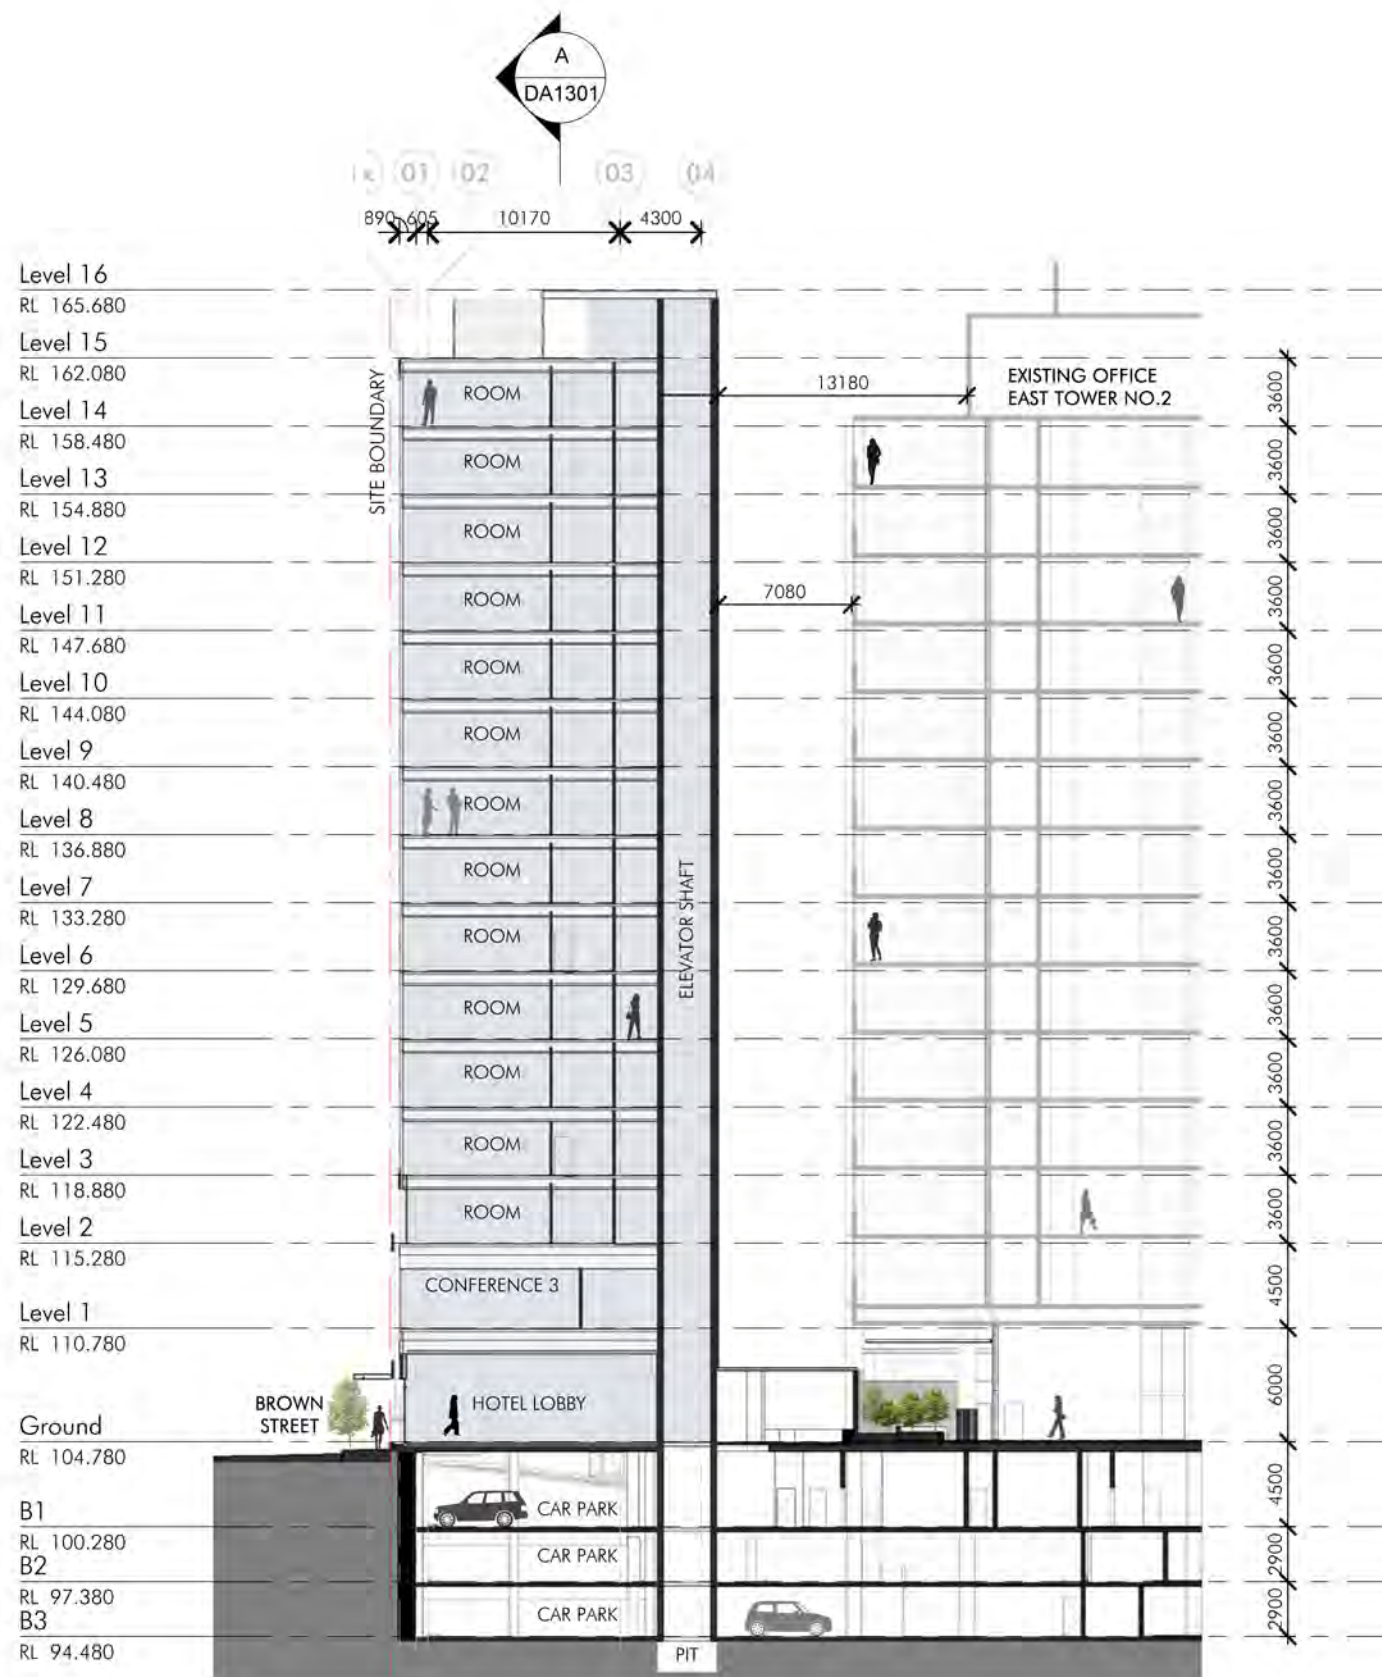

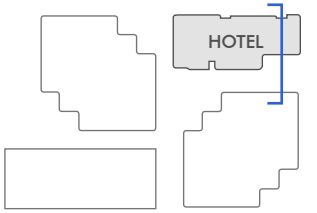

Client



Project Name
Proposed Chatswood Development

Project Address
475 Victoria Ave, Chatswood NSW

DEVELOPMENT APPLICATION DRAWINGS

Drawing Title:
HOTEL - SECTION C-C

Date:
19.03.18

Sheet Size:
A3

Scale:
1:400

Drawing Number:
Q3294_DA1303

Issue:
A

0 8000

nettleontribe



Project Name
Proposed Chatswood Development

Project Address
475 Victoria Ave, Chatswood NSW

DEVELOPMENT APPLICATION DRAWINGS

Drawing Title:
GA NEW OFFICE - BASEMENT 3


Date:
19.03.18

Drawing Number:
Q3294_DA2101


Sheet Size:
A3

Issue: 01 A

Scale:
1:200

 

nettleontribe

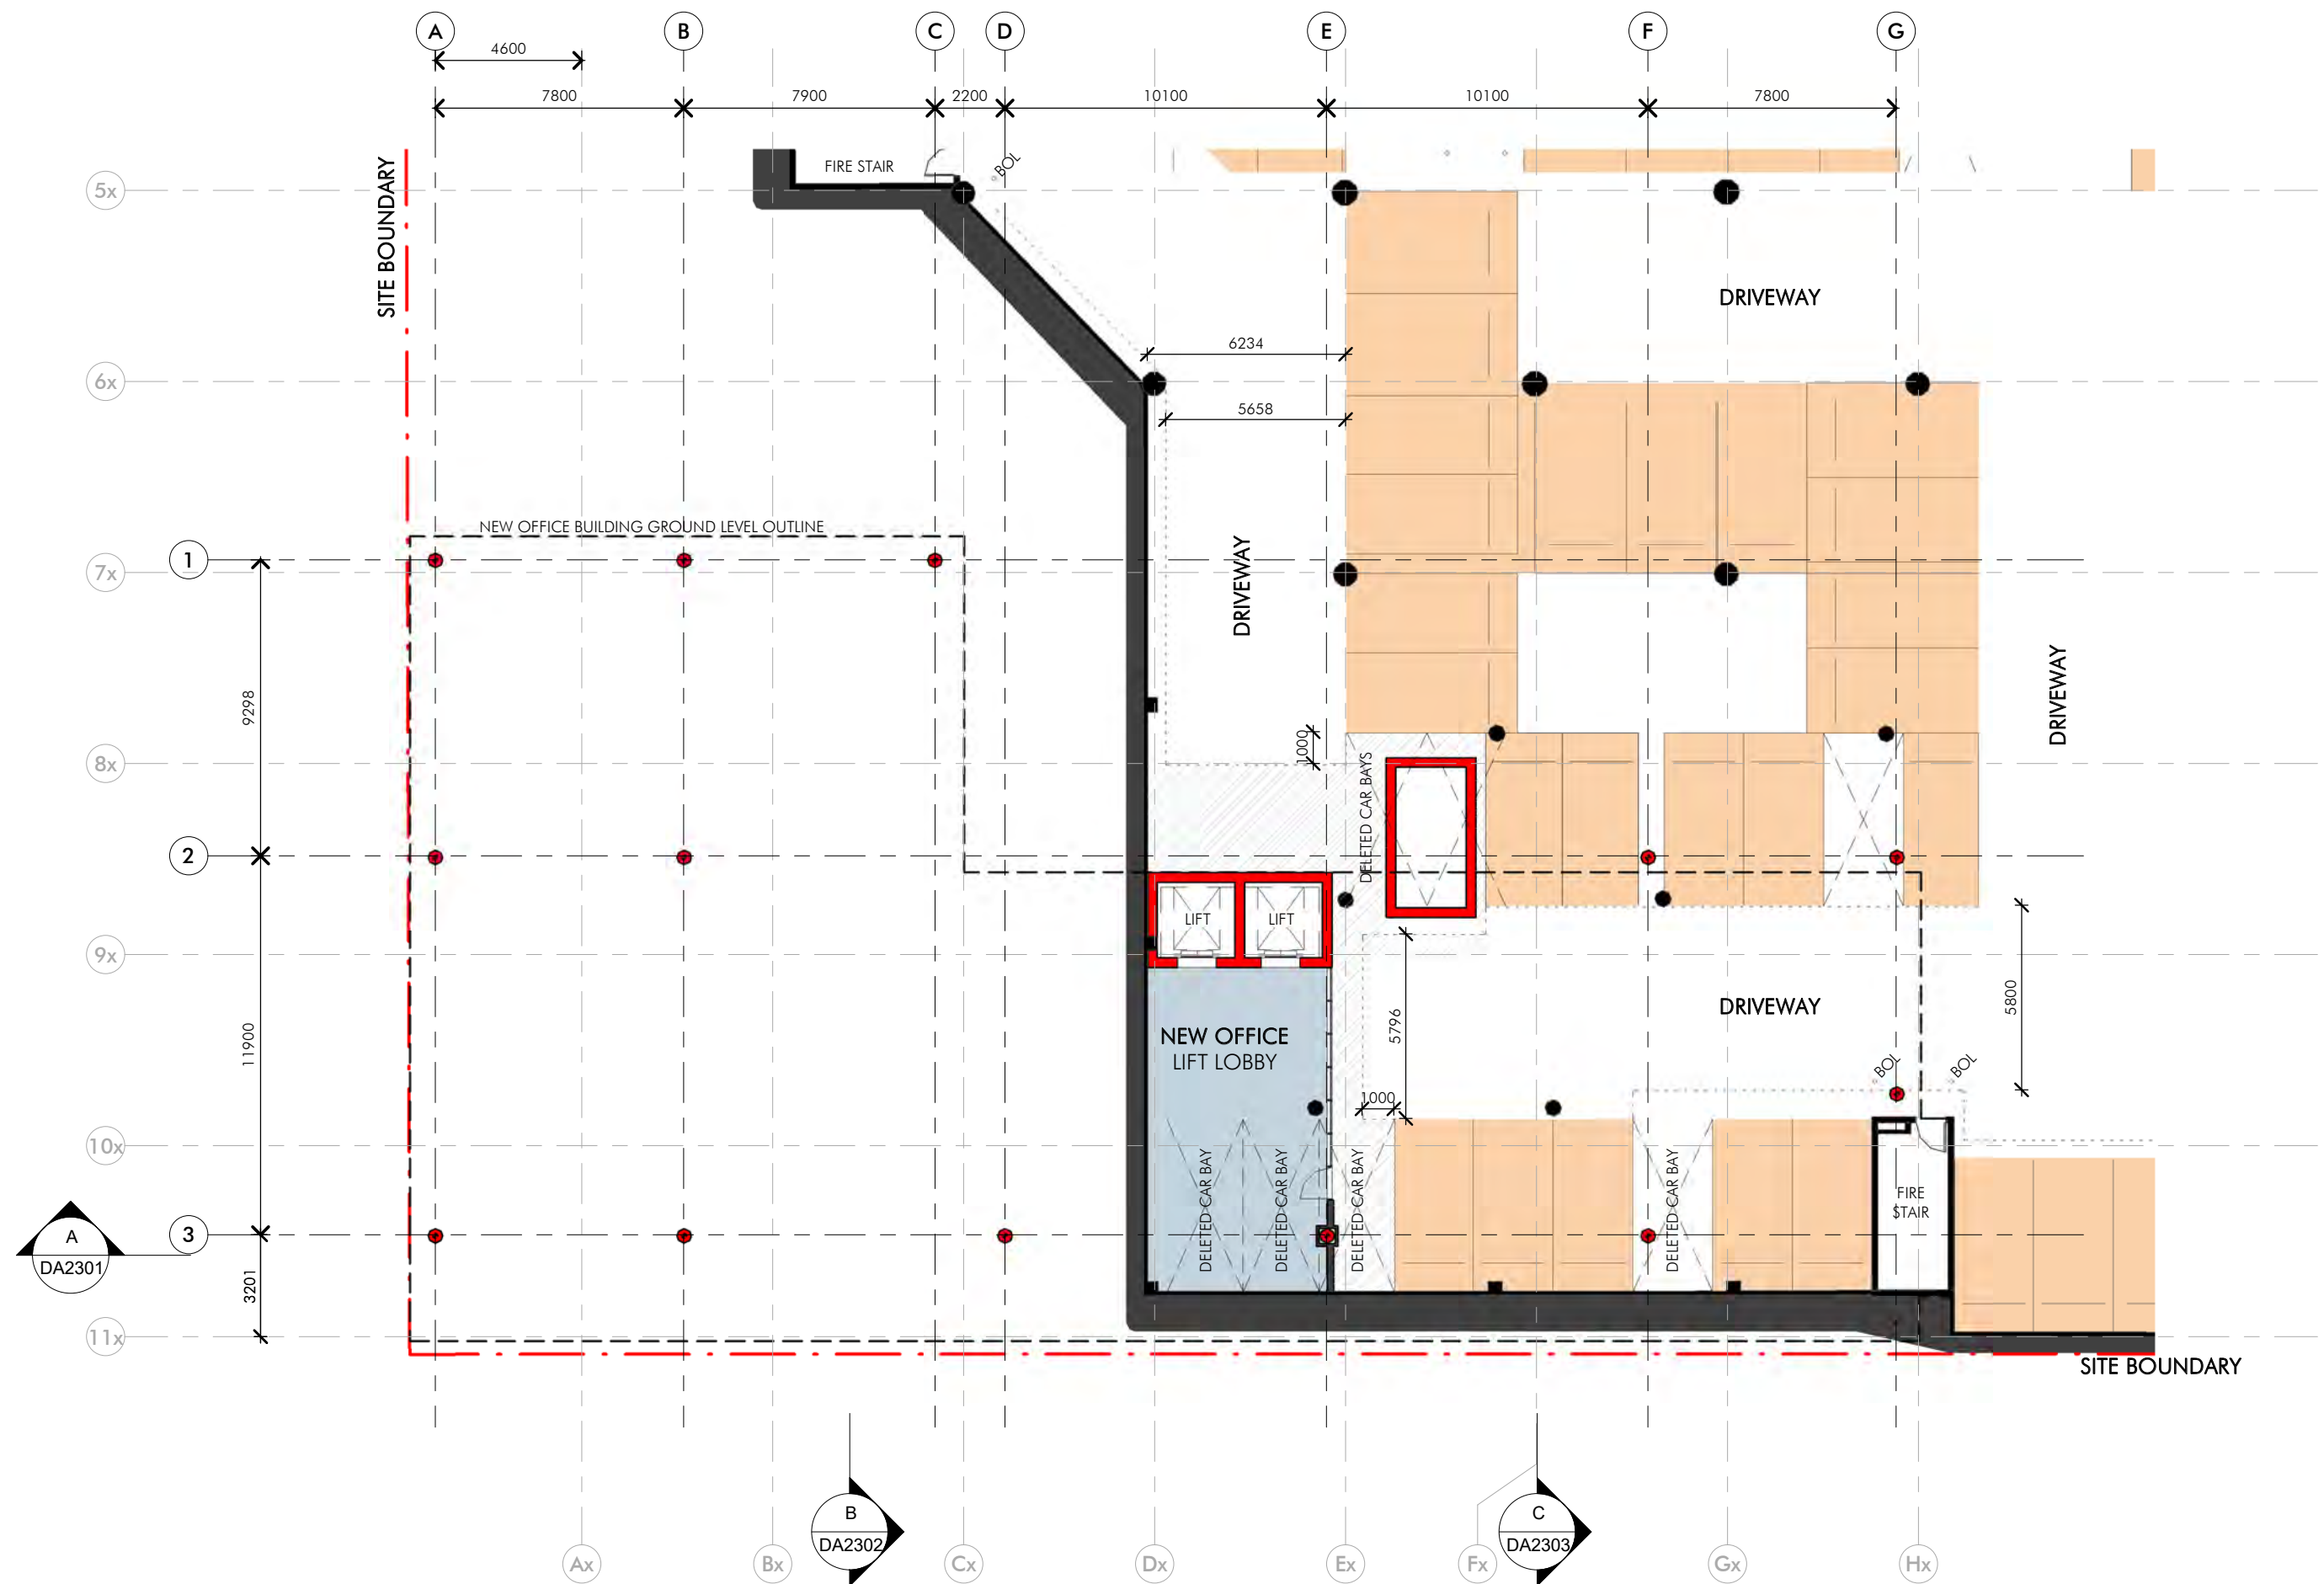

19/03/2018 9:07:33 PM C:\Users\Ginat\Documents\Q3294_475 Victoria Ave Chatswood [CF] SITE CLEAN_Ginat.rvt

Client



Project Name
Proposed Chatswood Development

Project Address
475 Victoria Ave, Chatswood NSW

DEVELOPMENT APPLICATION DRAWINGS

Drawing Title:
GA NEW OFFICE - BASEMENT 2

Date:
19.03.18

Sheet Size:
A3


Scale:
1:200

Drawing Number:
Q3294_DA2102

Issue:
A

0 4000

nettleontribe

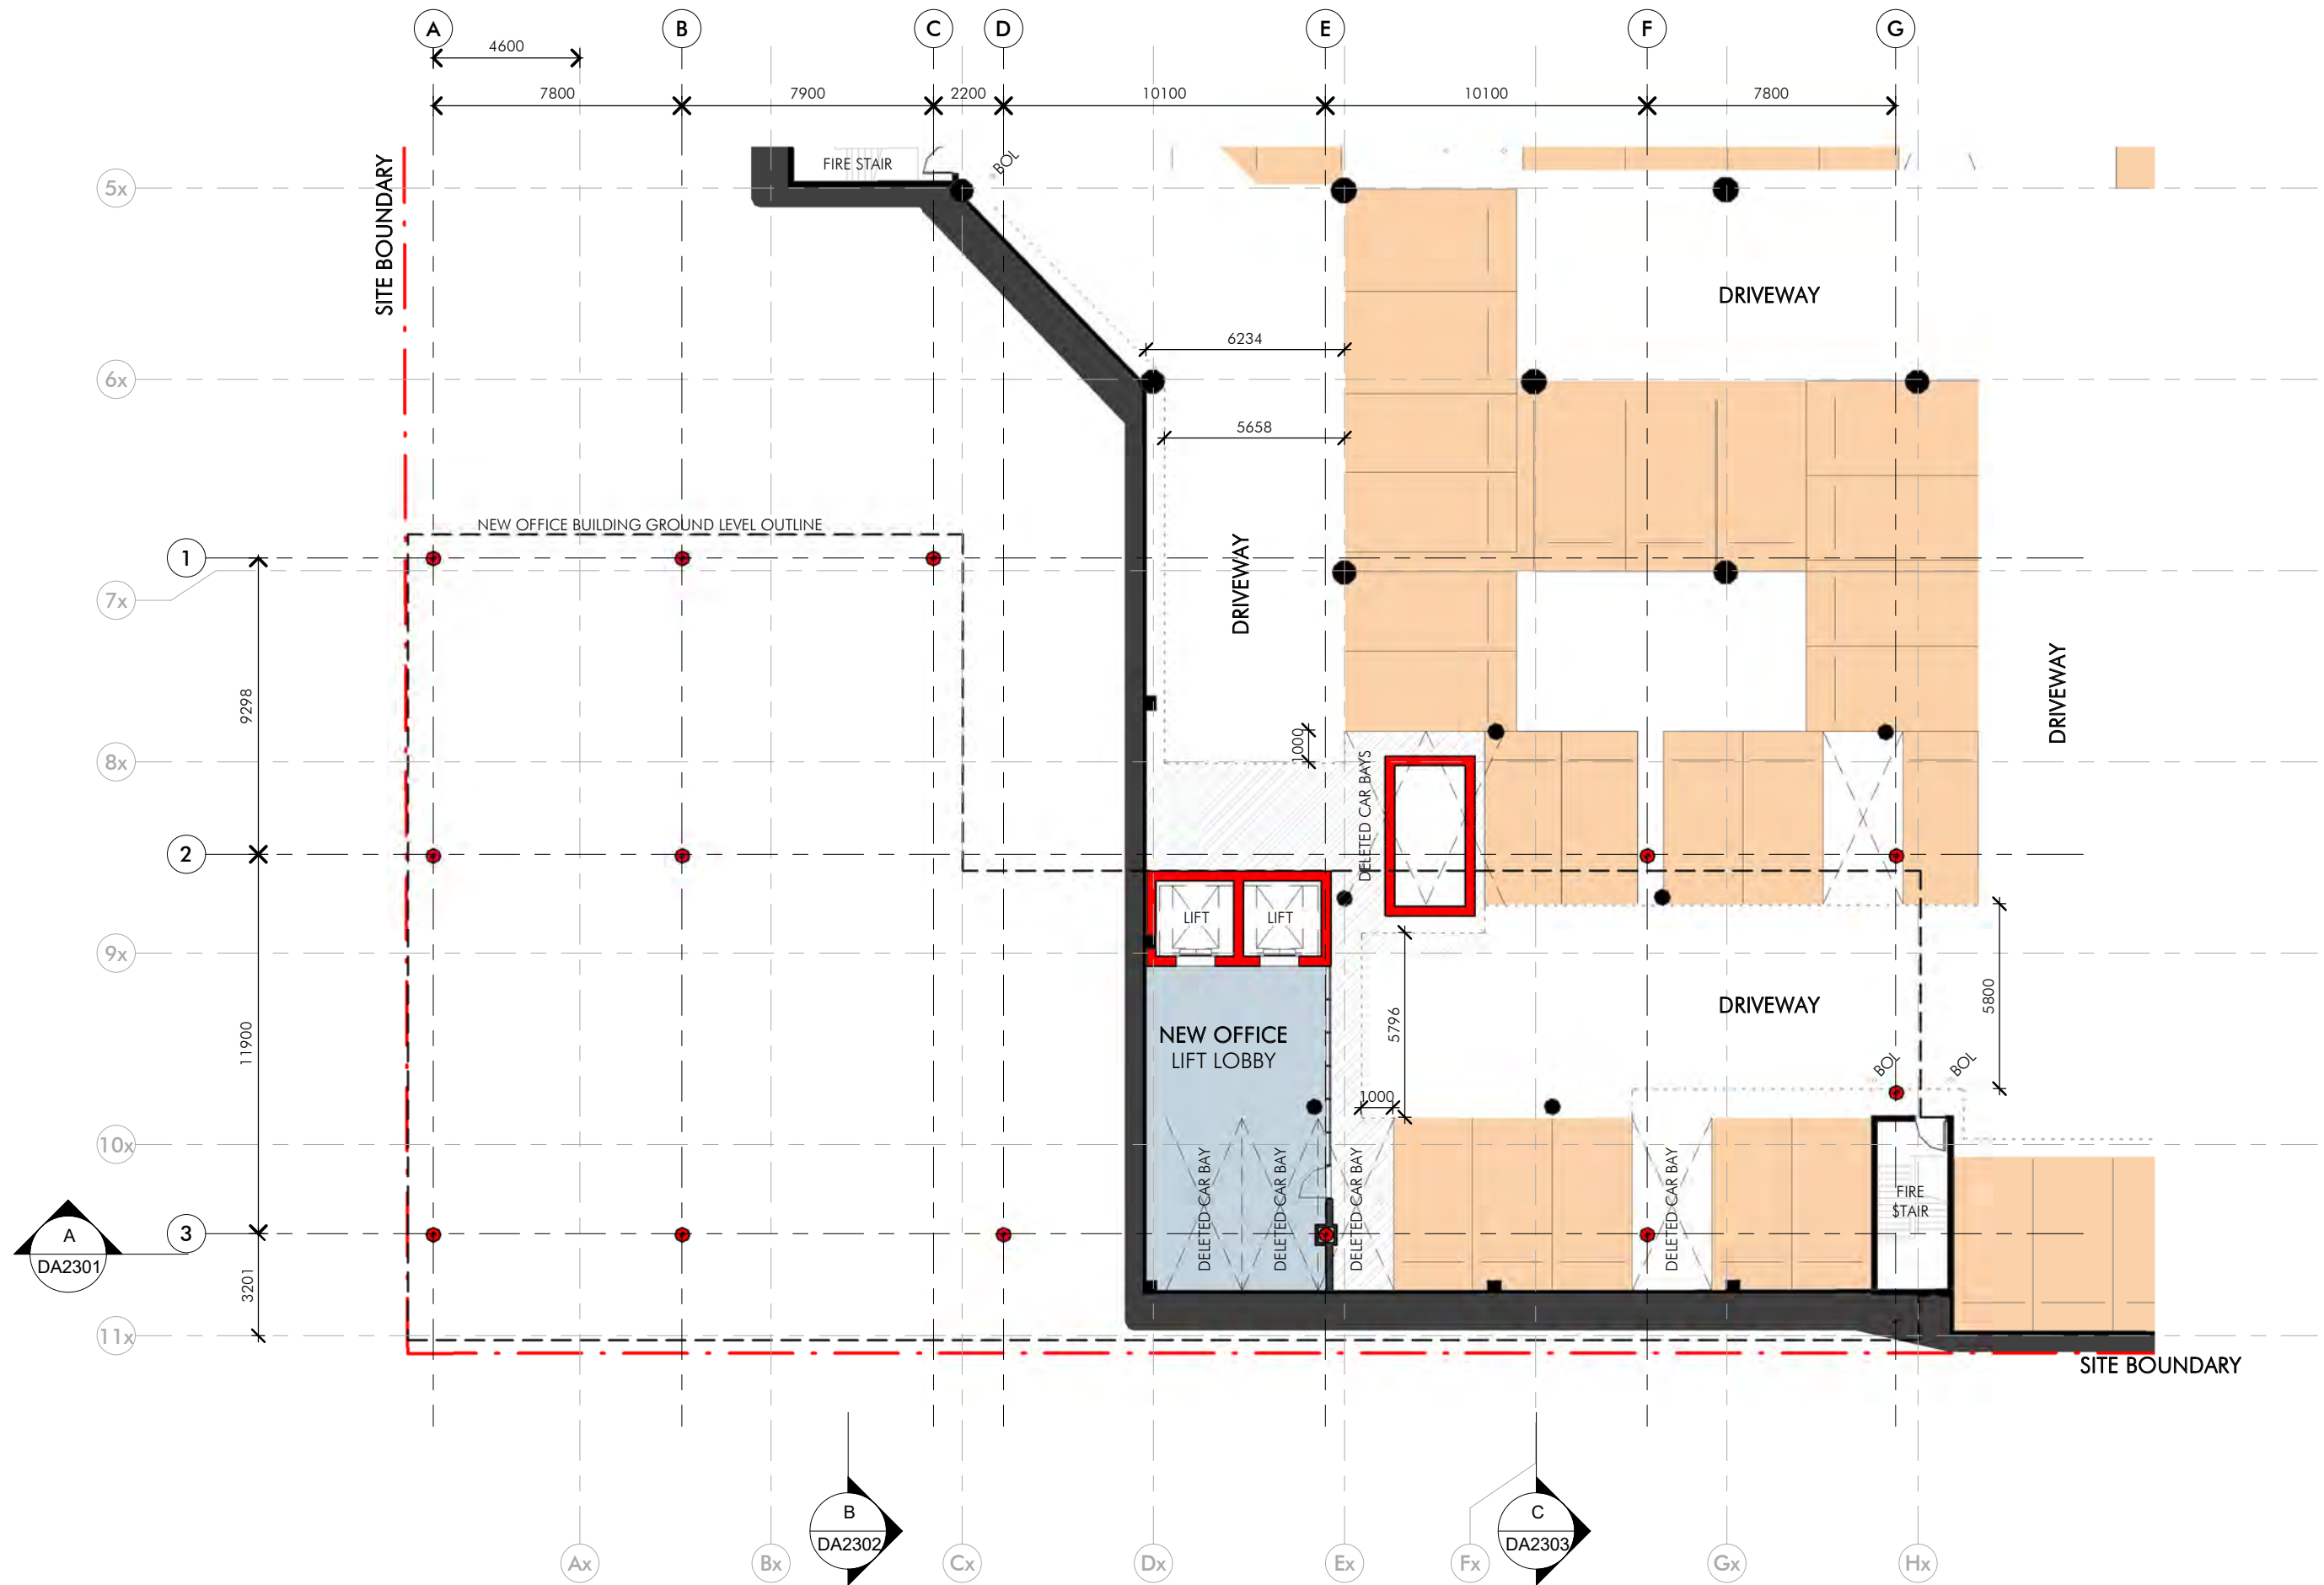

19/03/2018 5:06:10 PM C:\Users\Ginat\Documents\Q3294_475 Victoria Ave Chatswood [CF] SITE CLEAN_Ginat.rvt

Client



Project Name
Proposed Chatswood Development

Project Address
475 Victoria Ave, Chatswood NSW

DEVELOPMENT APPLICATION DRAWINGS

Drawing Title:
GA NEW OFFICE - BASEMENT 1


Date:
19.03.18

Drawing Number:
Q3294_DA2103

Sheet Size:
A3

Issue:
A


Scale:
1:200

 

nettleontribe



19/03/2018 9:27:24 AM C:\Users\Ginat\Documents\Q3294_475 Victoria Ave Chatswood [CF] SITE CLEAN_Ginat.rvt

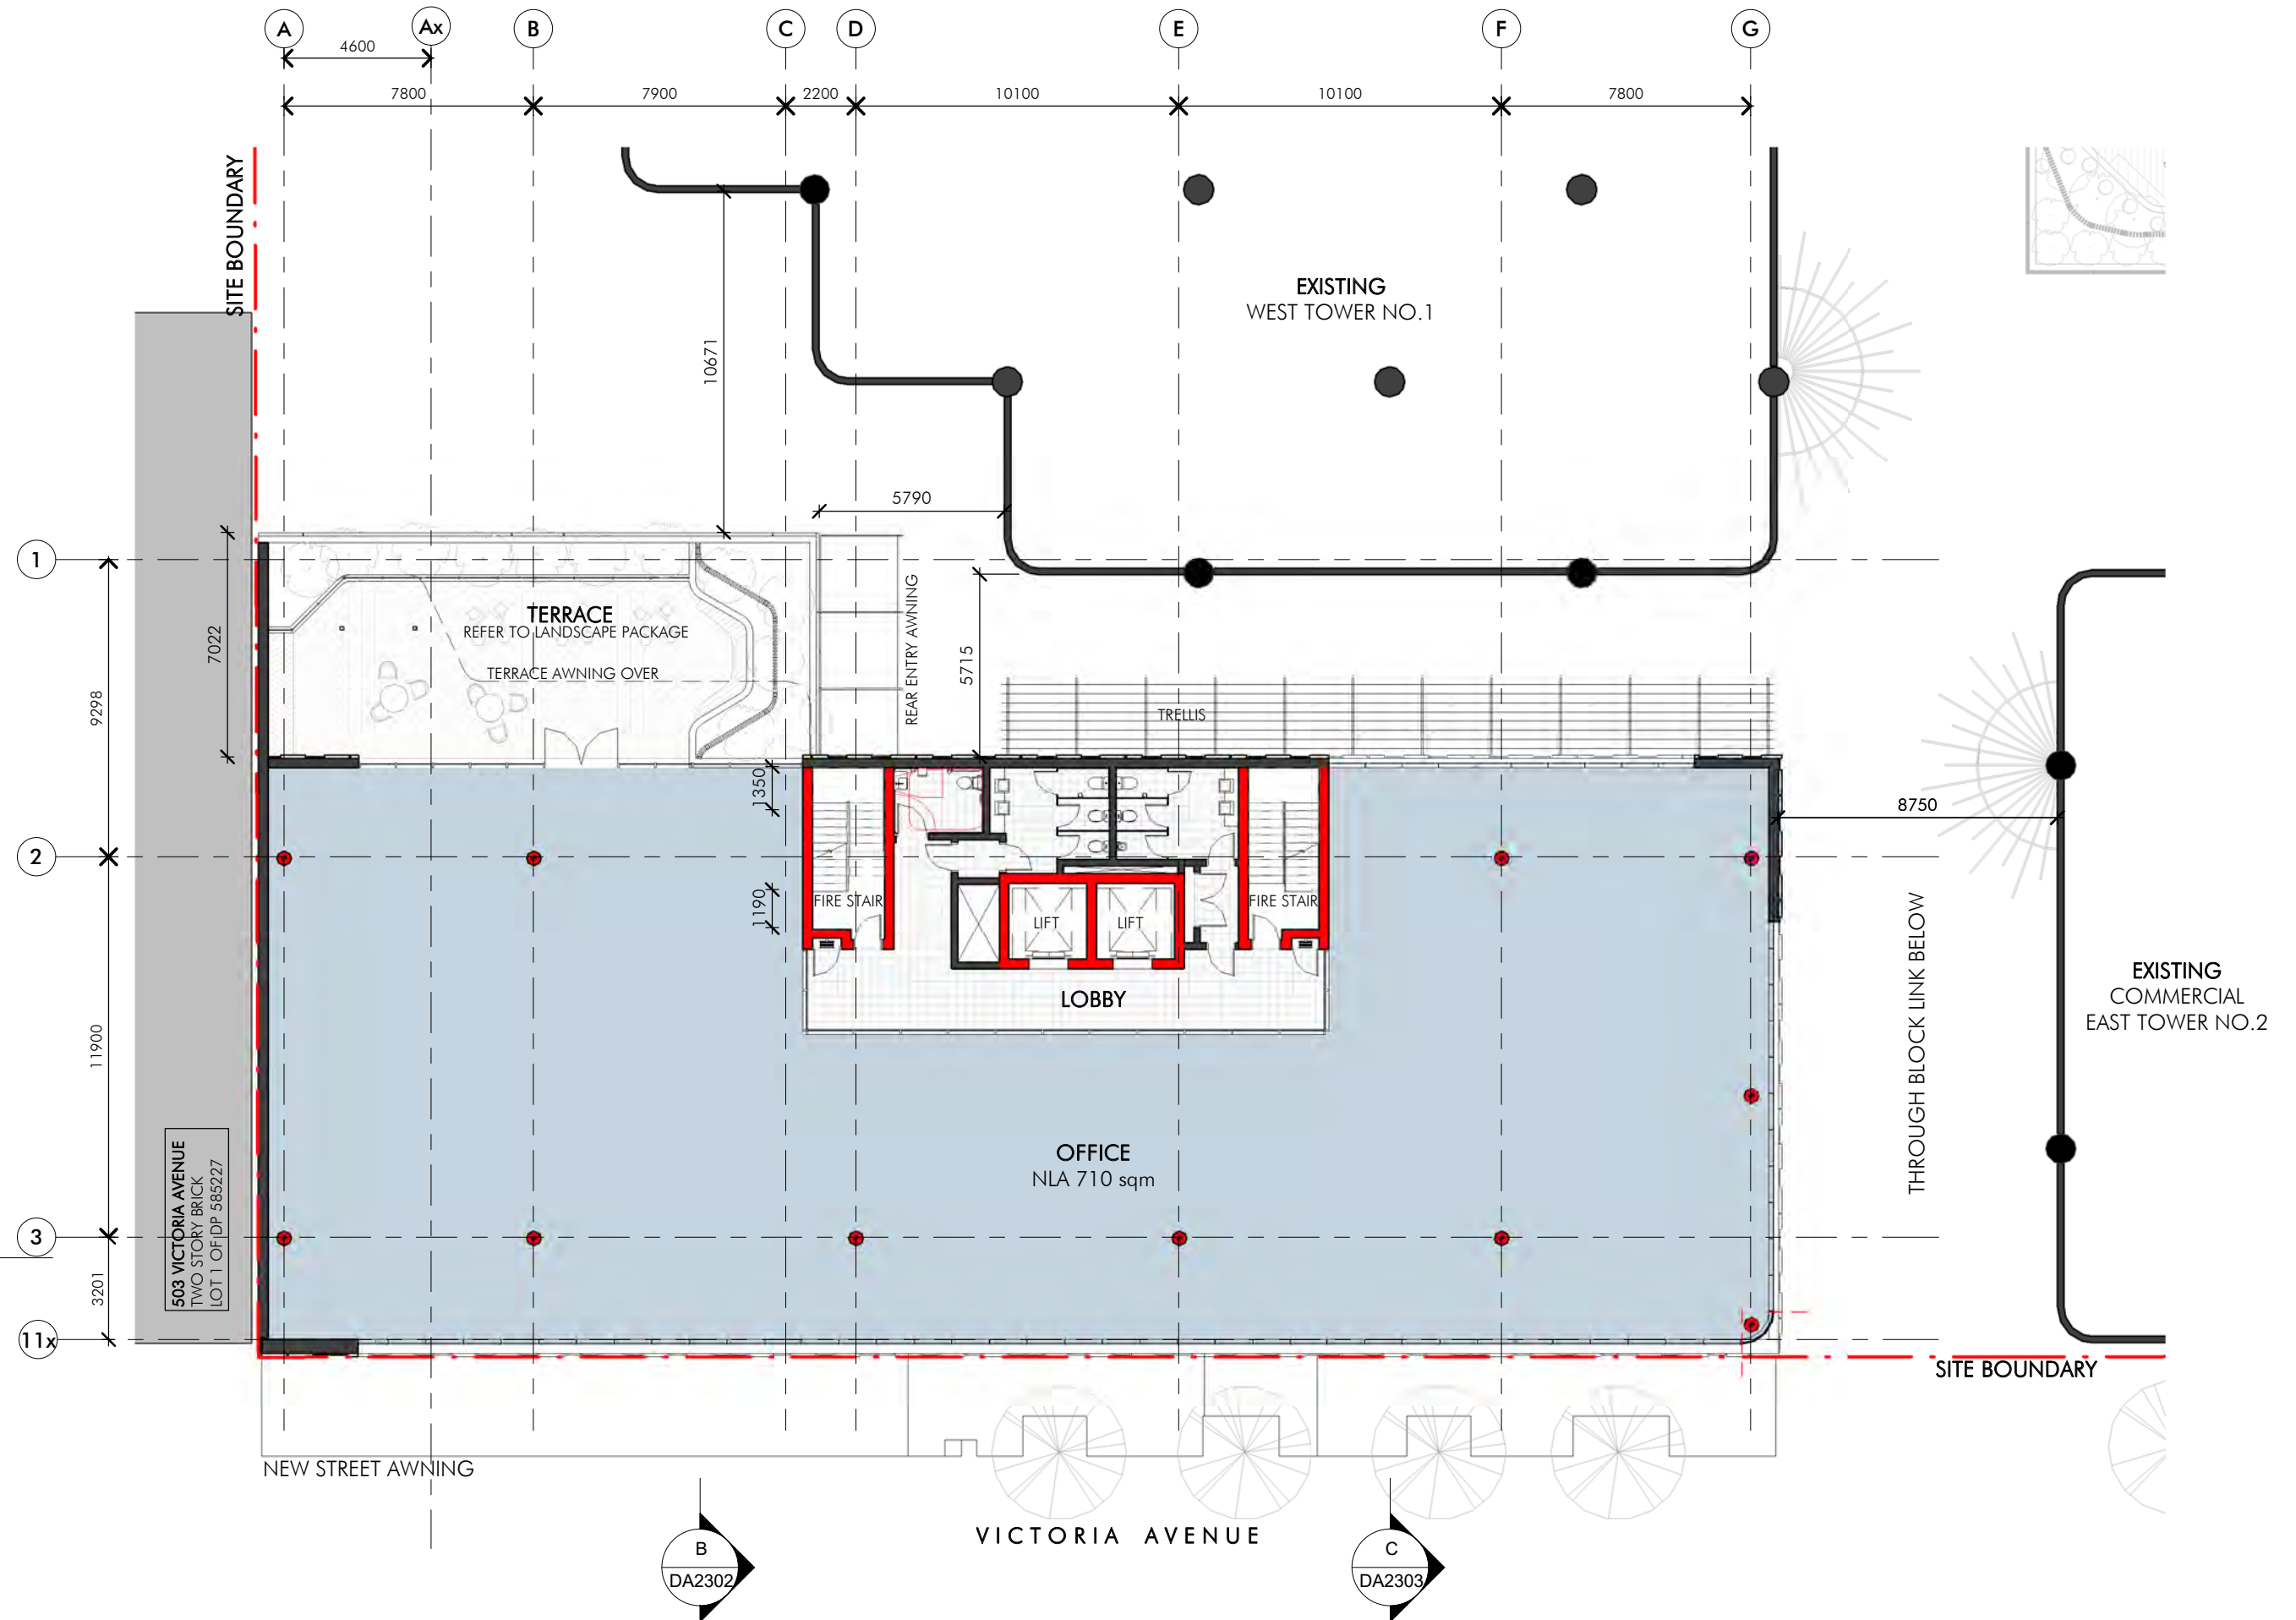

Client



Project Name
Proposed Chatswood Development

Project Address
475 Victoria Ave, Chatswood NSW

DEVELOPMENT APPLICATION DRAWINGS

Drawing Title:
GA NEW OFFICE - LEVEL 1


Date:
19.03.18

Drawing Number:
Q3294_DA2106

Sheet Size:
A3


Issue:
A

Scale:
1:200

 

nettleontribe

19/03/2018 9:27:50 AM C:\Users\GinaT\Documents\Q3294_475 Victoria Ave Chatswood [CF] SITE CLEAN_GinaT.rvt

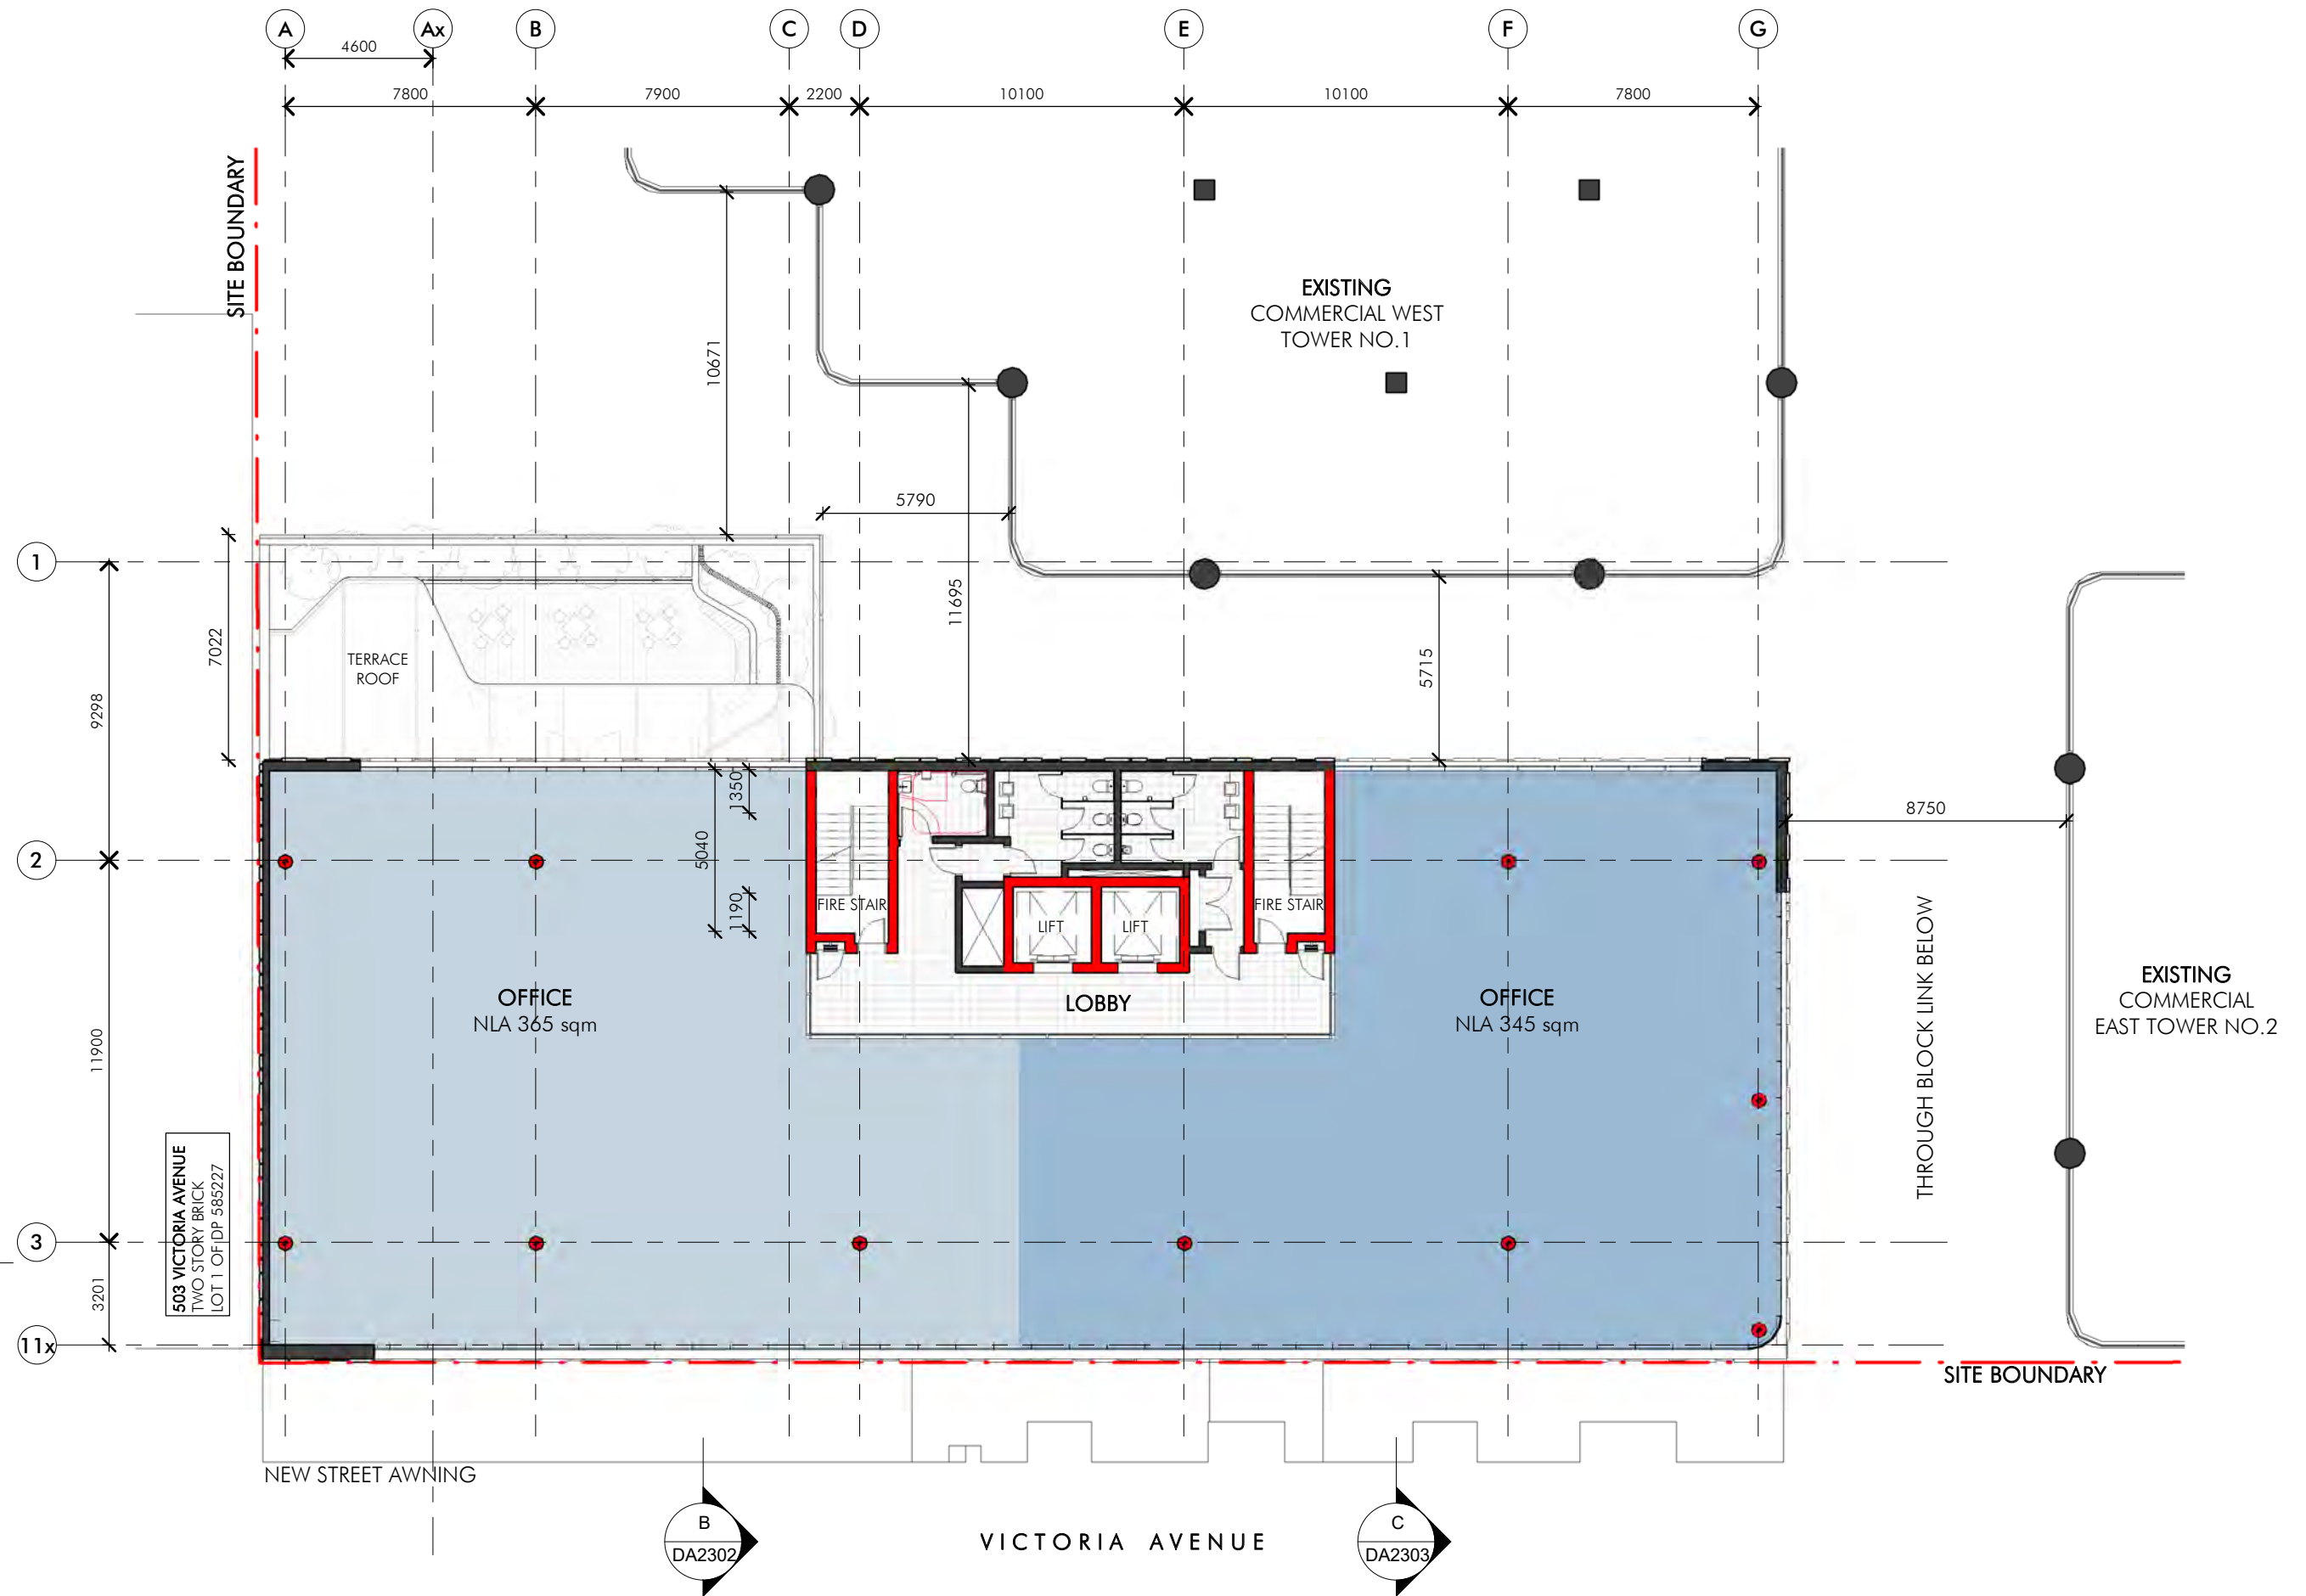

Client



Project Name
Proposed Chatswood Development

Project Address
475 Victoria Ave, Chatswood NSW

DEVELOPMENT APPLICATION DRAWINGS

Drawing Title:
GA NEW OFFICE - LEVEL 2


Date:
19.03.18

Drawing Number:
Q3294_DA2107

Sheet Size:
A3


Issue:
A

Scale:
1:200

 

nettleontribe

19/03/2018 10:40:13 AM C:\Users\GinaT\Documents\Q3294_475 Victoria Ave Chatswood [CF] SITE CLEAN_GinaT.rvt

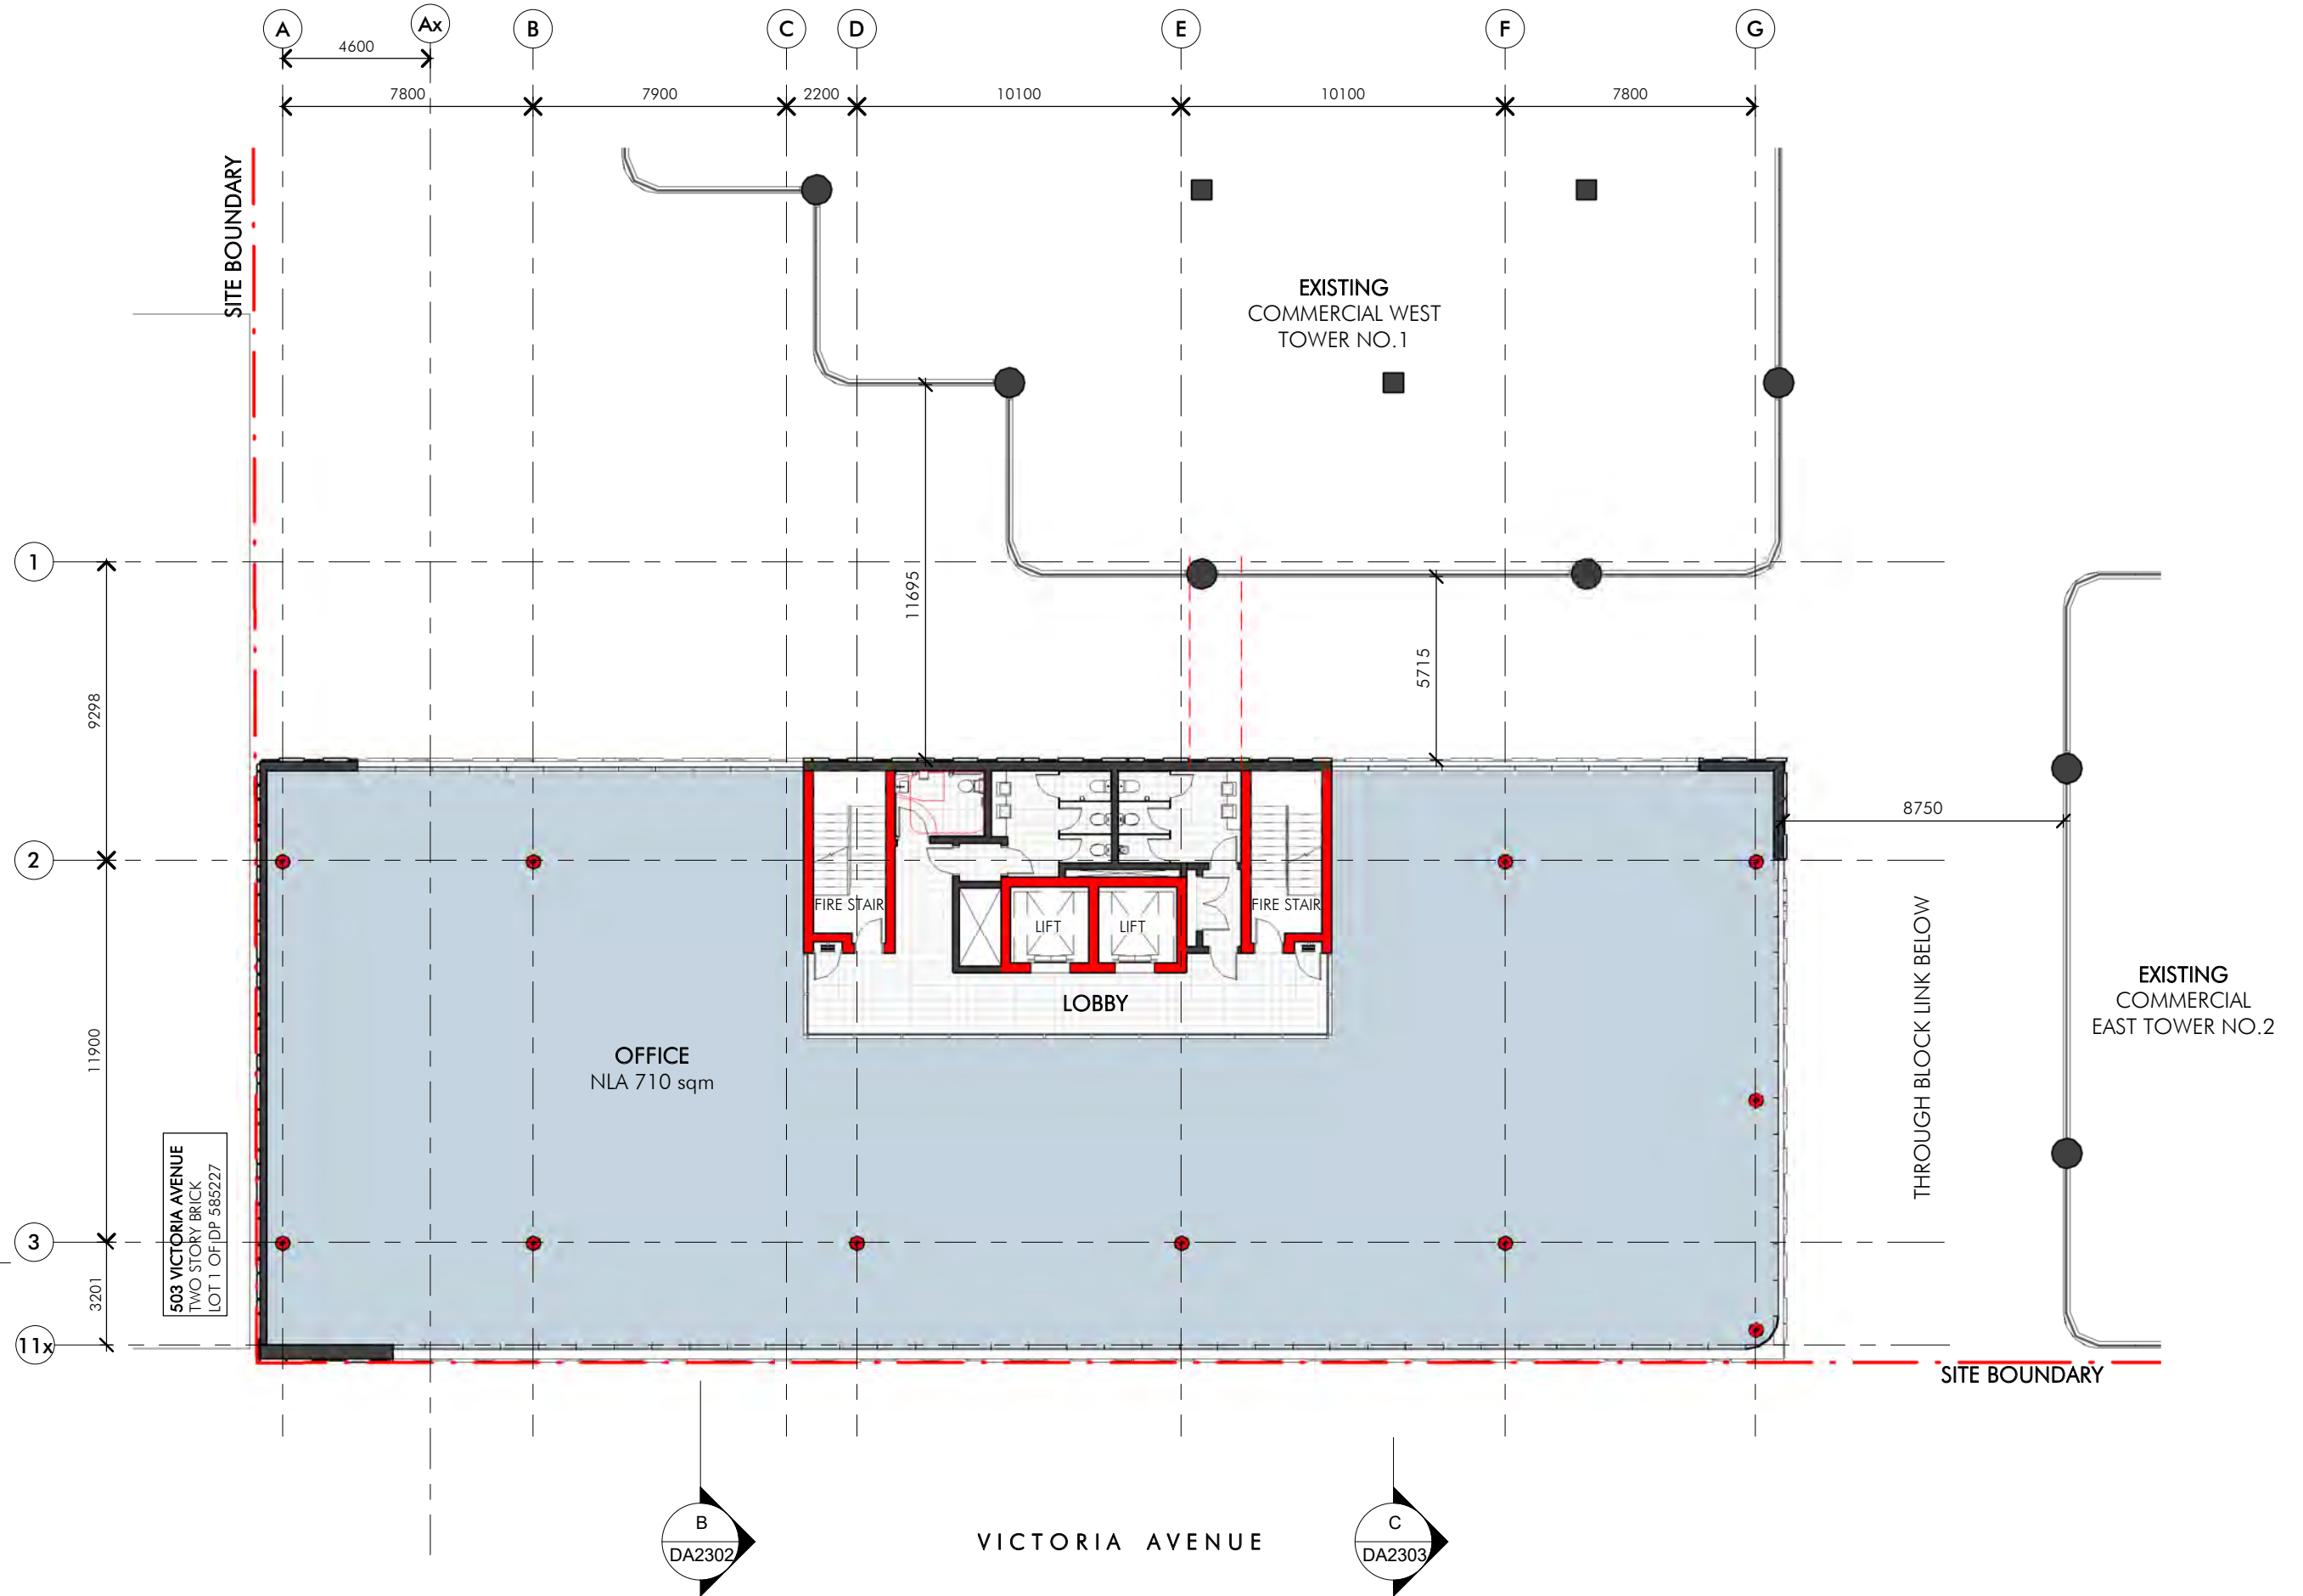

Client



Project Name
Proposed Chatswood Development

Project Address
475 Victoria Ave, Chatswood NSW

DEVELOPMENT APPLICATION DRAWINGS

Drawing Title:
GA NEW OFFICE - LEVEL 3

Date:
19.03.18

Sheet Size:
A3

Scale:
1:200

Drawing Number:
Q3294_DA2108

Issue:
A

0 4000

nettleontribe

19/03/2018 10:40:25 AM C:\Users\GinaT\Documents\Q3294_475 Victoria Ave Chatswood [CF] SITE CLEAN_GinaT.rvt

Client



CROMWELL
PROPERTY GROUP

Project Name
Proposed Chatswood Development

Project Address
475 Victoria Ave, Chatswood NSW

DEVELOPMENT APPLICATION DRAWINGS

Drawing Title:
GA NEW OFFICE - LEVEL 4 ROOF

Date:
19.03.18

Sheet Size:
A3

Scale:
1:200


Drawing Number:
Q3294_DA2115




Issue:
A

0 4000



nettleontribe

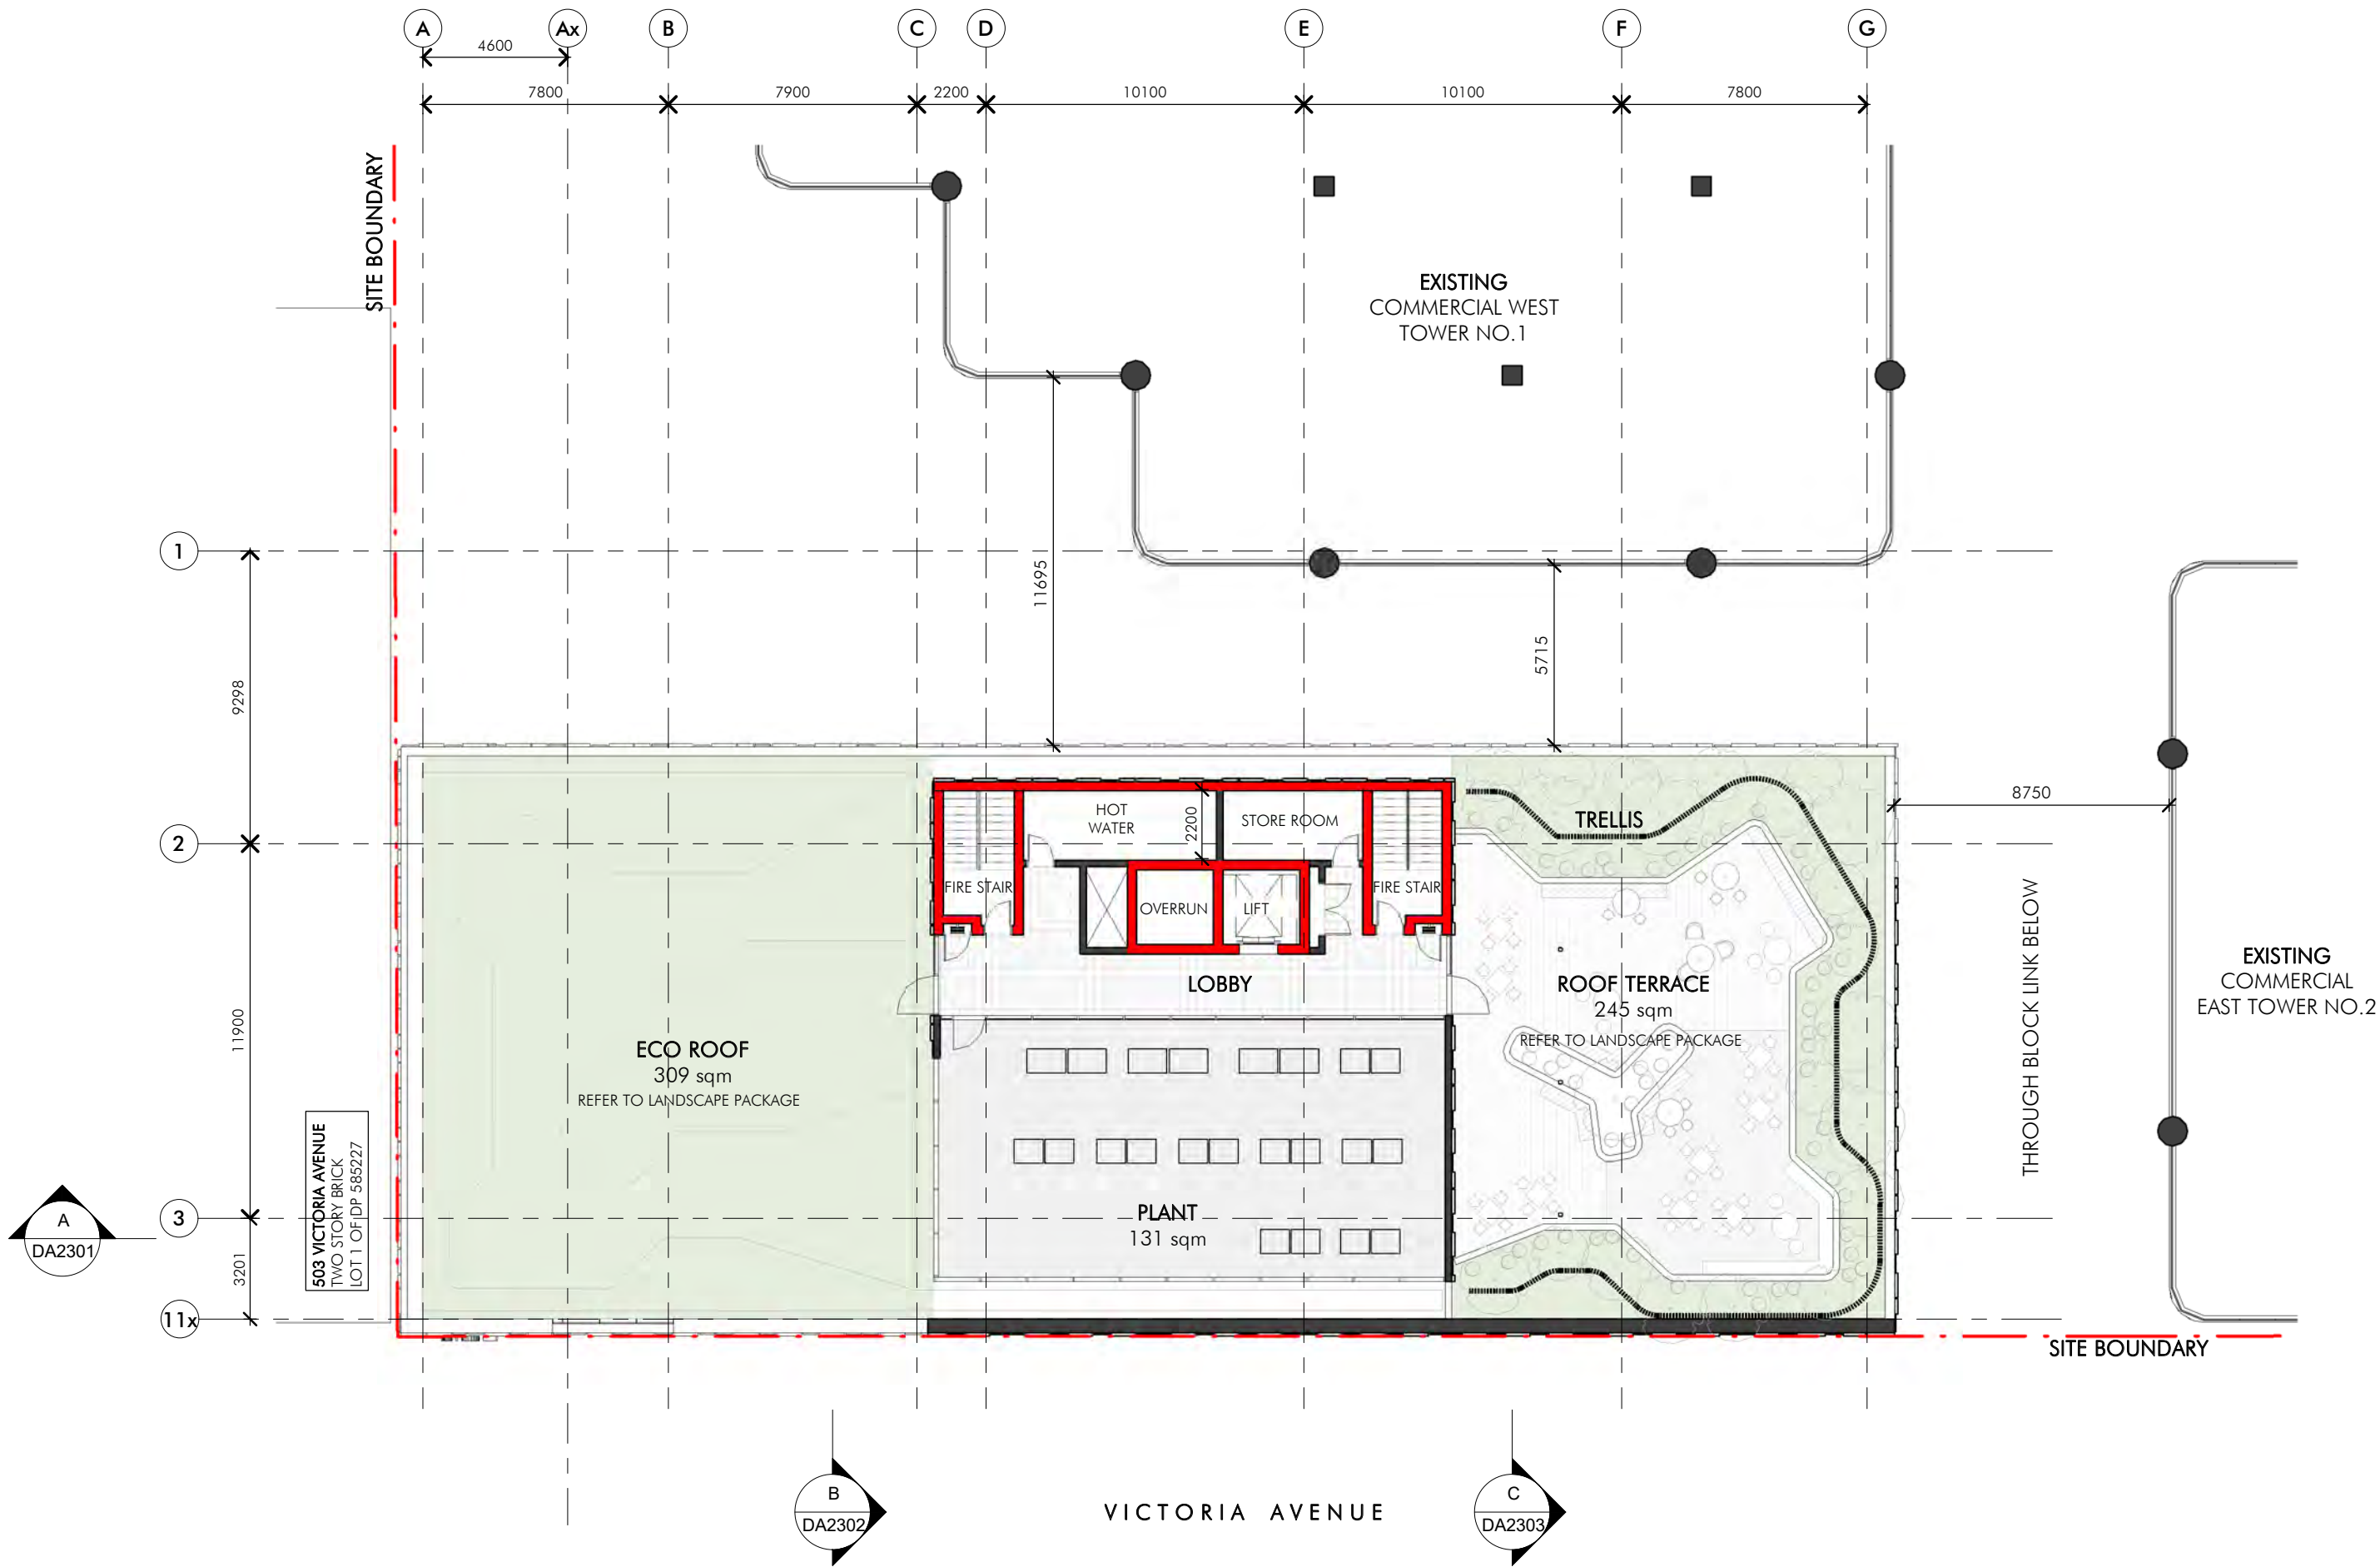

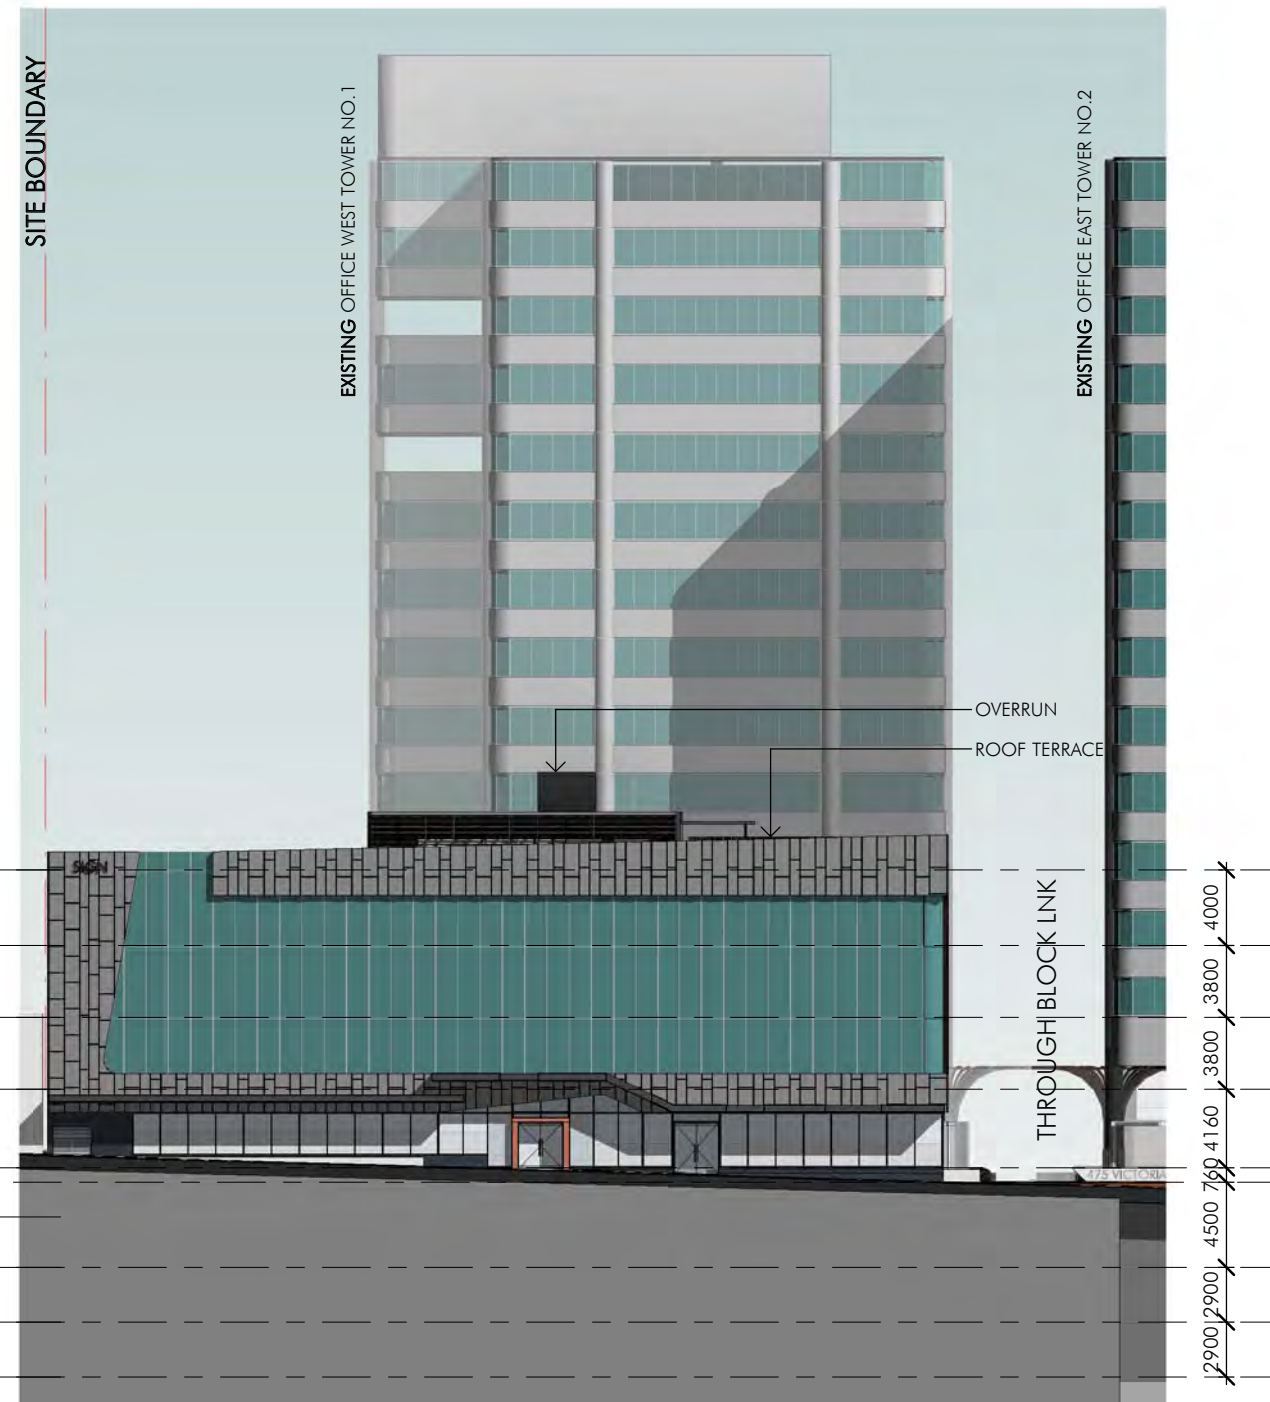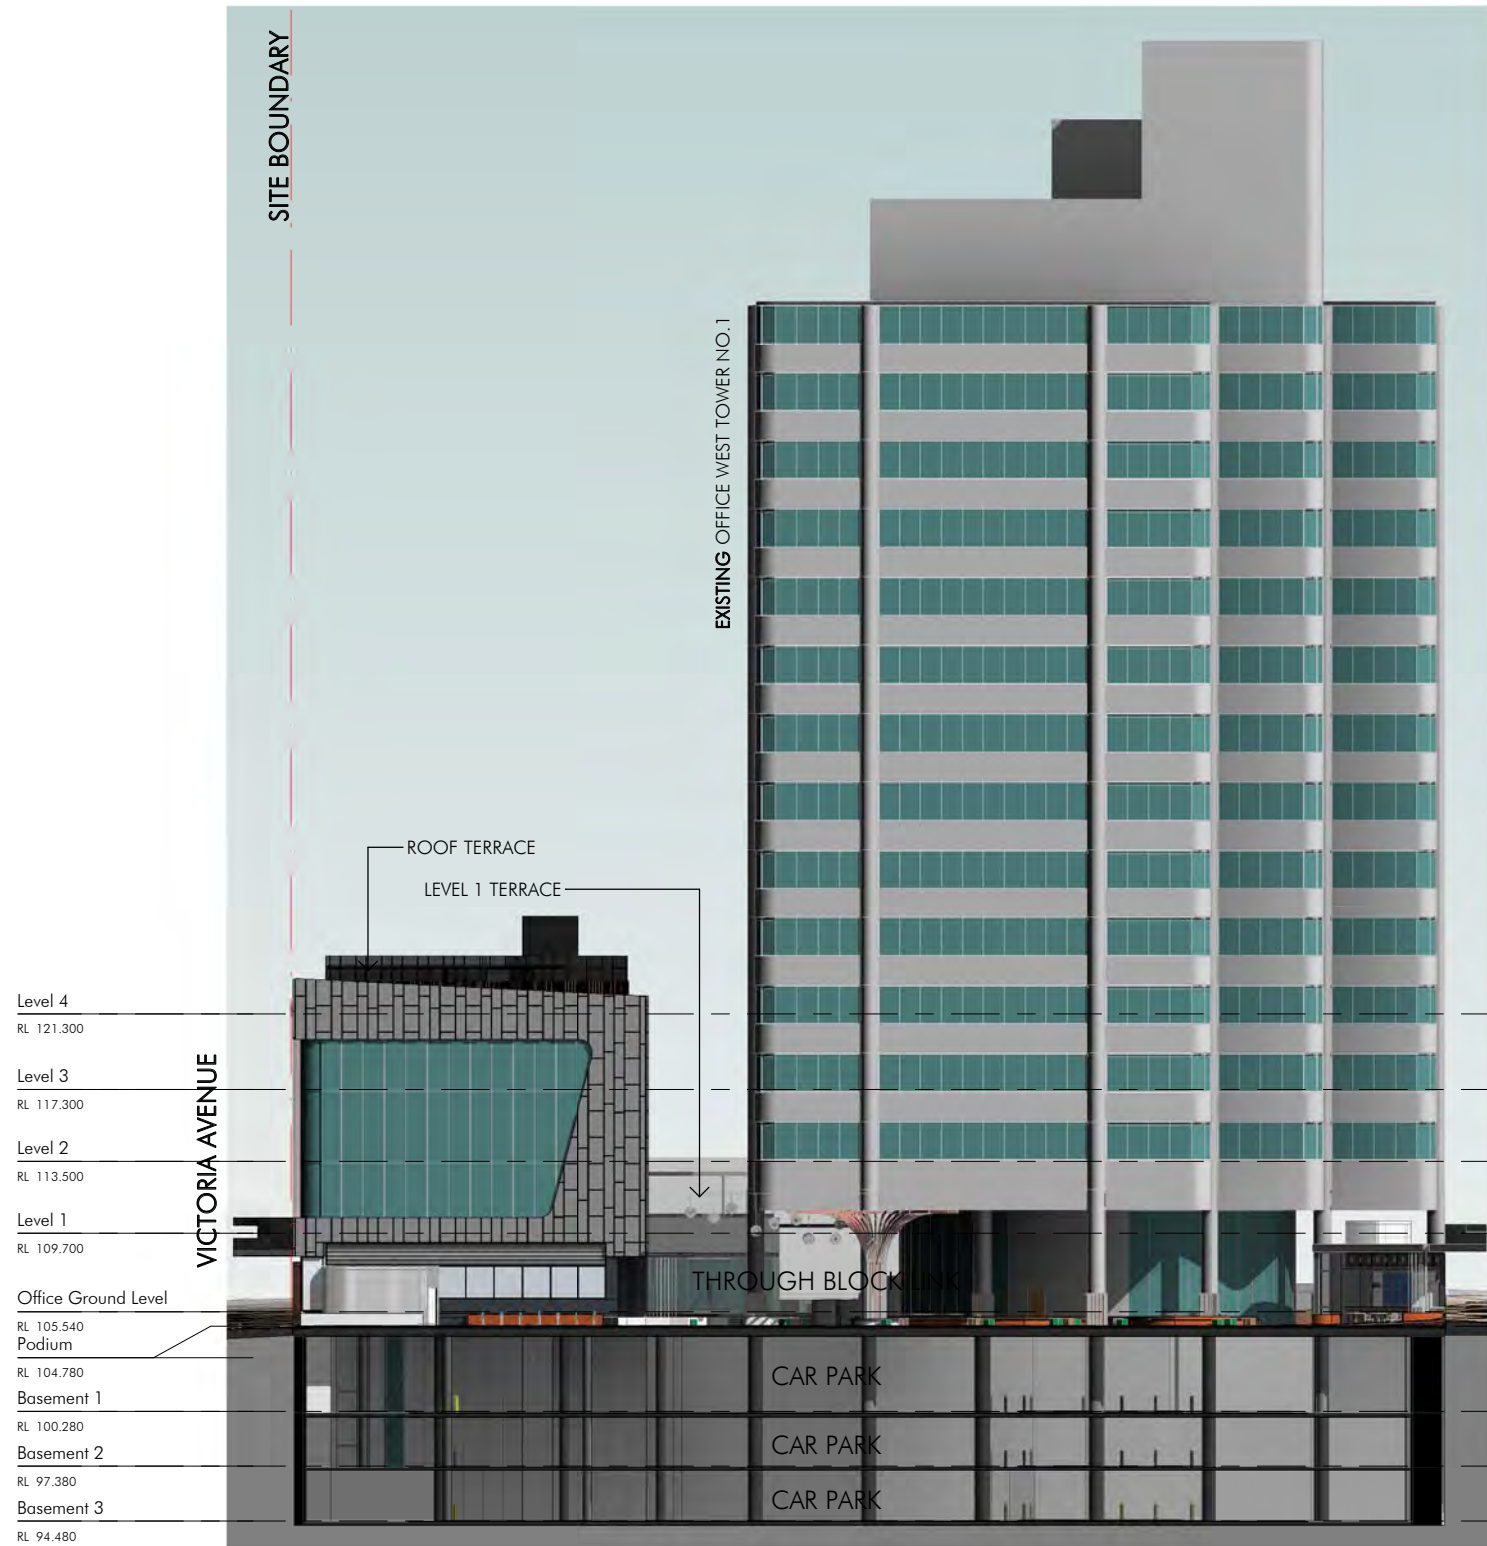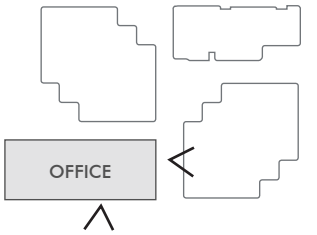

NEW OFFICE CONTEXT ELEVATION 2 - THROUGH-BLOCK LINK
1:400

NEW OFFICE CONTEXT ELEVATION 1 - VICTORIA AVENUE
1:400

Client



Project Name
Proposed Chatswood Development

Project Address
475 Victoria Ave, Chatswood NSW

DEVELOPMENT APPLICATION DRAWINGS

Drawing Title:
NEW OFFICE - CONTEXT ELEVATIONS SHEET 1


Date:
19.03.18

Sheet Size:
A3



Scale:
1:400

Drawing Number:
Q3294_DA2201


Issue:
A

 

nettleontribe

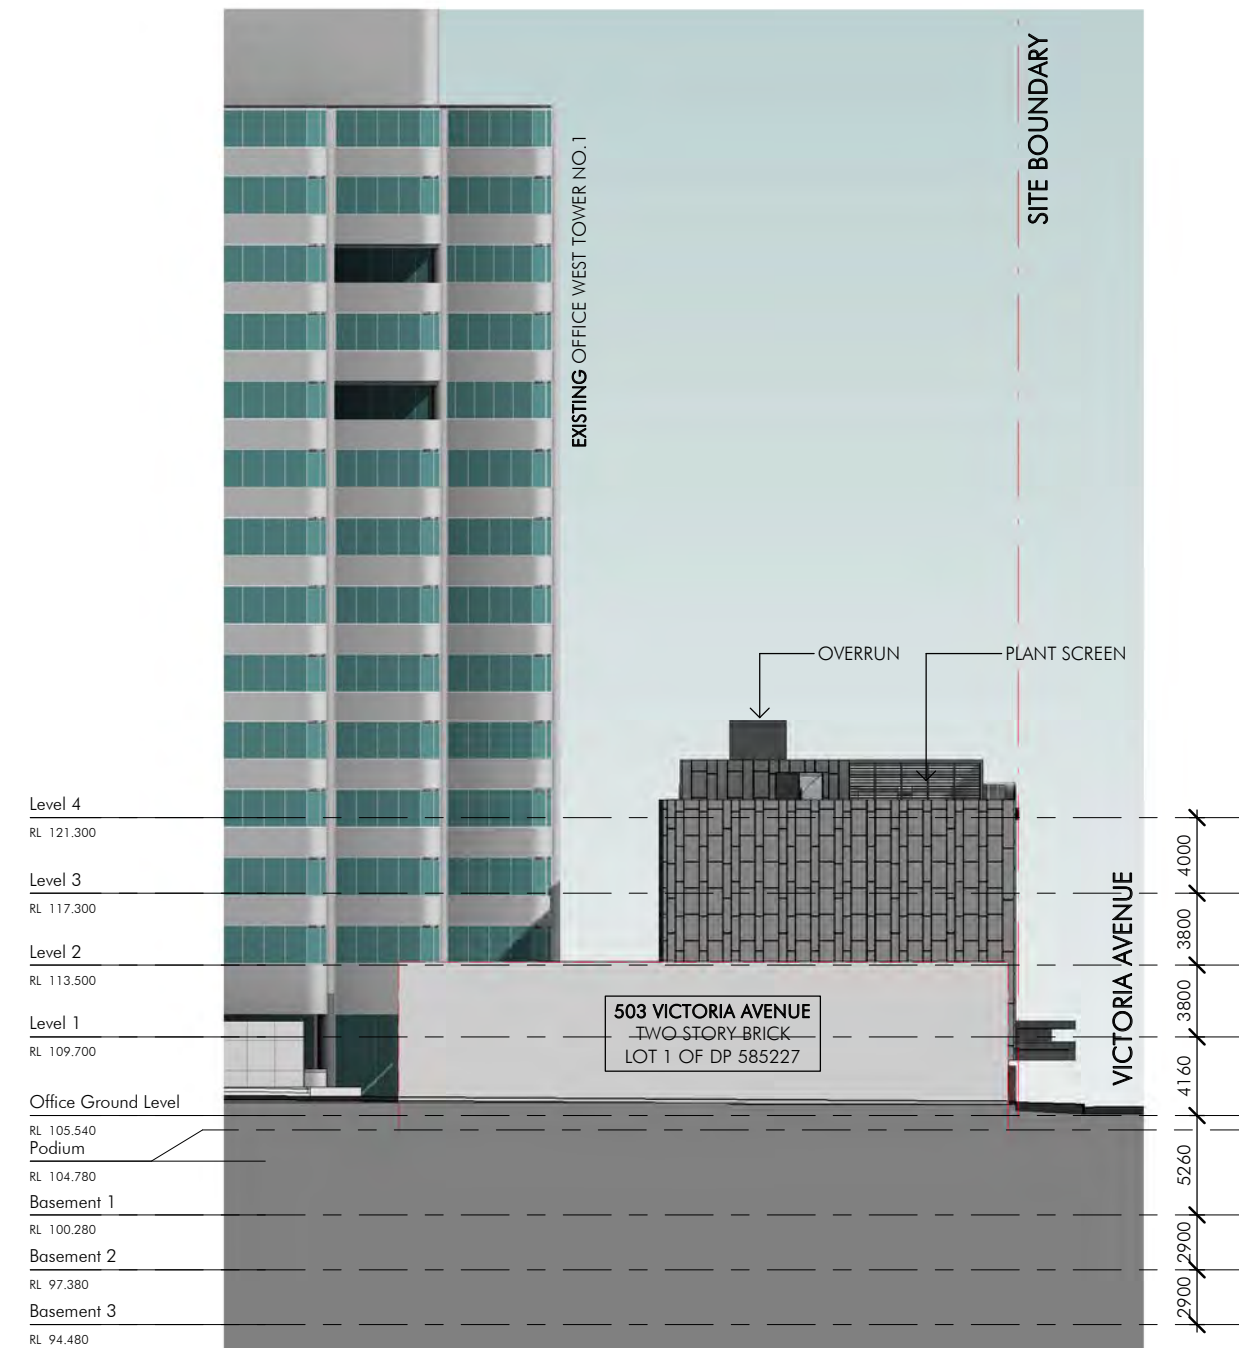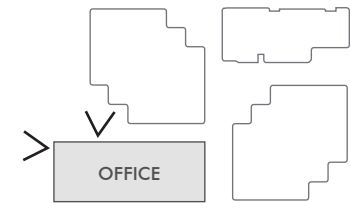

NEW OFFICE CONTEXT ELEVATION 3
1:400

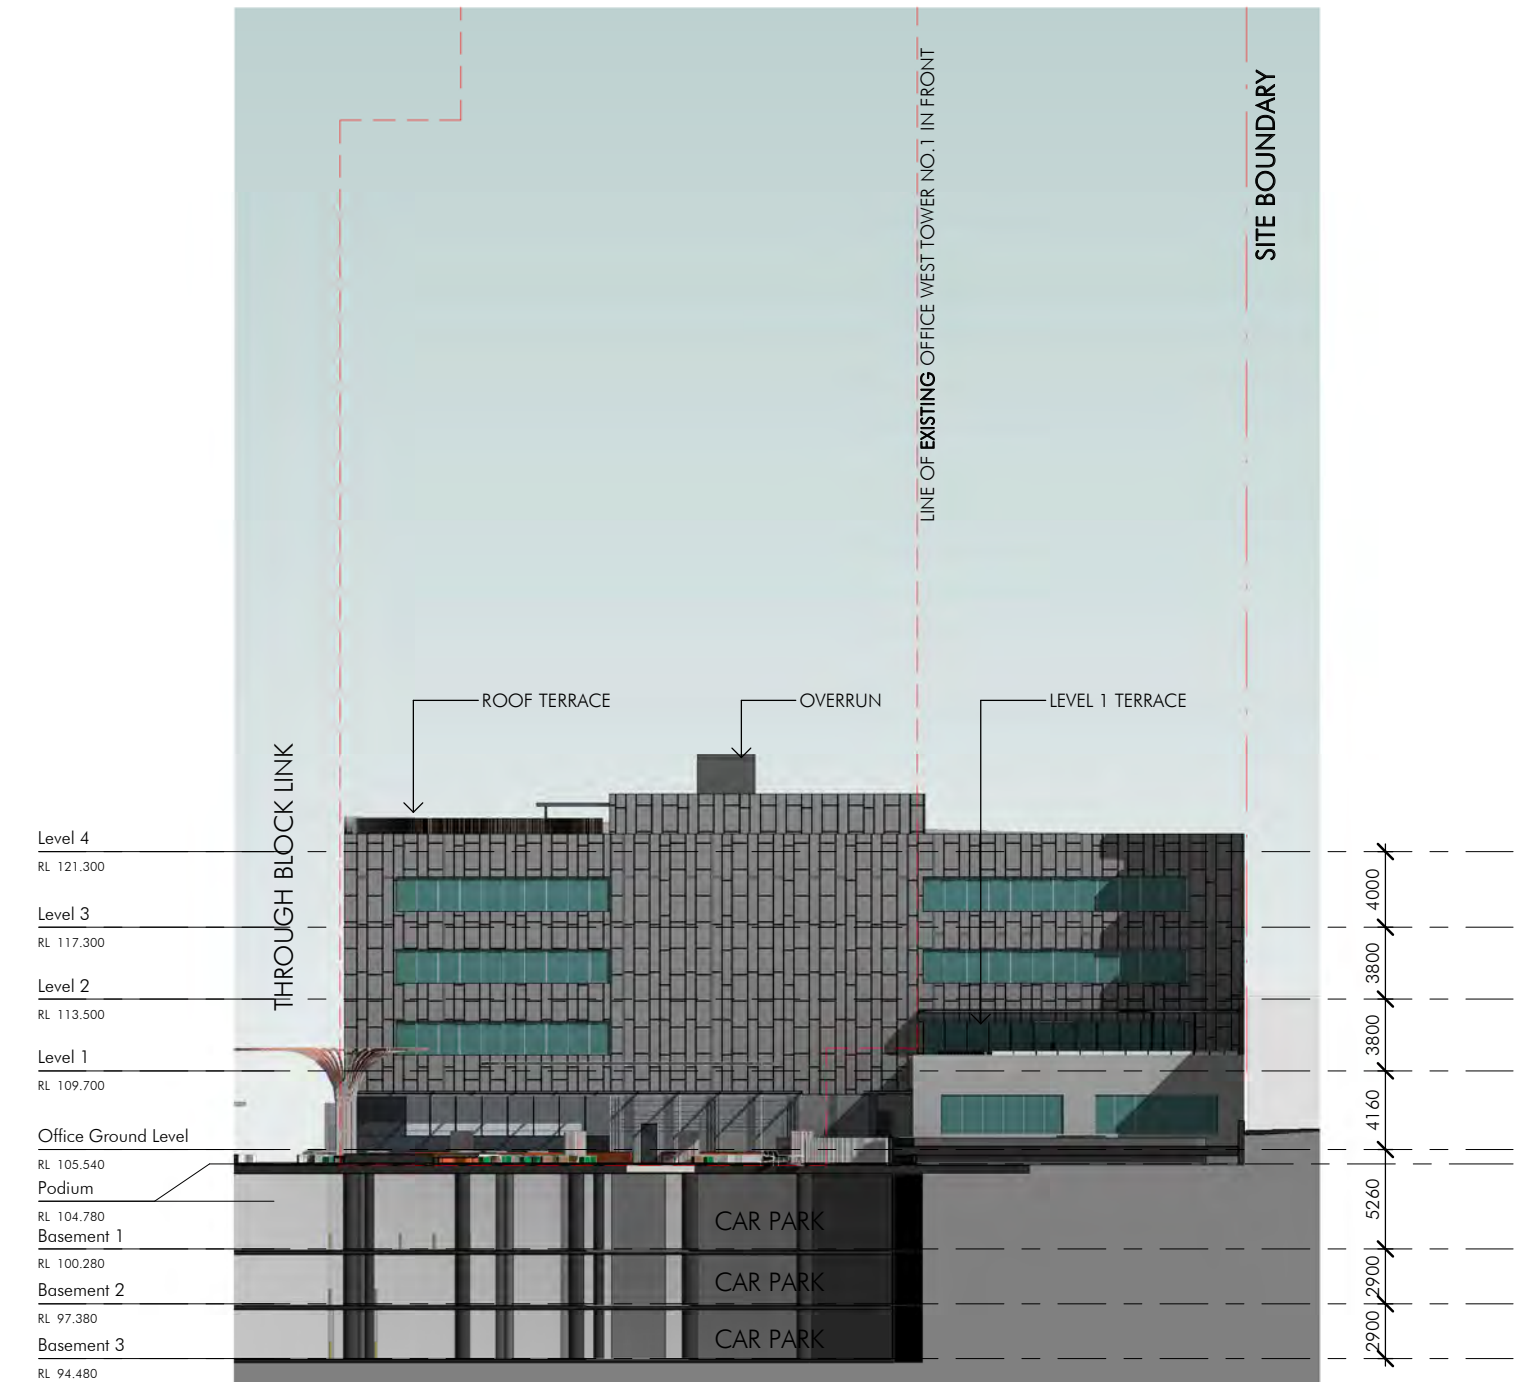

NEW OFFICE CONTEXT ELEVATION 4
1:400

19/03/2018 12:45:54 PM C:\Users\GinaT\Documents\Q3294_475 Victoria Ave Chatswood_[CF] SITE CLEAN_GinaT.rvt

Client



Project Name
Proposed Chatswood Development

Project Address
475 Victoria Ave, Chatswood NSW

DEVELOPMENT APPLICATION DRAWINGS

Drawing Title:
NEW OFFICE - CONTEXT ELEVATIONS SHEET 2

Date: 19.03.18
Drawing Number: Q3294_DA2202
Sheet Size: A3
Issue: A
Scale: 1:400
0 8000



19/03/2018 5:04:17 PM C:\Users\Ginat\Documents\Q3294_475 Victoria Ave Chatswood_[CF] SITE CLEAN_Ginat.rvt

Client



Project Name
Proposed Chatswood Development

Project Address
475 Victoria Ave, Chatswood NSW

DEVELOPMENT APPLICATION DRAWINGS

Drawing Title:
NEW OFFICE - SOUTH ELEVATION

Date:
19.03.18

Drawing Number:
Q3294_DA2205

Sheet Size:
A3

Issue:
A

Scale:
1:200

0 2000

nettleontribe

BACKLIT BRONZ P.C ALUMINIUM
SIGNAGE. REFER SECTION 5 DESIGN
ANALYSIS FOR SIGNAGE DETAIL

Level 4
RL 121.300

Level 3
RL 117.300

Level 2
RL 113.500

Level 1
RL 109.700

NEW OFFICE FIRE
HYD. BOOSTER

Office Ground Level
RL 105.540

Podium
RL 104.780

SITE BOUNDARY

EXISTING OFFICE WEST TOWER NO.1

REFER BASEMENT CAR PARK

OFFICE ENTRY

POWDERCOAT BRONZE ENTRY
PORTAL FIXED TO WINDOW FRAME

OFFICE LIFT OVERRUN
ROOF TERRACE

POWDERCOAT BRONZE
ALUMINIUM 400mm REVEAL
TO GLAZING FRAME

THROUGH BLOCK LNK

TIMBER BATTENING TO EXISTING
BASEMENT STAIR EGRESS

WHITE TRANSLUCENT
FILM TO GLAZING

EXTERNAL FINISHES LEGEND

WALL FINISHES

WF1 KINGSPAN BENCHMARK DRI-DESIGN
CLADDING IN DARK GREY

WF2 CONCRETE WITH
CHARCOAL PAINT FINISH

WF3 CONCRETE HORIZONTAL
TIMBER FORMWORK

GLAZING + BALUSTRADES

G1 CLEAR SHOPFRONT GLAZING
POWDERCOAT ALUMINIUM FRAME

G2 POWDERCOAT ALUMINIUM FRAME WITH
GREEN TINTED STRUCTURAL DOUBLE
GLAZING TO AUSTRALIAN STANDARDS

G3 POWDERCOAT ALUMINIUM FRAME WITH GREEN
TINTED STRUCTURAL DOUBLE GLAZING WITH
WHITE SPANDREL GLAZING/ COMPOSITE PANEL
TO AUSTRALIAN STANDARDS

ROOFING + SOFFITS

RS1 FEATURE CANOPY ROOF
DOUBLED-SIDED INSULATED PANEL

RS2 POWDERCOAT STEEL FRAME AND
GLASS ROOFING PANEL

ROOFING + SOFFITS

SS1 POWDERCOAT BRONZE ALUMINIUM
FEATURE METAL SCREEN



SS2 POWDERCOAT BRONZE BOXED
ALUMINIUM SUNHOOD FIXED TO
WINDOW FRAME

SS3 SINGLE STAGE VENTILATION LOUVRE
POWDERCOAT FINISH MONUMENT

STREET AWNINGS

SA1 STEEL FRAMED CHARCOAL PFC EDGE,
BARESTONE FC SOFFIT AND FEATURE LIGHTING

SA2 EXISTING WHITE STEEL FRAME
AND CLEAR GLASS AWNING

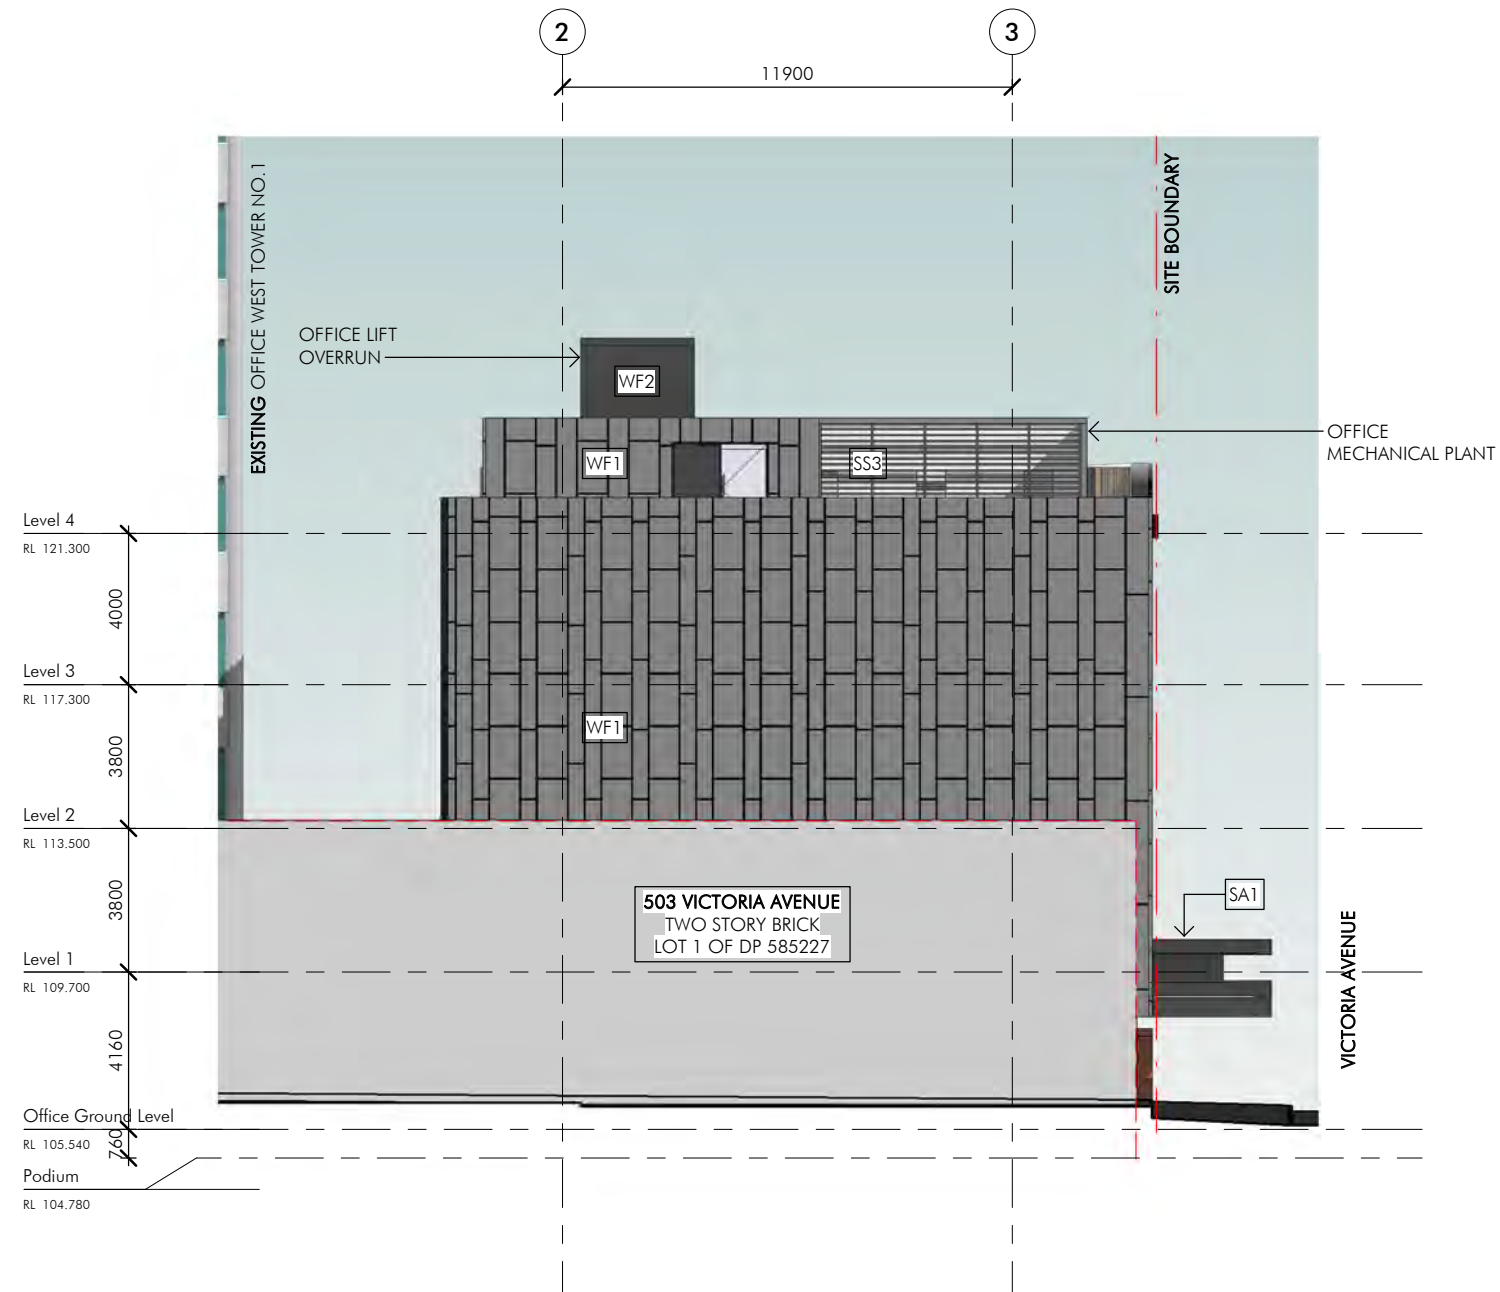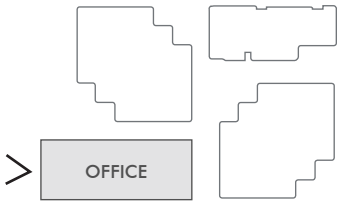

Client



Project Name
Proposed Chatswood Development

Project Address
475 Victoria Ave, Chatswood NSW

DEVELOPMENT APPLICATION DRAWINGS

Drawing Title:
NEW OFFICE - WEST ELEVATION

Date:
19.03.18

Sheet Size:
A3


Scale:
1:200

Drawing Number:
Q3294_DA2206

Issue:
A

0 2000

nettleontribe

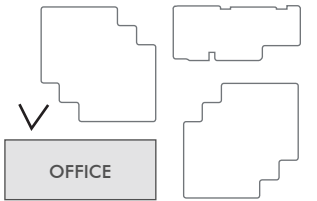

Client



Project Name
Proposed Chatswood Development

Project Address
475 Victoria Ave, Chatswood NSW

DEVELOPMENT APPLICATION DRAWINGS

Drawing Title:
NEW OFFICE - NORTH ELEVATION

Date:
19.03.18

Sheet Size:
A3



Scale:
1:200

Drawing Number:
Q3294_DA2207

Issue:
A

0 2000

nettleontribe

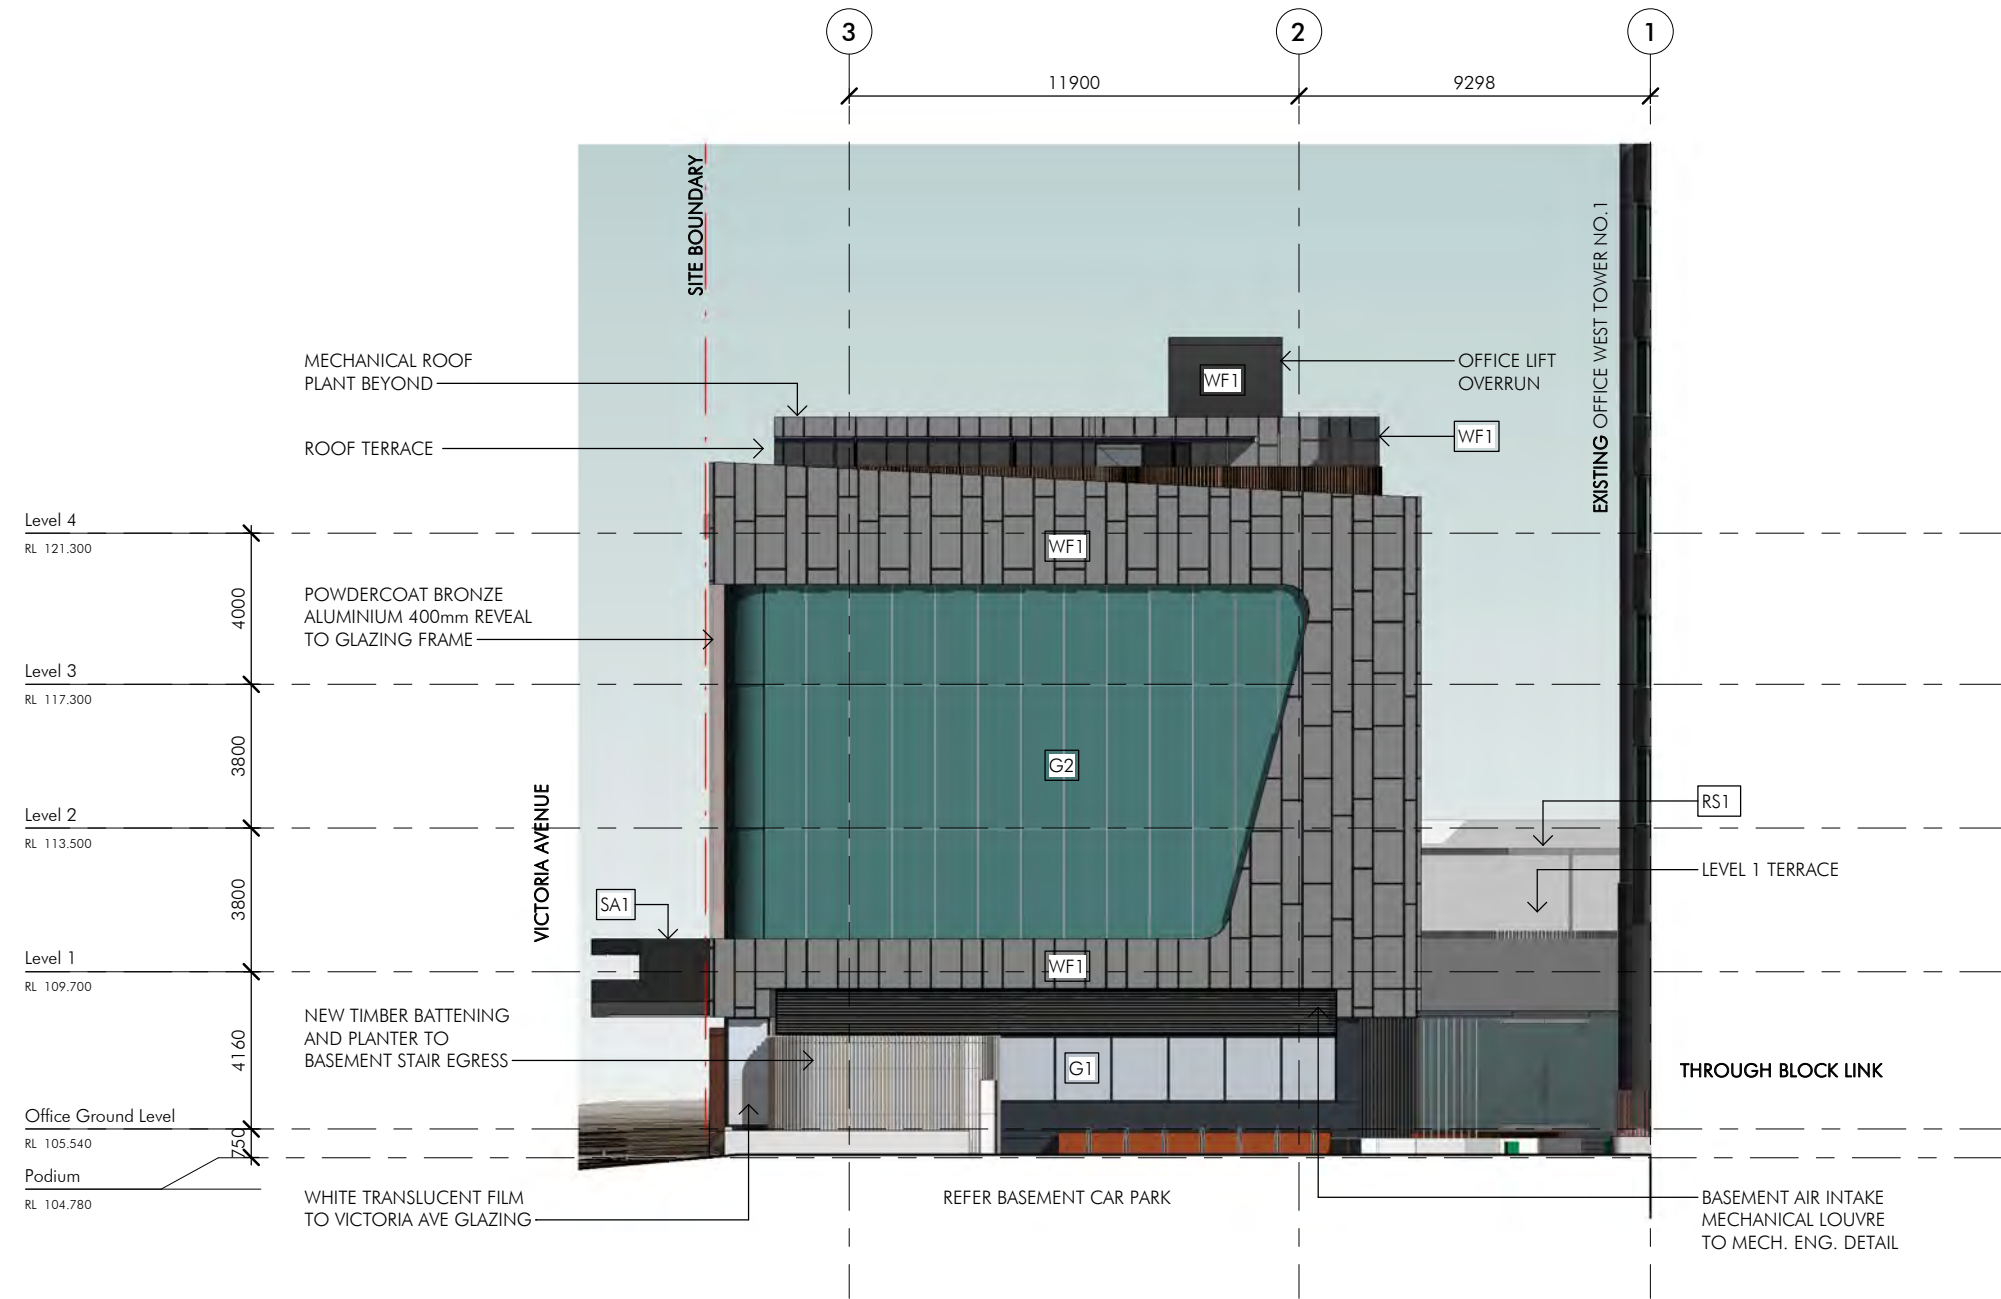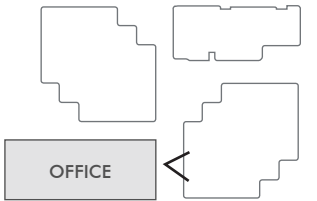

Client



Project Name
Proposed Chatswood Development

Project Address
475 Victoria Ave, Chatswood NSW

DEVELOPMENT APPLICATION DRAWINGS

Drawing Title:
NEW OFFICE - EAST ELEVATION

Date:
19.03.18

Sheet Size:
A3

Scale:
1:200

Drawing Number:
Q3294_DA2208

Issue:
A

0 2000

nettletontribe

C:\Users\Gina\Documents\Q3294_475 Victoria Ave Chatswood_CFI SITE CLEAN_GinaT.rvt 19/03/2018 1:11:43 PM

Client



Project Name
Proposed Chatswood Development

Project Address
475 Victoria Ave, Chatswood NSW

DEVELOPMENT APPLICATION DRAWINGS

Drawing Title:
NEW OFFICE - SECTION A-A


Date:
19.03.18

Drawing Number:
Q3294_DA2301


Sheet Size:
A3


Issue:
A

Scale:
1:200

 

nettletontribe

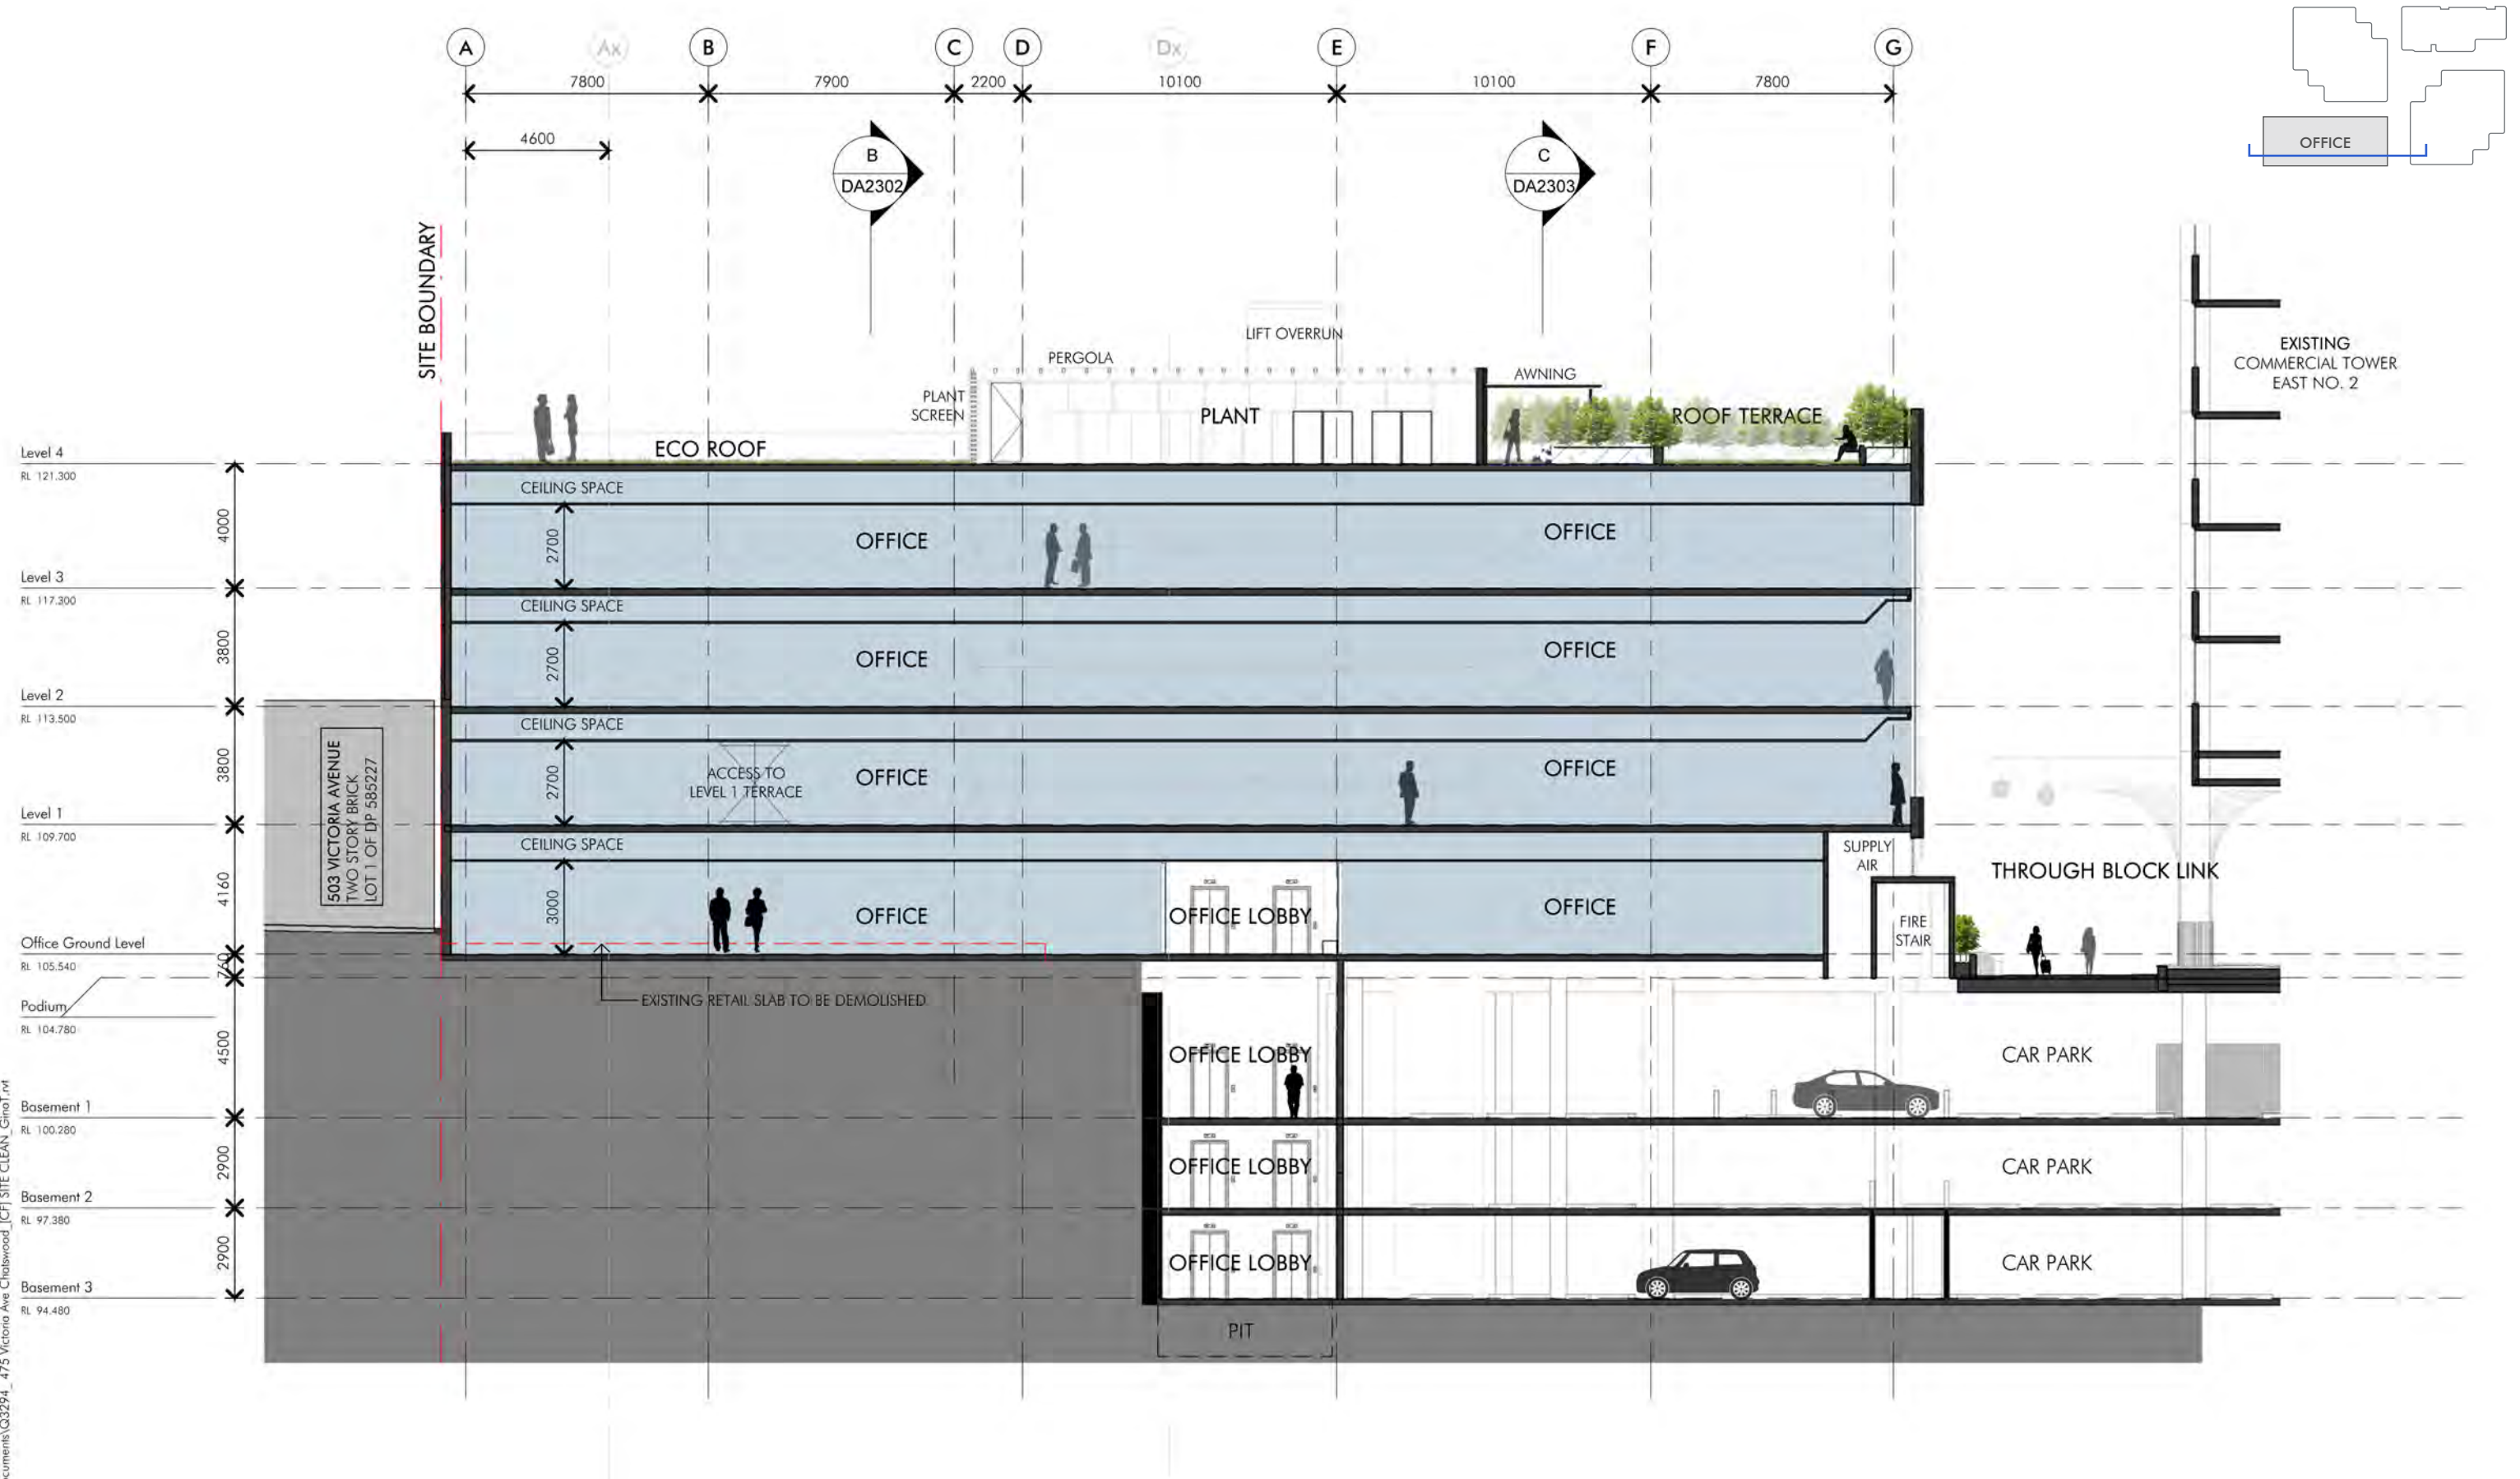

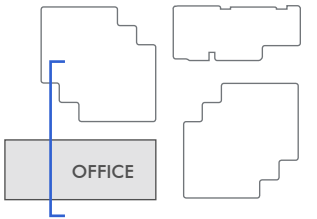

Client



Project Name
Proposed Chatswood Development

Project Address
475 Victoria Ave, Chatswood NSW

DEVELOPMENT APPLICATION DRAWINGS

Drawing Title:
NEW OFFICE - SECTION B-B

Date:
19.03.18

Sheet Size:
A3

Scale:
1:200


Drawing Number:
Q3294_DA2302

Issue:
A

0 4000

nettleontribe

19/03/2018 1:19:08 PM C:\Users\GinaT\Documents\Q3294_475 Victoria Ave Chatswood [CF] SITE CLEAN_GinaT.rvt

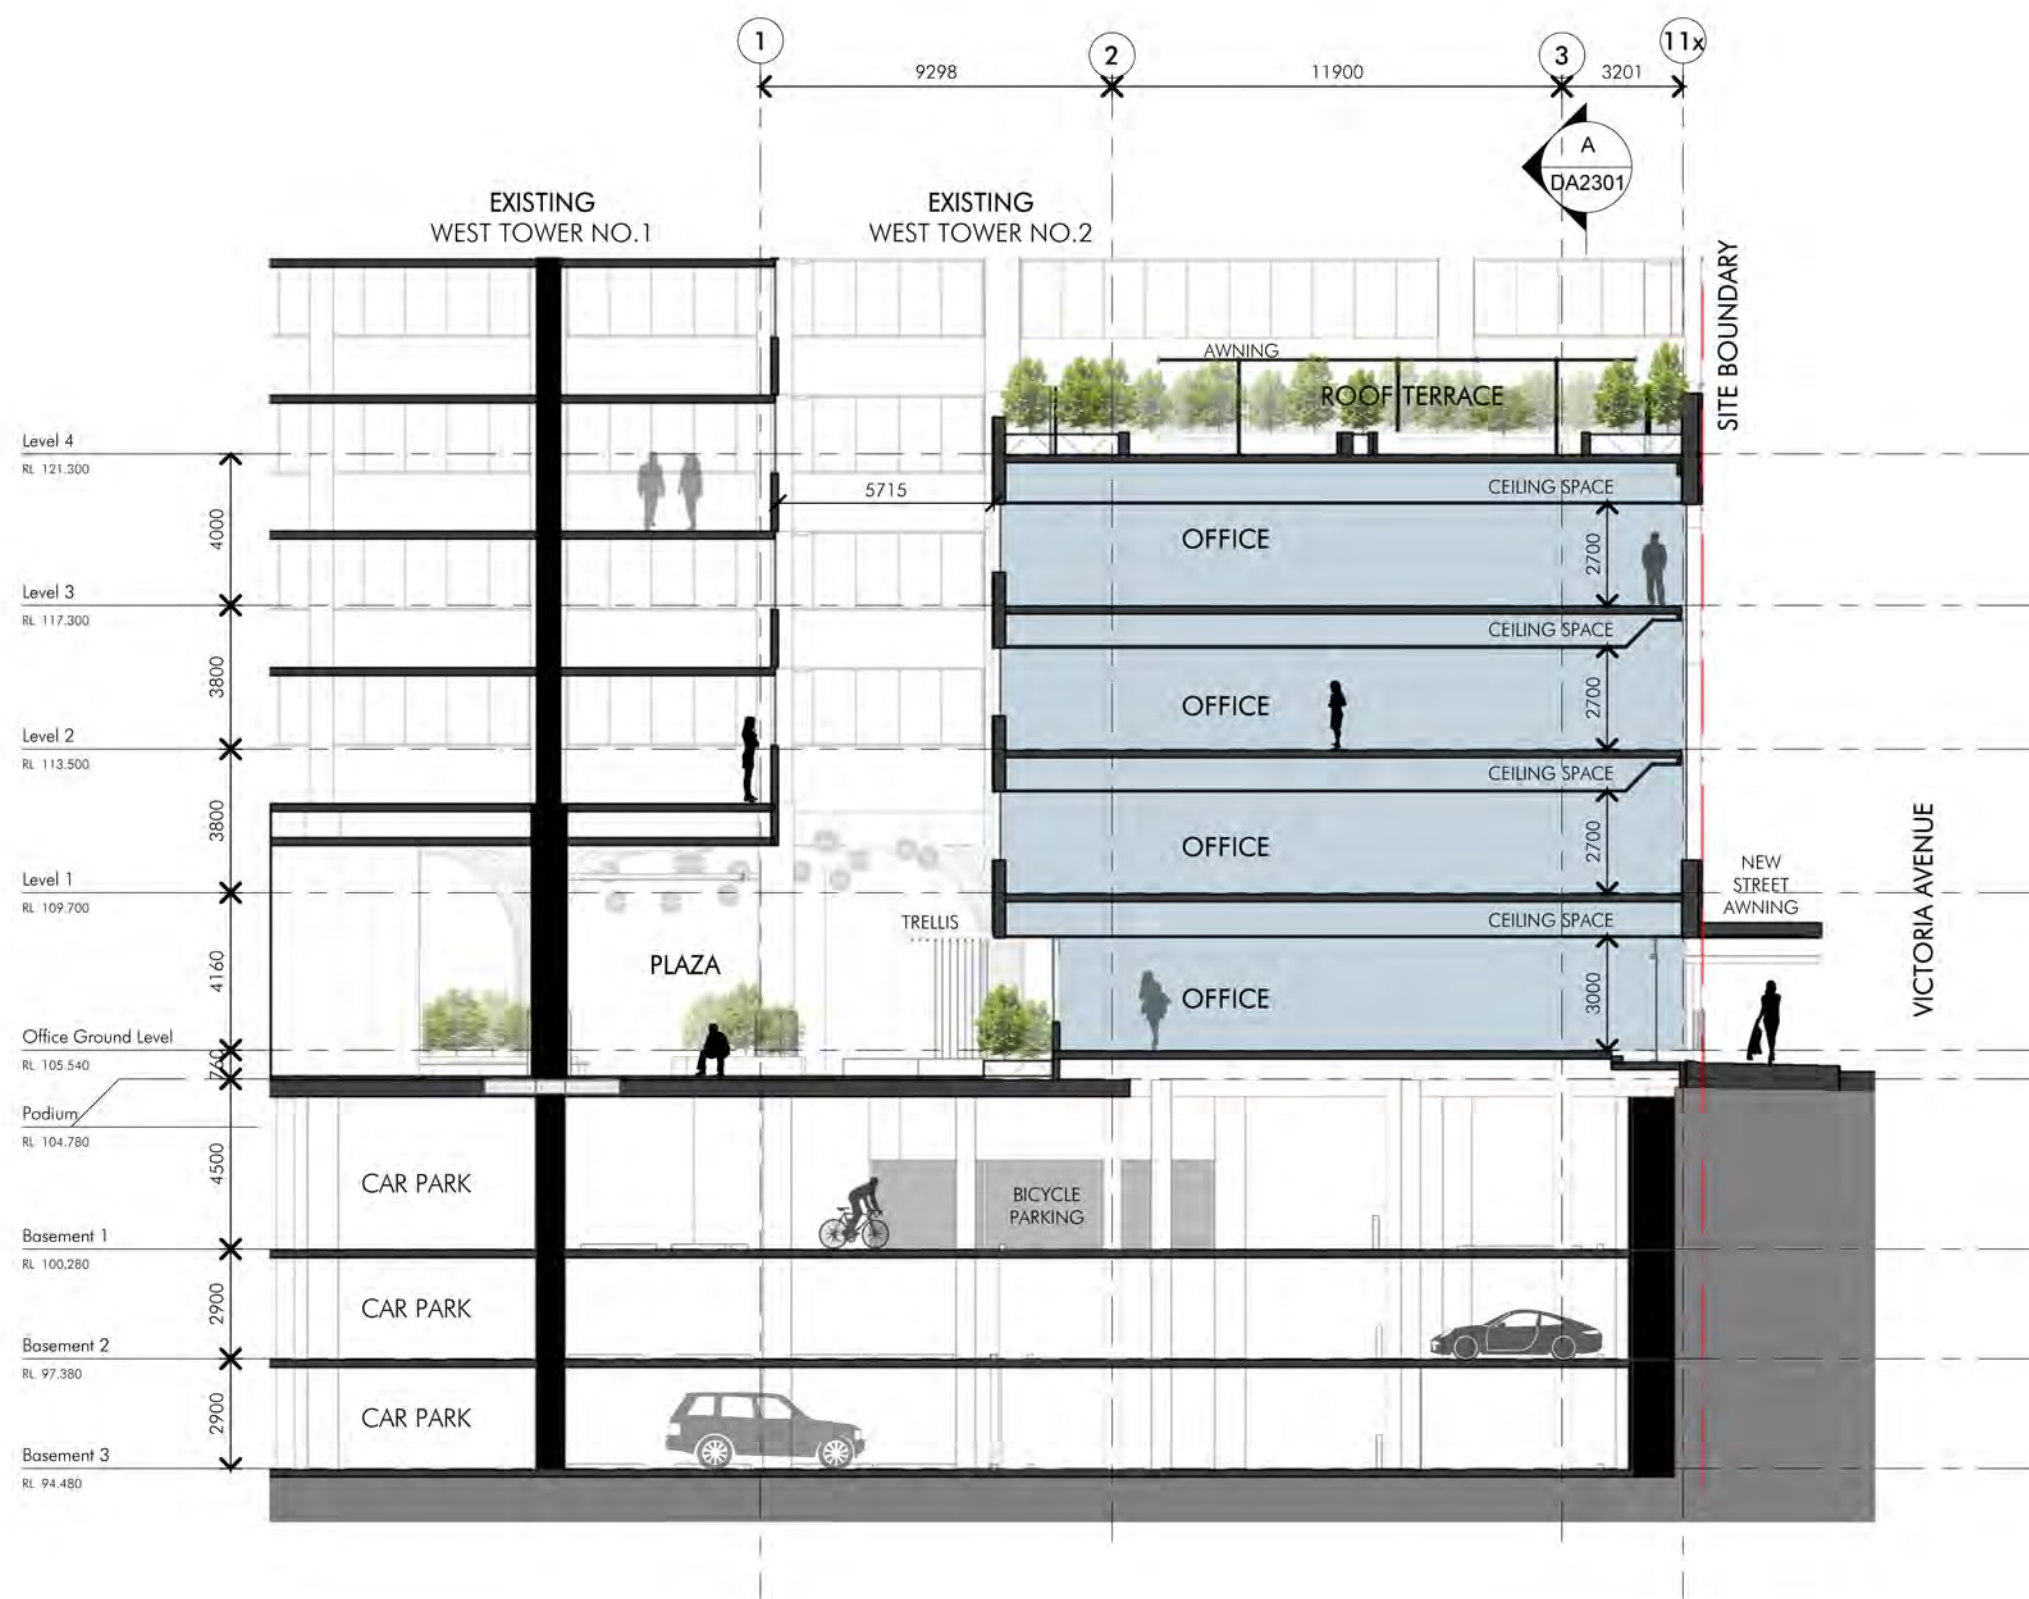

19/03/2018 8:14:45 AM C:\Users\GinaT\Documents\Q3294_475 Victoria Ave Chatswood [CF] SITE CLEAN_GinaT.rvt

Client



CROMWELL
PROPERTY GROUP

Project Name
Proposed Chatswood Development

Project Address
475 Victoria Ave, Chatswood NSW

DEVELOPMENT APPLICATION DRAWINGS

Drawing Title:
GA OVERALL LEVEL 1


Date:
19.03.18

Drawing Number:
Q3294_DA0106


Sheet Size:
A3


Issue:
A

Scale:
1:400

 

nettleontribe

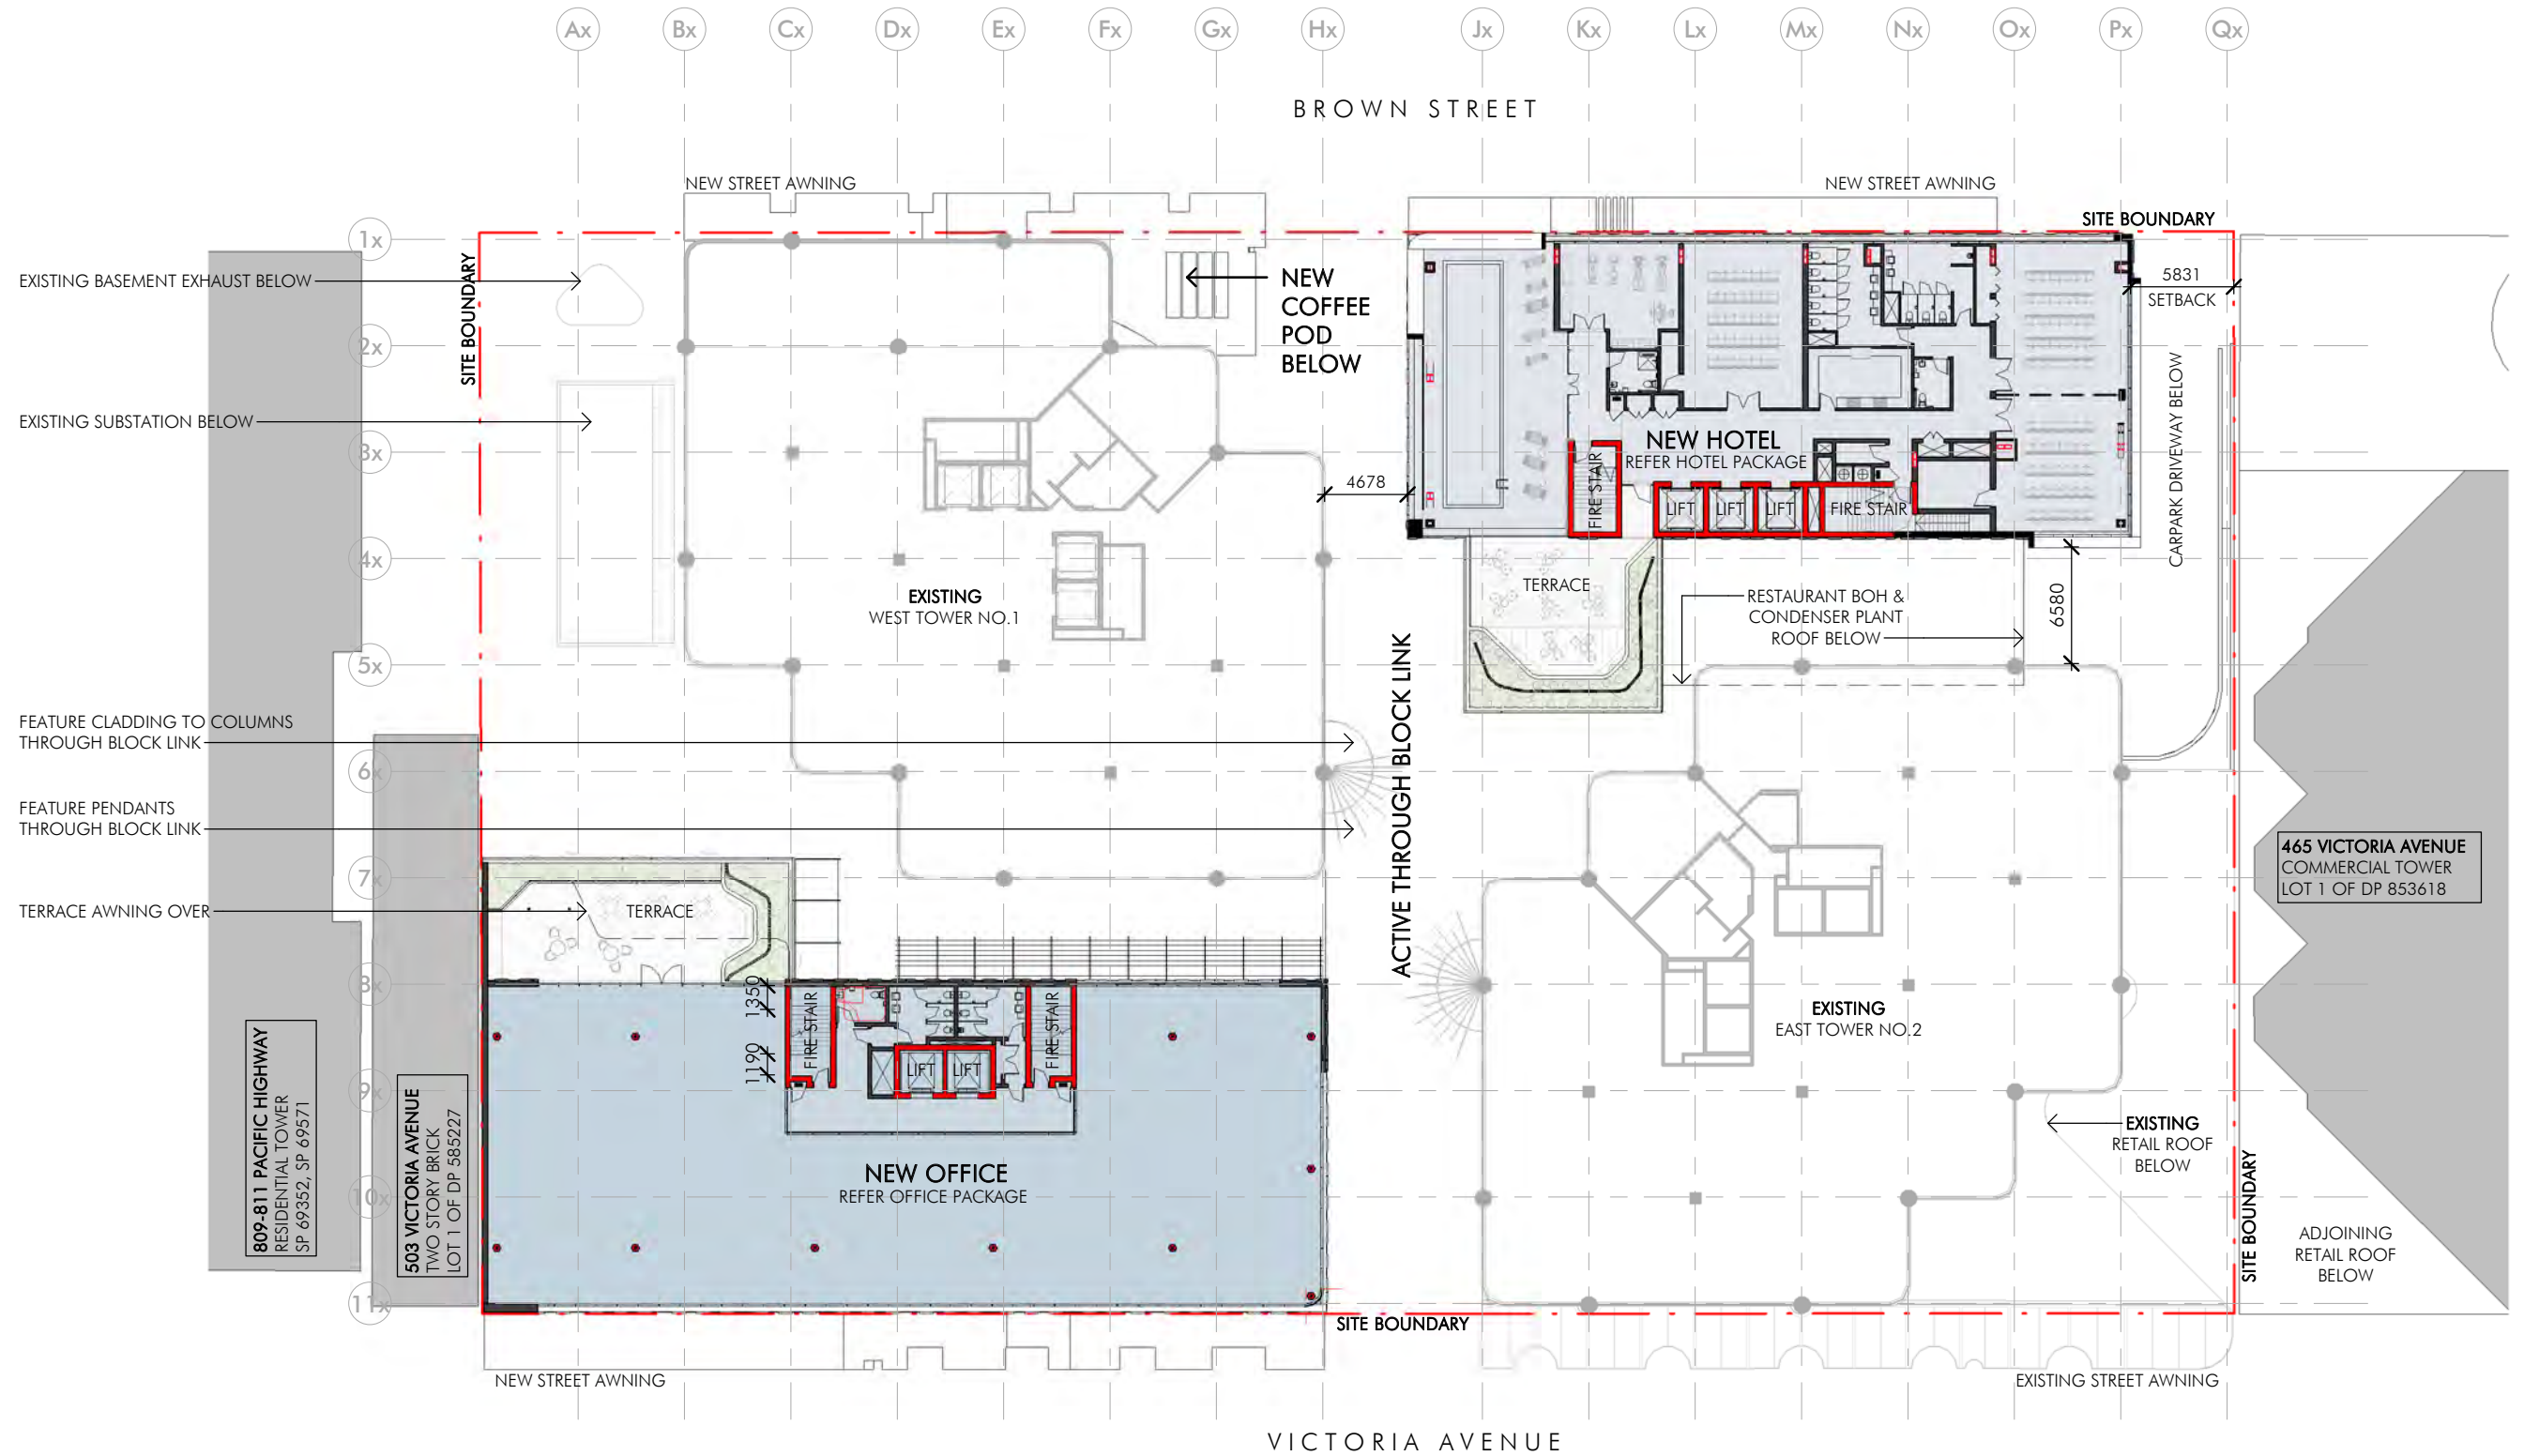

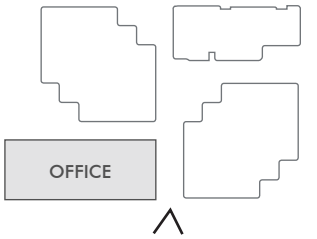

Client



Project Name
Proposed Chatswood Development

Project Address
475 Victoria Ave, Chatswood NSW

DEVELOPMENT APPLICATION DRAWINGS

Drawing Title:
BUILDING ELEVATION - VICTORIA AVE

Date:
19.03.18

Sheet Size:
A3

Scale:
1:400

Drawing Number:
Q3294_DA0201

Issue:
A

0 2000

nettleontribe