




1 Site Location Plan
1:500



PHOTOGRAPH LOCATION 1

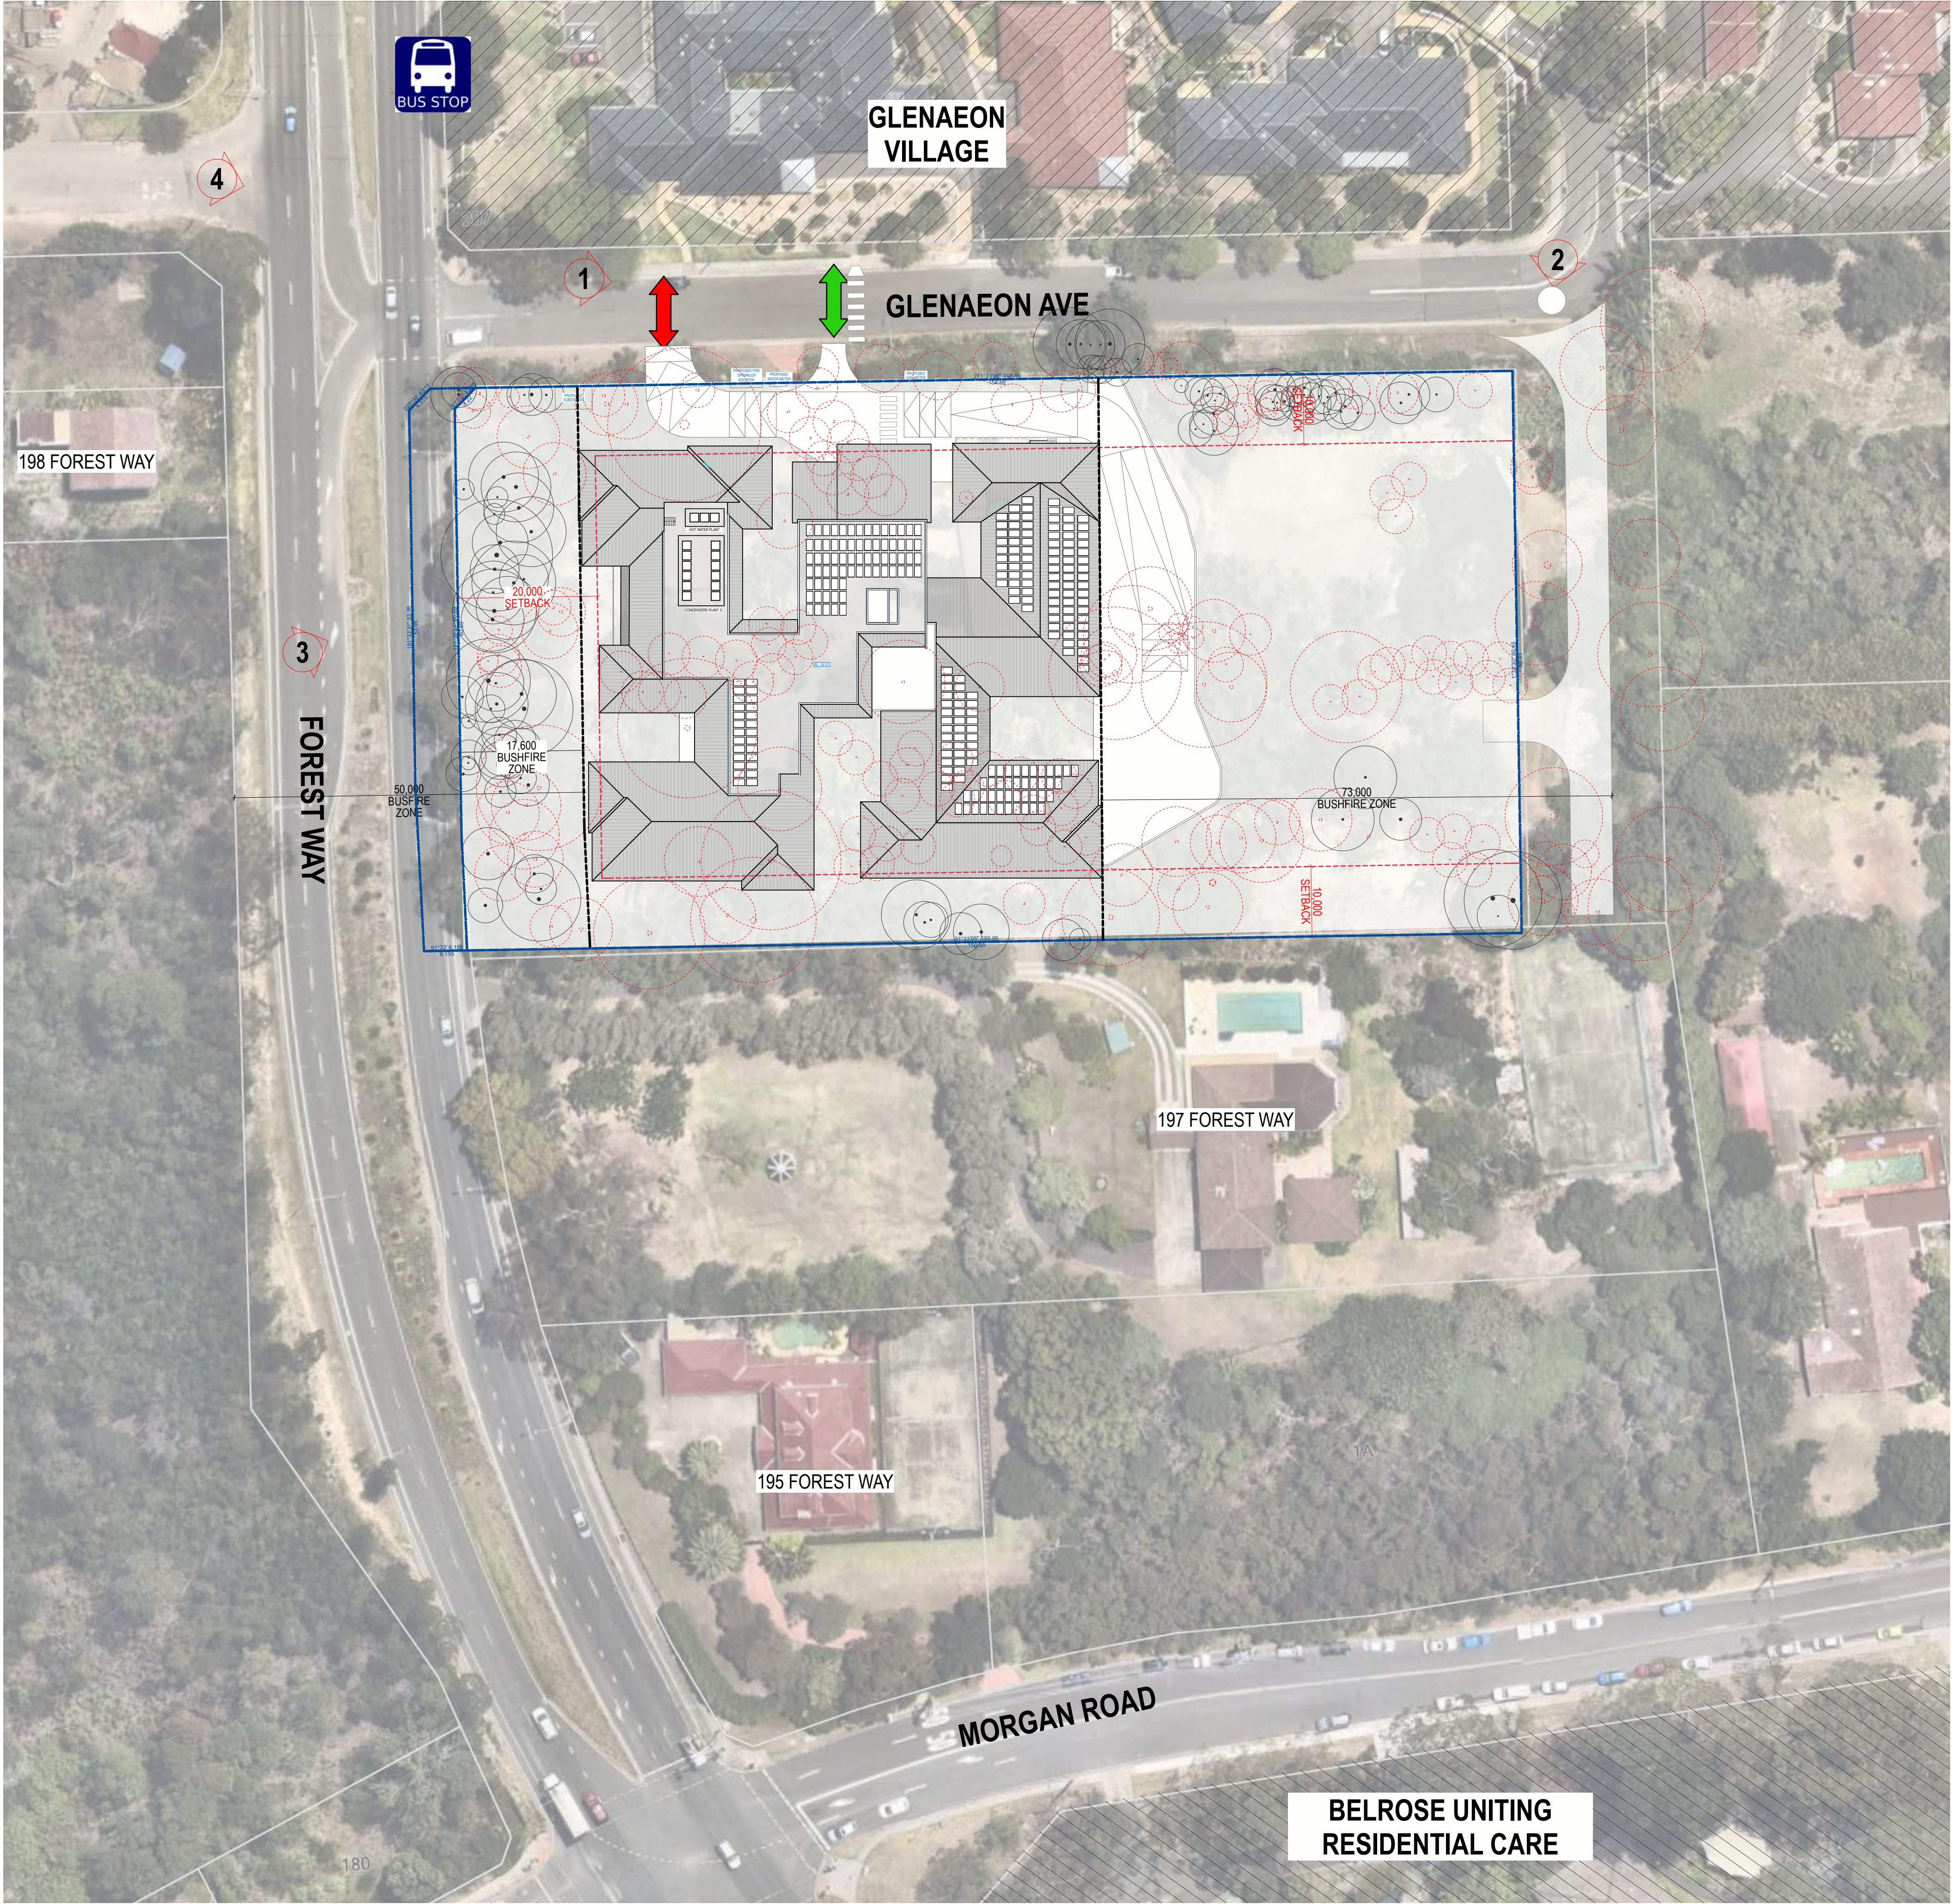

PHOTOGRAPH LOCATION 2




PHOTOGRAPH LOCATION 3




PHOTOGRAPH LOCATION 4

DRAWING NOTES	
	PHOTOGRAPHY VIEW ANGLES
	VEHICULAR AND PEDESTRIAN ACCESS TO SITE
	VEHICULAR ONLY ACCESS TO SITE

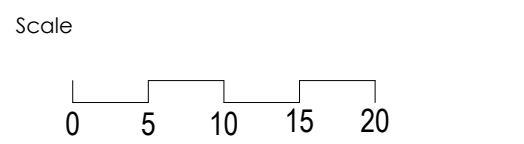

North

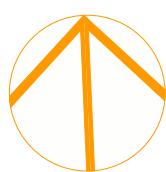

GENERAL NOTES:
- Do not scale from this drawing. Use figured dimensions only.
- Any discrepancies in documentation, contact the architect for clarification.
- This drawing is for BIM coordination purposes only. Do not use for Tender or Construction.
- Calder Flower Architects are not liable for any loss, damage, claim, cost demand as a result of the use or receipt of drawings issued in DWG or PDF format.



Lend Lease Retirement Living




Calder Flower Architects Pty Ltd • ABN 66 001 900 278
• Nominated Architect L Calder 6755
L 2 140 Myrtle St Chippendale NSW 2008
• ph (02) 9698 7822 • fx (02) 9698 5937
www.calderflower.com.au

Project
Belrose Residential Care




Land Precinct 199 Forest Way
Belrose, NSW 2085
Document Title
Site Location Plan

Project No. 18200 253824-BE-AD-000-001
Drawing No. 001
Date (yymmdd) 13/12/18 Scale 1:500, @A1
Revision B
Status
Issued for DA Application

REFER TO DRAWING 002 - SITE ANALYSIS PLAN

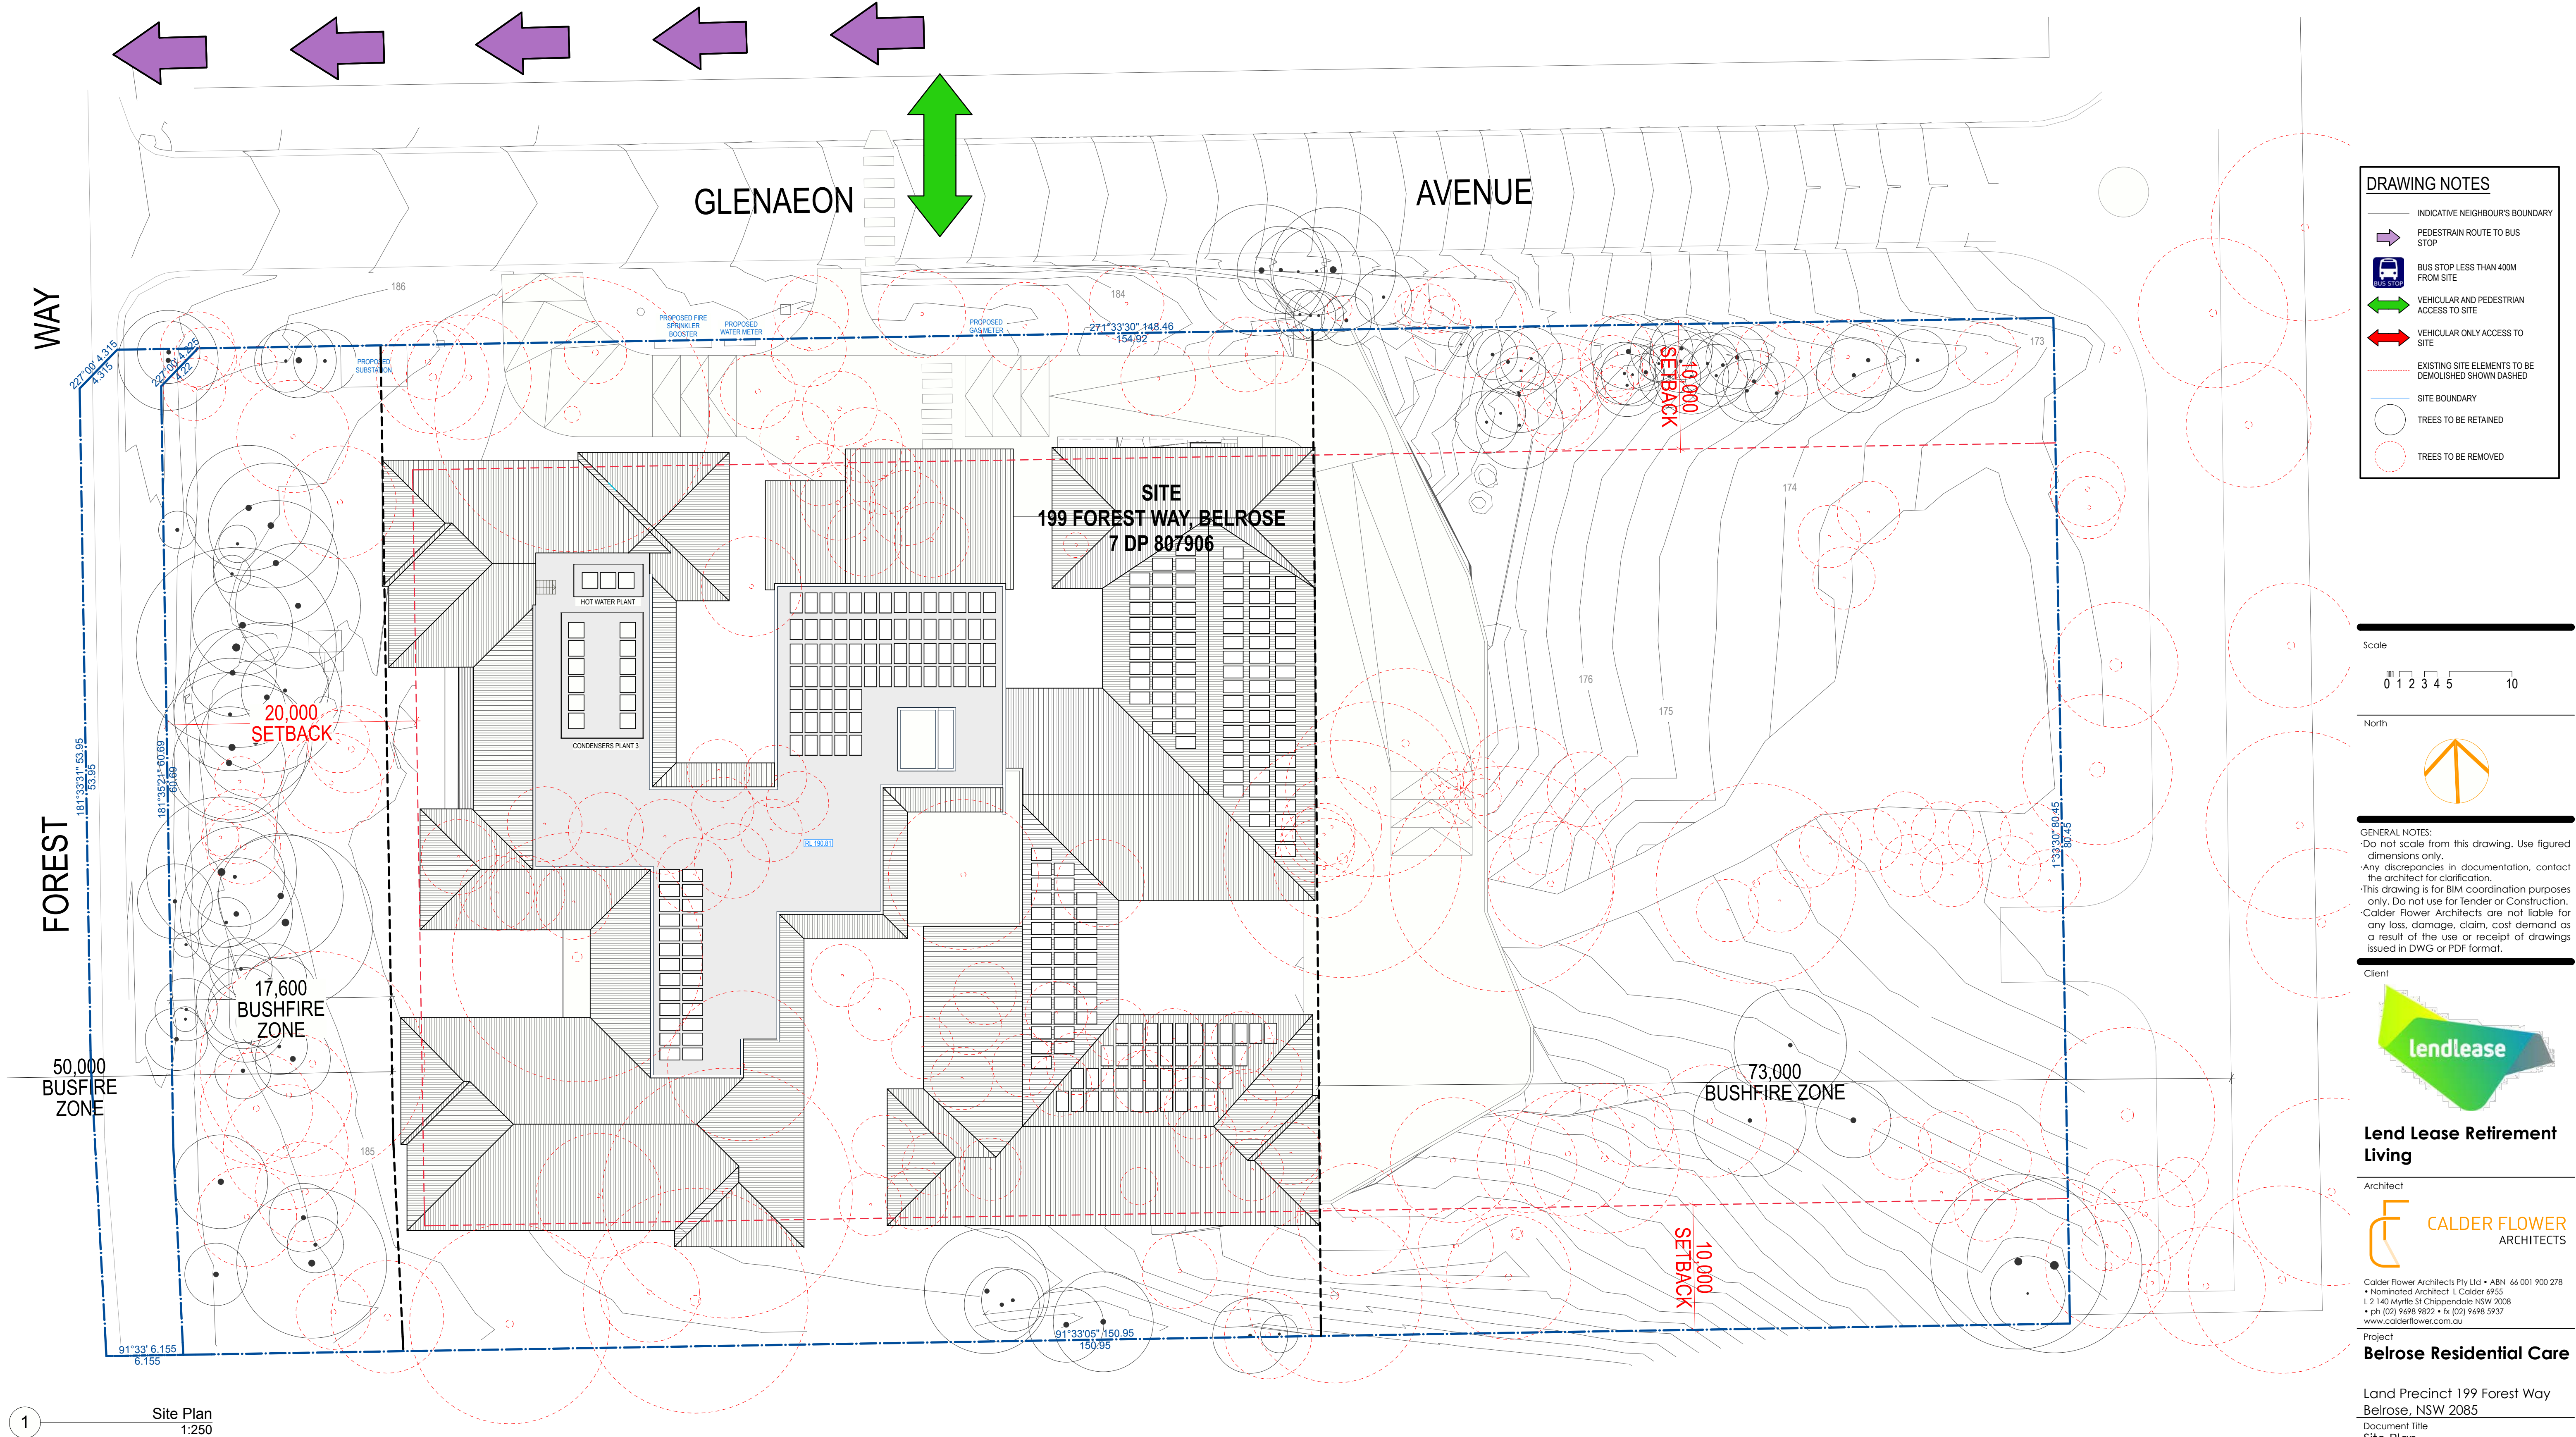



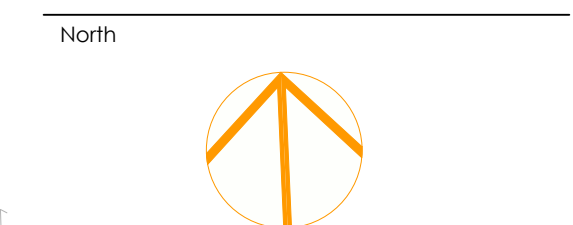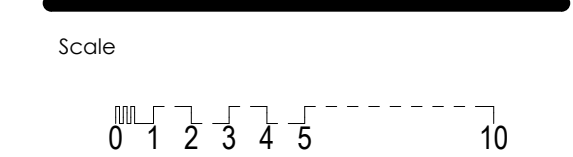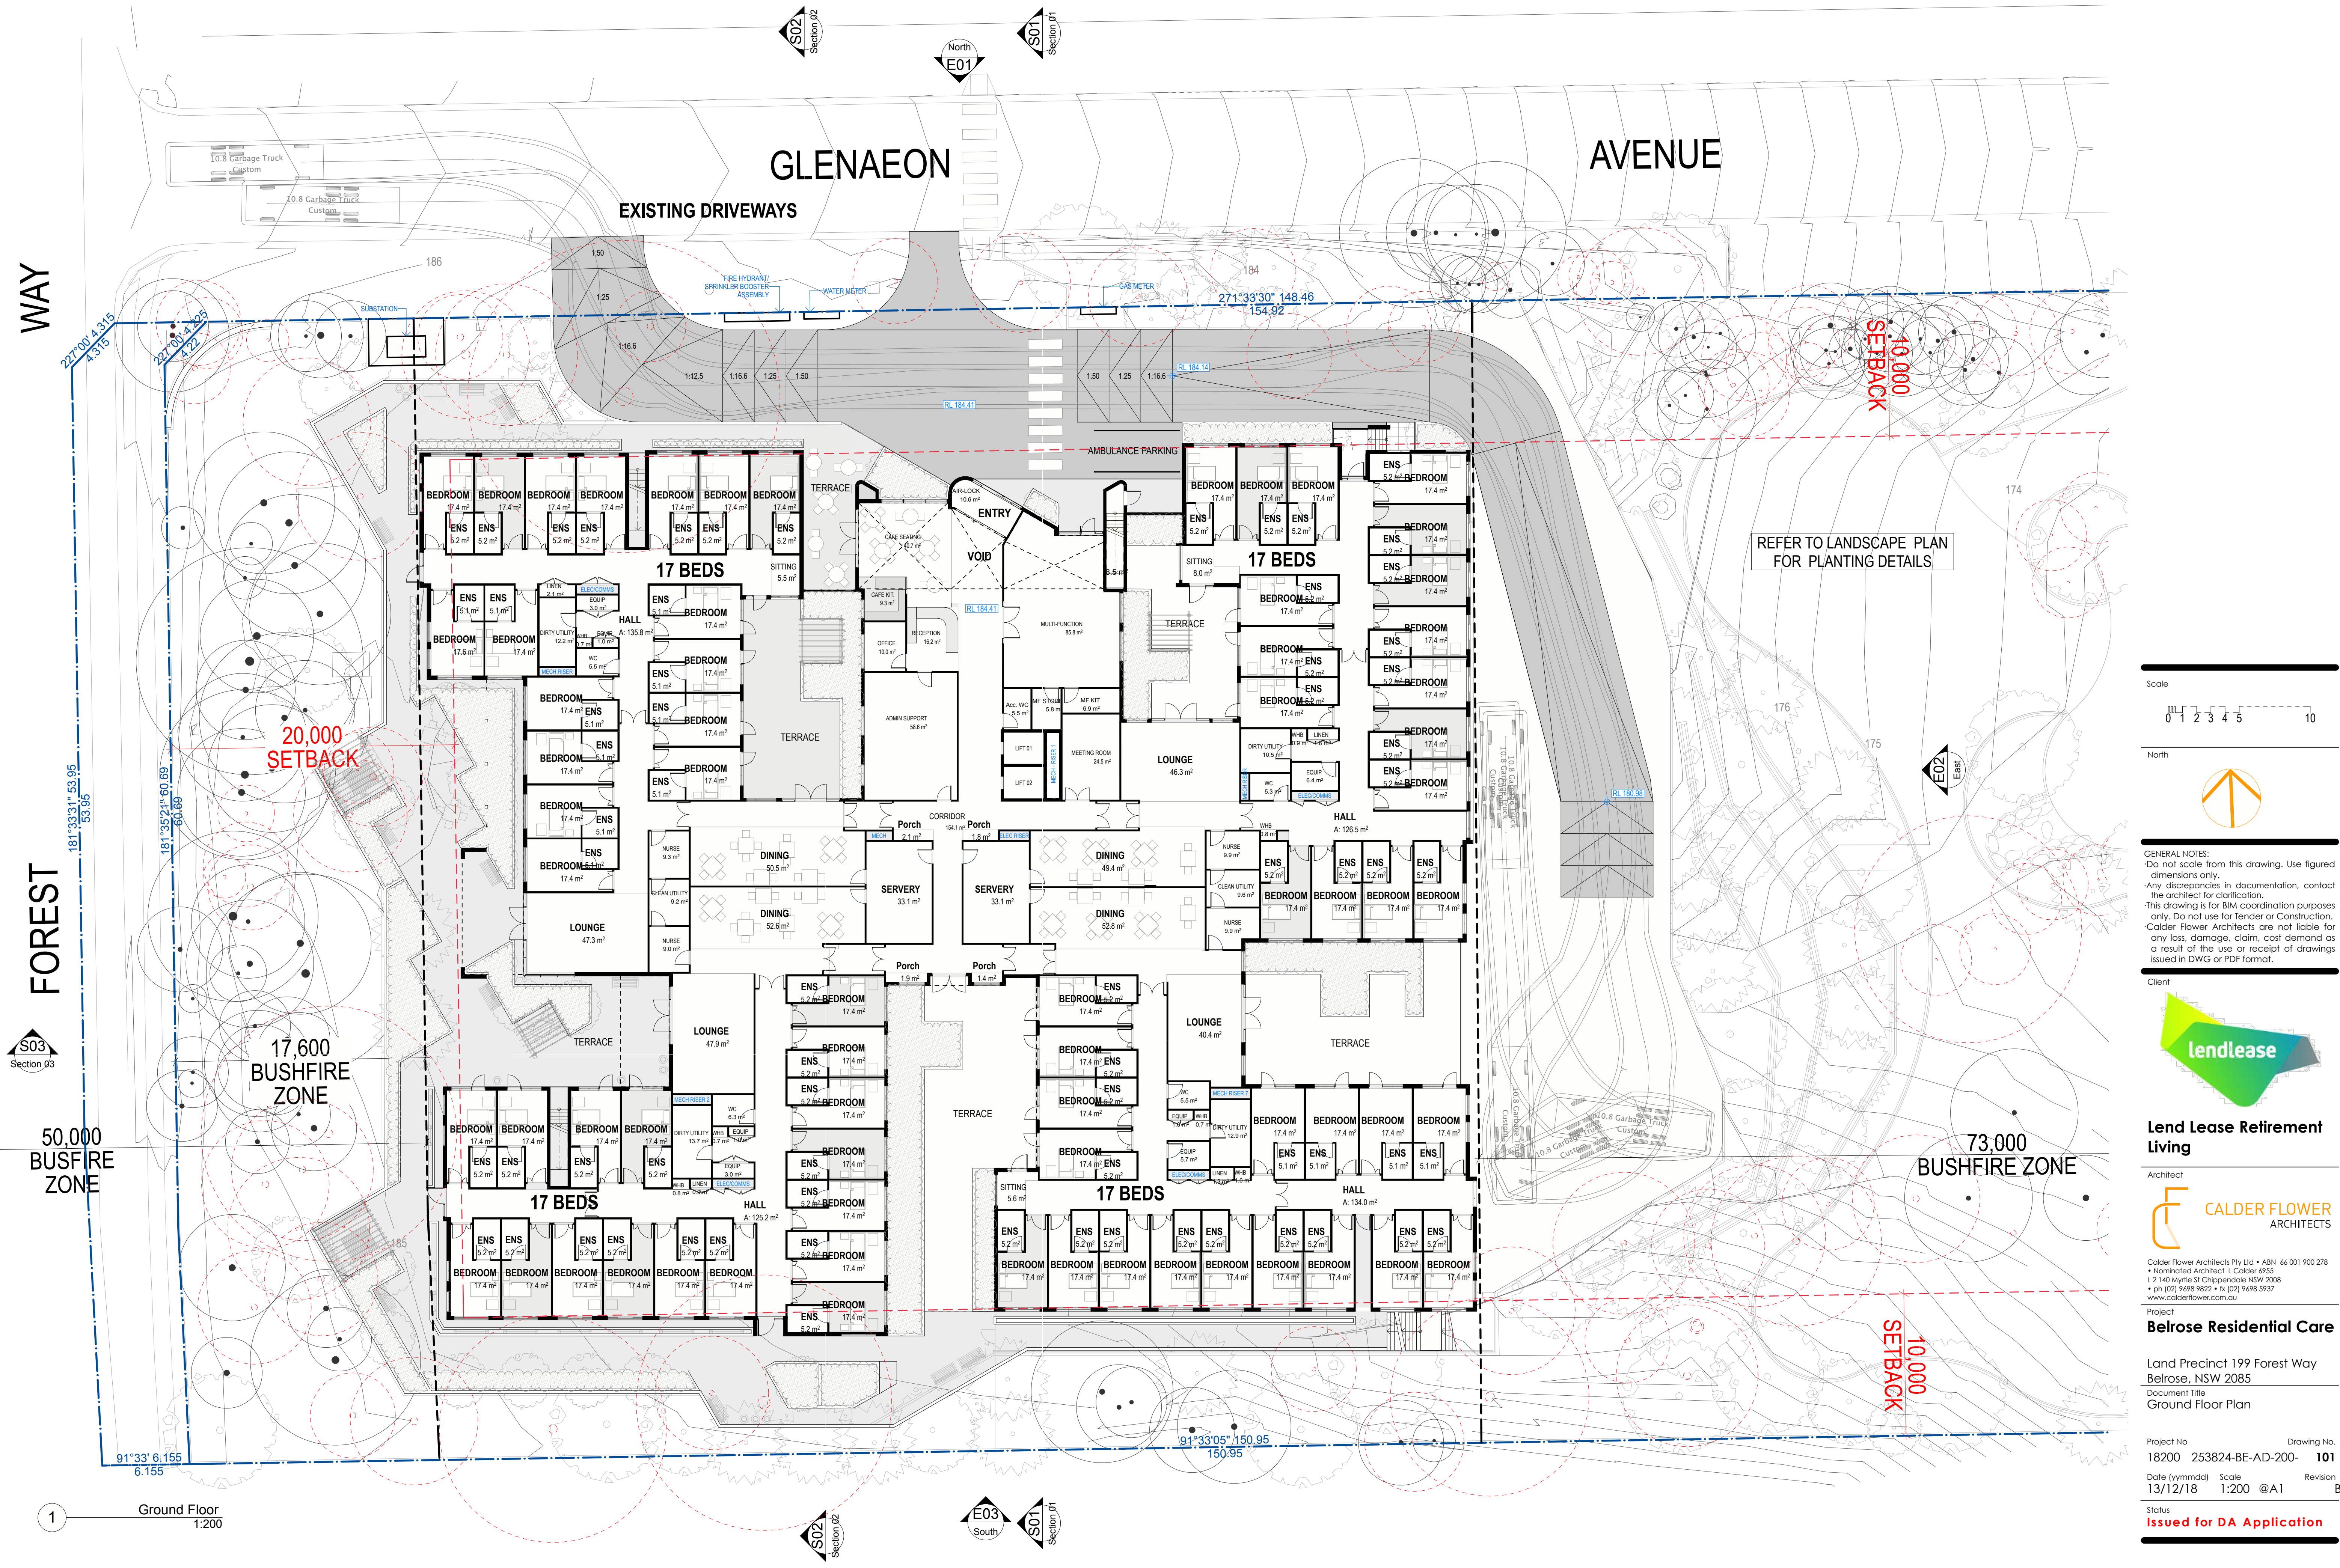

GENERAL NOTES:
- Do not scale from this drawing. Use figured dimensions only.
- Any discrepancies in documentation, contact the architect for clarification.
- This drawing is for BIM coordination purposes only. Do not use for Tender or Construction.
- Calder Flower Architects are not liable for any loss, damage, claim, cost demand as a result of the use or receipt of drawings issued in DWG or PDF format.



Lend Lease Retirement Living






Calder Flower Architects Pty Ltd • ABN 66 001 900 278
• Nominated Architect: L Calder 6955
• 1/2140 Myrtle St Chippendale NSW 2008
• ph (02) 9698 7822 • fx (02) 9698 5937
www.calderflower.com.au

Project
Belrose Residential Care

Land Precinct 199 Forest Way
Belrose, NSW 2085
Document Title
Ground Floor Plan

Project No
18200 253824-BE-AD-200- 101
Date (yymmdd) 13/12/18 Scale 1:200 @A1 Revision B

Status
Issued for DA Application

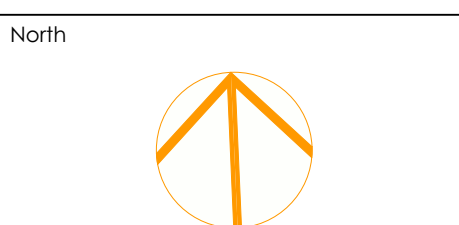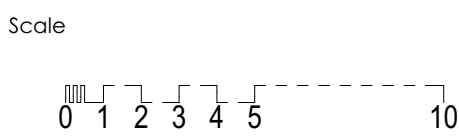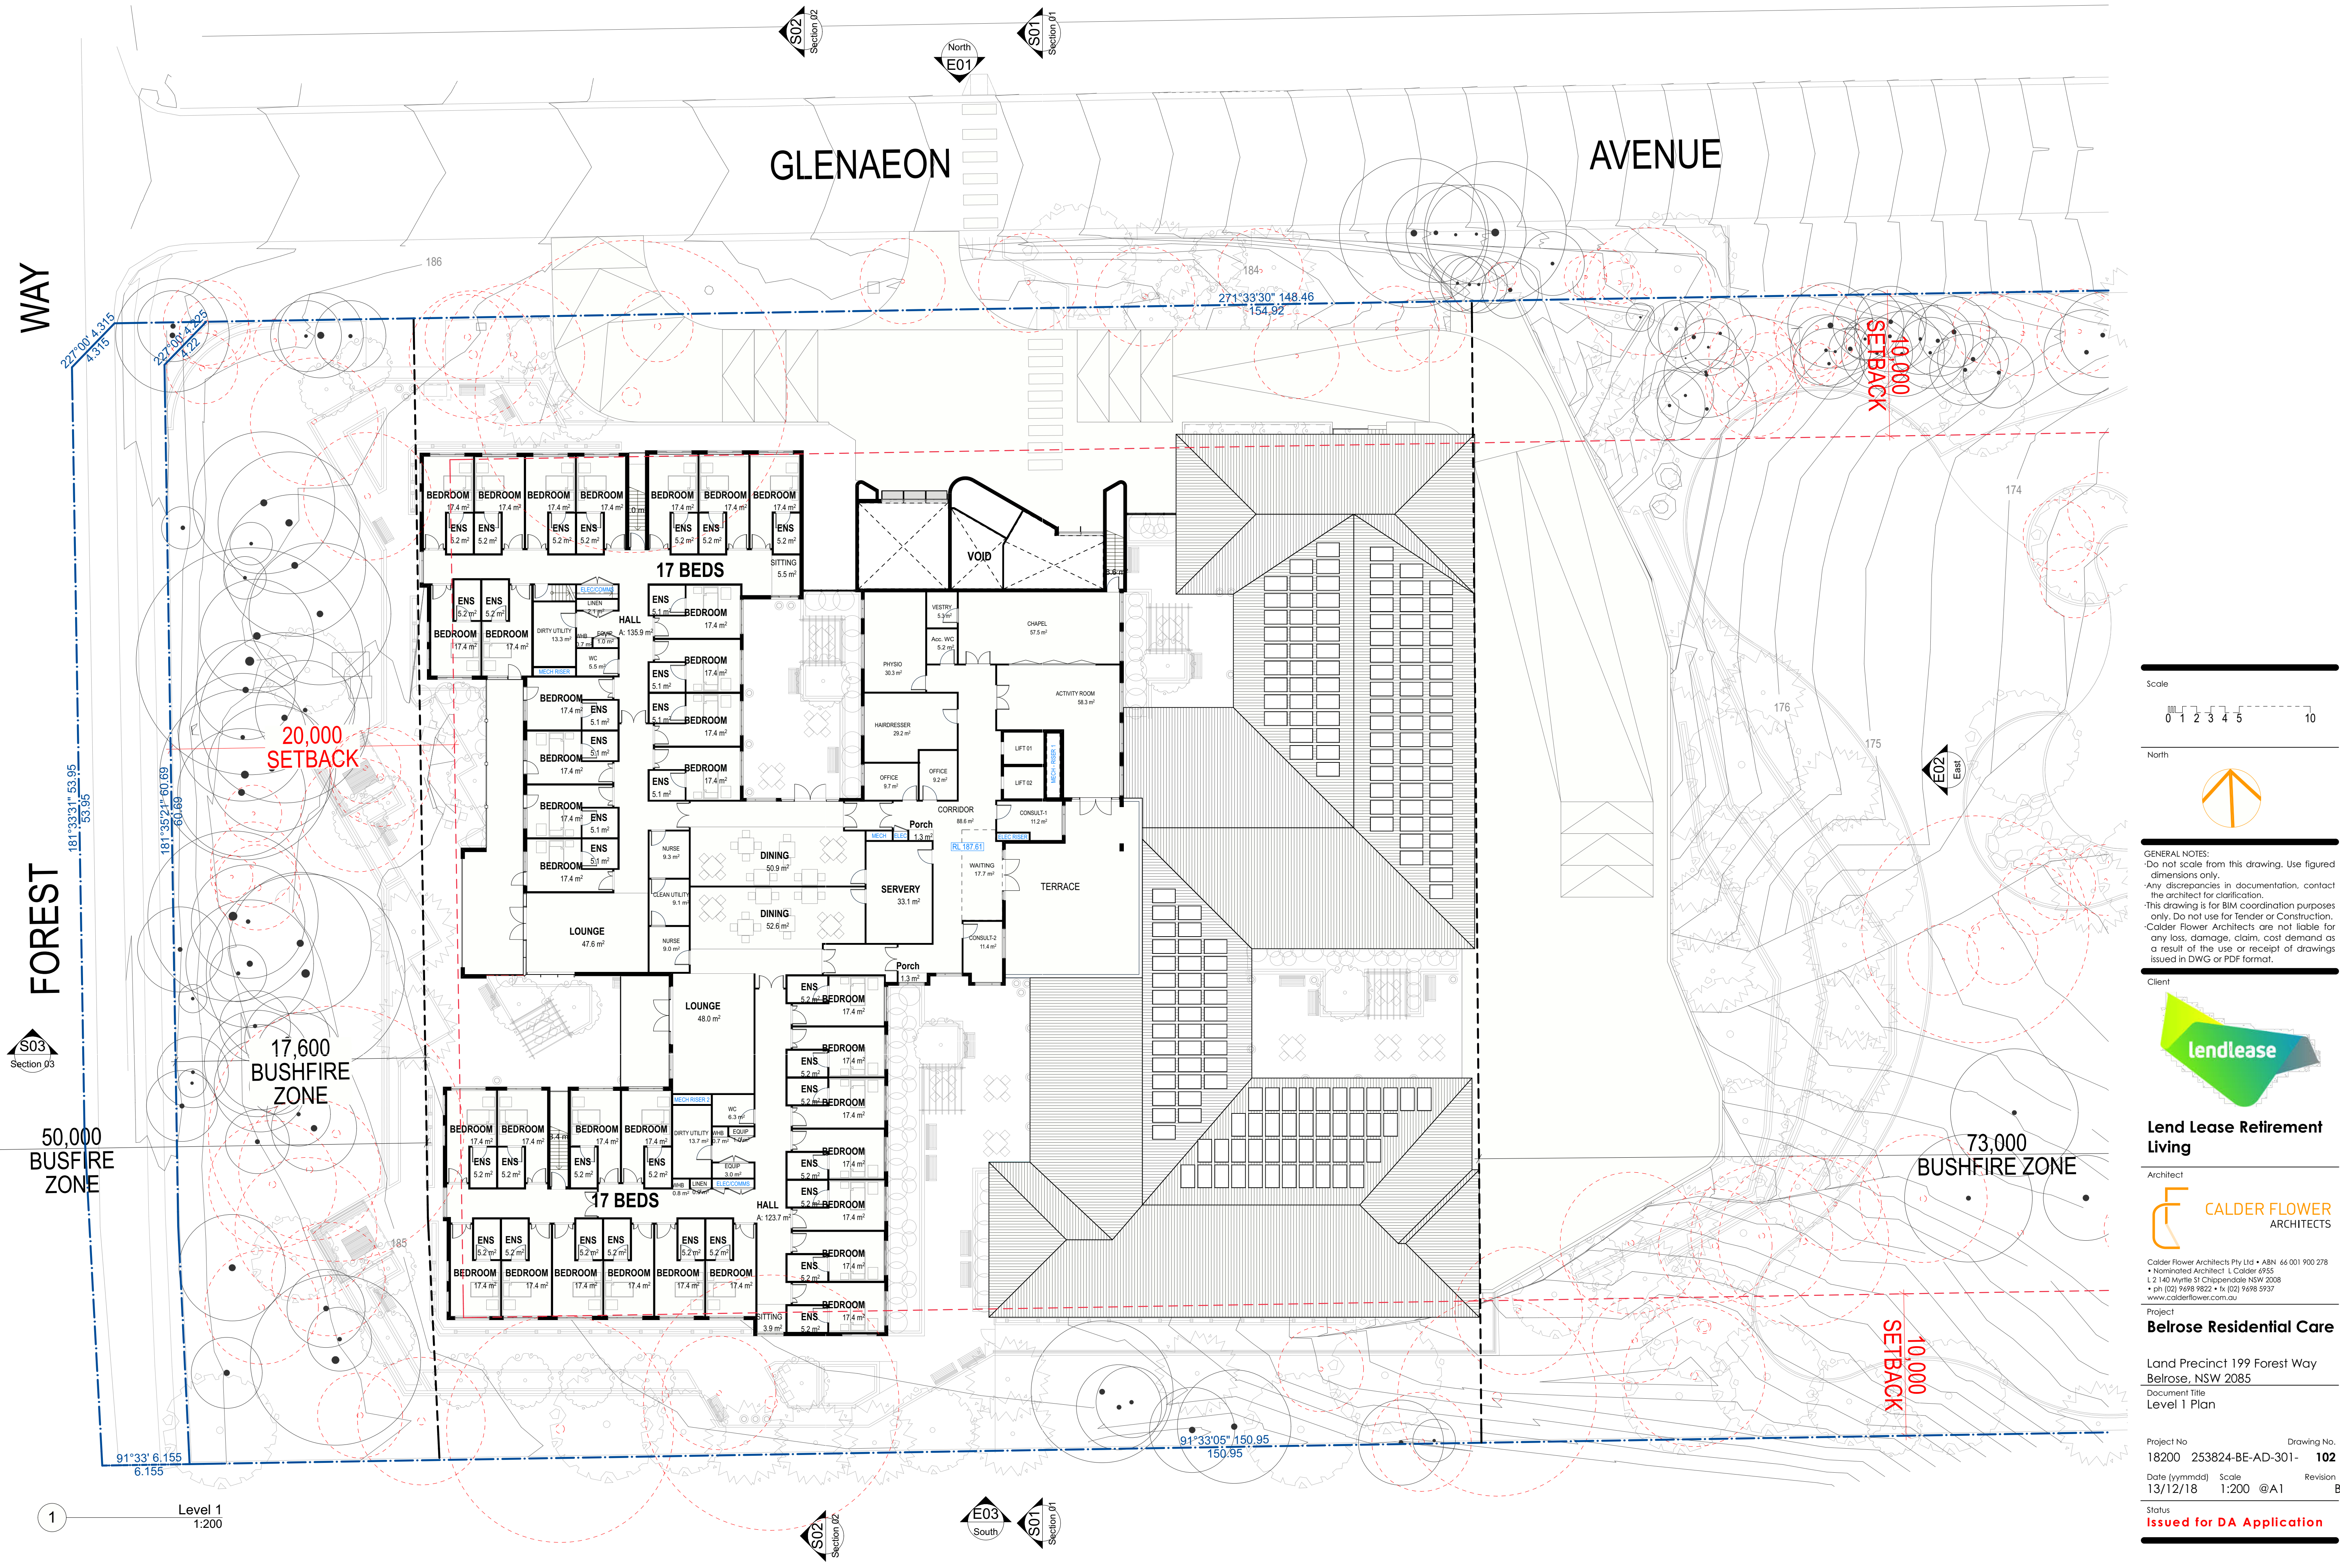

GENERAL NOTES:
- Do not scale from this drawing. Use figured dimensions only.
- Any discrepancies in documentation, contact the architect for clarification.
- This drawing is for BIM coordination purposes only. Do not use for Tender or Construction.
- Calder Flower Architects are not liable for any loss, damage, claim, cost demand as a result of the use or receipt of drawings issued in DWG or PDF format.



Lend Lease Retirement Living



Calder Flower Architects Pty Ltd • ABN 66 001 900 278
• Nominated Architect: L Calder 6955
• 12140 Myrtle St Crispipendole NSW 2008
• ph (02) 9698 7822 • fx (02) 9698 5937
www.calderflower.com.au

Project
Belrose Residential Care

Land Precinct 199 Forest Way
Belrose, NSW 2085
Document Title
Level 1 Plan

Project No
18200 253824-BE-AD-301-

Date (yyymmdd)
13/12/18




Scale
1:200

Revision
@A1


Status
Issued for DA Application

Drawing No.
102


Revision
B

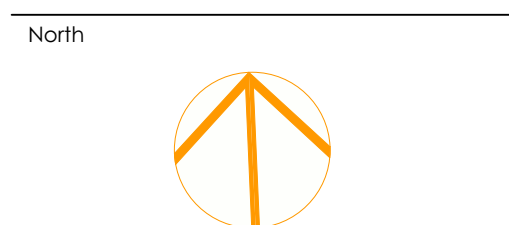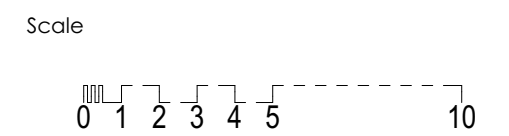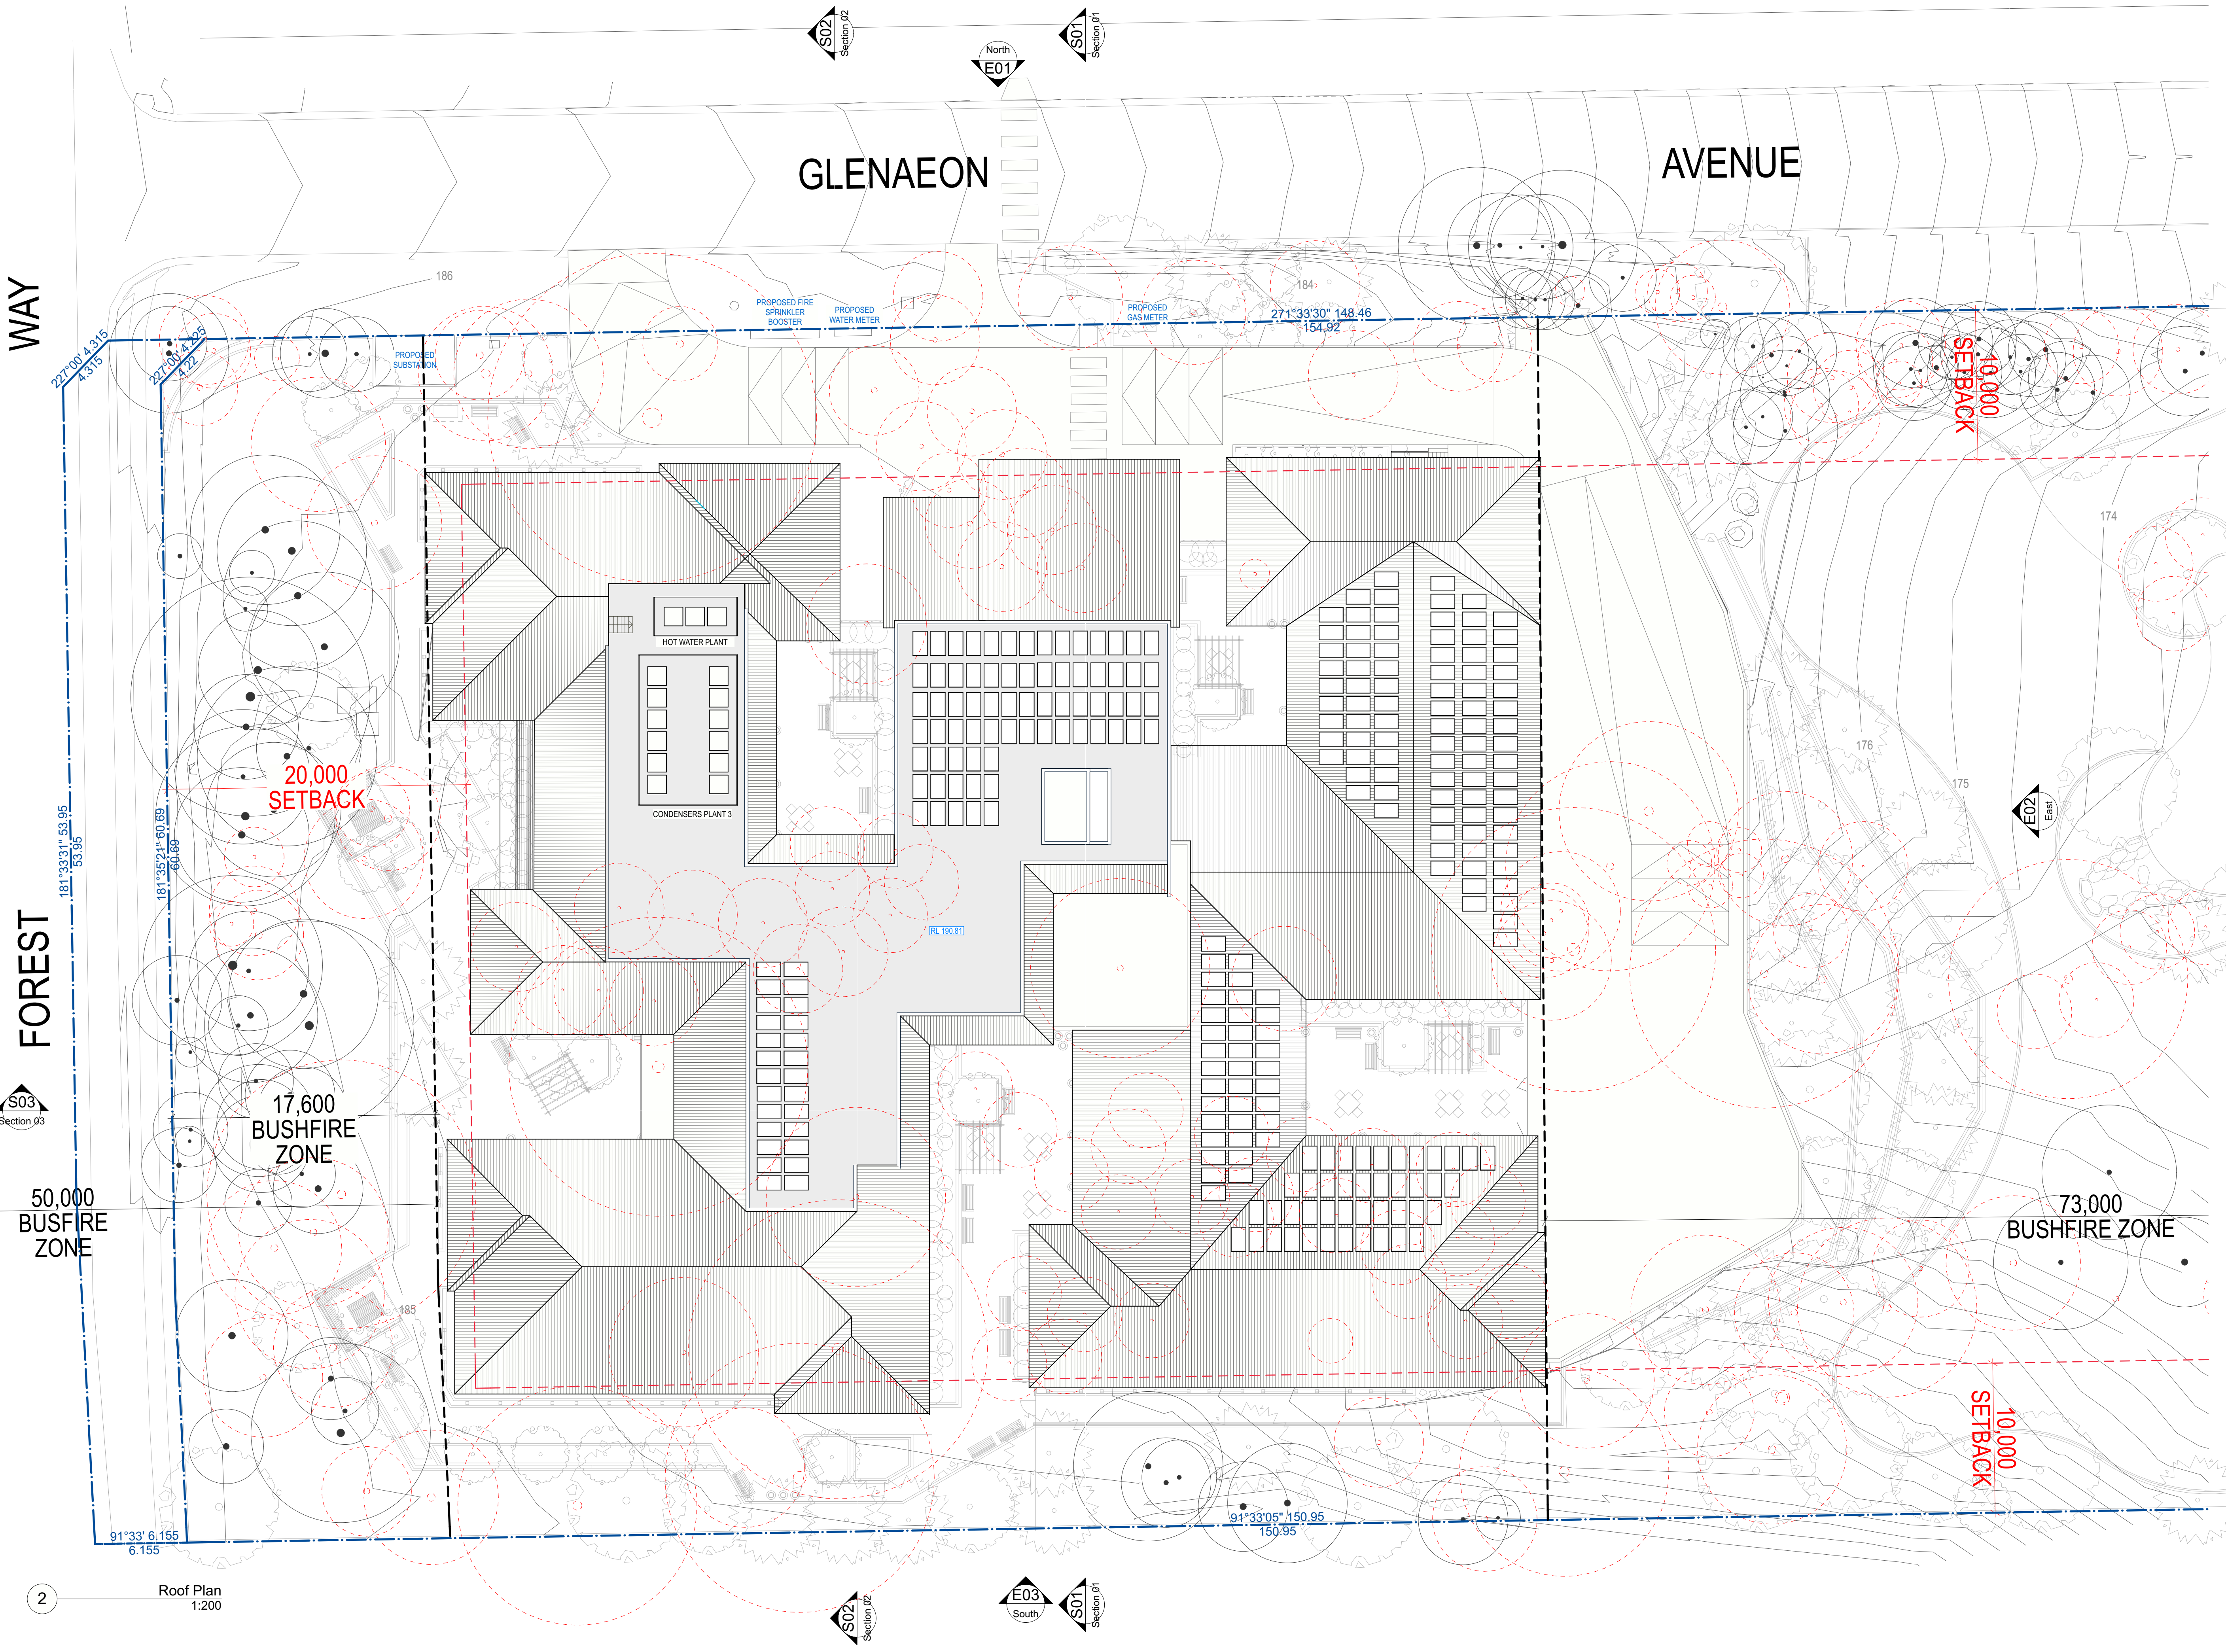

GENERAL NOTES:
- Do not scale from this drawing. Use figured dimensions only.
- Any discrepancies in documentation, contact the architect for clarification.
- This drawing is for BIM coordination purposes only. Do not use for Tender or Construction.
- Calder Flower Architects are not liable for any loss, damage, claim, cost demand as a result of the use or receipt of drawings issued in DWG or PDF format.

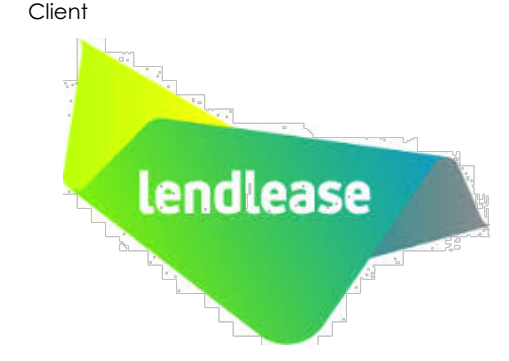

Lend Lease Retirement Living

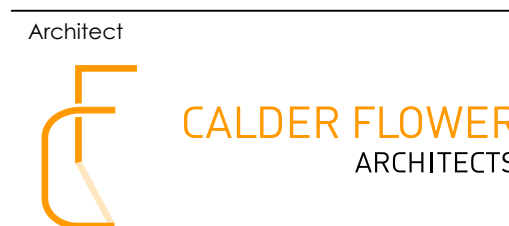

Calder Flower Architects Pty Ltd • ABN 66 001 900 278
• Nominated Architect: L Calder 6955
1/2140 Myrtle St Crispfield NSW 2008
• ph (02) 9698 7822 • fx (02) 9698 5937
www.calderflower.com.au

Project
Belrose Residential Care

Land Precinct 199 Forest Way
Belrose, NSW 2085
Document Title
Roof Plan

Project No. 18200 253824-BE-AD-302-**103**
Date (yymmdd) 13/12/18 Scale 1:200 @A1 Revision B

Status
Issued for DA Application



1 North Elevation
1:200




2 East Elevation
1:200



3 South Elevation
1:200



4 West Elevation
1:200

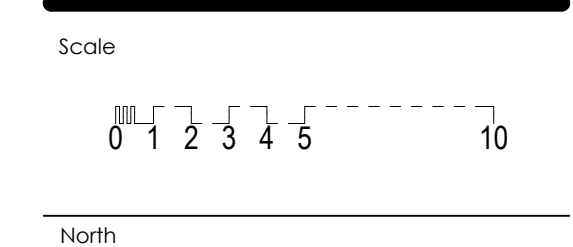

GENERAL NOTES:
-Do not scale from this drawing. Use figured dimensions only.
-Any discrepancies in documentation, contact the architect for clarification.
-This drawing is for BIM coordination purposes only. Do not use for Tender or Construction.
-Calder Flower Architects are not liable for any loss, damage, claim, cost demand as a result of the use or receipt of drawings issued in DWG or PDF format.



Lend Lease Retirement Living


Architect
CALDER FLOWER ARCHITECTS

Calder Flower Architects Pty Ltd • ABN 66 001 900 278
• Nominated Architect L Calder 6955
L 2 140 Myrtle St Chippendale NSW 2008
• ph (02) 9698 7822 • fx (02) 9698 5937
www.calderflower.com.au

Project
Belrose Residential Care

Land Precinct 199 Forest Way
Belrose, NSW 2085
Document Title
Elevations

Project No. 18200 Drawing No. 253824-BE-AD-4-200
Date (yyymmdd) 13/12/18 Scale 1:200, @A1 Revision B
Status
Issued for DA Application

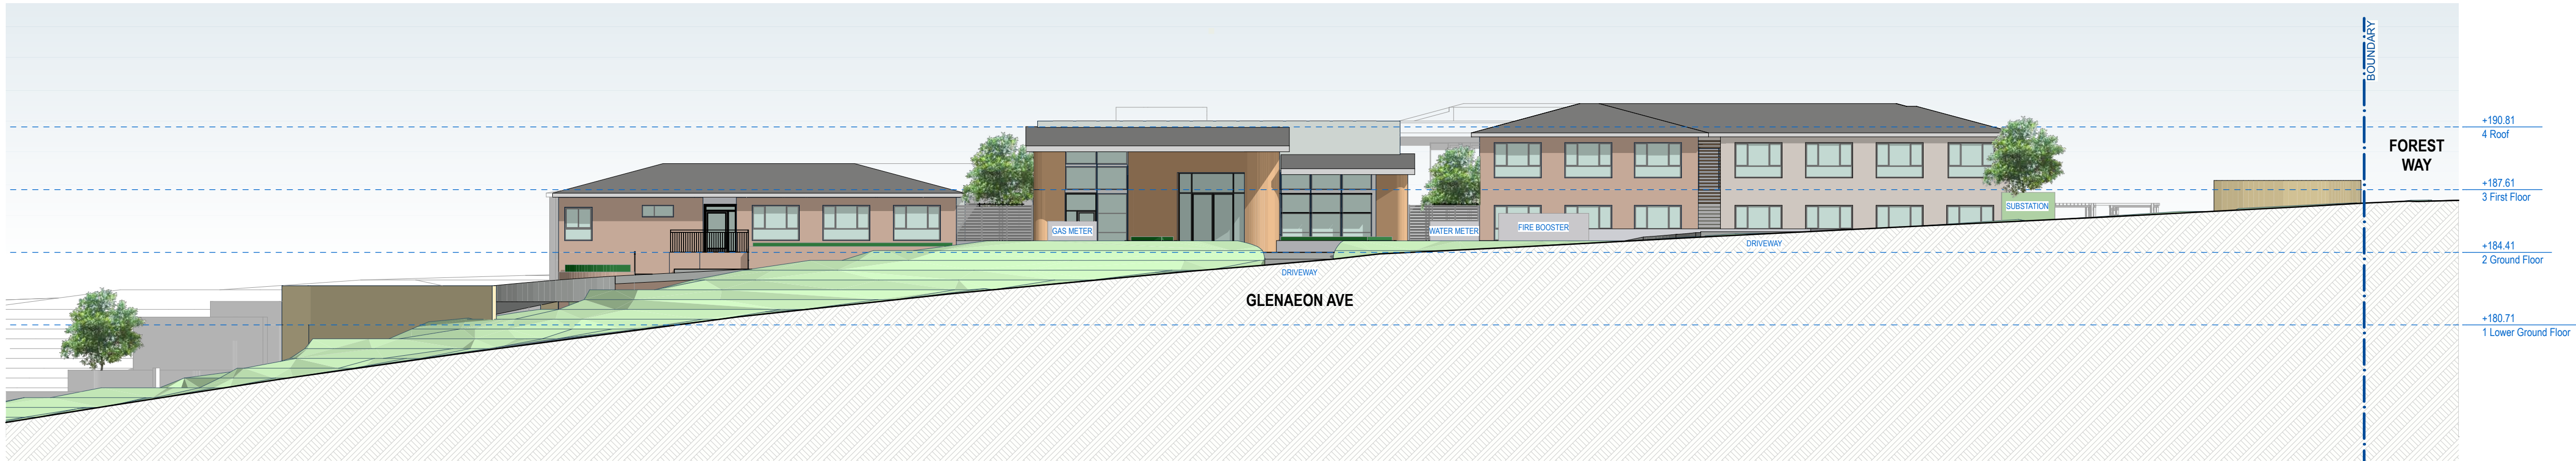

1 North Elevation
1:200




2 East Elevation
1:200



3 South Elevation
1:200



4 West Elevation
1:200

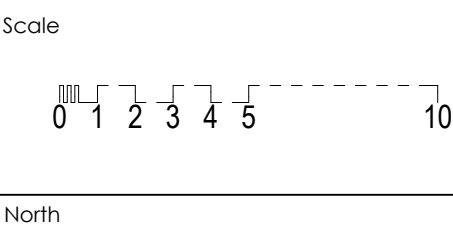

GENERAL NOTES:
-Do not scale from this drawing. Use figured dimensions only.
-Any discrepancies in documentation, contact the architect for clarification.
-This drawing is for BIM coordination purposes only. Do not use for Tender or Construction.
-Calder Flower Architects are not liable for any loss, damage, claim, cost demand as a result of the use or receipt of drawings issued in DWG or PDF format.



Lend Lease Retirement Living

Architect

CALDER FLOWER ARCHITECTS

Calder Flower Architects Pty Ltd • ABN 66 001 900 278
• Nominated Architect L Calder 6955
L 2 140 Myrtle St Chippendale NSW 2008
• ph (02) 9698 7822 • fx (02) 9698 5937
www.calderflower.com.au

Project

Belrose Residential Care

Land Precinct 199 Forest Way
Belrose, NSW 2085

Document Title

Elevations - No landscaping

Project No. Drawing No.



18200 253824-BE-AD-4- **201**

Date (yy/mm/dd) Scale Revision

13/12/18 1:200, @A1 1 B

Status

Issued for DA Application

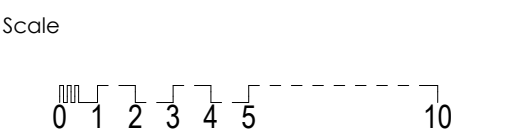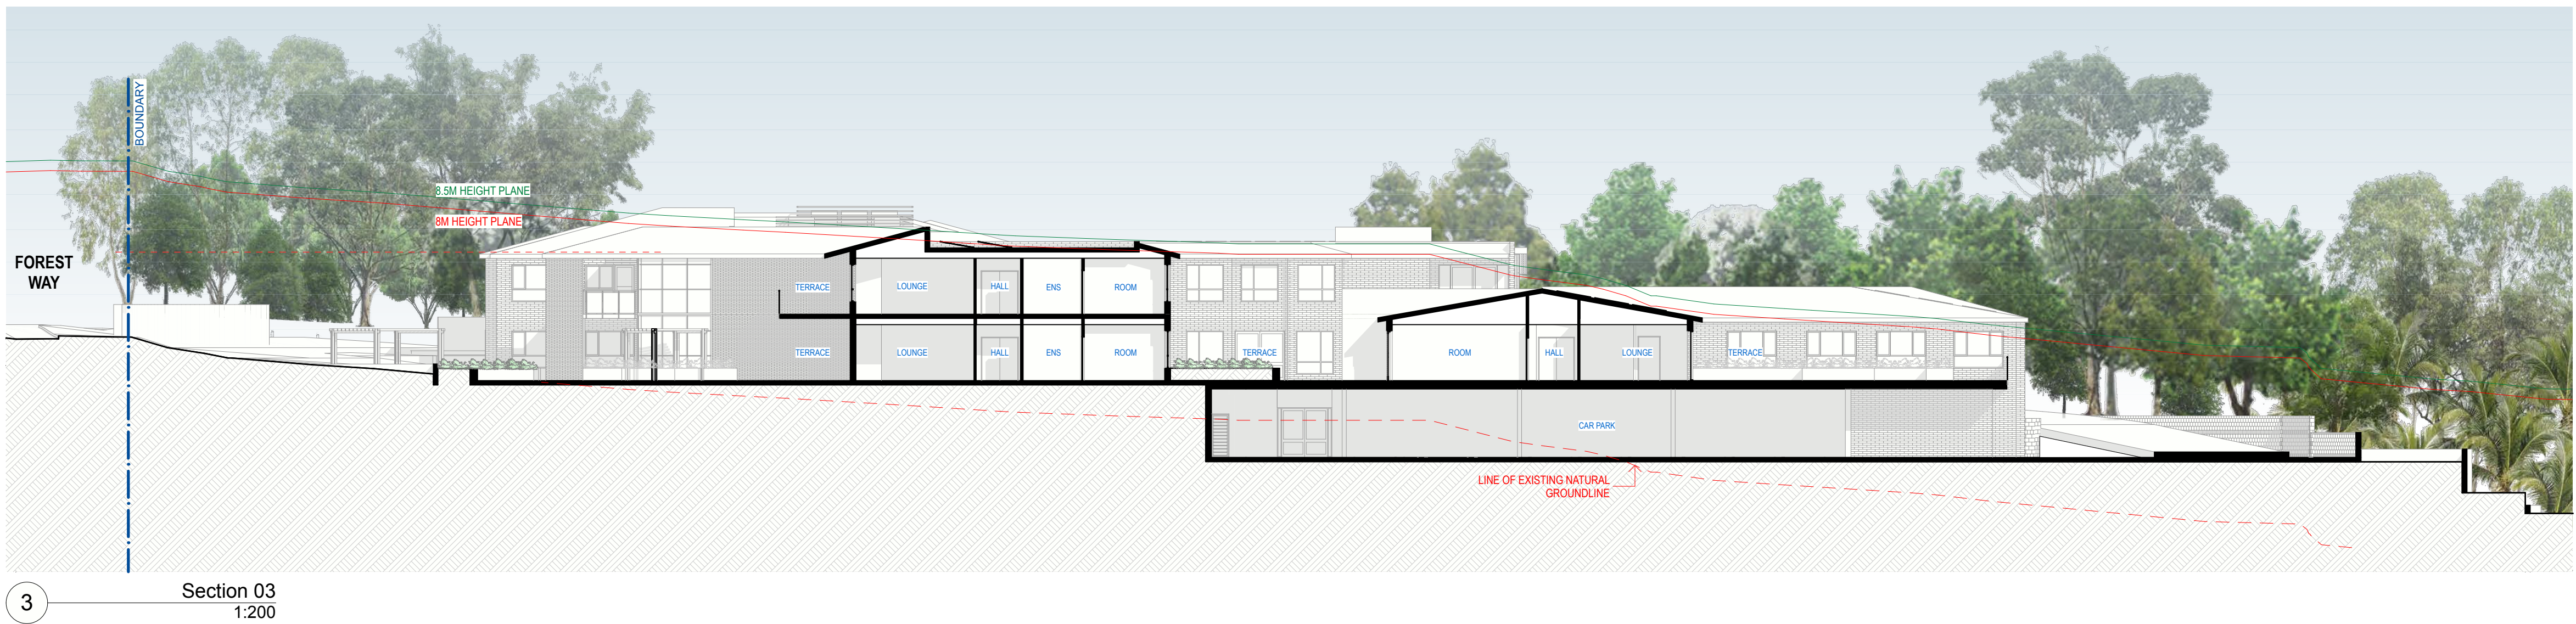

North

GENERAL NOTES:
-Do not scale from this drawing. Use figured dimensions only.
-Any discrepancies in documentation, contact the architect for clarification.
-This drawing is for BIM coordination purposes only. Do not use for Tender or Construction.
-Calder Flower Architects are not liable for any loss, damage, claim, cost demand as a result of the use or receipt of drawings issued in DWG or PDF format.

Client



Lend Lease Retirement Living

Architect



Calder Flower Architects Pty Ltd • ABN 66 001 900 278
• Nominated Architect L Calder 6755
L 2 140 Myrtle St Chippendale NSW 2008
• ph (02) 9698 7822 • fx (02) 9698 5937
www.calderflower.com.au

Project








Belrose Residential Care

Land Precinct 199 Forest Way
Belrose, NSW 2085

Document Title
Sections

Project No Drawing No.
18200 253824-BE-AD-5- **210**
Date (yyymmdd) Scale Revision
13/12/18 1:200, @A1 B


Status
Issued for DA Application

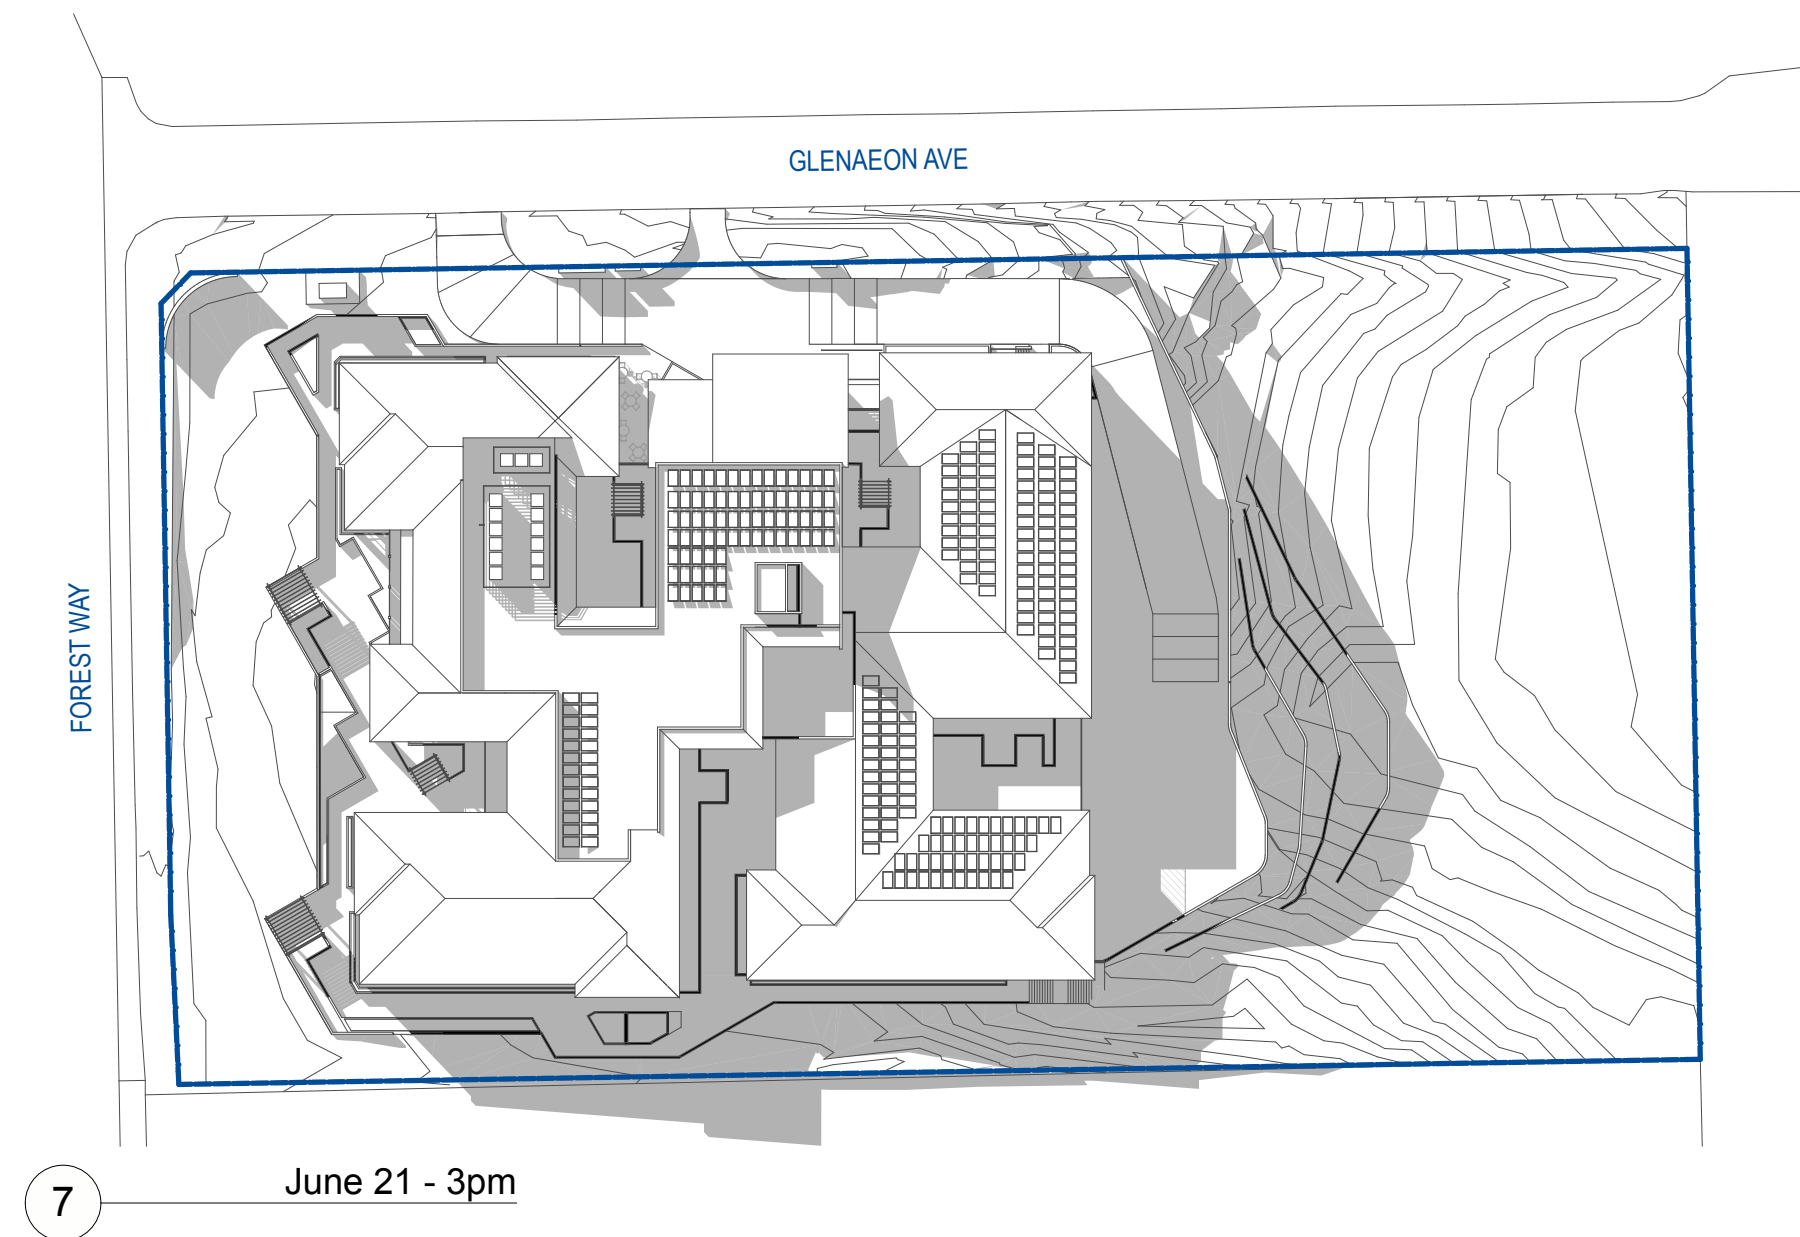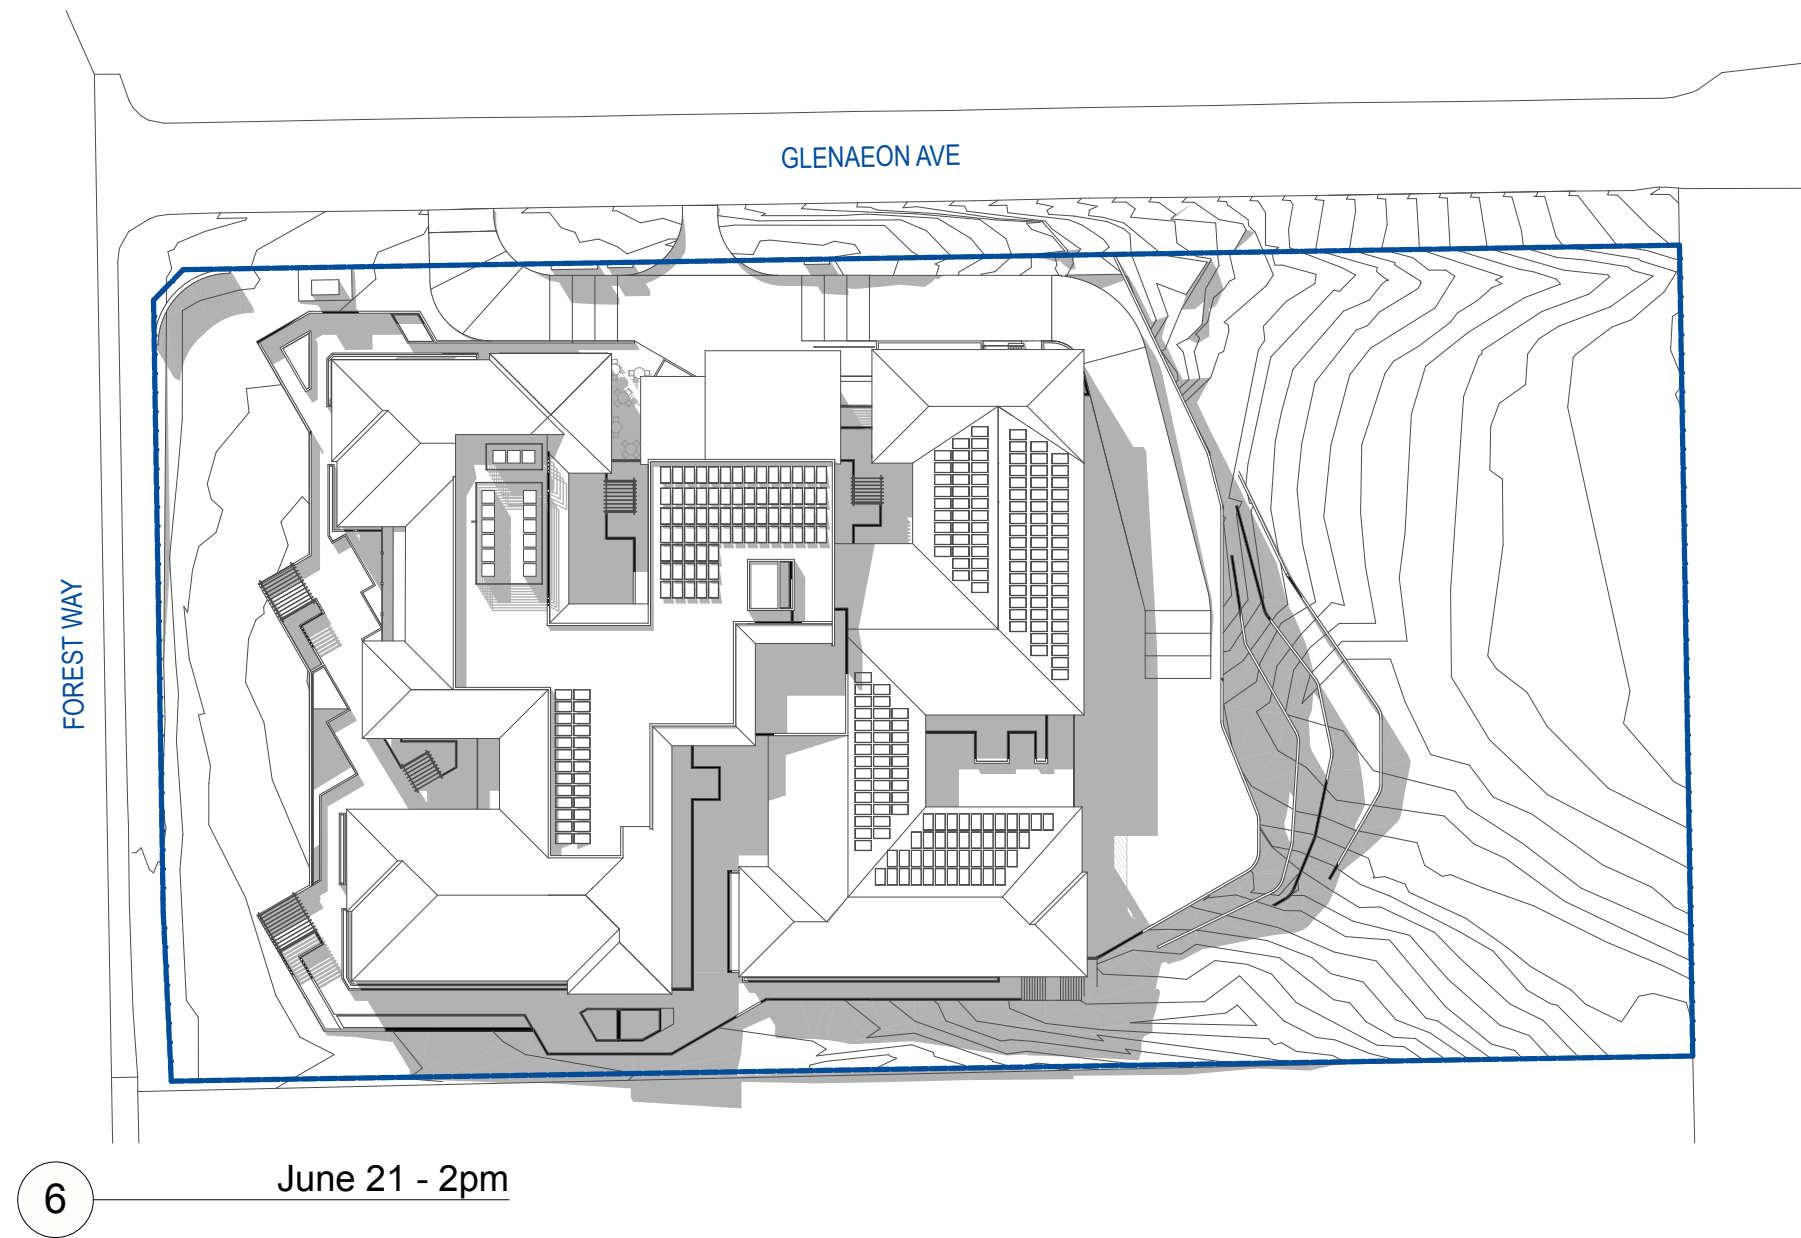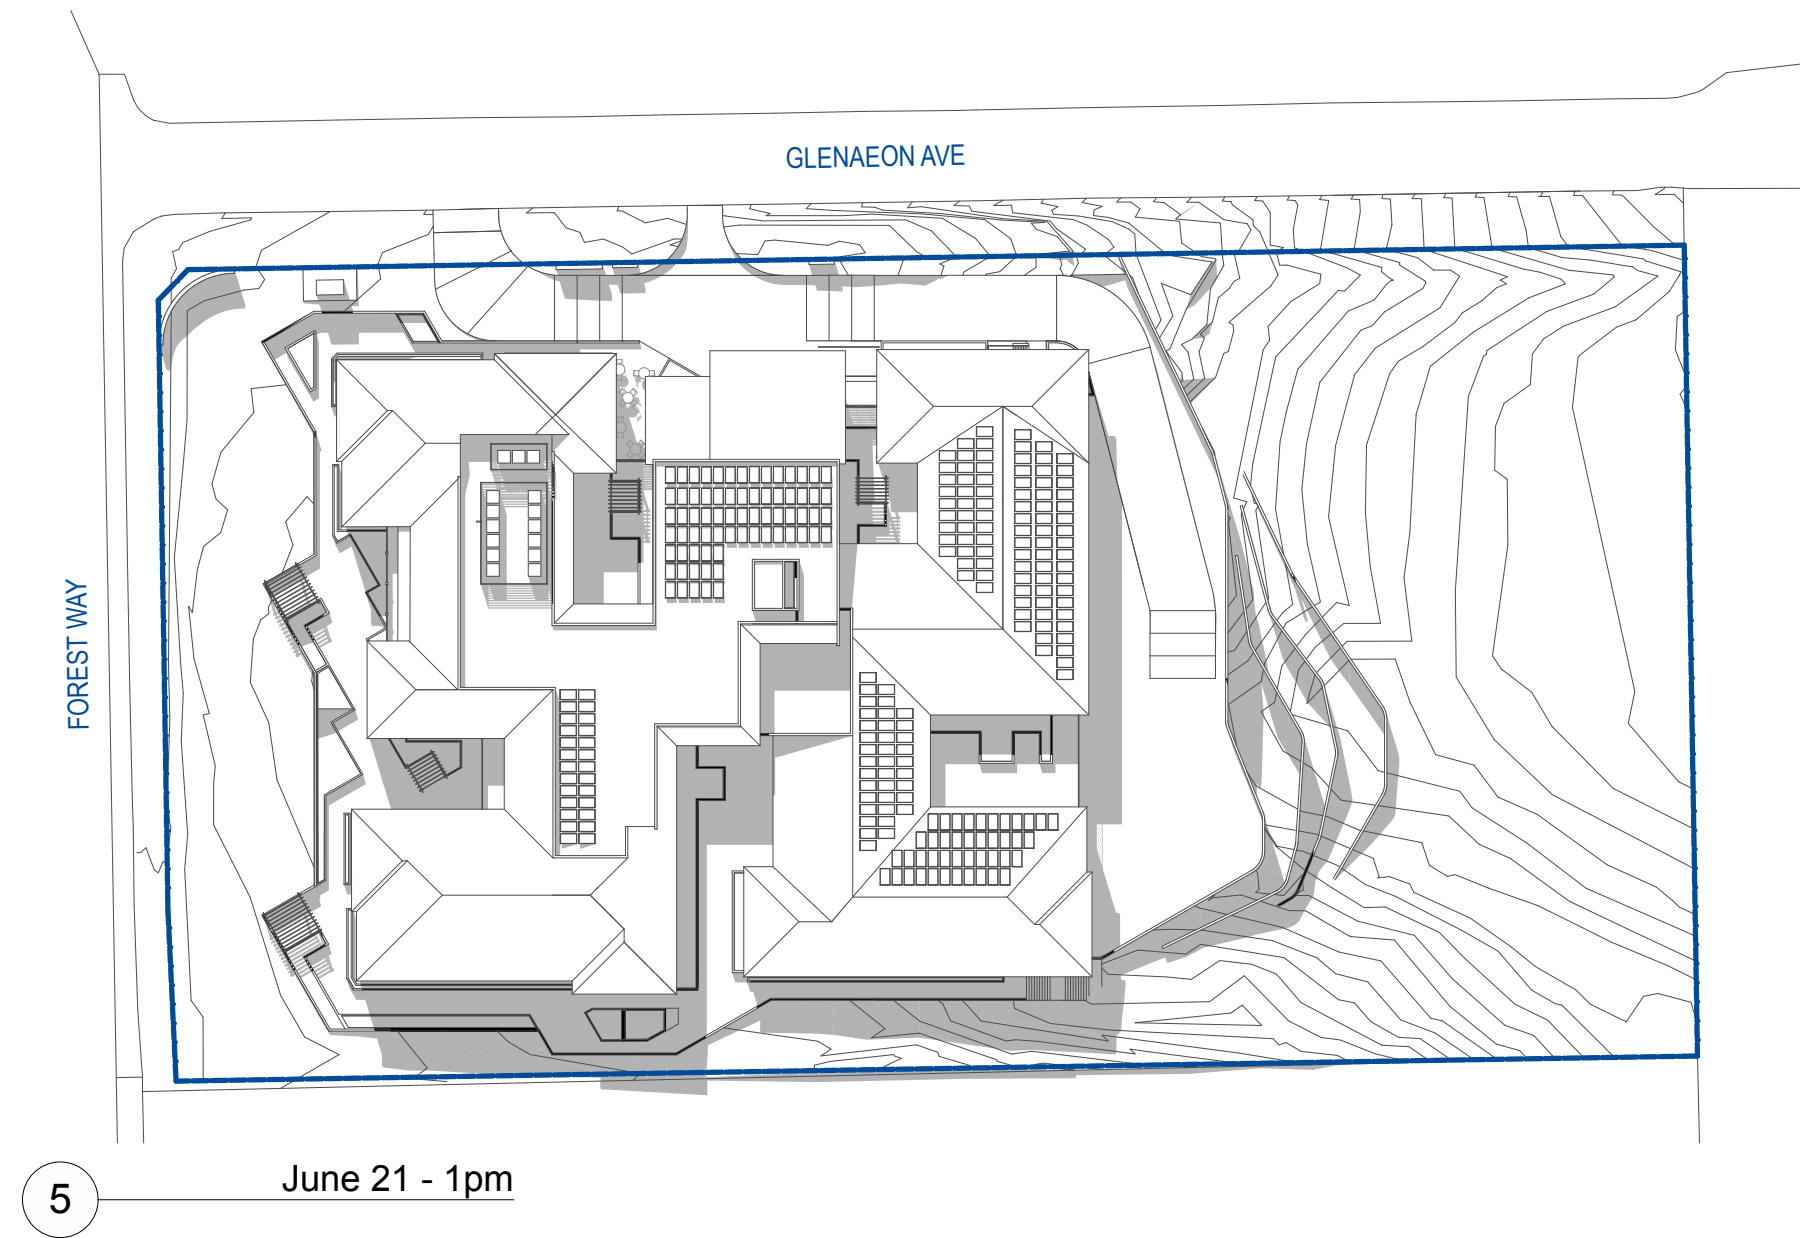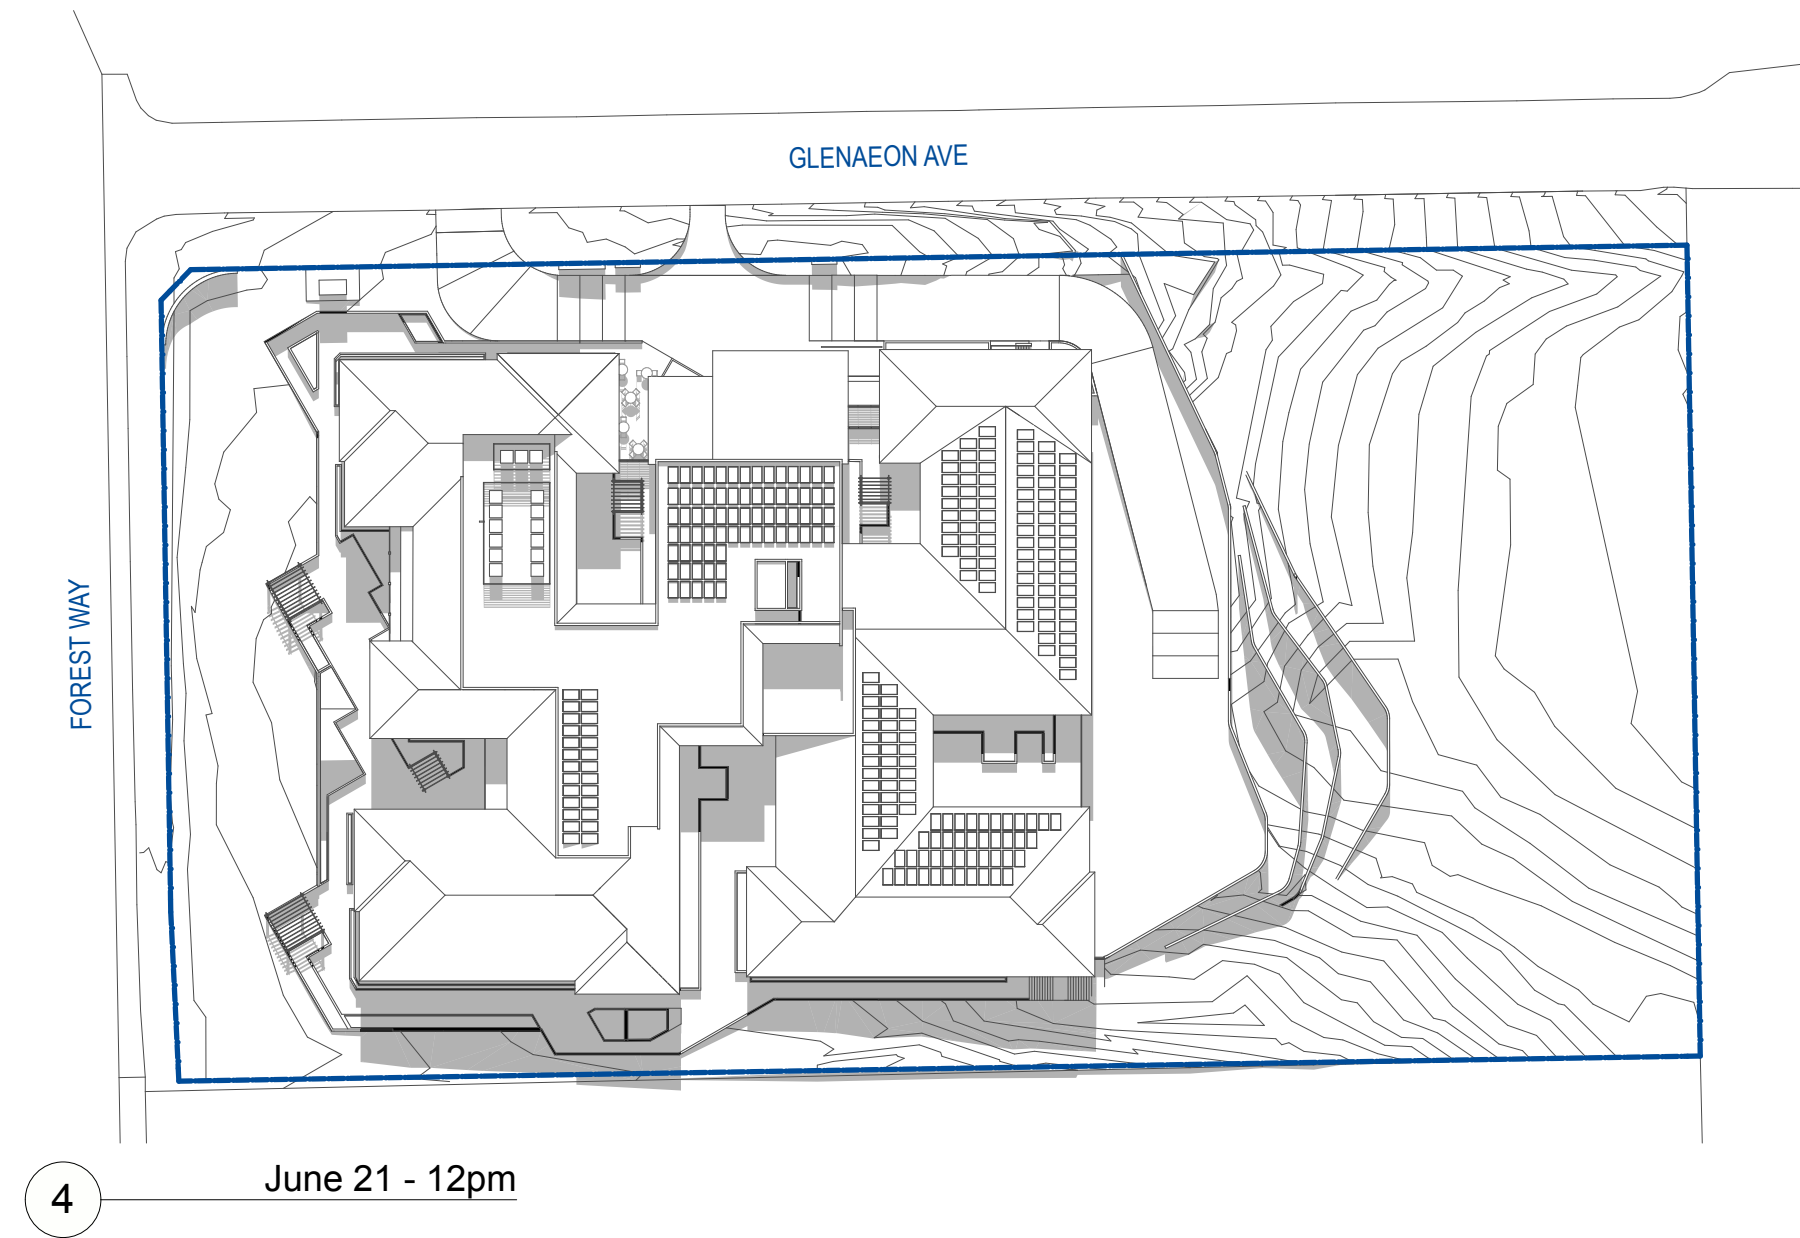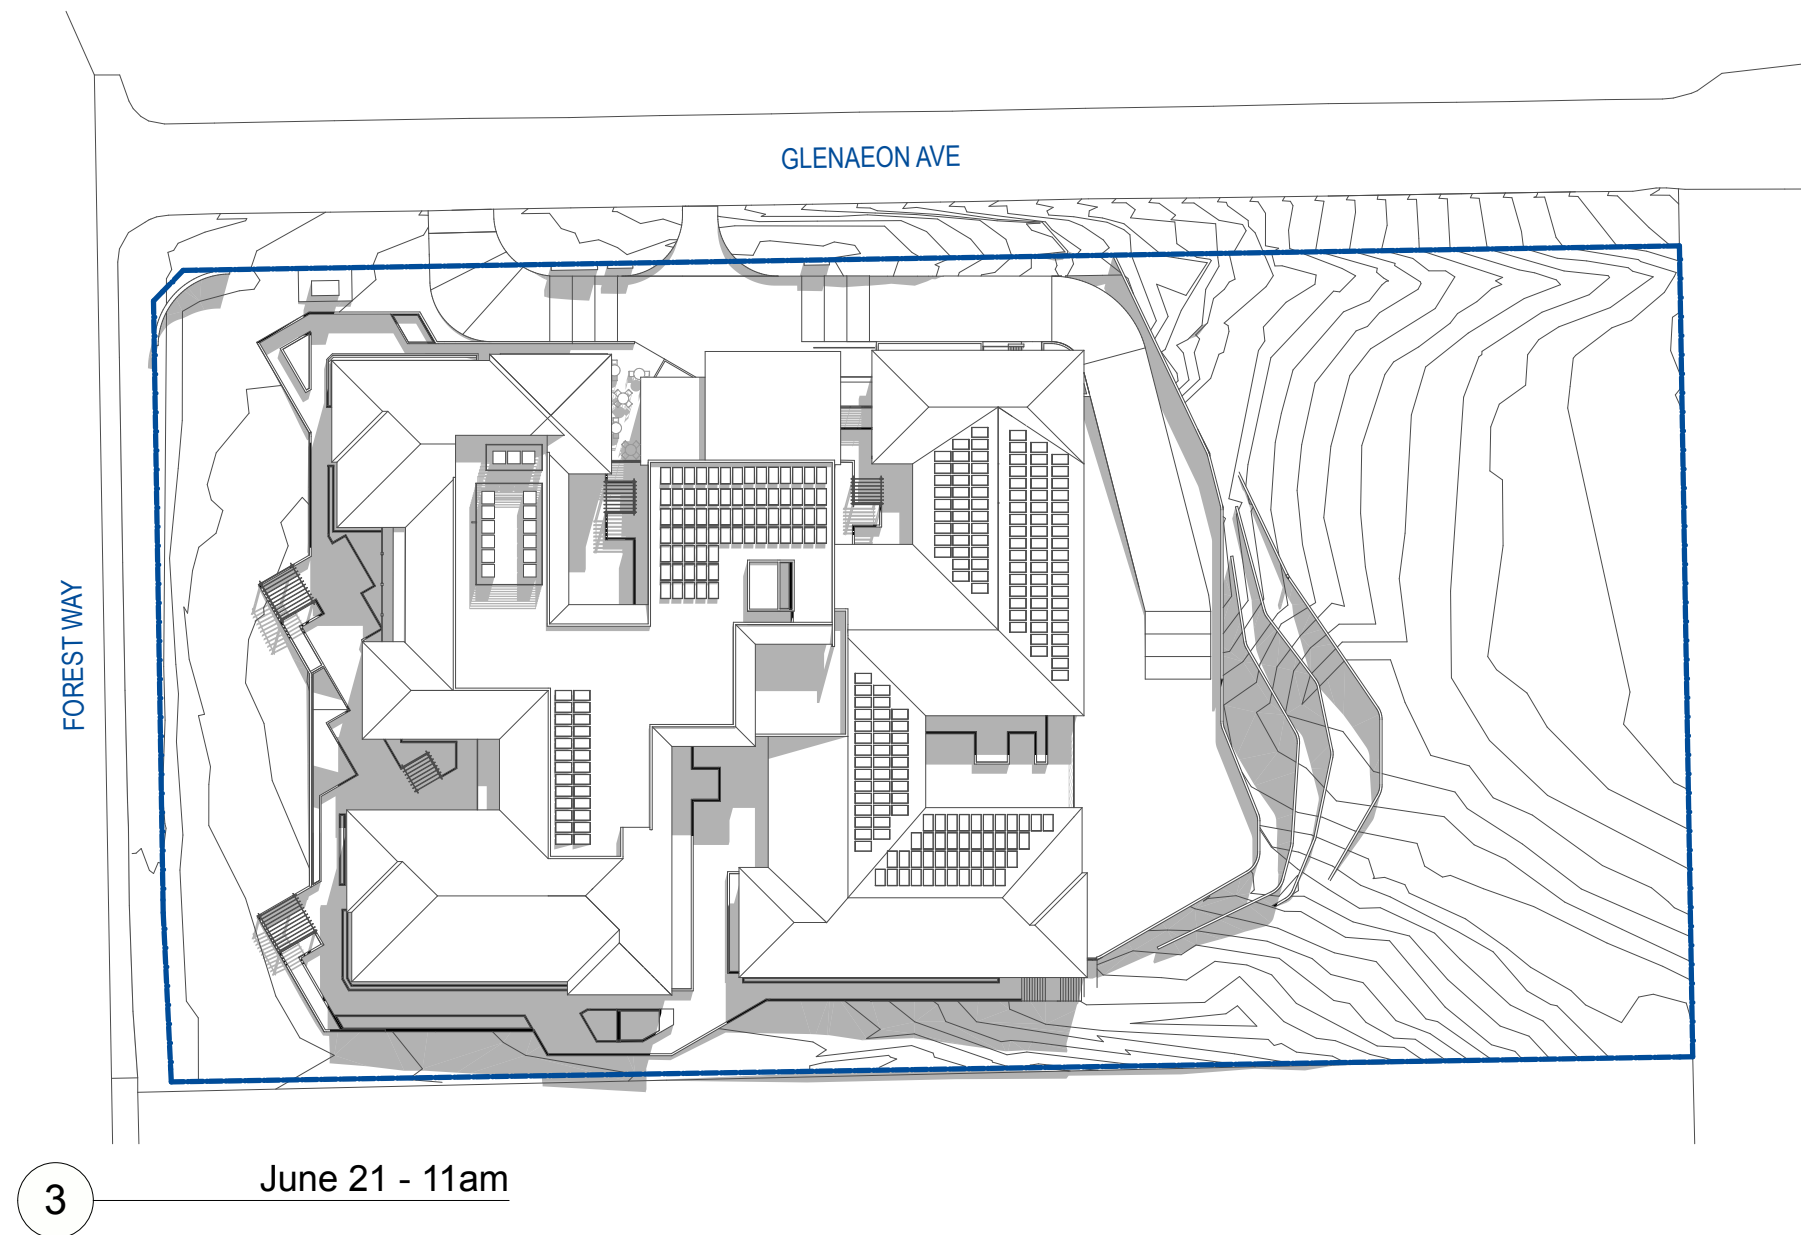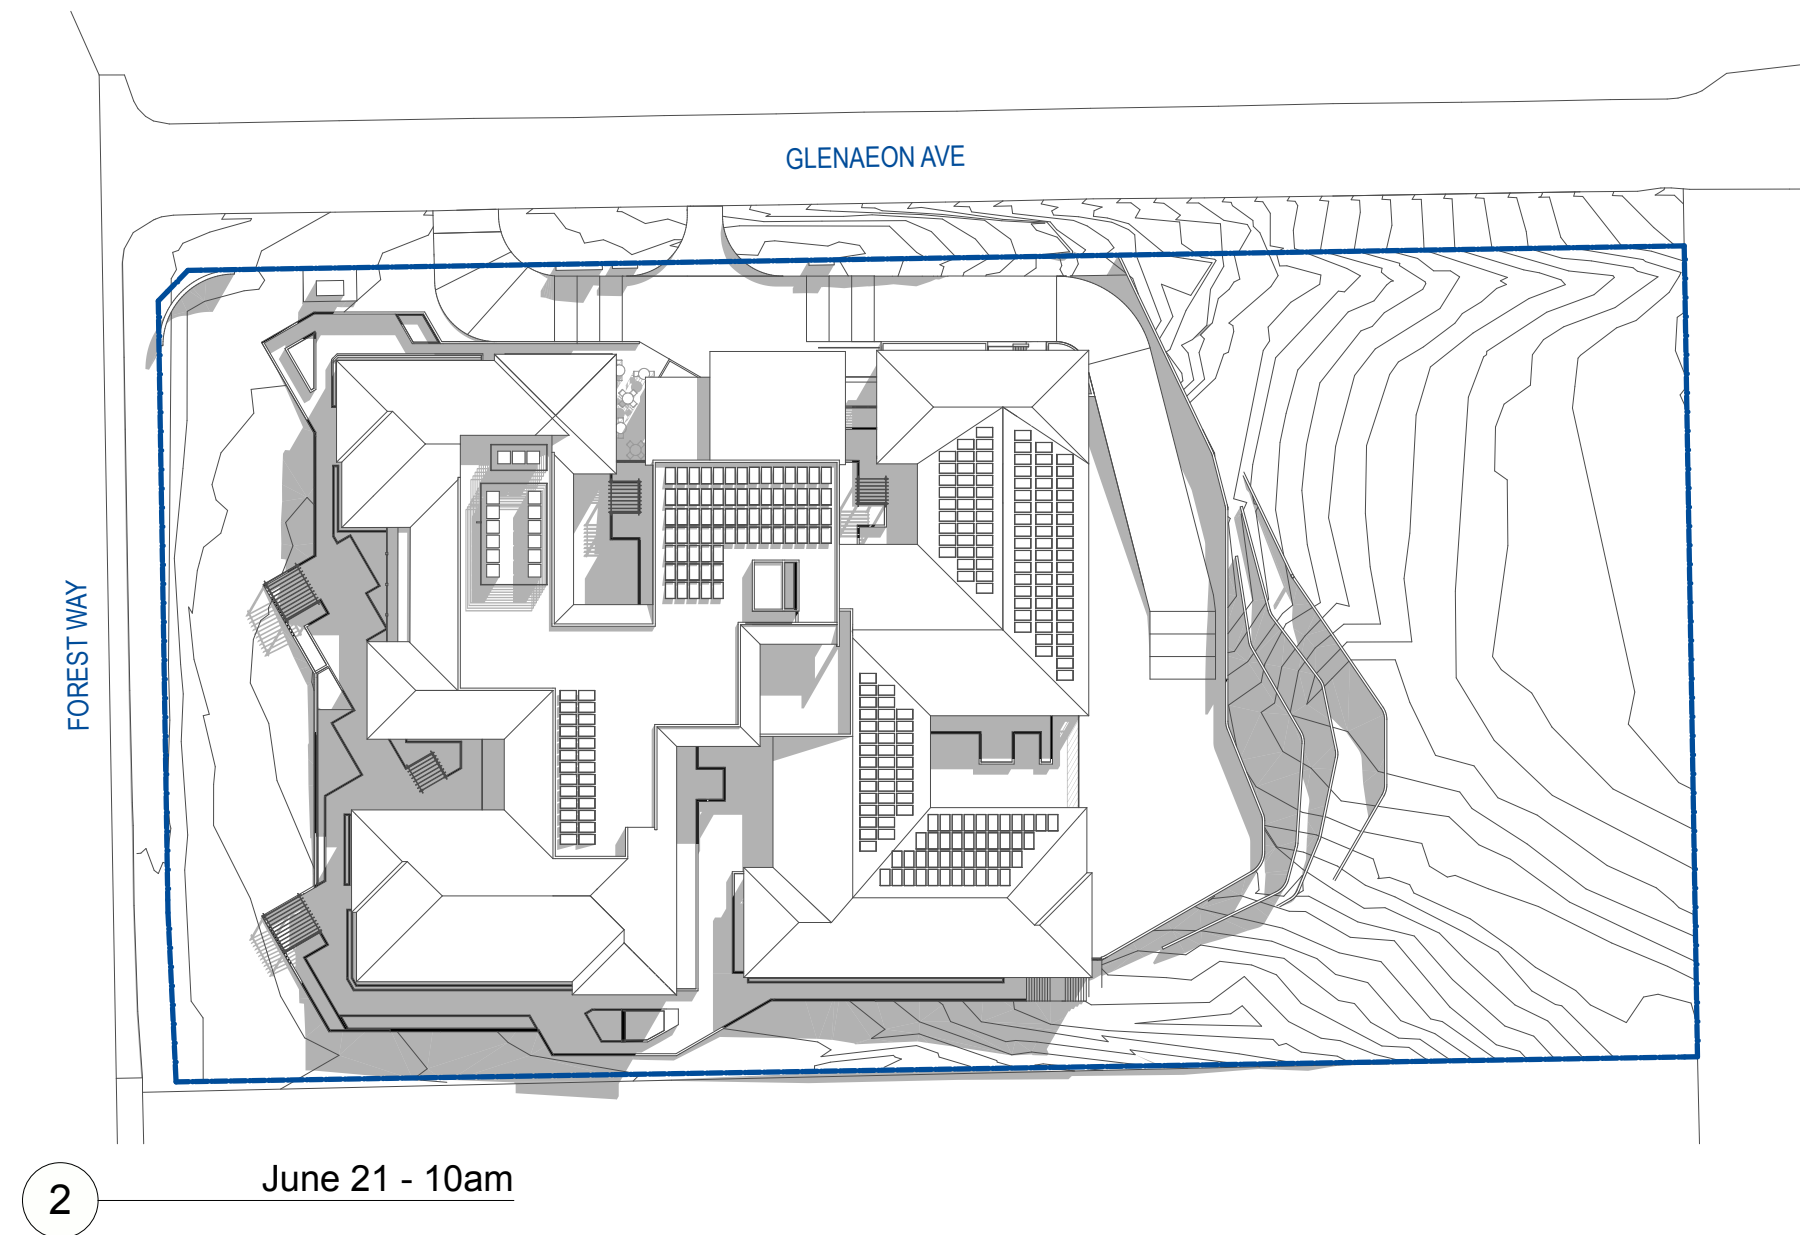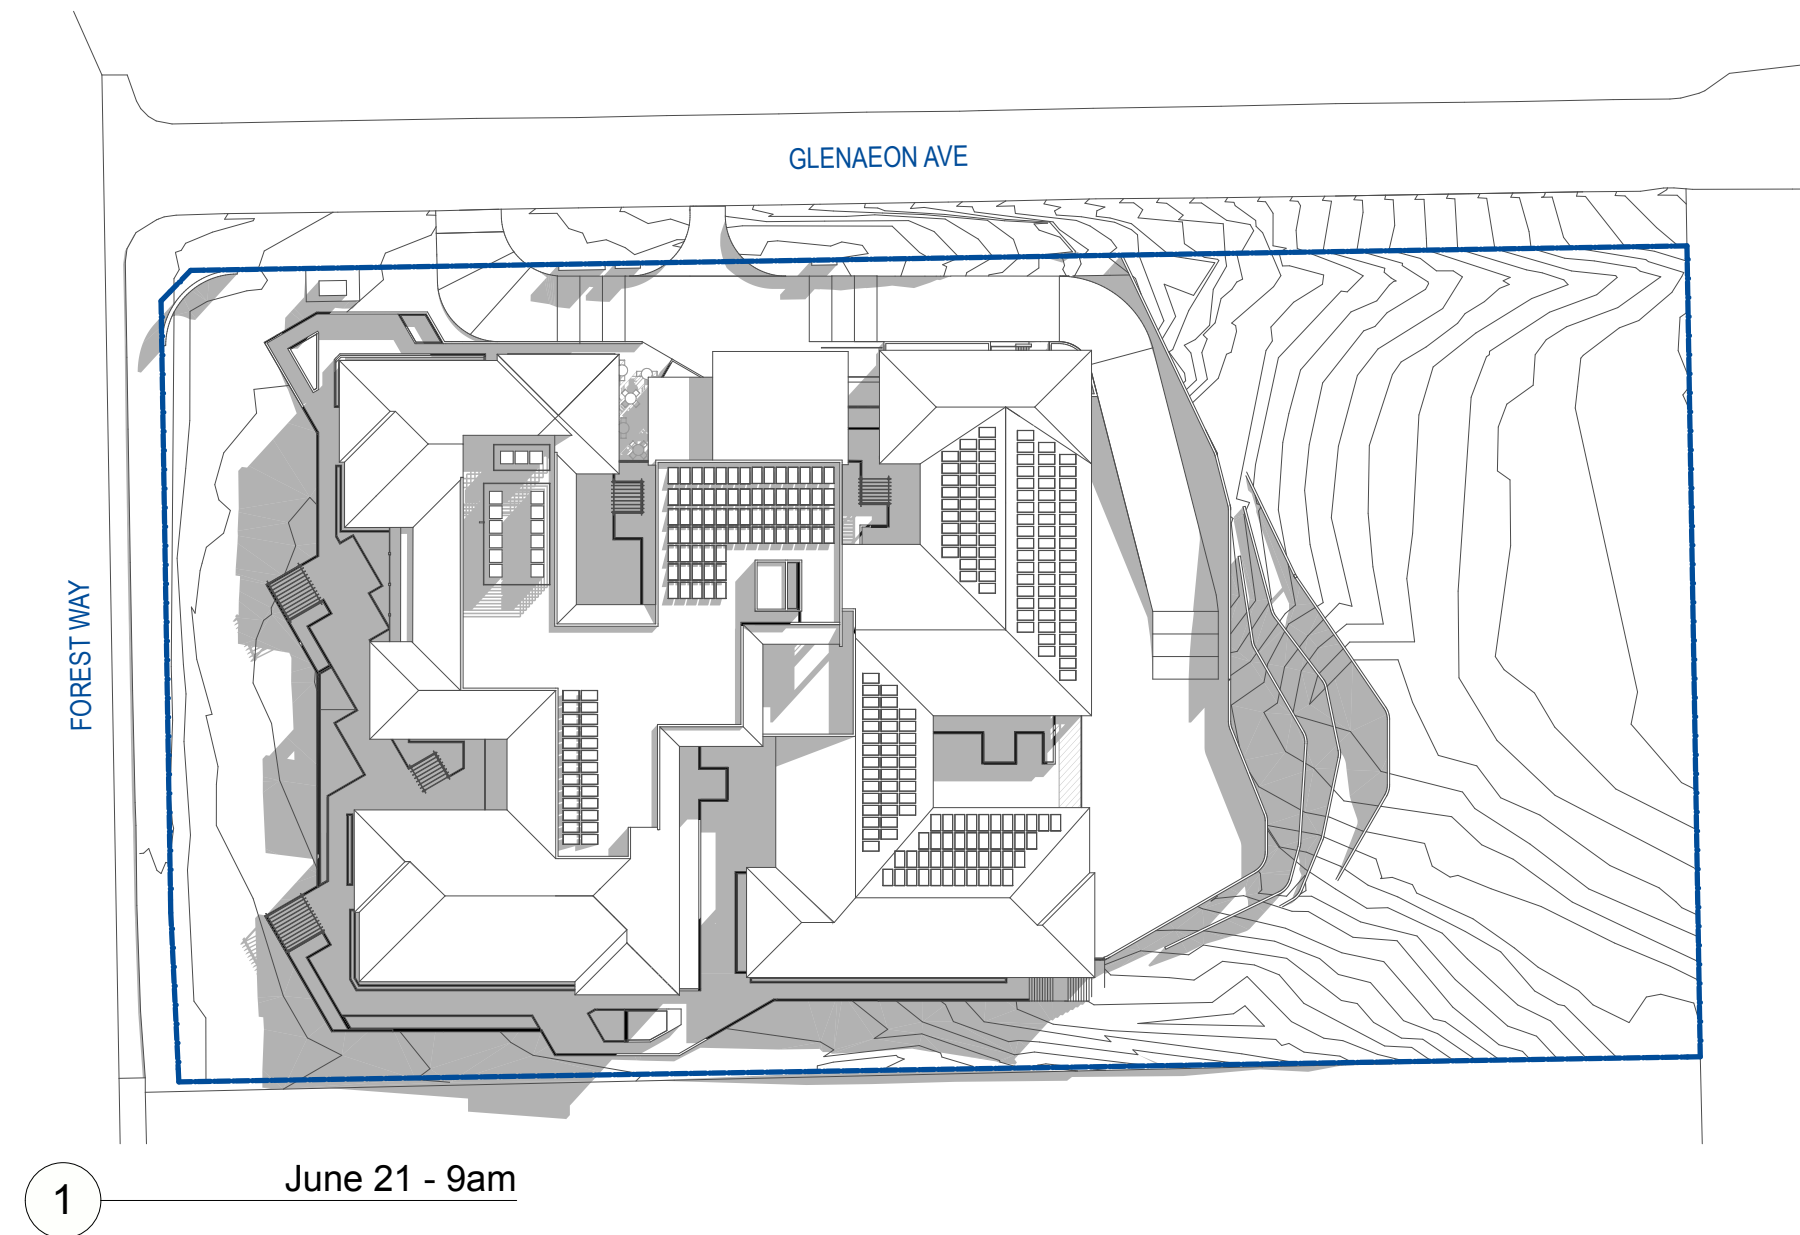

Scale

NOT TO SCALE

North

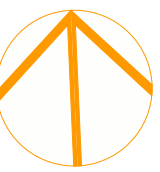

GENERAL NOTES:

- Do not scale from this drawing. Use figured dimensions only.
- Any discrepancies in documentation, contact the architect for clarification.
- This drawing is for BIM coordination purposes only. Do not use for Tender or Construction.
- Calder Flower Architects are not liable for any loss, damage, claim, cost demand as a result of the use or receipt of drawings issued in DWG or PDF format.

Client



Lend Lease Retirement Living

Architect



Calder Flower Architects Pty Ltd • ABN 66 001 900 278
• Nominated Architect L Calder 6755
L 2 140 Myrtle St Chippendale NSW 2008
• ph (02) 9698 7822 • fx (02) 9698 5937
www.calderflower.com.au

Project

Belrose Residential Care

Land Precinct 199 Forest Way
Belrose, NSW 2085



Document Title
Sun Studies

Project No Drawing No.
18200 253824-BE-AD-9- **300**

Date (yy/mm/dd) Scale Revision
13/12/18 B

Status
Issued for DA Application

EXTERNAL MATERIAL PALETTE:

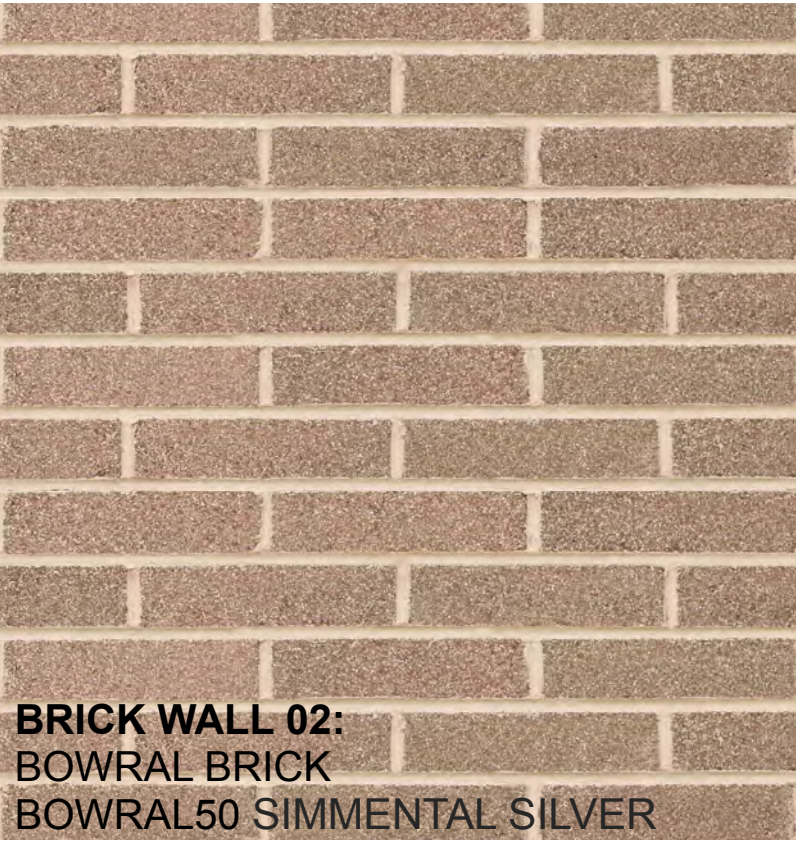 

Scale

NOT TO SCALE

North

GENERAL NOTES:
·Do not scale from this drawing. Use figured dimensions only.
·Any discrepancies in documentation, contact the architect for clarification.
·This drawing is for BIM coordination purposes only. Do not use for Tender or Construction.
·Calder Flower Architects are not liable for any loss, damage, claim, cost demand as a result of the use or receipt of drawings issued in DWG or PDF format.



Lend Lease Retirement Living



Calder Flower Architects Pty Ltd • ABN 66 001 900 278
• Nominated Architect L Calder 6755
L 2 140 Myrtle St Chippendale NSW 2008
• ph (02) 9698 7822 • fx (02) 9698 5937
www.calderflower.com.au

Project

Belrose Residential Care

Land Precinct 199 Forest Way
Belrose, NSW 2085


Document Title

Material Palette

Project No. Drawing No.
18200 253824-BE-AD-9- 501
Date (yyymmdd) Scale Revision
13/12/18 B

Status


Issued for DA Application

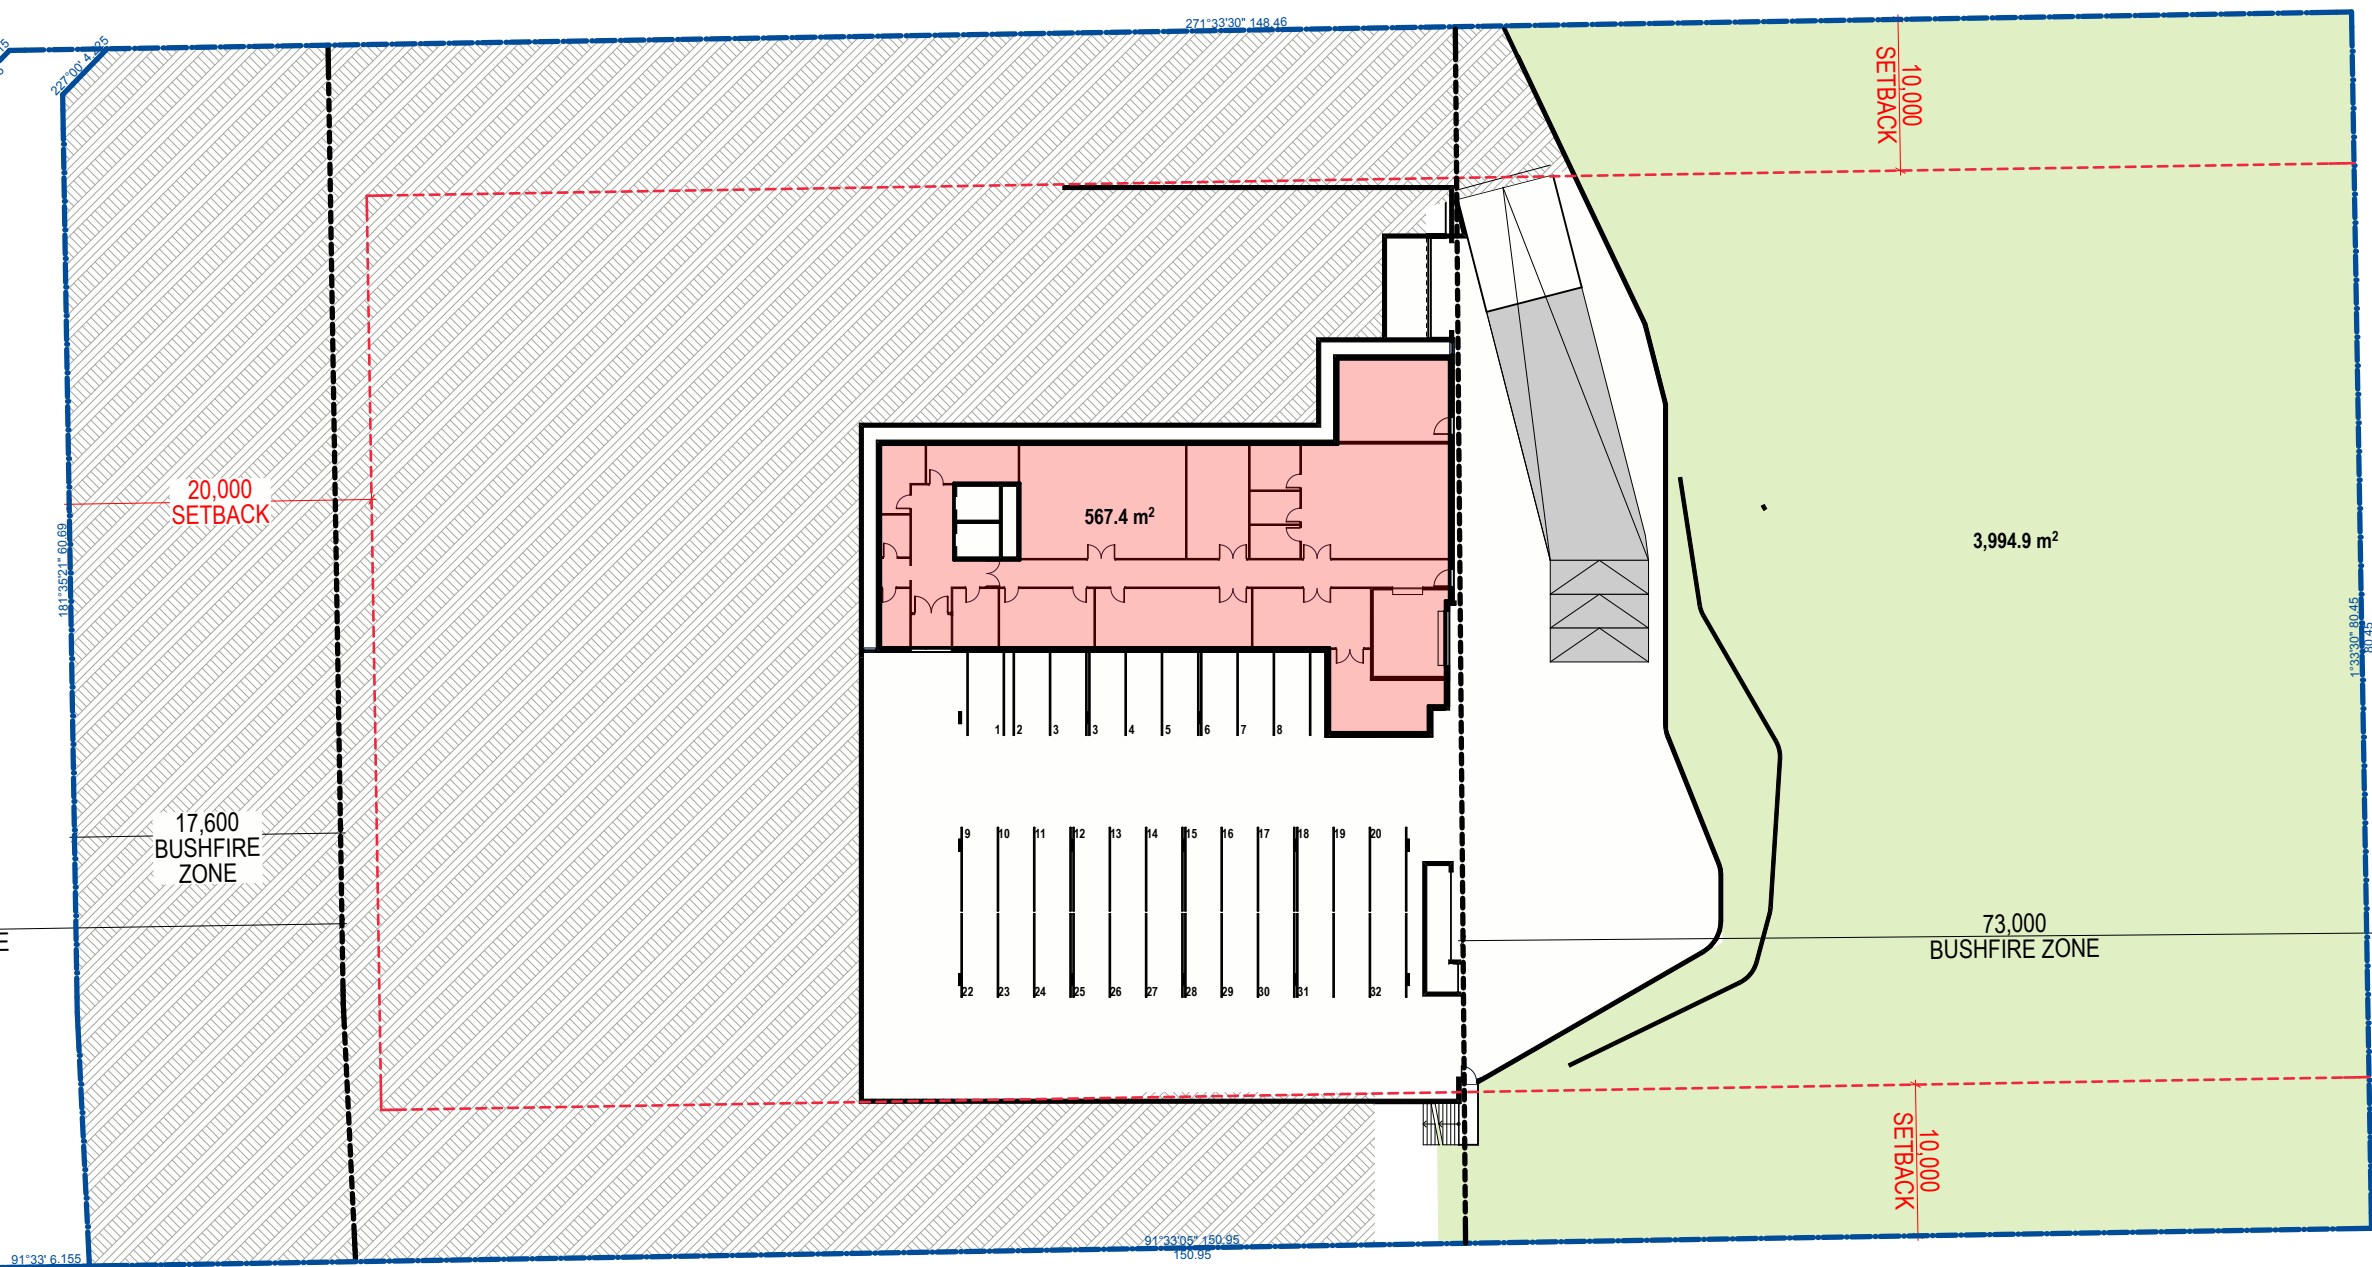

1 GFA - Lower Ground Floor
1:500



2 GFA - Ground Floor
1:500

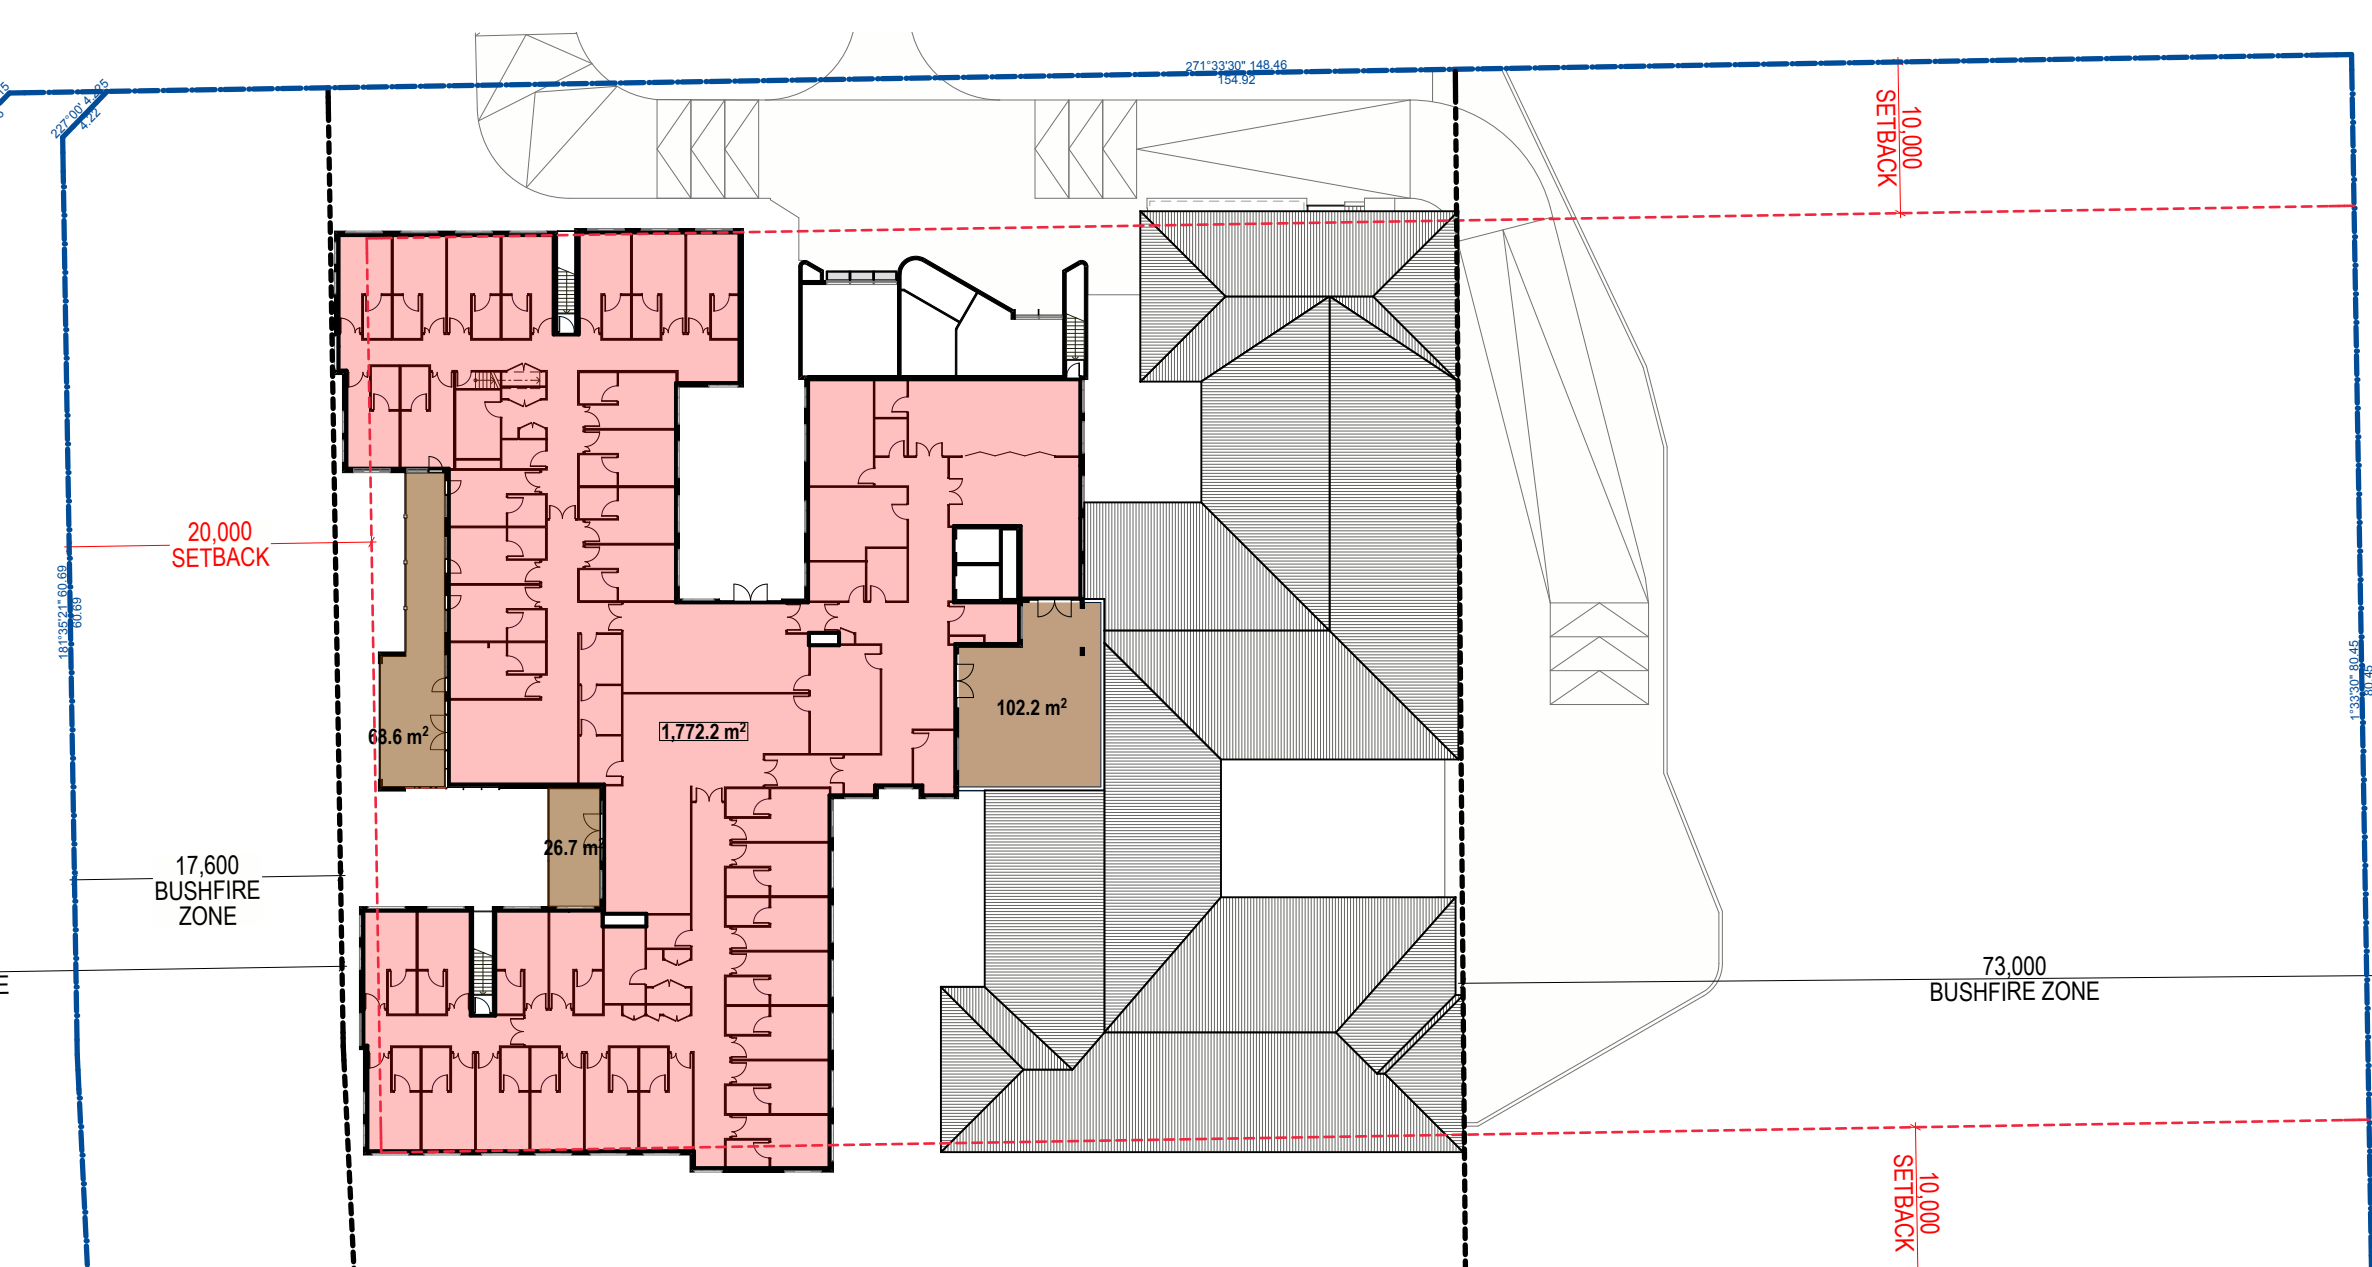

3 GFA - First Floor
1:500

TOTAL SITE AREA: 12,177m²

DEVELOPMENT SUMMARY

Residential Care Schedule:
68 x Single Occupancy Rooms / Units (SOU)
34 x Dementia Specific Single Occupancy Rooms
Total = 102 Beds

PARKING SUMMARY

Disabled Parking Spaces = 2
Ambulance Bay = 1
Staff Parking = 8
Vistor Parking = 22

Total Parking Provided = 32


GFA CALCULATION	
	AREA
Lower Ground Floor	567.40
Ground Floor	3,286.49
First Floor	1,772.19
	5,626.08 m²

FSR CALCULATION 0.46 :1


LANDSCAPE CALCULATIONS (EXCLUDING DRIVEWAY AND PARKING AREAS)

		AREA
Balcony	Ground Floor	151.25
Balcony	First Floor	197.58
Landscape	Lower Ground Floor	3,994.88
Landscape	Ground Floor	3,111.99
		7,455.70 m²


GBA CALCULATION	
	AREA
Lower Ground Floor	621.21
Ground Floor	3,490.07
First Floor	1,896.92
	6,008.20 m²

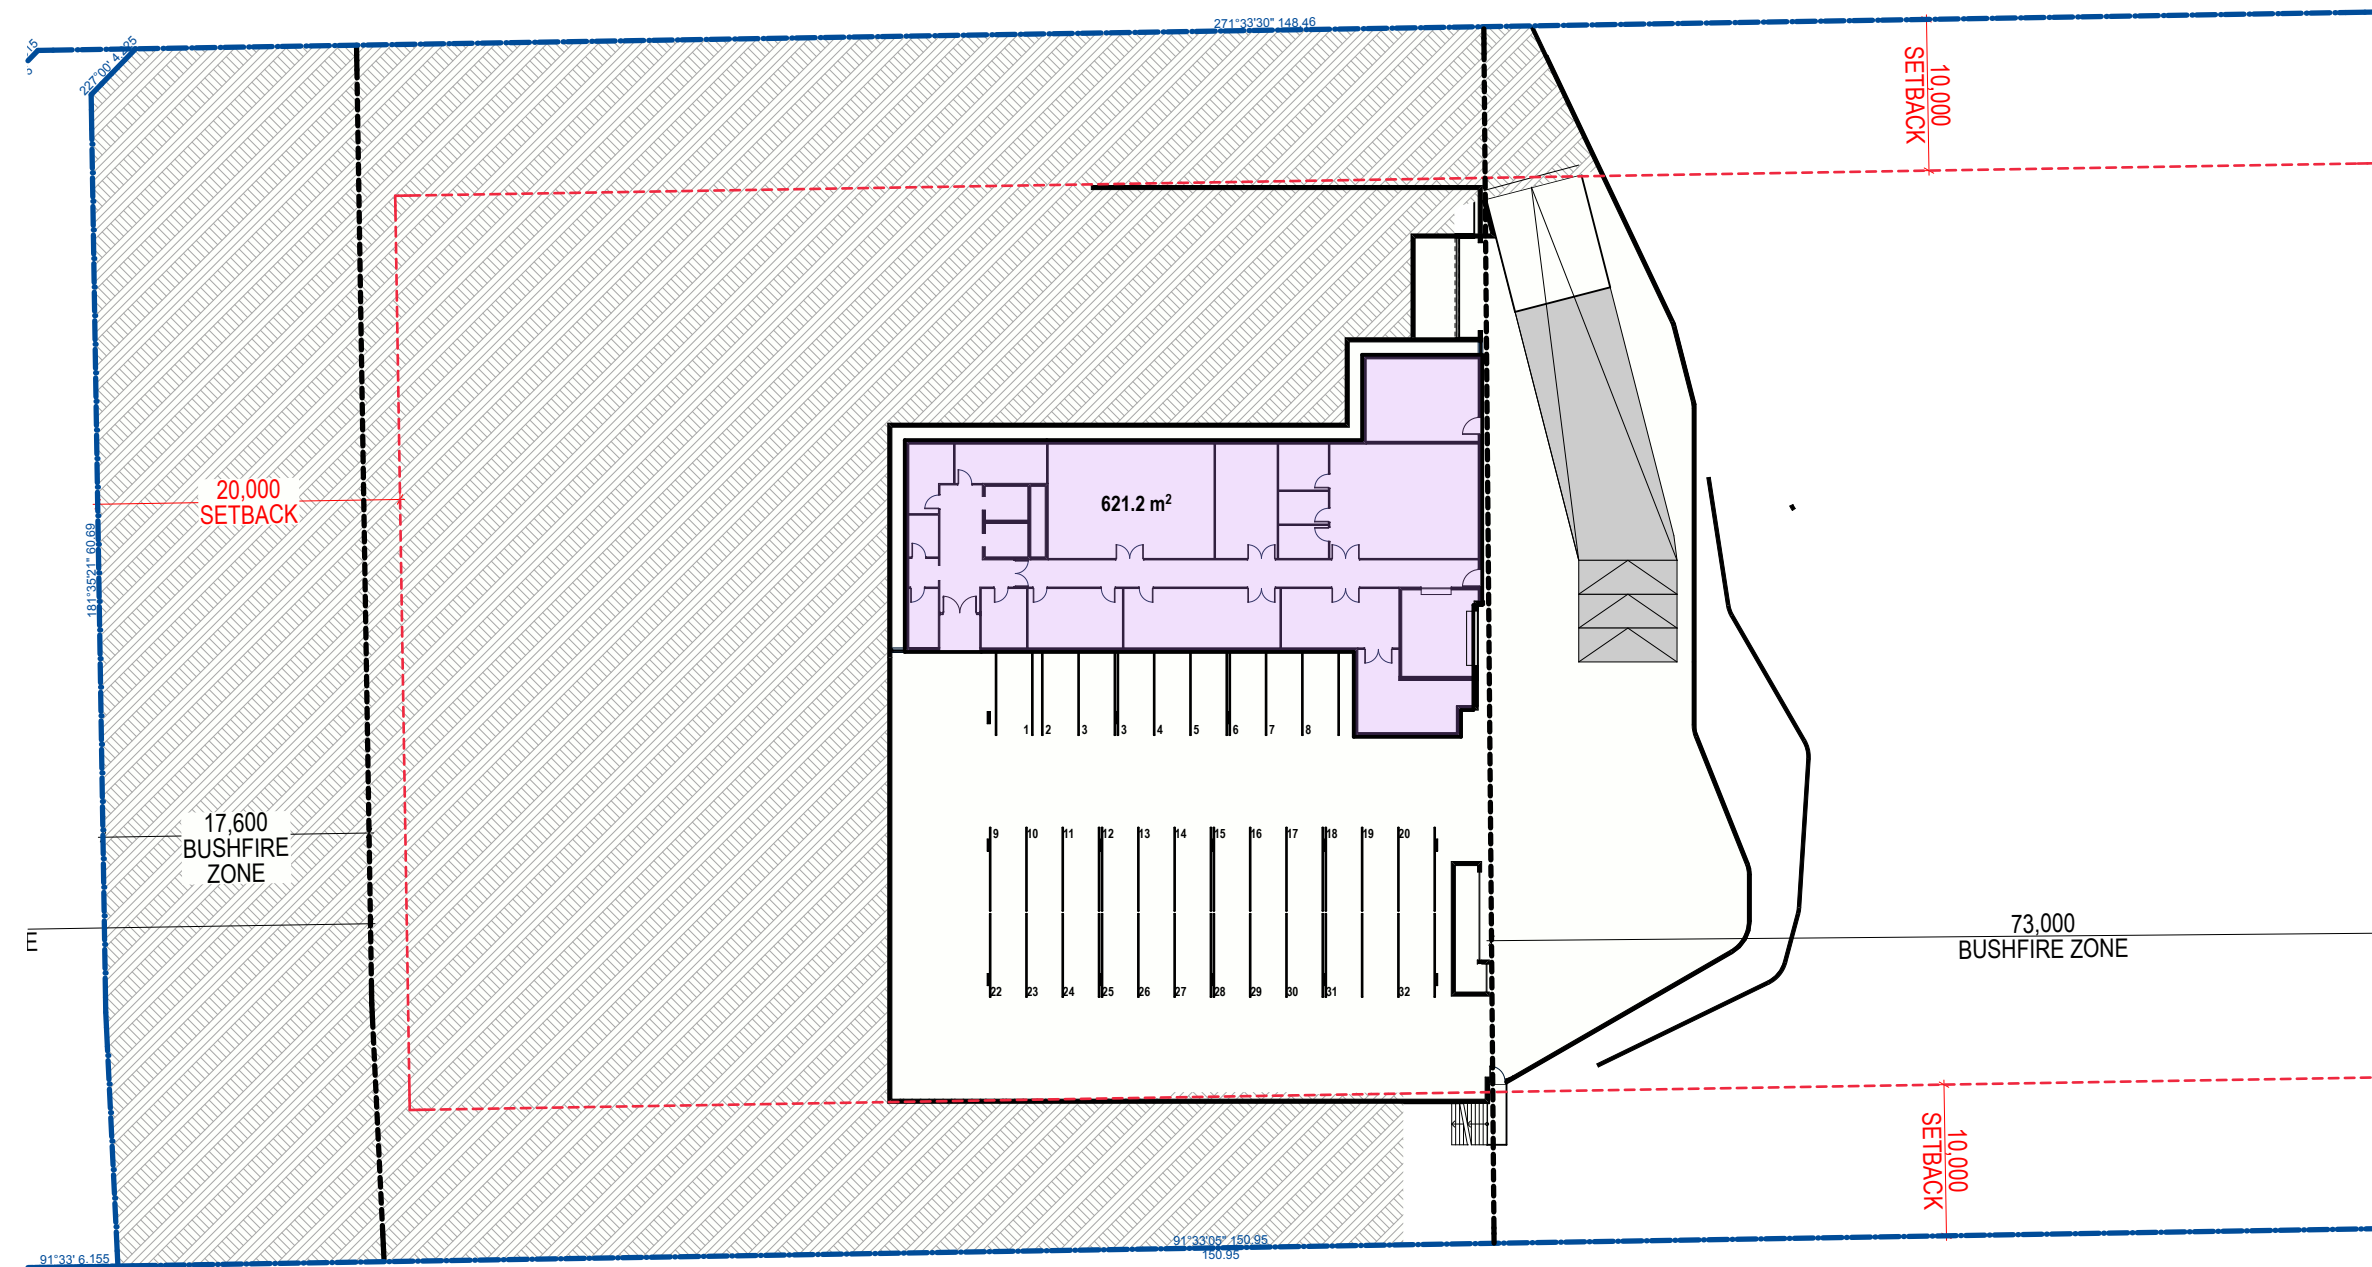



4 GBA Lower Ground Floor
1:500

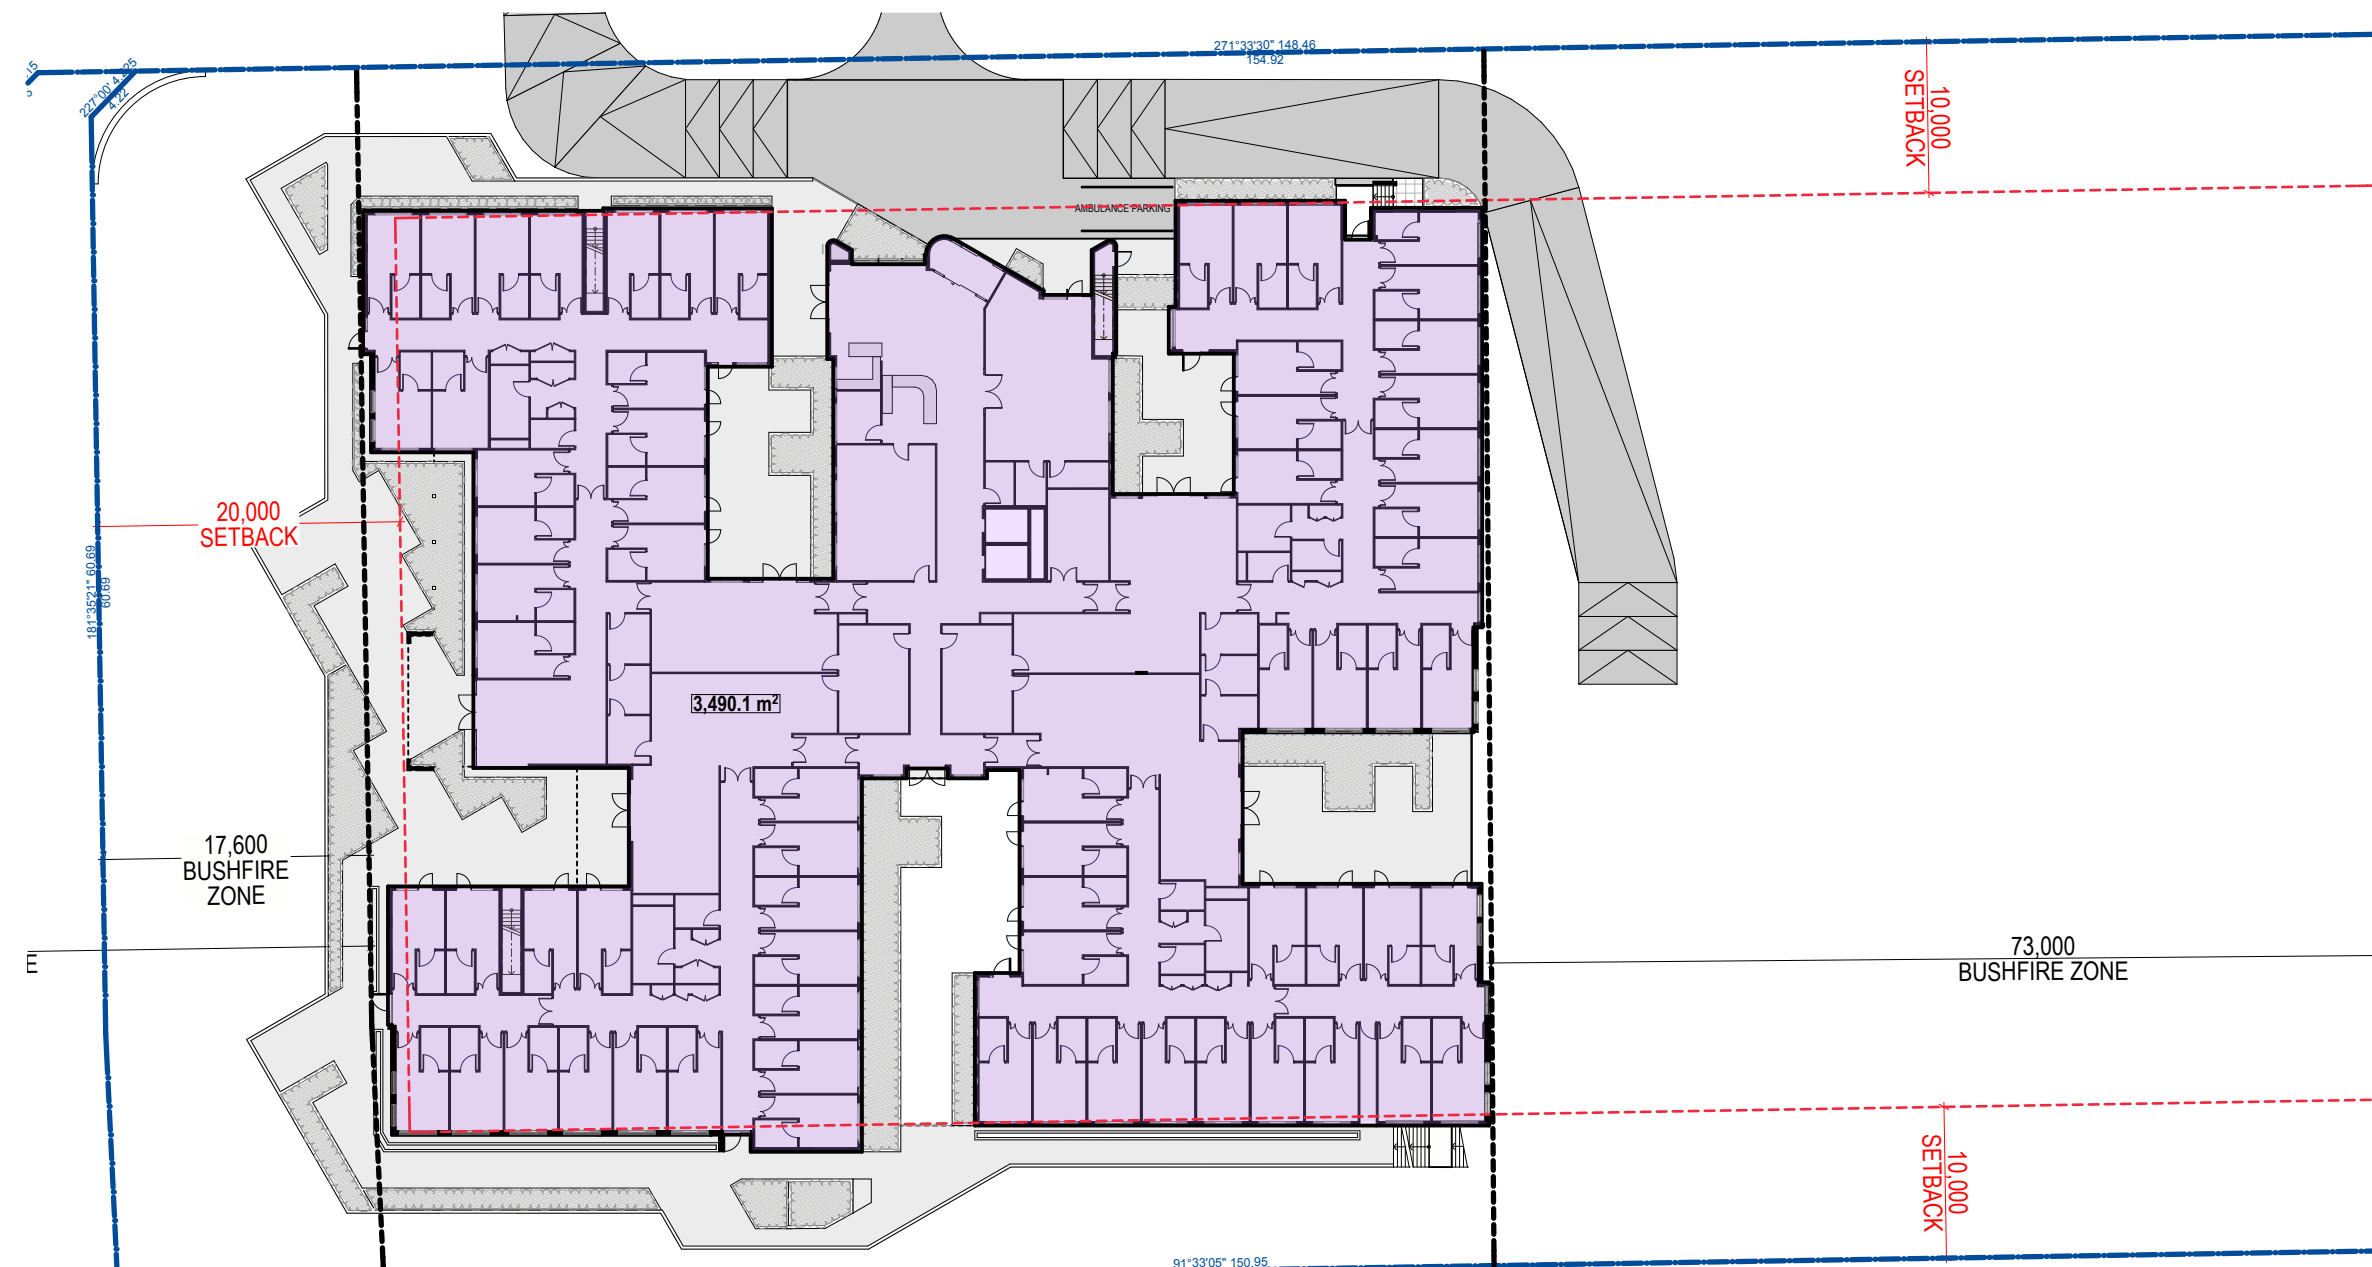

5 GBA - Ground Floor
1:500

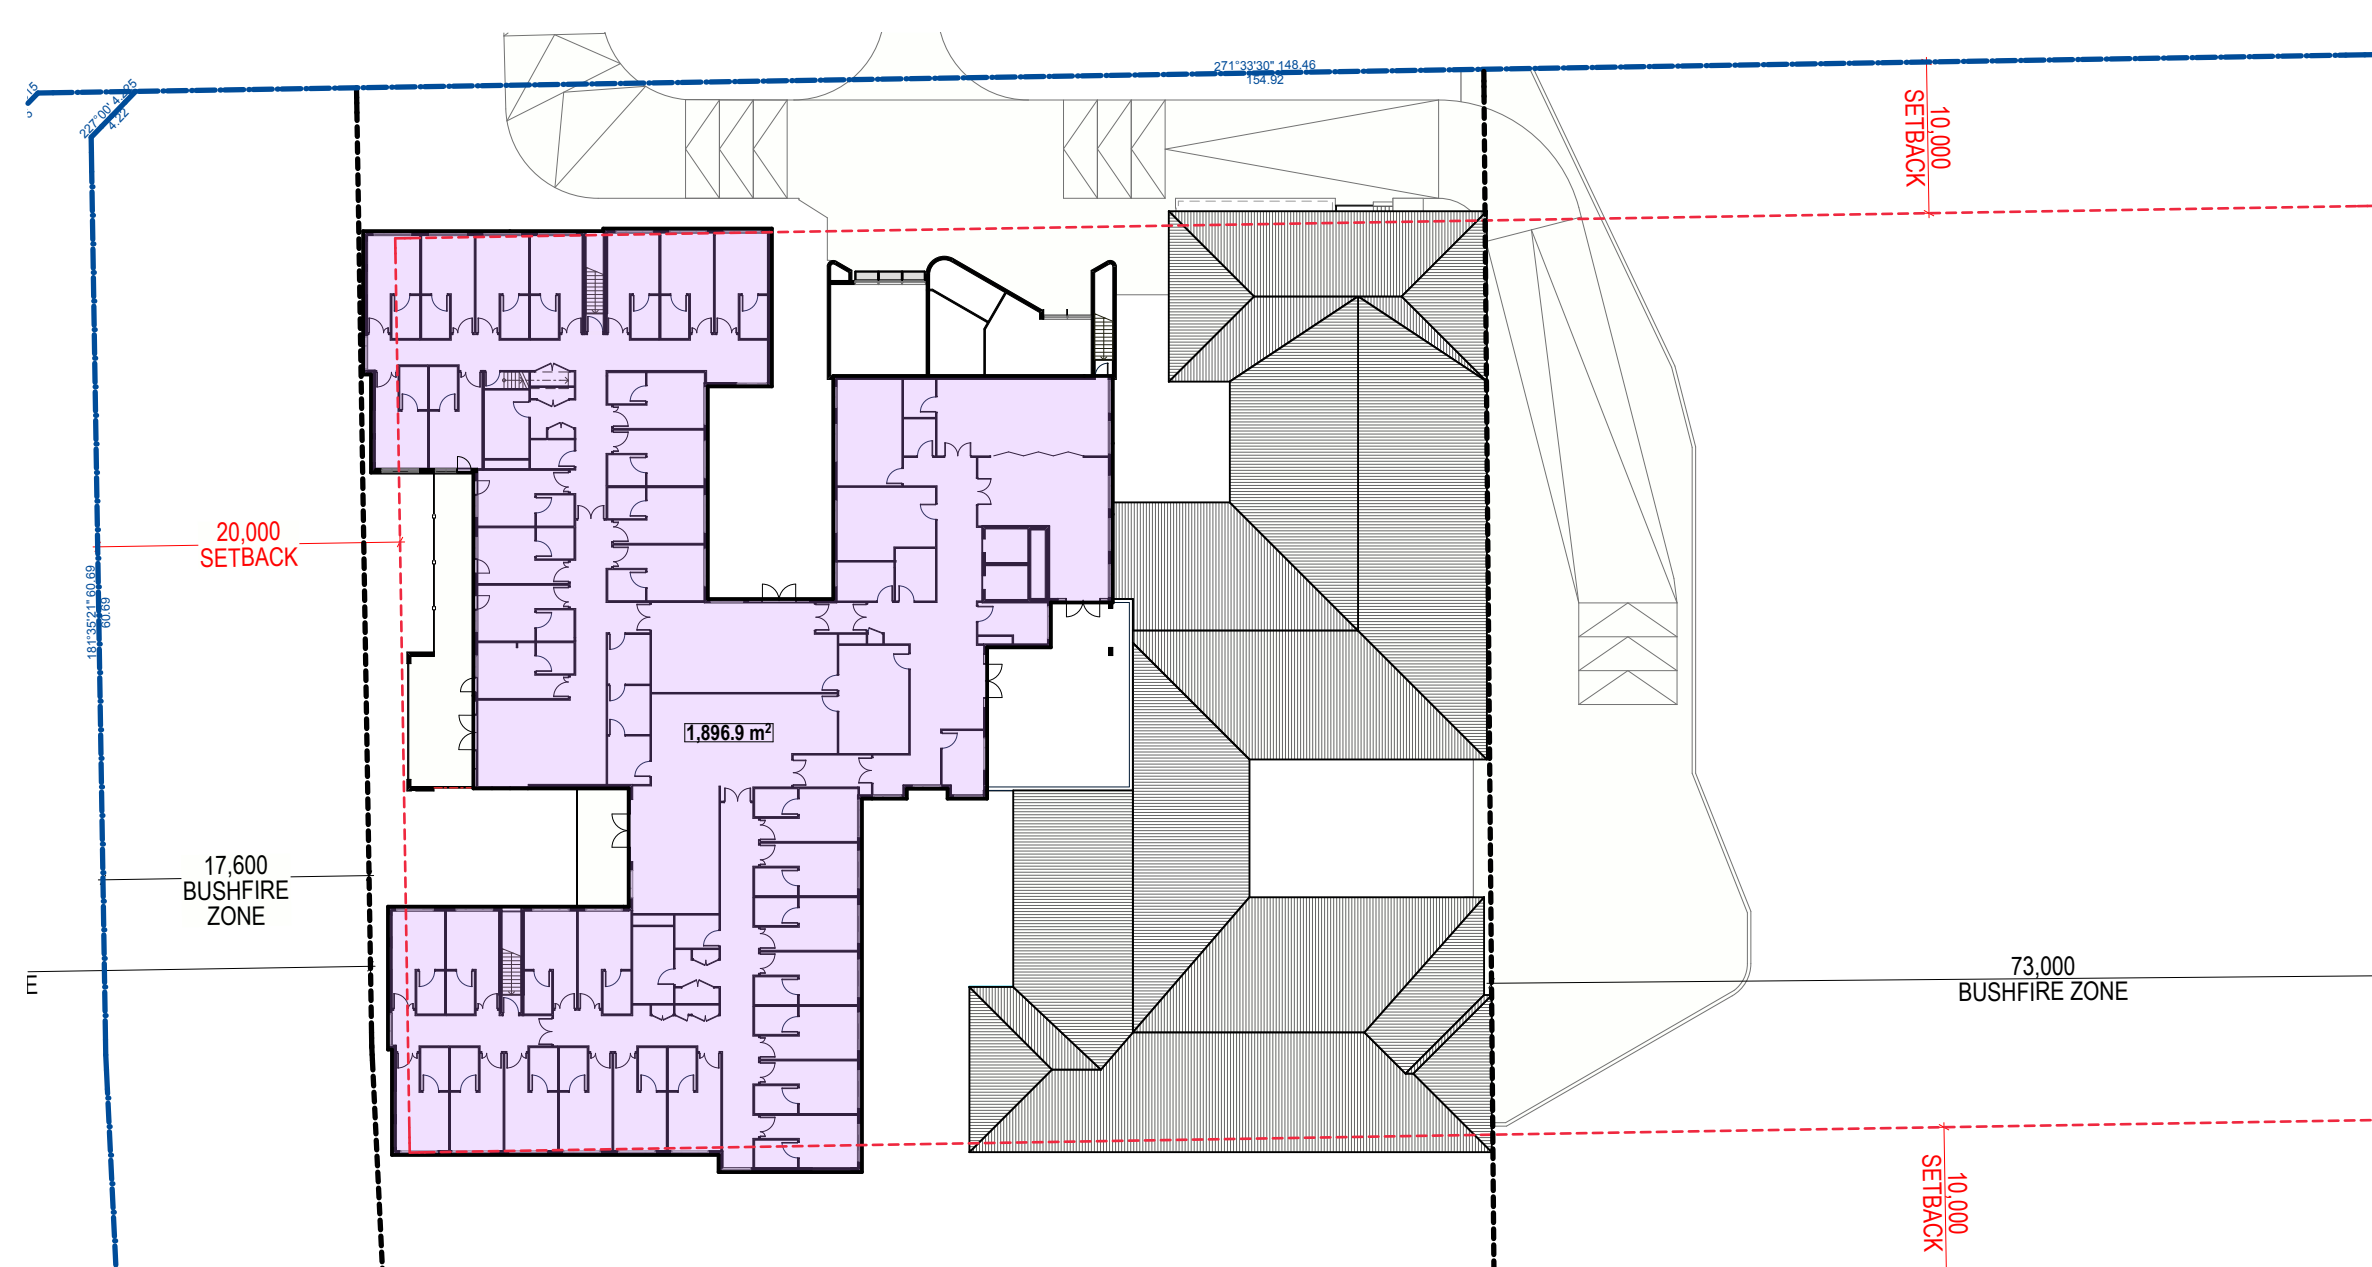

6 GBA - First Floor
1:500

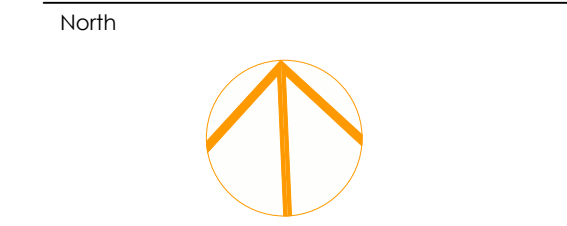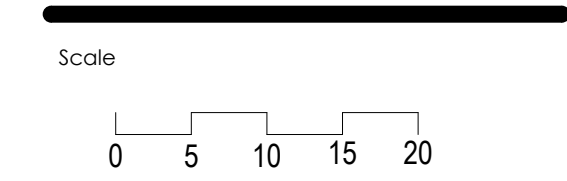

GENERAL NOTES:
-Do not scale from this drawing. Use figured dimensions only.
-Any discrepancies in documentation, contact the architect for clarification.
-This drawing is for BIM coordination purposes only. Do not use for Tender or Construction.
-Calder Flower Architects are not liable for any loss, damage, claim, cost demand as a result of the use or receipt of drawings issued in DWG or PDF format.



Lend Lease Retirement Living

Architect
CALDER FLOWER
ARCHITECTS


Calder Flower Architects Pty Ltd • ABN 66 001 900 278
• Nominated Architect L Calder 6955
L 2 140 Myrtle St Chippendale NSW 2008
• ph (02) 9698 7822 • fx (02) 9698 5937
www.calderflower.com.au

Project
Belrose Residential Care


Land Precinct 199 Forest Way
Belrose, NSW 2085
Document Title
Area Calculations

Project No 18200 253824-BE-AD-9- Drawing No. 600
Date (yymmdd) 13/12/18 Scale 1:500, @A1 Revision B

Status
Issued for DA Application

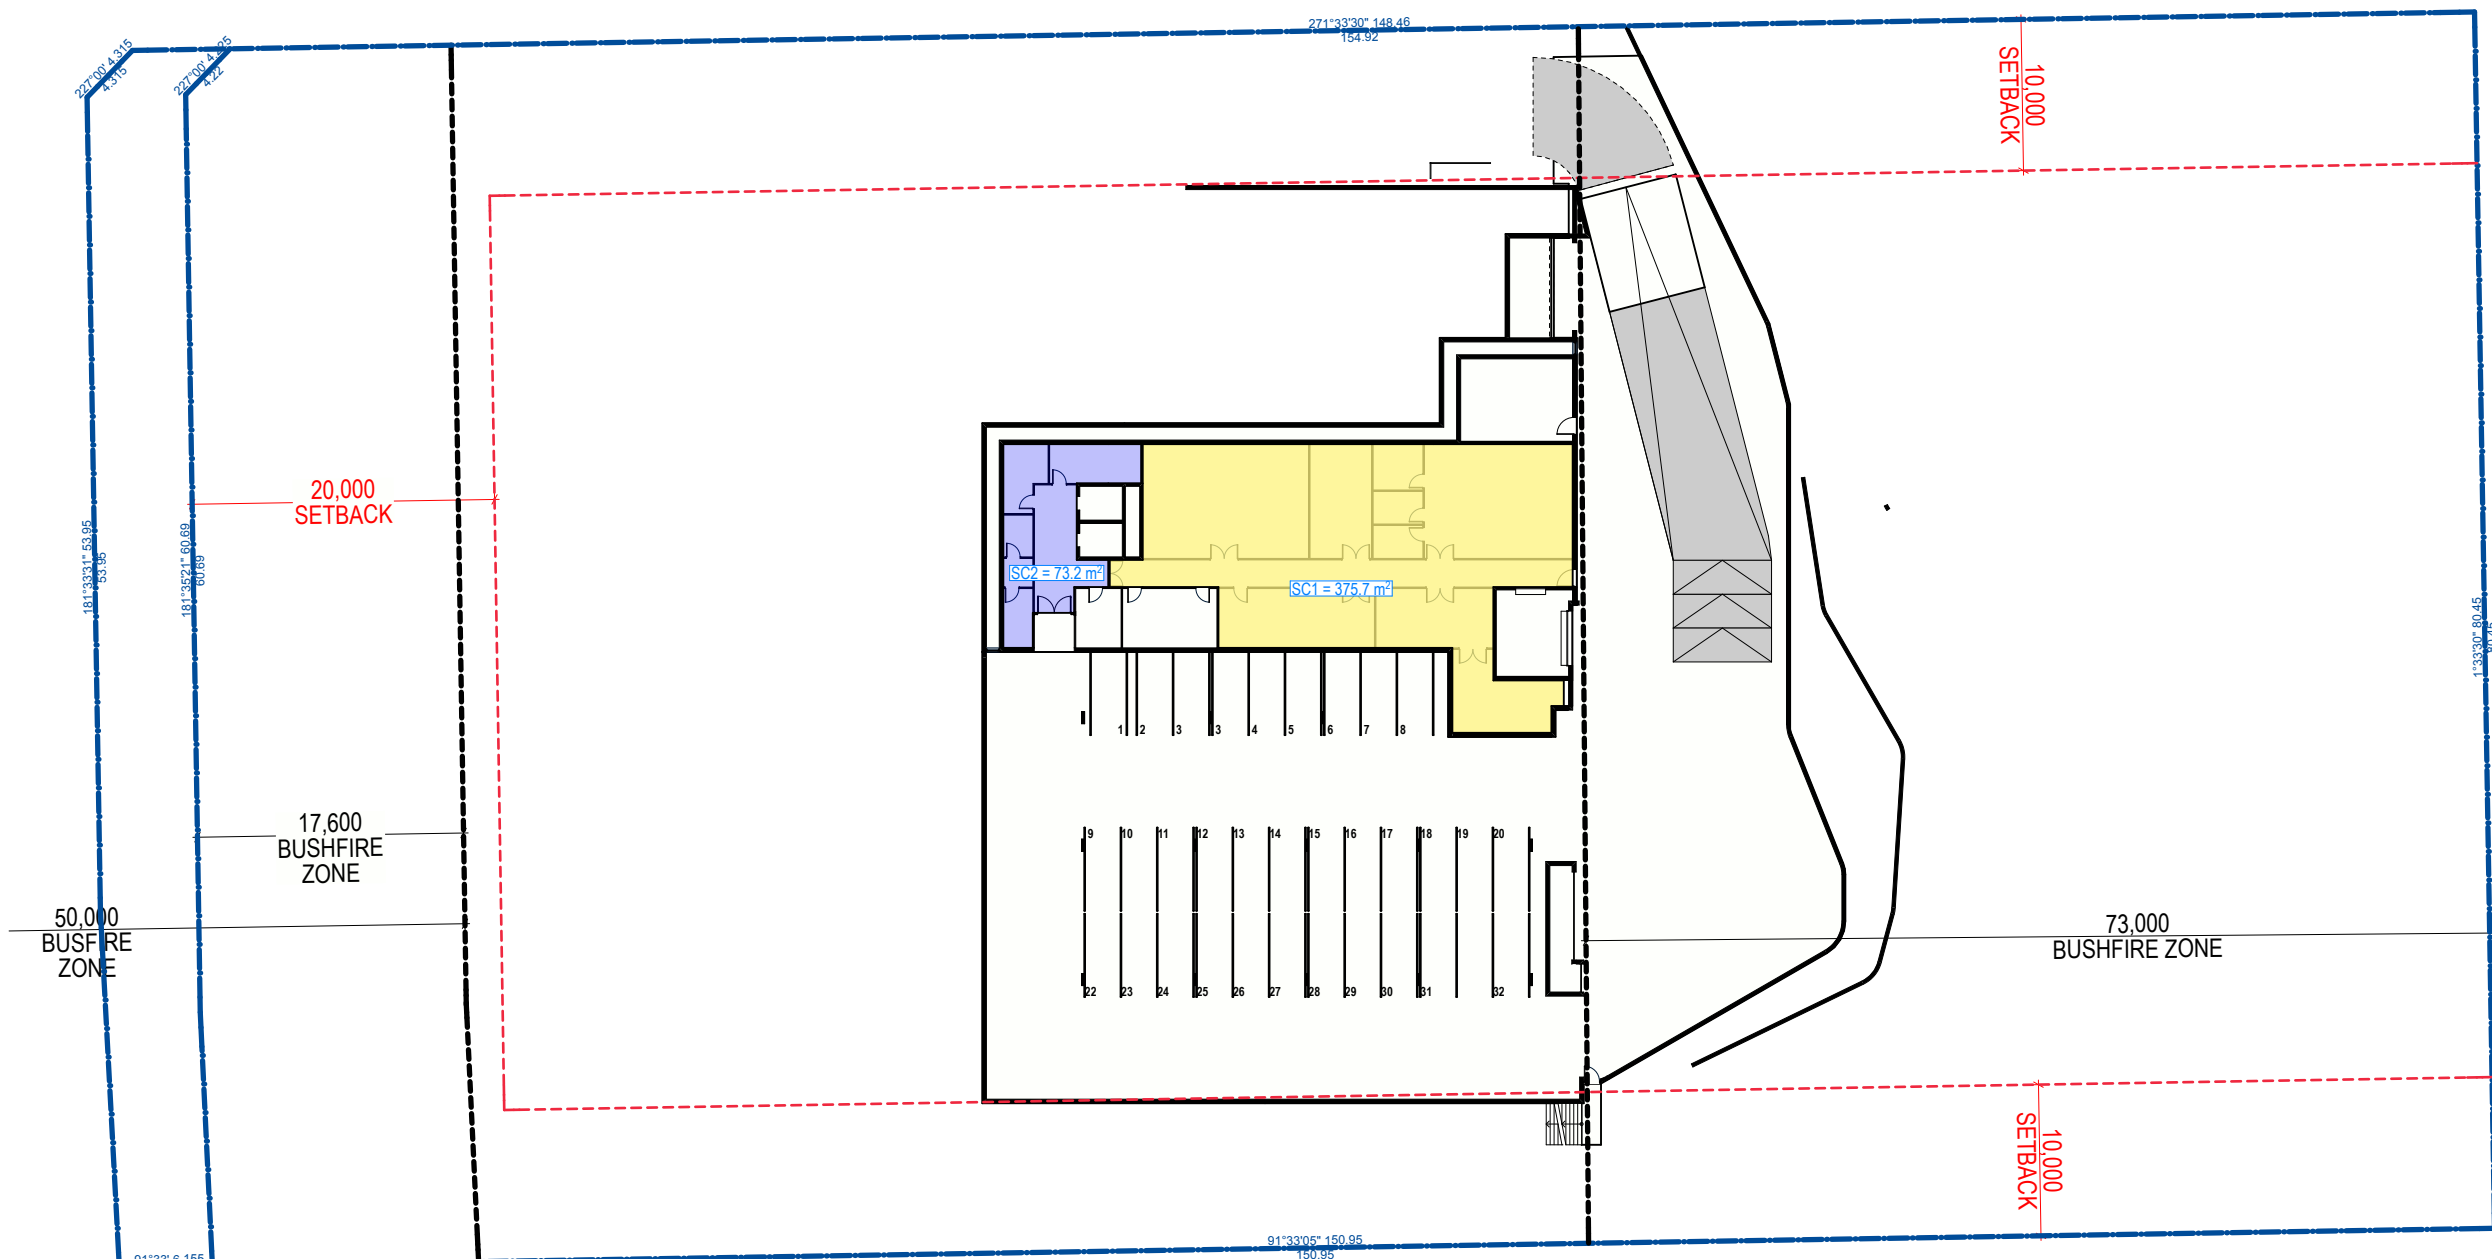


1 Smoke Compartmentation - Lower Ground Floor
1:500

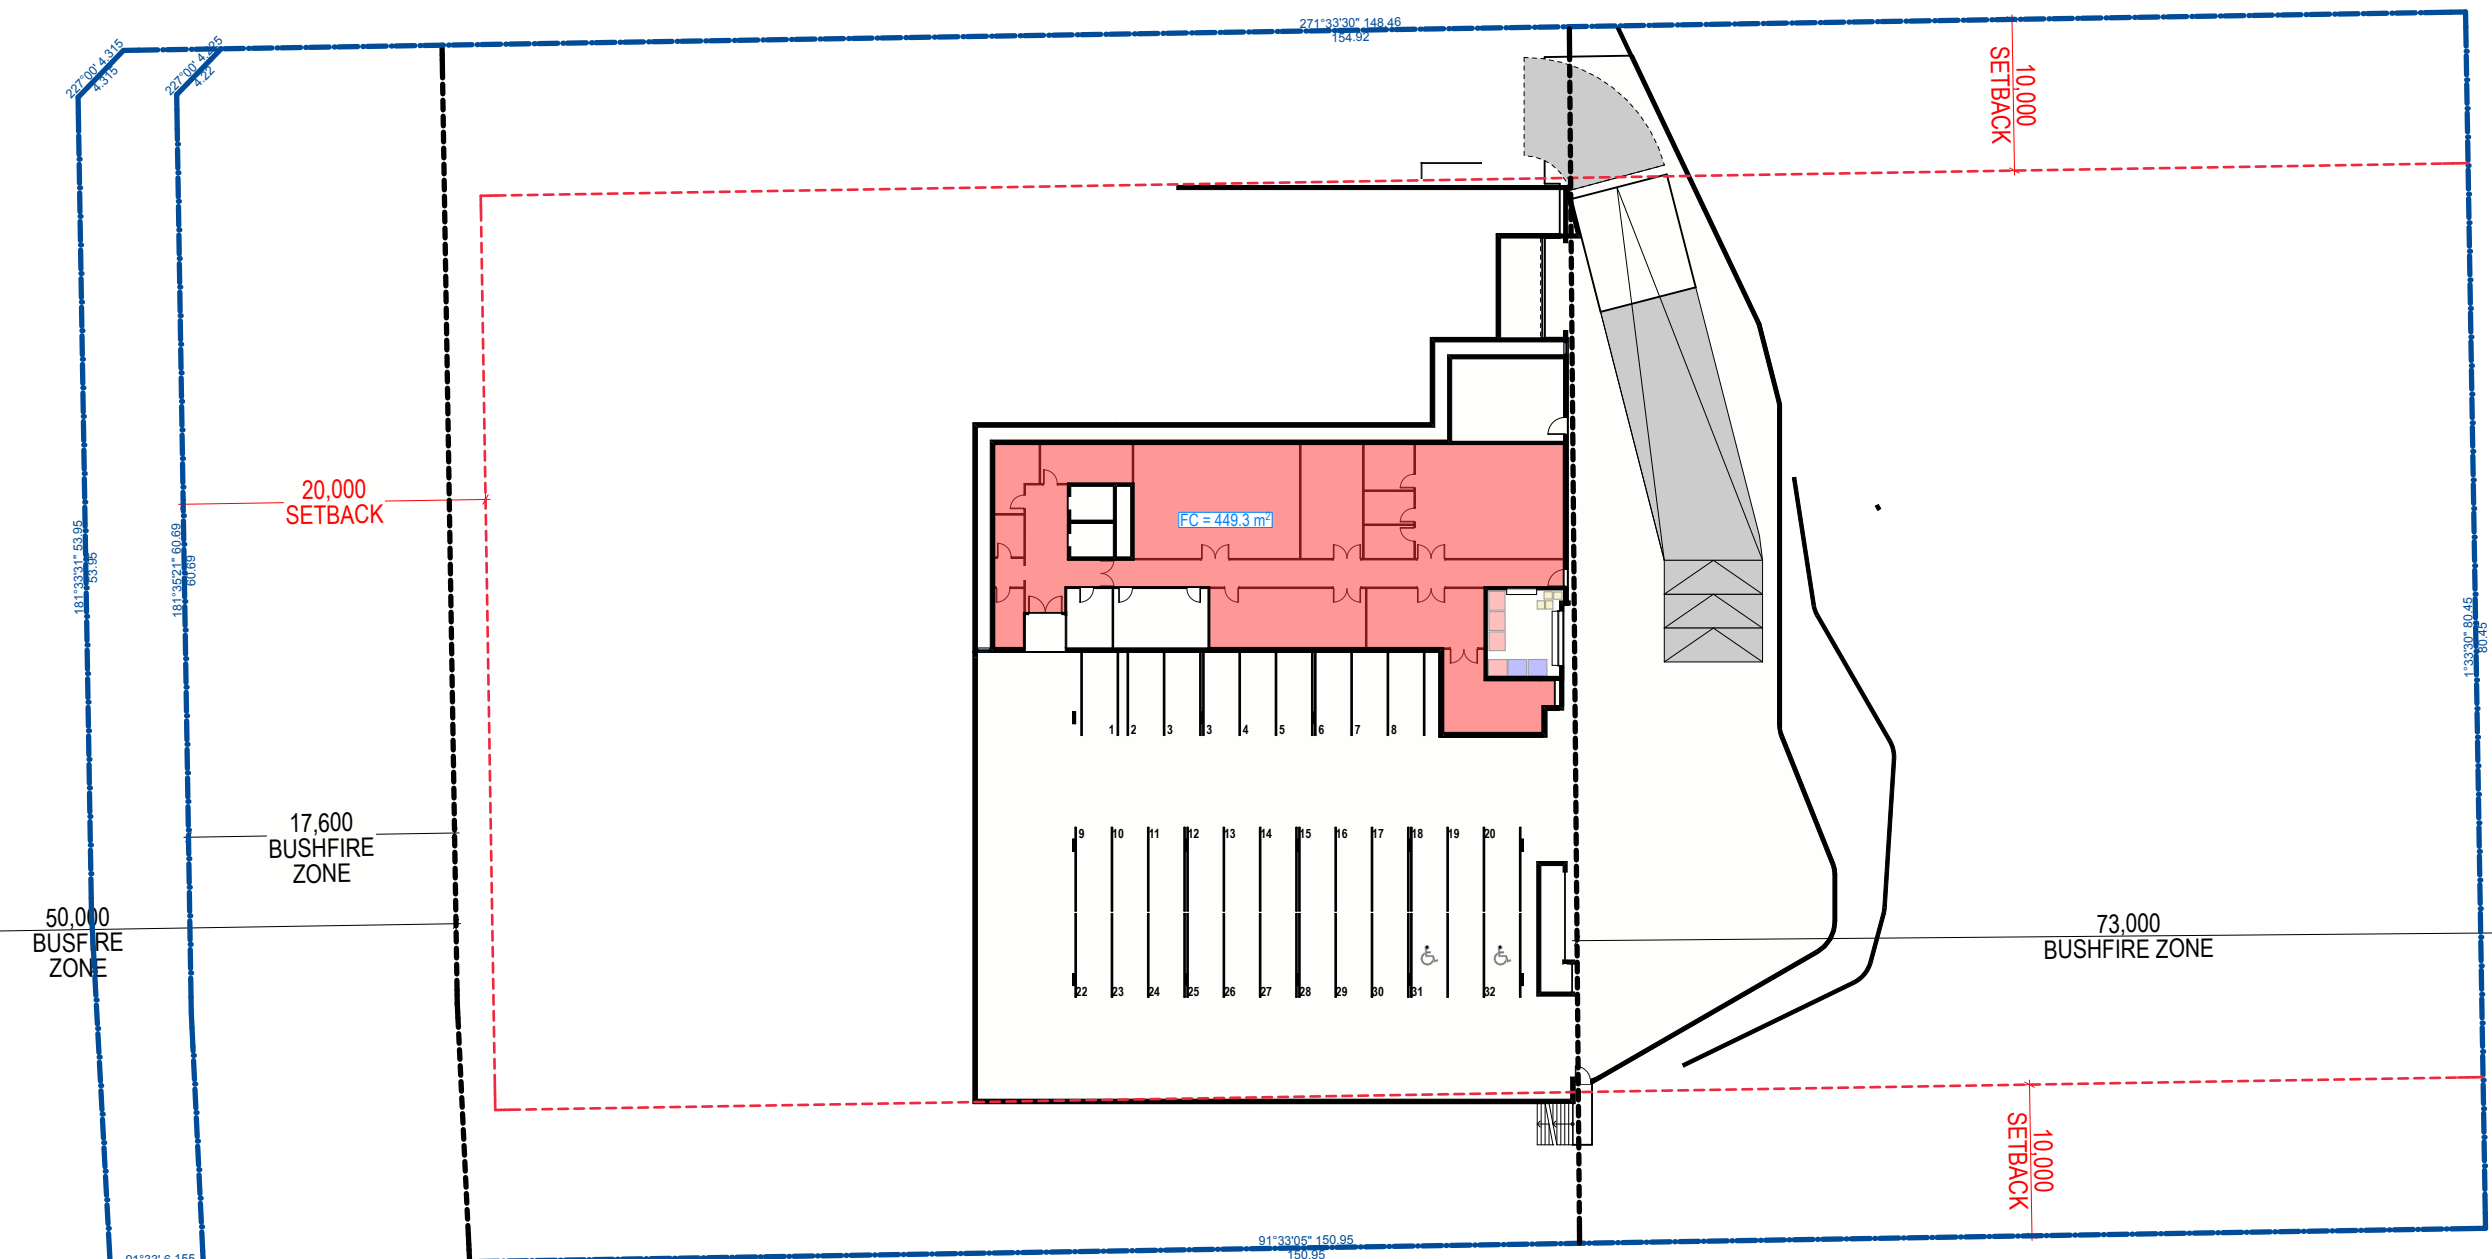


4 Fire Compartmentation - Lower Ground Floor
1:500


FIRE COMPARTMENT	
	AREA
Lower Ground Floor	449.34
Ground Floor	3,297.98
First Floor	1,776.47
	5,523.79 m ²

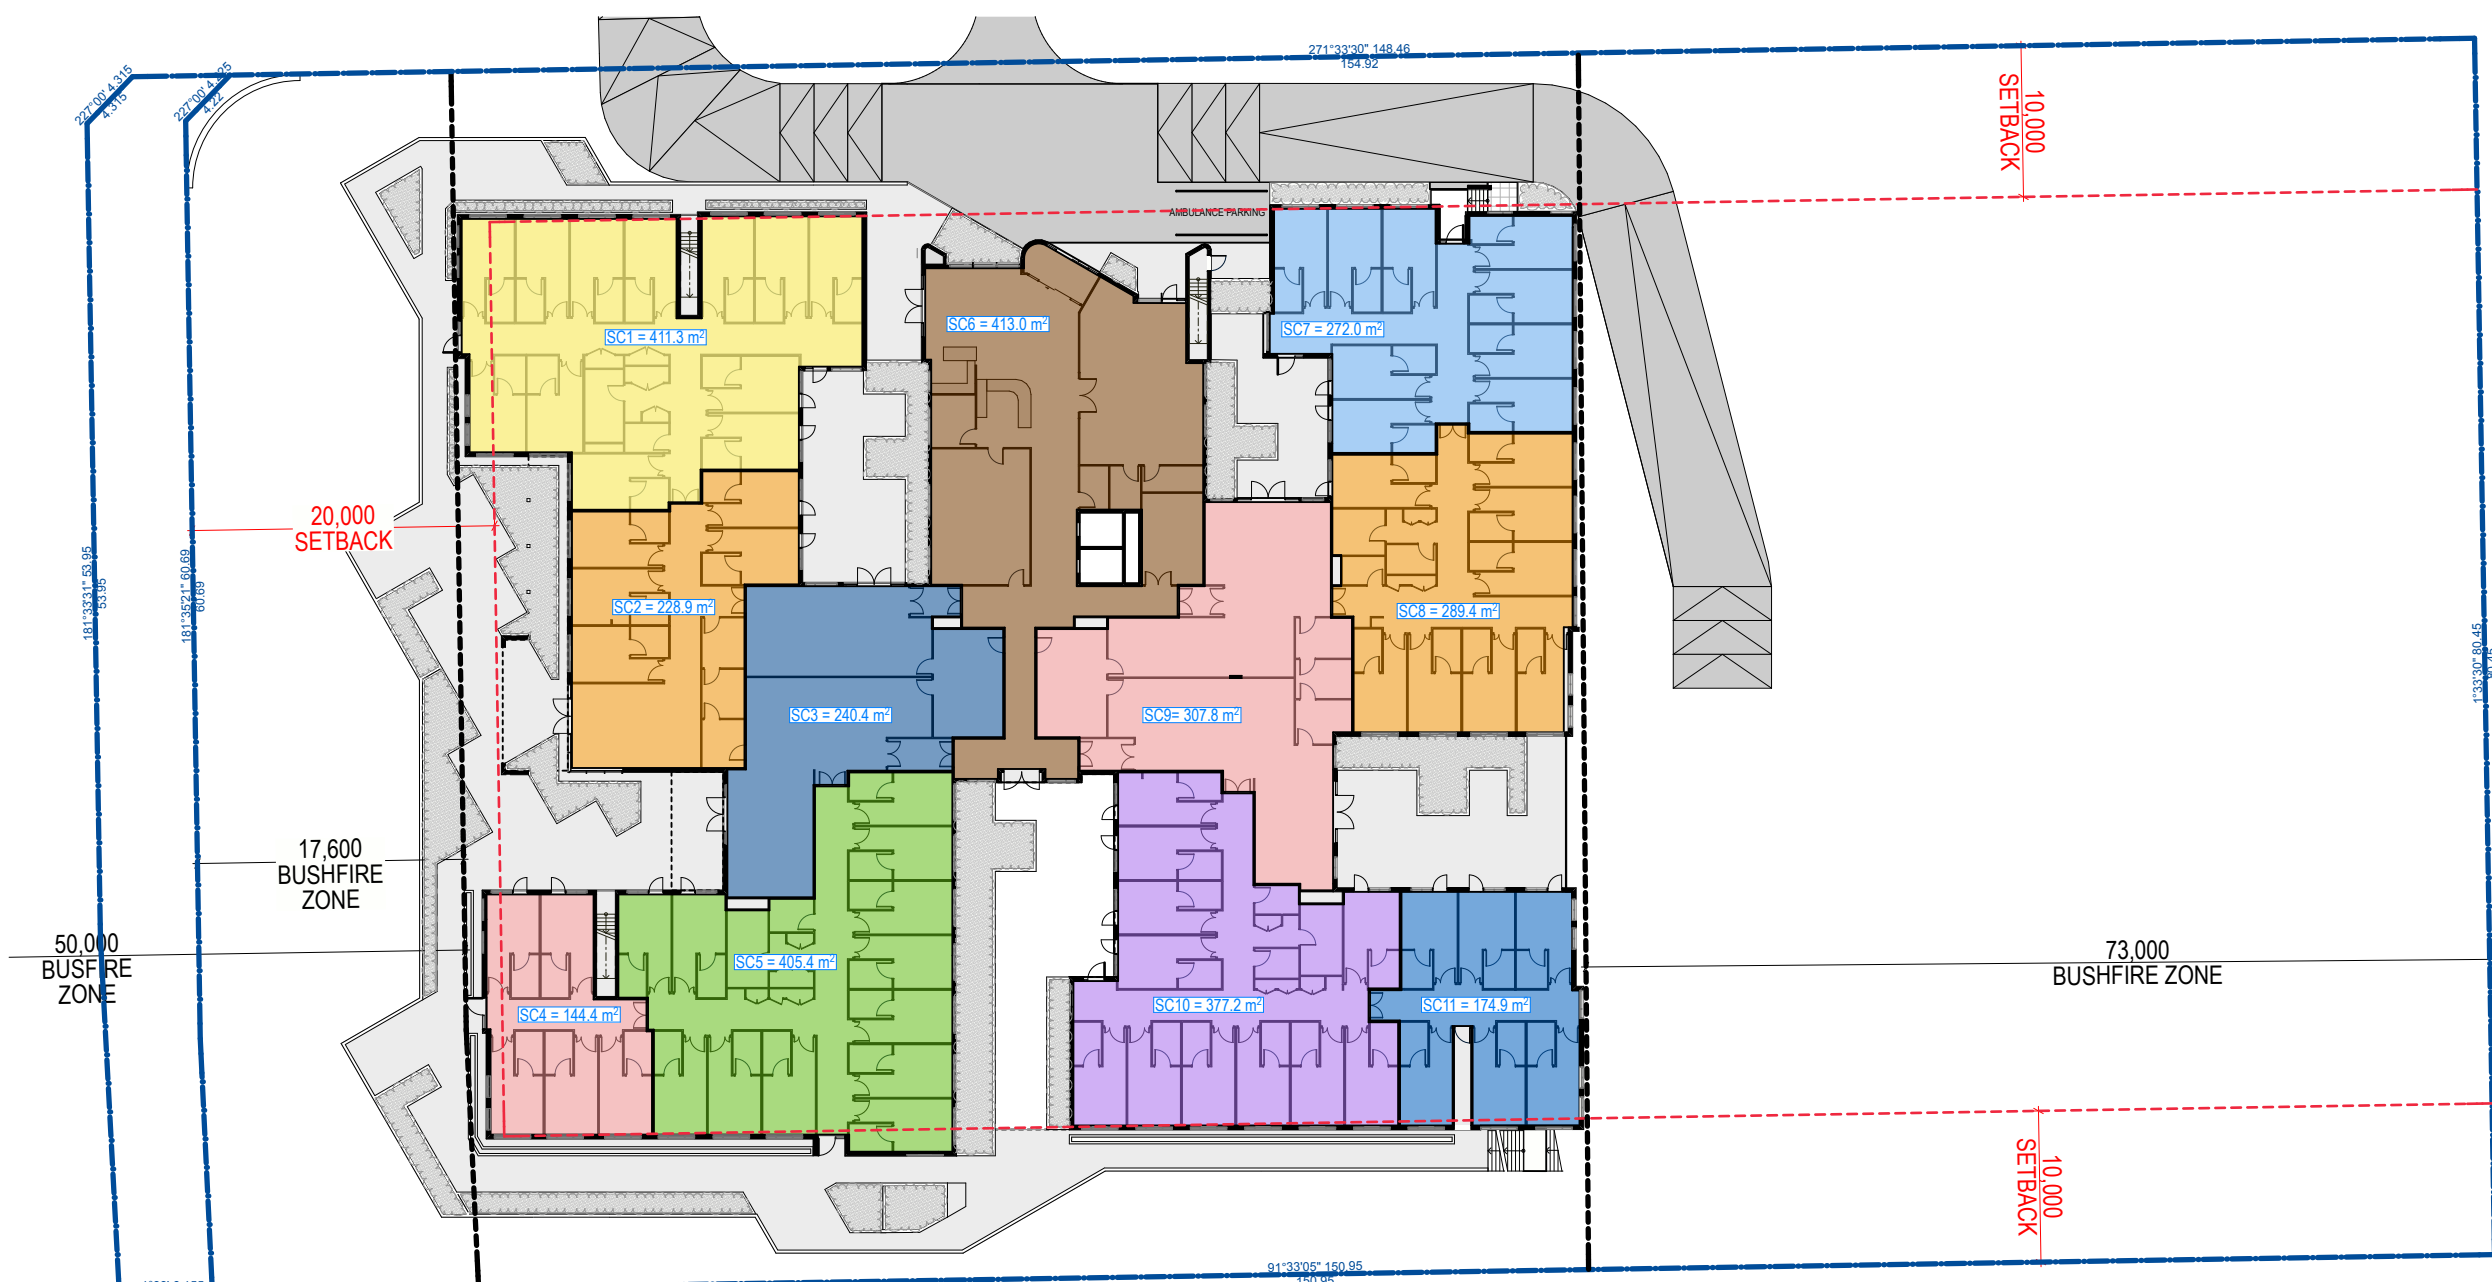


2 Smoke Compartmentation - Ground Floor
1:500

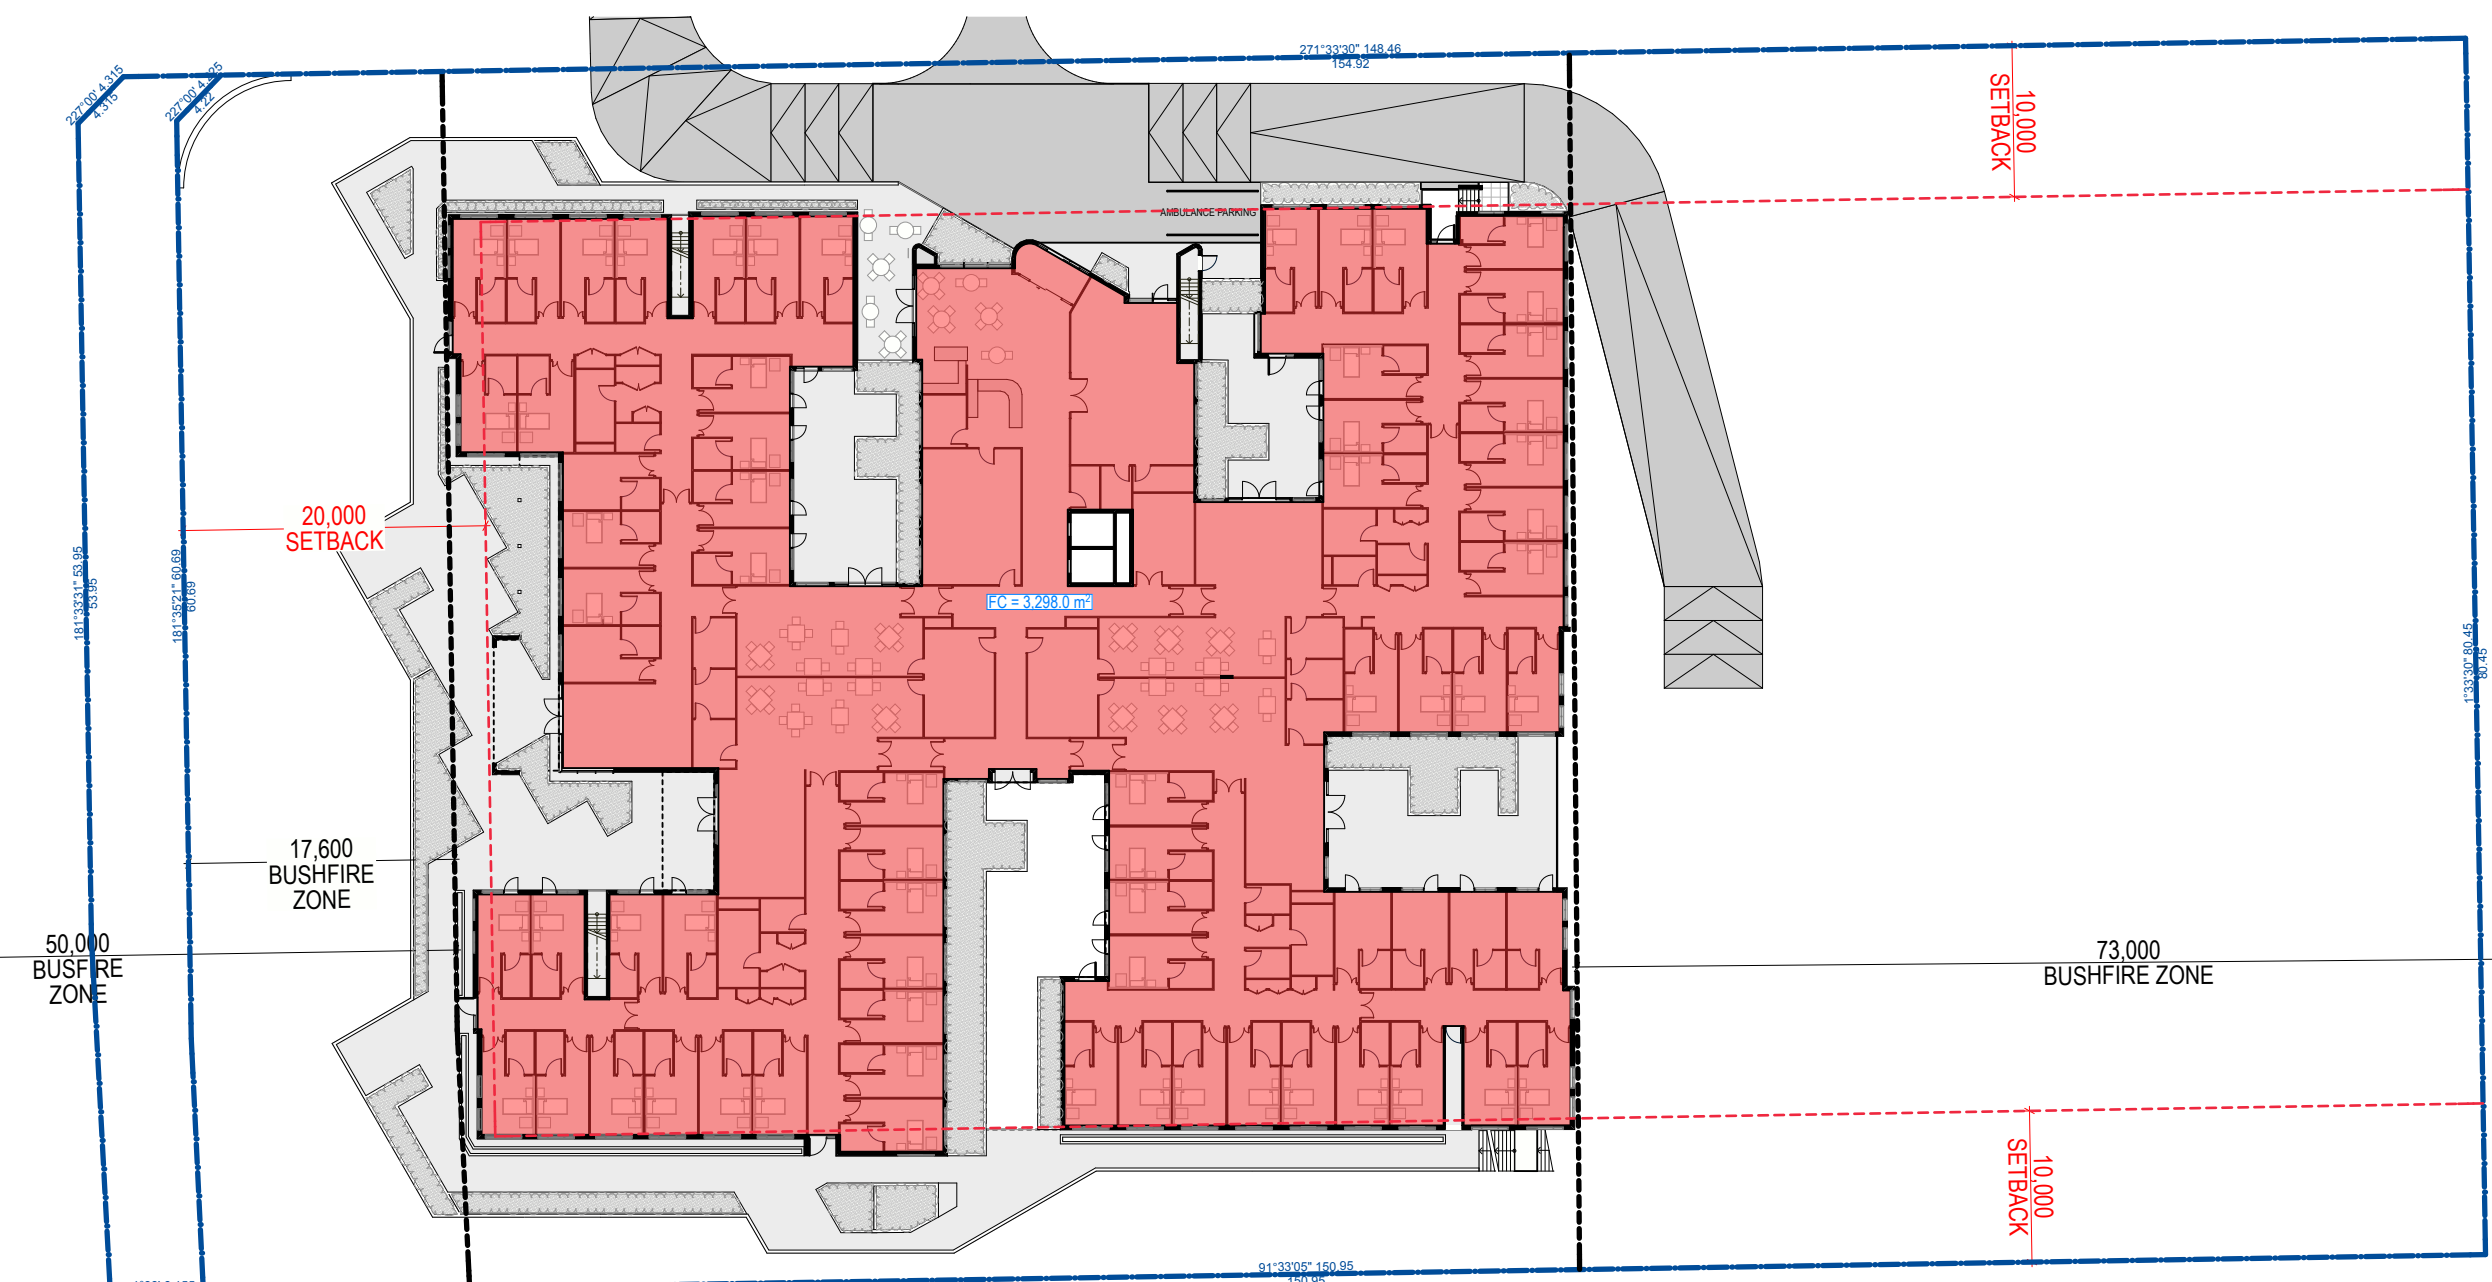



5 Fire Compartmentation - Ground Floor
1:500

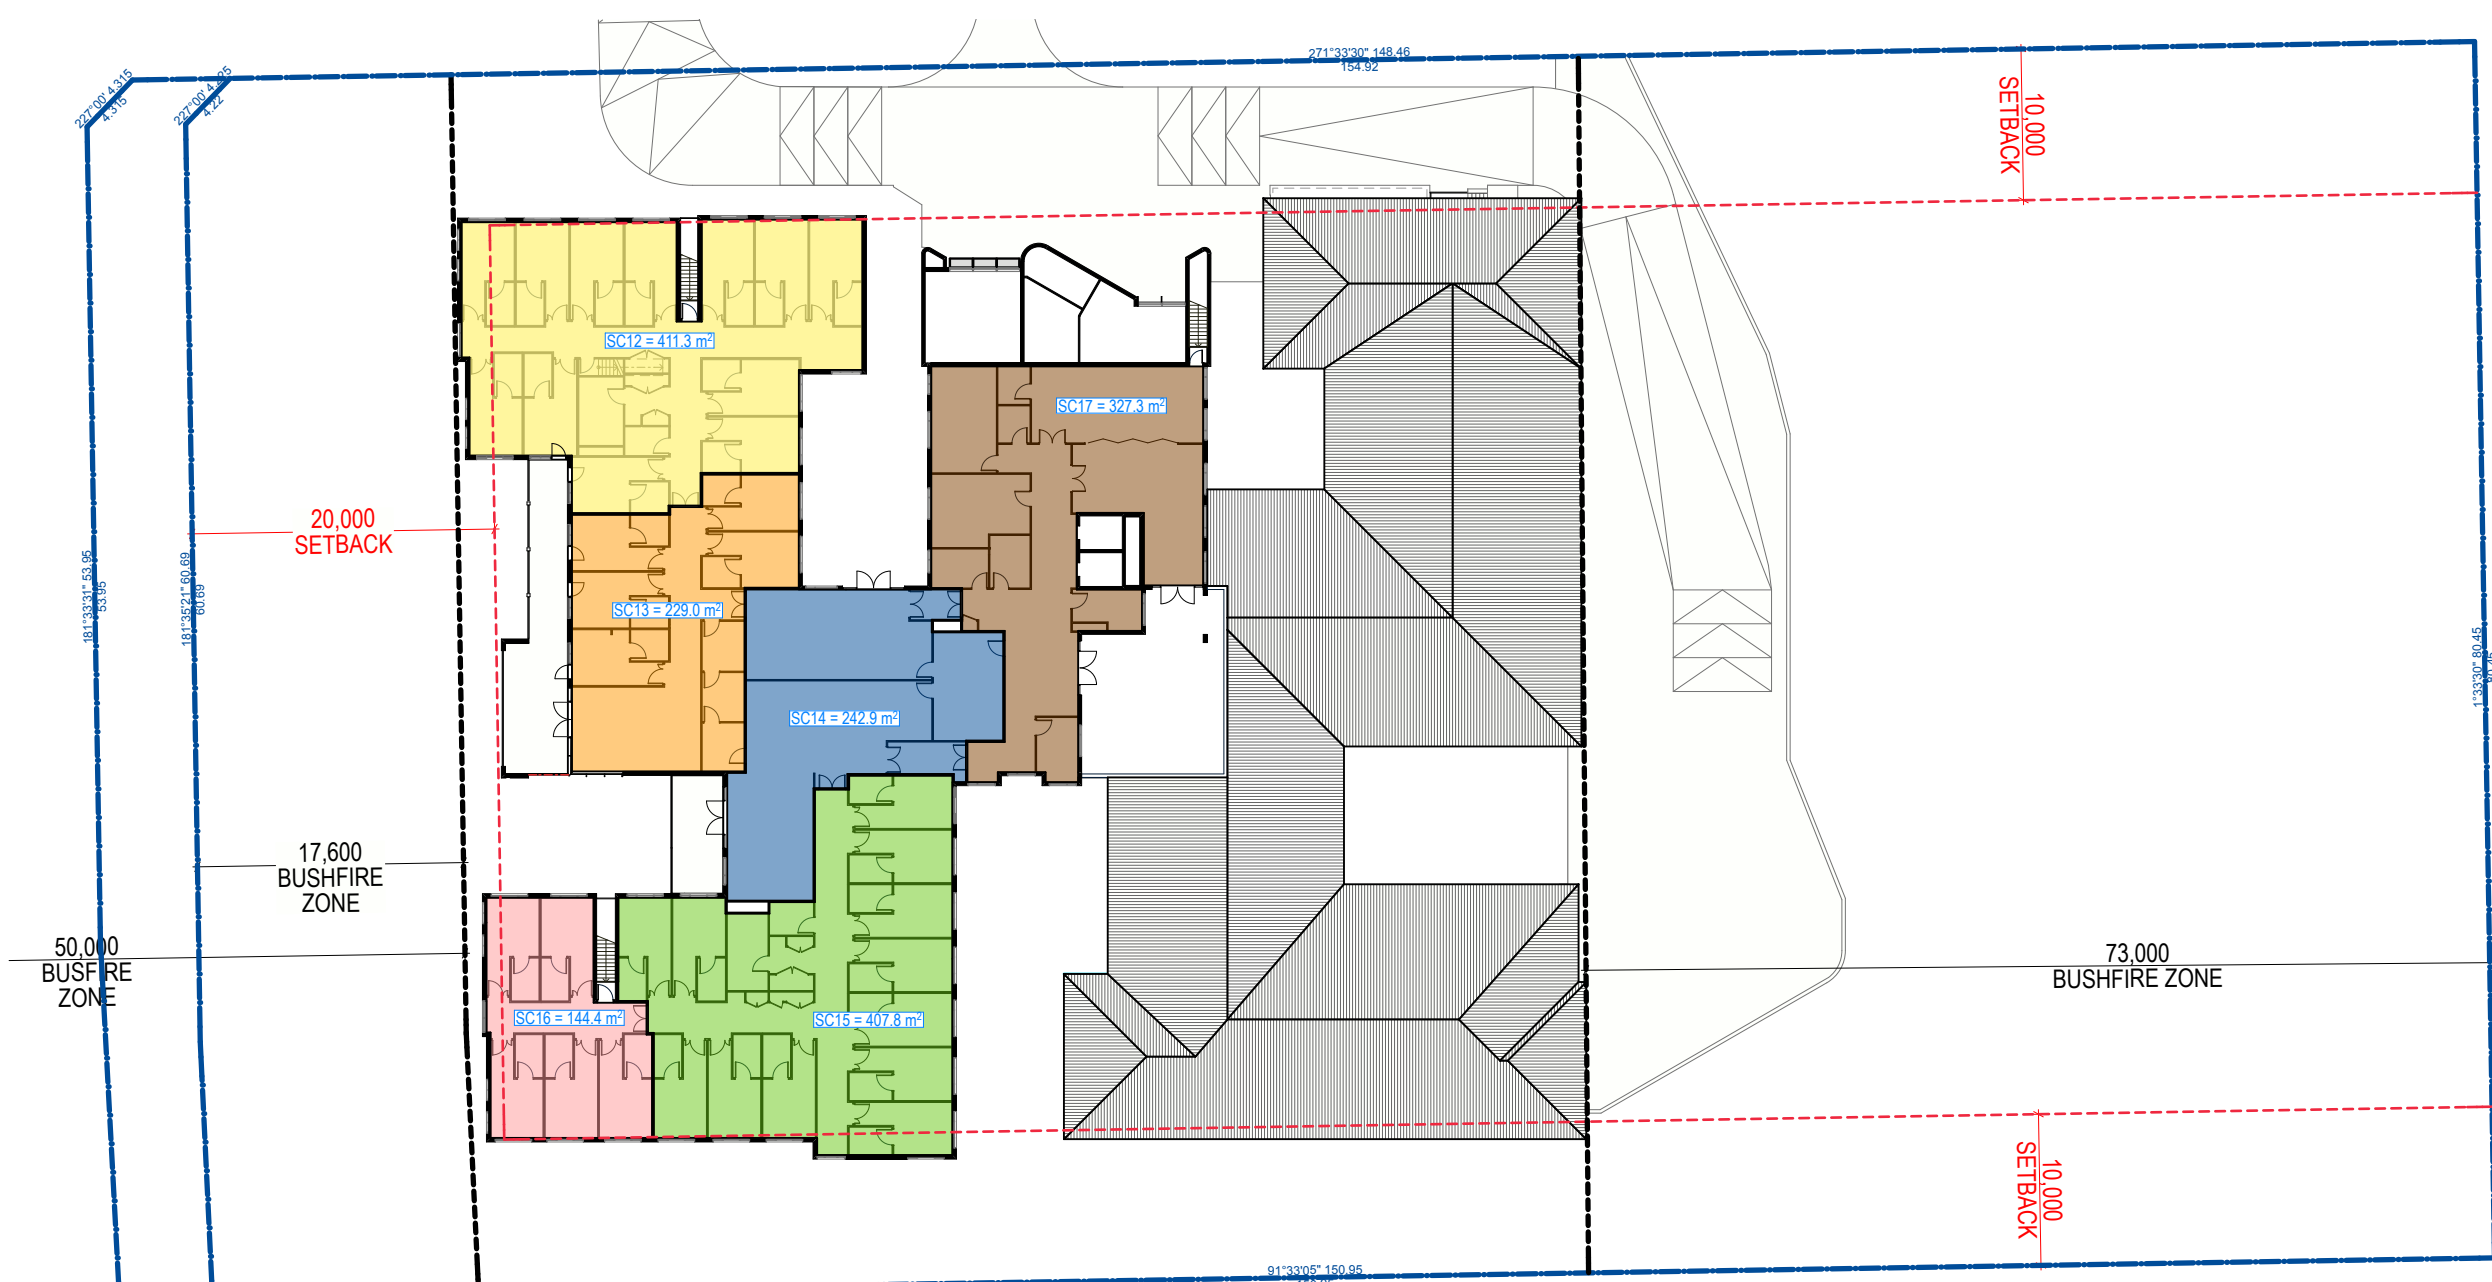

3 Smoke Compartmentation - First Floor
1:500

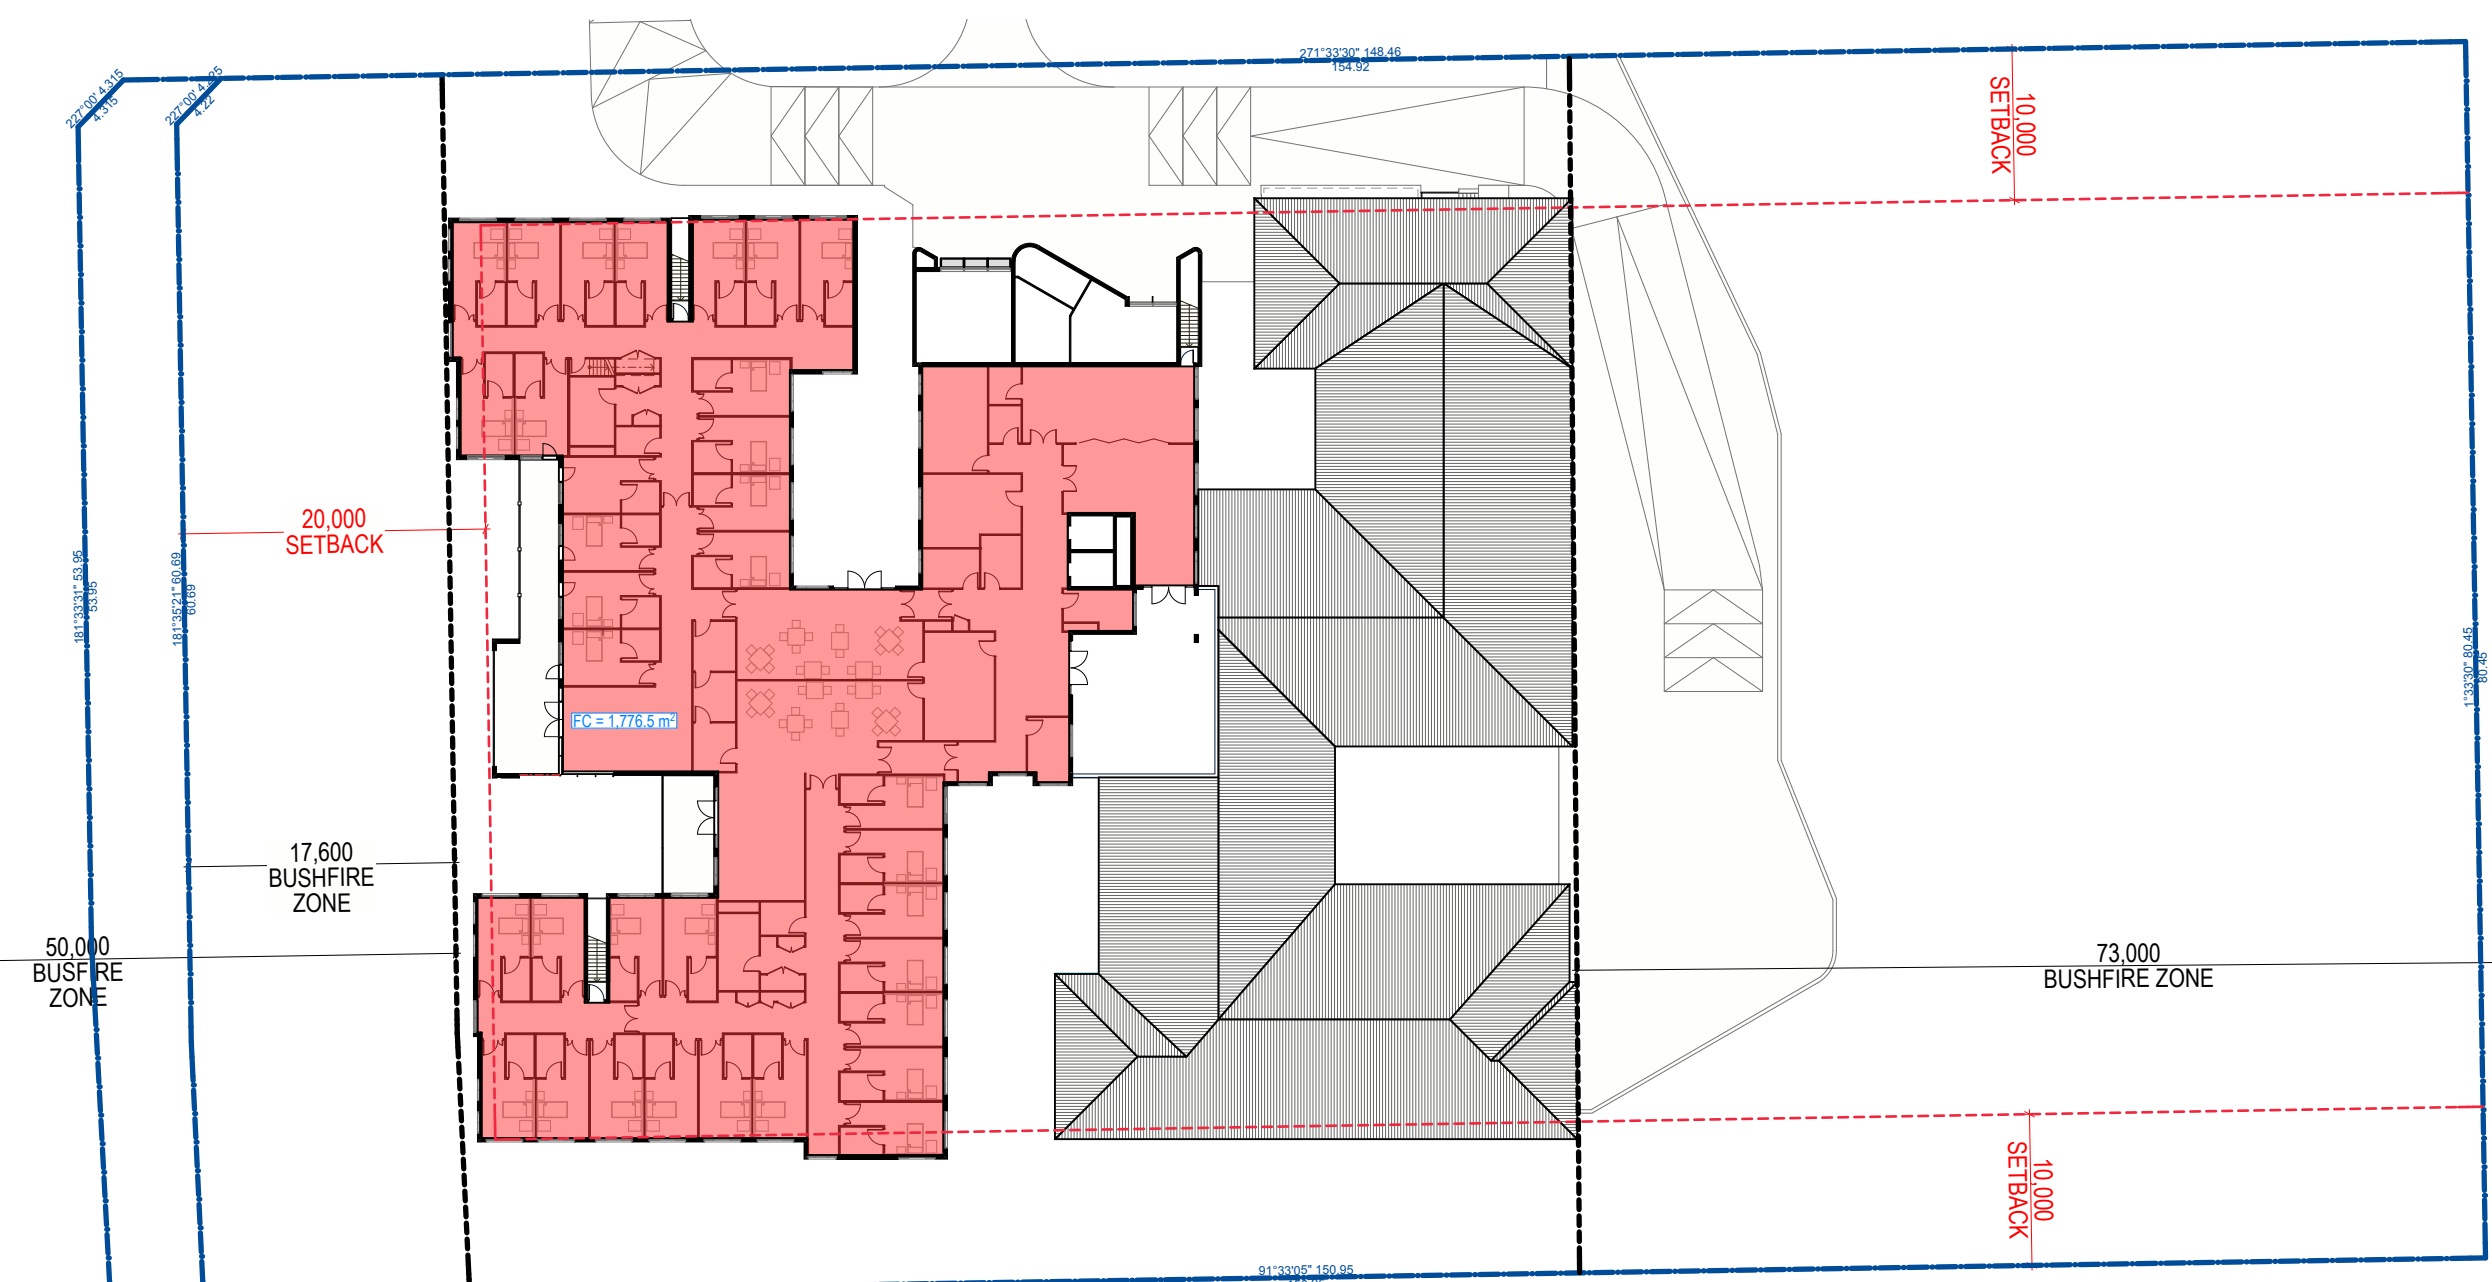

6 Fire Compartmentation - First Floor
1:500

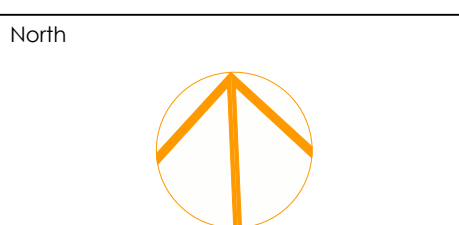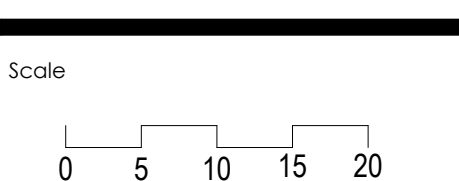

GENERAL NOTES:
- Do not scale from this drawing. Use figured dimensions only.
- Any discrepancies in documentation, contact the architect for clarification.
- This drawing is for BIM coordination purposes only. Do not use for Tender or Construction.
- Calder Flower Architects are not liable for any loss, damage, claim, cost demand as a result of the use or receipt of drawings issued in DWG or PDF format.



Lend Lease Retirement Living

Architect
CALDER FLOWER ARCHITECTS

Calder Flower Architects Pty Ltd • ABN 66 001 900 278
• Nominated Architect L Calder 6755
L 2/140 Myrtle St Chippendale NSW 2008
• ph (02) 9698 7822 • fx (02) 9698 5937
www.calderflower.com.au

Project
Belrose Residential Care

Land Precinct 199 Forest Way
Belrose, NSW 2085
Document Title
Smoke & Fire Compartments

Project No
18200 253824-BE-AD-9-


Date (yymmdd)
13/12/18

Scale
1:500, @A1


Status
Issued for DA Application

Drawing No.
700

Revision
B

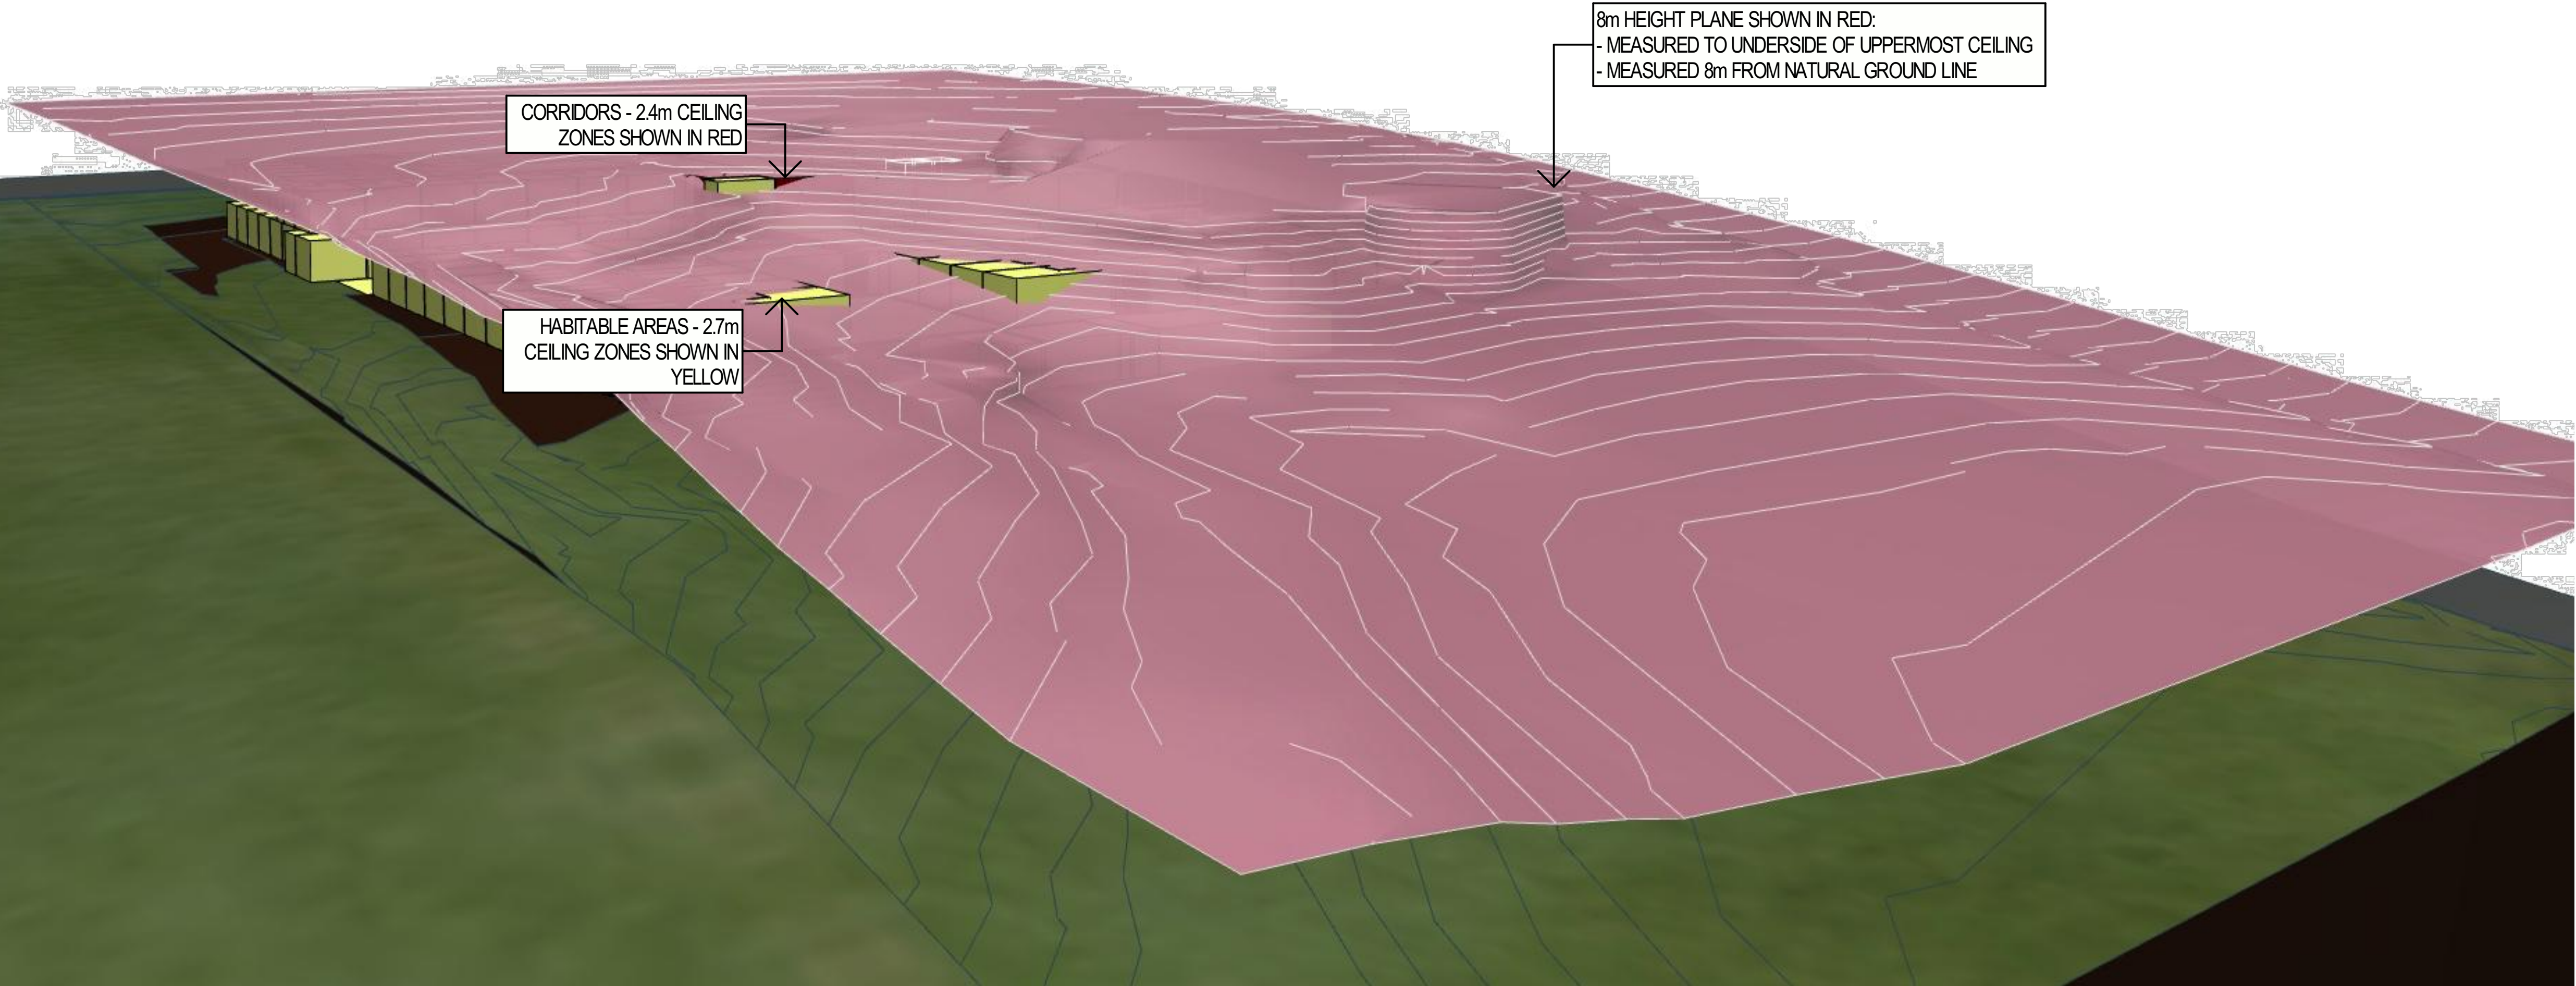

1 8m Height Plane (SEPP) - 2.7m Ceiling Zones Only

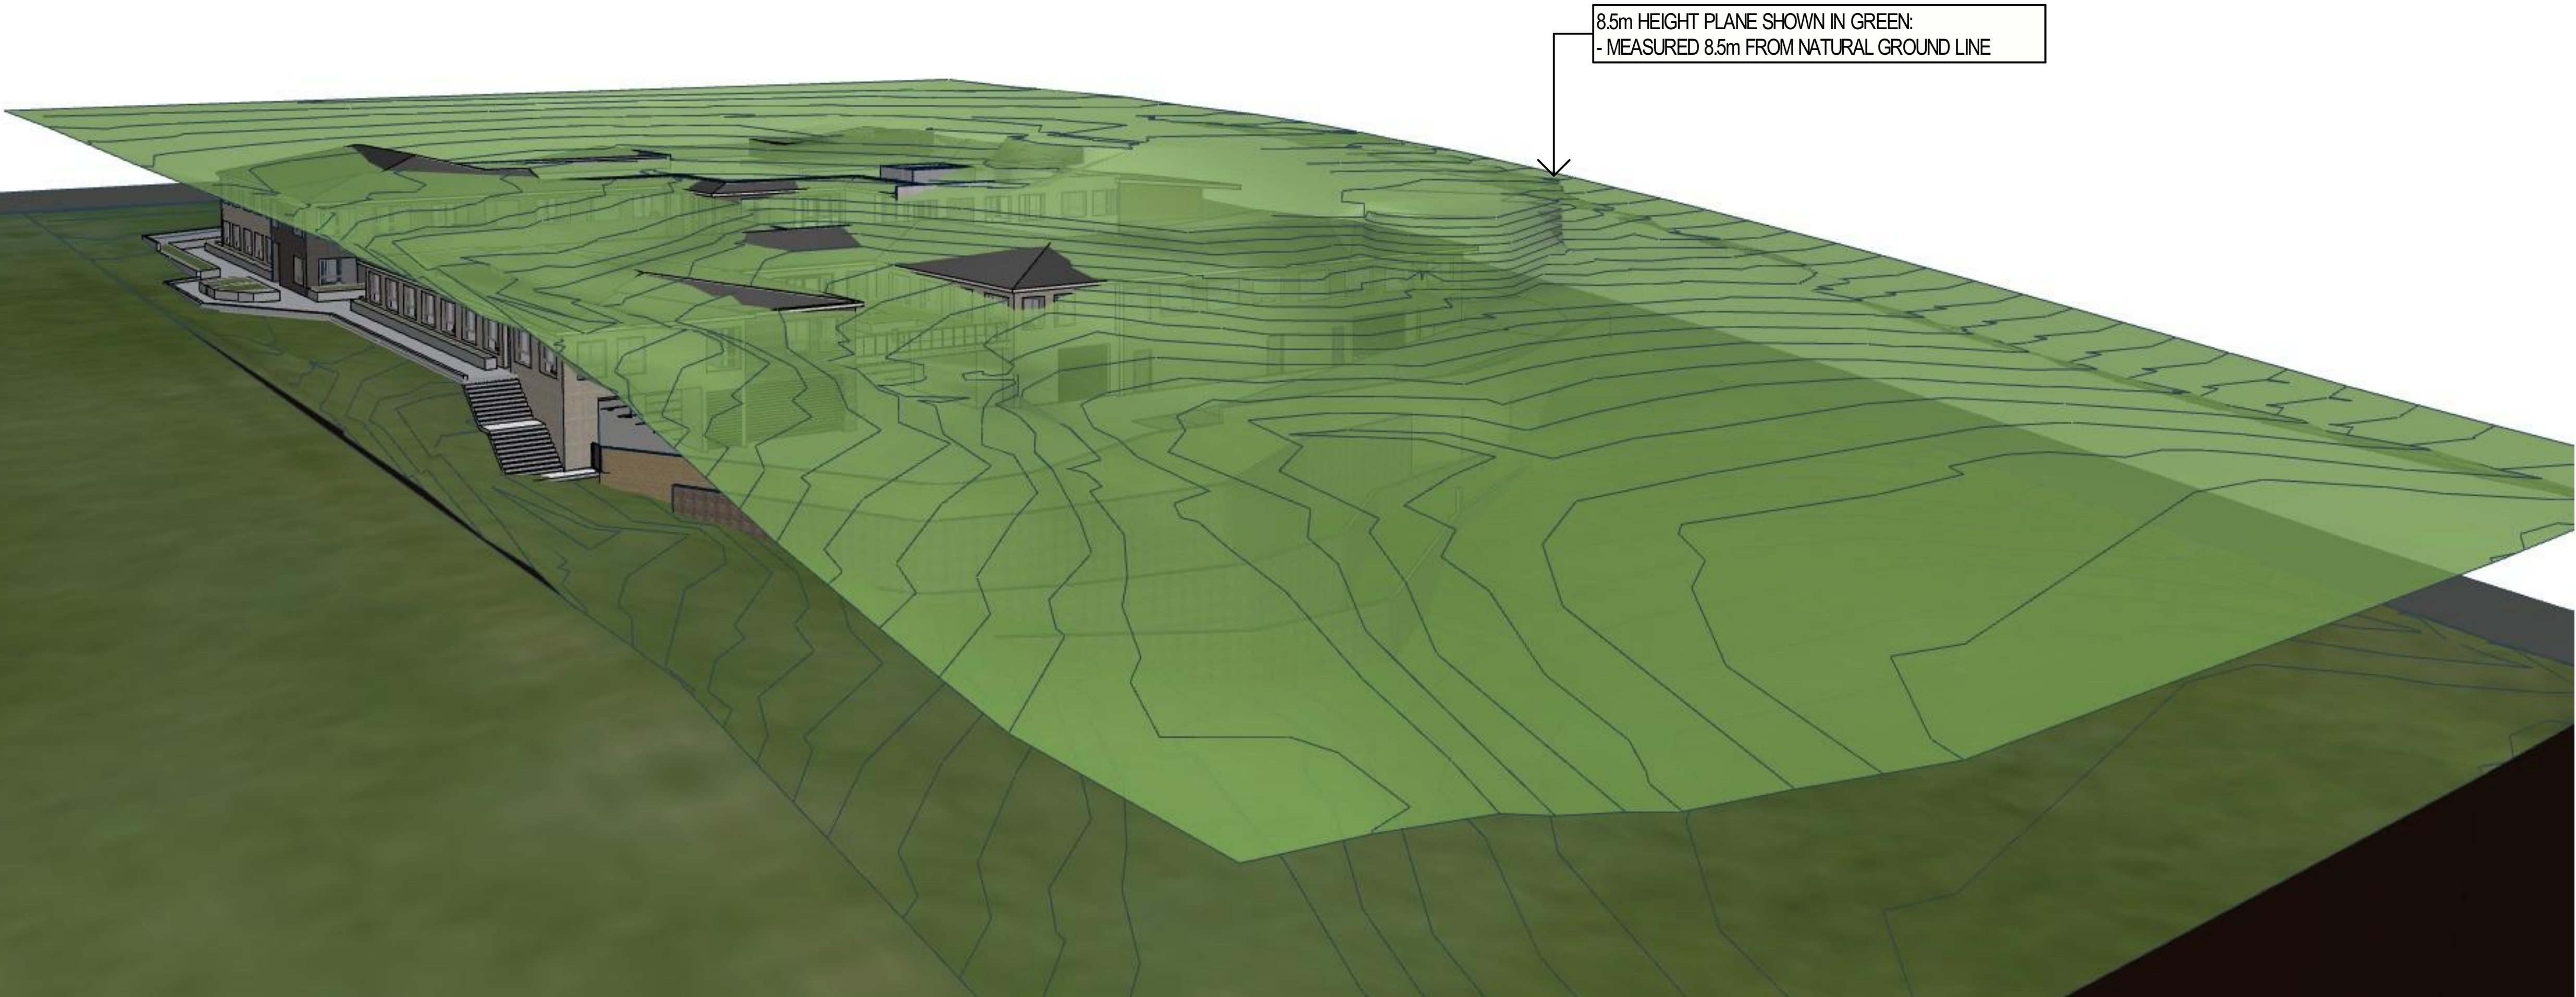

2 8.5m Height Plane (LEP)

Scale

NOT TO SCALE

North

GENERAL NOTES:
- Do not scale from this drawing. Use figured dimensions only.
- Any discrepancies in documentation, contact the architect for clarification.
- This drawing is for BIM coordination purposes only. Do not use for Tender or Construction.
- Calder Flower Architects are not liable for any loss, damage, claim, cost demand as a result of the use or receipt of drawings issued in DWG or PDF format.

Client



Lend Lease Retirement Living

Architect



Calder Flower Architects Pty Ltd • ABN 66 001 900 278
• Nominated Architect, L Calder 6955
L 2 140 Myrtle St Chippendale NSW 2008
• ph (02) 9698 7822 • fx (02) 9698 5937
www.calderflower.com.au

Project

Belrose Residential Care

Land Precinct 199 Forest Way
Belrose, NSW 2085

Document Title
Height Plane

Project No.	Drawing No.
18200 253824-BE-AD-9-	800
Date (yy/mm/dd)	Scale
13/12/18	Revision
	B

Status
Issued for DA Application