



ALL DIMENSIONS & LEVELS TO BE CHECKED ON SITE BY CONTRACTOR PRIOR TO CONSTRUCTION. ALL BOUNDARIES & CONTIGUOUS SUBJECT TO SURVEY. ALL RIGHTS RESERVED. THIS DRAWING MAY NOT BE REPRODUCED OR TRANSMITTED, IN PART OR IN WHOLE WITHOUT THE PERMISSION OF CRAWFORD ARCHITECTS PTY LTD

THIS DRAWING IS NOT TO BE USED FOR CONSTRUCTION UNLESS APPROVED BY A DIRECTOR OF CRAWFORD ARCHITECTS PTY LTD

© CRAWFORD ARCHITECTS PTY LTD 2017
SUITE 3.01, LEVEL 3 80 MOUNT STREET
NORTH SYDNEY, NSW 2060 AUSTRALIA
ABN 56 120 779 106
NOMINATED ARCHITECTS:
TONY GRAY 5303 & PAUL GODSELL 6726
P 02 9660 3644 www.crawford.com.au
E arch@crawford.com.au

01	18.02.06	DA ISSUE
ISSUE	DATE	AMENDMENTS




Education
NEW SOUTH WALES DEPARTMENT
OF EDUCATION AND COMMUNITIES

CLIENT
NSW DEC



PROJECT
PROPOSED
NEW LEARNING SPACE
HORNSBY GIRLS HIGH SCHOOL
EDGEWORTH DAVID AVENUE, HORNSBY NSW 2077

TITLE
LOCATION PLAN

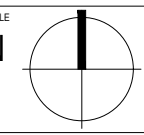

SCALE 1:1000
APPROVED
DRAWN HJ
CHECKED TG
DATE OCT/2017
STATUS DA

PROJECT NUMBER
17085

DRAWING NUMBER
A001

ISSUE






EXISTING BITUMENT TO BE DEMOLISHED

EXISTING BUILDING TO BE DEMOLISHED

TREES TO BE REMOVED

TRESS TO REMAINED

AREAS TO REMAINED

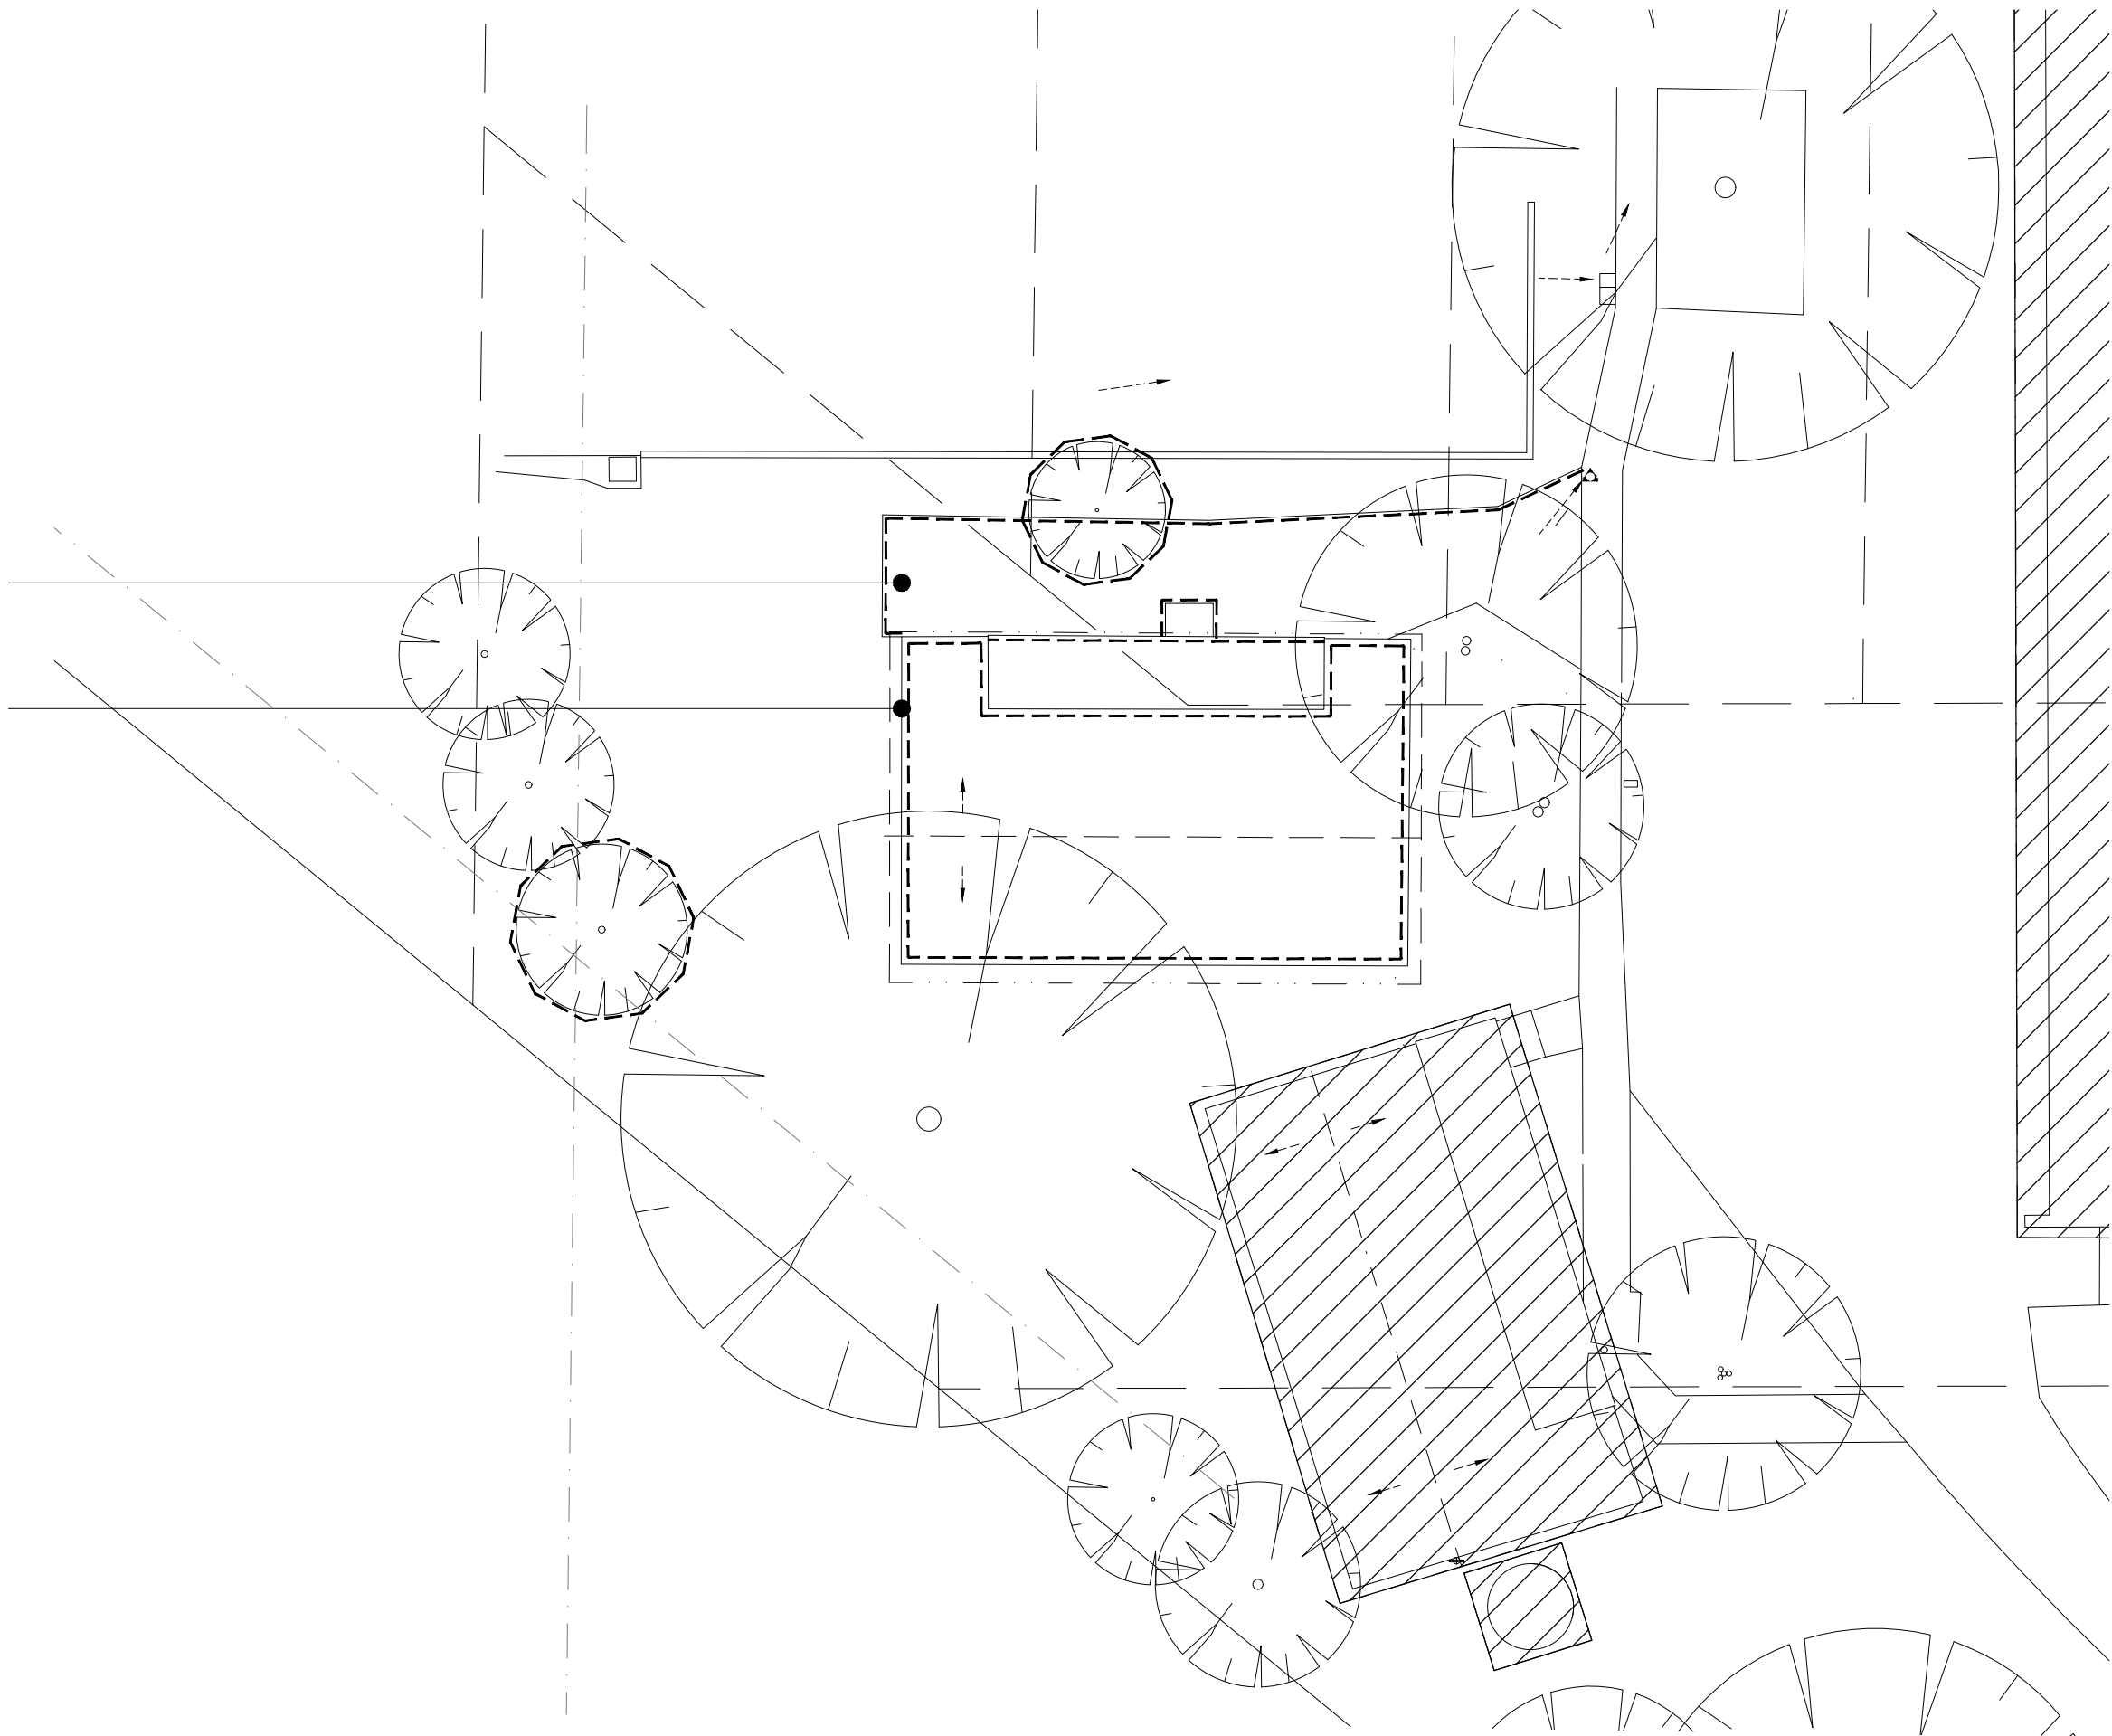 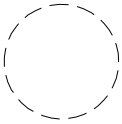

ALL DIMENSIONS & LEVELS TO BE CHECKED ON SITE BY CONTRACTOR PRIOR TO CONSTRUCTION. ALL BOUNDARIES & CONTOURS SUBJECT TO SURVEY. ALL RIGHTS RESERVED. THIS DRAWING MAY NOT BE REPRODUCED OR TRANSMITTED, IN PART OR IN WHOLE WITHOUT THE PERMISSION OF CRAWFORD ARCHITECTS PTY LTD

THIS DRAWING IS NOT TO BE USED FOR CONSTRUCTION UNLESS APPROVED BY A DIRECTOR OF CRAWFORD ARCHITECTS PTY LTD

© CRAWFORD ARCHITECTS PTY LTD 2017
SUITE 3.01, LEVEL 3.80 MOUNT STREET
NORTH SYDNEY, NSW 2060 AUSTRALIA
ABN 56 120 779 106
NOMINATED ARCHITECTS:
TONY GRAY 5303 & PAUL GODSELL 6726

P 02 9660 3644 www.crawford.com.au
E arch@crawford.com.au

A	19/02/06	DA ISSUE
ISSUE	DATE	AMENDMENTS



Education


NSW DEC

NEW SOUTH WALES DEPARTMENT
OF EDUCATION AND COMMUNITIES



PROPOSED
NEW LEARNING SPACE
HORNSBY GIRLS HIGH SCHOOL
EDGEWORTH DAVID AVENUE, HORNSBY NSW 2077

DEMOLITION PLAN

 

SCALE 1:200@A3

APPROVED
DRAWN HJ
CHECKED TG
DATE OCT/2017
STATUS DA

PROJECT NUMBER 17085

DRAWING NUMBER

A002

ISSUE

A

crawford
architects



ALL DIMENSIONS & LEVELS TO BE CHECKED ON SITE BY CONTRACTOR PRIOR TO CONSTRUCTION. ALL BOUNDARIES & CONTOURS SUBJECT TO SURVEY. ALL RIGHTS RESERVED. THIS DRAWING MAY NOT BE REPRODUCED OR TRANSMITTED, IN PART OR IN WHOLE WITHOUT THE PERMISSION OF CRAWFORD ARCHITECTS PTY LTD

THIS DRAWING IS NOT TO BE USED FOR CONSTRUCTION UNLESS APPROVED BY A DIRECTOR OF CRAWFORD ARCHITECTS PTY LTD

© CRAWFORD ARCHITECTS PTY LTD 2017
SUITE 3.01, LEVEL 3.80 MOUNT STREET
NORTH SYDNEY, NSW 2060 AUSTRALIA
ABN 56 120 779 106
NOMINATED ARCHITECTS:
TONY GRAY 5303 & PAUL GODSELL 6726

P 02 9660 3644 www.crawford.com.au
E arch@crawford.com.au

ISSUE	DATE	AMENDMENTS
A	18/02/06	REVISION ISSUE



Education

CLIENT
NSW DEC

NEW SOUTH WALES DEPARTMENT
OF EDUCATION AND COMMUNITIES



PROJECT
PROPOSED
NEW LEARNING SPACE
HORNSBY GIRLS HIGH SCHOOL
EDGEWORTH DAVID AVENUE, HORNSBY NSW 2077

TITLE
FLOOR PLAN

SCALE N.T.S.
APPROVED
DRAWN HJ
CHECKED TG
DATE OCT/2017
STATUS DA

PROJECT NUMBER DRAWING NUMBER

17085

A150


ISSUE

A

crawford
architects

NOTES

1. STORMWATER TO BE CONNECTED TO THE EXISTING ADJACENT STORMWATER LINE.

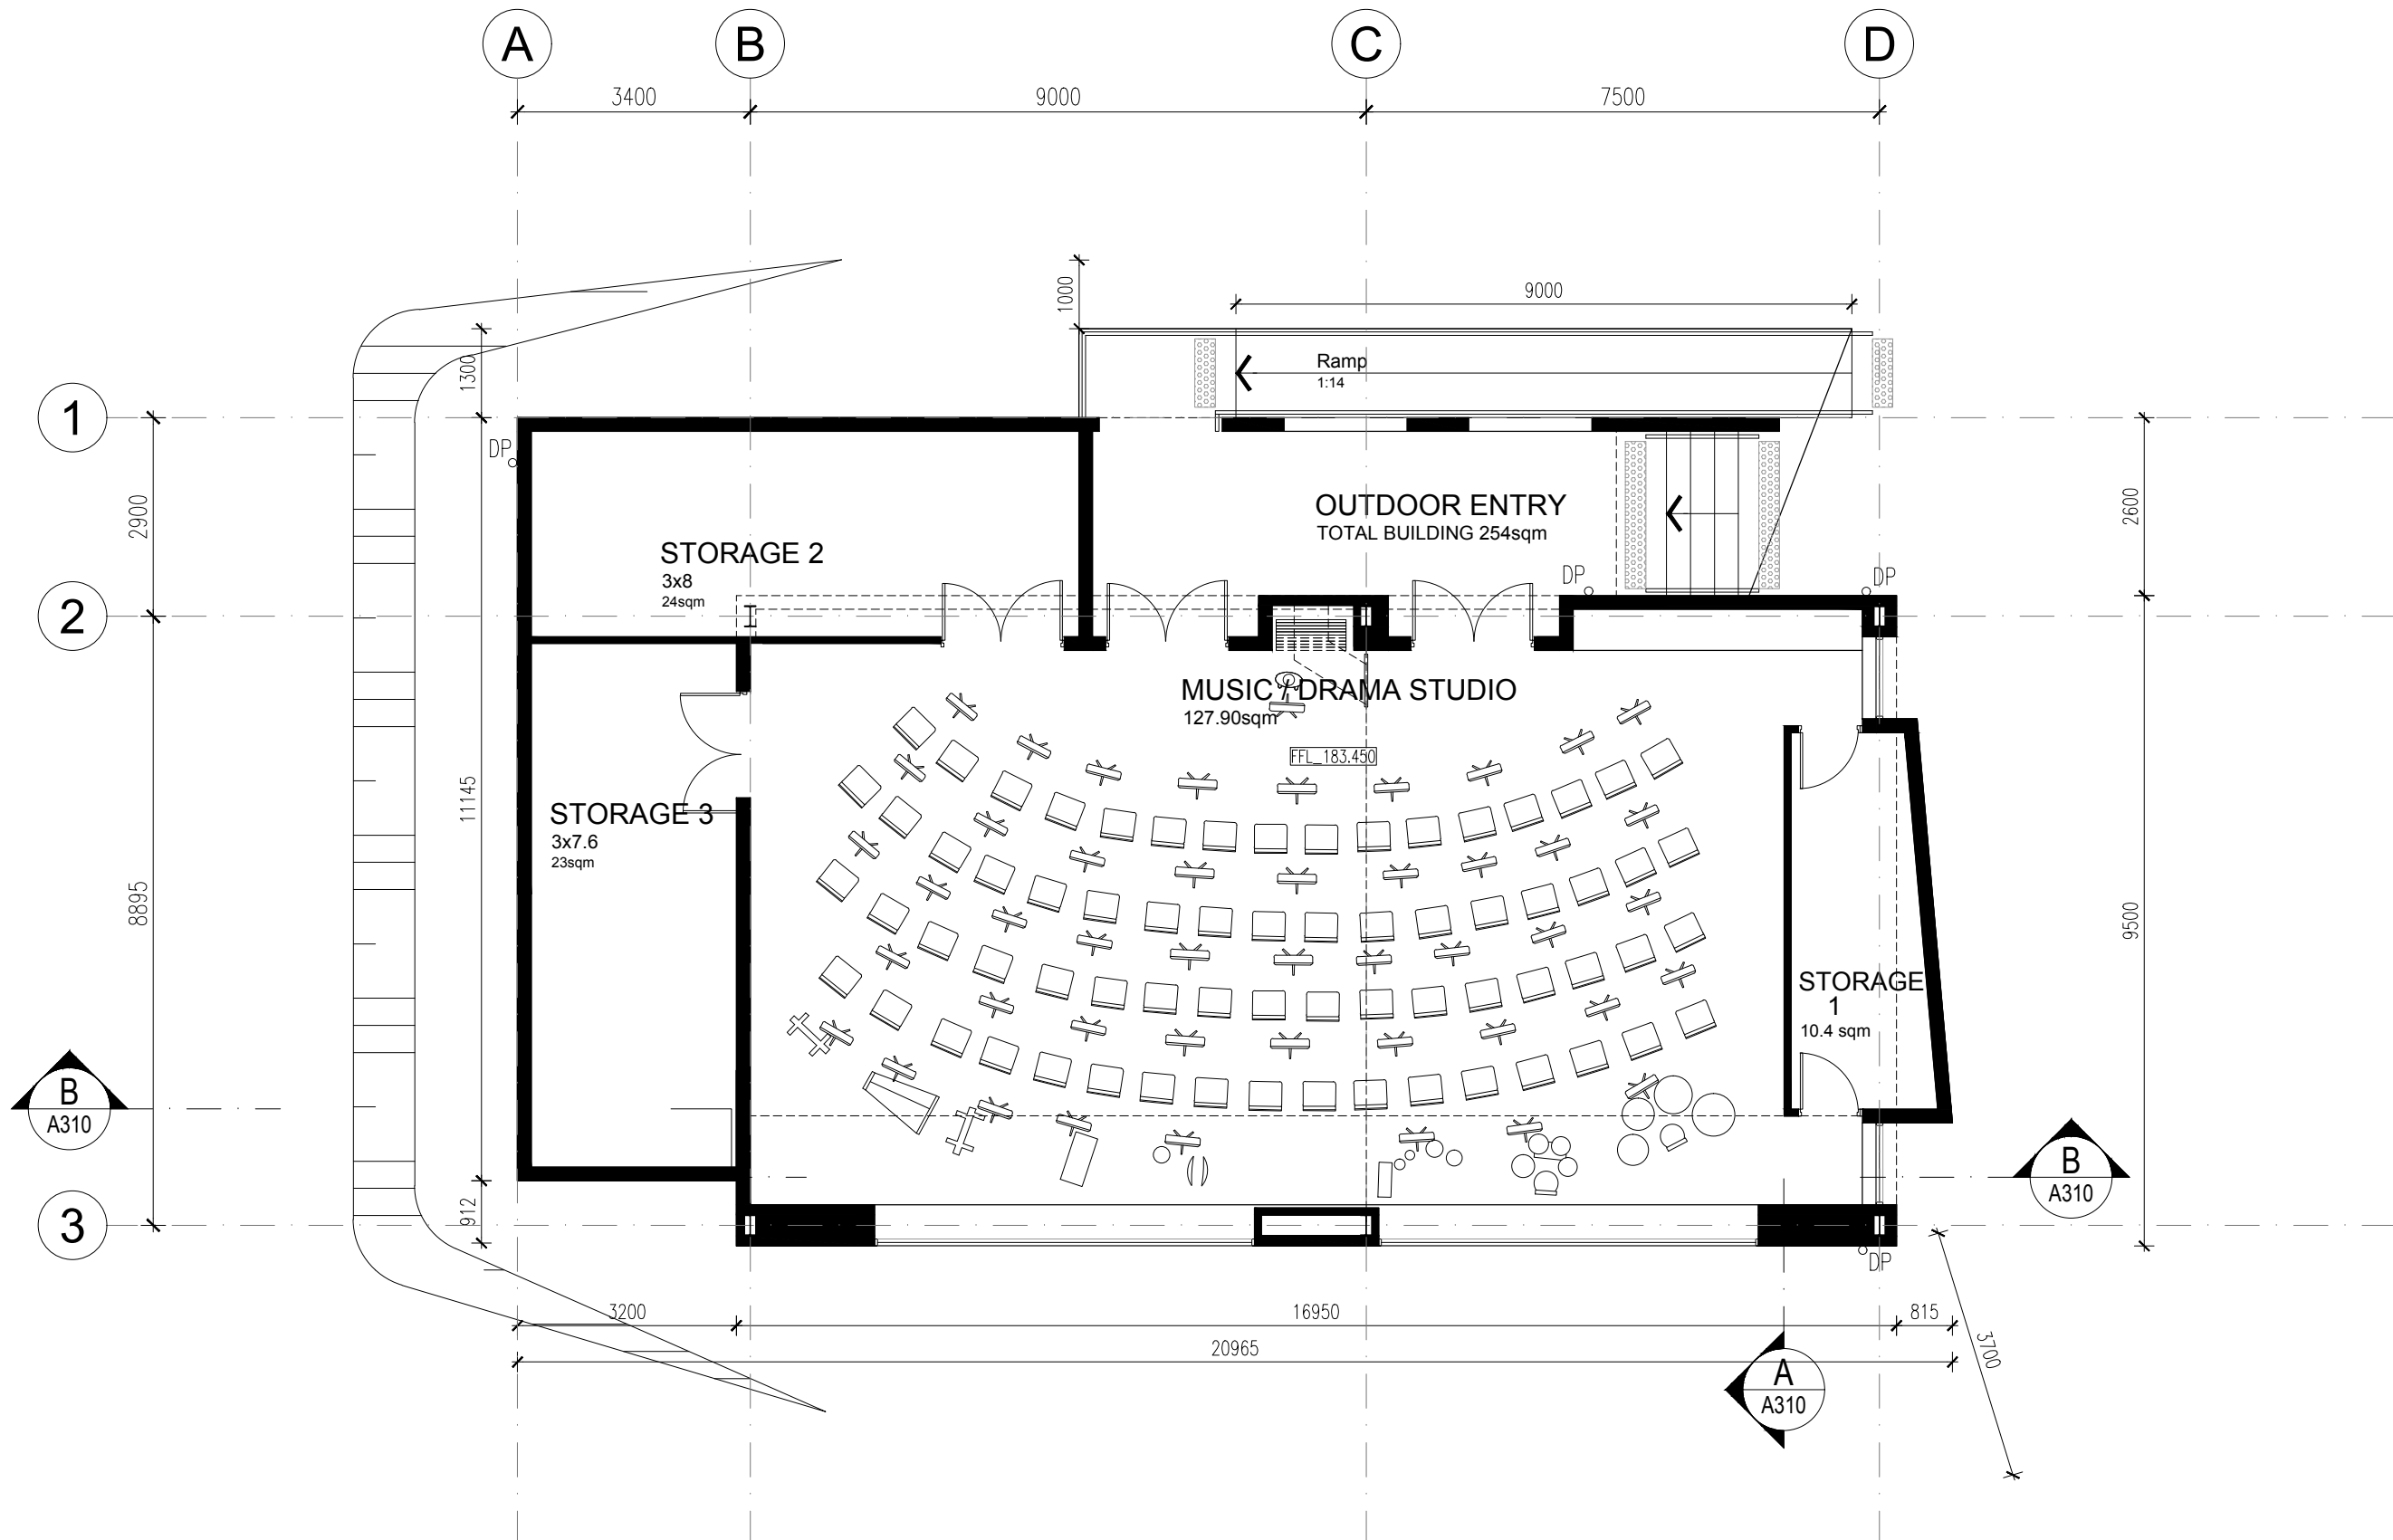

ALL DIMENSIONS & LEVELS TO BE CHECKED ON SITE BY CONTRACTOR PRIOR TO CONSTRUCTION. ALL BOUNDARIES & CONTOURS SUBJECT TO SURVEY. ALL RIGHTS RESERVED. THIS DRAWING MAY NOT BE REPRODUCED OR TRANSMITTED, IN PART OR IN WHOLE WITHOUT THE PERMISSION OF CRAWFORD ARCHITECTS PTY LTD

THIS DRAWING IS NOT TO BE USED FOR CONSTRUCTION UNLESS APPROVED BY A DIRECTOR OF CRAWFORD ARCHITECTS PTY LTD

© CRAWFORD ARCHITECTS PTY LTD 2017
SUITE 3.01, LEVEL 3 80 MOUNT STREET
NORTH SYDNEY, NSW 2060 AUSTRALIA
ABN 56 120 779 106
NOMINATED ARCHITECTS:
TONY GRAY 5303 & PAUL GODSELL 6726
P 02 9660 3644 www.crawford.com.au
E arch@crawford.com.au

A	19/02/06	DA ISSUE
ISSUE	DATE	AMENDMENTS



Education


NSW DEC

NEW SOUTH WALES DEPARTMENT
OF EDUCATION AND COMMUNITIES



PROPOSED
NEW LEARNING SPACE
HORNSBY GIRLS HIGH SCHOOL
EDGEWORTH DAVID AVENUE, HORNSBY NSW 2077

FLOOR PLAN

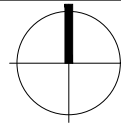

SCALE 1:100@A3
APPROVED
DRAWN HJ
CHECKED TG
DATE OCT/2017
STATUS DA

PROJECT NUMBER
17085



DRAWING NUMBER
A200


ISSUE

A crawford
architects


NOTES

1. STORMWATER TO BE CONNECTED TO THE EXISTING ADJACENT STORMWATER LINE.

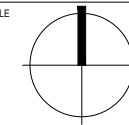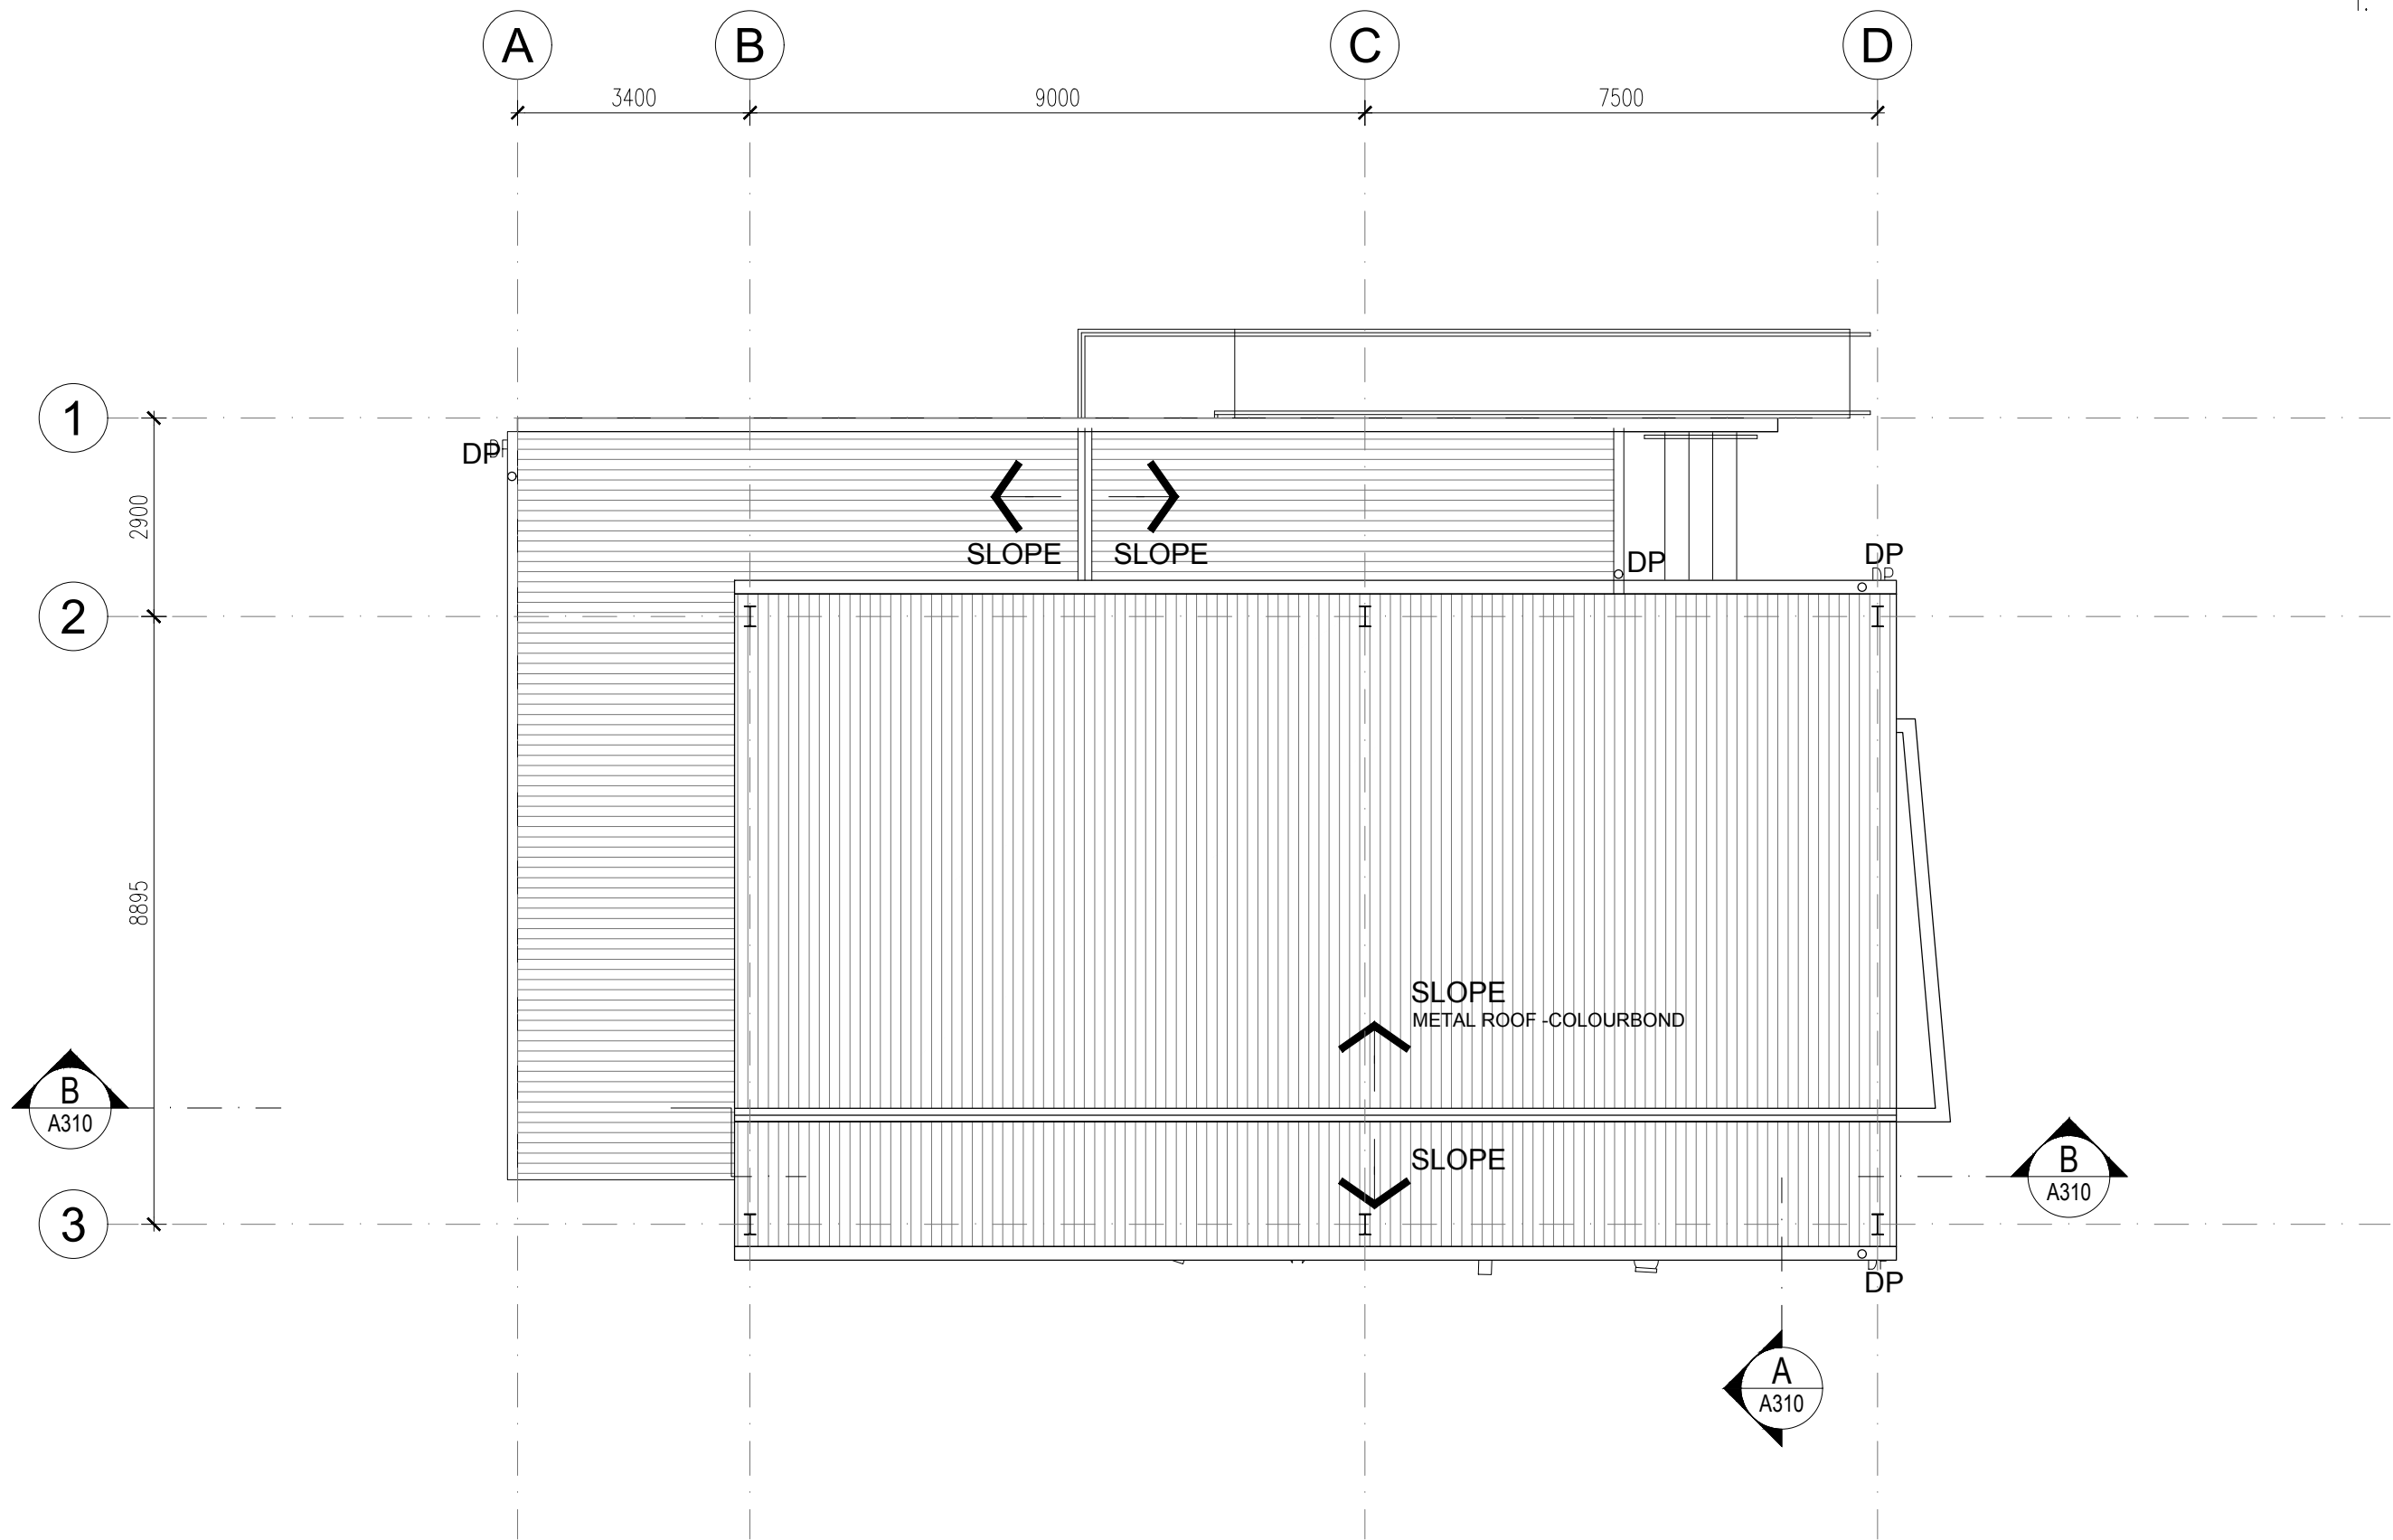

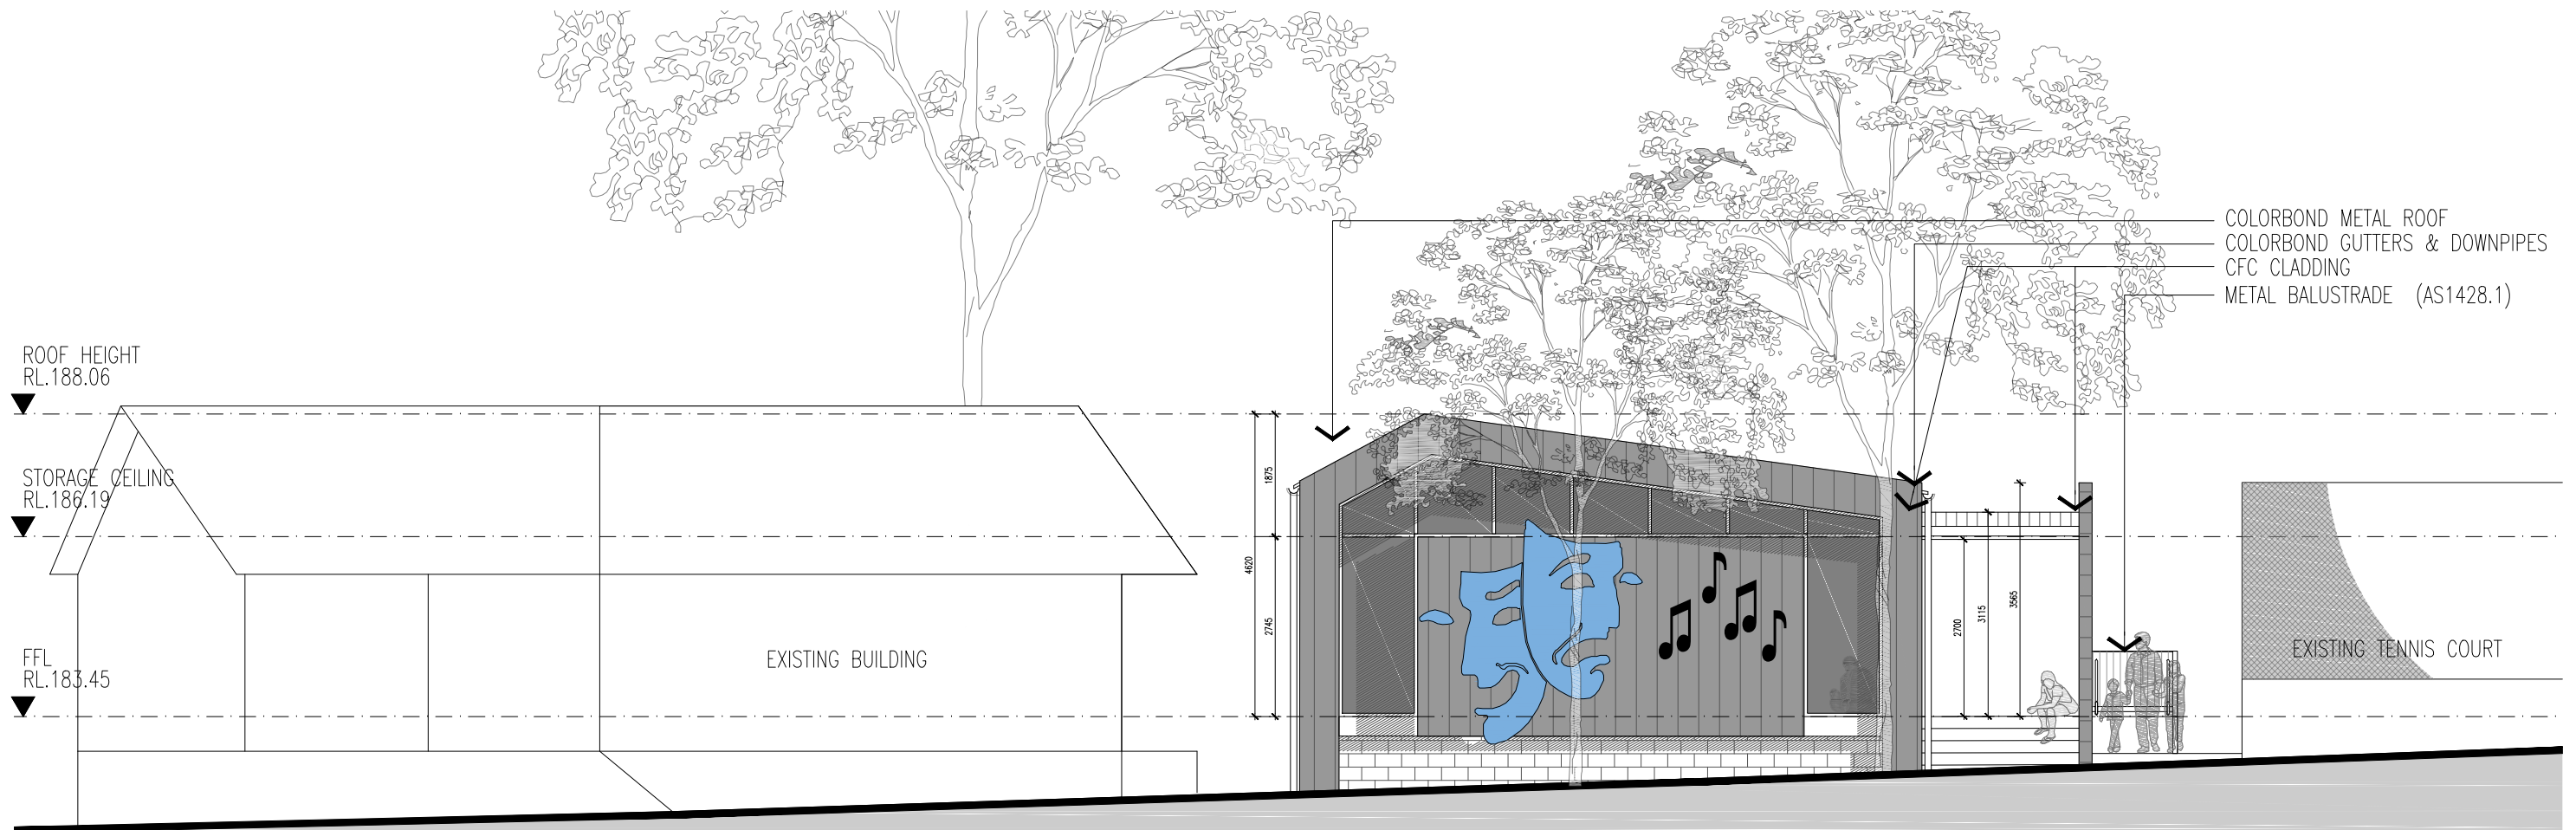

EAST ELEVATION

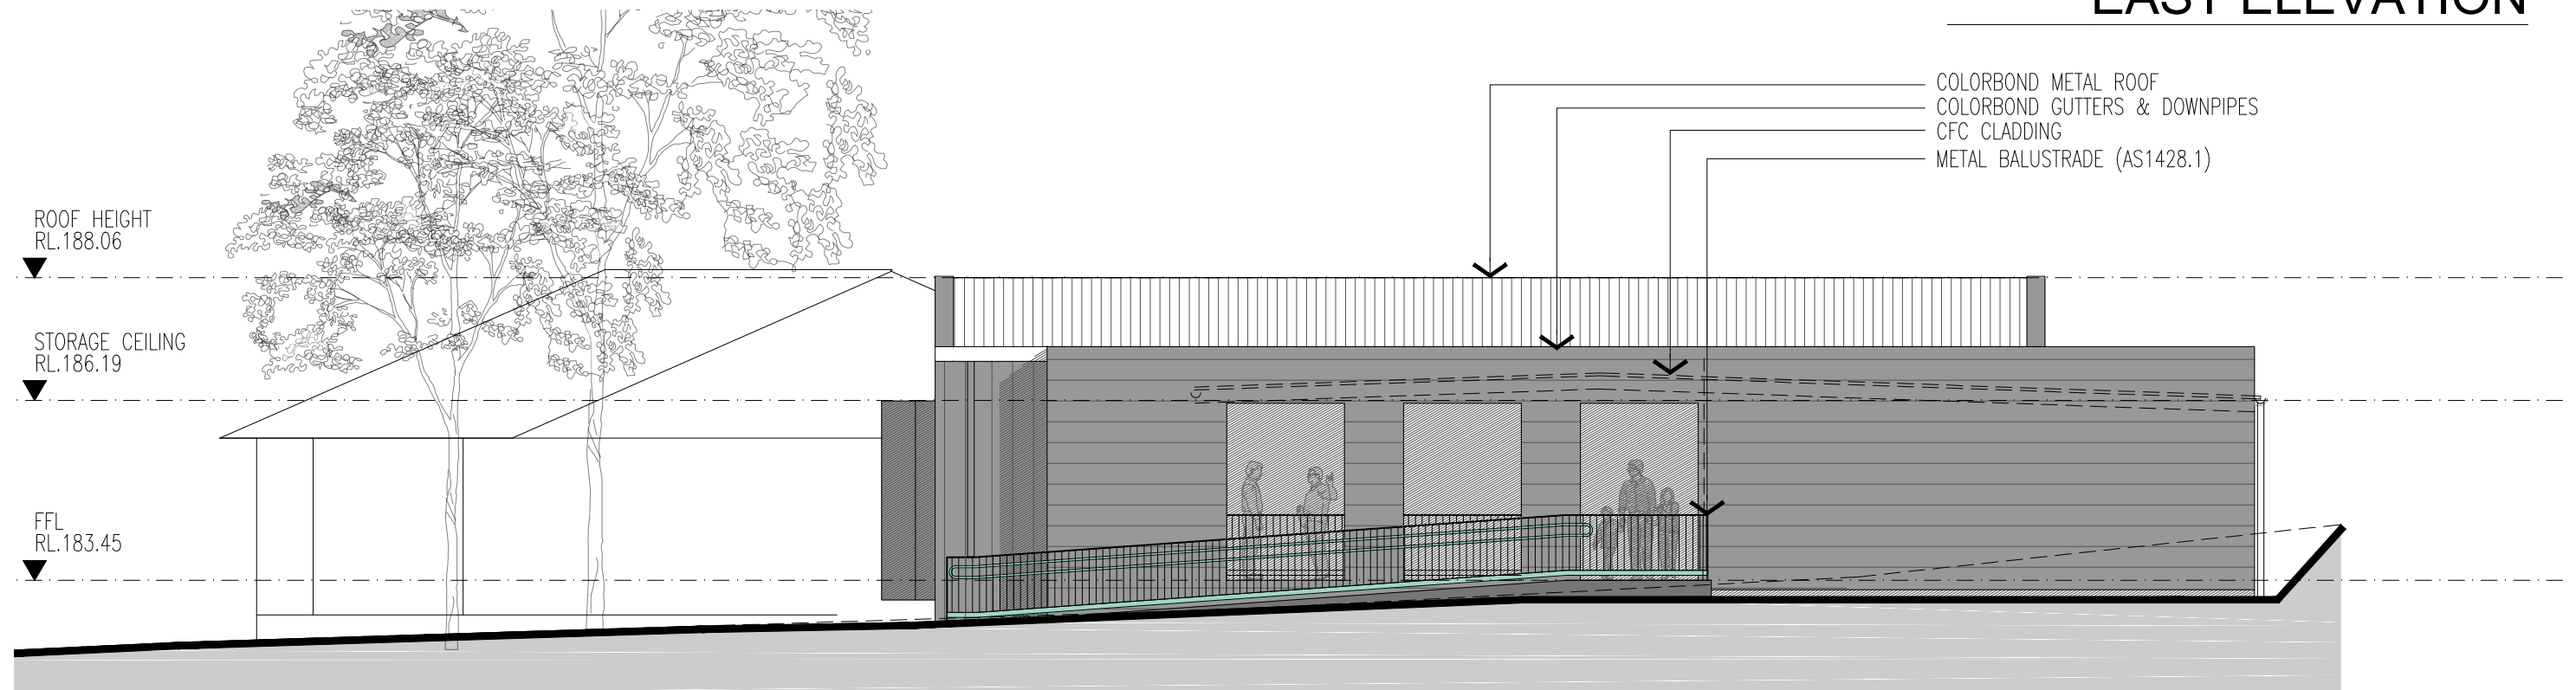

NORTH ELEVATION

ALL DIMENSIONS & LEVELS TO BE CHECKED ON SITE BY CONTRACTOR PRIOR TO CONSTRUCTION. ALL BOUNDARIES & CONTOURS SUBJECT TO SURVEY. ALL RIGHTS RESERVED. THIS DRAWING MAY NOT BE REPRODUCED OR TRANSMITTED, IN PART OR IN WHOLE WITHOUT THE PERMISSION OF CRAWFORD ARCHITECTS PTY LTD

© CRAWFORD ARCHITECTS PTY LTD 2017
SUITE 3.01, LEVEL 3.80 MOUNT STREET
NORTH SYDNEY, NSW 2060 AUSTRALIA
ABN 56 120 779 106
NOMINATED ARCHITECTS:
TONY GRAY 5303 & PAUL GODSELL 6726
P 02 9660 3644 www.crawford.com.au
E arch@crawford.com.au

THIS DRAWING IS NOT TO BE USED FOR CONSTRUCTION UNLESS APPROVED BY A DIRECTOR OF CRAWFORD ARCHITECTS PTY LTD

A	19/02/06	DA ISSUE
ISSUE	DATE	AMENDMENTS




PROPOSED
NEW LEARNING SPACE
HORNSBY GIRLS HIGH SCHOOL
EDGEWORTH DAVID AVENUE, HORNSBY NSW 2077

ELEVATIONS
SHEET_01


SCALE 1:100@A3
APPROVED
DRAWN HJ
CHECKED TG
DATE OCT/2017
STATUS DA

PROJECT NUMBER 17085
DRAWING NUMBER A300




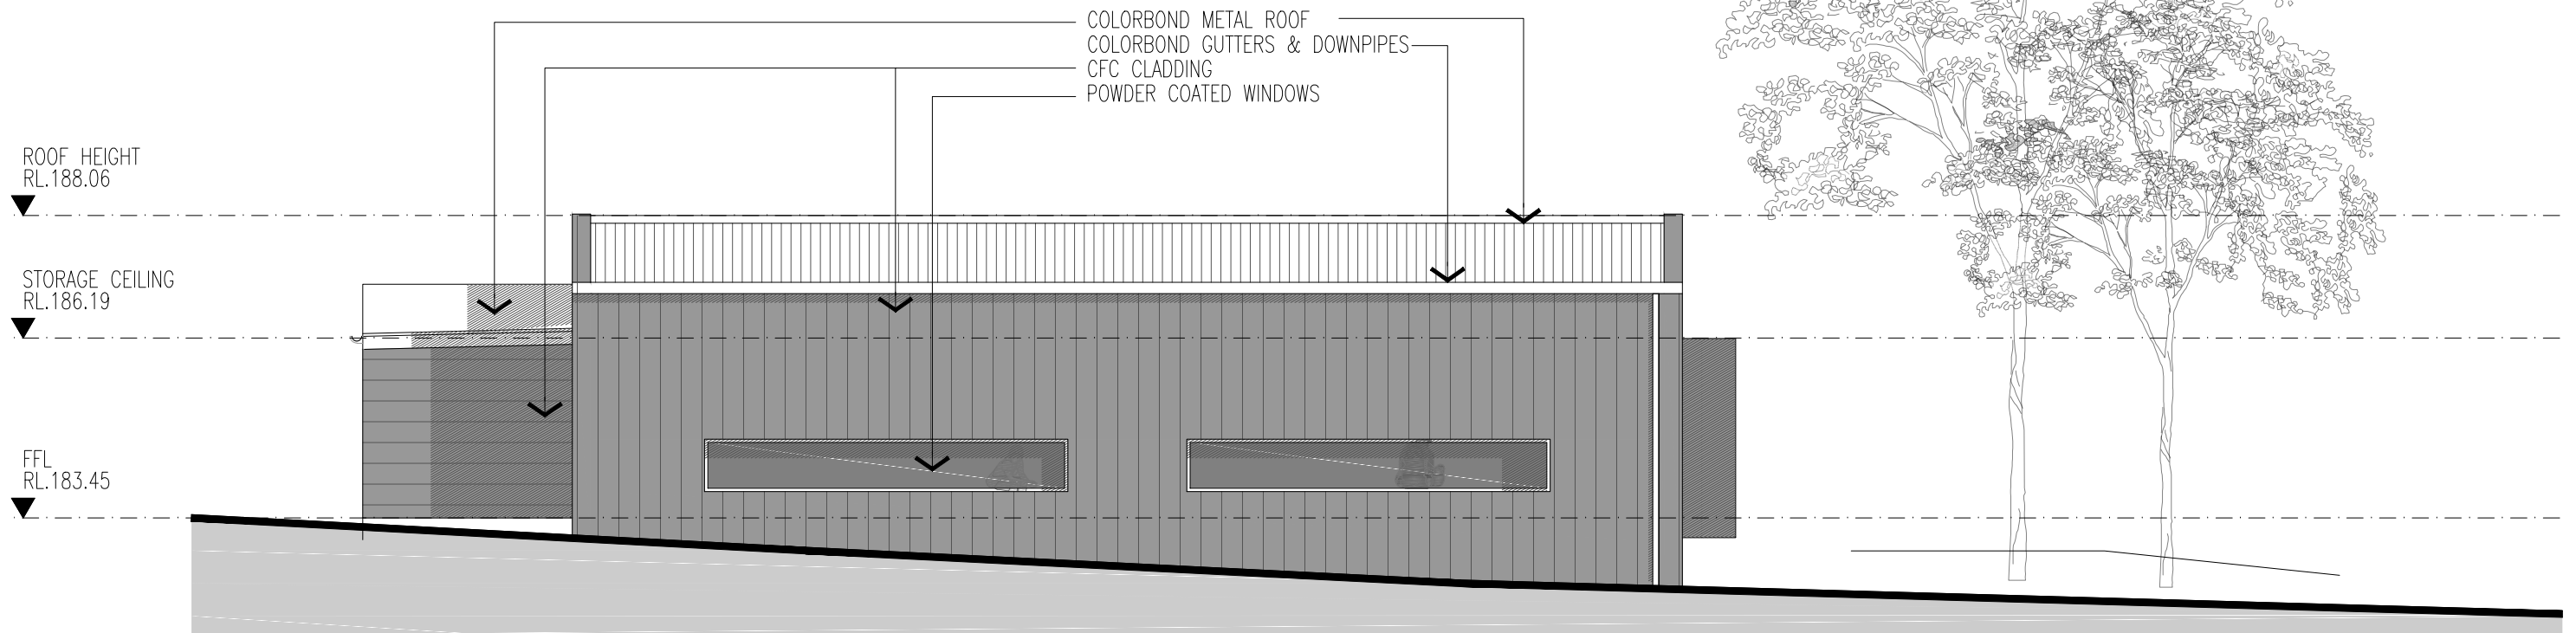


SOUTH ELEVATION

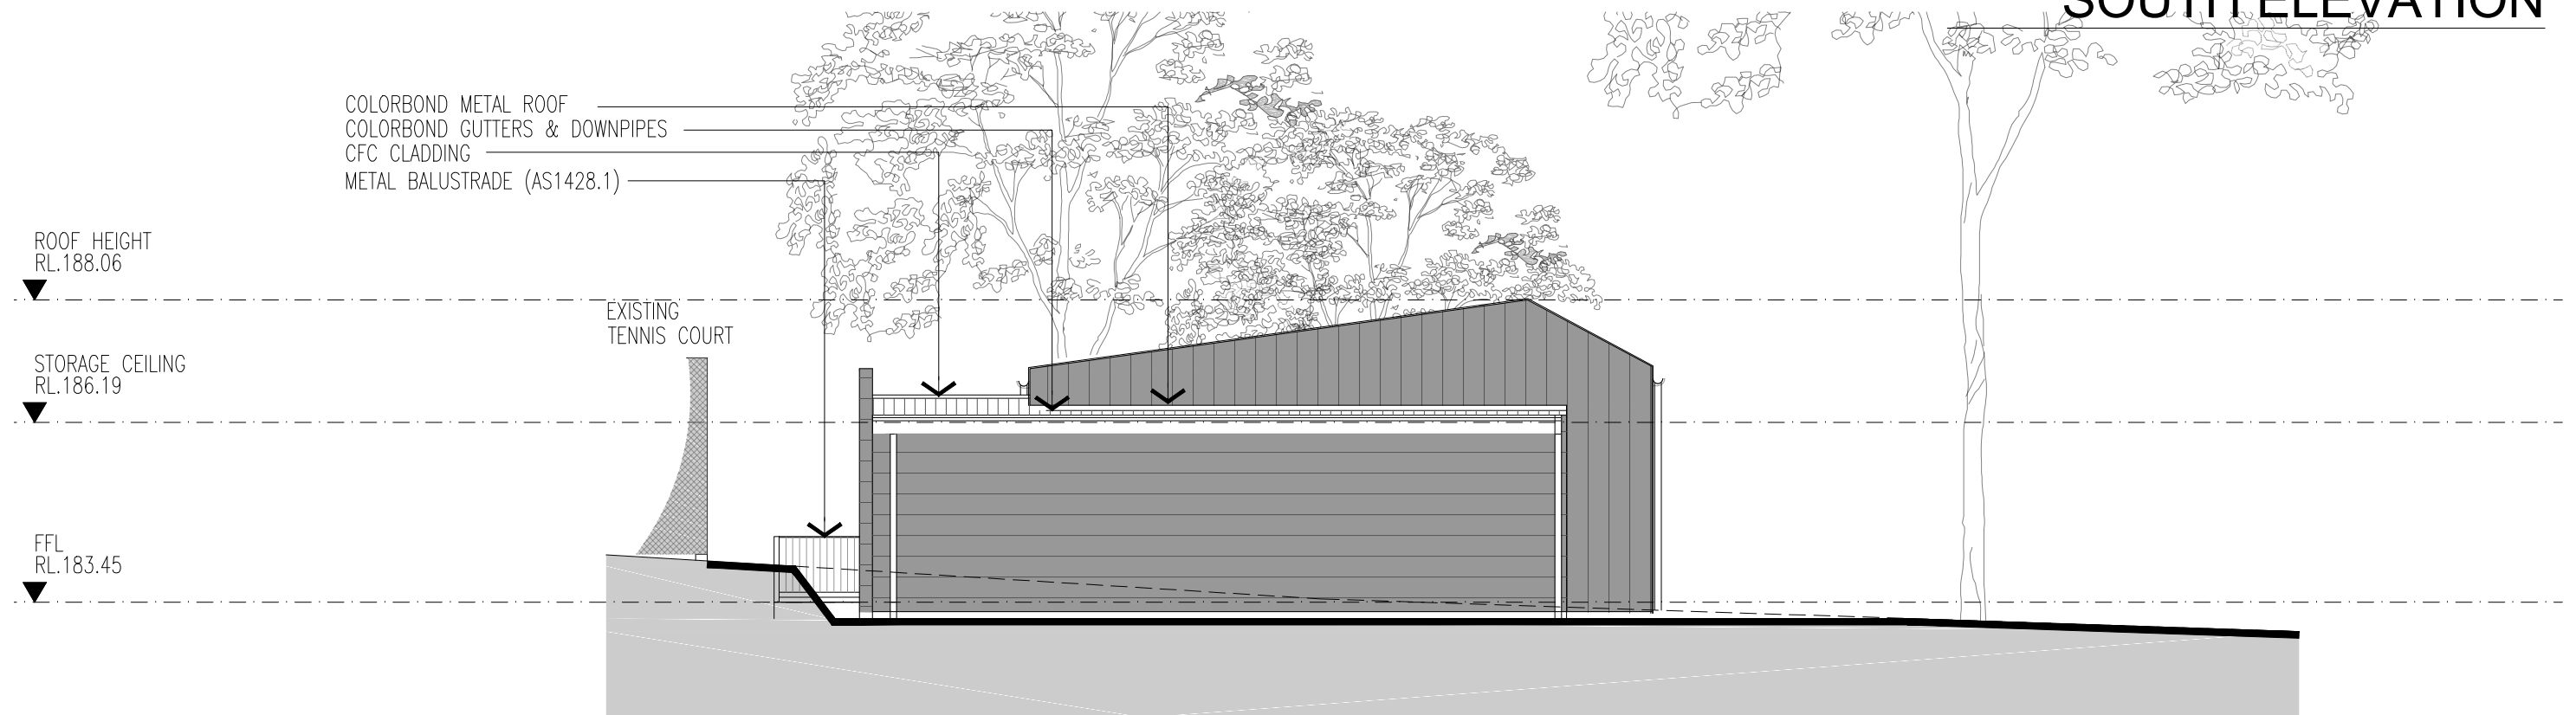

WEST ELEVATION

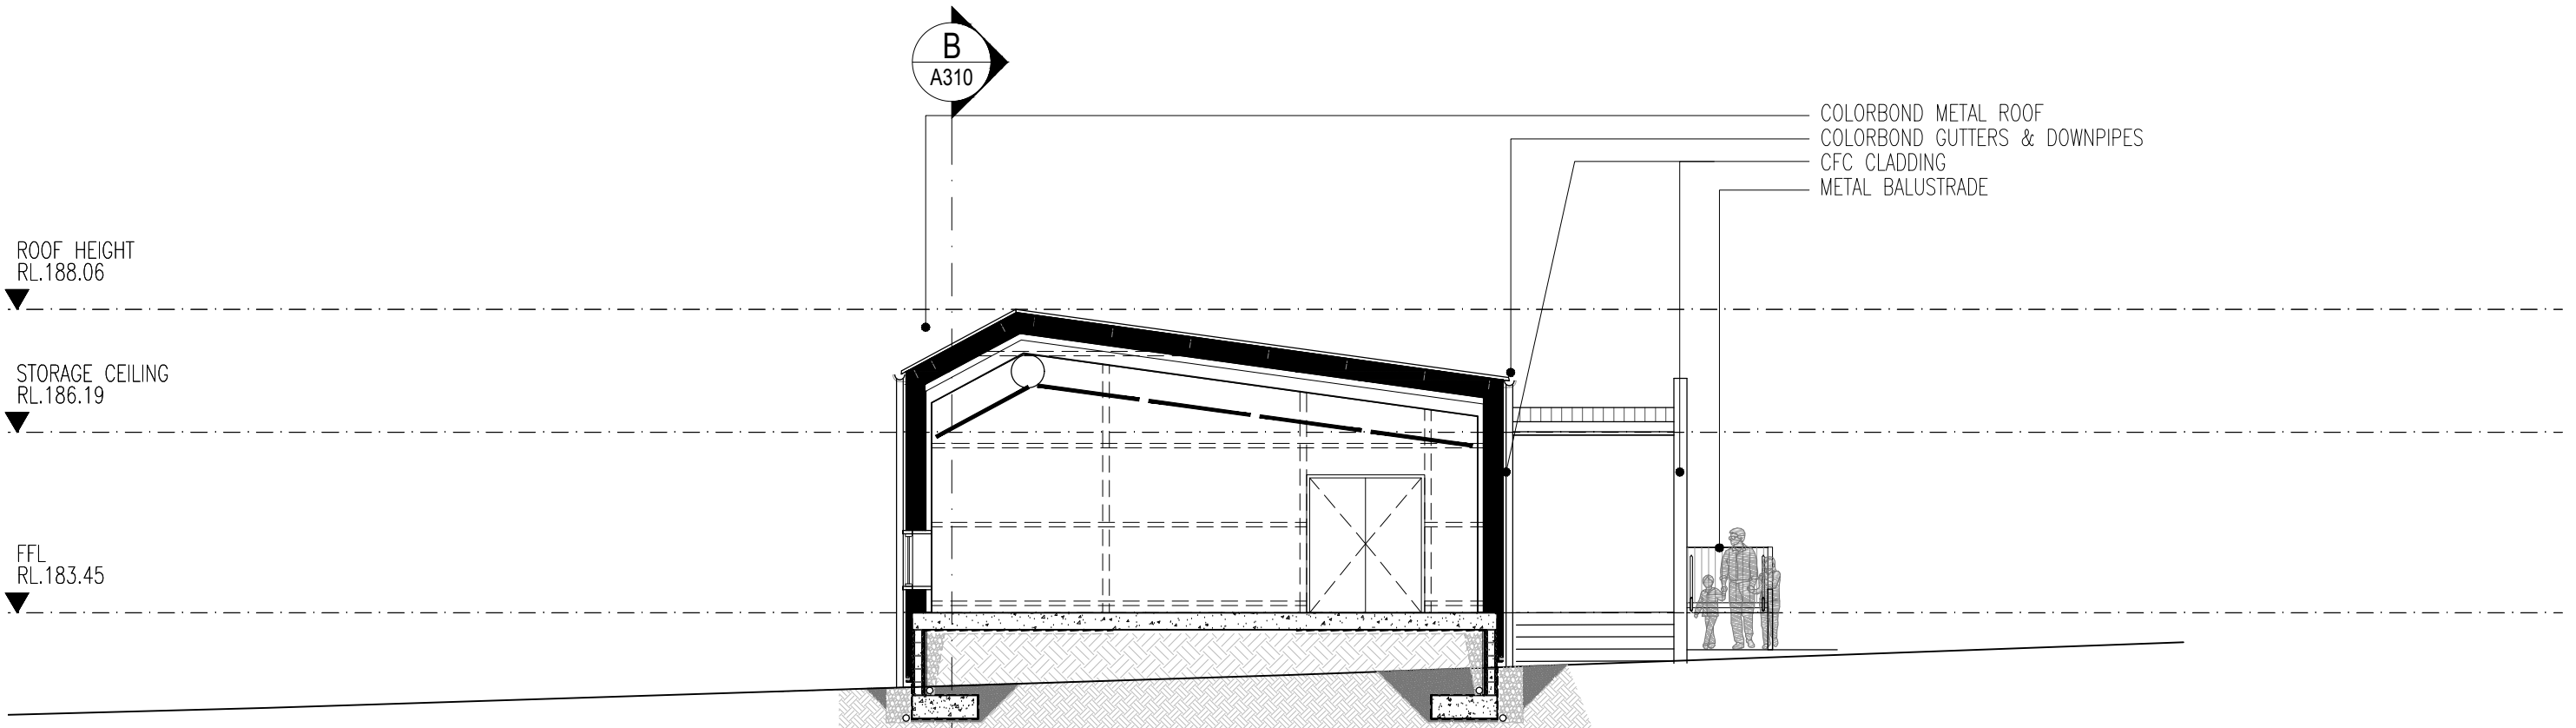

SECTION A-A

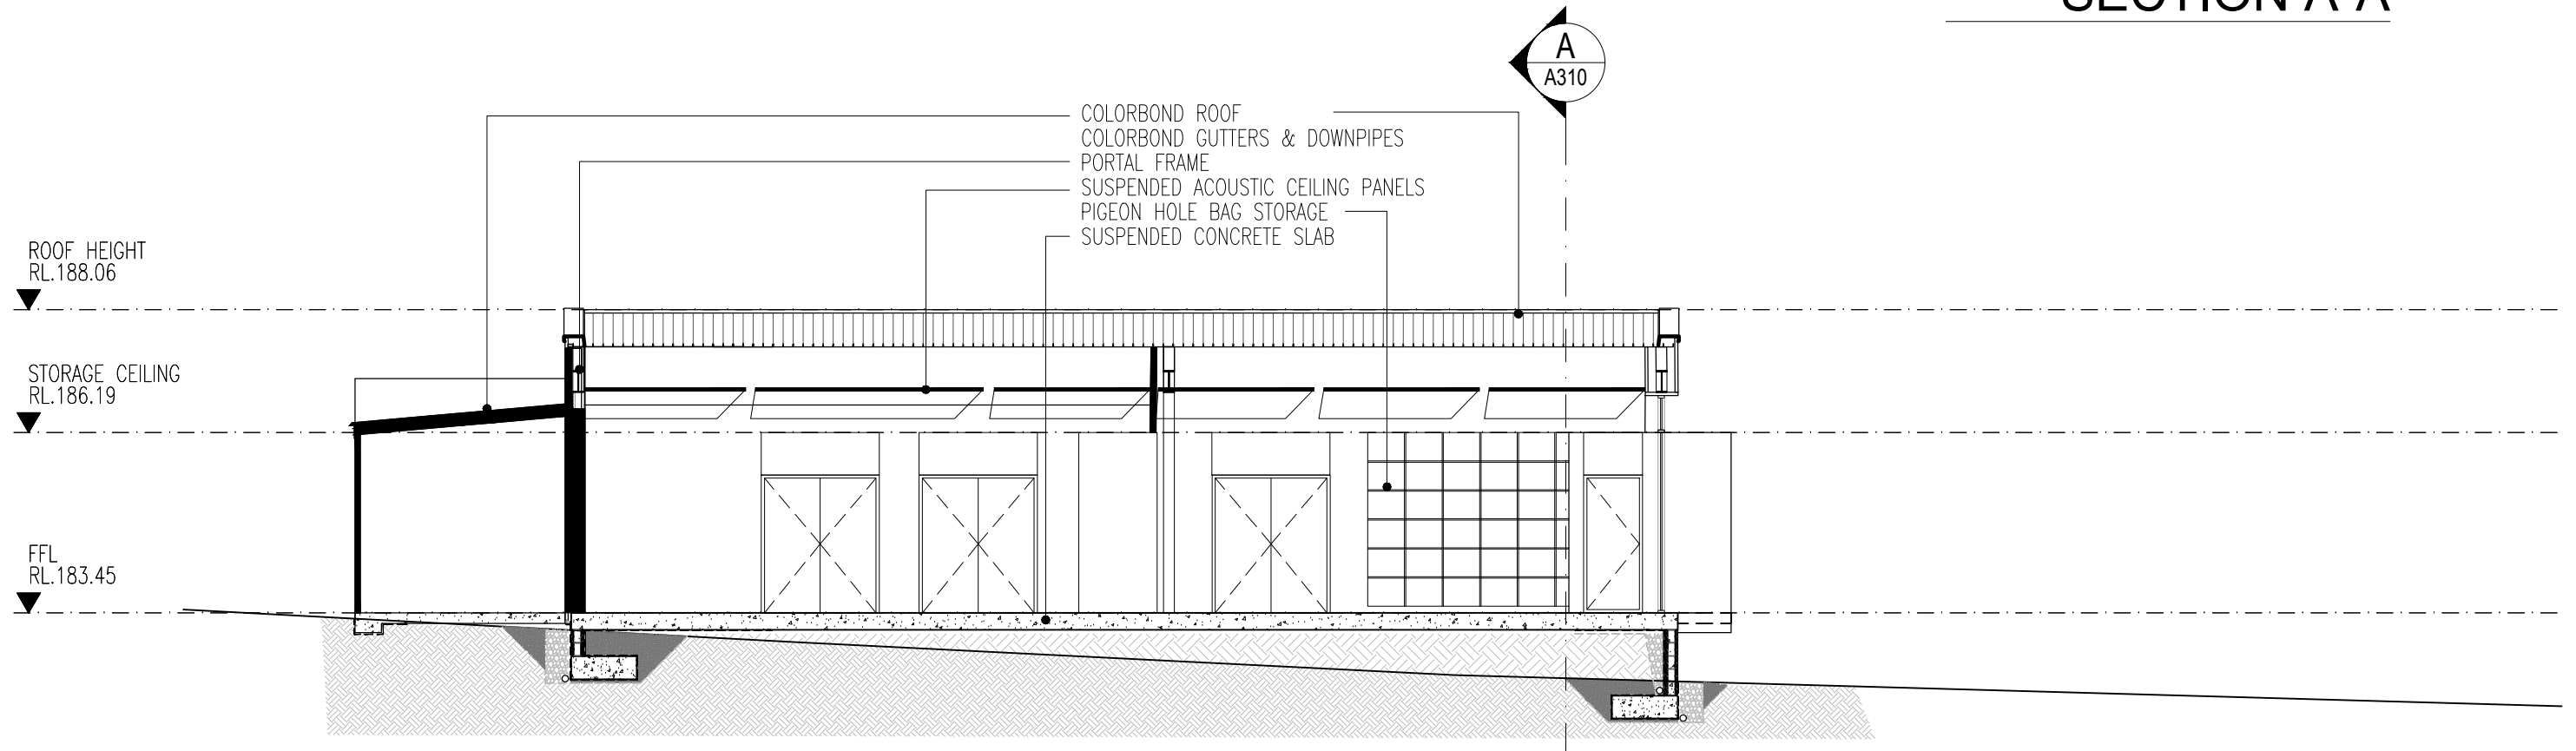

SECTION B-B

ALL DIMENSIONS & LEVELS TO BE CHECKED ON SITE BY CONTRACTOR PRIOR TO CONSTRUCTION. ALL BOUNDARIES & CONTOURS SUBJECT TO SURVEY. ALL RIGHTS RESERVED. THIS DRAWING MAY NOT BE REPRODUCED OR TRANSMITTED, IN PART OR IN WHOLE WITHOUT THE PERMISSION OF CRAWFORD ARCHITECTS PTY LTD

© CRAWFORD ARCHITECTS PTY LTD 2017
SUITE 3.01, LEVEL 3.80 MOUNT STREET
NORTH SYDNEY, NSW 2060 AUSTRALIA
ABN 56 120 779 106
NOMINATED ARCHITECTS:
TONY GRAY 5303 & PAUL GODSELL 6726
P 02 9660 3644 www.crawford.com.au
E arch@crawford.com.au

A	19/02/06	DA ISSUE
ISSUE	DATE	AMENDMENTS



PROPOSED
NEW LEARNING SPACE
HORNSBY GIRLS HIGH SCHOOL
EDGEWORTH DAVID AVENUE, HORNSBY NSW 2077

SECTIONS A-A B-B
SHEET_01

SCALE 1:100@A3
APPROVED
DRAWN HJ
CHECKED TG
DATE OCT/2017
STATUS DA

PROJECT NUMBER 17085
DRAWING NUMBER
A310

