



LEGENDS




PROPOSED INTERNAL AREA

 

PROPOSED EXTERNAL AREA

 


PROPOSED CARPARK AREA

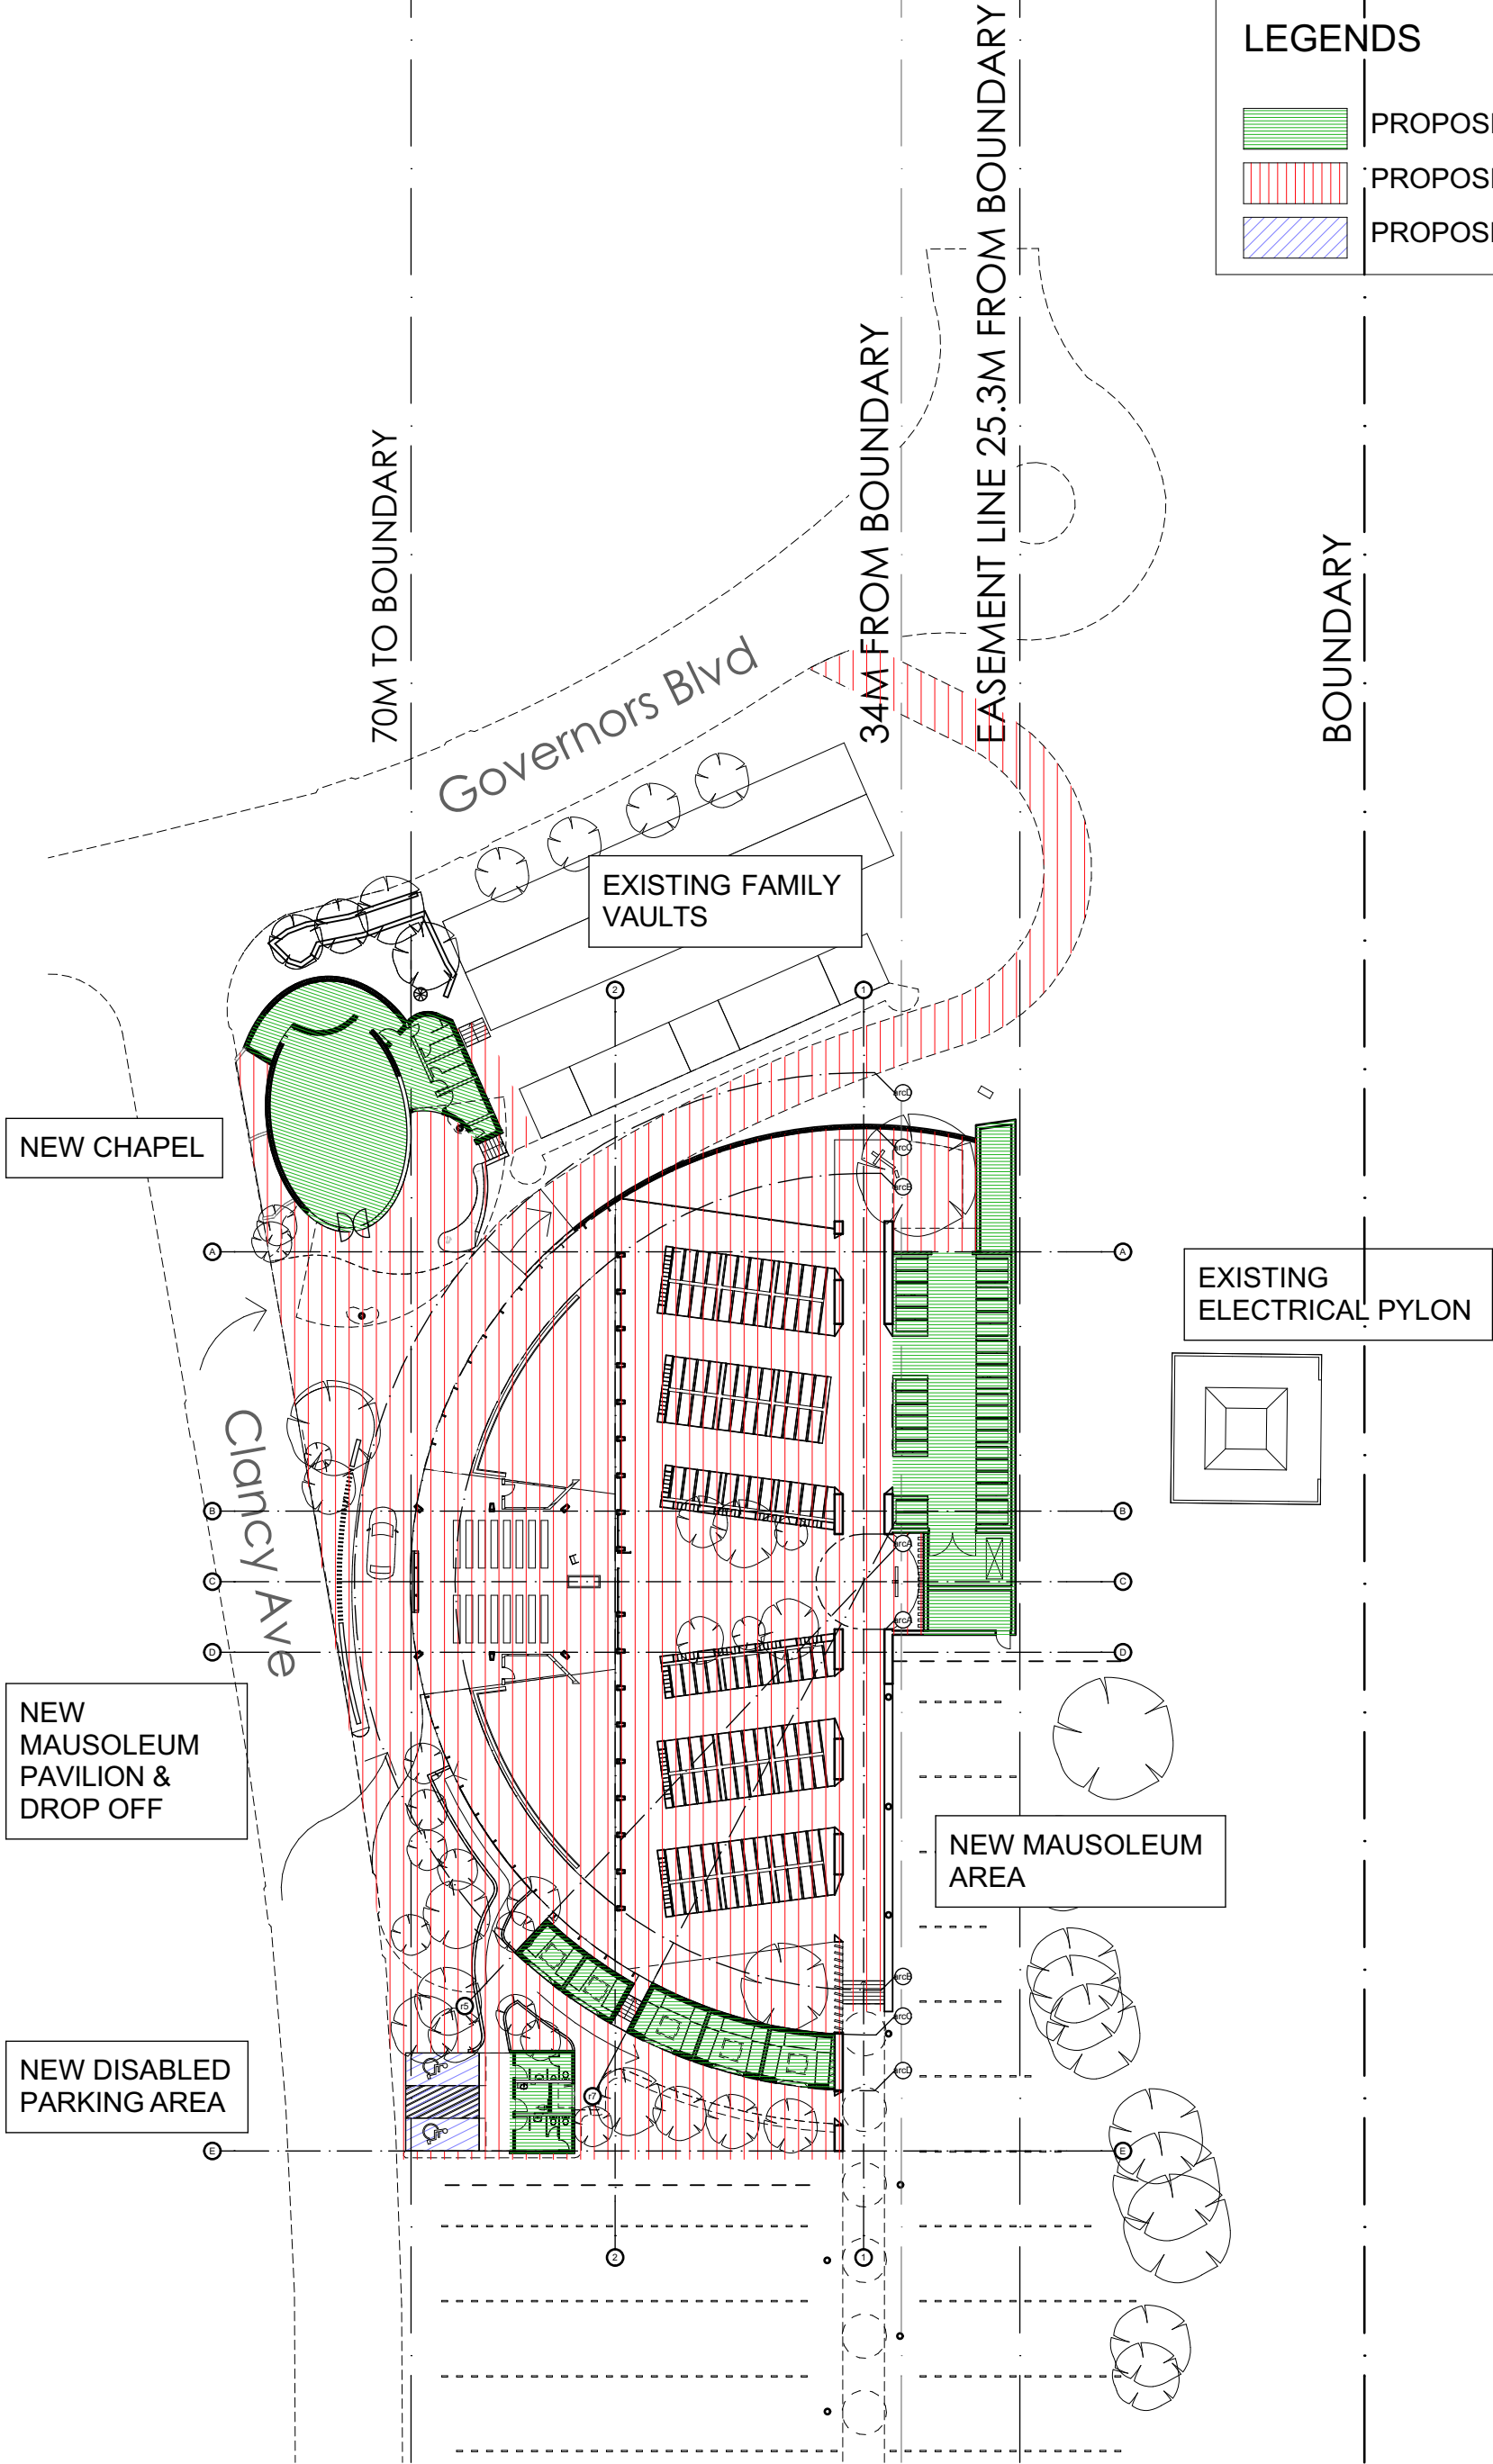

1

Notification Plan

SCALE - 1:500

 

BIM Server: GWABIM1 - BIM Server 20/17047 Macquarie Park Mausoleum MASTER

DEVELOPMENT APPLICATION

AT

MACQUARIE PARK CEMETERY & CREMATORIUM

FOR


NORTHERN METROPOLITAN CEMETERIES TRUST

NEW MAUSOLEUM COMPLEX



DA01	Cover Sheet
DA02	Survey / Existing Plan
DA03	Site Analysis
DA04	Overall Plan
DA06	Mausoleum Level
DA09	Roof
DA10	Elevations Section
DA19	Shadow Diagram

C	Issued for DA	27/06/18
B	General Update	01/05/18
A	Initial issue	23/3/18
REVISION	DESCRIPTION	DATE

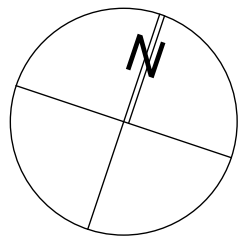

CLIENT

Northern Metropolitan Cemeteries Trust

Corner Delhi Road & Plassey Road
North Ryde NSW 2113
T 9805 0499 F 9887 3320

PROJECT

Macquarie Park Mausoleum

Macquarie Park Cemetery & Crematorium

DRAWING TITLE

Macquarie Park Mausoleum Master Plan

Cover Sheet

PROJECT No	DRAWING No	REVISION
17047	DA01	C
DRAWING SCALE	SHEET SIZE	DRAWN
As Shown	A1	JH
CHECKED	DATE	
TW	Feb 2018	

ARCHITECT

GARDNER WETHERILL
ASSOCIATES


T (02) 9929 4777
F (02) 9929 3999
E design@gardnerwetherill.com.au

LEVEL 2 Suite 2.01
460 Pacific Highway
St Leonards 2065

A.C.N. 104 478 833



Notoriated Architect - Abigail Pious Gardner (Reg No. 3949)

DA SUBMISSION

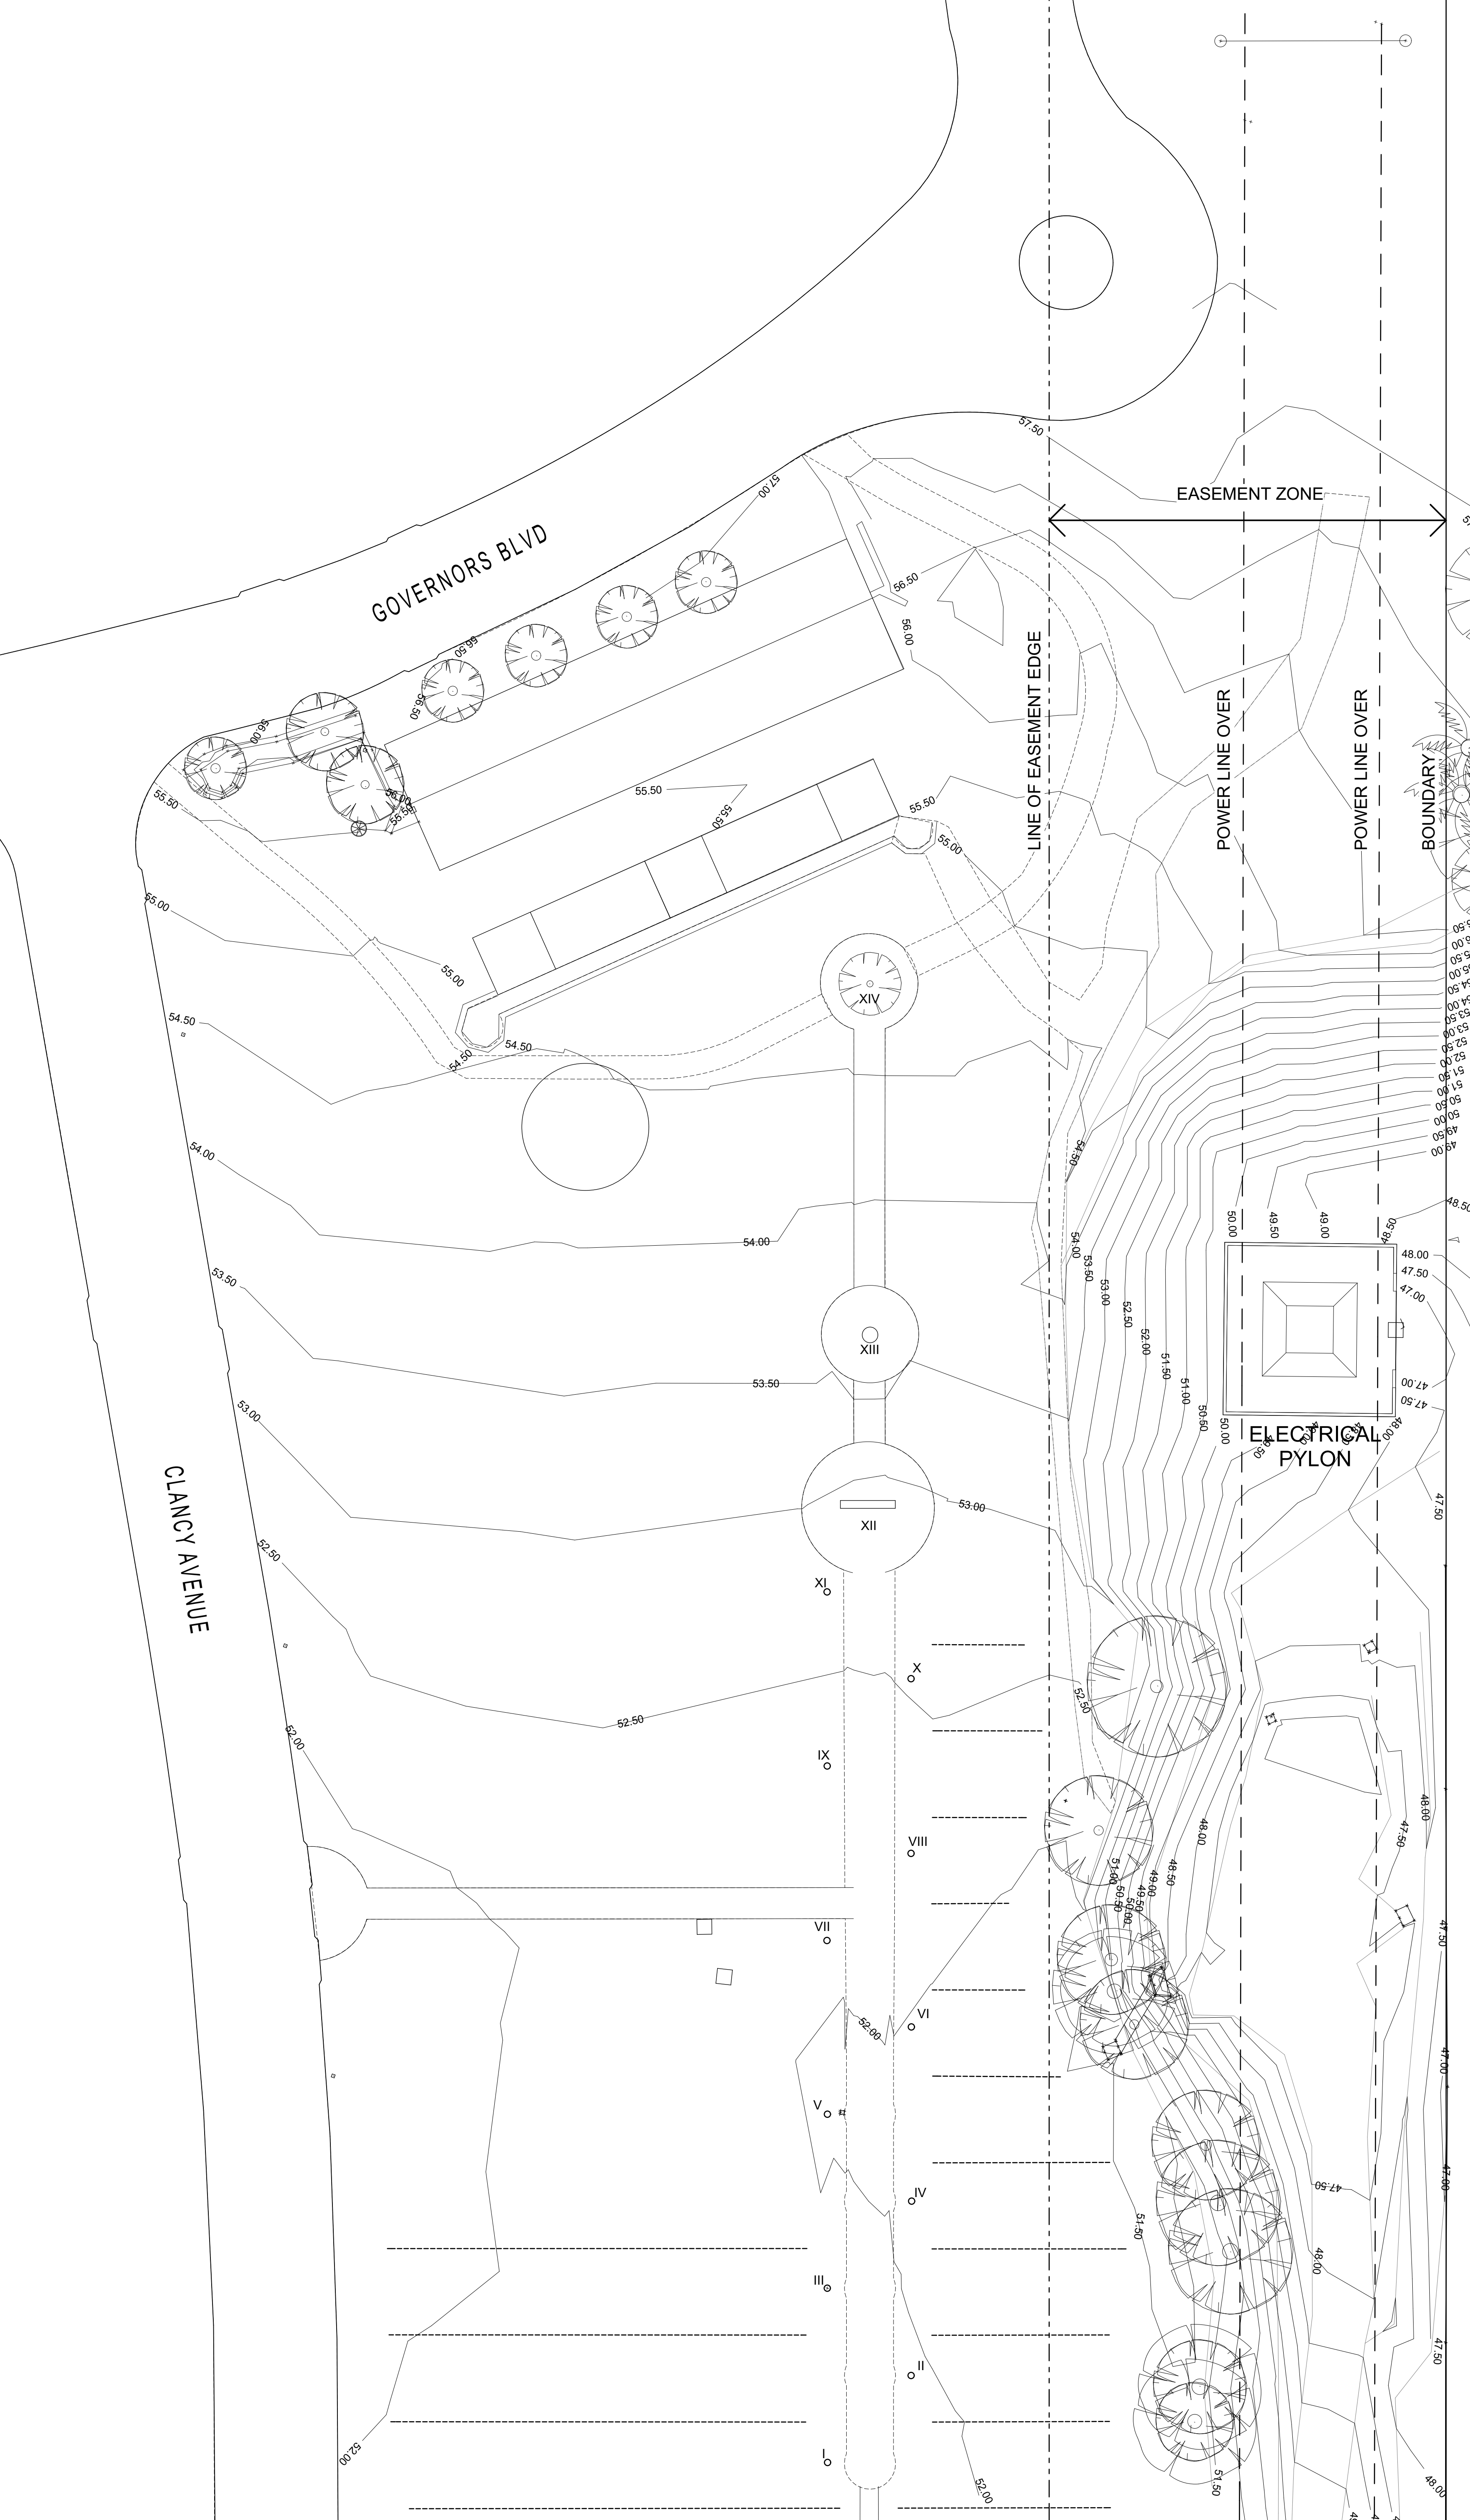

D	Issued for DA	27/06/18
C	Pre-DA Set	08/05/18
B	General Update	01/05/18
A	Initial issue	23/3/18

REVISION	DESCRIPTION	DATE
----------	-------------	------

 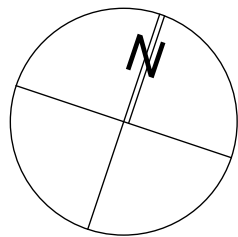

CLIENT
Northern Metropolitan Cemeteries Trust
Corner Delhi Road & Plassey Road
North Ryde NSW 2113
T 9805 0499 F 9887 3320

PROJECT
Macquarie Park Mausoleum
Macquarie Park Cemetery & Crematorium


DRAWING TITLE
Macquarie Park Mausoleum Master Plan
Survey / Existing Plan

PROJECT No		DRAWING No		REVISION
17047		DA02		D
DRAWING SCALE	SHEET SIZE	DRAWN	CHECKED	DATE
As Shown	A1	JH	TW	Feb 2018

ARCHITECT
GARDNER WETHERILL ASSOCIATES

T (02) 9929 4777
F (02) 9929 3999
E design@gardnerwetherill.com.au
A.C.N. 104 478 833

LEVEL 2 Suite 2.01
460 Pacific Highway
St Leonards 2065
Notoriated Architect - Abigail Pious Gardner (Reg No. 3949)

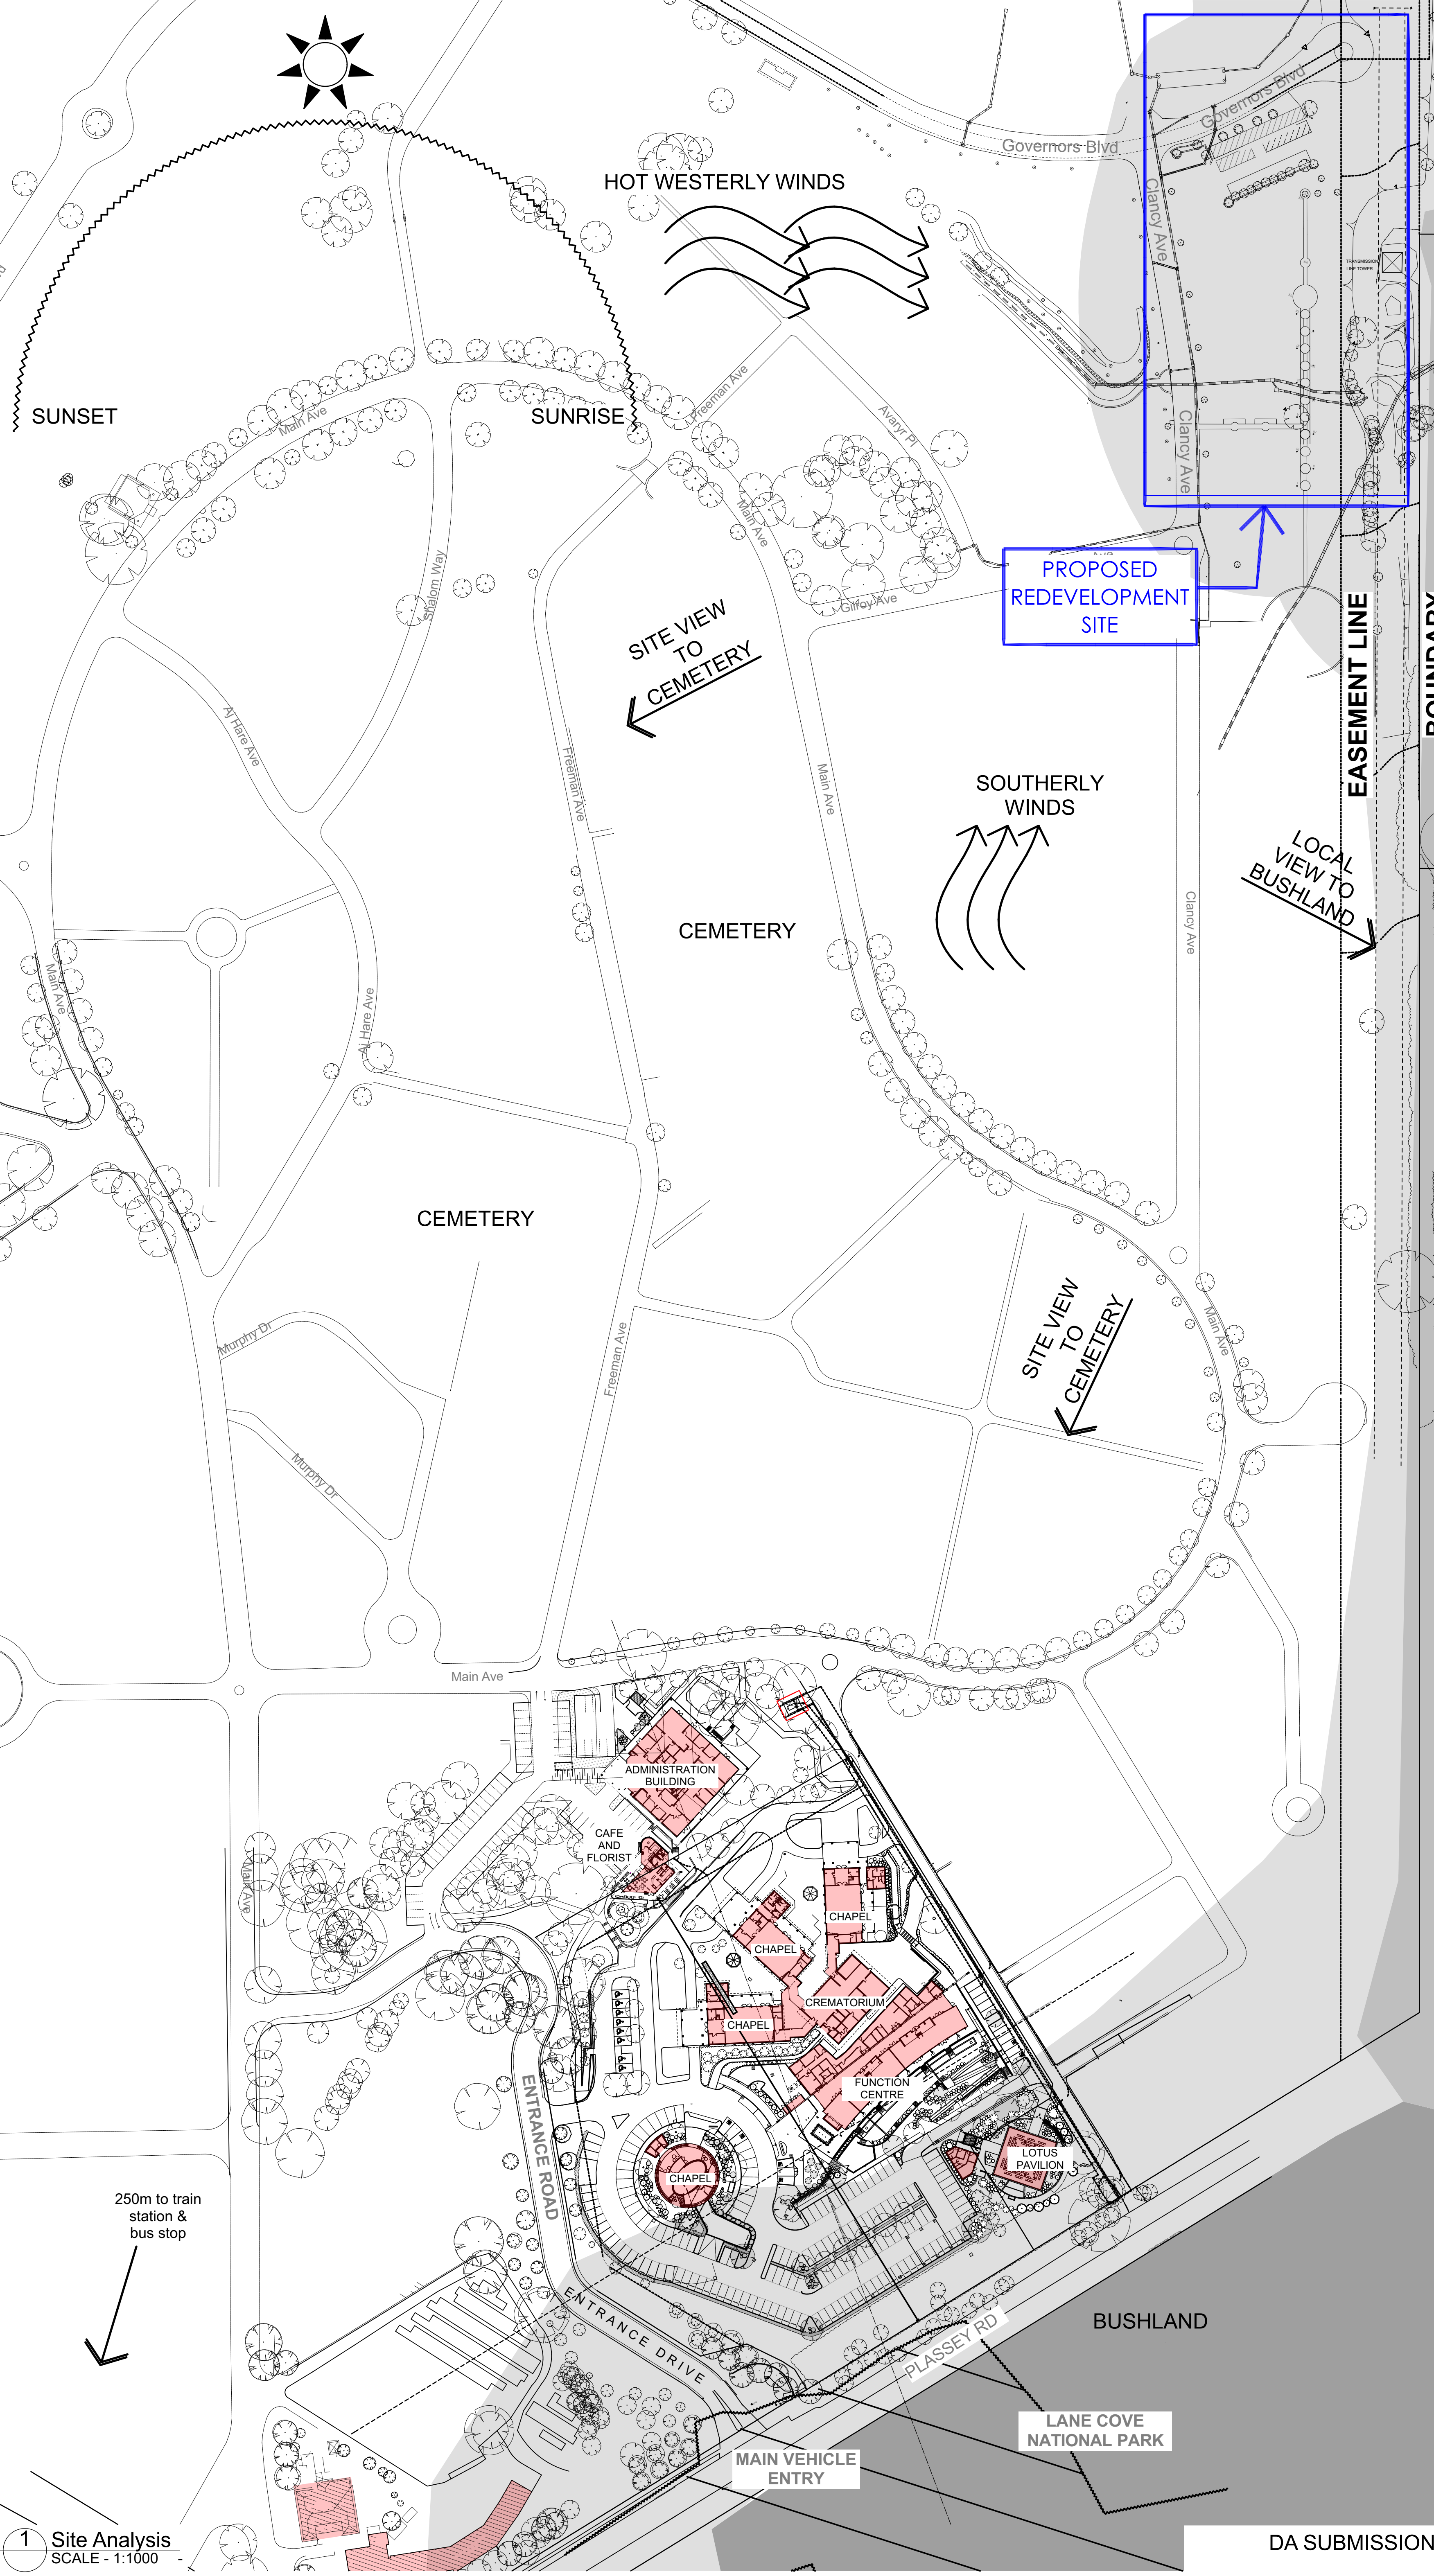


2 Location Map

LEGEND:

NOTE:
BUSHFIRE PRONE LAND
INFORMATION IS FROM
PLANNING PORTAL NSW.

- VEGETATION
BUFFER
(pub. 2018-04-12)
- VEGETATION
CATEGORY 2
(pub. 2018-04-12)
- VEGETATION
CATEGORY 1
(pub. 2018-04-12)
- EXTENT OF 100
YEAR ARI FLOOD
ACCORDING TO
MACQUARIE PARL
CATCHMENT STUDY
PLAN 2010

D	Issued for DA	27/06/18
C	Pre-DA Set	08/05/18
B	General Update	01/05/18
A	Initial issue	23/3/18
REVISION	DESCRIPTION	DATE

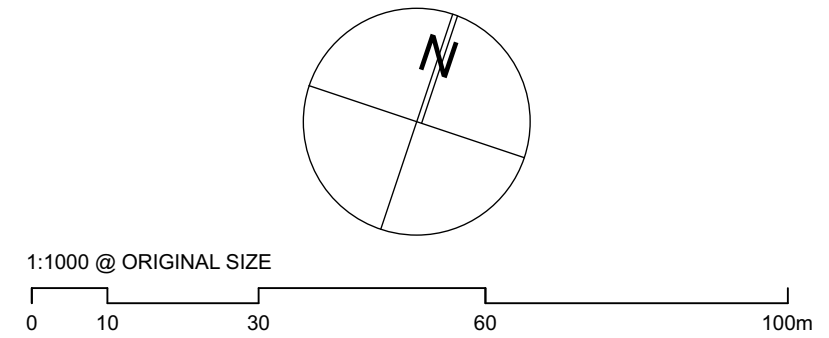

CLIENT
Northern Metropolitan Cemeteries Trust
Corner Delhi Road & Plassey Road
North Ryde NSW 2113
T 9805 0499 F 9887 3320

PROJECT
Macquarie Park Mausoleum
Macquarie Park Cemetery & Crematorium


DRAWING TITLE
Macquarie Park Mausoleum Master Plan
Site Analysis

PROJECT No	DRAWING No	REVISION
17047	DA03	D
DRAWING SCALE	SHEET SIZE	DRAWN
As Shown	A1	JH
CHECKED	DATE	
TW	Feb 2018	


ARCHITECT
GARDNER WETHERILL ASSOCIATES
T (02) 9929 4777 F (02) 9929 3999 E design@gardnerwetherill.com.au
LEVEL 2 Suite 2.01 460 Pacific Highway St Leonards 2065
A.C.N. 104 478 883
Notified Architect - Abigail Pious Gardner (Reg No. 3846)

DA SUBMISSION

1 Site Analysis
SCALE - 1:1000

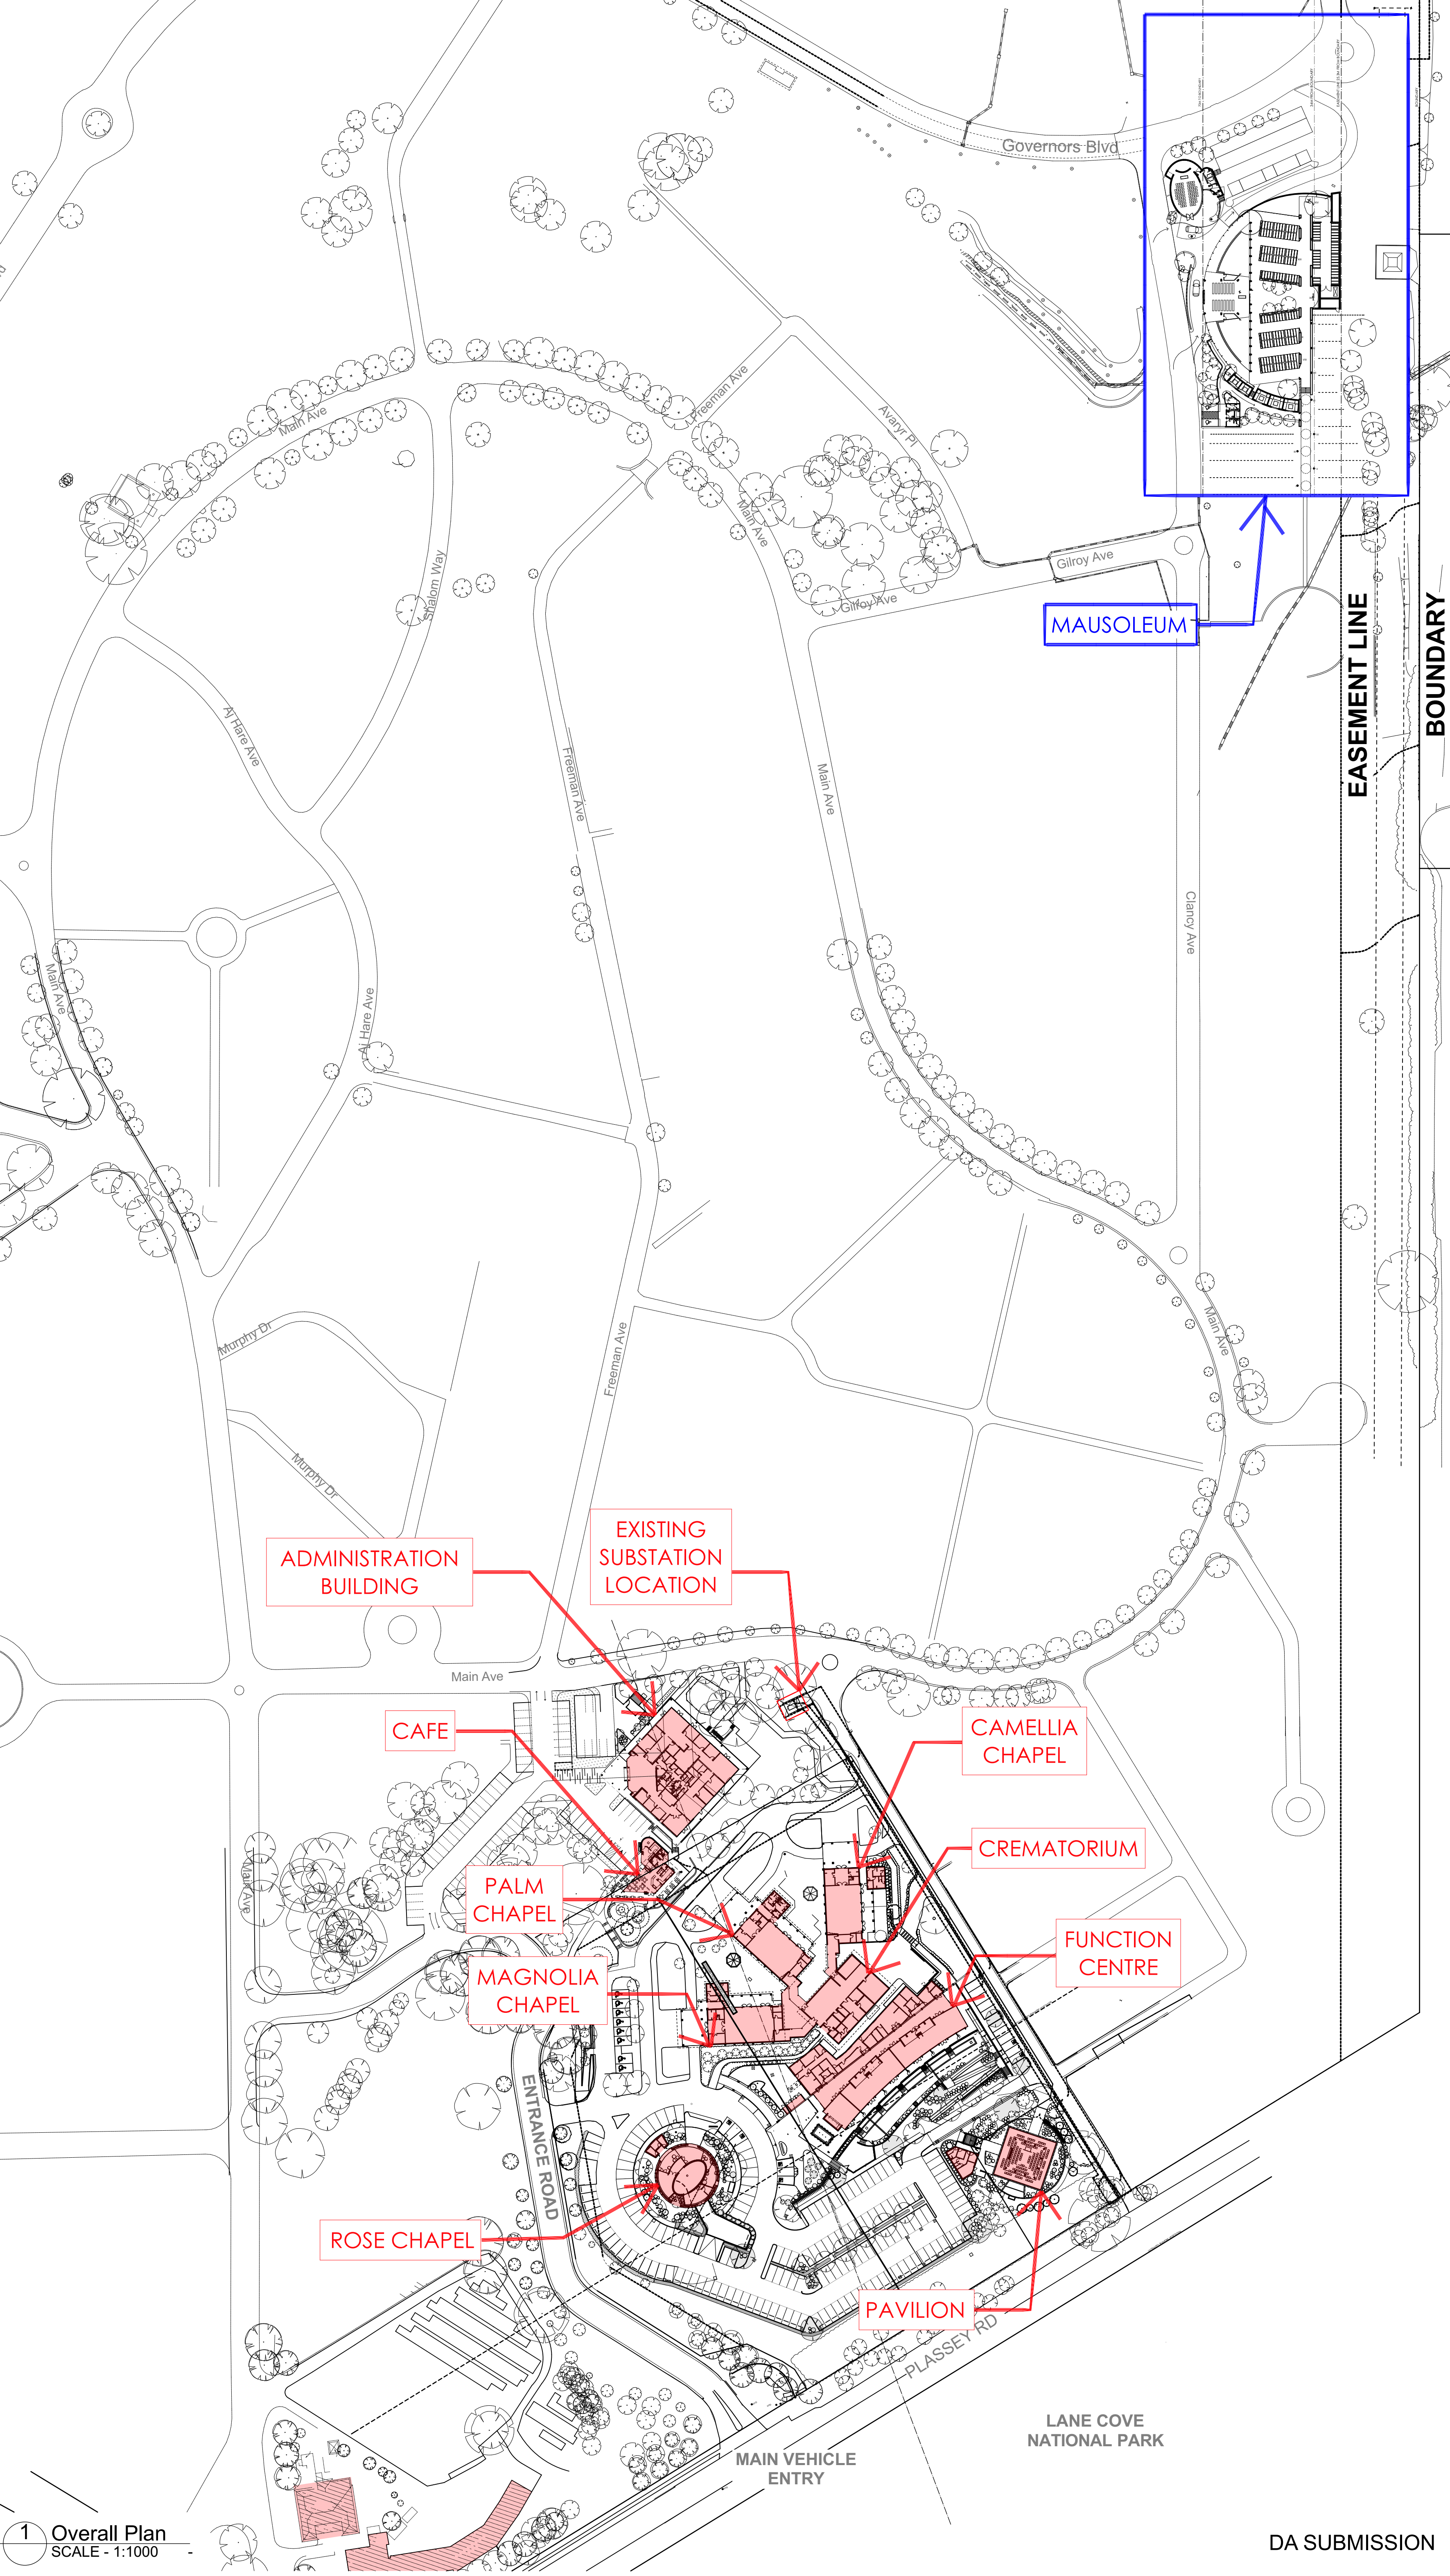

E	Issued for DA	27/06/18
D	Pre-DA Update	14/05/18
C	Pre-DA Set	08/05/18
B	General Update	01/05/18
A	Initial issue	23/3/18
REVISION	DESCRIPTION	DATE

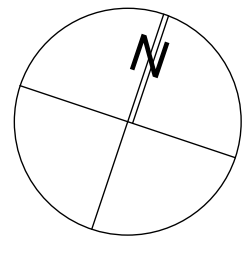

1:1000 @ ORIGINAL SIZE

CLIENT

Northern Metropolitan Cemeteries Trust

Corner Delhi Road & Plassey Road
North Ryde NSW 2113
T 9805 0499 F 9887 3320

PROJECT

Macquarie Park Mausoleum

Macquarie Park Cemetery & Crematorium

DRAWING TITLE

Macquarie Park Mausoleum Master Plan

Overall Plan

PROJECT No	DRAWING No	REVISION
17047	DA04	E
DRAWING SCALE	SHEET SIZE	DRAWN
As Shown	A1	JH
CHECKED	DATE	
TW	Feb 2018	

ARCHITECT


GARDNER WETHERILL
ASSOCIATES

T (02) 9929 4777
F (02) 9929 3999
E design@gardnerwetherill.com.au

LEVEL 2 Suite 2.01
460 Pacific Highway
St Leonards 2065

A.C.N. 104 478 833

Notarised Architect - Abigail Pious Gardner (Reg No. 39495)

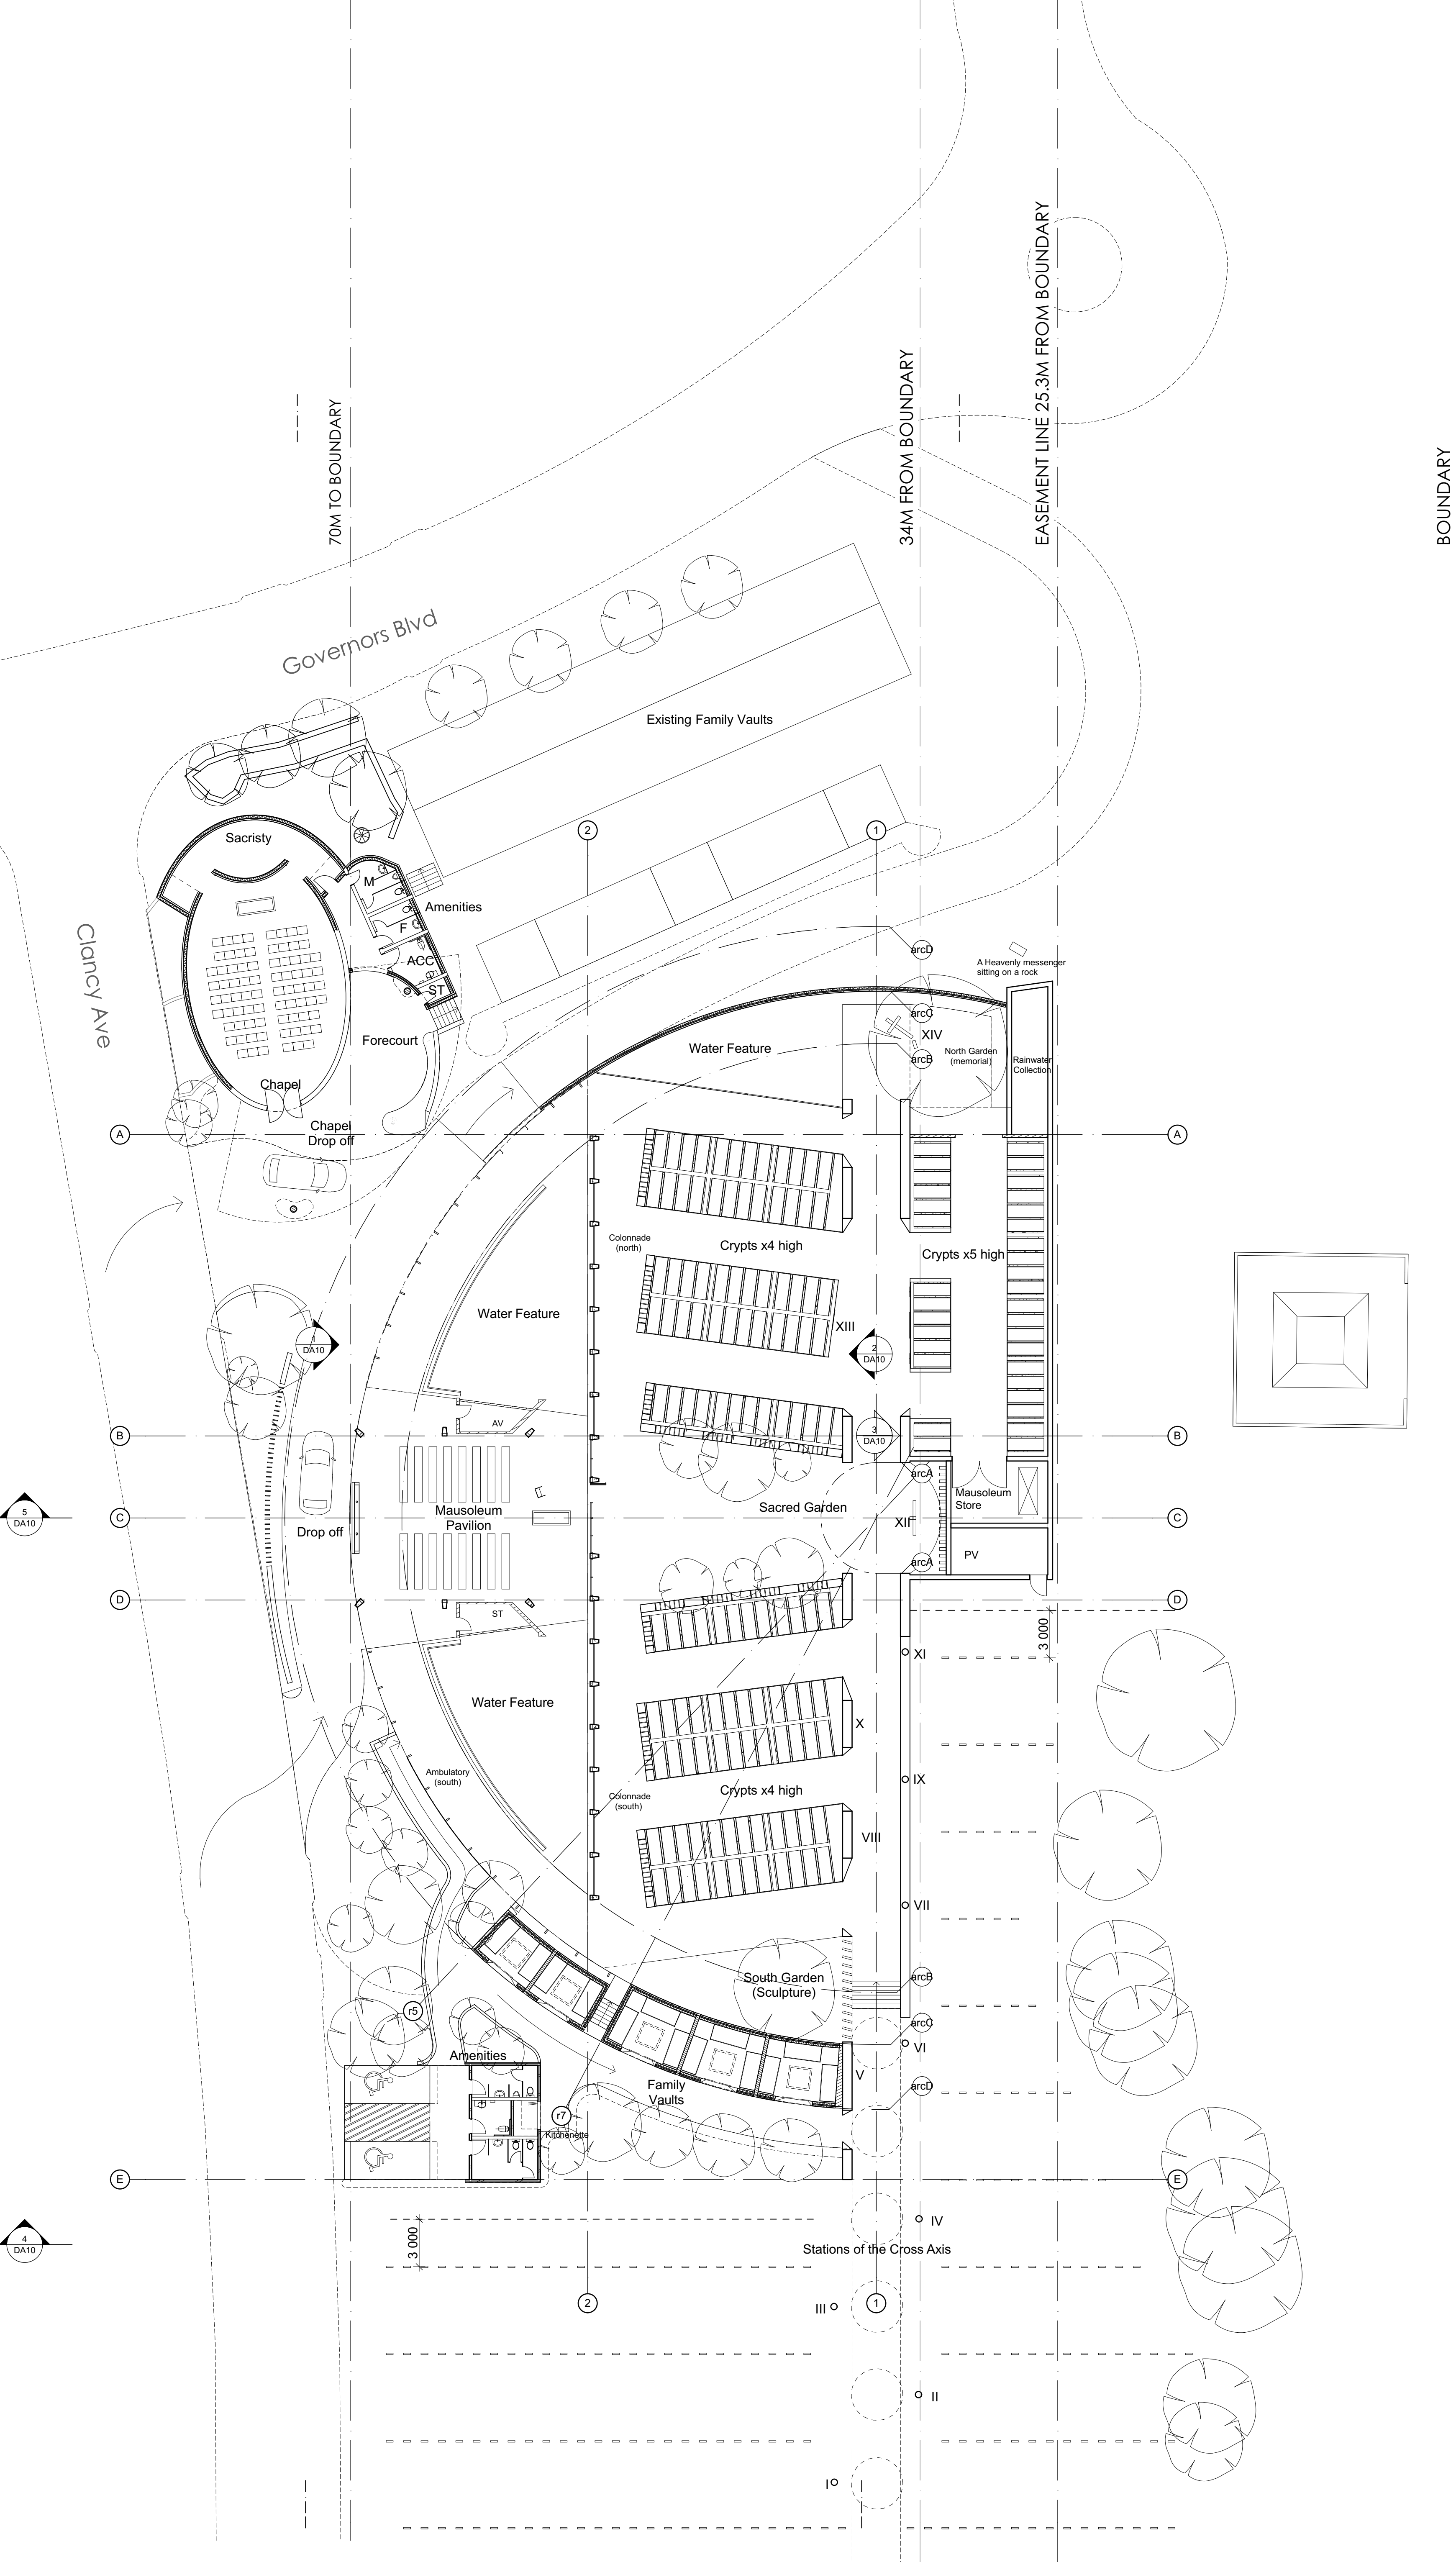

BOUNDARY

EASEMENT LINE 25.3M FROM BOUNDARY


34M FROM BOUNDARY

70M TO BOUNDARY

- TOTAL NUMBER OF CRYPTS: 640 CRYPTS
- FAMILY VAULTS :
3 OFF 3 VAULTS
2 OFF 2 VAULTS

F	Issued for DA	27/06/18
E	Mausoleum Amenties & Parking locations modified around existing Stormwater	05/06/18
D	Pre-DA Update	14/05/18
C	Pre-DA Set	08/05/18
B	General Update	01/05/18
A	Initial issue	23/3/18

REVISION	DESCRIPTION	DATE
----------	-------------	------

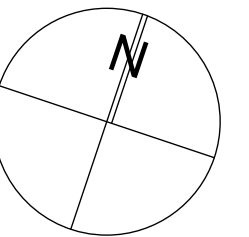

1:200 @ ORIGINAL SIZE
0 2 6 12 20m

CLIENT
Northern Metropolitan Cemeteries Trust
Corner Delhi Road & Plassey Road
North Ryde NSW 2113
T 9805 0499 F 9887 3320

PROJECT
Macquarie Park Mausoleum
Macquarie Park Cemetery & Crematorium

DRAWING TITLE
Macquarie Park Mausoleum Master Plan
Mausoleum Level


PROJECT No	DRAWING No	REVISION
17047	DA06	F
DRAWING SCALE	SHEET SIZE	DRAWN
As Shown	A1	JH
		CHECKED
		TW
		DATE
		JULY 2018

ARCHITECT
GARDNER WETHERILL ASSOCIATES

T (02) 9929 4777
F (02) 9929 3999
E design@gardnerwetherill.com.au
A.C.N. 104 478 833
LEVEL 2 Suite 2.01
460 Pacific Highway
St Leonards 2065
Notarised Architect - Abigail Pious Gardner (Reg No. 39495)

DA SUBMISSION


1 Mausoleum Level
SCALE - 1:200

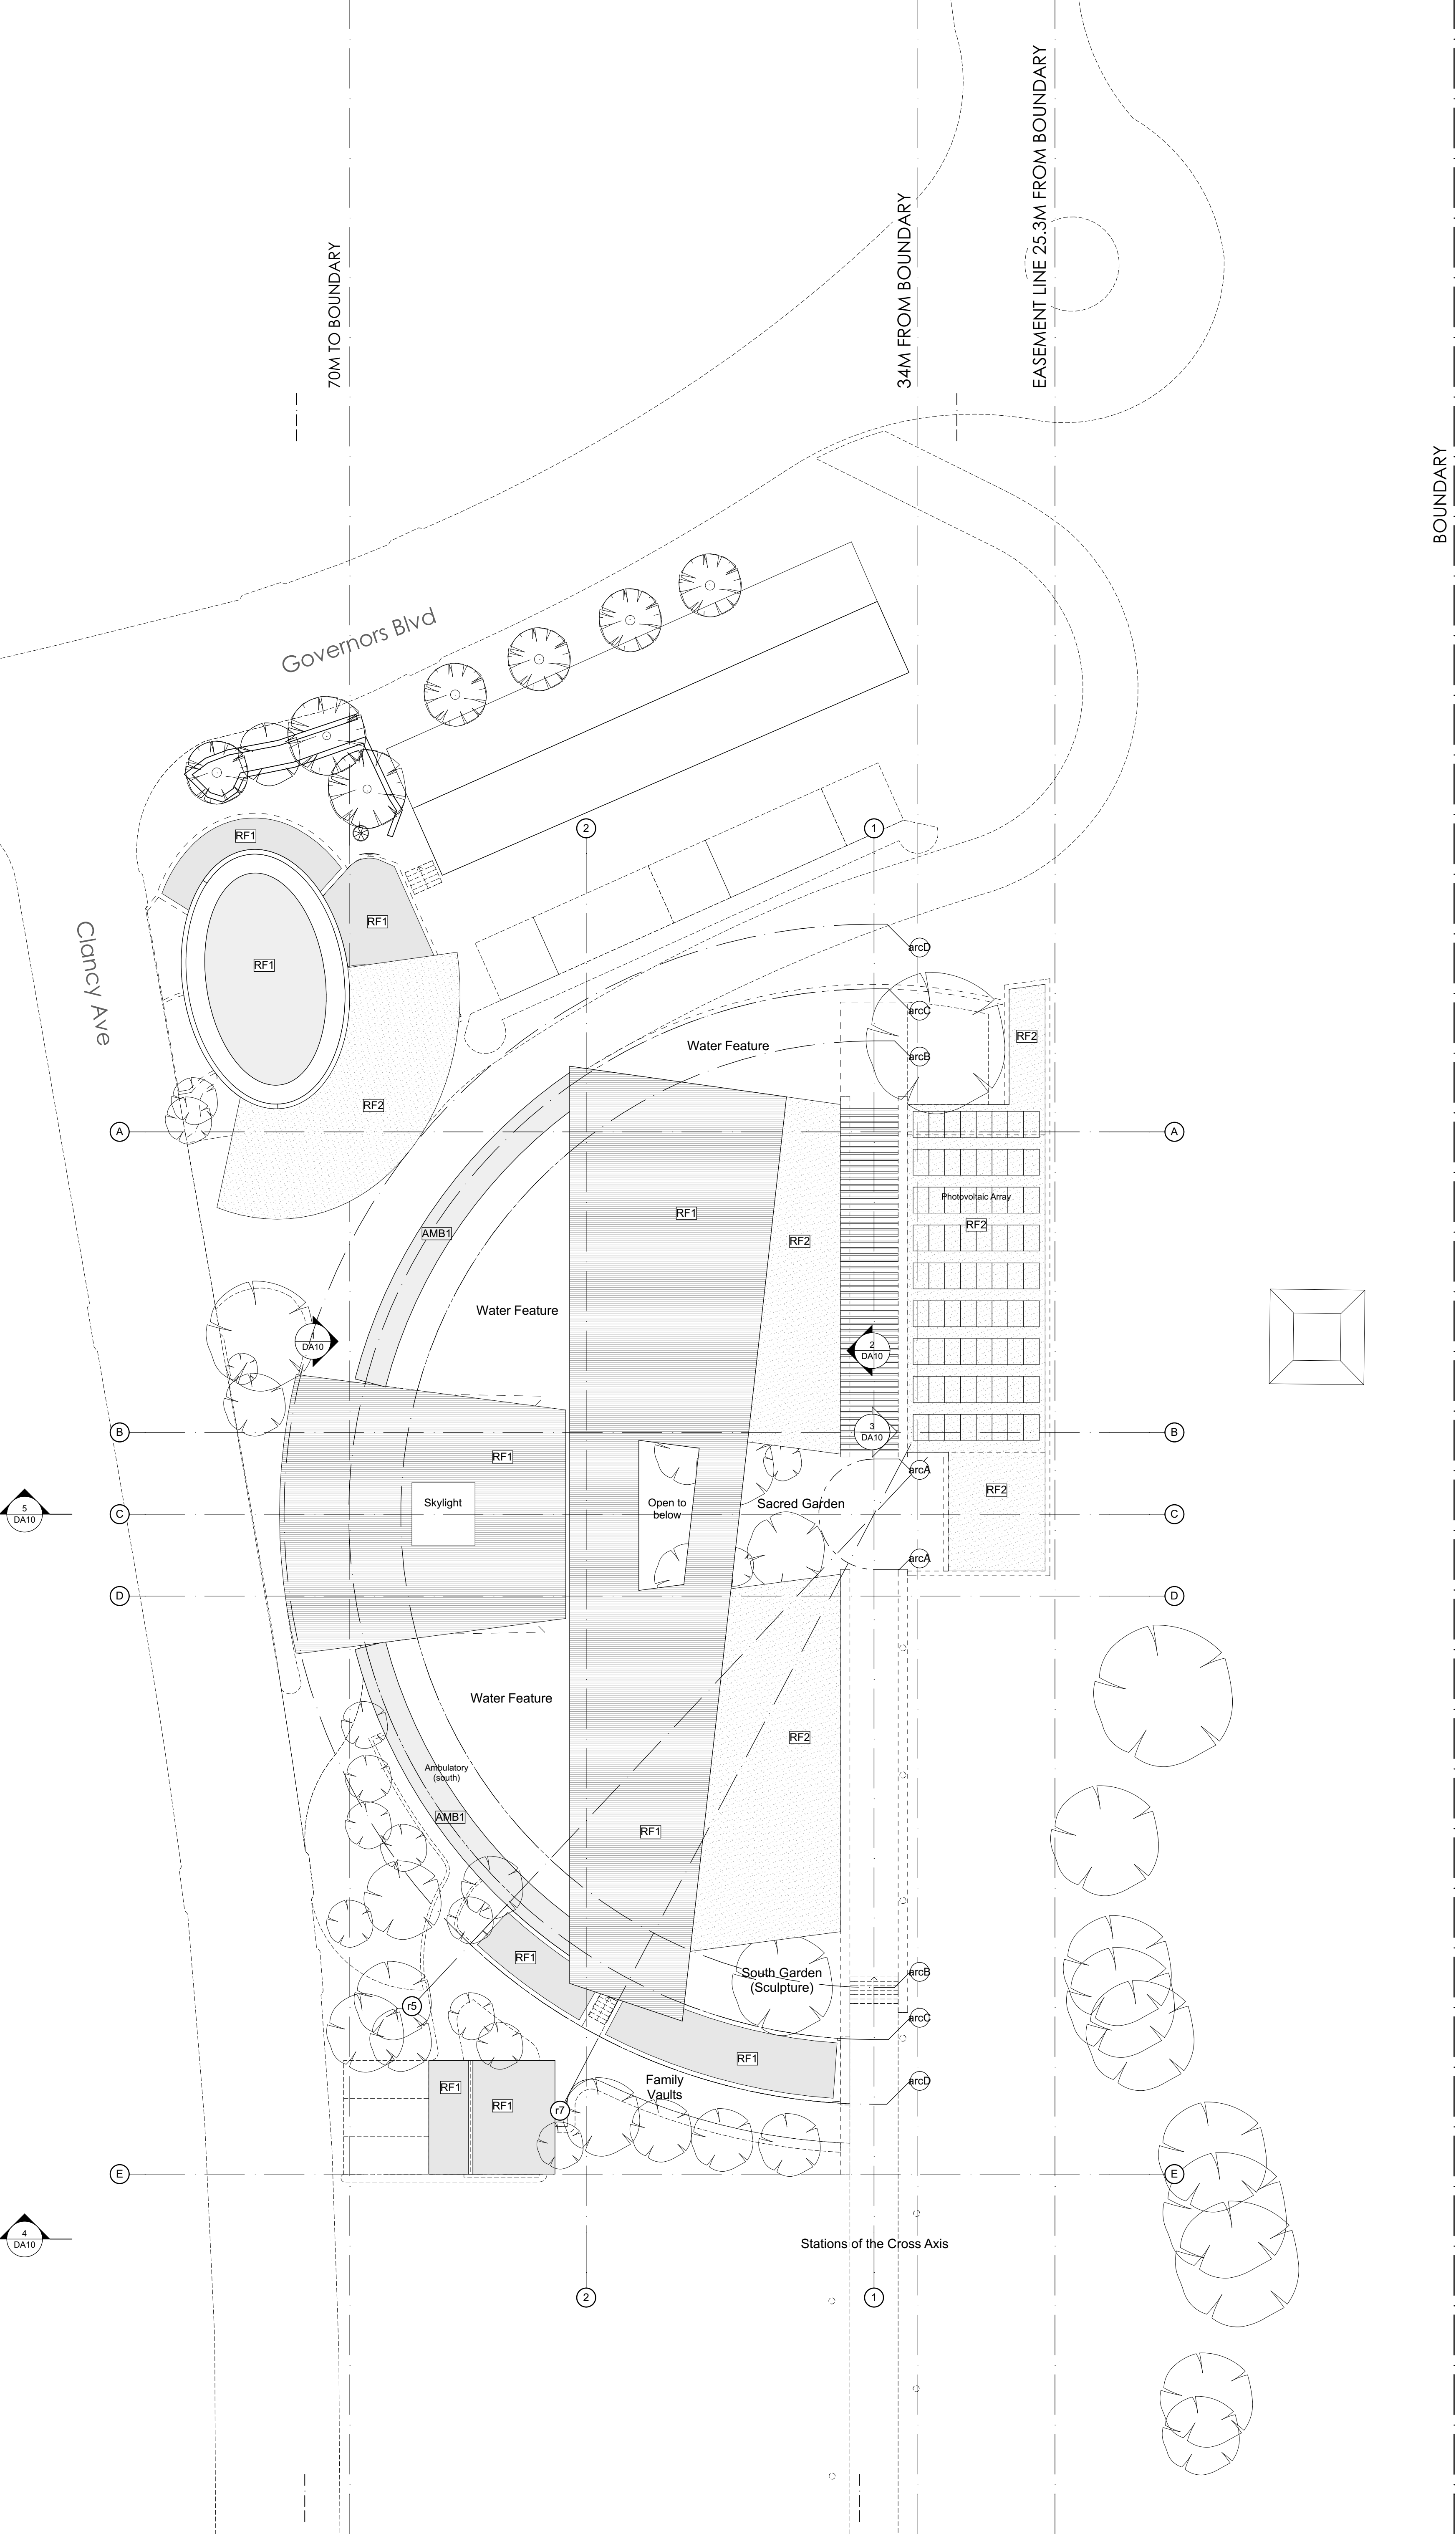

LEGEND	
EXTERNAL FINISHES	
AMB1	CANOPIED AMBULATORY
COL1	FEATURE COLUMNS
COL2	EXISTING STATIONS OF THE CROSS COLUMN
GRN1	LANDSCAPE WALL
GLZ1	NEW GLAZING
MSR1	FEATURE MASONRY WALL
MSR2	RENDERED MASONRY WALL
MSR3	BRICK MASONRY WALL
MSR4	MARBLE / STONE MASONRY WALL
RF1	NEW SHEET METAL ROOFING
RF2	NEW FLAT ROOF
ST1	EXPRESSED METAL CAPPING

F	Issued for DA	27/06/18
E	Mausoleum Amenties & Parking locations modified around existing Stormwater	05/06/18
D	Pre-DA Update	14/05/18
C	Pre-DA Set	08/05/18
B	General Update	01/05/18
A	Initial issue	23/3/18

REVISION	DESCRIPTION	DATE
----------	-------------	------

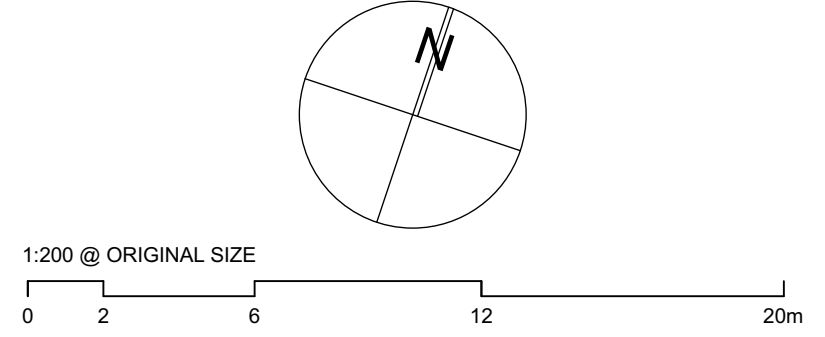

CLIENT
Northern Metropolitan Cemeteries Trust
Corner Delhi Road & Plassey Road
North Ryde NSW 2113
T 9805 0499 F 9887 3320

PROJECT
Macquarie Park Mausoleum
Macquarie Park Cemetery & Crematorium

DRAWING TITLE
Macquarie Park Mausoleum Master Plan


Roof

PROJECT No	DRAWING No	REVISION
17047	DA09	F
DRAWING SCALE	SHEET SIZE	DRAWN
As Shown	A1	JH
CHECKED	DATE	
TW	Feb 2018	


ARCHITECT
GARDNER WETHERILL ASSOCIATES
T (02) 9929 4777
F (02) 9929 3999
E design@gardnerwetherill.com.au
LEVEL 2 Suite 2.01
460 Pacific Highway
St Leonards 2065
A.C.N. 104 478 833
Notated Architect - Abigail Pious Gardner (Reg No. 3946)

DA SUBMISSION


1 Roof
SCALE - 1:200

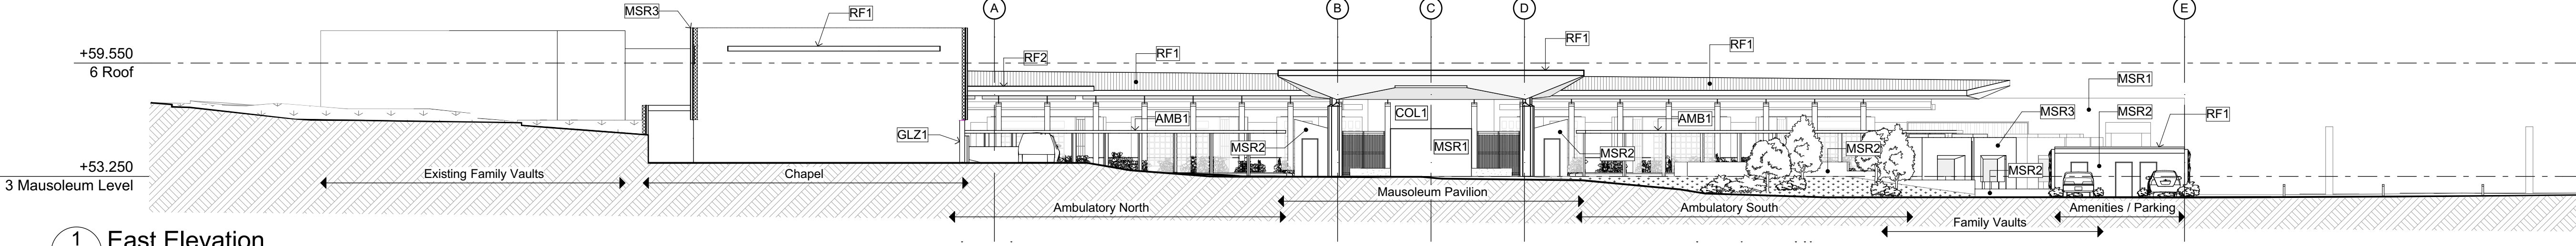


1 East Elevation
SCALE - 1:200

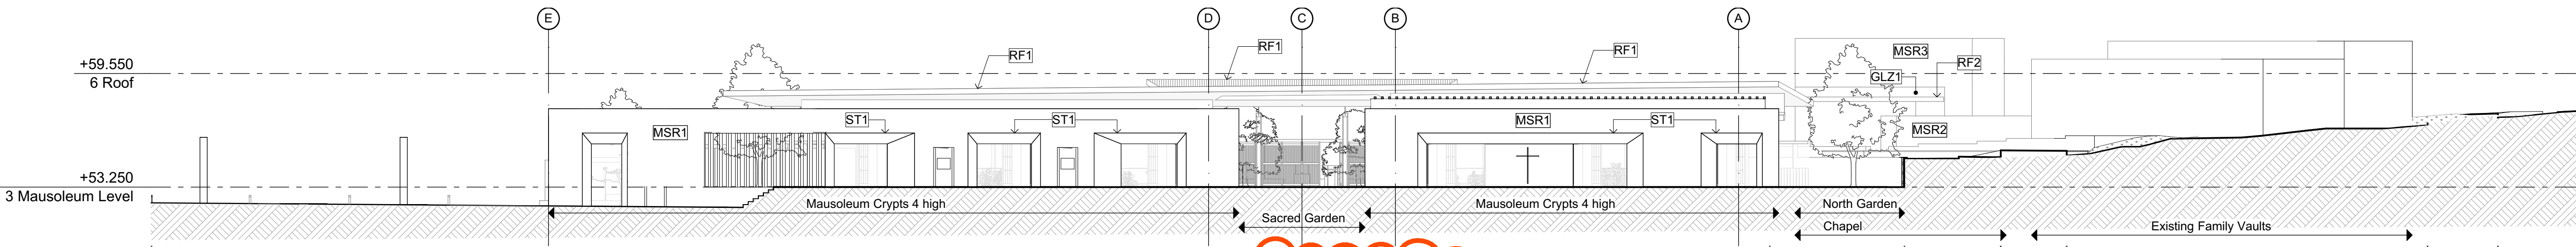


2 Stations of the Cross Walk
SCALE - 1:200

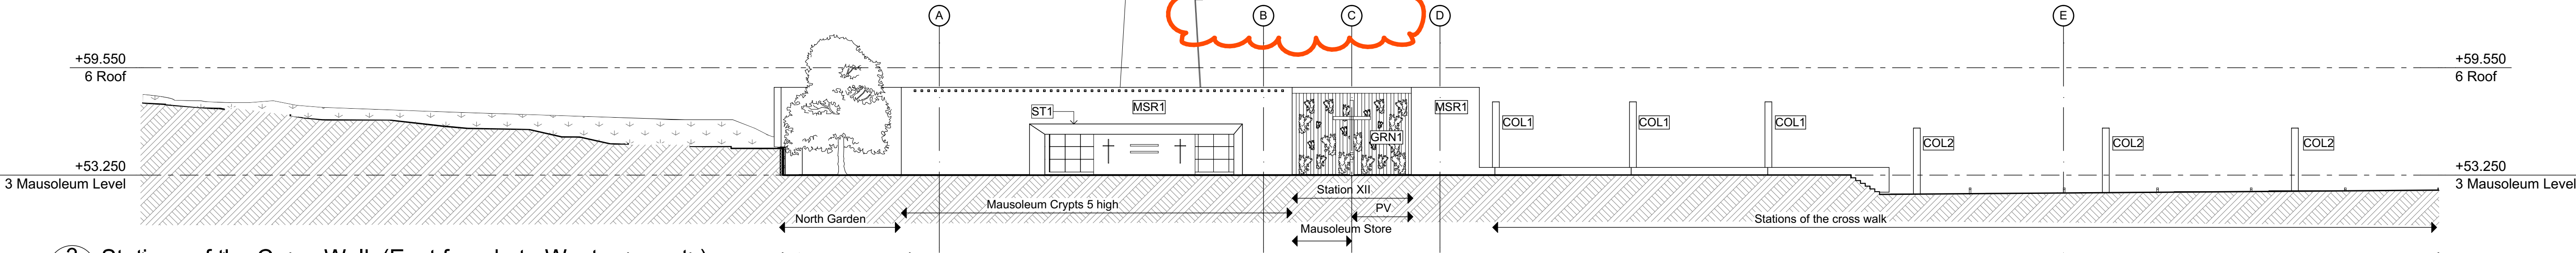

3 Stations of the Cross Walk (East facade to Western crypts)
SCALE - 1:200

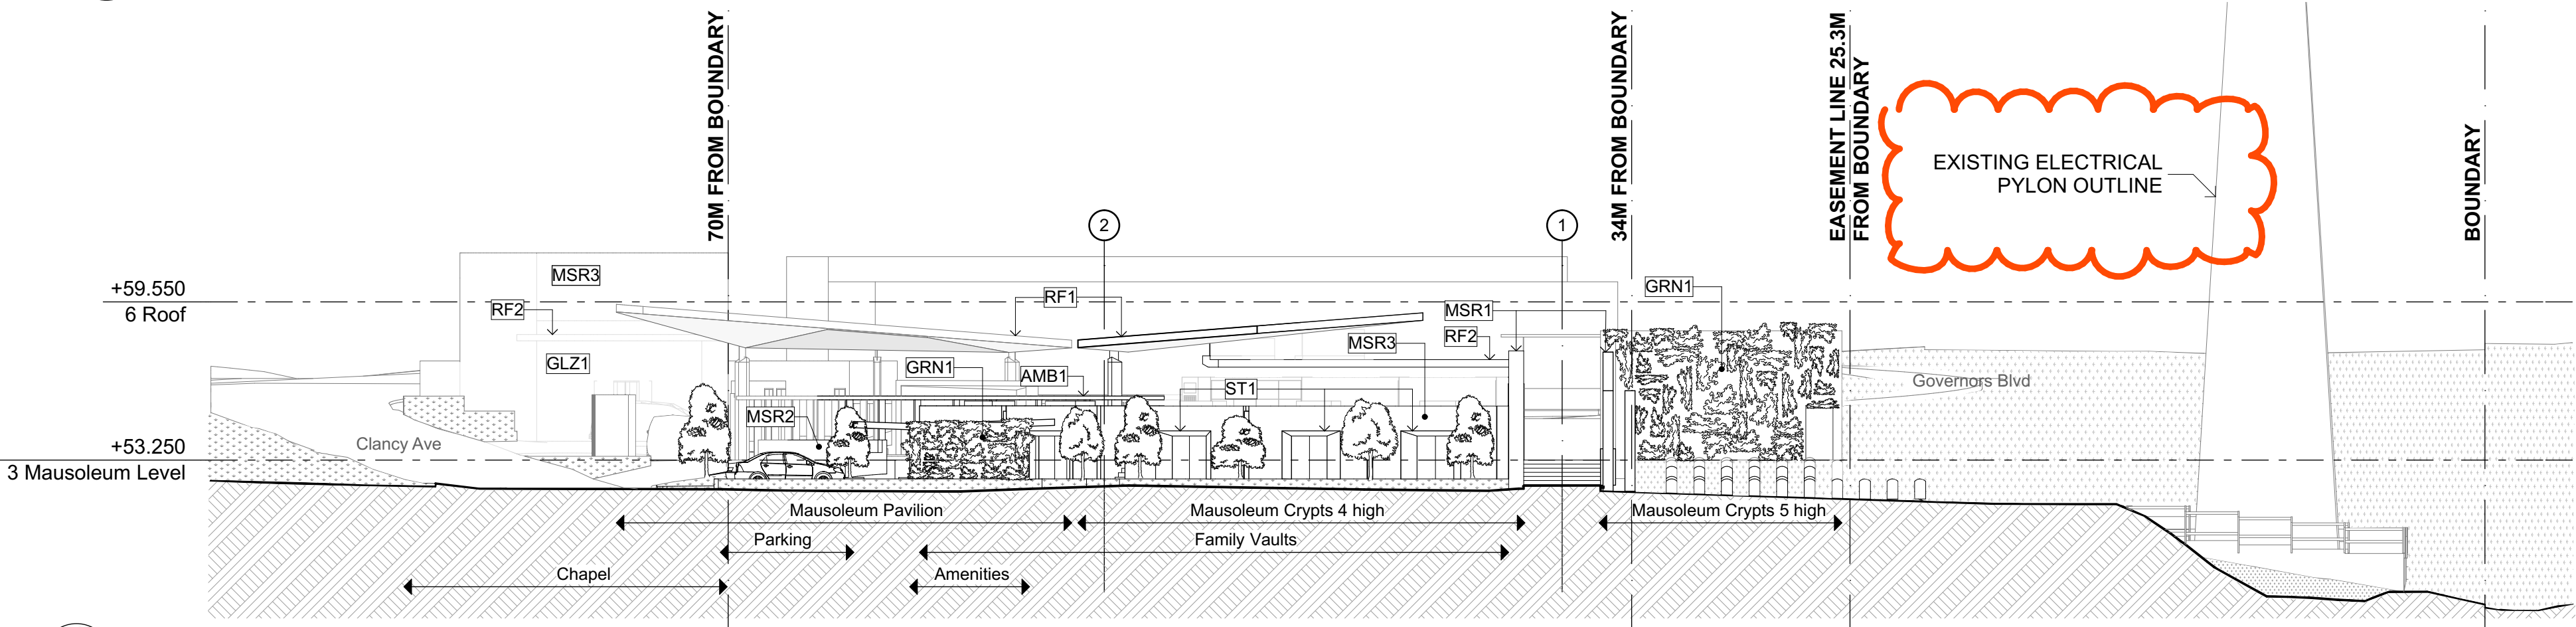

4 South Elevation
SCALE - 1:200

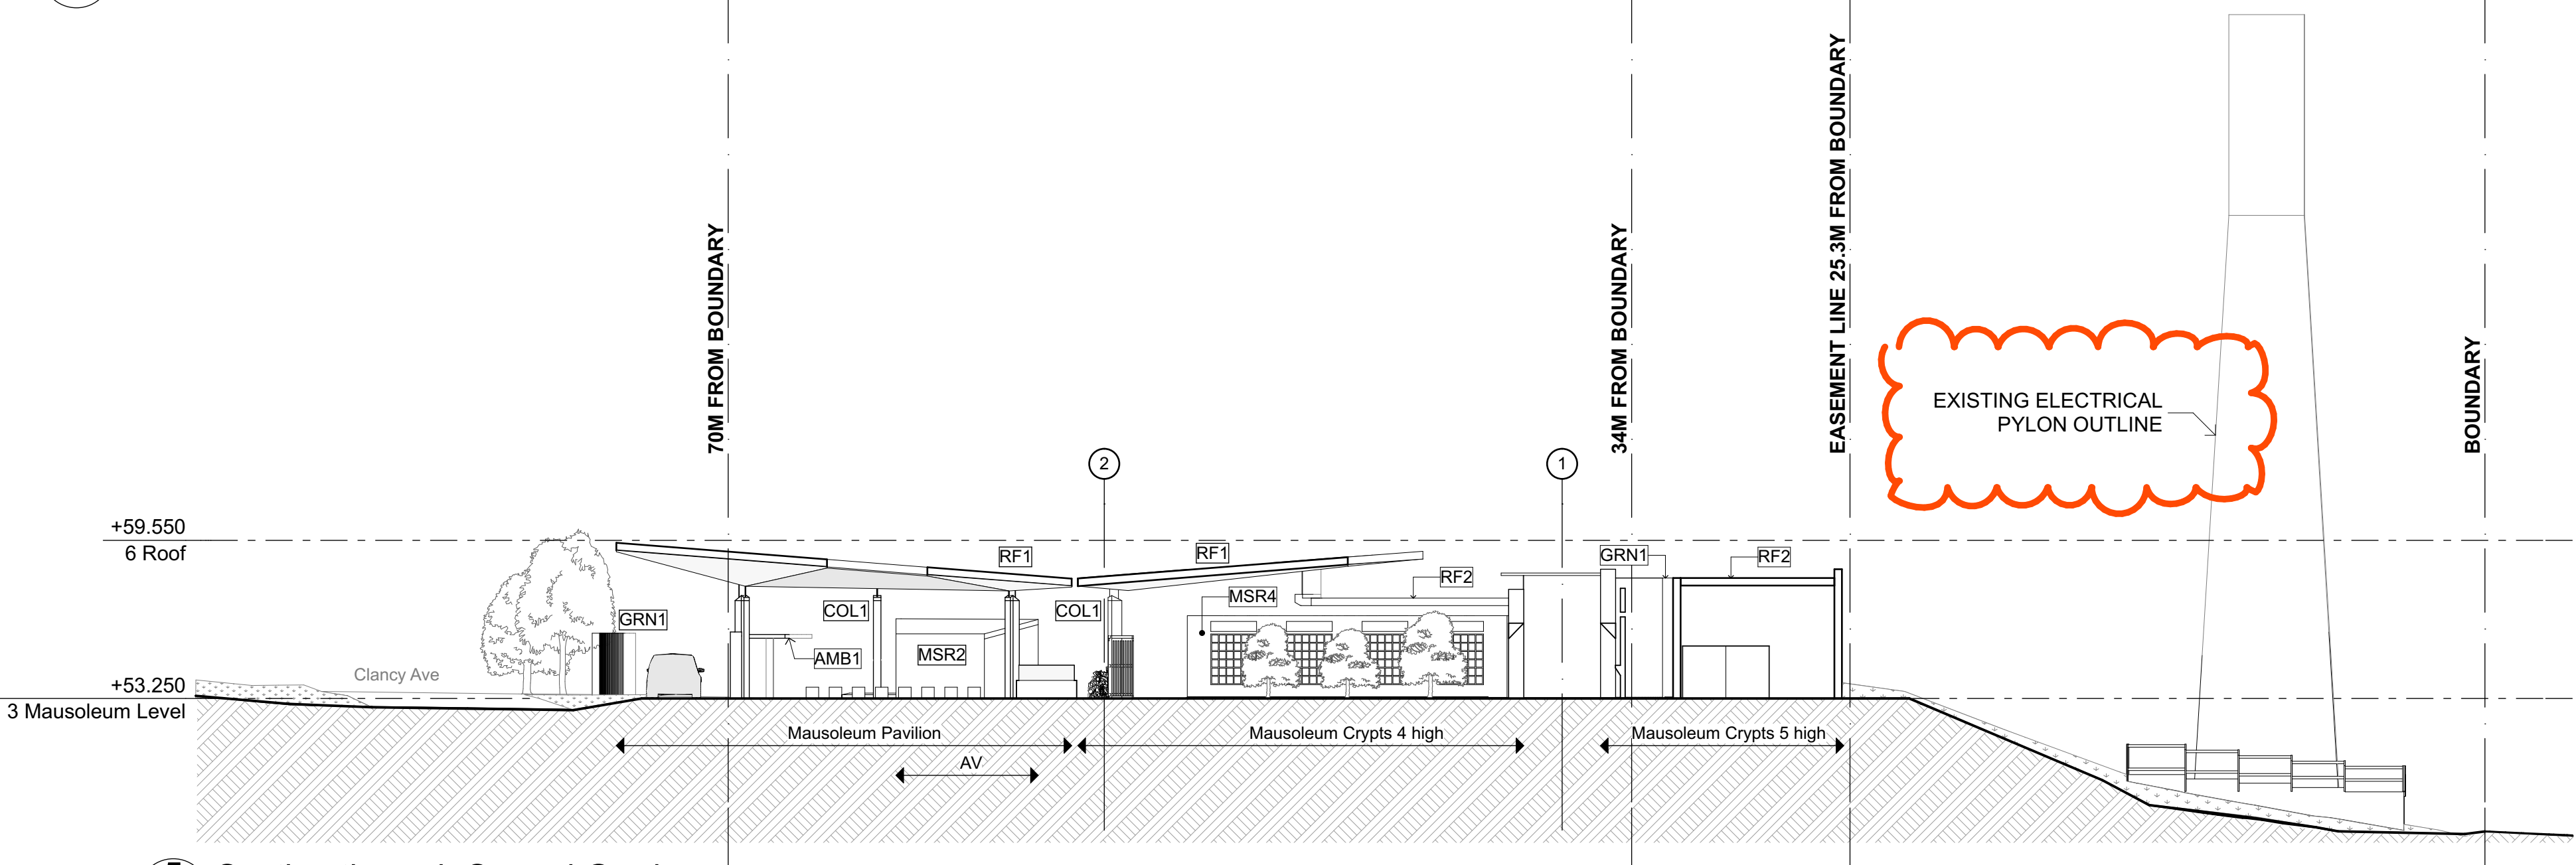

5 Section through Sacred Garden
SCALE - 1:200



6 Schematic image from south west

- LEGEND
- EXTERNAL FINISHES
- AMB1 CANOPIED AMBULATORY
 - COL1 FEATURE COLUMNS
 - COL2 EXISTING STATIONS OF THE CROSS COLUMN
 - GRN1 LANDSCAPE WALL
 - GLZ1 NEW GLAZING
 - MSR1 FEATURE MASONRY WALL
 - MSR2 RENDERED MASONRY WALL
 - MSR3 BRICK MASONRY WALL
 - MSR4 MARBLE / STONE MASONRY WALL
 - RF1 NEW SHEET METAL ROOFING
 - RF2 NEW FLAT ROOF
 - ST1 EXPRESSED METAL CAPPING

F	Issued for DA	27/06/18
E	Mausoleum Amenities & Parking locations modified around existing Stormwater	05/06/18
D	Pre-DA Update	14/05/18
C	Pre-DA Set	08/05/18
B	General Update	01/05/18
A	Initial issue	23/3/18
REVISION	DESCRIPTION	DATE



CLIENT
Northern Metropolitan Cemeteries Trust
Corner Delhi Road & Plassey Road
North Ryde NSW 2113
T 9805 0499 F 9887 3320


PROJECT
Macquarie Park Mausoleum
Macquarie Park Cemetery & Crematorium

DRAWING TITLE
Elevations Section

PROJECT No	DRAWING No	REVISION
17047	DA10	F
DRAWING SCALE	SHEET SIZE	DRAWN
As Shown	A1	JH
CHECKED	TW	DATE
		JULY 2018

ARCHITECT
GARDNER WETHERILL ASSOCIATES
T (02) 9929 6777
F (02) 9929 3999
E design@gardnerwetherill.com.au
LEVEL 2 Suite 2.01
460 Pacific Highway
St Leonards 2065
A.C.N. 104 476 833
Nominated Architect - Allstar Ross Gardner (Reg No. 3949)

DA SUBMISSION

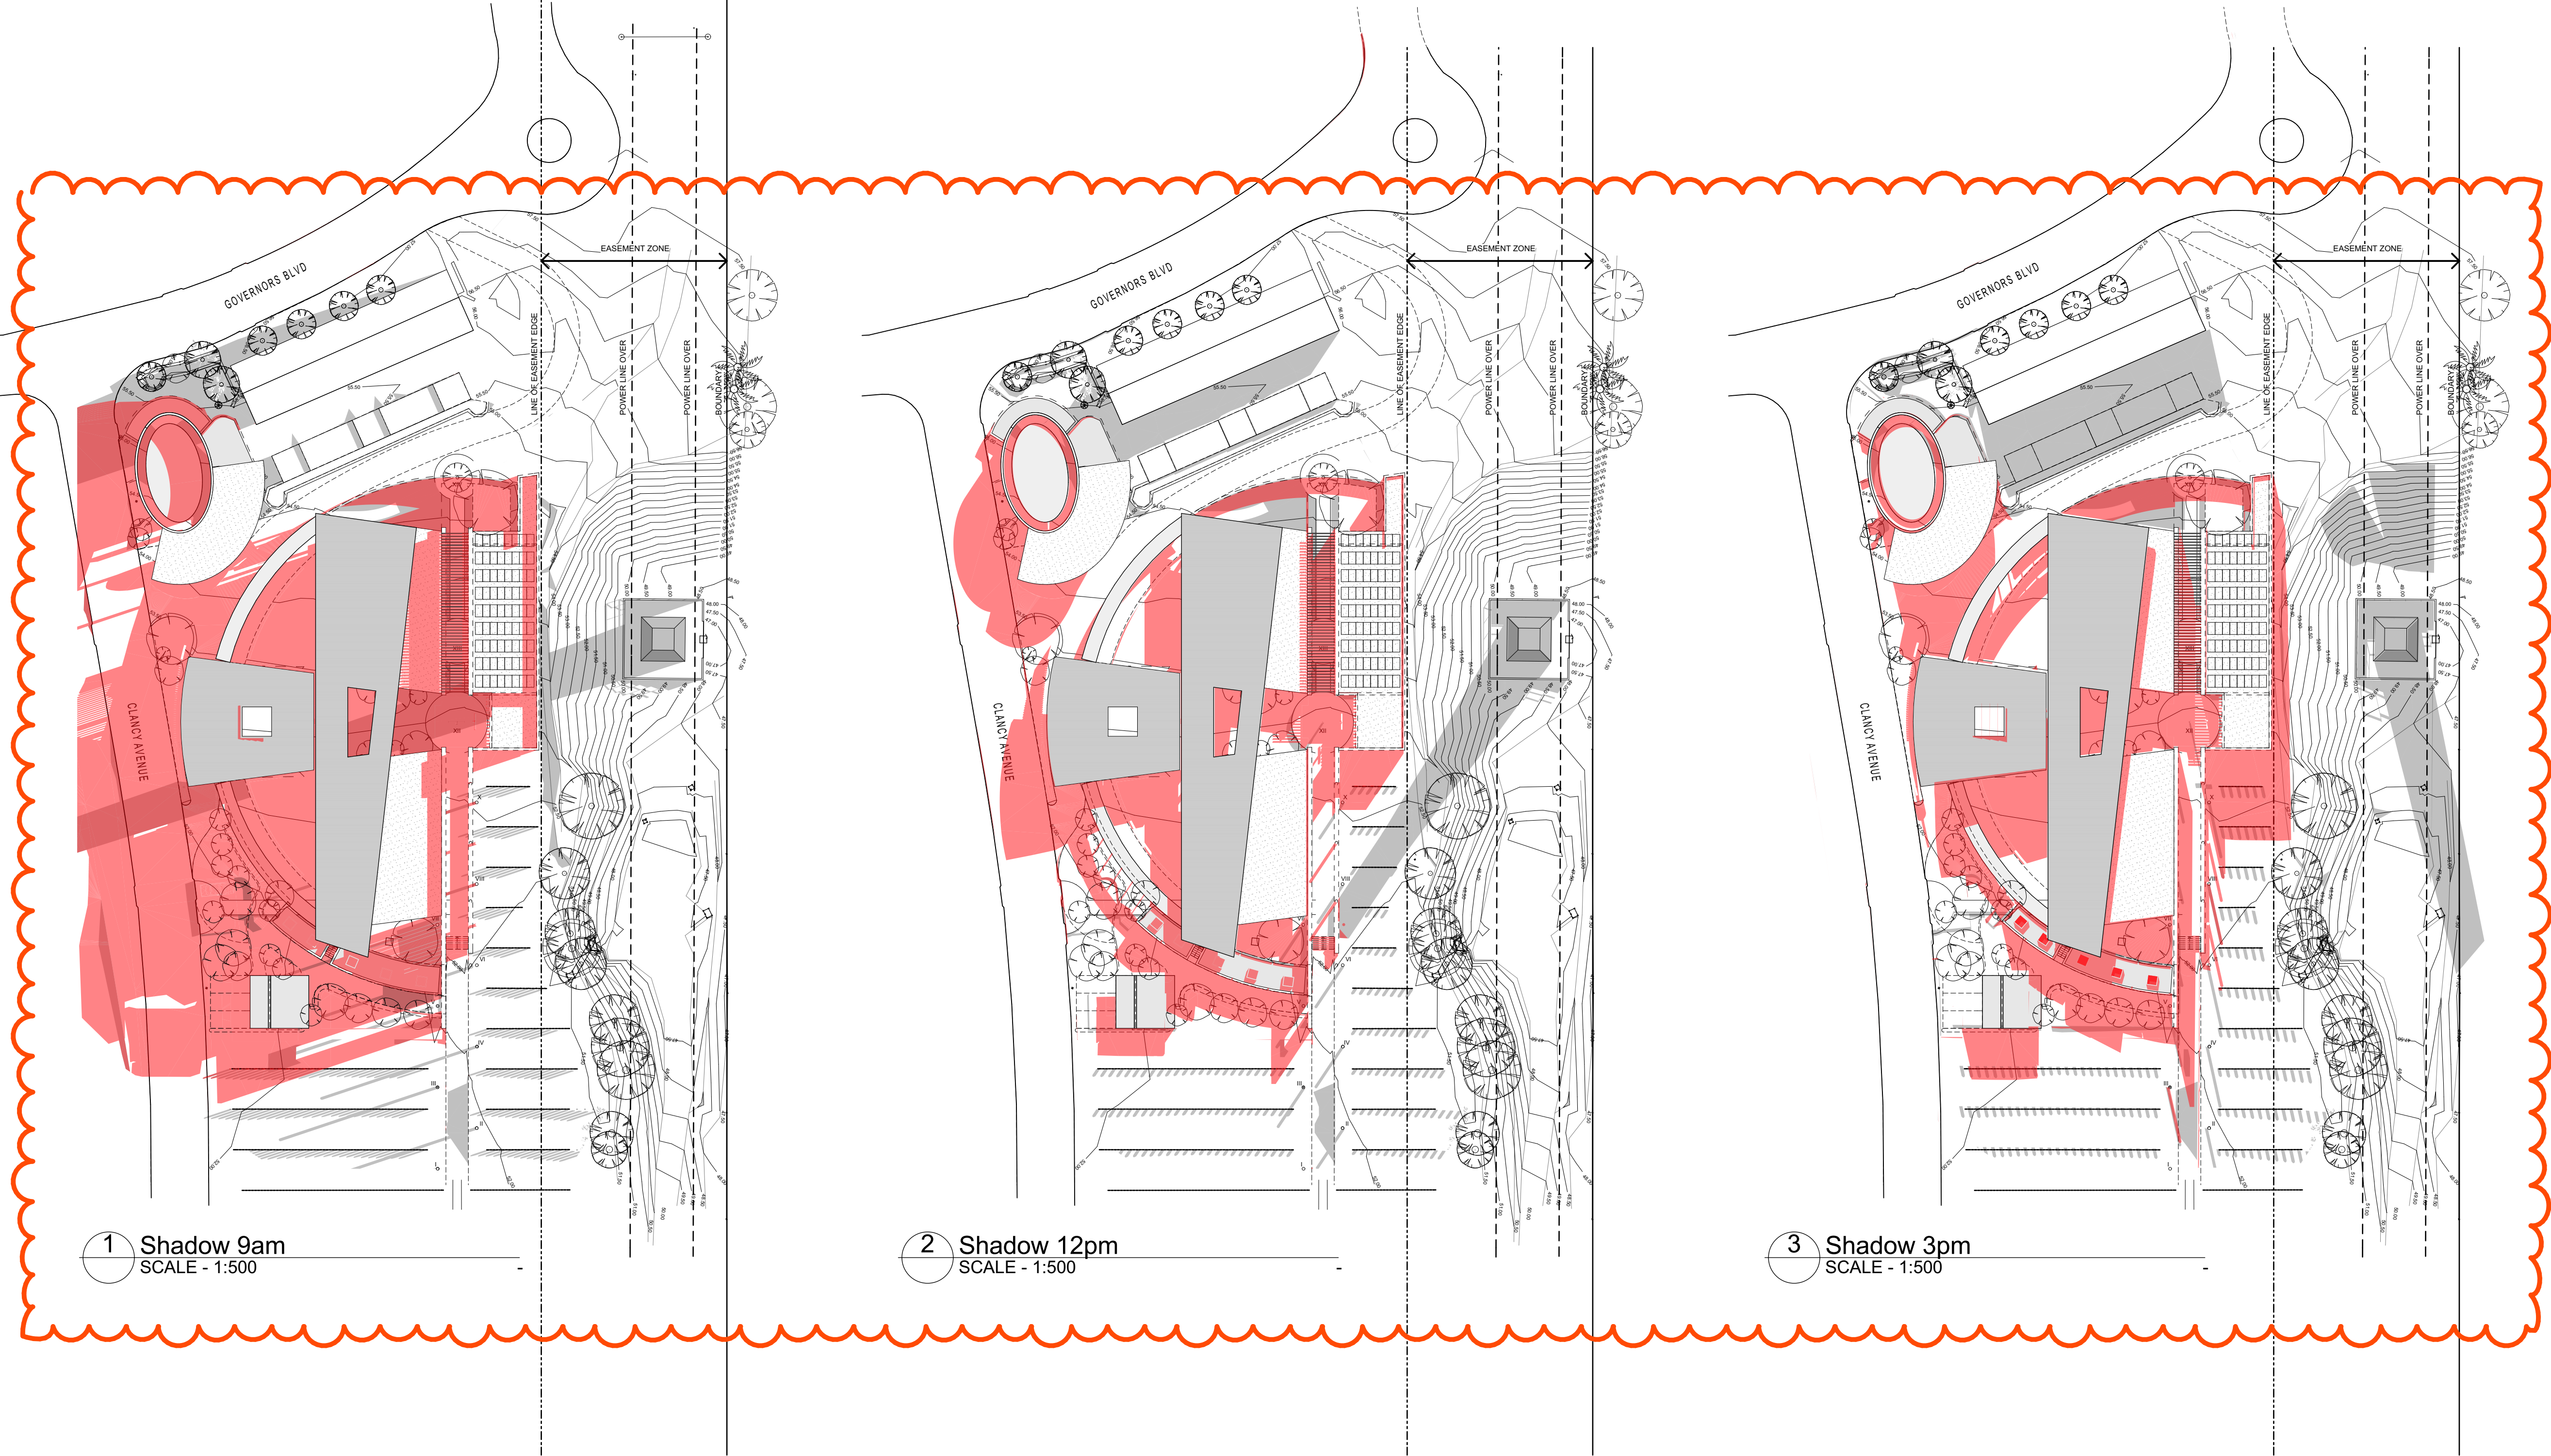

1 Shadow 9am
SCALE - 1:500

2 Shadow 12pm
SCALE - 1:500



3 Shadow 3pm
SCALE - 1:500

LEGENDS

- EXISTING BUILDING SHADOW CAST
- PROPOSED BUILDING SHADOW CAST

NOTE:
SHADOWS CAST ARE GENERATED IN CAD 3D MODELING FOR
SPECIFIED DATE AND TIME UTILISING GRAPHISOFT ARCHICAD
VERSION 20 INBUILT SOFTWARE.
www.graphisoft.com.au

B	Issued for DA	27/06/18
A	Mausoleum Amenties & Parking locations modified around existing Stormwater	05/06/18
REVISION	DESCRIPTION	DATE

 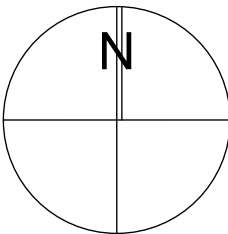

CLIENT
Northern Metropolitan Cemeteries Trust
Corner Delhi Road & Plassey Road
North Ryde NSW 2113
T 9805 0499 F 9887 3320

PROJECT
Macquarie Park Mausoleum
Macquarie Park Cemetery & Crematorium

DRAWING TITLE

Shadow Diagram

PROJECT No	DRAWING No	REVISION
17047	DA19	B
DRAWING SCALE	SHEET SIZE	DRAWN
As Shown	A1	JH
CHECKED	TW	DATE
ARCHITECT	JULY 2018	

GARDNER WETHERILL
ASSOCIATES

T (02) 9929 6777
F (02) 9929 3999
E design@gardnerwetherill.com.au
LEVEL 2 Suite 2.01
460 Pacific Highway
St Leonards 2065
A.C.N. 104 476 833
Nominated Architect - Allstar Ross Gardner (Reg No. 3949)

DA SUBMISSION