



***W&M* DRAWING LIST**

DRAWING #	SHEET NAME
A. DA.00.001	COVER SHEET/DA DRAWING LIST
A. DA.01.001	LOCATION PLAN
A. DA.02.001	SITE ANALYSIS PLAN
A. DA.02.002	EXISTING / DEMOLITION PLAN
A. DA.02.003	STAGING/TEMPORARY BUILDING PLAN
A. DA.02.004	PROPOSED SITE PLAN
A. DA.10.001	GA PLAN - GROUND LEVEL
A. DA.10.002	GA PLAN - LEVEL 1
A. DA.11.001	ROOF PLAN
A. DA.12.001	LANDSCAPE PLAN
A. DA.20.001	NORTH & EAST ELEVATIONS

***W&M* DRAWING LIST**

DRAWING #	SHEET NAME
A. DA.20.002	SOUTH & WEST ELEVATIONS
A. DA.30.001	SECTIONS
A. DA.40.001	MATERIAL SCHEDULE SHEET 01
A. DA.50.001	SHADOW STUDY SHEET 01
A. DA.60.001	INDICATIVE SIGNAGE PLAN
A. DA.90.001	3D VISUALISATION SHEET 1
A. DA.90.002	3D VISUALISATION SHEET 2
A. DA.90.003	3D VISUALISATION SHEET 3
A. DA.90.004	3D VISUALISATION SHEET 4

Warren and Mahoney Architects Ltd

Suite 13.03, Plaza Building
Australia Square, 95 Pitt Street
Sydney, NSW 2000
Australia
Phone + 61 2 8021 9809

WARREN AND MAHONEY

Nominated Architect

Nicholas Bandounas
Principal
NSW Reg. 8499

Registered Architects and Designers
www.warrenandmahoney.com

Revisions

A 15.10.18 DEVELOPMENT
APPLICATION

Notes

All drawings to be read in conjunction with
Architectural schedules + specification/s.

Architectural drawings are subject to further
co-ordination with Structural, Civil,
Building Services and relevant disciplines.

Consultants

Project Manager
NORTHERN BEACHES COUNCIL
Planner

Structural Engineer
TTW
Mechanical Engineer
NORTHROP
Electrical Engineer
NORTHROP

Client



Architect

WARREN AND MAHONEY

Project Title

Mona Vale Surf Club

Surf View Road, Mona Vale, NSW

All dimension to be verified on site before producing
shop drawings or commencing any work.
Do not scale. The copyright of this drawing remains
with Warren and Mahoney Architects Ltd.
This drawing is not issued for construction.

Drawing Title

**COVER SHEET/DA
DRAWING LIST**

Drawing Status

**DEVELOPMENT
APPLICATION**

Drawing Details


Scale NOT TO SCALE
Date 15.10.18
Job No 8089
Drawn AW
Checked NB


Drawing No

A.DA.00.001


Revision

A

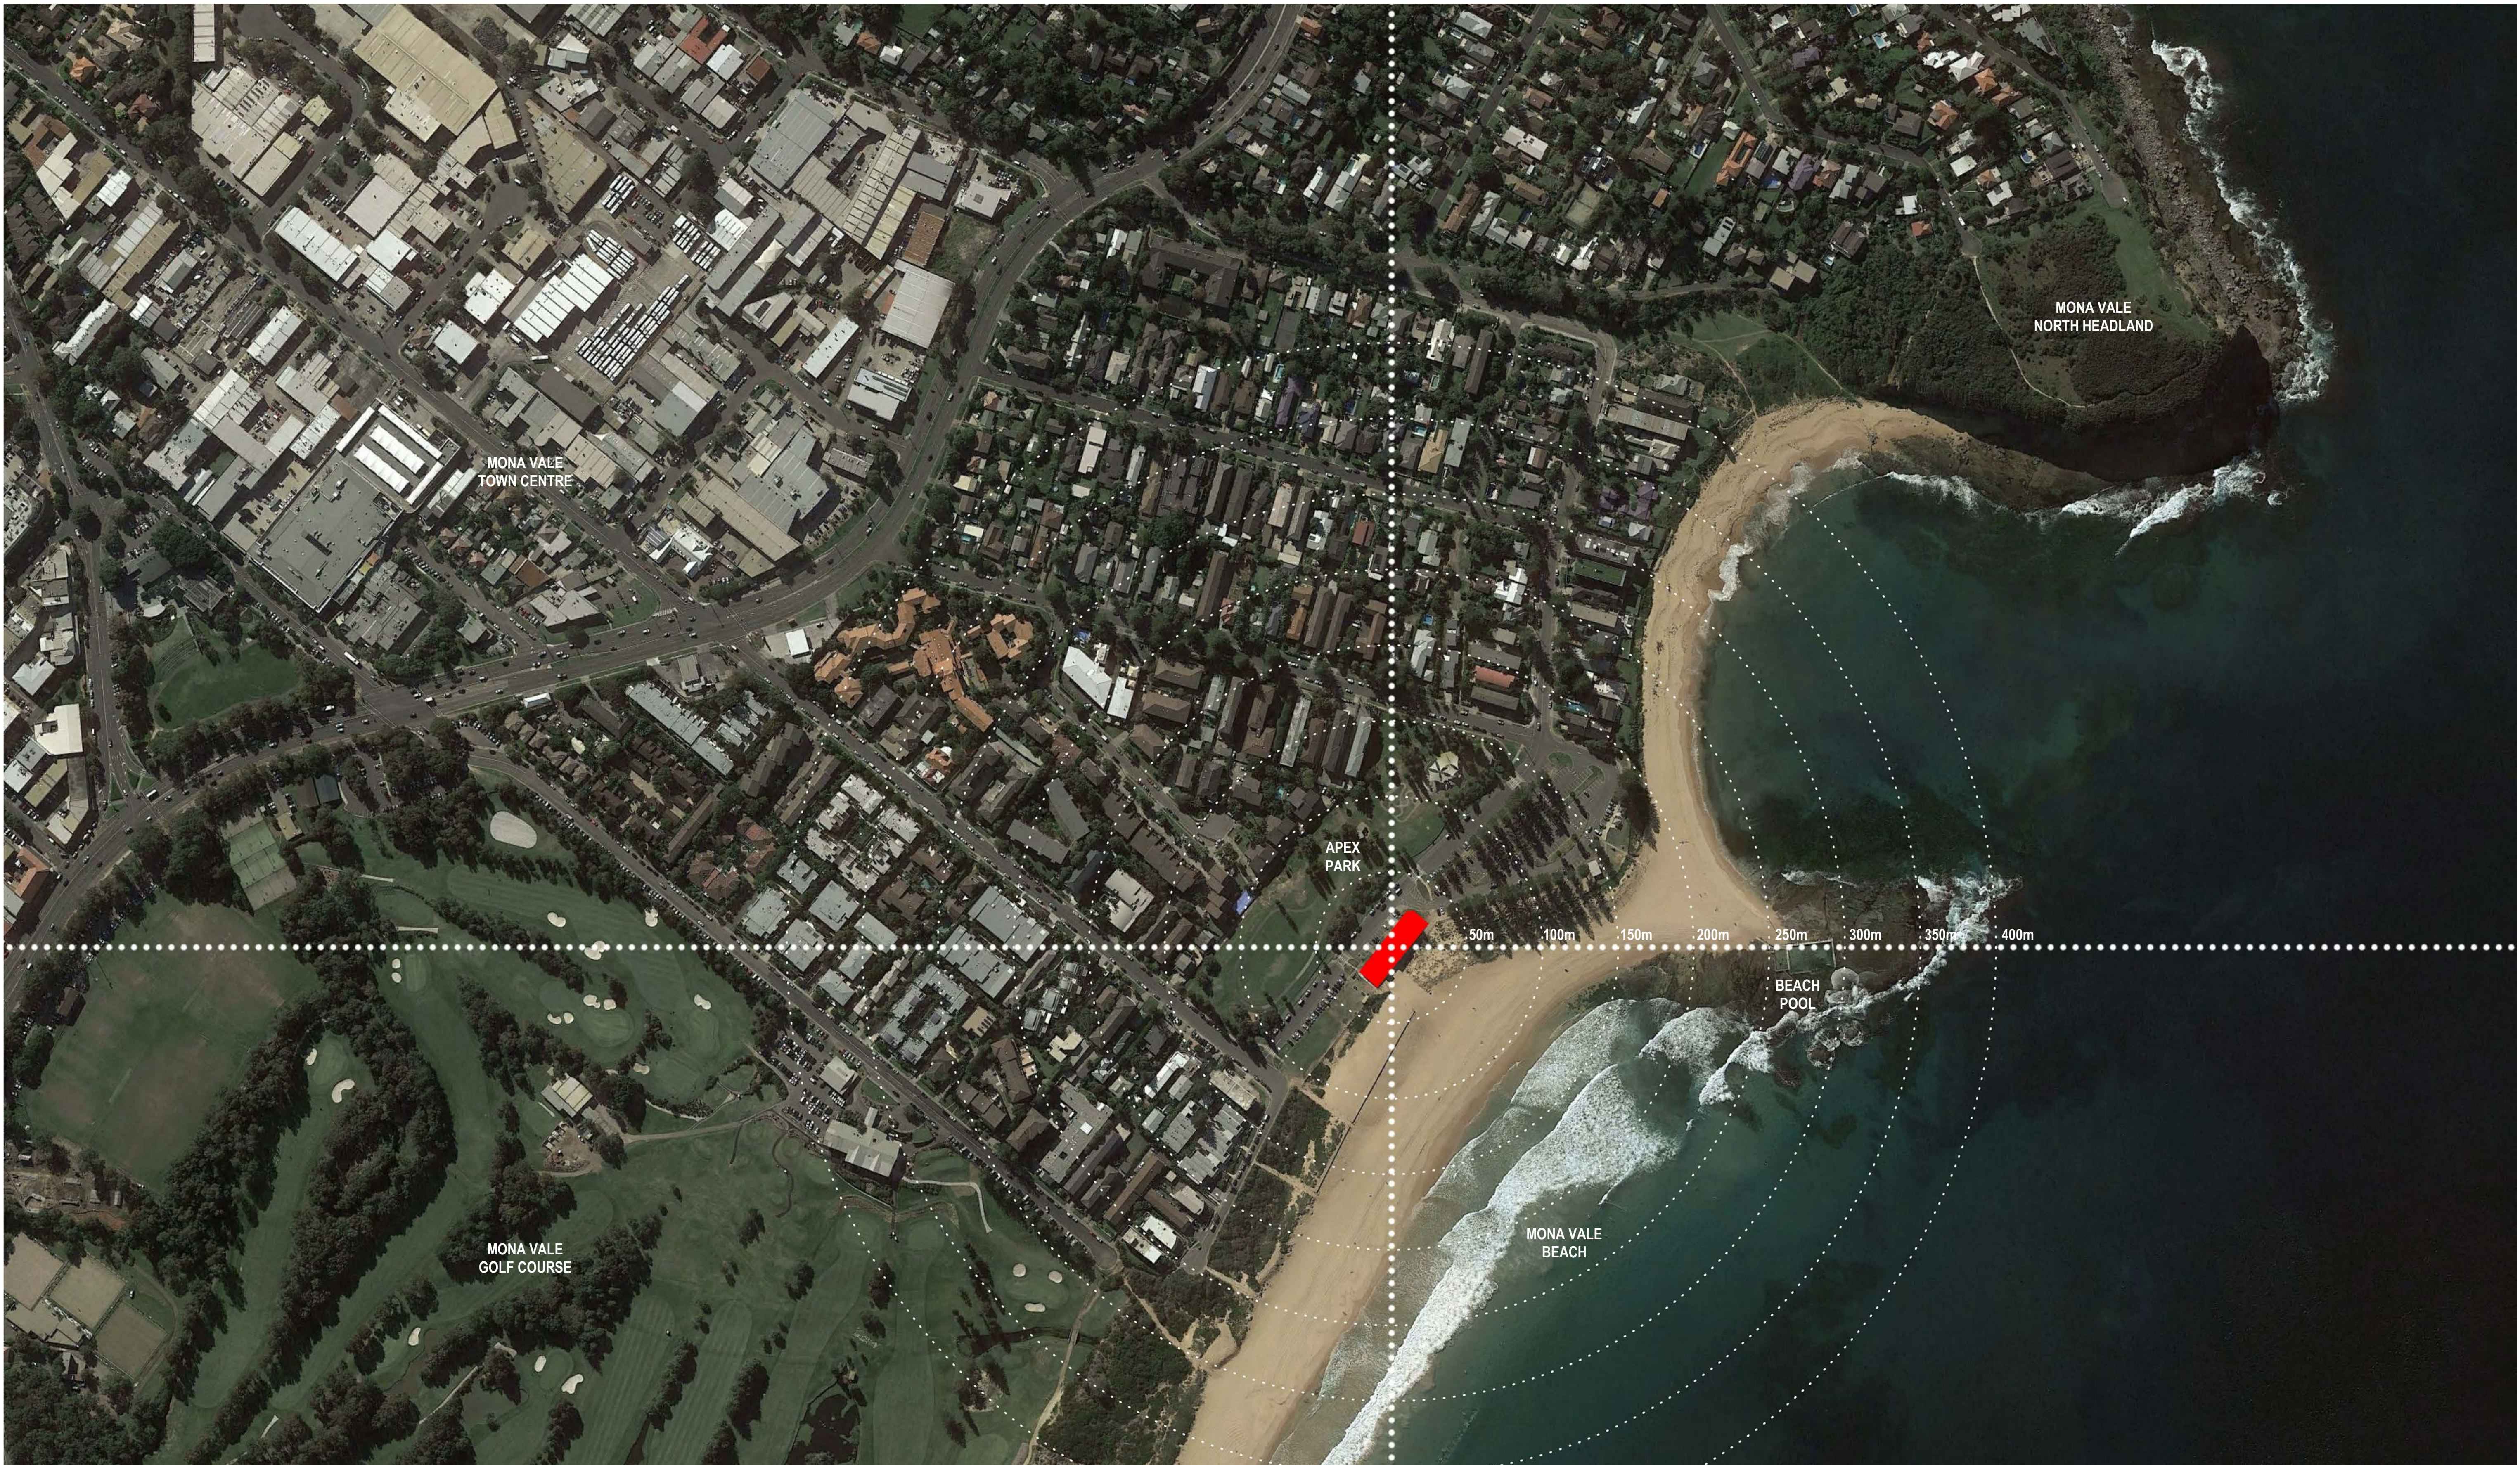

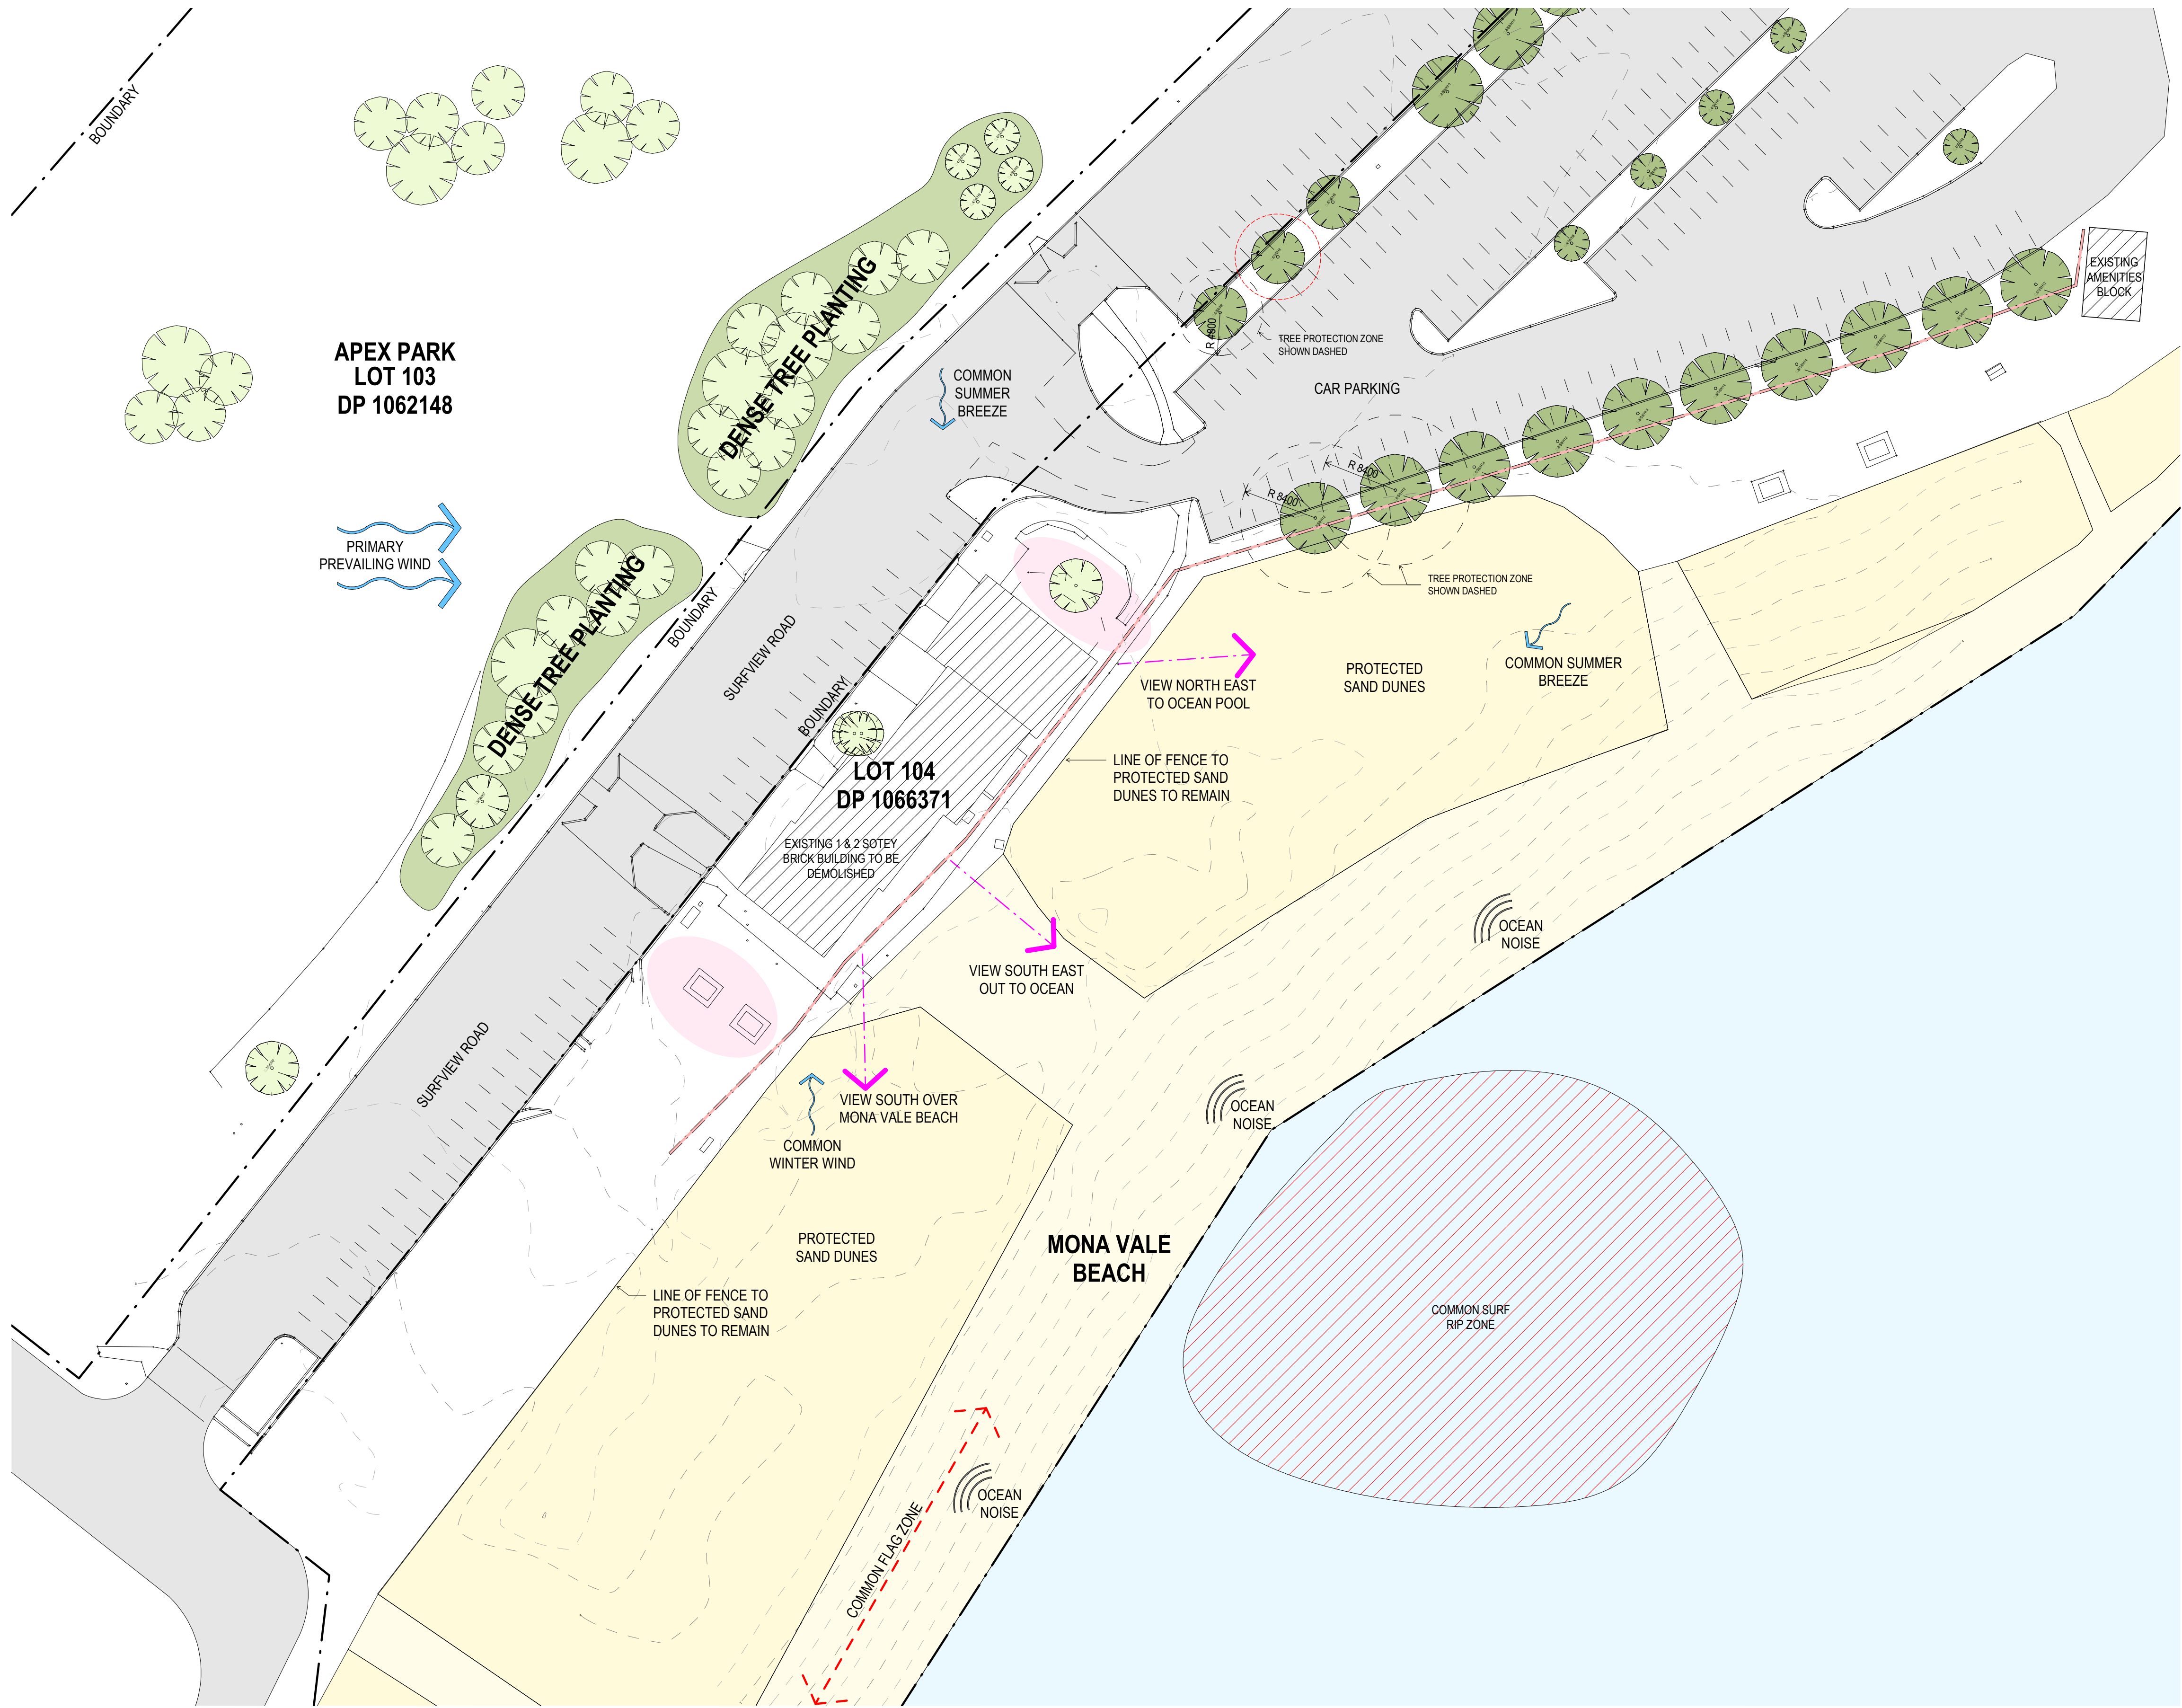

SITE ANALYSIS LEGEND	
PRIMARY PREVAILING WIND	
COMMON WIND DIRECTION	
EXISTING HERITAGE TREES	
EXISTING TREES	
PRIMARY VIEWS FROM SITE	
PRIMARY PEDESTRIAN PATH	
ACTIVE ZONE	
NOISE SOURCE	
COMMON RIP ZONE	
COMMON FLAG ZONE	

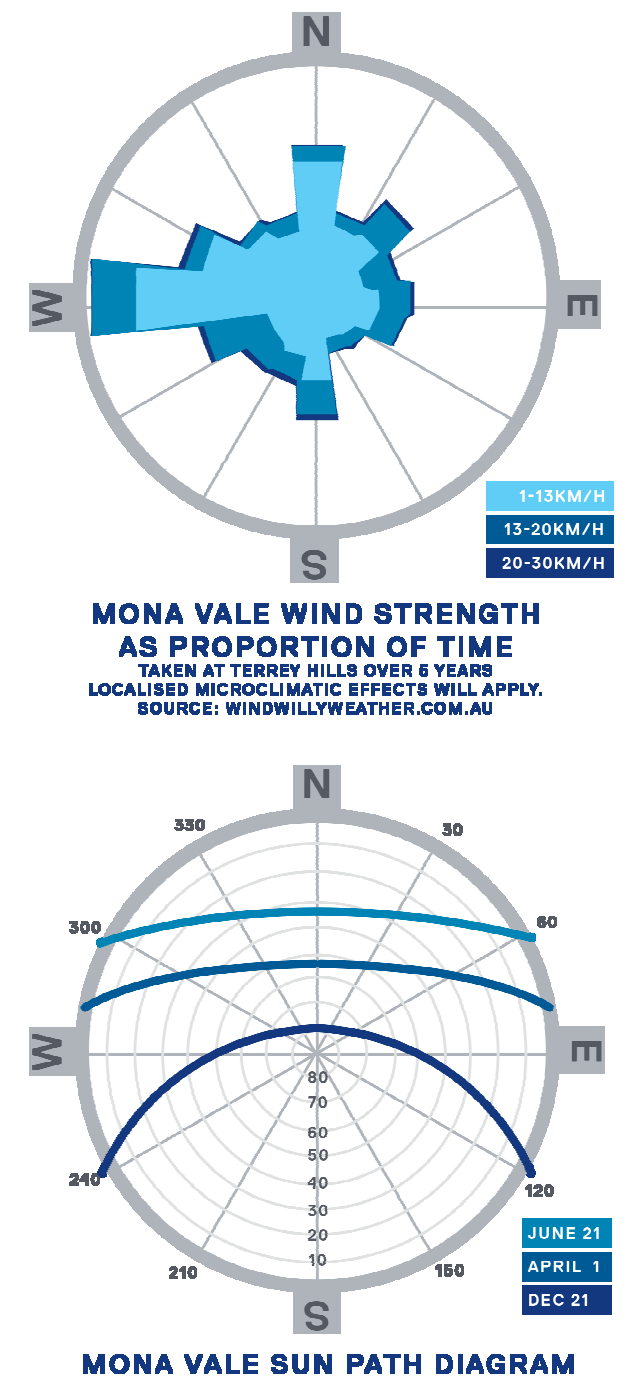

1 EXISTING ANALYSIS PLAN
DA.20.001 1:400


Warren and Mahoney Architects Ltd
Suite 13.03, Plaza Building
Australia Square, 95 Pitt Street
Sydney, NSW 2000
Australia
Phone + 61 2 8021 9809

WARREN AND MAHONEY

Nominated Architect
Nicholas Bandounas
Principal
NSW Reg. 8499
Registered Architects and Designers
www.warrenandmahoney.com

Revisions
A 15.10.18 DEVELOPMENT APPLICATION

Notes
All drawings to be read in conjunction with Architectural schedules + specification/s.
Architectural drawings are subject to further co-ordination with Structural, Civil, Building Services and relevant disciplines.

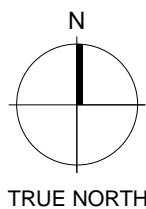

Consultants
Project Manager
NORTHERN BEACHES COUNCIL
Planner
Structural Engineer
TTW
Mechanical Engineer
NORTHROP
Electrical Engineer
NORTHROP


Client
northern beaches council
Architect
WARREN AND MAHONEY

Project Title
Mona Vale Surf Club
Surf View Road, Mona Vale, NSW


All dimension to be verified on site before producing shop drawings or commencing any work.
Do not scale. The copyright of this drawing remains with Warren and Mahoney Architects Ltd.
This drawing is not issued for construction.

Drawing Title
SITE ANALYSIS PLAN
Drawing Status
DEVELOPMENT APPLICATION


Drawing Details
Scale As indicated@ A1
Date 15.10.18
Job No 8089
Drawn AW
Checked NB
Drawing No A.DA.02.001
Revision A

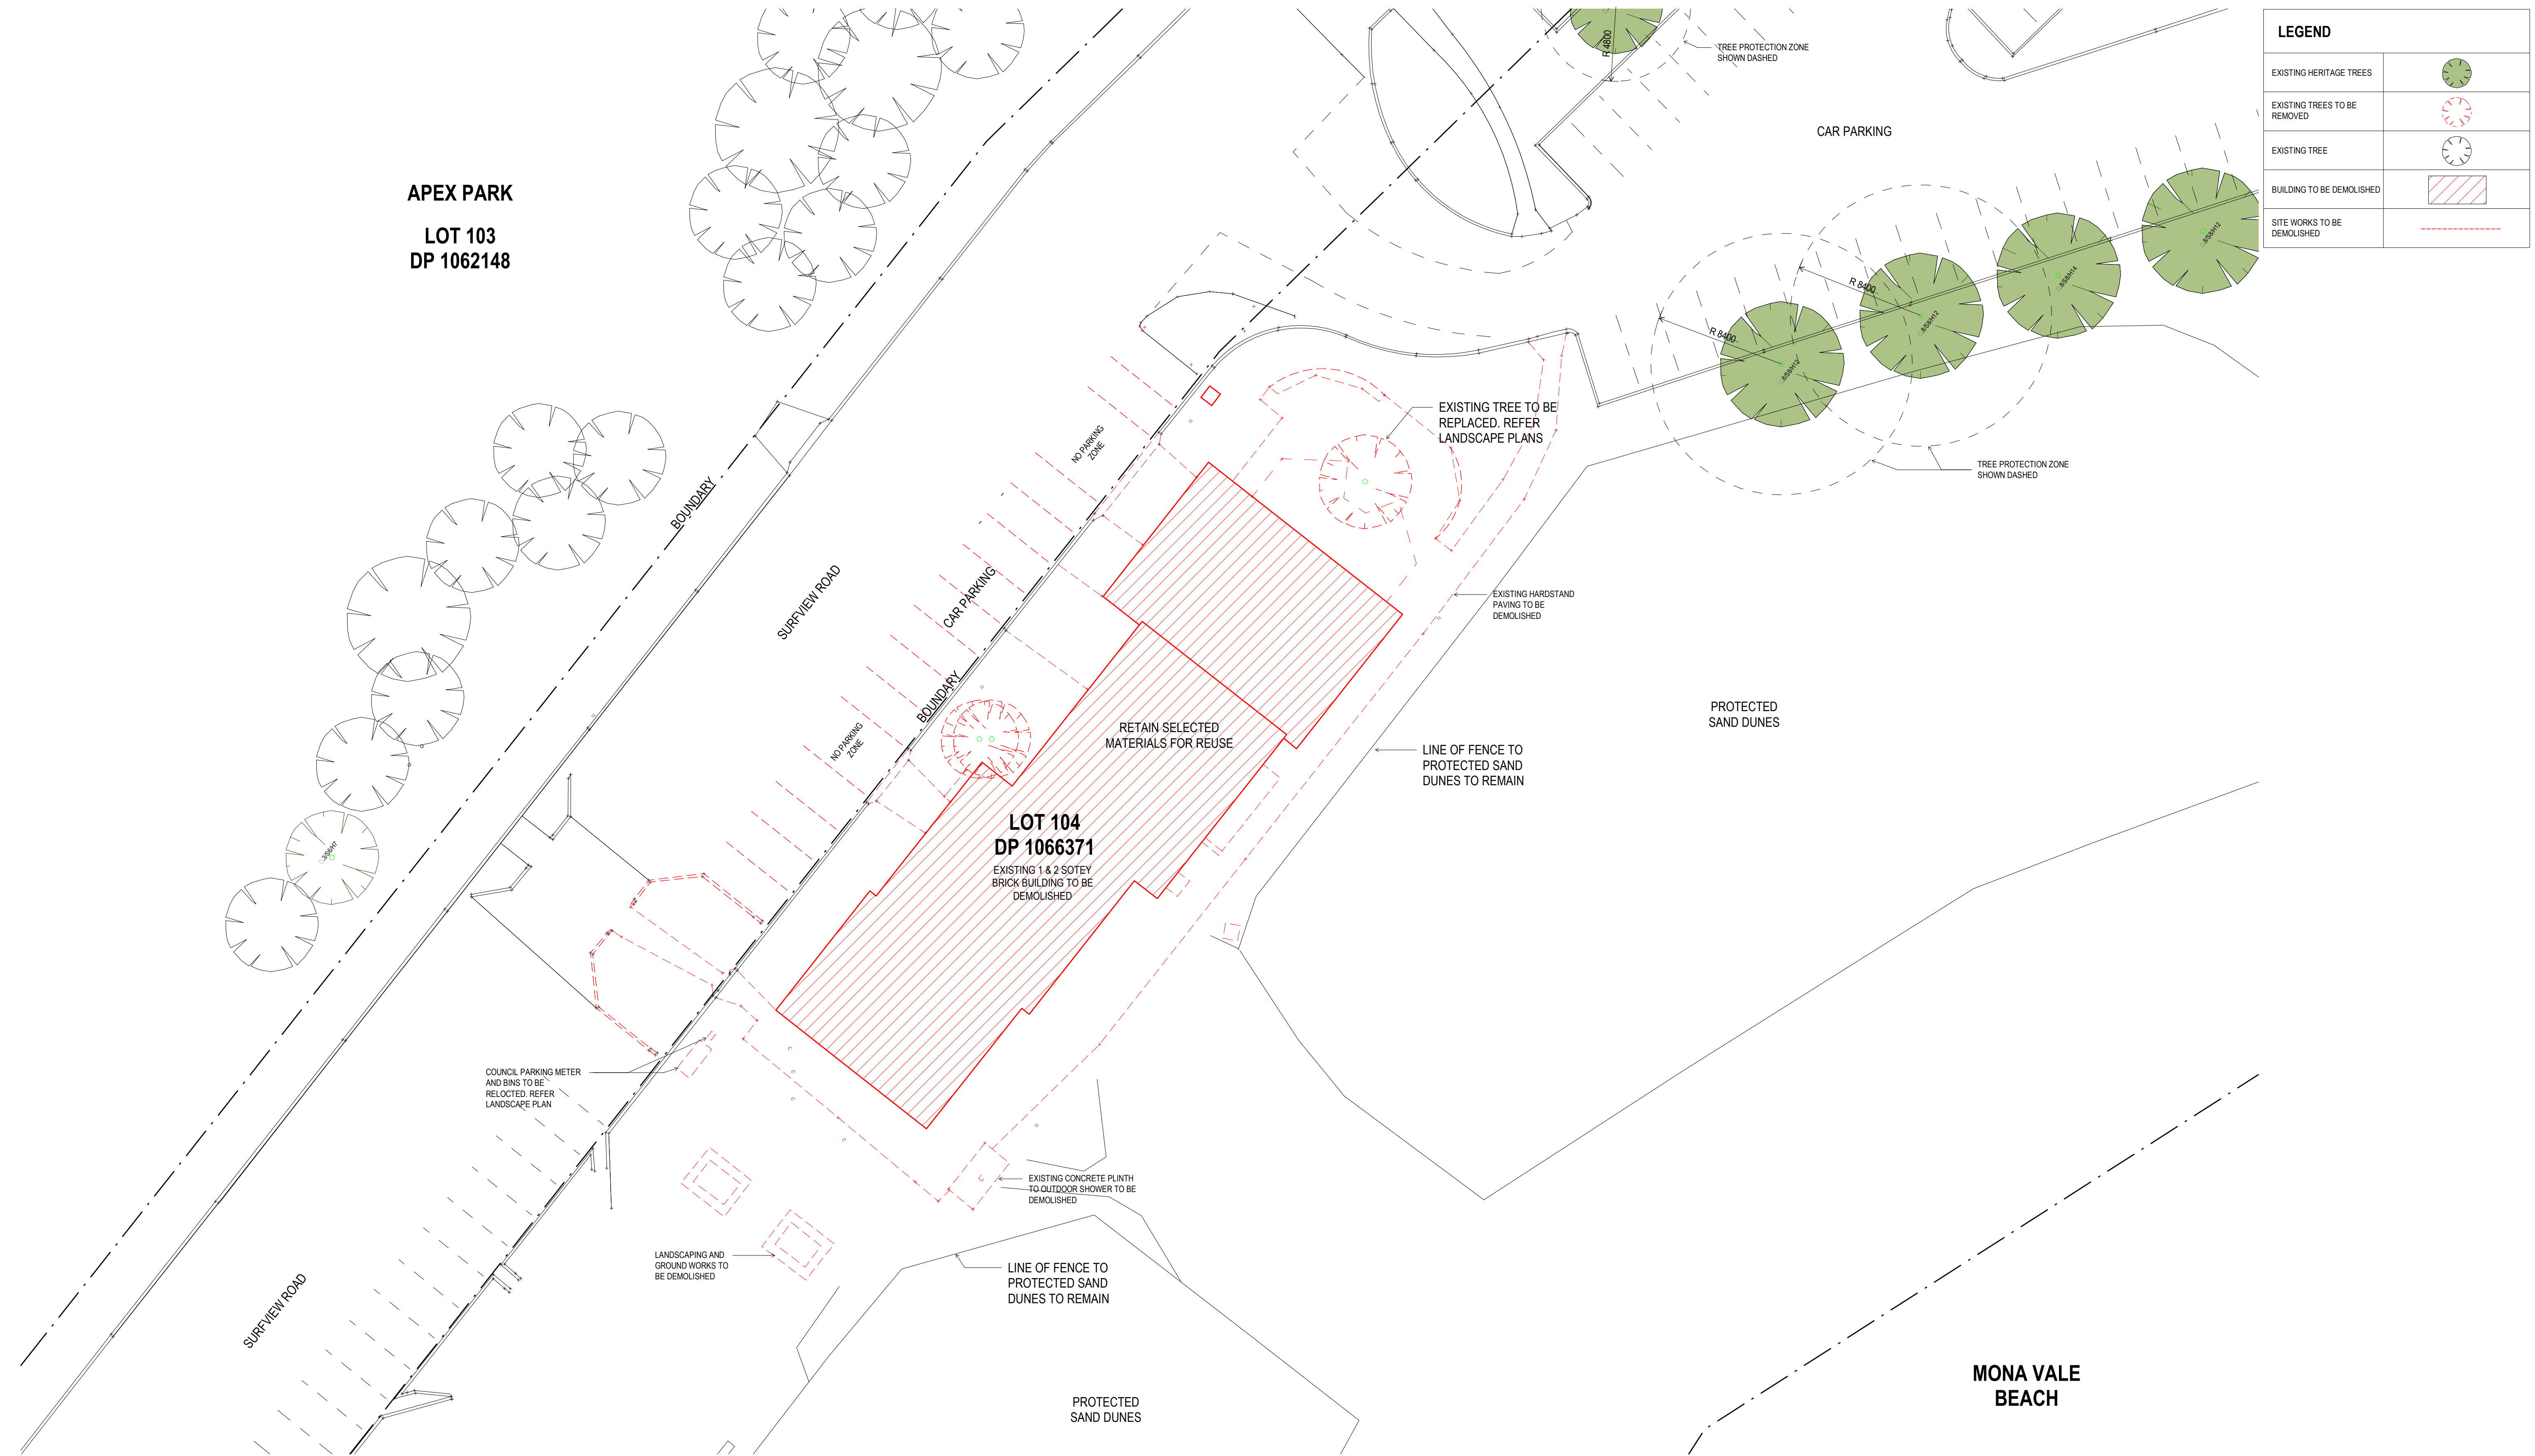

1 EXISTING/DEMOLITION PLAN
DA 20.001 1:200

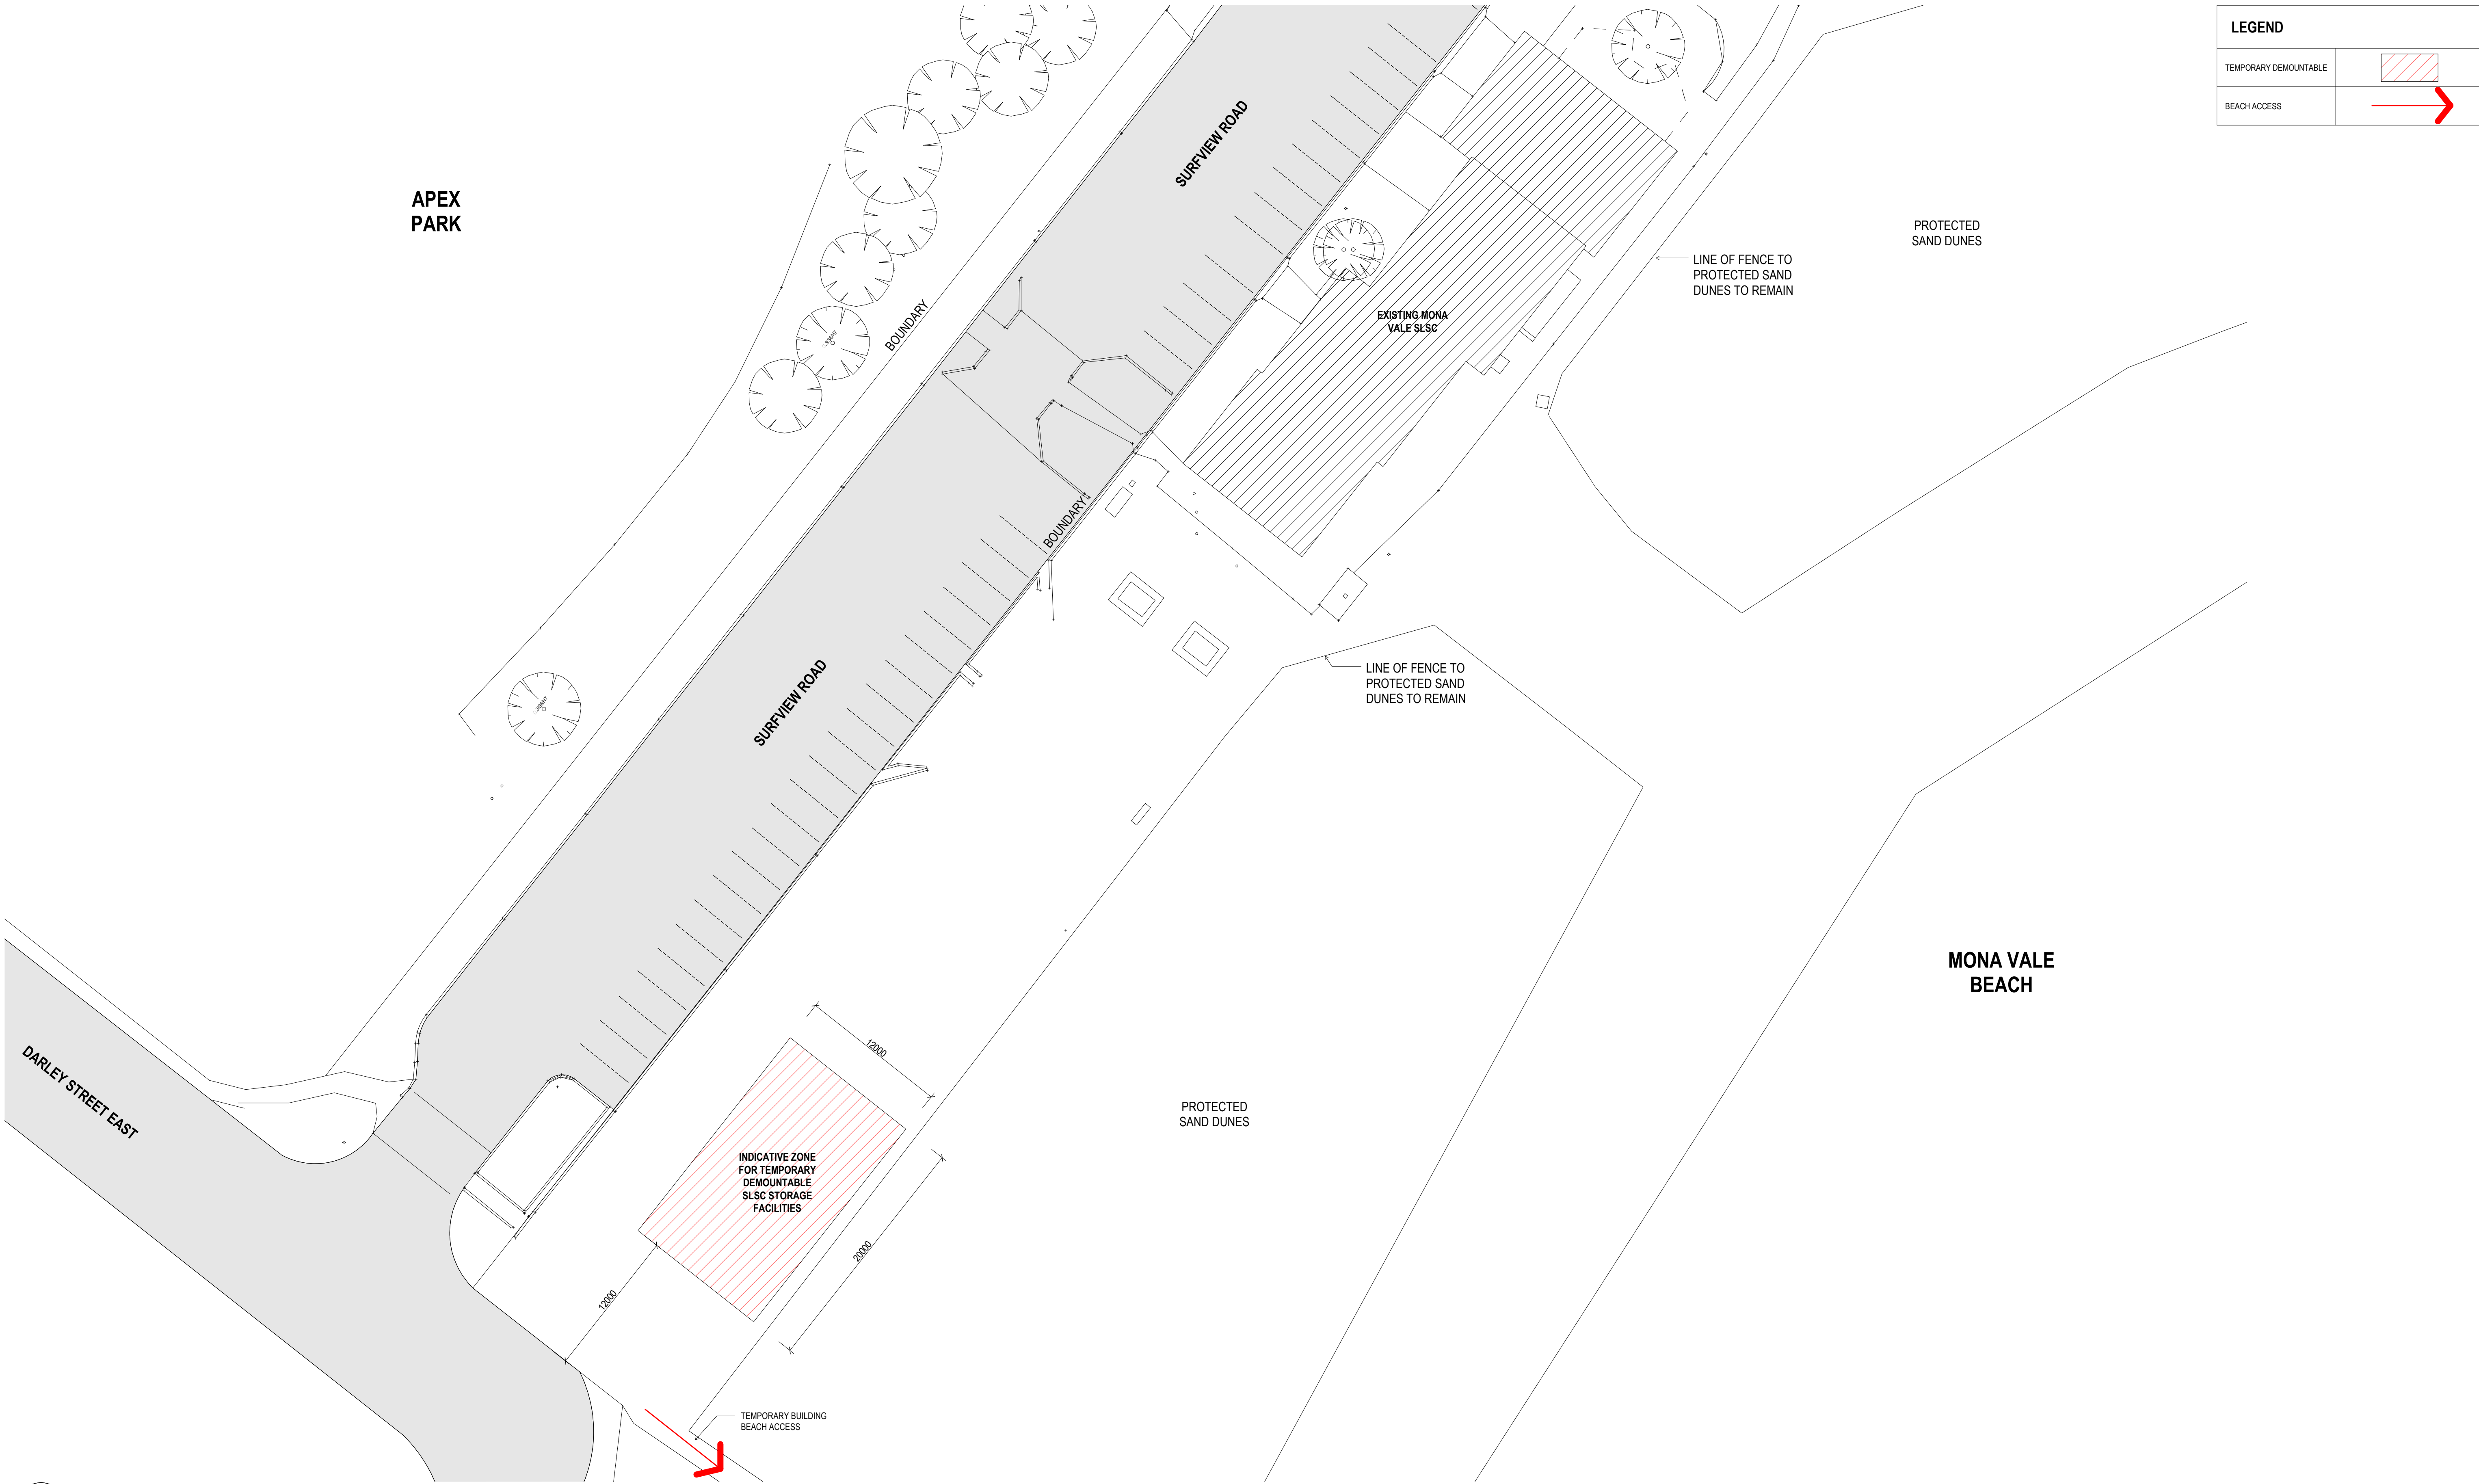

1 STAGING/TEMPORARY BUILDING PLAN
DA.20.001 1:250

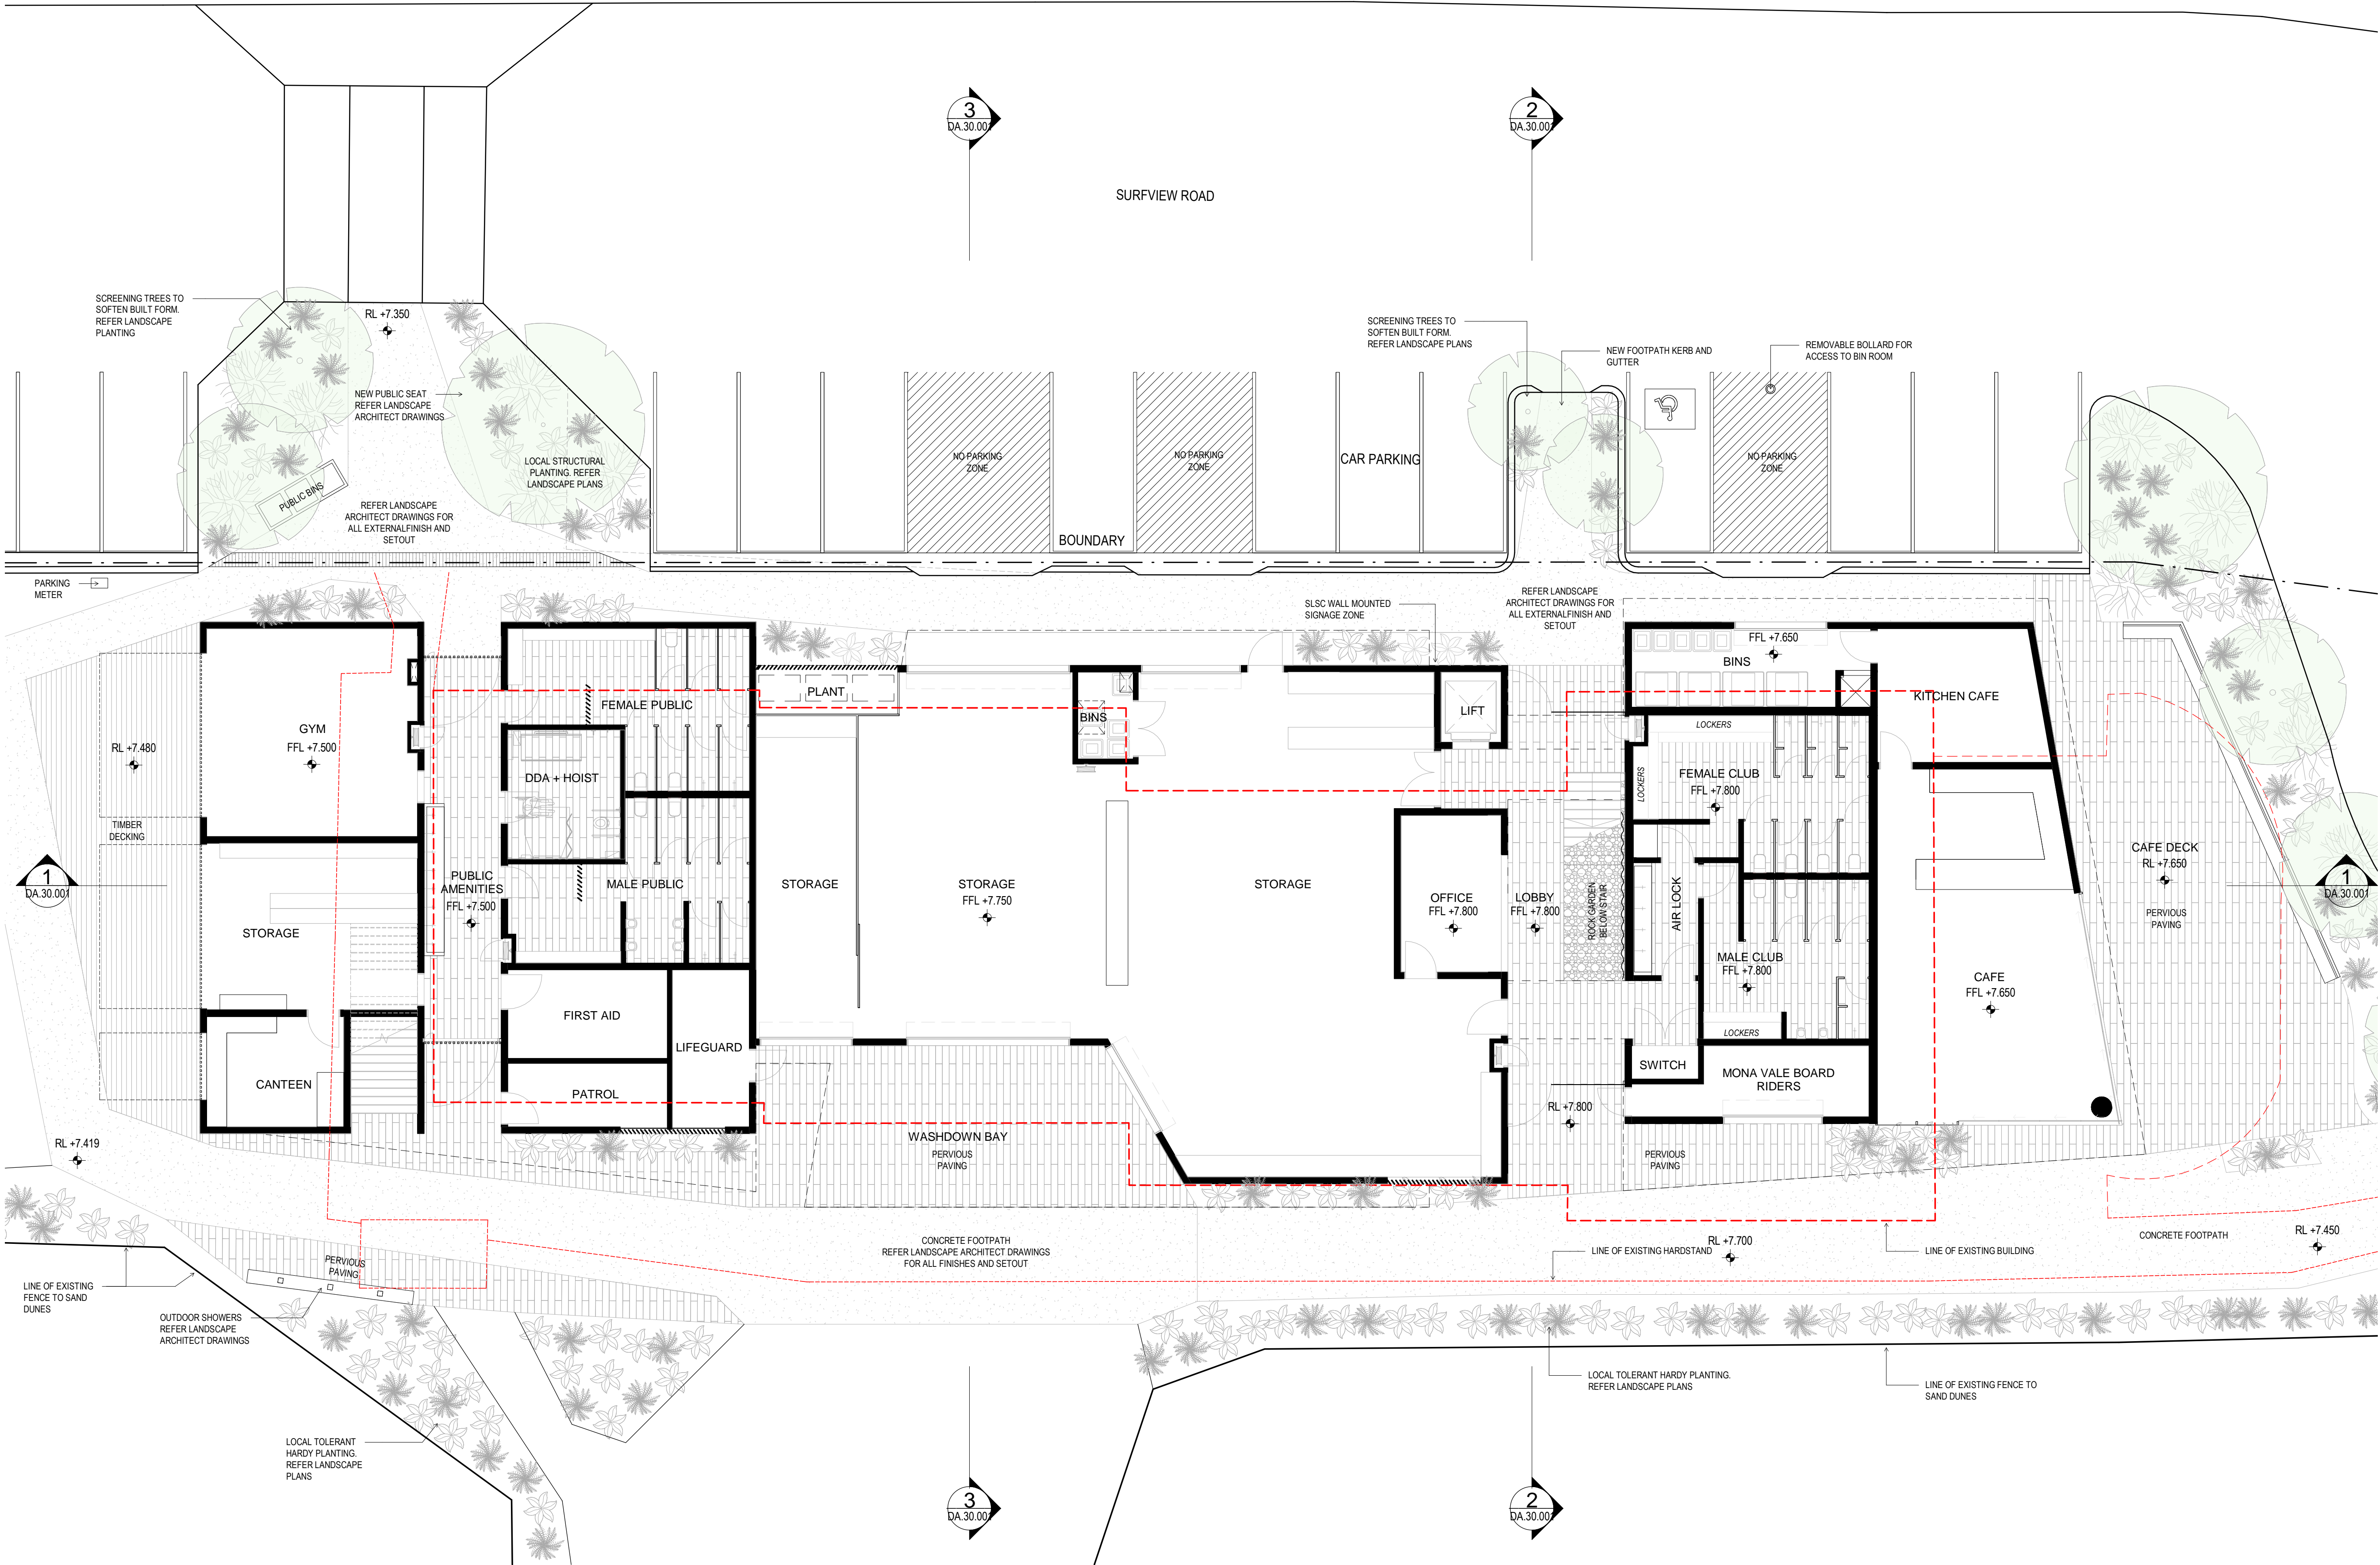

LEGEND	
EXISTING HERITAGE TREES	
PROPOSED TREE	
LINE OF EXISTING BUILDING	
LINE OF HARDSTAND	

1 LEVEL 00 - DA
DA.20.001 1 : 100

Warren and Mahoney Architects Ltd

Suite 13.03, Plaza Building
Australia Square, 95 Pitt Street
Sydney, NSW 2000
Australia
Phone + 61 2 8021 9809

WARREN AND MAHONEY

Nominated Architect

Nicholas Bandonas
Principal
NSW Reg. 8499

Registered Architects and Designers
www.warrenandmahoney.com

Revisions

A	15.10.18	DEVELOPMENT APPLICATION
---	----------	-------------------------

Notes

All drawings to be read in conjunction with Architectural schedules + specification/s.

Architectural drawings are subject to further co-ordination with Structural, Civil, Building Services and relevant disciplines.

Consultants

Project Manager
NORTHERN BEACHES COUNCIL
Planner

Structural Engineer
TTW

Mechanical Engineer
NORTHROP

Electrical Engineer
NORTHROP

Client

northern beaches council

Architect

WARREN AND MAHONEY

Project Title

Mona Vale Surf Club

Surf View Road, Mona Vale, NSW

All dimension to be verified on site before producing shop drawings or commencing any work.
Do not scale. The copyright of this drawing remains with Warren and Mahoney Architects Ltd.
This drawing is not issued for construction.

Drawing Title

GA PLAN - GROUND LEVEL

Drawing Status


DEVELOPMENT APPLICATION

Drawing Details

Scale	As indicated @ A1
Date	15.10.18
Job No	8089
Drawn	AW
Checked	NB

Drawing No
A.DA.10.001

Revision
A

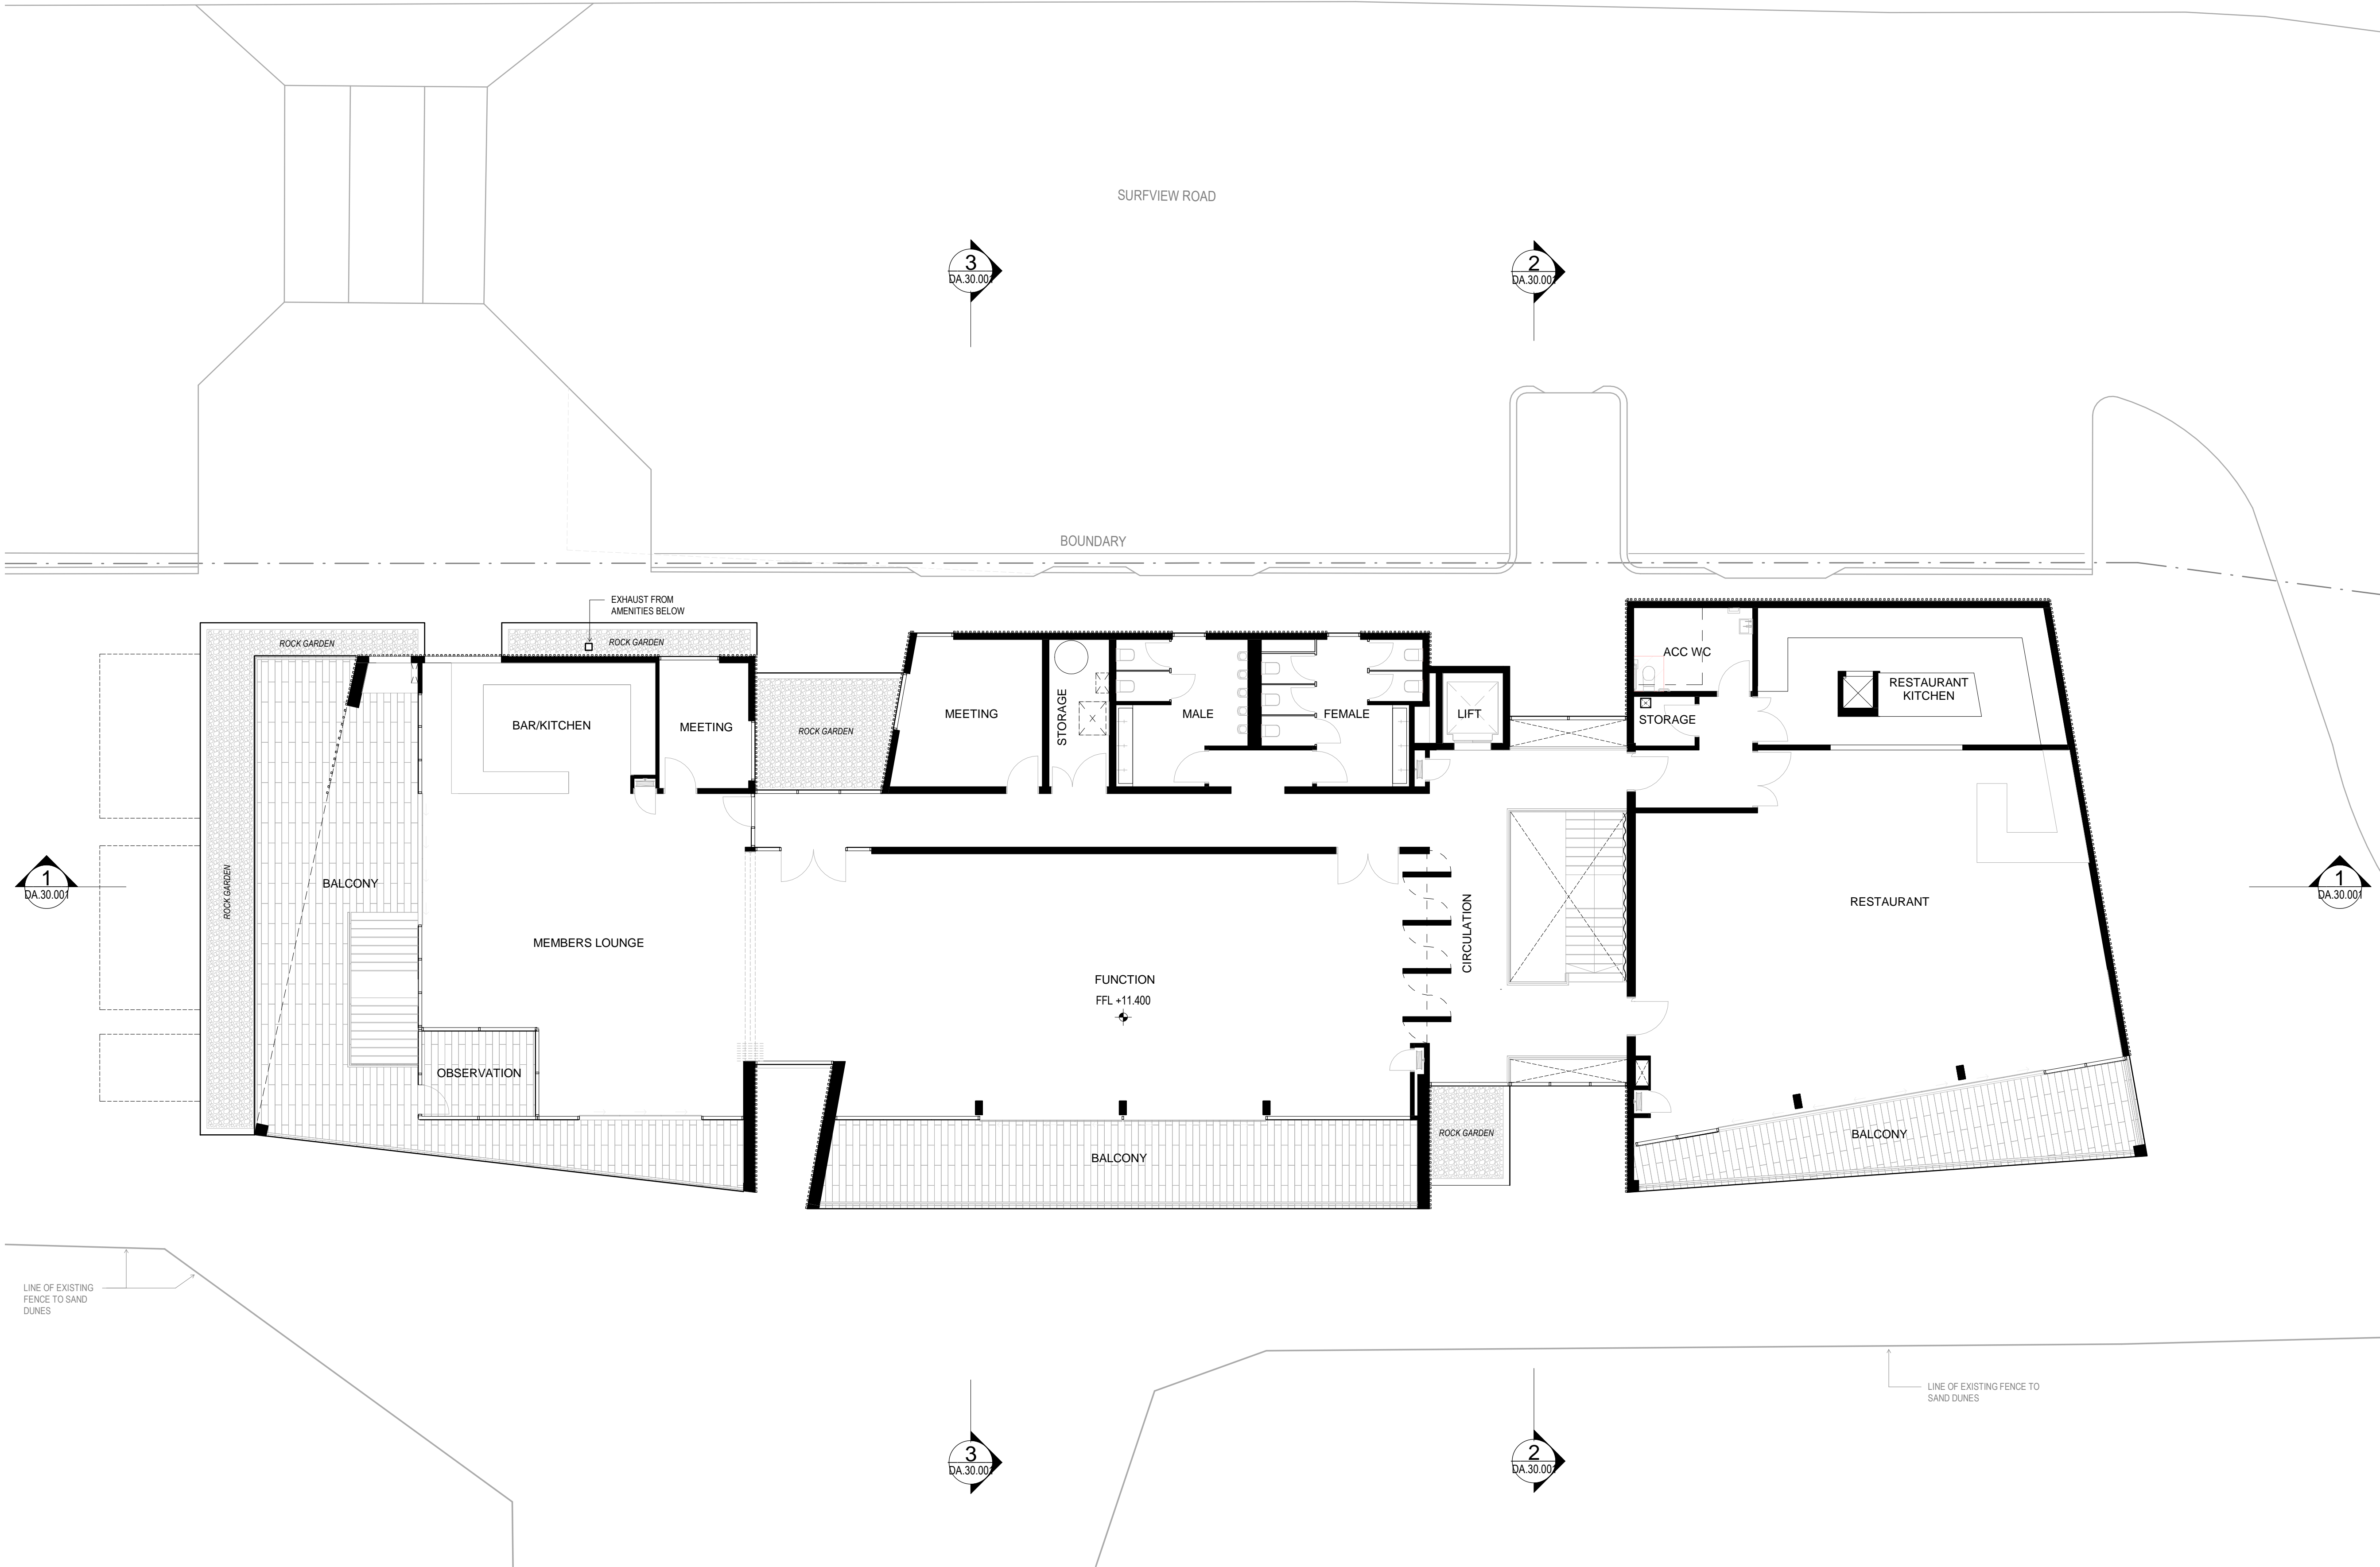

1 LEVEL 01 - DA
DA.20.001 1 : 100


Warren and Mahoney Architects Ltd
Suite 13.03, Plaza Building
Australia Square, 95 Pitt Street
Sydney, NSW 2000
Australia
Phone + 61 2 8021 9809

WARREN AND MAHONEY

Nominated Architect
Nicholas Bandounas
Principal
NSW Reg. 8499
Registered Architects and Designers
www.warrenandmahoney.com

Revisions
A 15.10.18 DEVELOPMENT APPLICATION

Notes
All drawings to be read in conjunction with Architectural schedules + specification/s.
Architectural drawings are subject to further co-ordination with Structural, Civil, Building Services and relevant disciplines.

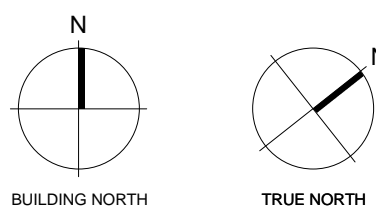

Consultants
Project Manager
NORTHERN BEACHES COUNCIL
Planner
Structural Engineer
TTW
Mechanical Engineer
NORTHROP
Electrical Engineer
NORTHROP

Client
Architect
WARREN AND MAHONEY

Project Title
Mona Vale Surf Club
Surf View Road, Mona Vale, NSW


All dimension to be verified on site before producing shop drawings or commencing any work.
Do not scale. The copyright of this drawing remains with Warren and Mahoney Architects Ltd.
This drawing is not issued for construction.

Drawing Title
GA PLAN - LEVEL 1

Drawing Status
DEVELOPMENT APPLICATION

Drawing Details
Scale 1 : 100@ A1
Date 15.10.18
Job No 8089
Drawn AW
Checked NB

Drawing No A.DA.10.002
Revision A

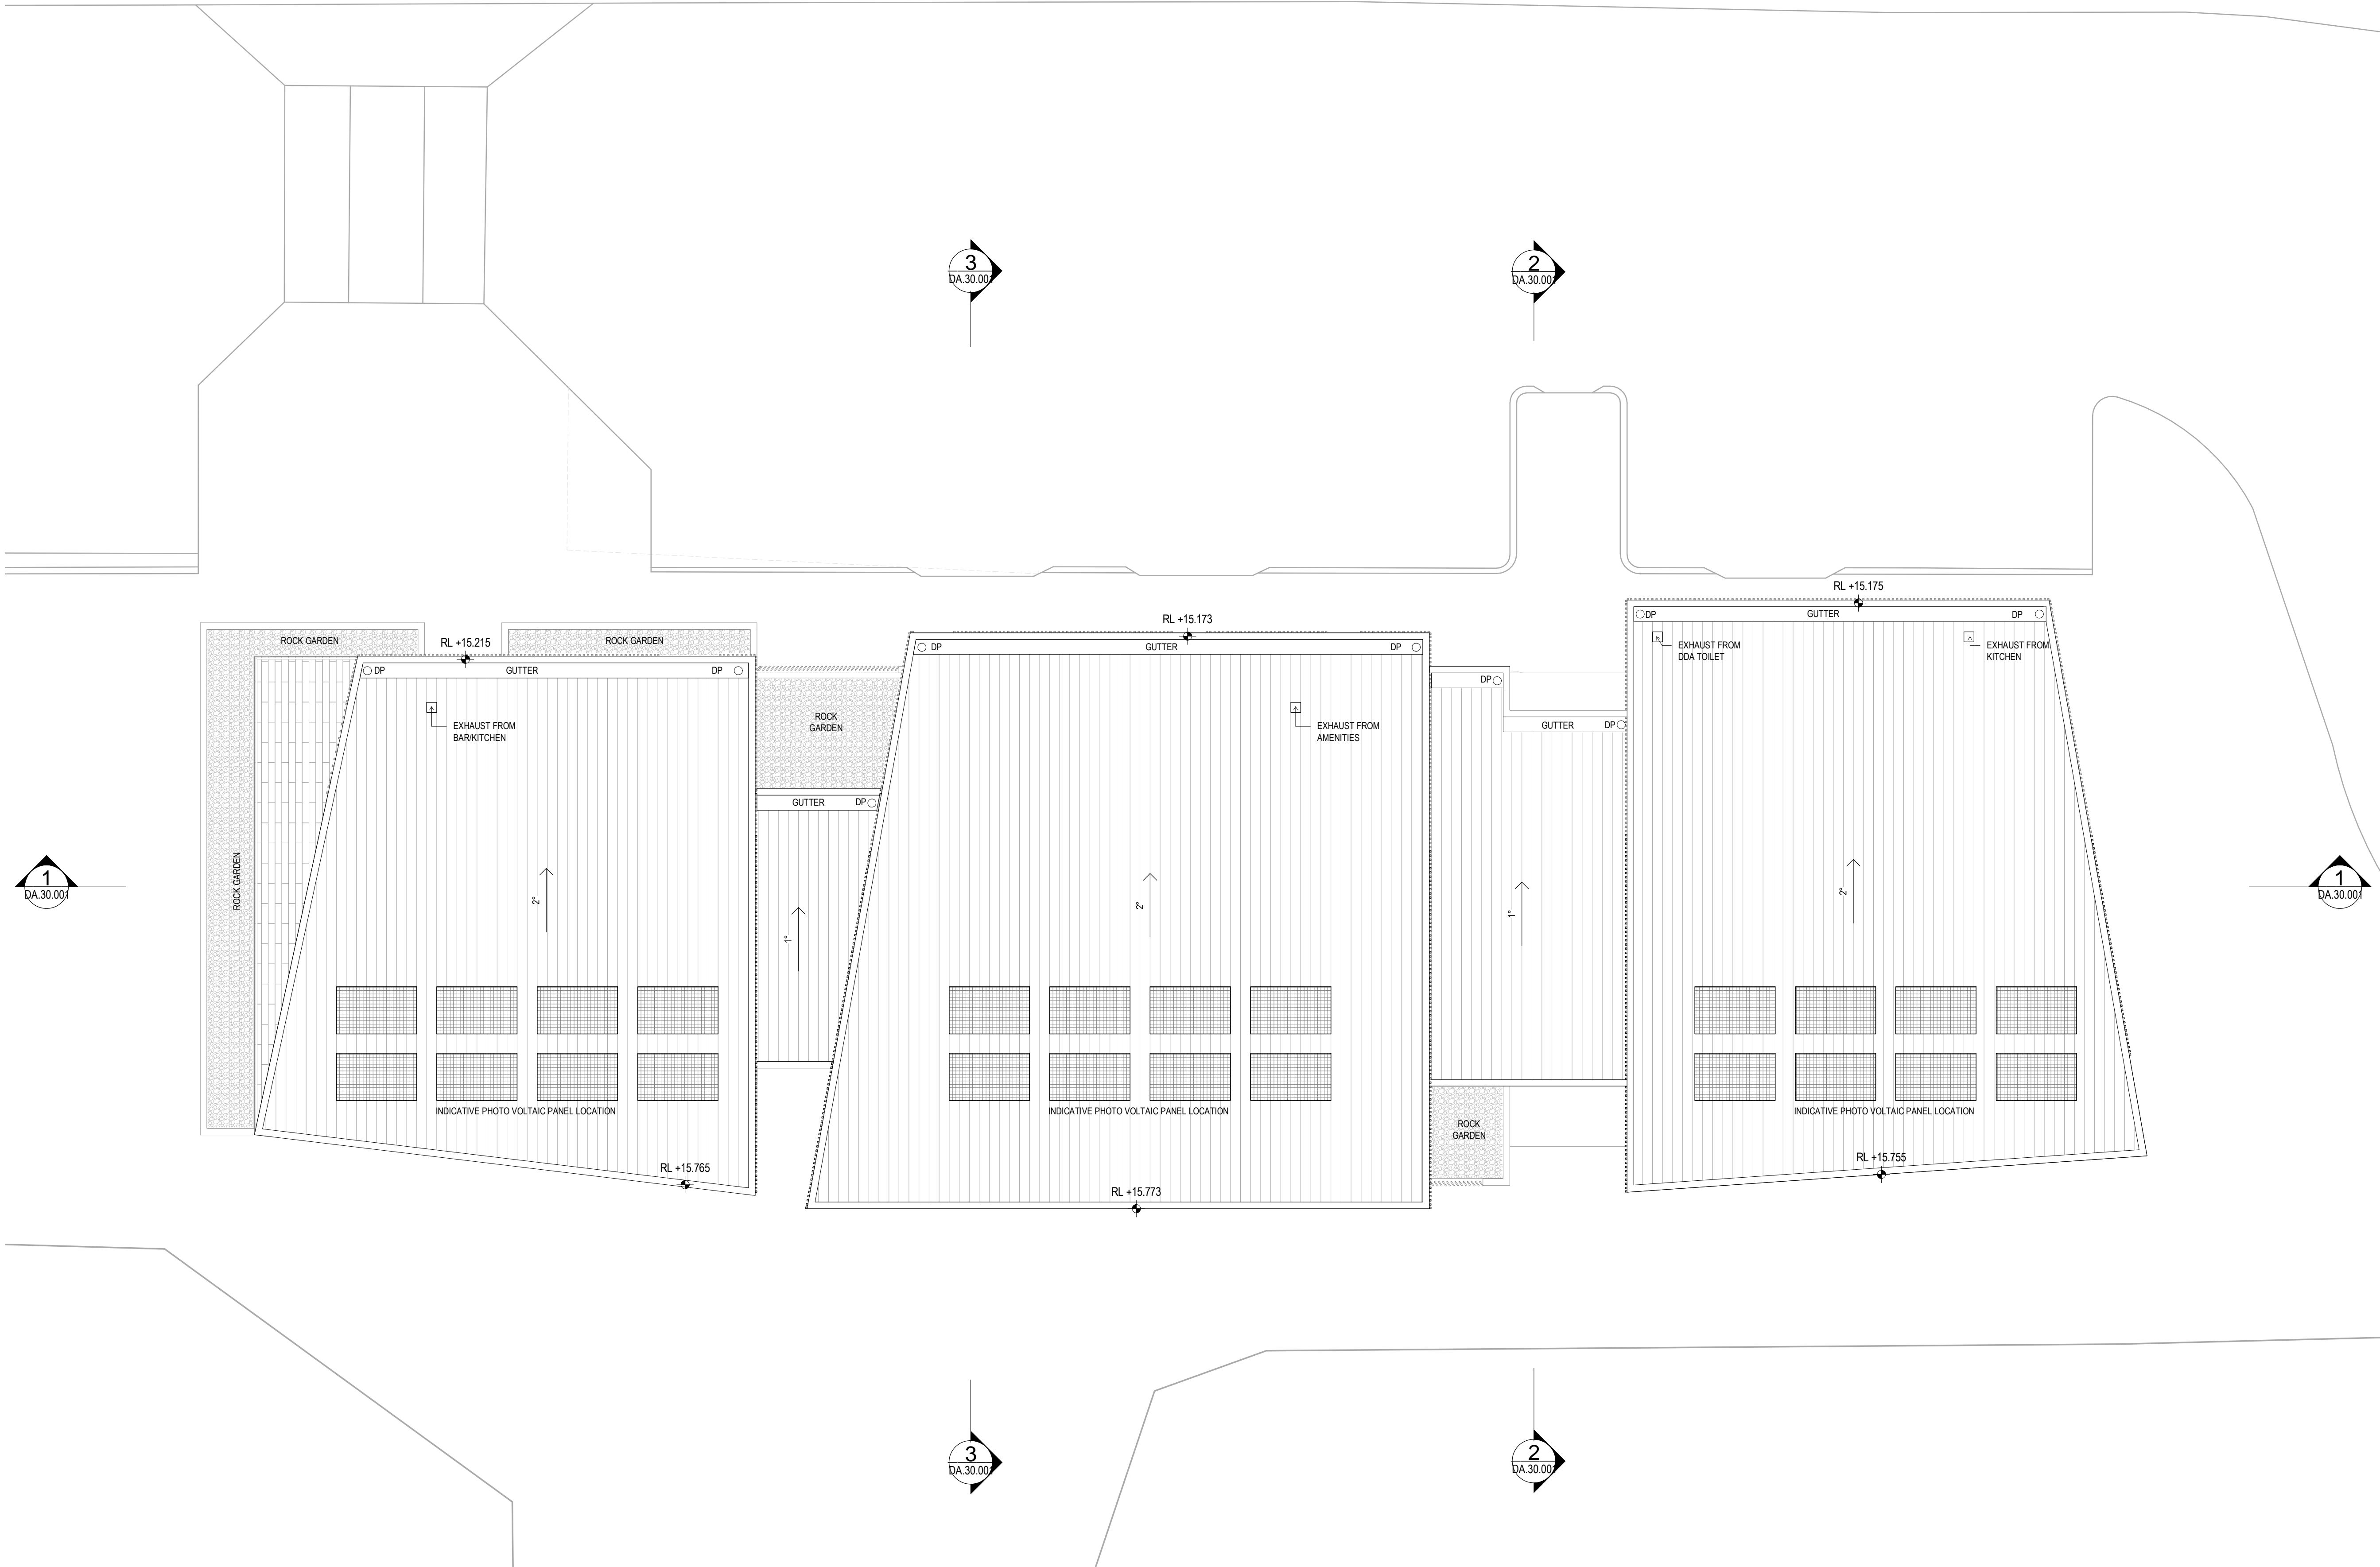

1 LEVEL 02 - DA Roof Plan
SK.004 1 : 100

Warren and Mahoney Architects Ltd
Suite 13.03, Plaza Building
Australia Square, 95 Pitt Street
Sydney, NSW 2000
Australia
Phone + 61 2 8021 9809



WARREN AND MAHONEY

Nominated Architect
Nicholas Bandounas
Principal
NSW Reg. 8499

Registered Architects and Designers
www.warrenandmahoney.com

Revisions
A 15.10.18 DEVELOPMENT
APPLICATION

Notes
All drawings to be read in conjunction with
Architectural schedules + specification/s.
Architectural drawings are subject to further
co-ordination with Structural, Civil,
Building Services and relevant disciplines.

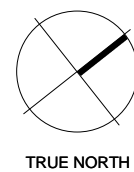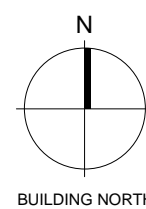

Consultants
Project Manager
NORTHERN BEACHES COUNCIL
Planner

Structural Engineer
TTW
Mechanical Engineer
NORTHROP
Electrical Engineer
NORTHROP

Client
northern
beaches
council
Architect
WARREN AND MAHONEY

Project Title
Mona Vale Surf Club
Surf View Road, Mona Vale, NSW


All dimension to be verified on site before producing
shop drawings or commencing any work.
Do not scale. The copyright of this drawing remains
with Warren and Mahoney Architects Ltd.
This drawing is not issued for construction.

Drawing Title
ROOF PLAN

Drawing Status
DEVELOPMENT
APPLICATION

Drawing Details
Scale 1 : 100@ A1
Date 15.10.18
Job No 8089
Drawn AW
Checked NB

Drawing No
A.DA.11.001
Revision
A

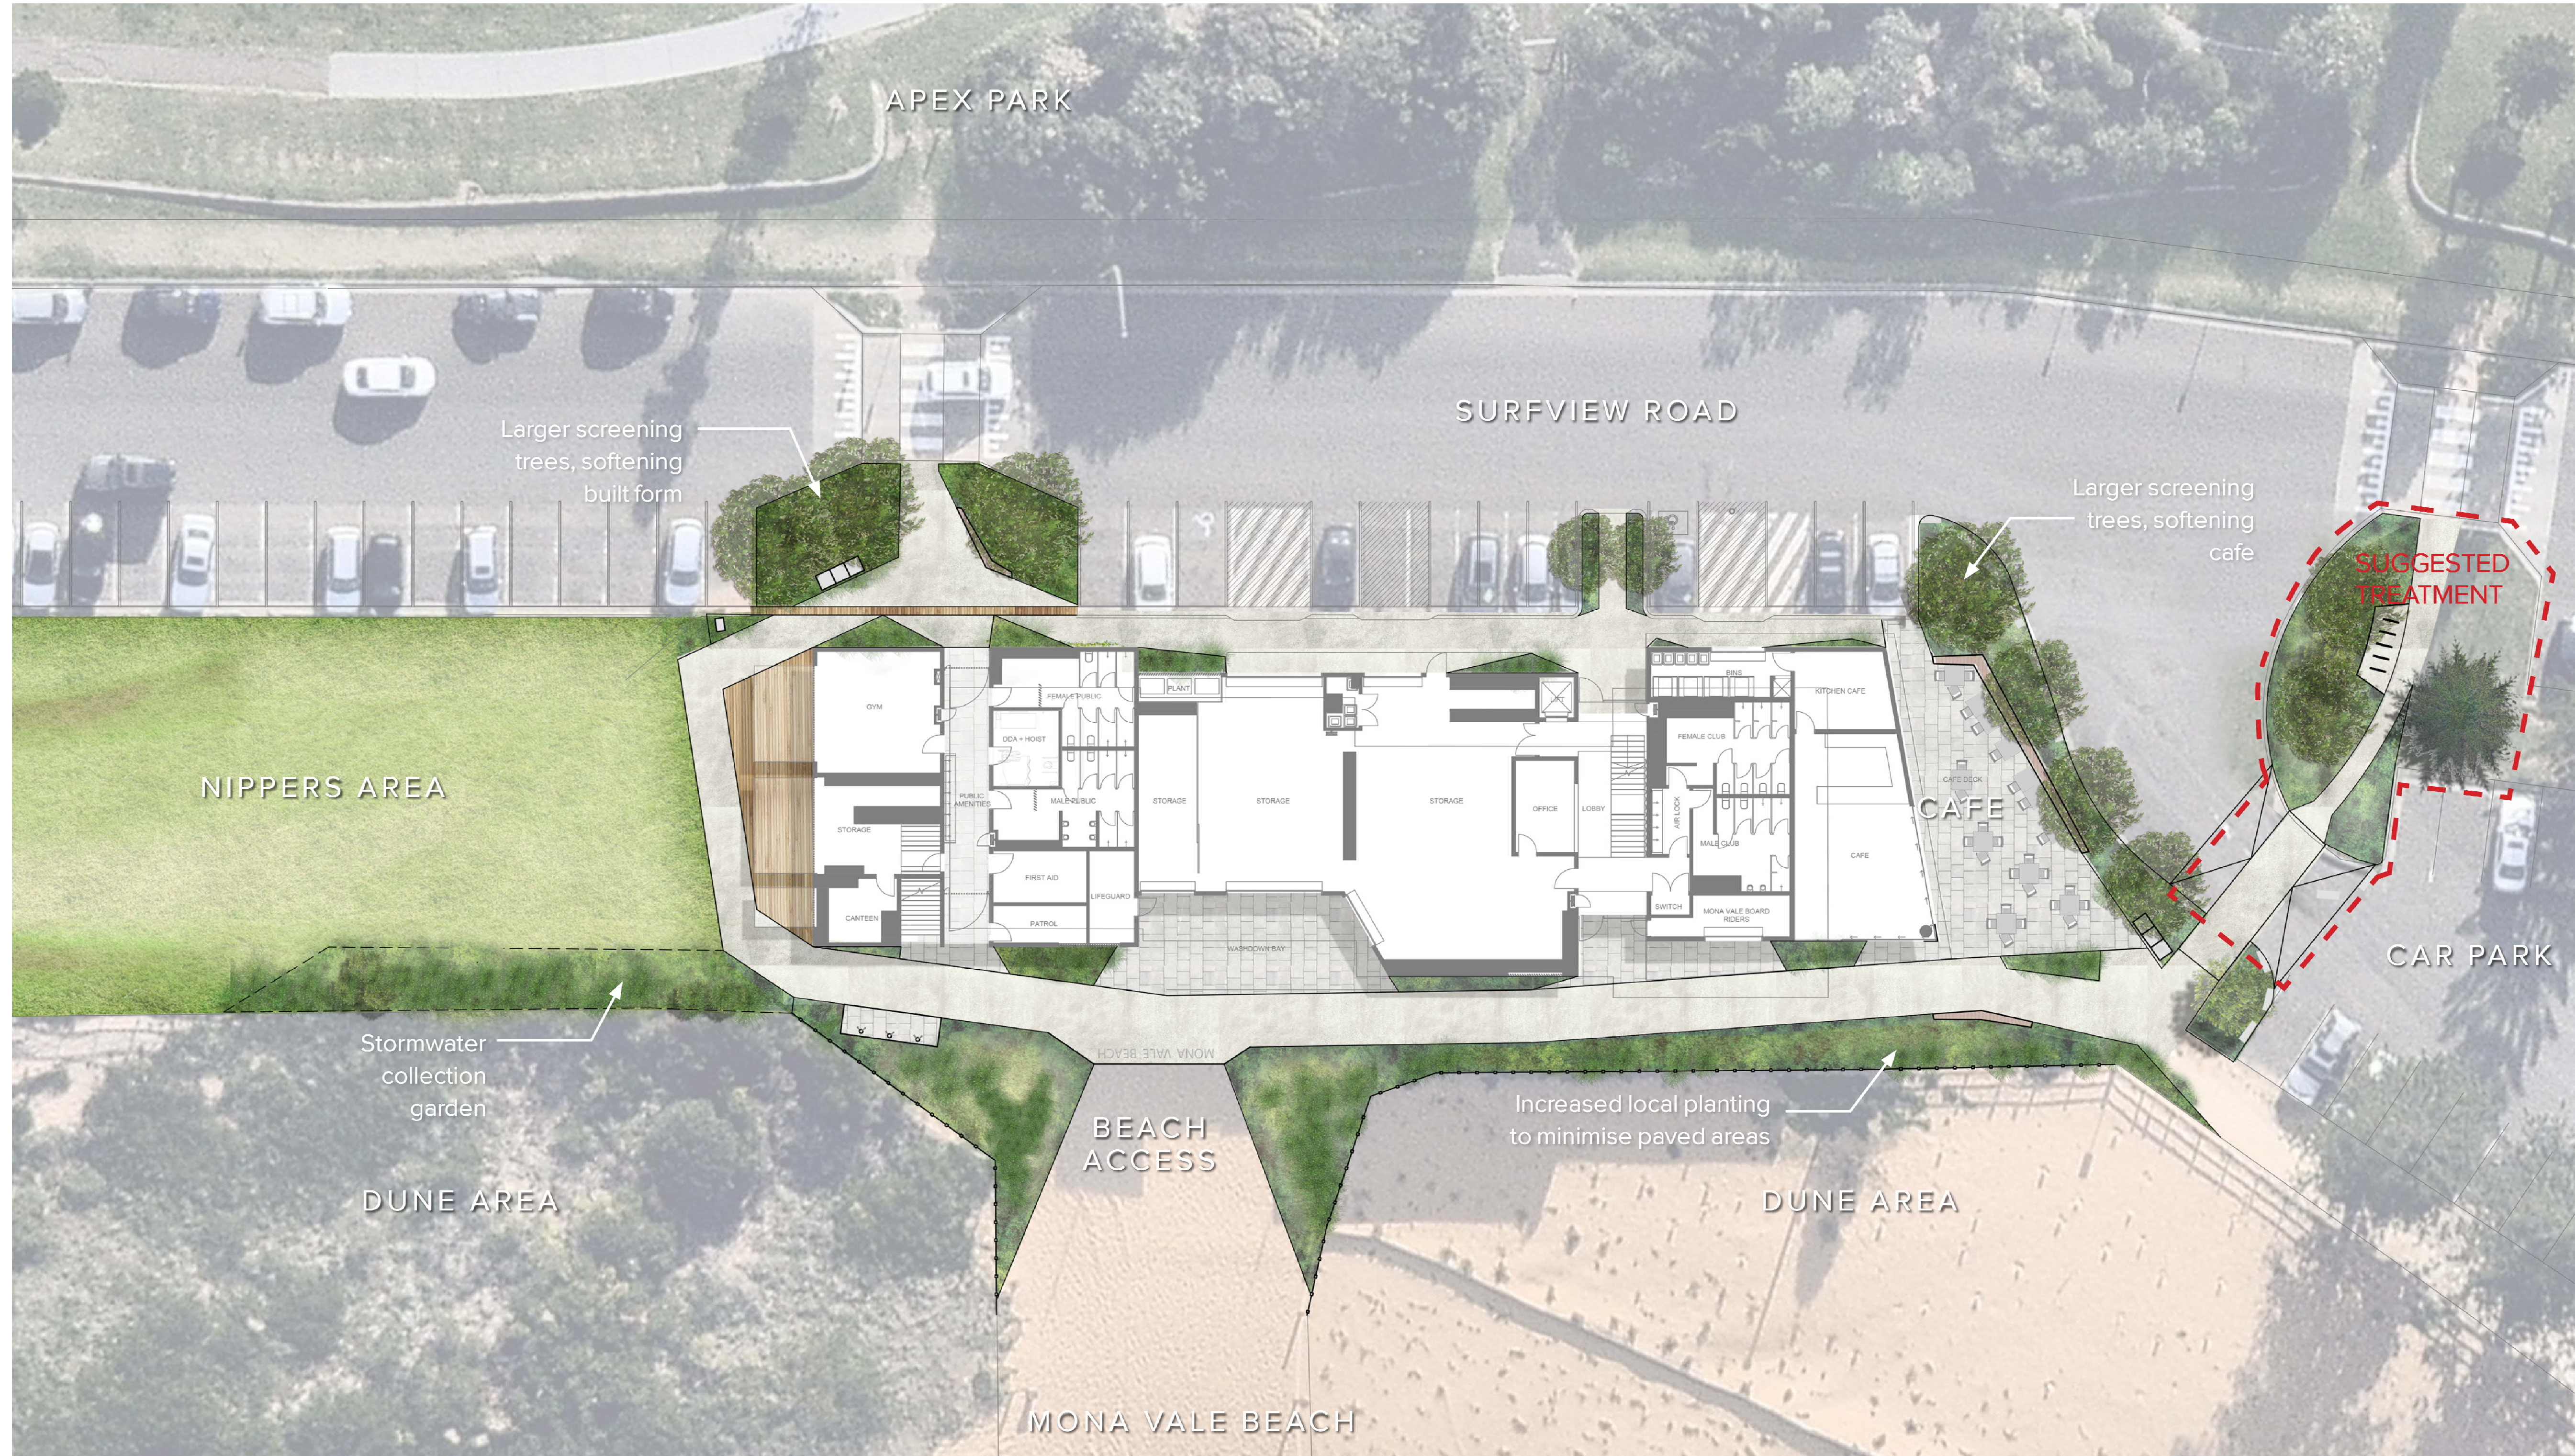

1 LEVEL 00 - LANDSCAPE PLAN
DA.20.001 1 : 100


Warren and Mahoney Architects Ltd
Suite 13.03, Plaza Building
Australia Square, 95 Pitt Street
Sydney, NSW 2000
Australia
Phone + 61 2 8021 9809

WARREN AND MAHONEY

Nominated Architect
Nicholas Bandounas
Principal
NSW Reg. 8499
Registered Architects and Designers
www.warrenandmahoney.com

Revisions
A 15.10.18 DEVELOPMENT APPLICATION

Notes
All drawings to be read in conjunction with Architectural schedules + specification/s.
Architectural drawings are subject to further co-ordination with Structural, Civil, Building Services and relevant disciplines.

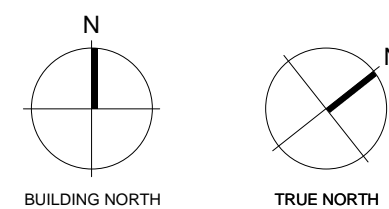

Consultants
Project Manager
NORTHERN BEACHES COUNCIL
Planner
Structural Engineer
TTW
Mechanical Engineer
NORTHROP
Electrical Engineer
NORTHROP

Client
northern beaches council
Architect
WARREN AND MAHONEY

Project Title
Mona Vale Surf Club
Surf View Road, Mona Vale, NSW

All dimension to be verified on site before producing shop drawings or commencing any work.
Do not scale. The copyright of this drawing remains with Warren and Mahoney Architects Ltd.
This drawing is not issued for construction.


Drawing Title
LANDSCAPE PLAN

Drawing Status
DEVELOPMENT APPLICATION

Drawing Details
Scale 1 : 100 @ A1
Date 15.10.18
Job No 8089
Drawn AW
Checked NB

Drawing No A.DA.12.001
Revision A



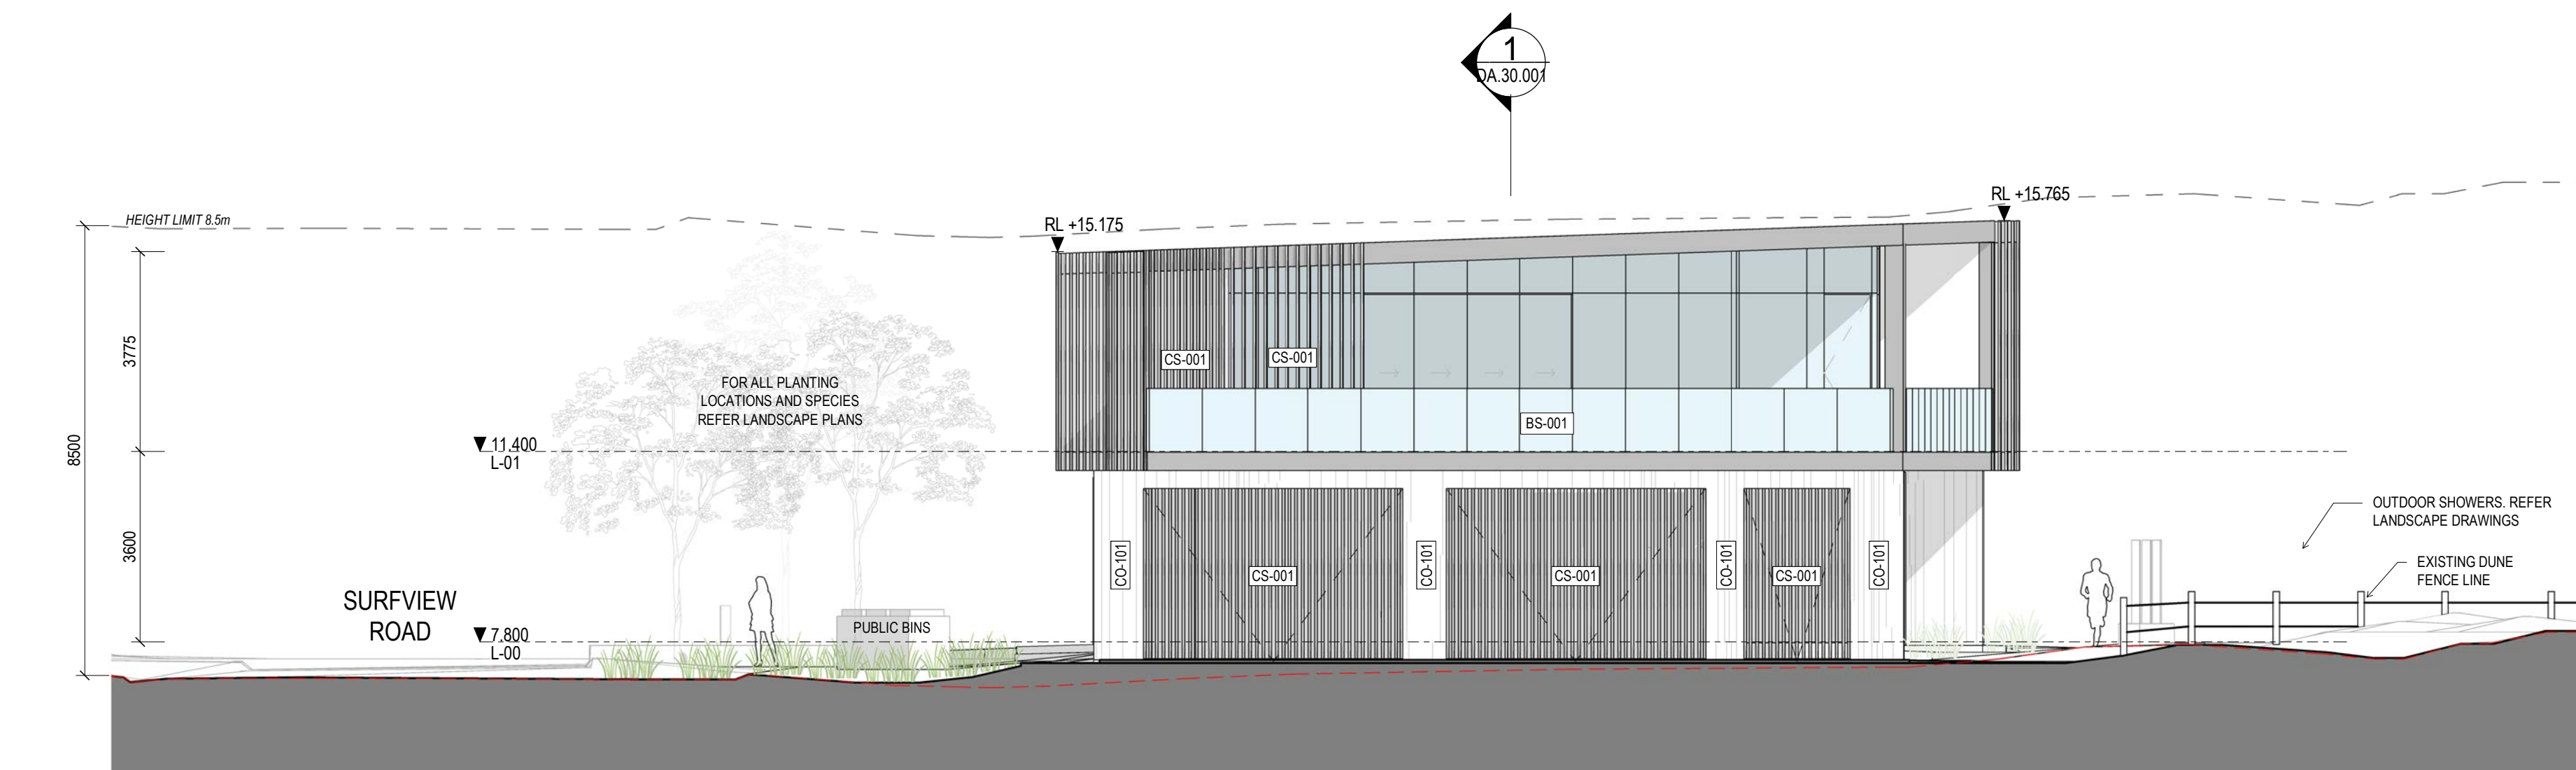

1 SOUTH ELEVATION
DA.02.004 1:100



2 WEST ELEVATION
DA.02.004 1:100

Warren and Mahoney Architects Ltd
Suite 13.03, Plaza Building
Australia Square, 95 Pitt Street
Sydney, NSW 2000
Australia
Phone + 61 2 8021 9809

WARREN AND MAHONEY

Nominated Architect
Nicholas Bandounas
Principal
NSW Reg. 8499

Registered Architects and Designers
www.warrenandmahoney.com

Revisions
A 15.10.18 DEVELOPMENT
APPLICATION

Notes
All drawings to be read in conjunction with
Architectural schedules + specification/s.
Architectural drawings are subject to further
co-ordination with Structural, Civil,
Building Services and relevant disciplines.

Consultants
Project Manager
NORTHERN BEACHES COUNCIL
Planner

Structural Engineer
TTW
Mechanical Engineer
NORTHROP
Electrical Engineer
NORTHROP

Client

**northern
beaches
council**
Architect
WARREN AND MAHONEY

Project Title
Mona Vale Surf Club
Surf View Road, Mona Vale, NSW


All dimension to be verified on site before producing
shop drawings or commencing any work.
Do not scale. The copyright of this drawing remains
with Warren and Mahoney Architects Ltd.
This drawing is not issued for construction.

Drawing Title
SOUTH & WEST
ELEVATIONS


Drawing Status
DEVELOPMENT
APPLICATION

Drawing Details
Scale 1:100@ A1
Date 15.10.18
Job No 8089
Drawn AW
Checked NB


Drawing No
A.DA.20.002
Revision
A

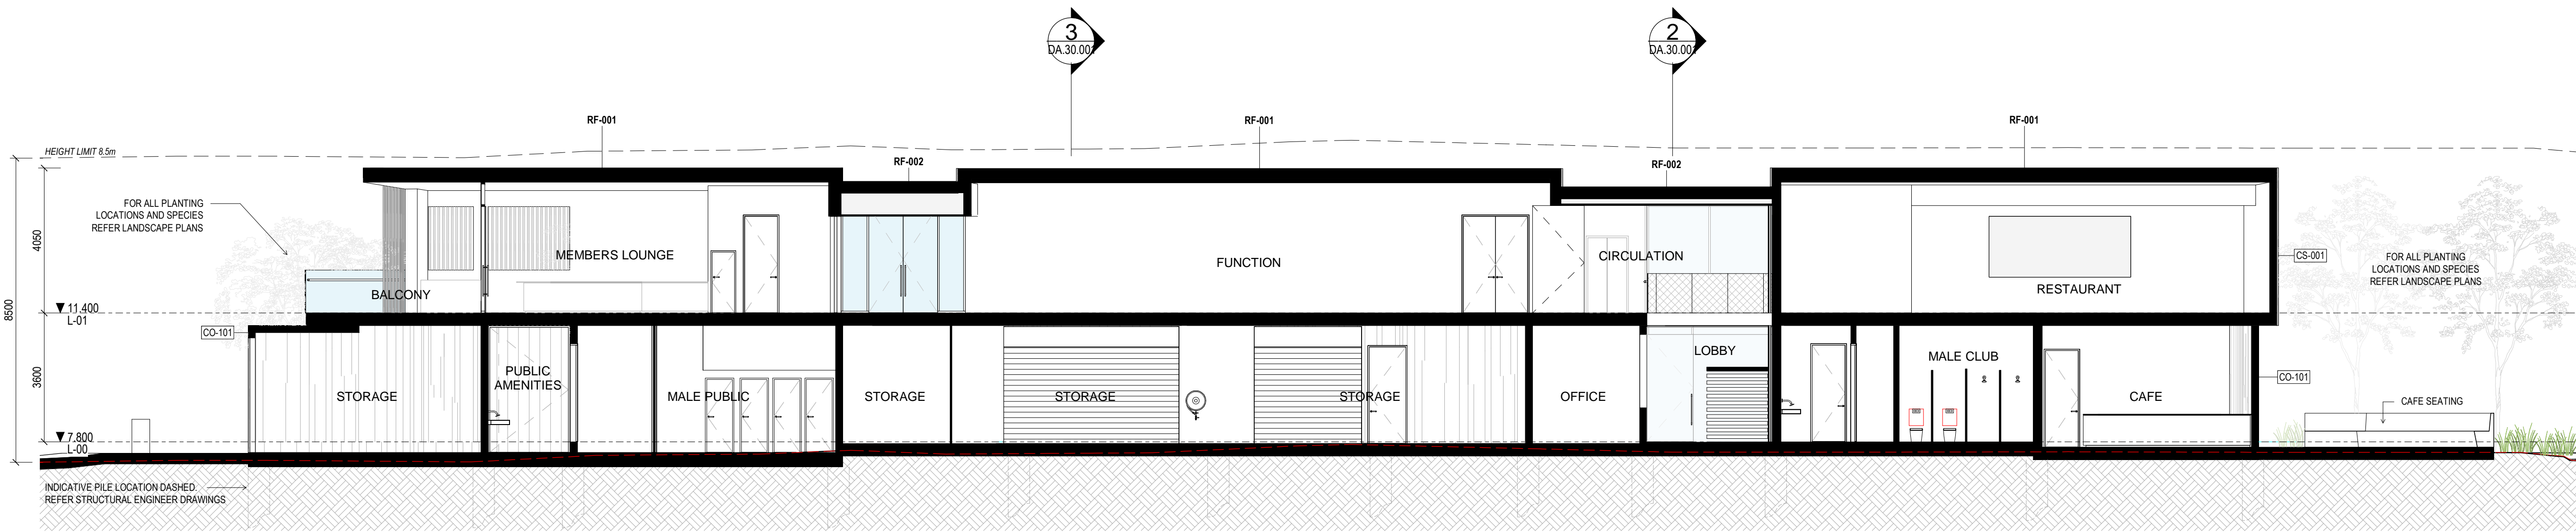

1 SECTION A-A
DA.10.001 1:100

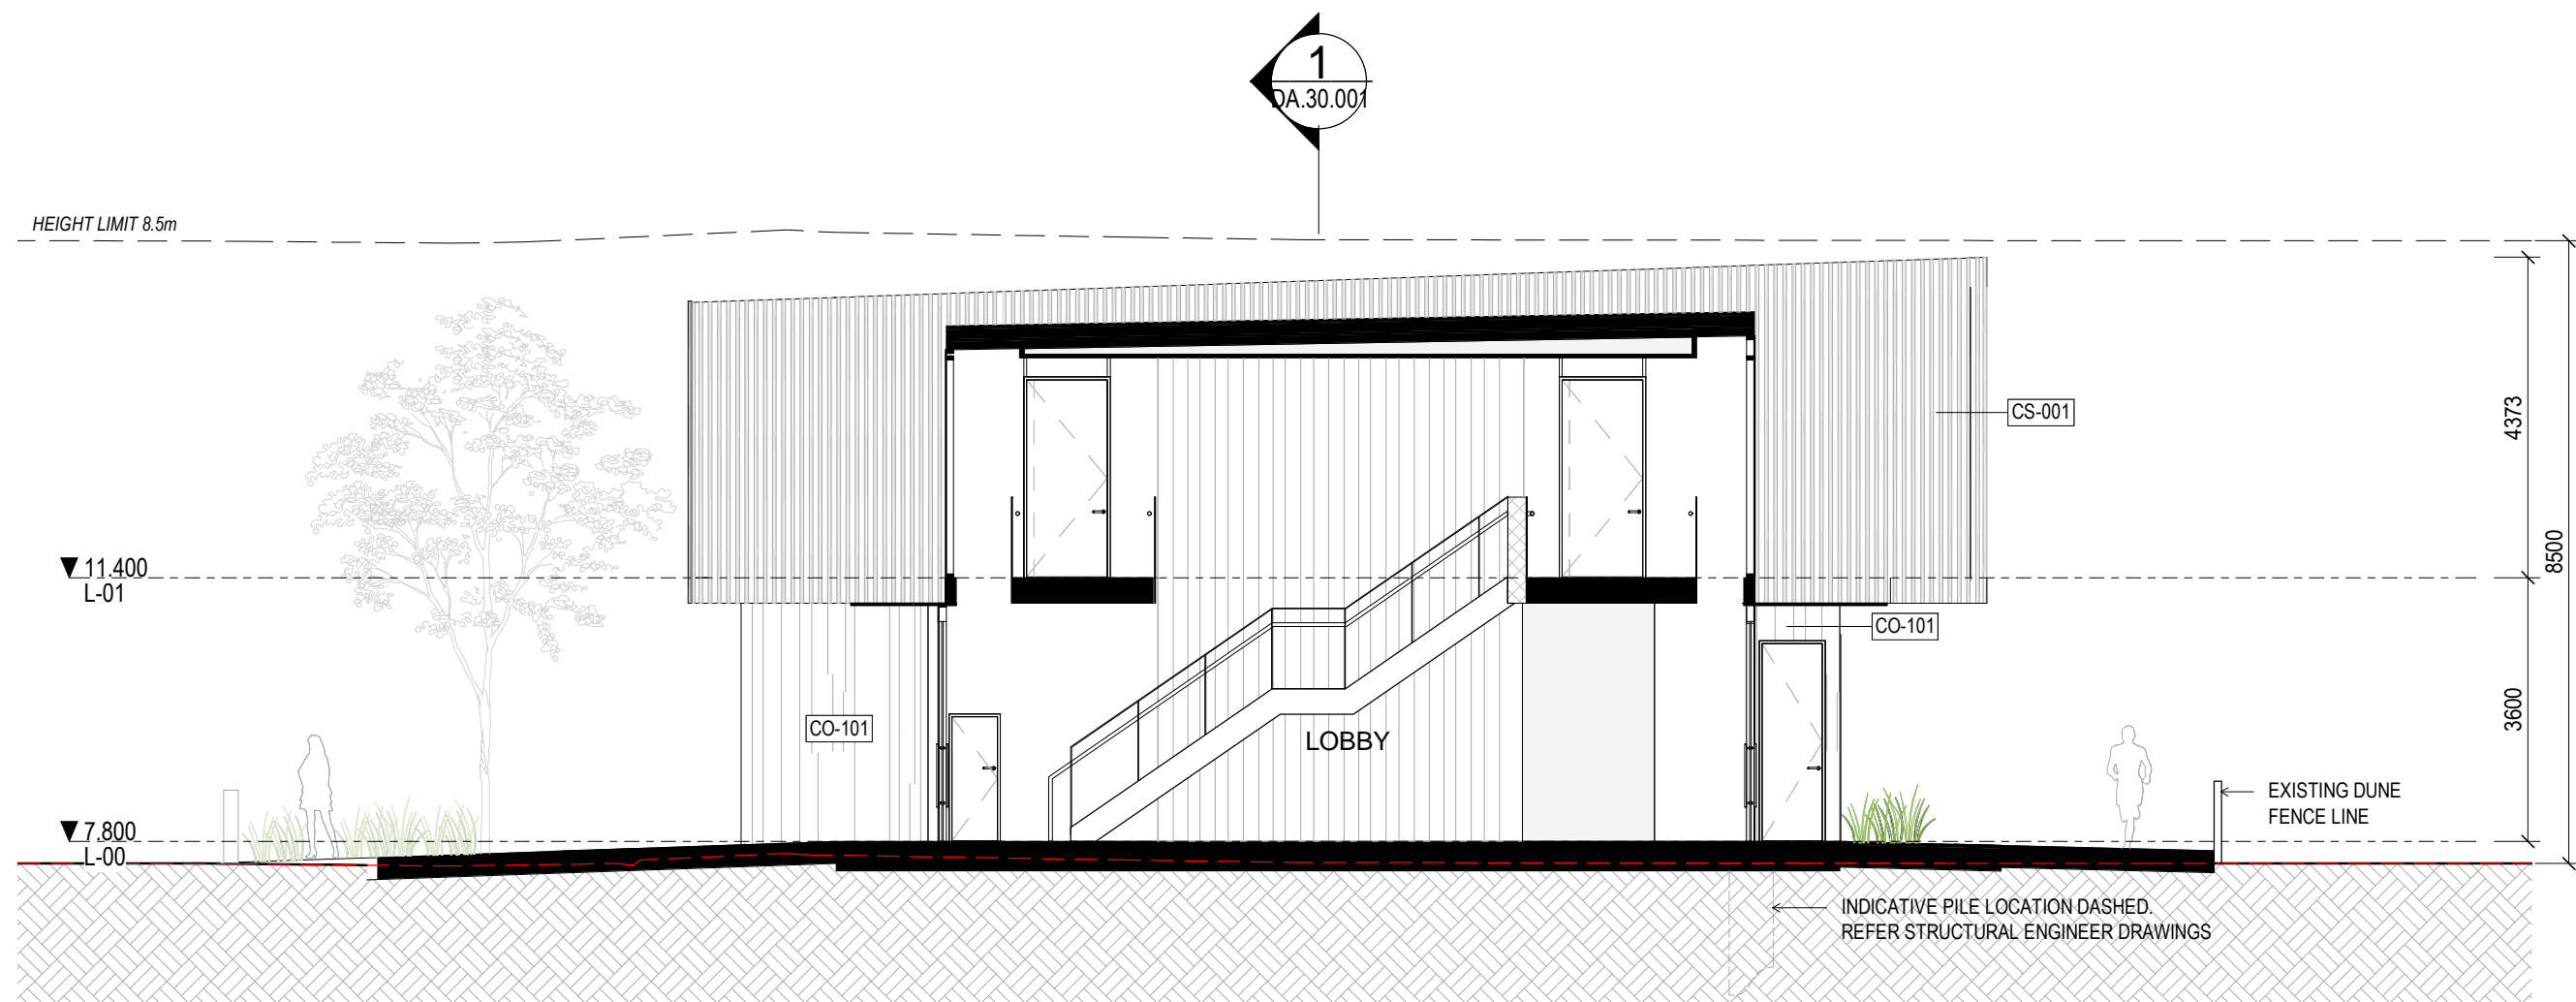

2 SECTION 1-1
DA.10.001 1:100

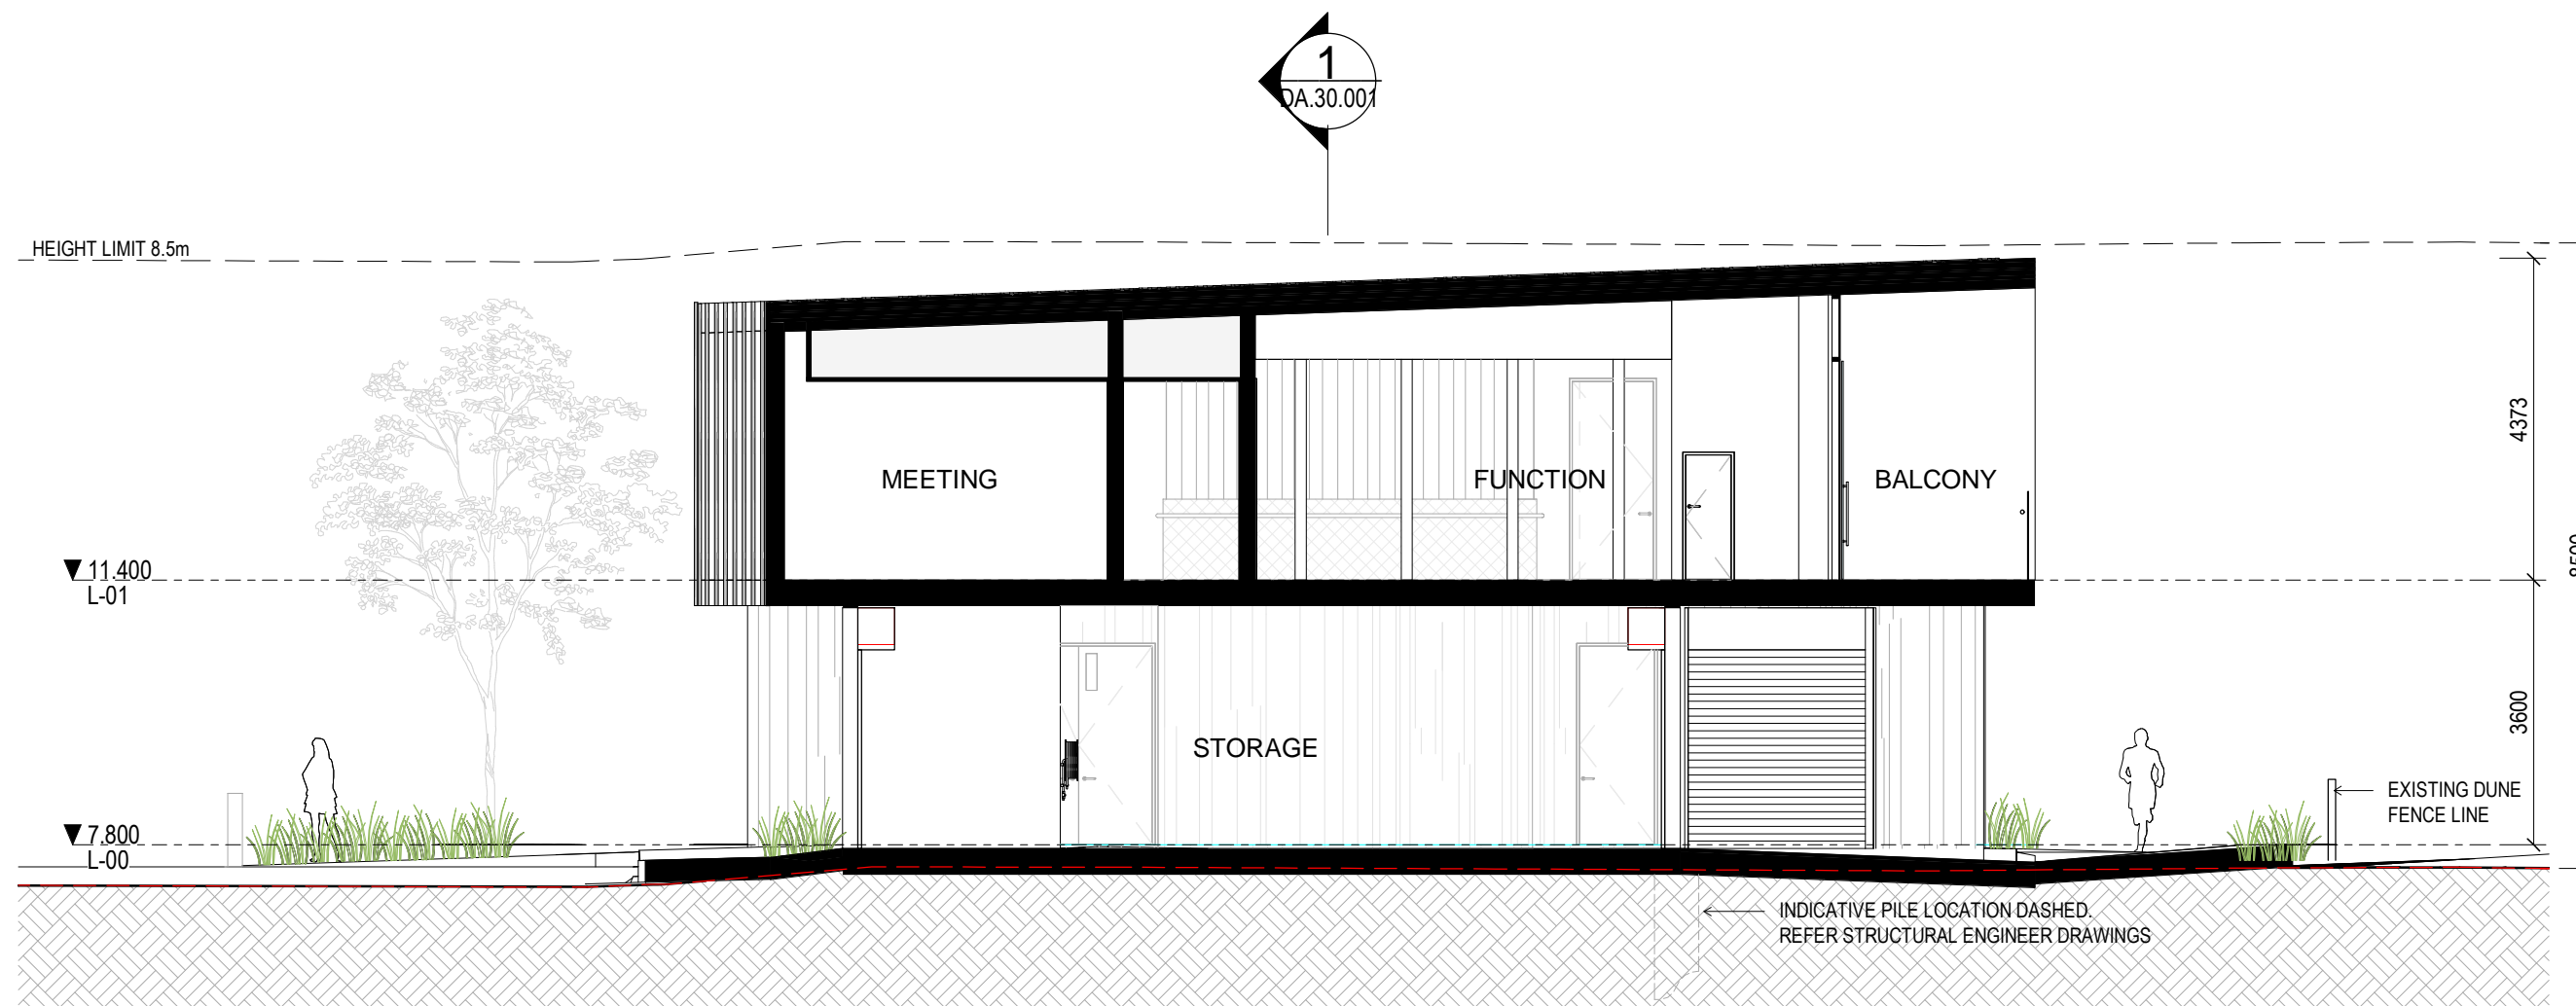

3 SECTION 2-2
DA.10.001 1:100

Warren and Mahoney Architects Ltd
Suite 13.03, Plaza Building
Australia Square, 95 Pitt Street
Sydney, NSW 2000
Australia
Phone + 61 2 8021 9809

WARREN AND MAHONEY®

Nominated Architect
Nicholas Bandounas
Principal
NSW Reg. 8499
Registered Architects and Designers
www.warrenandmahoney.com

Revisions
A 15.10.18 DEVELOPMENT APPLICATION

Notes
All drawings to be read in conjunction with Architectural schedules + specification/s.
Architectural drawings are subject to further co-ordination with Structural, Civil, Building Services and relevant disciplines.

Consultants
Project Manager
NORTHERN BEACHES COUNCIL
Planner
Structural Engineer
TTW
Mechanical Engineer
NORTHROP
Electrical Engineer
NORTHROP

Client
northern beaches council
Architect
WARREN AND MAHONEY®

Project Title
Mona Vale Surf Club
Surf View Road, Mona Vale, NSW

All dimension to be verified on site before producing shop drawings or commencing any work.
Do not scale. The copyright of this drawing remains with Warren and Mahoney Architects Ltd.
This drawing is not issued for construction.

Drawing Title
SECTIONS
Drawing Status
DEVELOPMENT APPLICATION

Drawing Details
Scale 1:100@ A1
Date 15.10.18
Job No 8089
Drawn AW
Checked NB
Drawing No A.DA.30.001
Revision A