

ST. IVES HIGH SCHOOL

Yarrabung Rd St Ives NSW, 2075

DEVELOPMENT APPLICATION

DA DRAWING LIST HALL		
. DWG No.	DRAWING NAME	SCALE
DA SERIES - OVERALL		
DA-00	COVER SHEET & LOCATION PLAN	
DA-01	PROPOSED SITE PLAN	1:500
DA-02	SITE ANALYSIS & EXISTING SITE PLAN	1:500
DA-03	DEMOLITION SITE PLAN	1:500
DA-04	WASTE / CONSTRUCTION MANAGEMENT PLAN	1:500
DA-05	EXISTING & DEMOLITION BASEMENT PLAN	1:500
DA-06	EXISTING & DEMOLITION GROUND PLAN	1:500
DA-07	EXISTING & DEMOLITION FIRST PLAN	1:500
DA-08	EXISTING & DEMOLITION ROOF PLAN	1:500
DA-09	PROPOSED GROUND FLOOR PLAN	1:100
DA-10	PROPOSED FIRST FLOOR PLAN	1:100
DA-11	PROPOSED ROOF PLAN	1:100
DA-12	PROPOSED ELEVATIONS	1:200
DA-13	PROPOSED SECTIONS	1:200
DA-14	SHADOW DIAGRAMS - 21ST MARCH / SEPTEMBER	1:1000
DA-15	SHADOW DIAGRAMS - 21ST JUNE	1:1000
DA-16	SHADOW DIAGRAMS - 21ST DECEMBER	1:1000
DA-17	COLOURS AND FINISHES	1:100
DA-18	STREETSCAPE ELEVATION	1:500, 1:200
DA-19	BUILDING HEIGHT MODEL	
DA-20	SITE PHOTOS	
DA-21	3D PERSPECTIVE	
DA-22	SITE LANDSCAPE PLAN	1:200
DA-24	SITE CUT/FILL DIAGRAM	1:600, 1:100
DA-25	NOTIFICATION PLAN SHEET 2	1:500
DA-26	NOTIFICATION PLAN SHEET 1	1:1500
DA-27	NOTIFICATION PLAN SHEET 3	1:500



© COPYRIGHT J.D.H ARCHITECTS PTY. LTD. THE CONTRACTOR SHALL CHECK AND VERIFY ALL DIMENSIONS AND VERIFY ALL ERRORS AND OMISSIONS TO THE ARCHITECT. USE FIGURATIVE DIMENSIONS. DO NOT SCALE THE DRAWINGS. DRAWINGS SHALL NOT BE USED FOR CONSTRUCTION PURPOSES UNTIL ISSUED BY THE ARCHITECT FOR CONSTRUCTION.				
Rev	Date	By	Issue Name	OK
A	18/10/28	DM	ISSUED TO CONSULTANTS	CW
B	18/11/01	DM	ISSUED TO CONSULTANTS	CW
C	18/11/12	DM	ISSUED TO CONSULTANTS	CW
D	18/11/19	DM	ISSUED TO CONSULTANTS	ZK
E	18/11/22	DM	ISSUED TO CONSULTANTS	ZK
F	18/11/30	DM	ISSUED FOR DA	ZK

Architect

JDHarchitects

JDH ARCHITECTS PTY. LTD.
info@jdharchitects.com.au
ABN: 27 110 978 802
ACK: 110 978 802
NOMINATED ARCHITECT:
JAYNE HARRISON (7403)

44 Little Oxford Street
Darlinghurst, NSW 2010
Telephone: 02 9261 9697
www.jdharchitects.com.au

Client



88 Yarrabung Rd
Sydney
NSW, 2075

Telephone: (02) 9144 1689
Email: stives-h.school@det.nsw.edu.au

Project Name

ST. IVES HIGH SCHOOL

St. Ives Highschool
88 Yarrabung Rd
Sydney



Drawing Title

COVER SHEET & LOCATION PLAN

Scale : @A1

Date : 18/11/30

Drawn : DM

Checked :JH

Project No.

Drawing No.

Rev.

1030

DA-00


F

QUALITY CERTIFIED ISO 9001

INITIALLING THE 'DRAWN AND THE 'CHECK' BOXES CONFIRMS THAT THIS DRAWING HAS BEEN PREPARED IN CONFORMITY WITH J.D.H ARCHITECTS Q.M.S. PROCEDURES.

Status:

DA

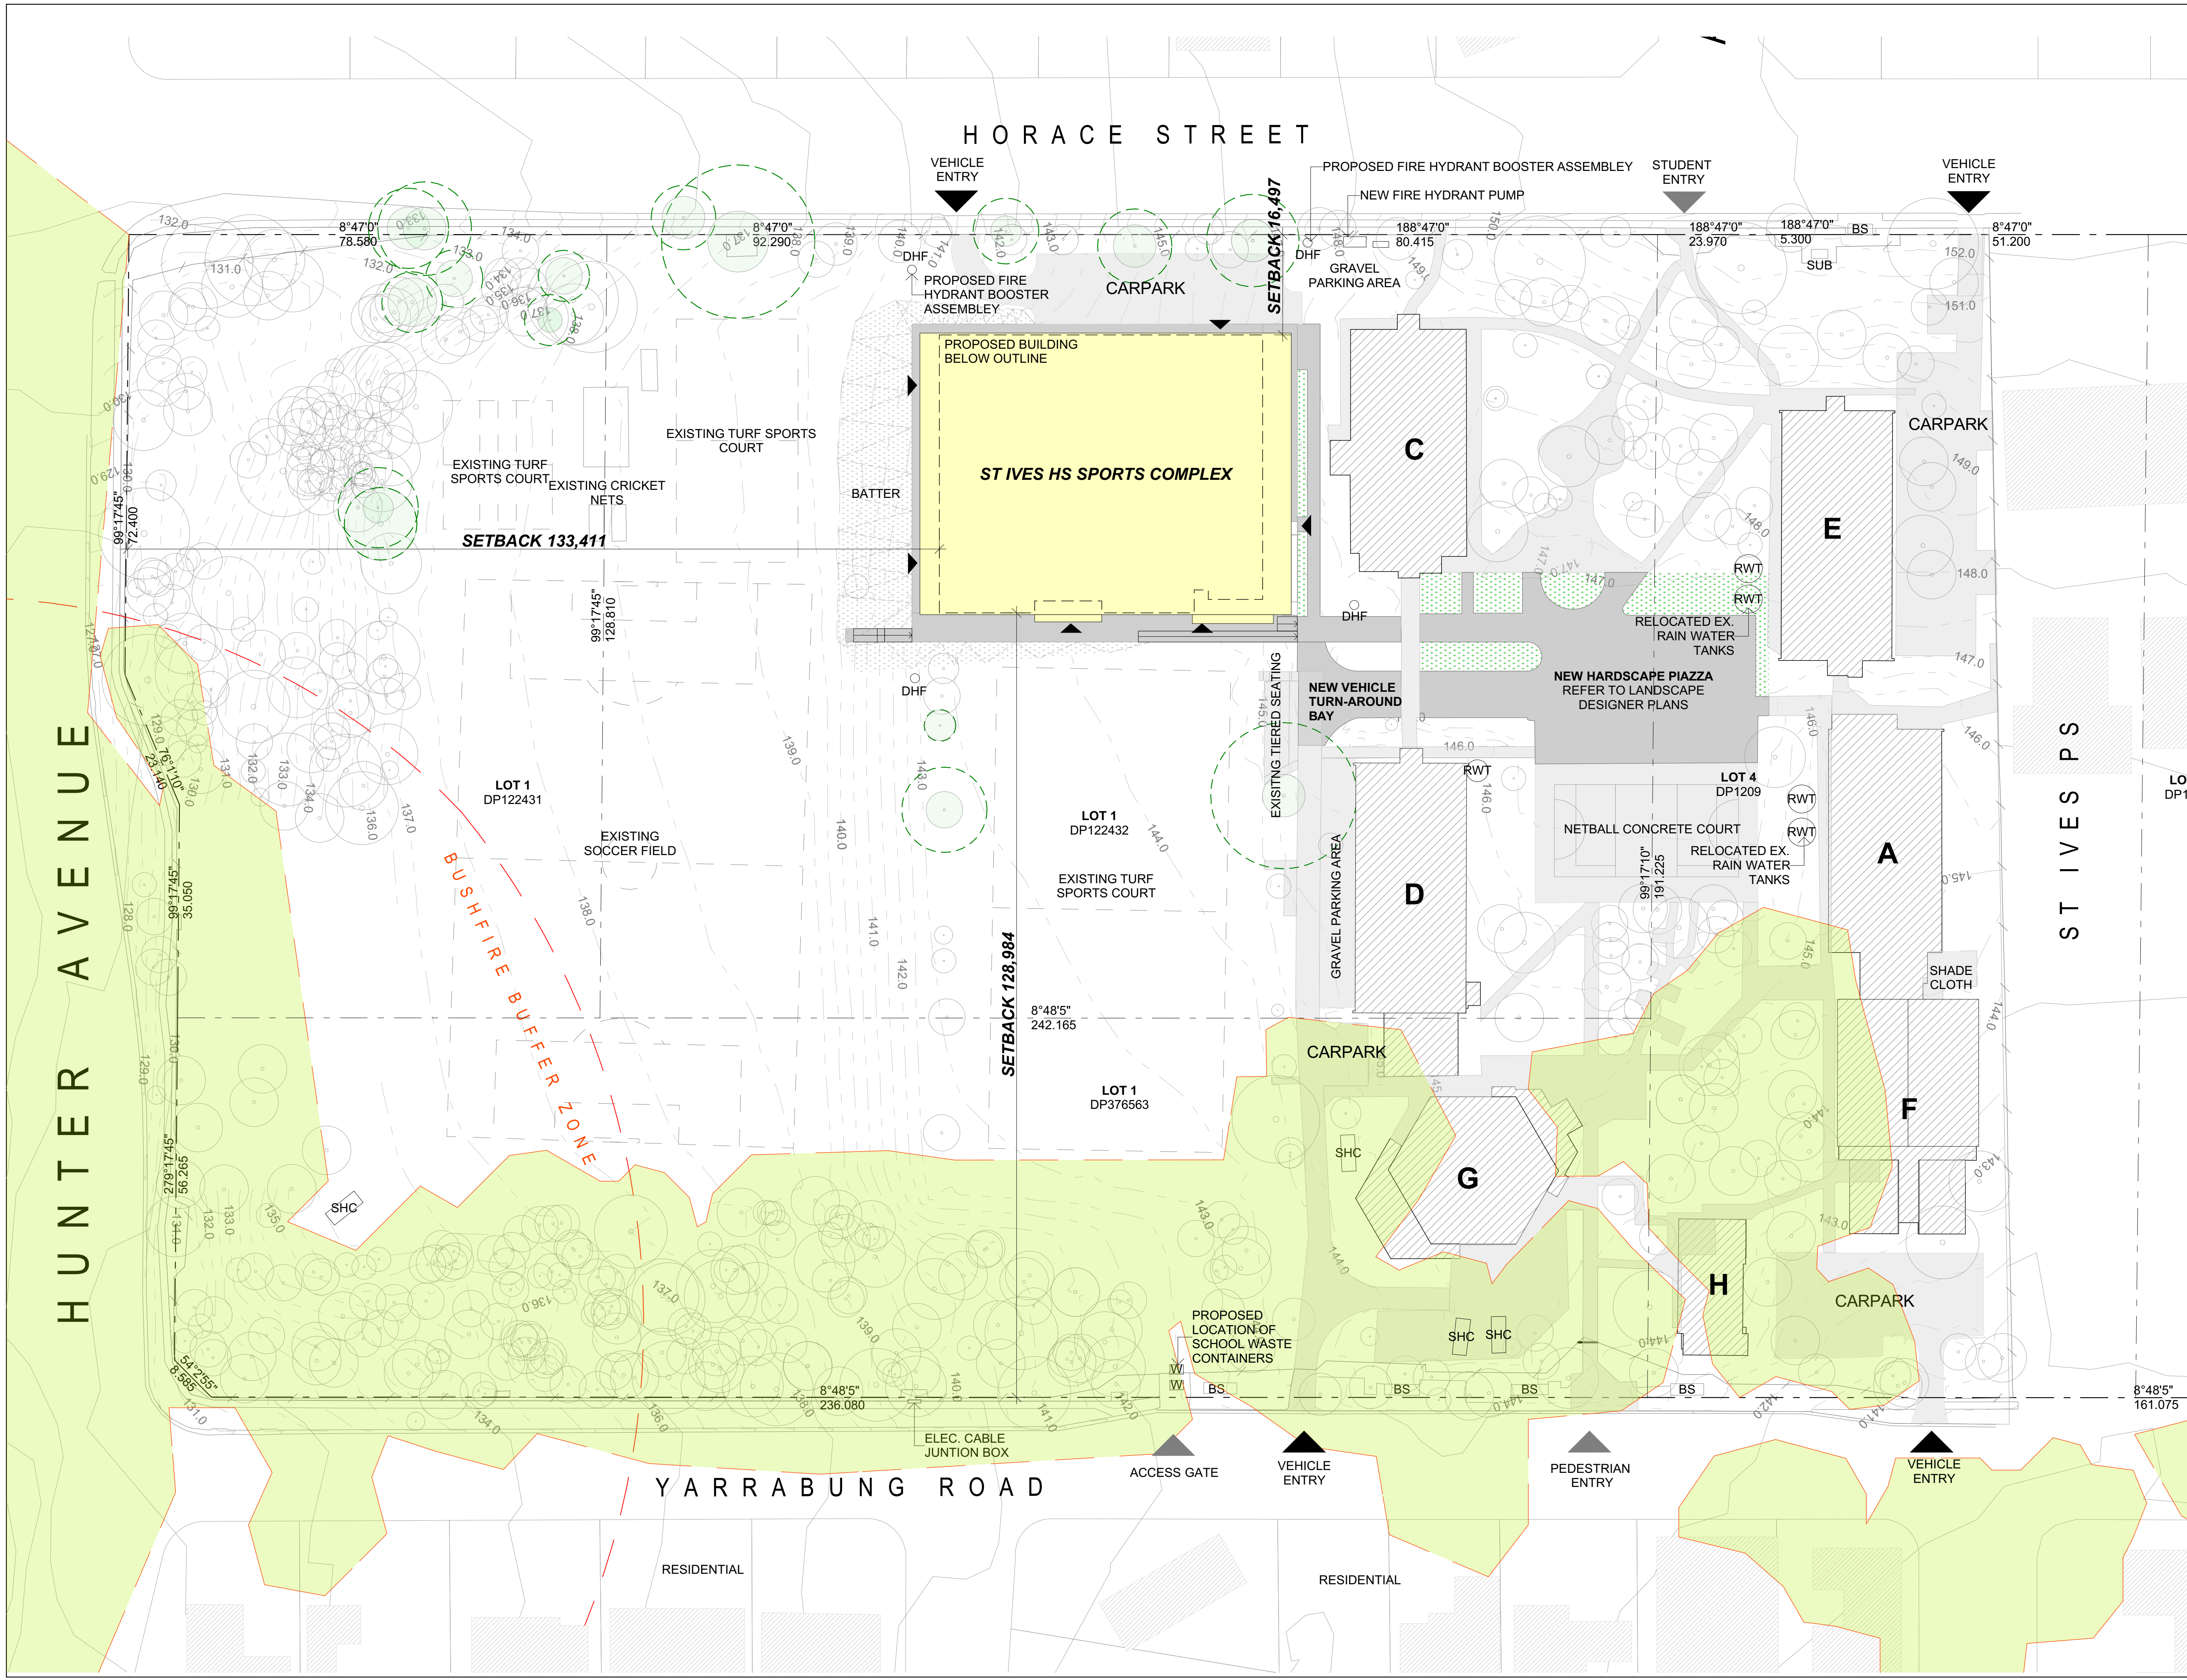

© COPYRIGHT JDH ARCHITECTS PTY. LTD.
THE CONTRACTOR SHALL CHECK AND VERIFY ALL DIMENSIONS AND VERIFY ALL ERRORS AND OMISSIONS TO THE ARCHITECT. DRAWINGS SHALL NOT BE USED FOR CONSTRUCTION PURPOSES UNTIL ISSUED BY THE ARCHITECT FOR CONSTRUCTION.

Rev	Date	By	Issue Name	OK
A	18/10/26	DM	ISSUED TO CONSULTANTS	CW
B	18/10/31	DM	ISSUED TO CONSULTANTS	CW
C	18/11/12	DM	ISSUED TO CONSULTANTS	CW
D	18/11/13	DM	ISSUED TO CONSULTANTS	CW
E	18/11/14	DM	ISSUED TO CONSULTANTS	CW
F	18/11/19	DM	ISSUED TO CONSULTANTS	ZK
G	18/11/22	DM	ISSUED TO CONSULTANTS	ZK
H	18/11/30	DM	ISSUED FOR DA	ZK

SITE LEGEND

- EXISTING NEIGHBOURING BUILDINGS
- EXISTING BUILDINGS ON SITE TO BE RETAINED
- NEW WORKS
- BIODIVERSITY ZONE
- EXISTING HARDSCAPE / PATHS
- NEW HARDSCAPE / PATHS
- PROPOSED NEW LANDSCAPE
- PROPOSED BATTER
- SITE BOUNDARY
- INTERNAL LOT BOUNDARY
- NEIGHBOURING BOUNDARY
- EXISTING FENCE
- TERRAIN CONTOUR
- EXISTING TREE TO BE RETAINED. INSTALL TREE PROTECTION FENCES TO ALL TREES AFFECTED BY THE WORKS
- SIGNIFICANT TREE TO BE RETAINED. NO NEW WORKS TO ENCR OACH INTO TPZ
- TREE PROTECTION ZONE (TPZ)
- VEHICLE SITE ENTRY
- PEDESTIAN SITE ENTRY
- PROPOSED BUILDING SETBACK FROM SITE BOUNDARY


Architect

JDHarchitects

JDH ARCHITECTS PTY. LTD.
info@jdharchitects.com.au
ABN: 27 110 978 802
ACN: 110 978 802
NOMINATED ARCHITECT:
JAYNE HARRISON (7403)

44 Little Oxford Street
Darlinghurst, NSW 2010
Telephone: 02 9261 9697
www.jdharchitects.com.au

Client

 88 Yarrabung Rd
Sydney
NSW, 2075
Telephone: (02) 9144 1689
Email: stives-h.school@det.nsw.edu.au

Project Name

ST. IVES HIGH SCHOOL

St. Ives High School
88 Yarrabung Rd
Sydney

Drawing Title

PROPOSED SITE PLAN


Scale : 1:500 @A1 Date : 18/11/30
Drawn : DM Checked : JH

Project No. Drawing No. Rev.

1030 DA-01 H

QUALITY CERTIFIED ISO 9001 INITIALING THE 'DRAWN AND THE 'CHECK' BOXES CONFIRMS THAT THIS DRAWING HAS BEEN PREPARED IN CONFORMITY WITH JDH ARCHITECTS Q.M.S. PROCEDURES.

Status: DA

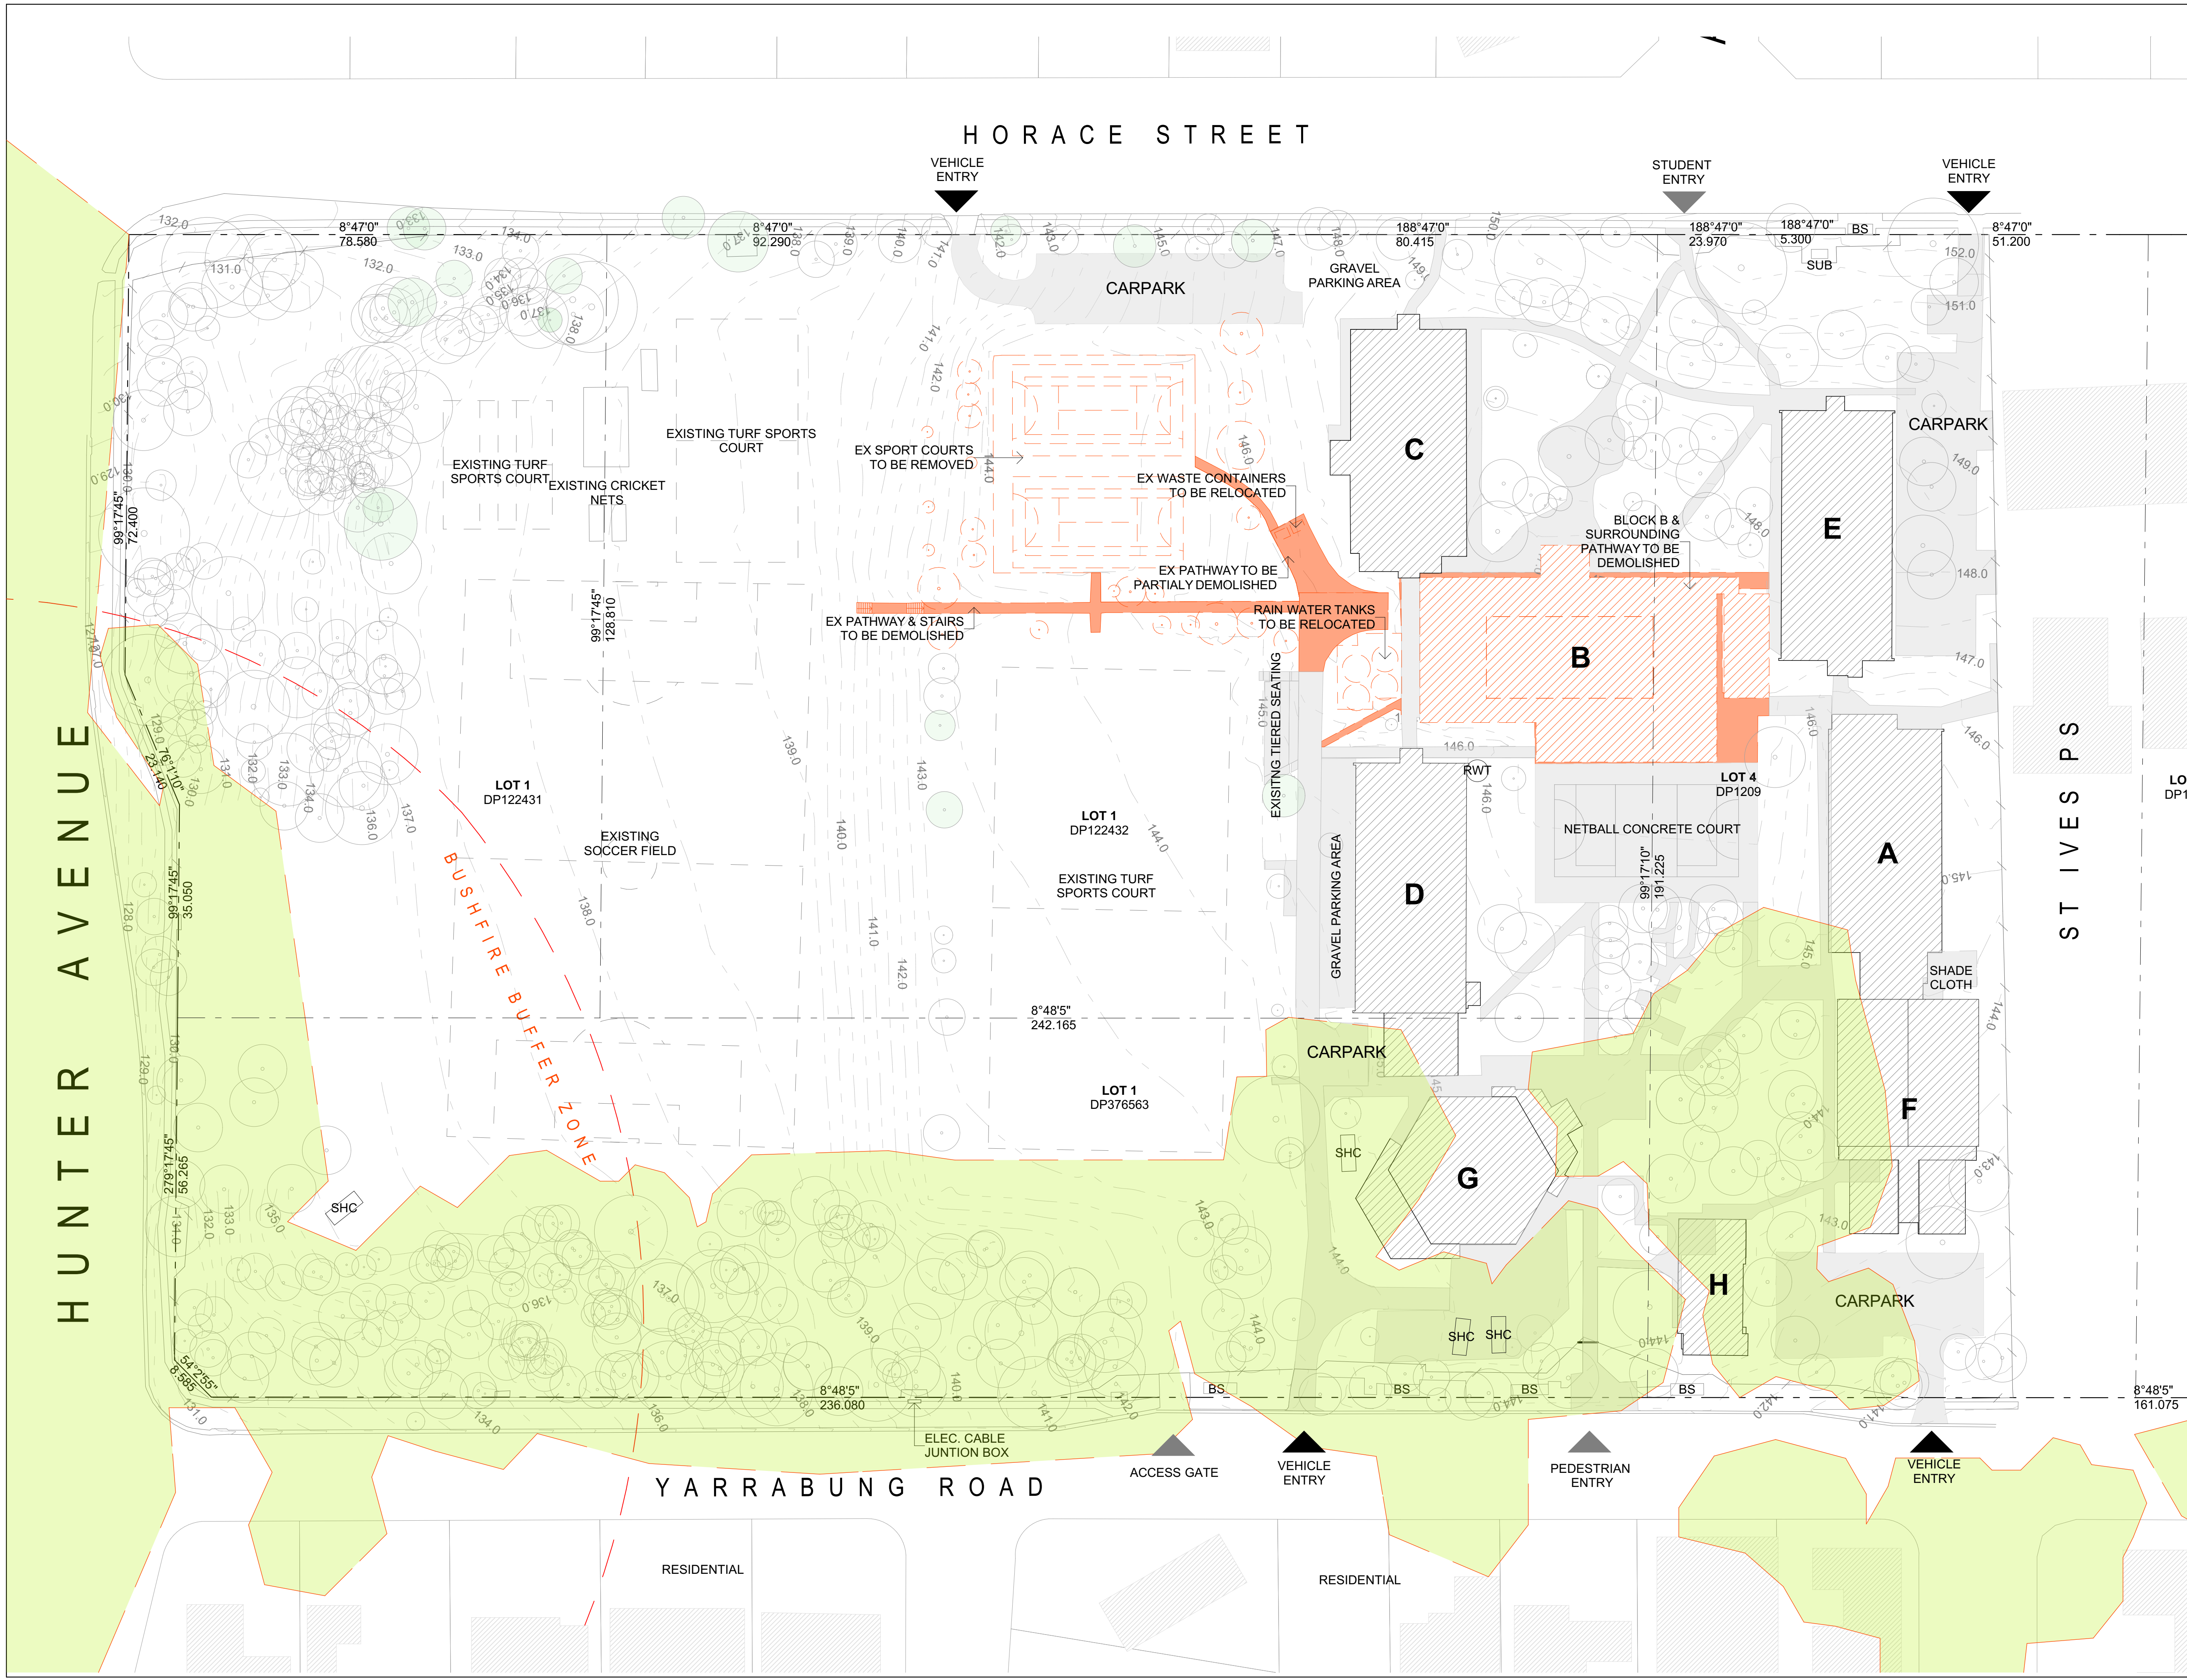

© COPYRIGHT JDH ARCHITECTS PTY. LTD.
THE CONTRACTOR SHALL CHECK AND VERIFY ALL DIMENSIONS AND VERIFY ALL ERRORS AND OMISSIONS TO THE ARCHITECT. USE FIGURATIVE DIMENSIONS. DO NOT SCALE THE DRAWINGS. DRAWINGS SHALL NOT BE USED FOR CONSTRUCTION PURPOSES UNTIL ISSUED BY THE ARCHITECT FOR CONSTRUCTION.

Rev	Date	By	Issue Name	CK
A	18/10/26	DM	ISSUED TO CONSULTANTS	CW
B	18/10/31	DM	ISSUED TO CONSULTANTS	CW
C	18/11/12	DM	ISSUED TO CONSULTANTS	CW
D	18/11/13	DM	ISSUED TO CONSULTANTS	CW
E	18/11/14	DM	ISSUED TO CONSULTANTS	CW
F	18/11/19	DM	ISSUED TO CONSULTANTS	ZK
G	18/11/22	DM	ISSUED TO CONSULTANTS	ZK
H	18/11/30	DM	ISSUED FOR DA	ZK

DEMOLITION SITE LEGEND

- EXISTING NEIGHBOURING BUILDINGS
- EXISTING BUILDINGS ON SITE TO BE RETAINED
- EXISTING BUILDINGS TO BE DEMOLISHED
- EXISTING HARDSCAPE TO BE DEMOLISHED
- BIODIVERSITY ZONE
- EXISTING HARDSCAPE / PATHS
- SITE BOUNDARY
- INTERNAL LOT BOUNDARY
- NEIGHBOURING BOUNDARY
- EXISTING FENCE
- TERRAIN CONTOUR
- DEMOLISHED ELEMENTS
- EXISTING TREE TO BE RETAINED. INSTALL TREE PROTECTION FENCES TO ALL TREES AFFECTED BY THE WORKS
- DEMOLISHED TREE
- SIGNIFICANT TREE TO BE RETAINED. NO NEW WORKS TO ENCROACH INTO TPZ
- VEHICLE SITE ENTRY
- PEDESTRIAN SITE ENTRY


Architect

JDHarchitects

JDH ARCHITECTS PTY. LTD.
info@jdharchitects.com.au
ABN: 27 110 978 802
NOMINATED ARCHITECT:
JAYNE HARRISON (7403)

44 Little Oxford Street
Darlinghurst, NSW 2010
Telephone: 02 9261 9697
www.jdharchitects.com.au

Client

 88 Yarrabung Rd
Sydney
NSW, 2075
Telephone: (02) 9144 1689
Email: stives-h.school@det.nsw.edu.au

Project Name

ST. IVES HIGH SCHOOL

St. Ives Highschool
88 Yarrabung Rd
Sydney

Drawing Title


DEMOLITION SITE PLAN

Scale: 1:500 @A1 Date: 18/11/30
Drawn: DM Checked: JH







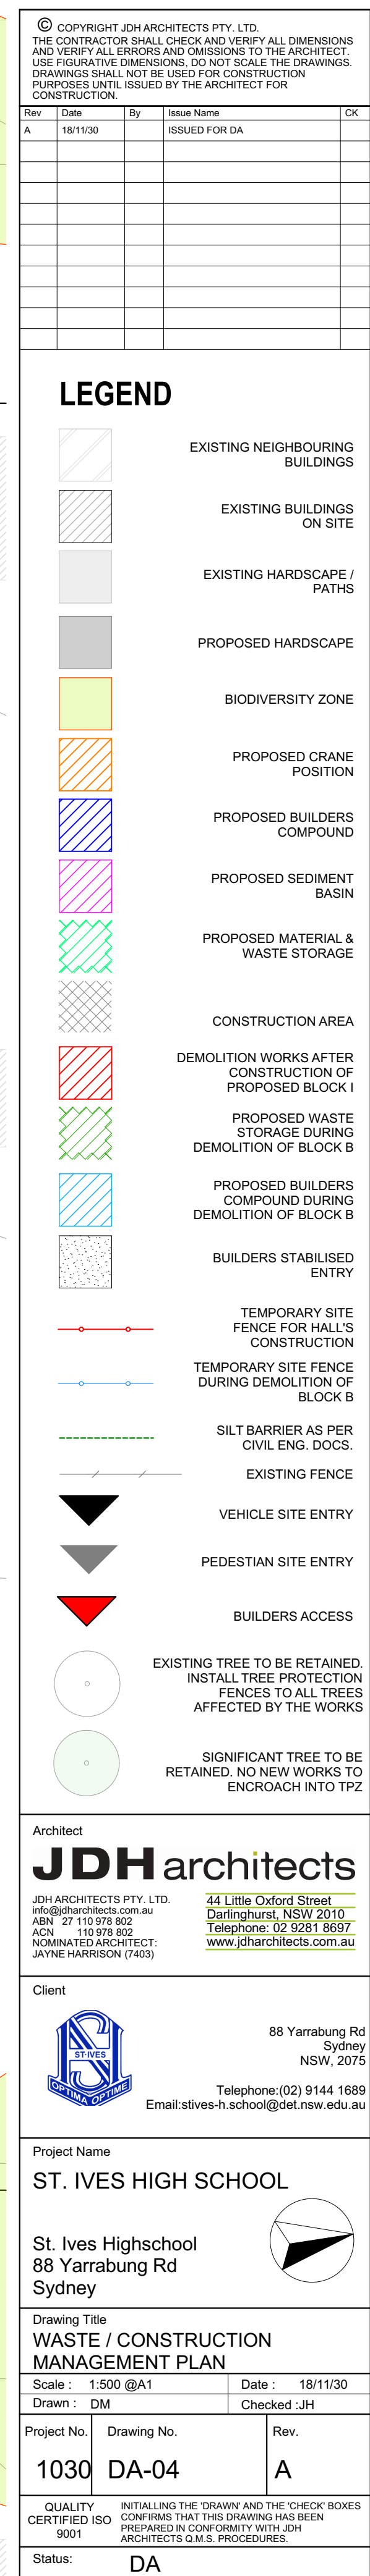














 
 
Project No.	Drawing No.	Rev.
1030	DA-03	H


QUALITY CERTIFIED ISO 9001 INITIALLING THE 'DRAWN AND THE CHECK' BOXES CONFIRMS THAT THIS DRAWING HAS BEEN PREPARED IN CONFORMANCE WITH JDH ARCHITECTS Q.M.S. PROCEDURES.

Status: **DA**



LEGEND

	EXISTING NEIGHBOURING BUILDINGS
	EXISTING BUILDINGS ON SITE
	EXISTING HARDSCAPE / PATHS
	PROPOSED HARDSCAPE
	BIODIVERSITY ZONE
	PROPOSED CRANE POSITION
	PROPOSED BUILDERS COMPOUND
	PROPOSED SEDIMENT BASIN
	PROPOSED MATERIAL & WASTE STORAGE
	CONSTRUCTION AREA
	DEMOLITION WORKS AFTER CONSTRUCTION OF PROPOSED BLOCK I
	PROPOSED WASTE STORAGE DURING DEMOLITION OF BLOCK B
	PROPOSED BUILDERS COMPOUND DURING DEMOLITION OF BLOCK B
	BUILDERS STABILISED ENTRY
	TEMPORARY SITE FENCE FOR HALL'S CONSTRUCTION
	TEMPORARY SITE FENCE DURING DEMOLITION OF BLOCK B
	SILT BARRIER AS PER CIVIL ENG. DOCS.
	EXISTING FENCE
	VEHICLE SITE ENTRY
	PEDESTIAN SITE ENTRY
	BUILDERS ACCESS
	EXISTING TREE TO BE RETAINED. INSTALL TREE PROTECTION FENCES TO ALL TREES AFFECTED BY THE WORKS
	SIGNIFICANT TREE TO BE RETAINED. NO NEW WORKS TO ENCRoACH INTO TPZ





<div>Architect</div> <div>JDH architects</div> <div>JDH ARCHITECTS PTY. LTD. info@jdharchitects.com.au ABN 110 079 892 ACN 110 978 852 NOMINATED ARCHITECT: JAYNE HARRISON (7403)</div> <div>44 Little Oxford Street Darlinghurst, NSW 2010 Telephone: 02 9281 8697 www.jdharchitects.com.au</div>		
<div>Client</div> <div>88 Yarrabond Rd Sydney NSW, 2075</div> <div>Telephone: (02) 914 1688 Email:stives-h.school@ntsw.nsw.edu.au</div>		
<div>Project Name</div> <div>ST. IVES HIGH SCHOOL</div> <div><div>St. Ives Highschool 88 Yarrabond Rd Sydney</div><div></div></div>		
<div>Drawing Title</div> <div>WASTE / CONSTRUCTION MANAGEMENT PLAN</div>		
<div>Scale: 1:500 @A1</div> <div>Drawing : DM</div>		<div>Date: 18/11/30</div> <div>Checked : JH</div>
<div>Project No.</div> <div>1030</div>	<div>Drawing No.</div> <div>DA-04</div>	<div>Rev.</div> <div>A</div>
<div>QUALITY CERTIFIED ISO 9001</div> <div>CONFIRMING THE 'DRAWN' AND 'CHECK' BOXES INTALLS THAT THIS DRAWING HAS BEEN PREPARED IN CONFORMITY WITH QJM ARCHITECTS Q.M.S. PROCEDURES.</div>		
<div>Status:</div> <div>DA</div>		

© COPYRIGHT J.D.H. ARCHITECTS PTY. LTD.
THE CONTRACTOR SHALL CHECK AND VERIFY ALL DIMENSIONS AND VERIFY ALL ERRORS AND OMISSIONS TO THE ARCHITECT. USE FIGURATIVE DIMENSIONS. DO NOT SCALE THE DRAWINGS. DRAWINGS SHALL NOT BE USED FOR CONSTRUCTION PURPOSES UNTIL ISSUED BY THE ARCHITECT FOR CONSTRUCTION.

Rev	Date	By	Issue Name	OK
A	18/10/28	DM	ISSUED TO CONSULTANTS	CW
B	18/10/29	DM	ISSUED TO CONSULTANTS	CW
C	18/11/12	DM	ISSUED TO CONSULTANTS	CW
D	18/11/19	DM	ISSUED TO CONSULTANTS	ZK
E	18/11/22	DM	ISSUED TO CONSULTANTS	ZK
F	18/11/30	DM	ISSUED FOR DA	ZK

ABBREVIATIONS

ROOMS
ACC. WC ACCESSIBLE TOILET
C. STORE CANTEEN STORE
CL. STORE CLEANERS STORE
EDB ELECTRICAL DISTRIBUTION BOARD
F. WC FEMALE WATER CLOSET
F. STORE FITNESS STORE
M. WC MALE WATER CLOSET
MOV MOVEMENT
ROOF FINISHES
RMS ROOF METAL SHEETING
RSF ROOF FLASHING
RV ROOF VENT
RWG RAINWATER GUTTER
RWP RAINWATER DOWNPIPE
RWT RAINWATER TANK
WALL FINISHES
WCL PRE-FINISHED CFC CLADDING PANEL
WFB FACE BRICK WORK
MISCELLANEOUS ITEMS
FSS FIXED SUN SHADING DEVICE

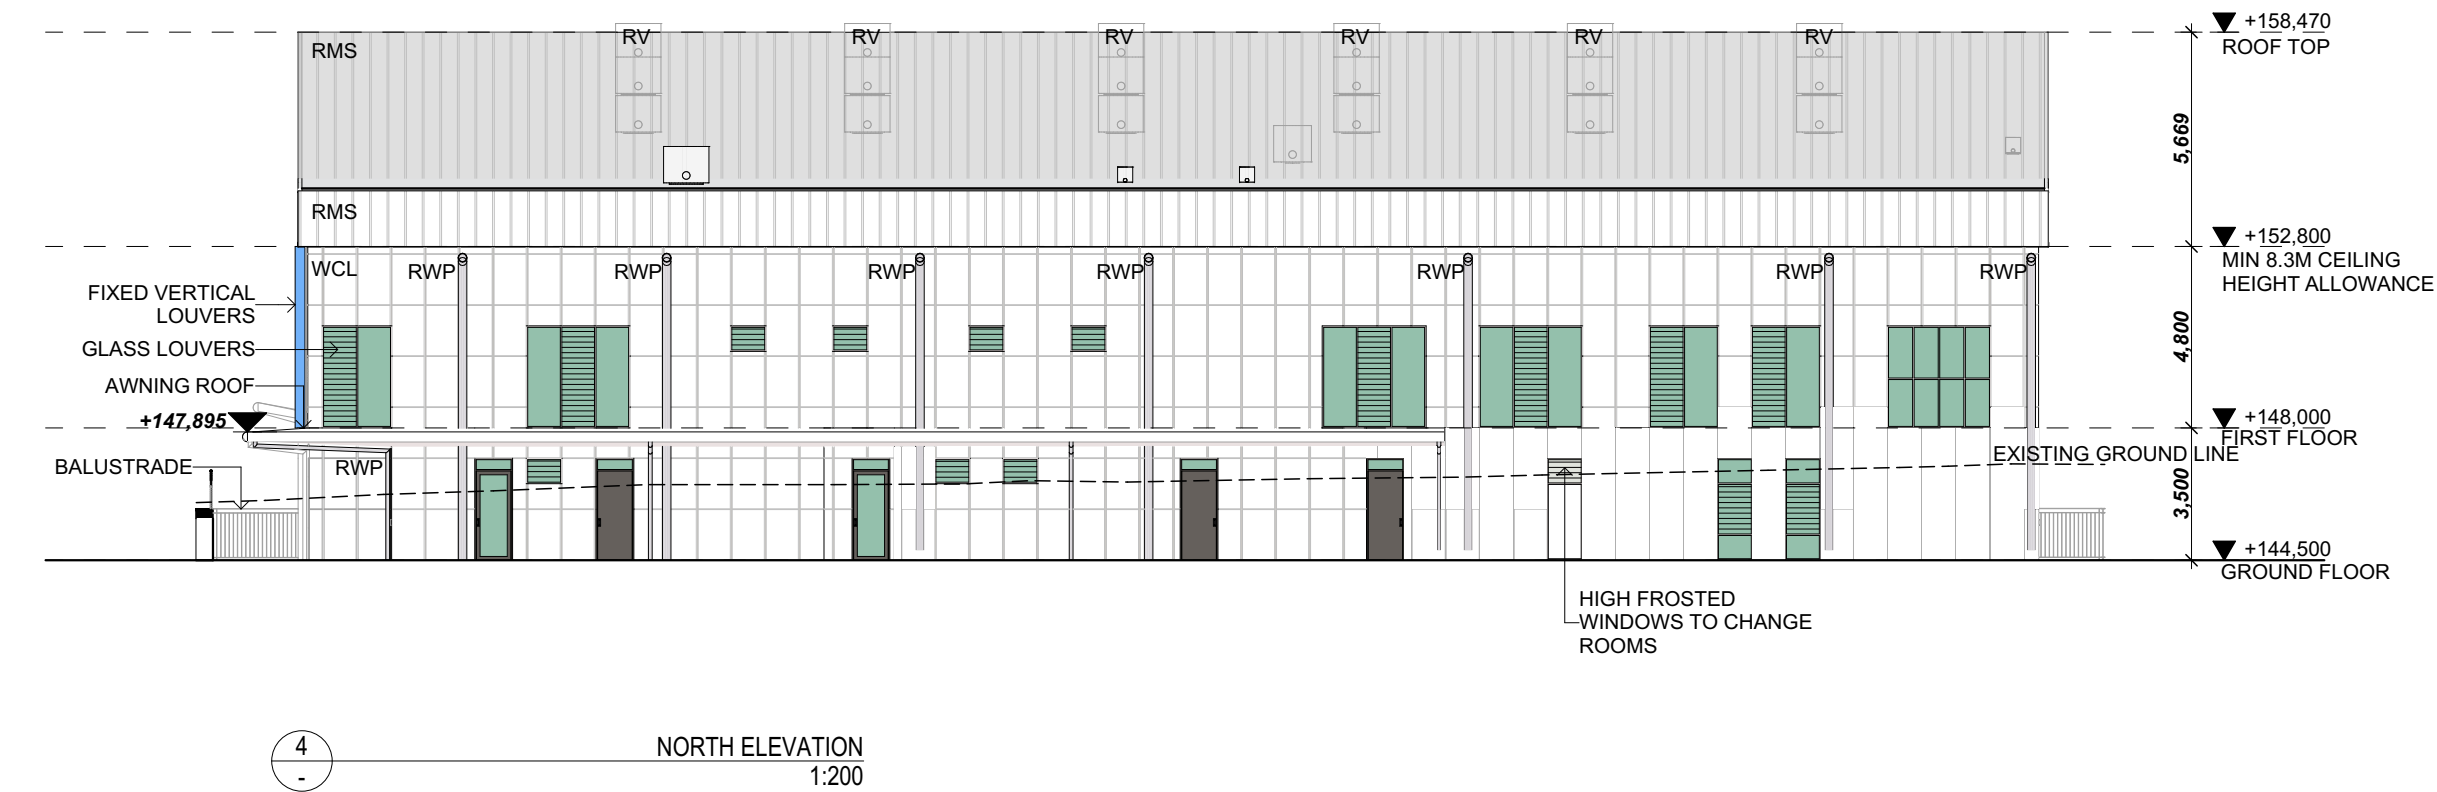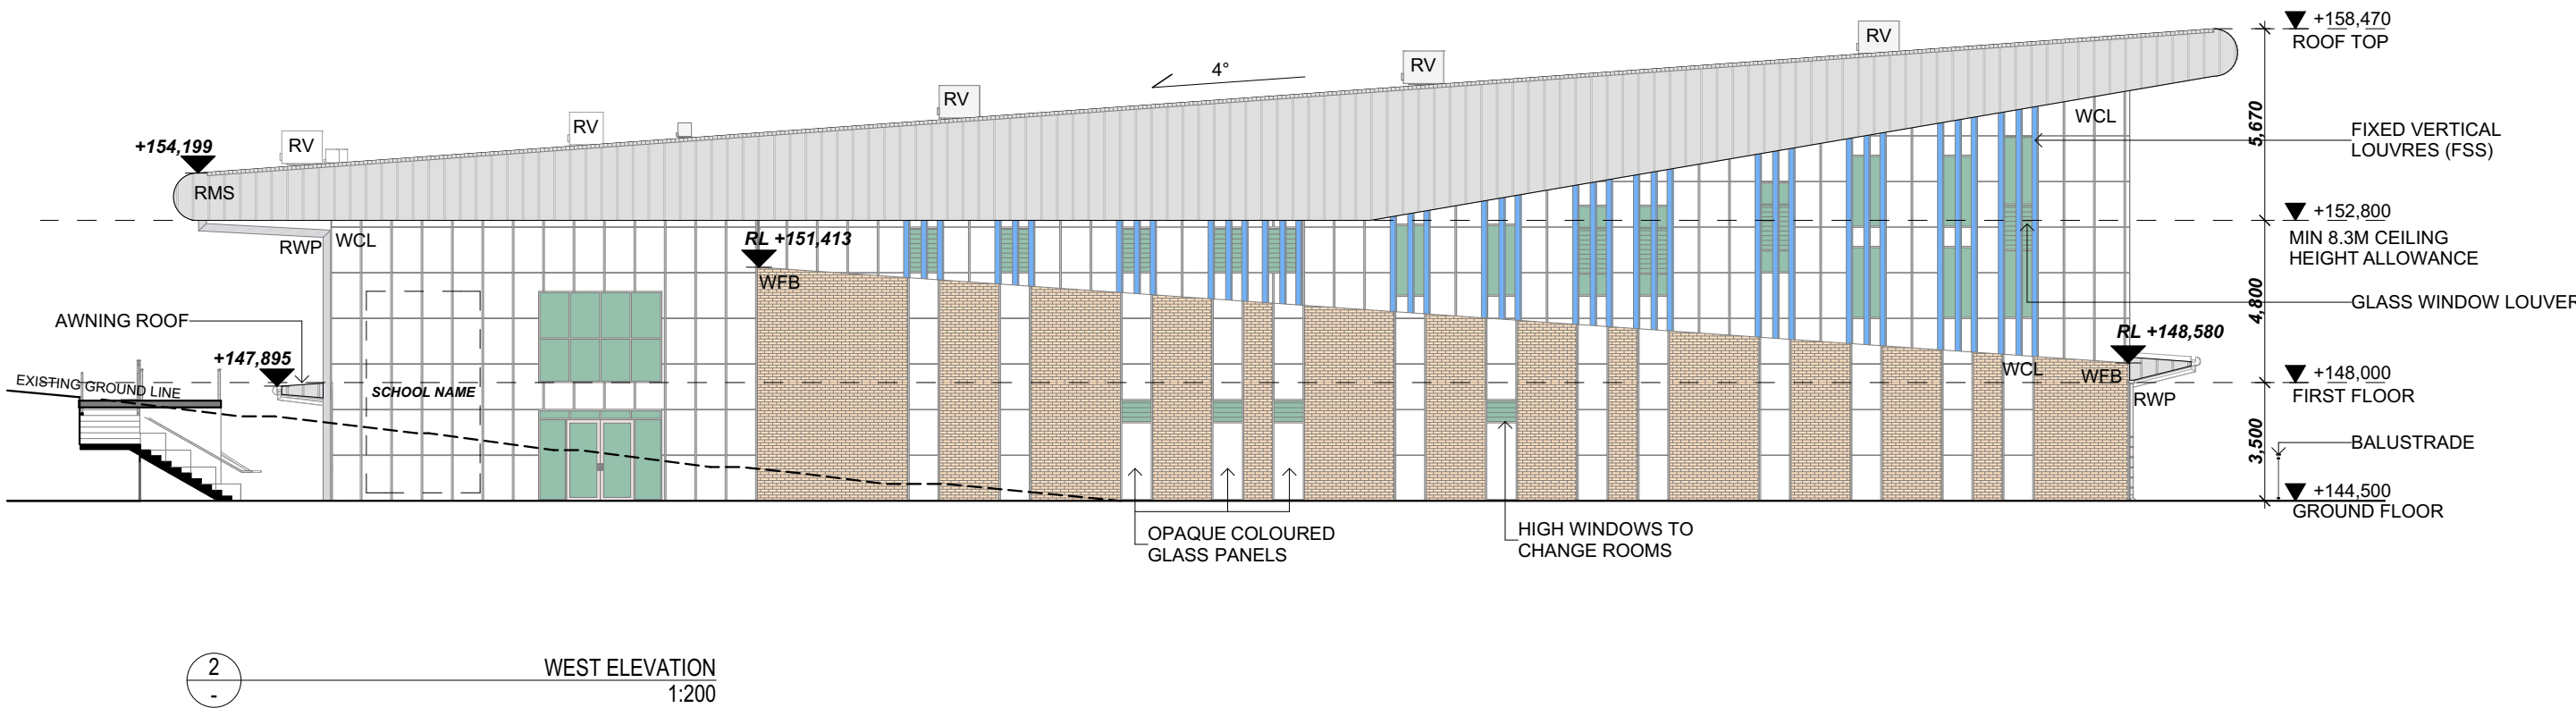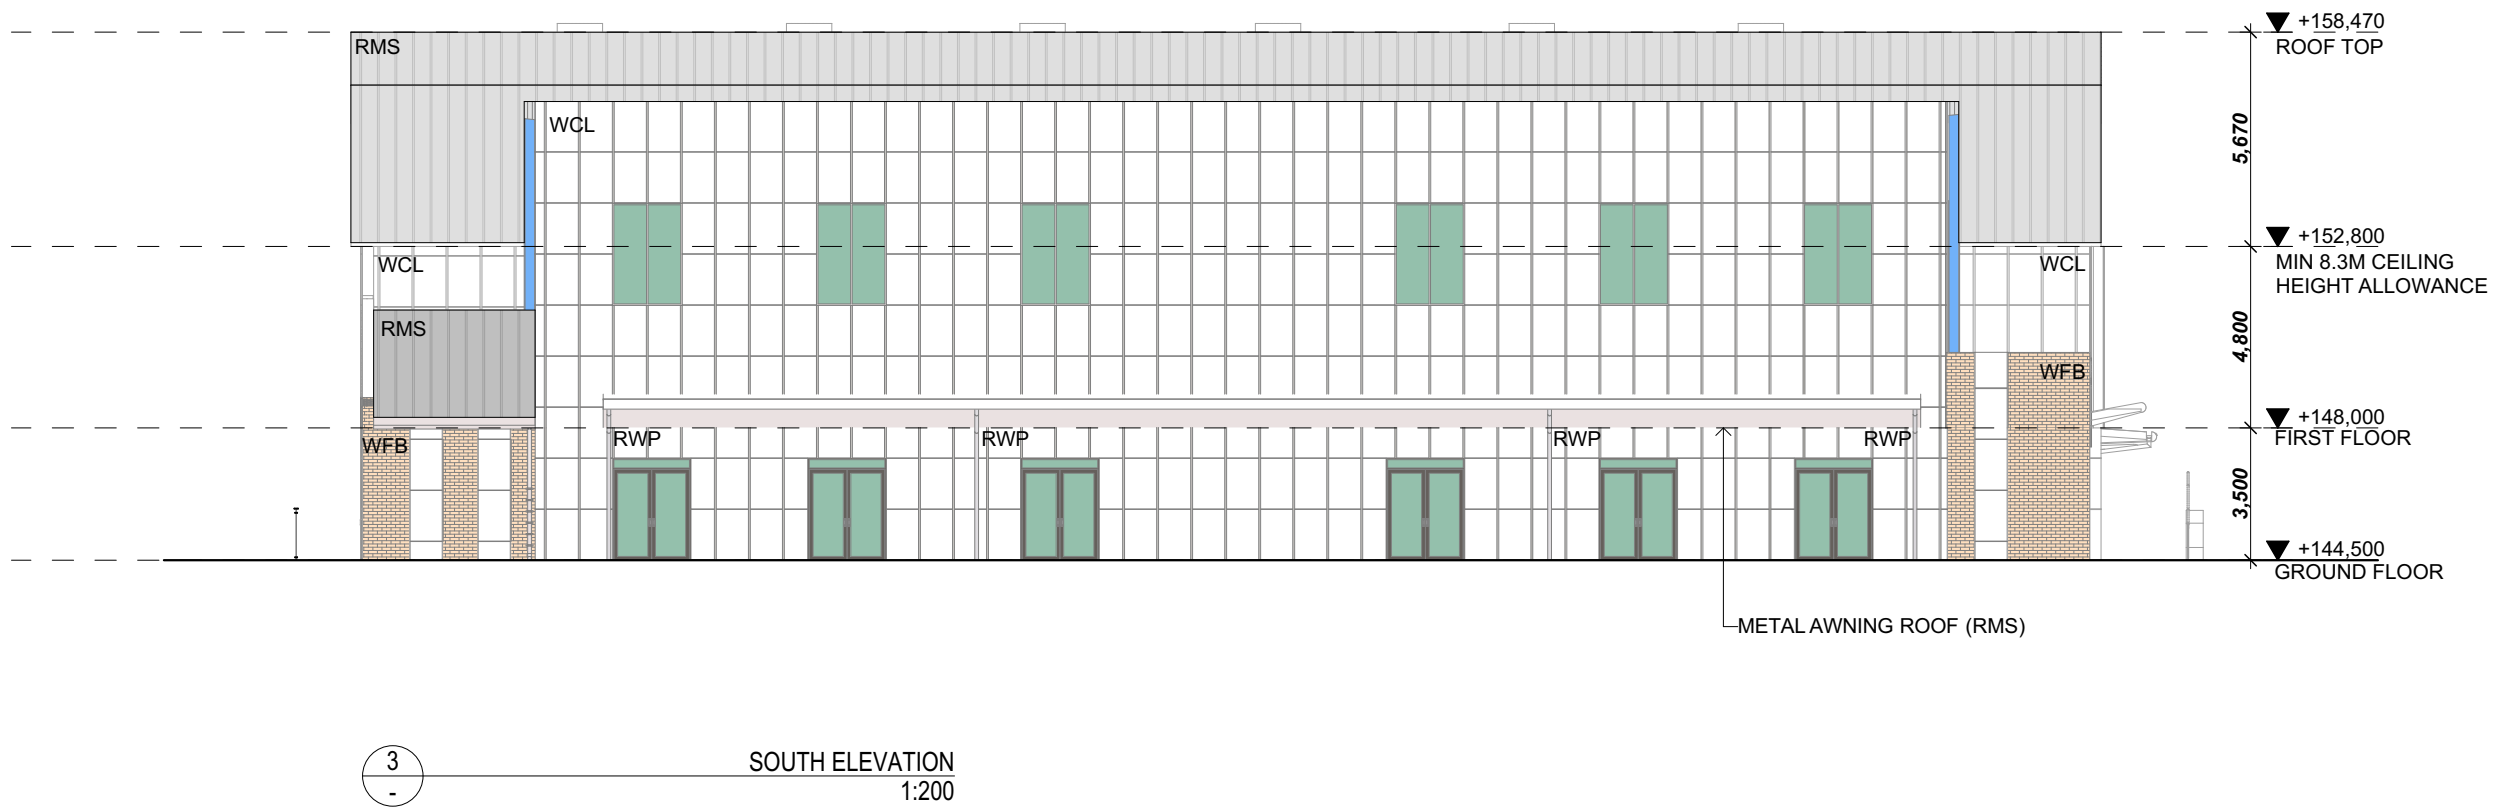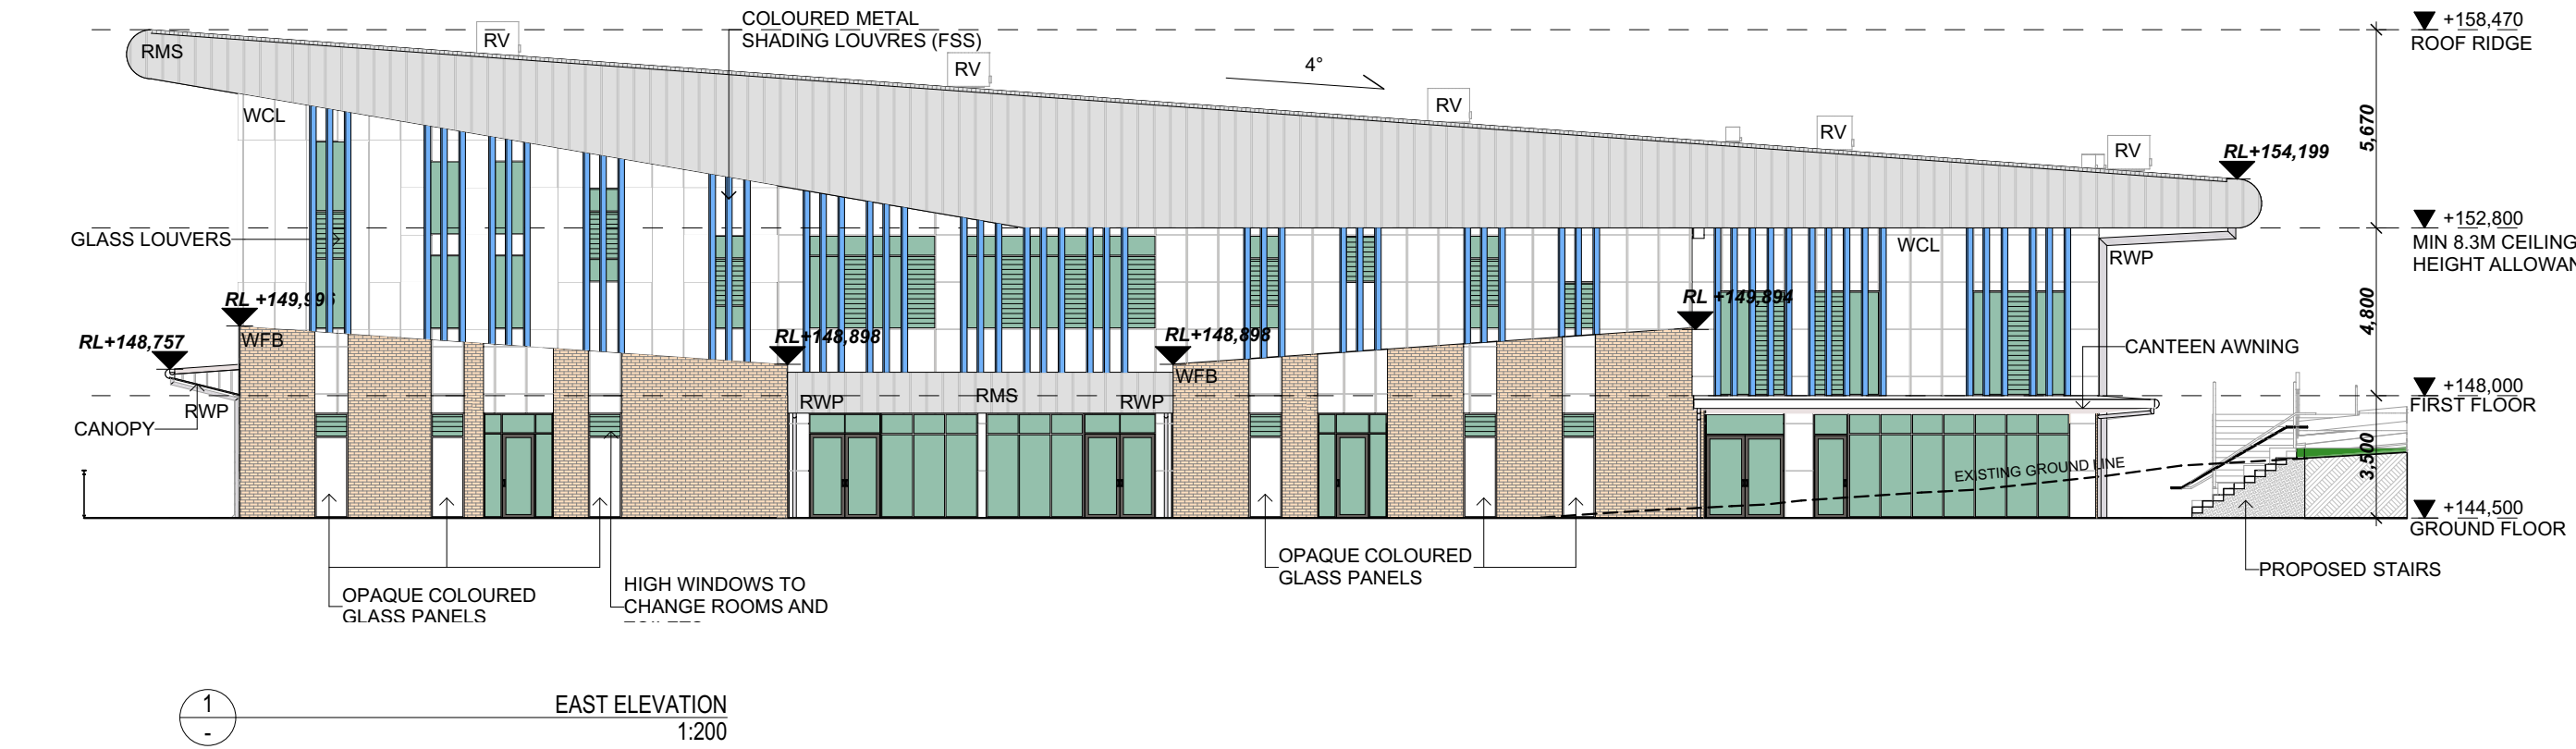


Architect

JDHarchitects

JDH ARCHITECTS PTY. LTD.
info@jdharchitects.com.au
ABN: 27 110 978 802
ACN: 110 978 802
NOMINATED ARCHITECT:
JAYNE HARRISON (7403)

44 Little Oxford Street
Darlinghurst, NSW 2010
Telephone: 02 9281 9697
www.jdharchitects.com.au

Client



88 Yarrabung Rd
Sydney
NSW, 2075
Telephone: (02) 9144 1689
Email: stives-h.school@det.nsw.edu.au

Project Name

ST. IVES HIGH SCHOOL

St. Ives Highschool
88 Yarrabung Rd
Sydney

Drawing Title

PROPOSED ELEVATIONS

Scale : 1:200 @A1

Date : 18/11/30

Drawn : DM

Checked :JH

Project No.

Drawing No.

Rev.

1030

DA-12




F

QUALITY CERTIFIED ISO 9001

INITIALING THE 'DRAWN AND THE 'CHECK' BOXES
CONFIRMS THAT THIS DRAWING HAS BEEN
PREPARED IN CONFORMITY WITH J.D.H.
ARCHITECTS Q.M.S. PROCEDURES.

Status:

DA

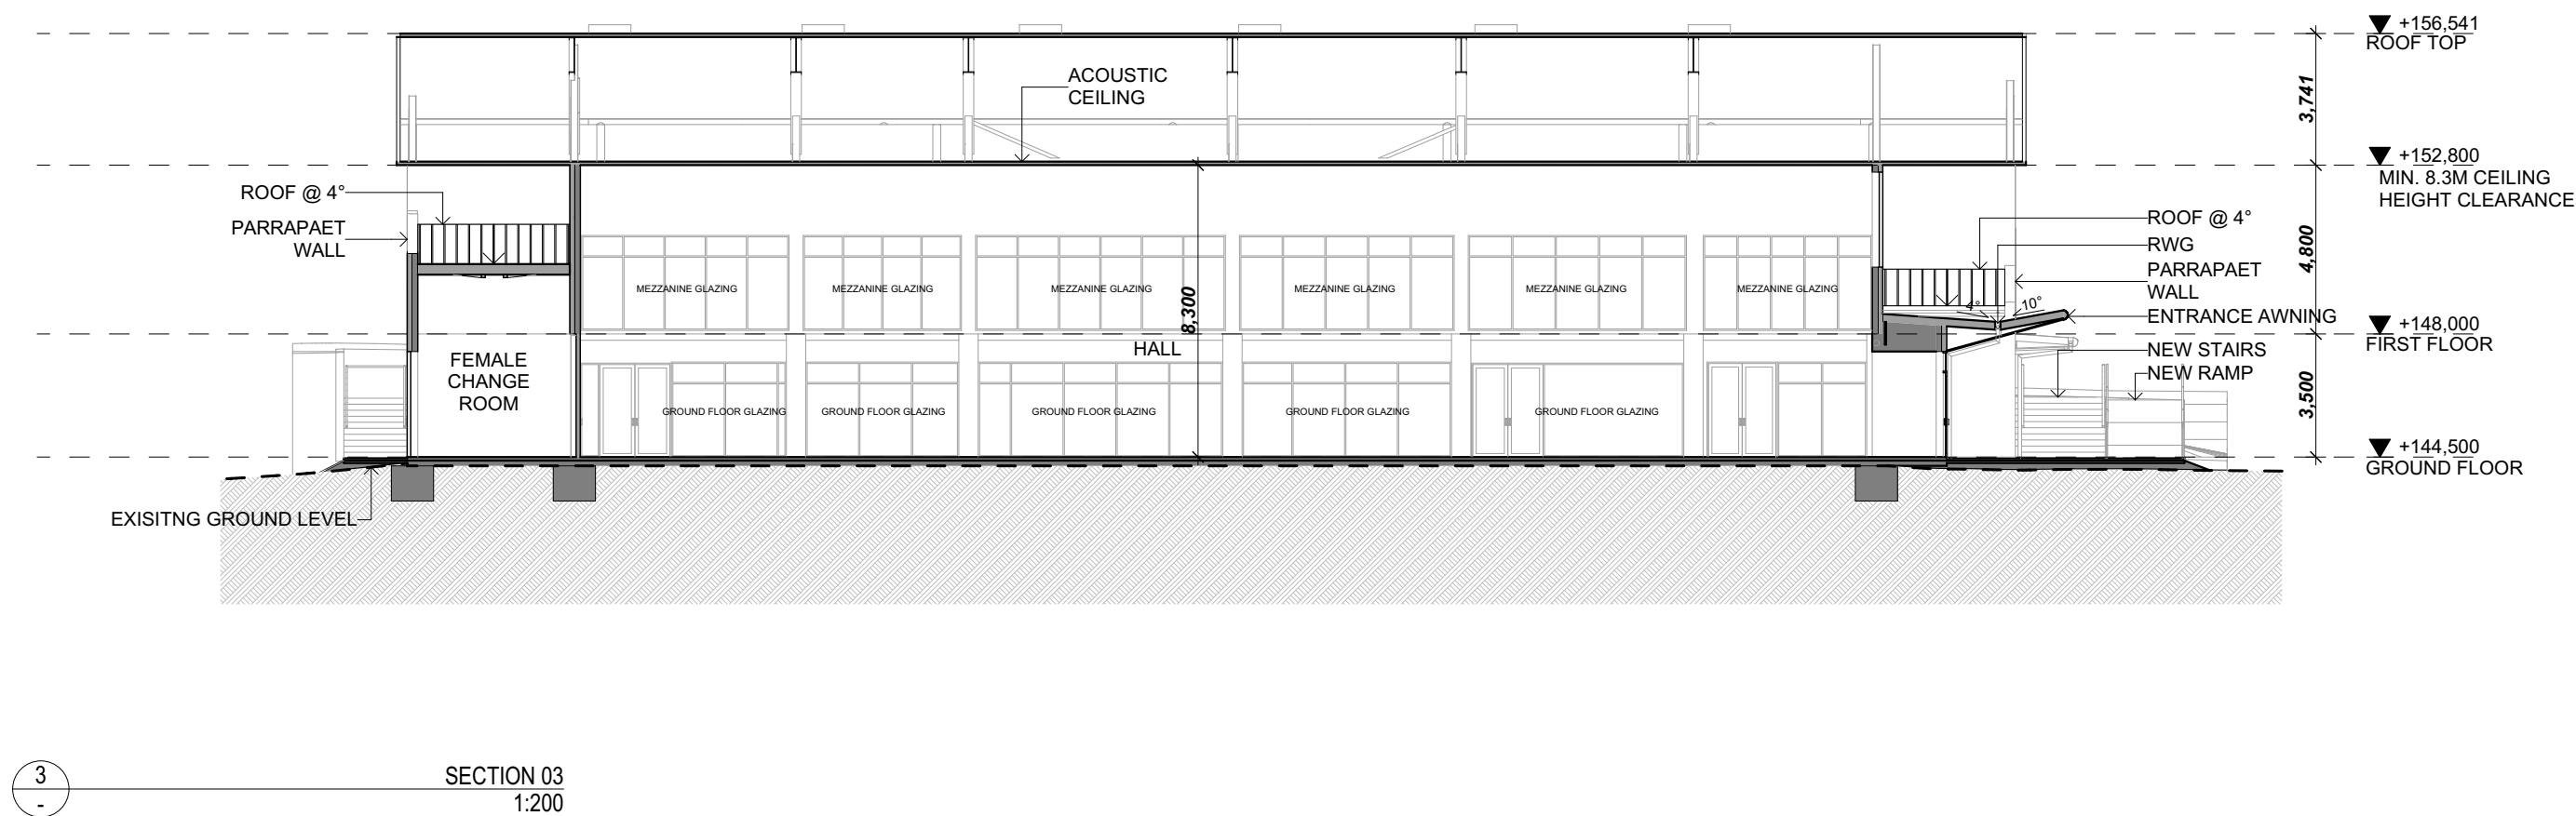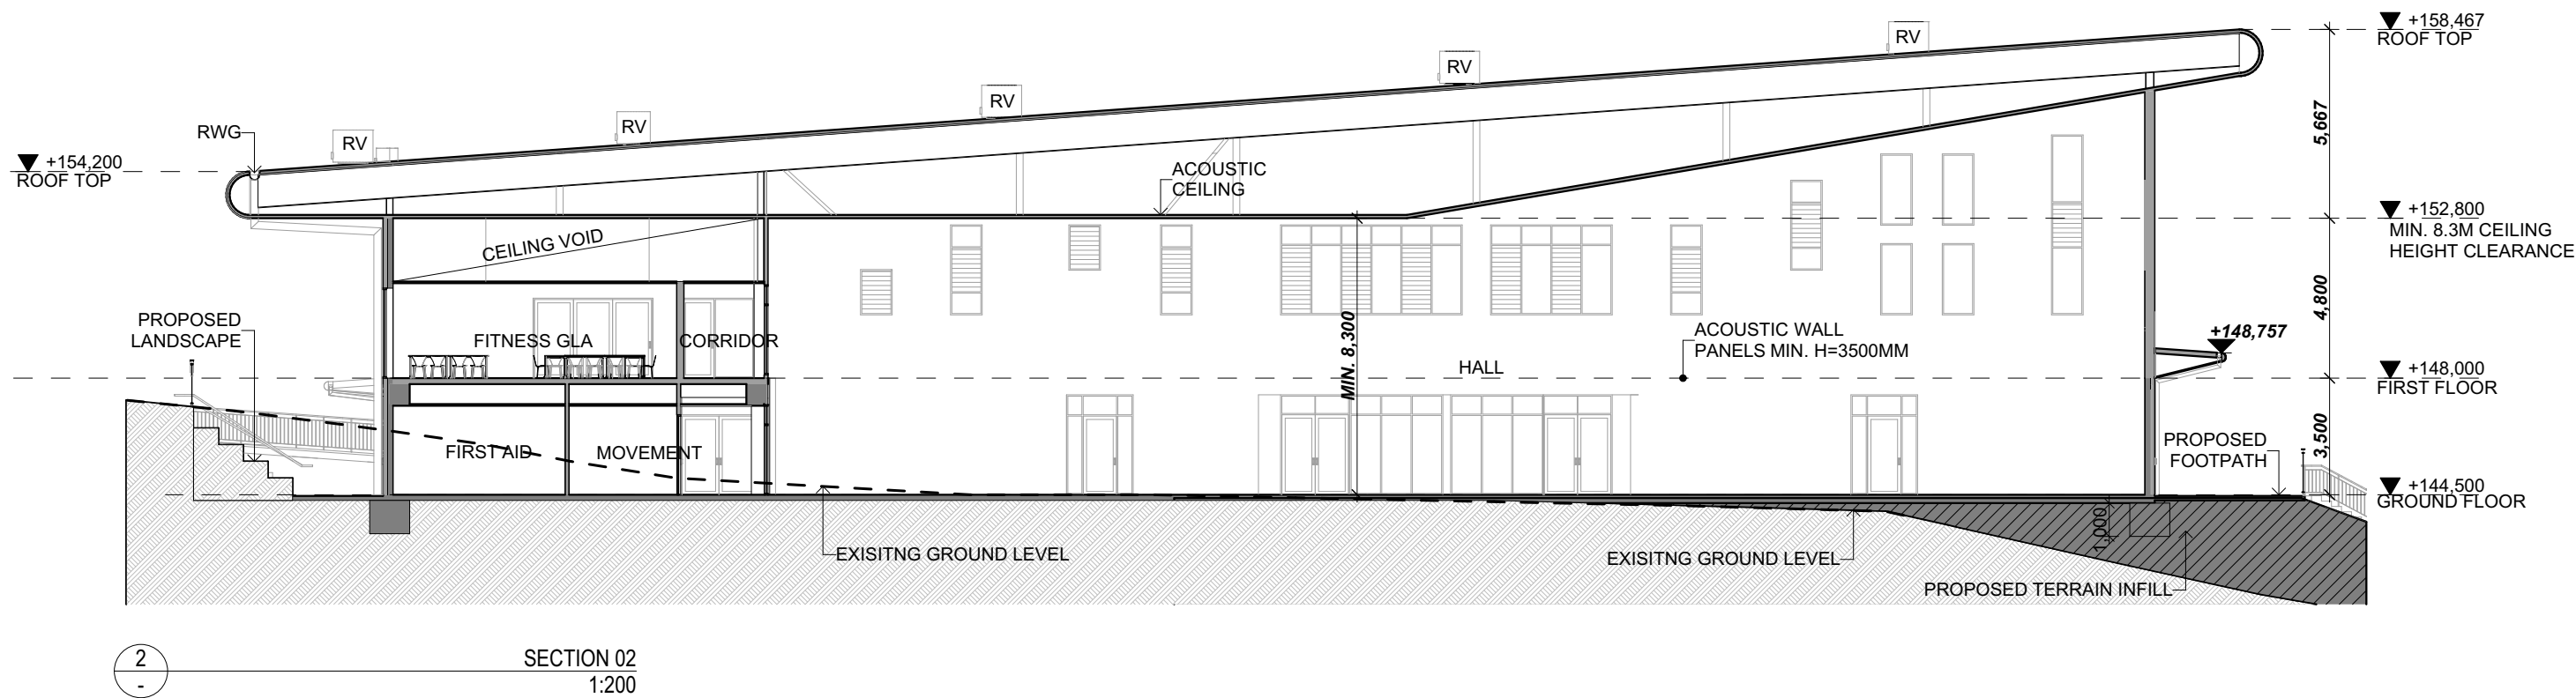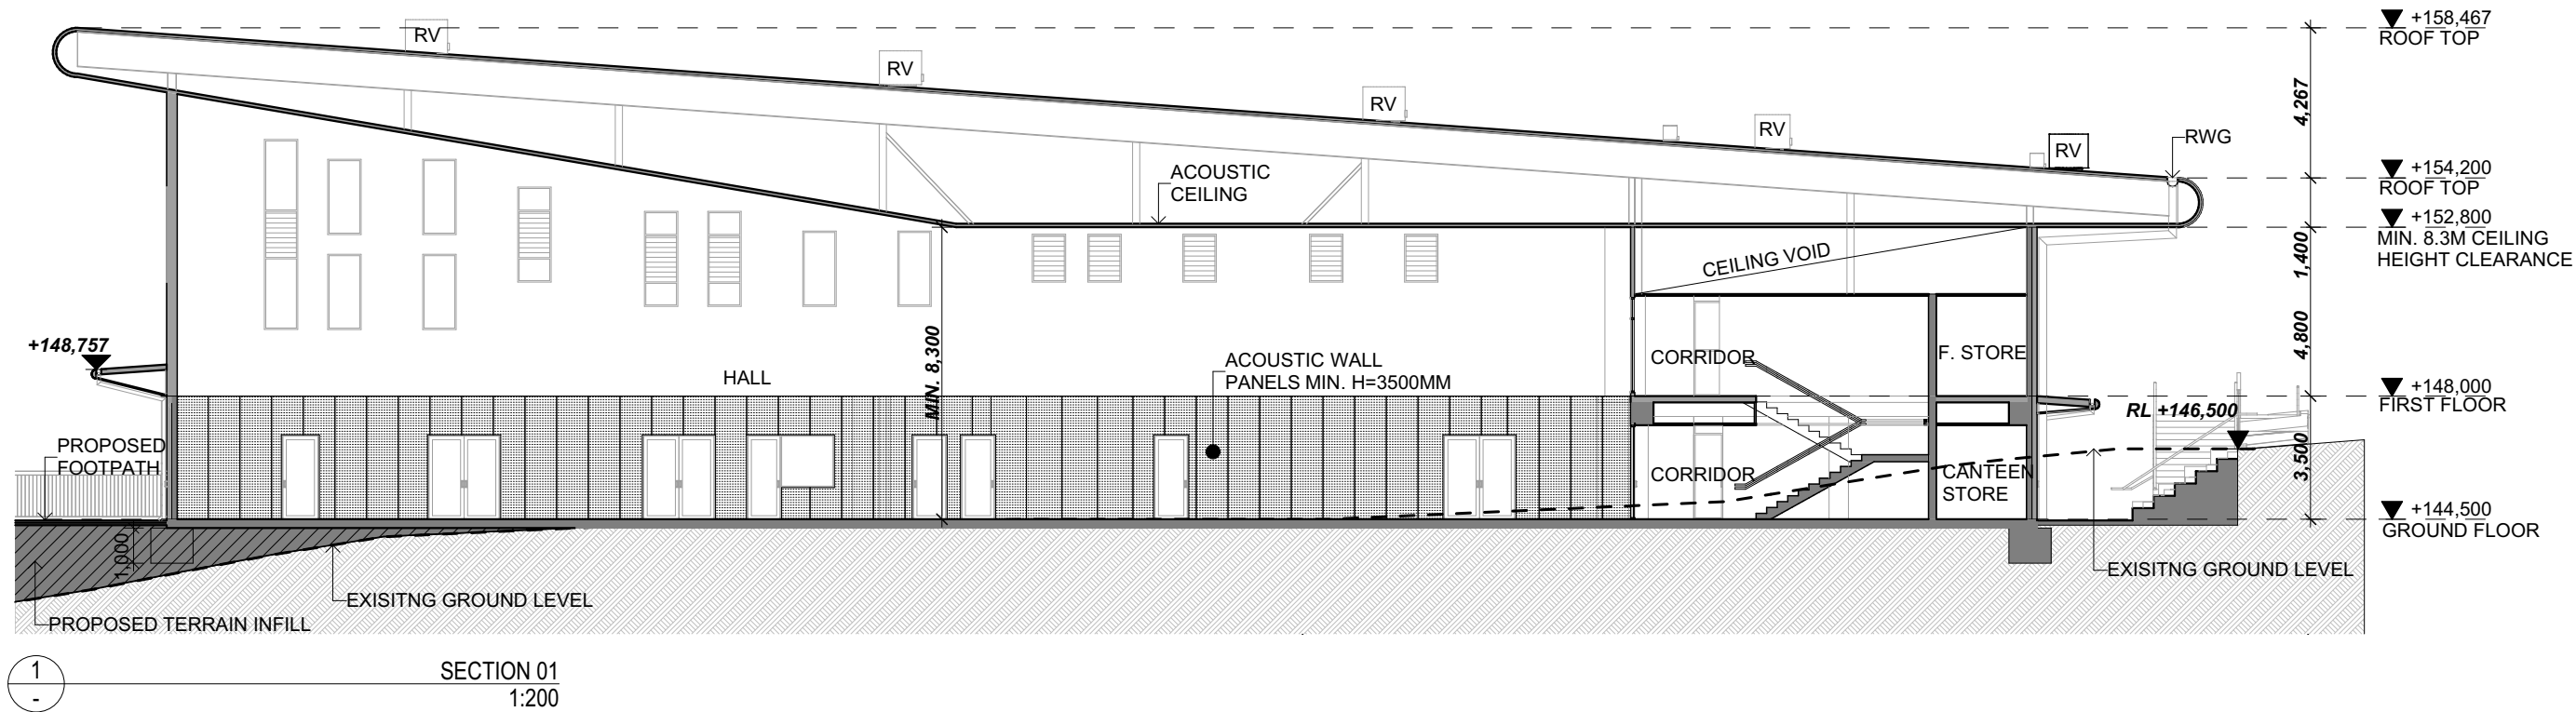

© COPYRIGHT JDH ARCHITECTS PTY. LTD.
THE CONTRACTOR SHALL CHECK AND VERIFY ALL DIMENSIONS AND VERIFY ALL ERRORS AND OMISSIONS TO THE ARCHITECT. USE FIGURATIVE DIMENSIONS. DO NOT SCALE THE DRAWINGS. DRAWINGS SHALL NOT BE USED FOR CONSTRUCTION PURPOSES UNTIL ISSUED BY THE ARCHITECT FOR CONSTRUCTION.

Rev	Date	By	Issue Name	OK
A	18/10/28	DM	ISSUED TO CONSULTANTS	CW
B	18/10/29	DM	ISSUED TO CONSULTANTS	CW
C	18/11/01	DM	ISSUED TO CONSULTANTS	CW
D	18/11/12	DM	ISSUED TO CONSULTANTS	CW
E	18/11/19	DM	ISSUED TO CONSULTANTS	ZK
F	18/11/22	DM	ISSUED TO CONSULTANTS	ZK
G	18/11/30	DM	ISSUED FOR DA	ZK


ABBREVIATIONS


ROOMS
ACC. WC ACCESSIBLE TOILET
C. STORE CANTEN STORE
CL. STORE. CLEANERS STORE
EDB ELECTRICAL DISTRIBUTION BOARD
F. WC FEMALE WATER CLOSET
F. STORE FITNESS STORE
M. WC MALE WATER CLOSET
MOV. MOVEMENT
ROOF FINISHES
RMS ROOF METAL SHEETING
RSF ROOF FLASHING
RV ROOF VENT
RWG RAINWATER GLITTER
RWP RAINWATER DOWNPIPE
RWT RAINWATER TANK
WALL FINISHES
WCL PRE-FINISHED CFC CLADDING PANEL
WFB FACE BRICK WORK
MISCELLANEOUS ITEMS
FSS FIXED SUN SHADING DEVICE

EXISTING EARTH
PROPOSED GROUND FILL

Architect
JDH architects
JDH ARCHITECTS PTY. LTD.
info@jdharchitects.com.au
ABN: 27 110 978 802
ACK: 110 978 802
NOMINATED ARCHITECT:
JAYNE HARRISON (7403)

44 Little Oxford Street
Darlinghurst, NSW 2010
Telephone: 02 9261 9697
www.jdharchitects.com.au

Client

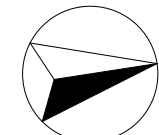88 Yarrabung Rd
Sydney
NSW, 2075
Telephone: (02) 9144 1689
Email: stives-h.school@det.nsw.edu.au

Project Name
ST. IVES HIGH SCHOOL

St. Ives Highschool
88 Yarrabung Rd
Sydney

Drawing Title
PROPOSED SECTIONS
Scale : 1:200 @A1 Date : 18/11/30
Drawn : DM Checked : JH
Project No. Drawing No. Rev.
1030 DA-13 G
QUALITY CERTIFIED ISO 9001
INITIALING THE 'DRAWN AND THE 'CHECK' BOXES
CONFIRMS THAT THIS DRAWING HAS BEEN
PREPARED IN CONFORMITY WITH JDH
ARCHITECTS Q.M.S. PROCEDURES.
Status: **DA**