


Sheet List			
Sheet Number	Sheet Name	Current Revision	Current Revision Date

DA St George Specialist Centre			
000-Specification + Site			
DA 000	Title Sheet	B	18/04/27
DA 050	External Finishes	A	18/04/27
100-General Arrangement Plans			
DA 101	Ground Floor Plan	B	18/04/27
DA 102	Bridge Level Plan	B	18/04/27
DA ELEVATIONS			
DA 201	Proposed Elevations	C	18/04/27
DA SECTIONS			
DA 301	Proposed Sections	B	18/04/27



1 KOGARAH LOCALITY PLAN  
Scale: 1 : 5000

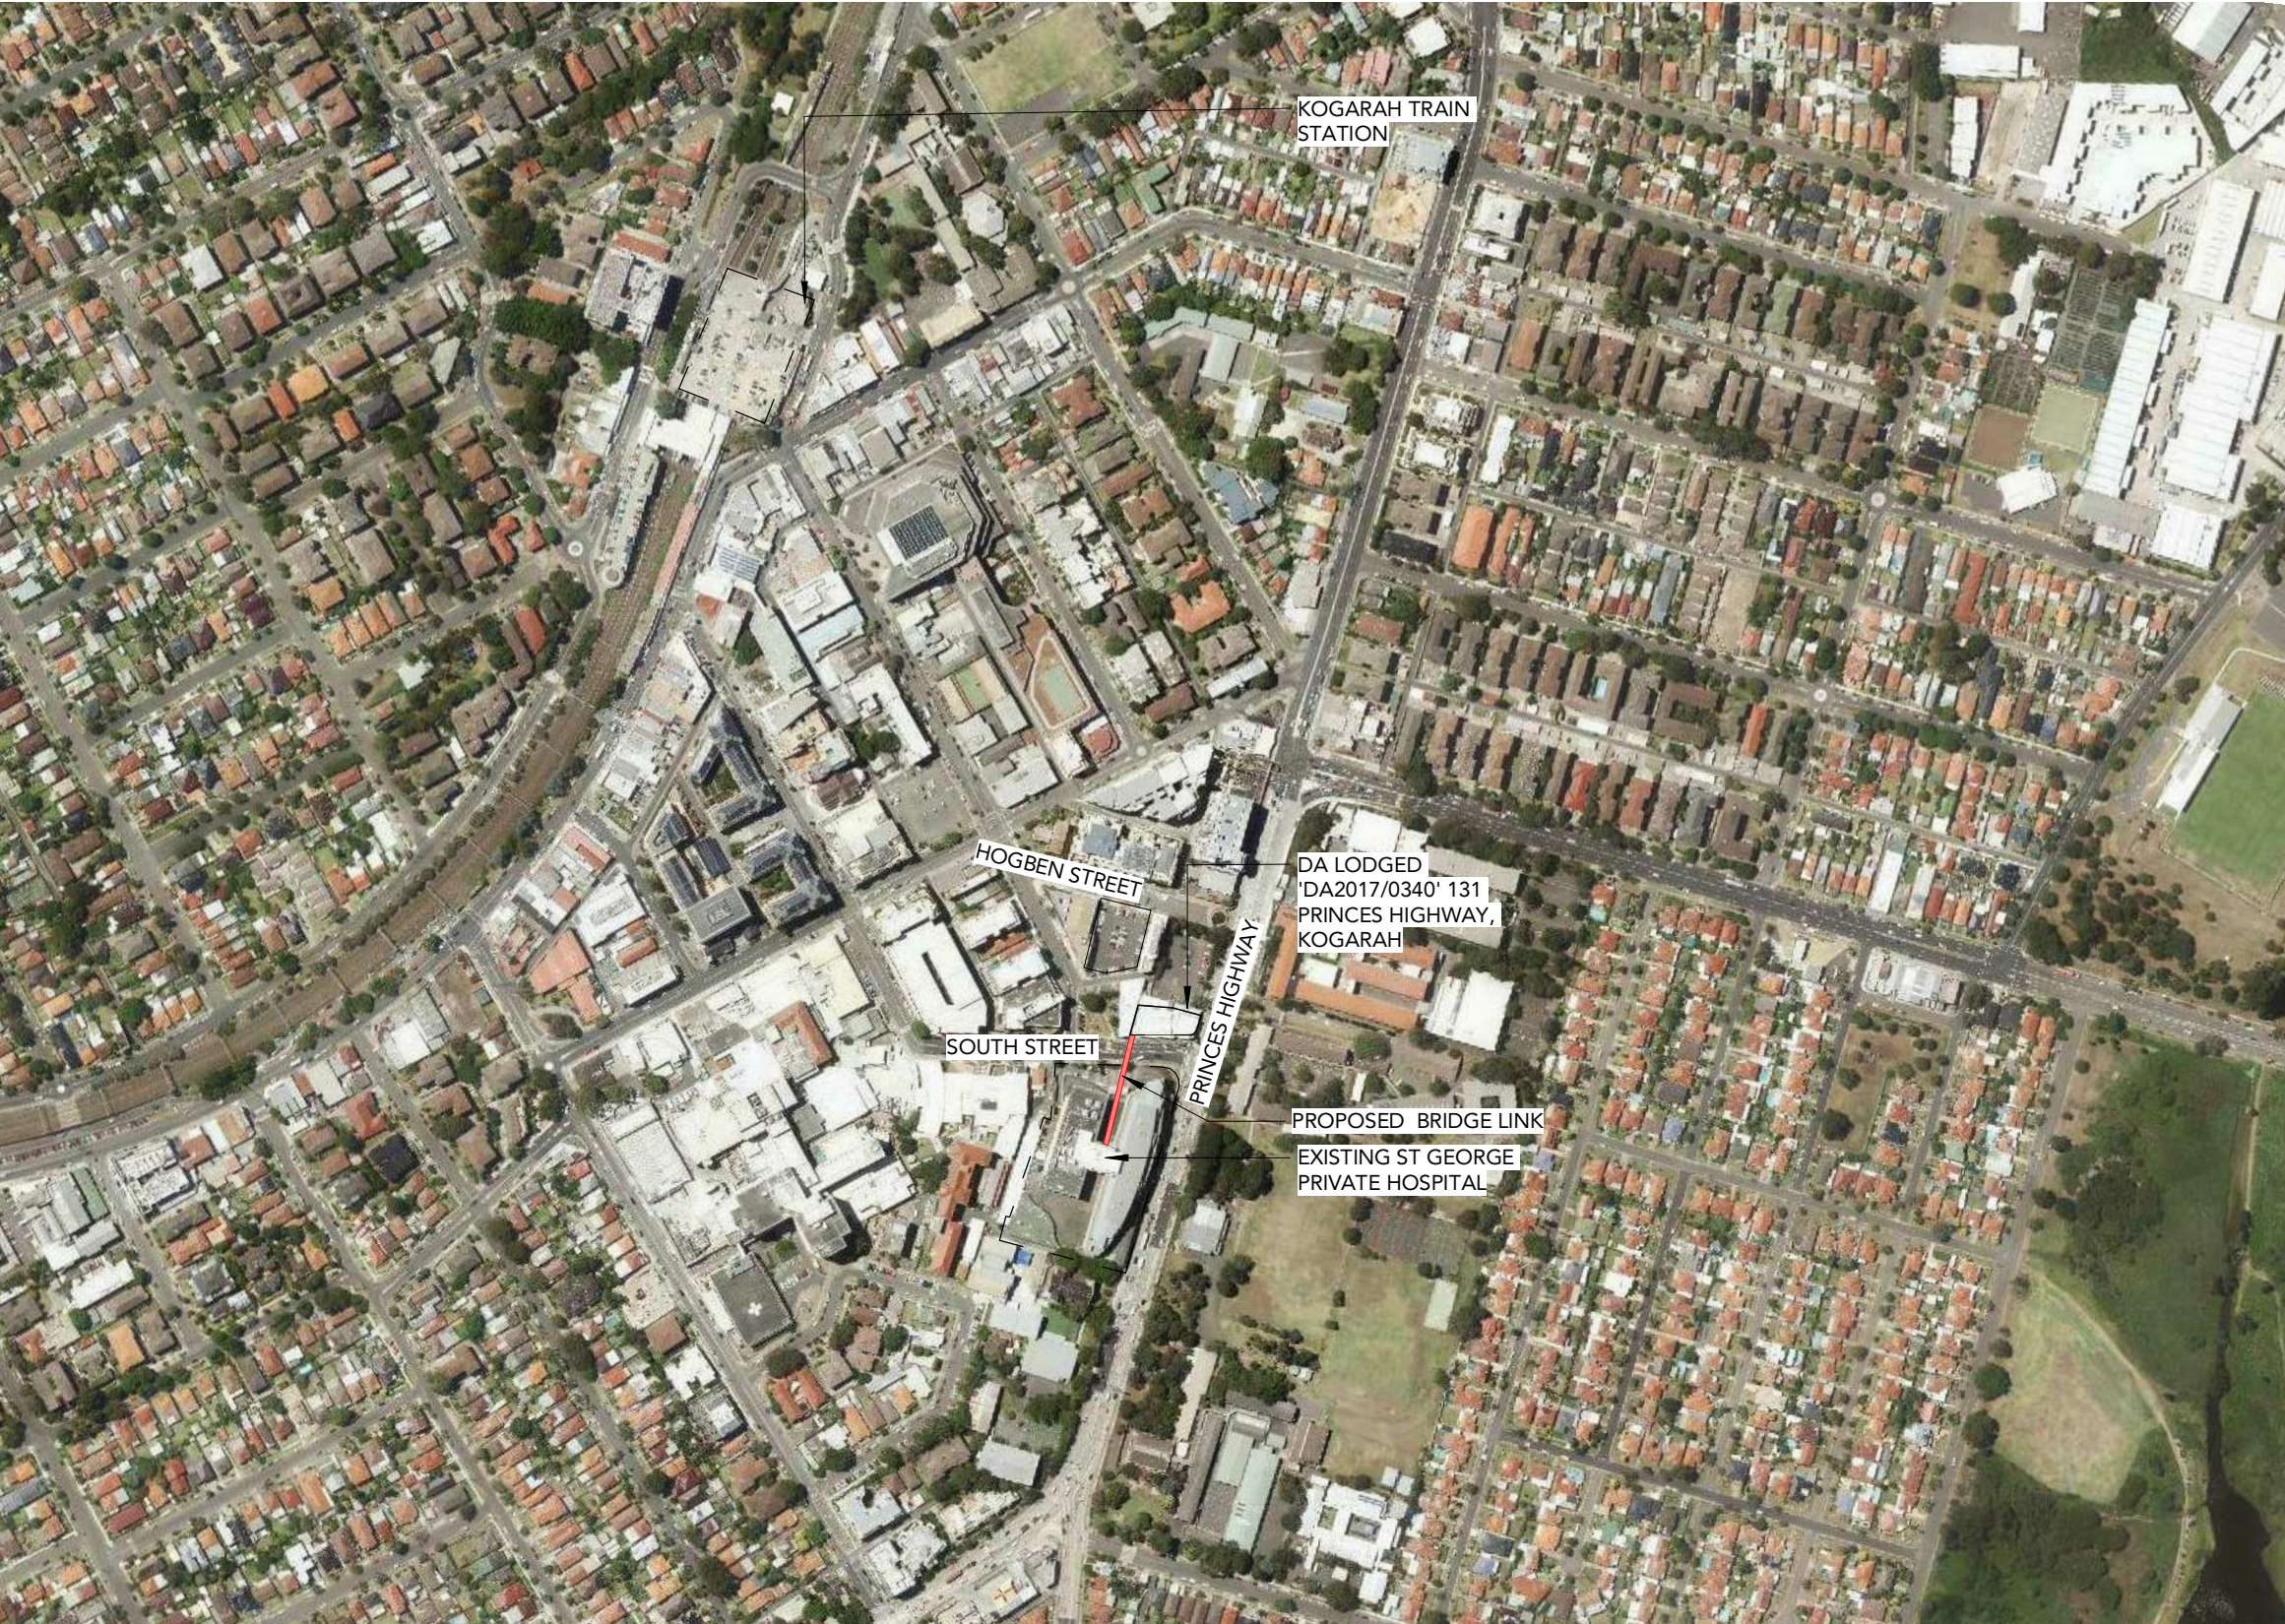

PROPOSED EAST PERSPECTIVE OF BRIDGE LINK - NTS.



PROPOSED WEST PERSPECTIVE OF BRIDGE LINK - NTS.

DRAWING STATUS:		
PRELIMINARY		
Rev	Revision Description	Date
A	Bridge Link DA set	18/03/19
B	DA Prelim Issue	18/04/27
KEY TO ARCHITECTURAL DRAWINGS:		
1. ARCHITECTURAL DRAWINGS SHALL BE READ IN CONJUNCTION WITH OTHER CONSULTANT DRAWINGS AND SPECIFICATIONS. ANY DISCREPANCIES SHALL BE REFERRED TO TEAM 2 ARCHITECTS BEFORE PROCEEDING WITH WORK.		
2. ALL DIMENSIONS AND LEVELS ARE IN MILLIMETERS UNLESS NOTED OTHERWISE. NO DIMENSION SHALL BE OBTAINED BY SCALING THE DRAWING.		
3. ALL DIMENSIONS TO BE CHECKED ON SITE WITH ANY DISCREPANCIES REFERRED TO TEAM 2 ARCHITECTS BEFORE PROCEEDING WITH WORK.		
4. ALL WORK TO BE CARRIED OUT IN ACCORDANCE WITH THE REQUIREMENTS OF THE PRINCIPAL CERTIFYING AUTHORITY, CURRENT NCC & AUSTRALIAN STANDARDS.		
ABBREVIATION LEGEND		
SGPH	ST GEORGE PRIVATE HOSPITAL	
SGPHSC	ST GEORGE PRIVATE HOSPITAL SPECIALIST CENTRE	
NTS	NOT TO SCALE	
COS	CHECK ON SITE	
APPROX	APPROXIMATE	



SYDNEY  
701/1 Chandos Street,  
St Leonards NSW 2065  
T: + 61 2 9437 3166  
E: info@team2.com.au

MELBOURNE  
313/737 Burwood Road,  
Hawthorn East VIC 3166  
ABN: 72 104 833 507

Project:  
PROPOSED NEW ST GEORGE  
PRIVATE HOSPITAL BRIDGE LINK  
SOUTH STREET, KOGARAH

Title:  
Title Sheet

Project #:  
732

Drw:  
JA

Chk:  
ON

Drawing No:  
DA 000

Rev:  
B

Scale:  
1 : 5000


6/A1





[illegible]

1. ARCHITECTURAL DRAWINGS SHALL BE READ IN CONJUNCTION WITH OTHER CONSULTANT DRAWINGS AND SPECIFICATIONS, ANY DISCREPANCIES SHALL BE REFERRED TO TEAM 2 ARCHITECTS BEFORE PROCEEDING WITH WORK.
2. ALL DIMENSIONS AND LEVELS ARE IN MILLIMETERS UNLESS NOTED OTHERWISE. NO DIMENSION SHALL BE OBTAINED BY SCALING THE DRAWING.
3. ALL DIMENSIONS TO BE CHECKED ON SITE WITH ANY DISCREPANCIES REFERRED TO TEAM 2 ARCHITECTS BEFORE PROCEEDING WITH WORK.
4. ALL WORK TO BE CARRIED OUT IN ACCORDANCE WITH THE REQUIREMENTS OF THE PRINCIPAL CIVIL ENGINEER, AUTHORITY, CURRENT NCC & AUSTRALIAN STANDARDS.

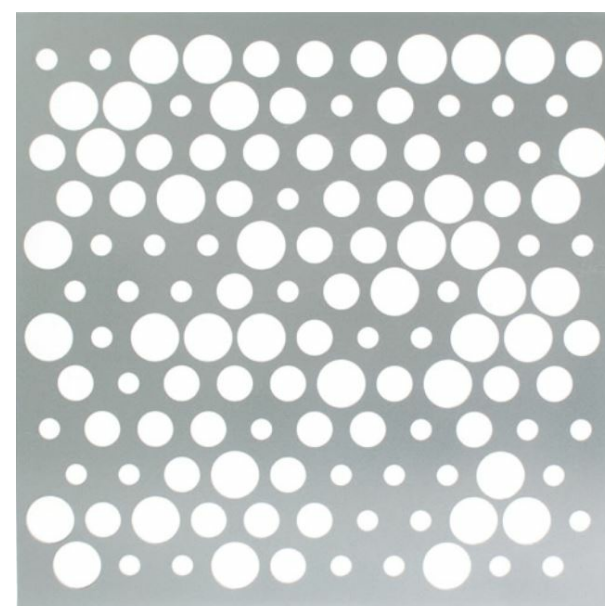

— STONE CLADDING OR RECONSTITUTED CLADDING TO MATCH EXISTING ST GEORGE PRIVATE HOSPITAL

A photograph of the Woolworths building in Melbourne. The building has a dark facade with a large 'Woolworths' sign in white. To the right of the sign, there is a series of tall, narrow, perforated metal structures that resemble stylized trees or abstract sculptures. The sky is overcast.



## TEAM

**SYDNEY**  
701/1 Chandos Street,  
St Leonards NSW 2065  
T: + 61 2 9437 3166  
E: info@team2.com.au

**MELBOURNE**  
313/737 Burwood Road,  
Hawthorn East VIC 3166  
ABN: 72 104 833 507

Project:  
St George Private Hospital  
Specialist Centre  
Cnr, South St and Princes Hwy

Title:

## External Finishes

Project #:	732	Draw:	ON	Chk:	ZA
Drawing No:	DA 050				
Rev:	A	Scale:			








[illegible]

KEY TO ARCHITECTURAL DRAWINGS:

1. ARCHITECTURAL DRAWINGS SHALL BE READ IN CONJUNCTION WITH OTHER CONSULTANT DRAWINGS AND SPECIFICATIONS. ANY DISCREPANCIES SHALL BE REFERRED TO TEAM 2 ARCHITECTS BEFORE PROCEEDING WITH WORK.
2. ALL DIMENSIONS AND LEVELS ARE IN MILLIMETERS UNLESS NOTED OTHERWISE. NO DIMENSION SHALL BE OBTAINED BY SCALING THE DRAWING.
3. ALL DIMENSIONS TO BE CHECKED ON SITE WITH ANY DISCREPANCIES REFERRED TO TEAM 2 ARCHITECTS BEFORE PROCEEDING WITH WORK.
4. ALL WORK TO BE CARRIED OUT IN ACCORDANCE WITH THE REQUIREMENTS OF THE PRINCIPAL CITY/LOCAL AUTHORITY, CURRENT NCC & AUSTRALIAN STANDARDS.

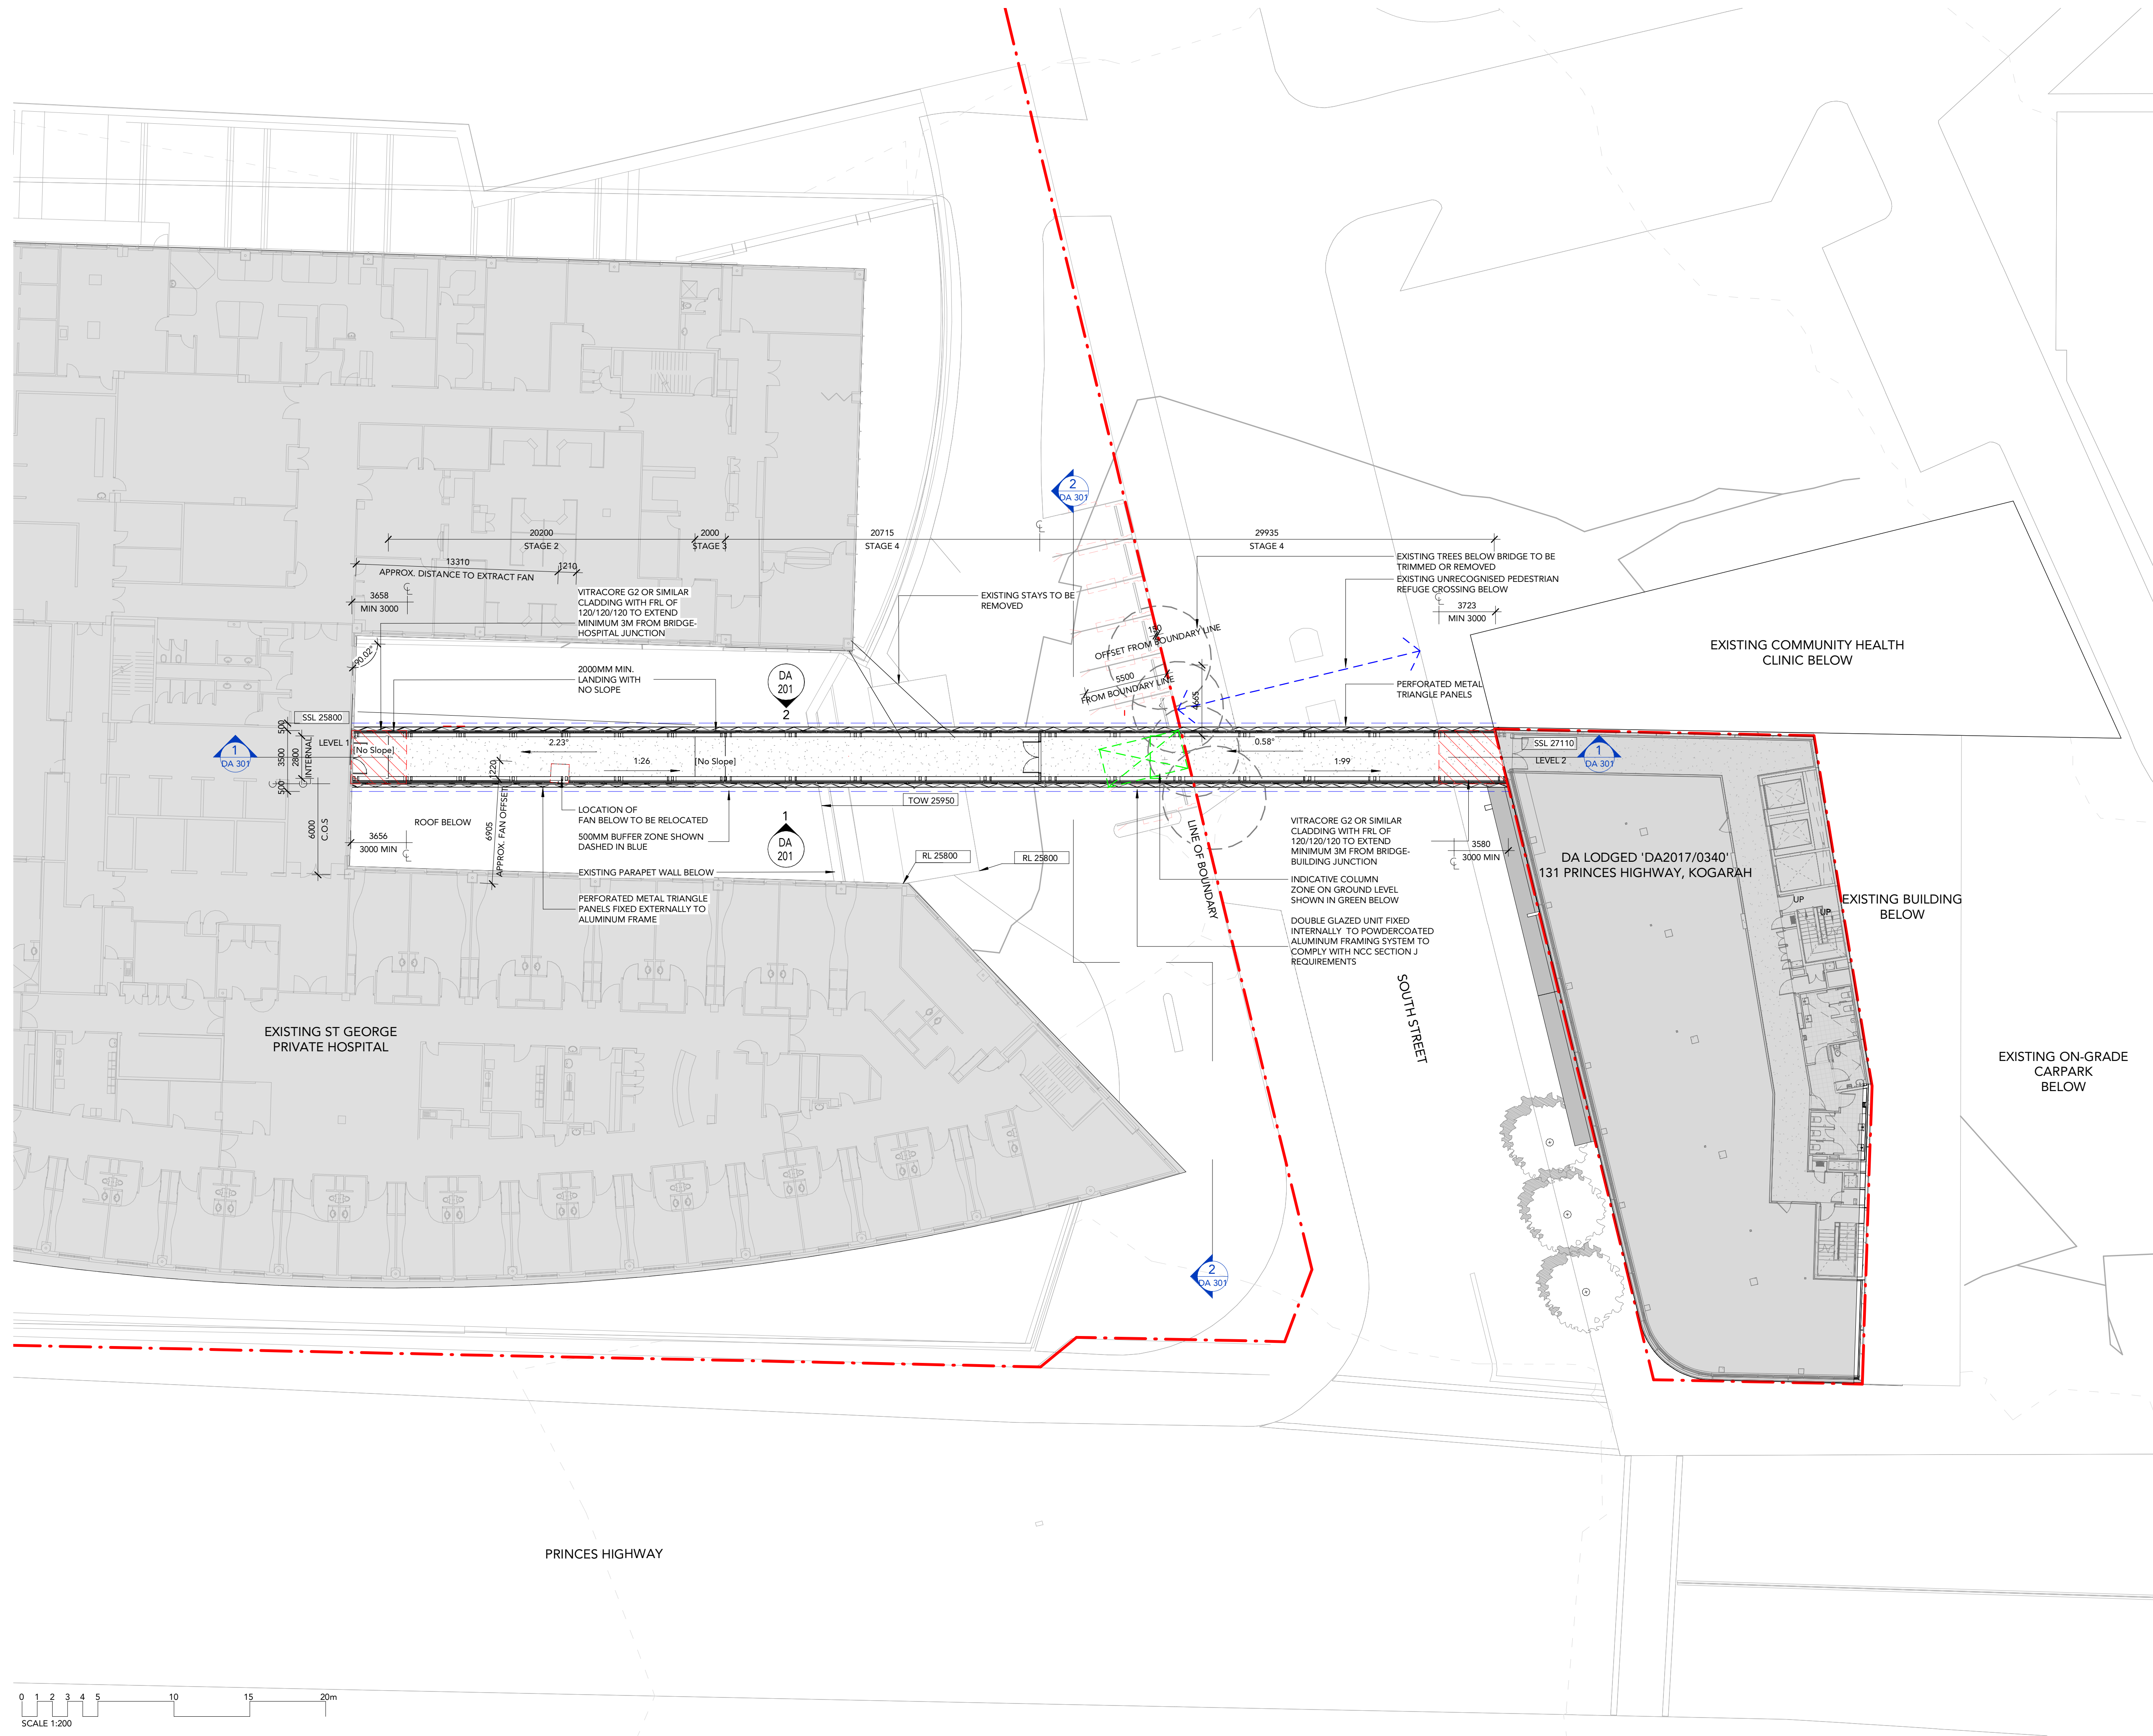


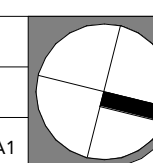
**TEAM**  
ARCHITECTS

SYDNEY MELBOURNE  
701/1 Chandos Street, 313/737 Burwood Road,  
St Leonards NSW 2065 Hawthorn East VIC 3166  
T: +61 2 9437 3166  
E: info@team2.com.au ABN: 72 104 833 507

**PROPOSED NEW ST GEORGE  
PRIVATE HOSPITAL BRIDGE LINK  
SOUTH STREET, KOGARAH**

Title:  
Bridge Level Plan


Project #: <b>732</b>	Draw: <b>JA</b>	Chk: <b>ON</b>	
Drawing No: <b>DA 102</b>			
Rev: <b>B</b>	Scale: <b>1 : 200</b>	<b>@A1</b>	





1. ARCHITECTURAL DRAWINGS SHALL BE READ IN CONJUNCTION WITH OTHER CONSULTANT DRAWINGS AND SPECIFICATIONS. ANY DISCREPANCIES SHALL BE REFERRED TO TEAM 2 ARCHITECTS BEFORE PROCEEDING WITH WORK.
2. ALL DIMENSIONS AND LEVELS ARE IN MILLIMETERS UNLESS NOTED OTHERWISE. NO DIMENSION SHALL BE OBTAINED BY SCALING THE DRAWING.
3. ALL DIMENSIONS TO BE CHECKED ON SITE WITH ANY DISCREPANCIES REFERRED TO TEAM 2 ARCHITECTS BEFORE PROCEEDING WITH WORK.
4. ALL WORK TO BE CARRIED OUT IN ACCORDANCE WITH THE REQUIREMENTS OF THE PRINCIPAL CERTIFYING AUTHORITY, CURRENT NCC & AUSTRALIAN STANDARDS.


ABBREVIATION LEGEND	
SGPH	ST GEORGE PRIVATE HOSPITAL
SGPHSC	ST GEORGE PRIVATE HOSPITAL SPECIALIST CENTRE
NTS	NOT TO SCALE
COS	CHECK ON SITE
MIN.	MINIMUM
APPROX.	APPROXIMATE

 

**TEAM2**  
ARCHITECTS

**PROPOSED NEW ST GEORGE  
PRIVATE HOSPITAL BRIDGE LINK  
SOUTH STREET, KOGARAH**

Title: Proposed Elevations

Project #: <b>732</b>	Drw: <b>ON</b>	Chk: <b>ZA</b>	
Drawing No: <b>DA 201</b>			
Rev: <b>C</b>	Scale: <b>1 : 200</b>	<b>@A1</b>	



DRAWING STATUS:

**PRELIMINARY**

Rev	Revision Description	Date
A	Bridge Link DA set	18/03/19
B	DA Prelim Issue	18/04/27

KEY TO ARCHITECTURAL DRAWINGS:

1. ARCHITECTURAL DRAWINGS SHALL BE READ IN CONJUNCTION WITH OTHER CONSULTANT DRAWINGS AND SPECIFICATIONS. ANY DISCREPANCIES SHALL BE REFERRED TO TEAM 2 ARCHITECTS BEFORE PROCEEDING WITH WORK.
2. ALL DIMENSIONS AND LEVELS ARE IN MILLIMETERS UNLESS NOTED OTHERWISE. NO DIMENSION SHALL BE OBTAINED BY SCALING THE DRAWING.
3. ALL DIMENSIONS TO BE CHECKED ON SITE WITH ANY DISCREPANCIES REFERRED TO TEAM 2 ARCHITECTS BEFORE PROCEEDING WITH WORK.
4. ALL WORK TO BE CARRIED OUT IN ACCORDANCE WITH THE REQUIREMENTS OF THE PRINCIPAL CERTIFYING AUTHORITY, CURRENT NCC & AUSTRALIAN STANDARDS.

ABBREVIATION LEGEND

SGPH	ST GEORGE PRIVATE HOSPITAL
SGPHSC	ST GEORGE PRIVATE HOSPITAL SPECIALIST CENTRE
NTS	NOT TO SCALE
COS	CHECK ON SITE
MIN.	MINIMUM
APPROX.	APPROXIMATE



**Buildcorp**



**TEAM 2**  
ARCHITECTS


SYDNEY 701/1 Chandos Street, St Leonards NSW 2065  
T: + 61 2 9437 3166  
E: info@team2.com.au  
MELBOURNE 313/737 Burwood Road, Hawthorn East VIC 3166  
ABN: 72 104 833 507

PROPOSED NEW ST GEORGE PRIVATE HOSPITAL BRIDGE LINK  
SOUTH STREET, KOGARAH


Title:

Proposed Sections

Project #:	732	Dwr:	ON	Chk:	ZA
Drawing No:	DA 301				
Rev:	B	Scale:	1 : 200		6/A1

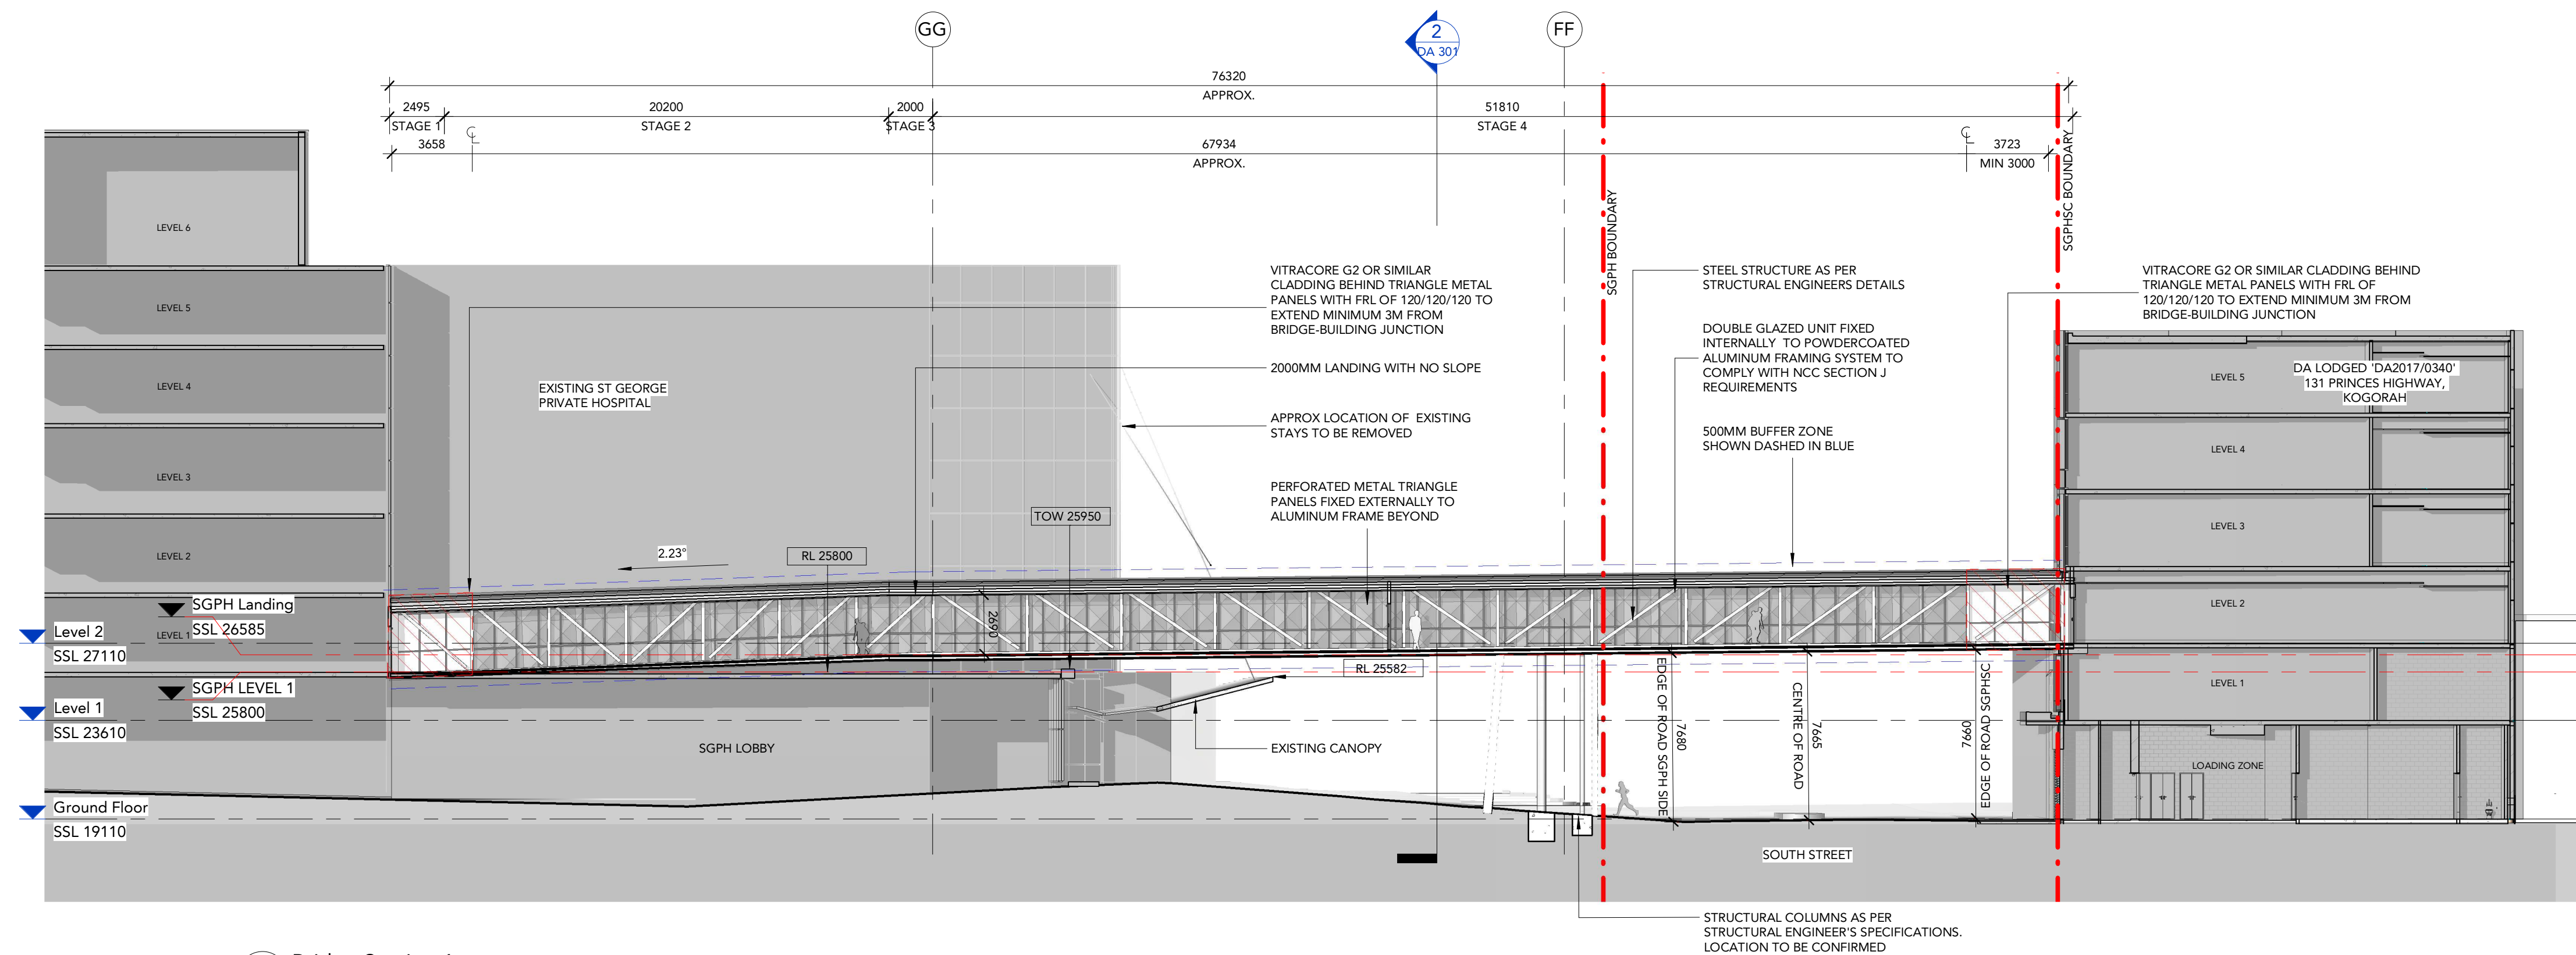

1 Bridge Section 1  
Scale: 1 : 200

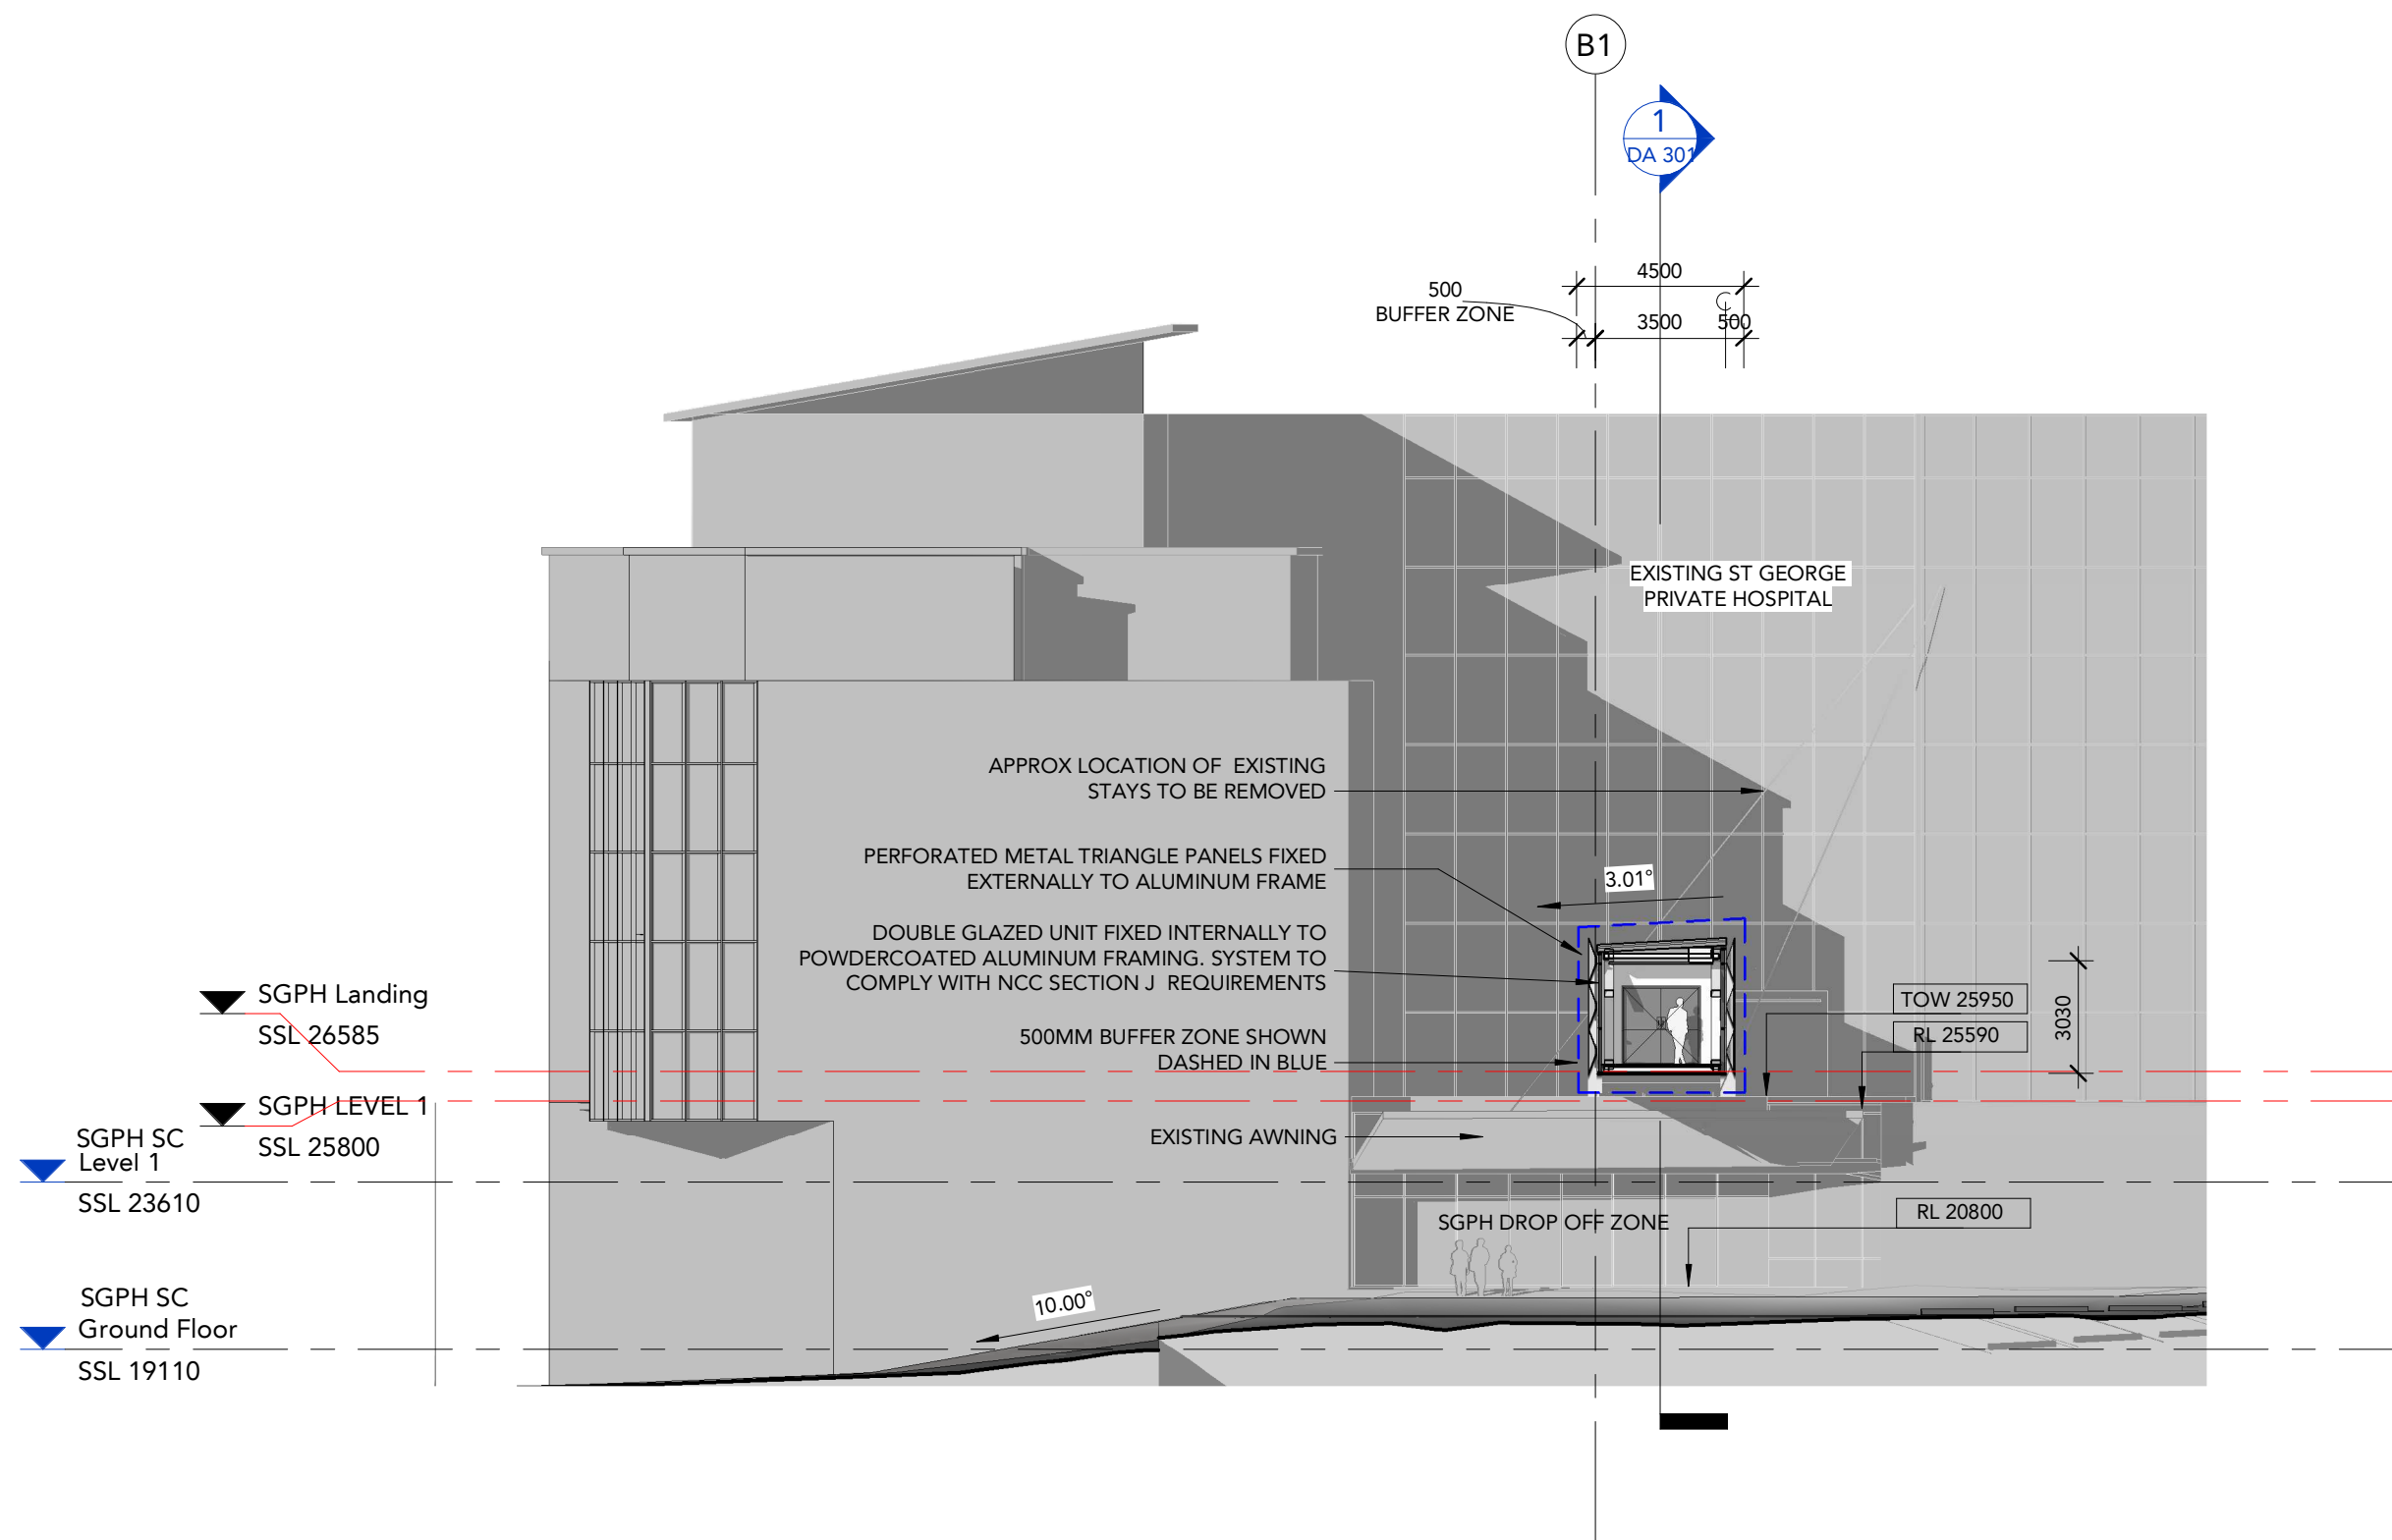

2 Bridge Section 2  
Scale: 1 : 200

0 1 2 3 4 5 10 15 20m  
SCALE 1:200