

PROPOSED BOARDING HOUSE DEVELOPMENT
LOT 60 AND 61 IN DP 23866 73-75 WALDRON ROAD
CHESTER HILL NSW
EMINENT CONSTRUCTIONS PTY LTD

SHEET LIST _C0000 SERIES		
No	DRAWING TITLE	Current Revision
DA0001	TITLE PAGE	E
DA0002	SITE AND BUILDING CALCULATIONS	C
DA0100	PROPOSED SITE/ROOF AND ANALYSIS PLAN	B
DA1000	DEMOLITION PLAN	B
DA1101	PROPOSED GROUND FLOOR LEVEL	E
DA1102	PROPOSED FIRST FLOOR PLAN	C
DA1103	PROPOSED SECOND FLOOR PLAN	C
DA1104	PROPOSED THIRD FLOOR PLAN	C
DA1105	ROOF PLAN	A
DA2100	PROPOSED ELEVATIONS	D
DA3001	PROPOSED SECTIONS	D
DA3002	RAILWAY CROSS SECTION	B
DA4000	SUN DIAGRAM - WINTER SOLSTICE	C
DA4001	NORTH SHADING IMPACT - WINTER SOLSTICE	C
DA4002	WEST SHADING IMPACT - WINTER SOLSTICE	C
DA4003	EAST SHADING IMPACT - WINTER SOLSTICE	C
DA4004	COMMON AND CARETAKER SHADING IMPACT - WINTER SOLSTICE	C
DA4005	PROPOSED 71 WALDRON ROAD SHADOW DIAGRAMS - WINTER SOLSTICE	C
DA4006	PROPOSED 71 WALDRON ROAD SHADOW DIAGRAMS - WINTER SOLSTICE 3D	A
DA4007	EXISTING 71 WALDRON ROAD SHADOW DIAGRAMS - WINTER SOLSTICE	B
DA4008	PROPOSED 77 WALDRON ROAD SHADOW DIAGRAMS - WINTER SOLSTICE	B
DA4009	EXISTING 77 WALDRON ROAD SHADOW DIAGRAMS - WINTER SOLSTICE	B



NOTES:	No.	Description	Date
USE FIGURED DIMENSIONS IN PREFERENCE TO SCALE DIMENSIONS TO BE VERIFIED ON SITE	1	ISSUE FOR CONSULTANT REVIEW	10-11-17
	2	ISSUE FOR CONSULTANT REVIEW 2	23-11-17
	A	Issue for DA submission	4-01-18
	B	REQUEST FOR ADDITIONAL INFORMATION DA	26-8-18
	C	council point 3, 13, 14, 17 and 20 adjusted	21-9-18
	D	council points 1-7	15-1-19
	E	7/1 WALFRON SHADOWS UPDATED	6-2-19

A+H
Architecture Interiors

Architect: 9248
ANTONIO AND HYDE
Director: Corinne Hyde PH +61 412 084 772
Director: Tony Maluccio PH +61 405 201 700


E: info@antonioandhyde.com **W:** www.antonioandhyde.com.au **P:** 41 Prospect Street Erskineville NSW 2043

EMINENT CONSTRUCTIONS PTY LTD


LOTS 60 AND 61 IN DP 23866 AT 73-75 WALDRON ROAD, CHESTER HILL NSW

DEVELOPMENT APPLICATION
TITLE PAGE


Project number	2016.24	DA0001	E
Date	AUGUST 2018		
Drawn by	TM		

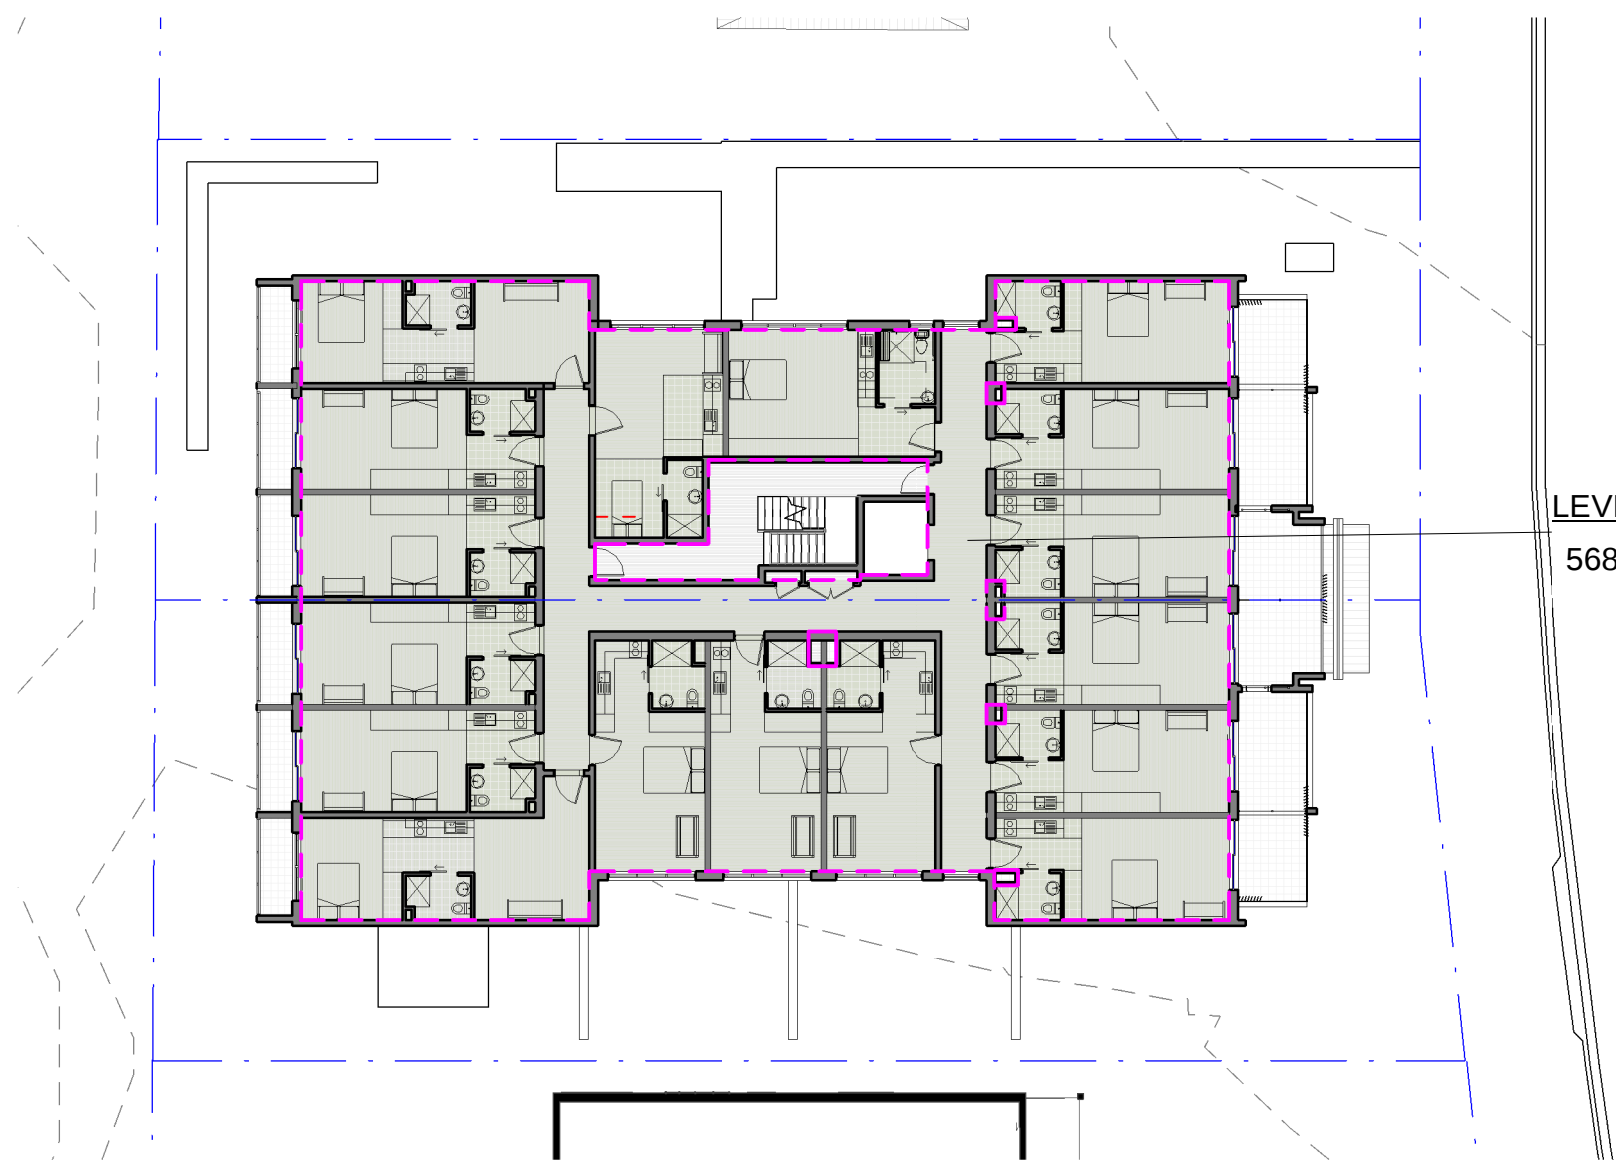


3 PROPOSED FIRST FLOOR PLAN
Scale:1 : 250

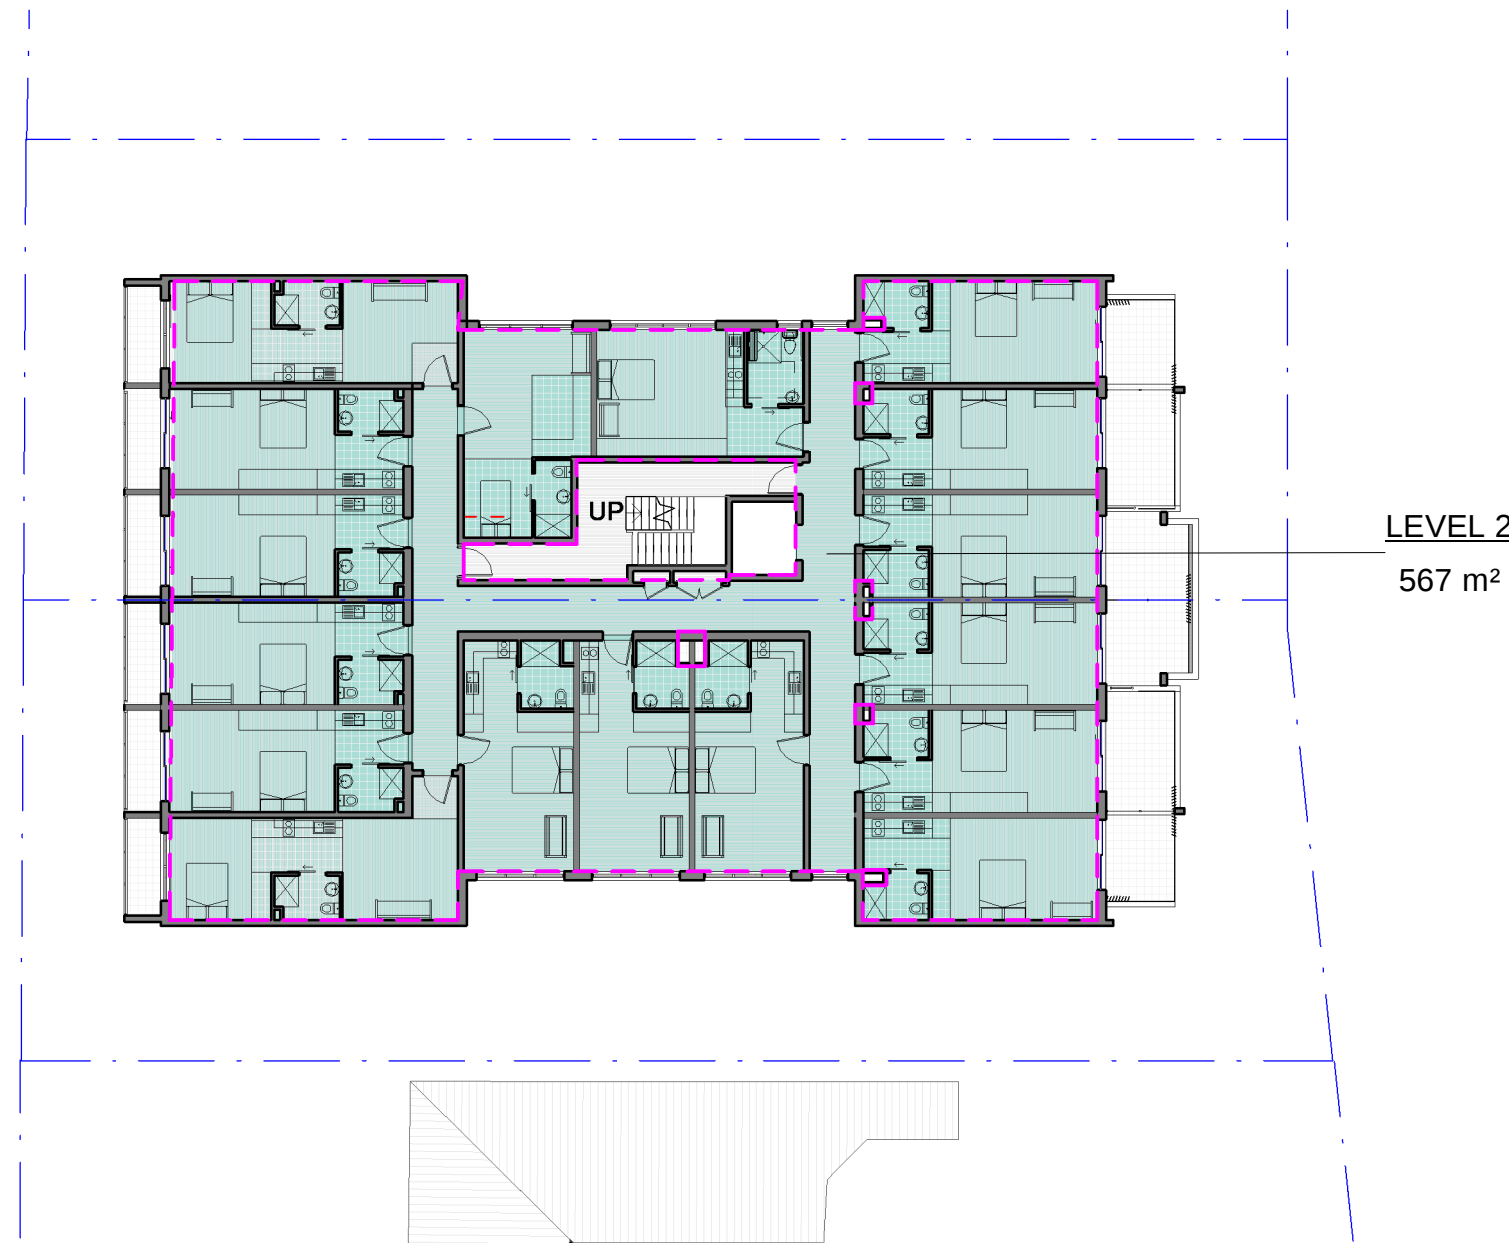

4 PROPOSED SECOND FLOOR PLAN
Scale:1 : 250

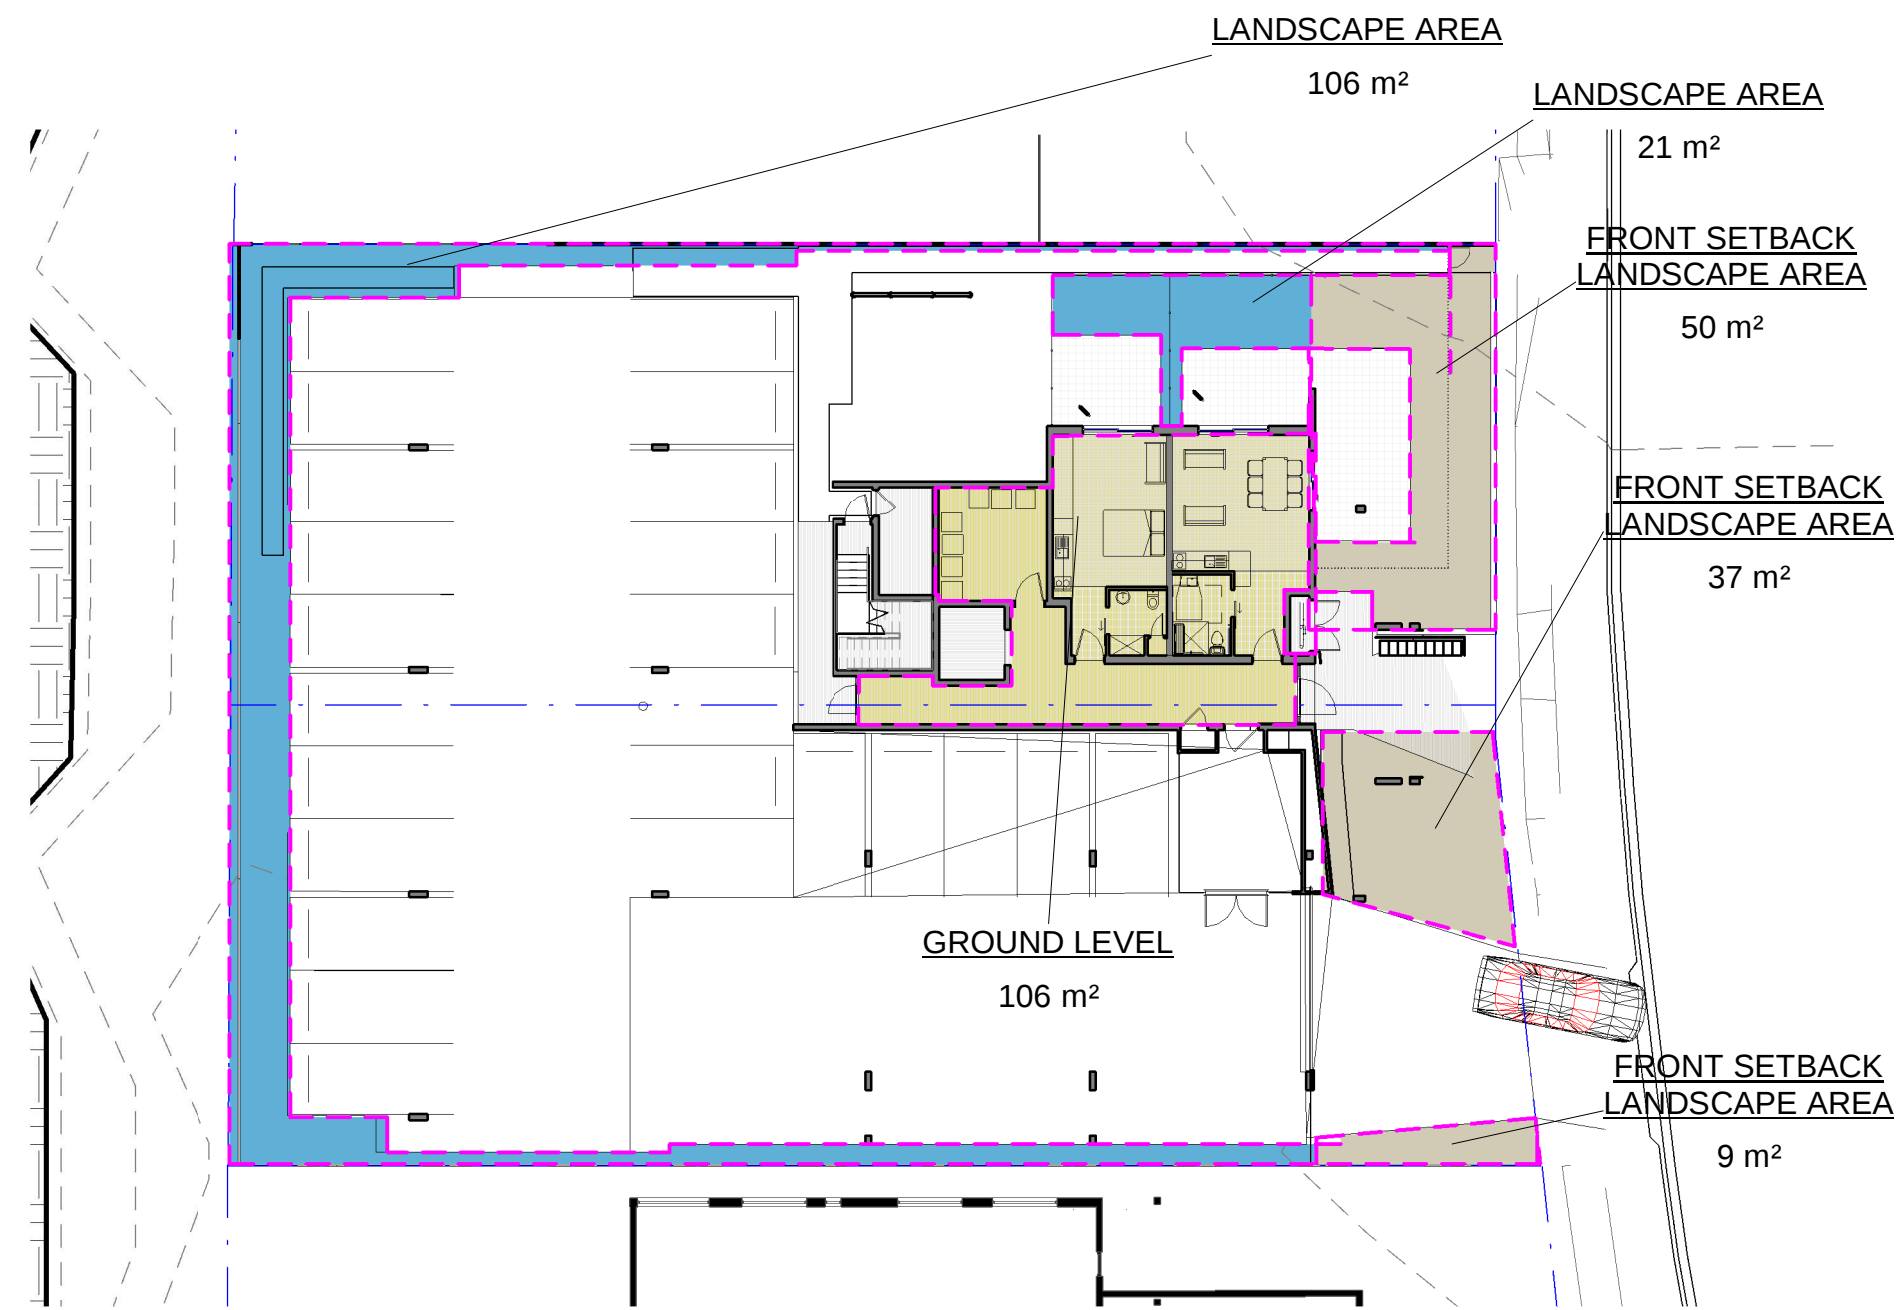

2 PROPOSED GROUND FLOOR PLAN
Scale:1 : 250

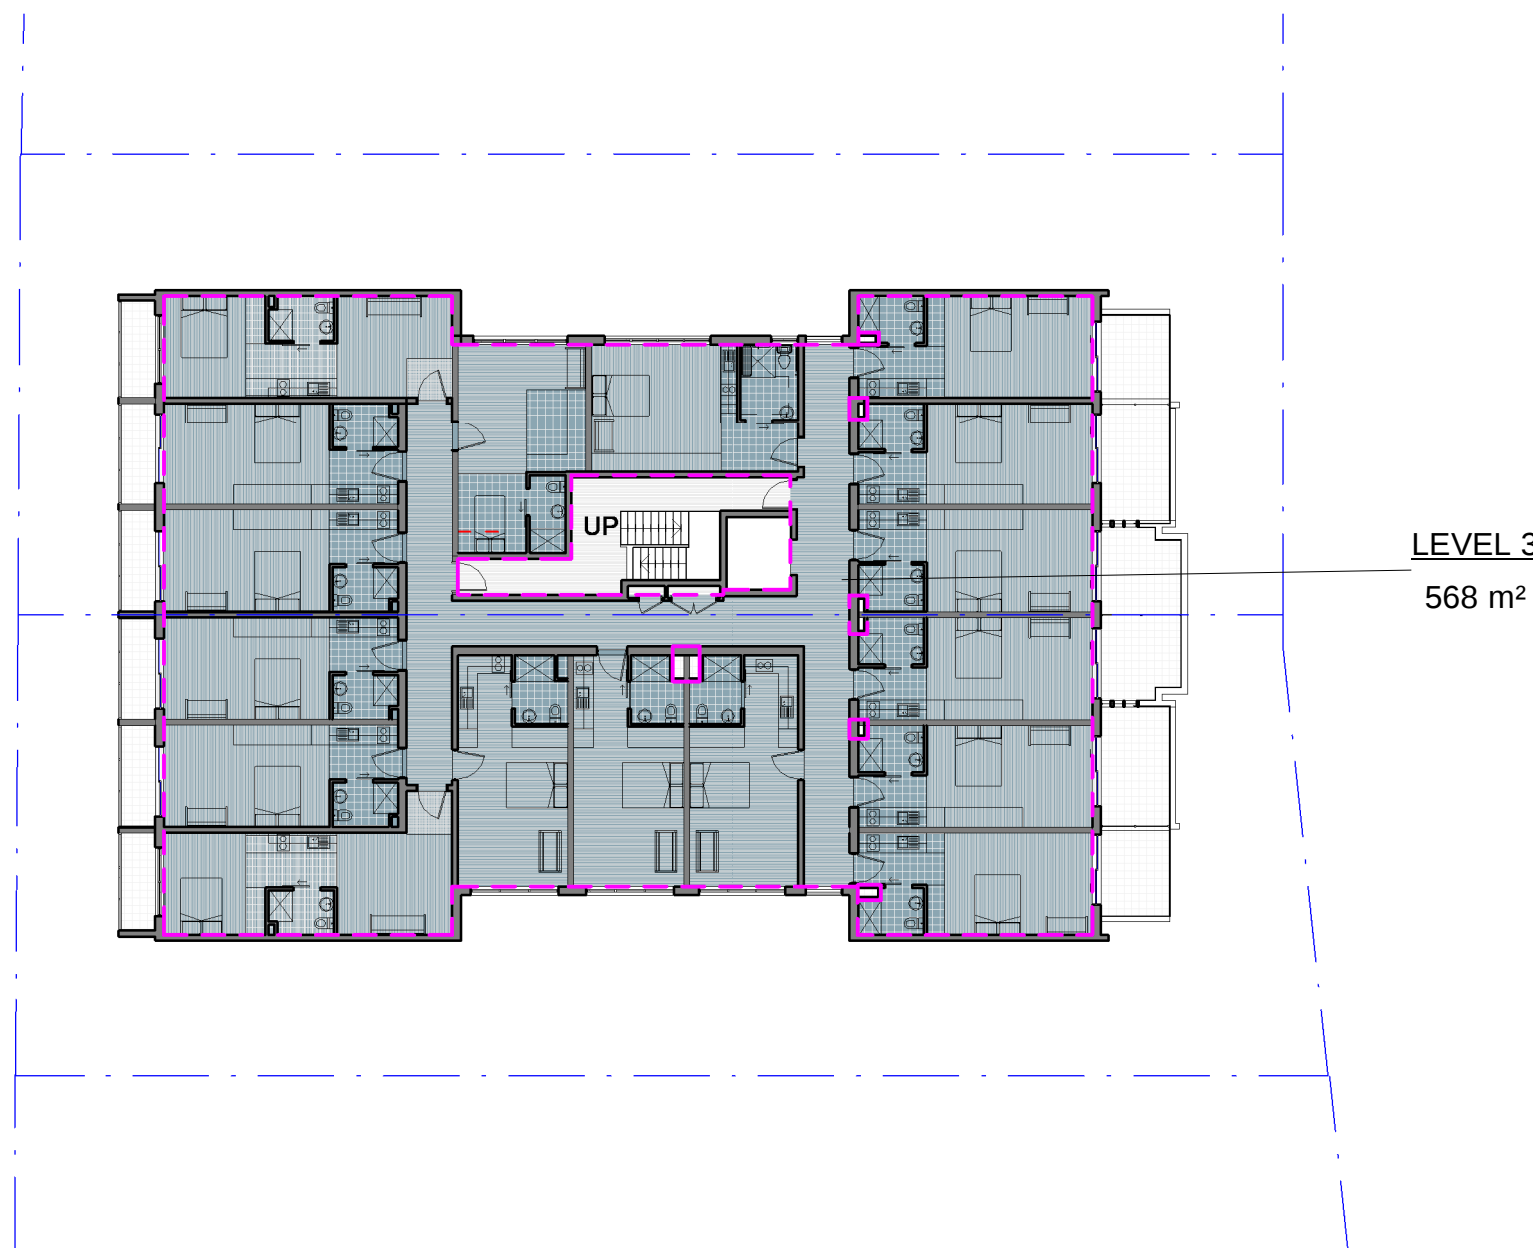

5 PROPOSED THIRD FLOOR PLAN
Scale:1 : 250

- FRONT SETBACK LANDSCAPE AREA
- GROUND LEVEL
- LEVEL 1
- LEVEL 2
- LEVEL 3
- LANDSCAPE AREA

98M2	SITE AREAS	1285.16 m2
108M2	PERMITTED FSR	1927.74 m2
595M2	PROPOSED FSR	1893 m2
595M2	PROPOSED FSR	1:1.47
595M2	PROPOSED LANDSCAPE	225m2 @ 17.5%
127M2		

FRONT SETBACK LANDSCAPE AREA,
REQUIRED 45% = 81m2, WE ARE PROPOSING
96m2



DEVELOPMENT APPLICATION
SITE AND BUILDING CALCULATIONS

Project number	2016.24	DA0002	C
Date	AUGUST 2018	Scale	1 : 250
Drawn by	TM		

EMINENT CONSTRUCTIONS PTY LTD
LOTS 60 AND 61 IN DP 23866 AT 73-75 WALDRON ROAD, CHESTER HILL NSW

A+H
Architecture Interiors
ANTONIO AND HYDE
Director: Corinne Hyde PH +61 412 084 772
Director: Tony Maluccio PH +61 405 201 700
E: info@antonioandhyde.com W: www.antonioandhyde.com.au P: 41 Prospect Street Erskineville NSW 2043

NOTES:	No.	Description	Date
USE FIGURED DIMENSIONS IN PREFERENCE TO SCALE. DIMENSIONS TO BE VERIFIED ON SITE	1	ISSUE FOR CONSULTANT REVIEW	10-11-17
	2	ISSUE FOR CONSULTANT REVIEW 2	23-11-17
	A	Issue for DA submission	4-01-18
	B	council point 3, 13, 14, 17 and 20 adjusted	21-9-18
	C	council points 1-7	15-1-19

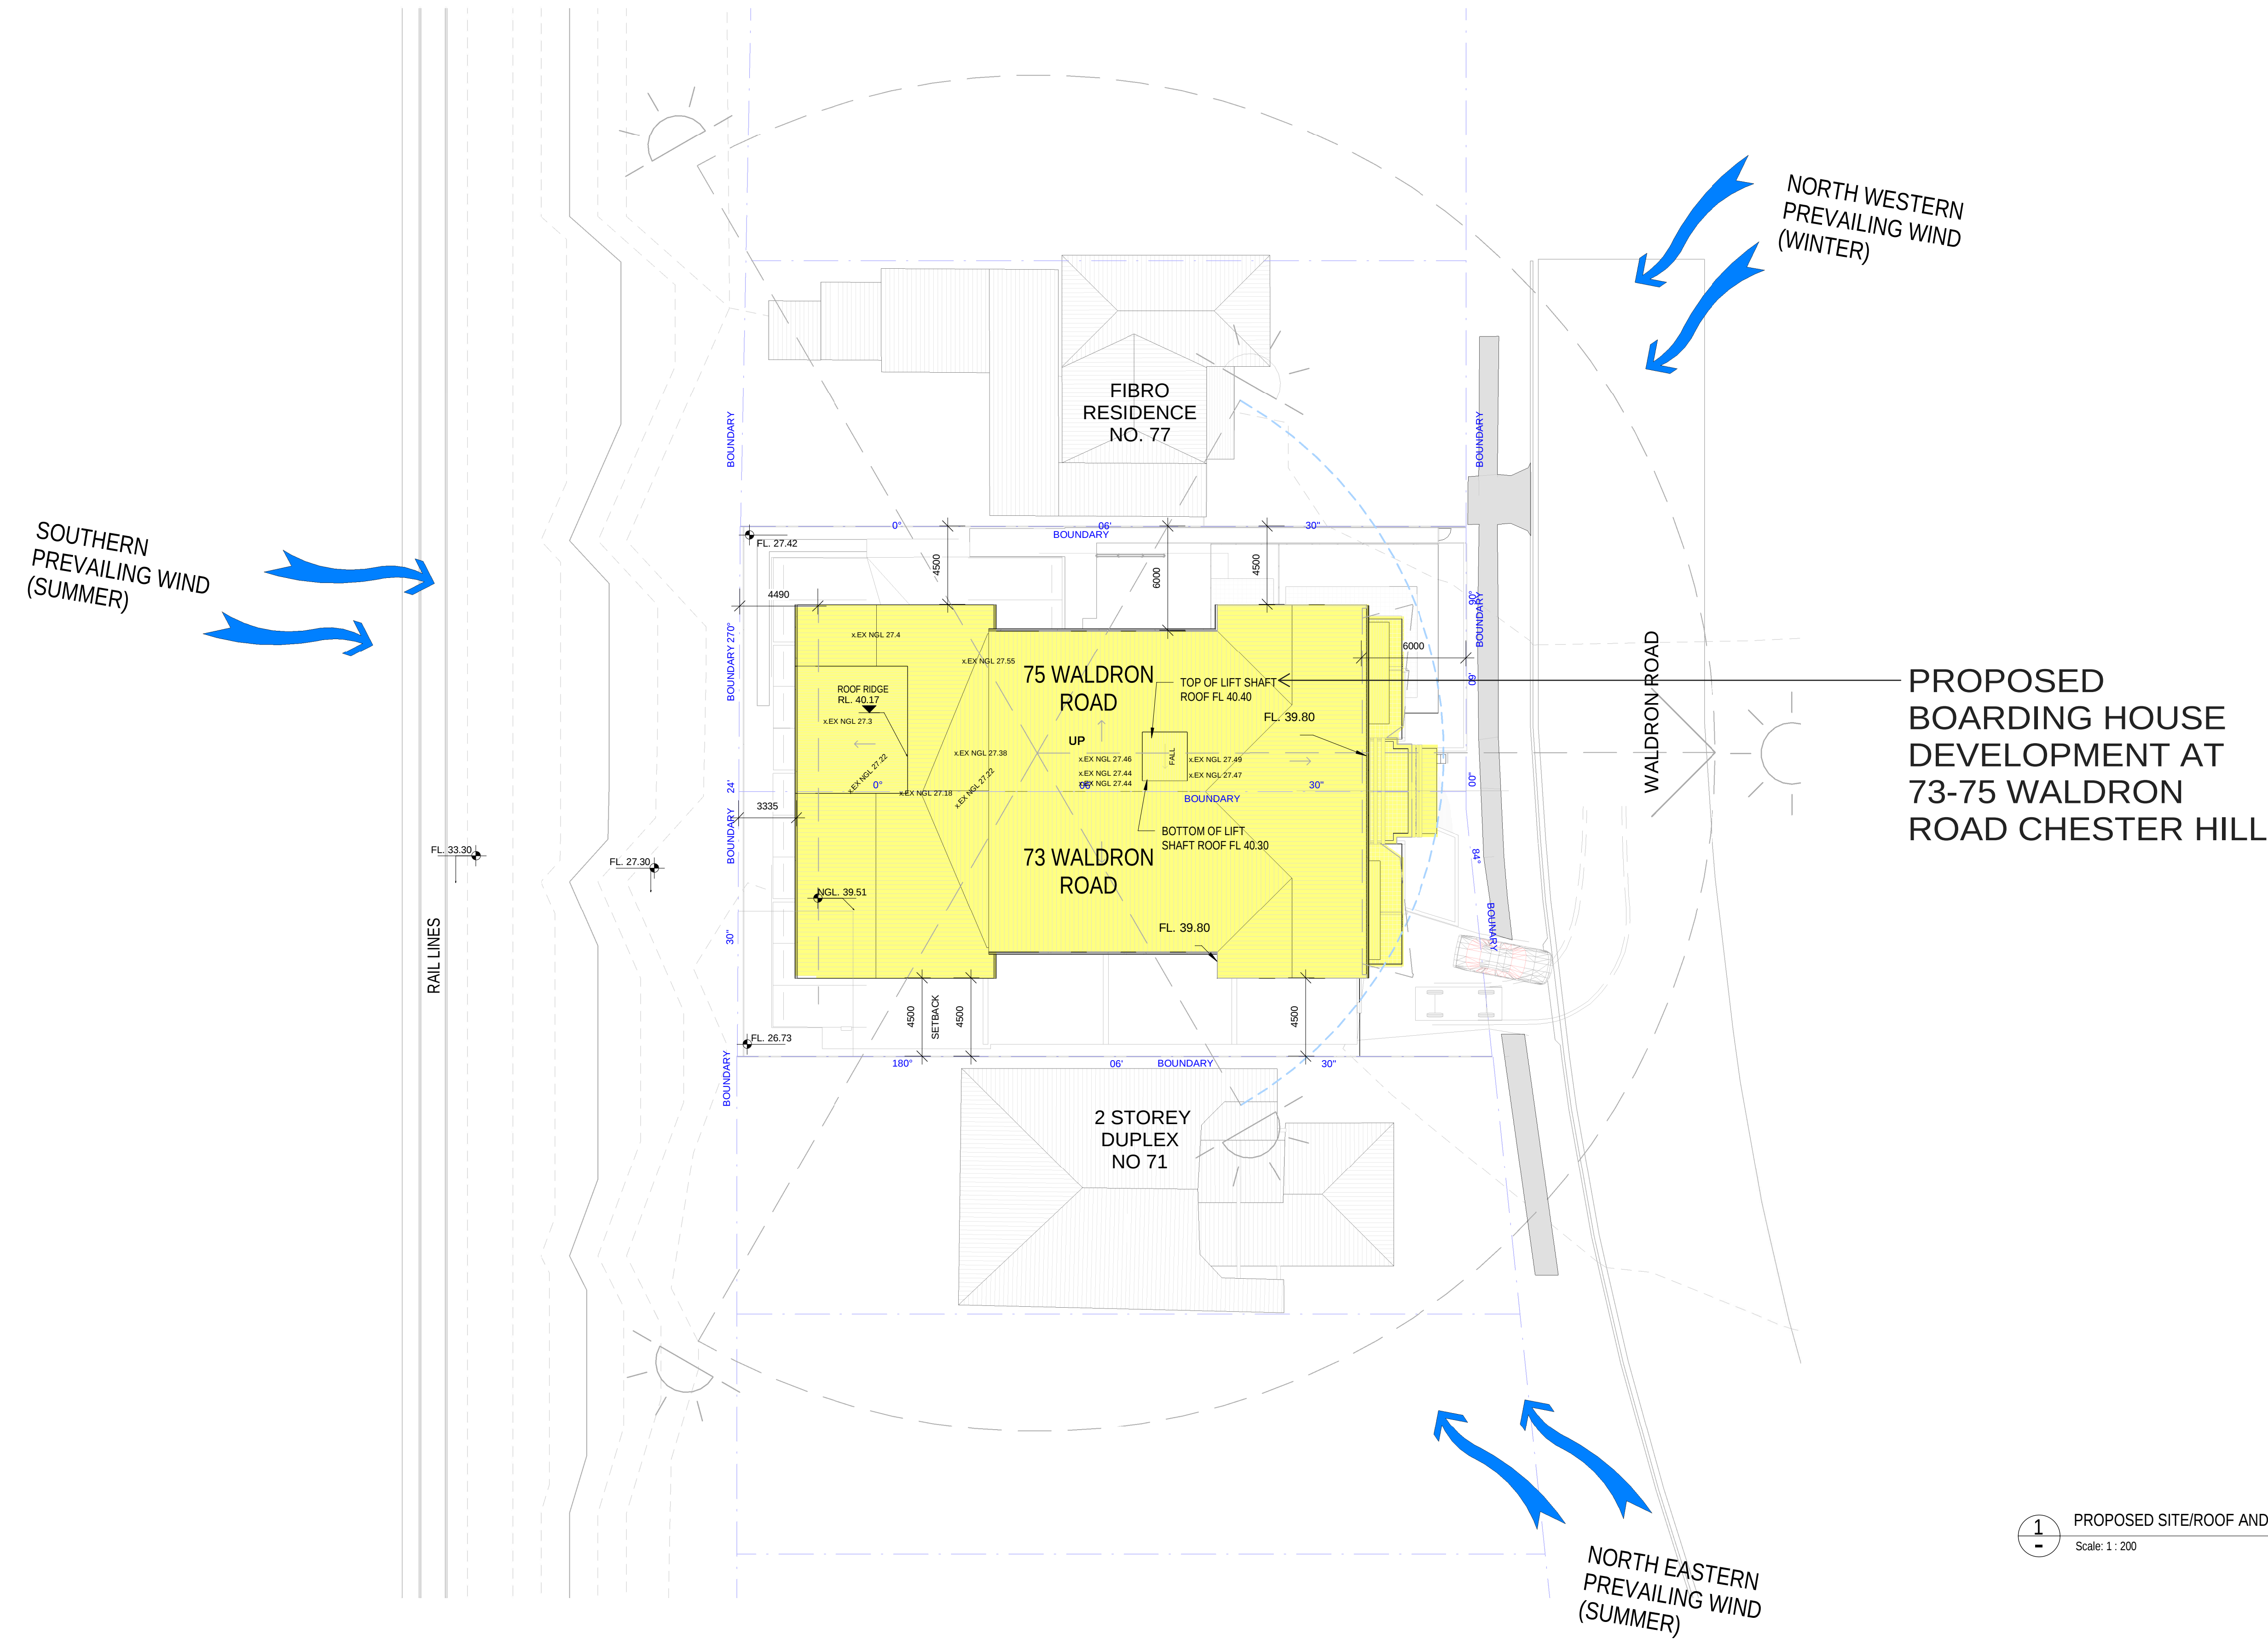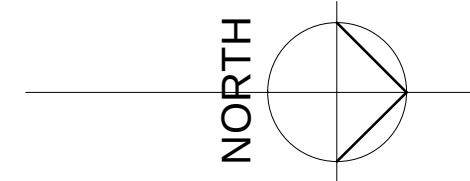

1 PROPOSED SITE/ROOF AND ANALYSIS PLAN
Scale: 1 : 200

NOTES:	No.	Description	Date
USE FIGURED DIMENSIONS IN PREFERENCE TO SCALE. DIMENSIONS TO BE VERIFIED ON SITE	1	ISSUE FOR CONSULTANT REVIEW	10-11-17
	2	ISSUE FOR CONSULTANT REVIEW 2	23-11-17
	A	Issue for DA submission	4-01-18
	B	council points 1-7	15-1-19

A+H

Architecture Interiors


ANTONIO AND HYDE

Director: Corinne Hyde PH +61 412 084 772
Director: Tony Maluccio PH +61 405 201 700


E: info@antonioandhyde.com W: www.antonioandhyde.com.au P: 41 Prospect Street Erskineville NSW 2043

EMINENT CONSTRUCTIONS PTY LTD
LOTS 60 AND 61 IN DP 23866 AT 73-75 WALDRON ROAD, CHESTER HILL NSW

DEVELOPMENT APPLICATION PROPOSED SITE/ROOF AND ANALYSIS PLAN			
Project number	2016.24	DA0100	B
Date	AUGUST 2018		
Drawn by	TM	Scale 1 : 200	

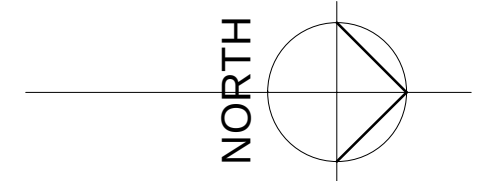

KEY:

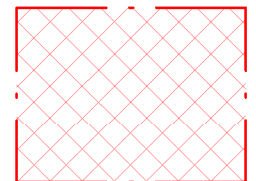

RED LINE WORK INDICATES
EXTENT OF DEMOLITION WORKS.

DEMOLISH AND MODIFY ALL BUILT AND
LANDSCAPED ELEMENTS WITHIN THE
REGION HATCHED IN RED AS
REQUIRED FOR PROPOSED WORKS

DEMOLISH EXTENT OF EXISTING
FOOTPATH, KERB, DRIVEWAY TO
SUIT PROPOSED WORKS.

WALDRON RD

MODIFY EXTENT OF EXISTING
FOOTPATH, KERB, DRIVEWAY TO SUIT
PROPOSED WORKS.

DEMOLISH EXISTING FOOTPATH AND STAIRS

DEMOLISH EXISTING FIBRO WC

DEMOLISH EXISTING METAL SHED

EXISTING TREES TO BE REMOVED

DEMOLISH EXISTING BOUNDARY FENCE

DEMOLISH EXISTING FOOTPATH AND STAIRS

NEIGHBORING
FIBRO RESIDENCE
NO. 77

METAL CARPORT

DEMOLISH
EXISTING FIBRO
RESIDENCE NO.75
WITH TILED ROOF

DEMOLISH EXISTING FIBRO
RESIDENCE NO.73 WITH TILED ROOF

NEIGHBOURING
PROPERTY

1
-
EXISTING AND DEMOLITION PLAN
Scale: 1 : 100

NOTES:		No.	Description	Date
USE FIGURED DIMENSIONS IN PREFERENCE TO SCALE. DIMENSIONS TO BE VERIFIED ON SITE				
1	ISSUE FOR CONSULTANT REVIEW			10-11-17
2	ISSUE FOR CONSULTANT REVIEW 2			23-11-17
A	Issue for DA submission			4-01-18
B	council points 1-7			15-1-19

A+H

Architecture Interiors

ANTONIO AND HYDE

Director: Corinne Hyde PH +61 412 084 772

Director: Tony Maluccio PH +61 405 201 700




E: info@antonioandhyde.com W: www.antonioandhyde.com.au P: 41 Prospect Street Erskineville NSW 2043

EMINENT CONSTRUCTIONS PTY LTD

LOTS 60 AND 61 IN DP 23866 AT 73-75 WALDRON ROAD, CHESTER HILL NSW

DEVELOPMENT APPLICATION DEMOLITION PLAN			
Project number	2016.24	DA1000	B
Date	AUGUST 2018		
Drawn by	TM		
Scale		1 : 100	

22/02/2019 10:05:45 AM

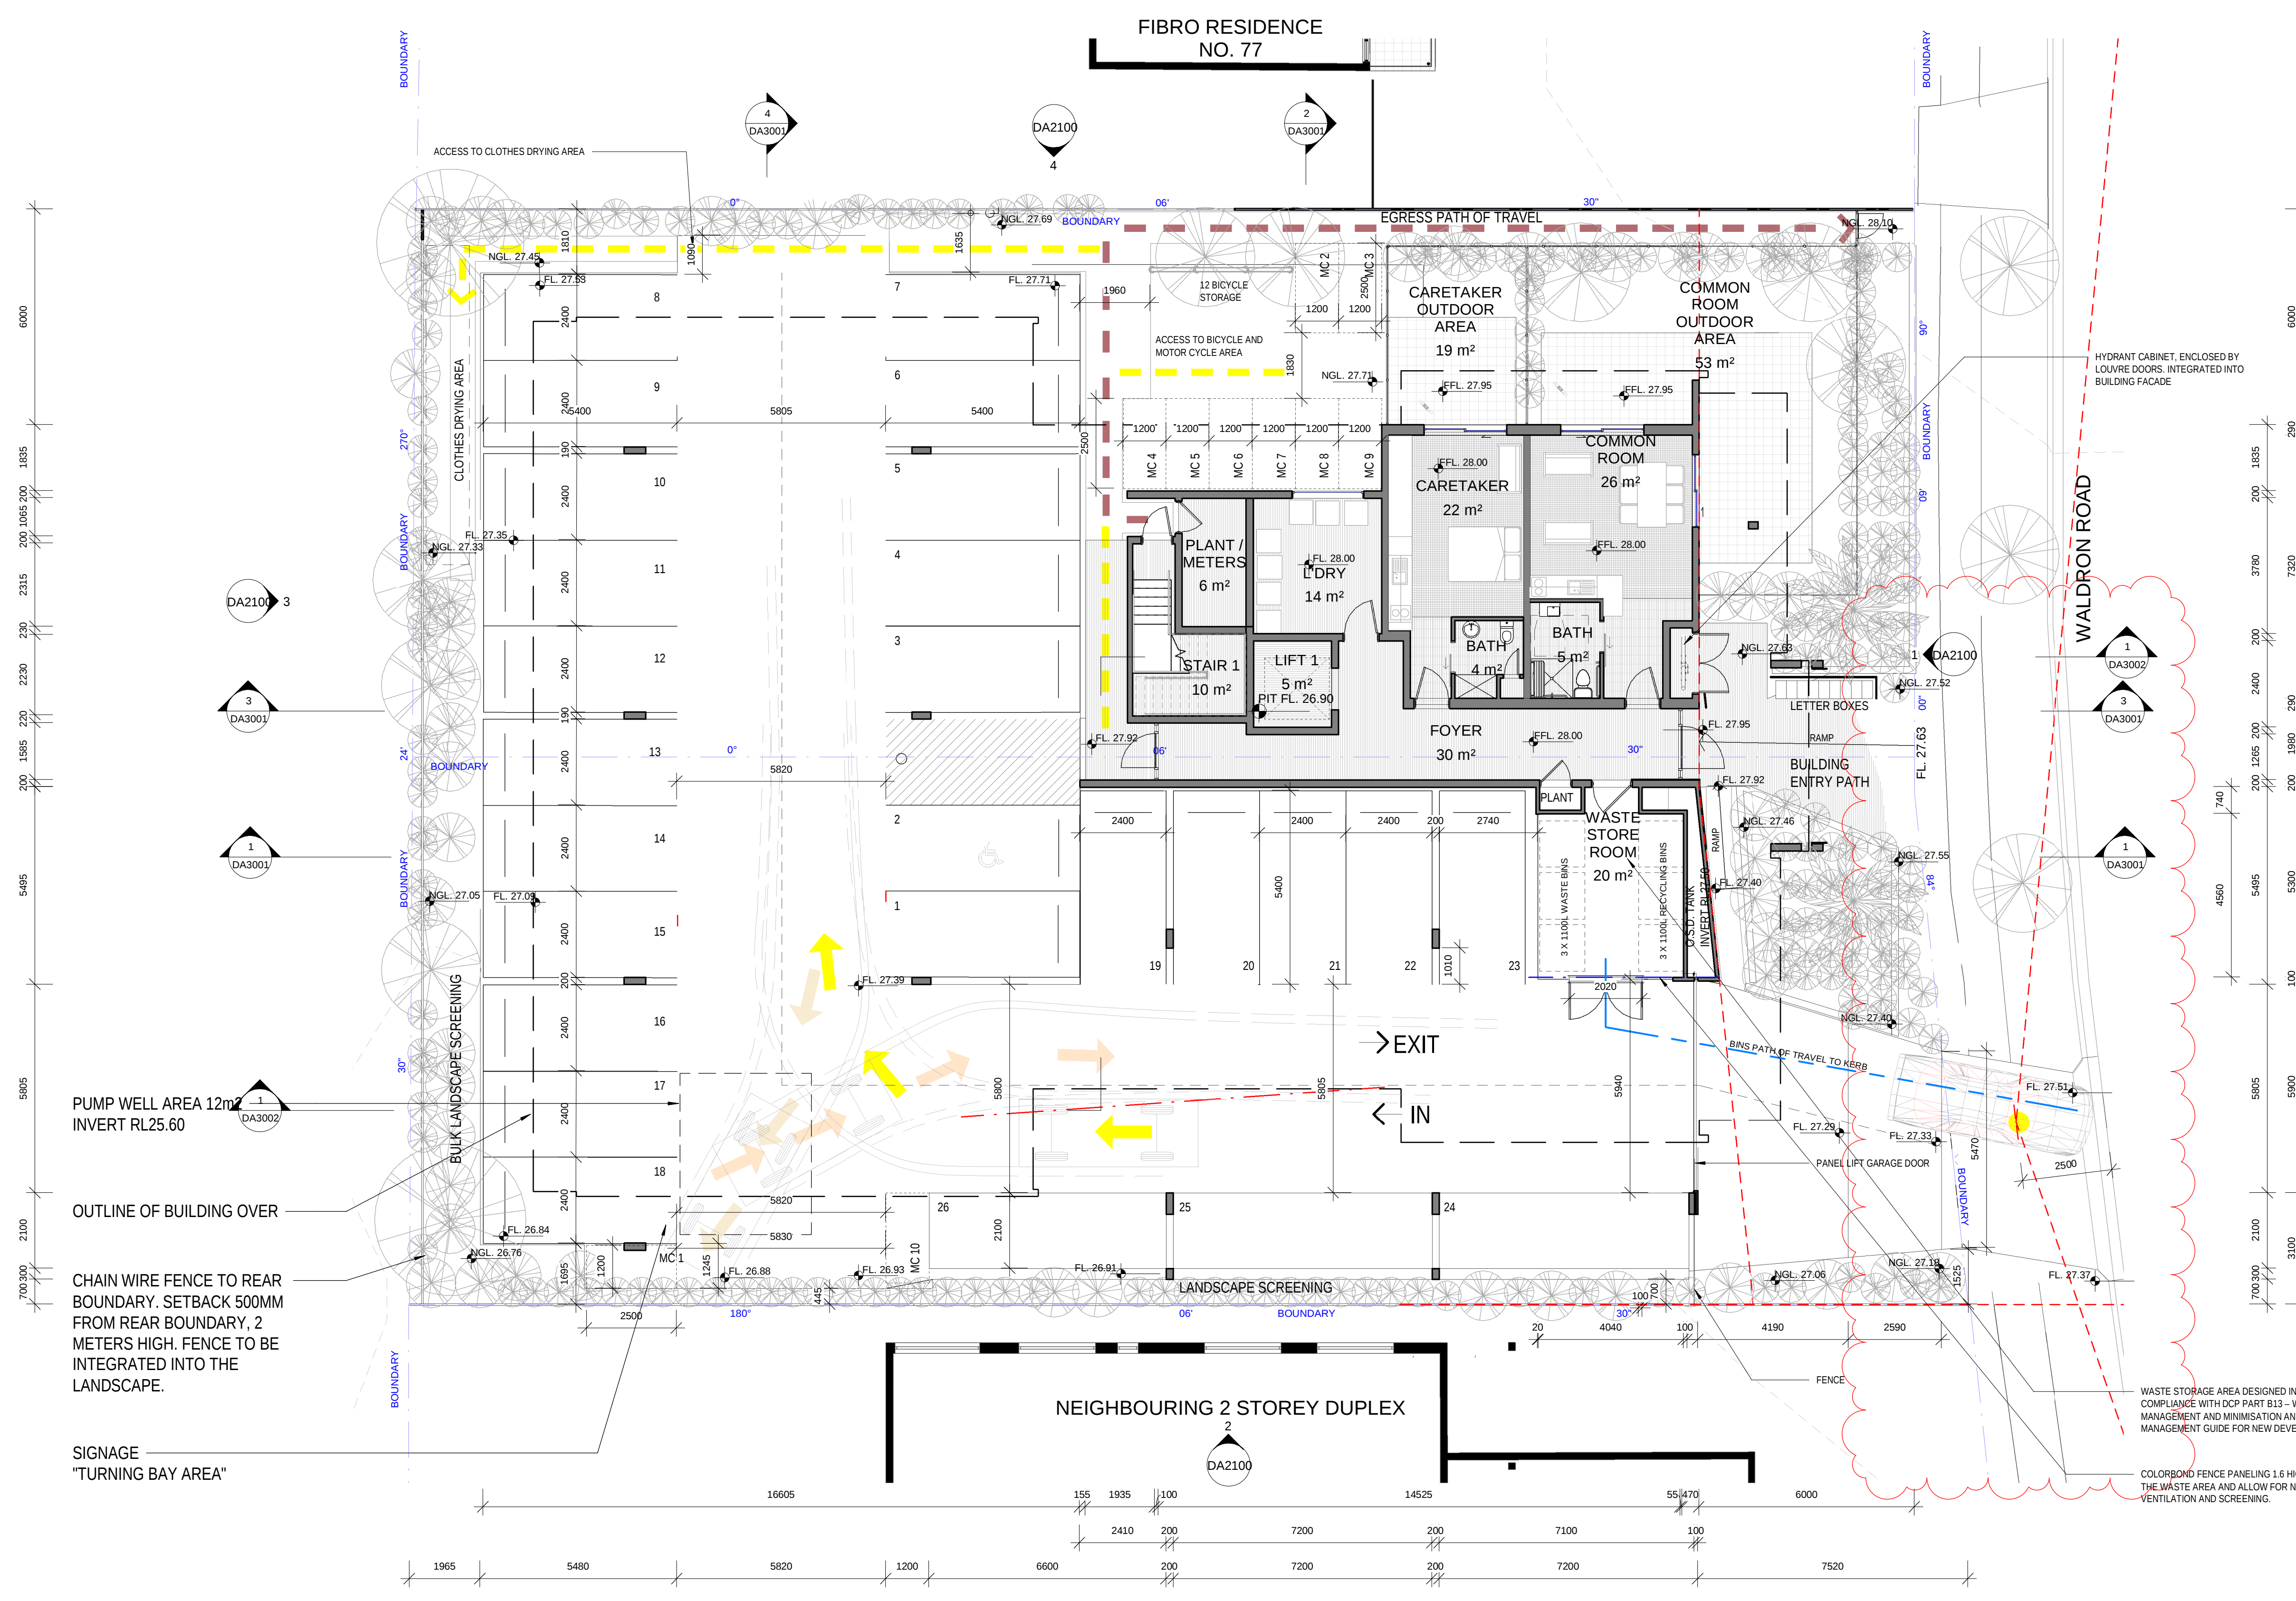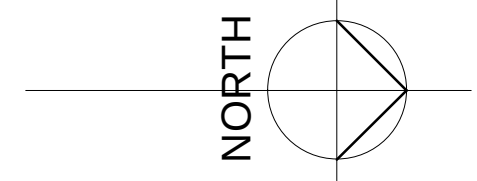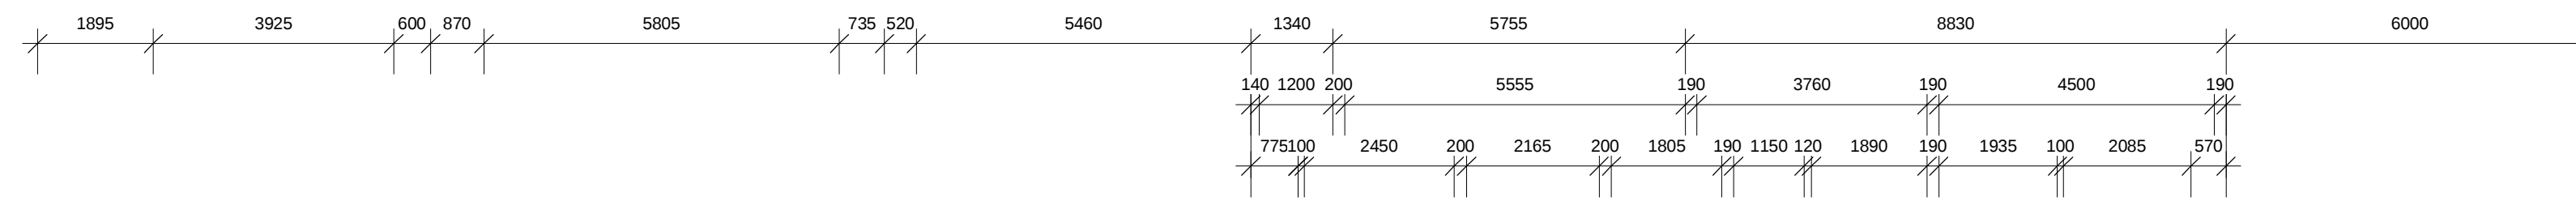

1 PROPOSED GROUND FLOOR PLAN
Scale: 1 : 100

NOTES:	No.	Description	Date
USE FIGURED DIMENSIONS IN PREFERENCE TO SCALE. DIMENSIONS TO BE VERIFIED ON SITE.	1	ISSUE FOR CONSULTANT REVIEW	10-11-17
	2	ISSUE FOR CONSULTANT REVIEW 2	23-11-17
	A	Issue for DA submission	4-01-18
	B	REQUEST FOR ADDITIONAL INFORMATION DA	26-8-18
	C	council point 3, 13, 14, 17 and 20 adjusted	21-9-18
	D	council points 1-7	15-1-19
	E	71 WALFRON SHADOWS UPDATED	6-2-19

A+H

Architecture Interiors

ANTONIO AND HYDE

Director: Corinne Hyde PH +61 412 084 772

Director: Tony Maluccio PH +61 405 201 700



E: info@antonioandhyde.com W: www.antonioandhyde.com.au P: 41 Prospect Street Erskineville NSW 2043

EMINENT CONSTRUCTIONS PTY LTD

LOTS 60 AND 61 IN DP 23866 AT 73-75 WALDRON ROAD, CHESTER HILL NSW

DEVELOPMENT APPLICATION			
PROPOSED GROUND FLOOR LEVEL			
Project number	2016.24	DA1101	E
Date	AUGUST 2018		
Drawn by	TM		
Scale		1 : 100	

22/02/2019 10:05:47 AM

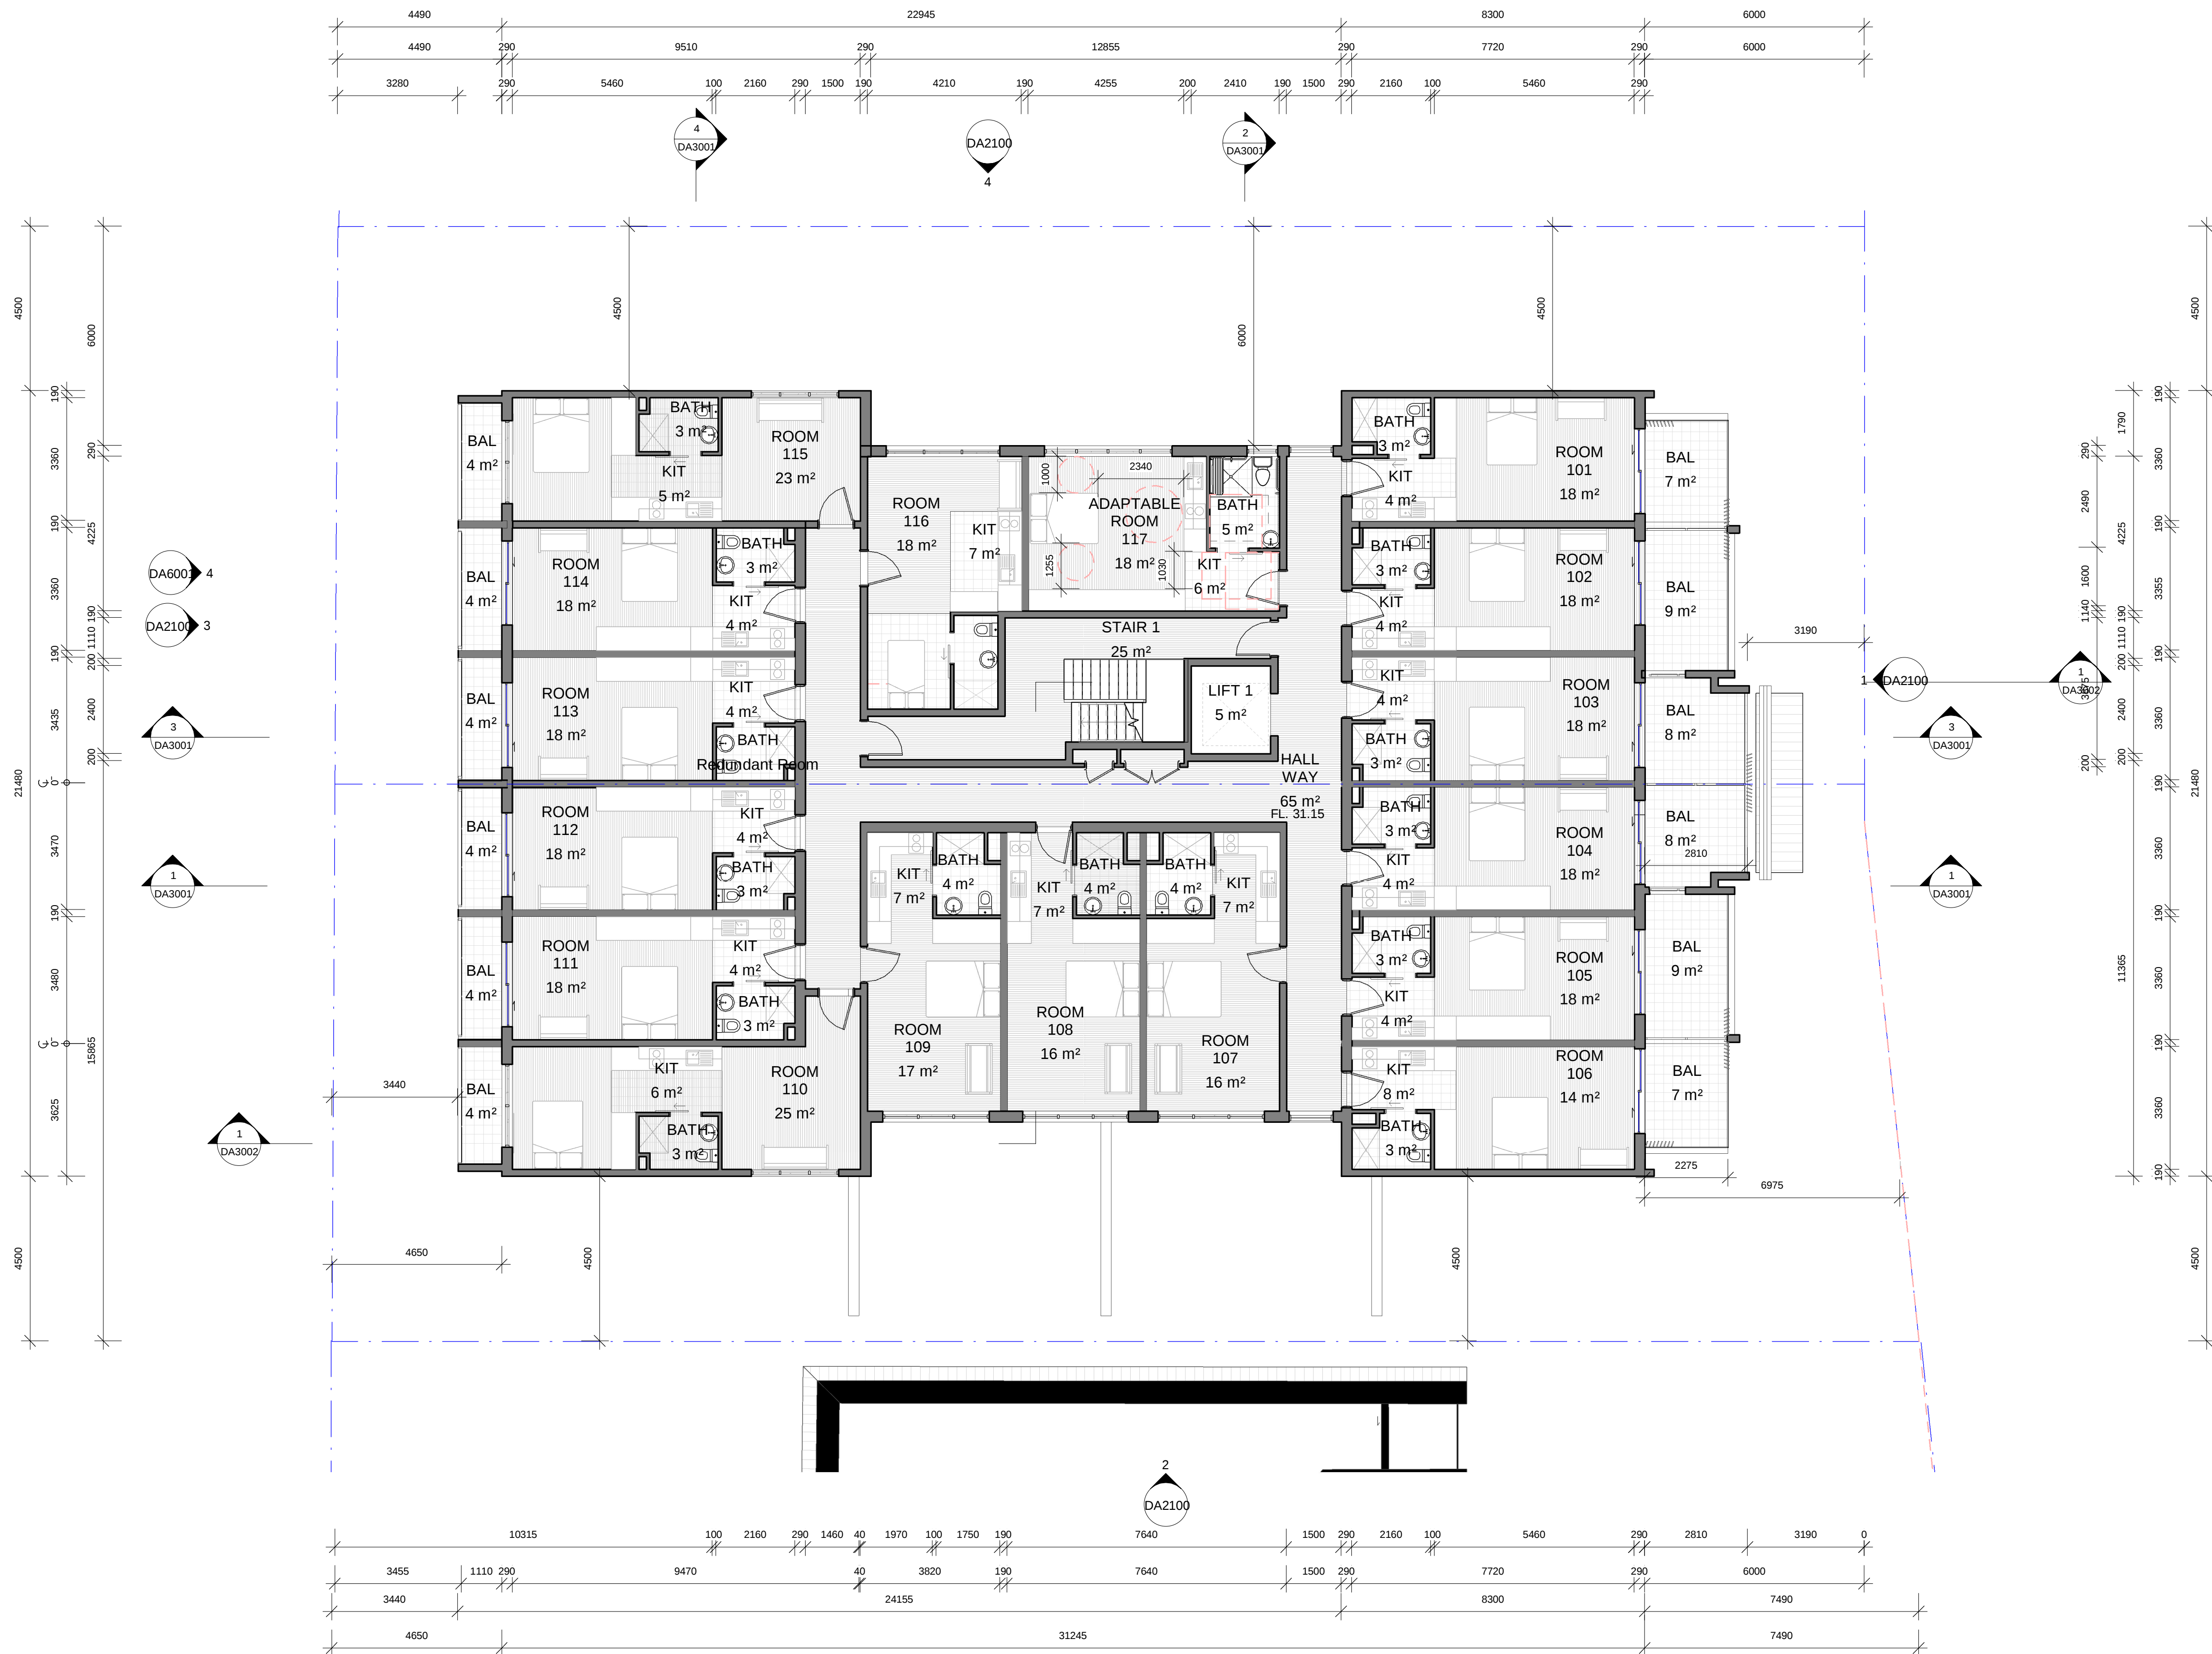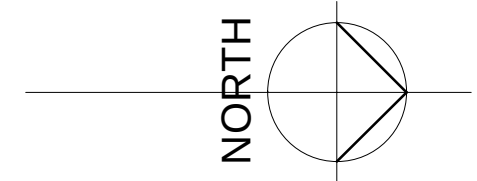

1
- PROPOSED FIRST FLOOR PLAN
Scale: 1:100


NOTES:	No.	Description	Date
USE FIGURED DIMENSIONS IN PREFERENCE TO SCALE. DIMENSIONS TO BE VERIFIED ON SITE.			
1	1	ISSUE FOR CONSULTANT REVIEW	10-11-17
2	2	ISSUE FOR CONSULTANT REVIEW 2	23-11-17
A	A	Issue for DA submission	4-01-18
B	B	REQUEST FOR ADDITIONAL INFORMATION DA	26-8-18
C	C	council points 1-7	15-1-19

A+H
Architecture Interiors
ANTONIO AND HYDE
Director: Corinne Hyde PH +61 412 084 772
Director: Tony Maluccio PH +61 405 201 700
E: info@antonioandhyde.com W: www.antonioandhyde.com.au P: 41 Prospect Street Erskineville NSW 2043

EMINENT CONSTRUCTIONS PTY LTD
LOTS 60 AND 61 IN DP 23866 AT 73-75 WALDRON ROAD, CHESTER HILL NSW

DEVELOPMENT APPLICATION
PROPOSED FIRST FLOOR PLAN

Project number	2016.24	DA1102	C
Date	AUGUST 2018		
Drawn by	TM		
Scale	1:100		

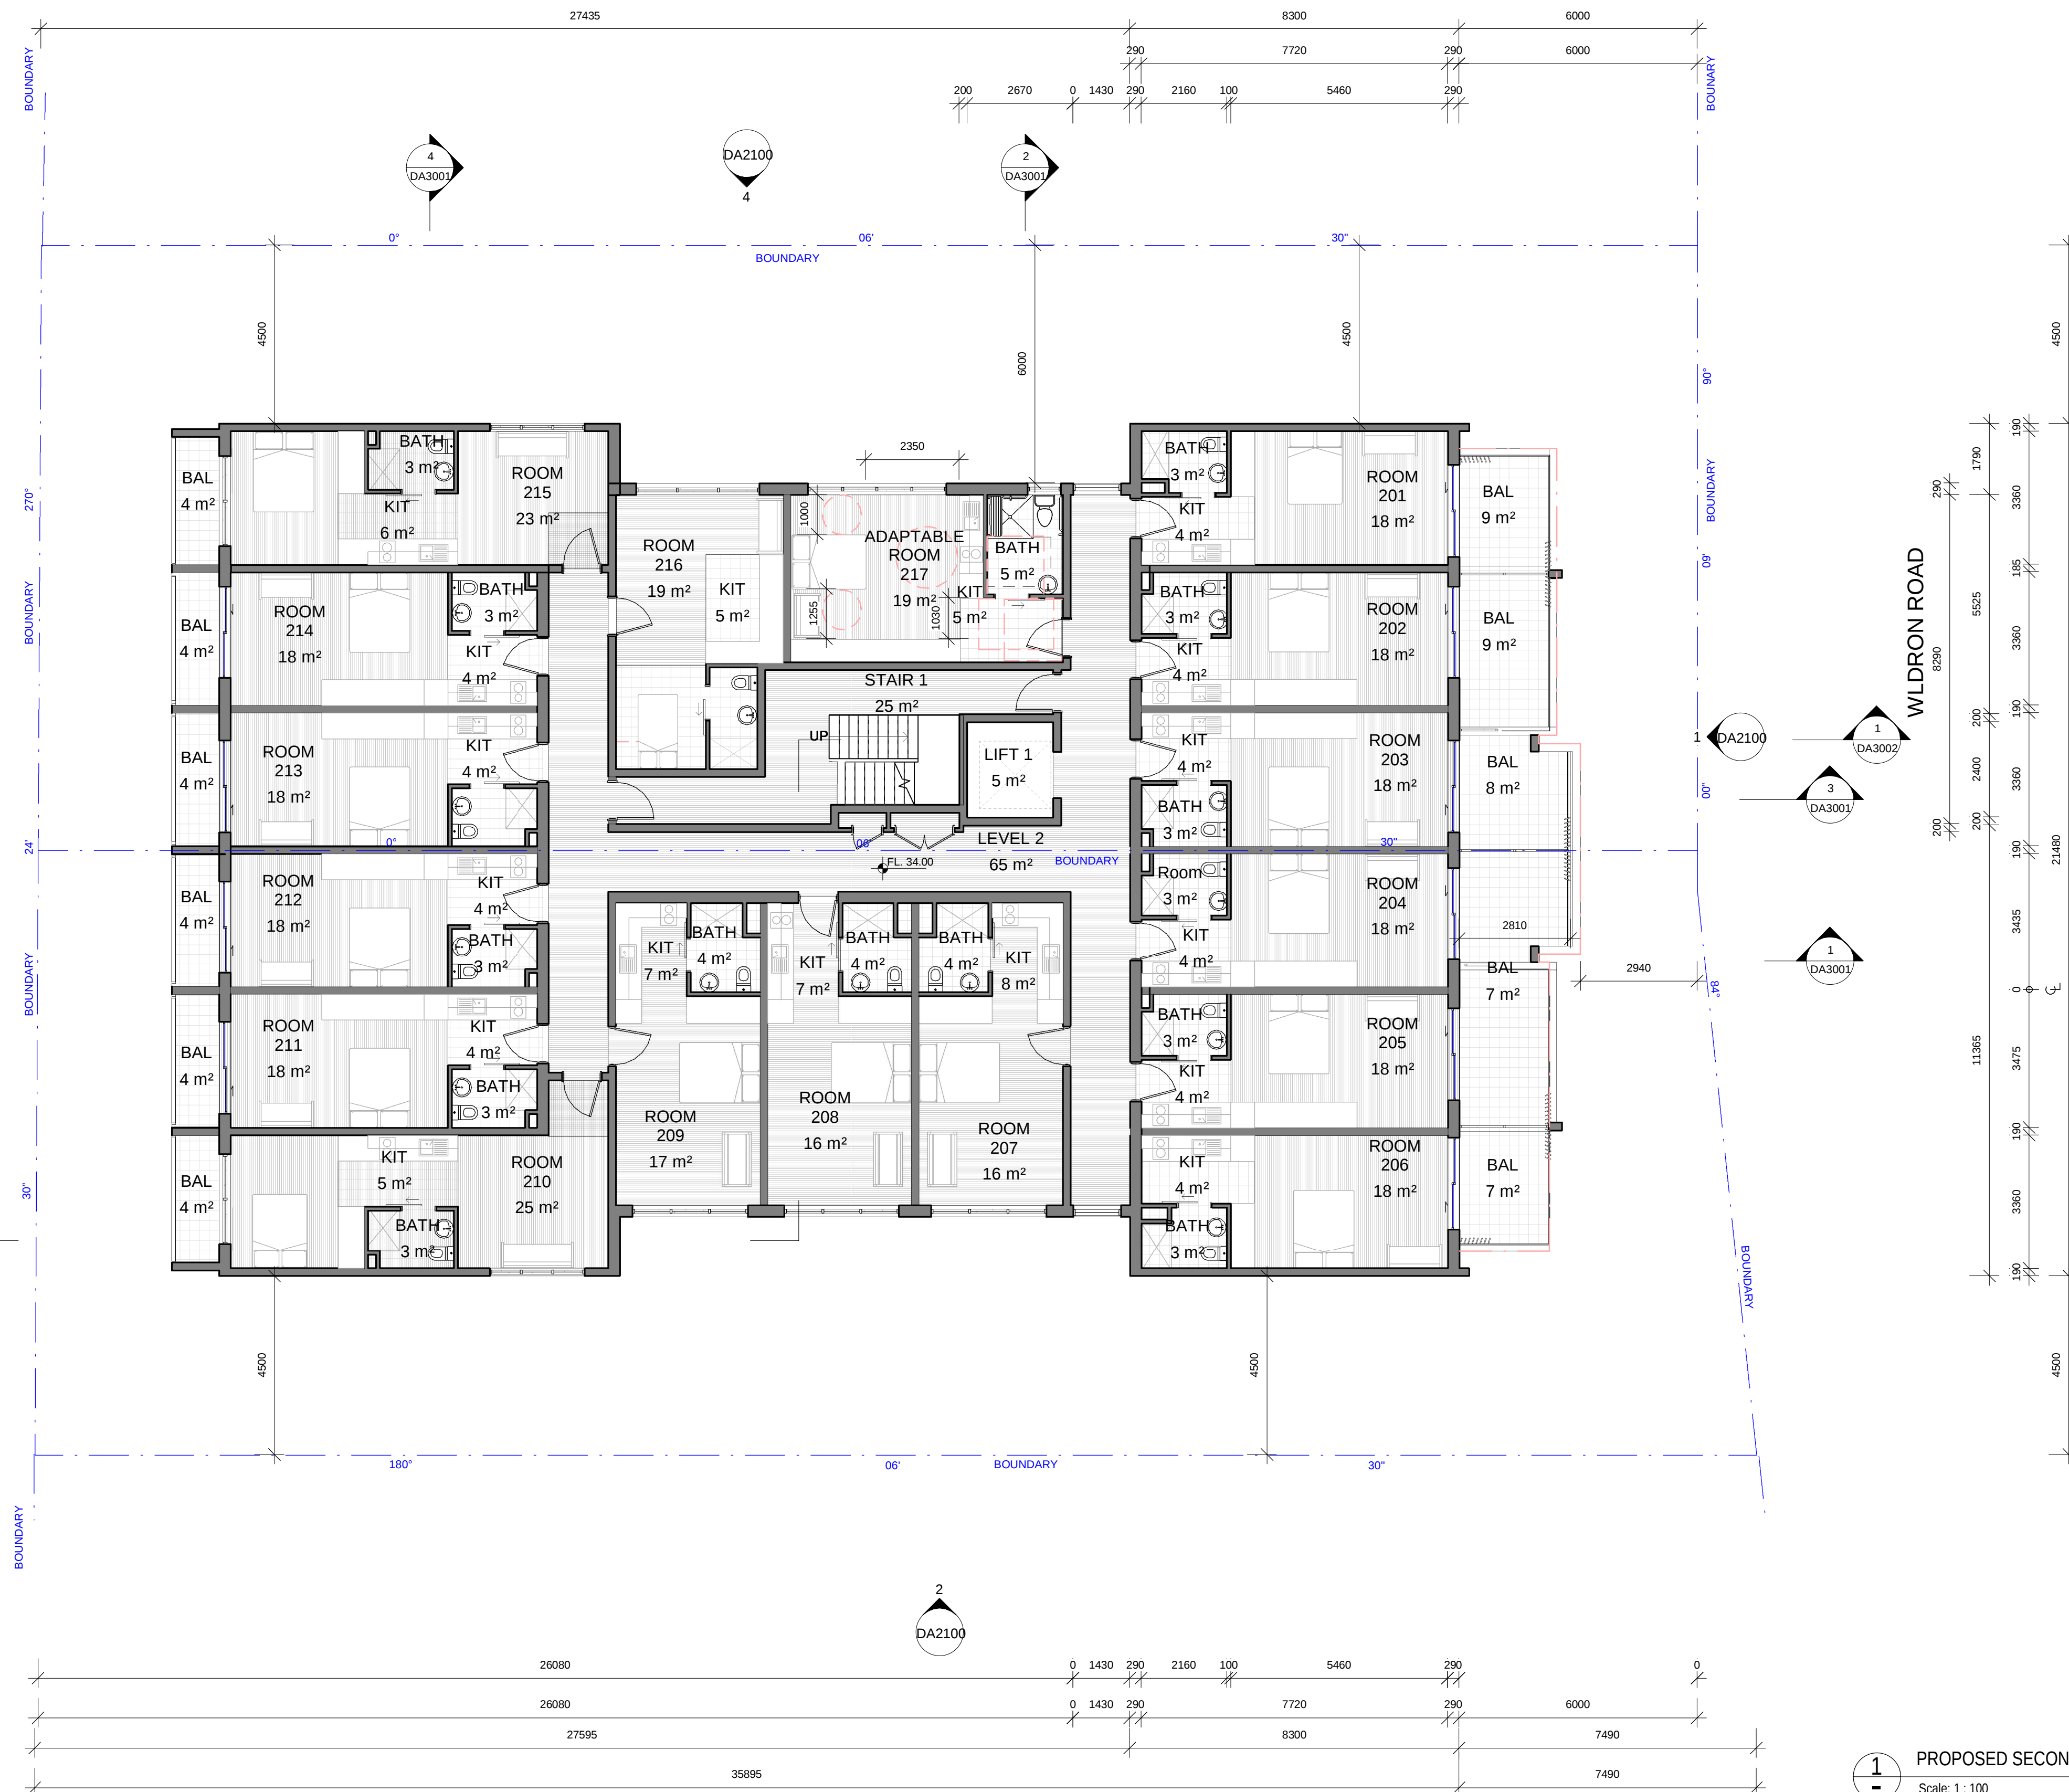

Scale: 1 : 100

A+H
Architecture Interiors



Architect 0243
ANTONIO AND HYDE

Director: Corinne Hyde **PH** +61 412 084 772
Director: Tony Maluccio **PH** +61 405 201 700

E: info@antonioandhyde.com.au **W:** www.antonioandhyde.com.au **P:** 41 Prospect Street Erskineville NSW 2043

LOTS 60 AND 61 IN DP 23866 AT 73-75 WALDRON ROAD, CHESTER HILL NS

W	Project number	2016.24	DA1103	C
	Date	AUGUST 2018		
	Drawn by	TM		

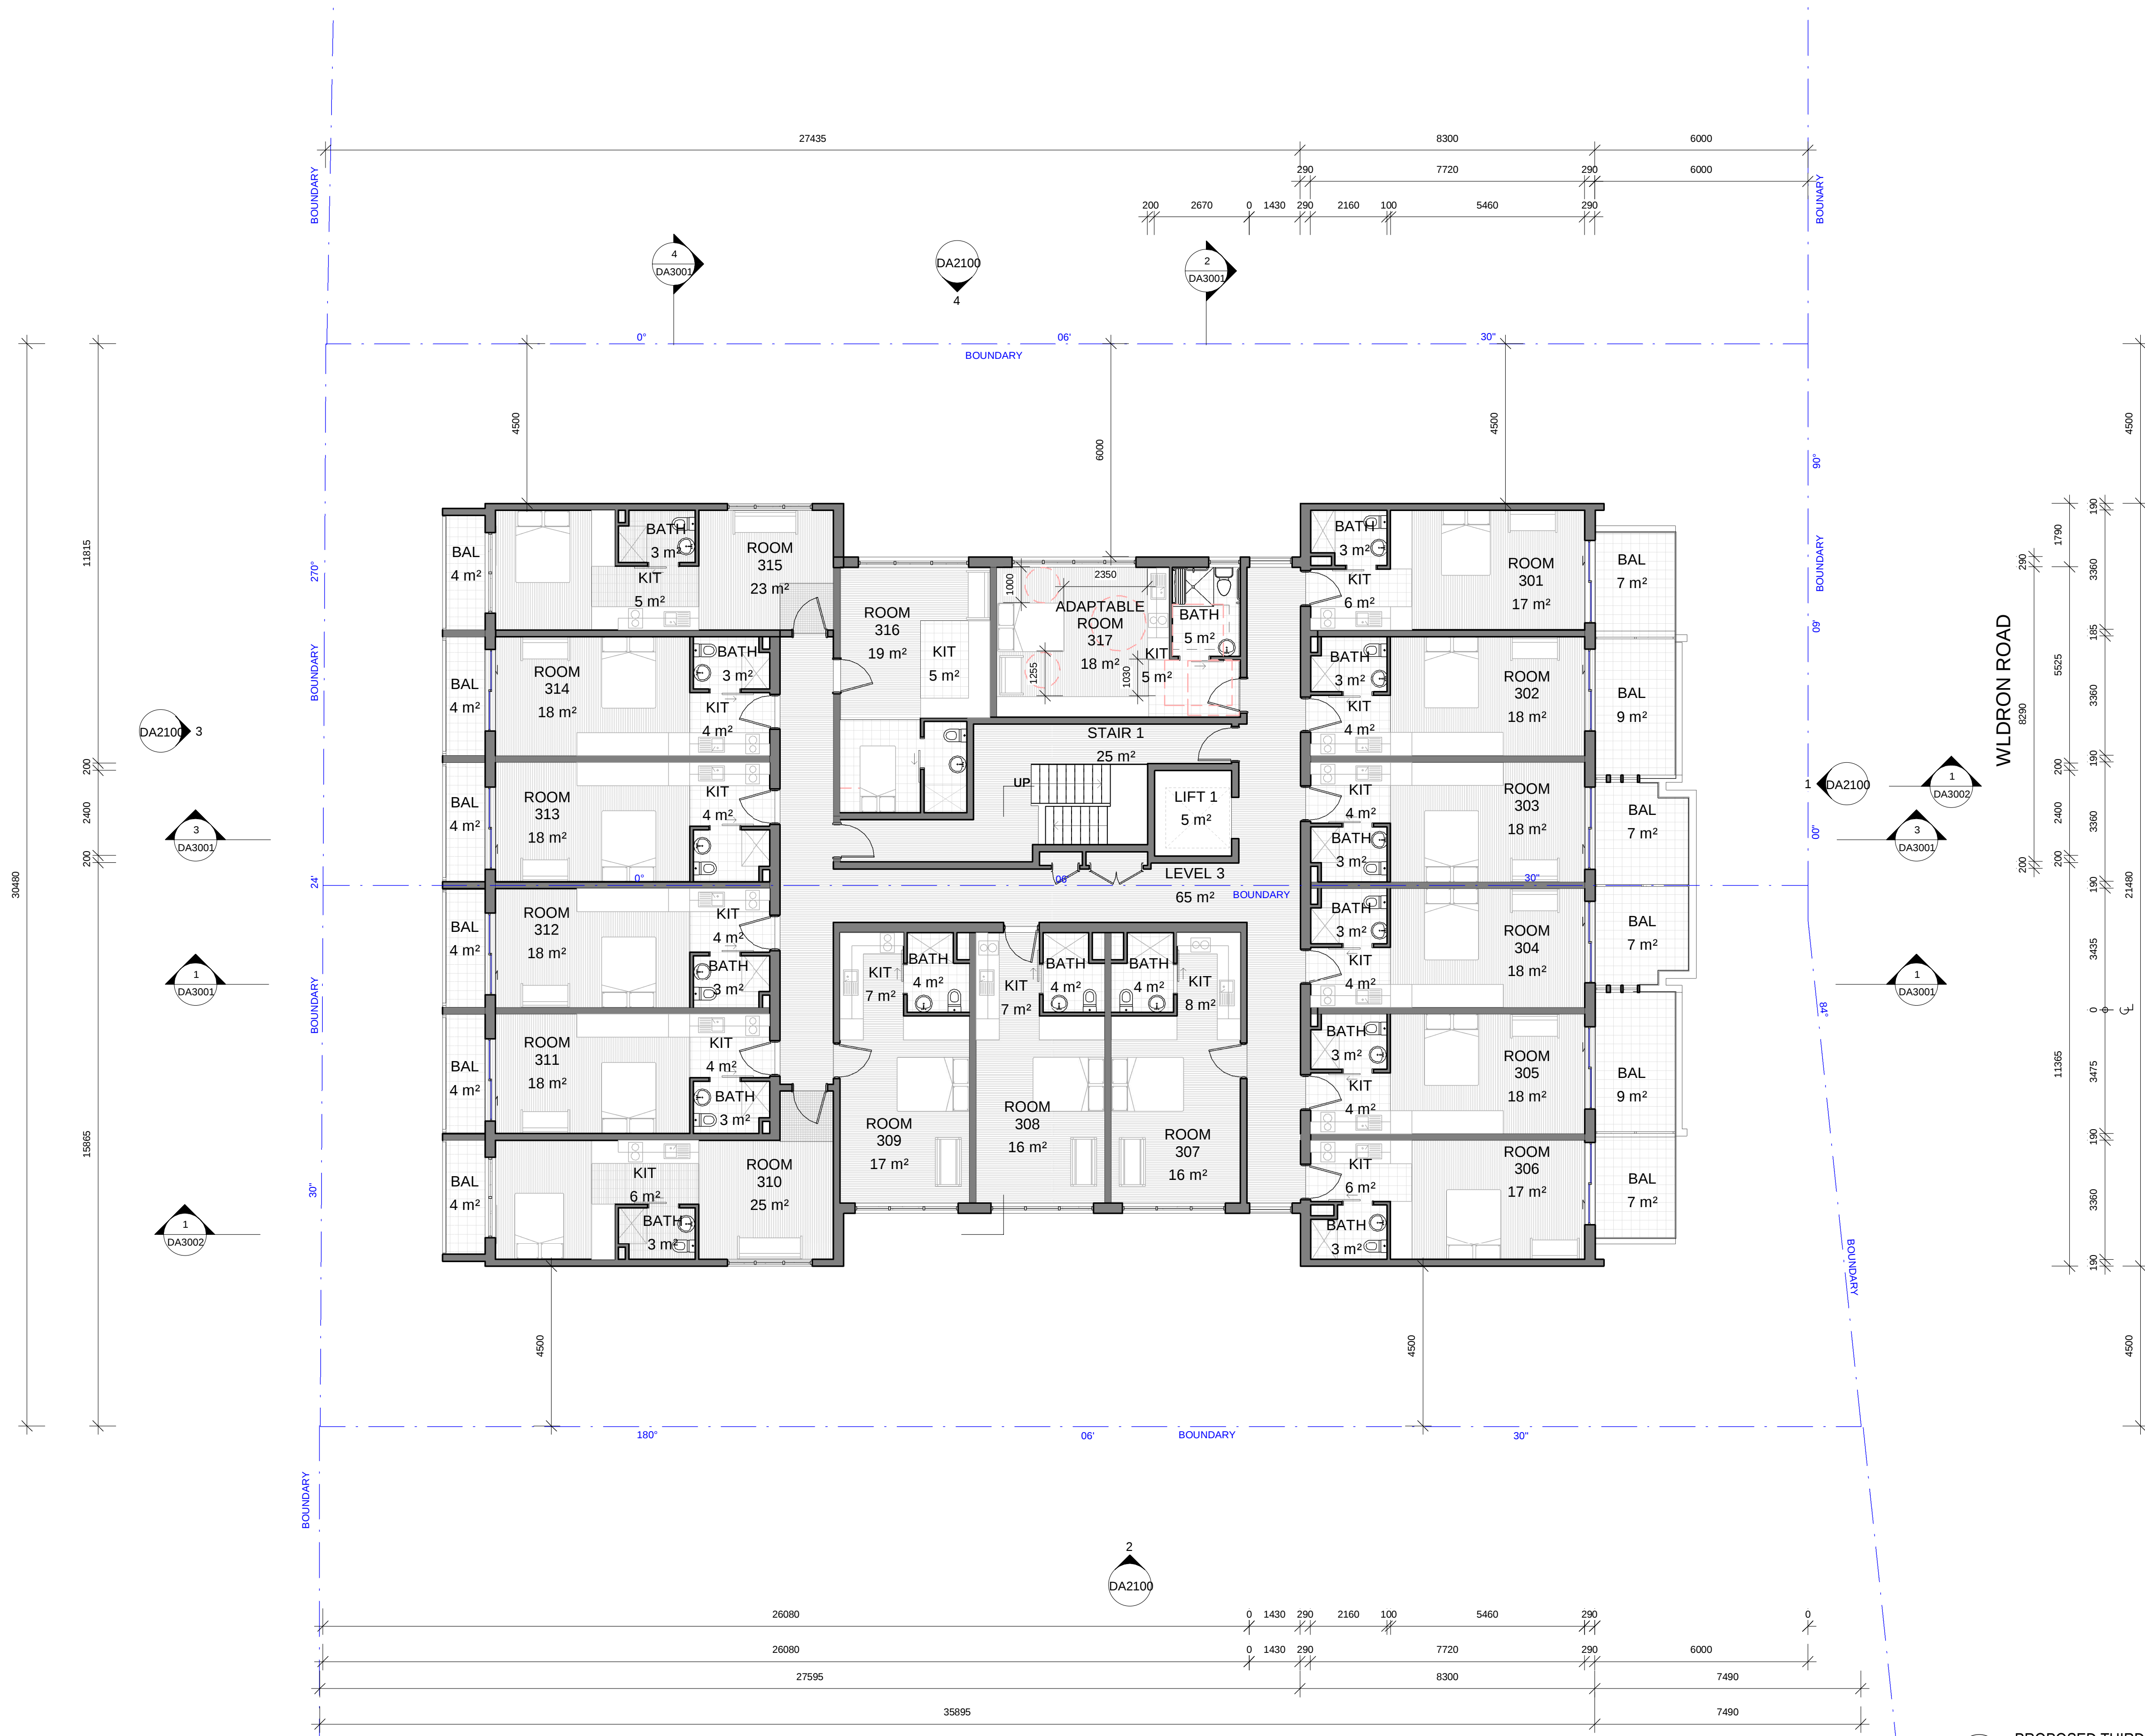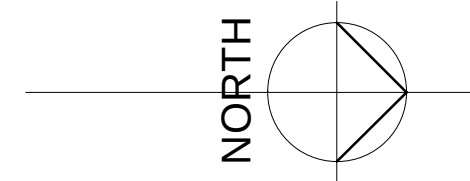

1 PROPOSED THIRD FLOOR PLAN
Scale: 1:100


NOTES:	No.	Description	Date
USE FIGURED DIMENSIONS IN PREFERENCE TO SCALE. DIMENSIONS TO BE VERIFIED ON SITE.	1	ISSUE FOR CONSULTANT REVIEW	10-11-17
	2	ISSUE FOR CONSULTANT REVIEW 2	23-11-17
	A	Issue for DA submission	4-01-18
	B	REQUEST FOR ADDITIONAL INFORMATION DA	26-8-18
	C	council points 1-7	15-1-19

A+H
Architecture Interiors
ANTONIO AND HYDE
Director: Corinne Hyde PH +61 412 084 772
Director: Tony Maluccio PH +61 405 201 700
E: info@antonioandhyde.com W: www.antonioandhyde.com.au P: 41 Prospect Street Erskineville NSW 2043

EMINENT CONSTRUCTIONS PTY LTD
LOTS 60 AND 61 IN DP 23866 AT 73-75 WALDRON ROAD, CHESTER HILL NSW

DEVELOPMENT APPLICATION
PROPOSED THIRD FLOOR PLAN

Project number	2016.24	DA1104	C
Date	AUGUST 2018		
Drawn by	Author	Scale	1:100

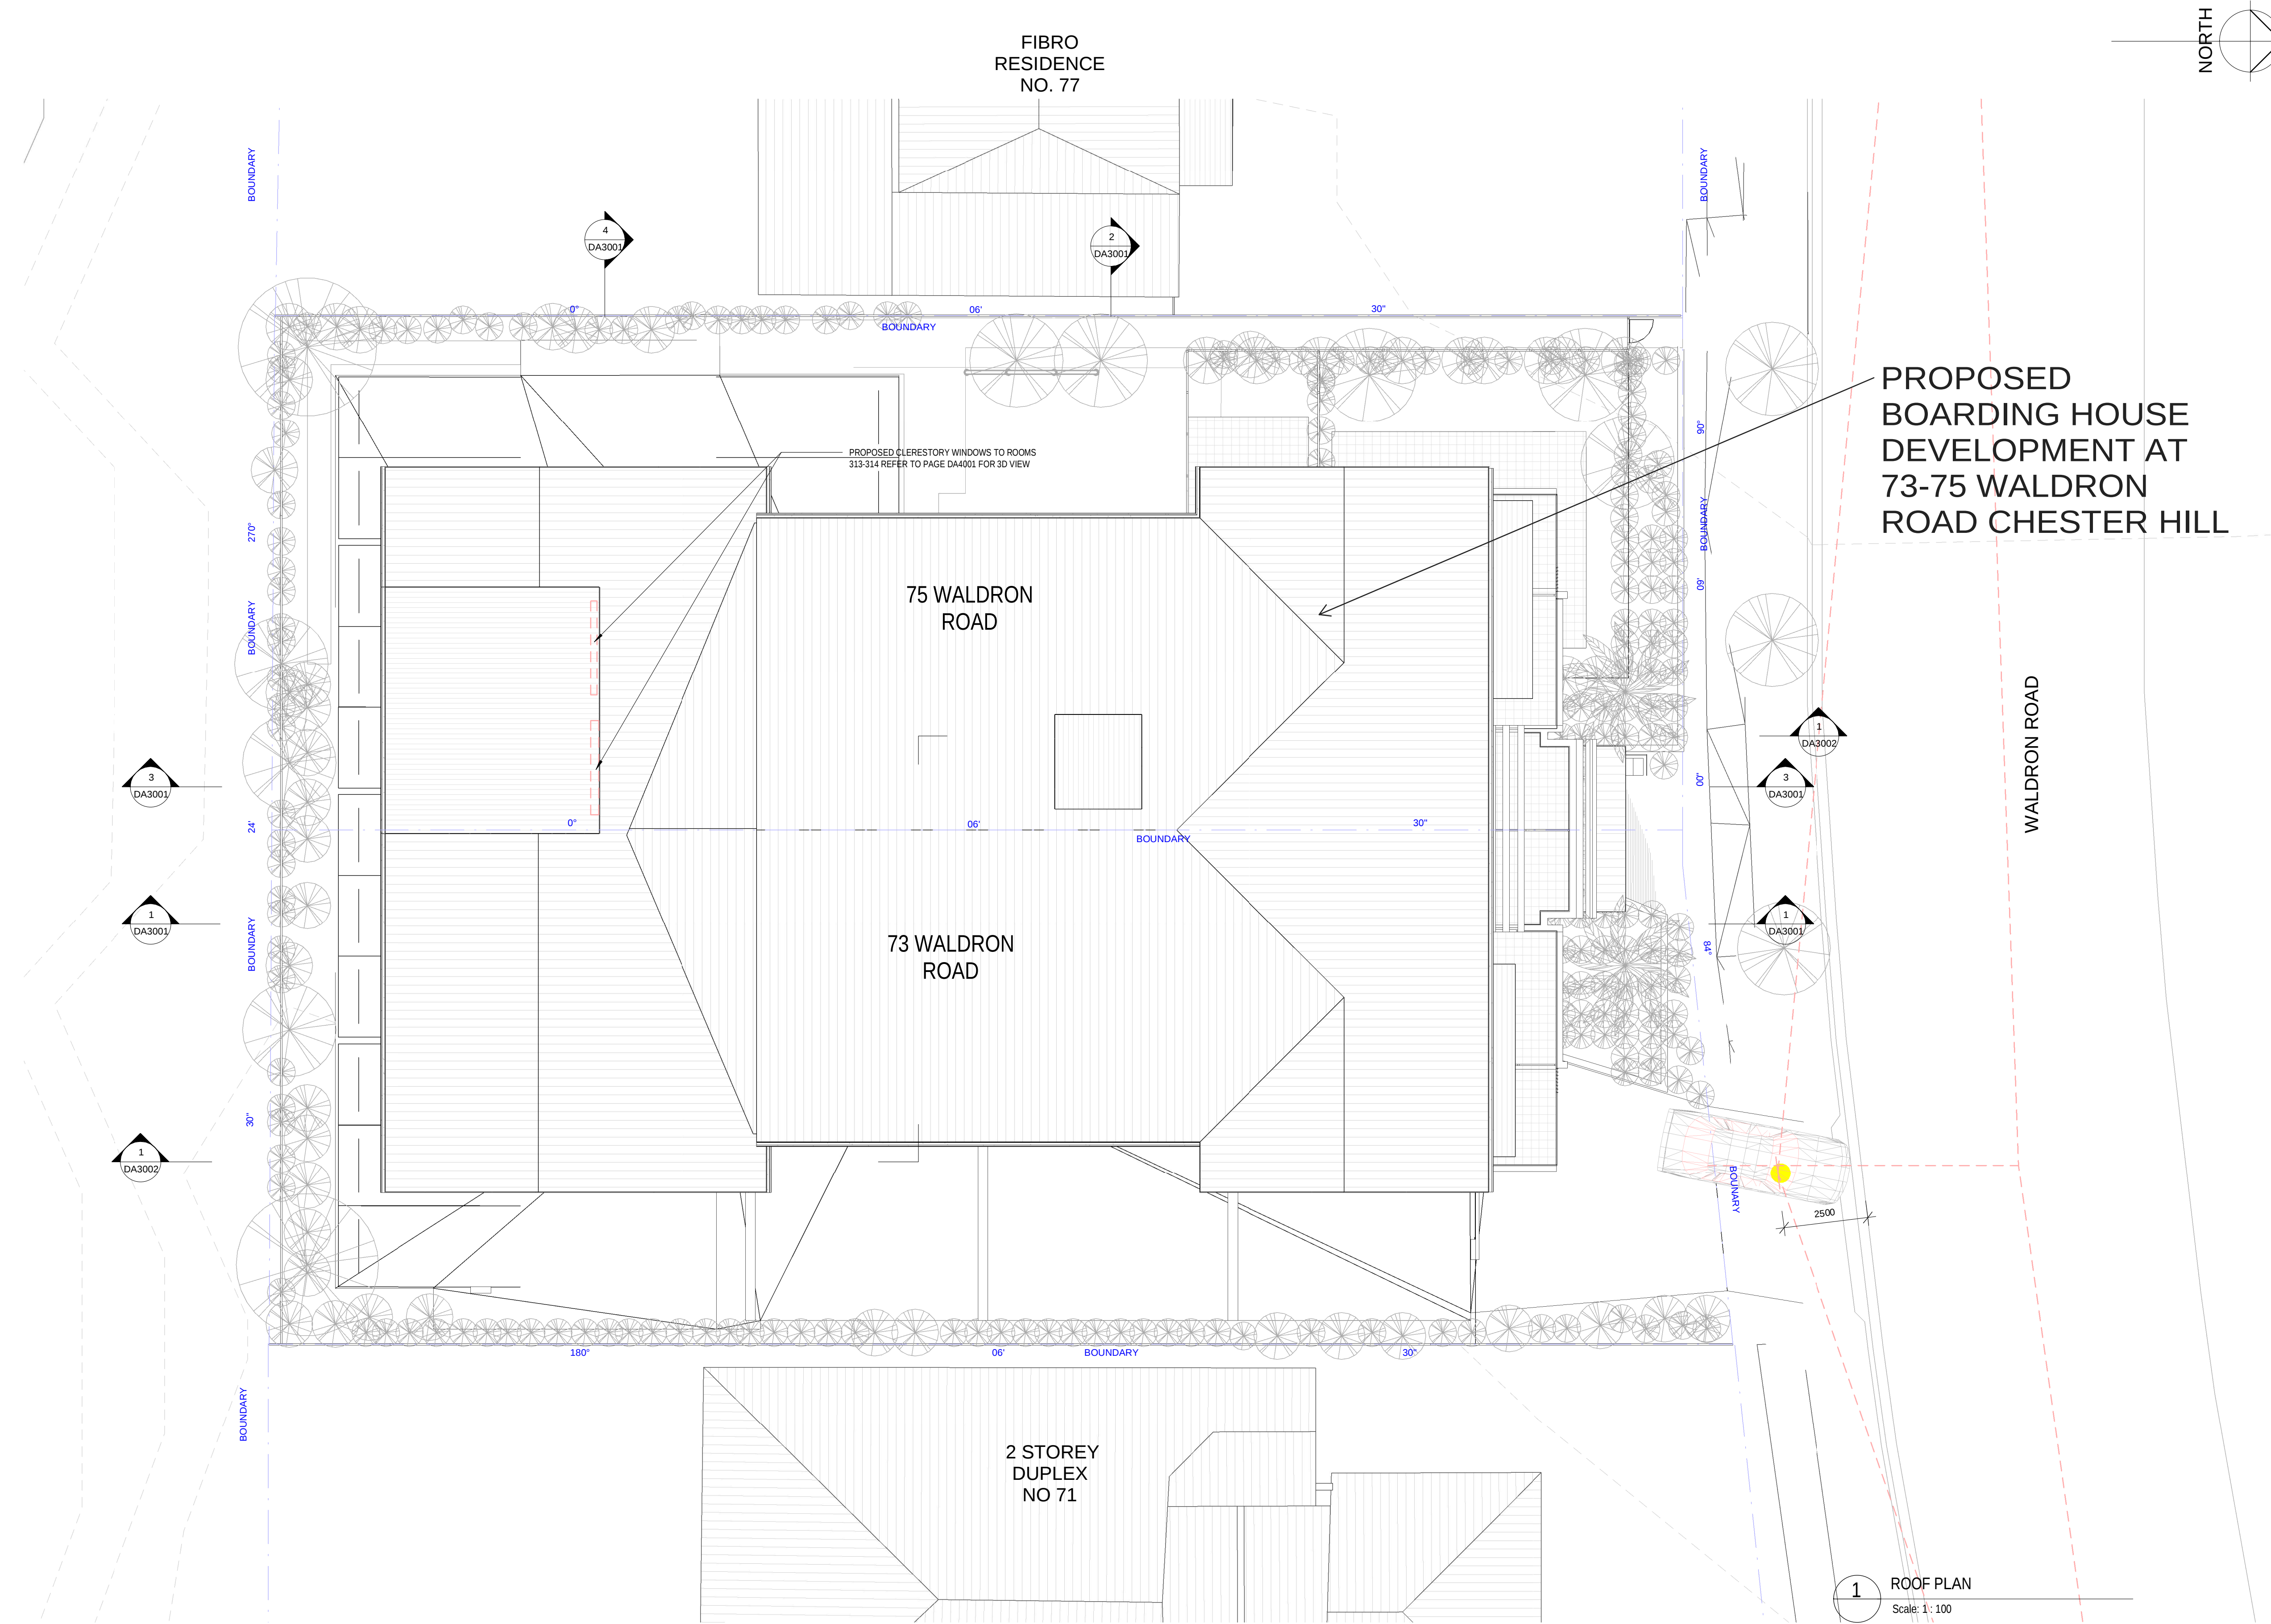

1 ROOF PLAN
Scale: 1 : 100

[illegible]

A+H
Architecture Interiors

Architect 0243
ANTONIO AND HYDE

Director: Corinne Hyde **PH** +61 412 084 772
Director: Tony Maluccio **PH** +61 405 201 700

E: info@antonioandhyde.com.au **W:** www.antonioandhyde.com.au **P:** 41 Prospect Street Erskineville NSW 2043

EMINENT CONSTRUCTIONS PTY LTD

LOTS 60 AND 61 IN DP 23866 AT 73-75 WALDRON ROAD, CHESTER HILL NS

DEVELOPMENT APPLICATION


ROOF PLAN

Project number	2016.24	DA1105	A
Date	AUGUST 2018		
Drawn by	Author		

22/03/2010 10:06:03 AM




1 PROPOSED NORTH ELEVATION
DA1101 Scale: 1 : 100

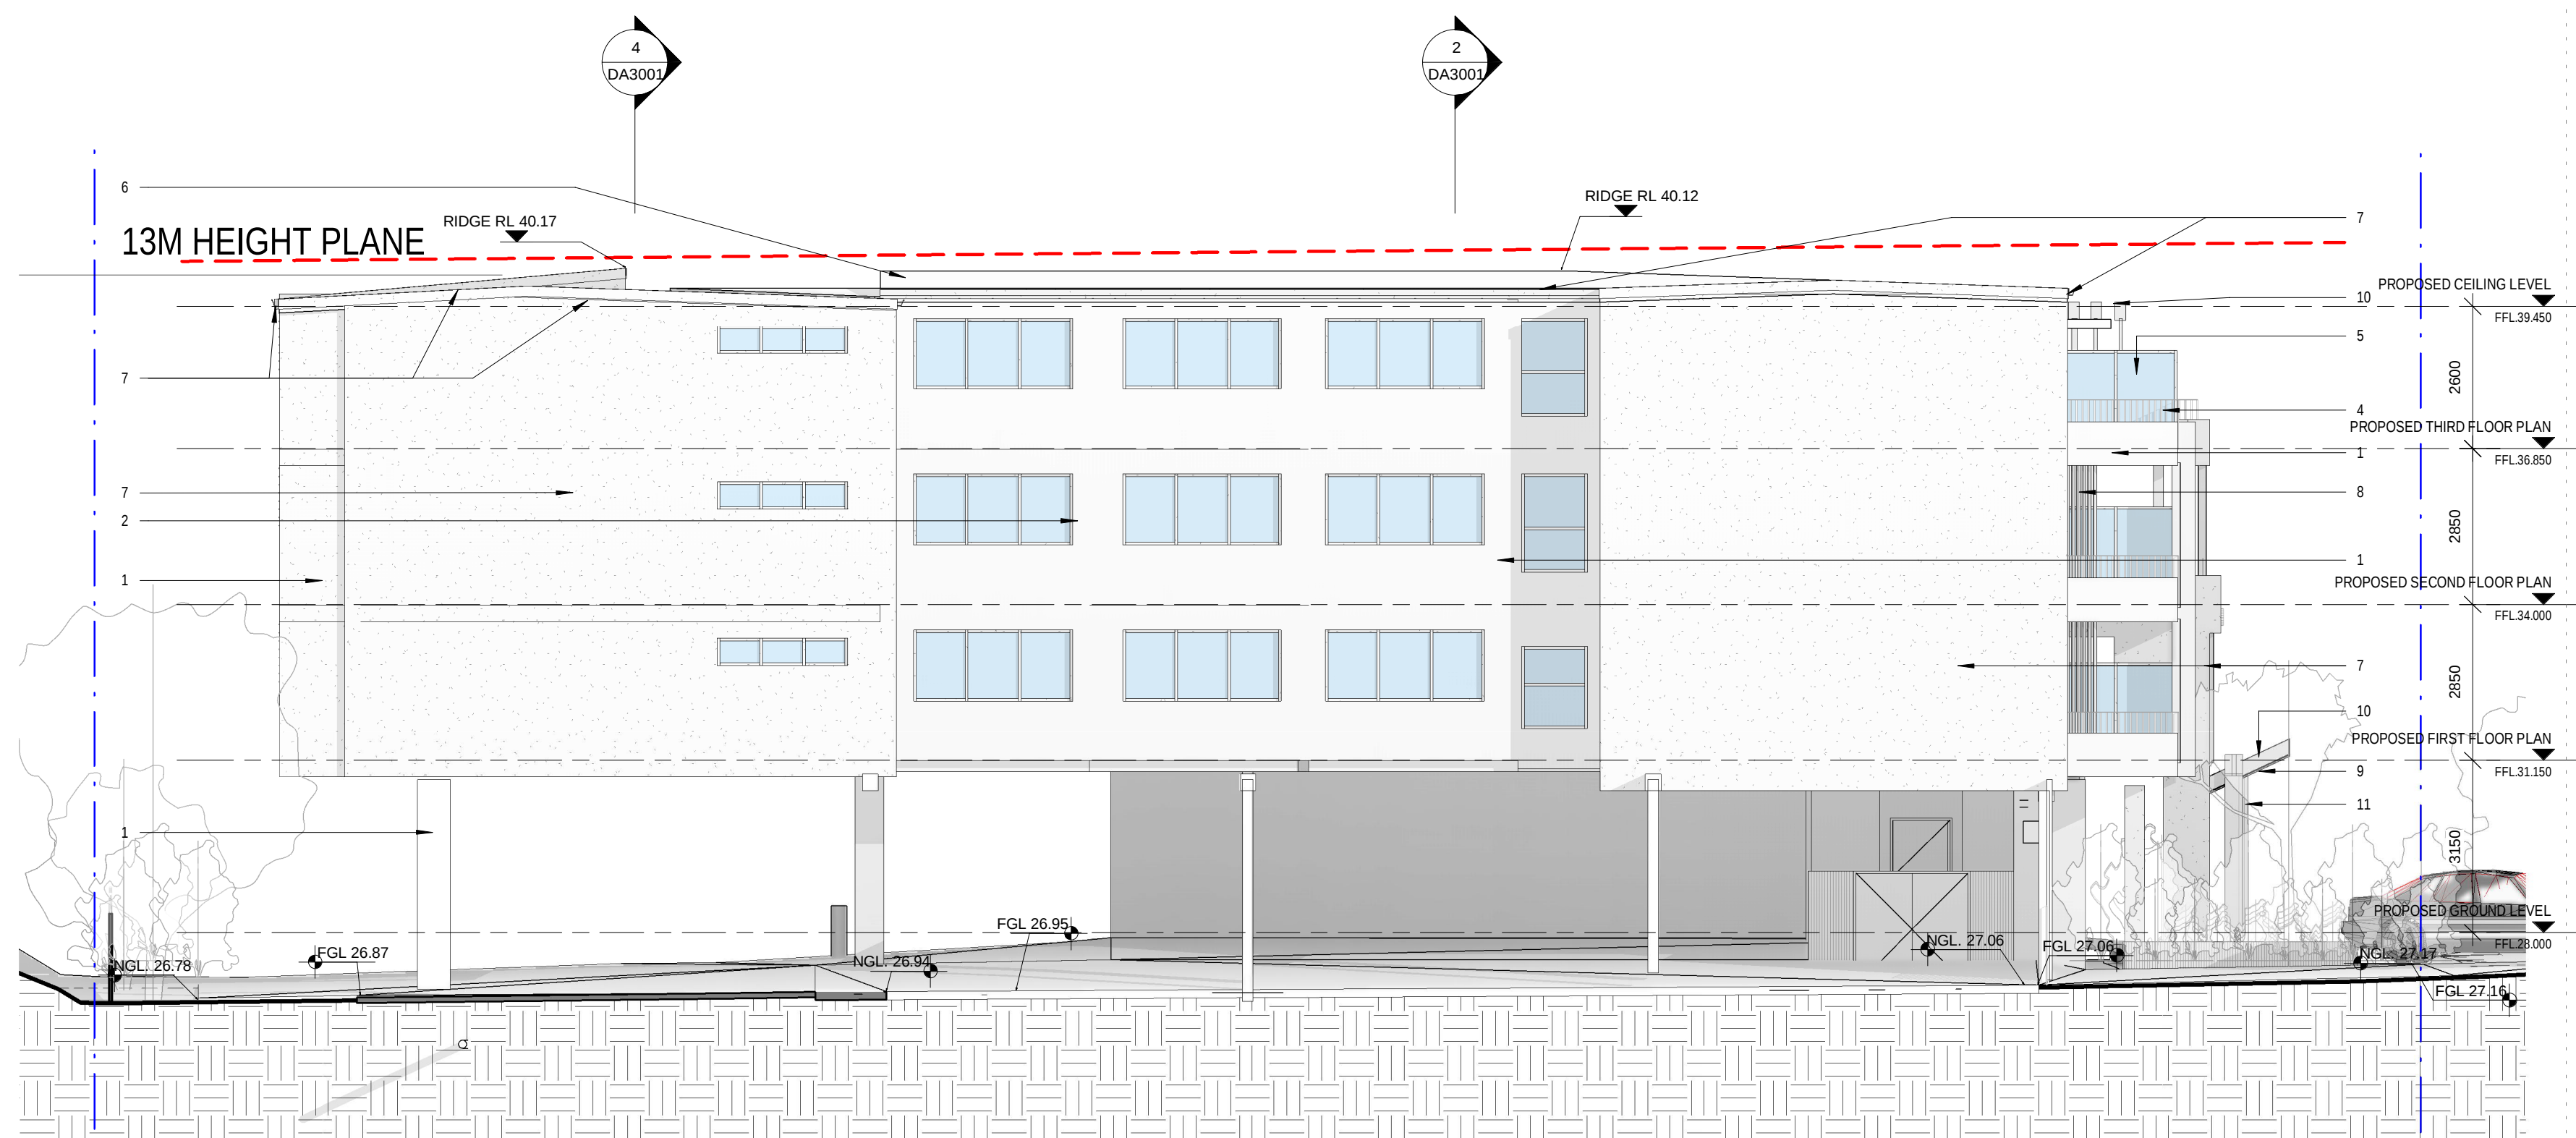

2 PROPOSED EAST ELEVATION
DA1101 Scale: 1 : 100

- 1 MASONRY WALL PAINTED IN CREME COLOR
- 2 GLAZING WITH DARK ALUMINUM FRAMES
- 3 PRE-FINISHED SOLID HORIZONTAL LOUVRES POWDER COAT FINISH
- 4 METAL BALUSTRADES PAINT FINISH IN DARK COLOR
- 5 GLASS BALUSTRADE, WITH DARK HANDRAIL AND POST
- 6 LIGHT COLOR (SHALE GREY) OR SIMILAR METAL ROOFING,
- 7 MASONRY WALL, FASCIA GUTTERS FINISHED IN WARM GREY COLOR
- 8 PRE-FINISHED SOLID VERTICAL BLADE LOUVRES POWDER COAT FINISH
- 9 TIMBER CLADDING TO ENTRY SOFFIT OR SIMILAR
- 10 DULUX HOTHOUSE PAINT FINISH TO ENTRY
- 11 DULUX QUILT QUARTER PAINT FINISH TO ENTRY

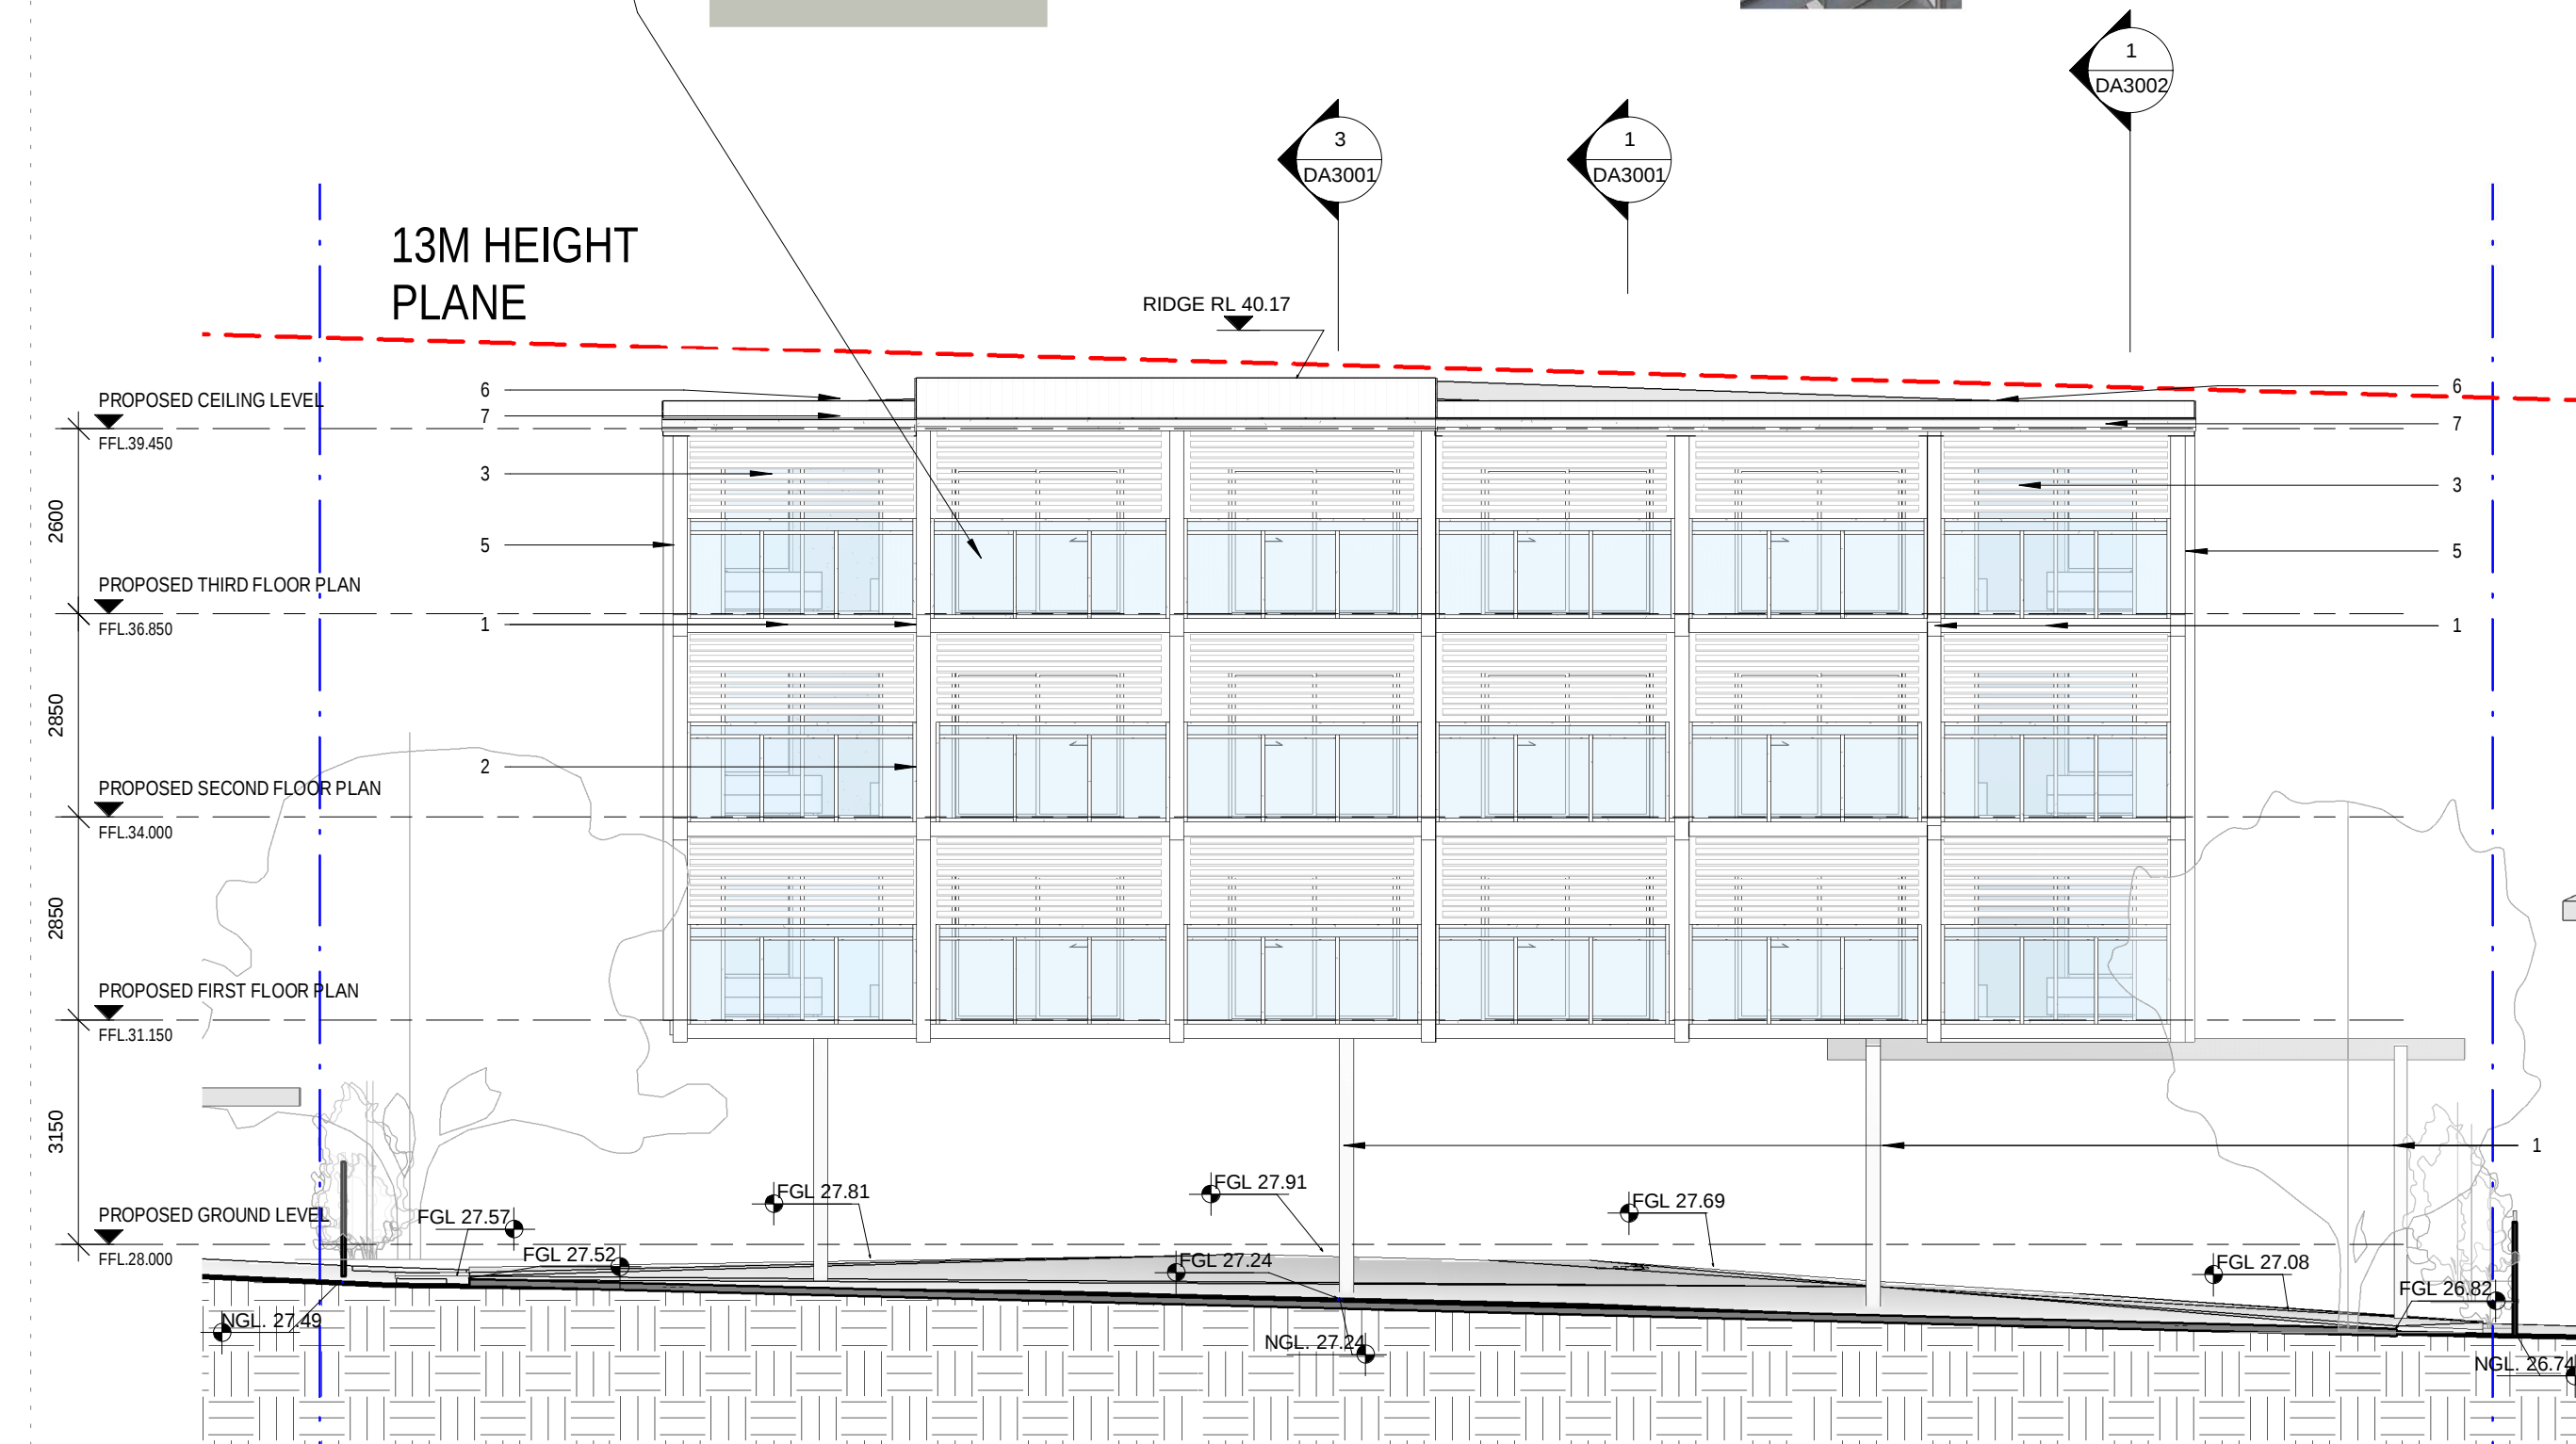

3 PROPOSED SOUTH ELEVATION
DA1101 Scale: 1 : 100



4 PROPOSED WEST ELEVATION
DA1101 Scale: 1 : 100


NOTES:	No.	Description	Date
USE FIGURED DIMENSIONS IN PREFERENCE TO SCALE. DIMENSIONS TO BE VERIFIED ON SITE.	1	ISSUE FOR CONSULTANT REVIEW	10-11-17
	2	ISSUE FOR CONSULTANT REVIEW 2	23-11-17
	A	Issue for DA submission	4-01-18
	B	REQUEST FOR ADDITIONAL INFORMATION DA	26-8-18
	C	council point 3, 13, 14, 17 and 20 adjusted	21-9-18
	D	council points 1-7	15-1-19

A+H
Architecture Interiors
ANTONIO AND HYDE
Director: Corinne Hyde PH +61 412 084 772
Director: Tony Maluccio PH +61 405 201 700
E: info@antonioandhyde.com W: www.antonioandhyde.com.au P: 41 Prospect Street Erskineville NSW 2043


EMINENT CONSTRUCTIONS PTY LTD
LOTS 60 AND 61 IN DP 23866 AT 73-75 WALDRON ROAD, CHESTER HILL NSW

**DEVELOPMENT APPLICATION
PROPOSED ELEVATIONS**


Project number	2016.24	DA2100	D
Date	AUGUST 2018		
Drawn by	TM		
Scale		1 : 100	

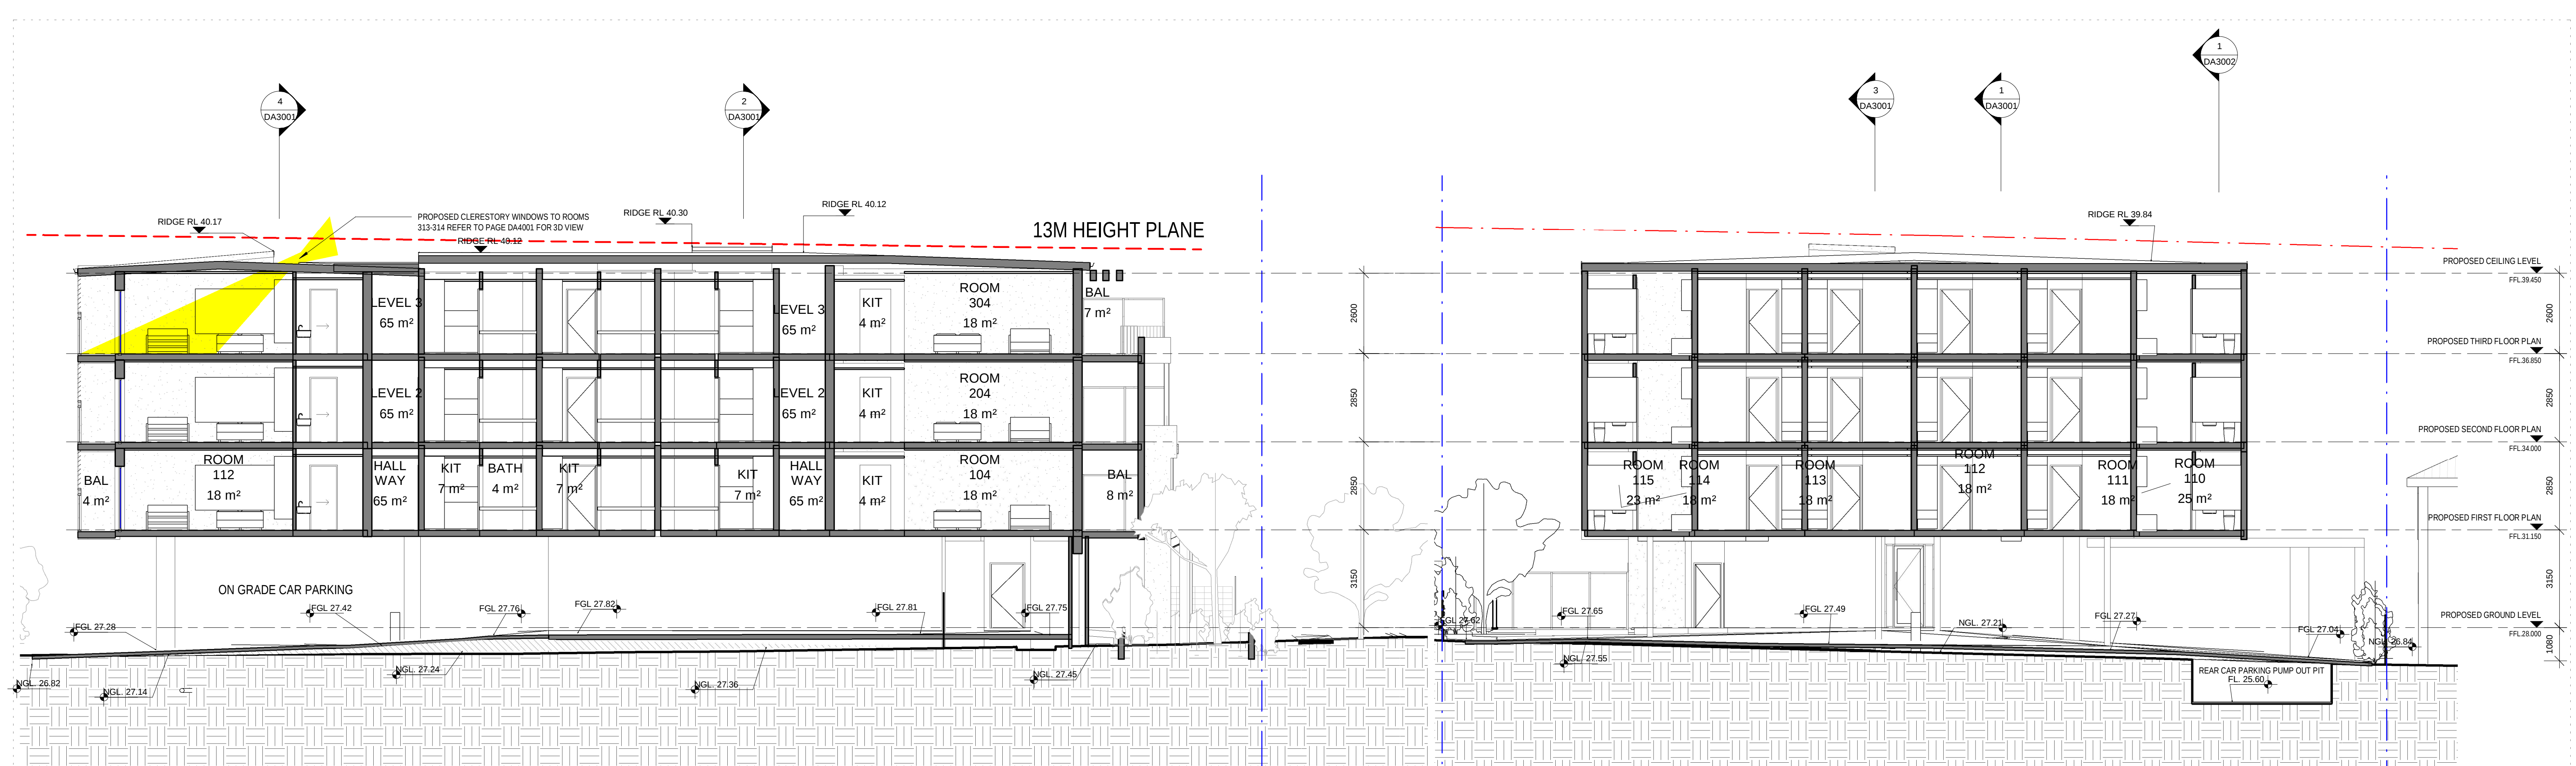


1 Section 1
DA1101 Scale: 1 : 100

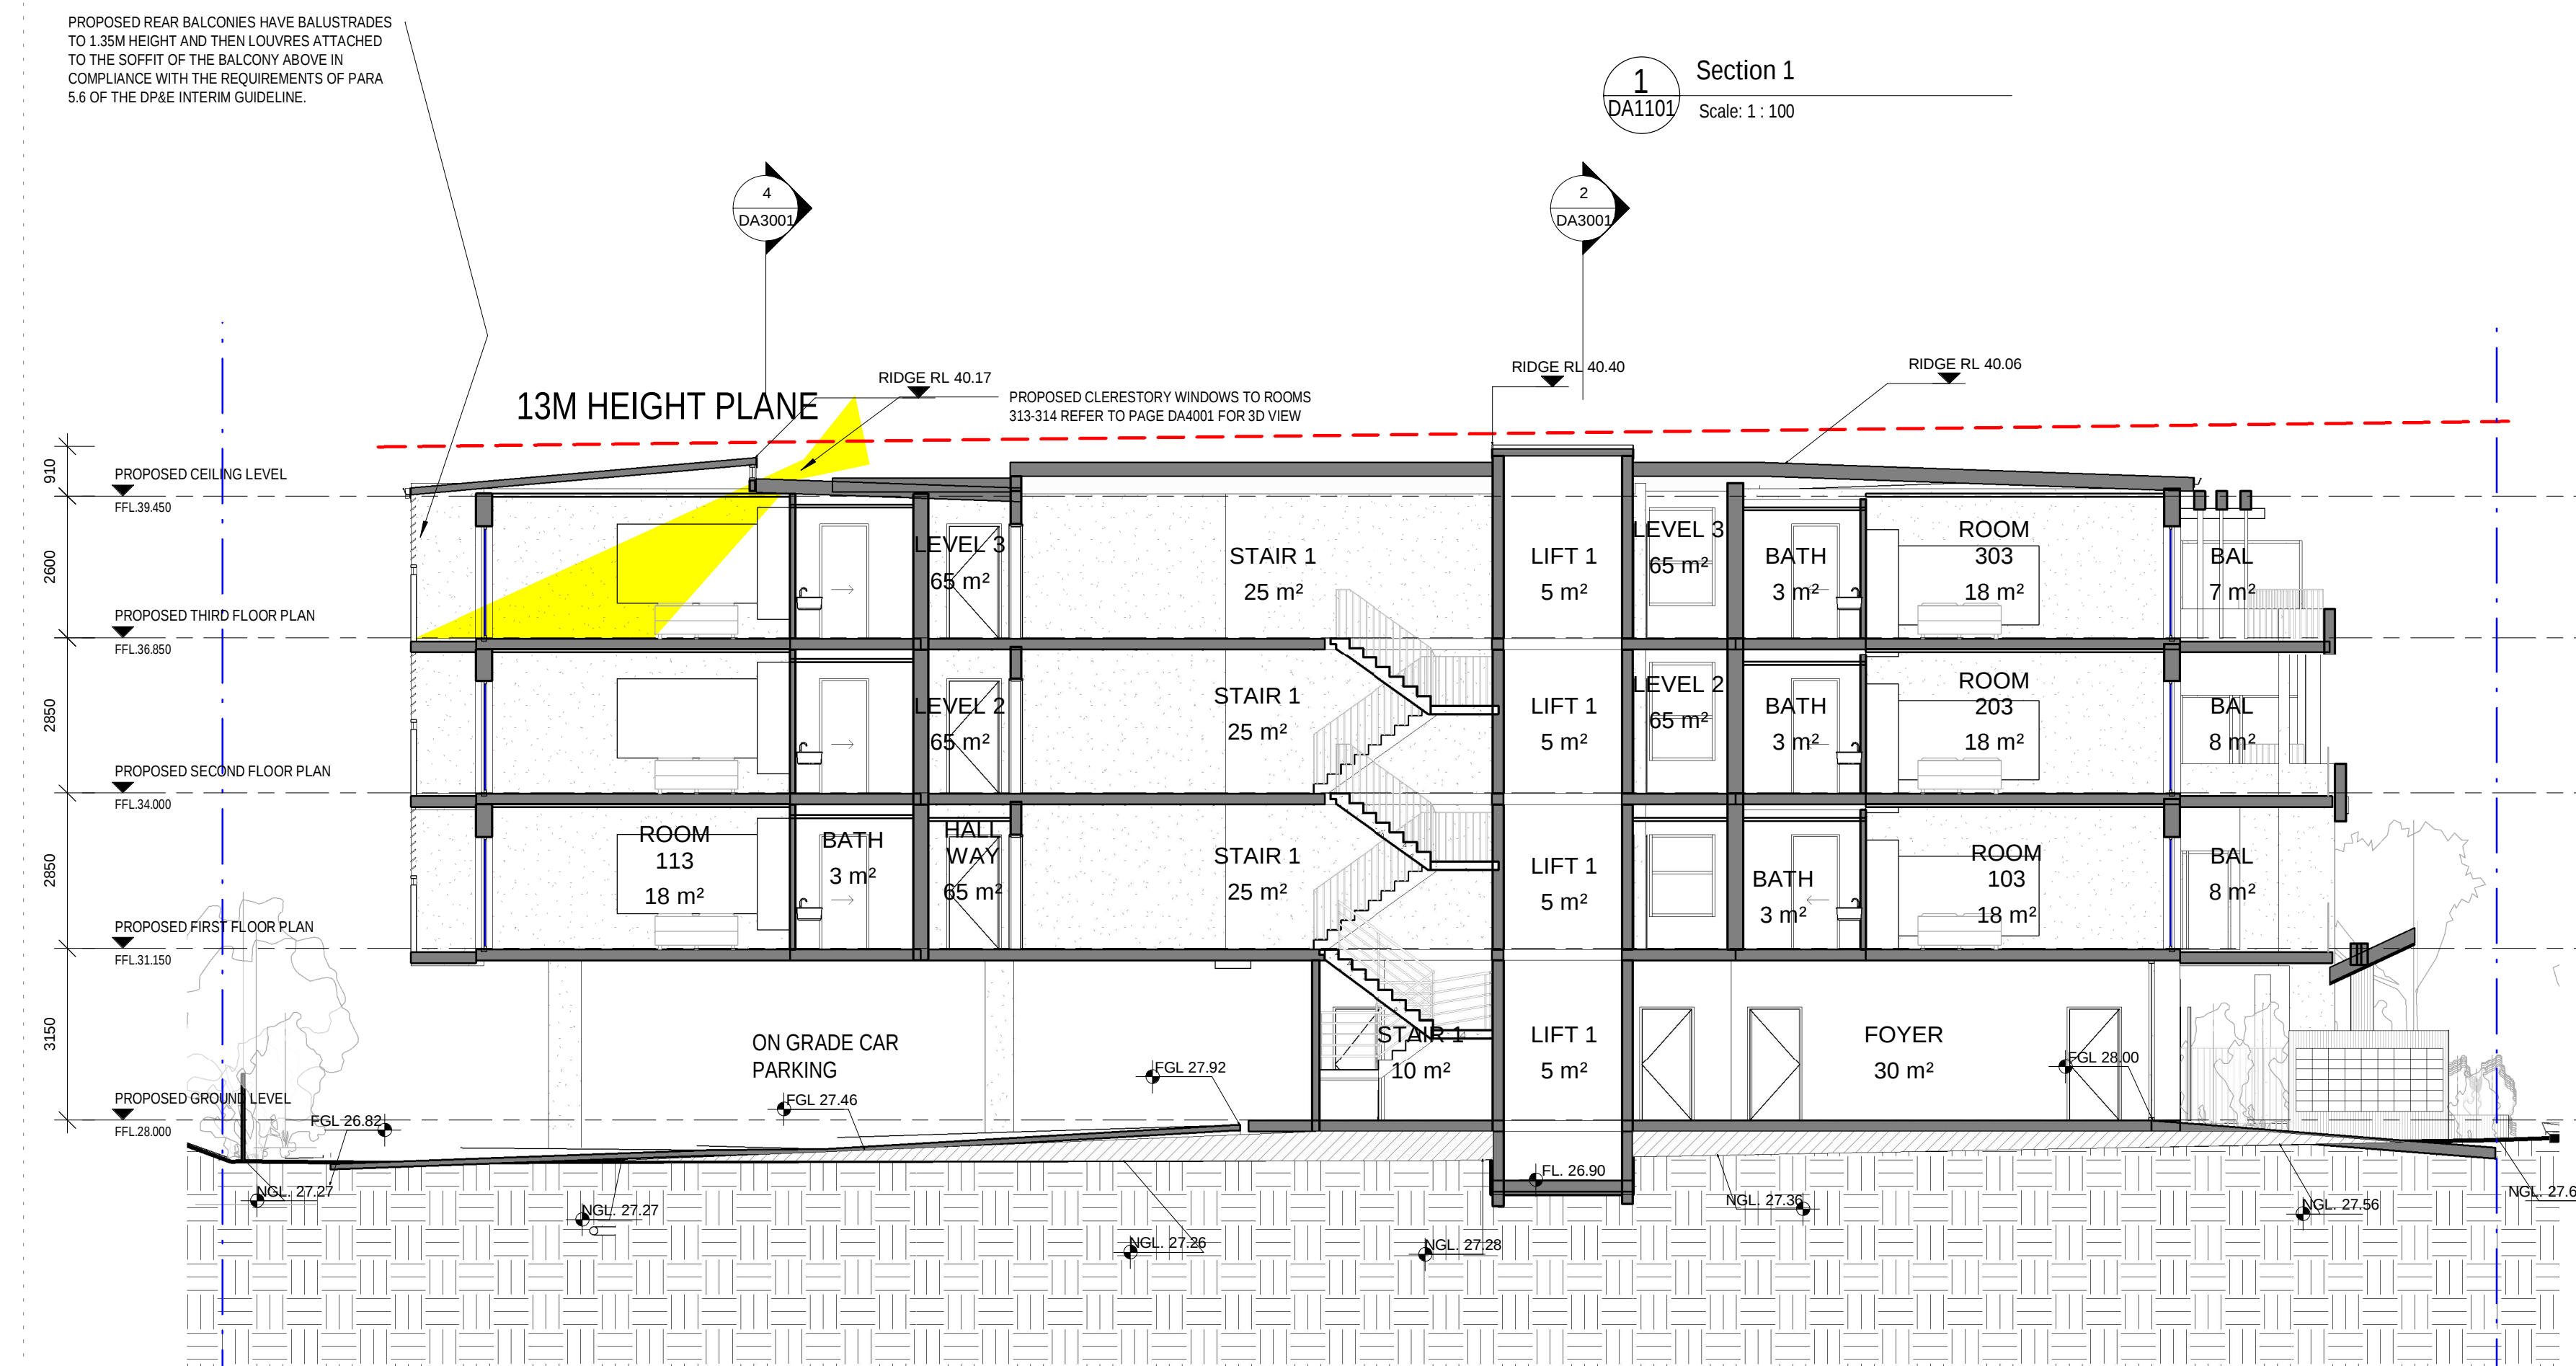

3 Section 3
DA1101 Scale: 1 : 100

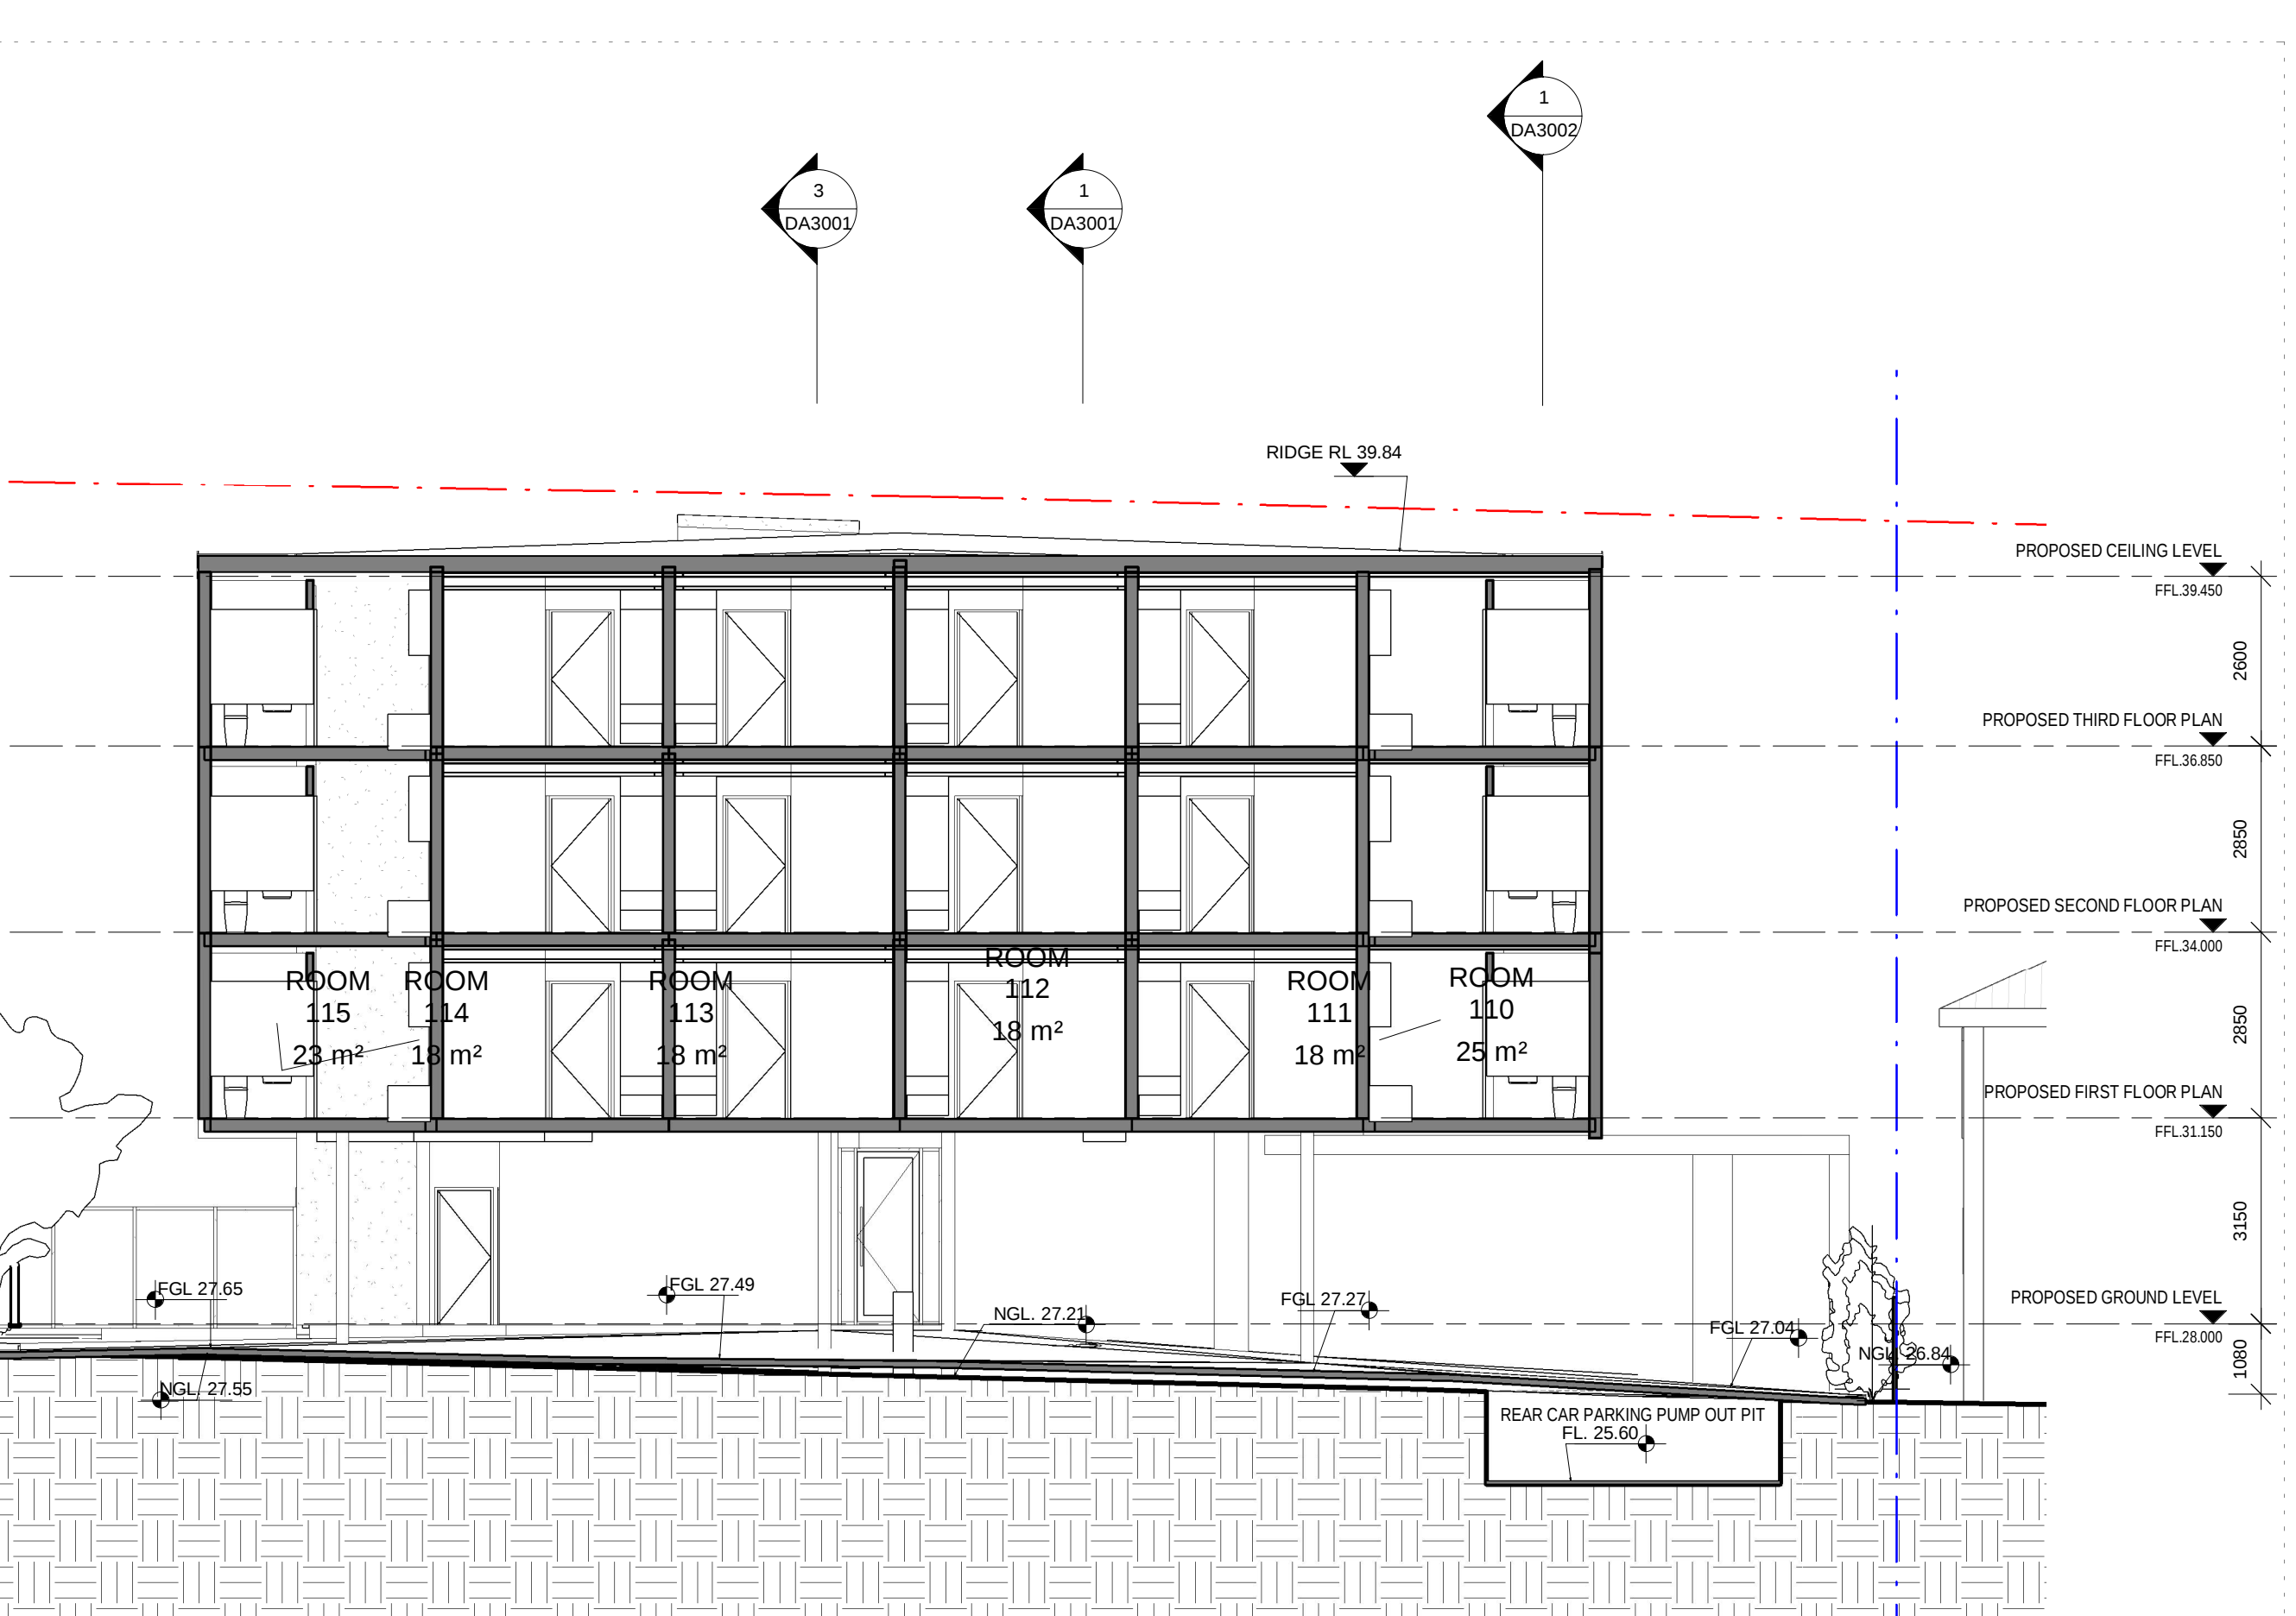

4 Section 2
DA1101 Scale: 1 : 100

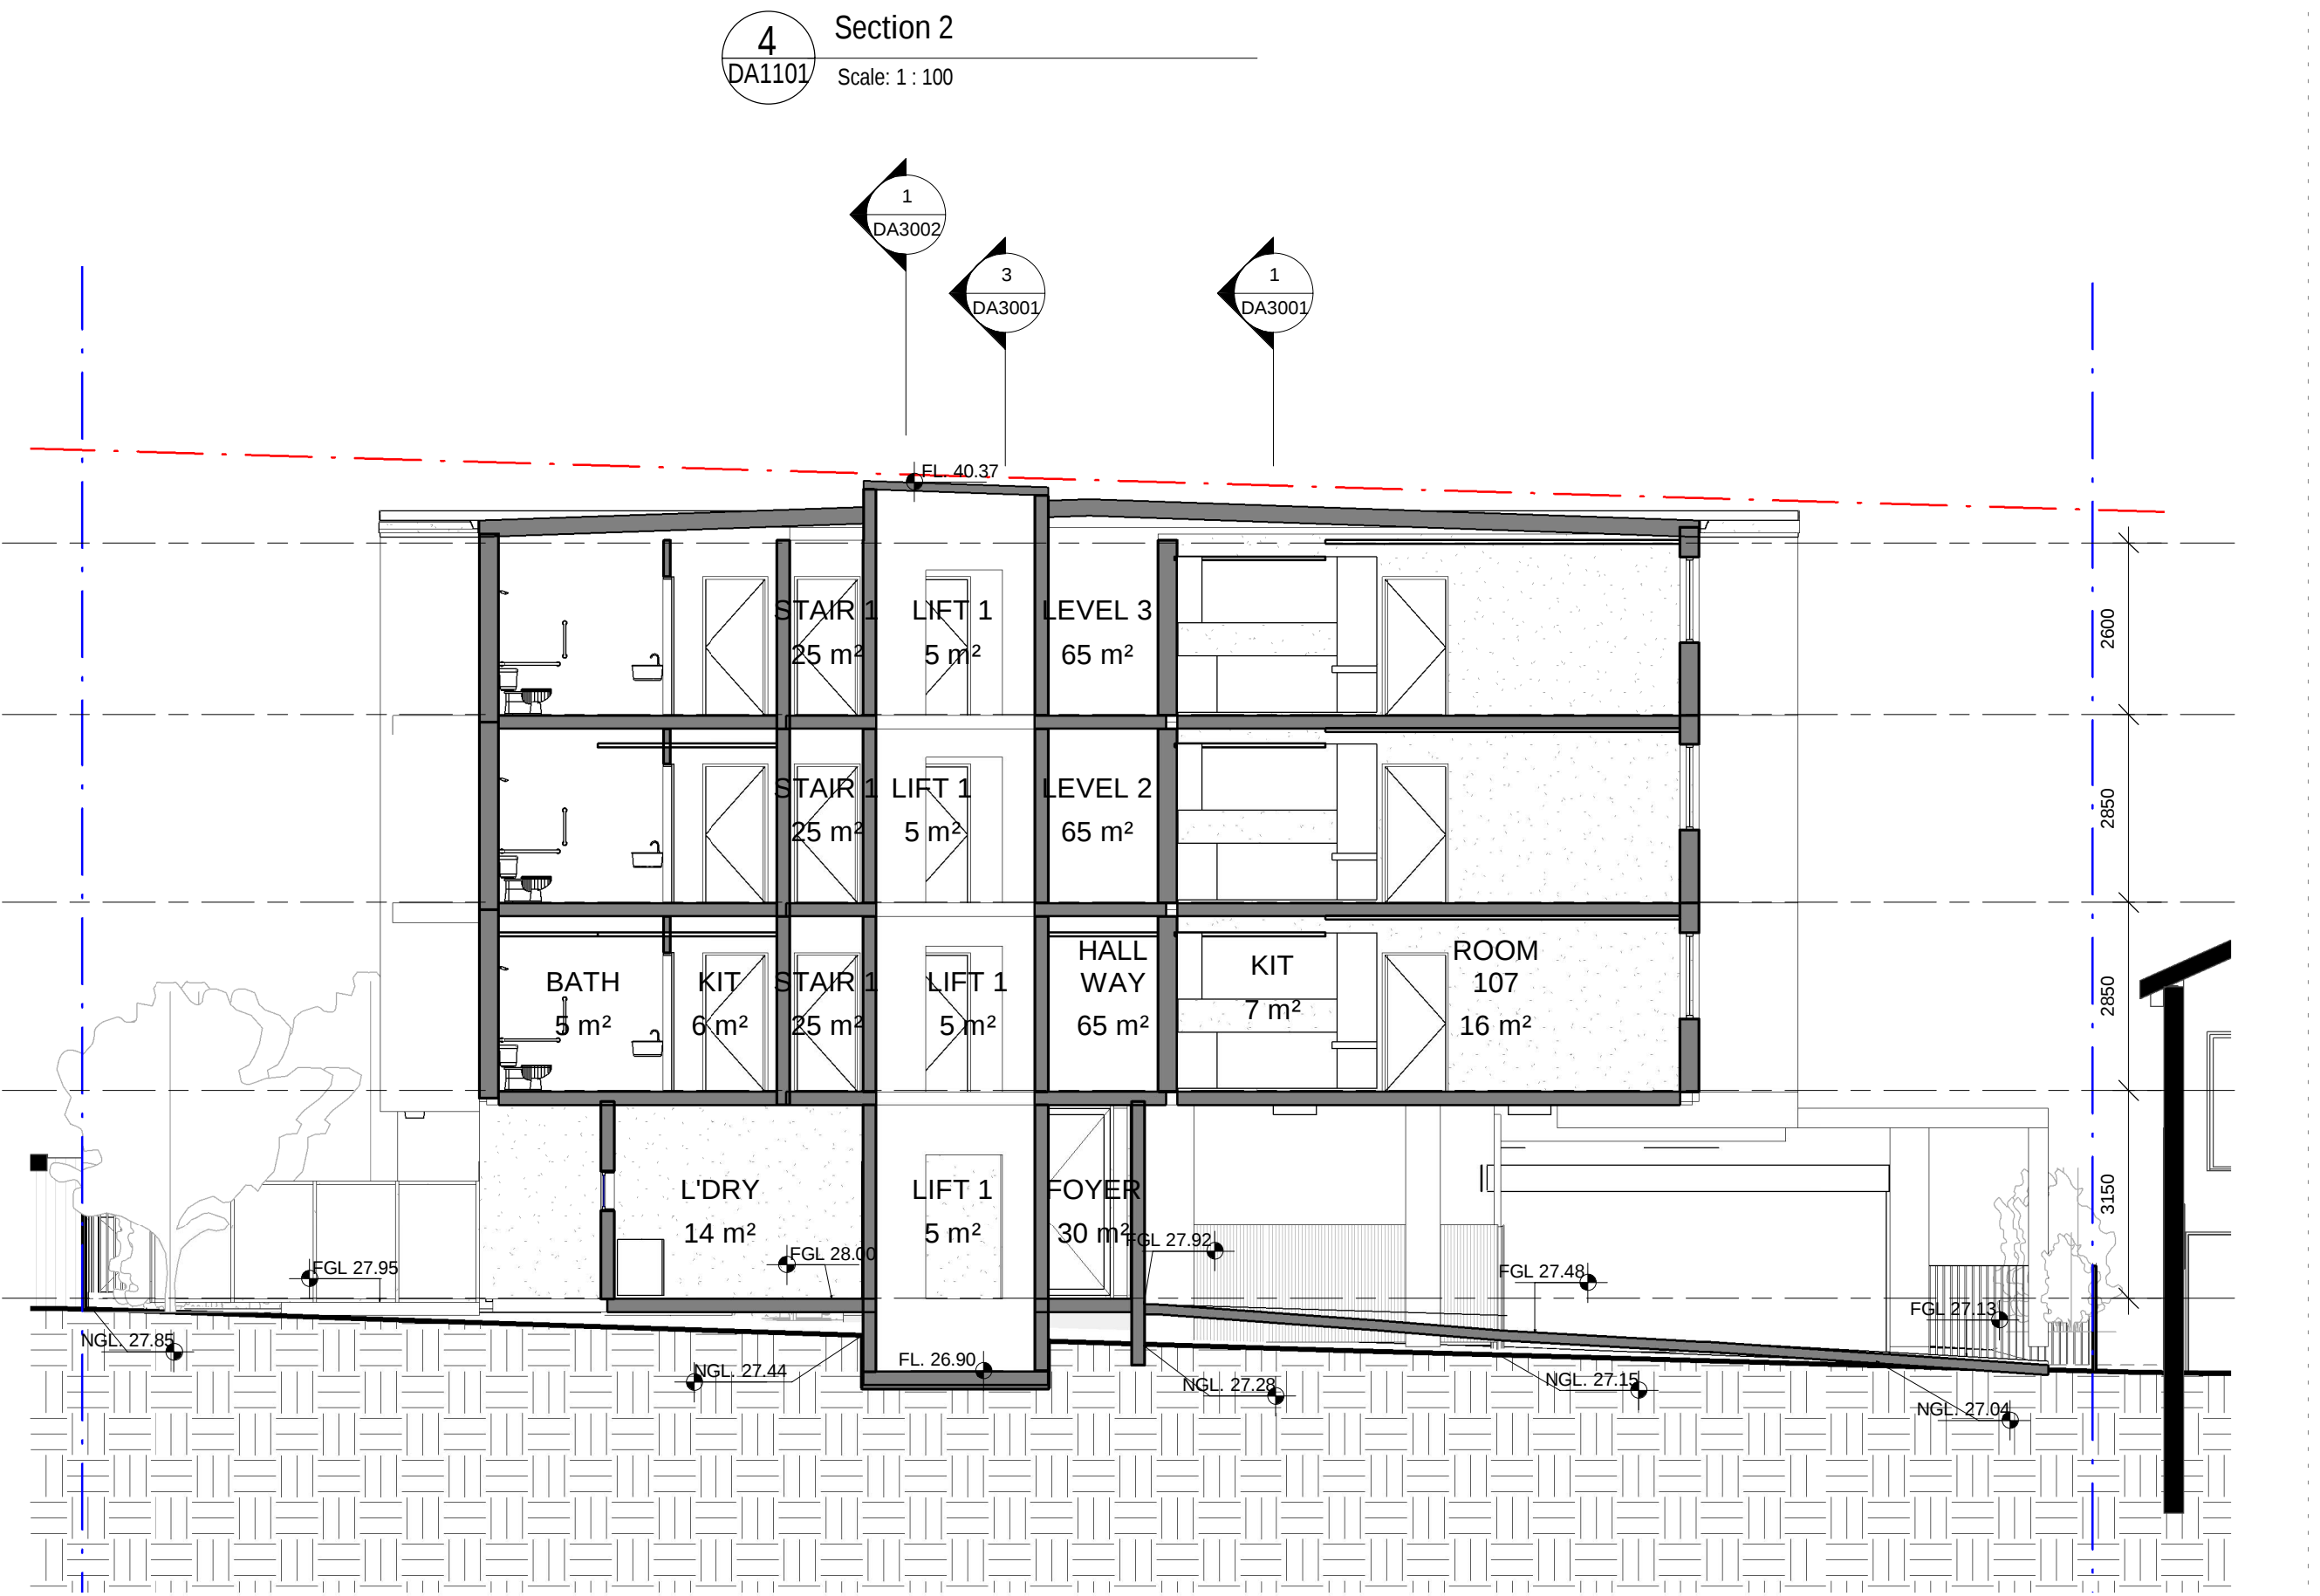

2 Section 13
DA1101 Scale: 1 : 100

NOTES:

USE FIGURED DIMENSIONS IN PREFERENCE TO SCALE DIMENSIONS TO BE VERIFIED ON SITE

No.	Description	Date
1	ISSUE FOR CONSULTANT REVIEW	10-11-17
2	ISSUE FOR CONSULTANT REVIEW 2	23-11-17
A	Issue for DA submission	4-01-18
B	REQUEST FOR ADDITIONAL INFORMATION DA	26-8-18
C	council point 3, 13, 14, 17 and 20 adjusted	21-9-18
D	council points 1-7	15-1-19

A+H
Architecture Interiors
ANTONIO AND HYDE
Directors: Corinne Hyde PH +61 412 084 772
Tony Maluccio PH +61 405 201 700
E: info@antonioandhyde.com W: www.antonioandhyde.com.au P: 41 Prospect Street Erskineville NSW 2043


EMINENT CONSTRUCTIONS PTY LTD

LOTS 60 AND 61 IN DP 23866 AT 73-75 WALDRON ROAD, CHESTER HILL NSW

DEVELOPMENT APPLICATION PROPOSED SECTIONS

Project number	2016.24	DA3001	D
Date	AUGUST 2018		
Drawn by	TM		
Scale	1 : 100		

22/02/2019 10:06:32 AM

 

A+H
Architecture Interiors
Architect 6246
ANTONIO AND HYDE
Director: Corinne Hyde PH +61 412 084 772
Director: Tony Maluccio PH +61 405 201 700
E: info@antonioandhyde.com W: www.antonioandhyde.com.au P: 41 Prospect Street Erskineville NSW 2043

DEVELOPMENT APPLICATION RAILWAY CROSS SECTION

22/02/2019 10:06:35 AM