


BLOCK A & B SOUTH ELEVATION

4 A1 1:100, A3 1:200


No.	Description	Date
A	FOR CONSULTANTS COORDINATION	14/02/2018
B	ISSUED FOR DEVELOPMENT APPLICATION	15/05/2018
C	MODIFICATIONS AS PER COUNCILS LETTER 22/06/2018	04/07/2018
D	AS PER COUNCILS LETTER 11/01/2018	28/01/2018
E	AS PER COUNCILS EMAIL DATED 9/11/2018	23/11/2018
F	MODIFICATIONS AS PER ARBORIST REPORT	15/03/2018

ELEVATIONS

DEVELOPMENT APPLICATION		Scale A1:100, A3 1:200
NEW GENERATION BOARDING HOUSE		Date JAN 18
CLIENT: MR & MRS VALIOTIS	Drawn by TA	Sheet number CK
ADDRESS: 144-146 BORONIA RD., GREENACRE	Checked by CK	Project number 17053-03

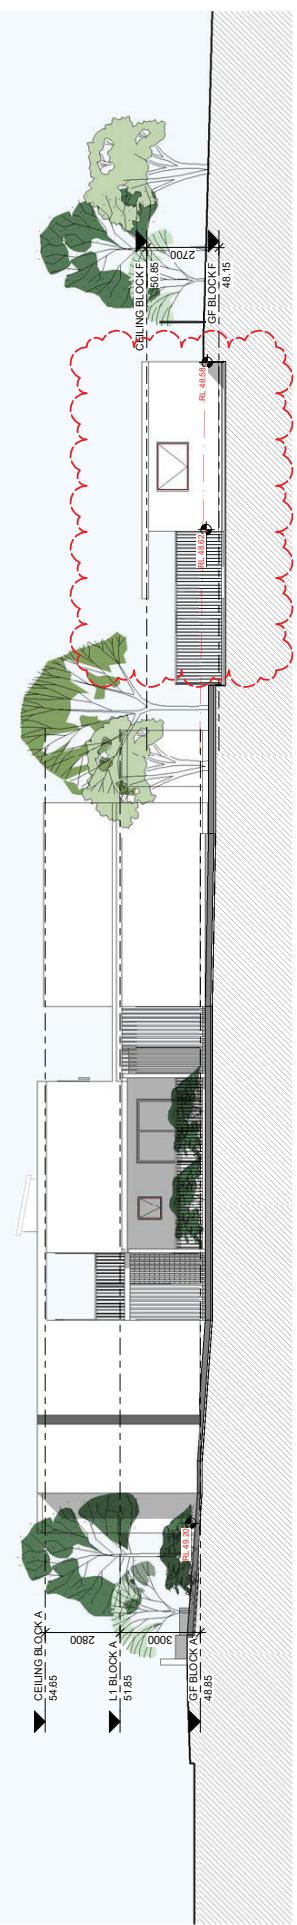


BLOCK A & F WEST ELEVATION
1 A1 1:100, A3 1:200

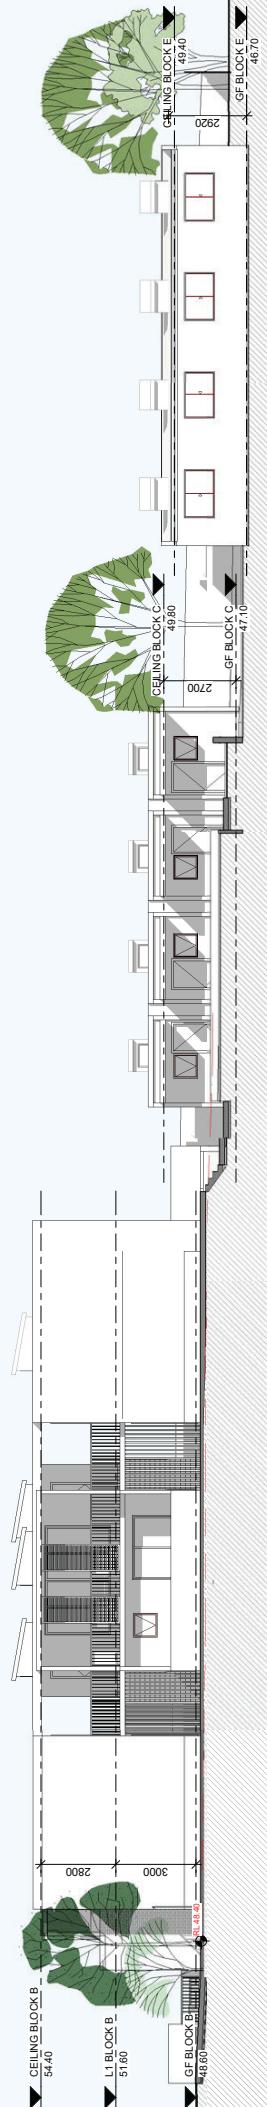

BLOCK B,C & E WEST ELEVATION

2 A1 1:100, A3 1:200

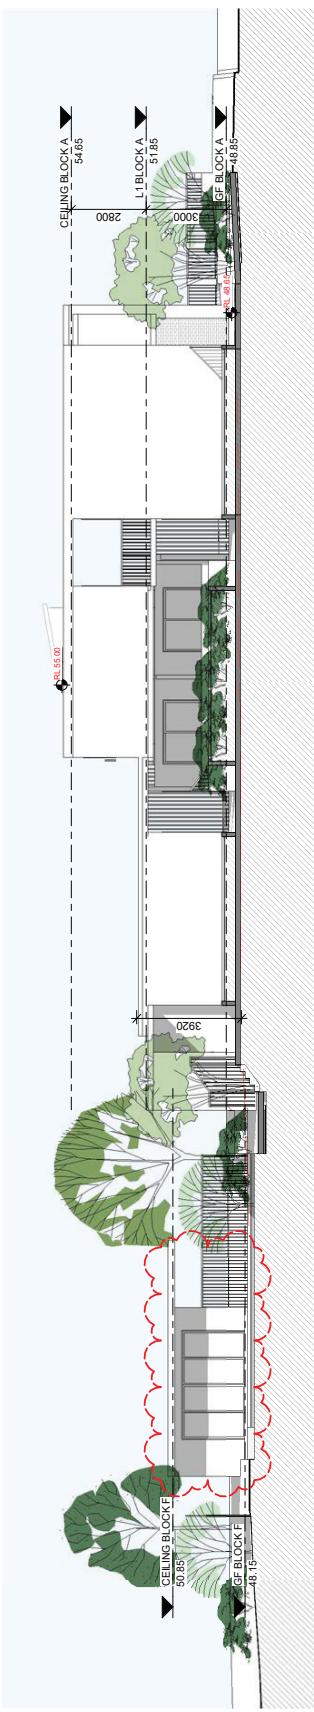

BLOCK A & F EAST ELEVATION



DEVELOPMENT APPLICATION		3Scale	A1 1:100, A3 1:200
NEW GENERATION BOARDING HOUSE		Drawn by	Date
CLIENT:	MR & MRS VALIOTIS	TA	JAN 18
ADDRESS:	144-146 BORONIA RD, GREENACRE	Checked by	Sheet number
		CK	
		Project number	A1-14
		17053-03	

No.	Description	Date
A	FOR CONSULTANTS COORDINATION	14/02/2018
B	ISSUED FOR DEVELOPMENT APPLICATION	15/05/2018
C	MODIFICATIONS AS PER COUNCILS LETTER 22/08/2018	04/07/2018
D	AS PER COUNCILS LETTER 11/10/2018	26/10/2018
E	AS PER COUNCILS EMAIL DATED 9/1/18	23/11/2018
F	MODIFICATIONS AS PER ARRESTOR REPORT	15/03/2019