

KEY:

- DA SCOPE AREA
- REF SCOPE AREA
- EXEMPT DEVELOPMENT SCOPE AREA
- COMPLYING DEVELOPMENT SCOPE AREA

PROPOSED ACCESS CONTROL AND PAY SYSTEM

PROPOSED ACCESS CONTROL AND PAY SYSTEM

PROPOSED AT-GRADE CAR PARK, INCLUDING TREE+VEGETATION REMOVAL, EARTHWORKS AND UTILITIES CONNECTIONS

PROPOSED ENGINEERING DEPARTMENT RELOCATION (INCLUDING ADMIN OFFICE WORKSHOP, AND CONTRACTORS' CAR PARK)

NEW LANDSCAPE ZONE AS PART OF LINK ROAD REMOVAL


PROPOSED MULTI-DECK CARPARK, BULK EXCAVATION AND RETAINING WALL

MINOR ROADWORKS AND BOOM GATE INSTALLATION TO EXISTING CAR PARK

PROPOSED ACCESS CONTROL AND PAY SYSTEM (TBC)

PROPOSED ACCESS CONTROL AND PAY SYSTEM

PROPOSED AT-GRADE CAR PARK, INCLUDING TREE+VEGETATION REMOVAL, EARTHWORKS AND UTILITIES CONNECTIONS

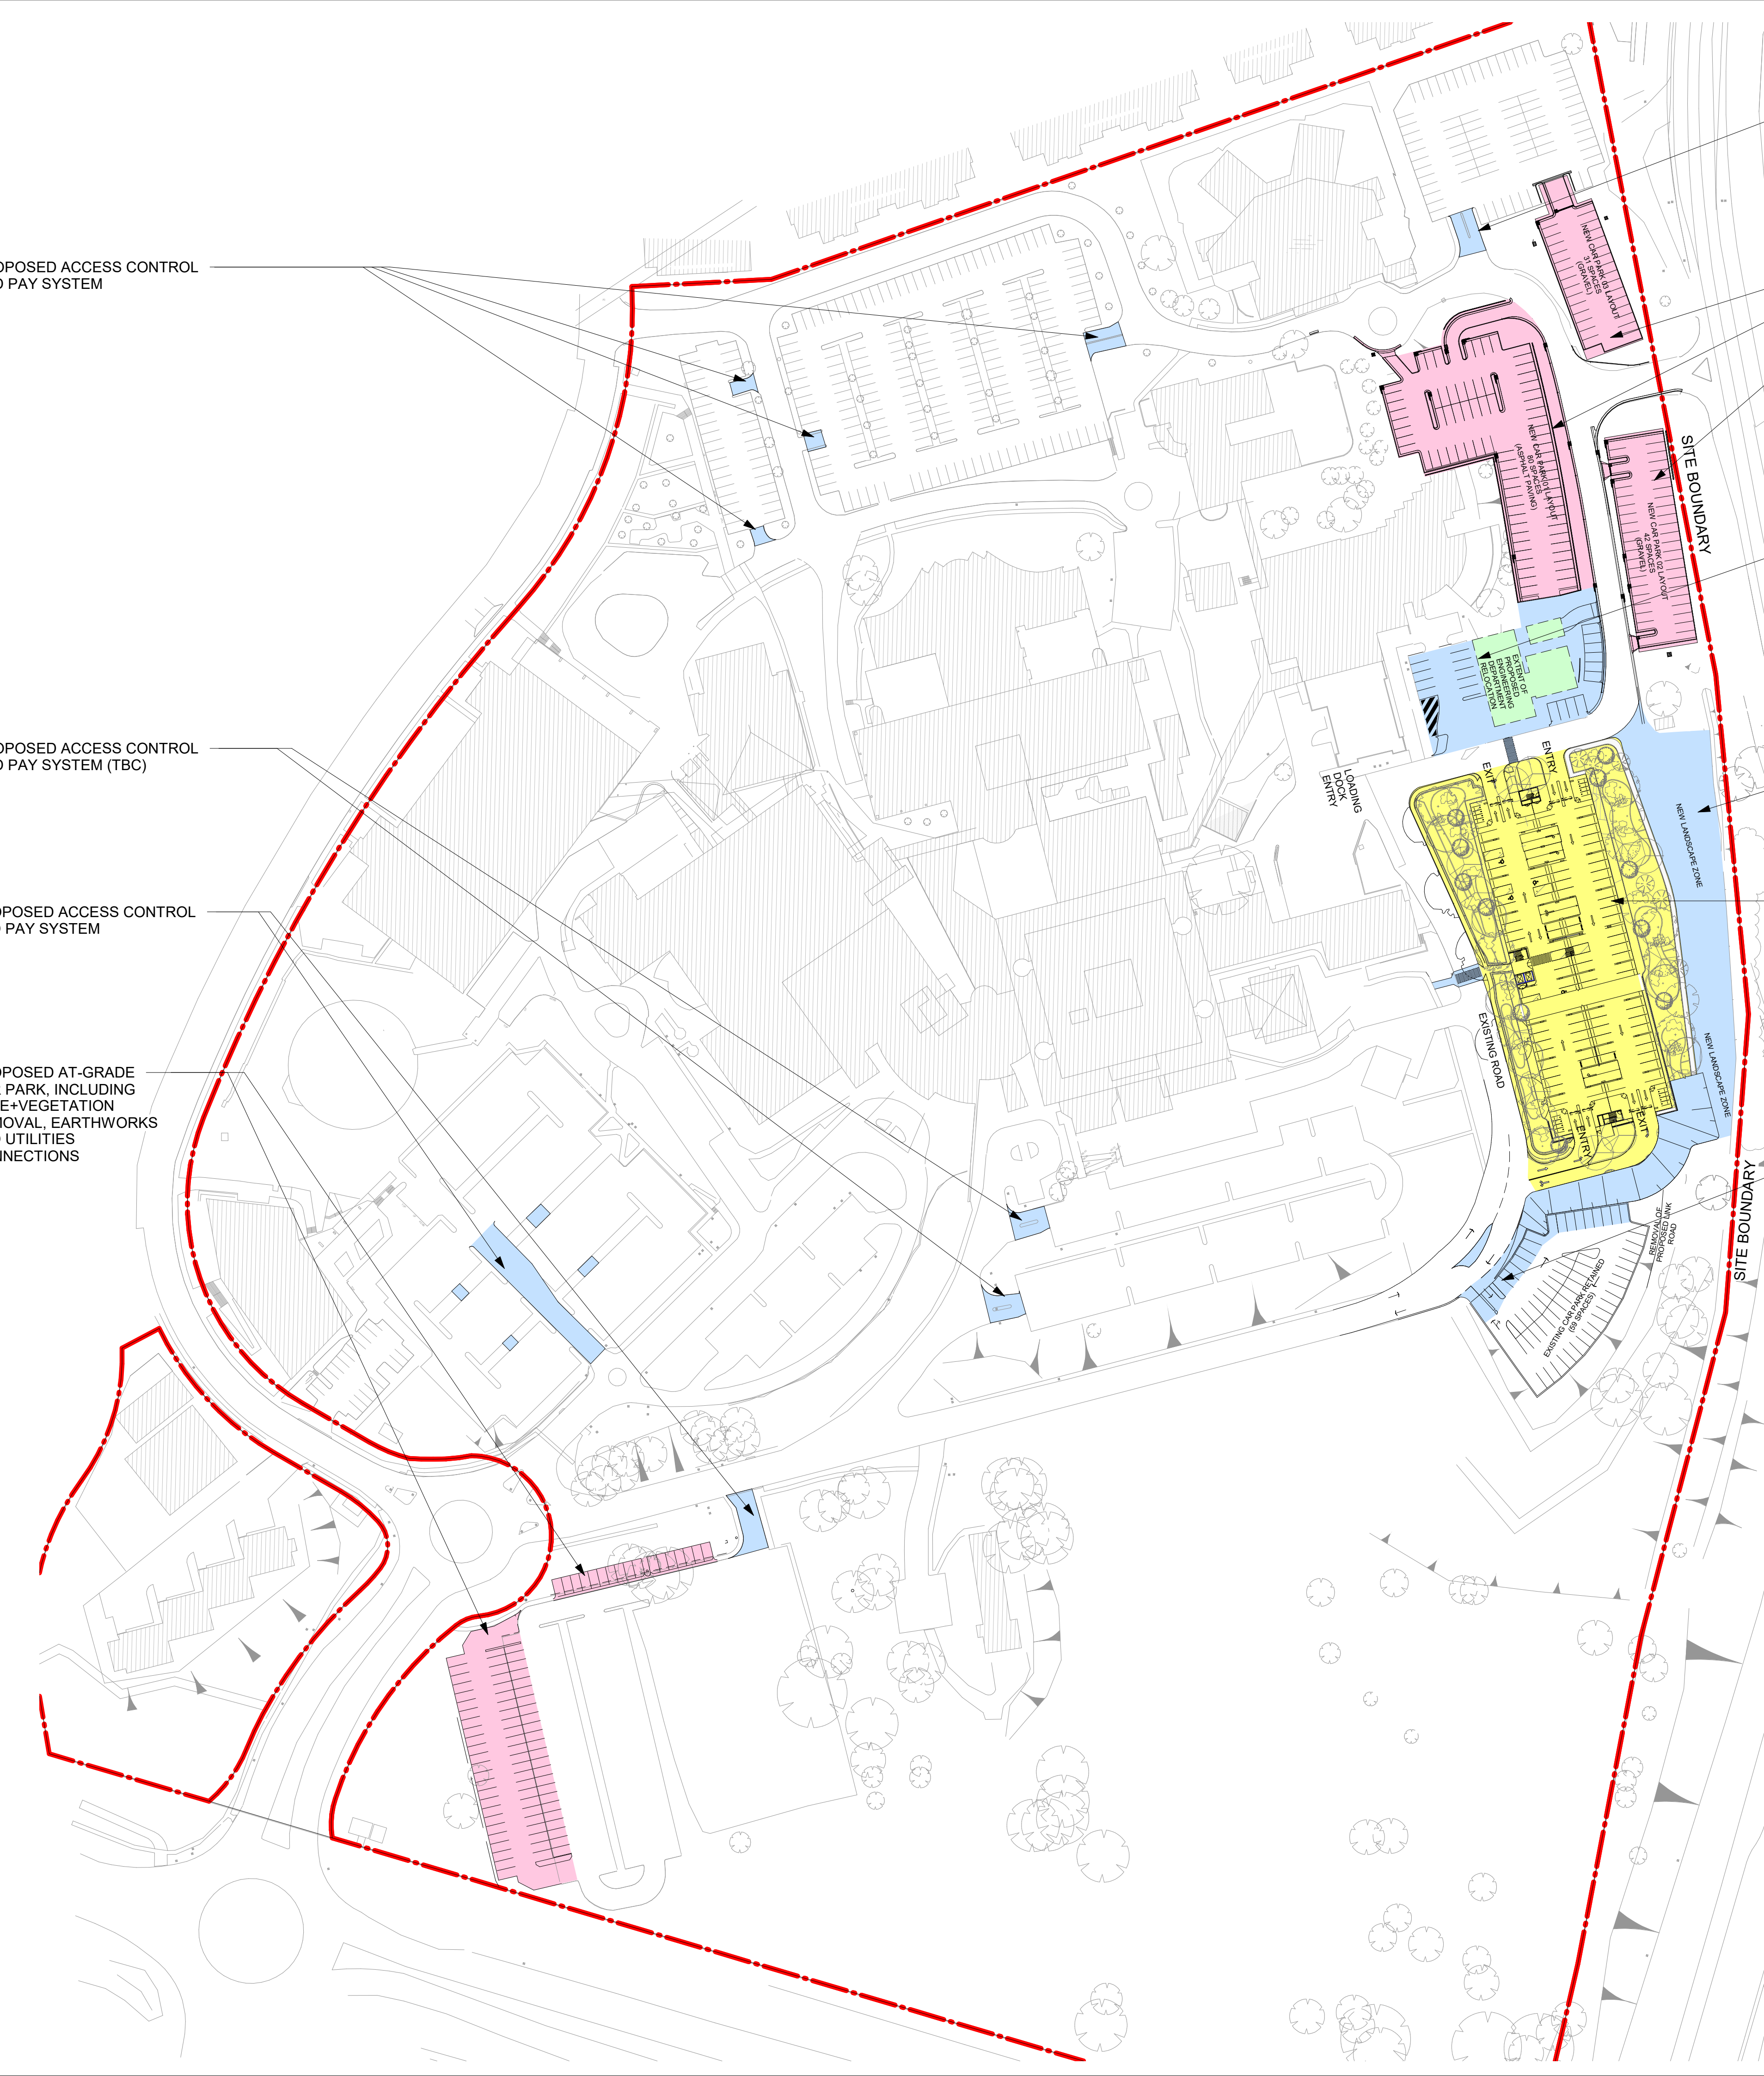

1	DEVELOPMENT APPLICATION	05/04/2018
REV		

blp
Billard Leece Partnership Pty Ltd
Architects & Urban Planners
Studio 201, 50 Holt Street
Surry Hills 2010
NSW Australia
T +61 2 8096 4066
E info@blp.com.au
www.blp.com.au


HEALTH
INFRASTRUCTURE

PROJECT
CAMPBELLTOWN
HOSPITAL
REDEVELOPMENT -
CAR PARK
DESCRIPTION
SITE PLAN -
PROPOSED WORKS


Project No	17035
Scale	1:1000@A1
Date	05/04/2018
Drawn By	SD
Checked By	AM
Drawing No	Revision
DACP03-0002	1

DEVELOPMENT
APPLICATION


05-Apr-18 6:03:56 PM

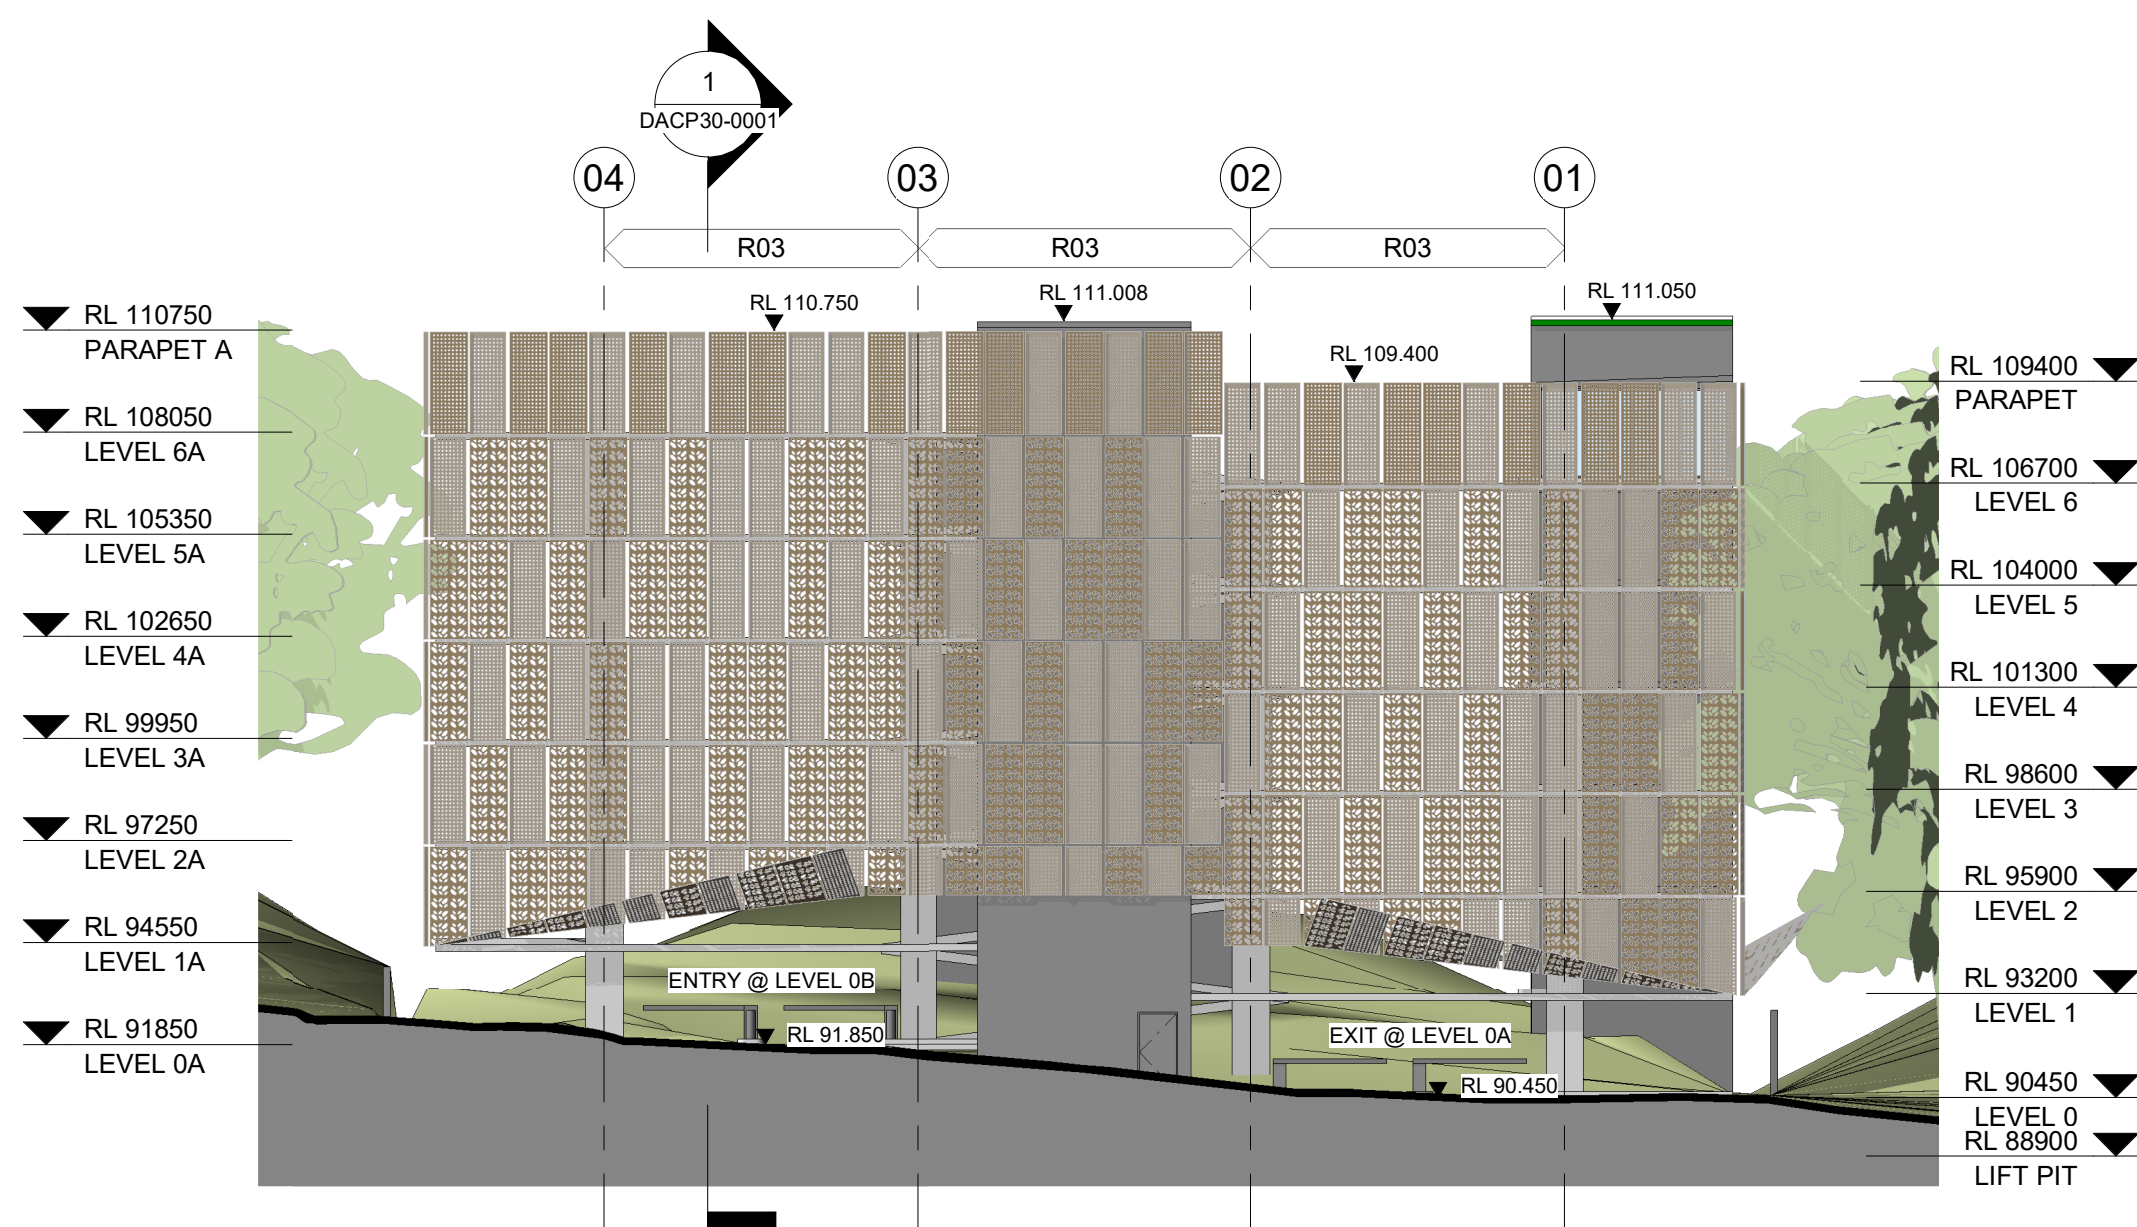


1 ELEVATION - NORTH
1:200

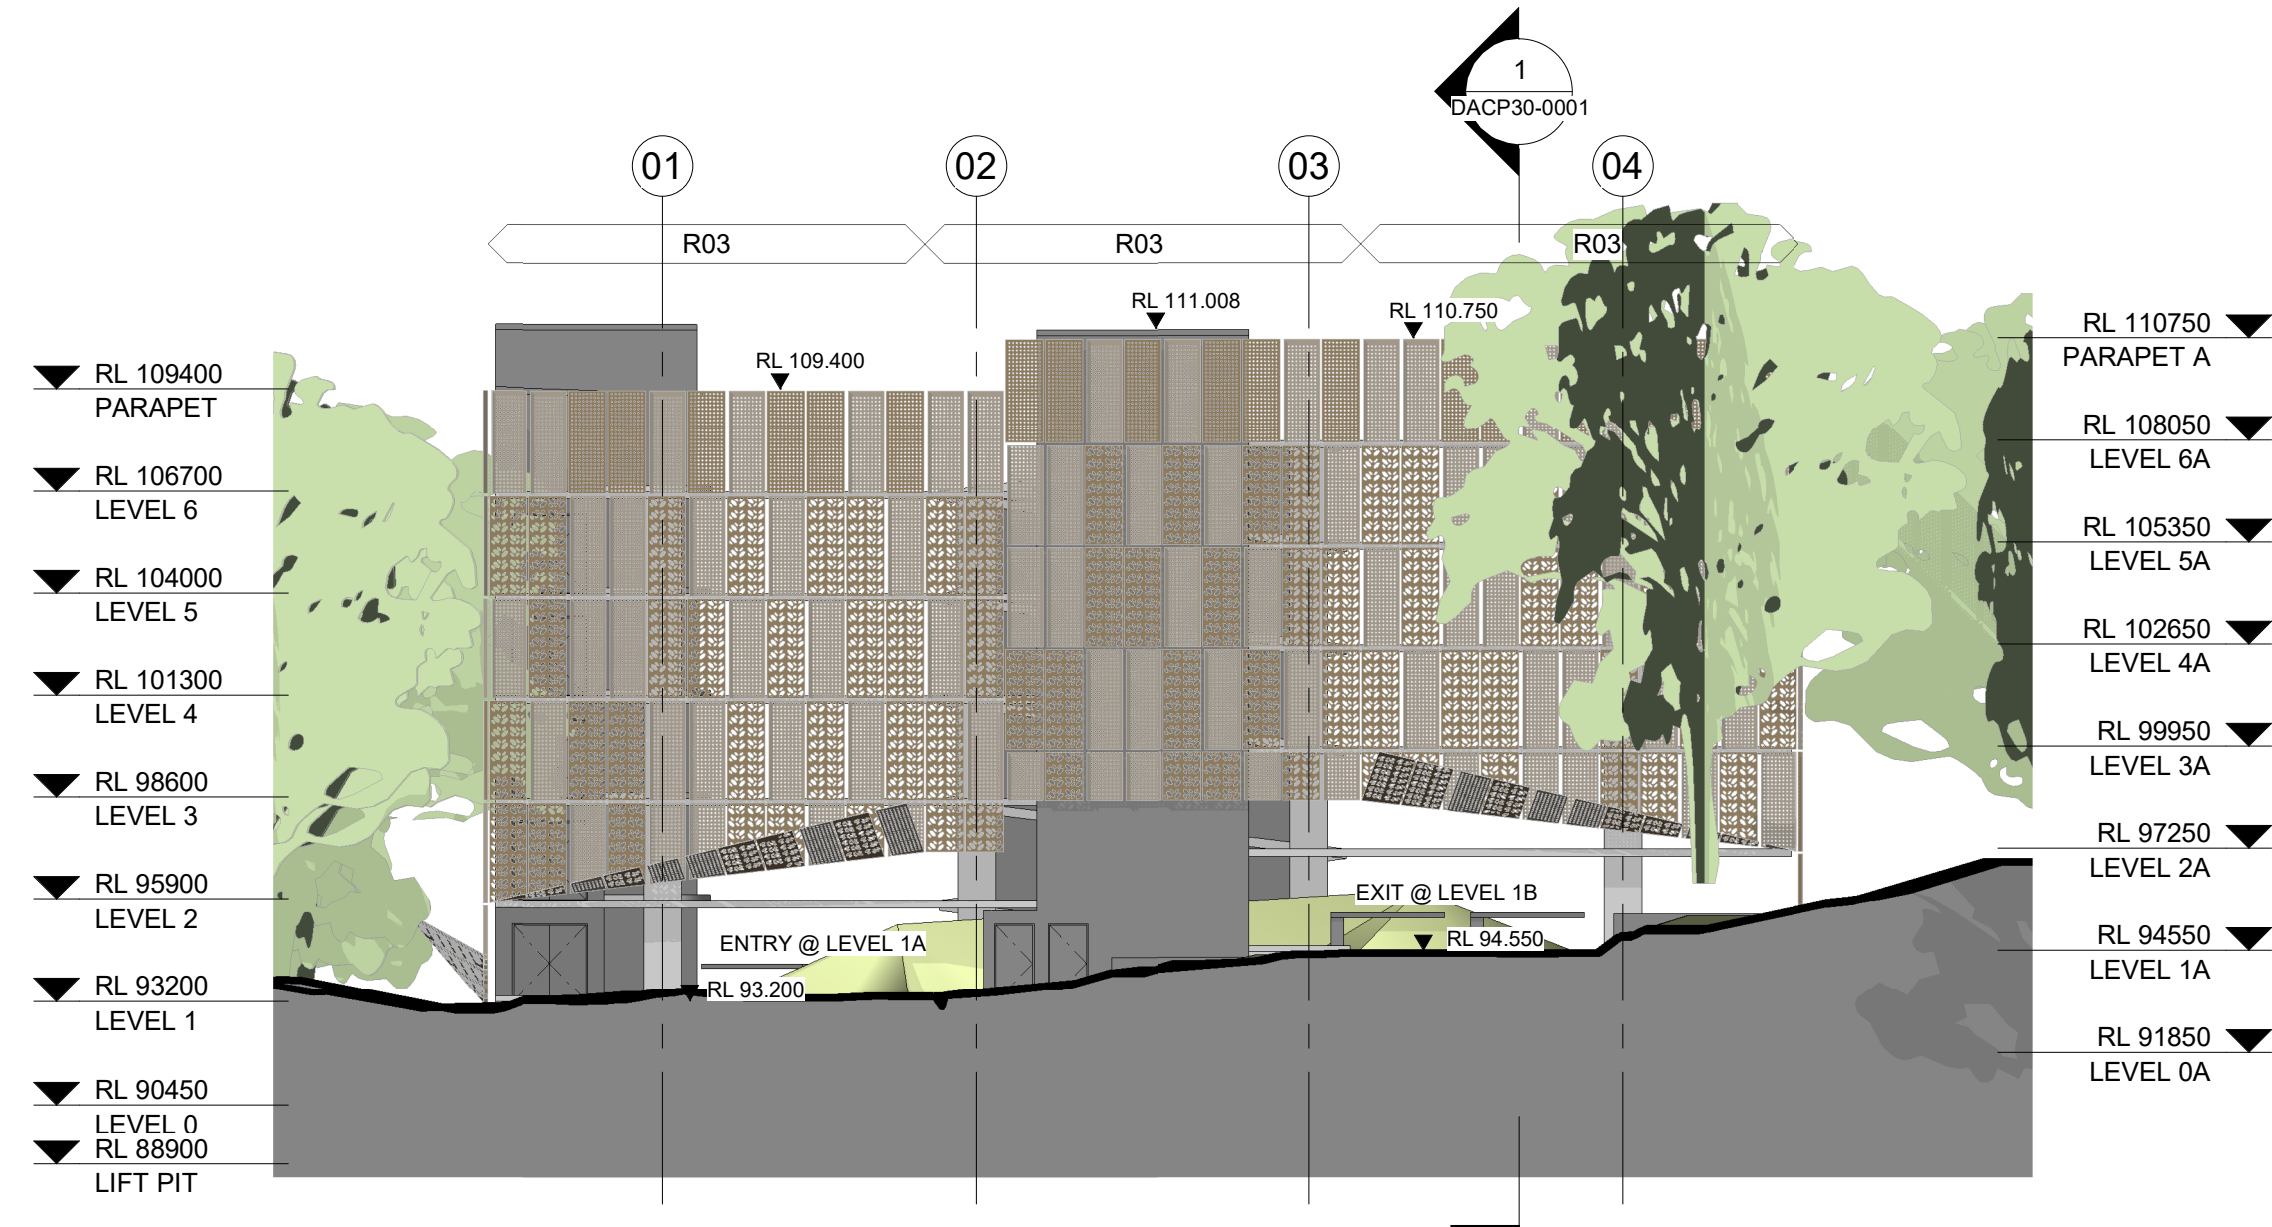

2 ELEVATION SOUTH
1:200

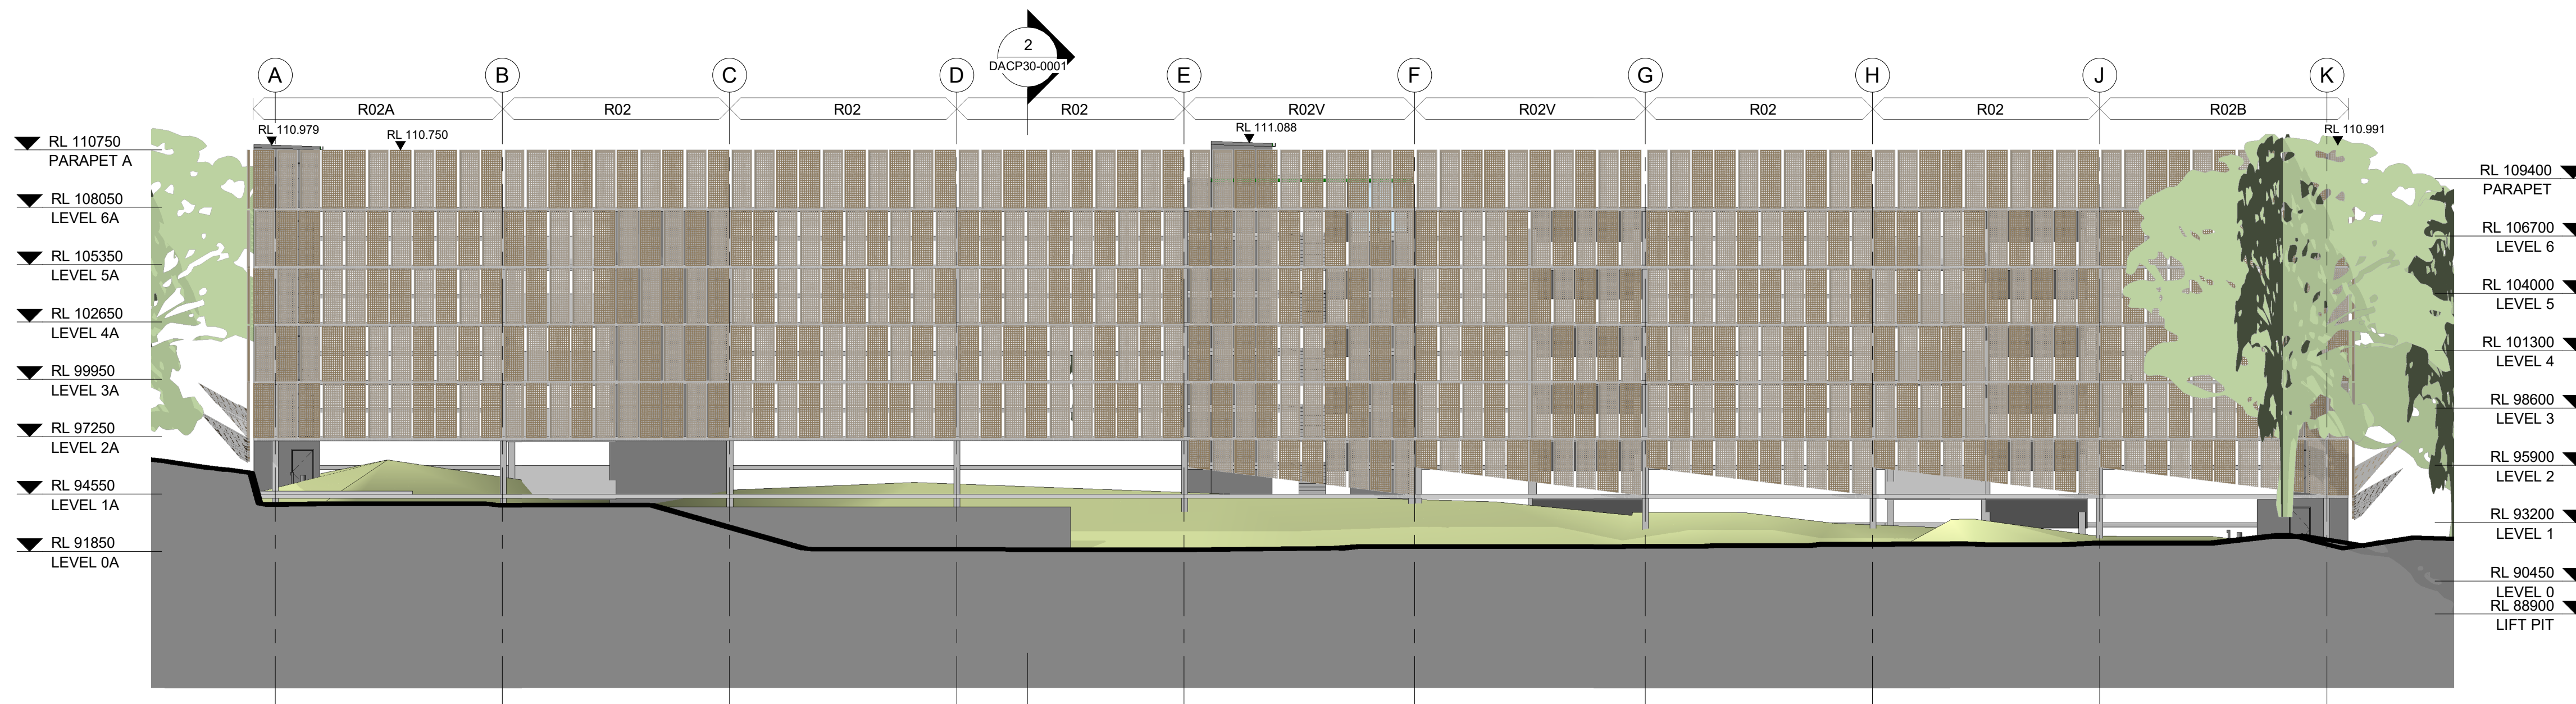

3 ELEVATION - EAST
1:200

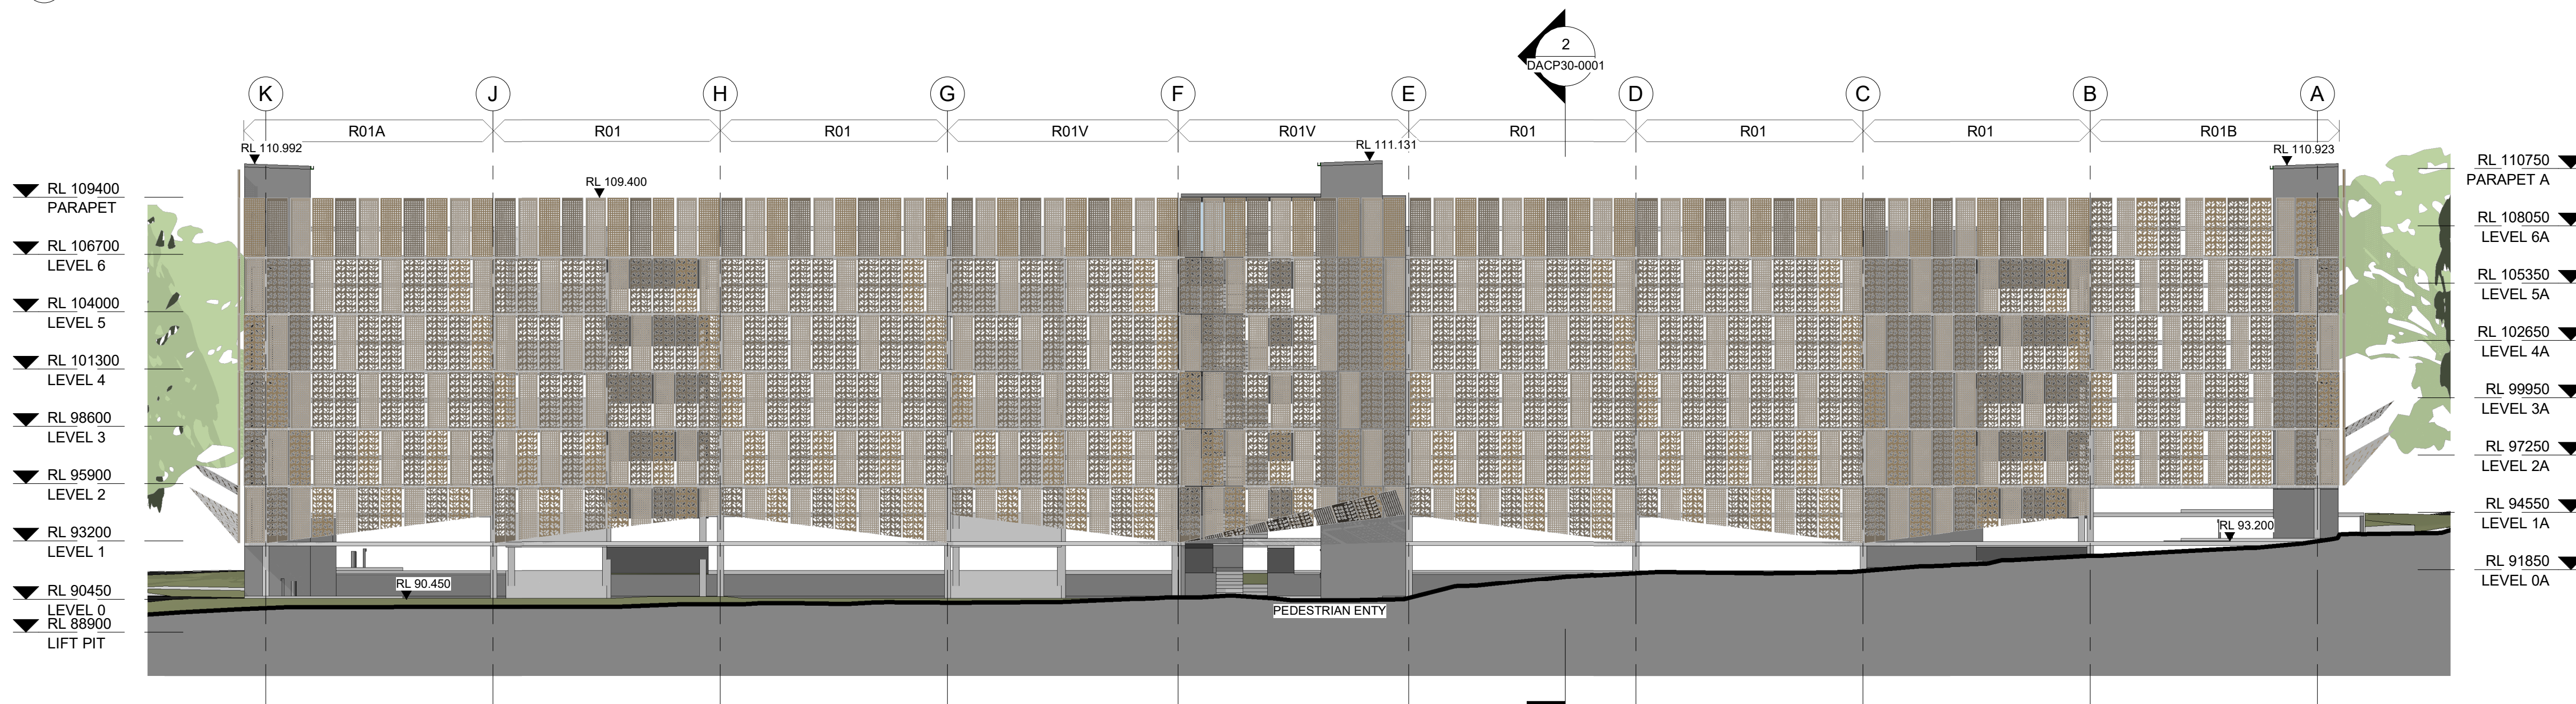

4 ELEVATION - WEST
1:200

KEY:

R01 TYPE A FACADE
R02 TYPE B FACADE
R03 TYPE C-CC FACADE

NOTE:

FOR FACADE TYPE INFO REFER
TO FACADE TYPE DRAWINGS.

MATERIAL REFER TO MATERIAL
SAMPLE BOARD.

3	DEVELOPMENT	05/04/2018
2	DA SUBMISSION	15/12/2017
1	DEVELOPMENT	01/12/2017
	DRAFT	
	REV	

blp
Billard Leece Partnership Pty Ltd
Architects & Urban Planners
Studio 201, 50 Holt Street
Surry Hills 2010
NSW Australia
T +61 2 8096 4066
E info@blp.com.au
www.blp.com.au

HEALTH
INFRASTRUCTURE


PROJECT
CAMPBELLTOWN
HOSPITAL
REDEVELOPMENT -
CAR PARK

DESCRIPTION
ELEVATIONS -
GENERAL
ARRANGEMENT


Project No	17035
Scale	As indicated@A1
Drawn By	YZ
Drawing No	3
Date	05/04/2018
Checked By	AM
Revision	

DEVELOPMENT
APPLICATION


05-Apr-18 5:31:10 PM

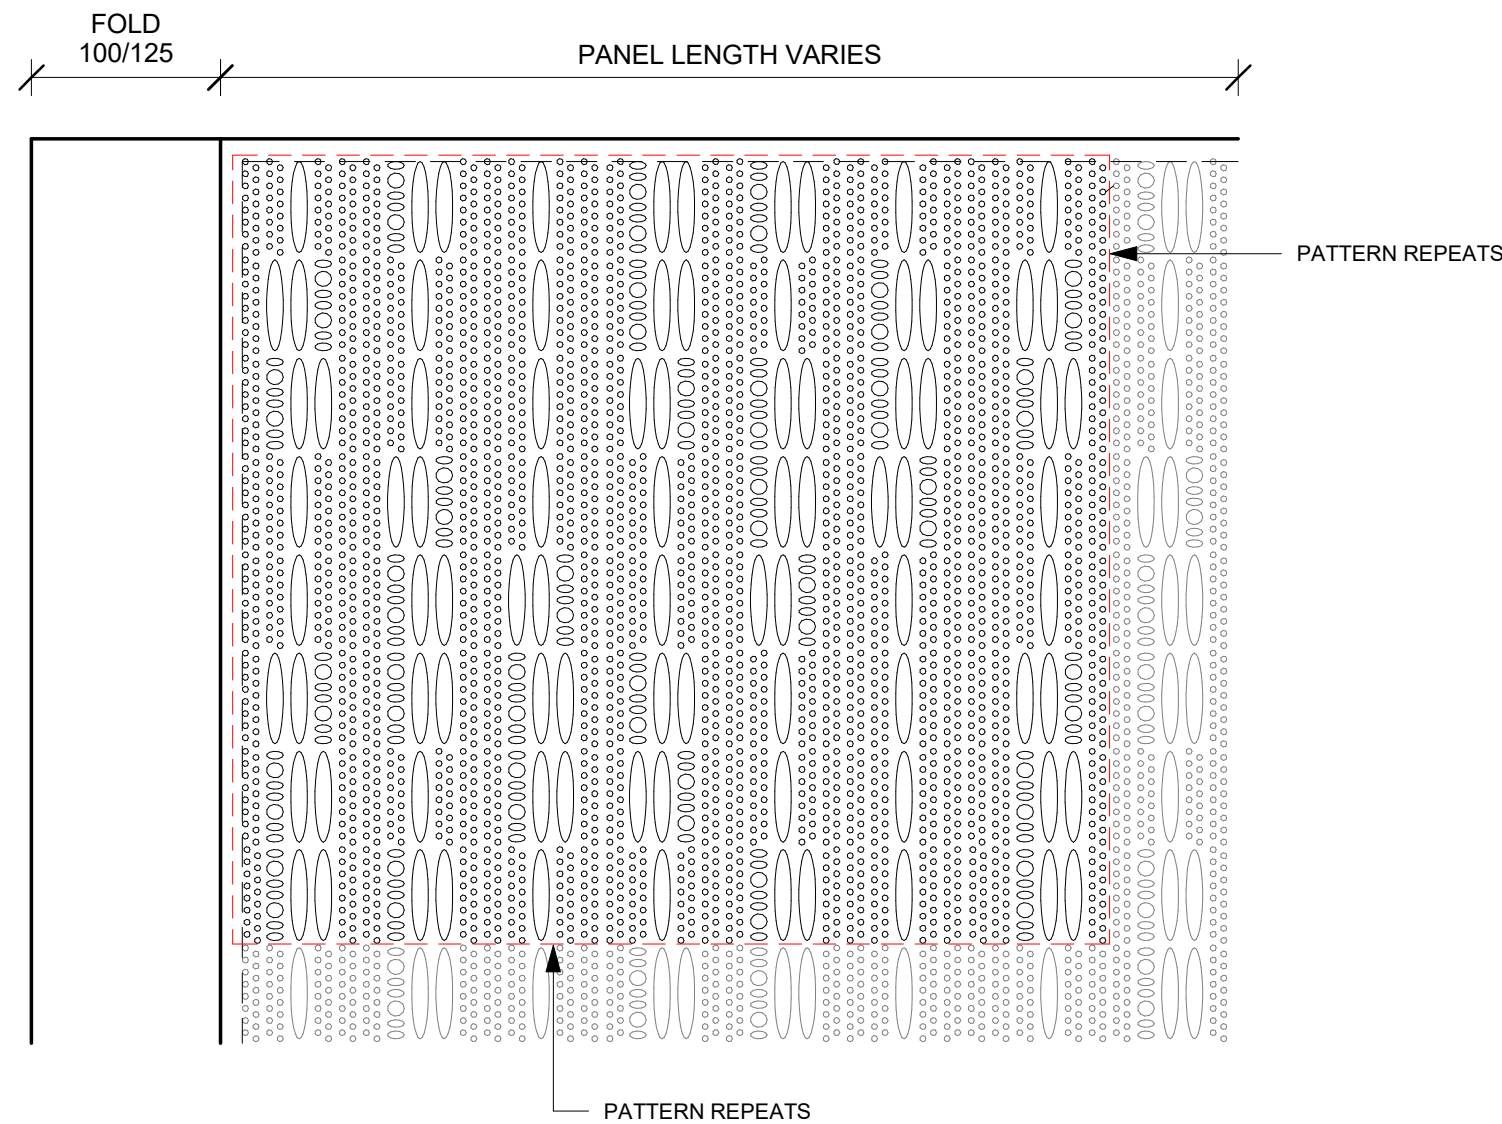

1 DA FACADE - PERFORATION TYPE 1
1:5

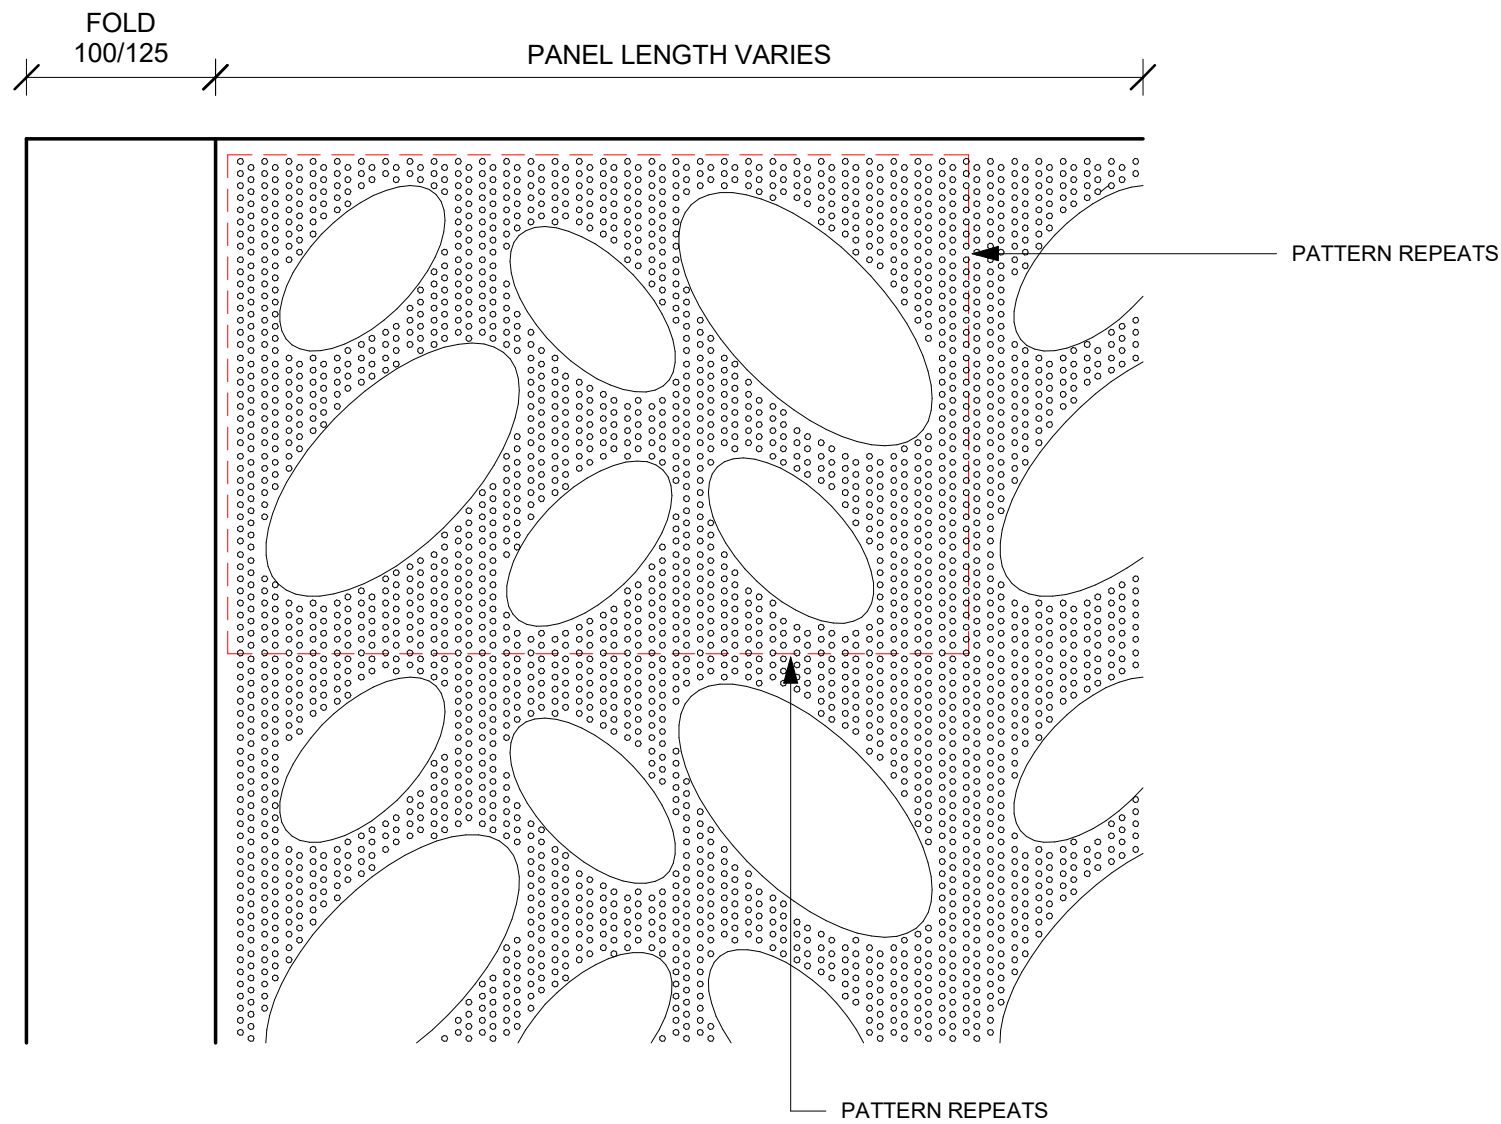

2 DA FACADE - PERFORATION TYPE 2
1:5

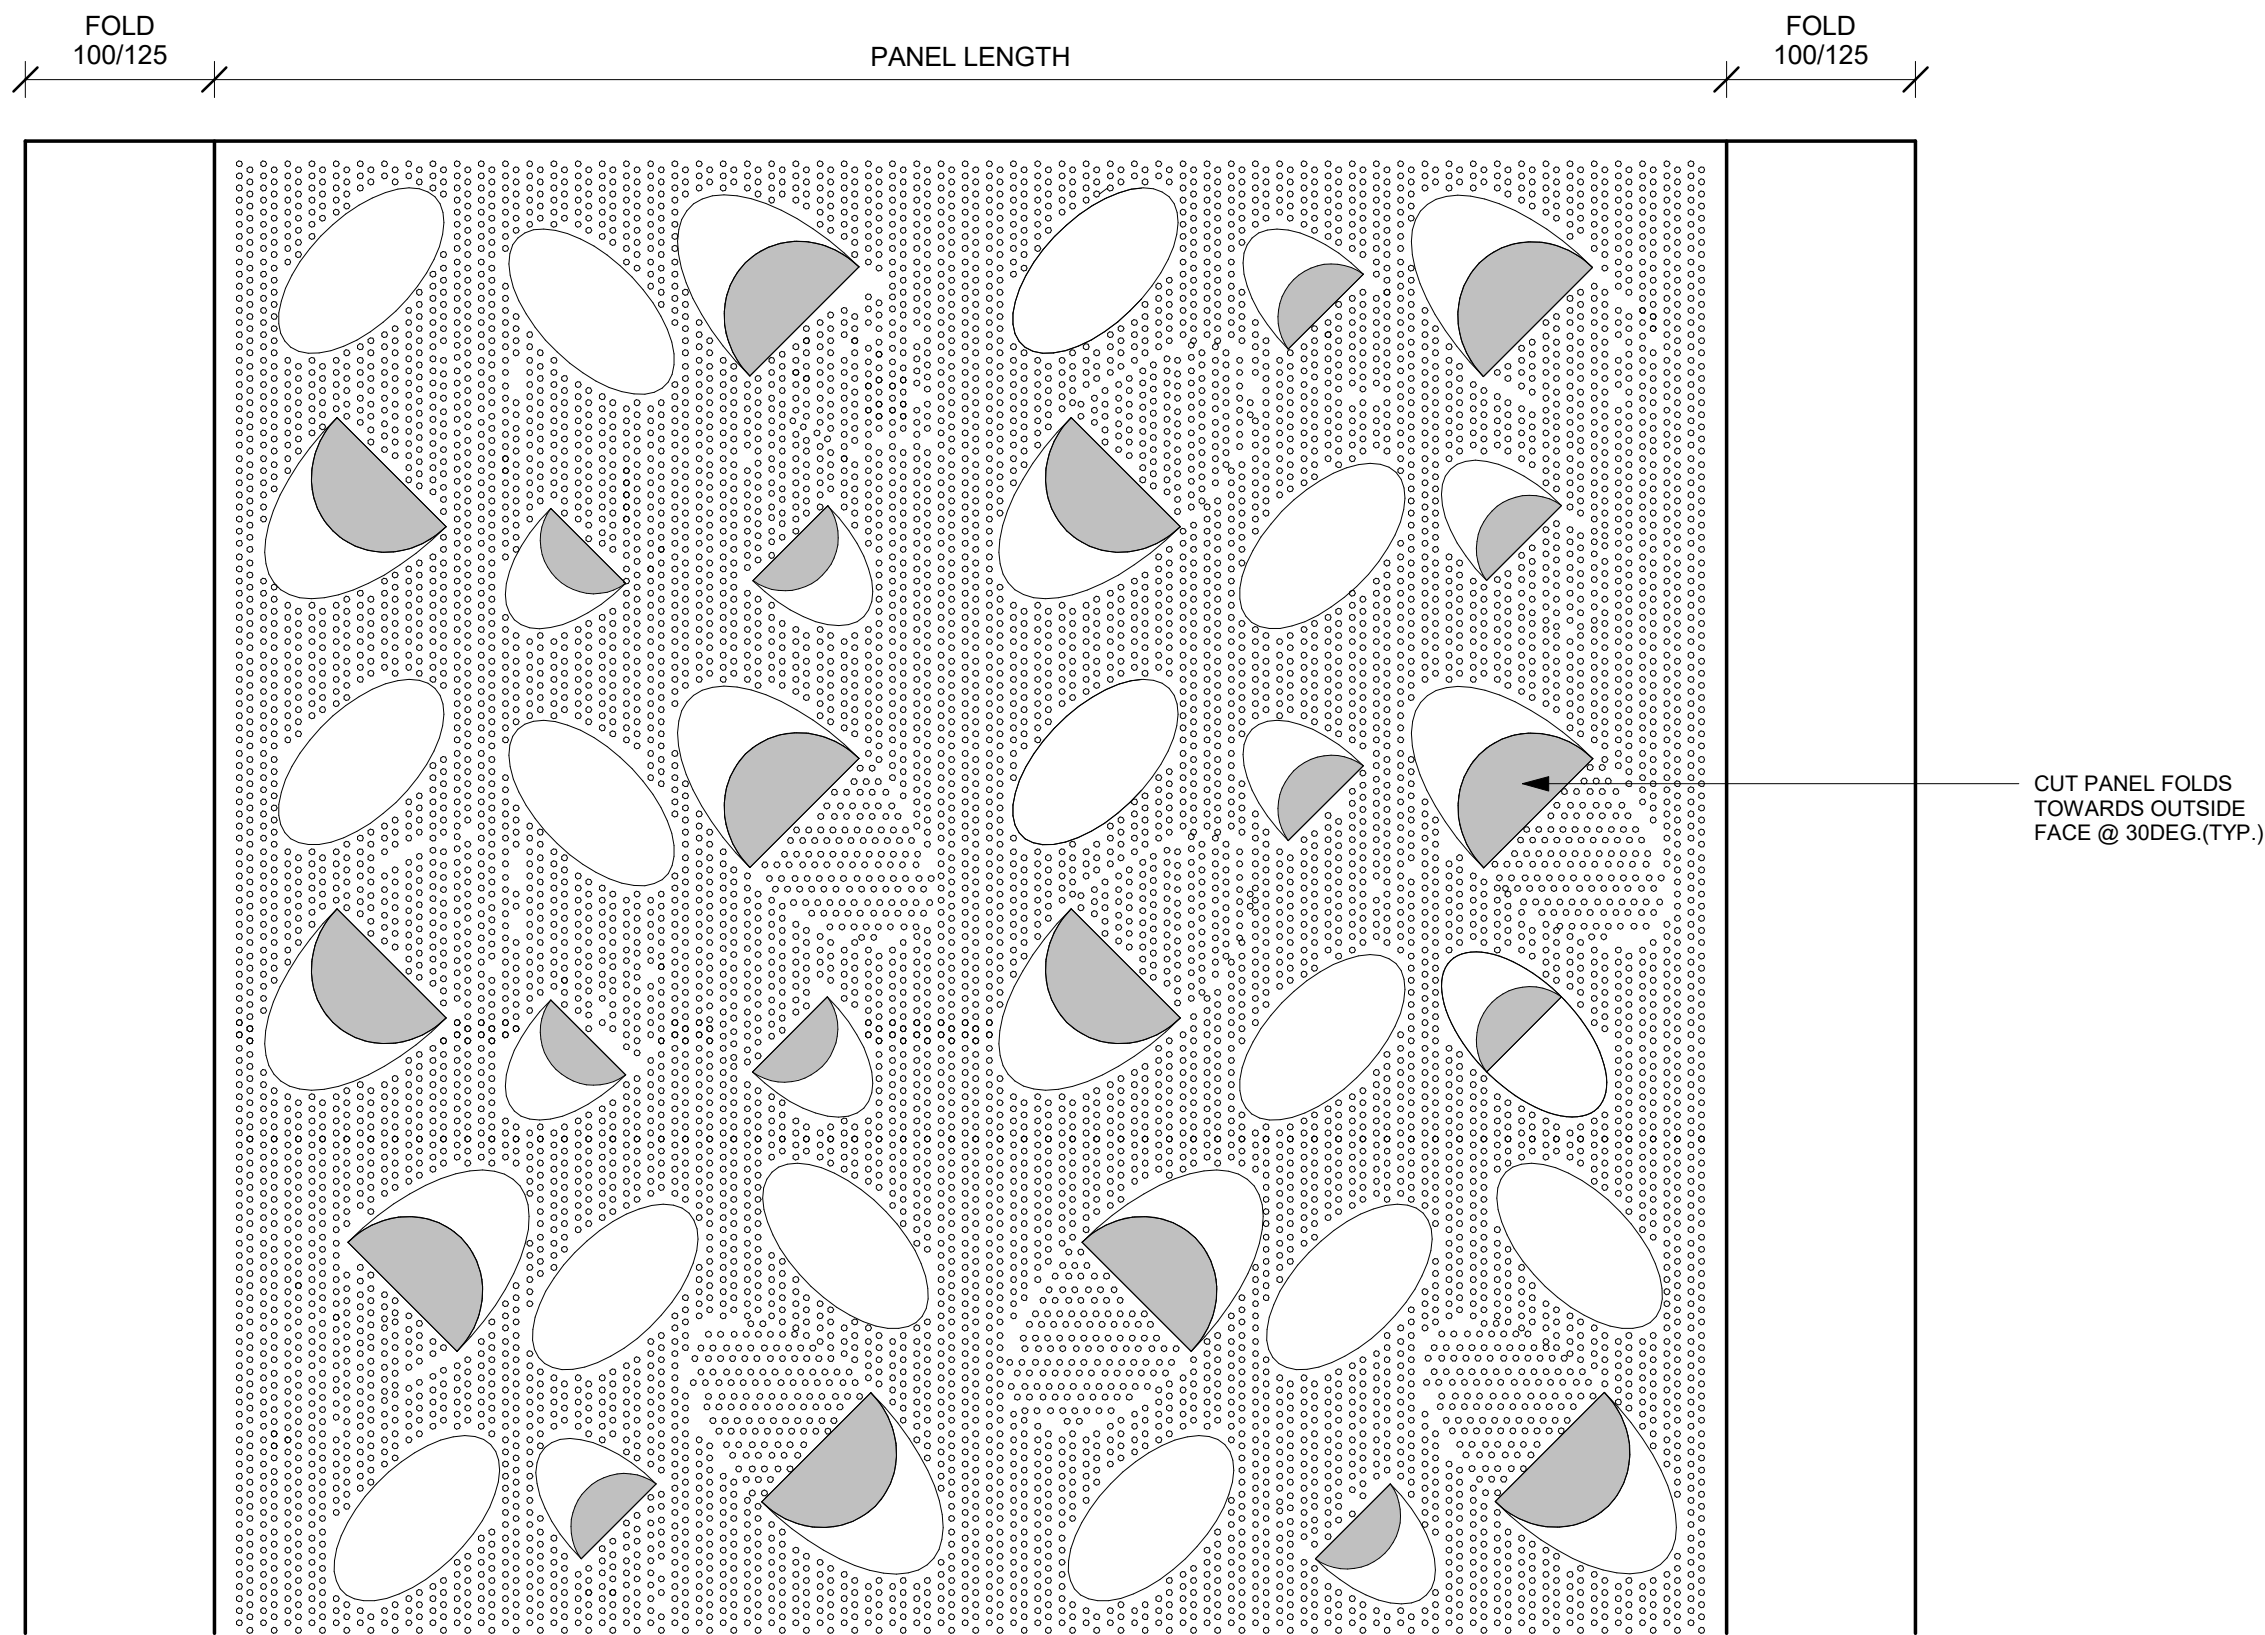

3 DA FACADE - PERFORATION TYPE 3
1:5

DESCRIPTION TYPE A FACADE:

LOCATION: WESTERN ELEVATION
REPEAT PATTERN [R01] - 10700 mm WIDE
MATERIAL: ALUMINIUM SHEETING
FINISH: POWDERCOAT FINISH TO ALL SURROUNDS

[T1] SCREEN TYPE 1
[S1] SIZE: 950W x 2630H x 125D
[F1] FOLD TYPE 1: 125mm FOLD RETURN (OUTWARD) TO BOTH SIDES OF PANEL
[P1] PERFORATION PATTERN TYPE 1: CUSTOM DESIGN, MIN 50% PERFORATION
[PF01] COLOUR TYPE 1: DULUX 'CHAMPAGNE KINETIC' OR EQUIVALENT

[T1A] SCREEN TYPE 1A
[S2] SIZE: 950W x 2760H x 125D
[F1] FOLD TYPE 1: 125mm FOLD RETURN (OUTWARD) TO BOTH SIDES OF PANEL
[P2] PERFORATION PATTERN TYPE 1: CUSTOM DESIGN, MIN 50% PERFORATION
[PF01] COLOUR TYPE 1: DULUX 'CHAMPAGNE KINETIC' OR EQUIVALENT

[T2] SCREEN TYPE 2
[S3] SIZE: 1000W x 2630H x 100D
[F2] FOLD TYPE 2: 100mm FOLD RETURN (INWARD) TO BOTH SIDES OF PANEL
[P2] PERFORATION PATTERN TYPE 2: CUSTOM DESIGN, MIN 50% PERFORATION
[CUT1] CUTOUT: TYPE 1
[PF02] COLOUR TYPE 2: DULUX 'GOLDEN TOUCH' OR EQUIVALENT

[T3] SCREEN TYPE 3
[S3] SIZE: 1000W x 2630H x 100D
[F3] FOLD TYPE 3: 100mm FOLD RETURN (OUTWARD) TO BOTH SIDES OF PANEL
[P3] PERFORATION PATTERN TYPE 2: CUSTOM DESIGN, MIN 50% PERFORATION
[CUT2] CUTOUT AND FOLD: TYPE 2
[PF03] COLOUR TYPE 3: DULUX 'SCINTILLATION' OR EQUIVALENT

[T4A] SCREEN TYPE 4A
[S4] SIZE: 1000W x 2760H x 100D
[F2] FOLD TYPE 2: 100mm FOLD RETURN (INWARD) TO BOTH SIDES OF PANEL
[P1] PERFORATION PATTERN TYPE 1: CUSTOM DESIGN, MIN 50% PERFORATION
[PF02] COLOUR TYPE 2: DULUX 'GOLDEN TOUCH' OR EQUIVALENT

[T5A] SCREEN TYPE 5A
[S4] SIZE: 1000W x 2760H x 100D
[F3] FOLD TYPE 3: 100mm FOLD RETURN (OUTWARD) TO BOTH SIDES OF PANEL
[P1] PERFORATION PATTERN TYPE 1: CUSTOM DESIGN, MIN 50% PERFORATION
[PF03] COLOUR TYPE 3: DULUX 'SCINTILLATION' OR EQUIVALENT

DESCRIPTION TYPE B FACADE:

LOCATION: EASTERN ELEVATION
REPEAT PATTERN [R01] - 10700 mm WIDE
MATERIAL: ALUMINIUM SHEETING
FINISH: POWDERCOAT FINISH TO ALL SURROUNDS

[T1] SCREEN TYPE 1
[S1] SIZE: 950W x 2630H x 125D
[F1] FOLD TYPE 1: 125mm FOLD RETURN (OUTWARD) TO BOTH SIDES OF PANEL
[P1] PERFORATION PATTERN TYPE 1: CUSTOM DESIGN, MIN 50% PERFORATION
[PF01] COLOUR TYPE 1: DULUX 'CHAMPAGNE KINETIC' OR EQUIVALENT

[T1A] SCREEN TYPE 1A
[S2] SIZE: 950W x 2760H x 125D
[F1] FOLD TYPE 1: 125mm FOLD RETURN (OUTWARD) TO BOTH SIDES OF PANEL
[P1] PERFORATION PATTERN TYPE 1: CUSTOM DESIGN, MIN 50% PERFORATION
[PF01] COLOUR TYPE 1: DULUX 'CHAMPAGNE KINETIC' OR EQUIVALENT

[T4] SCREEN TYPE 4
[S3] SIZE: 1000W x 2630H x 100D
[F2] FOLD TYPE 2: 100mm FOLD RETURN (INWARD) TO BOTH SIDES OF PANEL
[P2] PERFORATION PATTERN TYPE 2: CUSTOM DESIGN, MIN 50% PERFORATION
[CUT1] CUTOUT: TYPE 1
[PF02] COLOUR TYPE 2: DULUX 'GOLDEN TOUCH' OR EQUIVALENT

[T4A] SCREEN TYPE 4A
[S4] SIZE: 1000W x 2760H x 100D
[F2] FOLD TYPE 2: 100mm FOLD RETURN (INWARD) TO BOTH SIDES OF PANEL
[P1] PERFORATION PATTERN TYPE 1: CUSTOM DESIGN, MIN 50% PERFORATION
[PF02] COLOUR TYPE 2: DULUX 'GOLDEN TOUCH' OR EQUIVALENT

DESCRIPTION TYPE C & (CC = MIRRORED VERSION) FACADE:

LOCATION: NORTHERN/SOUTHERN ELEVATION
REPEAT PATTERN [R03] - 11575 mm WIDE
MATERIAL: ALUMINIUM SHEETING
FINISH: POWDERCOAT FINISH TO ALL SURROUNDS

[T1] SCREEN TYPE 1
[S1] SIZE: 950W x 2630H x 125D
[F1] FOLD TYPE 1: 125mm FOLD RETURN (OUTWARD) TO BOTH SIDES OF PANEL
[P1] PERFORATION PATTERN TYPE 1: CUSTOM DESIGN, MIN 50% PERFORATION
[PF01] COLOUR TYPE 1: DULUX 'CHAMPAGNE KINETIC' OR EQUIVALENT

[T1A] SCREEN TYPE 1A
[S2] SIZE: 950W x 2760H x 125D
[F1] FOLD TYPE 1: 125mm FOLD RETURN (OUTWARD) TO BOTH SIDES OF PANEL
[P1] PERFORATION PATTERN TYPE 1: CUSTOM DESIGN, MIN 50% PERFORATION
[PF01] COLOUR TYPE 1: DULUX 'CHAMPAGNE KINETIC' OR EQUIVALENT

[T2] SCREEN TYPE 2
[S3] SIZE: 1000W x 2630H x 100D
[F2] FOLD TYPE 2: 100mm FOLD RETURN (INWARD) TO BOTH SIDES OF PANEL
[P2] PERFORATION PATTERN TYPE 2: CUSTOM DESIGN, MIN 50% PERFORATION
[CUT1] CUTOUT: TYPE 1
[PF02] COLOUR TYPE 2: DULUX 'GOLDEN TOUCH' OR EQUIVALENT

[T4A] SCREEN TYPE 4A
[S4] SIZE: 1000W x 2760H x 100D
[F2] FOLD TYPE 2: 100mm FOLD RETURN (INWARD) TO BOTH SIDES OF PANEL
[P1] PERFORATION PATTERN TYPE 1: CUSTOM DESIGN, MIN 50% PERFORATION
[PF02] COLOUR TYPE 2: DULUX 'GOLDEN TOUCH' OR EQUIVALENT

IMAGE	MARK	MANUFACTURER	MODEL
	PF01	Dulux	Electro Champagne Kinetik Matt or equivalent
	PF02	Dulux	Electro Golden Touch or equivalent
	PF03	Dulux	Electro Scintillation or equivalent

3	DEVELOPMENT	05/04/2018
2	DA SUBMISSION	15/12/2017
1	DEVELOPMENT	01/12/2017
	APPLICATION	
	DRAFT	
	REV	

Billard Leece Partnership Pty Ltd
Architects & Urban Planners
Studio 201, 50 Holt Street
Surry Hills 2010
NSW Australia
T +61 2 8096 4066
E info@blp.com.au
www.blp.com.au

**HEALTH
INFRASTRUCTURE**

**CAMPBELLTOWN
HOSPITAL
REDEVELOPMENT -
CAR PARK**

**MATERIAL SAMPLE
BOARD**

Project No	17035
Scale	Date 05/04/2018
Drawn By	Checked By
Author	Checker
Drawing No	Revision
DACP98-0003	3

**DEVELOPMENT
APPLICATION**