




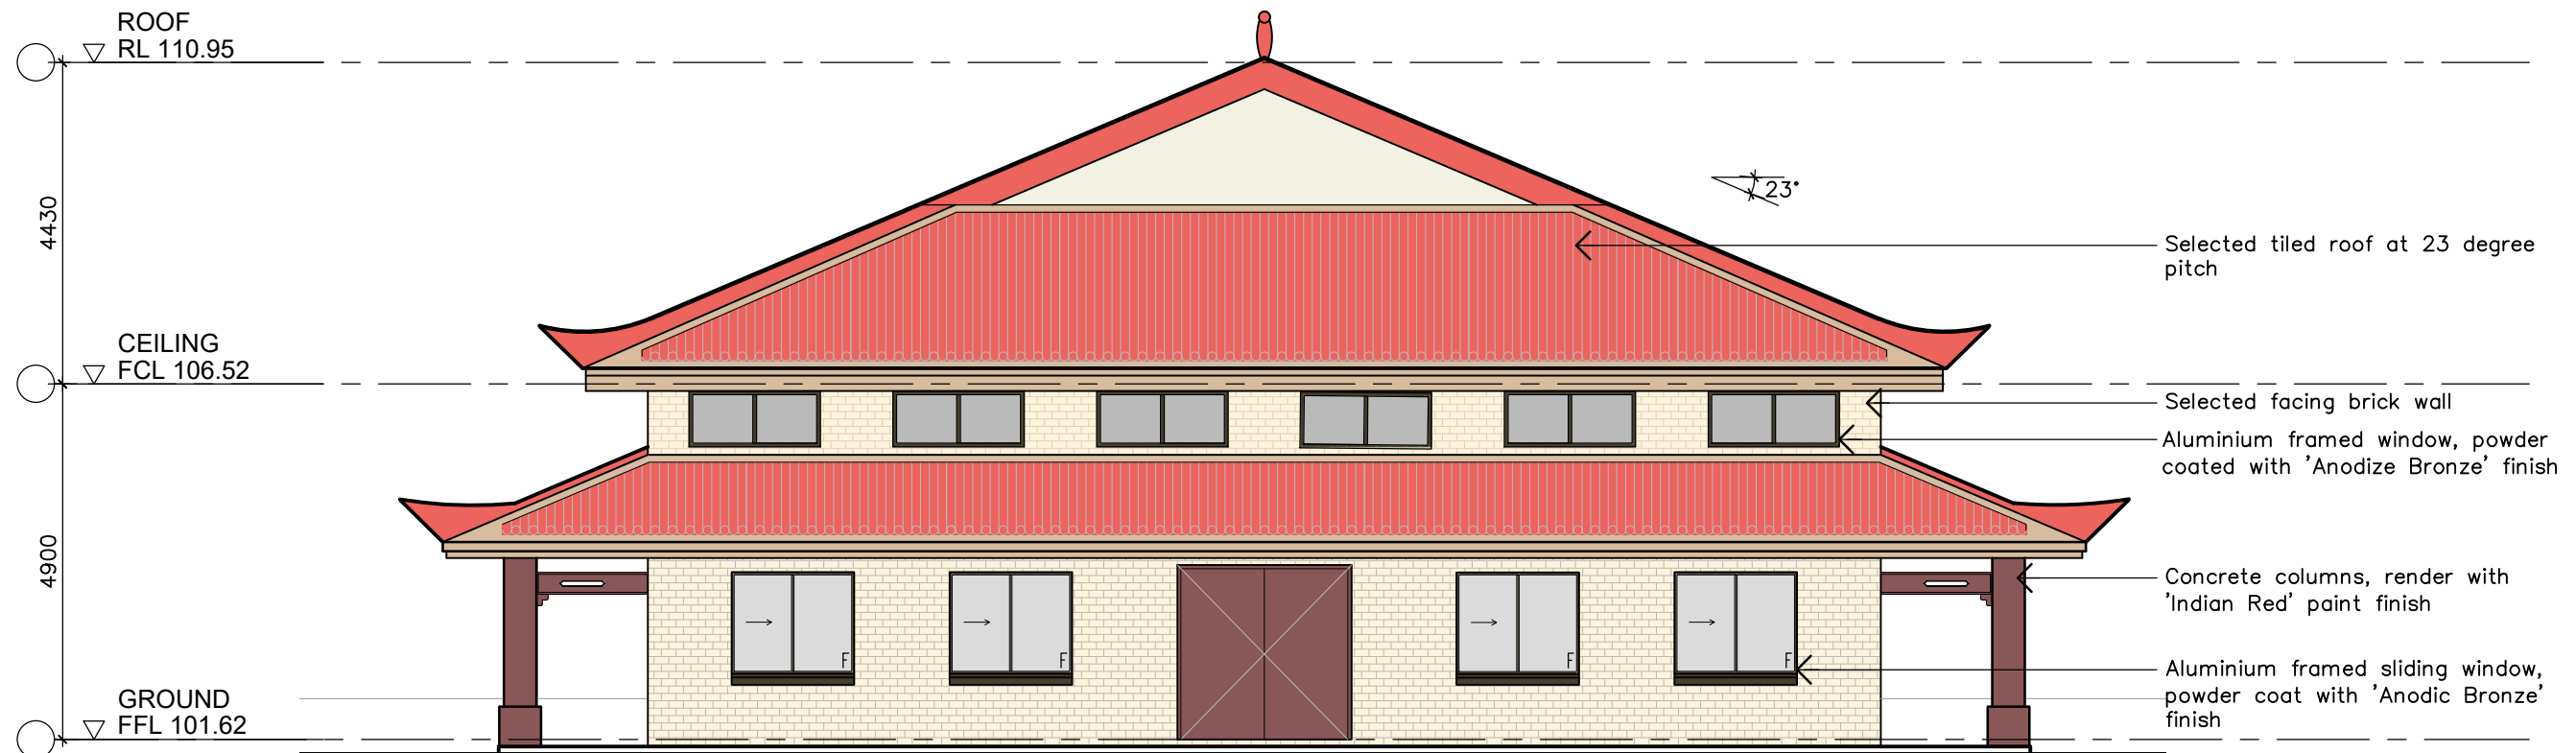


01 WEST ELEVATION
- MAIN SHRINE

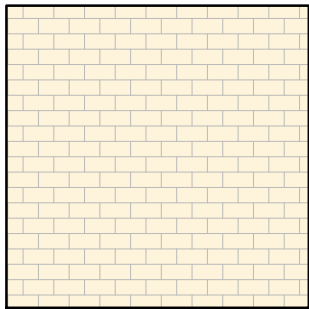


Wall 1: External wall
Material: Clay Brick
Supplier: Boral
Series: Escura Smooth
Colour: Nevada Cream
Code: -
Size: 230mmx110mmx76mm

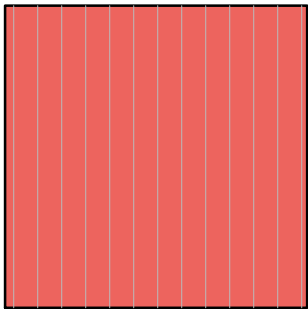


Tile 1: Roof Tiles
Material: Terracotta Roof Tiles
Supplier: Boral
Series: Swiss
Colour: Sydney Red
Code: -

 


Wall 2: Wall & Gateway
Material: Paint
Supplier: Dulux
Series: Whites
Colour: Off White
Code: SW1E7

 


Powder Coat 2: Window
Frame Material: Paint
Supplier: Dulux
Series: Powder
Coat-Alphatec
Colour: Anodic Bronze
Code: 96119930
Finishes: Satin

 

Frame 1: Door & Column
Material: Paint
Supplier: Dulux
Series: Traditional
Colour: Indian Red
Code: 50101

 

Roof 2: Gutters, Fascia & Downpipes
Material: Zinc aluminium alloy coat
Supplier: Colorbond Steel
Series: Guttering
Colour: Jasper
Code: -

 

Powder Coat 1: Railings
Material: Paint
Supplier: Dulux
Series: Powder Coat-Duralloy
Colour: Notre Dame
Code: 36672
Finishes: Gloss

NOTES:
This drawing is subject to copyright and may not be copied, used or reproduced in any way without the authority of VT Architects P/L.
DO NOT SCALE DRAWINGS, VERIFY ALL DIMENSIONS ON SITE
Drawing title Abbreviations
SK - Sketch Design, TD - Tender Document,
DA - Development Application, DD - Detail Drawing,
CC - Construction Certificate, WD - Working Drawing.
Copyright VT ARCHITECTS PTY. LTD. 2011

Date	Amendment	Rev.
01.03.18	Issue for DA Submission	A

Consultants:
BCA & Access Consultant: AE&D Access
Suite 3.04, 55 Miller Street,
Pymont NSW 2009
Tel: (02) 9571 8433
Stormwater & Struc. Eng: NTMA consulting Pty Ltd
Suite 1, Lvl 1, 995 Victoria Rd,
West Ryde NSW 2114
Mobile: (04) 3428 4585
Traffic Engineer: ML Traffic Engineer Pty Ltd
Suite 195, 91 Longueville Road
Lane Cove NSW 2066
Mobile: (04) 1825 6674
Quantity Surveyor: Wilde and Woollard Pty Ltd
Lvl 1, 815 Pacific Highway,
Chatswood NSW 2067
Mobile: (04) 2288 0982
Acoustic Engineer: Rodney Steven Acoustics Pty Ltd
PO Box 522
Wahroonga NSW 2076
Tel: (02) 9943 5057
Environmental Eng.: Edwards Blasche Group Pty Ltd
85 Rose Street,
PO Box 284, Annandale 2038
Tel: (02) 9555 7892

Client:
SASANADHAJA BUDDHIST
ASSOCIATION INC.
53 Dwyer Road
Bringelly NSW 2556

Architect:
VT ARCHITECTS PTY LTD
PO Box 68
Chester Hill NSW 2165
36 Dale Street,
Fairfield NSW 2165
T: (02) 9723 0999
E: info@vtarchitects.com.au
A.B.N. 24 083 968 183
Nom. Architect: Vinh Trang 6275
Website: www.vtarchitects.com.au

Project:
PROPOSED PLACE OF WORSHIP
WITH ASSOCIATED CAR PARKING
AND DEMOLITION OF EXISTING
SHEDS
53 Dwyer Road
Bringelly NSW 2556

D. A. SUBMISSION ONLY
NOT FOR CONSTRUCTION

Drawing Title: SCHEDULE OF FINISHES		
Date: 01.03.18	Drawn by: CY	Scale: 1:100@A3
Drawing No.: 857/ DA / 060	Rev. A	