




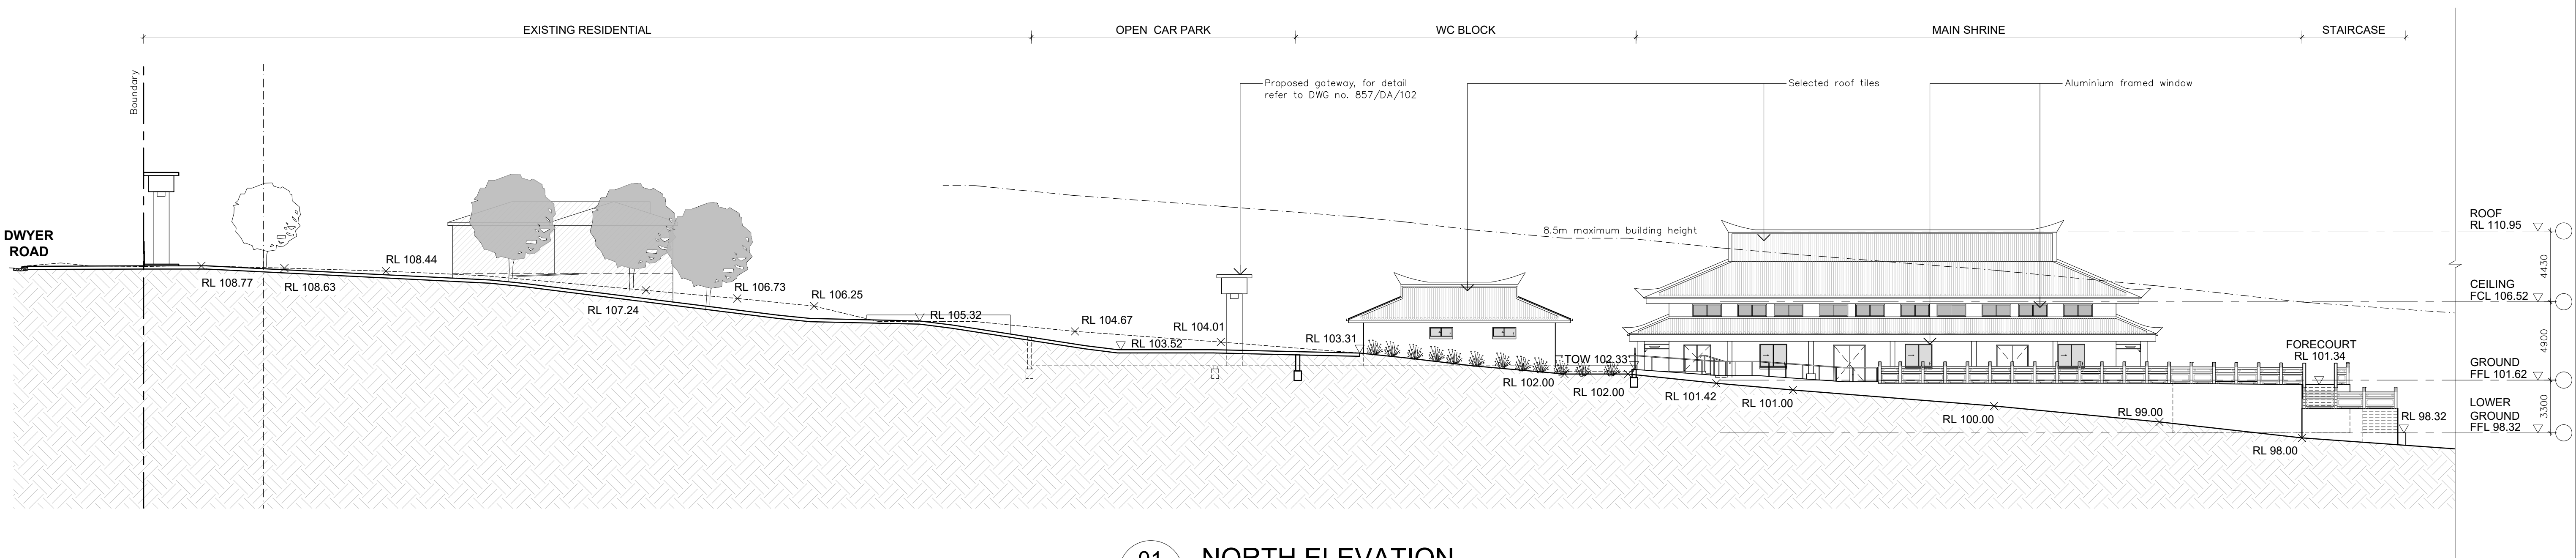


01 NORTH ELEVATION
1:200

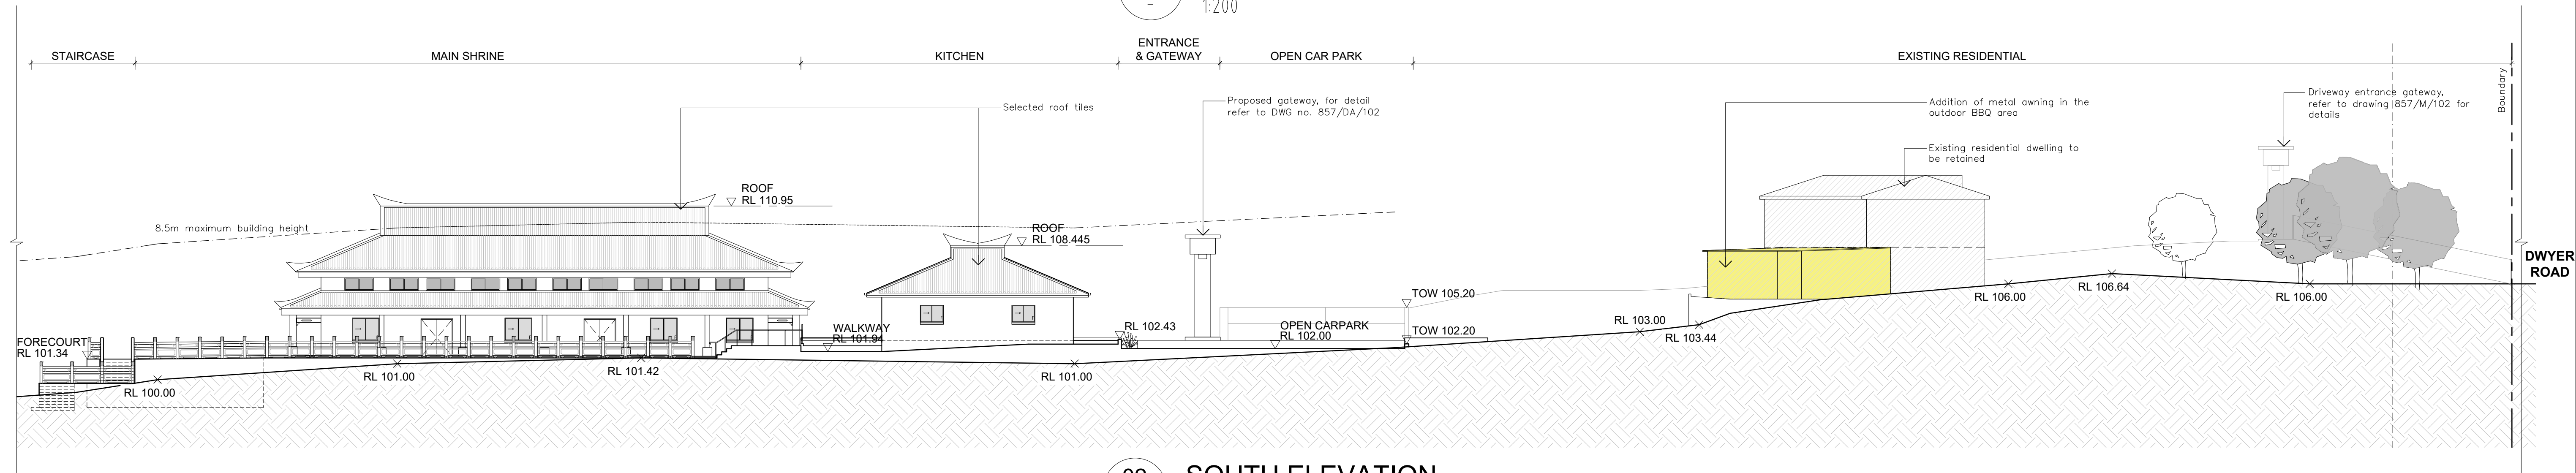

02 SOUTH ELEVATION
1:500

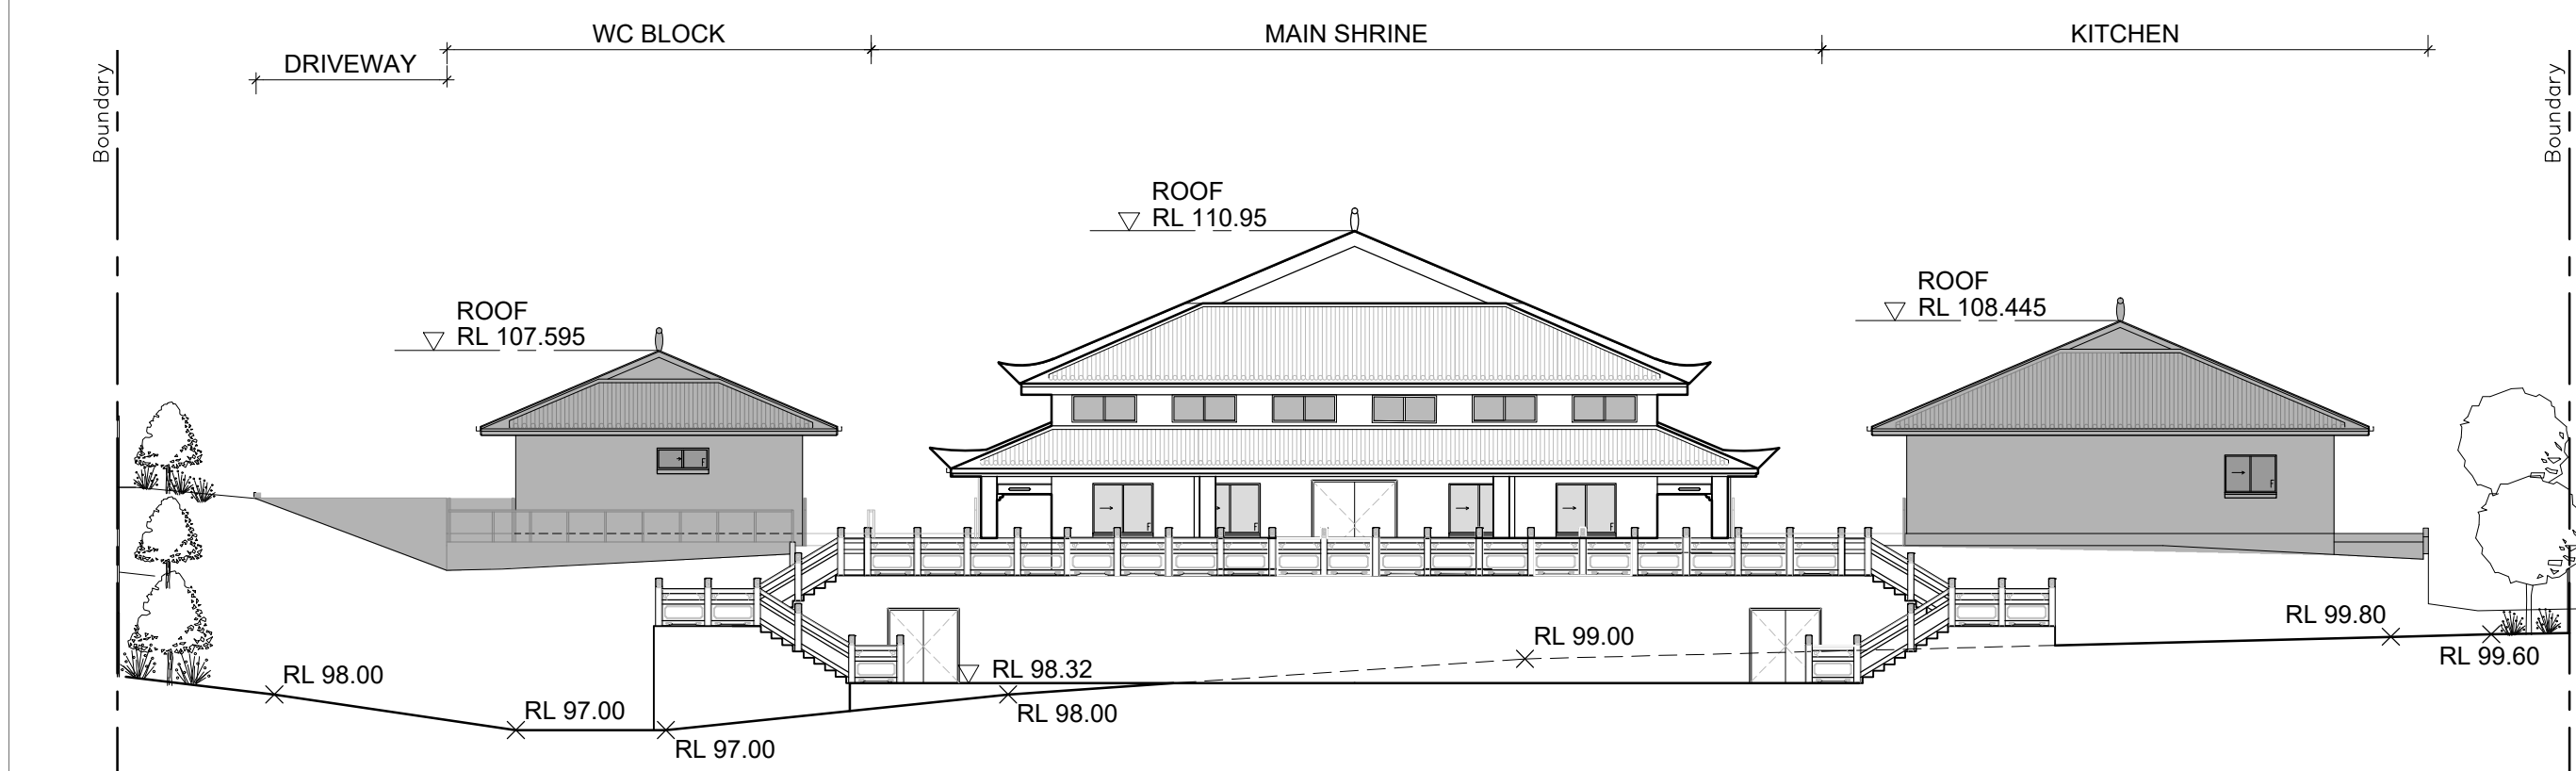

03 WEST ELEVATION
1:200

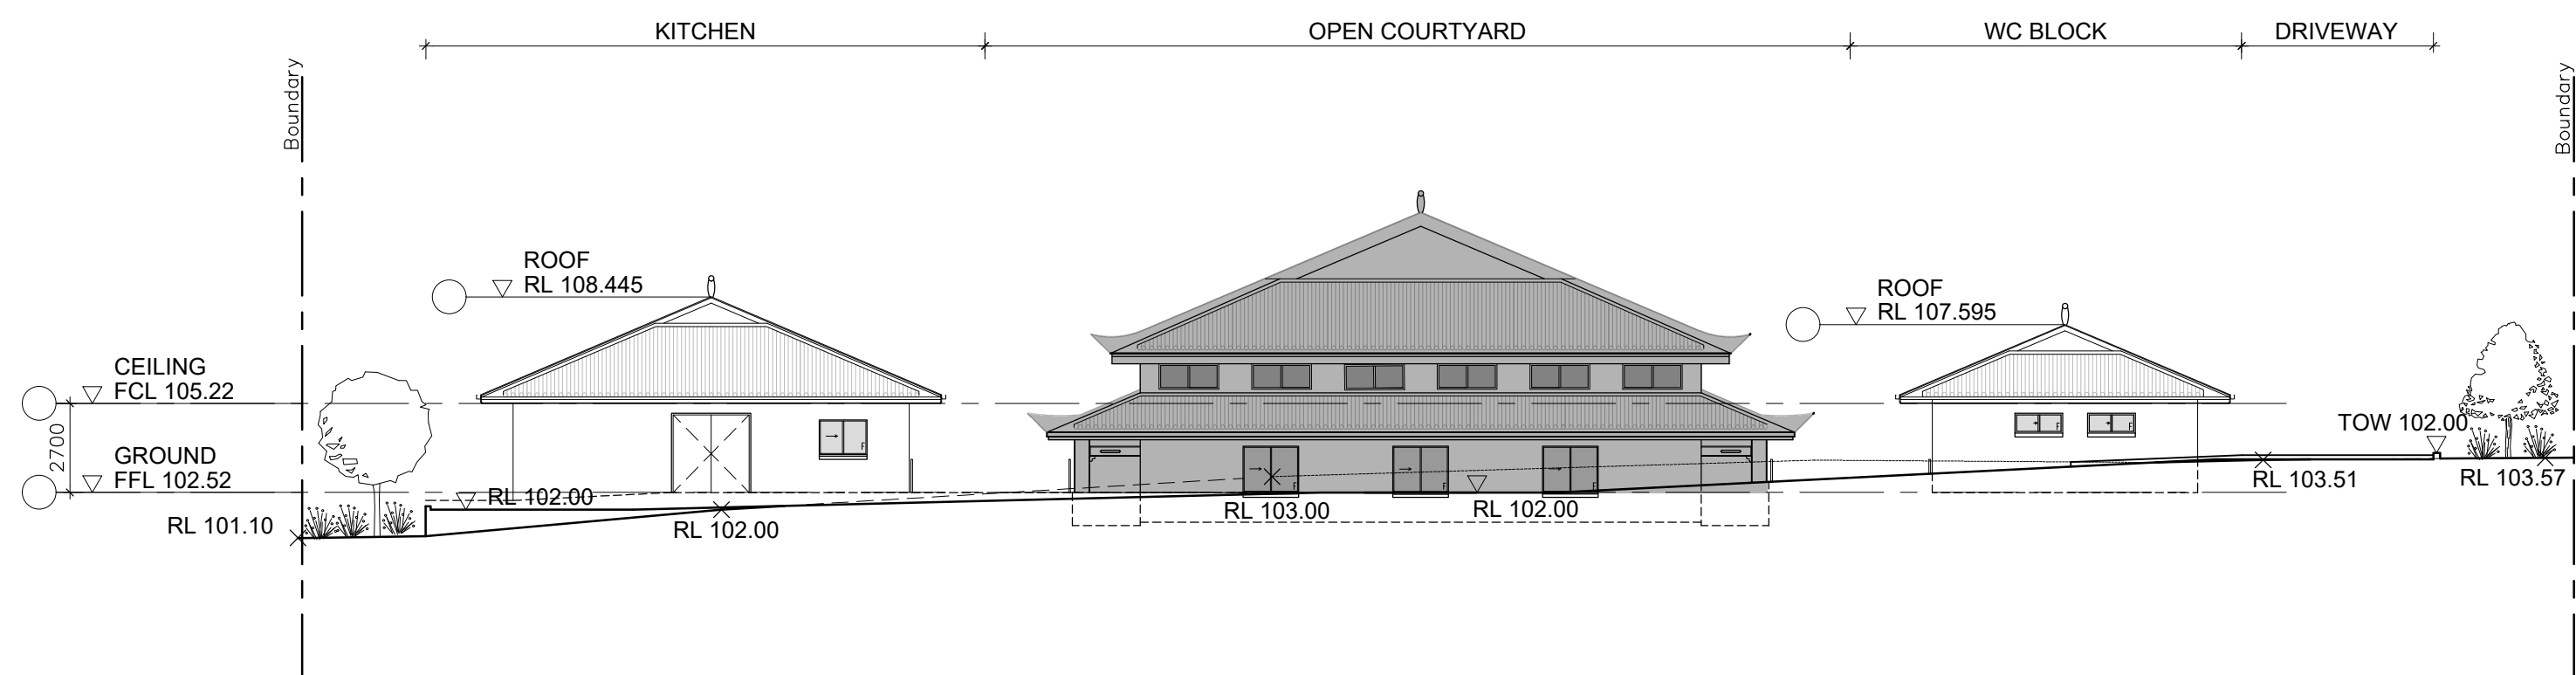

04 EAST ELEVATION
1:200

FOR DA APPROVAL ONLY
NOT FOR CONSTRUCTION

NOTES:
This drawing is subject to copyright and may not be copied, used or reproduced in any way without the authority of VT Architects P/L.

DO NOT SCALE DRAWINGS. VERIFY ALL DIMENSIONS ON SITE

Drawing title Abbreviations
SK - Sketch Design, TD - Tender Document,
DA - Development Application, DD - Detail Drawing,
CC - Construction Certificate, WD - Working Drawing.

Copyright VT ARCHITECTS PTY. LTD. 2011

Date	Amendment	Rev.
01.03.18	Issue for DA Submission	A
15.11.18	Issue for Revision as clouded	B
19.03.19	Issue for Revision as clouded	C
01.10.19	Issue for Revision as clouded	D
20.01.2020	Issue for Revision	E

Consultants:

BCA & Access Consultant:
AE&D Access
Suite 3.04, 25 Miller Street,
Pymont NSW 2009
Tel: (02) 9571 8433 Fax: (02) 9571 8466
Mobile: (04) 1625 6674

Traffic Engineer:
ML Traffic Engineer Pty Ltd
Suite 195, 91 Loftsgarden Road,
Lane Cove NSW 2066
Tel: (02) 9571 8433 Fax: (02) 9571 8466
Mobile: (04) 1625 6674

Stormwater & Structural Engineer:
NTMA consulting Pty Ltd
Suite 1, Lvl 1, 990 Victoria Rd,
West Ryde NSW 2114
Mobile: (04) 3428 4585

Acoustic Engineer:
Rodney Steven Acoustics Pty Ltd
PO Box 522
Warragamba NSW 2076
Tel: (02) 9943 5057

Consultants:

Quantity Surveyor:
Wilde and Woolard Pty Ltd
Lvl 1, 515 Pacific Highway,
Chatswood NSW 2067
Tel: (02) 4739 5136
Mobile: (04) 2288 0982

Landscape Architect:
Monaco Design Pty Ltd
14 York Street,
Glenbrook NSW 2773
Tel: (02) 4739 5136
Mobile: (04) 2288 0982

Section J Consultant:
BECA
Shop 1, 18-20 Piccadilly Road,
Peakhurst Heights NSW 2210
Mobile: (04) 2288 0982

Environmental Engineer:
Edwards Blasche Group Pty Ltd
85 Rose Street,
PO Box 284, Armadale 2038
Tel: (02) 9555 7882

Client:
**SASANADHAJA BUDDHIST
ASSOCIATION INC.**

53 Dwyer Road
Bringelly, NSW 2556

Architect:

VT ARCHITECTS PTY LTD
PO Box 68
Chester Hill NSW 2165
36 Dale Street,
Fairfield NSW 2165

T: (02) 9723 0999
E: info@vtarchitects.com.au
A.B.N. 24 083 968 183
Nom. Architect: Vinh Trang 6275
Website: www.vtarchitects.com.au


Project:
**PROPOSED PLACE OF WORSHIP
WITH ASSOCIATED CAR PARKING
AND DEMOLITION OF EXISTING
SHEDS**

53 Dwyer Road
Bringelly, NSW 2556


Drawing Title:
**ELEVATIONS
- NORTH SOUTH WEST EAST**

Date: 20.01.2020 Drawn by: CY Scale: 1:200


Drawing No.: 857/ DA/ 101 Rev. E

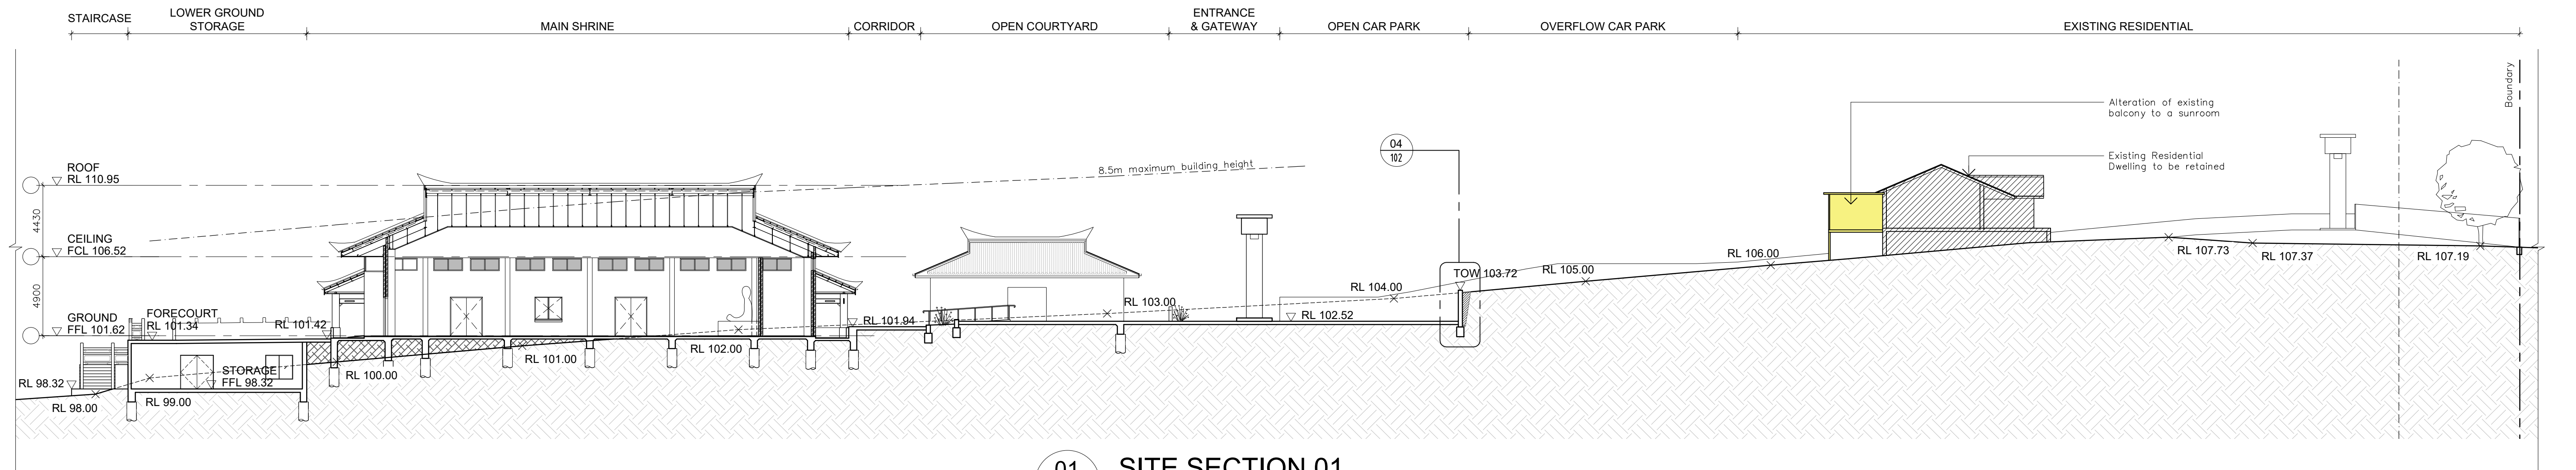


01 SITE SECTION 01
- 1:200

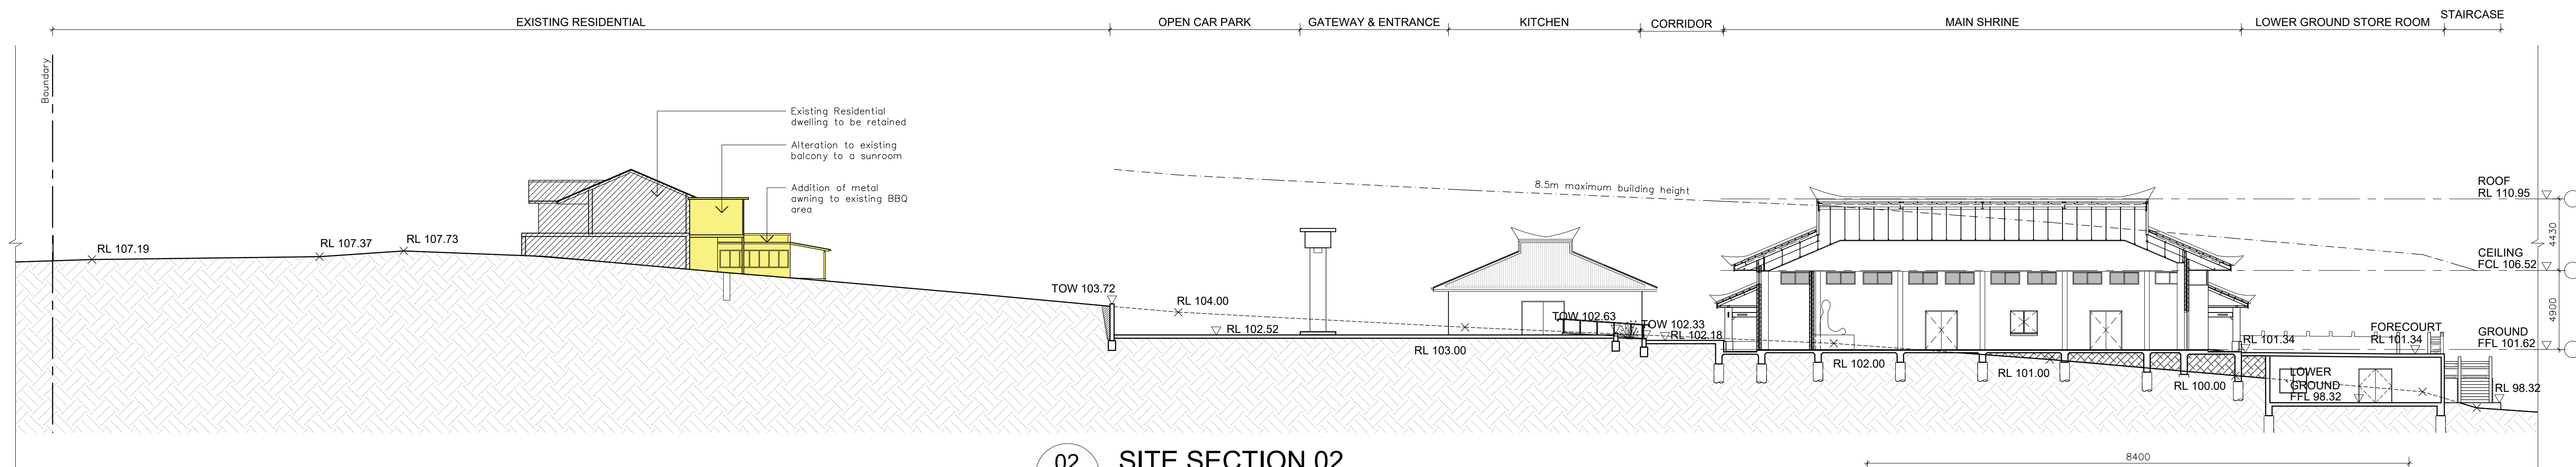


02 SITE SECTION 02
- 1:200

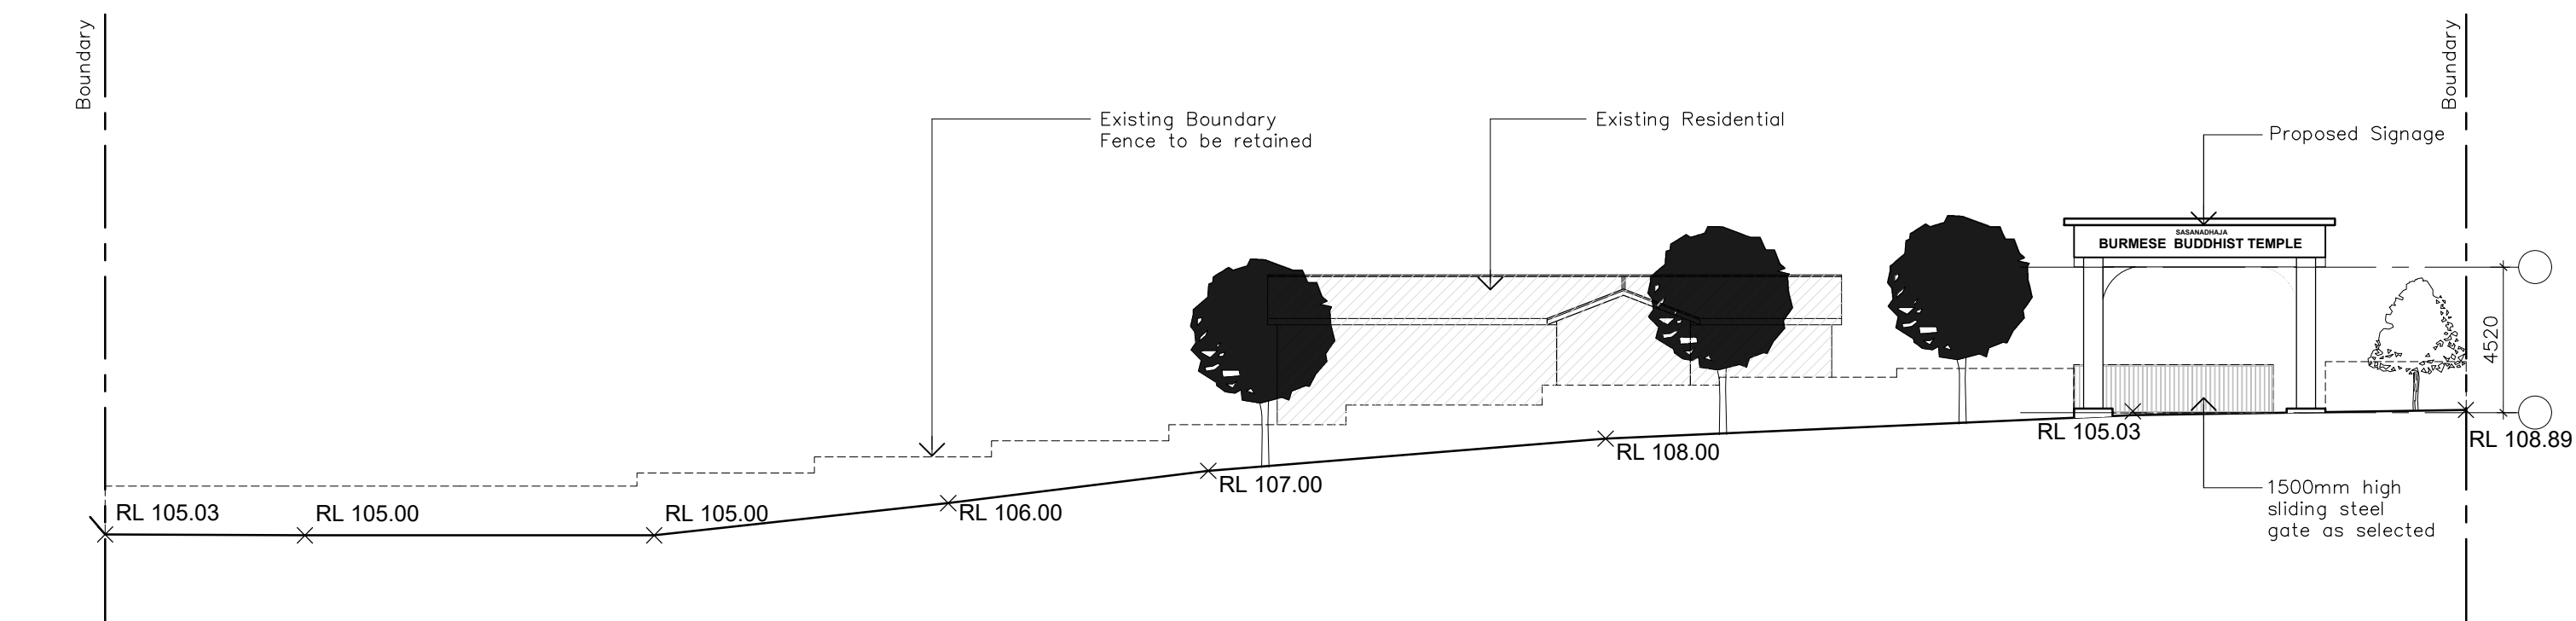

03 ELEVATION - FRONT ENTRANCE
- 1:200

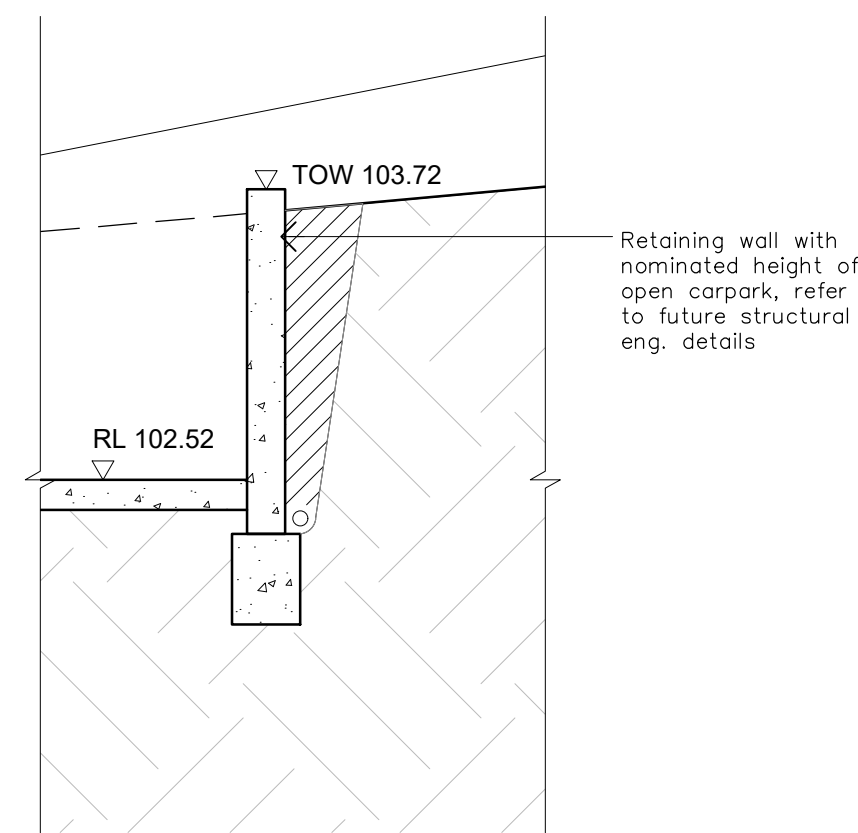

04 SECTION DETAIL - RETAINING WALL
- 1:50

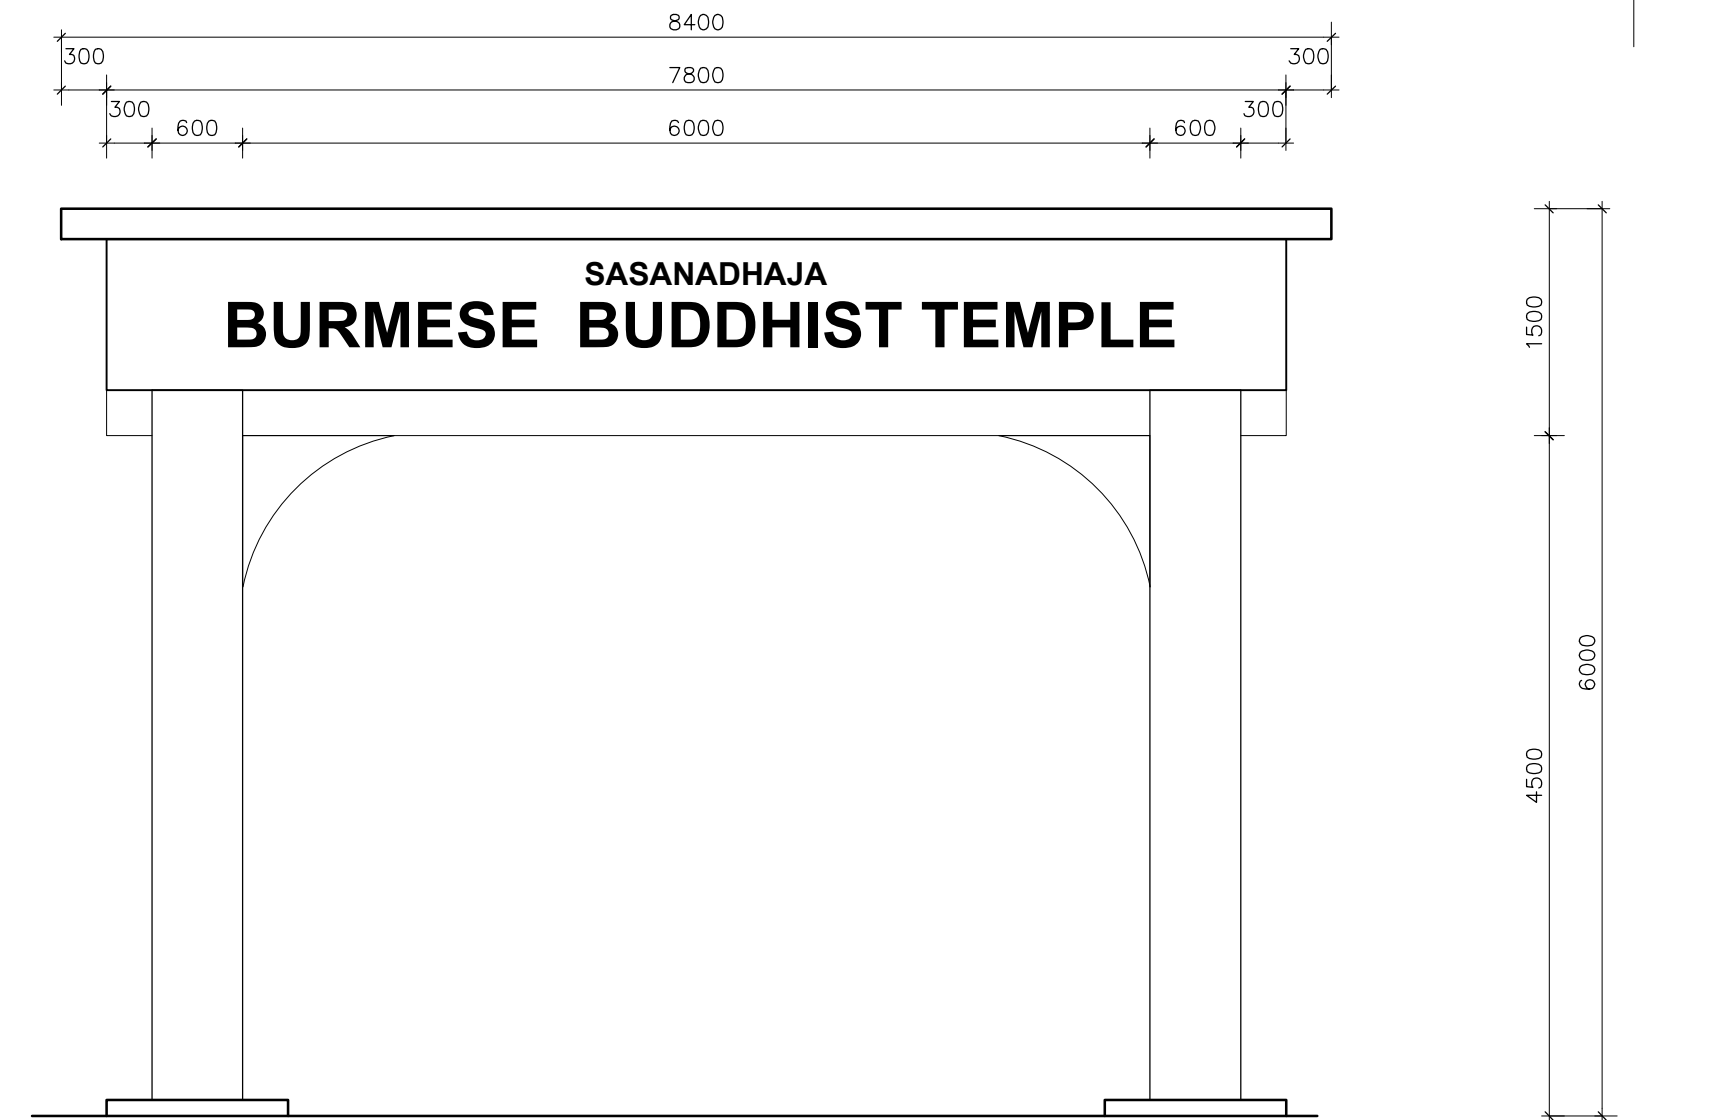

05 SIGNAGE
- 1:50

NOTES:
This drawing is subject to copyright and may not be copied, used or reproduced in any way without the authority of VT Architects P/L.

DO NOT SCALE DRAWINGS. VERIFY ALL DIMENSIONS ON SITE

Drawing title Abbreviations
SK - Sketch Design, TD - Tender Document,
DA - Development Application, DD - Detail Drawing,
CC - Construction Certificate, WD - Working Drawing.

Copyright VT ARCHITECTS PTY. LTD. 2011

Date	Amendment	Rev.
01.03.18	Issue for DA Submission	A
01.10.19	Issue for Revision as Clouded	D
20.01.2020	Issue for Revision	E

Consultants:

BCA & Access Consultant:
AE&D Access
Suite 3.04, 25 Miller Street,
Pymont NSW 2009
Tel: (02) 9571 8433 Fax: (02) 9571 8466
Mobile: (04) 1625 6674

Traffic Engineer:
ML Traffic Engineer Pty Ltd
Suite 105, 81 Loftus Street,
Lane Cove NSW 2066
Mobile: (04) 1625 6674

Stormwater & Structural Engineer:
NTMA consulting Pty Ltd
Suite 1, Lvl 1, 990 Victoria Rd,
West Ryde NSW 2114
Mobile: (04) 3428 4585

Acoustic Engineer:
Rodney Steven Acoustics Pty Ltd
PO Box 522
Warragamba NSW 2076
Tel: (02) 9943 5057

Consultants:

Quantity Surveyor:
Wilde and Woollard Pty Ltd
Lvl 1, 515 Pacific Highway,
Chatswood NSW 2067
Tel: (02) 4739 5136

Landscape Architect:
Monaco Design Pty Ltd
14 York Street,
Glenbrook NSW 2773
Tel: (02) 4739 5136

Section J Consultant:
BECA
Shop 1, 18-20 Prindal Road,
Peakhurst Heights NSW 2210
Mobile: (04) 2288 0982

Environmental Engineer:
Edwards Blasche Group Pty Ltd
85 Rose Street,
Peakhurst NSW 2210
Tel: (02) 9555 7892

Client:
**SASANADHAJA BUDDHIST
ASSOCIATION INC.**

53 Dwyer Road
Bringelly, NSW 2556

Architect:
VT ARCHITECTS PTY LTD
PO Box 68
Chester Hill NSW 2165
36 Dale Street,
Fairfield NSW 2165

T: (02) 9723 0999
E: info@vtarchitects.com.au
A.B.N. 24 083 968 183
Nom. Architect: Vinh Trang 6275
Website: www.vtarchitects.com.au

Project:
**PROPOSED PLACE OF WORSHIP
WITH ASSOCIATED CAR PARKING
AND DEMOLITION OF EXISTING
SHEDS**

53 Dwyer Road
Bringelly, NSW 2556

Drawing Title:
**SITE SECTION &
FRONT ENTRANCE ELEVATION**

Date: 20.01.2020 Drawn by: CY Scale: 1:200 & 1:50

Drawing No.: 857/ DA/ 102 Rev. E

FOR DA APPROVAL ONLY
NOT FOR CONSTRUCTION