
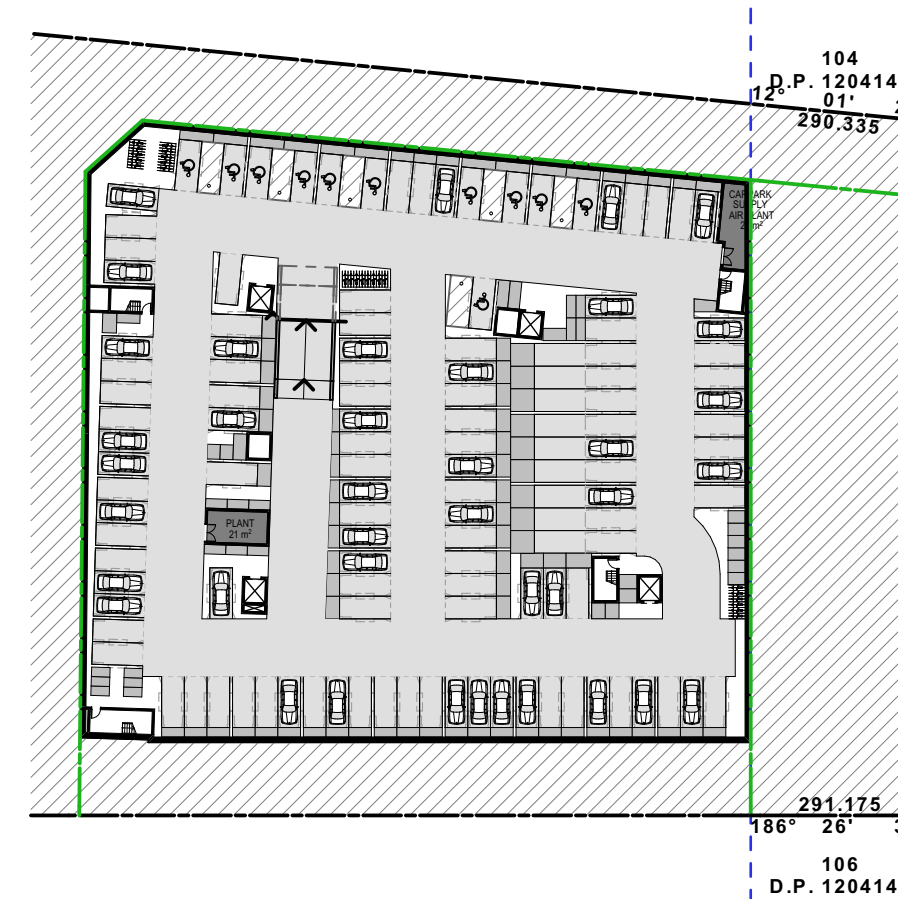


LEGEND

— — — NEW BOUNDARY

— — — EXISTING BOUNDARY

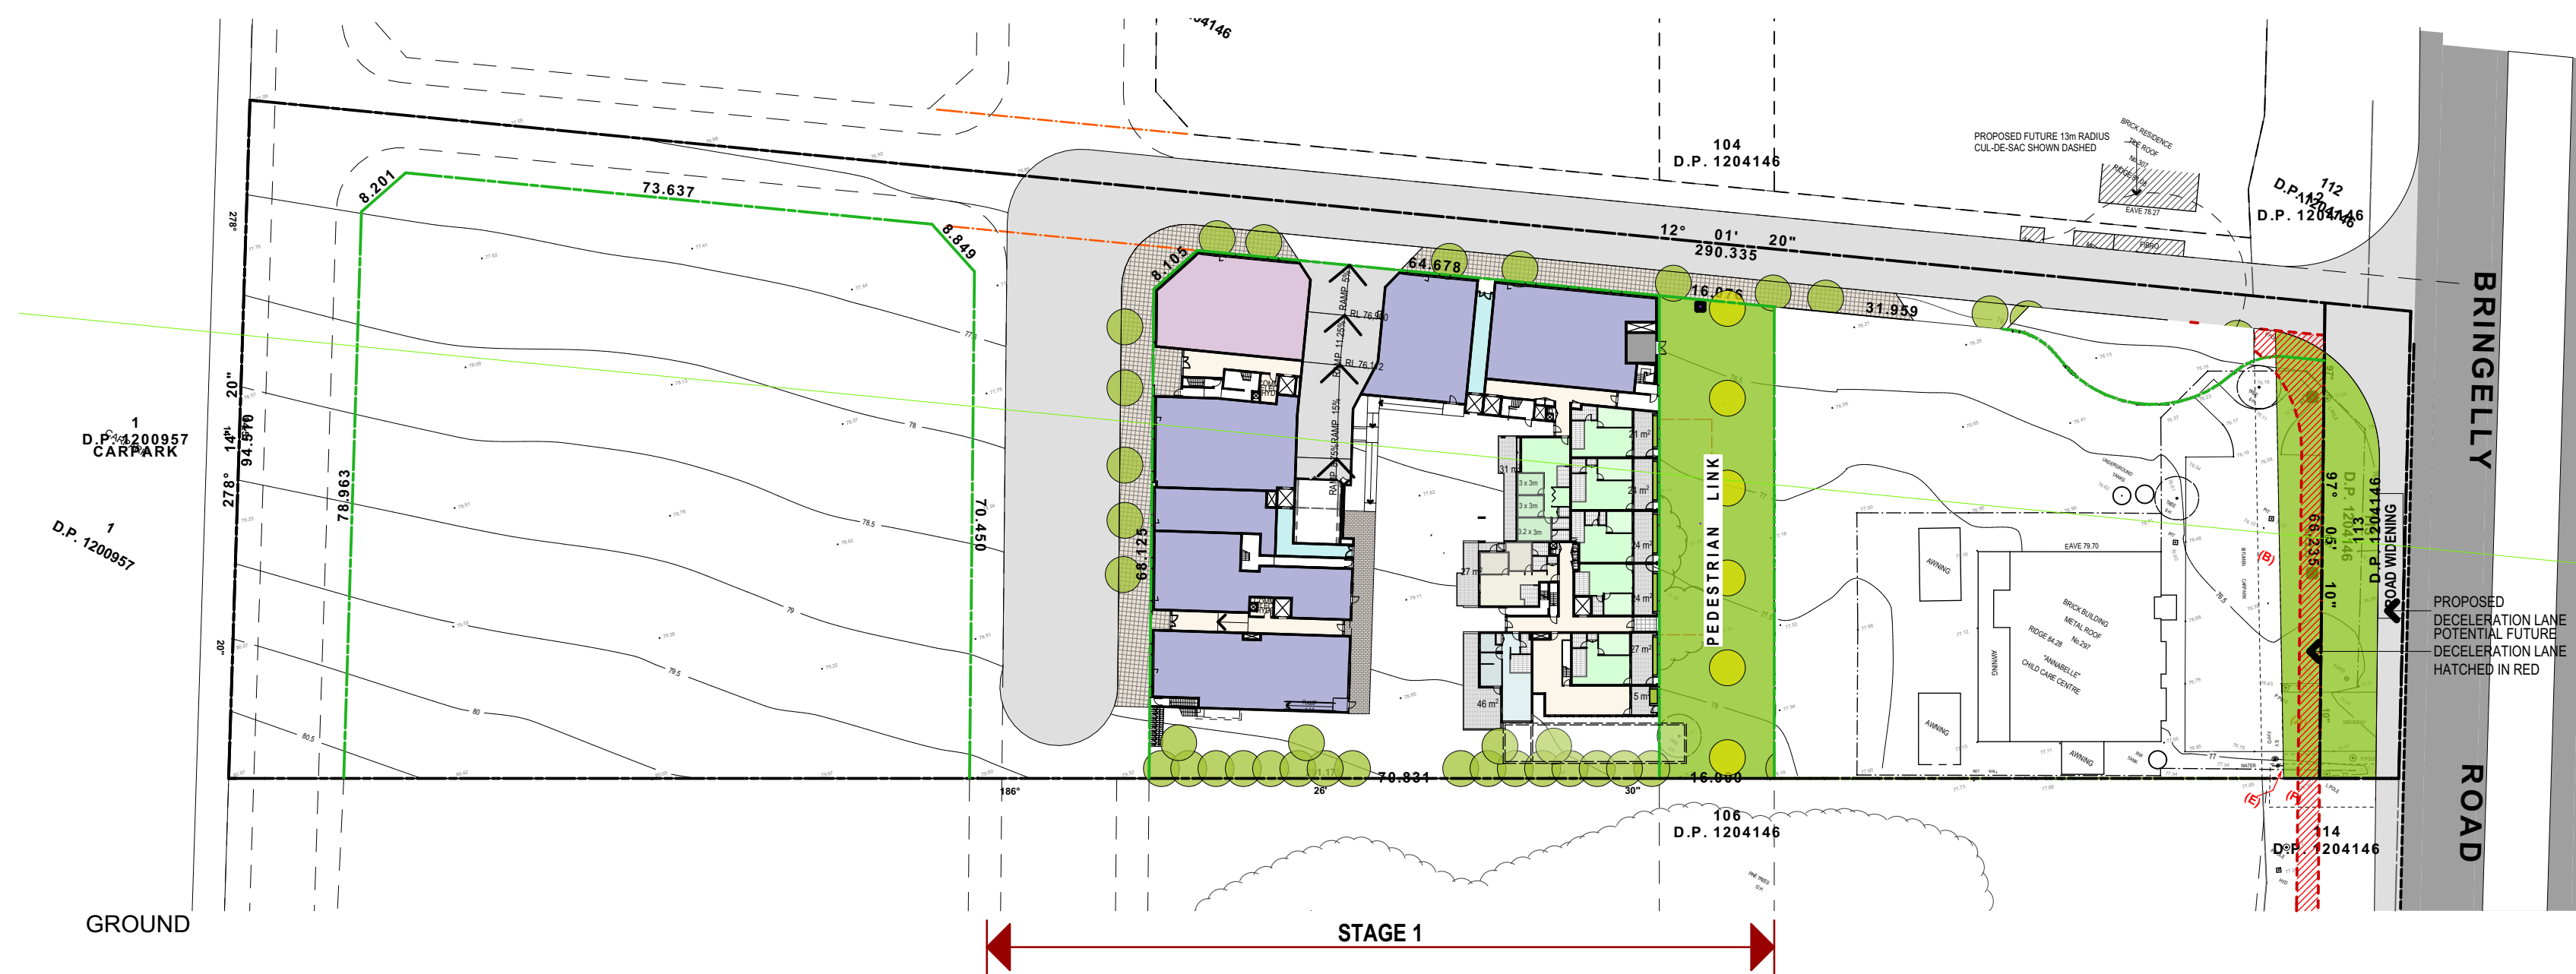

ROOF PLAN
SCALE 1:800

E	DA AMENDMENT.	17/06/2020	MB
P17	ISSUE FOR INFORMATION.	09/06/2020	AY
P16	ISSUE FOR INFORMATION.	04/03/2020	AY
P15	ISSUE FOR INFORMATION.	18/02/2020	AY
D	AMENDED DEVELOPMENT APPLICATION	05/07/2019	SM
C	AMENDED DEVELOPMENT APPLICATION	28/02/2019	AY/SM
P14	ISSUE FOR INFORMATION.	27/02/2019	AY/SM
Rev	Description	Date	Init.

Project
LEPPINGTON RESIDENCES
MIXED USE MULTI RESIDENTIAL
297 Bringelly Road
Leppington NSW 2179 Australia

Business Address: Level 10, 11-15 Deane Street, Burwood NSW 2134
Postal Address: PO BOX 2223 Burwood North NSW 2134
Phone Number: +61 29745 2014

Drawing Title

Date of Issue 22/06/2020	Checked	Approved MB	
-----------------------------	---------	----------------	---

Project Number Drawing Number Revision

DEVELOPMENT APPLICATION






Notes
CONTRACTOR MUST VERIFY ALL DIMENSIONS ON SITE BEFORE COMMENCING WORK OR PREPARING SHOP DRAWINGS. DO NOT SCALE DRAWINGS.

NOTES:

- (A) - RIGHT OF ACCESS 9.5 WIDE (A/560895)
- (B) - EASEMENT FOR DRAINAGE OF WATER 3 WIDE (A/5608)
- (C) - RESTRICTIONS ON THE USE OF LAND (DP1051963)
- (E) - RIGHT OF CARRIAGEWAY 2 WIDE (DP1051963)
- (F) - RIGHT OF CARRIAGEWAY 4 WIDE (DP1051963)
- RESERVATIONS & CONDITIONS IN THE CROWN GRANT(S)

NOTE: TO BE READ IN CONJUNCTION WITH EXISTING SURVEY DRAWING BY D.P. 1204146 (JOB REF: 1606) - SHEET: 1 OF 1)

LEGEND	
---	NEW BOUNDARY
---	EXISTING BOUNDARY

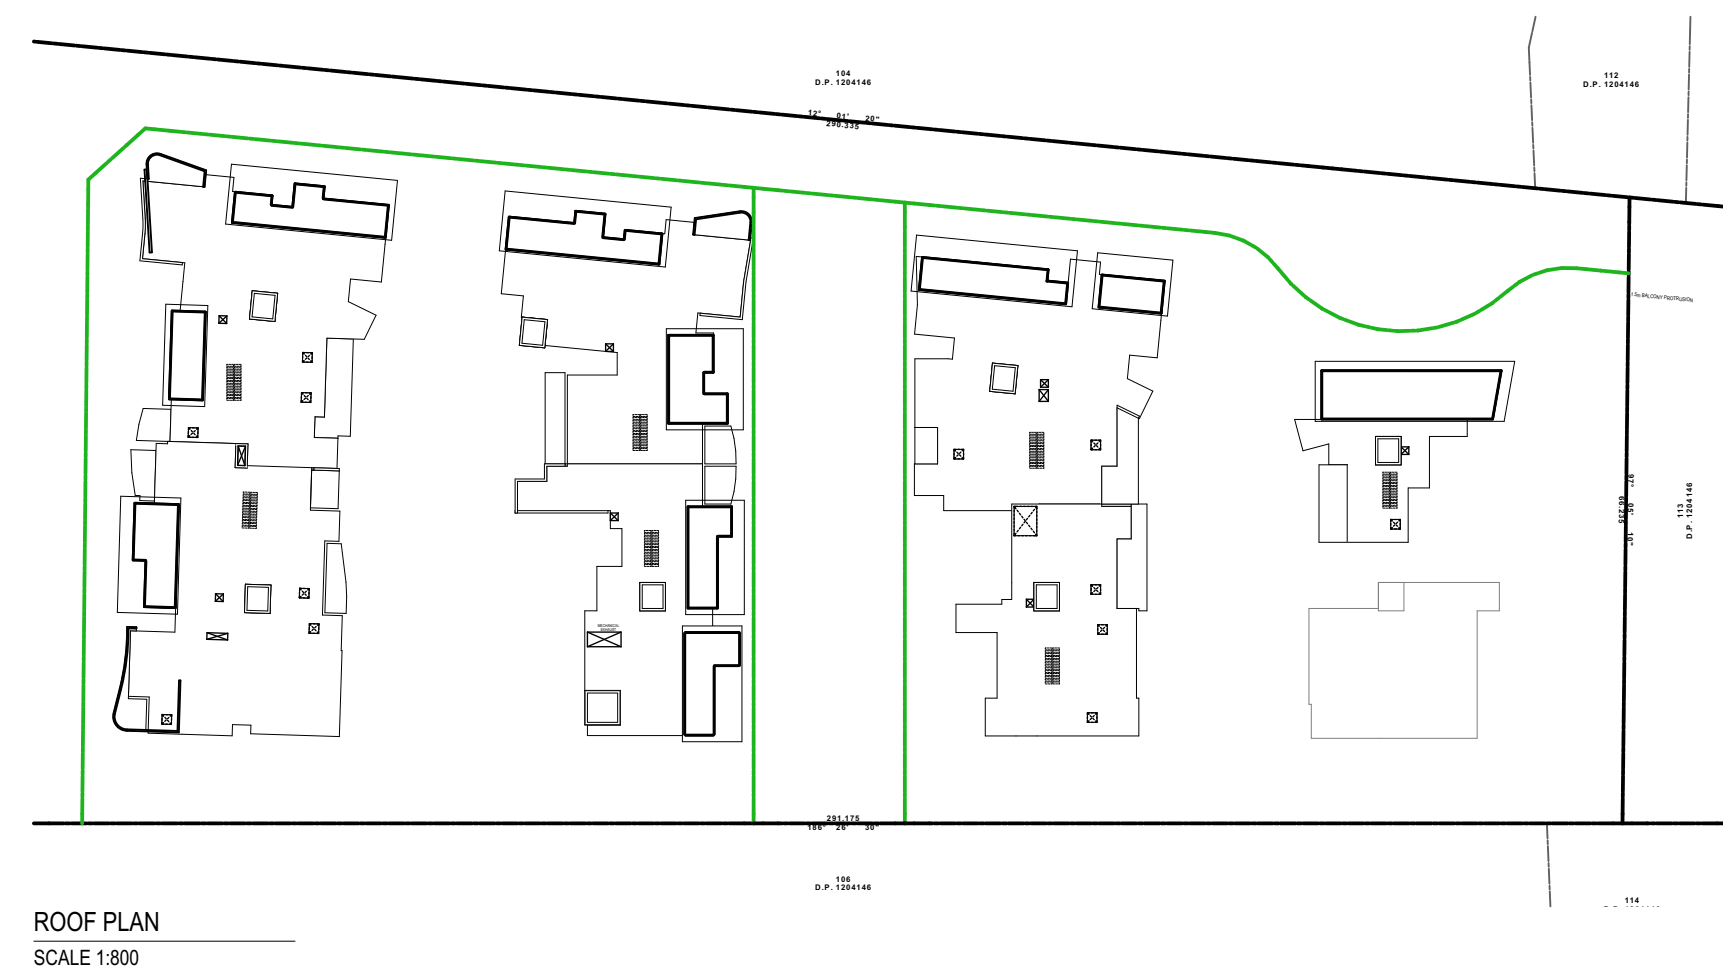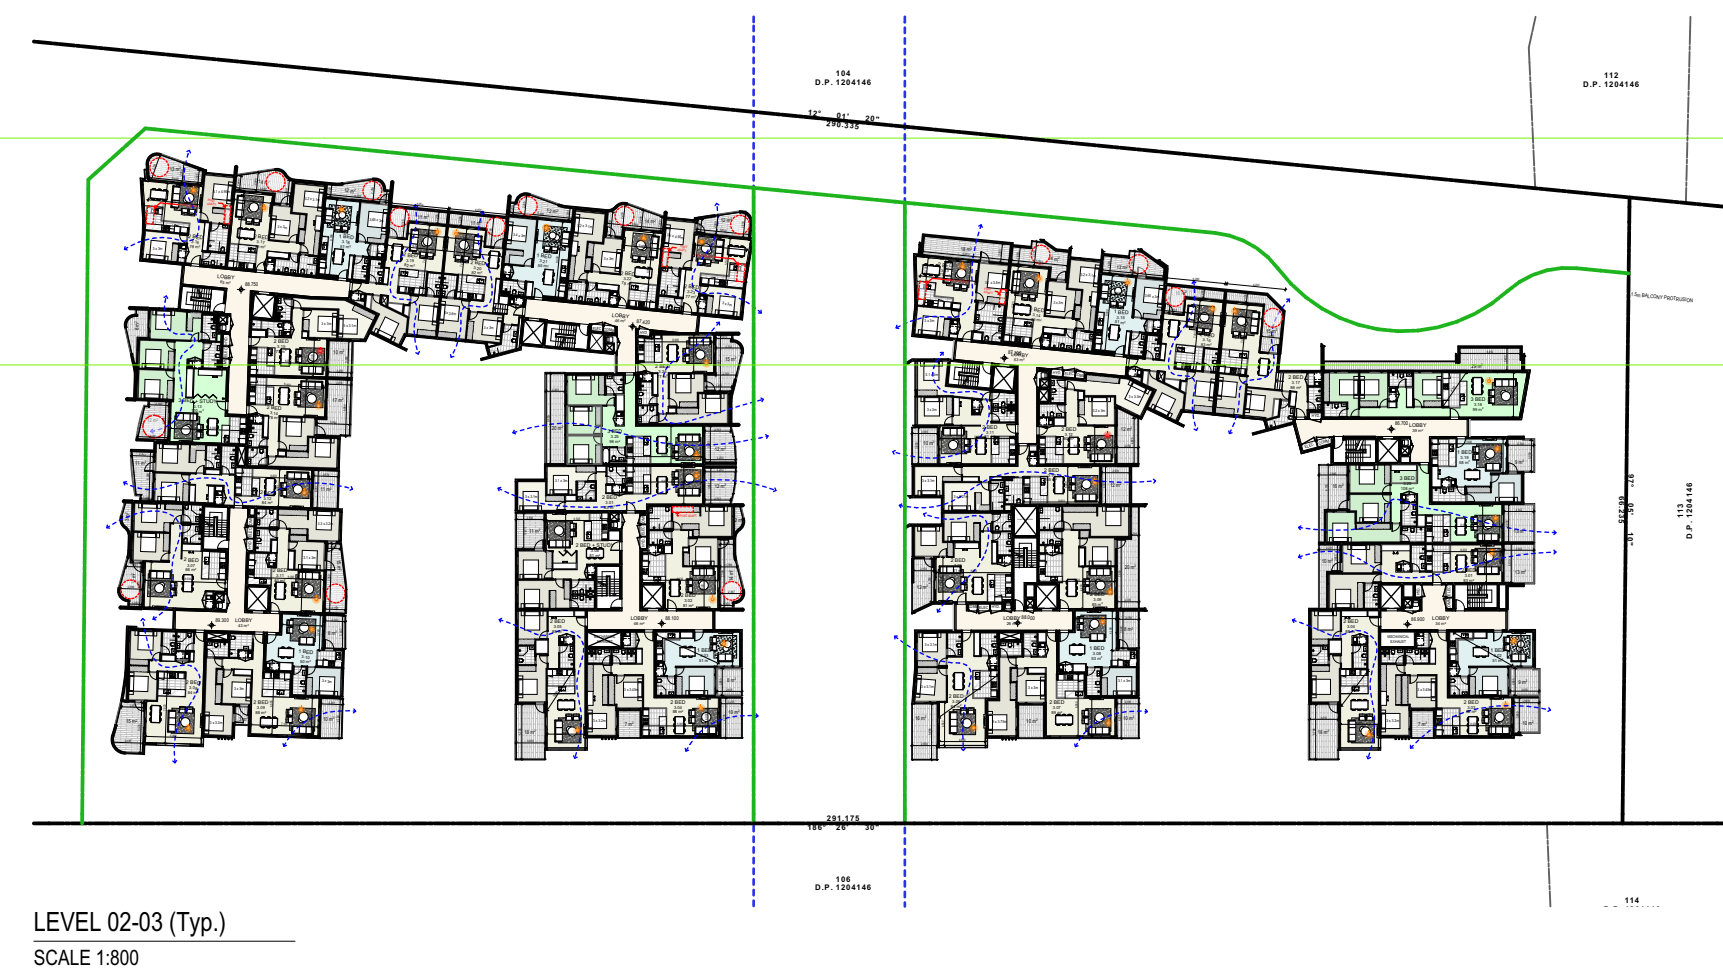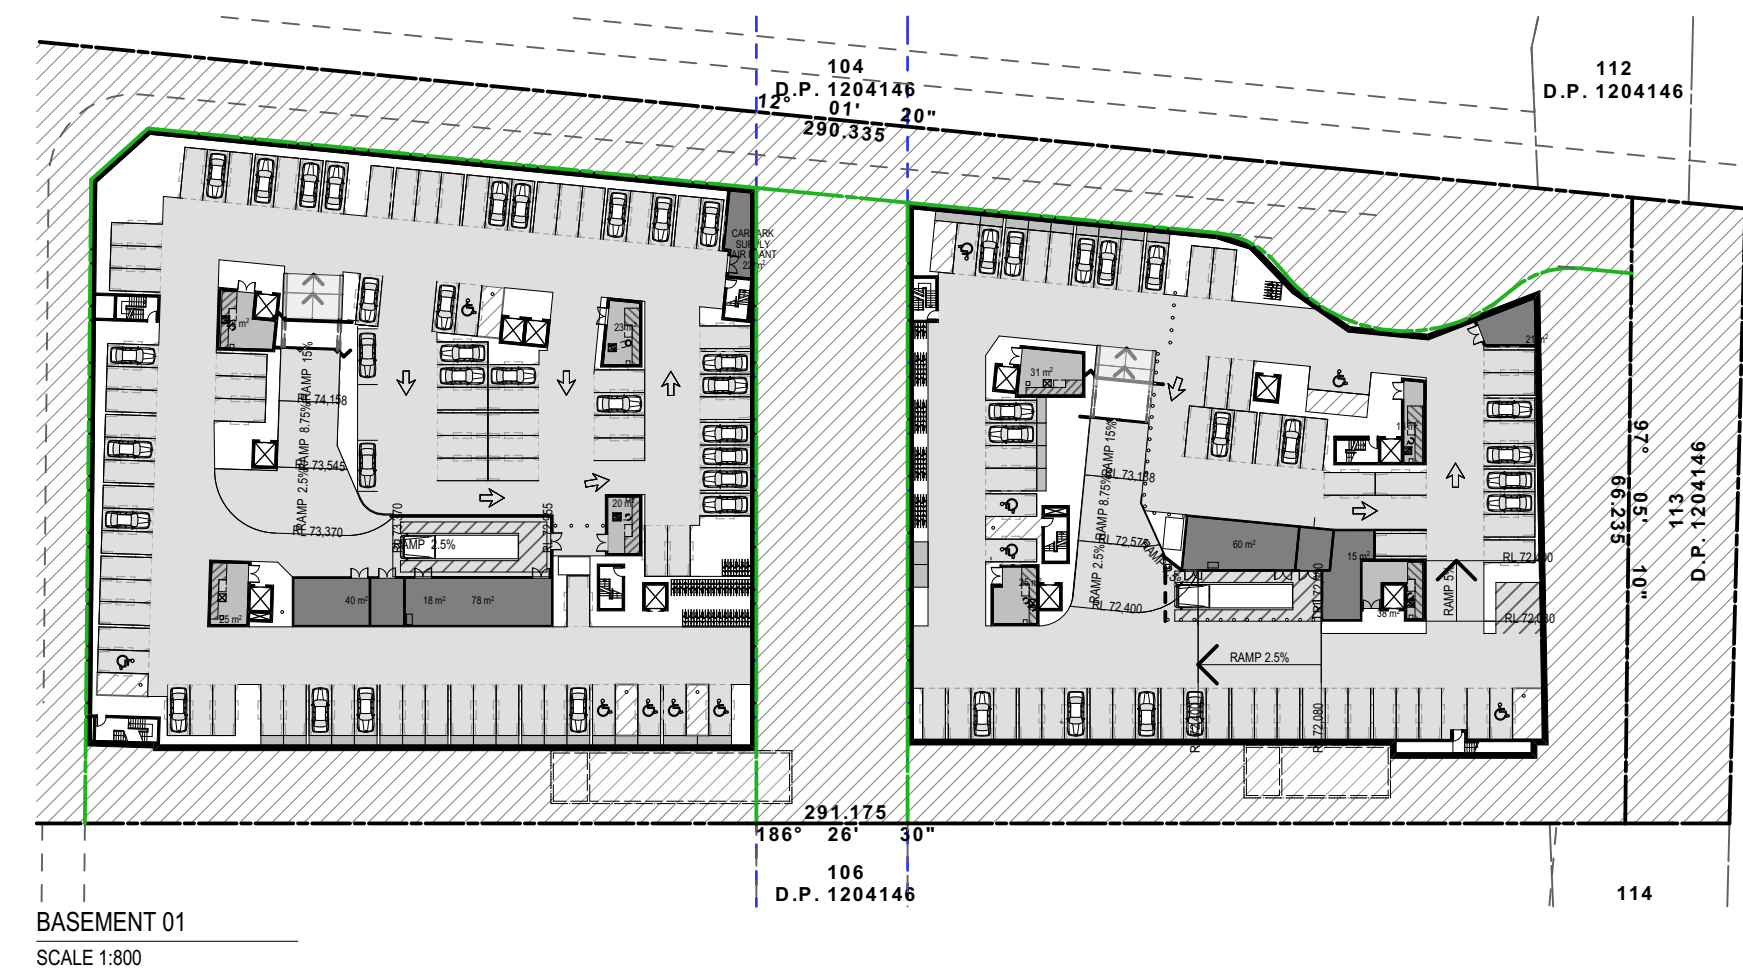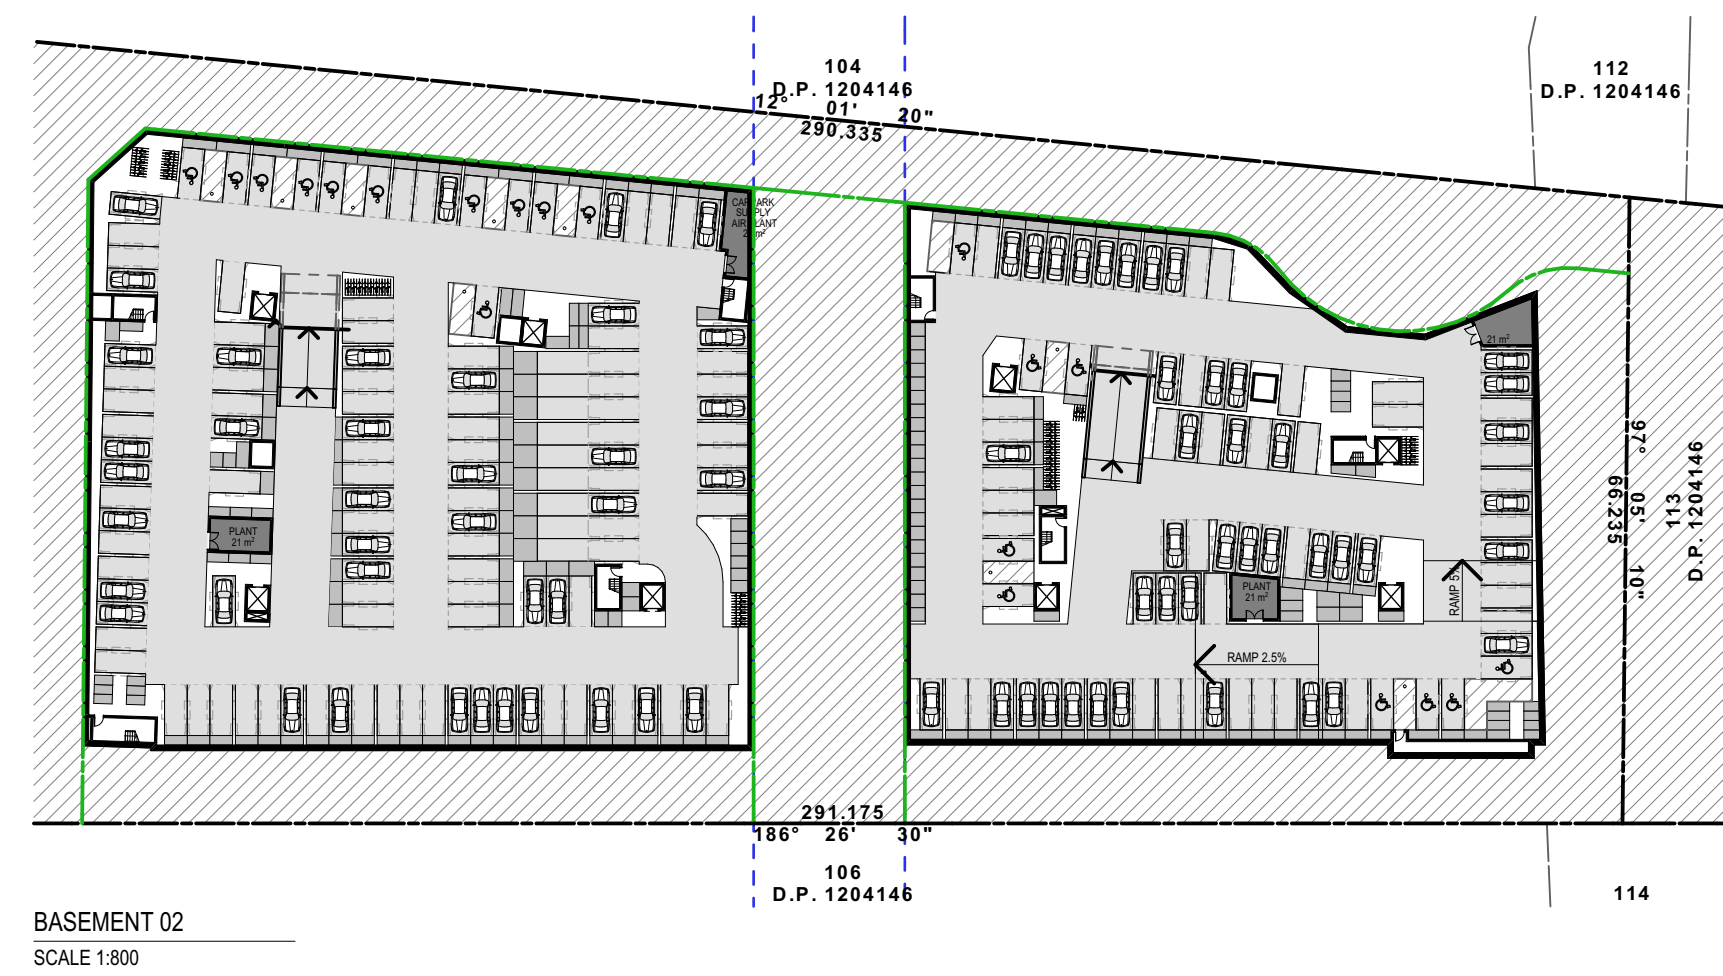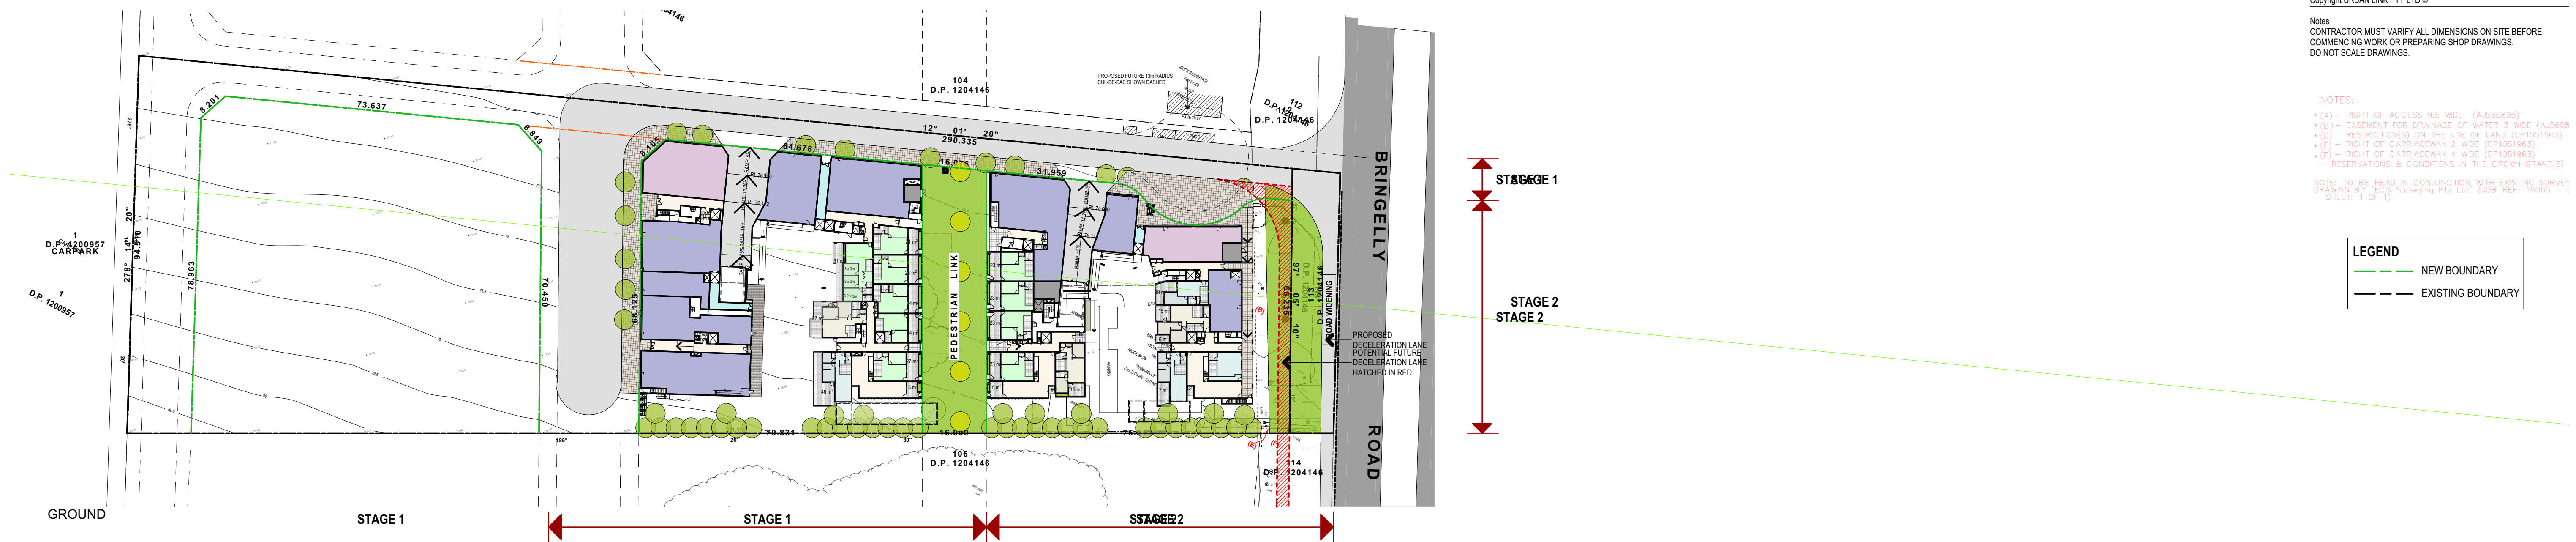

E DA AMENDMENT.	17/05/2020	MB
P17 ISSUE FOR INFORMATION.	09/05/2020	AY
P16 ISSUE FOR INFORMATION.	04/03/2020	AY
P15 ISSUE FOR INFORMATION.	18/02/2020	AY
D AMENDED DEVELOPMENT APPLICATION	09/07/2019	SM
C AMENDED DEVELOPMENT APPLICATION	28/02/2019	AYISM
P14 ISSUE FOR INFORMATION.	27/02/2019	AYISM

Rev Description Date Init.

Project
LEPPINGTON RESIDENCES
MIXED USE MULTI RESIDENTIAL
297 Bringley Road
Leppington NSW 2179 Australia

URBAN LINK

Business Address: Level 10, 11-15 Deane Street, Burwood NSW 2134
Postal Address: PO BOX 2223 Burwood North NSW 2134
Phone Number: +61 29745 2014

Nominated Architects:
Ziad Bounehem Reg no 8008
Youssef El Khawaja Reg no 8933 Nicolas Toubia Reg no 9336

Drawing Title
STAGING
STAGING PLAN (STAGE 2)

Date of Issue 22/06/2020 Checked MB Approved MB

Scale
1:800
(A1) Sheet Size

Project Number
16-067
Status
DEVELOPMENT APPLICATION


Drawing Number Revision
DA2302 E

16-067 ONLY 297 BRINGLEY RD LEPPINGTON NSW 2179. URBAN LINK - BURWOOD NSW 2134. 16-067 ONLY 297 BRINGLEY RD LEPPINGTON NSW 2179. URBAN LINK - BURWOOD NSW 2134.

LEGEND

— — — NEW BOUNDARY

— — — EXISTING BOUNDARY

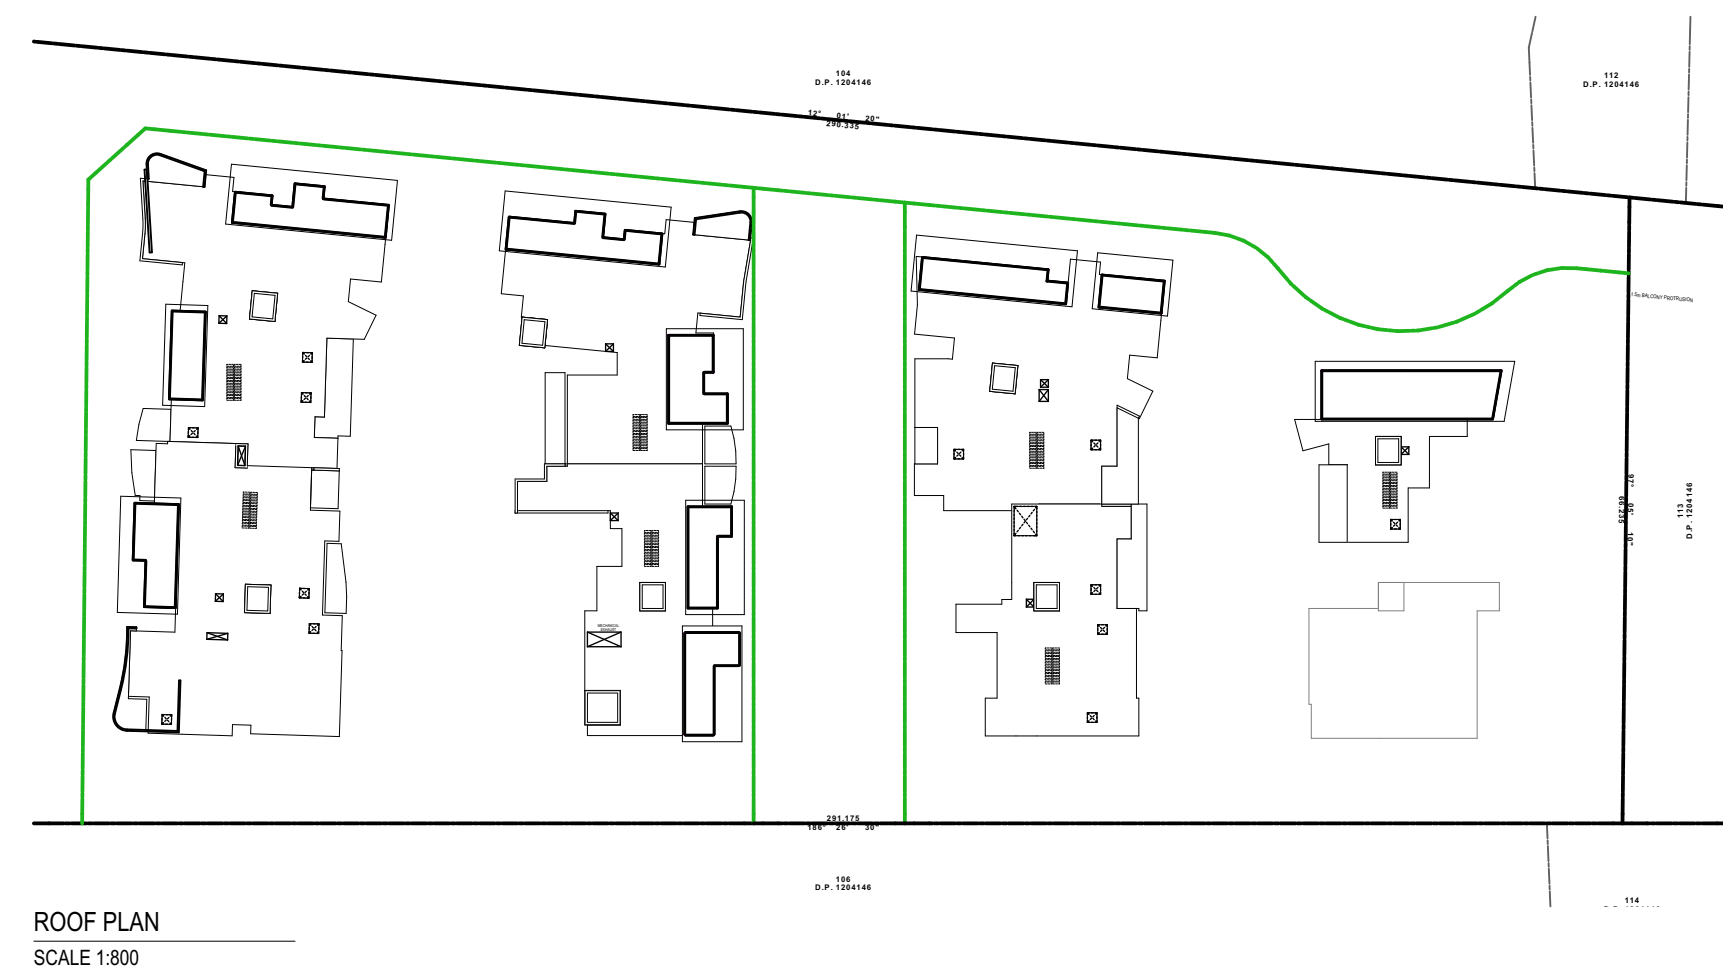

Drawing Title STAGING		STAGING PLAN (STAGE 3)	
Date of Issue 22/06/2020	Checked	Approved MB	
Scale 1:800			
(A1) Sheet Size			
Project Number 16-067	Drawing Number Revision DA2303 E		
Status DEVELOPMENT APPLICATION			