
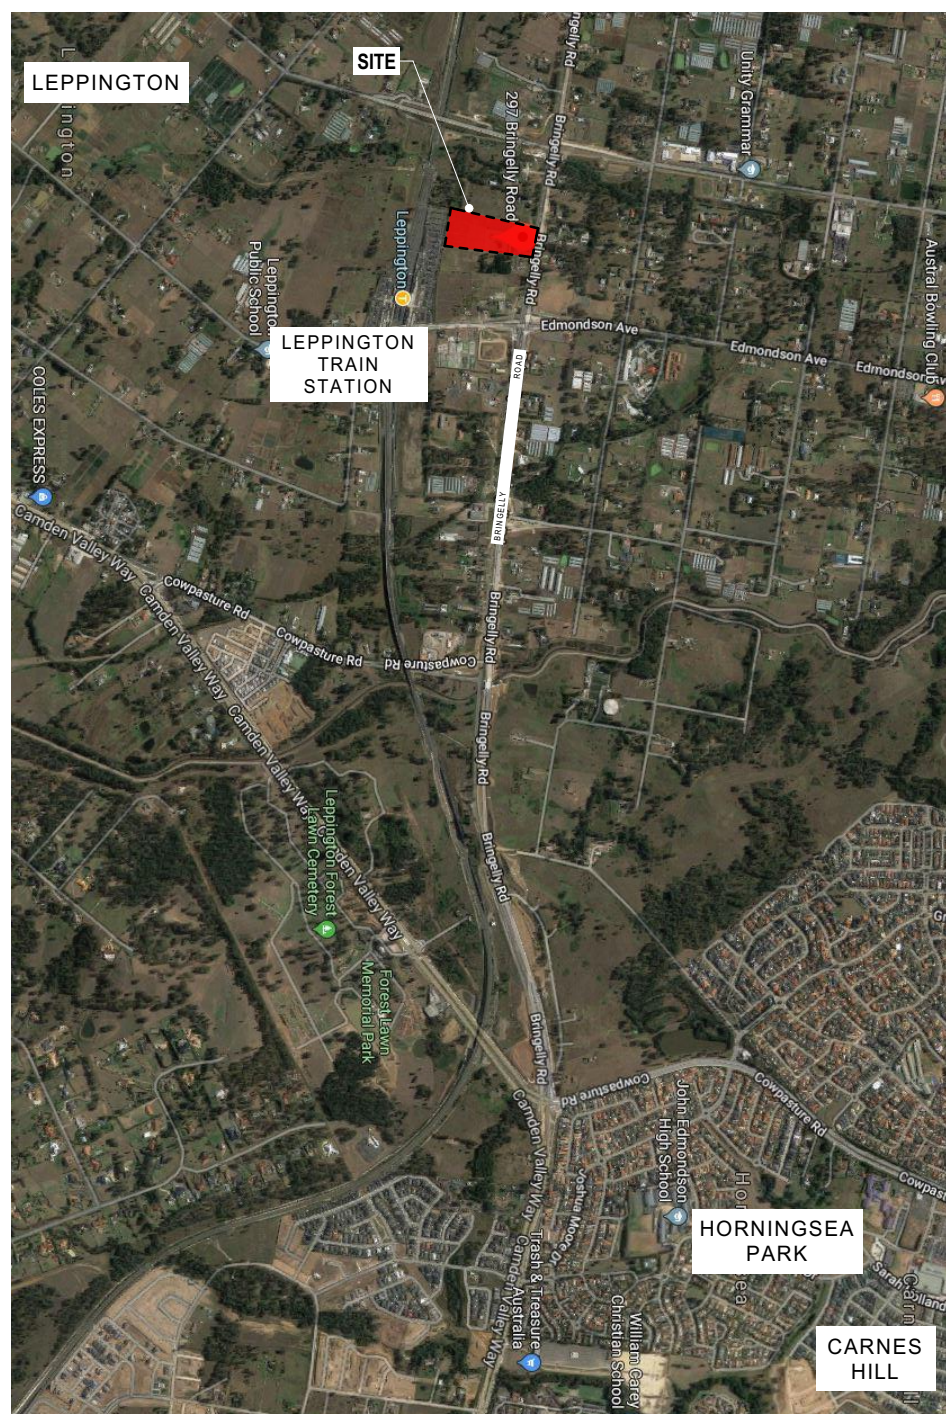


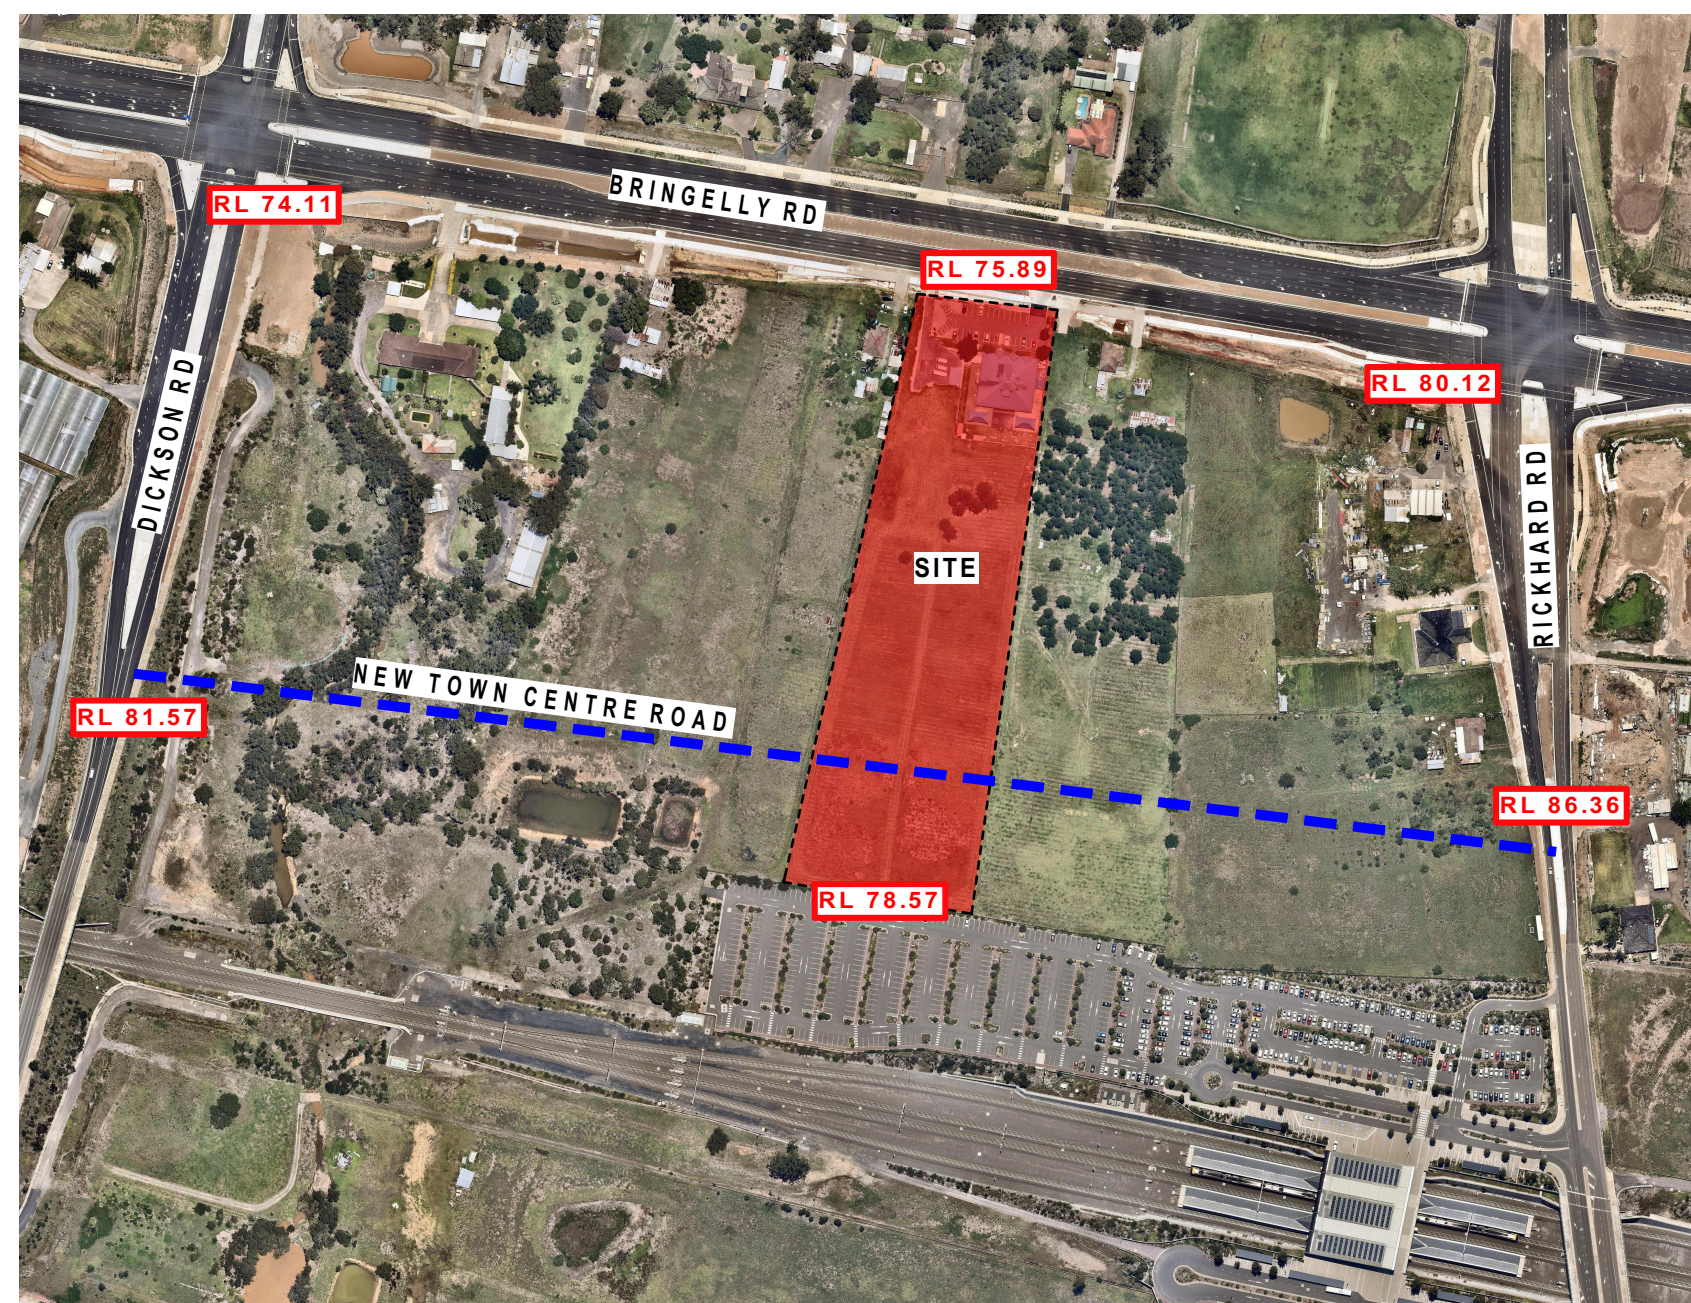

Notes
CONTRACTOR MUST VERIFY ALL DIMENSIONS ON SITE BEFORE
COMMENCING WORK OR PREPARING SHOP DRAWINGS.
DO NOT SCALE DRAWINGS.

E	DA AMENDMENT.	17/06/2020	MB
P17	ISSUE FOR INFORMATION.	09/06/2020	AY
P16	ISSUE FOR INFORMATION.	04/03/2020	AY
P15	ISSUE FOR INFORMATION.	18/02/2020	AY
D	AMENDED DEVELOPMENT APPLICATION	05/07/2019	SM
C	AMENDED DEVELOPMENT APPLICATION	28/02/2019	AY/SM
P14	ISSUE FOR INFORMATION.	27/02/2019	AY/SM
Rev	Description	Date	Init.

Project
LEPPINGTON RESIDENCES
MIXED USE MULTI RESIDENTIAL
297 Bringelly Road
Leppington NSW 2179 Australia

URBAN  LINK

Business Address: Level 10, 11-15 Deane Street, Burwood NSW 2134
Postal Address: PO BOX 2223 Burwood North NSW 2134
Phone Number: +61 29745 2014

Nominated Architects:
Ziad Boumelhem Reg no 8008
Youssef El Khawaja Reg no 8933 Nicolas Toubia Reg no 9336

Drawing Title
SITE

SITE LOCATION & ANALYSIS


22/09/2021 MB 

Project Number Drawing Number Revision

16-067 DA1001 E
Status
DEVELOPMENT APPLICATION

15-007 D401 207 BRINGELLY Rd LEPPINGTONNSM Server: URLN00M01 - BMacdow Basic for ARCHCAD 2020/10/10-0ET D401 207 BRINGELLY Rd
LEPPINGTONNSM2006/00206-08 PM

15-067 DASH 297 BRINGELLY Rd LEPPINGTON NSW Server: URBANISMO1 - BIMcloud Basic for ARCHICAD 20/2016/15-067 DASH 297 BRINGELLY Rd
LEPPINGTON NSW 20/2016/15-067 DASH 297 BRINGELLY Rd LEPPINGTON NSW 20/2016/15-067 DASH 297 BRINGELLY Rd LEPPINGTON NSW

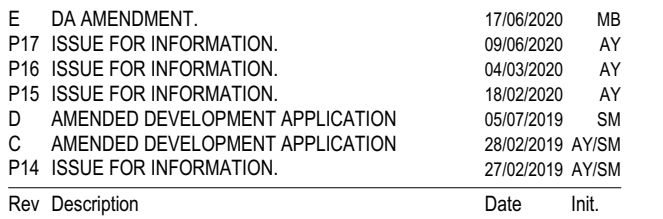

Project
LEPPINGTON RESIDENCES
MIXED USE MULTI RESIDENTIAL
297 Bringelly Road
Leppington NSW 2179 Australia

Business Address: Level 10, 11-15 Deane Street, Burwood NSW 2134
Postal Address: PO BOX 2223 Burwood North NSW 2134
Phone Number: +61 29745 2014

Nominated Architects:
Ziad Boumelhem Reg no 8008
Youssef El Khawaja Reg no 8933 Nicolas Toubia Reg no 9336

Drawing Title

SITE

SITE PLAN

Date of Issue 22/06/2020 Checked Approved MB

22/06/2020 MB

Scale
1:500 1:100

50mm on original

Project Number Drawing Number Revision

16-067 DA1002 E


Status

DEVELOPMENT APPLICATION

15-067 DASH 297 BRINGELLY Rd LEPPINGTON NSW Server: URBANBROW - Bimcloud Basic for ARCHICAD 2020/15-067 DASH 297 BRINGELLY Rd LEPPINGTON NSW 2020/06/02 09:48 PM



 PROPOSED BUILDING
 FUTURE BUILDING

 

 PROPOSED BUILDING
 FUTURE BUILDING

E	DA AMENDMENT.	17/06/2020	MB
P17	ISSUE FOR INFORMATION.	09/08/2020	AY
P16	ISSUE FOR INFORMATION.	04/03/2020	AY
P15	ISSUE FOR INFORMATION.	18/02/2020	AY
D	AMENDED DEVELOPMENT APPLICATION	05/07/2019	SM
C	AMENDED DEVELOPMENT APPLICATION	28/02/2019	AY/SM
P14	ISSUE FOR INFORMATION.	27/02/2019	AY/SM

Rev	Description	Date	Init.
Project			
LEPPINGTON RESIDENCES			
MIXED USE MULTI RESIDENTIAL			
297 Bringelly Road			
Leppington NSW 2179 Australia			

Business Address: Level 10, 11-15 Deane Street, Burwood NSW 2134
Postal Address: PO BOX 2223 Burwood North NSW 2134
Phone Number: +61 29745 2014

Nominated Architects:
Ziad Boumelhem Reg no 8008
Youssef El Khawaja Reg no 8933 Nicolas Toubia Reg no 9336

Drawing Title

SITE

FUTURE SITE PLAN

Date of Issue 22/06/2020
Checked 1:1500
Approved MB

Scale 1:124.69
@A1 Sheet Size

Project Number **16-067**

DEVELOPMENT APPLICATION

----- ELEMENTS TO BE
REMOVED / DEMOLISHED

E	DA AMENDMENT.	17/06/2020	ME
P17	ISSUE FOR INFORMATION.	09/06/2020	AY
P16	ISSUE FOR INFORMATION.	04/03/2020	AY
P15	ISSUE FOR INFORMATION.	18/02/2020	AY
D	AMENDED DEVELOPMENT APPLICATION	05/07/2019	SM
C	AMENDED DEVELOPMENT APPLICATION	28/02/2019	AY/SM
P14	ISSUE FOR INFORMATION.	27/02/2019	AY/SM

Rev	Description	Date	Init.
Project	LEPPINGTON RESIDENCES MIXED USE MULTI RESIDENTIAL 297 Bringelly Road Leppington NSW 2179 Australia		

URBAN  LINK

Business Address: Level 10, 11-15 Deane Street, Burwood NSW 2134
Postal Address: PO BOX 2223 Burwood North NSW 2134
Phone Number: +61 29745 2014

Nominated Architects:
Ziad Boumelhem Reg no 8008
Youssef El Khawaja Reg no 8933 Nicolas Toubia Reg no 9336

Drawing Title

SITE DEMOLITION PLAN

Date of Issue 22/06/2020 Checked Approved MB

Scale 

@A1 Sheet Size 50mm on original

Project Number Drawing Number Revision

16-067 DA1004 E

Status
DEVELOPMENT APPLICATION

DEVELOPMENT APPLICATION

16-067 DAI 297 BRINGELLY Rd LEPPINGTON NSW Server: URBANISM01 - BIMcloud Basic for ARCHICAD 2020/16/16-067 DAI 297 BRINGELLY Rd
| F:\P\BIM\TTC\01\600006.dwg