

Architectural Drawings

DA000 COVER PAGE  
DA001 EXISTING & DEMOLITION - SITE PLAN  
DA101 SITE PLAN  
DA201 GA PLAN - GROUND FLOOR  
DA202 GENERAL ARRANGEMENT PLAN - LEVEL 01  
DA203 GENERAL ARRANGEMENT PLAN - ROOF  
DA401 ELEVATIONS  
DA402 ELEVATIONS  
DA403 ELEVATIONS  
DA404 SIGNAGE ELEVATION  
DA501 SECTIONS  
DA502 SECTIONS  
DA801 SUN STUDY  
DA851 3D Views



CAMPBELLTOWN SPORTS CoE

General Notes

The information contained in this document is copyright and may not be used or reproduced for any other project or purpose.

Verify all dimensions and levels on site and report any discrepancies to CO-OP Studio for direction prior to the commencement of work.

Drawings are to be read in conjunction with all other contract documents. Use figured dimensions only. Do not scale from drawings. CO-OP Studio cannot guarantee the accuracy of content and format for copies of drawings issued electronically. The completion of the Issue Details Checked and Authorised section is confirmation of the status of the drawing. The drawing shall not be used for construction unless endorsed 'For Construction' and authorised for issue.

© CO-OP STUDIO PTY LTD Registered Business Name CO-OP ABN 93 167 783 600  
Clinton Wyner Nominated Architect VIC ARBV 17508

Location Plan



Consultants

Client



PROJECT  
CAMPBELLTOWN  
SPORTS CoE  
PROJECT NUMBER  
100221  
COVER PAGE

DRAWING NO. REVISION  
DA000





PART LOT 4099, DP 1206283 GOLDSMITH AVENUE. CAMPBELLTOWN - PORTION OF LOT SUBJECT OF THIS DEVELOPMENT APPLICATION.

Notes  
The information contained in this document is copyright and may not be used or reproduced for any other project or purpose.

Verify all dimensions and levels on site and report any discrepancies to Co-op for direction prior to the commencement of work. Drawings are to be read in conjunction with all other contract documents.

Use figured dimensions only. Do not scale from drawings. Co-op cannot guarantee the accuracy of content and format for copies of drawings issued electronically. The completion of the Issue Details Checked and Authorised section below is confirmation of the status of the drawing. The drawing shall not be used for construction unless endorsed 'For Construction' and authorised for issue.  
© CO-OP STUDIO PTY LTD  
Registered Business Name ABN 93 167 783 600

**GENERAL NOTES**  
- - - - - EXTENT OF DEMOLITION WORKS.  
- - - - - EXTENT OF CONCRETE DEMOLITION WORKS.  
- - - - - EXTENT OF BITUMEN DEMOLITION WORKS.  
- - - - - EXTENT OF GARDEN/GRASSED AREA DEMOLITION WORKS.  
- - - - - EXTENT OF EXISTING WORKS NOT PART OF SCOPE. REFER TO DRAWINGS.  
THIS DRAWING MUST BE PRINTED IN COLOUR.

DA APPLICATION 0106/2020 SD  
REV DESCRIPTION DATE APP  
CLIENT



**CO-OP**  
CO-OP STUDIO  
Level 7, 176 Wellington Parade, East Melbourne, 3002  
Office: +61 452 281 614  
admin@co-opstudio.com.au


PROJECT

**CAMPBELLTOWN SPORTS CoE**

PROJECT NUMBER  
**100221**

DRAWING  
**EXISTING & DEMOLITION - SITE PLAN**

SCALE As indicated @ A1

 


**DA APPLICATION**  
NOT TO BE USED DURING CONSTRUCTION

DRAWING NO. REVISION

**DA001**

FILE NAME C:\Users\leames\Documents\100221\_CAMPBELLTOWN SPORTS CoE\_Central\_R19\_LeamesUP74J.rvt DATE PRINTED 1/06/2020 11:47:42 AM



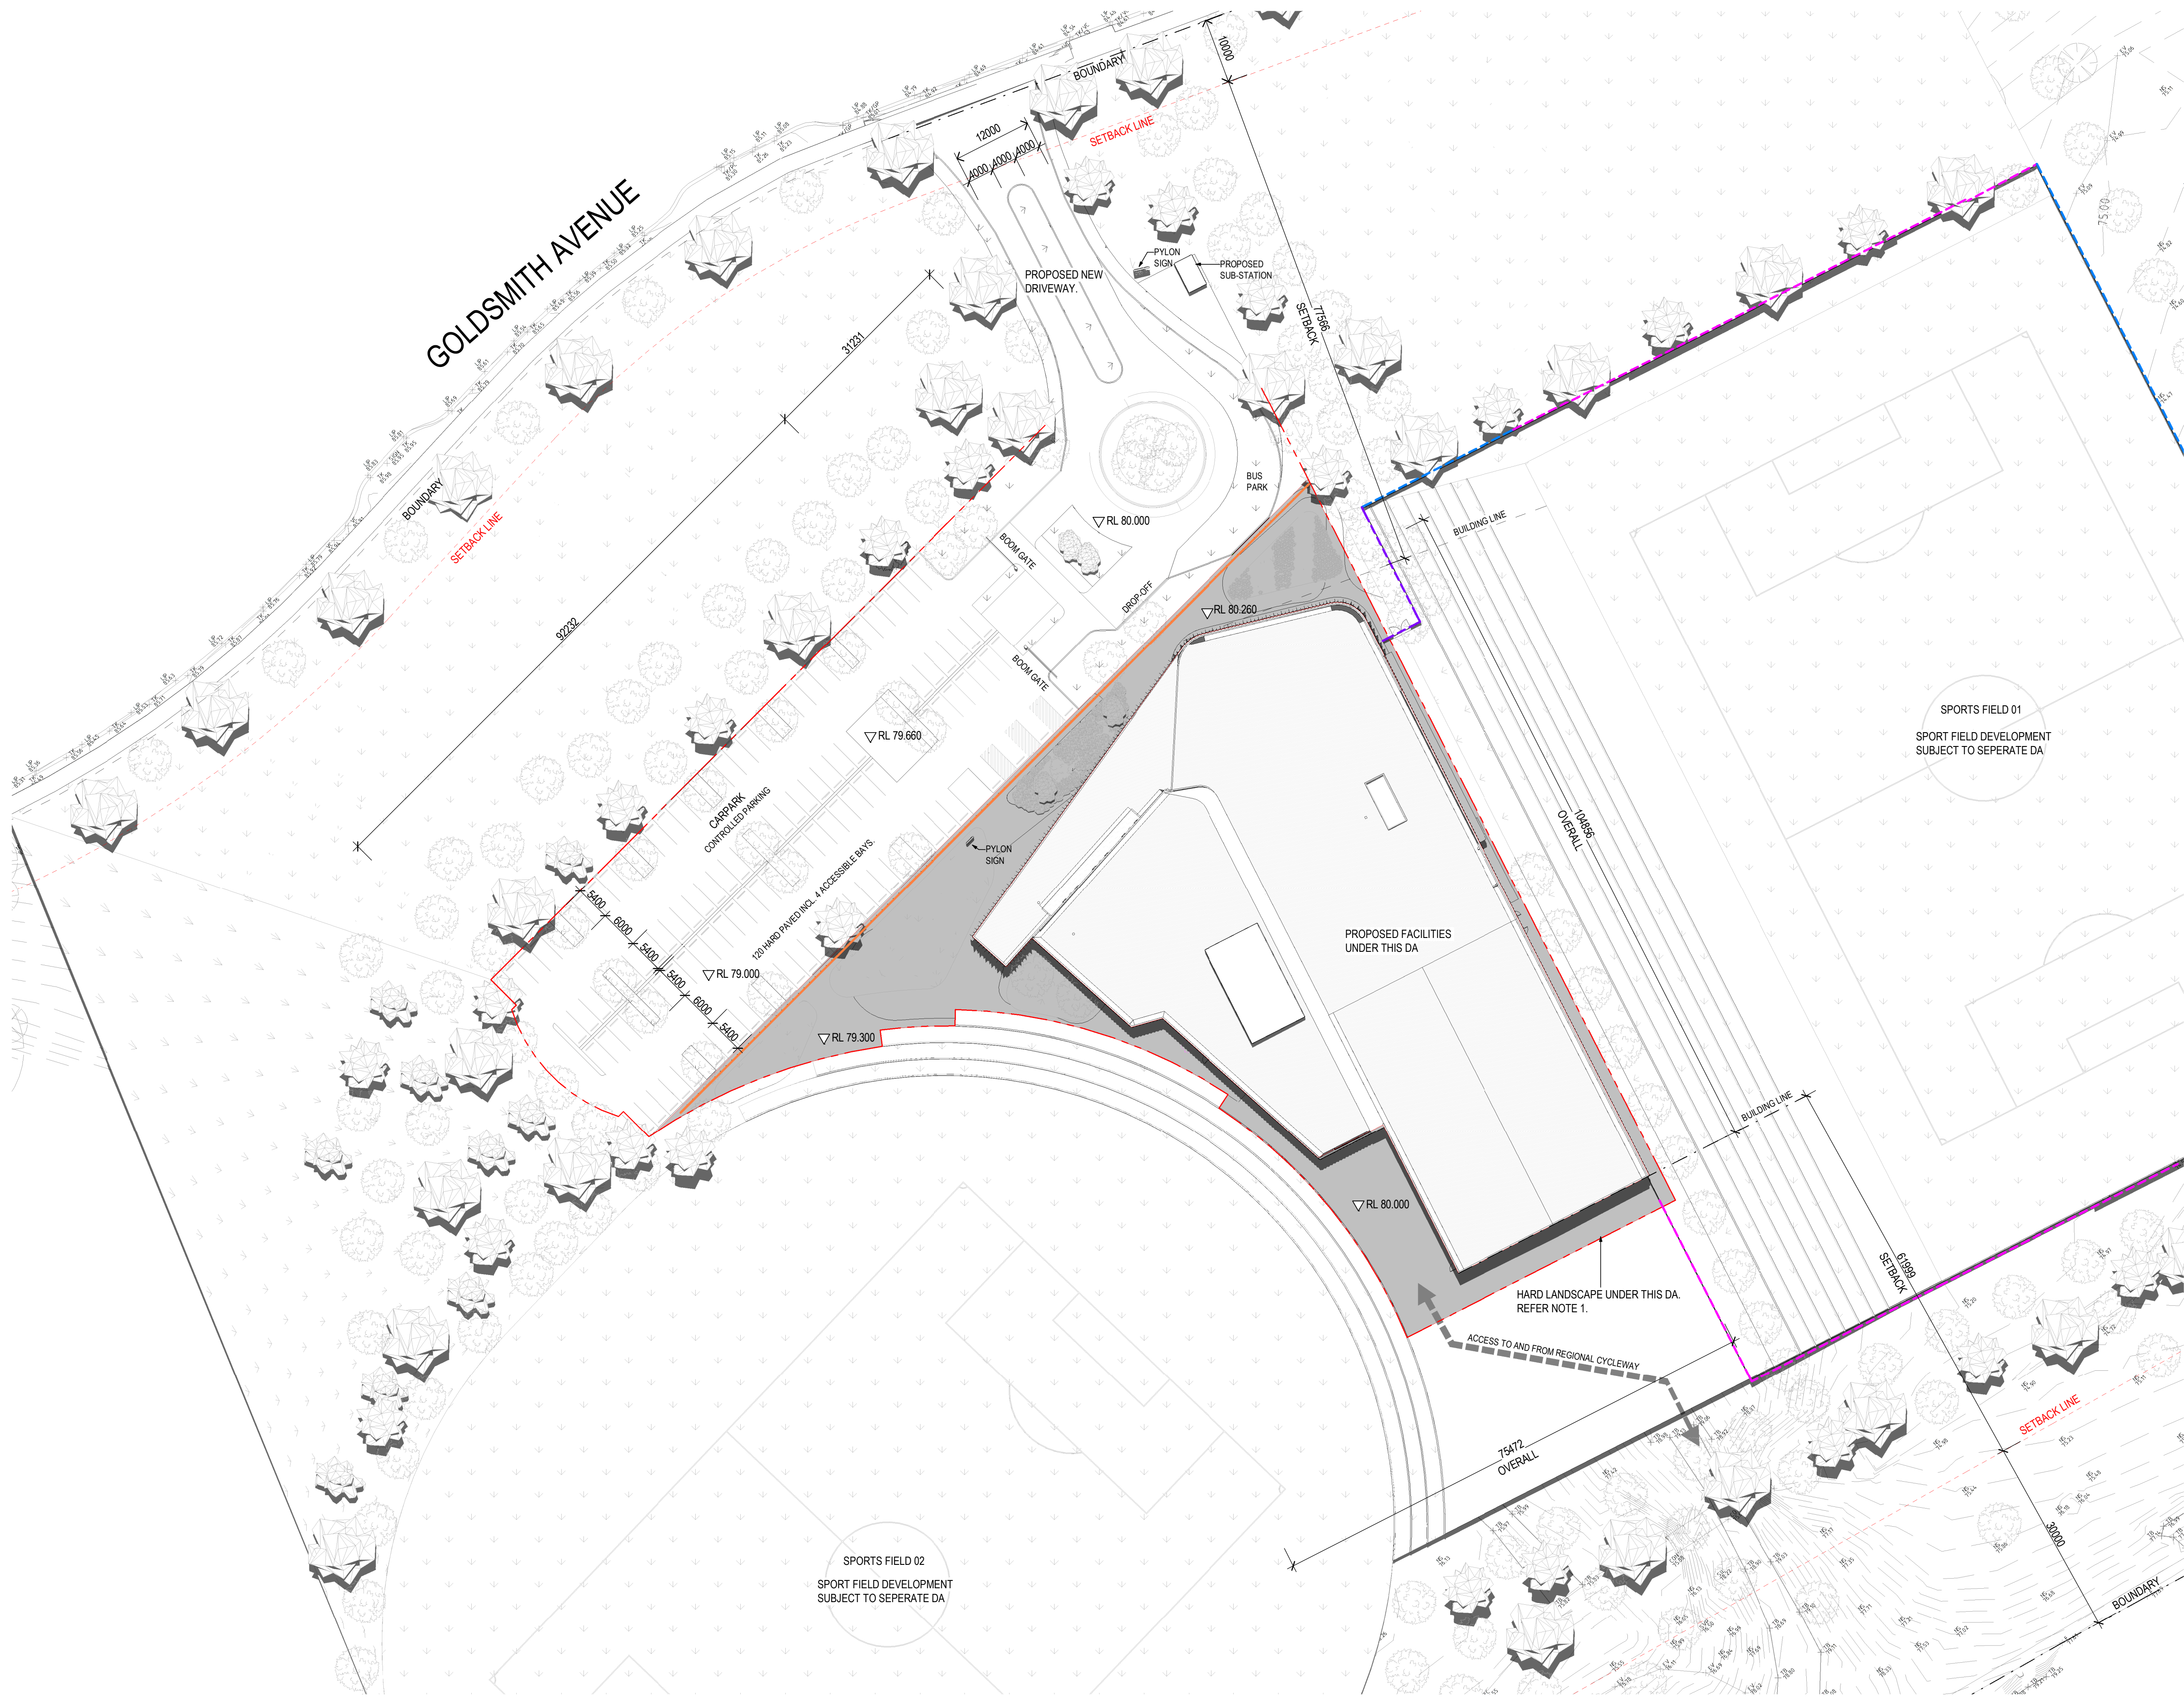

Notes  
The information contained in this document is copyright and may not be used or reproduced for any other project or purpose.

Verify all dimensions and levels on site and report any discrepancies to Co-op for direction prior to the commencement of work. Drawings are to be read in conjunction with all other contract documents.

Use figured dimensions only. Do not scale from drawings. Co-op cannot guarantee the accuracy of content and format for copies of drawings issued electronically. The completion of the Issue Details Checked and Authorised section below is confirmation of the status of the drawing. The drawing shall not be used for construction unless endorsed 'For Construction' and authorised for issue.  
© CO-OP STUDIO PTY LTD  
Registered Business Name ABN 93 167 783 600

NOTES

1. EXTERNAL HARD LANDSCAPE SHOWN. SOFT LANDSCAPE SHOWN NOMINALLY. SPICES & PLANTING TO BE CONFIRMED BY LANDSCAPE ARCHITECT.

LEGEND

FENCING

- 1.2 M HEIGHTS  
2.0 M HEIGHTS  
6.0 M HEIGHTS

SECURITY

- BOLLARD PROTECTION

|                 |            |     |
|-----------------|------------|-----|
| DA APPLICATION  | 01/06/2020 | SD  |
| REV DESCRIPTION | DATE       | APP |
| CLIENT          |            |     |



CO-OP

CO-OP STUDIO  
Level 7, 176 Wellington Parade, East Melbourne, 3002  
Office: +61 452 281 614  
admin@co-opstudio.com.au

PROJECT

CAMPBELLTOWN SPORTS CoE

PROJECT NUMBER

100221

DRAWING

SITE PLAN

SCALE

As indicated @ A1

DA APPLICATION  
NOT TO BE USED DURING CONSTRUCTION

DRAWING NO.

REVISION

DA101



Notes  
The information contained in this document is copyright and may not be used or reproduced for any other project or purpose.  
Verify all dimensions and levels on site and report any discrepancies to  
Co-op for direction prior to the commencement of work. Drawings are to be read in conjunction with all other contract documents.  
Use figured dimensions only. Do not scale from drawings. Co-op cannot guarantee the accuracy of content and format for copies of drawings issued electronically. The completion of the Issue Details Checked and Authorised section below is confirmation of the status of the drawing. The drawing shall not be used for construction unless endorsed 'For Construction' and authorised for issue.  
© CO-OP STUDIO PTY LTD  
Registered Business Name ABN 93 167 783 600

DEVELOPMENT SUMMARY

GFA SUMMARY  
GROUND FLOOR: 4500 m²  
LEVEL 01: 2580 m²  
TOTAL: 7080 m²

LEGEND

- PUBLIC ACCESS / COMMUNITY
- A- LEAGUE
- A- LEAGUE / COMMUNITY ACCESS
- SERVICES
- INTEGRATED FITOUT
- COLD SHELL
- WARM SHELL

DA APPLICATION 01/06/2020 SD  
REV DESCRIPTION DATE APP  
CLIENT



CO-OP

CO-OP STUDIO  
Level 7, 170 Wellington Parade, East Melbourne, 3002  
Office: +61 452 281 614  
admin@co-opstudio.com.au

PROJECT

CAMPBELLTOWN SPORTS CoE

PROJECT NUMBER

100221

DRAWING


GA PLAN - GROUND FLOOR

SCALE As indicated @ A1

DA APPLICATION  
NOT TO BE USED DURING CONSTRUCTION

DRAWING NO. REVISION

DA201

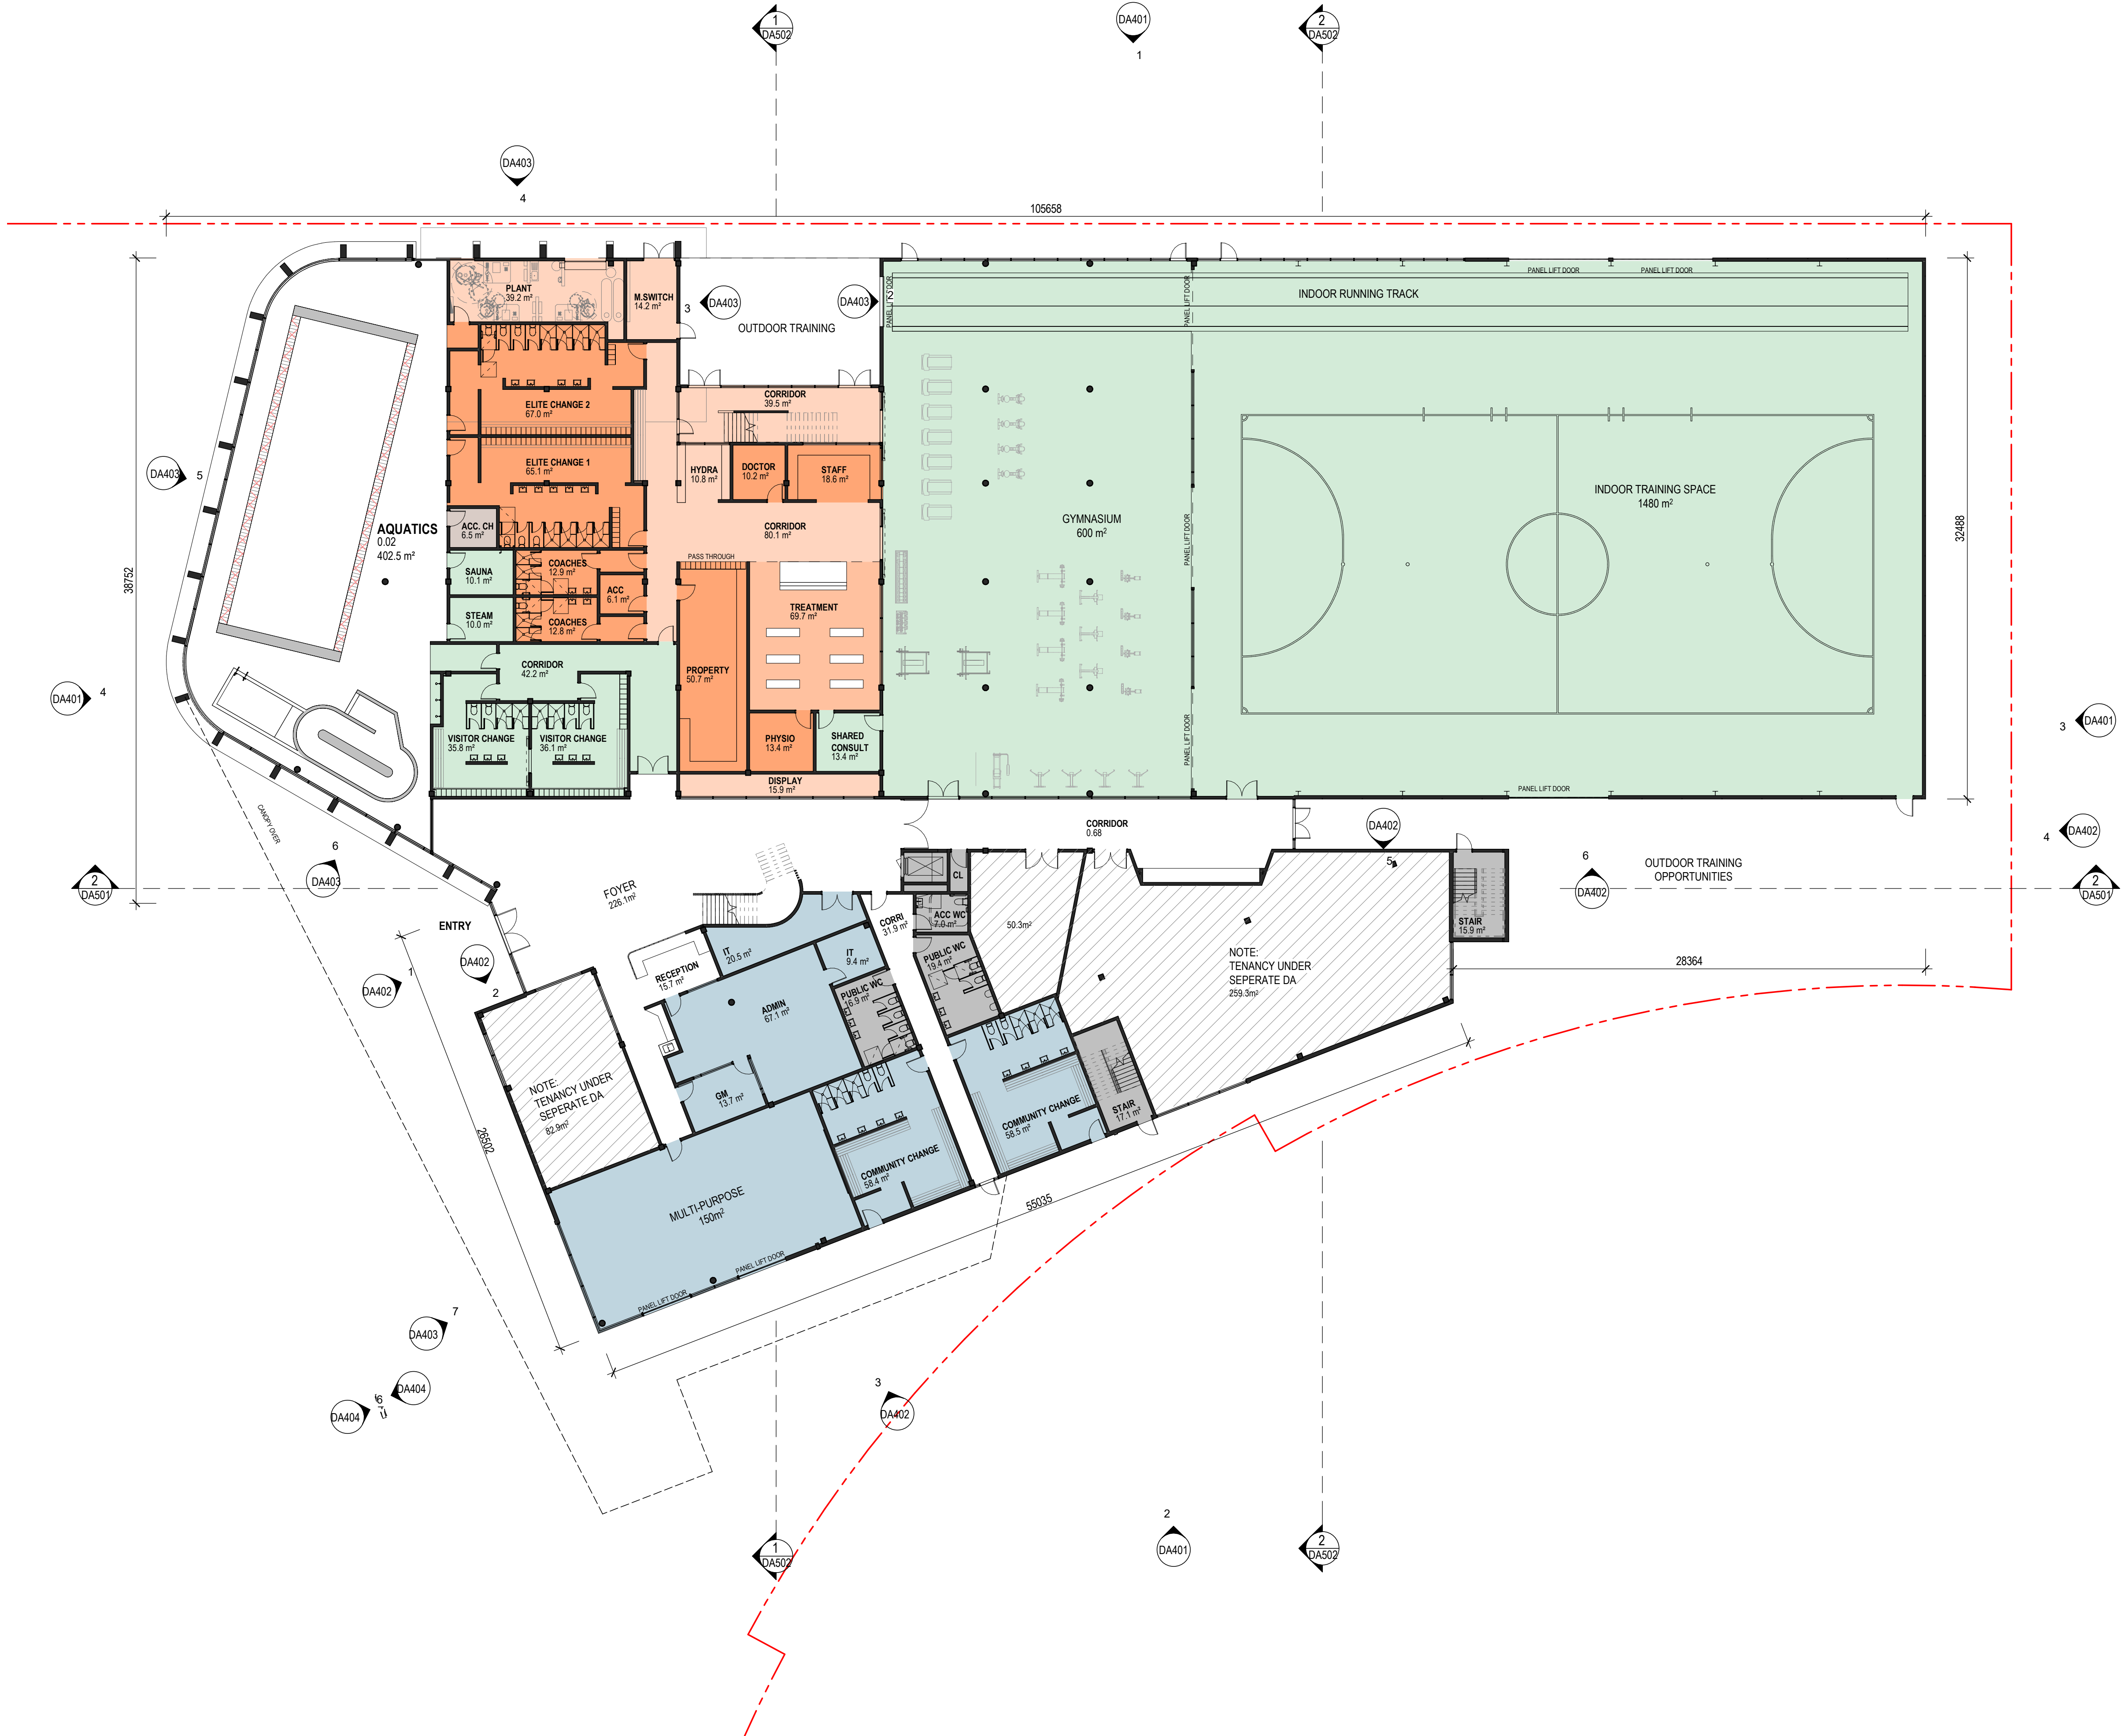

FILE NAME C:\Users\leaves\Documents\100221\_CAMPBELLTOWN SPORTS CoE\_Central\_R19\_LearnesUP74J.rvt DATE PRINTED 3/06/2020 12:28:59 PM



Notes  
The information contained in this document is copyright and may not be used or reproduced for any other project or purpose.  
Verify all dimensions and levels on site and report any discrepancies to Co-op for direction prior to the commencement of work. Drawings are to be read in conjunction with all other contract documents.  
Use figured dimensions only. Do not scale from drawings. Co-op cannot guarantee the accuracy of content and format for copies of drawings issued electronically. The completion of the Issue Details Checked and Authorised section below is confirmation of the status of the drawing. The drawing shall not be used for construction unless endorsed 'For Construction' and authorised for issue.  
© CO-OP STUDIO PTY LTD  
Registered Business Name ABN 93 167 783 600

DEVELOPMENT SUMMARY

GFA SUMMARY  
GROUND FLOOR: 4500 m<sup>2</sup>  
LEVEL 01: 2580 m<sup>2</sup>  
TOTAL: 7080 m<sup>2</sup>

LEGEND

- PUBLIC ACCESS / COMMUNITY
- A- LEAGUE
- A- LEAGUE / COMMUNITY ACCESS
- SERVICES
- INTEGRATED FITOUT
- COLD SHELL
- WARM SHELL

DA APPLICATION 01/06/2020 SD  
REV. DESCRIPTION DATE APP  
CLIENT



CO-OP

CO-OP STUDIO  
Level 7, 176 Wellington Parade, East Melbourne, 3002  
Office: +61 452 281 614  
admin@co-opstudio.com.au

PROJECT

CAMPBELLTOWN  
SPORTS CoE

PROJECT NUMBER

100221

DRAWING

GENERAL  
ARRANGEMENT PLAN  
- LEVEL 01

SCALE As indicated @ A1

DA APPLICATION  
NOT TO BE USED DURING CONSTRUCTION


DRAWING NO. REVISION

DA202

FILE NAME C:\Users\leaves\Documents\100221\_CAMPBELLTOWN SPORTS CoE\_Central\_R19\_Learnes\UP74J.rvt DATE PRINTED 1/06/2020 11:48:10 AM



Notes  
The information contained in this document is copyright and may not be used or reproduced for any other project or purpose.  
  
Verify all dimensions and levels on site and report any discrepancies to  
Co-op for direction prior to the commencement of work.  
Drawings are to be read in conjunction with all other contract documents.  
  
Use figured dimensions only. Do not scale from drawings.  
Co-op cannot guarantee the accuracy of content and format for copies of drawings issued electronically.  
The completion of the Issue Details Checked and Authorised section below is confirmation of the status of the drawing. The drawing shall not be used for construction unless endorsed 'For Construction' and authorised for issue.  
© CO-OP STUDIO PTY LTD  
Registered Business Name ABN 93 167 783 600

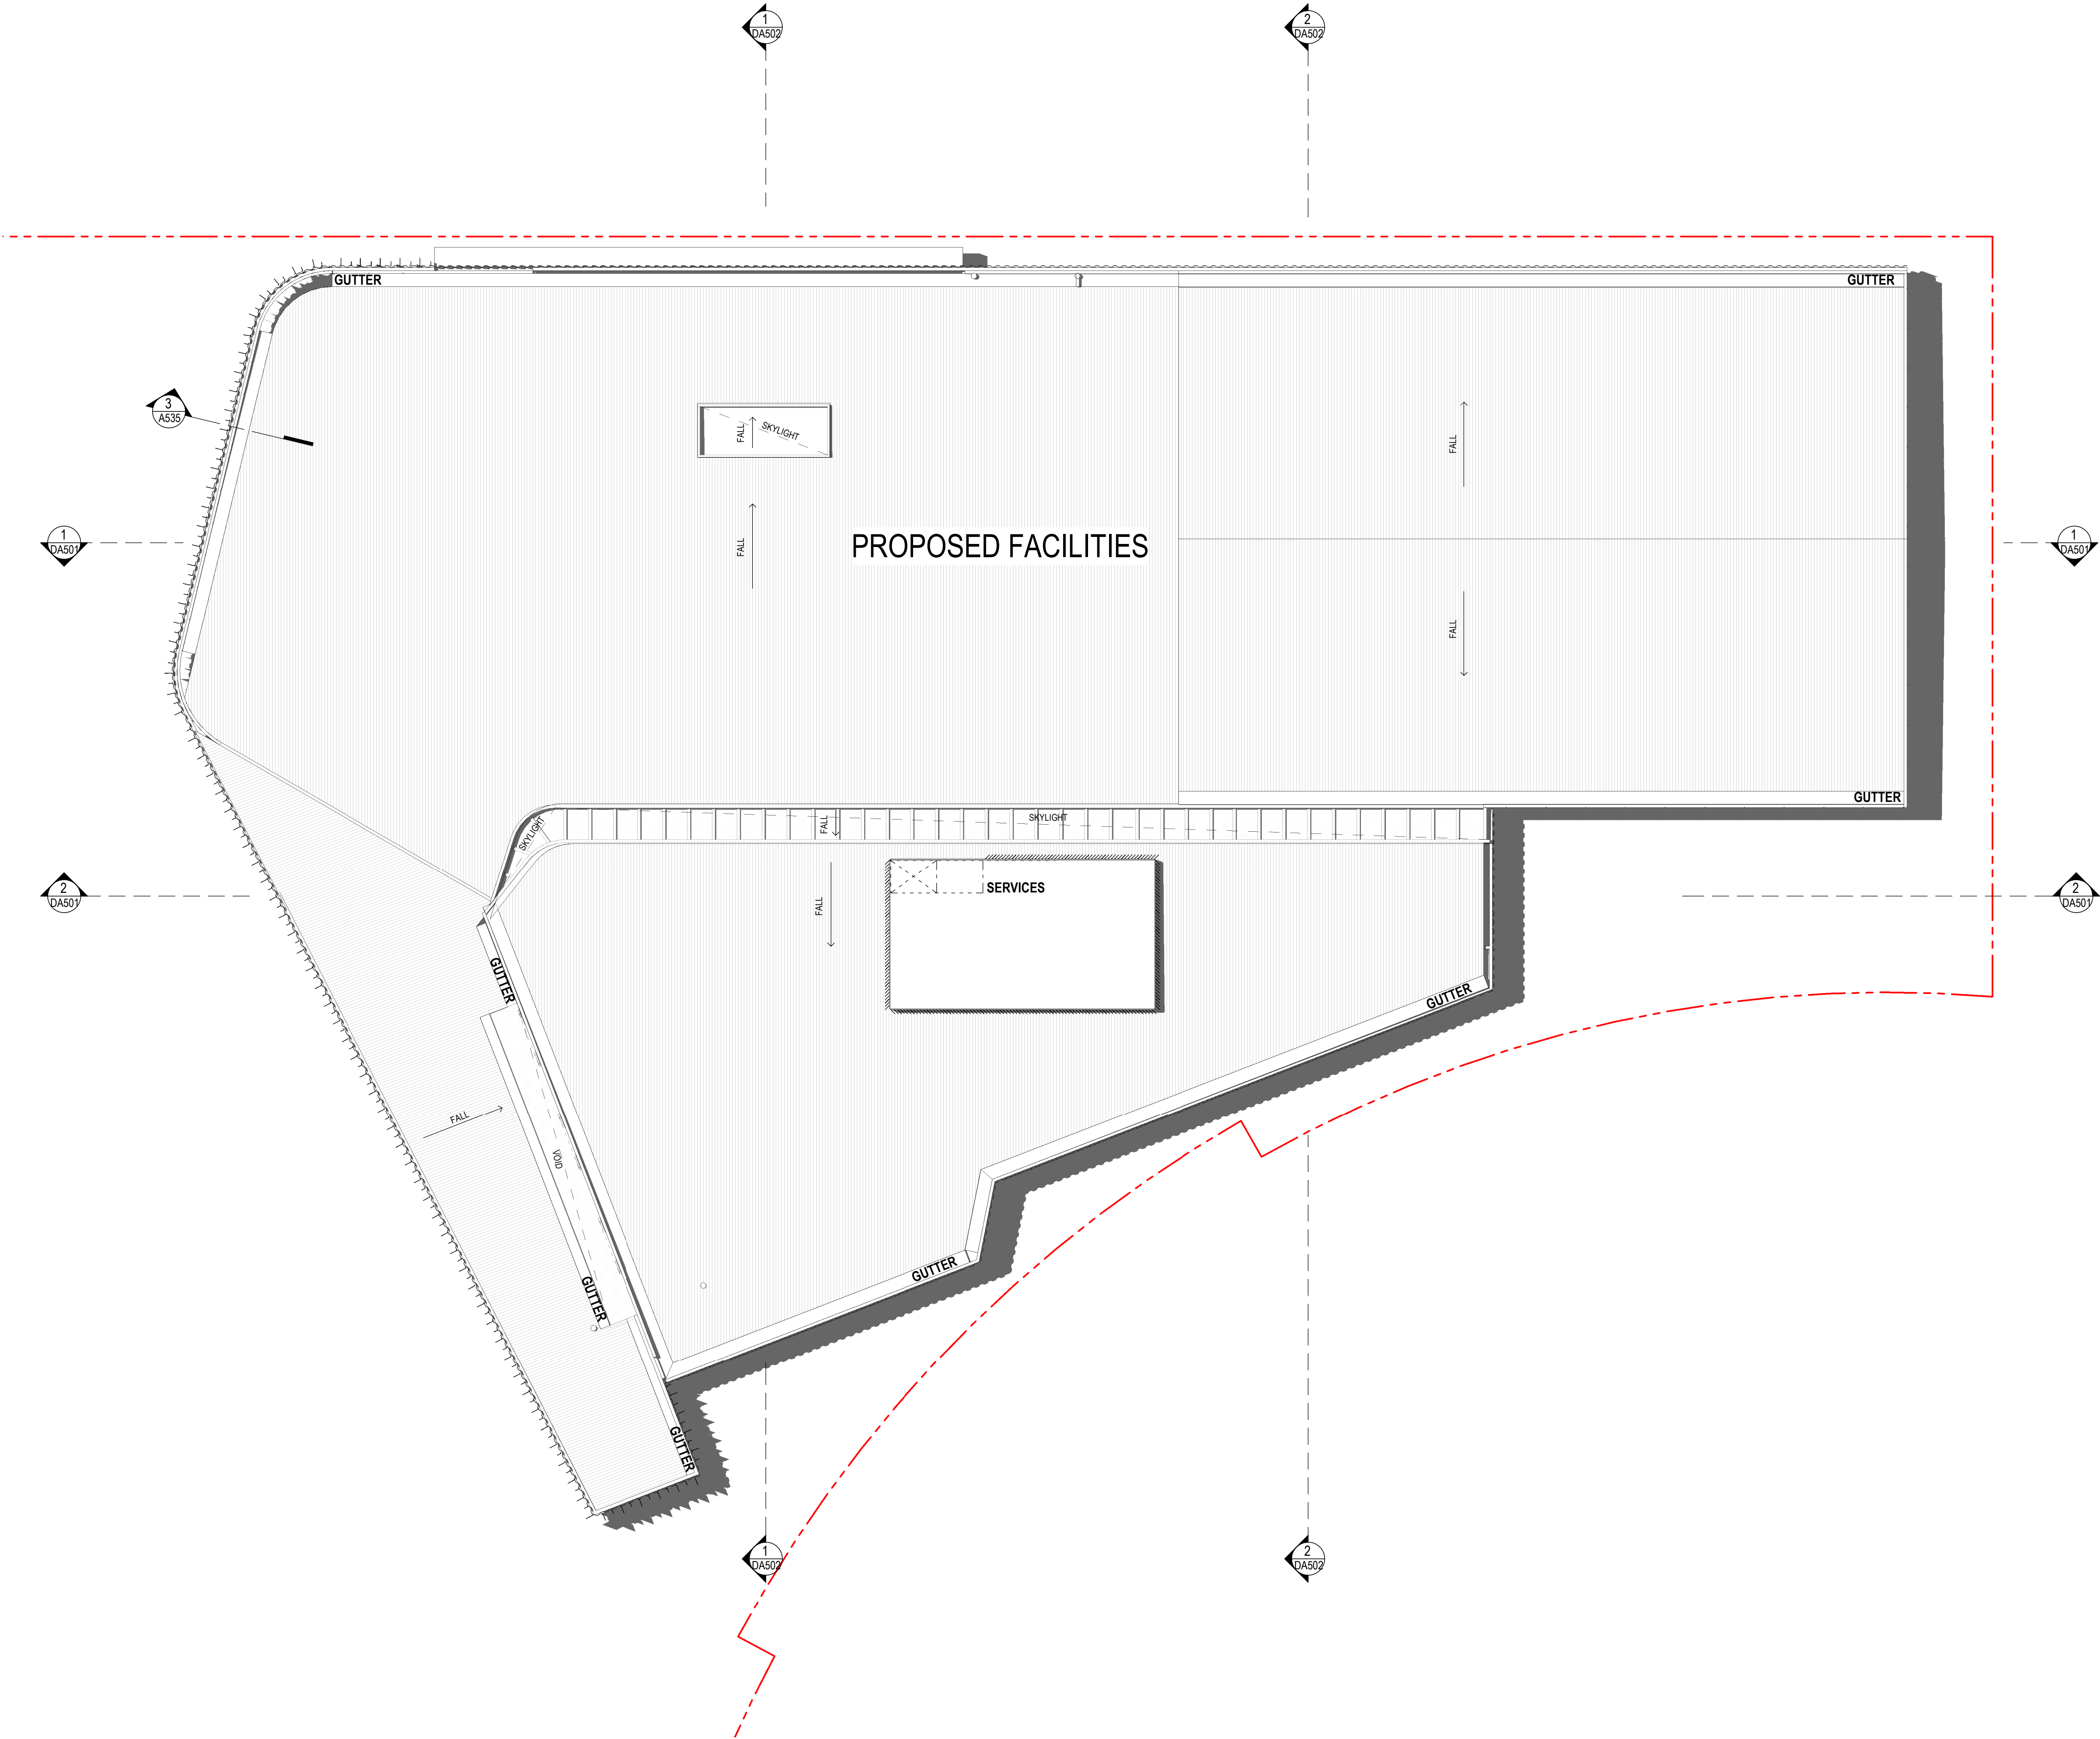

|                 |            |     |
|-----------------|------------|-----|
| DA APPLICATION  | 01/06/2020 | SD  |
| REV DESCRIPTION | DATE       | APP |
| CLIENT          |            |     |



**CO-OP**  
CO-OP STUDIO  
Level 7, 176 Wellington Parade, East Melbourne, 3002  
Office: +61 452 281 614  
admin@co-opstudio.com.au

PROJECT

**CAMPBELLTOWN  
SPORTS CoE**

PROJECT NUMBER

**100221**

DRAWING

**GENERAL  
ARRANGEMENT PLAN  
- ROOF**

SCALE

1: 200 @ A1



**DA APPLICATION**  
NOT TO BE USED DURING CONSTRUCTION



DRAWING NO.

REVISION

**DA203**

FILE NAME C:\Users\leaves\Documents\100221\_CAMPBELLTOWN SPORTS CoE\_Central\_R19\_Learnes\UP74J.rvt DATE PRINTED 1/06/2020 11:48:14 AM



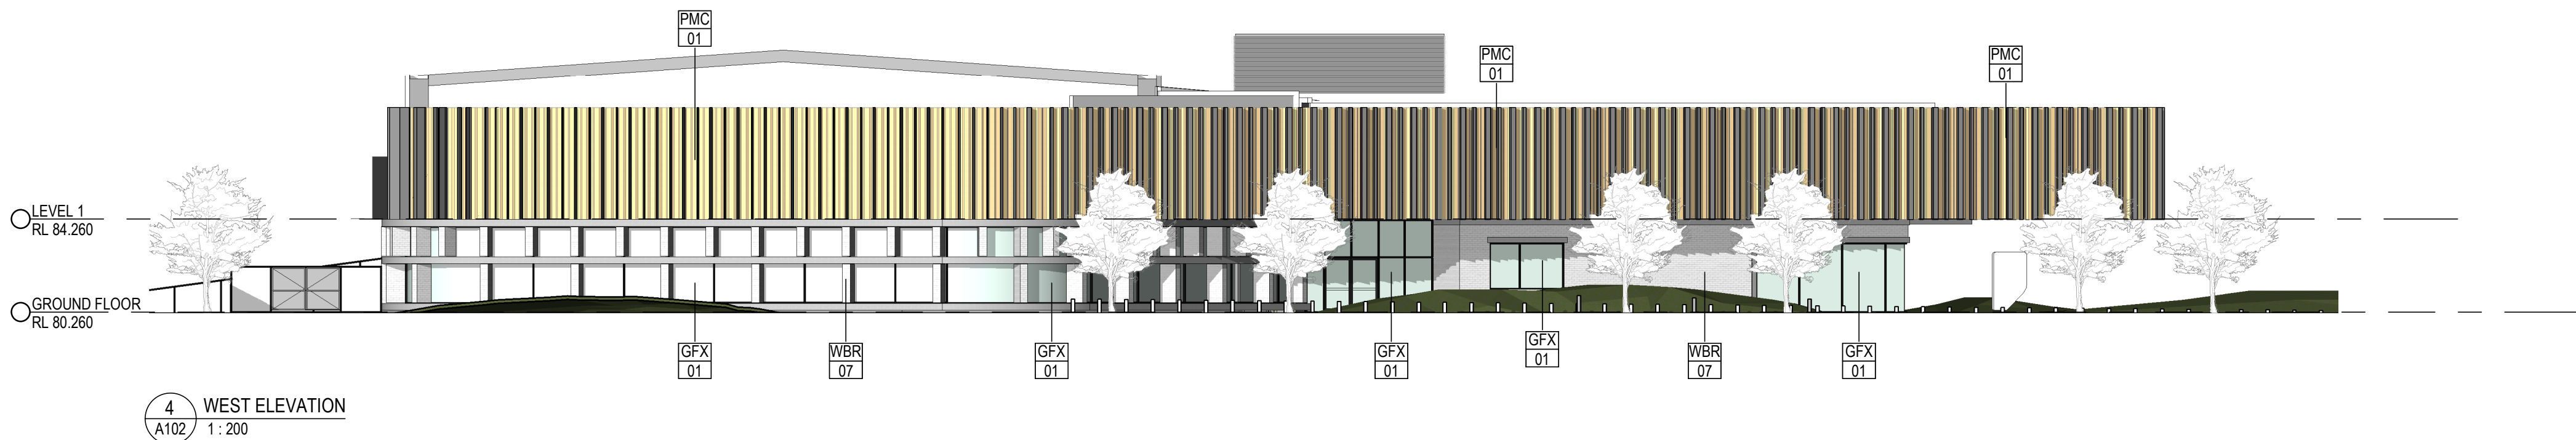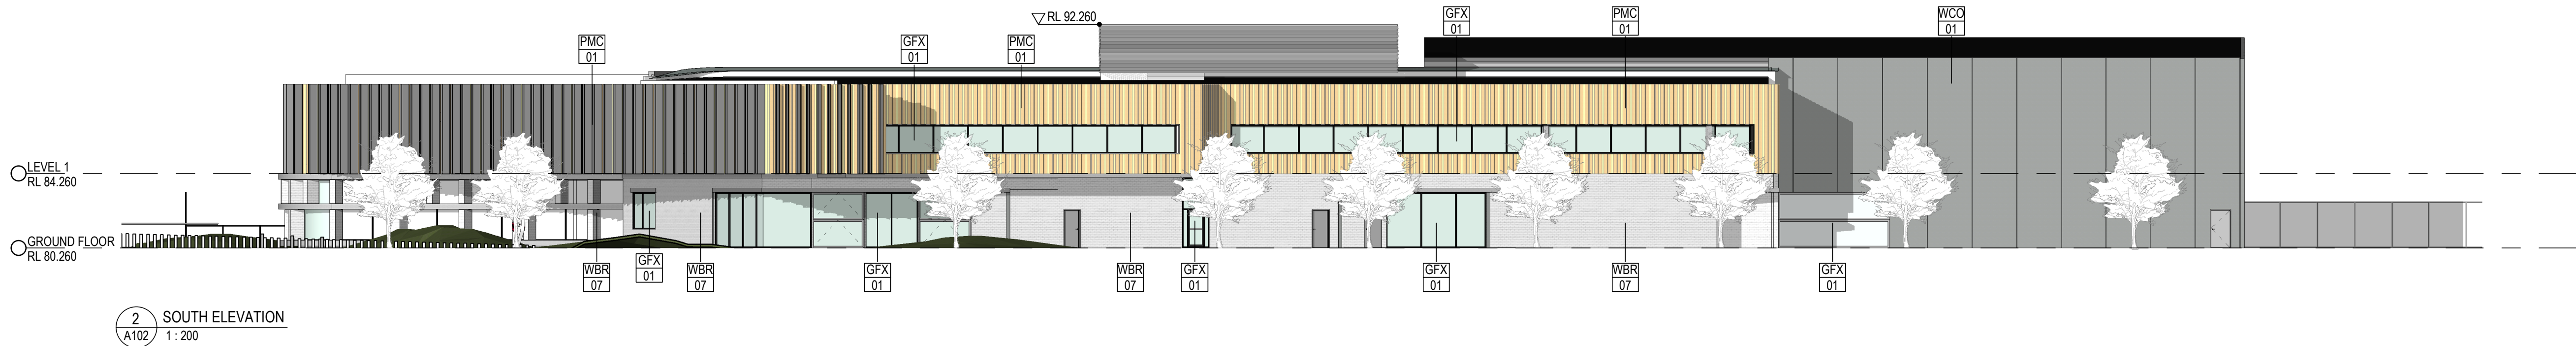

Notes  
The information contained in this document is copyright and may not be used or reproduced for any other project or purpose.  
Verify all dimensions and levels on site and report any discrepancies to Co-op for direction prior to the commencement of work. Drawings are to be read in conjunction with all other contract documents.  
Use figured dimensions only. Do not scale from drawings. Co-op cannot guarantee the accuracy of content and format for copies of drawings issued electronically. The completion of the Issue Details Checked and Authorised section below is confirmation of the status of the drawing. The drawing shall not be used for construction unless endorsed 'For Construction' and authorised for issue.  
© CO-OP STUDIO PTY LTD  
Registered Business Name ABN 93 167 783 600

DA APPLICATION 01/06/2020 SD  
REV DESCRIPTION DATE APP  
CLIENT



**CO-OP**  
CO-OP STUDIO  
Level 7, 176 Wellington Parade, East Melbourne, 3002  
Office: +61 452 281 614  
admin@co-opstudio.com.au

PROJECT

**CAMPBELLTOWN  
SPORTS CoE**

PROJECT NUMBER

**100221**

DRAWING

**ELEVATIONS**

SCALE 1:200 @ A1

**DA APPLICATION**  
NOT TO BE USED DURING CONSTRUCTION

DRAWING NO. REVISION

**DA401**

FILE NAME C:\Users\leaves\Documents\100221\_CAMPBELLTOWN SPORTS CoE\_Central\_R19\_LearningsUP74J.mxd

DATE PRINTED 1/06/2020 11:48:59 AM






1 402\_NW01  
A102 1:100

2 402\_E01  
A102 1:100




3 402\_SW01  
A102 1:100

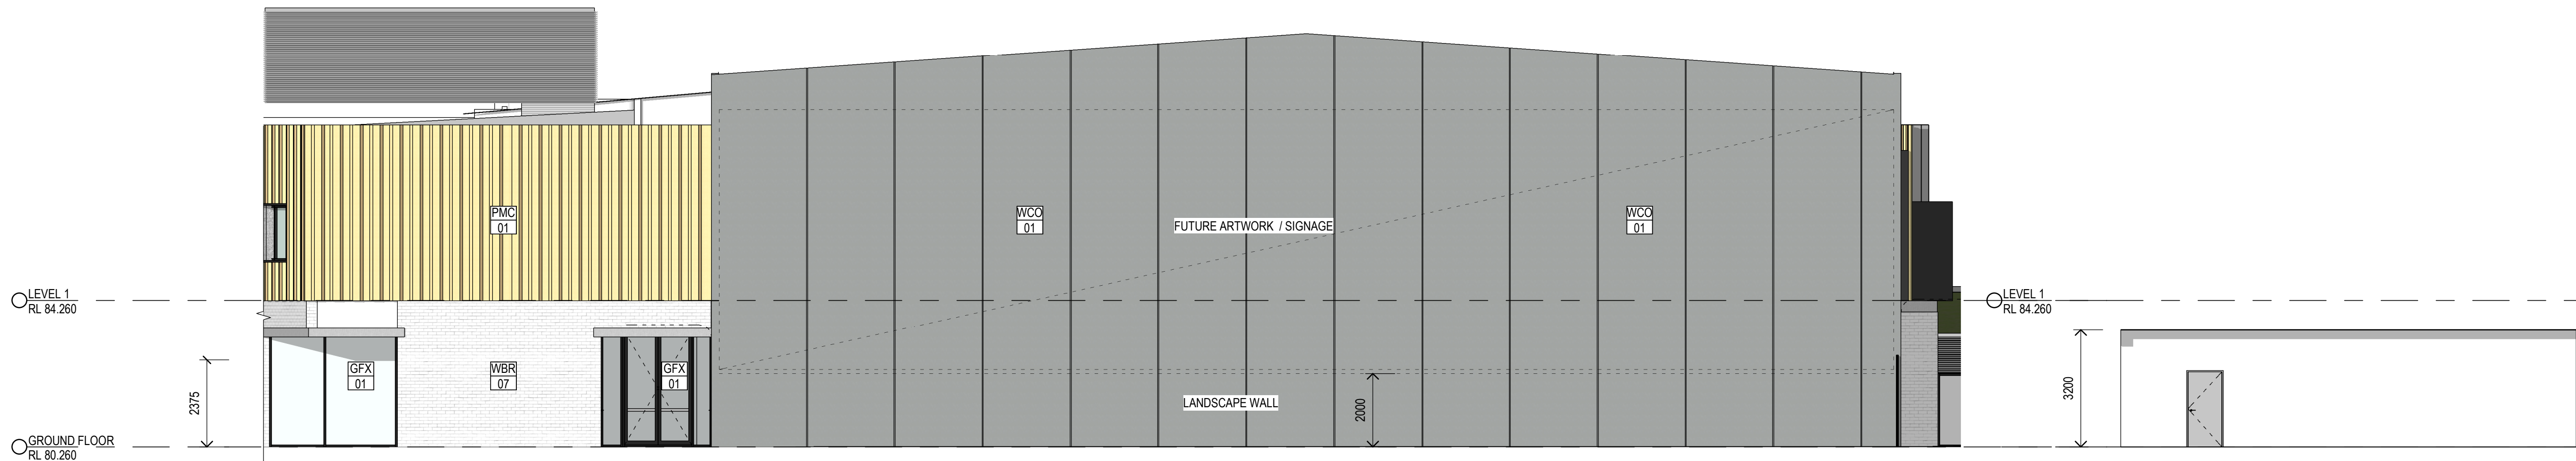

4 402\_S01  
A201 1:100

5 402\_E02  
A201 1:100

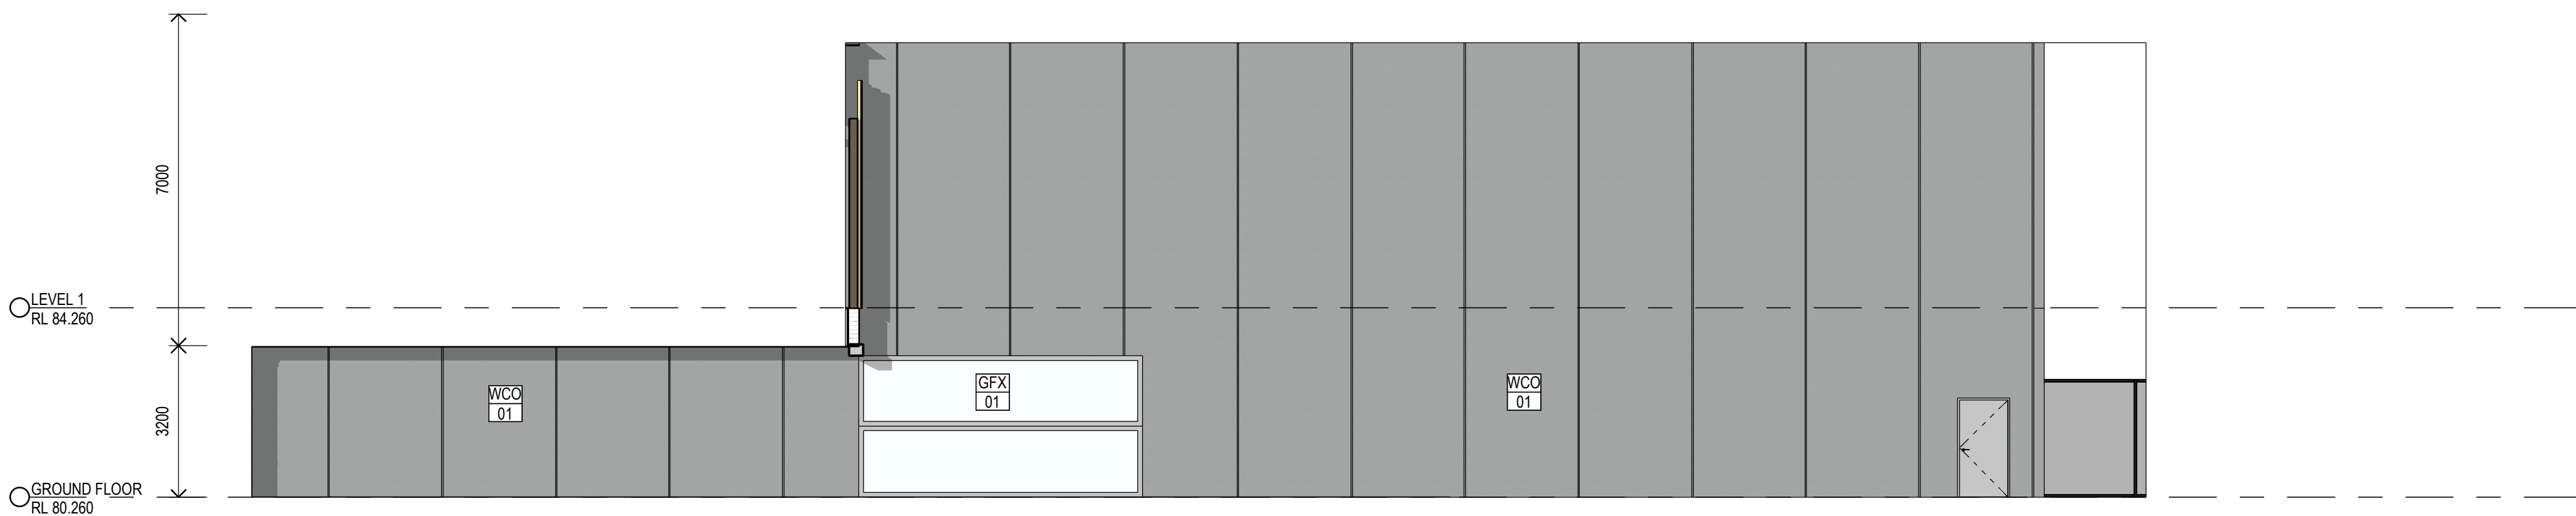

6 402\_SW03  
A201 1:100

Notes  
The information contained in this document is copyright and may not be used or reproduced for any other project or purpose.  
Verify all dimensions and levels on site and report any discrepancies to Co-op for direction prior to the commencement of work. Drawings are to be read in conjunction with all other contract documents.  
Use figured dimensions only. Do not scale from drawings. Co-op cannot guarantee the accuracy of content and format for copies of drawings issued electronically. The completion of the Issue Details Checked and Authorised section below is confirmation of the status of the drawing. The drawing shall not be used for construction unless endorsed 'For Construction' and authorised for issue.  
© CO-OP STUDIO PTY LTD  
Registered Business Name ABN 93 167 783 600

DA APPLICATION 01/06/2020 SD  
REV DESCRIPTION DATE APP  
CLIENT



**CO-OP**  
CO-OP STUDIO  
Level 7, 170 Wellington Parade, East Melbourne, 3002  
Office: +61 452 281 614  
admin@co-opstudio.com.au

PROJECT

**CAMPBELLTOWN  
SPORTS CoE**

PROJECT NUMBER

**100221**

DRAWING

**ELEVATIONS**

SCALE

1:100 @ A1

**DA APPLICATION**  
NOT TO BE USED DURING CONSTRUCTION

DRAWING NO.

REVISION

**DA402**


FILE NAME C:\Users\leaves\Documents\100221\_CAMPBELLTOWN SPORTS CoE\_Central\_R19\_LeavesUP74J.rvt DATE PRINTED 1/06/2020 11:49:42 AM



Notes  
The information contained in this document is copyright and may not be used or reproduced for any other project or purpose.

Verify all dimensions and levels on site and report any discrepancies to  
Co-op for direction prior to the commencement of work.  
Drawings are to be read in conjunction with all other contract documents.

Use figured dimensions only. Do not scale from drawings.  
Co-op cannot guarantee the accuracy of content and format for copies of drawings issued electronically.  
The completion of the Issue Details Checked and Authorised section below is confirmation of the status of the drawing. The drawing shall not be used for construction unless endorsed 'For Construction' and authorised for issue.  
© CO-OP STUDIO PTY LTD  
Registered Business Name ABN 93 167 783 600

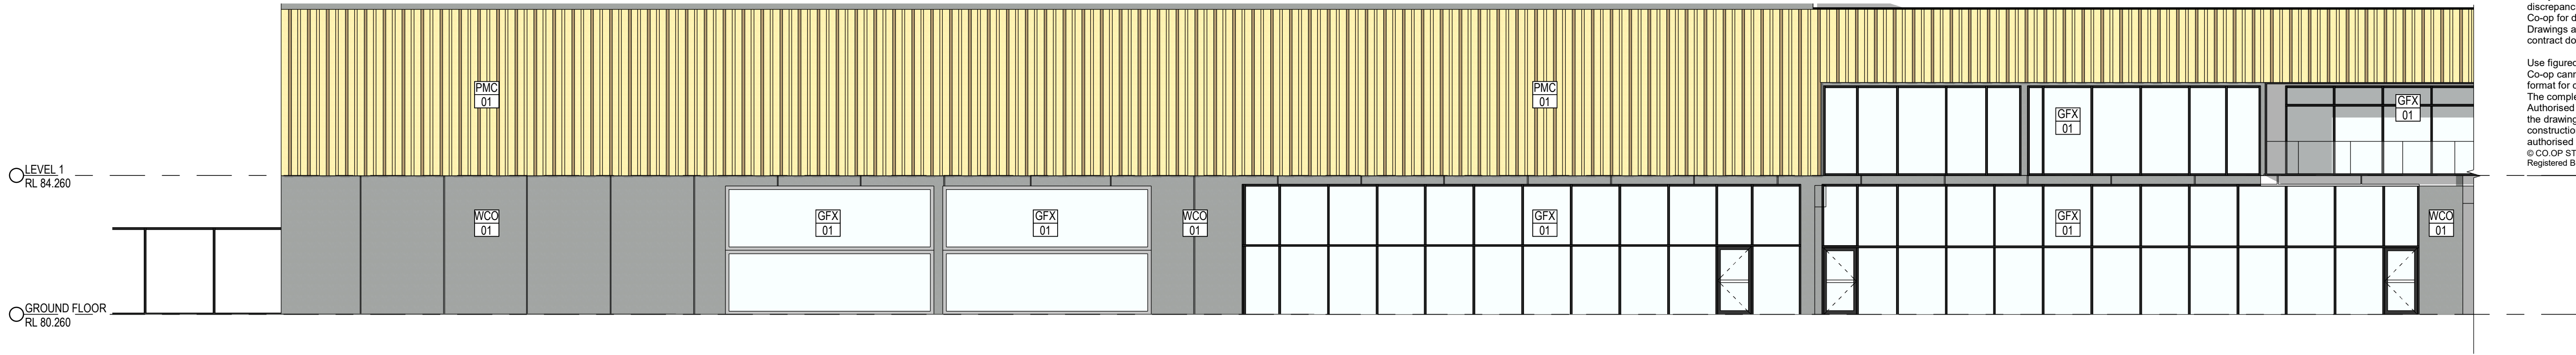


1 403\_E03  
A102 1:100




2 403\_N02  
A102 1:100

3 403\_S02  
A102 1:100

4 403\_E04  
A102 1:100

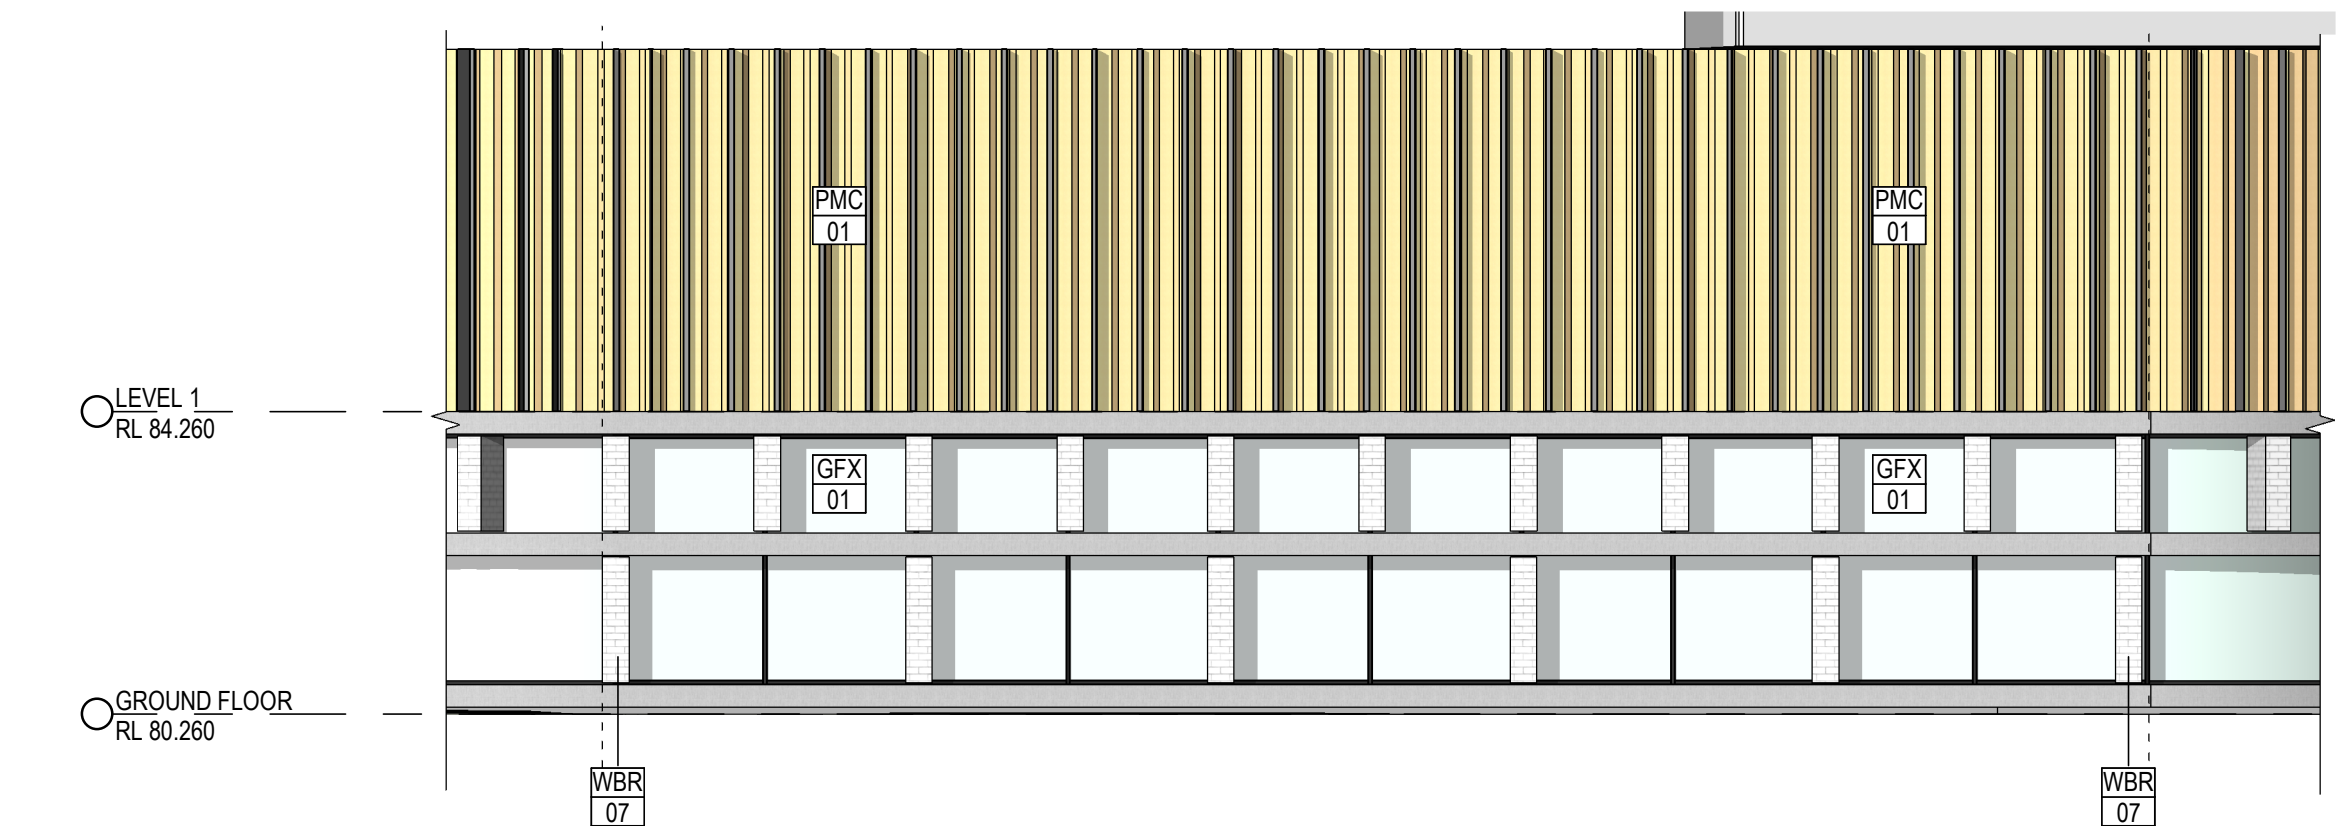

5 403\_N01  
A102 1:100

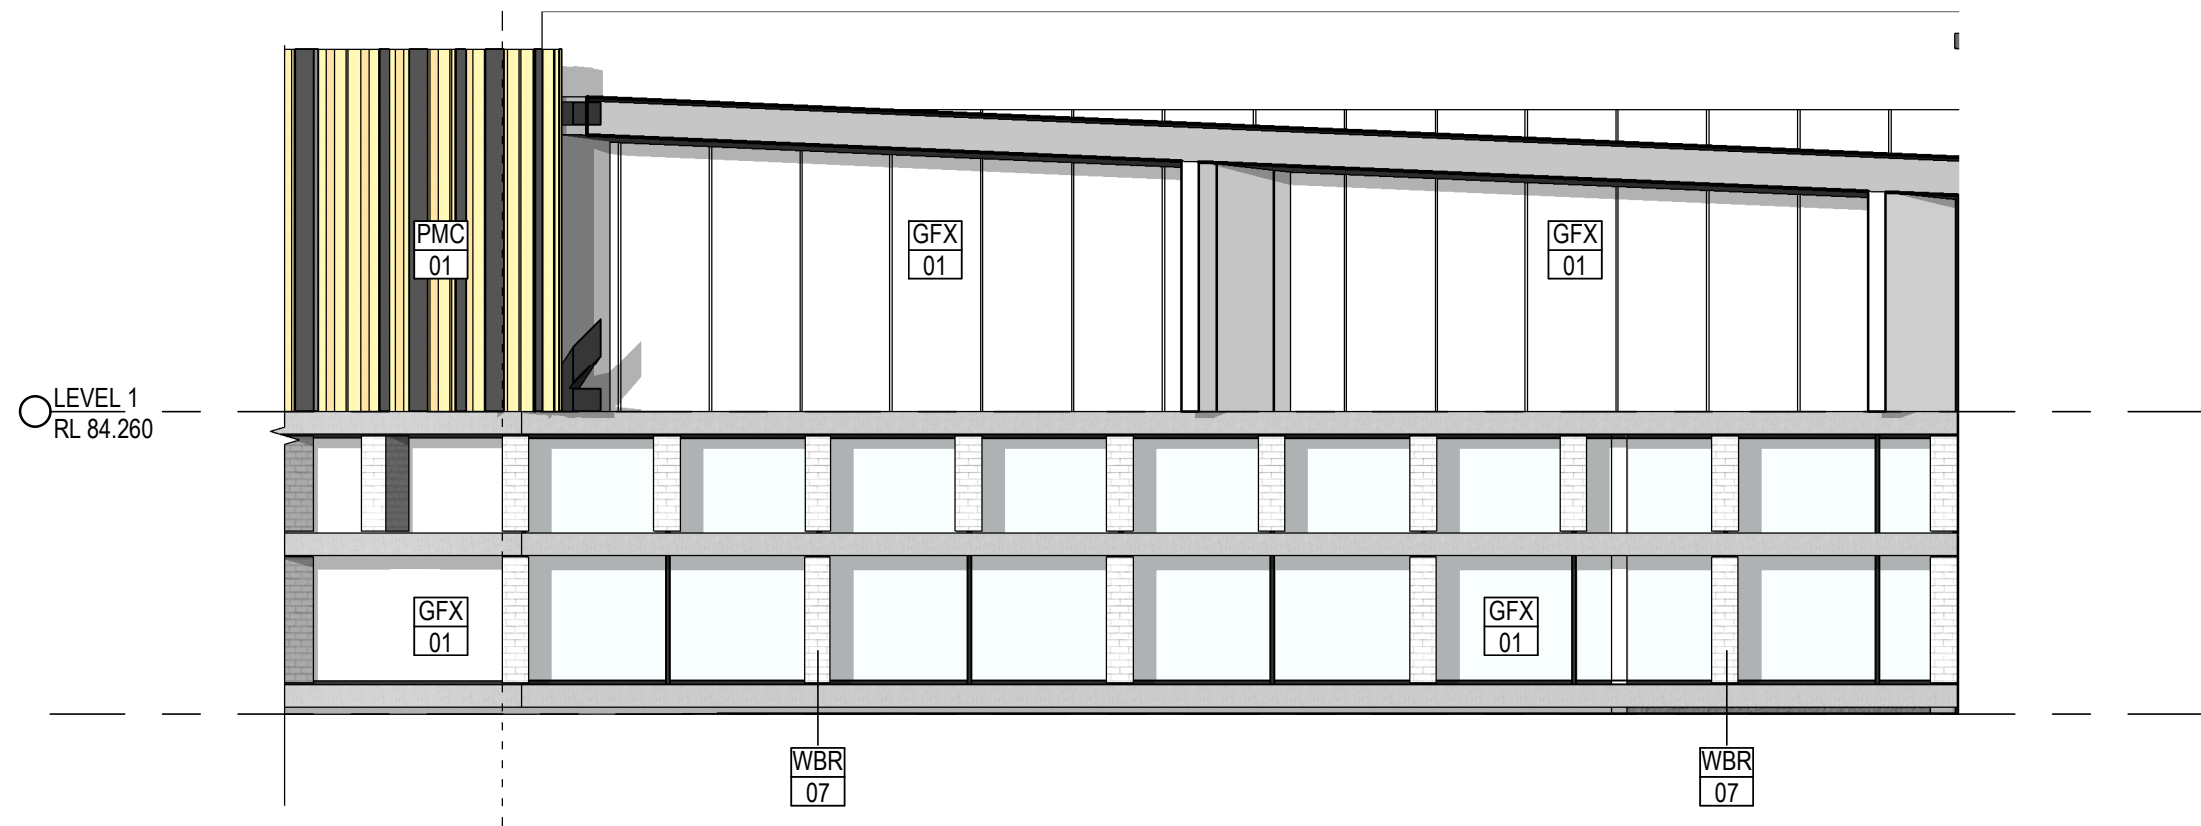

6 403\_W01  
A102 1:100



7 403\_NW02  
A102 1:100

DA APPLICATION 01/06/2020 SD  
REV DESCRIPTION DATE APP  
CLIENT



**CO-OP**

CO-OP STUDIO  
Level 7, 176 Wellington Parade, East Melbourne, 3002  
Office: +61 452 281 614  
admin@co-opstudio.com.au

PROJECT

**CAMPBELLTOWN  
SPORTS CoE**

PROJECT NUMBER

**100221**

DRAWING

**ELEVATIONS**

SCALE 1:100 @ A1


**DA APPLICATION**  
NOT TO BE USED DURING CONSTRUCTION

DRAWING NO. REVISION


**DA403**

FILE NAME C:\Users\leaves\Documents\100221\_CAMPBELLTOWN SPORTS CoE\_Central\_R19\_LeavesUP74J.rvt DATE PRINTED 1/06/2020 11:50:43 AM




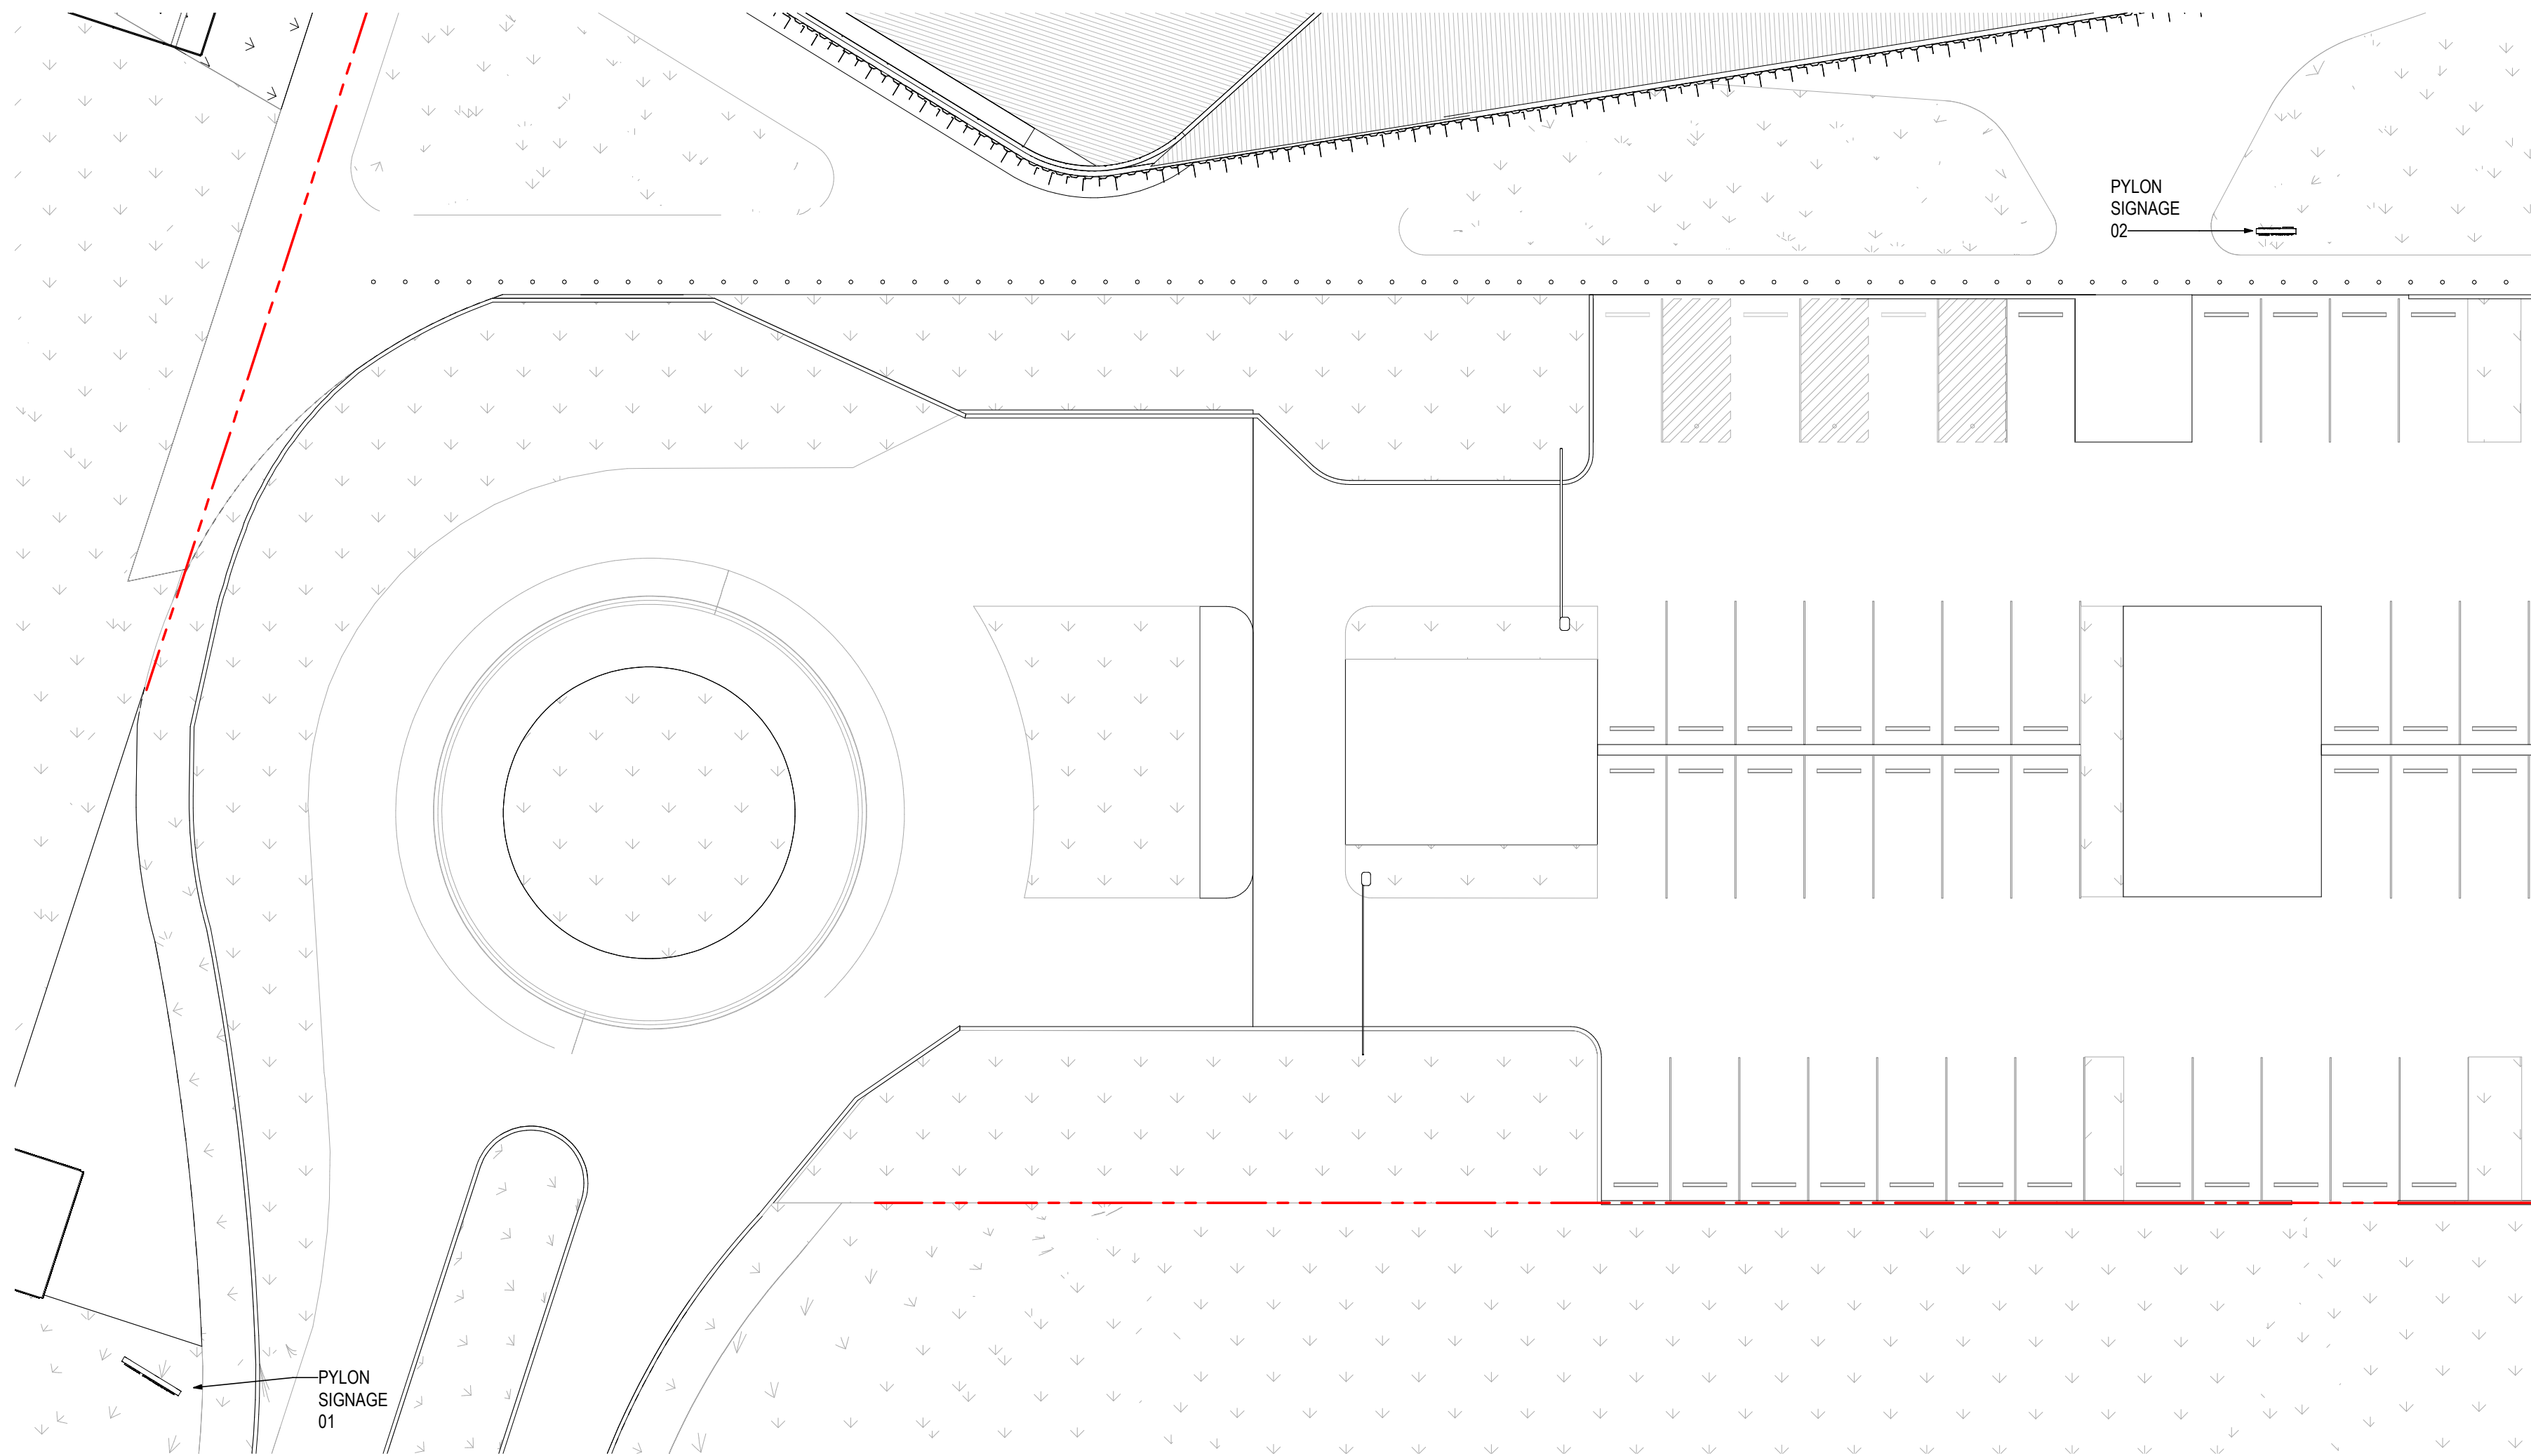


1 PYLON SIGNAGE PLAN  
A102 1:200

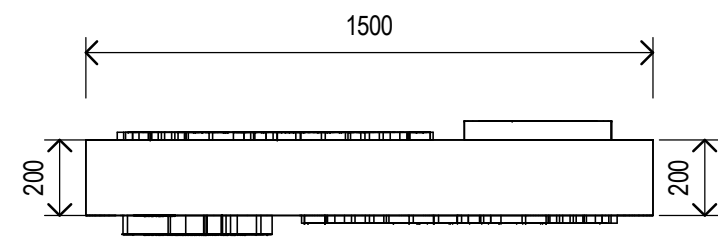


3 SIGNAGE 02\_PLAN  
A404 1:20

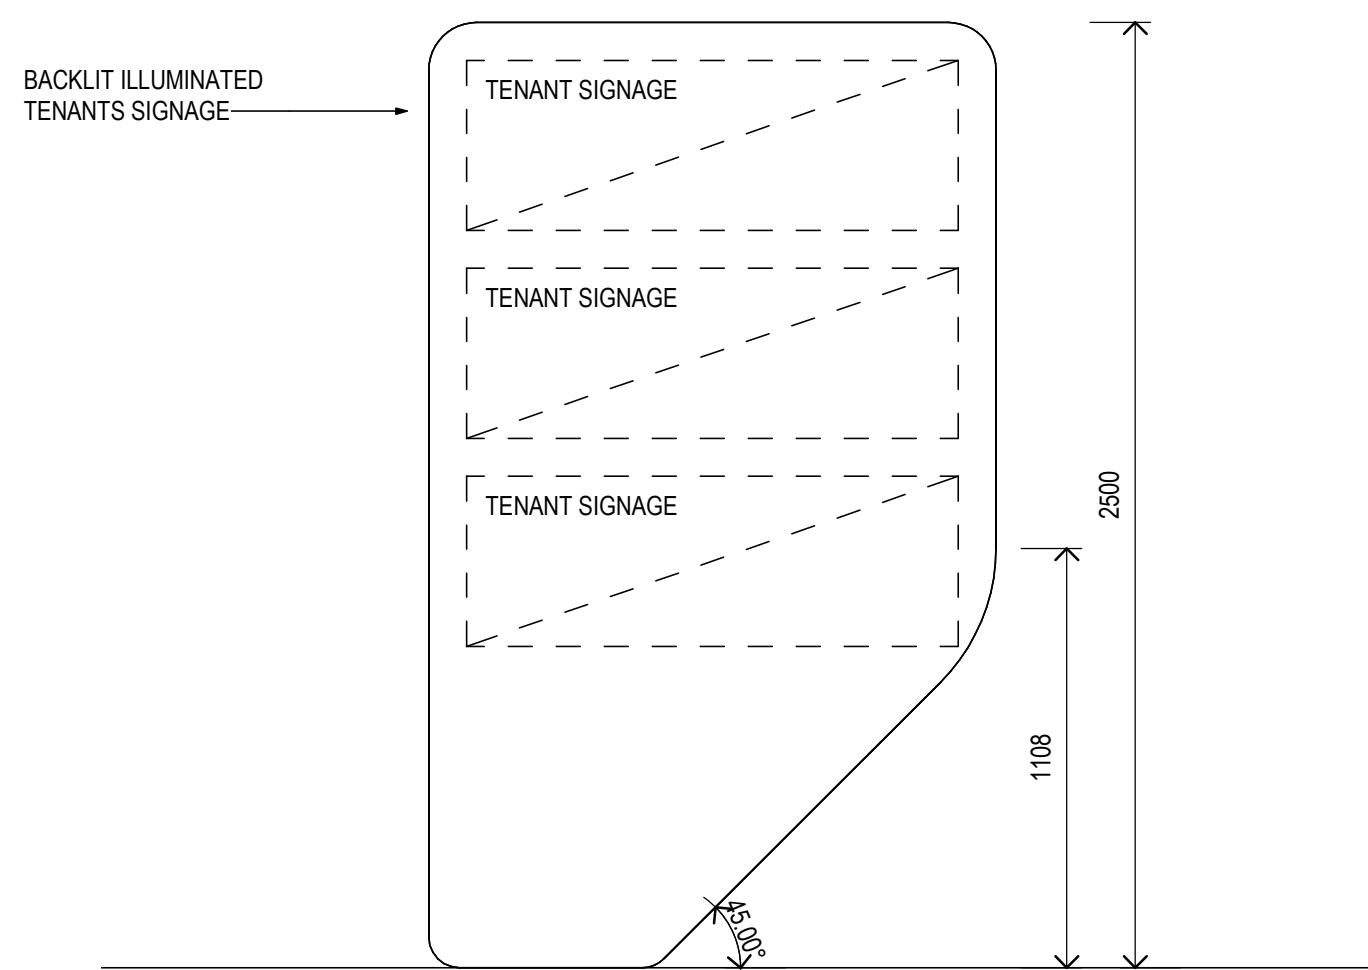

6 SIGNAGE 02 ELEVATION  
A102 1:20

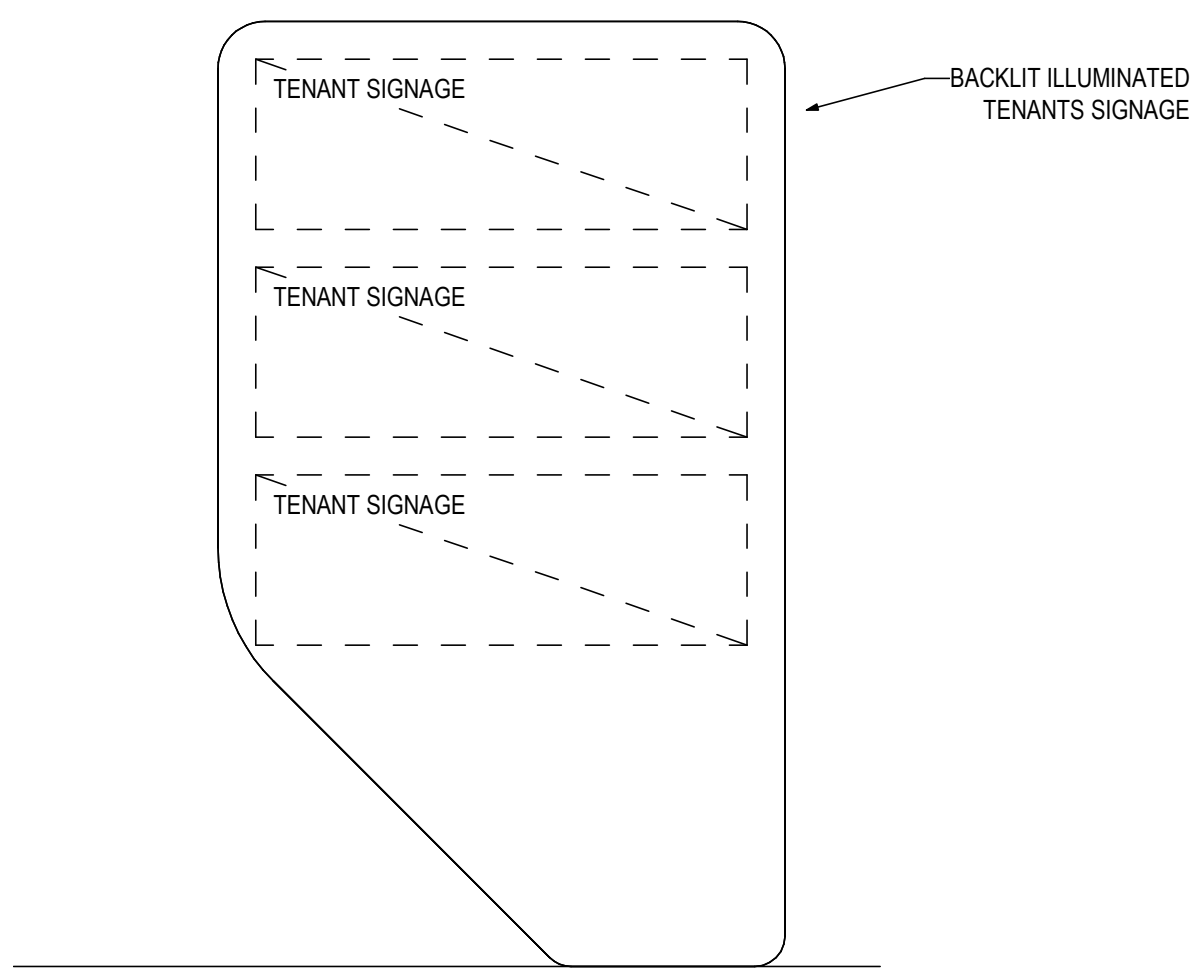


4 SIGNAGE 02 ELEVATION\_02  
A102 1:20

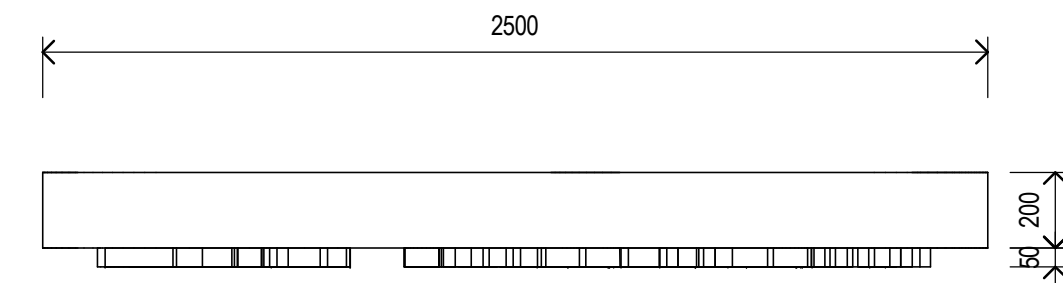

2 SIGNAGE 01\_PLAN  
A404 1:20

BACKLIT ILLUMINATED  
TENANTS SIGNAGE

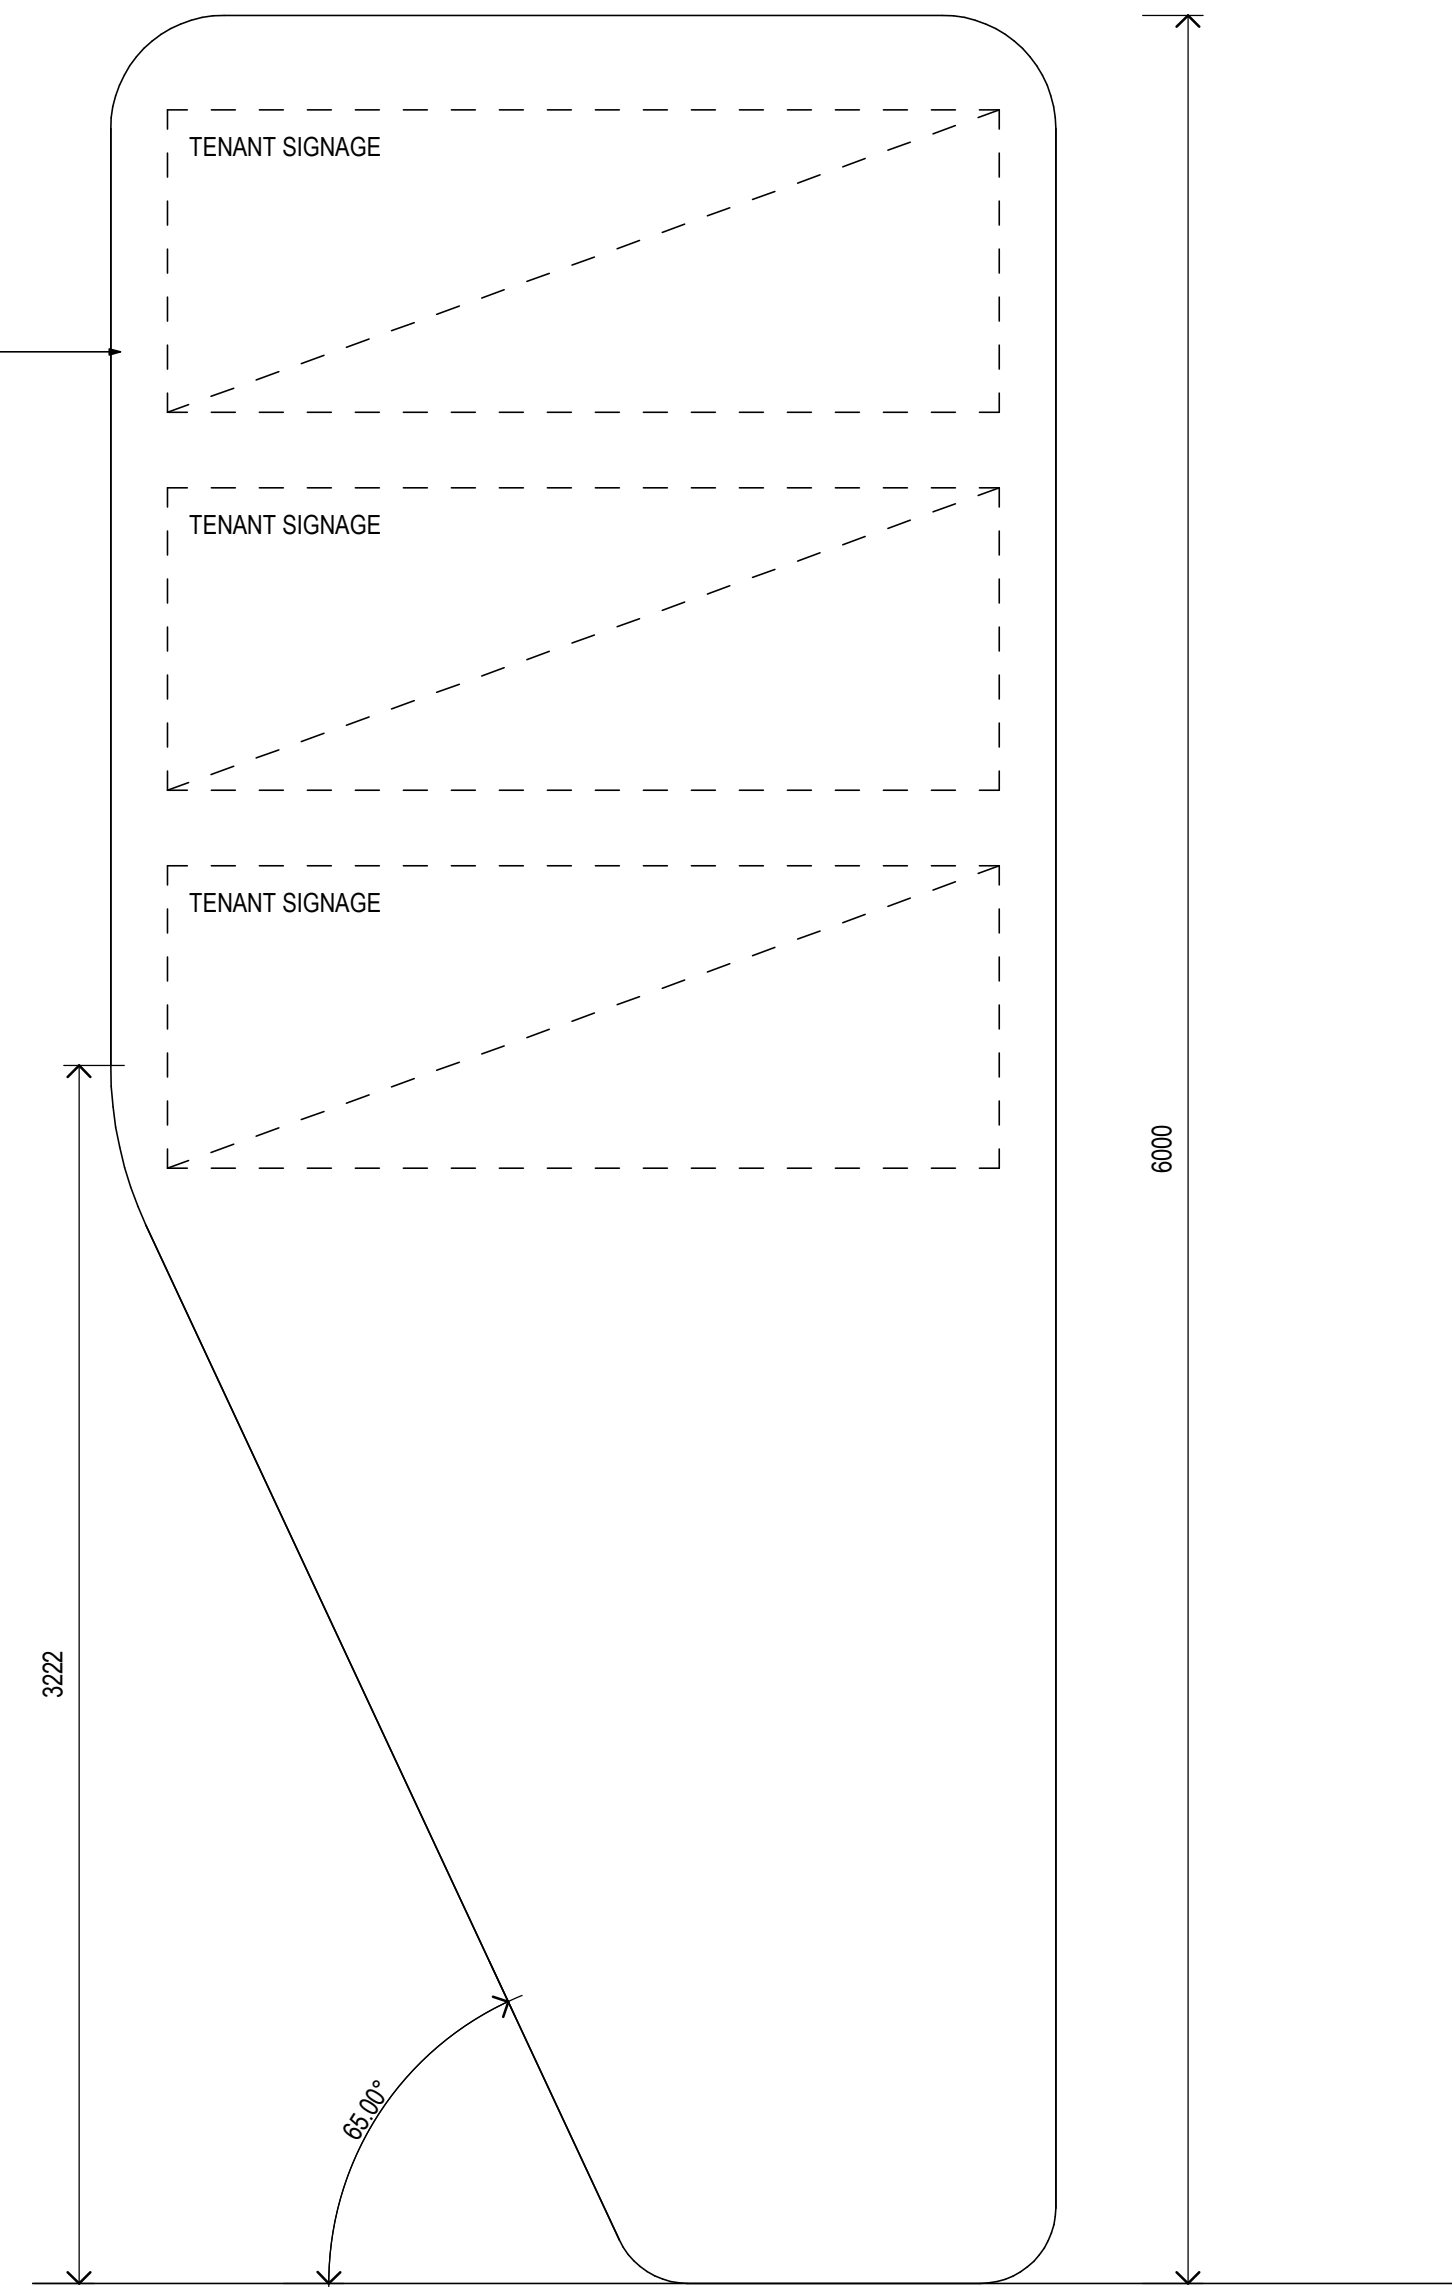

5 SIGNAGE 01 ELEVATION  
A404 1:20

Notes  
The information contained in this document is copyright and may not be used or reproduced for any other project or purpose.  
Verify all dimensions and levels on site and report any discrepancies to Co-op for direction prior to the commencement of work. Drawings are to be read in conjunction with all other contract documents.  
Use figured dimensions only. Do not scale from drawings. Co-op cannot guarantee the accuracy of content and format for copies of drawings issued electronically. The completion of the Issue Details Checked and Authorised section below is confirmation of the status of the drawing. The drawing shall not be used for construction unless endorsed 'For Construction' and authorised for issue.  
© CO-OP STUDIO PTY LTD  
Registered Business Name ABN 93 167 783 600

DA APPLICATION 01062020 SD  
REV DESCRIPTION DATE APP  
CLIENT



**CO-OP**  
CO-OP STUDIO  
Level 7, 176 Wellington Parade, East Melbourne, 3002  
Office: +61 452 291 614  
admin@co-opstudio.com.au

PROJECT

**CAMPBELLTOWN  
SPORTS CoE**

PROJECT NUMBER

**100221**

DRAWING

**SIGNAGE ELEVATION**

SCALE As indicated @ A1

**DA APPLICATION**  
NOT TO BE USED DURING CONSTRUCTION

DRAWING NO.

REVISION

**DA404**

DATE PRINTED 1/06/2020 11:50:45 AM  
FILE NAME C:\Users\leaves\Documents\100221\_CAMPBELLTOWN SPORTS CoE\_Central\_R19\_Leaves\UP74J.mxd



Notes  
The information contained in this document is copyright and may not be used or reproduced for any other project or purpose.  
  
Verify all dimensions and levels on site and report any discrepancies to  
Co-op for direction prior to the commencement of work. Drawings are to be read in conjunction with all other contract documents.  
  
Use figured dimensions only. Do not scale from drawings. Co-op cannot guarantee the accuracy of content and format for copies of drawings issued electronically. The completion of the Issue Details Checked and Authorised section below is confirmation of the status of the drawing. The drawing shall not be used for construction unless endorsed 'For Construction' and authorised for issue.  
© CO-OP STUDIO PTY LTD  
Registered Business Name ABN 93 167 783 600



1 SECTION  
A102 1 : 200



2 SECTION  
A102 1 : 200

|                  |            |     |
|------------------|------------|-----|
| DA APPLICATION   | 01/06/2020 | SD  |
| REV. DESCRIPTION | DATE       | APP |
| CLIENT           |            |     |



**CO-OP**  
CO-OP STUDIO  
Level 7, 176 Wellington Parade, East Melbourne, 3002  
Office: +61 452 291 614  
admin@co-opstudio.com.au

PROJECT

**CAMPBELLTOWN  
SPORTS CoE**

PROJECT NUMBER

**100221**

DRAWING

**SECTIONS**

SCALE 1 : 200 @ A1

**DA APPLICATION**  
NOT TO BE USED DURING CONSTRUCTION

DRAWING NO. REVISION

**DA501**

FILE NAME C:\Users\leaves\Documents\100221\_CAMPBELLTOWN SPORTS CoE\_Central\_R19\_Leaves\UP74J.rvt DATE PRINTED 1/06/2020 11:50:57 AM



Notes  
The information contained in this document is copyright and may not be used or reproduced for any other project or purpose.  
  
Verify all dimensions and levels on site and report any discrepancies to  
Co-op for direction prior to the commencement of work. Drawings are to be read in conjunction with all other contract documents.  
  
Use figured dimensions only. Do not scale from drawings. Co-op cannot guarantee the accuracy of content and format for copies of drawings issued electronically. The completion of the Issue Details Checked and Authorised section below is confirmation of the status of the drawing. The drawing shall not be used for construction unless endorsed 'For Construction' and authorised for issue.  
© CO-OP STUDIO PTY LTD  
Registered Business Name ABN 93 167 783 600



1 SECTION  
A102 1:200



2 SECTION  
A102 1:200

|                 |            |     |
|-----------------|------------|-----|
| DA APPLICATION  | 01/06/2020 | SD  |
| REV DESCRIPTION | DATE       | APP |
| CLIENT          |            |     |



**CO-OP**  
CO-OP STUDIO  
Level 7, 176 Wellington Parade, East Melbourne, 3002  
Office: +61 452 281 614  
admin@co-opstudio.com.au

PROJECT

**CAMPBELLTOWN  
SPORTS CoE**

PROJECT NUMBER

**100221**

DRAWING

**SECTIONS**

SCALE 1:200 @ A1

**DA APPLICATION**  
NOT TO BE USED DURING CONSTRUCTION

DRAWING NO. REVISION


**DA502**

FILE NAME C:\Users\leaves\Documents\100221\_CAMPBELLTOWN SPORTS CoE\_Central\_R19\_Learnes\UP74J.rvt DATE PRINTED 1/06/2020 11:51:08 AM






1 WINTER - 21 JUNE @ 9AM  
A401 1:1000

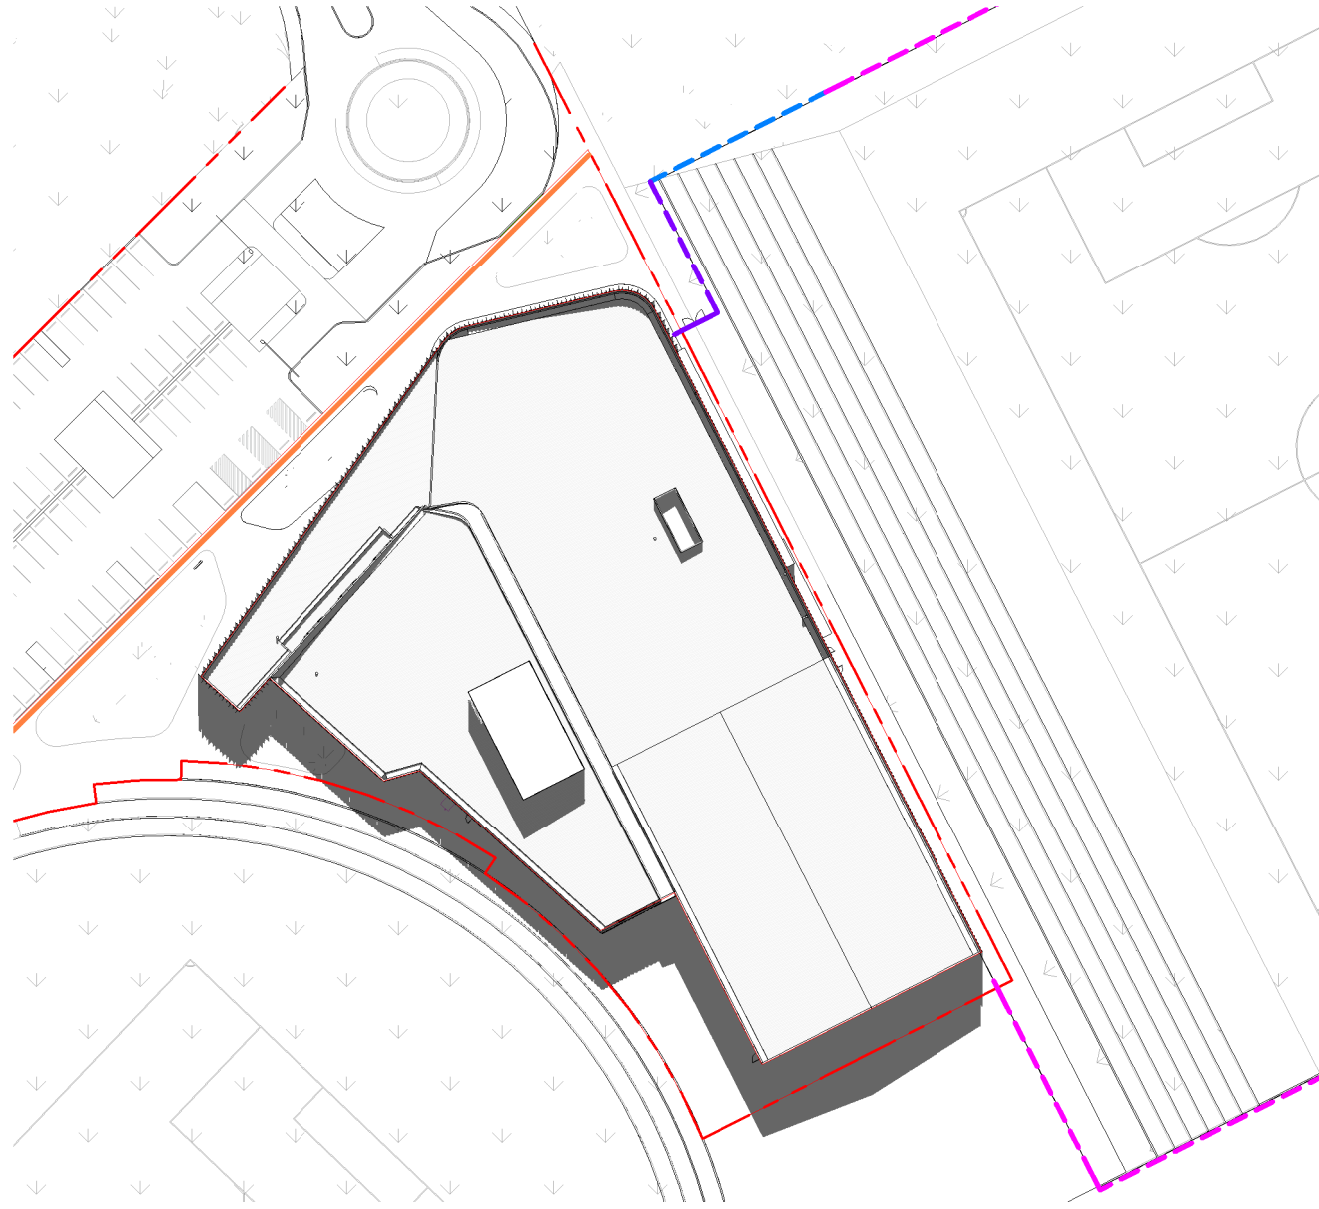

2 WINTER - 21 JUNE @ 12PM  
A401 1:1000

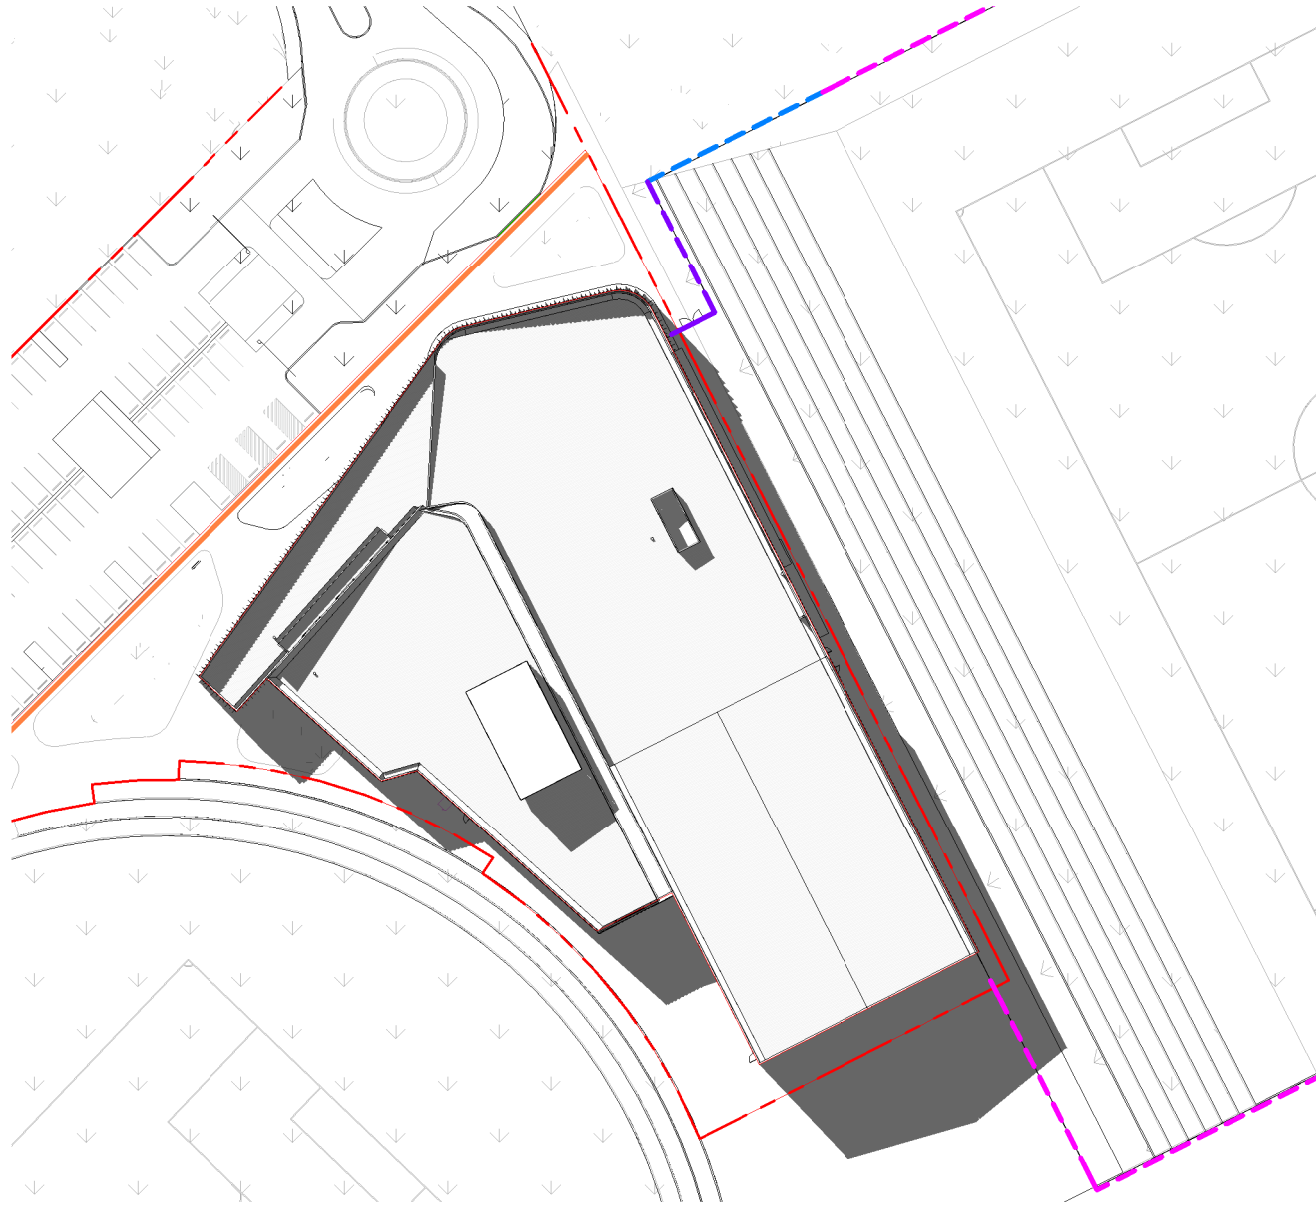


3 WINTER - 21 JUNE @ 3PM  
A401 1:1000




4 WINTER - 21 JUNE @ 6PM  
A401 1:1000




5 SUMMER - 21 DECEMBER @ 9AM  
A401 1:1000

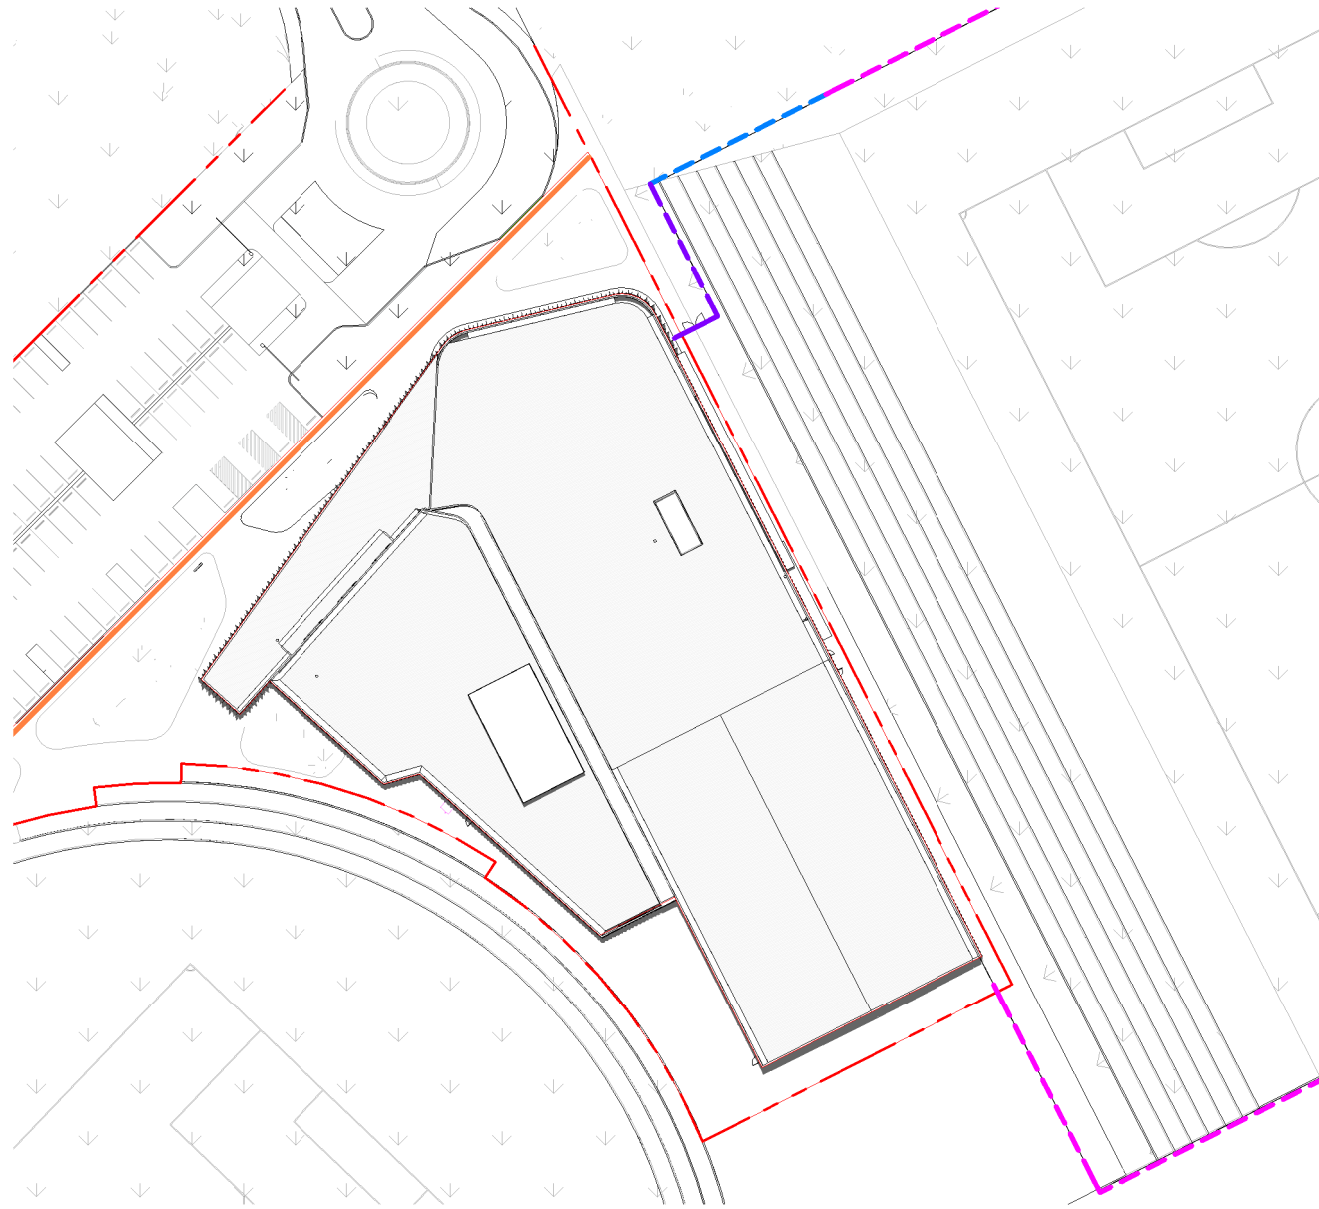

6 SUMMER - 21 DECEMBER @ 12PM  
A401 1:1000

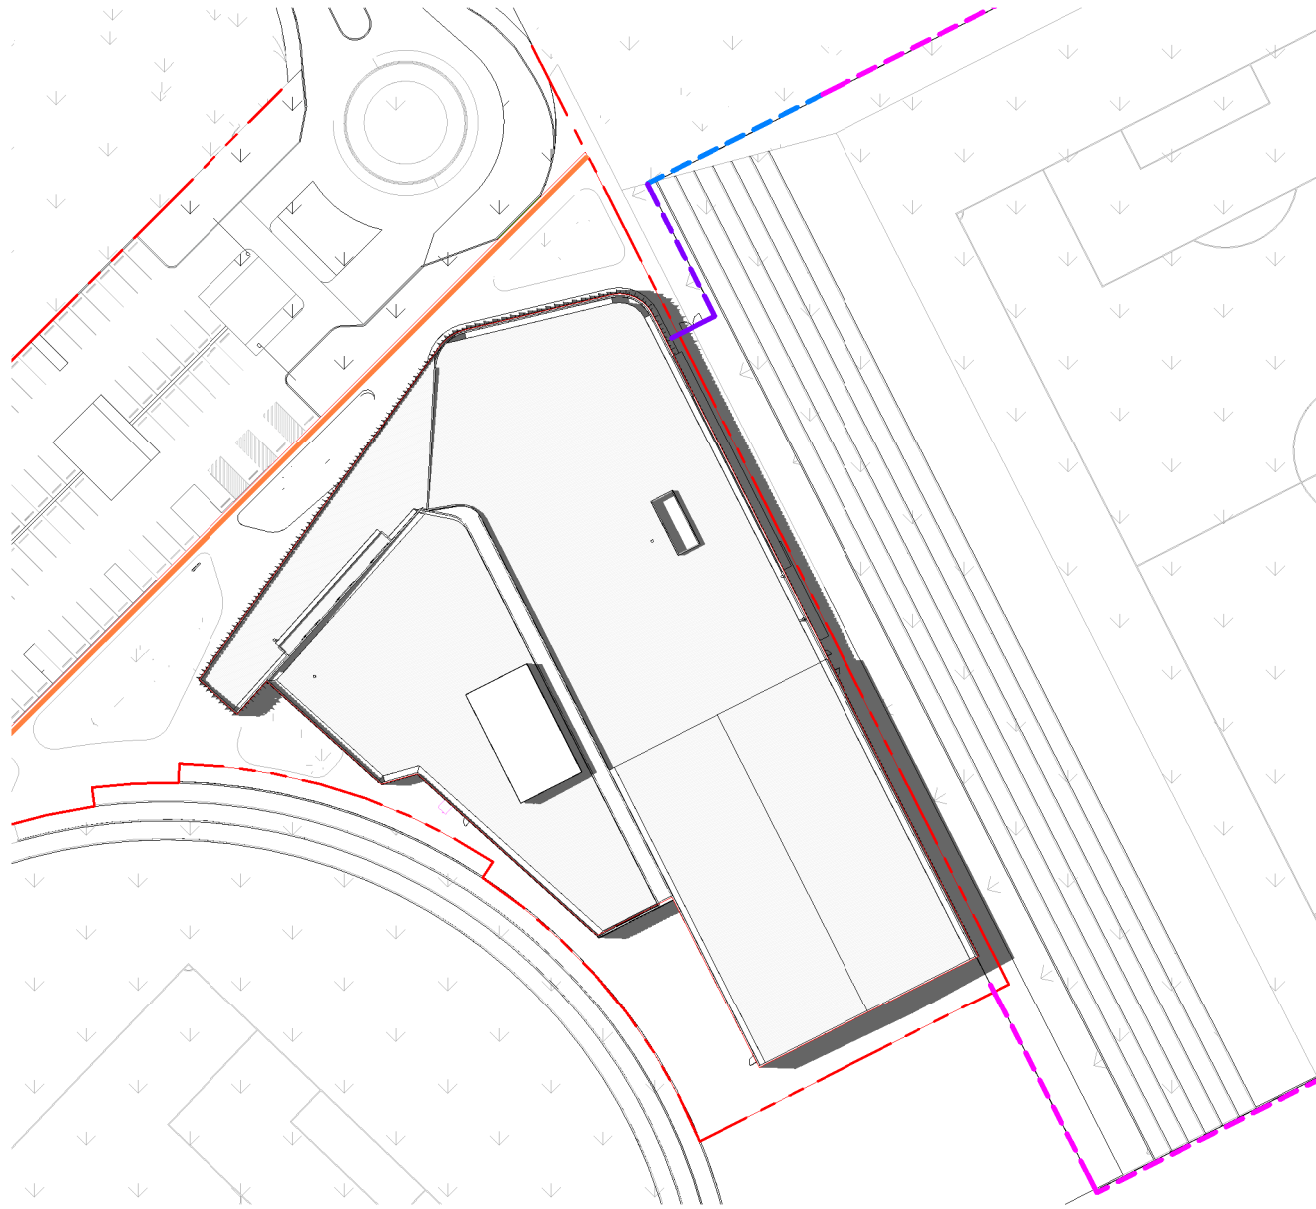

7 SUMMER - 21 DECEMBER @ 3PM  
A401 1:1000

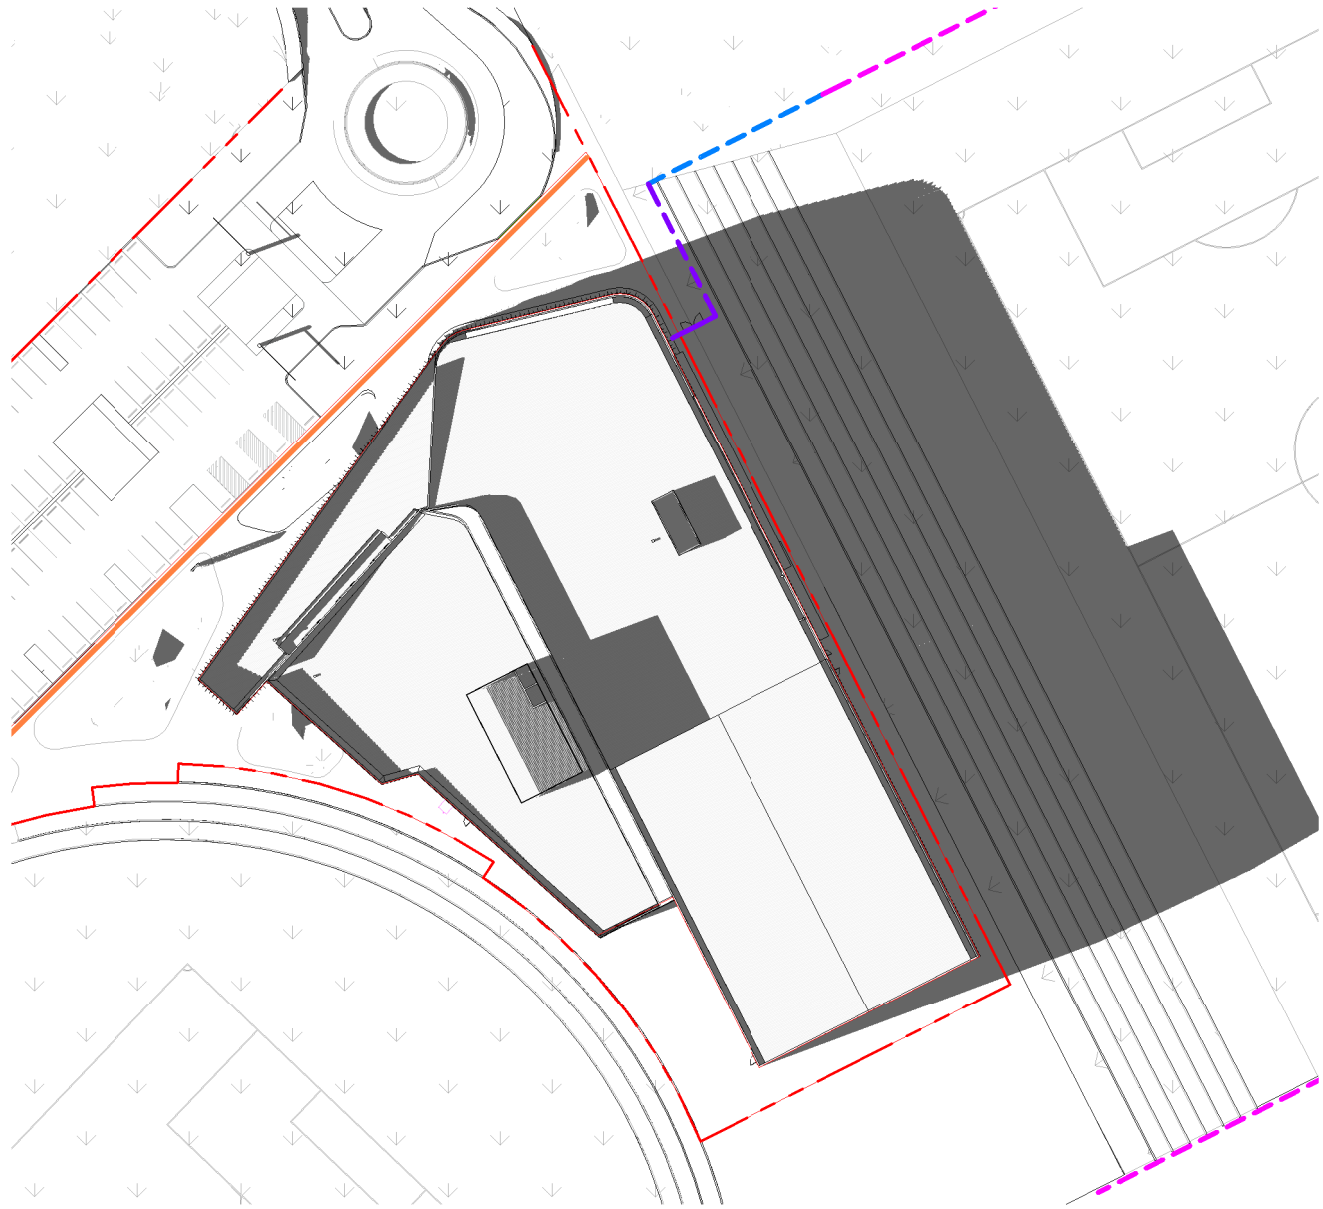

8 SUMMER - 21 DECEMBER @ 6PM  
A401 1:1000

|                 |            |     |
|-----------------|------------|-----|
| DA APPLICATION  | 01/06/2020 | SD  |
| REV DESCRIPTION | DATE       | APP |
| CLIENT          |            |     |



**CO-OP**  
CO-OP STUDIO  
Level 7, 176 Wellington Parade, East Melbourne, 3002  
Office: +61 452 281 614  
admin@co-opstudio.com.au

PROJECT

**CAMPBELLTOWN  
SPORTS CoE**


PROJECT NUMBER

**100221**

DRAWING

**SUN STUDY**

SCALE 1:1000 @ A1

 


**DA APPLICATION**  
NOT TO BE USED DURING CONSTRUCTION

DRAWING NO. REVISION

**DA801**



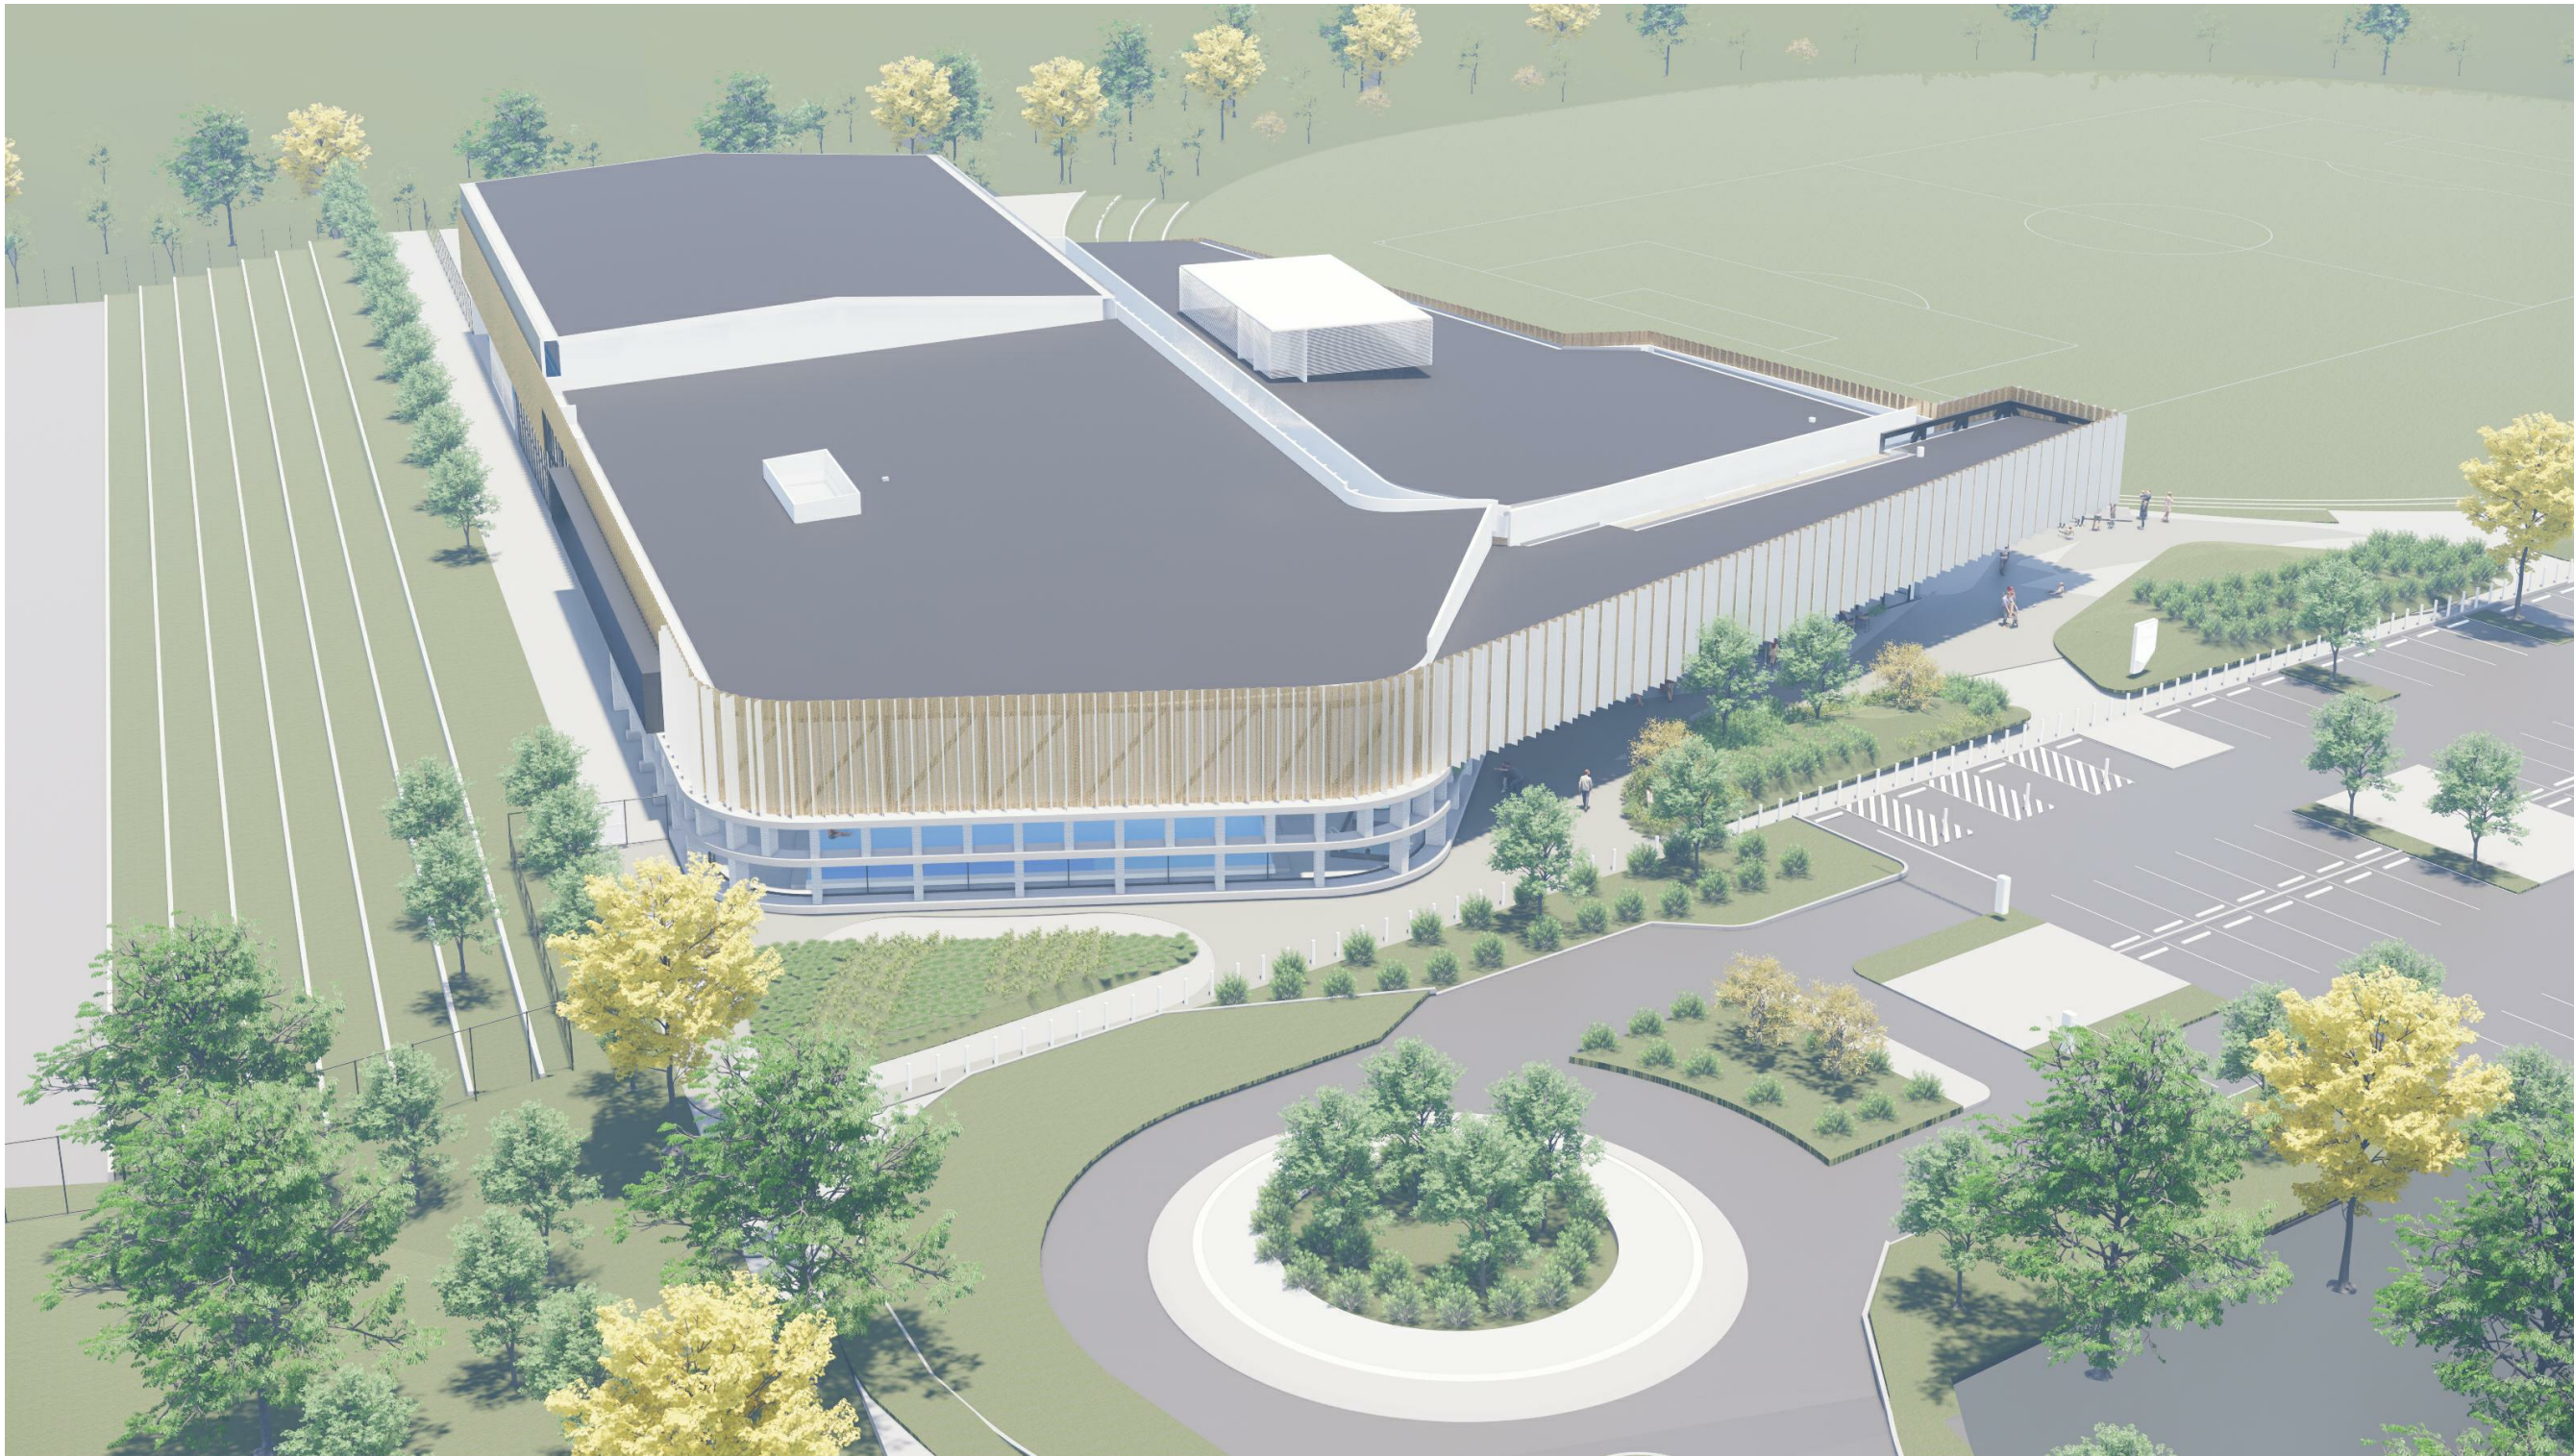

3D VIEW - 01



3D VIEW - 02



3D VIEW - 03




3D VIEW - 04

Notes  
The information contained in this document is copyright and may not be used or reproduced for any other project or purpose.  
Verify all dimensions and levels on site and report any discrepancies to  
Co-op for direction prior to the commencement of work.  
Drawings are to be read in conjunction with all other contract documents.  
Use figured dimensions only. Do not scale from drawings.  
Co-op cannot guarantee the accuracy of content and format for copies of drawings issued electronically.  
The completion of the Issue Details Checked and Authorised section below is confirmation of the status of the drawing. The drawing shall not be used for construction unless endorsed 'For Construction' and authorised for issue.  
© CO-OP STUDIO PTY LTD  
Registered Business Name ABN 93 167 783 600

DA APPLICATION  
REV DESCRIPTION  
CLIENT

01/06/2020 SD  
DATE APP



**CAMPBELLTOWN  
CITY COUNCIL**

**CO-OP**  
CO-OP STUDIO  
Level 7, 170 Wellington Parade, East Melbourne, 3002  
Office: +61 452 281 614  
admin@co-opstudio.com.au

PROJECT

CAMPBELLTOWN  
SPORTS CoE

PROJECT NUMBER

100221

DRAWING

3D Views

SCALE

@ A1