


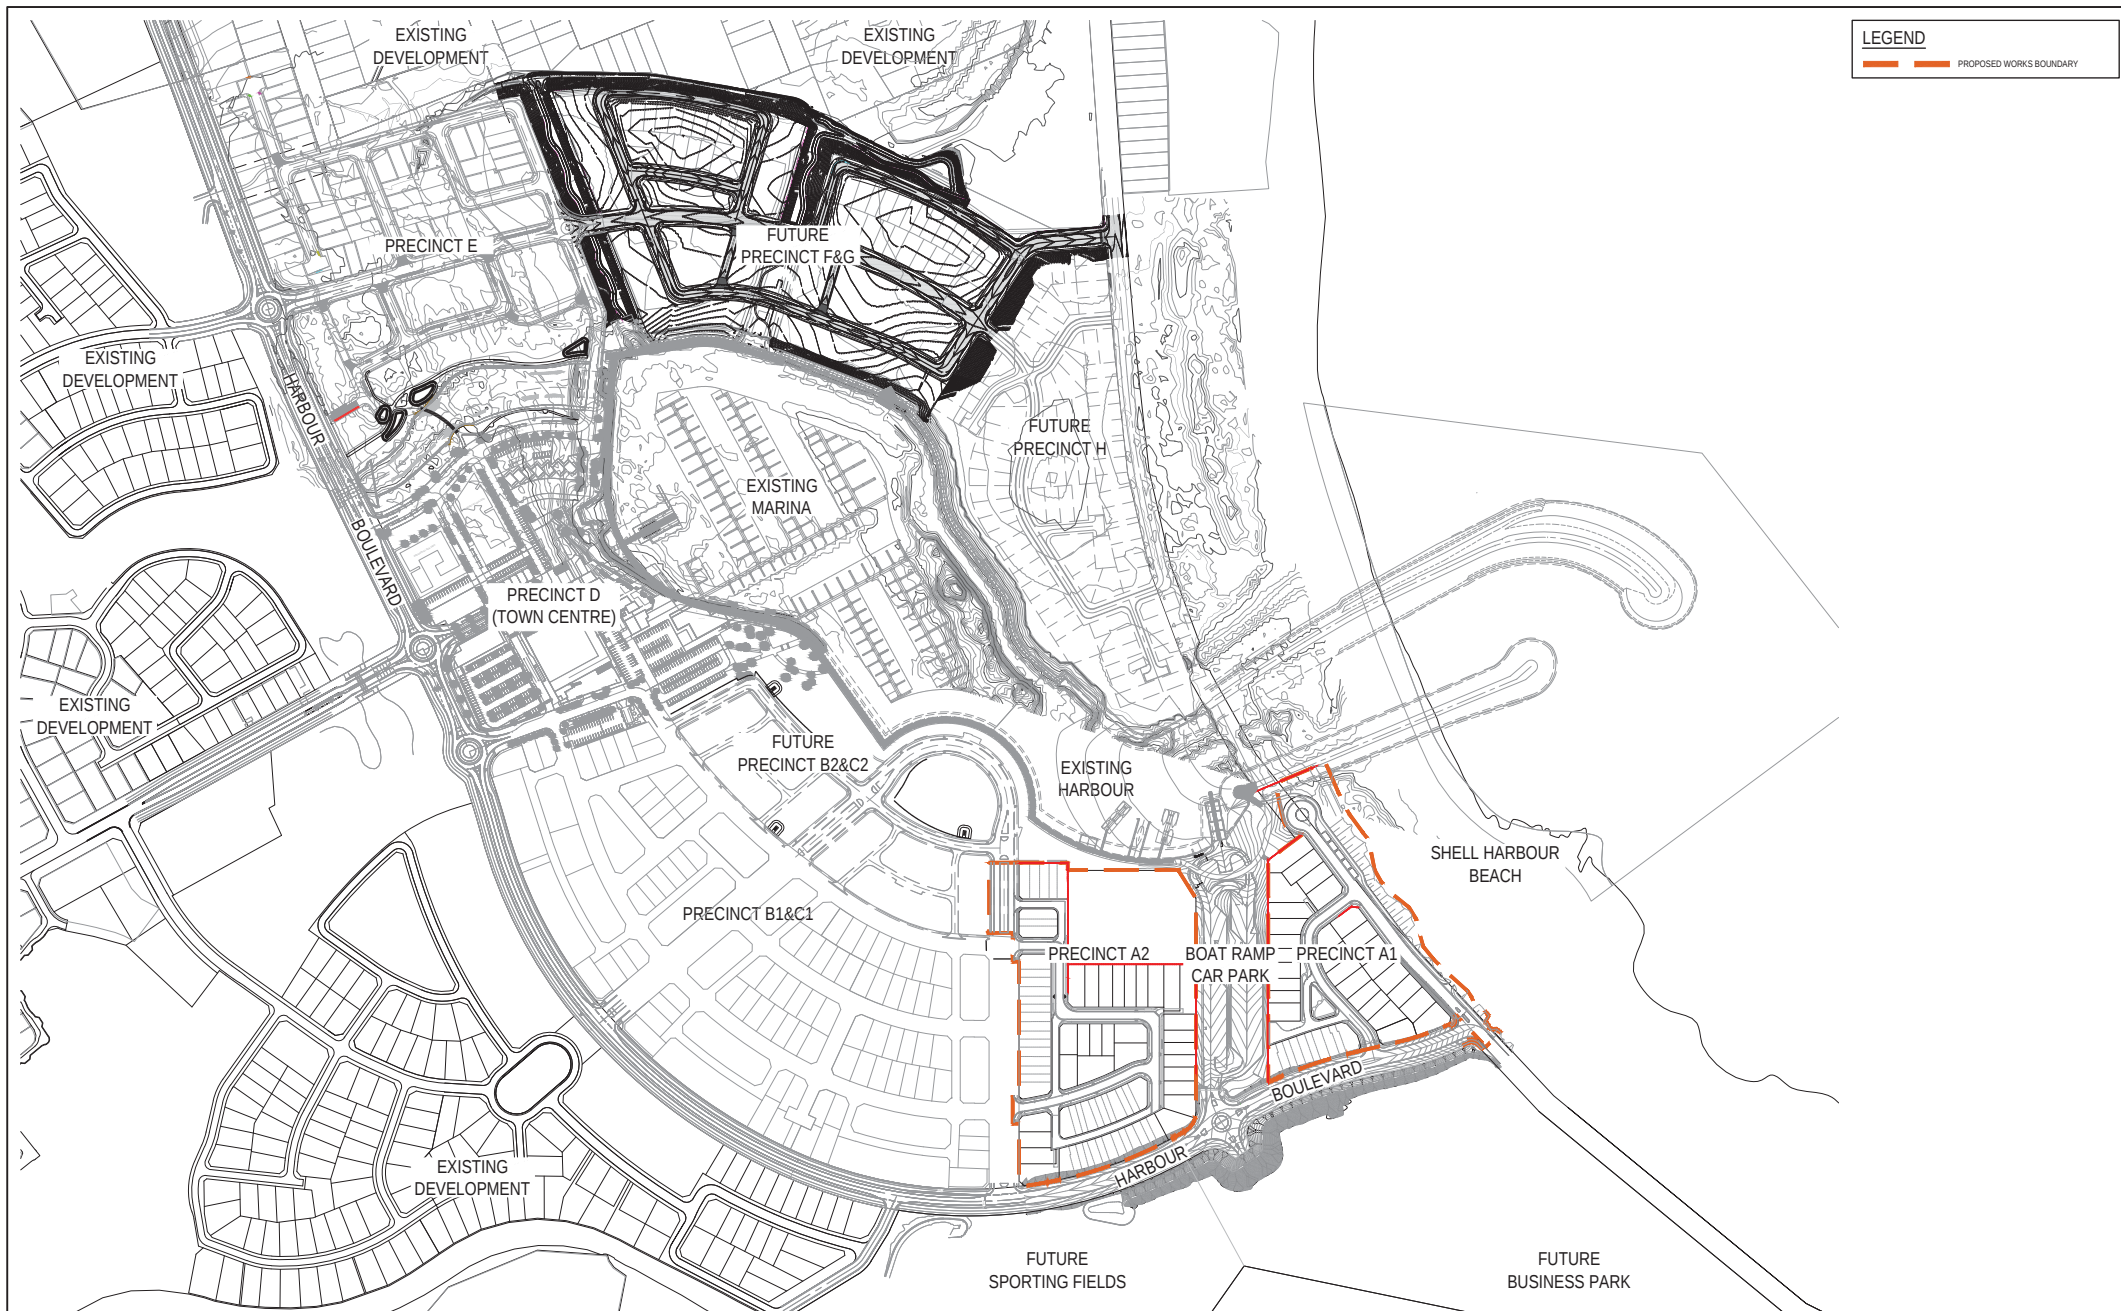

Issue	Description	Date
05	UPDATED FOR CLIENT COMMENTS	07/08/2018
04	UPDATED FOR COUNCIL COMMENTS	22/06/2018
03	UPDATED FOR COUNCIL COMMENTS	15/06/2018
02	DEVELOPMENT APPLICATION	24/11/2017
01	ISSUED FOR CLIENT REVIEW	01/11/2017



Status	DEVELOPMENT APPLICATION NOT TO BE USED FOR CONSTRUCTION	
Scales	1 : 2500	Current Issue Signatures
Original Size	A1	Drawn M. J. GIBLIN
Height	AHD	Designed G. EVERETT
Datum	MGA	Checked
Grid	MGA	Approved
Filename:	C:\a-003-10006310-nsd-SitePlan.dwg	

Project	SHELL COVE PRECINCT A
Title	SITE PLAN

ARCADIS
Arcadis Australia Pacific Pty Limited
Level 16, 580 George Street
SYDNEY NSW 2000
ABN 76 104 485 289
Tel No: +61 2 8907 9000
Fax No: +61 2 8907 9001
arcadis.com

Drawing No.	Project No.	Issue
C-A-003	10006310	05